
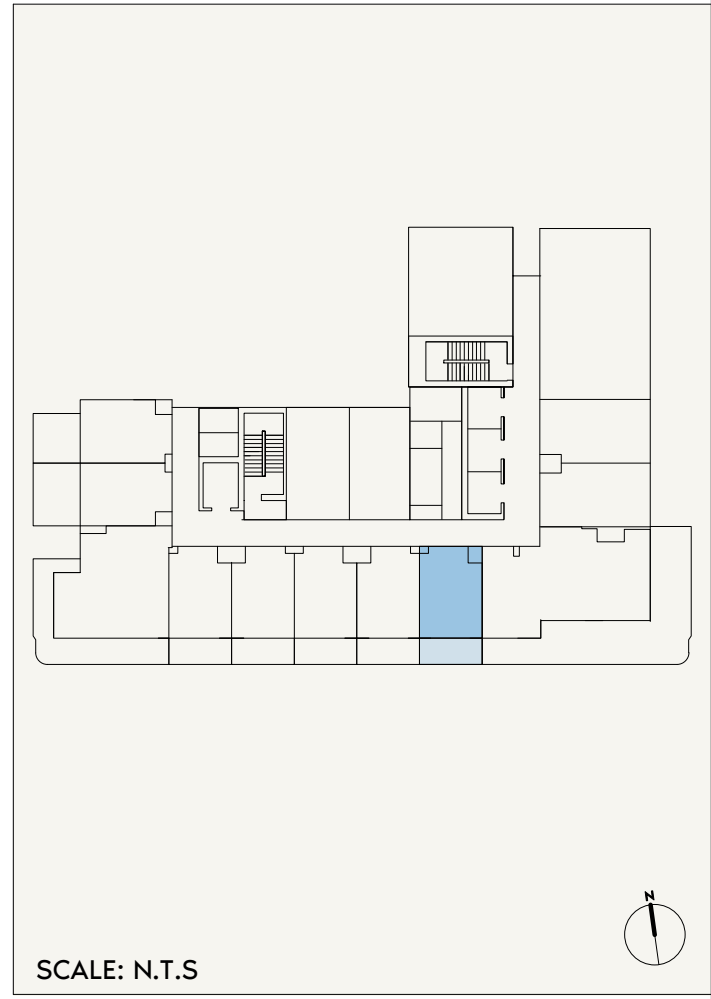


KS
OS
TT
AZIZI
SHEET SIZE A3

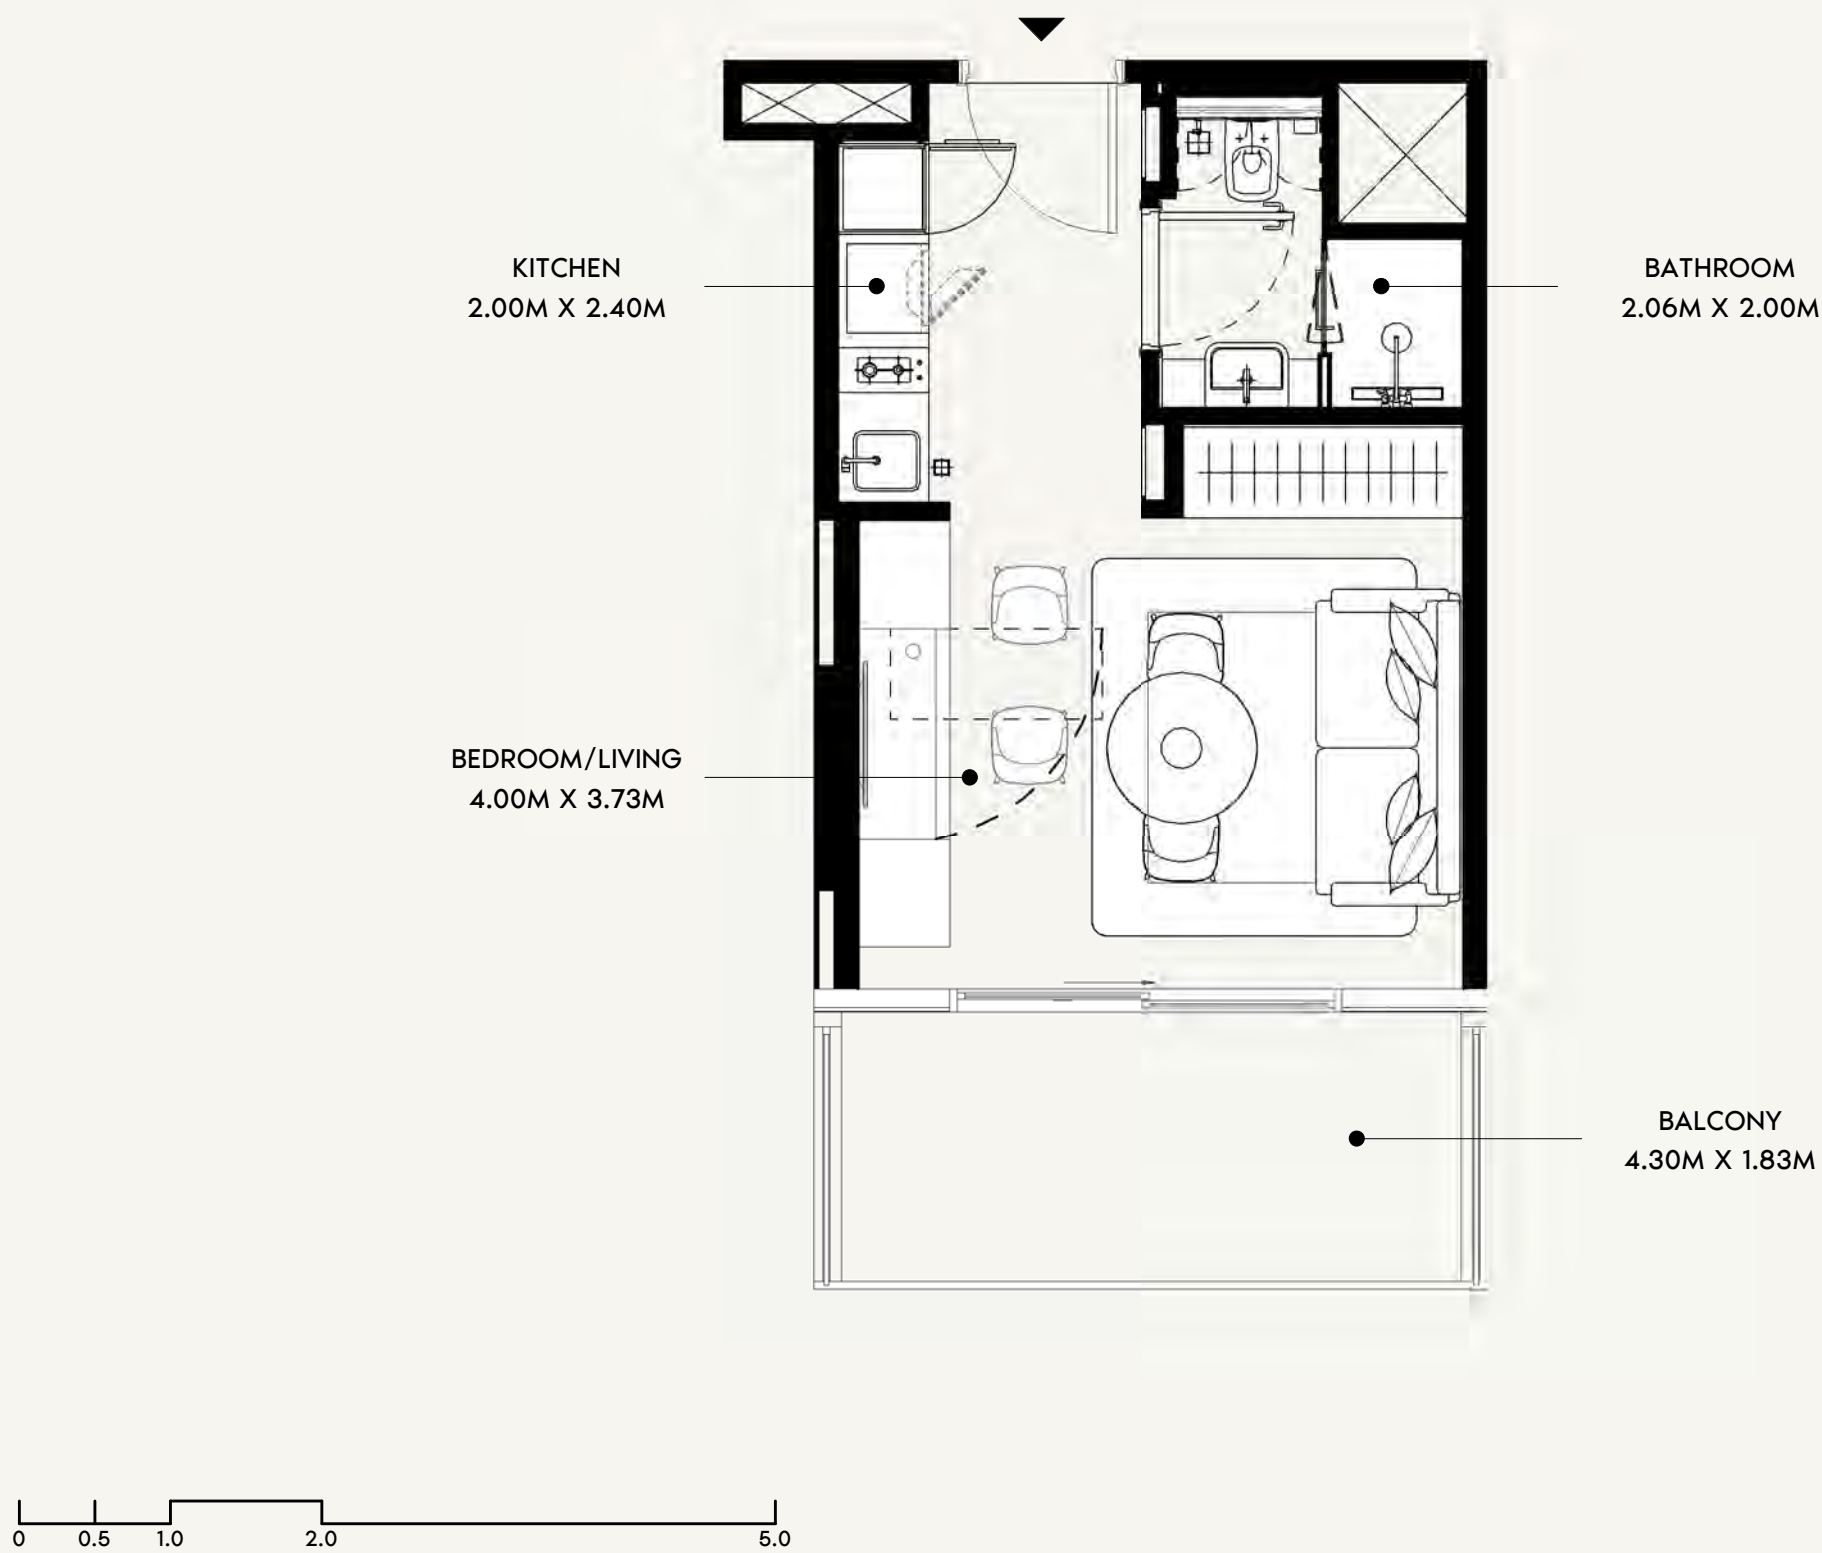

FLOOR NO:
1ST FLOOR

UNIT TYPE:
STUDIO (TYPE-02C)

APARTMENT AREA:
272.54 SQ.FT. (25.32 SQ.M)

BALCONY AREA:
85.79 SQ.FT. (7.97 SQ.M)



DISCLAIMER:
THE COLORED MARKETING FLOOR PLANS PROVIDED BY THE DEVELOPER ARE FOR ILLUSTRATIVE PURPOSES ONLY. ACTUAL DIMENSIONS, LAYOUT, AND FINISHES MAY VARY FROM THOSE DEPICTED IN THE PLANS. FURNITURE, FIXTURES, AND EQUIPMENT SHOWN IN THE PLANS ARE FOR DECORATIVE PURPOSES ONLY AND ARE NOT INCLUDED IN THE PURCHASE OR LEASE OF THE PROPERTY. THE DEVELOPER RESERVES THE RIGHT TO MAKE MODIFICATIONS, REVISIONS, AND CHANGES TO THE FLOOR PLANS, SPECIFICATIONS, AND FEATURES WITHOUT PRIOR NOTICE.

TOTAL APARTMENT AREA:
358.33 SQ.FT. (33.29 SQ.M)

PROJECT NAME / BUILDING:
AZIZI DAVID JADAF4

UNIT NO:
102

SHEET SIZE A3
DRAWN : TT
REVIEWED : OS
APPROVED : KS

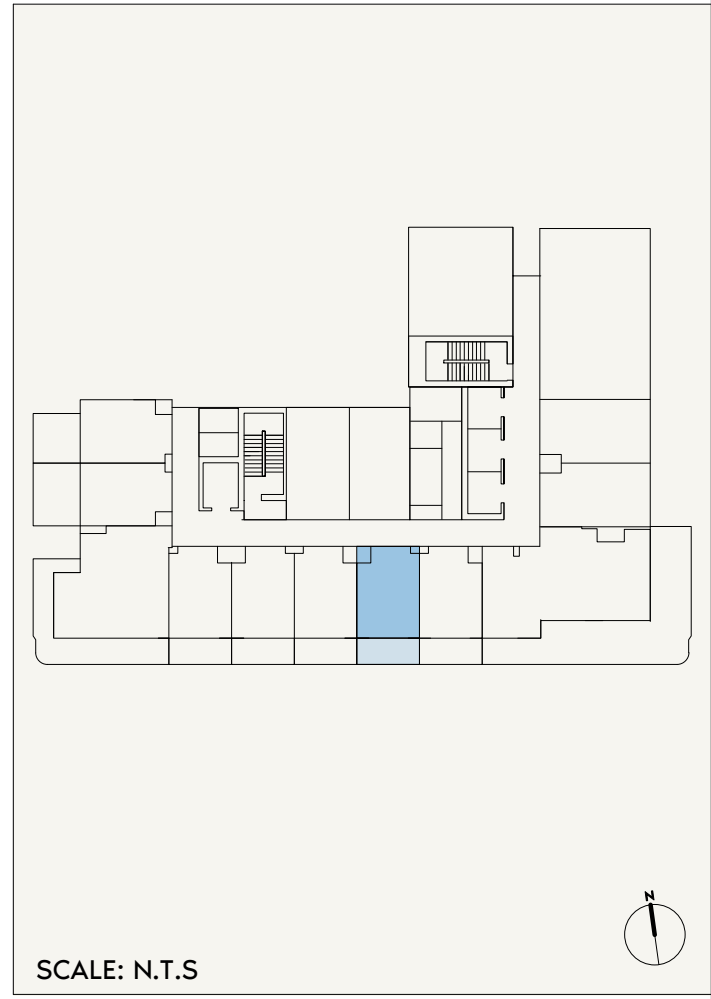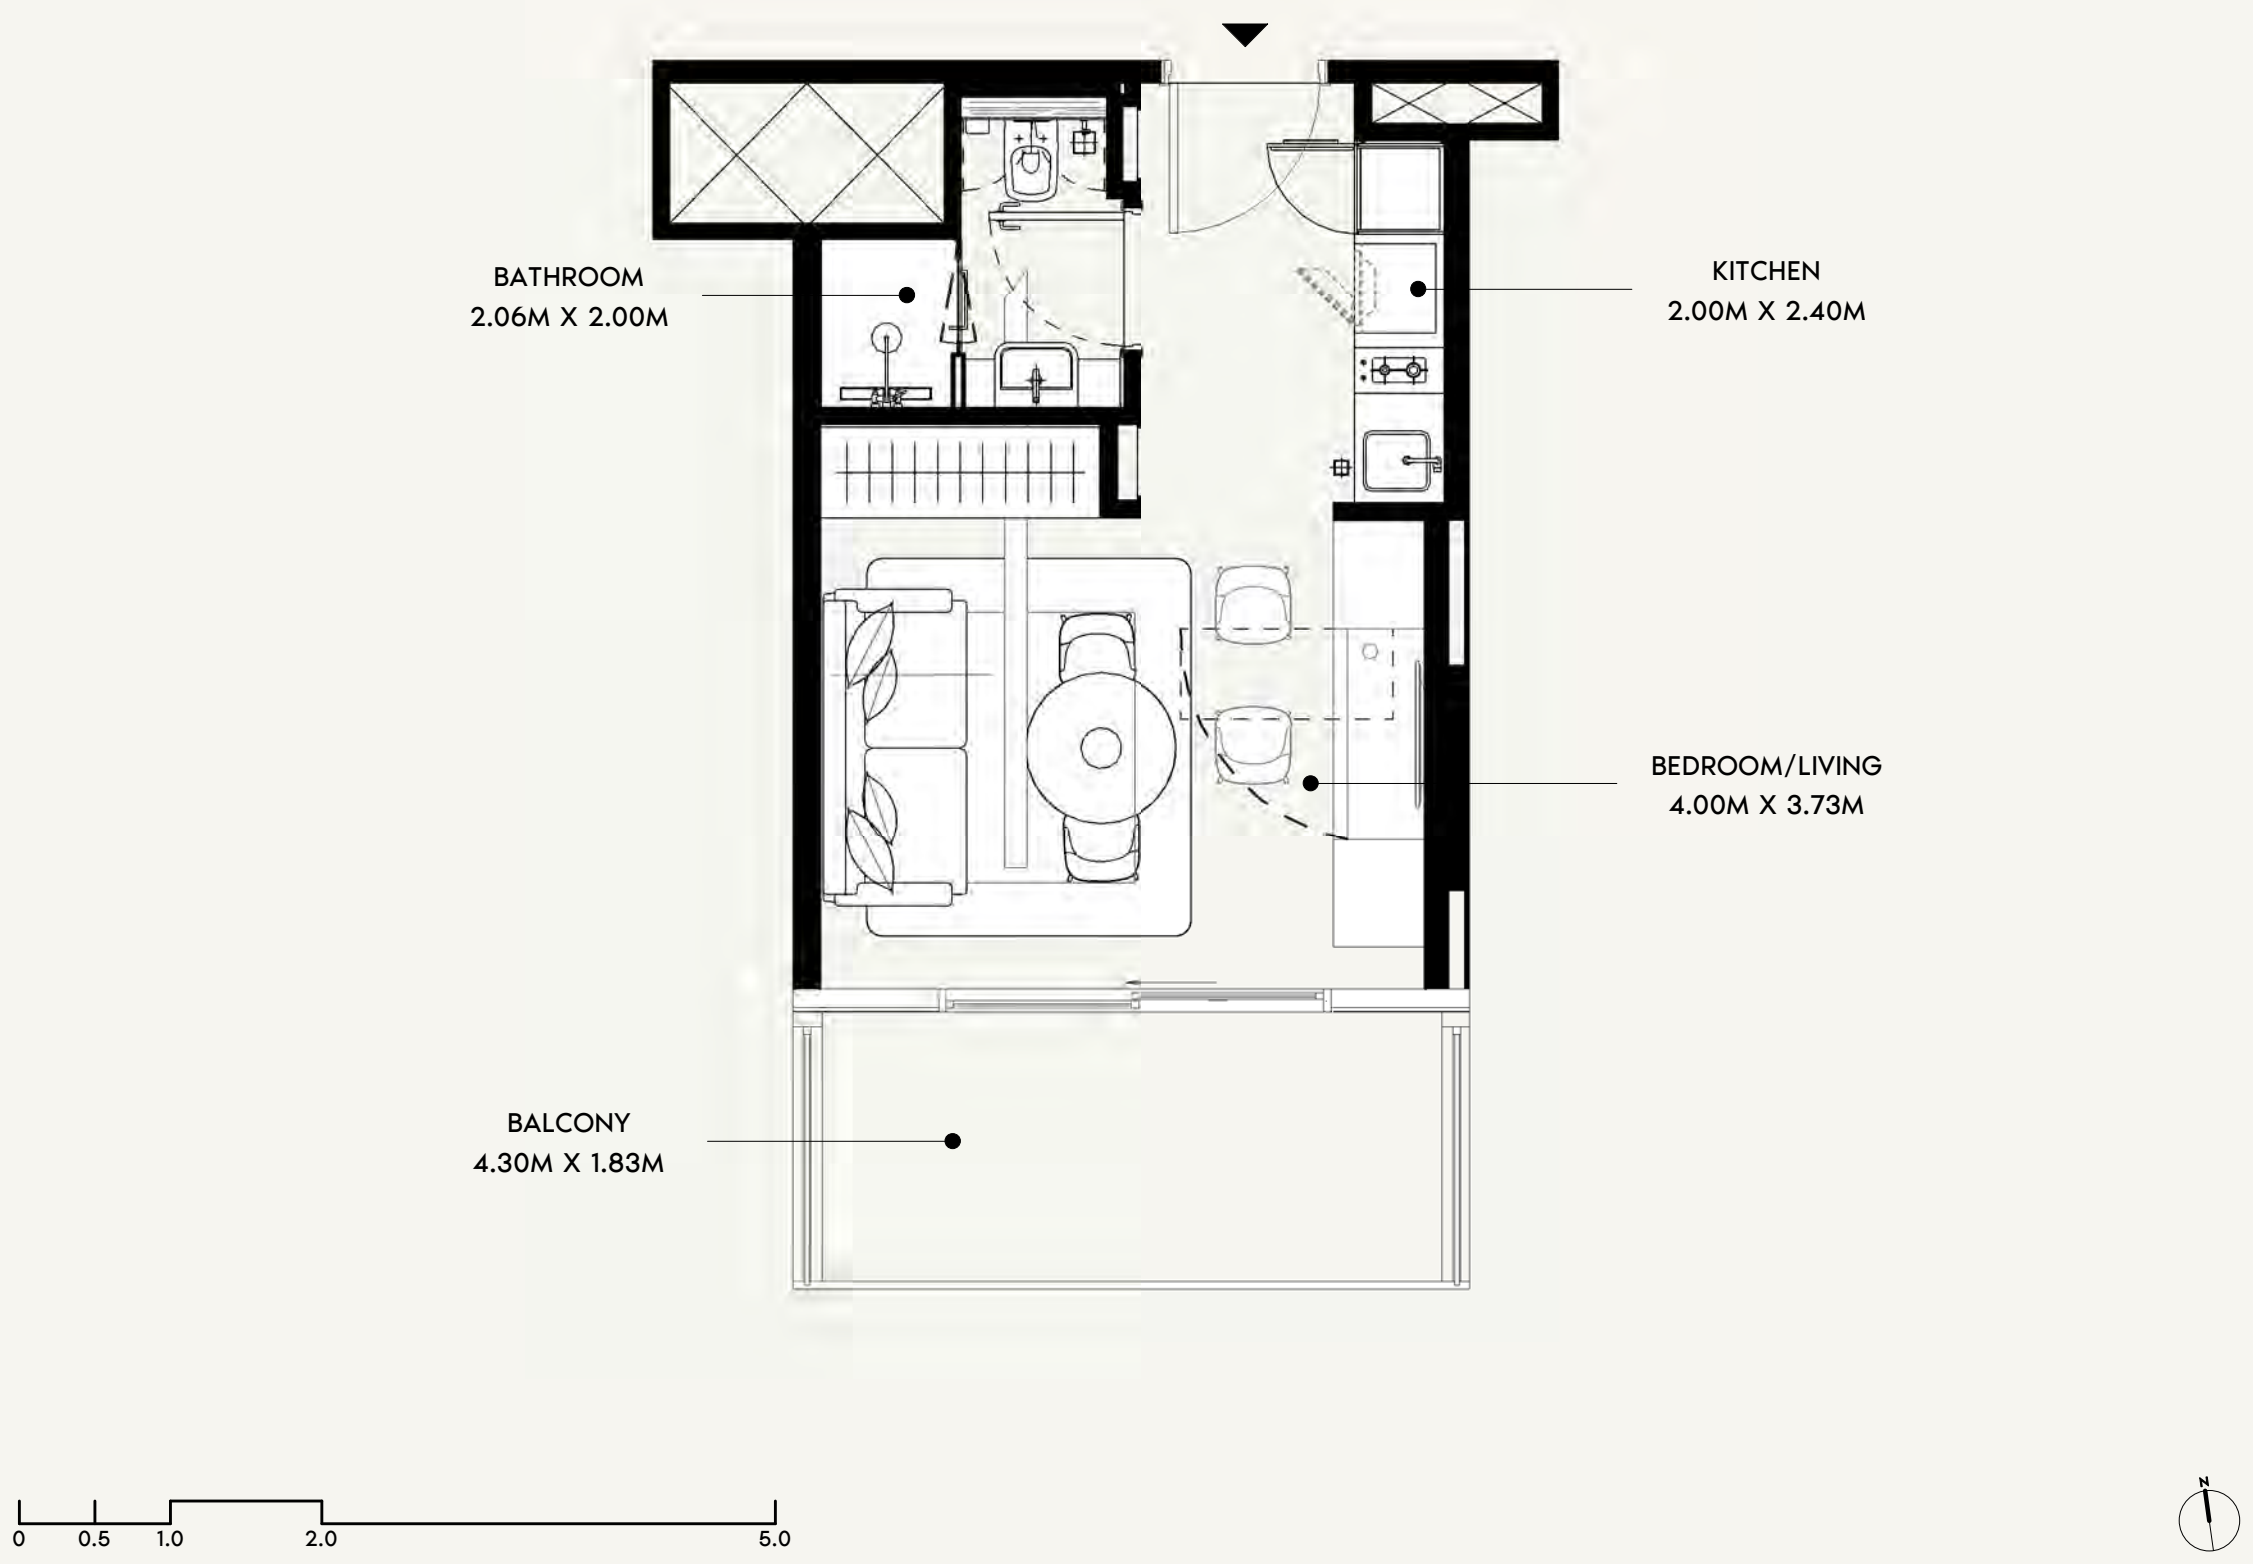

FLOOR NO:
1ST FLOOR

UNIT TYPE:
STUDIO (TYPE-02C)

APARTMENT AREA:
272.11 SQ.FT. (25.28 SQ.M)

BALCONY AREA:
85.79 SQ.FT. (7.97 SQ.M)



DISCLAIMER:
THE COLORED MARKETING FLOOR PLANS PROVIDED BY THE DEVELOPER ARE FOR ILLUSTRATIVE PURPOSES ONLY. ACTUAL DIMENSIONS, LAYOUT, AND FINISHES MAY VARY FROM THOSE DEPICTED IN THE PLANS. FURNITURE, FIXTURES, AND EQUIPMENT SHOWN IN THE PLANS ARE FOR DECORATIVE PURPOSES ONLY AND ARE NOT INCLUDED IN THE PURCHASE OR LEASE OF THE PROPERTY. THE DEVELOPER RESERVES THE RIGHT TO MAKE MODIFICATIONS, REVISIONS, AND CHANGES TO THE FLOOR PLANS, SPECIFICATIONS, AND FEATURES WITHOUT PRIOR NOTICE.

TOTAL APARTMENT AREA:
357.90 SQ.FT. (33.25 SQ.M)


PROJECT NAME / BUILDING:
AZIZI DAVID JADAF4

UNIT NO:
103

KS
OS
TT
AZIZI
SHEET SIZE A3

 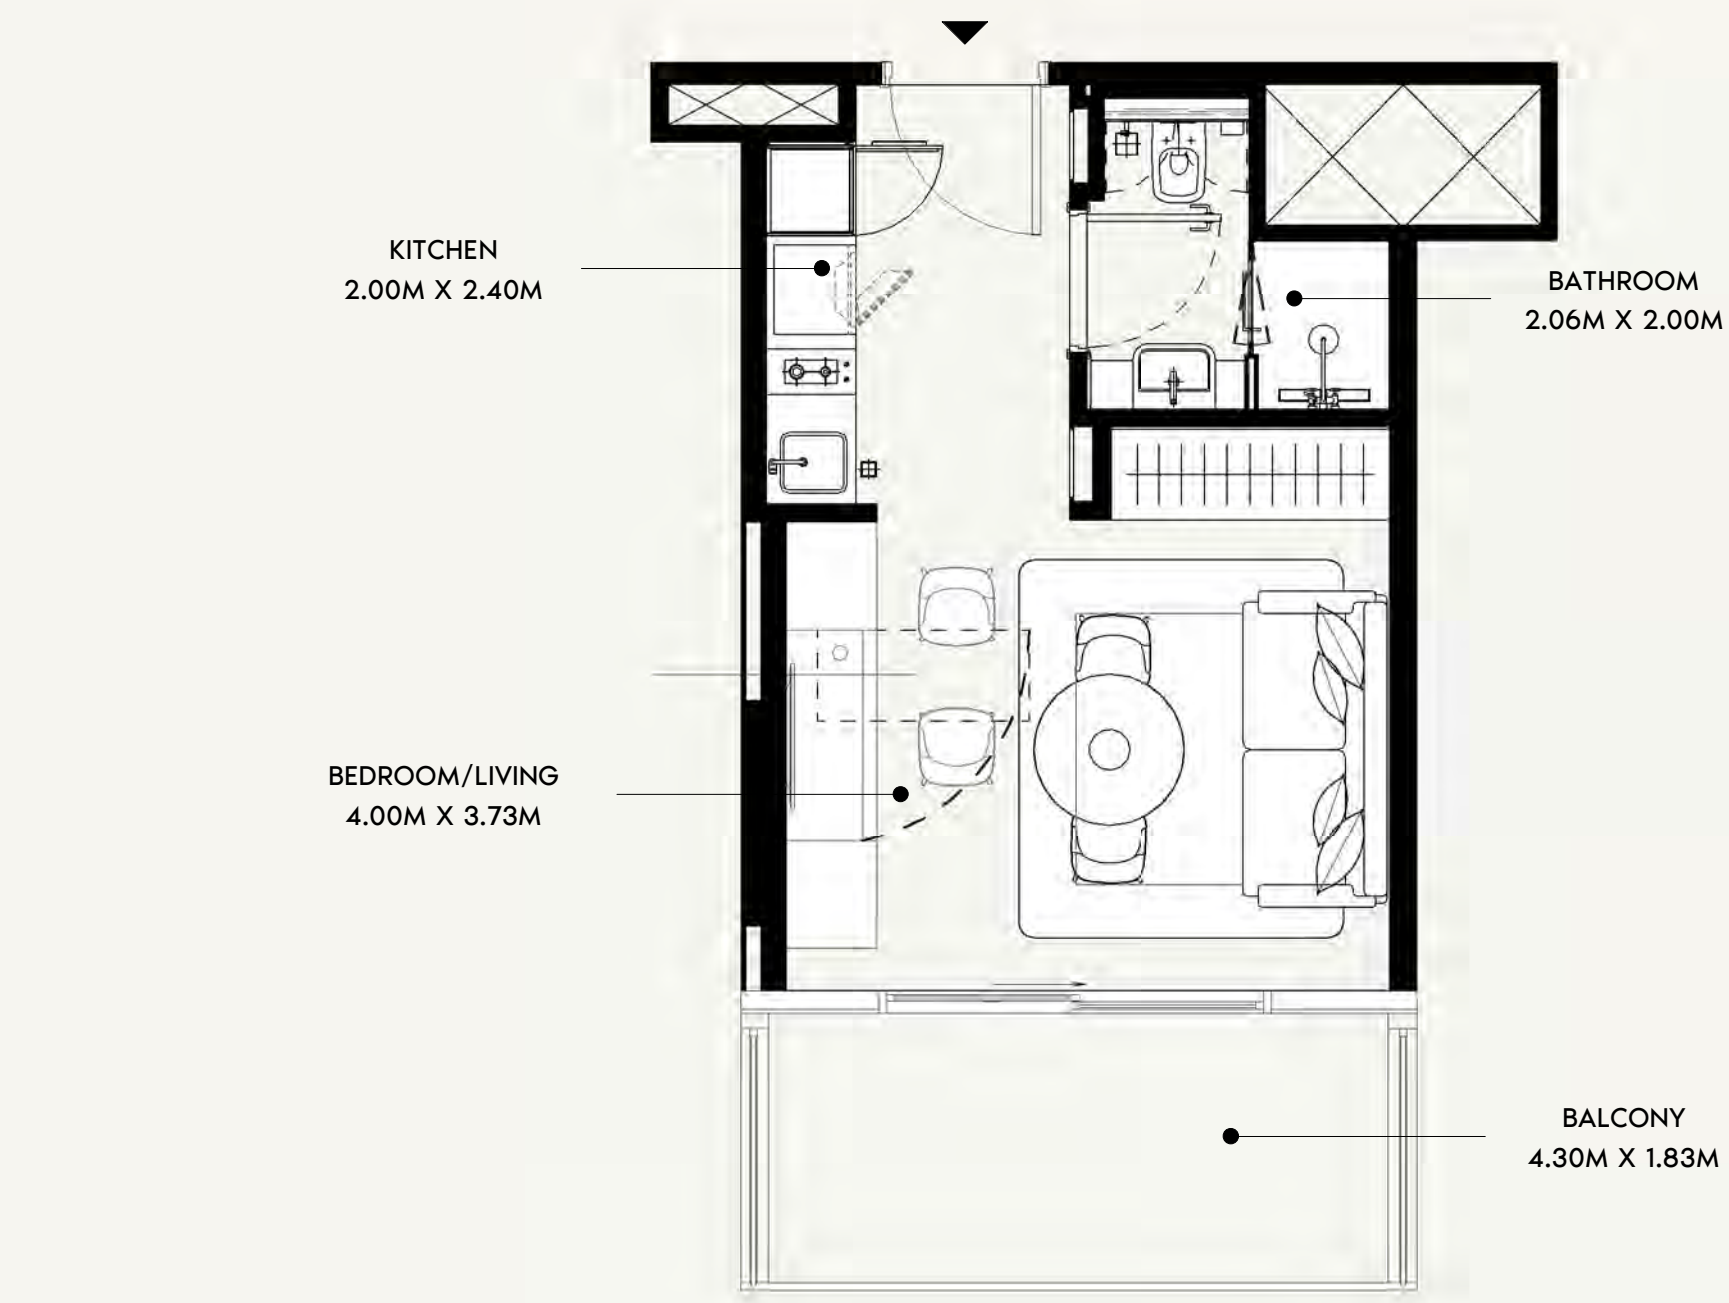

SCALE: N.T.S

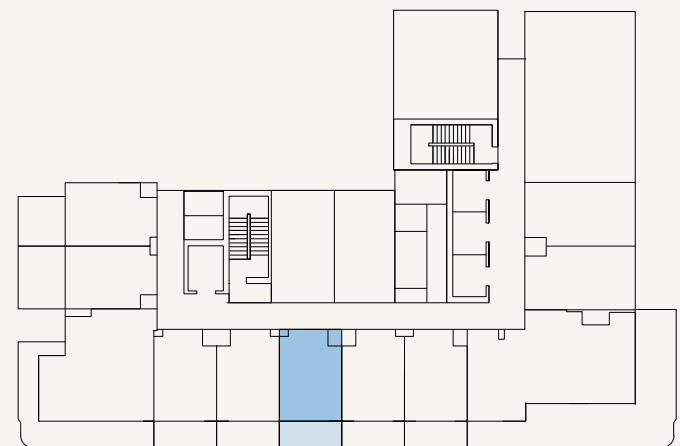

SCALE: N.T.S



FLOOR NO:

1ST FLOOR

UNIT TYPE:

STUDIO (TYPE-02C)

APARTMENT AREA:

272.76 SQ.FT. (25.34 SQ.M)

BALCONY AREA:

85.79 SQ.FT. (7.97 SQ.M)

DISCLAIMER:

THE COLORED MARKETING FLOOR PLANS PROVIDED BY THE DEVELOPER ARE FOR ILLUSTRATIVE PURPOSES ONLY. ACTUAL DIMENSIONS, LAYOUT, AND FINISHES MAY VARY FROM THOSE DEPICTED IN THE PLANS. FURNITURE, FIXTURES, AND EQUIPMENT SHOWN IN THE PLANS ARE FOR DECORATIVE PURPOSES ONLY AND ARE NOT INCLUDED IN THE PURCHASE OR LEASE OF THE PROPERTY. THE DEVELOPER RESERVES THE RIGHT TO MAKE MODIFICATIONS, REVISIONS, AND CHANGES TO THE FLOOR PLANS, SPECIFICATIONS, AND FEATURES WITHOUT PRIOR NOTICE.

TOTAL APARTMENT AREA:

358.55 SQ.FT. (33.31 SQ.M)

PROJECT NAME / BUILDING:



AZIZI DAVID

JADAF4

UNIT NO:

104

SHEET SIZE A3
DRAWN :
TT
REVIEWED :
OS
APPROVED :
KS

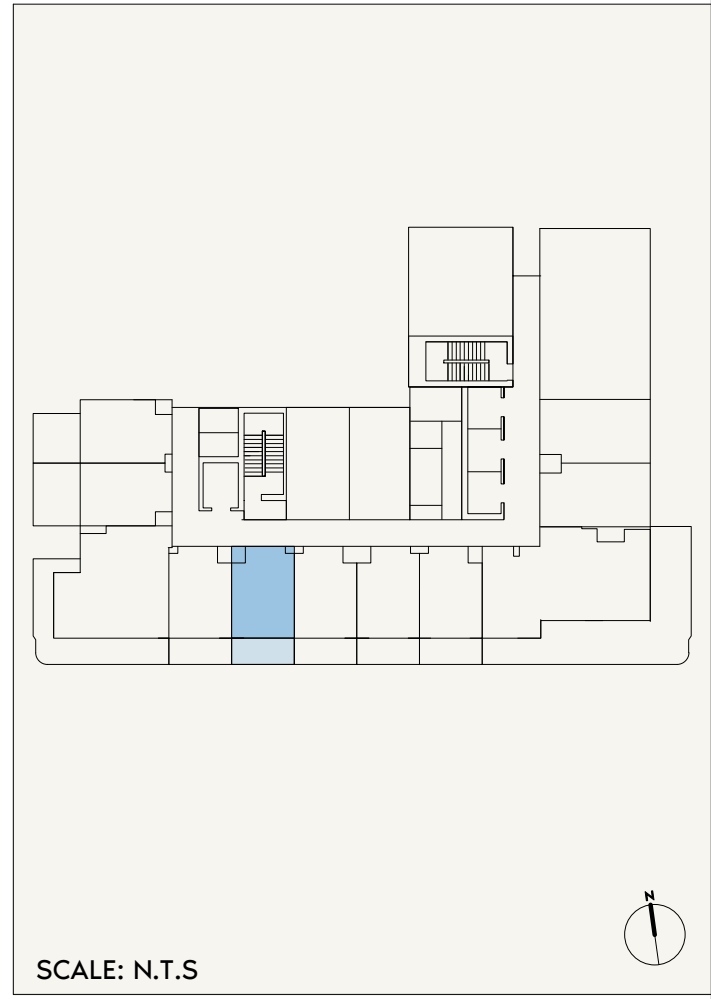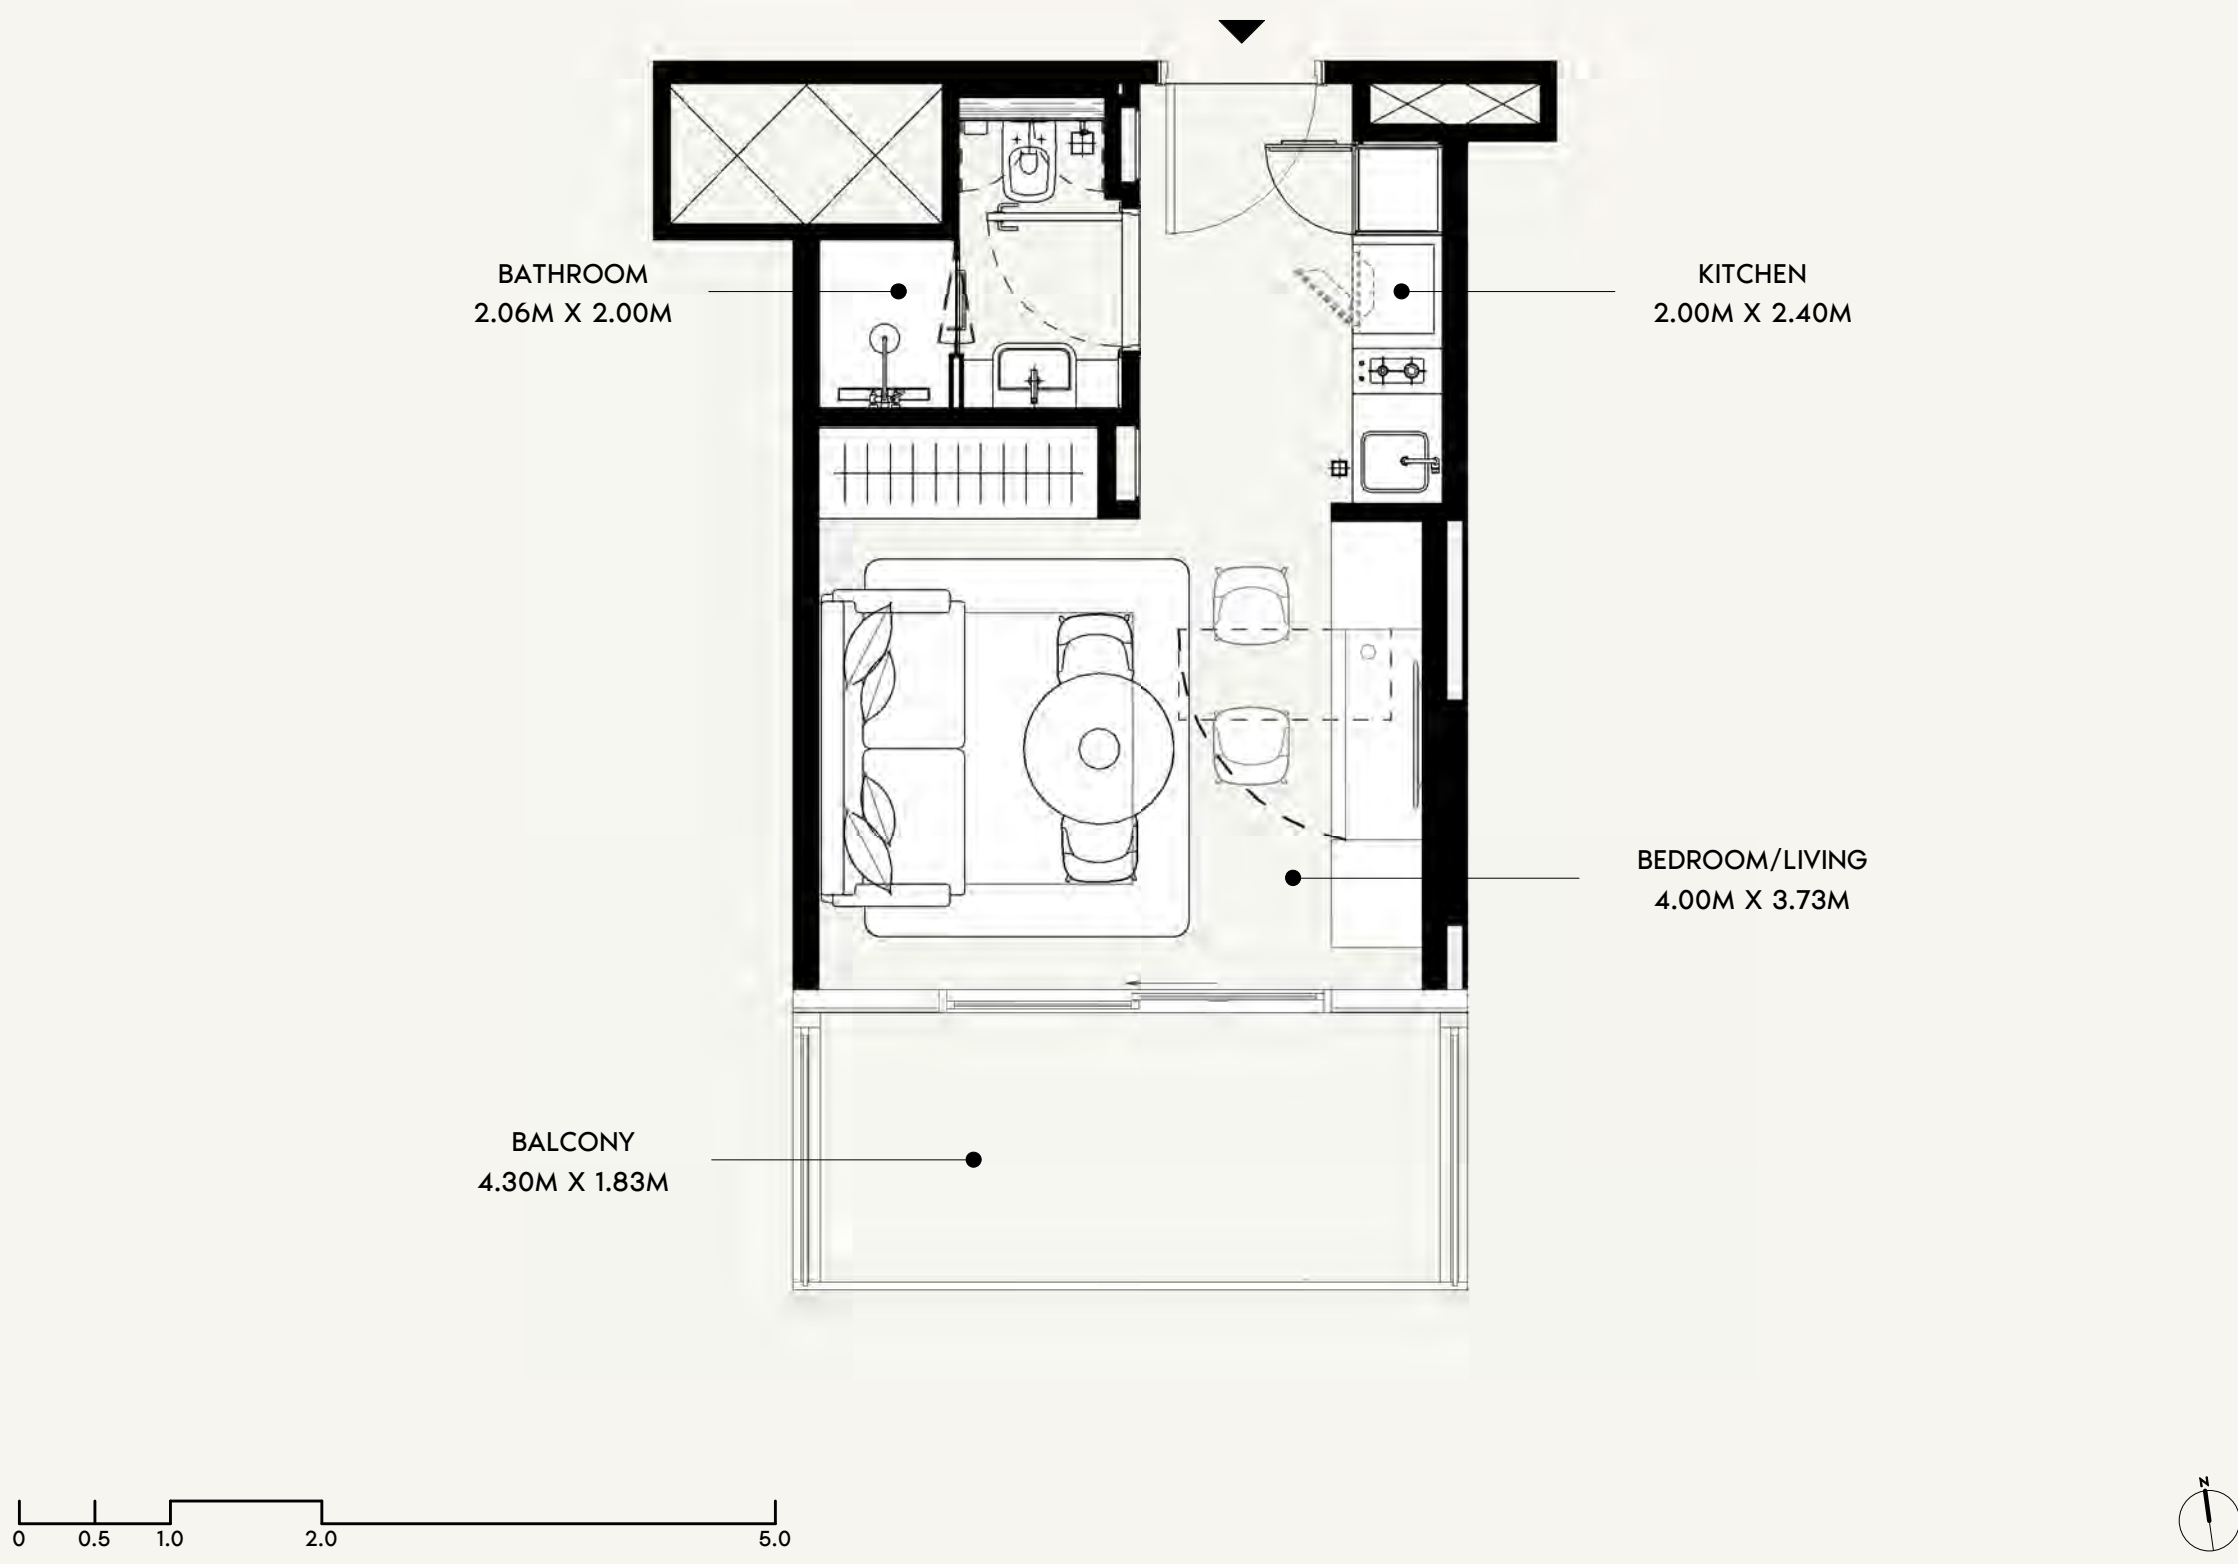

FLOOR NO:

1ST FLOOR

UNIT TYPE:

STUDIO (TYPE-02C)

APARTMENT AREA:

271.90 SQ.FT. (25.26 SQ.M)

BALCONY AREA:

85.79 SQ.FT. (7.97 SQ.M)

DISCLAIMER:

THE COLORED MARKETING FLOOR PLANS PROVIDED BY THE DEVELOPER ARE FOR ILLUSTRATIVE PURPOSES ONLY. ACTUAL DIMENSIONS, LAYOUT, AND FINISHES MAY VARY FROM THOSE DEPICTED IN THE PLANS. FURNITURE, FIXTURES, AND EQUIPMENT SHOWN IN THE PLANS ARE FOR DECORATIVE PURPOSES ONLY AND ARE NOT INCLUDED IN THE PURCHASE OR LEASE OF THE PROPERTY. THE DEVELOPER RESERVES THE RIGHT TO MAKE MODIFICATIONS, REVISIONS, AND CHANGES TO THE FLOOR PLANS, SPECIFICATIONS, AND FEATURES WITHOUT PRIOR NOTICE.

TOTAL APARTMENT AREA:

357.69 SQ.FT. (33.23 SQ.M)

PROJECT NAME / BUILDING:




AZIZI DAVID

JADAF4


UNIT NO:

105

KS
OS
TT
DRAWN :
REVIEWED :
APPROVED :
SHEET SIZE A3

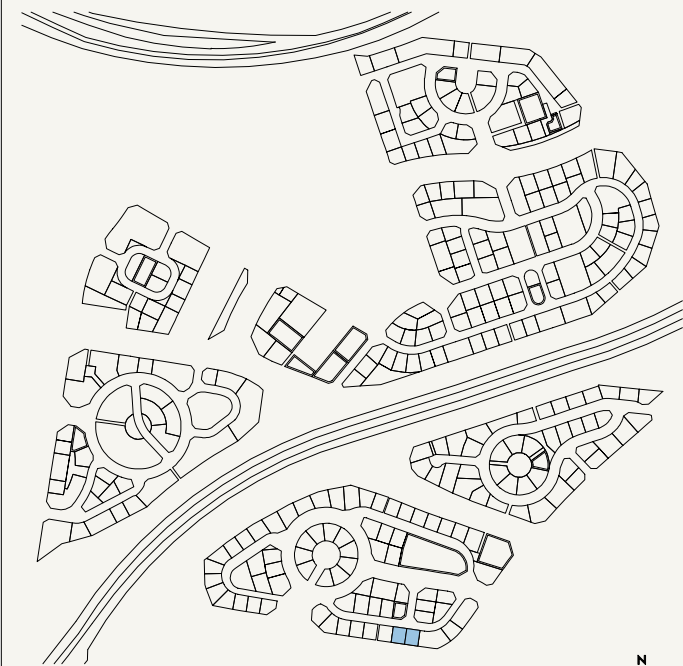 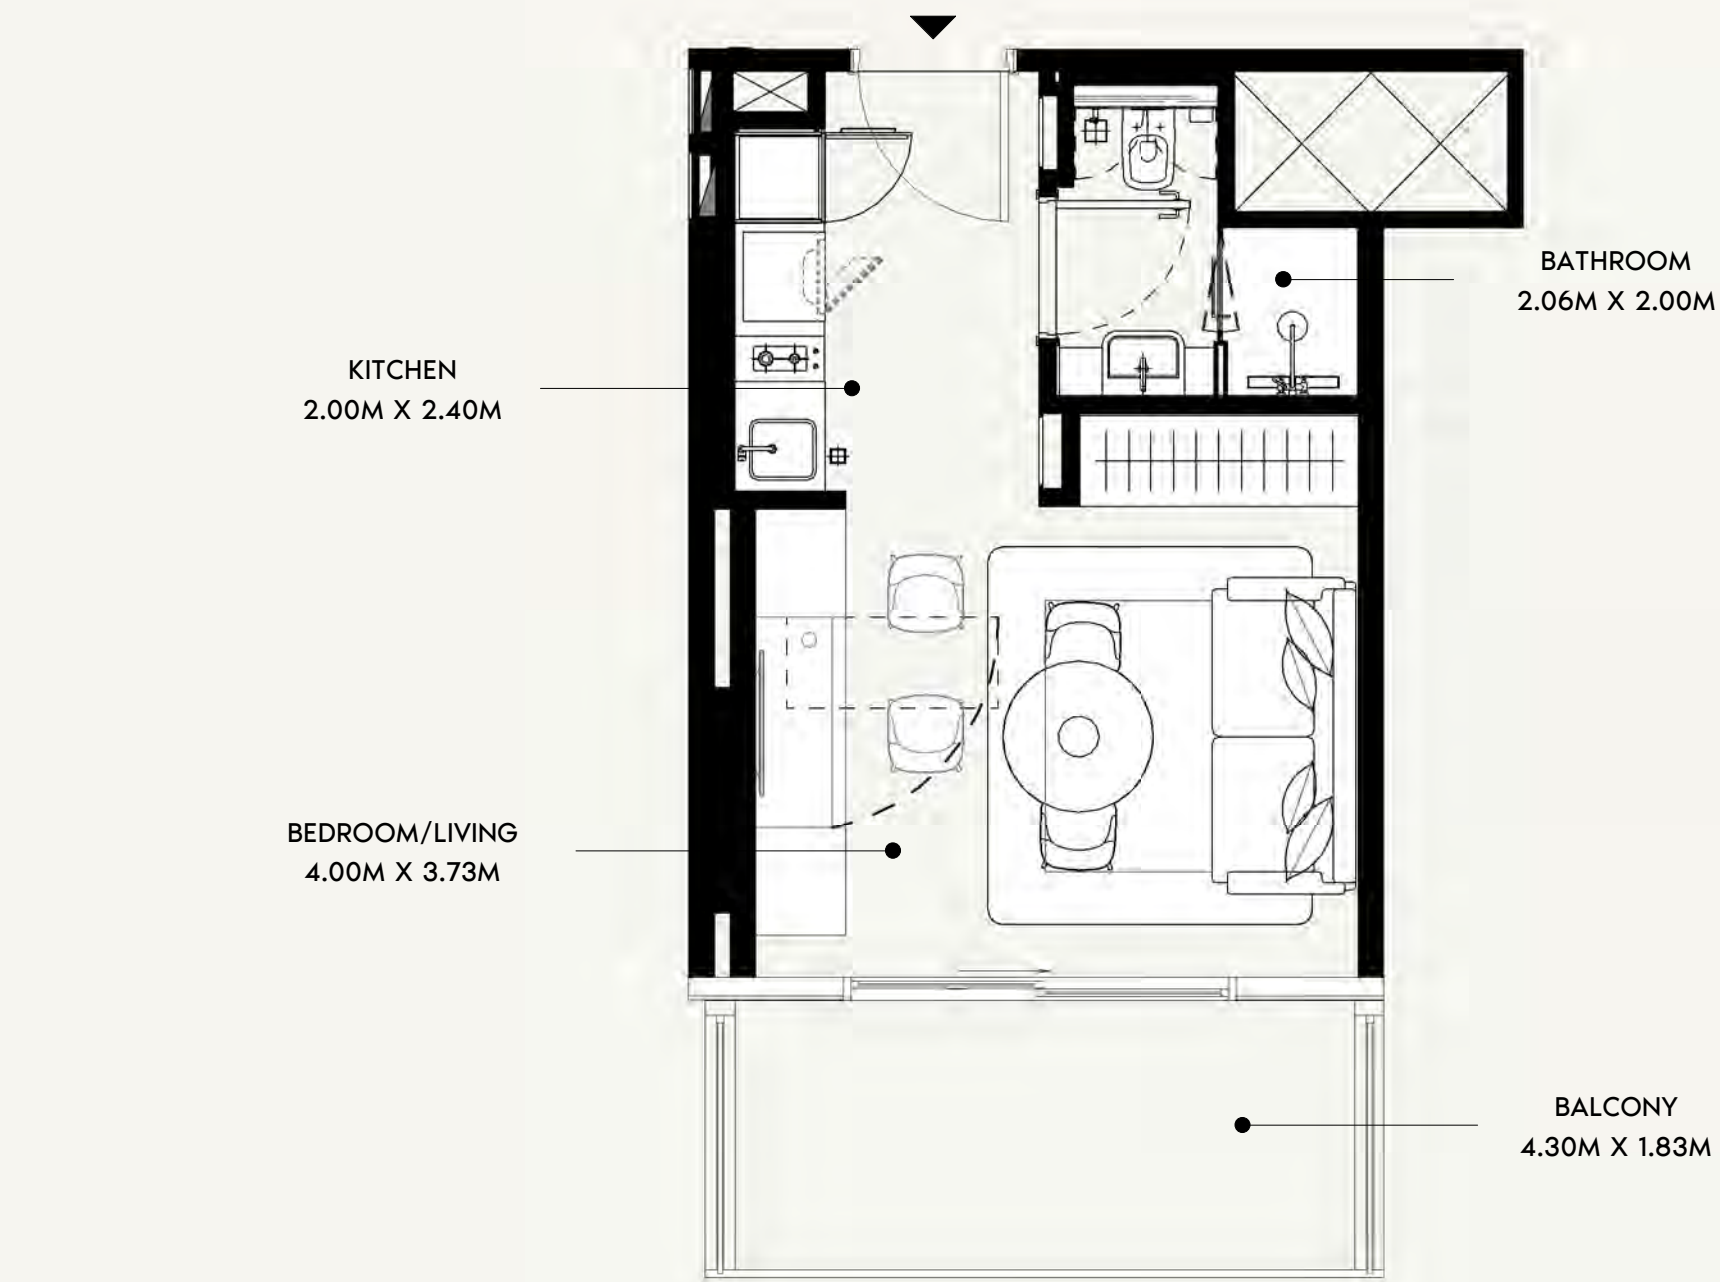

SCALE: N.T.S

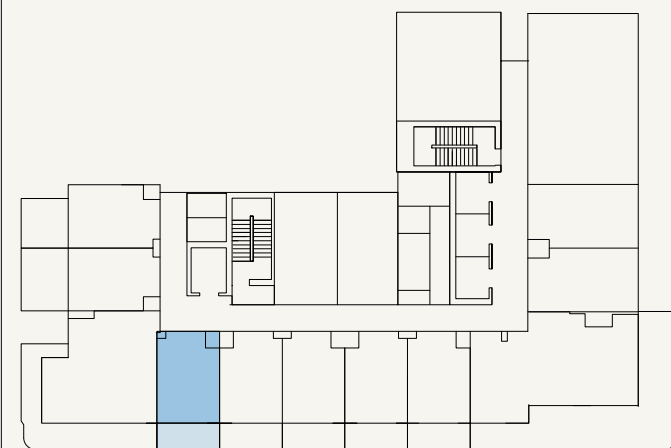

SCALE: N.T.S



FLOOR NO:
1ST FLOOR

UNIT TYPE:
STUDIO (TYPE-02C)

APARTMENT AREA:
273.19 SQ.FT. (25.38 SQ.M)

BALCONY AREA:
85.79 SQ.FT. (7.97 SQ.M)



DISCLAIMER:
THE COLORED MARKETING FLOOR PLANS PROVIDED BY THE DEVELOPER ARE FOR ILLUSTRATIVE PURPOSES ONLY. ACTUAL DIMENSIONS, LAYOUT, AND FINISHES MAY VARY FROM THOSE DEPICTED IN THE PLANS. FURNITURE, FIXTURES, AND EQUIPMENT SHOWN IN THE PLANS ARE FOR DECORATIVE PURPOSES ONLY AND ARE NOT INCLUDED IN THE PURCHASE OR LEASE OF THE PROPERTY. THE DEVELOPER RESERVES THE RIGHT TO MAKE MODIFICATIONS, REVISIONS, AND CHANGES TO THE FLOOR PLANS, SPECIFICATIONS, AND FEATURES WITHOUT PRIOR NOTICE.

TOTAL APARTMENT AREA:
358.98 SQ.FT. (33.35 SQ.M)

PROJECT NAME / BUILDING:
AZIZI DAVID JADAF4

UNIT NO:
106

SHEET SIZE A3
DRAWN : TT
REVIEWED : OS
APPROVED : KS

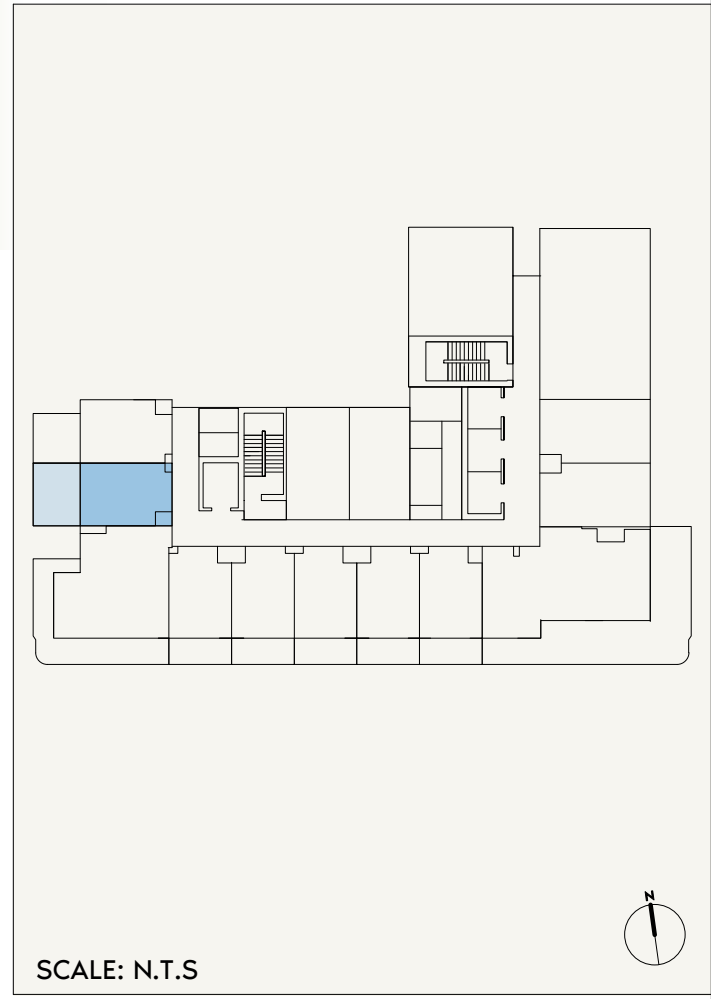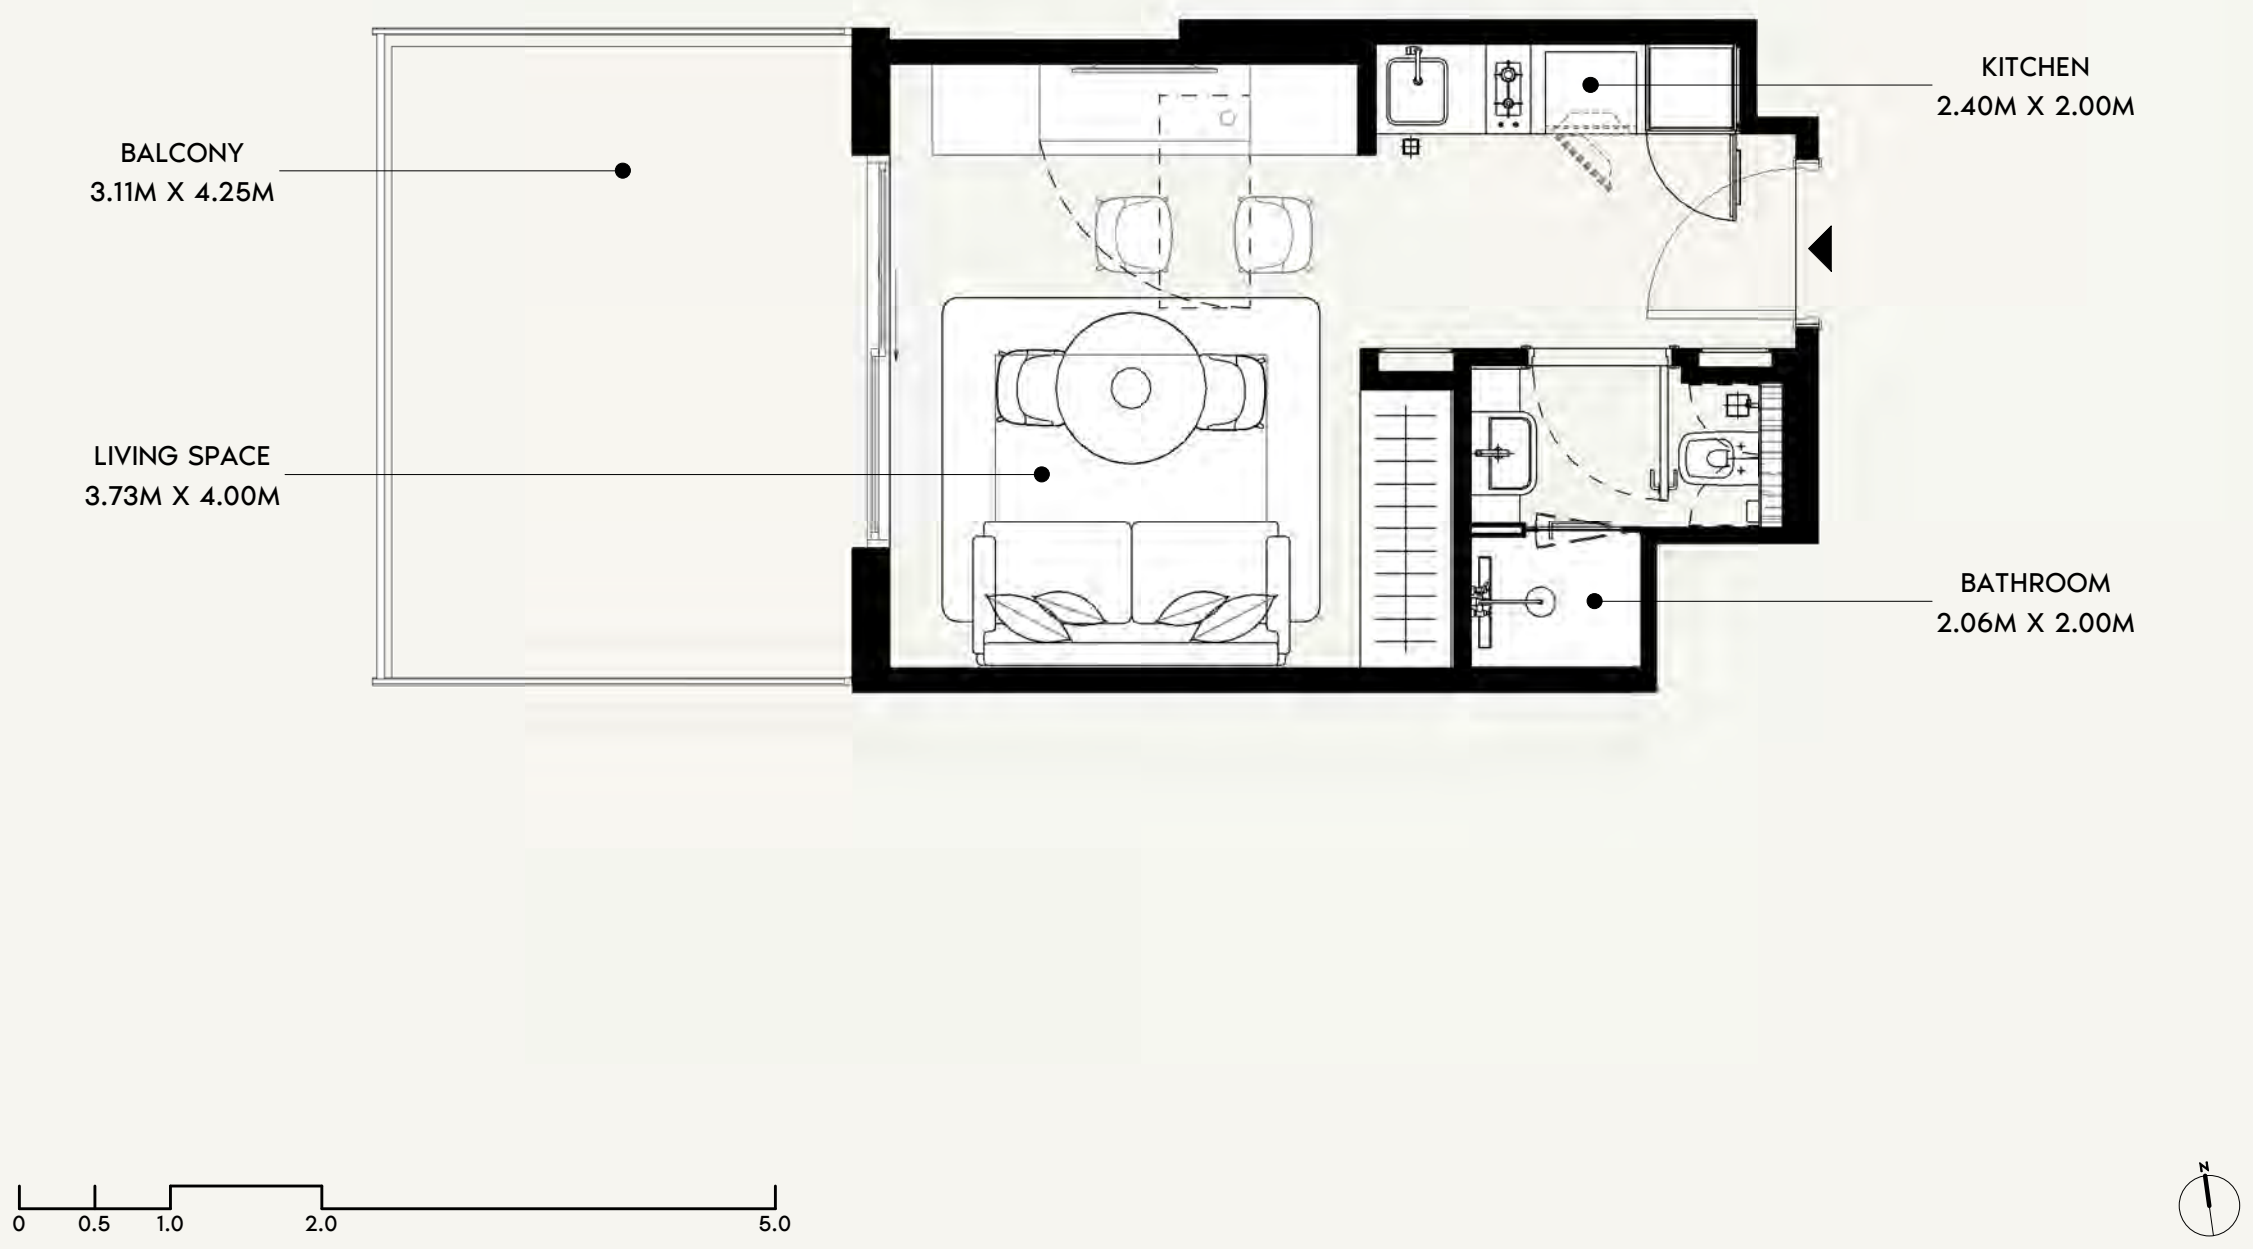

FLOOR NO:
1ST FLOOR

UNIT TYPE:
STUDIO (TYPE-02D)

APARTMENT AREA:
272.11 SQ.FT. (25.28 SQ.M)

BALCONY AREA:
151.66 SQ.FT. (14.09 SQ.M)





DISCLAIMER:
THE COLORED MARKETING FLOOR PLANS PROVIDED BY THE DEVELOPER ARE FOR ILLUSTRATIVE PURPOSES ONLY. ACTUAL DIMENSIONS, LAYOUT, AND FINISHES MAY VARY FROM THOSE DEPICTED IN THE PLANS. FURNITURE, FIXTURES, AND EQUIPMENT SHOWN IN THE PLANS ARE FOR DECORATIVE PURPOSES ONLY AND ARE NOT INCLUDED IN THE PURCHASE OR LEASE OF THE PROPERTY. THE DEVELOPER RESERVES THE RIGHT TO MAKE MODIFICATIONS, REVISIONS, AND CHANGES TO THE FLOOR PLANS, SPECIFICATIONS, AND FEATURES WITHOUT PRIOR NOTICE.

TOTAL APARTMENT AREA:
423.78 SQ.FT. (39.37 SQ.M)

PROJECT NAME / BUILDING:
AZIZI DAVID JADAF4

UNIT NO:
108

KS
OS
TT
A3

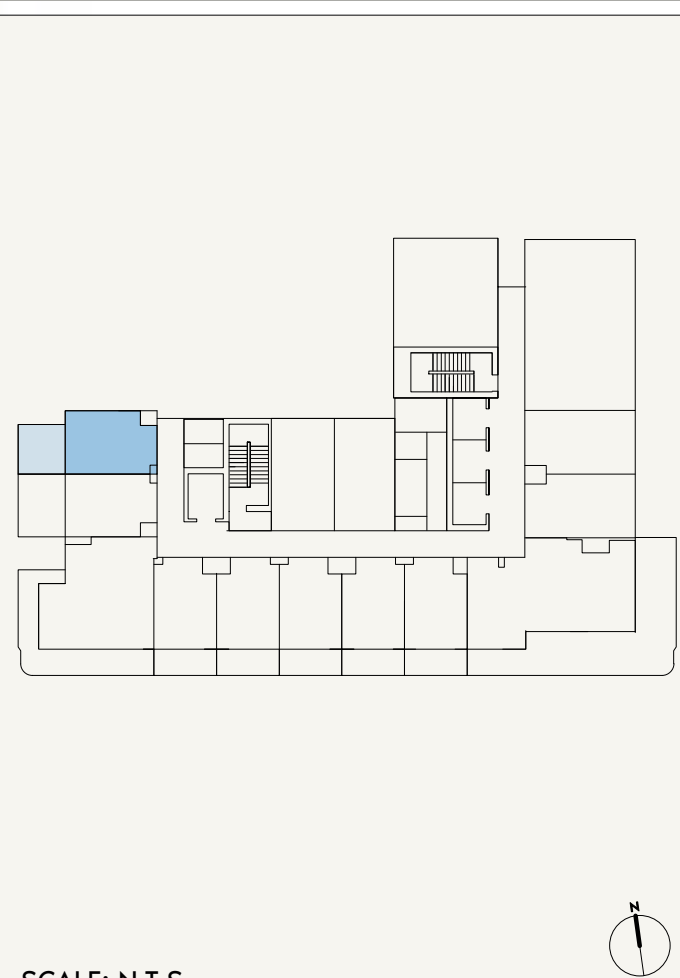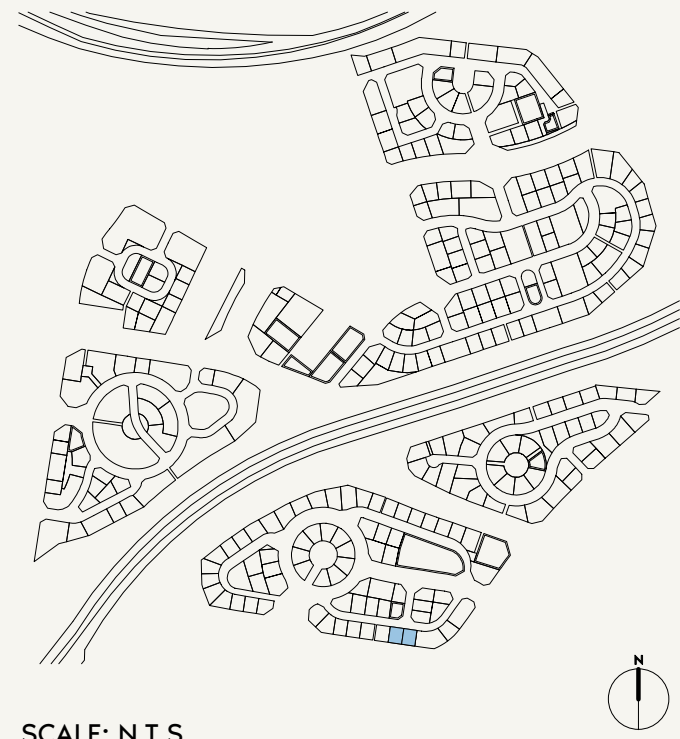 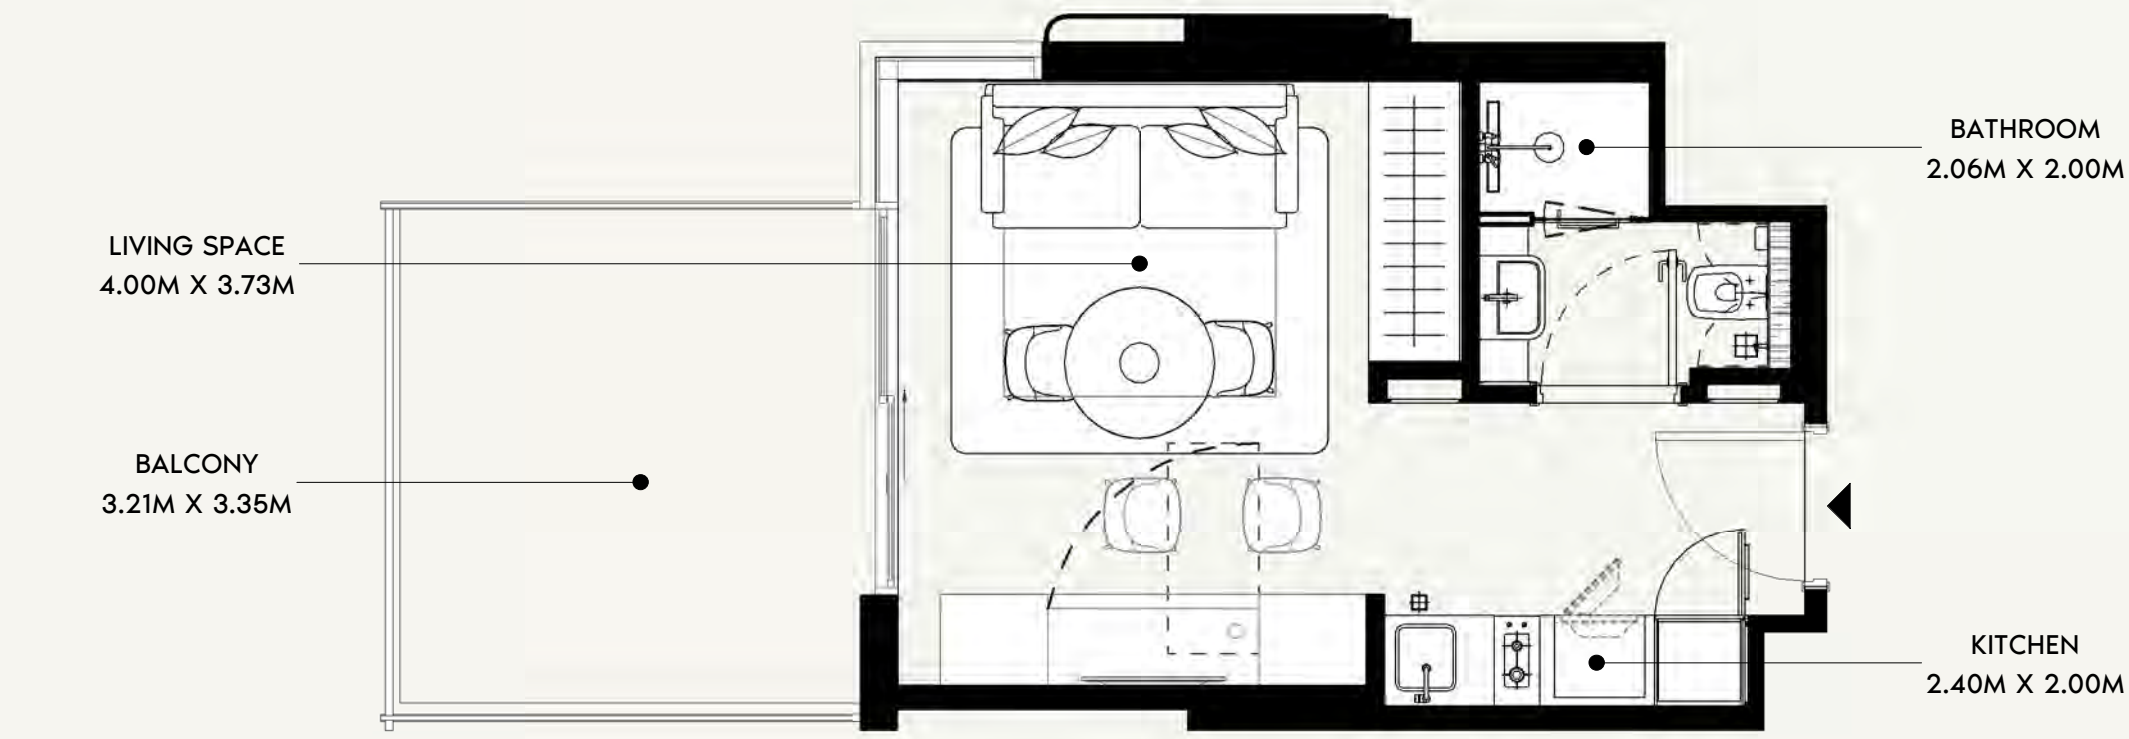

FLOOR NO:
1ST FLOOR

UNIT TYPE:
STUDIO (TYPE-03B)

APARTMENT AREA:
275.02 SQ.FT. (25.55 SQ.M)

BALCONY AREA:
119.91 SQ.FT. (11.14 SQ.M)



DISCLAIMER:
THE COLORED MARKETING FLOOR PLANS PROVIDED BY THE DEVELOPER ARE FOR ILLUSTRATIVE PURPOSES ONLY. ACTUAL DIMENSIONS, LAYOUT, AND FINISHES MAY VARY FROM THOSE DEPICTED IN THE PLANS. FURNITURE, FIXTURES, AND EQUIPMENT SHOWN IN THE PLANS ARE FOR DECORATIVE PURPOSES ONLY AND ARE NOT INCLUDED IN THE PURCHASE OR LEASE OF THE PROPERTY. THE DEVELOPER RESERVES THE RIGHT TO MAKE MODIFICATIONS, REVISIONS, AND CHANGES TO THE FLOOR PLANS, SPECIFICATIONS, AND FEATURES WITHOUT PRIOR NOTICE.

TOTAL APARTMENT AREA:
394.93 SQ.FT. (36.69 SQ.M)


PROJECT NAME / BUILDING:
AZIZI DAVID JADAF4

UNIT NO:
109

DP
APPROVED : MC
NC
DRAWN :
SHEET SIZE A3

 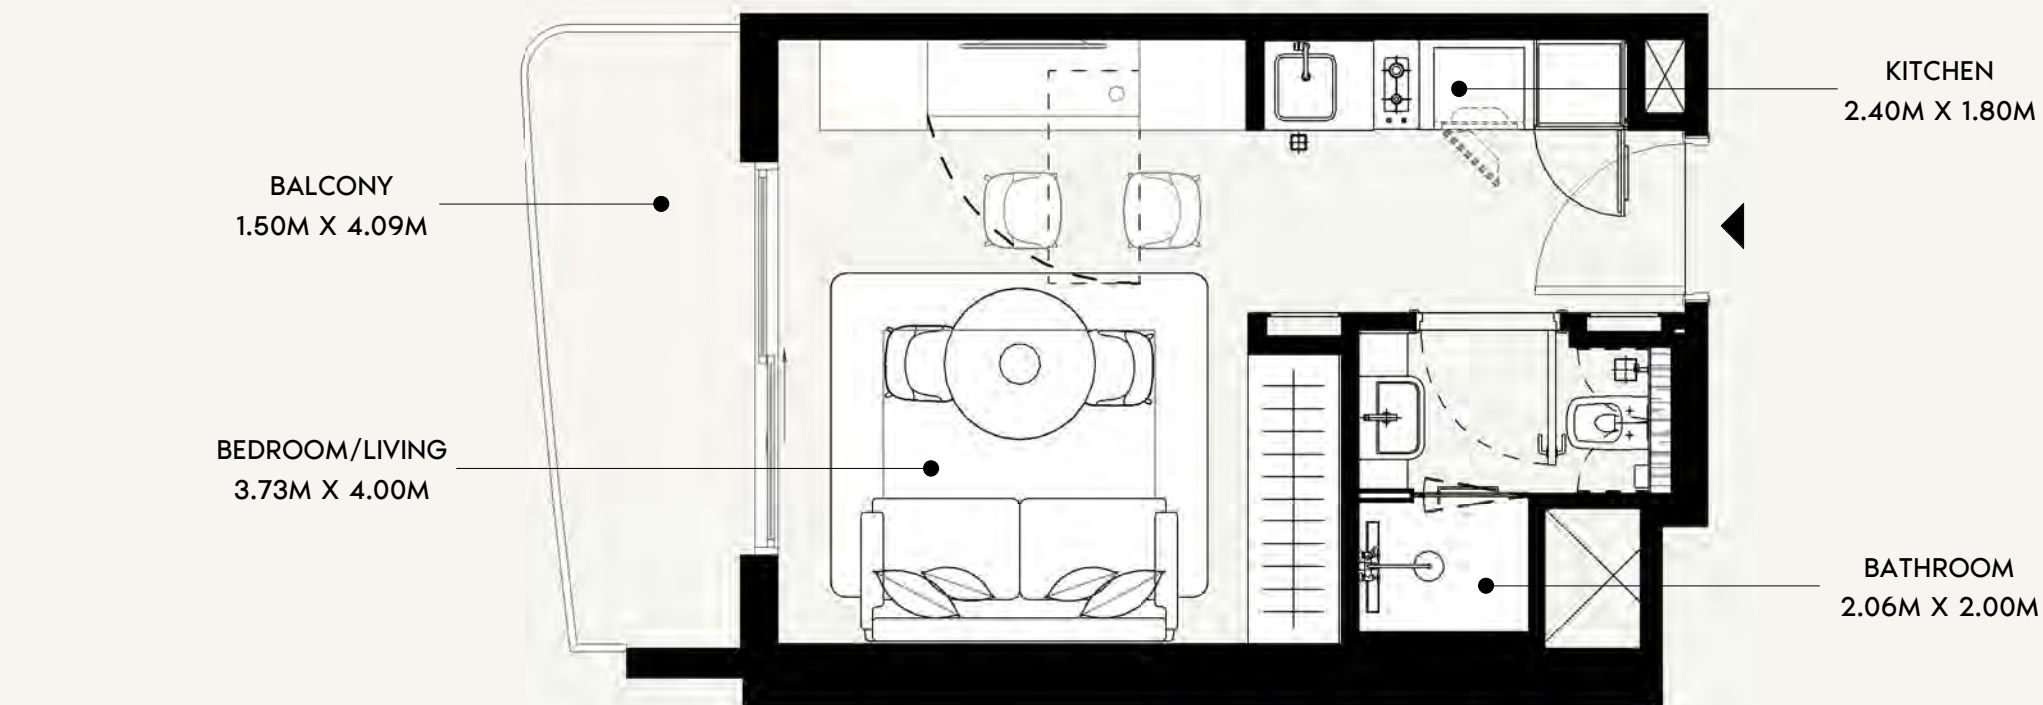

SCALE: N.T.S

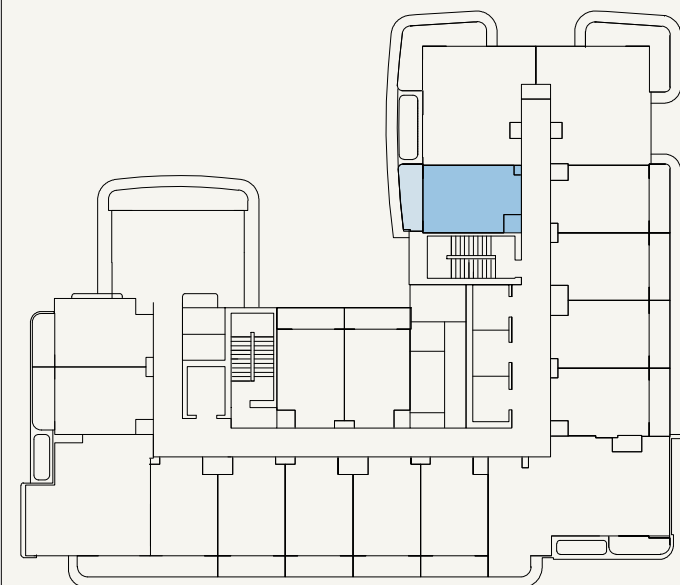

SCALE: N.T.S

AZIZI

FLOOR NO:
2ND-10TH FLOOR

UNIT TYPE:
STUDIO (TYPE-01B)

APARTMENT AREA:
269.75 SQ.FT. (25.06 SQ.M)

BALCONY AREA:
65.98 SQ.FT. (6.13 SQ.M)

DISCLAIMER:
THE COLORED MARKETING FLOOR PLANS PROVIDED BY THE DEVELOPER ARE FOR ILLUSTRATIVE PURPOSES ONLY. ACTUAL DIMENSIONS, LAYOUT, AND FINISHES MAY VARY FROM THOSE DEPICTED IN THE PLANS. FURNITURE, FIXTURES, AND EQUIPMENT SHOWN IN THE PLANS ARE FOR DECORATIVE PURPOSES ONLY AND ARE NOT INCLUDED IN THE PURCHASE OR LEASE OF THE PROPERTY. THE DEVELOPER RESERVES THE RIGHT TO MAKE MODIFICATIONS, REVISIONS, AND CHANGES TO THE FLOOR PLANS, SPECIFICATIONS, AND FEATURES WITHOUT PRIOR NOTICE.

TOTAL APARTMENT AREA:
335.73 SQ.FT. (31.19 SQ.M)

PROJECT NAME / BUILDING:
AZIZI DAVID JADAF4

UNIT NO:
201, 301, 401, 504, 601, 701, 801, 901 & 1001



DP
APPROVED : MC
NC
DRAWN :
SHEET SIZE A3

BATHROOM
2.06M X 2.00M

KITCHEN
2.40M X 2.00M

BEDROOM/LIVING
3.73M X 4.00M

BALCONY
1.20M X 4.30M

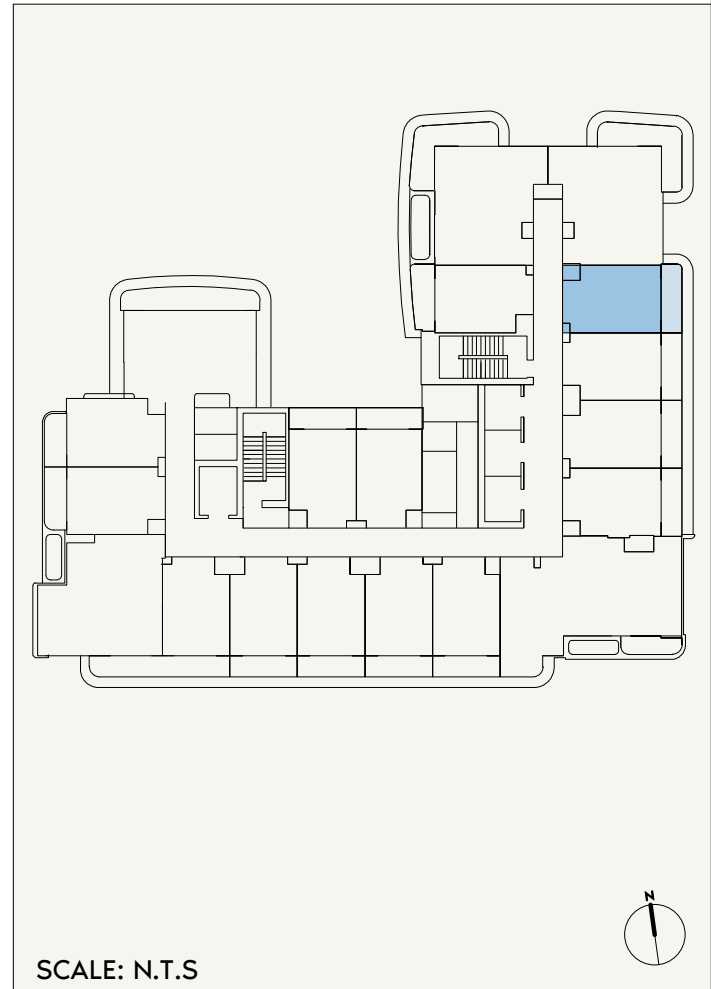 

FLOOR NO:
2ND-10TH FLOOR

UNIT TYPE:
STUDIO (TYPE-02B)

APARTMENT AREA:
272.11 SQ.FT. (25.28 SQ.M)

BALCONY AREA:
63.62 SQ.FT. (5.91 SQ.M)



DISCLAIMER:
THE COLORED MARKETING FLOOR PLANS PROVIDED BY THE DEVELOPER ARE FOR ILLUSTRATIVE PURPOSES ONLY. ACTUAL DIMENSIONS, LAYOUT, AND FINISHES MAY VARY FROM THOSE DEPICTED IN THE PLANS. FURNITURE, FIXTURES, AND EQUIPMENT SHOWN IN THE PLANS ARE FOR DECORATIVE PURPOSES ONLY AND ARE NOT INCLUDED IN THE PURCHASE OR LEASE OF THE PROPERTY. THE DEVELOPER RESERVES THE RIGHT TO MAKE MODIFICATIONS, REVISIONS, AND CHANGES TO THE FLOOR PLANS, SPECIFICATIONS, AND FEATURES WITHOUT PRIOR NOTICE.

TOTAL APARTMENT AREA:
335.73 SQ.FT. (31.19 SQ.M)

PROJECT NAME / BUILDING:
AZIZI DAVID JADAF4

UNIT NO:
204, 304, 404, 505, 604, 704, 804, 904 & 1004

DP
APPROVED : MC
NC
DRAWN :
SHEET SIZE A3

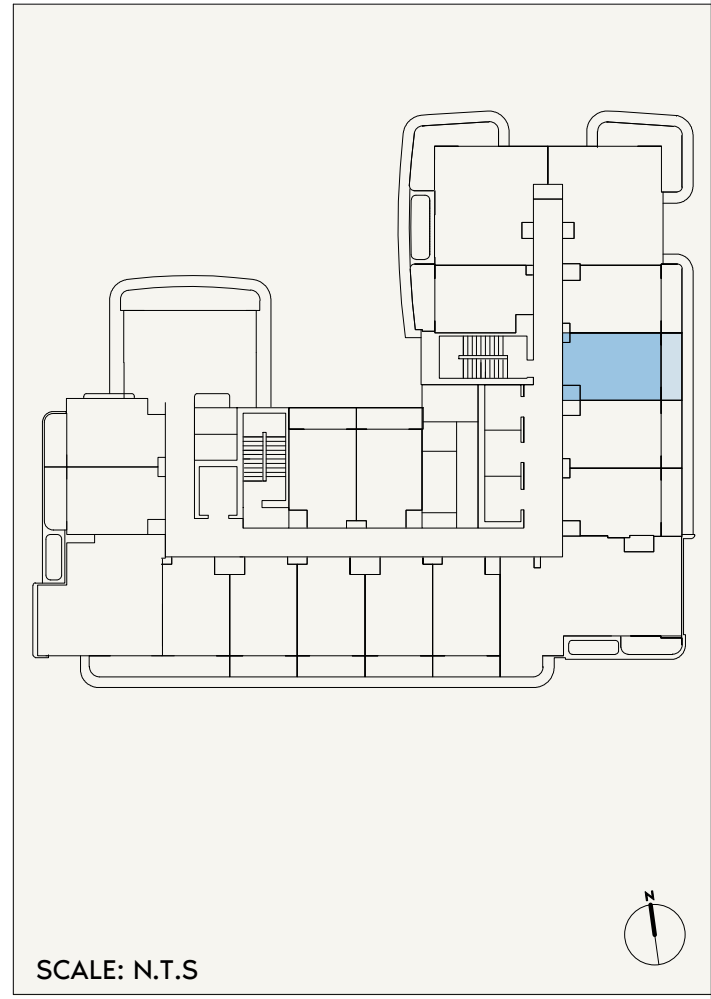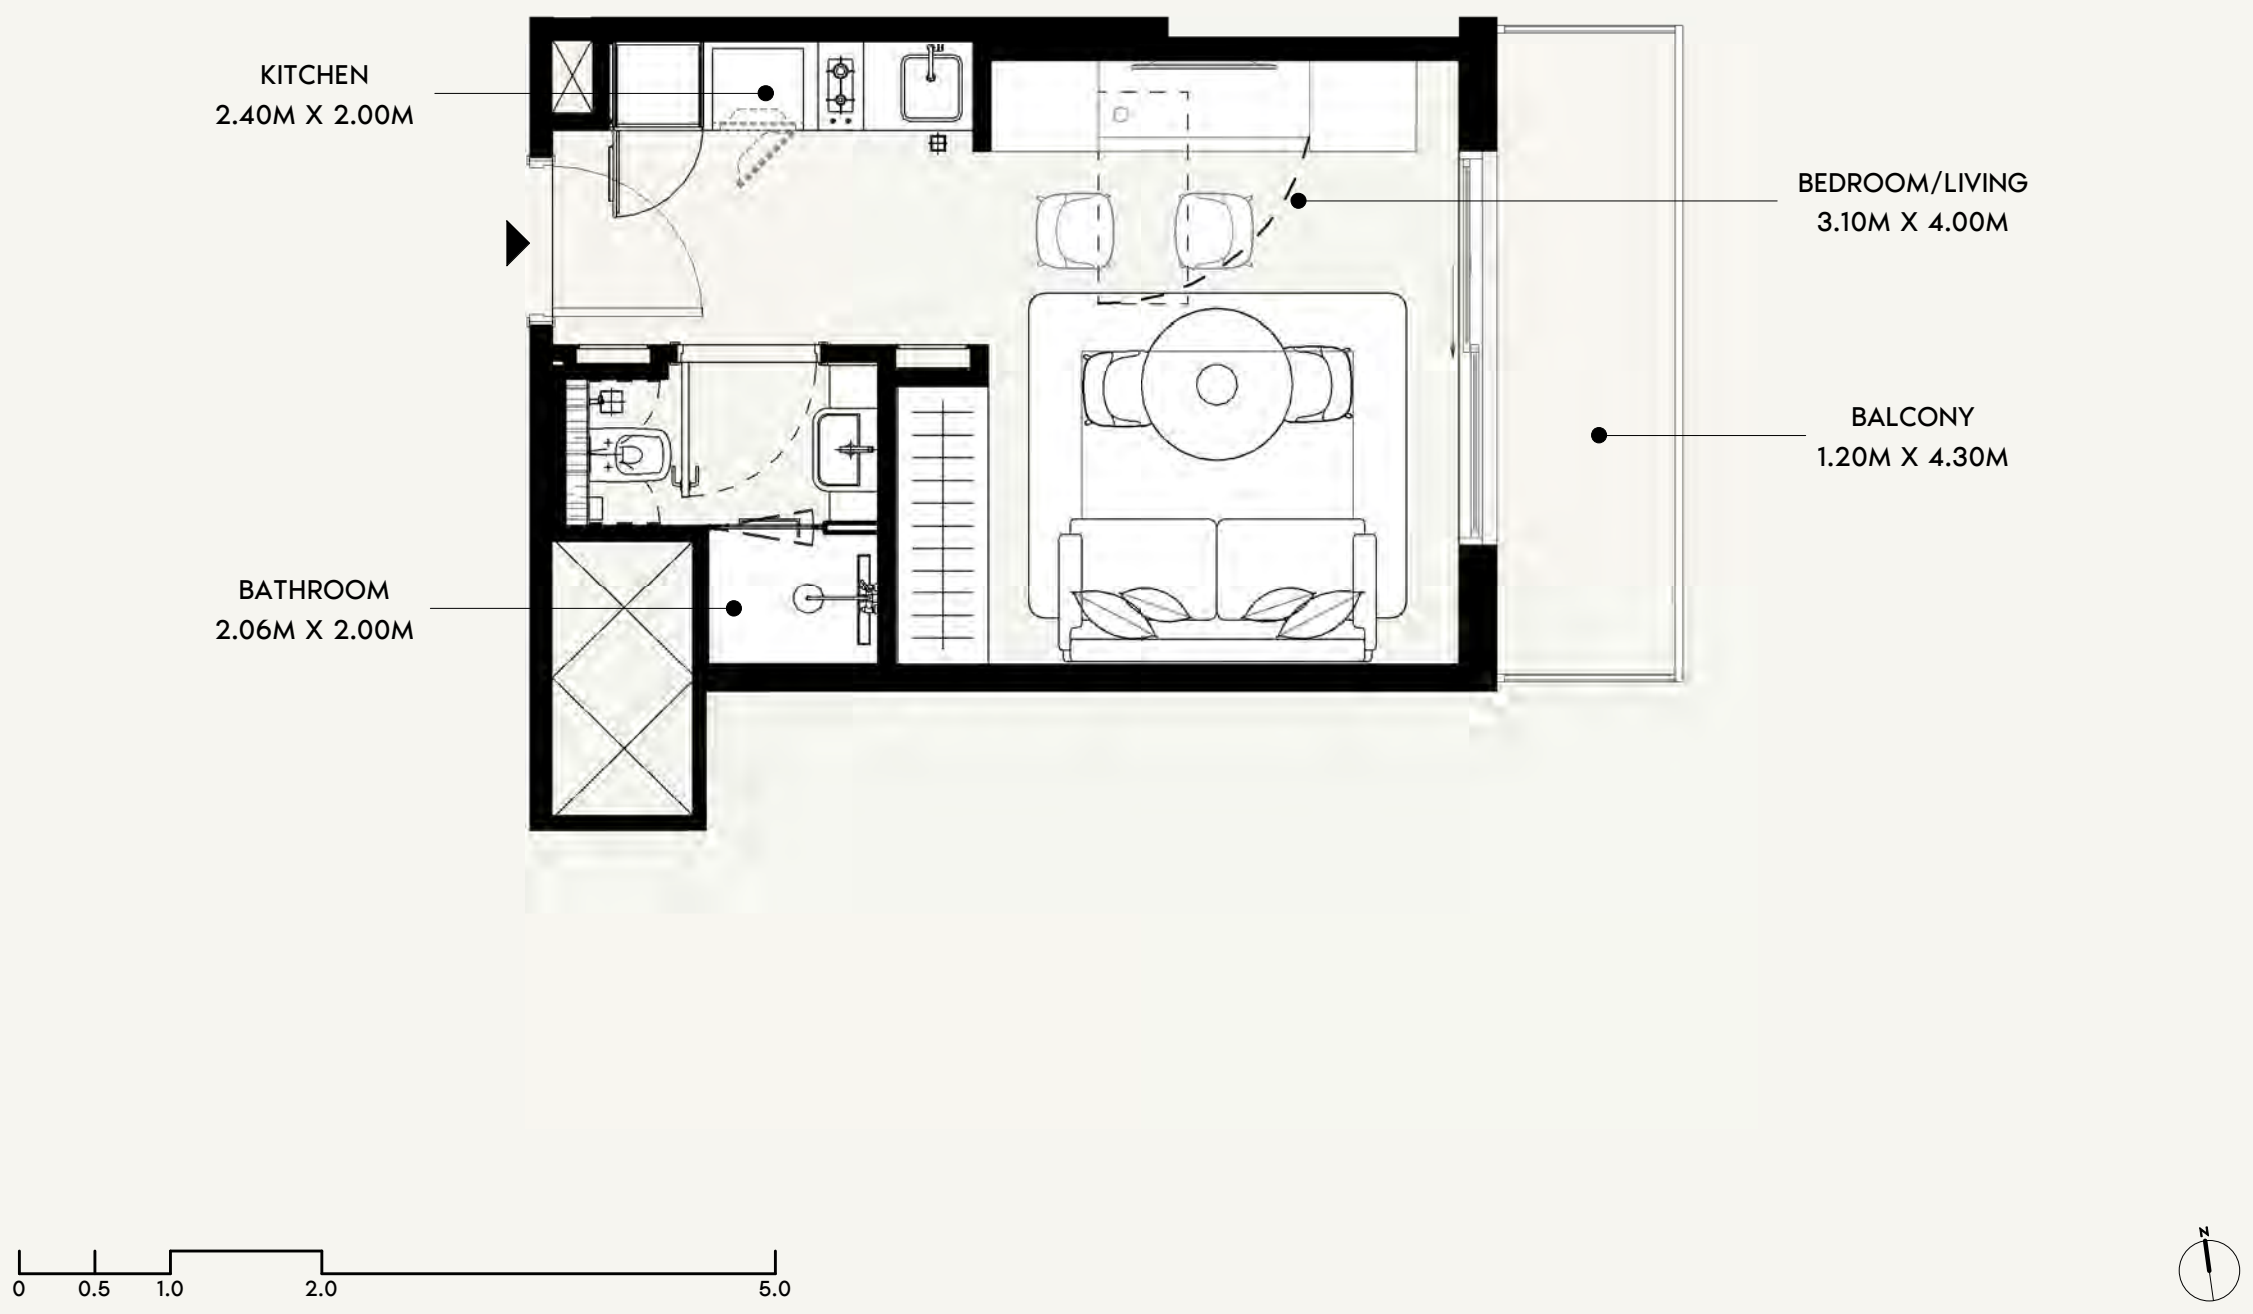

FLOOR NO:
2ND-10TH FLOOR

UNIT TYPE:
STUDIO (TYPE-02B)

APARTMENT AREA:
272.11 SQ.FT. (25.28 SQ.M)

BALCONY AREA:
62.75 SQ.FT. (5.83 SQ.M)




DISCLAIMER:
THE COLORED MARKETING FLOOR PLANS PROVIDED BY THE DEVELOPER ARE FOR ILLUSTRATIVE PURPOSES ONLY. ACTUAL DIMENSIONS, LAYOUT, AND FINISHES MAY VARY FROM THOSE DEPICTED IN THE PLANS. FURNITURE, FIXTURES, AND EQUIPMENT SHOWN IN THE PLANS ARE FOR DECORATIVE PURPOSES ONLY AND ARE NOT INCLUDED IN THE PURCHASE OR LEASE OF THE PROPERTY. THE DEVELOPER RESERVES THE RIGHT TO MAKE MODIFICATIONS, REVISIONS, AND CHANGES TO THE FLOOR PLANS, SPECIFICATIONS, AND FEATURES WITHOUT PRIOR NOTICE.

TOTAL APARTMENT AREA:
334.87 SQ.FT. (31.11 SQ.M)

PROJECT NAME / BUILDING:
AZIZI DAVID JADAF4

UNIT NO:
205, 305, 405, 505, 605, 705, 805, 905 & 1005

DP
APPROVED :
MC
NC
DRAWN :
SHEET SIZE A3

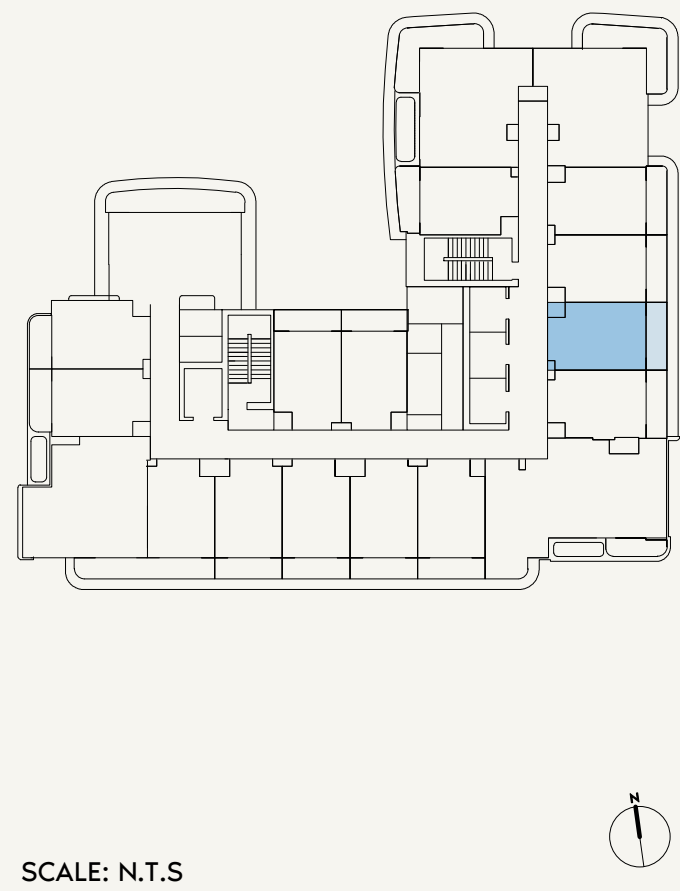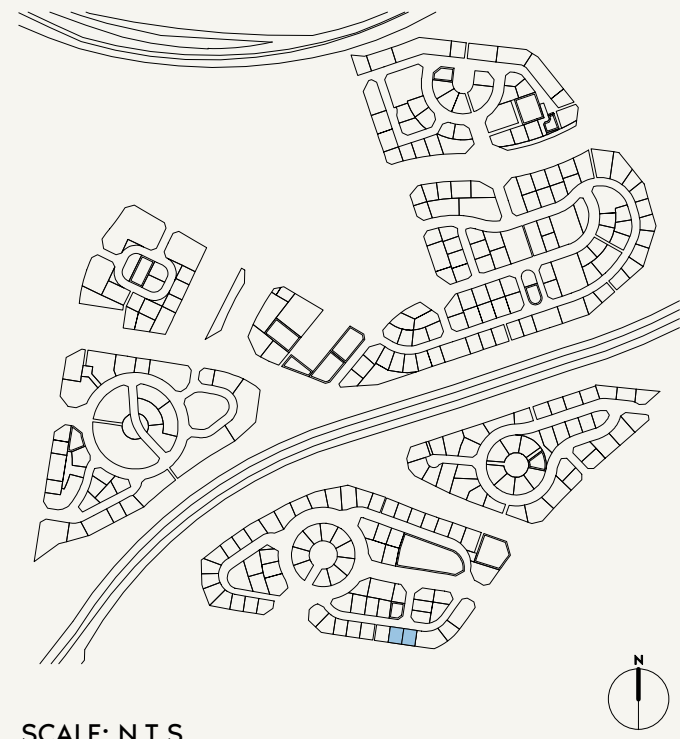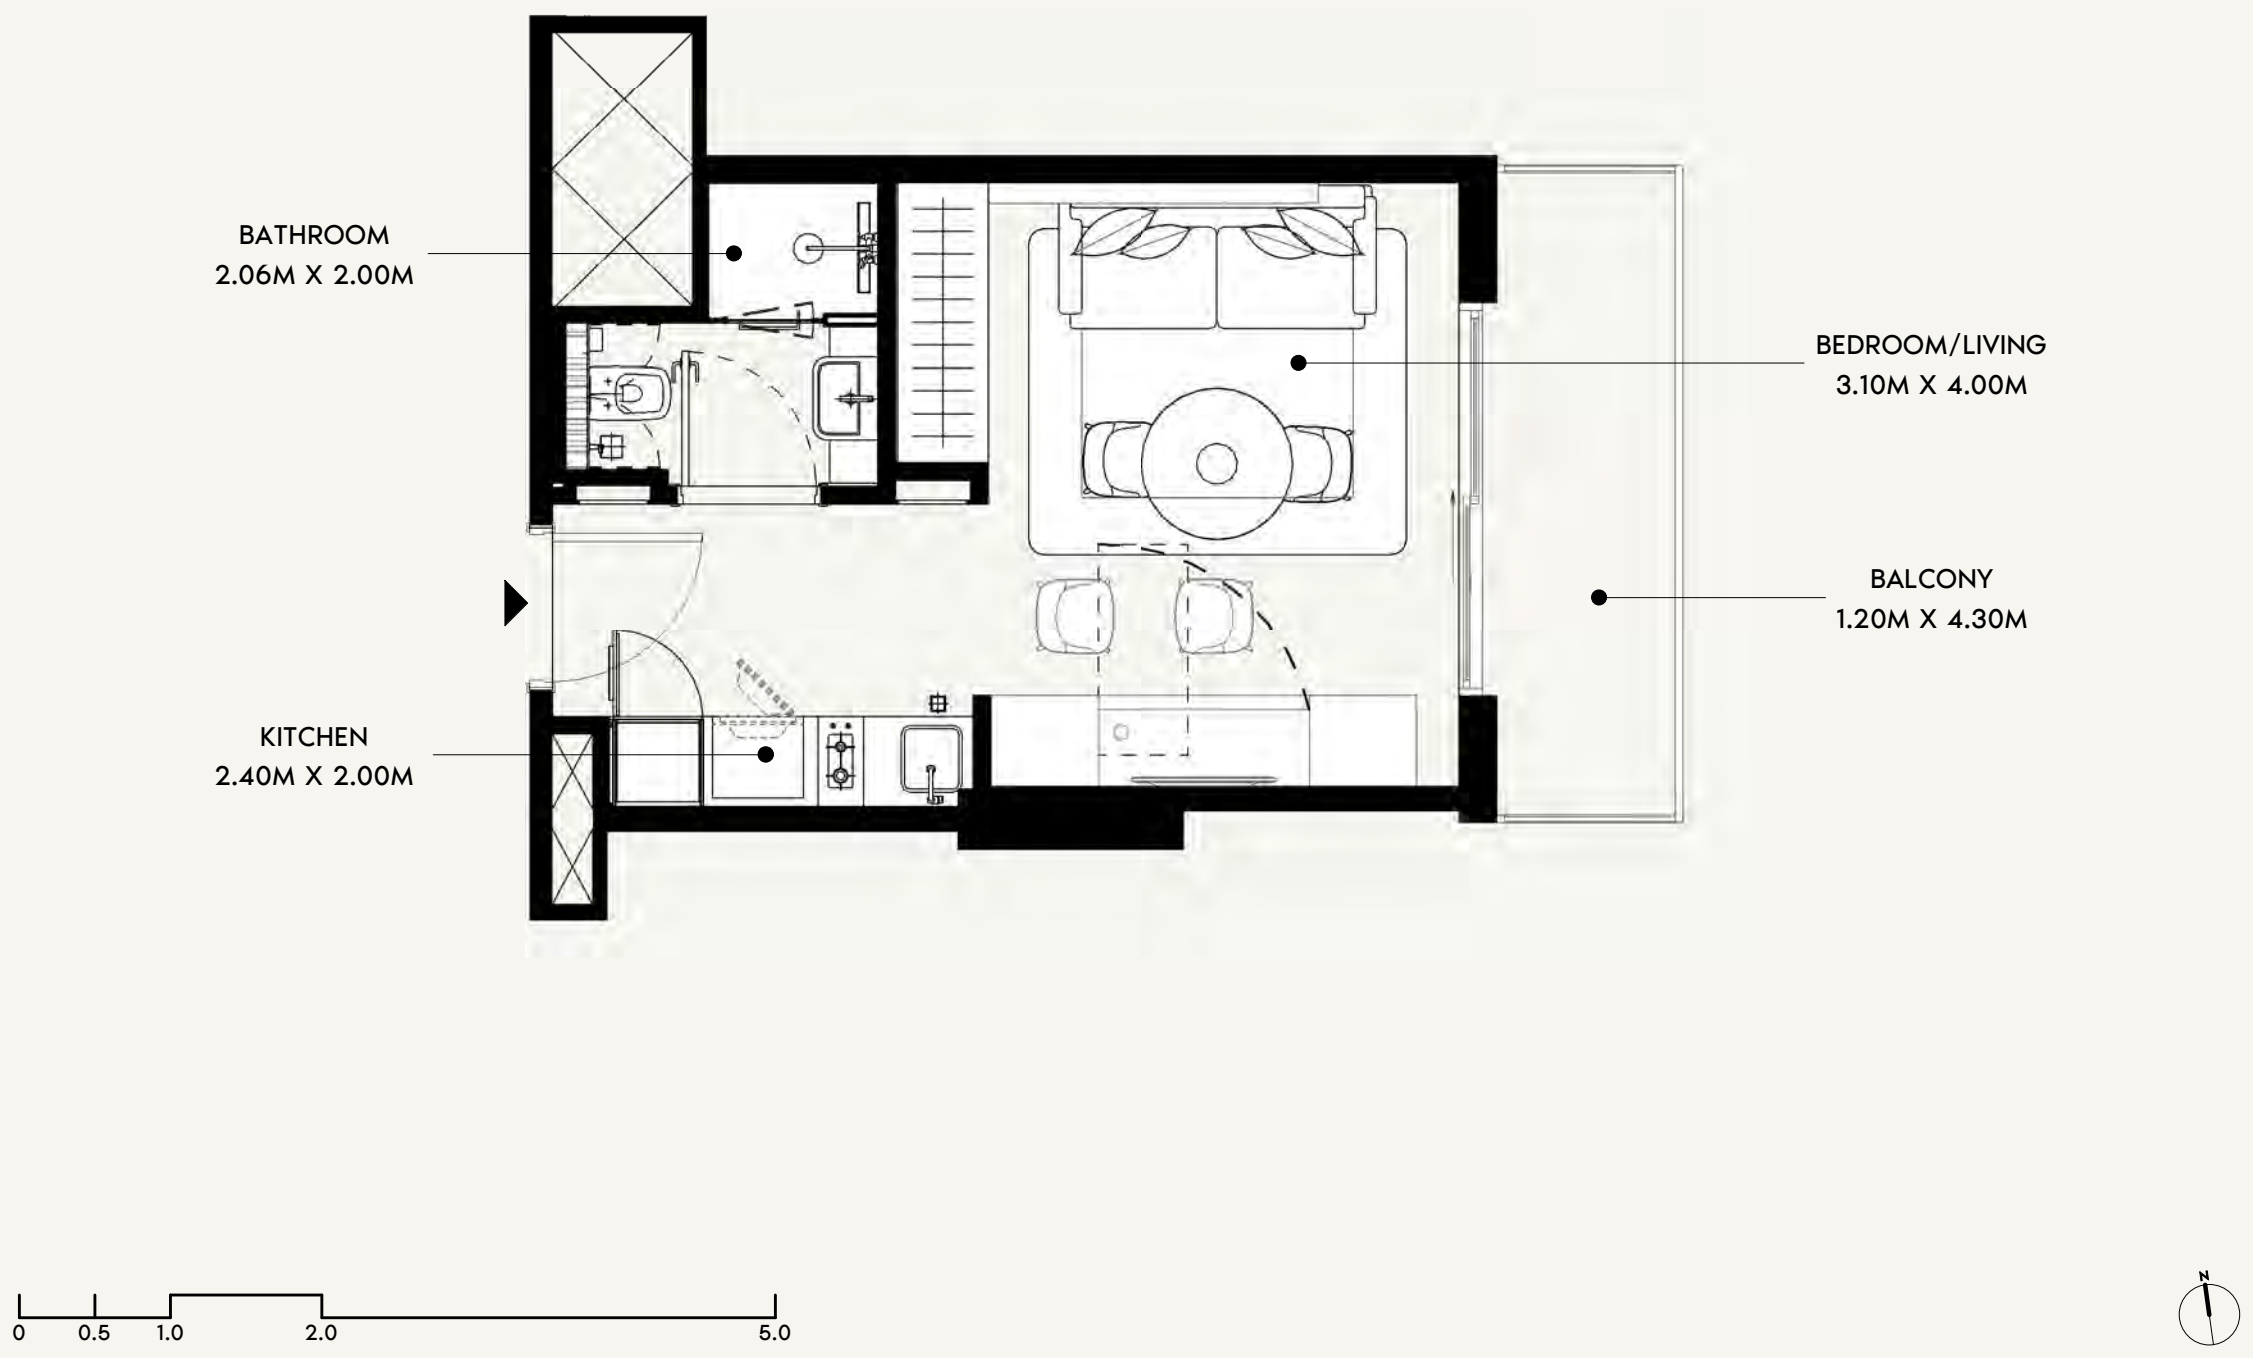

FLOOR NO:
2ND-10TH FLOOR

UNIT TYPE:
STUDIO (TYPE-02B)

APARTMENT AREA:
272.11 SQ.FT. (25.28 SQ.M)

BALCONY AREA:
62.75 SQ.FT. (5.83 SQ.M)



DISCLAIMER:
THE COLORED MARKETING FLOOR PLANS PROVIDED BY THE DEVELOPER ARE FOR ILLUSTRATIVE PURPOSES ONLY. ACTUAL DIMENSIONS, LAYOUT, AND FINISHES MAY VARY FROM THOSE DEPICTED IN THE PLANS. FURNITURE, FIXTURES, AND EQUIPMENT SHOWN IN THE PLANS ARE FOR DECORATIVE PURPOSES ONLY AND ARE NOT INCLUDED IN THE PURCHASE OR LEASE OF THE PROPERTY. THE DEVELOPER RESERVES THE RIGHT TO MAKE MODIFICATIONS, REVISIONS, AND CHANGES TO THE FLOOR PLANS, SPECIFICATIONS, AND FEATURES WITHOUT PRIOR NOTICE.

TOTAL APARTMENT AREA:
334.87 SQ.FT. (31.11 SQ.M)

PROJECT NAME / BUILDING:
JAZIZI DAVID JADAF4

UNIT NO:
206, 306, 406, 506, 606, 706, 806, 906 & 1006

DP
APPROVED : MC
NC
DRAWN :
SHEET SIZE A3

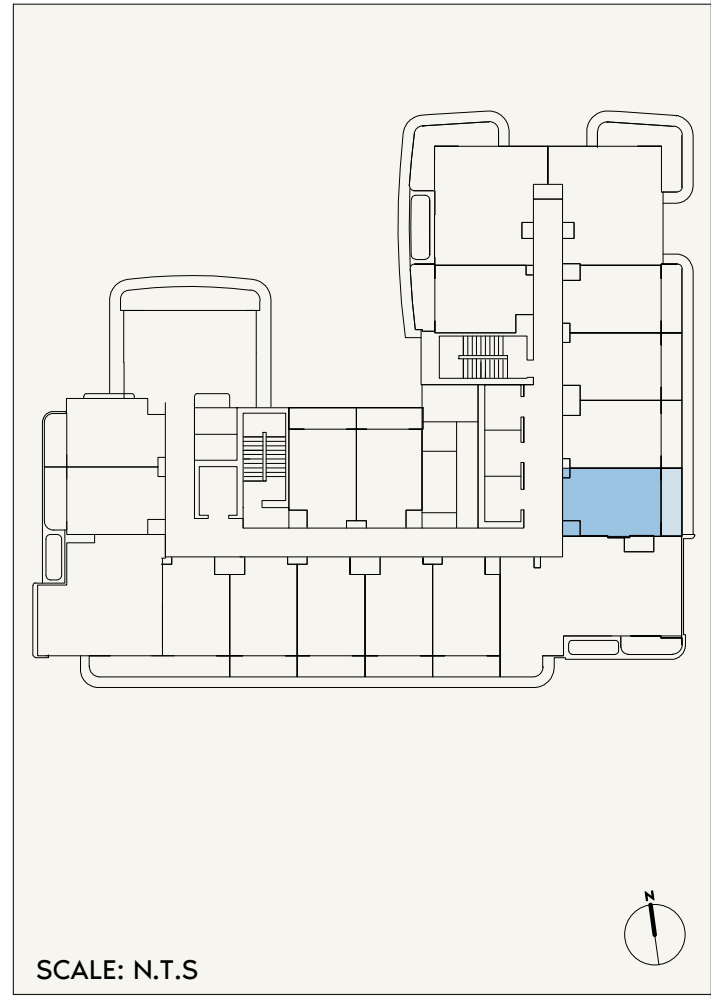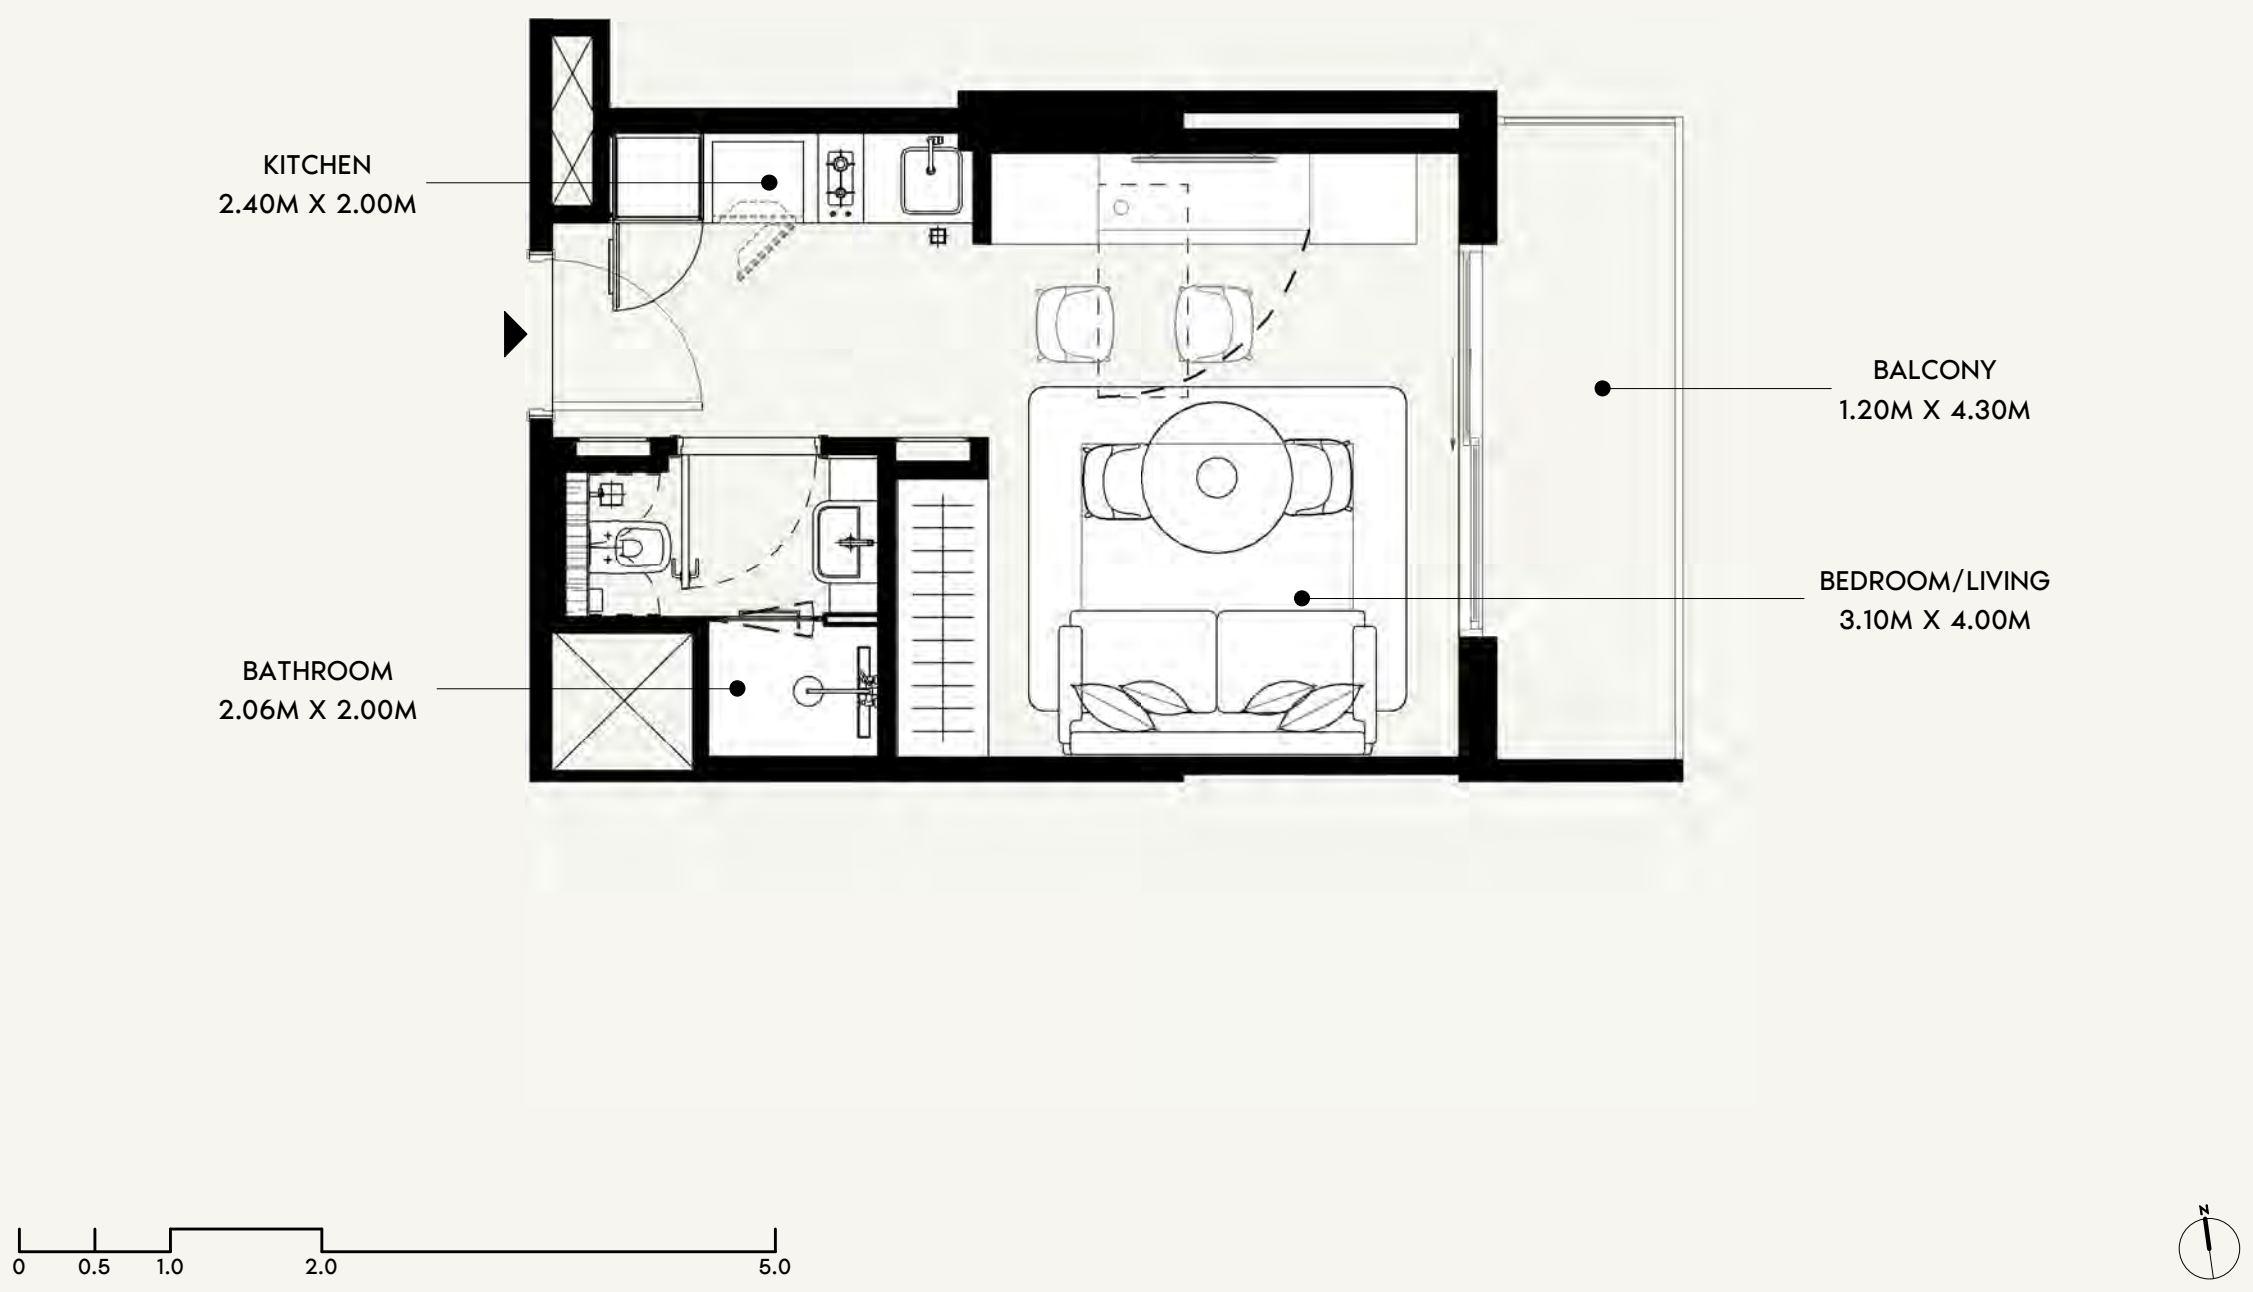

FLOOR NO:
2ND-10TH FLOOR

UNIT TYPE:
STUDIO (TYPE-02B)

APARTMENT AREA:
273.73 SQ.FT. (25.43 SQ.M)

BALCONY AREA:
63.51 SQ.FT. (5.9 SQ.M)



DISCLAIMER:
THE COLORED MARKETING FLOOR PLANS PROVIDED BY THE DEVELOPER ARE FOR ILLUSTRATIVE PURPOSES ONLY. ACTUAL DIMENSIONS, LAYOUT, AND FINISHES MAY VARY FROM THOSE DEPICTED IN THE PLANS. FURNITURE, FIXTURES, AND EQUIPMENT SHOWN IN THE PLANS ARE FOR DECORATIVE PURPOSES ONLY AND ARE NOT INCLUDED IN THE PURCHASE OR LEASE OF THE PROPERTY. THE DEVELOPER RESERVES THE RIGHT TO MAKE MODIFICATIONS, REVISIONS, AND CHANGES TO THE FLOOR PLANS, SPECIFICATIONS, AND FEATURES WITHOUT PRIOR NOTICE.

TOTAL APARTMENT AREA:
337.24 SQ.FT. (31.33 SQ.M)


PROJECT NAME / BUILDING:
AZIZI DAVID JADAF4

UNIT NO:
207, 307, 407, 507, 607, 707, 807, 907 & 1007

DP
APPROVED :
MC
DRAWN :
NC
SHEET SIZE A3

 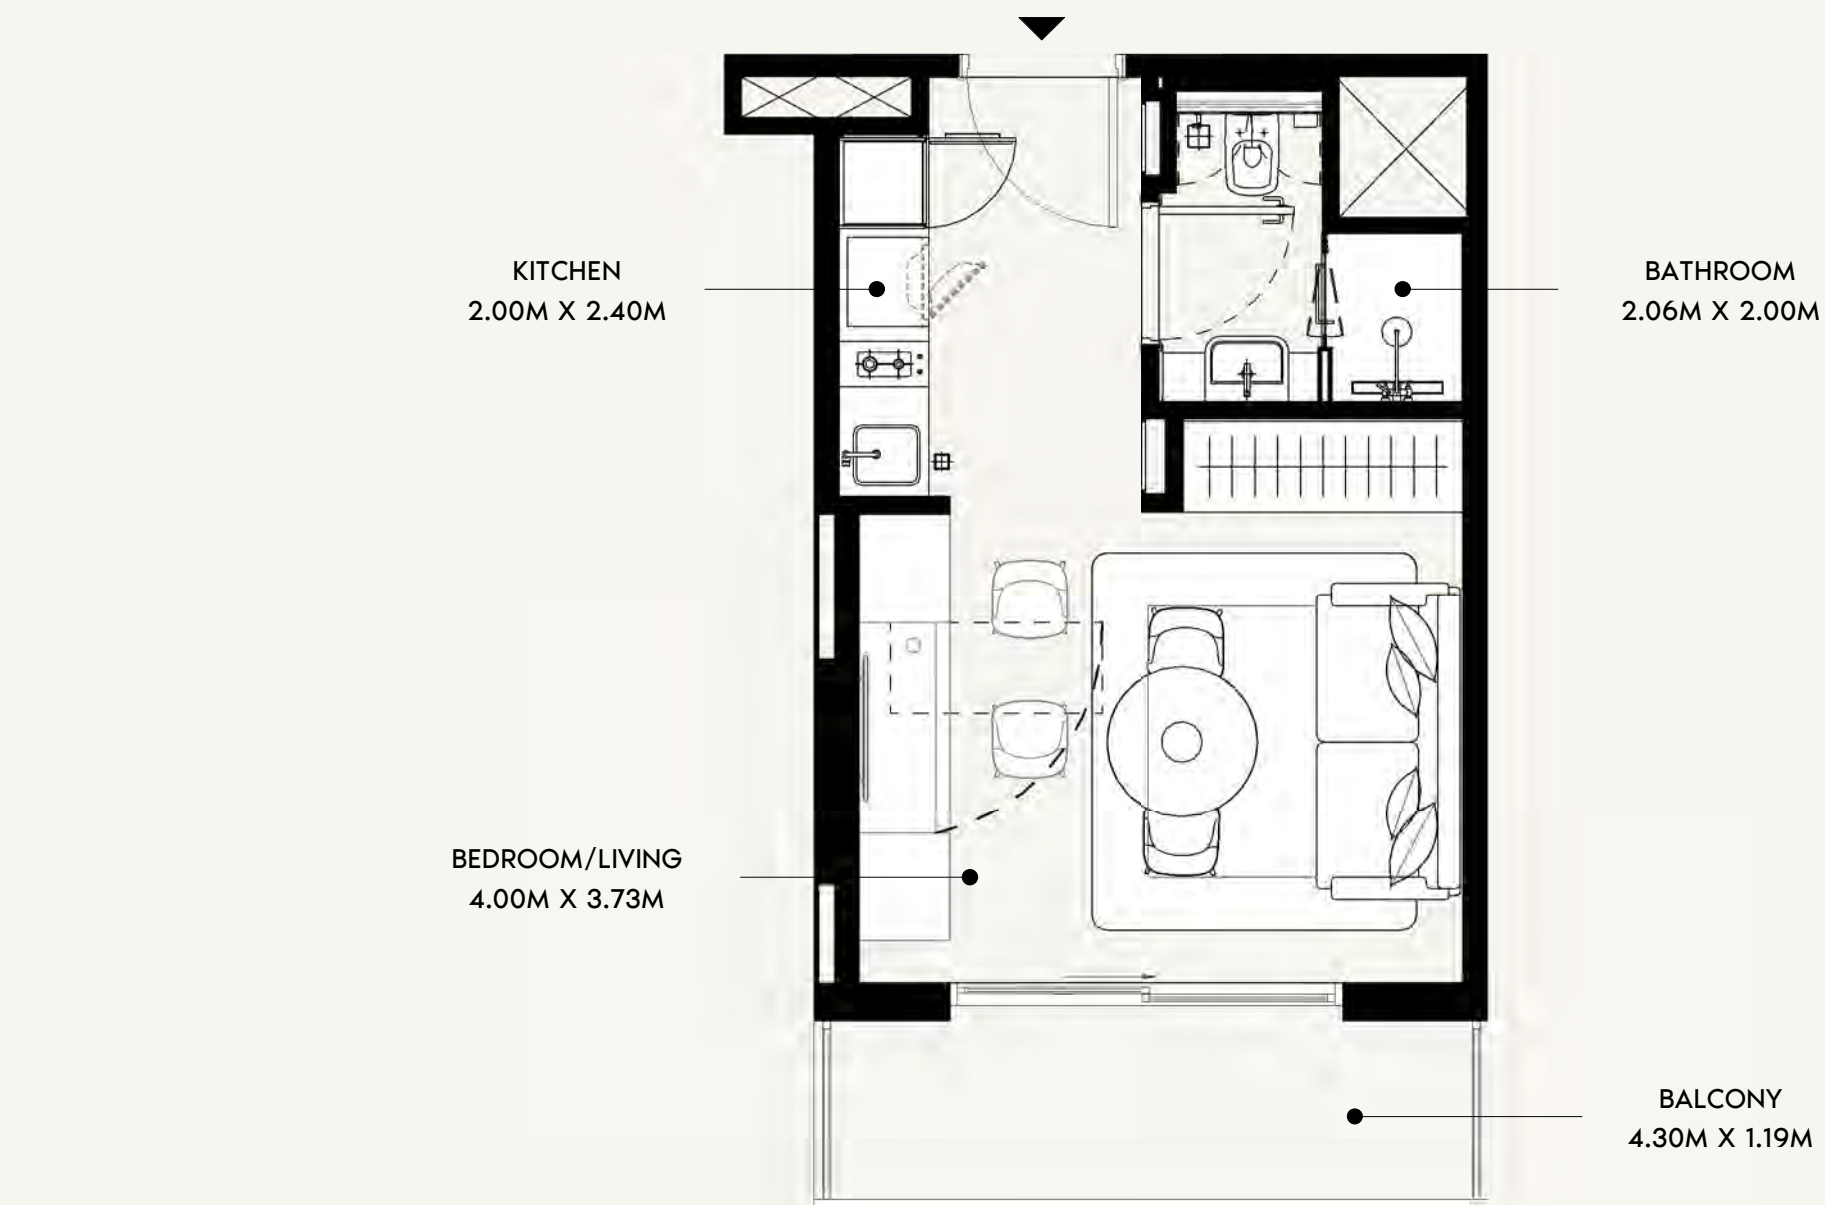

SCALE: N.T.S

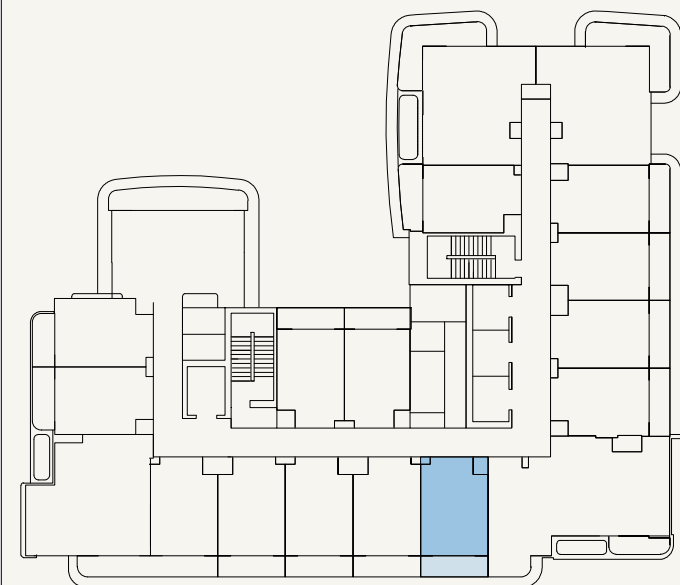

SCALE: N.T.S



FLOOR NO:
2ND-10TH FLOOR

UNIT TYPE:
STUDIO (TYPE-02B)

APARTMENT AREA:
272.33 SQ.FT. (25.3 SQ.M)

BALCONY AREA:
62.75 SQ.FT. (5.83 SQ.M)



DISCLAIMER:
THE COLORED MARKETING FLOOR PLANS PROVIDED BY THE DEVELOPER ARE FOR ILLUSTRATIVE PURPOSES ONLY. ACTUAL DIMENSIONS, LAYOUT, AND FINISHES MAY VARY FROM THOSE DEPICTED IN THE PLANS. FURNITURE, FIXTURES, AND EQUIPMENT SHOWN IN THE PLANS ARE FOR DECORATIVE PURPOSES ONLY AND ARE NOT INCLUDED IN THE PURCHASE OR LEASE OF THE PROPERTY. THE DEVELOPER RESERVES THE RIGHT TO MAKE MODIFICATIONS, REVISIONS, AND CHANGES TO THE FLOOR PLANS, SPECIFICATIONS, AND FEATURES WITHOUT PRIOR NOTICE.

TOTAL APARTMENT AREA:
335.08 SQ.FT. (31.13 SQ.M)

PROJECT NAME / BUILDING:
AZIZI DAVID JADAF4

UNIT NO:
209, 309, 409, 509, 609, 709, 809, 909 & 1009

DP
APPROVED :
MC
NC
DRAWN :
SHEET SIZE A3

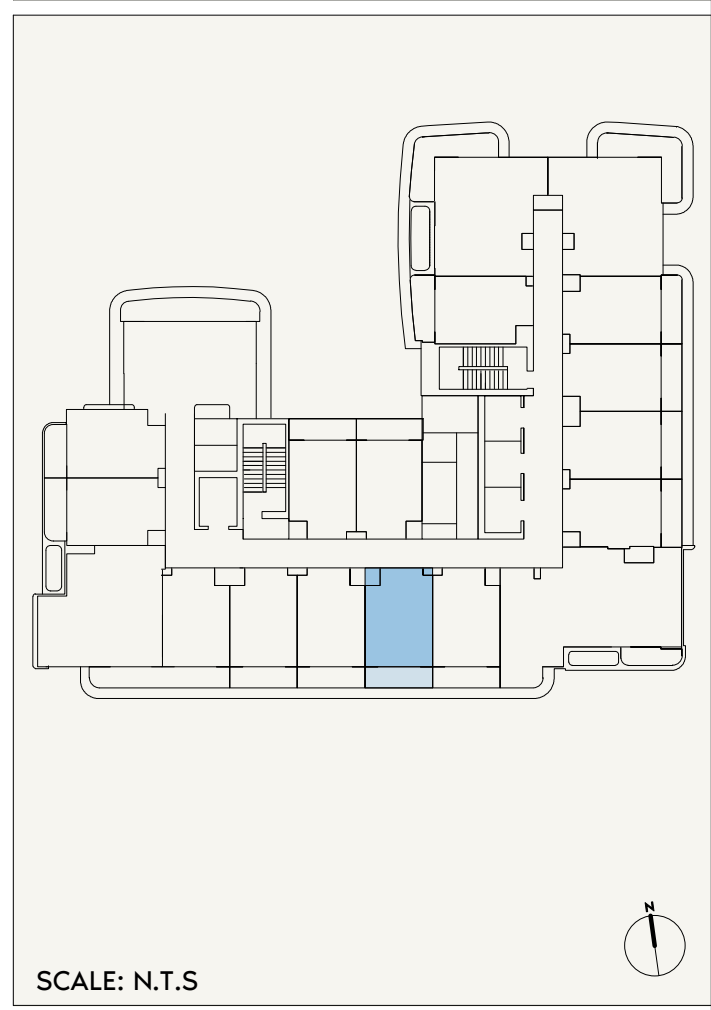 

FLOOR NO:
2ND-10TH FLOOR

UNIT TYPE:
STUDIO (TYPE-02B)

APARTMENT AREA:
271.90 SQ.FT. (25.26 SQ.M)

BALCONY AREA:
62.75 SQ.FT. (5.83 SQ.M)


DISCLAIMER:
THE COLORED MARKETING FLOOR PLANS PROVIDED BY THE DEVELOPER ARE FOR ILLUSTRATIVE PURPOSES ONLY. ACTUAL DIMENSIONS, LAYOUT, AND FINISHES MAY VARY FROM THOSE DEPICTED IN THE PLANS. FURNITURE, FIXTURES, AND EQUIPMENT SHOWN IN THE PLANS ARE FOR DECORATIVE PURPOSES ONLY AND ARE NOT INCLUDED IN THE PURCHASE OR LEASE OF THE PROPERTY. THE DEVELOPER RESERVES THE RIGHT TO MAKE MODIFICATIONS, REVISIONS, AND CHANGES TO THE FLOOR PLANS, SPECIFICATIONS, AND FEATURES WITHOUT PRIOR NOTICE.

TOTAL APARTMENT AREA:
334.65 SQ.FT. (31.09 SQ.M)

PROJECT NAME / BUILDING:
AZIZI DAVID JADAF4

UNIT NO:
210, 310, 410, 510, 610, 710, 810, 910 & 1010

DP
APPROVED :
MC
NC
DRAWN :
SHEET SIZE A3

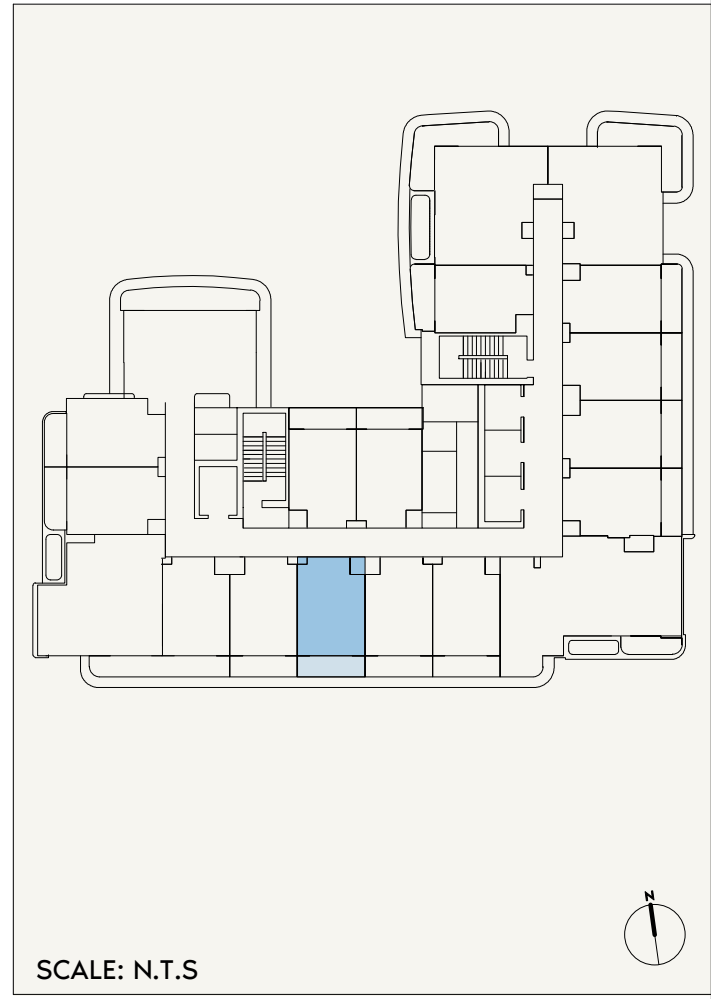

FLOOR NO:
2ND-10TH FLOOR

UNIT TYPE:
STUDIO (TYPE-02B)

APARTMENT AREA:
272.65 SQ.FT. (25.33 SQ.M)

BALCONY AREA:
62.86 SQ.FT. (5.84 SQ.M)


DISCLAIMER:
THE COLORED MARKETING FLOOR PLANS PROVIDED BY THE DEVELOPER ARE FOR ILLUSTRATIVE PURPOSES ONLY. ACTUAL DIMENSIONS, LAYOUT, AND FINISHES MAY VARY FROM THOSE DEPICTED IN THE PLANS. FURNITURE, FIXTURES, AND EQUIPMENT SHOWN IN THE PLANS ARE FOR DECORATIVE PURPOSES ONLY AND ARE NOT INCLUDED IN THE PURCHASE OR LEASE OF THE PROPERTY. THE DEVELOPER RESERVES THE RIGHT TO MAKE MODIFICATIONS, REVISIONS, AND CHANGES TO THE FLOOR PLANS, SPECIFICATIONS, AND FEATURES WITHOUT PRIOR NOTICE.

TOTAL APARTMENT AREA:
335.51 SQ.FT. (31.17 SQ.M)

PROJECT NAME / BUILDING:
AZIZI DAVID JADAF4

UNIT NO:
211, 311, 411, 511, 611, 711, 811, 911 & 1011

DP
APPROVED :
MC
REVIEWED :
NC
DRAWN :
SHEET SIZE A3

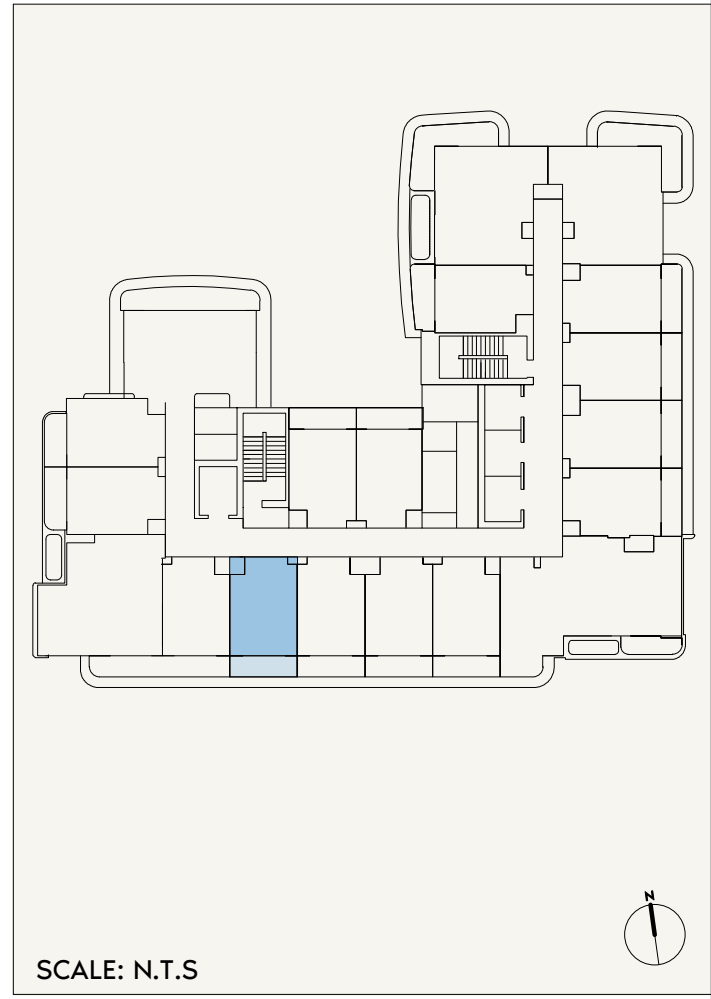

FLOOR NO:
2ND-10TH FLOOR

UNIT TYPE:
STUDIO (TYPE-02B)

APARTMENT AREA:
271.68 SQ.FT. (25.24 SQ.M)

BALCONY AREA:
62.65 SQ.FT. (5.82 SQ.M)



DISCLAIMER:
THE COLORED MARKETING FLOOR PLANS PROVIDED BY THE DEVELOPER ARE FOR ILLUSTRATIVE PURPOSES ONLY. ACTUAL DIMENSIONS, LAYOUT, AND FINISHES MAY VARY FROM THOSE DEPICTED IN THE PLANS. FURNITURE, FIXTURES, AND EQUIPMENT SHOWN IN THE PLANS ARE FOR DECORATIVE PURPOSES ONLY AND ARE NOT INCLUDED IN THE PURCHASE OR LEASE OF THE PROPERTY. THE DEVELOPER RESERVES THE RIGHT TO MAKE MODIFICATIONS, REVISIONS, AND CHANGES TO THE FLOOR PLANS, SPECIFICATIONS, AND FEATURES WITHOUT PRIOR NOTICE.

TOTAL APARTMENT AREA:
334.33 SQ.FT. (31.06 SQ.M)


PROJECT NAME / BUILDING:
AZIZI DAVID JADAF4

UNIT NO:
212, 312, 412, 512, 612, 712, 812, 912 & 1012

DP
APPROVED : MC
NC
DRAWN :
SHEET SIZE A3

 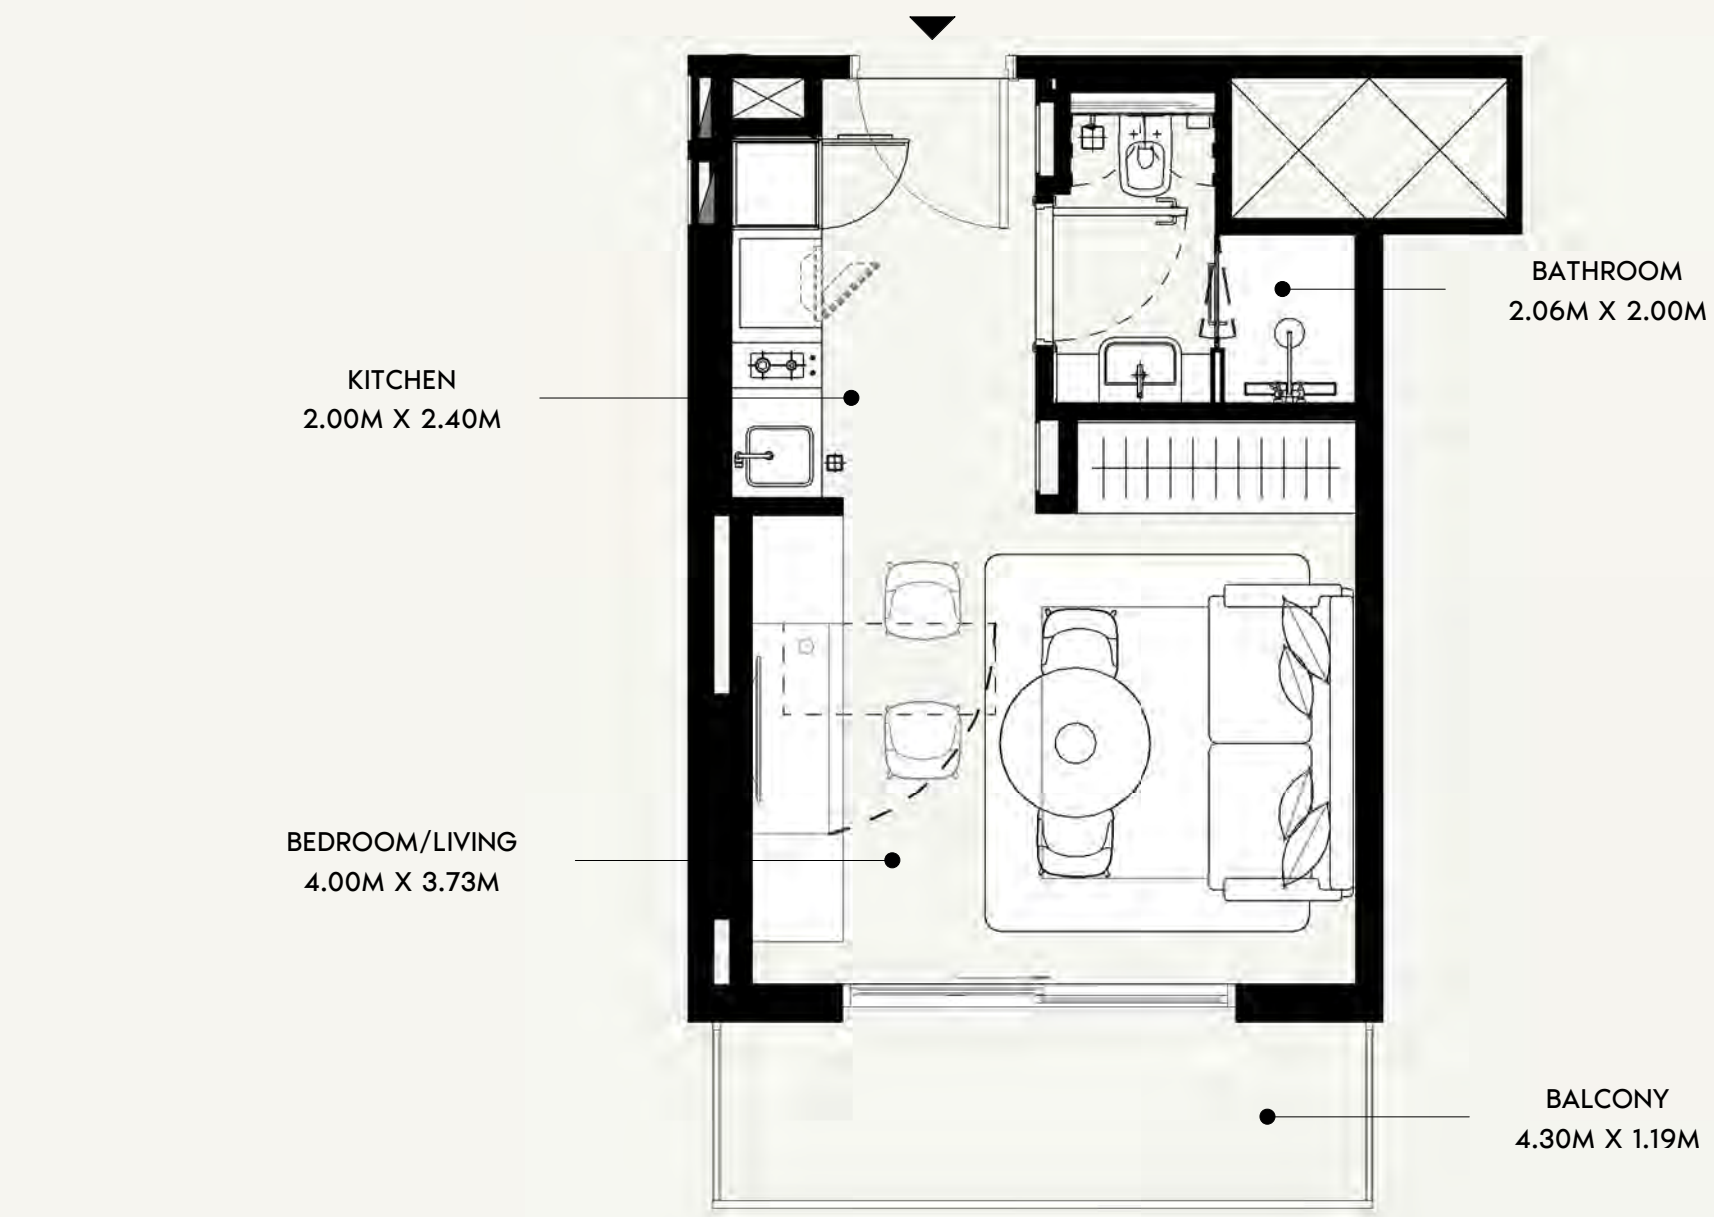

SCALE: N.T.S

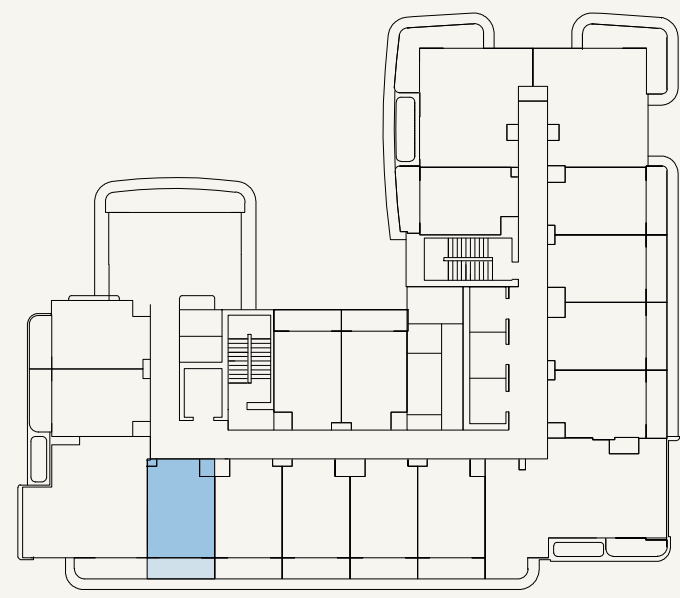

SCALE: N.T.S



FLOOR NO:
2ND-10TH FLOOR

UNIT TYPE:
STUDIO (TYPE-02B)

APARTMENT AREA:
272.98 SQ.FT. (25.36 SQ.M)

BALCONY AREA:
62.65 SQ.FT. (5.82 SQ.M)



DISCLAIMER:
THE COLORED MARKETING FLOOR PLANS PROVIDED BY THE DEVELOPER ARE FOR ILLUSTRATIVE PURPOSES ONLY. ACTUAL DIMENSIONS, LAYOUT, AND FINISHES MAY VARY FROM THOSE DEPICTED IN THE PLANS. FURNITURE, FIXTURES, AND EQUIPMENT SHOWN IN THE PLANS ARE FOR DECORATIVE PURPOSES ONLY AND ARE NOT INCLUDED IN THE PURCHASE OR LEASE OF THE PROPERTY. THE DEVELOPER RESERVES THE RIGHT TO MAKE MODIFICATIONS, REVISIONS, AND CHANGES TO THE FLOOR PLANS, SPECIFICATIONS, AND FEATURES WITHOUT PRIOR NOTICE.

TOTAL APARTMENT AREA:
335.62 SQ.FT. (31.18 SQ.M)

PROJECT NAME / BUILDING:
AZIZI DAVID JADAF4



UNIT NO:
213, 313, 314, 315, 316, 317, 318, 319 & 1013

DP
APPROVED :
MC
NC
DRAWN :
SHEET SIZE A3

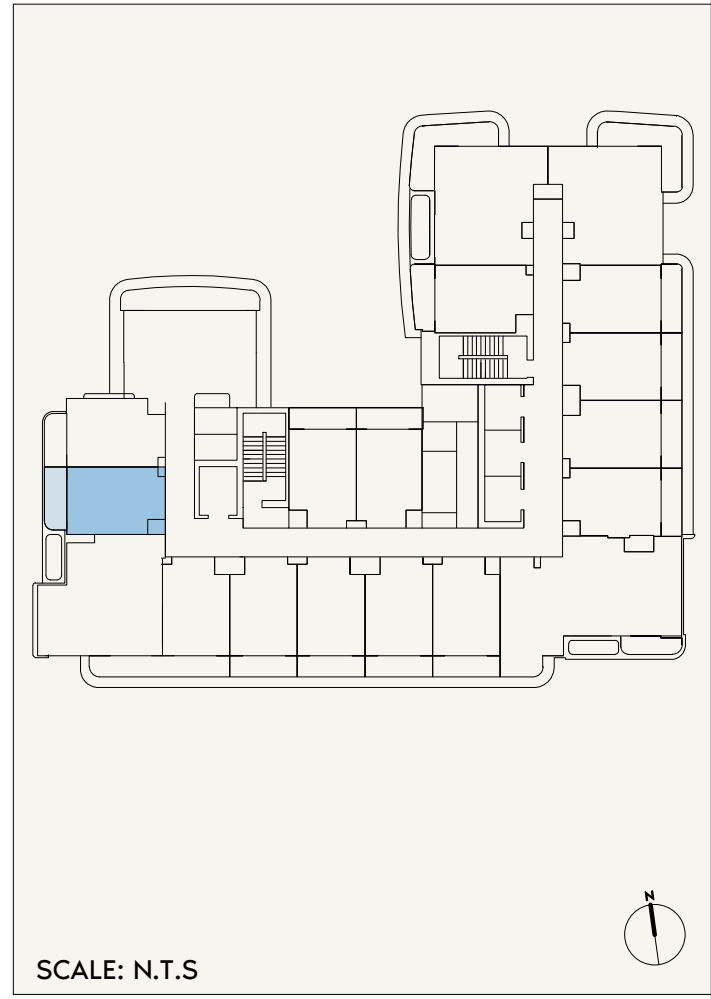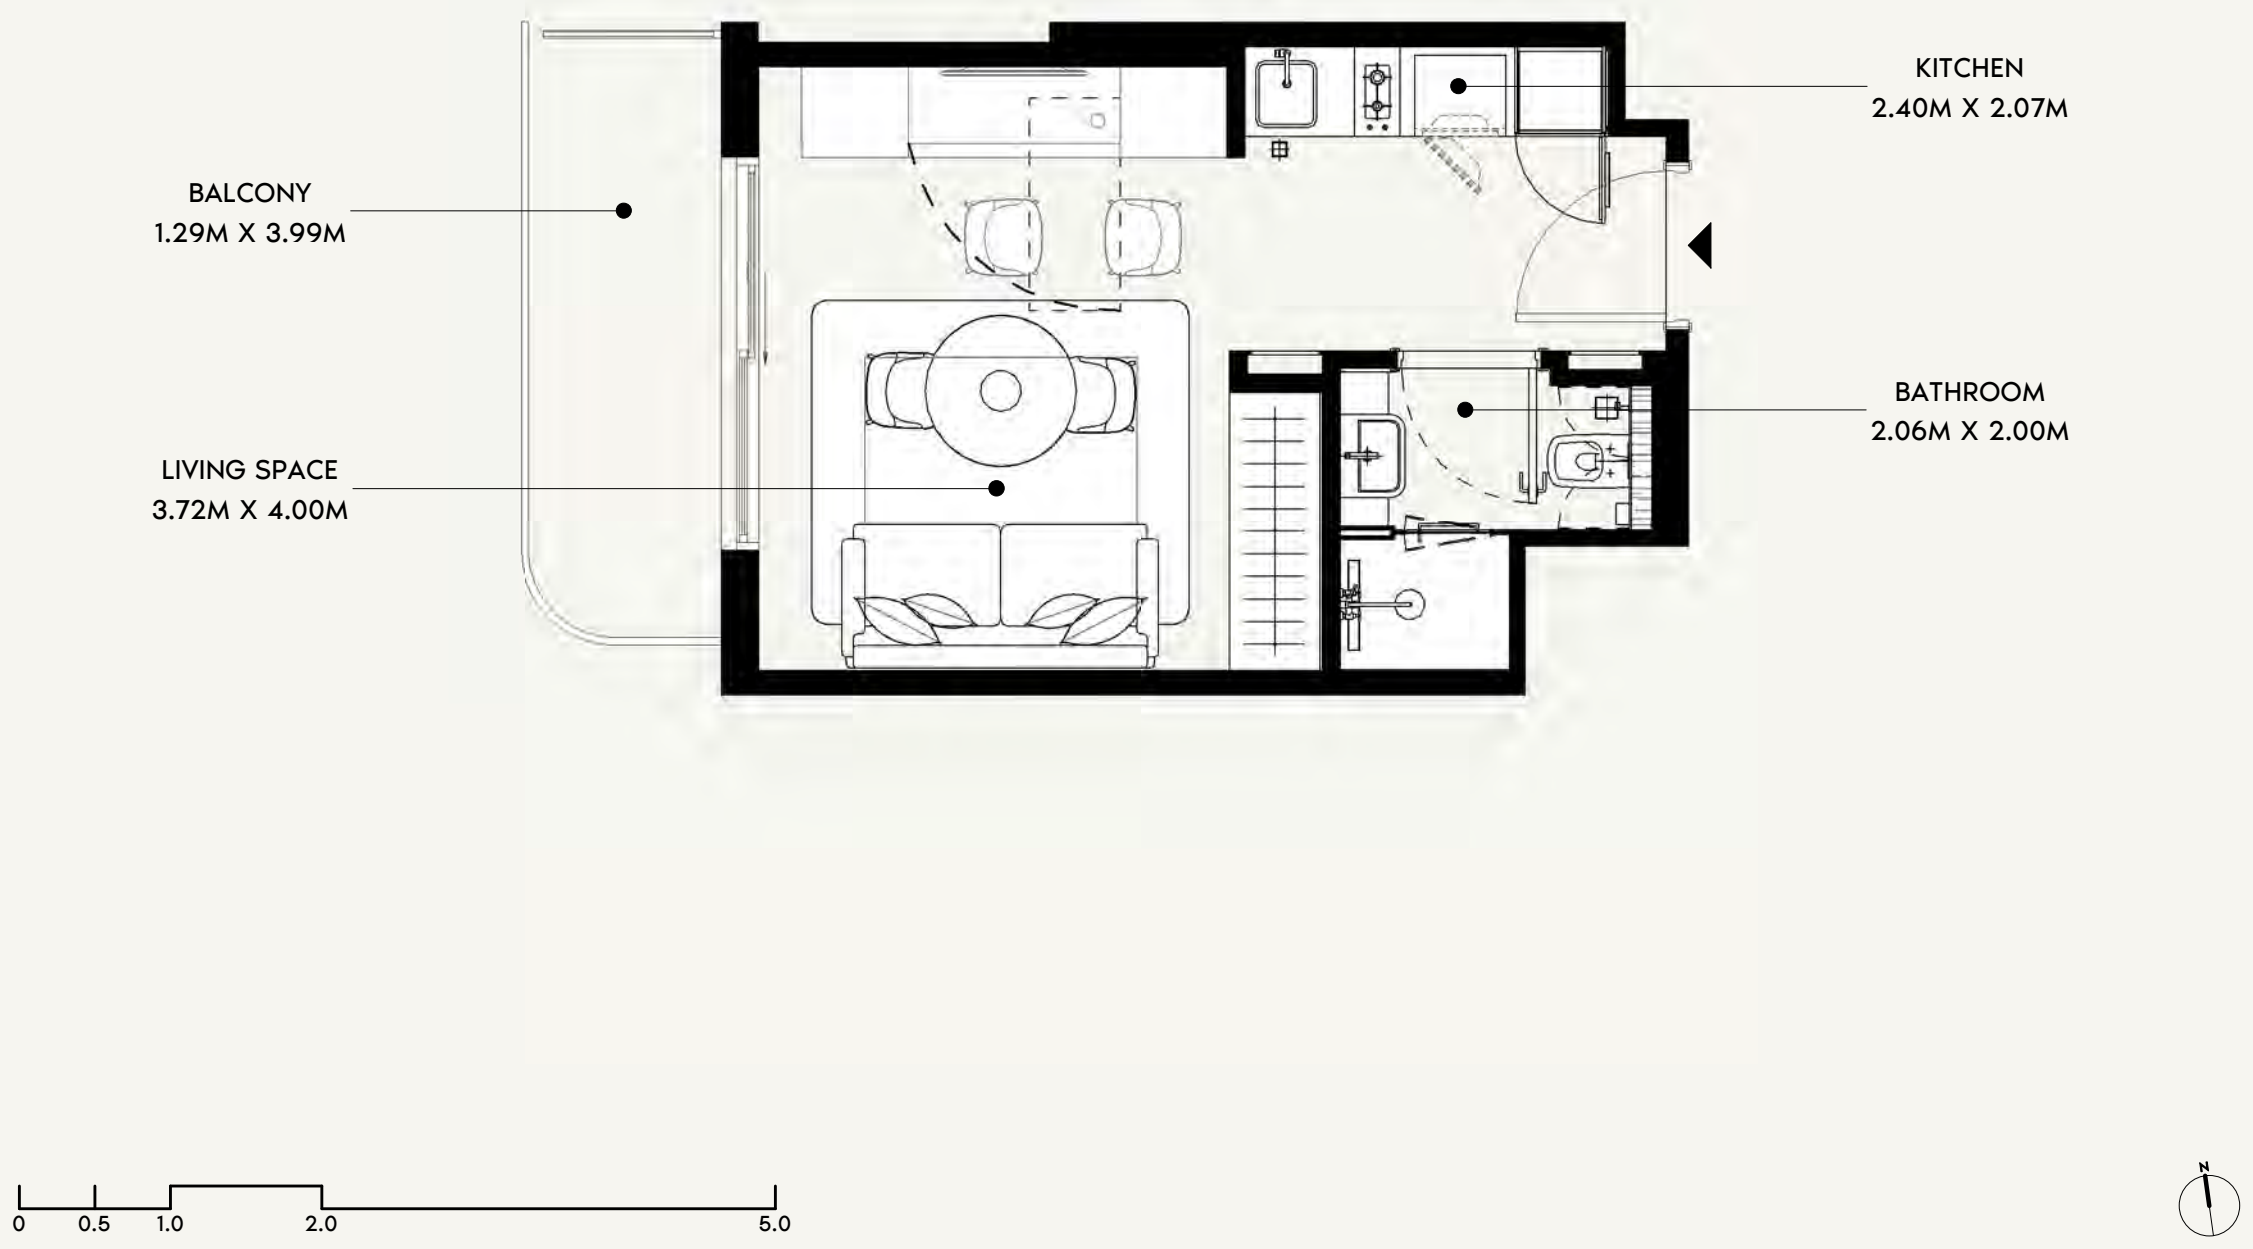

FLOOR NO: 2ND-10TH FLOOR	APARTMENT AREA: 272.11 SQ.FT. (25.28 SQ.M)	DISCLAIMER: THE COLORED MARKETING FLOOR PLANS PROVIDED BY THE DEVELOPER ARE FOR ILLUSTRATIVE PURPOSES ONLY. ACTUAL DIMENSIONS, LAYOUT, AND FINISHES MAY VARY FROM THOSE DEPICTED IN THE PLANS. FURNITURE, FIXTURES, AND EQUIPMENT SHOWN IN THE PLANS ARE FOR DECORATIVE PURPOSES ONLY AND ARE NOT INCLUDED IN THE PURCHASE OR LEASE OF THE PROPERTY. THE DEVELOPER RESERVES THE RIGHT TO MAKE MODIFICATIONS, REVISIONS, AND CHANGES TO THE FLOOR PLANS, SPECIFICATIONS, AND FEATURES WITHOUT PRIOR NOTICE.	PROJECT NAME / BUILDING: AZIZI DAVID JADAF4	
	BALCONY AREA: 62.22 SQ.FT. (5.78 SQ.M)		UNIT NO: 215, 315, 415, 515, 615, 715, 815, 915 & 1015	TOTAL APARTMENT AREA: 334.33 SQ.FT. (31.06 SQ.M)

DP
APPROVED :
MC
NC
DRAWN :
SHEET SIZE A3

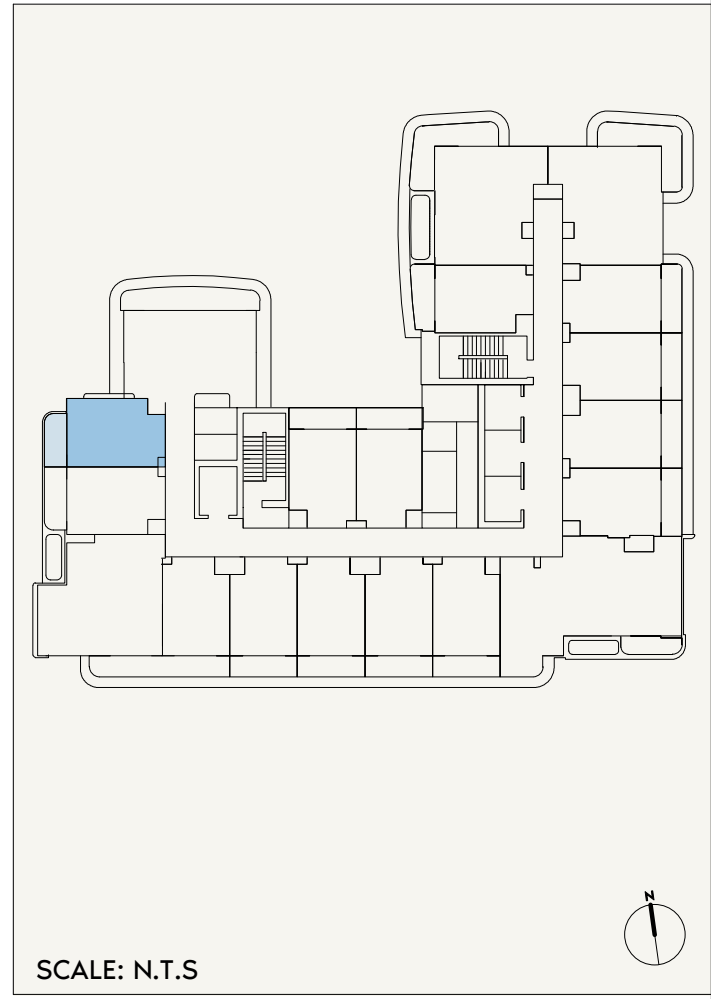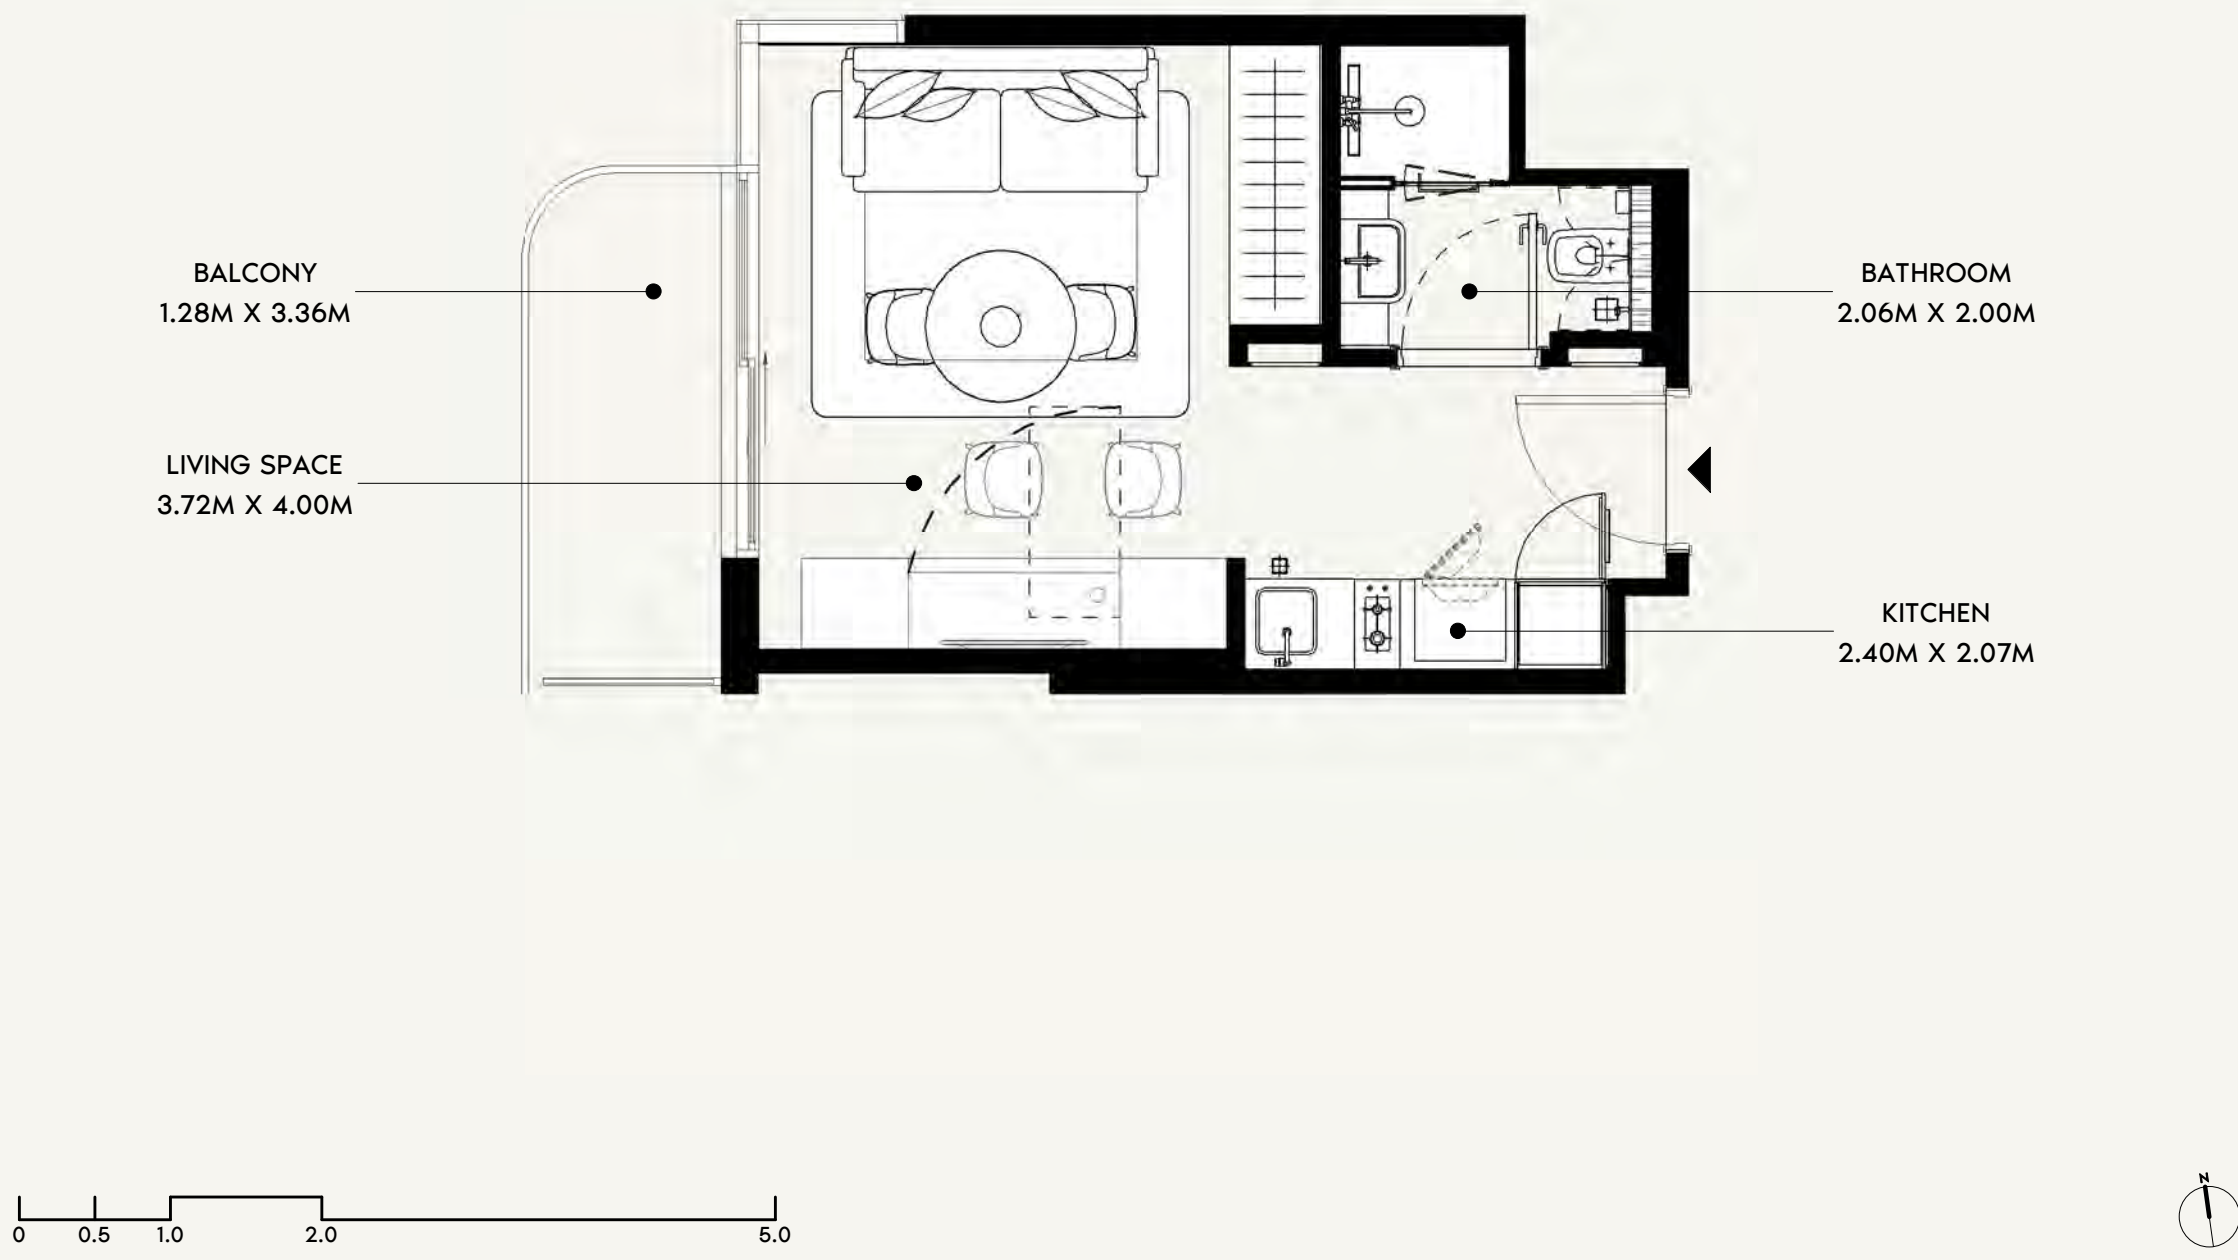

FLOOR NO:
2ND-10TH FLOOR

UNIT TYPE:
STUDIO (TYPE-03A)

APARTMENT AREA:
275.02 SQ.FT. (25.55 SQ.M)

BALCONY AREA:
52.53 SQ.FT. (4.88 SQ.M)



DISCLAIMER:
THE COLORED MARKETING FLOOR PLANS PROVIDED BY THE DEVELOPER ARE FOR ILLUSTRATIVE PURPOSES ONLY. ACTUAL DIMENSIONS, LAYOUT, AND FINISHES MAY VARY FROM THOSE DEPICTED IN THE PLANS. FURNITURE, FIXTURES, AND EQUIPMENT SHOWN IN THE PLANS ARE FOR DECORATIVE PURPOSES ONLY AND ARE NOT INCLUDED IN THE PURCHASE OR LEASE OF THE PROPERTY. THE DEVELOPER RESERVES THE RIGHT TO MAKE MODIFICATIONS, REVISIONS, AND CHANGES TO THE FLOOR PLANS, SPECIFICATIONS, AND FEATURES WITHOUT PRIOR NOTICE.

TOTAL APARTMENT AREA:
327.55 SQ.FT. (30.43 SQ.M)

PROJECT NAME / BUILDING:
AZIZI DAVID JADAF4

UNIT NO:
216, 316, 416, 516, 616, 716, 816, 916 & 1016

DP
APPROVED :
MC
NC
DRAWN :
SHEET SIZE A3

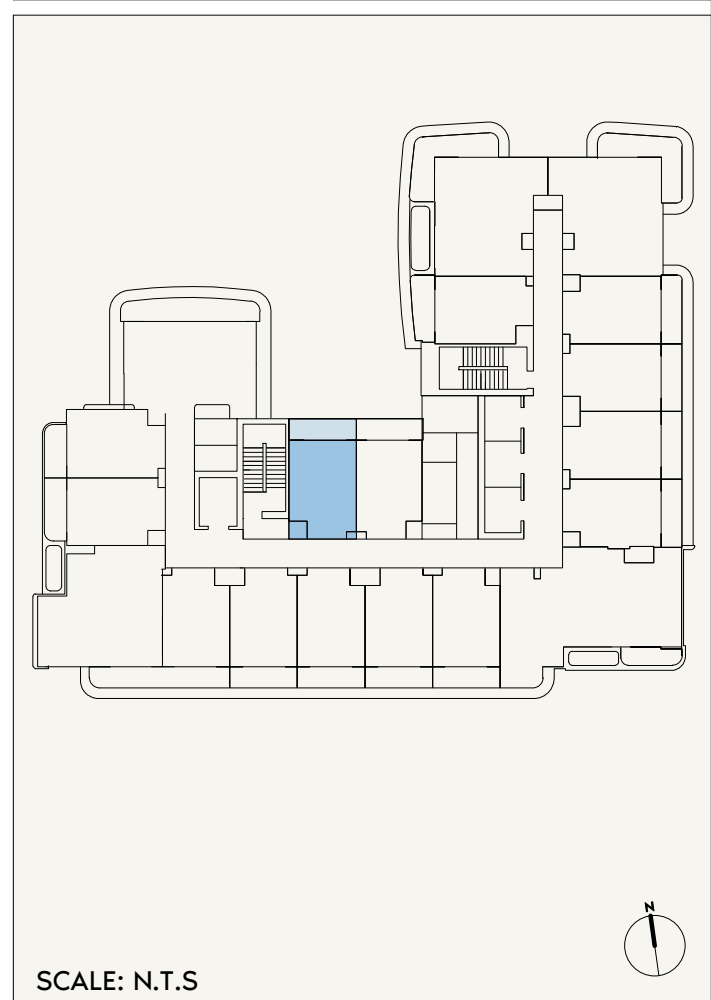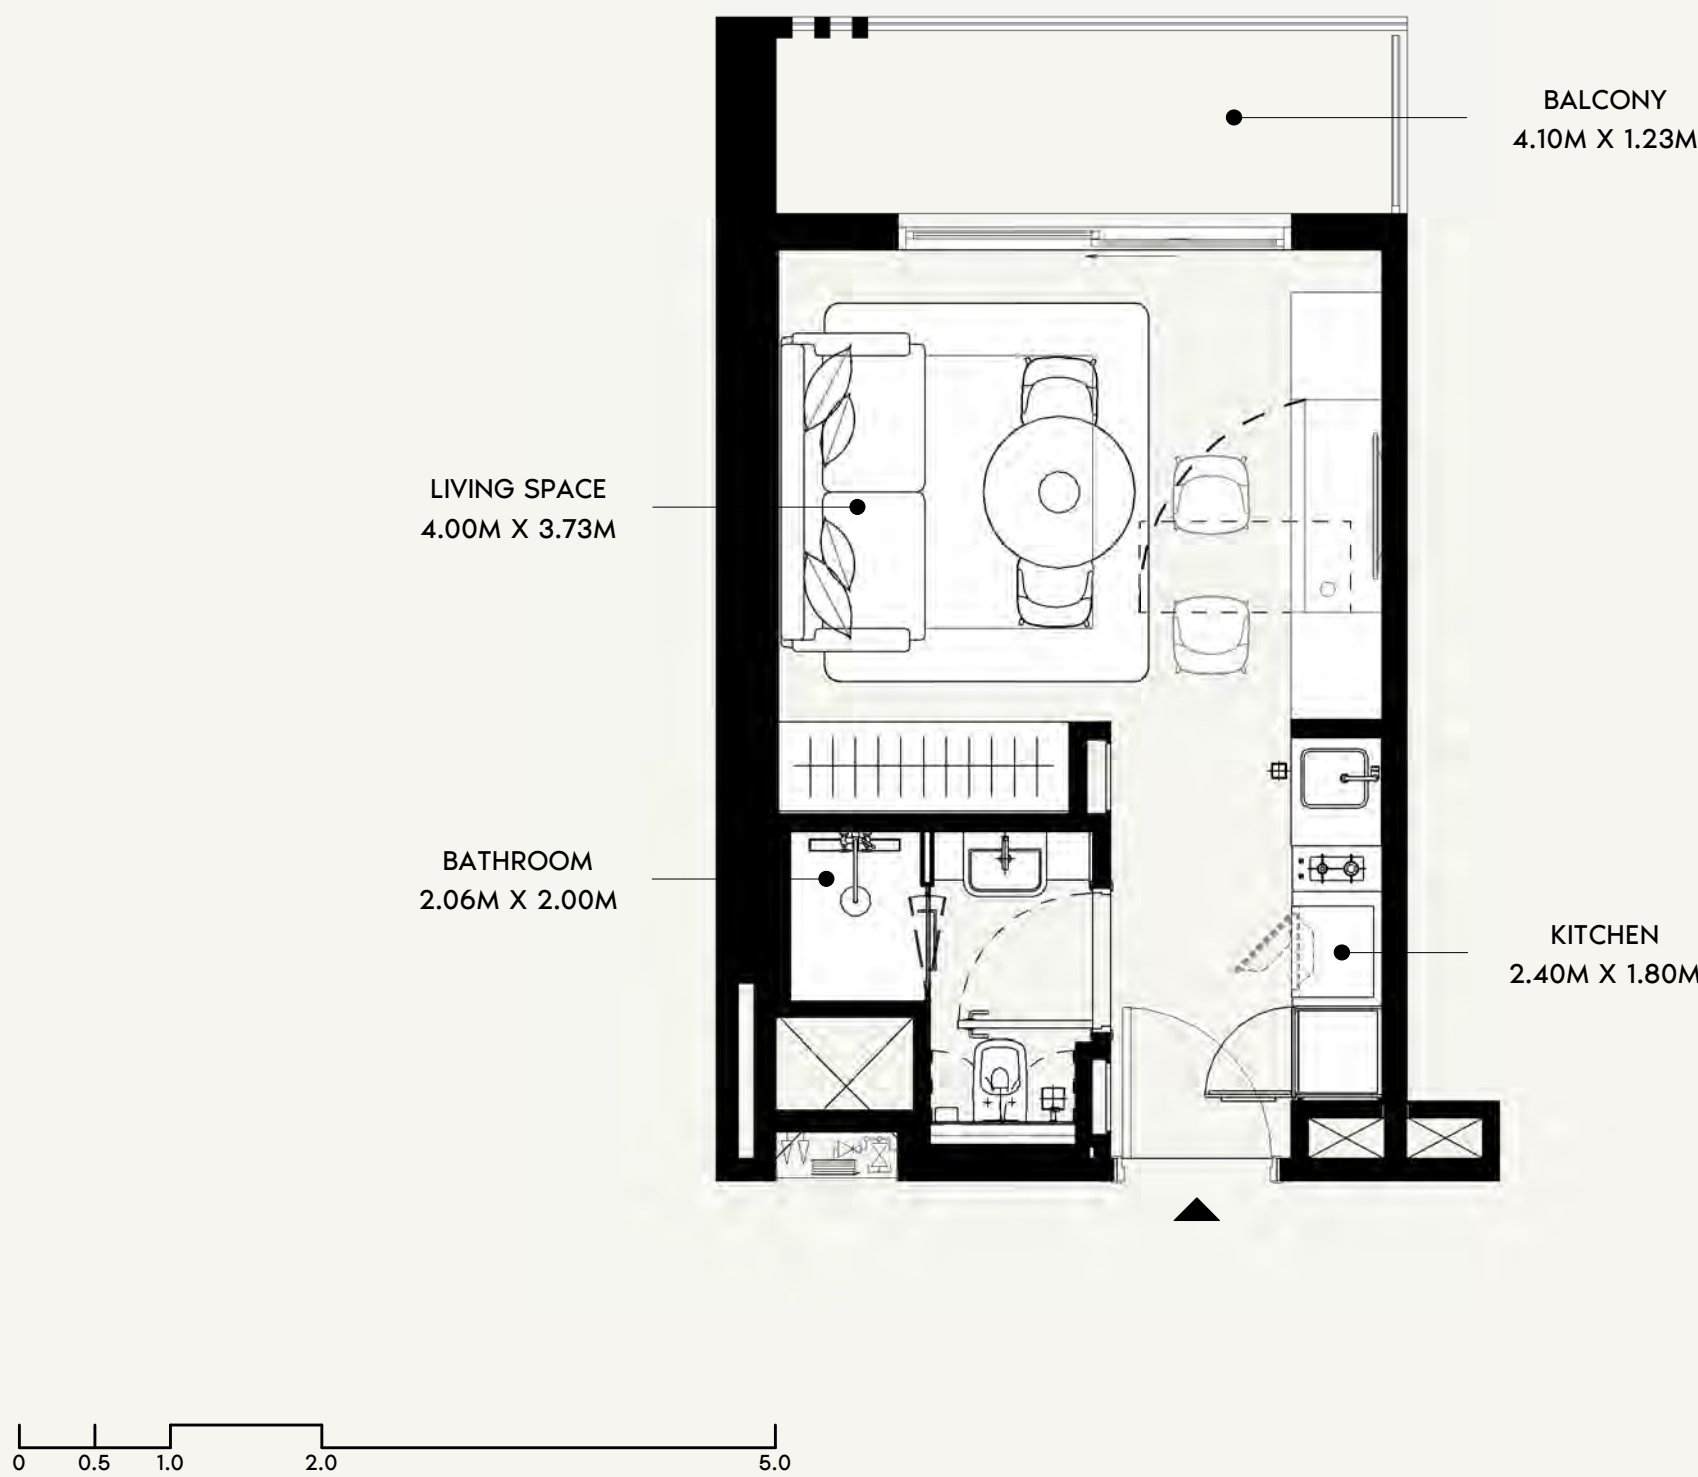

FLOOR NO:
2ND-10TH FLOOR

UNIT TYPE:
STUDIO (TYPE-01A)

APARTMENT AREA:
269.85 SQ.FT. (25.07 SQ.M)

BALCONY AREA:
64.37 SQ.FT. (5.98 SQ.M)



DISCLAIMER:
THE COLORED MARKETING FLOOR PLANS PROVIDED BY THE DEVELOPER ARE FOR ILLUSTRATIVE PURPOSES ONLY. ACTUAL DIMENSIONS, LAYOUT, AND FINISHES MAY VARY FROM THOSE DEPICTED IN THE PLANS. FURNITURE, FIXTURES, AND EQUIPMENT SHOWN IN THE PLANS ARE FOR DECORATIVE PURPOSES ONLY AND ARE NOT INCLUDED IN THE PURCHASE OR LEASE OF THE PROPERTY. THE DEVELOPER RESERVES THE RIGHT TO MAKE MODIFICATIONS, REVISIONS, AND CHANGES TO THE FLOOR PLANS, SPECIFICATIONS, AND FEATURES WITHOUT PRIOR NOTICE.

TOTAL APARTMENT AREA:
334.22 SQ.FT. (31.05 SQ.M)

PROJECT NAME / BUILDING:
AZIZI DAVID JADAF4

UNIT NO:
218, 318, 418, 518, 618, 718, 818, 918 & 1018

DP
APPROVED :
MC
NC
DRAWN :
SHEET SIZE A3

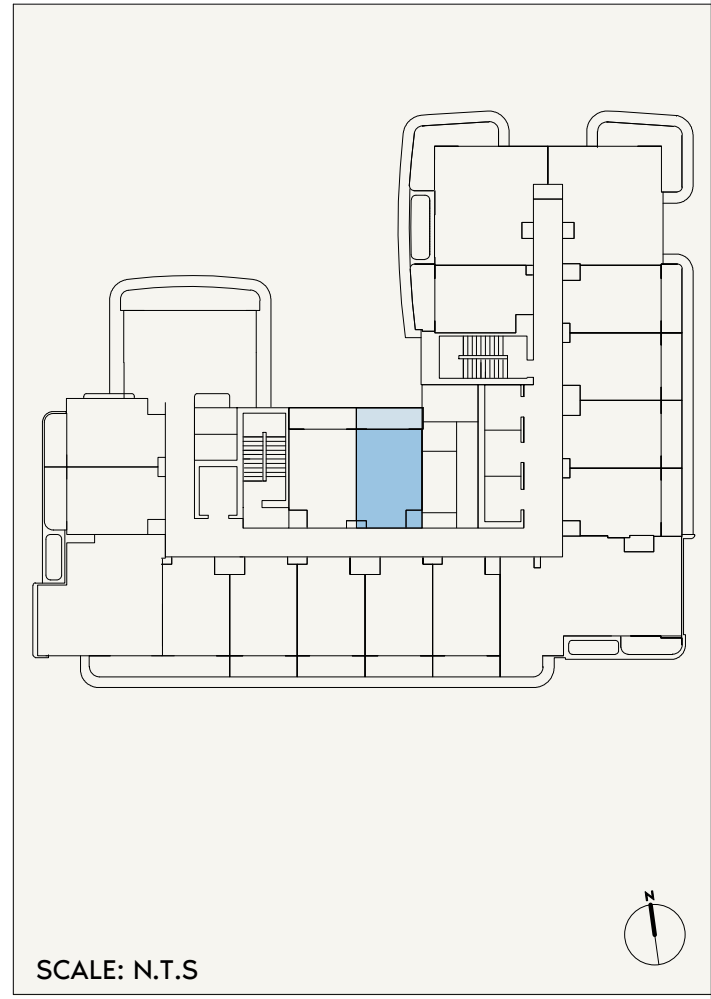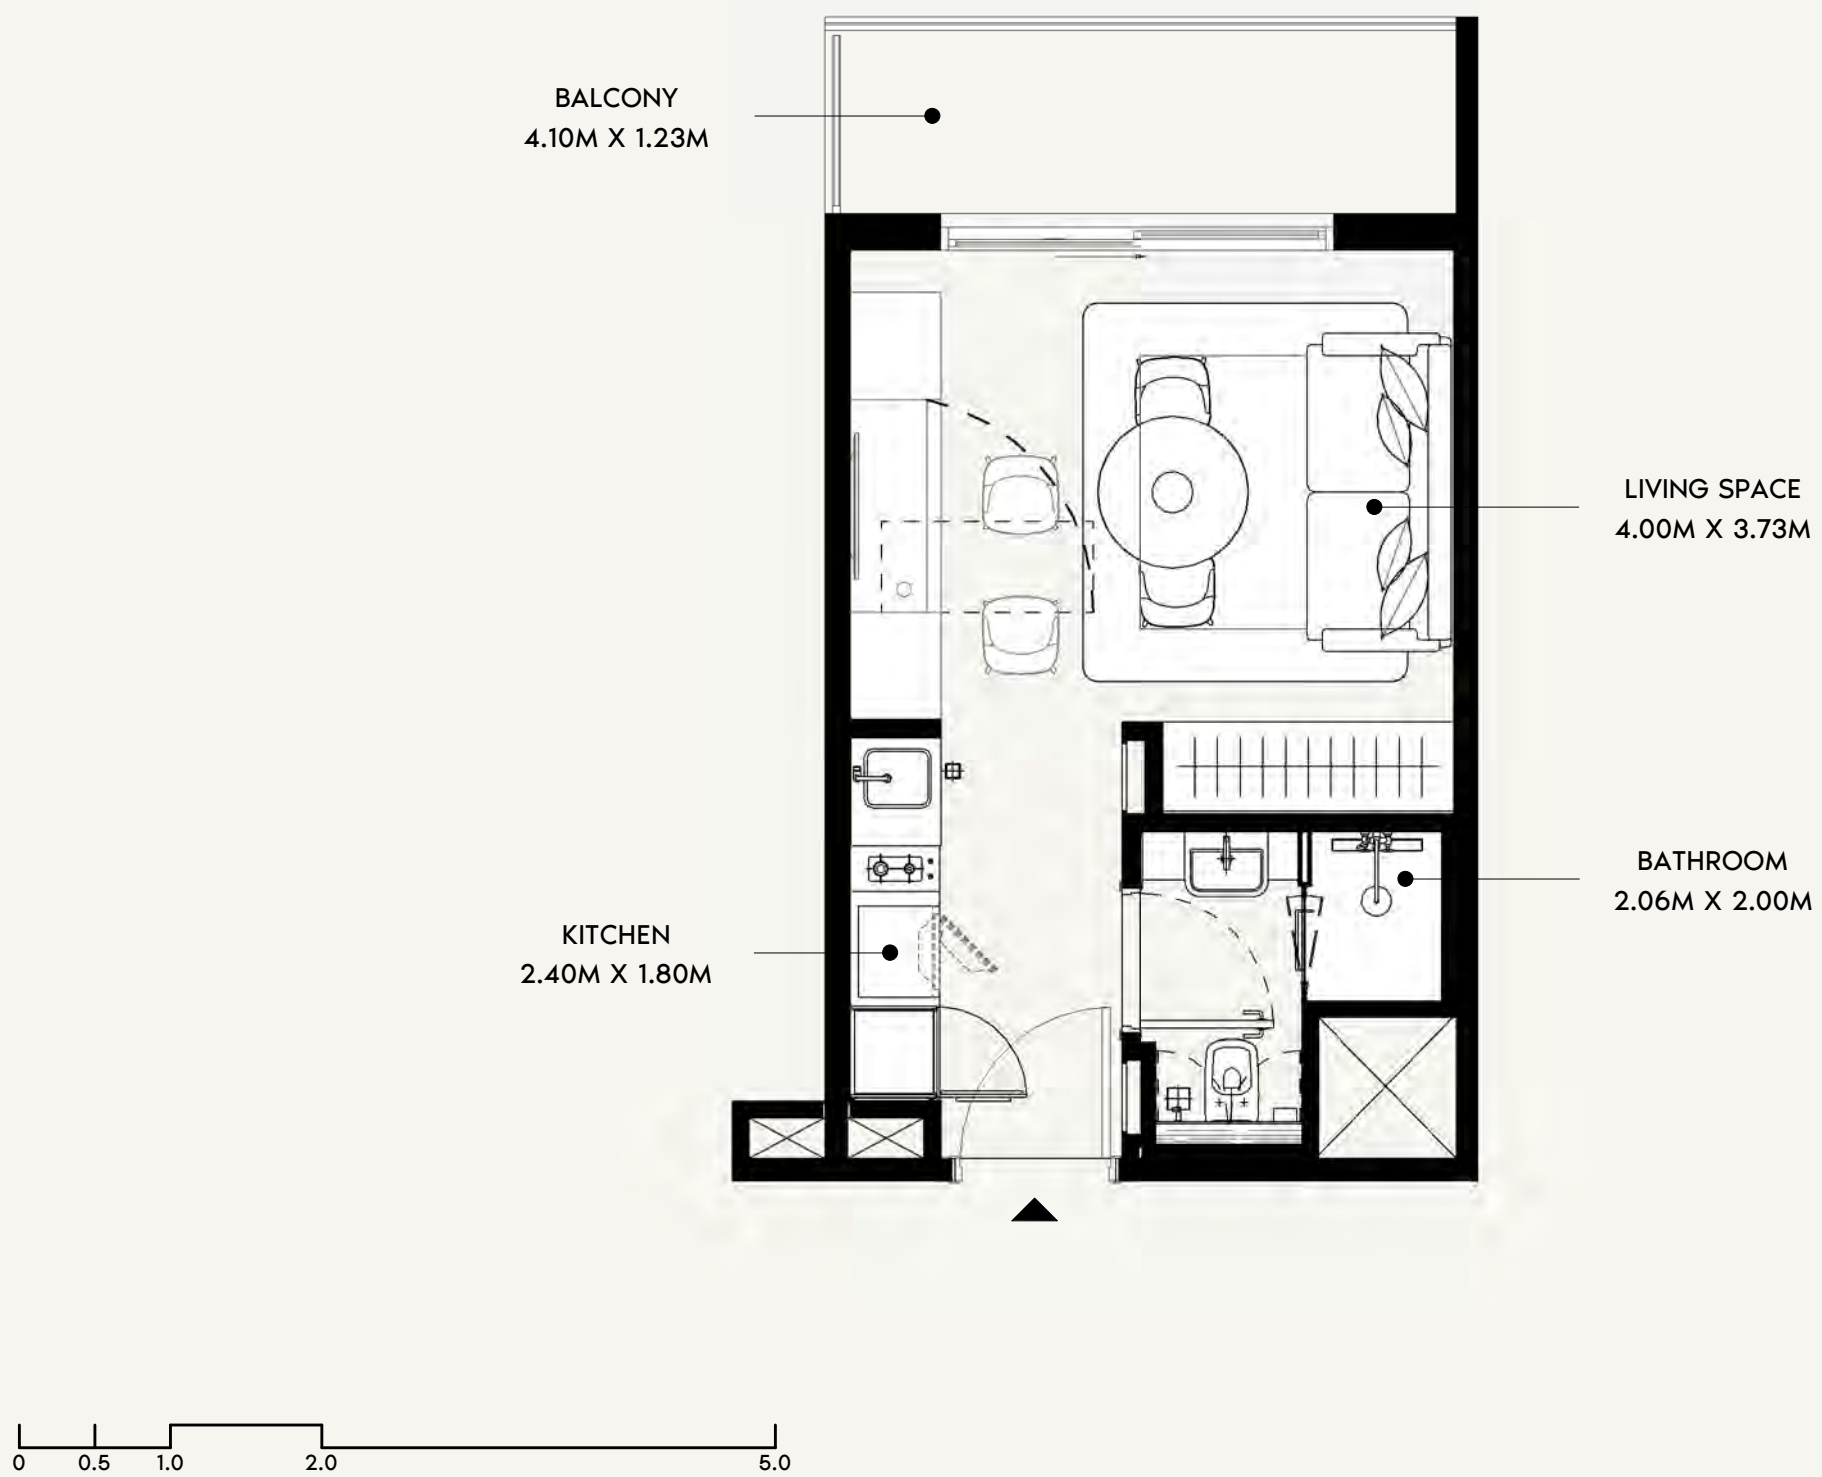

FLOOR NO:
2ND-10TH FLOOR

UNIT TYPE:
STUDIO (TYPE-01A)

APARTMENT AREA:
262.96 SQ.FT. (24.43 SQ.M)

BALCONY AREA:
63.29 SQ.FT. (5.88 SQ.M)



DISCLAIMER:
THE COLORED MARKETING FLOOR PLANS PROVIDED BY THE DEVELOPER ARE FOR ILLUSTRATIVE PURPOSES ONLY. ACTUAL DIMENSIONS, LAYOUT, AND FINISHES MAY VARY FROM THOSE DEPICTED IN THE PLANS. FURNITURE, FIXTURES, AND EQUIPMENT SHOWN IN THE PLANS ARE FOR DECORATIVE PURPOSES ONLY AND ARE NOT INCLUDED IN THE PURCHASE OR LEASE OF THE PROPERTY. THE DEVELOPER RESERVES THE RIGHT TO MAKE MODIFICATIONS, REVISIONS, AND CHANGES TO THE FLOOR PLANS, SPECIFICATIONS, AND FEATURES WITHOUT PRIOR NOTICE.

TOTAL APARTMENT AREA:
326.26 SQ.FT. (30.31 SQ.M)


PROJECT NAME / BUILDING:
AZIZI DAVID JADAF4

UNIT NO:
219, 319, 419, 519, 619, 719, 819, 919 & 1019

DP
APPROVED : MC
NC
DRAWN :
SHEET SIZE A3

 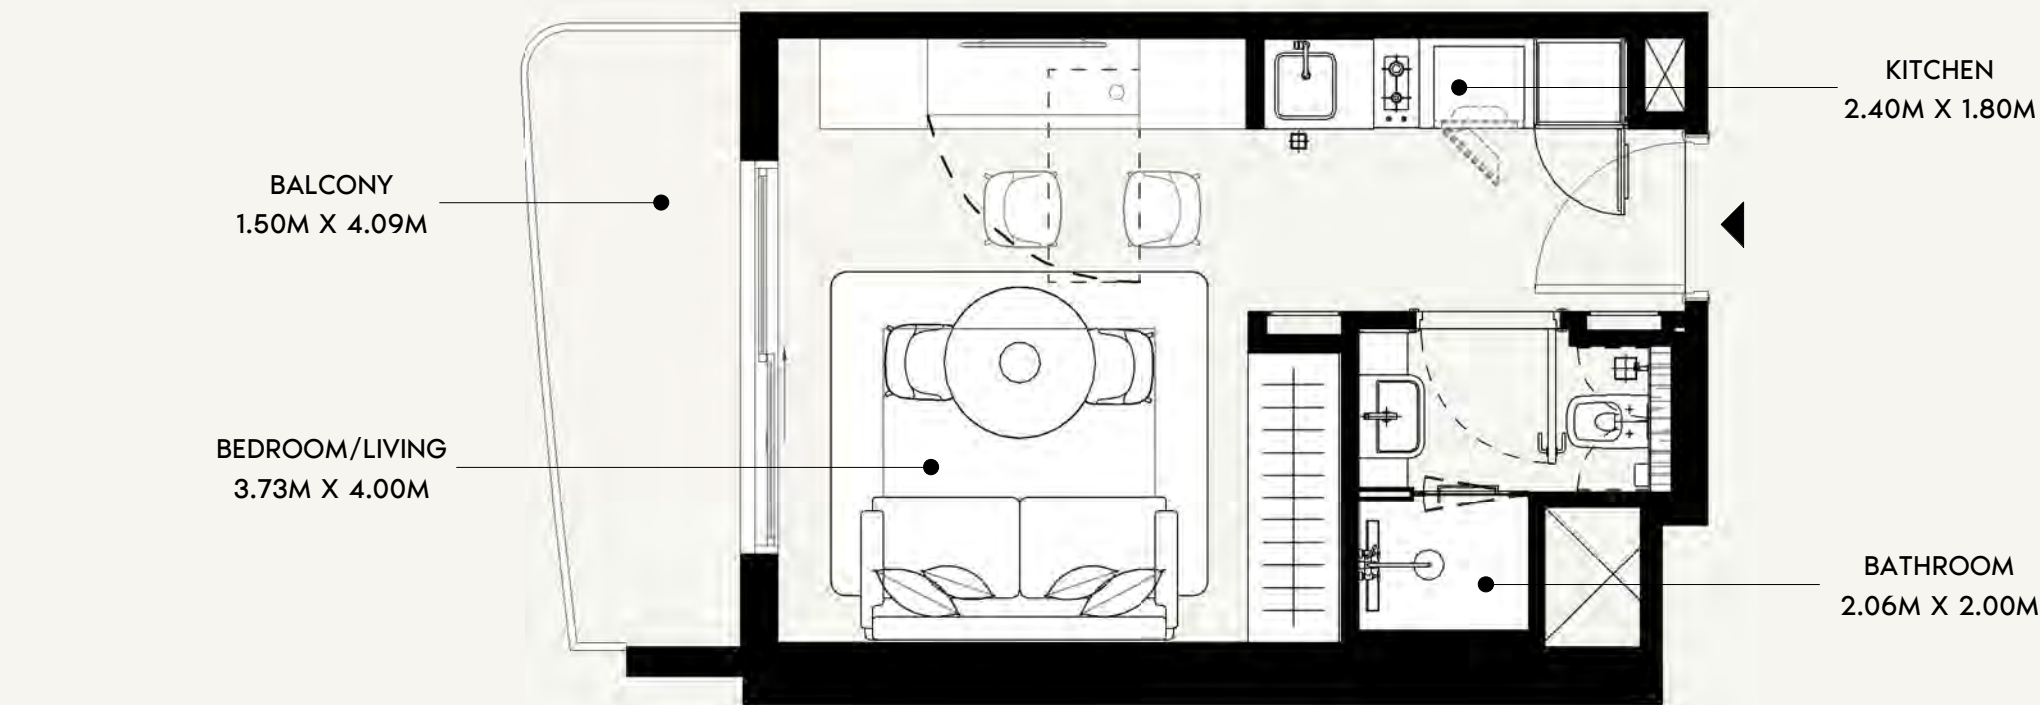

SCALE: N.T.S

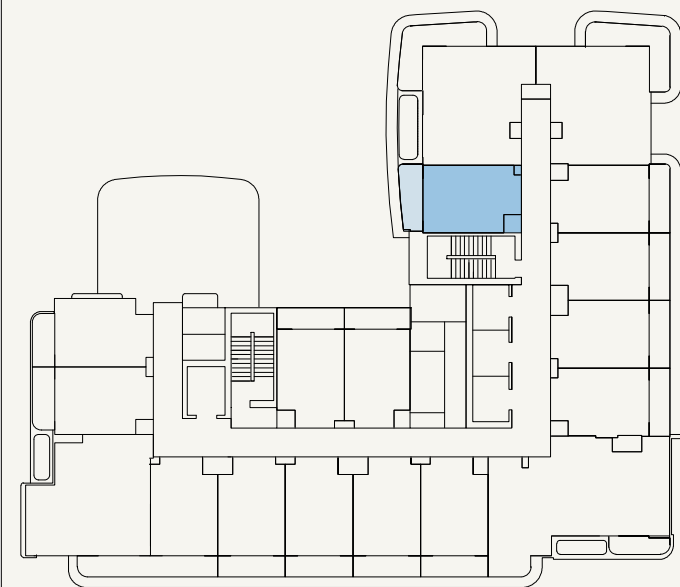

SCALE: N.T.S



FLOOR NO:

11TH-13TH FLOOR

UNIT TYPE:

STUDIO (TYPE-01B)

APARTMENT AREA:

269.75 SQ.FT. (25.06 SQ.M)

BALCONY AREA:

65.98 SQ.FT. (6.13 SQ.M)

DISCLAIMER:

THE COLORED MARKETING FLOOR PLANS PROVIDED BY THE DEVELOPER ARE FOR ILLUSTRATIVE PURPOSES ONLY. ACTUAL DIMENSIONS, LAYOUT, AND FINISHES MAY VARY FROM THOSE DEPICTED IN THE PLANS. FURNITURE, FIXTURES, AND EQUIPMENT SHOWN IN THE PLANS ARE FOR DECORATIVE PURPOSES ONLY AND ARE NOT INCLUDED IN THE PURCHASE OR LEASE OF THE PROPERTY. THE DEVELOPER RESERVES THE RIGHT TO MAKE MODIFICATIONS, REVISIONS, AND CHANGES TO THE FLOOR PLANS, SPECIFICATIONS, AND FEATURES WITHOUT PRIOR NOTICE.

TOTAL APARTMENT AREA:

335.73 SQ.FT. (31.19 SQ.M)

PROJECT NAME / BUILDING:



AZIZI DAVID

JADAF4

UNIT NO:

1101, 1201 & 1301

DP
APPROVED :
MC
NC
DRAWN :
SHEET SIZE A3

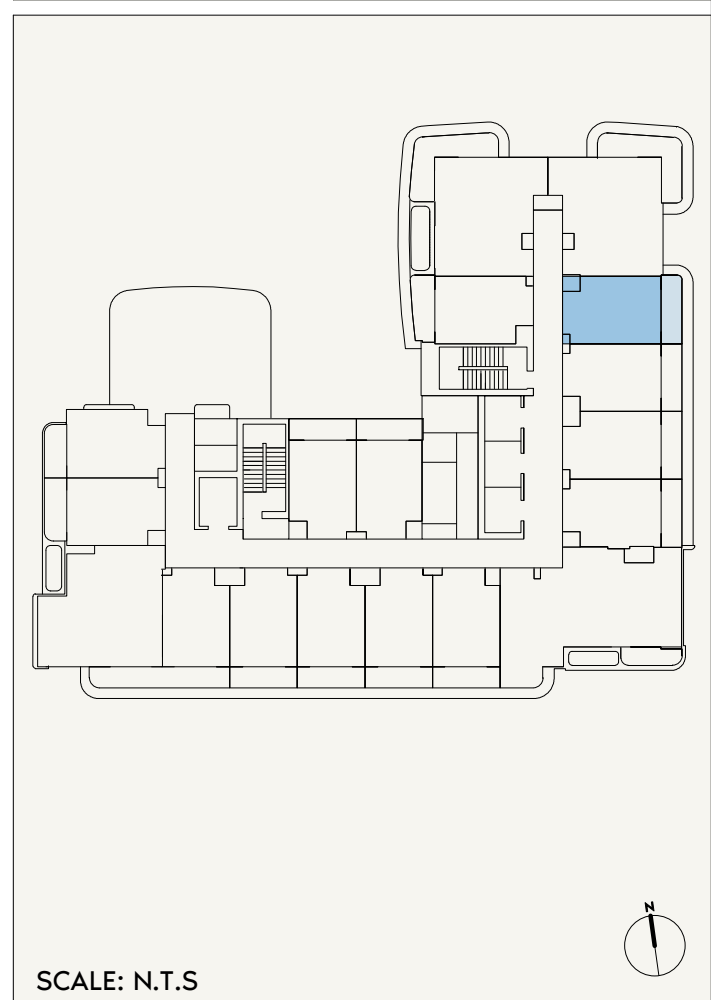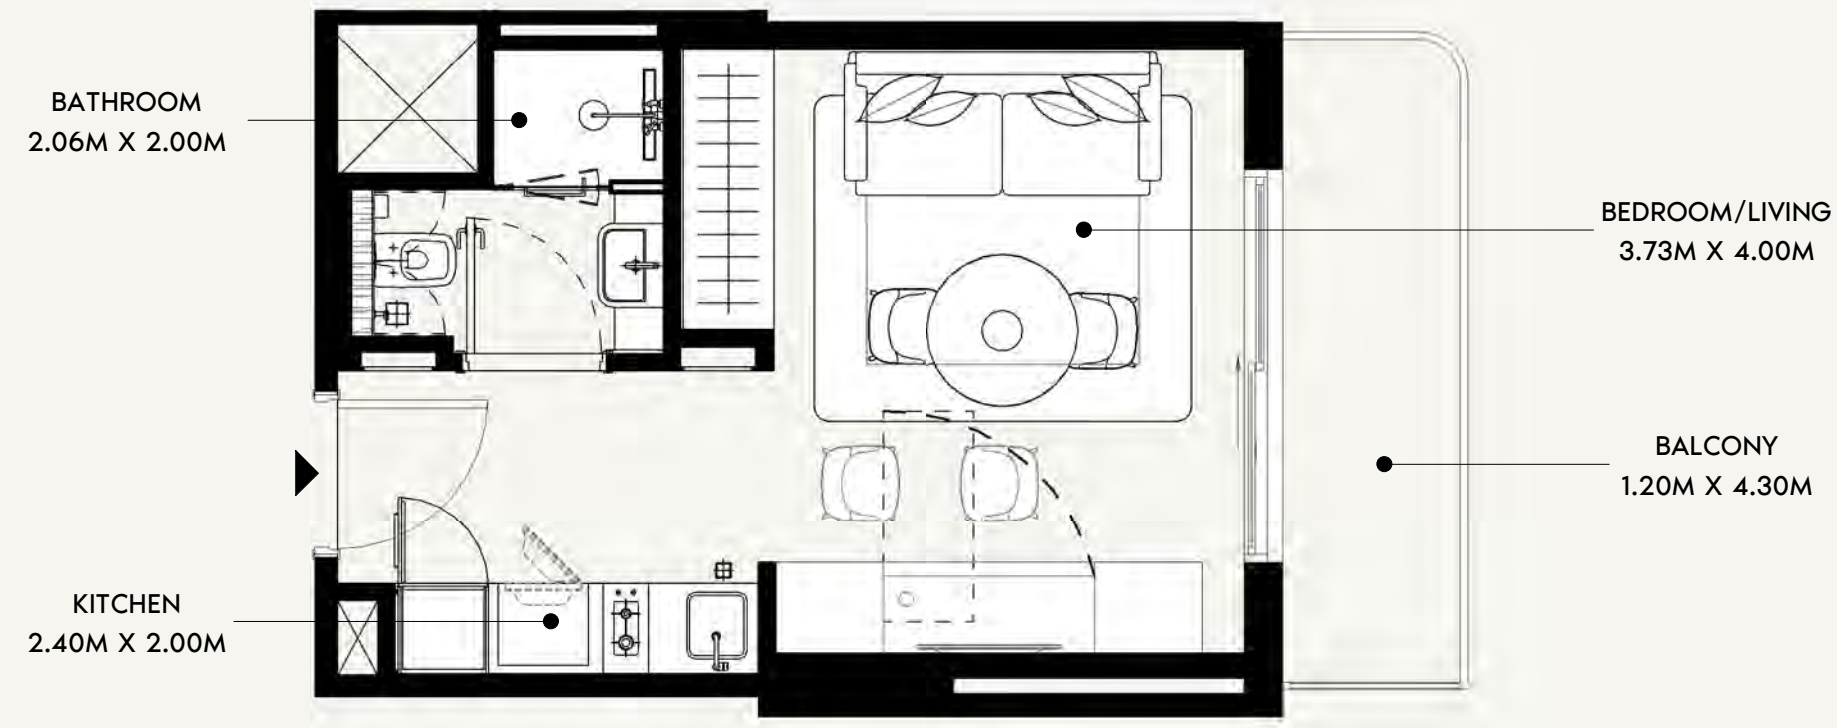

FLOOR NO:
11TH-13TH FLOOR

UNIT TYPE:
STUDIO (TYPE-02B)

APARTMENT AREA:
272.11 SQ.FT. (25.28 SQ.M)

BALCONY AREA:
63.62 SQ.FT. (5.91 SQ.M)



DISCLAIMER:
THE COLORED MARKETING FLOOR PLANS PROVIDED BY THE DEVELOPER ARE FOR ILLUSTRATIVE PURPOSES ONLY. ACTUAL DIMENSIONS, LAYOUT, AND FINISHES MAY VARY FROM THOSE DEPICTED IN THE PLANS. FURNITURE, FIXTURES, AND EQUIPMENT SHOWN IN THE PLANS ARE FOR DECORATIVE PURPOSES ONLY AND ARE NOT INCLUDED IN THE PURCHASE OR LEASE OF THE PROPERTY. THE DEVELOPER RESERVES THE RIGHT TO MAKE MODIFICATIONS, REVISIONS, AND CHANGES TO THE FLOOR PLANS, SPECIFICATIONS, AND FEATURES WITHOUT PRIOR NOTICE.

TOTAL APARTMENT AREA:
335.73 SQ.FT. (31.19 SQ.M)

PROJECT NAME / BUILDING:
AZIZI DAVID JADAF4

UNIT NO:
1104, 1204 & 1304

DP
APPROVED : MC
NC
DRAWN :
SHEET SIZE A3

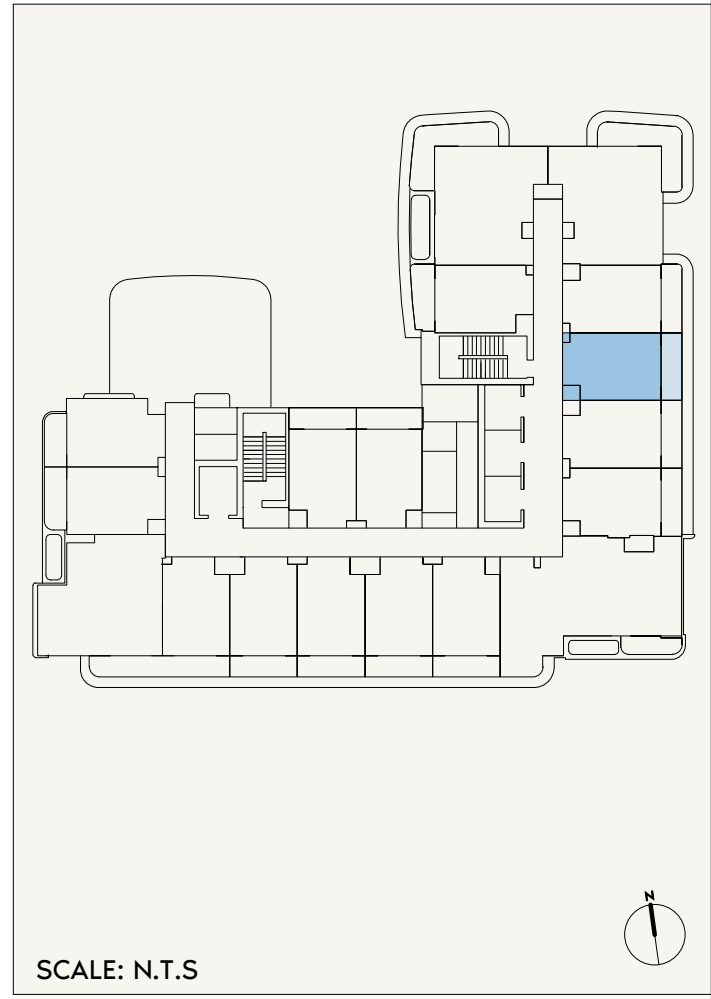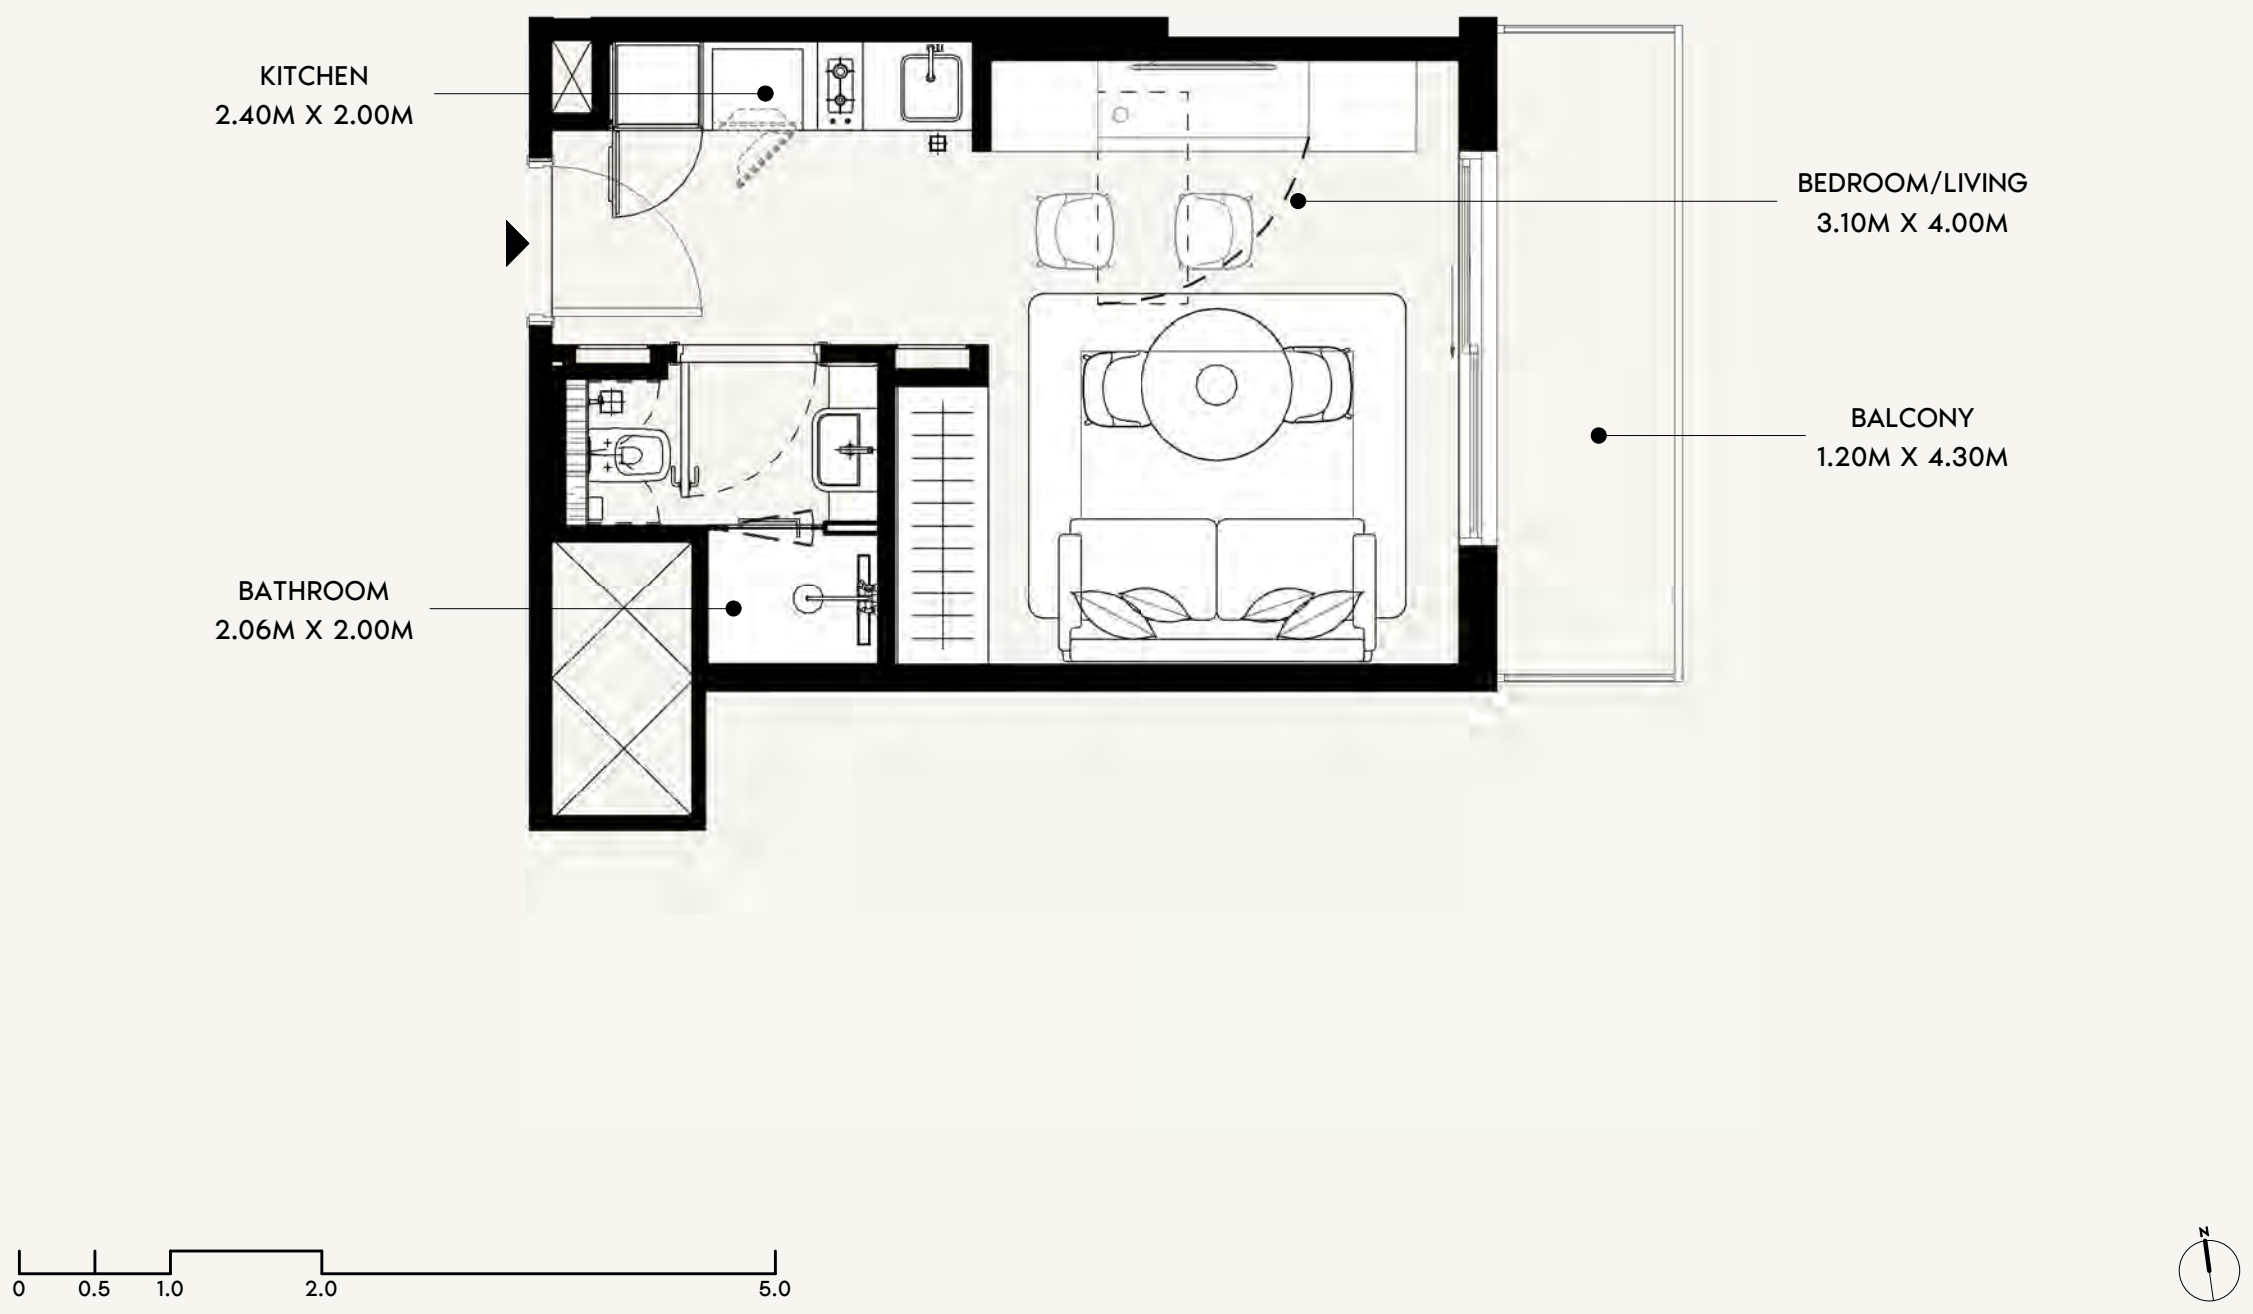

FLOOR NO:
11TH-13TH FLOOR

UNIT TYPE:
STUDIO (TYPE-02B)

APARTMENT AREA:
272.11 SQ.FT. (25.28 SQ.M)

BALCONY AREA:
62.75 SQ.FT. (5.83 SQ.M)




DISCLAIMER:
THE COLORED MARKETING FLOOR PLANS PROVIDED BY THE DEVELOPER ARE FOR ILLUSTRATIVE PURPOSES ONLY. ACTUAL DIMENSIONS, LAYOUT, AND FINISHES MAY VARY FROM THOSE DEPICTED IN THE PLANS. FURNITURE, FIXTURES, AND EQUIPMENT SHOWN IN THE PLANS ARE FOR DECORATIVE PURPOSES ONLY AND ARE NOT INCLUDED IN THE PURCHASE OR LEASE OF THE PROPERTY. THE DEVELOPER RESERVES THE RIGHT TO MAKE MODIFICATIONS, REVISIONS, AND CHANGES TO THE FLOOR PLANS, SPECIFICATIONS, AND FEATURES WITHOUT PRIOR NOTICE.

TOTAL APARTMENT AREA:
334.87 SQ.FT. (31.11 SQ.M)

PROJECT NAME / BUILDING:
AZIZI DAVID JADAF4

UNIT NO:
1105, 1205 & 1305

DP
APPROVED : MC
REVIEWED : NC
DRAWN :
SHEET SIZE A3

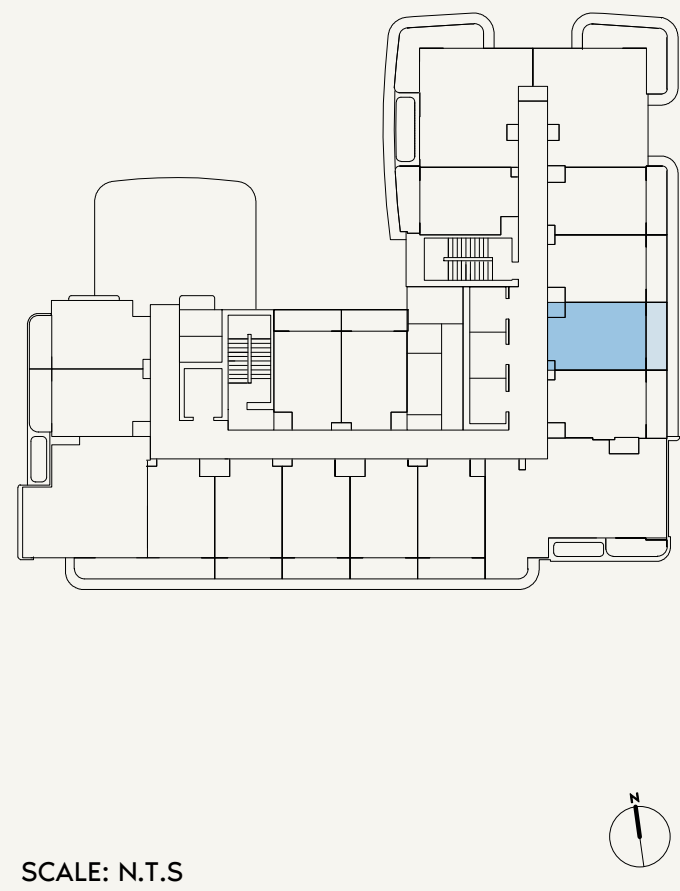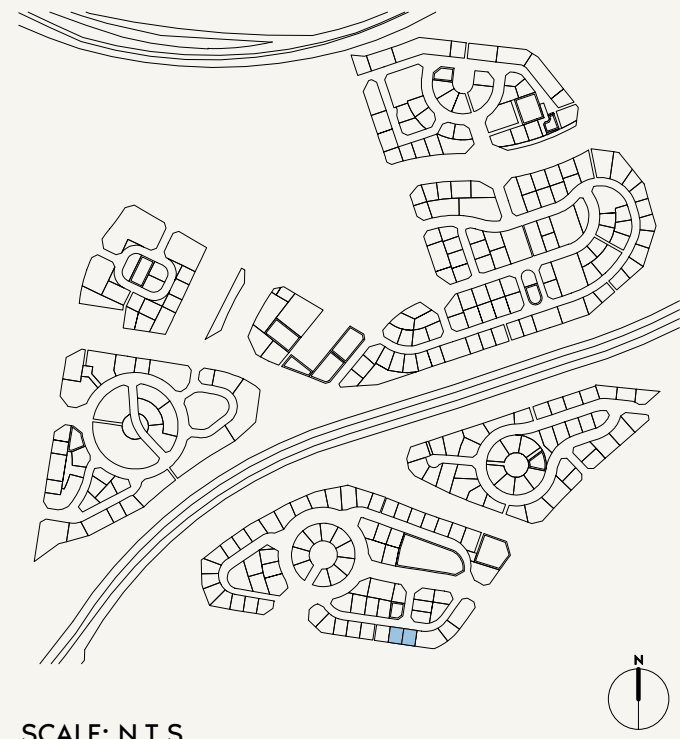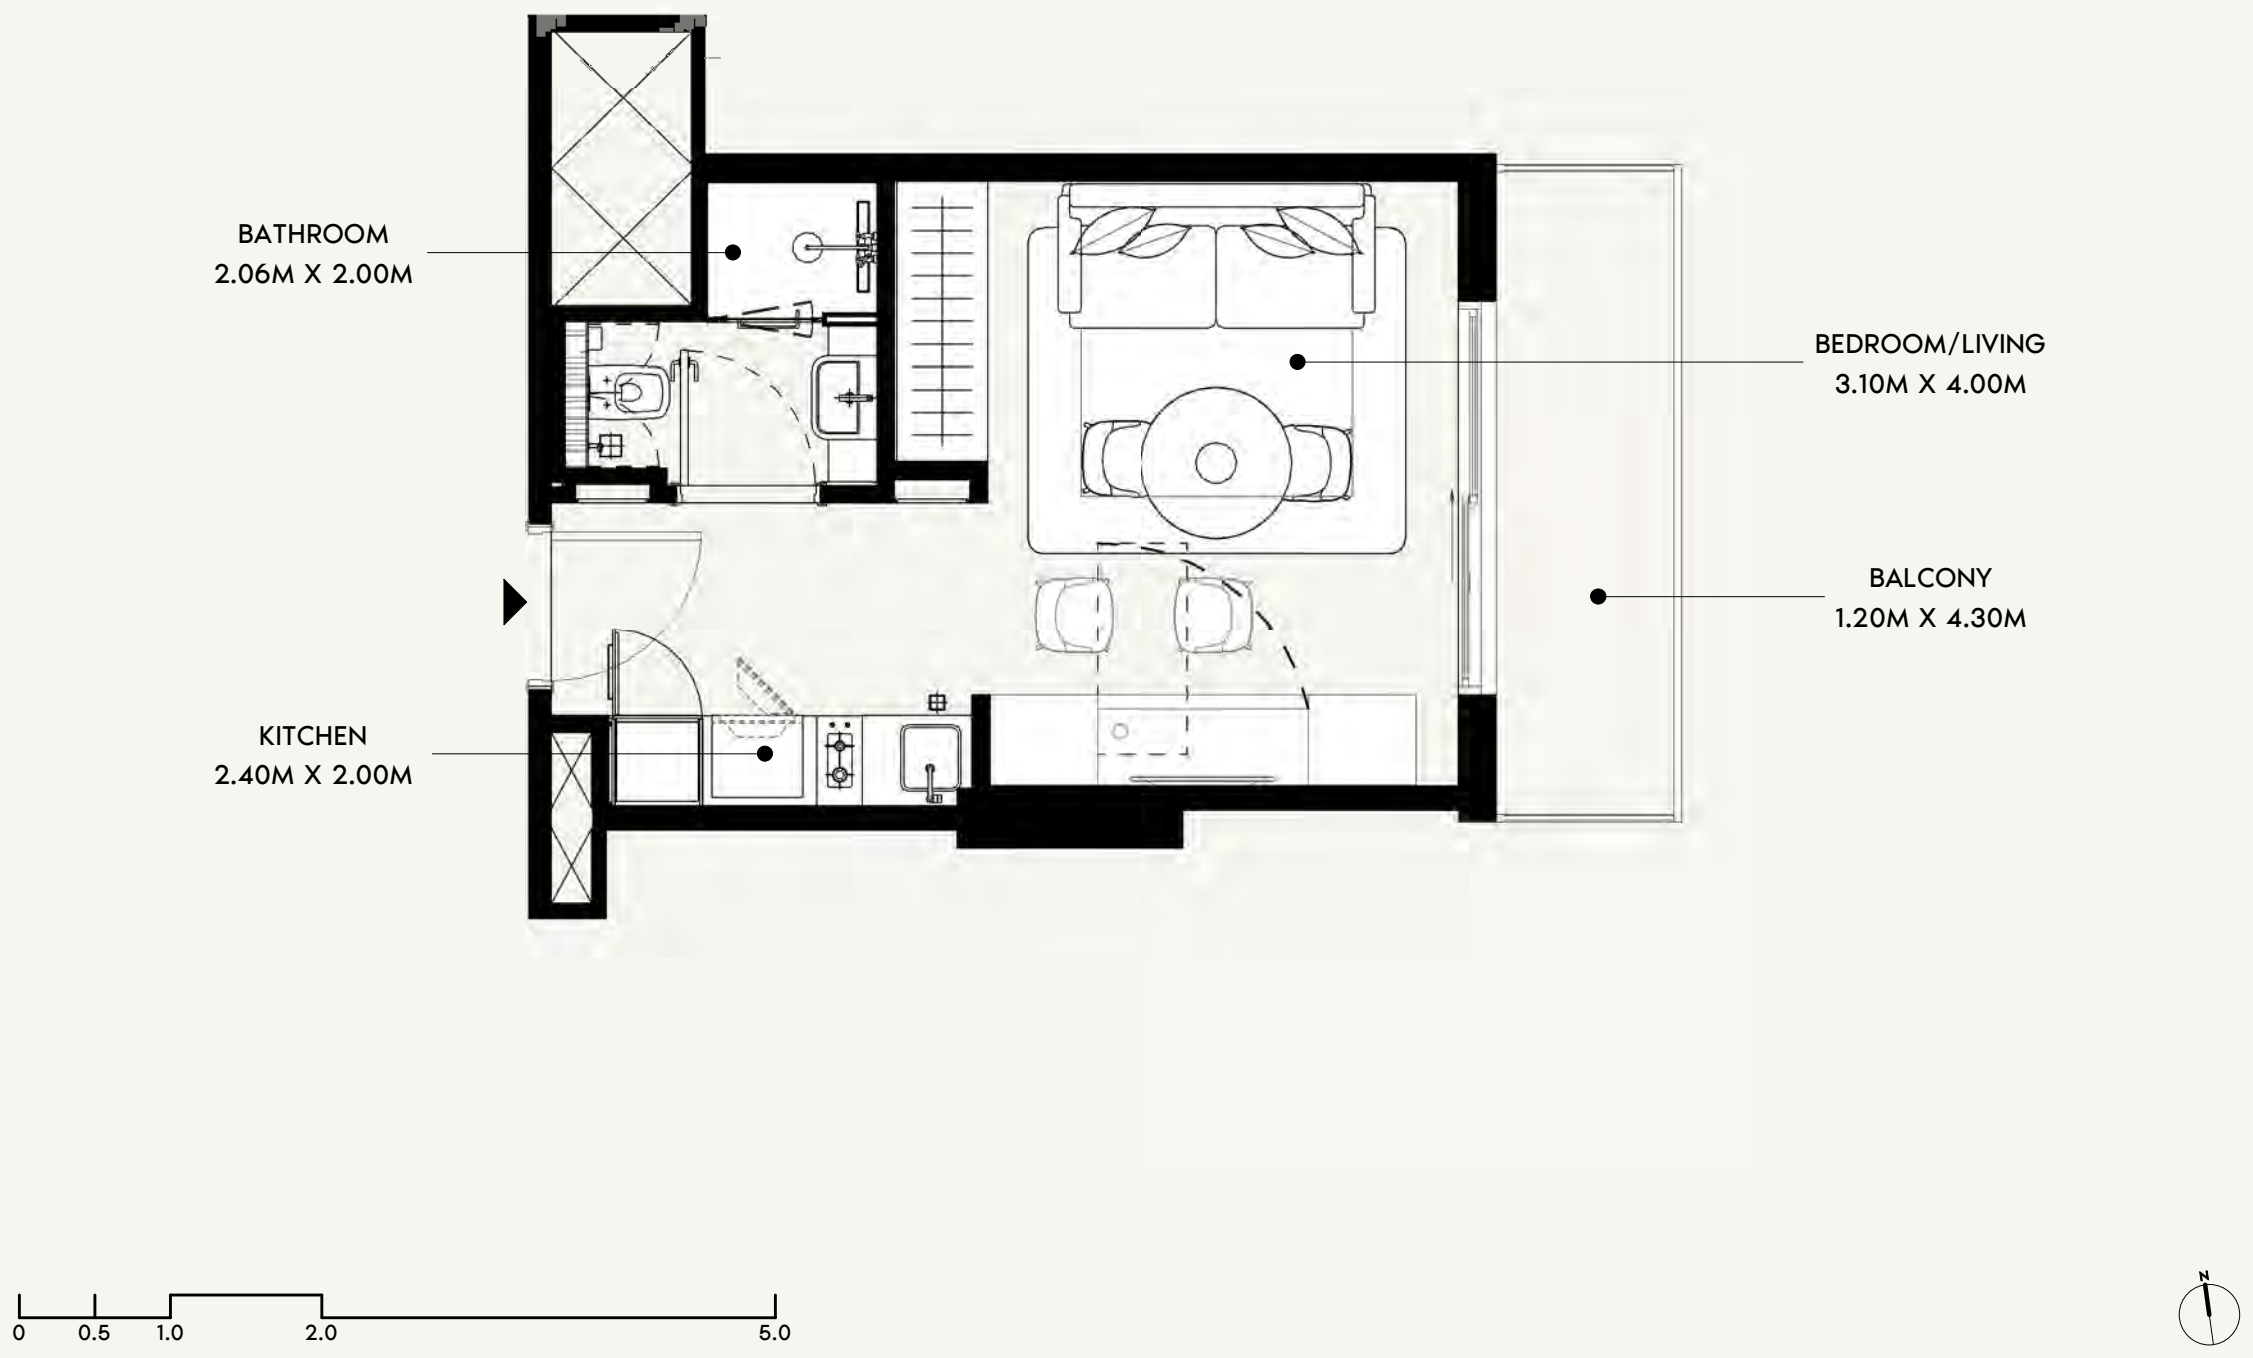

FLOOR NO:
11TH-13TH FLOOR

UNIT TYPE:
STUDIO (TYPE-02B)

APARTMENT AREA:
272.11 SQ.FT. (25.28 SQ.M)

BALCONY AREA:
62.75 SQ.FT. (5.83 SQ.M)



DISCLAIMER:
THE COLORED MARKETING FLOOR PLANS PROVIDED BY THE DEVELOPER ARE FOR ILLUSTRATIVE PURPOSES ONLY. ACTUAL DIMENSIONS, LAYOUT, AND FINISHES MAY VARY FROM THOSE DEPICTED IN THE PLANS. FURNITURE, FIXTURES, AND EQUIPMENT SHOWN IN THE PLANS ARE FOR DECORATIVE PURPOSES ONLY AND ARE NOT INCLUDED IN THE PURCHASE OR LEASE OF THE PROPERTY. THE DEVELOPER RESERVES THE RIGHT TO MAKE MODIFICATIONS, REVISIONS, AND CHANGES TO THE FLOOR PLANS, SPECIFICATIONS, AND FEATURES WITHOUT PRIOR NOTICE.

TOTAL APARTMENT AREA:
334.87 SQ.FT. (31.11 SQ.M)

PROJECT NAME / BUILDING:
AZIZI DAVID JADAF4

UNIT NO:
1106, 1206 & 1306

DP
APPROVED : MC
NC
DRAWN :
SHEET SIZE A3

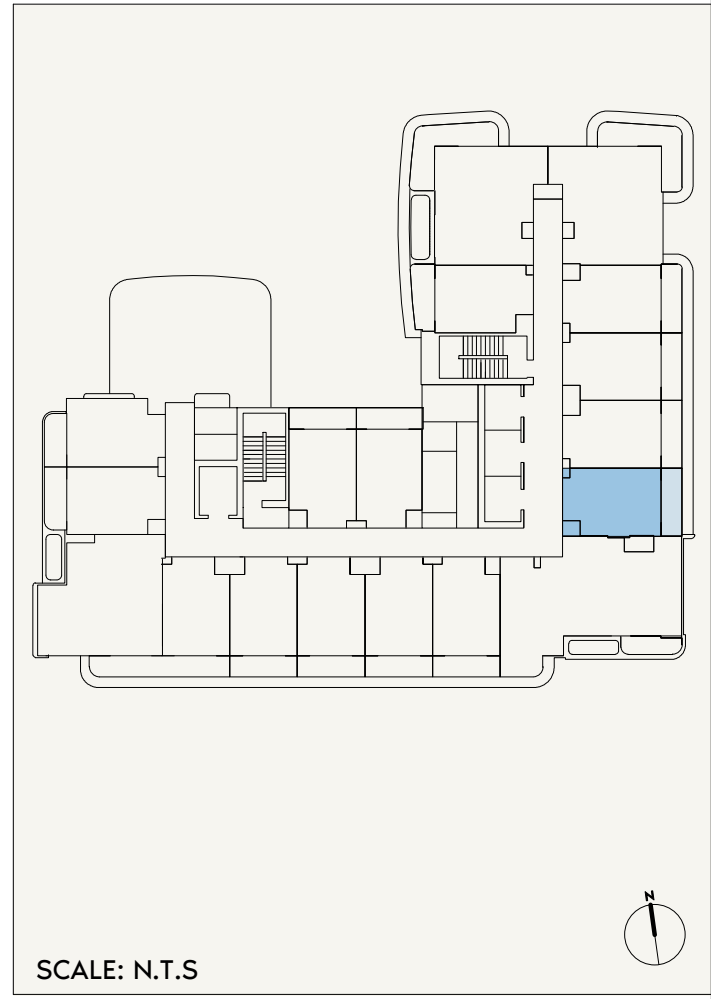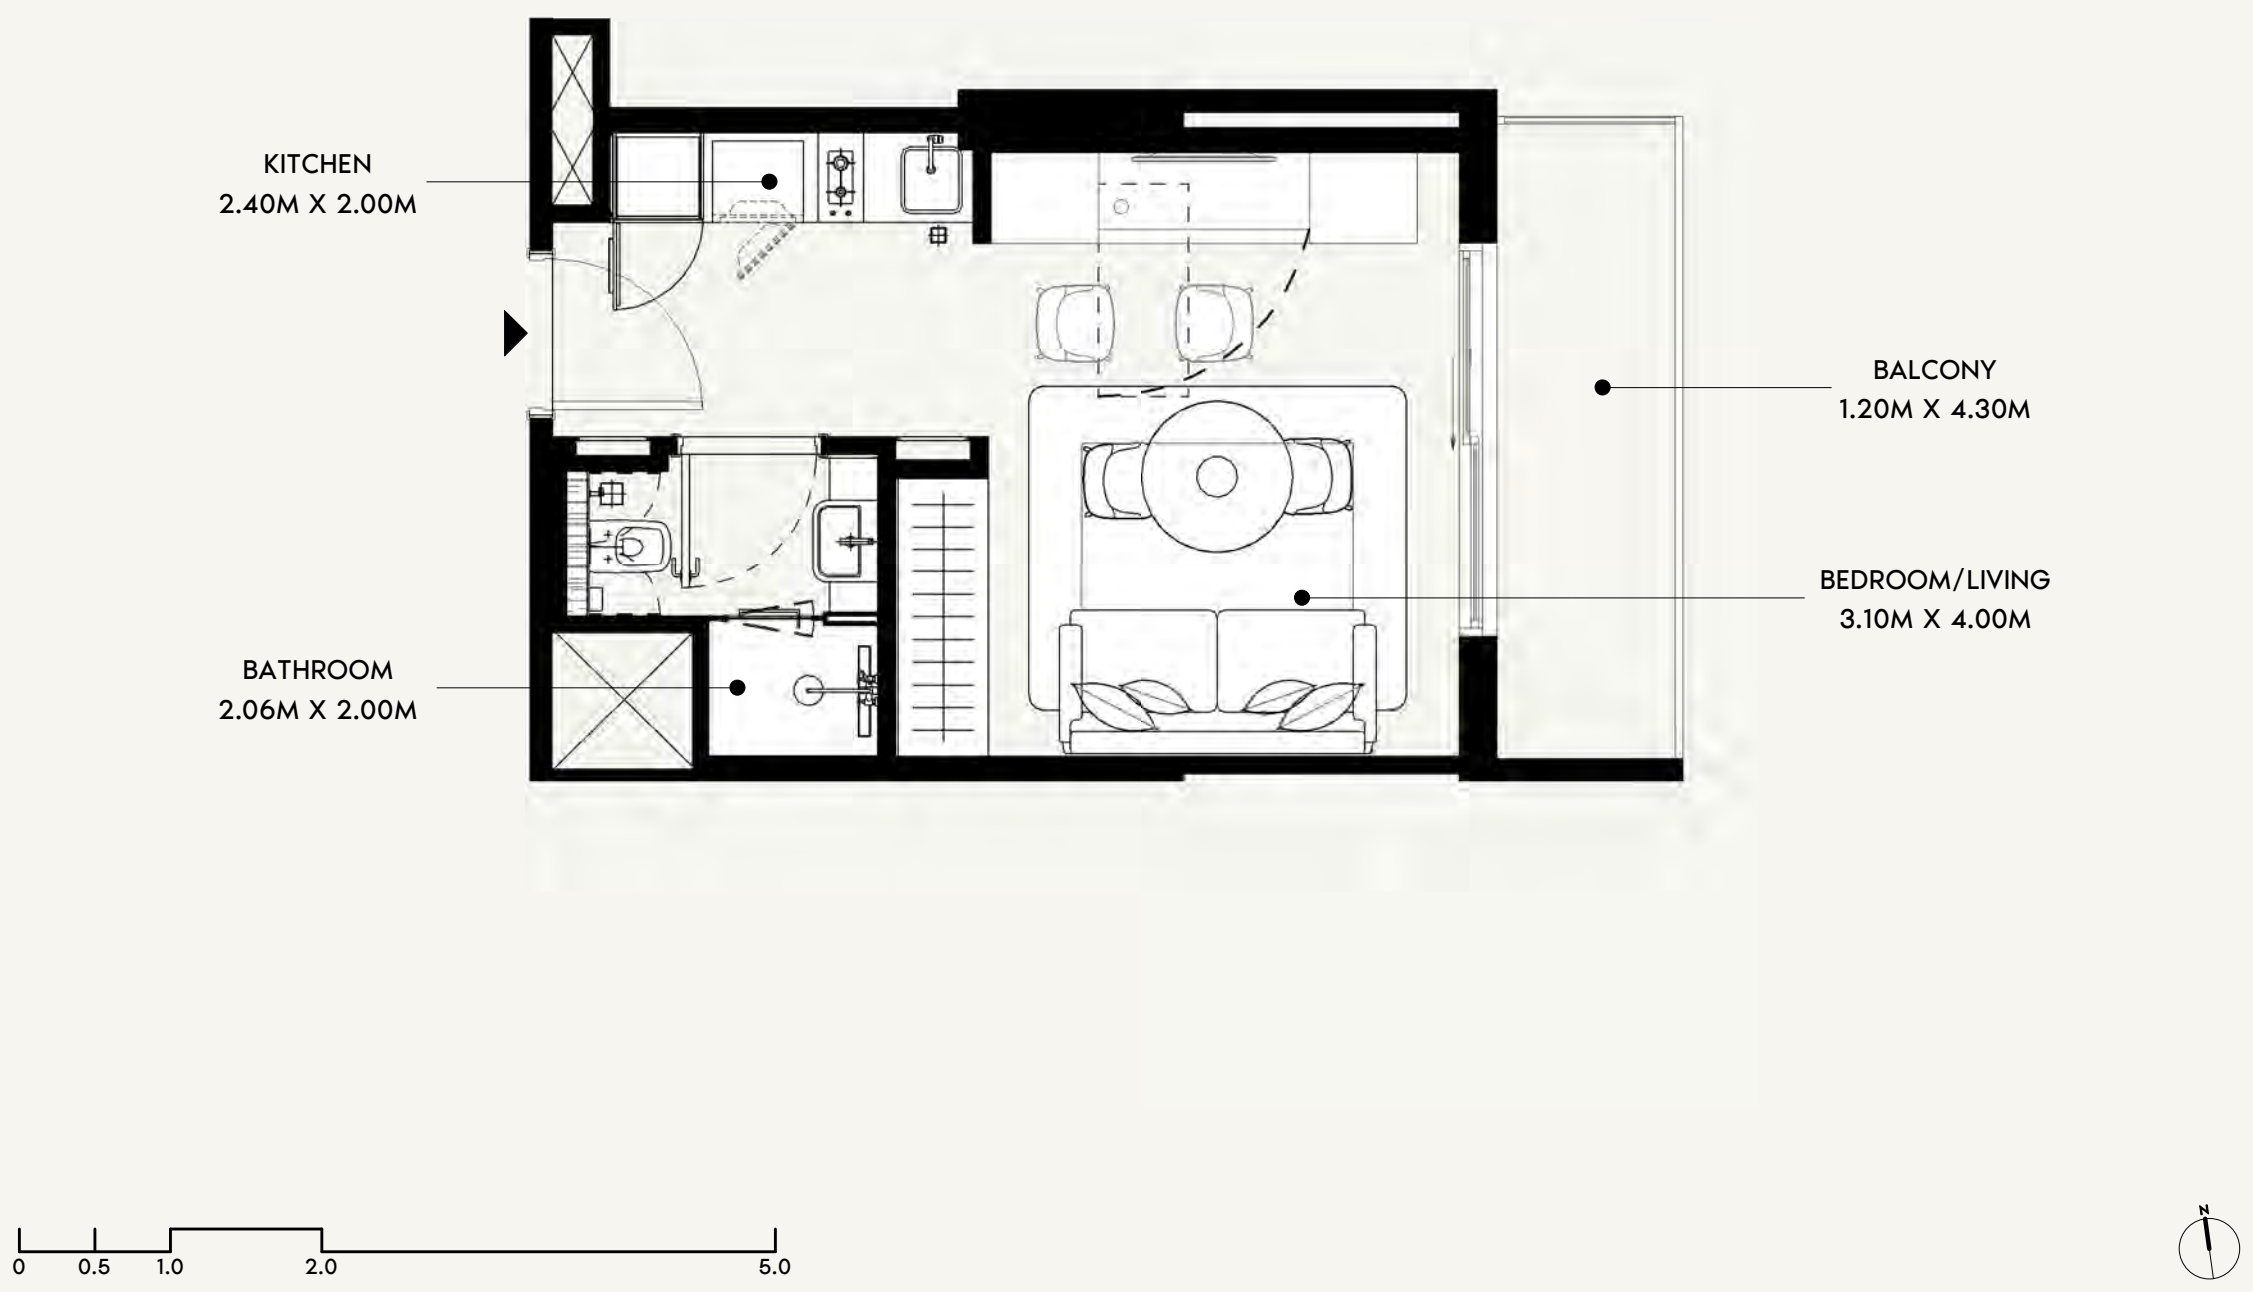

FLOOR NO:
11TH-13TH FLOOR

UNIT TYPE:
STUDIO (TYPE-02B)

APARTMENT AREA:
273.73 SQ.FT. (25.43 SQ.M)

BALCONY AREA:
63.51 SQ.FT. (5.9 SQ.M)



DISCLAIMER:
THE COLORED MARKETING FLOOR PLANS PROVIDED BY THE DEVELOPER ARE FOR ILLUSTRATIVE PURPOSES ONLY. ACTUAL DIMENSIONS, LAYOUT, AND FINISHES MAY VARY FROM THOSE DEPICTED IN THE PLANS. FURNITURE, FIXTURES, AND EQUIPMENT SHOWN IN THE PLANS ARE FOR DECORATIVE PURPOSES ONLY AND ARE NOT INCLUDED IN THE PURCHASE OR LEASE OF THE PROPERTY. THE DEVELOPER RESERVES THE RIGHT TO MAKE MODIFICATIONS, REVISIONS, AND CHANGES TO THE FLOOR PLANS, SPECIFICATIONS, AND FEATURES WITHOUT PRIOR NOTICE.

TOTAL APARTMENT AREA:
337.24 SQ.FT. (31.33 SQ.M)

PROJECT NAME / BUILDING:
AZIZI DAVID JADAF4

UNIT NO:
1107, 1207 & 1307

DP
APPROVED :
MC
DRAWN :
NC
SHEET SIZE A3

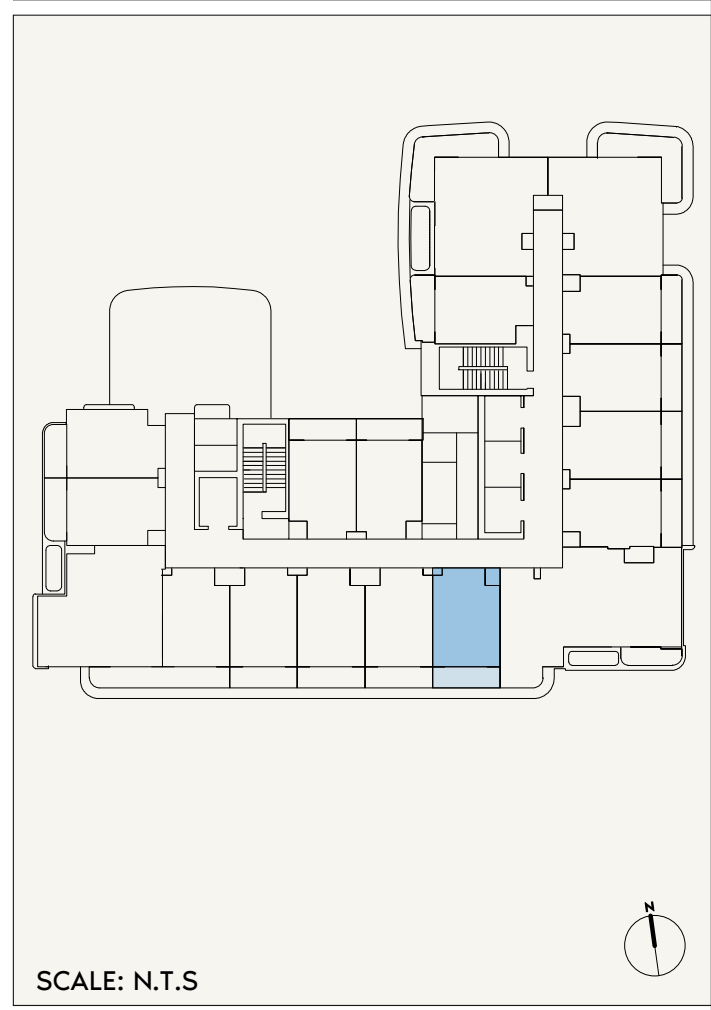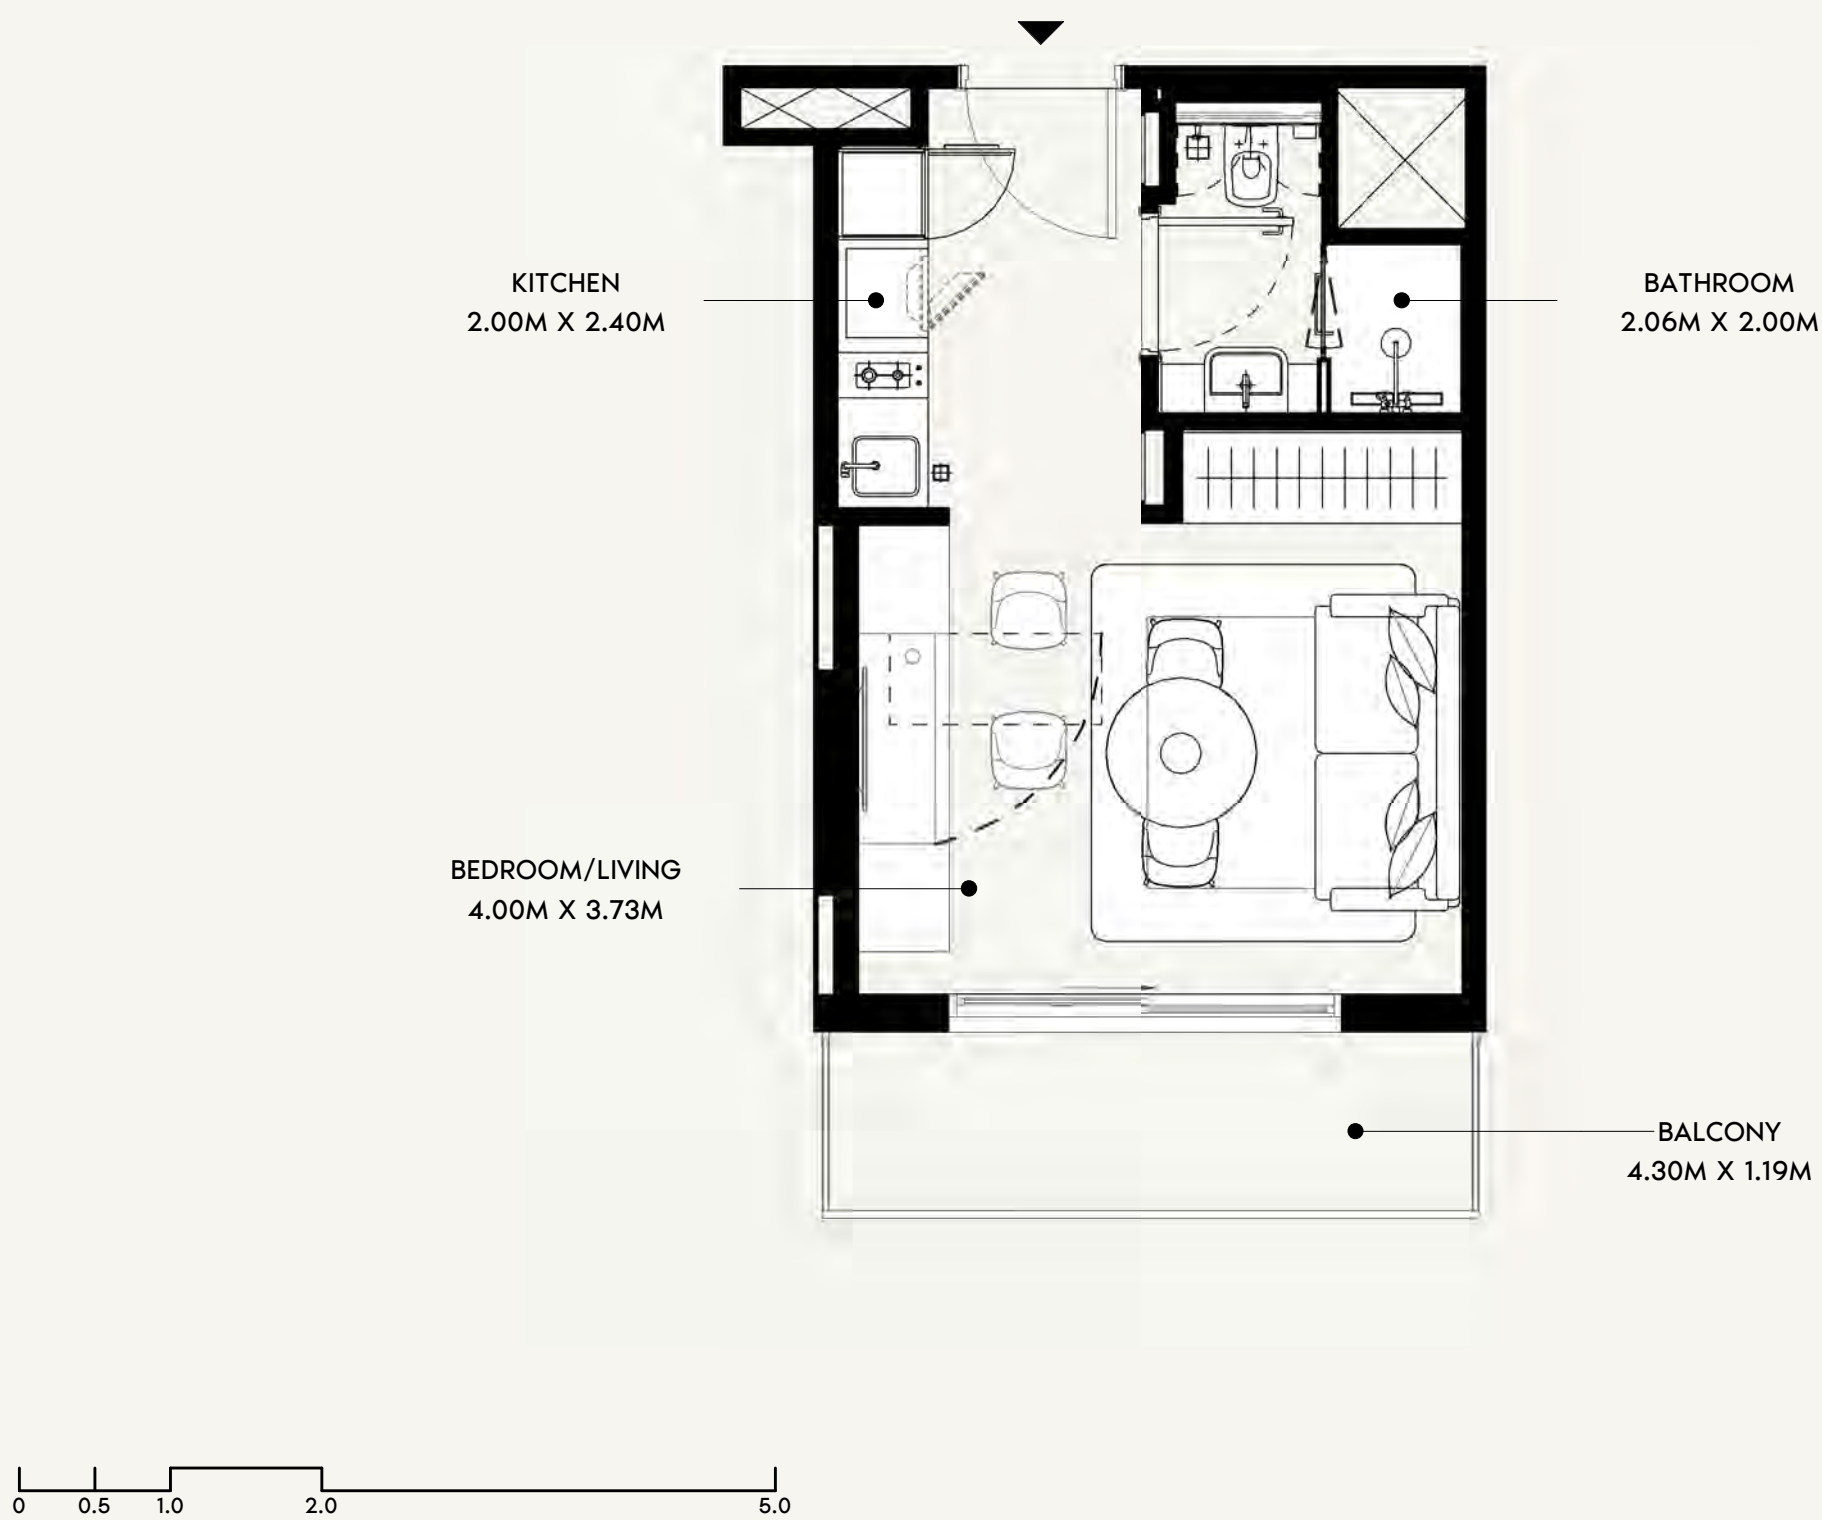

FLOOR NO:
11TH-13TH FLOOR

UNIT TYPE:
STUDIO (TYPE-02B)

APARTMENT AREA:
272.33 SQ.FT. (25.3 SQ.M)

BALCONY AREA:
62.75 SQ.FT. (5.83 SQ.M)


DISCLAIMER:
THE COLORED MARKETING FLOOR PLANS PROVIDED BY THE DEVELOPER ARE FOR ILLUSTRATIVE PURPOSES ONLY. ACTUAL DIMENSIONS, LAYOUT, AND FINISHES MAY VARY FROM THOSE DEPICTED IN THE PLANS. FURNITURE, FIXTURES, AND EQUIPMENT SHOWN IN THE PLANS ARE FOR DECORATIVE PURPOSES ONLY AND ARE NOT INCLUDED IN THE PURCHASE OR LEASE OF THE PROPERTY. THE DEVELOPER RESERVES THE RIGHT TO MAKE MODIFICATIONS, REVISIONS, AND CHANGES TO THE FLOOR PLANS, SPECIFICATIONS, AND FEATURES WITHOUT PRIOR NOTICE.

TOTAL APARTMENT AREA:
335.08 SQ.FT. (31.13 SQ.M)

PROJECT NAME / BUILDING:
AZIZI DAVID JADAF4


UNIT NO:
1109, 1209 & 1309

DP
APPROVED :
MC
NC
DRAWN :
SHEET SIZE A3

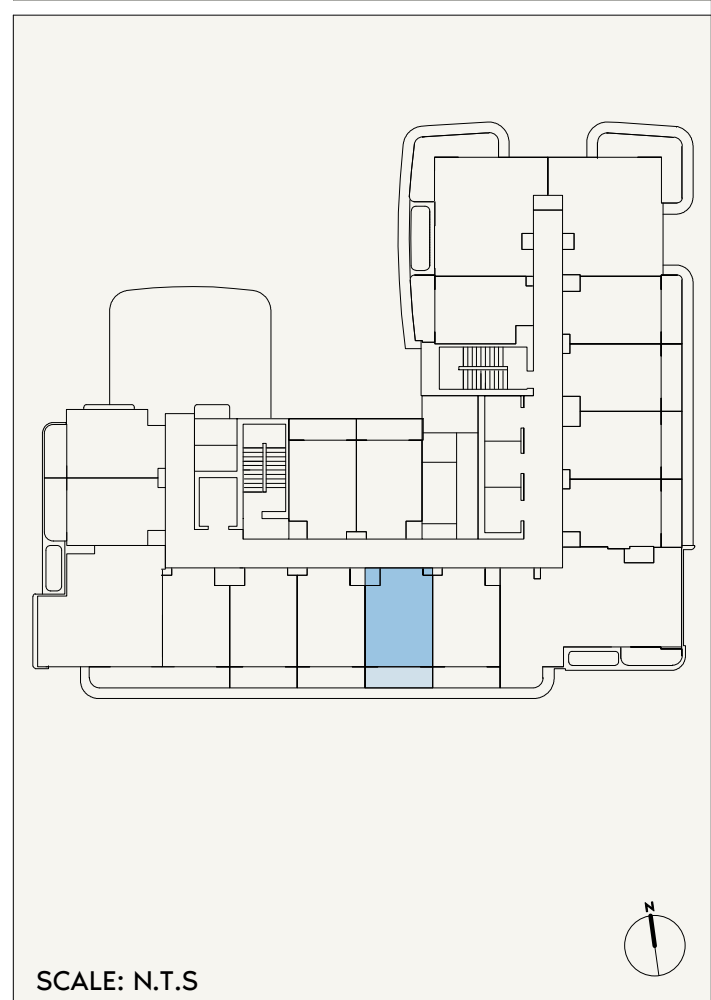

FLOOR NO: 11TH-13TH FLOOR	APARTMENT AREA: 271.90 SQ.FT. (25.26 SQ.M)	DISCLAIMER: THE COLORED MARKETING FLOOR PLANS PROVIDED BY THE DEVELOPER ARE FOR ILLUSTRATIVE PURPOSES ONLY. ACTUAL DIMENSIONS, LAYOUT, AND FINISHES MAY VARY FROM THOSE DEPICTED IN THE PLANS. FURNITURE, FIXTURES, AND EQUIPMENT SHOWN IN THE PLANS ARE FOR DECORATIVE PURPOSES ONLY AND ARE NOT INCLUDED IN THE PURCHASE OR LEASE OF THE PROPERTY. THE DEVELOPER RESERVES THE RIGHT TO MAKE MODIFICATIONS, REVISIONS, AND CHANGES TO THE FLOOR PLANS, SPECIFICATIONS, AND FEATURES WITHOUT PRIOR NOTICE.	PROJECT NAME / BUILDING: AZIZI DAVID JADAF4
UNIT TYPE: STUDIO (TYPE-02B)	BALCONY AREA: 62.75 SQ.FT. (5.83 SQ.M)	TOTAL APARTMENT AREA: 334.65 SQ.FT. (31.09 SQ.M)	UNIT NO: 1110, 1210 & 1310

DP
APPROVED :
MC
NC
DRAWN :
SHEET SIZE A3

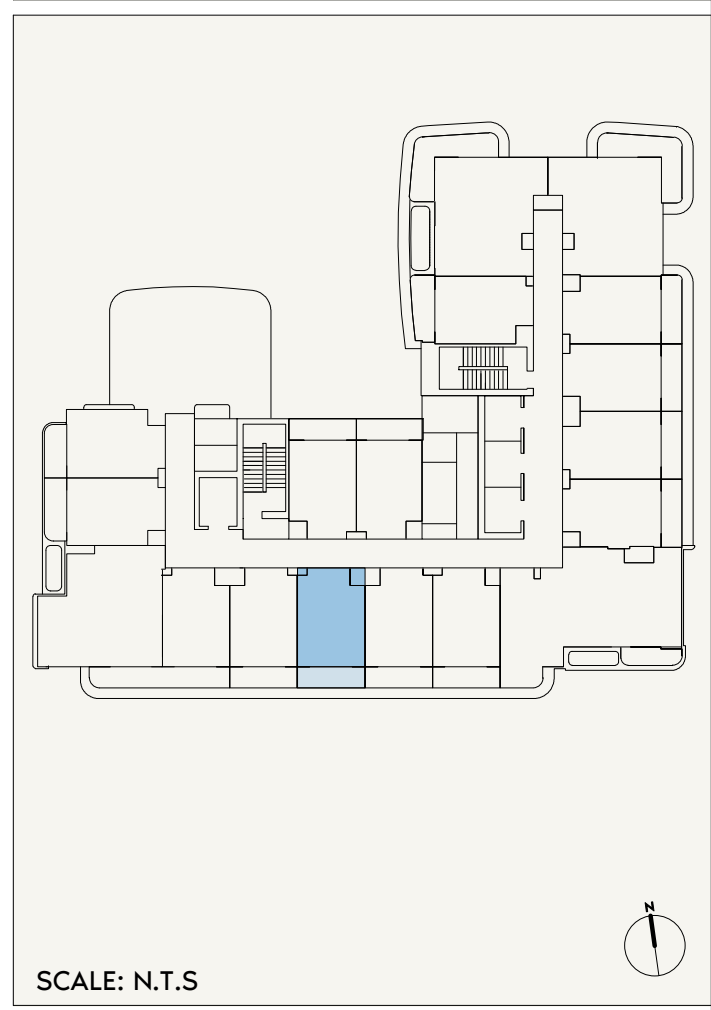

FLOOR NO:
11TH-13TH FLOOR

UNIT TYPE:
STUDIO (TYPE-02B)

APARTMENT AREA:
272.65 SQ.FT. (25.33 SQ.M)

BALCONY AREA:
62.86 SQ.FT. (5.84 SQ.M)


DISCLAIMER:
THE COLORED MARKETING FLOOR PLANS PROVIDED BY THE DEVELOPER ARE FOR ILLUSTRATIVE PURPOSES ONLY. ACTUAL DIMENSIONS, LAYOUT, AND FINISHES MAY VARY FROM THOSE DEPICTED IN THE PLANS. FURNITURE, FIXTURES, AND EQUIPMENT SHOWN IN THE PLANS ARE FOR DECORATIVE PURPOSES ONLY AND ARE NOT INCLUDED IN THE PURCHASE OR LEASE OF THE PROPERTY. THE DEVELOPER RESERVES THE RIGHT TO MAKE MODIFICATIONS, REVISIONS, AND CHANGES TO THE FLOOR PLANS, SPECIFICATIONS, AND FEATURES WITHOUT PRIOR NOTICE.

TOTAL APARTMENT AREA:
335.51 SQ.FT. (31.17 SQ.M)

PROJECT NAME / BUILDING:
AZIZI DAVID JADAF4

UNIT NO:
1111, 1211 & 1311

DP
APPROVED : MC
NC
DRAWN :
SHEET SIZE A3

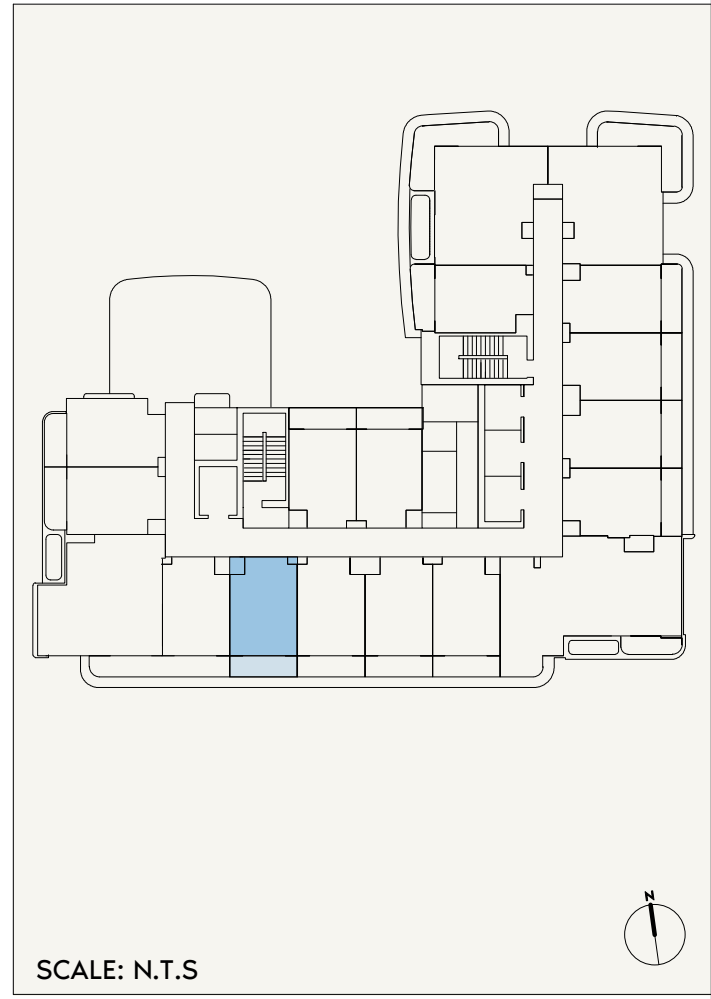

FLOOR NO:
11TH-13TH FLOOR

UNIT TYPE:
STUDIO (TYPE-02B)

APARTMENT AREA:
271.68 SQ.FT. (25.24 SQ.M)

BALCONY AREA:
62.65 SQ.FT. (5.82 SQ.M)



DISCLAIMER:
THE COLORED MARKETING FLOOR PLANS PROVIDED BY THE DEVELOPER ARE FOR ILLUSTRATIVE PURPOSES ONLY. ACTUAL DIMENSIONS, LAYOUT, AND FINISHES MAY VARY FROM THOSE DEPICTED IN THE PLANS. FURNITURE, FIXTURES, AND EQUIPMENT SHOWN IN THE PLANS ARE FOR DECORATIVE PURPOSES ONLY AND ARE NOT INCLUDED IN THE PURCHASE OR LEASE OF THE PROPERTY. THE DEVELOPER RESERVES THE RIGHT TO MAKE MODIFICATIONS, REVISIONS, AND CHANGES TO THE FLOOR PLANS, SPECIFICATIONS, AND FEATURES WITHOUT PRIOR NOTICE.

TOTAL APARTMENT AREA:
334.33 SQ.FT. (31.06 SQ.M)


PROJECT NAME / BUILDING:
AZIZI DAVID JADAF4

UNIT NO:
1112, 1212 & 1312

DP
APPROVED :
MC
NC
DRAWN :
SHEET SIZE A3

 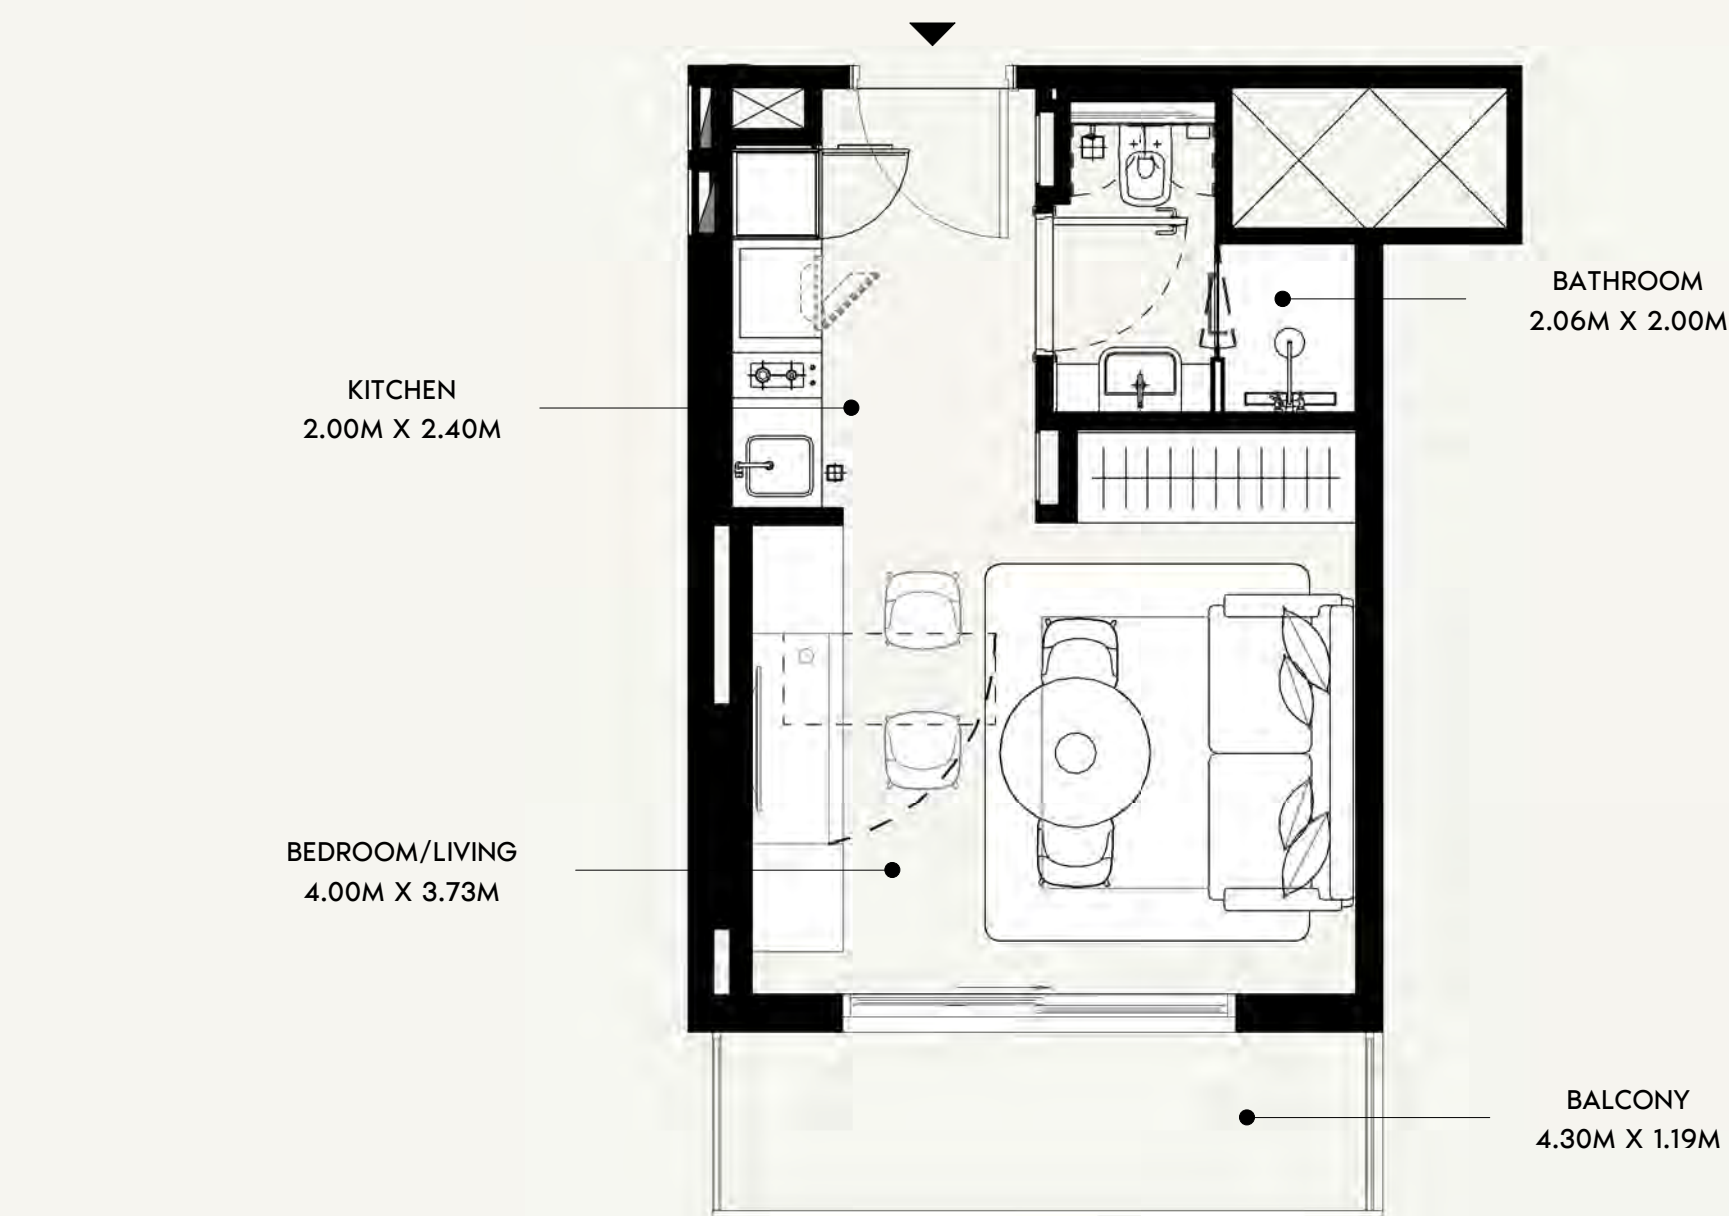

SCALE: N.T.S

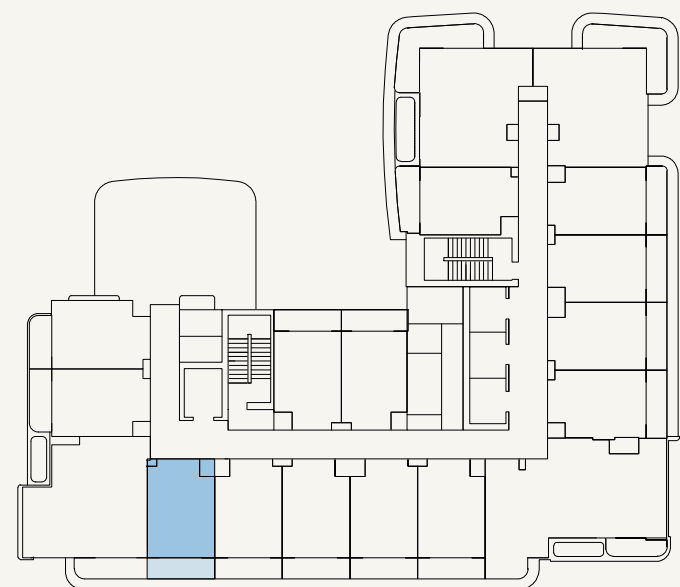

SCALE: N.T.S



FLOOR NO:
11TH-13TH FLOOR

UNIT TYPE:
STUDIO (TYPE-02B)

APARTMENT AREA:
272.98 SQ.FT. (25.36 SQ.M)

BALCONY AREA:
63.08 SQ.FT. (5.86 SQ.M)





DISCLAIMER:
THE COLORED MARKETING FLOOR PLANS PROVIDED BY THE DEVELOPER ARE FOR ILLUSTRATIVE PURPOSES ONLY. ACTUAL DIMENSIONS, LAYOUT, AND FINISHES MAY VARY FROM THOSE DEPICTED IN THE PLANS. FURNITURE, FIXTURES, AND EQUIPMENT SHOWN IN THE PLANS ARE FOR DECORATIVE PURPOSES ONLY AND ARE NOT INCLUDED IN THE PURCHASE OR LEASE OF THE PROPERTY. THE DEVELOPER RESERVES THE RIGHT TO MAKE MODIFICATIONS, REVISIONS, AND CHANGES TO THE FLOOR PLANS, SPECIFICATIONS, AND FEATURES WITHOUT PRIOR NOTICE.

TOTAL APARTMENT AREA:
336.05 SQ.FT. (31.22 SQ.M)

PROJECT NAME / BUILDING:
AZIZI DAVID JADAF4

UNIT NO:
1113, 1213 & 1313

DP
APPROVED : MC
NC
DRAWN :
SHEET SIZE A3

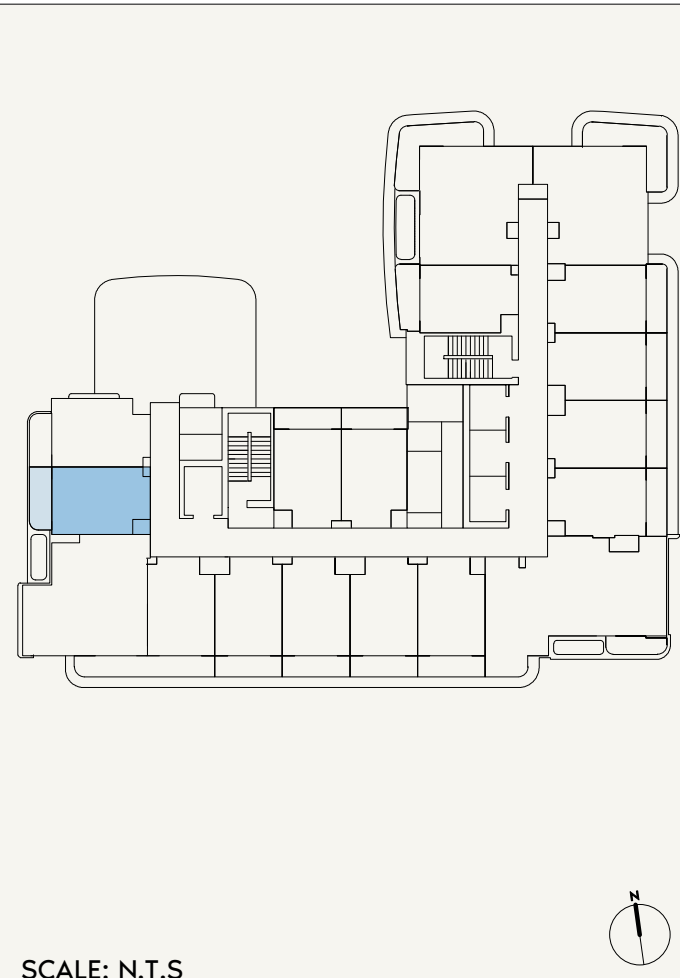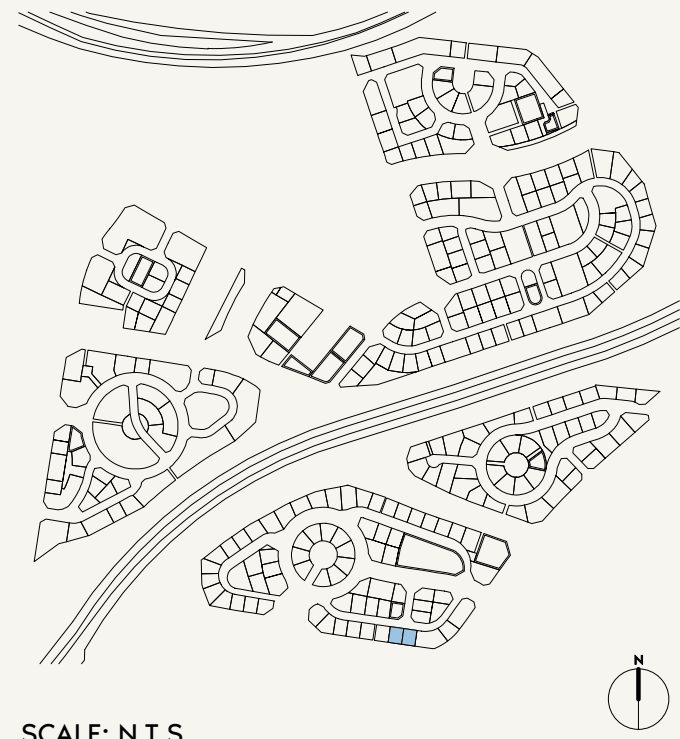 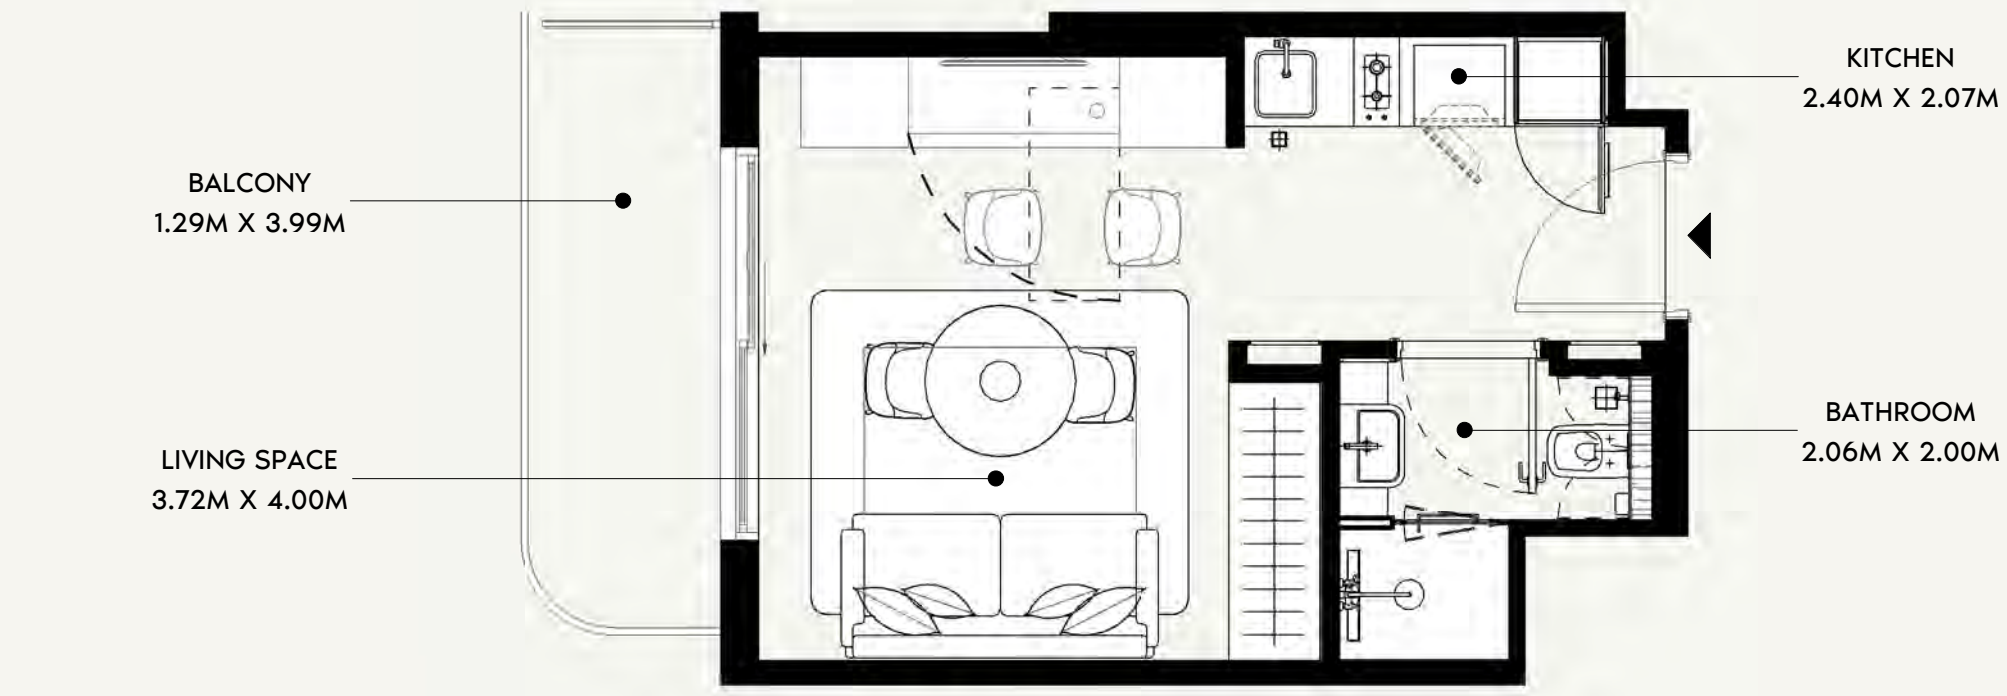

FLOOR NO:
11TH-13TH FLOOR

UNIT TYPE:
STUDIO (TYPE-02A)

APARTMENT AREA:
272.11 SQ.FT. (25.28 SQ.M)

BALCONY AREA:
62.22 SQ.FT. (5.78 SQ.M)



DISCLAIMER:
THE COLORED MARKETING FLOOR PLANS PROVIDED BY THE DEVELOPER ARE FOR ILLUSTRATIVE PURPOSES ONLY. ACTUAL DIMENSIONS, LAYOUT, AND FINISHES MAY VARY FROM THOSE DEPICTED IN THE PLANS. FURNITURE, FIXTURES, AND EQUIPMENT SHOWN IN THE PLANS ARE FOR DECORATIVE PURPOSES ONLY AND ARE NOT INCLUDED IN THE PURCHASE OR LEASE OF THE PROPERTY. THE DEVELOPER RESERVES THE RIGHT TO MAKE MODIFICATIONS, REVISIONS, AND CHANGES TO THE FLOOR PLANS, SPECIFICATIONS, AND FEATURES WITHOUT PRIOR NOTICE.

TOTAL APARTMENT AREA:
334.33 SQ.FT. (31.06 SQ.M)

PROJECT NAME / BUILDING:
AZIZI DAVID JADAF4

UNIT NO:
1115, 1215 & 1315

DP
APPROVED :
MC
NC
DRAWN :
SHEET SIZE A3

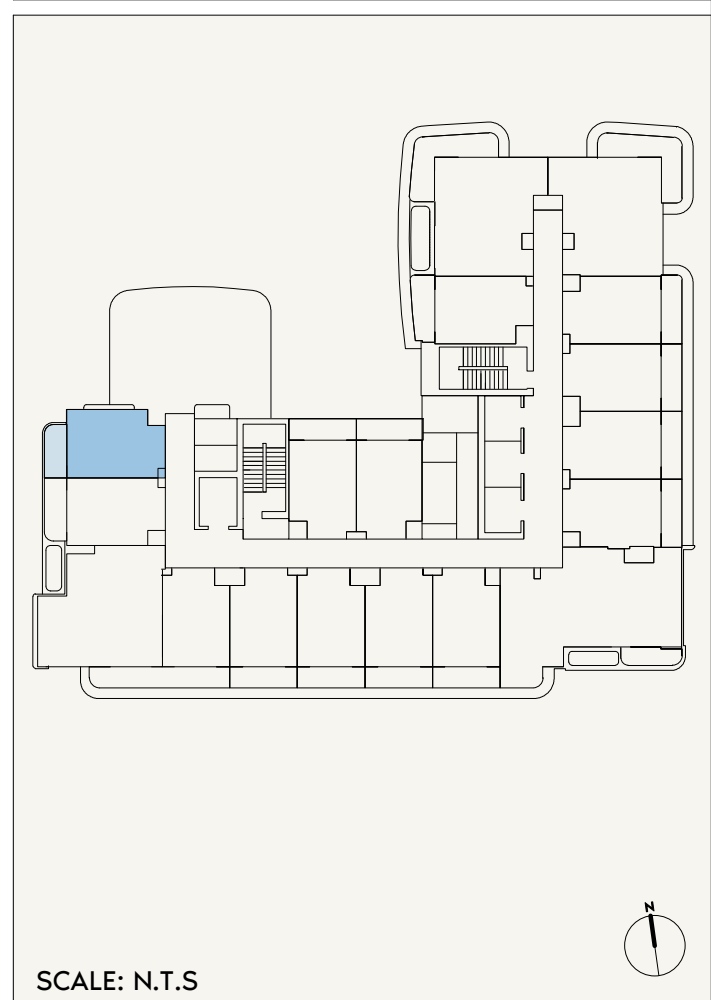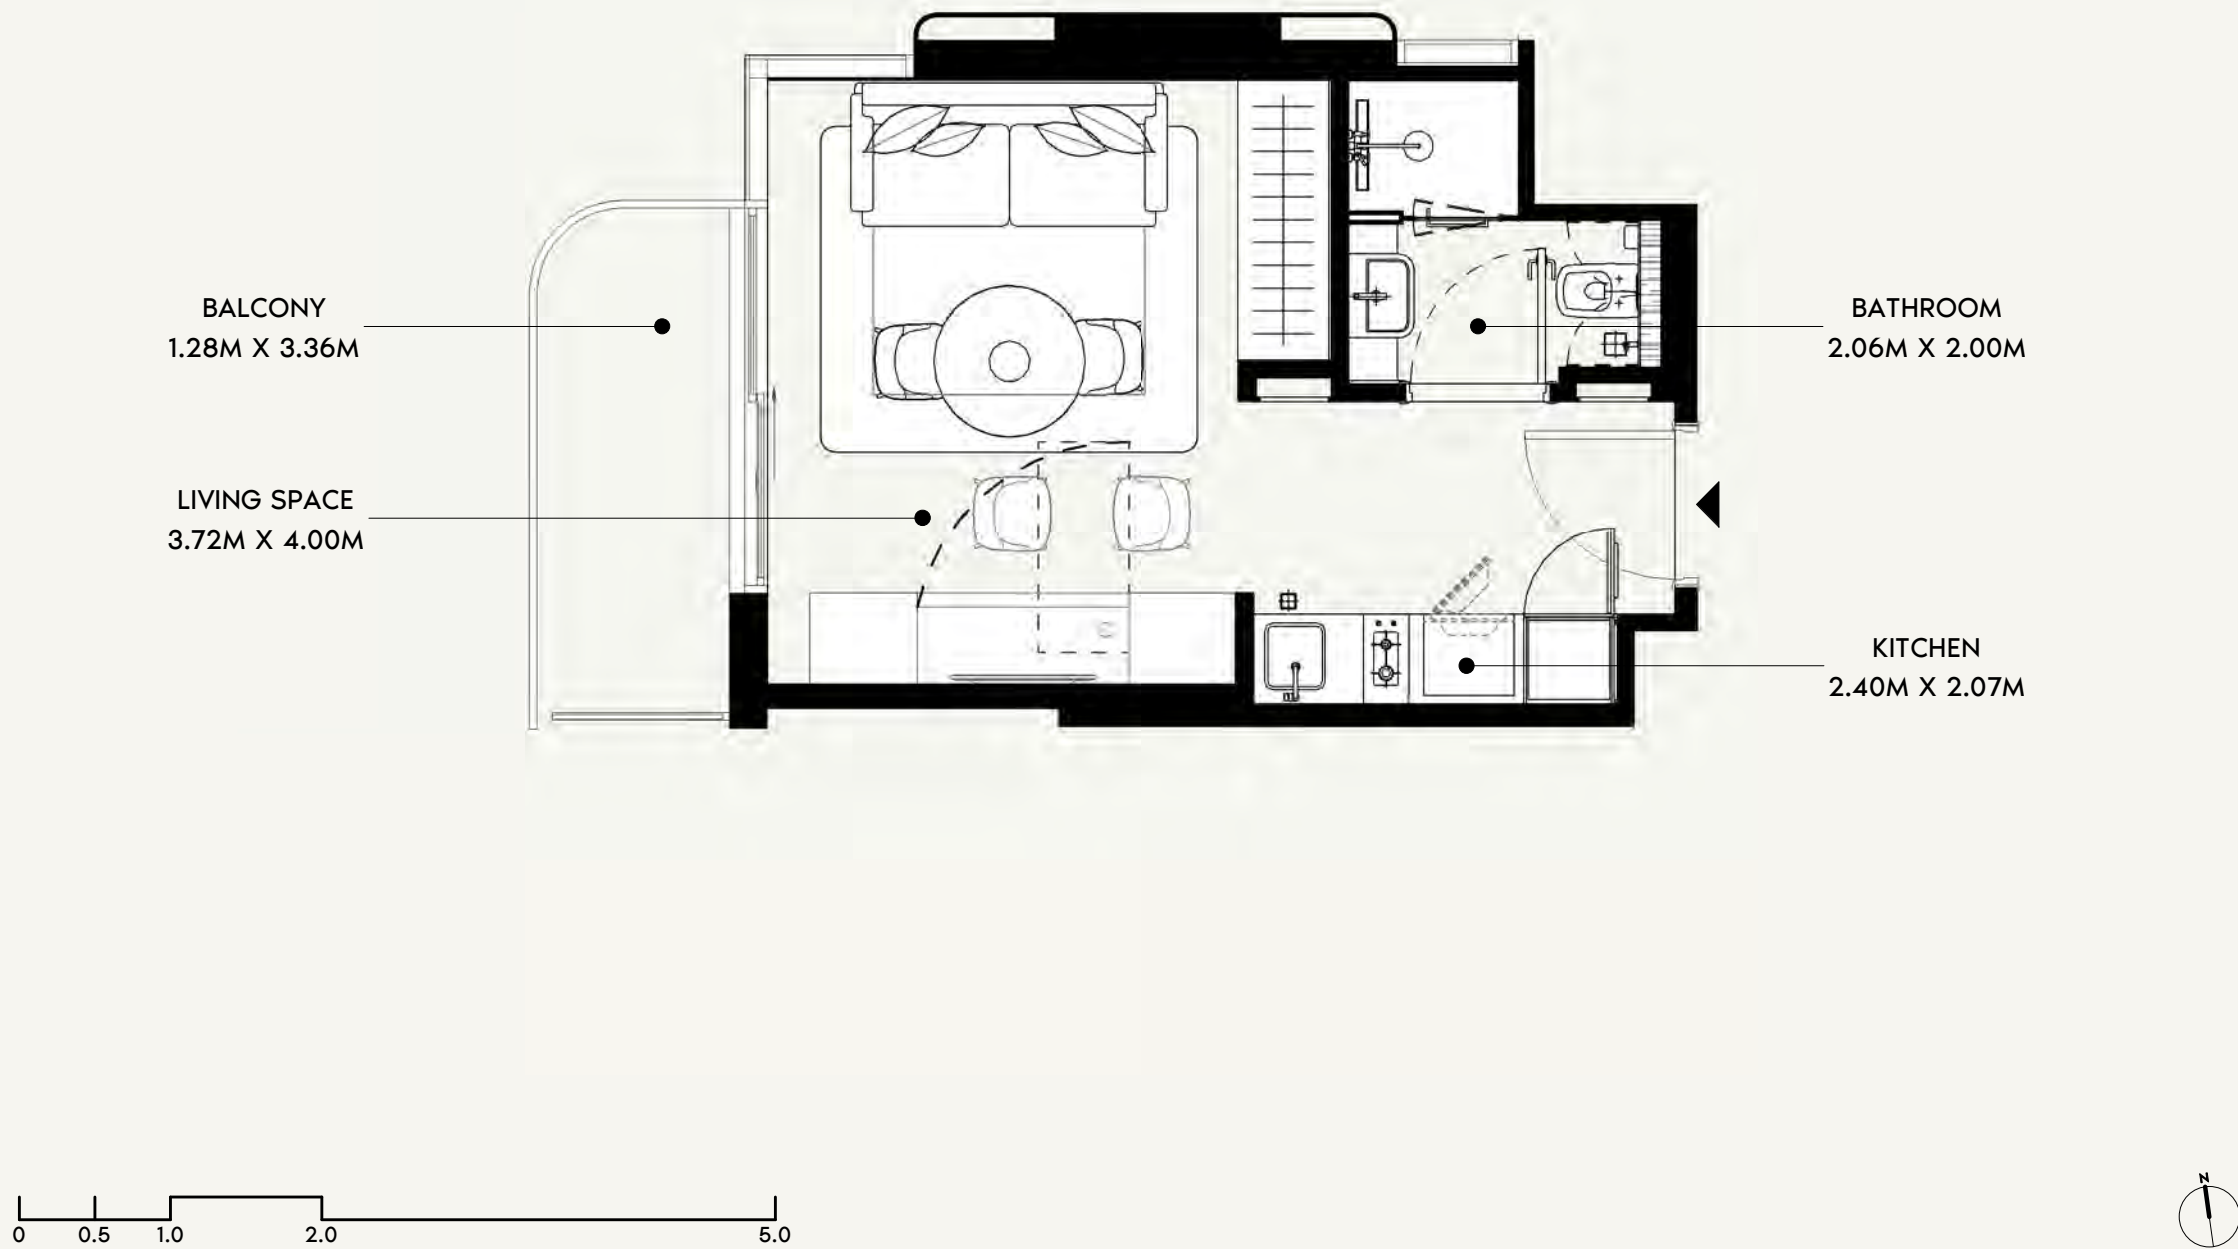

FLOOR NO:
11TH-13TH FLOOR

UNIT TYPE:
STUDIO (TYPE-03A)

APARTMENT AREA:
275.24 SQ.FT. (25.57 SQ.M)

BALCONY AREA:
52.53 SQ.FT. (4.88 SQ.M)




DISCLAIMER:
THE COLORED MARKETING FLOOR PLANS PROVIDED BY THE DEVELOPER ARE FOR ILLUSTRATIVE PURPOSES ONLY. ACTUAL DIMENSIONS, LAYOUT, AND FINISHES MAY VARY FROM THOSE DEPICTED IN THE PLANS. FURNITURE, FIXTURES, AND EQUIPMENT SHOWN IN THE PLANS ARE FOR DECORATIVE PURPOSES ONLY AND ARE NOT INCLUDED IN THE PURCHASE OR LEASE OF THE PROPERTY. THE DEVELOPER RESERVES THE RIGHT TO MAKE MODIFICATIONS, REVISIONS, AND CHANGES TO THE FLOOR PLANS, SPECIFICATIONS, AND FEATURES WITHOUT PRIOR NOTICE.

TOTAL APARTMENT AREA:
327.76 SQ.FT. (30.45 SQ.M)

PROJECT NAME / BUILDING:
AZIZI DAVID JADAF4

UNIT NO:
1116, 1216 & 1316

DP
APPROVED :
MC
NC
DRAWN :
SHEET SIZE A3

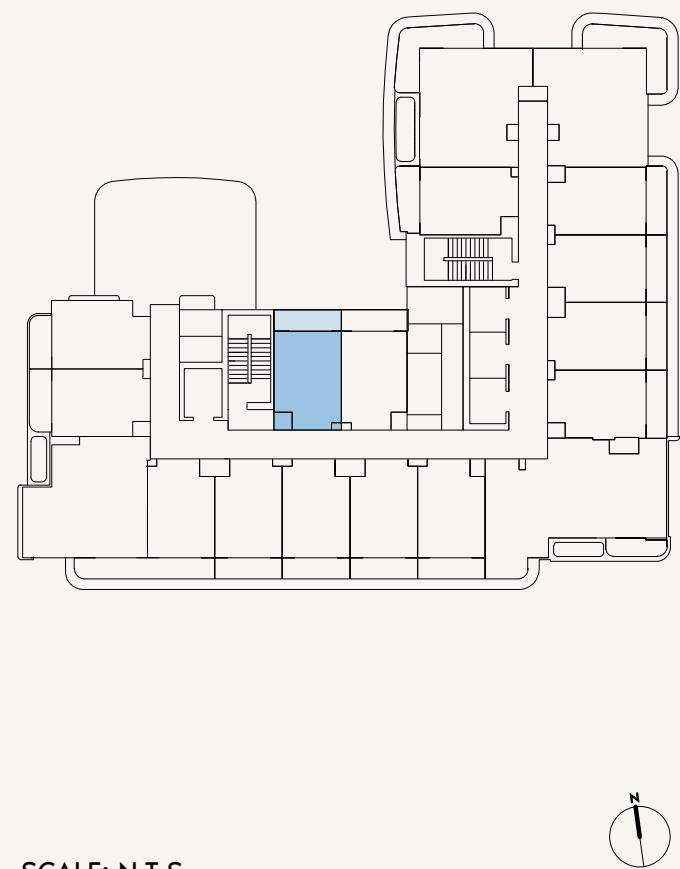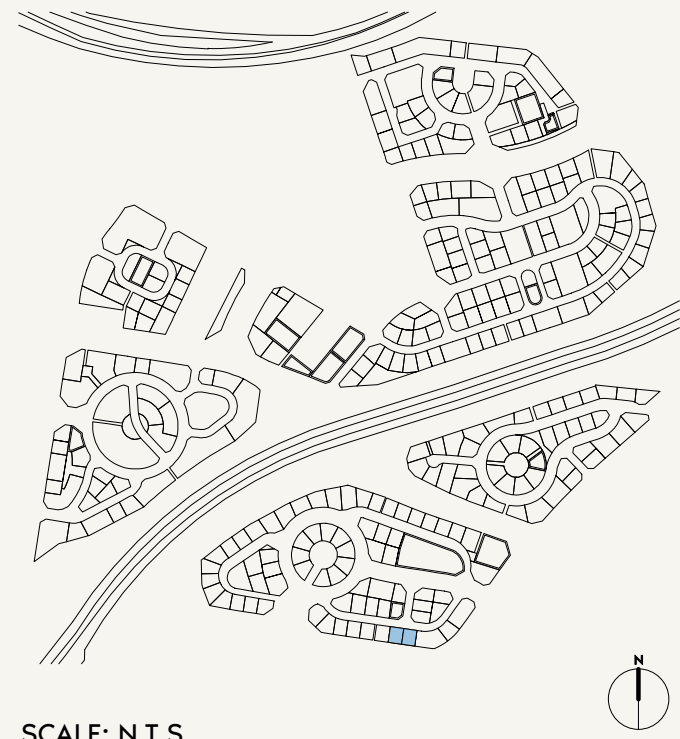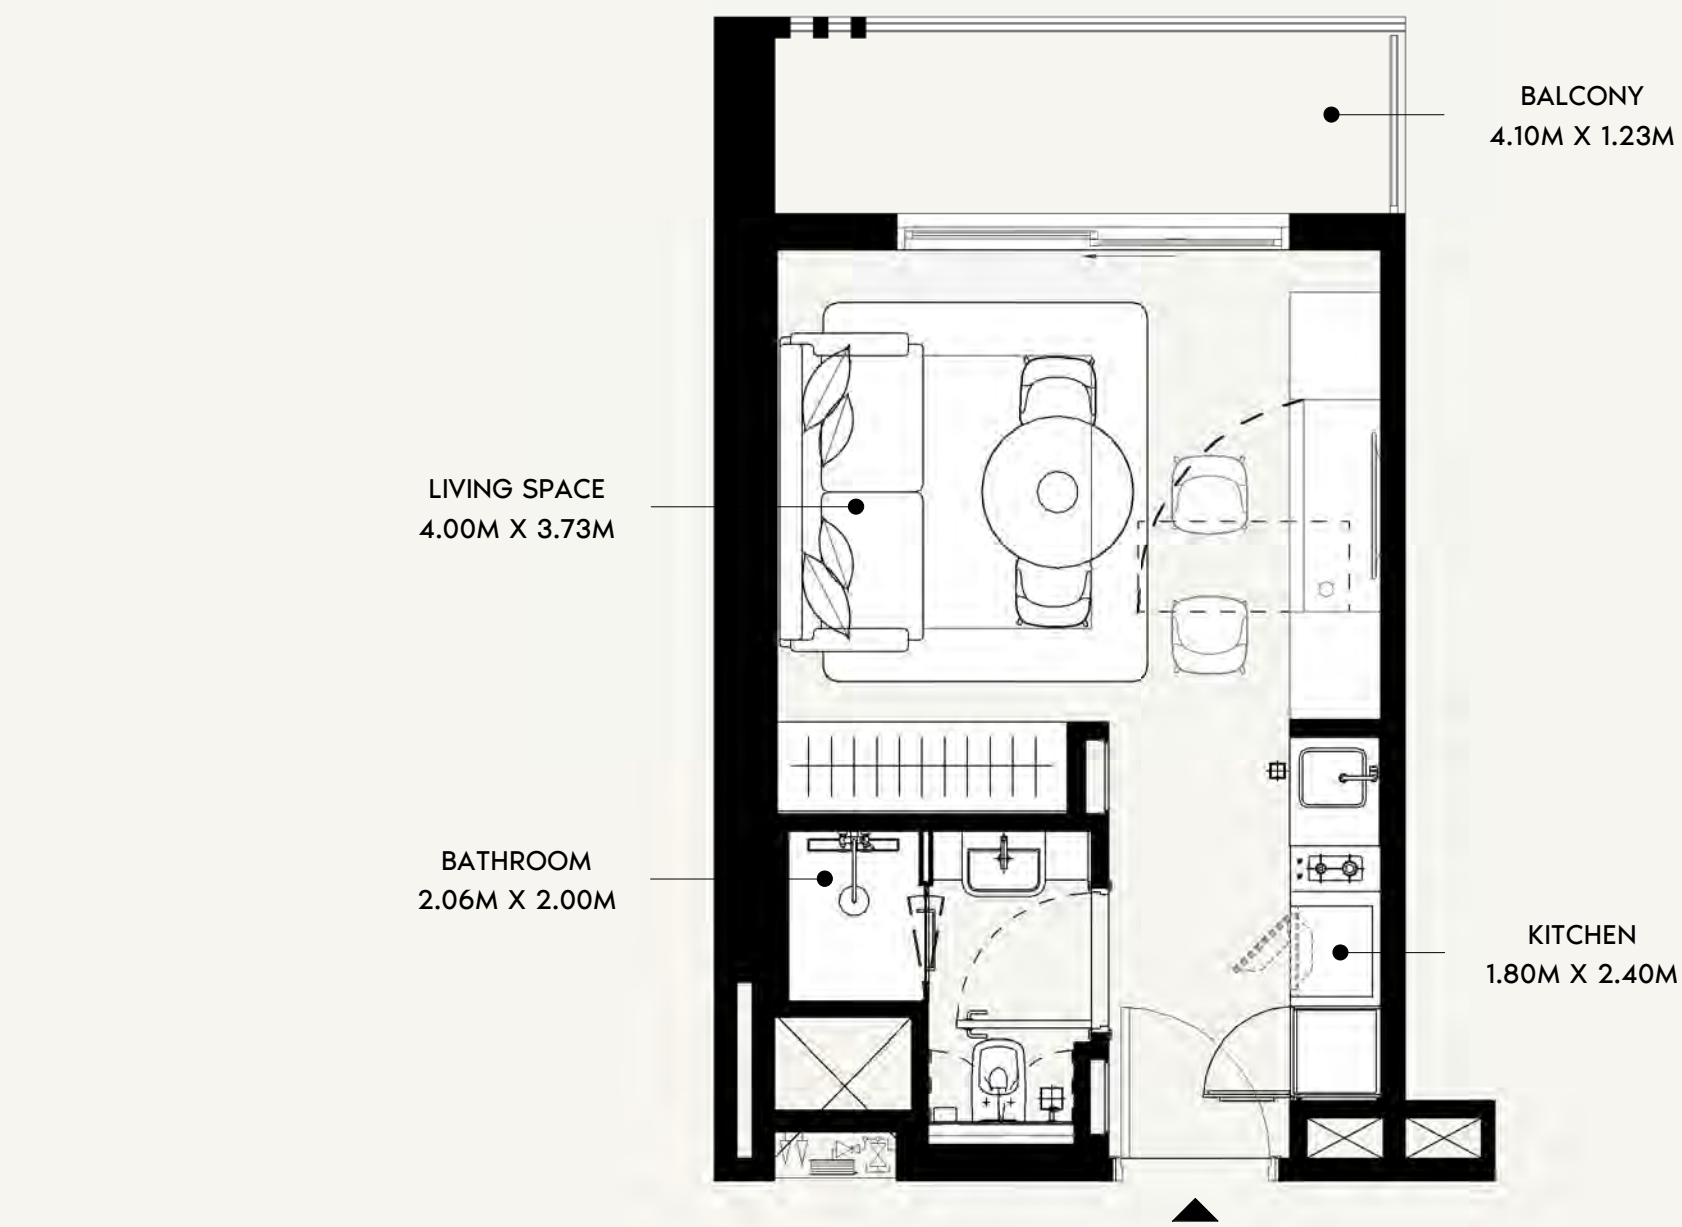

FLOOR NO:
11TH-13TH FLOOR

UNIT TYPE:
STUDIO (TYPE-01A)

APARTMENT AREA:
269.85 SQ.FT. (25.07 SQ.M)

BALCONY AREA:
64.37 SQ.FT. (5.98 SQ.M)


DISCLAIMER:
THE COLORED MARKETING FLOOR PLANS PROVIDED BY THE DEVELOPER ARE FOR ILLUSTRATIVE PURPOSES ONLY. ACTUAL DIMENSIONS, LAYOUT, AND FINISHES MAY VARY FROM THOSE DEPICTED IN THE PLANS. FURNITURE, FIXTURES, AND EQUIPMENT SHOWN IN THE PLANS ARE FOR DECORATIVE PURPOSES ONLY AND ARE NOT INCLUDED IN THE PURCHASE OR LEASE OF THE PROPERTY. THE DEVELOPER RESERVES THE RIGHT TO MAKE MODIFICATIONS, REVISIONS, AND CHANGES TO THE FLOOR PLANS, SPECIFICATIONS, AND FEATURES WITHOUT PRIOR NOTICE.

TOTAL APARTMENT AREA:
334.22 SQ.FT. (31.05 SQ.M)

PROJECT NAME / BUILDING:
AZIZI DAVID JADAF4



UNIT NO:
1117, 1217 & 1317

DP
APPROVED : MC
NC
DRAWN :
SHEET SIZE A3

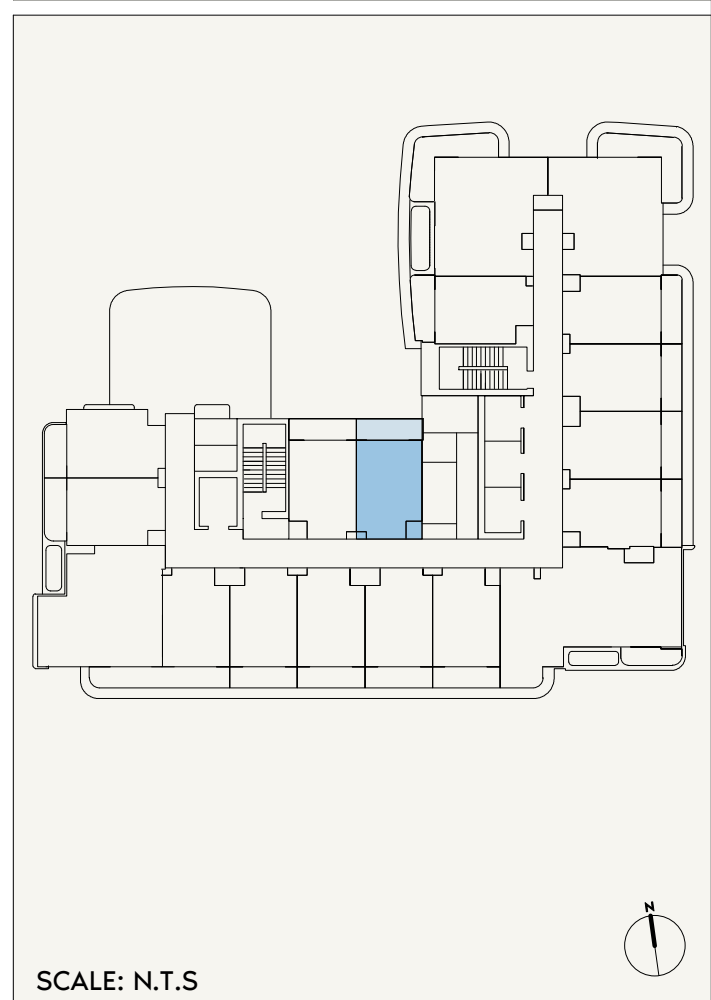


FLOOR NO: 11TH-13TH FLOOR	APARTMENT AREA: 262.96 SQ.FT. (24.43 SQ.M)	DISCLAIMER: THE COLORED MARKETING FLOOR PLANS PROVIDED BY THE DEVELOPER ARE FOR ILLUSTRATIVE PURPOSES ONLY. ACTUAL DIMENSIONS, LAYOUT, AND FINISHES MAY VARY FROM THOSE DEPICTED IN THE PLANS. FURNITURE, FIXTURES, AND EQUIPMENT SHOWN IN THE PLANS ARE FOR DECORATIVE PURPOSES ONLY AND ARE NOT INCLUDED IN THE PURCHASE OR LEASE OF THE PROPERTY. THE DEVELOPER RESERVES THE RIGHT TO MAKE MODIFICATIONS, REVISIONS, AND CHANGES TO THE FLOOR PLANS, SPECIFICATIONS, AND FEATURES WITHOUT PRIOR NOTICE.	PROJECT NAME / BUILDING: AZIZI DAVID JADAF4	
	BALCONY AREA: 63.29 SQ.FT. (5.88 SQ.M)		TOTAL APARTMENT AREA: 326.26 SQ.FT. (30.31 SQ.M)	UNIT NO: 1118, 1218 & 1318

DP
APPROVED : MC
NC
DRAWN :
SHEET SIZE A3

 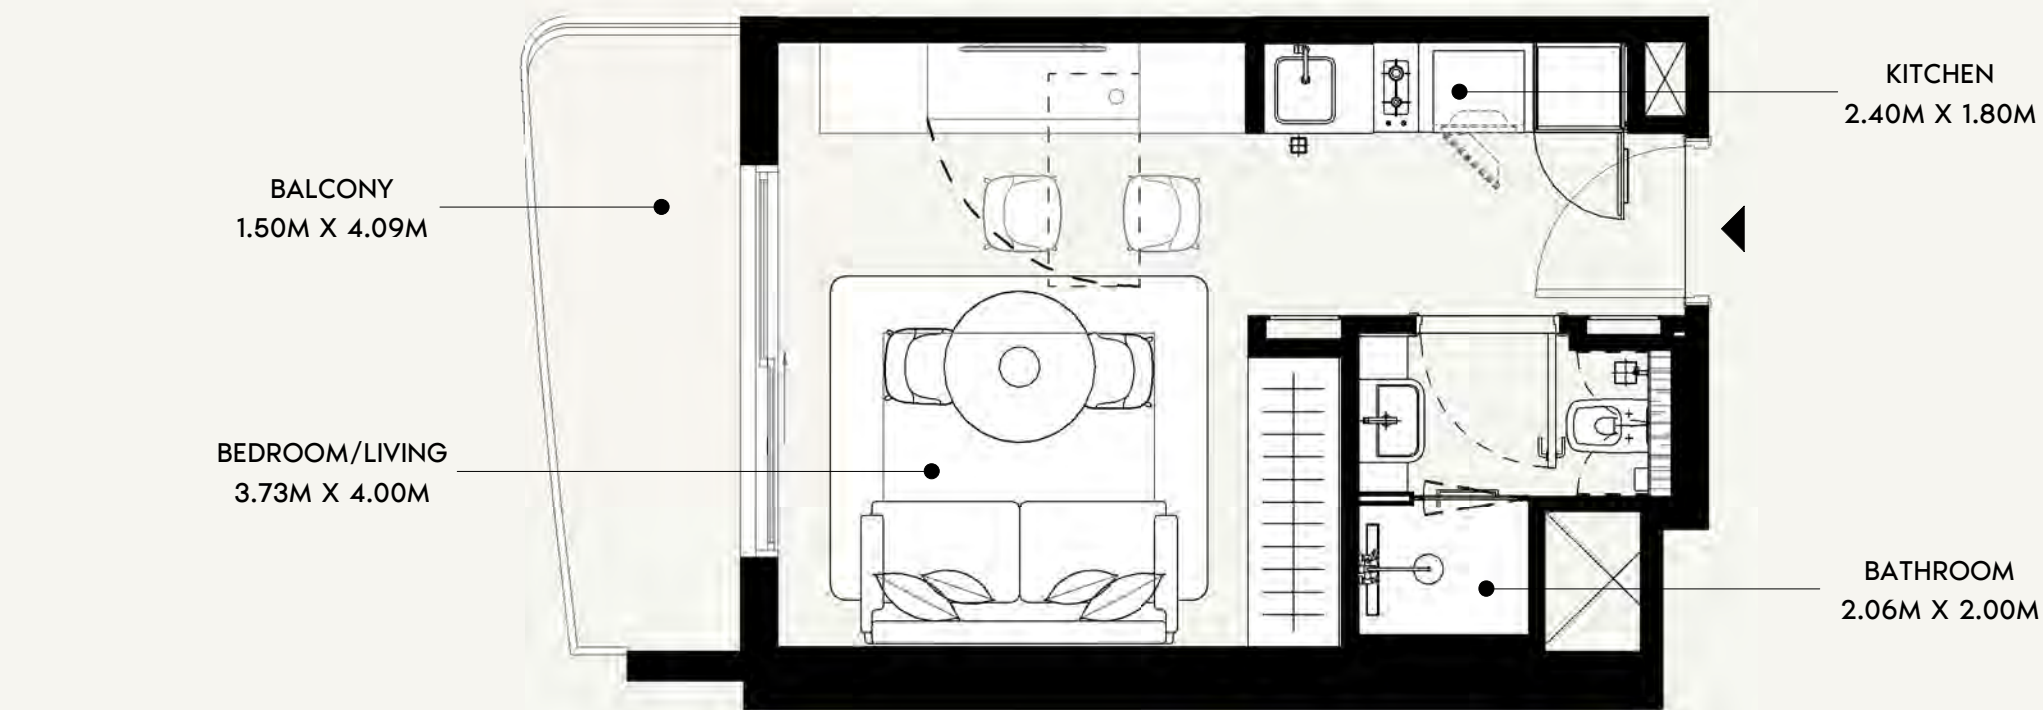

SCALE: N.T.S

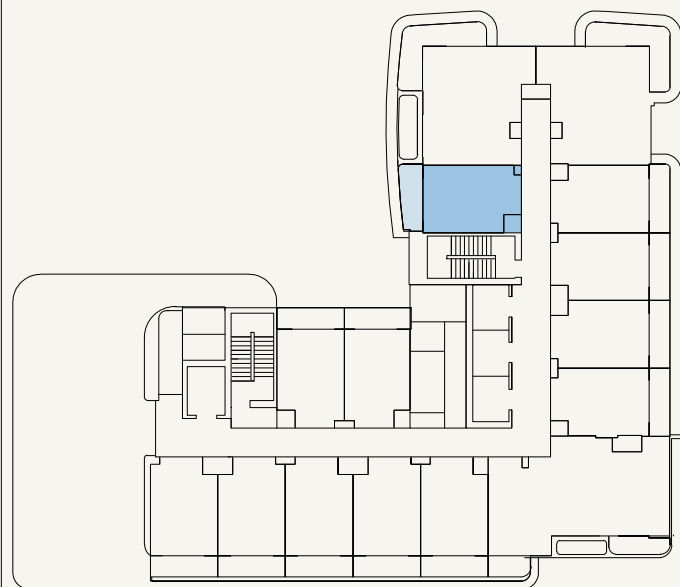

SCALE: N.T.S



FLOOR NO:

14TH&15TH FLOOR

UNIT TYPE:

STUDIO (TYPE-01B)

APARTMENT AREA:

269.75 SQ.FT. (25.06 SQ.M)

BALCONY AREA:

65.98 SQ.FT. (6.13 SQ.M)

DISCLAIMER:

THE COLORED MARKETING FLOOR PLANS PROVIDED BY THE DEVELOPER ARE FOR ILLUSTRATIVE PURPOSES ONLY. ACTUAL DIMENSIONS, LAYOUT, AND FINISHES MAY VARY FROM THOSE DEPICTED IN THE PLANS. FURNITURE, FIXTURES, AND EQUIPMENT SHOWN IN THE PLANS ARE FOR DECORATIVE PURPOSES ONLY AND ARE NOT INCLUDED IN THE PURCHASE OR LEASE OF THE PROPERTY. THE DEVELOPER RESERVES THE RIGHT TO MAKE MODIFICATIONS, REVISIONS, AND CHANGES TO THE FLOOR PLANS, SPECIFICATIONS, AND FEATURES WITHOUT PRIOR NOTICE.

TOTAL APARTMENT AREA:

335.73 SQ.FT. (31.19 SQ.M)

PROJECT NAME / BUILDING:




AZIZI DAVID

JADAF4

UNIT NO:

1401 & 1501

DP
APPROVED : MC
NC
DRAWN :
SHEET SIZE A3

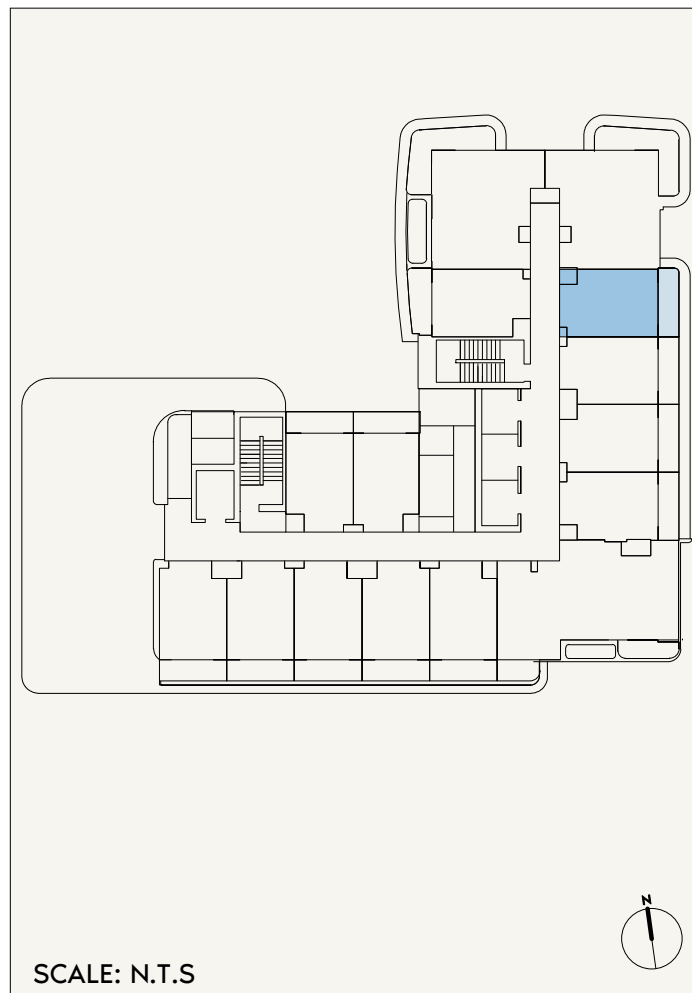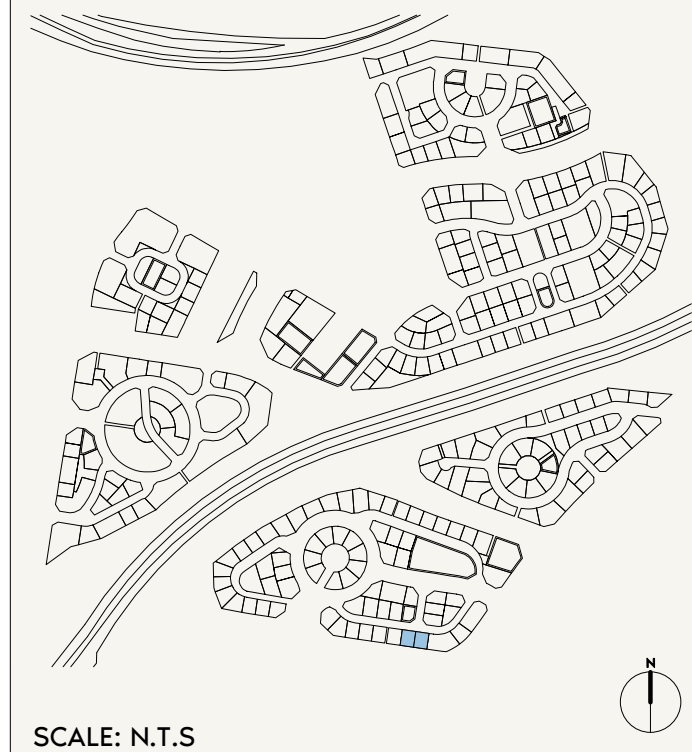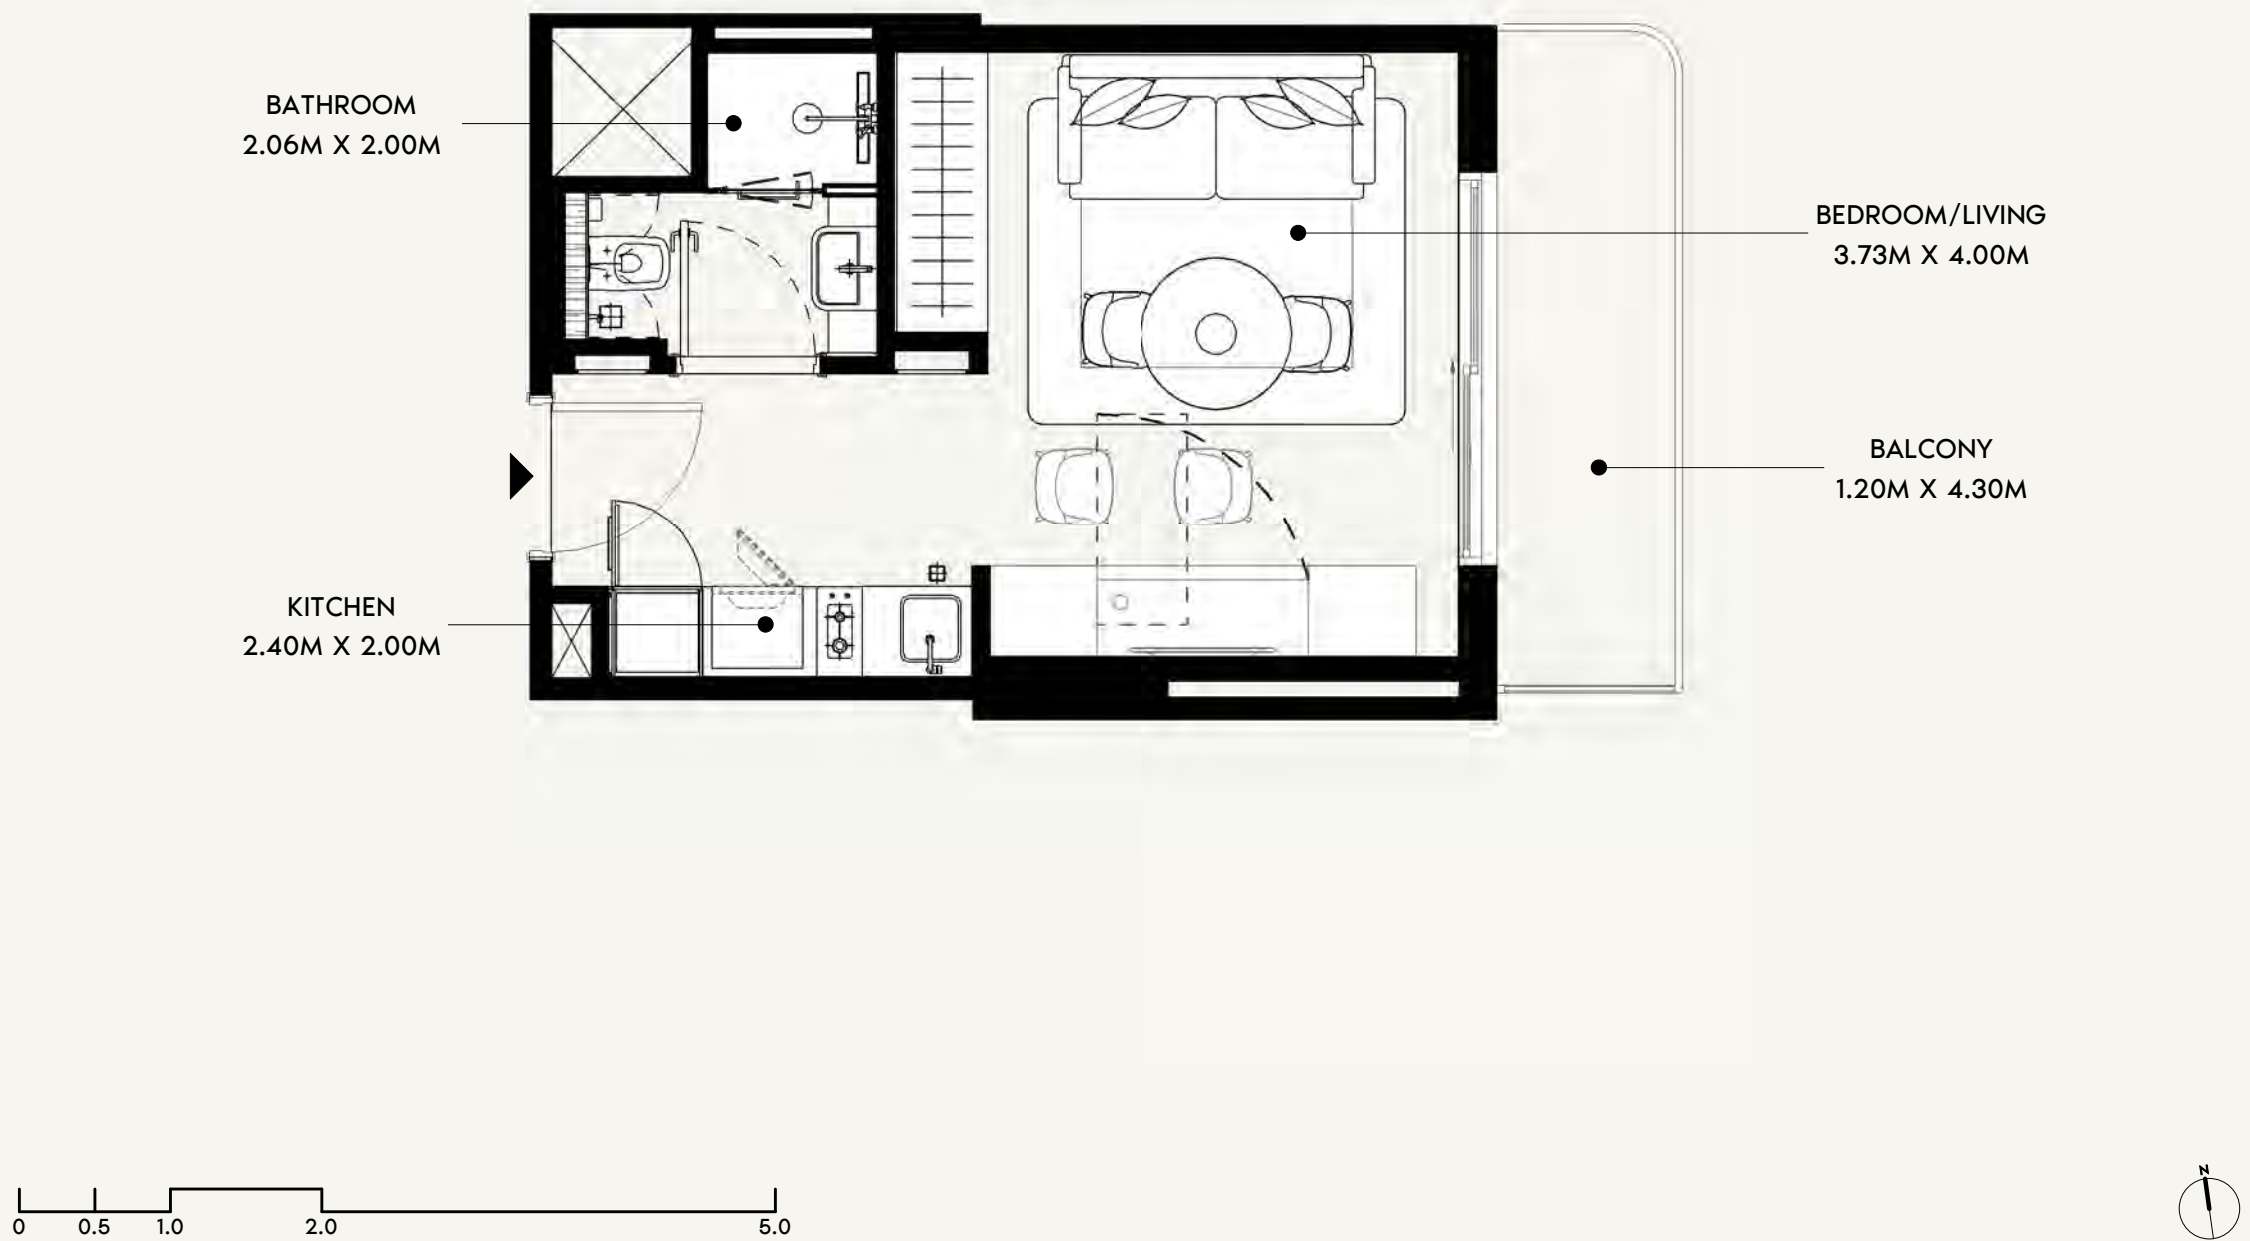

FLOOR NO:
14TH&15TH FLOOR

UNIT TYPE:
STUDIO (TYPE-02B)

APARTMENT AREA:
272.11 SQ.FT. (25.28 SQ.M)

BALCONY AREA:
63.62 SQ.FT. (5.91 SQ.M)



DISCLAIMER:
THE COLORED MARKETING FLOOR PLANS PROVIDED BY THE DEVELOPER ARE FOR ILLUSTRATIVE PURPOSES ONLY. ACTUAL DIMENSIONS, LAYOUT, AND FINISHES MAY VARY FROM THOSE DEPICTED IN THE PLANS. FURNITURE, FIXTURES, AND EQUIPMENT SHOWN IN THE PLANS ARE FOR DECORATIVE PURPOSES ONLY AND ARE NOT INCLUDED IN THE PURCHASE OR LEASE OF THE PROPERTY. THE DEVELOPER RESERVES THE RIGHT TO MAKE MODIFICATIONS, REVISIONS, AND CHANGES TO THE FLOOR PLANS, SPECIFICATIONS, AND FEATURES WITHOUT PRIOR NOTICE.

TOTAL APARTMENT AREA:
335.73 SQ.FT. (31.19 SQ.M)

PROJECT NAME / BUILDING:
AZIZI DAVID JADAF4

UNIT NO:
1404 & 1504

DP
APPROVED : MC
NC
DRAWN :
SHEET SIZE A3

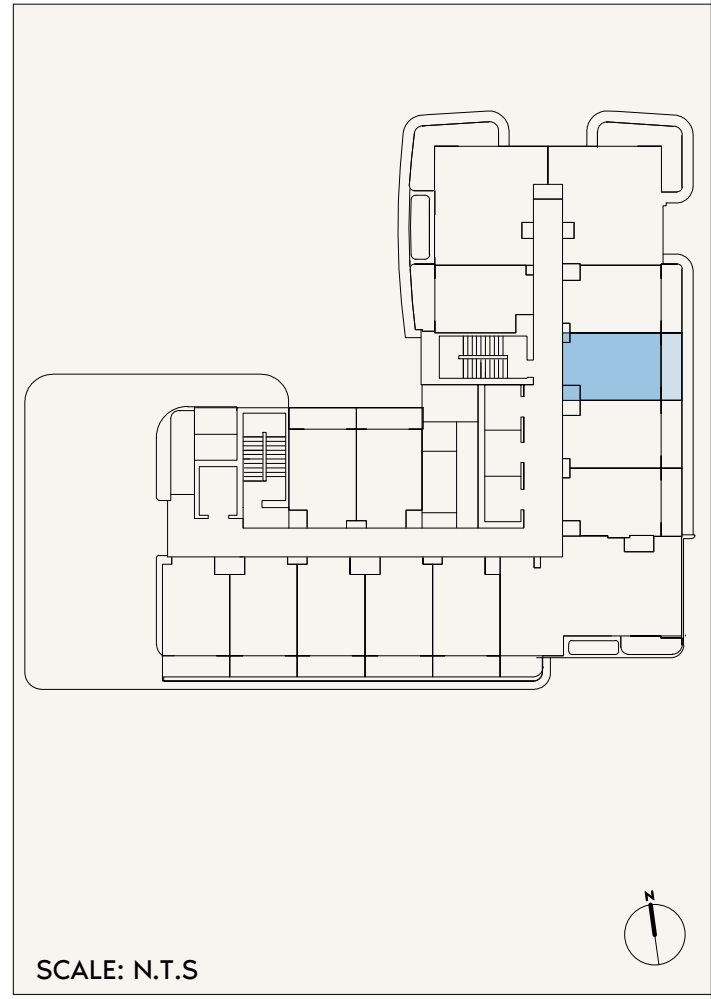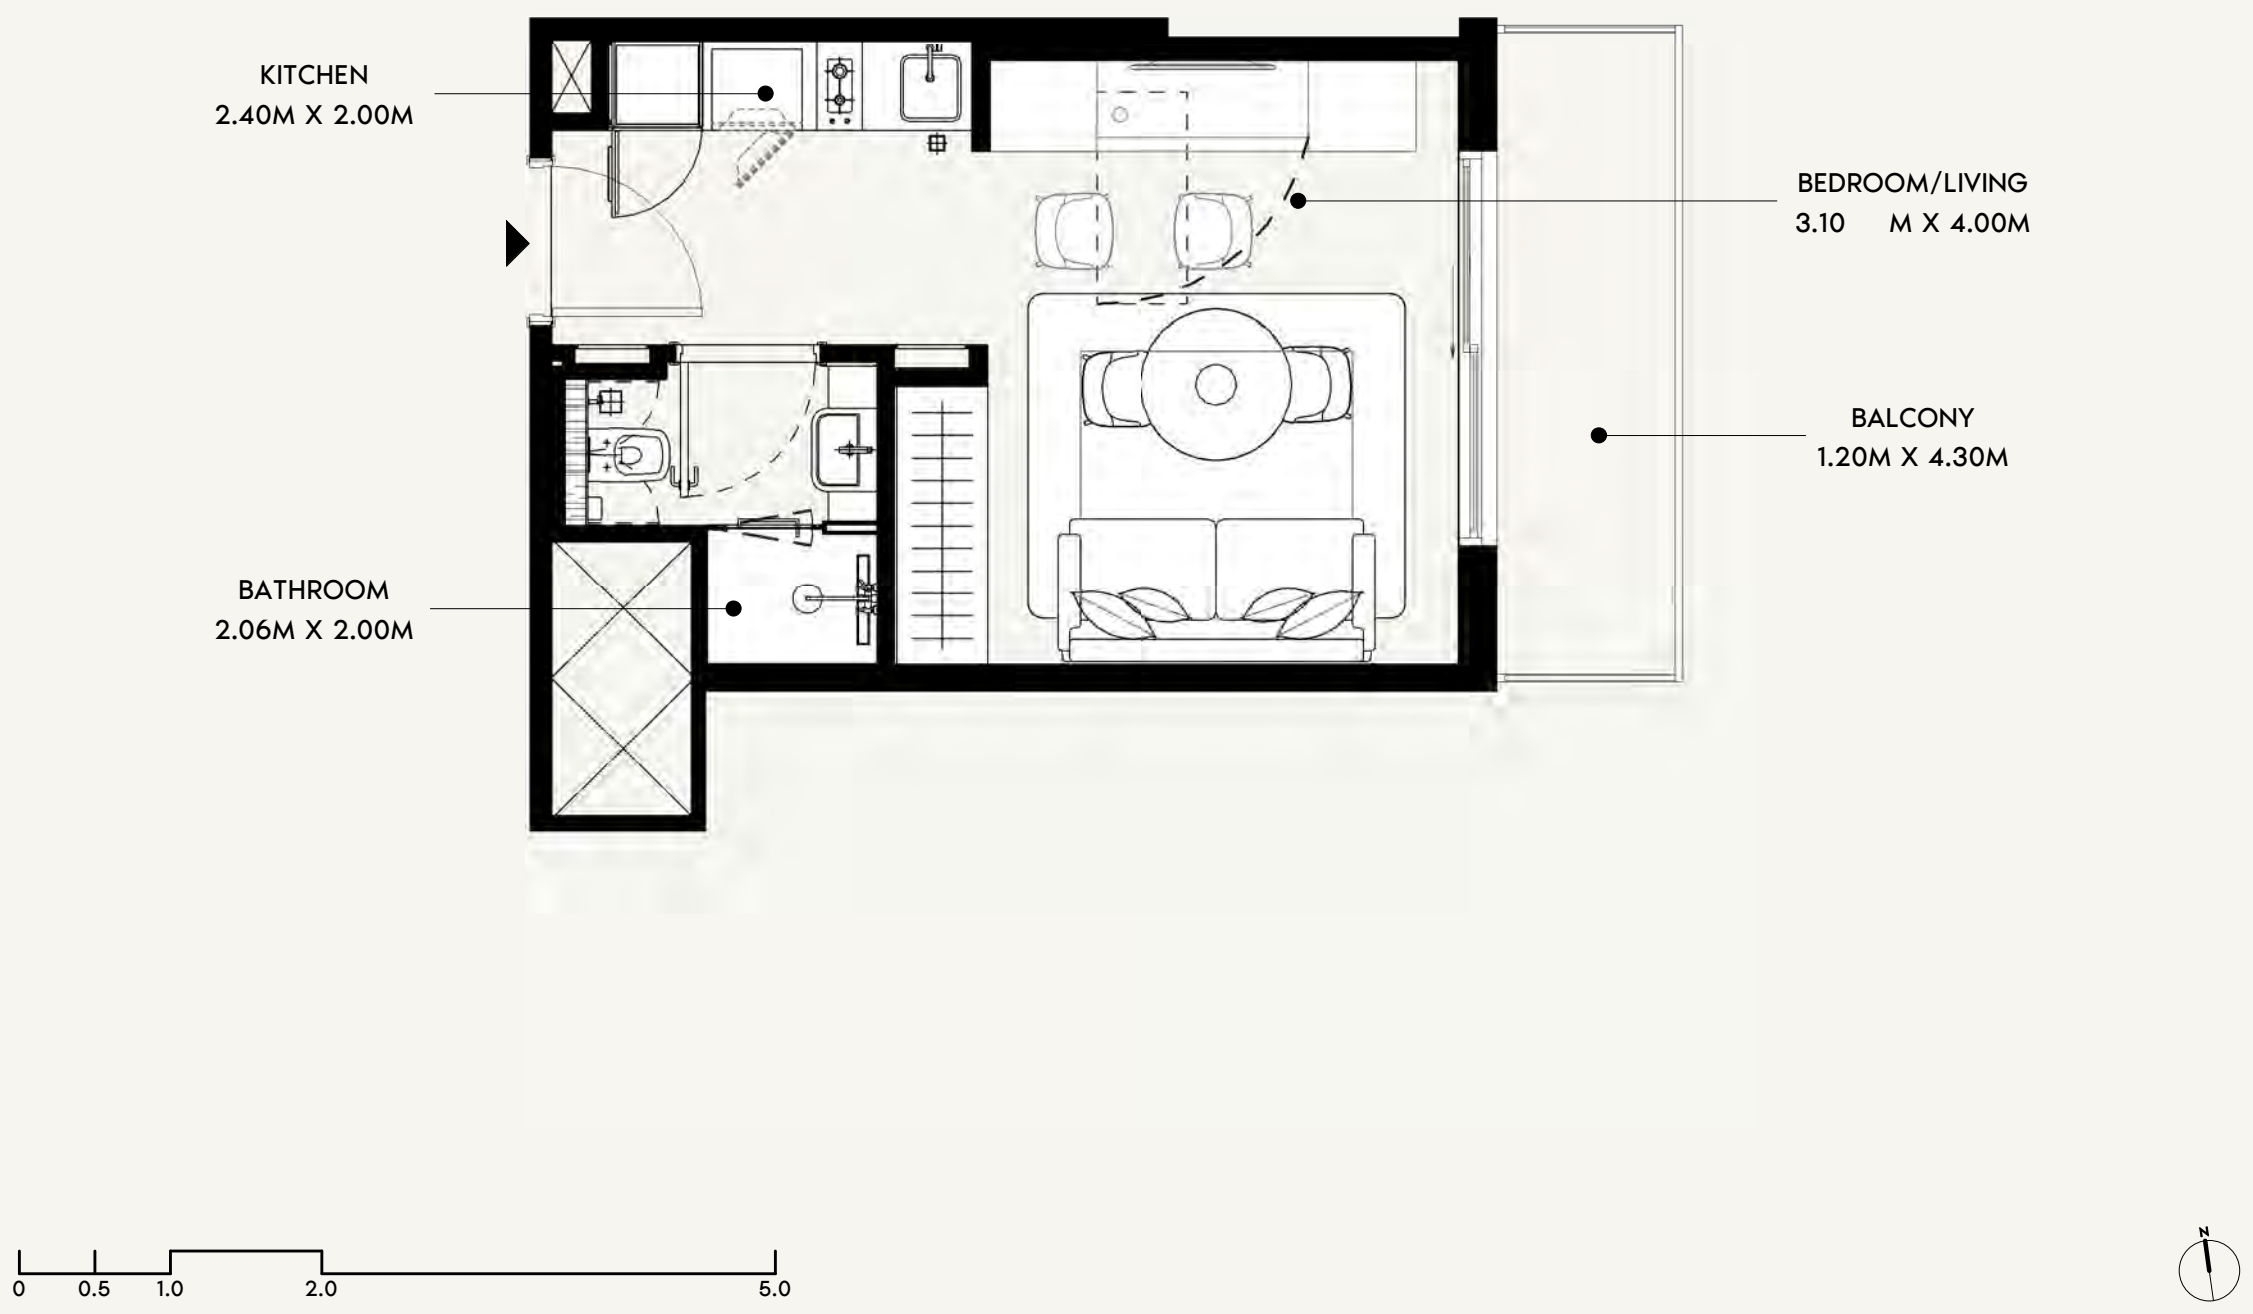

FLOOR NO:
14TH&15TH FLOOR

UNIT TYPE:
STUDIO (TYPE-02B)

APARTMENT AREA:
272.11 SQ.FT. (25.28 SQ.M)

BALCONY AREA:
62.75 SQ.FT. (5.83 SQ.M)




DISCLAIMER:
THE COLORED MARKETING FLOOR PLANS PROVIDED BY THE DEVELOPER ARE FOR ILLUSTRATIVE PURPOSES ONLY. ACTUAL DIMENSIONS, LAYOUT, AND FINISHES MAY VARY FROM THOSE DEPICTED IN THE PLANS. FURNITURE, FIXTURES, AND EQUIPMENT SHOWN IN THE PLANS ARE FOR DECORATIVE PURPOSES ONLY AND ARE NOT INCLUDED IN THE PURCHASE OR LEASE OF THE PROPERTY. THE DEVELOPER RESERVES THE RIGHT TO MAKE MODIFICATIONS, REVISIONS, AND CHANGES TO THE FLOOR PLANS, SPECIFICATIONS, AND FEATURES WITHOUT PRIOR NOTICE.

TOTAL APARTMENT AREA:
334.87 SQ.FT. (31.11 SQ.M)

PROJECT NAME / BUILDING:
AZIZI DAVID JADAF4

UNIT NO:
1405 & 1505

DP
APPROVED :
MC
REVIEWED :
NC
DRAWN :
SHEET SIZE A3

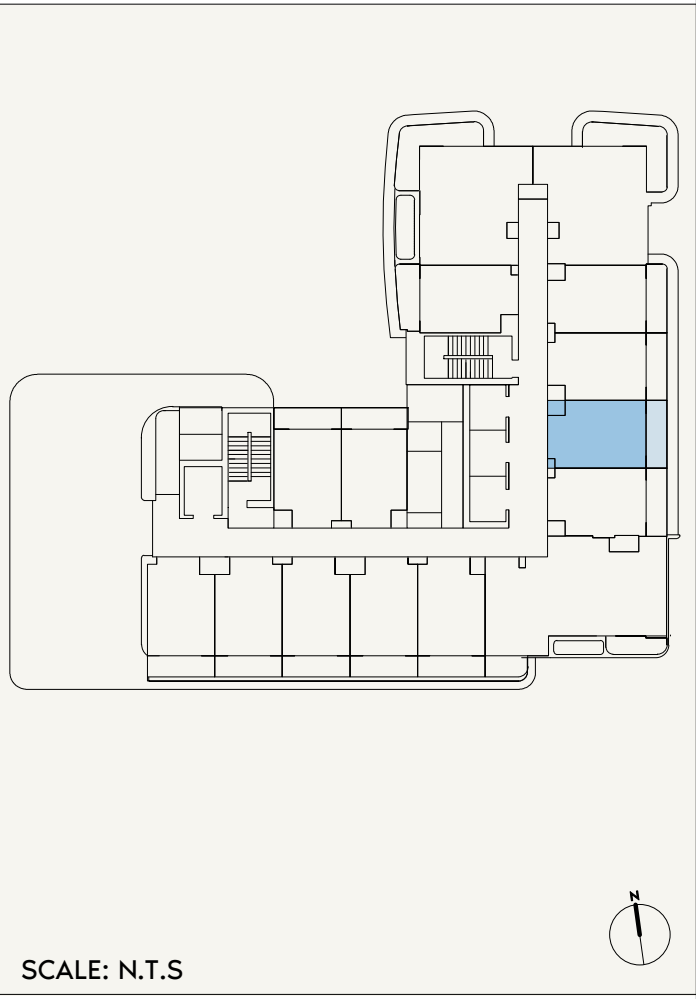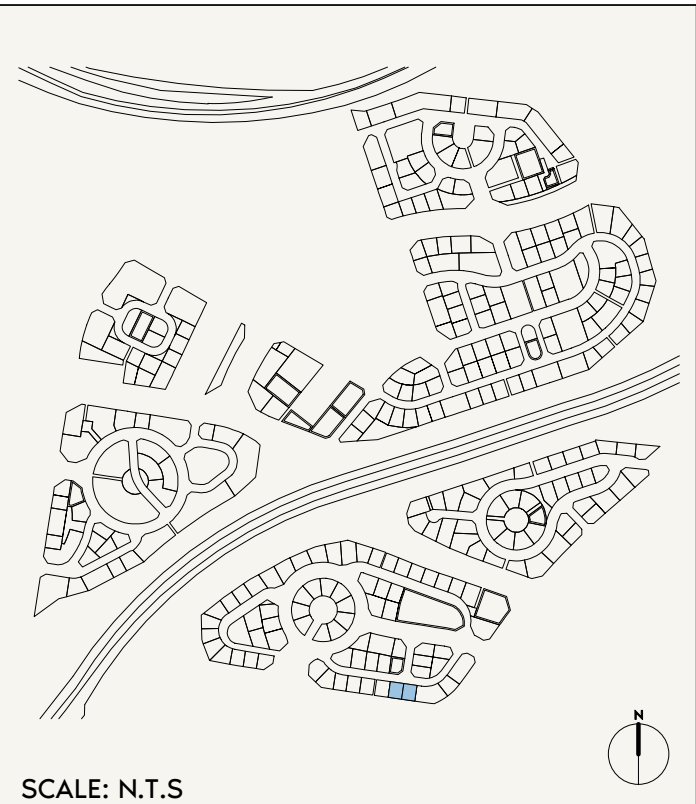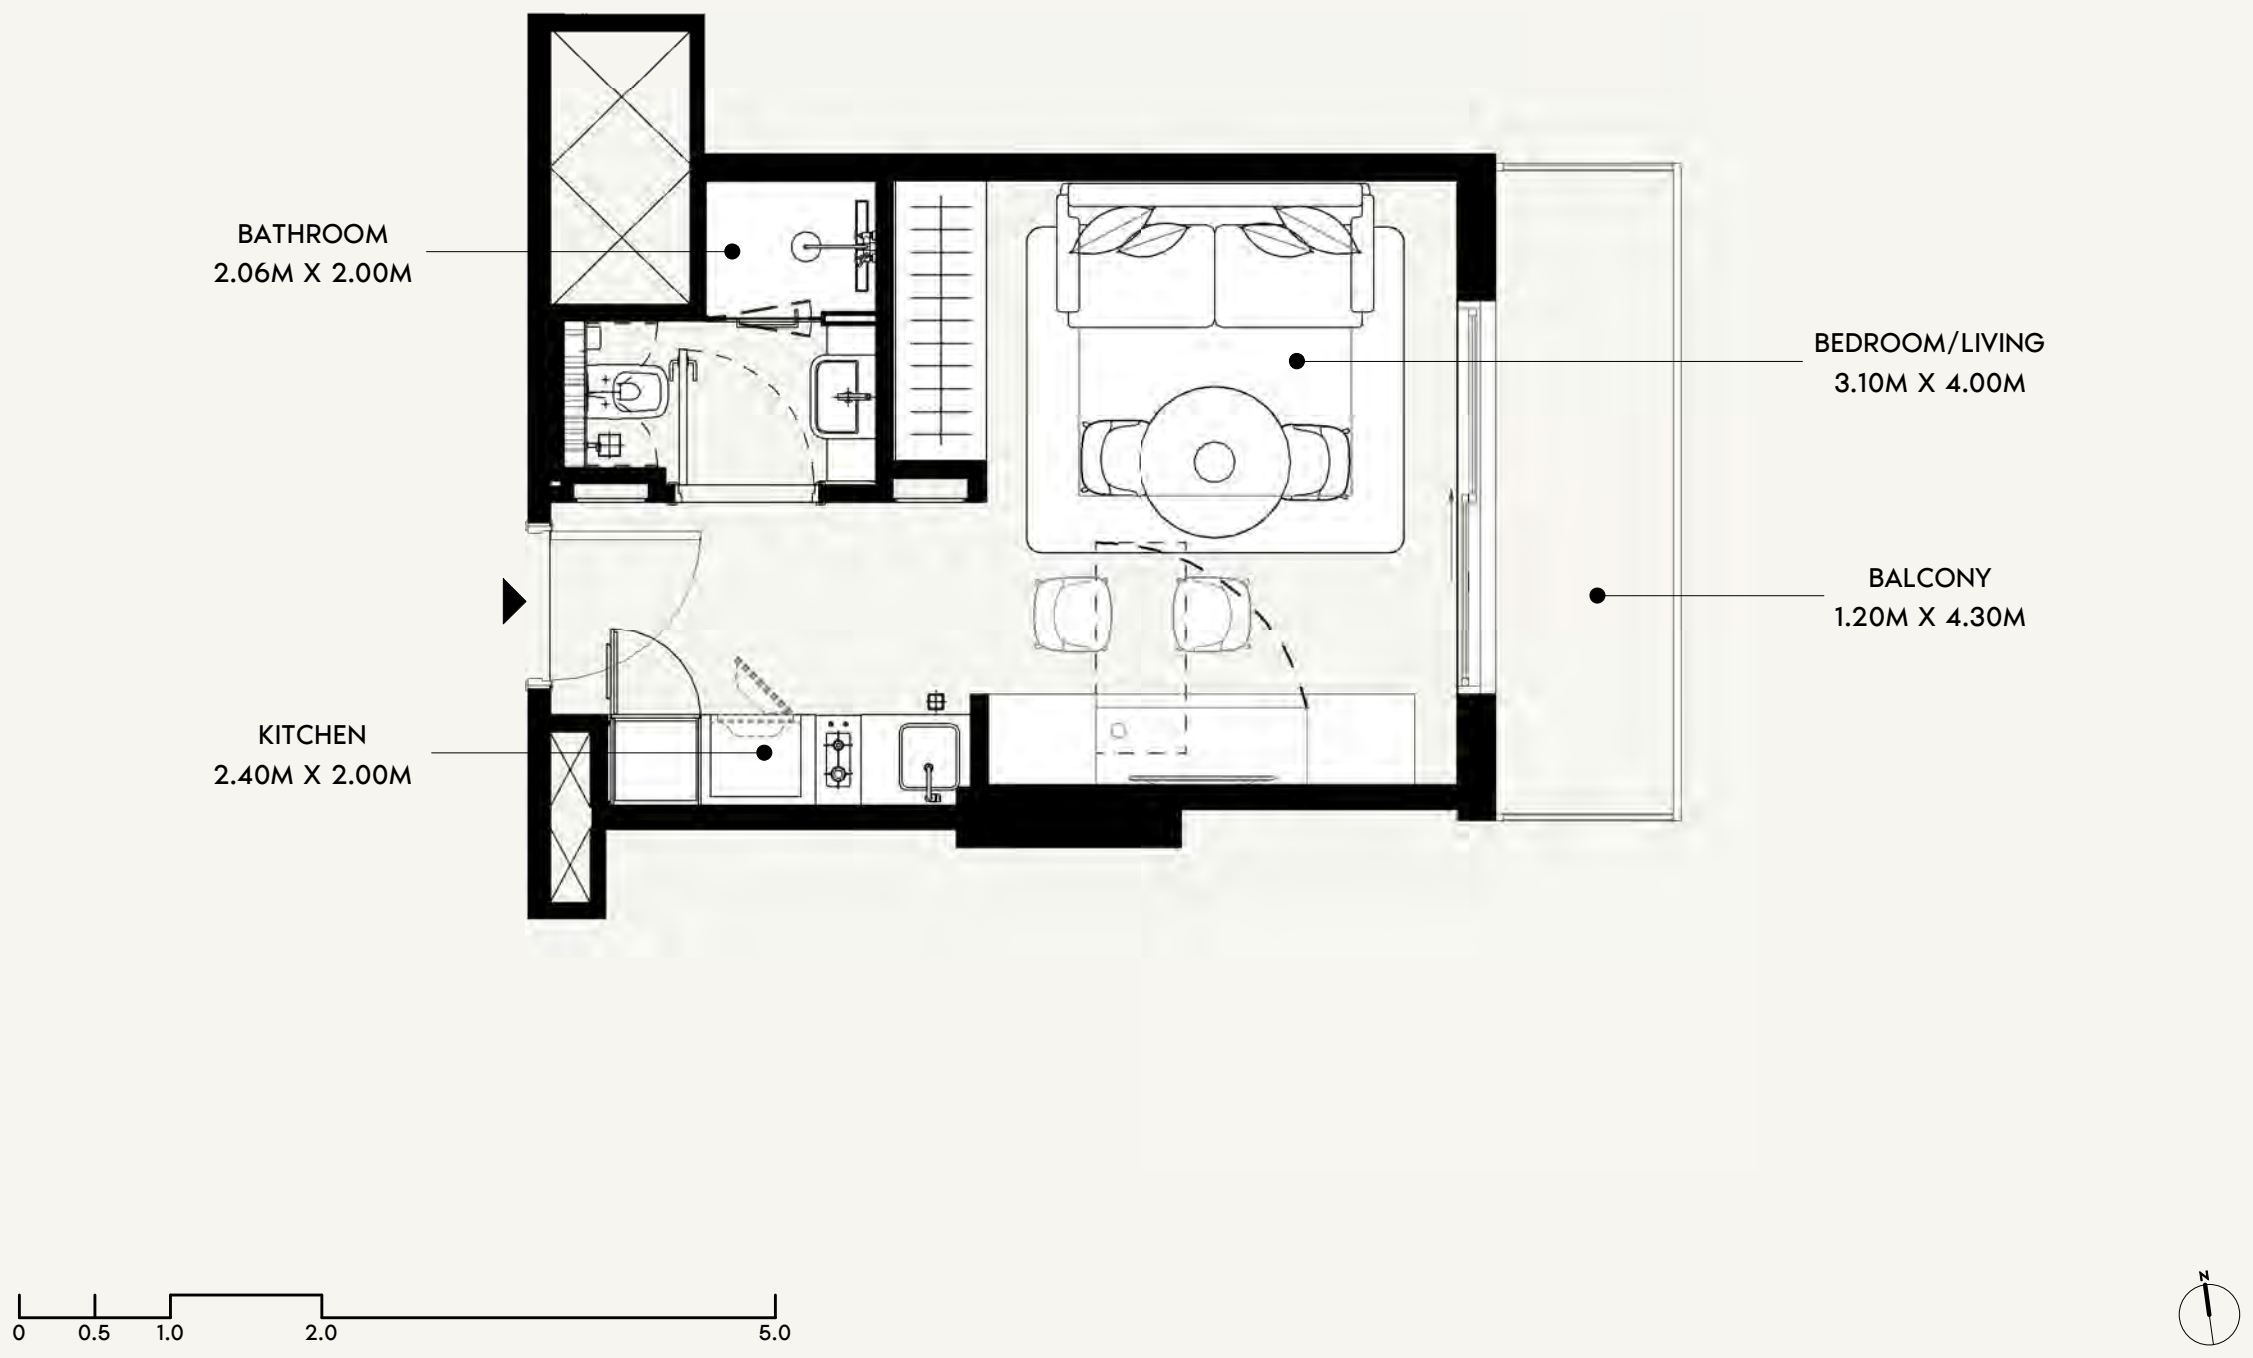

FLOOR NO:
14TH&15TH FLOOR

UNIT TYPE:
STUDIO (TYPE-02B)

APARTMENT AREA:
272.11 SQ.FT. (25.28 SQ.M)

BALCONY AREA:
62.75 SQ.FT. (5.83 SQ.M)



DISCLAIMER:
THE COLORED MARKETING FLOOR PLANS PROVIDED BY THE DEVELOPER ARE FOR ILLUSTRATIVE PURPOSES ONLY. ACTUAL DIMENSIONS, LAYOUT, AND FINISHES MAY VARY FROM THOSE DEPICTED IN THE PLANS. FURNITURE, FIXTURES, AND EQUIPMENT SHOWN IN THE PLANS ARE FOR DECORATIVE PURPOSES ONLY AND ARE NOT INCLUDED IN THE PURCHASE OR LEASE OF THE PROPERTY. THE DEVELOPER RESERVES THE RIGHT TO MAKE MODIFICATIONS, REVISIONS, AND CHANGES TO THE FLOOR PLANS, SPECIFICATIONS, AND FEATURES WITHOUT PRIOR NOTICE.

TOTAL APARTMENT AREA:
334.87 SQ.FT. (31.11 SQ.M)

PROJECT NAME / BUILDING:
AZIZI DAVID JADAF4

UNIT NO:
1406 & 1506

DP
APPROVED : MC
NC
DRAWN :
SHEET SIZE A3

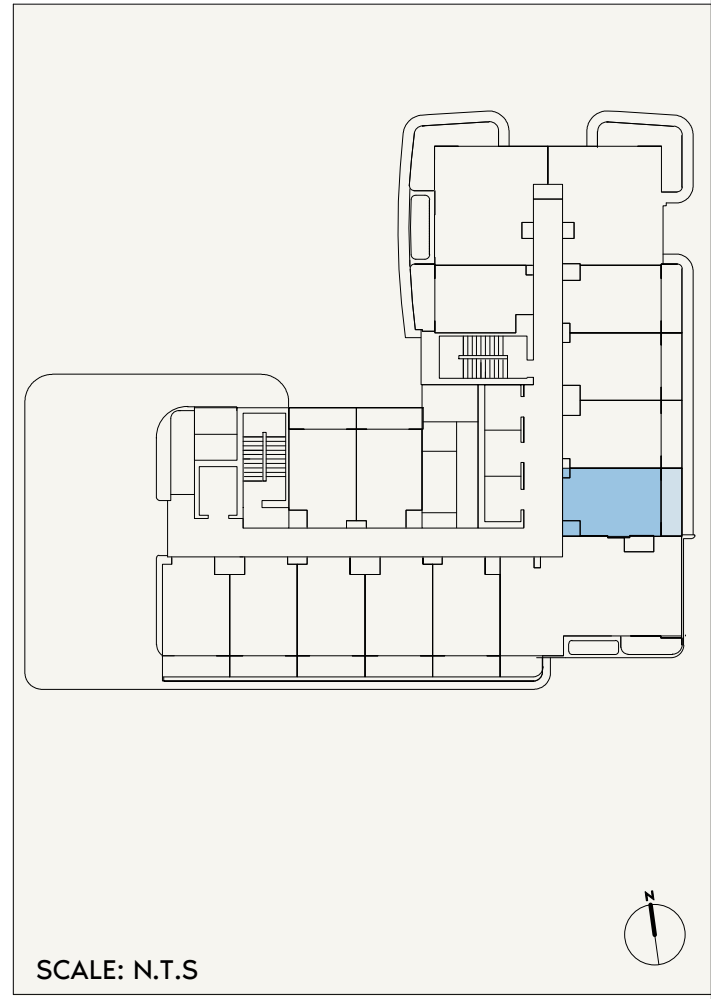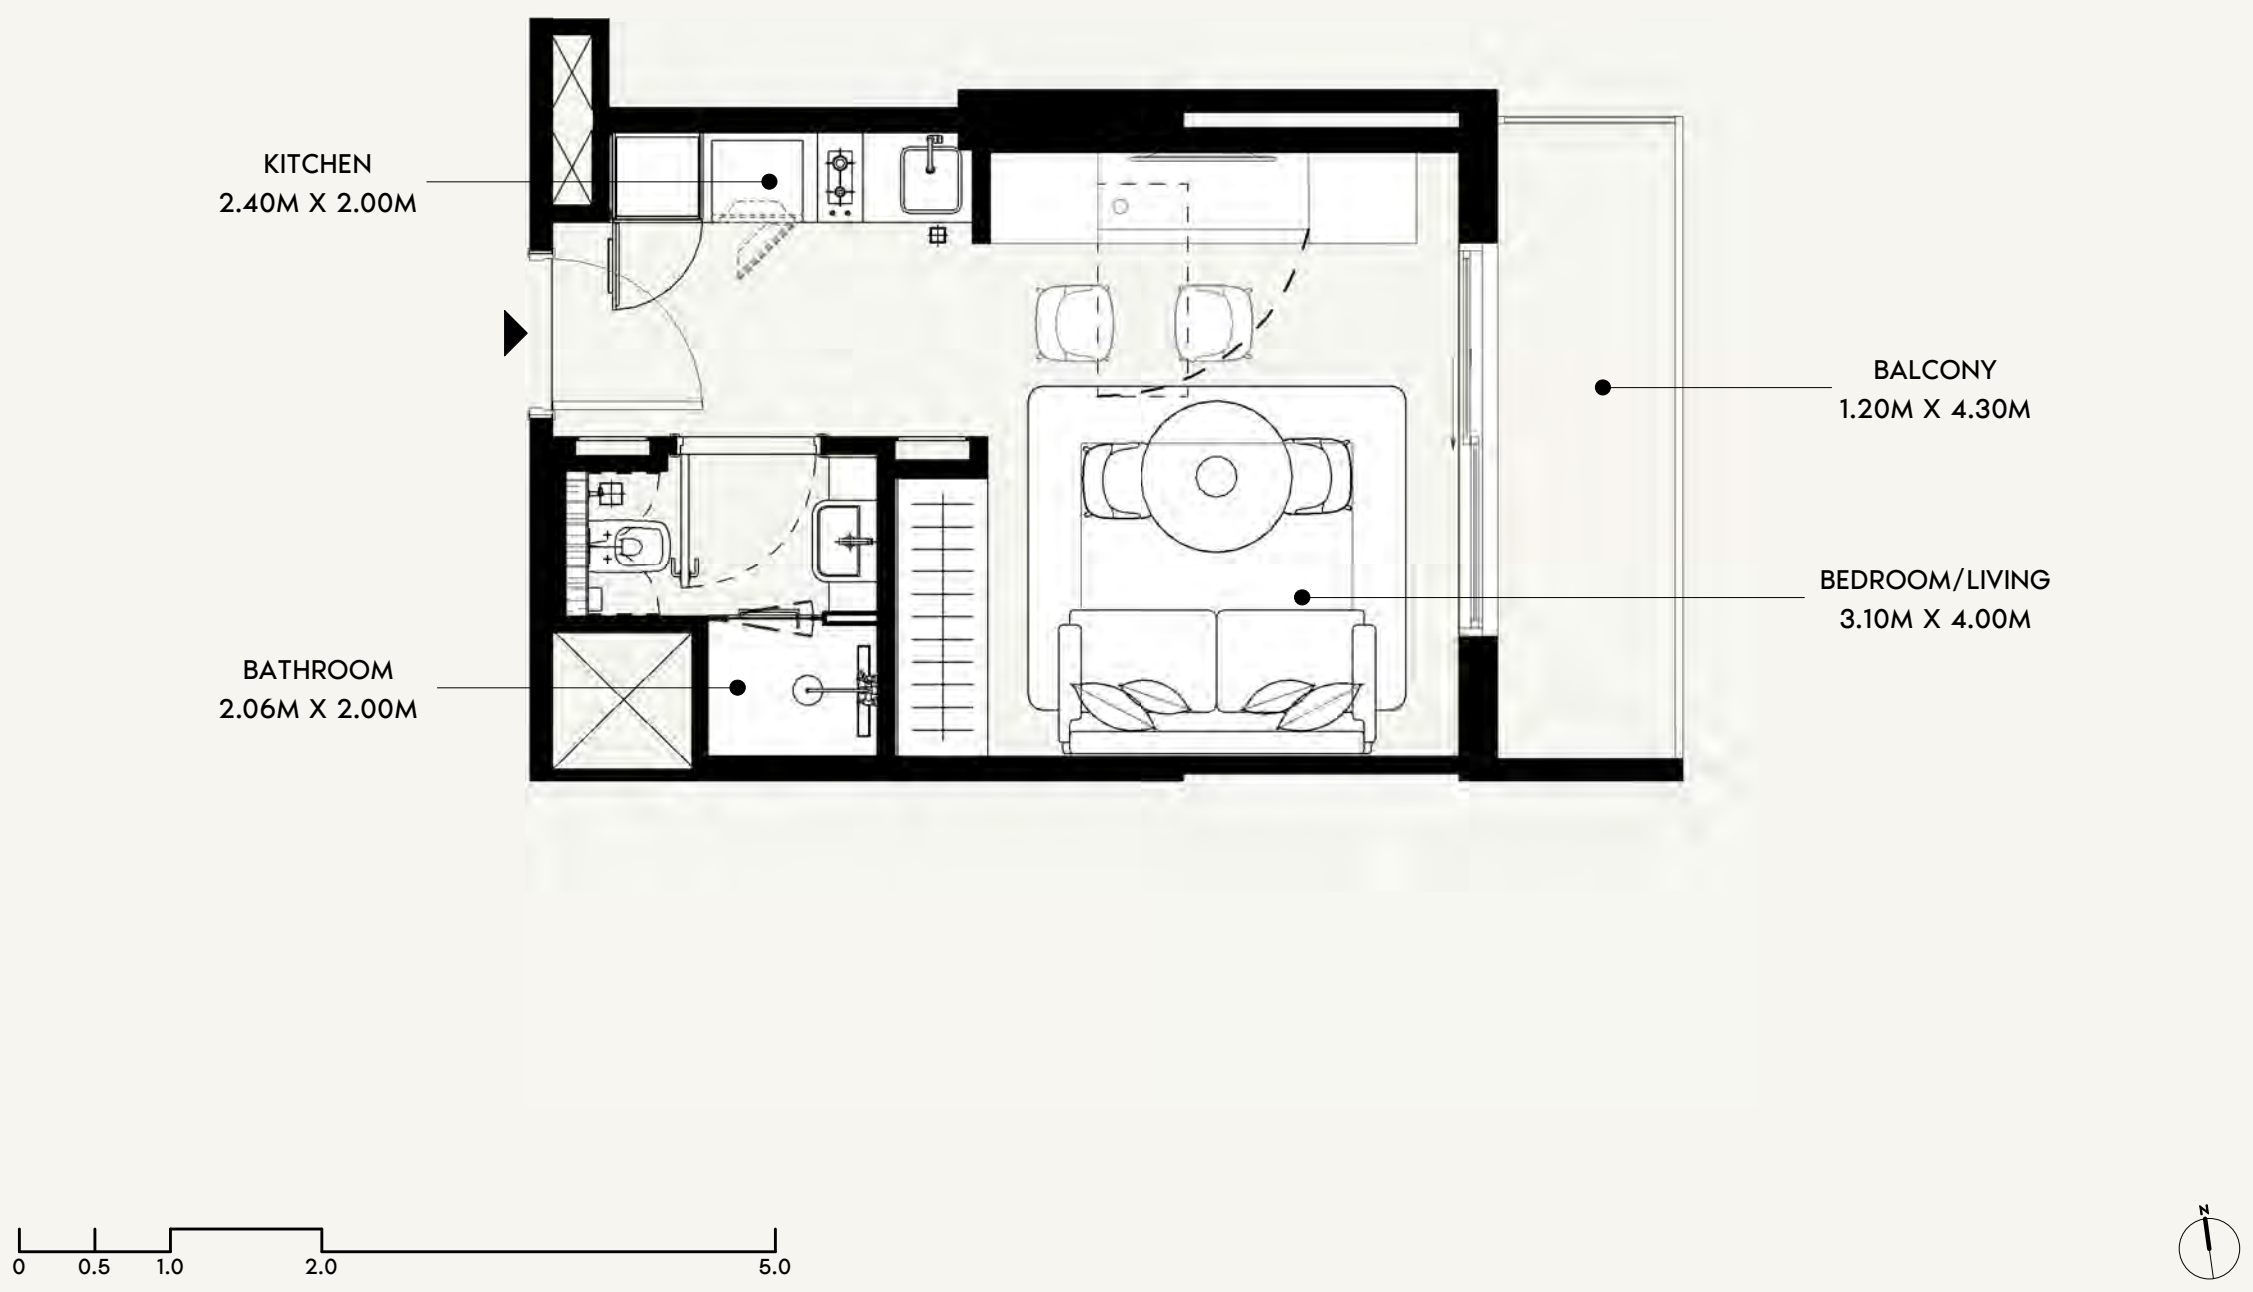

FLOOR NO:
14TH&15TH FLOOR

UNIT TYPE:
STUDIO (TYPE-02B)

APARTMENT AREA:
273.73 SQ.FT. (25.43 SQ.M)

BALCONY AREA:
63.51 SQ.FT. (5.9 SQ.M)



DISCLAIMER:
THE COLORED MARKETING FLOOR PLANS PROVIDED BY THE DEVELOPER ARE FOR ILLUSTRATIVE PURPOSES ONLY. ACTUAL DIMENSIONS, LAYOUT, AND FINISHES MAY VARY FROM THOSE DEPICTED IN THE PLANS. FURNITURE, FIXTURES, AND EQUIPMENT SHOWN IN THE PLANS ARE FOR DECORATIVE PURPOSES ONLY AND ARE NOT INCLUDED IN THE PURCHASE OR LEASE OF THE PROPERTY. THE DEVELOPER RESERVES THE RIGHT TO MAKE MODIFICATIONS, REVISIONS, AND CHANGES TO THE FLOOR PLANS, SPECIFICATIONS, AND FEATURES WITHOUT PRIOR NOTICE.

TOTAL APARTMENT AREA:
337.24 SQ.FT. (31.33 SQ.M)

PROJECT NAME / BUILDING:
AZIZI DAVID JADAF4

UNIT NO:
1407 & 1507

DP
APPROVED :
MC
DRAWN :
NC
SHEET SIZE A3

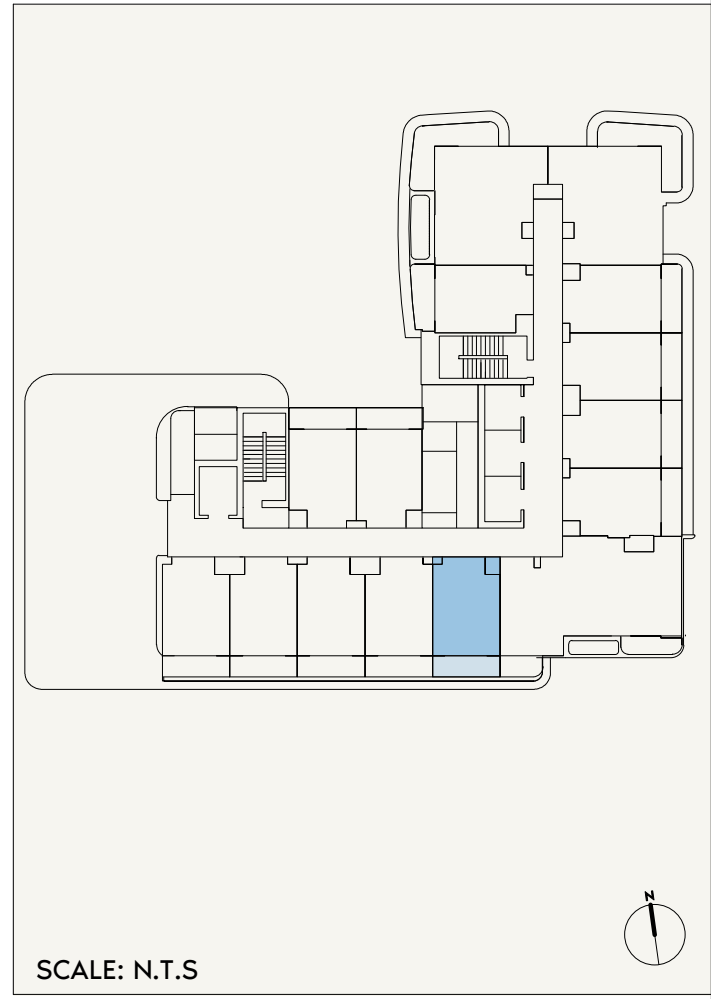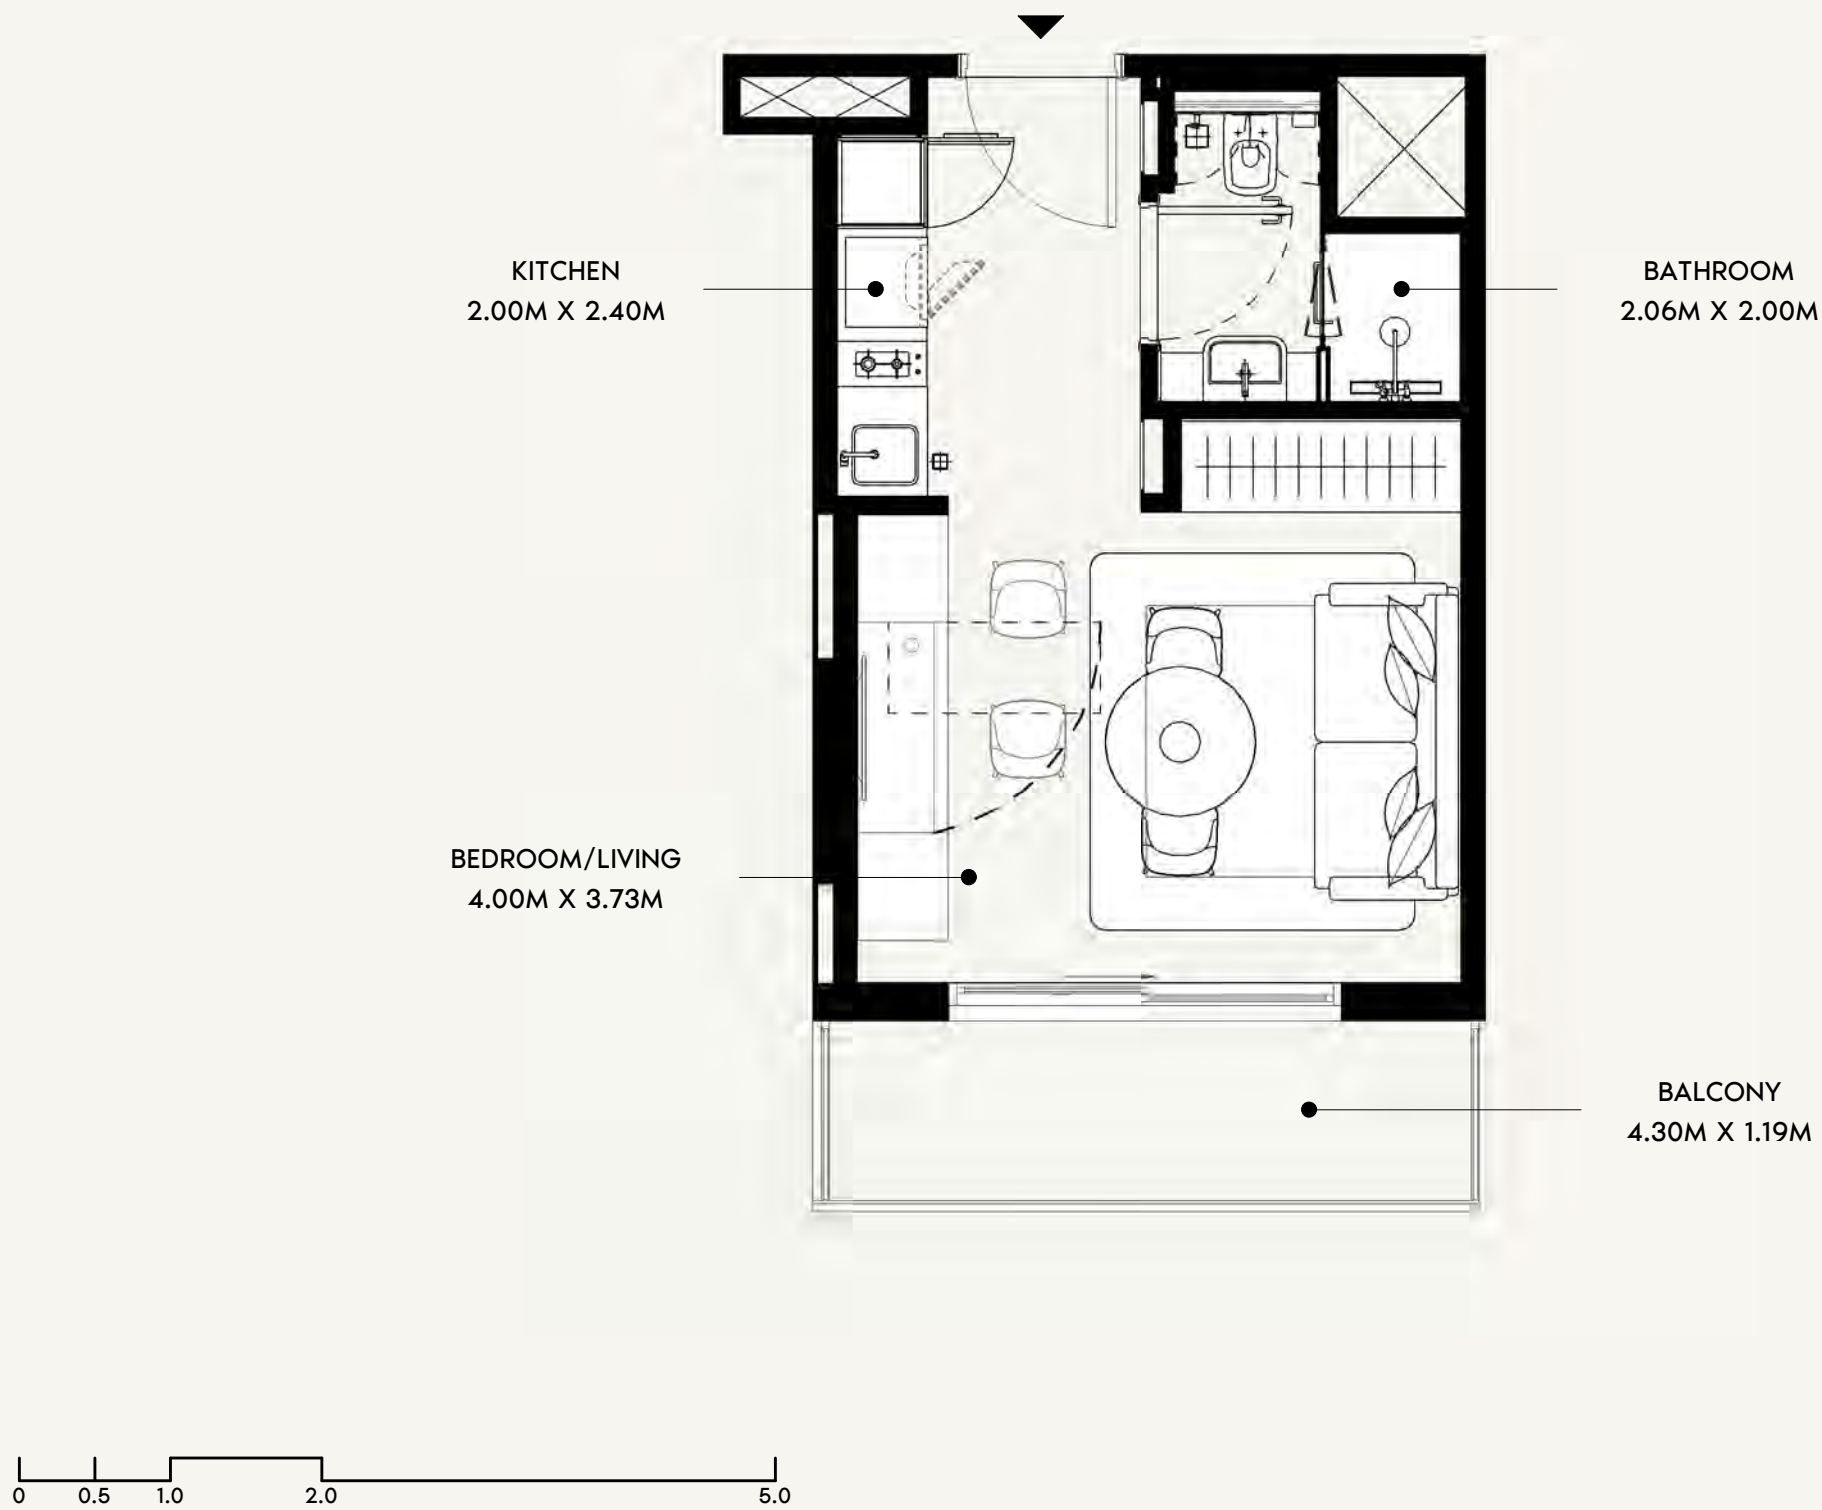

FLOOR NO:
14TH&15TH FLOOR

UNIT TYPE:
STUDIO (TYPE-02B)

APARTMENT AREA:
272.33 SQ.FT. (25.3 SQ.M)

BALCONY AREA:
64.05 SQ.FT. (5.95 SQ.M)



DISCLAIMER:
THE COLORED MARKETING FLOOR PLANS PROVIDED BY THE DEVELOPER ARE FOR ILLUSTRATIVE PURPOSES ONLY. ACTUAL DIMENSIONS, LAYOUT, AND FINISHES MAY VARY FROM THOSE DEPICTED IN THE PLANS. FURNITURE, FIXTURES, AND EQUIPMENT SHOWN IN THE PLANS ARE FOR DECORATIVE PURPOSES ONLY AND ARE NOT INCLUDED IN THE PURCHASE OR LEASE OF THE PROPERTY. THE DEVELOPER RESERVES THE RIGHT TO MAKE MODIFICATIONS, REVISIONS, AND CHANGES TO THE FLOOR PLANS, SPECIFICATIONS, AND FEATURES WITHOUT PRIOR NOTICE.

TOTAL APARTMENT AREA:
336.38 SQ.FT. (31.25 SQ.M)

PROJECT NAME / BUILDING:
AZIZI DAVID JADAF4

UNIT NO:
1409 & 1509

DP
APPROVED : MC
NC
DRAWN :
SHEET SIZE A3

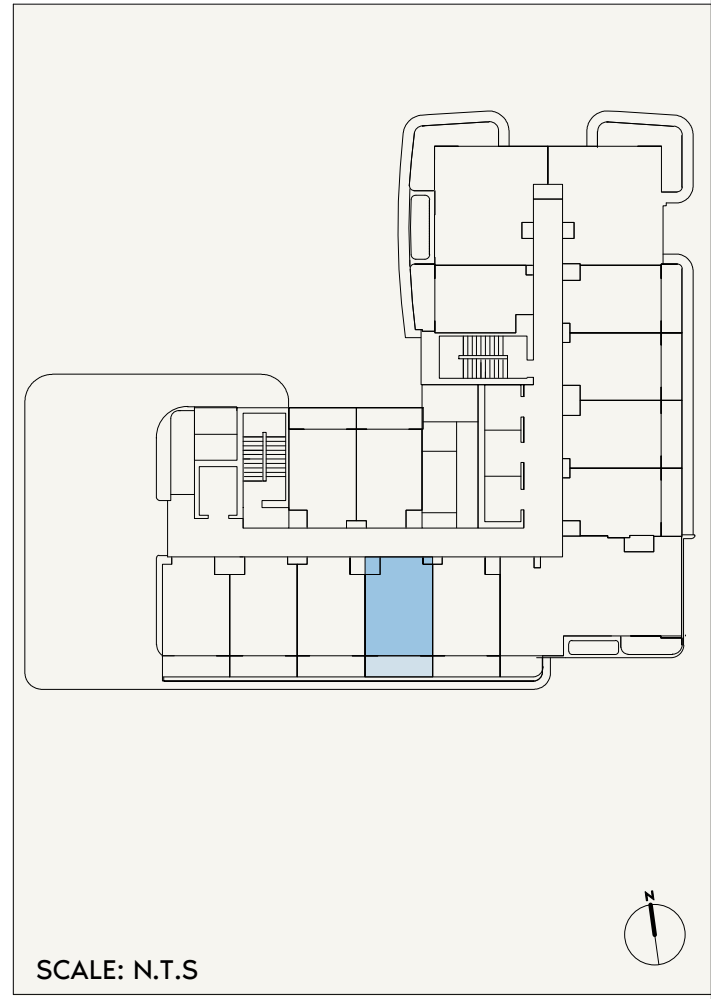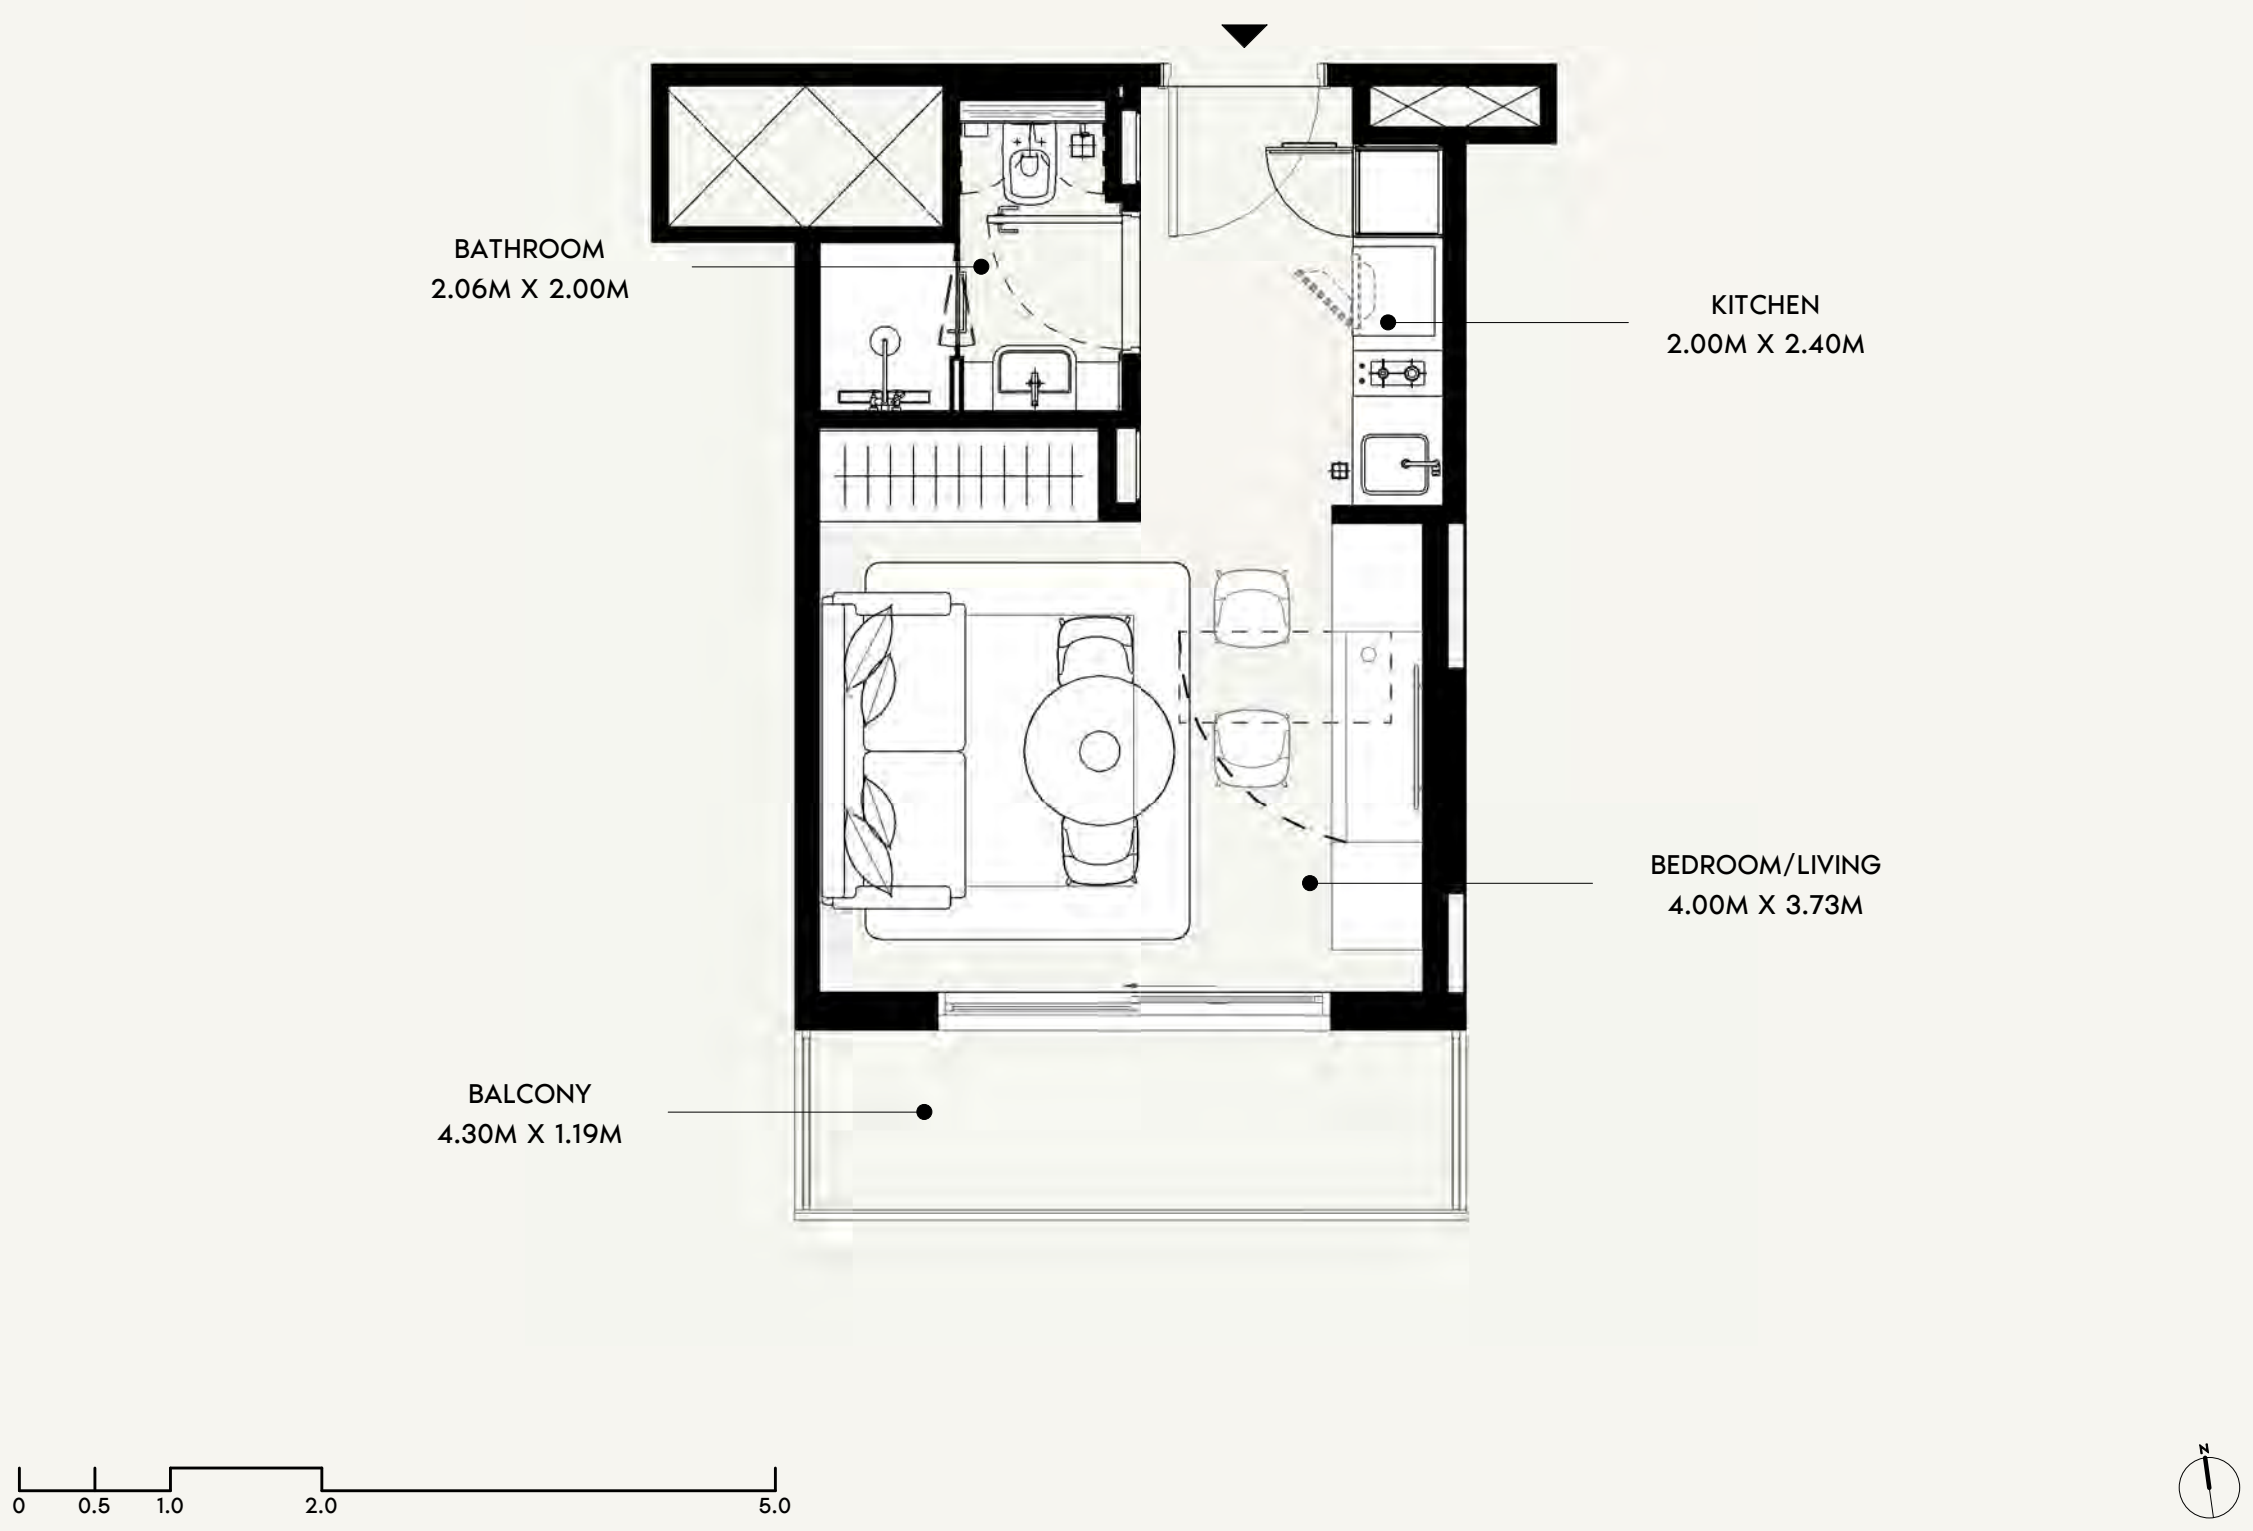

FLOOR NO:
14TH&15TH FLOOR

UNIT TYPE:
STUDIO (TYPE-02B)

APARTMENT AREA:
271.90 SQ.FT. (25.26 SQ.M)

BALCONY AREA:
64.05 SQ.FT. (5.95 SQ.M)



DISCLAIMER:
THE COLORED MARKETING FLOOR PLANS PROVIDED BY THE DEVELOPER ARE FOR ILLUSTRATIVE PURPOSES ONLY. ACTUAL DIMENSIONS, LAYOUT, AND FINISHES MAY VARY FROM THOSE DEPICTED IN THE PLANS. FURNITURE, FIXTURES, AND EQUIPMENT SHOWN IN THE PLANS ARE FOR DECORATIVE PURPOSES ONLY AND ARE NOT INCLUDED IN THE PURCHASE OR LEASE OF THE PROPERTY. THE DEVELOPER RESERVES THE RIGHT TO MAKE MODIFICATIONS, REVISIONS, AND CHANGES TO THE FLOOR PLANS, SPECIFICATIONS, AND FEATURES WITHOUT PRIOR NOTICE.

TOTAL APARTMENT AREA:
335.94 SQ.FT. (31.21 SQ.M)

PROJECT NAME / BUILDING:
AZIZI DAVID JADAF4

UNIT NO:
1410 & 1510

DP
APPROVED :
MC
NC
DRAWN :
SHEET SIZE A3

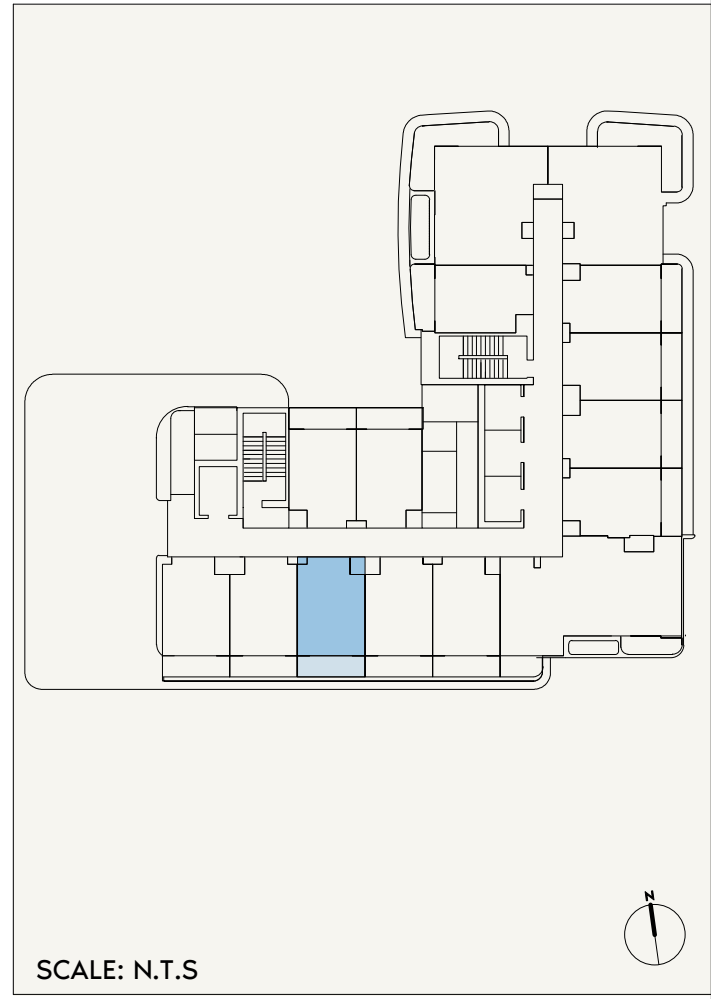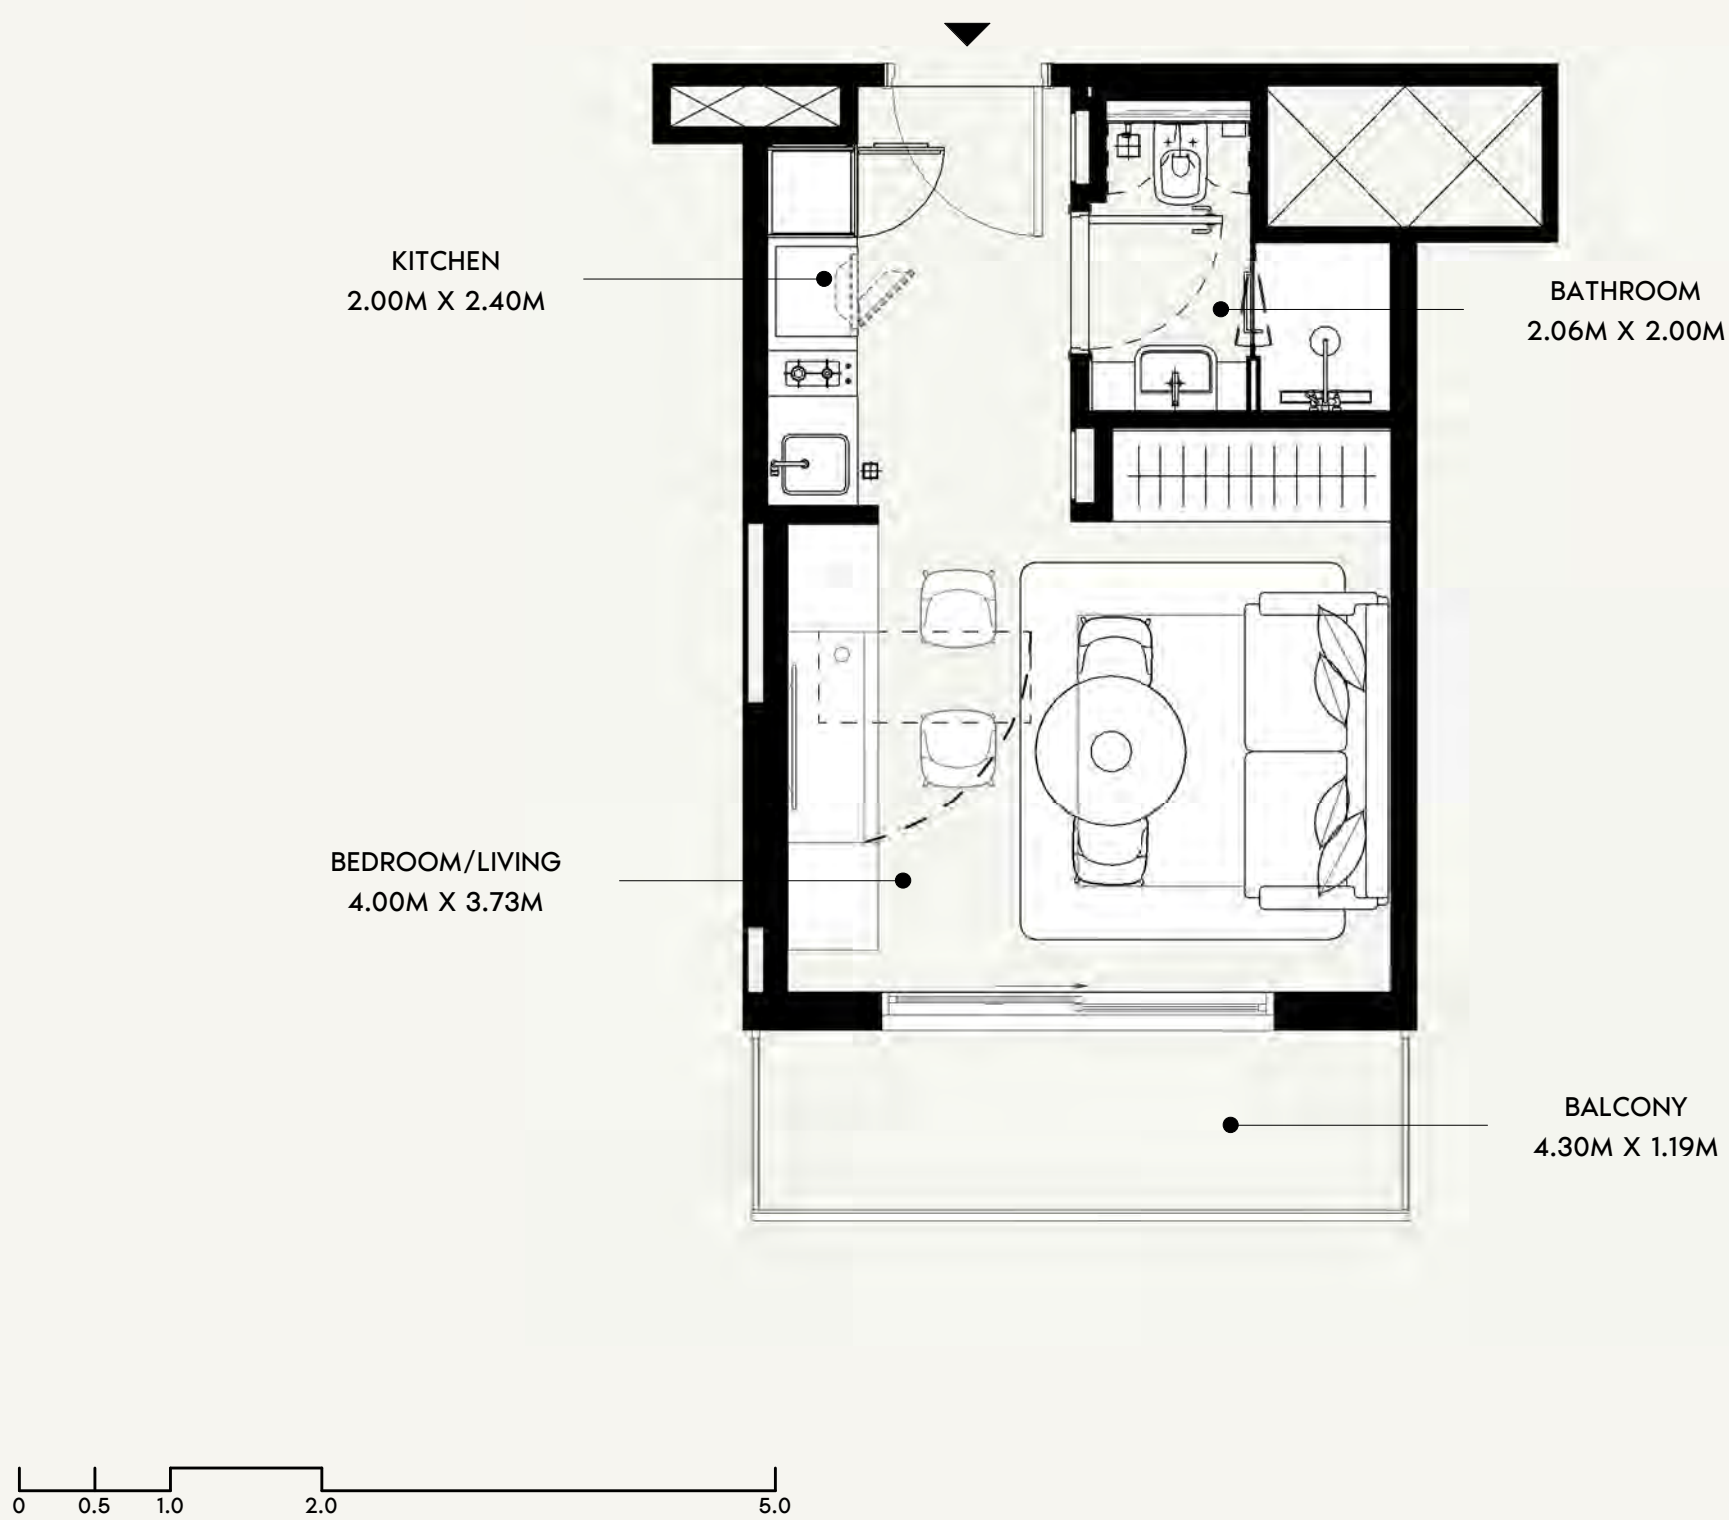

FLOOR NO:
14TH&15TH FLOOR

UNIT TYPE:
STUDIO (TYPE-02B)

APARTMENT AREA:
272.65 SQ.FT. (25.33 SQ.M)

BALCONY AREA:
64.15 SQ.FT. (5.96 SQ.M)



DISCLAIMER:
THE COLORED MARKETING FLOOR PLANS PROVIDED BY THE DEVELOPER ARE FOR ILLUSTRATIVE PURPOSES ONLY. ACTUAL DIMENSIONS, LAYOUT, AND FINISHES MAY VARY FROM THOSE DEPICTED IN THE PLANS. FURNITURE, FIXTURES, AND EQUIPMENT SHOWN IN THE PLANS ARE FOR DECORATIVE PURPOSES ONLY AND ARE NOT INCLUDED IN THE PURCHASE OR LEASE OF THE PROPERTY. THE DEVELOPER RESERVES THE RIGHT TO MAKE MODIFICATIONS, REVISIONS, AND CHANGES TO THE FLOOR PLANS, SPECIFICATIONS, AND FEATURES WITHOUT PRIOR NOTICE.

TOTAL APARTMENT AREA:
336.81 SQ.FT. (31.29 SQ.M)

PROJECT NAME / BUILDING:
AZIZI DAVID JADAF4

UNIT NO:
1411 & 1511

DP
APPROVED :
MC
NC
DRAWN :
SHEET SIZE A3

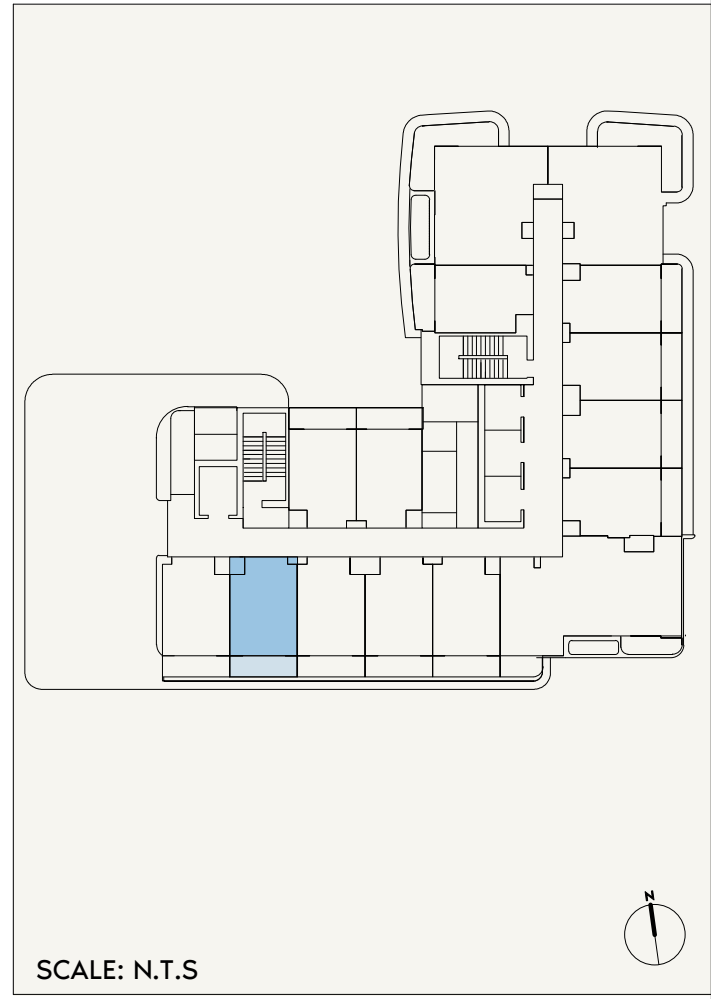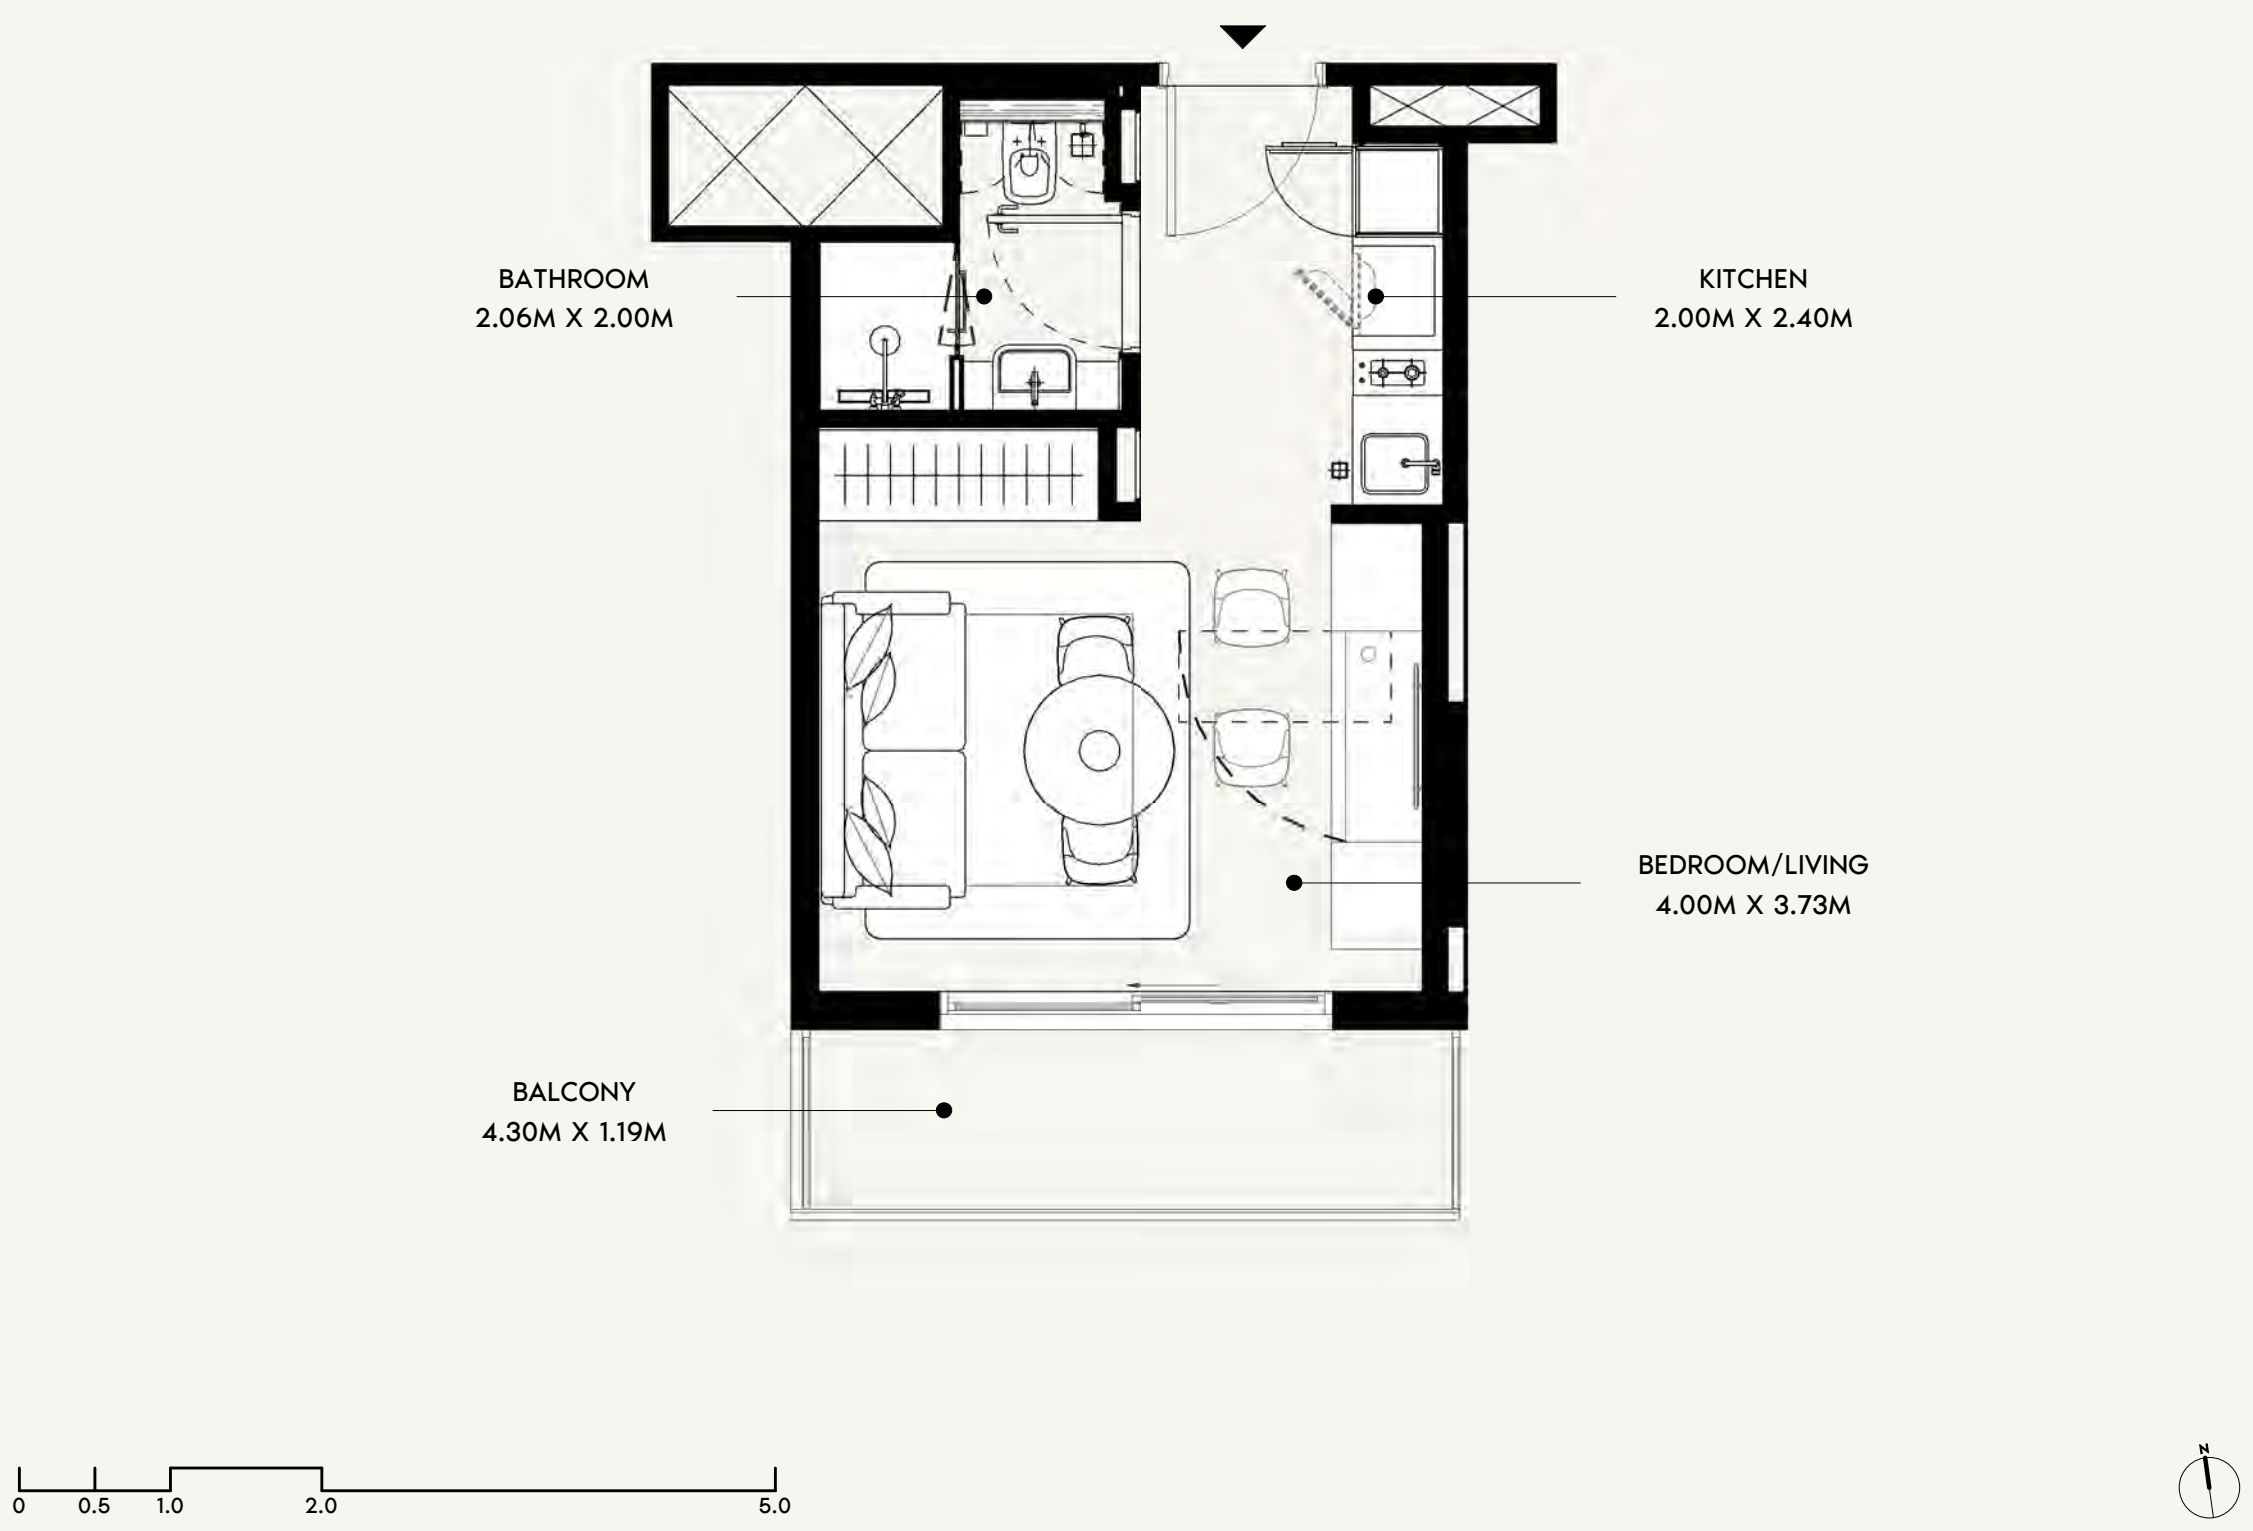

FLOOR NO:
14TH&15TH FLOOR

UNIT TYPE:
STUDIO (TYPE-02B)

APARTMENT AREA:
271.68 SQ.FT. (25.24 SQ.M)

BALCONY AREA:
63.94 SQ.FT. (5.94 SQ.M)



DISCLAIMER:
THE COLORED MARKETING FLOOR PLANS PROVIDED BY THE DEVELOPER ARE FOR ILLUSTRATIVE PURPOSES ONLY. ACTUAL DIMENSIONS, LAYOUT, AND FINISHES MAY VARY FROM THOSE DEPICTED IN THE PLANS. FURNITURE, FIXTURES, AND EQUIPMENT SHOWN IN THE PLANS ARE FOR DECORATIVE PURPOSES ONLY AND ARE NOT INCLUDED IN THE PURCHASE OR LEASE OF THE PROPERTY. THE DEVELOPER RESERVES THE RIGHT TO MAKE MODIFICATIONS, REVISIONS, AND CHANGES TO THE FLOOR PLANS, SPECIFICATIONS, AND FEATURES WITHOUT PRIOR NOTICE.

TOTAL APARTMENT AREA:
335.62 SQ.FT. (31.18 SQ.M)

PROJECT NAME / BUILDING:
AZIZI DAVID JADAF4

UNIT NO:
1412 & 1512

DP
APPROVED : MC
NC
DRAWN :
SHEET SIZE A3

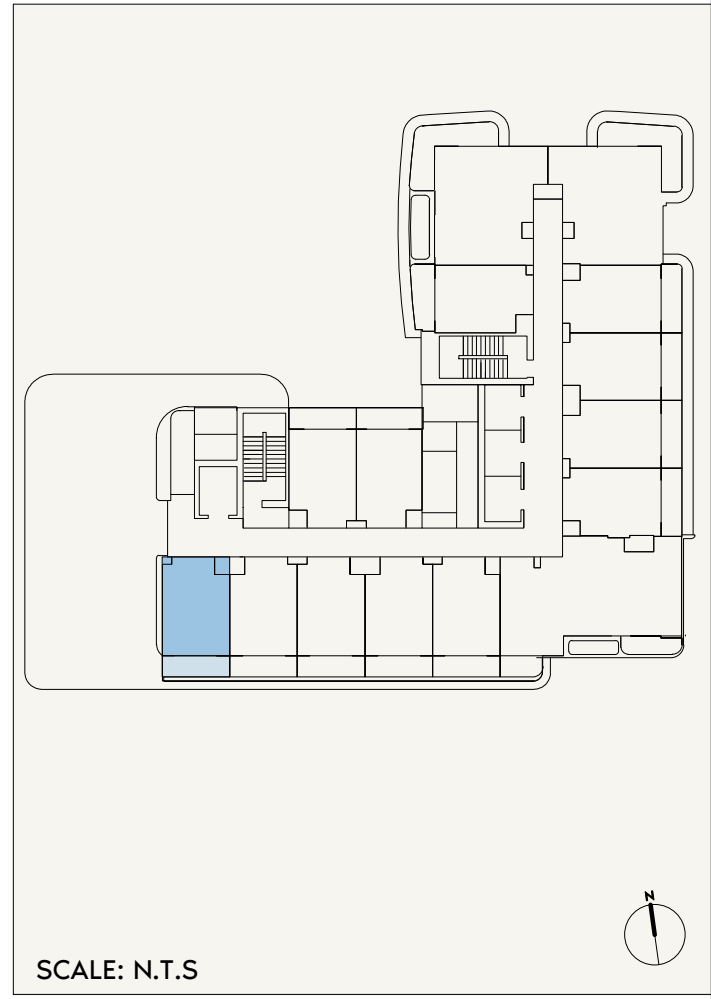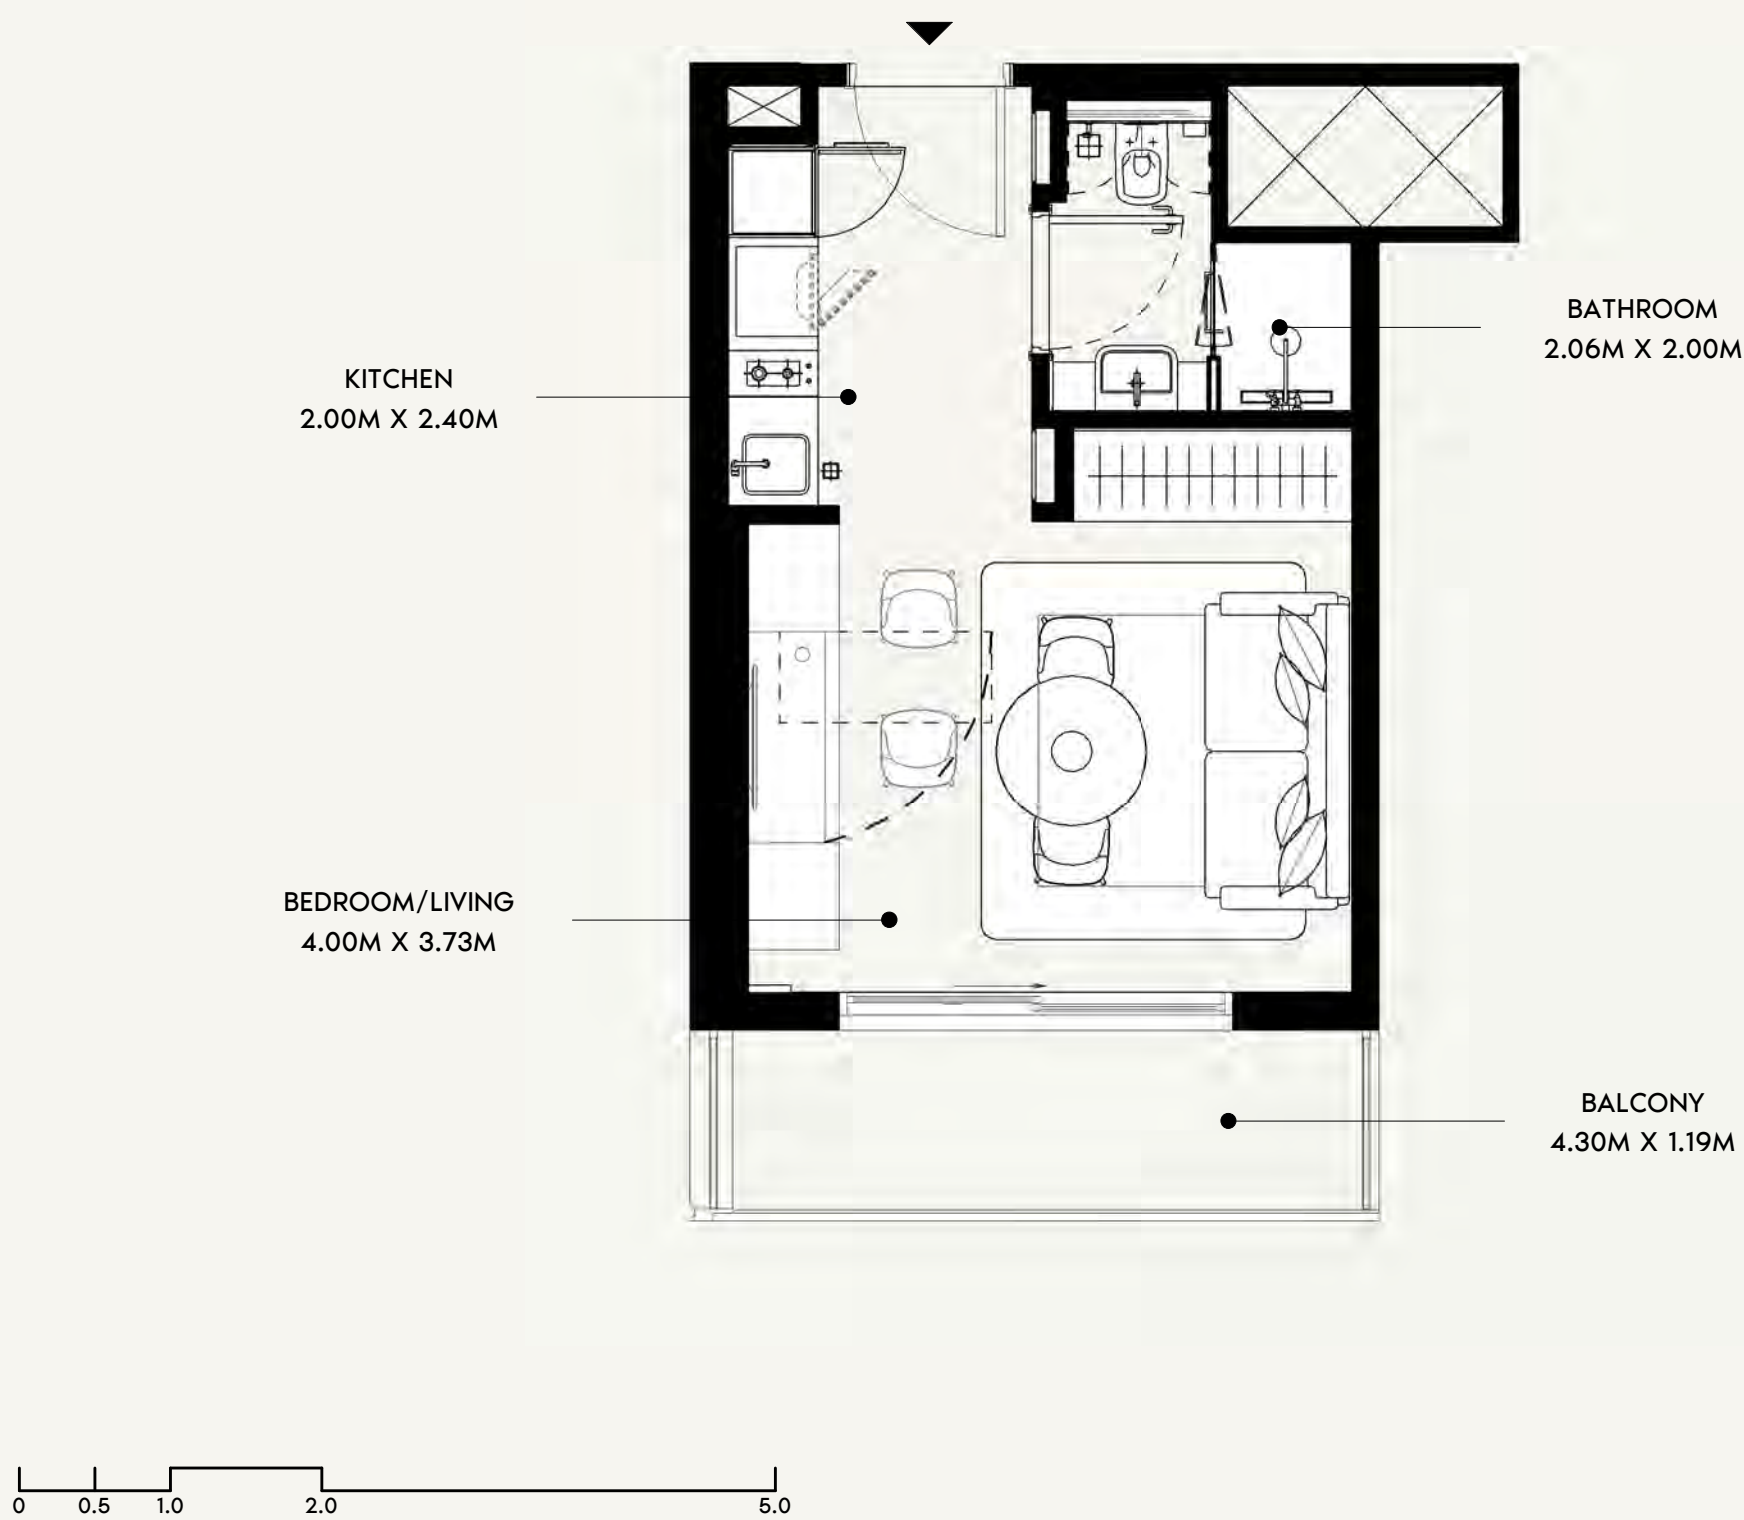

FLOOR NO:
14TH&15TH FLOOR

UNIT TYPE:
STUDIO (TYPE-02B)

APARTMENT AREA:
271.68 SQ.FT. (25.24 SQ.M)

BALCONY AREA:
64.91 SQ.FT. (6.03 SQ.M)




DISCLAIMER:
THE COLORED MARKETING FLOOR PLANS PROVIDED BY THE DEVELOPER ARE FOR ILLUSTRATIVE PURPOSES ONLY. ACTUAL DIMENSIONS, LAYOUT, AND FINISHES MAY VARY FROM THOSE DEPICTED IN THE PLANS. FURNITURE, FIXTURES, AND EQUIPMENT SHOWN IN THE PLANS ARE FOR DECORATIVE PURPOSES ONLY AND ARE NOT INCLUDED IN THE PURCHASE OR LEASE OF THE PROPERTY. THE DEVELOPER RESERVES THE RIGHT TO MAKE MODIFICATIONS, REVISIONS, AND CHANGES TO THE FLOOR PLANS, SPECIFICATIONS, AND FEATURES WITHOUT PRIOR NOTICE.

TOTAL APARTMENT AREA:
336.59 SQ.FT. (31.27 SQ.M)

PROJECT NAME / BUILDING:
AZIZI DAVID JADAF4

UNIT NO:
1413 & 1513

DP
APPROVED :
MC
NC
DRAWN :
SHEET SIZE A3

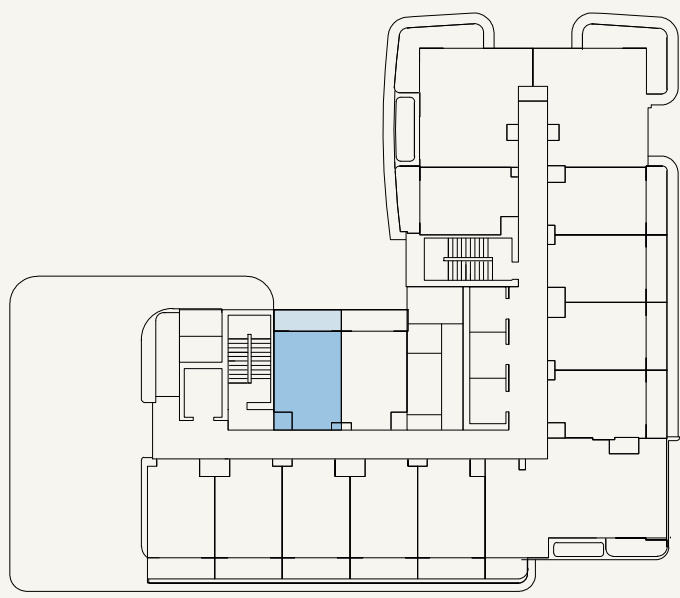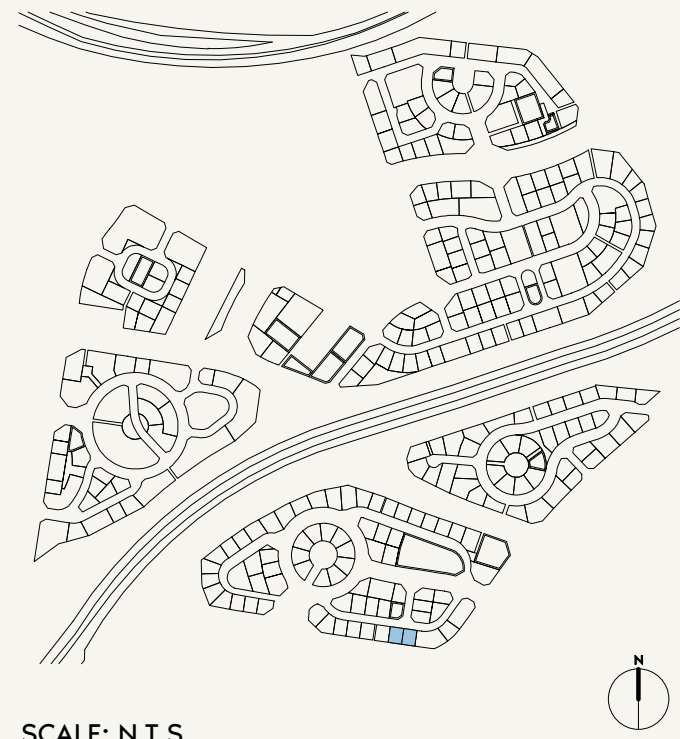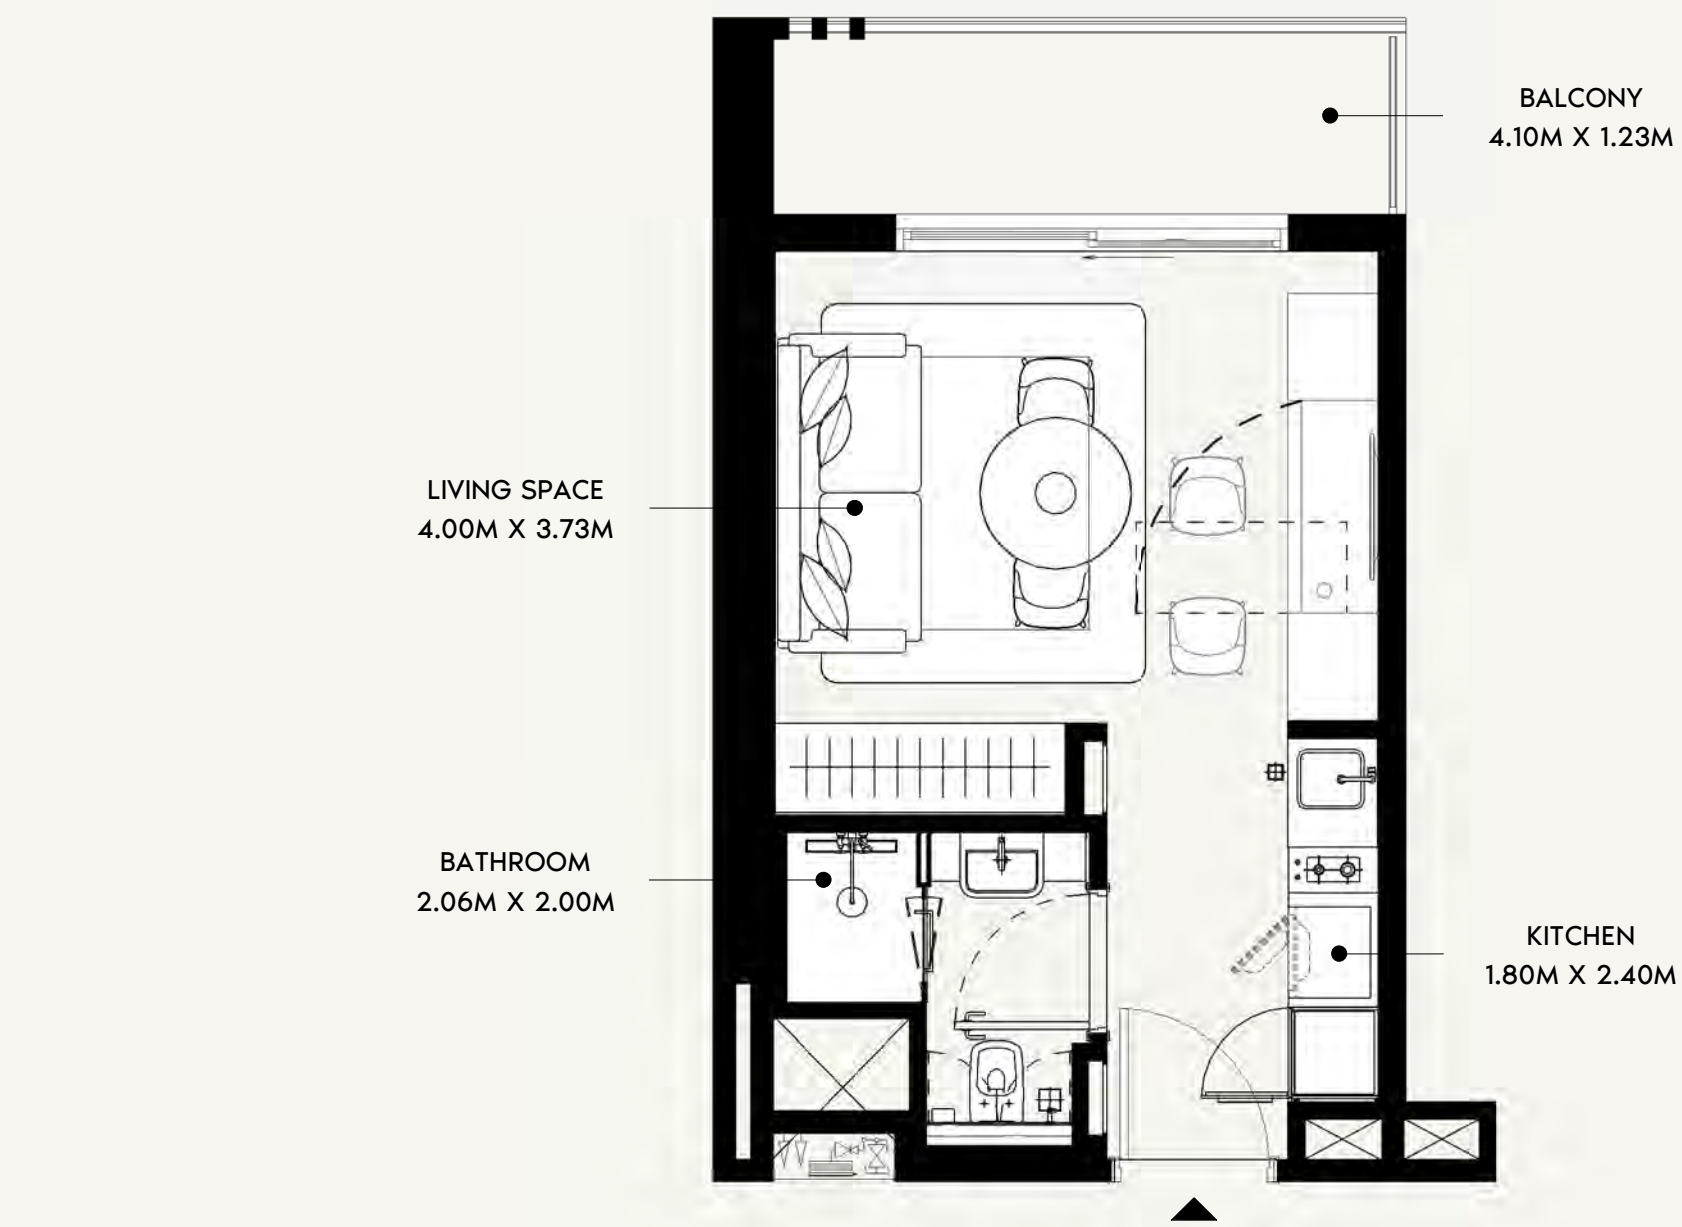

FLOOR NO:
14TH&15TH FLOOR

UNIT TYPE:
STUDIO (TYPE-01A)

APARTMENT AREA:
269.85 SQ.FT. (25.07 SQ.M)

BALCONY AREA:
64.37 SQ.FT. (5.98 SQ.M)


DISCLAIMER:
THE COLORED MARKETING FLOOR PLANS PROVIDED BY THE DEVELOPER ARE FOR ILLUSTRATIVE PURPOSES ONLY. ACTUAL DIMENSIONS, LAYOUT, AND FINISHES MAY VARY FROM THOSE DEPICTED IN THE PLANS. FURNITURE, FIXTURES, AND EQUIPMENT SHOWN IN THE PLANS ARE FOR DECORATIVE PURPOSES ONLY AND ARE NOT INCLUDED IN THE PURCHASE OR LEASE OF THE PROPERTY. THE DEVELOPER RESERVES THE RIGHT TO MAKE MODIFICATIONS, REVISIONS, AND CHANGES TO THE FLOOR PLANS, SPECIFICATIONS, AND FEATURES WITHOUT PRIOR NOTICE.

TOTAL APARTMENT AREA:
334.22 SQ.FT. (31.05 SQ.M)

PROJECT NAME / BUILDING:
AZIZI DAVID JADAF4

UNIT NO:
1414 & 1514

DP
APPROVED :
MC
NC
DRAWN :
SHEET SIZE A3

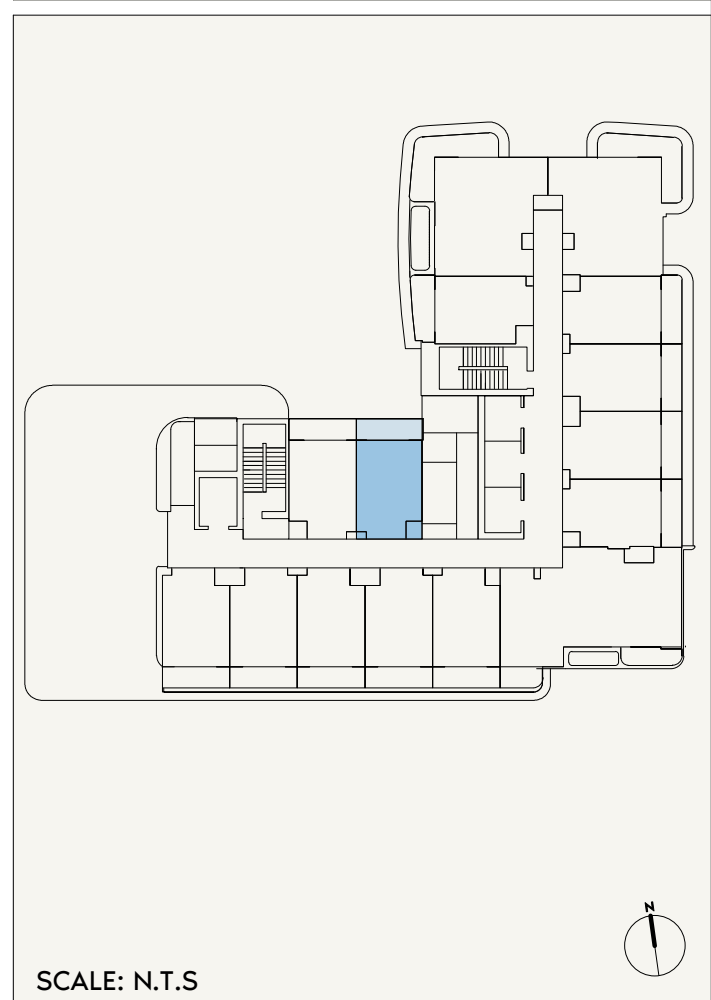

FLOOR NO:
14TH&15TH FLOOR

UNIT TYPE:
STUDIO (TYPE-01A)

APARTMENT AREA:
262.96 SQ.FT. (24.43 SQ.M)

BALCONY AREA:
63.29 SQ.FT. (5.88 SQ.M)

DISCLAIMER:
THE COLORED MARKETING FLOOR PLANS PROVIDED BY THE DEVELOPER ARE FOR ILLUSTRATIVE PURPOSES ONLY. ACTUAL DIMENSIONS, LAYOUT, AND FINISHES MAY VARY FROM THOSE DEPICTED IN THE PLANS. FURNITURE, FIXTURES, AND EQUIPMENT SHOWN IN THE PLANS ARE FOR DECORATIVE PURPOSES ONLY AND ARE NOT INCLUDED IN THE PURCHASE OR LEASE OF THE PROPERTY. THE DEVELOPER RESERVES THE RIGHT TO MAKE MODIFICATIONS, REVISIONS, AND CHANGES TO THE FLOOR PLANS, SPECIFICATIONS, AND FEATURES WITHOUT PRIOR NOTICE.

TOTAL APARTMENT AREA:
326.26 SQ.FT. (30.31 SQ.M)

PROJECT NAME / BUILDING:
AZIZI DAVID JADAF4

UNIT NO:
1415 & 1515

SHEET SIZE A3
DRAWN : TT
REVIEWED : OS
APPROVED : KS



FLOOR NO:

1ST FLOOR

UNIT TYPE:

1 BEDROOM (1BR-T03B)

APARTMENT AREA:

580.39 SQ.FT. (53.92 SQ.M)

BALCONY AREA:

281.80 SQ.FT. (26.18 SQ.M)

DISCLAIMER:

THE COLORED MARKETING FLOOR PLANS PROVIDED BY THE DEVELOPER ARE FOR ILLUSTRATIVE PURPOSES ONLY. ACTUAL DIMENSIONS, LAYOUT, AND FINISHES MAY VARY FROM THOSE DEPICTED IN THE PLANS. FURNITURE, FIXTURES, AND EQUIPMENT SHOWN IN THE PLANS ARE FOR DECORATIVE PURPOSES ONLY AND ARE NOT INCLUDED IN THE PURCHASE OR LEASE OF THE PROPERTY. THE DEVELOPER RESERVES THE RIGHT TO MAKE MODIFICATIONS, REVISIONS, AND CHANGES TO THE FLOOR PLANS, SPECIFICATIONS, AND FEATURES WITHOUT PRIOR NOTICE.

TOTAL APARTMENT AREA:

862.20 SQ.FT. (80.10 SQ.M)


PROJECT NAME / BUILDING:

AZIZI DAVID

JADAF4

UNIT NO:

107

 

BALCONY
2.02M X 0.78M

BALCONY
1.10M X 5.42M

BEDROOM
3.68M X 3.00M

KITCHEN
2.70M X 2.24M


BATHROOM
1.49M X 2.63M

LIVING/HALL
3.50M X 4.85M




BALCONY
9.12M X 1.79M

SCALE: N.T.S

SCALE: N.T.S


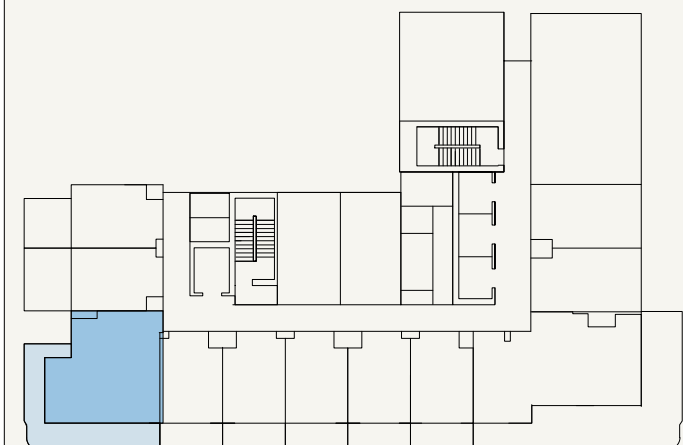


DP
APPROVED : MC
NC
DRAWN :
SHEET SIZE A3

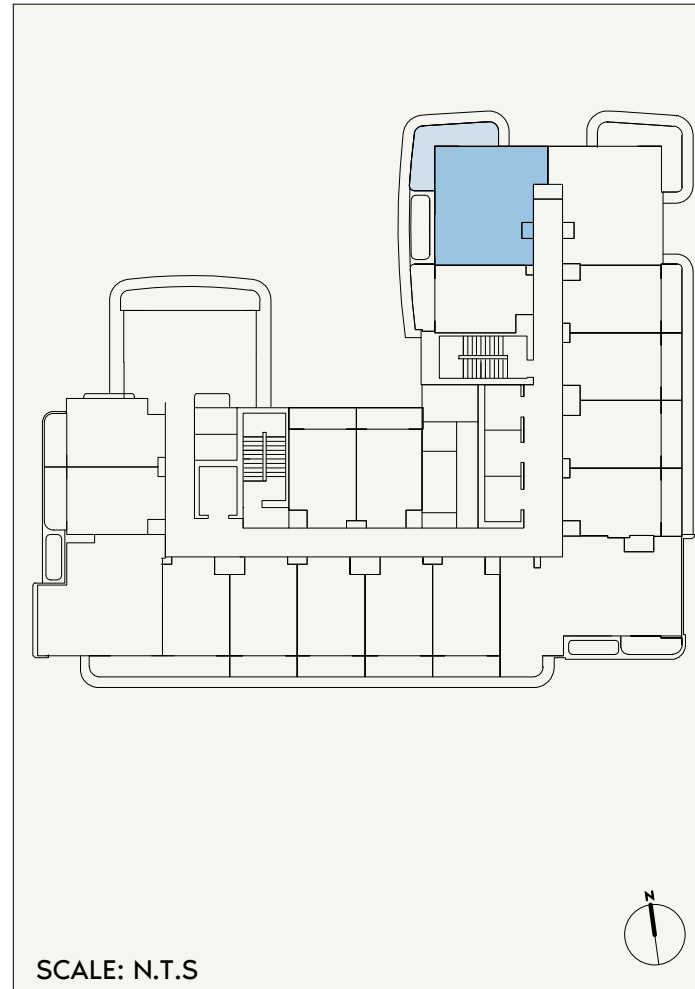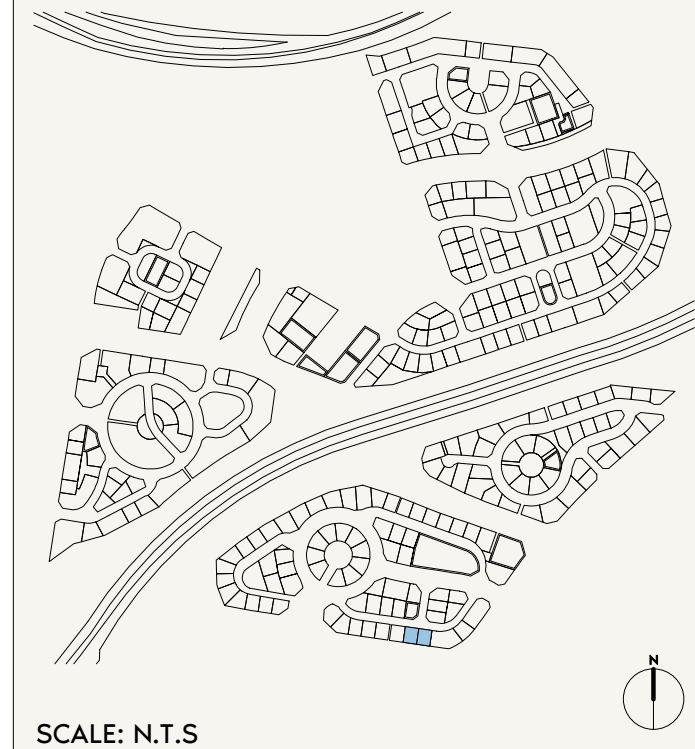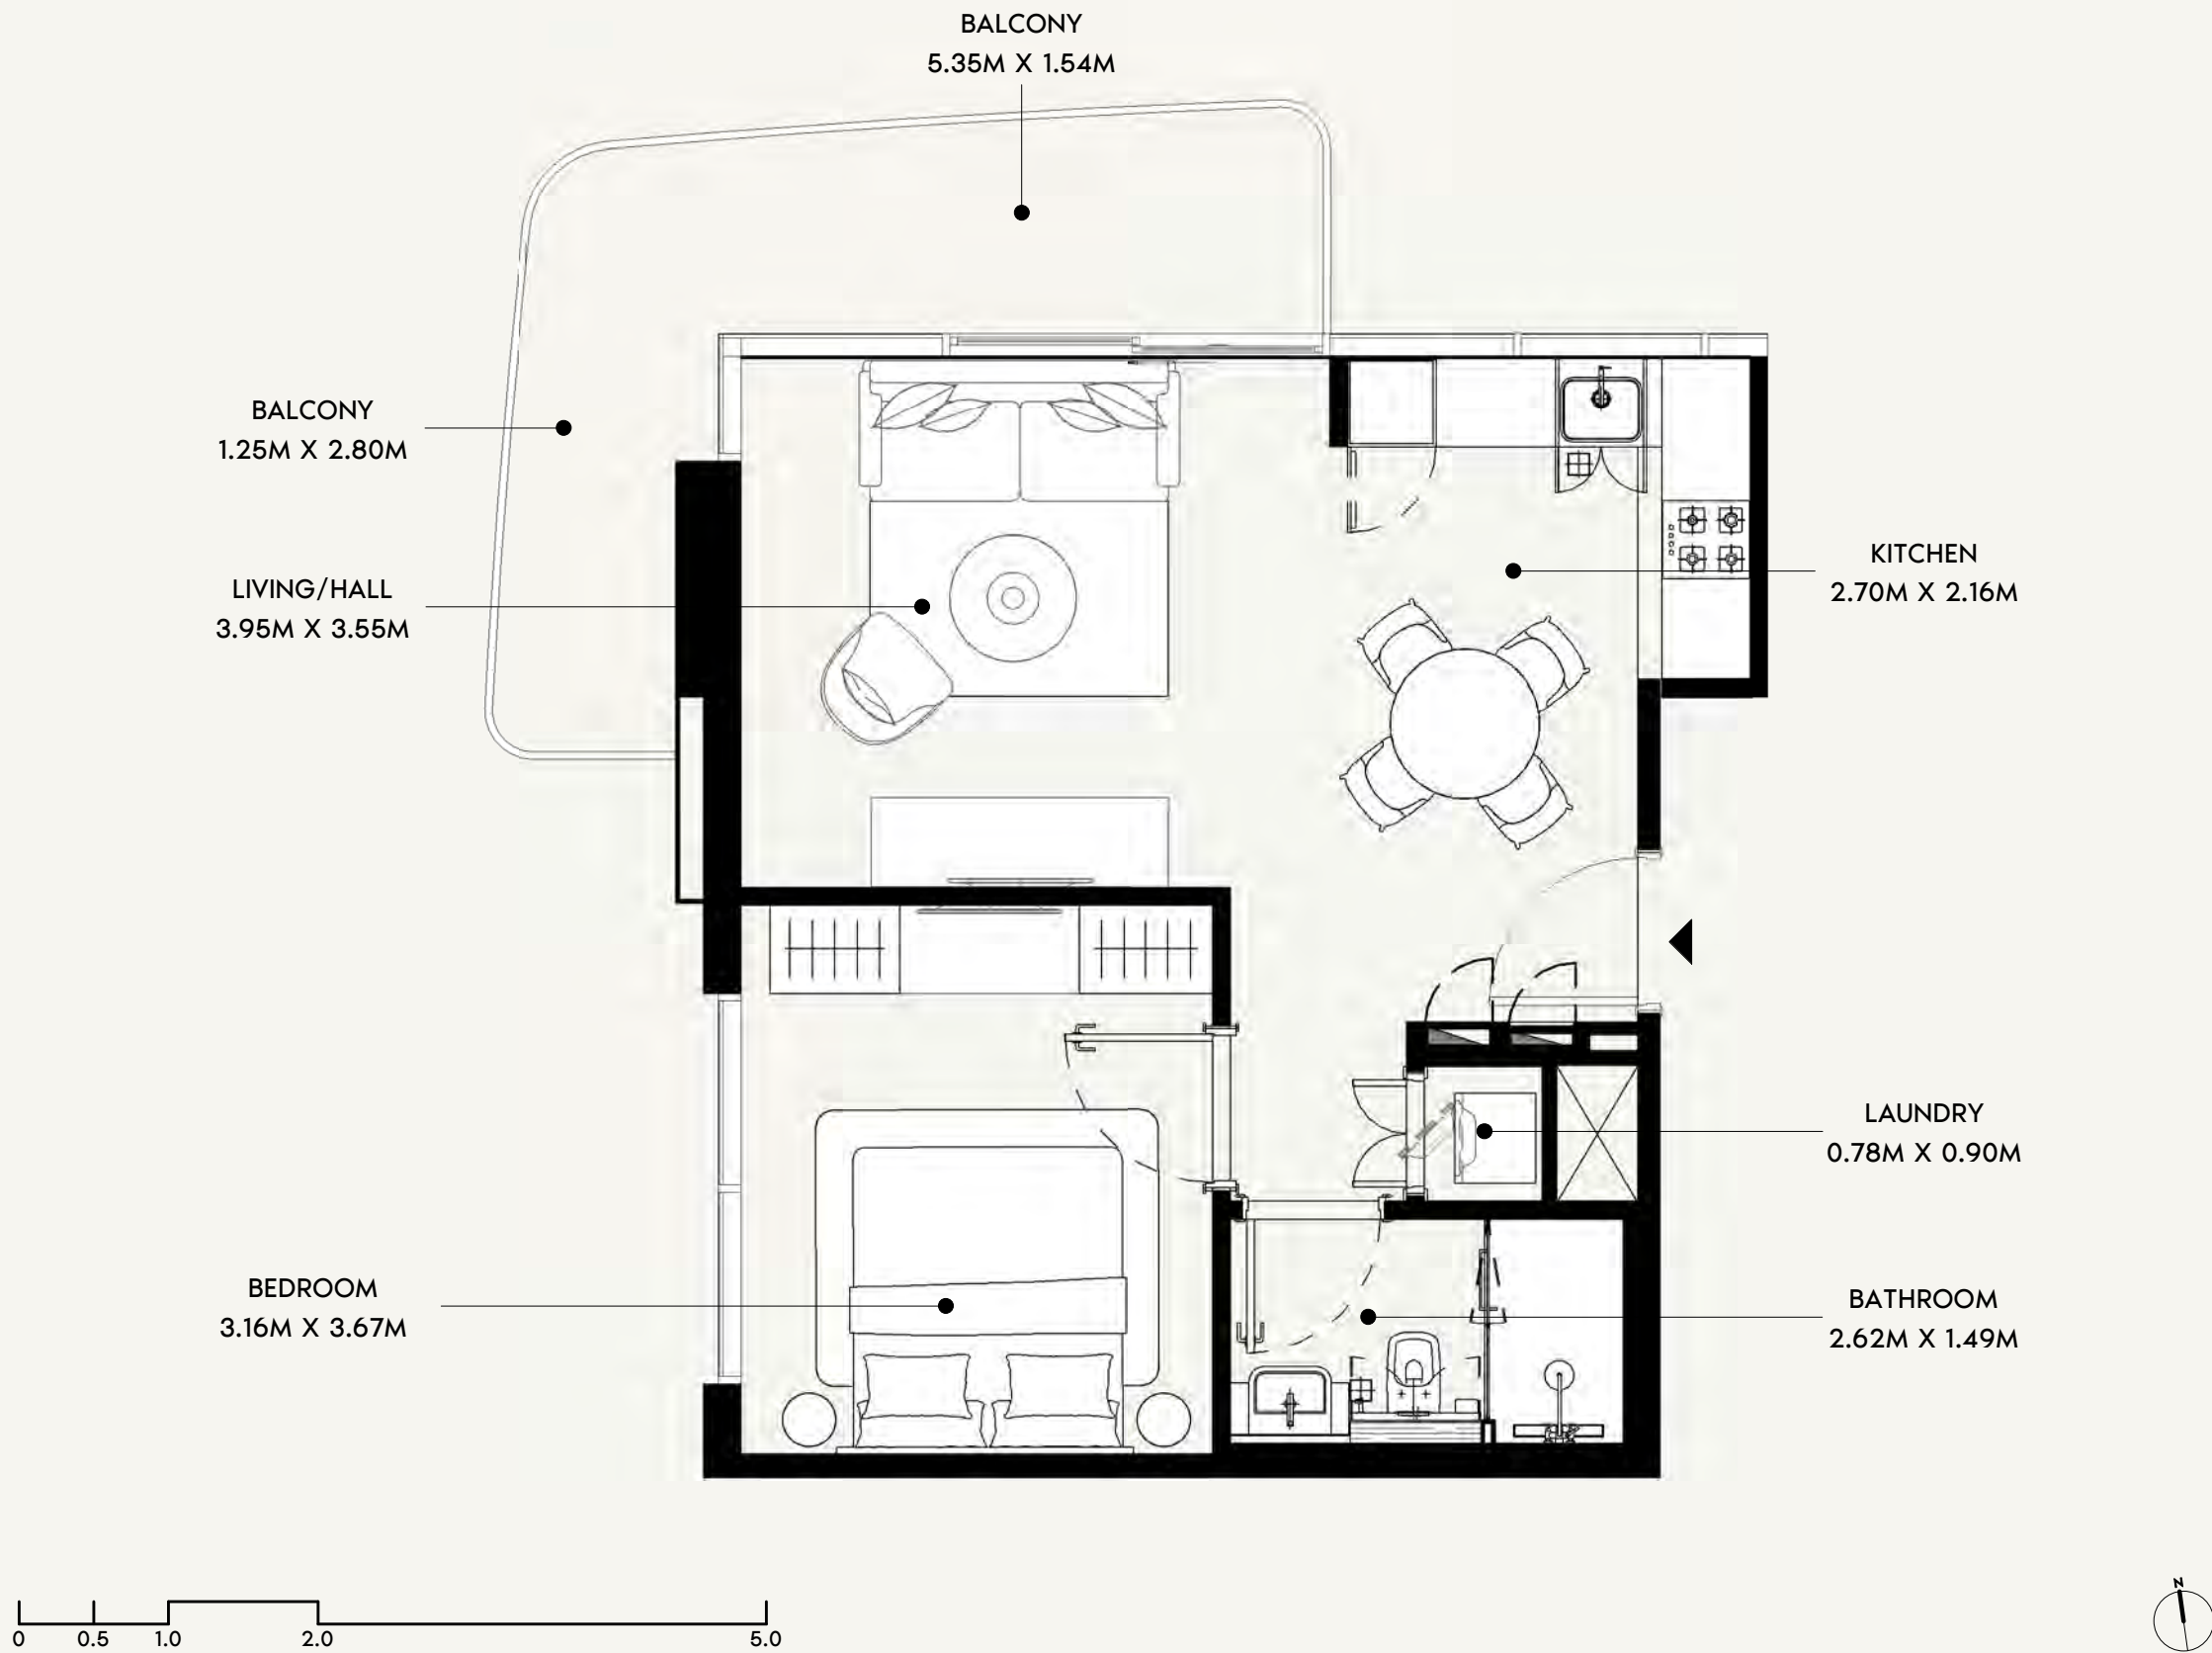


FLOOR NO: 2ND-10TH FLOOR	APARTMENT AREA: 523.67 SQ.FT. (48.65 SQ.M)	DISCLAIMER: THE COLORED MARKETING FLOOR PLANS PROVIDED BY THE DEVELOPER ARE FOR ILLUSTRATIVE PURPOSES ONLY. ACTUAL DIMENSIONS, LAYOUT, AND FINISHES MAY VARY FROM THOSE DEPICTED IN THE PLANS. FURNITURE, FIXTURES, AND EQUIPMENT SHOWN IN THE PLANS ARE FOR DECORATIVE PURPOSES ONLY AND ARE NOT INCLUDED IN THE PURCHASE OR LEASE OF THE PROPERTY. THE DEVELOPER RESERVES THE RIGHT TO MAKE MODIFICATIONS, REVISIONS, AND CHANGES TO THE FLOOR PLANS, SPECIFICATIONS, AND FEATURES WITHOUT PRIOR NOTICE.	PROJECT NAME / BUILDING: AZIZI DAVID JADAF4
UNIT TYPE: 1 BEDROOM (TYPE-01A)	BALCONY AREA: 126.69 SQ.FT. (11.77 SQ.M)	TOTAL APARTMENT AREA: 650.36 SQ.FT. (60.42 SQ.M)	UNIT NO: 202, 302, 402, 502, 602, 702, 802, 902 & 1002

DP
APPROVED : MC
NC
DRAWN :
SHEET SIZE A3

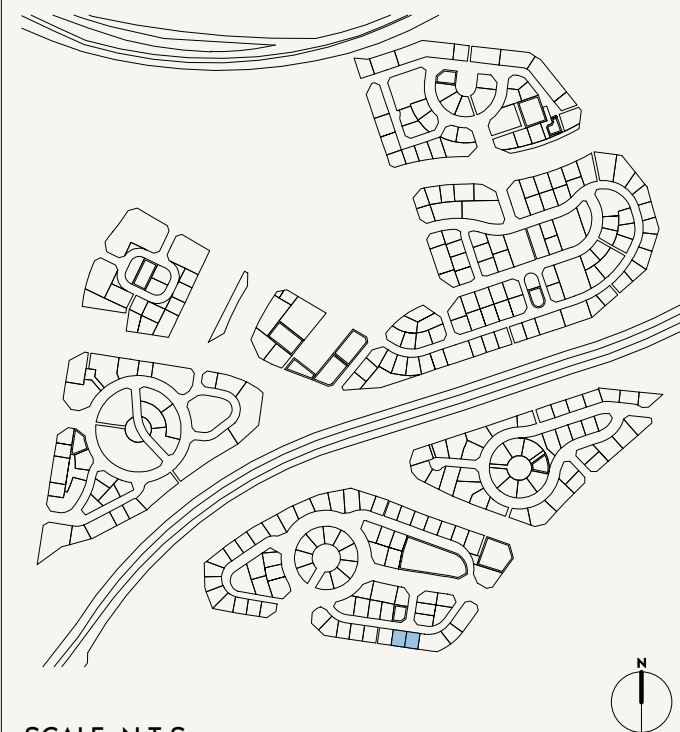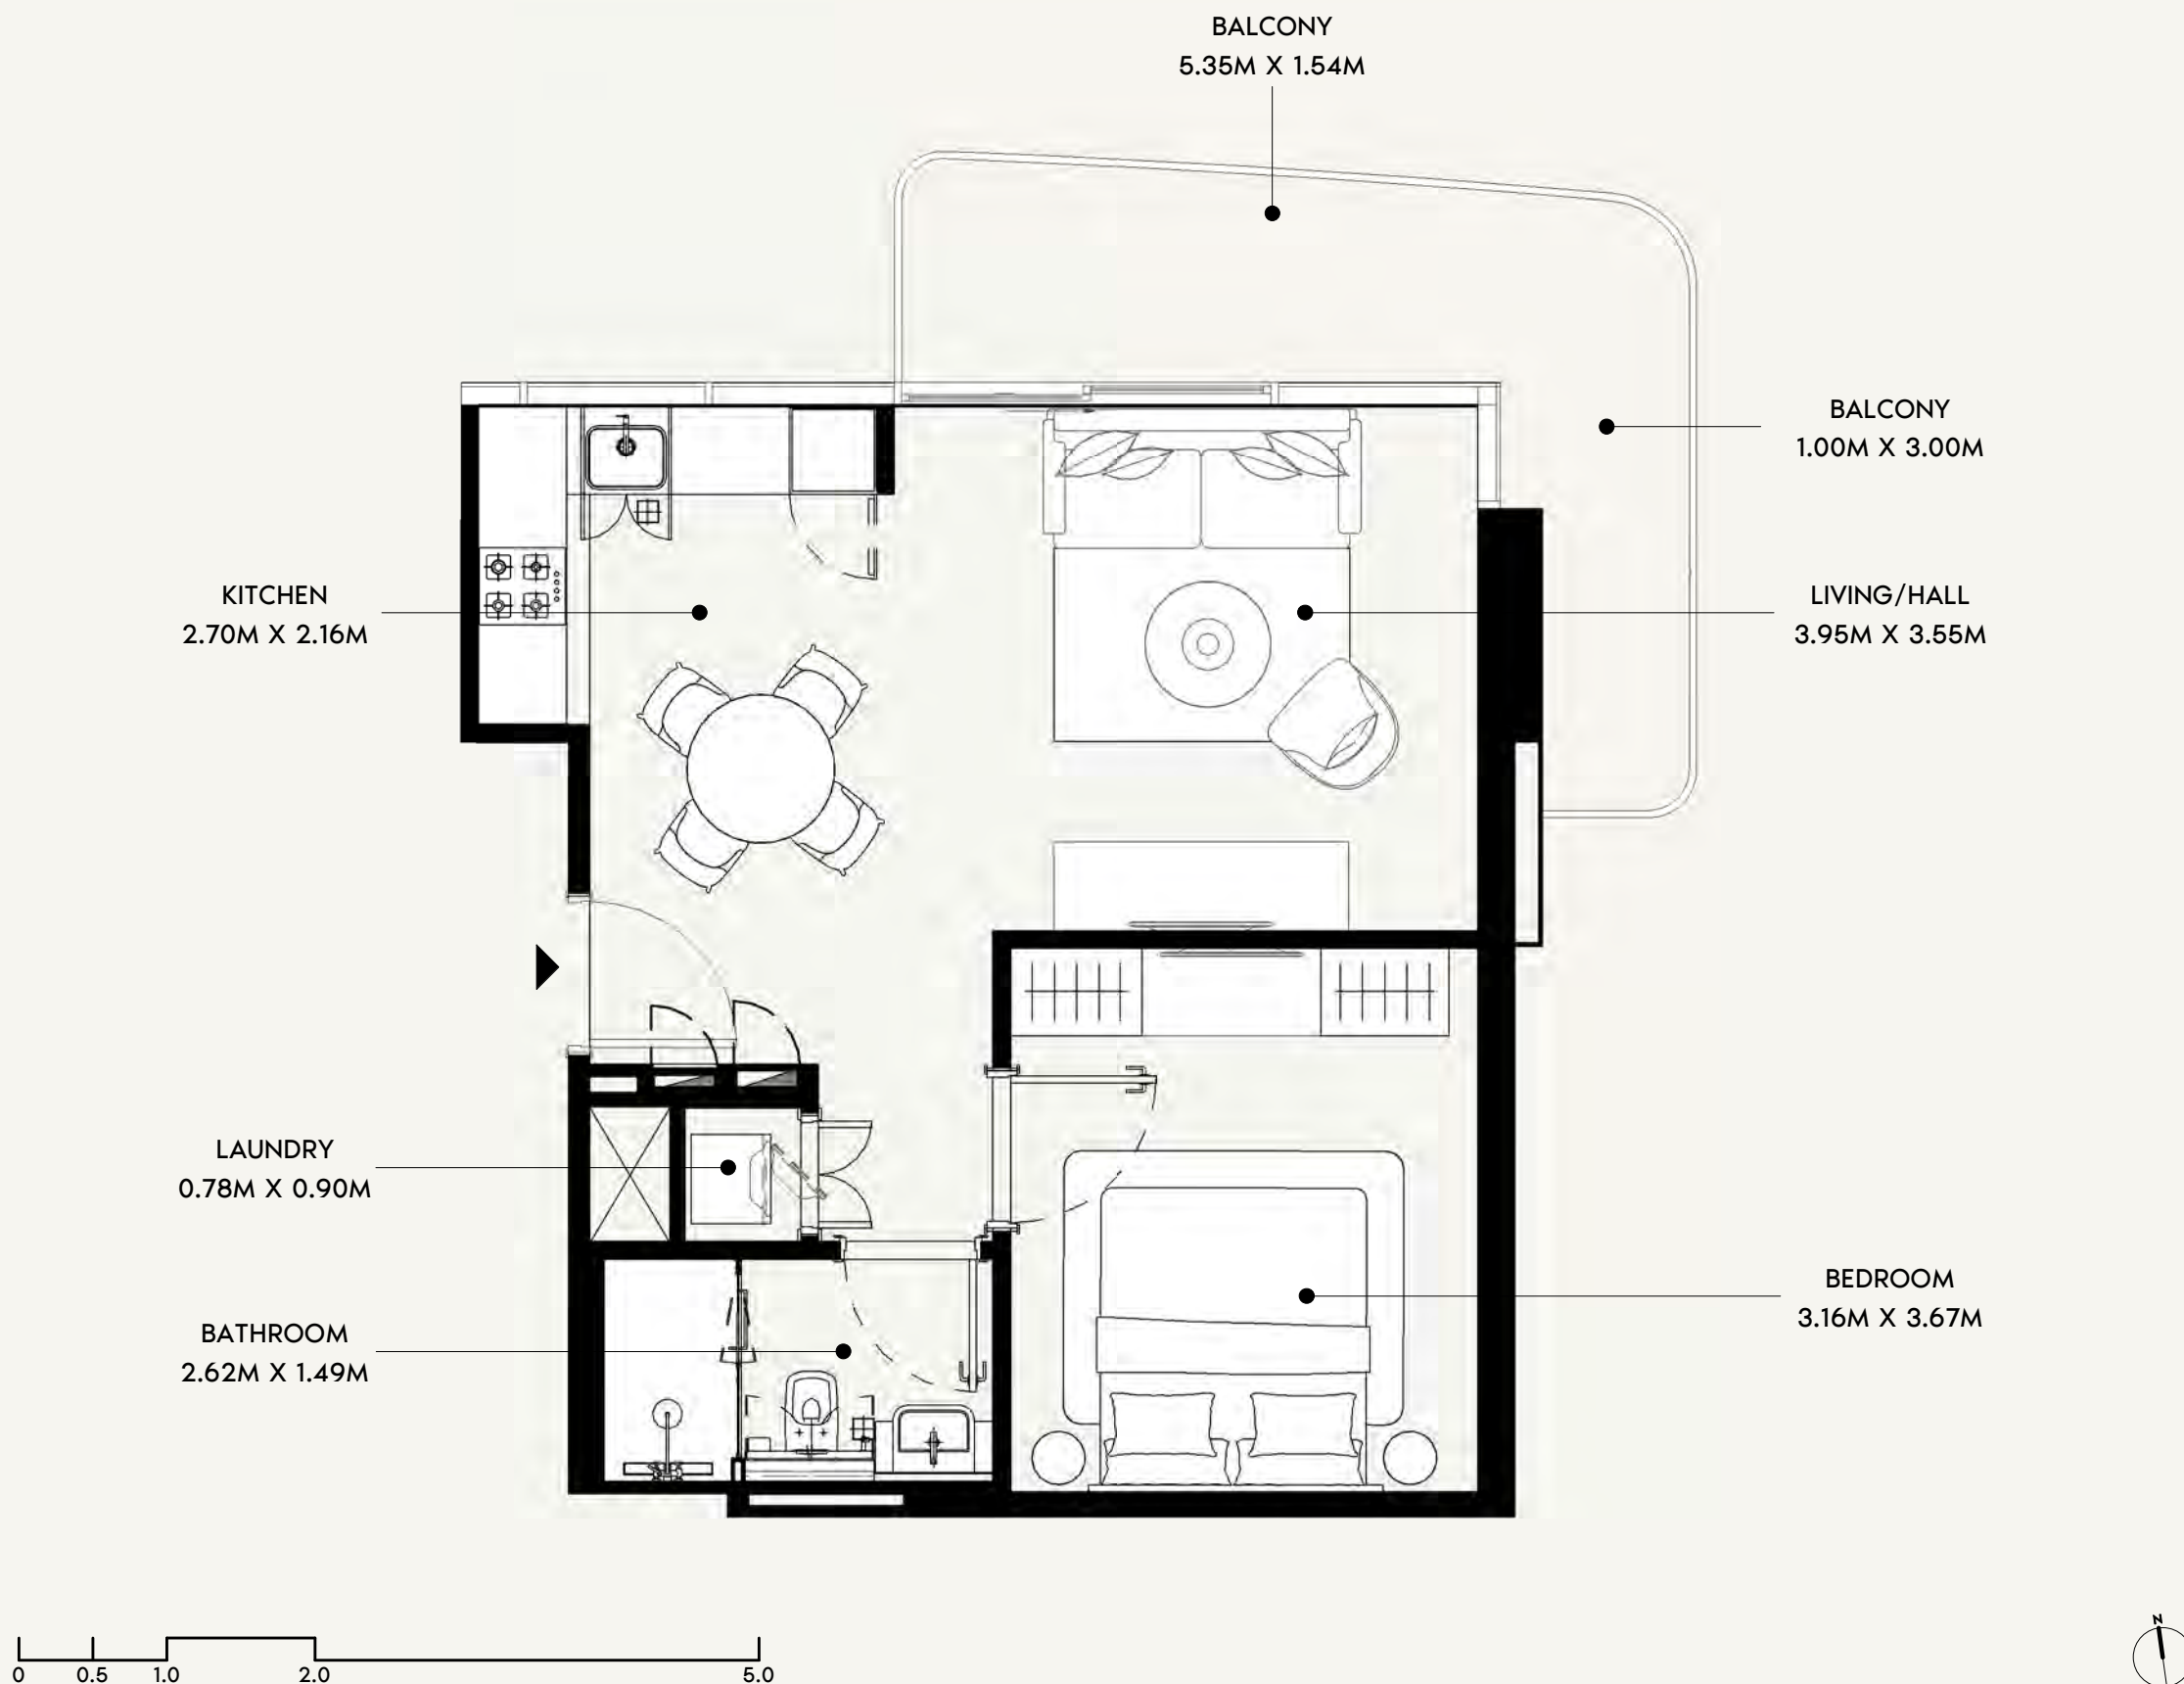

SCALE: N.T.S

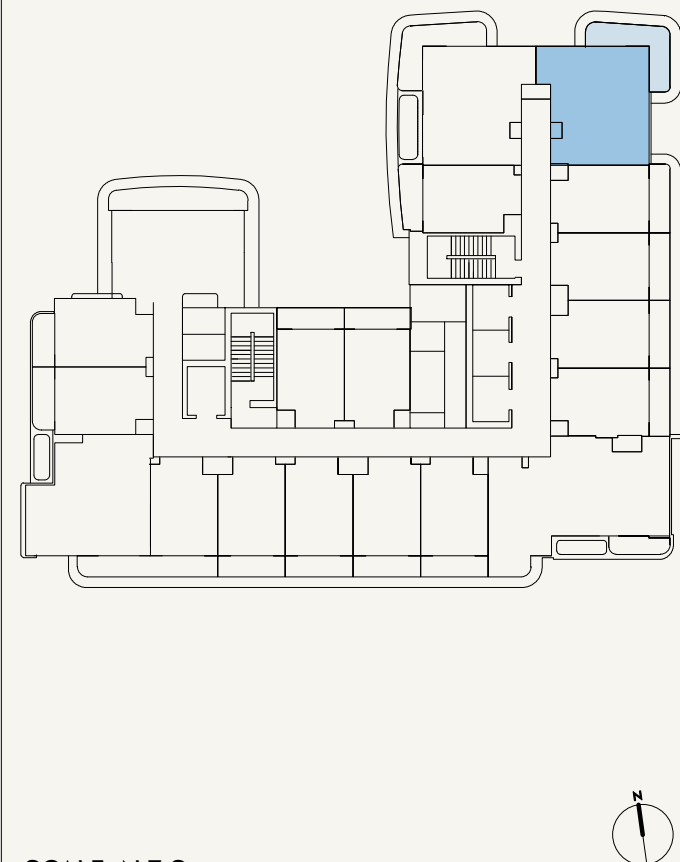

SCALE: N.T.S

AZIZI

FLOOR NO:
2ND-10TH FLOOR

UNIT TYPE:
1 BEDROOM (TYPE-01B)

APARTMENT AREA:
522.16 SQ.FT. (48.51 SQ.M)

BALCONY AREA:
120.77 SQ.FT. (11.22 SQ.M)



DISCLAIMER:
THE COLORED MARKETING FLOOR PLANS PROVIDED BY THE DEVELOPER ARE FOR ILLUSTRATIVE PURPOSES ONLY. ACTUAL DIMENSIONS, LAYOUT, AND FINISHES MAY VARY FROM THOSE DEPICTED IN THE PLANS. FURNITURE, FIXTURES, AND EQUIPMENT SHOWN IN THE PLANS ARE FOR DECORATIVE PURPOSES ONLY AND ARE NOT INCLUDED IN THE PURCHASE OR LEASE OF THE PROPERTY. THE DEVELOPER RESERVES THE RIGHT TO MAKE MODIFICATIONS, REVISIONS, AND CHANGES TO THE FLOOR PLANS, SPECIFICATIONS, AND FEATURES WITHOUT PRIOR NOTICE.

TOTAL APARTMENT AREA:
642.93 SQ.FT. (59.73 SQ.M)

PROJECT NAME / BUILDING:
AZIZI DAVID JADAF4

UNIT NO:
203, 303, 403, 503, 603, 703, 803, 903 & 1003

DP
APPROVED :
MC
REVIEWED :
NC
DRAWN :
SHEET SIZE A3

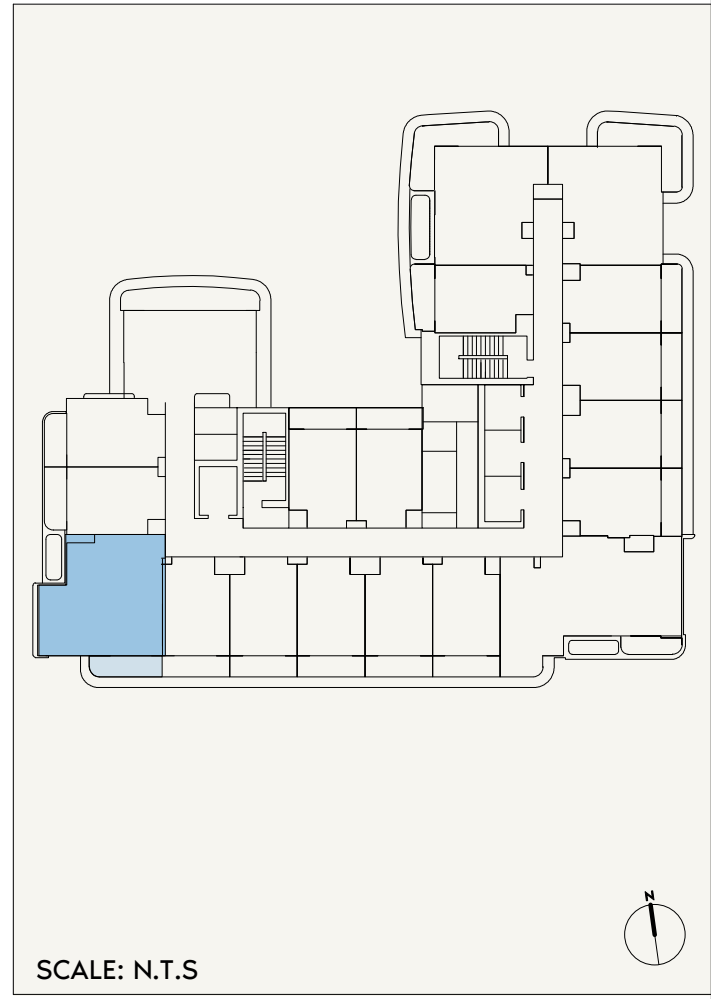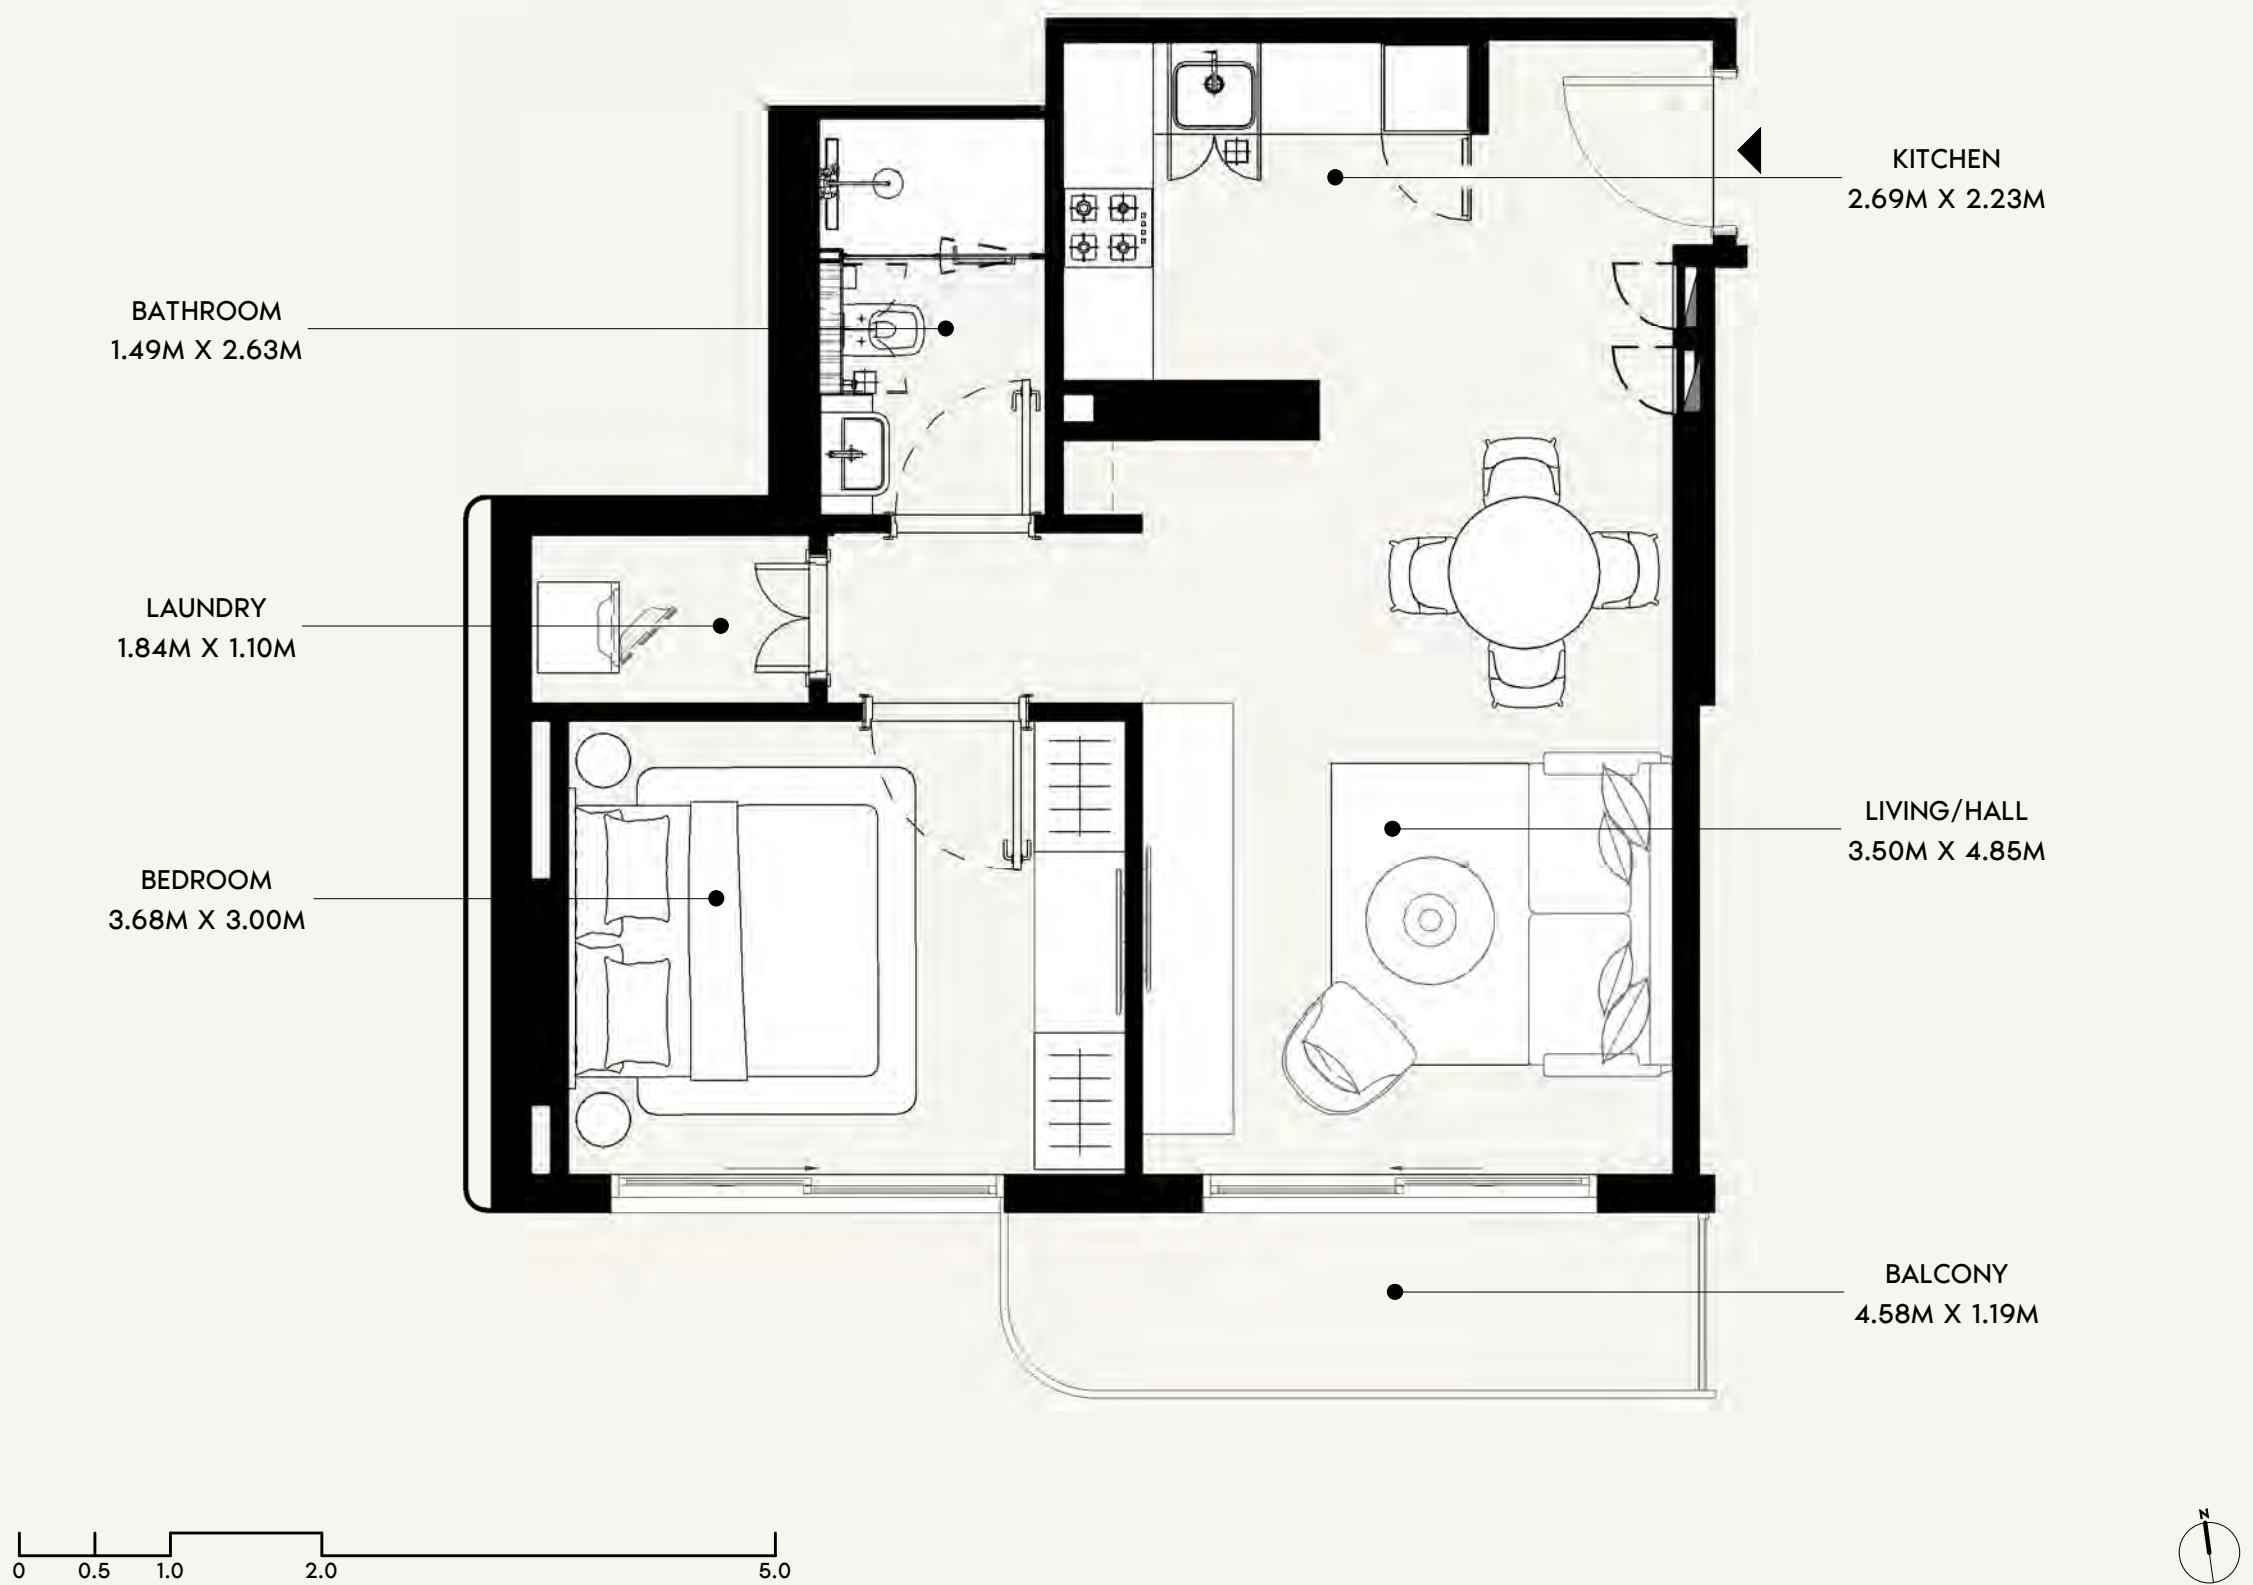

FLOOR NO:
2ND-10TH FLOOR

UNIT TYPE:
1 BEDROOM (TYPE-03A)

APARTMENT AREA:
580.29 SQ.FT. (53.91 SQ.M)

BALCONY AREA:
66.74 SQ.FT. (6.2 SQ.M)

DISCLAIMER:
THE COLORED MARKETING FLOOR PLANS PROVIDED BY THE DEVELOPER ARE FOR ILLUSTRATIVE PURPOSES ONLY. ACTUAL DIMENSIONS, LAYOUT, AND FINISHES MAY VARY FROM THOSE DEPICTED IN THE PLANS. FURNITURE, FIXTURES, AND EQUIPMENT SHOWN IN THE PLANS ARE FOR DECORATIVE PURPOSES ONLY AND ARE NOT INCLUDED IN THE PURCHASE OR LEASE OF THE PROPERTY. THE DEVELOPER RESERVES THE RIGHT TO MAKE MODIFICATIONS, REVISIONS, AND CHANGES TO THE FLOOR PLANS, SPECIFICATIONS, AND FEATURES WITHOUT PRIOR NOTICE.

TOTAL APARTMENT AREA:
647.02 SQ.FT. (60.11 SQ.M)

PROJECT NAME / BUILDING:
AZIZI DAVID JADAF4

UNIT NO:
214, 314, 414, 514, 614, 714, 814, 914 & 1014

DP
APPROVED :
MC
DRAWN :
NC
SHEET SIZE A3

BALCONY
8.84M X 1.49M


LIVING/HALL
4.33M X 3.28M

KITCHEN
2.79M X 2.15M


BEDROOM
3.67M X 3.16M

BATHROOM
1.50M X 2.62M

LAUNDRY
0.92M X 0.79M

 

SCALE: N.T.S

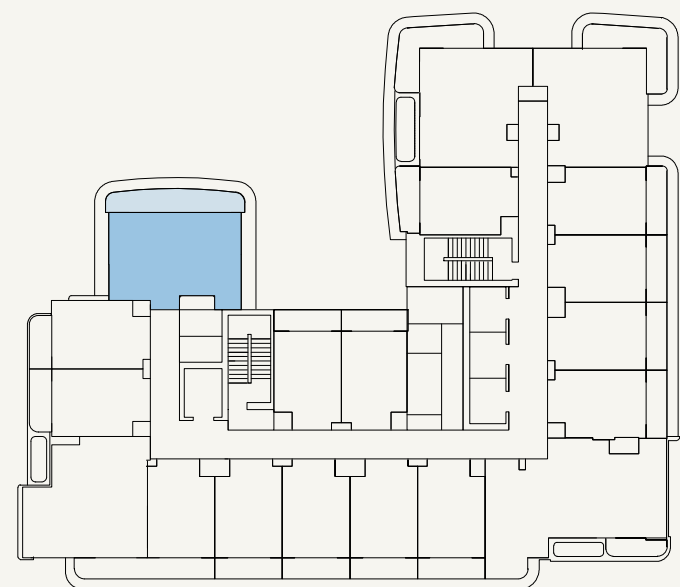

SCALE: N.T.S



FLOOR NO:
2ND-10TH FLOOR

UNIT TYPE:
1 BEDROOM (TYPE-02)

APARTMENT AREA:
518.72 SQ.FT. (48.19 SQ.M)

BALCONY AREA:
136.06 SQ.FT. (12.64 SQ.M)




DISCLAIMER:
THE COLORED MARKETING FLOOR PLANS PROVIDED BY THE DEVELOPER ARE FOR ILLUSTRATIVE PURPOSES ONLY. ACTUAL DIMENSIONS, LAYOUT, AND FINISHES MAY VARY FROM THOSE DEPICTED IN THE PLANS. FURNITURE, FIXTURES, AND EQUIPMENT SHOWN IN THE PLANS ARE FOR DECORATIVE PURPOSES ONLY AND ARE NOT INCLUDED IN THE PURCHASE OR LEASE OF THE PROPERTY. THE DEVELOPER RESERVES THE RIGHT TO MAKE MODIFICATIONS, REVISIONS, AND CHANGES TO THE FLOOR PLANS, SPECIFICATIONS, AND FEATURES WITHOUT PRIOR NOTICE.

TOTAL APARTMENT AREA:
654.77 SQ.FT. (60.83 SQ.M)

PROJECT NAME / BUILDING:
AZIZI DAVID JADAF4

UNIT NO:
217, 317, 417, 517, 617, 817, 917 & 1017

DP
APPROVED : MC
NC
DRAWN :
SHEET SIZE A3

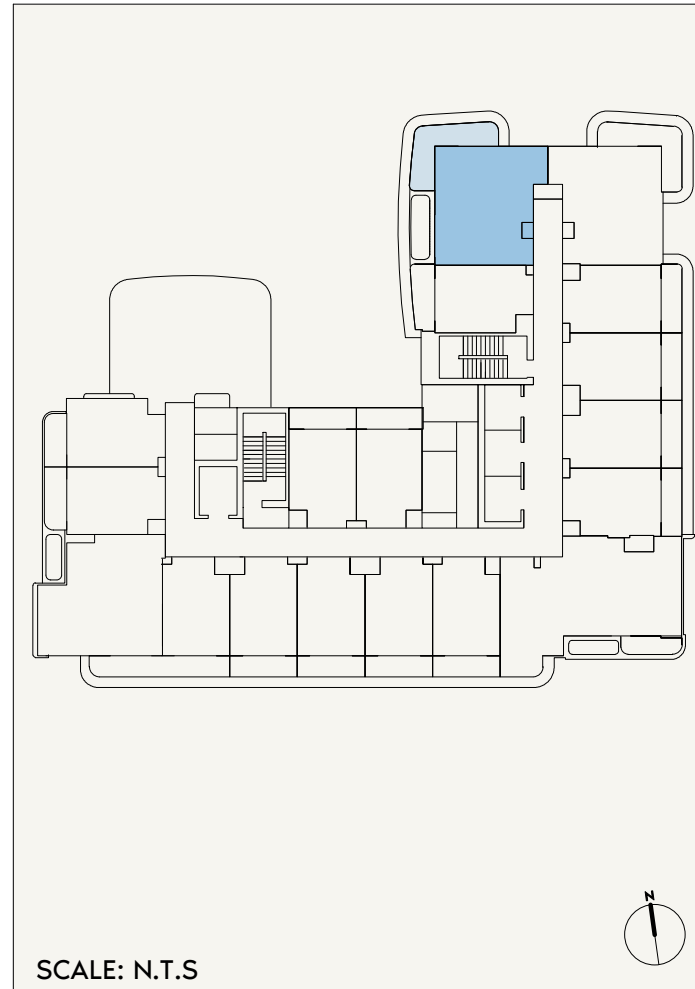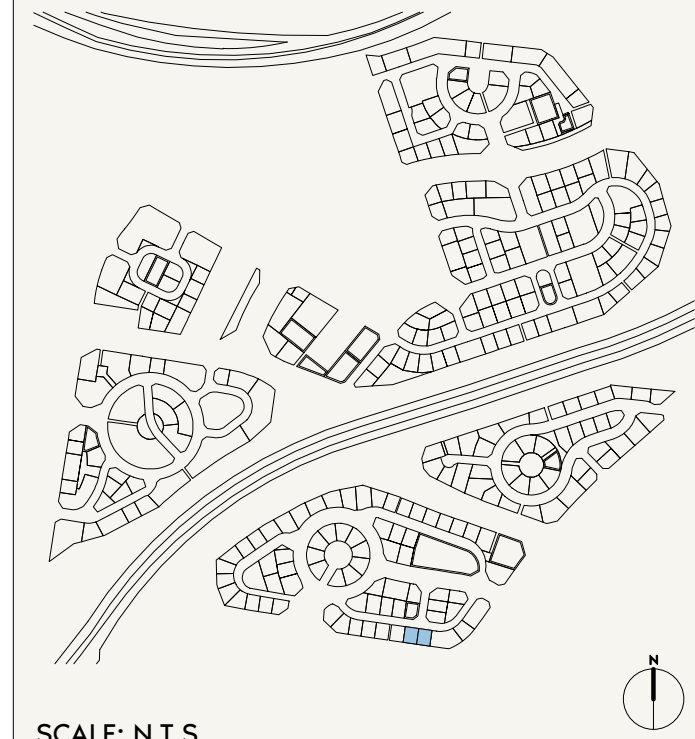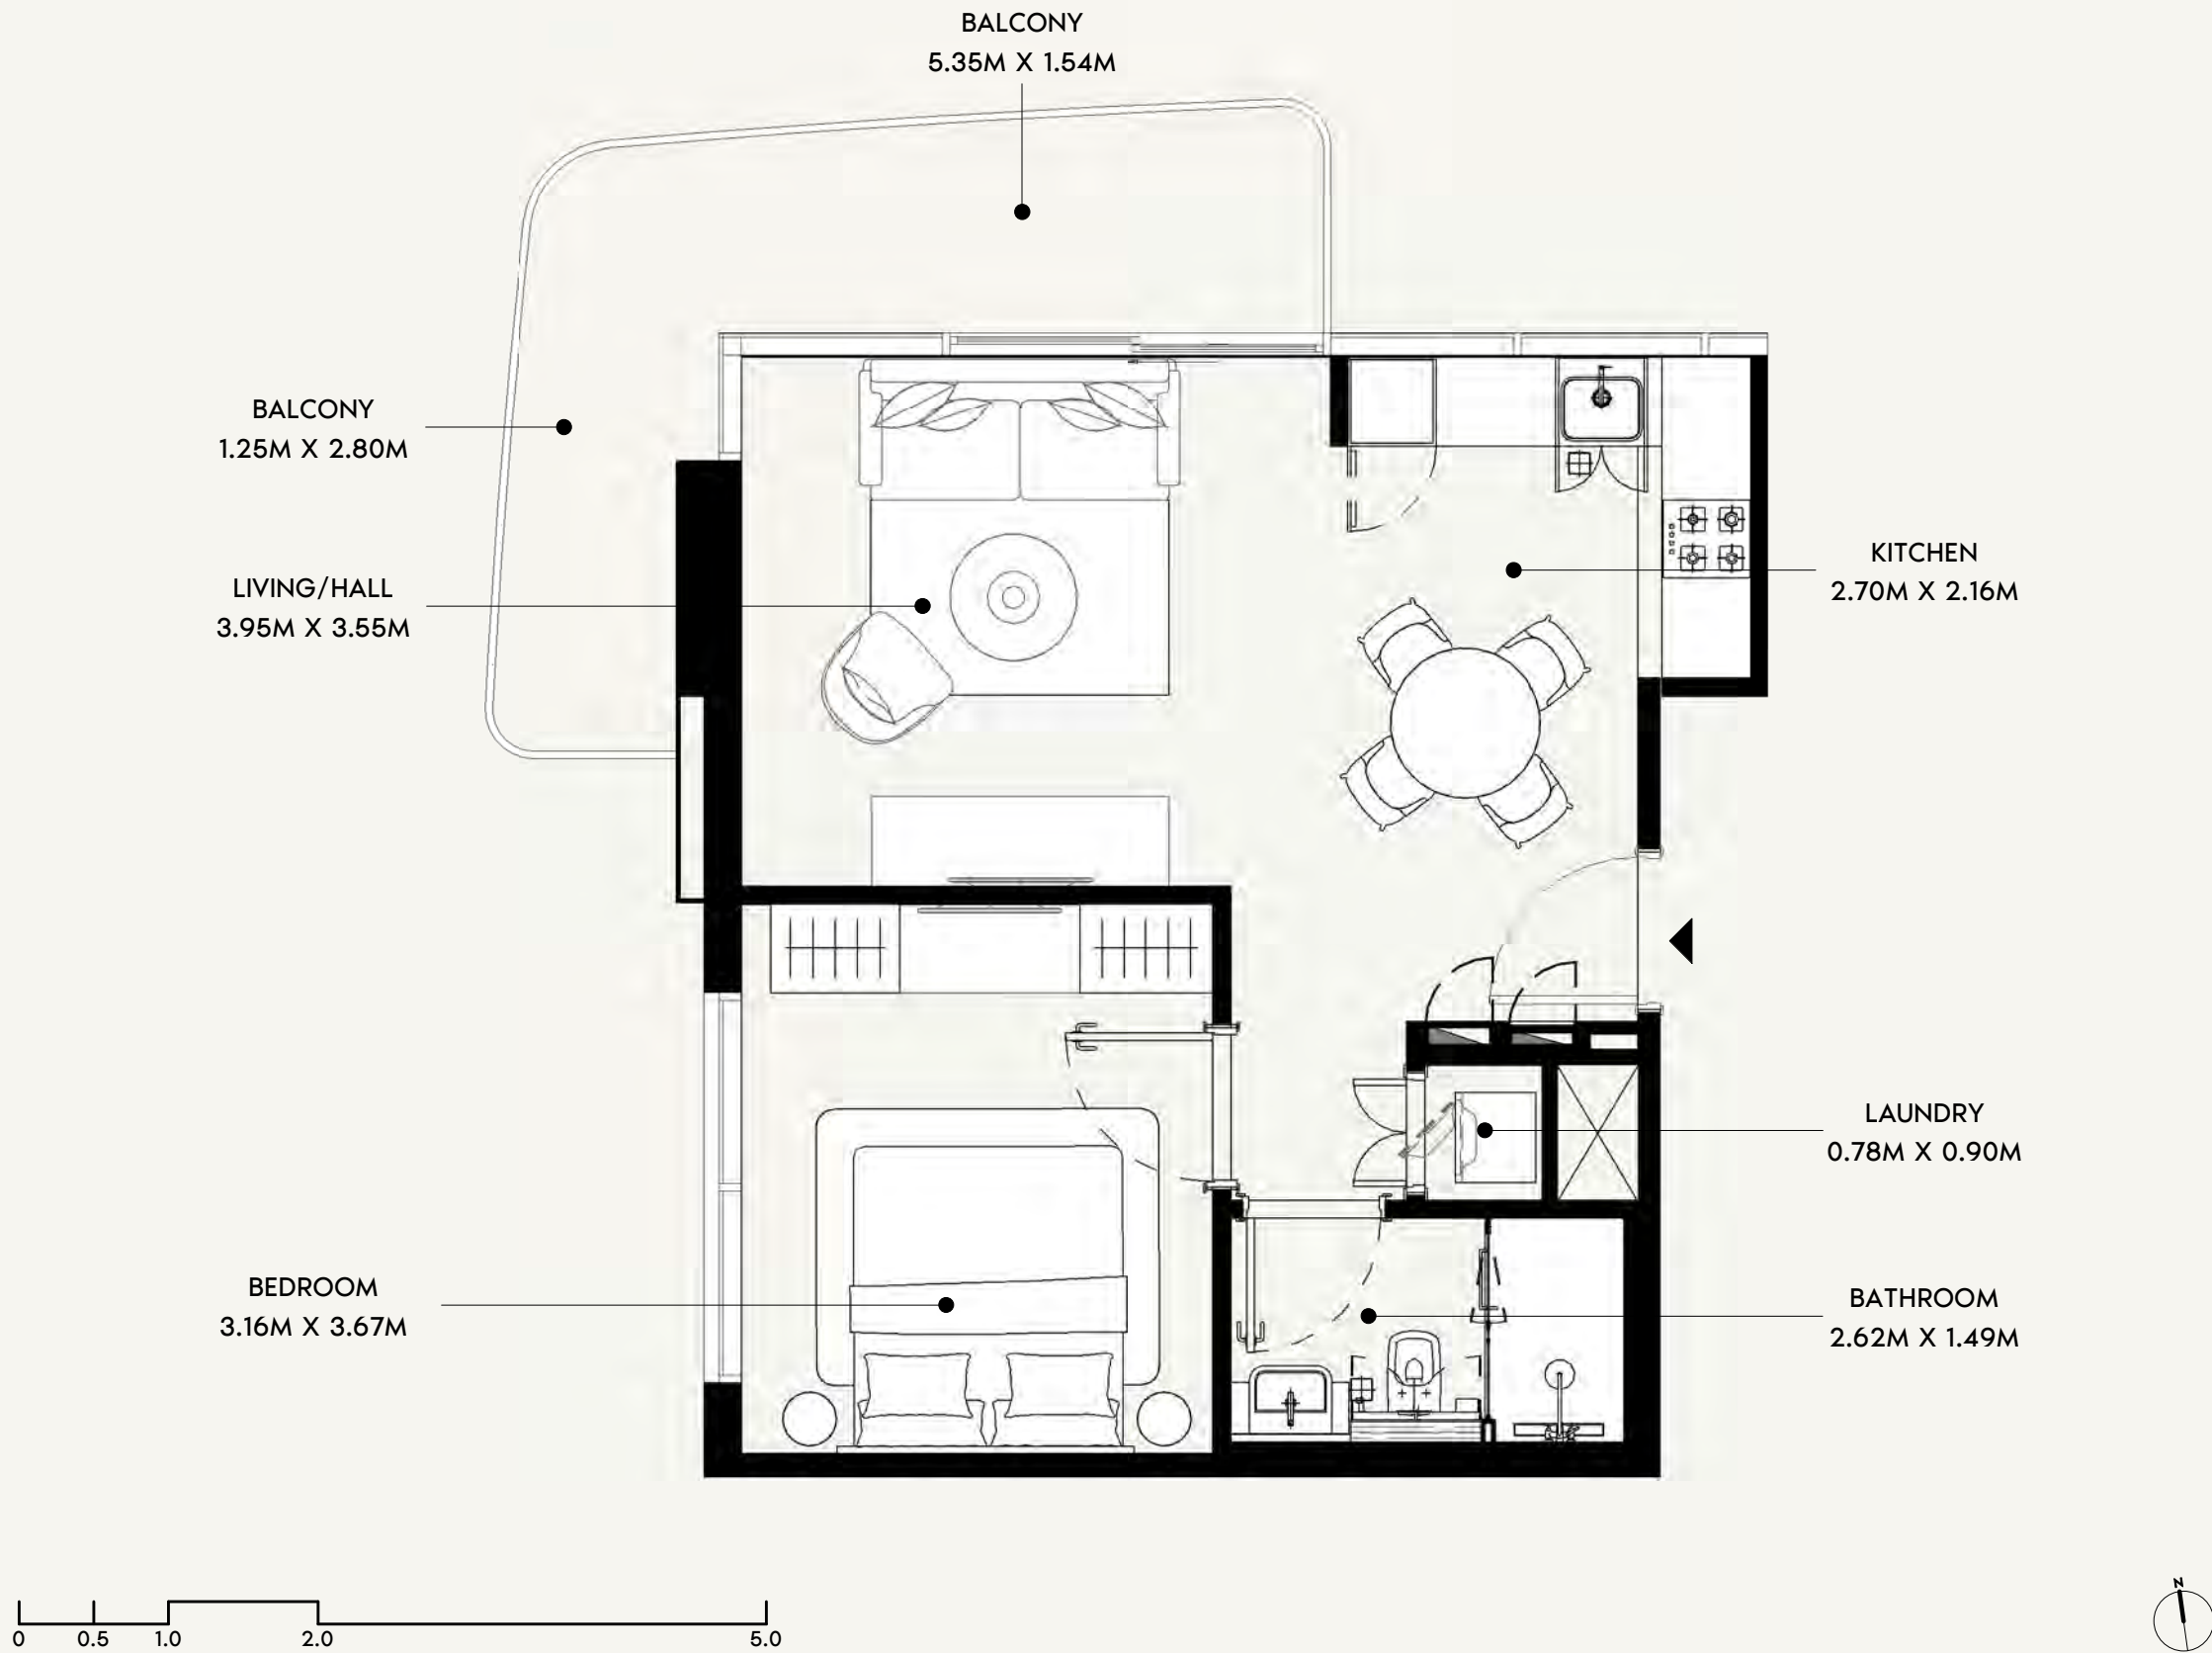

FLOOR NO:
11TH-13TH FLOOR

UNIT TYPE:
1 BEDROOM (TYPE-01A)

APARTMENT AREA:
523.67 SQ.FT. (48.65 SQ.M)

BALCONY AREA:
126.69 SQ.FT. (11.77 SQ.M)




DISCLAIMER:
THE COLORED MARKETING FLOOR PLANS PROVIDED BY THE DEVELOPER ARE FOR ILLUSTRATIVE PURPOSES ONLY. ACTUAL DIMENSIONS, LAYOUT, AND FINISHES MAY VARY FROM THOSE DEPICTED IN THE PLANS. FURNITURE, FIXTURES, AND EQUIPMENT SHOWN IN THE PLANS ARE FOR DECORATIVE PURPOSES ONLY AND ARE NOT INCLUDED IN THE PURCHASE OR LEASE OF THE PROPERTY. THE DEVELOPER RESERVES THE RIGHT TO MAKE MODIFICATIONS, REVISIONS, AND CHANGES TO THE FLOOR PLANS, SPECIFICATIONS, AND FEATURES WITHOUT PRIOR NOTICE.

TOTAL APARTMENT AREA:
650.36 SQ.FT. (60.42 SQ.M)

PROJECT NAME / BUILDING:
AZIZI DAVID JADAF4



UNIT NO:
1102, 1202 & 1302

DP
APPROVED :
MC
DRAWN :
NC
SHEET SIZE A3

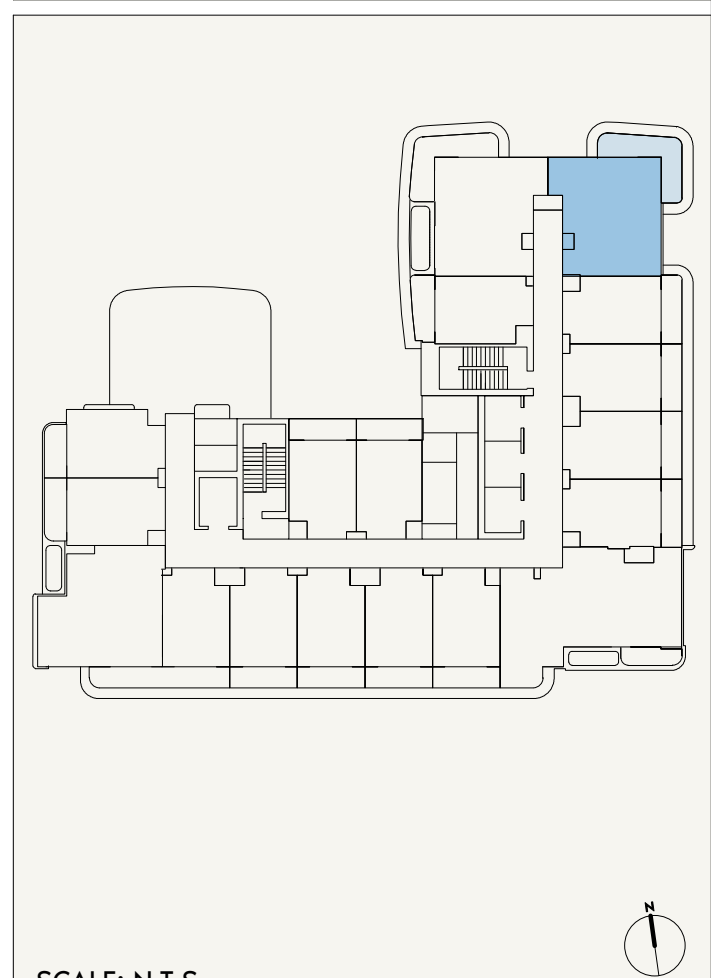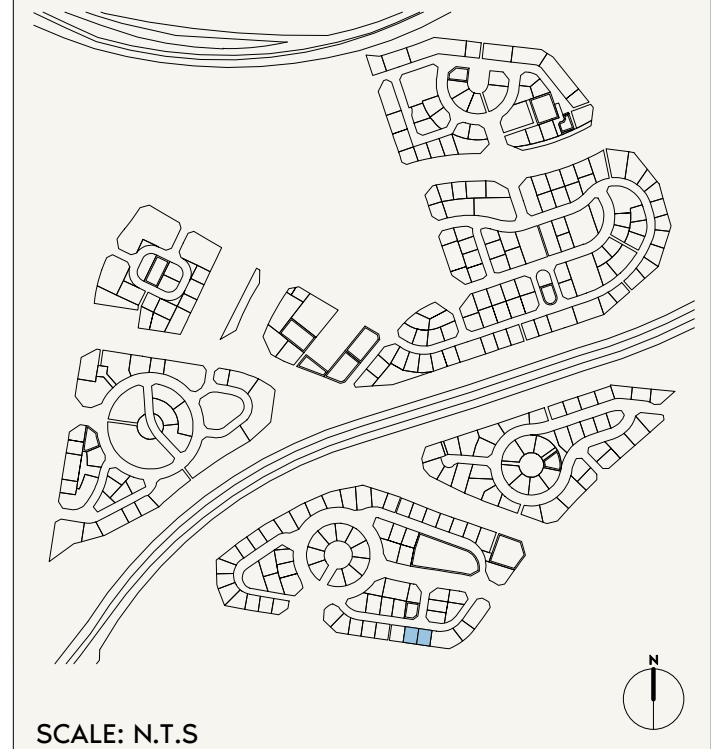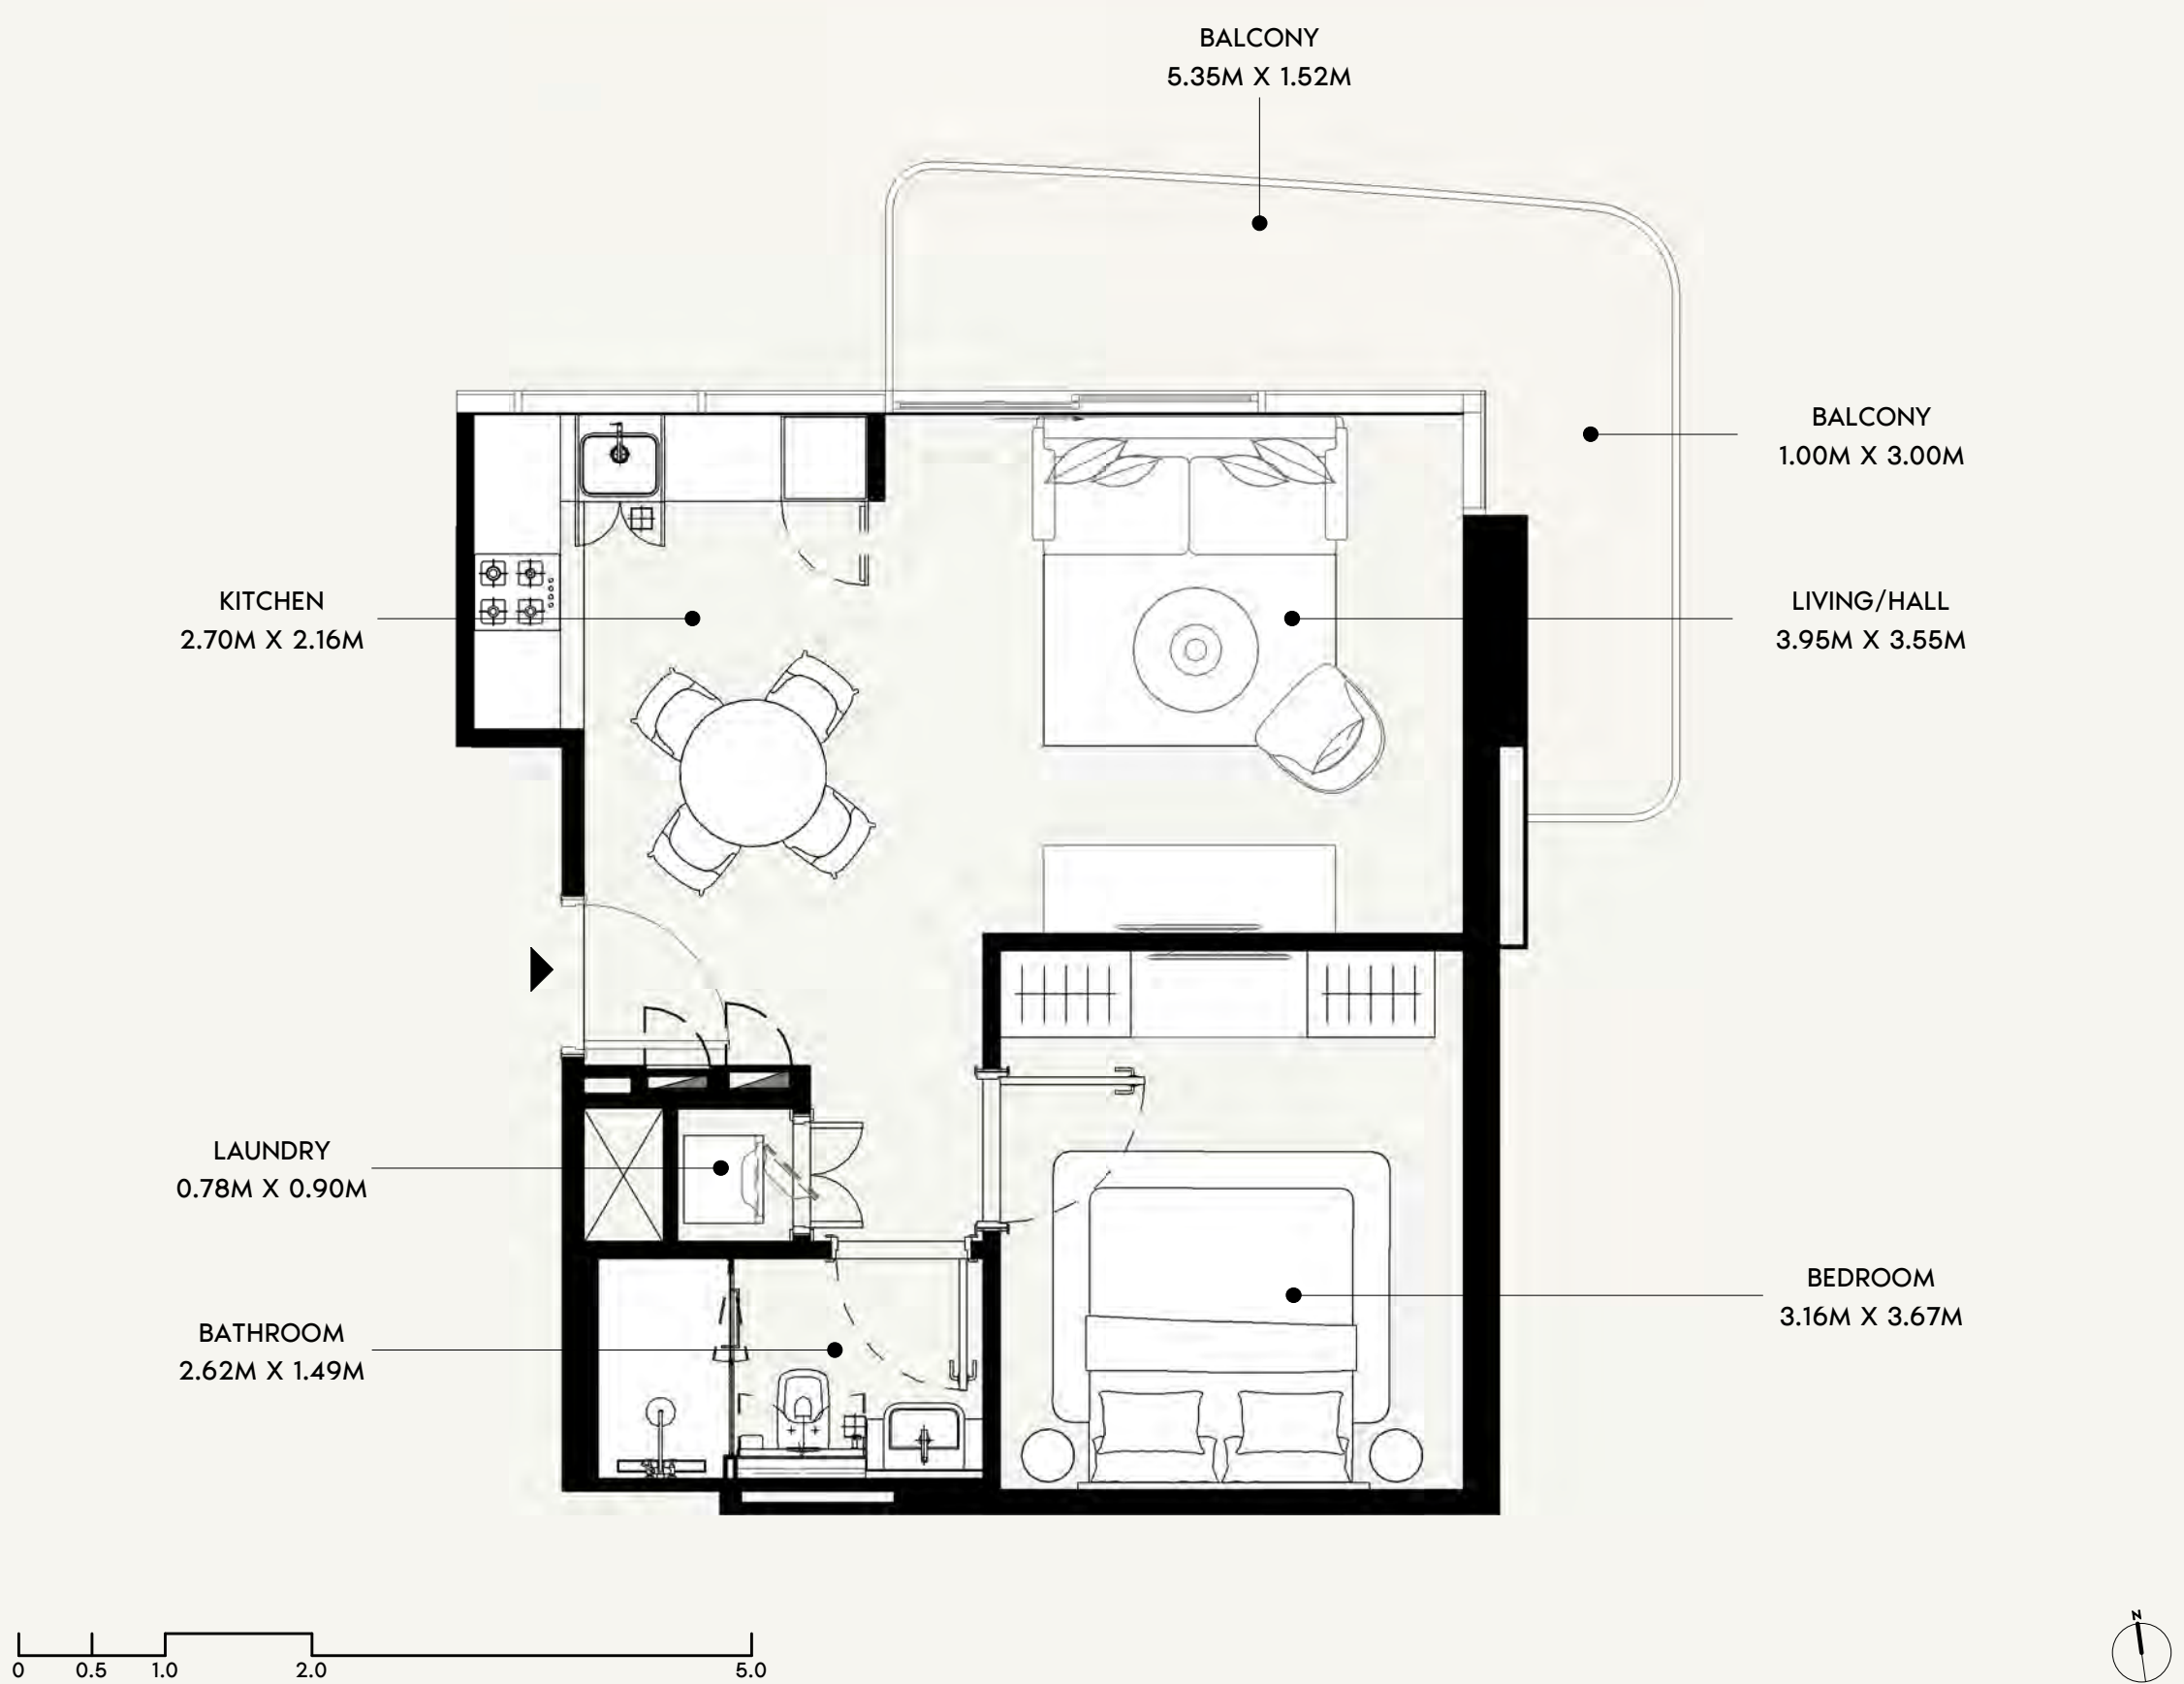




FLOOR NO: 11TH-13TH FLOOR	APARTMENT AREA: 522.16 SQ.FT. (48.51 SQ.M)	DISCLAIMER: THE COLORED MARKETING FLOOR PLANS PROVIDED BY THE DEVELOPER ARE FOR ILLUSTRATIVE PURPOSES ONLY. ACTUAL DIMENSIONS, LAYOUT, AND FINISHES MAY VARY FROM THOSE DEPICTED IN THE PLANS. FURNITURE, FIXTURES, AND EQUIPMENT SHOWN IN THE PLANS ARE FOR DECORATIVE PURPOSES ONLY AND ARE NOT INCLUDED IN THE PURCHASE OR LEASE OF THE PROPERTY. THE DEVELOPER RESERVES THE RIGHT TO MAKE MODIFICATIONS, REVISIONS, AND CHANGES TO THE FLOOR PLANS, SPECIFICATIONS, AND FEATURES WITHOUT PRIOR NOTICE.	PROJECT NAME / BUILDING: AZIZI DAVID JADAF4
	UNIT TYPE: 1 BEDROOM (TYPE-01B)	BALCONY AREA: 120.77 SQ.FT. (11.22 SQ.M) TOTAL APARTMENT AREA: 642.93 SQ.FT. (59.73 SQ.M)	UNIT NO: 1103, 1203 & 1303

DP
APPROVED :
MC
DRAWN :
NC
SHEET SIZE A3

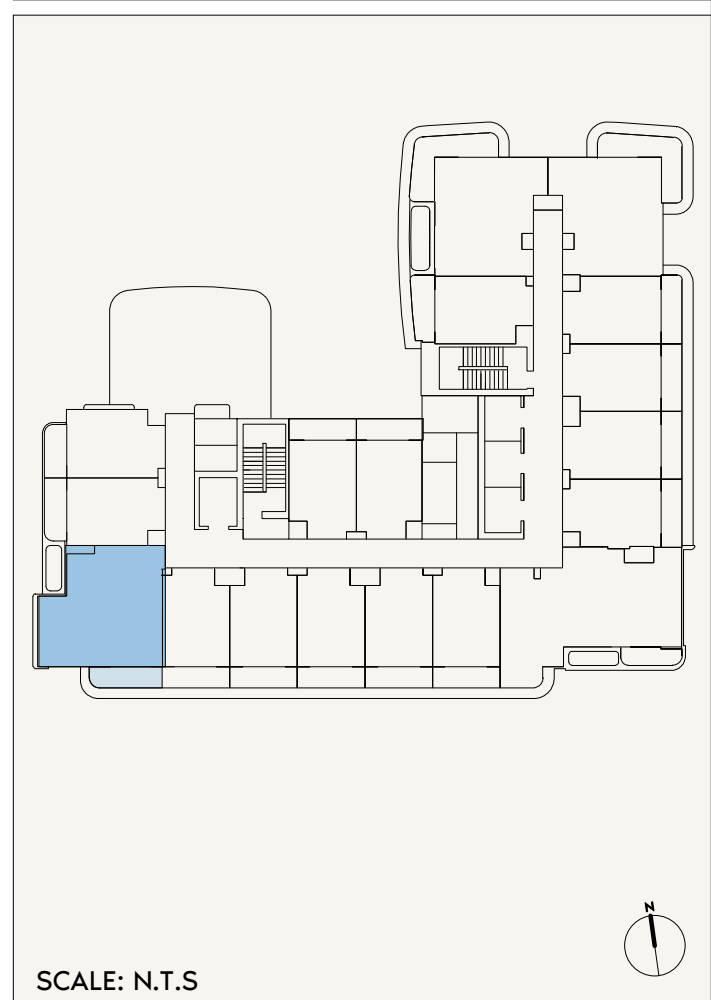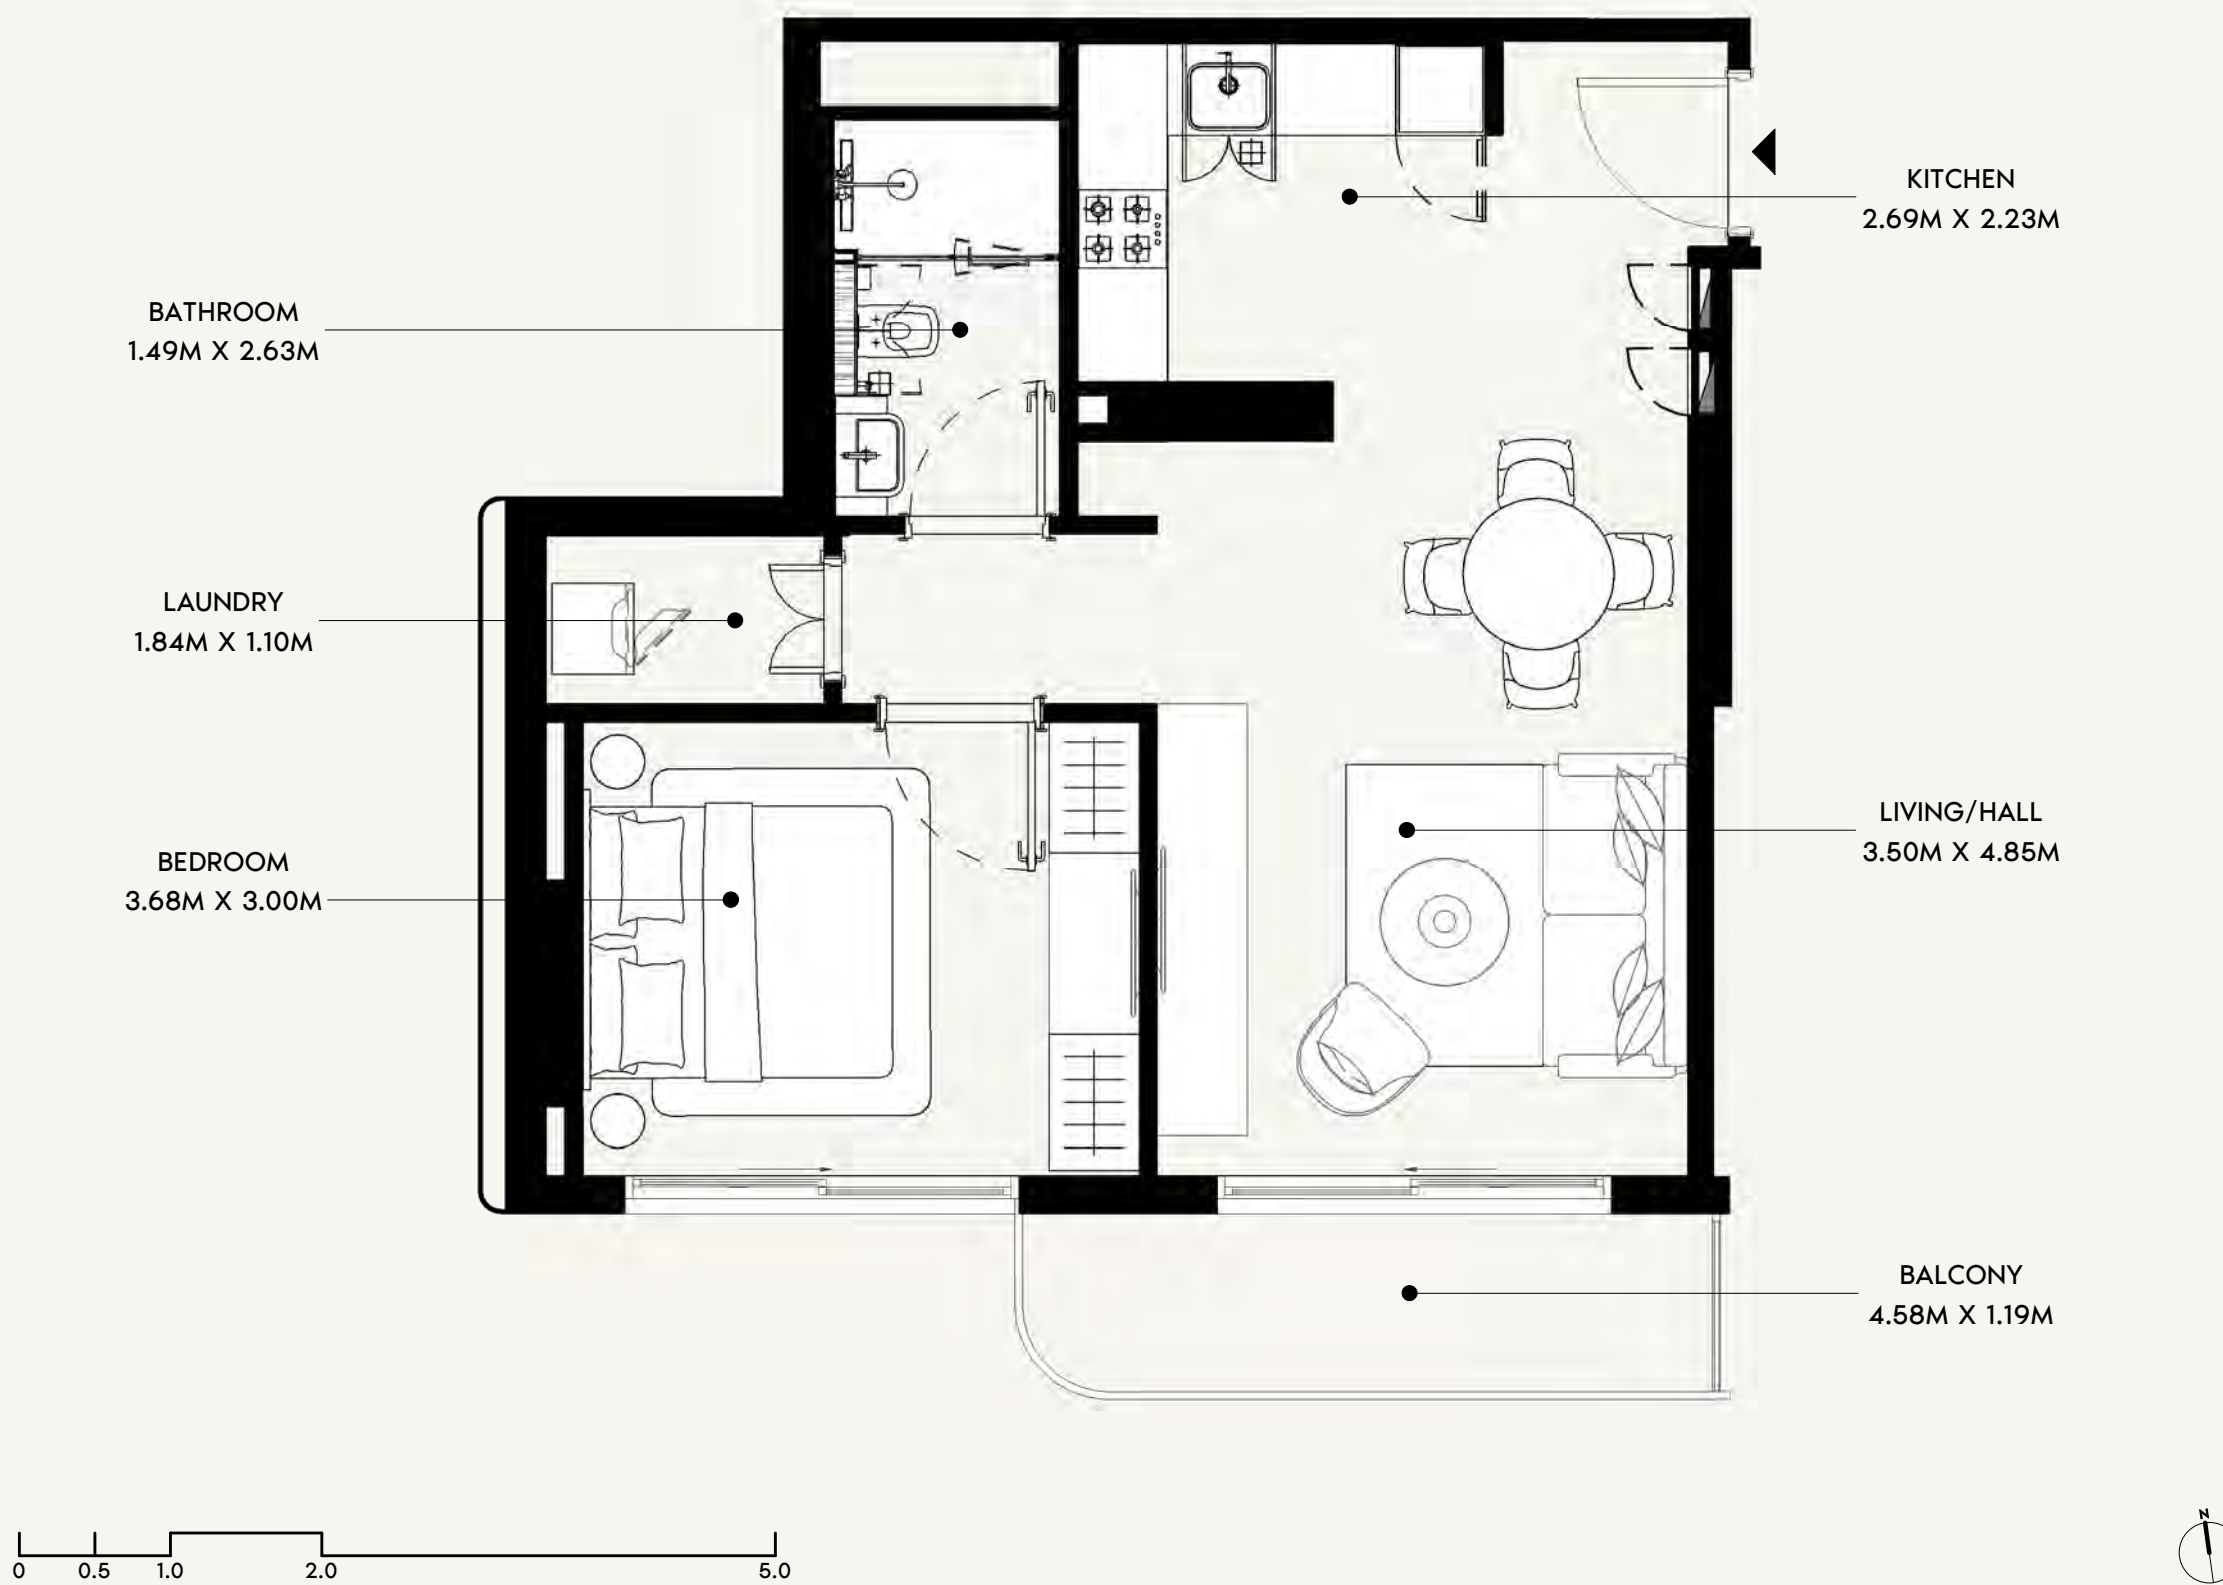




FLOOR NO: 11TH-13TH FLOOR	APARTMENT AREA: 580.29 SQ.FT. (53.91 SQ.M)	DISCLAIMER: THE COLORED MARKETING FLOOR PLANS PROVIDED BY THE DEVELOPER ARE FOR ILLUSTRATIVE PURPOSES ONLY. ACTUAL DIMENSIONS, LAYOUT, AND FINISHES MAY VARY FROM THOSE DEPICTED IN THE PLANS. FURNITURE, FIXTURES, AND EQUIPMENT SHOWN IN THE PLANS ARE FOR DECORATIVE PURPOSES ONLY AND ARE NOT INCLUDED IN THE PURCHASE OR LEASE OF THE PROPERTY. THE DEVELOPER RESERVES THE RIGHT TO MAKE MODIFICATIONS, REVISIONS, AND CHANGES TO THE FLOOR PLANS, SPECIFICATIONS, AND FEATURES WITHOUT PRIOR NOTICE.	PROJECT NAME / BUILDING: AZIZI DAVID JADAF4	
	BALCONY AREA: 66.31 SQ.FT. (6.16 SQ.M)		UNIT NO: 1114, 1214 & 1314	

DP
APPROVED : MC
NC
DRAWN :
SHEET SIZE A3

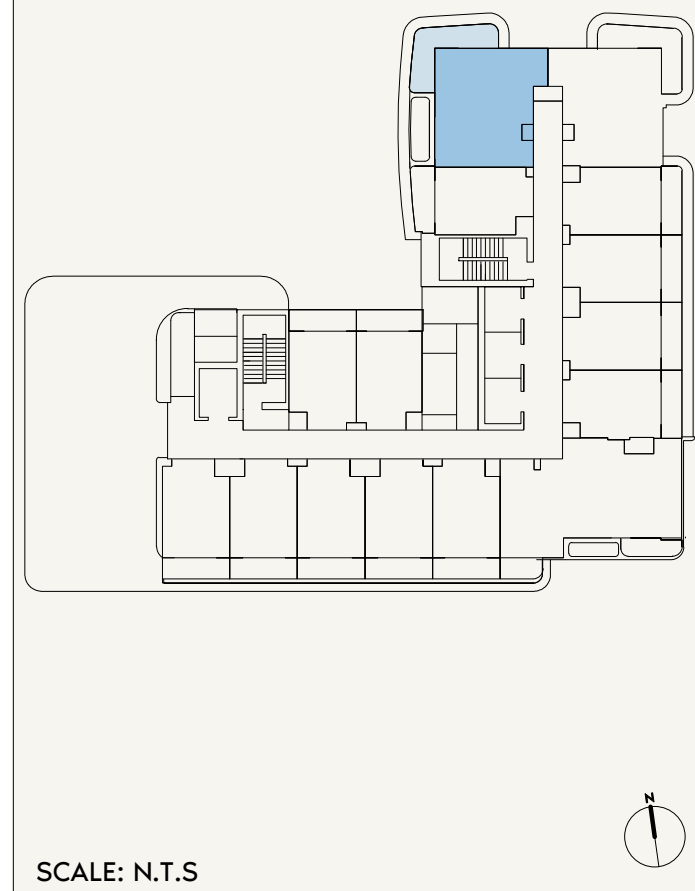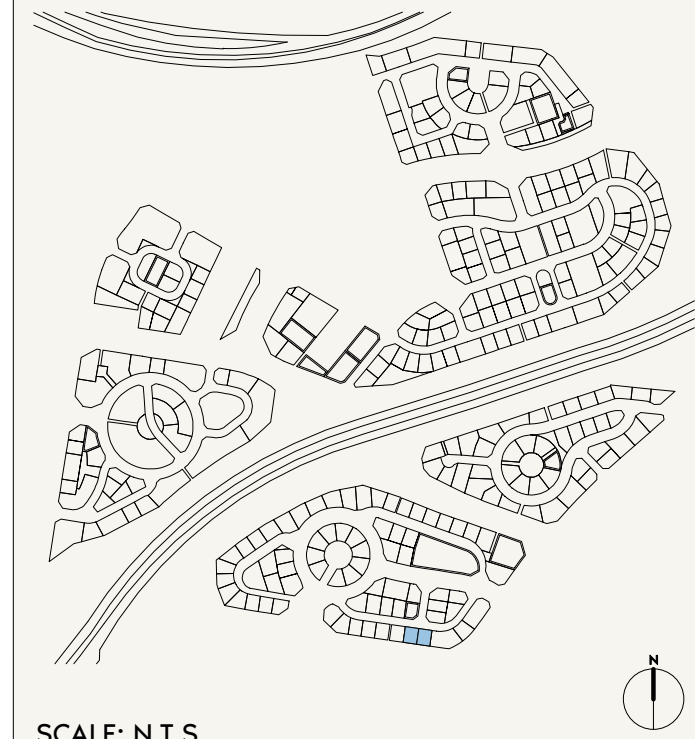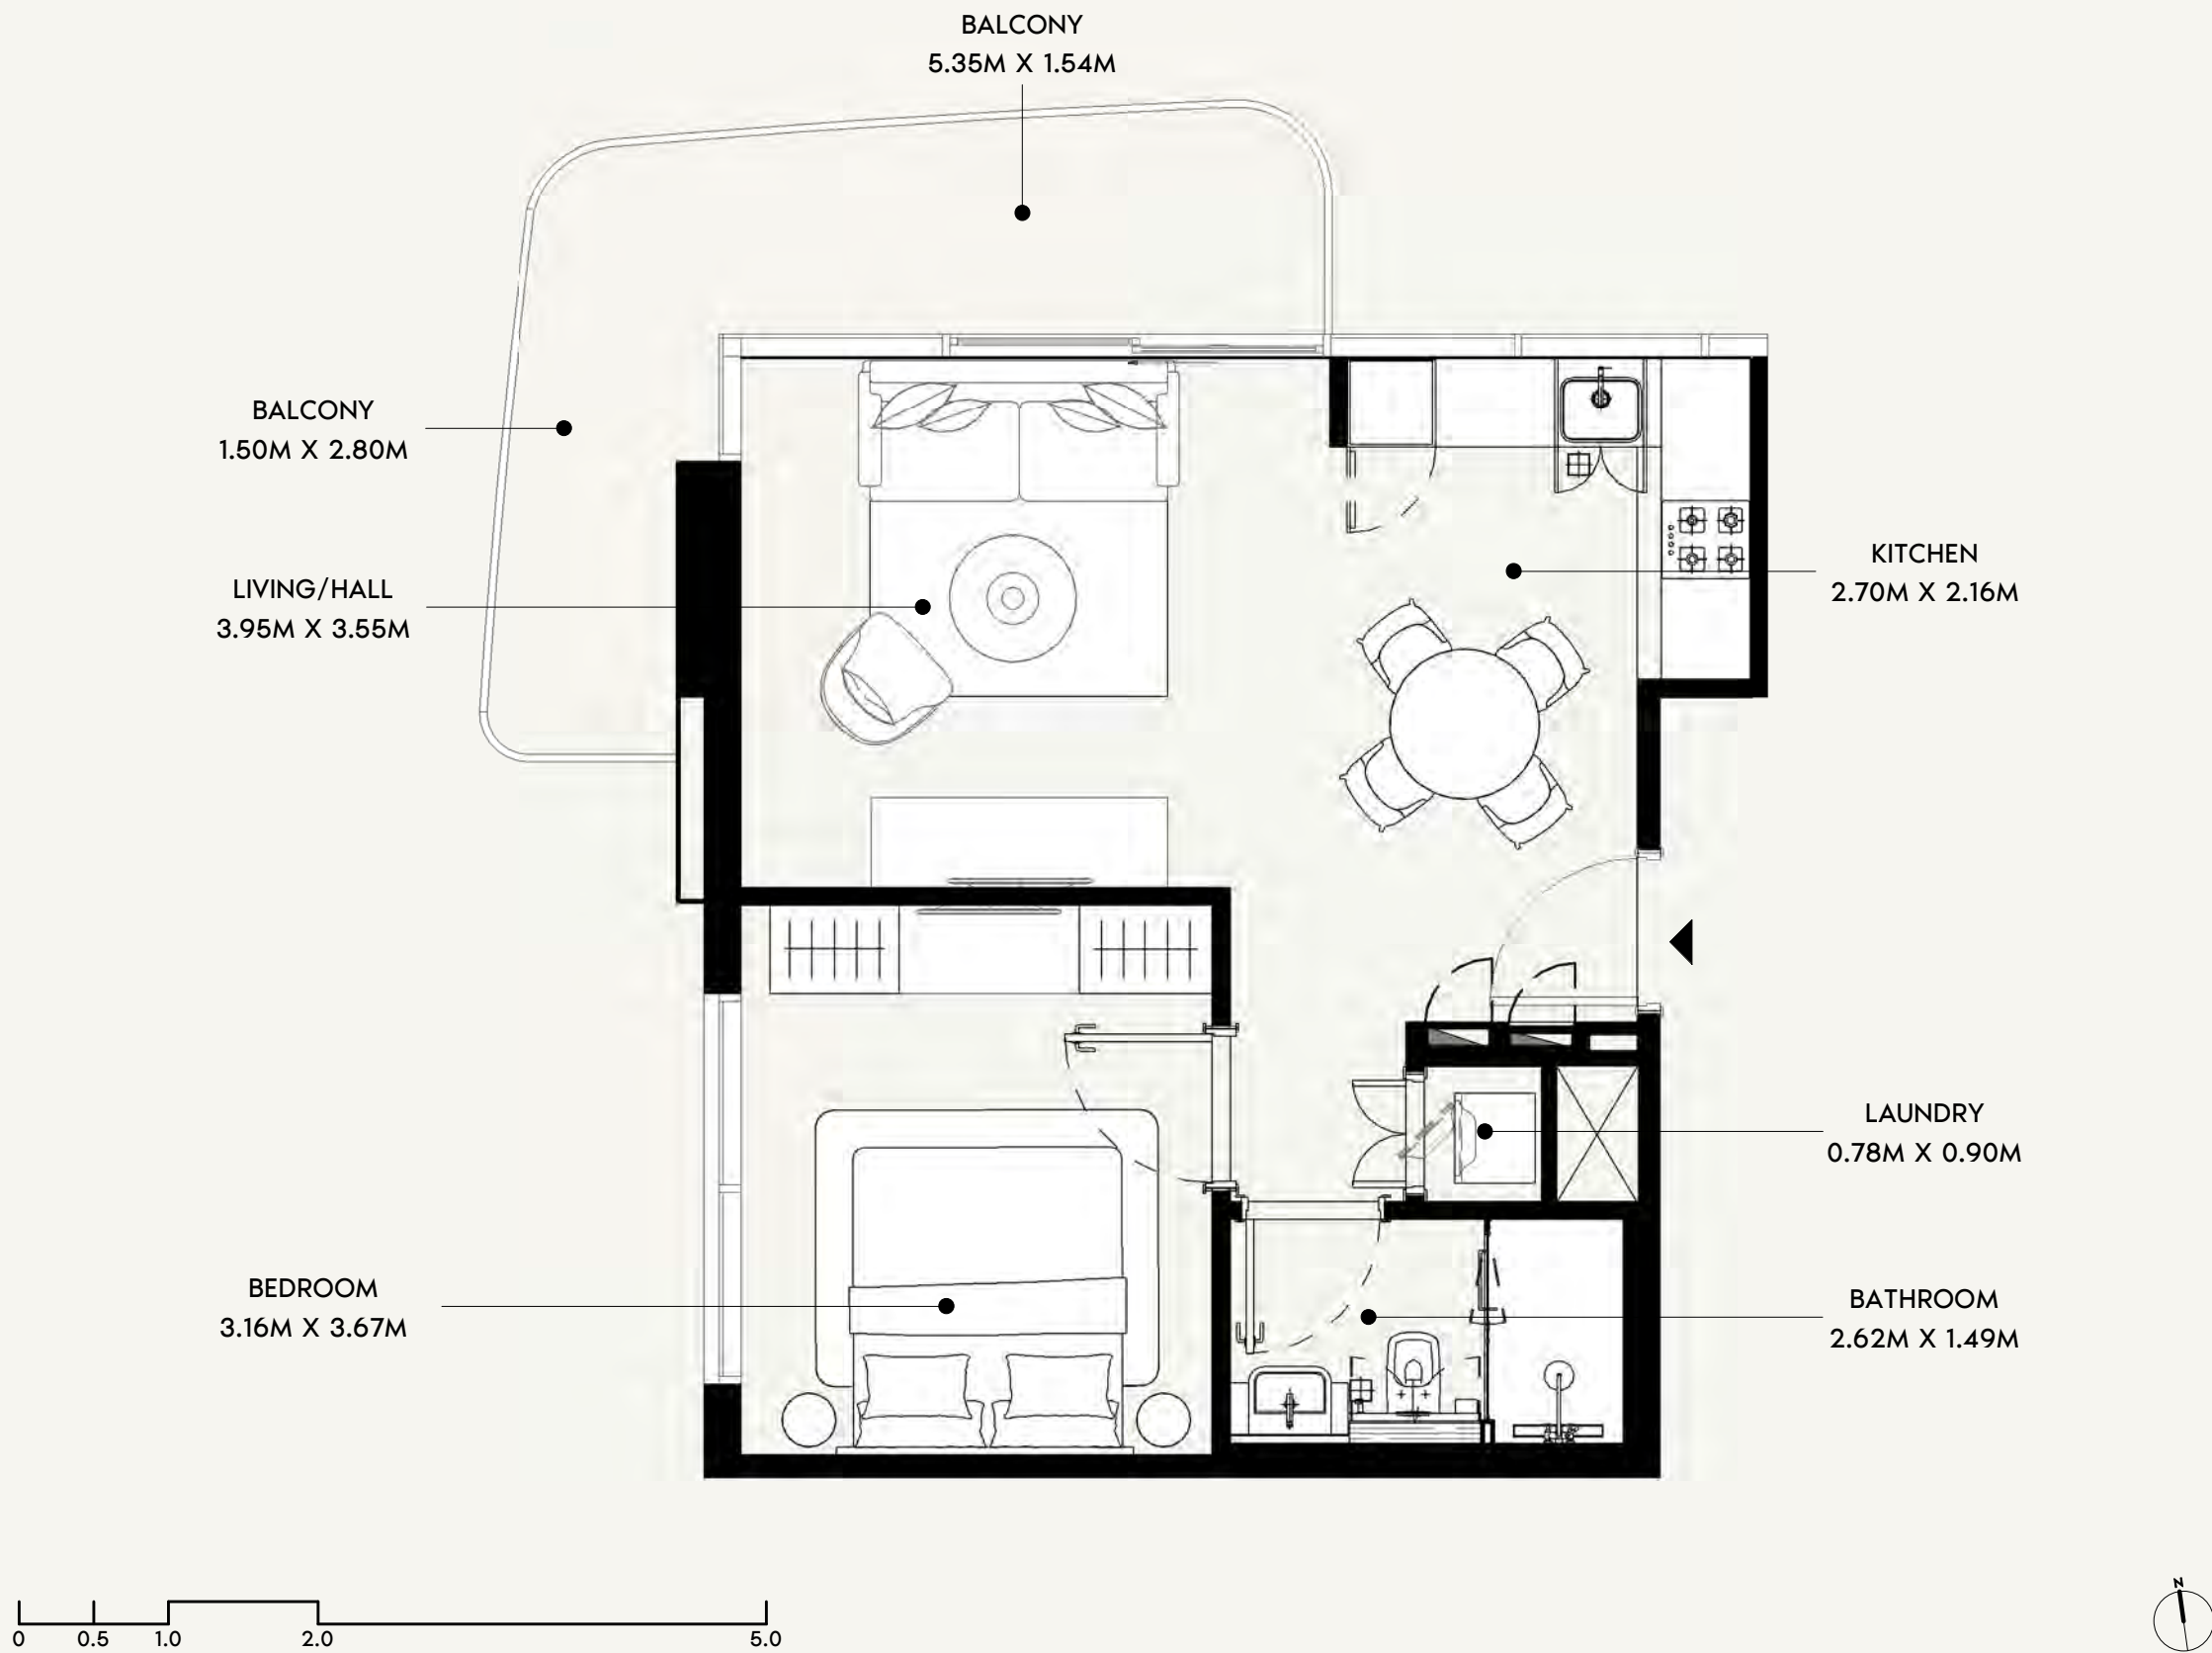



FLOOR NO: 14TH&15TH FLOOR	APARTMENT AREA: 523.67 SQ.FT. (48.65 SQ.M)	DISCLAIMER: THE COLORED MARKETING FLOOR PLANS PROVIDED BY THE DEVELOPER ARE FOR ILLUSTRATIVE PURPOSES ONLY. ACTUAL DIMENSIONS, LAYOUT, AND FINISHES MAY VARY FROM THOSE DEPICTED IN THE PLANS. FURNITURE, FIXTURES, AND EQUIPMENT SHOWN IN THE PLANS ARE FOR DECORATIVE PURPOSES ONLY AND ARE NOT INCLUDED IN THE PURCHASE OR LEASE OF THE PROPERTY. THE DEVELOPER RESERVES THE RIGHT TO MAKE MODIFICATIONS, REVISIONS, AND CHANGES TO THE FLOOR PLANS, SPECIFICATIONS, AND FEATURES WITHOUT PRIOR NOTICE.	PROJECT NAME / BUILDING: AZIZI DAVID JADAF4
	BALCONY AREA: 126.69 SQ.FT. (11.77 SQ.M)	TOTAL APARTMENT AREA: 650.36 SQ.FT. (60.42 SQ.M)	UNIT NO: 1402 & 1502

DP
APPROVED :
MC
REVIEWED :
NC
DRAWN :
SHEET SIZE A3

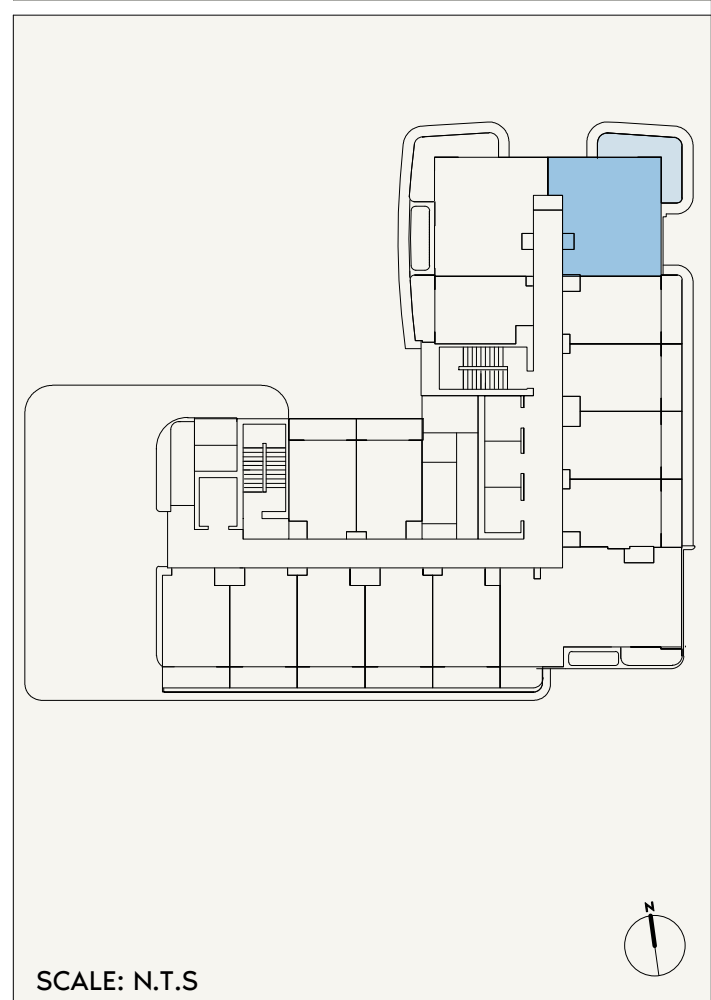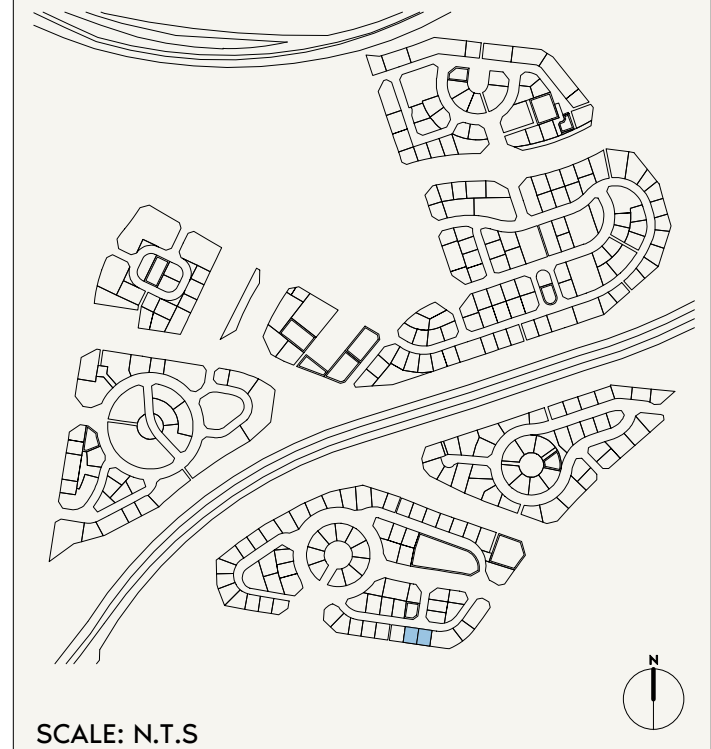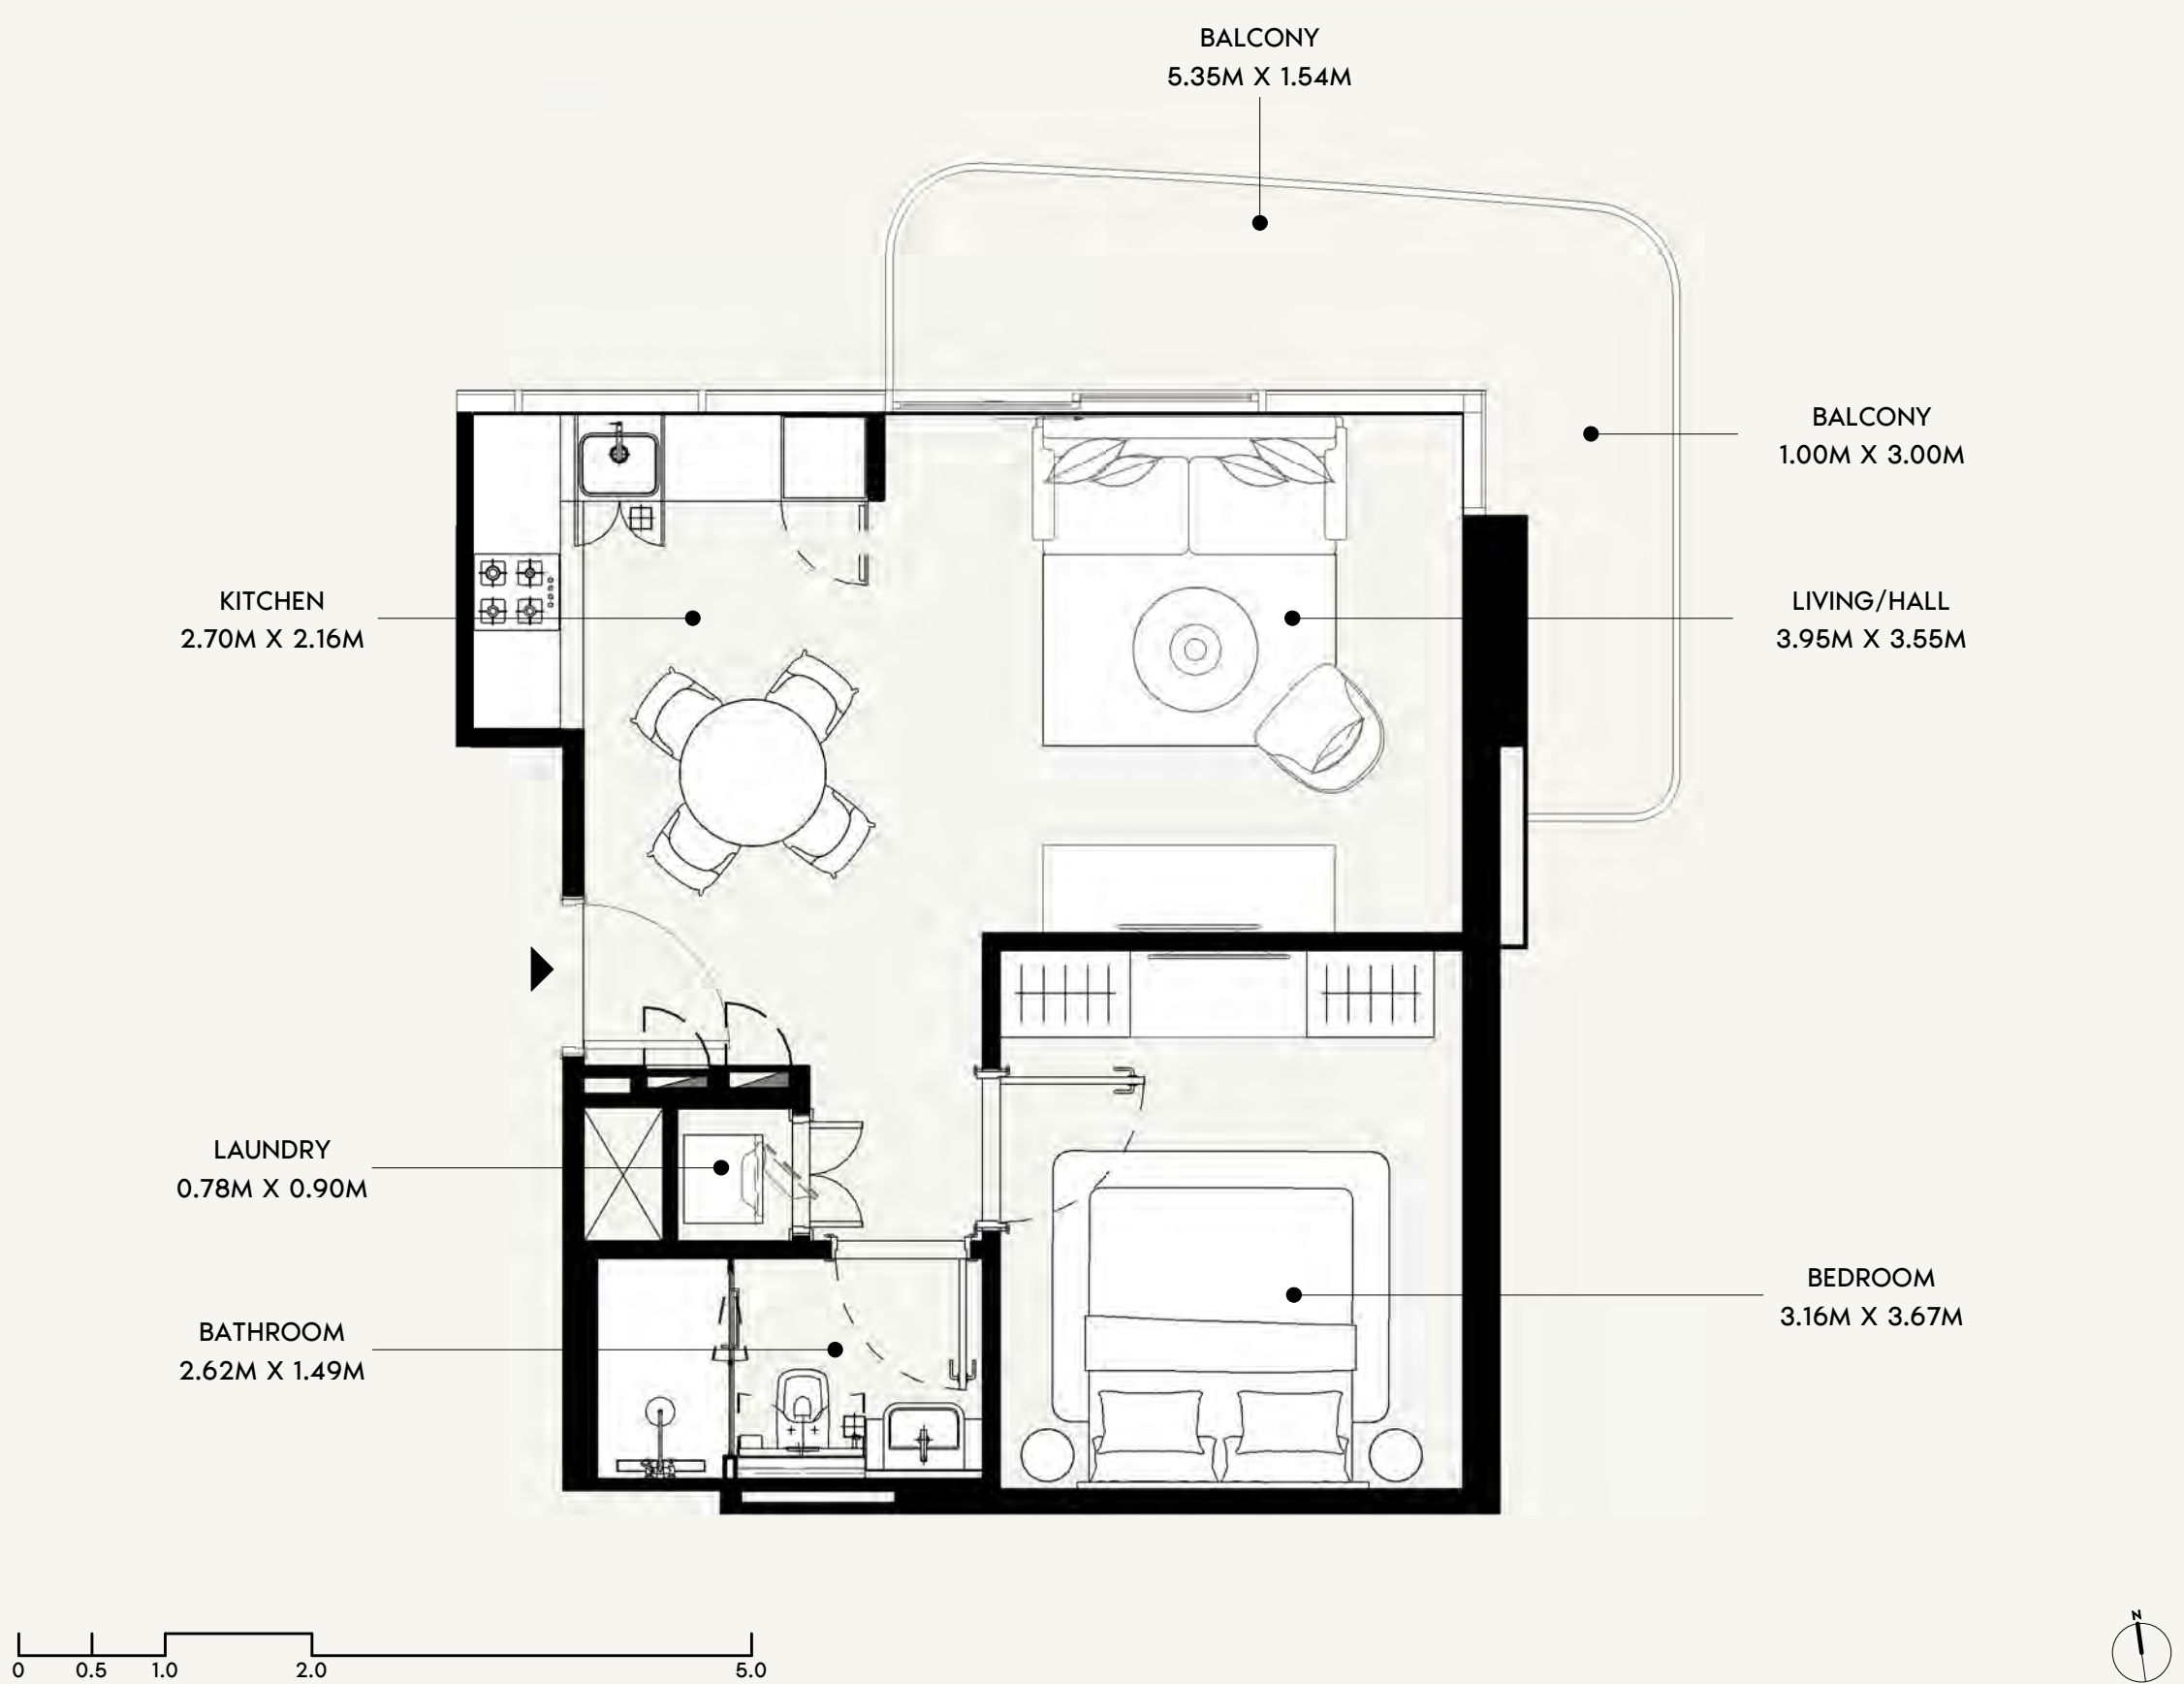

FLOOR NO: 14TH&15TH FLOOR	APARTMENT AREA: 522.16 SQ.FT. (48.51 SQ.M)	DISCLAIMER: THE COLORED MARKETING FLOOR PLANS PROVIDED BY THE DEVELOPER ARE FOR ILLUSTRATIVE PURPOSES ONLY. ACTUAL DIMENSIONS, LAYOUT, AND FINISHES MAY VARY FROM THOSE DEPICTED IN THE PLANS. FURNITURE, FIXTURES, AND EQUIPMENT SHOWN IN THE PLANS ARE FOR DECORATIVE PURPOSES ONLY AND ARE NOT INCLUDED IN THE PURCHASE OR LEASE OF THE PROPERTY. THE DEVELOPER RESERVES THE RIGHT TO MAKE MODIFICATIONS, REVISIONS, AND CHANGES TO THE FLOOR PLANS, SPECIFICATIONS, AND FEATURES WITHOUT PRIOR NOTICE.	PROJECT NAME / BUILDING: AZIZI DAVID JADAF4
	UNIT TYPE: 1 BEDROOM (TYPE-01B)	BALCONY AREA: 120.77 SQ.FT. (11.22 SQ.M)	UNIT NO: 1403 & 1503
TOTAL APARTMENT AREA: 642.93 SQ.FT. (59.73 SQ.M)			

DP
APPROVED :
MC
REVIEWED :
NC
DRAWN :
SHEET SIZE A3

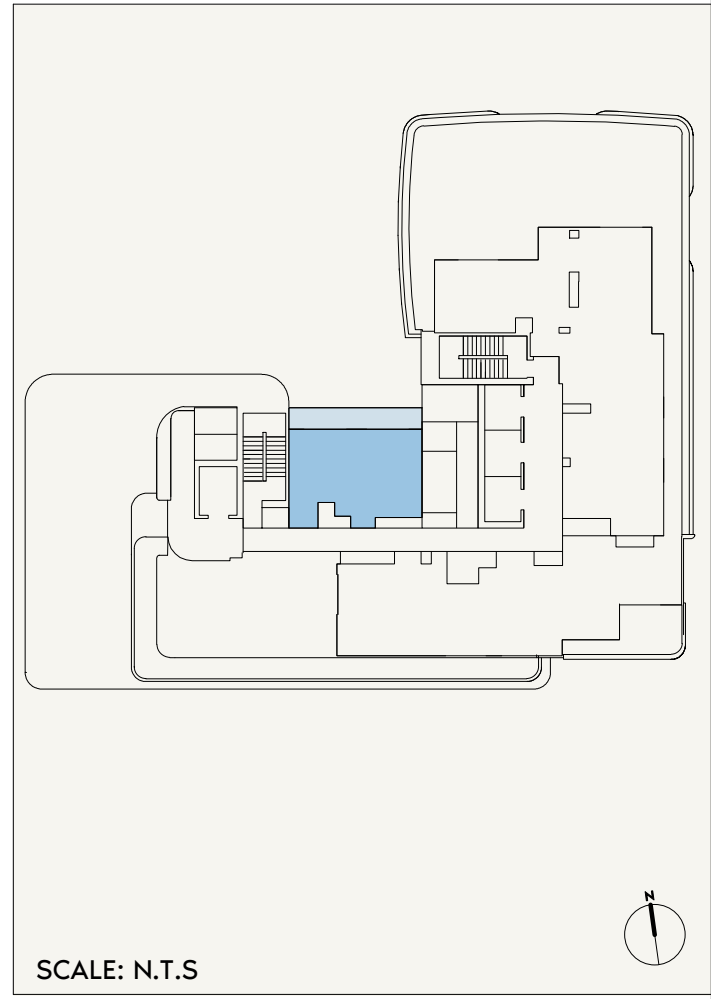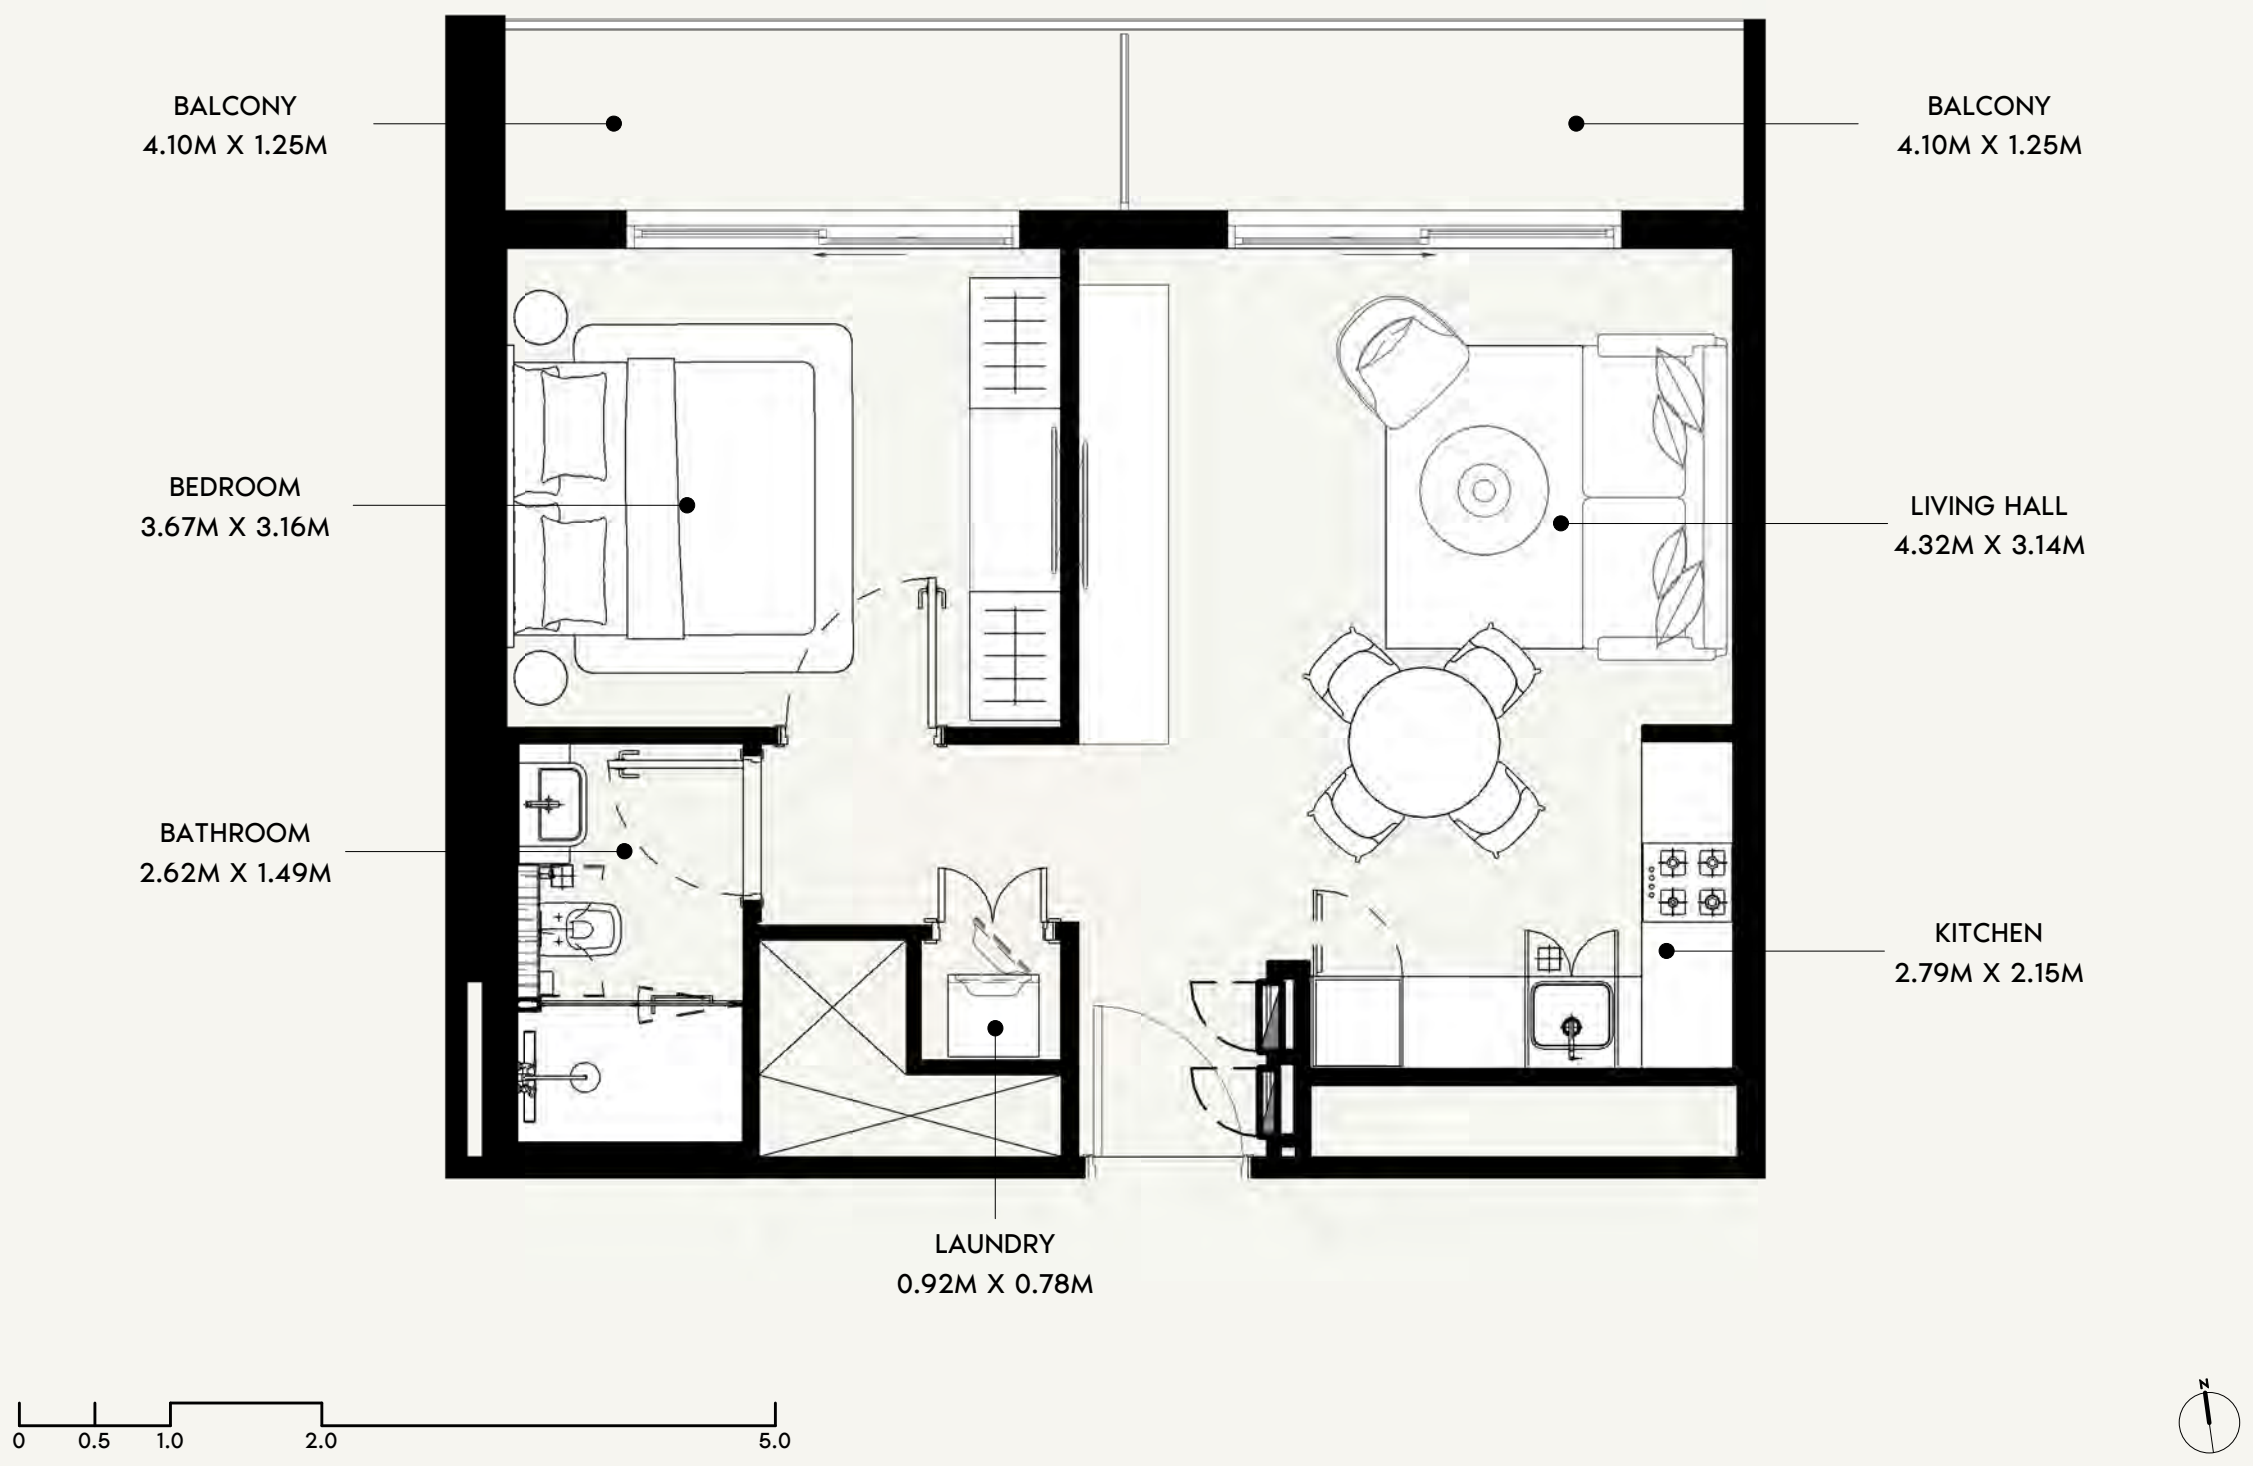

FLOOR NO:
ROOF FLOOR

UNIT TYPE:
1 BEDROOM (TYPE-04)

APARTMENT AREA:
518.39 SQ.FT. (48.16 SQ.M)

BALCONY AREA:
127.55 SQ.FT. (11.85 SQ.M)



DISCLAIMER:
THE COLORED MARKETING FLOOR PLANS PROVIDED BY THE DEVELOPER ARE FOR ILLUSTRATIVE PURPOSES ONLY. ACTUAL DIMENSIONS, LAYOUT, AND FINISHES MAY VARY FROM THOSE DEPICTED IN THE PLANS. FURNITURE, FIXTURES, AND EQUIPMENT SHOWN IN THE PLANS ARE FOR DECORATIVE PURPOSES ONLY AND ARE NOT INCLUDED IN THE PURCHASE OR LEASE OF THE PROPERTY. THE DEVELOPER RESERVES THE RIGHT TO MAKE MODIFICATIONS, REVISIONS, AND CHANGES TO THE FLOOR PLANS, SPECIFICATIONS, AND FEATURES WITHOUT PRIOR NOTICE.

TOTAL APARTMENT AREA:
645.95 SQ.FT. (60.01 SQ.M)

PROJECT NAME / BUILDING:
AZIZI DAVID JADAF4


UNIT NO:
1603

SHEET SIZE A3
DRAWN : TT
REVIEWED : OS
APPROVED : KS

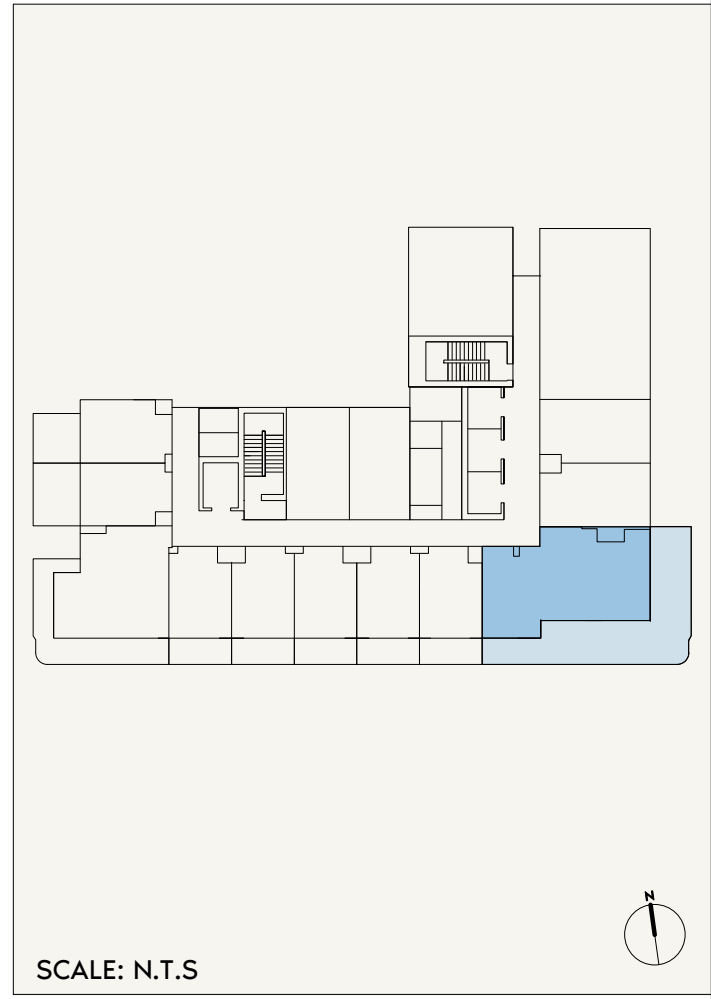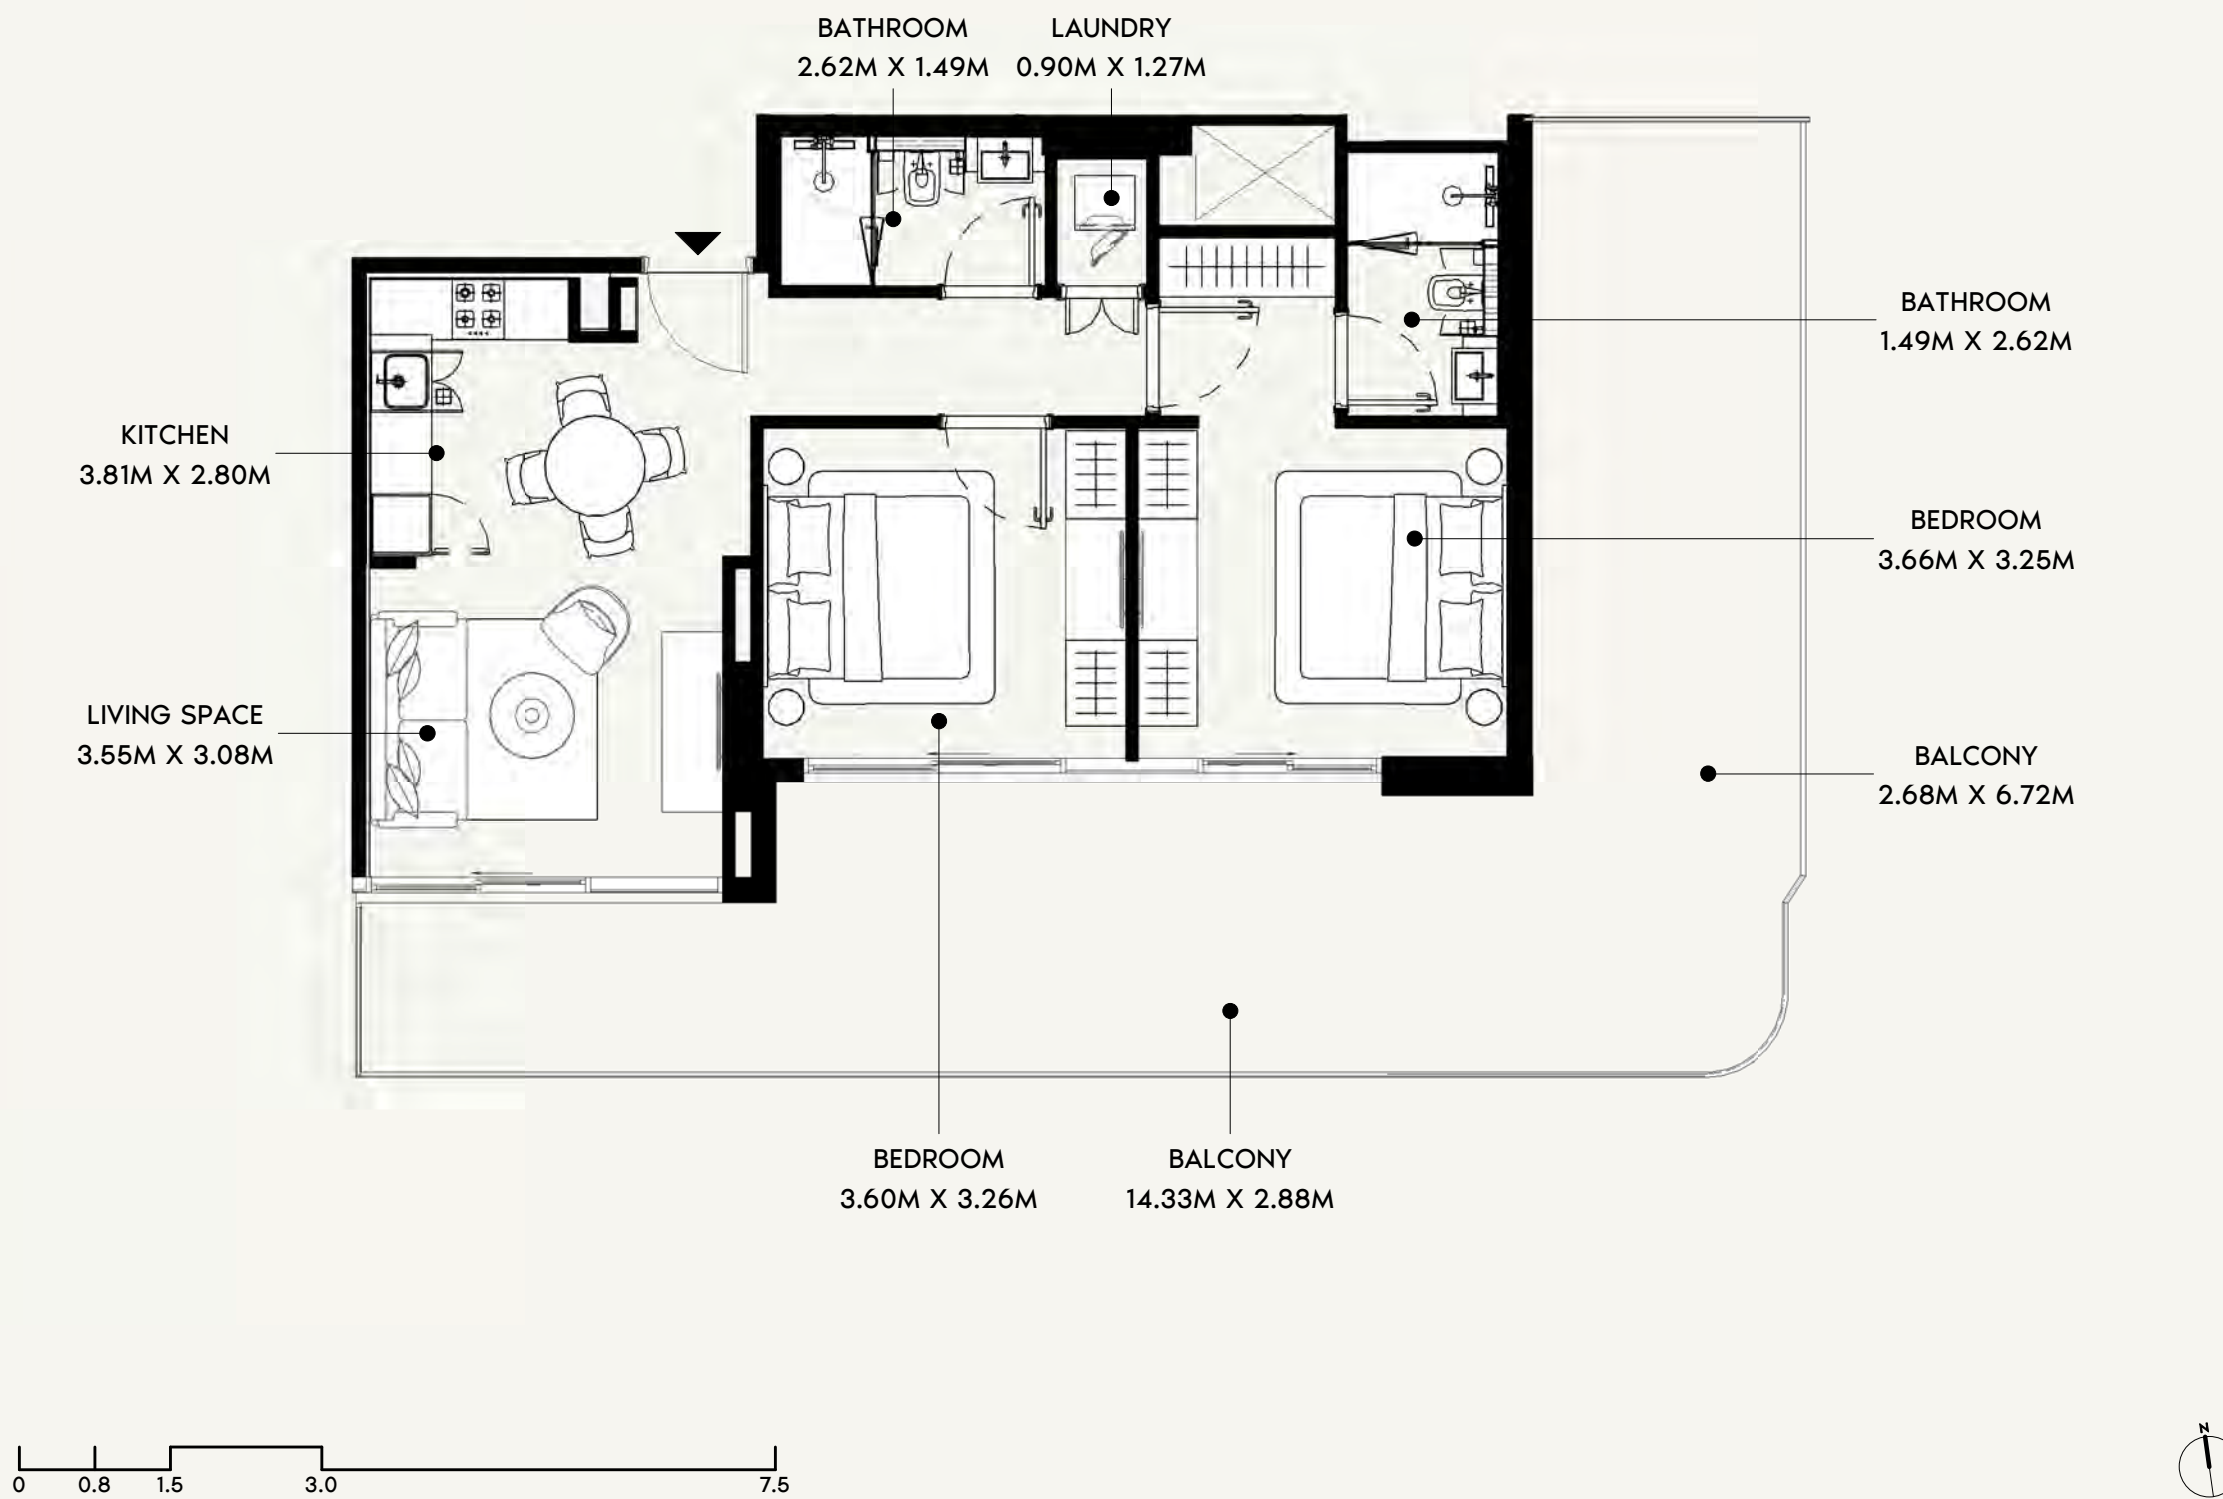

FLOOR NO: 1ST FLOOR	APARTMENT AREA: 757.03 SQ.FT. (70.33 SQ.M)	DISCLAIMER: THE COLORED MARKETING FLOOR PLANS PROVIDED BY THE DEVELOPER ARE FOR ILLUSTRATIVE PURPOSES ONLY. ACTUAL DIMENSIONS, LAYOUT, AND FINISHES MAY VARY FROM THOSE DEPICTED IN THE PLANS. FURNITURE, FIXTURES, AND EQUIPMENT SHOWN IN THE PLANS ARE FOR DECORATIVE PURPOSES ONLY AND ARE NOT INCLUDED IN THE PURCHASE OR LEASE OF THE PROPERTY. THE DEVELOPER RESERVES THE RIGHT TO MAKE MODIFICATIONS, REVISIONS, AND CHANGES TO THE FLOOR PLANS, SPECIFICATIONS, AND FEATURES WITHOUT PRIOR NOTICE.	PROJECT NAME / BUILDING: AZIZI DAVID JADAF4
	UNIT TYPE: 2 BEDROOM (TYPE-01B)	BALCONY AREA: 608.27 SQ.FT. (56.51 SQ.M) 1,365.31 SQ.FT. (126.84 SQ.M)	UNIT NO: 101

DP
APPROVED :
MC
REVIEWED :
NC
DRAWN :
SHEET SIZE A3

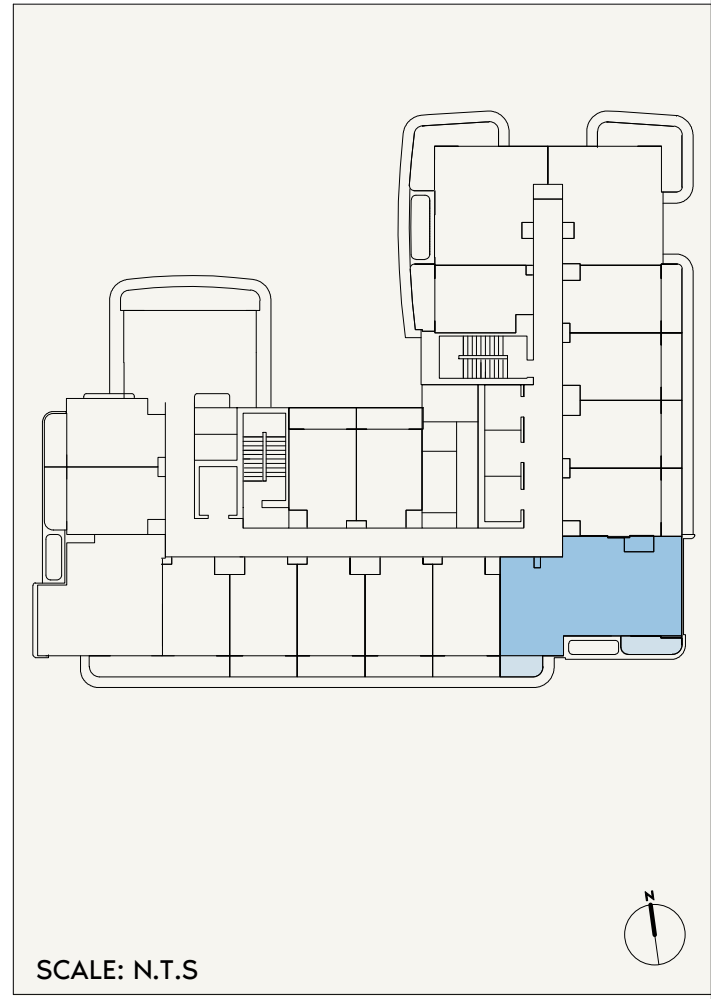

FLOOR NO:
2ND-10TH FLOOR

UNIT TYPE:
2 BEDROOM (TYPE-01A)

APARTMENT AREA:
757.79 SQ.FT. (70.4 SQ.M)

BALCONY AREA:
85.25 SQ.FT. (7.92 SQ.M)


DISCLAIMER:
THE COLORED MARKETING FLOOR PLANS PROVIDED BY THE DEVELOPER ARE FOR ILLUSTRATIVE PURPOSES ONLY. ACTUAL DIMENSIONS, LAYOUT, AND FINISHES MAY VARY FROM THOSE DEPICTED IN THE PLANS. FURNITURE, FIXTURES, AND EQUIPMENT SHOWN IN THE PLANS ARE FOR DECORATIVE PURPOSES ONLY AND ARE NOT INCLUDED IN THE PURCHASE OR LEASE OF THE PROPERTY. THE DEVELOPER RESERVES THE RIGHT TO MAKE MODIFICATIONS, REVISIONS, AND CHANGES TO THE FLOOR PLANS, SPECIFICATIONS, AND FEATURES WITHOUT PRIOR NOTICE.

TOTAL APARTMENT AREA:
843.04 SQ.FT. (78.32 SQ.M)


PROJECT NAME / BUILDING:
AZIZI DAVID JADAF4

UNIT NO:
208, 308, 408, 508, 608, 708, 908 & 1008

DP
APPROVED : MC
NC
DRAWN :
SHEET SIZE A3

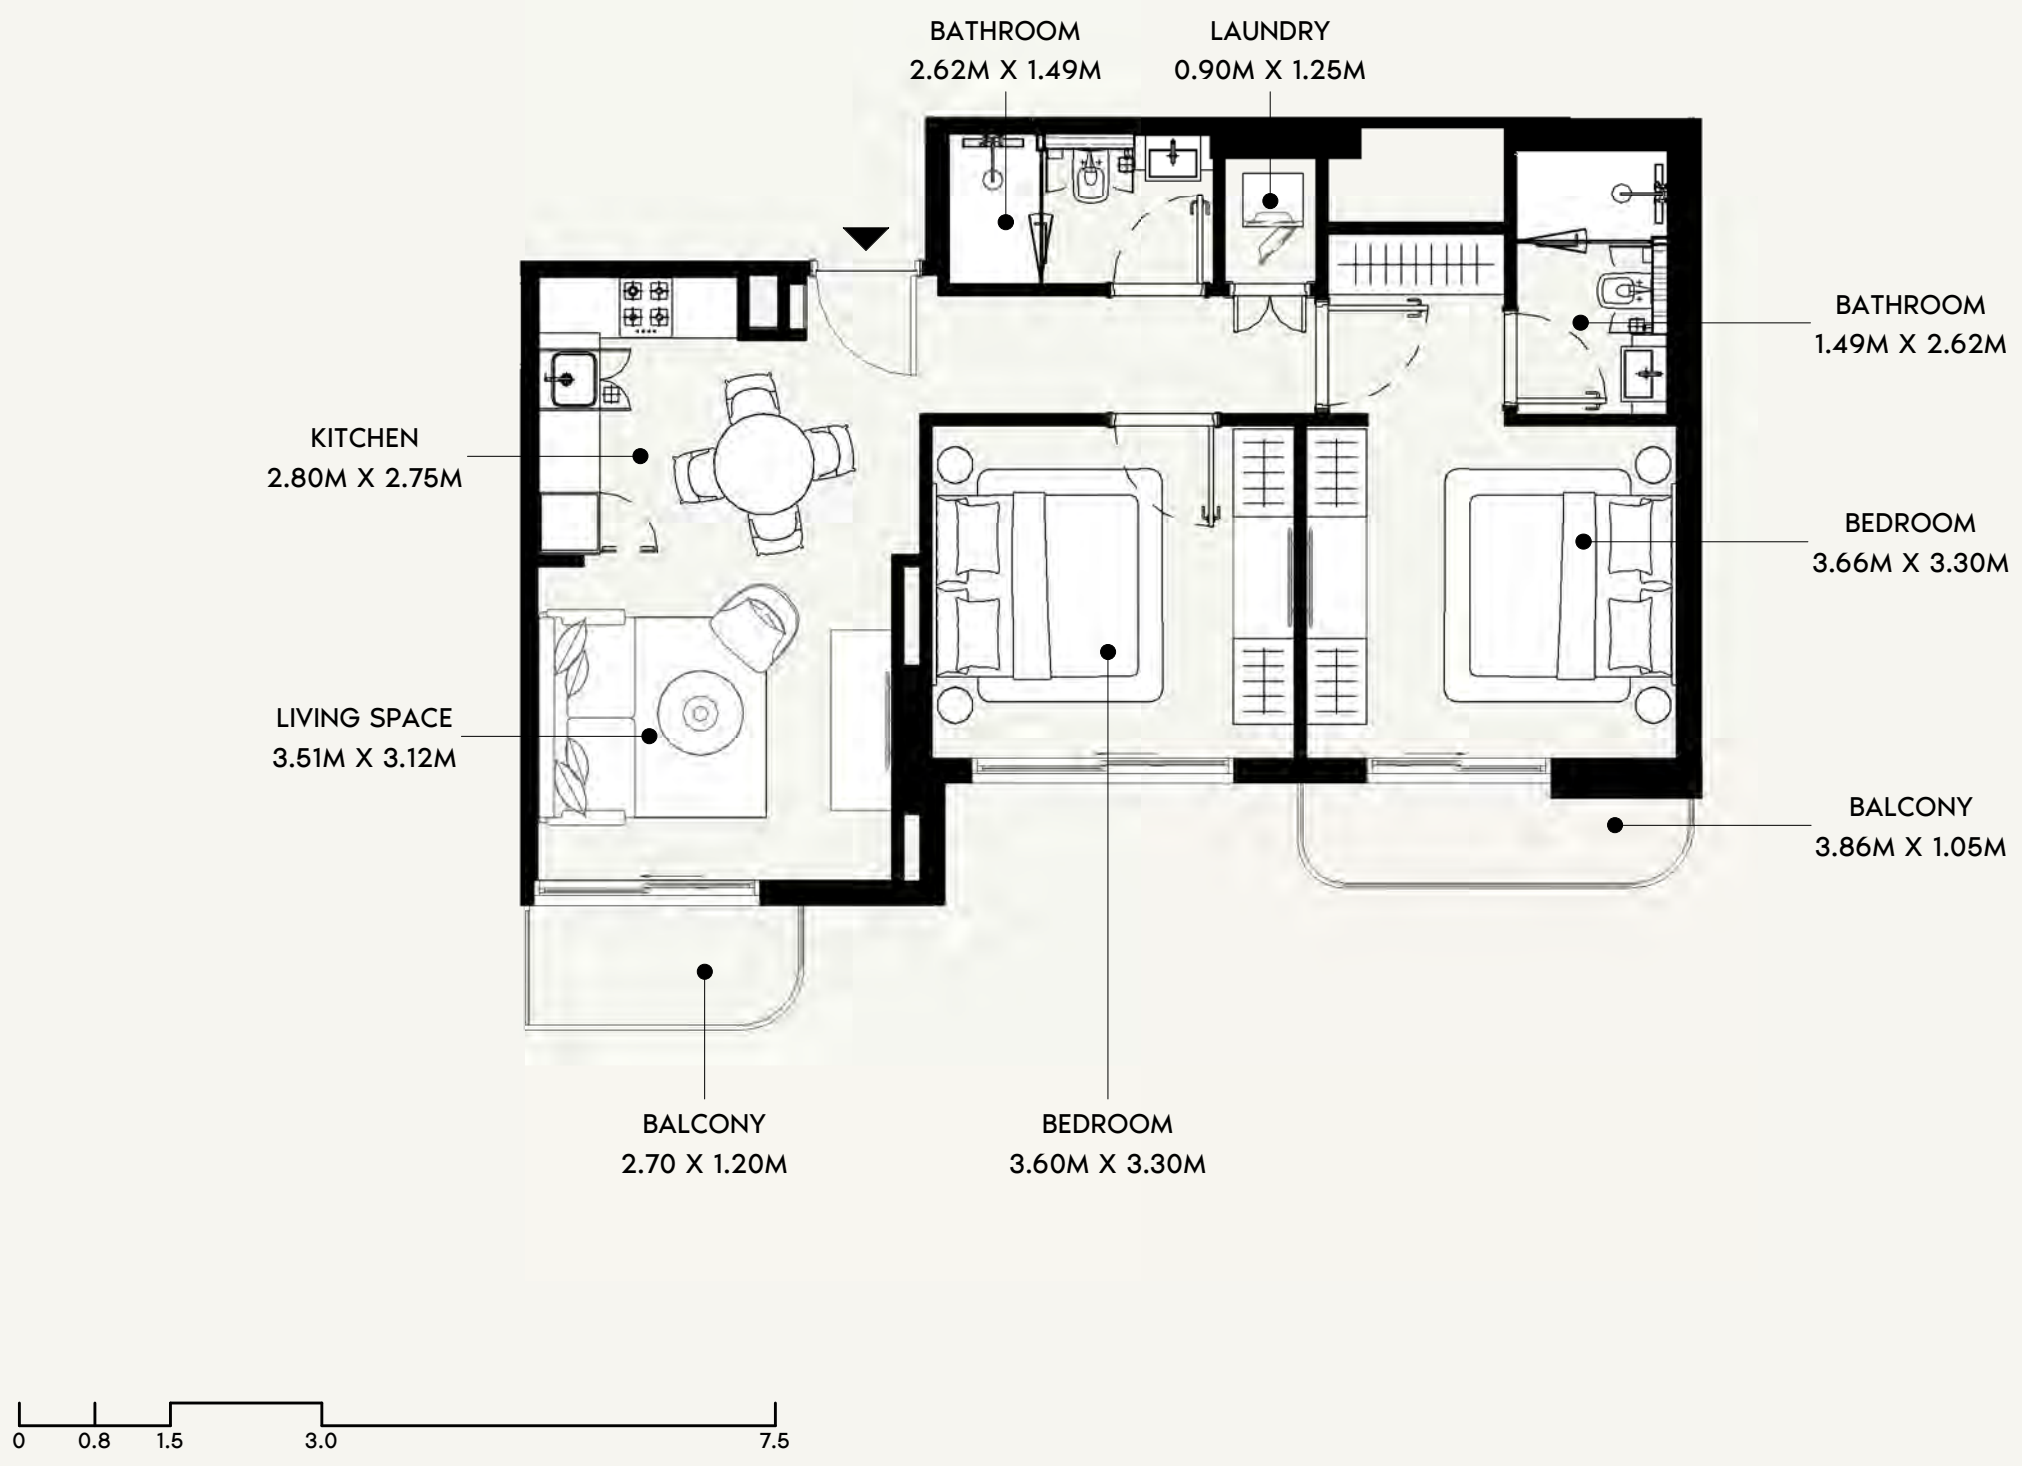

SCALE: N.T.S


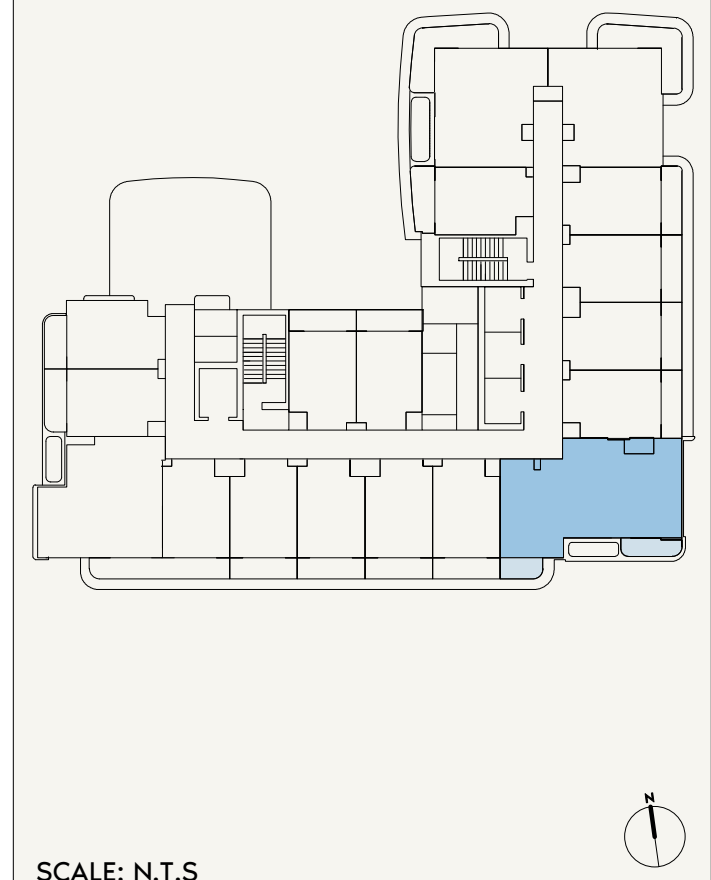


SCALE: N.T.S



FLOOR NO: 11TH-13TH FLOOR	APARTMENT AREA: 757.79 SQ.FT. (70.4 SQ.M)	DISCLAIMER: THE COLORED MARKETING FLOOR PLANS PROVIDED BY THE DEVELOPER ARE FOR ILLUSTRATIVE PURPOSES ONLY. ACTUAL DIMENSIONS, LAYOUT, AND FINISHES MAY VARY FROM THOSE DEPICTED IN THE PLANS. FURNITURE, FIXTURES, AND EQUIPMENT SHOWN IN THE PLANS ARE FOR DECORATIVE PURPOSES ONLY AND ARE NOT INCLUDED IN THE PURCHASE OR LEASE OF THE PROPERTY. THE DEVELOPER RESERVES THE RIGHT TO MAKE MODIFICATIONS, REVISIONS, AND CHANGES TO THE FLOOR PLANS, SPECIFICATIONS, AND FEATURES WITHOUT PRIOR NOTICE.	PROJECT NAME / BUILDING: AZIZI DAVID JADAF4
UNIT TYPE: 2 BEDROOM (TYPE-01A)	BALCONY AREA: 85.25 SQ.FT. (7.92 SQ.M)	TOTAL APARTMENT AREA: 843.04 SQ.FT. (78.32 SQ.M)	UNIT NO: 1108, 1208 & 1308

DP
APPROVED : MC
NC
DRAWN :
SHEET SIZE A3

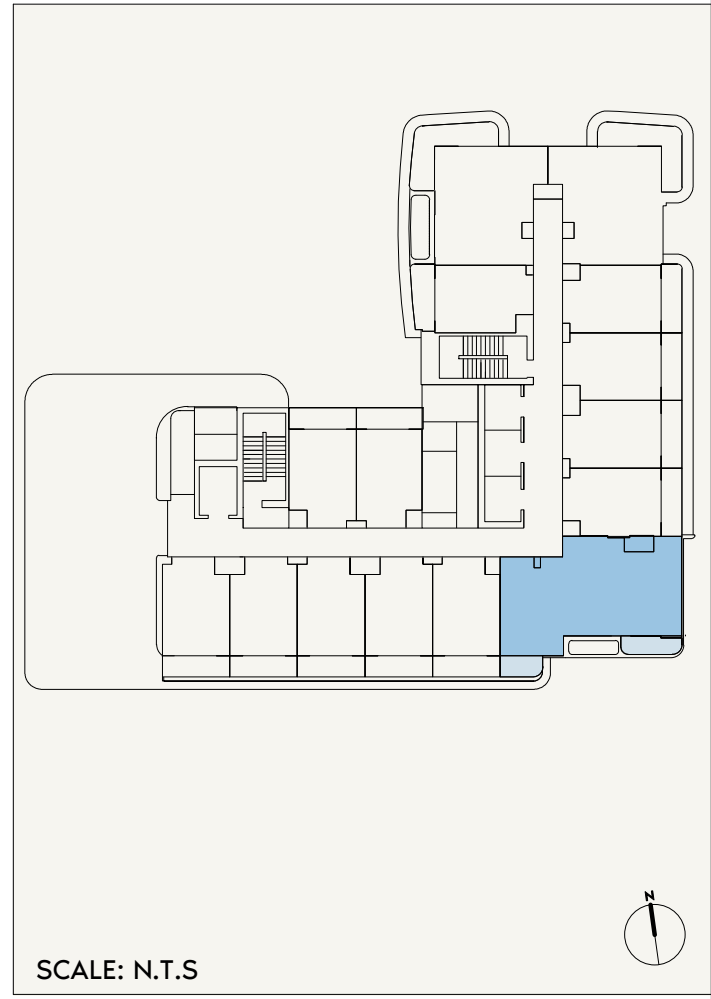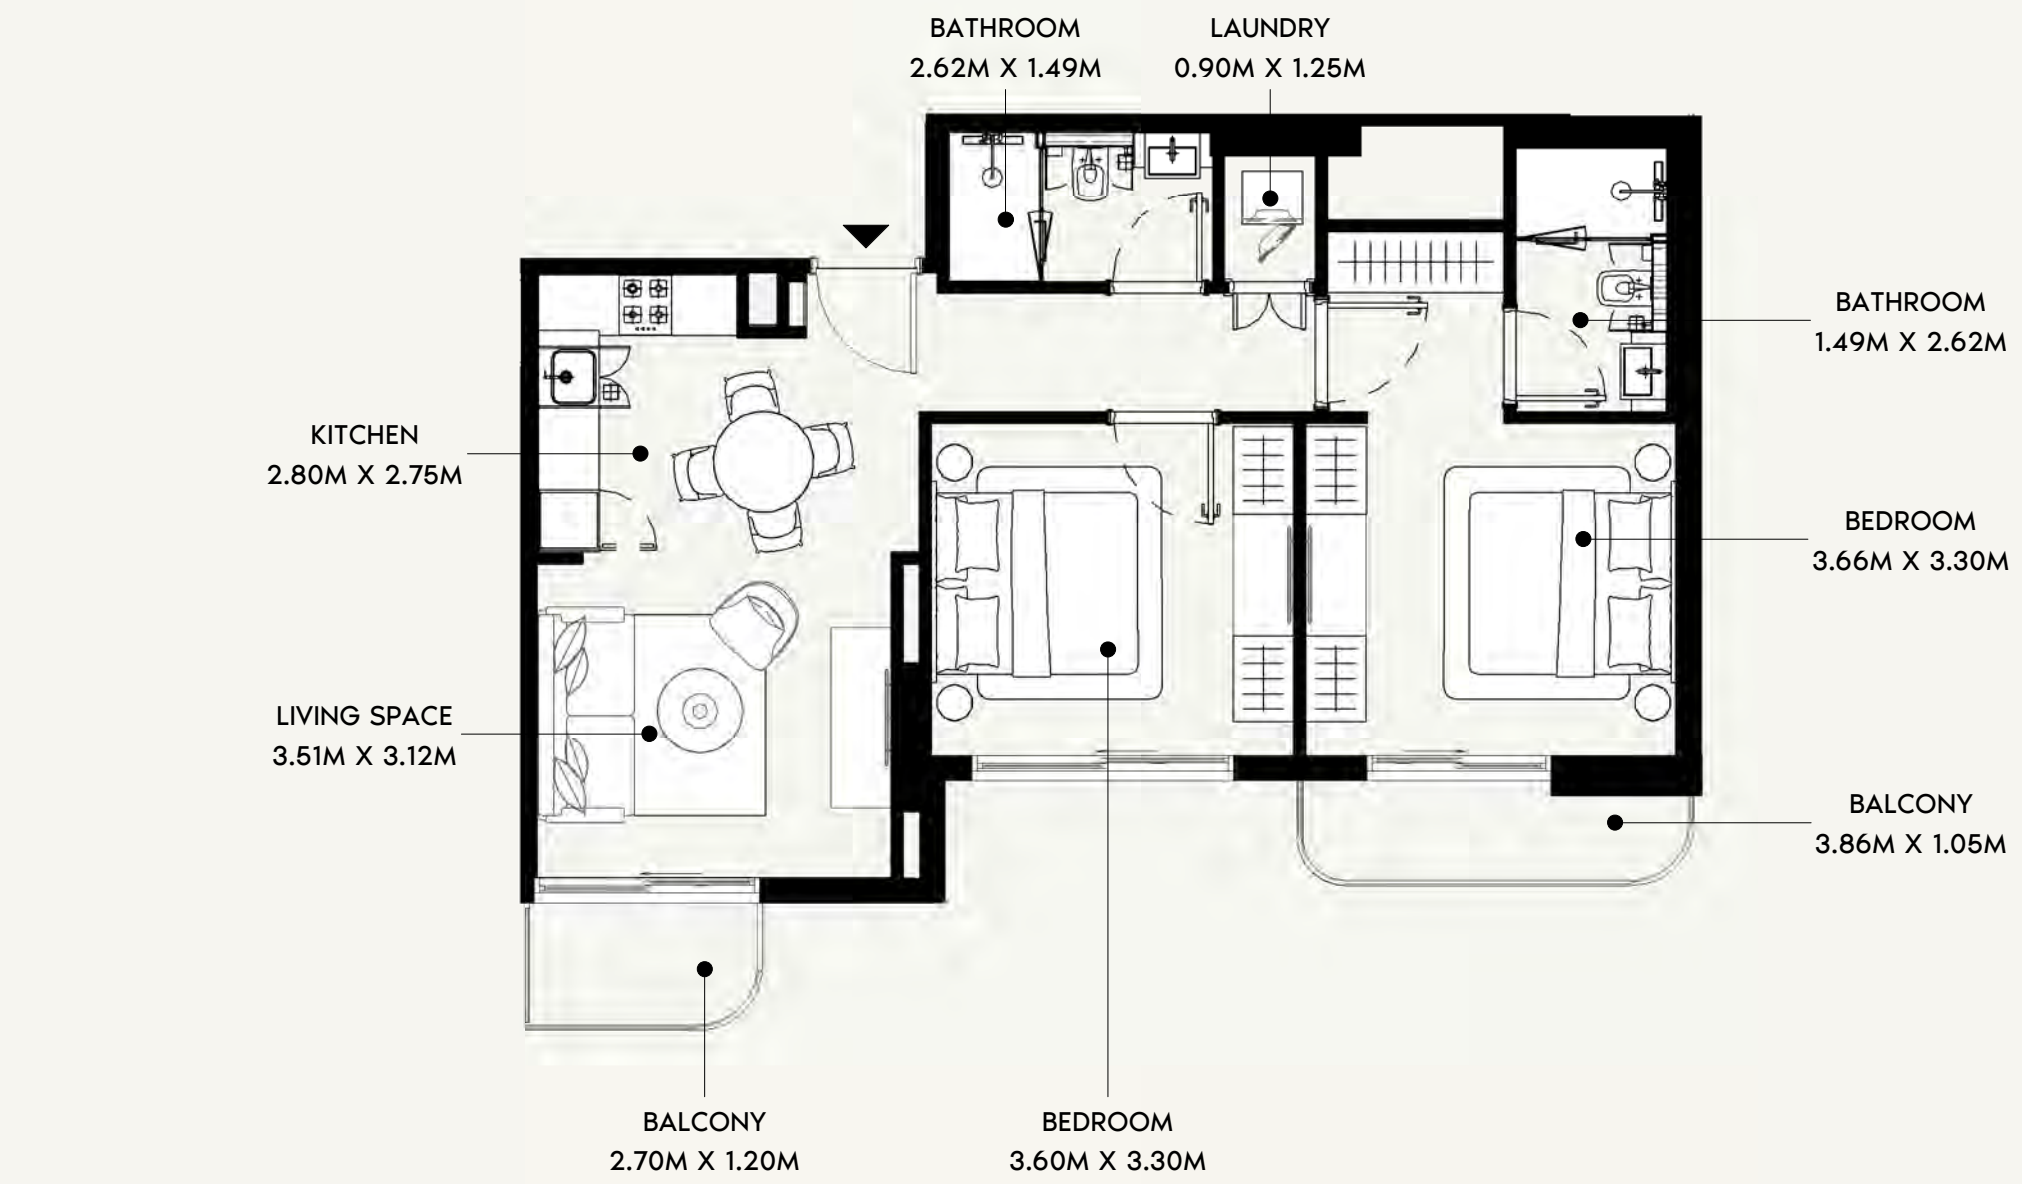

FLOOR NO:
14TH&15TH FLOOR

UNIT TYPE:
2 BEDROOM (TYPE-01A)

APARTMENT AREA:
758.00 SQ.FT. (70.42 SQ.M)

BALCONY AREA:
80.19 SQ.FT. (7.45 SQ.M)




DISCLAIMER:
THE COLORED MARKETING FLOOR PLANS PROVIDED BY THE DEVELOPER ARE FOR ILLUSTRATIVE PURPOSES ONLY. ACTUAL DIMENSIONS, LAYOUT, AND FINISHES MAY VARY FROM THOSE DEPICTED IN THE PLANS. FURNITURE, FIXTURES, AND EQUIPMENT SHOWN IN THE PLANS ARE FOR DECORATIVE PURPOSES ONLY AND ARE NOT INCLUDED IN THE PURCHASE OR LEASE OF THE PROPERTY. THE DEVELOPER RESERVES THE RIGHT TO MAKE MODIFICATIONS, REVISIONS, AND CHANGES TO THE FLOOR PLANS, SPECIFICATIONS, AND FEATURES WITHOUT PRIOR NOTICE.

TOTAL APARTMENT AREA:
838.19 SQ.FT. (77.87 SQ.M)

PROJECT NAME / BUILDING:
AZIZI DAVID JADAF4

UNIT NO:
1408 & 1508

DP
APPROVED :
MC
REVIEWED :
NC
DRAWN :
SHEET SIZE A3

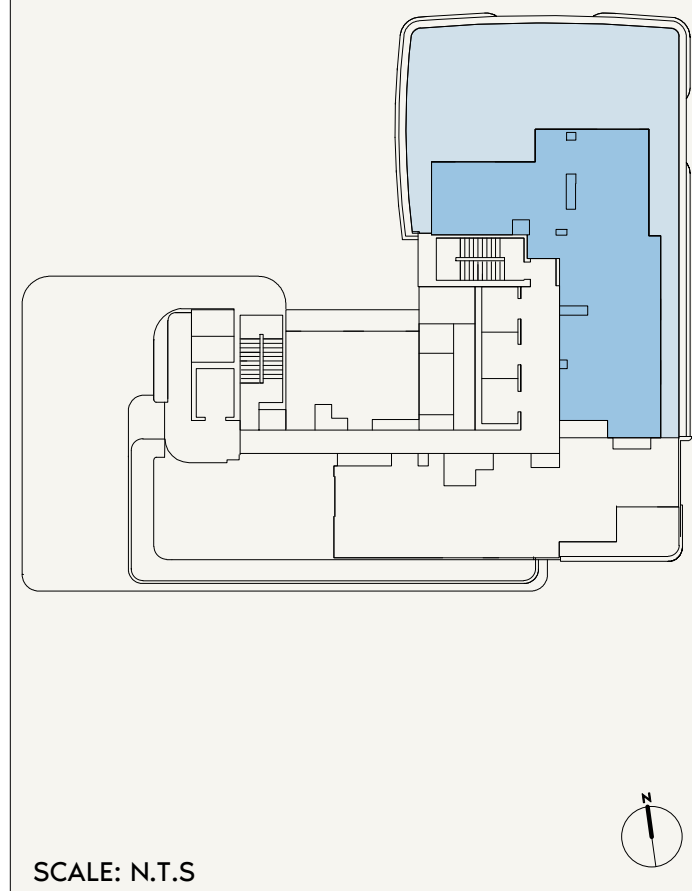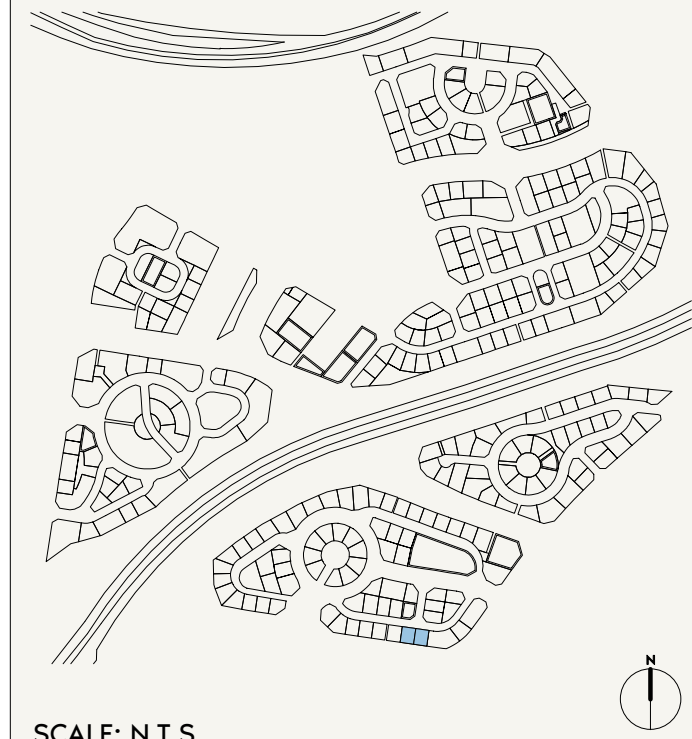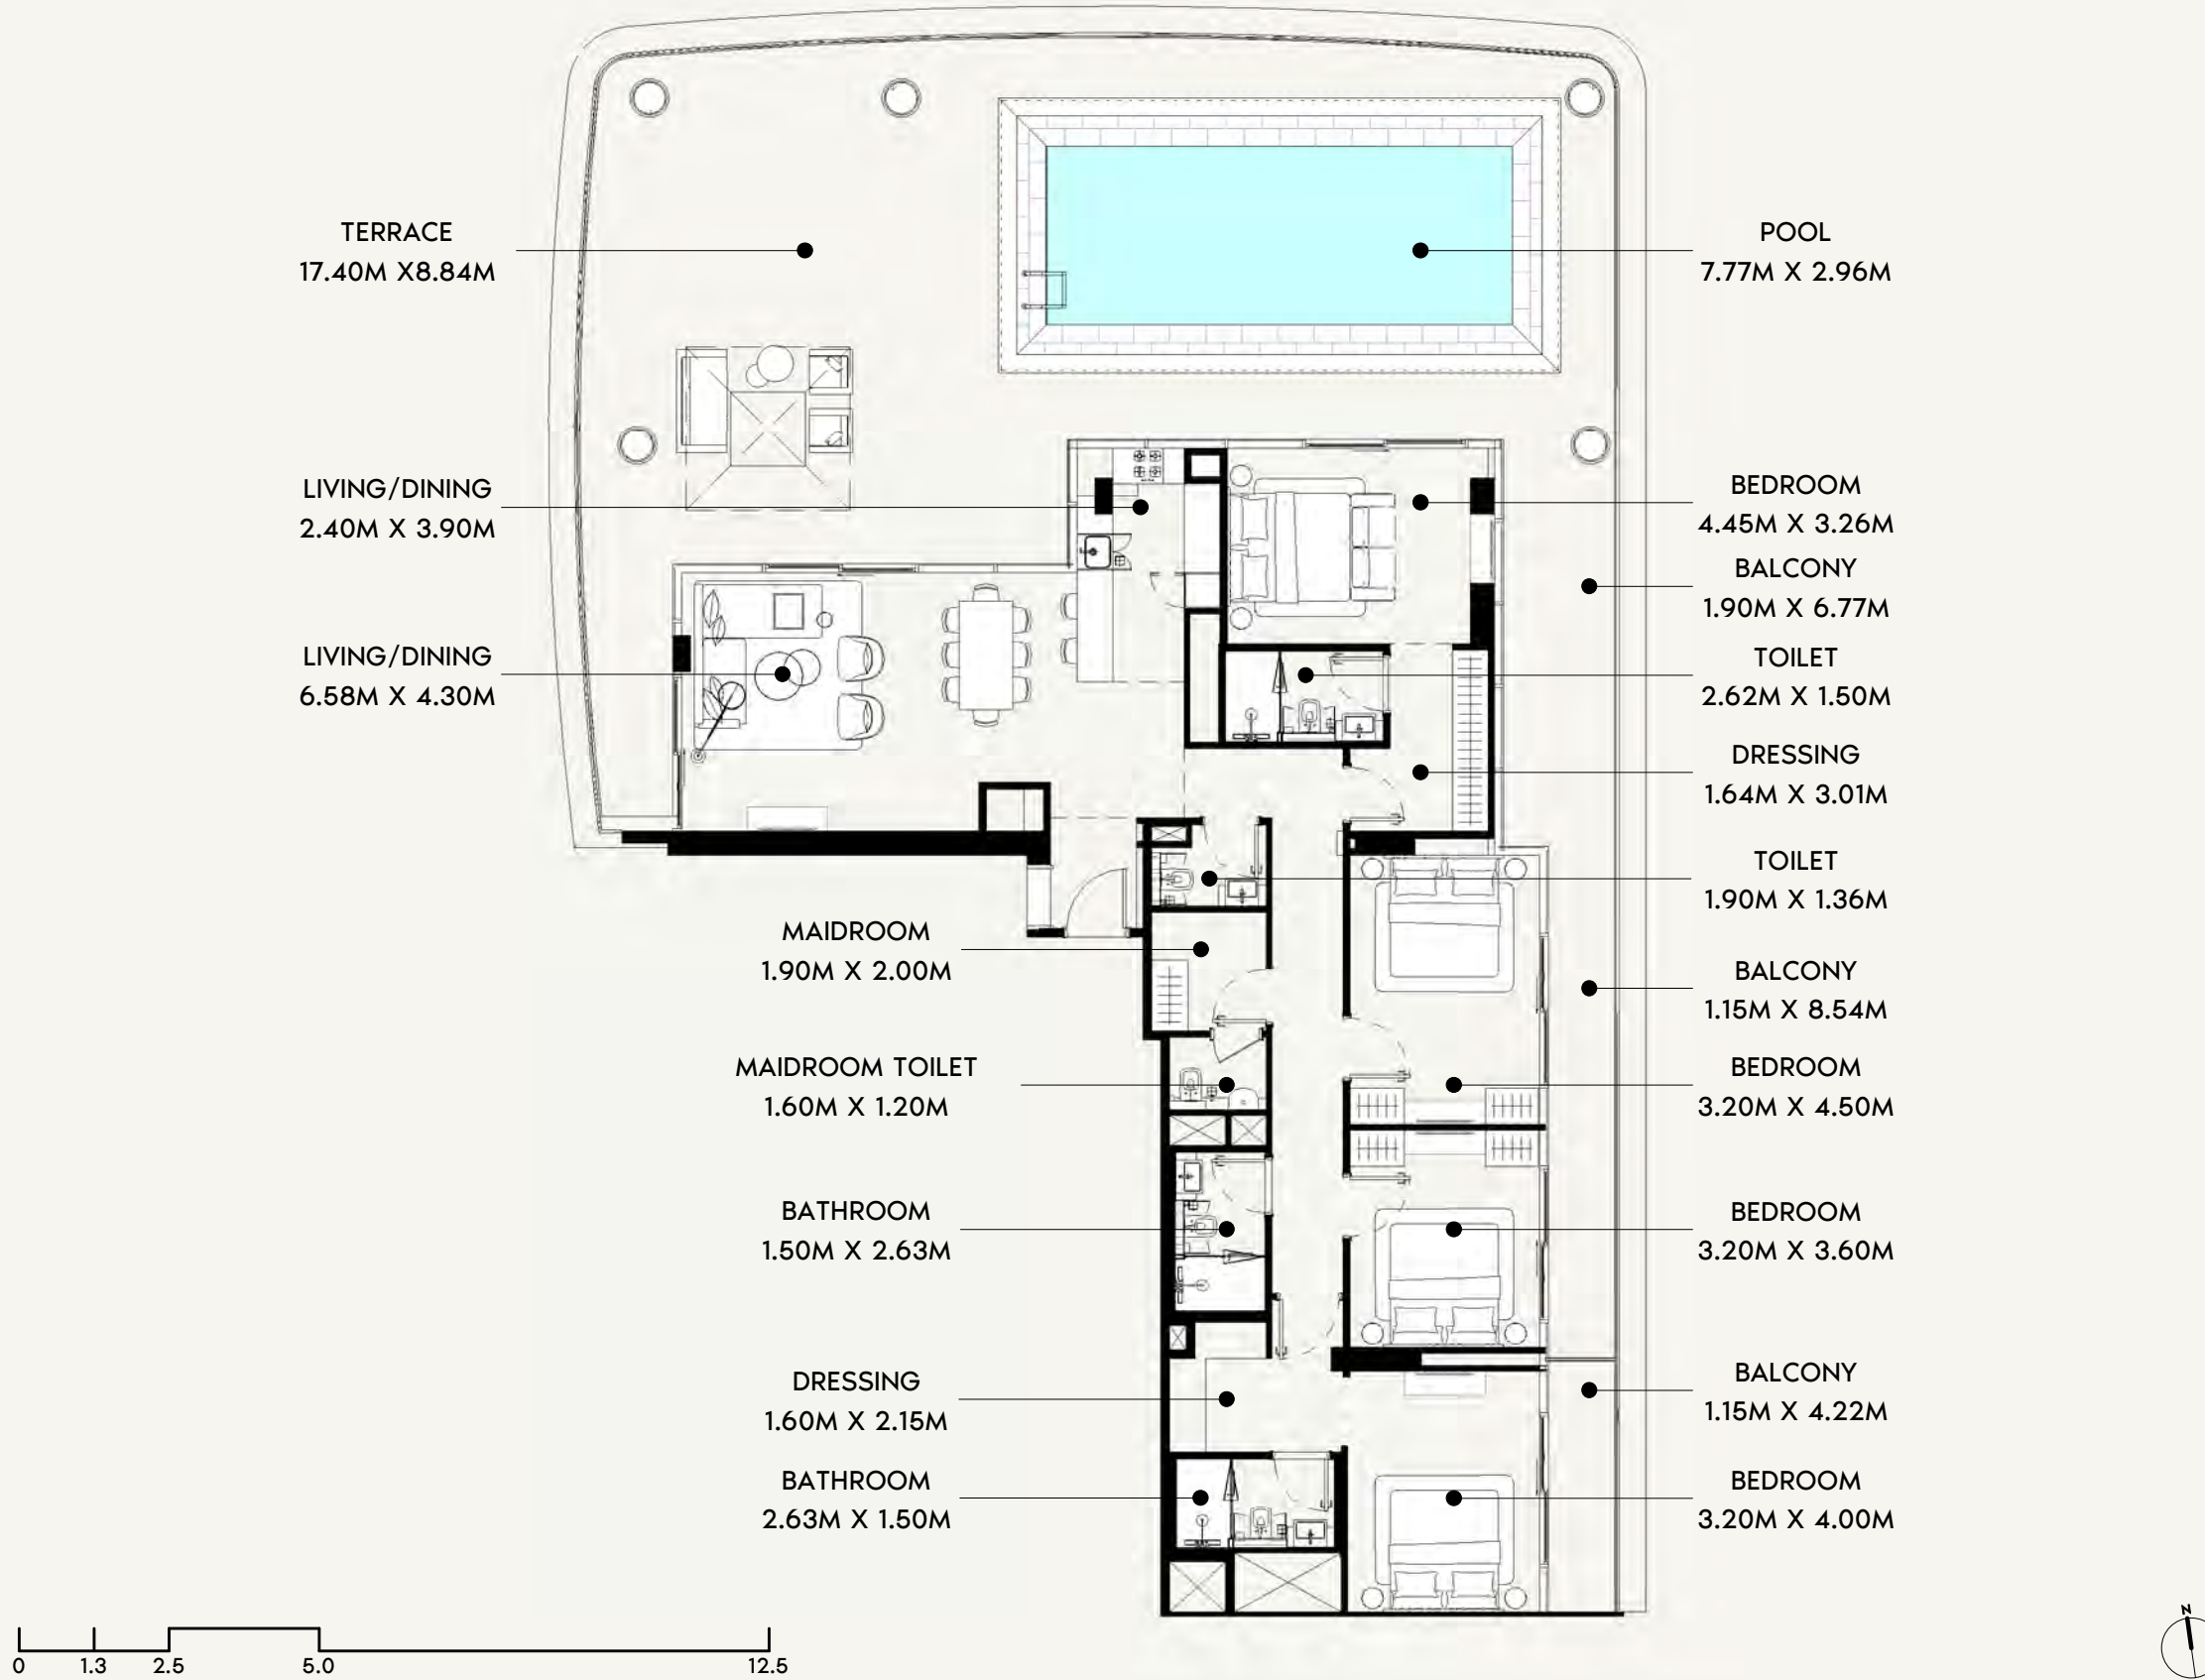

FLOOR NO:

ROOF FLOOR

UNIT TYPE:

PENTHOUSE (TYPE-01)

APARTMENT AREA:

1,683.49 SQ.FT. (156.4 SQ.M)

BALCONY AREA:

1,791.24 SQ.FT. (166.41 SQ.M)

DISCLAIMER:

THE COLORED MARKETING FLOOR PLANS PROVIDED BY THE DEVELOPER ARE FOR ILLUSTRATIVE PURPOSES ONLY. ACTUAL DIMENSIONS, LAYOUT, AND FINISHES MAY VARY FROM THOSE DEPICTED IN THE PLANS. FURNITURE, FIXTURES, AND EQUIPMENT SHOWN IN THE PLANS ARE FOR DECORATIVE PURPOSES ONLY AND ARE NOT INCLUDED IN THE PURCHASE OR LEASE OF THE PROPERTY. THE DEVELOPER RESERVES THE RIGHT TO MAKE MODIFICATIONS, REVISIONS, AND CHANGES TO THE FLOOR PLANS, SPECIFICATIONS, AND FEATURES WITHOUT PRIOR NOTICE.

TOTAL APARTMENT AREA:

3,474.73 SQ.FT. (322.81 SQ.M)

PROJECT NAME / BUILDING:




AZIZI DAVID

JADAF4

UNIT NO:



1601

DP
APPROVED : MC
NC
DRAWN :
SHEET SIZE A3

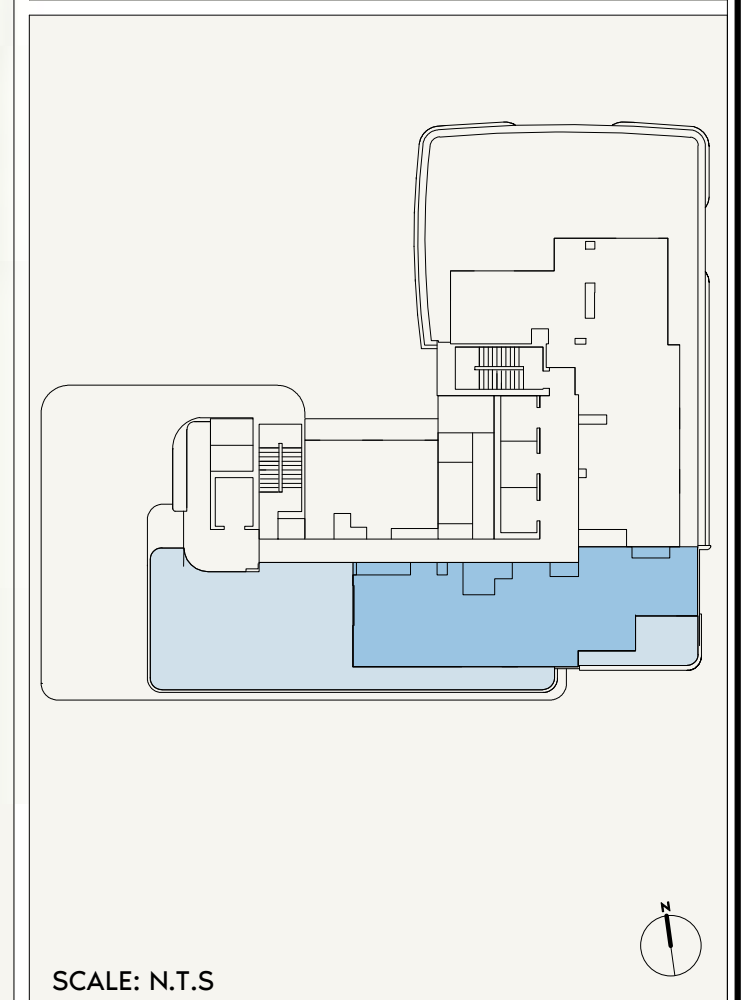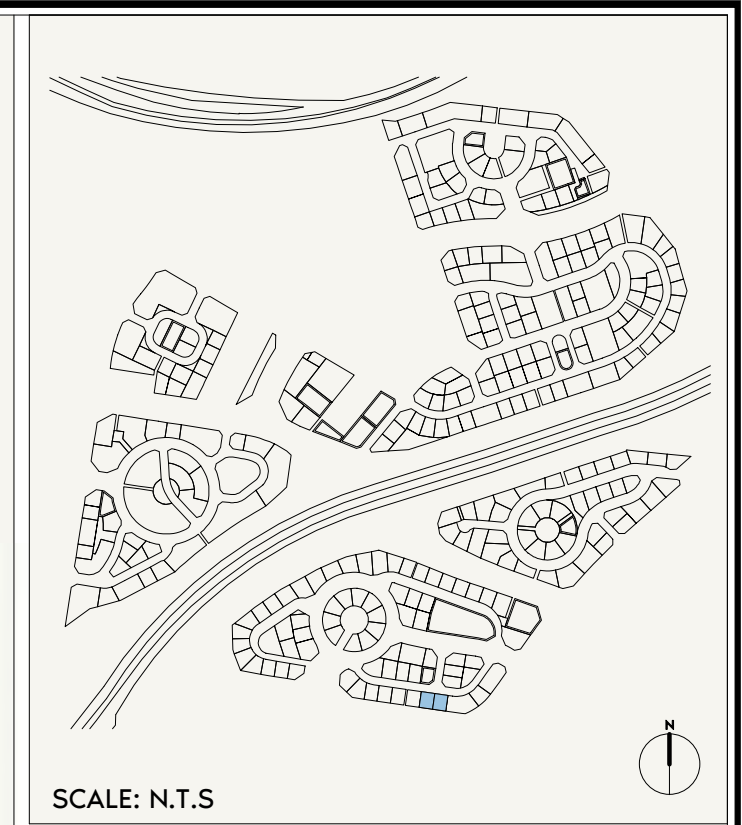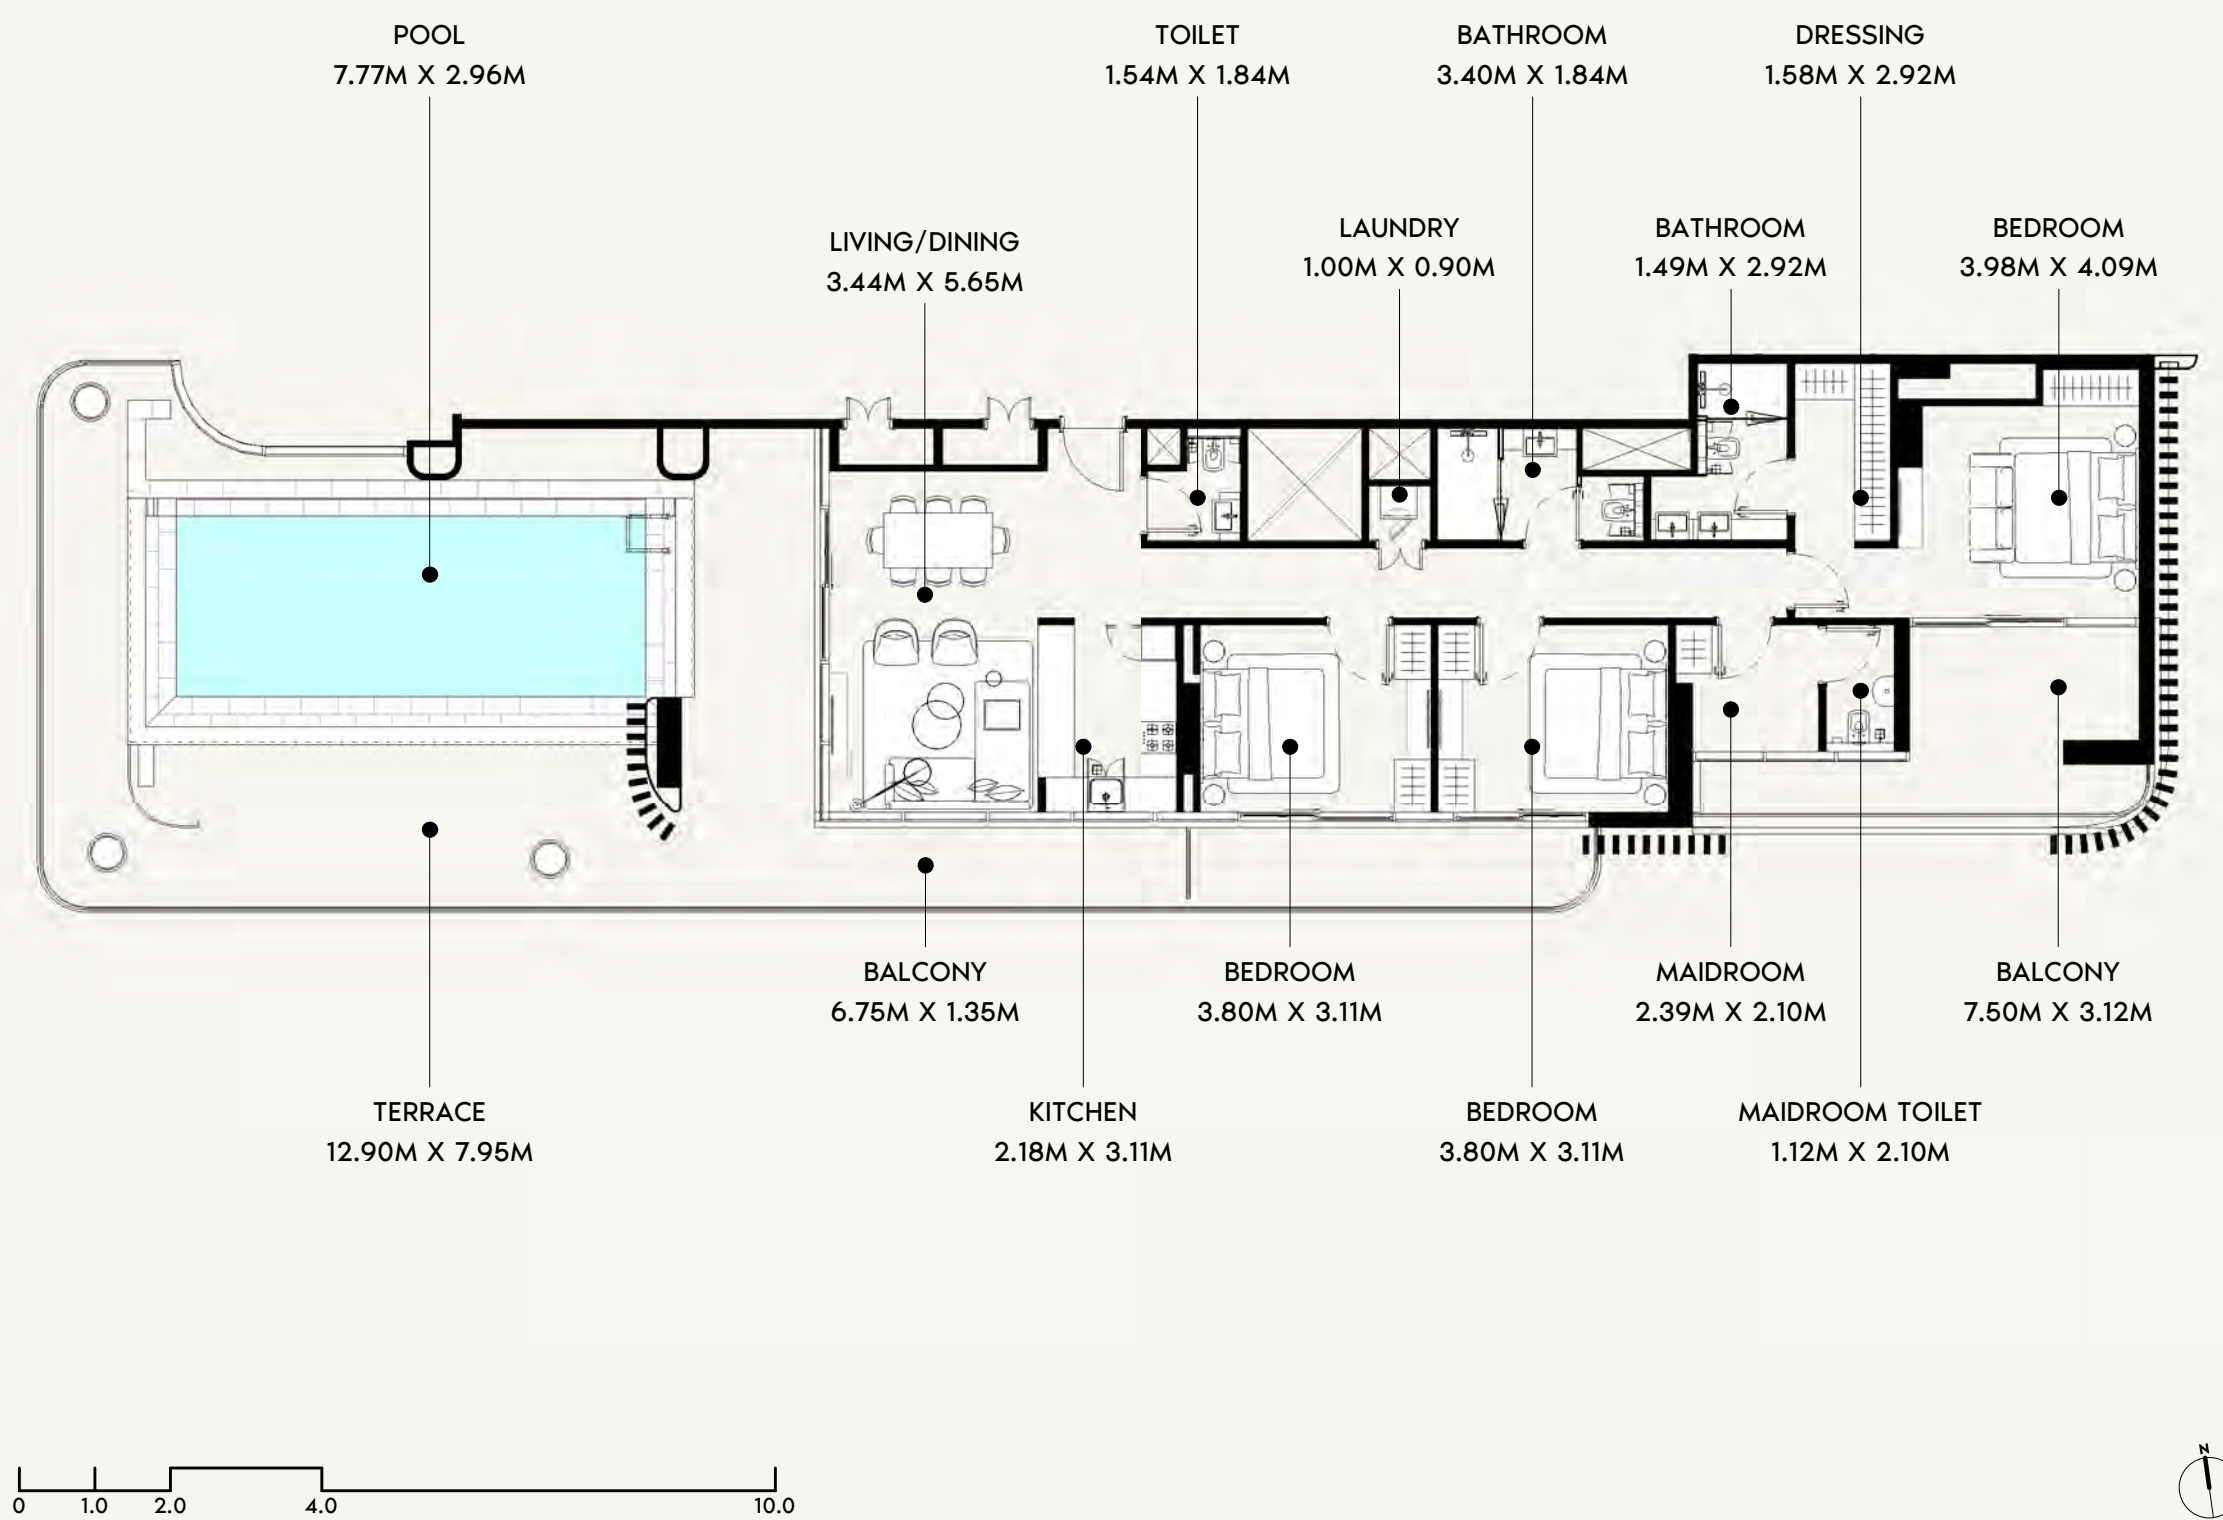




FLOOR NO: ROOF FLOOR	APARTMENT AREA: 1,326.88 SQ.FT. (123.27 SQ.M)	DISCLAIMER: THE COLORED MARKETING FLOOR PLANS PROVIDED BY THE DEVELOPER ARE FOR ILLUSTRATIVE PURPOSES ONLY. ACTUAL DIMENSIONS, LAYOUT, AND FINISHES MAY VARY FROM THOSE DEPICTED IN THE PLANS. FURNITURE, FIXTURES, AND EQUIPMENT SHOWN IN THE PLANS ARE FOR DECORATIVE PURPOSES ONLY AND ARE NOT INCLUDED IN THE PURCHASE OR LEASE OF THE PROPERTY. THE DEVELOPER RESERVES THE RIGHT TO MAKE MODIFICATIONS, REVISIONS, AND CHANGES TO THE FLOOR PLANS, SPECIFICATIONS, AND FEATURES WITHOUT PRIOR NOTICE.	PROJECT NAME / BUILDING: AZIZI DAVID JADAF4	
	BALCONY AREA: 1,492.21 SQ.FT. (138.63 SQ.M)		TOTAL APARTMENT AREA: 2,819.09 SQ.FT. (261.90 SQ.M)	UNIT NO: 1602

DP
APPROVED :
MC
NC
DRAWN :
SHEET SIZE A3

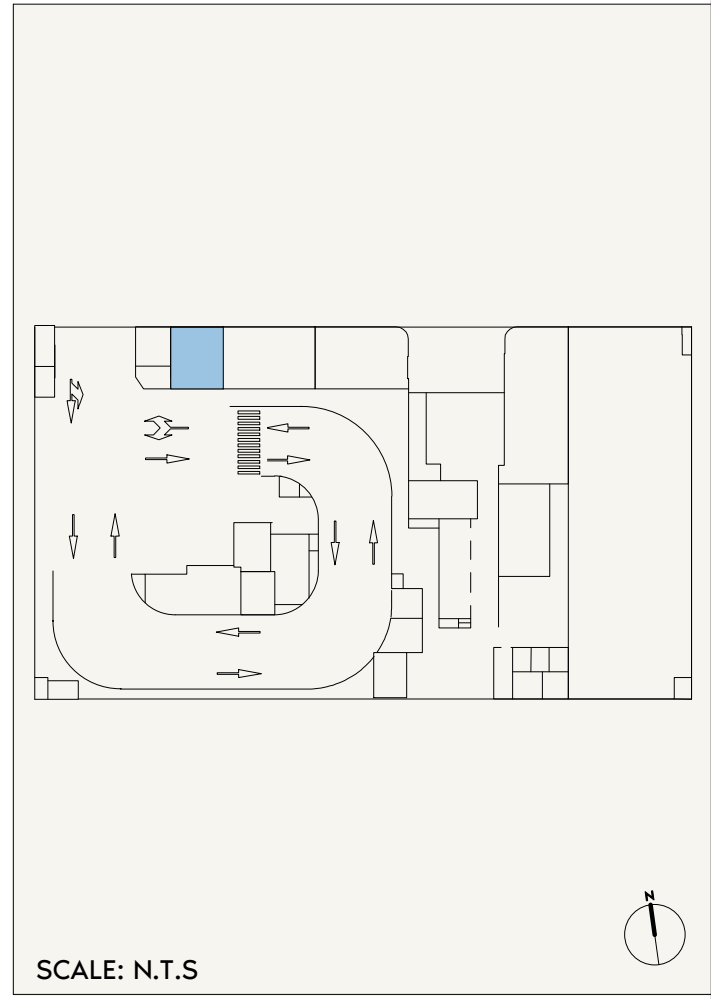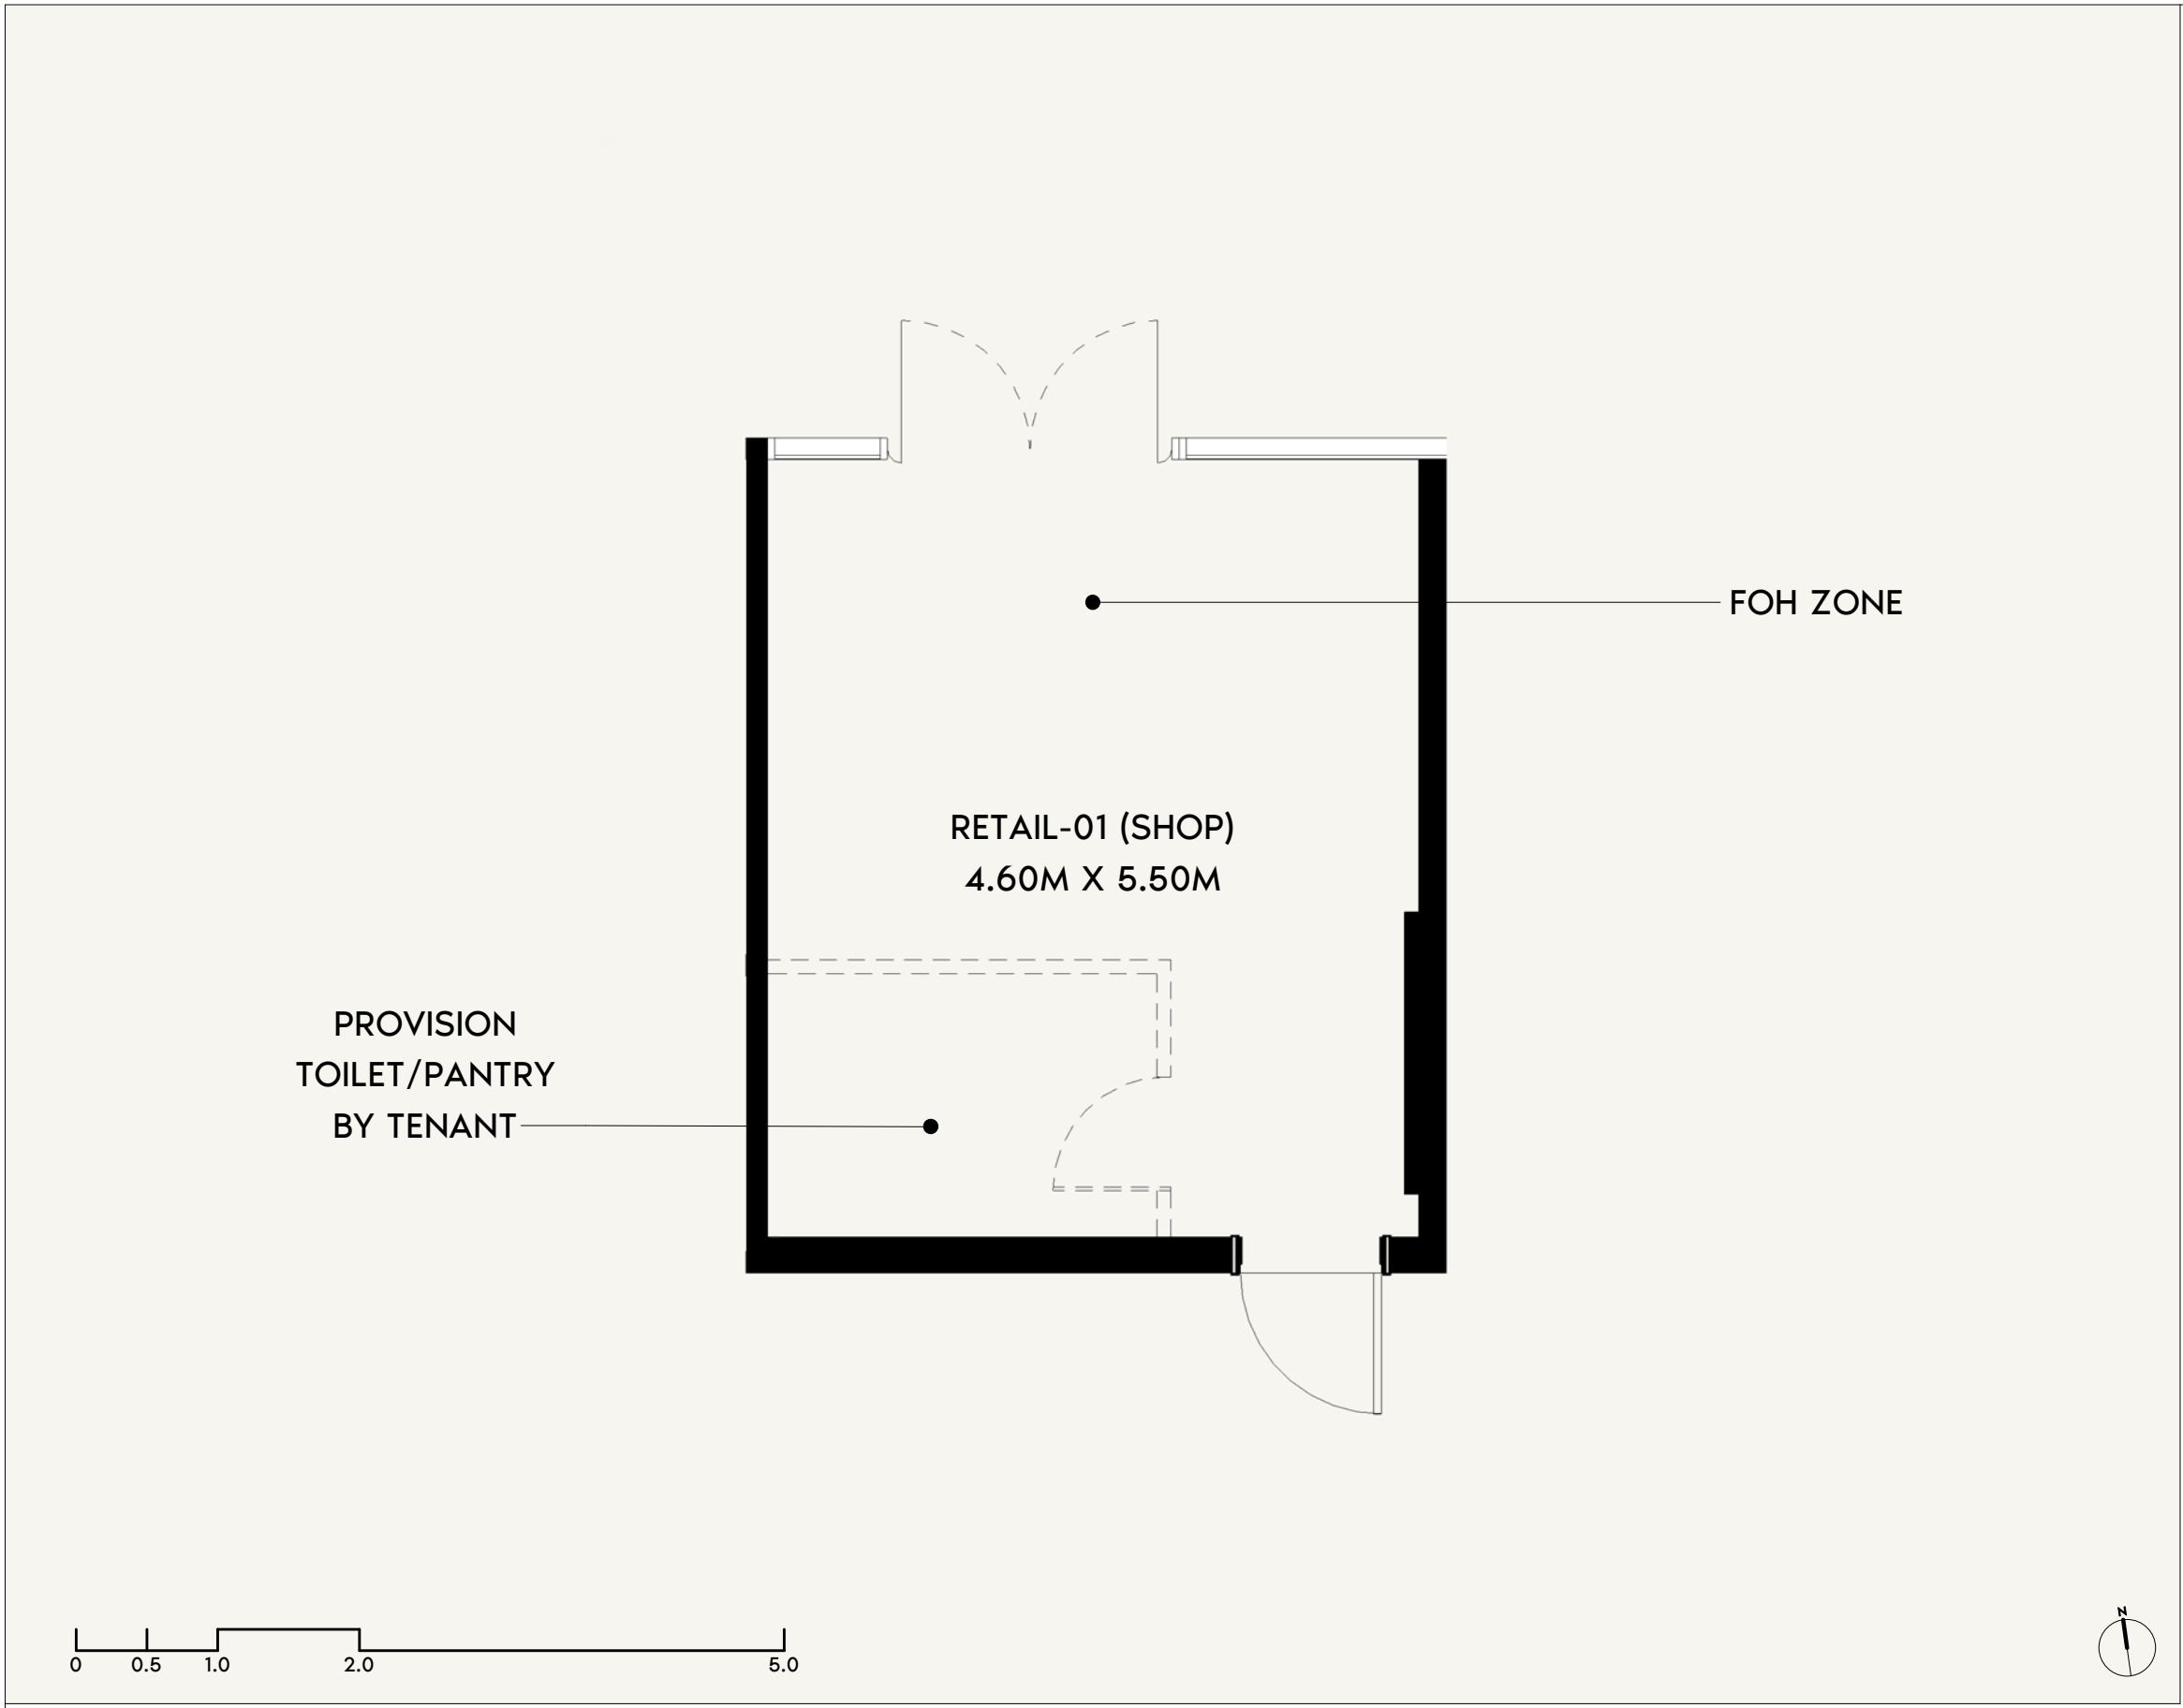


	FLOOR NO: GROUND FLOOR	INDOOR UNIT AREA: 289.87 SQ.FT. (26.93 SQ.M)	DISCLAIMER: THE COLORED MARKETING FLOOR PLANS PROVIDED BY THE DEVELOPER ARE FOR ILLUSTRATIVE PURPOSES ONLY. ACTUAL DIMENSIONS, LAYOUT, AND FINISHES MAY VARY FROM THOSE DEPICTED IN THE PLANS. FURNITURE, FIXTURES, AND EQUIPMENT SHOWN IN THE PLANS ARE FOR DECORATIVE PURPOSES ONLY AND ARE NOT INCLUDED IN THE PURCHASE OR LEASE OF THE PROPERTY. THE DEVELOPER RESERVES THE RIGHT TO MAKE MODIFICATIONS, REVISIONS, AND CHANGES TO THE FLOOR PLANS, SPECIFICATIONS, AND FEATURES WITHOUT PRIOR NOTICE.	PROJECT NAME / BUILDING: AZIZI DAVID JADAF4
	UNIT TYPE: RTL-01	OUTDOOR UNIT AREA: N/A	TOTAL UNIT AREA: 289.87 SQ.FT. (26.93 SQ.M)	UNIT NO: 01

DP
APPROVED :
MC
NC
DRAWN :
SHEET SIZE A3

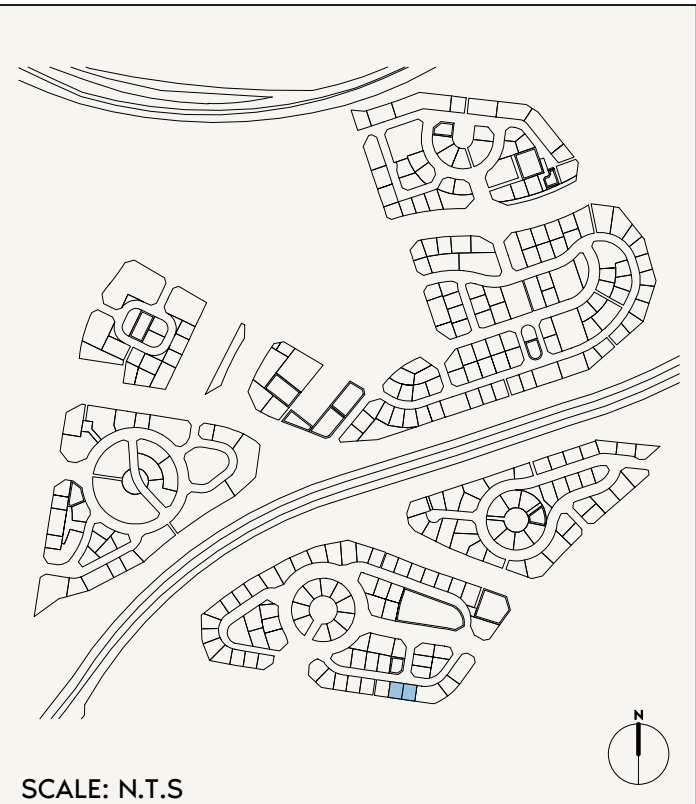 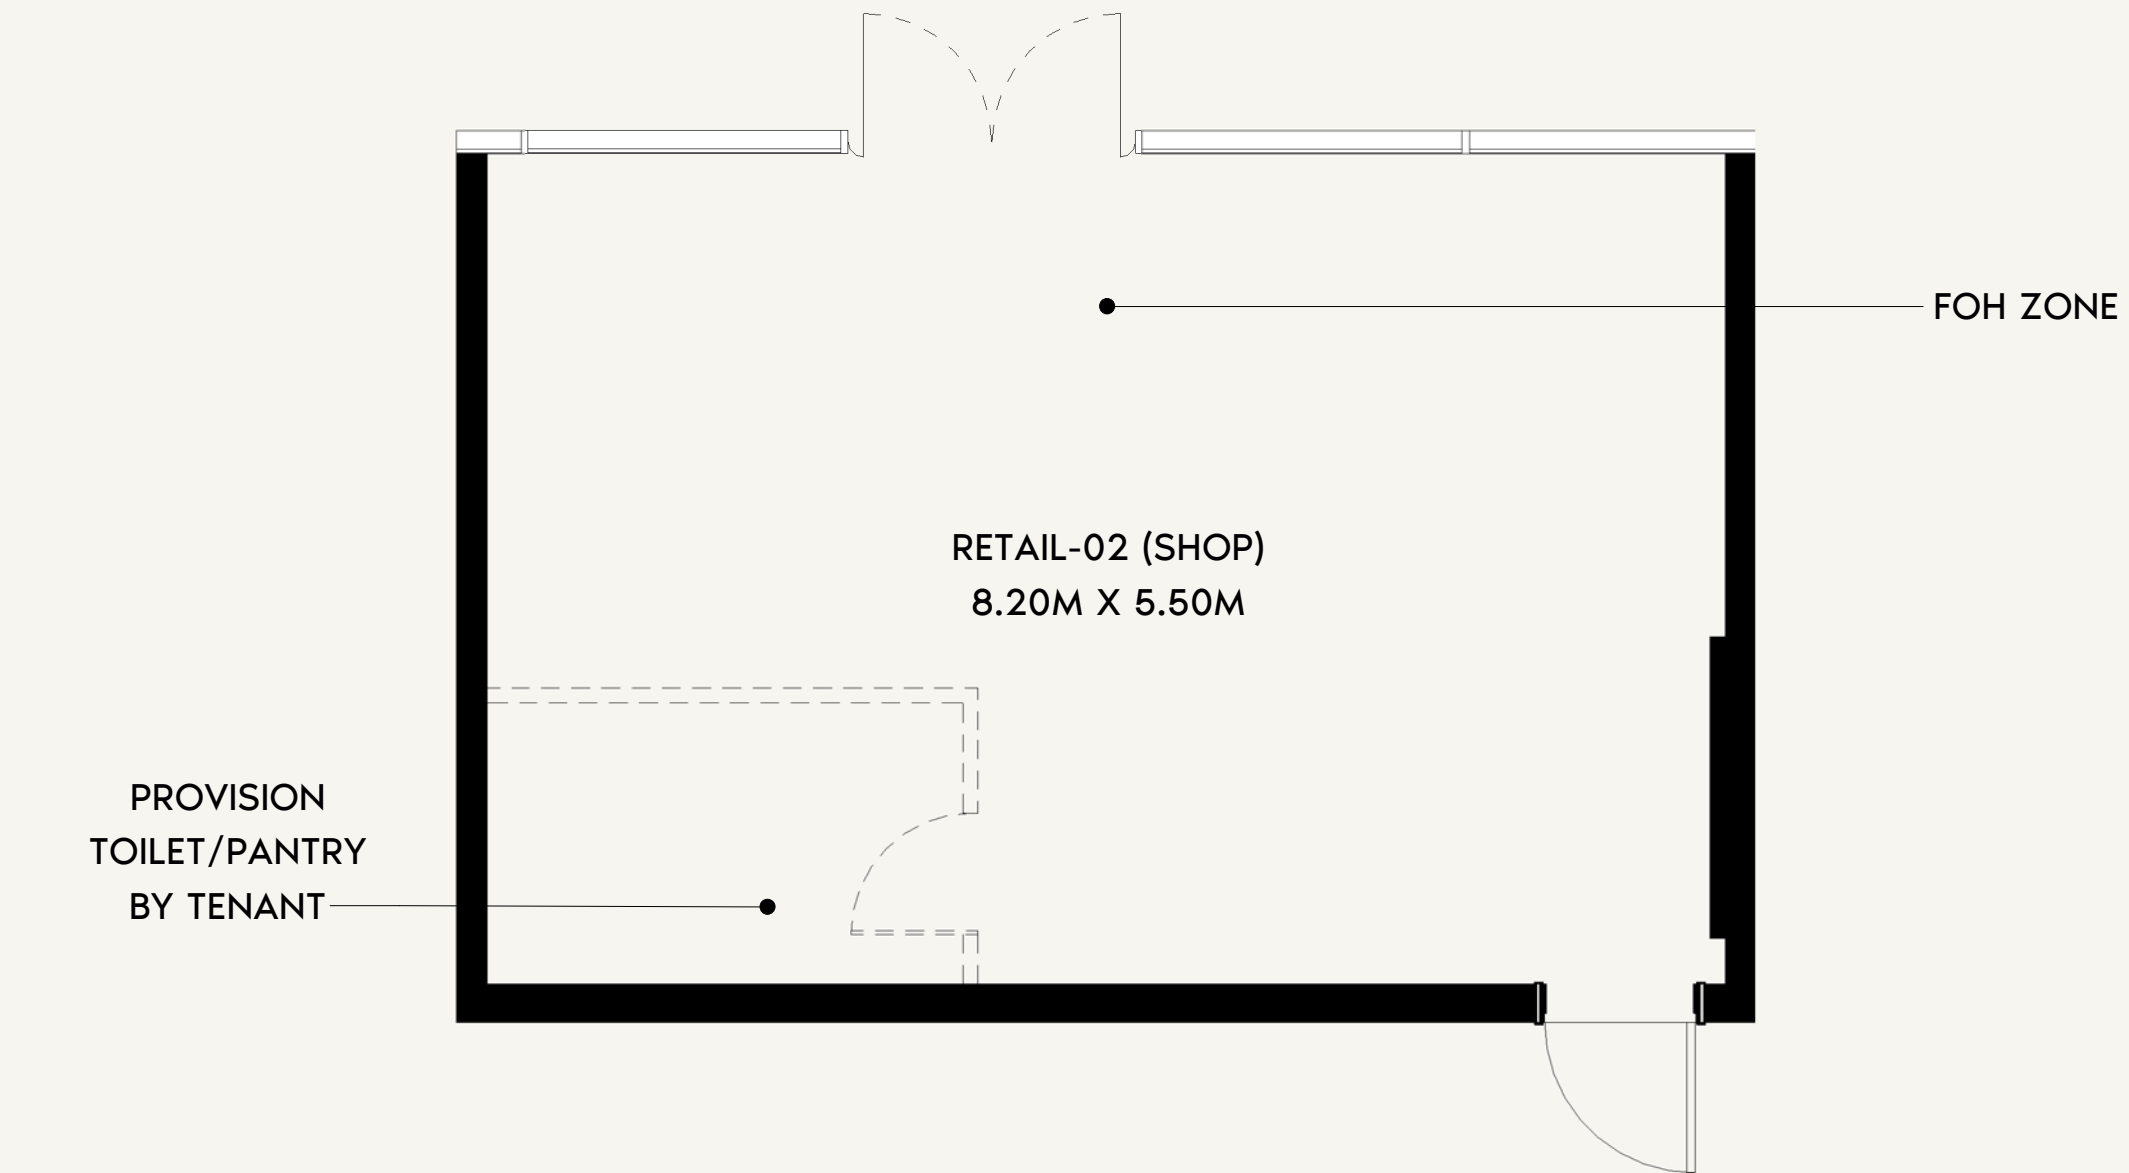

SCALE: N.T.S

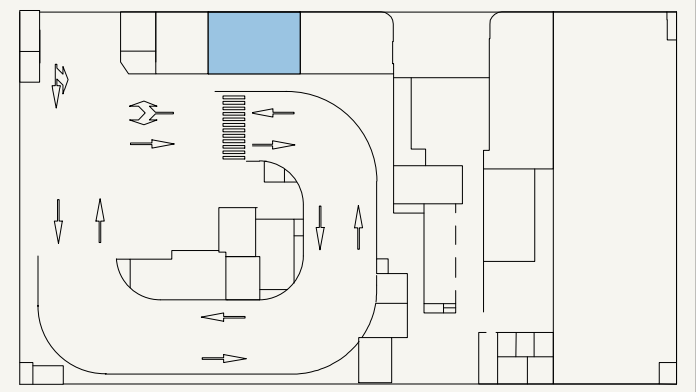

SCALE: N.T.S



FLOOR NO:
GROUND FLOOR

UNIT TYPE:
RTL-02

INDOOR UNIT AREA:
509.68 SQ.FT. (47.35 SQ.M)

OUTDOOR UNIT AREA:
N/A


DISCLAIMER:
THE COLORED MARKETING FLOOR PLANS PROVIDED BY THE DEVELOPER ARE FOR ILLUSTRATIVE PURPOSES ONLY. ACTUAL DIMENSIONS, LAYOUT, AND FINISHES MAY VARY FROM THOSE DEPICTED IN THE PLANS. FURNITURE, FIXTURES, AND EQUIPMENT SHOWN IN THE PLANS ARE FOR DECORATIVE PURPOSES ONLY AND ARE NOT INCLUDED IN THE PURCHASE OR LEASE OF THE PROPERTY. THE DEVELOPER RESERVES THE RIGHT TO MAKE MODIFICATIONS, REVISIONS, AND CHANGES TO THE FLOOR PLANS, SPECIFICATIONS, AND FEATURES WITHOUT PRIOR NOTICE.

TOTAL UNIT AREA:
509.68 SQ.FT. (47.35 SQ.M)


PROJECT NAME / BUILDING:
AZIZI DAVID JADAF4

UNIT NO:
02

DP
APPROVED :
MC
NC
DRAWN :
SHEET SIZE A3

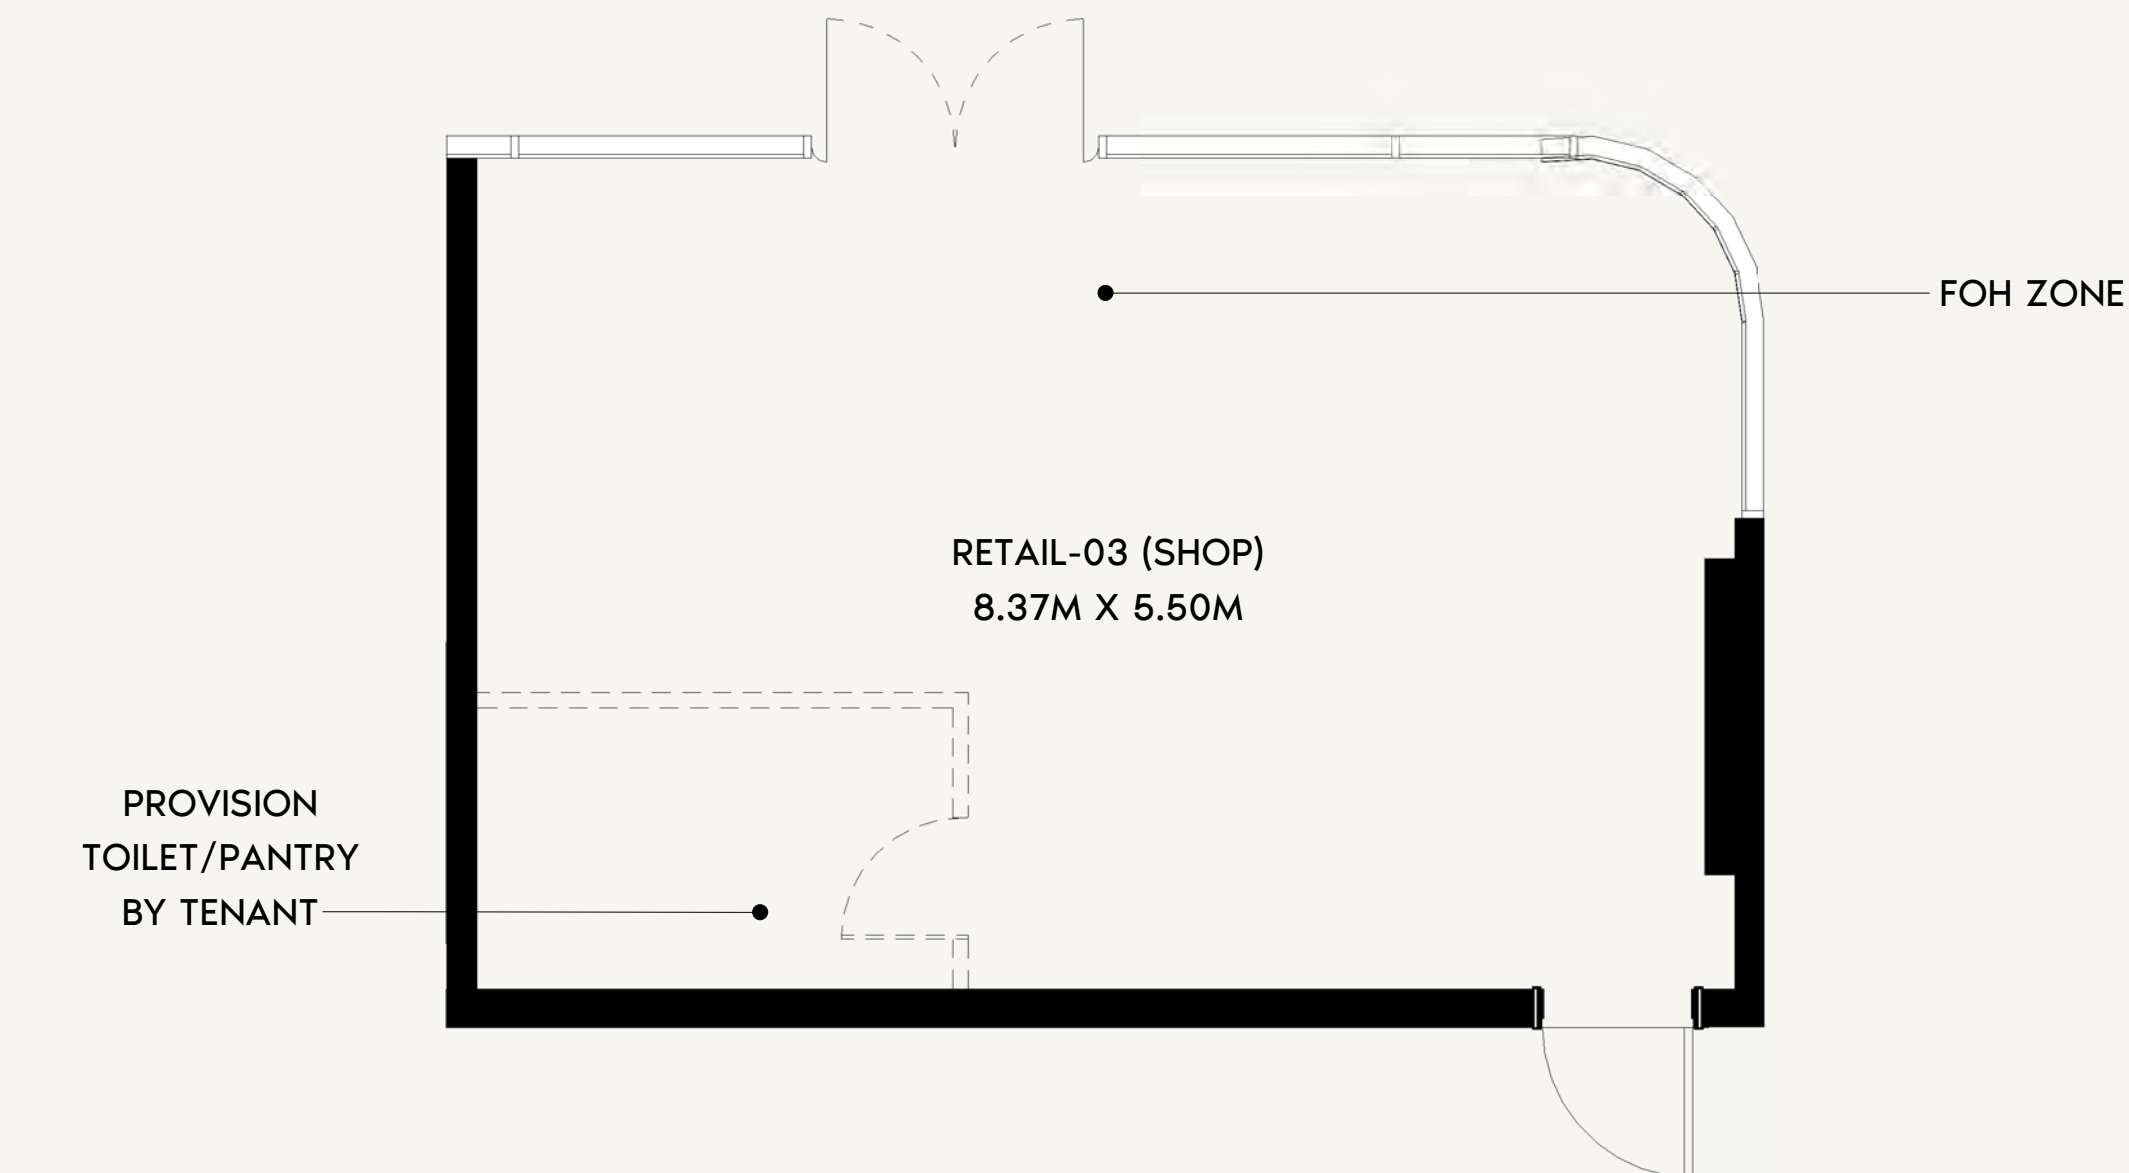

SCALE: N.T.S

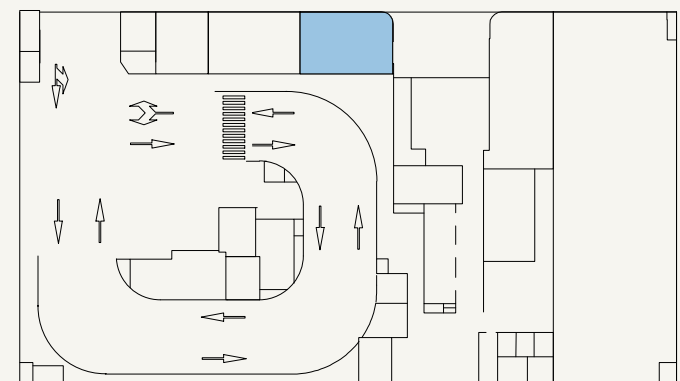

SCALE: N.T.S



FLOOR NO:
GROUND FLOOR

UNIT TYPE:
RTL-03

INDOOR UNIT AREA:
511.29 SQ.FT. (47.5 SQ.M)

OUTDOOR UNIT AREA:
N/A



DISCLAIMER:
THE COLORED MARKETING FLOOR PLANS PROVIDED BY THE DEVELOPER ARE FOR ILLUSTRATIVE PURPOSES ONLY. ACTUAL DIMENSIONS, LAYOUT, AND FINISHES MAY VARY FROM THOSE DEPICTED IN THE PLANS. FURNITURE, FIXTURES, AND EQUIPMENT SHOWN IN THE PLANS ARE FOR DECORATIVE PURPOSES ONLY AND ARE NOT INCLUDED IN THE PURCHASE OR LEASE OF THE PROPERTY. THE DEVELOPER RESERVES THE RIGHT TO MAKE MODIFICATIONS, REVISIONS, AND CHANGES TO THE FLOOR PLANS, SPECIFICATIONS, AND FEATURES WITHOUT PRIOR NOTICE.

TOTAL UNIT AREA:
511.29 SQ.FT. (47.50 SQ.M)

PROJECT NAME / BUILDING:
AZIZI DAVID JADAF4

UNIT NO:
03

DP
APPROVED :
MC
NC
DRAWN :
SHEET SIZE A3

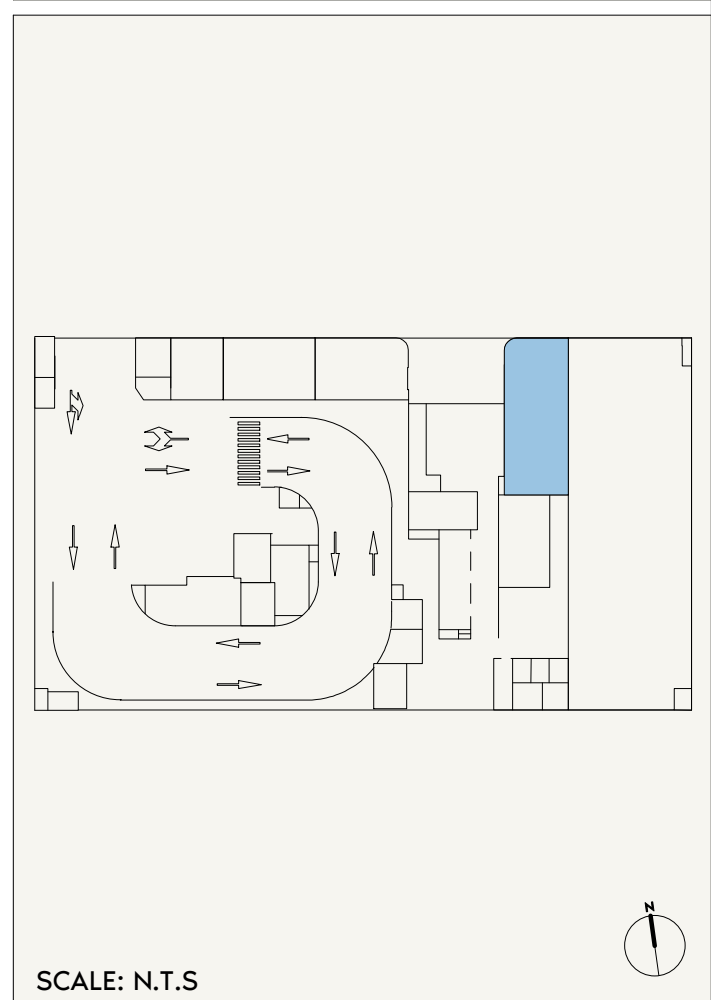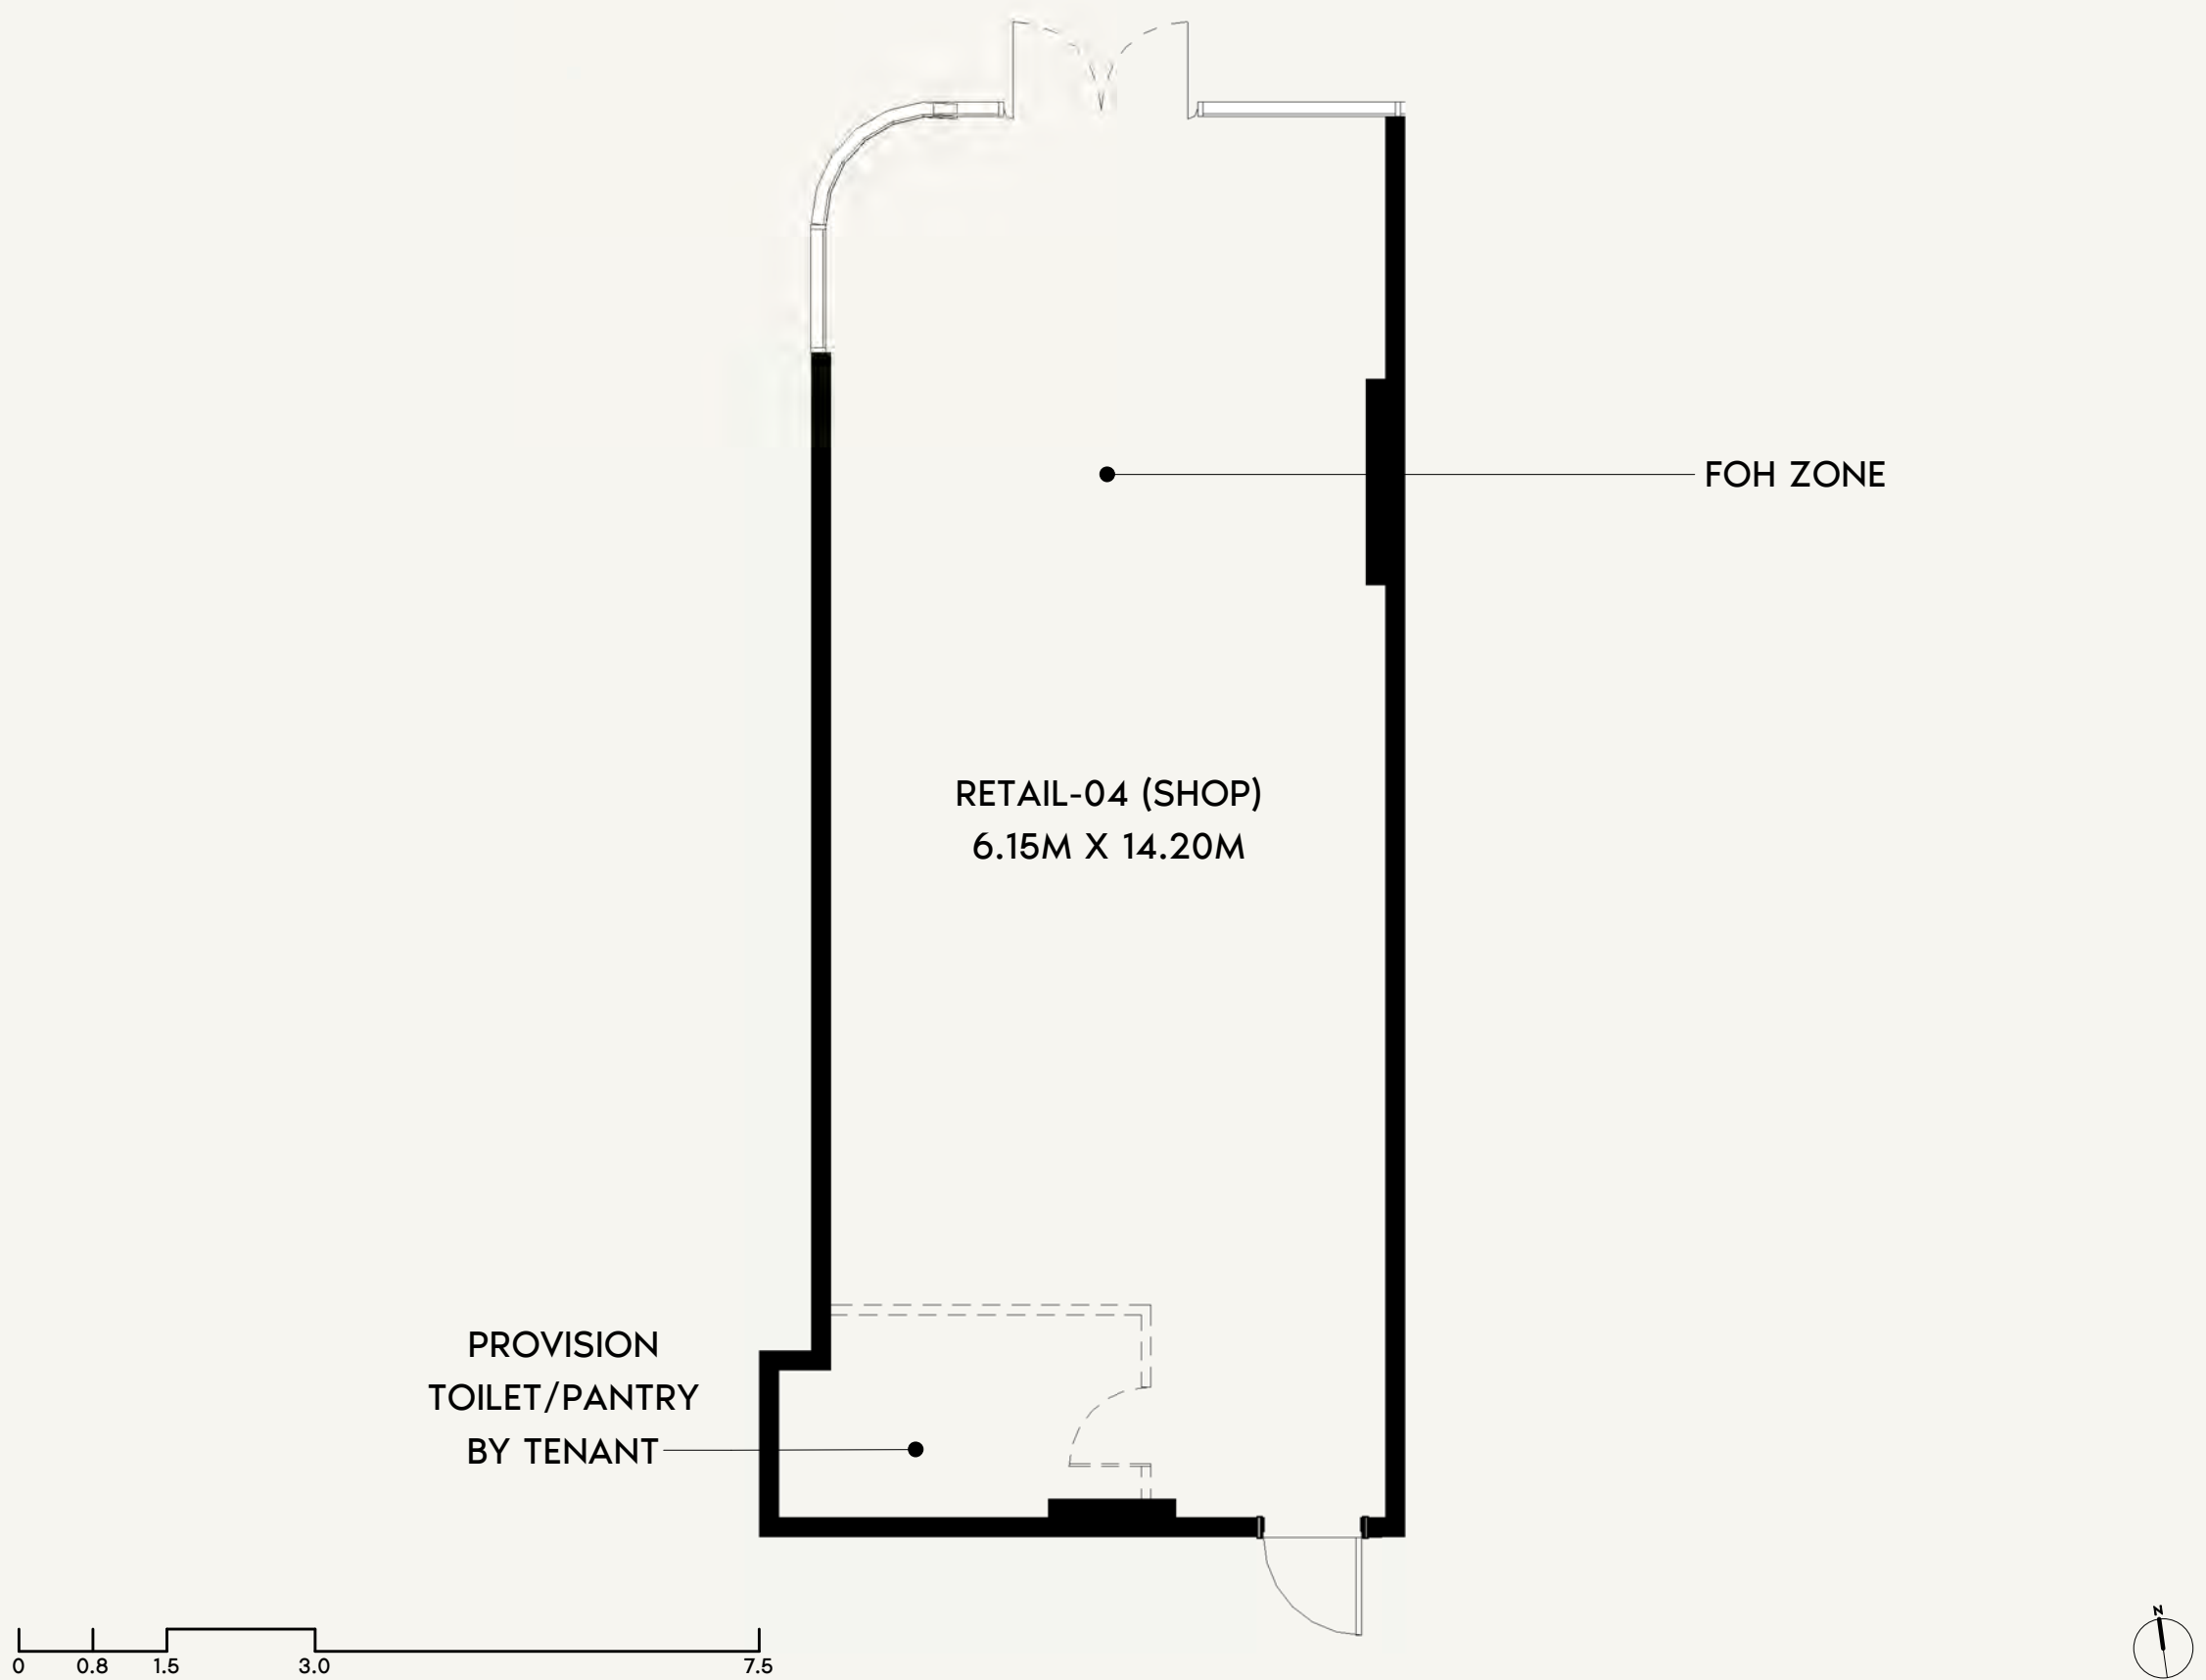

FLOOR NO:
GROUND FLOOR

UNIT TYPE:
RTL-04

INDOOR UNIT AREA:
903.21 SQ.FT. (83.91 SQ.M)

OUTDOOR UNIT AREA:
N/A




DISCLAIMER:
THE COLORED MARKETING FLOOR PLANS PROVIDED BY THE DEVELOPER ARE FOR ILLUSTRATIVE PURPOSES ONLY. ACTUAL DIMENSIONS, LAYOUT, AND FINISHES MAY VARY FROM THOSE DEPICTED IN THE PLANS. FURNITURE, FIXTURES, AND EQUIPMENT SHOWN IN THE PLANS ARE FOR DECORATIVE PURPOSES ONLY AND ARE NOT INCLUDED IN THE PURCHASE OR LEASE OF THE PROPERTY. THE DEVELOPER RESERVES THE RIGHT TO MAKE MODIFICATIONS, REVISIONS, AND CHANGES TO THE FLOOR PLANS, SPECIFICATIONS, AND FEATURES WITHOUT PRIOR NOTICE.

TOTAL UNIT AREA:
903.21 SQ.FT. (83.91 SQ.M)

PROJECT NAME / BUILDING:
AZIZI DAVID JADAF4

UNIT NO:
04

DP
APPROVED :
MC
REVIEWED :
NC
DRAWN :
SHEET SIZE A3

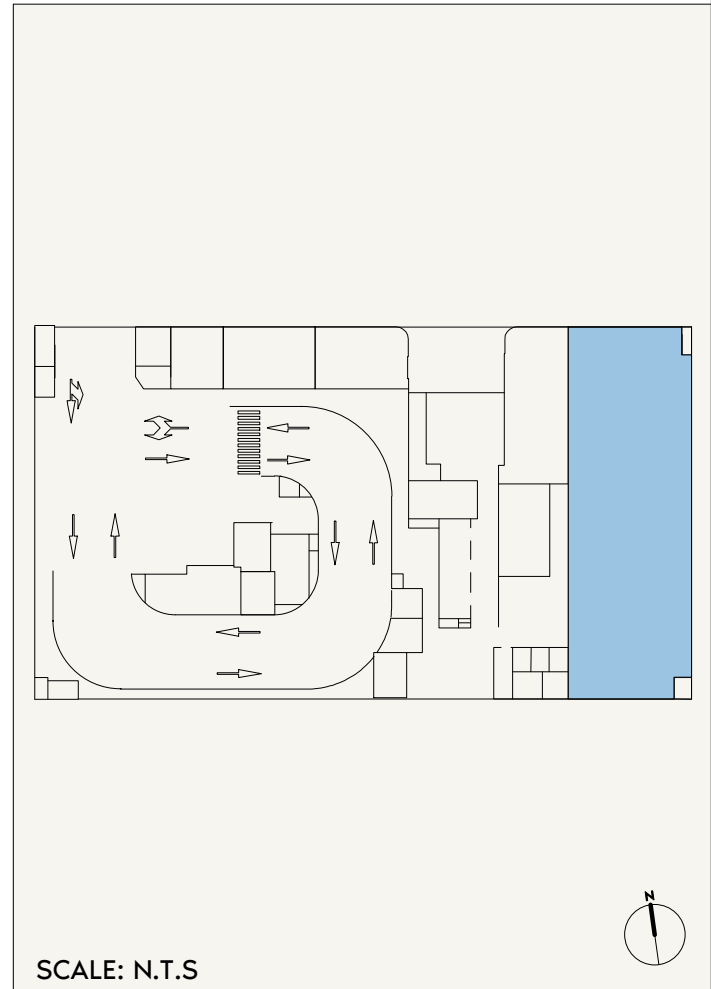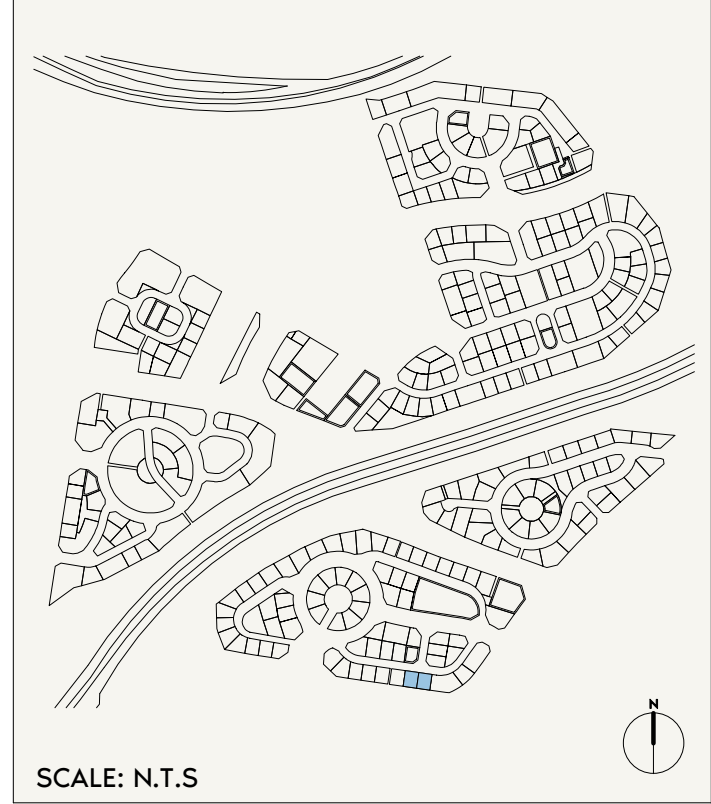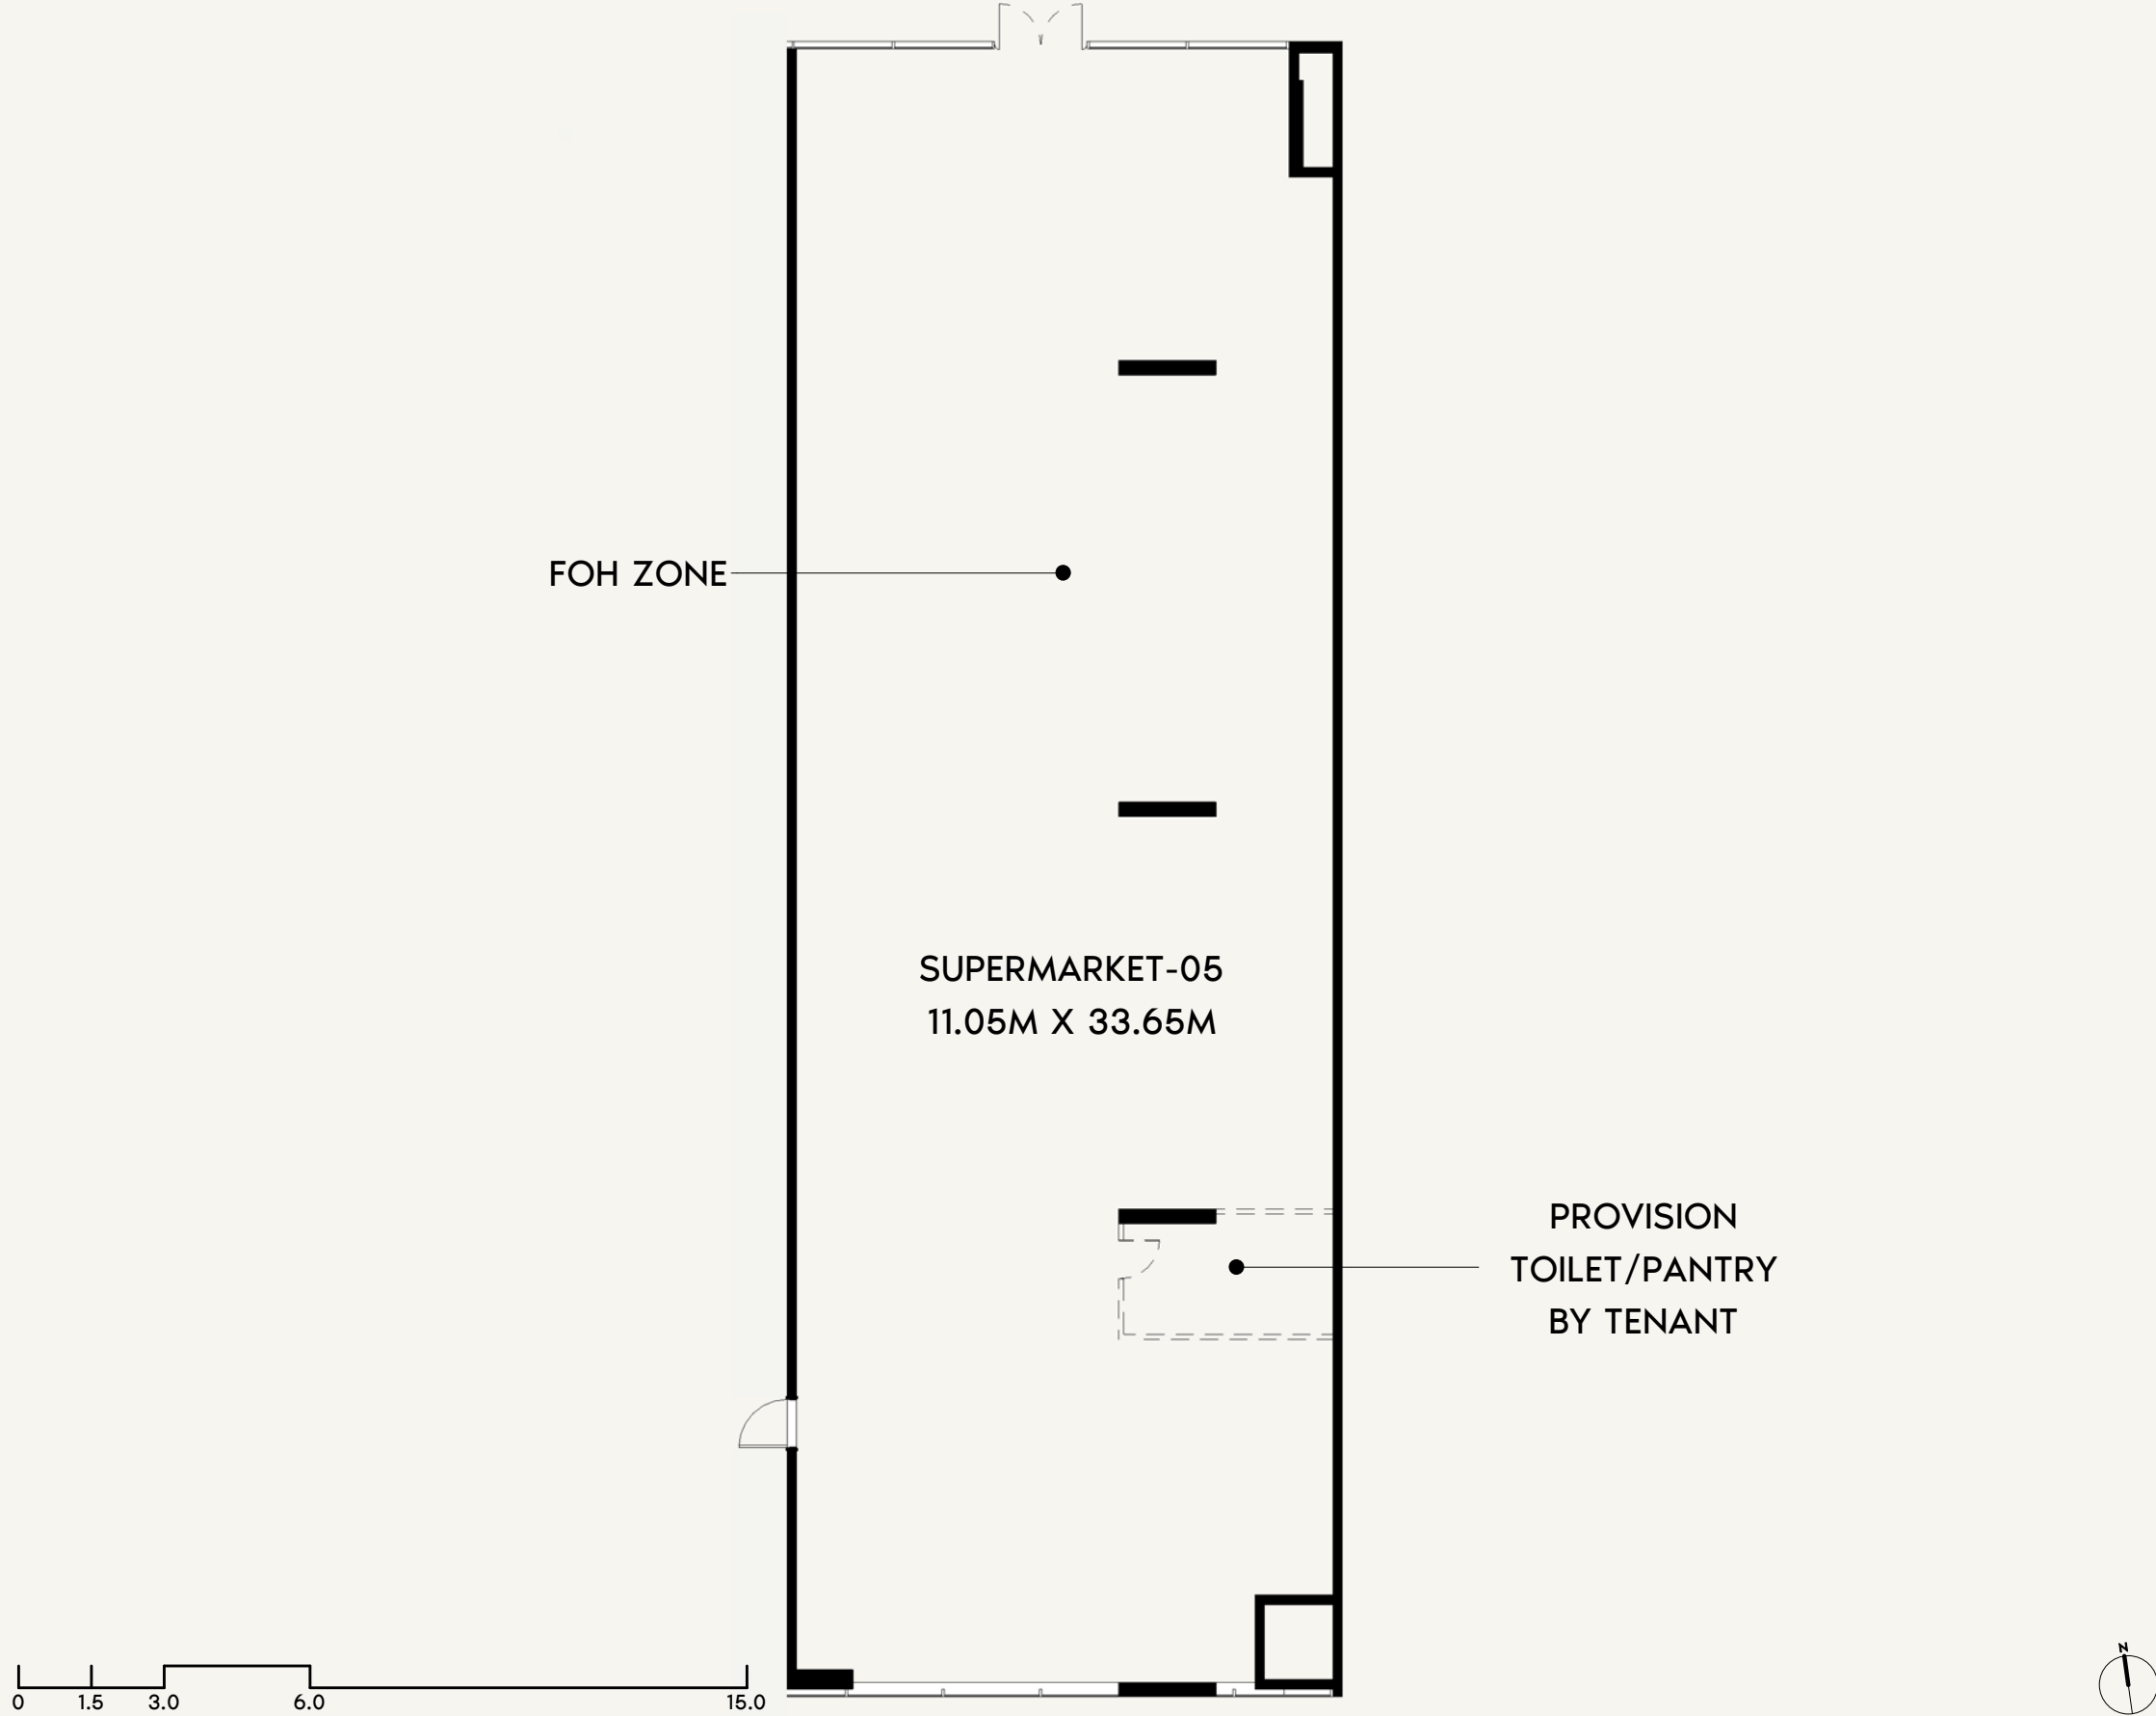

FLOOR NO:
GROUND FLOOR

UNIT TYPE:
RTL-05

INDOOR UNIT AREA:
4,052.00 SQ.FT(376.44 SQ.M)




OUTDOOR UNIT AREA:
N/A

DISCLAIMER:
THE COLORED MARKETING FLOOR PLANS PROVIDED BY THE DEVELOPER ARE FOR ILLUSTRATIVE PURPOSES ONLY. ACTUAL DIMENSIONS, LAYOUT, AND FINISHES MAY VARY FROM THOSE DEPICTED IN THE PLANS. FURNITURE, FIXTURES, AND EQUIPMENT SHOWN IN THE PLANS ARE FOR DECORATIVE PURPOSES ONLY AND ARE NOT INCLUDED IN THE PURCHASE OR LEASE OF THE PROPERTY. THE DEVELOPER RESERVES THE RIGHT TO MAKE MODIFICATIONS, REVISIONS, AND CHANGES TO THE FLOOR PLANS, SPECIFICATIONS, AND FEATURES WITHOUT PRIOR NOTICE.

TOTAL UNIT AREA:
4,052.00 SQ.FT. (376.44 SQ.M)

PROJECT NAME / BUILDING:
AZIZI DAVID JADAF4

UNIT NO:
05

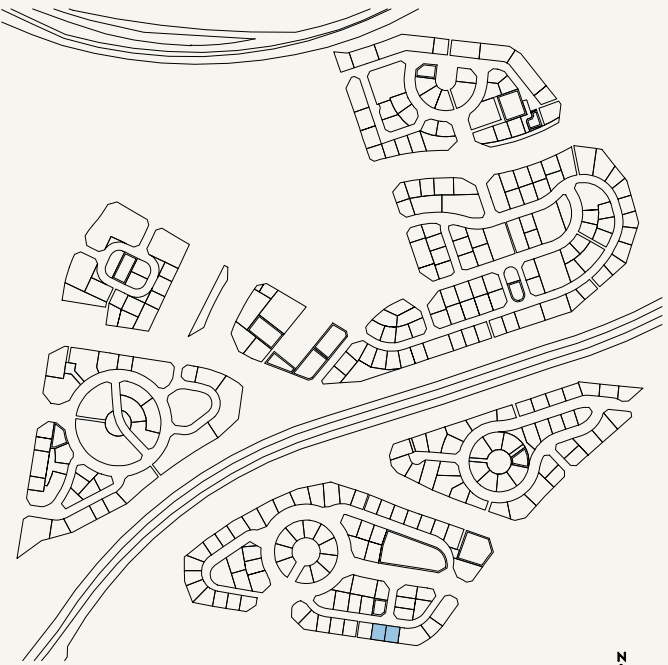 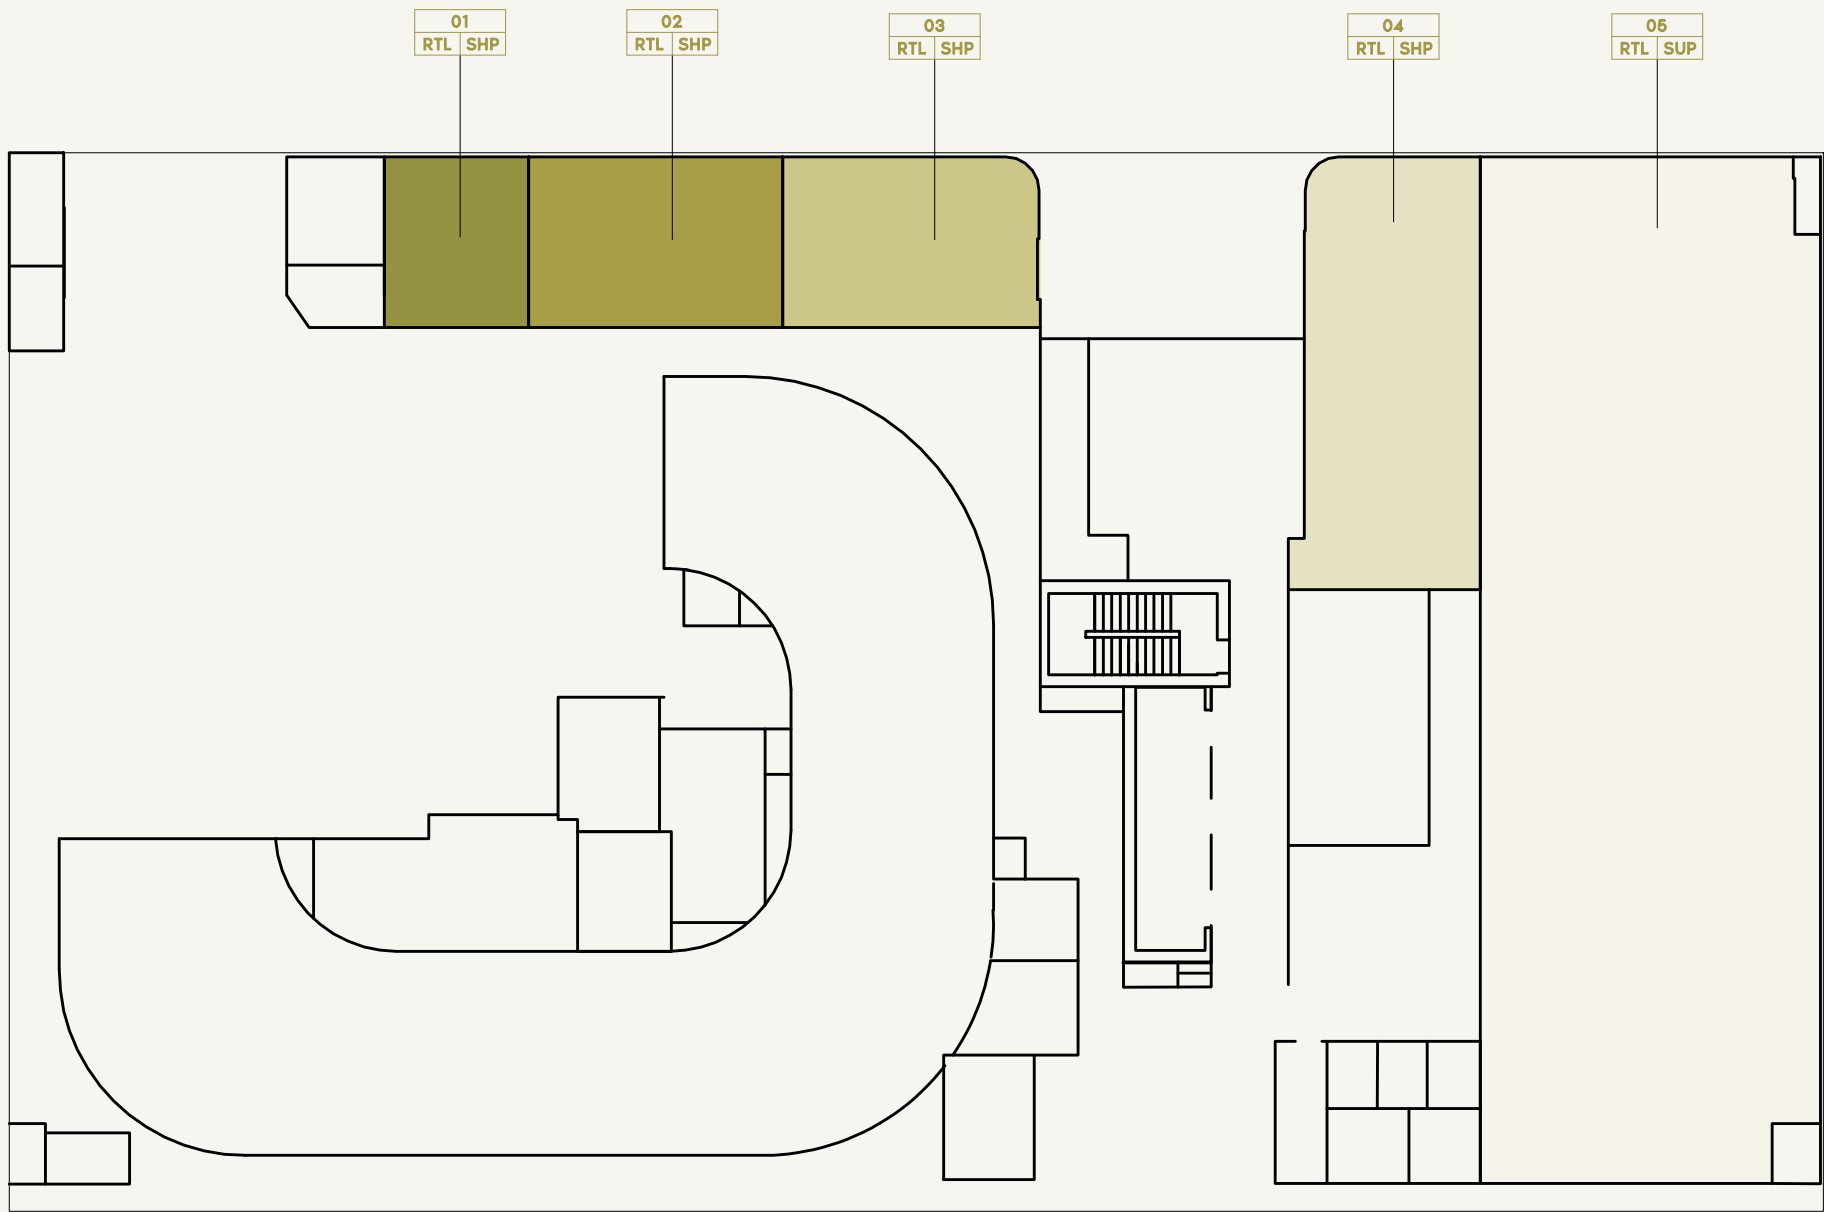

SCALE: N.T.S






FLOOR NO:
GROUND FLOOR

UNIT TYPE:
RETAILS

DISCLAIMER:
THE COLORED MARKETING FLOOR PLANS PROVIDED BY THE DEVELOPER ARE FOR ILLUSTRATIVE PURPOSES ONLY. ACTUAL DIMENSIONS, LAYOUT, AND FINISHES MAY VARY FROM THOSE DEPICTED IN THE PLANS. FURNITURE, FIXTURES, AND EQUIPMENT SHOWN IN THE PLANS ARE FOR DECORATIVE PURPOSES ONLY AND ARE NOT INCLUDED IN THE PURCHASE OR LEASE OF THE PROPERTY. THE DEVELOPER RESERVES THE RIGHT TO MAKE MODIFICATIONS, REVISIONS, AND CHANGES TO THE FLOOR PLANS, SPECIFICATIONS, AND FEATURES WITHOUT PRIOR NOTICE.

PROJECT NAME / BUILDING:
JADAF / PROJECT 4

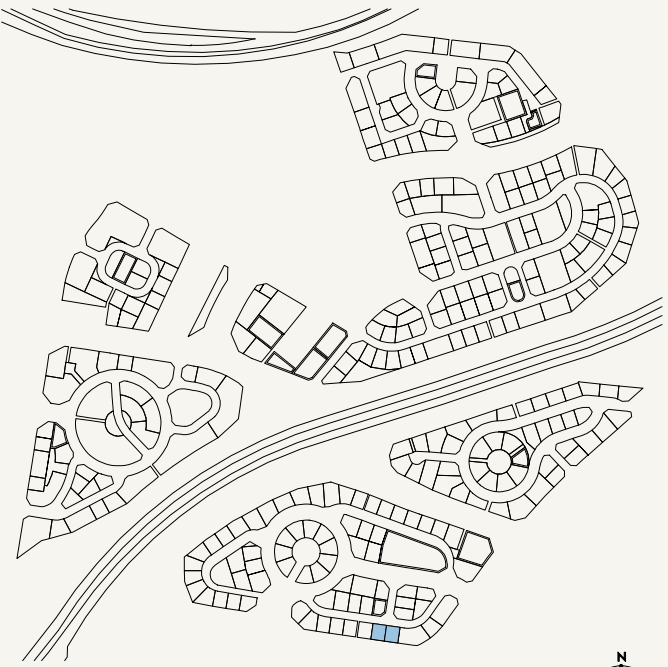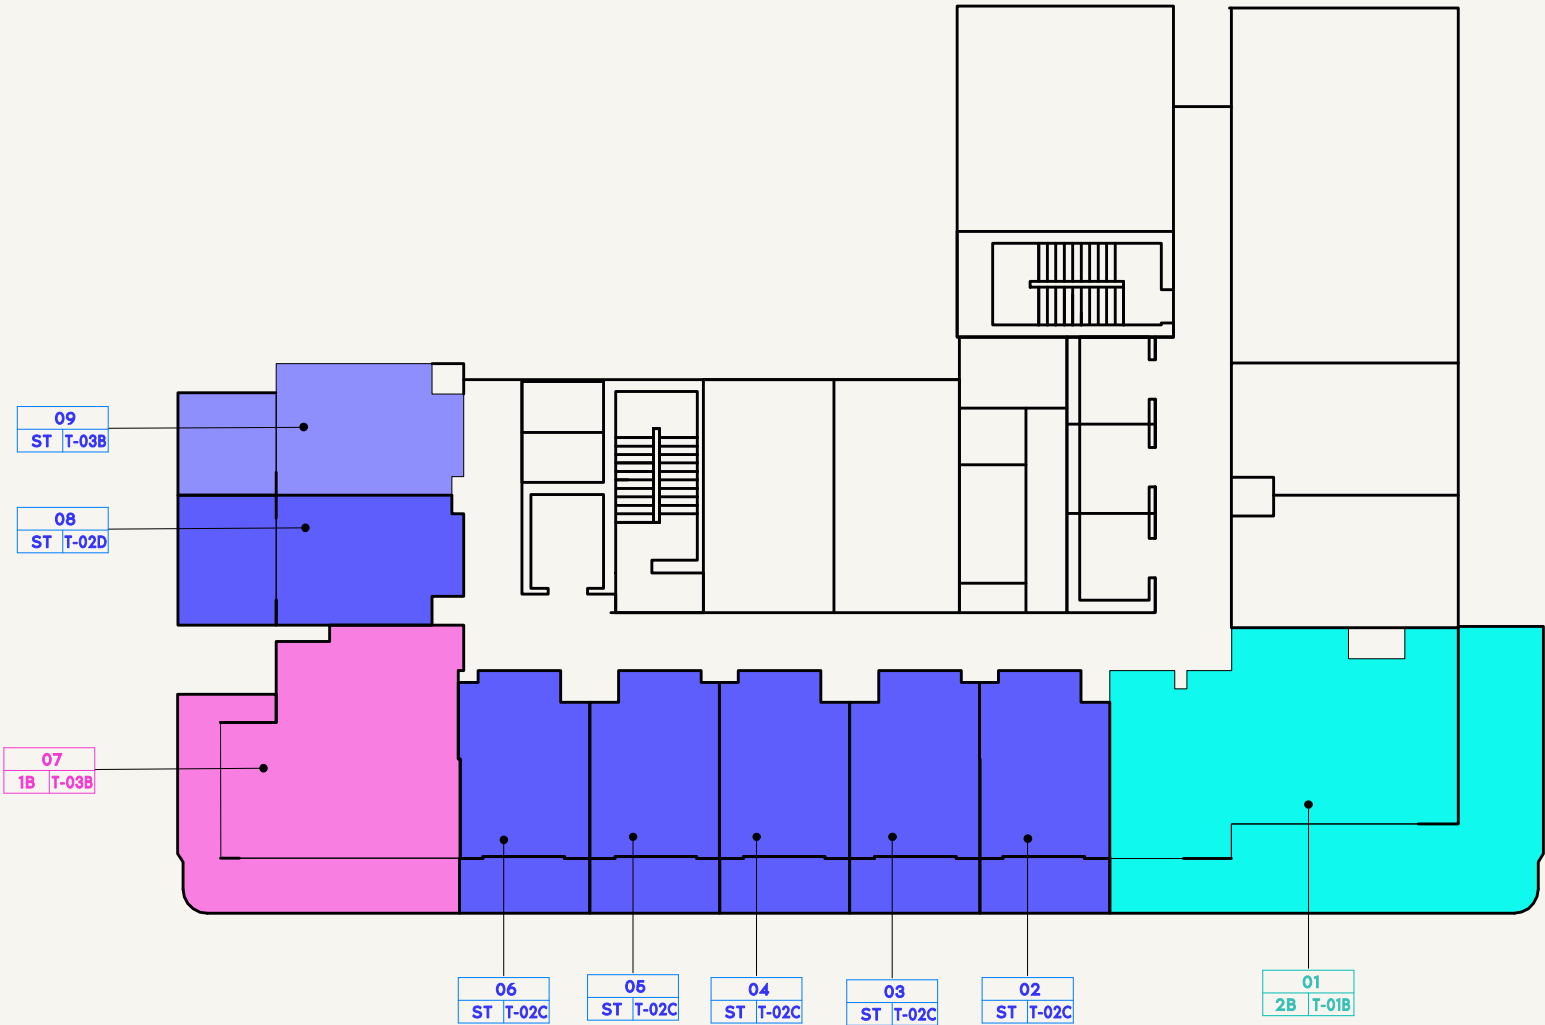 

SCALE: N.T.S






FLOOR NO:
1ST FLOOR

UNIT TYPE:
APARTMENTS

DISCLAIMER:
THE COLORED MARKETING FLOOR PLANS PROVIDED BY THE DEVELOPER ARE FOR ILLUSTRATIVE PURPOSES ONLY. ACTUAL DIMENSIONS, LAYOUT, AND FINISHES MAY VARY FROM THOSE DEPICTED IN THE PLANS. FURNITURE, FIXTURES, AND EQUIPMENT SHOWN IN THE PLANS ARE FOR DECORATIVE PURPOSES ONLY AND ARE NOT INCLUDED IN THE PURCHASE OR LEASE OF THE PROPERTY. THE DEVELOPER RESERVES THE RIGHT TO MAKE MODIFICATIONS, REVISIONS, AND CHANGES TO THE FLOOR PLANS, SPECIFICATIONS, AND FEATURES WITHOUT PRIOR NOTICE.

PROJECT NAME / BUILDING:
JADAF / PROJECT 4

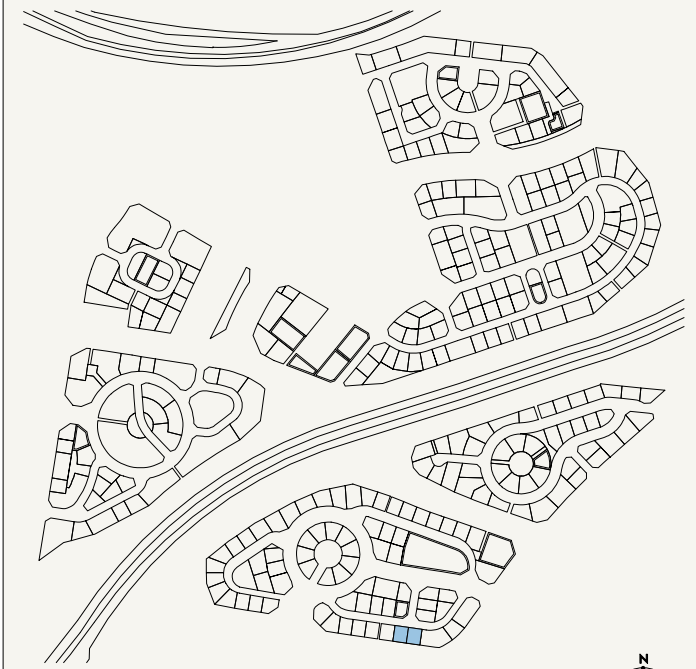 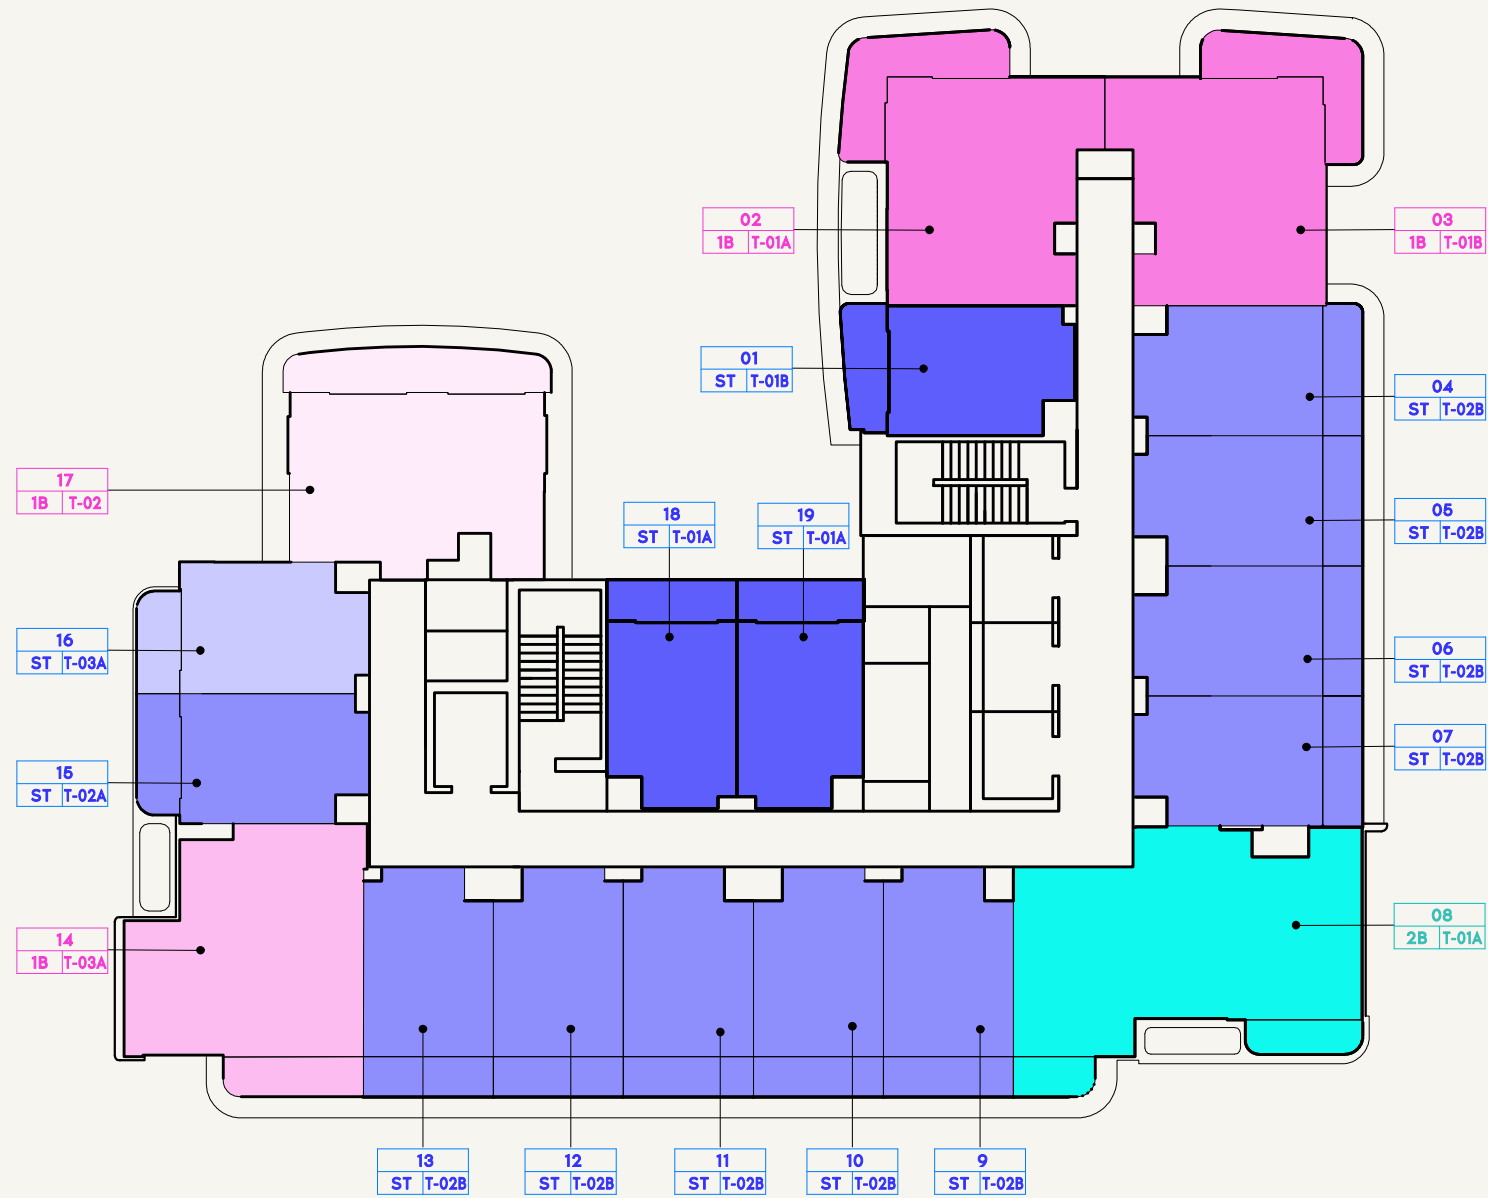

SCALE: N.T.S






FLOOR NO:
2ND - 10TH FLOOR

UNIT TYPE:
APARTMENTS

DISCLAIMER:
THE COLORED MARKETING FLOOR PLANS PROVIDED BY THE DEVELOPER ARE FOR ILLUSTRATIVE PURPOSES ONLY. ACTUAL DIMENSIONS, LAYOUT, AND FINISHES MAY VARY FROM THOSE DEPICTED IN THE PLANS. FURNITURE, FIXTURES, AND EQUIPMENT SHOWN IN THE PLANS ARE FOR DECORATIVE PURPOSES ONLY AND ARE NOT INCLUDED IN THE PURCHASE OR LEASE OF THE PROPERTY. THE DEVELOPER RESERVES THE RIGHT TO MAKE MODIFICATIONS, REVISIONS, AND CHANGES TO THE FLOOR PLANS, SPECIFICATIONS, AND FEATURES WITHOUT PRIOR NOTICE.

PROJECT NAME / BUILDING:
JADAF / PROJECT 4

SHEET SIZE A3
DRAWN : NC
REVIEWED : MC
APPROVED : DP

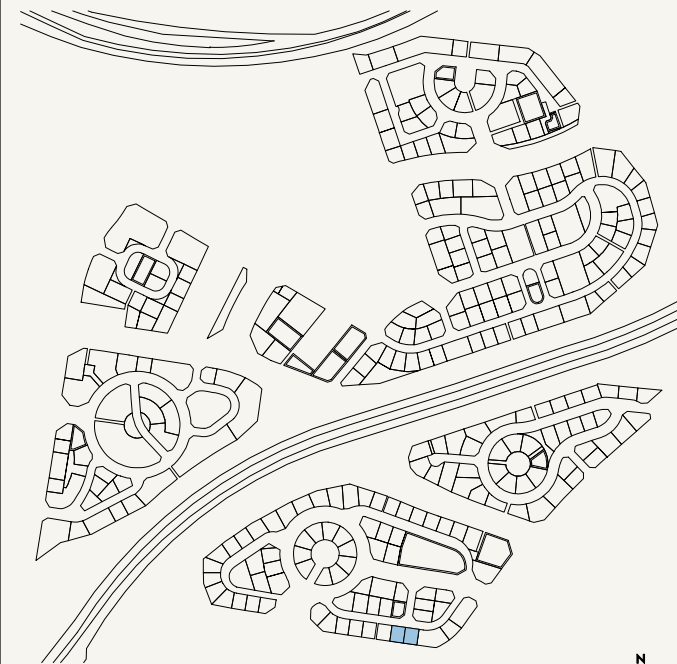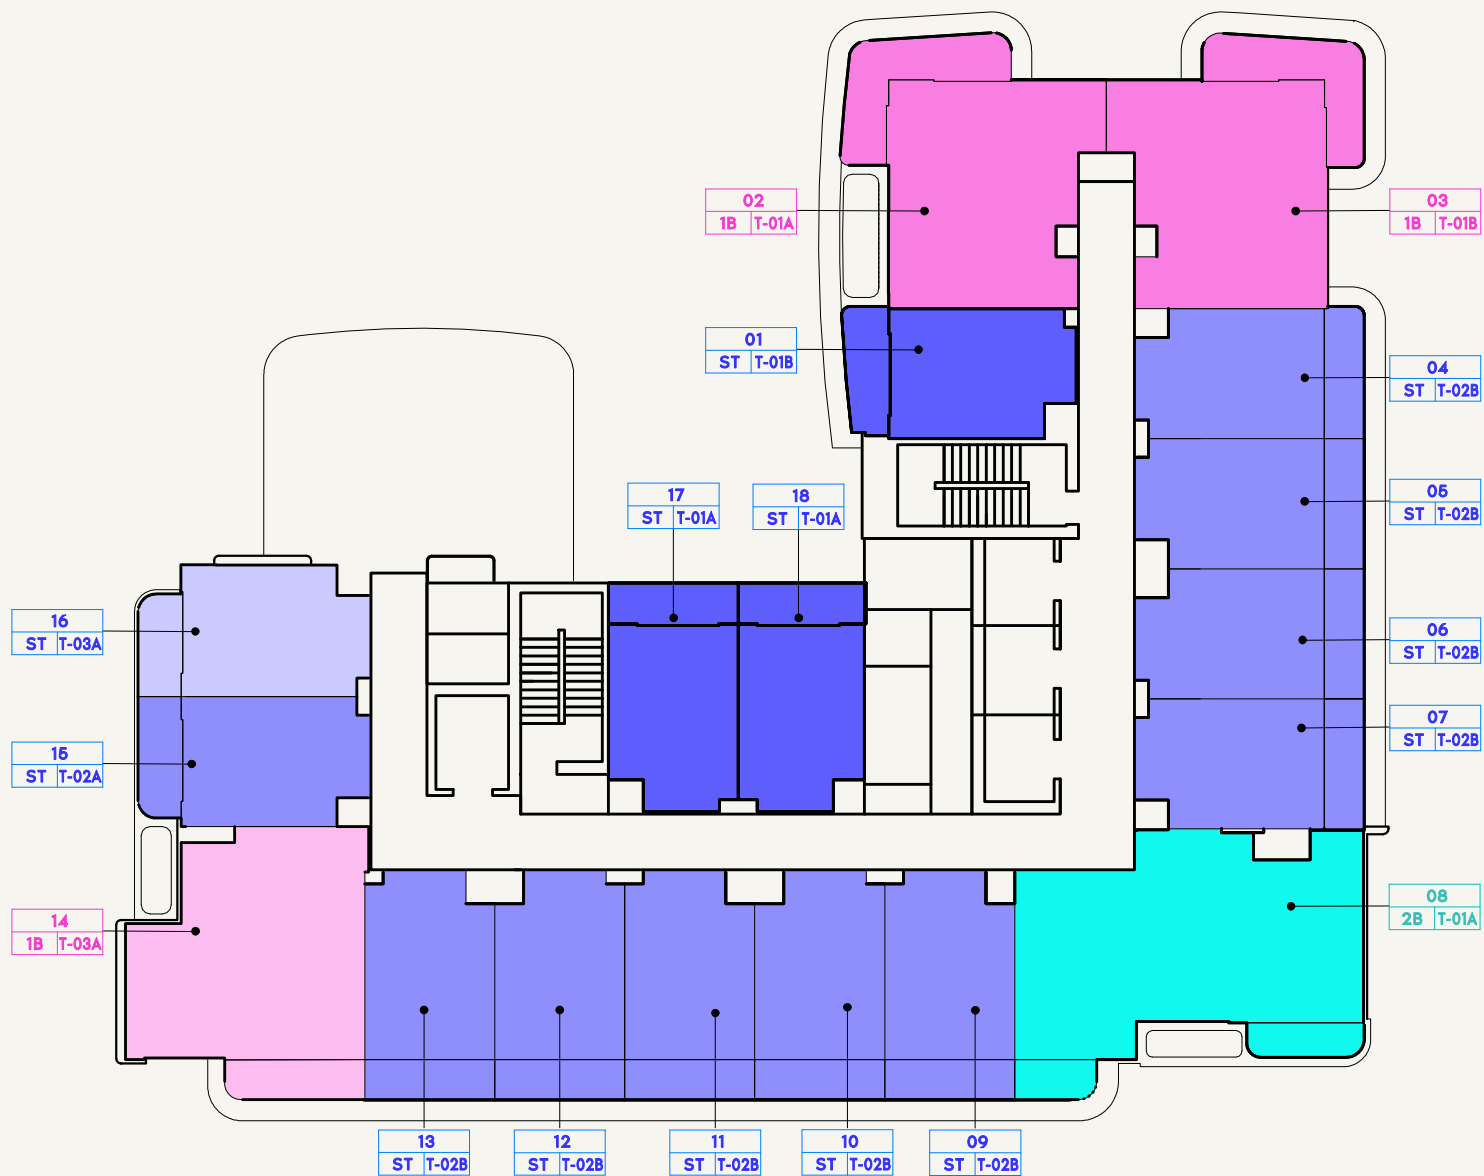 

SCALE: N.T.S






FLOOR NO:
11ND-13TH FLOOR

UNIT TYPE:
APARTMENTS

DISCLAIMER:
THE COLORED MARKETING FLOOR PLANS PROVIDED BY THE DEVELOPER ARE FOR ILLUSTRATIVE PURPOSES ONLY. ACTUAL DIMENSIONS, LAYOUT, AND FINISHES MAY VARY FROM THOSE DEPICTED IN THE PLANS. FURNITURE, FIXTURES, AND EQUIPMENT SHOWN IN THE PLANS ARE FOR DECORATIVE PURPOSES ONLY AND ARE NOT INCLUDED IN THE PURCHASE OR LEASE OF THE PROPERTY. THE DEVELOPER RESERVES THE RIGHT TO MAKE MODIFICATIONS, REVISIONS, AND CHANGES TO THE FLOOR PLANS, SPECIFICATIONS, AND FEATURES WITHOUT PRIOR NOTICE.

PROJECT NAME / BUILDING:
JADAF / PROJECT 4

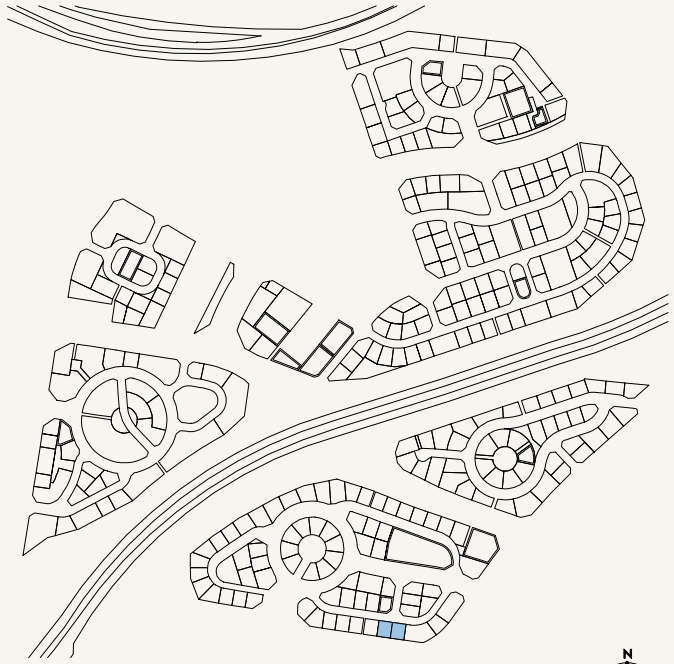 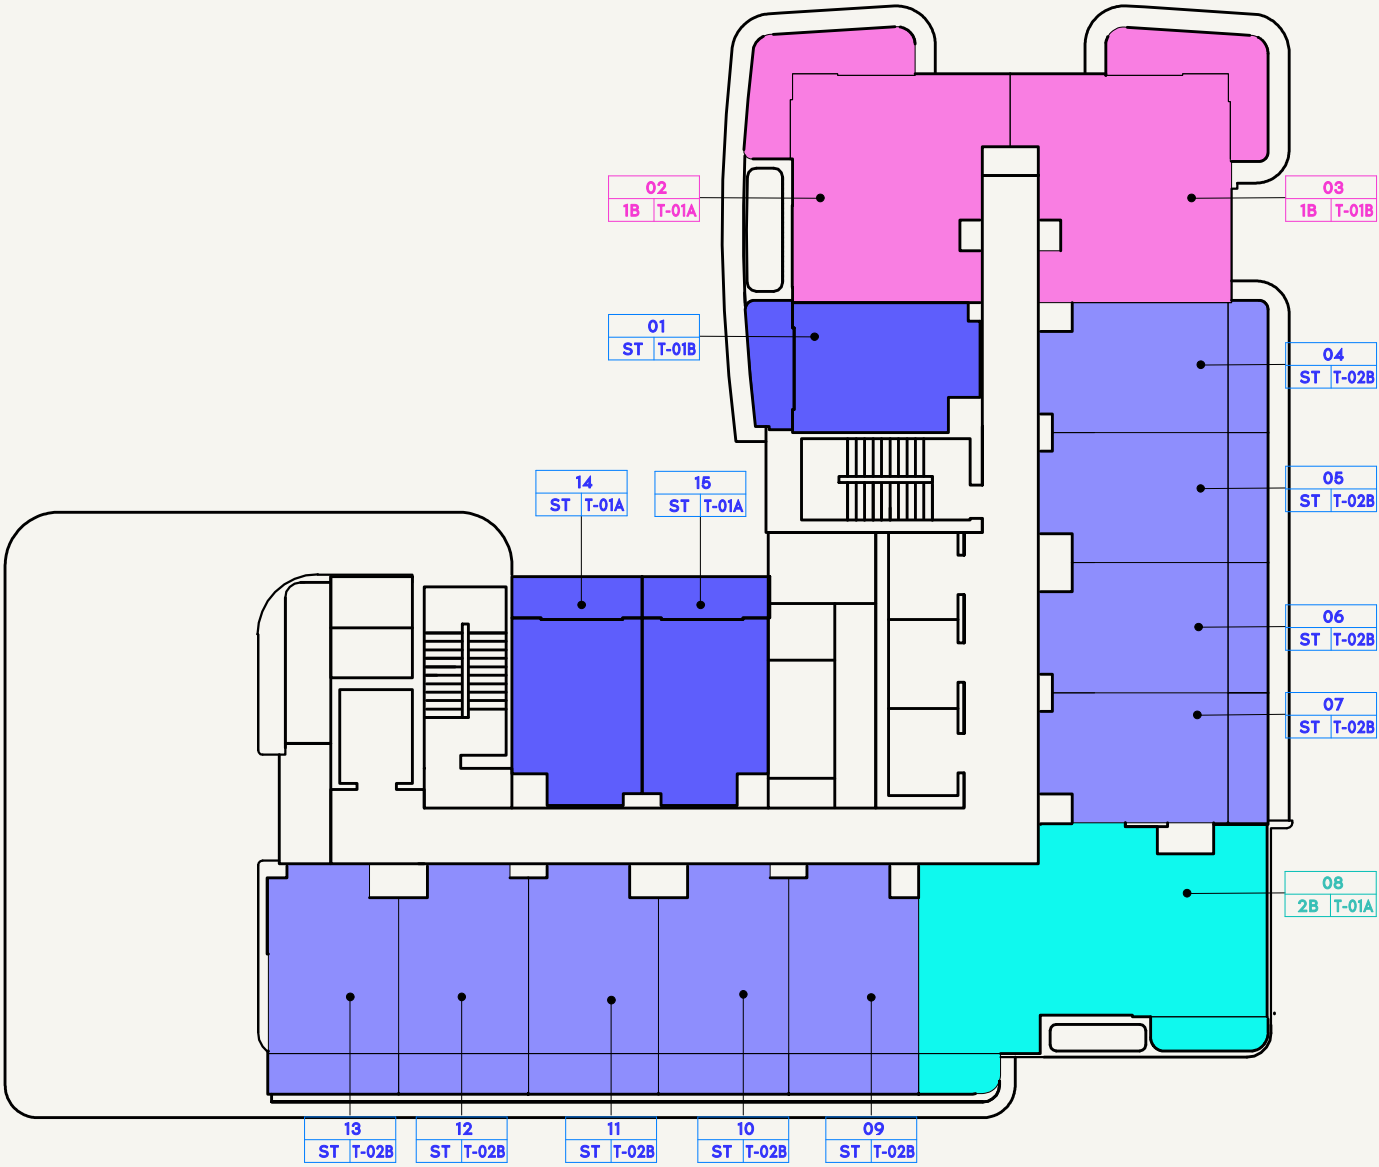

SCALE: N.T.S





FLOOR NO:
14TH-15TH FLOOR


UNIT TYPE:
APARTMENTS

DISCLAIMER:
THE COLORED MARKETING FLOOR PLANS PROVIDED BY THE DEVELOPER ARE FOR ILLUSTRATIVE PURPOSES ONLY. ACTUAL DIMENSIONS, LAYOUT, AND FINISHES MAY VARY FROM THOSE DEPICTED IN THE PLANS. FURNITURE, FIXTURES, AND EQUIPMENT SHOWN IN THE PLANS ARE FOR DECORATIVE PURPOSES ONLY AND ARE NOT INCLUDED IN THE PURCHASE OR LEASE OF THE PROPERTY. THE DEVELOPER RESERVES THE RIGHT TO MAKE MODIFICATIONS, REVISIONS, AND CHANGES TO THE FLOOR PLANS, SPECIFICATIONS, AND FEATURES WITHOUT PRIOR NOTICE.

PROJECT NAME / BUILDING:
JADAF / PROJECT 4

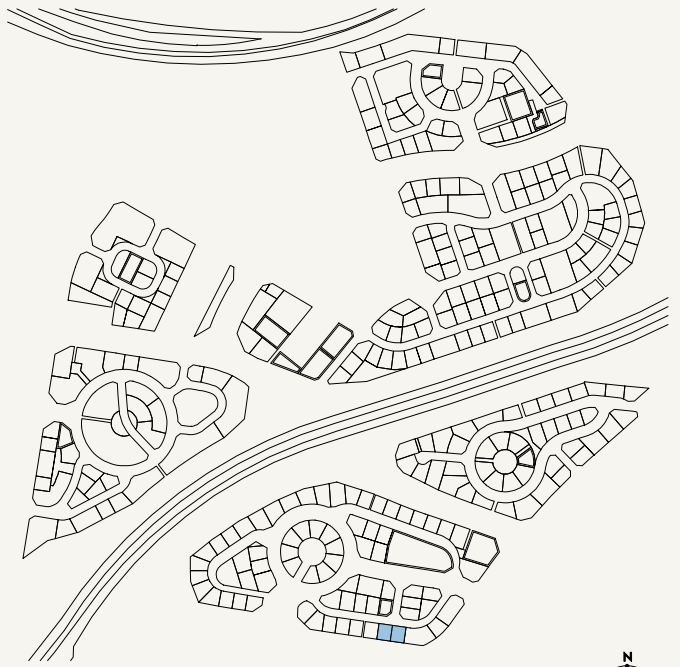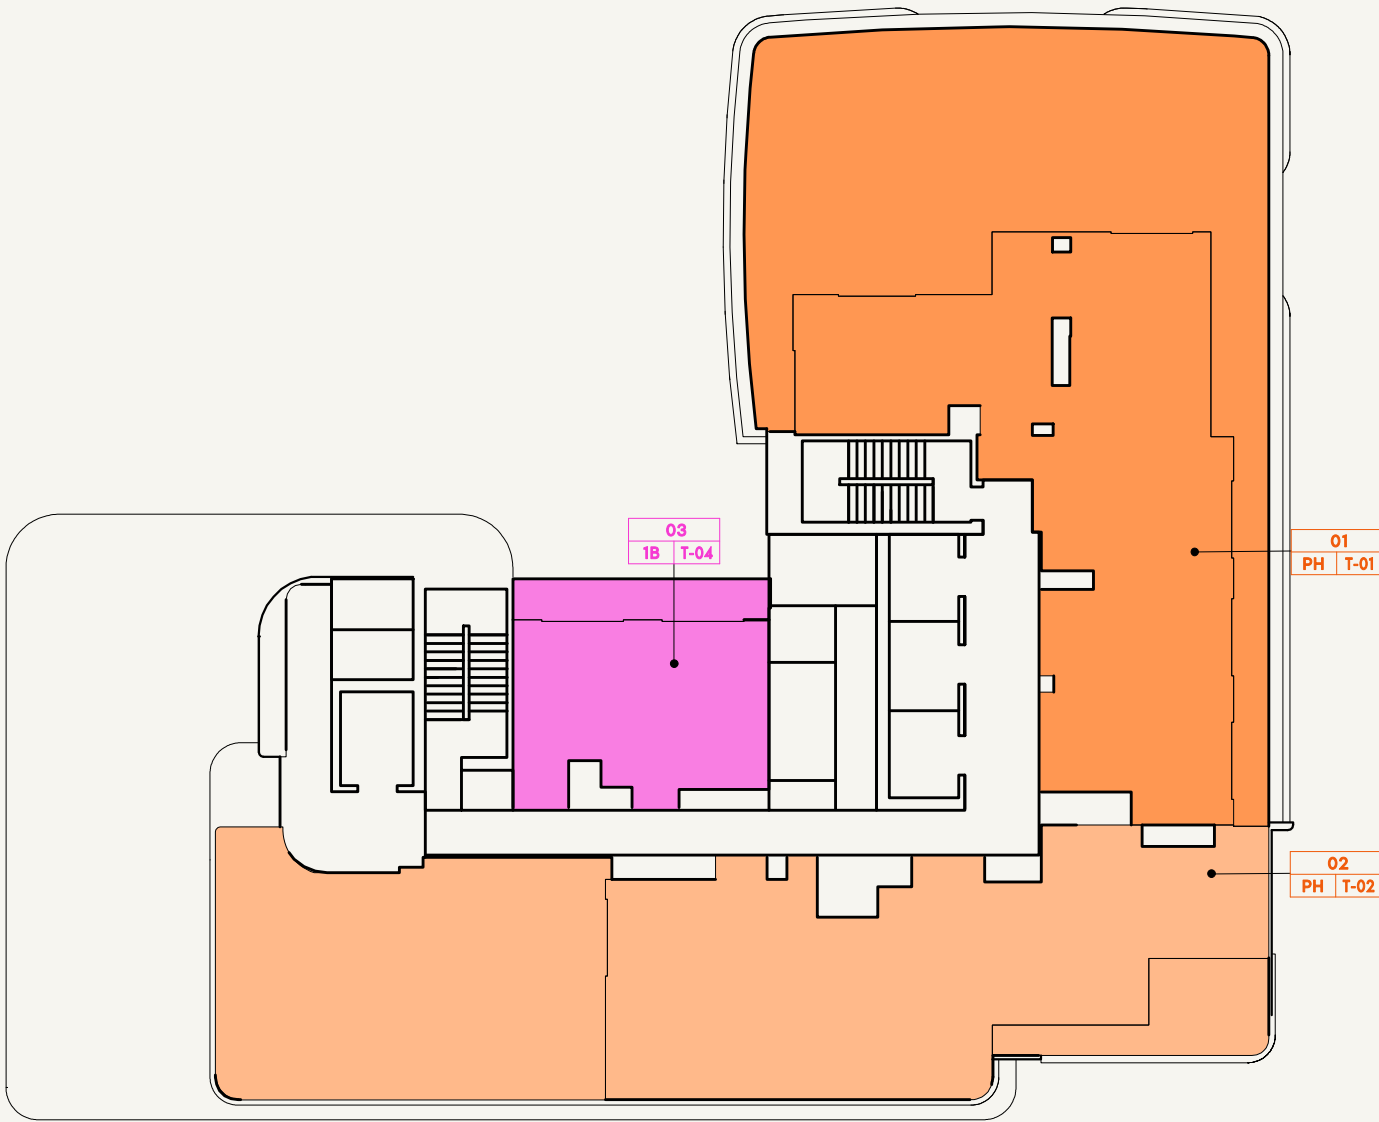

SCALE: N.T.S

 

FLOOR NO:
ROOF FLOOR

UNIT TYPE:
APARTMENTS

DISCLAIMER:
THE COLORED MARKETING FLOOR PLANS PROVIDED BY THE DEVELOPER ARE FOR ILLUSTRATIVE PURPOSES ONLY. ACTUAL DIMENSIONS, LAYOUT, AND FINISHES MAY VARY FROM THOSE DEPICTED IN THE PLANS. FURNITURE, FIXTURES, AND EQUIPMENT SHOWN IN THE PLANS ARE FOR DECORATIVE PURPOSES ONLY AND ARE NOT INCLUDED IN THE PURCHASE OR LEASE OF THE PROPERTY. THE DEVELOPER RESERVES THE RIGHT TO MAKE MODIFICATIONS, REVISIONS, AND CHANGES TO THE FLOOR PLANS, SPECIFICATIONS, AND FEATURES WITHOUT PRIOR NOTICE.

PROJECT NAME / BUILDING:
JADAF / PROJECT 4