
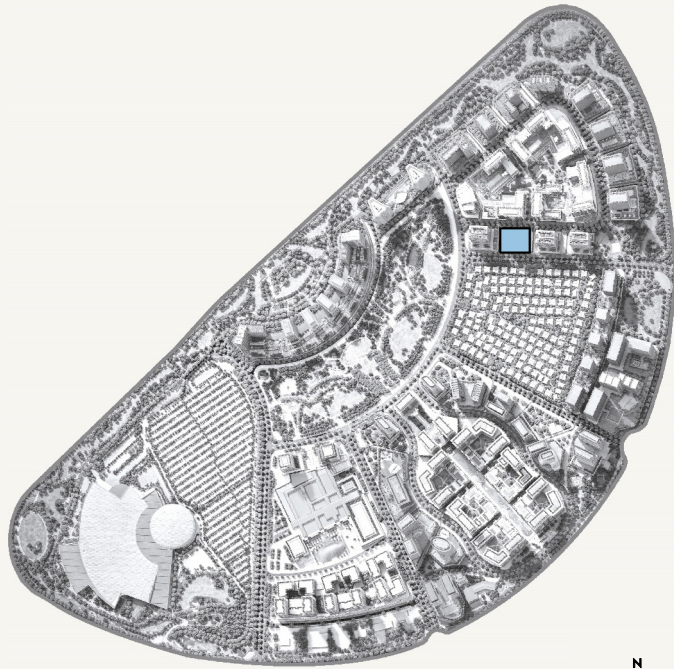



AZIZI
Milan

FLOOR PLANS

AZIZI MILAN 30

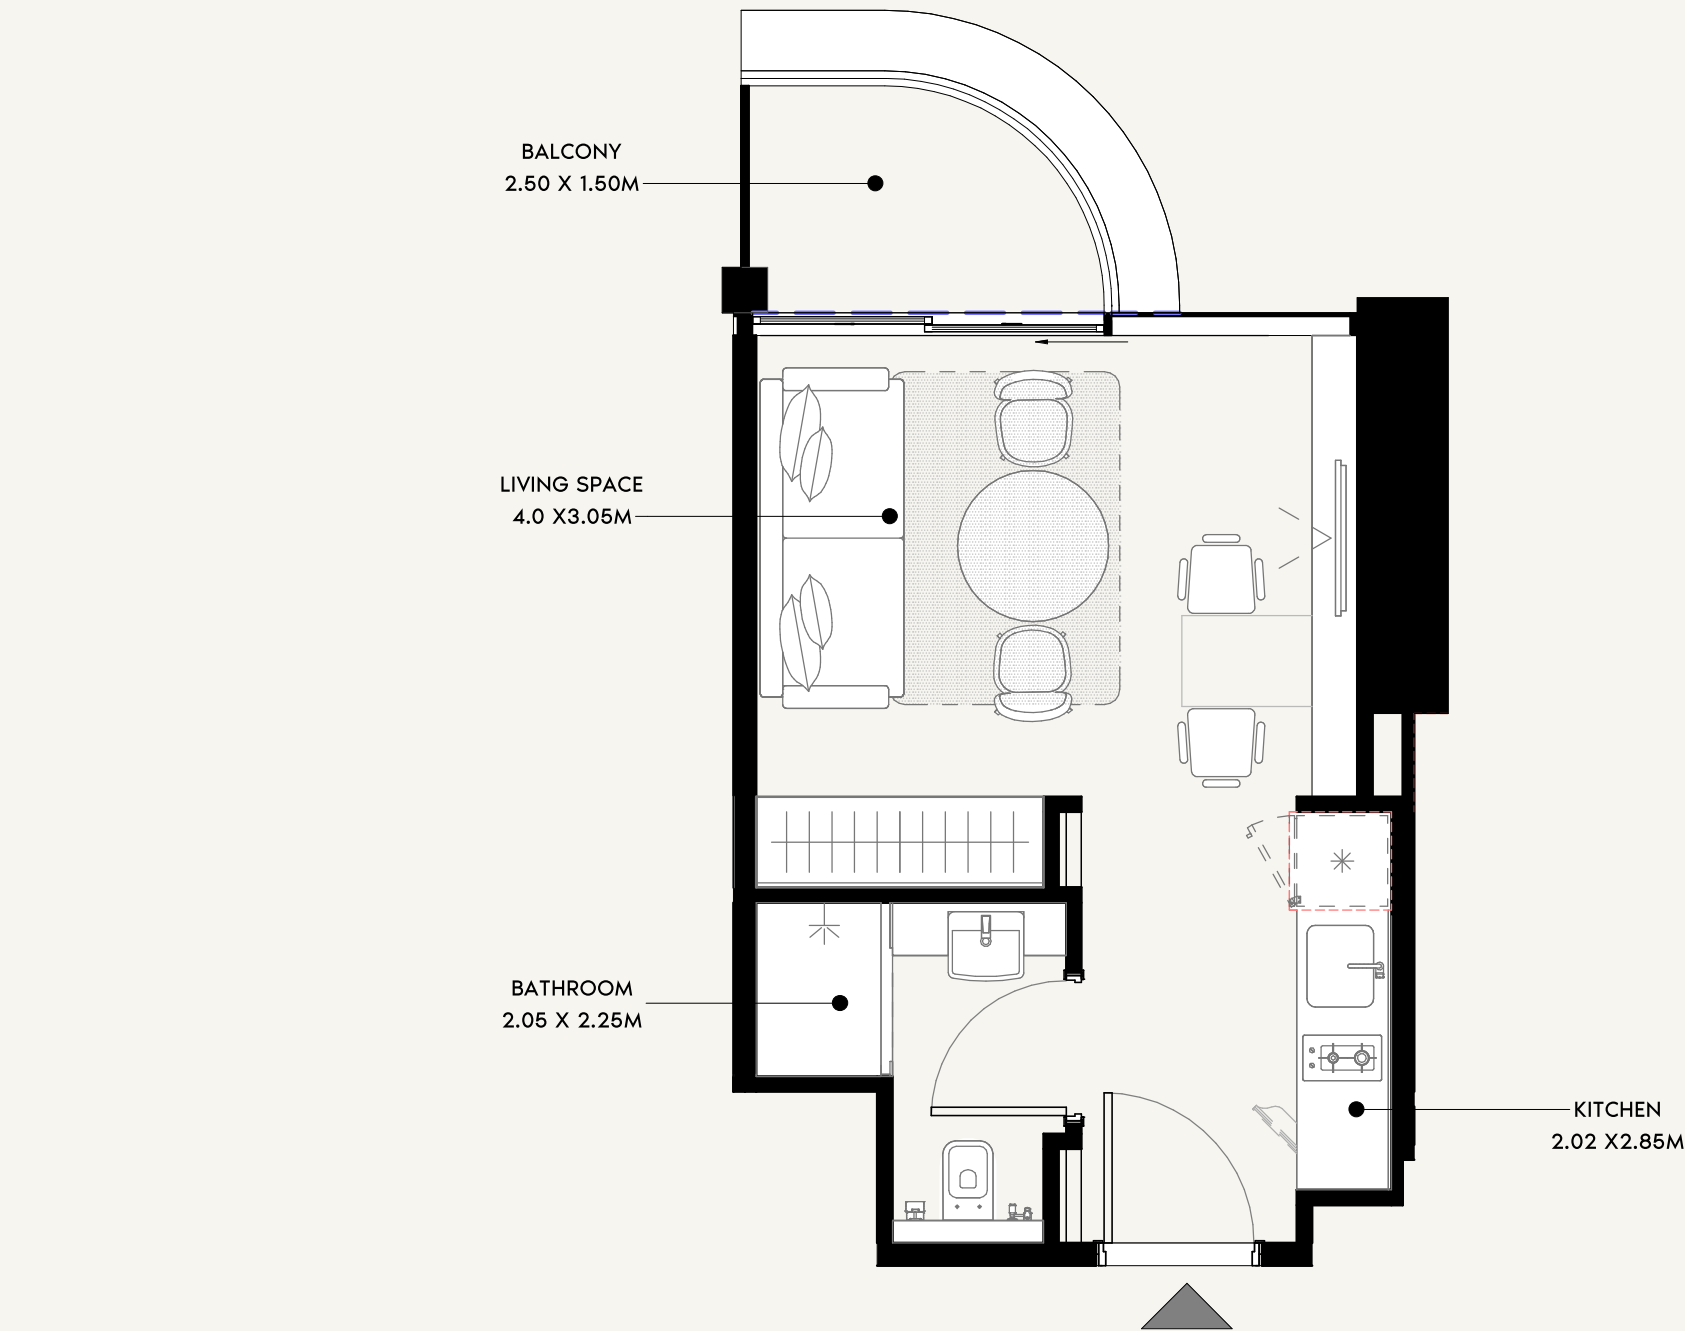

SCALE: N.T.S

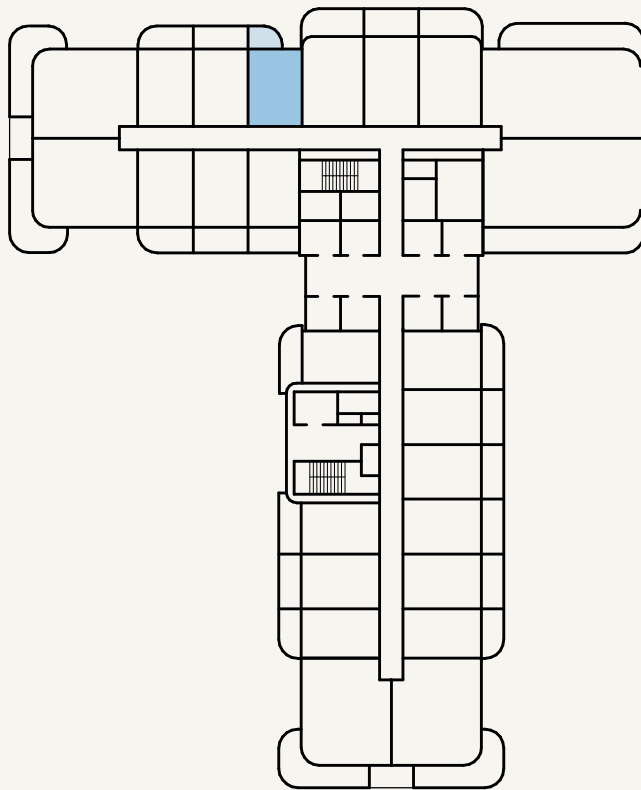

SCALE: N.T.S



FLOOR NO:

3RD FLOOR

UNIT TYPE:

STUDIO (TYPE-01A)

APARTMENT AREA:

274.48 SQ.FT. (25.5 SQ.M)

BALCONY AREA:

39.61 SQ.FT. (3.68 SQ.M)

DISCLAIMER:

THE COLORED MARKETING FLOOR PLANS PROVIDED BY THE DEVELOPER ARE FOR ILLUSTRATIVE PURPOSES ONLY. ACTUAL DIMENSIONS, LAYOUT, AND FINISHES MAY VARY FROM THOSE DEPICTED IN THE PLANS. FURNITURE, FIXTURES, AND EQUIPMENT SHOWN IN THE PLANS ARE FOR DECORATIVE PURPOSES ONLY AND ARE NOT INCLUDED IN THE PURCHASE OR LEASE OF THE PROPERTY. THE DEVELOPER RESERVES THE RIGHT TO MAKE MODIFICATIONS, REVISIONS, AND CHANGES TO THE FLOOR PLANS, SPECIFICATIONS, AND FEATURES WITHOUT PRIOR NOTICE.

TOTAL APARTMENT AREA:


314.09 SQ.FT. (29.18 SQ.M)

PROJECT NAME / BUILDING:


AM30

UNIT NO:



320

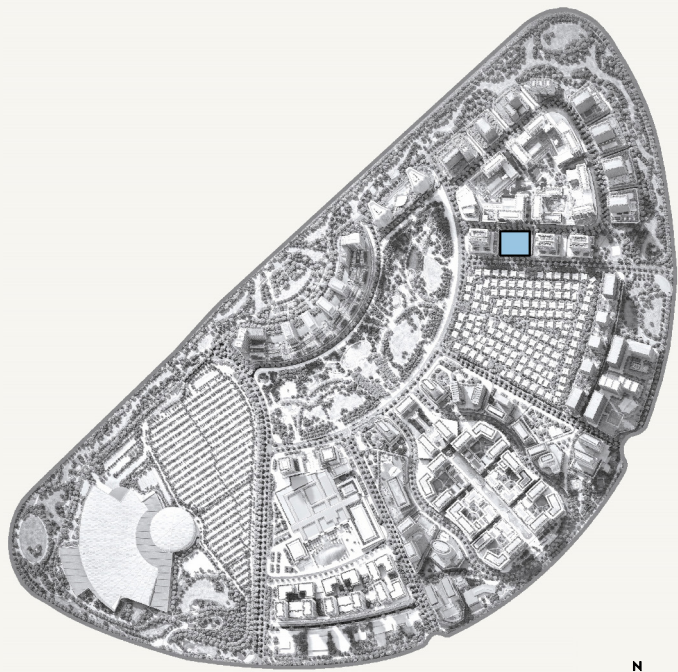

SCALE: N.T.S

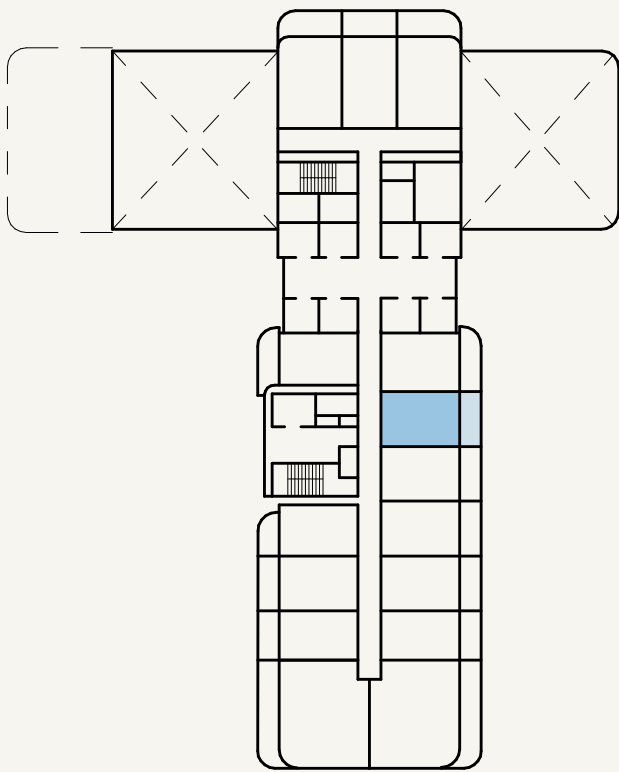

SCALE: N.T.S

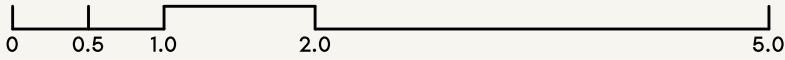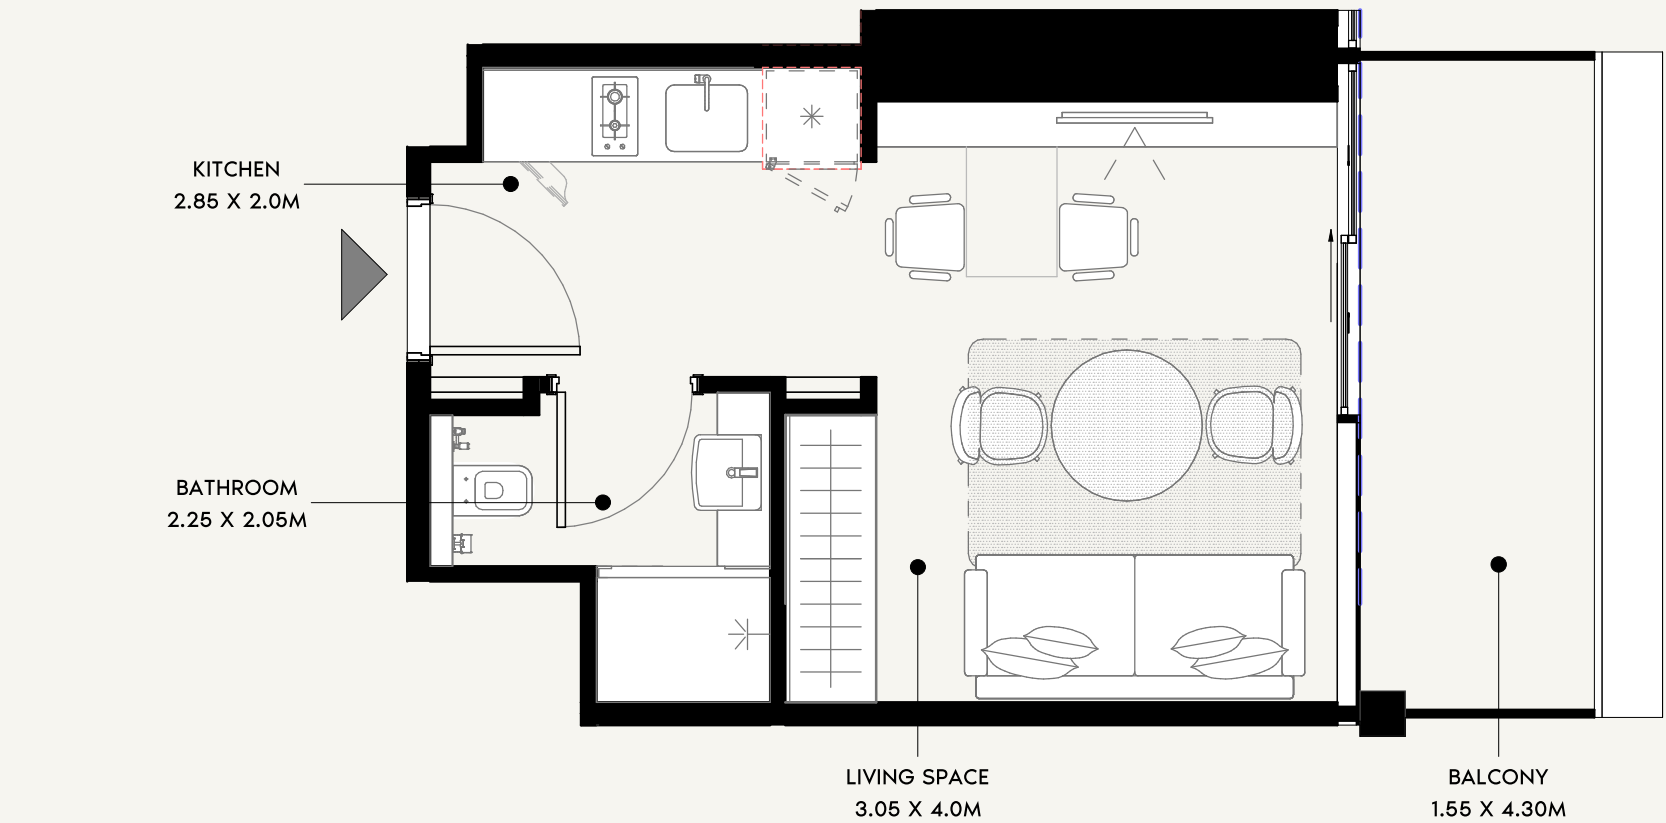

FLOOR NO:

2ND FLOOR

UNIT TYPE:

STUDIO (TYPE-01B)

APARTMENT AREA:

275.77 SQ.FT. (25.62 SQ.M)

BALCONY AREA:

72.01 SQ.FT. (6.69 SQ.M)

DISCLAIMER:

THE COLORED MARKETING FLOOR PLANS PROVIDED BY THE DEVELOPER ARE FOR ILLUSTRATIVE PURPOSES ONLY. ACTUAL DIMENSIONS, LAYOUT, AND FINISHES MAY VARY FROM THOSE DEPICTED IN THE PLANS. FURNITURE, FIXTURES, AND EQUIPMENT SHOWN IN THE PLANS ARE FOR DECORATIVE PURPOSES ONLY AND ARE NOT INCLUDED IN THE PURCHASE OR LEASE OF THE PROPERTY. THE DEVELOPER RESERVES THE RIGHT TO MAKE MODIFICATIONS, REVISIONS, AND CHANGES TO THE FLOOR PLANS, SPECIFICATIONS, AND FEATURES WITHOUT PRIOR NOTICE.

TOTAL APARTMENT AREA:



347.78 SQ.FT. (32.31 SQ.M)

PROJECT NAME / BUILDING:


AM30

UNIT NO:

202

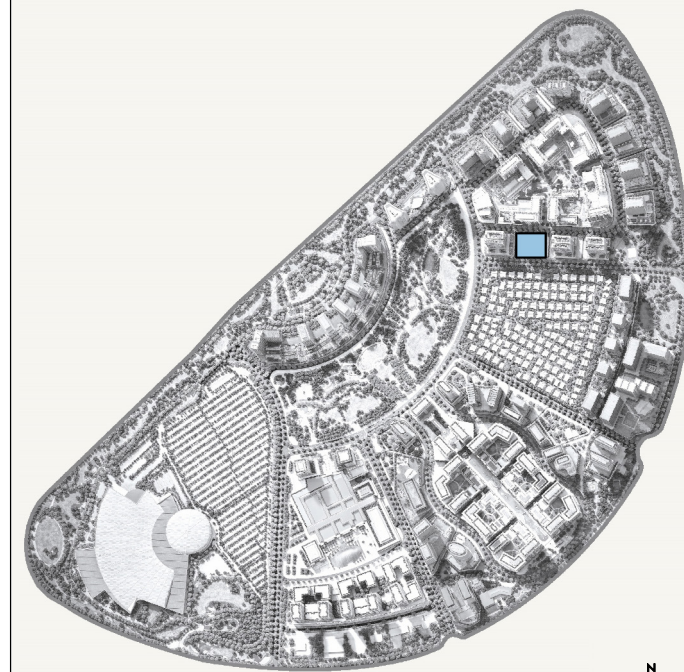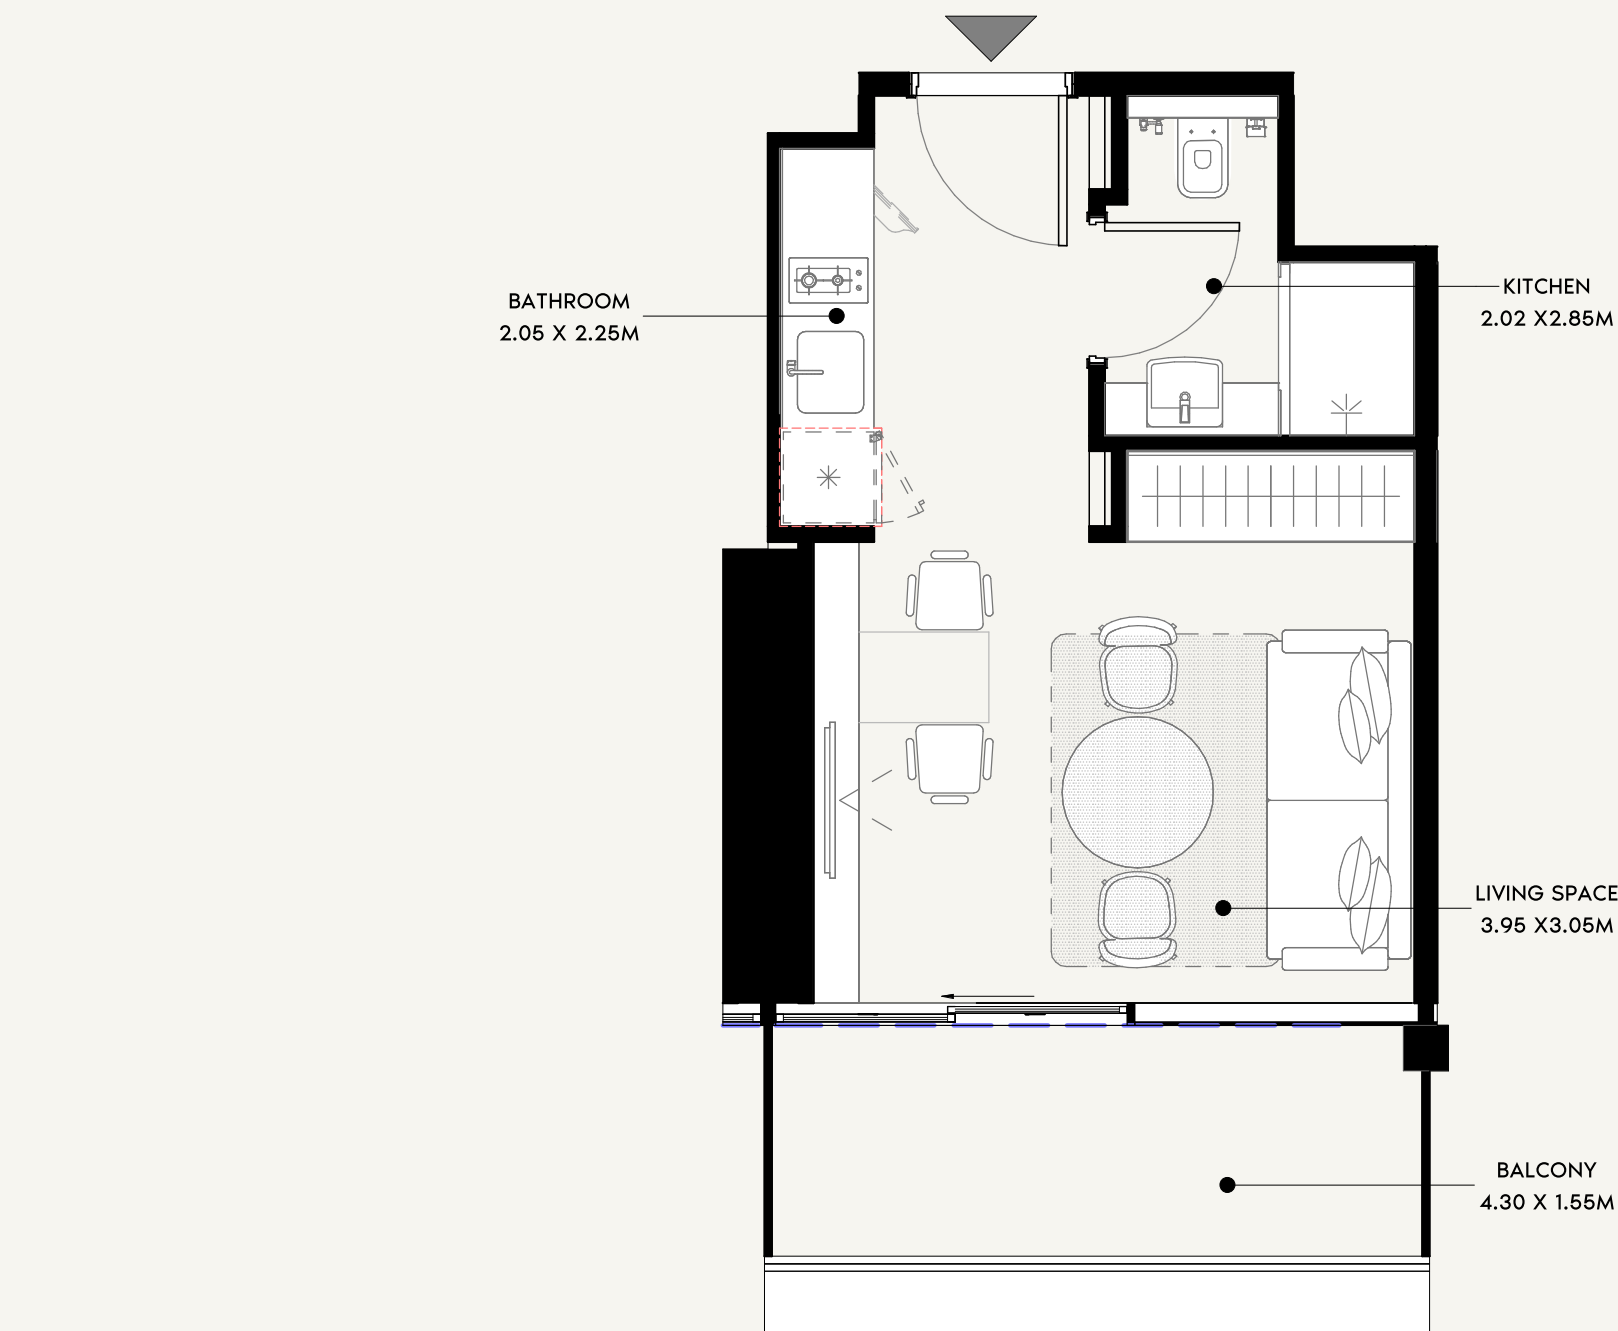

SCALE: N.T.S

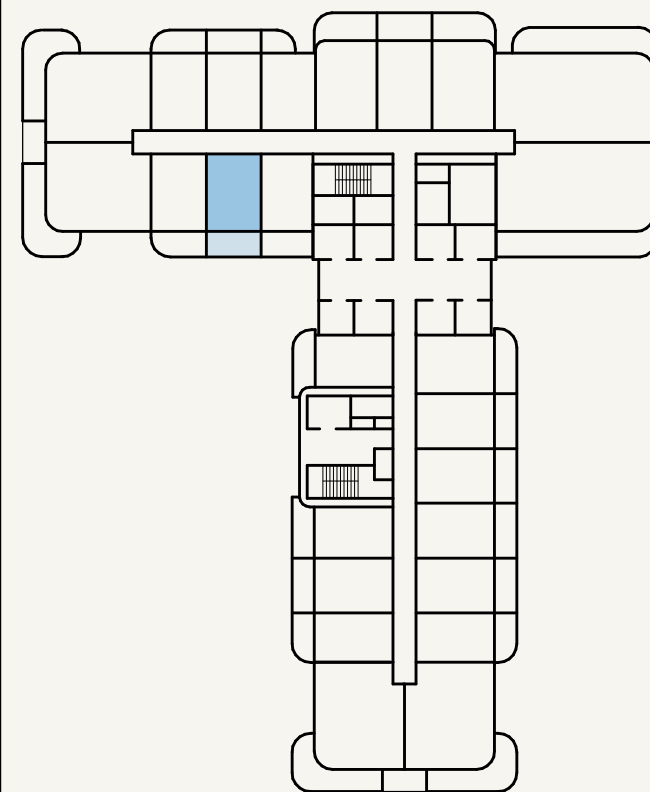

SCALE: N.T.S



FLOOR NO:
3RD FLOOR

UNIT TYPE:
STUDIO (TYPE-01C)

APARTMENT AREA:
276.42 SQ.FT. (25.68 SQ.M)



BALCONY AREA:
71.37 SQ.FT. (6.63 SQ.M)

DISCLAIMER:
THE COLORED MARKETING FLOOR PLANS PROVIDED BY THE DEVELOPER ARE FOR ILLUSTRATIVE PURPOSES ONLY. ACTUAL DIMENSIONS, LAYOUT, AND FINISHES MAY VARY FROM THOSE DEPICTED IN THE PLANS. FURNITURE, FIXTURES, AND EQUIPMENT SHOWN IN THE PLANS ARE FOR DECORATIVE PURPOSES ONLY AND ARE NOT INCLUDED IN THE PURCHASE OR LEASE OF THE PROPERTY. THE DEVELOPER RESERVES THE RIGHT TO MAKE MODIFICATIONS, REVISIONS, AND CHANGES TO THE FLOOR PLANS, SPECIFICATIONS, AND FEATURES WITHOUT PRIOR NOTICE.


TOTAL APARTMENT AREA:
347.78 SQ.FT. (32.31 SQ.M)

PROJECT NAME / BUILDING:
AM30

UNIT NO:
314

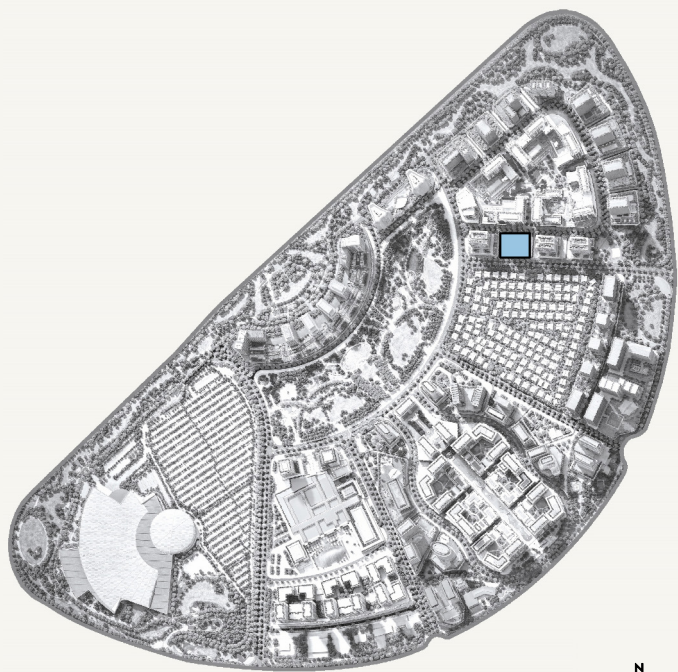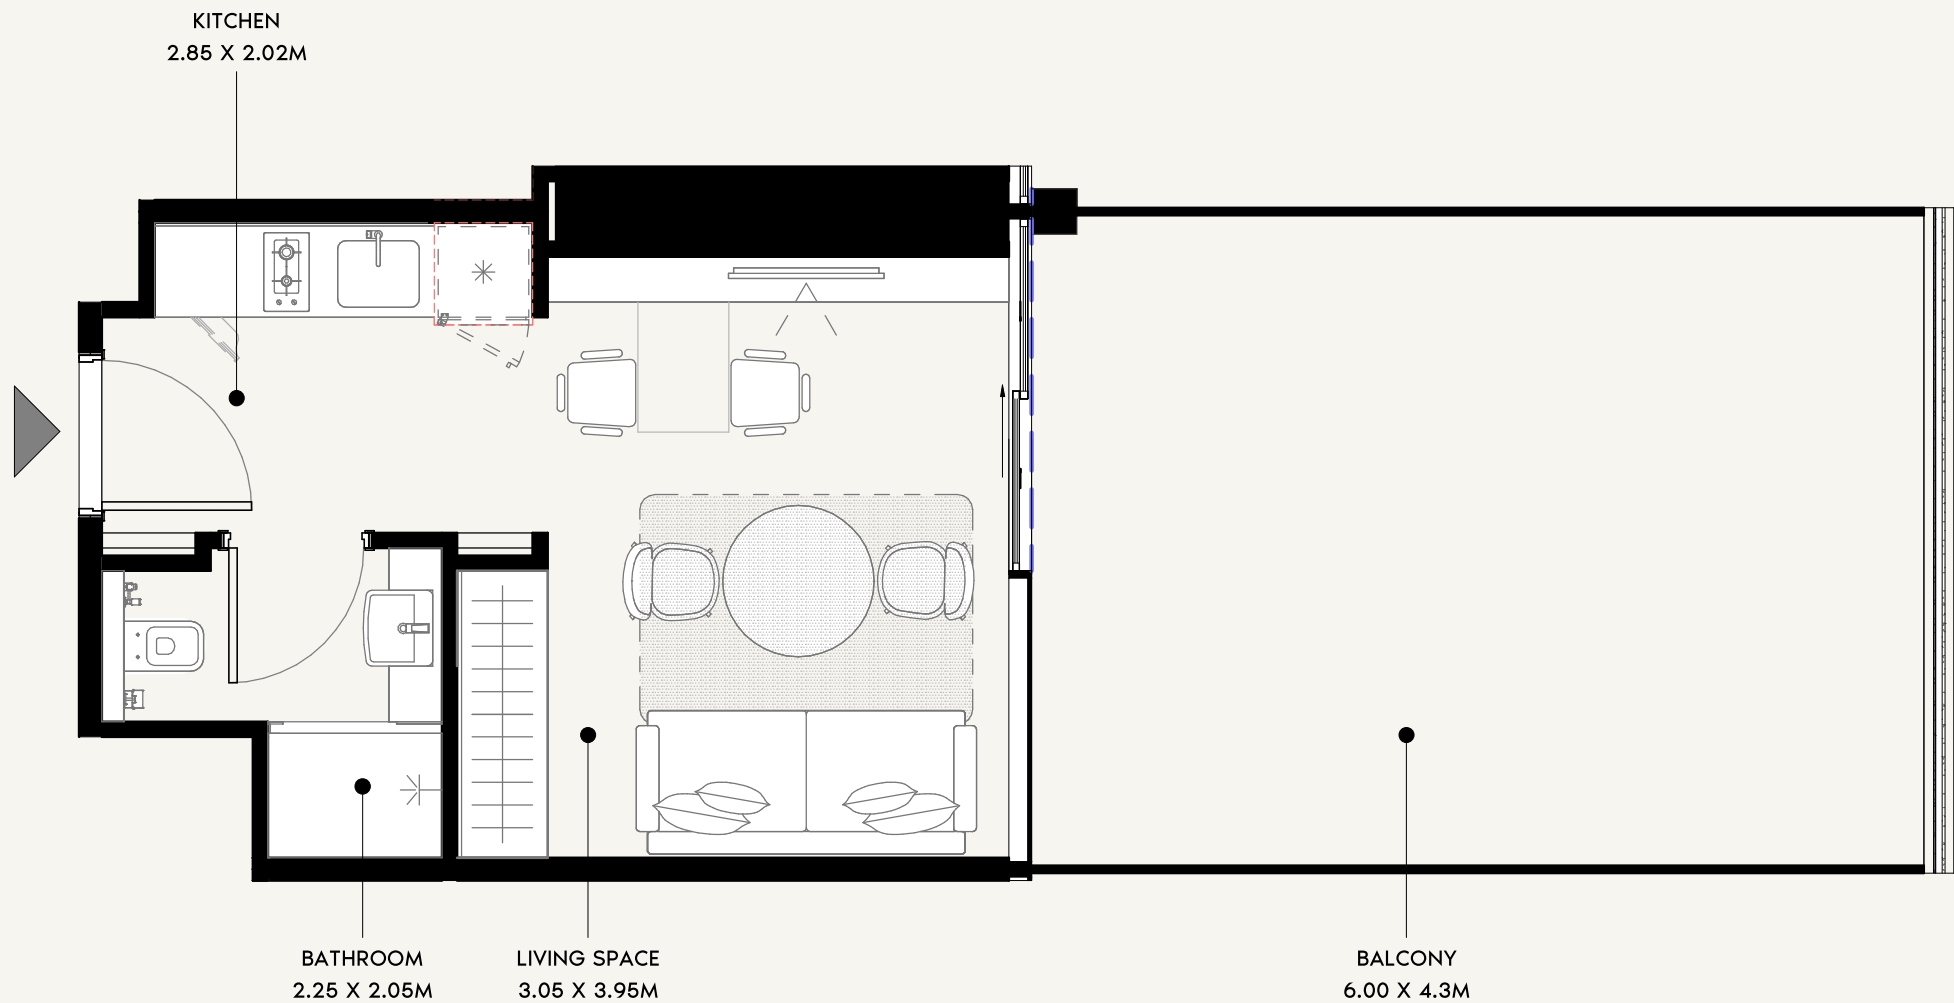

SCALE: N.T.S

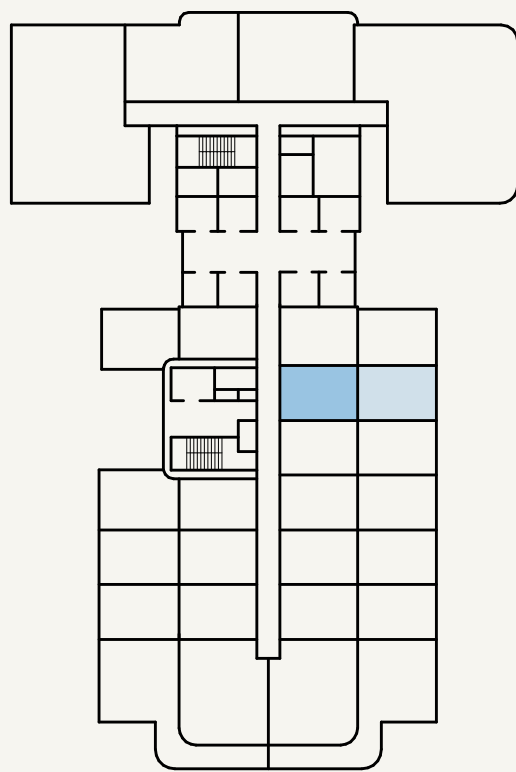

SCALE: N.T.S



FLOOR NO:
1ST FLOOR

UNIT TYPE:
STUDIO (TYPE-01D)

APARTMENT AREA:
275.77 SQ.FT. (25.62 SQ.M)




BALCONY AREA:
281.48 SQ.FT. (26.15 SQ.M)

DISCLAIMER:
THE COLORED MARKETING FLOOR PLANS PROVIDED BY THE DEVELOPER ARE FOR ILLUSTRATIVE PURPOSES ONLY. ACTUAL DIMENSIONS, LAYOUT, AND FINISHES MAY VARY FROM THOSE DEPICTED IN THE PLANS. FURNITURE, FIXTURES, AND EQUIPMENT SHOWN IN THE PLANS ARE FOR DECORATIVE PURPOSES ONLY AND ARE NOT INCLUDED IN THE PURCHASE OR LEASE OF THE PROPERTY. THE DEVELOPER RESERVES THE RIGHT TO MAKE MODIFICATIONS, REVISIONS, AND CHANGES TO THE FLOOR PLANS, SPECIFICATIONS, AND FEATURES WITHOUT PRIOR NOTICE.


TOTAL APARTMENT AREA:
557.25 SQ.FT. (51.77 SQ.M)

PROJECT NAME / BUILDING:
AM30

UNIT NO:
102

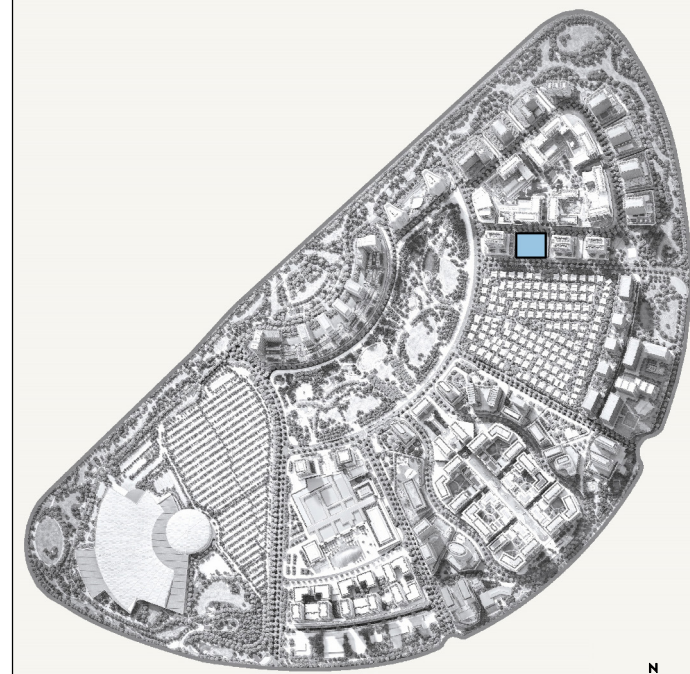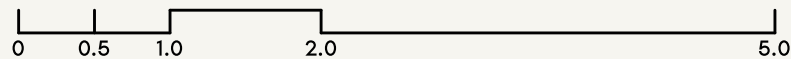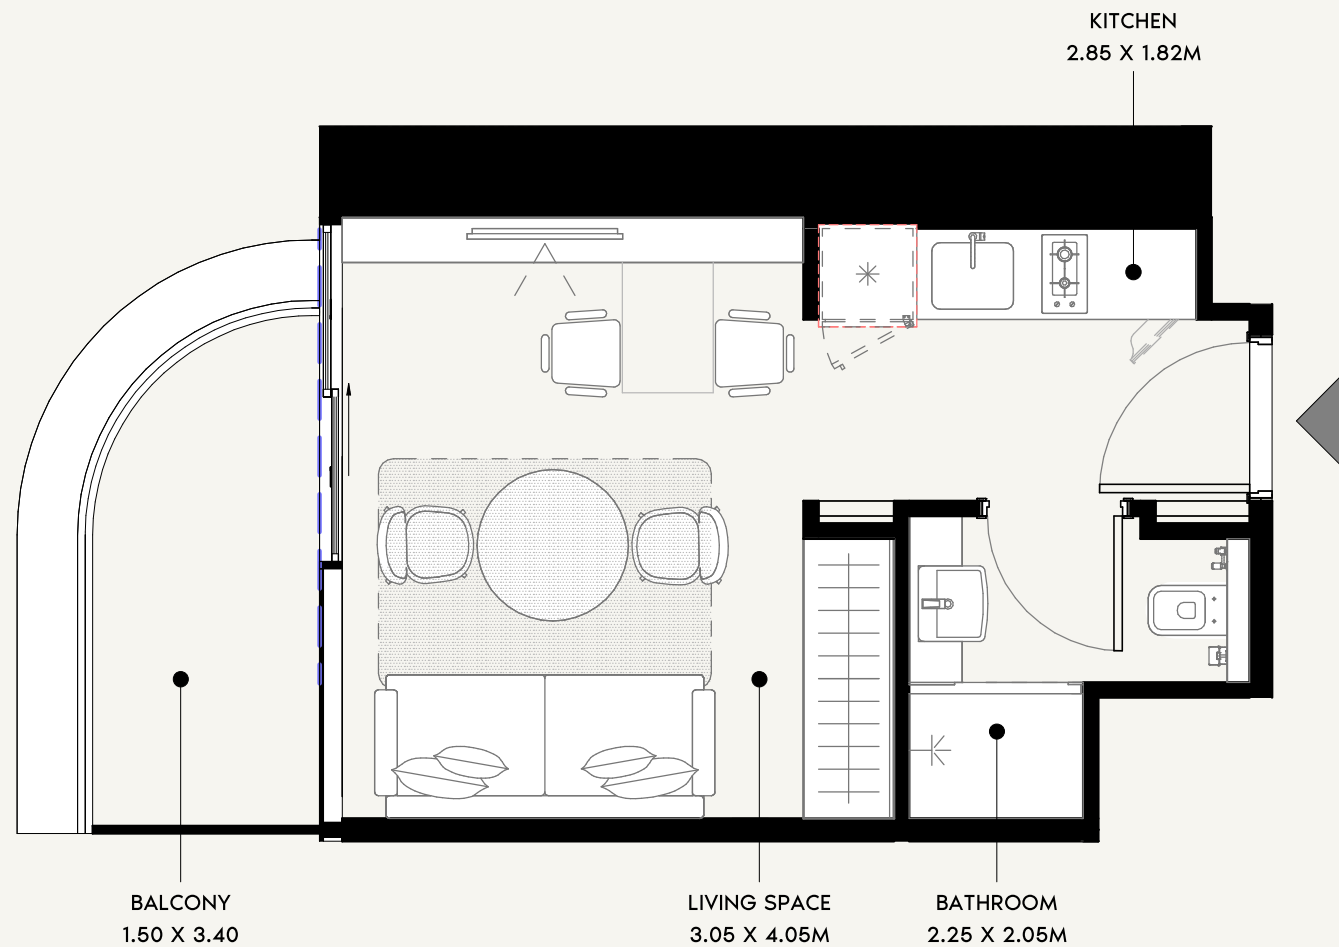

SCALE: N.T.S

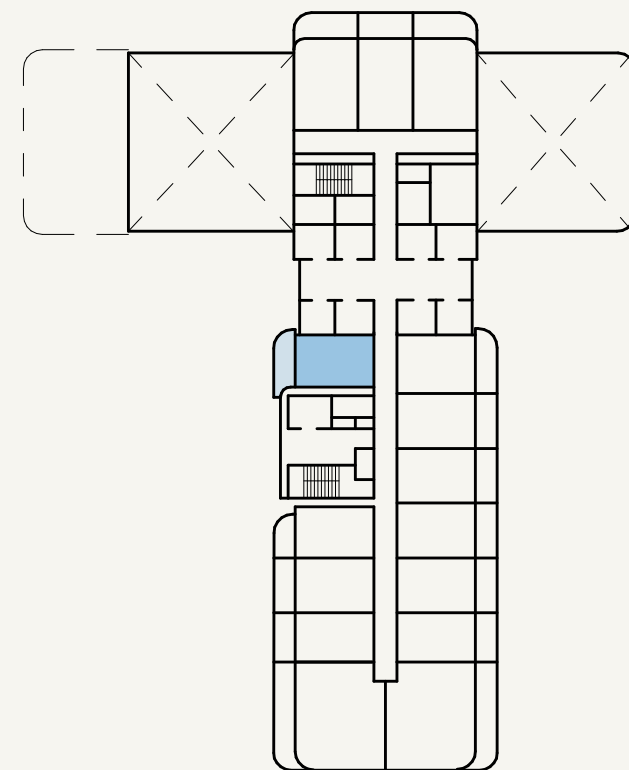

SCALE: N.T.S



FLOOR NO:
2ND FLOOR

UNIT TYPE:
STUDIO (TYPE-02A)

APARTMENT AREA:
282.45 SQ.FT. (26.24 SQ.M)



BALCONY AREA:
53.28 SQ.FT. (4.95 SQ.M)

DISCLAIMER:
THE COLORED MARKETING FLOOR PLANS PROVIDED BY THE DEVELOPER ARE FOR ILLUSTRATIVE PURPOSES ONLY. ACTUAL DIMENSIONS, LAYOUT, AND FINISHES MAY VARY FROM THOSE DEPICTED IN THE PLANS. FURNITURE, FIXTURES, AND EQUIPMENT SHOWN IN THE PLANS ARE FOR DECORATIVE PURPOSES ONLY AND ARE NOT INCLUDED IN THE PURCHASE OR LEASE OF THE PROPERTY. THE DEVELOPER RESERVES THE RIGHT TO MAKE MODIFICATIONS, REVISIONS, AND CHANGES TO THE FLOOR PLANS, SPECIFICATIONS, AND FEATURES WITHOUT PRIOR NOTICE.


TOTAL APARTMENT AREA:
335.73 SQ.FT. (31.19 SQ.M)

PROJECT NAME / BUILDING:
AM30

UNIT NO:
211

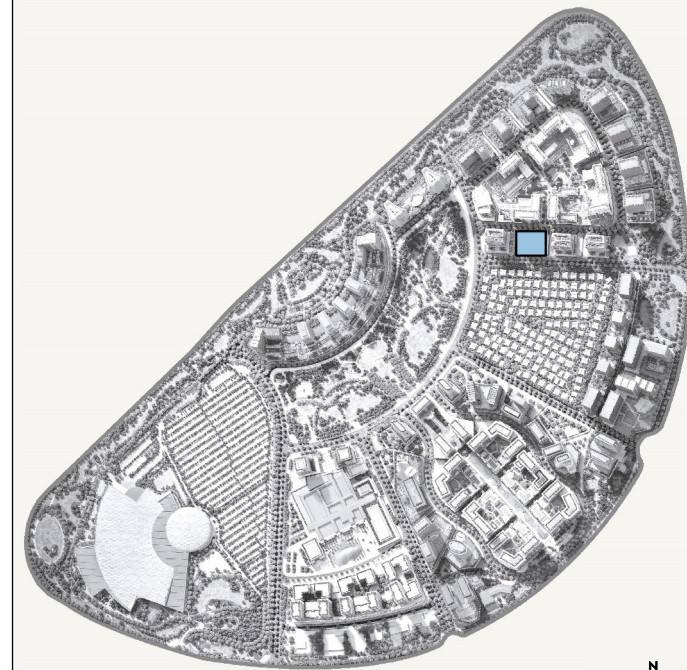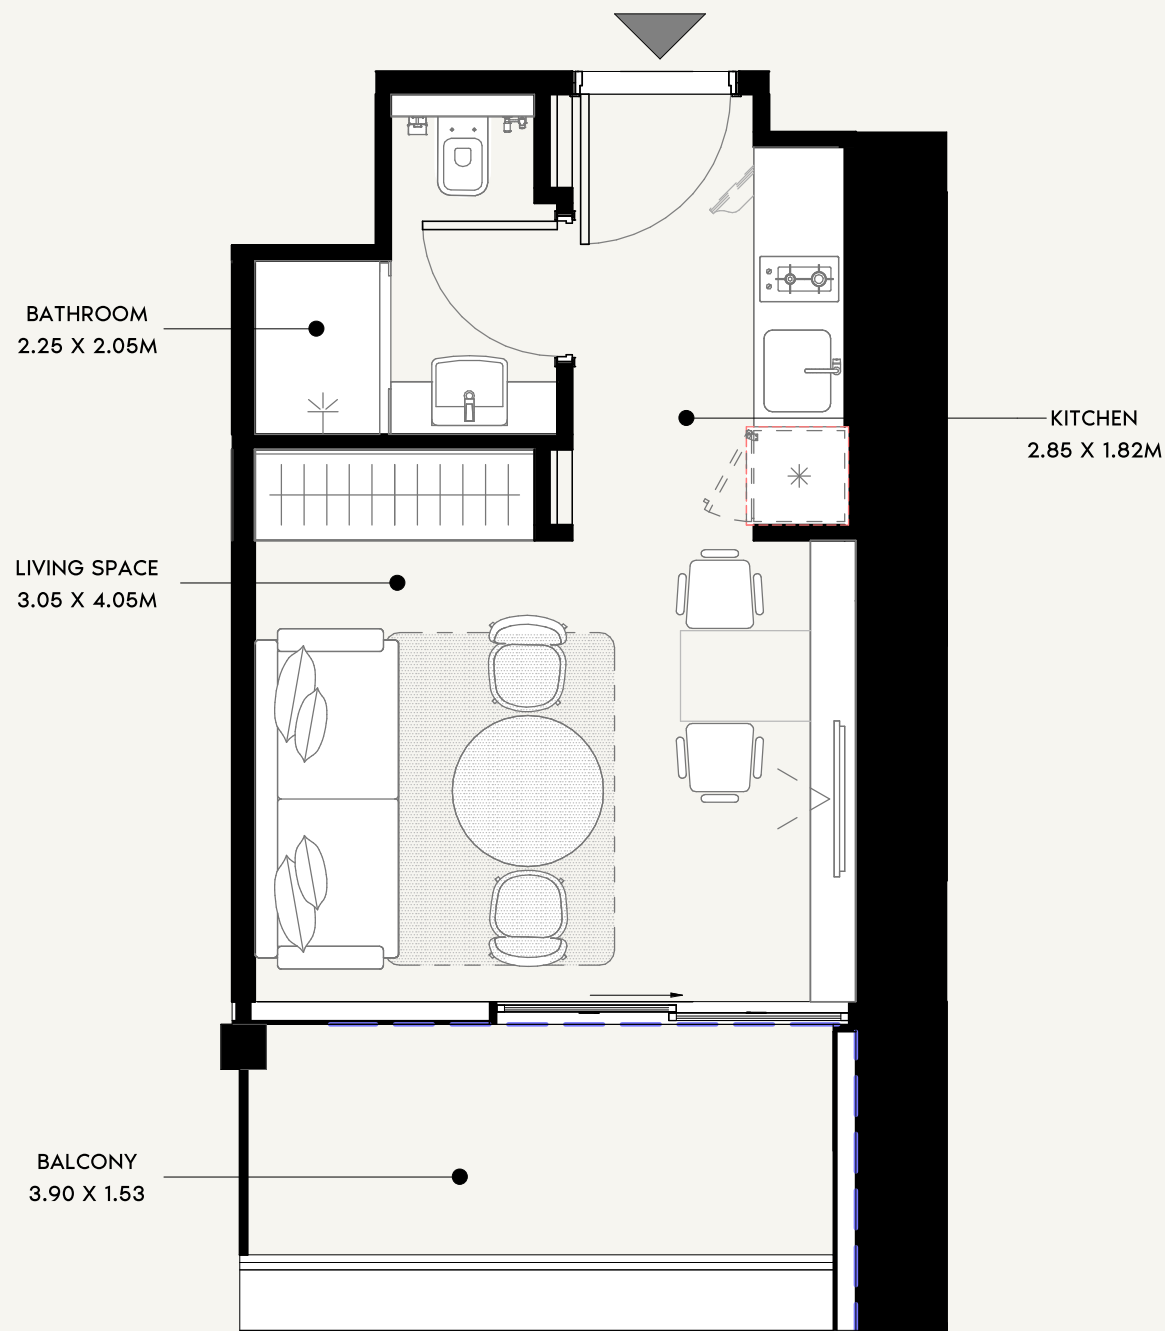

SCALE: N.T.S

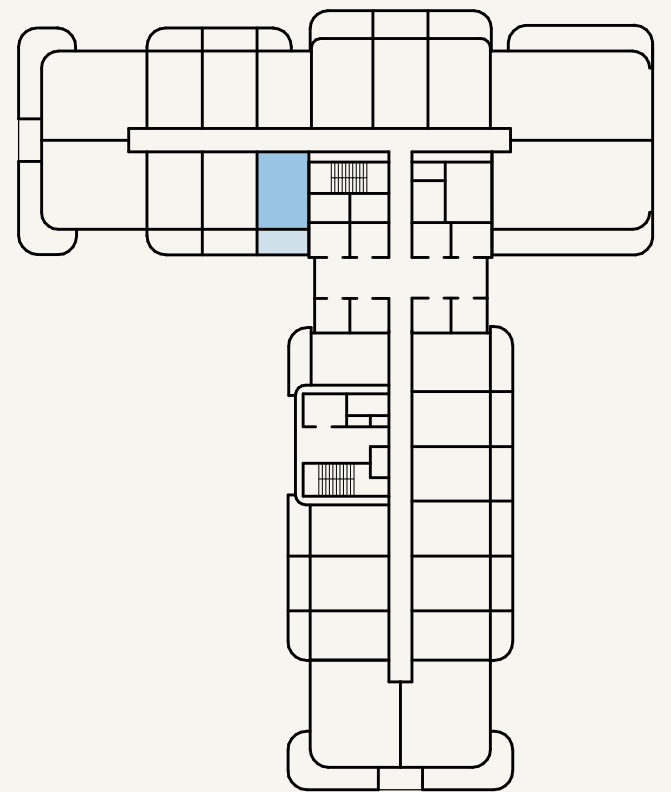

SCALE: N.T.S



FLOOR NO:
3RD FLOOR

UNIT TYPE:
STUDIO (TYPE-02B)

APARTMENT AREA:
276.74 SQ.FT. (25.71 SQ.M)



BALCONY AREA:
71.37 SQ.FT. (6.63 SQ.M)

DISCLAIMER:
THE COLORED MARKETING FLOOR PLANS PROVIDED BY THE DEVELOPER ARE FOR ILLUSTRATIVE PURPOSES ONLY. ACTUAL DIMENSIONS, LAYOUT, AND FINISHES MAY VARY FROM THOSE DEPICTED IN THE PLANS. FURNITURE, FIXTURES, AND EQUIPMENT SHOWN IN THE PLANS ARE FOR DECORATIVE PURPOSES ONLY AND ARE NOT INCLUDED IN THE PURCHASE OR LEASE OF THE PROPERTY. THE DEVELOPER RESERVES THE RIGHT TO MAKE MODIFICATIONS, REVISIONS, AND CHANGES TO THE FLOOR PLANS, SPECIFICATIONS, AND FEATURES WITHOUT PRIOR NOTICE.


TOTAL APARTMENT AREA:
348.11 SQ.FT. (32.34 SQ.M)

PROJECT NAME / BUILDING:
AM30

UNIT NO:
313

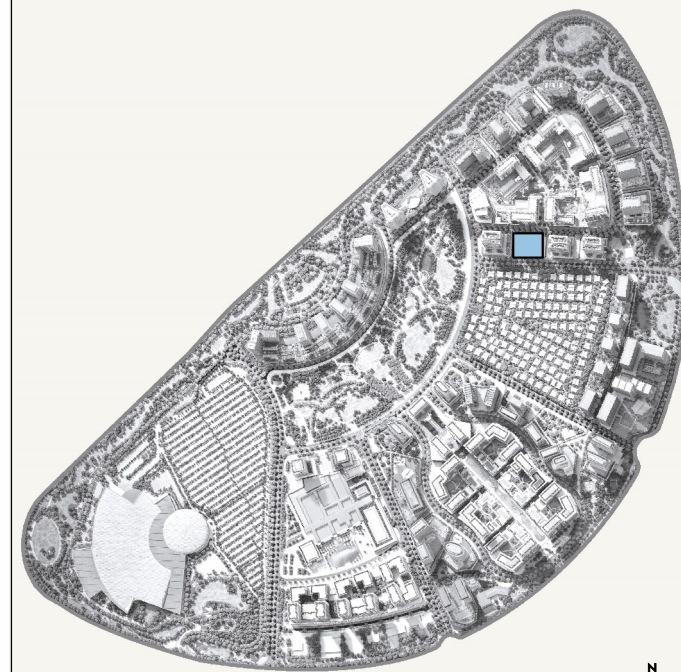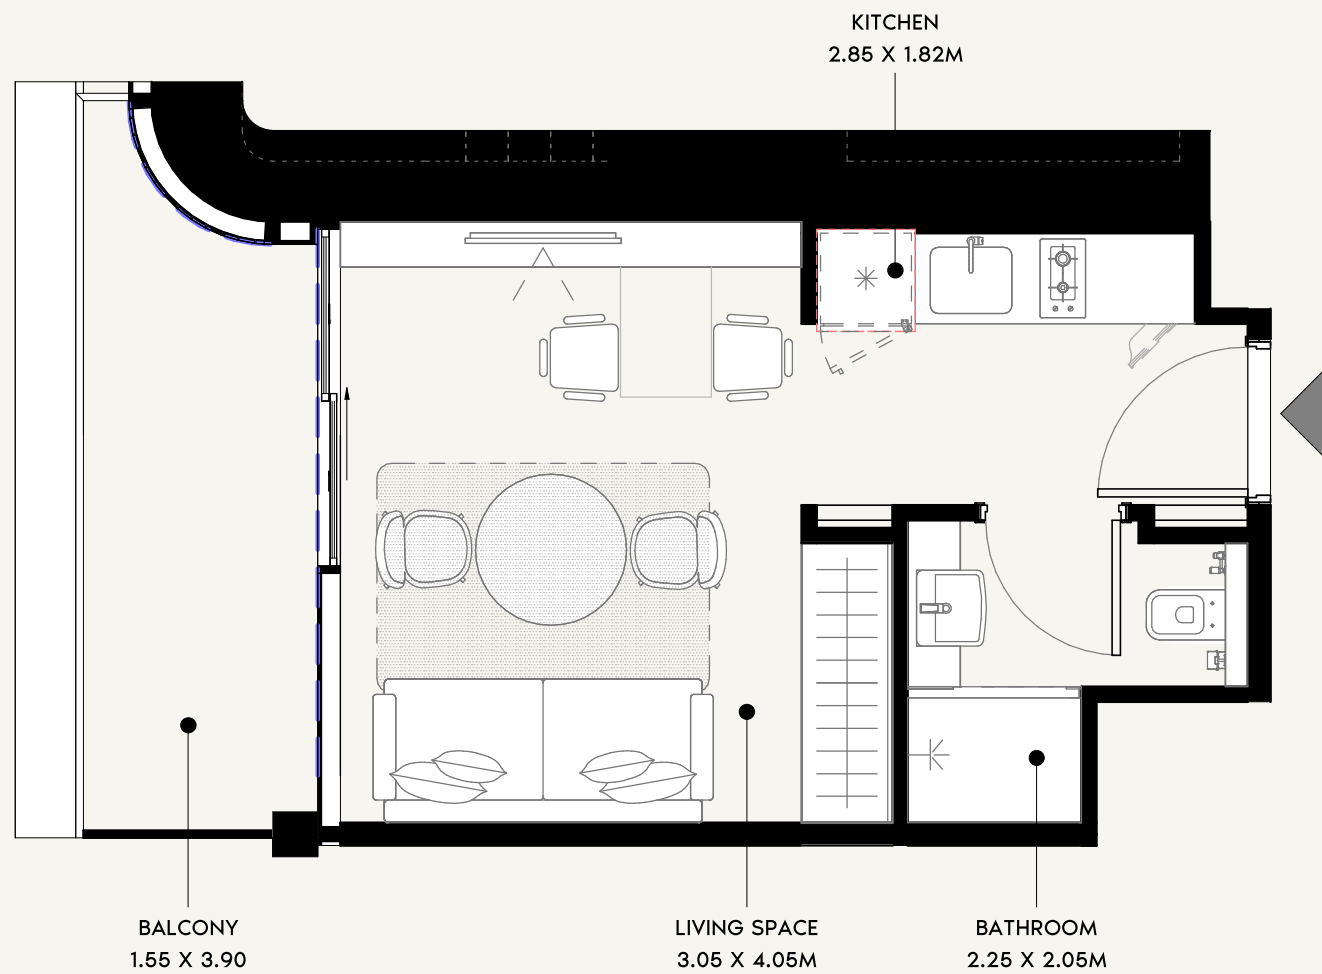

SCALE: N.T.S

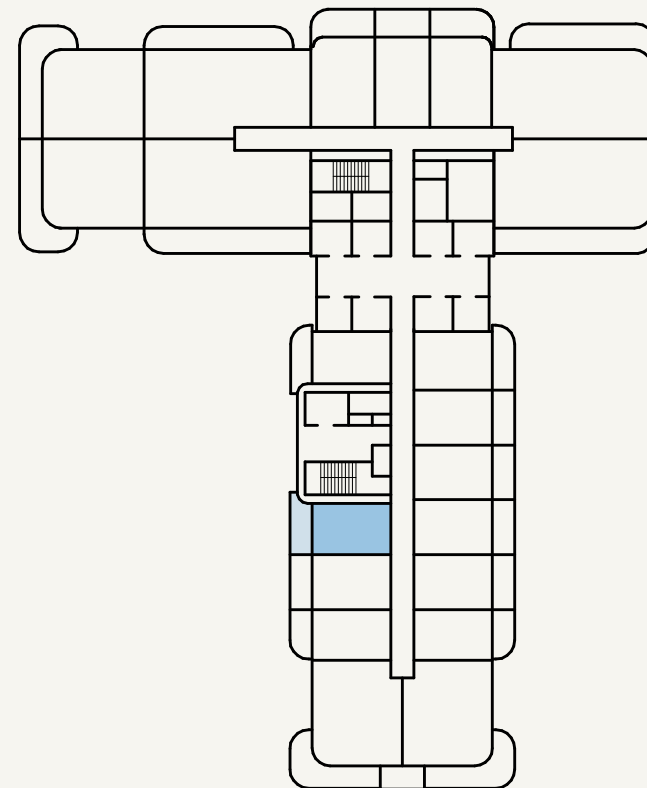

SCALE: N.T.S

AZIZI
Milan

FLOOR NO:
15TH FLOOR

UNIT TYPE:
STUDIO (TYPE-02C)

APARTMENT AREA:
282.45 SQ.FT. (26.24 SQ.M)


BALCONY AREA:
71.26 SQ.FT. (6.62 SQ.M)

DISCLAIMER:
THE COLORED MARKETING FLOOR PLANS PROVIDED BY THE DEVELOPER ARE FOR ILLUSTRATIVE PURPOSES ONLY. ACTUAL DIMENSIONS, LAYOUT, AND FINISHES MAY VARY FROM THOSE DEPICTED IN THE PLANS. FURNITURE, FIXTURES, AND EQUIPMENT SHOWN IN THE PLANS ARE FOR DECORATIVE PURPOSES ONLY AND ARE NOT INCLUDED IN THE PURCHASE OR LEASE OF THE PROPERTY. THE DEVELOPER RESERVES THE RIGHT TO MAKE MODIFICATIONS, REVISIONS, AND CHANGES TO THE FLOOR PLANS, SPECIFICATIONS, AND FEATURES WITHOUT PRIOR NOTICE.


TOTAL APARTMENT AREA:
353.71 SQ.FT. (32.86 SQ.M)

PROJECT NAME / BUILDING:
AM30



UNIT NO:
1511

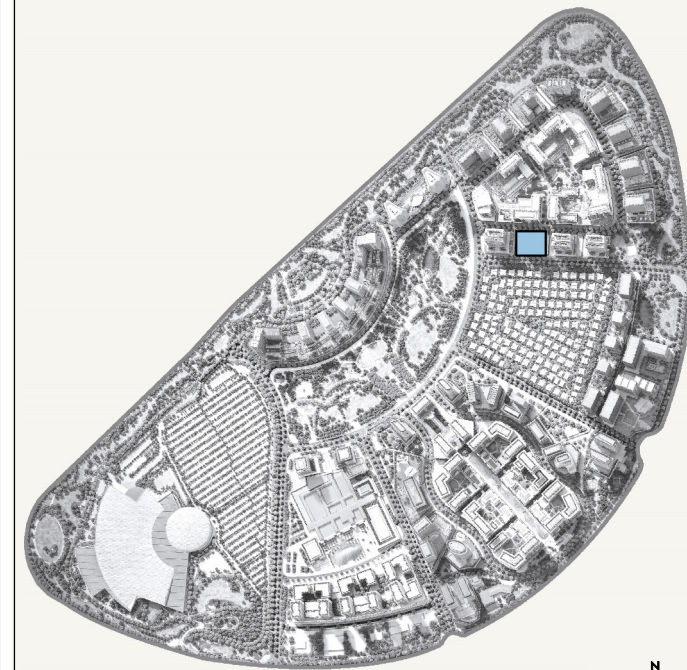

SCALE: N.T.S

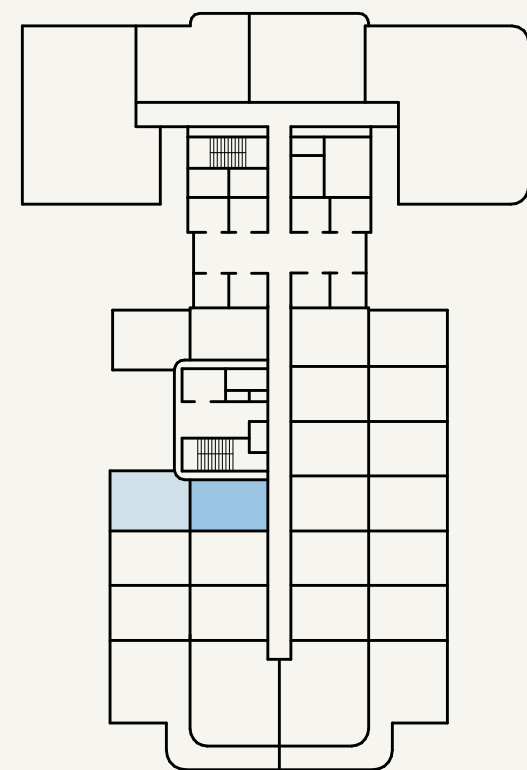

SCALE: N.T.S

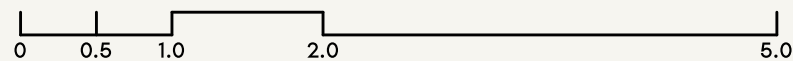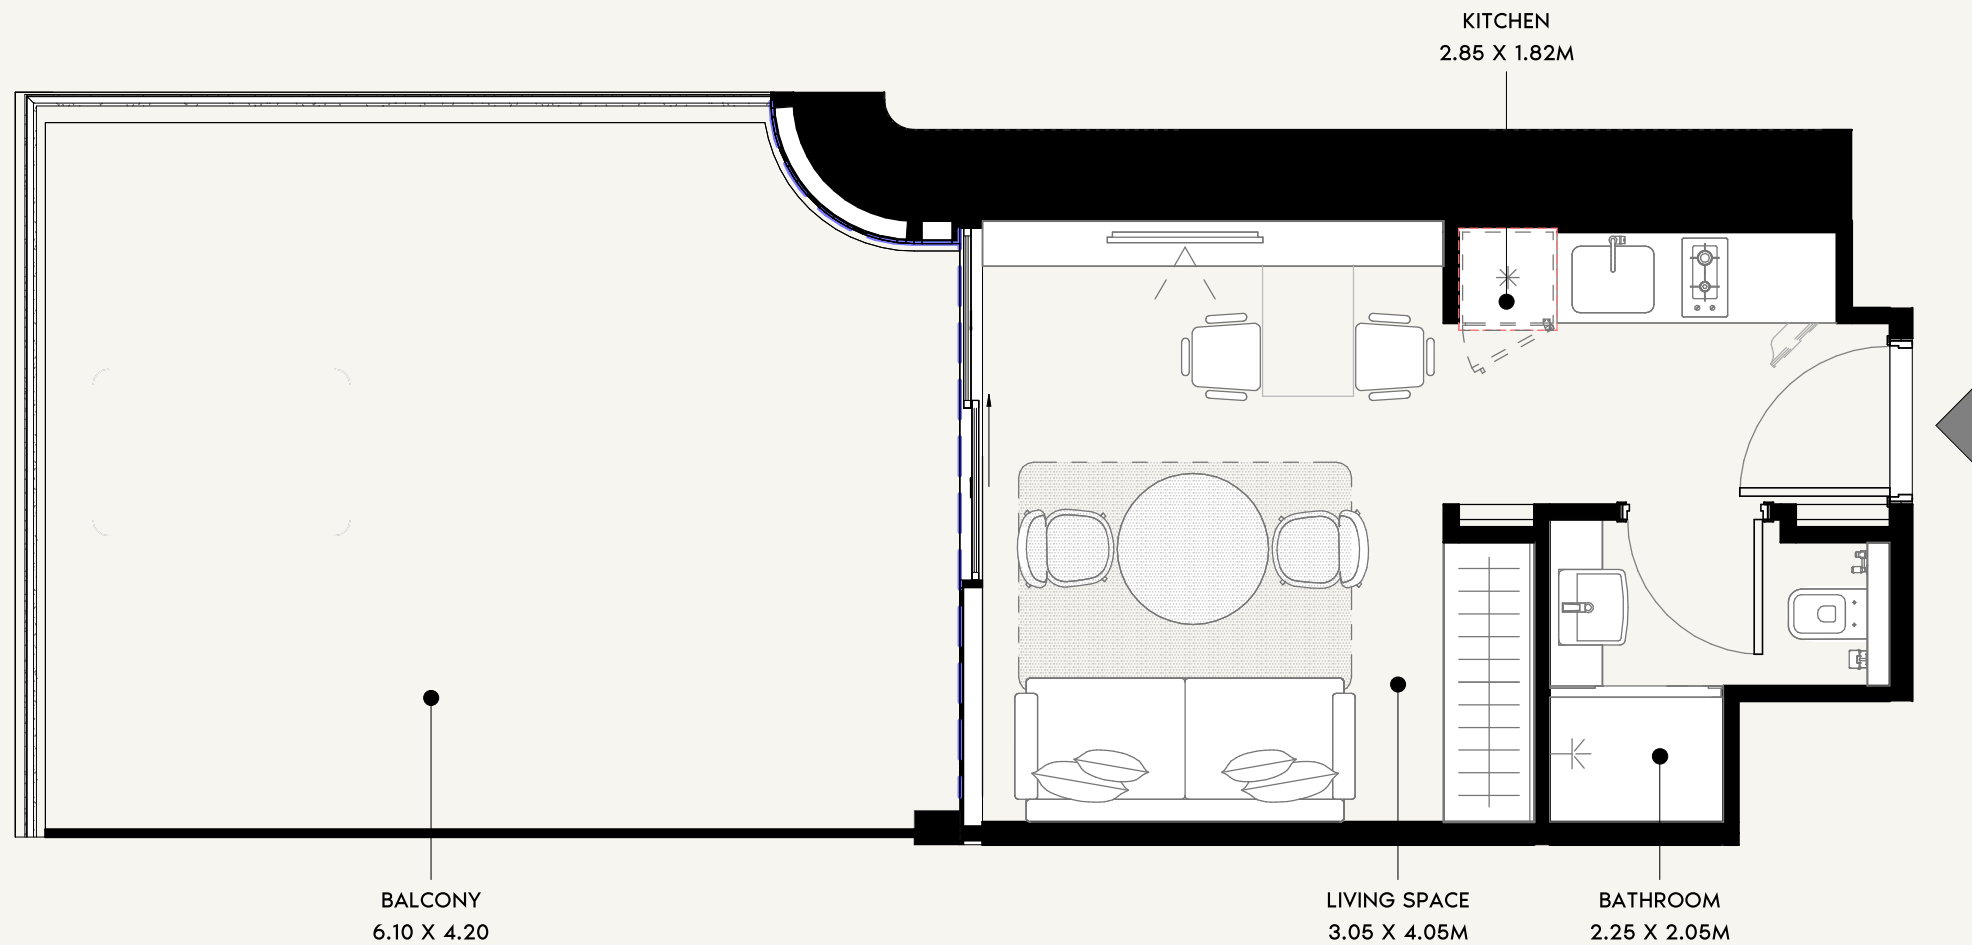

FLOOR NO:
1ST FLOOR

UNIT TYPE:
STUDIO (TYPE-02D)

APARTMENT AREA:
282.45 SQ.FT. (26.24 SQ.M)



BALCONY AREA:
278.46 SQ.FT. (25.87 SQ.M)

DISCLAIMER:
THE COLORED MARKETING FLOOR PLANS PROVIDED BY THE DEVELOPER ARE FOR ILLUSTRATIVE PURPOSES ONLY. ACTUAL DIMENSIONS, LAYOUT, AND FINISHES MAY VARY FROM THOSE DEPICTED IN THE PLANS. FURNITURE, FIXTURES, AND EQUIPMENT SHOWN IN THE PLANS ARE FOR DECORATIVE PURPOSES ONLY AND ARE NOT INCLUDED IN THE PURCHASE OR LEASE OF THE PROPERTY. THE DEVELOPER RESERVES THE RIGHT TO MAKE MODIFICATIONS, REVISIONS, AND CHANGES TO THE FLOOR PLANS, SPECIFICATIONS, AND FEATURES WITHOUT PRIOR NOTICE.


TOTAL APARTMENT AREA:
560.91 SQ.FT. (52.11 SQ.M)

PROJECT NAME / BUILDING:
AM30

UNIT NO:
111

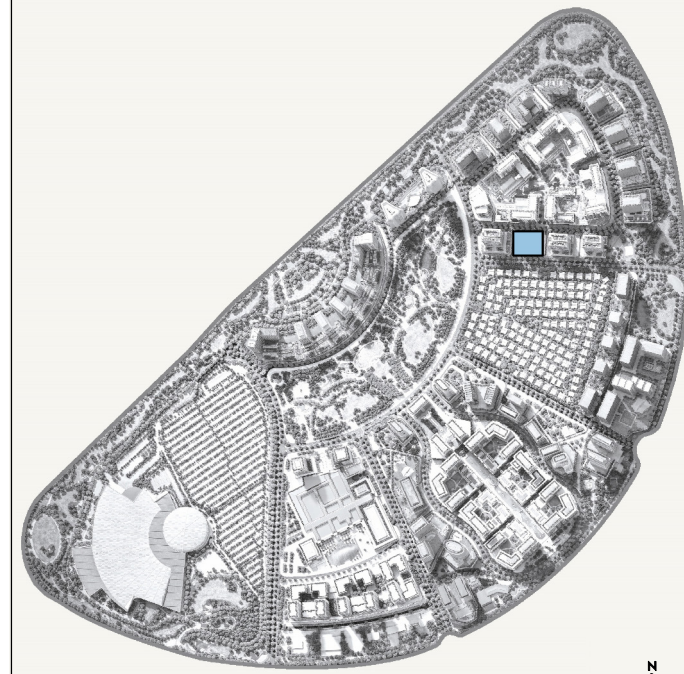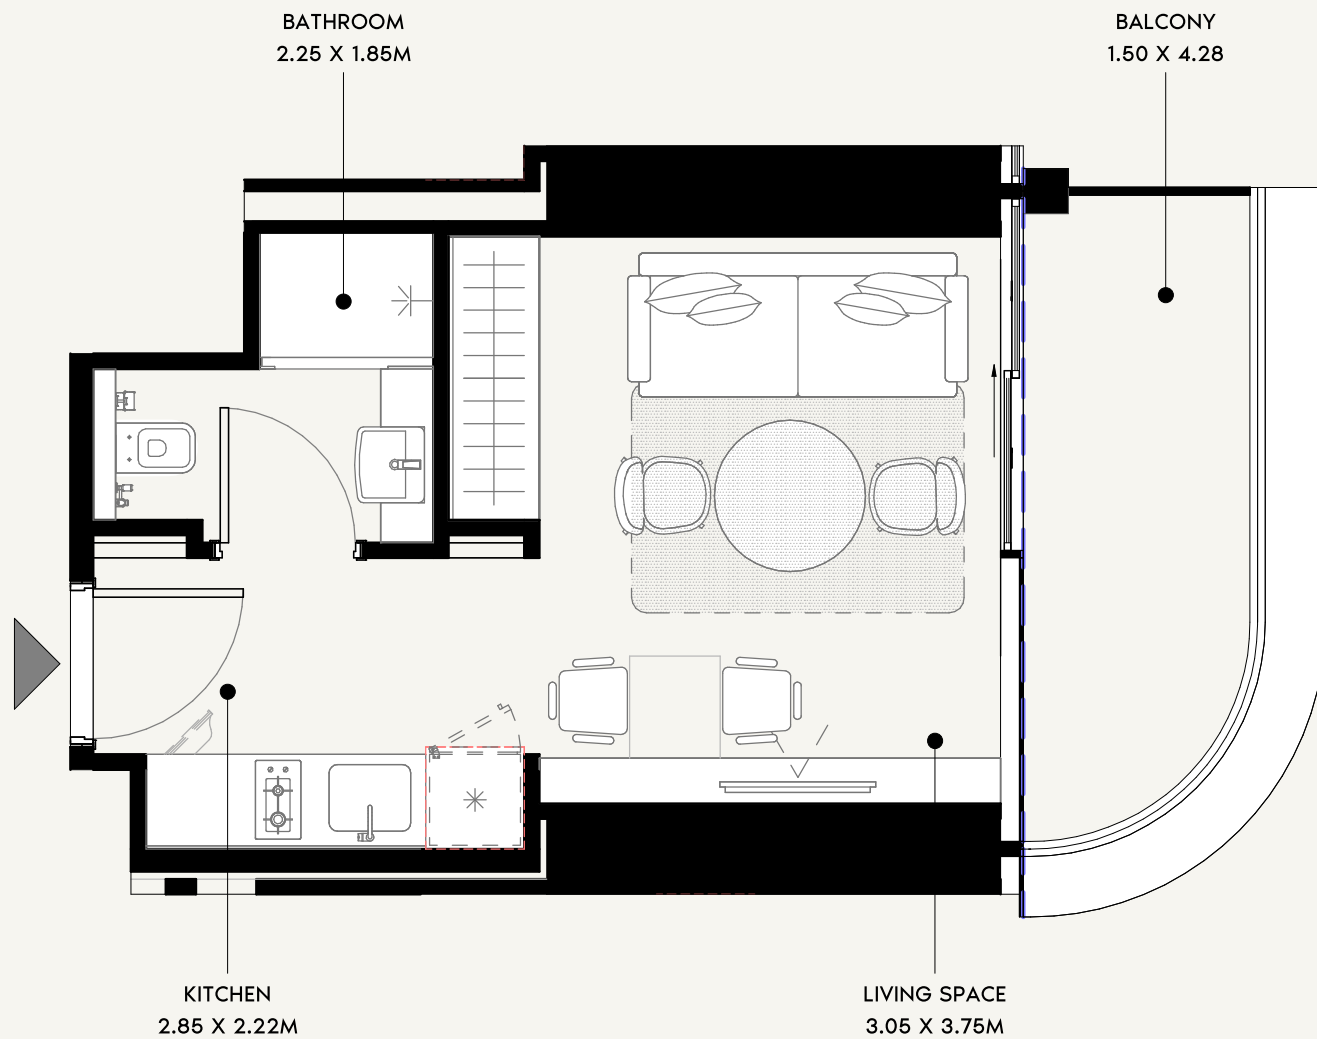

SCALE: N.T.S

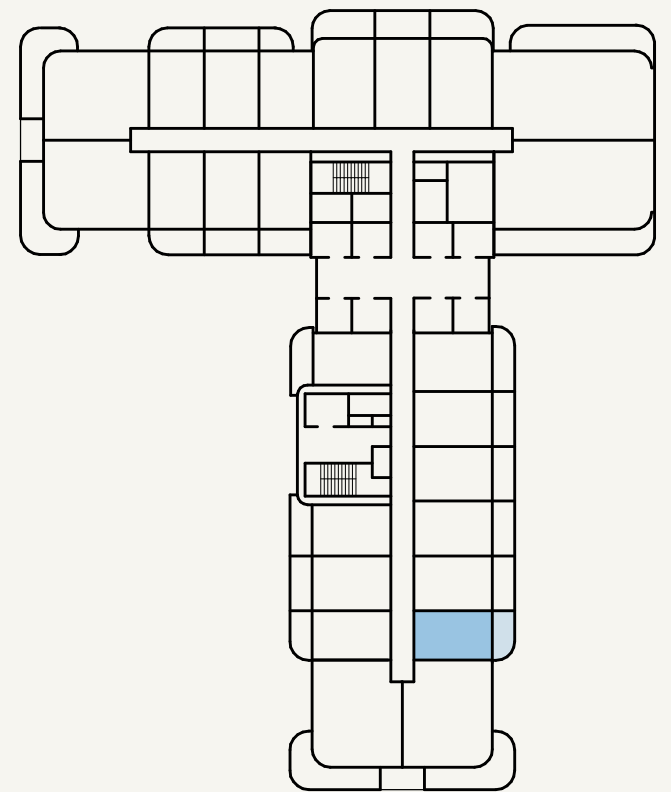

SCALE: N.T.S



FLOOR NO:
3RD FLOOR

UNIT TYPE:
STUDIO (TYPE-03A)

APARTMENT AREA:
280.51 SQ.FT. (26.06 SQ.M)



BALCONY AREA:
66.52 SQ.FT. (6.18 SQ.M)

DISCLAIMER:
THE COLORED MARKETING FLOOR PLANS PROVIDED BY THE DEVELOPER ARE FOR ILLUSTRATIVE PURPOSES ONLY. ACTUAL DIMENSIONS, LAYOUT, AND FINISHES MAY VARY FROM THOSE DEPICTED IN THE PLANS. FURNITURE, FIXTURES, AND EQUIPMENT SHOWN IN THE PLANS ARE FOR DECORATIVE PURPOSES ONLY AND ARE NOT INCLUDED IN THE PURCHASE OR LEASE OF THE PROPERTY. THE DEVELOPER RESERVES THE RIGHT TO MAKE MODIFICATIONS, REVISIONS, AND CHANGES TO THE FLOOR PLANS, SPECIFICATIONS, AND FEATURES WITHOUT PRIOR NOTICE.


TOTAL APARTMENT AREA:
347.03 SQ.FT. (32.24 SQ.M)

PROJECT NAME / BUILDING:
AM30

UNIT NO:
306

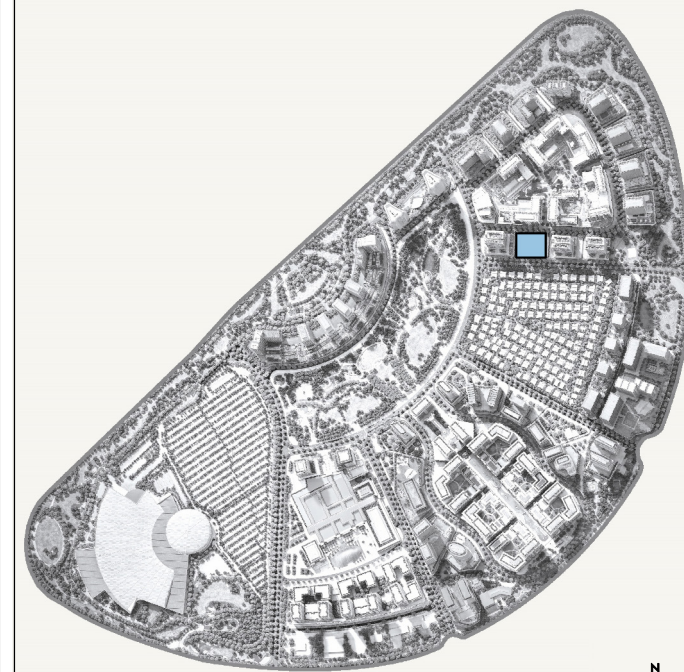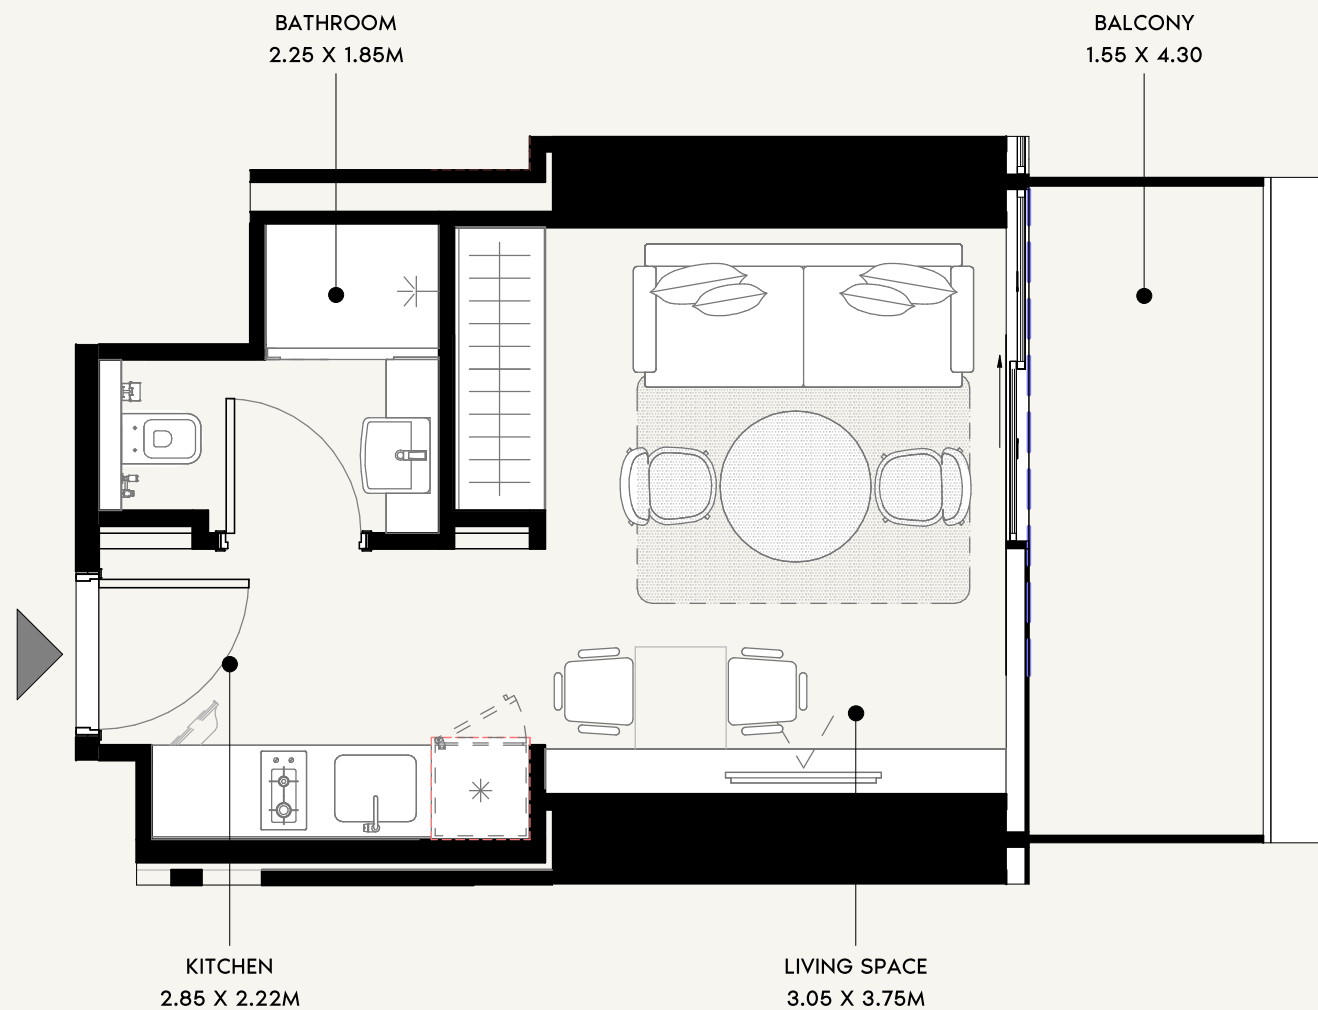

SCALE: N.T.S

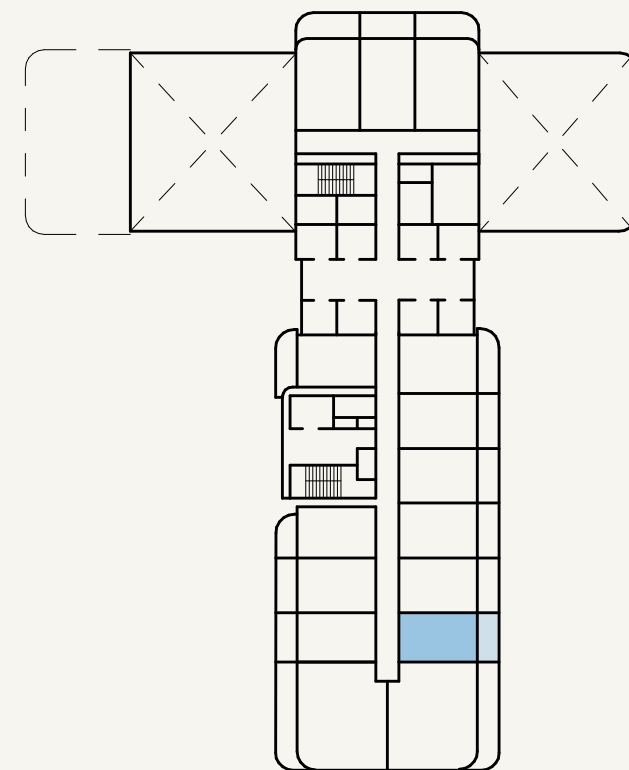

SCALE: N.T.S

AZIZI
Milan

FLOOR NO:
2RD FLOOR

UNIT TYPE:
STUDIO (TYPE-03B)

APARTMENT AREA:
280.51 SQ.FT. (26.06 SQ.M)



BALCONY AREA:
72.01 SQ.FT. (6.69 SQ.M)

DISCLAIMER:
THE COLORED MARKETING FLOOR PLANS PROVIDED BY THE DEVELOPER ARE FOR ILLUSTRATIVE PURPOSES ONLY. ACTUAL DIMENSIONS, LAYOUT, AND FINISHES MAY VARY FROM THOSE DEPICTED IN THE PLANS. FURNITURE, FIXTURES, AND EQUIPMENT SHOWN IN THE PLANS ARE FOR DECORATIVE PURPOSES ONLY AND ARE NOT INCLUDED IN THE PURCHASE OR LEASE OF THE PROPERTY. THE DEVELOPER RESERVES THE RIGHT TO MAKE MODIFICATIONS, REVISIONS, AND CHANGES TO THE FLOOR PLANS, SPECIFICATIONS, AND FEATURES WITHOUT PRIOR NOTICE.


TOTAL APARTMENT AREA:
352.52 SQ.FT. (32.75 SQ.M)

PROJECT NAME / BUILDING:
AM30

UNIT NO:
206

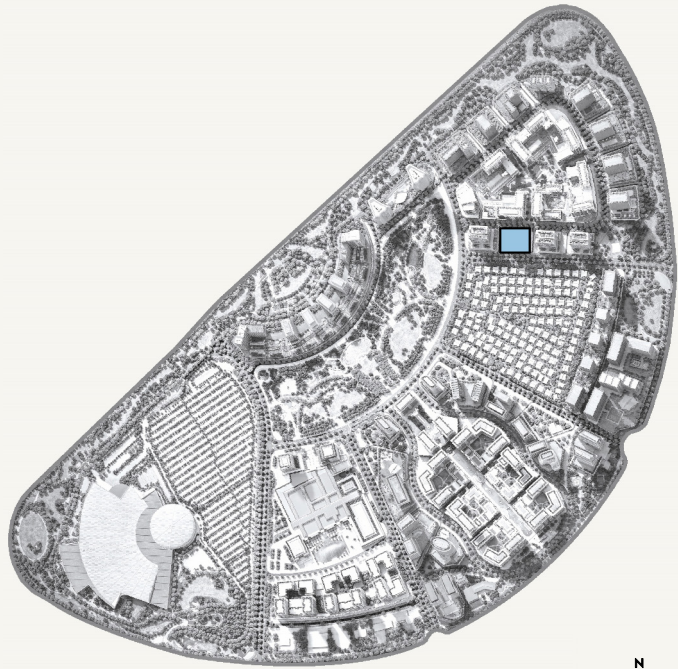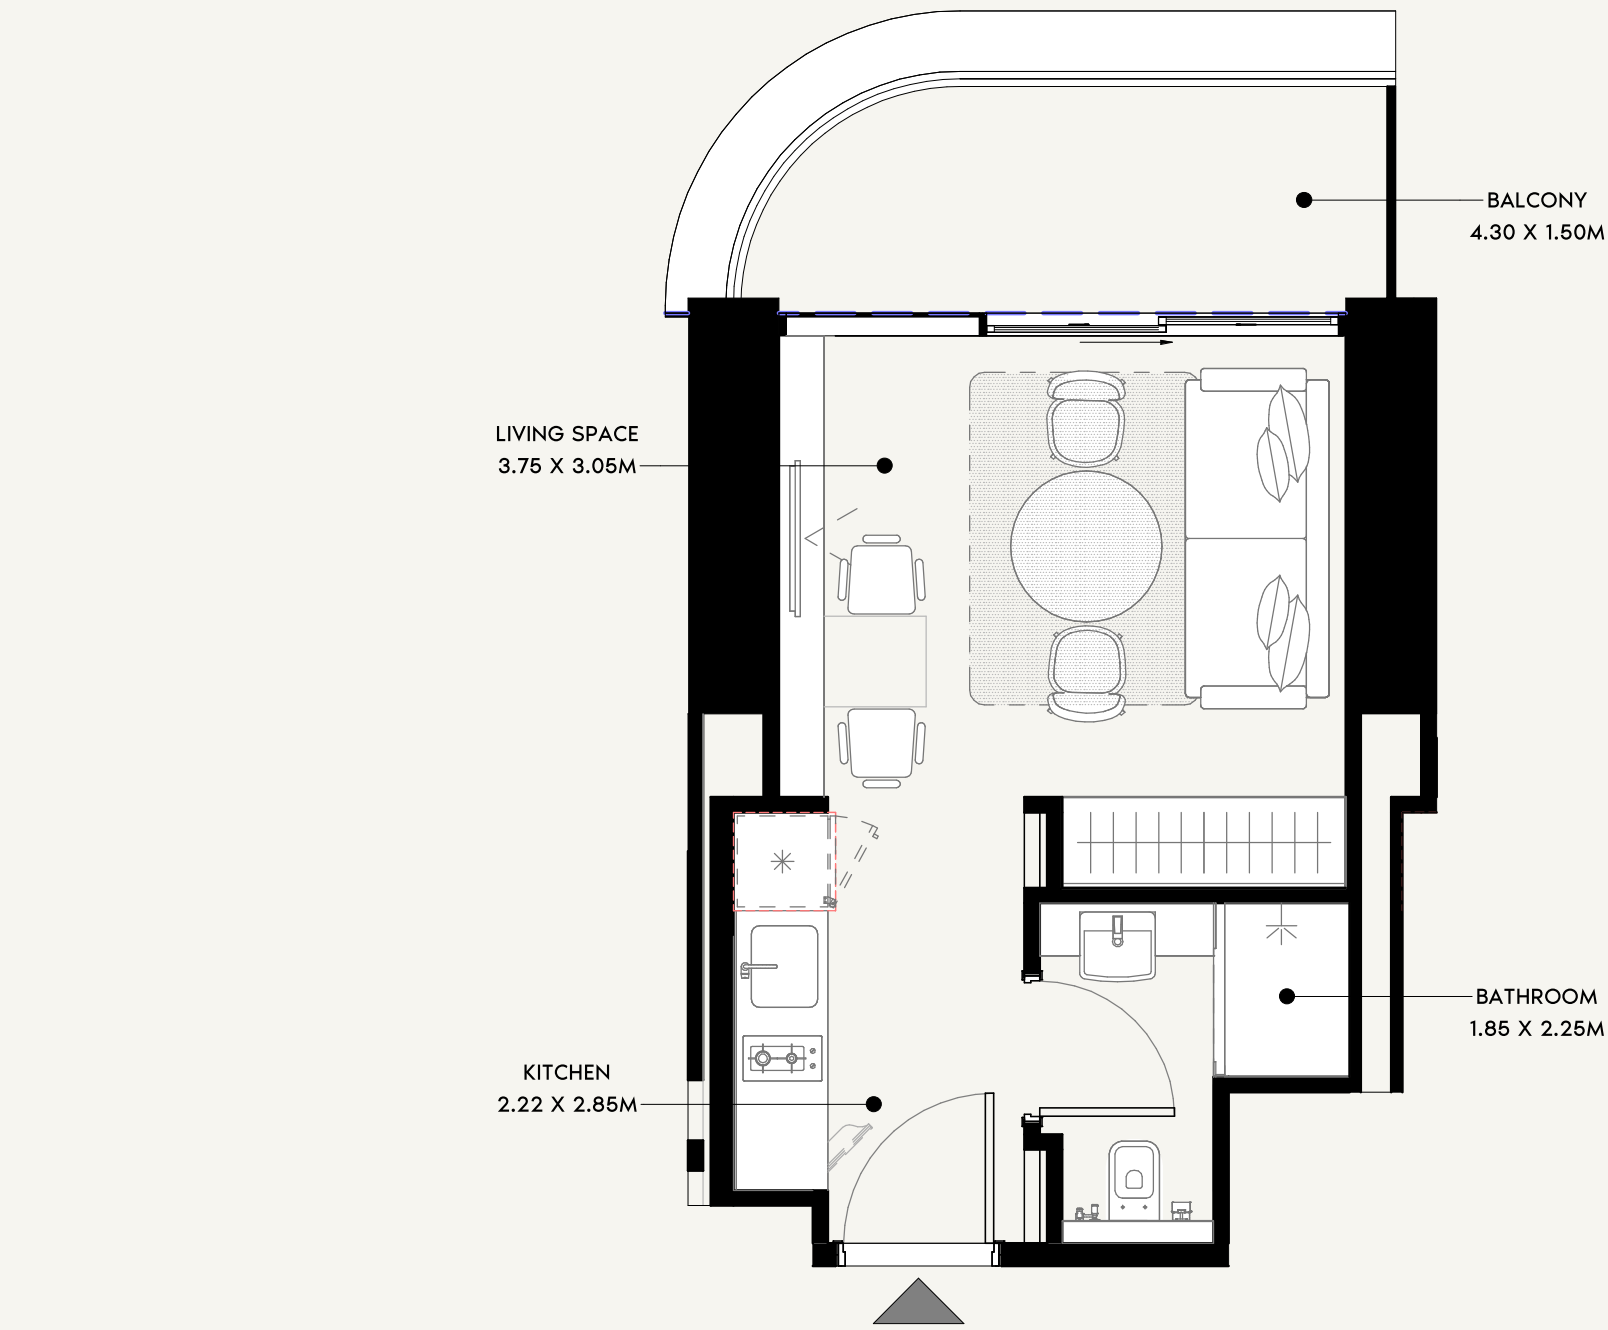

SCALE: N.T.S

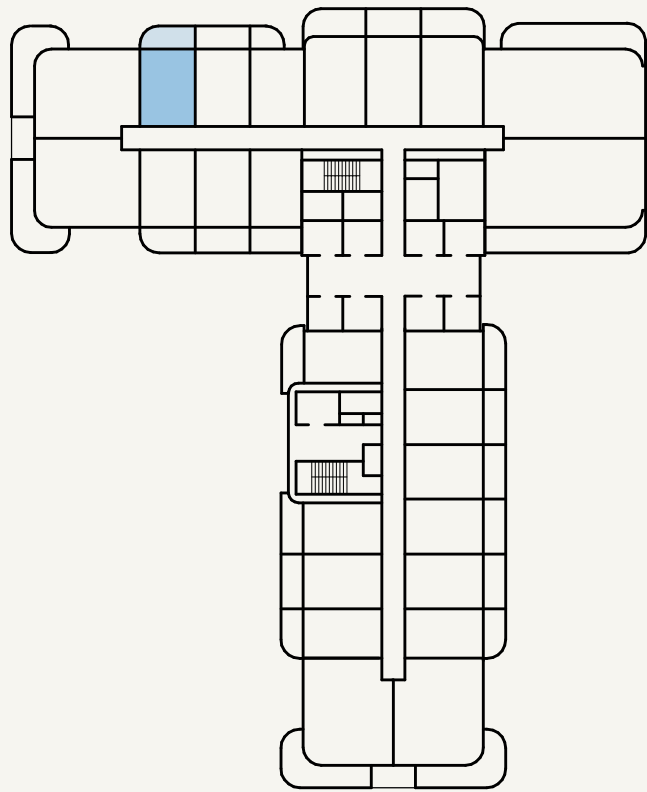

SCALE: N.T.S



FLOOR NO:

3RD FLOOR

UNIT TYPE:

STUDIO (TYPE-03C)

APARTMENT AREA:

278.57 SQ.FT. (25.88 SQ.M)

BALCONY AREA:

66.52 SQ.FT. (6.18 SQ.M)

DISCLAIMER:

THE COLORED MARKETING FLOOR PLANS PROVIDED BY THE DEVELOPER ARE FOR ILLUSTRATIVE PURPOSES ONLY. ACTUAL DIMENSIONS, LAYOUT, AND FINISHES MAY VARY FROM THOSE DEPICTED IN THE PLANS. FURNITURE, FIXTURES, AND EQUIPMENT SHOWN IN THE PLANS ARE FOR DECORATIVE PURPOSES ONLY AND ARE NOT INCLUDED IN THE PURCHASE OR LEASE OF THE PROPERTY. THE DEVELOPER RESERVES THE RIGHT TO MAKE MODIFICATIONS, REVISIONS, AND CHANGES TO THE FLOOR PLANS, SPECIFICATIONS, AND FEATURES WITHOUT PRIOR NOTICE.

TOTAL APARTMENT AREA:



345.09 SQ.FT. (32.06 SQ.M)

PROJECT NAME / BUILDING:


AM30

UNIT NO:

318

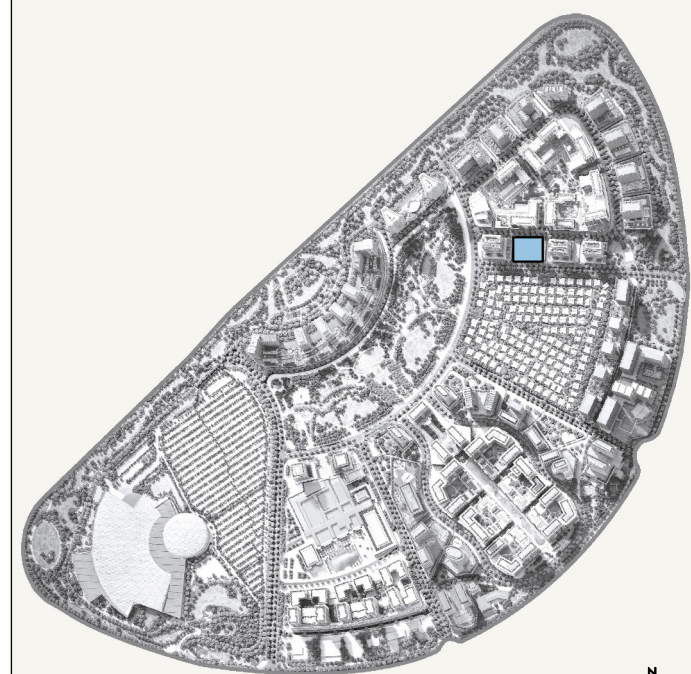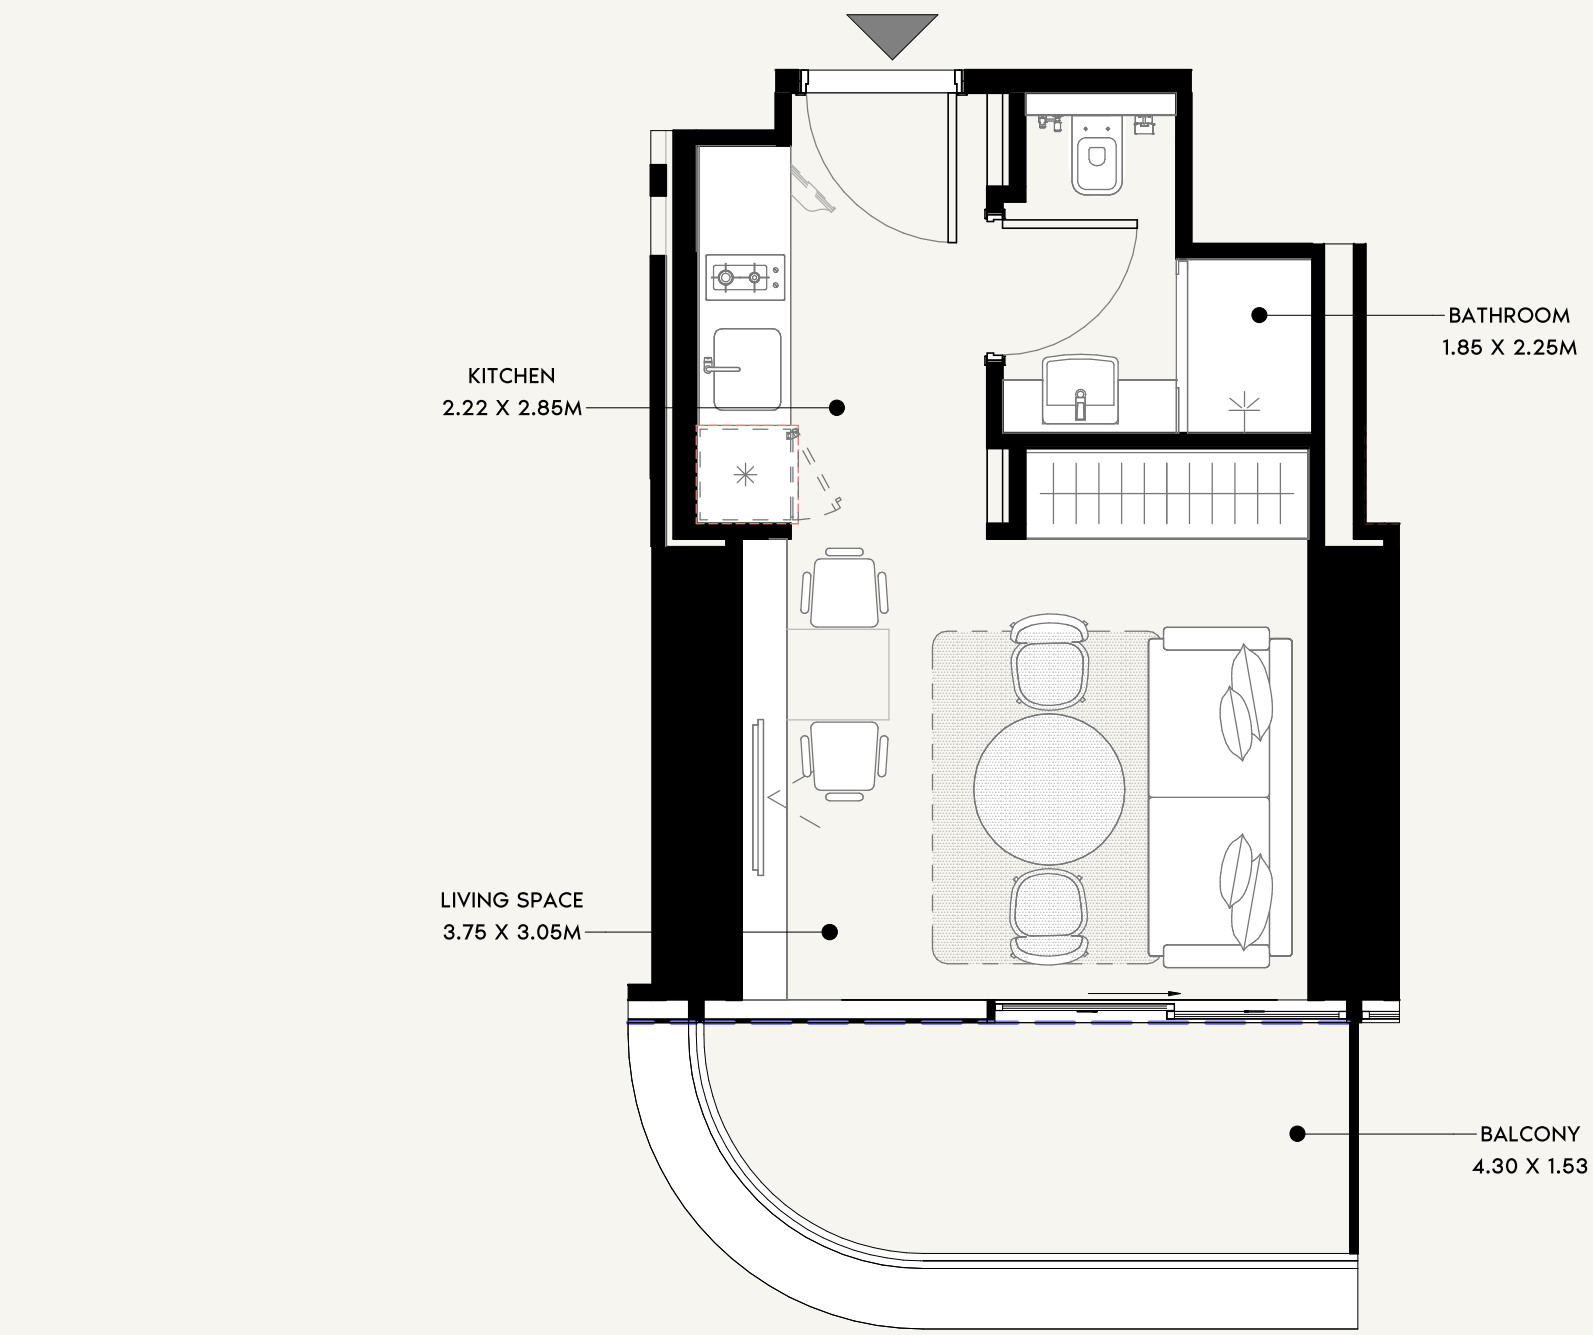

SCALE: N.T.S

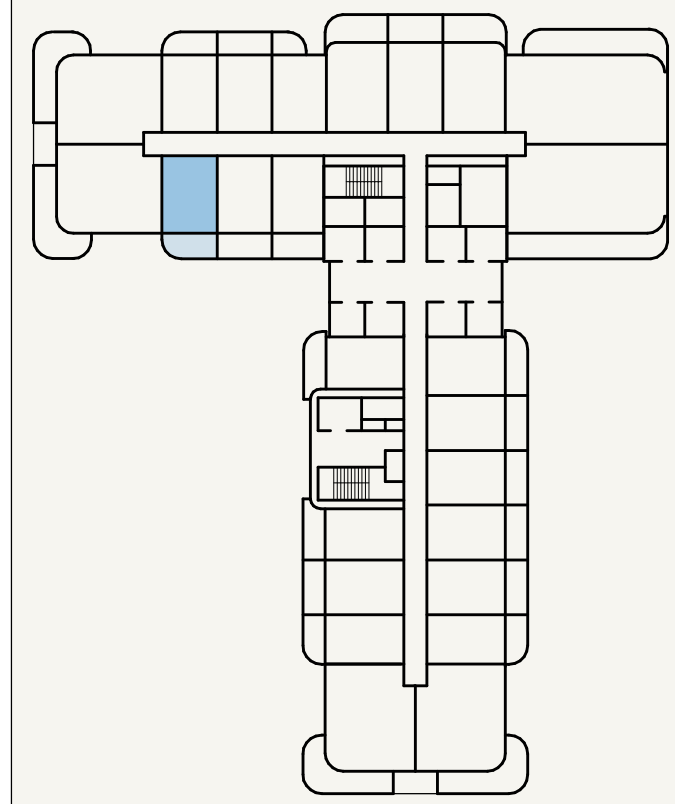

SCALE: N.T.S



FLOOR NO:
3RD FLOOR

UNIT TYPE:
STUDIO (TYPE-03D)

APARTMENT AREA:
279.86 SQ.FT. (26 SQ.M)



BALCONY AREA:
65.98 SQ.FT. (6.13 SQ.M)

DISCLAIMER:
THE COLORED MARKETING FLOOR PLANS PROVIDED BY THE DEVELOPER ARE FOR ILLUSTRATIVE PURPOSES ONLY. ACTUAL DIMENSIONS, LAYOUT, AND FINISHES MAY VARY FROM THOSE DEPICTED IN THE PLANS. FURNITURE, FIXTURES, AND EQUIPMENT SHOWN IN THE PLANS ARE FOR DECORATIVE PURPOSES ONLY AND ARE NOT INCLUDED IN THE PURCHASE OR LEASE OF THE PROPERTY. THE DEVELOPER RESERVES THE RIGHT TO MAKE MODIFICATIONS, REVISIONS, AND CHANGES TO THE FLOOR PLANS, SPECIFICATIONS, AND FEATURES WITHOUT PRIOR NOTICE.


TOTAL APARTMENT AREA:
345.85 SQ.FT. (32.13 SQ.M)

PROJECT NAME / BUILDING:
AM30

UNIT NO:
315

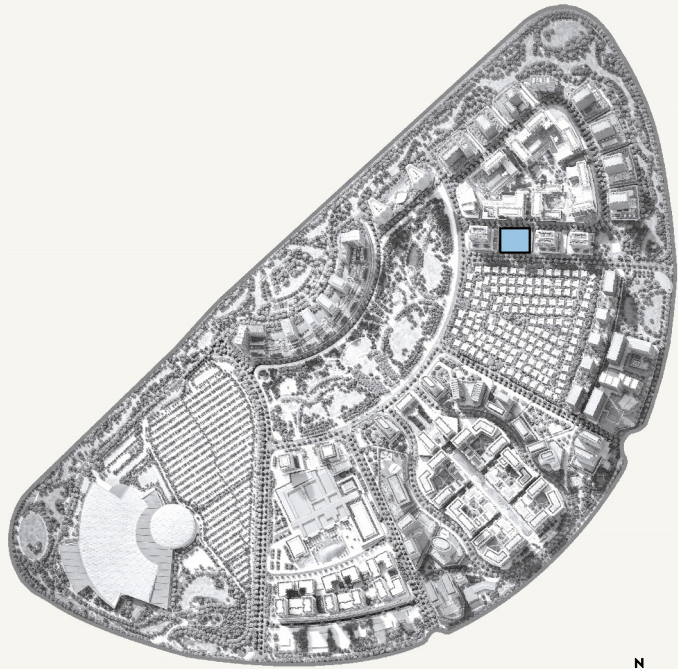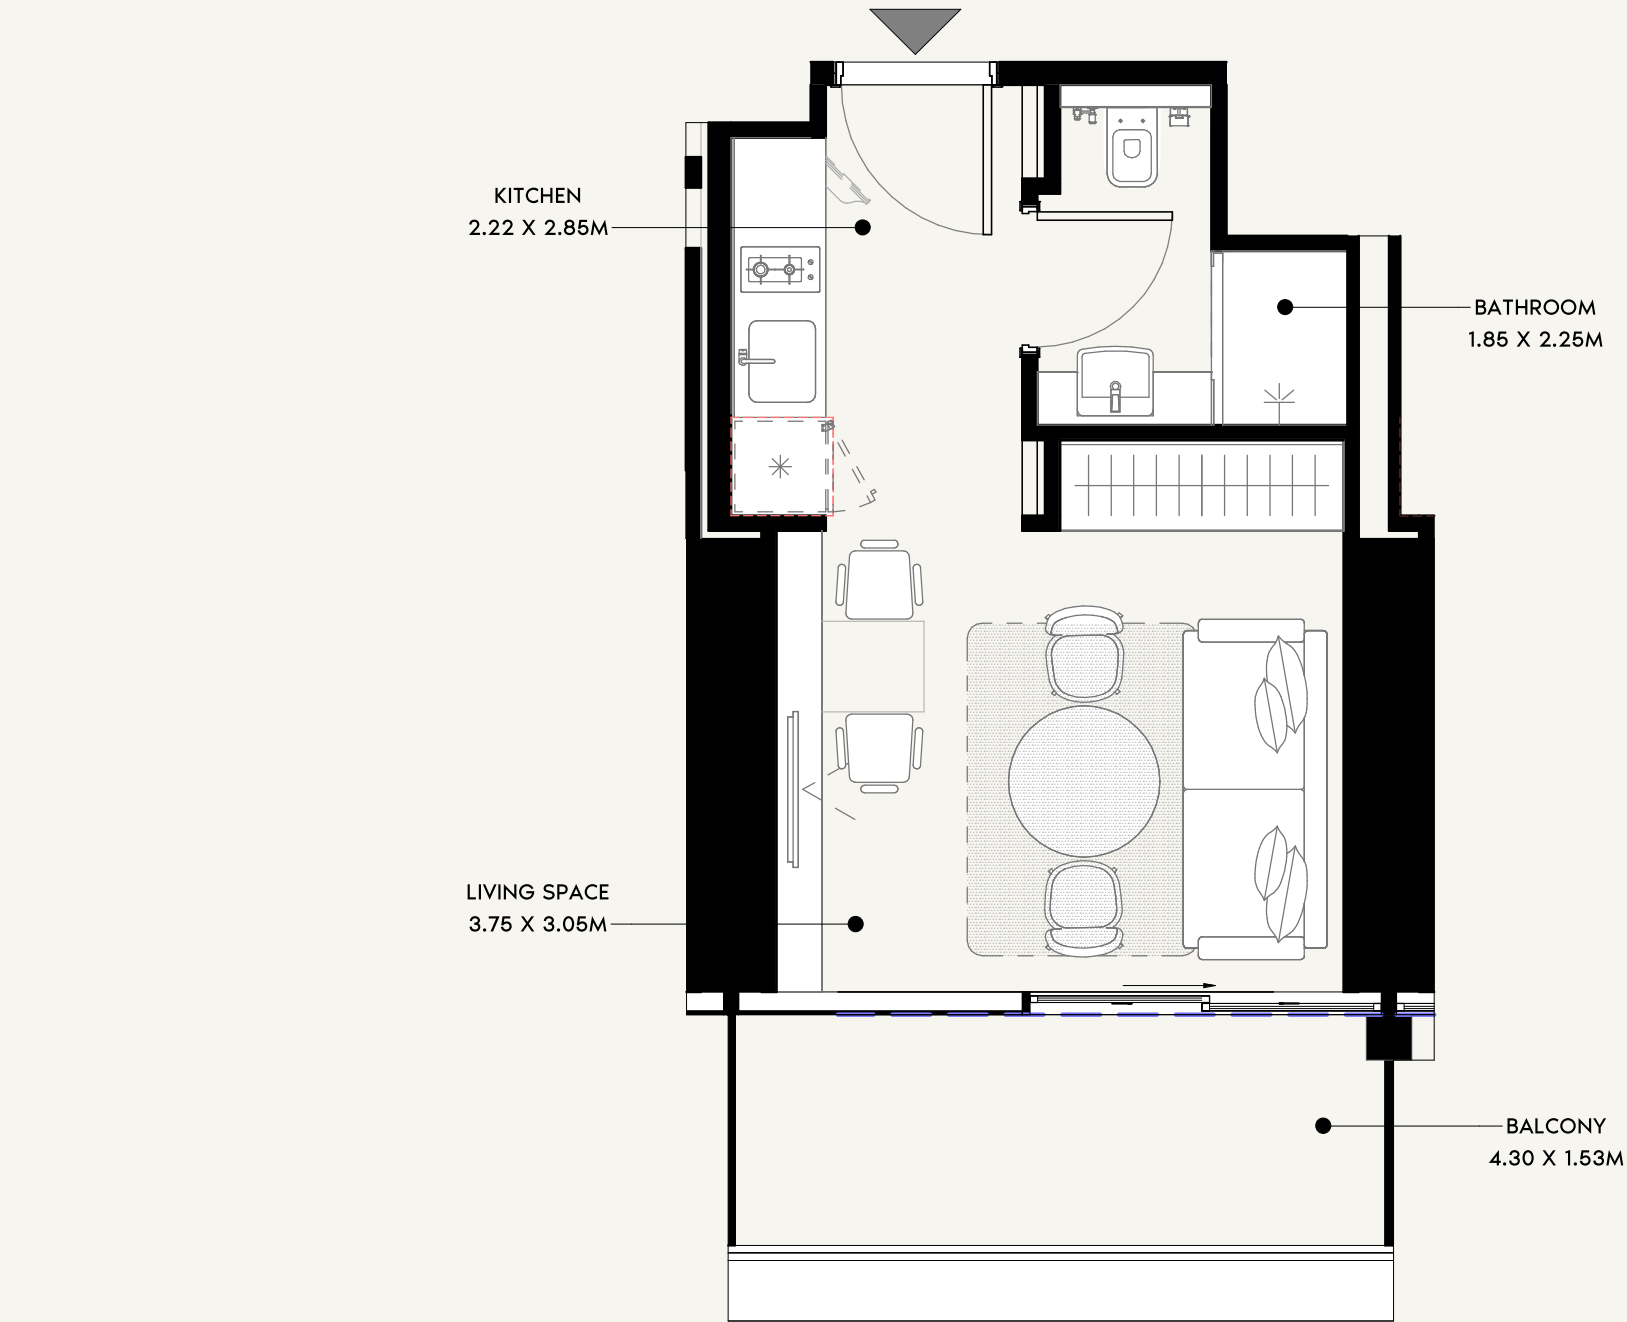

SCALE: N.T.S

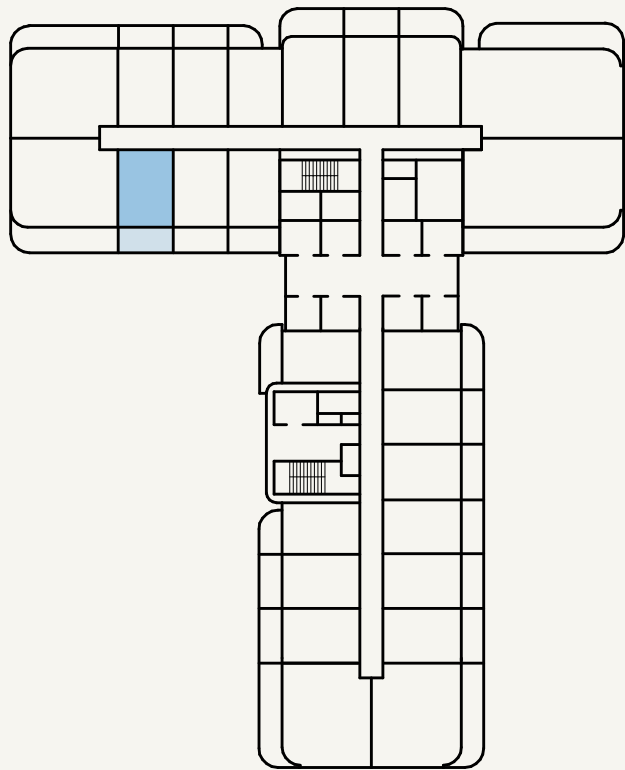

SCALE: N.T.S



FLOOR NO:

4TH FLOOR

UNIT TYPE:

STUDIO (TYPE-03E)

APARTMENT AREA:

279.86 SQ.FT. (26 SQ.M)

BALCONY AREA:

71.37 SQ.FT. (6.63 SQ.M)

DISCLAIMER:

THE COLORED MARKETING FLOOR PLANS PROVIDED BY THE DEVELOPER ARE FOR ILLUSTRATIVE PURPOSES ONLY. ACTUAL DIMENSIONS, LAYOUT, AND FINISHES MAY VARY FROM THOSE DEPICTED IN THE PLANS. FURNITURE, FIXTURES, AND EQUIPMENT SHOWN IN THE PLANS ARE FOR DECORATIVE PURPOSES ONLY AND ARE NOT INCLUDED IN THE PURCHASE OR LEASE OF THE PROPERTY. THE DEVELOPER RESERVES THE RIGHT TO MAKE MODIFICATIONS, REVISIONS, AND CHANGES TO THE FLOOR PLANS, SPECIFICATIONS, AND FEATURES WITHOUT PRIOR NOTICE.

TOTAL APARTMENT AREA:



351.23 SQ.FT. (32.63 SQ.M)

PROJECT NAME / BUILDING:


AM30

UNIT NO:

415

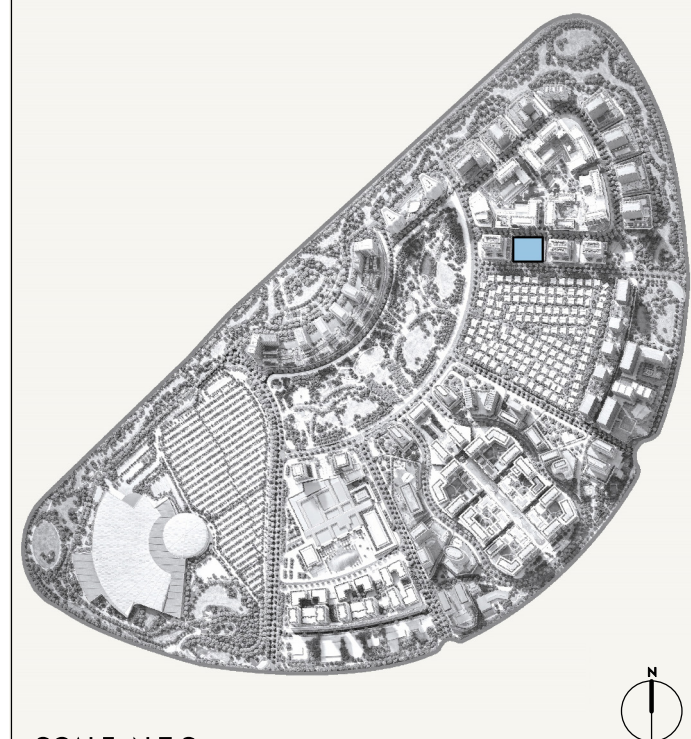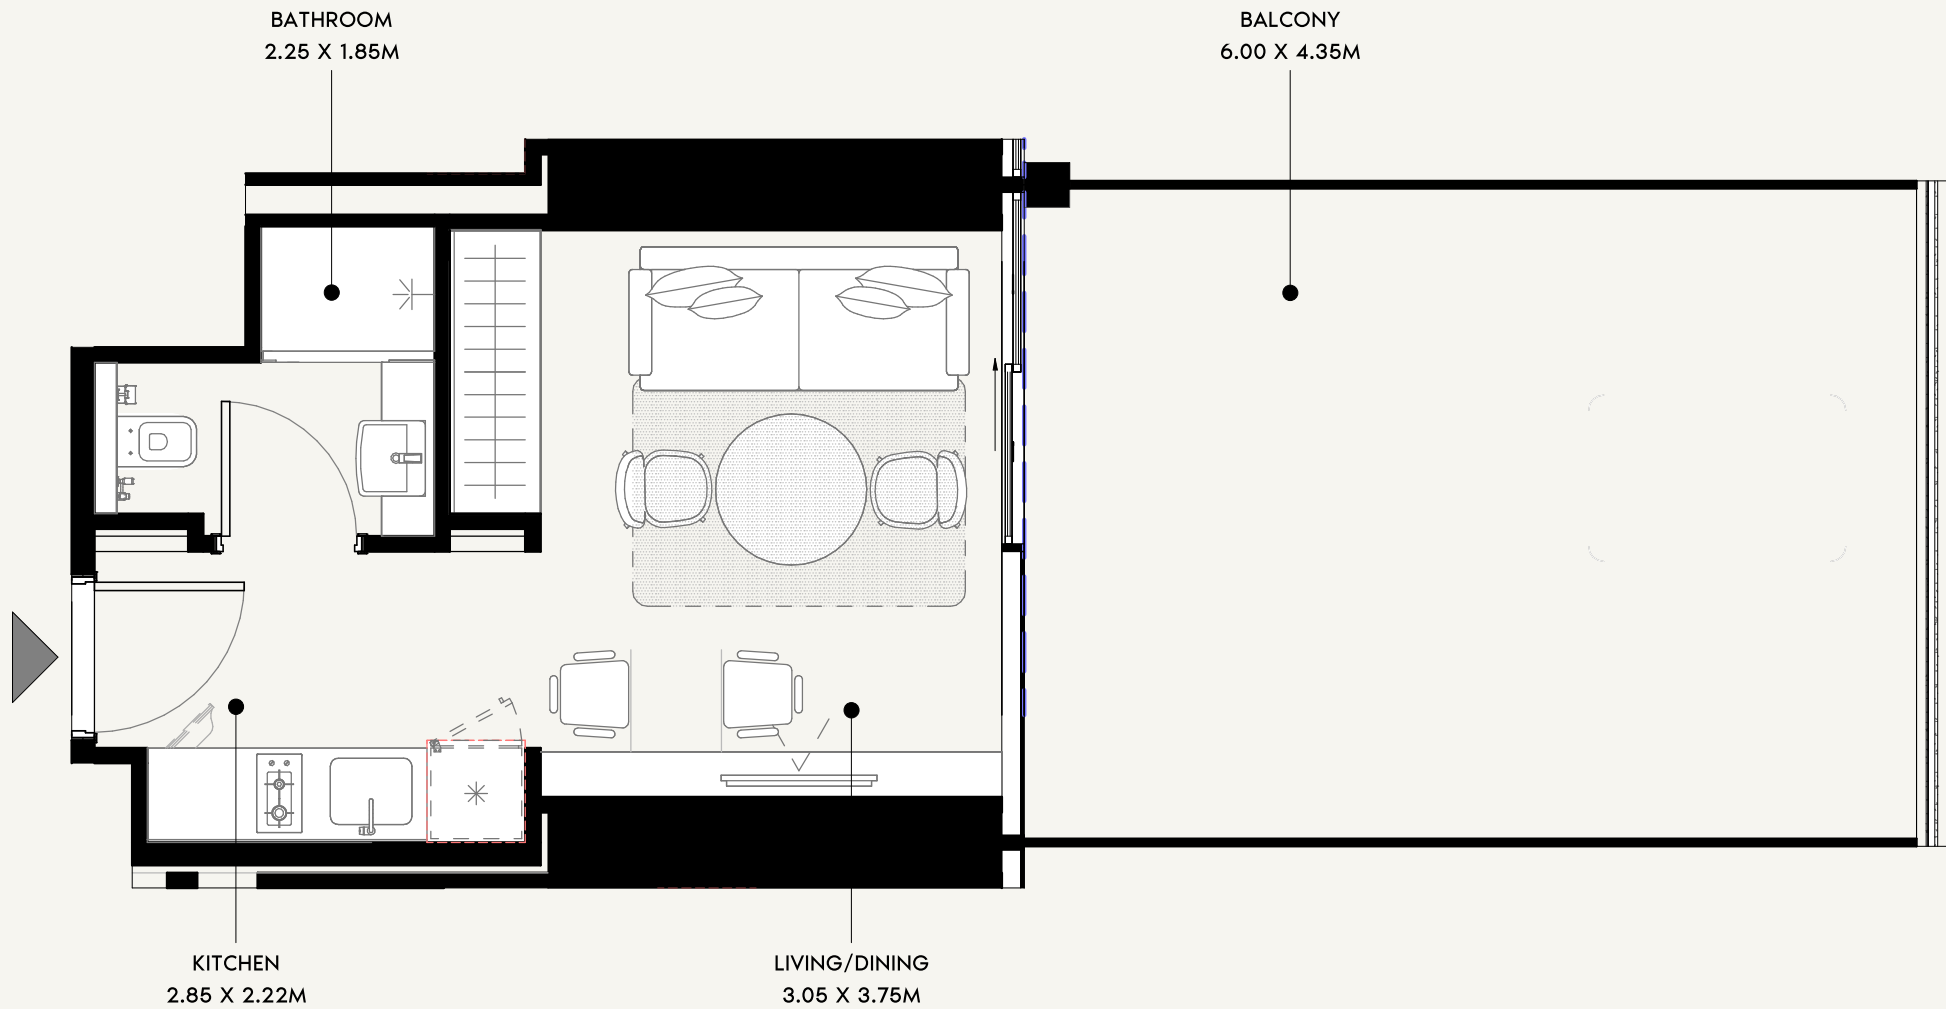

SCALE: N.T.S

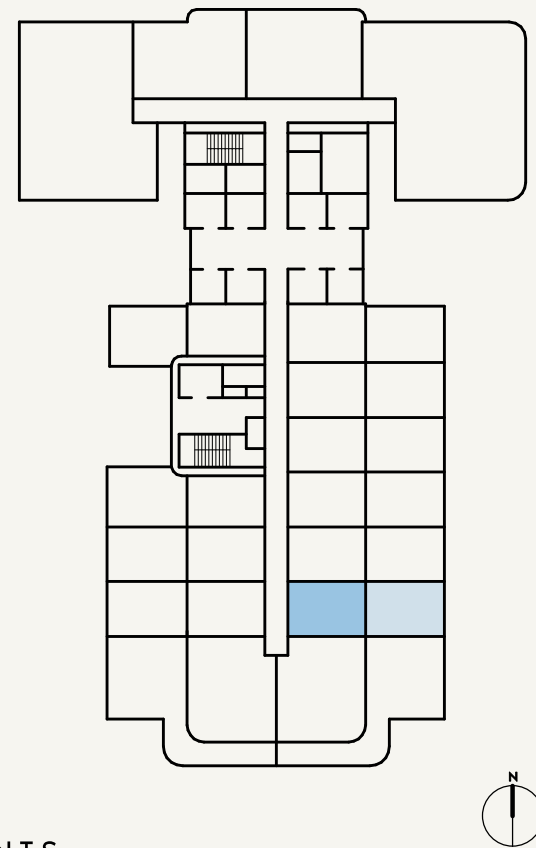

SCALE: N.T.S



FLOOR NO:
1ST FLOOR

UNIT TYPE:
STUDIO (TYPE-03F)

APARTMENT AREA:
280.51 SQ.FT. (26.06 SQ.M)



BALCONY AREA:
281.48 SQ.FT. (26.15 SQ.M)

DISCLAIMER:
THE COLORED MARKETING FLOOR PLANS PROVIDED BY THE DEVELOPER ARE FOR ILLUSTRATIVE PURPOSES ONLY. ACTUAL DIMENSIONS, LAYOUT, AND FINISHES MAY VARY FROM THOSE DEPICTED IN THE PLANS. FURNITURE, FIXTURES, AND EQUIPMENT SHOWN IN THE PLANS ARE FOR DECORATIVE PURPOSES ONLY AND ARE NOT INCLUDED IN THE PURCHASE OR LEASE OF THE PROPERTY. THE DEVELOPER RESERVES THE RIGHT TO MAKE MODIFICATIONS, REVISIONS, AND CHANGES TO THE FLOOR PLANS, SPECIFICATIONS, AND FEATURES WITHOUT PRIOR NOTICE.


TOTAL APARTMENT AREA:
561.99 SQ.FT. (52.21 SQ.M)

PROJECT NAME / BUILDING:
AM30

UNIT NO:
106

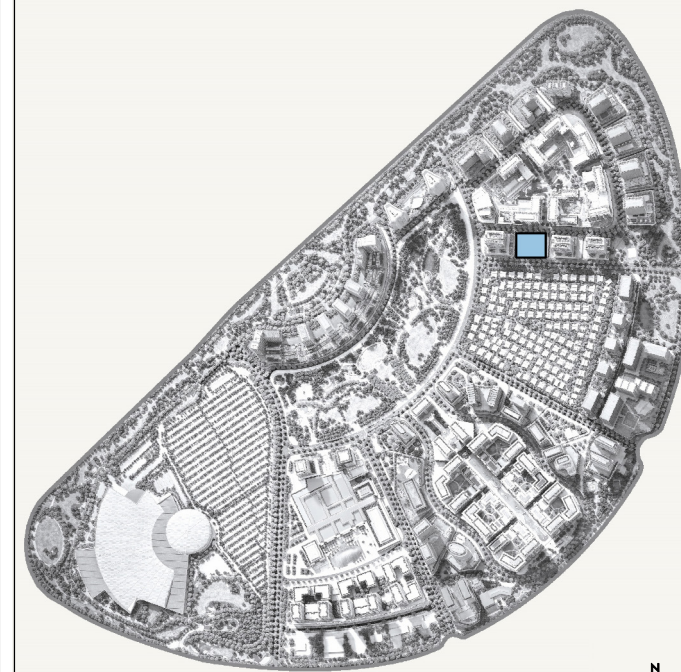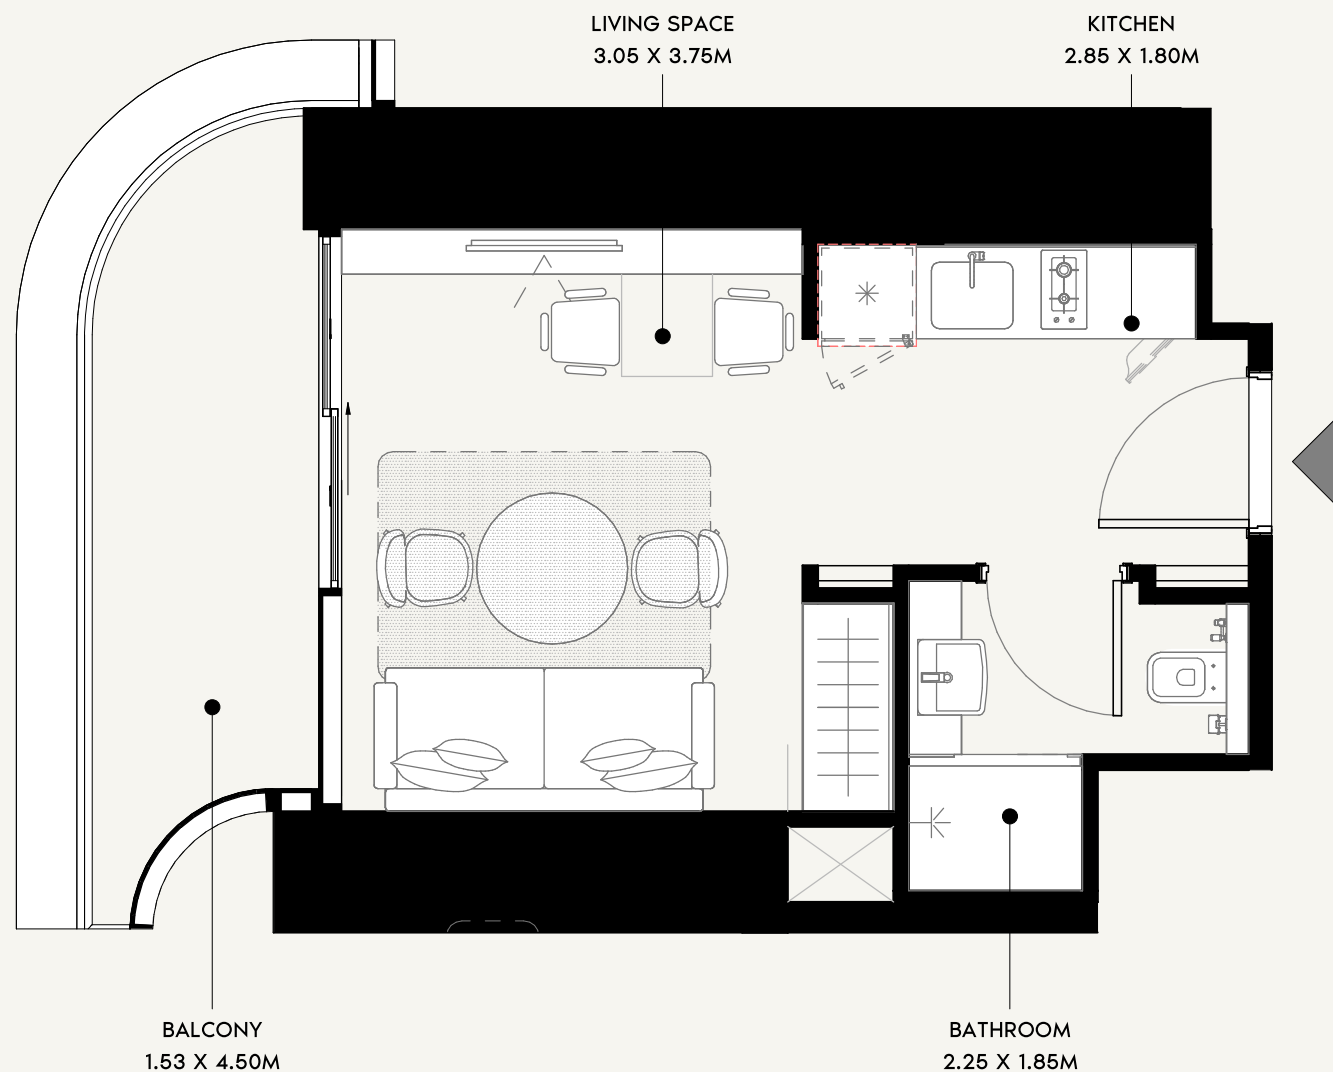

SCALE: N.T.S

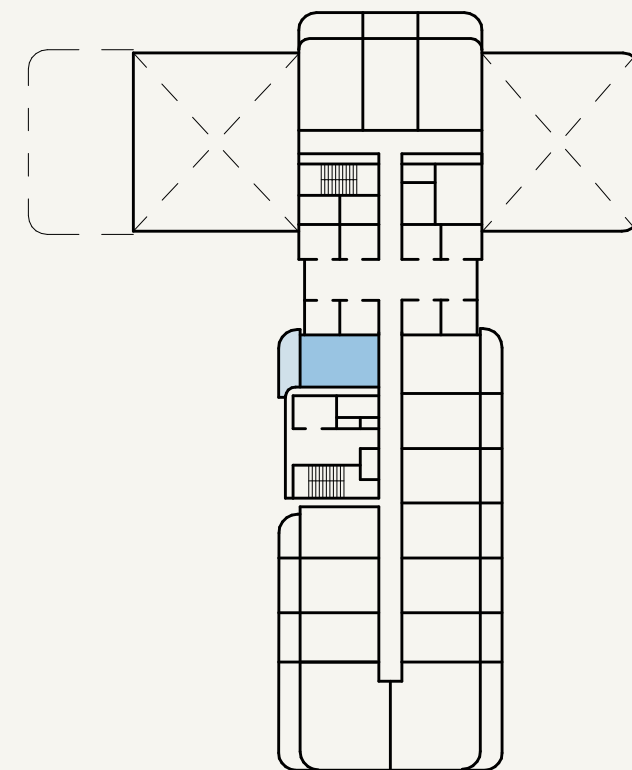

SCALE: N.T.S

AZIZI
Milan

FLOOR NO:
2ND FLOOR

UNIT TYPE:
STUDIO (TYPE-04A)

APARTMENT AREA:
280.62 SQ.FT. (26.07 SQ.M)



BALCONY AREA:
73.95 SQ.FT. (6.87 SQ.M)

DISCLAIMER:
THE COLORED MARKETING FLOOR PLANS PROVIDED BY THE DEVELOPER ARE FOR ILLUSTRATIVE PURPOSES ONLY. ACTUAL DIMENSIONS, LAYOUT, AND FINISHES MAY VARY FROM THOSE DEPICTED IN THE PLANS. FURNITURE, FIXTURES, AND EQUIPMENT SHOWN IN THE PLANS ARE FOR DECORATIVE PURPOSES ONLY AND ARE NOT INCLUDED IN THE PURCHASE OR LEASE OF THE PROPERTY. THE DEVELOPER RESERVES THE RIGHT TO MAKE MODIFICATIONS, REVISIONS, AND CHANGES TO THE FLOOR PLANS, SPECIFICATIONS, AND FEATURES WITHOUT PRIOR NOTICE.


TOTAL APARTMENT AREA:
354.57 SQ.FT. (32.94 SQ.M)

PROJECT NAME / BUILDING:
AM30

UNIT NO:
212

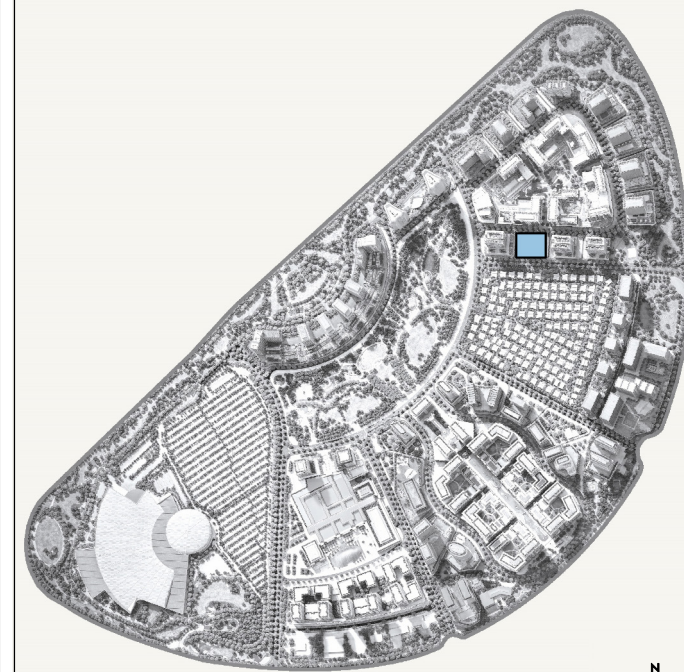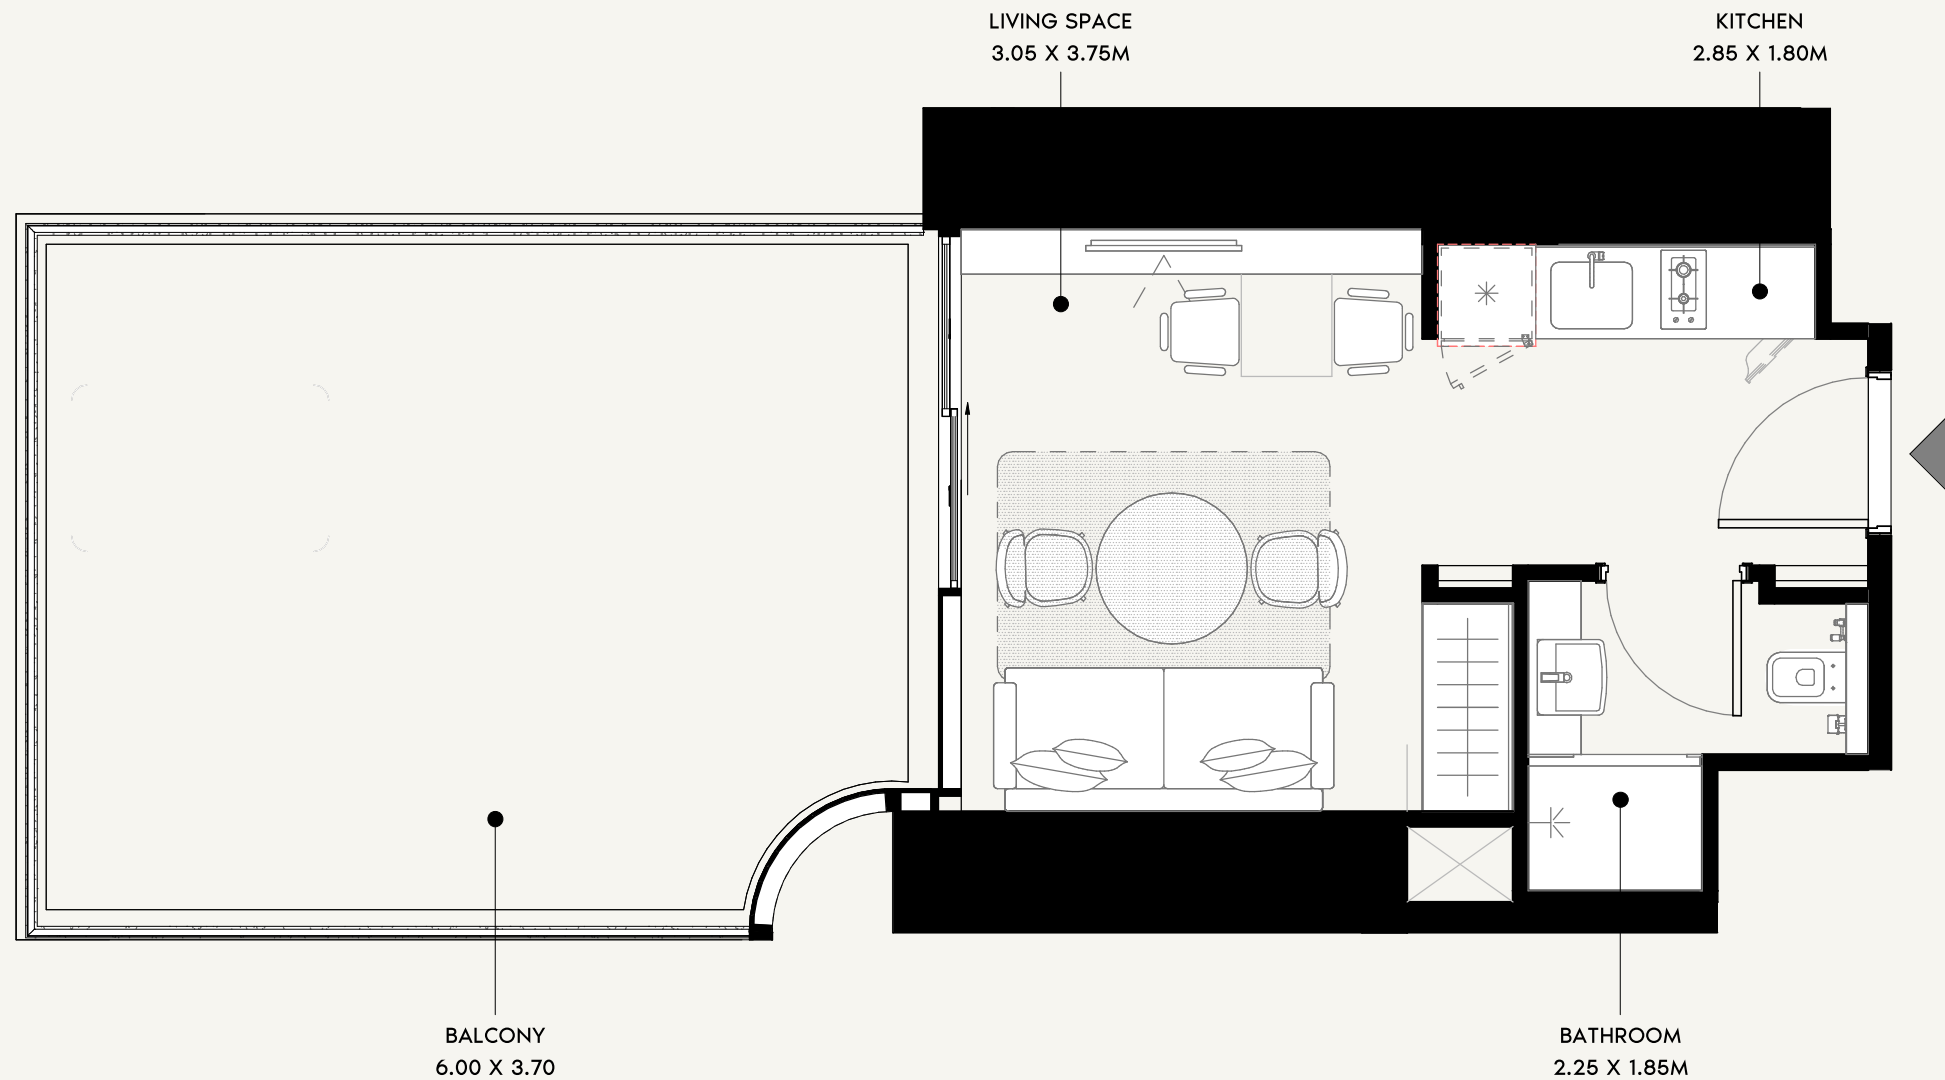

SCALE: N.T.S

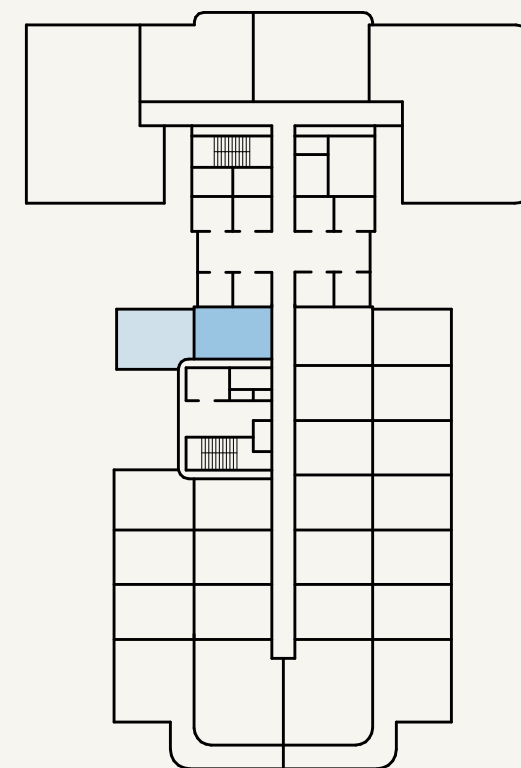

SCALE: N.T.S



FLOOR NO:
1ST FLOOR

UNIT TYPE:
STUDIO (TYPE-04B)

APARTMENT AREA:
280.62 SQ.FT. (26.07 SQ.M)



BALCONY AREA:
236.27 SQ.FT. (21.95 SQ.M)

DISCLAMER:
THE COLORED MARKETING FLOOR PLANS PROVIDED BY THE DEVELOPER ARE FOR ILLUSTRATIVE PURPOSES ONLY. ACTUAL DIMENSIONS, LAYOUT, AND FINISHES MAY VARY FROM THOSE DEPICTED IN THE PLANS. FURNITURE, FIXTURES, AND EQUIPMENT SHOWN IN THE PLANS ARE FOR DECORATIVE PURPOSES ONLY AND ARE NOT INCLUDED IN THE PURCHASE OR LEASE OF THE PROPERTY. THE DEVELOPER RESERVES THE RIGHT TO MAKE MODIFICATIONS, REVISIONS, AND CHANGES TO THE FLOOR PLANS, SPECIFICATIONS, AND FEATURES WITHOUT PRIOR NOTICE.


TOTAL APARTMENT AREA:
516.89 SQ.FT. (48.02 SQ.M)

PROJECT NAME / BUILDING:
AM30

UNIT NO:
112

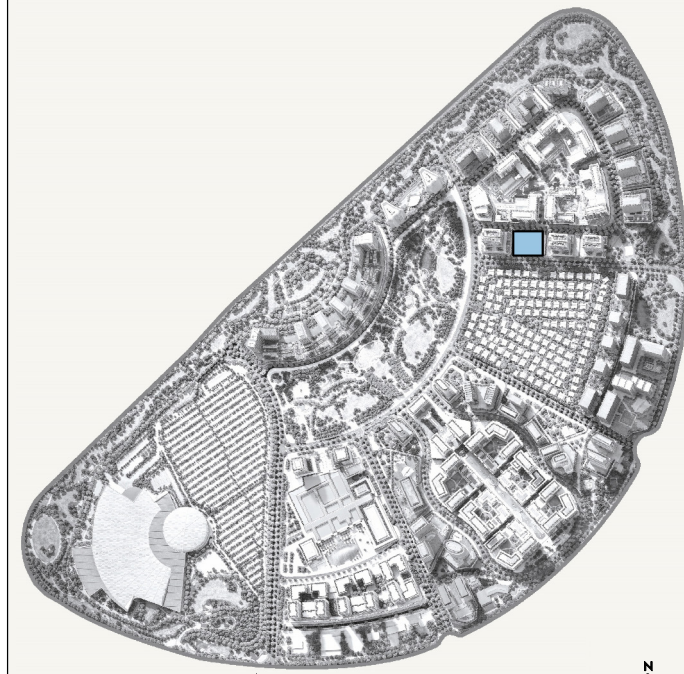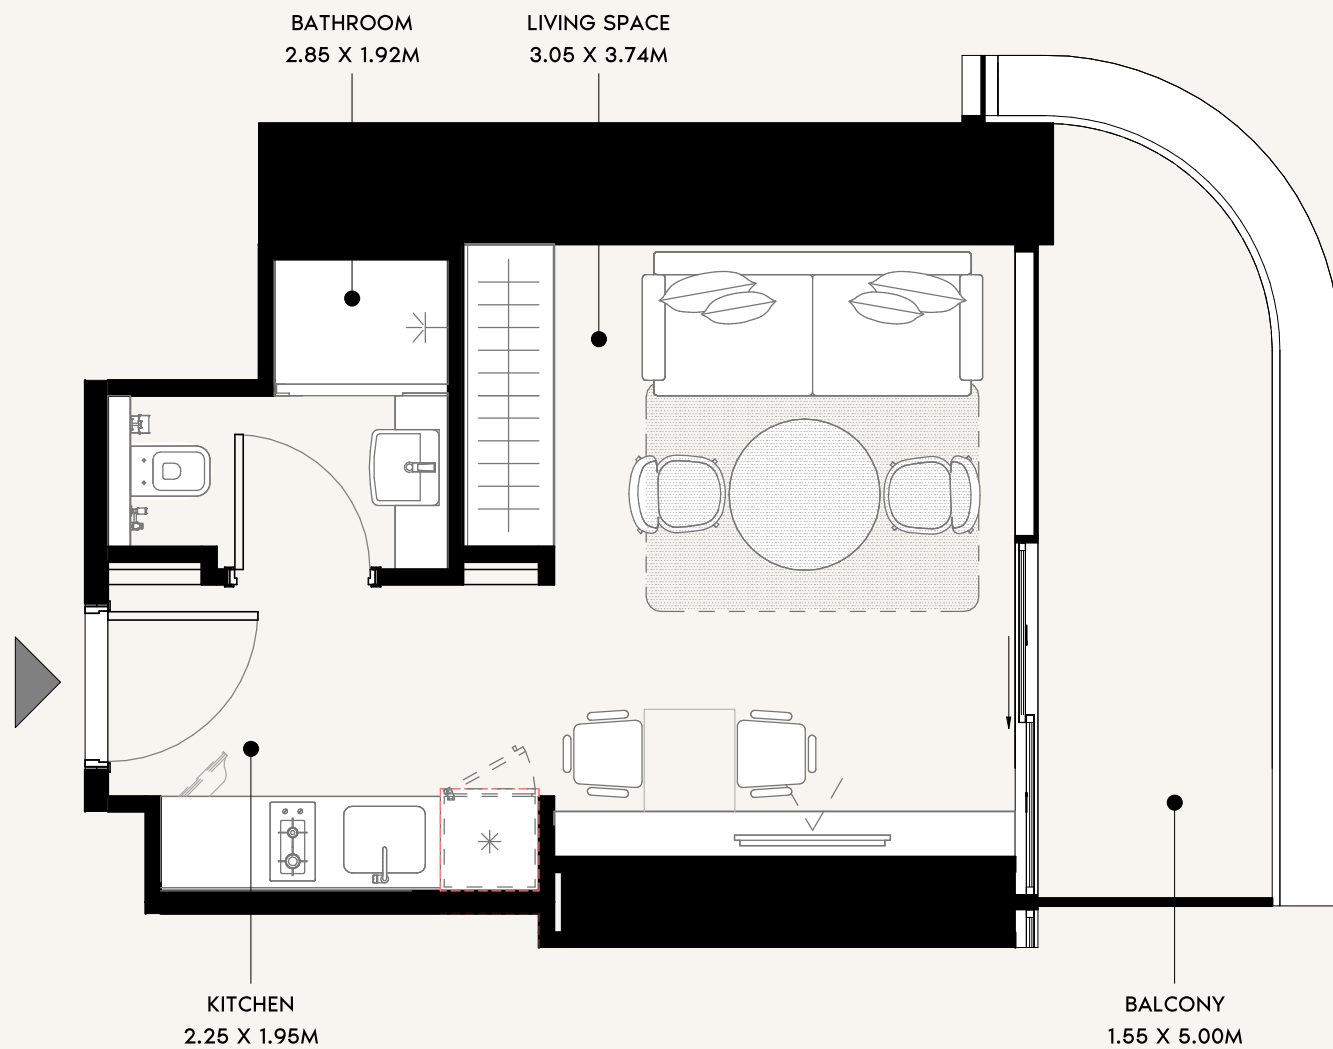

SCALE: N.T.S

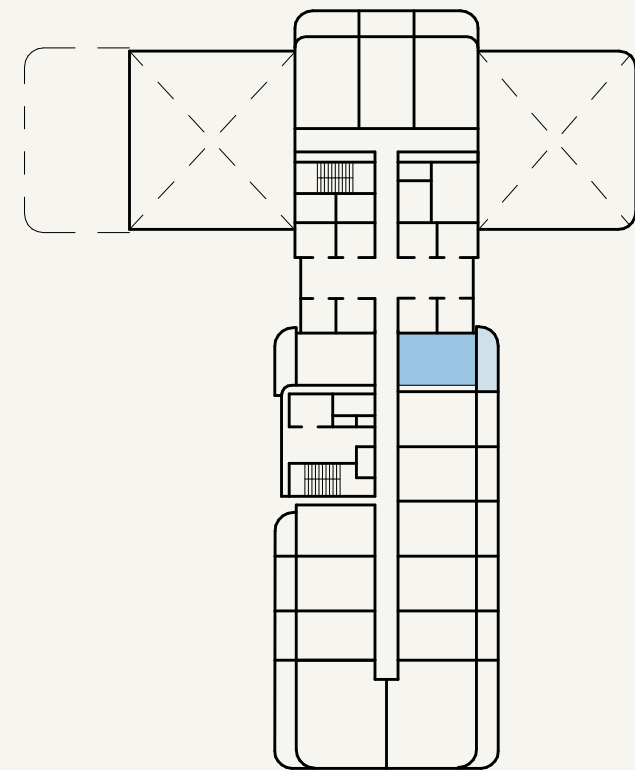

SCALE: N.T.S



FLOOR NO:
2ND FLOOR

UNIT TYPE:
STUDIO (TYPE-05A)

APARTMENT AREA:
288.37 SQ.FT. (26.79 SQ.M)



BALCONY AREA:
76.42 SQ.FT. (7.1 SQ.M)

DISCLAIMER:
THE COLORED MARKETING FLOOR PLANS PROVIDED BY THE DEVELOPER ARE FOR ILLUSTRATIVE PURPOSES ONLY. ACTUAL DIMENSIONS, LAYOUT, AND FINISHES MAY VARY FROM THOSE DEPICTED IN THE PLANS. FURNITURE, FIXTURES, AND EQUIPMENT SHOWN IN THE PLANS ARE FOR DECORATIVE PURPOSES ONLY AND ARE NOT INCLUDED IN THE PURCHASE OR LEASE OF THE PROPERTY. THE DEVELOPER RESERVES THE RIGHT TO MAKE MODIFICATIONS, REVISIONS, AND CHANGES TO THE FLOOR PLANS, SPECIFICATIONS, AND FEATURES WITHOUT PRIOR NOTICE.


TOTAL APARTMENT AREA:
364.79 SQ.FT. (33.89 SQ.M)

PROJECT NAME / BUILDING:
AM30

UNIT NO:
201

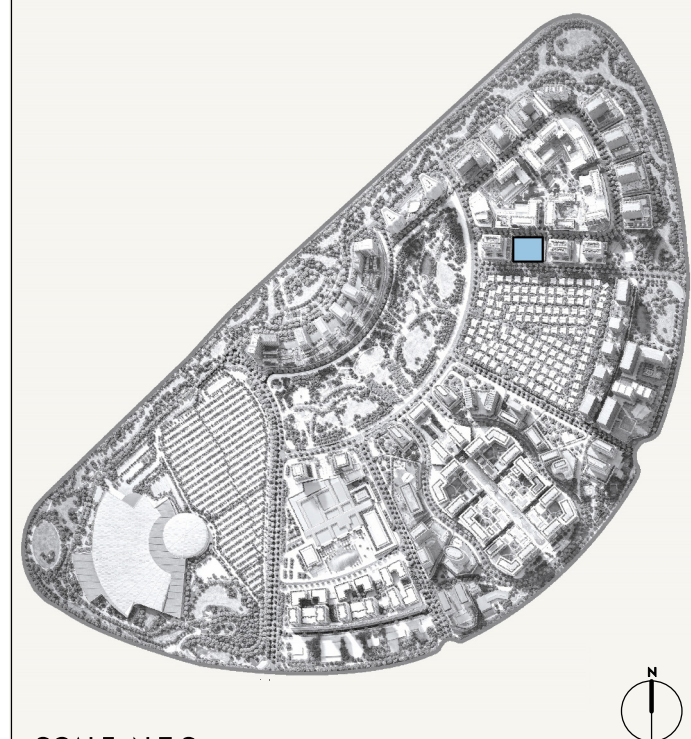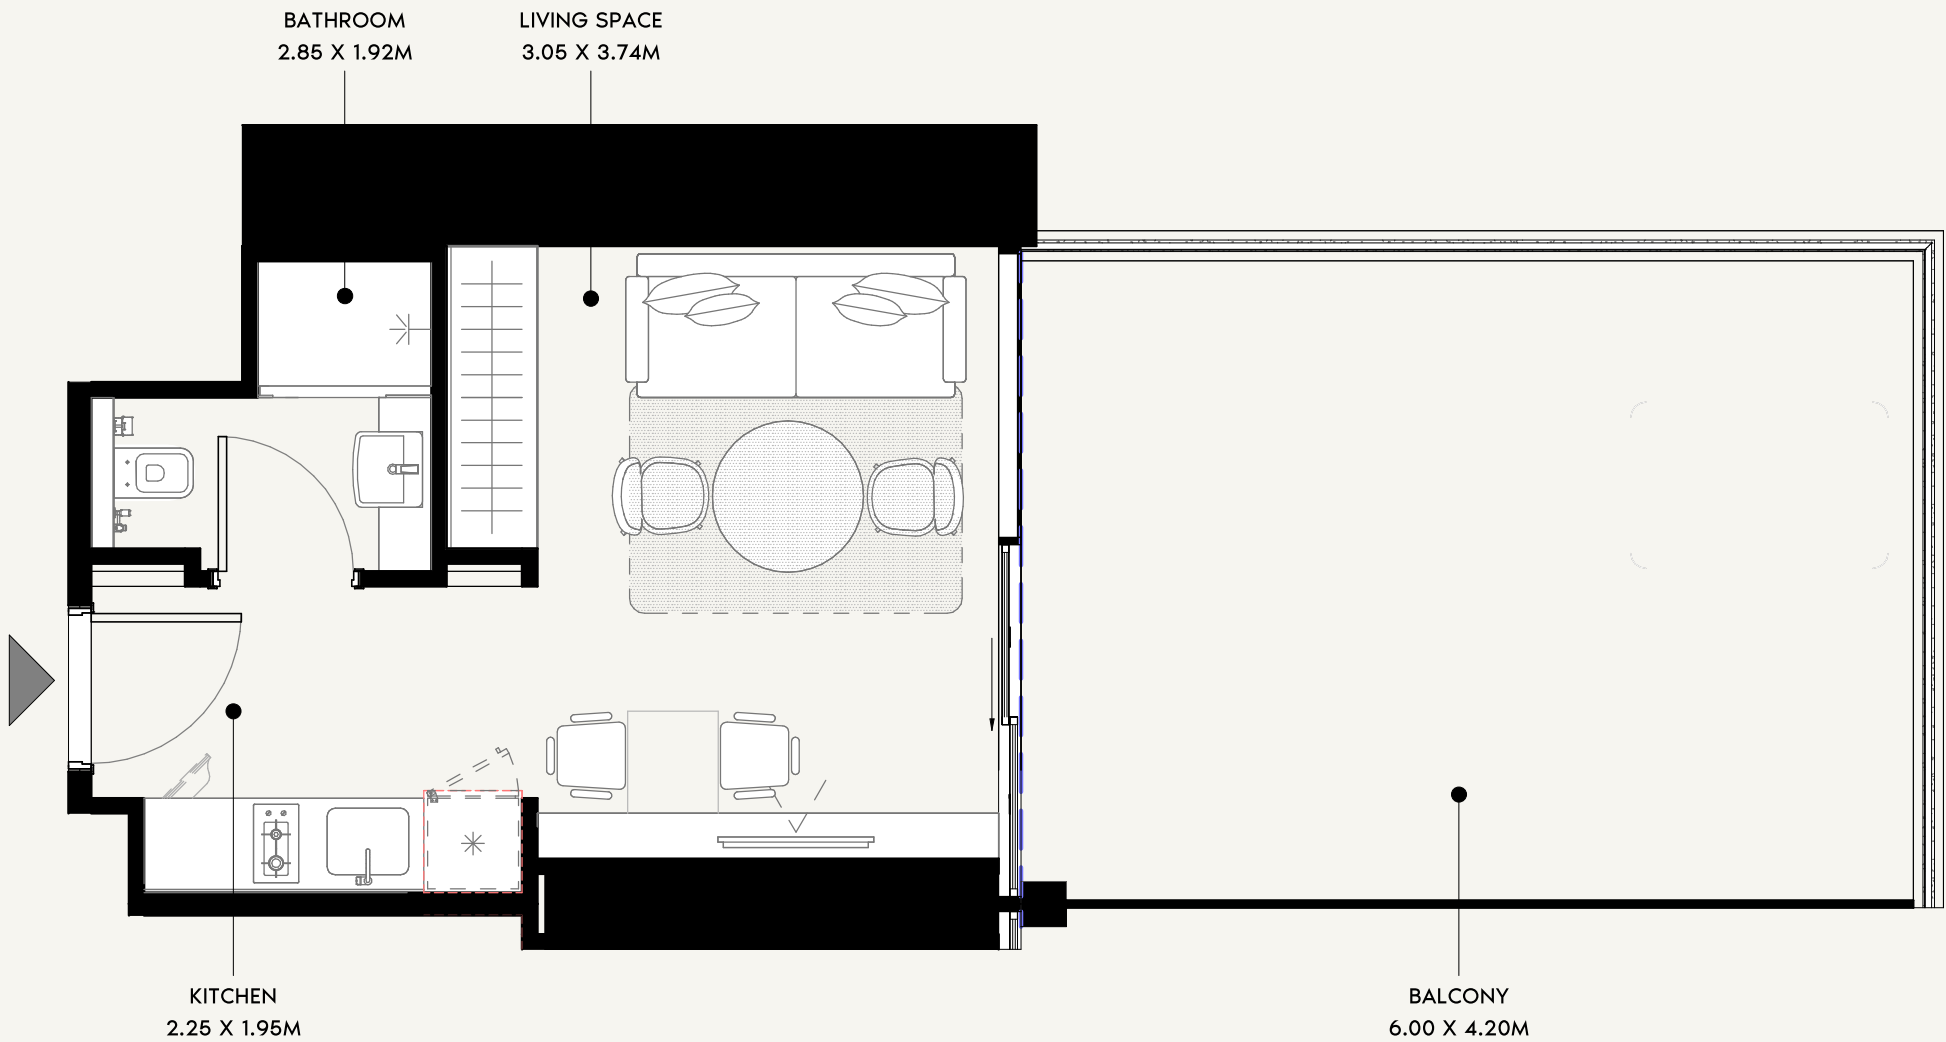

SCALE: N.T.S

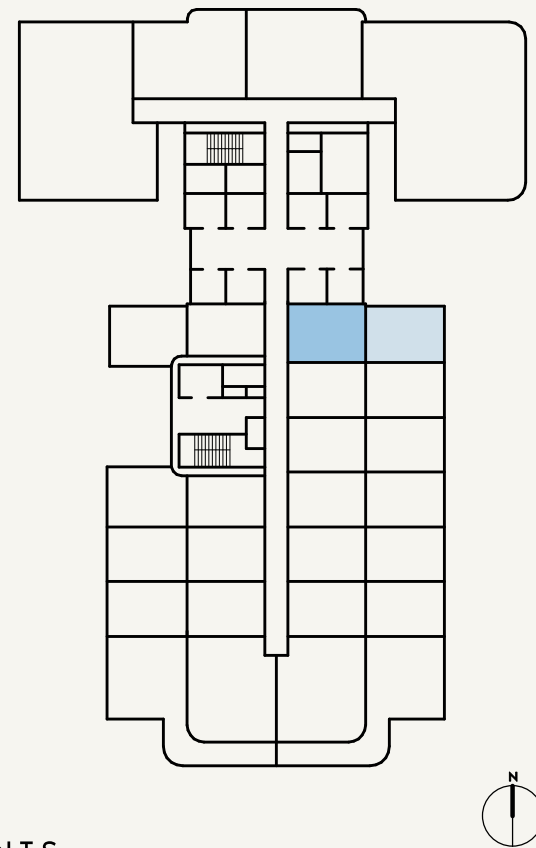

SCALE: N.T.S



FLOOR NO:
1ST FLOOR

UNIT TYPE:
STUDIO (TYPE-05B)

APARTMENT AREA:
288.37 SQ.FT. (26.79 SQ.M)



BALCONY AREA:
268.56 SQ.FT. (24.95 SQ.M)

DISCLAIMER:
THE COLORED MARKETING FLOOR PLANS PROVIDED BY THE DEVELOPER ARE FOR ILLUSTRATIVE PURPOSES ONLY. ACTUAL DIMENSIONS, LAYOUT, AND FINISHES MAY VARY FROM THOSE DEPICTED IN THE PLANS. FURNITURE, FIXTURES, AND EQUIPMENT SHOWN IN THE PLANS ARE FOR DECORATIVE PURPOSES ONLY AND ARE NOT INCLUDED IN THE PURCHASE OR LEASE OF THE PROPERTY. THE DEVELOPER RESERVES THE RIGHT TO MAKE MODIFICATIONS, REVISIONS, AND CHANGES TO THE FLOOR PLANS, SPECIFICATIONS, AND FEATURES WITHOUT PRIOR NOTICE.


TOTAL APARTMENT AREA:
556.93 SQ.FT. (51.74 SQ.M)

PROJECT NAME / BUILDING:
AM30

UNIT NO:
101

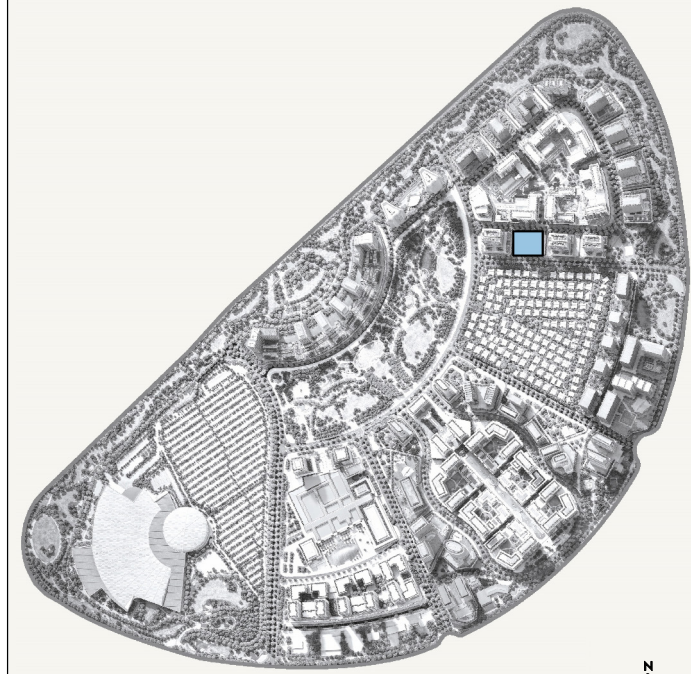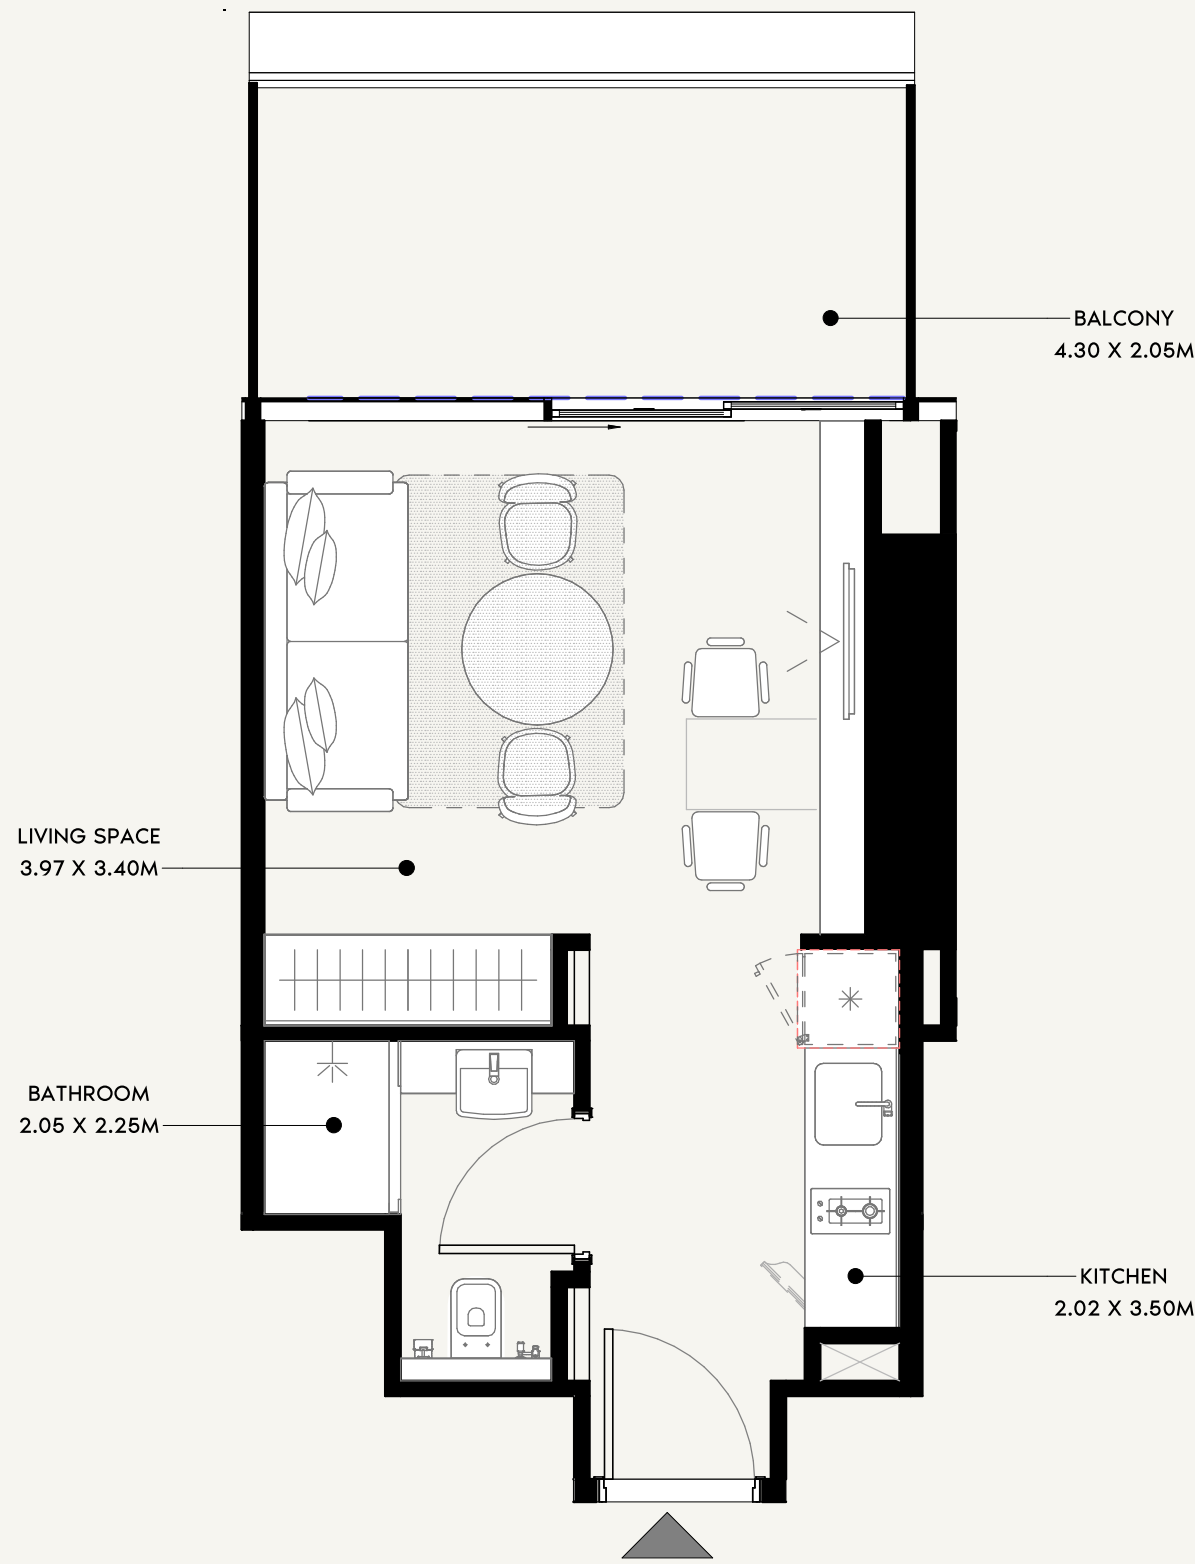

SCALE: N.T.S

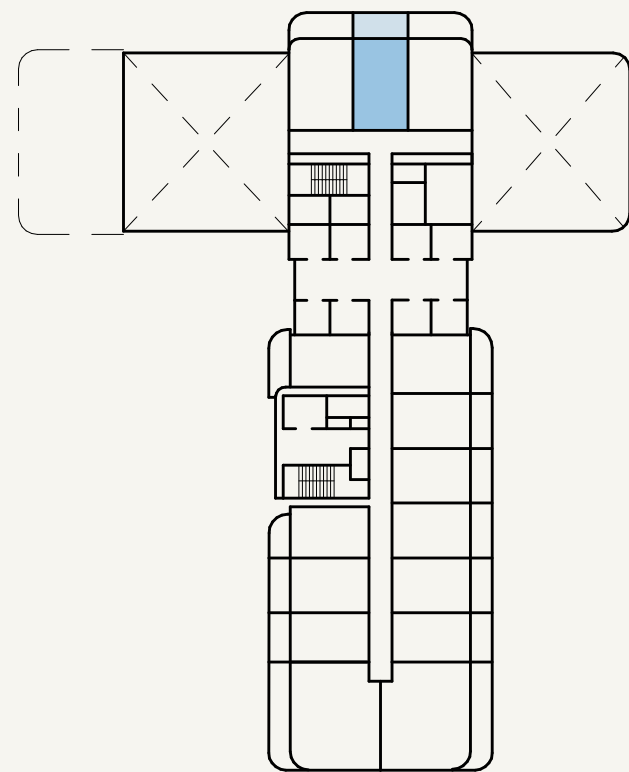

SCALE: N.T.S



FLOOR NO:
2ND FLOOR

UNIT TYPE:
STUDIO (TYPE-06)

APARTMENT AREA:
311.62 SQ.FT. (28.95 SQ.M)



BALCONY AREA:
100.00 SQ.FT. (9.29 SQ.M)

DISCLAIMER:
THE COLORED MARKETING FLOOR PLANS PROVIDED BY THE DEVELOPER ARE FOR ILLUSTRATIVE PURPOSES ONLY. ACTUAL DIMENSIONS, LAYOUT, AND FINISHES MAY VARY FROM THOSE DEPICTED IN THE PLANS. FURNITURE, FIXTURES, AND EQUIPMENT SHOWN IN THE PLANS ARE FOR DECORATIVE PURPOSES ONLY AND ARE NOT INCLUDED IN THE PURCHASE OR LEASE OF THE PROPERTY. THE DEVELOPER RESERVES THE RIGHT TO MAKE MODIFICATIONS, REVISIONS, AND CHANGES TO THE FLOOR PLANS, SPECIFICATIONS, AND FEATURES WITHOUT PRIOR NOTICE.


TOTAL APARTMENT AREA:
411.62 SQ.FT. (38.24 SQ.M)

PROJECT NAME / BUILDING:
AM30

UNIT NO:
214

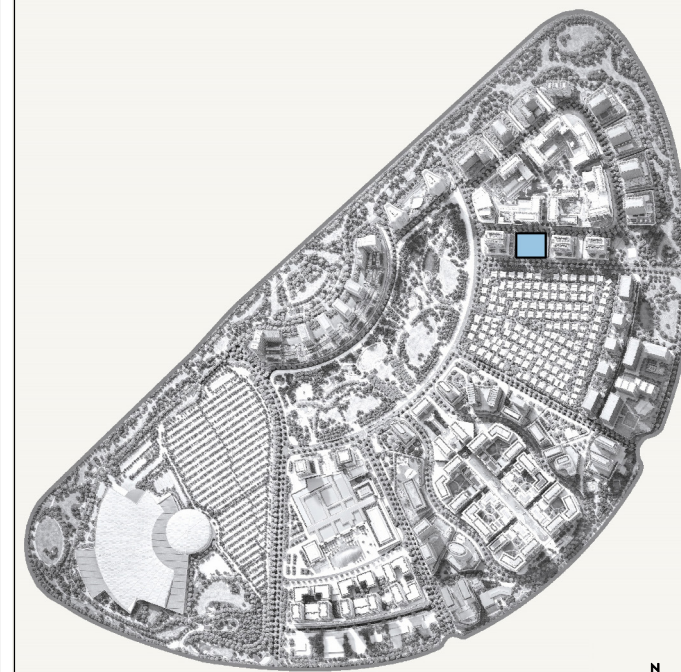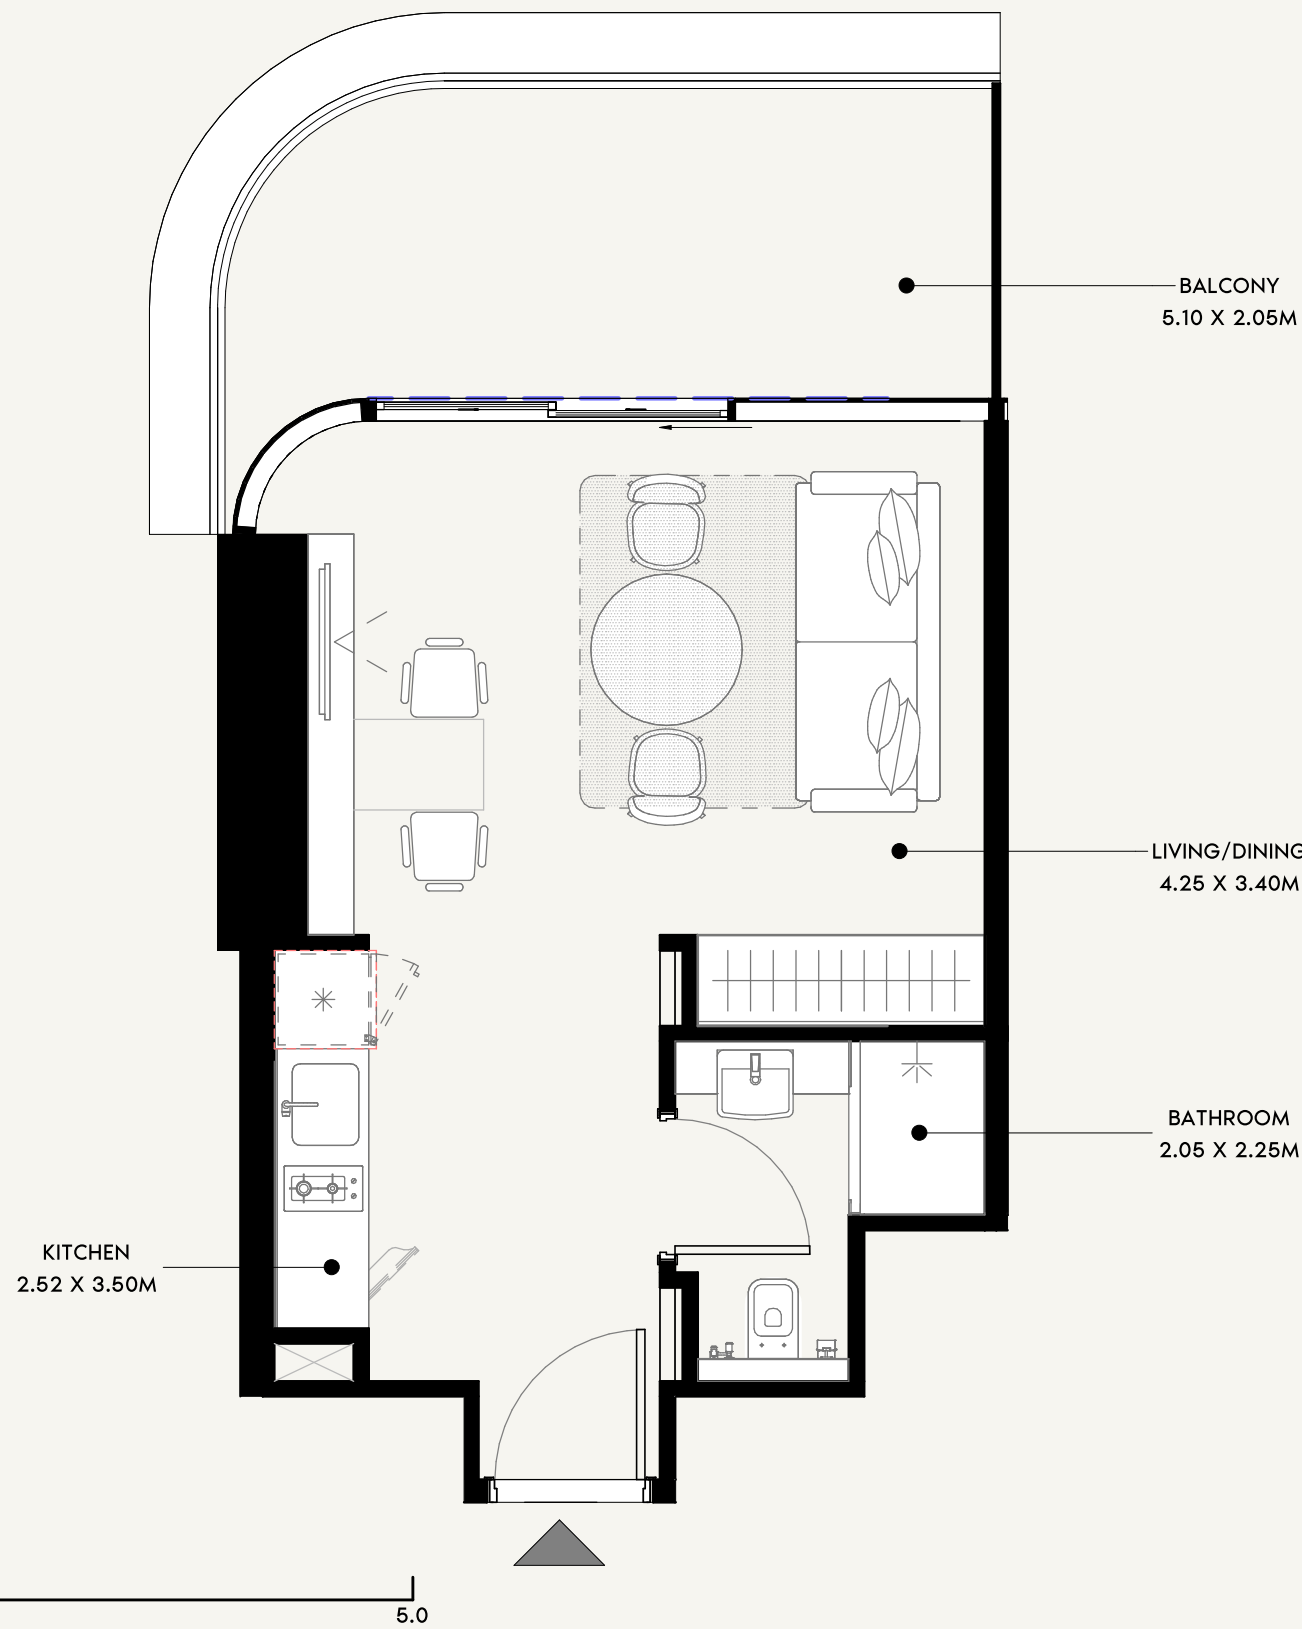

SCALE: N.T.S

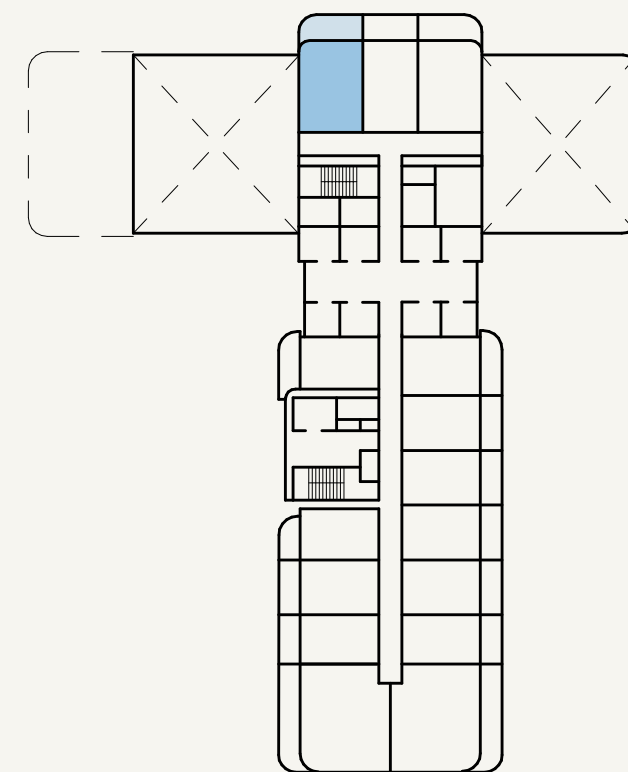

SCALE: N.T.S



AZIZI
Milan

FLOOR NO:
2ND FLOOR

UNIT TYPE:
STUDIO (TYPE-07)

APARTMENT AREA:
342.51 SQ.FT. (31.82 SQ.M)



BALCONY AREA:
112.91 SQ.FT. (10.49 SQ.M)

DISCLAIMER:
THE COLORED MARKETING FLOOR PLANS PROVIDED BY THE DEVELOPER ARE FOR ILLUSTRATIVE PURPOSES ONLY. ACTUAL DIMENSIONS, LAYOUT, AND FINISHES MAY VARY FROM THOSE DEPICTED IN THE PLANS. FURNITURE, FIXTURES, AND EQUIPMENT SHOWN IN THE PLANS ARE FOR DECORATIVE PURPOSES ONLY AND ARE NOT INCLUDED IN THE PURCHASE OR LEASE OF THE PROPERTY. THE DEVELOPER RESERVES THE RIGHT TO MAKE MODIFICATIONS, REVISIONS, AND CHANGES TO THE FLOOR PLANS, SPECIFICATIONS, AND FEATURES WITHOUT PRIOR NOTICE.


TOTAL APARTMENT AREA:
455.42 SQ.FT. (42.31 SQ.M)

PROJECT NAME / BUILDING:
AM30

UNIT NO:
213

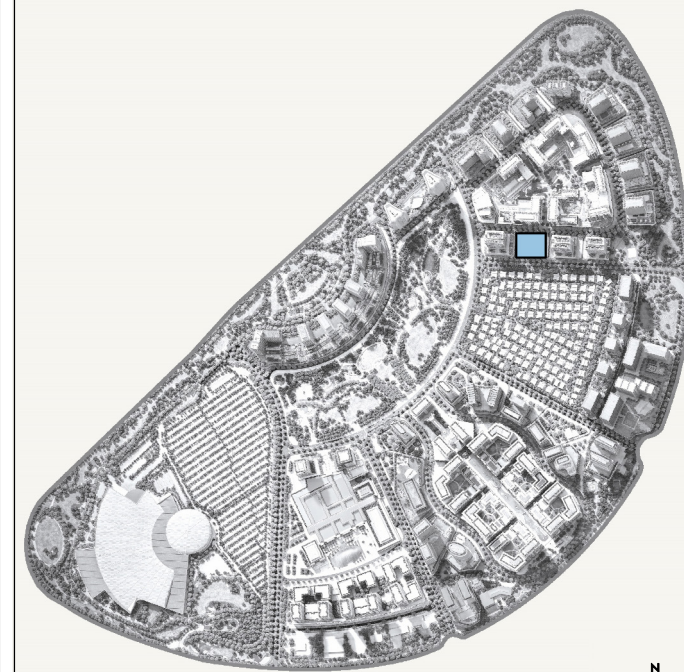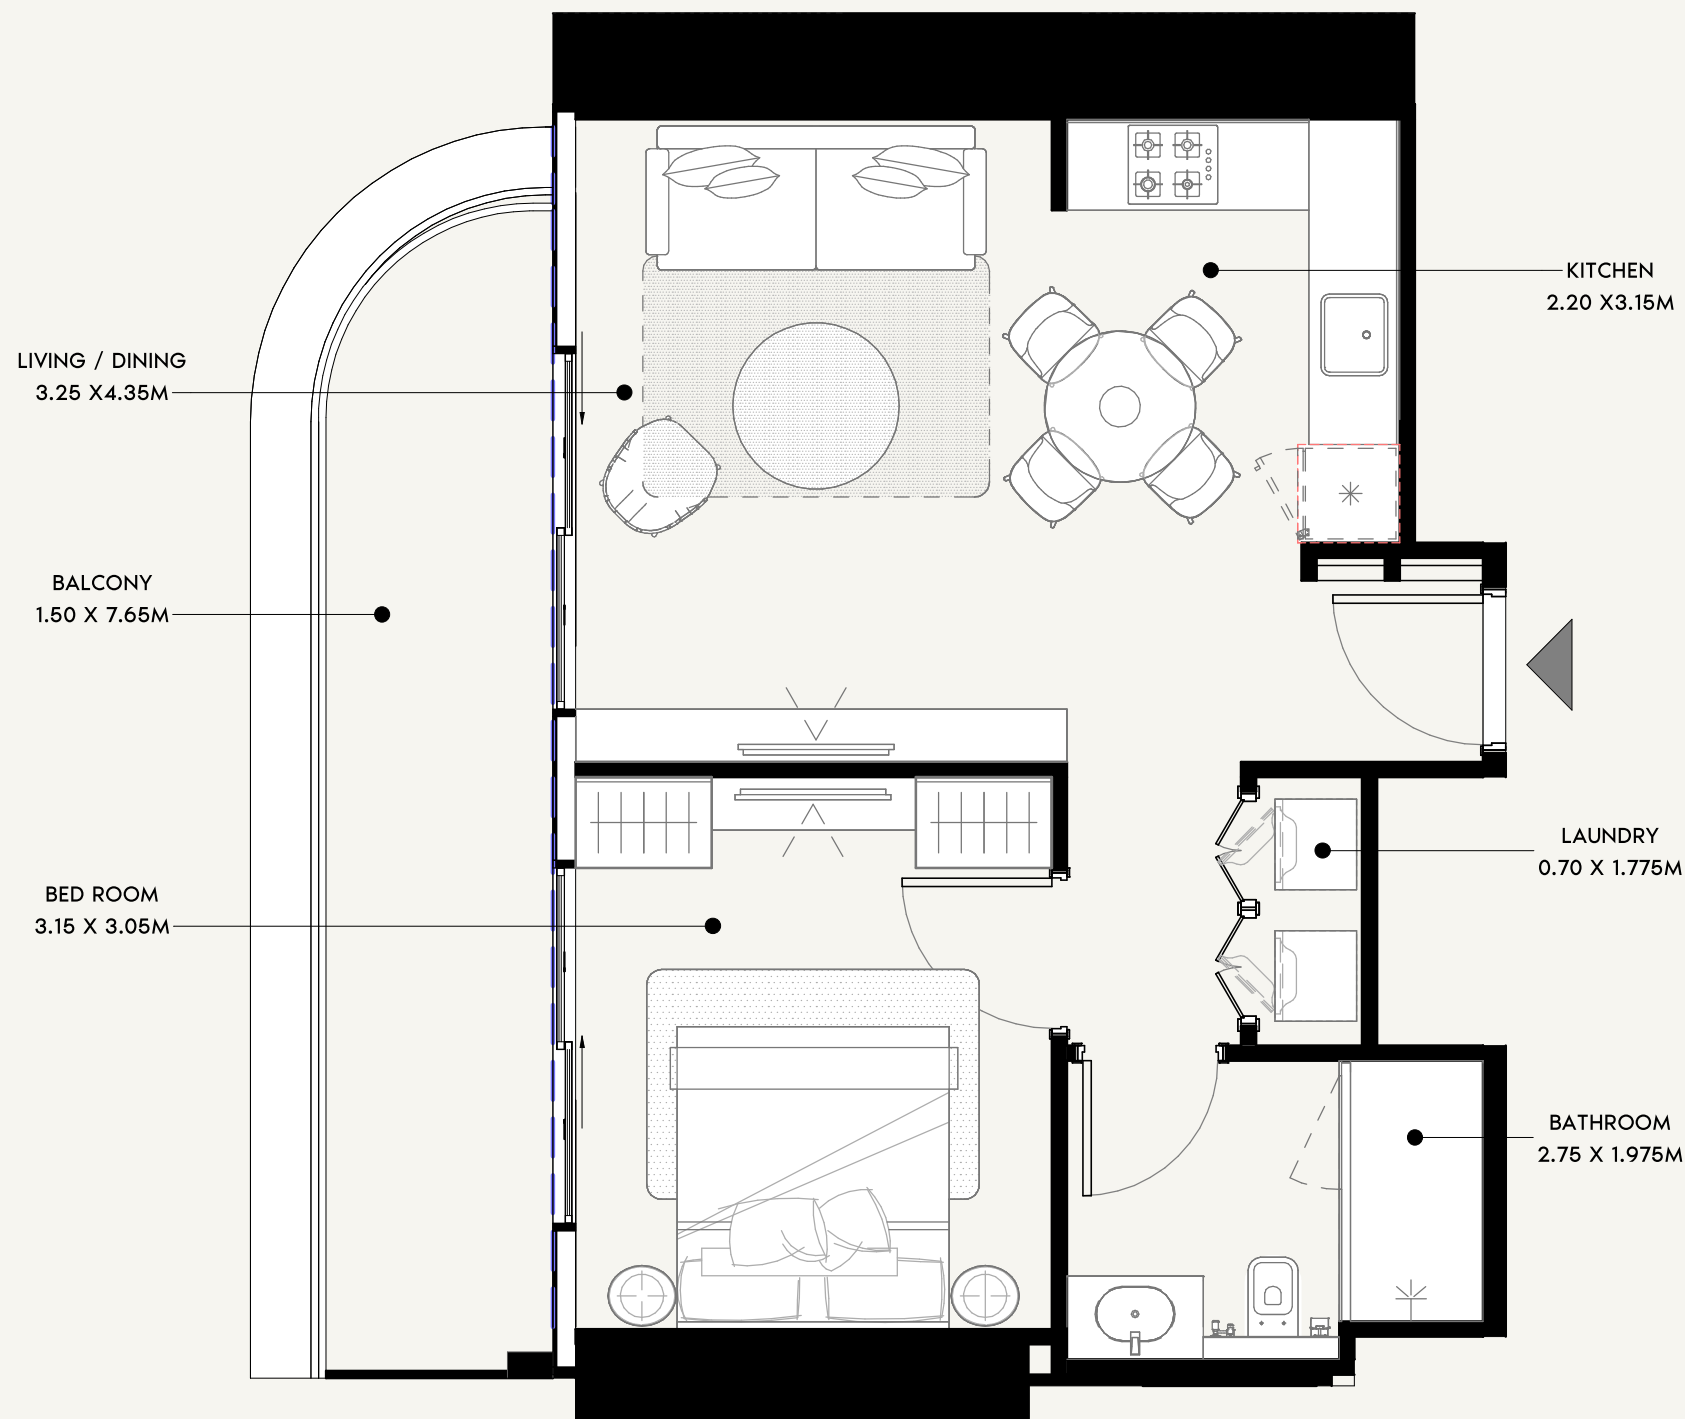

SCALE: N.T.S

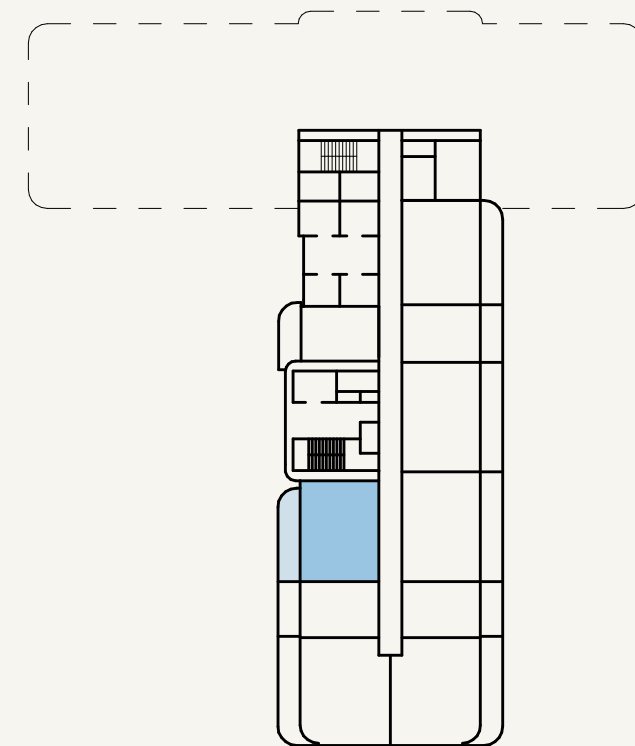

SCALE: N.T.S

AZIZI
Milan

FLOOR NO:

26TH FLOOR

UNIT TYPE:

1 BEDROOM (TYPE-01A)

APARTMENT AREA:

547.03 SQ.FT. (50.82 SQ.M)

BALCONY AREA:

125.29 SQ.FT. (11.64 SQ.M)

DISCLAMER:

THE COLORED MARKETING FLOOR PLANS PROVIDED BY THE DEVELOPER ARE FOR ILLUSTRATIVE PURPOSES ONLY. ACTUAL DIMENSIONS, LAYOUT, AND FINISHES MAY VARY FROM THOSE DEPICTED IN THE PLANS. FURNITURE, FIXTURES, AND EQUIPMENT SHOWN IN THE PLANS ARE FOR DECORATIVE PURPOSES ONLY AND ARE NOT INCLUDED IN THE PURCHASE OR LEASE OF THE PROPERTY. THE DEVELOPER RESERVES THE RIGHT TO MAKE MODIFICATIONS, REVISIONS, AND CHANGES TO THE FLOOR PLANS, SPECIFICATIONS, AND FEATURES WITHOUT PRIOR NOTICE.

TOTAL APARTMENT AREA:

672.32 SQ.FT. (62.46 SQ.M)

PROJECT NAME / BUILDING:

AM30

UNIT NO:

2609

BATHROOM
2.75 X 1.77M


LAUNDRY
0.70 X 1.77M

KITCHEN
2.20 X 3.15M


BEDROOM
3.15 X 3.05M

BALCONY
1.50 X 8.25

LIVING/DINING
3.25 X 4.15M

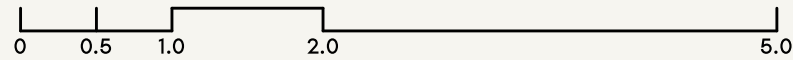

SCALE: N.T.S

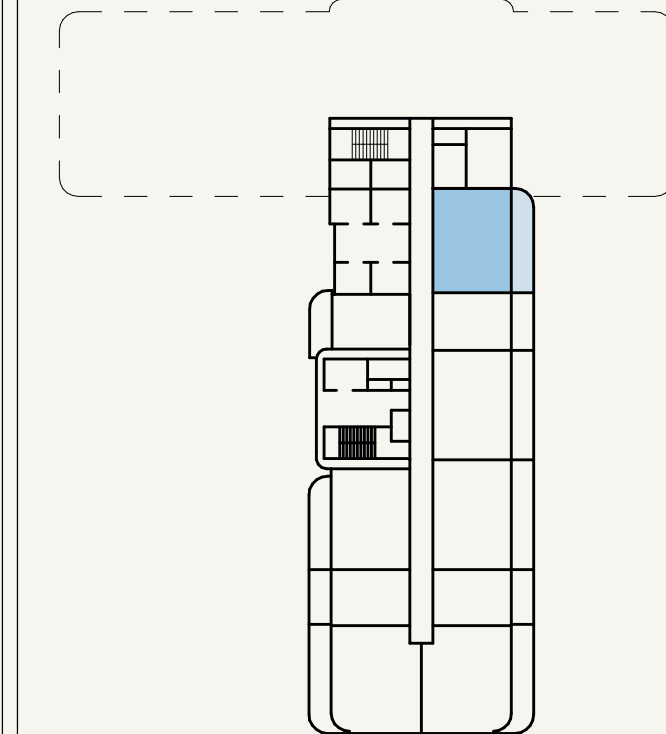

SCALE: N.T.S

AZIZI
Milan

FLOOR NO:

26TH FLOOR

UNIT TYPE:

1 BEDROOM (TYPE-01B)

APARTMENT AREA:

531.31 SQ.FT. (49.36 SQ.M)

BALCONY AREA:

131.86 SQ.FT. (12.25 SQ.M)

DISCLAIMER:

THE COLORED MARKETING FLOOR PLANS PROVIDED BY THE DEVELOPER ARE FOR ILLUSTRATIVE PURPOSES ONLY. ACTUAL DIMENSIONS, LAYOUT, AND FINISHES MAY VARY FROM THOSE DEPICTED IN THE PLANS. FURNITURE, FIXTURES, AND EQUIPMENT SHOWN IN THE PLANS ARE FOR DECORATIVE PURPOSES ONLY AND ARE NOT INCLUDED IN THE PURCHASE OR LEASE OF THE PROPERTY. THE DEVELOPER RESERVES THE RIGHT TO MAKE MODIFICATIONS, REVISIONS, AND CHANGES TO THE FLOOR PLANS, SPECIFICATIONS, AND FEATURES WITHOUT PRIOR NOTICE.

TOTAL APARTMENT AREA:



663.17 SQ.FT. (61.61 SQ.M)

PROJECT NAME / BUILDING:


AM30

UNIT NO:

2601

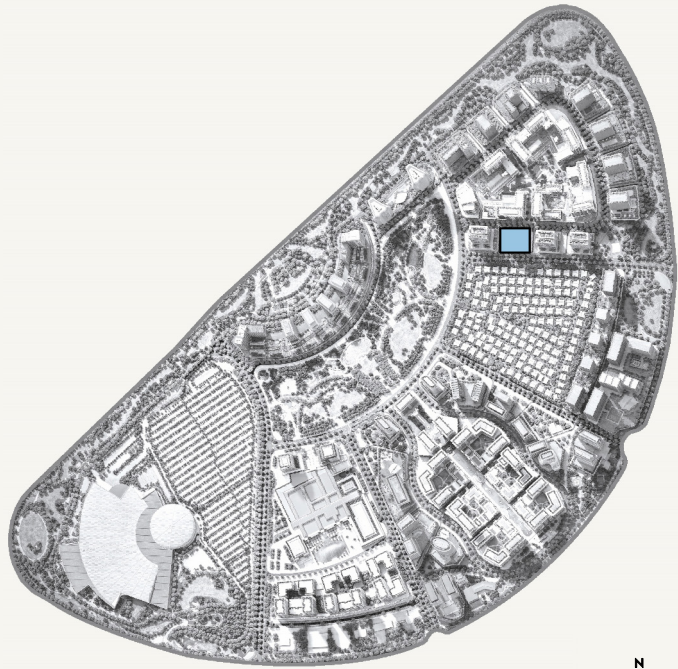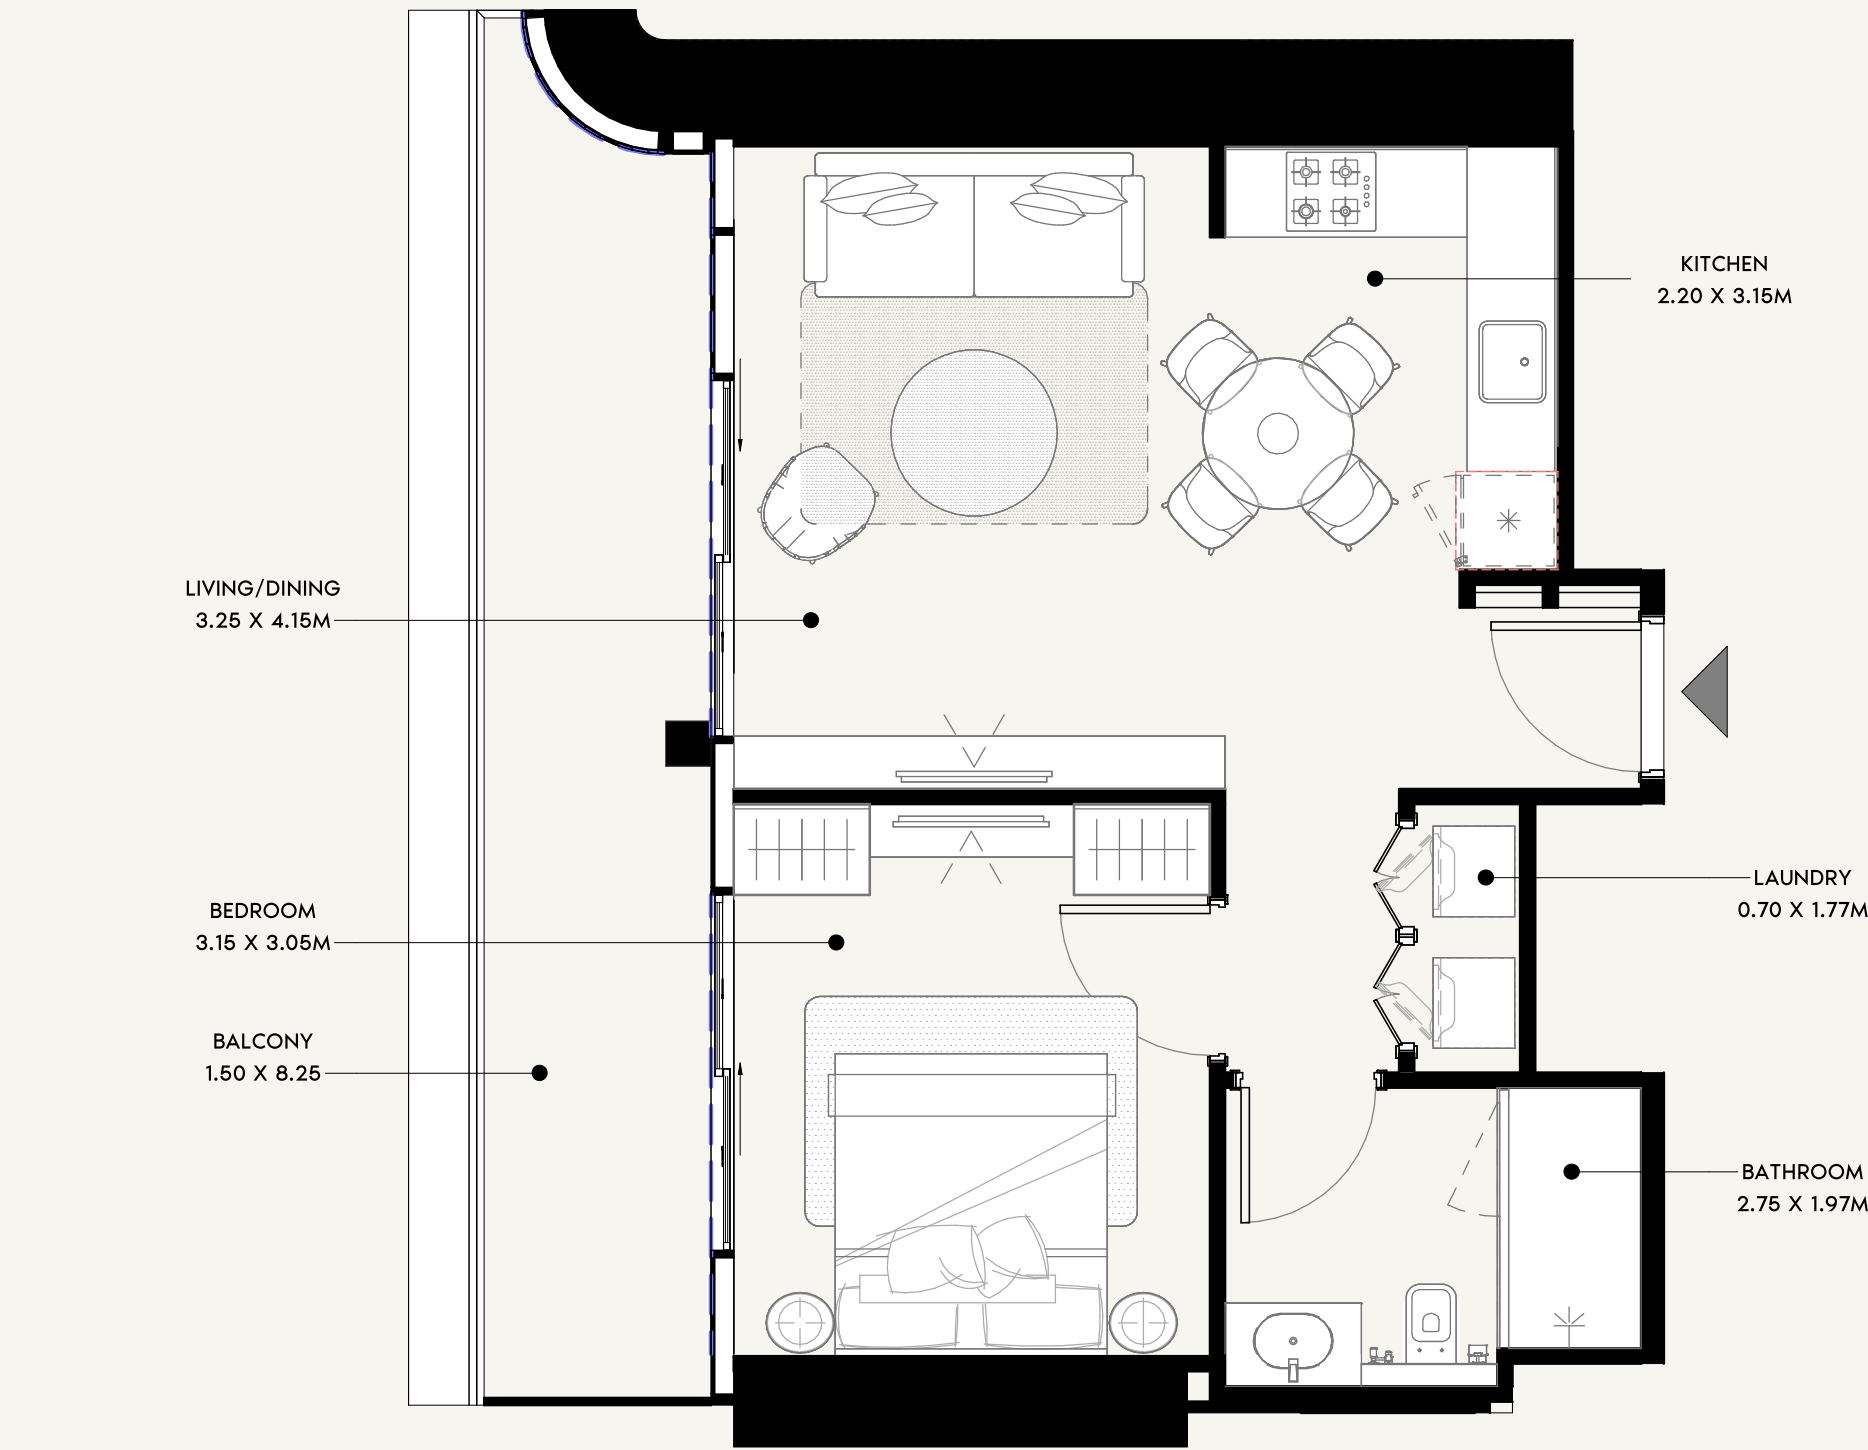

SCALE: N.T.S

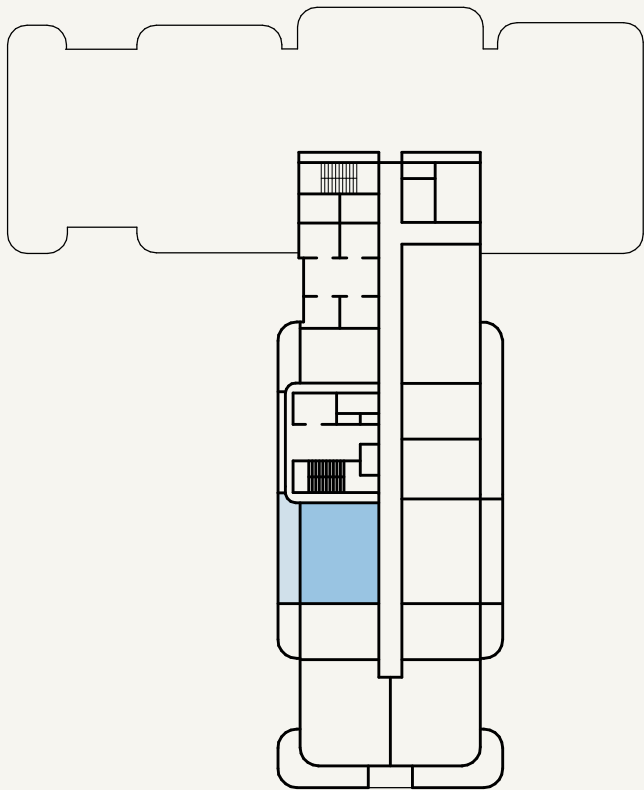

SCALE: N.T.S



FLOOR NO:

25TH FLOOR

UNIT TYPE:

1 BEDROOM (TYPE-01C)

APARTMENT AREA:

547.03 SQ.FT. (50.82 SQ.M)

BALCONY AREA:

143.16 SQ.FT. (13.3 SQ.M)

DISCLAMER:

THE COLORED MARKETING FLOOR PLANS PROVIDED BY THE DEVELOPER ARE FOR ILLUSTRATIVE PURPOSES ONLY. ACTUAL DIMENSIONS, LAYOUT, AND FINISHES MAY VARY FROM THOSE DEPICTED IN THE PLANS. FURNITURE, FIXTURES, AND EQUIPMENT SHOWN IN THE PLANS ARE FOR DECORATIVE PURPOSES ONLY AND ARE NOT INCLUDED IN THE PURCHASE OR LEASE OF THE PROPERTY. THE DEVELOPER RESERVES THE RIGHT TO MAKE MODIFICATIONS, REVISIONS, AND CHANGES TO THE FLOOR PLANS, SPECIFICATIONS, AND FEATURES WITHOUT PRIOR NOTICE.

TOTAL APARTMENT AREA:




690.19 SQ.FT. (64.12 SQ.M)

PROJECT NAME / BUILDING:


AM30

UNIT NO:

2506

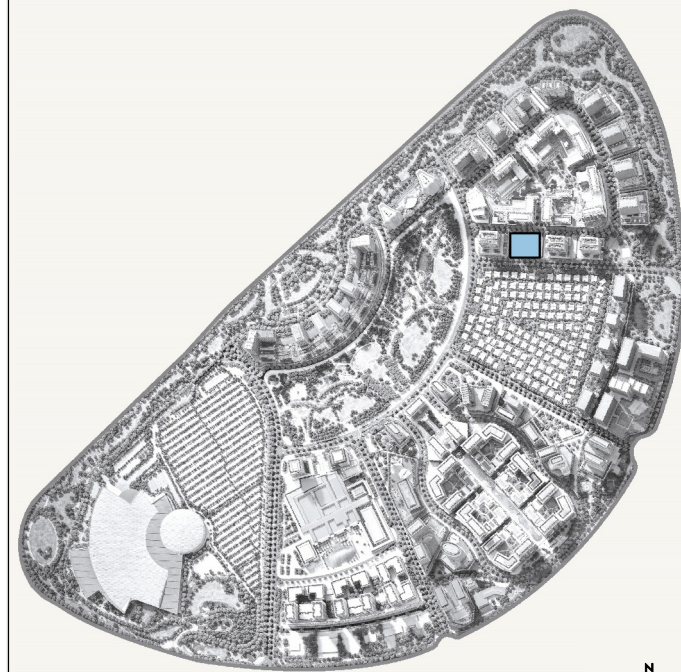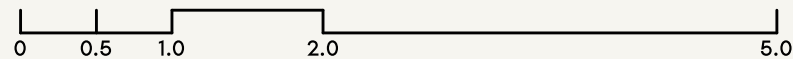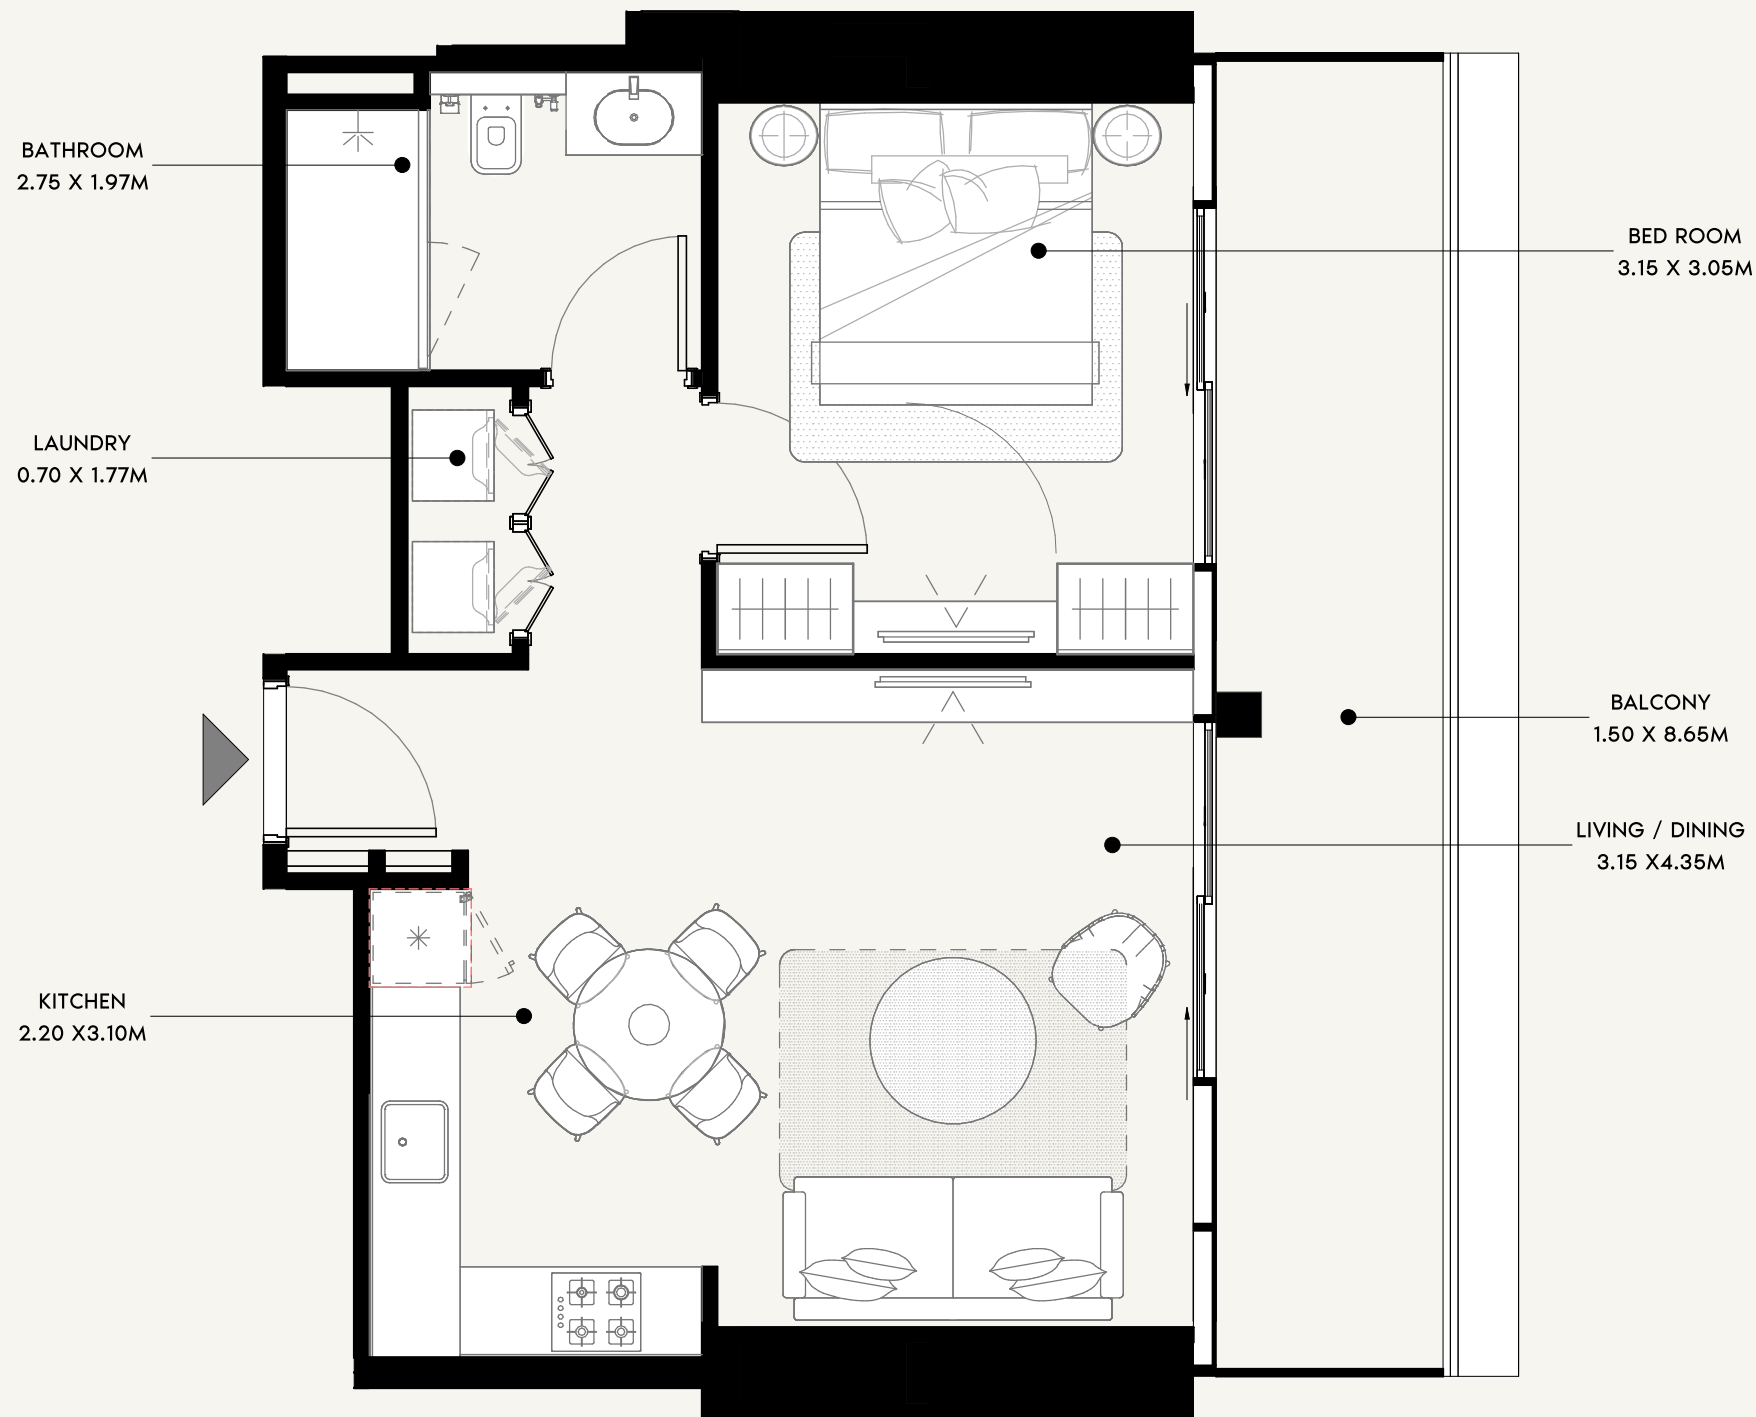

SCALE: N.T.S

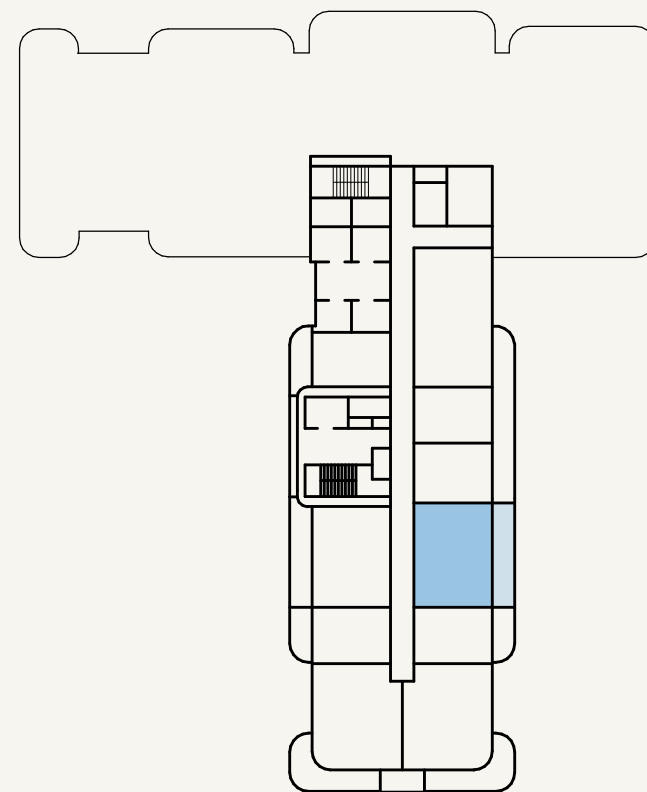

SCALE: N.T.S

AZIZI
Milan

FLOOR NO:

25TH FLOOR

UNIT TYPE:

1 BEDROOM (TYPE-02)

APARTMENT AREA:

539.06 SQ.FT. (50.08 SQ.M)

BALCONY AREA:

143.91 SQ.FT. (13.37 SQ.M)

DISCLAMER:

THE COLORED MARKETING FLOOR PLANS PROVIDED BY THE DEVELOPER ARE FOR ILLUSTRATIVE PURPOSES ONLY. ACTUAL DIMENSIONS, LAYOUT, AND FINISHES MAY VARY FROM THOSE DEPICTED IN THE PLANS. FURNITURE, FIXTURES, AND EQUIPMENT SHOWN IN THE PLANS ARE FOR DECORATIVE PURPOSES ONLY AND ARE NOT INCLUDED IN THE PURCHASE OR LEASE OF THE PROPERTY. THE DEVELOPER RESERVES THE RIGHT TO MAKE MODIFICATIONS, REVISIONS, AND CHANGES TO THE FLOOR PLANS, SPECIFICATIONS, AND FEATURES WITHOUT PRIOR NOTICE.

TOTAL APARTMENT AREA:




682.98 SQ.FT. (63.45 SQ.M)

PROJECT NAME / BUILDING:


AM30

UNIT NO:

2501

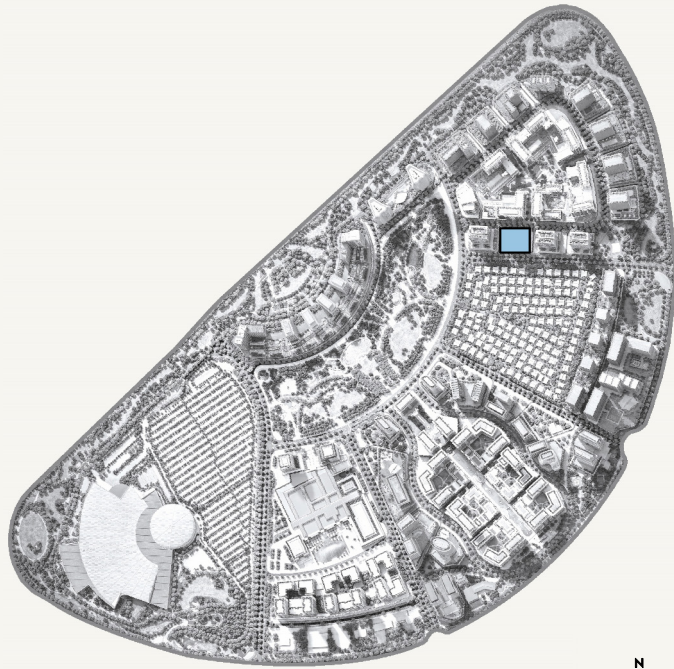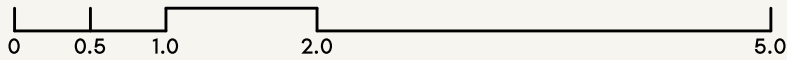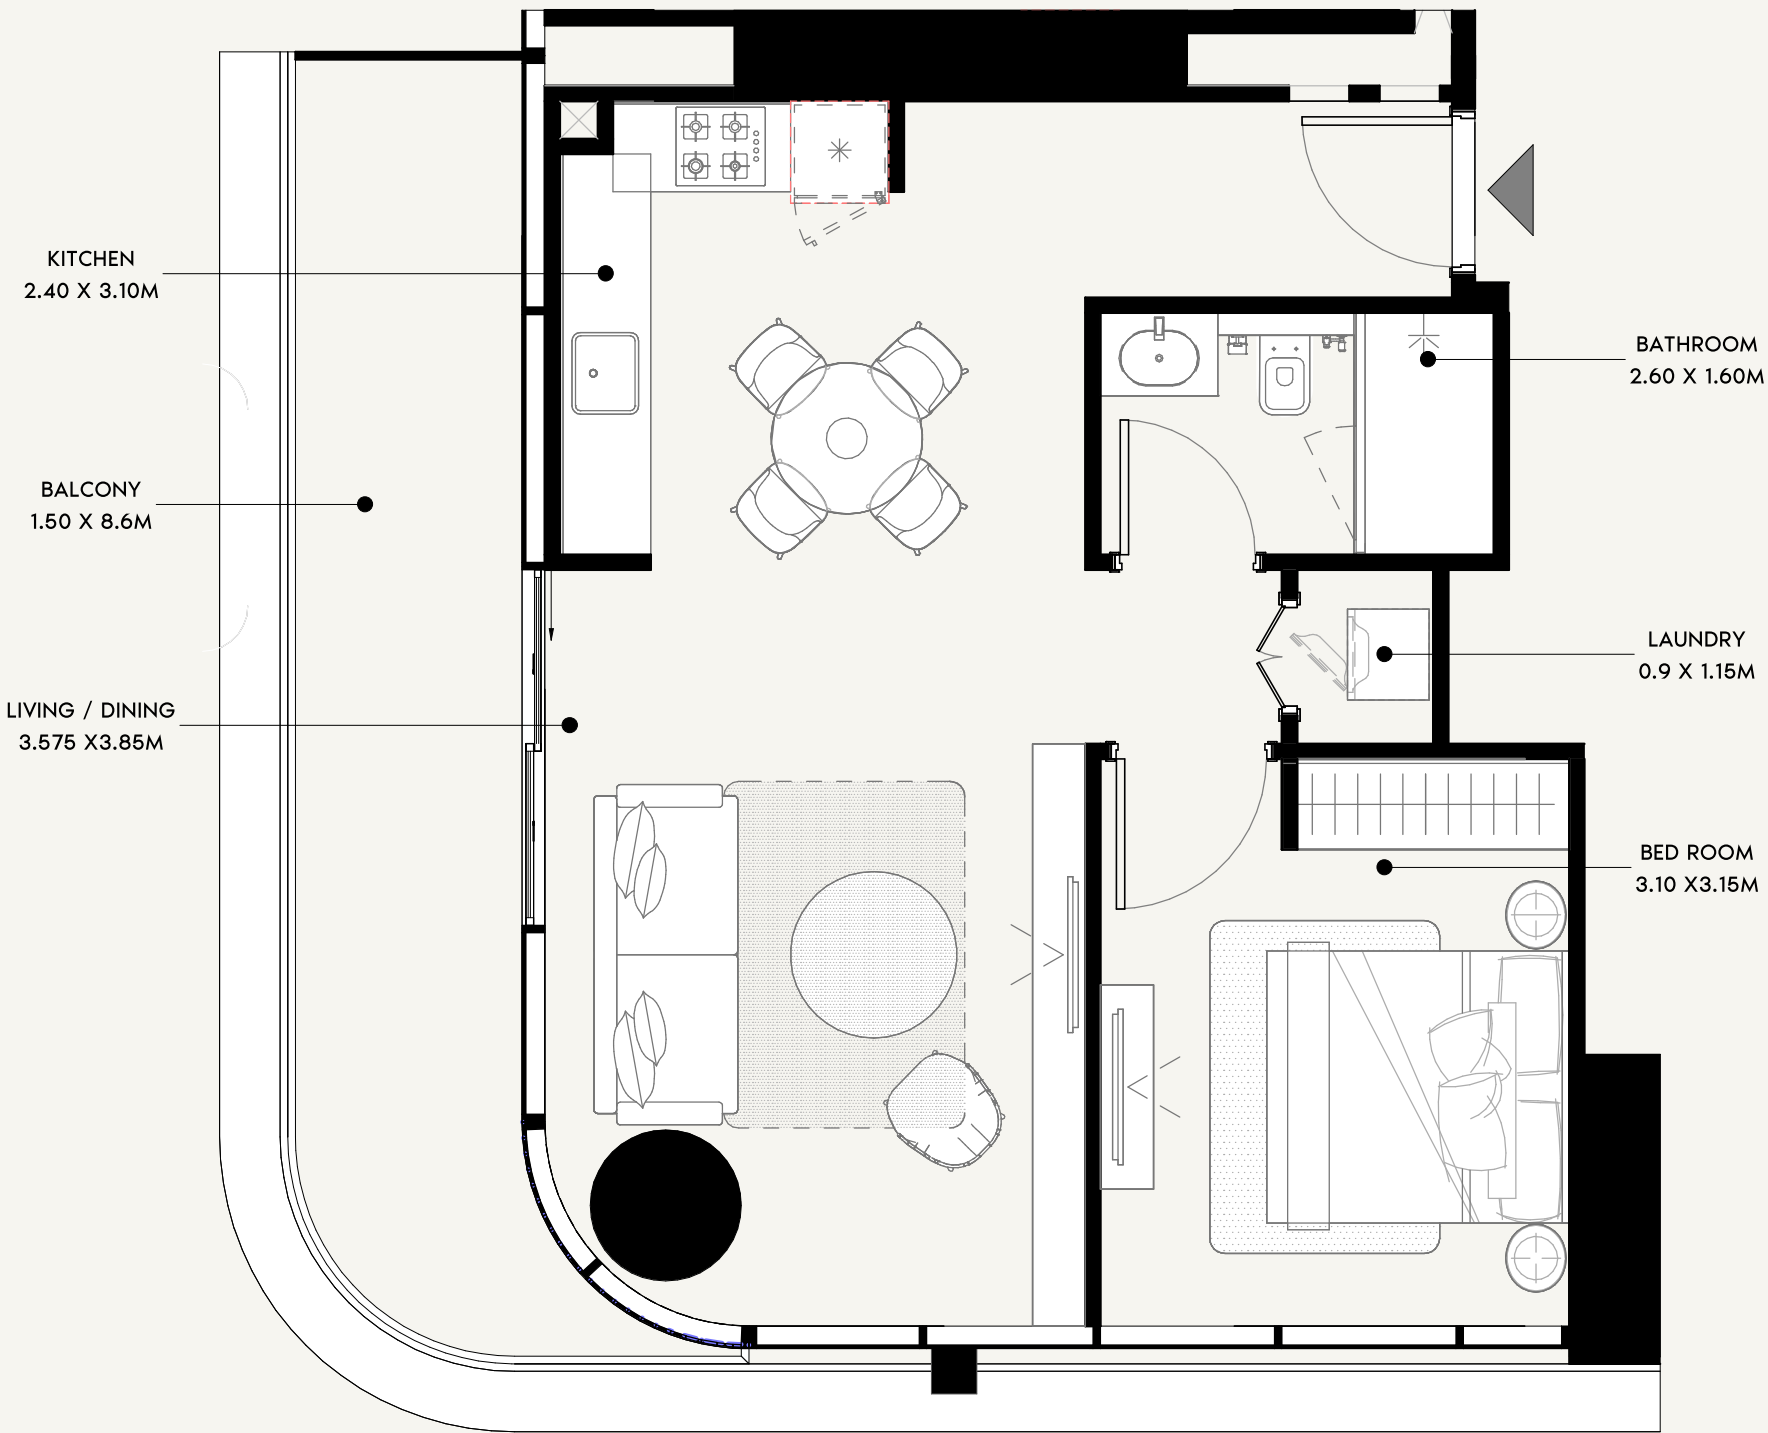

SCALE: N.T.S

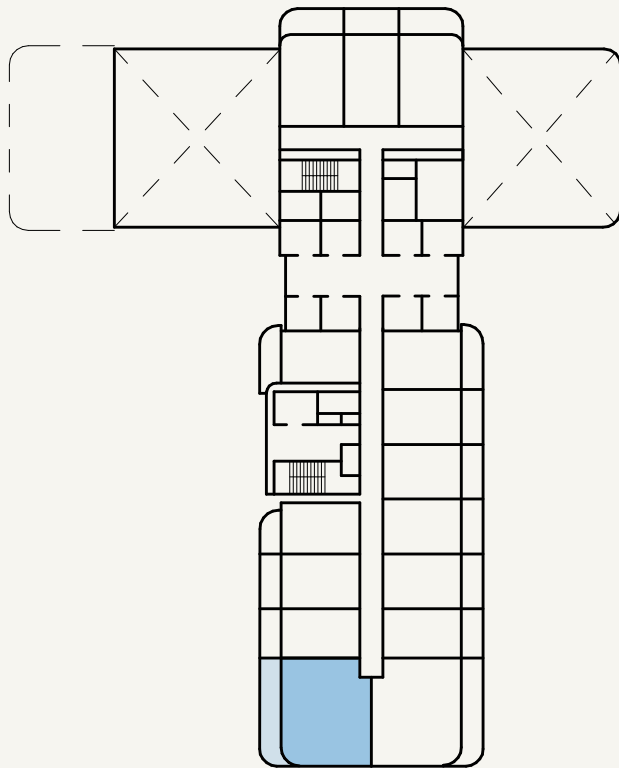

SCALE: N.T.S



FLOOR NO:

2ND FLOOR

UNIT TYPE:

1 BEDROOM (TYPE-03A)

APARTMENT AREA:

602.14 SQ.FT. (55.94 SQ.M)

BALCONY AREA:

145.21 SQ.FT. (13.49 SQ.M)

DISCLAIMER:

THE COLORED MARKETING FLOOR PLANS PROVIDED BY THE DEVELOPER ARE FOR ILLUSTRATIVE PURPOSES ONLY. ACTUAL DIMENSIONS, LAYOUT, AND FINISHES MAY VARY FROM THOSE DEPICTED IN THE PLANS. FURNITURE, FIXTURES, AND EQUIPMENT SHOWN IN THE PLANS ARE FOR DECORATIVE PURPOSES ONLY AND ARE NOT INCLUDED IN THE PURCHASE OR LEASE OF THE PROPERTY. THE DEVELOPER RESERVES THE RIGHT TO MAKE MODIFICATIONS, REVISIONS, AND CHANGES TO THE FLOOR PLANS, SPECIFICATIONS, AND FEATURES WITHOUT PRIOR NOTICE.

TOTAL APARTMENT AREA:




747.34 SQ.FT. (69.43 SQ.M)

PROJECT NAME / BUILDING:


AM30

UNIT NO:

208

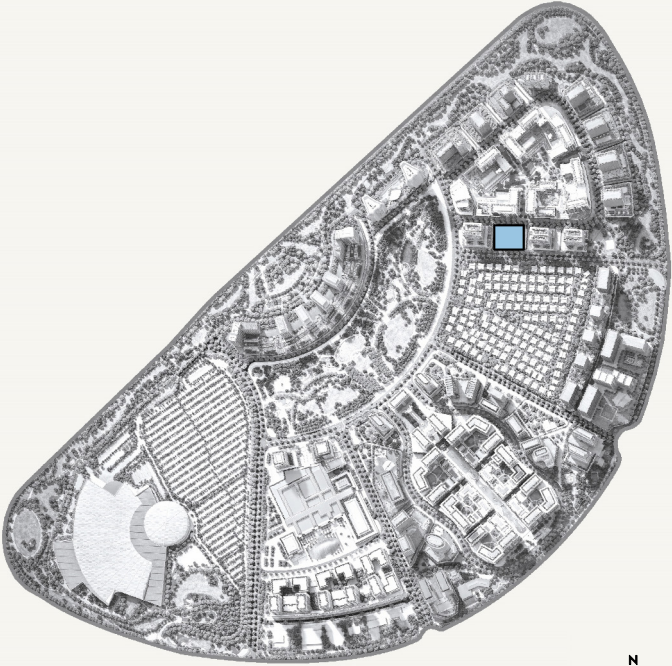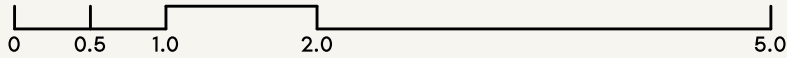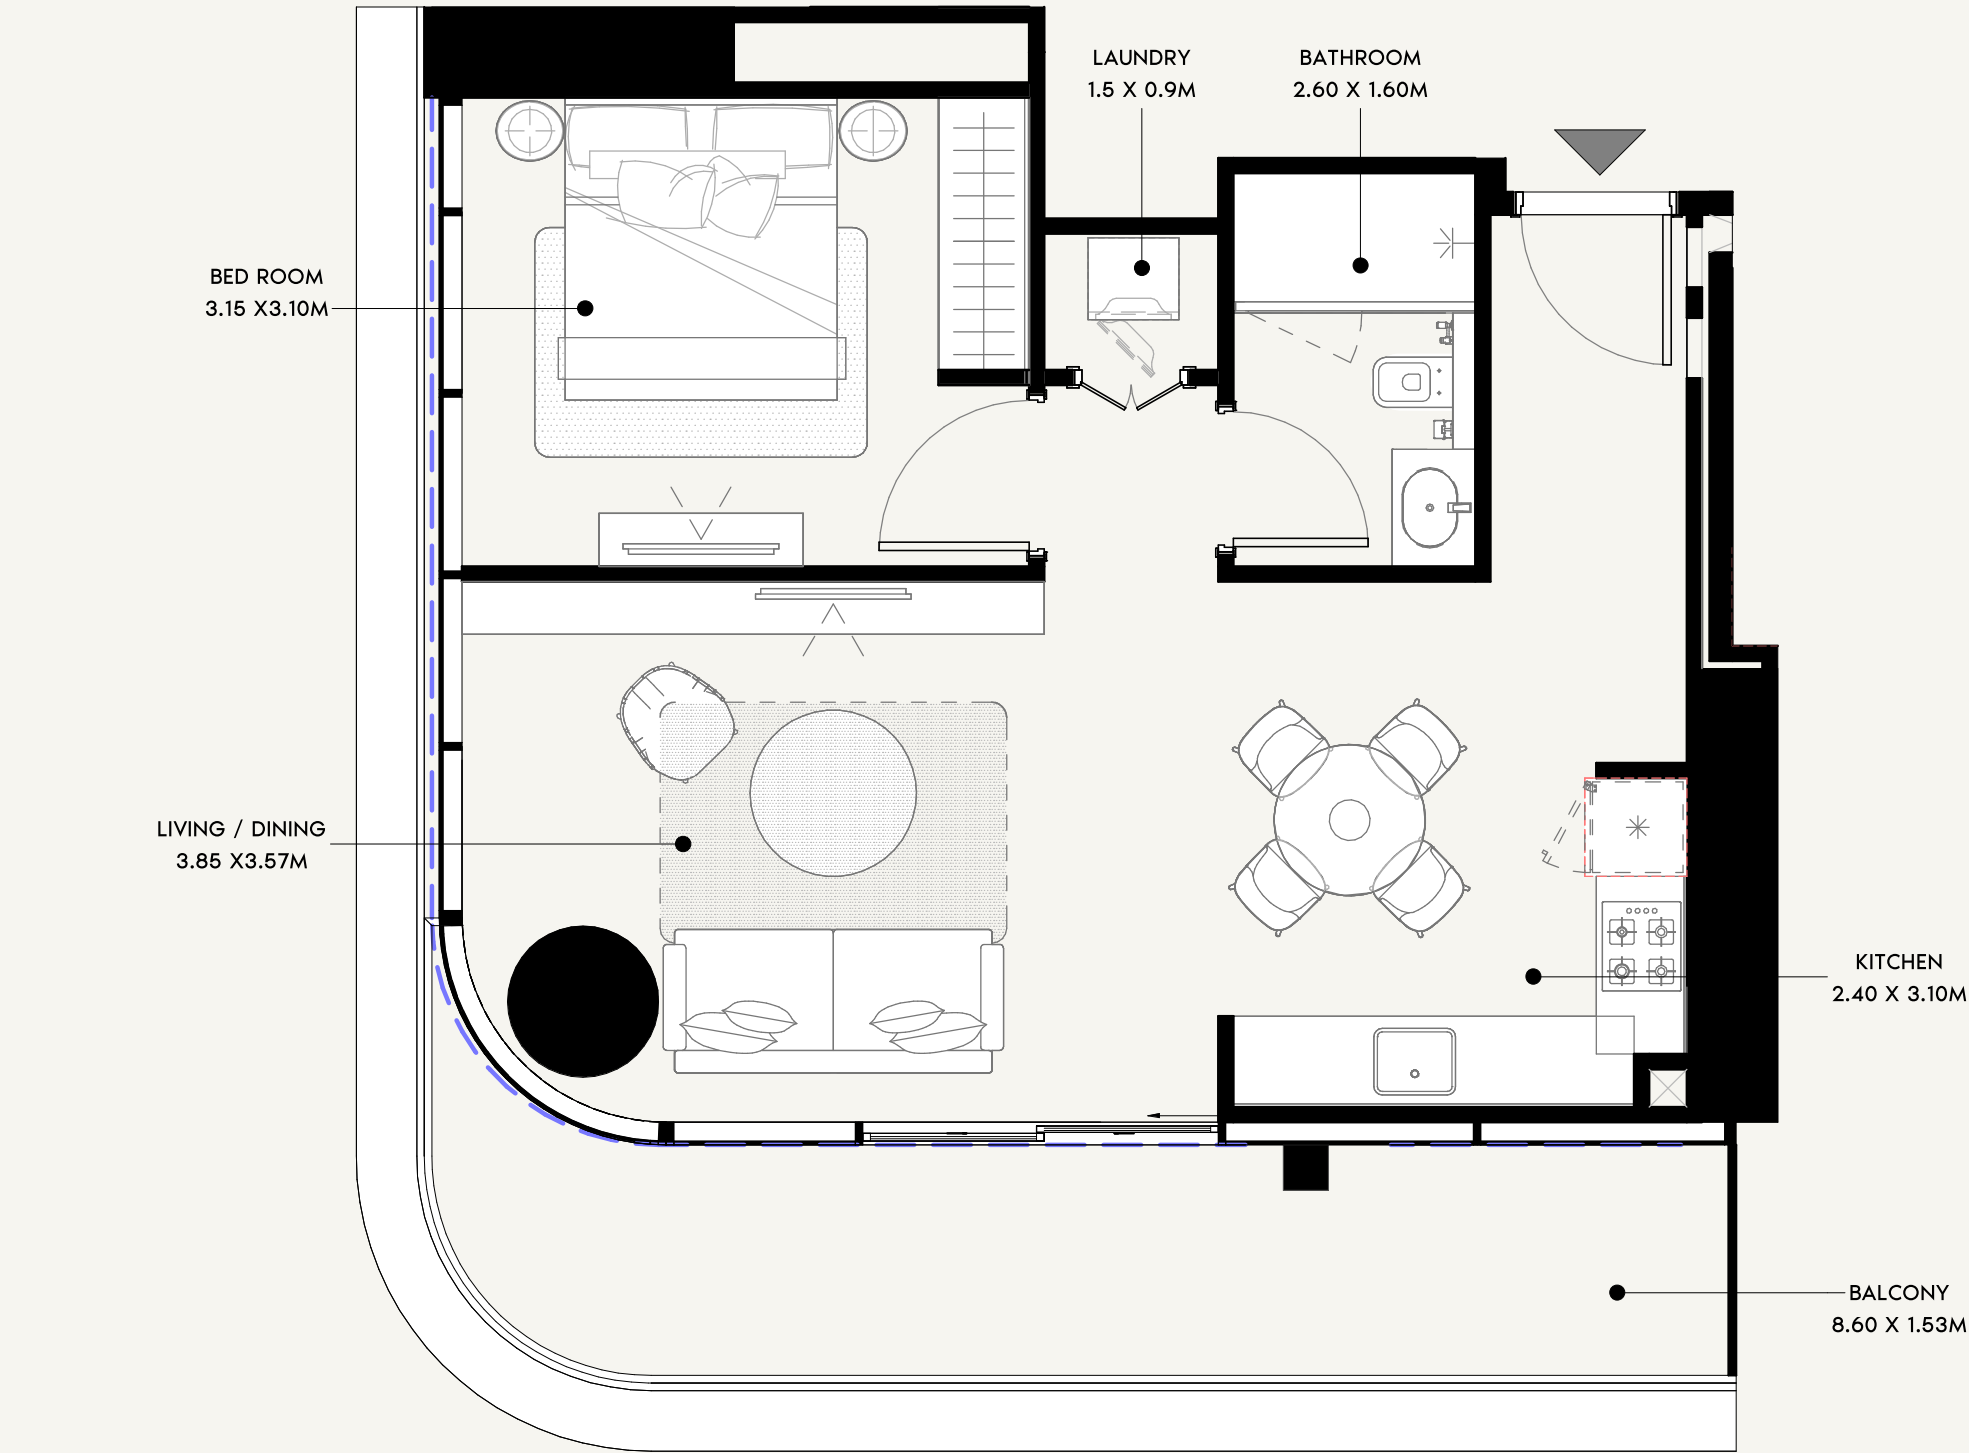

SCALE: N.T.S

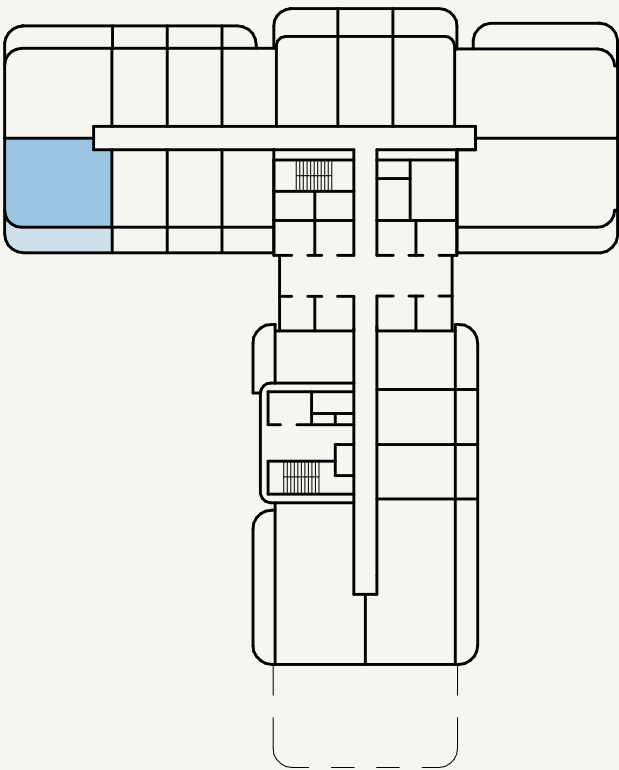

SCALE: N.T.S

AZIZI
Milan

FLOOR NO:

8TH FLOOR

UNIT TYPE:

1 BEDROOM (TYPE-03B)

APARTMENT AREA:

602.14 SQ.FT. (55.94 SQ.M)

BALCONY AREA:

143.05 SQ.FT. (13.29 SQ.M)

DISCLAMER:

THE COLORED MARKETING FLOOR PLANS PROVIDED BY THE DEVELOPER ARE FOR ILLUSTRATIVE PURPOSES ONLY. ACTUAL DIMENSIONS, LAYOUT, AND FINISHES MAY VARY FROM THOSE DEPICTED IN THE PLANS. FURNITURE, FIXTURES, AND EQUIPMENT SHOWN IN THE PLANS ARE FOR DECORATIVE PURPOSES ONLY AND ARE NOT INCLUDED IN THE PURCHASE OR LEASE OF THE PROPERTY. THE DEVELOPER RESERVES THE RIGHT TO MAKE MODIFICATIONS, REVISIONS, AND CHANGES TO THE FLOOR PLANS, SPECIFICATIONS, AND FEATURES WITHOUT PRIOR NOTICE.

TOTAL APARTMENT AREA:




745.19 SQ.FT. (69.23 SQ.M)

PROJECT NAME / BUILDING:


AM30

UNIT NO:

808

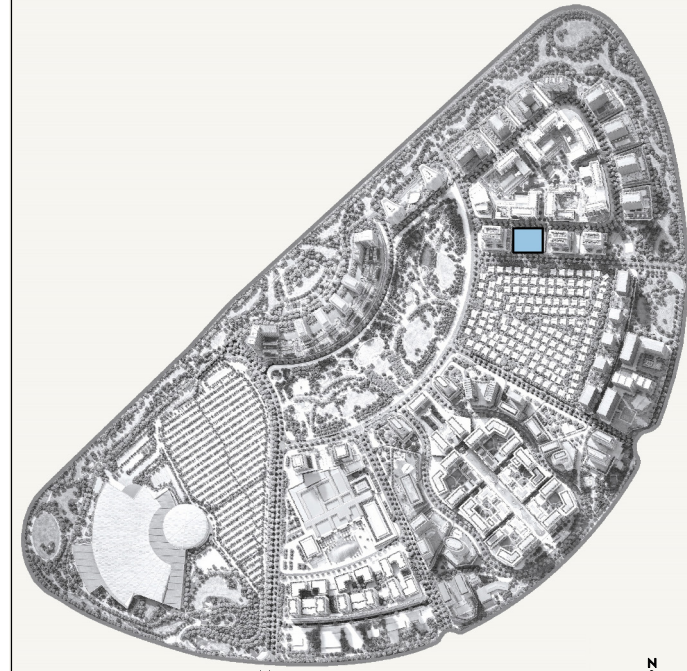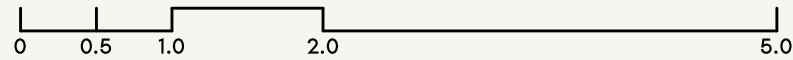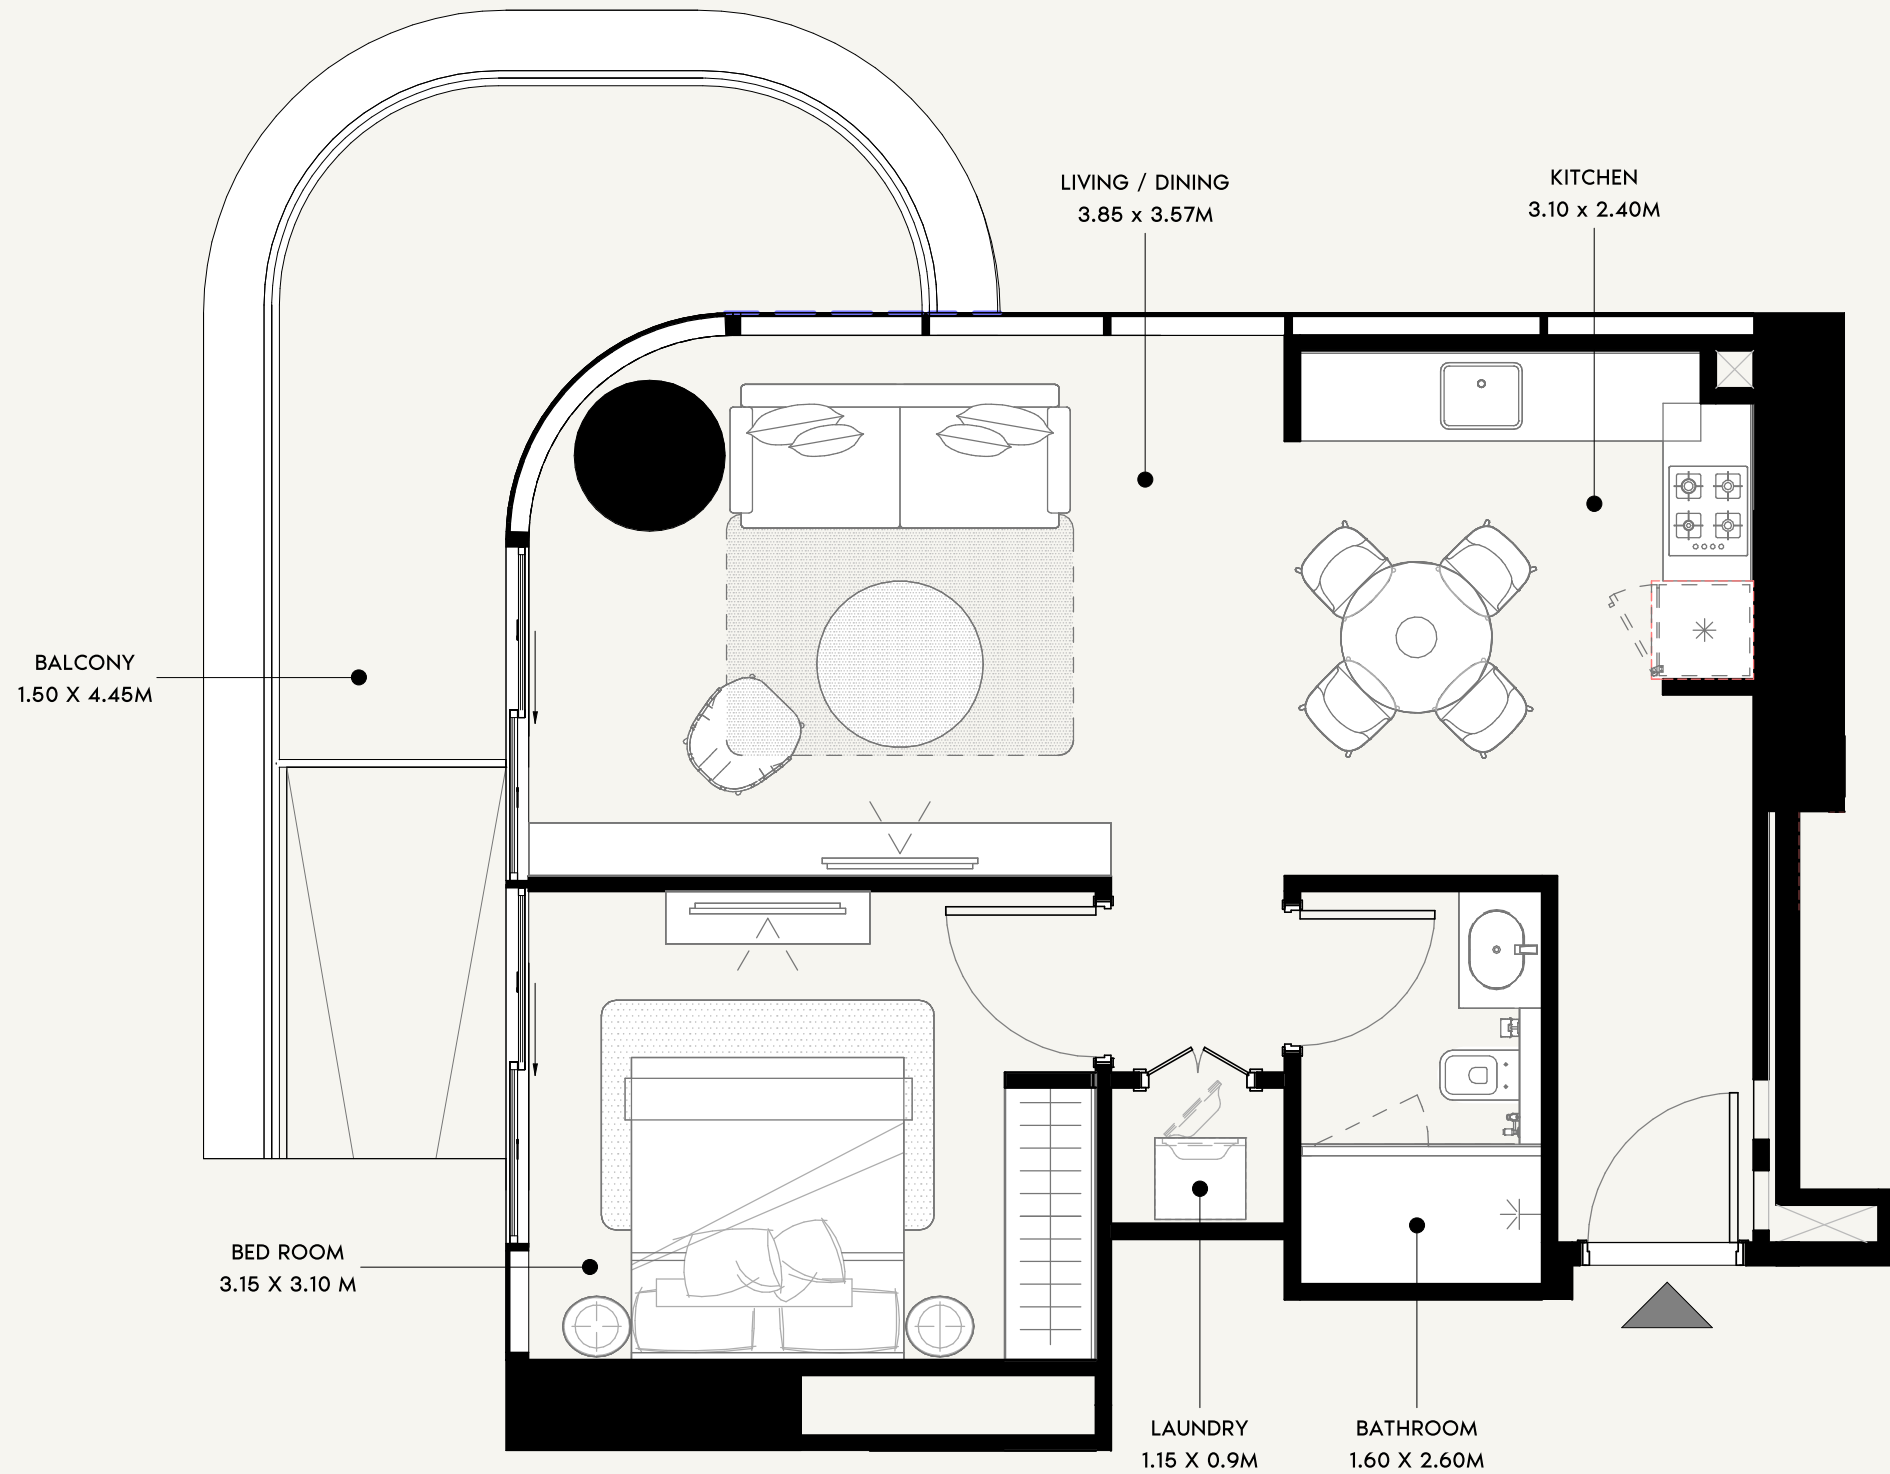

SCALE: N.T.S

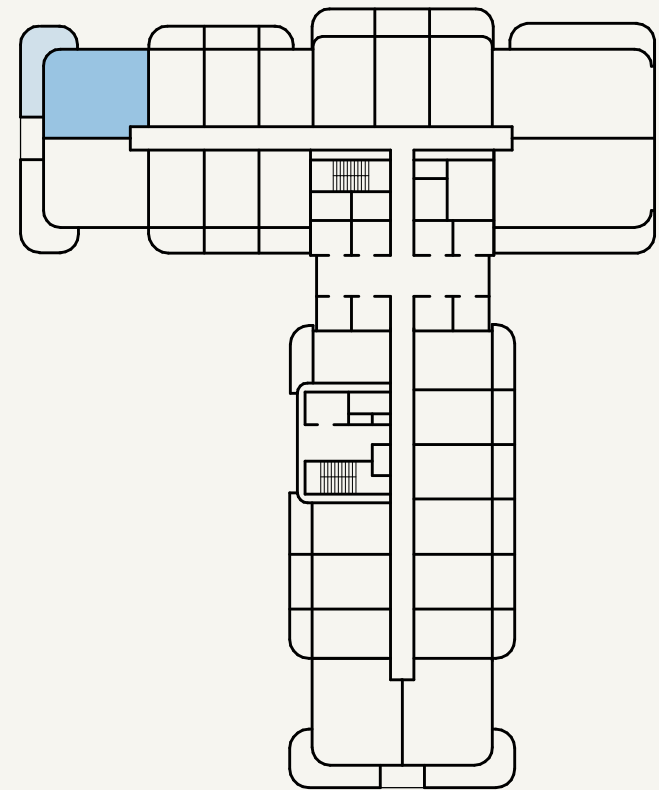

SCALE: N.T.S

AZIZI
Milan

FLOOR NO:

3RD FLOOR

UNIT TYPE:

1 BEDROOM (TYPE-03C)

APARTMENT AREA:

599.02 SQ.FT. (55.65 SQ.M)

BALCONY AREA:

118.51 SQ.FT. (11.01 SQ.M)

DISCLAMER:

THE COLORED MARKETING FLOOR PLANS PROVIDED BY THE DEVELOPER ARE FOR ILLUSTRATIVE PURPOSES ONLY. ACTUAL DIMENSIONS, LAYOUT, AND FINISHES MAY VARY FROM THOSE DEPICTED IN THE PLANS. FURNITURE, FIXTURES, AND EQUIPMENT SHOWN IN THE PLANS ARE FOR DECORATIVE PURPOSES ONLY AND ARE NOT INCLUDED IN THE PURCHASE OR LEASE OF THE PROPERTY. THE DEVELOPER RESERVES THE RIGHT TO MAKE MODIFICATIONS, REVISIONS, AND CHANGES TO THE FLOOR PLANS, SPECIFICATIONS, AND FEATURES WITHOUT PRIOR NOTICE.

TOTAL APARTMENT AREA:




717.53 SQ.FT. (66.66 SQ.M)

PROJECT NAME / BUILDING:


AM30

UNIT NO:

317

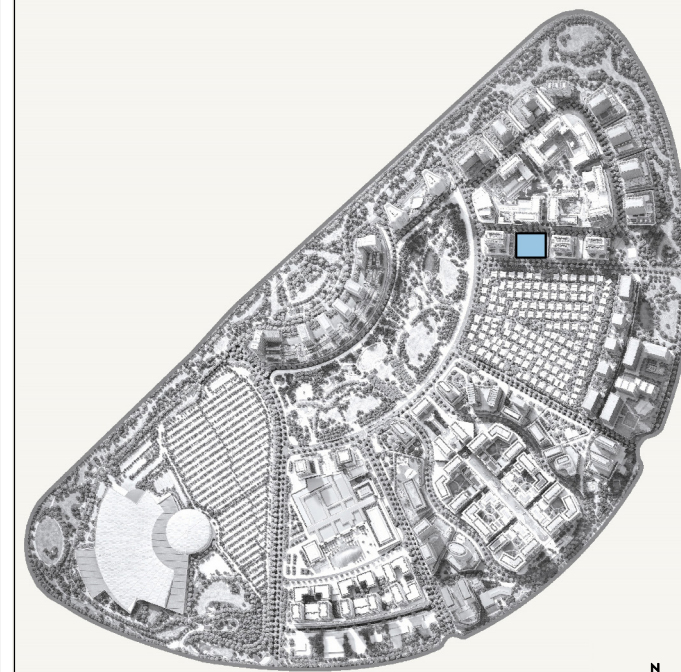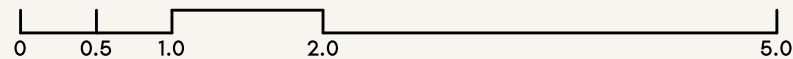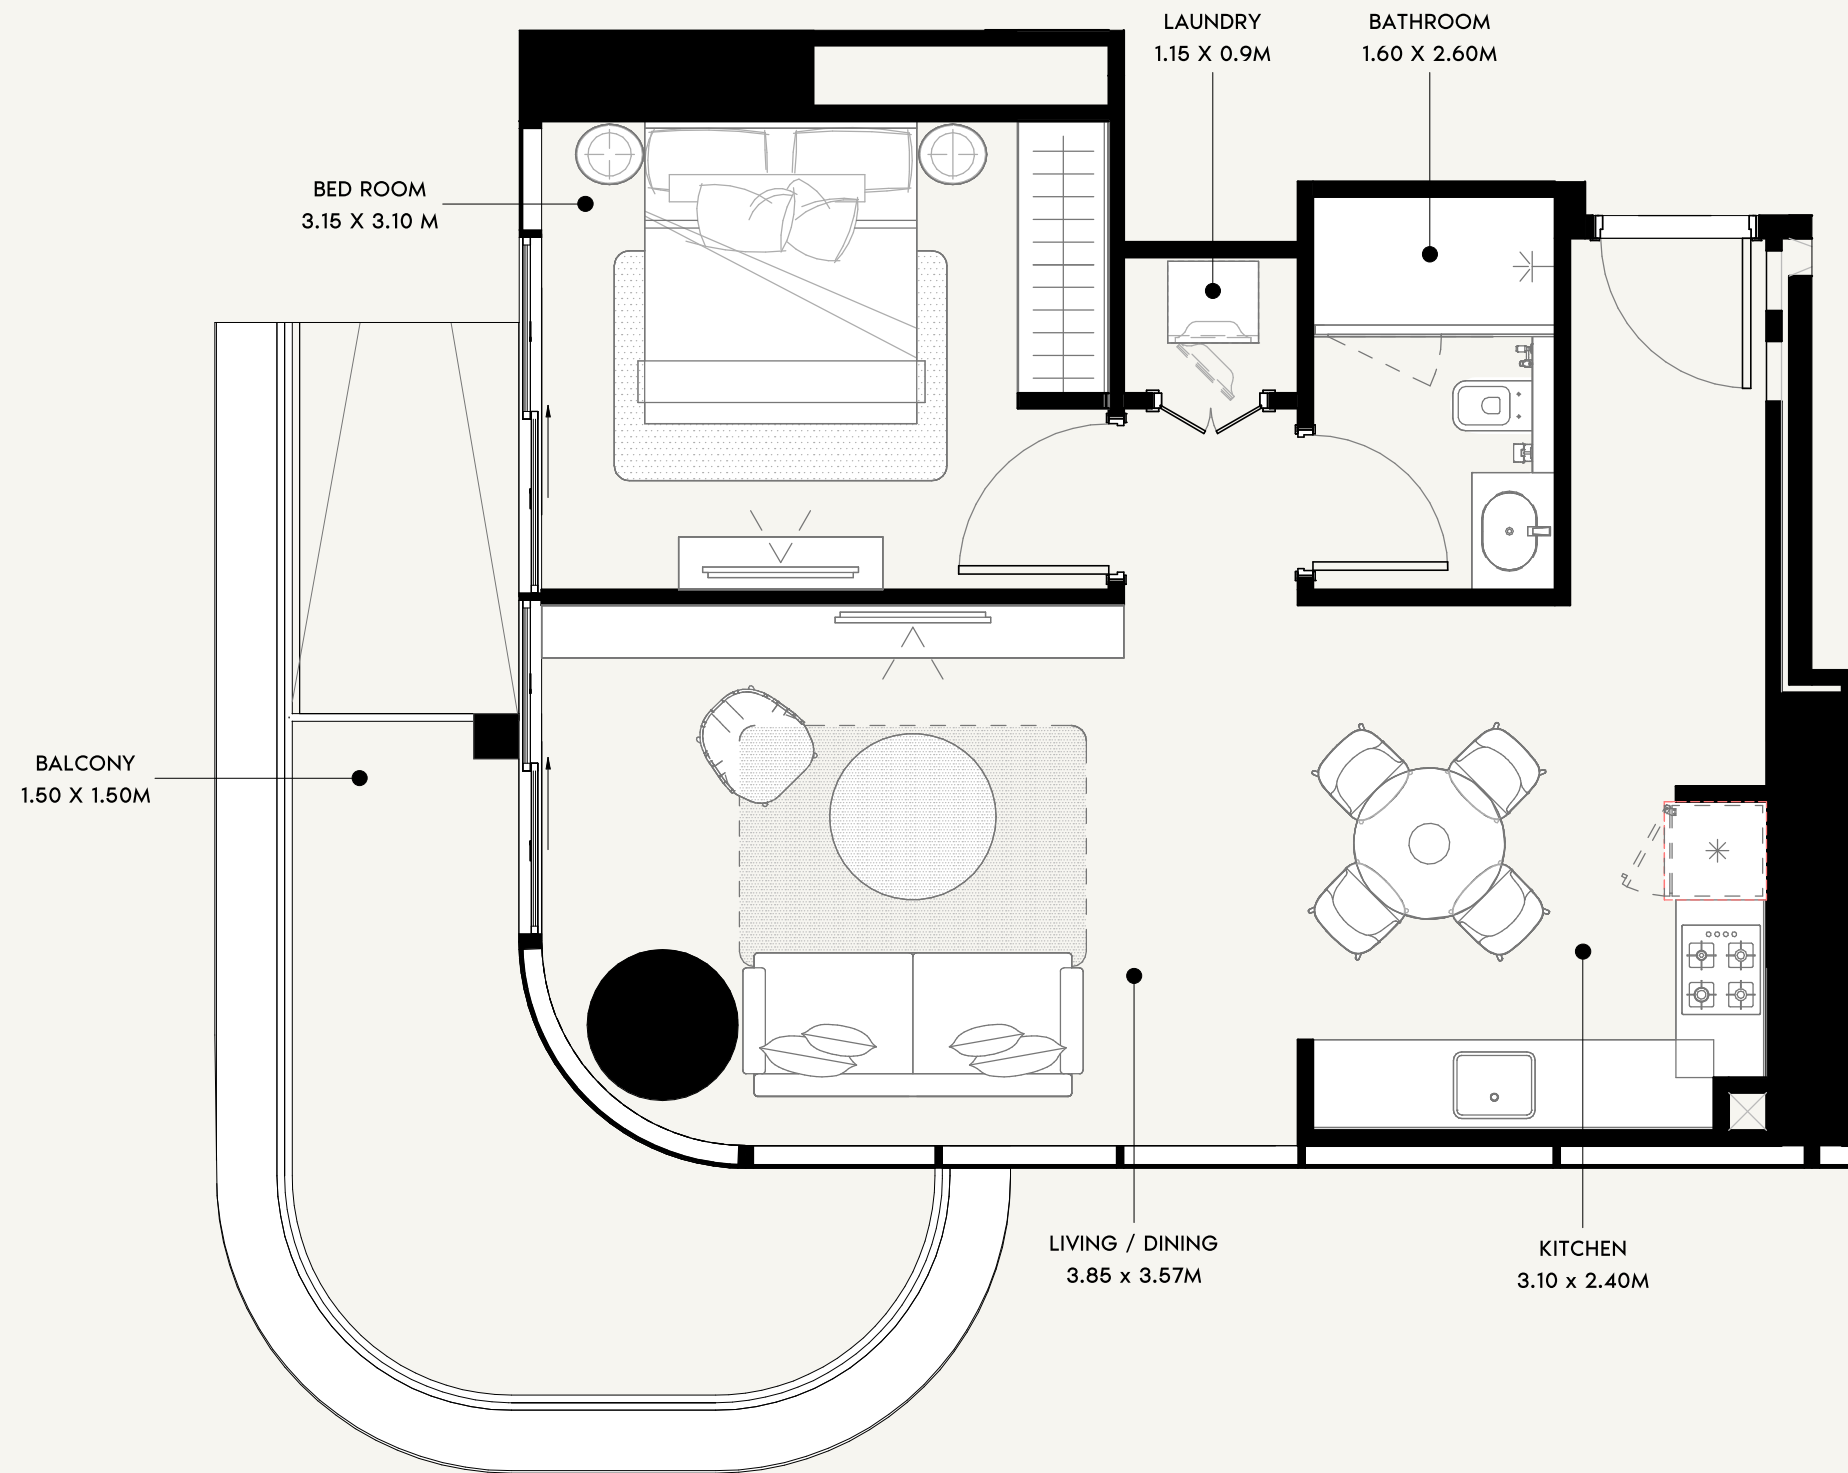

SCALE: N.T.S

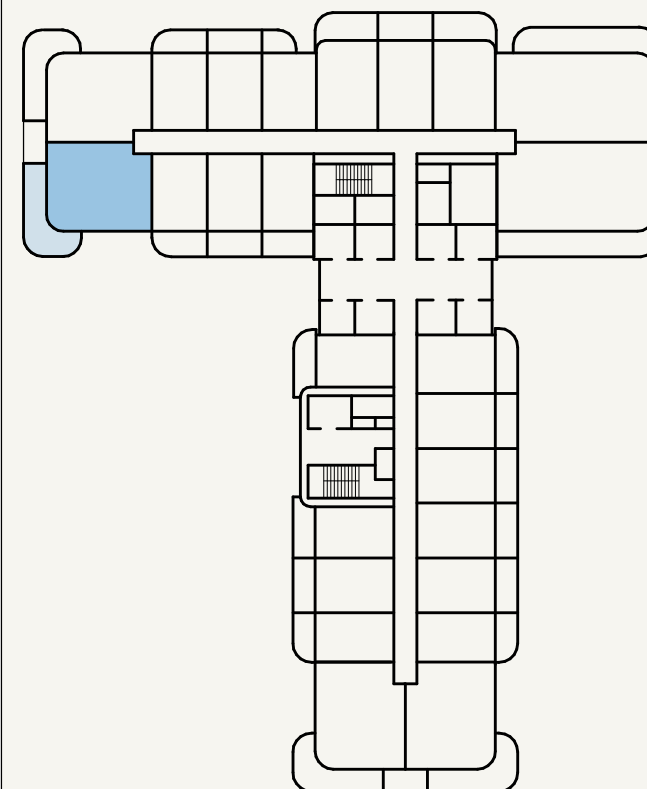

SCALE: N.T.S

AZIZI
Milan

FLOOR NO:

3RD FLOOR

APARTMENT AREA:

600.42 SQ.FT. (55.78 SQ.M)

DISCLAMER:

THE COLORED MARKETING FLOOR PLANS PROVIDED BY THE DEVELOPER ARE FOR ILLUSTRATIVE PURPOSES ONLY. ACTUAL DIMENSIONS, LAYOUT, AND FINISHES MAY VARY FROM THOSE DEPICTED IN THE PLANS. FURNITURE, FIXTURES, AND EQUIPMENT SHOWN IN THE PLANS ARE FOR DECORATIVE PURPOSES ONLY AND ARE NOT INCLUDED IN THE PURCHASE OR LEASE OF THE PROPERTY. THE DEVELOPER RESERVES THE RIGHT TO MAKE MODIFICATIONS, REVISIONS, AND CHANGES TO THE FLOOR PLANS, SPECIFICATIONS, AND FEATURES WITHOUT PRIOR NOTICE.

PROJECT NAME / BUILDING:

AM30

UNIT TYPE:

1 BEDROOM (TYPE-03D)

BALCONY AREA:




118.51 SQ.FT. (11.01 SQ.M)

TOTAL APARTMENT AREA:



718.93 SQ.FT. (66.79 SQ.M)

UNIT NO:


316

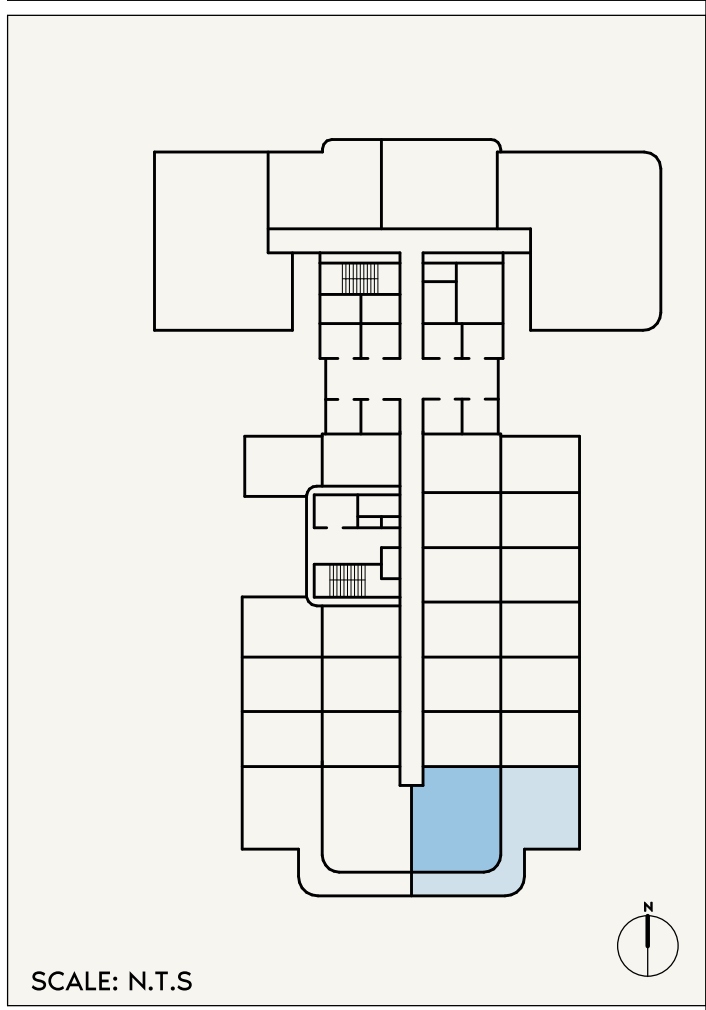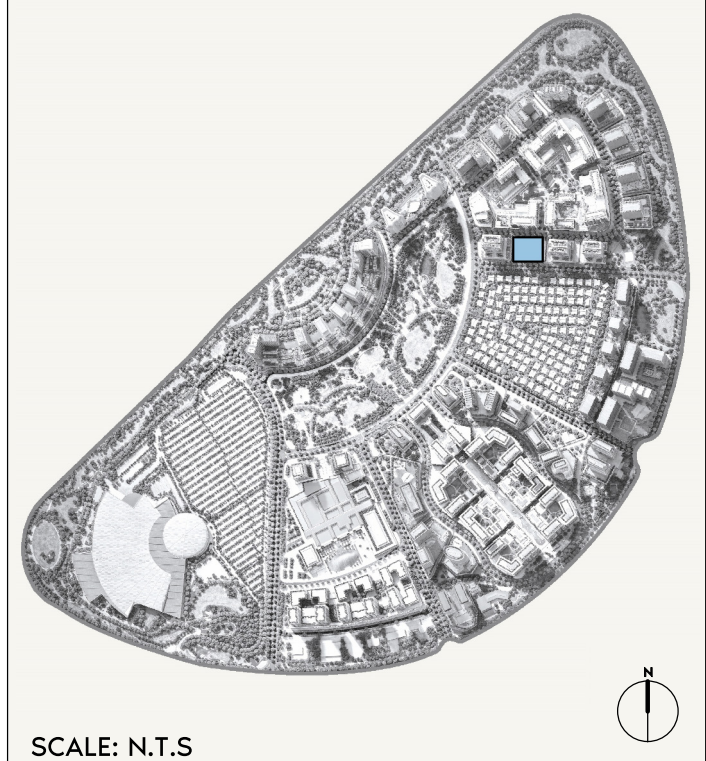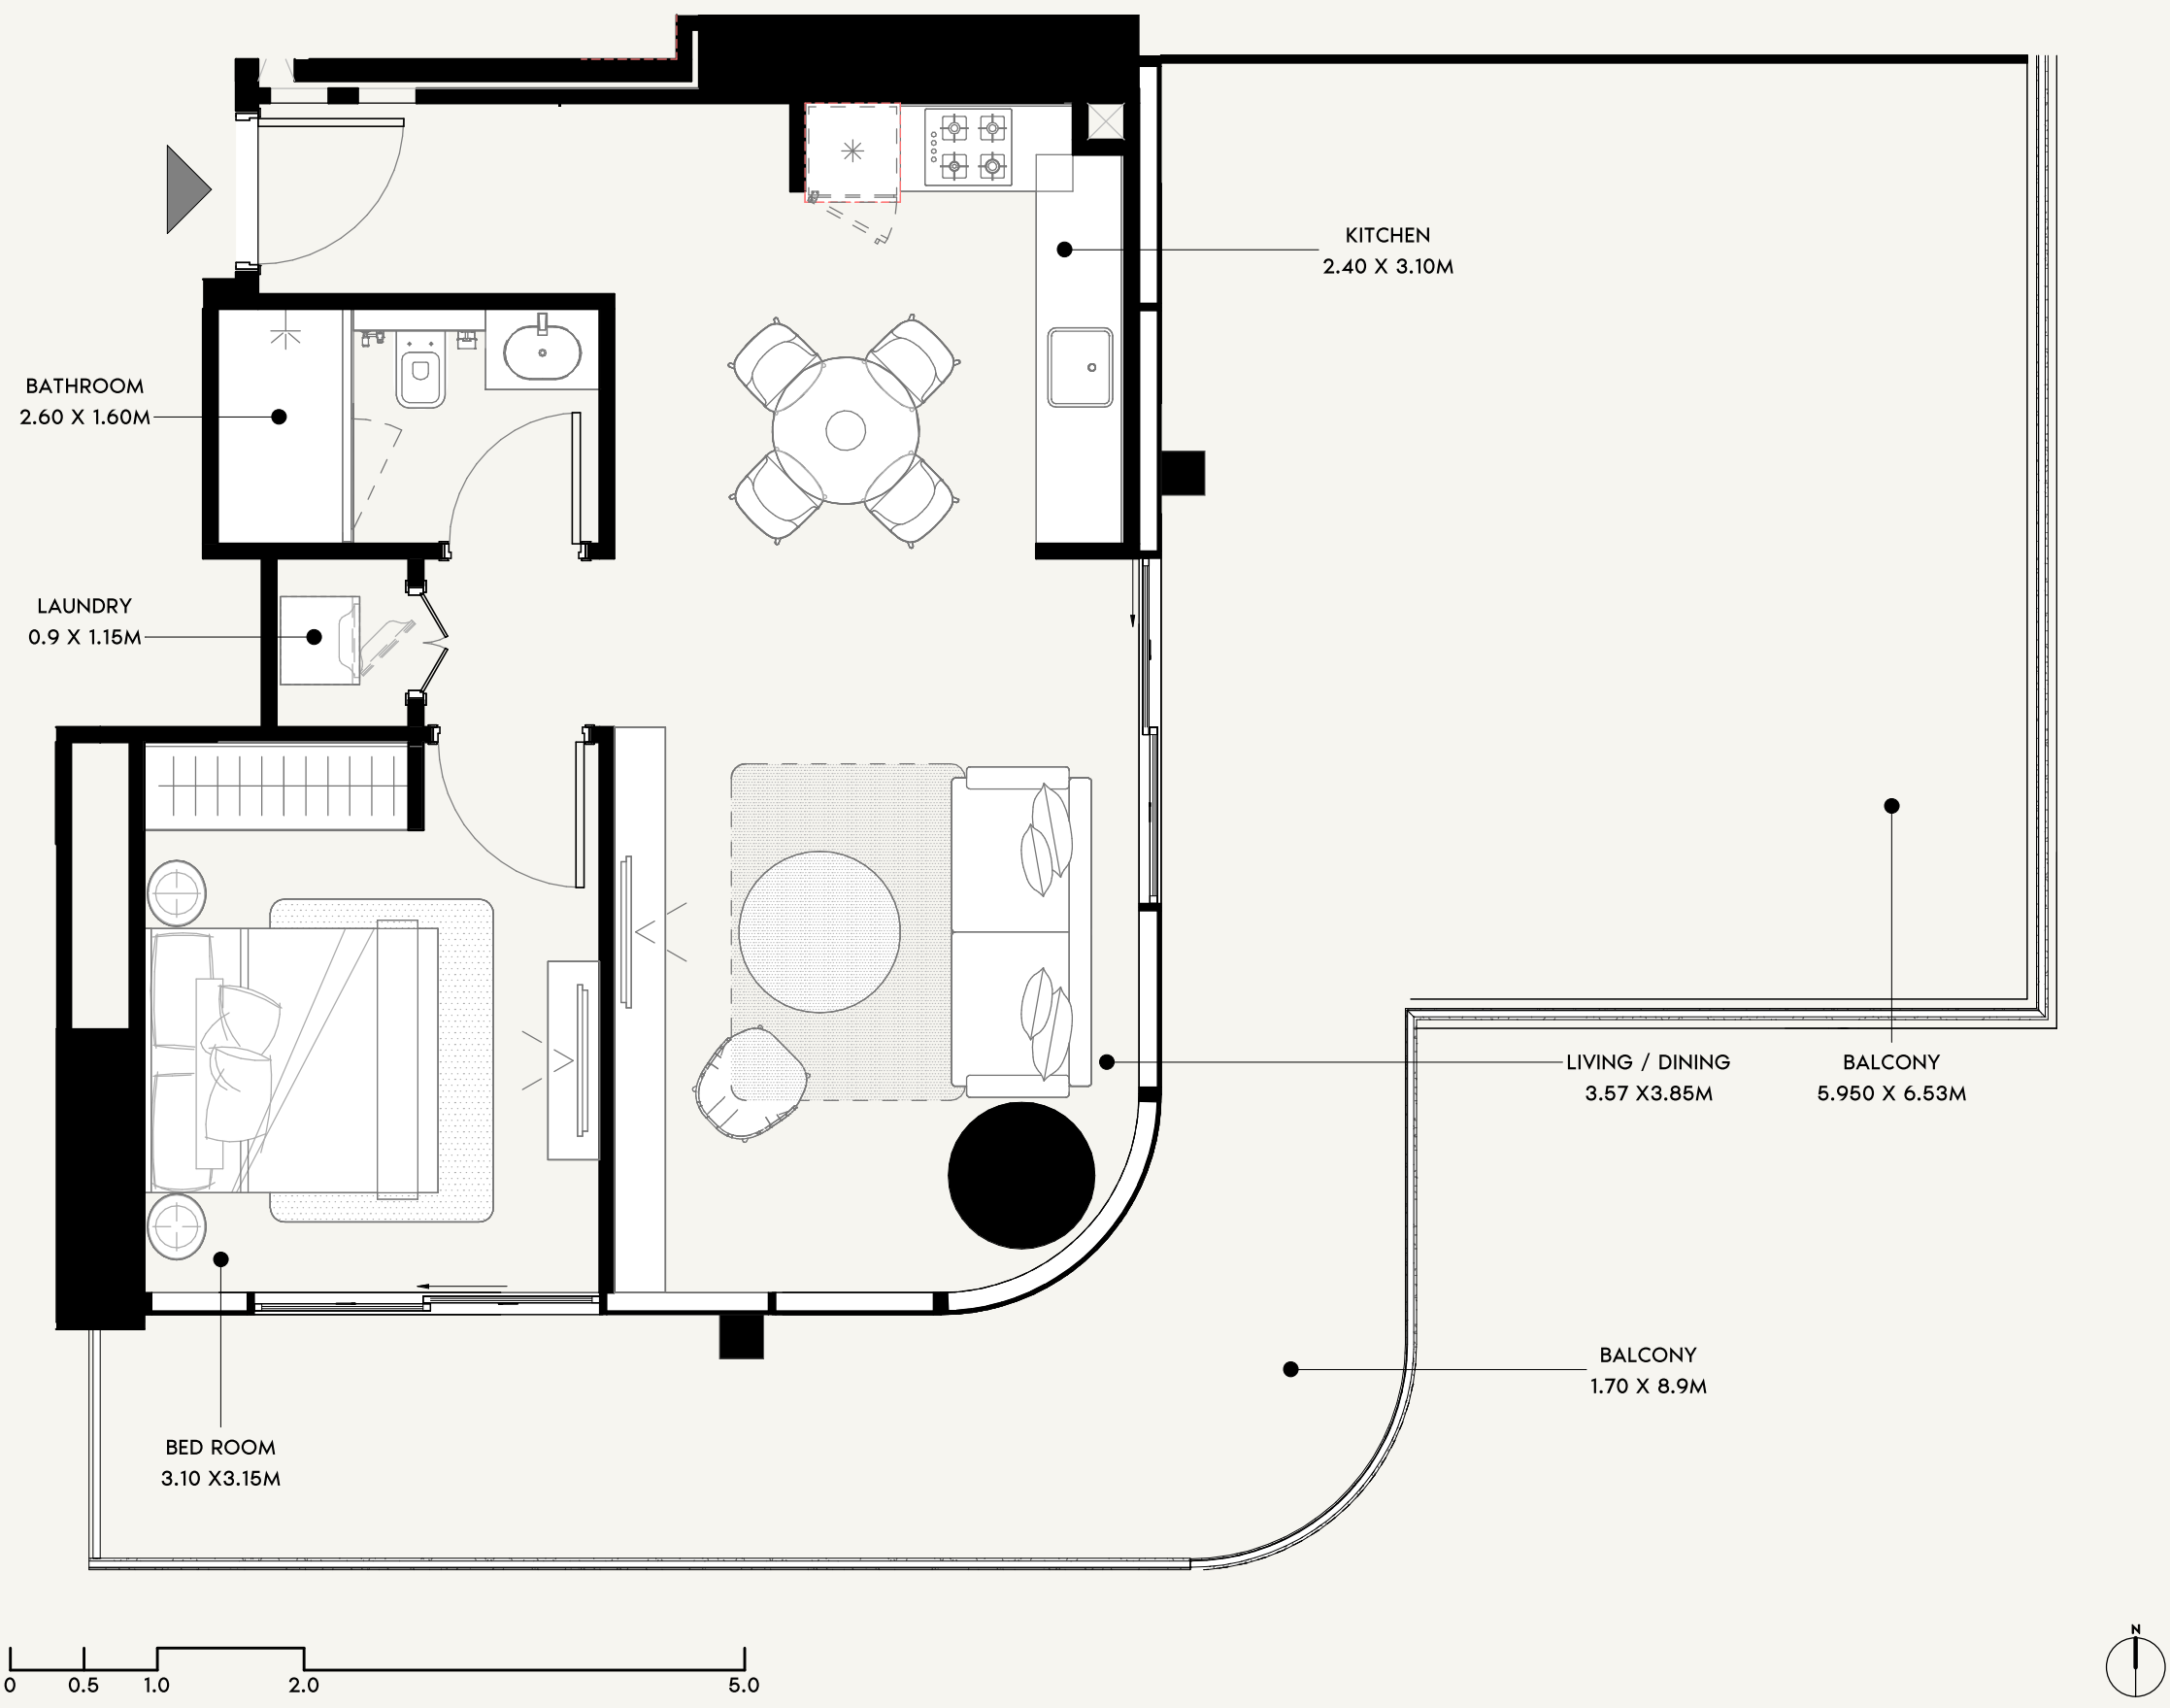

AZIZI Milan	FLOOR NO: 1ST FLOOR	APARTMENT AREA: 602.03 SQ.FT. (55.93 SQ.M)	DISCLAIMER: THE COLORED MARKETING FLOOR PLANS PROVIDED BY THE DEVELOPER ARE FOR ILLUSTRATIVE PURPOSES ONLY. ACTUAL DIMENSIONS, LAYOUT, AND FINISHES MAY VARY FROM THOSE DEPICTED IN THE PLANS. FURNITURE, FIXTURES, AND EQUIPMENT SHOWN IN THE PLANS ARE FOR DECORATIVE PURPOSES ONLY AND ARE NOT INCLUDED IN THE PURCHASE OR LEASE OF THE PROPERTY. THE DEVELOPER RESERVES THE RIGHT TO MAKE MODIFICATIONS, REVISIONS, AND CHANGES TO THE FLOOR PLANS, SPECIFICATIONS, AND FEATURES WITHOUT PRIOR NOTICE.	PROJECT NAME / BUILDING: AM30
	UNIT TYPE: 1 BEDROOM (TYPE-03E)	BALCONY AREA: 610.10 SQ.FT. (56.68 SQ.M)	TOTAL APARTMENT AREA: 1,212.13 SQ.FT. (112.61 SQ.M)	UNIT NO: 107

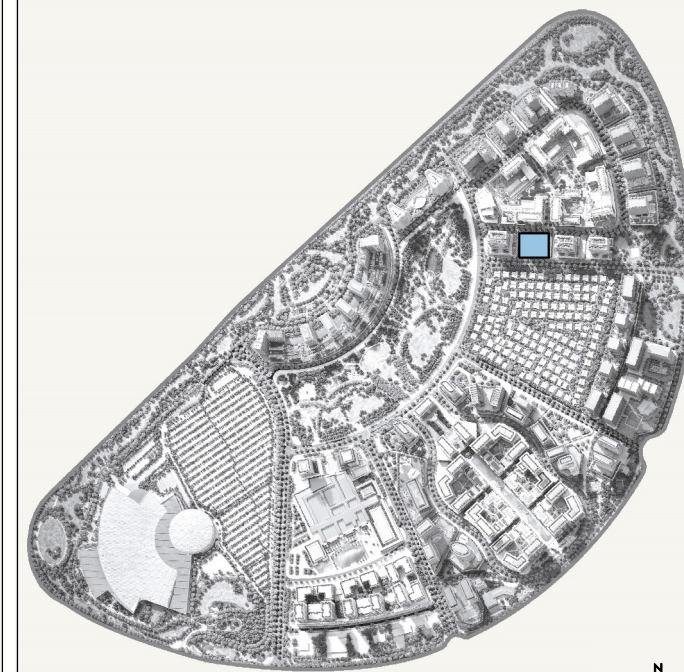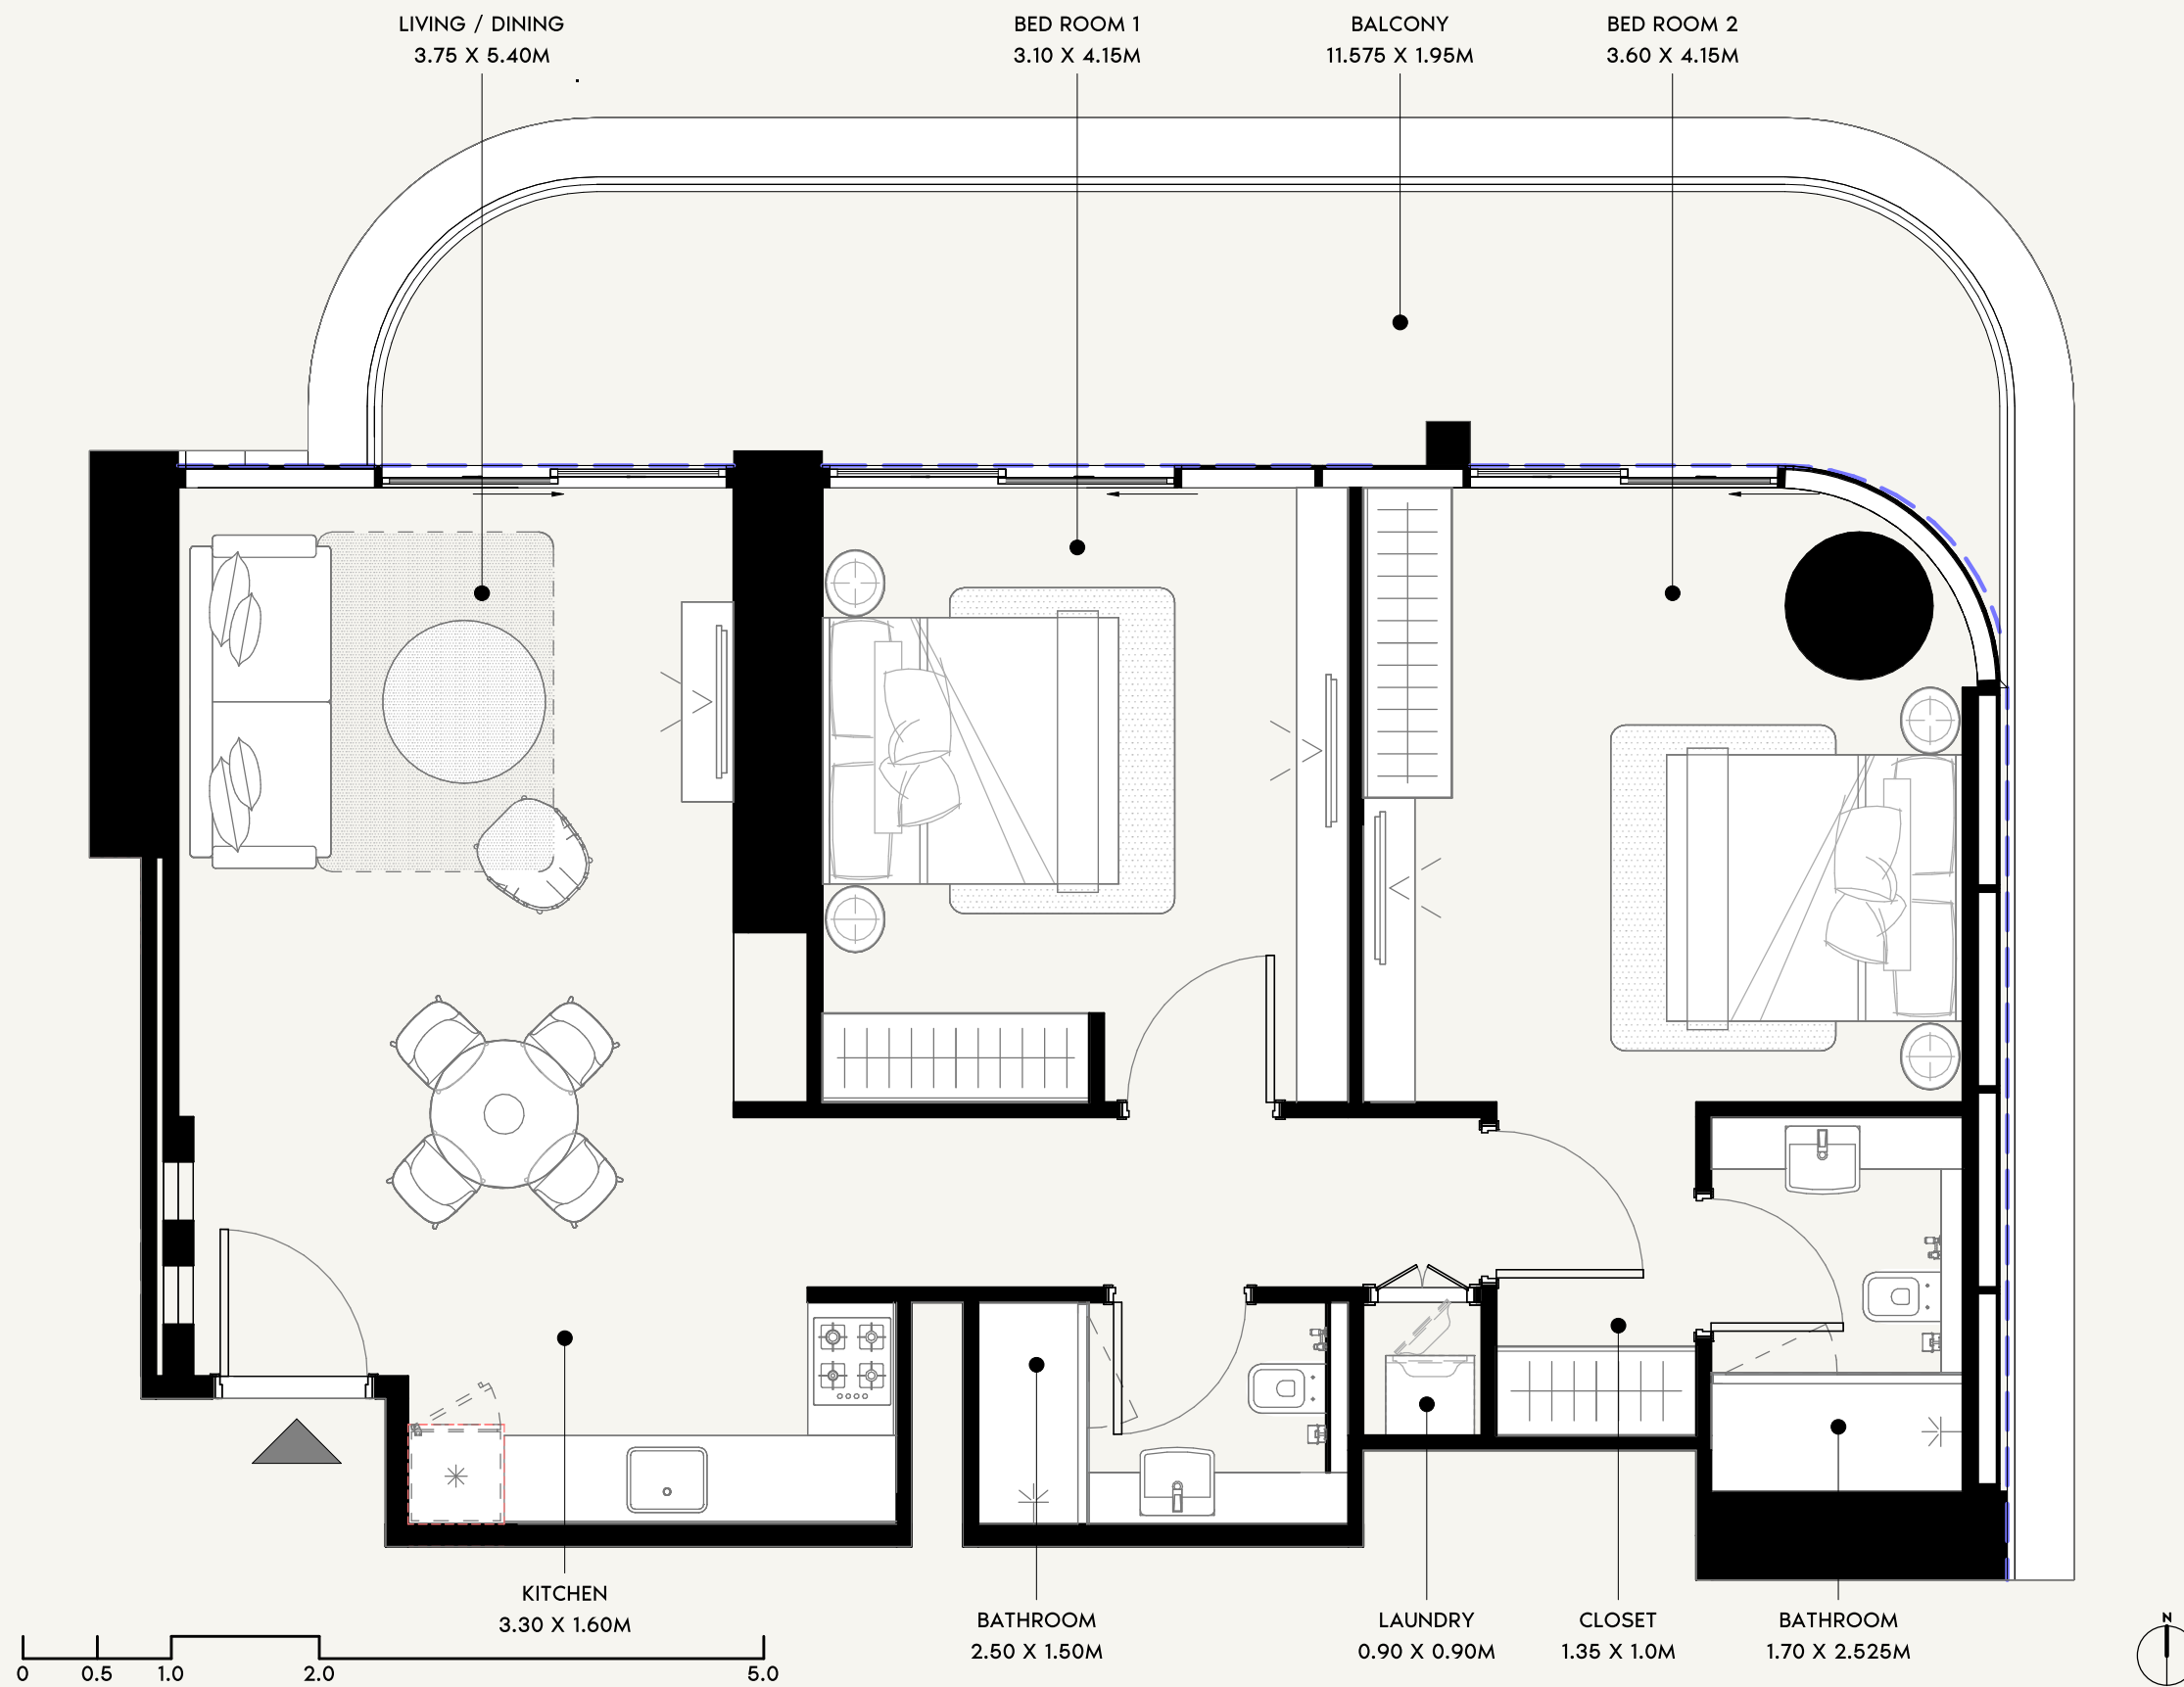

SCALE: N.T.S

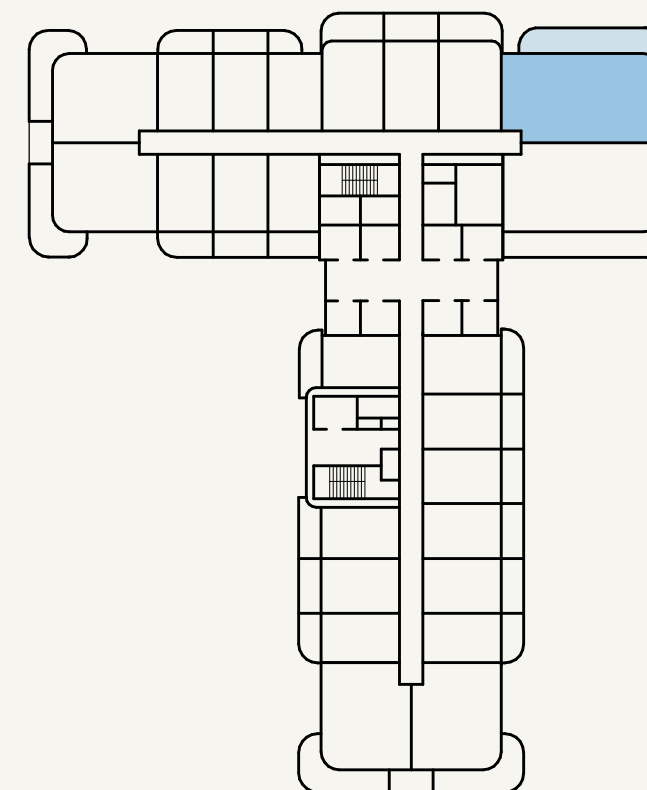

SCALE: N.T.S



AZIZI
Milan

FLOOR NO:
3RD FLOOR

UNIT TYPE:
2 BEDROOM (TYPE-01A)

APARTMENT AREA:
917.95 SQ.FT. (85.28 SQ.M)



BALCONY AREA:
203.55 SQ.FT. (18.91 SQ.M)

DISCLAIMER:
THE COLORED MARKETING FLOOR PLANS PROVIDED BY THE DEVELOPER ARE FOR ILLUSTRATIVE PURPOSES ONLY. ACTUAL DIMENSIONS, LAYOUT, AND FINISHES MAY VARY FROM THOSE DEPICTED IN THE PLANS. FURNITURE, FIXTURES, AND EQUIPMENT SHOWN IN THE PLANS ARE FOR DECORATIVE PURPOSES ONLY AND ARE NOT INCLUDED IN THE PURCHASE OR LEASE OF THE PROPERTY. THE DEVELOPER RESERVES THE RIGHT TO MAKE MODIFICATIONS, REVISIONS, AND CHANGES TO THE FLOOR PLANS, SPECIFICATIONS, AND FEATURES WITHOUT PRIOR NOTICE.


TOTAL APARTMENT AREA:
1,121.50 SQ.FT. (104.19 SQ.M)

PROJECT NAME / BUILDING:
AM30

UNIT NO:
324

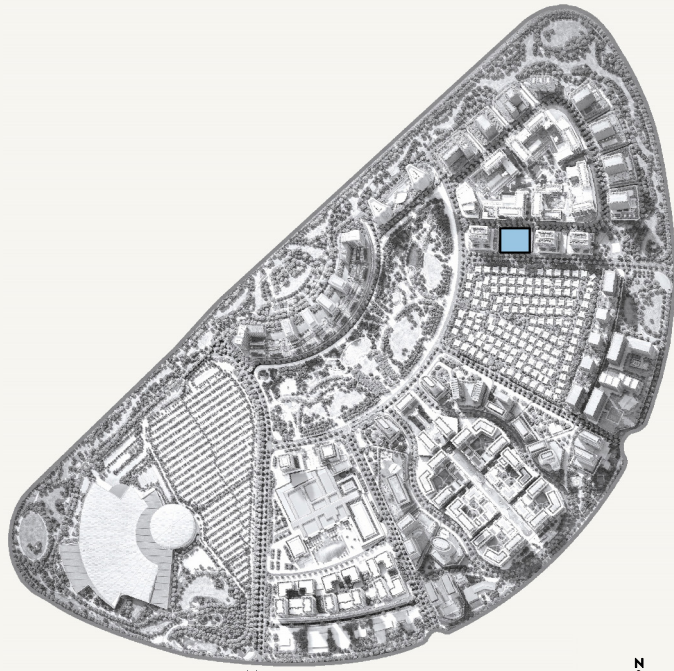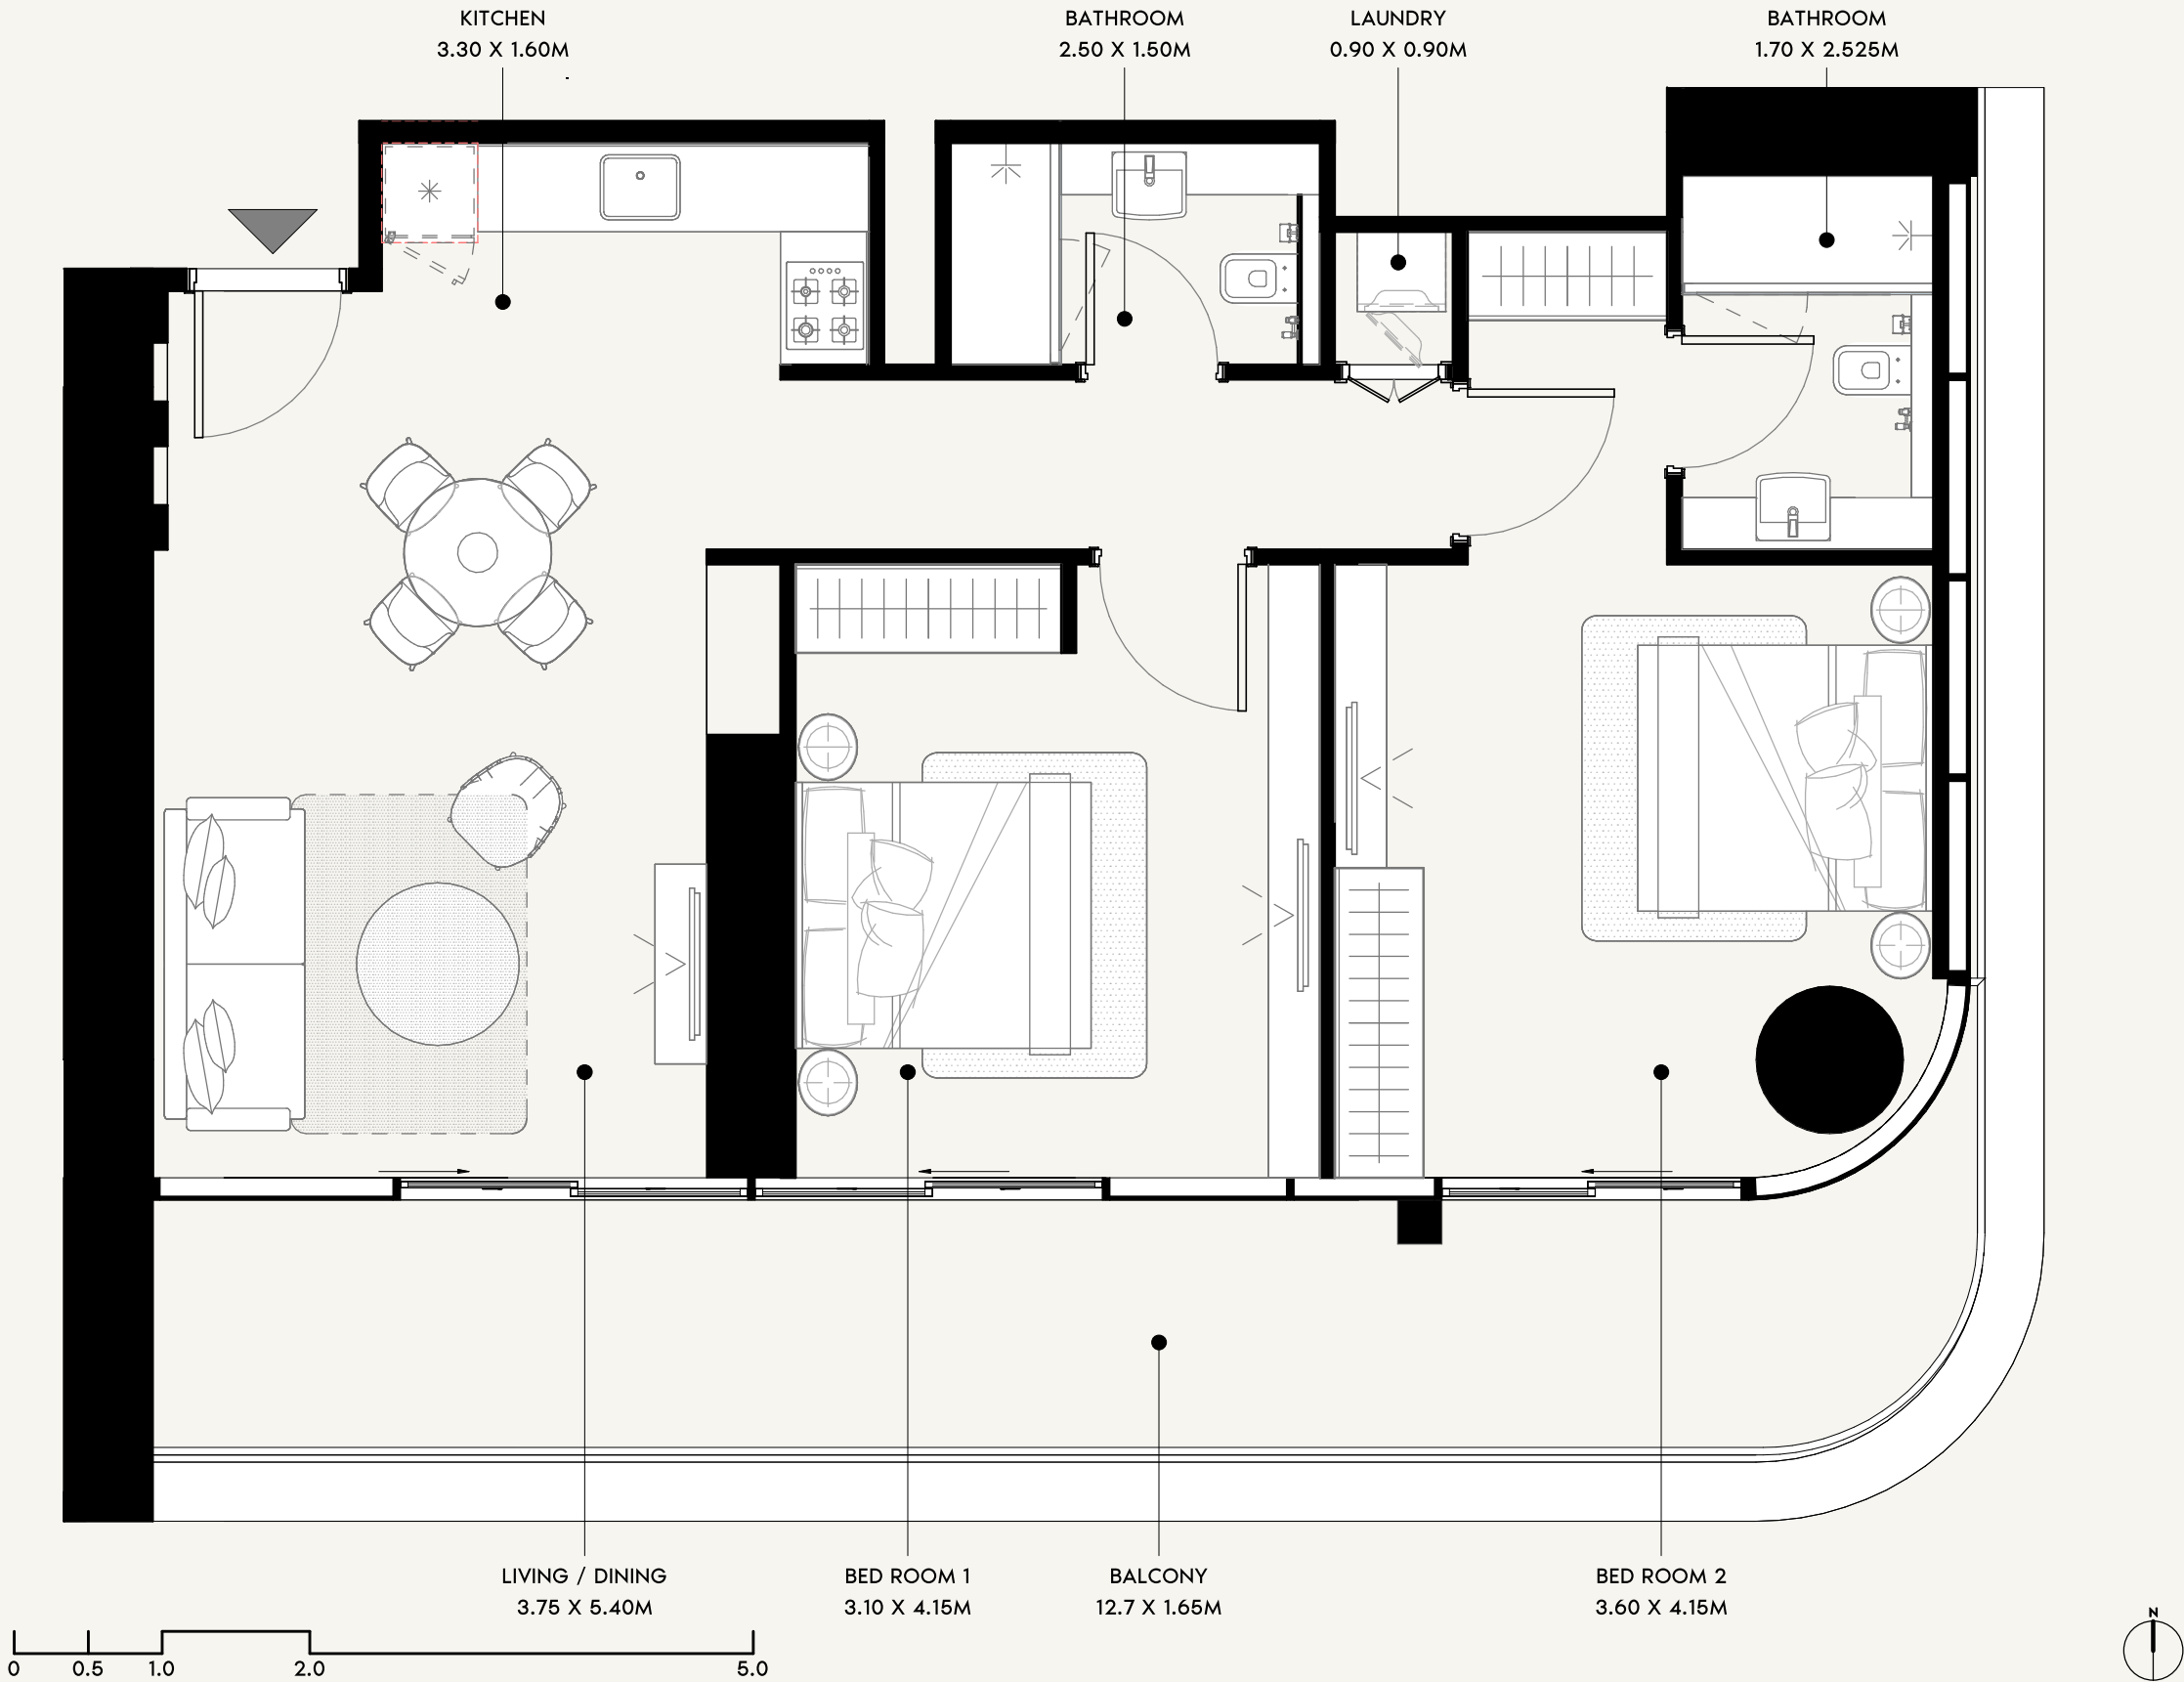

SCALE: N.T.S

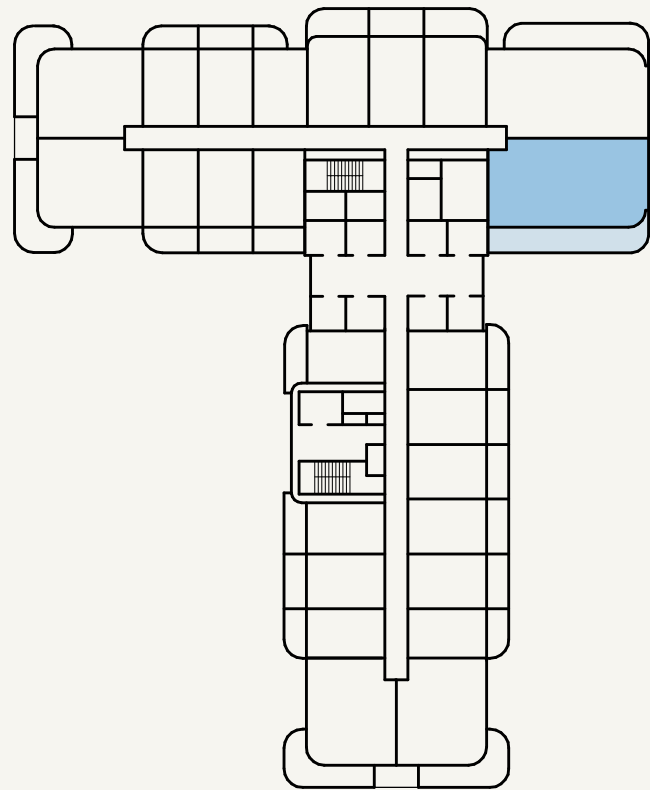

SCALE: N.T.S

AZIZI
Milan

FLOOR NO:

3RD FLOOR

UNIT TYPE:

2 BEDROOM (TYPE-01B)

APARTMENT AREA:

925.38 SQ.FT. (85.97 SQ.M)

BALCONY AREA:

234.22 SQ.FT. (21.76 SQ.M)

DISCLAIMER:

THE COLORED MARKETING FLOOR PLANS PROVIDED BY THE DEVELOPER ARE FOR ILLUSTRATIVE PURPOSES ONLY. ACTUAL DIMENSIONS, LAYOUT, AND FINISHES MAY VARY FROM THOSE DEPICTED IN THE PLANS. FURNITURE, FIXTURES, AND EQUIPMENT SHOWN IN THE PLANS ARE FOR DECORATIVE PURPOSES ONLY AND ARE NOT INCLUDED IN THE PURCHASE OR LEASE OF THE PROPERTY. THE DEVELOPER RESERVES THE RIGHT TO MAKE MODIFICATIONS, REVISIONS, AND CHANGES TO THE FLOOR PLANS, SPECIFICATIONS, AND FEATURES WITHOUT PRIOR NOTICE.

TOTAL APARTMENT AREA:



1,159.61 SQ.FT. (107.73 SQ.M)

PROJECT NAME / BUILDING:


AM30

UNIT NO:

325

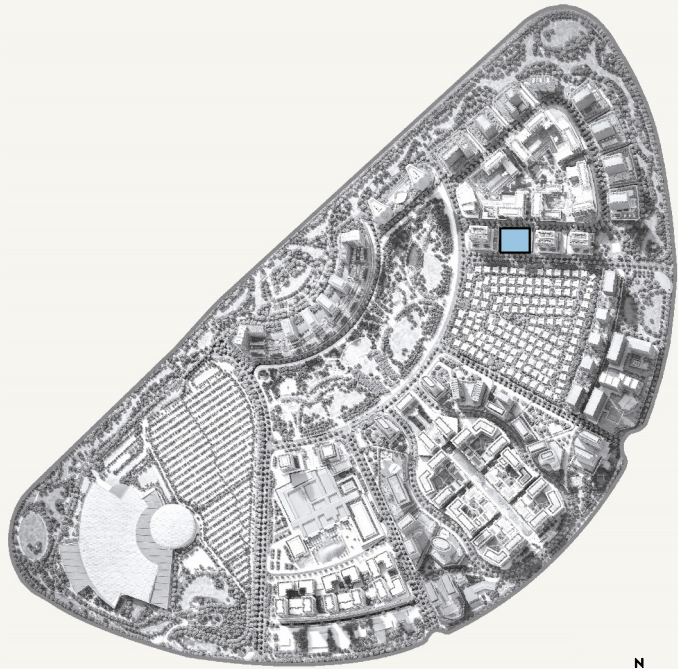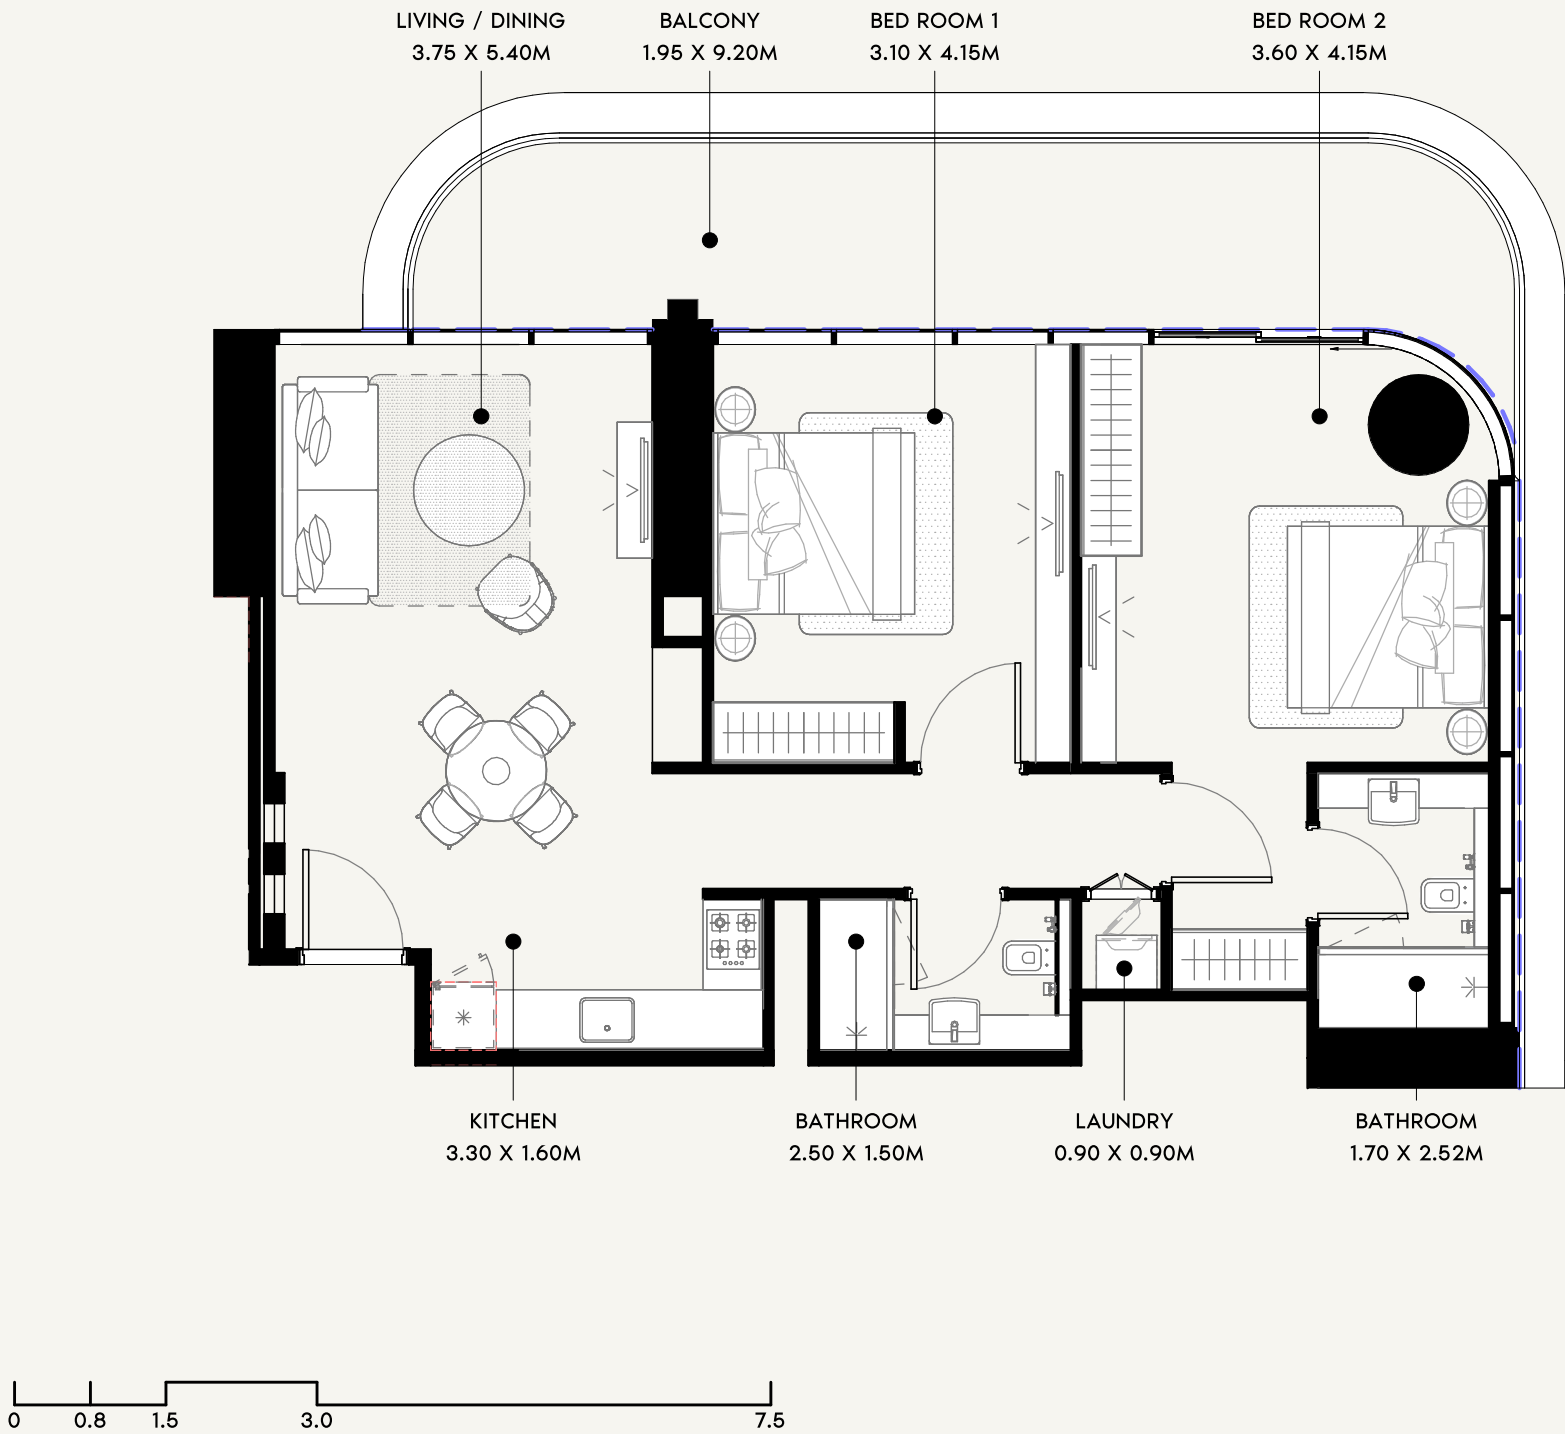

SCALE: N.T.S

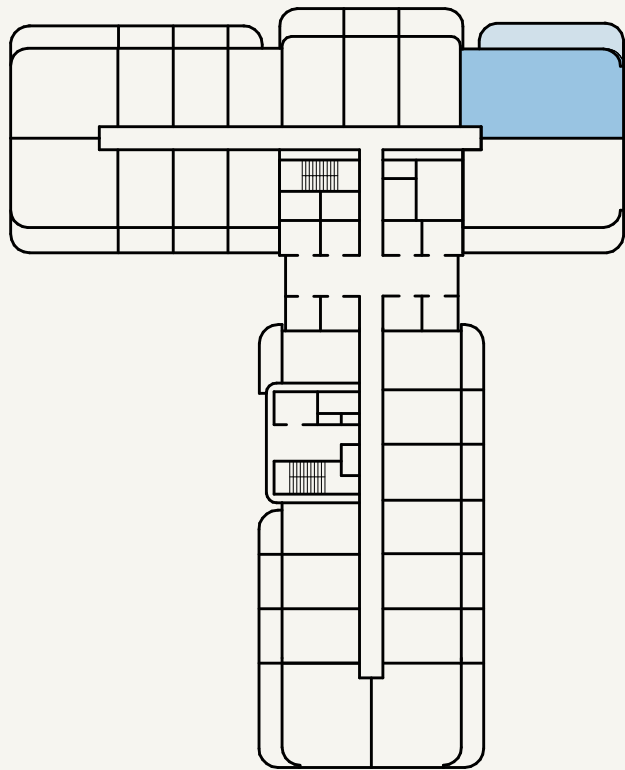

SCALE: N.T.S



FLOOR NO:

4TH FLOOR

UNIT TYPE:

2 BEDROOM (TYPE-01C)

APARTMENT AREA:

917.95 SQ.FT. (85.28 SQ.M)

BALCONY AREA:

203.55 SQ.FT. (18.91 SQ.M)

DISCLAIMER:

THE COLORED MARKETING FLOOR PLANS PROVIDED BY THE DEVELOPER ARE FOR ILLUSTRATIVE PURPOSES ONLY. ACTUAL DIMENSIONS, LAYOUT, AND FINISHES MAY VARY FROM THOSE DEPICTED IN THE PLANS. FURNITURE, FIXTURES, AND EQUIPMENT SHOWN IN THE PLANS ARE FOR DECORATIVE PURPOSES ONLY AND ARE NOT INCLUDED IN THE PURCHASE OR LEASE OF THE PROPERTY. THE DEVELOPER RESERVES THE RIGHT TO MAKE MODIFICATIONS, REVISIONS, AND CHANGES TO THE FLOOR PLANS, SPECIFICATIONS, AND FEATURES WITHOUT PRIOR NOTICE.

TOTAL APARTMENT AREA:




1,121.50 SQ.FT. (104.19 SQ.M)

PROJECT NAME / BUILDING:


AM30

UNIT NO:

424

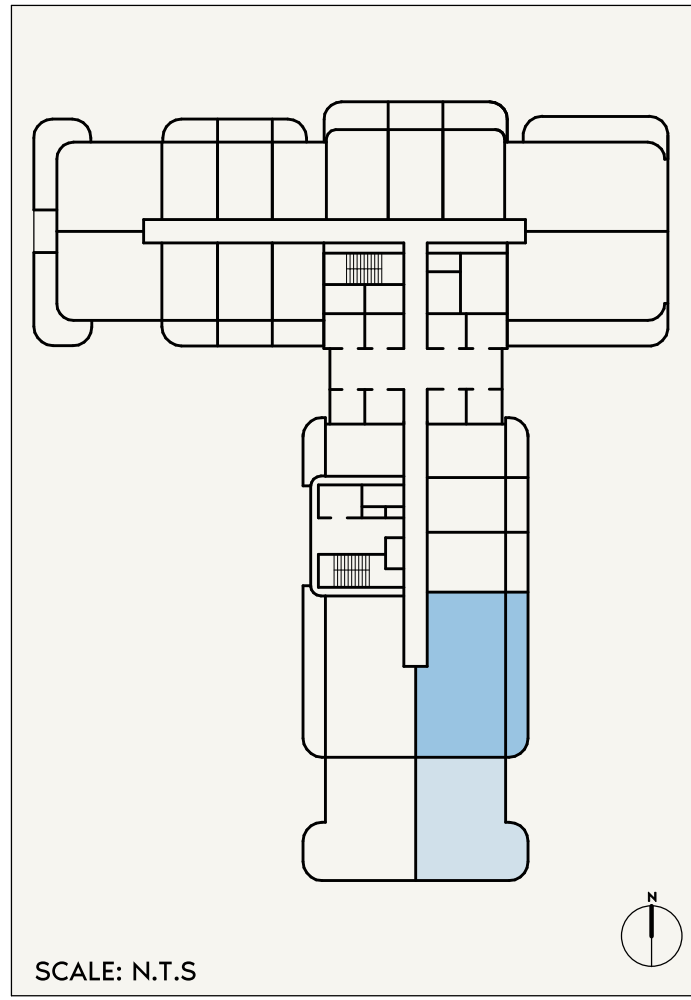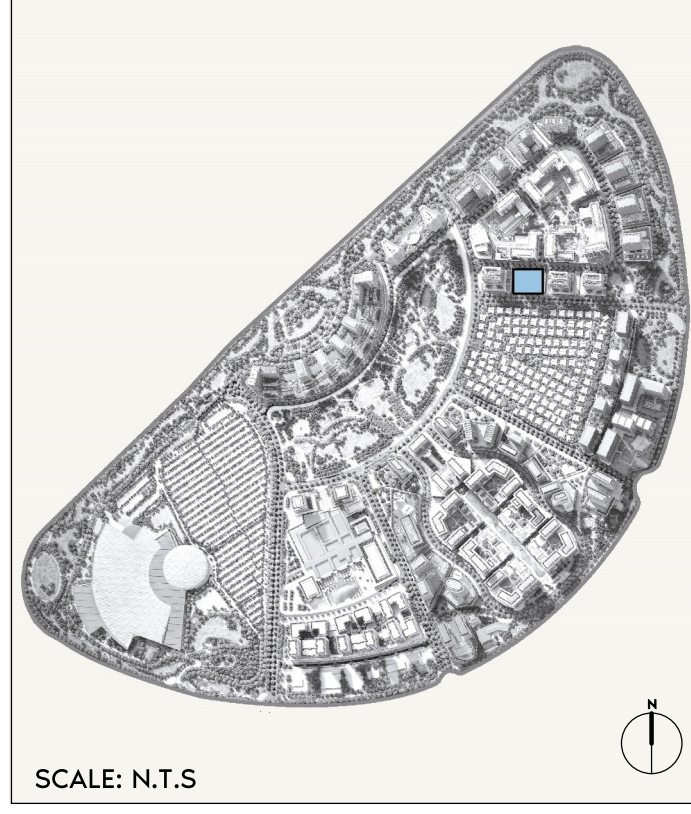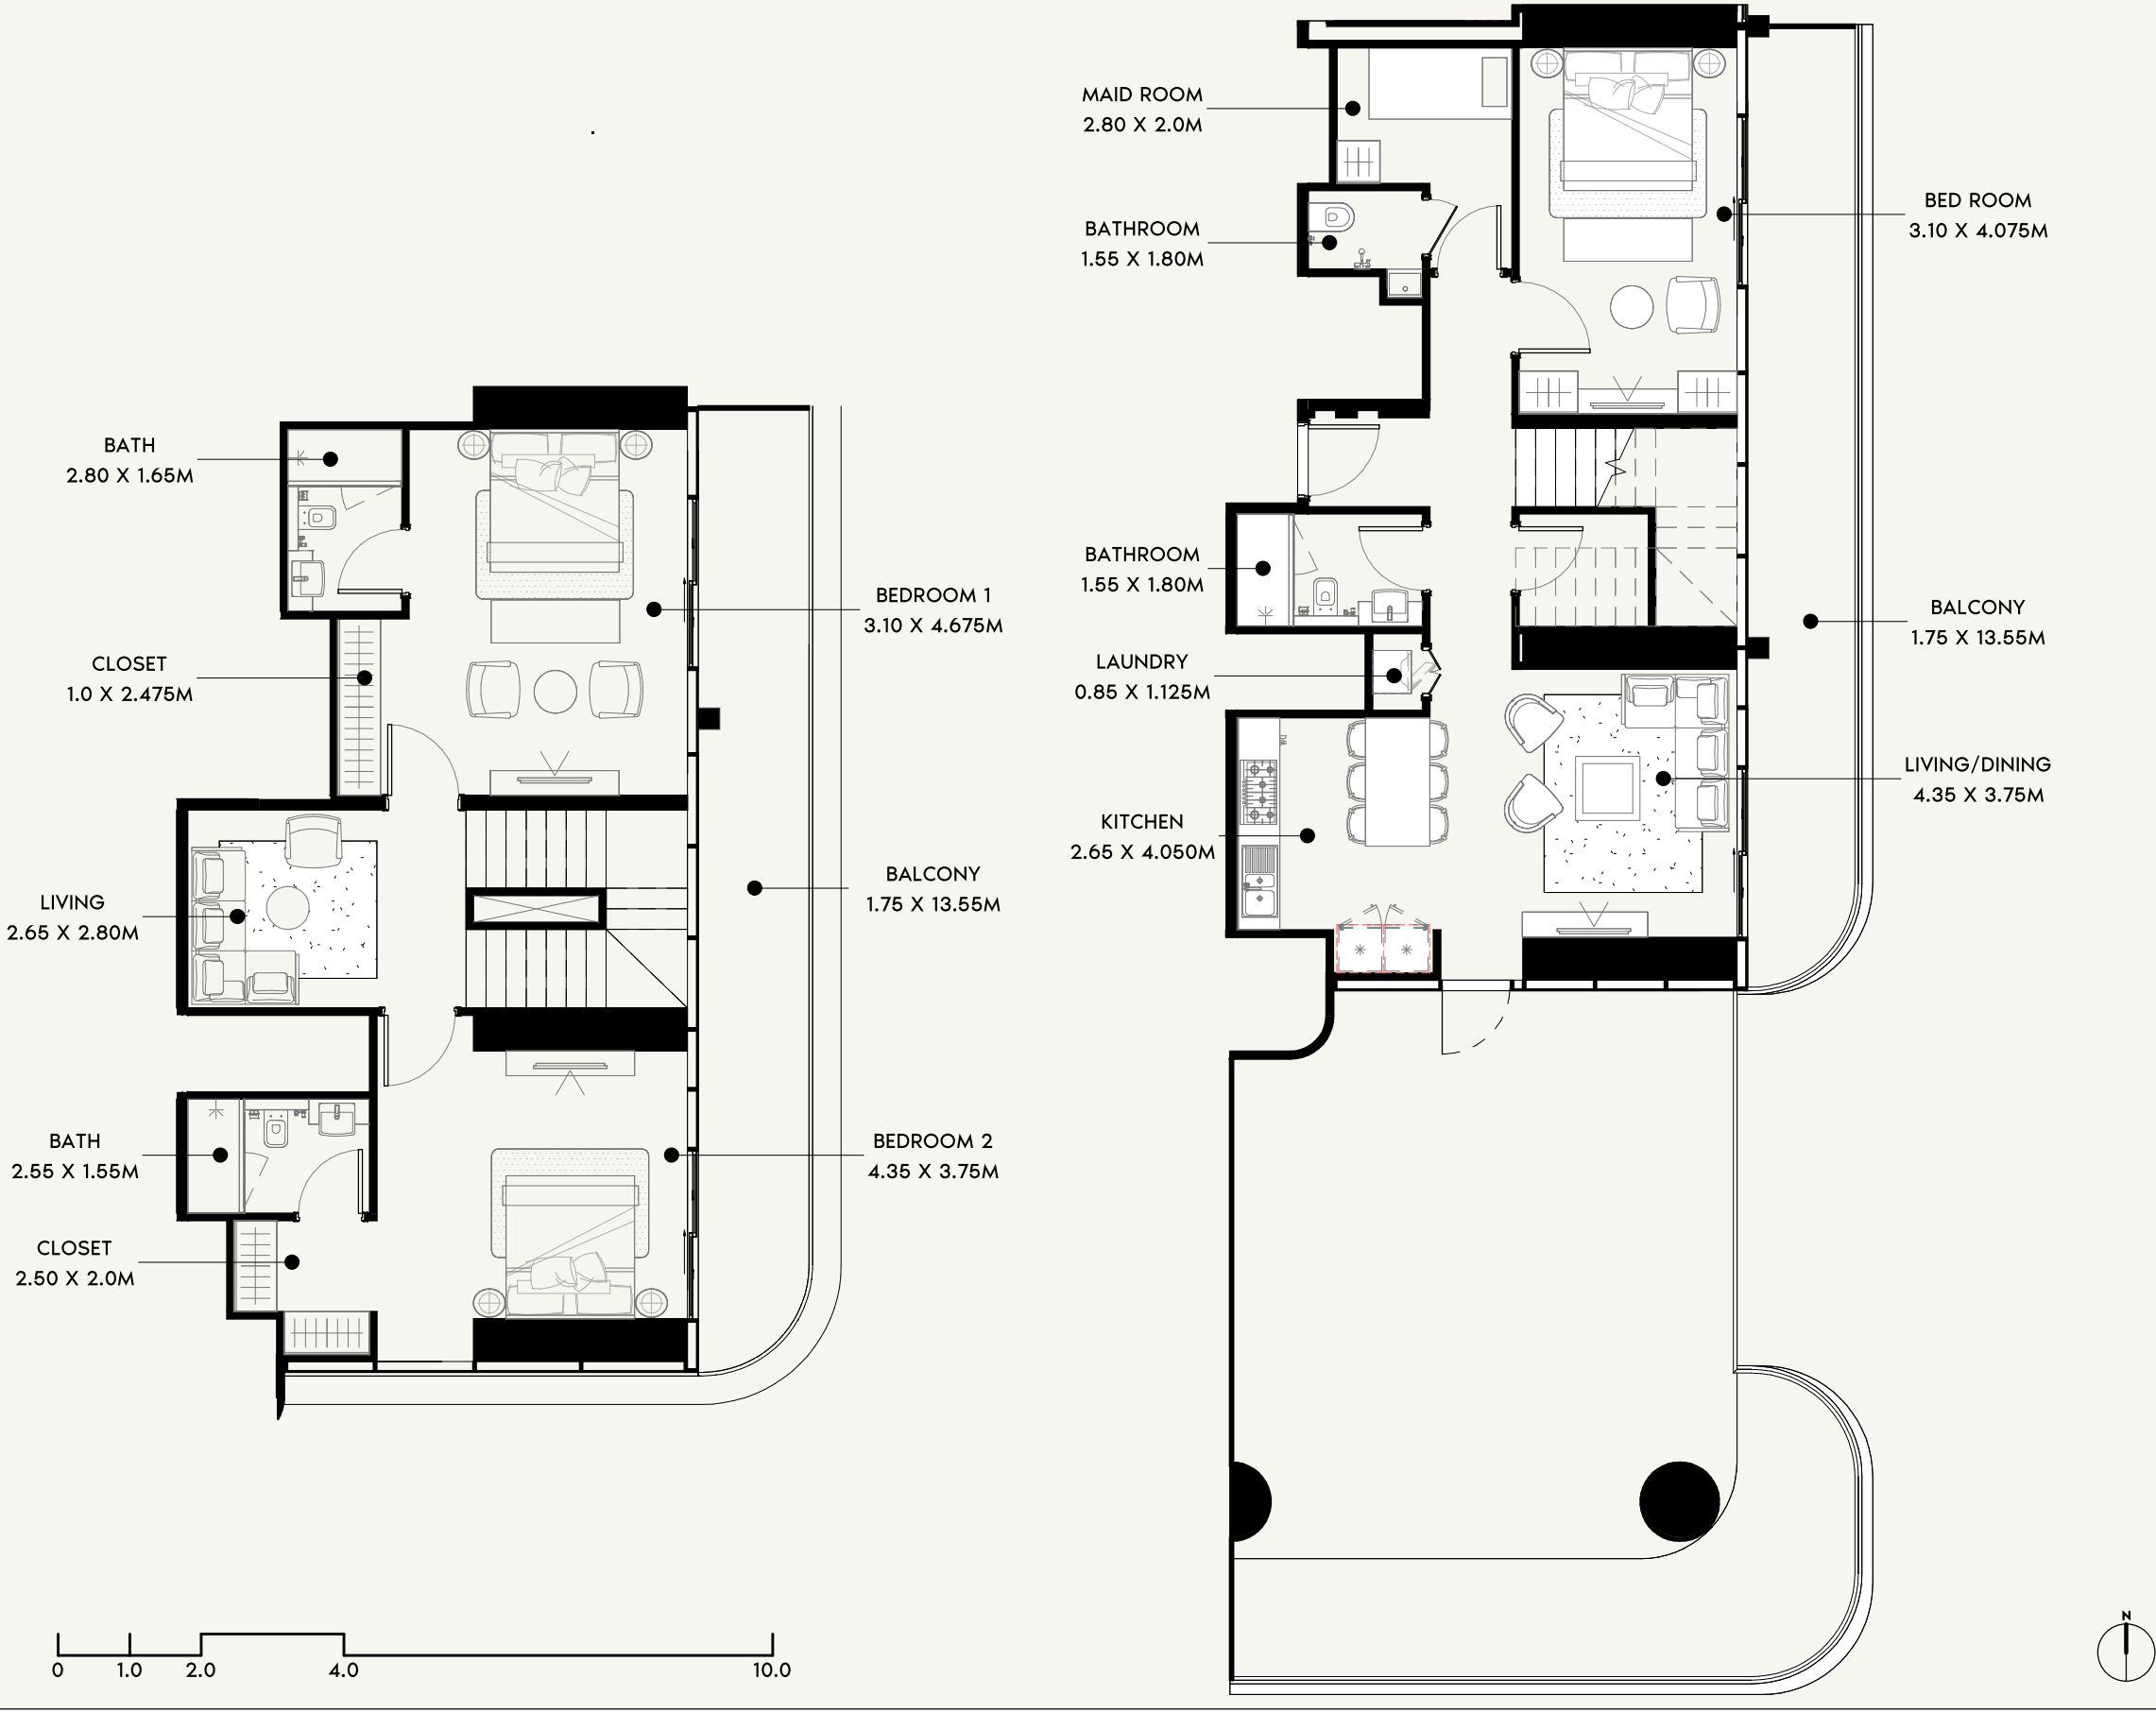

AZIZI Milan	FLOOR NO: 7TH FLOOR & 8TH FLOOR	APARTMENT AREA: 1,788.44 SQ.FT. (166.15 SQ.M)	DISCLAIMER: THE COLORED MARKETING FLOOR PLANS PROVIDED BY THE DEVELOPER ARE FOR ILLUSTRATIVE PURPOSES ONLY. ACTUAL DIMENSIONS, LAYOUT, AND FINISHES MAY VARY FROM THOSE DEPICTED IN THE PLANS. FURNITURE, FIXTURES, AND EQUIPMENT SHOWN IN THE PLANS ARE FOR DECORATIVE PURPOSES ONLY AND ARE NOT INCLUDED IN THE PURCHASE OR LEASE OF THE PROPERTY. THE DEVELOPER RESERVES THE RIGHT TO MAKE MODIFICATIONS, REVISIONS, AND CHANGES TO THE FLOOR PLANS, SPECIFICATIONS, AND FEATURES WITHOUT PRIOR NOTICE.	PROJECT NAME / BUILDING: AM30
	UNIT TYPE: 2 BED DUP (TYPE-01A)	BALCONY AREA: 1,231.94 SQ.FT. (114.45 SQ.M)	TOTAL APARTMENT AREA: 3,020.38 SQ.FT. (280.60 SQ.M)	UNIT NO: 704

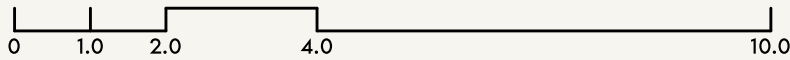

BEDROOM 1
3.10 X 4.67M

BALCONY
1.75 X 12.70M

BEDROOM 2
4.35 X 3.75M

BATH
2.80 X 1.65M

CLOSET
1.175 X 2.30M

LIVING
1.55 X 2.90M

BATH
2.55 X 1.55M

CLOSET
2.50 X 2.0M

BED ROOM
3.10 X 4.075M

BALCONY
1.75 X 13.55M

LIVING/DINING
4.35 X 3.75M


MAID ROOM
2.80 X 2.0M

BATHROOM
1.55 X 1.80M


BATHROOM
1.55 X 1.80M

LAUNDRY
0.85 X 1.125M

KITCHEN
2.65 X 4.050M

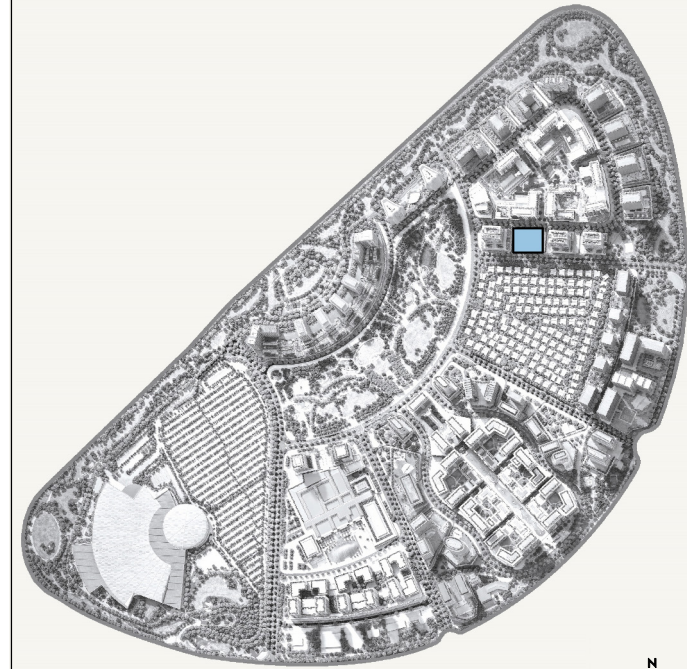

SCALE: N.T.S

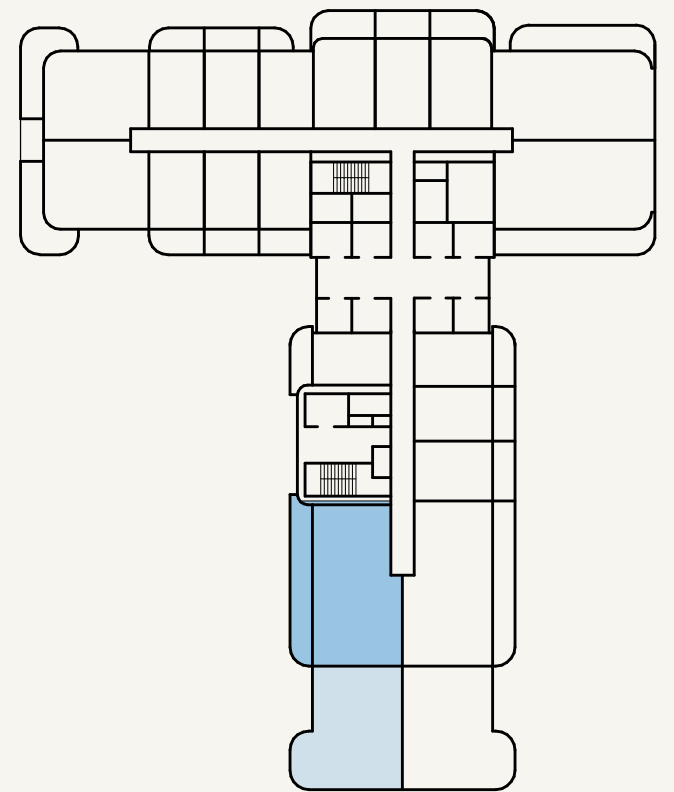

SCALE: N.T.S



AZIZI
Milan

FLOOR NO:
7TH FLOOR & 8TH FLOOR

UNIT TYPE:
2 BED DUP (TYPE-01B)

APARTMENT AREA:
1,791.13 SQ.FT. (166.4 SQ.M)

BALCONY AREA:
1,208.37 SQ.FT. (112.26 SQ.M)

DISCLAIMER:
THE COLORED MARKETING FLOOR PLANS PROVIDED BY THE DEVELOPER ARE FOR ILLUSTRATIVE PURPOSES ONLY. ACTUAL DIMENSIONS, LAYOUT, AND FINISHES MAY VARY FROM THOSE DEPICTED IN THE PLANS. FURNITURE, FIXTURES, AND EQUIPMENT SHOWN IN THE PLANS ARE FOR DECORATIVE PURPOSES ONLY AND ARE NOT INCLUDED IN THE PURCHASE OR LEASE OF THE PROPERTY. THE DEVELOPER RESERVES THE RIGHT TO MAKE MODIFICATIONS, REVISIONS, AND CHANGES TO THE FLOOR PLANS, SPECIFICATIONS, AND FEATURES WITHOUT PRIOR NOTICE.

TOTAL APARTMENT AREA:
2,999.50 SQ.FT. (278.66 SQ.M)

PROJECT NAME / BUILDING:
AM30

UNIT NO:
705