



SHEET SIZE A3
DRAWN : NC
REVIEWED : MC
APPROVED : DP

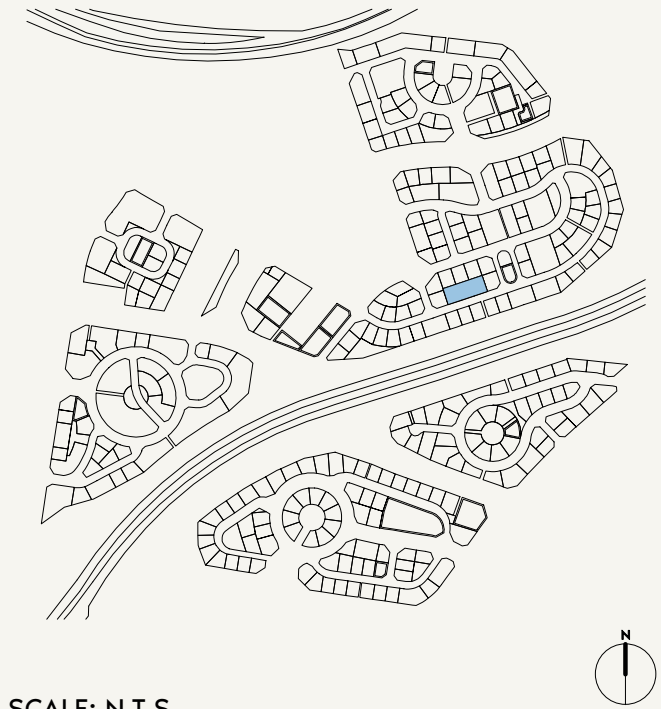

SCALE: N.T.S

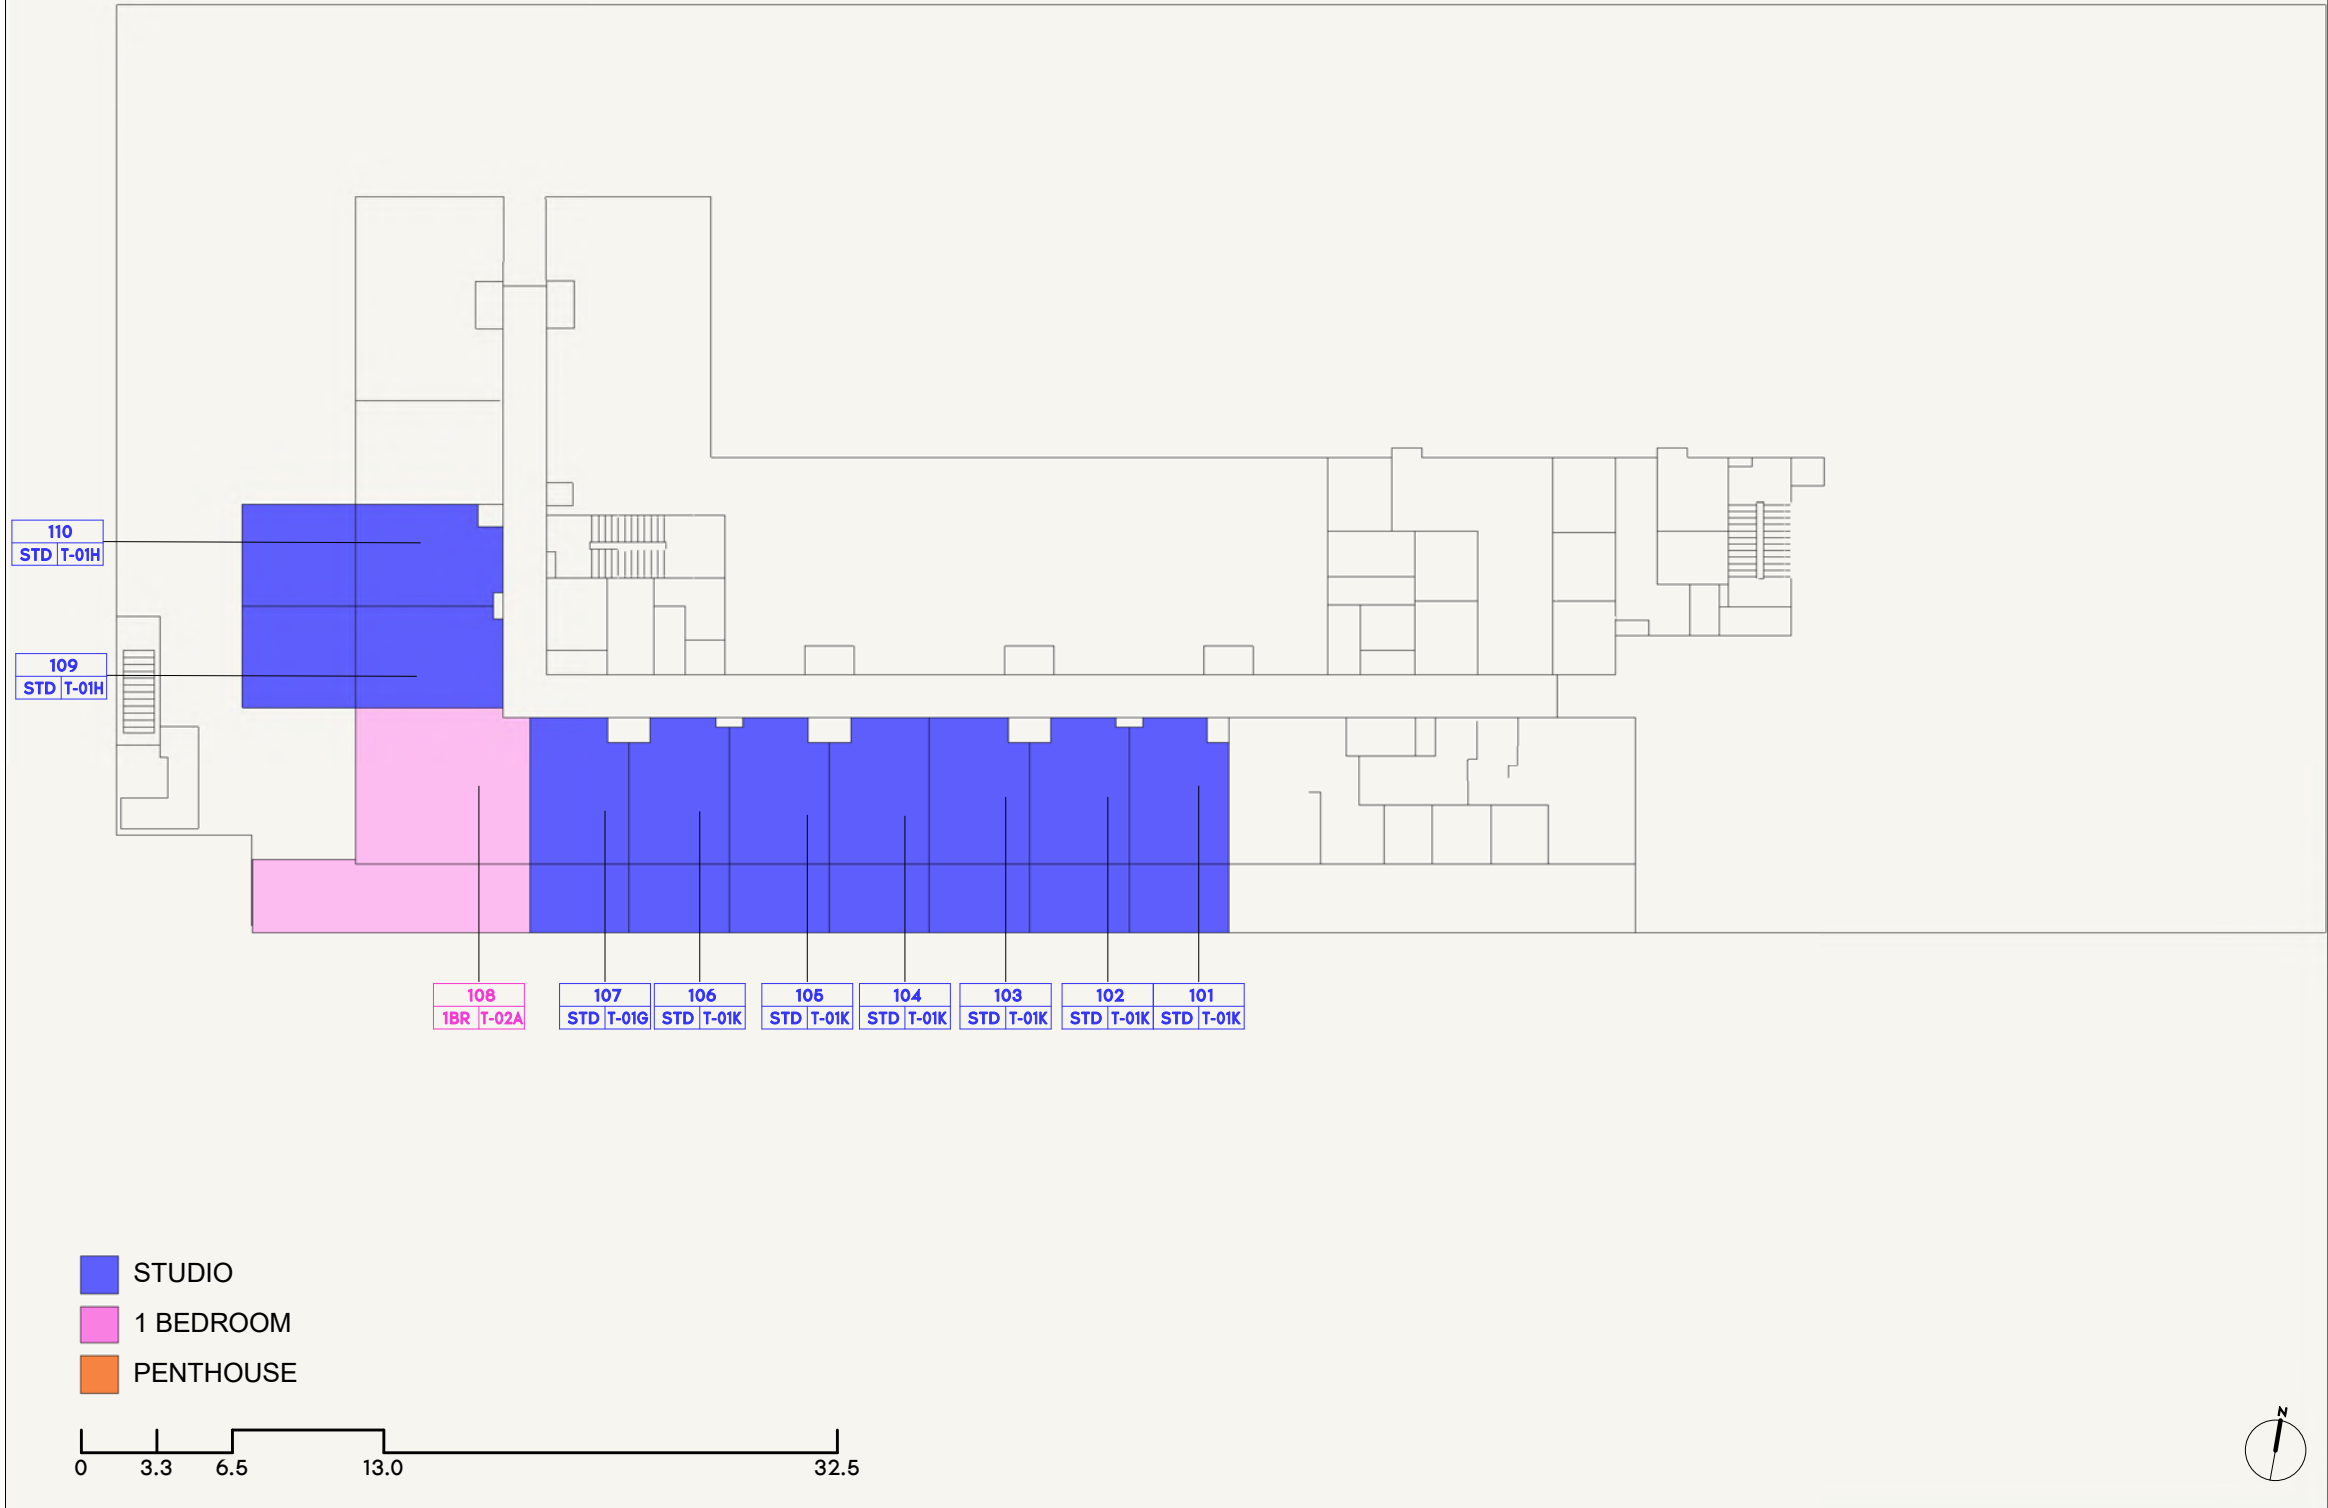

FLOOR NO:
1ST FLOOR PLAN

UNIT TYPE:
APARTMENTS

DISCLAIMER:
THE COLORED MARKETING FLOOR PLANS PROVIDED BY THE DEVELOPER ARE FOR ILLUSTRATIVE PURPOSES ONLY. ACTUAL DIMENSIONS, LAYOUT, AND FINISHES MAY VARY FROM THOSE DEPICTED IN THE PLANS. FURNITURE, FIXTURES, AND EQUIPMENT SHOWN IN THE PLANS ARE FOR DECORATIVE PURPOSES ONLY AND ARE NOT INCLUDED IN THE PURCHASE OR LEASE OF THE PROPERTY. THE DEVELOPER RESERVES THE RIGHT TO MAKE MODIFICATIONS, REVISIONS, AND CHANGES TO THE FLOOR PLANS, SPECIFICATIONS, AND FEATURES WITHOUT PRIOR NOTICE.

PROJECT NAME / BUILDING:
JADAF / PROJECT 09

DP
APPROVED : MC
NC
DRAWN :
SHEET SIZE A3



FLOOR NO:

1ST FLOOR

UNIT TYPE:

1 BEDROOM (TYPE-02A)

APARTMENT AREA:

525.39 SQ.FT. (48.81 SQ.M)

BALCONY AREA:

389.33 SQ.FT. (36.17 SQ.M)

DISCLAIMER:

THE COLORED MARKETING FLOOR PLANS PROVIDED BY THE DEVELOPER ARE FOR ILLUSTRATIVE PURPOSES ONLY. ACTUAL DIMENSIONS, LAYOUT, AND FINISHES MAY VARY FROM THOSE DEPICTED IN THE PLANS. FURNITURE, FIXTURES, AND EQUIPMENT SHOWN IN THE PLANS ARE FOR DECORATIVE PURPOSES ONLY AND ARE NOT INCLUDED IN THE PURCHASE OR LEASE OF THE PROPERTY. THE DEVELOPER RESERVES THE RIGHT TO MAKE MODIFICATIONS, REVISIONS, AND CHANGES TO THE FLOOR PLANS, SPECIFICATIONS, AND FEATURES WITHOUT PRIOR NOTICE.

TOTAL APARTMENT AREA:

914.72 SQ.FT. (84.98 SQ.M)

PROJECT NAME / BUILDING:


JADAF / PROJECT 09

UNIT NO:

108






SCALE: N.T.S

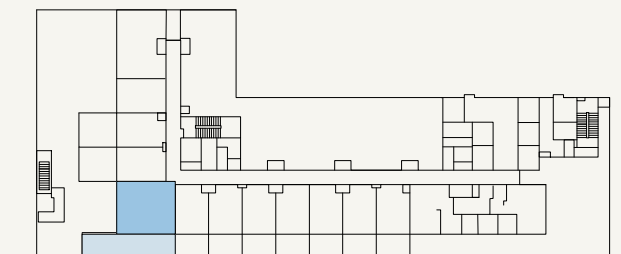


SCALE: N.T.S



DP
APPROVED :
MC
NC
DRAWN :
SHEET SIZE A3

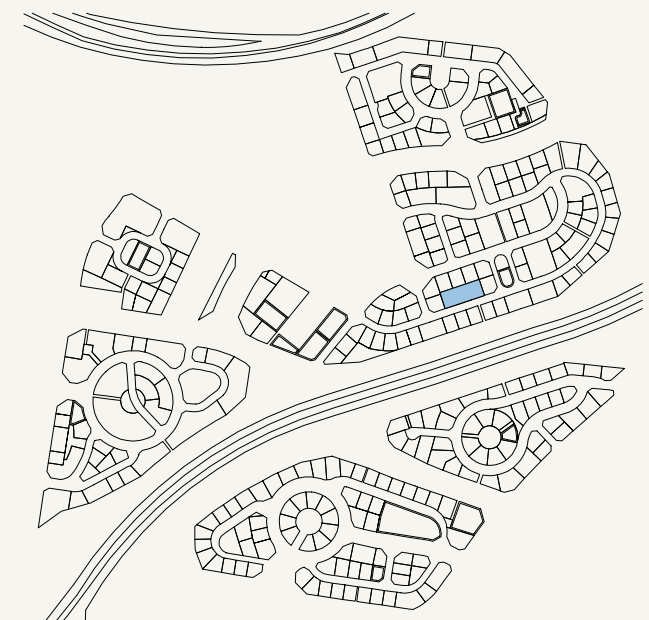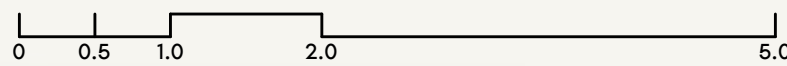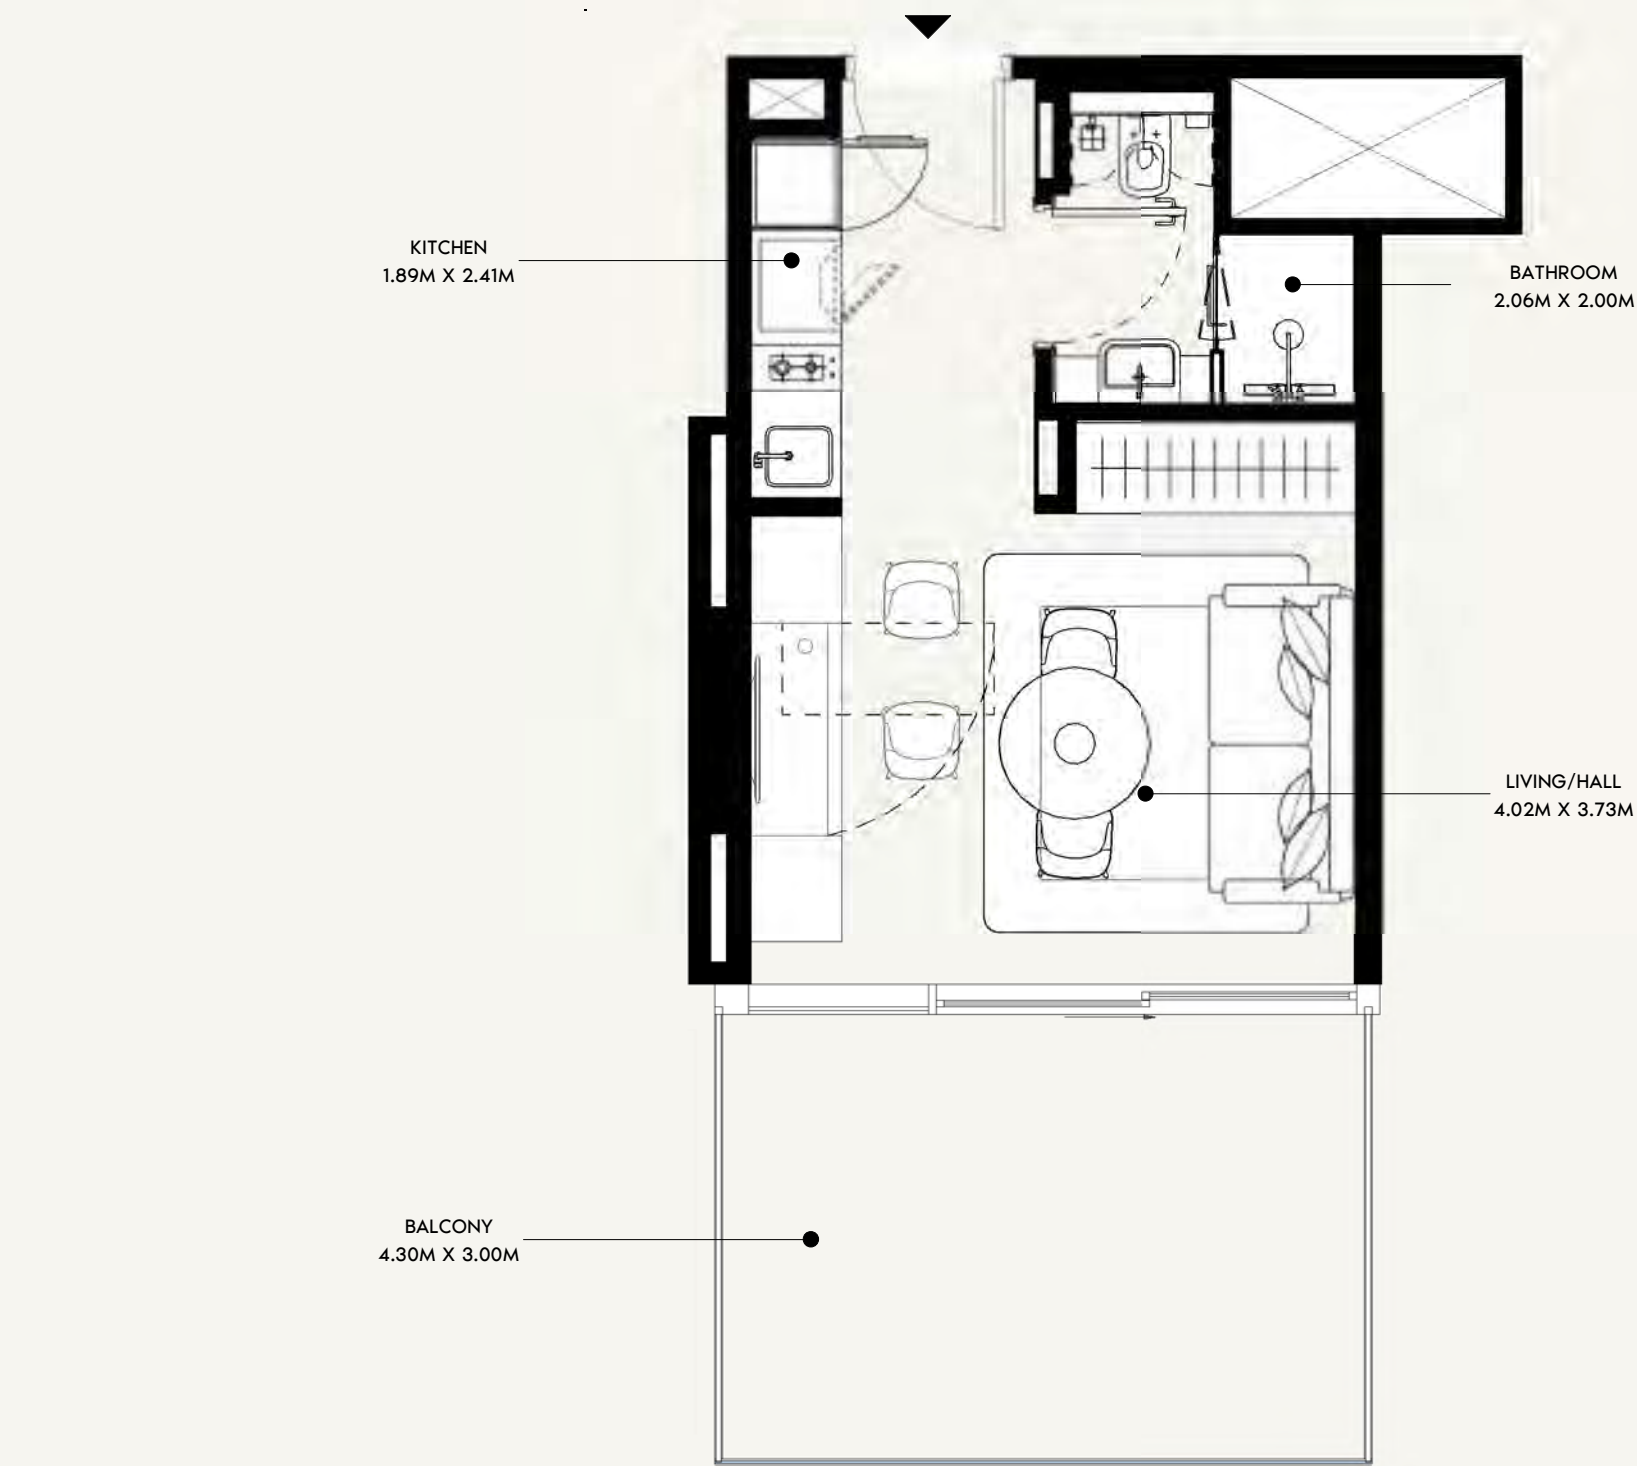

SCALE: N.T.S

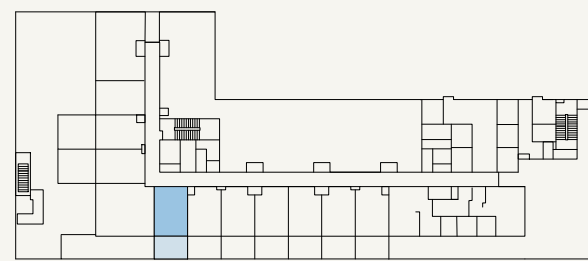

SCALE: N.T.S



FLOOR NO:

1ST FLOOR

UNIT TYPE:

STUDIO (TYPE-01G)

APARTMENT AREA:

269.75 SQ.FT. (25.06 SQ.M)

BALCONY AREA:

140.25 SQ.FT. (13.03 SQ.M)

DISCLAIMER:

THE COLORED MARKETING FLOOR PLANS PROVIDED BY THE DEVELOPER ARE FOR ILLUSTRATIVE PURPOSES ONLY. ACTUAL DIMENSIONS, LAYOUT, AND FINISHES MAY VARY FROM THOSE DEPICTED IN THE PLANS. FURNITURE, FIXTURES, AND EQUIPMENT SHOWN IN THE PLANS ARE FOR DECORATIVE PURPOSES ONLY AND ARE NOT INCLUDED IN THE PURCHASE OR LEASE OF THE PROPERTY. THE DEVELOPER RESERVES THE RIGHT TO MAKE MODIFICATIONS, REVISIONS, AND CHANGES TO THE FLOOR PLANS, SPECIFICATIONS, AND FEATURES WITHOUT PRIOR NOTICE.

TOTAL APARTMENT AREA:

410.00 SQ.FT. (38.09 SQ.M)


PROJECT NAME / BUILDING:

JADAF / PROJECT 09


UNIT NO:

107

DP
APPROVED :
MC
NC
DRAWN :
SHEET SIZE A3

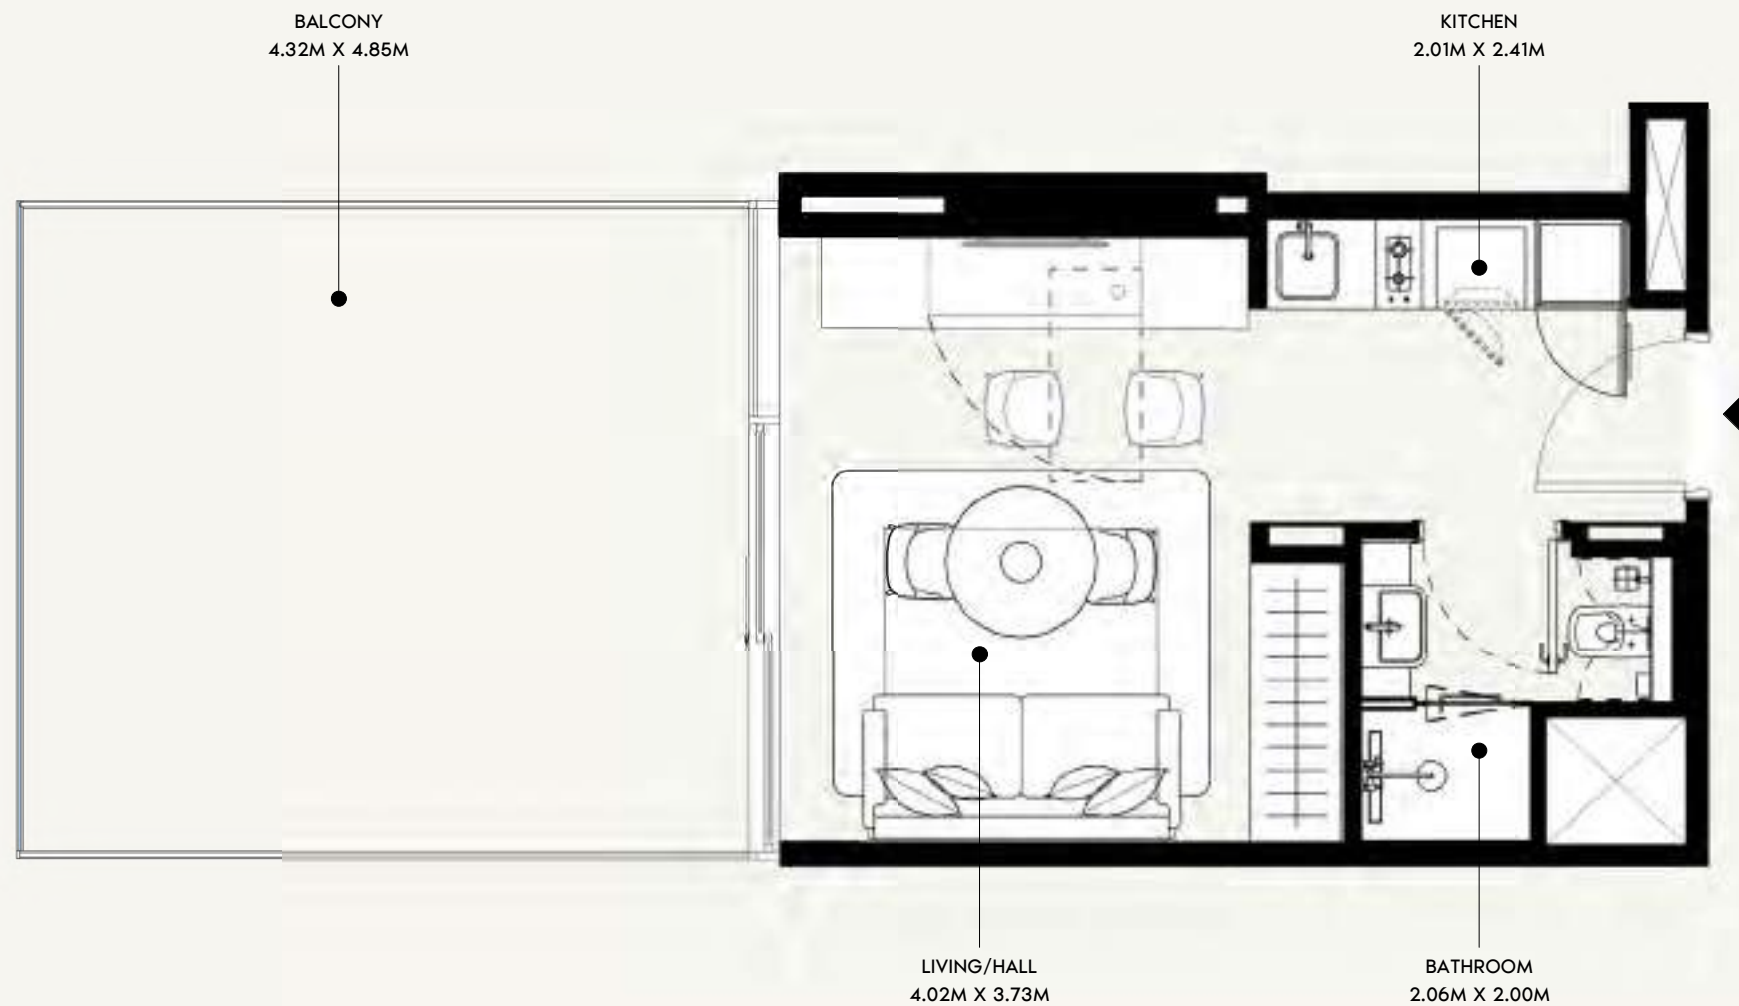

SCALE: N.T.S

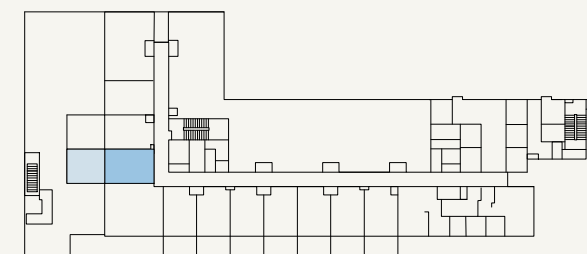

SCALE: N.T.S



FLOOR NO:
1ST FLOOR

UNIT TYPE:
STUDIO (TYPE-01H)

APARTMENT AREA:
273.19 SQ.FT. (25.38 SQ.M)

BALCONY AREA:
227.12 SQ.FT. (21.1 SQ.M)




DISCLAIMER:
THE COLORED MARKETING FLOOR PLANS PROVIDED BY THE DEVELOPER ARE FOR ILLUSTRATIVE PURPOSES ONLY. ACTUAL DIMENSIONS, LAYOUT, AND FINISHES MAY VARY FROM THOSE DEPICTED IN THE PLANS. FURNITURE, FIXTURES, AND EQUIPMENT SHOWN IN THE PLANS ARE FOR DECORATIVE PURPOSES ONLY AND ARE NOT INCLUDED IN THE PURCHASE OR LEASE OF THE PROPERTY. THE DEVELOPER RESERVES THE RIGHT TO MAKE MODIFICATIONS, REVISIONS, AND CHANGES TO THE FLOOR PLANS, SPECIFICATIONS, AND FEATURES WITHOUT PRIOR NOTICE.

TOTAL APARTMENT AREA:
500.31 SQ.FT. (46.48 SQ.M)

PROJECT NAME / BUILDING:
JADAF / PROJECT 09





UNIT NO:
109

DP
APPROVED :
MC
NC
DRAWN :
SHEET SIZE A3

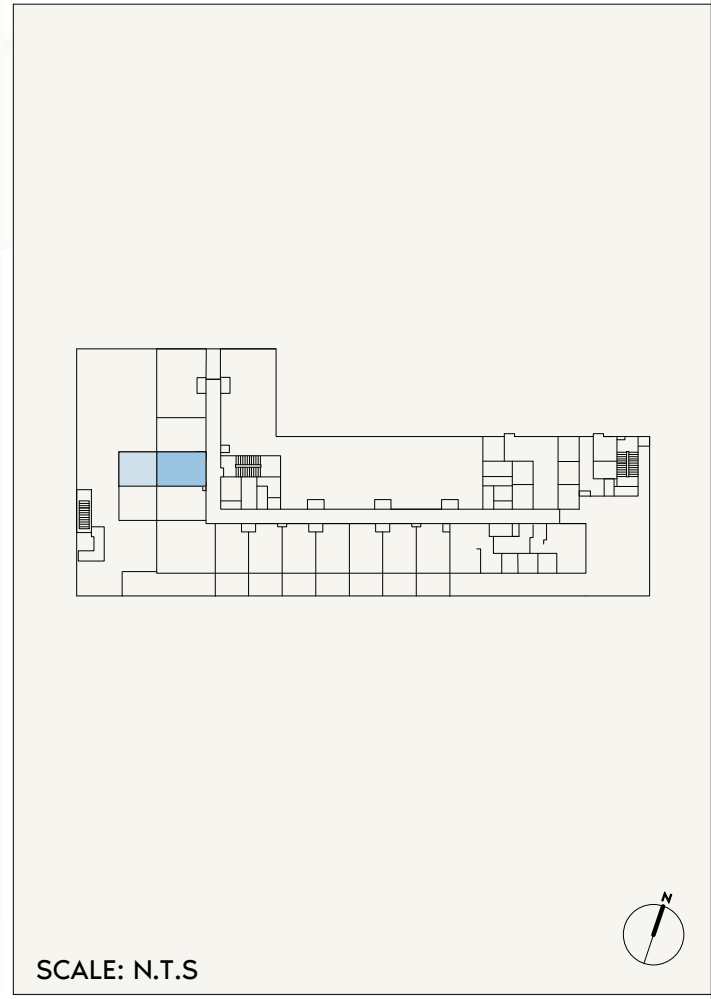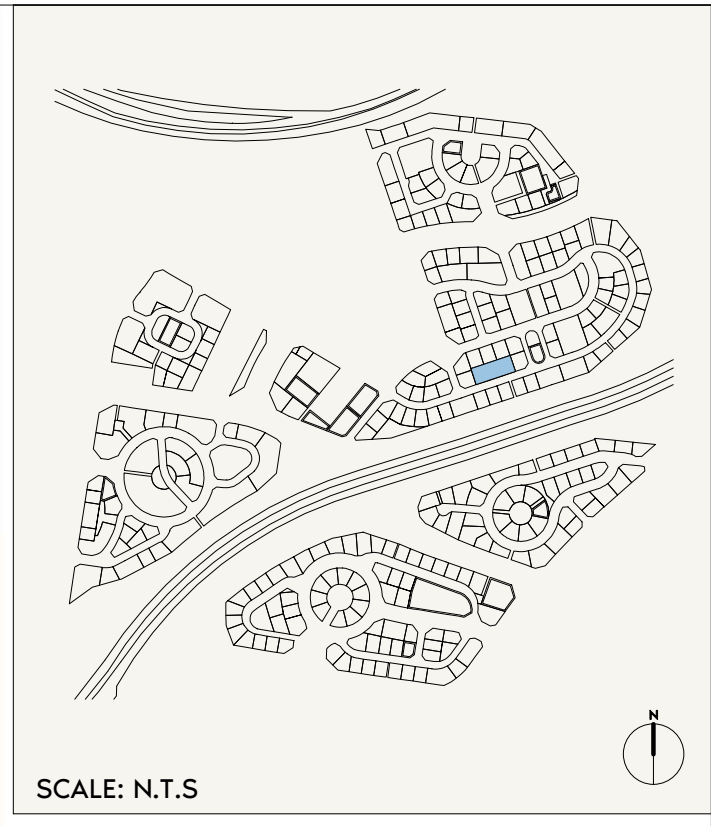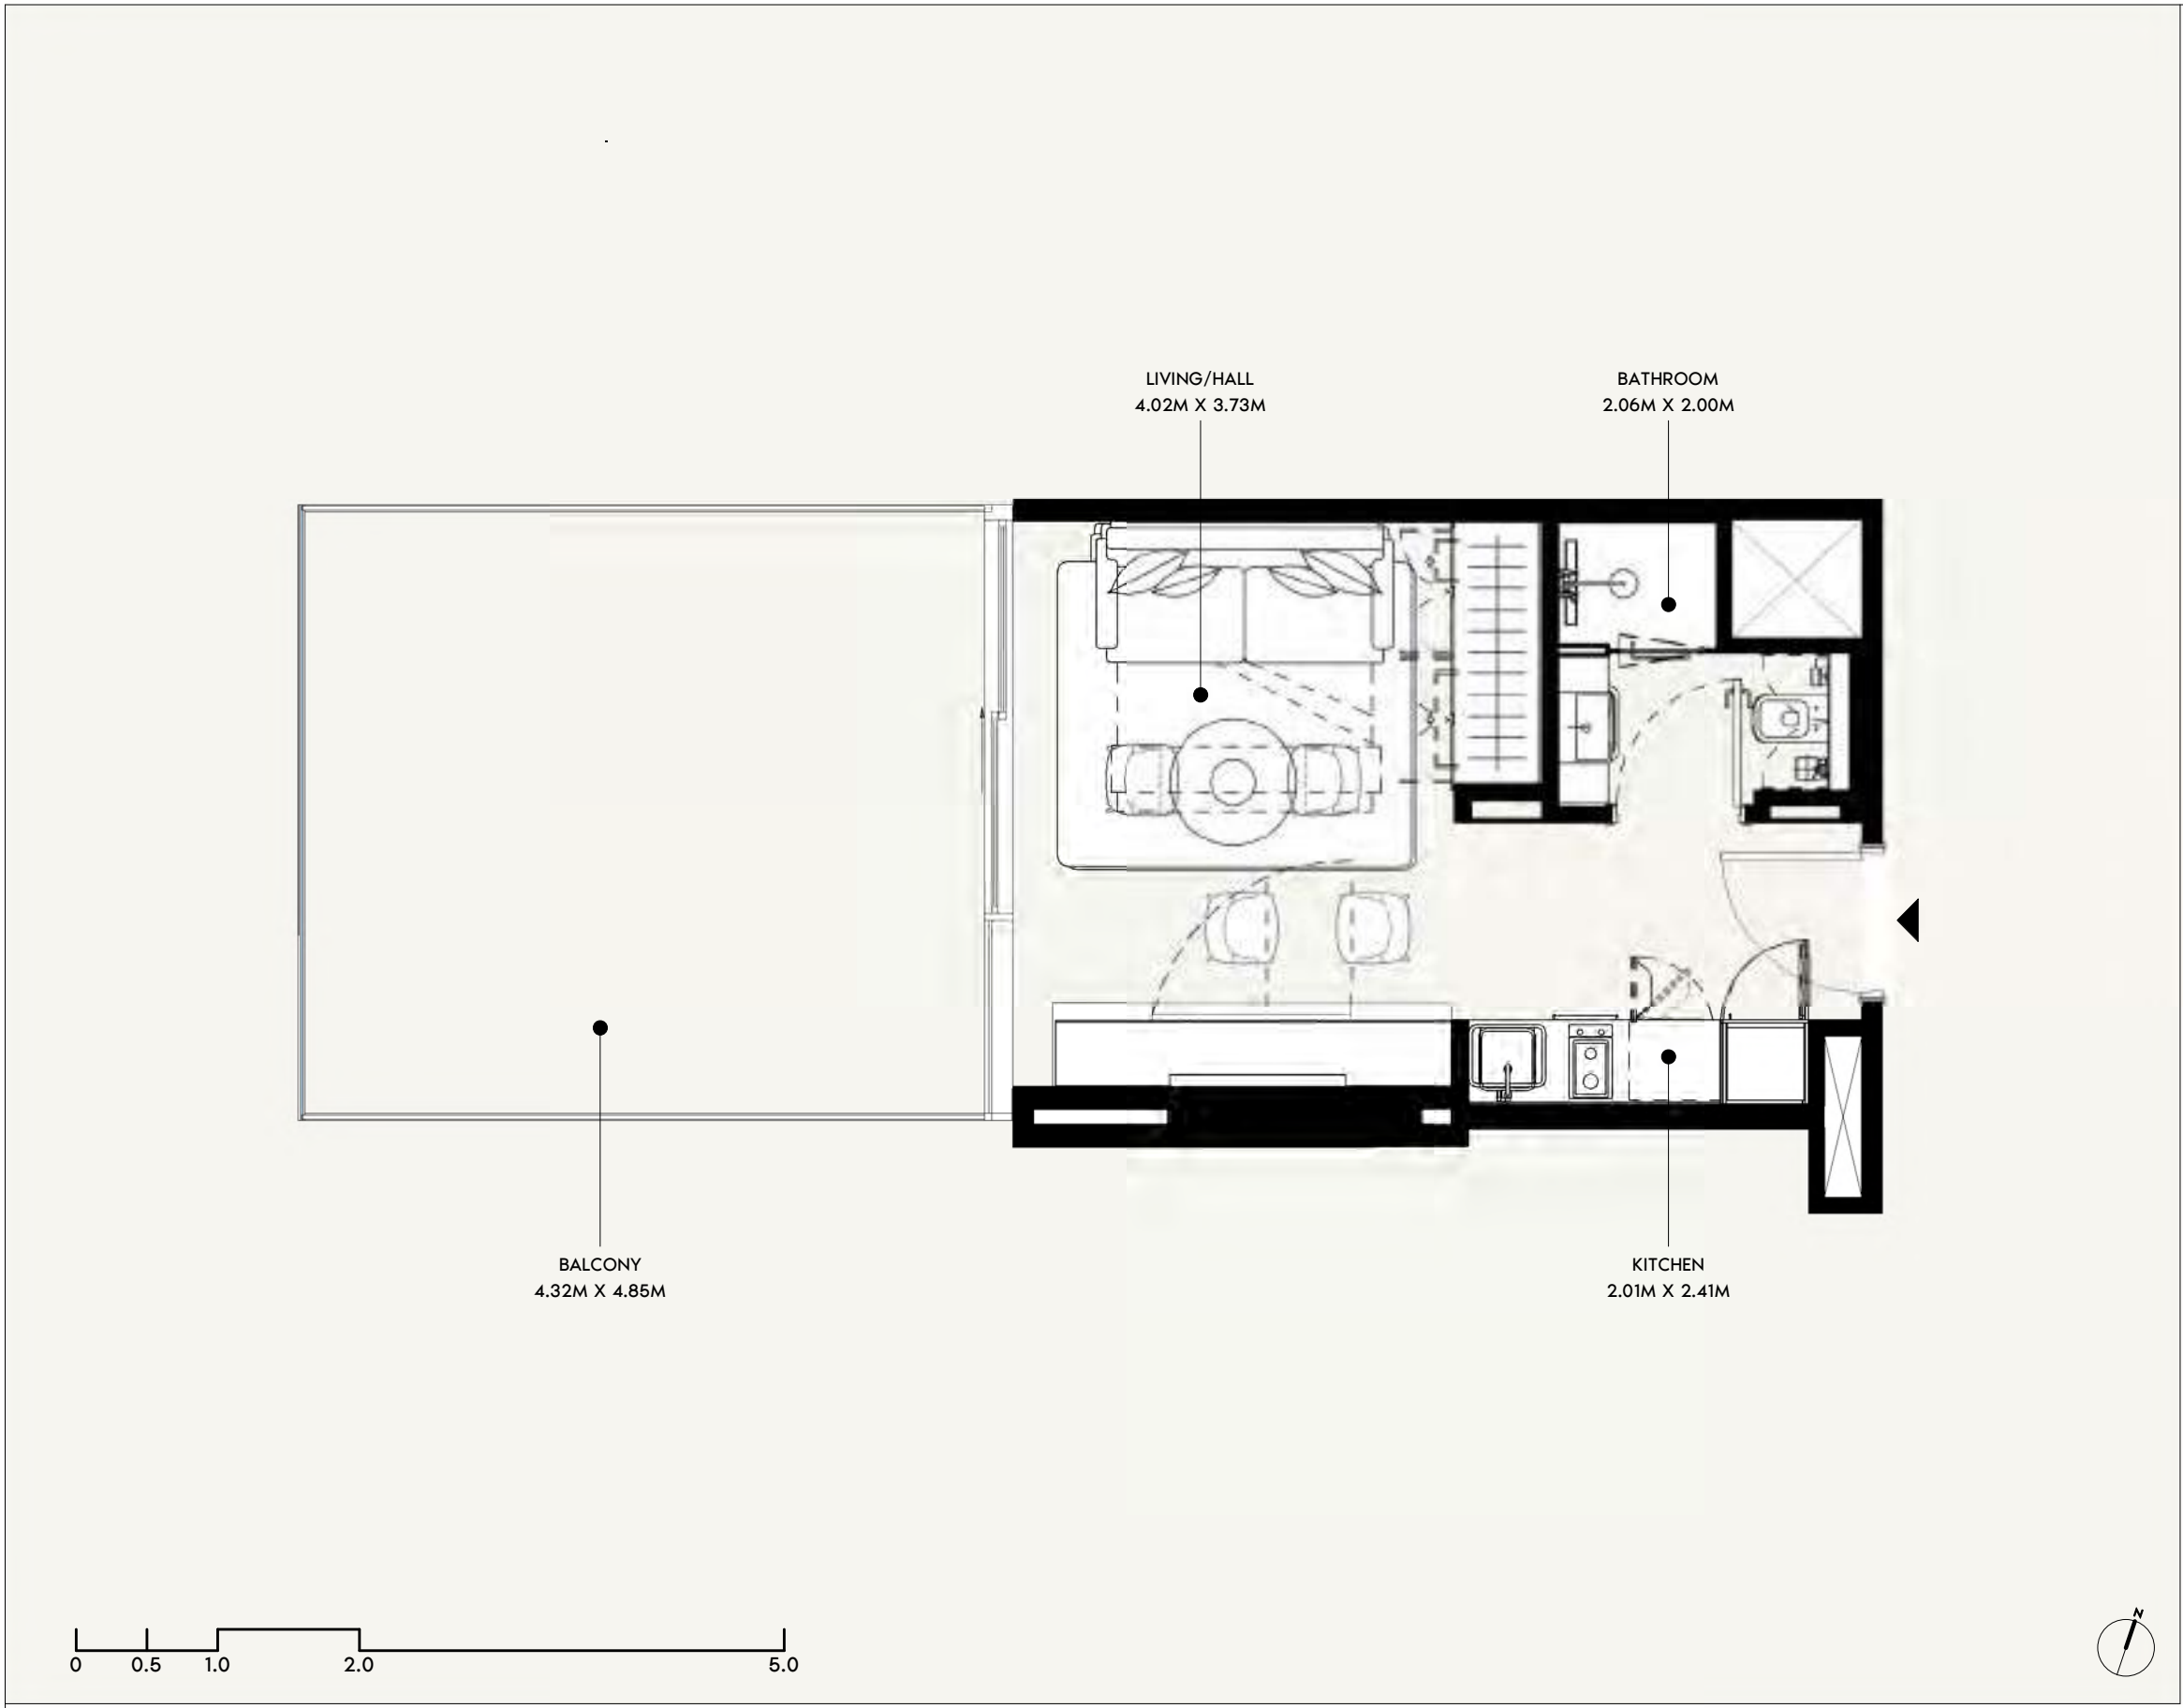

	FLOOR NO: 1ST FLOOR	APARTMENT AREA: 273.41 SQ.FT. (25.4 SQ.M)	DISCLAIMER: THE COLORED MARKETING FLOOR PLANS PROVIDED BY THE DEVELOPER ARE FOR ILLUSTRATIVE PURPOSES ONLY. ACTUAL DIMENSIONS, LAYOUT, AND FINISHES MAY VARY FROM THOSE DEPICTED IN THE PLANS. FURNITURE, FIXTURES, AND EQUIPMENT SHOWN IN THE PLANS ARE FOR DECORATIVE PURPOSES ONLY AND ARE NOT INCLUDED IN THE PURCHASE OR LEASE OF THE PROPERTY. THE DEVELOPER RESERVES THE RIGHT TO MAKE MODIFICATIONS, REVISIONS, AND CHANGES TO THE FLOOR PLANS, SPECIFICATIONS, AND FEATURES WITHOUT PRIOR NOTICE.	PROJECT NAME / BUILDING: JADAF / PROJECT 09
	UNIT TYPE: STUDIO (TYPE-01H)	BALCONY AREA: 227.12 SQ.FT. (21.1 SQ.M)	TOTAL APARTMENT AREA: 500.53 SQ.FT. (46.50 SQ.M)	UNIT NO: 110

DP
APPROVED :
MC
NC
DRAWN :
SHEET SIZE A3

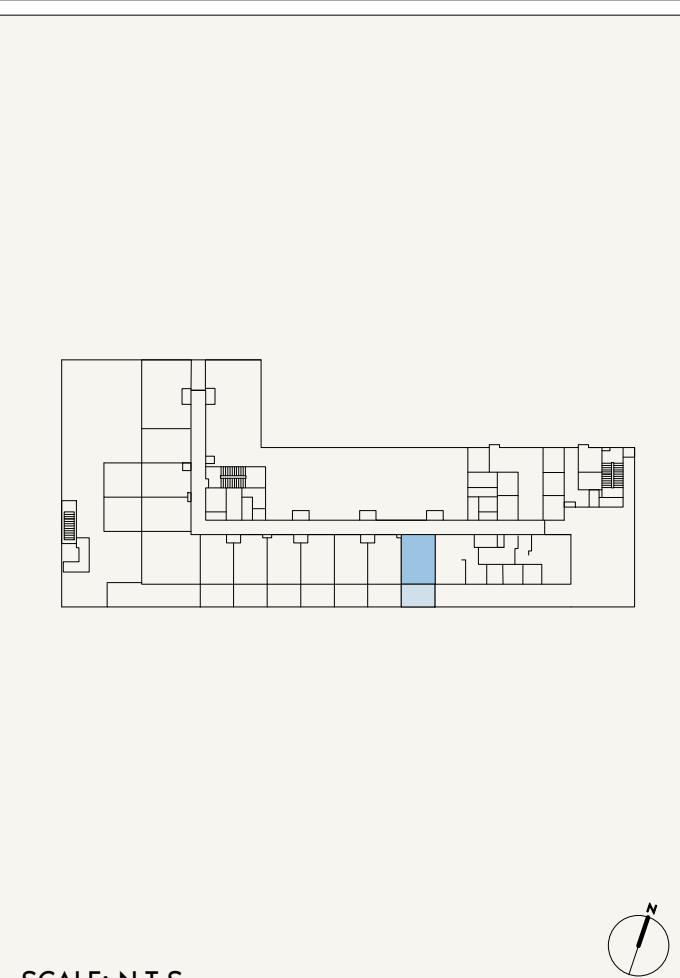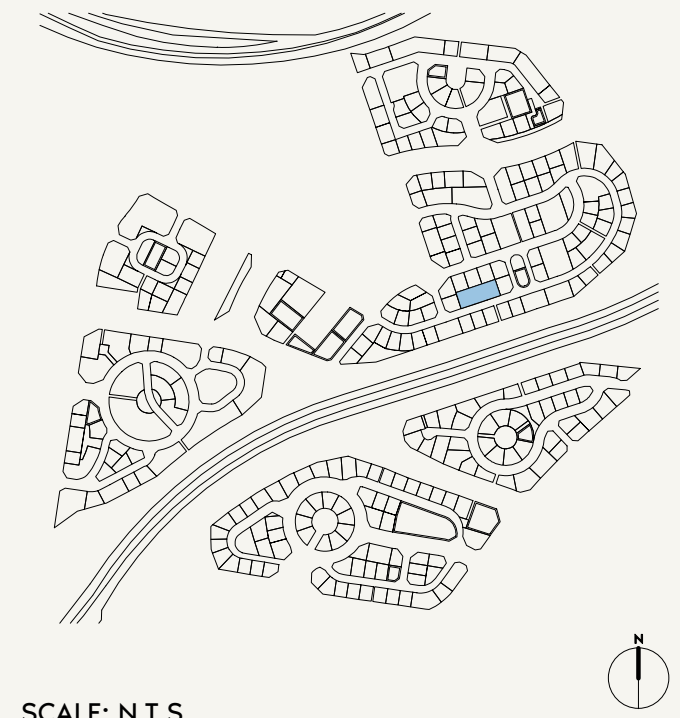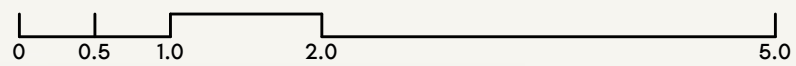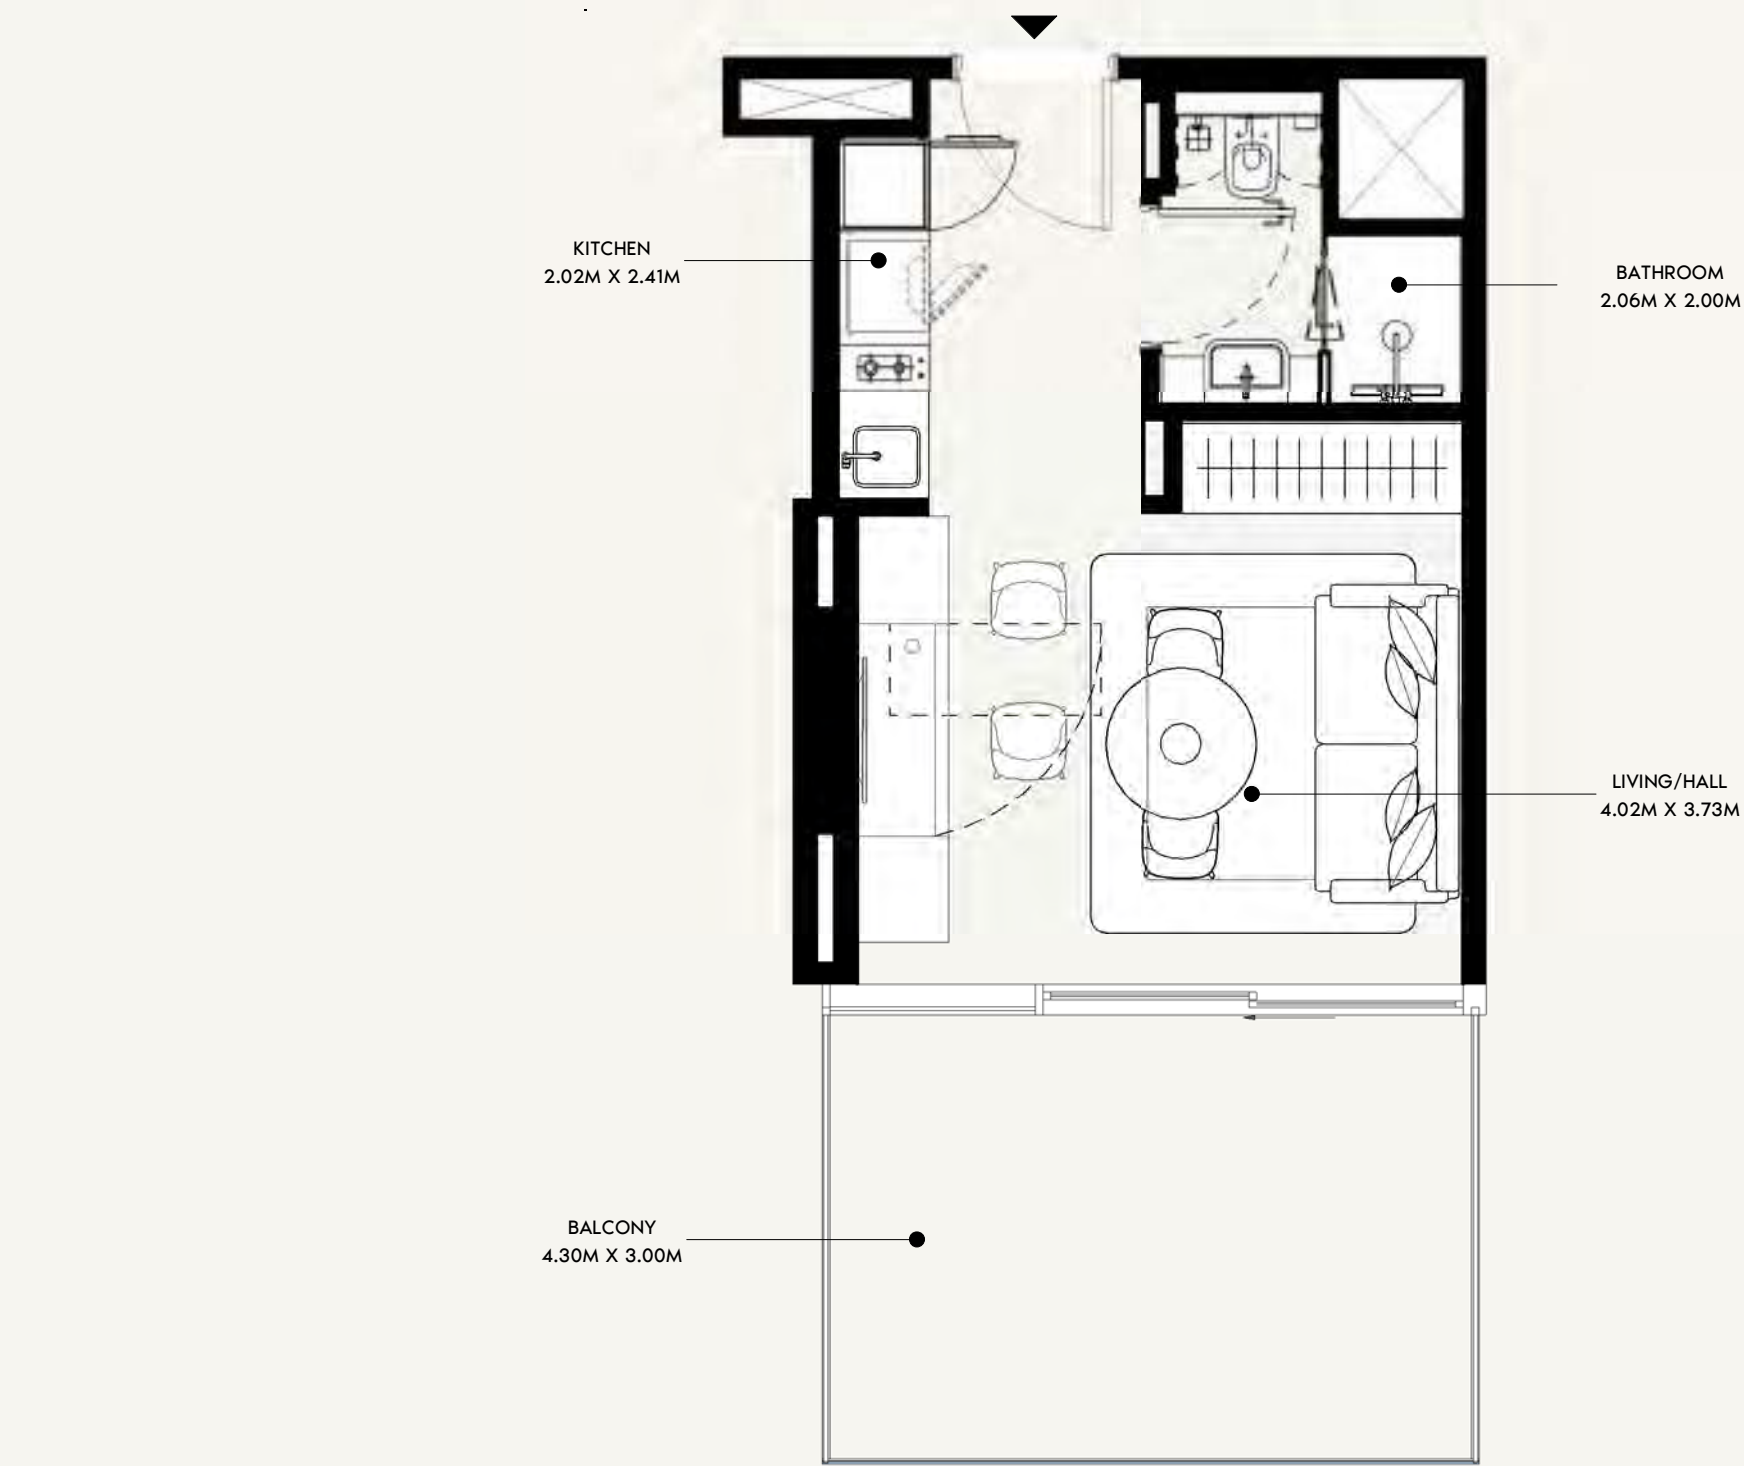

FLOOR NO:
1ST FLOOR

UNIT TYPE:
STUDIO (TYPE-01K)

APARTMENT AREA:
273.30 SQ.FT. (25.39 SQ.M)

BALCONY AREA:
140.25 SQ.FT. (13.03 SQ.M)




DISCLAIMER:
THE COLORED MARKETING FLOOR PLANS PROVIDED BY THE DEVELOPER ARE FOR ILLUSTRATIVE PURPOSES ONLY. ACTUAL DIMENSIONS, LAYOUT, AND FINISHES MAY VARY FROM THOSE DEPICTED IN THE PLANS. FURNITURE, FIXTURES, AND EQUIPMENT SHOWN IN THE PLANS ARE FOR DECORATIVE PURPOSES ONLY AND ARE NOT INCLUDED IN THE PURCHASE OR LEASE OF THE PROPERTY. THE DEVELOPER RESERVES THE RIGHT TO MAKE MODIFICATIONS, REVISIONS, AND CHANGES TO THE FLOOR PLANS, SPECIFICATIONS, AND FEATURES WITHOUT PRIOR NOTICE.

TOTAL APARTMENT AREA:
413.55 SQ.FT. (38.42 SQ.M)

PROJECT NAME / BUILDING:
JADAF / PROJECT 09

UNIT NO:
101

DP
APPROVED :
MC
NC
DRAWN :
SHEET SIZE A3

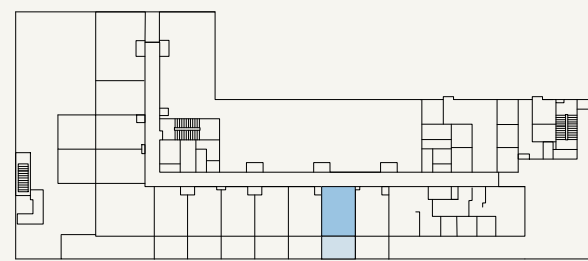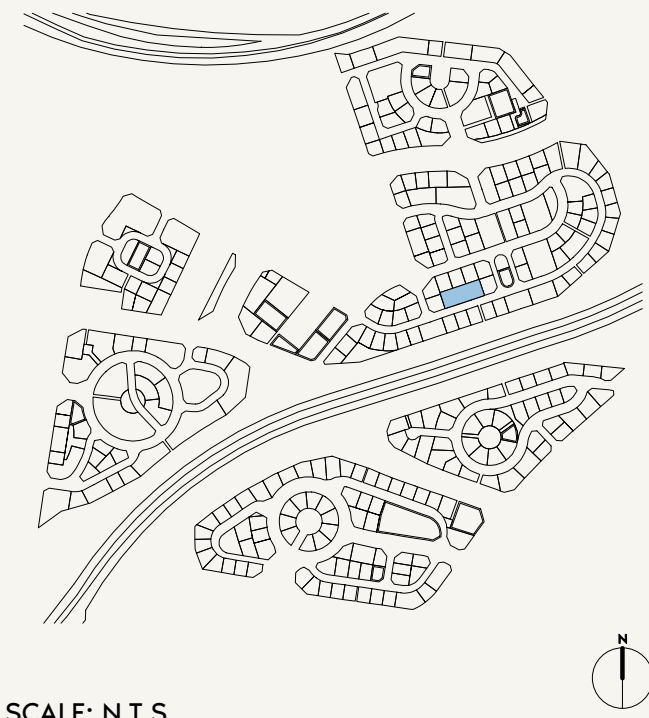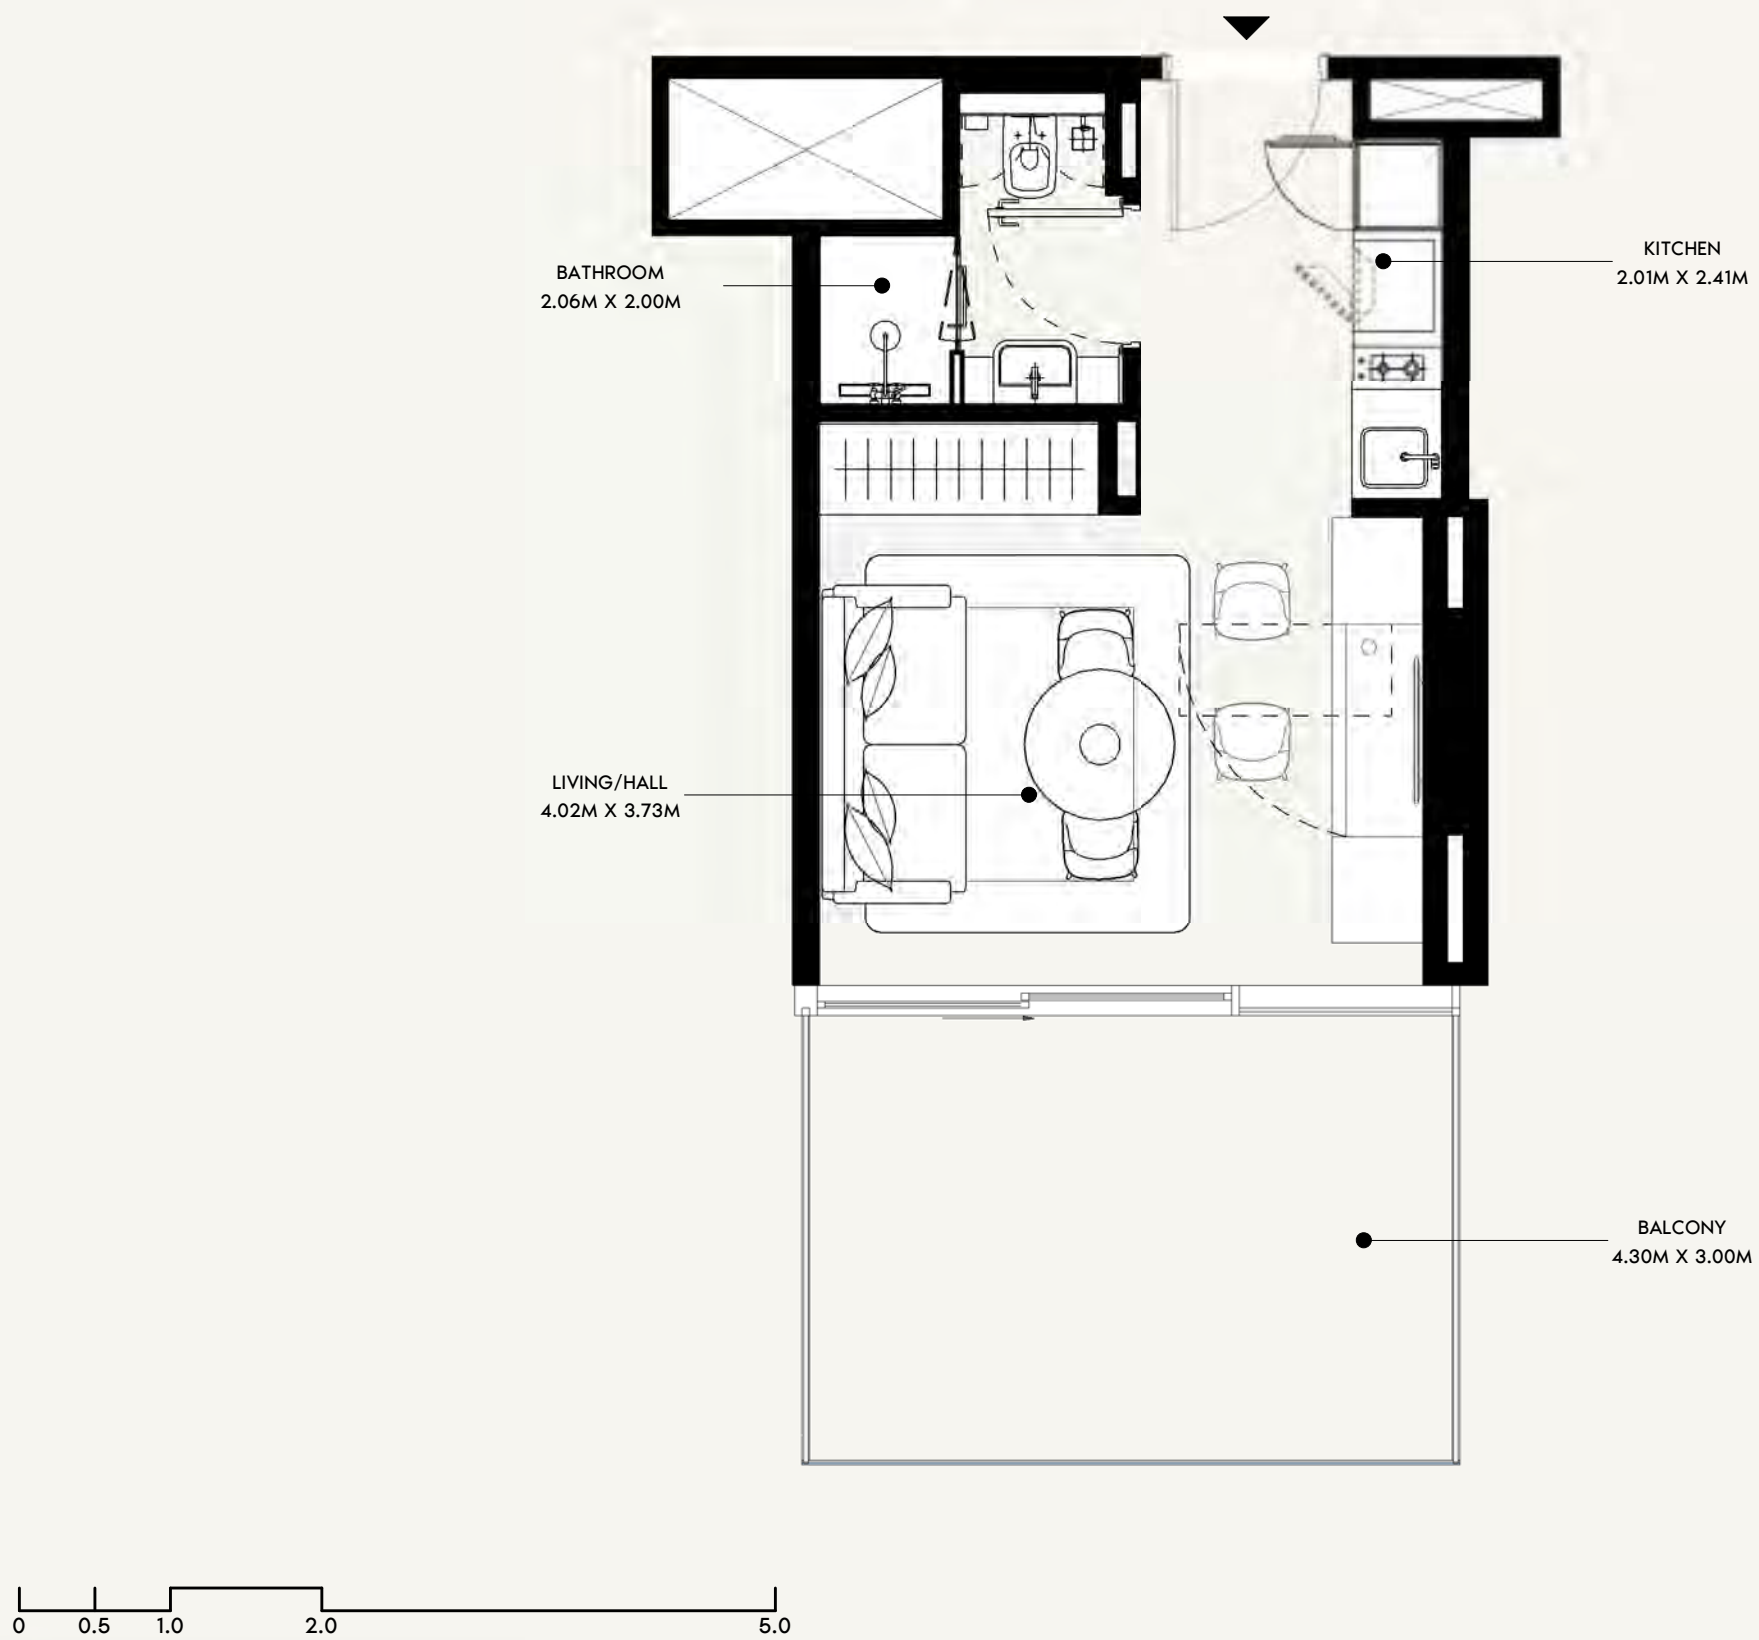

FLOOR NO:

1ST FLOOR

APARTMENT AREA:

273.41 SQ.FT. (25.4 SQ.M)

DISCLAIMER:

THE COLORED MARKETING FLOOR PLANS PROVIDED BY THE DEVELOPER ARE FOR ILLUSTRATIVE PURPOSES ONLY. ACTUAL DIMENSIONS, LAYOUT, AND FINISHES MAY VARY FROM THOSE DEPICTED IN THE PLANS. FURNITURE, FIXTURES, AND EQUIPMENT SHOWN IN THE PLANS ARE FOR DECORATIVE PURPOSES ONLY AND ARE NOT INCLUDED IN THE PURCHASE OR LEASE OF THE PROPERTY. THE DEVELOPER RESERVES THE RIGHT TO MAKE MODIFICATIONS, REVISIONS, AND CHANGES TO THE FLOOR PLANS, SPECIFICATIONS, AND FEATURES WITHOUT PRIOR NOTICE.

UNIT TYPE:

STUDIO (TYPE-01K)

BALCONY AREA:

140.25 SQ.FT. (13.03 SQ.M)

TOTAL APARTMENT AREA:

413.66 SQ.FT. (38.43 SQ.M)



PROJECT NAME / BUILDING:

JADAF / PROJECT 09


UNIT NO:

102

DP
APPROVED :
MC
REVIEWED :
NC
DRAWN :
SHEET SIZE A3

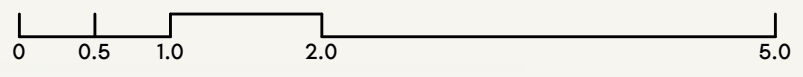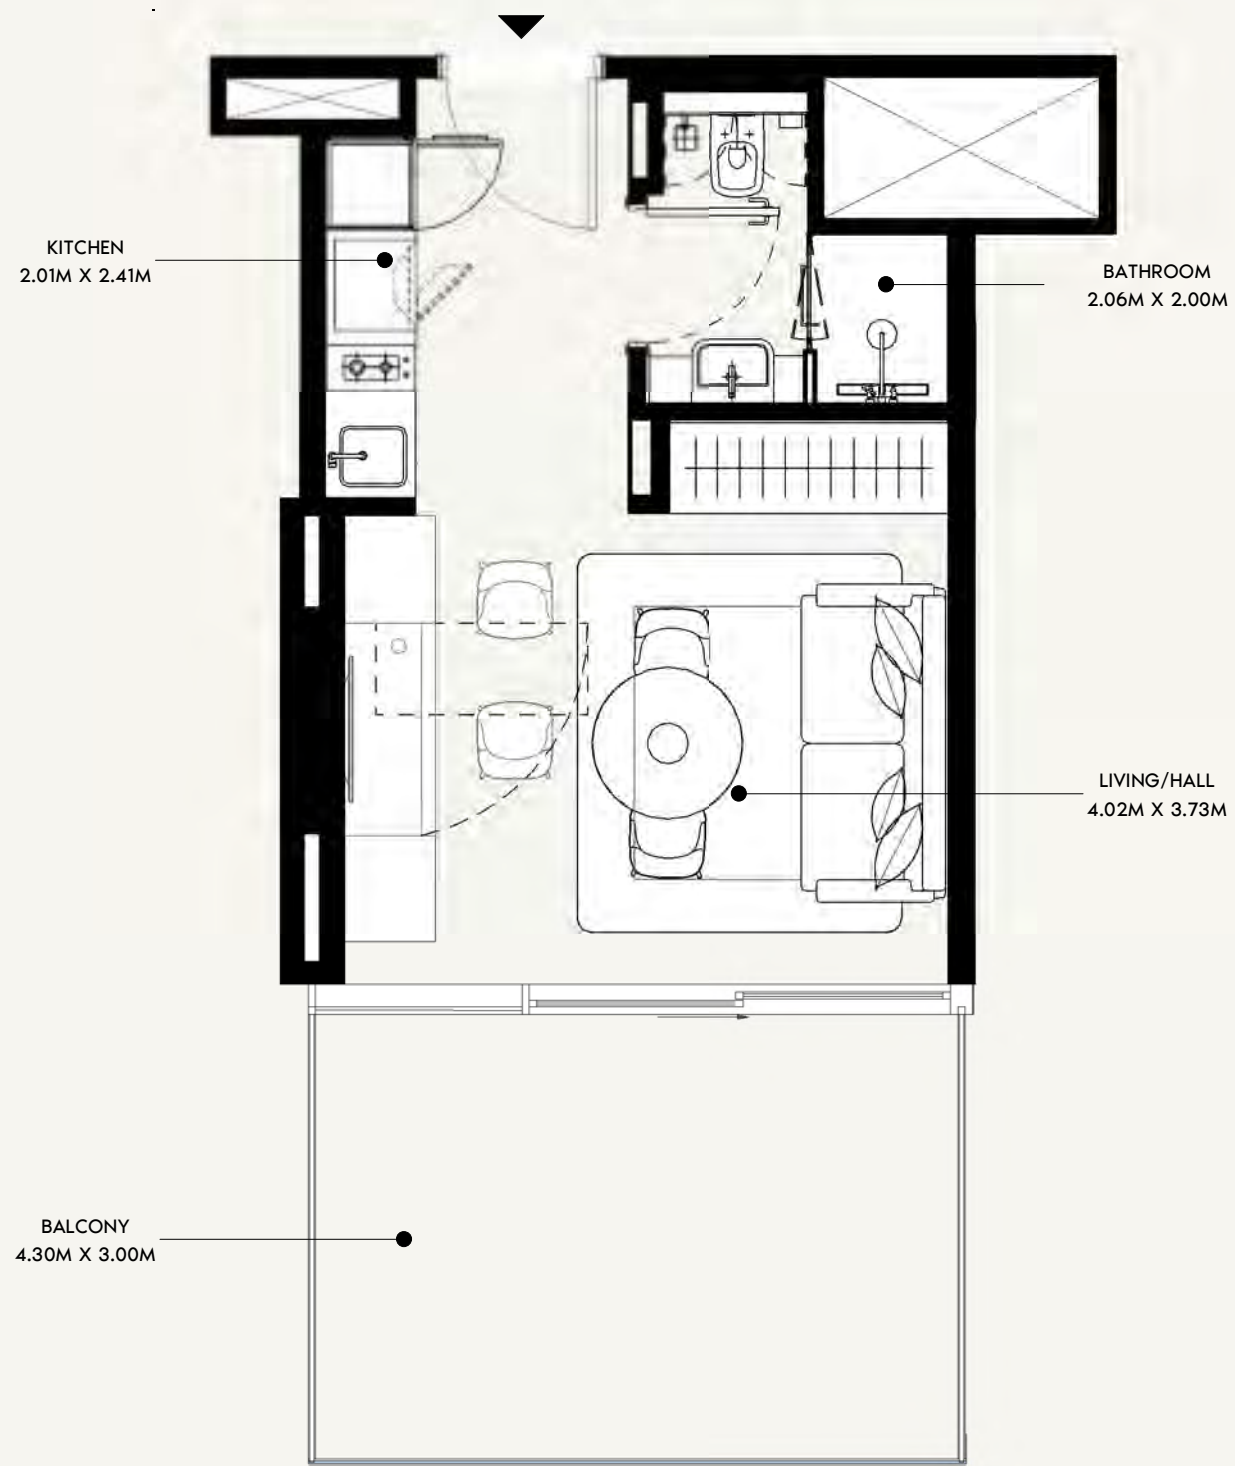

SCALE: N.T.S

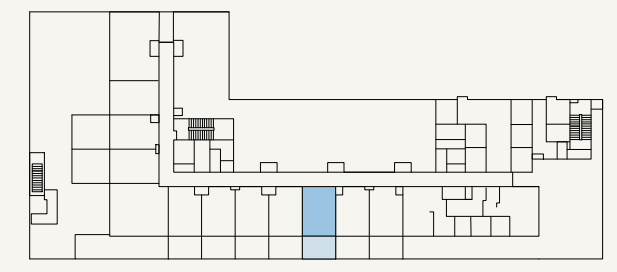

SCALE: N.T.S



FLOOR NO:

1ST FLOOR

UNIT TYPE:

STUDIO (TYPE-01K)

APARTMENT AREA:

273.30 SQ.FT. (25.39 SQ.M)

BALCONY AREA:

140.25 SQ.FT. (13.03 SQ.M)

DISCLAIMER:

THE COLORED MARKETING FLOOR PLANS PROVIDED BY THE DEVELOPER ARE FOR ILLUSTRATIVE PURPOSES ONLY. ACTUAL DIMENSIONS, LAYOUT, AND FINISHES MAY VARY FROM THOSE DEPICTED IN THE PLANS. FURNITURE, FIXTURES, AND EQUIPMENT SHOWN IN THE PLANS ARE FOR DECORATIVE PURPOSES ONLY AND ARE NOT INCLUDED IN THE PURCHASE OR LEASE OF THE PROPERTY. THE DEVELOPER RESERVES THE RIGHT TO MAKE MODIFICATIONS, REVISIONS, AND CHANGES TO THE FLOOR PLANS, SPECIFICATIONS, AND FEATURES WITHOUT PRIOR NOTICE.

TOTAL APARTMENT AREA:

413.55 SQ.FT. (38.42 SQ.M)



PROJECT NAME / BUILDING:

JADAF / PROJECT 09


UNIT NO:

103

DP
APPROVED :
MC
NC
DRAWN :
SHEET SIZE A3

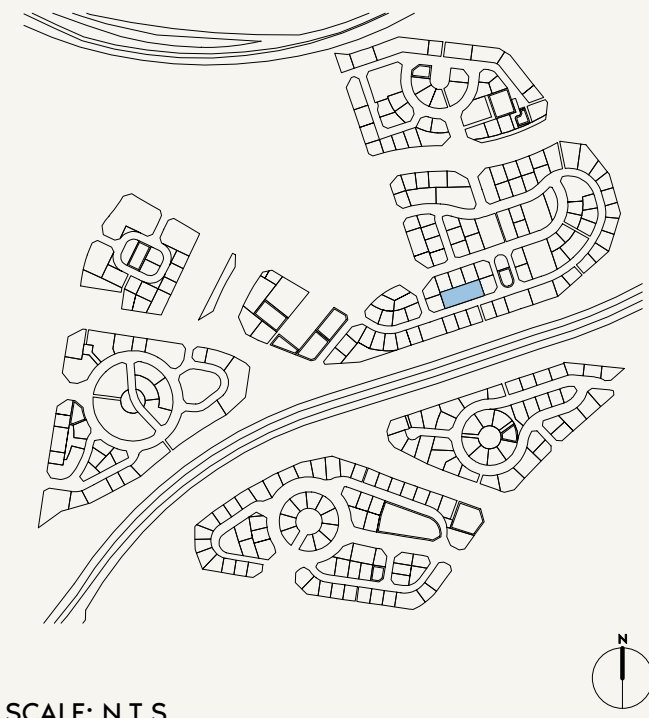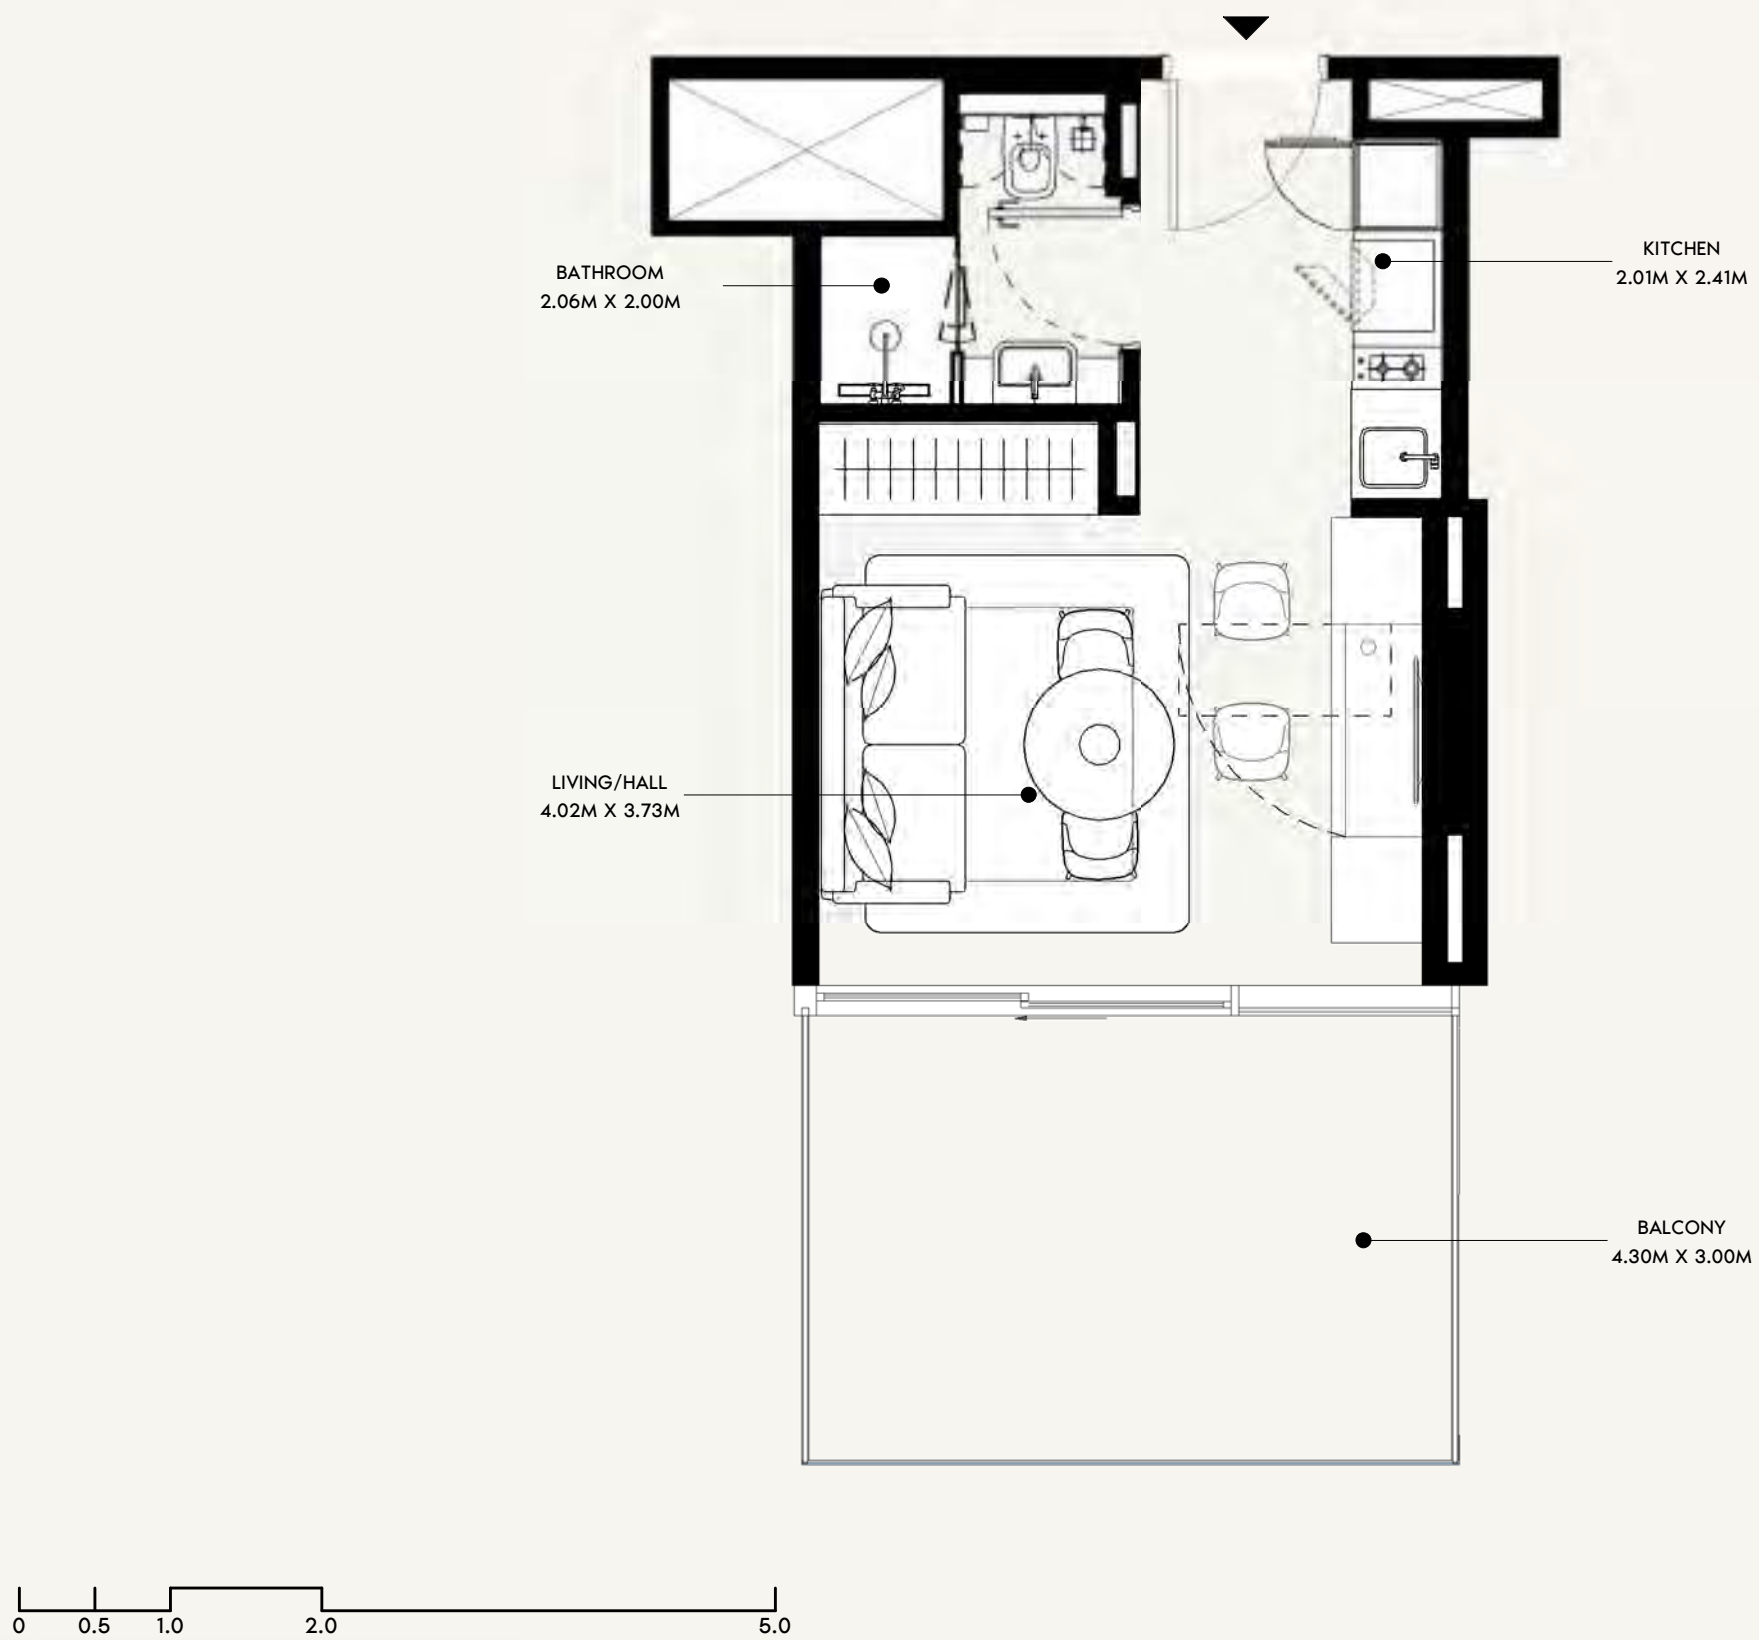

SCALE: N.T.S

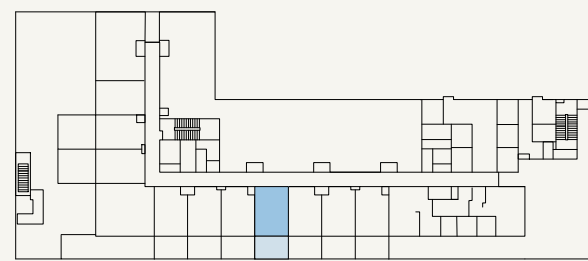

SCALE: N.T.S



FLOOR NO:

1ST FLOOR

UNIT TYPE:

STUDIO (TYPE-01K)

APARTMENT AREA:

273.41 SQ.FT. (25.4 SQ.M)

BALCONY AREA:

140.25 SQ.FT. (13.03 SQ.M)

DISCLAIMER:

THE COLORED MARKETING FLOOR PLANS PROVIDED BY THE DEVELOPER ARE FOR ILLUSTRATIVE PURPOSES ONLY. ACTUAL DIMENSIONS, LAYOUT, AND FINISHES MAY VARY FROM THOSE DEPICTED IN THE PLANS. FURNITURE, FIXTURES, AND EQUIPMENT SHOWN IN THE PLANS ARE FOR DECORATIVE PURPOSES ONLY AND ARE NOT INCLUDED IN THE PURCHASE OR LEASE OF THE PROPERTY. THE DEVELOPER RESERVES THE RIGHT TO MAKE MODIFICATIONS, REVISIONS, AND CHANGES TO THE FLOOR PLANS, SPECIFICATIONS, AND FEATURES WITHOUT PRIOR NOTICE.

TOTAL APARTMENT AREA:

413.66 SQ.FT. (38.43 SQ.M)




PROJECT NAME / BUILDING:

JADAF / PROJECT 09


UNIT NO:

104

DP
APPROVED :
MC
REVIEWED :
NC
DRAWN :
SHEET SIZE A3

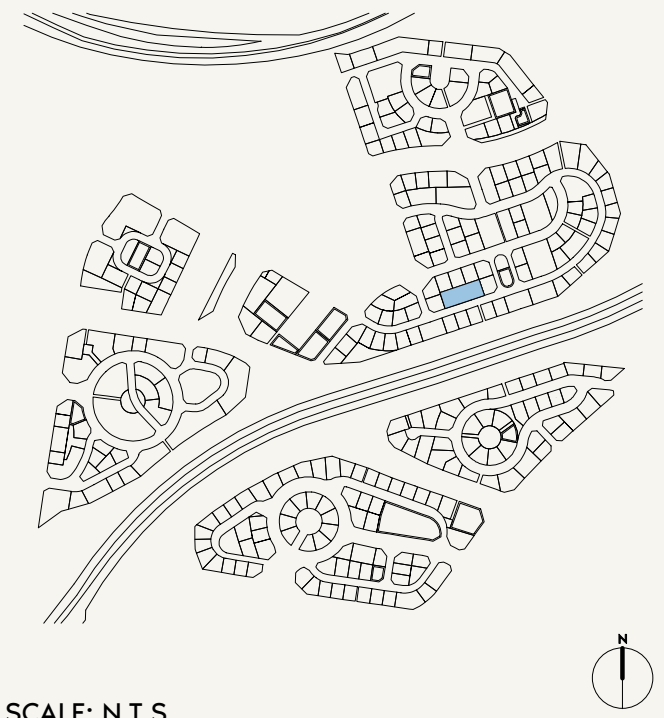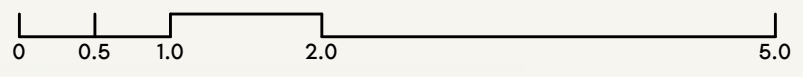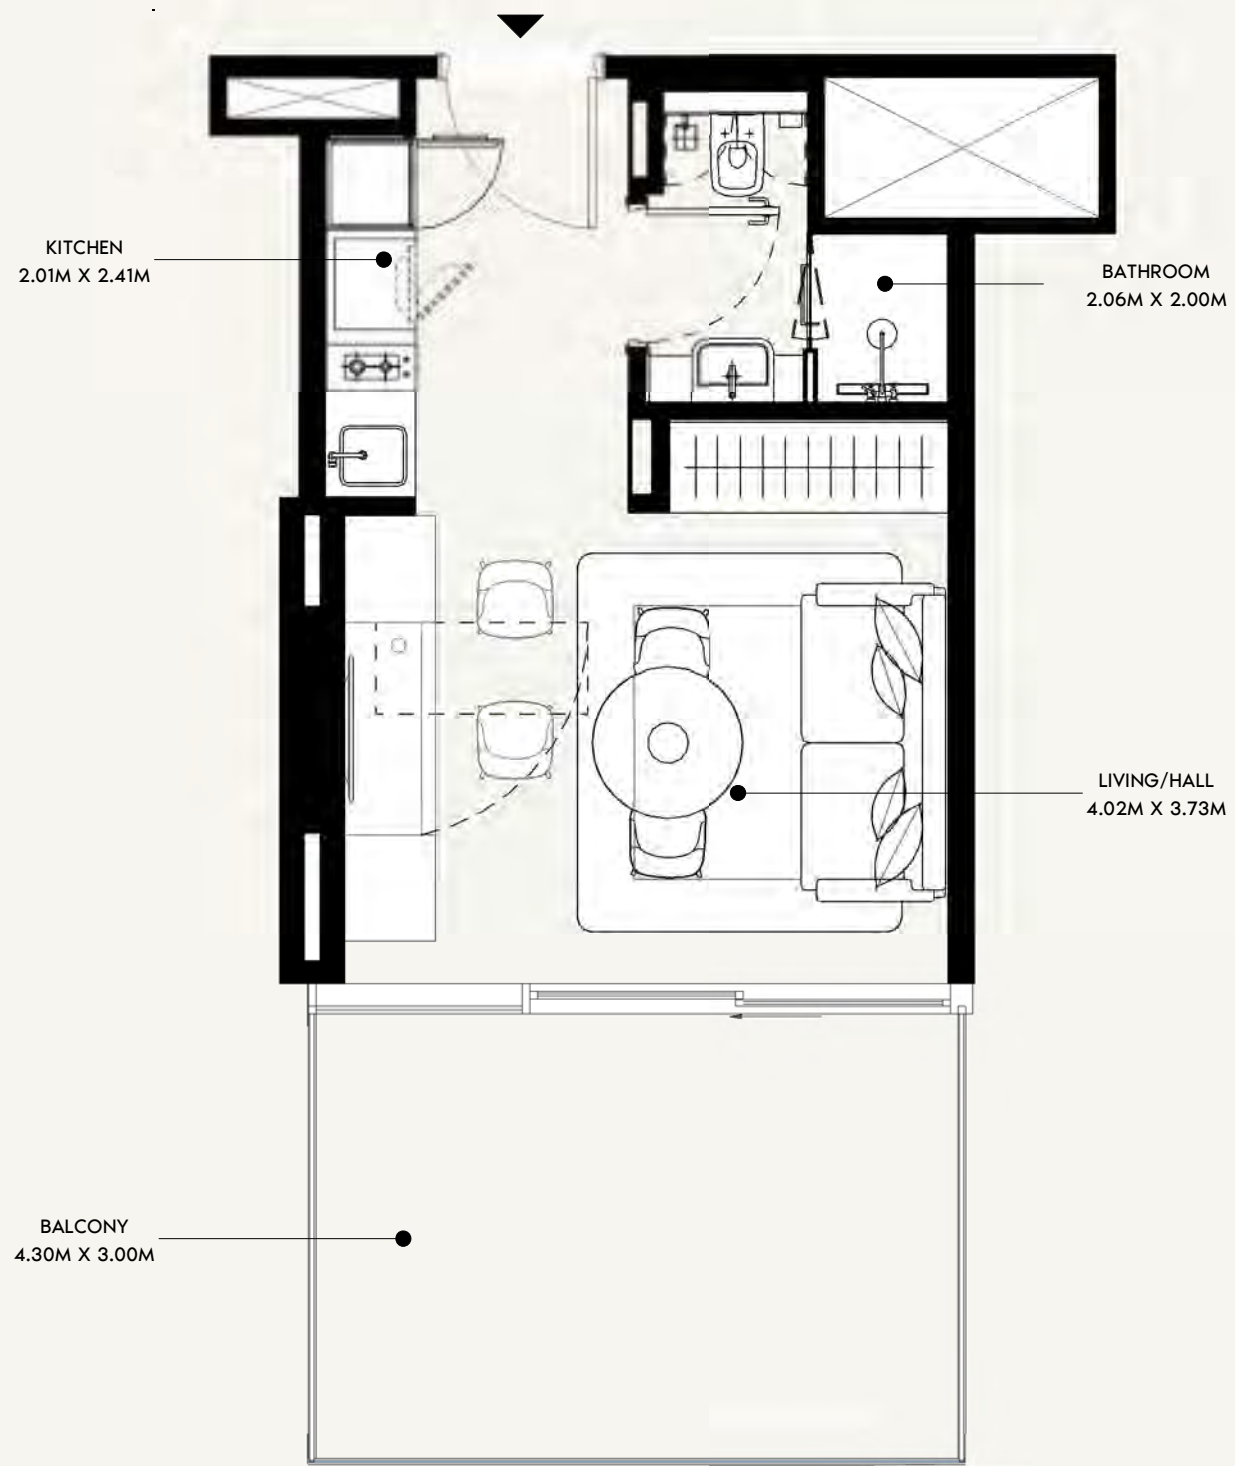

SCALE: N.T.S

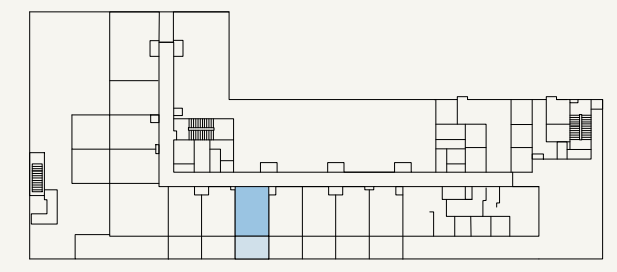

SCALE: N.T.S



FLOOR NO:

1ST FLOOR

UNIT TYPE:

STUDIO (TYPE-01K)

APARTMENT AREA:

273.30 SQ.FT. (25.39 SQ.M)

BALCONY AREA:

140.25 SQ.FT. (13.03 SQ.M)

DISCLAIMER:

THE COLORED MARKETING FLOOR PLANS PROVIDED BY THE DEVELOPER ARE FOR ILLUSTRATIVE PURPOSES ONLY. ACTUAL DIMENSIONS, LAYOUT, AND FINISHES MAY VARY FROM THOSE DEPICTED IN THE PLANS. FURNITURE, FIXTURES, AND EQUIPMENT SHOWN IN THE PLANS ARE FOR DECORATIVE PURPOSES ONLY AND ARE NOT INCLUDED IN THE PURCHASE OR LEASE OF THE PROPERTY. THE DEVELOPER RESERVES THE RIGHT TO MAKE MODIFICATIONS, REVISIONS, AND CHANGES TO THE FLOOR PLANS, SPECIFICATIONS, AND FEATURES WITHOUT PRIOR NOTICE.

TOTAL APARTMENT AREA:

413.55 SQ.FT. (38.42 SQ.M)

PROJECT NAME / BUILDING:

JADAF / PROJECT 09


UNIT NO:

105

DP
APPROVED :
MC
NC
DRAWN :
SHEET SIZE A3



SCALE: N.T.S

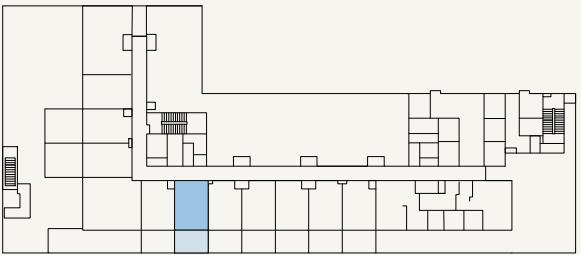

SCALE: N.T.S



FLOOR NO:
1ST FLOOR

UNIT TYPE:
STUDIO (TYPE-01K)

APARTMENT AREA:
273.41 SQ.FT. (25.4 SQ.M)


BALCONY AREA:
140.25 SQ.FT. (13.03 SQ.M)

DISCLAIMER:
THE COLORED MARKETING FLOOR PLANS PROVIDED BY THE DEVELOPER ARE FOR ILLUSTRATIVE PURPOSES ONLY. ACTUAL DIMENSIONS, LAYOUT, AND FINISHES MAY VARY FROM THOSE DEPICTED IN THE PLANS. FURNITURE, FIXTURES, AND EQUIPMENT SHOWN IN THE PLANS ARE FOR DECORATIVE PURPOSES ONLY AND ARE NOT INCLUDED IN THE PURCHASE OR LEASE OF THE PROPERTY. THE DEVELOPER RESERVES THE RIGHT TO MAKE MODIFICATIONS, REVISIONS, AND CHANGES TO THE FLOOR PLANS, SPECIFICATIONS, AND FEATURES WITHOUT PRIOR NOTICE.



TOTAL APARTMENT AREA:
413.66 SQ.FT. (38.43 SQ.M)

PROJECT NAME / BUILDING:
JADAF / PROJECT 09

UNIT NO:
106

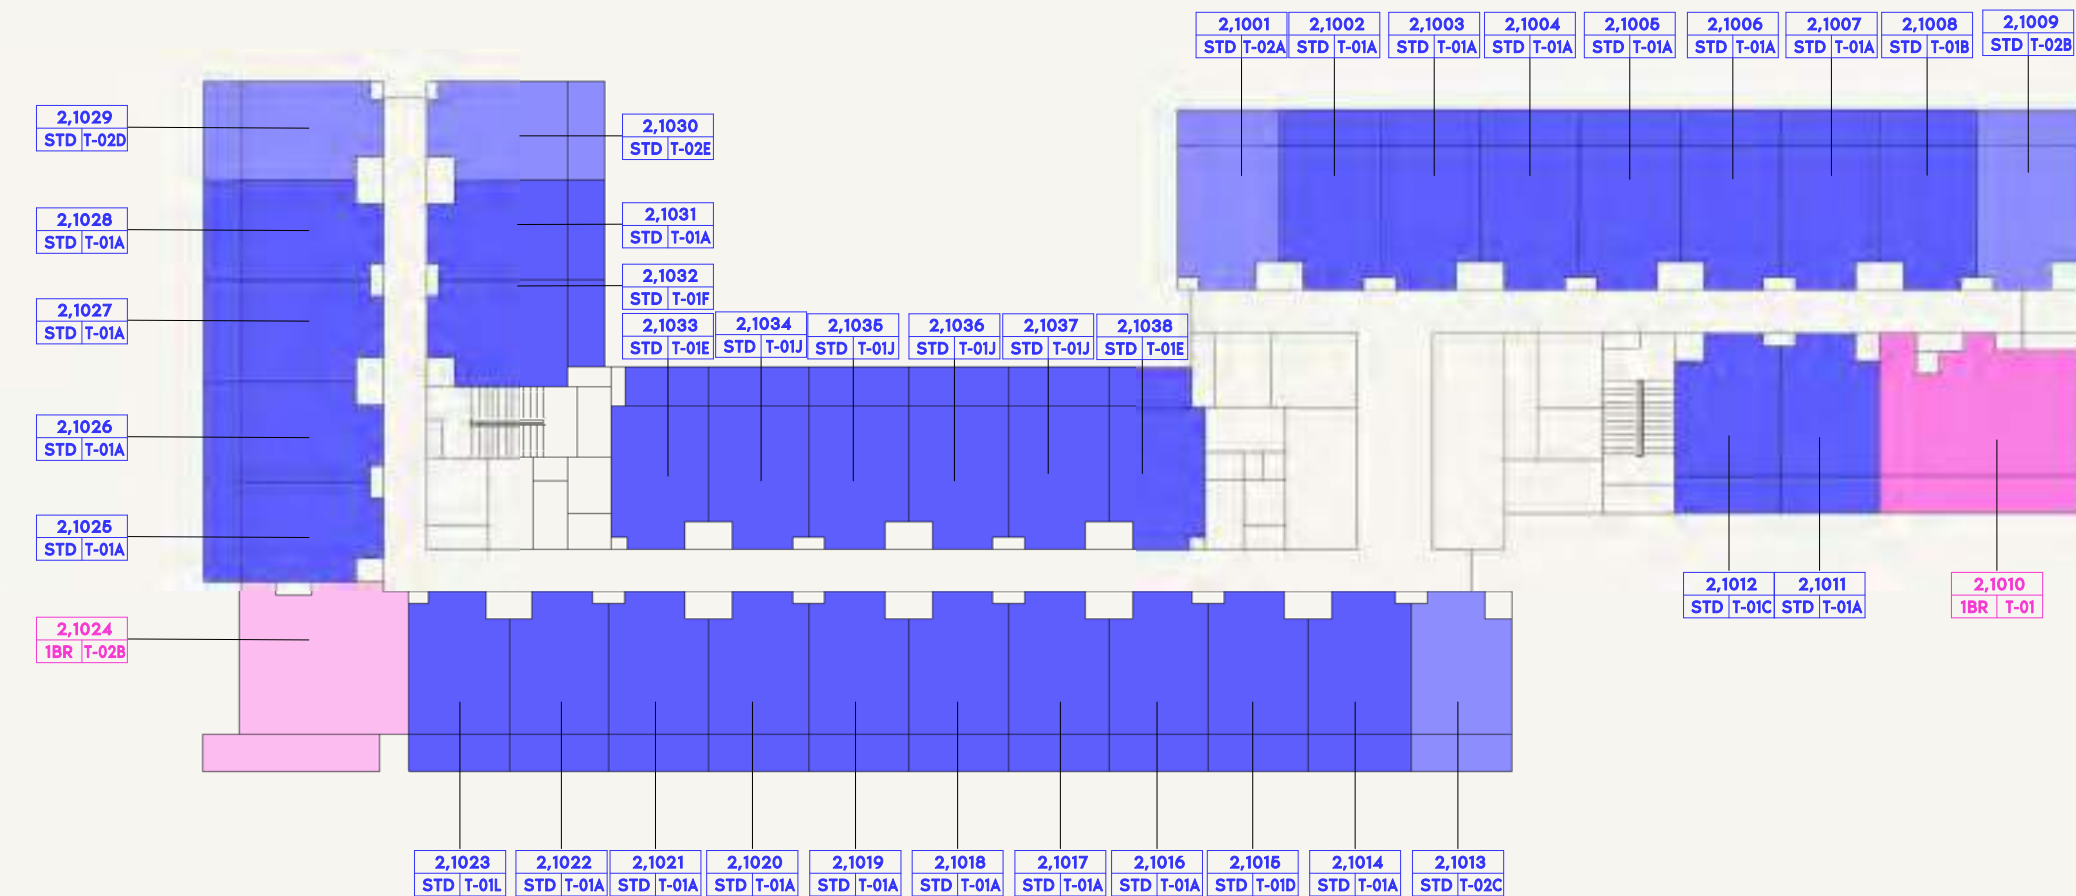

- STUDIO
- 1 BEDROOM
- PENTHOUSE

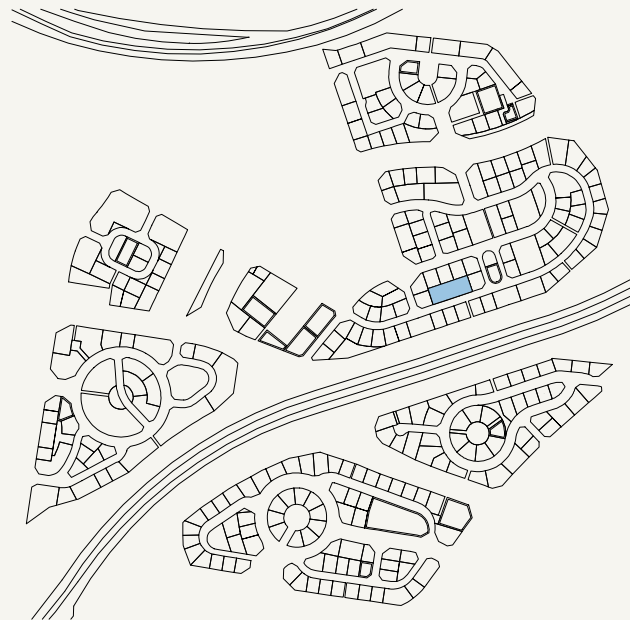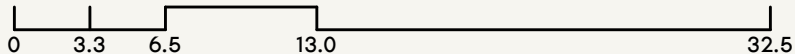

SCALE: N.T.S






FLOOR NO:
2ND&10TH FLOOR PLAN

UNIT TYPE:
APARTMENTS

DISCLAIMER:
THE COLORED MARKETING FLOOR PLANS PROVIDED BY THE DEVELOPER ARE FOR ILLUSTRATIVE PURPOSES ONLY. ACTUAL DIMENSIONS, LAYOUT, AND FINISHES MAY VARY FROM THOSE DEPICTED IN THE PLANS. FURNITURE, FIXTURES, AND EQUIPMENT SHOWN IN THE PLANS ARE FOR DECORATIVE PURPOSES ONLY AND ARE NOT INCLUDED IN THE PURCHASE OR LEASE OF THE PROPERTY. THE DEVELOPER RESERVES THE RIGHT TO MAKE MODIFICATIONS, REVISIONS, AND CHANGES TO THE FLOOR PLANS, SPECIFICATIONS, AND FEATURES WITHOUT PRIOR NOTICE.




PROJECT NAME / BUILDING:
JADAF / PROJECT 09

DP
APPROVED : MC
NC
DRAWN :
SHEET SIZE A3

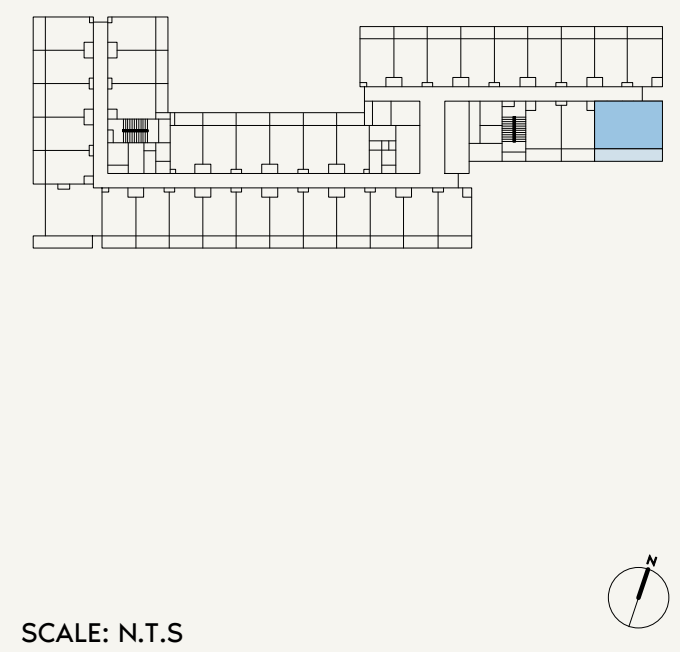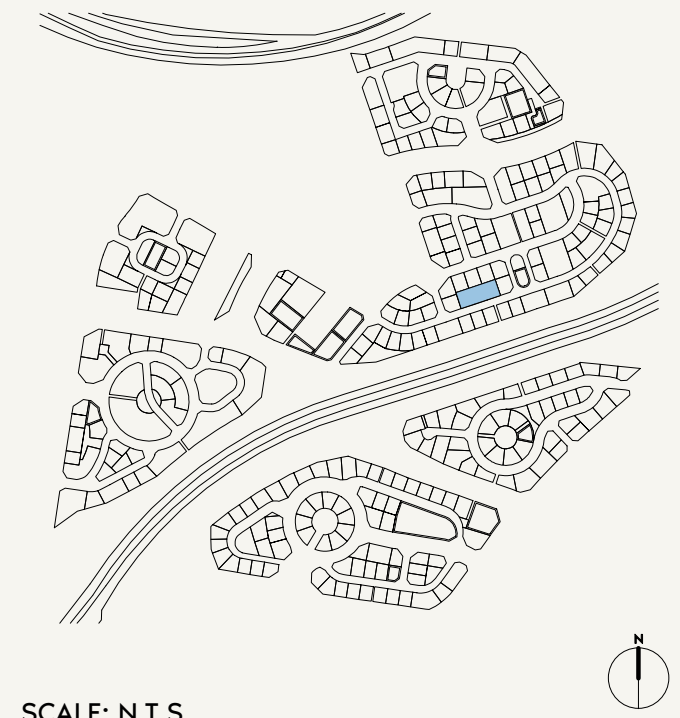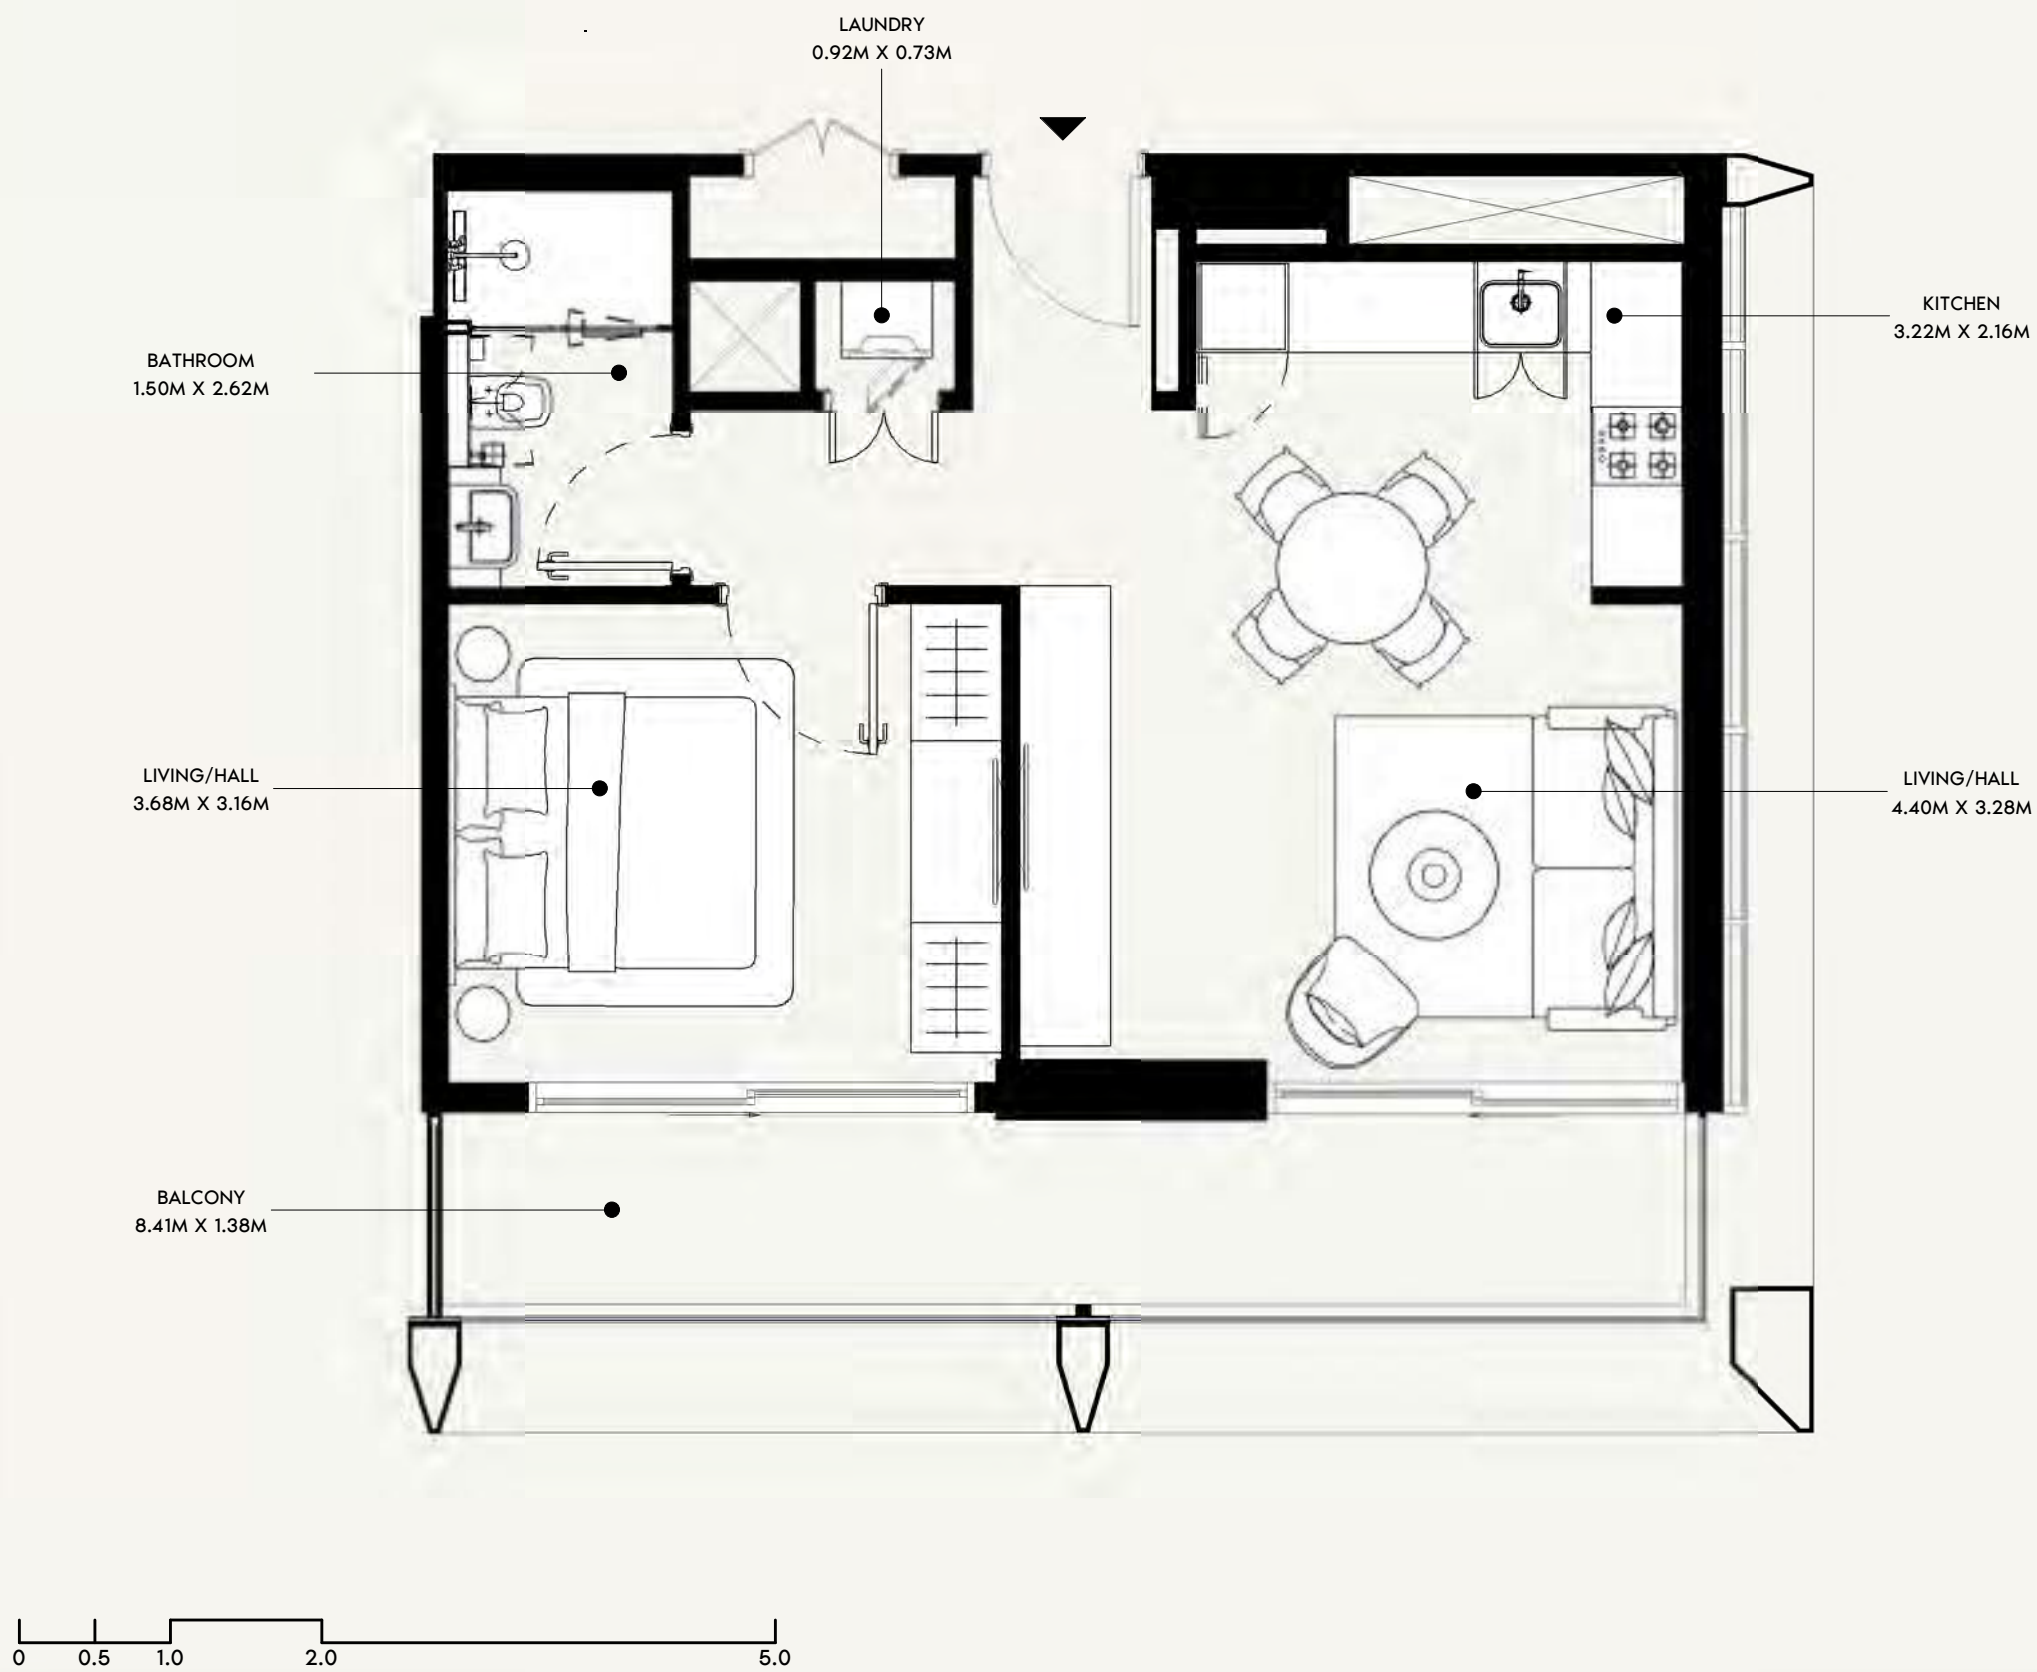

FLOOR NO: 2ND & 10TH FLOOR	APARTMENT AREA: 518.82 SQ.FT. (48.2 SQ.M)	DISCLAIMER: THE COLORED MARKETING FLOOR PLANS PROVIDED BY THE DEVELOPER ARE FOR ILLUSTRATIVE PURPOSES ONLY. ACTUAL DIMENSIONS, LAYOUT, AND FINISHES MAY VARY FROM THOSE DEPICTED IN THE PLANS. FURNITURE, FIXTURES, AND EQUIPMENT SHOWN IN THE PLANS ARE FOR DECORATIVE PURPOSES ONLY AND ARE NOT INCLUDED IN THE PURCHASE OR LEASE OF THE PROPERTY. THE DEVELOPER RESERVES THE RIGHT TO MAKE MODIFICATIONS, REVISIONS, AND CHANGES TO THE FLOOR PLANS, SPECIFICATIONS, AND FEATURES WITHOUT PRIOR NOTICE.	PROJECT NAME / BUILDING: JADAF / PROJECT 09
	BALCONY AREA: 132.83 SQ.FT. (12.34 SQ.M)	TOTAL APARTMENT AREA: 651.65 SQ.FT. (60.54 SQ.M)	UNIT NO: 210 & 1010

DP
APPROVED :
MC
NC
DRAWN :
SHEET SIZE A3

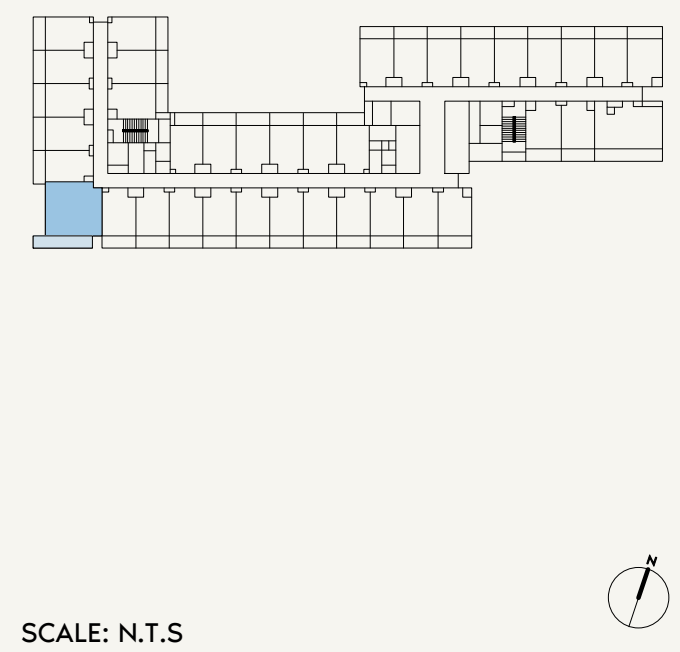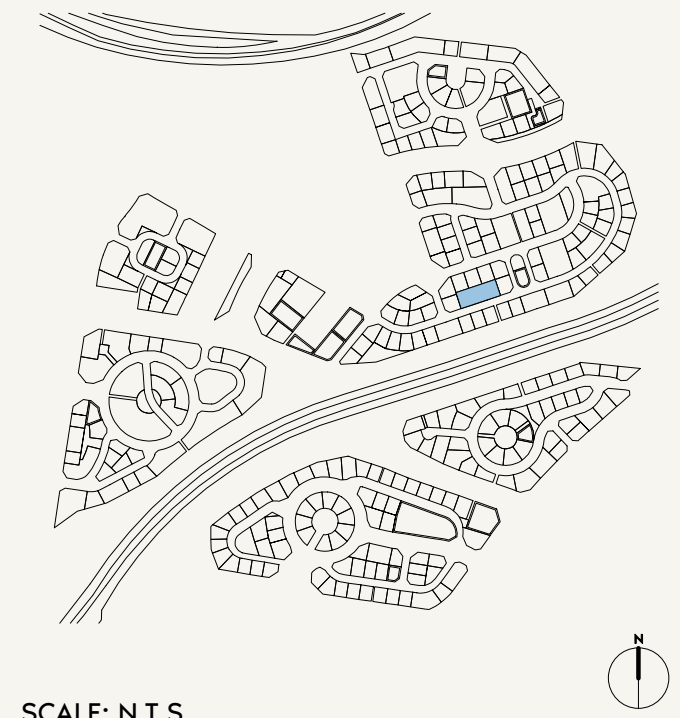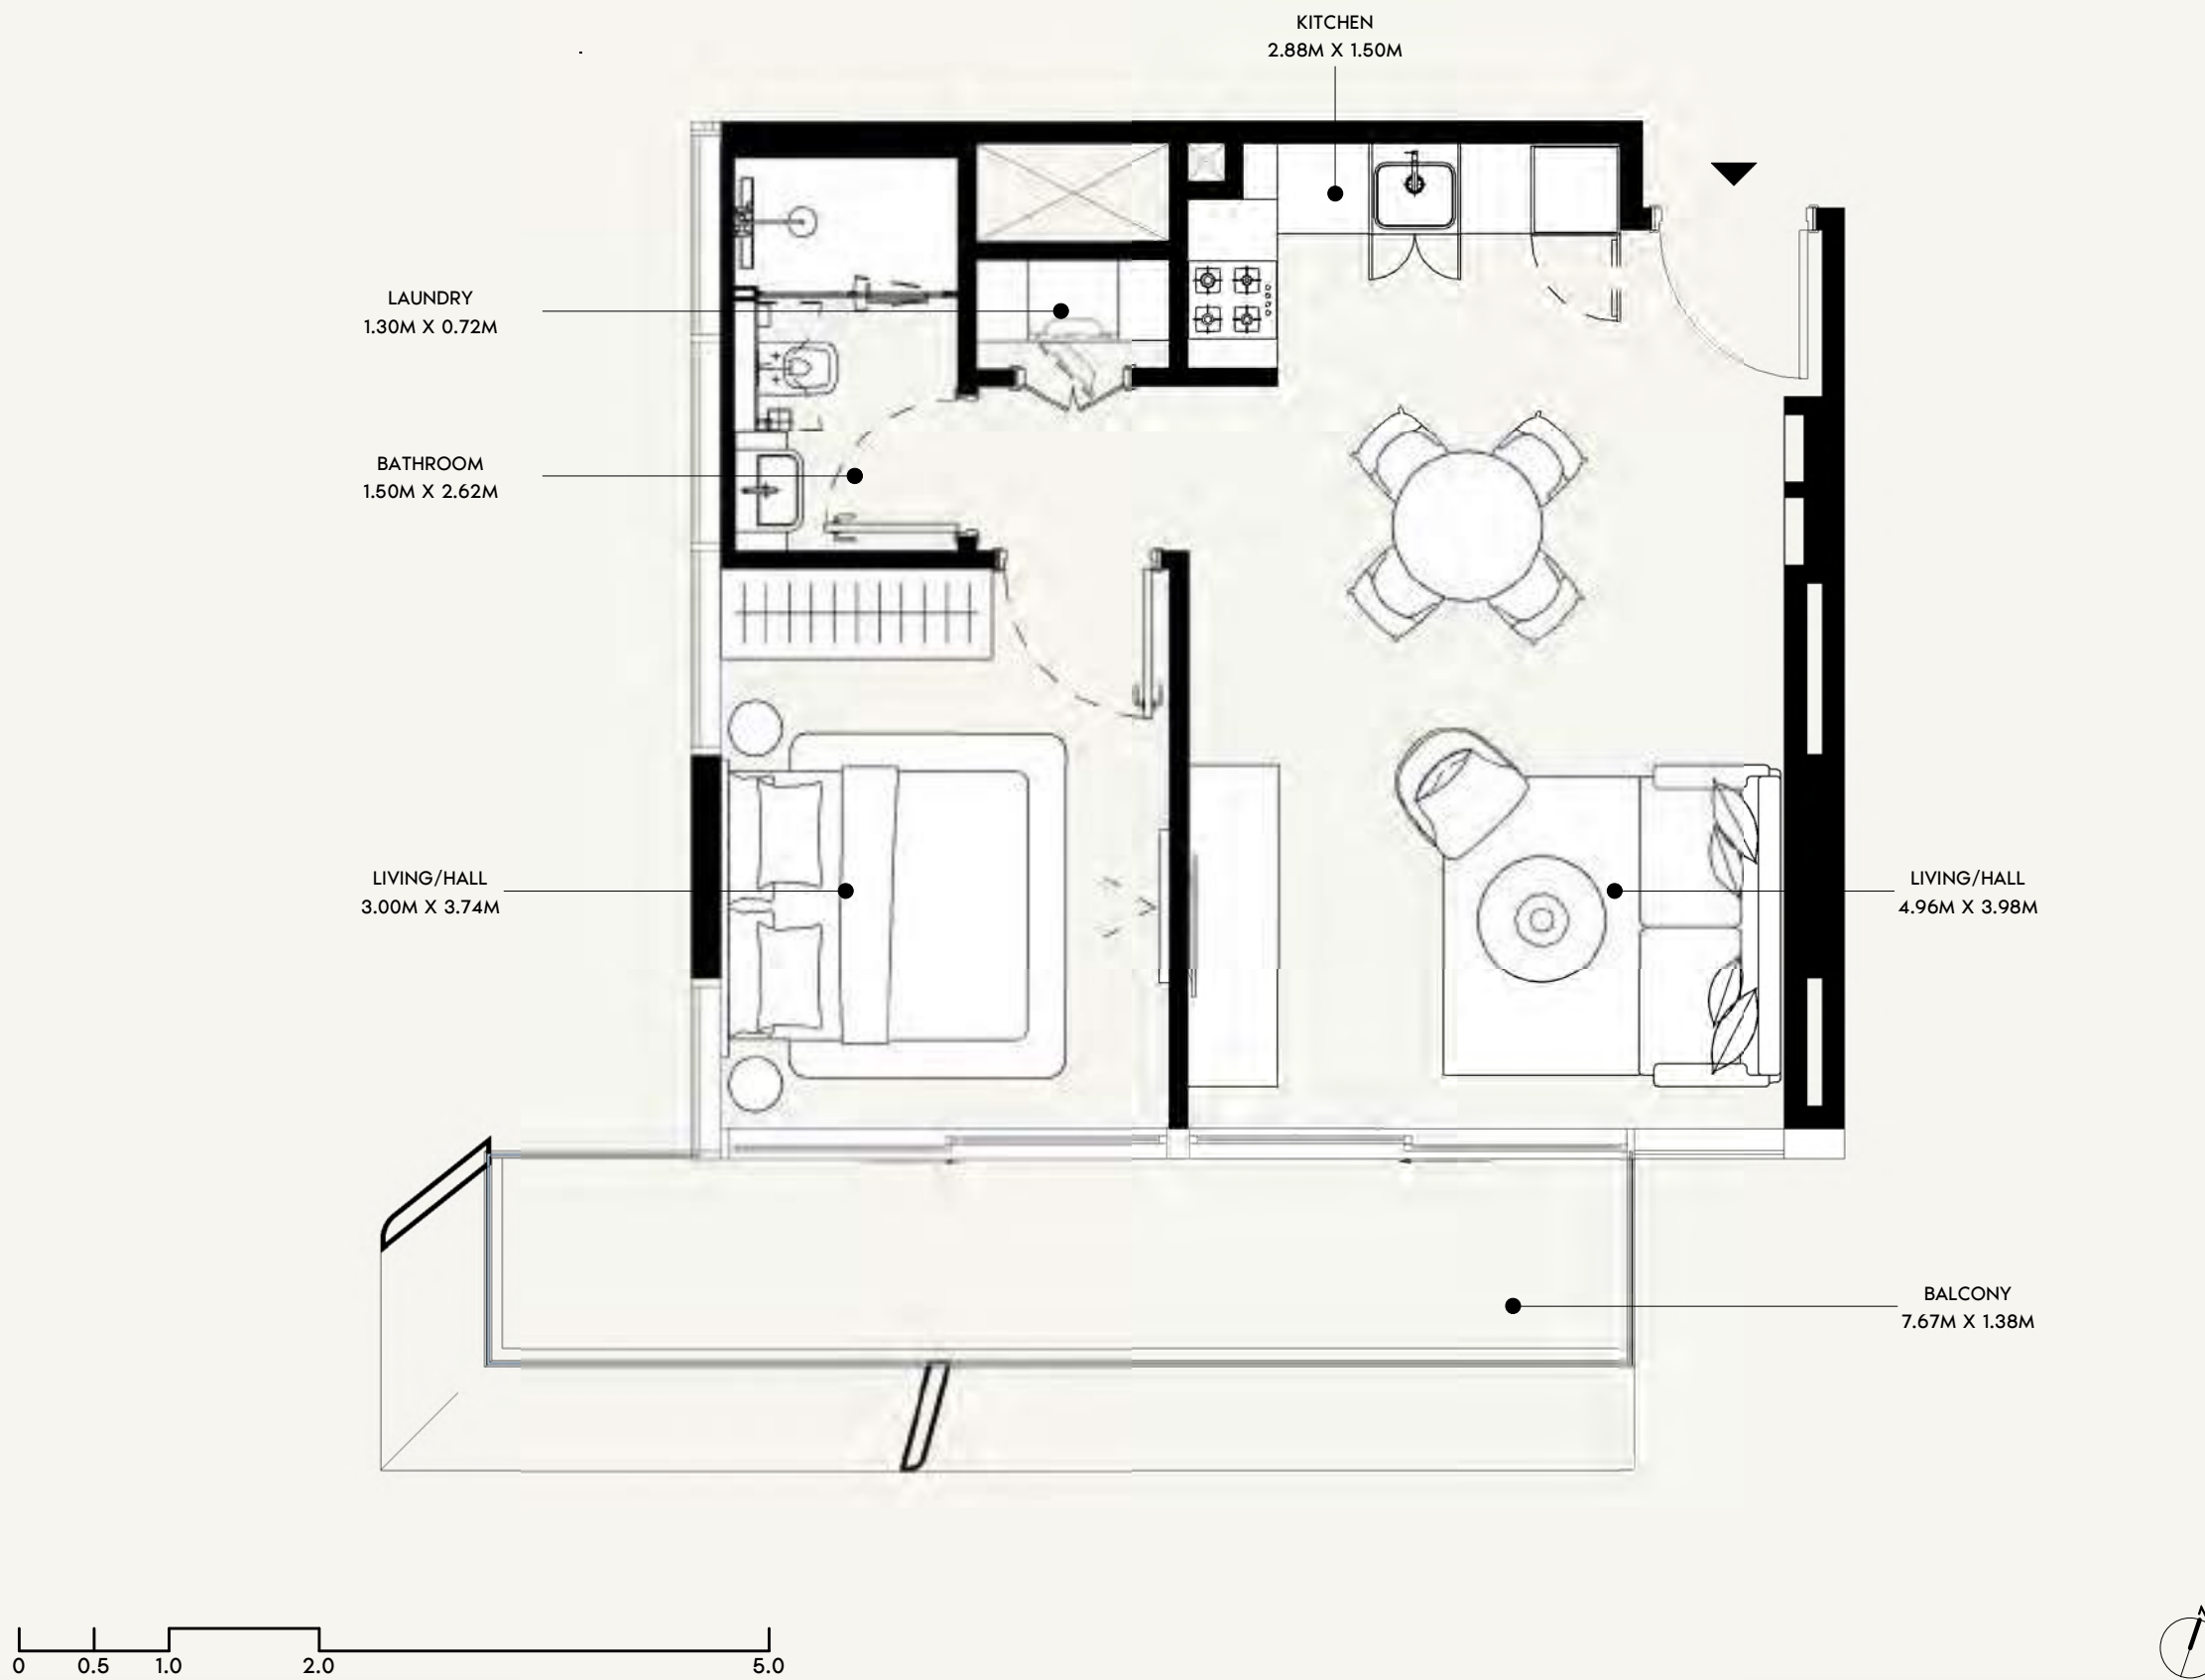

FLOOR NO:
2ND & 10TH FLOOR

UNIT TYPE:
1 BEDROOM (TYPE-02B)

APARTMENT AREA:
525.93 SQ.FT. (48.86 SQ.M)

BALCONY AREA:
118.73 SQ.FT. (11.03 SQ.M)




DISCLAIMER:
THE COLORED MARKETING FLOOR PLANS PROVIDED BY THE DEVELOPER ARE FOR ILLUSTRATIVE PURPOSES ONLY. ACTUAL DIMENSIONS, LAYOUT, AND FINISHES MAY VARY FROM THOSE DEPICTED IN THE PLANS. FURNITURE, FIXTURES, AND EQUIPMENT SHOWN IN THE PLANS ARE FOR DECORATIVE PURPOSES ONLY AND ARE NOT INCLUDED IN THE PURCHASE OR LEASE OF THE PROPERTY. THE DEVELOPER RESERVES THE RIGHT TO MAKE MODIFICATIONS, REVISIONS, AND CHANGES TO THE FLOOR PLANS, SPECIFICATIONS, AND FEATURES WITHOUT PRIOR NOTICE.

TOTAL APARTMENT AREA:
644.66 SQ.FT. (59.89 SQ.M)


PROJECT NAME / BUILDING:
JADAF / PROJECT 09

UNIT NO:
224 & 1024

DP
APPROVED :
MC
NC
DRAWN :
SHEET SIZE A3

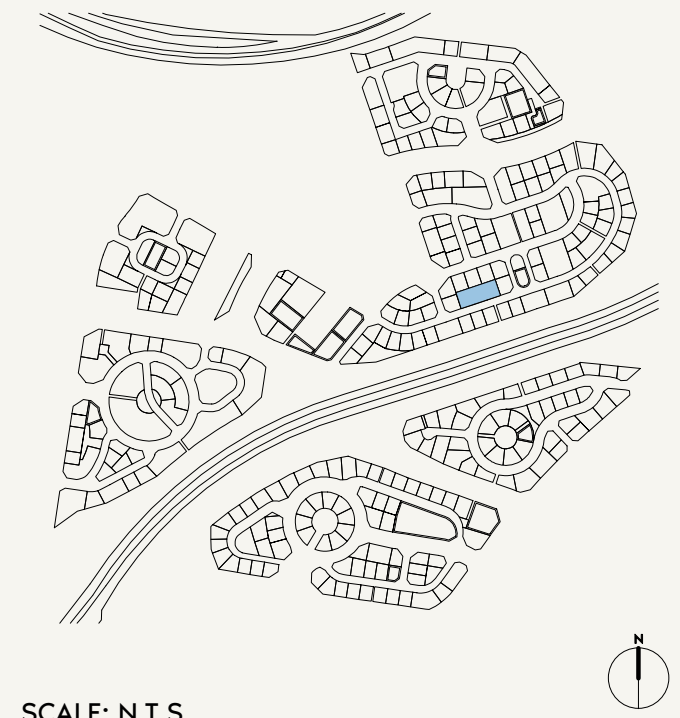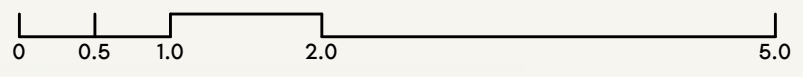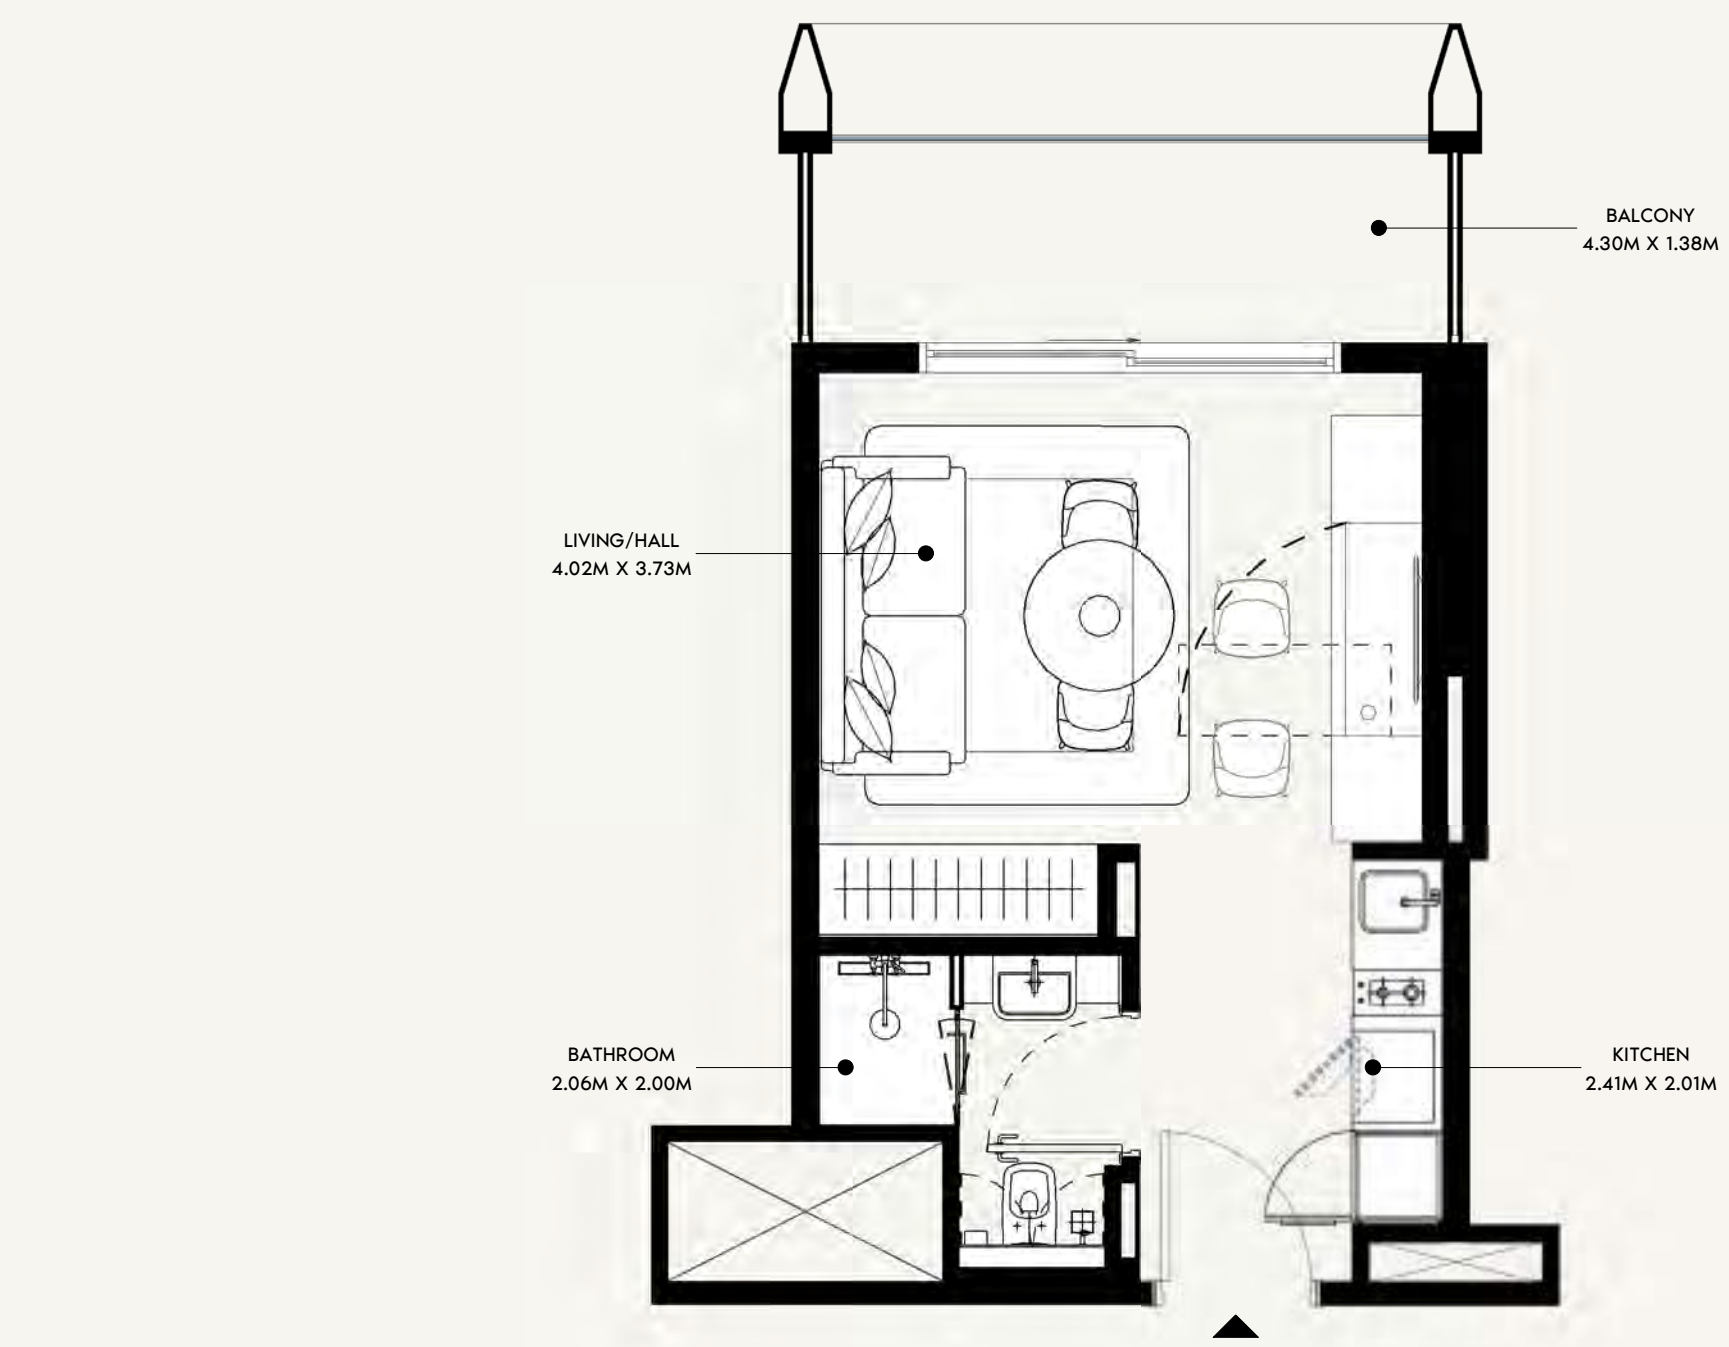

SCALE: N.T.S

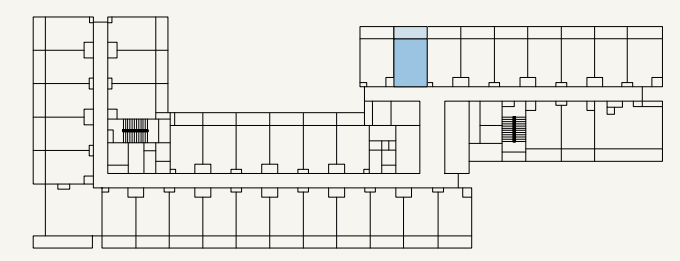

SCALE: N.T.S



FLOOR NO:
2ND & 10TH FLOOR

UNIT TYPE:
STUDIO (TYPE-01A)

APARTMENT AREA:
272.44 SQ.FT. (25.31 SQ.M)

BALCONY AREA:
67.60 SQ.FT. (6.28 SQ.M)




DISCLAIMER:
THE COLORED MARKETING FLOOR PLANS PROVIDED BY THE DEVELOPER ARE FOR ILLUSTRATIVE PURPOSES ONLY. ACTUAL DIMENSIONS, LAYOUT, AND FINISHES MAY VARY FROM THOSE DEPICTED IN THE PLANS. FURNITURE, FIXTURES, AND EQUIPMENT SHOWN IN THE PLANS ARE FOR DECORATIVE PURPOSES ONLY AND ARE NOT INCLUDED IN THE PURCHASE OR LEASE OF THE PROPERTY. THE DEVELOPER RESERVES THE RIGHT TO MAKE MODIFICATIONS, REVISIONS, AND CHANGES TO THE FLOOR PLANS, SPECIFICATIONS, AND FEATURES WITHOUT PRIOR NOTICE.

TOTAL APARTMENT AREA:
340.03 SQ.FT. (31.59 SQ.M)


PROJECT NAME / BUILDING:
JADAF / PROJECT 09

UNIT NO:
202 & 1002

DP
APPROVED :
MC
NC
DRAWN :
SHEET SIZE A3

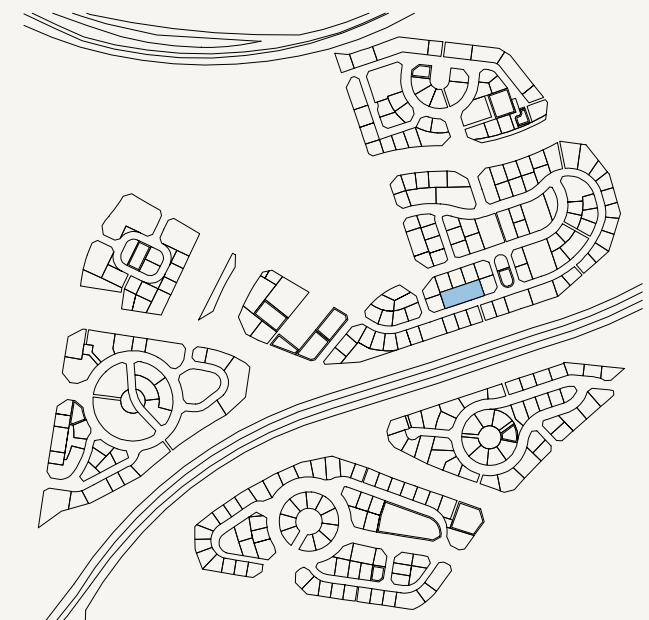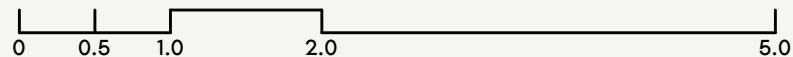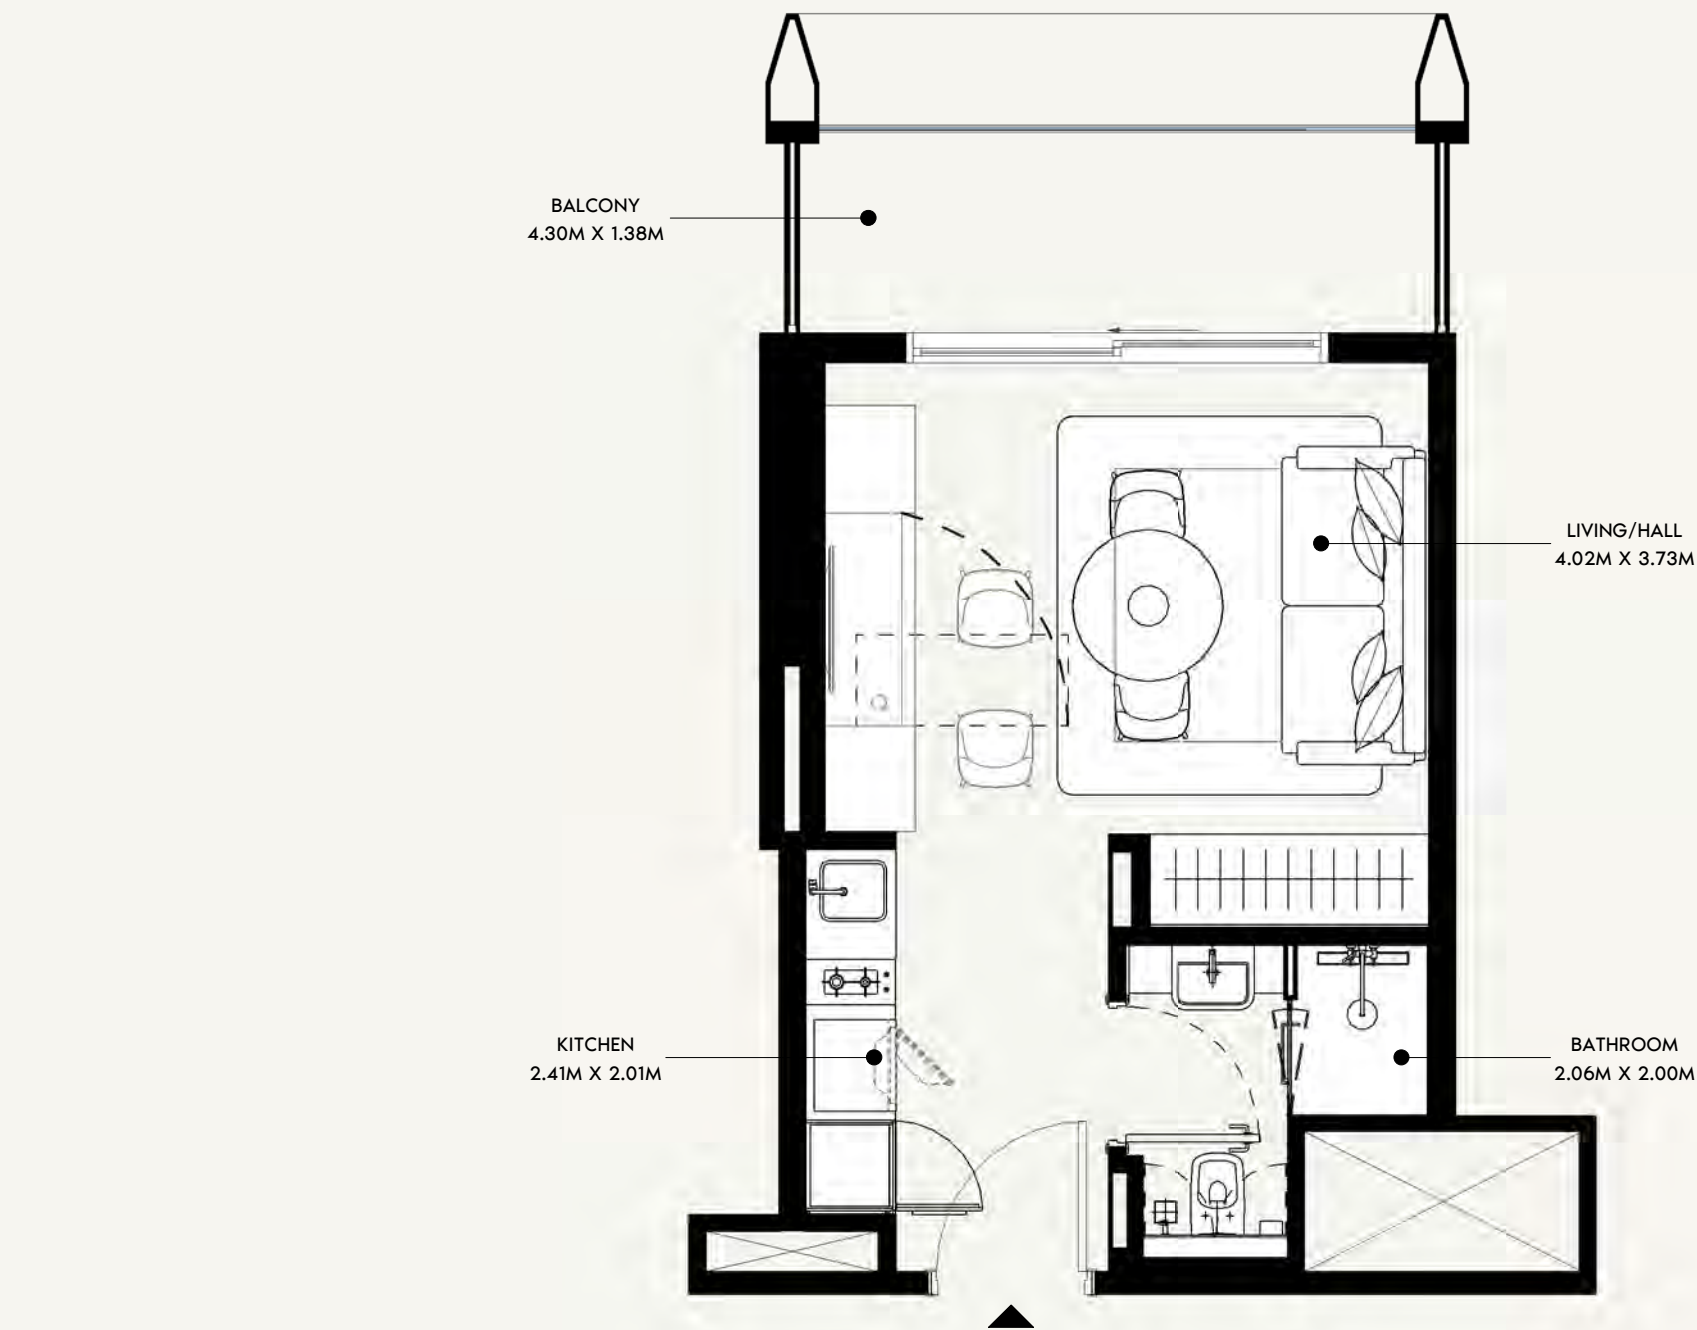

SCALE: N.T.S

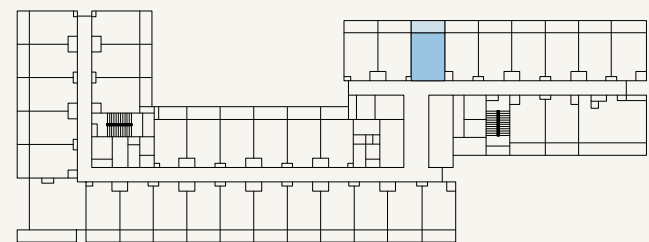

SCALE: N.T.S



FLOOR NO:
2ND & 10TH FLOOR

UNIT TYPE:
STUDIO (TYPE-01A)

APARTMENT AREA:
272.44 SQ.FT. (25.31 SQ.M)

BALCONY AREA:
67.60 SQ.FT. (6.28 SQ.M)



DISCLAIMER:
THE COLORED MARKETING FLOOR PLANS PROVIDED BY THE DEVELOPER ARE FOR ILLUSTRATIVE PURPOSES ONLY. ACTUAL DIMENSIONS, LAYOUT, AND FINISHES MAY VARY FROM THOSE DEPICTED IN THE PLANS. FURNITURE, FIXTURES, AND EQUIPMENT SHOWN IN THE PLANS ARE FOR DECORATIVE PURPOSES ONLY AND ARE NOT INCLUDED IN THE PURCHASE OR LEASE OF THE PROPERTY. THE DEVELOPER RESERVES THE RIGHT TO MAKE MODIFICATIONS, REVISIONS, AND CHANGES TO THE FLOOR PLANS, SPECIFICATIONS, AND FEATURES WITHOUT PRIOR NOTICE.

TOTAL APARTMENT AREA:
340.03 SQ.FT. (31.59 SQ.M)


PROJECT NAME / BUILDING:
JADAF / PROJECT 09

UNIT NO:
203 & 1003

DP
APPROVED :
MC
NC
DRAWN :
SHEET SIZE A3

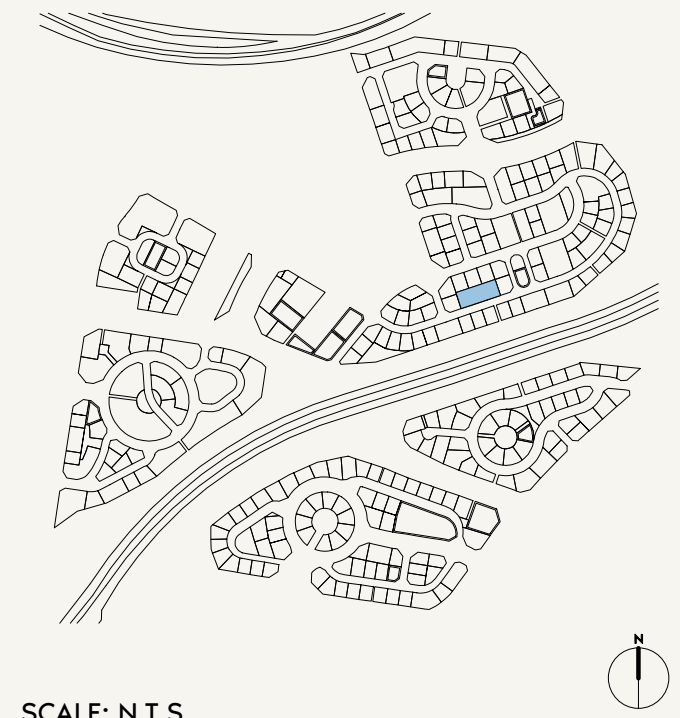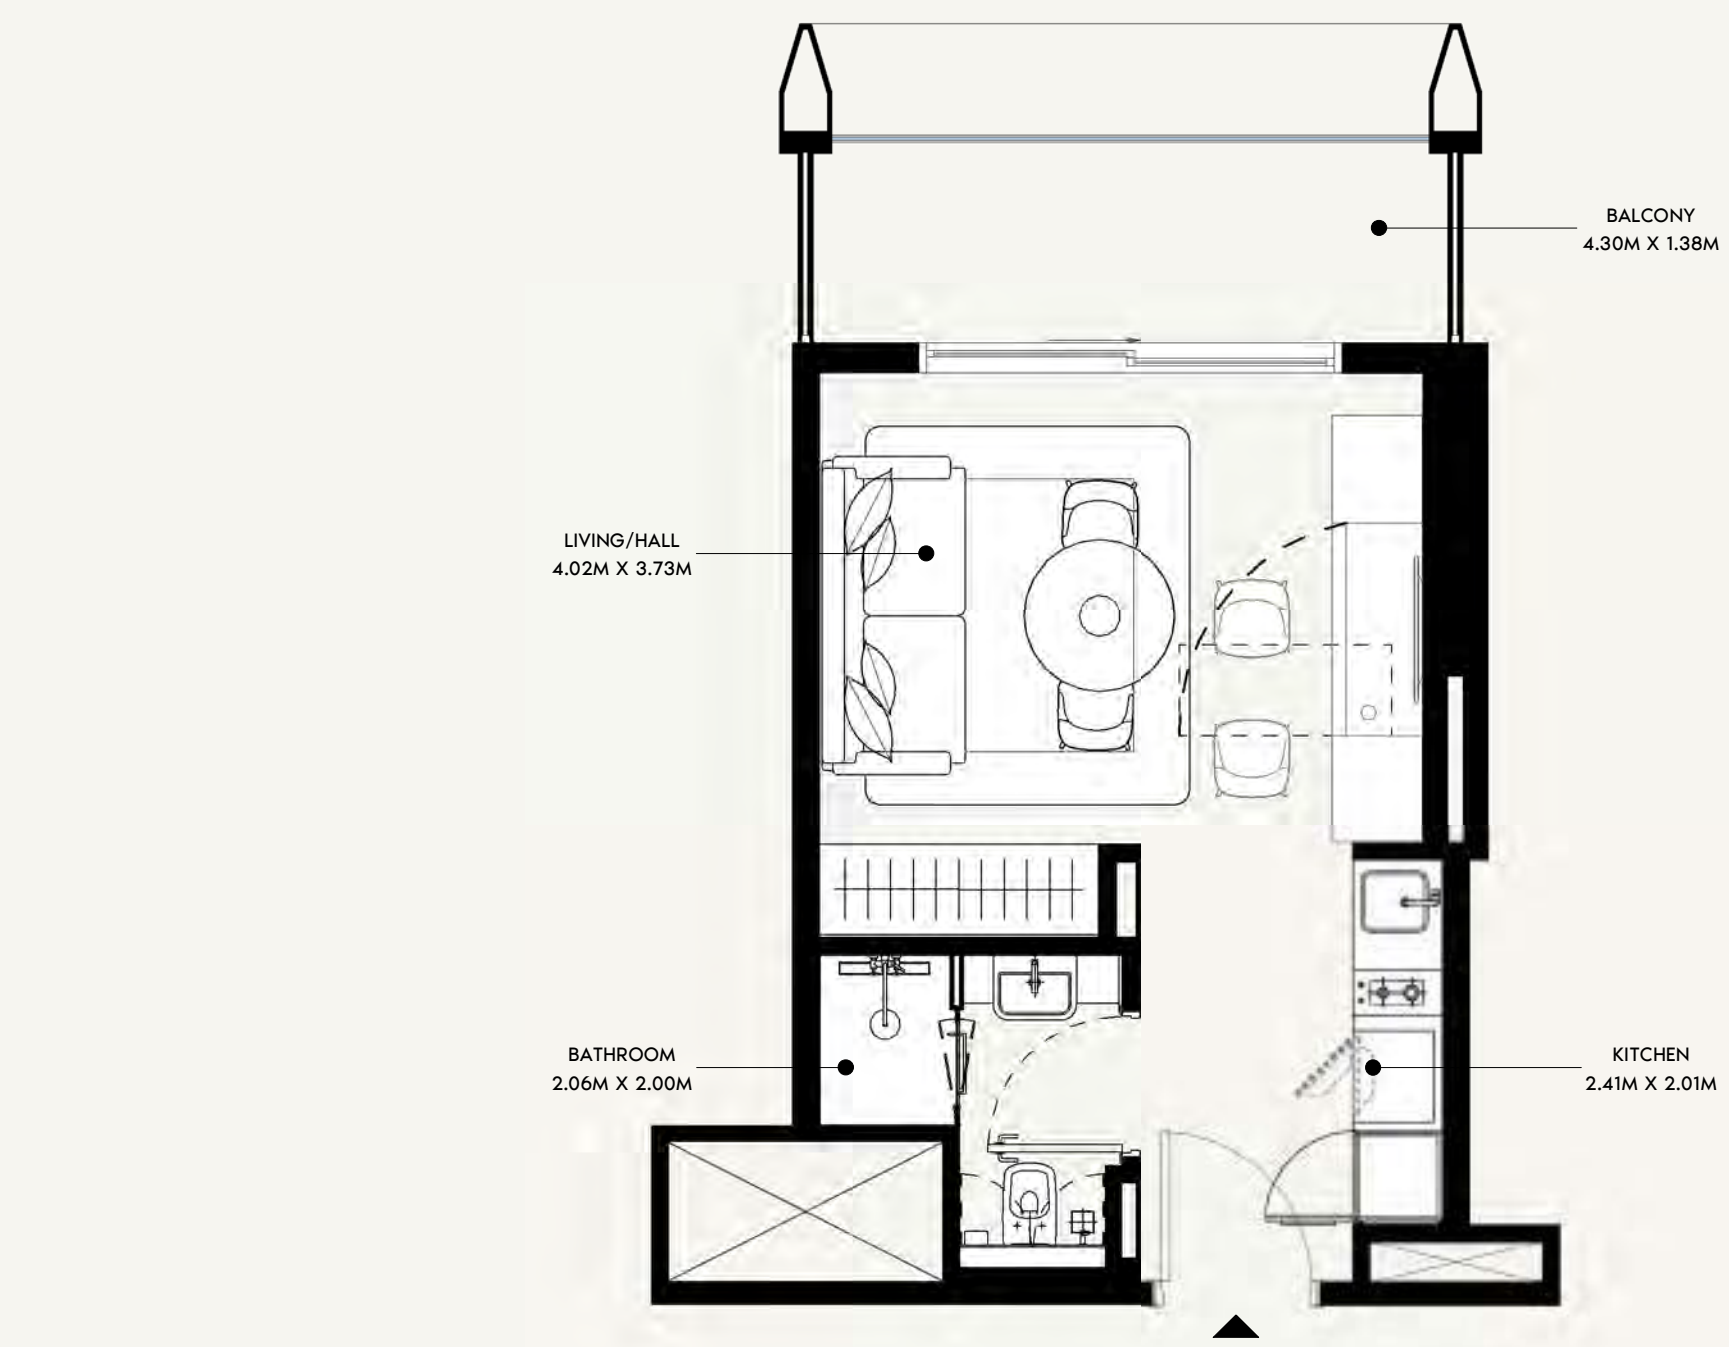

SCALE: N.T.S


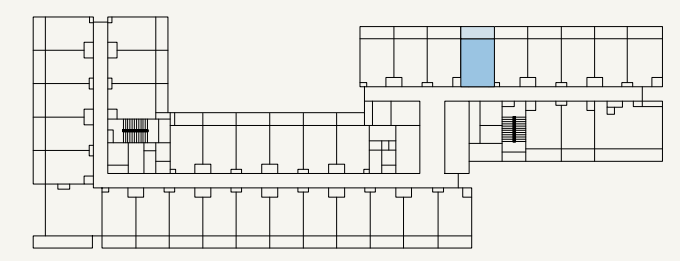


SCALE: N.T.S




FLOOR NO: 2ND & 10TH FLOOR	APARTMENT AREA: 272.44 SQ.FT. (25.31 SQ.M)	DISCLAIMER: <small>THE COLORED MARKETING FLOOR PLANS PROVIDED BY THE DEVELOPER ARE FOR ILLUSTRATIVE PURPOSES ONLY. ACTUAL DIMENSIONS, LAYOUT, AND FINISHES MAY VARY FROM THOSE DEPICTED IN THE PLANS. FURNITURE, FIXTURES, AND EQUIPMENT SHOWN IN THE PLANS ARE FOR DECORATIVE PURPOSES ONLY AND ARE NOT INCLUDED IN THE PURCHASE OR LEASE OF THE PROPERTY. THE DEVELOPER RESERVES THE RIGHT TO MAKE MODIFICATIONS, REVISIONS, AND CHANGES TO THE FLOOR PLANS, SPECIFICATIONS, AND FEATURES WITHOUT PRIOR NOTICE.</small>	PROJECT NAME / BUILDING: JADAF / PROJECT 09
	BALCONY AREA: 67.60 SQ.FT. (6.28 SQ.M)		UNIT NO: 204 & 1004
UNIT TYPE: STUDIO (TYPE-01A)	TOTAL APARTMENT AREA: 340.03 SQ.FT. (31.59 SQ.M)		

DP
APPROVED :
MC
NC
DRAWN :
SHEET SIZE A3

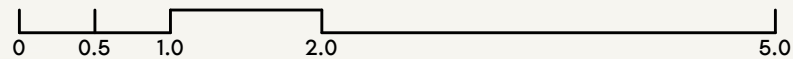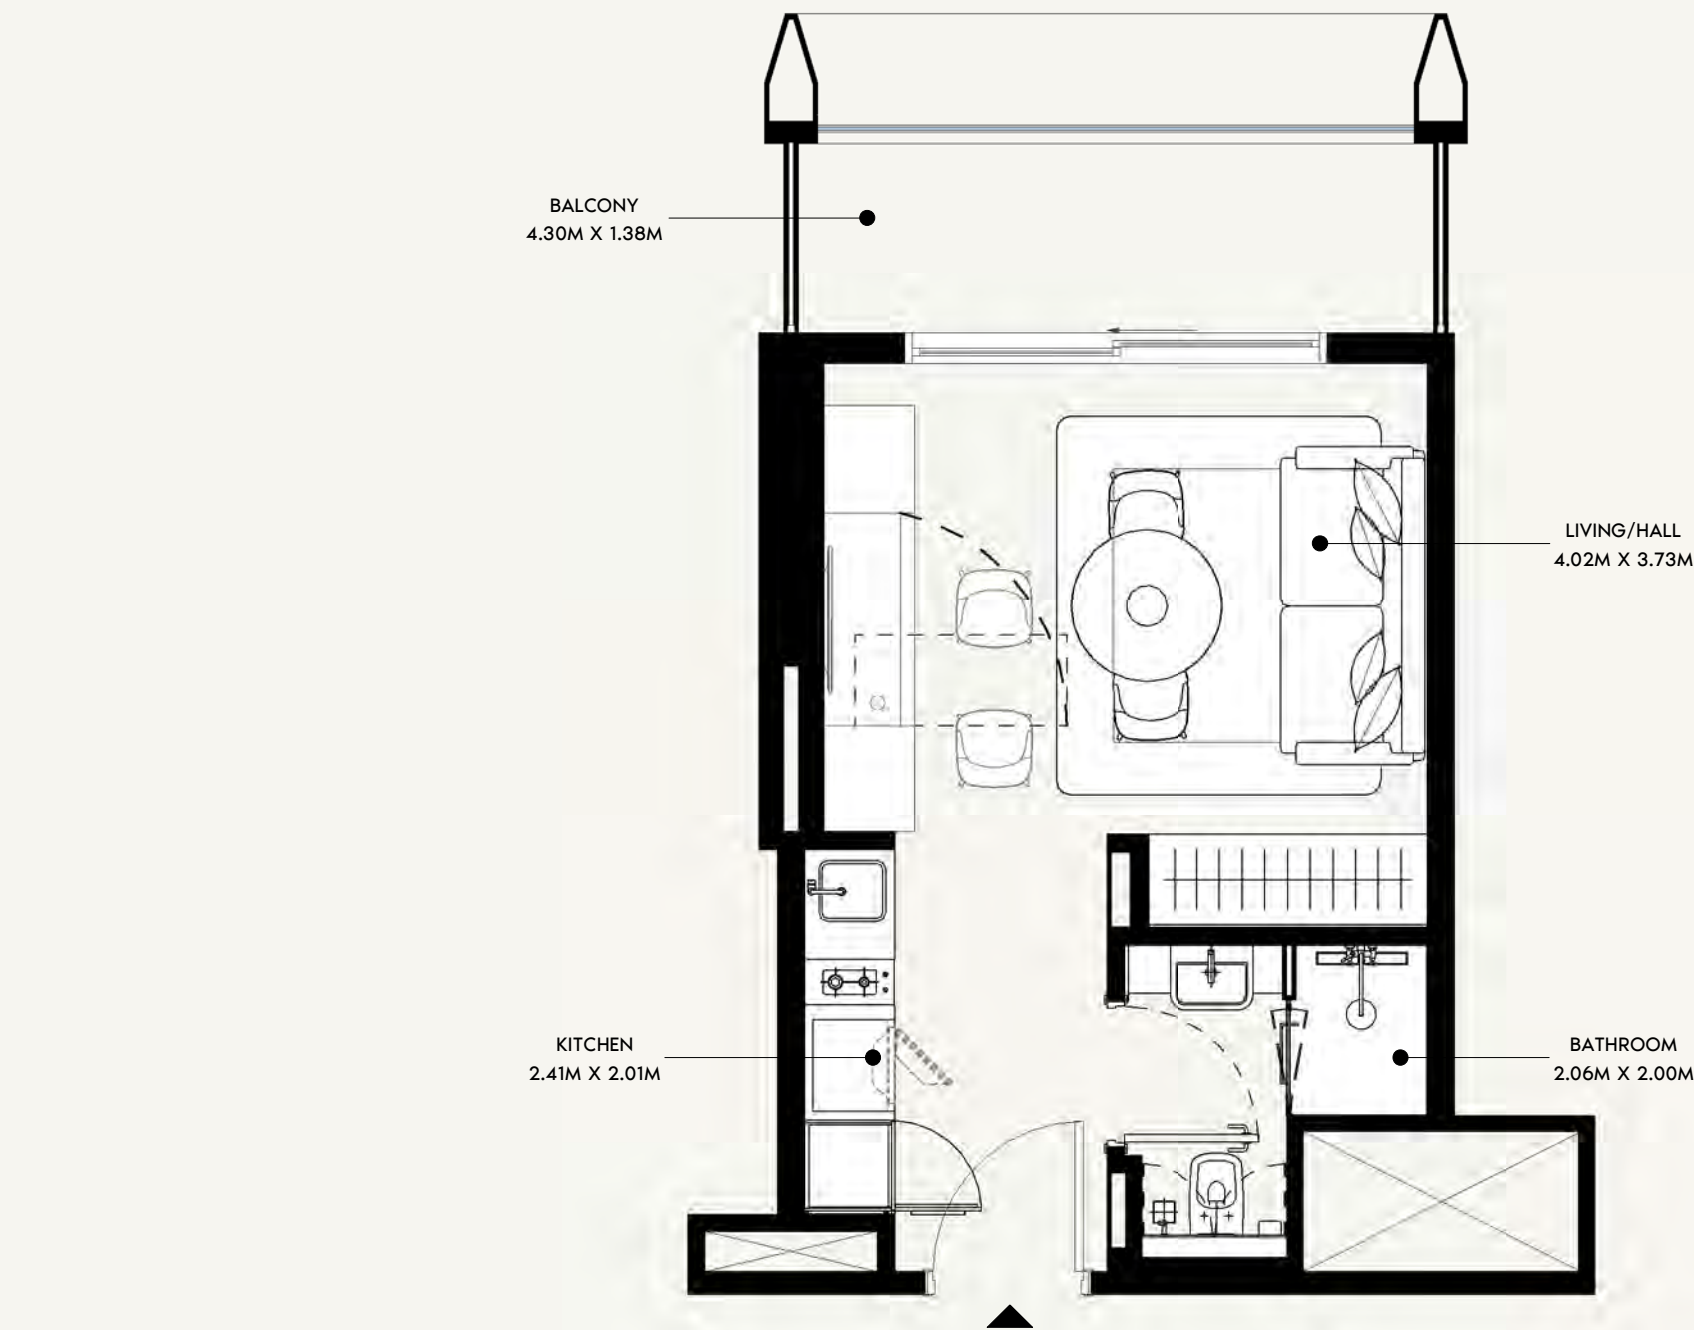

SCALE: N.T.S

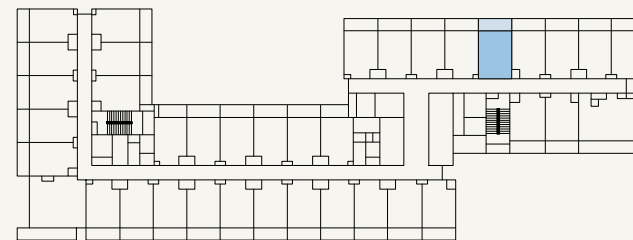

SCALE: N.T.S

AZIZI

FLOOR NO:

2ND & 10TH FLOOR

UNIT TYPE:

STUDIO (TYPE-01A)

APARTMENT AREA:

272.44 SQ.FT. (25.31 SQ.M)

BALCONY AREA:

67.60 SQ.FT. (6.28 SQ.M)

DISCLAIMER:

THE COLORED MARKETING FLOOR PLANS PROVIDED BY THE DEVELOPER ARE FOR ILLUSTRATIVE PURPOSES ONLY. ACTUAL DIMENSIONS, LAYOUT, AND FINISHES MAY VARY FROM THOSE DEPICTED IN THE PLANS. FURNITURE, FIXTURES, AND EQUIPMENT SHOWN IN THE PLANS ARE FOR DECORATIVE PURPOSES ONLY AND ARE NOT INCLUDED IN THE PURCHASE OR LEASE OF THE PROPERTY. THE DEVELOPER RESERVES THE RIGHT TO MAKE MODIFICATIONS, REVISIONS, AND CHANGES TO THE FLOOR PLANS, SPECIFICATIONS, AND FEATURES WITHOUT PRIOR NOTICE.

TOTAL APARTMENT AREA:

340.03 SQ.FT. (31.59 SQ.M)



PROJECT NAME / BUILDING:

JADAF / PROJECT 09


UNIT NO:

205 & 1005

DP
APPROVED :
MC
NC
DRAWN :
SHEET SIZE A3

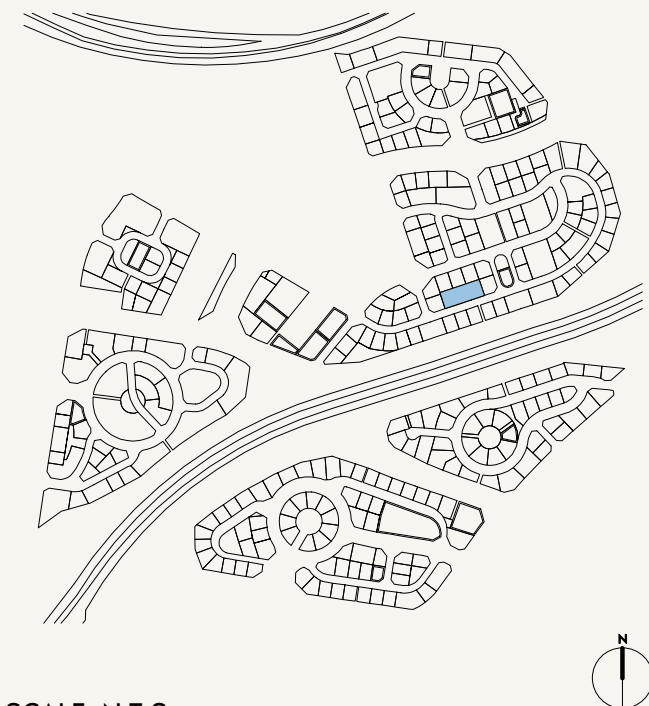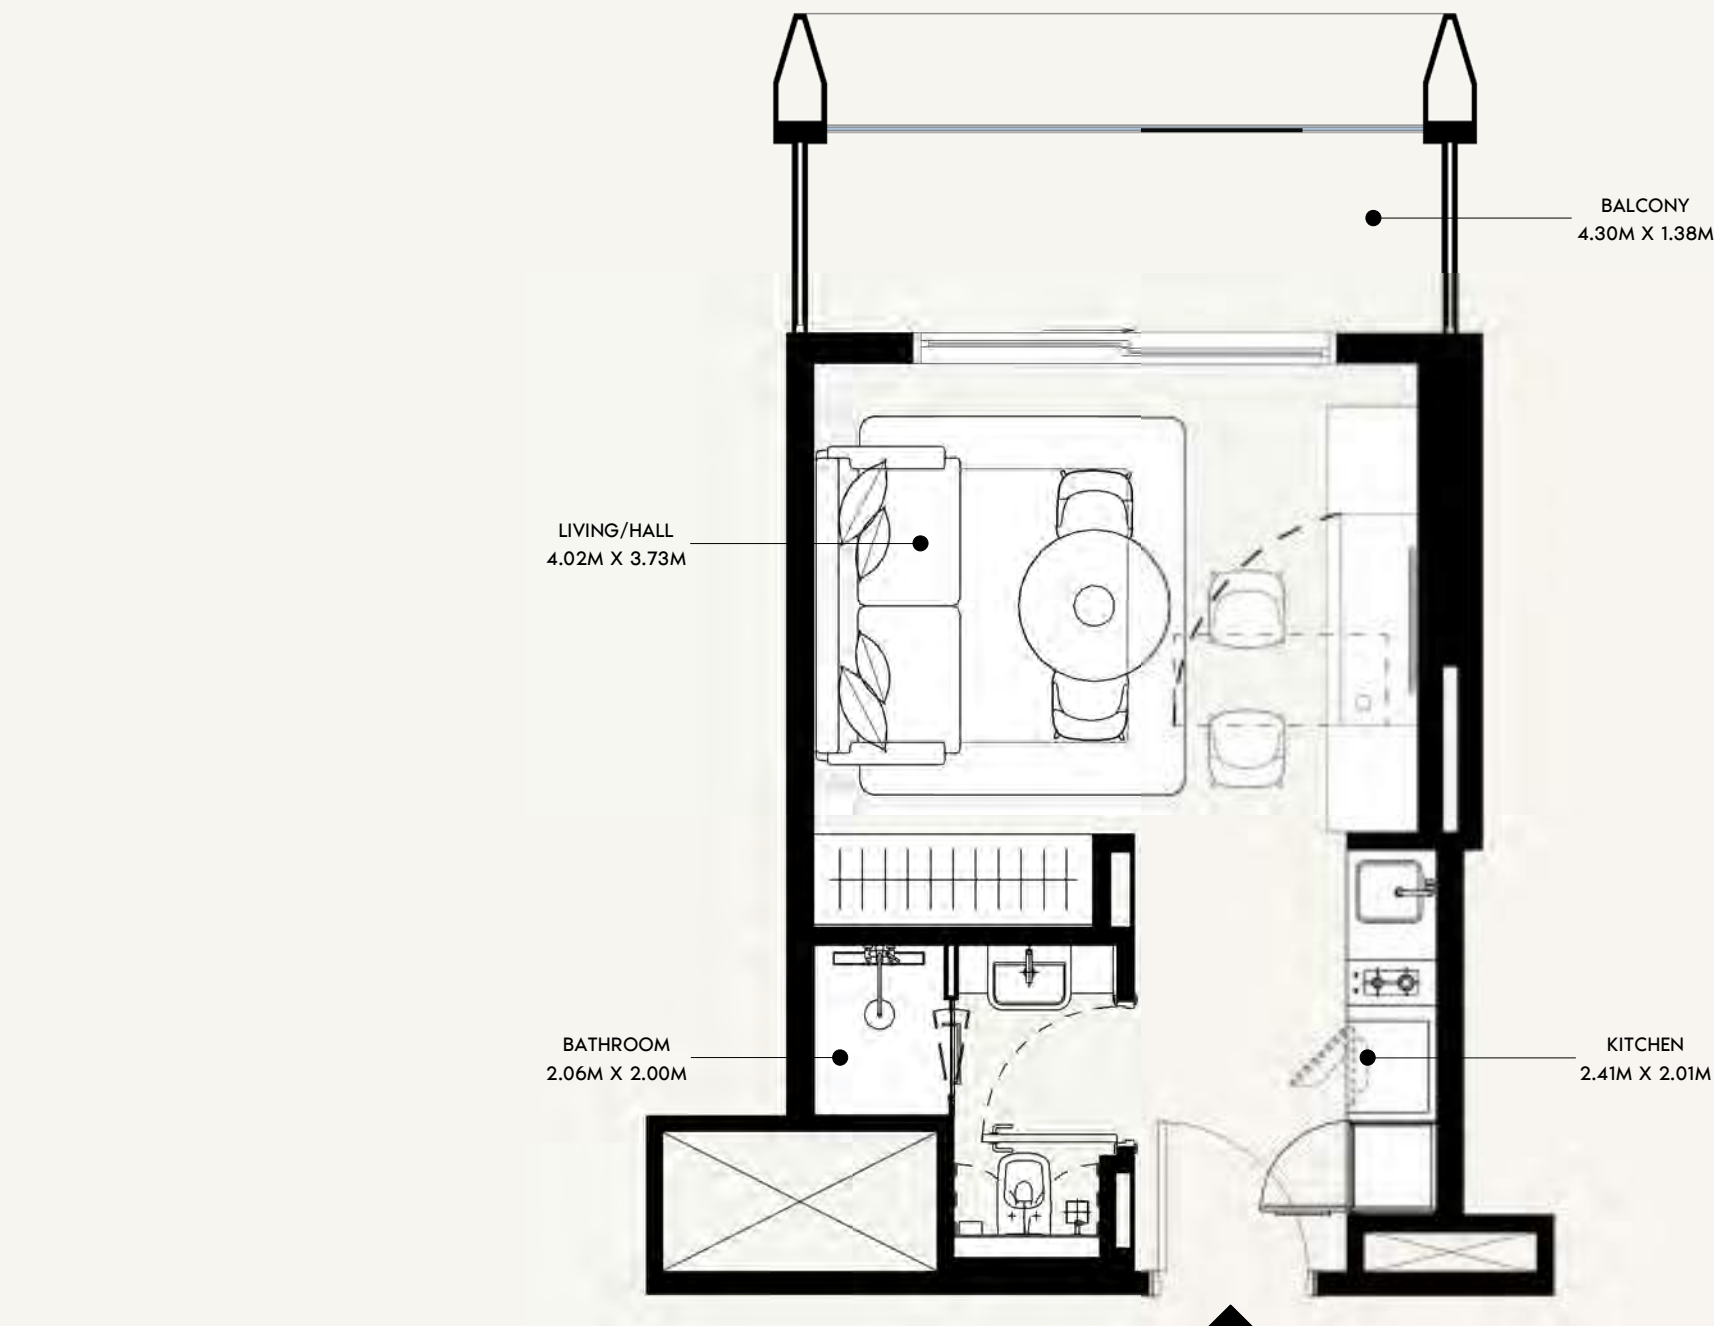

SCALE: N.T.S

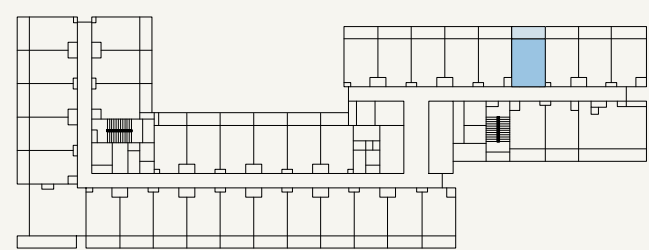

SCALE: N.T.S



FLOOR NO:
2ND & 10TH FLOOR

UNIT TYPE:
STUDIO (TYPE-01A)

APARTMENT AREA:
272.44 SQ.FT. (25.31 SQ.M)

BALCONY AREA:
67.60 SQ.FT. (6.28 SQ.M)




DISCLAIMER:
THE COLORED MARKETING FLOOR PLANS PROVIDED BY THE DEVELOPER ARE FOR ILLUSTRATIVE PURPOSES ONLY. ACTUAL DIMENSIONS, LAYOUT, AND FINISHES MAY VARY FROM THOSE DEPICTED IN THE PLANS. FURNITURE, FIXTURES, AND EQUIPMENT SHOWN IN THE PLANS ARE FOR DECORATIVE PURPOSES ONLY AND ARE NOT INCLUDED IN THE PURCHASE OR LEASE OF THE PROPERTY. THE DEVELOPER RESERVES THE RIGHT TO MAKE MODIFICATIONS, REVISIONS, AND CHANGES TO THE FLOOR PLANS, SPECIFICATIONS, AND FEATURES WITHOUT PRIOR NOTICE.

TOTAL APARTMENT AREA:
340.03 SQ.FT. (31.59 SQ.M)


PROJECT NAME / BUILDING:
JADAF / PROJECT 09

UNIT NO:
206 & 1006

DP
APPROVED :
MC
REVIEWED :
NC
DRAWN :
SHEET SIZE A3

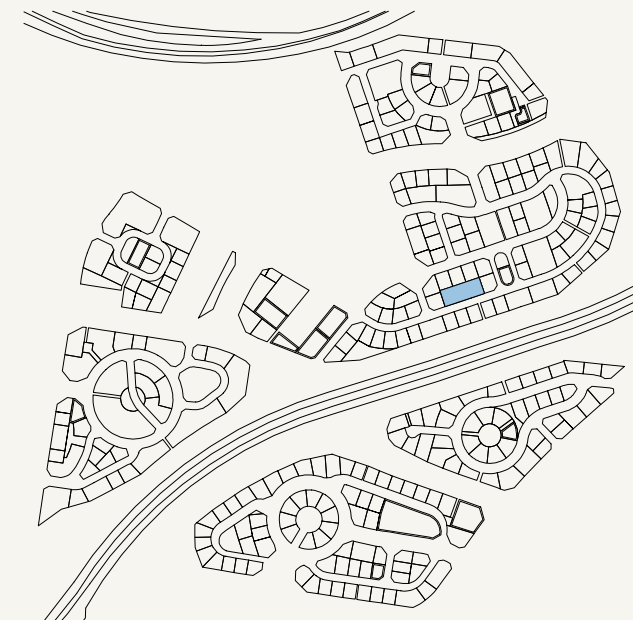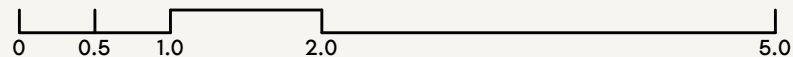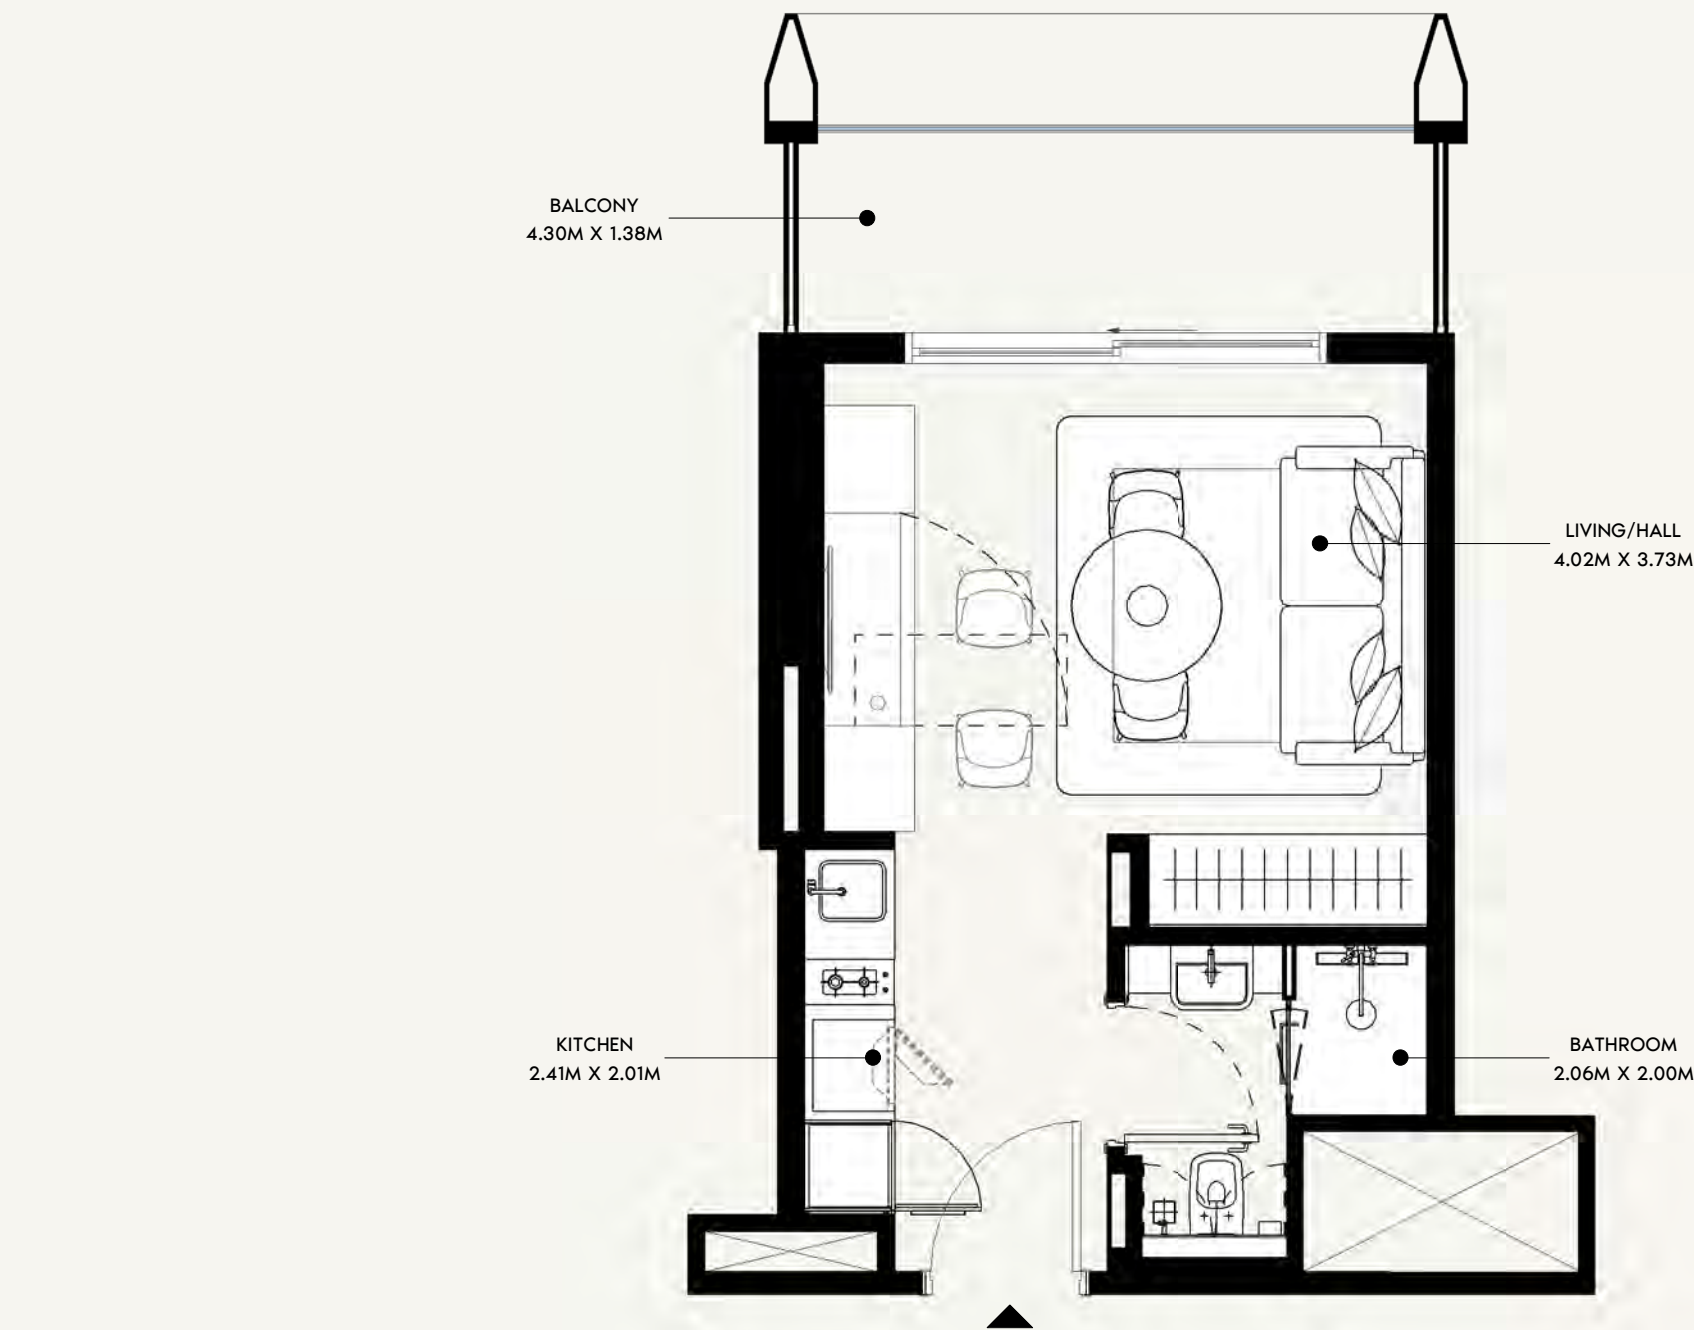

SCALE: N.T.S

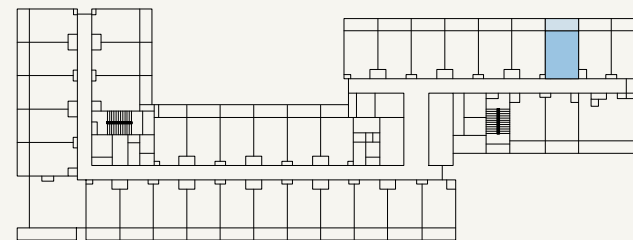

SCALE: N.T.S



FLOOR NO:
2ND & 10TH FLOOR

UNIT TYPE:
STUDIO (TYPE-01A)

APARTMENT AREA:
272.44 SQ.FT. (25.31 SQ.M)

BALCONY AREA:
67.60 SQ.FT. (6.28 SQ.M)


DISCLAIMER:
THE COLORED MARKETING FLOOR PLANS PROVIDED BY THE DEVELOPER ARE FOR ILLUSTRATIVE PURPOSES ONLY. ACTUAL DIMENSIONS, LAYOUT, AND FINISHES MAY VARY FROM THOSE DEPICTED IN THE PLANS. FURNITURE, FIXTURES, AND EQUIPMENT SHOWN IN THE PLANS ARE FOR DECORATIVE PURPOSES ONLY AND ARE NOT INCLUDED IN THE PURCHASE OR LEASE OF THE PROPERTY. THE DEVELOPER RESERVES THE RIGHT TO MAKE MODIFICATIONS, REVISIONS, AND CHANGES TO THE FLOOR PLANS, SPECIFICATIONS, AND FEATURES WITHOUT PRIOR NOTICE.

TOTAL APARTMENT AREA:
340.03 SQ.FT. (31.59 SQ.M)



PROJECT NAME / BUILDING:
JADAF / PROJECT 09

UNIT NO:
207 & 1007

DP
APPROVED :
MC
NC
DRAWN :
SHEET SIZE A3

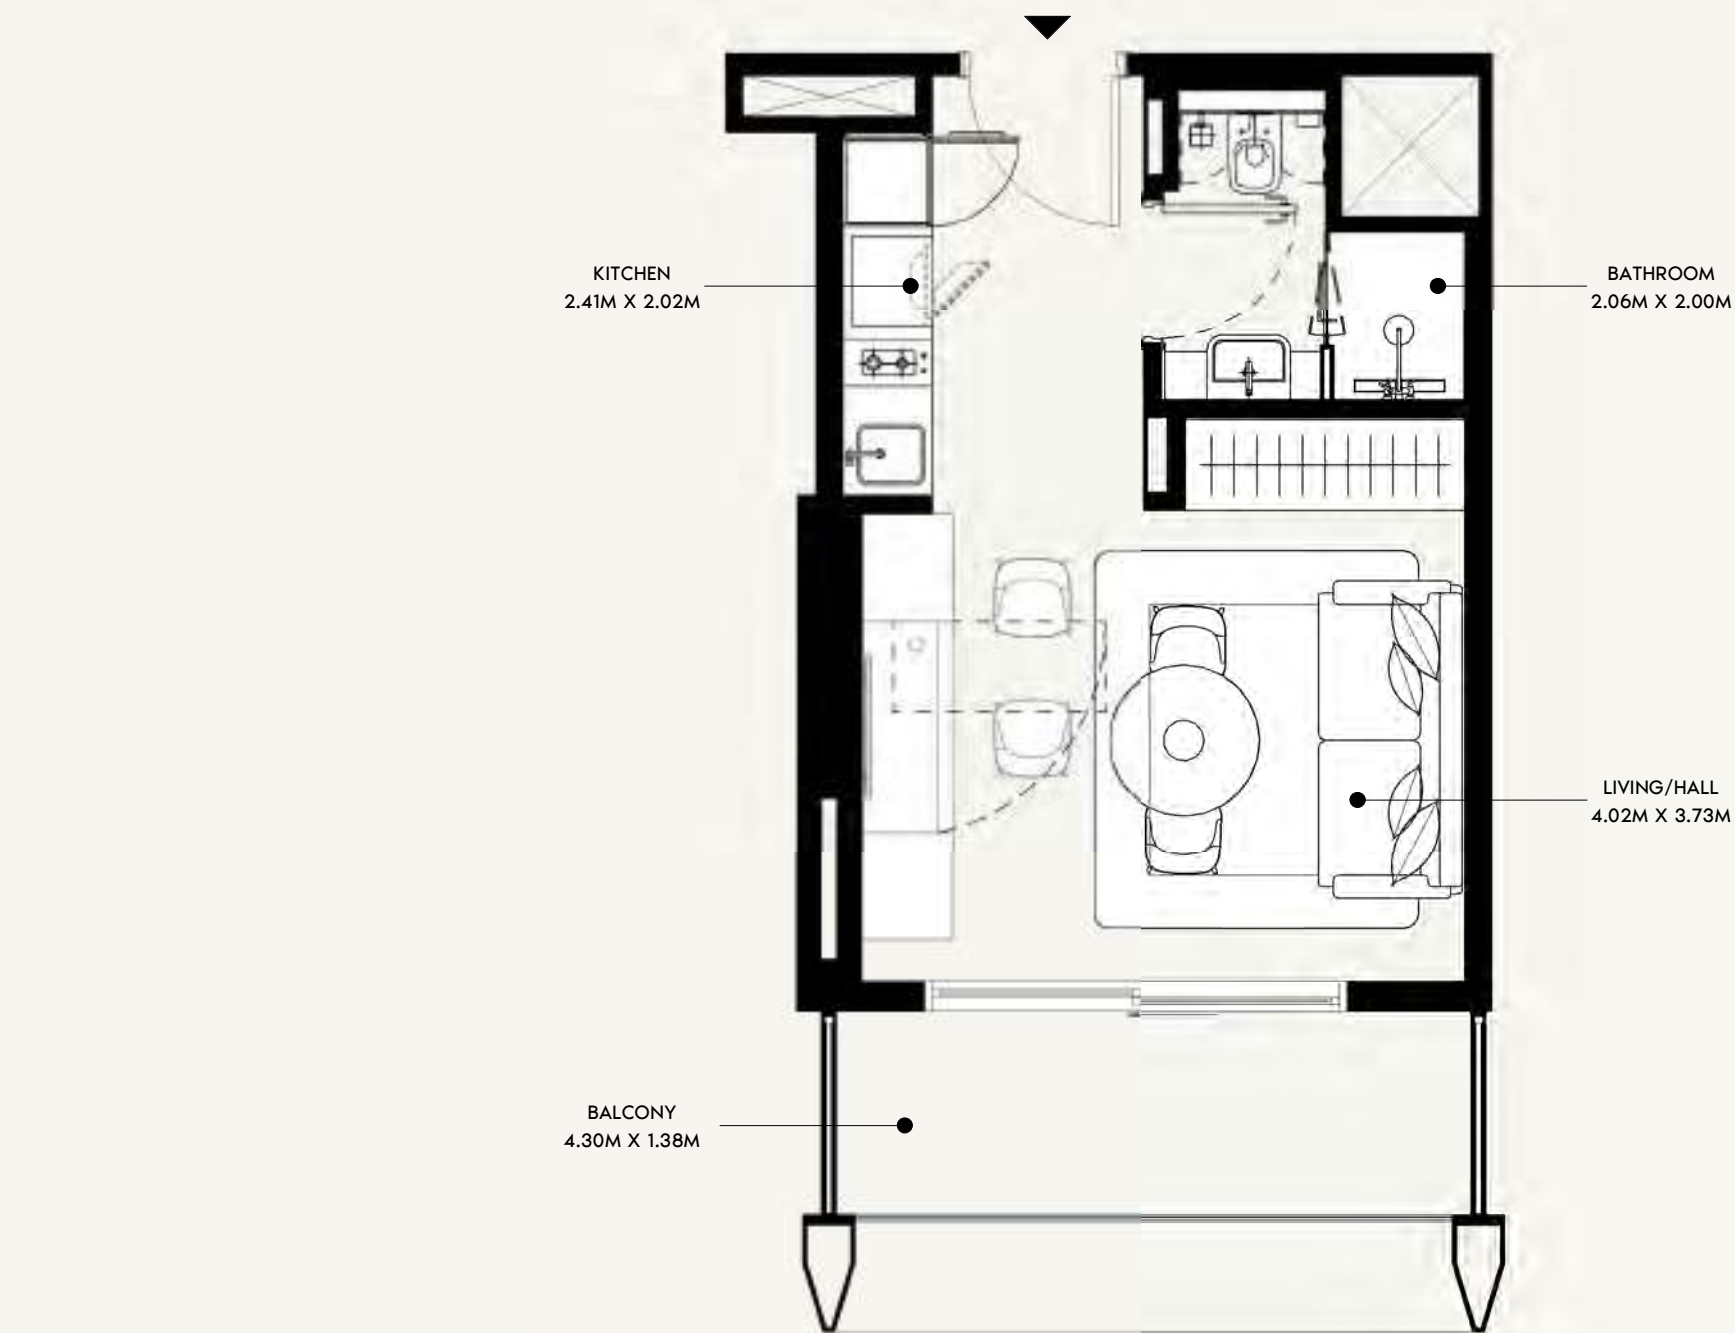

SCALE: N.T.S

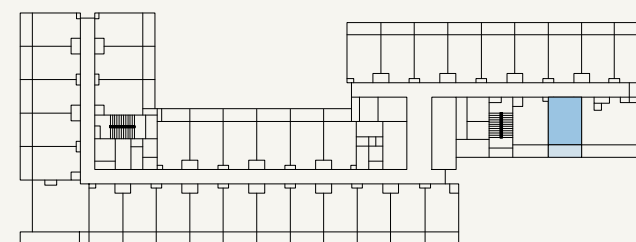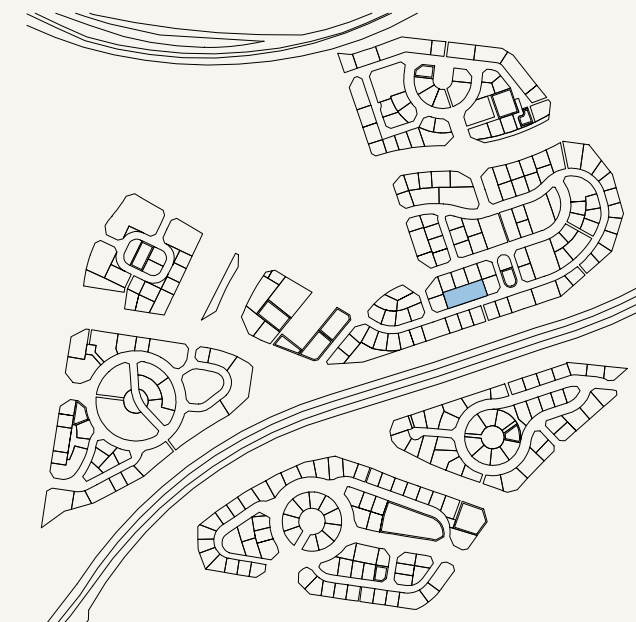

SCALE: N.T.S



FLOOR NO:
2ND & 10TH FLOOR

UNIT TYPE:
STUDIO (TYPE-01A)

APARTMENT AREA:
272.87 SQ.FT. (25.35 SQ.M)

BALCONY AREA:
67.60 SQ.FT. (6.28 SQ.M)



DISCLAIMER:
THE COLORED MARKETING FLOOR PLANS PROVIDED BY THE DEVELOPER ARE FOR ILLUSTRATIVE PURPOSES ONLY. ACTUAL DIMENSIONS, LAYOUT, AND FINISHES MAY VARY FROM THOSE DEPICTED IN THE PLANS. FURNITURE, FIXTURES, AND EQUIPMENT SHOWN IN THE PLANS ARE FOR DECORATIVE PURPOSES ONLY AND ARE NOT INCLUDED IN THE PURCHASE OR LEASE OF THE PROPERTY. THE DEVELOPER RESERVES THE RIGHT TO MAKE MODIFICATIONS, REVISIONS, AND CHANGES TO THE FLOOR PLANS, SPECIFICATIONS, AND FEATURES WITHOUT PRIOR NOTICE.

TOTAL APARTMENT AREA:
340.47 SQ.FT. (31.63 SQ.M)


PROJECT NAME / BUILDING:
JADAF / PROJECT 09

UNIT NO:
211 & 1011

DP
APPROVED :
MC
REVIEWED :
NC
DRAWN :
SHEET SIZE A3

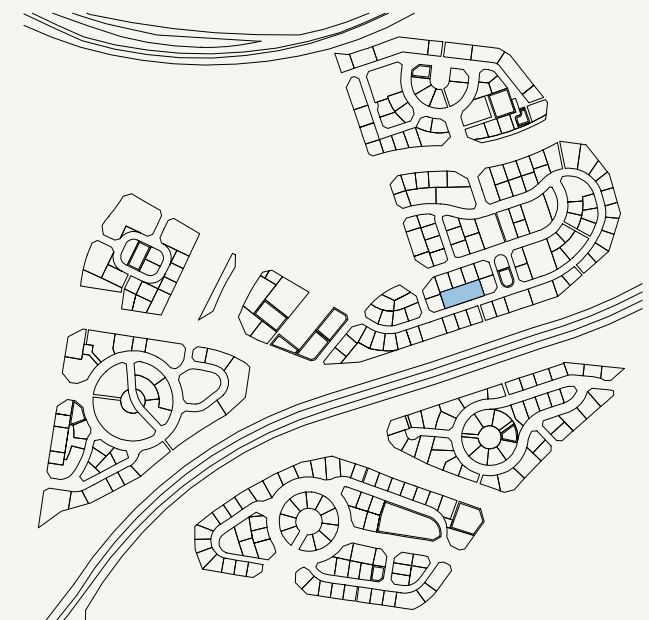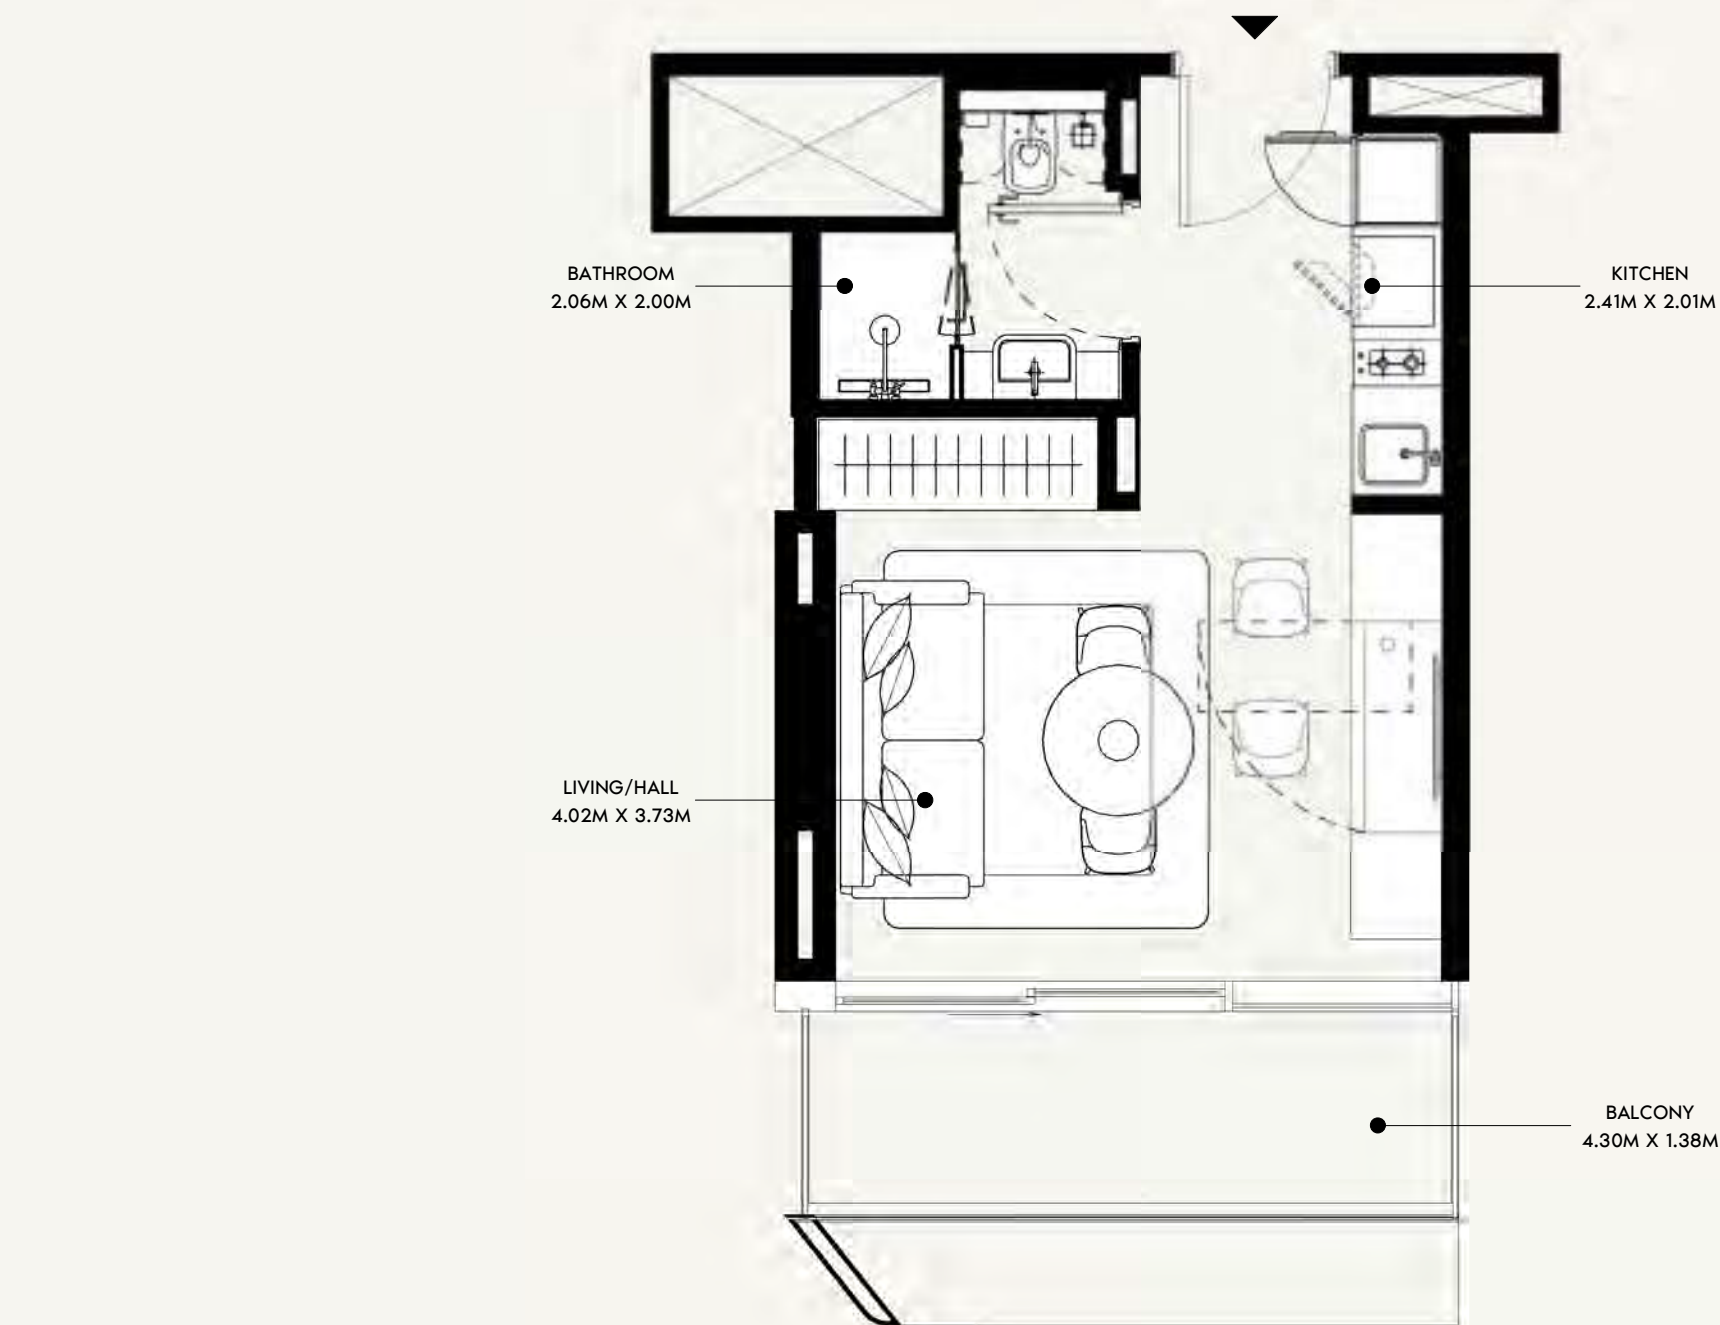

SCALE: N.T.S

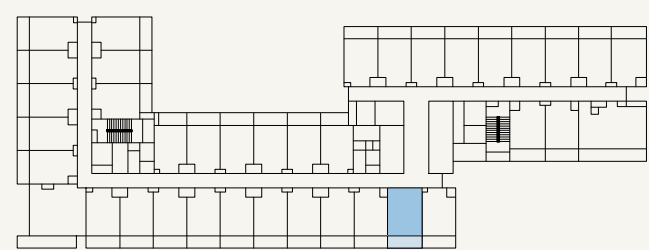

SCALE: N.T.S



FLOOR NO:
2ND & 10TH FLOOR

UNIT TYPE:
STUDIO (TYPE-01A)

APARTMENT AREA:
273.41 SQ.FT. (25.4 SQ.M)

BALCONY AREA:
66.63 SQ.FT. (6.19 SQ.M)



DISCLAIMER:
THE COLORED MARKETING FLOOR PLANS PROVIDED BY THE DEVELOPER ARE FOR ILLUSTRATIVE PURPOSES ONLY. ACTUAL DIMENSIONS, LAYOUT, AND FINISHES MAY VARY FROM THOSE DEPICTED IN THE PLANS. FURNITURE, FIXTURES, AND EQUIPMENT SHOWN IN THE PLANS ARE FOR DECORATIVE PURPOSES ONLY AND ARE NOT INCLUDED IN THE PURCHASE OR LEASE OF THE PROPERTY. THE DEVELOPER RESERVES THE RIGHT TO MAKE MODIFICATIONS, REVISIONS, AND CHANGES TO THE FLOOR PLANS, SPECIFICATIONS, AND FEATURES WITHOUT PRIOR NOTICE.

TOTAL APARTMENT AREA:
340.03 SQ.FT. (31.59 SQ.M)


PROJECT NAME / BUILDING:
JADAF / PROJECT 09

UNIT NO:
214 & 1014

DP
APPROVED :
MC
REVIEWED :
NC
DRAWN :
SHEET SIZE A3

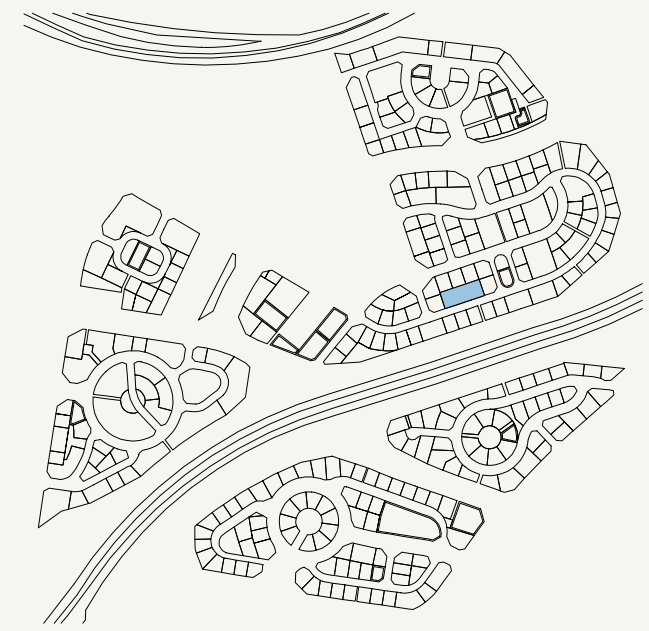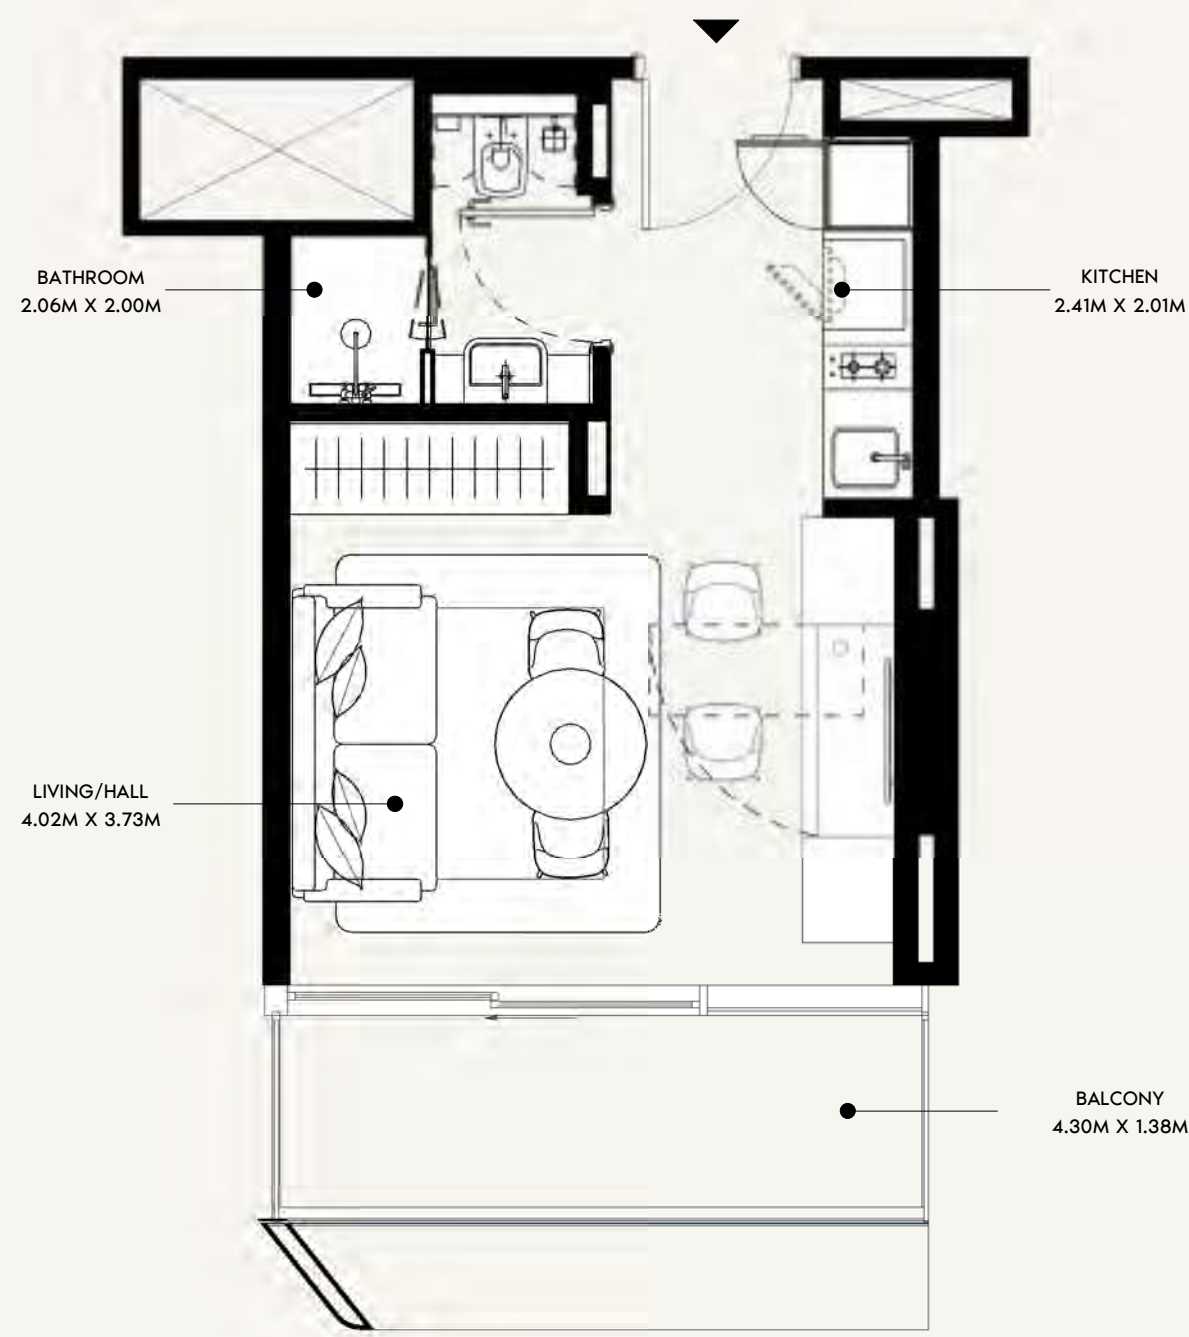

SCALE: N.T.S

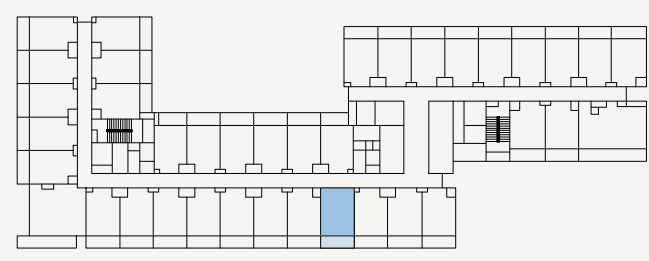

SCALE: N.T.S



FLOOR NO:
2ND & 10TH FLOOR

UNIT TYPE:
STUDIO (TYPE-01A)

APARTMENT AREA:
273.41 SQ.FT. (25.4 SQ.M)

BALCONY AREA:
66.63 SQ.FT. (6.19 SQ.M)




DISCLAIMER:
THE COLORED MARKETING FLOOR PLANS PROVIDED BY THE DEVELOPER ARE FOR ILLUSTRATIVE PURPOSES ONLY. ACTUAL DIMENSIONS, LAYOUT, AND FINISHES MAY VARY FROM THOSE DEPICTED IN THE PLANS. FURNITURE, FIXTURES, AND EQUIPMENT SHOWN IN THE PLANS ARE FOR DECORATIVE PURPOSES ONLY AND ARE NOT INCLUDED IN THE PURCHASE OR LEASE OF THE PROPERTY. THE DEVELOPER RESERVES THE RIGHT TO MAKE MODIFICATIONS, REVISIONS, AND CHANGES TO THE FLOOR PLANS, SPECIFICATIONS, AND FEATURES WITHOUT PRIOR NOTICE.

TOTAL APARTMENT AREA:
340.03 SQ.FT. (31.59 SQ.M)


PROJECT NAME / BUILDING:
JADAF / PROJECT 09

UNIT NO:
216 & 1016

DP
APPROVED :
MC
REVIEWED :
NC
DRAWN :
SHEET SIZE A3

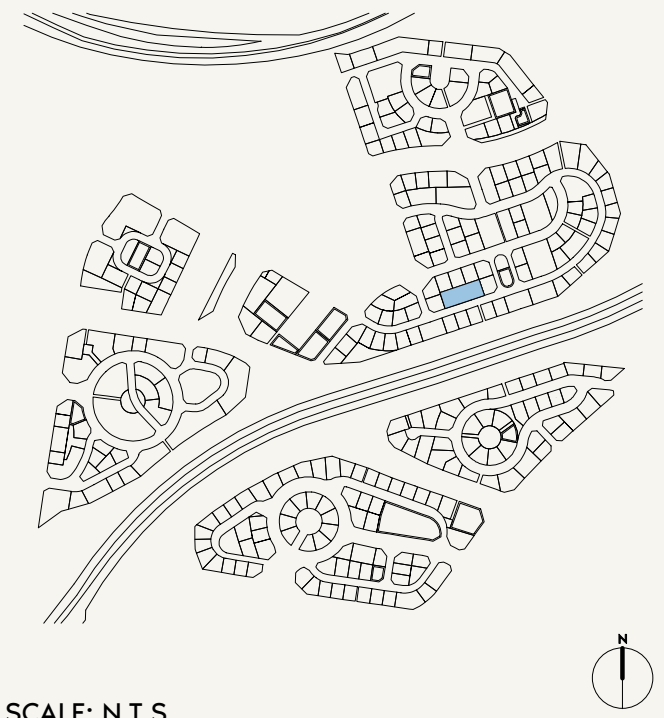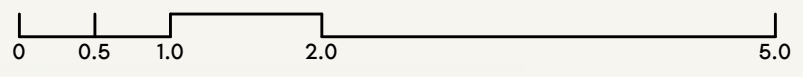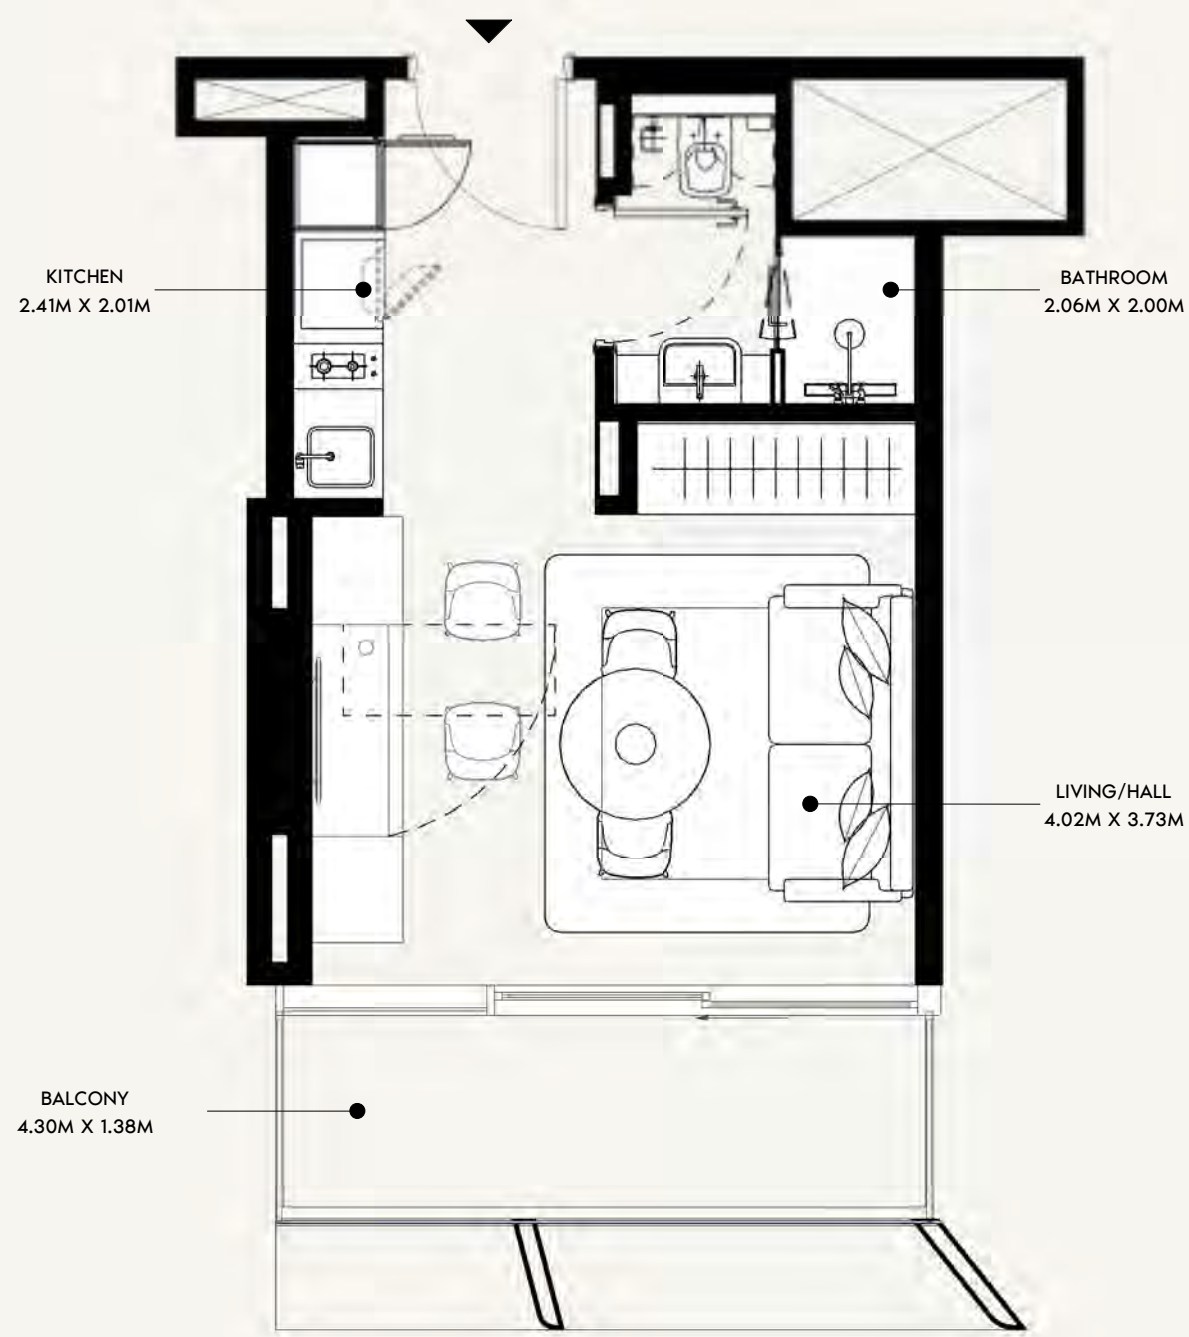

SCALE: N.T.S

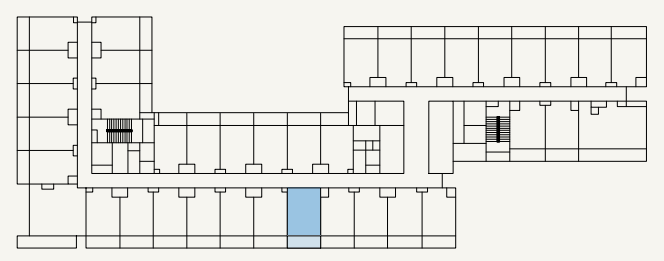

SCALE: N.T.S



FLOOR NO:
2ND & 10TH FLOOR

UNIT TYPE:
STUDIO (TYPE-01A)

APARTMENT AREA:
273.30 SQ.FT. (25.39 SQ.M)

BALCONY AREA:
66.63 SQ.FT. (6.19 SQ.M)



DISCLAIMER:
THE COLORED MARKETING FLOOR PLANS PROVIDED BY THE DEVELOPER ARE FOR ILLUSTRATIVE PURPOSES ONLY. ACTUAL DIMENSIONS, LAYOUT, AND FINISHES MAY VARY FROM THOSE DEPICTED IN THE PLANS. FURNITURE, FIXTURES, AND EQUIPMENT SHOWN IN THE PLANS ARE FOR DECORATIVE PURPOSES ONLY AND ARE NOT INCLUDED IN THE PURCHASE OR LEASE OF THE PROPERTY. THE DEVELOPER RESERVES THE RIGHT TO MAKE MODIFICATIONS, REVISIONS, AND CHANGES TO THE FLOOR PLANS, SPECIFICATIONS, AND FEATURES WITHOUT PRIOR NOTICE.

TOTAL APARTMENT AREA:
339.93 SQ.FT. (31.58 SQ.M)


PROJECT NAME / BUILDING:
JADAF / PROJECT 09

UNIT NO:
217 & 1017

DP
APPROVED :
MC
REVIEWED :
NC
DRAWN :
SHEET SIZE A3

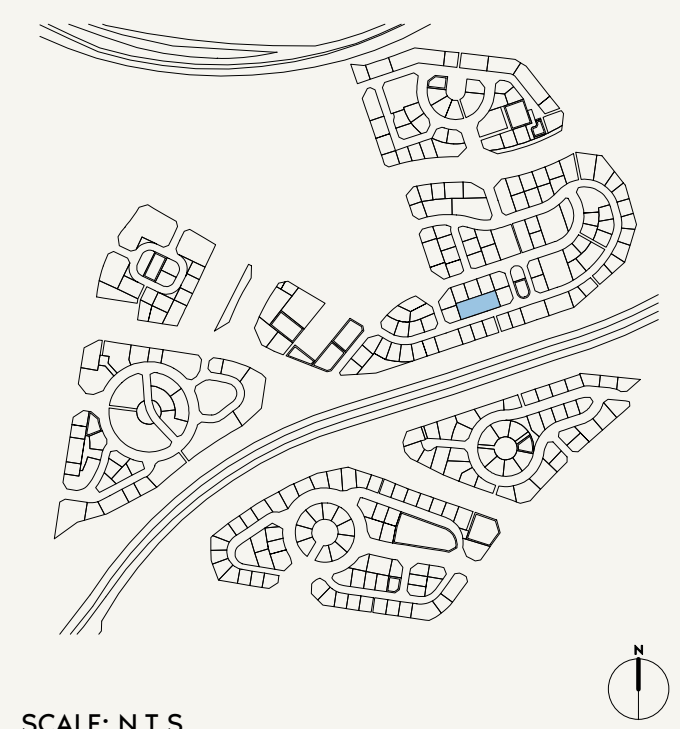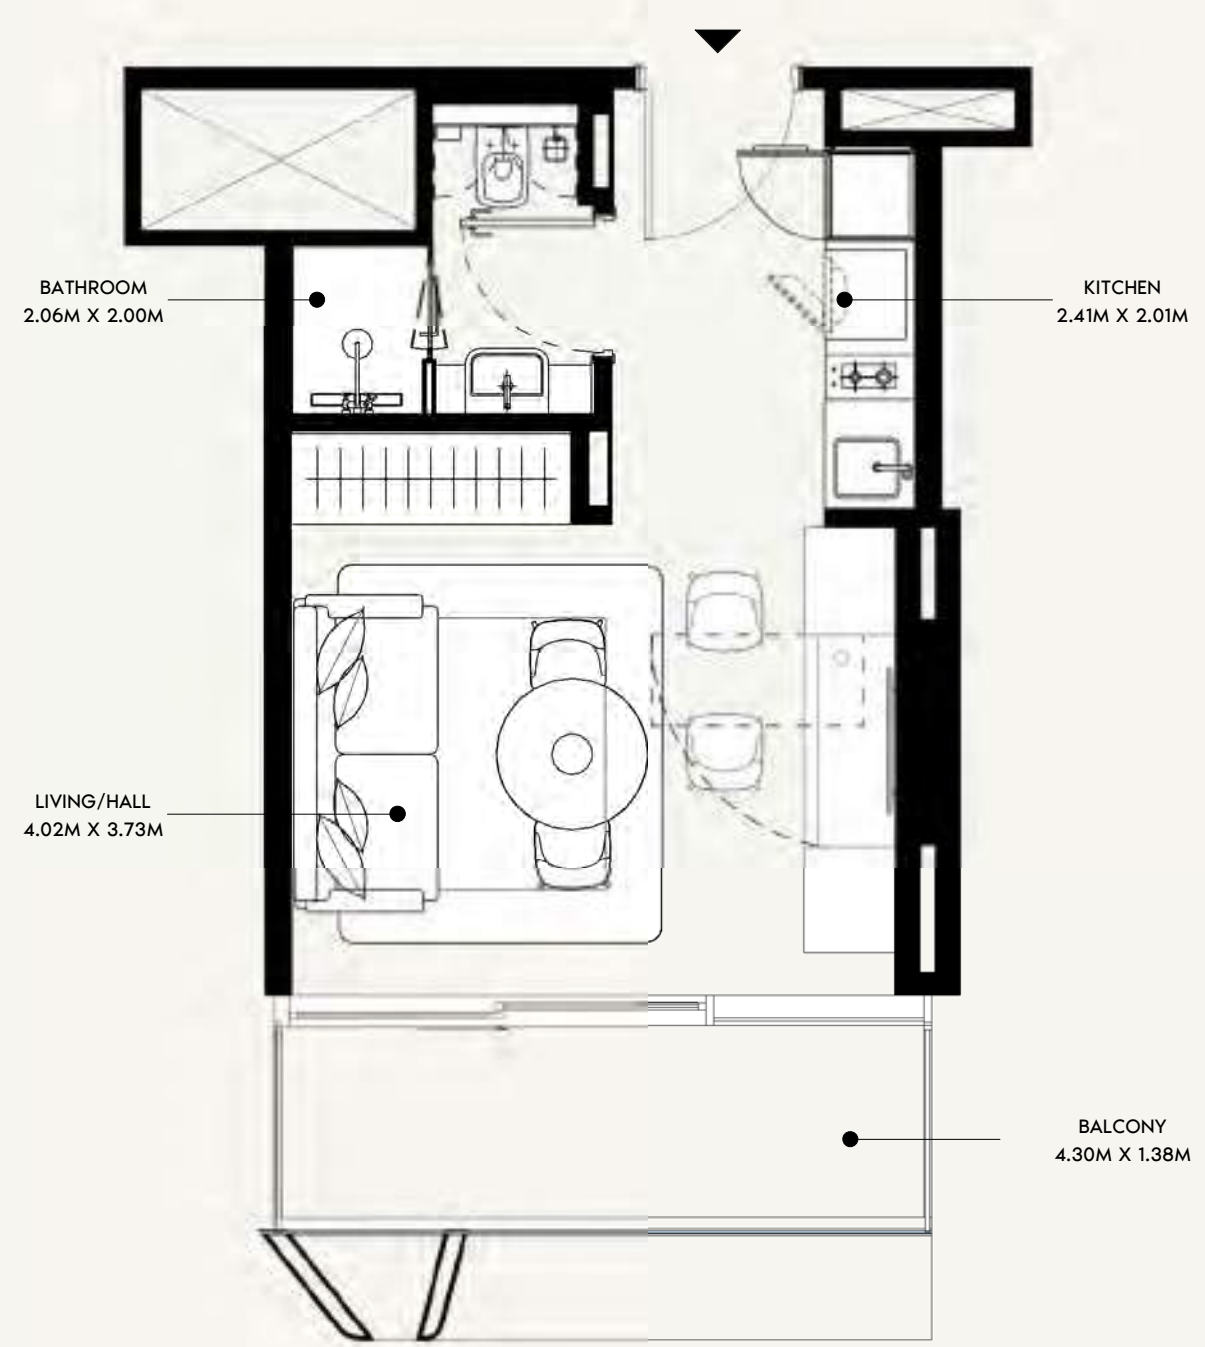

SCALE: N.T.S



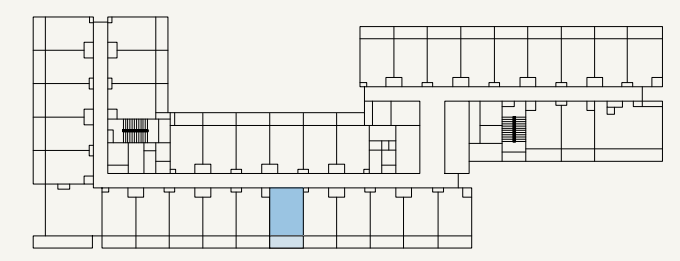


SCALE: N.T.S




FLOOR NO: 2ND & 10TH FLOOR	APARTMENT AREA: 273.30 SQ.FT. (25.39 SQ.M)	DISCLAIMER: <small>THE COLORED MARKETING FLOOR PLANS PROVIDED BY THE DEVELOPER ARE FOR ILLUSTRATIVE PURPOSES ONLY. ACTUAL DIMENSIONS, LAYOUT, AND FINISHES MAY VARY FROM THOSE DEPICTED IN THE PLANS. FURNITURE, FIXTURES, AND EQUIPMENT SHOWN IN THE PLANS ARE FOR DECORATIVE PURPOSES ONLY AND ARE NOT INCLUDED IN THE PURCHASE OR LEASE OF THE PROPERTY. THE DEVELOPER RESERVES THE RIGHT TO MAKE MODIFICATIONS, REVISIONS, AND CHANGES TO THE FLOOR PLANS, SPECIFICATIONS, AND FEATURES WITHOUT PRIOR NOTICE.</small>	PROJECT NAME / BUILDING: JADAF / PROJECT 09
UNIT TYPE: STUDIO (TYPE-01A)	BALCONY AREA: 66.63 SQ.FT. (6.19 SQ.M)	TOTAL APARTMENT AREA: 339.93 SQ.FT. (31.58 SQ.M)	UNIT NO: 218 & 1018

DP
APPROVED :
MC
REVIEWED :
NC
DRAWN :
SHEET SIZE A3

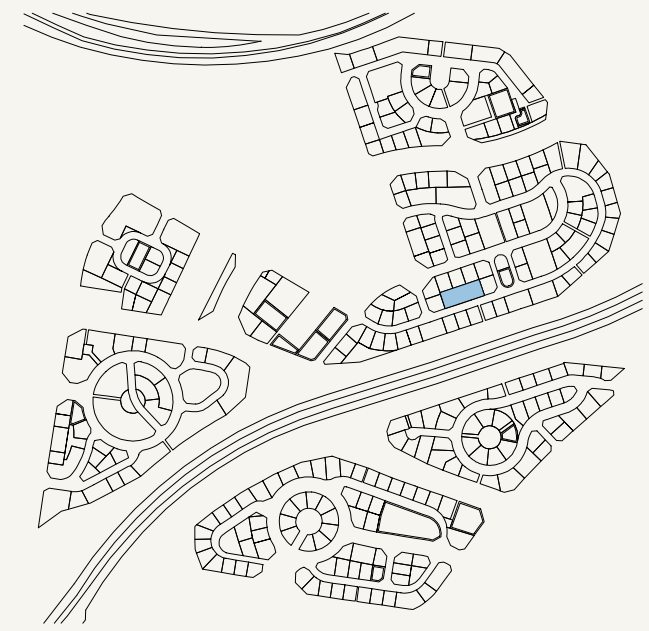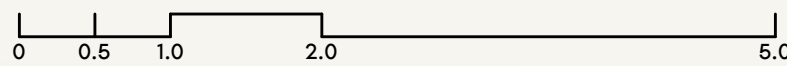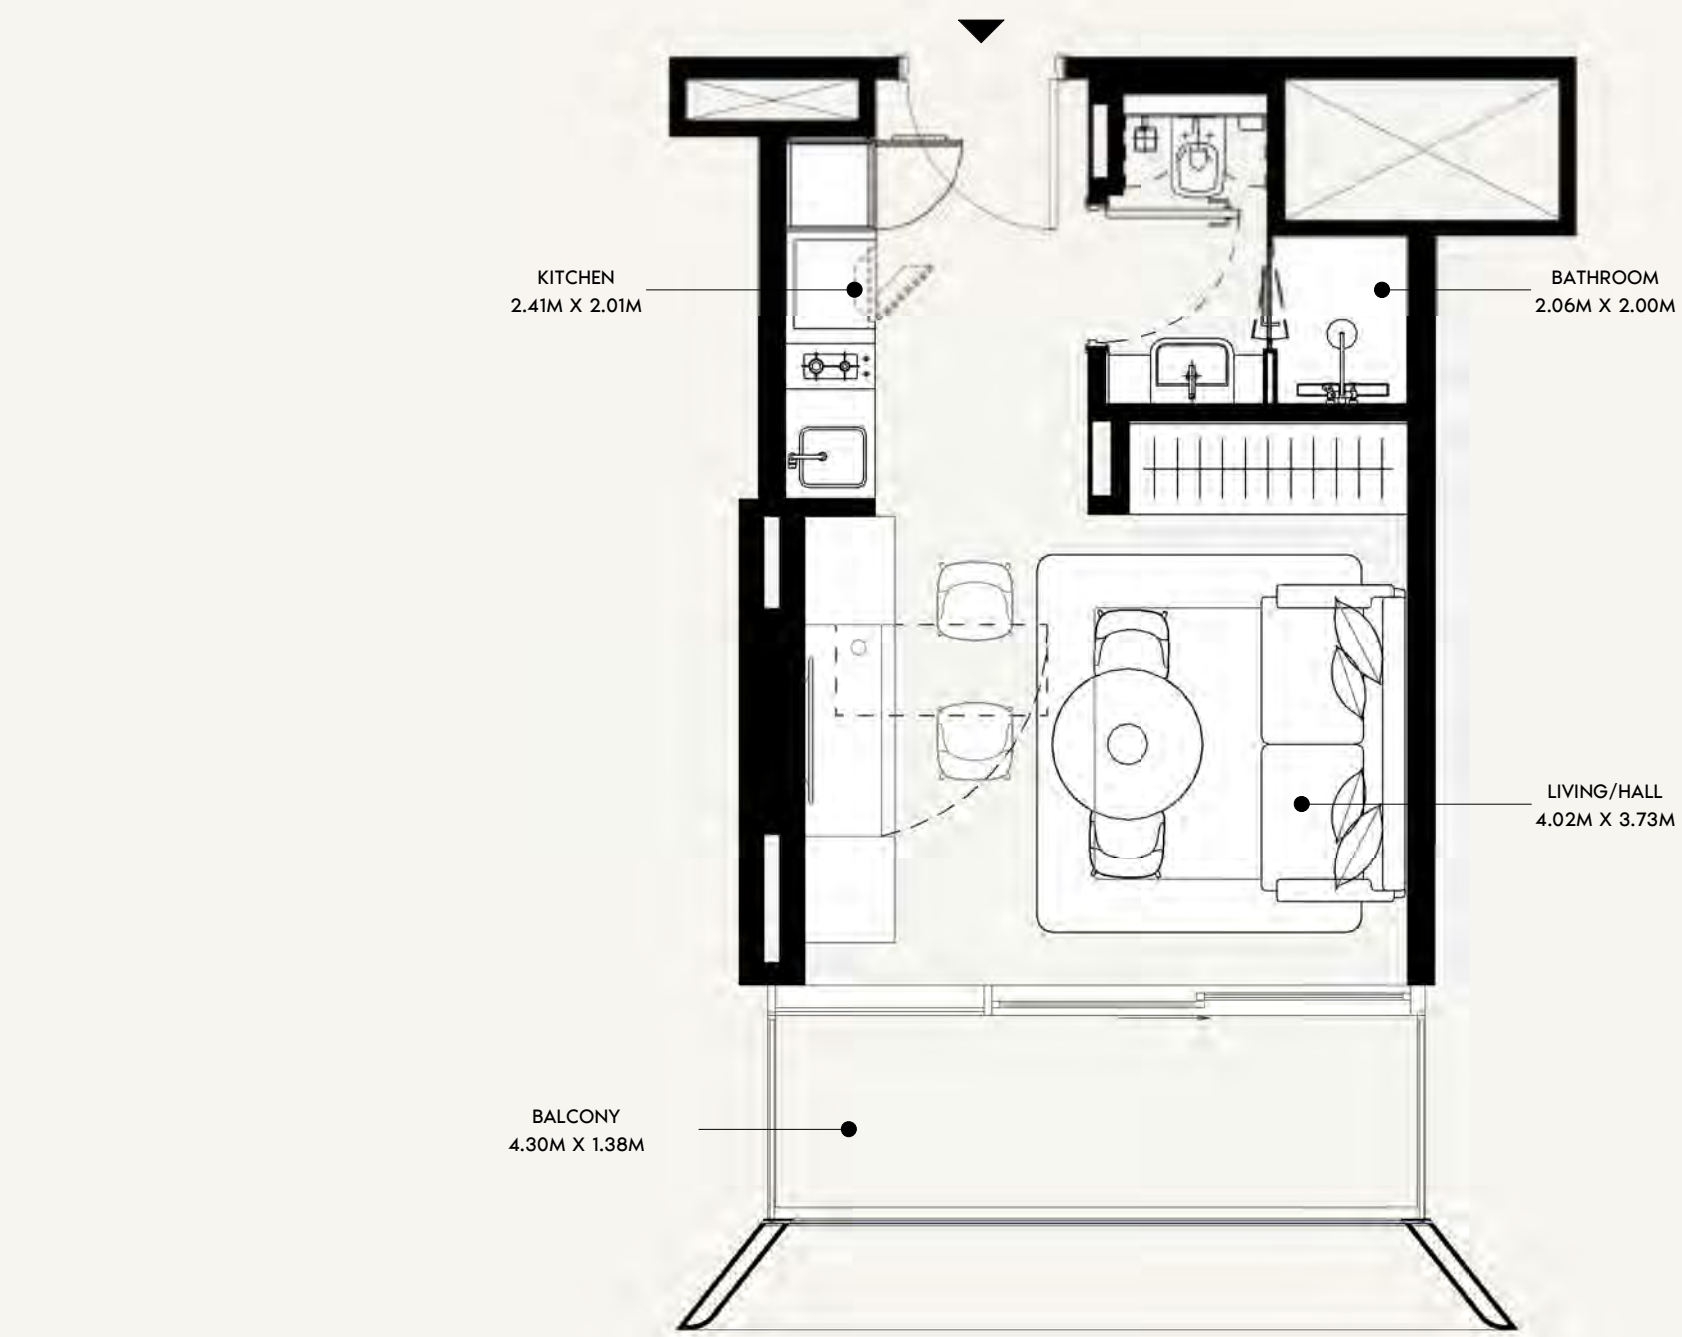

SCALE: N.T.S

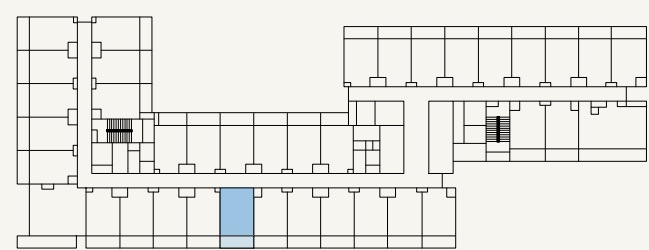

SCALE: N.T.S



FLOOR NO:
2ND & 10TH FLOOR

UNIT TYPE:
STUDIO (TYPE-01A)

APARTMENT AREA:
273.30 SQ.FT. (25.39 SQ.M)

BALCONY AREA:
66.63 SQ.FT. (6.19 SQ.M)




DISCLAIMER:
THE COLORED MARKETING FLOOR PLANS PROVIDED BY THE DEVELOPER ARE FOR ILLUSTRATIVE PURPOSES ONLY. ACTUAL DIMENSIONS, LAYOUT, AND FINISHES MAY VARY FROM THOSE DEPICTED IN THE PLANS. FURNITURE, FIXTURES, AND EQUIPMENT SHOWN IN THE PLANS ARE FOR DECORATIVE PURPOSES ONLY AND ARE NOT INCLUDED IN THE PURCHASE OR LEASE OF THE PROPERTY. THE DEVELOPER RESERVES THE RIGHT TO MAKE MODIFICATIONS, REVISIONS, AND CHANGES TO THE FLOOR PLANS, SPECIFICATIONS, AND FEATURES WITHOUT PRIOR NOTICE.

TOTAL APARTMENT AREA:
339.93 SQ.FT. (31.58 SQ.M)


PROJECT NAME / BUILDING:
JADAF / PROJECT 09

UNIT NO:
219 & 1019

DP
APPROVED :
MC
REVIEWED :
NC
DRAWN :
SHEET SIZE A3

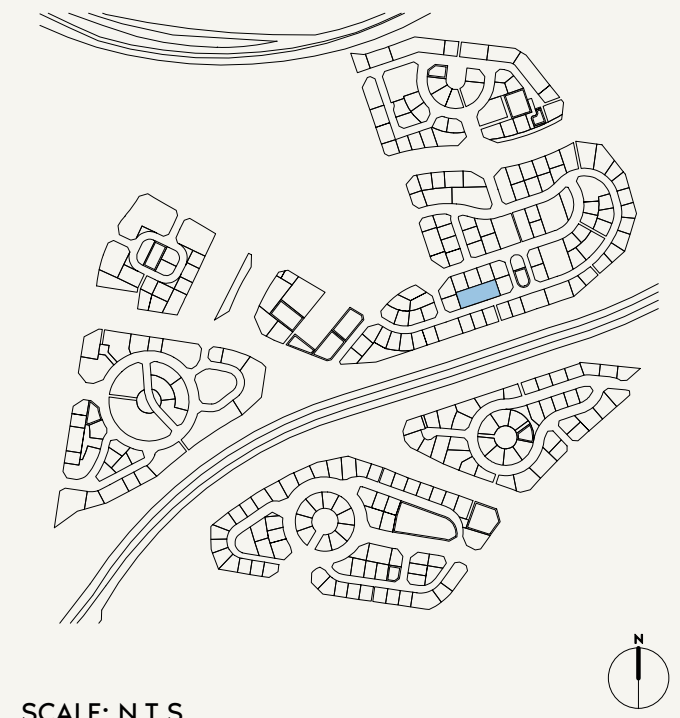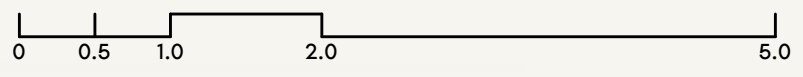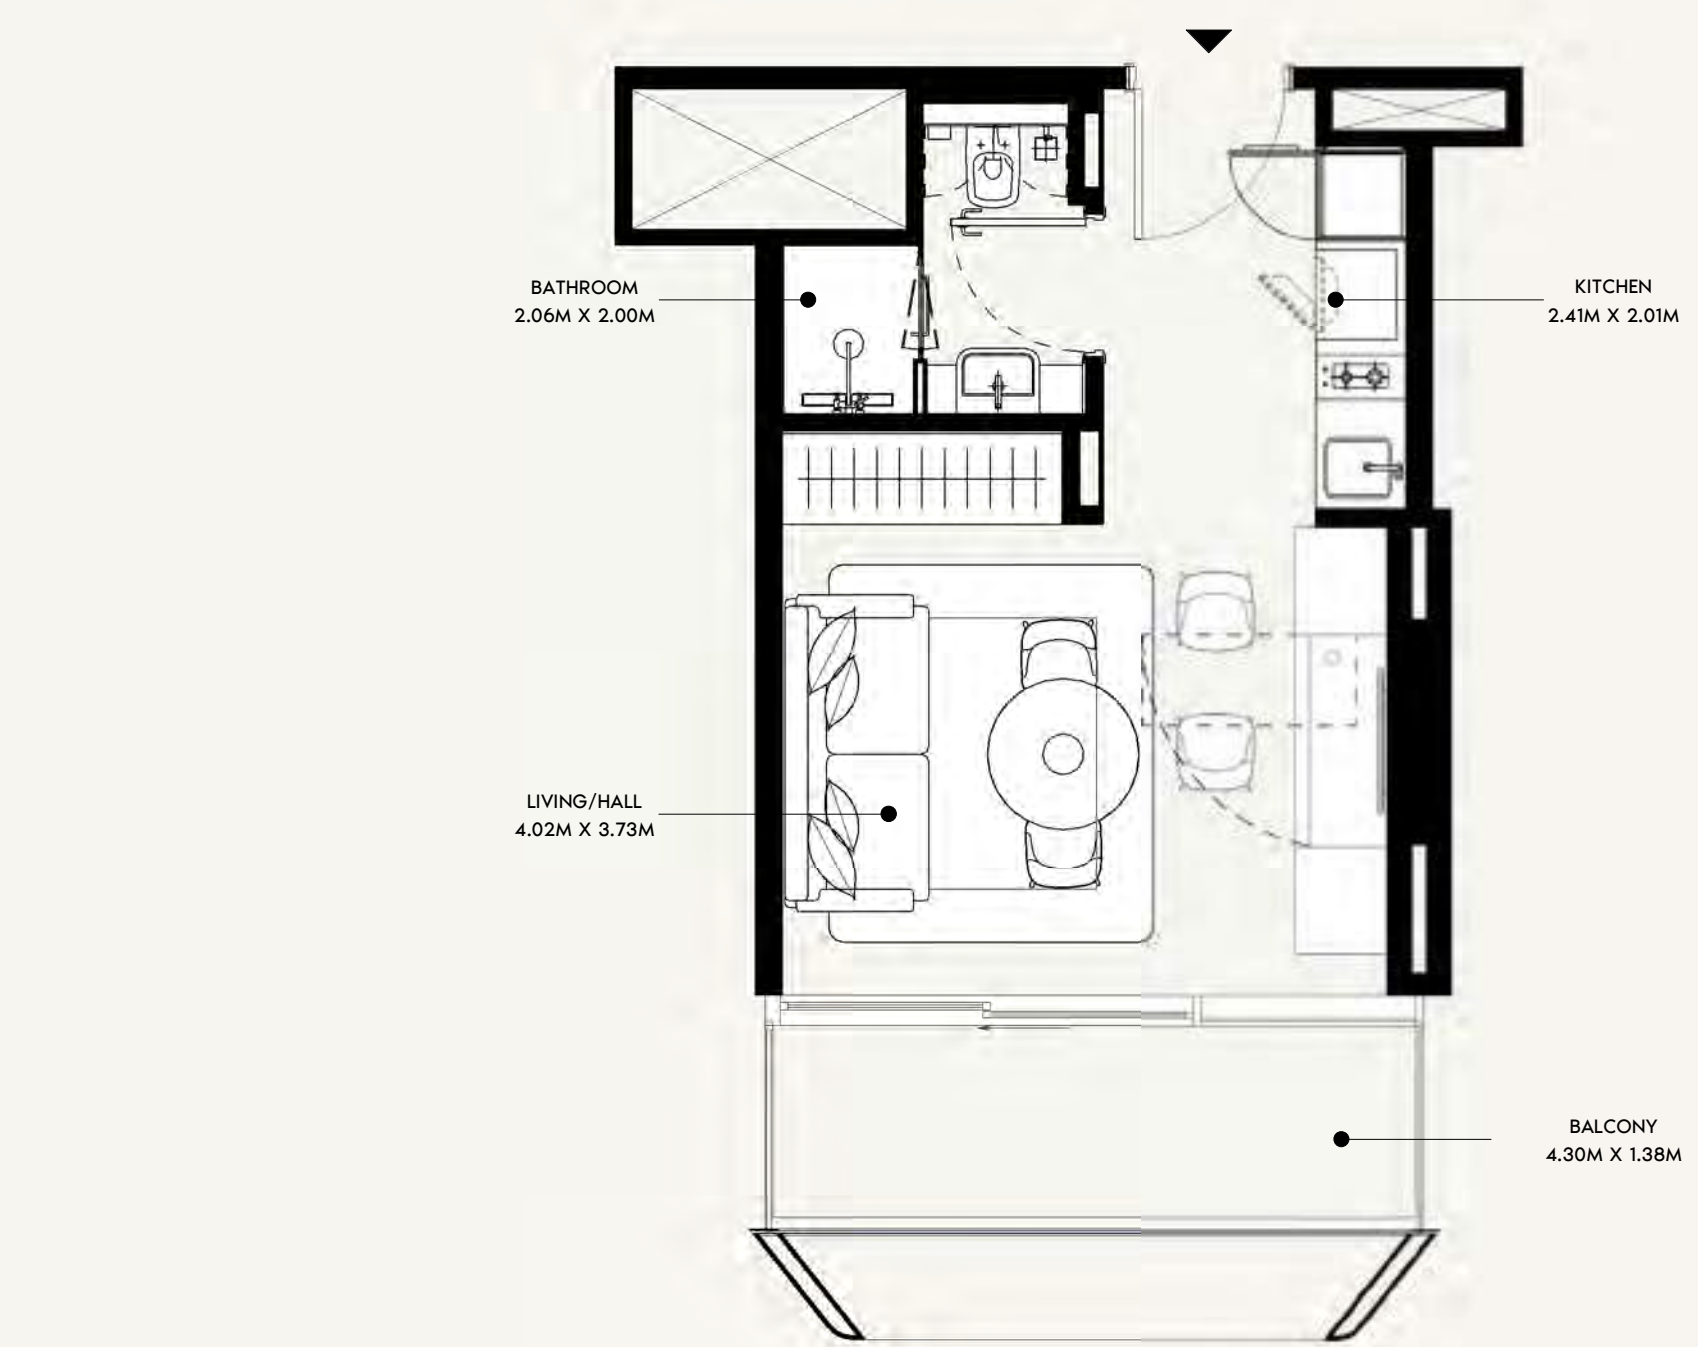

SCALE: N.T.S

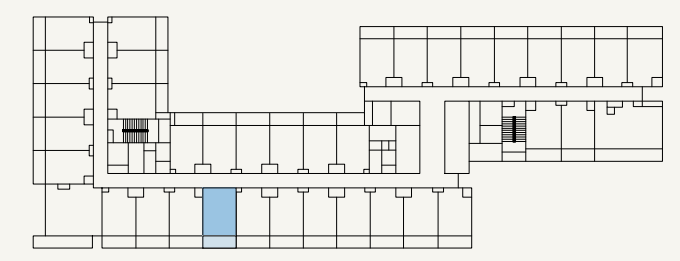

SCALE: N.T.S



FLOOR NO:
2ND & 10TH FLOOR

UNIT TYPE:
STUDIO (TYPE-01A)

APARTMENT AREA:
273.41 SQ.FT. (25.4 SQ.M)

BALCONY AREA:
66.63 SQ.FT. (6.19 SQ.M)




DISCLAIMER:
THE COLORED MARKETING FLOOR PLANS PROVIDED BY THE DEVELOPER ARE FOR ILLUSTRATIVE PURPOSES ONLY. ACTUAL DIMENSIONS, LAYOUT, AND FINISHES MAY VARY FROM THOSE DEPICTED IN THE PLANS. FURNITURE, FIXTURES, AND EQUIPMENT SHOWN IN THE PLANS ARE FOR DECORATIVE PURPOSES ONLY AND ARE NOT INCLUDED IN THE PURCHASE OR LEASE OF THE PROPERTY. THE DEVELOPER RESERVES THE RIGHT TO MAKE MODIFICATIONS, REVISIONS, AND CHANGES TO THE FLOOR PLANS, SPECIFICATIONS, AND FEATURES WITHOUT PRIOR NOTICE.

TOTAL APARTMENT AREA:
340.03 SQ.FT. (31.59 SQ.M)


PROJECT NAME / BUILDING:
JADAF / PROJECT 09

UNIT NO:
220 & 1020

DP
APPROVED :
MC
REVIEWED :
NC
DRAWN :
SHEET SIZE A3

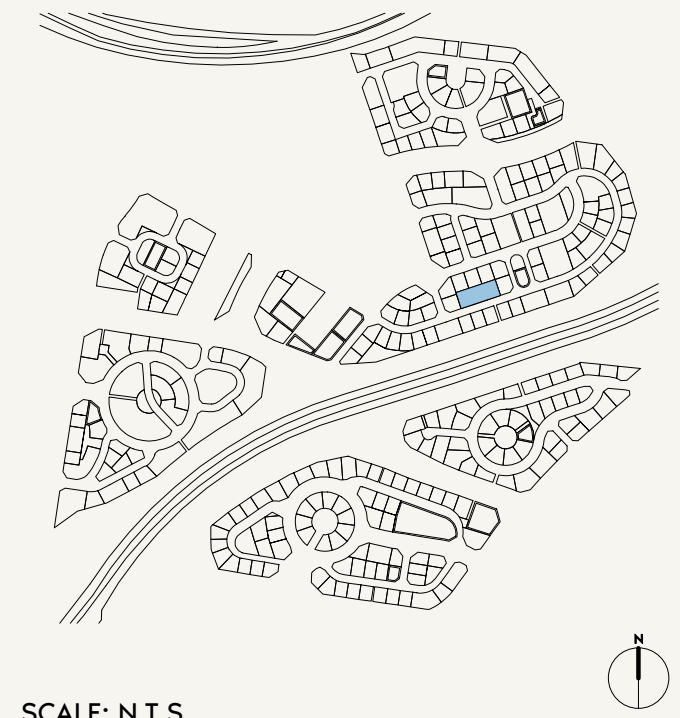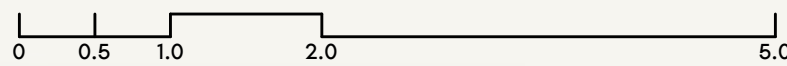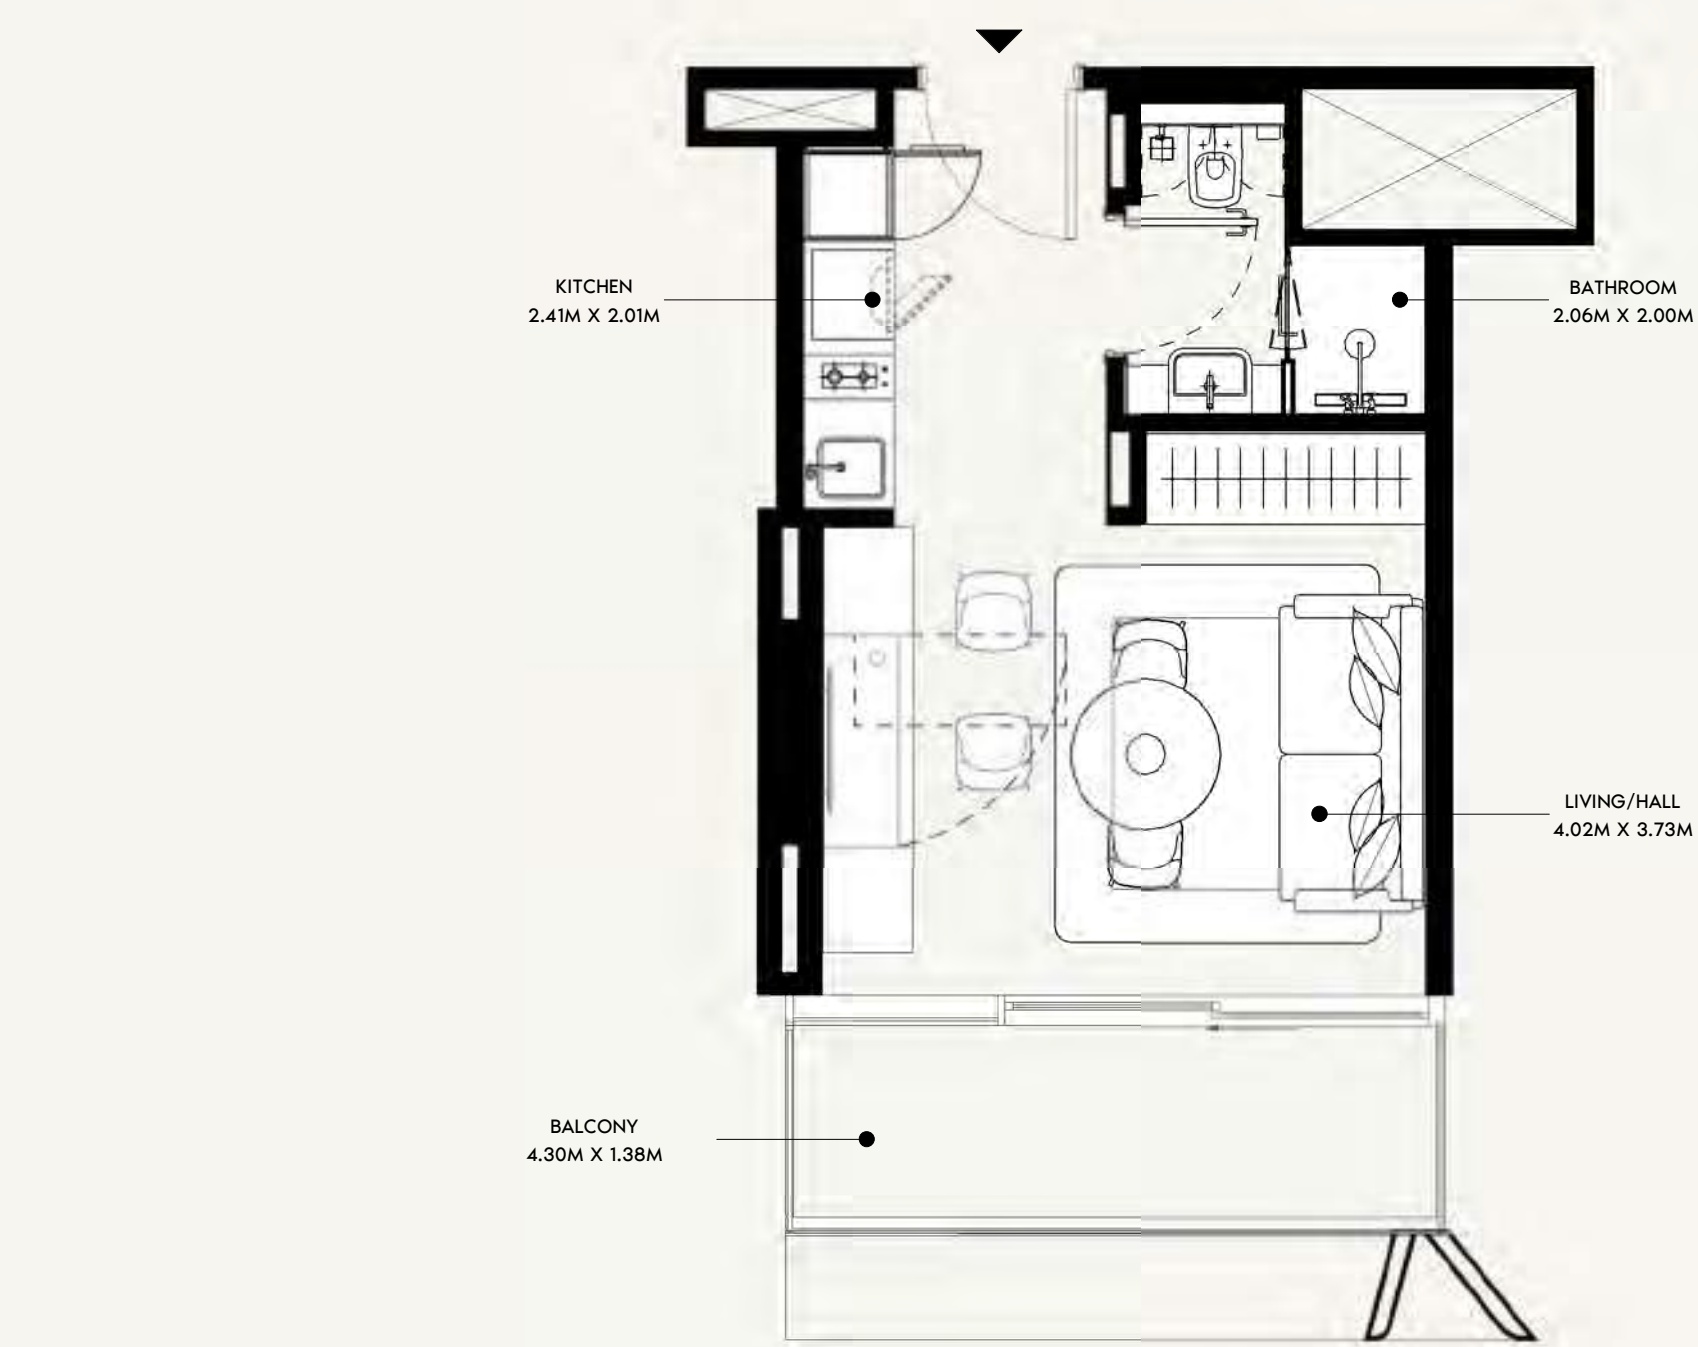

SCALE: N.T.S

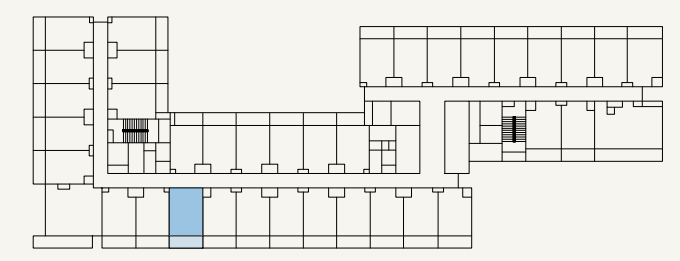

SCALE: N.T.S



FLOOR NO:
2ND & 10TH FLOOR

UNIT TYPE:
STUDIO (TYPE-01A)

APARTMENT AREA:
273.30 SQ.FT. (25.39 SQ.M)

BALCONY AREA:
66.63 SQ.FT. (6.19 SQ.M)




DISCLAIMER:
THE COLORED MARKETING FLOOR PLANS PROVIDED BY THE DEVELOPER ARE FOR ILLUSTRATIVE PURPOSES ONLY. ACTUAL DIMENSIONS, LAYOUT, AND FINISHES MAY VARY FROM THOSE DEPICTED IN THE PLANS. FURNITURE, FIXTURES, AND EQUIPMENT SHOWN IN THE PLANS ARE FOR DECORATIVE PURPOSES ONLY AND ARE NOT INCLUDED IN THE PURCHASE OR LEASE OF THE PROPERTY. THE DEVELOPER RESERVES THE RIGHT TO MAKE MODIFICATIONS, REVISIONS, AND CHANGES TO THE FLOOR PLANS, SPECIFICATIONS, AND FEATURES WITHOUT PRIOR NOTICE.

TOTAL APARTMENT AREA:
339.93 SQ.FT. (31.58 SQ.M)

PROJECT NAME / BUILDING:
JADAF / PROJECT 09




UNIT NO:
221 & 1021

DP
APPROVED :
MC
REVIEWED :
NC
DRAWN :
SHEET SIZE A3

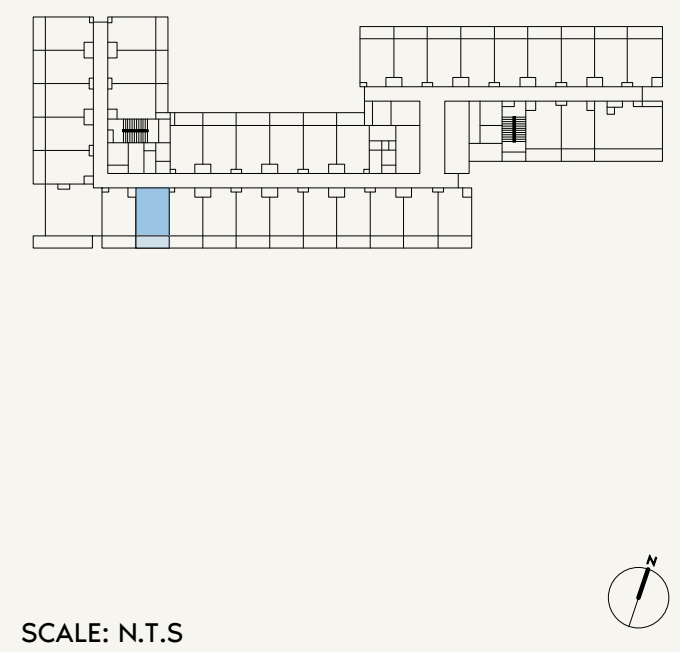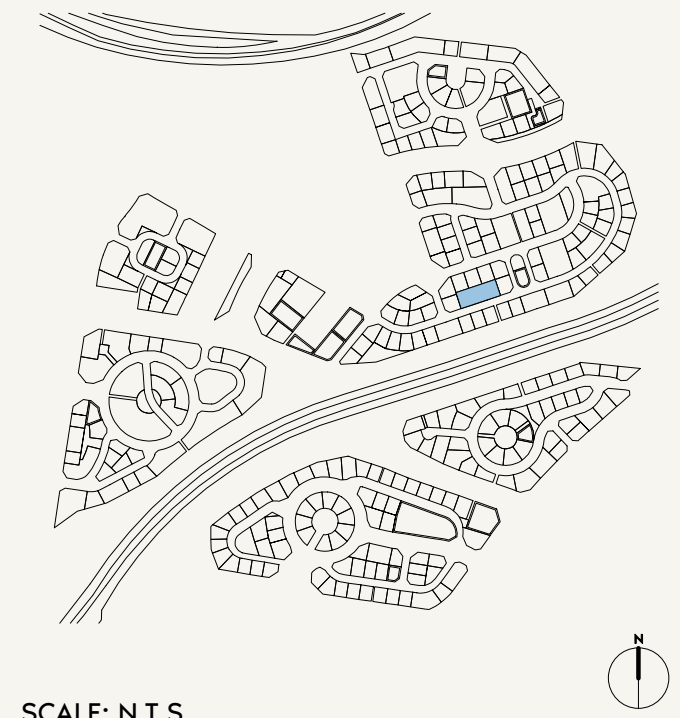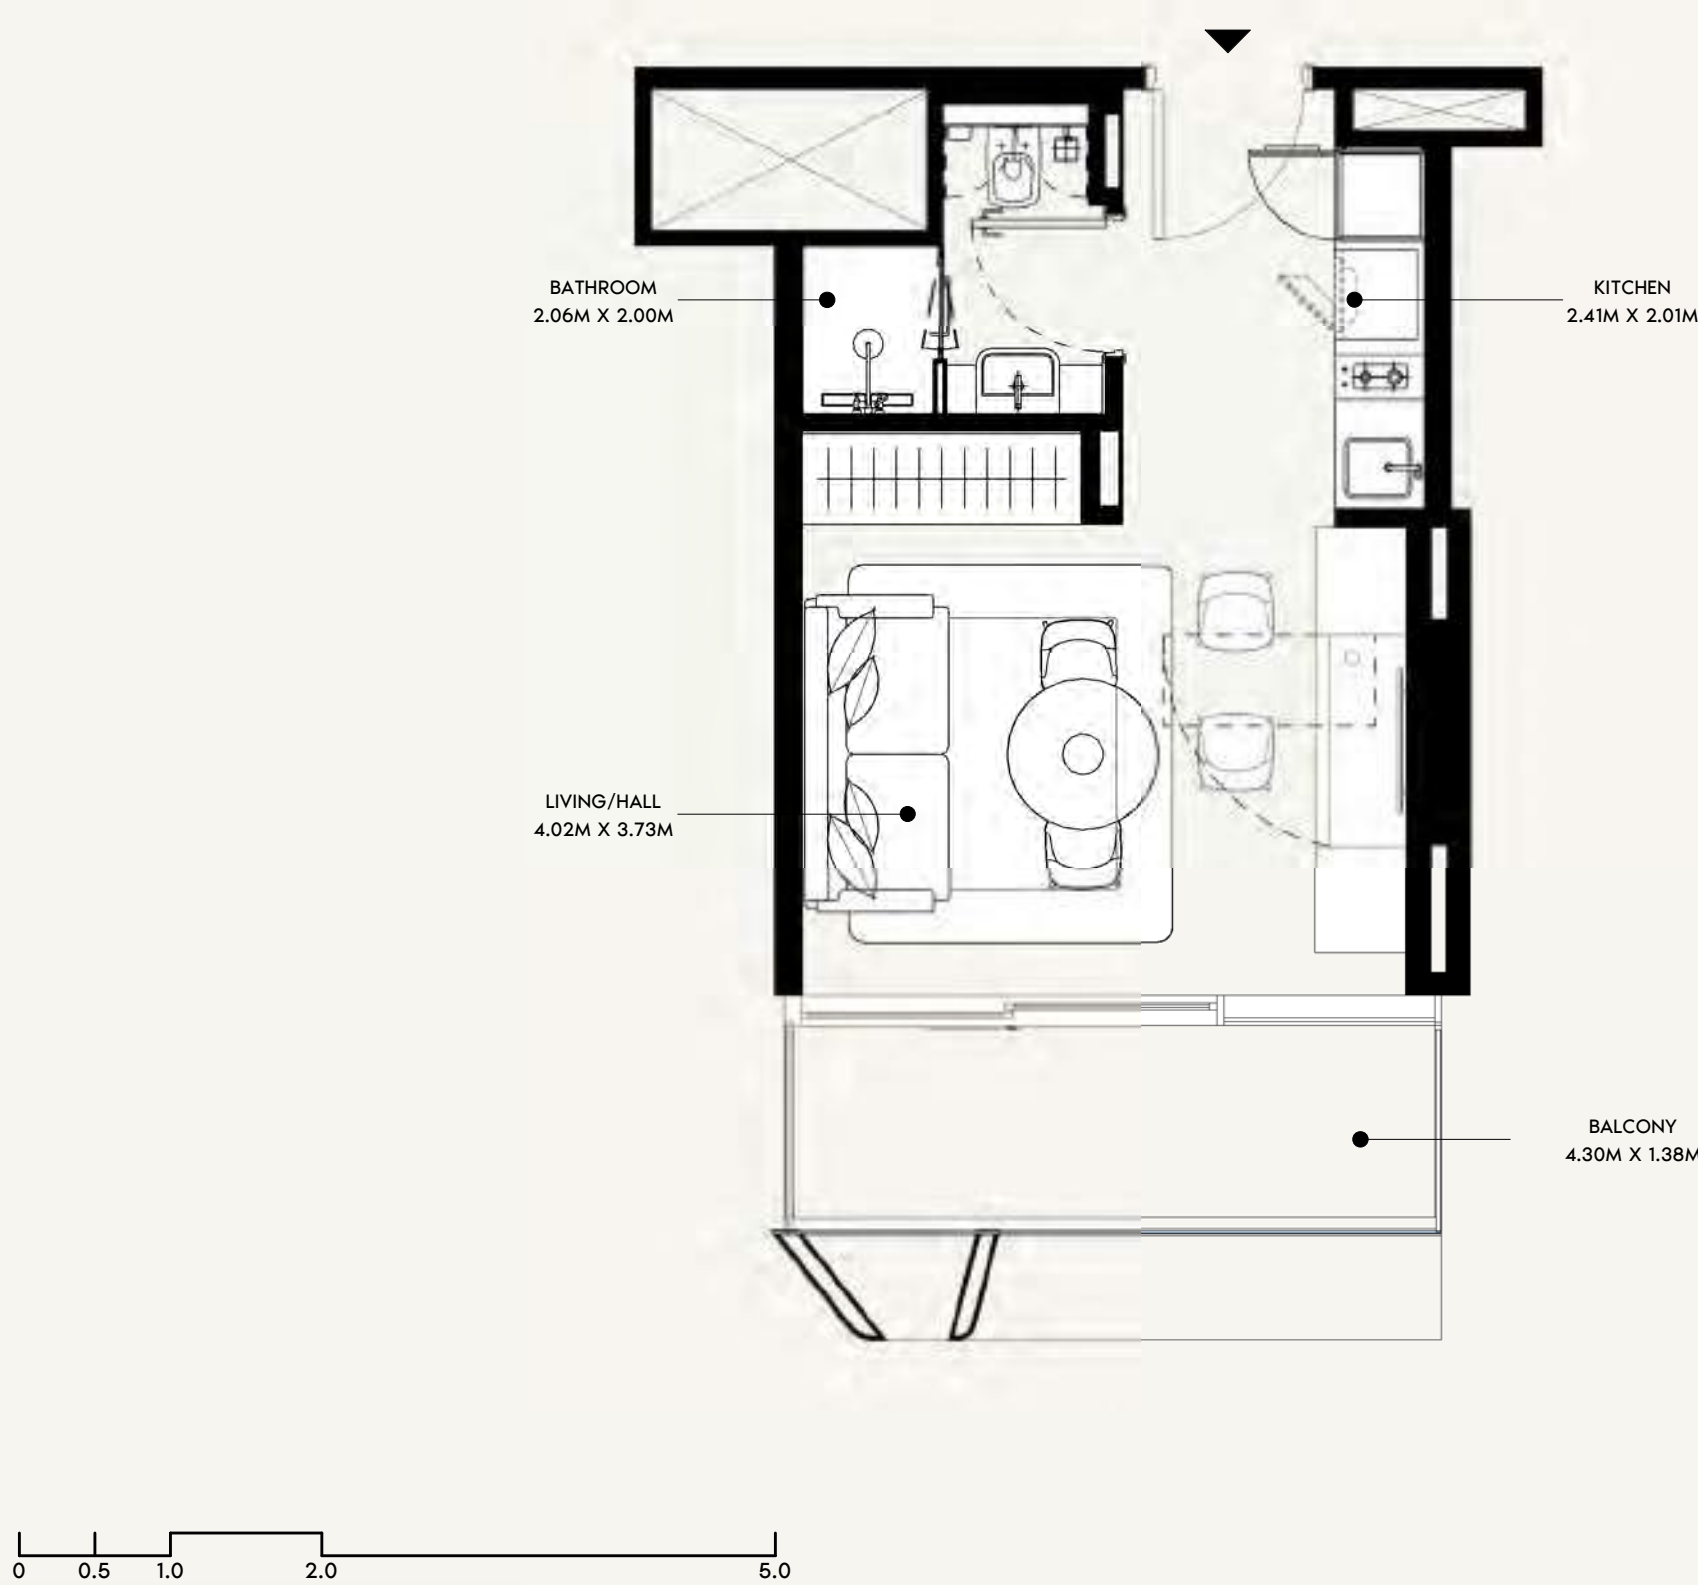


FLOOR NO: 2ND & 10TH FLOOR	APARTMENT AREA: 273.30 SQ.FT. (25.39 SQ.M)	DISCLAIMER: THE COLORED MARKETING FLOOR PLANS PROVIDED BY THE DEVELOPER ARE FOR ILLUSTRATIVE PURPOSES ONLY. ACTUAL DIMENSIONS, LAYOUT, AND FINISHES MAY VARY FROM THOSE DEPICTED IN THE PLANS. FURNITURE, FIXTURES, AND EQUIPMENT SHOWN IN THE PLANS ARE FOR DECORATIVE PURPOSES ONLY AND ARE NOT INCLUDED IN THE PURCHASE OR LEASE OF THE PROPERTY. THE DEVELOPER RESERVES THE RIGHT TO MAKE MODIFICATIONS, REVISIONS, AND CHANGES TO THE FLOOR PLANS, SPECIFICATIONS, AND FEATURES WITHOUT PRIOR NOTICE.	PROJECT NAME / BUILDING: JADAF / PROJECT 09
	UNIT TYPE: STUDIO (TYPE-01A)	BALCONY AREA: 66.63 SQ.FT. (6.19 SQ.M) TOTAL APARTMENT AREA: 339.93 SQ.FT. (31.58 SQ.M)	UNIT NO: 222 & 1022

DP
MC
NC
AZIZI
SHEET SIZE A3

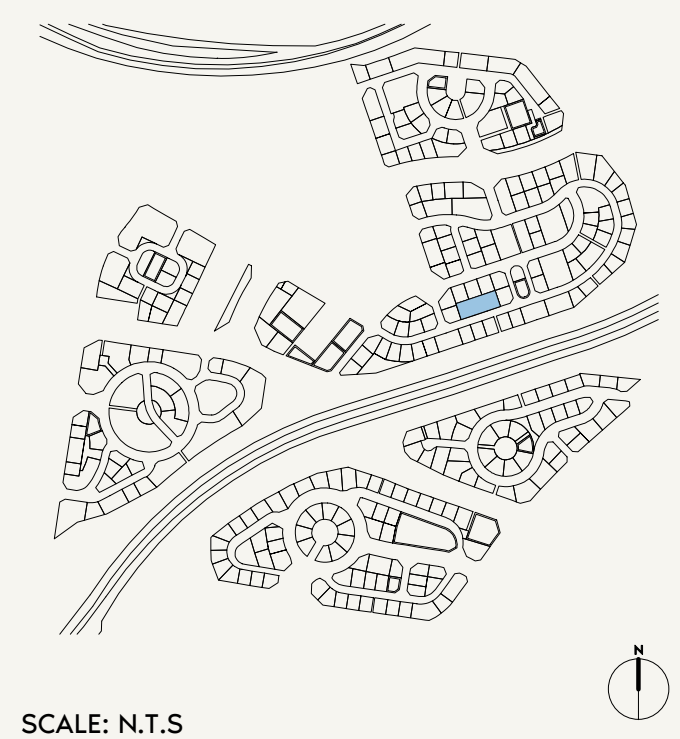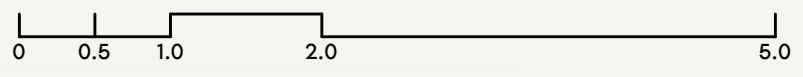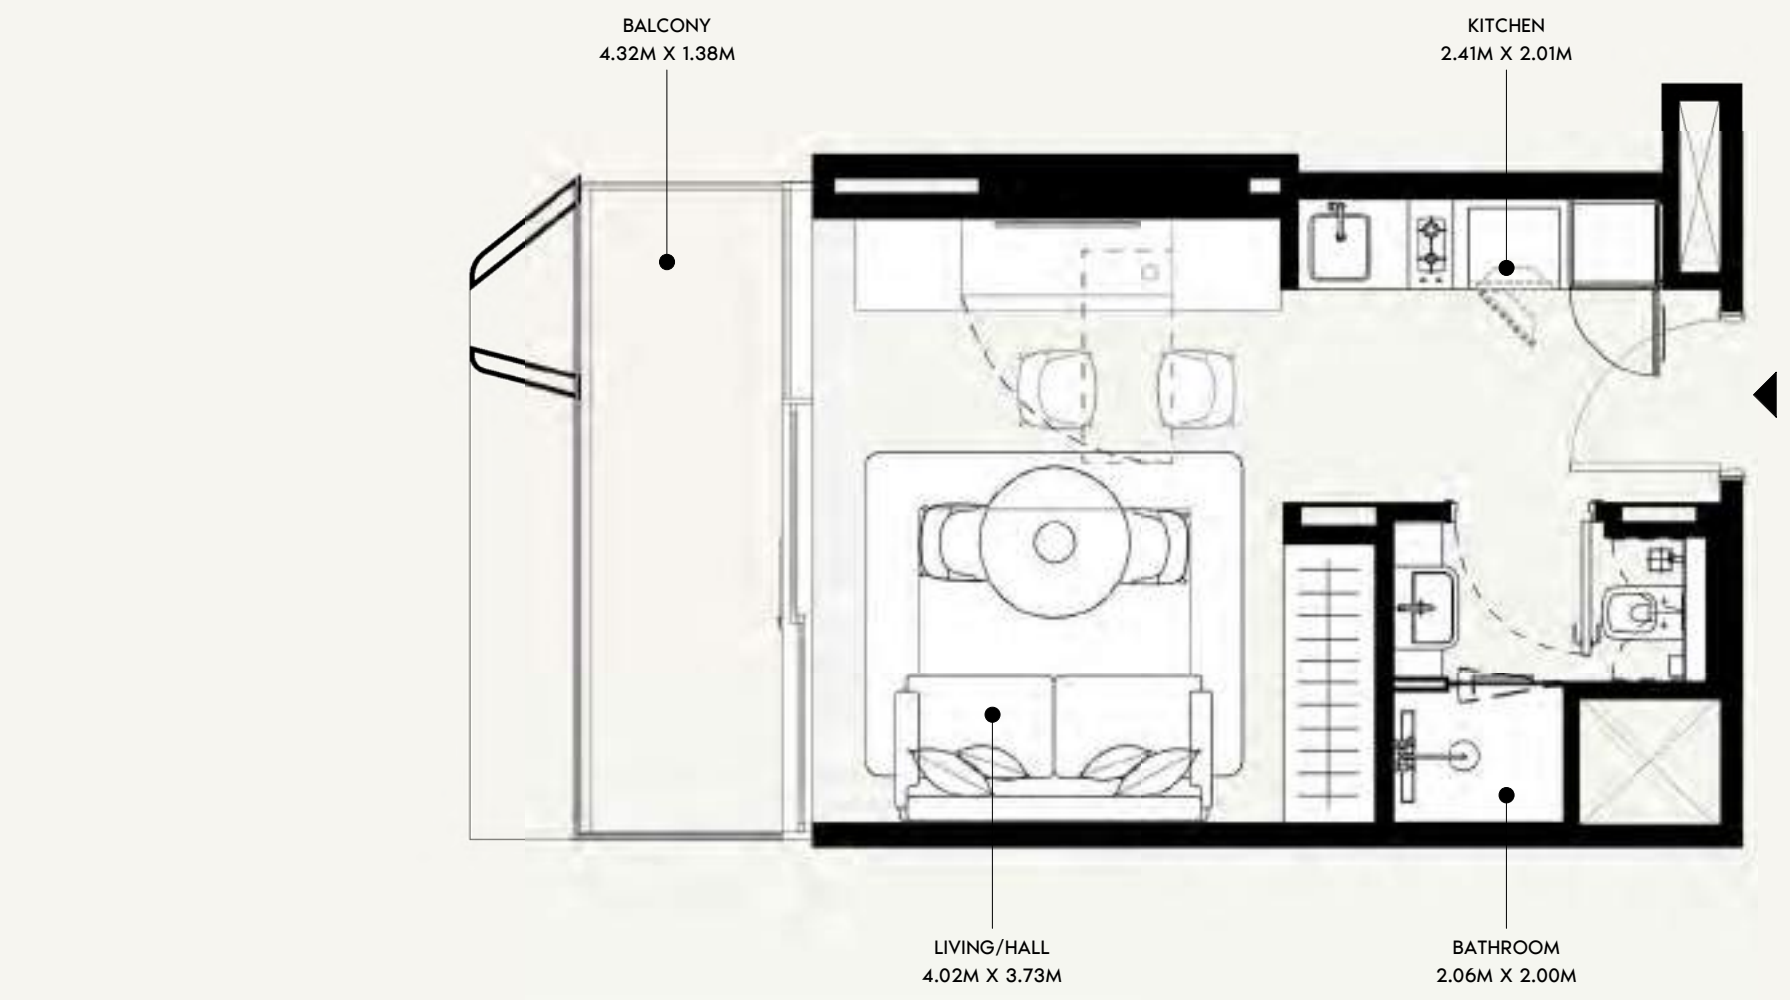

SCALE: N.T.S

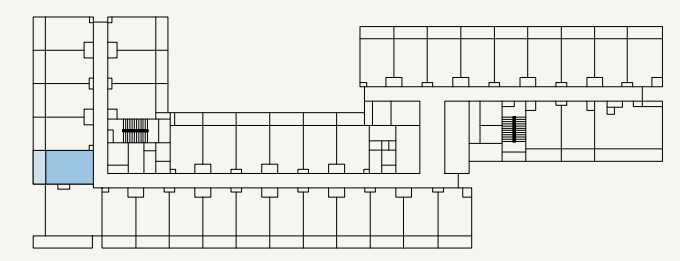

SCALE: N.T.S



FLOOR NO:
2ND & 10TH FLOOR

UNIT TYPE:
STUDIO (TYPE-01A)

APARTMENT AREA:
273.19 SQ.FT. (25.38 SQ.M)

BALCONY AREA:
66.63 SQ.FT. (6.19 SQ.M)





DISCLAIMER:
THE COLORED MARKETING FLOOR PLANS PROVIDED BY THE DEVELOPER ARE FOR ILLUSTRATIVE PURPOSES ONLY. ACTUAL DIMENSIONS, LAYOUT, AND FINISHES MAY VARY FROM THOSE DEPICTED IN THE PLANS. FURNITURE, FIXTURES, AND EQUIPMENT SHOWN IN THE PLANS ARE FOR DECORATIVE PURPOSES ONLY AND ARE NOT INCLUDED IN THE PURCHASE OR LEASE OF THE PROPERTY. THE DEVELOPER RESERVES THE RIGHT TO MAKE MODIFICATIONS, REVISIONS, AND CHANGES TO THE FLOOR PLANS, SPECIFICATIONS, AND FEATURES WITHOUT PRIOR NOTICE.

TOTAL APARTMENT AREA:
339.82 SQ.FT. (31.57 SQ.M)

PROJECT NAME / BUILDING:
JADAF / PROJECT 09

UNIT NO:
225 & 1025

DP
APPROVED :
MC
NC
DRAWN :
SHEET SIZE A3

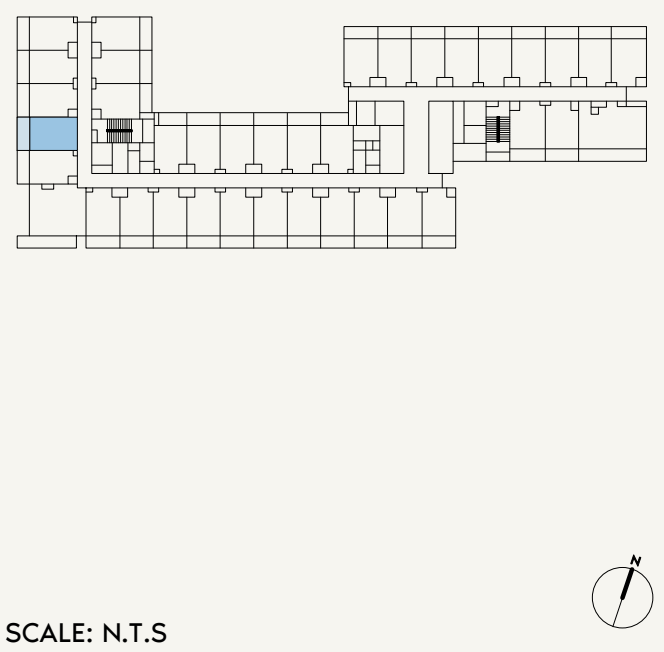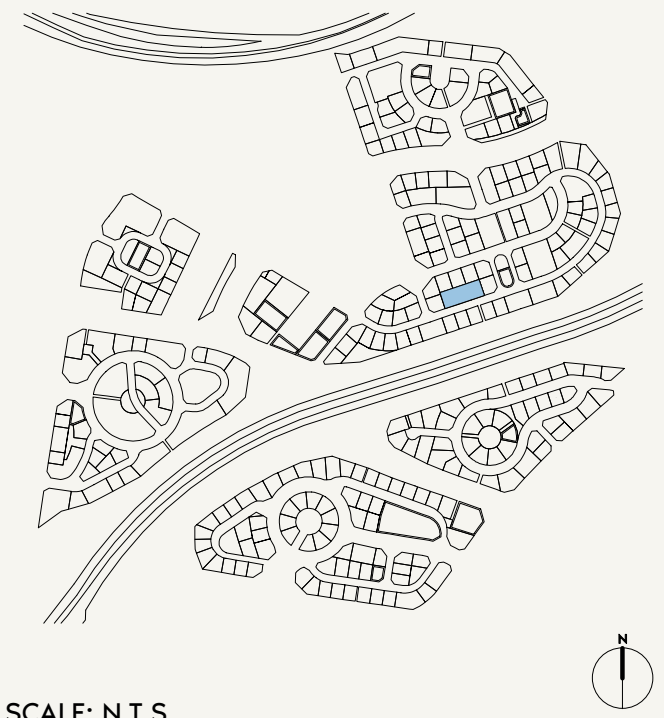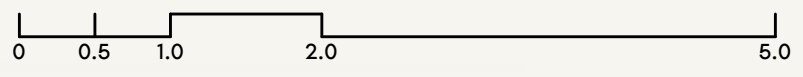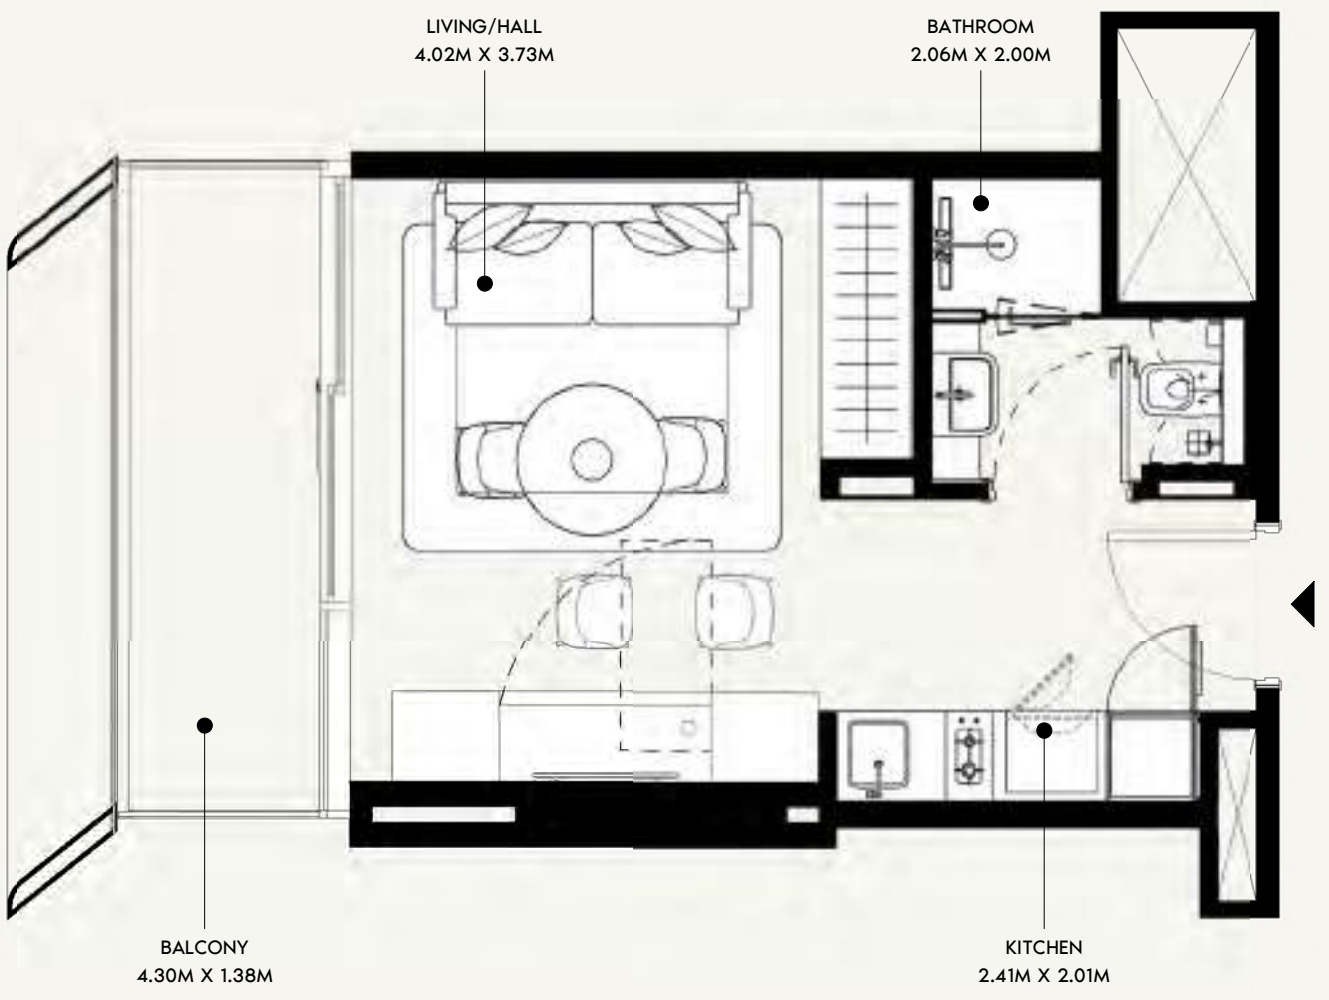

FLOOR NO:
2ND & 10TH FLOOR

UNIT TYPE:
STUDIO (TYPE-01A)

APARTMENT AREA:
273.30 SQ.FT. (25.39 SQ.M)

BALCONY AREA:
66.63 SQ.FT. (6.19 SQ.M)




DISCLAIMER:
THE COLORED MARKETING FLOOR PLANS PROVIDED BY THE DEVELOPER ARE FOR ILLUSTRATIVE PURPOSES ONLY. ACTUAL DIMENSIONS, LAYOUT, AND FINISHES MAY VARY FROM THOSE DEPICTED IN THE PLANS. FURNITURE, FIXTURES, AND EQUIPMENT SHOWN IN THE PLANS ARE FOR DECORATIVE PURPOSES ONLY AND ARE NOT INCLUDED IN THE PURCHASE OR LEASE OF THE PROPERTY. THE DEVELOPER RESERVES THE RIGHT TO MAKE MODIFICATIONS, REVISIONS, AND CHANGES TO THE FLOOR PLANS, SPECIFICATIONS, AND FEATURES WITHOUT PRIOR NOTICE.

TOTAL APARTMENT AREA:
339.93 SQ.FT. (31.58 SQ.M)


PROJECT NAME / BUILDING:
JADAF / PROJECT 09

UNIT NO:
226 & 1026

DP
APPROVED : MC
NC
DRAWN :
SHEET SIZE A3

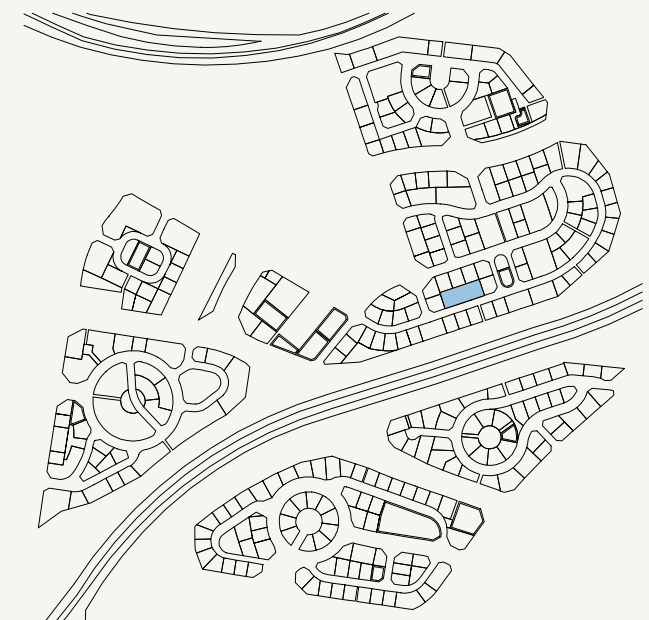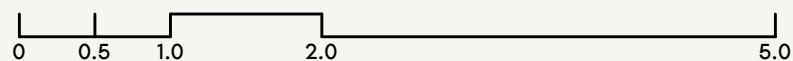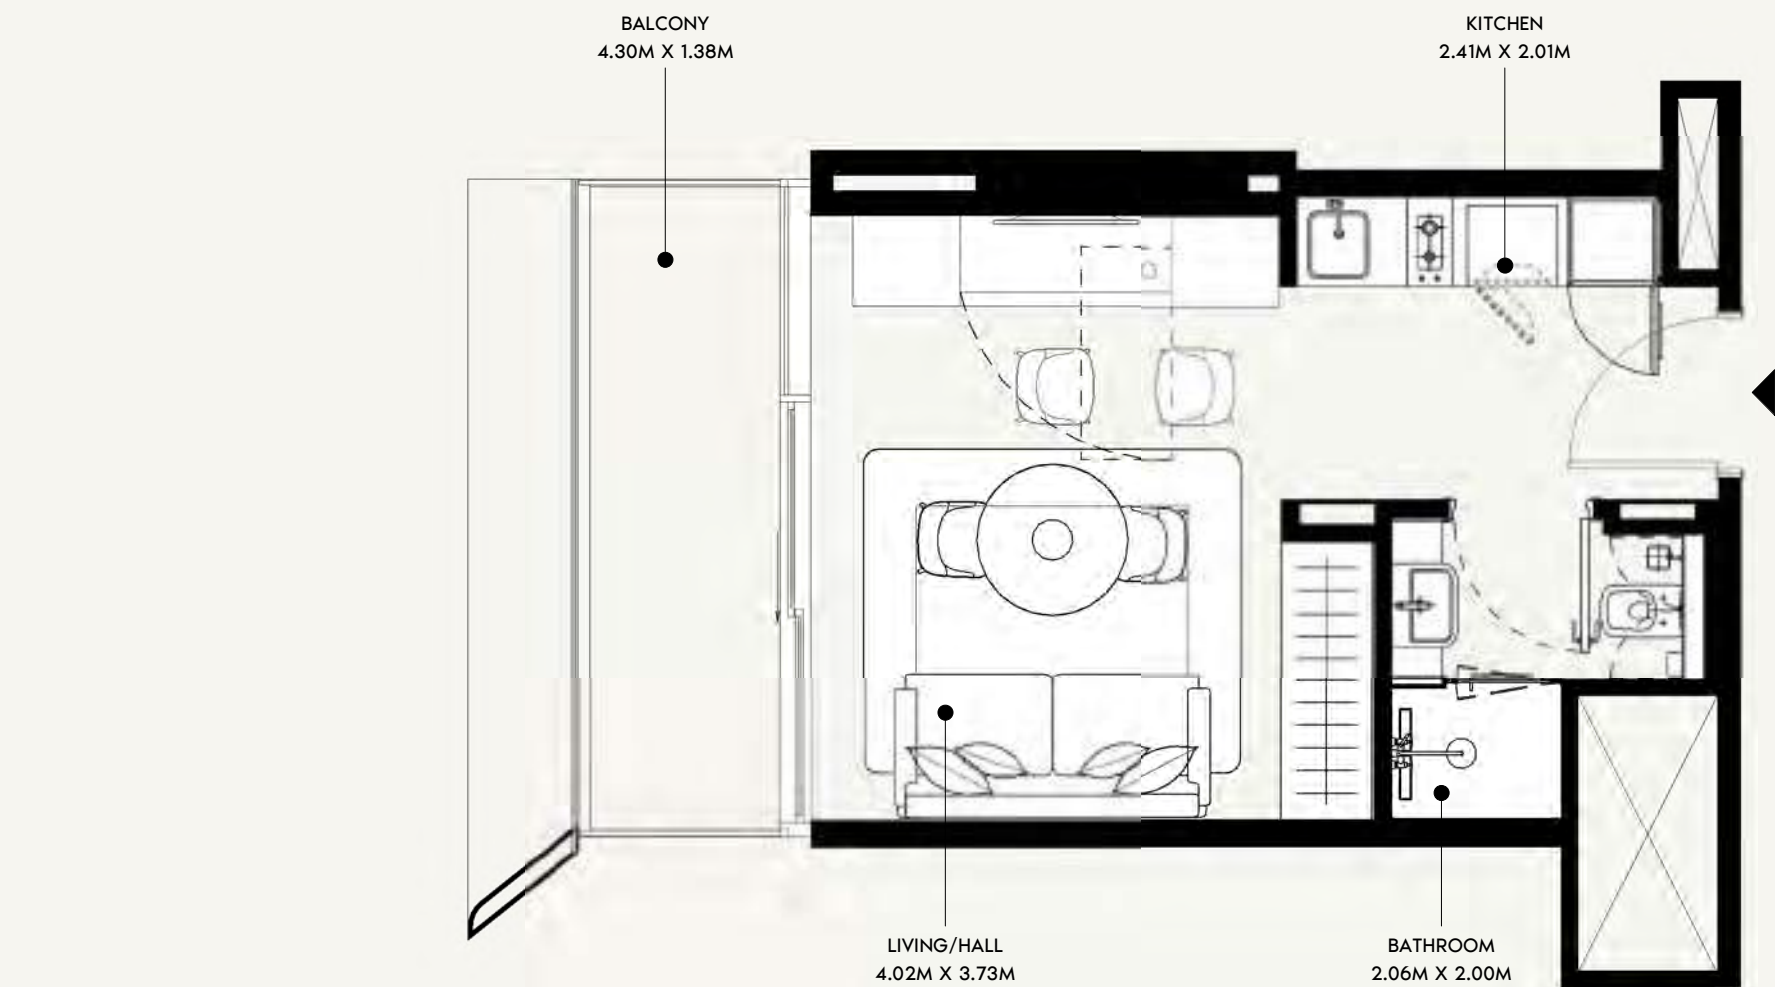

SCALE: N.T.S

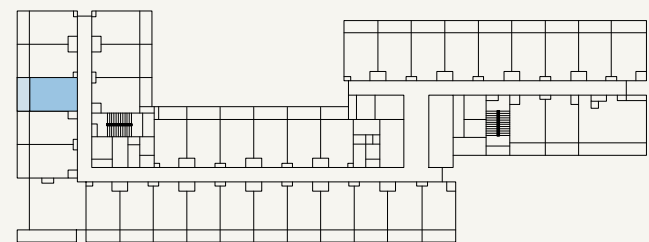

SCALE: N.T.S



FLOOR NO:

2ND & 10TH FLOOR

UNIT TYPE:

STUDIO (TYPE-01A)

APARTMENT AREA:

273.30 SQ.FT. (25.39 SQ.M)

BALCONY AREA:

66.63 SQ.FT. (6.19 SQ.M)

DISCLAIMER:

THE COLORED MARKETING FLOOR PLANS PROVIDED BY THE DEVELOPER ARE FOR ILLUSTRATIVE PURPOSES ONLY. ACTUAL DIMENSIONS, LAYOUT, AND FINISHES MAY VARY FROM THOSE DEPICTED IN THE PLANS. FURNITURE, FIXTURES, AND EQUIPMENT SHOWN IN THE PLANS ARE FOR DECORATIVE PURPOSES ONLY AND ARE NOT INCLUDED IN THE PURCHASE OR LEASE OF THE PROPERTY. THE DEVELOPER RESERVES THE RIGHT TO MAKE MODIFICATIONS, REVISIONS, AND CHANGES TO THE FLOOR PLANS, SPECIFICATIONS, AND FEATURES WITHOUT PRIOR NOTICE.

TOTAL APARTMENT AREA:

339.93 SQ.FT. (31.58 SQ.M)




PROJECT NAME / BUILDING:

JADAF / PROJECT 09


UNIT NO:

227 & 1027

DP
APPROVED :
MC
NC
DRAWN :
SHEET SIZE A3

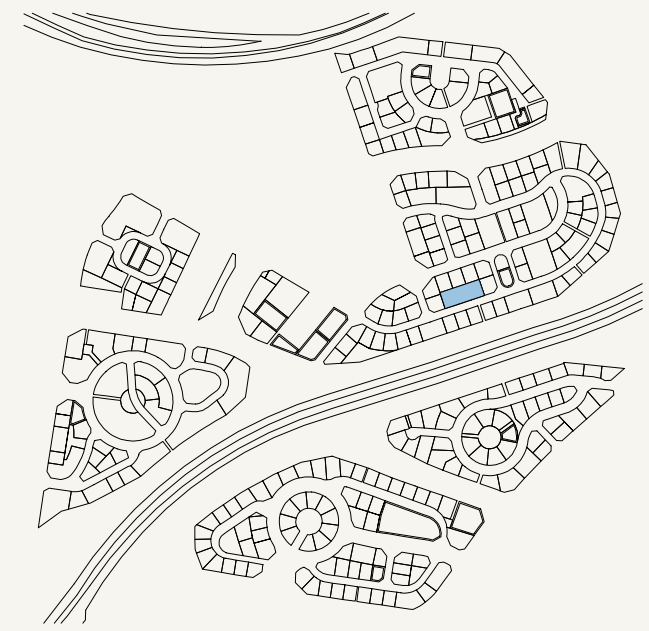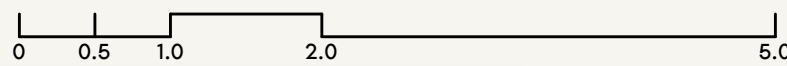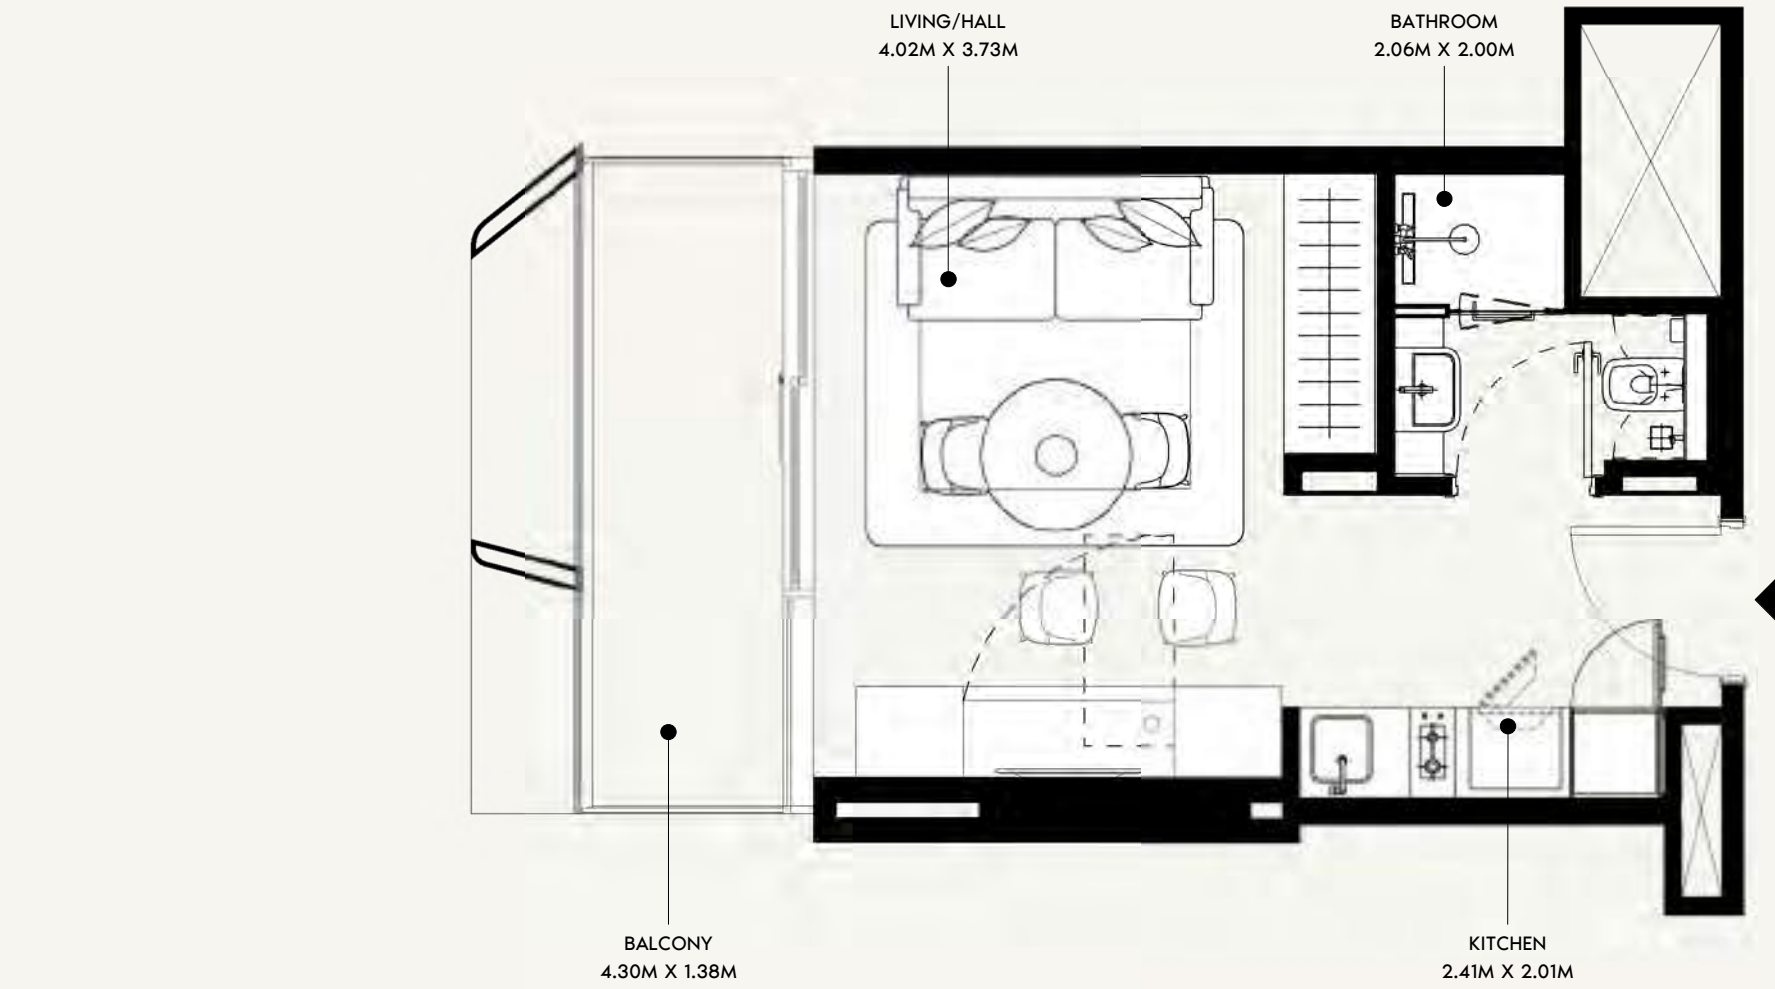

SCALE: N.T.S

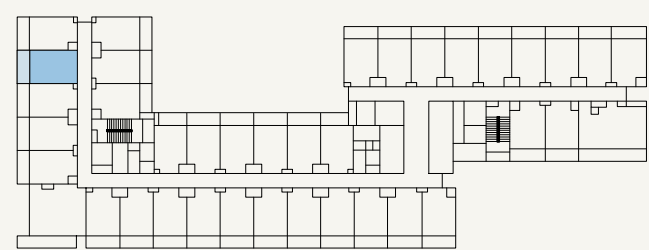

SCALE: N.T.S



FLOOR NO:
2ND & 10TH FLOOR

UNIT TYPE:
STUDIO (TYPE-01A)

APARTMENT AREA:
273.30 SQ.FT. (25.39 SQ.M)

BALCONY AREA:
66.63 SQ.FT. (6.19 SQ.M)



DISCLAIMER:
THE COLORED MARKETING FLOOR PLANS PROVIDED BY THE DEVELOPER ARE FOR ILLUSTRATIVE PURPOSES ONLY. ACTUAL DIMENSIONS, LAYOUT, AND FINISHES MAY VARY FROM THOSE DEPICTED IN THE PLANS. FURNITURE, FIXTURES, AND EQUIPMENT SHOWN IN THE PLANS ARE FOR DECORATIVE PURPOSES ONLY AND ARE NOT INCLUDED IN THE PURCHASE OR LEASE OF THE PROPERTY. THE DEVELOPER RESERVES THE RIGHT TO MAKE MODIFICATIONS, REVISIONS, AND CHANGES TO THE FLOOR PLANS, SPECIFICATIONS, AND FEATURES WITHOUT PRIOR NOTICE.

TOTAL APARTMENT AREA:
339.93 SQ.FT. (31.58 SQ.M)


PROJECT NAME / BUILDING:
JADAF / PROJECT 09

UNIT NO:
228 & 1028

DP
APPROVED :
MC
REVIEWED :
NC
DRAWN :
SHEET SIZE A3

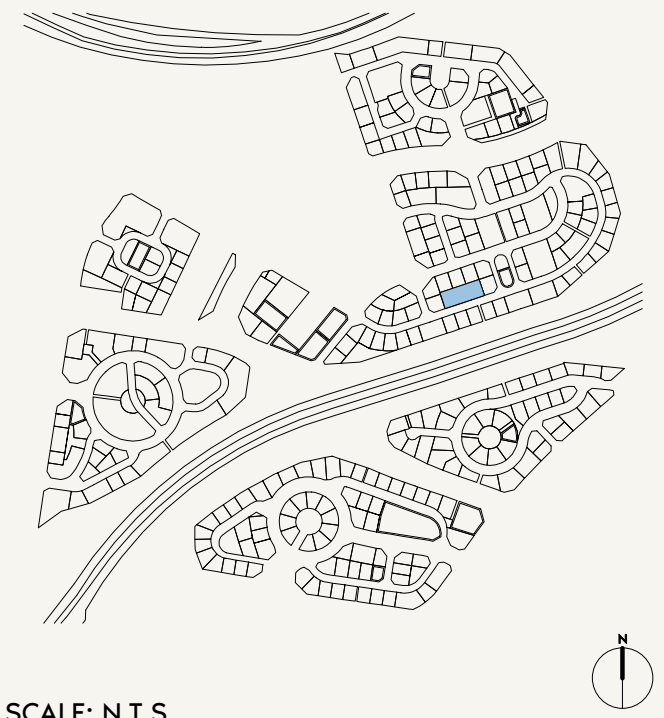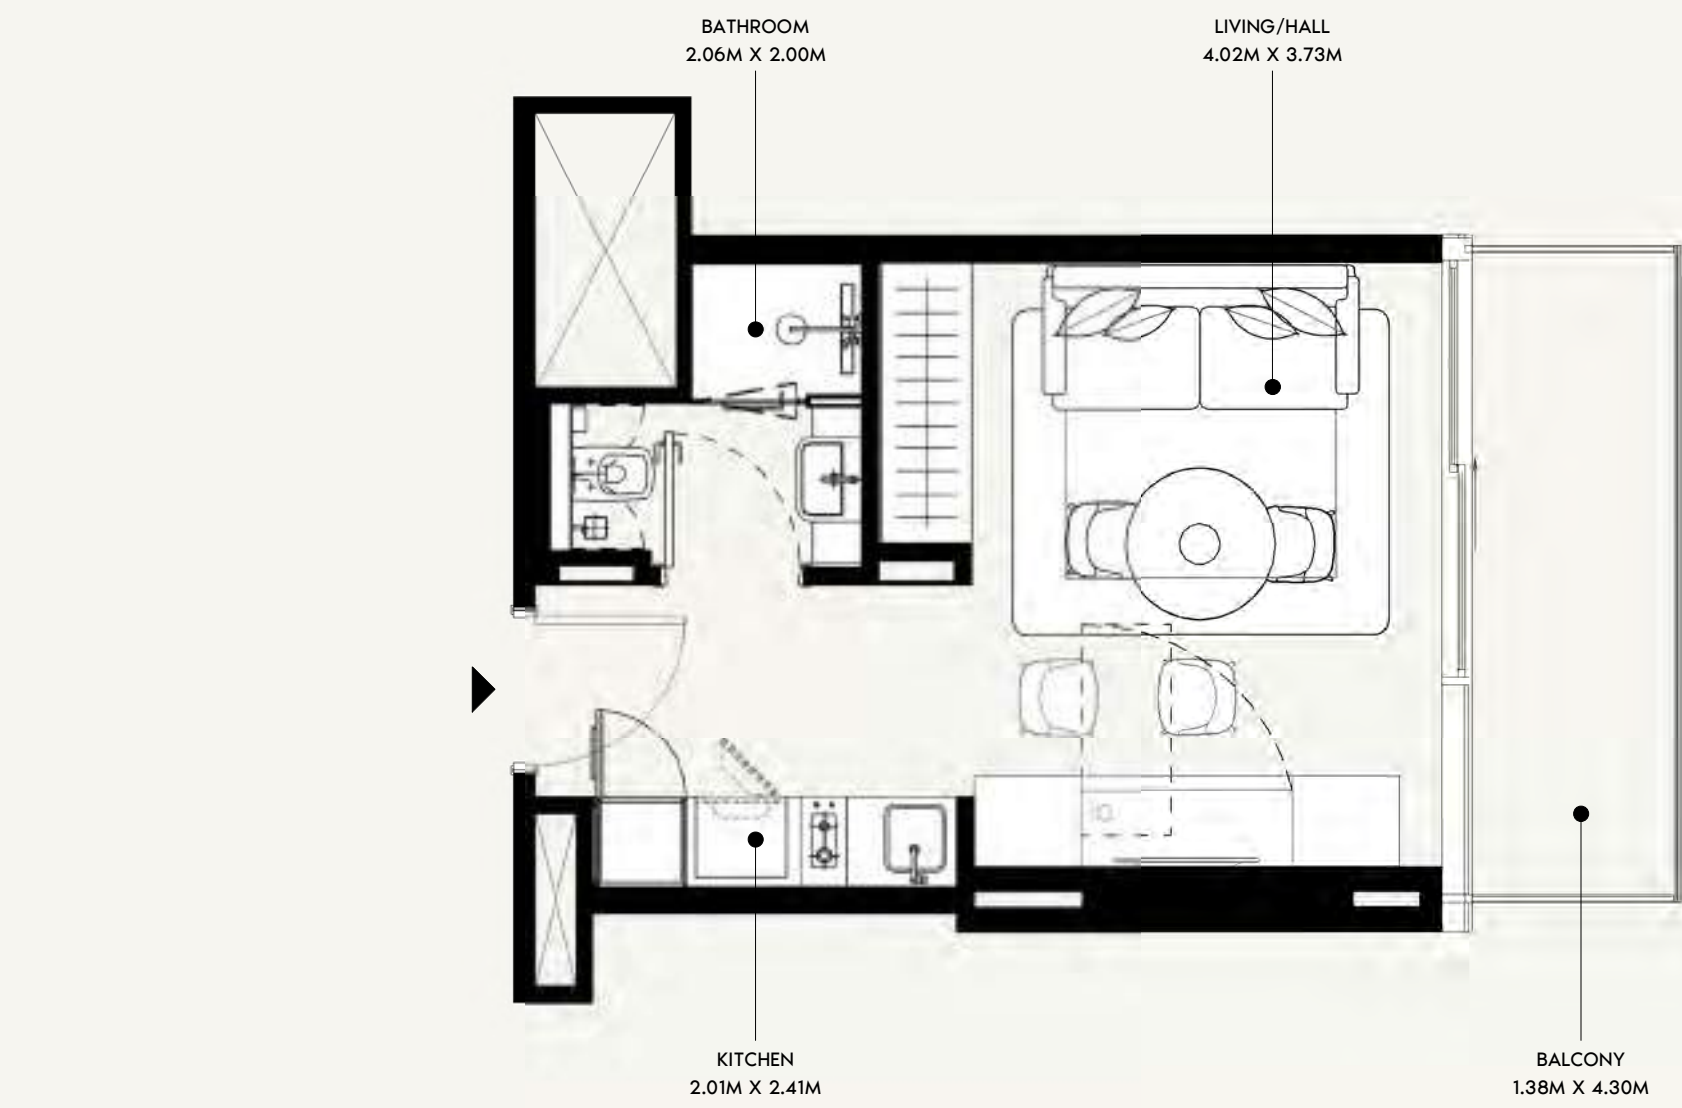

SCALE: N.T.S

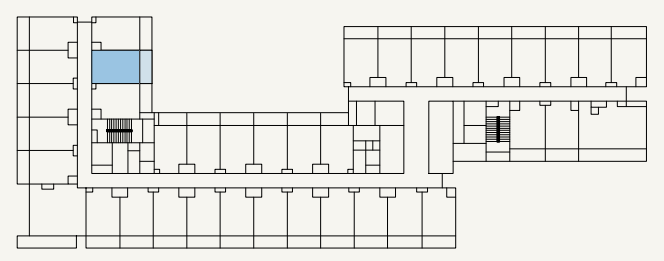

SCALE: N.T.S



FLOOR NO:
2ND & 10TH FLOOR

UNIT TYPE:
STUDIO (TYPE-01A)

APARTMENT AREA:
273.41 SQ.FT. (25.4 SQ.M)

BALCONY AREA:
66.63 SQ.FT. (6.19 SQ.M)




DISCLAIMER:
THE COLORED MARKETING FLOOR PLANS PROVIDED BY THE DEVELOPER ARE FOR ILLUSTRATIVE PURPOSES ONLY. ACTUAL DIMENSIONS, LAYOUT, AND FINISHES MAY VARY FROM THOSE DEPICTED IN THE PLANS. FURNITURE, FIXTURES, AND EQUIPMENT SHOWN IN THE PLANS ARE FOR DECORATIVE PURPOSES ONLY AND ARE NOT INCLUDED IN THE PURCHASE OR LEASE OF THE PROPERTY. THE DEVELOPER RESERVES THE RIGHT TO MAKE MODIFICATIONS, REVISIONS, AND CHANGES TO THE FLOOR PLANS, SPECIFICATIONS, AND FEATURES WITHOUT PRIOR NOTICE.

TOTAL APARTMENT AREA:
340.03 SQ.FT. (31.59 SQ.M)


PROJECT NAME / BUILDING:
JADAF / PROJECT 09

UNIT NO:
231 & 1031

DP
APPROVED :
MC
NC
DRAWN :
SHEET SIZE A3

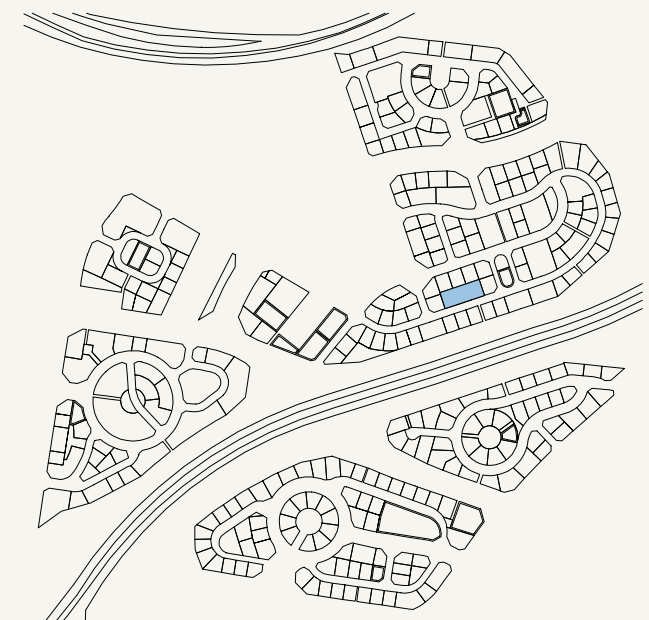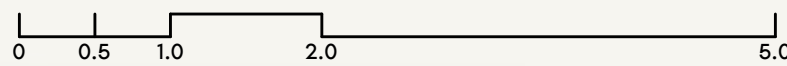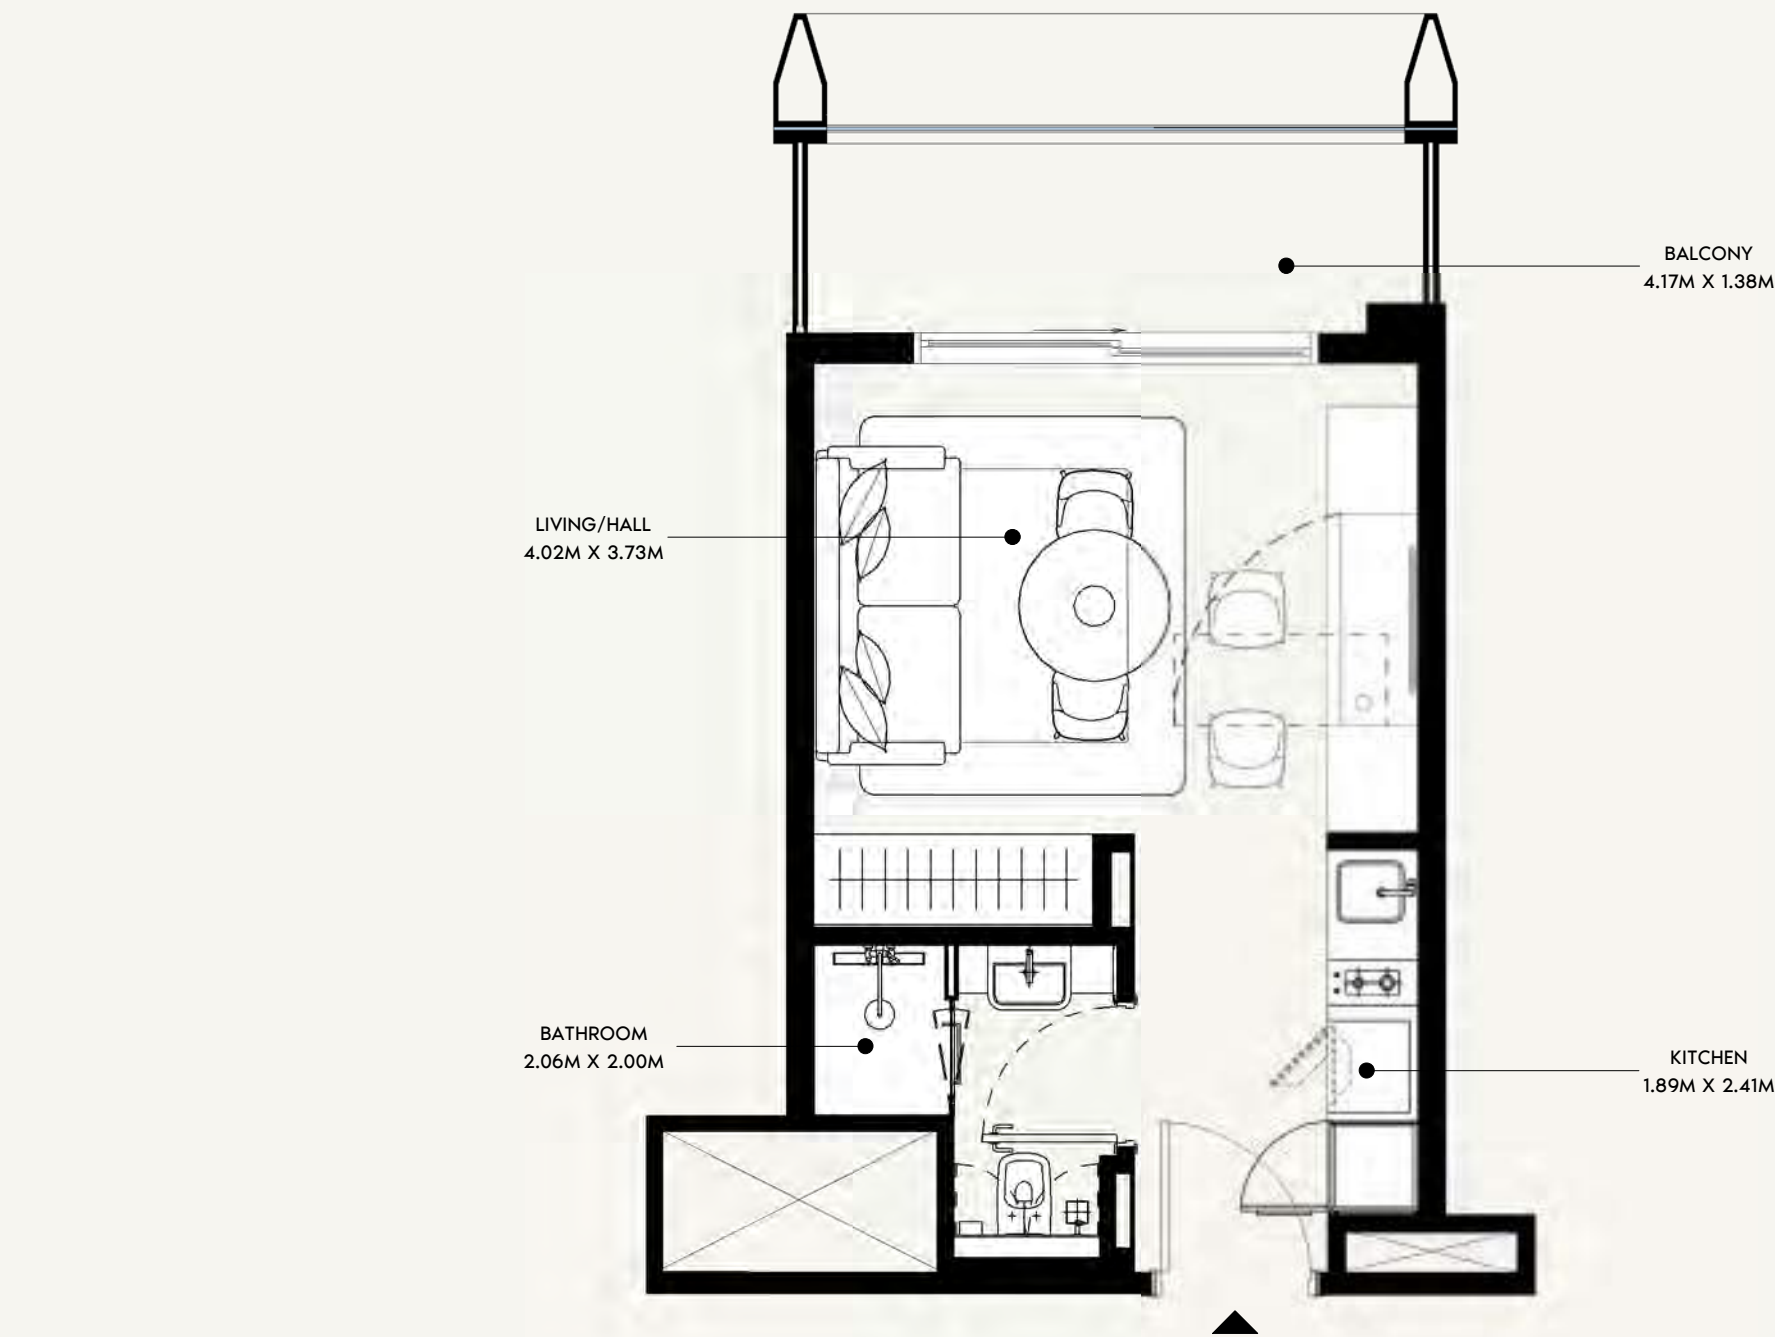

SCALE: N.T.S

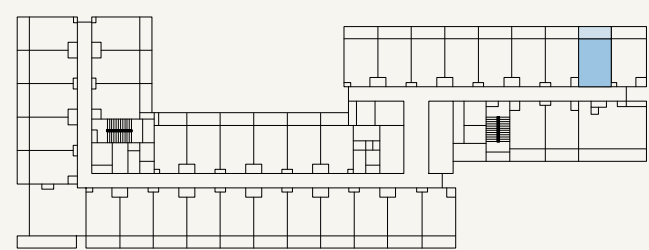

SCALE: N.T.S



FLOOR NO:
2ND & 10TH FLOOR

UNIT TYPE:
STUDIO (TYPE-01B)

APARTMENT AREA:
264.15 SQ.FT. (24.54 SQ.M)

BALCONY AREA:
65.66 SQ.FT. (6.1 SQ.M)




DISCLAIMER:
THE COLORED MARKETING FLOOR PLANS PROVIDED BY THE DEVELOPER ARE FOR ILLUSTRATIVE PURPOSES ONLY. ACTUAL DIMENSIONS, LAYOUT, AND FINISHES MAY VARY FROM THOSE DEPICTED IN THE PLANS. FURNITURE, FIXTURES, AND EQUIPMENT SHOWN IN THE PLANS ARE FOR DECORATIVE PURPOSES ONLY AND ARE NOT INCLUDED IN THE PURCHASE OR LEASE OF THE PROPERTY. THE DEVELOPER RESERVES THE RIGHT TO MAKE MODIFICATIONS, REVISIONS, AND CHANGES TO THE FLOOR PLANS, SPECIFICATIONS, AND FEATURES WITHOUT PRIOR NOTICE.

TOTAL APARTMENT AREA:
329.81 SQ.FT. (30.64 SQ.M)


PROJECT NAME / BUILDING:
JADAF / PROJECT 09

UNIT NO:
208 & 1008

DP
APPROVED :
MC
REVIEWED :
NC
DRAWN :
SHEET SIZE A3

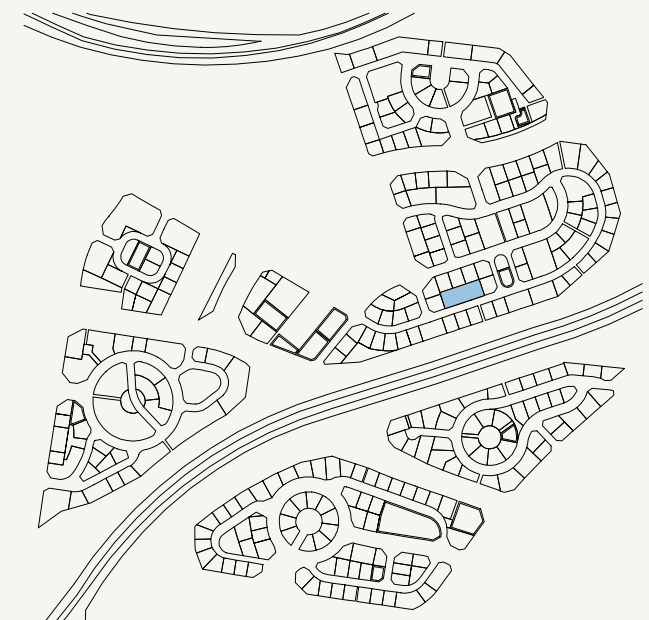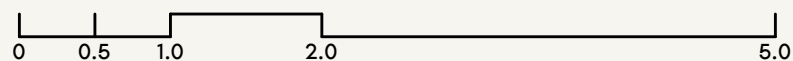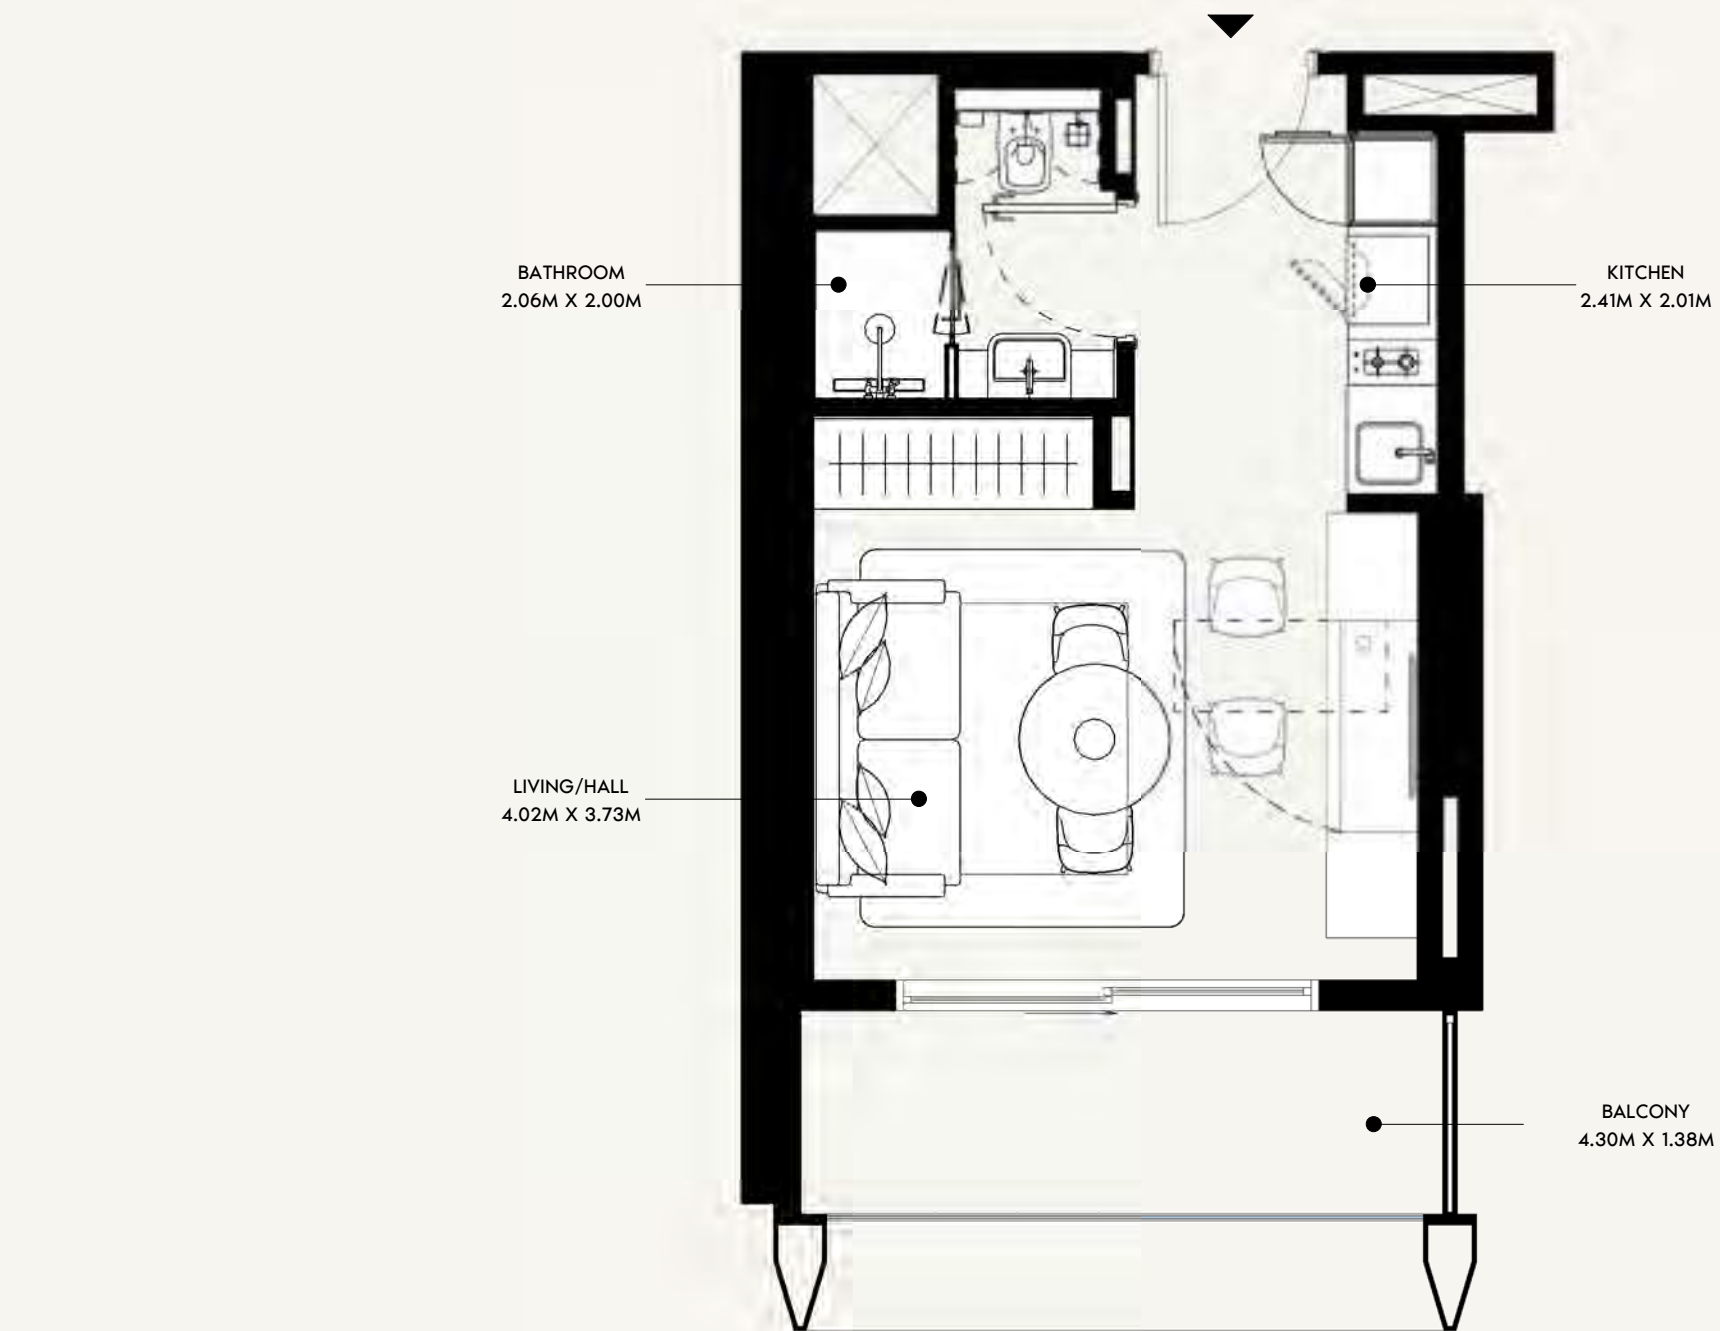

SCALE: N.T.S

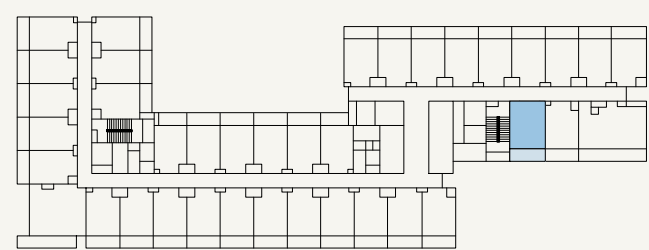

SCALE: N.T.S



FLOOR NO:
2ND & 10TH FLOOR

UNIT TYPE:
STUDIO (TYPE-01C)

APARTMENT AREA:
282.56 SQ.FT. (26.25 SQ.M)

BALCONY AREA:
70.61 SQ.FT. (6.56 SQ.M)





DISCLAIMER:
THE COLORED MARKETING FLOOR PLANS PROVIDED BY THE DEVELOPER ARE FOR ILLUSTRATIVE PURPOSES ONLY. ACTUAL DIMENSIONS, LAYOUT, AND FINISHES MAY VARY FROM THOSE DEPICTED IN THE PLANS. FURNITURE, FIXTURES, AND EQUIPMENT SHOWN IN THE PLANS ARE FOR DECORATIVE PURPOSES ONLY AND ARE NOT INCLUDED IN THE PURCHASE OR LEASE OF THE PROPERTY. THE DEVELOPER RESERVES THE RIGHT TO MAKE MODIFICATIONS, REVISIONS, AND CHANGES TO THE FLOOR PLANS, SPECIFICATIONS, AND FEATURES WITHOUT PRIOR NOTICE.

TOTAL APARTMENT AREA:
353.17 SQ.FT. (32.81 SQ.M)

PROJECT NAME / BUILDING:
JADAF / PROJECT 09

UNIT NO:
212 & 1012

DP
APPROVED :
MC
REVIEWED :
NC
DRAWN :
SHEET SIZE A3

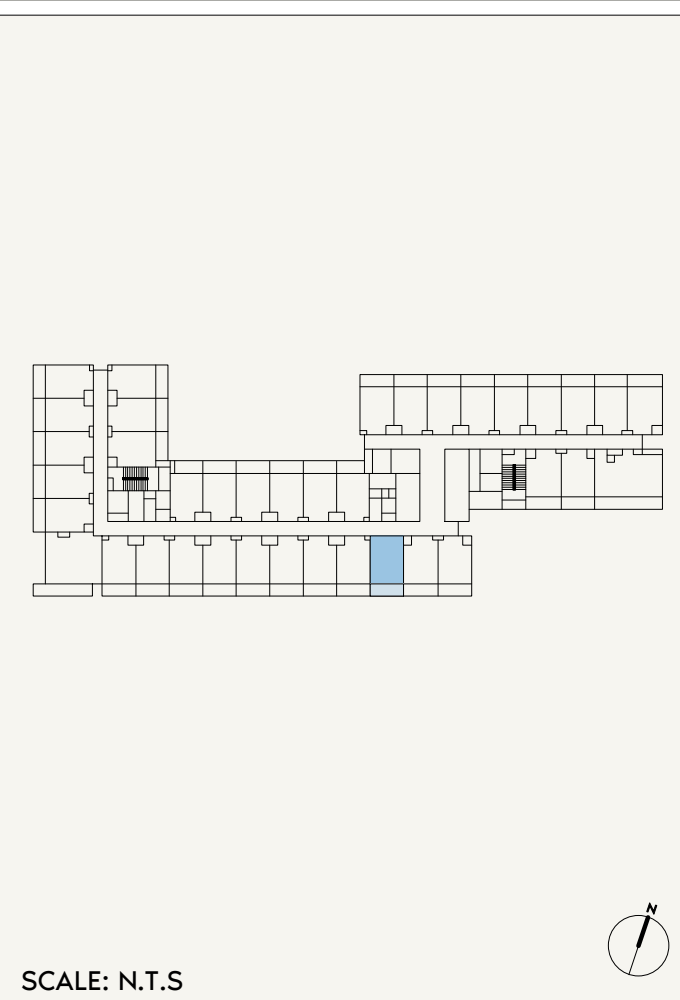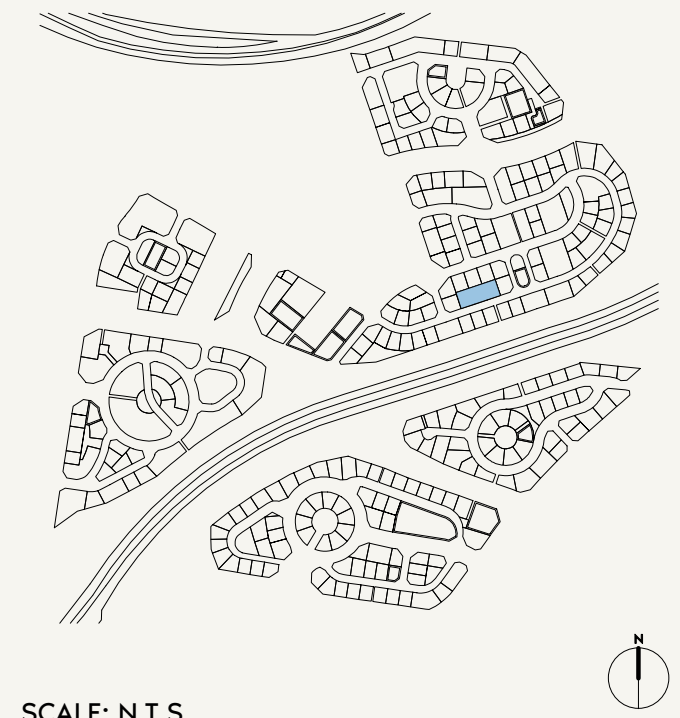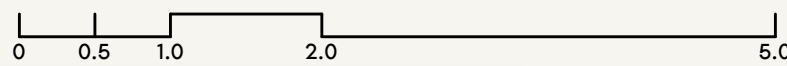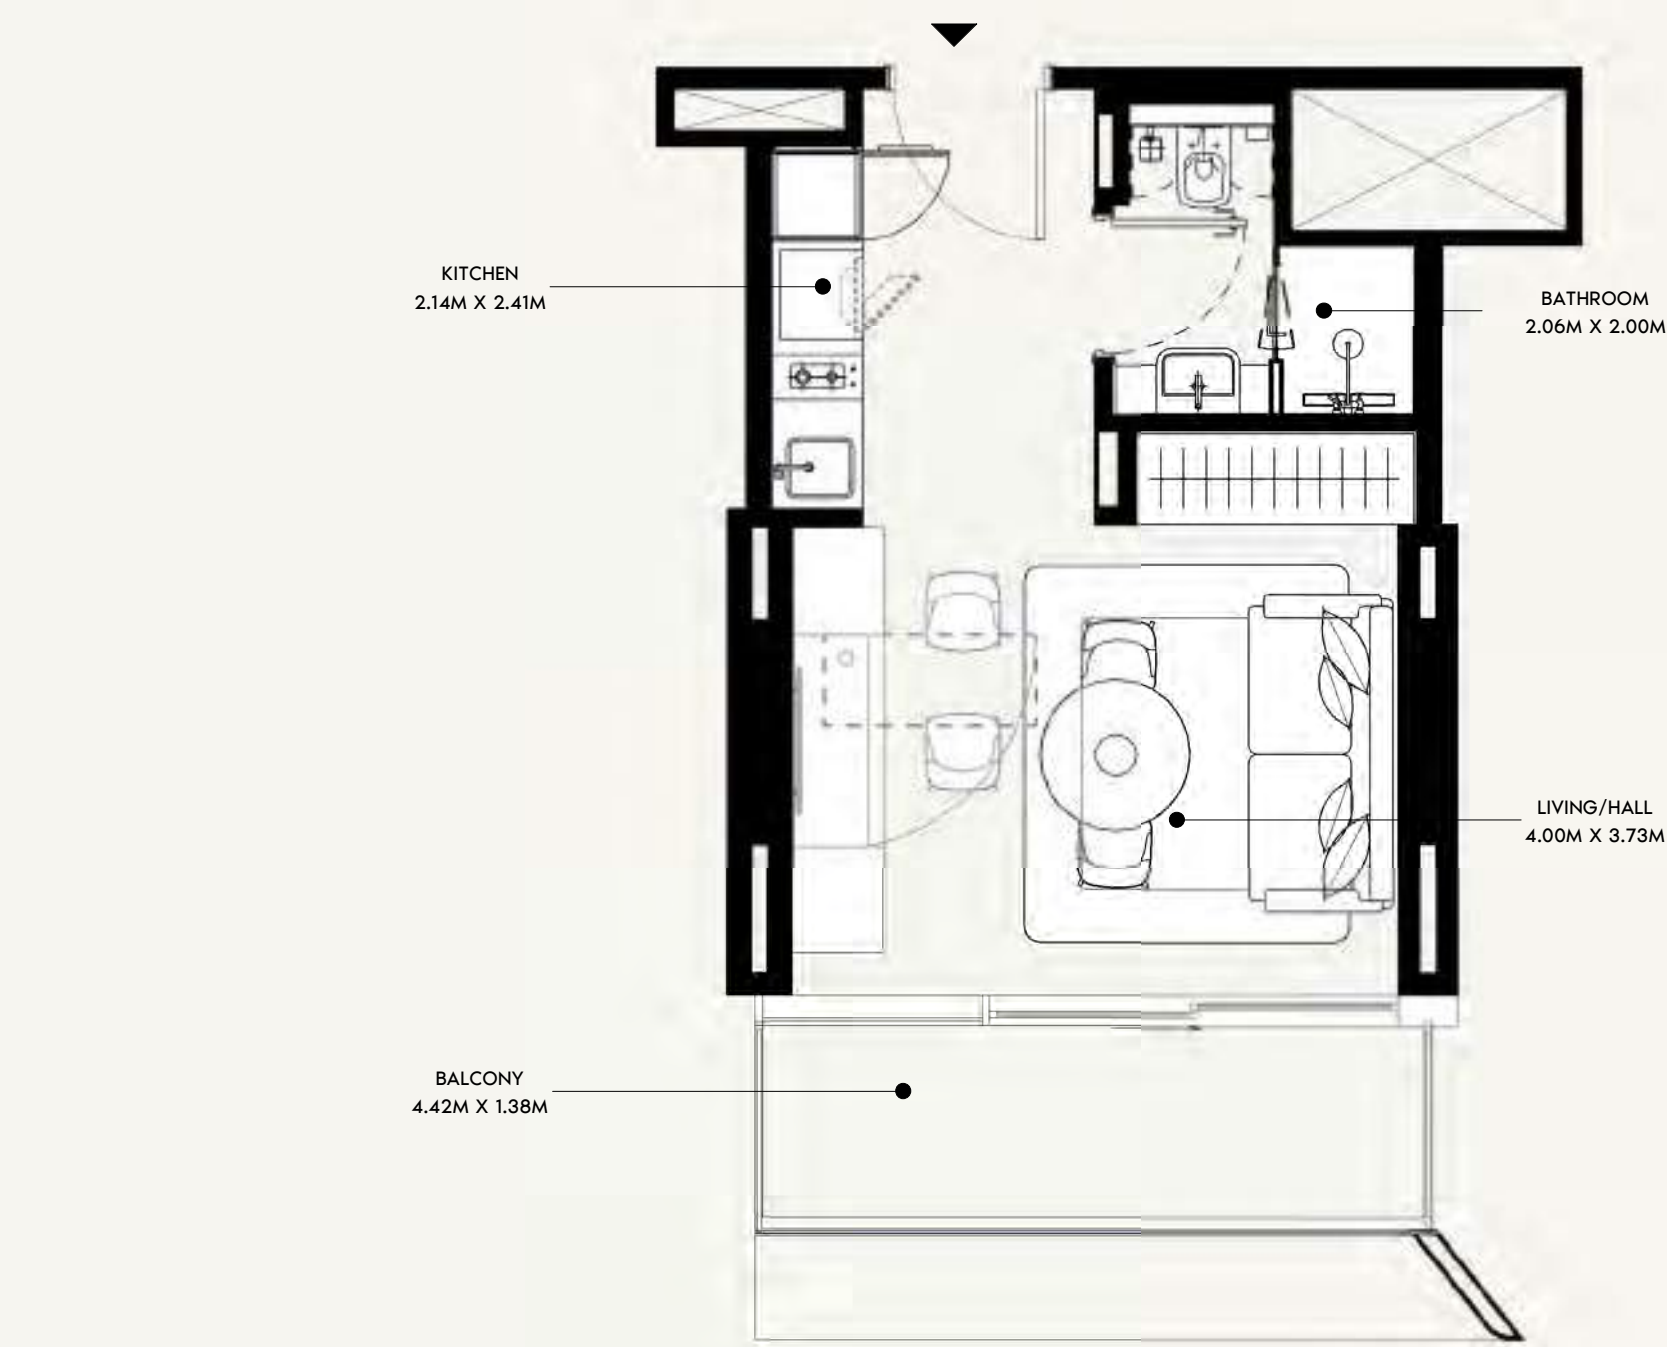

FLOOR NO:
2ND & 10TH FLOOR

UNIT TYPE:
STUDIO (TYPE-01D)

APARTMENT AREA:
281.69 SQ.FT. (26.17 SQ.M)

BALCONY AREA:
68.57 SQ.FT. (6.37 SQ.M)




DISCLAIMER:
THE COLORED MARKETING FLOOR PLANS PROVIDED BY THE DEVELOPER ARE FOR ILLUSTRATIVE PURPOSES ONLY. ACTUAL DIMENSIONS, LAYOUT, AND FINISHES MAY VARY FROM THOSE DEPICTED IN THE PLANS. FURNITURE, FIXTURES, AND EQUIPMENT SHOWN IN THE PLANS ARE FOR DECORATIVE PURPOSES ONLY AND ARE NOT INCLUDED IN THE PURCHASE OR LEASE OF THE PROPERTY. THE DEVELOPER RESERVES THE RIGHT TO MAKE MODIFICATIONS, REVISIONS, AND CHANGES TO THE FLOOR PLANS, SPECIFICATIONS, AND FEATURES WITHOUT PRIOR NOTICE.

TOTAL APARTMENT AREA:
350.26 SQ.FT. (32.54 SQ.M)


PROJECT NAME / BUILDING:
JADAF / PROJECT 09

UNIT NO:
215 & 1015

DP
APPROVED :
MC
NC
DRAWN :
SHEET SIZE A3

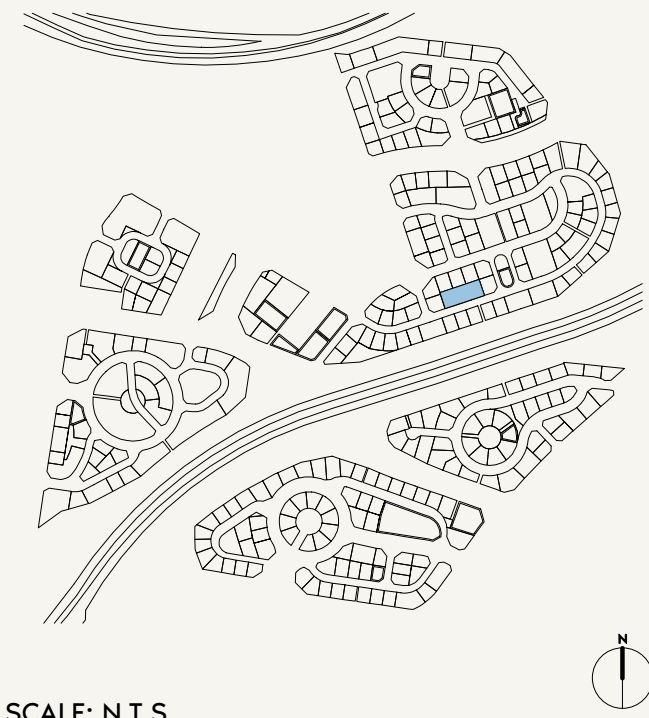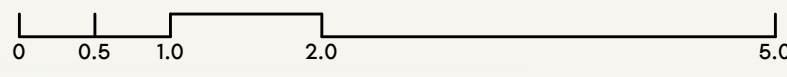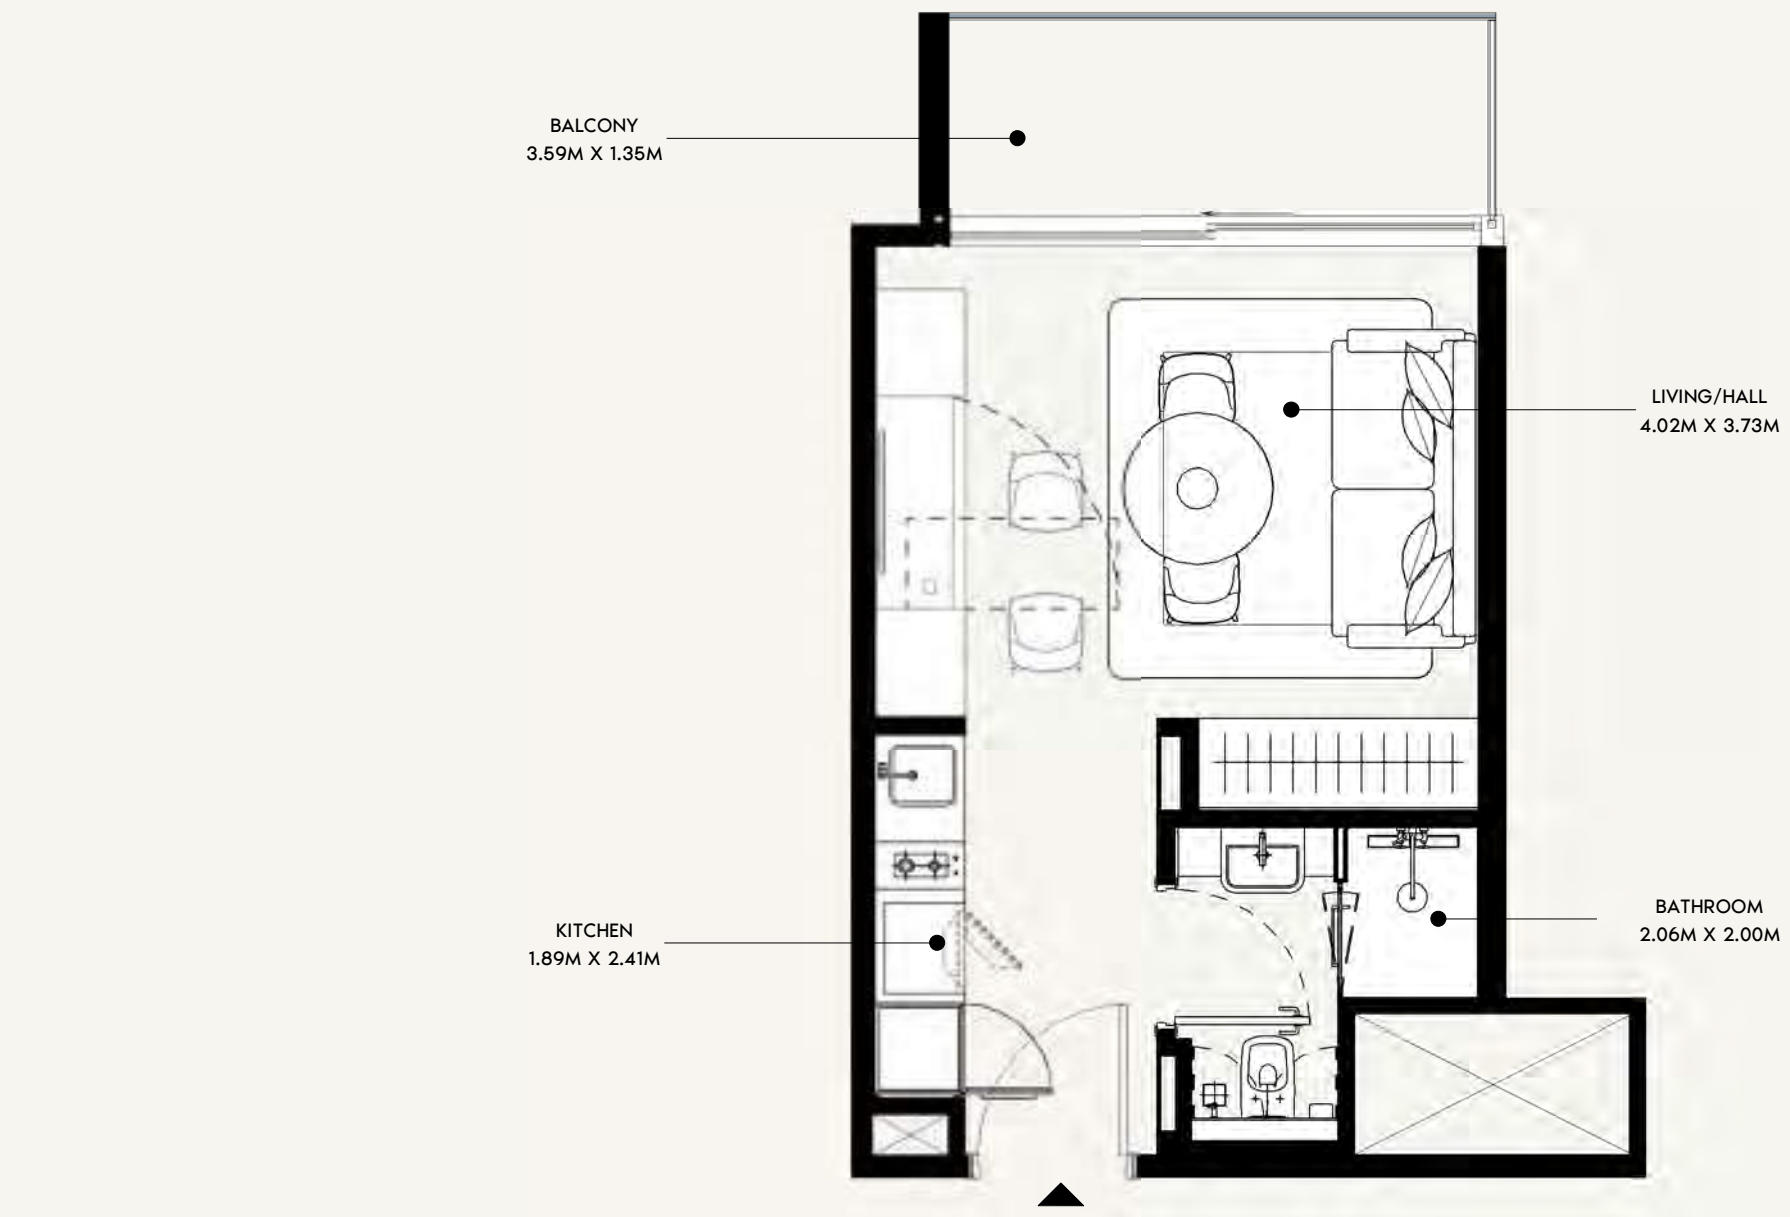

SCALE: N.T.S

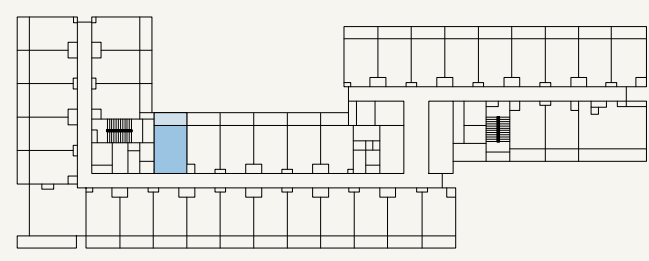

SCALE: N.T.S



FLOOR NO:
2ND & 10TH FLOOR

UNIT TYPE:
STUDIO (TYPE-01E)

APARTMENT AREA:
268.45 SQ.FT. (24.94 SQ.M)

BALCONY AREA:
56.83 SQ.FT. (5.28 SQ.M)




DISCLAIMER:
THE COLORED MARKETING FLOOR PLANS PROVIDED BY THE DEVELOPER ARE FOR ILLUSTRATIVE PURPOSES ONLY. ACTUAL DIMENSIONS, LAYOUT, AND FINISHES MAY VARY FROM THOSE DEPICTED IN THE PLANS. FURNITURE, FIXTURES, AND EQUIPMENT SHOWN IN THE PLANS ARE FOR DECORATIVE PURPOSES ONLY AND ARE NOT INCLUDED IN THE PURCHASE OR LEASE OF THE PROPERTY. THE DEVELOPER RESERVES THE RIGHT TO MAKE MODIFICATIONS, REVISIONS, AND CHANGES TO THE FLOOR PLANS, SPECIFICATIONS, AND FEATURES WITHOUT PRIOR NOTICE.

TOTAL APARTMENT AREA:
325.29 SQ.FT. (30.22 SQ.M)


PROJECT NAME / BUILDING:
JADAF / PROJECT 09

UNIT NO:
233 & 1033

DP
APPROVED :
MC
NC
DRAWN :
SHEET SIZE A3

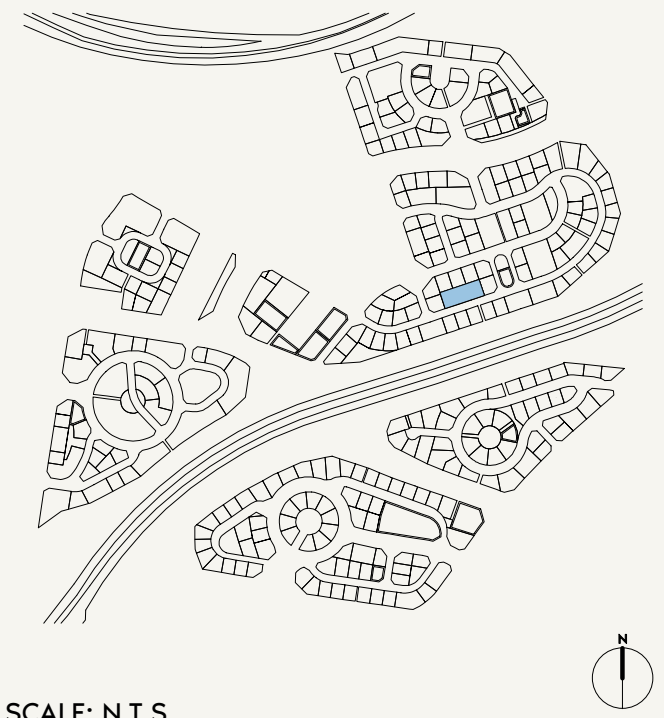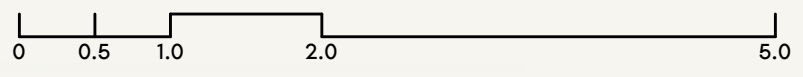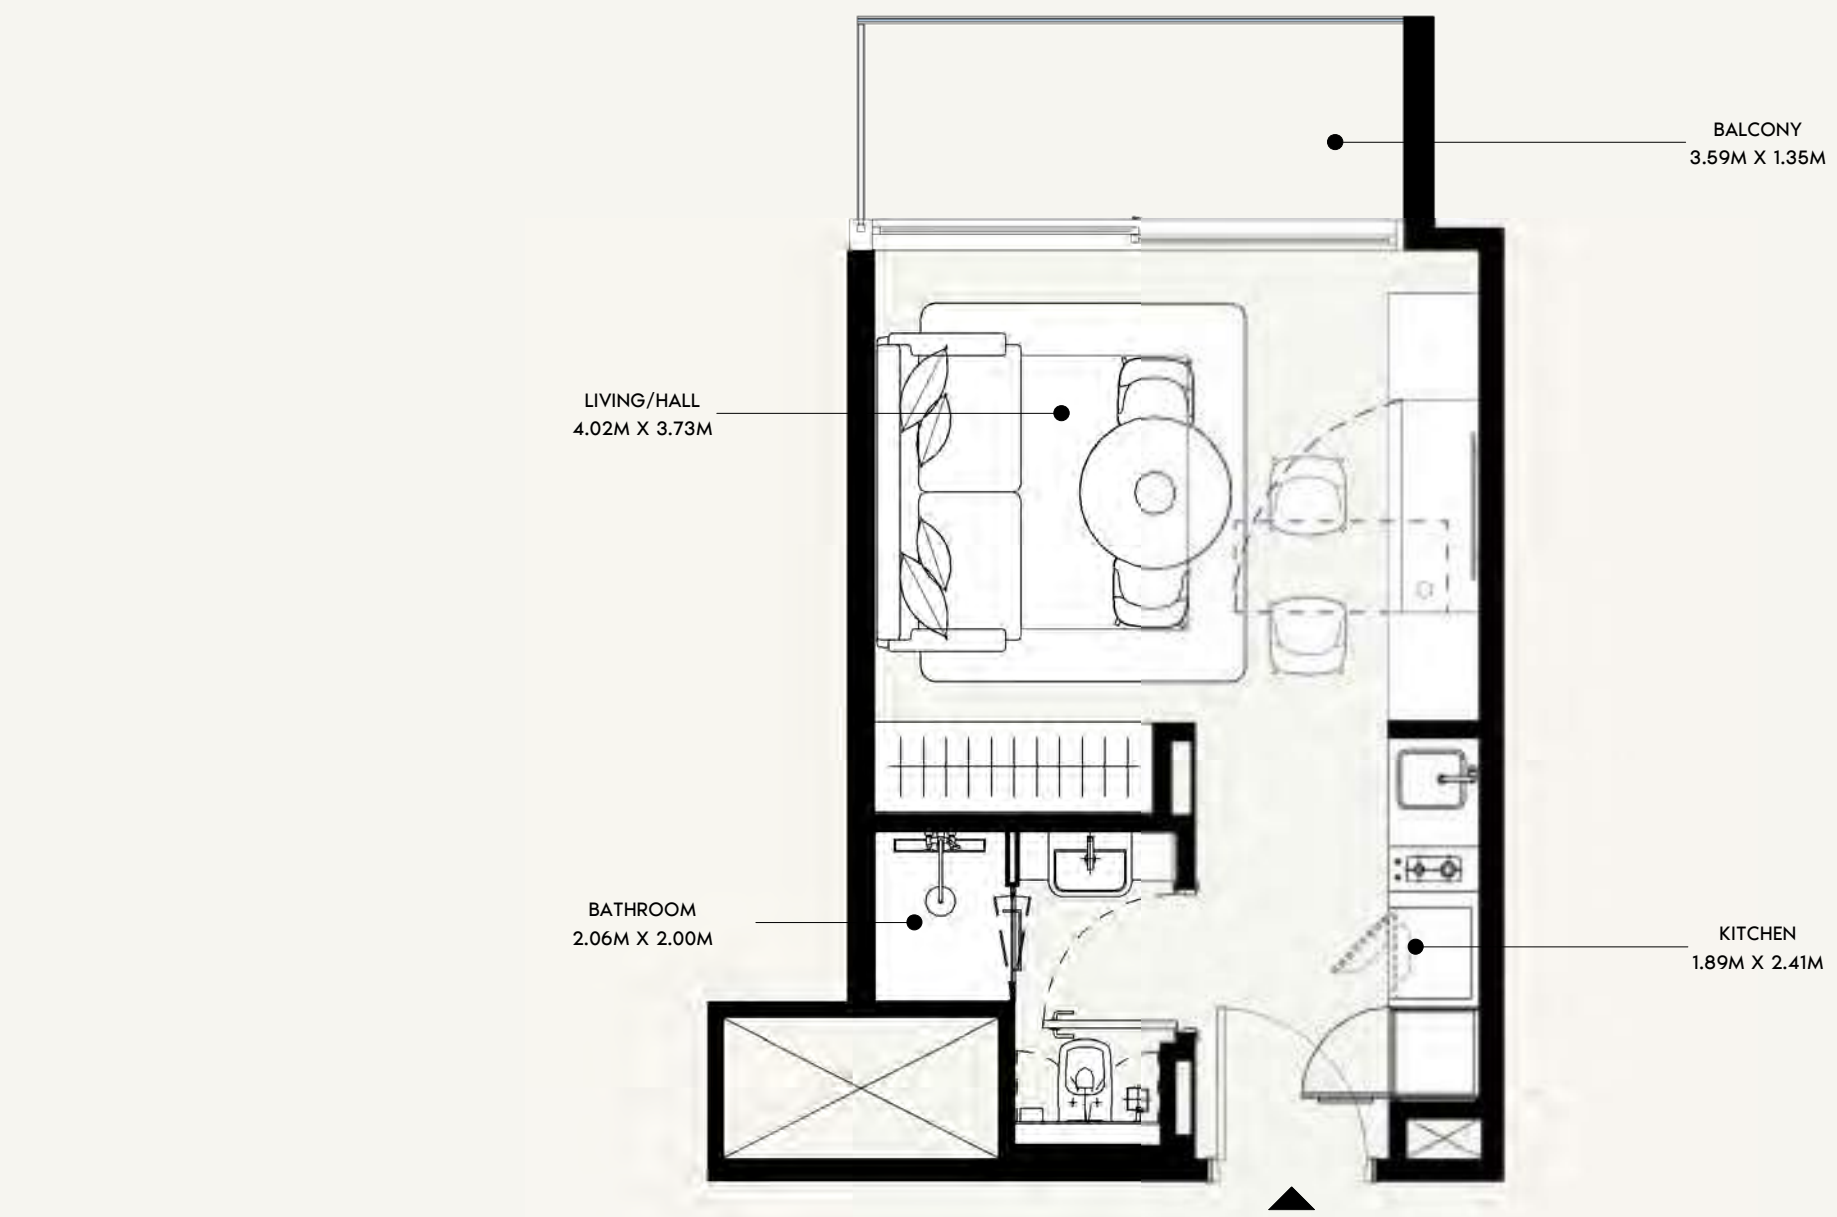

SCALE: N.T.S

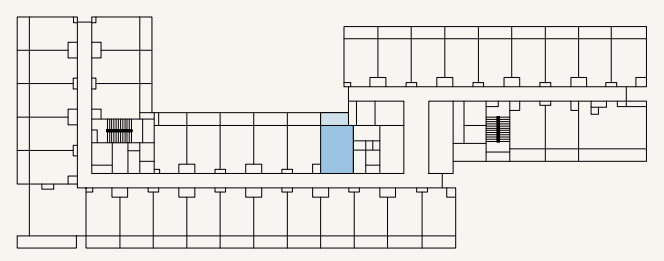

SCALE: N.T.S



FLOOR NO:
2ND & 10TH FLOOR

UNIT TYPE:
STUDIO (TYPE-01E)

APARTMENT AREA:
268.02 SQ.FT. (24.9 SQ.M)

BALCONY AREA:
56.83 SQ.FT. (5.28 SQ.M)




DISCLAIMER:
THE COLORED MARKETING FLOOR PLANS PROVIDED BY THE DEVELOPER ARE FOR ILLUSTRATIVE PURPOSES ONLY. ACTUAL DIMENSIONS, LAYOUT, AND FINISHES MAY VARY FROM THOSE DEPICTED IN THE PLANS. FURNITURE, FIXTURES, AND EQUIPMENT SHOWN IN THE PLANS ARE FOR DECORATIVE PURPOSES ONLY AND ARE NOT INCLUDED IN THE PURCHASE OR LEASE OF THE PROPERTY. THE DEVELOPER RESERVES THE RIGHT TO MAKE MODIFICATIONS, REVISIONS, AND CHANGES TO THE FLOOR PLANS, SPECIFICATIONS, AND FEATURES WITHOUT PRIOR NOTICE.

TOTAL APARTMENT AREA:
324.86 SQ.FT. (30.18 SQ.M)


PROJECT NAME / BUILDING:
JADAF / PROJECT 09

UNIT NO:
238 & 1038

DP
APPROVED :
MC
REVIEWED :
NC
DRAWN :
SHEET SIZE A3

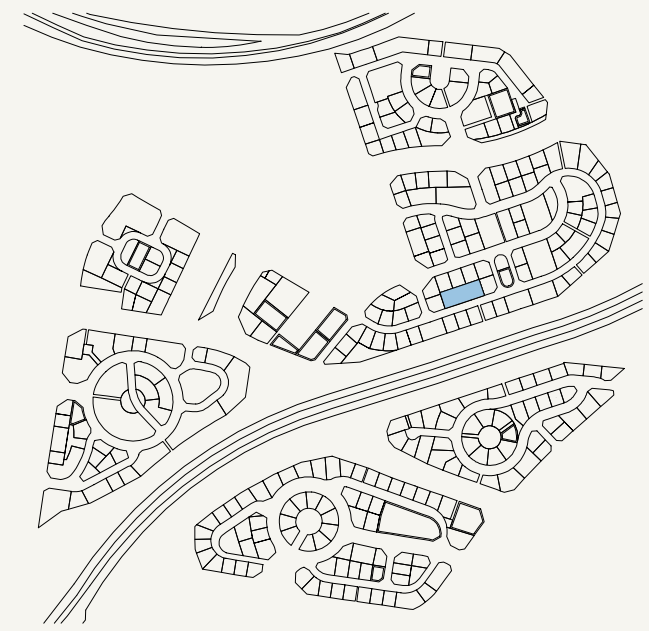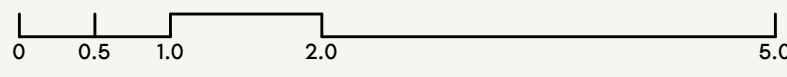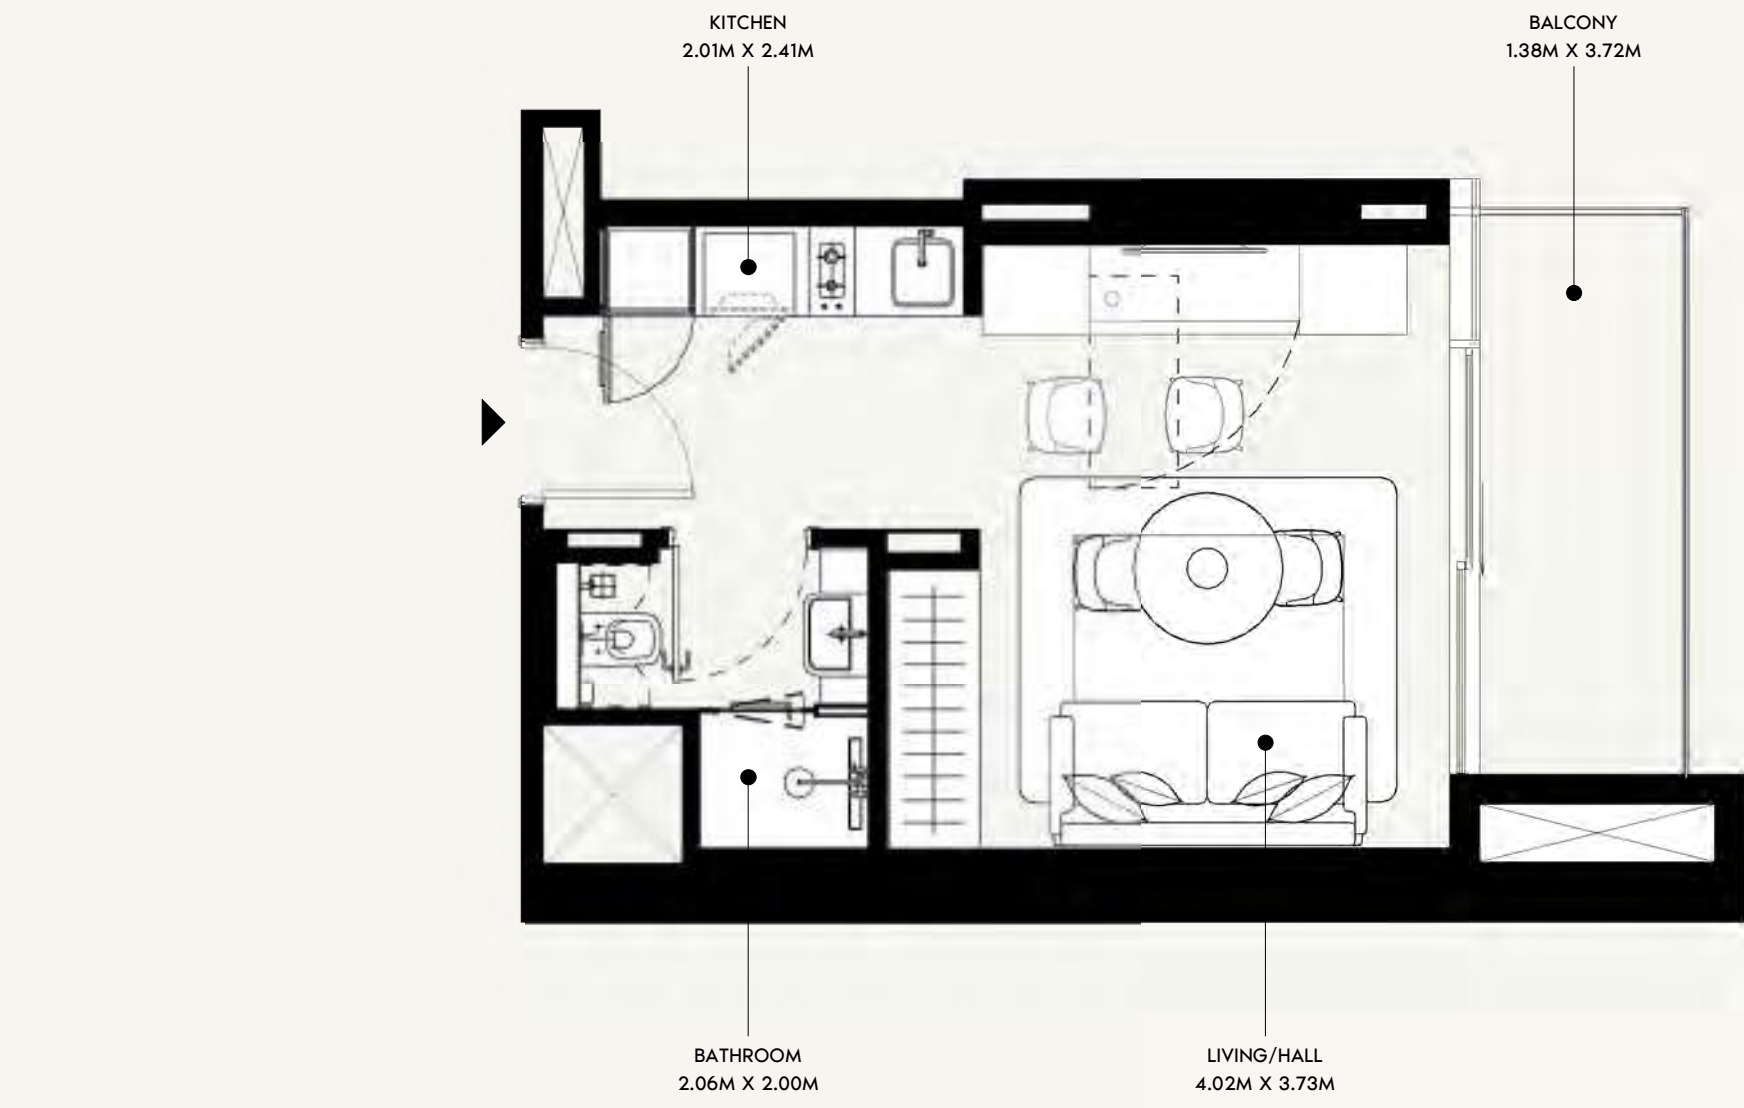

SCALE: N.T.S

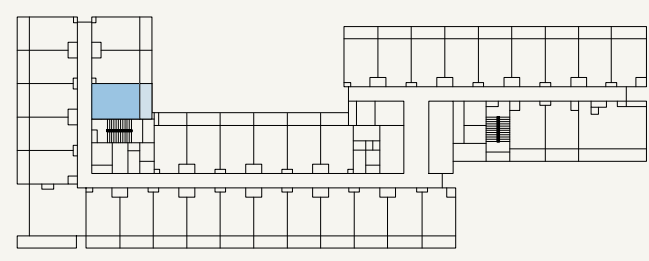

SCALE: N.T.S



FLOOR NO:
2ND & 10TH FLOOR

UNIT TYPE:
STUDIO (TYPE-01F)

APARTMENT AREA:
283.95 SQ.FT. (26.38 SQ.M)

BALCONY AREA:
59.52 SQ.FT. (5.53 SQ.M)




DISCLAIMER:
THE COLORED MARKETING FLOOR PLANS PROVIDED BY THE DEVELOPER ARE FOR ILLUSTRATIVE PURPOSES ONLY. ACTUAL DIMENSIONS, LAYOUT, AND FINISHES MAY VARY FROM THOSE DEPICTED IN THE PLANS. FURNITURE, FIXTURES, AND EQUIPMENT SHOWN IN THE PLANS ARE FOR DECORATIVE PURPOSES ONLY AND ARE NOT INCLUDED IN THE PURCHASE OR LEASE OF THE PROPERTY. THE DEVELOPER RESERVES THE RIGHT TO MAKE MODIFICATIONS, REVISIONS, AND CHANGES TO THE FLOOR PLANS, SPECIFICATIONS, AND FEATURES WITHOUT PRIOR NOTICE.

TOTAL APARTMENT AREA:
343.48 SQ.FT. (31.91 SQ.M)


PROJECT NAME / BUILDING:
JADAF / PROJECT 09

UNIT NO:
232 & 1032

DP
APPROVED :
MC
NC
DRAWN :
SHEET SIZE A3

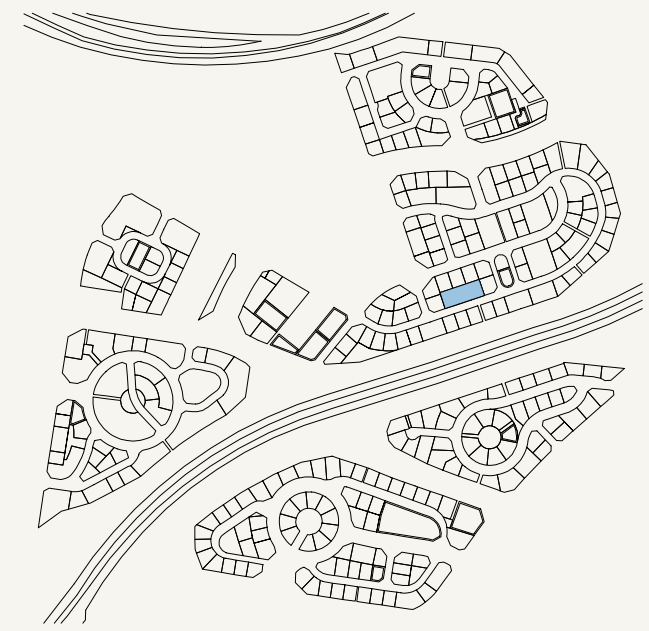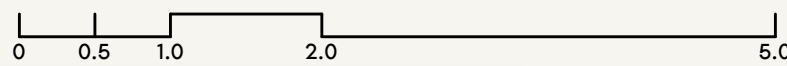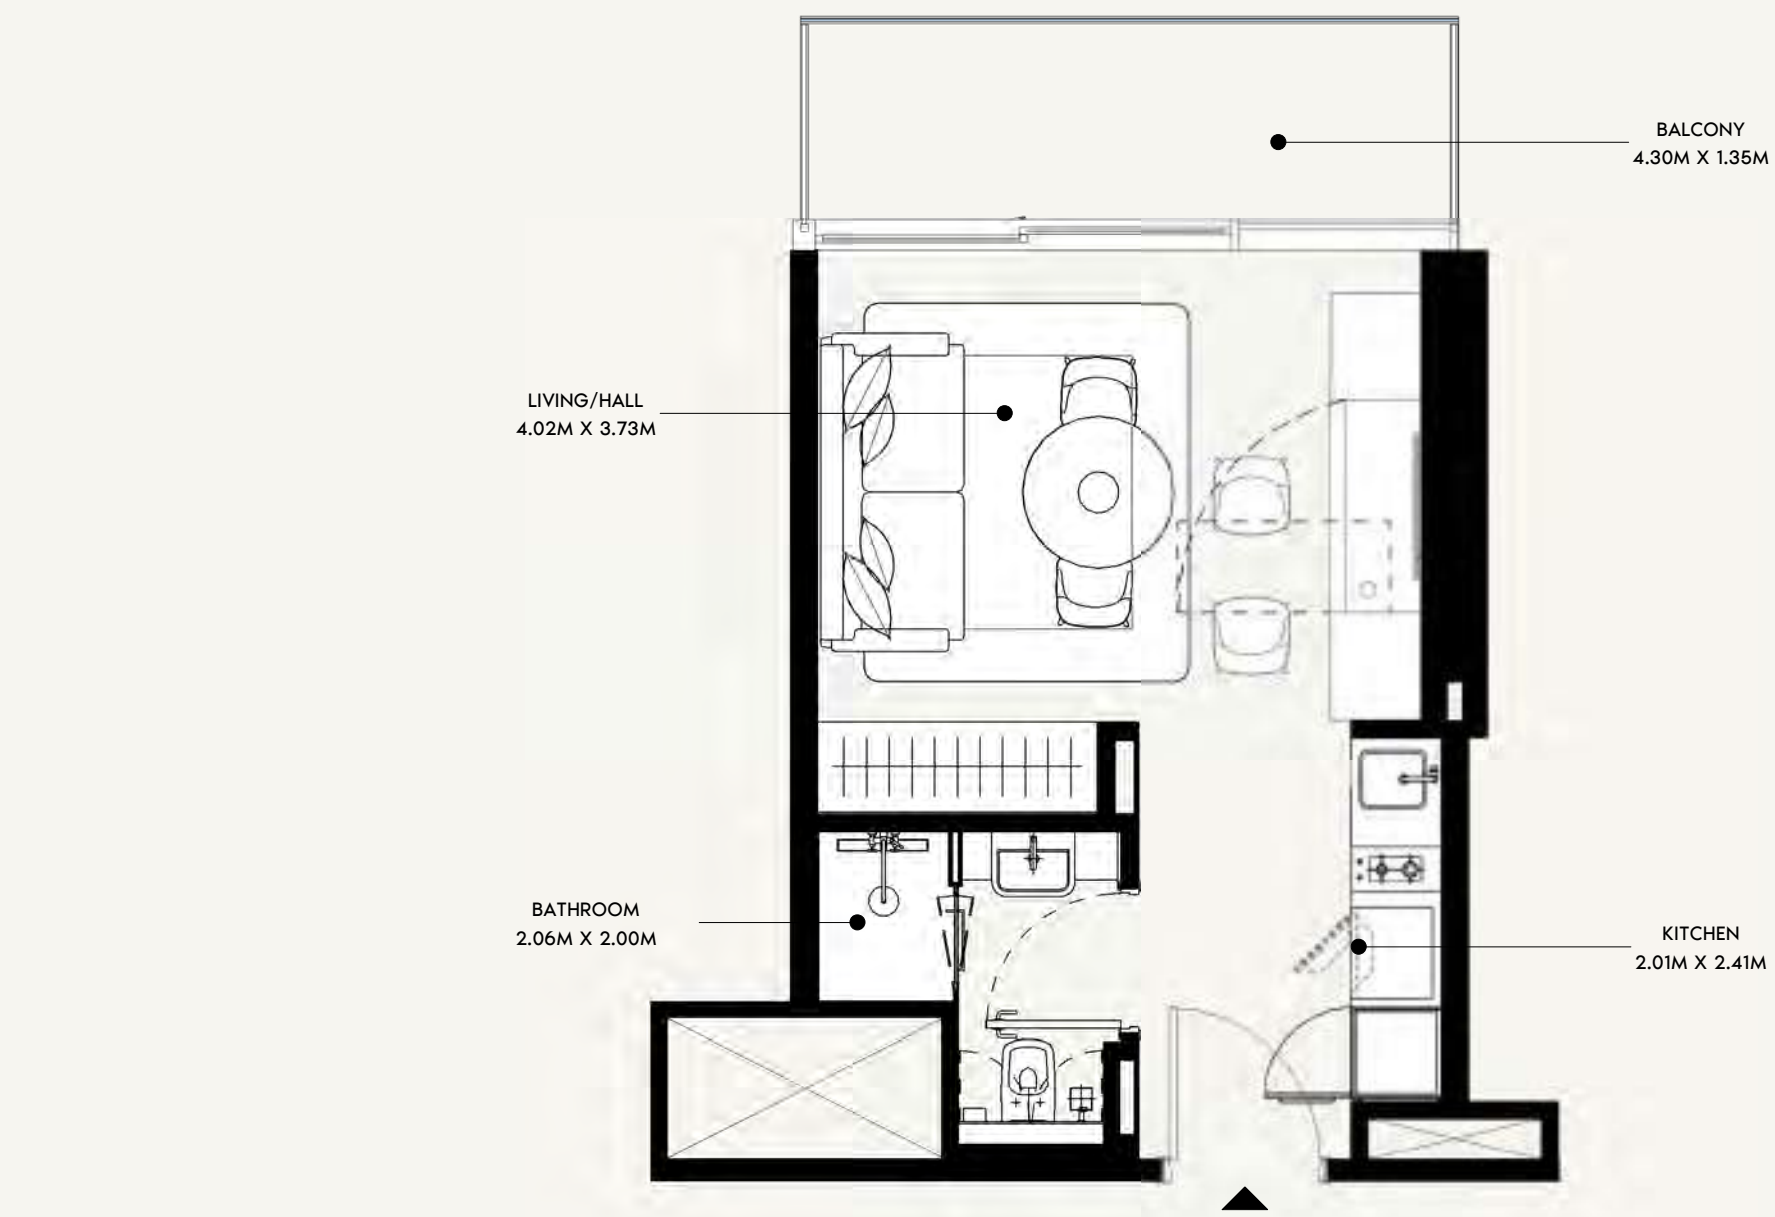

SCALE: N.T.S

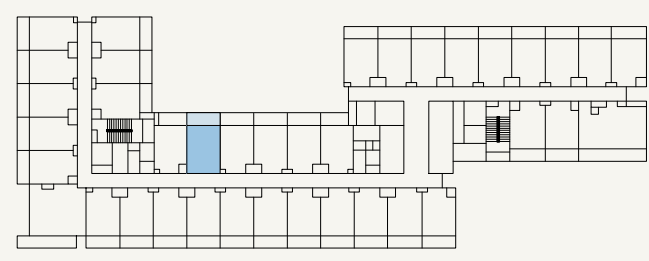

SCALE: N.T.S



FLOOR NO:
2ND & 10TH FLOOR

UNIT TYPE:
STUDIO (TYPE-01J)

APARTMENT AREA:
273.41 SQ.FT. (25.4 SQ.M)

BALCONY AREA:
65.23 SQ.FT. (6.06 SQ.M)




DISCLAIMER:
THE COLORED MARKETING FLOOR PLANS PROVIDED BY THE DEVELOPER ARE FOR ILLUSTRATIVE PURPOSES ONLY. ACTUAL DIMENSIONS, LAYOUT, AND FINISHES MAY VARY FROM THOSE DEPICTED IN THE PLANS. FURNITURE, FIXTURES, AND EQUIPMENT SHOWN IN THE PLANS ARE FOR DECORATIVE PURPOSES ONLY AND ARE NOT INCLUDED IN THE PURCHASE OR LEASE OF THE PROPERTY. THE DEVELOPER RESERVES THE RIGHT TO MAKE MODIFICATIONS, REVISIONS, AND CHANGES TO THE FLOOR PLANS, SPECIFICATIONS, AND FEATURES WITHOUT PRIOR NOTICE.

TOTAL APARTMENT AREA:
338.64 SQ.FT. (31.46 SQ.M)


PROJECT NAME / BUILDING:
JADAF / PROJECT 09

UNIT NO:
234 & 1034

DP
APPROVED :
MC
REVIEWED :
NC
DRAWN :
SHEET SIZE A3

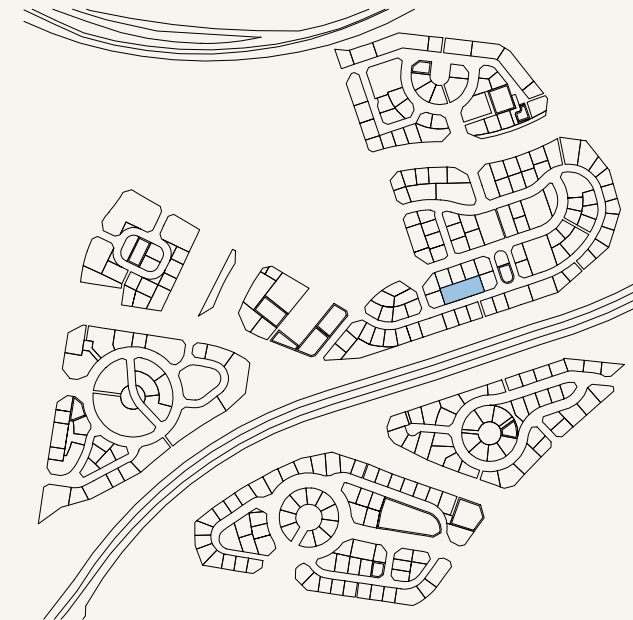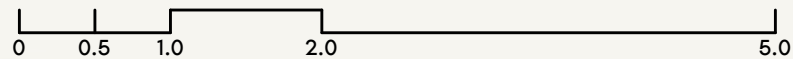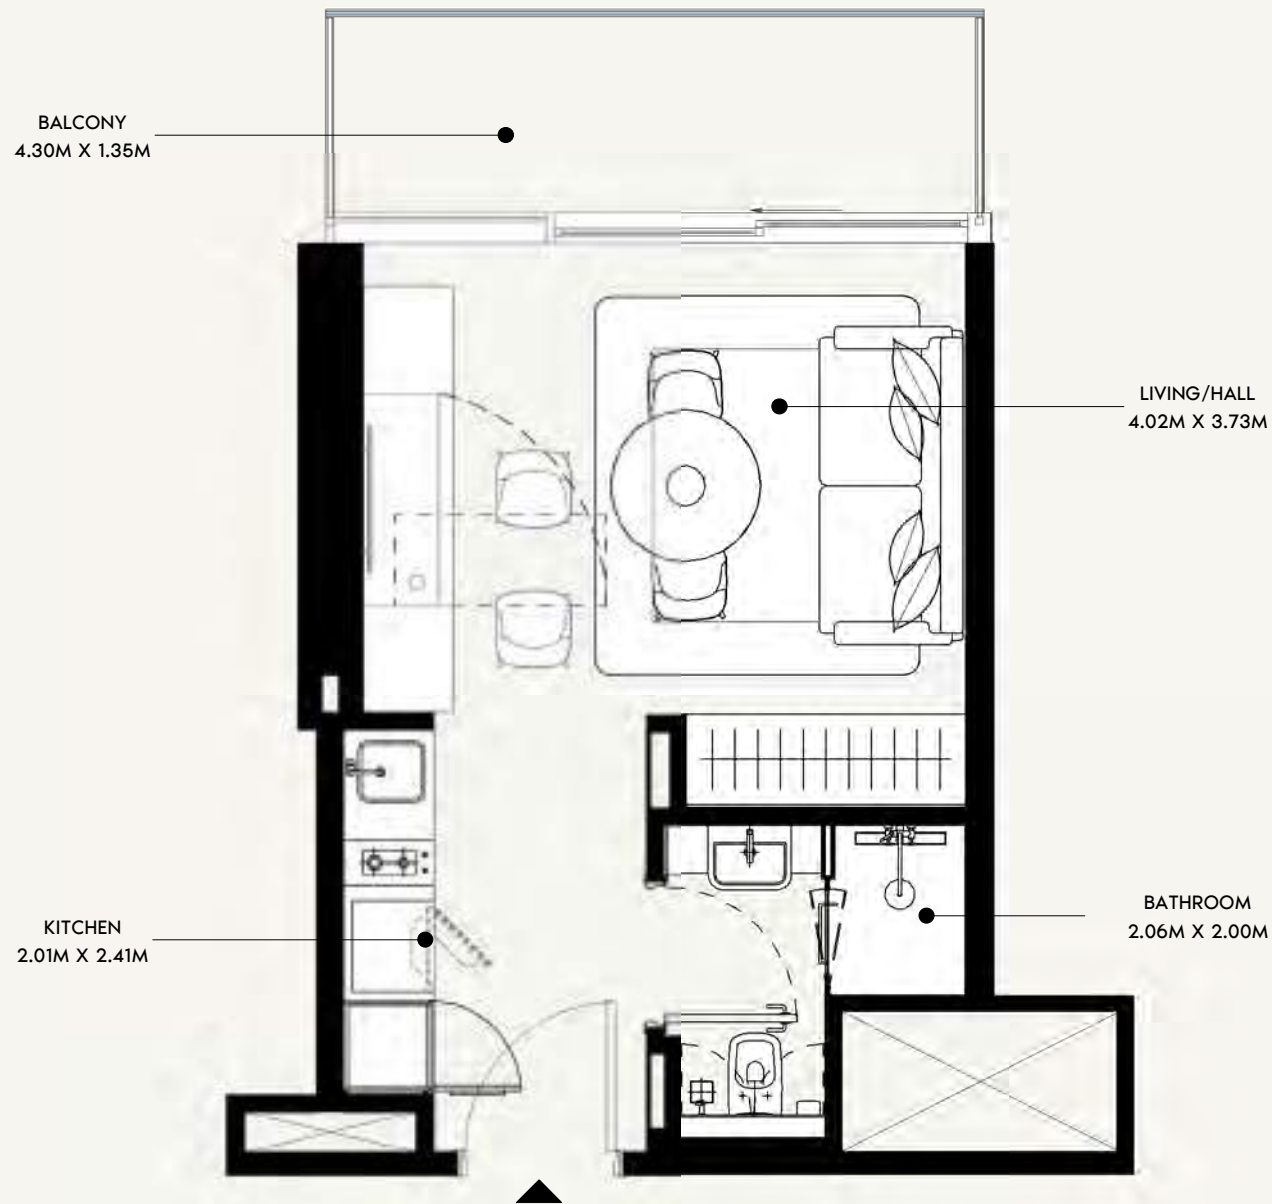

SCALE: N.T.S

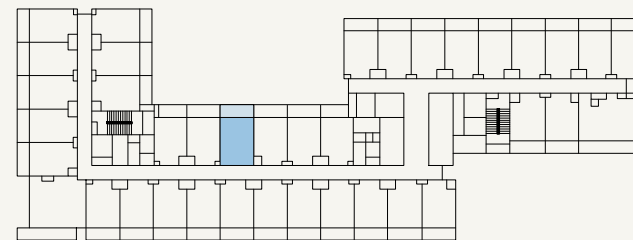

SCALE: N.T.S

AZIZI

FLOOR NO:

2ND & 10TH FLOOR

UNIT TYPE:

STUDIO (TYPE-01J)

APARTMENT AREA:

273.41 SQ.FT. (25.4 SQ.M)

BALCONY AREA:

65.23 SQ.FT. (6.06 SQ.M)

DISCLAIMER:

THE COLORED MARKETING FLOOR PLANS PROVIDED BY THE DEVELOPER ARE FOR ILLUSTRATIVE PURPOSES ONLY. ACTUAL DIMENSIONS, LAYOUT, AND FINISHES MAY VARY FROM THOSE DEPICTED IN THE PLANS. FURNITURE, FIXTURES, AND EQUIPMENT SHOWN IN THE PLANS ARE FOR DECORATIVE PURPOSES ONLY AND ARE NOT INCLUDED IN THE PURCHASE OR LEASE OF THE PROPERTY. THE DEVELOPER RESERVES THE RIGHT TO MAKE MODIFICATIONS, REVISIONS, AND CHANGES TO THE FLOOR PLANS, SPECIFICATIONS, AND FEATURES WITHOUT PRIOR NOTICE.

TOTAL APARTMENT AREA:

338.64 SQ.FT. (31.46 SQ.M)




PROJECT NAME / BUILDING:

JADAF / PROJECT 09


UNIT NO:

235 & 1035

DP
APPROVED :
MC
REVIEWED :
NC
DRAWN :
SHEET SIZE A3

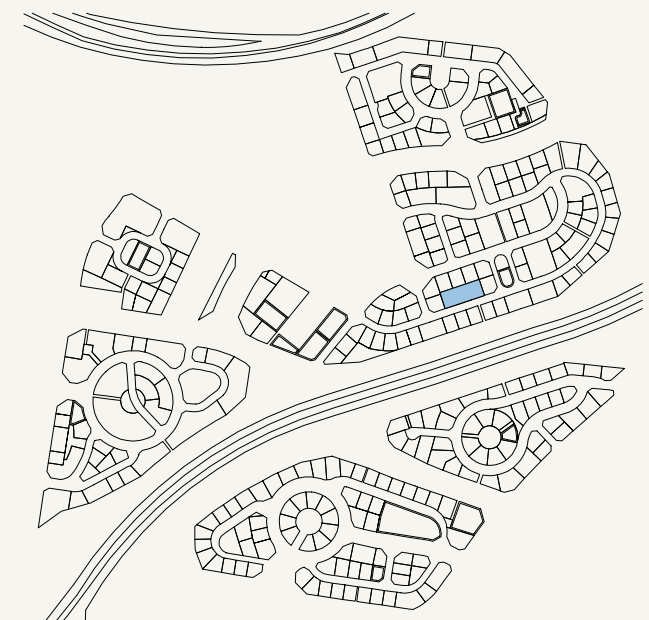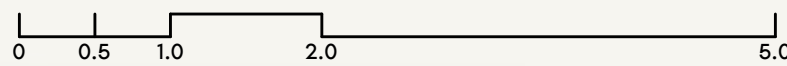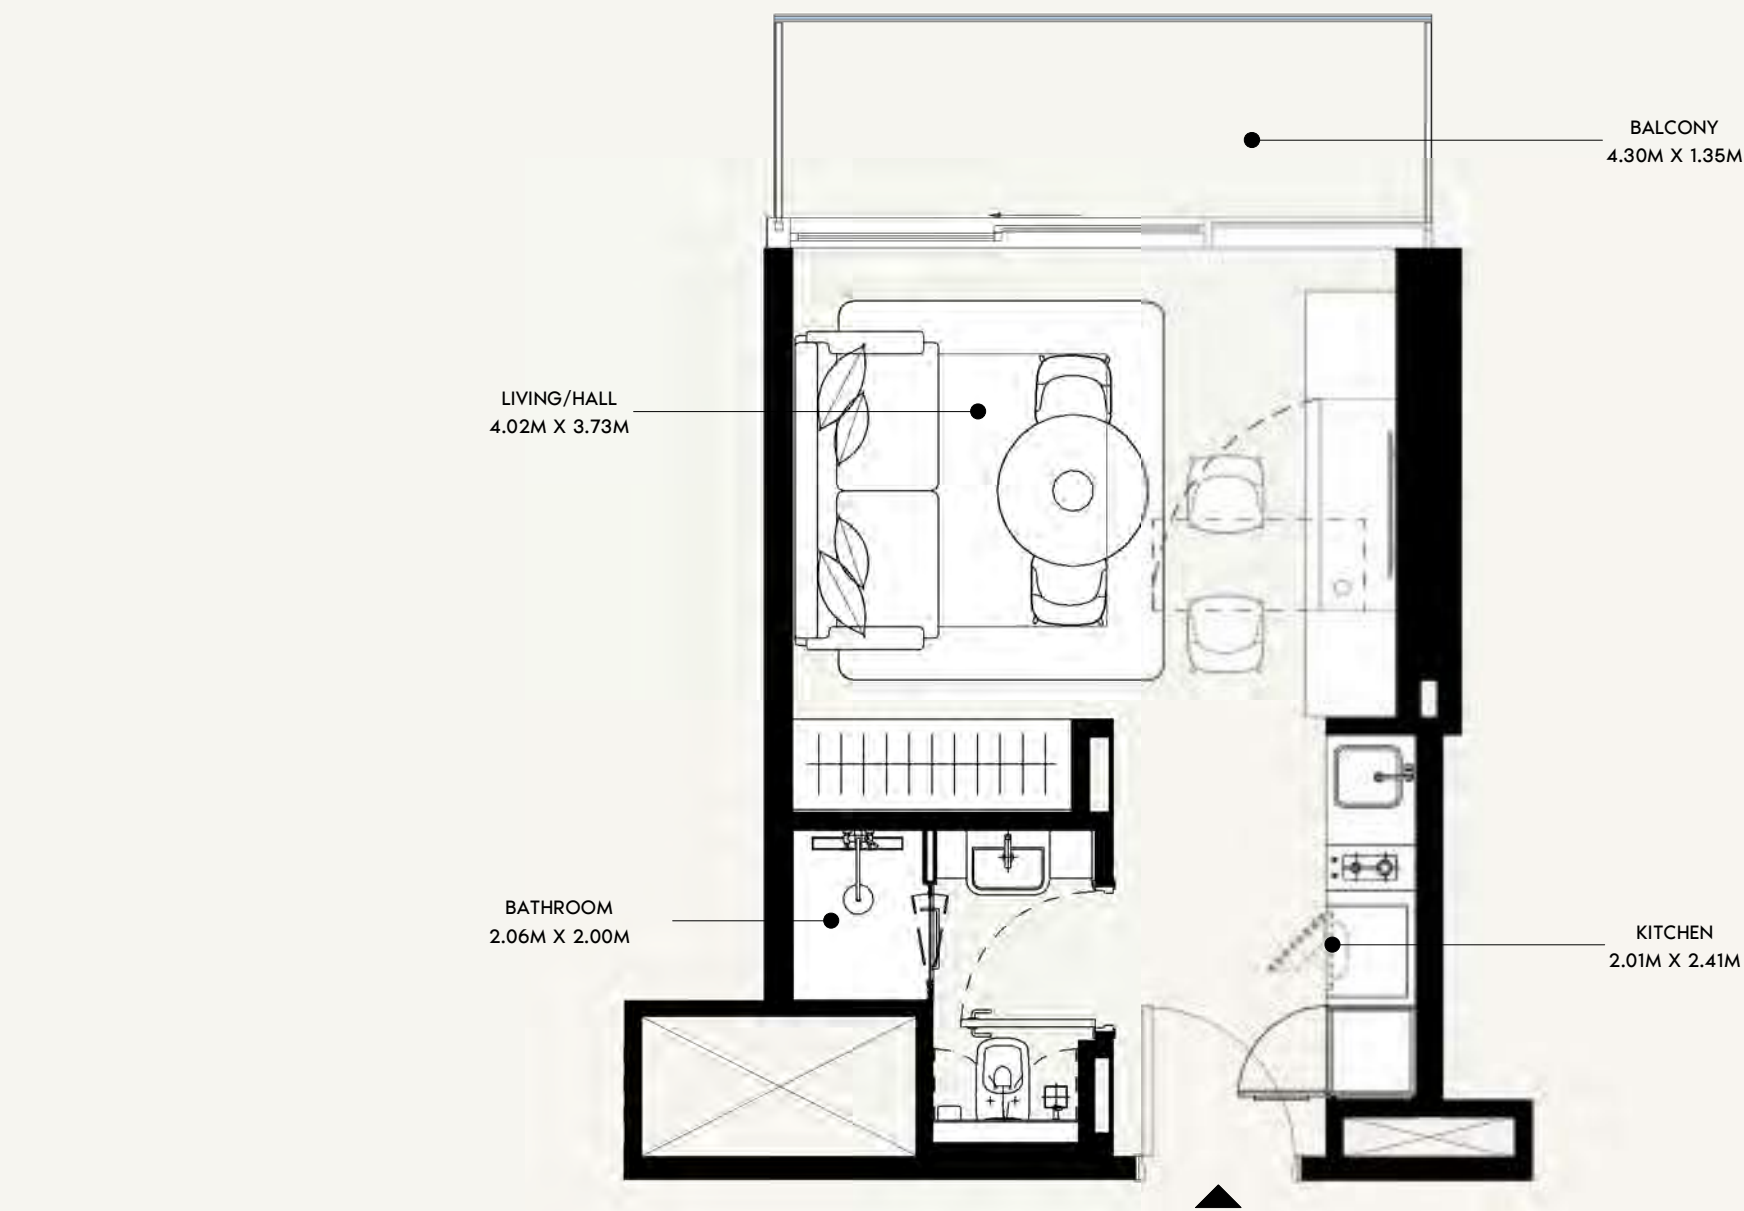

SCALE: N.T.S

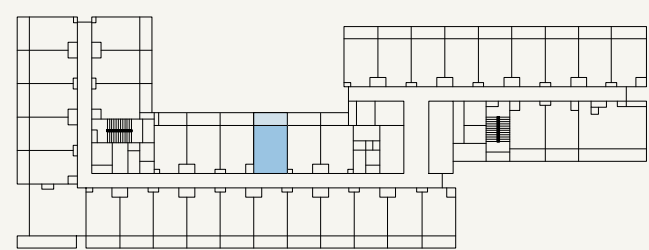

SCALE: N.T.S



FLOOR NO:
2ND & 10TH FLOOR

UNIT TYPE:
STUDIO (TYPE-01J)

APARTMENT AREA:
273.51 SQ.FT. (25.41 SQ.M)

BALCONY AREA:
65.23 SQ.FT. (6.06 SQ.M)




DISCLAIMER:
THE COLORED MARKETING FLOOR PLANS PROVIDED BY THE DEVELOPER ARE FOR ILLUSTRATIVE PURPOSES ONLY. ACTUAL DIMENSIONS, LAYOUT, AND FINISHES MAY VARY FROM THOSE DEPICTED IN THE PLANS. FURNITURE, FIXTURES, AND EQUIPMENT SHOWN IN THE PLANS ARE FOR DECORATIVE PURPOSES ONLY AND ARE NOT INCLUDED IN THE PURCHASE OR LEASE OF THE PROPERTY. THE DEVELOPER RESERVES THE RIGHT TO MAKE MODIFICATIONS, REVISIONS, AND CHANGES TO THE FLOOR PLANS, SPECIFICATIONS, AND FEATURES WITHOUT PRIOR NOTICE.

TOTAL APARTMENT AREA:
338.74 SQ.FT. (31.47 SQ.M)


PROJECT NAME / BUILDING:
JADAF / PROJECT 09

UNIT NO:
236 & 1036

DP
APPROVED :
MC
REVIEWED :
NC
DRAWN :
SHEET SIZE A3

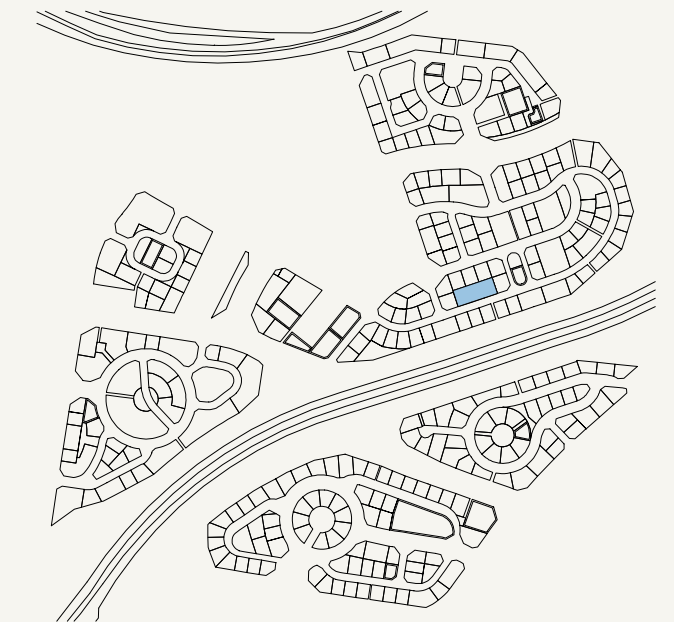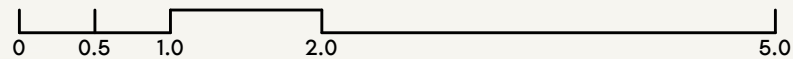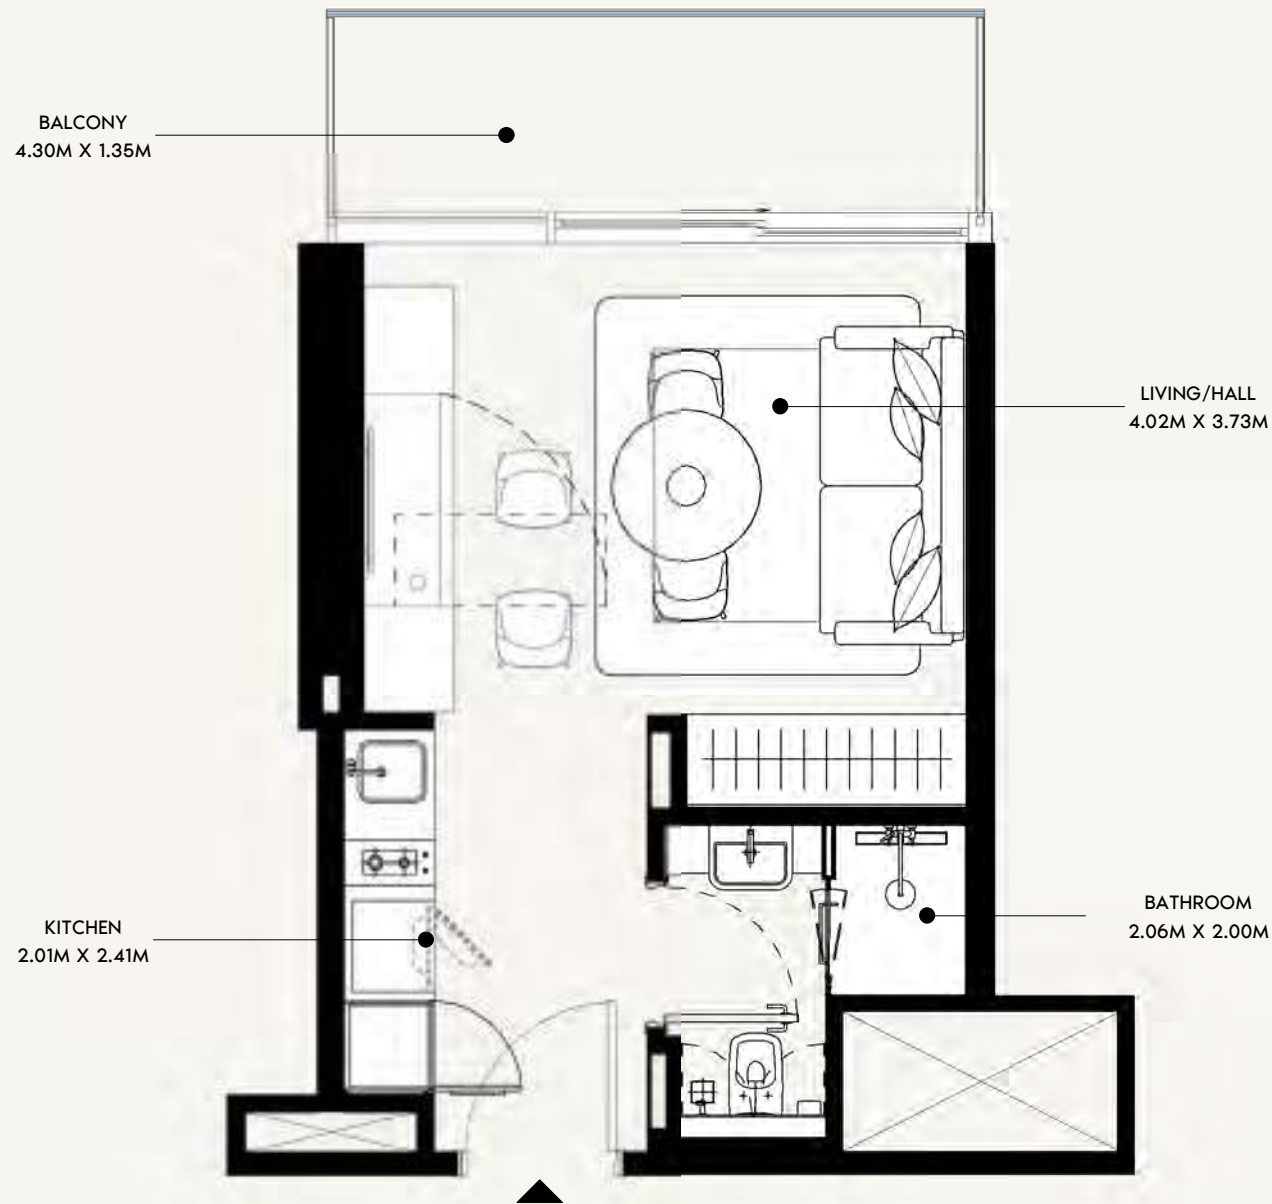

SCALE: N.T.S

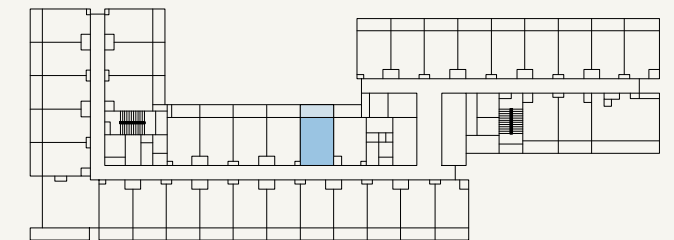

SCALE: N.T.S

AZIZI

FLOOR NO:

2ND & 10TH FLOOR

UNIT TYPE:

STUDIO (TYPE-01J)

APARTMENT AREA:

273.08 SQ.FT. (25.37 SQ.M)

BALCONY AREA:

65.23 SQ.FT. (6.06 SQ.M)

DISCLAIMER:

THE COLORED MARKETING FLOOR PLANS PROVIDED BY THE DEVELOPER ARE FOR ILLUSTRATIVE PURPOSES ONLY. ACTUAL DIMENSIONS, LAYOUT, AND FINISHES MAY VARY FROM THOSE DEPICTED IN THE PLANS. FURNITURE, FIXTURES, AND EQUIPMENT SHOWN IN THE PLANS ARE FOR DECORATIVE PURPOSES ONLY AND ARE NOT INCLUDED IN THE PURCHASE OR LEASE OF THE PROPERTY. THE DEVELOPER RESERVES THE RIGHT TO MAKE MODIFICATIONS, REVISIONS, AND CHANGES TO THE FLOOR PLANS, SPECIFICATIONS, AND FEATURES WITHOUT PRIOR NOTICE.

TOTAL APARTMENT AREA:

338.31 SQ.FT. (31.43 SQ.M)





PROJECT NAME / BUILDING:

JADAF / PROJECT 09

UNIT NO:

237 & 1037

DP
APPROVED :
MC
REVIEWED :
NC
DRAWN :
SHEET SIZE A3

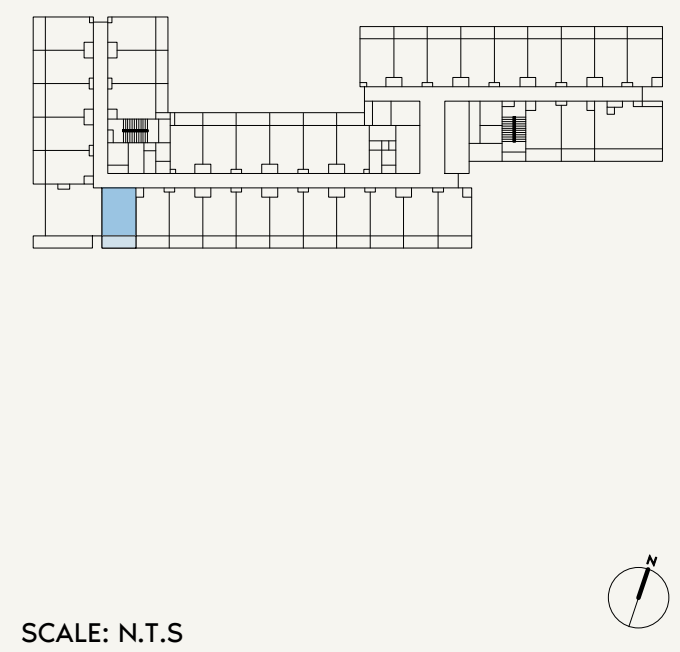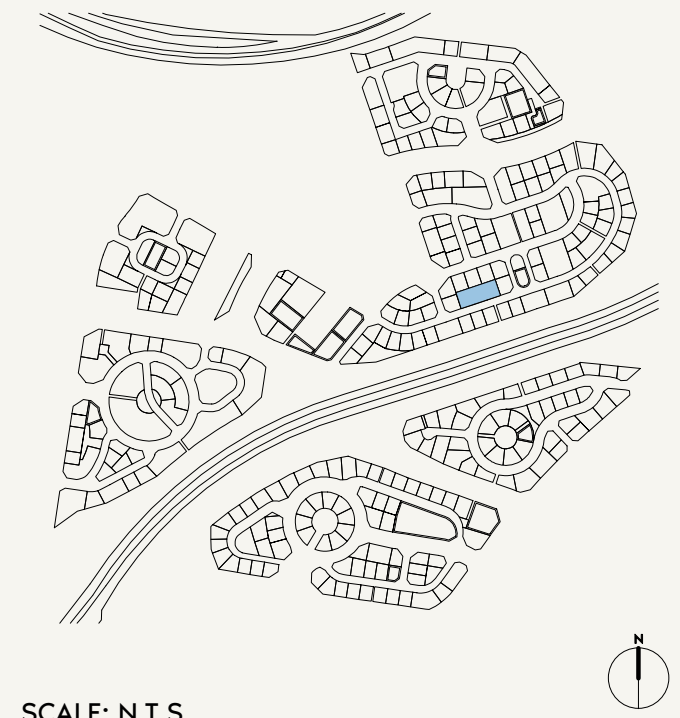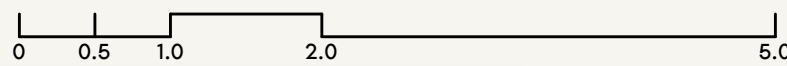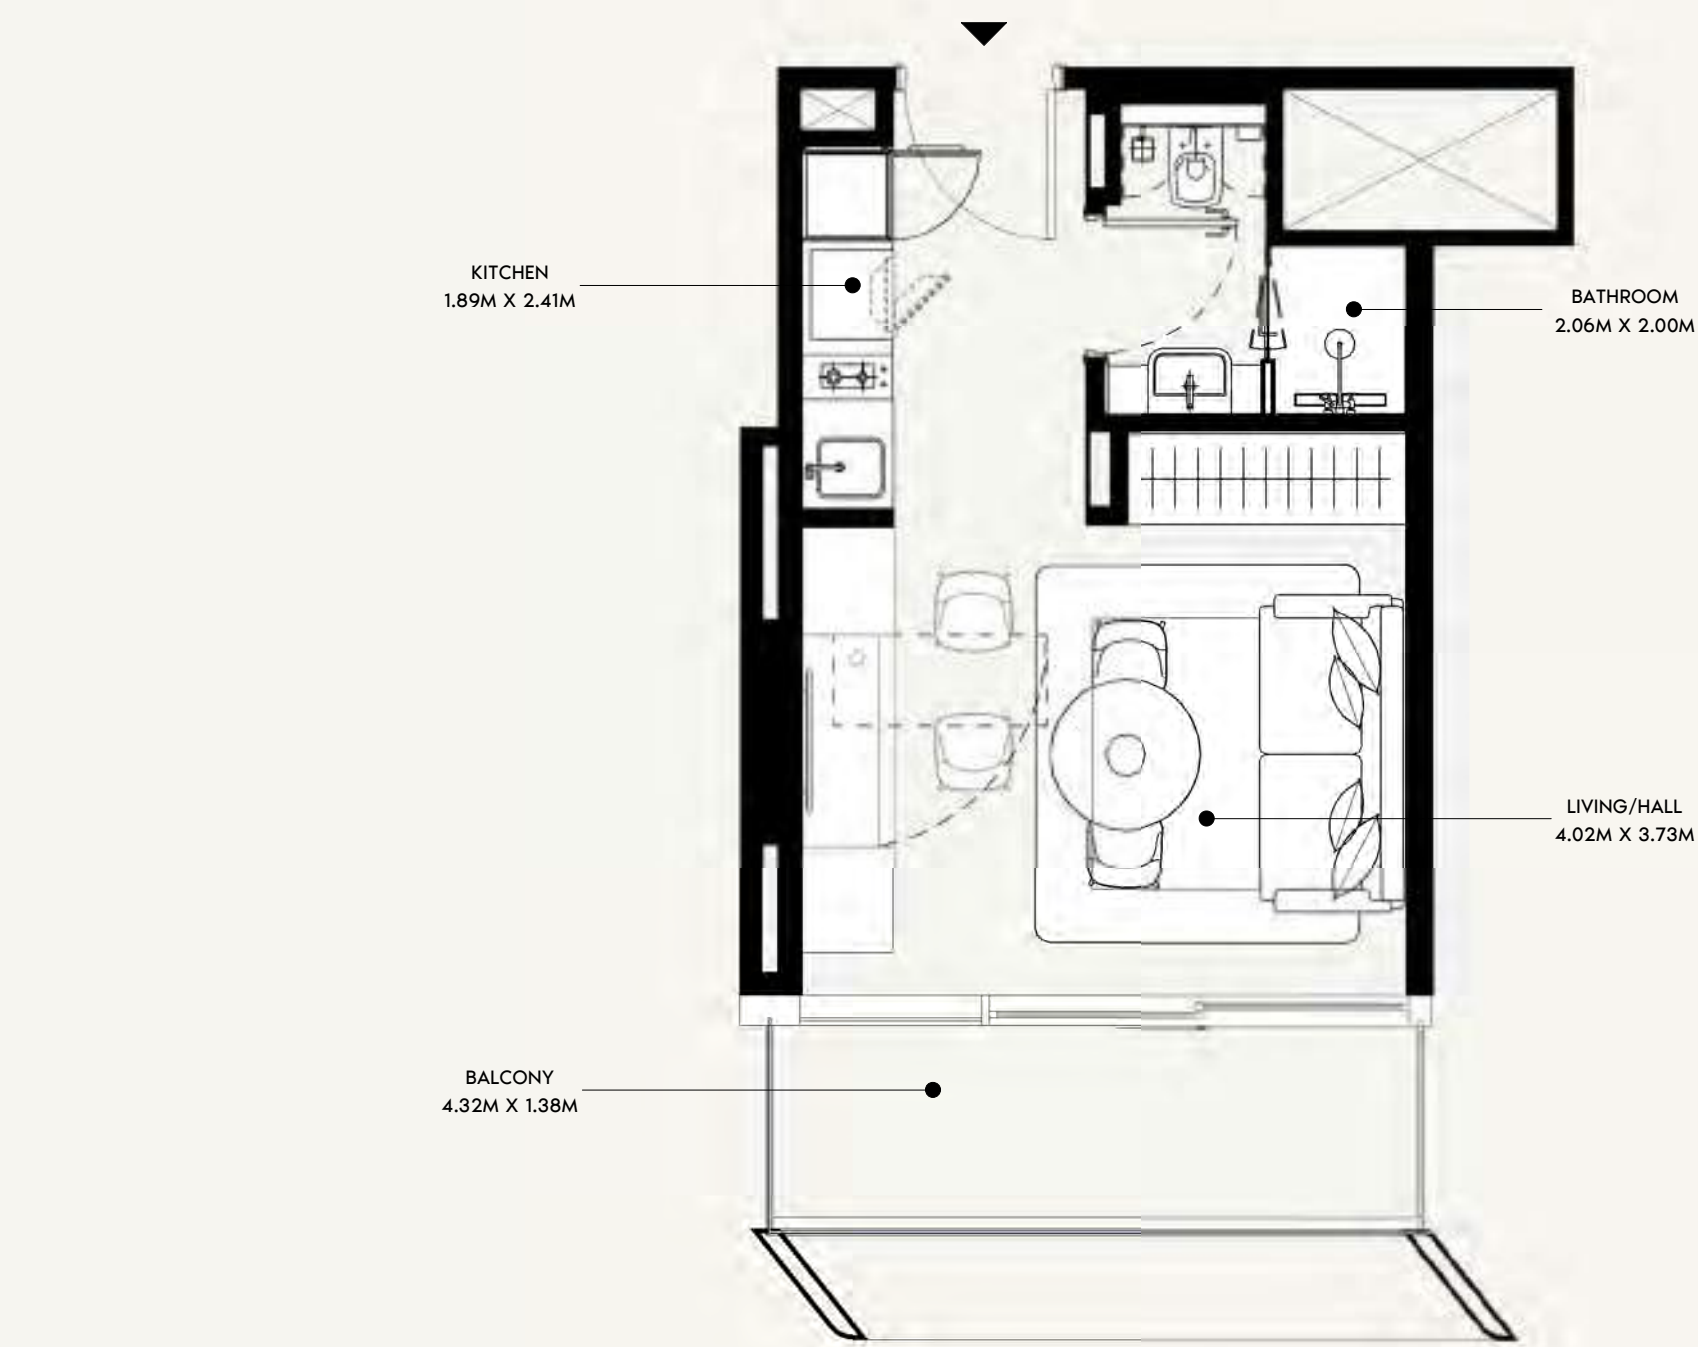

FLOOR NO:
2ND & 10TH FLOOR

UNIT TYPE:
STUDIO (TYPE-01L)

APARTMENT AREA:
269.75 SQ.FT. (25.06 SQ.M)

BALCONY AREA:
66.63 SQ.FT. (6.19 SQ.M)



DISCLAIMER:
THE COLORED MARKETING FLOOR PLANS PROVIDED BY THE DEVELOPER ARE FOR ILLUSTRATIVE PURPOSES ONLY. ACTUAL DIMENSIONS, LAYOUT, AND FINISHES MAY VARY FROM THOSE DEPICTED IN THE PLANS. FURNITURE, FIXTURES, AND EQUIPMENT SHOWN IN THE PLANS ARE FOR DECORATIVE PURPOSES ONLY AND ARE NOT INCLUDED IN THE PURCHASE OR LEASE OF THE PROPERTY. THE DEVELOPER RESERVES THE RIGHT TO MAKE MODIFICATIONS, REVISIONS, AND CHANGES TO THE FLOOR PLANS, SPECIFICATIONS, AND FEATURES WITHOUT PRIOR NOTICE.

TOTAL APARTMENT AREA:
336.38 SQ.FT. (31.25 SQ.M)


PROJECT NAME / BUILDING:
JADAF / PROJECT 09

UNIT NO:
223 & 1023

DP
APPROVED :
MC
REVIEWED :
NC
DRAWN :
SHEET SIZE A3

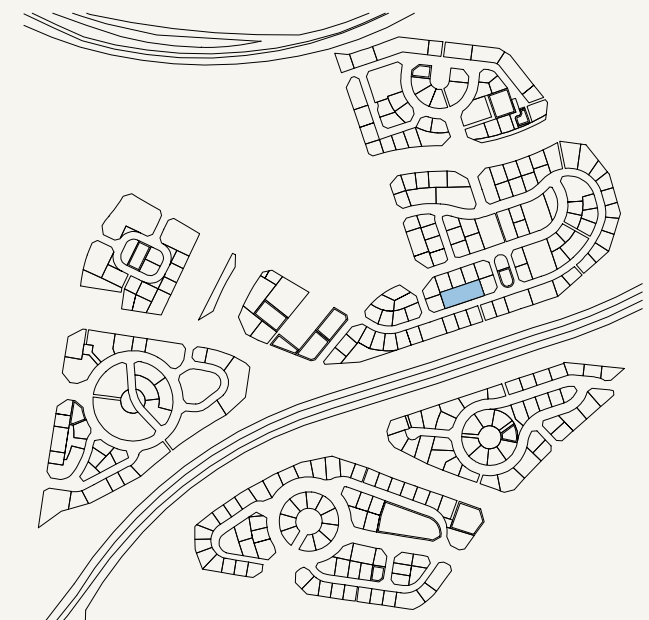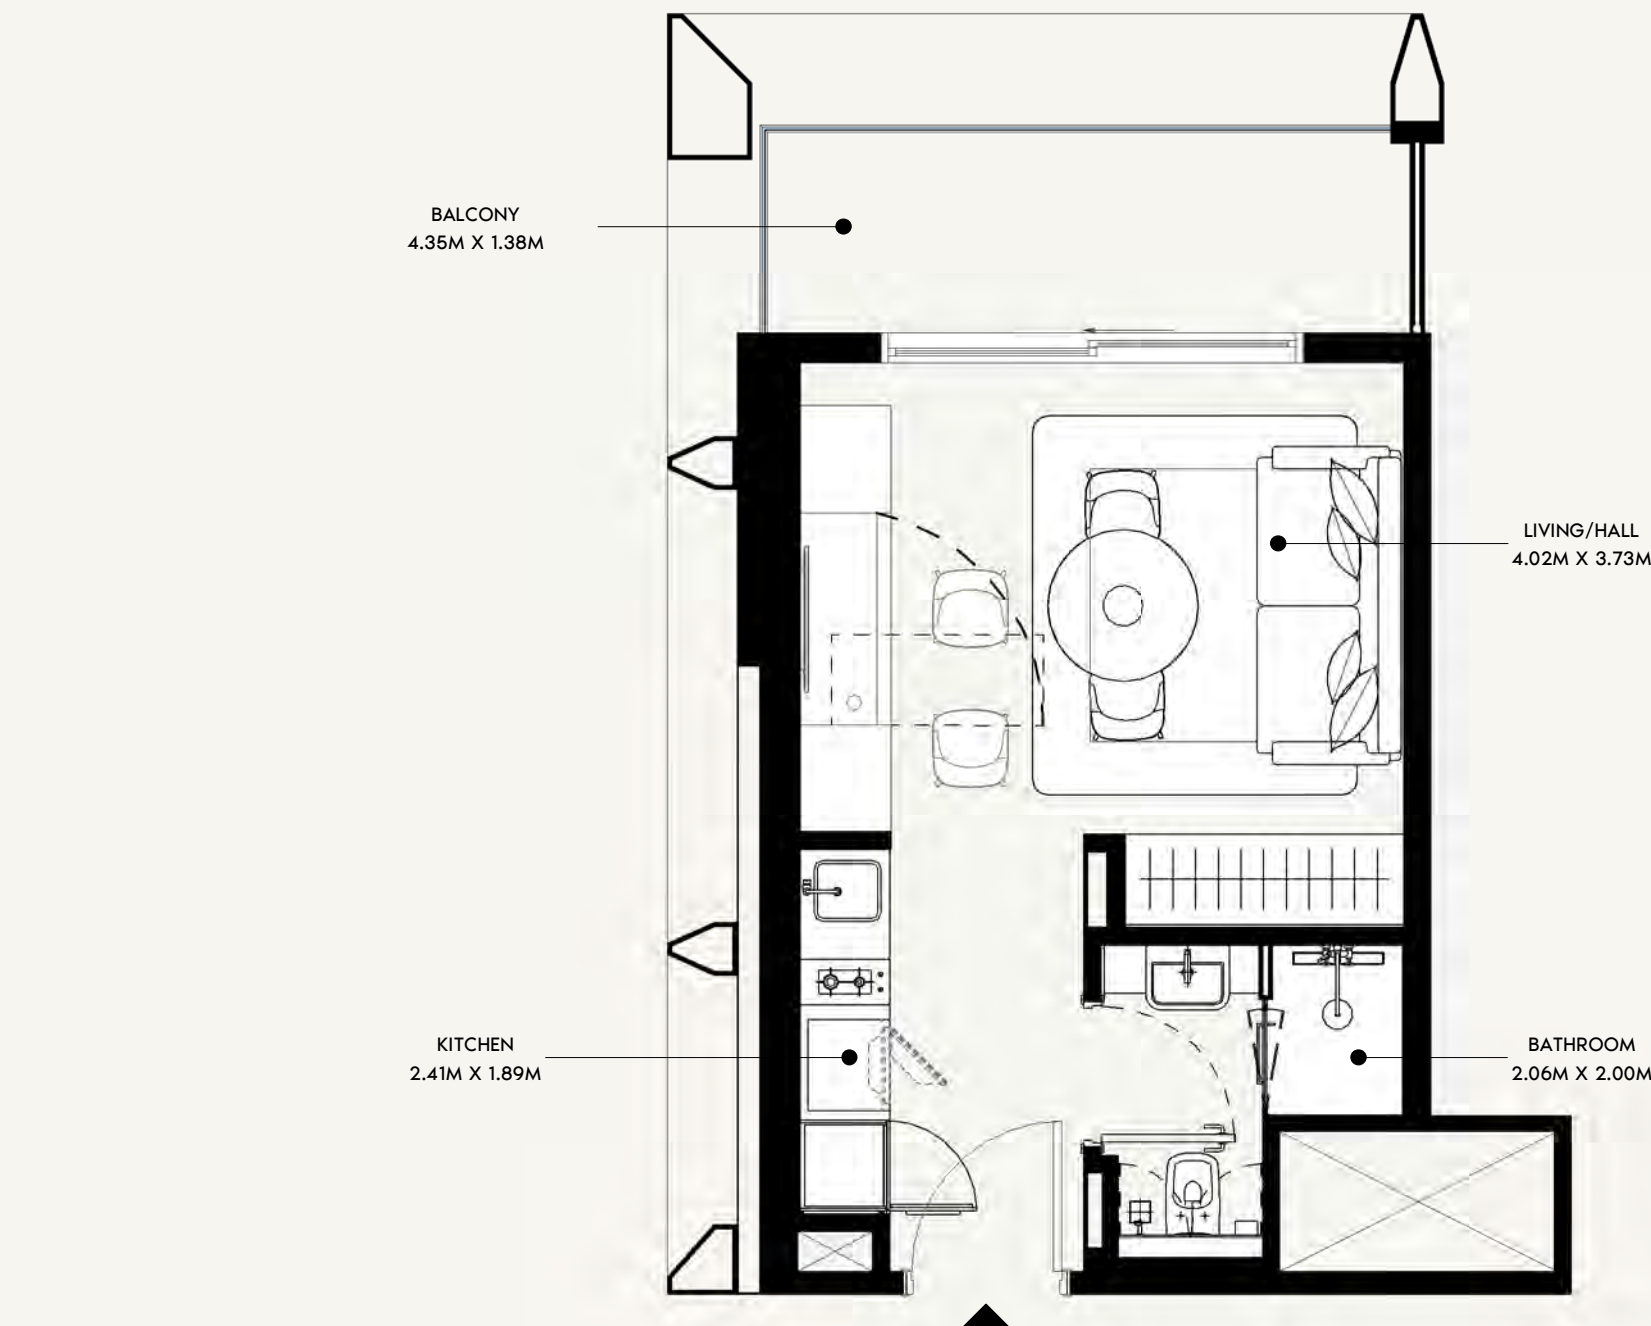

SCALE: N.T.S

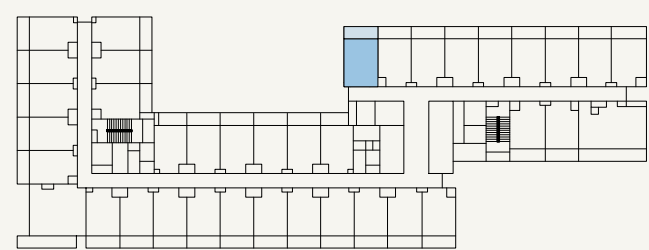

SCALE: N.T.S



FLOOR NO:
2ND & 10TH FLOOR

UNIT TYPE:
STUDIO (TYPE-02A)

APARTMENT AREA:
268.88 SQ.FT. (24.98 SQ.M)

BALCONY AREA:
67.92 SQ.FT. (6.31 SQ.M)



DISCLAIMER:
THE COLORED MARKETING FLOOR PLANS PROVIDED BY THE DEVELOPER ARE FOR ILLUSTRATIVE PURPOSES ONLY. ACTUAL DIMENSIONS, LAYOUT, AND FINISHES MAY VARY FROM THOSE DEPICTED IN THE PLANS. FURNITURE, FIXTURES, AND EQUIPMENT SHOWN IN THE PLANS ARE FOR DECORATIVE PURPOSES ONLY AND ARE NOT INCLUDED IN THE PURCHASE OR LEASE OF THE PROPERTY. THE DEVELOPER RESERVES THE RIGHT TO MAKE MODIFICATIONS, REVISIONS, AND CHANGES TO THE FLOOR PLANS, SPECIFICATIONS, AND FEATURES WITHOUT PRIOR NOTICE.

TOTAL APARTMENT AREA:
336.81 SQ.FT. (31.29 SQ.M)


PROJECT NAME / BUILDING:
JADAF / PROJECT 09

UNIT NO:
201 & 1001

DP
APPROVED :
MC
REVIEWED :
NC
DRAWN :
SHEET SIZE A3

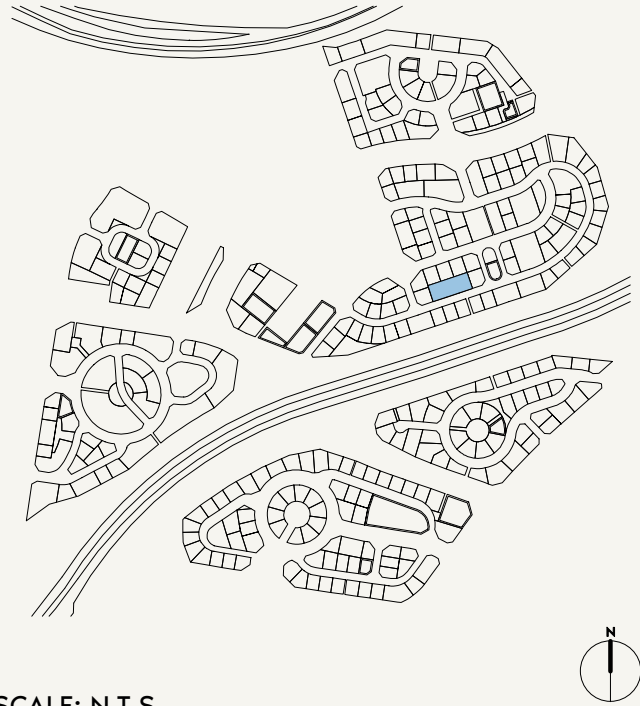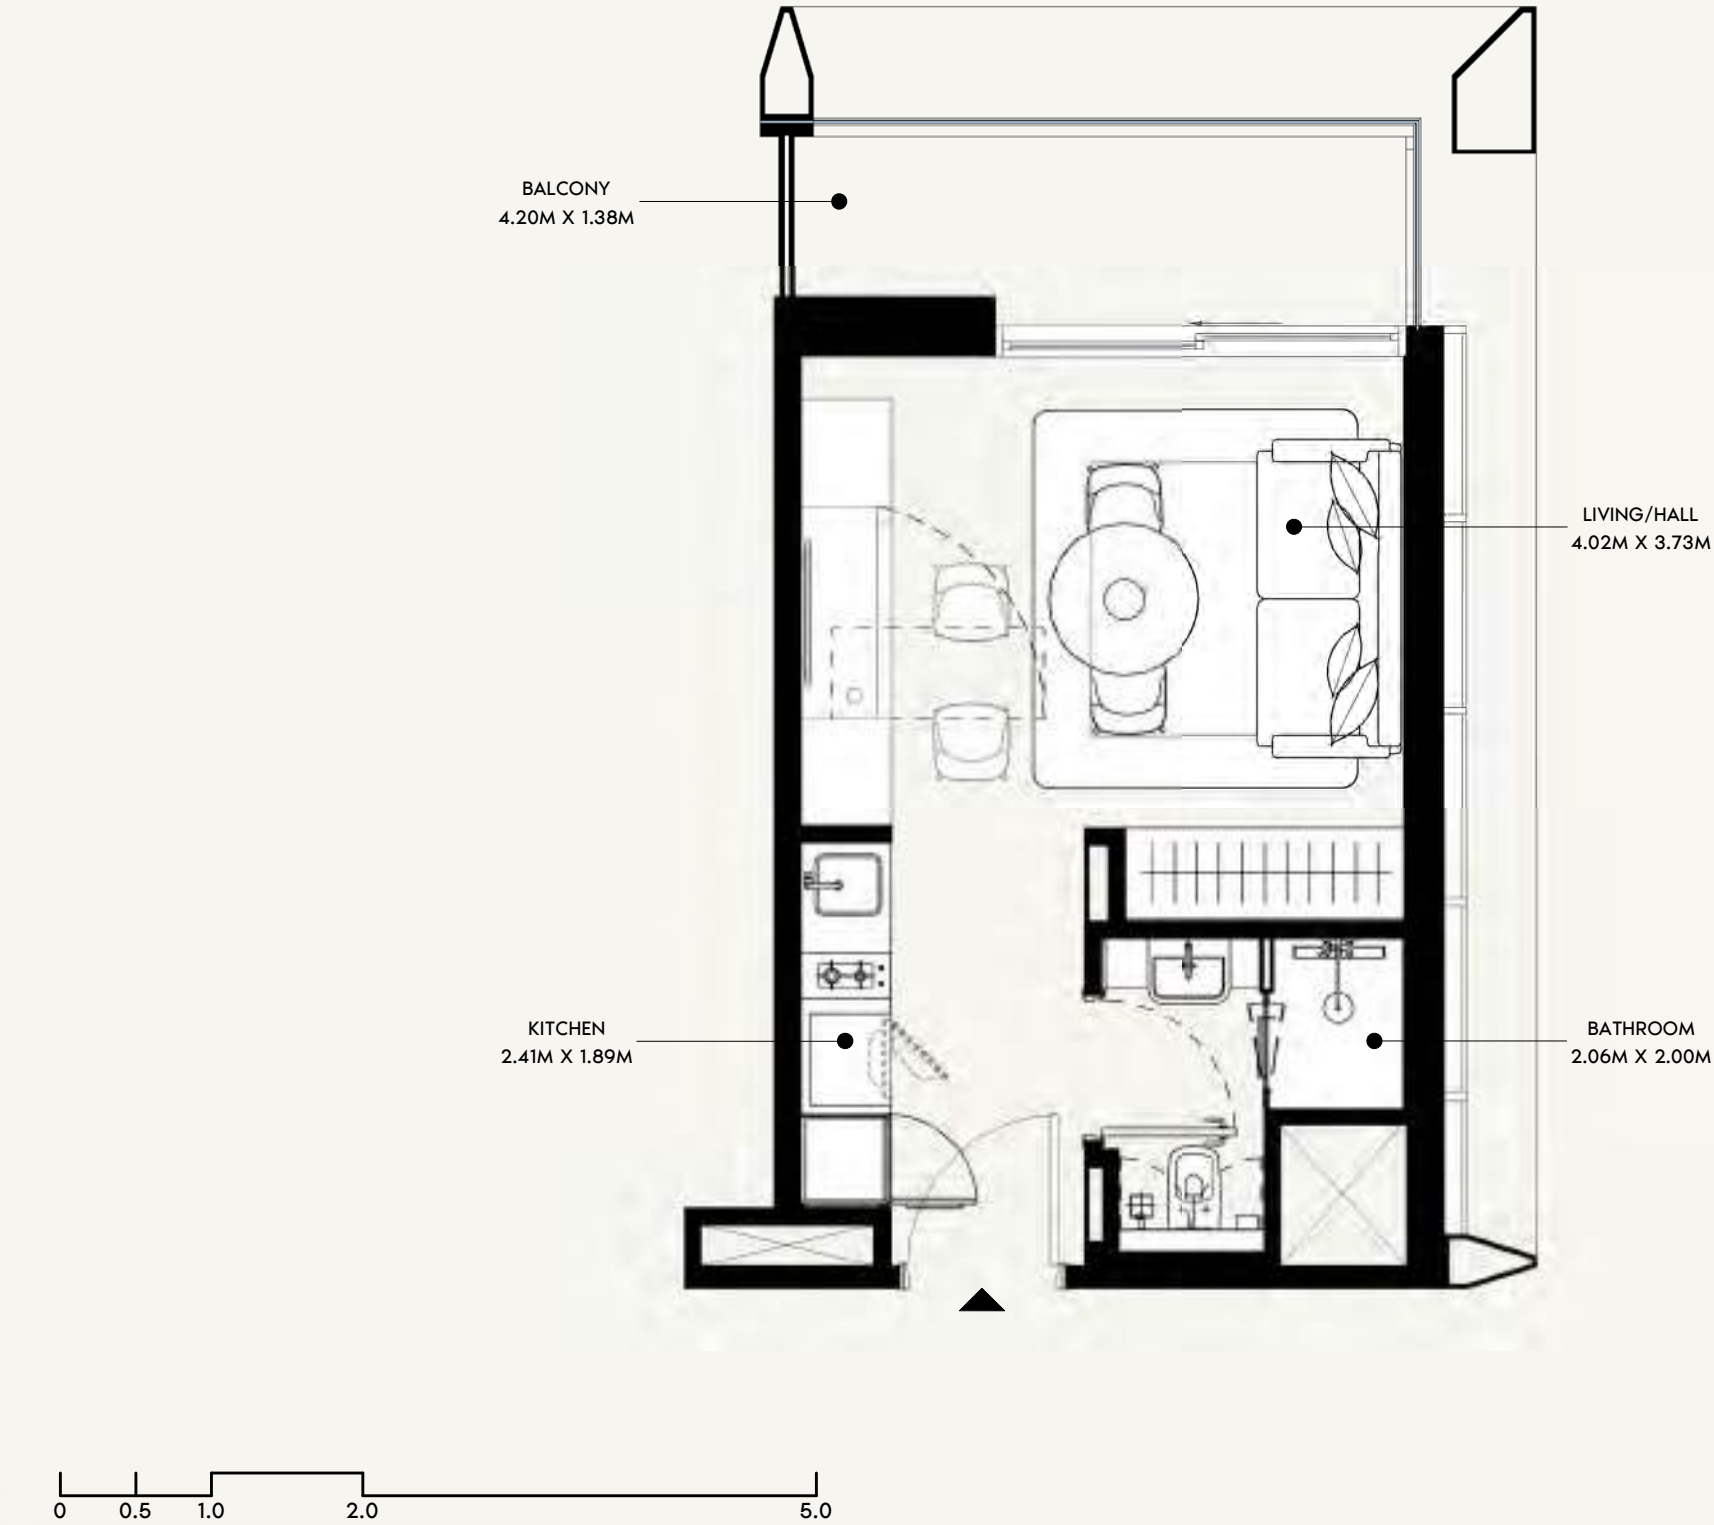

SCALE: N.T.S

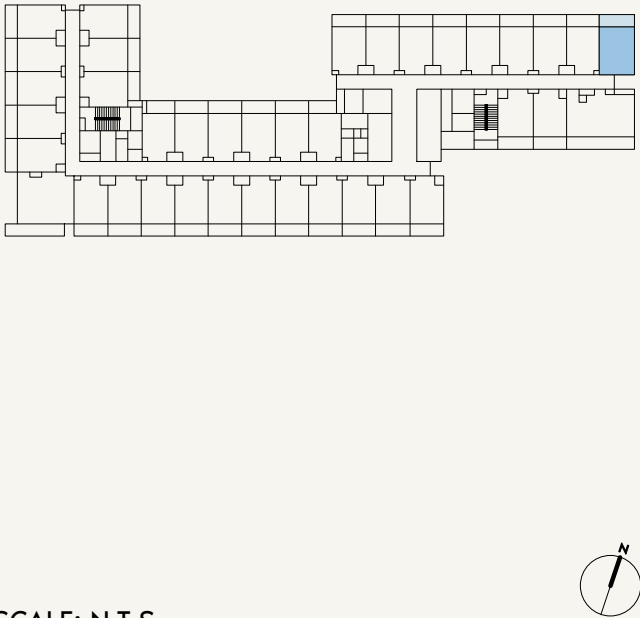

SCALE: N.T.S



FLOOR NO:
2ND & 10TH FLOOR

UNIT TYPE:
STUDIO (TYPE-02B)

APARTMENT AREA:
268.35 SQ.FT. (24.93 SQ.M)

BALCONY AREA:
64.15 SQ.FT. (5.96 SQ.M)


DISCLAIMER:
THE COLORED MARKETING FLOOR PLANS PROVIDED BY THE DEVELOPER ARE FOR ILLUSTRATIVE PURPOSES ONLY. ACTUAL DIMENSIONS, LAYOUT, AND FINISHES MAY VARY FROM THOSE DEPICTED IN THE PLANS. FURNITURE, FIXTURES, AND EQUIPMENT SHOWN IN THE PLANS ARE FOR DECORATIVE PURPOSES ONLY AND ARE NOT INCLUDED IN THE PURCHASE OR LEASE OF THE PROPERTY. THE DEVELOPER RESERVES THE RIGHT TO MAKE MODIFICATIONS, REVISIONS, AND CHANGES TO THE FLOOR PLANS, SPECIFICATIONS, AND FEATURES WITHOUT PRIOR NOTICE.

TOTAL APARTMENT AREA:
332.50 SQ.FT. (30.89 SQ.M)

PROJECT NAME / BUILDING:
JADAF / PROJECT 09

UNIT NO:
209 & 1009

DP
APPROVED :
MC
REVIEWED :
NC
DRAWN :
SHEET SIZE A3

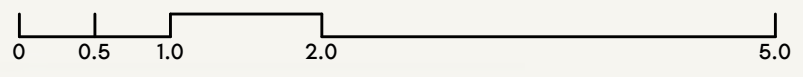

KITCHEN
1.89M X 2.41M

BATHROOM
2.06M X 2.00M

LIVING/HALL
4.02M X 3.73M

BALCONY
4.27M X 1.38M

SCALE: N.T.S



SCALE: N.T.S



FLOOR NO:
2ND & 10TH FLOOR

UNIT TYPE:
STUDIO (TYPE-02C)

APARTMENT AREA:
272.33 SQ.FT. (25.3 SQ.M)

BALCONY AREA:
65.88 SQ.FT. (6.12 SQ.M)



DISCLAIMER:
THE COLORED MARKETING FLOOR PLANS PROVIDED BY THE DEVELOPER ARE FOR ILLUSTRATIVE PURPOSES ONLY. ACTUAL DIMENSIONS, LAYOUT, AND FINISHES MAY VARY FROM THOSE DEPICTED IN THE PLANS. FURNITURE, FIXTURES, AND EQUIPMENT SHOWN IN THE PLANS ARE FOR DECORATIVE PURPOSES ONLY AND ARE NOT INCLUDED IN THE PURCHASE OR LEASE OF THE PROPERTY. THE DEVELOPER RESERVES THE RIGHT TO MAKE MODIFICATIONS, REVISIONS, AND CHANGES TO THE FLOOR PLANS, SPECIFICATIONS, AND FEATURES WITHOUT PRIOR NOTICE.

TOTAL APARTMENT AREA:
338.20 SQ.FT. (31.42 SQ.M)

PROJECT NAME / BUILDING:
JADAF / PROJECT 09

UNIT NO:
213 & 1013

DP
APPROVED :
MC
NC
DRAWN :
SHEET SIZE A3

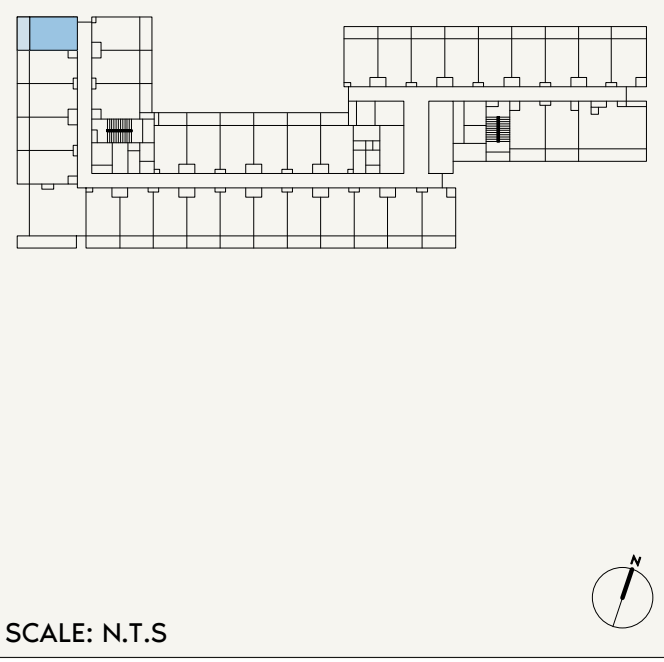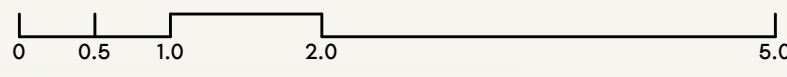

FLOOR NO:
2ND & 10TH FLOOR

UNIT TYPE:
STUDIO (TYPE-02D)

APARTMENT AREA:
269.96 SQ.FT. (25.08 SQ.M)

BALCONY AREA:
65.45 SQ.FT. (6.08 SQ.M)


DISCLAIMER:
THE COLORED MARKETING FLOOR PLANS PROVIDED BY THE DEVELOPER ARE FOR ILLUSTRATIVE PURPOSES ONLY. ACTUAL DIMENSIONS, LAYOUT, AND FINISHES MAY VARY FROM THOSE DEPICTED IN THE PLANS. FURNITURE, FIXTURES, AND EQUIPMENT SHOWN IN THE PLANS ARE FOR DECORATIVE PURPOSES ONLY AND ARE NOT INCLUDED IN THE PURCHASE OR LEASE OF THE PROPERTY. THE DEVELOPER RESERVES THE RIGHT TO MAKE MODIFICATIONS, REVISIONS, AND CHANGES TO THE FLOOR PLANS, SPECIFICATIONS, AND FEATURES WITHOUT PRIOR NOTICE.

TOTAL APARTMENT AREA:
335.41 SQ.FT. (31.16 SQ.M)


PROJECT NAME / BUILDING:
JADAF / PROJECT 09

UNIT NO:
229 & 1029

DP
APPROVED :
MC
REVIEWED :
NC
DRAWN :
SHEET SIZE A3

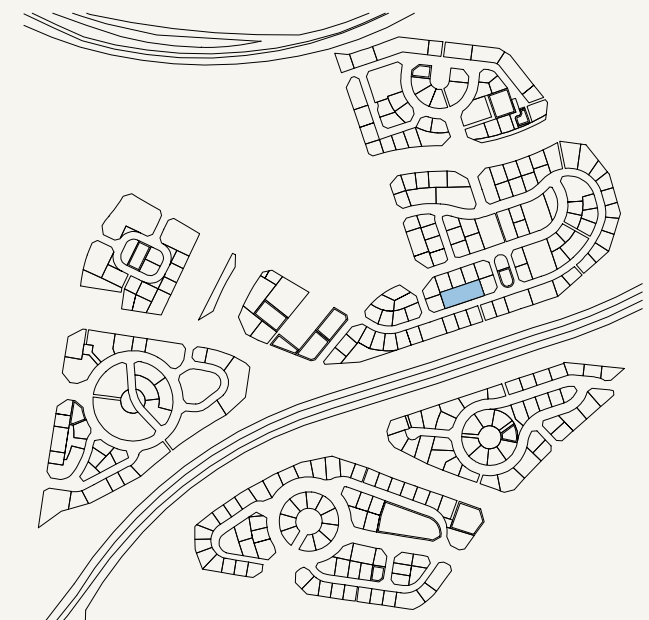

SCALE: N.T.S

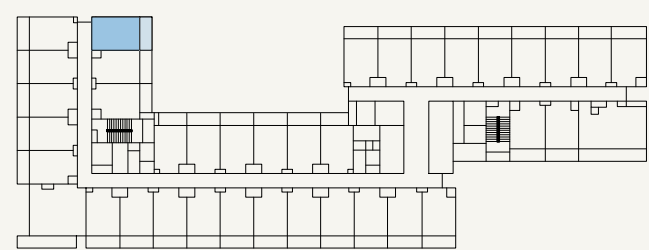

SCALE: N.T.S



FLOOR NO:
2ND & 10TH FLOOR

UNIT TYPE:
STUDIO (TYPE-02E)

APARTMENT AREA:
269.64 SQ.FT. (25.05 SQ.M)

BALCONY AREA:
65.55 SQ.FT. (6.09 SQ.M)


DISCLAIMER:
THE COLORED MARKETING FLOOR PLANS PROVIDED BY THE DEVELOPER ARE FOR ILLUSTRATIVE PURPOSES ONLY. ACTUAL DIMENSIONS, LAYOUT, AND FINISHES MAY VARY FROM THOSE DEPICTED IN THE PLANS. FURNITURE, FIXTURES, AND EQUIPMENT SHOWN IN THE PLANS ARE FOR DECORATIVE PURPOSES ONLY AND ARE NOT INCLUDED IN THE PURCHASE OR LEASE OF THE PROPERTY. THE DEVELOPER RESERVES THE RIGHT TO MAKE MODIFICATIONS, REVISIONS, AND CHANGES TO THE FLOOR PLANS, SPECIFICATIONS, AND FEATURES WITHOUT PRIOR NOTICE.

TOTAL APARTMENT AREA:
335.19 SQ.FT. (31.14 SQ.M)



PROJECT NAME / BUILDING:
JADAF / PROJECT 09

UNIT NO:
230 & 1030

SHEET SIZE A3
DRAWN : NC
REVIEWED : MC
APPROVED : DP

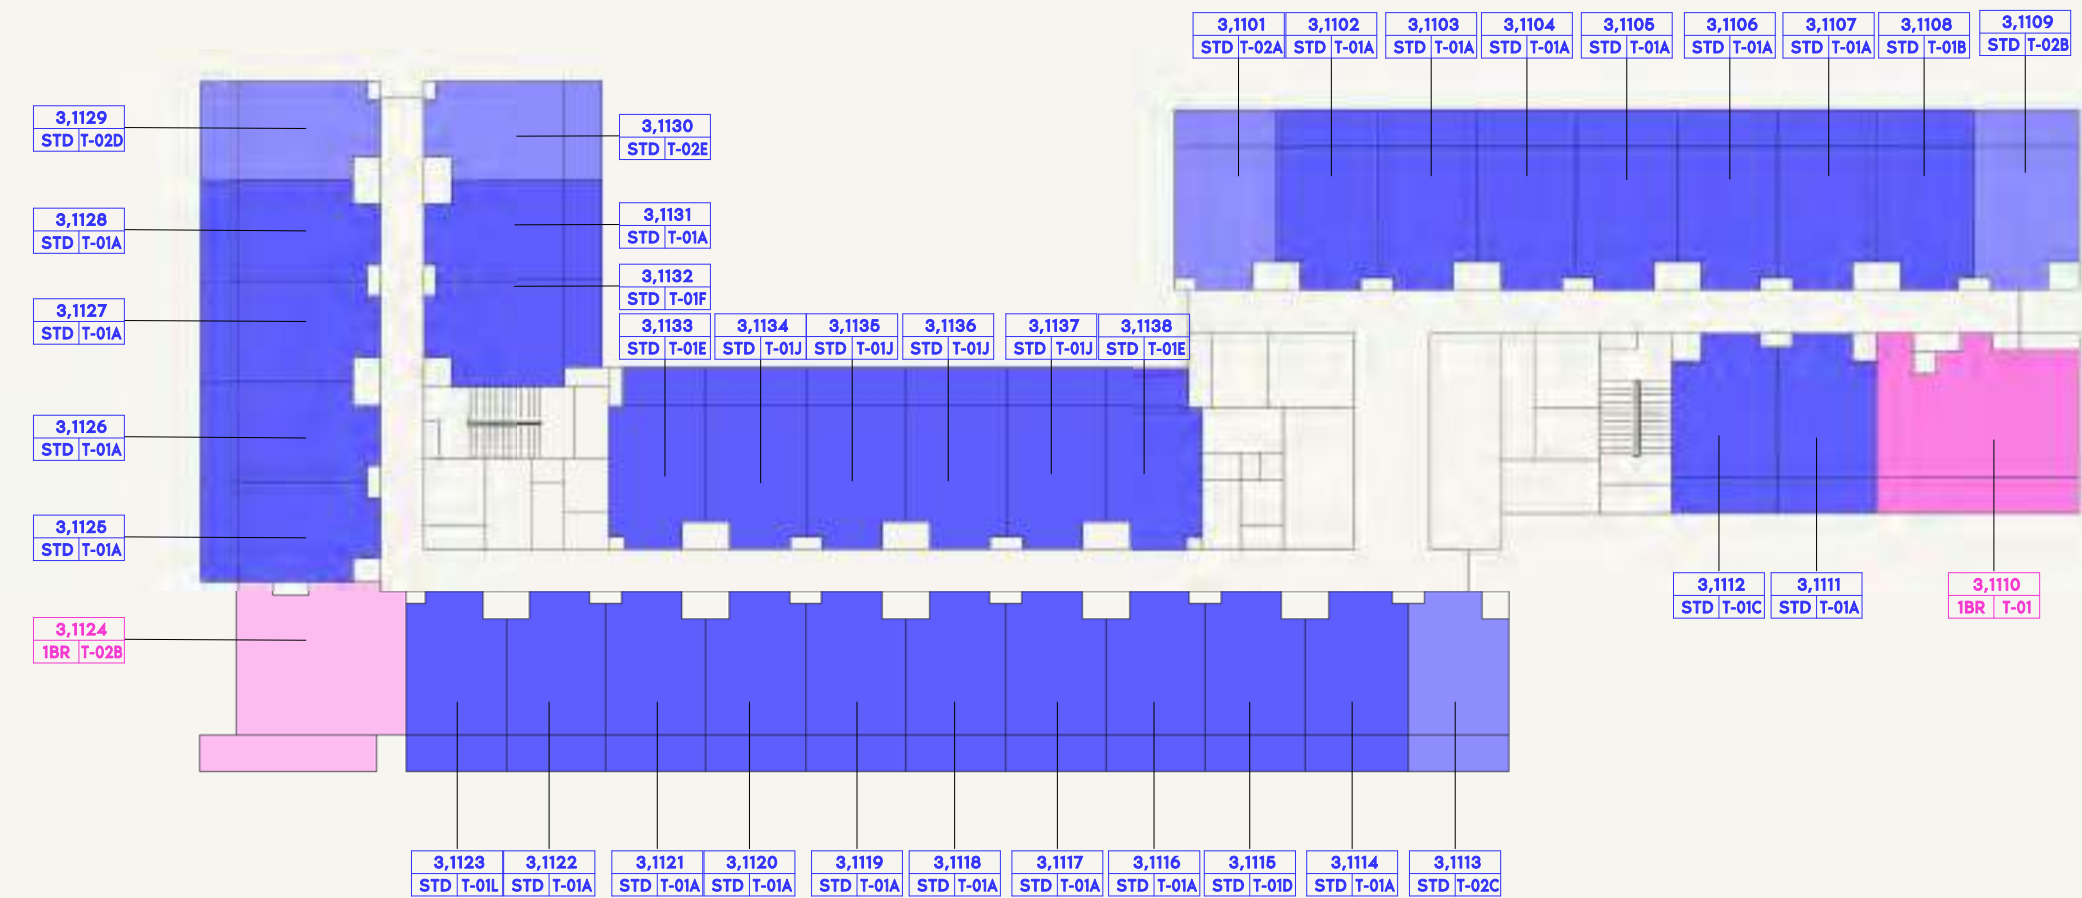

- STUDIO
- 1 BEDROOM
- PENTHOUSE

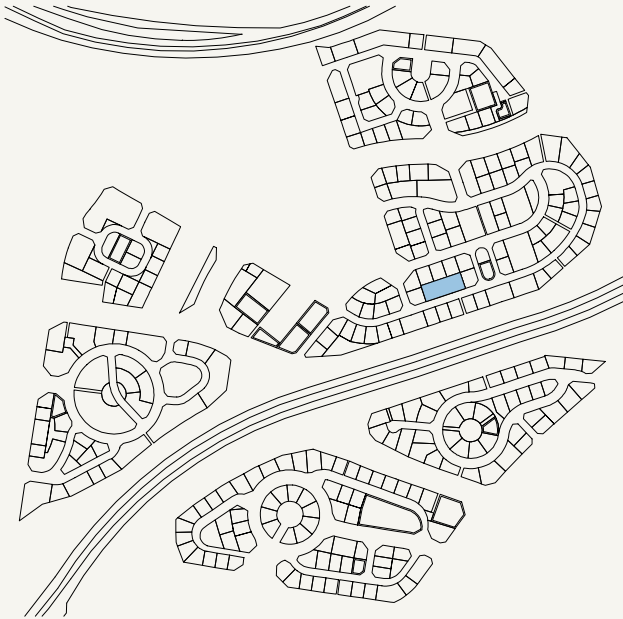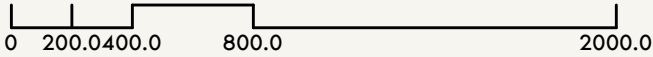

SCALE: N.T.S






FLOOR NO:
3RD & 11TH FLOOR PLAN

UNIT TYPE:
APARTMENTS

DISCLAIMER:
THE COLORED MARKETING FLOOR PLANS PROVIDED BY THE DEVELOPER ARE FOR ILLUSTRATIVE PURPOSES ONLY. ACTUAL DIMENSIONS, LAYOUT, AND FINISHES MAY VARY FROM THOSE DEPICTED IN THE PLANS. FURNITURE, FIXTURES, AND EQUIPMENT SHOWN IN THE PLANS ARE FOR DECORATIVE PURPOSES ONLY AND ARE NOT INCLUDED IN THE PURCHASE OR LEASE OF THE PROPERTY. THE DEVELOPER RESERVES THE RIGHT TO MAKE MODIFICATIONS, REVISIONS, AND CHANGES TO THE FLOOR PLANS, SPECIFICATIONS, AND FEATURES WITHOUT PRIOR NOTICE.

PROJECT NAME / BUILDING:
JADAF / PROJECT 09

DP
APPROVED : MC
NC
DRAWN :
SHEET SIZE A3

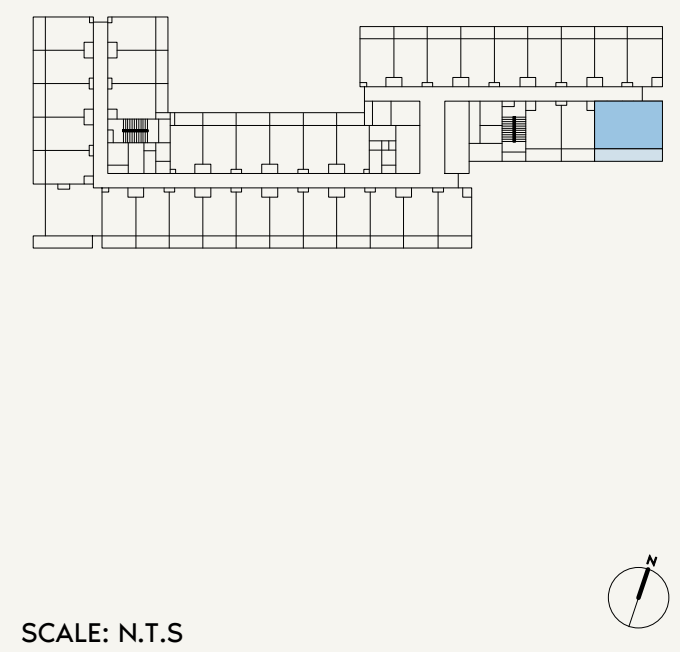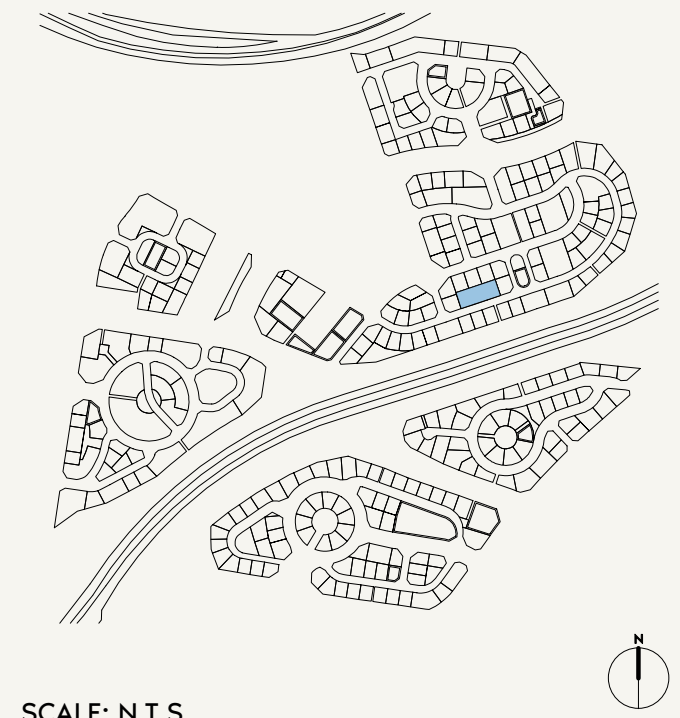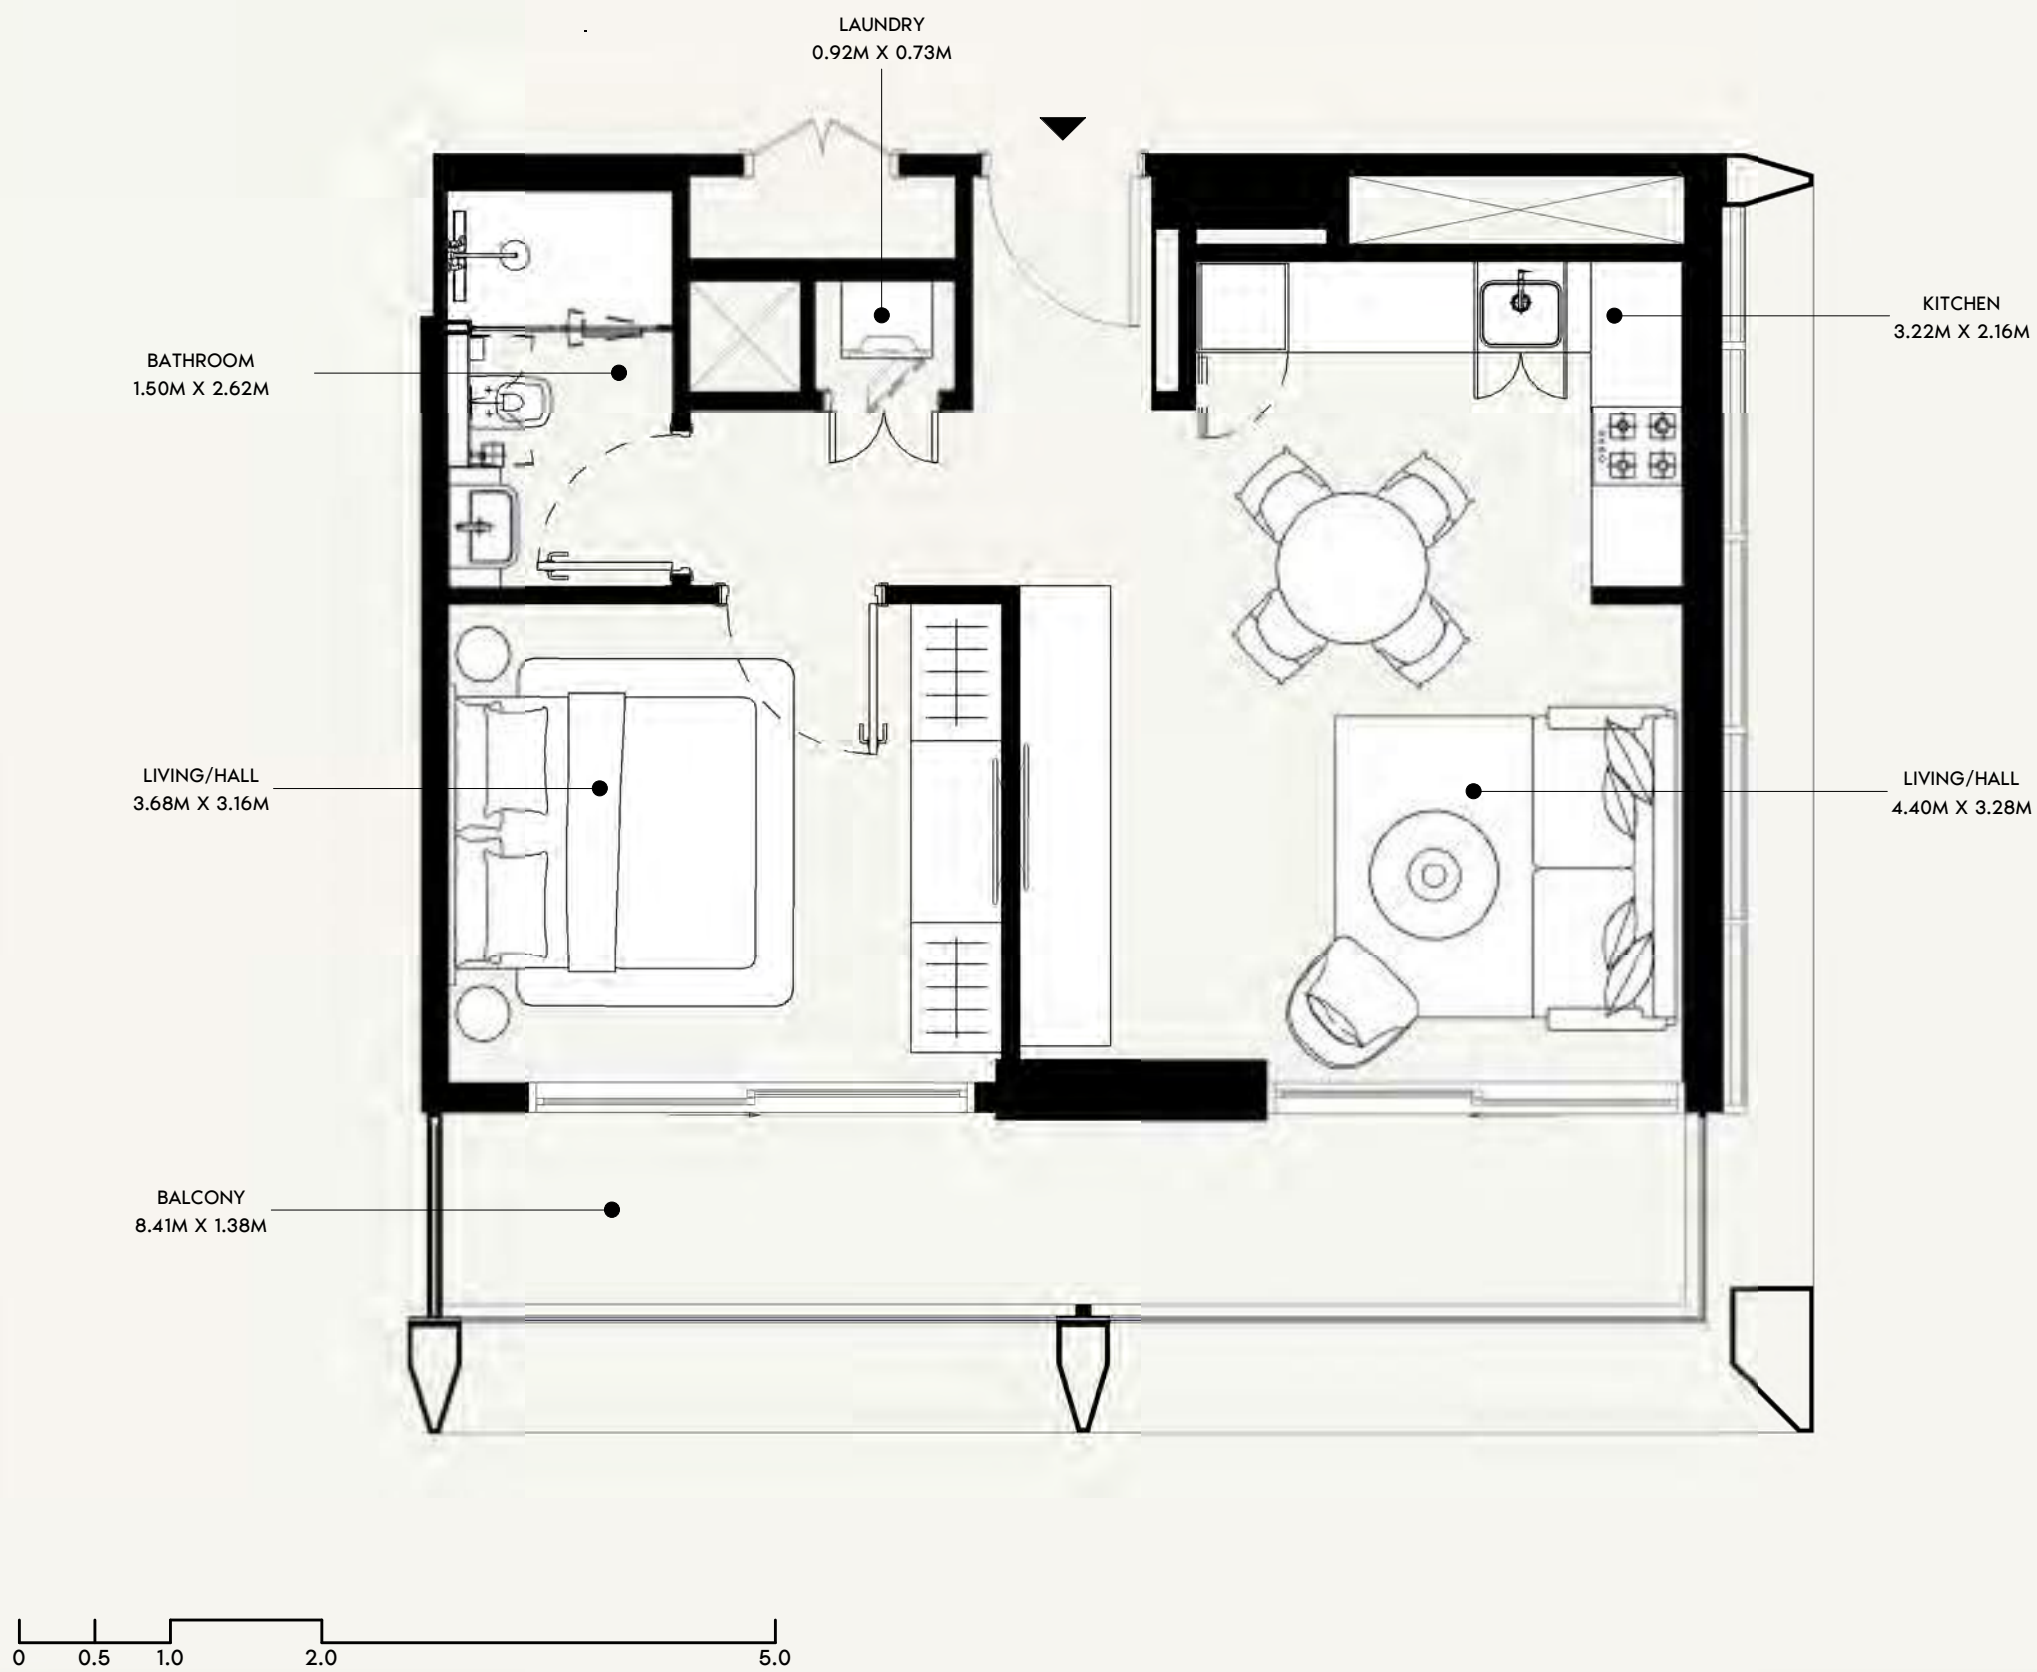

FLOOR NO:
3RD & 11TH FLOOR

UNIT TYPE:
1 BEDROOM (TYPE-01)

APARTMENT AREA:
518.82 SQ.FT. (48.2 SQ.M)

BALCONY AREA:
132.83 SQ.FT. (12.34 SQ.M)




DISCLAIMER:
THE COLORED MARKETING FLOOR PLANS PROVIDED BY THE DEVELOPER ARE FOR ILLUSTRATIVE PURPOSES ONLY. ACTUAL DIMENSIONS, LAYOUT, AND FINISHES MAY VARY FROM THOSE DEPICTED IN THE PLANS. FURNITURE, FIXTURES, AND EQUIPMENT SHOWN IN THE PLANS ARE FOR DECORATIVE PURPOSES ONLY AND ARE NOT INCLUDED IN THE PURCHASE OR LEASE OF THE PROPERTY. THE DEVELOPER RESERVES THE RIGHT TO MAKE MODIFICATIONS, REVISIONS, AND CHANGES TO THE FLOOR PLANS, SPECIFICATIONS, AND FEATURES WITHOUT PRIOR NOTICE.

TOTAL APARTMENT AREA:
651.65 SQ.FT. (60.54 SQ.M)

PROJECT NAME / BUILDING:
JADAF / PROJECT 09

UNIT NO:
310 & 1110

DP
APPROVED :
MC
REVIEWED :
NC
DRAWN :
SHEET SIZE A3

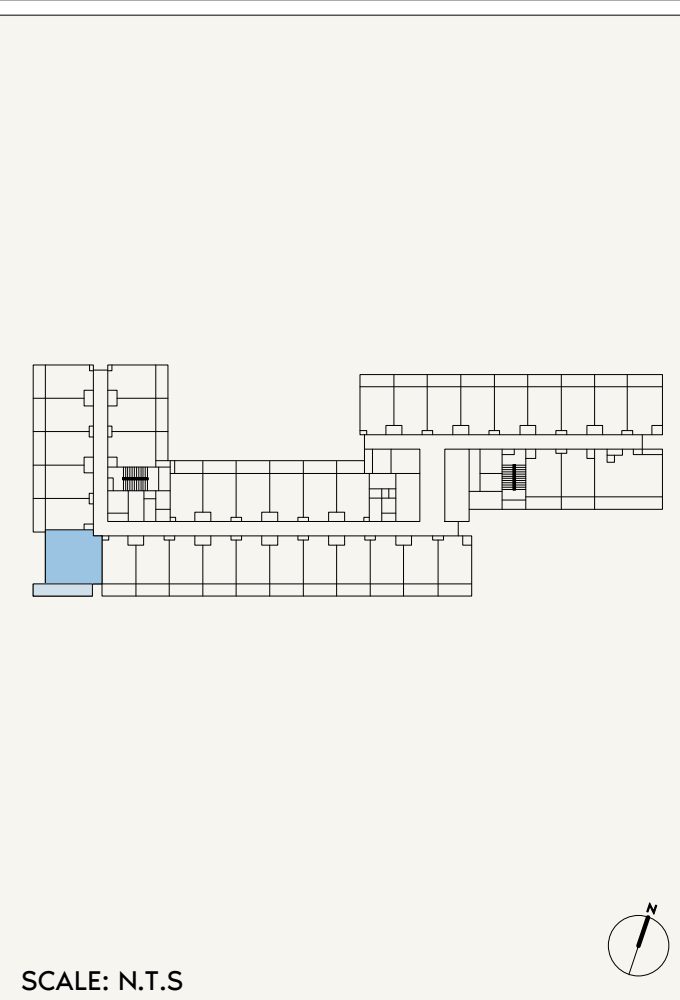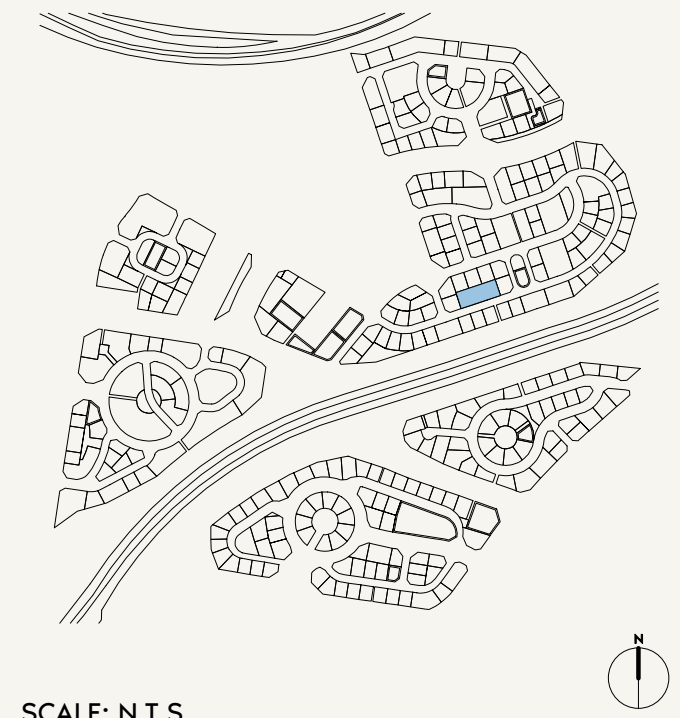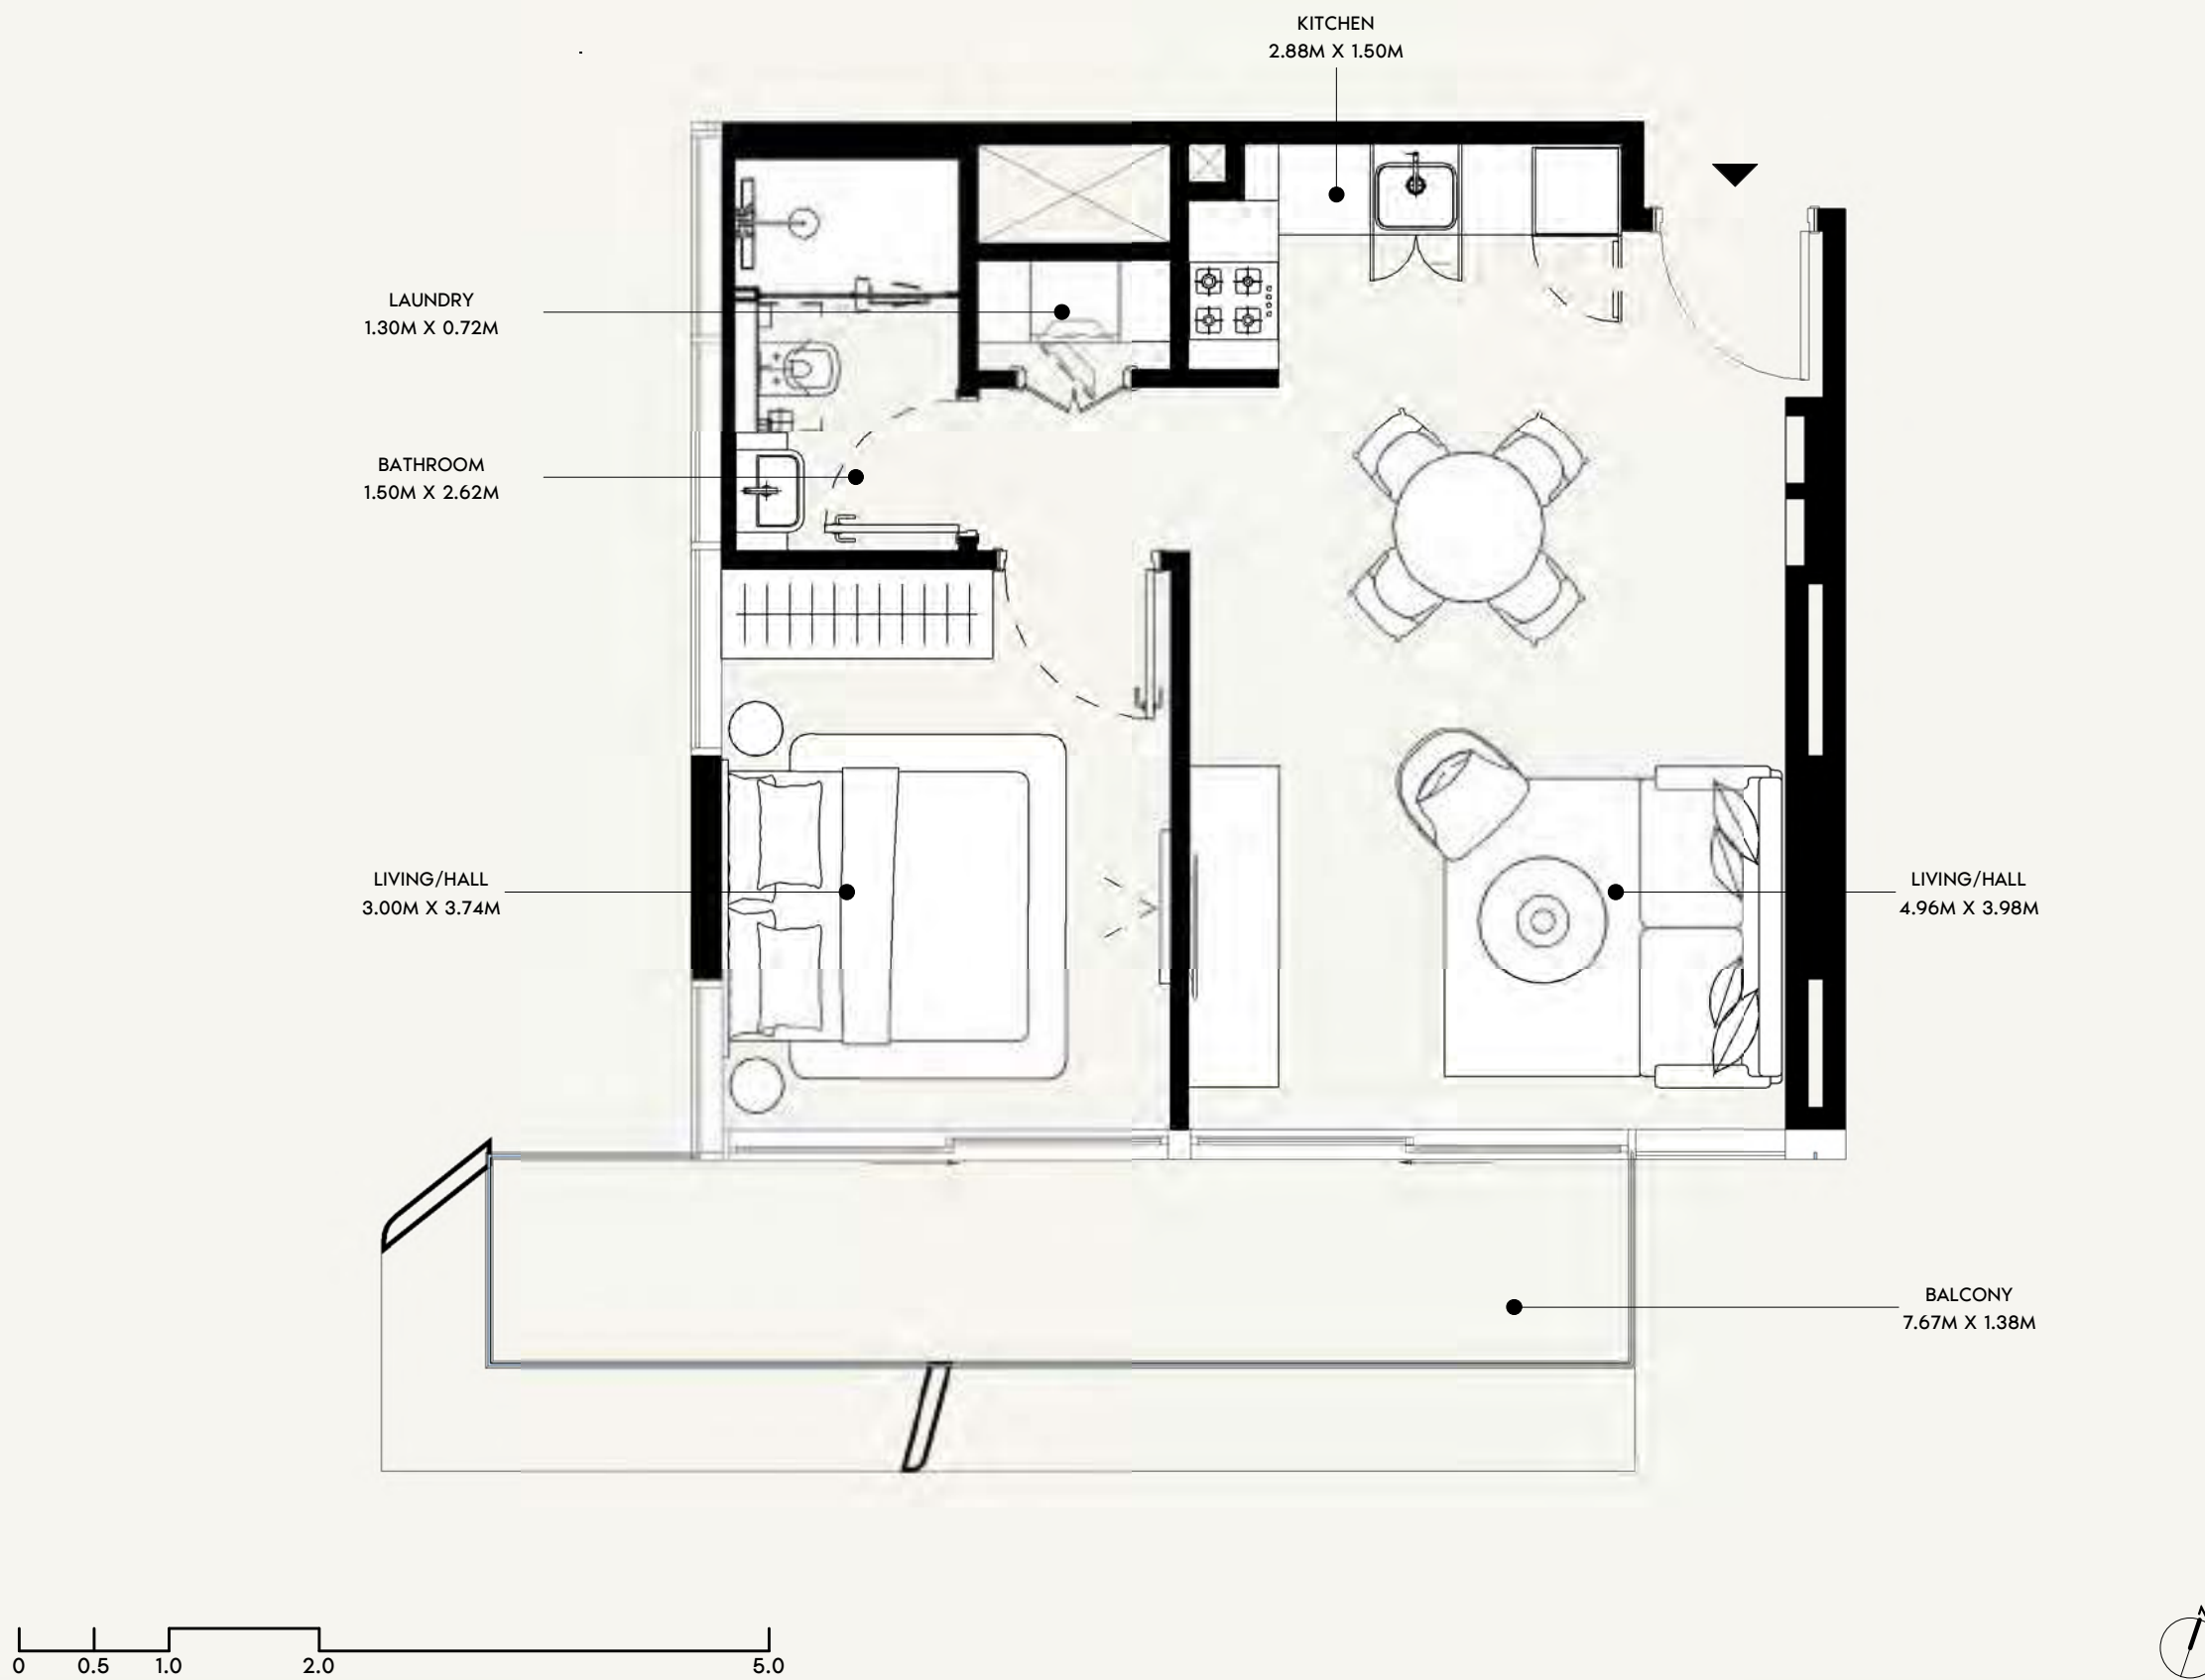

FLOOR NO:
3RD & 11TH FLOOR

UNIT TYPE:
1 BEDROOM (TYPE-02B)

APARTMENT AREA:
525.93 SQ.FT. (48.86 SQ.M)

BALCONY AREA:
118.73 SQ.FT. (11.03 SQ.M)




DISCLAIMER:
THE COLORED MARKETING FLOOR PLANS PROVIDED BY THE DEVELOPER ARE FOR ILLUSTRATIVE PURPOSES ONLY. ACTUAL DIMENSIONS, LAYOUT, AND FINISHES MAY VARY FROM THOSE DEPICTED IN THE PLANS. FURNITURE, FIXTURES, AND EQUIPMENT SHOWN IN THE PLANS ARE FOR DECORATIVE PURPOSES ONLY AND ARE NOT INCLUDED IN THE PURCHASE OR LEASE OF THE PROPERTY. THE DEVELOPER RESERVES THE RIGHT TO MAKE MODIFICATIONS, REVISIONS, AND CHANGES TO THE FLOOR PLANS, SPECIFICATIONS, AND FEATURES WITHOUT PRIOR NOTICE.

TOTAL APARTMENT AREA:
644.66 SQ.FT. (59.89 SQ.M)


PROJECT NAME / BUILDING:
JADAF / PROJECT 09

UNIT NO:
324 & 1124

DP
APPROVED :
MC
NC
DRAWN :
SHEET SIZE A3

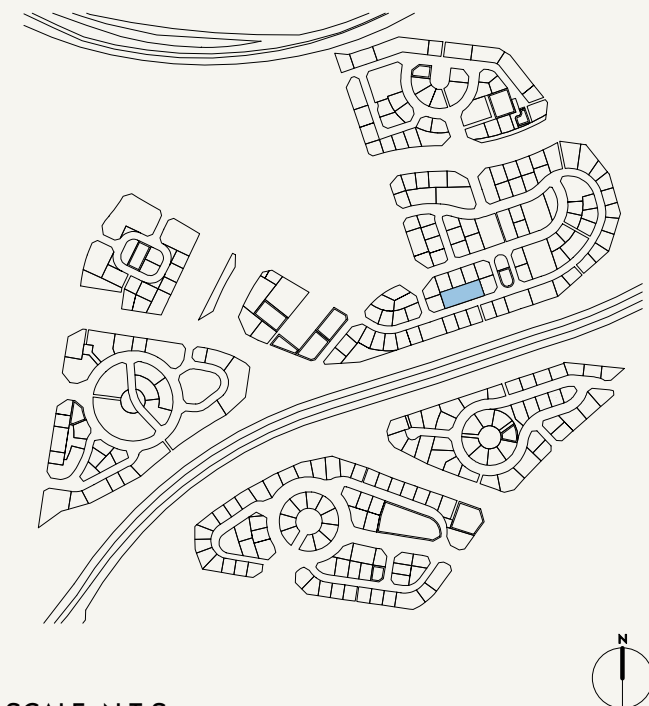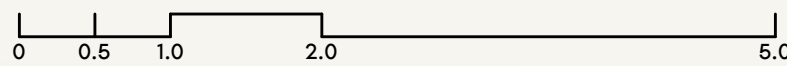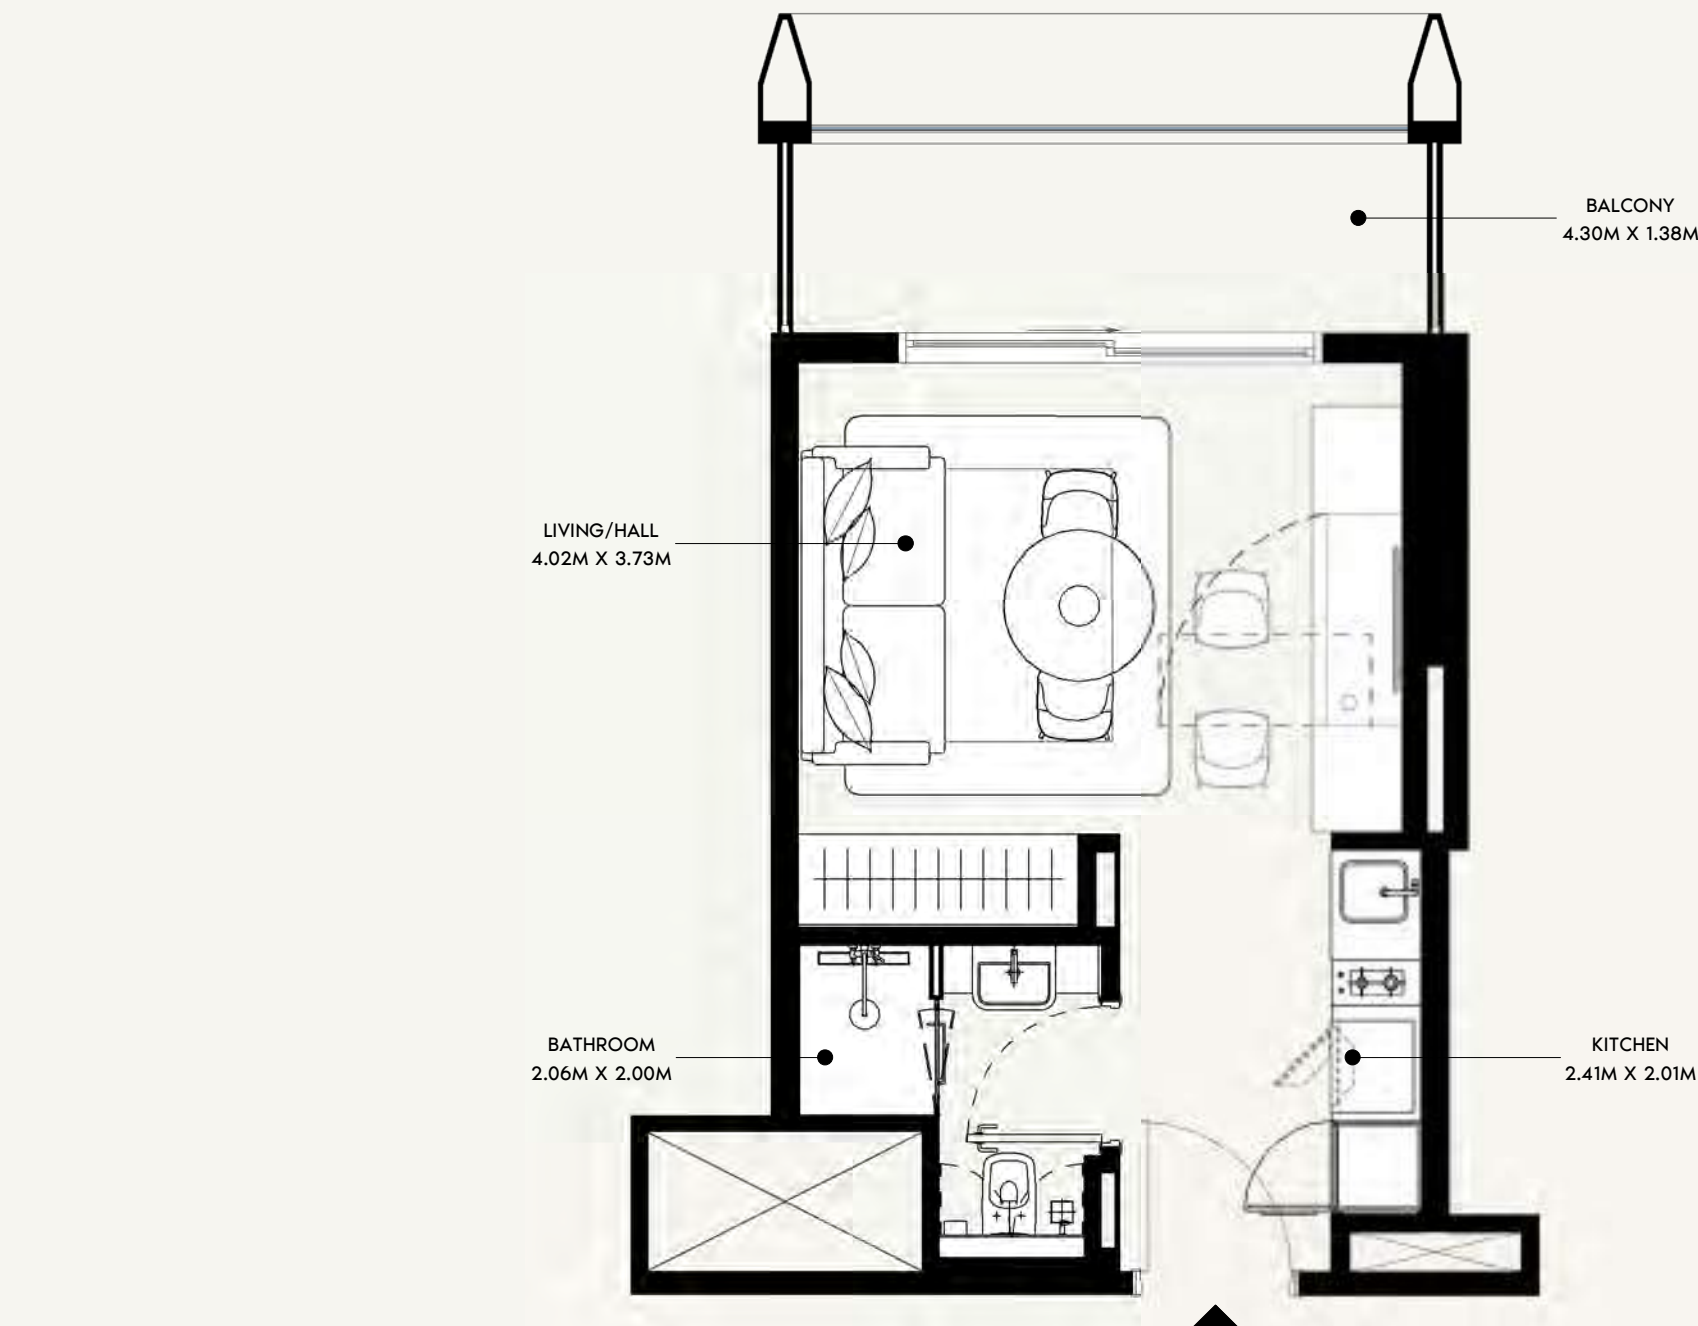

SCALE: N.T.S

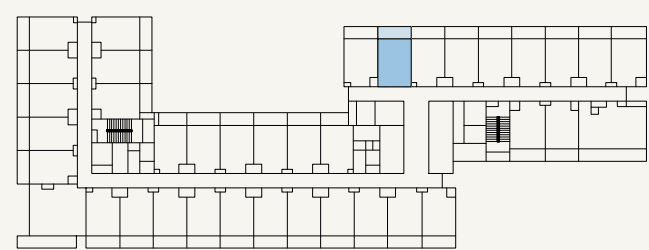

SCALE: N.T.S



FLOOR NO:
3RD & 11TH FLOOR

UNIT TYPE:
STUDIO (TYPE-01A)

APARTMENT AREA:
272.44 SQ.FT. (25.31 SQ.M)

BALCONY AREA:
67.60 SQ.FT. (6.28 SQ.M)




DISCLAIMER:
THE COLORED MARKETING FLOOR PLANS PROVIDED BY THE DEVELOPER ARE FOR ILLUSTRATIVE PURPOSES ONLY. ACTUAL DIMENSIONS, LAYOUT, AND FINISHES MAY VARY FROM THOSE DEPICTED IN THE PLANS. FURNITURE, FIXTURES, AND EQUIPMENT SHOWN IN THE PLANS ARE FOR DECORATIVE PURPOSES ONLY AND ARE NOT INCLUDED IN THE PURCHASE OR LEASE OF THE PROPERTY. THE DEVELOPER RESERVES THE RIGHT TO MAKE MODIFICATIONS, REVISIONS, AND CHANGES TO THE FLOOR PLANS, SPECIFICATIONS, AND FEATURES WITHOUT PRIOR NOTICE.

TOTAL APARTMENT AREA:
340.03 SQ.FT. (31.59 SQ.M)


PROJECT NAME / BUILDING:
JADAF / PROJECT 09

UNIT NO:
302 & 1102

DP
APPROVED :
MC
REVIEWED :
NC
DRAWN :
SHEET SIZE A3

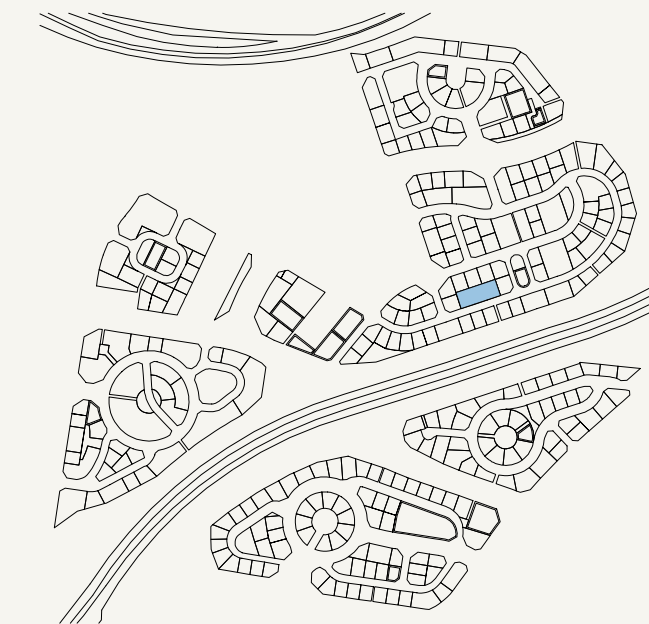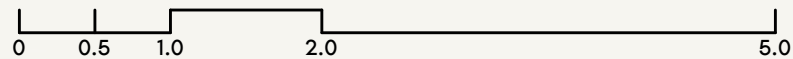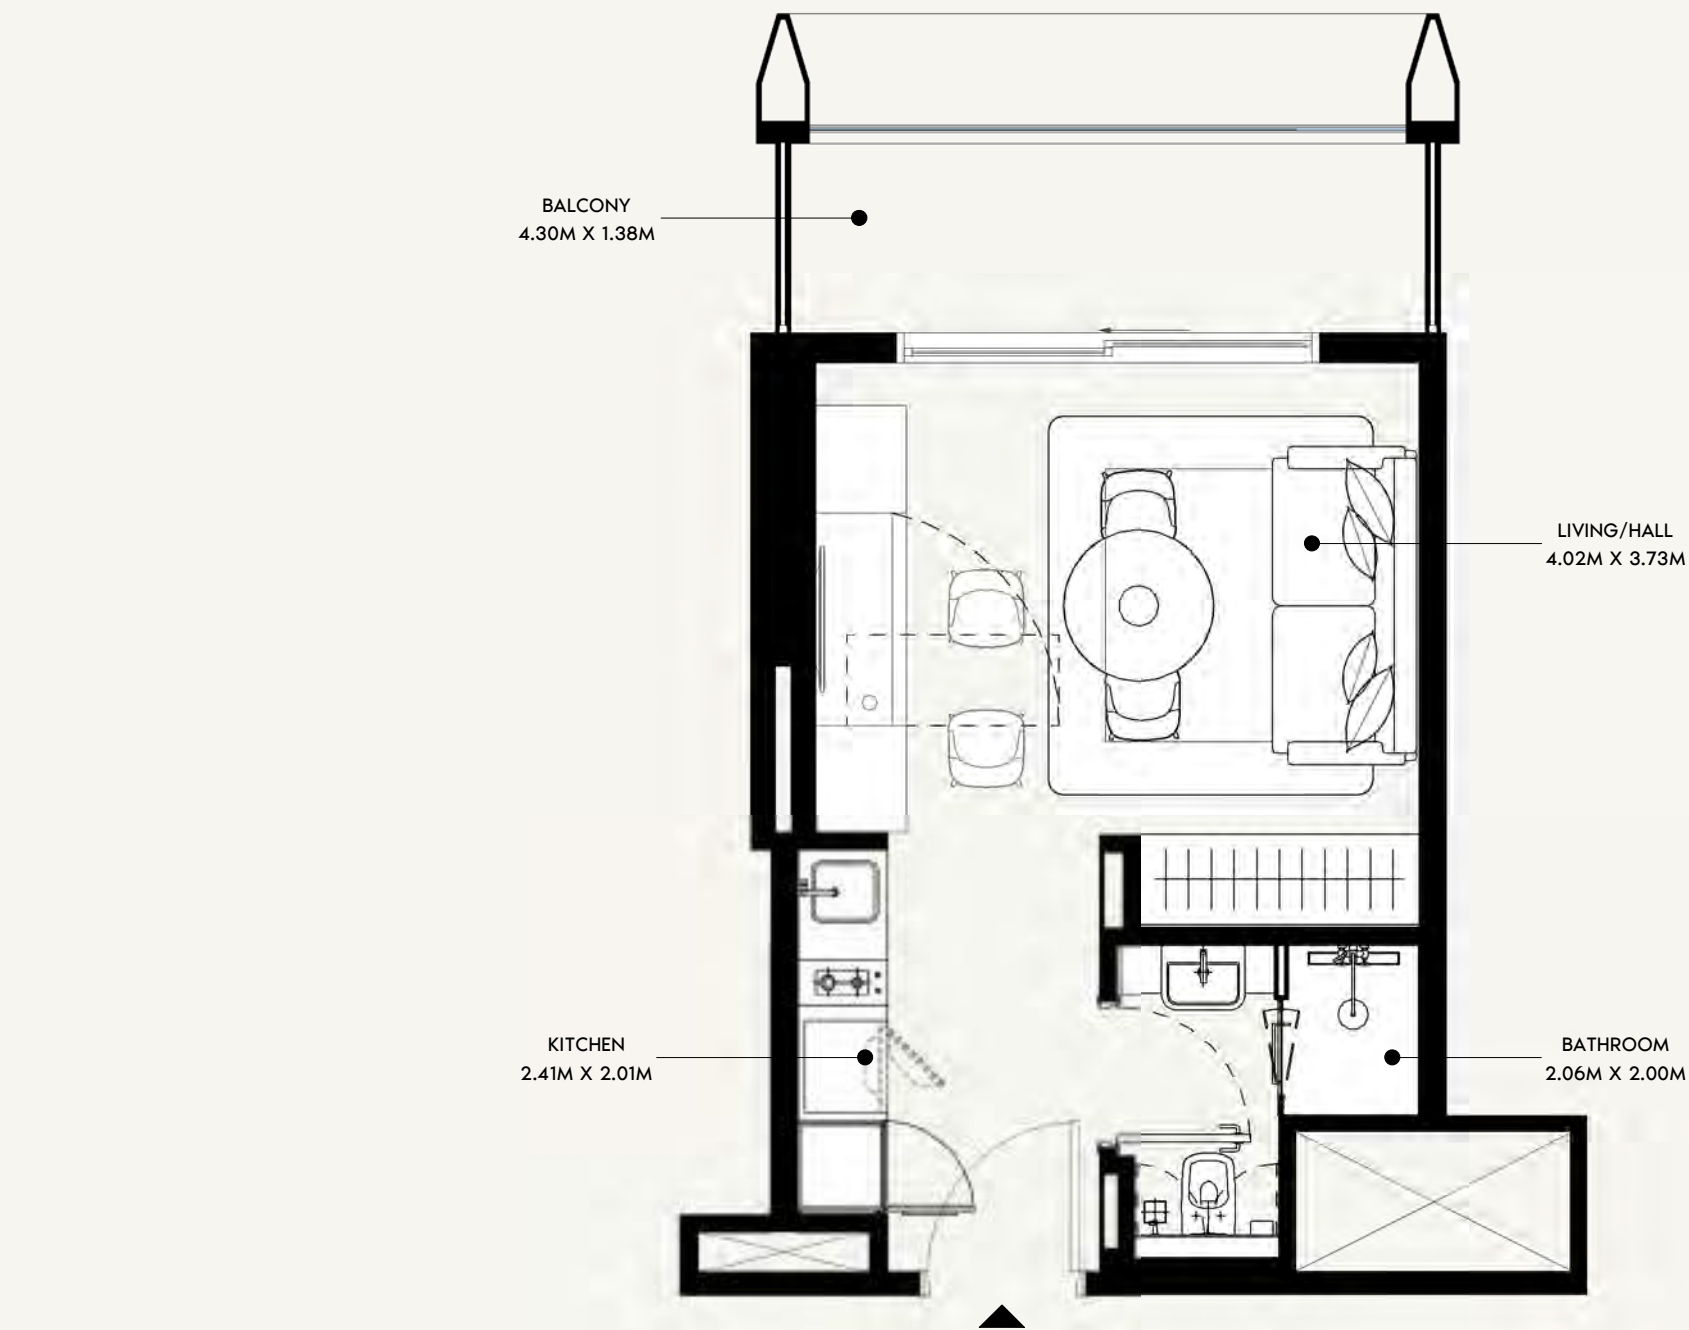

SCALE: N.T.S

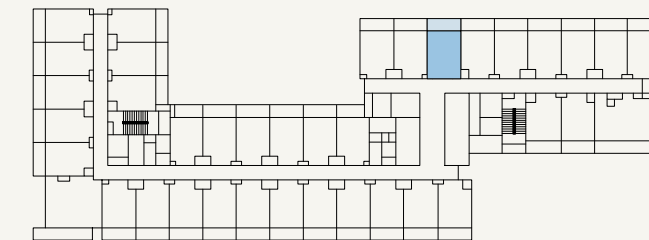

SCALE: N.T.S

AZIZI

FLOOR NO:

3RD & 11TH FLOOR

UNIT TYPE:

STUDIO (TYPE-01A)

APARTMENT AREA:

272.44 SQ.FT. (25.31 SQ.M)

BALCONY AREA:

67.60 SQ.FT. (6.28 SQ.M)

DISCLAIMER:

THE COLORED MARKETING FLOOR PLANS PROVIDED BY THE DEVELOPER ARE FOR ILLUSTRATIVE PURPOSES ONLY. ACTUAL DIMENSIONS, LAYOUT, AND FINISHES MAY VARY FROM THOSE DEPICTED IN THE PLANS. FURNITURE, FIXTURES, AND EQUIPMENT SHOWN IN THE PLANS ARE FOR DECORATIVE PURPOSES ONLY AND ARE NOT INCLUDED IN THE PURCHASE OR LEASE OF THE PROPERTY. THE DEVELOPER RESERVES THE RIGHT TO MAKE MODIFICATIONS, REVISIONS, AND CHANGES TO THE FLOOR PLANS, SPECIFICATIONS, AND FEATURES WITHOUT PRIOR NOTICE.

TOTAL APARTMENT AREA:

340.03 SQ.FT. (31.59 SQ.M)




PROJECT NAME / BUILDING:

JADAF / PROJECT 09


UNIT NO:

303 & 1103

DP
APPROVED :
MC
NC
DRAWN :
SHEET SIZE A3

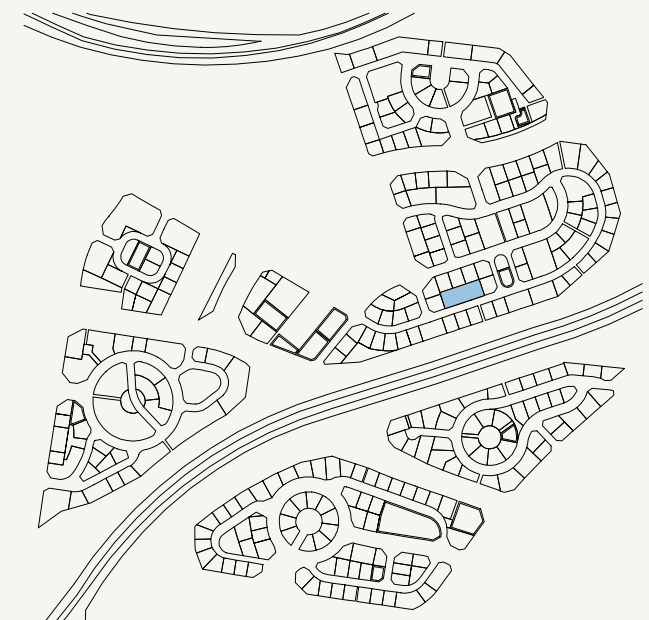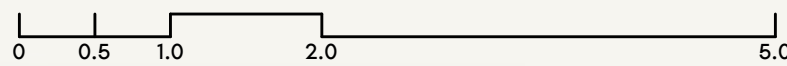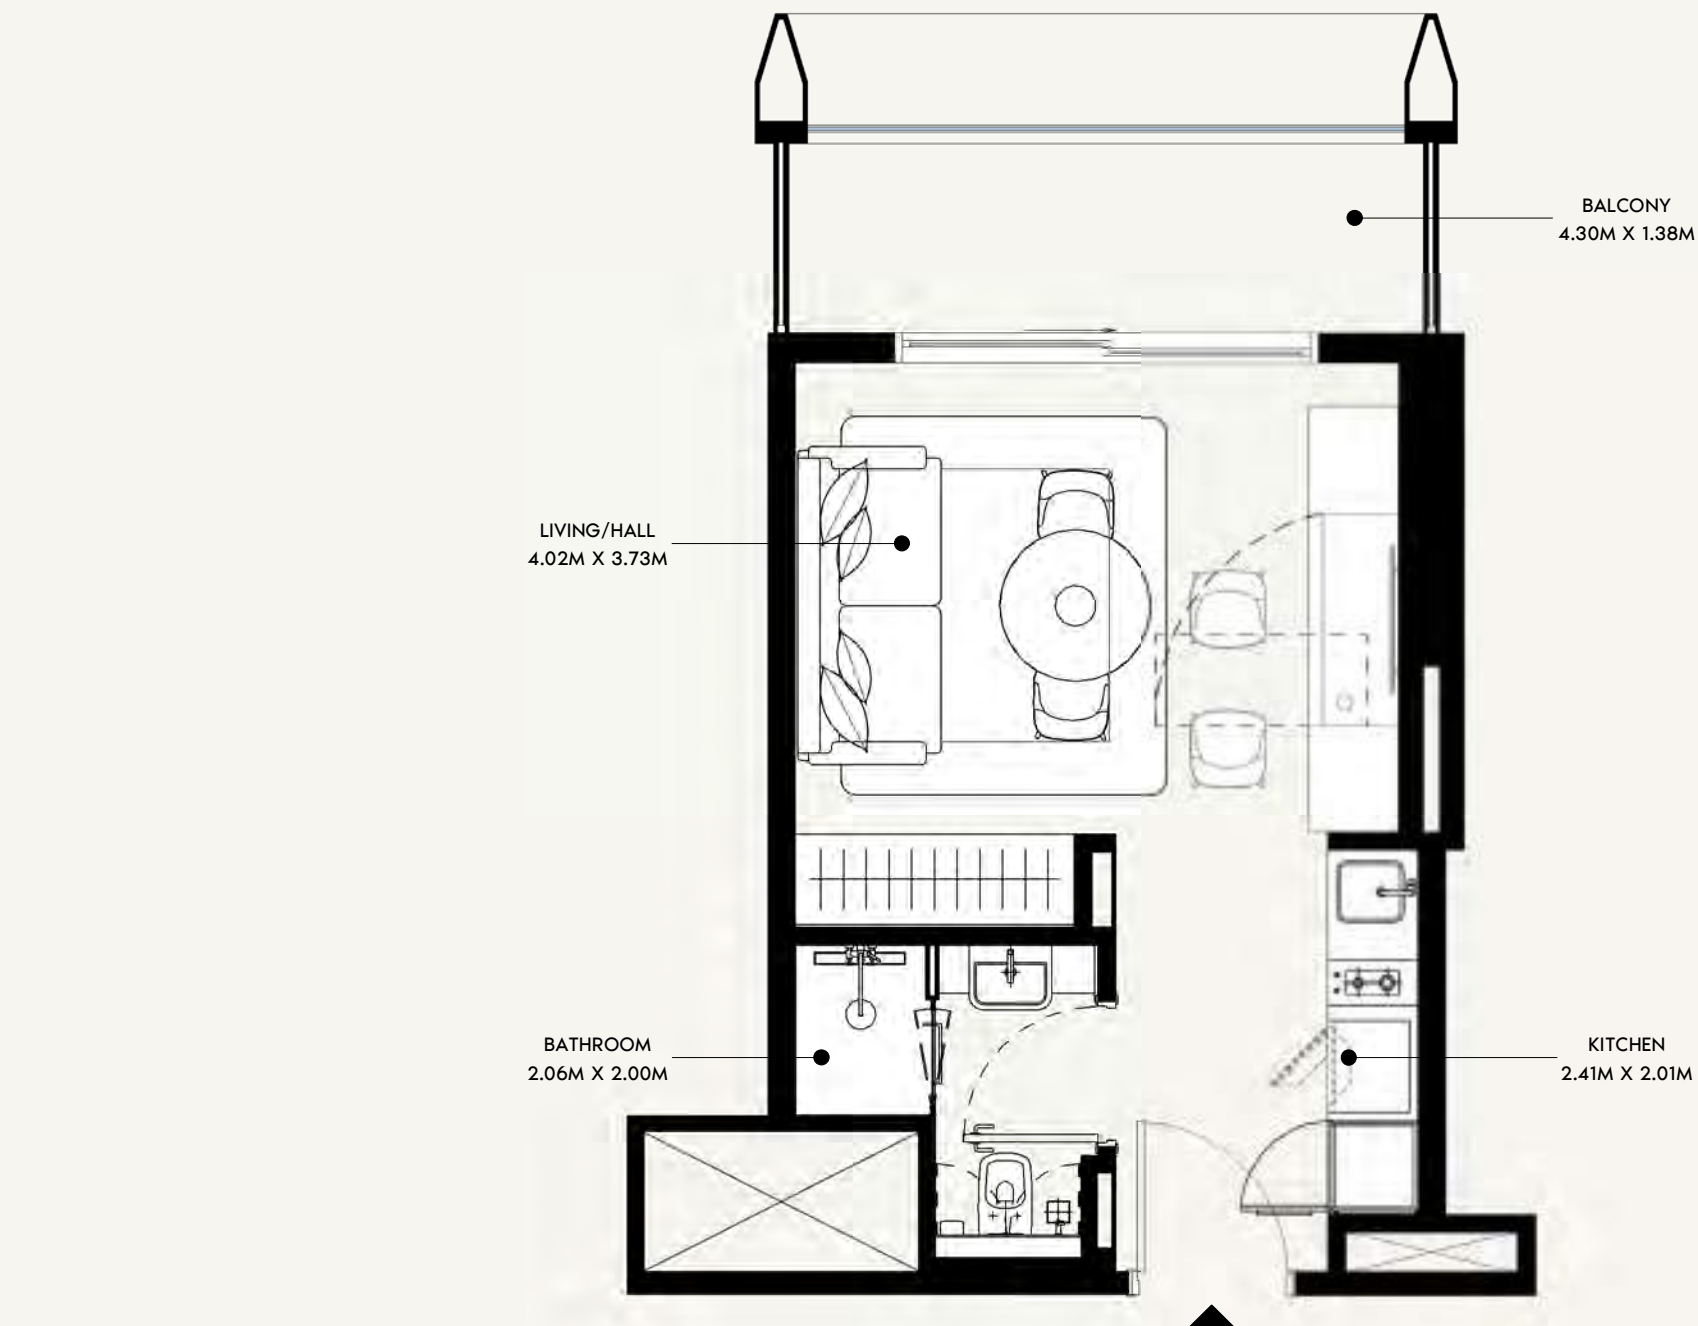

SCALE: N.T.S

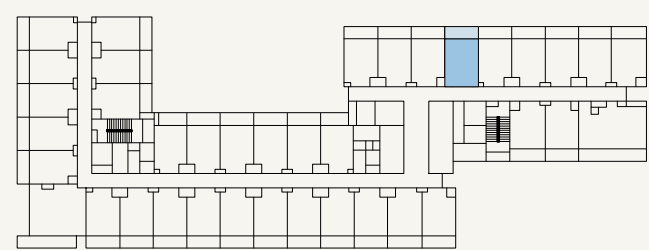

SCALE: N.T.S



FLOOR NO:
3RD & 11TH FLOOR

UNIT TYPE:
STUDIO (TYPE-01A)

APARTMENT AREA:
272.44 SQ.FT. (25.31 SQ.M)

BALCONY AREA:
67.60 SQ.FT. (6.28 SQ.M)




DISCLAIMER:
THE COLORED MARKETING FLOOR PLANS PROVIDED BY THE DEVELOPER ARE FOR ILLUSTRATIVE PURPOSES ONLY. ACTUAL DIMENSIONS, LAYOUT, AND FINISHES MAY VARY FROM THOSE DEPICTED IN THE PLANS. FURNITURE, FIXTURES, AND EQUIPMENT SHOWN IN THE PLANS ARE FOR DECORATIVE PURPOSES ONLY AND ARE NOT INCLUDED IN THE PURCHASE OR LEASE OF THE PROPERTY. THE DEVELOPER RESERVES THE RIGHT TO MAKE MODIFICATIONS, REVISIONS, AND CHANGES TO THE FLOOR PLANS, SPECIFICATIONS, AND FEATURES WITHOUT PRIOR NOTICE.

TOTAL APARTMENT AREA:
340.03 SQ.FT. (31.59 SQ.M)


PROJECT NAME / BUILDING:
JADAF / PROJECT 09

UNIT NO:
304 & 1104

DP
APPROVED :
MC
REVIEWED :
NC
DRAWN :
SHEET SIZE A3

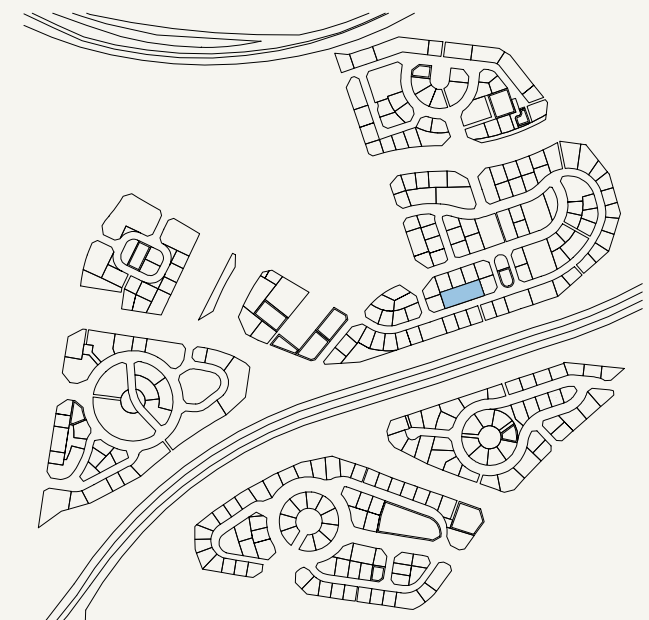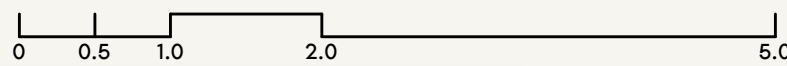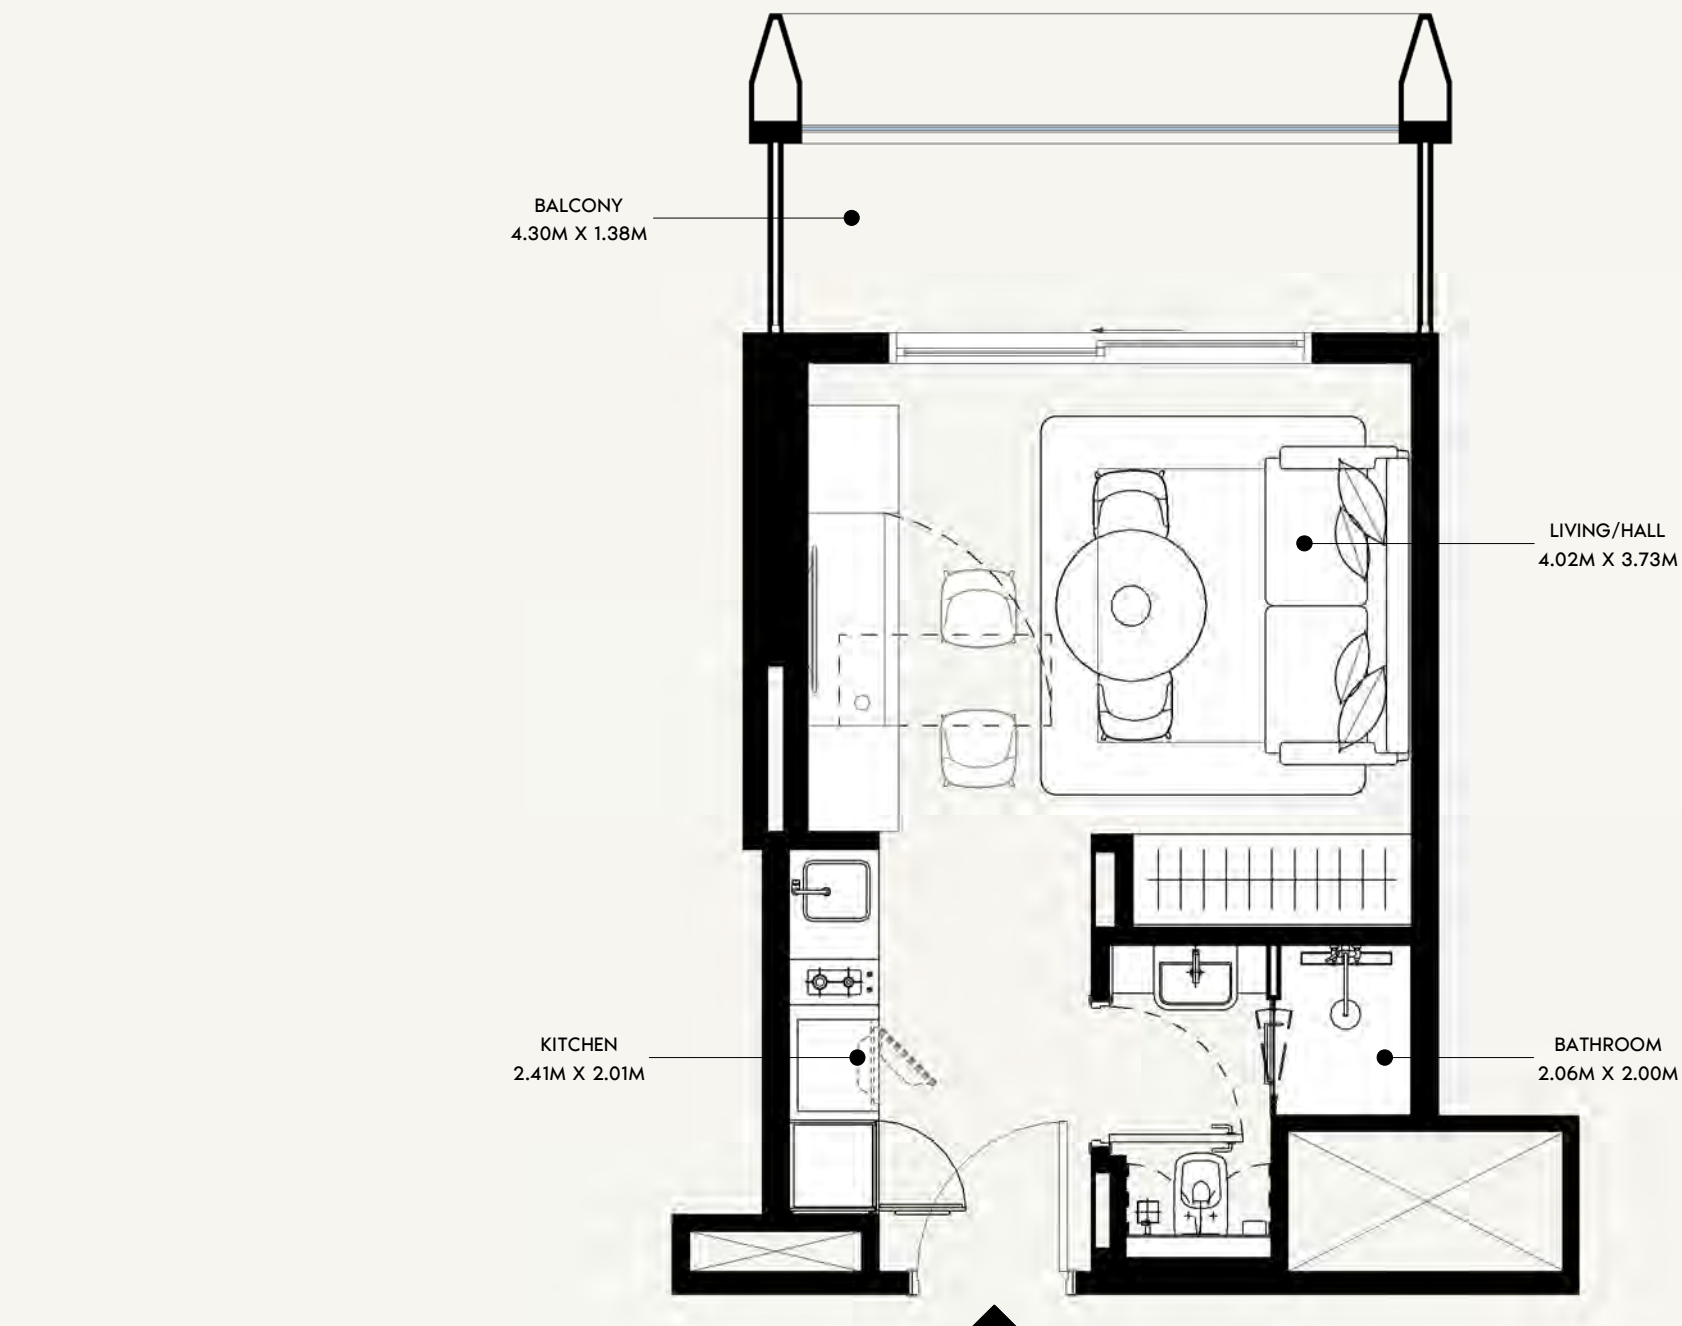

SCALE: N.T.S

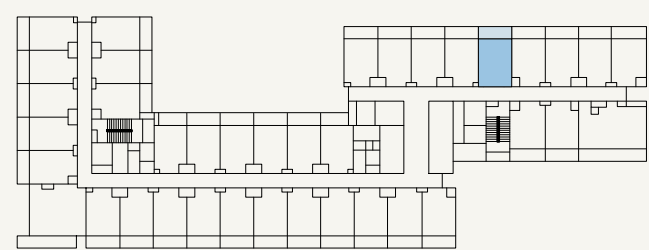

SCALE: N.T.S



FLOOR NO:
3RD & 11TH FLOOR

UNIT TYPE:
STUDIO (TYPE-01A)

APARTMENT AREA:
272.44 SQ.FT. (25.31 SQ.M)

BALCONY AREA:
67.60 SQ.FT. (6.28 SQ.M)




DISCLAIMER:
THE COLORED MARKETING FLOOR PLANS PROVIDED BY THE DEVELOPER ARE FOR ILLUSTRATIVE PURPOSES ONLY. ACTUAL DIMENSIONS, LAYOUT, AND FINISHES MAY VARY FROM THOSE DEPICTED IN THE PLANS. FURNITURE, FIXTURES, AND EQUIPMENT SHOWN IN THE PLANS ARE FOR DECORATIVE PURPOSES ONLY AND ARE NOT INCLUDED IN THE PURCHASE OR LEASE OF THE PROPERTY. THE DEVELOPER RESERVES THE RIGHT TO MAKE MODIFICATIONS, REVISIONS, AND CHANGES TO THE FLOOR PLANS, SPECIFICATIONS, AND FEATURES WITHOUT PRIOR NOTICE.

TOTAL APARTMENT AREA:
340.03 SQ.FT. (31.59 SQ.M)


PROJECT NAME / BUILDING:
JADAF / PROJECT 09

UNIT NO:
305 & 1105

DP
APPROVED :
MC
NC
DRAWN :
SHEET SIZE A3

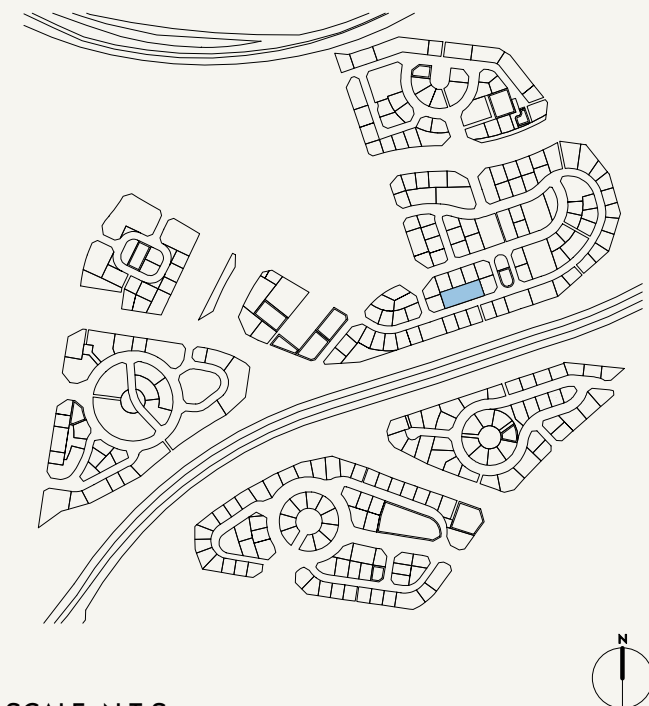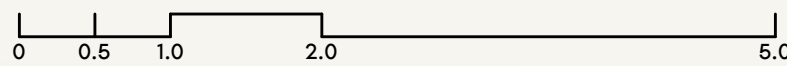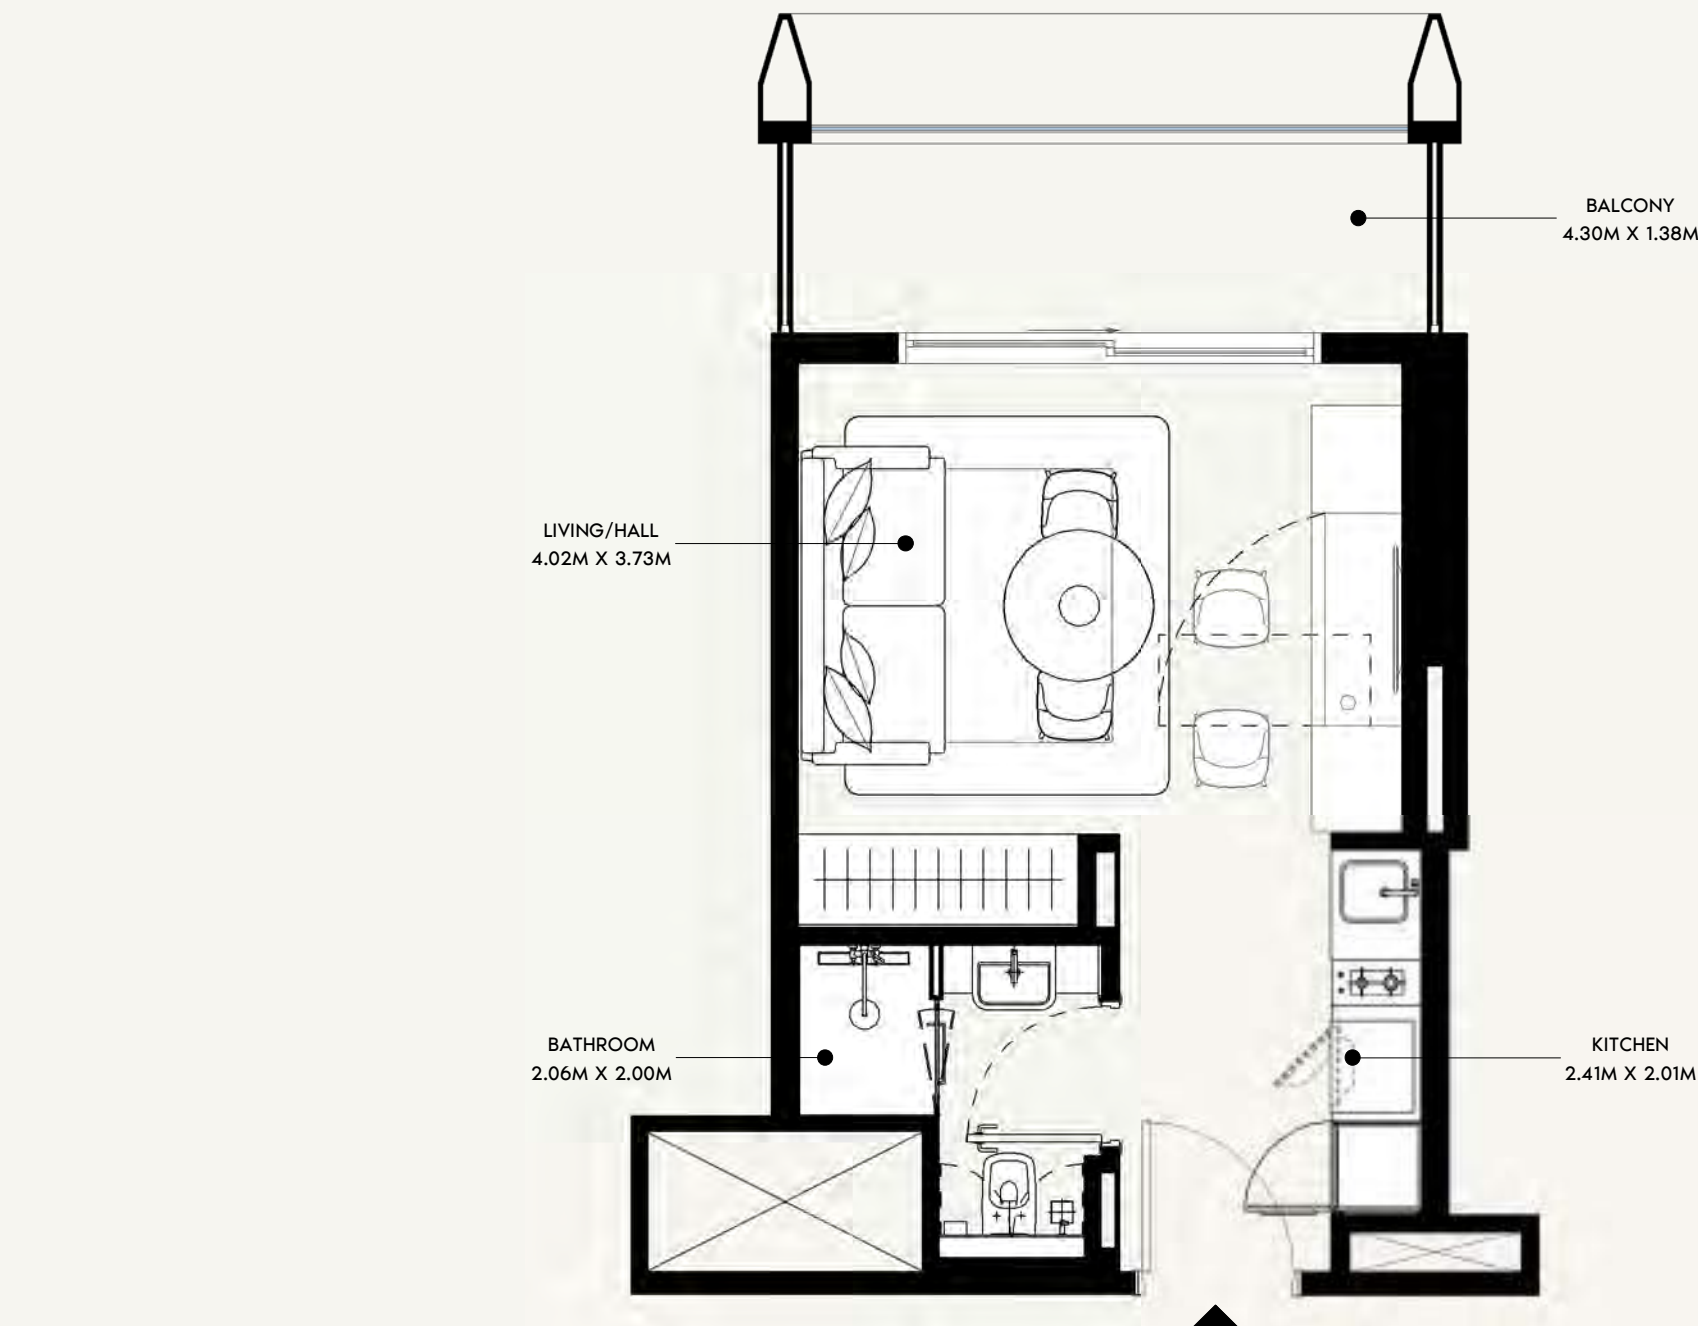

SCALE: N.T.S

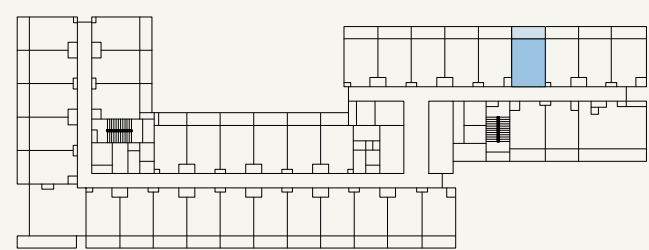

SCALE: N.T.S



FLOOR NO:
3RD & 11TH FLOOR

UNIT TYPE:
STUDIO (TYPE-01A)

APARTMENT AREA:
272.44 SQ.FT. (25.31 SQ.M)

BALCONY AREA:
67.60 SQ.FT. (6.28 SQ.M)




DISCLAIMER:
THE COLORED MARKETING FLOOR PLANS PROVIDED BY THE DEVELOPER ARE FOR ILLUSTRATIVE PURPOSES ONLY. ACTUAL DIMENSIONS, LAYOUT, AND FINISHES MAY VARY FROM THOSE DEPICTED IN THE PLANS. FURNITURE, FIXTURES, AND EQUIPMENT SHOWN IN THE PLANS ARE FOR DECORATIVE PURPOSES ONLY AND ARE NOT INCLUDED IN THE PURCHASE OR LEASE OF THE PROPERTY. THE DEVELOPER RESERVES THE RIGHT TO MAKE MODIFICATIONS, REVISIONS, AND CHANGES TO THE FLOOR PLANS, SPECIFICATIONS, AND FEATURES WITHOUT PRIOR NOTICE.

TOTAL APARTMENT AREA:
340.03 SQ.FT. (31.59 SQ.M)


PROJECT NAME / BUILDING:
JADAF / PROJECT 09

UNIT NO:
306 & 1106

DP
APPROVED :
MC
NC
DRAWN :
SHEET SIZE A3

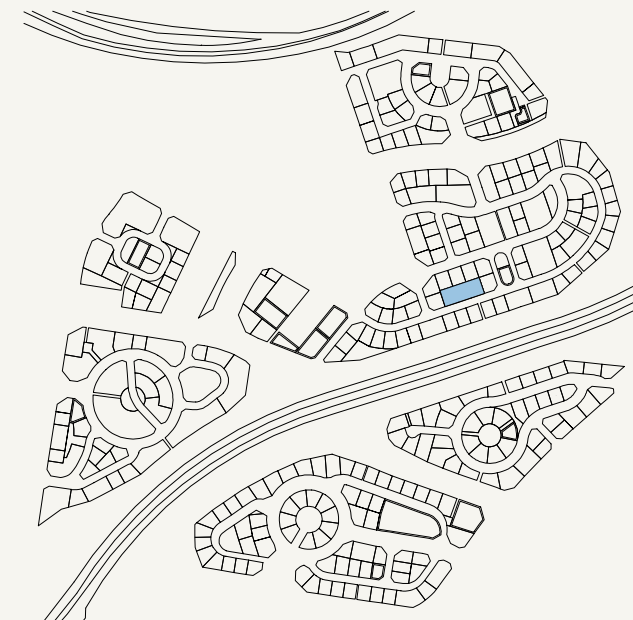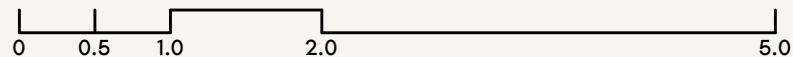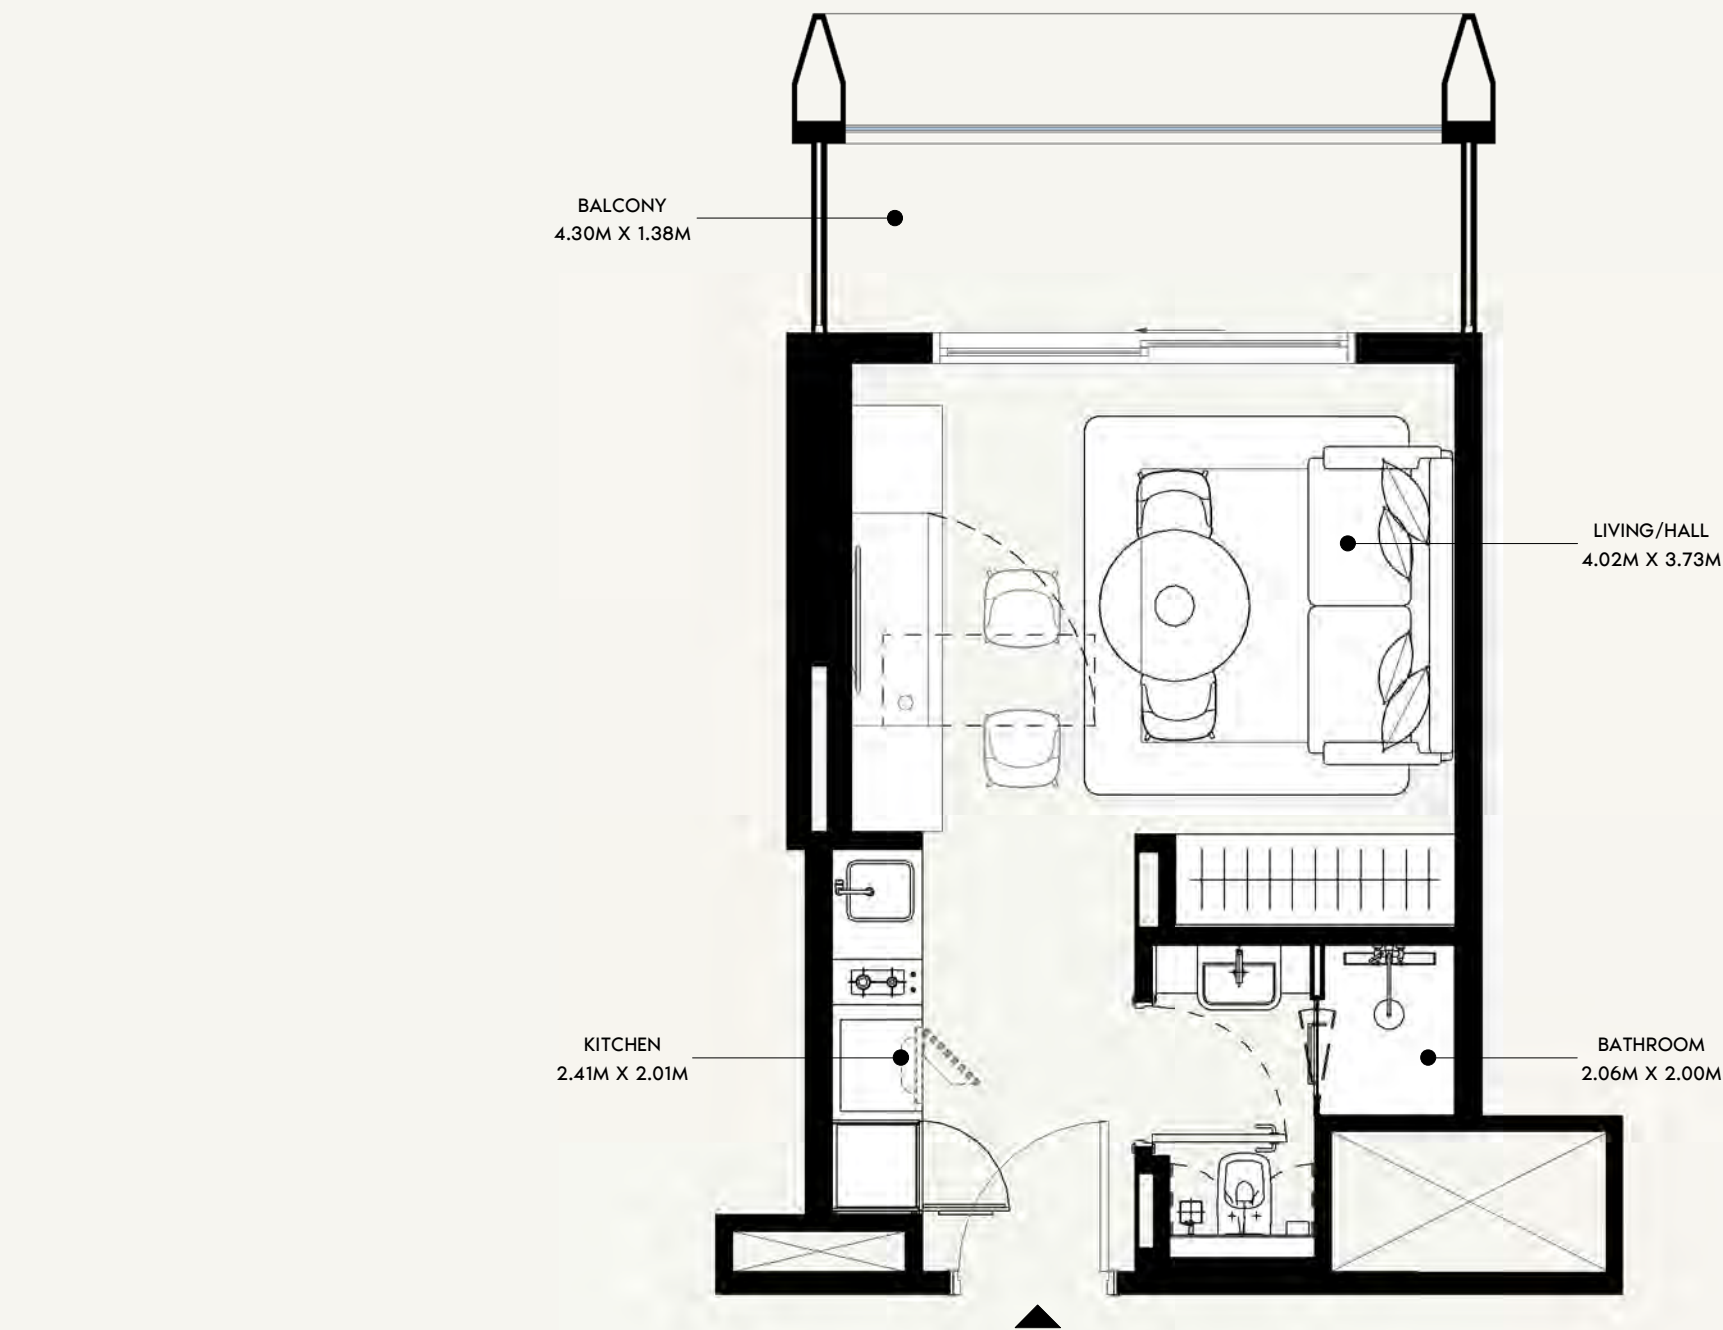

SCALE: N.T.S

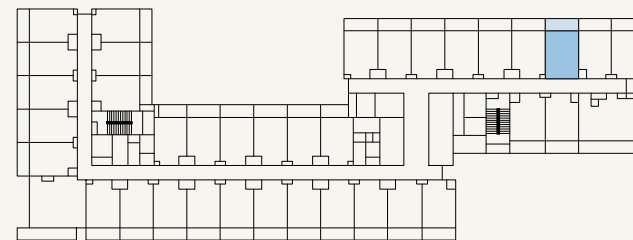

SCALE: N.T.S

AZIZI

FLOOR NO:

3RD & 11TH FLOOR

UNIT TYPE:

STUDIO (TYPE-01A)

APARTMENT AREA:

272.44 SQ.FT. (25.31 SQ.M)

BALCONY AREA:

67.60 SQ.FT. (6.28 SQ.M)

DISCLAIMER:

THE COLORED MARKETING FLOOR PLANS PROVIDED BY THE DEVELOPER ARE FOR ILLUSTRATIVE PURPOSES ONLY. ACTUAL DIMENSIONS, LAYOUT, AND FINISHES MAY VARY FROM THOSE DEPICTED IN THE PLANS. FURNITURE, FIXTURES, AND EQUIPMENT SHOWN IN THE PLANS ARE FOR DECORATIVE PURPOSES ONLY AND ARE NOT INCLUDED IN THE PURCHASE OR LEASE OF THE PROPERTY. THE DEVELOPER RESERVES THE RIGHT TO MAKE MODIFICATIONS, REVISIONS, AND CHANGES TO THE FLOOR PLANS, SPECIFICATIONS, AND FEATURES WITHOUT PRIOR NOTICE.

TOTAL APARTMENT AREA:

340.03 SQ.FT. (31.59 SQ.M)



PROJECT NAME / BUILDING:

JADAF / PROJECT 09


UNIT NO:

307 & 1107

DP
APPROVED :
MC
NC
DRAWN :
SHEET SIZE A3

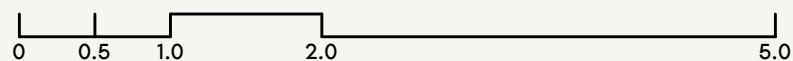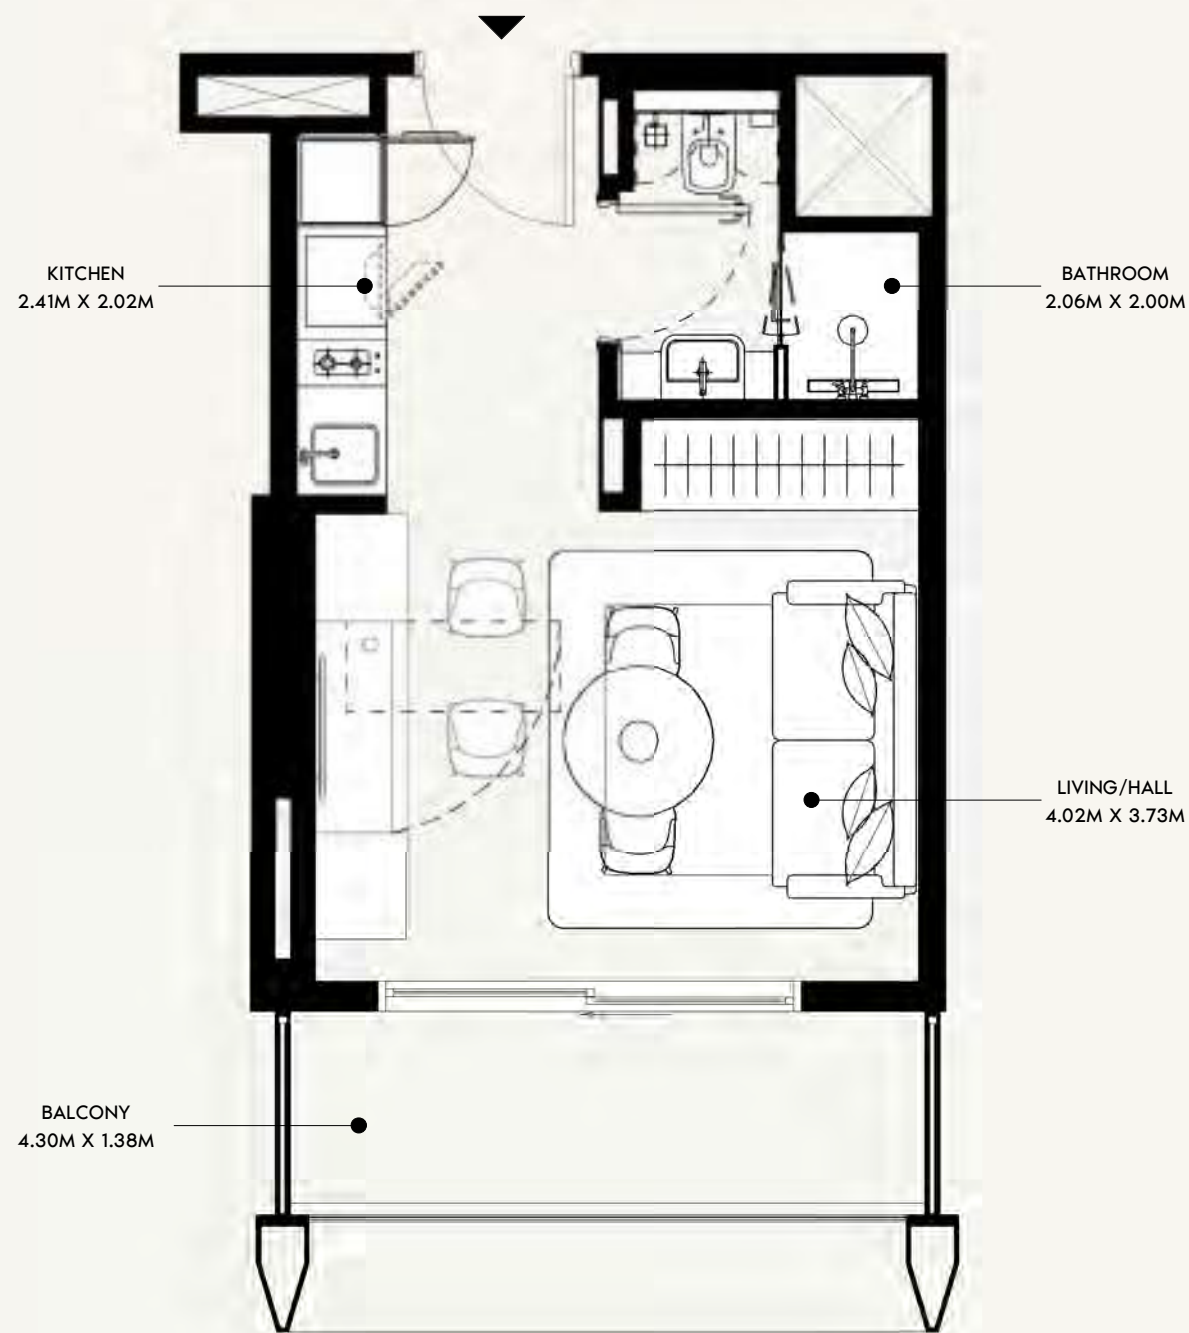

SCALE: N.T.S

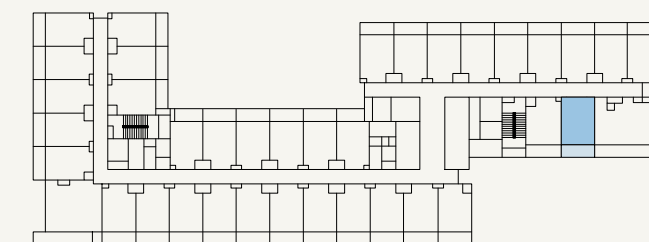

SCALE: N.T.S



FLOOR NO:

3RD & 11TH FLOOR

UNIT TYPE:

STUDIO (TYPE-01A)

APARTMENT AREA:

272.87 SQ.FT. (25.35 SQ.M)

BALCONY AREA:

67.60 SQ.FT. (6.28 SQ.M)

DISCLAIMER:

THE COLORED MARKETING FLOOR PLANS PROVIDED BY THE DEVELOPER ARE FOR ILLUSTRATIVE PURPOSES ONLY. ACTUAL DIMENSIONS, LAYOUT, AND FINISHES MAY VARY FROM THOSE DEPICTED IN THE PLANS. FURNITURE, FIXTURES, AND EQUIPMENT SHOWN IN THE PLANS ARE FOR DECORATIVE PURPOSES ONLY AND ARE NOT INCLUDED IN THE PURCHASE OR LEASE OF THE PROPERTY. THE DEVELOPER RESERVES THE RIGHT TO MAKE MODIFICATIONS, REVISIONS, AND CHANGES TO THE FLOOR PLANS, SPECIFICATIONS, AND FEATURES WITHOUT PRIOR NOTICE.

TOTAL APARTMENT AREA:

340.47 SQ.FT. (31.63 SQ.M)


PROJECT NAME / BUILDING:

JADAF / PROJECT 09


UNIT NO:

311 & 1111

DP
APPROVED :
MC
REVIEWED :
NC
DRAWN :
SHEET SIZE A3

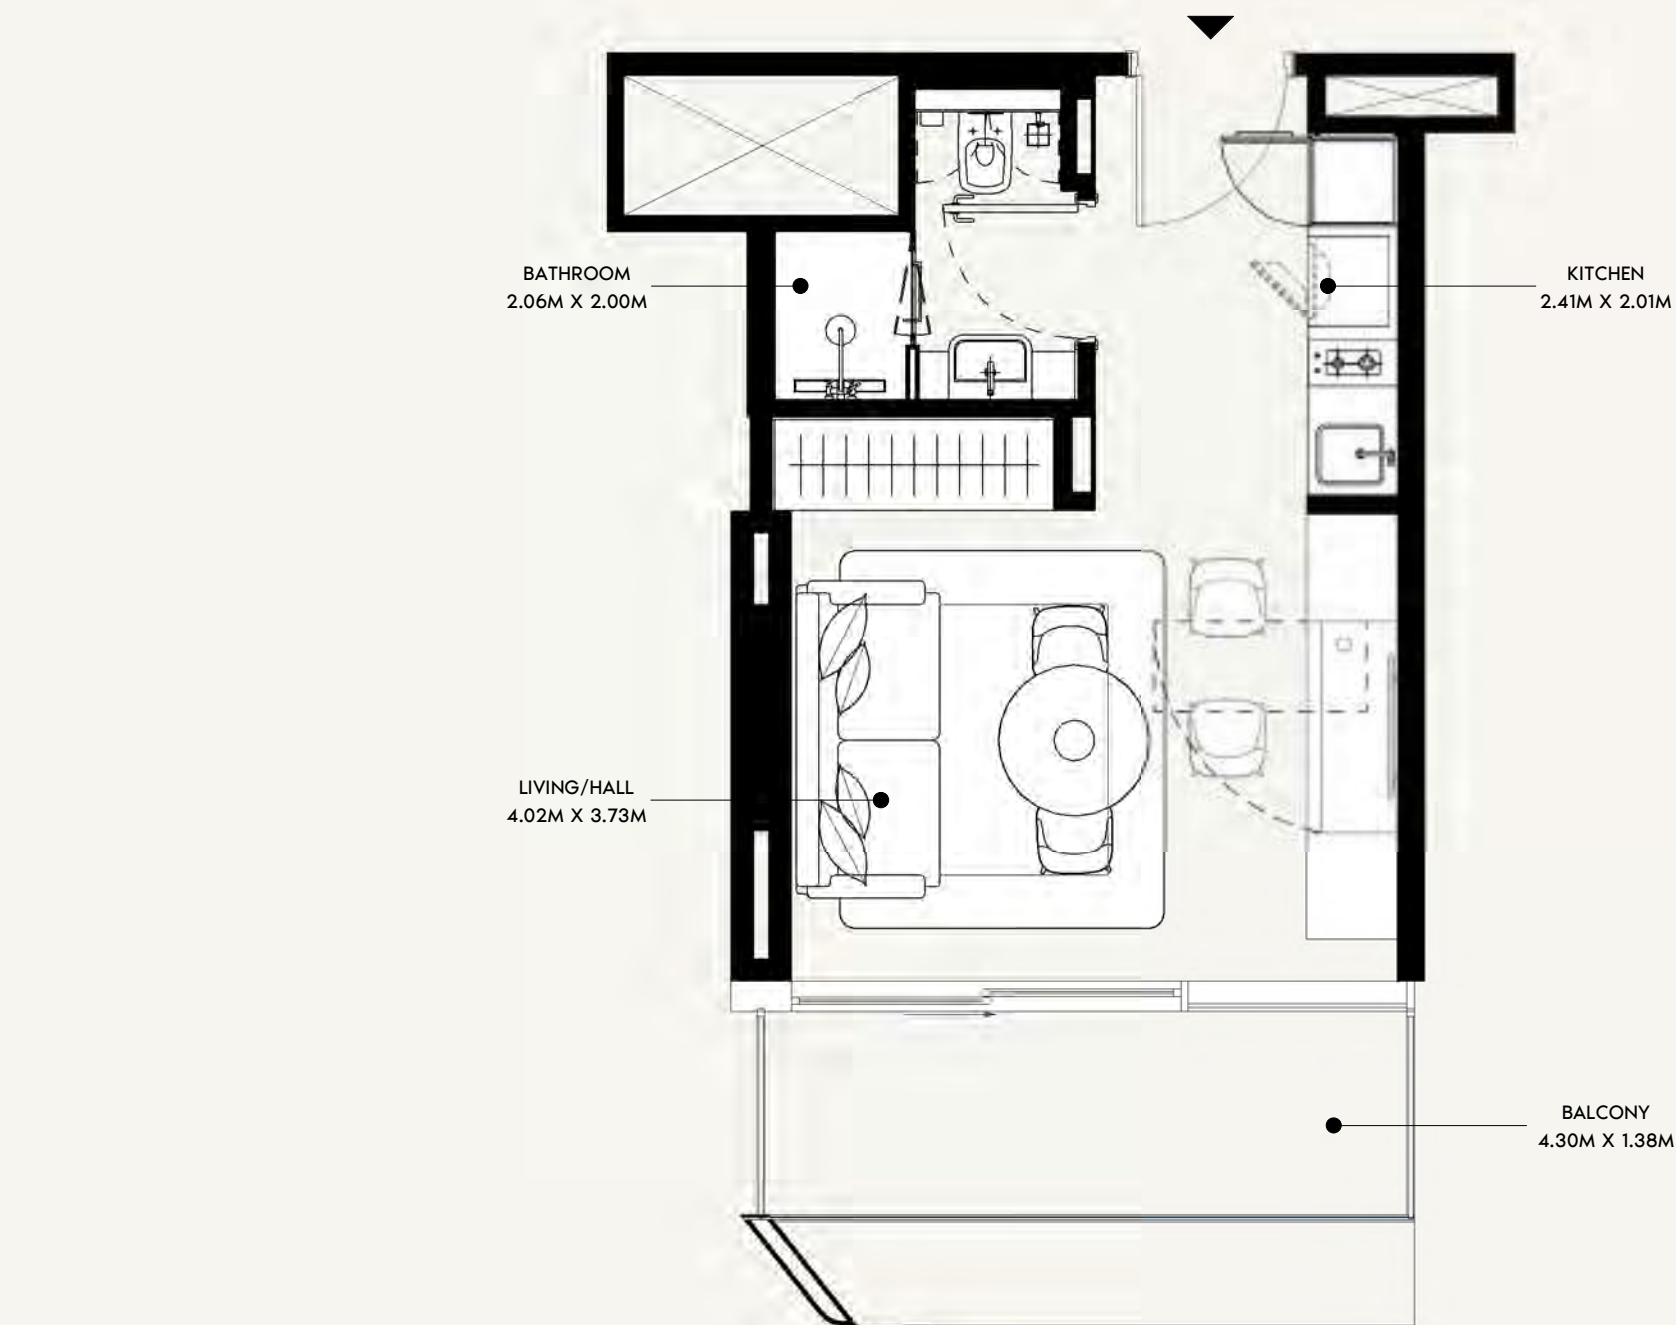

SCALE: N.T.S

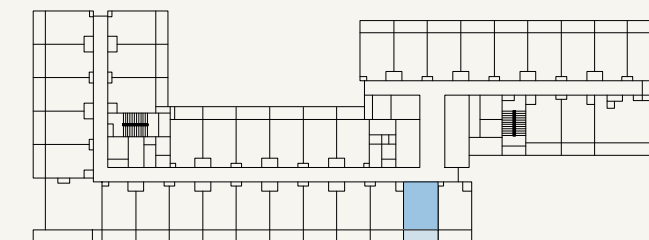

SCALE: N.T.S



FLOOR NO:

3RD & 11TH FLOOR

UNIT TYPE:

STUDIO (TYPE-01A)

APARTMENT AREA:

273.41 SQ.FT. (25.4 SQ.M)

BALCONY AREA:

66.63 SQ.FT. (6.19 SQ.M)

DISCLAIMER:

THE COLORED MARKETING FLOOR PLANS PROVIDED BY THE DEVELOPER ARE FOR ILLUSTRATIVE PURPOSES ONLY. ACTUAL DIMENSIONS, LAYOUT, AND FINISHES MAY VARY FROM THOSE DEPICTED IN THE PLANS. FURNITURE, FIXTURES, AND EQUIPMENT SHOWN IN THE PLANS ARE FOR DECORATIVE PURPOSES ONLY AND ARE NOT INCLUDED IN THE PURCHASE OR LEASE OF THE PROPERTY. THE DEVELOPER RESERVES THE RIGHT TO MAKE MODIFICATIONS, REVISIONS, AND CHANGES TO THE FLOOR PLANS, SPECIFICATIONS, AND FEATURES WITHOUT PRIOR NOTICE.

TOTAL APARTMENT AREA:

340.03 SQ.FT. (31.59 SQ.M)



PROJECT NAME / BUILDING:

JADAF / PROJECT 09


UNIT NO:

314 & 1114

DP
APPROVED :
MC
NC
DRAWN :
SHEET SIZE A3

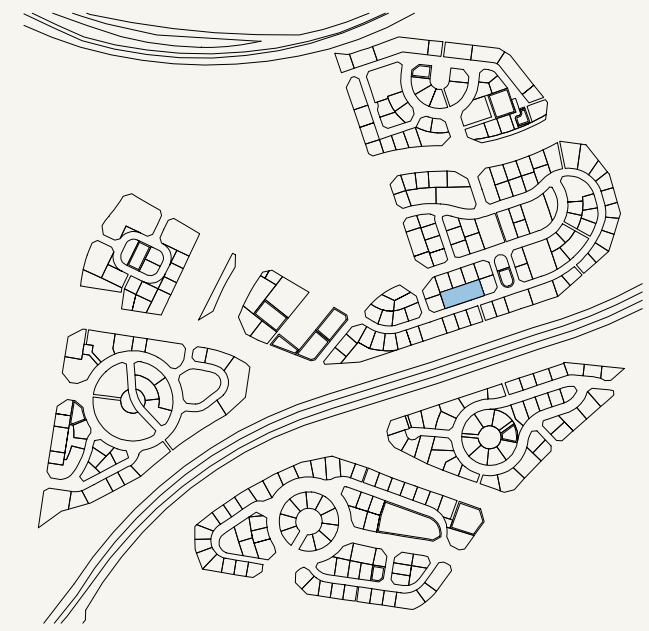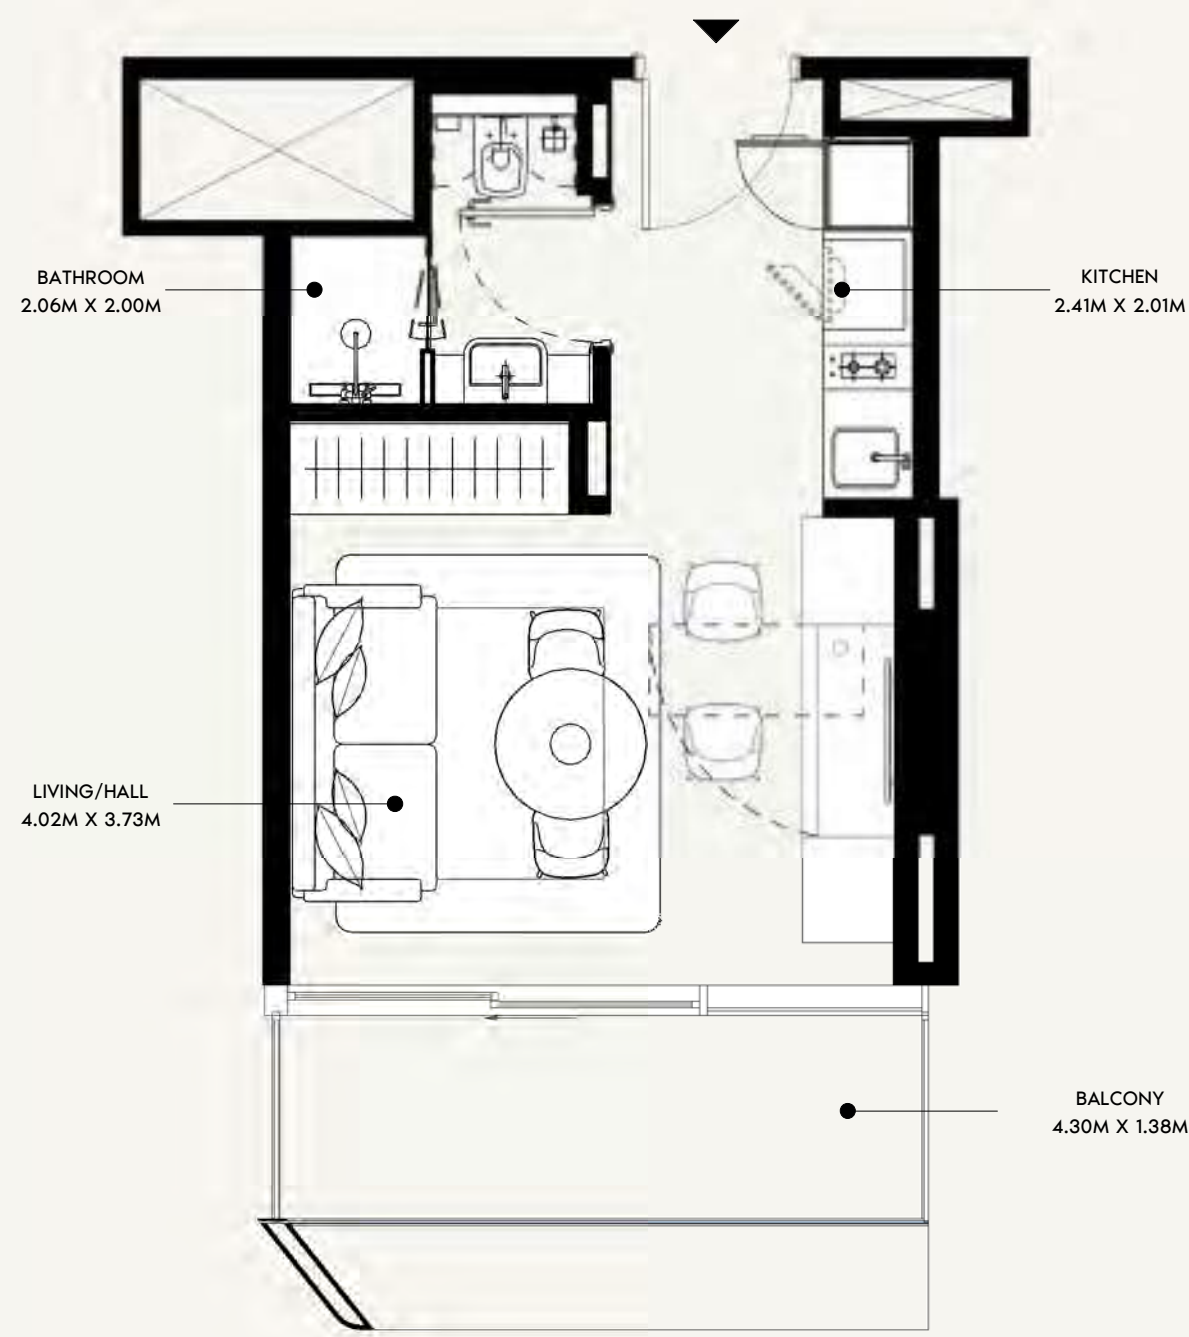

SCALE: N.T.S

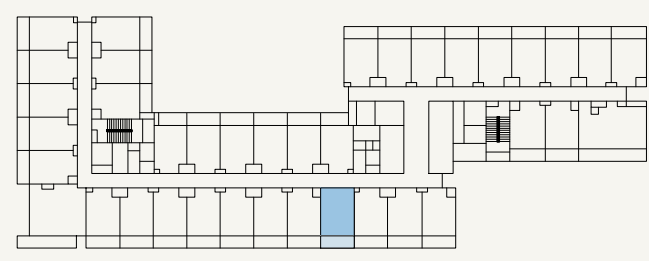

SCALE: N.T.S



FLOOR NO:
3RD & 11TH FLOOR

UNIT TYPE:
STUDIO (TYPE-01A)

APARTMENT AREA:
273.41 SQ.FT. (25.4 SQ.M)

BALCONY AREA:
66.63 SQ.FT. (6.19 SQ.M)




DISCLAIMER:
THE COLORED MARKETING FLOOR PLANS PROVIDED BY THE DEVELOPER ARE FOR ILLUSTRATIVE PURPOSES ONLY. ACTUAL DIMENSIONS, LAYOUT, AND FINISHES MAY VARY FROM THOSE DEPICTED IN THE PLANS. FURNITURE, FIXTURES, AND EQUIPMENT SHOWN IN THE PLANS ARE FOR DECORATIVE PURPOSES ONLY AND ARE NOT INCLUDED IN THE PURCHASE OR LEASE OF THE PROPERTY. THE DEVELOPER RESERVES THE RIGHT TO MAKE MODIFICATIONS, REVISIONS, AND CHANGES TO THE FLOOR PLANS, SPECIFICATIONS, AND FEATURES WITHOUT PRIOR NOTICE.

TOTAL APARTMENT AREA:
340.03 SQ.FT. (31.59 SQ.M)


PROJECT NAME / BUILDING:
JADAF / PROJECT 09

UNIT NO:
316 & 1116

DP
APPROVED :
MC
REVIEWED :
NC
DRAWN :
SHEET SIZE A3

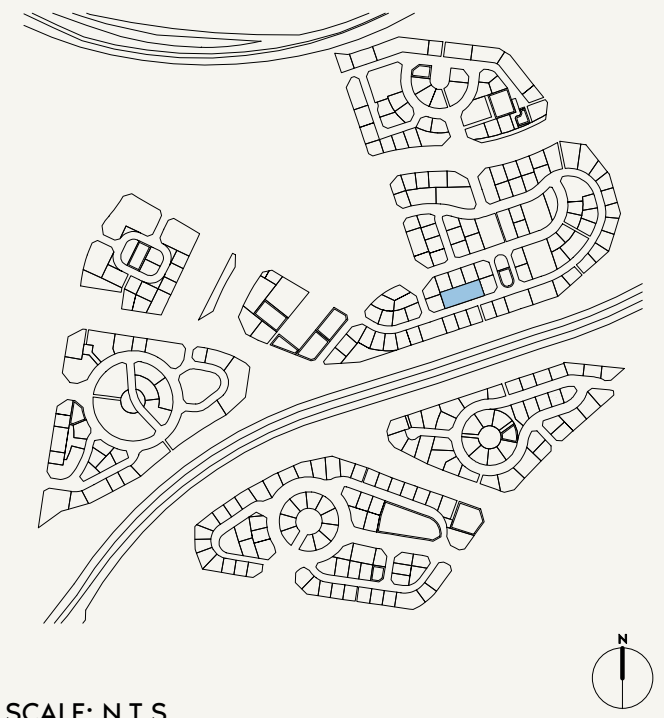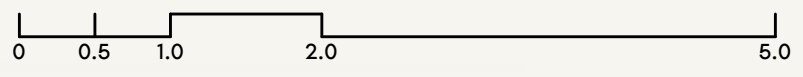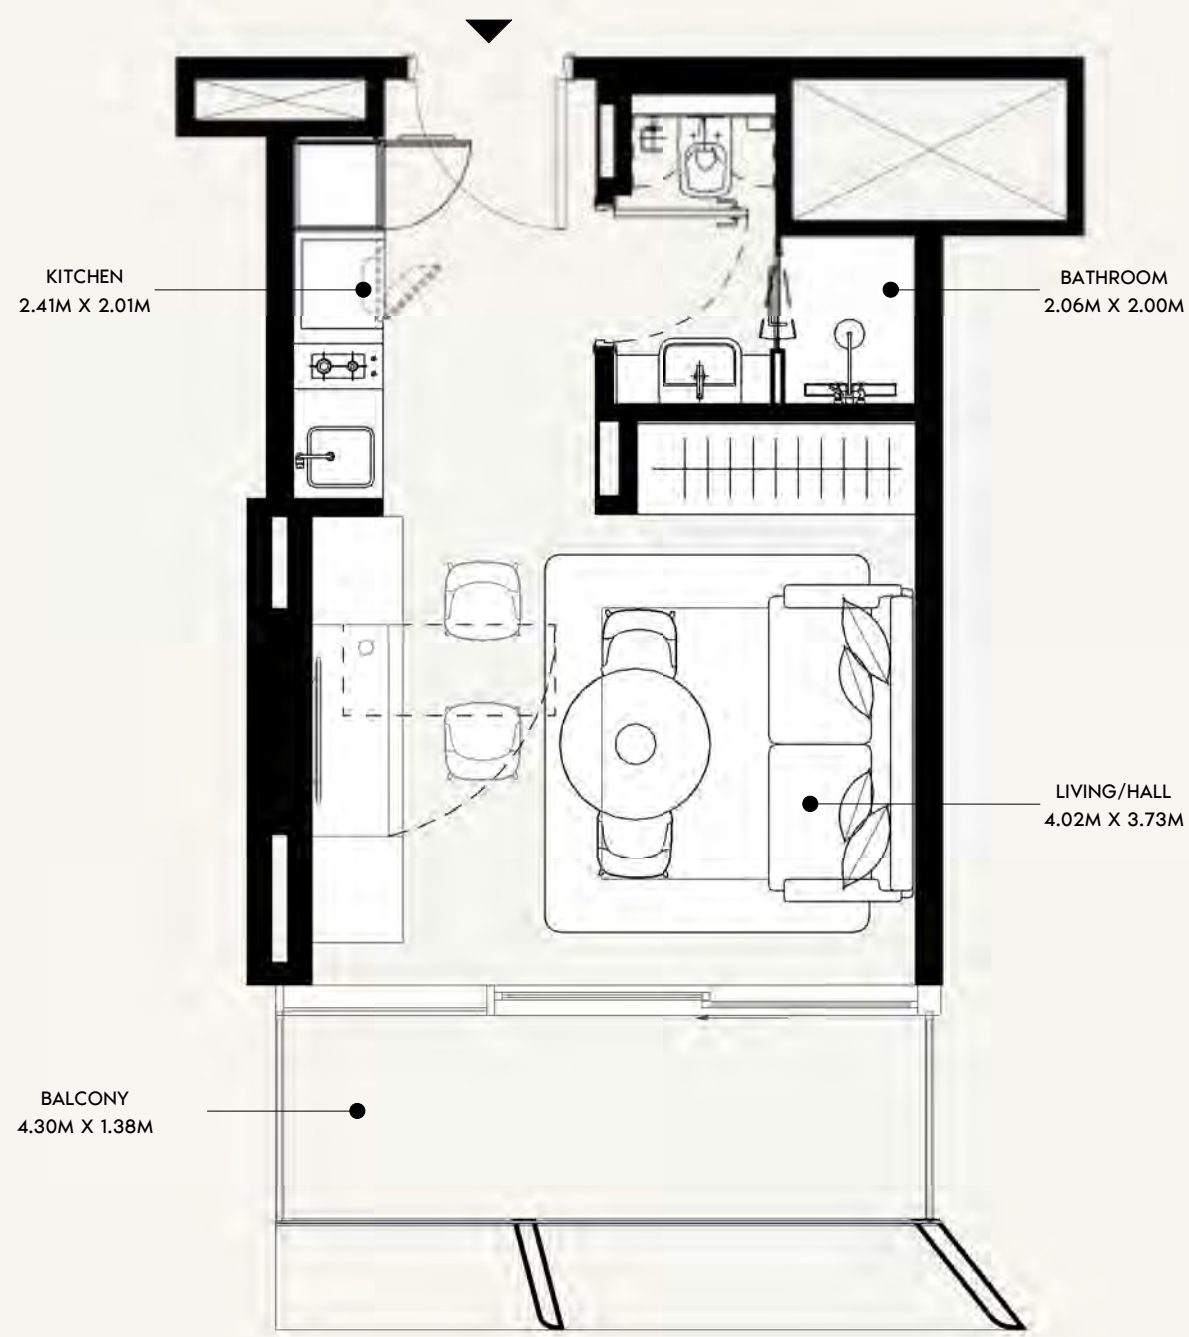

SCALE: N.T.S

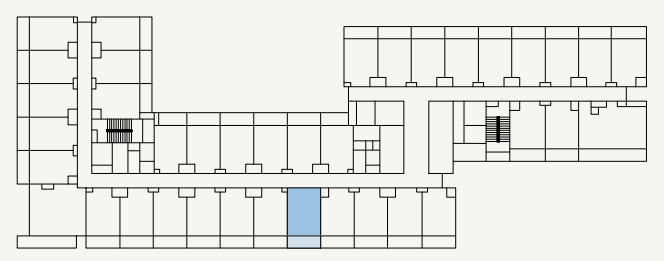

SCALE: N.T.S



FLOOR NO:
3RD & 11TH FLOOR

UNIT TYPE:
STUDIO (TYPE-01A)

APARTMENT AREA:
273.30 SQ.FT. (25.39 SQ.M)

BALCONY AREA:
66.63 SQ.FT. (6.19 SQ.M)



DISCLAIMER:
THE COLORED MARKETING FLOOR PLANS PROVIDED BY THE DEVELOPER ARE FOR ILLUSTRATIVE PURPOSES ONLY. ACTUAL DIMENSIONS, LAYOUT, AND FINISHES MAY VARY FROM THOSE DEPICTED IN THE PLANS. FURNITURE, FIXTURES, AND EQUIPMENT SHOWN IN THE PLANS ARE FOR DECORATIVE PURPOSES ONLY AND ARE NOT INCLUDED IN THE PURCHASE OR LEASE OF THE PROPERTY. THE DEVELOPER RESERVES THE RIGHT TO MAKE MODIFICATIONS, REVISIONS, AND CHANGES TO THE FLOOR PLANS, SPECIFICATIONS, AND FEATURES WITHOUT PRIOR NOTICE.

TOTAL APARTMENT AREA:
339.93 SQ.FT. (31.58 SQ.M)


PROJECT NAME / BUILDING:
JADAF / PROJECT 09

UNIT NO:
317 & 1117

DP
APPROVED :
MC
REVIEWED :
NC
DRAWN :
SHEET SIZE A3

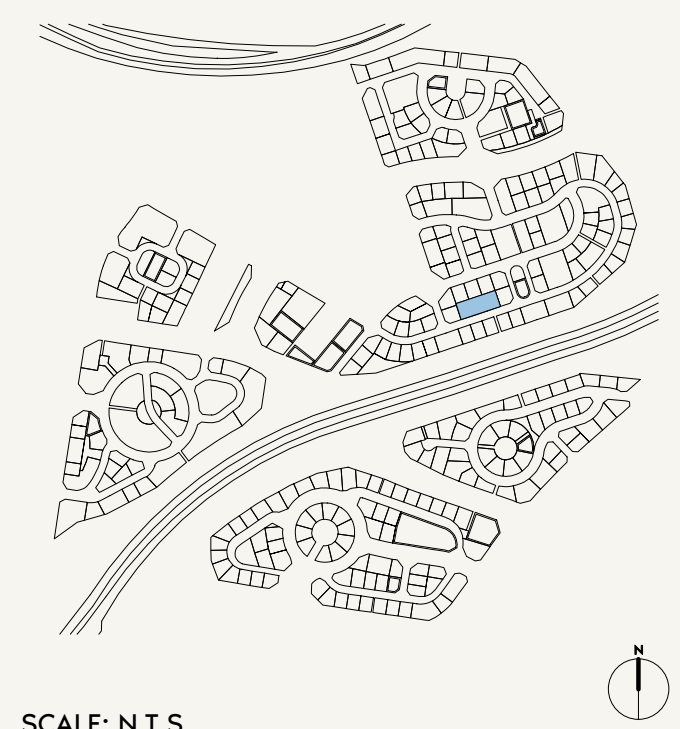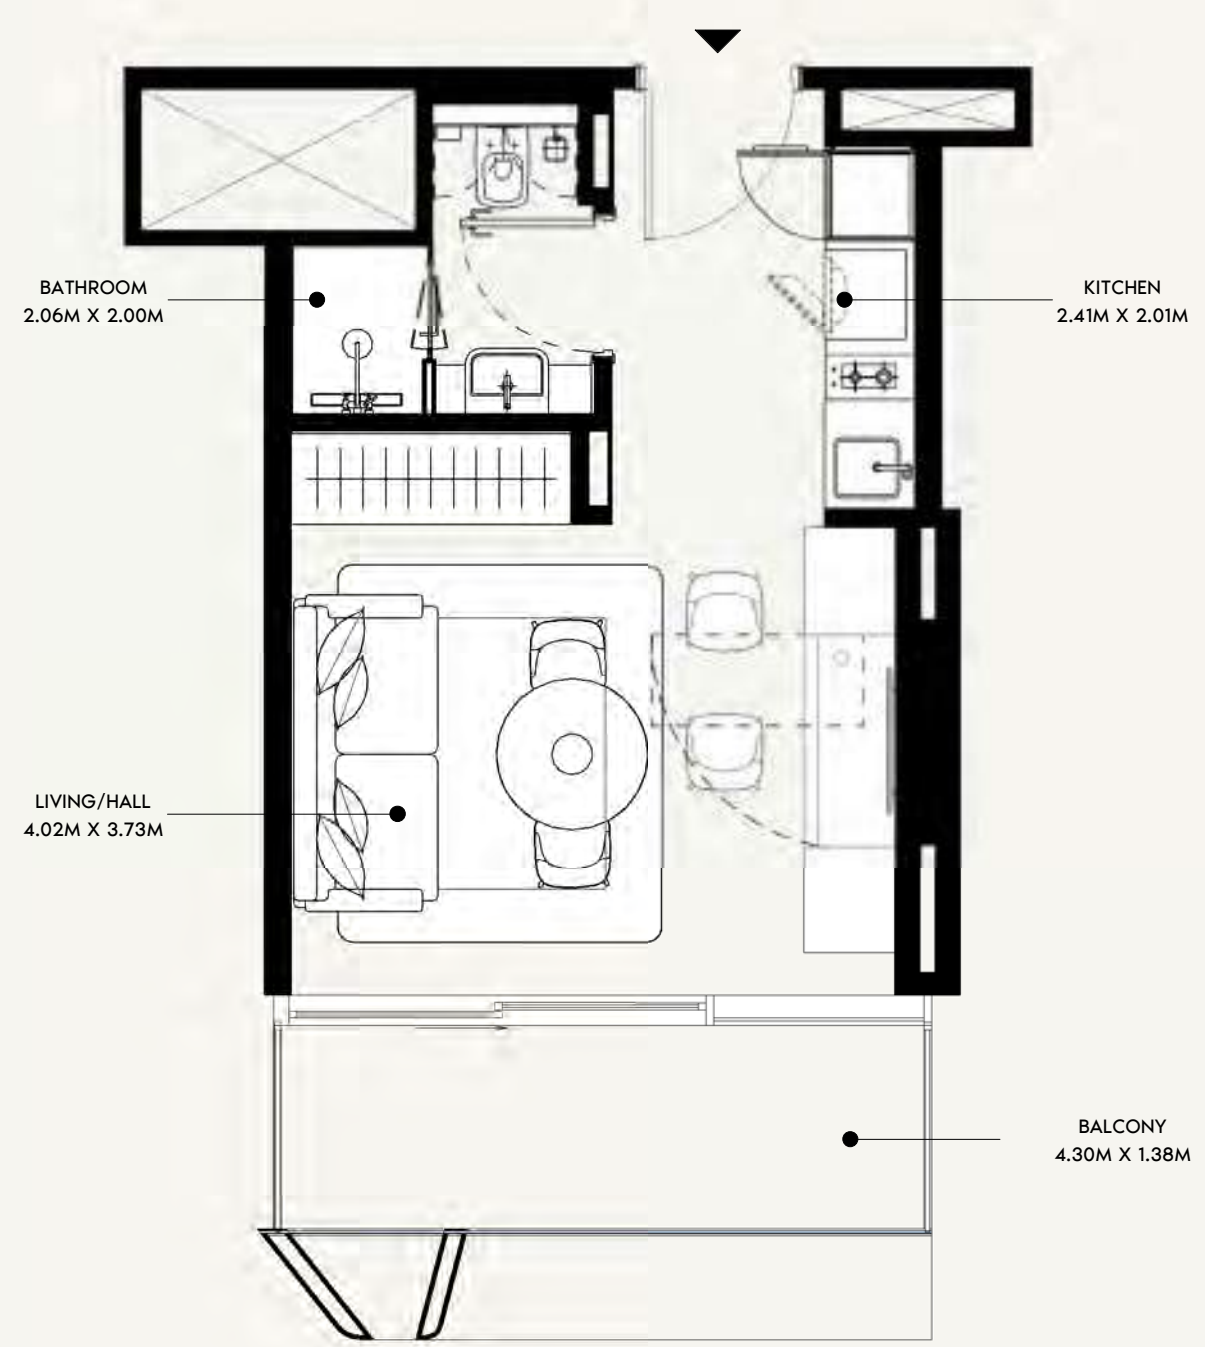

SCALE: N.T.S


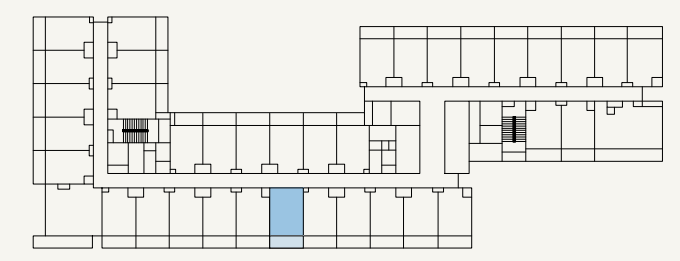


SCALE: N.T.S




FLOOR NO: 3RD & 11TH FLOOR	APARTMENT AREA: 273.30 SQ.FT. (25.39 SQ.M)	DISCLAIMER: <small>THE COLORED MARKETING FLOOR PLANS PROVIDED BY THE DEVELOPER ARE FOR ILLUSTRATIVE PURPOSES ONLY. ACTUAL DIMENSIONS, LAYOUT, AND FINISHES MAY VARY FROM THOSE DEPICTED IN THE PLANS. FURNITURE, FIXTURES, AND EQUIPMENT SHOWN IN THE PLANS ARE FOR DECORATIVE PURPOSES ONLY AND ARE NOT INCLUDED IN THE PURCHASE OR LEASE OF THE PROPERTY. THE DEVELOPER RESERVES THE RIGHT TO MAKE MODIFICATIONS, REVISIONS, AND CHANGES TO THE FLOOR PLANS, SPECIFICATIONS, AND FEATURES WITHOUT PRIOR NOTICE.</small>	PROJECT NAME / BUILDING: JADAF / PROJECT 09
	UNIT TYPE: STUDIO (TYPE-01A)	BALCONY AREA: 66.63 SQ.FT. (6.19 SQ.M) TOTAL APARTMENT AREA: 339.93 SQ.FT. (31.58 SQ.M)	UNIT NO: 318 & 1118

DP
APPROVED :
MC
REVIEWED :
NC
DRAWN :
SHEET SIZE A3

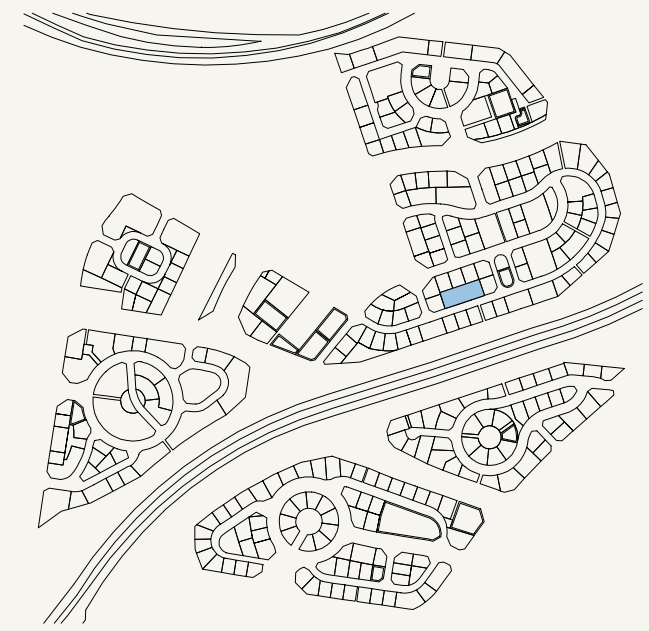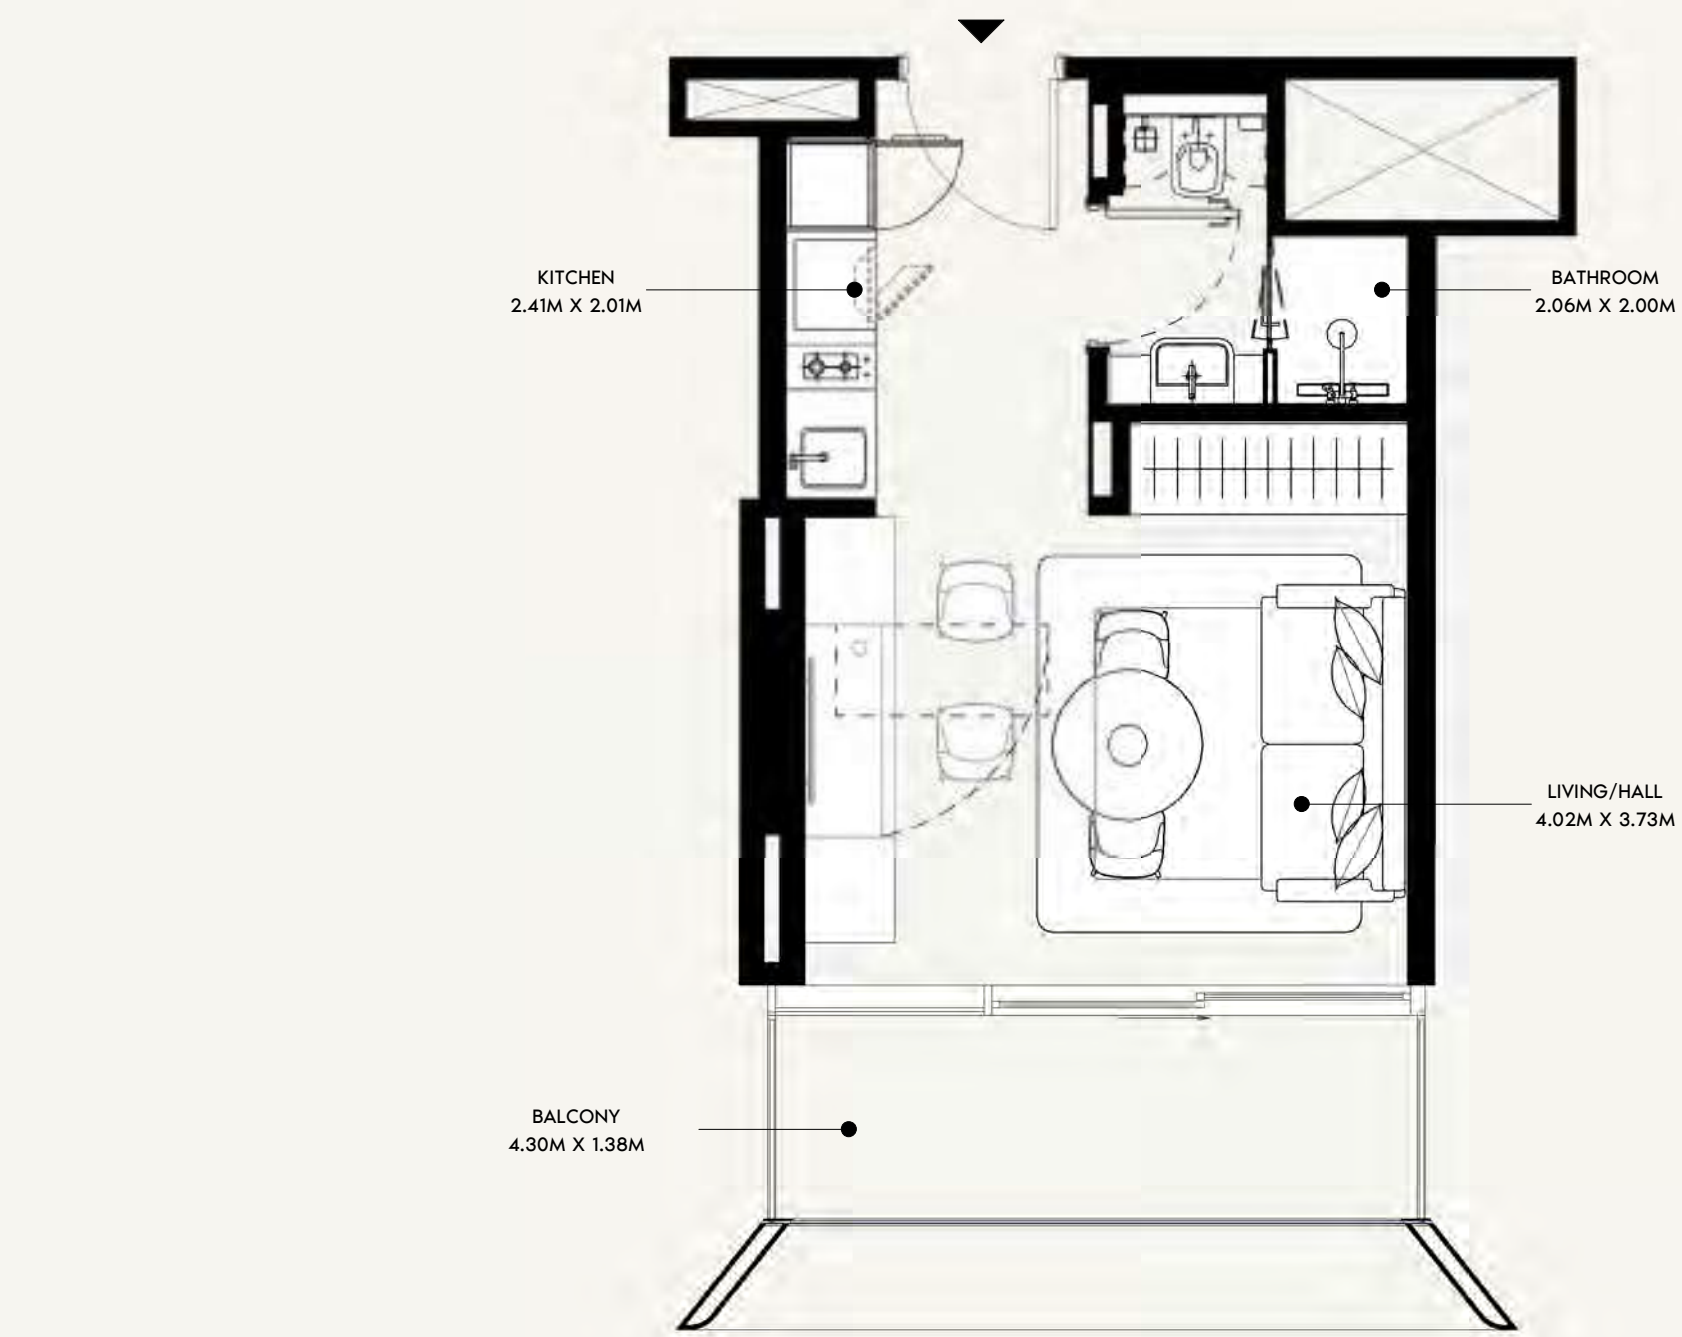

SCALE: N.T.S

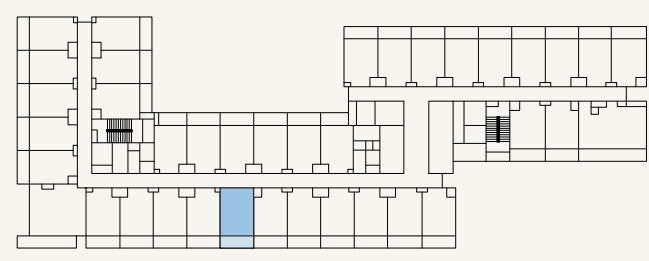

SCALE: N.T.S



FLOOR NO:
3RD & 11TH FLOOR

UNIT TYPE:
STUDIO (TYPE-01A)

APARTMENT AREA:
273.30 SQ.FT. (25.39 SQ.M)

BALCONY AREA:
66.63 SQ.FT. (6.19 SQ.M)




DISCLAIMER:
THE COLORED MARKETING FLOOR PLANS PROVIDED BY THE DEVELOPER ARE FOR ILLUSTRATIVE PURPOSES ONLY. ACTUAL DIMENSIONS, LAYOUT, AND FINISHES MAY VARY FROM THOSE DEPICTED IN THE PLANS. FURNITURE, FIXTURES, AND EQUIPMENT SHOWN IN THE PLANS ARE FOR DECORATIVE PURPOSES ONLY AND ARE NOT INCLUDED IN THE PURCHASE OR LEASE OF THE PROPERTY. THE DEVELOPER RESERVES THE RIGHT TO MAKE MODIFICATIONS, REVISIONS, AND CHANGES TO THE FLOOR PLANS, SPECIFICATIONS, AND FEATURES WITHOUT PRIOR NOTICE.

TOTAL APARTMENT AREA:
339.93 SQ.FT. (31.58 SQ.M)


PROJECT NAME / BUILDING:
JADAF / PROJECT 09

UNIT NO:
319 & 1119

DP
APPROVED :
MC
NC
DRAWN :
SHEET SIZE A3

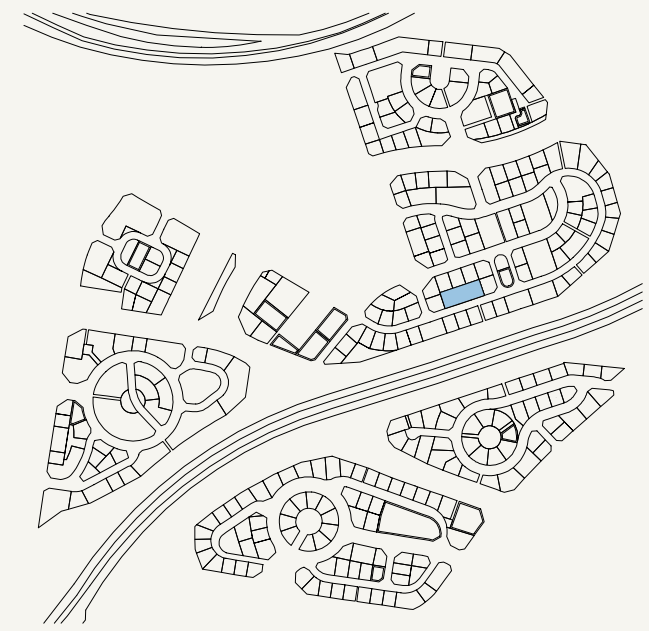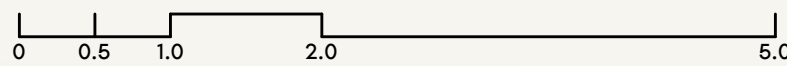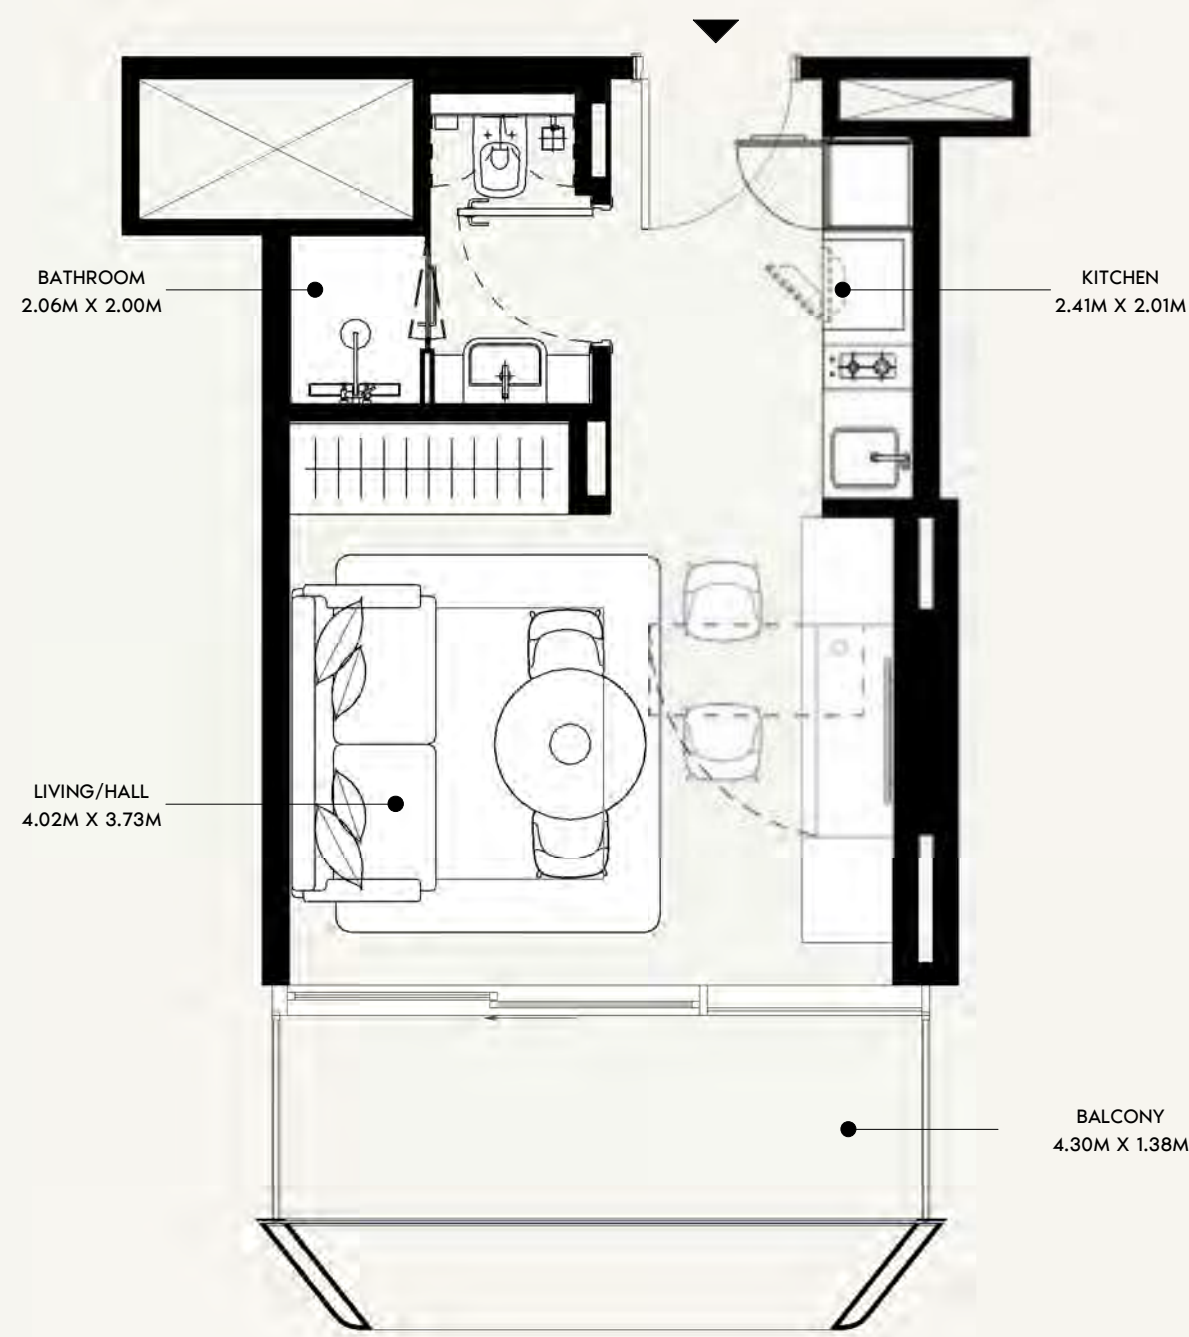

SCALE: N.T.S

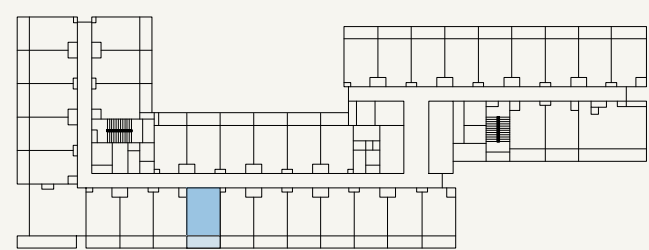

SCALE: N.T.S



FLOOR NO:
3RD & 11TH FLOOR

UNIT TYPE:
STUDIO (TYPE-01A)

APARTMENT AREA:
273.41 SQ.FT. (25.4 SQ.M)

BALCONY AREA:
66.63 SQ.FT. (6.19 SQ.M)


DISCLAIMER:
THE COLORED MARKETING FLOOR PLANS PROVIDED BY THE DEVELOPER ARE FOR ILLUSTRATIVE PURPOSES ONLY. ACTUAL DIMENSIONS, LAYOUT, AND FINISHES MAY VARY FROM THOSE DEPICTED IN THE PLANS. FURNITURE, FIXTURES, AND EQUIPMENT SHOWN IN THE PLANS ARE FOR DECORATIVE PURPOSES ONLY AND ARE NOT INCLUDED IN THE PURCHASE OR LEASE OF THE PROPERTY. THE DEVELOPER RESERVES THE RIGHT TO MAKE MODIFICATIONS, REVISIONS, AND CHANGES TO THE FLOOR PLANS, SPECIFICATIONS, AND FEATURES WITHOUT PRIOR NOTICE.

TOTAL APARTMENT AREA:
340.03 SQ.FT. (31.59 SQ.M)


PROJECT NAME / BUILDING:
JADAF / PROJECT 09

UNIT NO:
320 & 1120

DP
APPROVED :
MC
REVIEWED :
NC
DRAWN :
SHEET SIZE A3

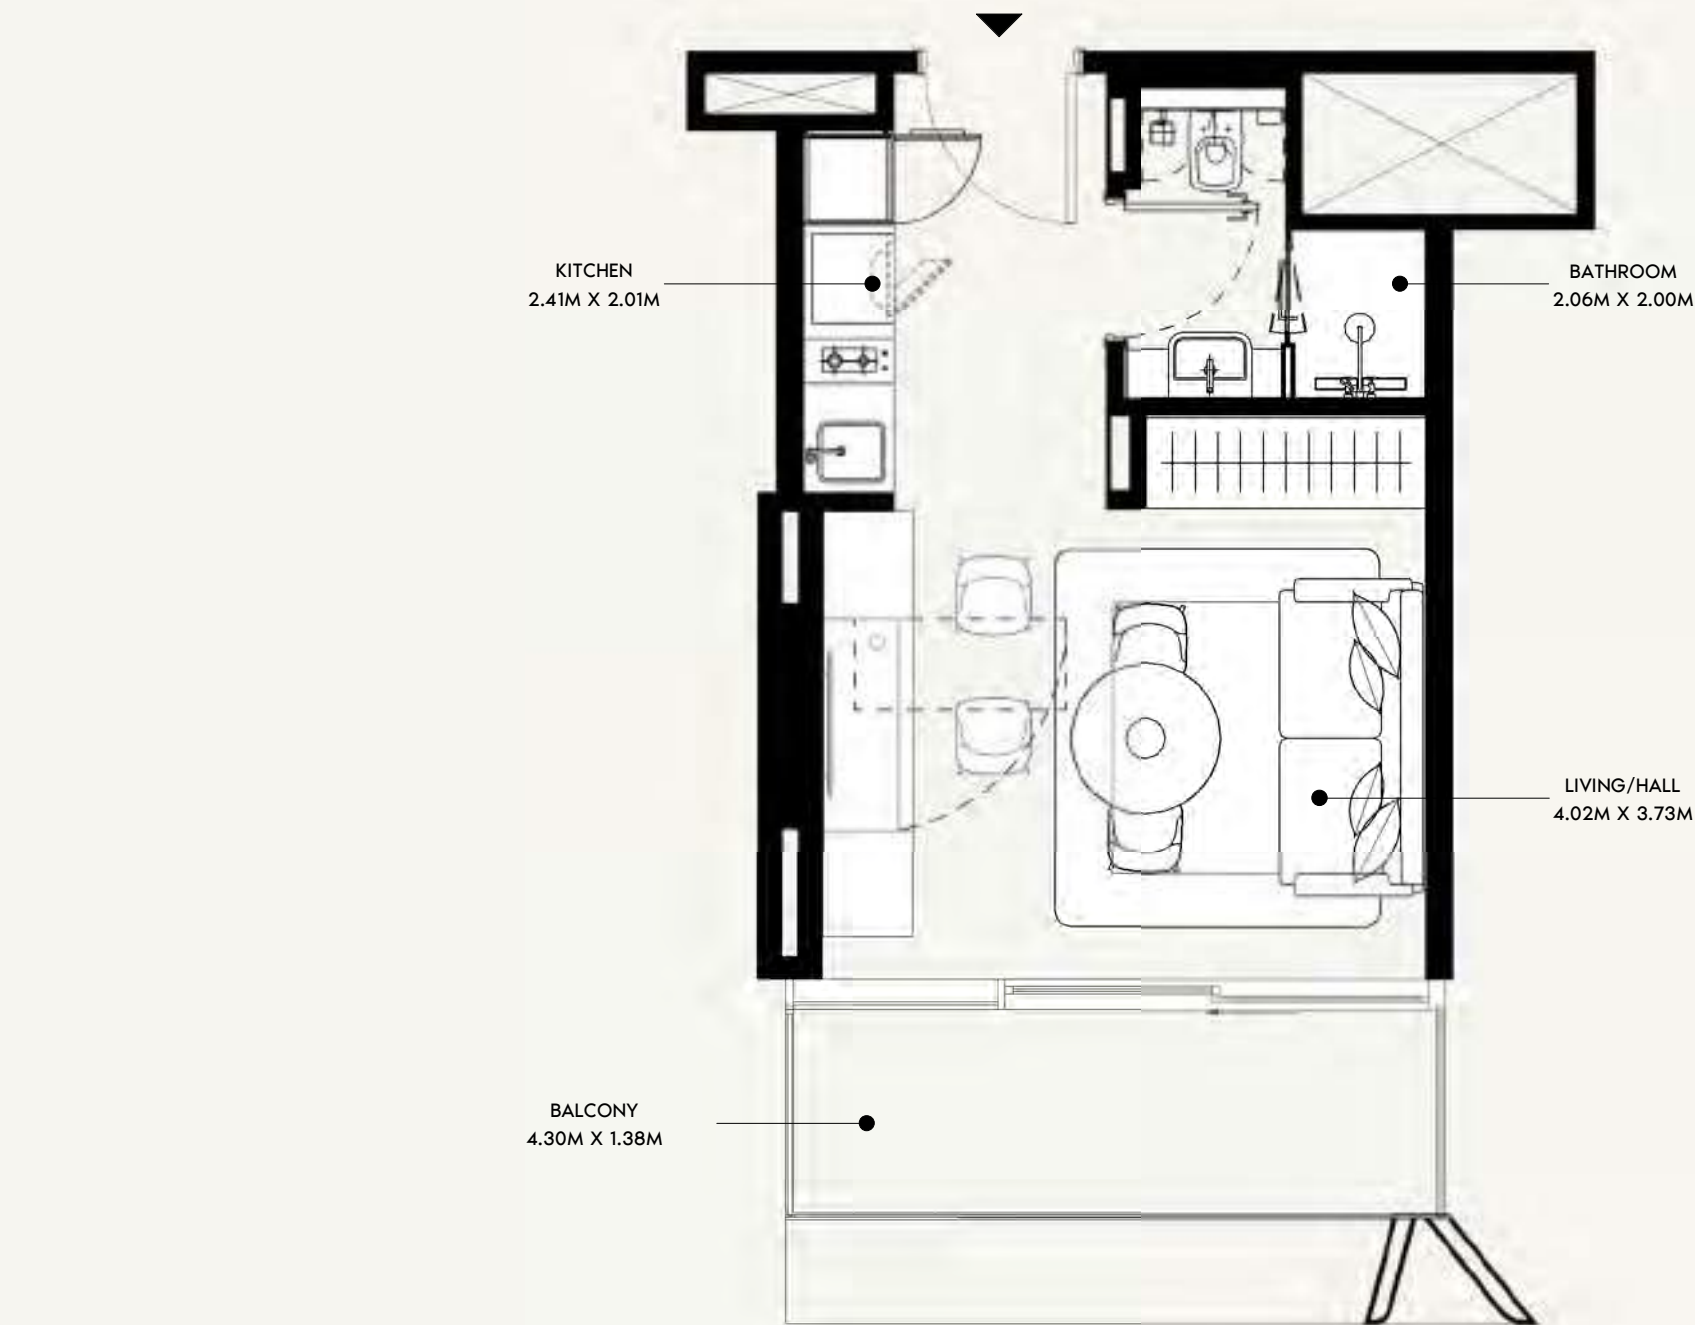

SCALE: N.T.S

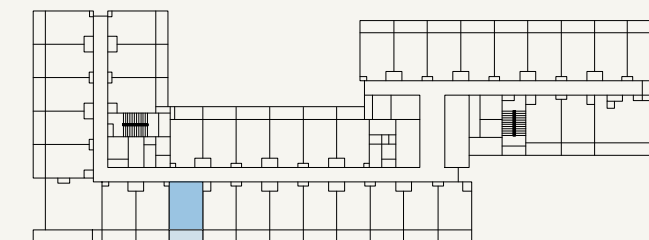

SCALE: N.T.S



FLOOR NO:

3RD & 11TH FLOOR

UNIT TYPE:

STUDIO (TYPE-01A)

APARTMENT AREA:

273.30 SQ.FT. (25.39 SQ.M)

BALCONY AREA:

66.63 SQ.FT. (6.19 SQ.M)

DISCLAIMER:

THE COLORED MARKETING FLOOR PLANS PROVIDED BY THE DEVELOPER ARE FOR ILLUSTRATIVE PURPOSES ONLY. ACTUAL DIMENSIONS, LAYOUT, AND FINISHES MAY VARY FROM THOSE DEPICTED IN THE PLANS. FURNITURE, FIXTURES, AND EQUIPMENT SHOWN IN THE PLANS ARE FOR DECORATIVE PURPOSES ONLY AND ARE NOT INCLUDED IN THE PURCHASE OR LEASE OF THE PROPERTY. THE DEVELOPER RESERVES THE RIGHT TO MAKE MODIFICATIONS, REVISIONS, AND CHANGES TO THE FLOOR PLANS, SPECIFICATIONS, AND FEATURES WITHOUT PRIOR NOTICE.

TOTAL APARTMENT AREA:

339.93 SQ.FT. (31.58 SQ.M)




PROJECT NAME / BUILDING:

JADAF / PROJECT 09


UNIT NO:

321 & 1121

DP
APPROVED :
MC
REVIEWED :
NC
DRAWN :
SHEET SIZE A3

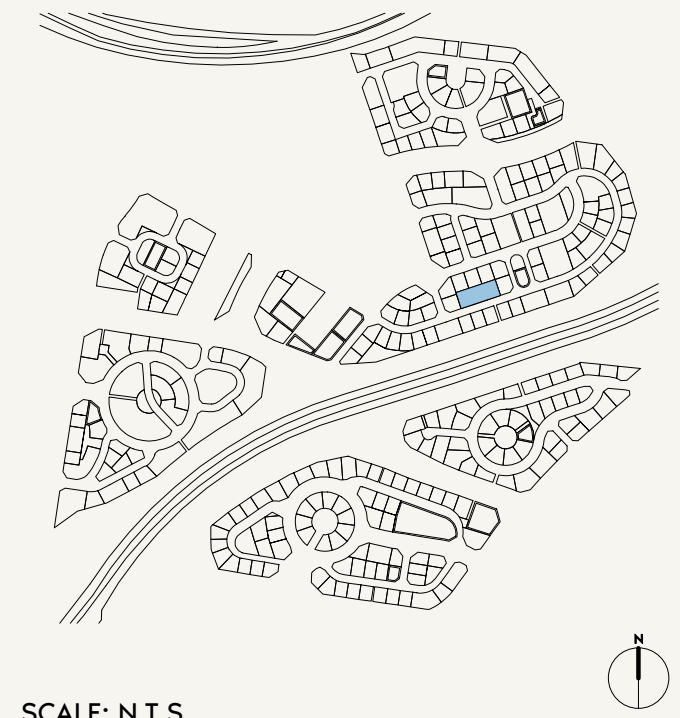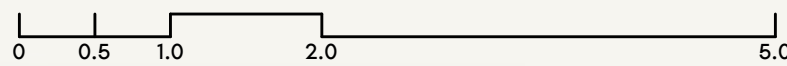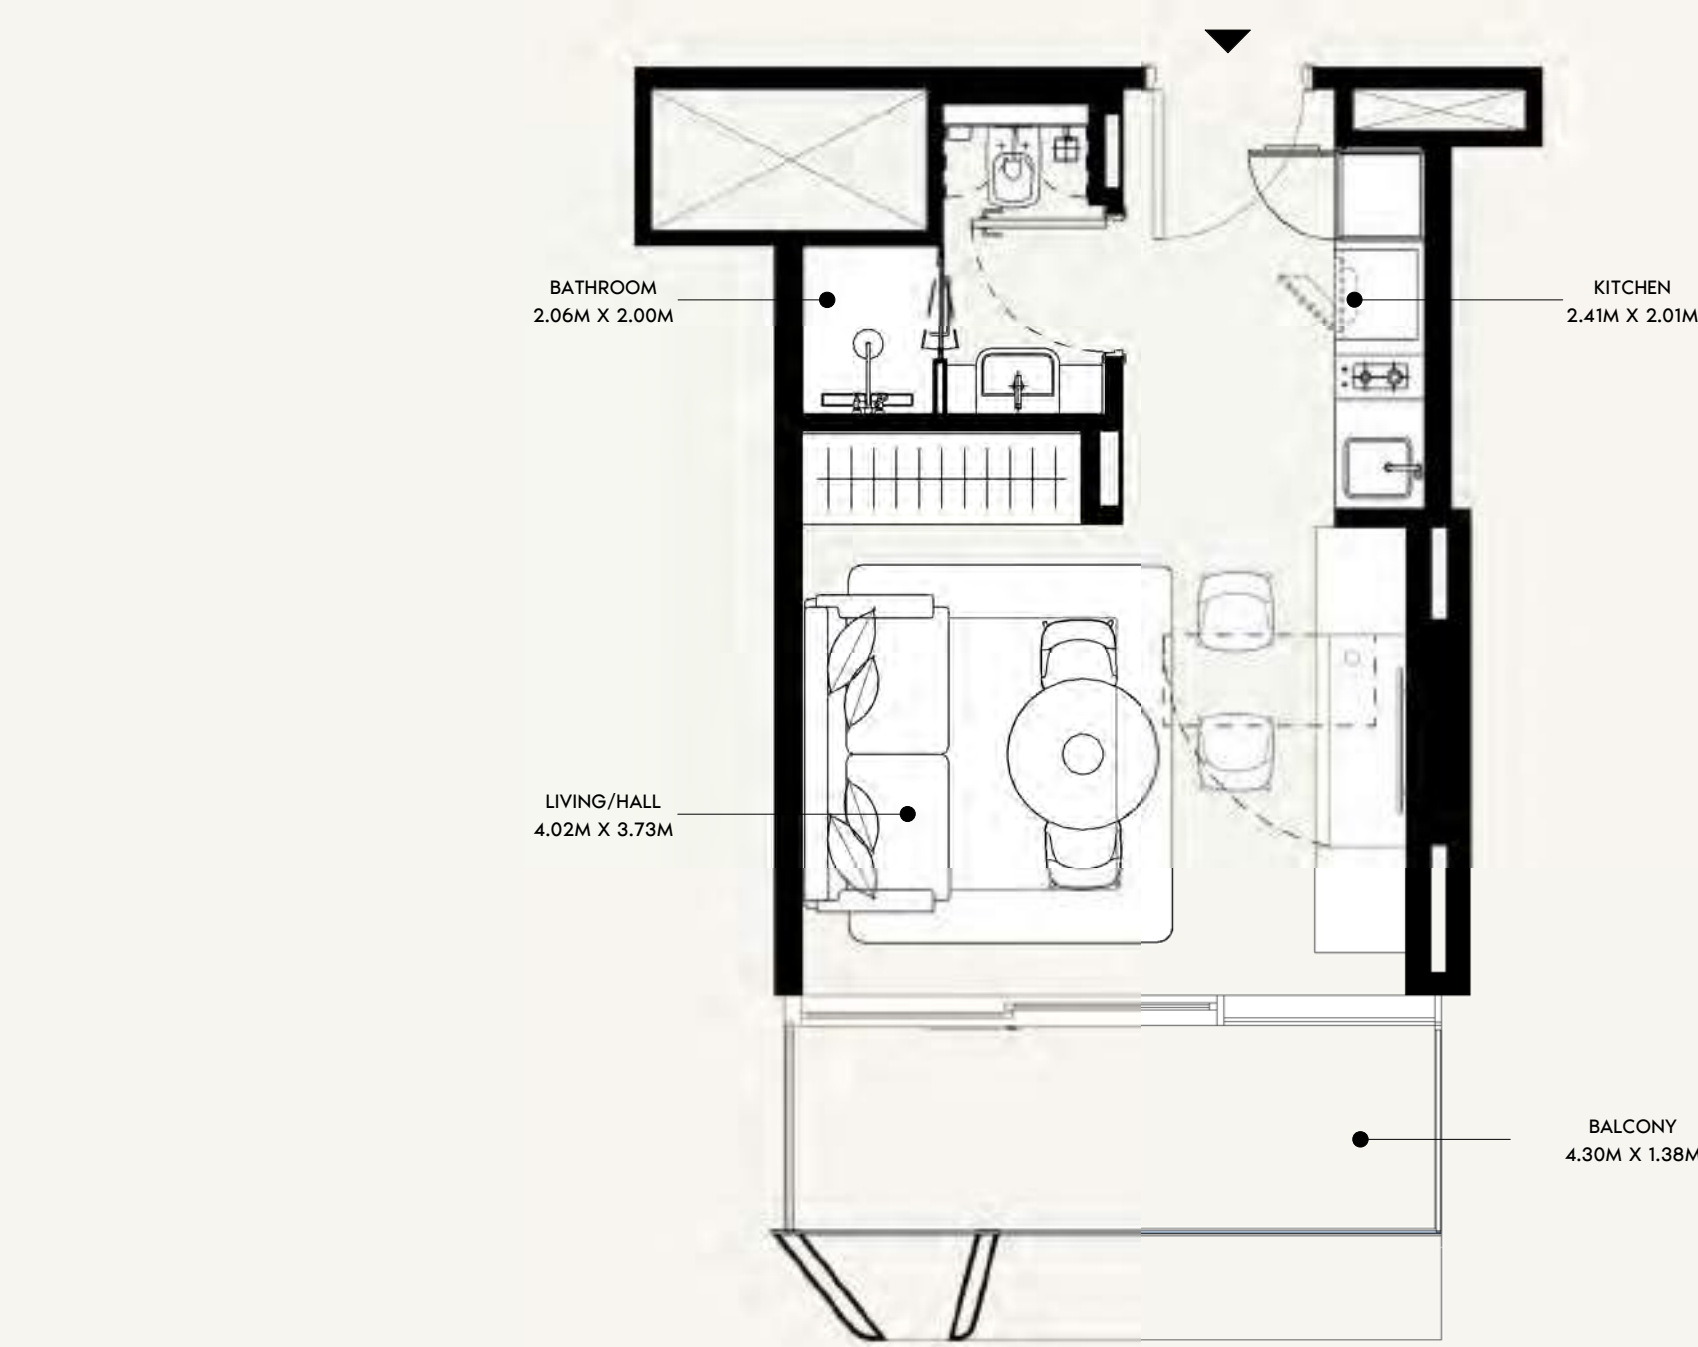

SCALE: N.T.S

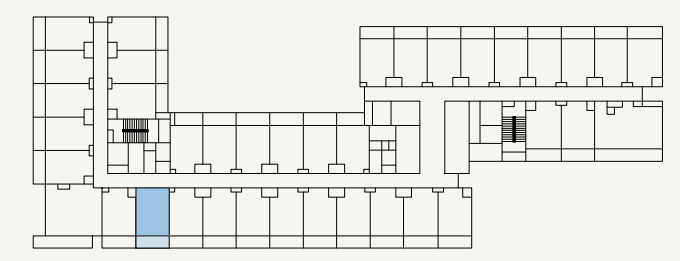

SCALE: N.T.S



FLOOR NO:
3RD & 11TH FLOOR

UNIT TYPE:
STUDIO (TYPE-01A)

APARTMENT AREA:
273.30 SQ.FT. (25.39 SQ.M)

BALCONY AREA:
66.63 SQ.FT. (6.19 SQ.M)




DISCLAIMER:
THE COLORED MARKETING FLOOR PLANS PROVIDED BY THE DEVELOPER ARE FOR ILLUSTRATIVE PURPOSES ONLY. ACTUAL DIMENSIONS, LAYOUT, AND FINISHES MAY VARY FROM THOSE DEPICTED IN THE PLANS. FURNITURE, FIXTURES, AND EQUIPMENT SHOWN IN THE PLANS ARE FOR DECORATIVE PURPOSES ONLY AND ARE NOT INCLUDED IN THE PURCHASE OR LEASE OF THE PROPERTY. THE DEVELOPER RESERVES THE RIGHT TO MAKE MODIFICATIONS, REVISIONS, AND CHANGES TO THE FLOOR PLANS, SPECIFICATIONS, AND FEATURES WITHOUT PRIOR NOTICE.

TOTAL APARTMENT AREA:
339.93 SQ.FT. (31.58 SQ.M)


PROJECT NAME / BUILDING:
JADAF / PROJECT 09

UNIT NO:
322 & 1122

DP
APPROVED :
MC
NC
DRAWN :
SHEET SIZE A3

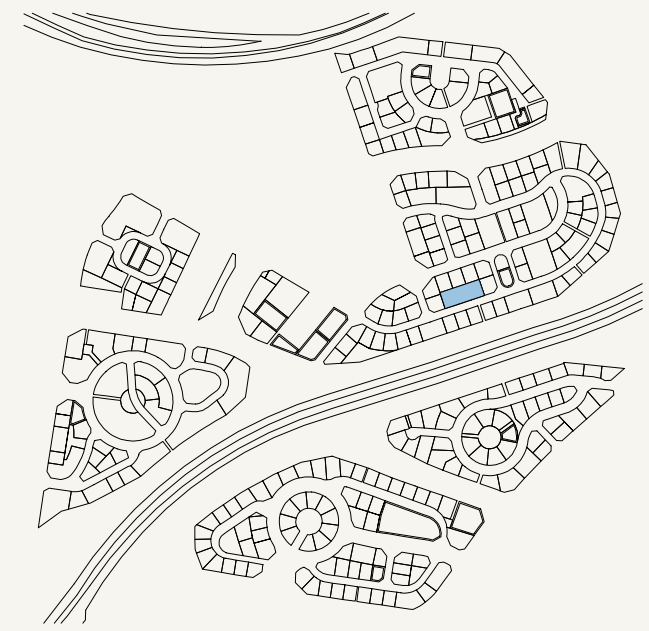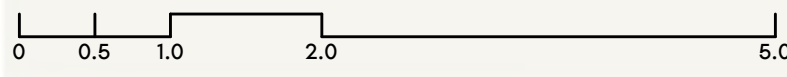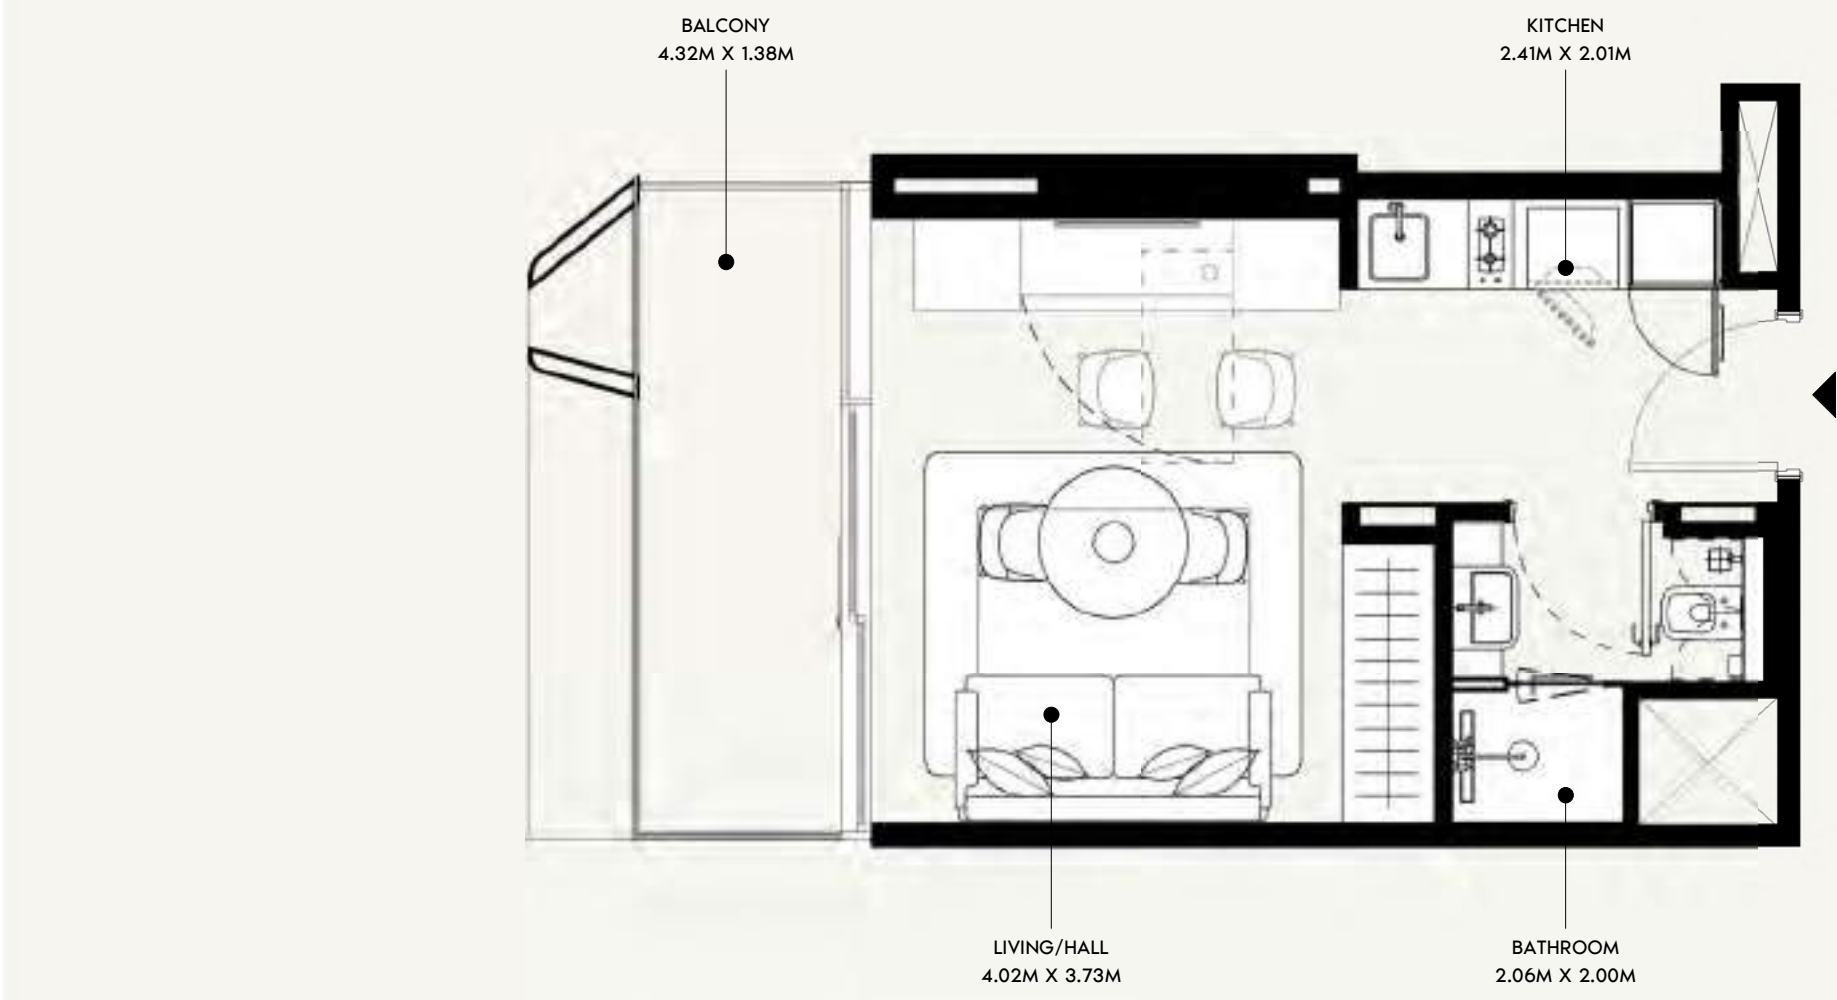

SCALE: N.T.S

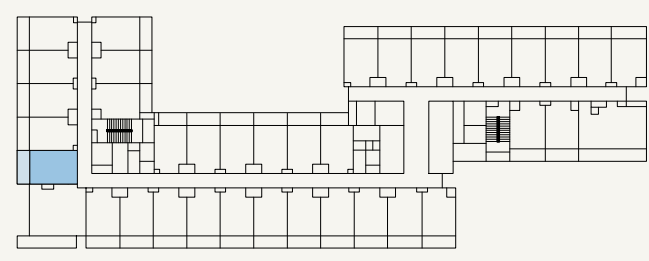

SCALE: N.T.S



FLOOR NO:
3RD & 11TH FLOOR

UNIT TYPE:
STUDIO (TYPE-01A)

APARTMENT AREA:
273.19 SQ.FT. (25.38 SQ.M)

BALCONY AREA:
66.63 SQ.FT. (6.19 SQ.M)




DISCLAIMER:
THE COLORED MARKETING FLOOR PLANS PROVIDED BY THE DEVELOPER ARE FOR ILLUSTRATIVE PURPOSES ONLY. ACTUAL DIMENSIONS, LAYOUT, AND FINISHES MAY VARY FROM THOSE DEPICTED IN THE PLANS. FURNITURE, FIXTURES, AND EQUIPMENT SHOWN IN THE PLANS ARE FOR DECORATIVE PURPOSES ONLY AND ARE NOT INCLUDED IN THE PURCHASE OR LEASE OF THE PROPERTY. THE DEVELOPER RESERVES THE RIGHT TO MAKE MODIFICATIONS, REVISIONS, AND CHANGES TO THE FLOOR PLANS, SPECIFICATIONS, AND FEATURES WITHOUT PRIOR NOTICE.

TOTAL APARTMENT AREA:
339.82 SQ.FT. (31.57 SQ.M)


PROJECT NAME / BUILDING:
JADAF / PROJECT 09

UNIT NO:
325 & 1125

DP
APPROVED :
MC
NC
DRAWN :
SHEET SIZE A3

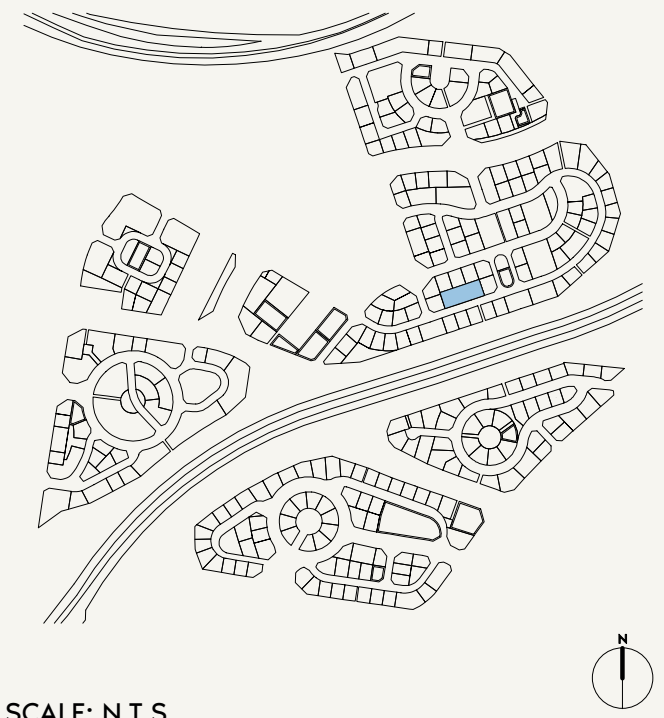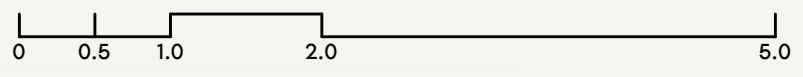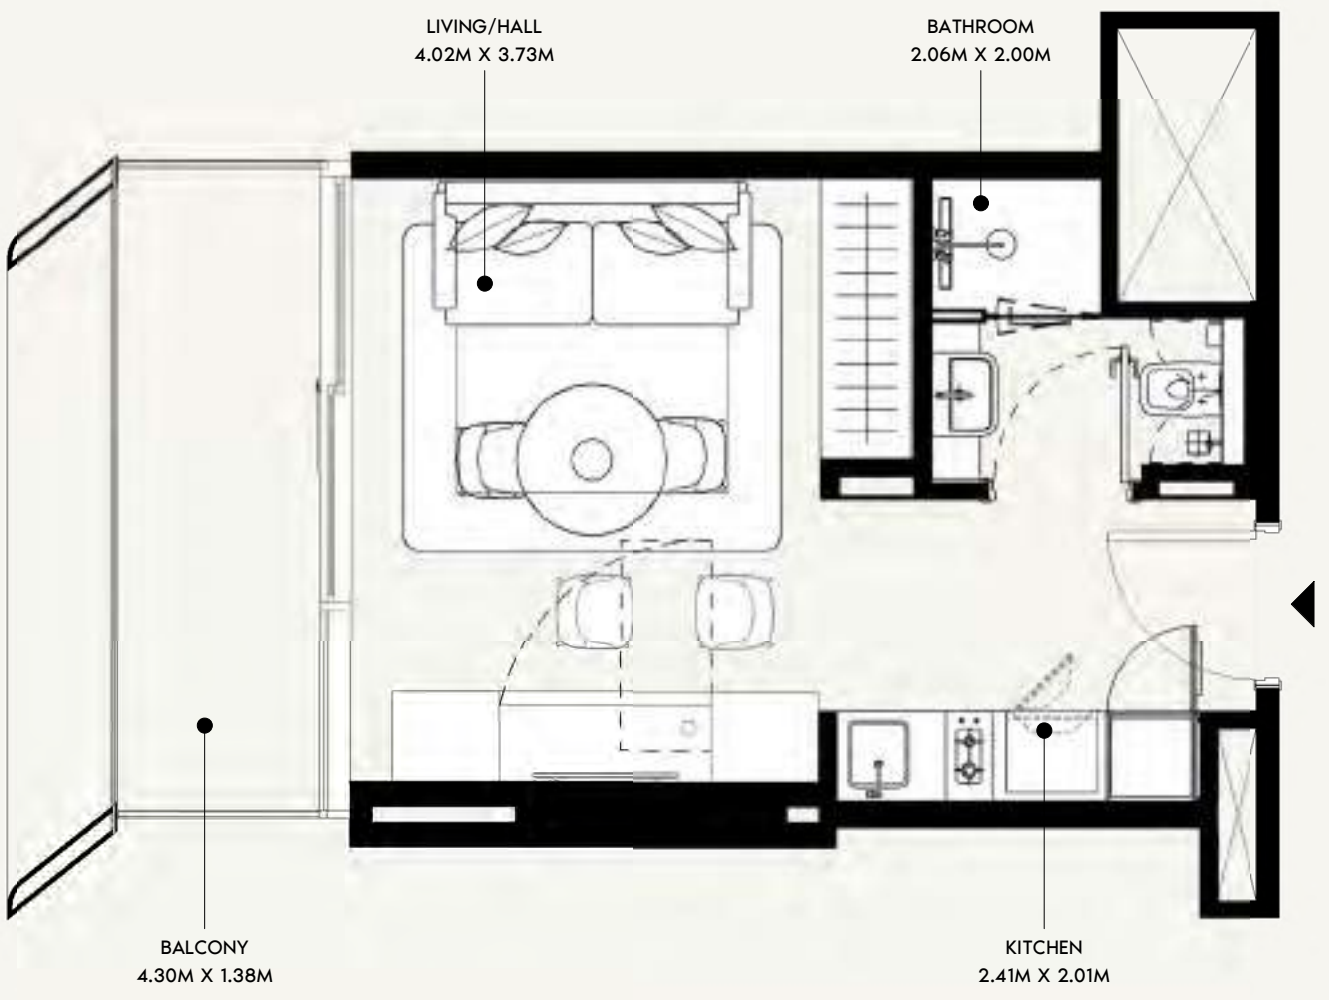

SCALE: N.T.S

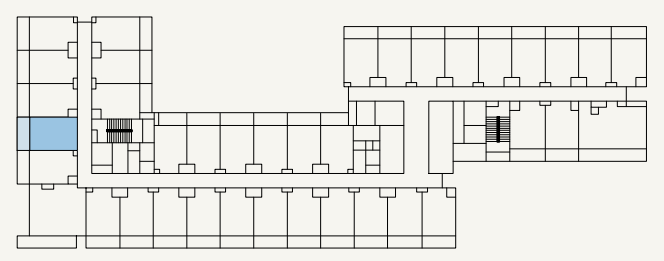

SCALE: N.T.S



FLOOR NO:
3RD & 11TH FLOOR

UNIT TYPE:
STUDIO (TYPE-01A)

APARTMENT AREA:
273.30 SQ.FT. (25.39 SQ.M)

BALCONY AREA:
66.63 SQ.FT. (6.19 SQ.M)



DISCLAIMER:
THE COLORED MARKETING FLOOR PLANS PROVIDED BY THE DEVELOPER ARE FOR ILLUSTRATIVE PURPOSES ONLY. ACTUAL DIMENSIONS, LAYOUT, AND FINISHES MAY VARY FROM THOSE DEPICTED IN THE PLANS. FURNITURE, FIXTURES, AND EQUIPMENT SHOWN IN THE PLANS ARE FOR DECORATIVE PURPOSES ONLY AND ARE NOT INCLUDED IN THE PURCHASE OR LEASE OF THE PROPERTY. THE DEVELOPER RESERVES THE RIGHT TO MAKE MODIFICATIONS, REVISIONS, AND CHANGES TO THE FLOOR PLANS, SPECIFICATIONS, AND FEATURES WITHOUT PRIOR NOTICE.

TOTAL APARTMENT AREA:
339.93 SQ.FT. (31.58 SQ.M)


PROJECT NAME / BUILDING:
JADAF / PROJECT 09

UNIT NO:
326 & 1126

DP
APPROVED : MC
NC
DRAWN :
SHEET SIZE A3

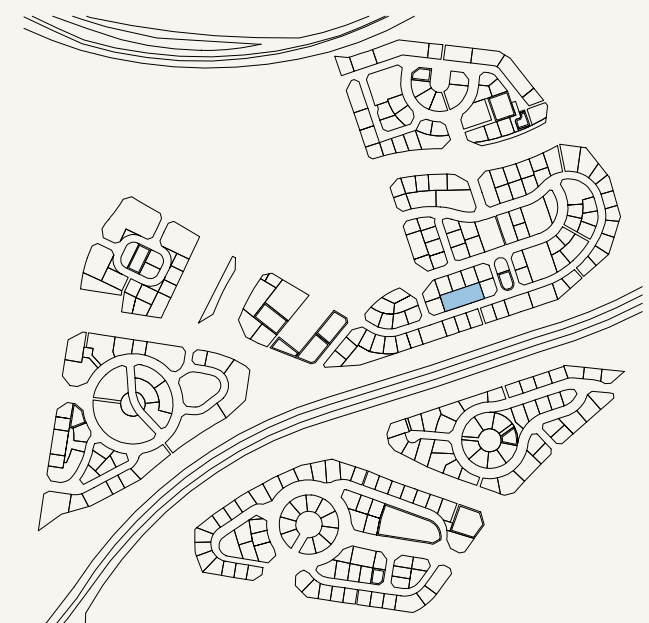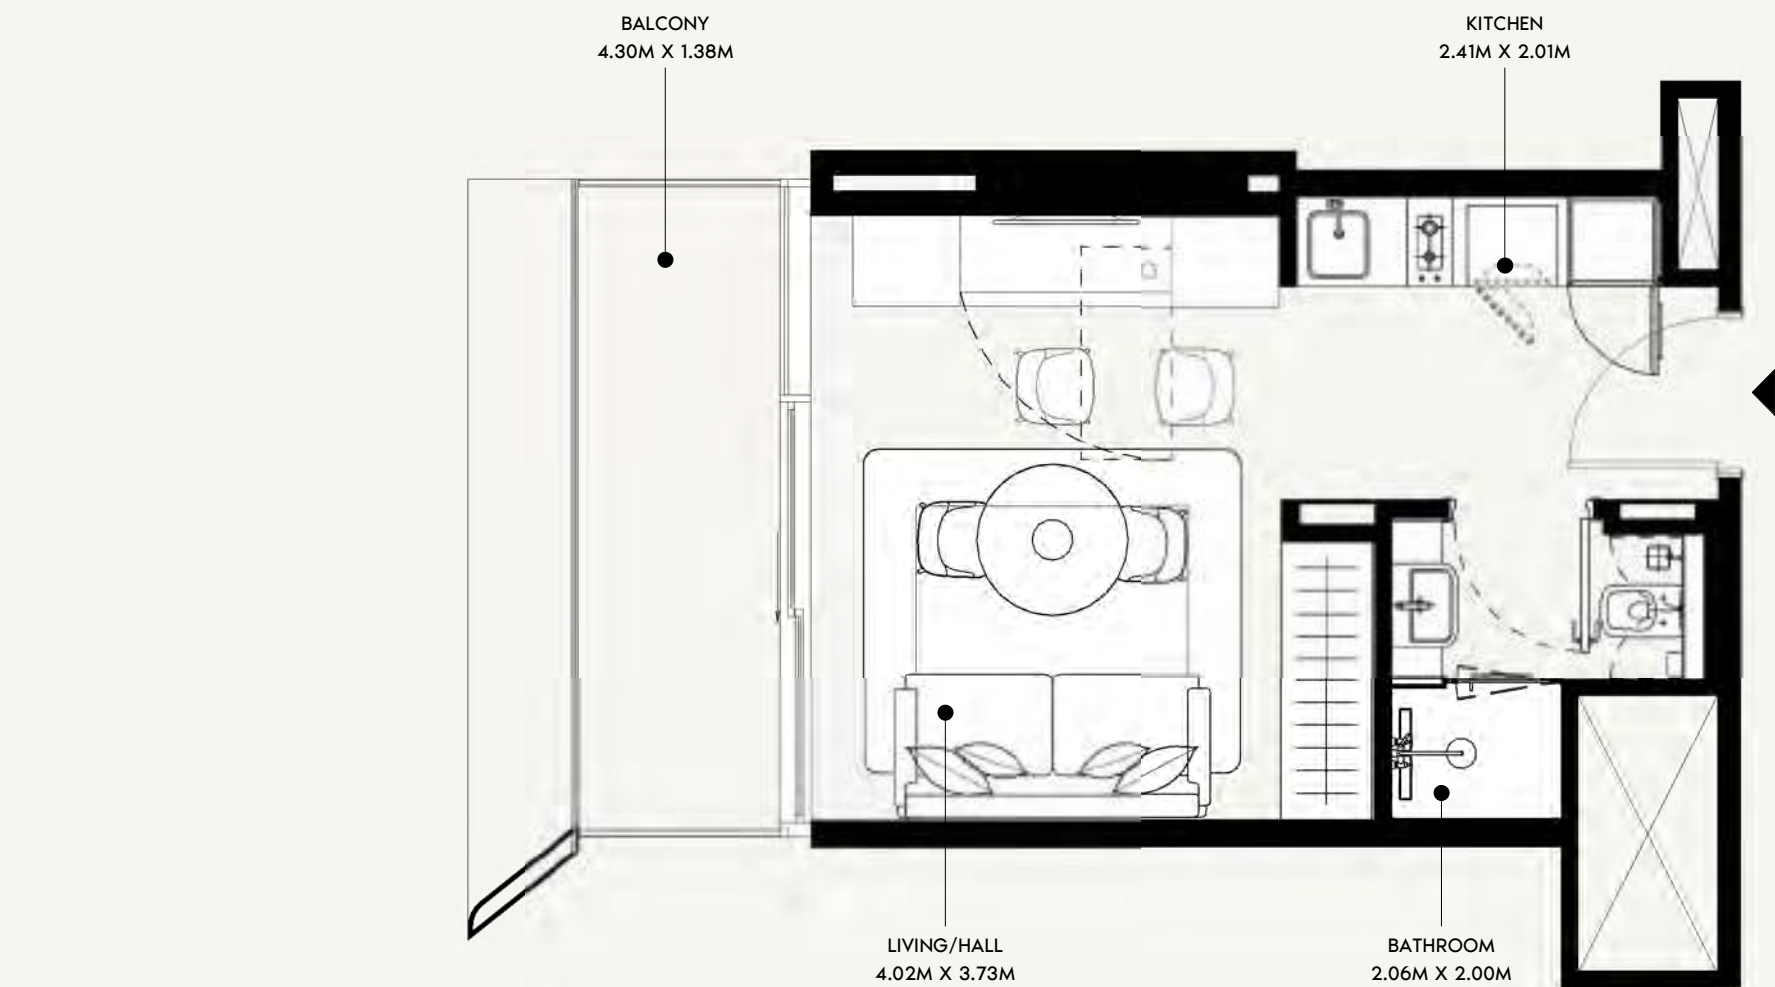

SCALE: N.T.S

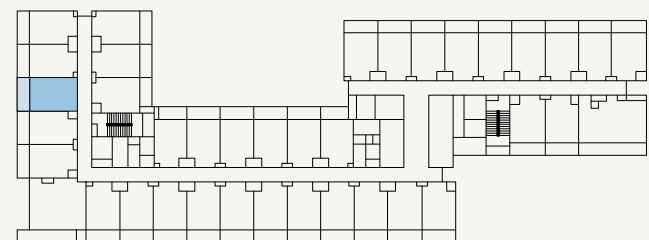

SCALE: N.T.S



FLOOR NO:
3RD & 11TH FLOOR

UNIT TYPE:
STUDIO (TYPE-01A)

APARTMENT AREA:
273.30 SQ.FT. (25.39 SQ.M)

BALCONY AREA:
66.63 SQ.FT. (6.19 SQ.M)




DISCLAIMER:
THE COLORED MARKETING FLOOR PLANS PROVIDED BY THE DEVELOPER ARE FOR ILLUSTRATIVE PURPOSES ONLY. ACTUAL DIMENSIONS, LAYOUT, AND FINISHES MAY VARY FROM THOSE DEPICTED IN THE PLANS. FURNITURE, FIXTURES, AND EQUIPMENT SHOWN IN THE PLANS ARE FOR DECORATIVE PURPOSES ONLY AND ARE NOT INCLUDED IN THE PURCHASE OR LEASE OF THE PROPERTY. THE DEVELOPER RESERVES THE RIGHT TO MAKE MODIFICATIONS, REVISIONS, AND CHANGES TO THE FLOOR PLANS, SPECIFICATIONS, AND FEATURES WITHOUT PRIOR NOTICE.

TOTAL APARTMENT AREA:
339.93 SQ.FT. (31.58 SQ.M)


PROJECT NAME / BUILDING:
JADAF / PROJECT 09

UNIT NO:
327 & 1127

DP
APPROVED :
MC
NC
DRAWN :
SHEET SIZE A3

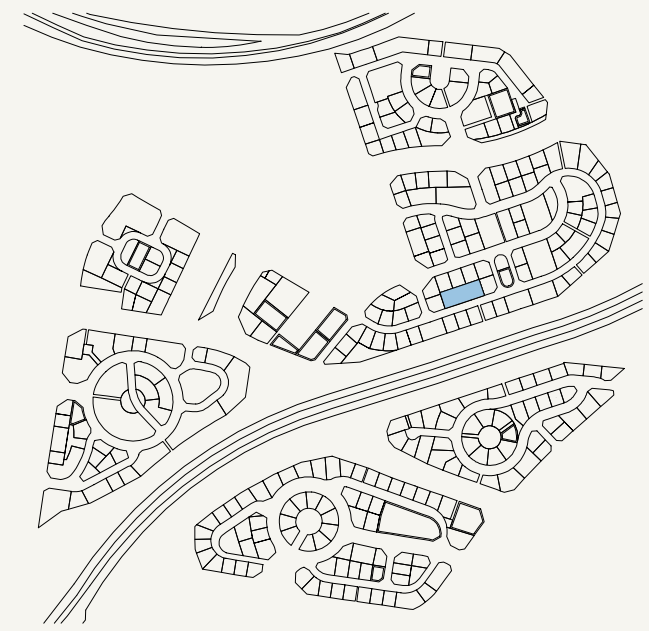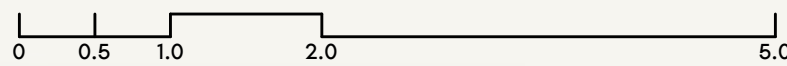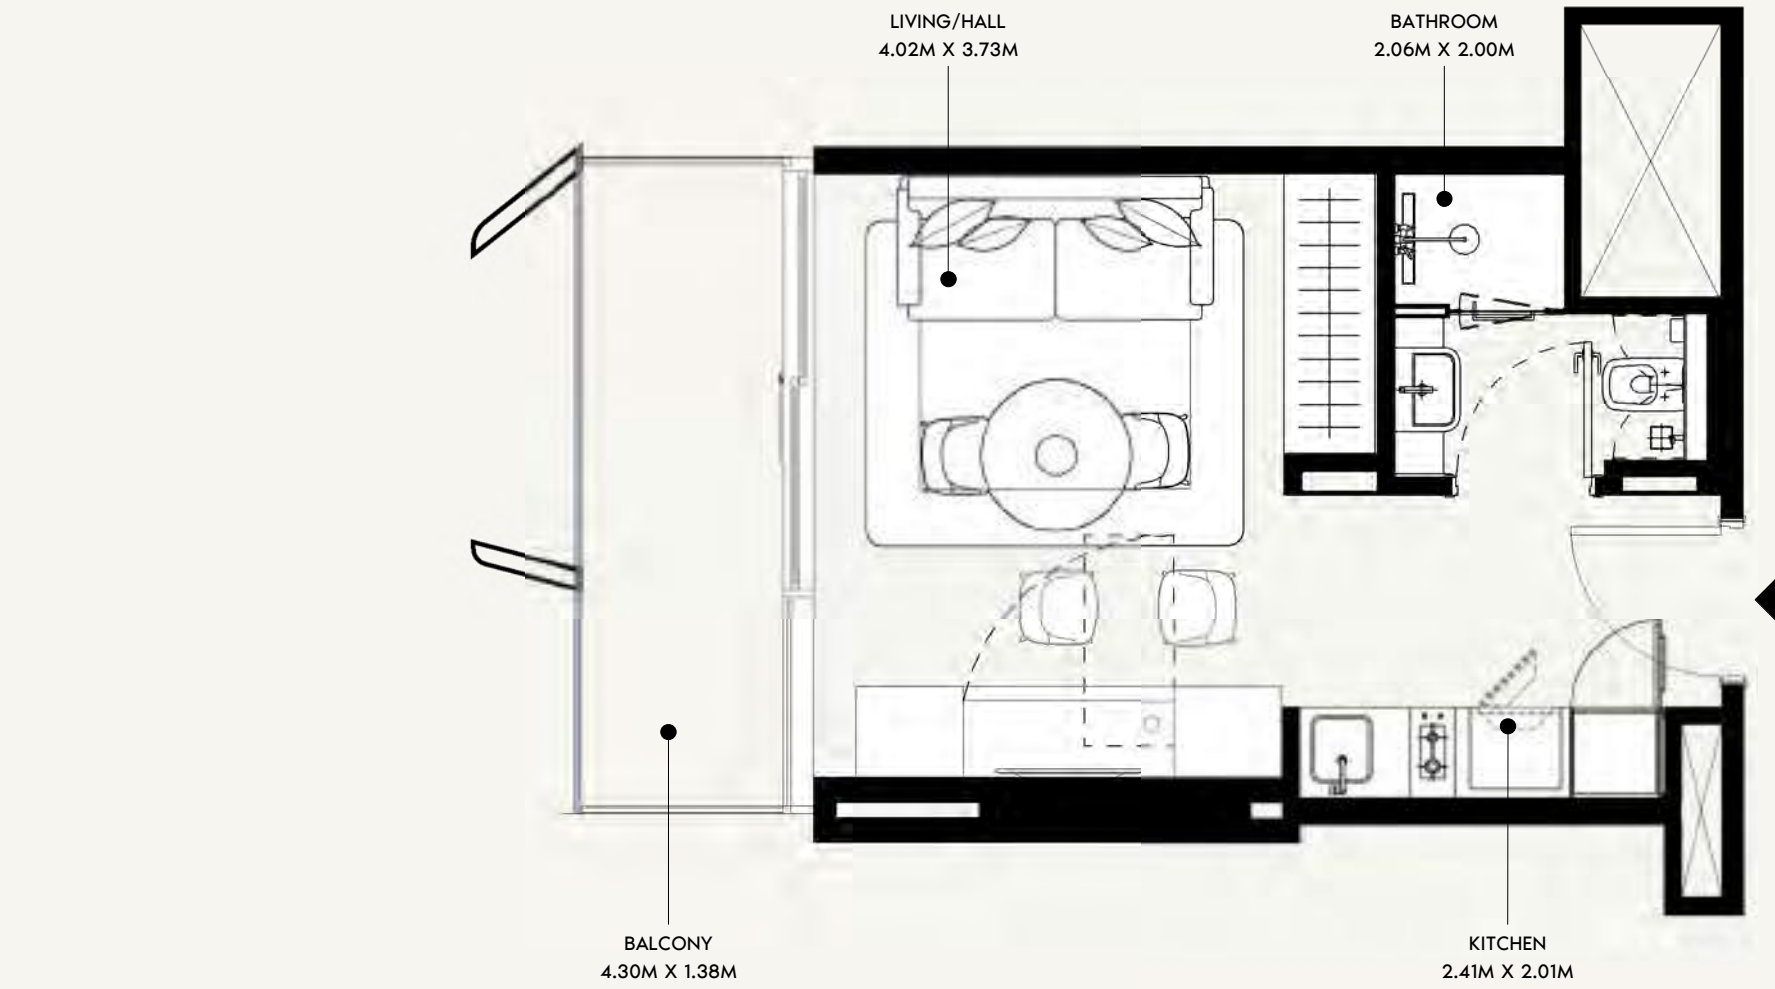

SCALE: N.T.S

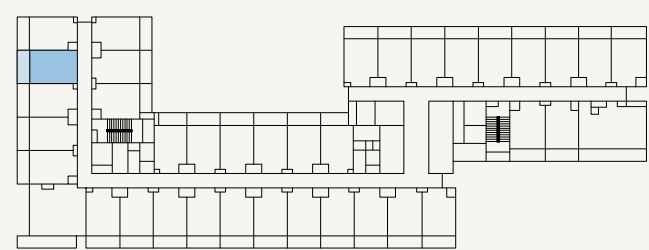

SCALE: N.T.S



FLOOR NO:
3RD & 11TH FLOOR

UNIT TYPE:
STUDIO (TYPE-01A)

APARTMENT AREA:
273.30 SQ.FT. (25.39 SQ.M)

BALCONY AREA:
66.63 SQ.FT. (6.19 SQ.M)




DISCLAIMER:
THE COLORED MARKETING FLOOR PLANS PROVIDED BY THE DEVELOPER ARE FOR ILLUSTRATIVE PURPOSES ONLY. ACTUAL DIMENSIONS, LAYOUT, AND FINISHES MAY VARY FROM THOSE DEPICTED IN THE PLANS. FURNITURE, FIXTURES, AND EQUIPMENT SHOWN IN THE PLANS ARE FOR DECORATIVE PURPOSES ONLY AND ARE NOT INCLUDED IN THE PURCHASE OR LEASE OF THE PROPERTY. THE DEVELOPER RESERVES THE RIGHT TO MAKE MODIFICATIONS, REVISIONS, AND CHANGES TO THE FLOOR PLANS, SPECIFICATIONS, AND FEATURES WITHOUT PRIOR NOTICE.

TOTAL APARTMENT AREA:
339.93 SQ.FT. (31.58 SQ.M)

PROJECT NAME / BUILDING:
JADAF / PROJECT 09

UNIT NO:
328 & 1128

DP
APPROVED :
MC
NC
DRAWN :
SHEET SIZE A3

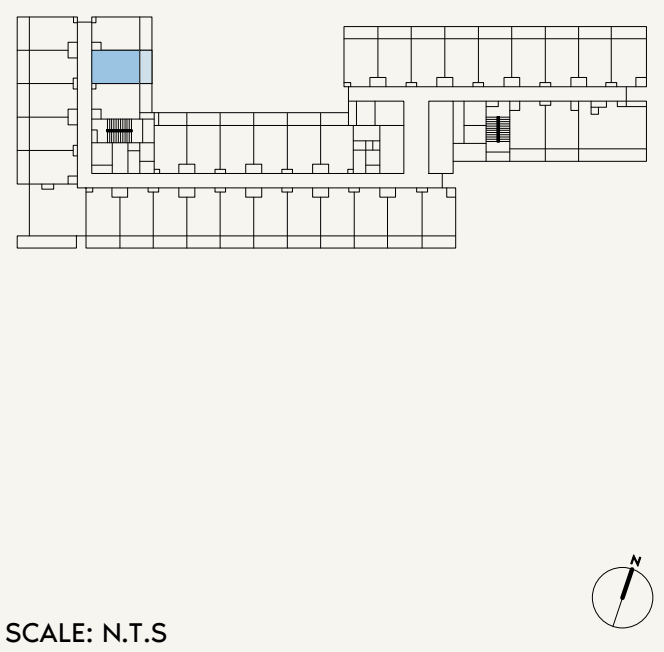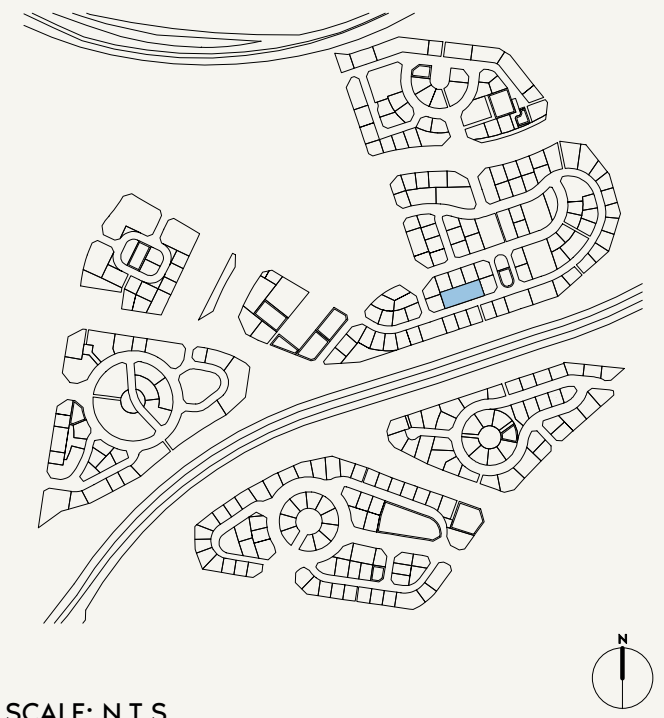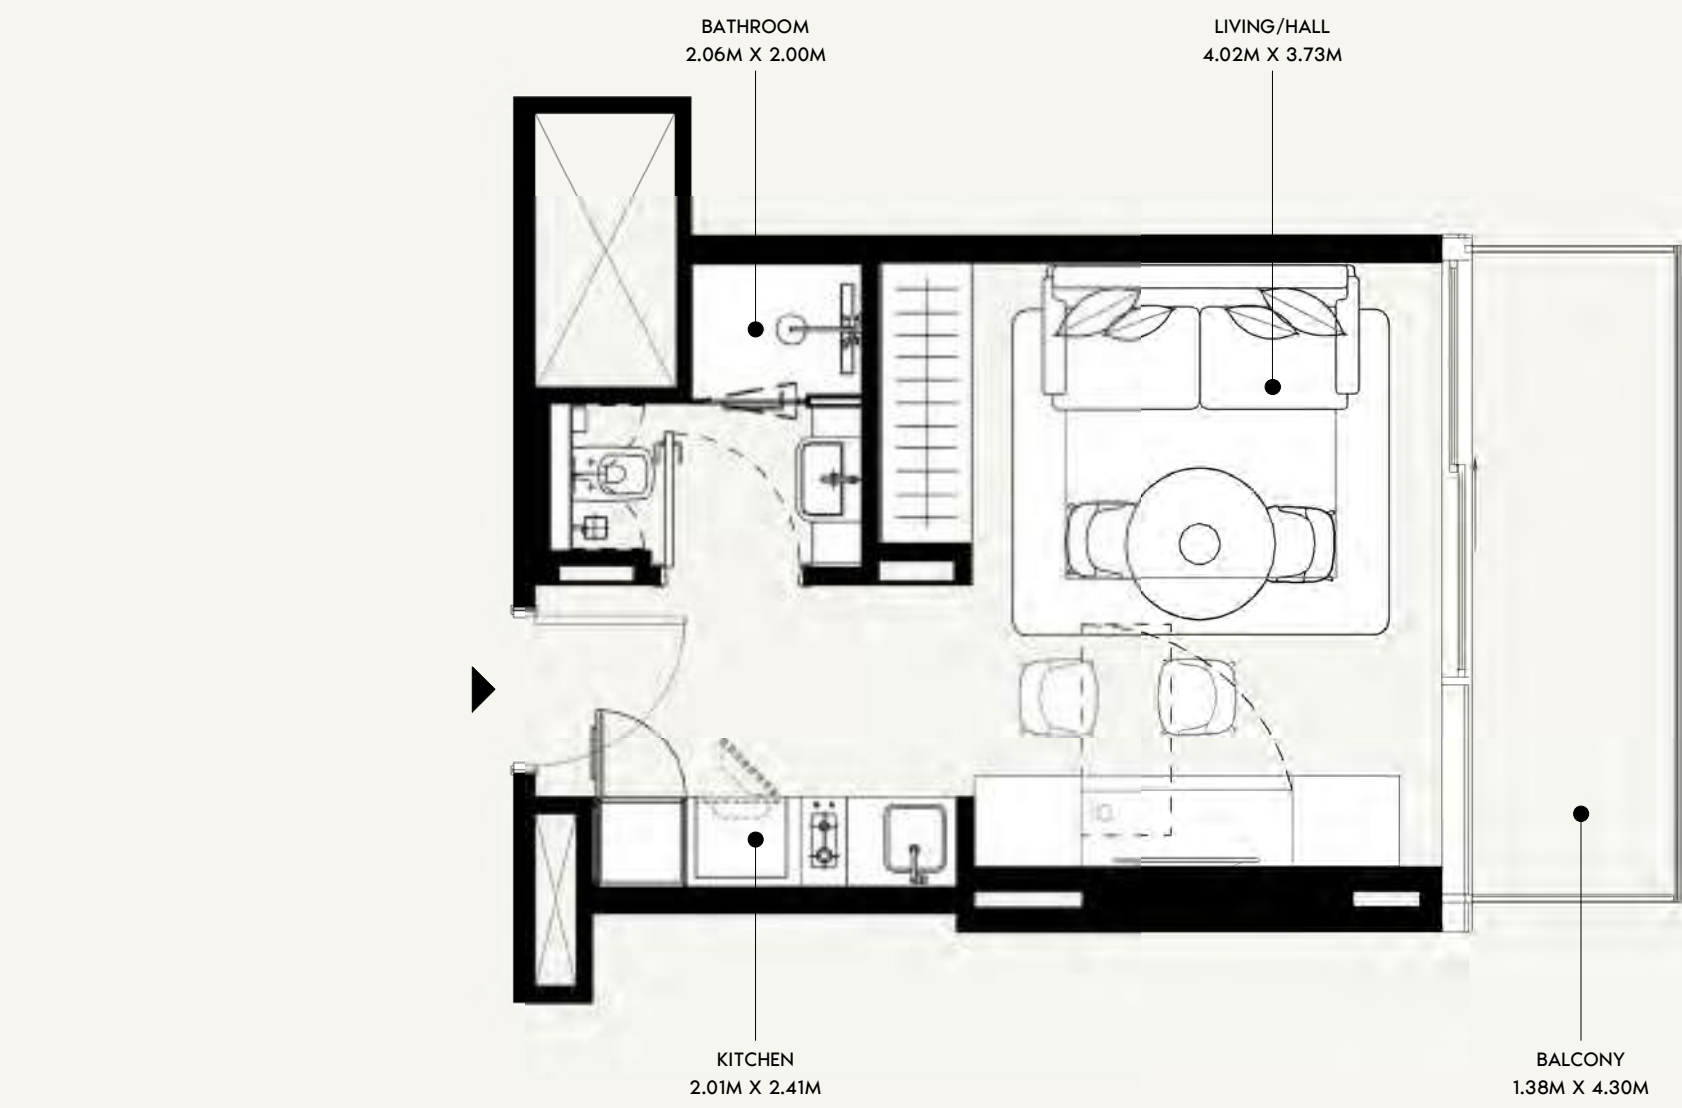

FLOOR NO:
3RD & 11TH FLOOR

UNIT TYPE:
STUDIO (TYPE-01A)

APARTMENT AREA:
273.41 SQ.FT. (25.4 SQ.M)

BALCONY AREA:
66.63 SQ.FT. (6.19 SQ.M)




DISCLAIMER:
THE COLORED MARKETING FLOOR PLANS PROVIDED BY THE DEVELOPER ARE FOR ILLUSTRATIVE PURPOSES ONLY. ACTUAL DIMENSIONS, LAYOUT, AND FINISHES MAY VARY FROM THOSE DEPICTED IN THE PLANS. FURNITURE, FIXTURES, AND EQUIPMENT SHOWN IN THE PLANS ARE FOR DECORATIVE PURPOSES ONLY AND ARE NOT INCLUDED IN THE PURCHASE OR LEASE OF THE PROPERTY. THE DEVELOPER RESERVES THE RIGHT TO MAKE MODIFICATIONS, REVISIONS, AND CHANGES TO THE FLOOR PLANS, SPECIFICATIONS, AND FEATURES WITHOUT PRIOR NOTICE.

TOTAL APARTMENT AREA:
340.03 SQ.FT. (31.59 SQ.M)


PROJECT NAME / BUILDING:
JADAF / PROJECT 09

UNIT NO:
331 & 1131

DP
APPROVED :
MC
NC
DRAWN :
SHEET SIZE A3

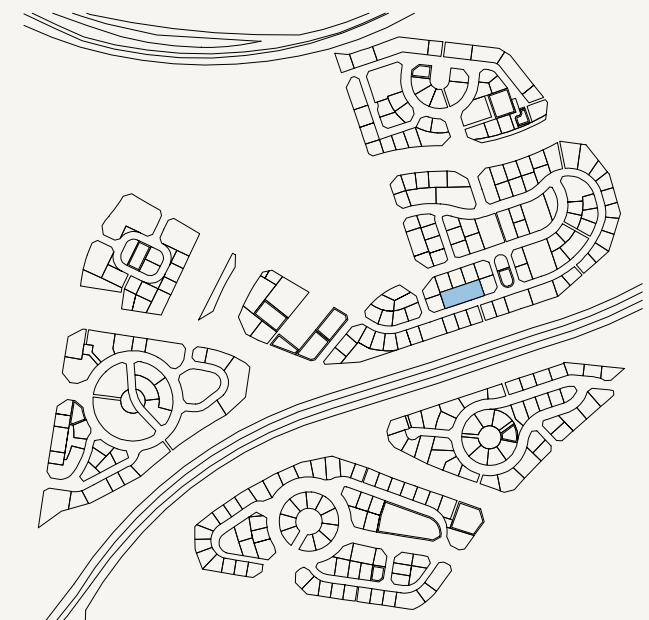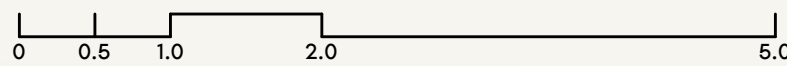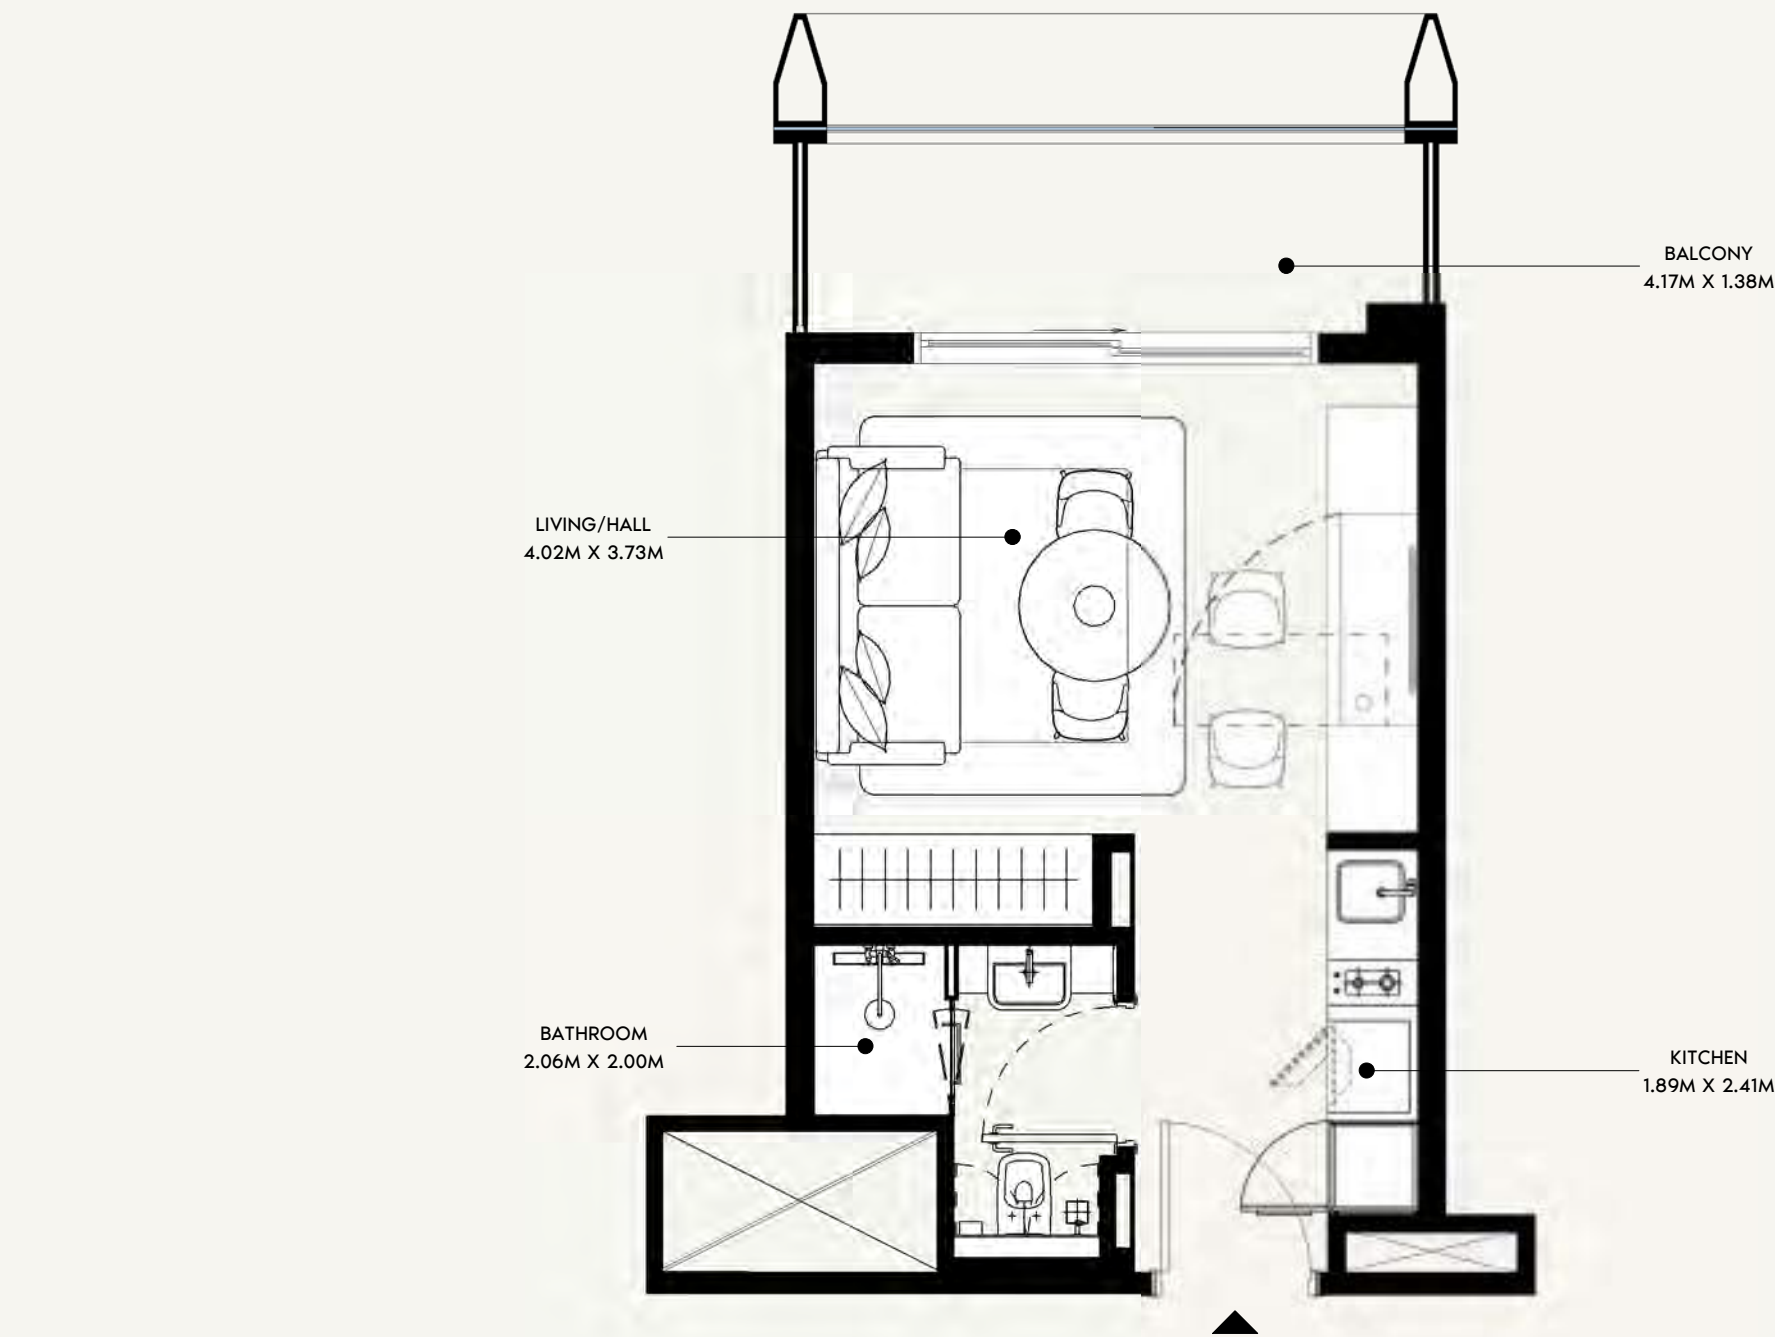

SCALE: N.T.S

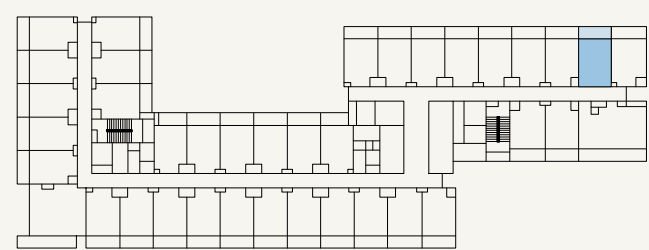

SCALE: N.T.S



FLOOR NO:
3RD & 11TH FLOOR

UNIT TYPE:
STUDIO (TYPE-01B)

APARTMENT AREA:
264.15 SQ.FT. (24.54 SQ.M)

BALCONY AREA:
65.66 SQ.FT. (6.1 SQ.M)


DISCLAIMER:
THE COLORED MARKETING FLOOR PLANS PROVIDED BY THE DEVELOPER ARE FOR ILLUSTRATIVE PURPOSES ONLY. ACTUAL DIMENSIONS, LAYOUT, AND FINISHES MAY VARY FROM THOSE DEPICTED IN THE PLANS. FURNITURE, FIXTURES, AND EQUIPMENT SHOWN IN THE PLANS ARE FOR DECORATIVE PURPOSES ONLY AND ARE NOT INCLUDED IN THE PURCHASE OR LEASE OF THE PROPERTY. THE DEVELOPER RESERVES THE RIGHT TO MAKE MODIFICATIONS, REVISIONS, AND CHANGES TO THE FLOOR PLANS, SPECIFICATIONS, AND FEATURES WITHOUT PRIOR NOTICE.

TOTAL APARTMENT AREA:
329.81 SQ.FT. (30.64 SQ.M)


PROJECT NAME / BUILDING:
JADAF / PROJECT 09

UNIT NO:
308 & 1108

DP
APPROVED :
MC
REVIEWED :
NC
DRAWN :
SHEET SIZE A3

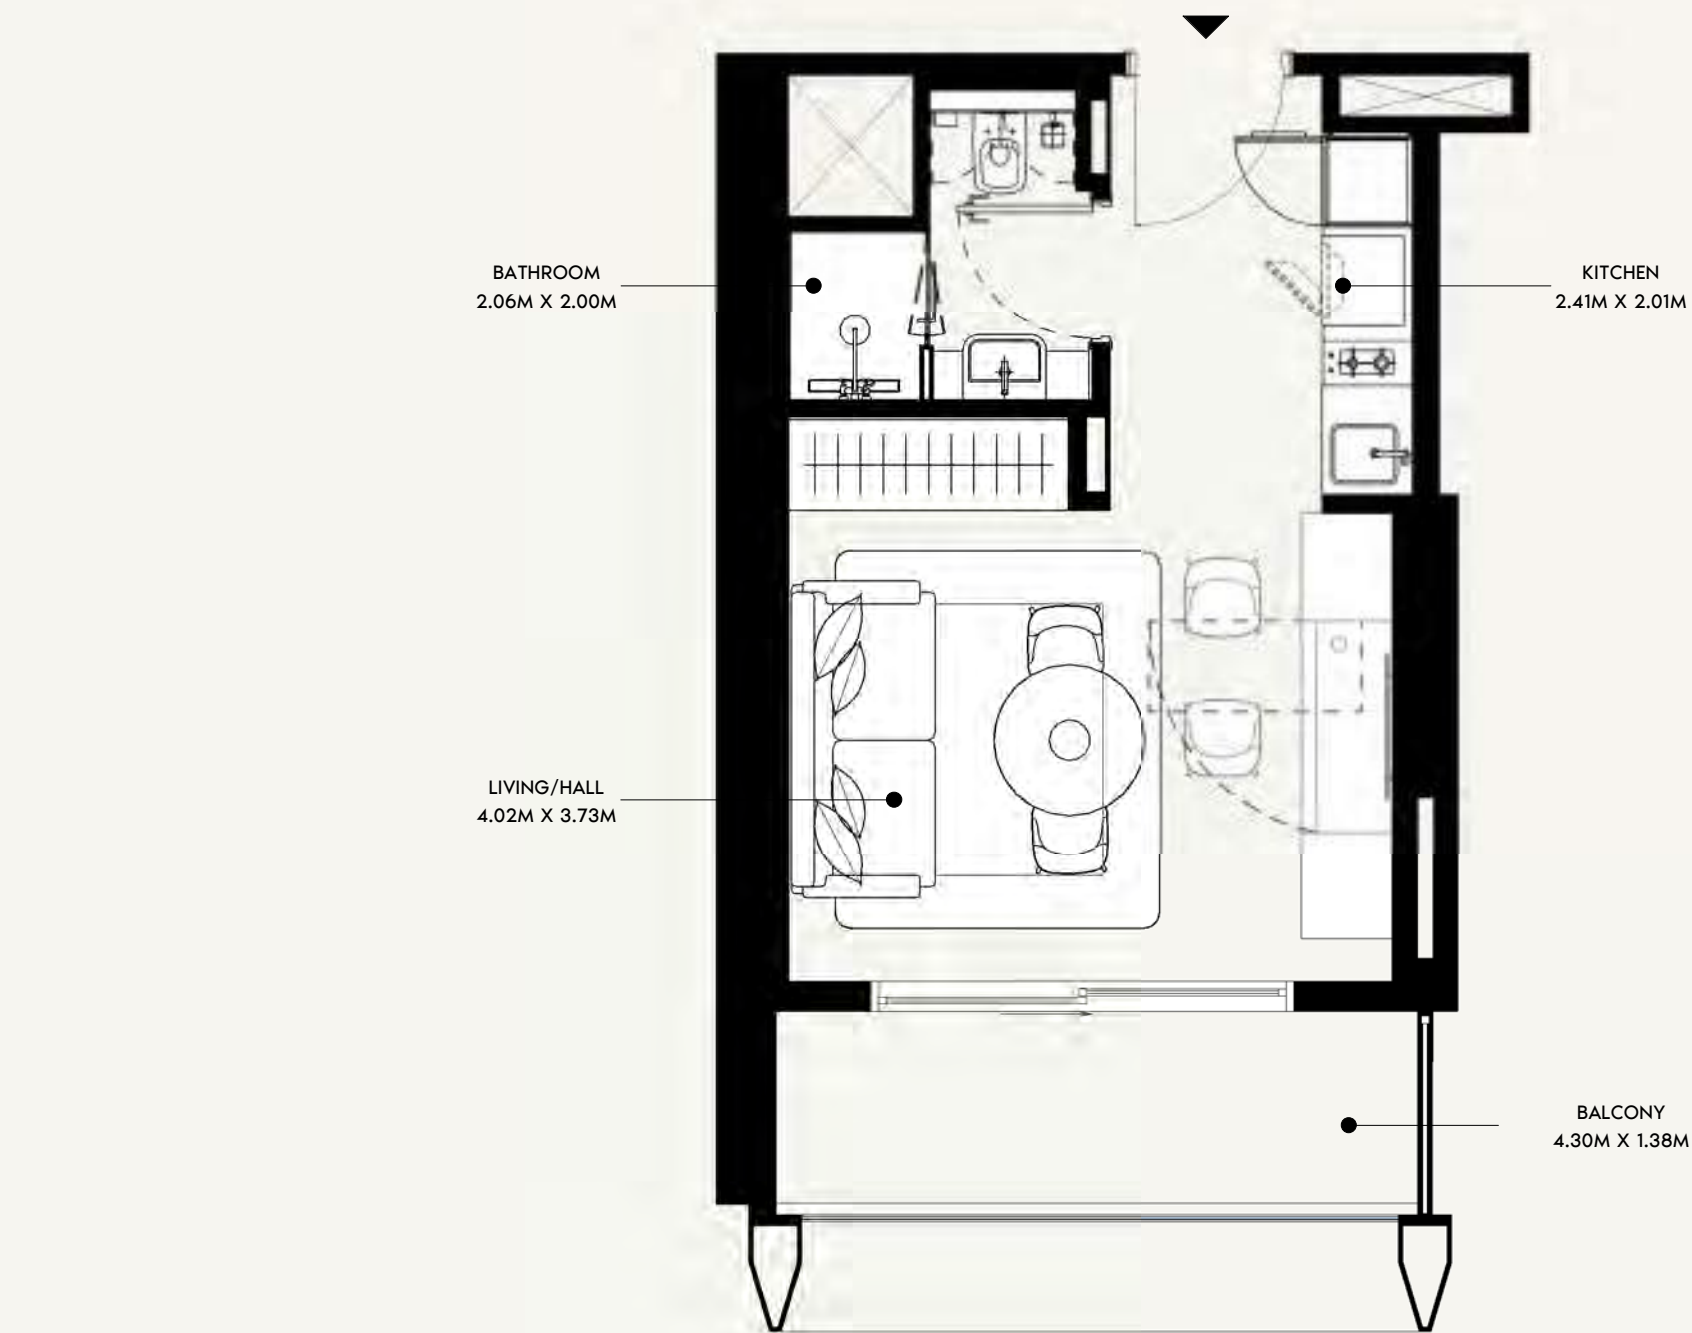

SCALE: N.T.S

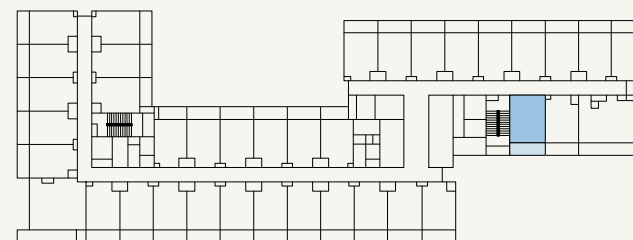

SCALE: N.T.S



FLOOR NO:

3RD & 11TH FLOOR

UNIT TYPE:

STUDIO (TYPE-01C)

APARTMENT AREA:

282.56 SQ.FT. (26.25 SQ.M)

BALCONY AREA:

70.61 SQ.FT. (6.56 SQ.M)

DISCLAIMER:

THE COLORED MARKETING FLOOR PLANS PROVIDED BY THE DEVELOPER ARE FOR ILLUSTRATIVE PURPOSES ONLY. ACTUAL DIMENSIONS, LAYOUT, AND FINISHES MAY VARY FROM THOSE DEPICTED IN THE PLANS. FURNITURE, FIXTURES, AND EQUIPMENT SHOWN IN THE PLANS ARE FOR DECORATIVE PURPOSES ONLY AND ARE NOT INCLUDED IN THE PURCHASE OR LEASE OF THE PROPERTY. THE DEVELOPER RESERVES THE RIGHT TO MAKE MODIFICATIONS, REVISIONS, AND CHANGES TO THE FLOOR PLANS, SPECIFICATIONS, AND FEATURES WITHOUT PRIOR NOTICE.

TOTAL APARTMENT AREA:

353.17 SQ.FT. (32.81 SQ.M)





PROJECT NAME / BUILDING:

JADAF / PROJECT 09

UNIT NO:

312 & 1112

DP
APPROVED :
MC
NC
DRAWN :
SHEET SIZE A3

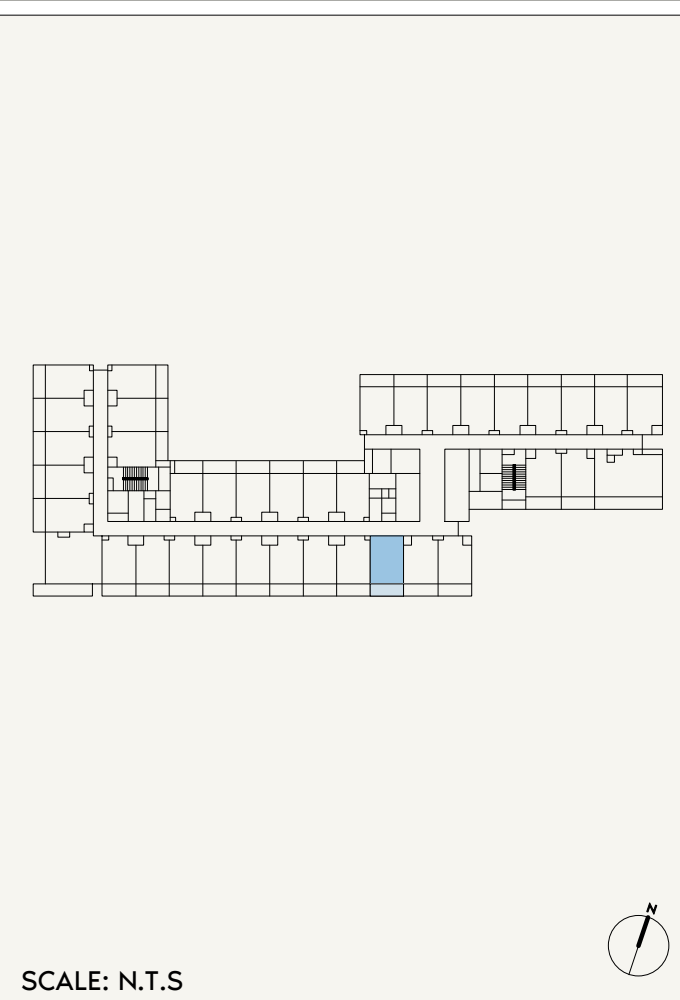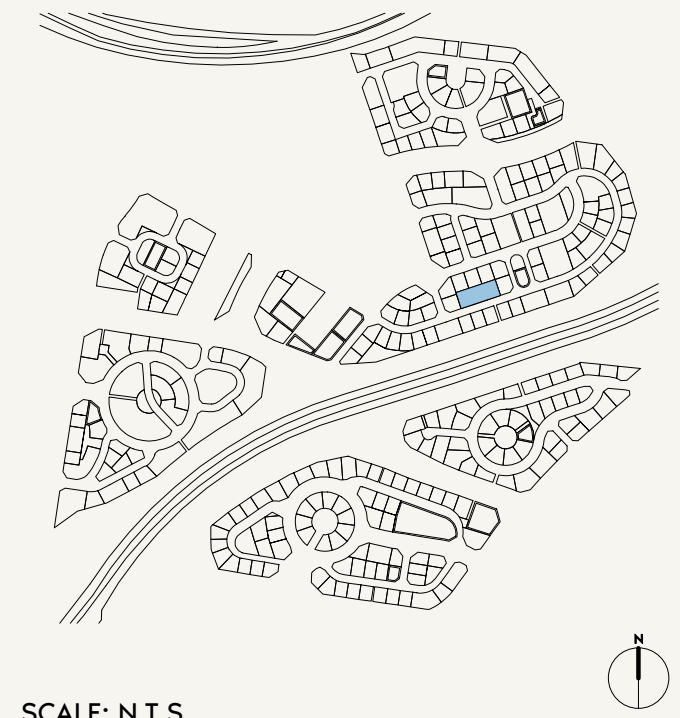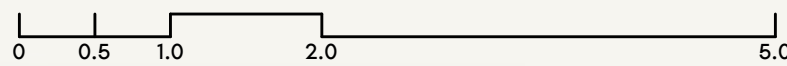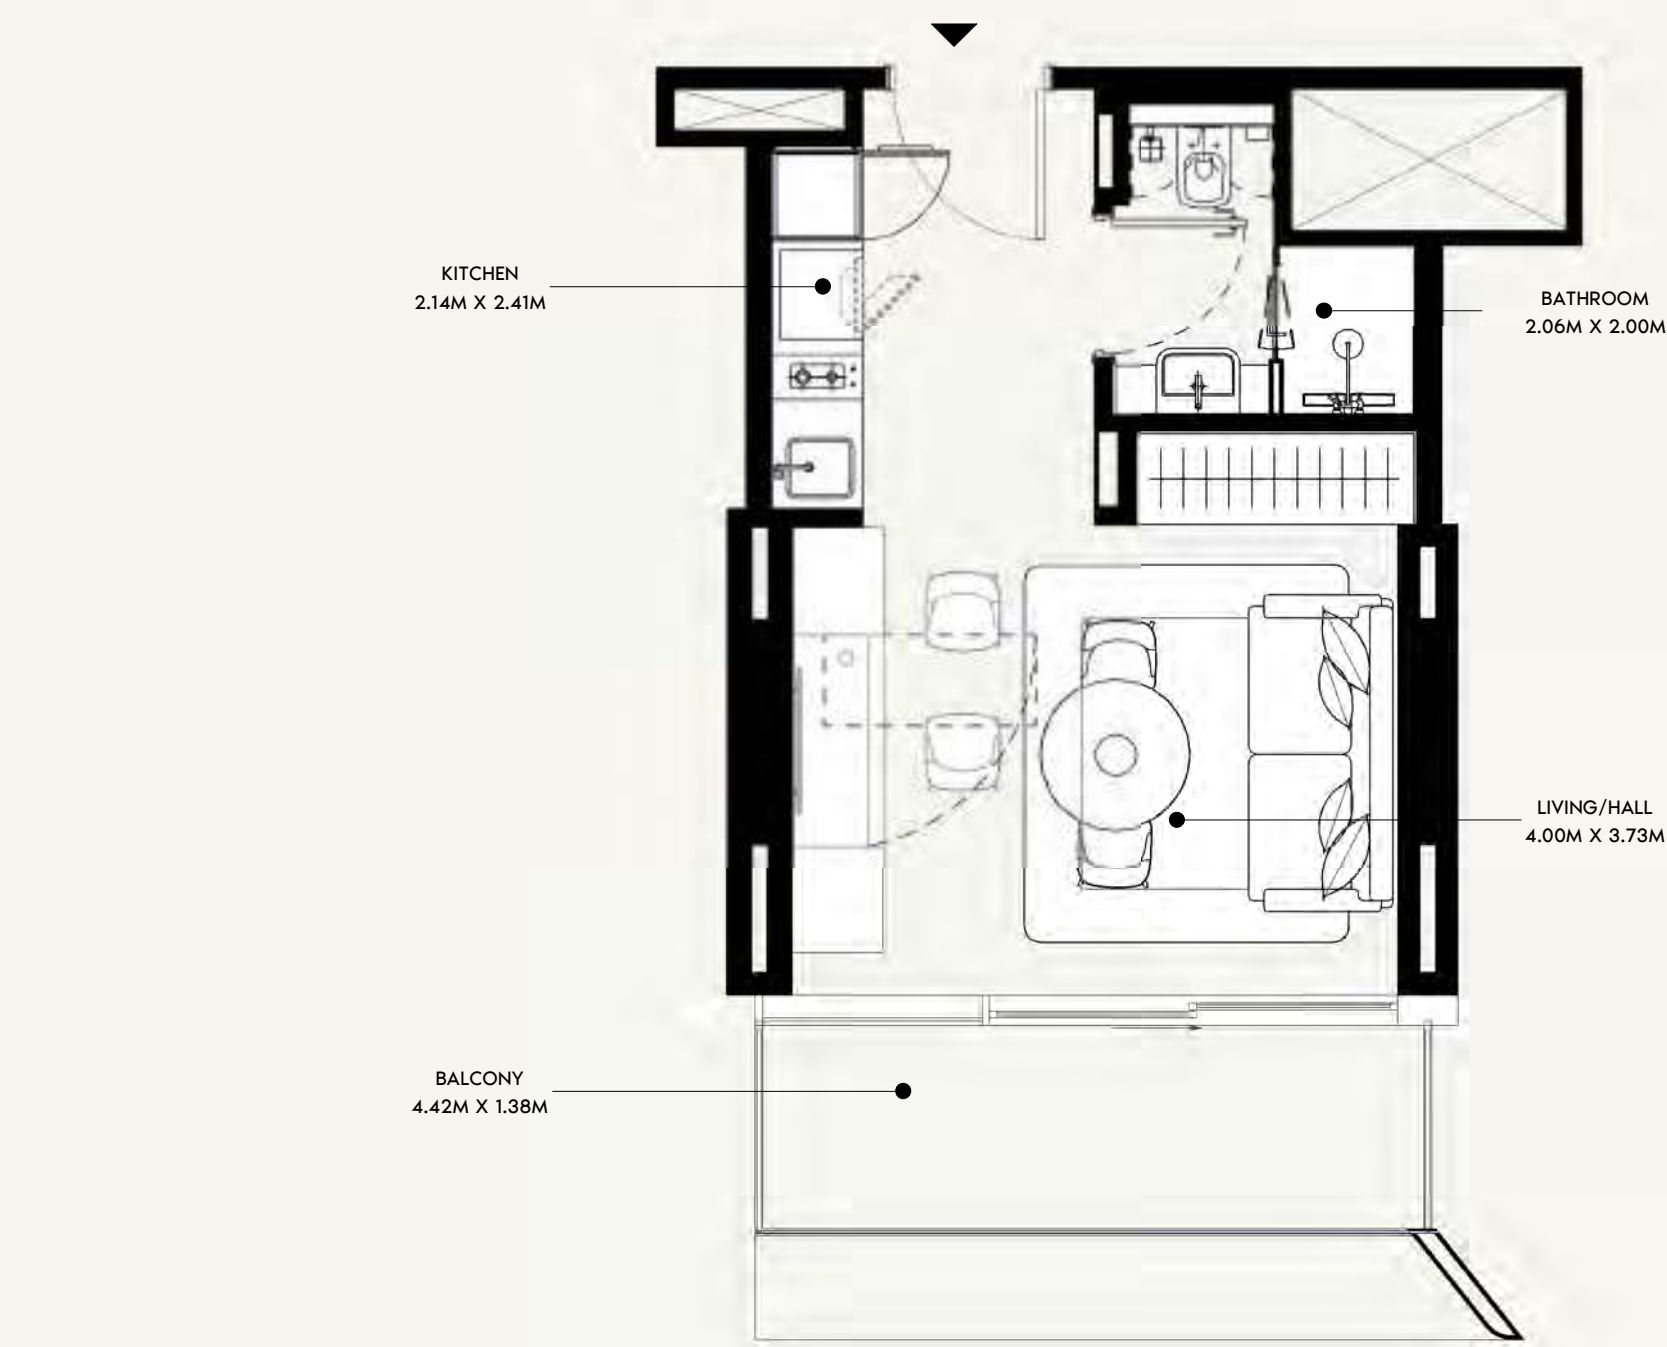

FLOOR NO:
3RD & 11TH FLOOR

UNIT TYPE:
STUDIO (TYPE-01D)

APARTMENT AREA:
281.69 SQ.FT. (26.17 SQ.M)

BALCONY AREA:
68.57 SQ.FT. (6.37 SQ.M)




DISCLAIMER:
THE COLORED MARKETING FLOOR PLANS PROVIDED BY THE DEVELOPER ARE FOR ILLUSTRATIVE PURPOSES ONLY. ACTUAL DIMENSIONS, LAYOUT, AND FINISHES MAY VARY FROM THOSE DEPICTED IN THE PLANS. FURNITURE, FIXTURES, AND EQUIPMENT SHOWN IN THE PLANS ARE FOR DECORATIVE PURPOSES ONLY AND ARE NOT INCLUDED IN THE PURCHASE OR LEASE OF THE PROPERTY. THE DEVELOPER RESERVES THE RIGHT TO MAKE MODIFICATIONS, REVISIONS, AND CHANGES TO THE FLOOR PLANS, SPECIFICATIONS, AND FEATURES WITHOUT PRIOR NOTICE.

TOTAL APARTMENT AREA:
350.26 SQ.FT. (32.54 SQ.M)


PROJECT NAME / BUILDING:
JADAF / PROJECT 09

UNIT NO:
315 & 1115

DP
APPROVED :
MC
REVIEWED :
NC
DRAWN :
SHEET SIZE A3

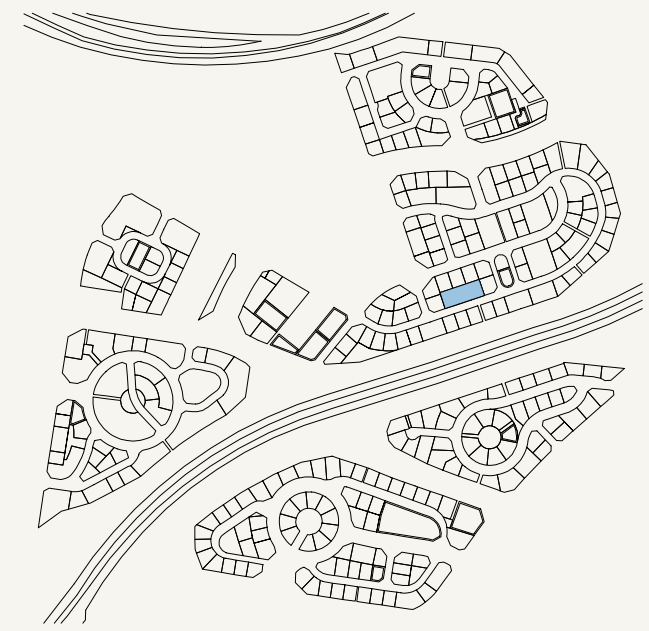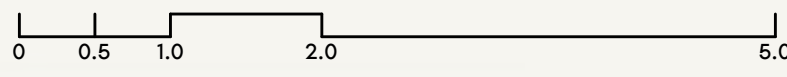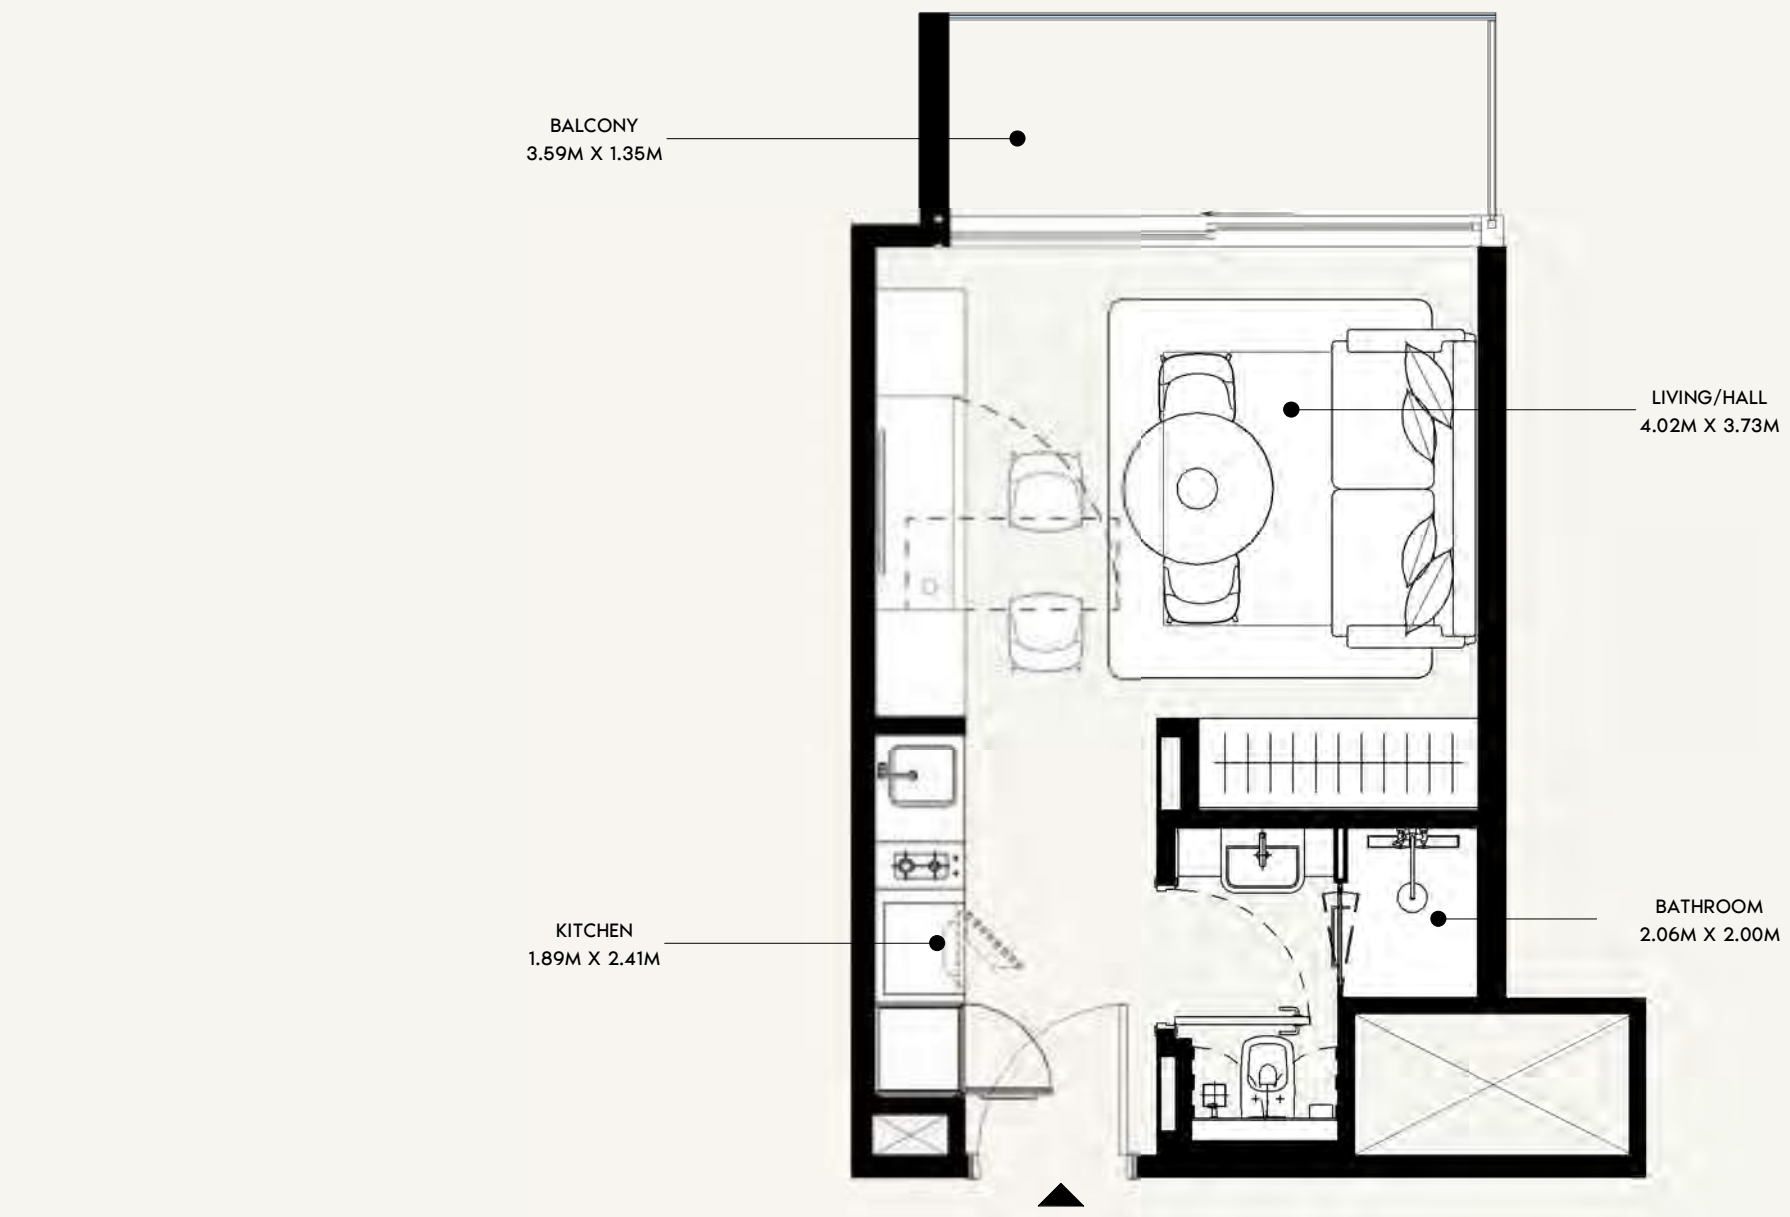

SCALE: N.T.S

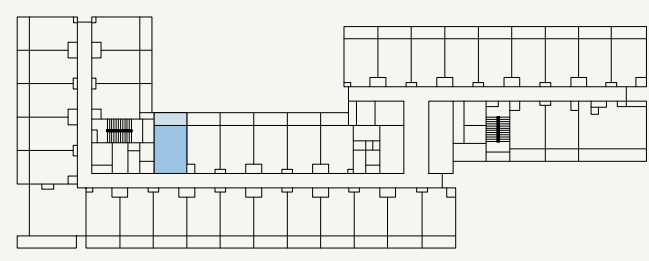

SCALE: N.T.S



FLOOR NO:
3RD & 11TH FLOOR

UNIT TYPE:
STUDIO (TYPE-01E)

APARTMENT AREA:
268.45 SQ.FT. (24.94 SQ.M)

BALCONY AREA:
56.83 SQ.FT. (5.28 SQ.M)




DISCLAIMER:
THE COLORED MARKETING FLOOR PLANS PROVIDED BY THE DEVELOPER ARE FOR ILLUSTRATIVE PURPOSES ONLY. ACTUAL DIMENSIONS, LAYOUT, AND FINISHES MAY VARY FROM THOSE DEPICTED IN THE PLANS. FURNITURE, FIXTURES, AND EQUIPMENT SHOWN IN THE PLANS ARE FOR DECORATIVE PURPOSES ONLY AND ARE NOT INCLUDED IN THE PURCHASE OR LEASE OF THE PROPERTY. THE DEVELOPER RESERVES THE RIGHT TO MAKE MODIFICATIONS, REVISIONS, AND CHANGES TO THE FLOOR PLANS, SPECIFICATIONS, AND FEATURES WITHOUT PRIOR NOTICE.

TOTAL APARTMENT AREA:
325.29 SQ.FT. (30.22 SQ.M)


PROJECT NAME / BUILDING:
JADAF / PROJECT 09

UNIT NO:
333 & 1133

DP
APPROVED :
MC
REVIEWED :
NC
DRAWN :
SHEET SIZE A3

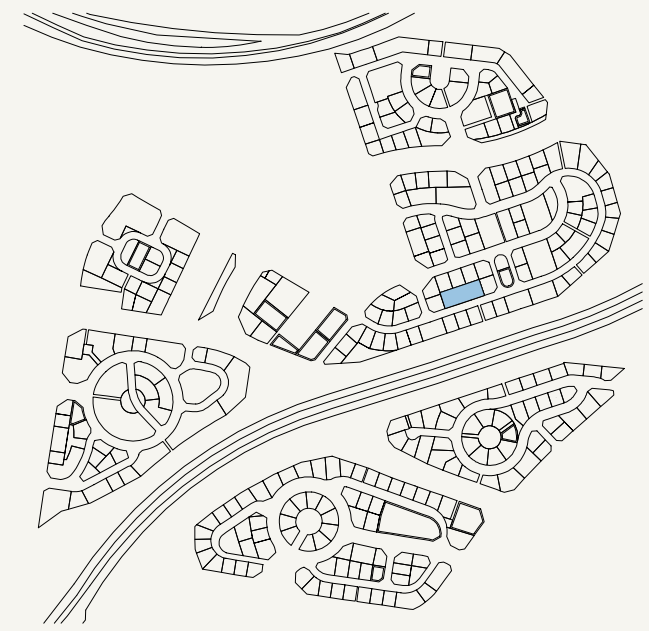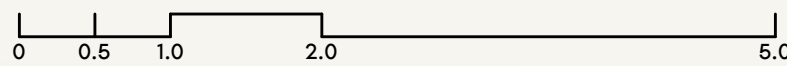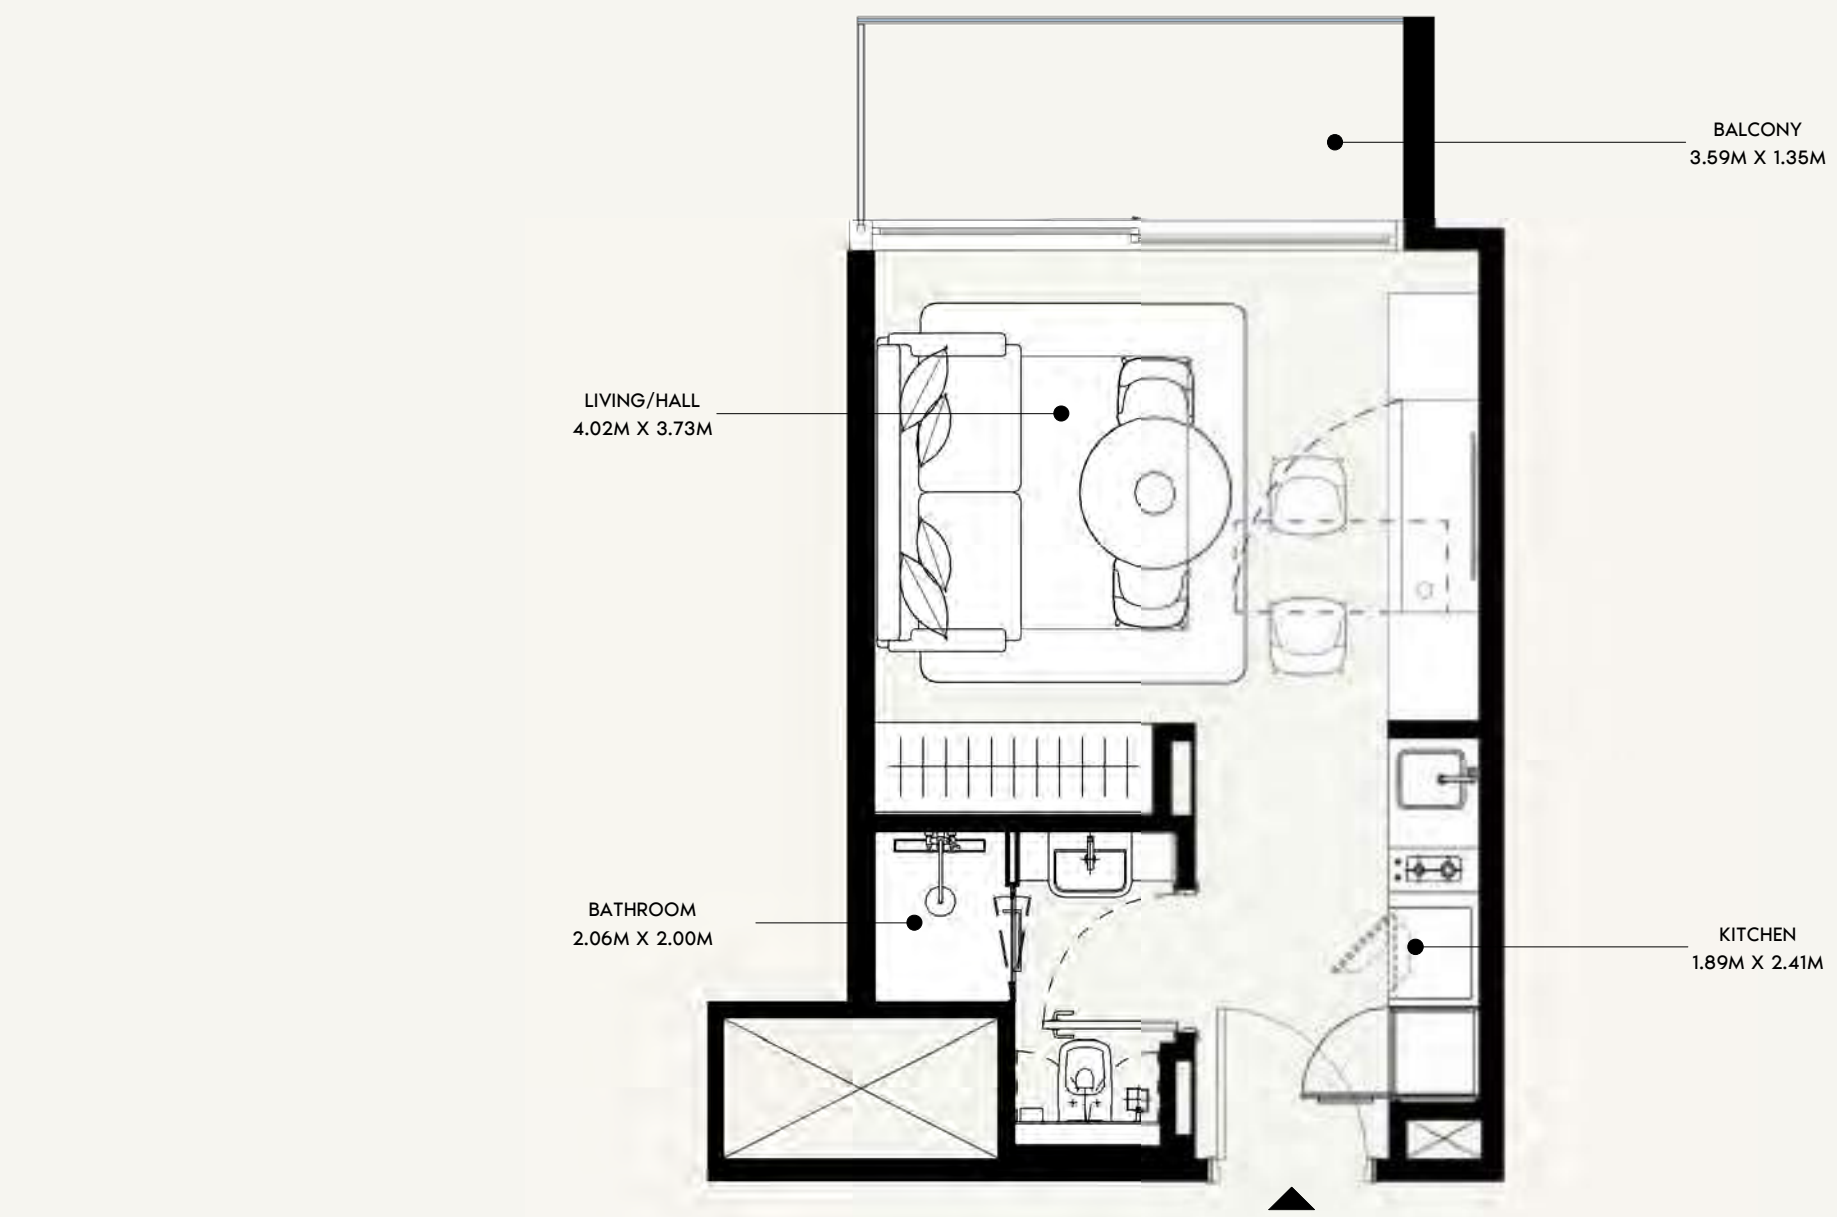

SCALE: N.T.S

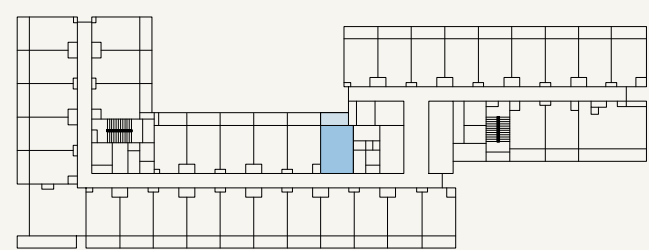

SCALE: N.T.S



FLOOR NO:
3RD & 11TH FLOOR

UNIT TYPE:
STUDIO (TYPE-01E)

APARTMENT AREA:
268.02 SQ.FT. (24.9 SQ.M)

BALCONY AREA:
56.83 SQ.FT. (5.28 SQ.M)



DISCLAIMER:
THE COLORED MARKETING FLOOR PLANS PROVIDED BY THE DEVELOPER ARE FOR ILLUSTRATIVE PURPOSES ONLY. ACTUAL DIMENSIONS, LAYOUT, AND FINISHES MAY VARY FROM THOSE DEPICTED IN THE PLANS. FURNITURE, FIXTURES, AND EQUIPMENT SHOWN IN THE PLANS ARE FOR DECORATIVE PURPOSES ONLY AND ARE NOT INCLUDED IN THE PURCHASE OR LEASE OF THE PROPERTY. THE DEVELOPER RESERVES THE RIGHT TO MAKE MODIFICATIONS, REVISIONS, AND CHANGES TO THE FLOOR PLANS, SPECIFICATIONS, AND FEATURES WITHOUT PRIOR NOTICE.

TOTAL APARTMENT AREA:
324.86 SQ.FT. (30.18 SQ.M)



PROJECT NAME / BUILDING:
JADAF / PROJECT 09

UNIT NO:
338 & 1138

DP
APPROVED :
MC
REVIEWED :
NC
DRAWN :
SHEET SIZE A3

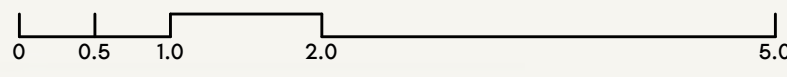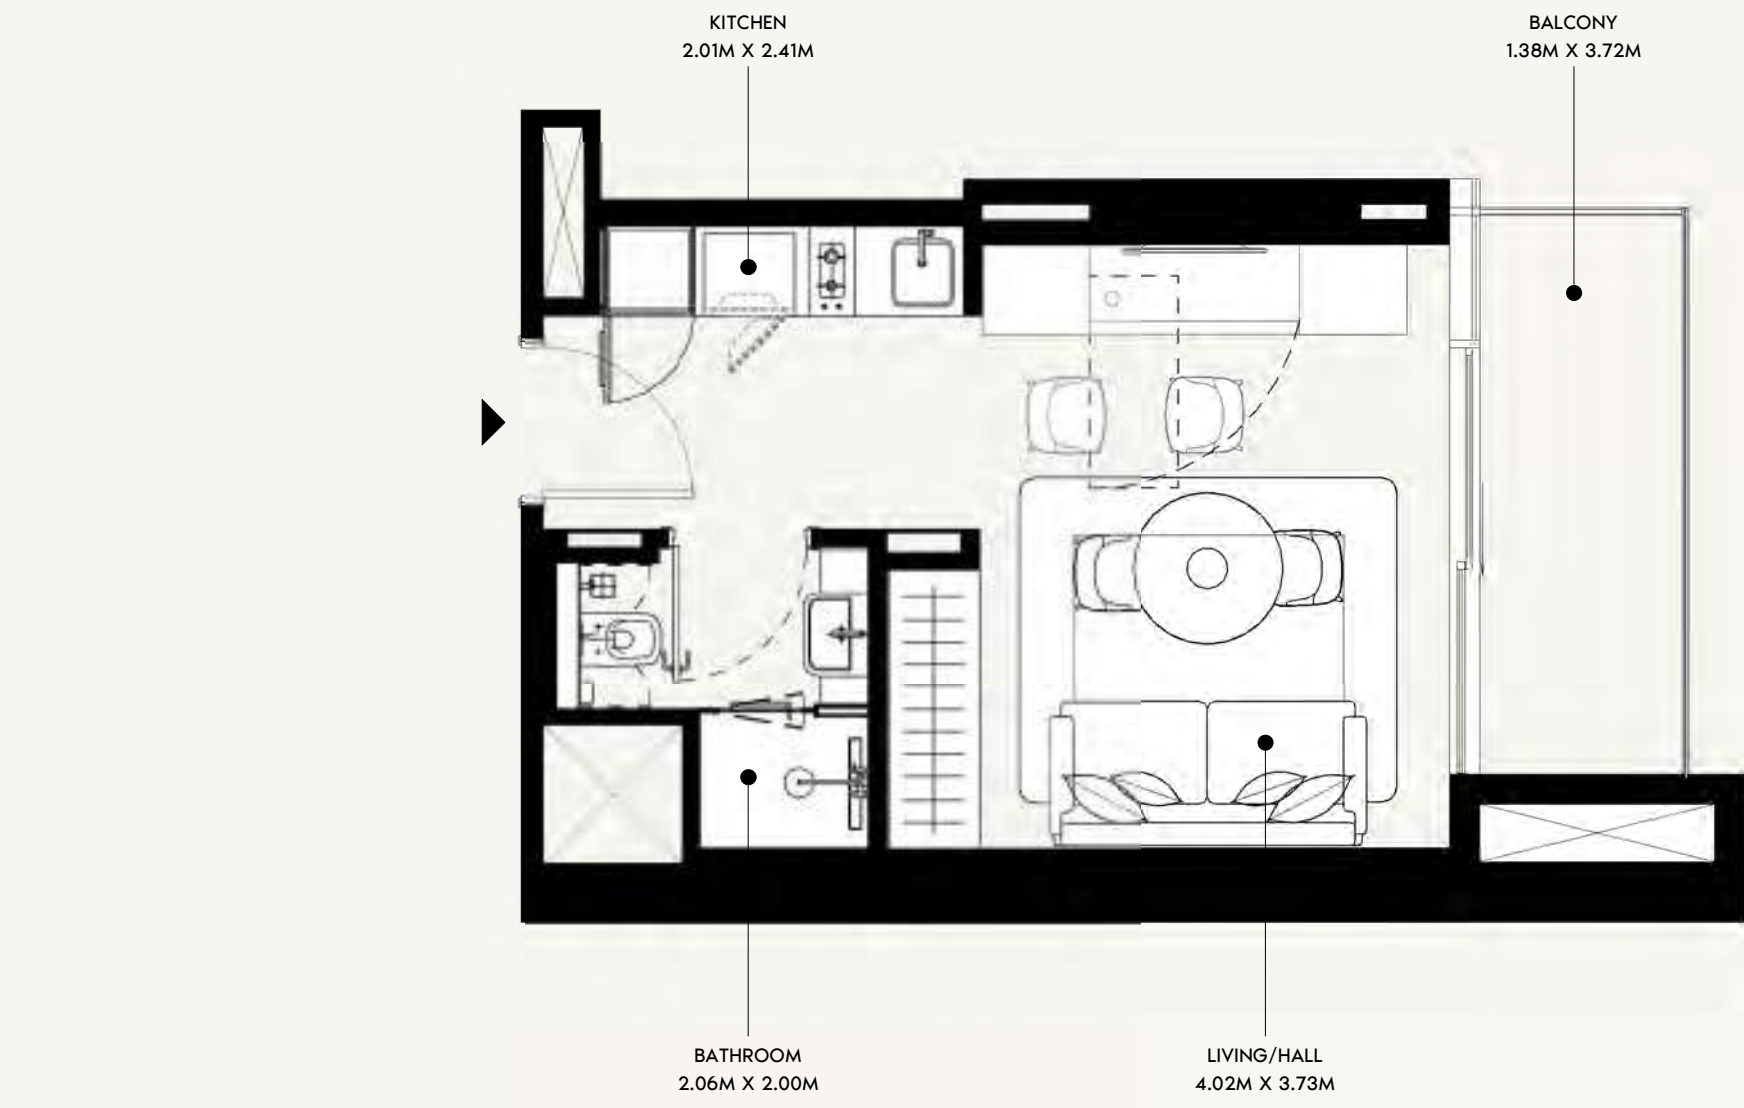

SCALE: N.T.S

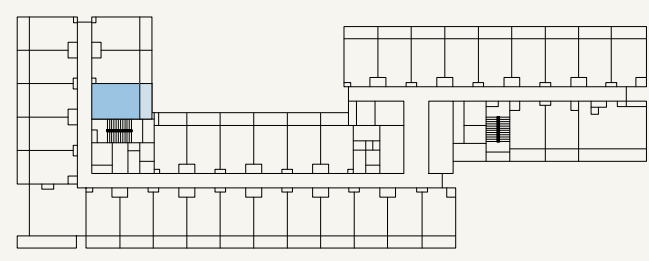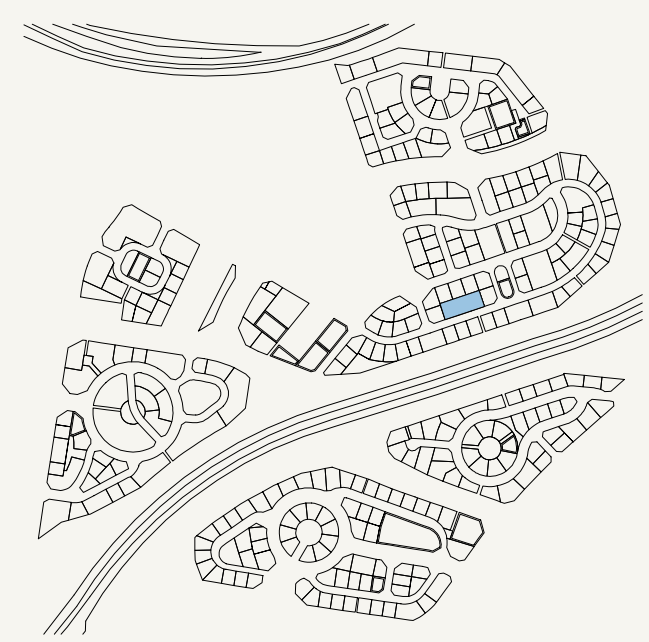

SCALE: N.T.S



FLOOR NO:
3RD & 11TH FLOOR

UNIT TYPE:
STUDIO (TYPE-01F)

APARTMENT AREA:
283.95 SQ.FT. (26.38 SQ.M)

BALCONY AREA:
59.52 SQ.FT. (5.53 SQ.M)




DISCLAIMER:
THE COLORED MARKETING FLOOR PLANS PROVIDED BY THE DEVELOPER ARE FOR ILLUSTRATIVE PURPOSES ONLY. ACTUAL DIMENSIONS, LAYOUT, AND FINISHES MAY VARY FROM THOSE DEPICTED IN THE PLANS. FURNITURE, FIXTURES, AND EQUIPMENT SHOWN IN THE PLANS ARE FOR DECORATIVE PURPOSES ONLY AND ARE NOT INCLUDED IN THE PURCHASE OR LEASE OF THE PROPERTY. THE DEVELOPER RESERVES THE RIGHT TO MAKE MODIFICATIONS, REVISIONS, AND CHANGES TO THE FLOOR PLANS, SPECIFICATIONS, AND FEATURES WITHOUT PRIOR NOTICE.

TOTAL APARTMENT AREA:
343.48 SQ.FT. (31.91 SQ.M)


PROJECT NAME / BUILDING:
JADAF / PROJECT 09

UNIT NO:
332 & 1132

DP
APPROVED :
MC
NC
DRAWN :
SHEET SIZE A3

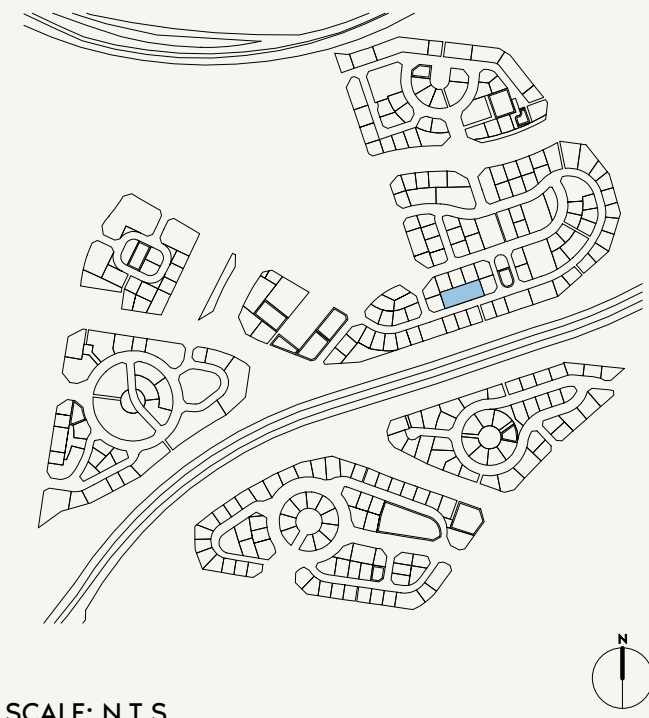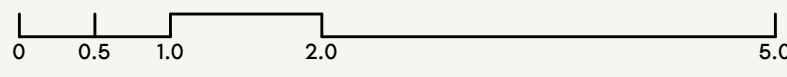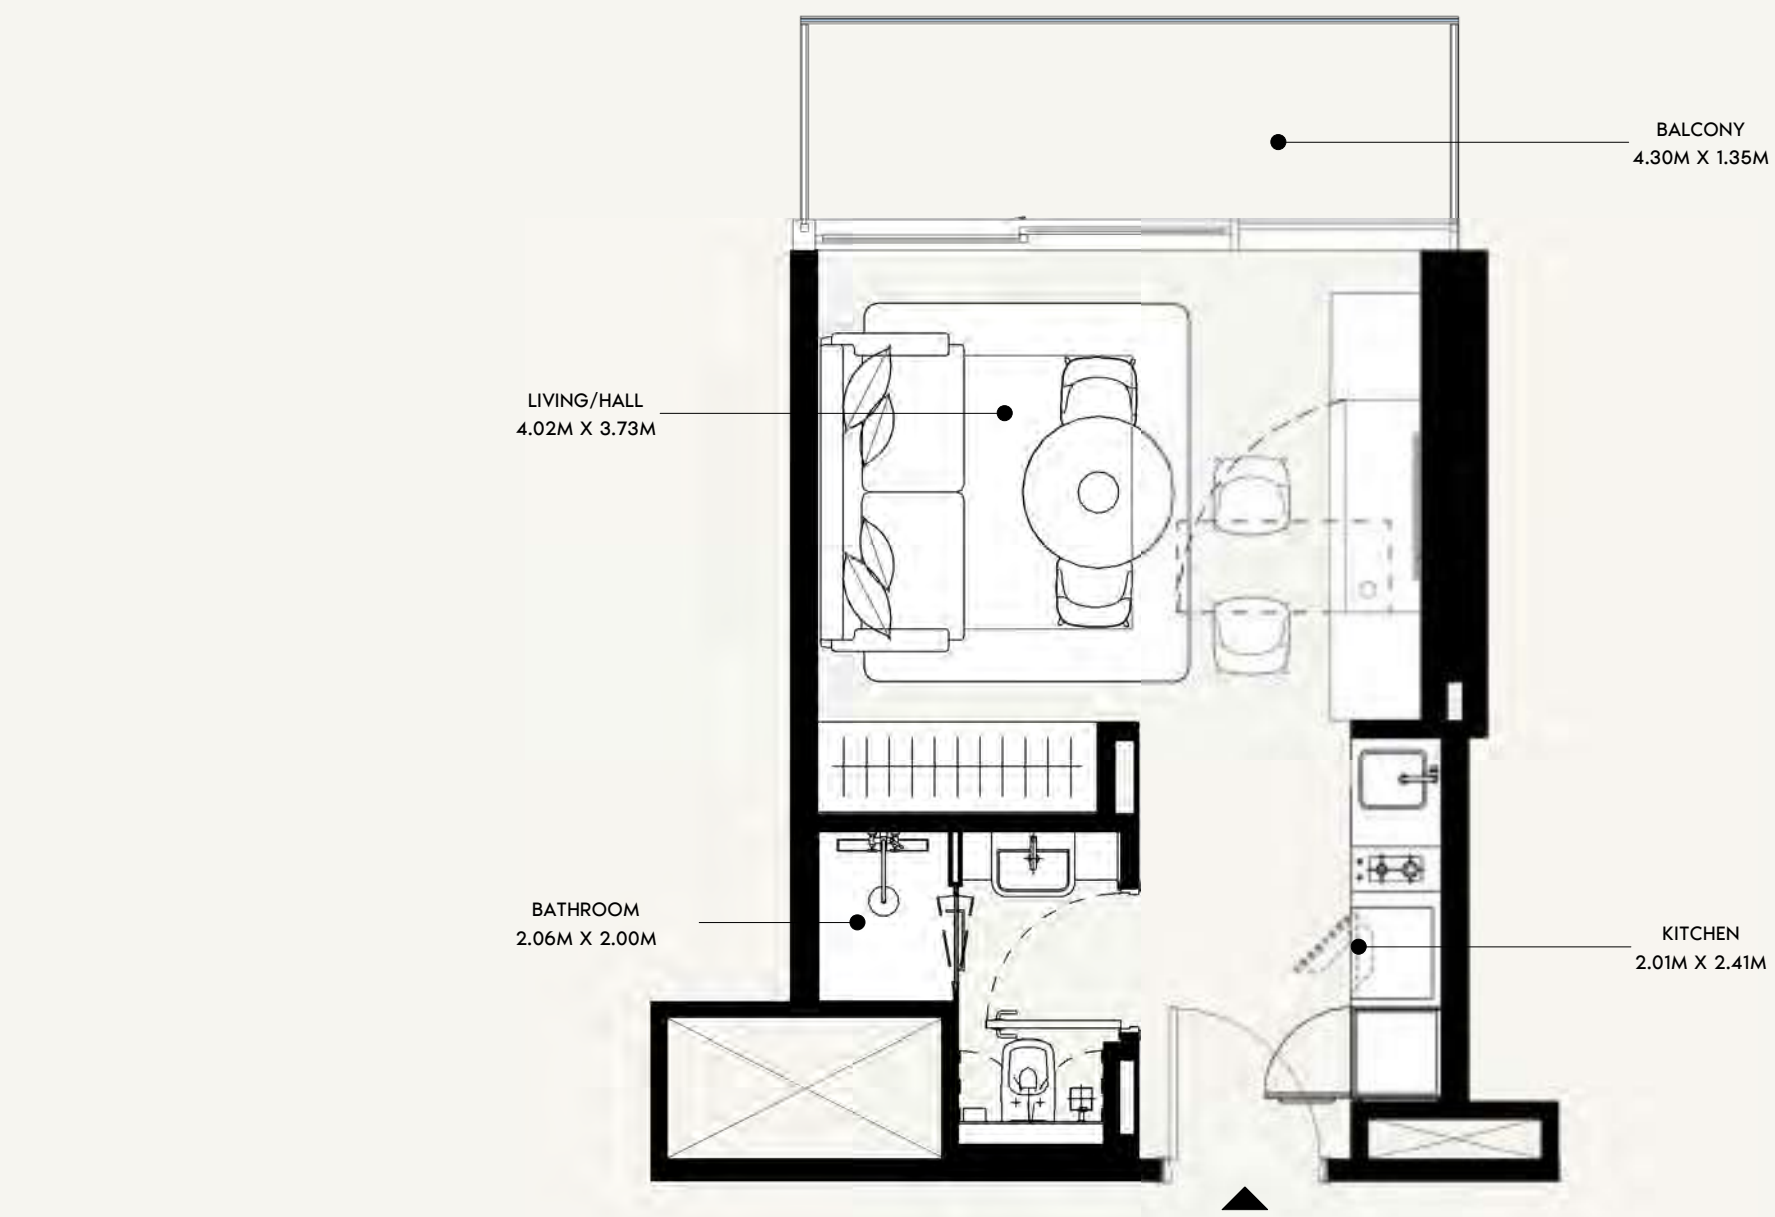

SCALE: N.T.S

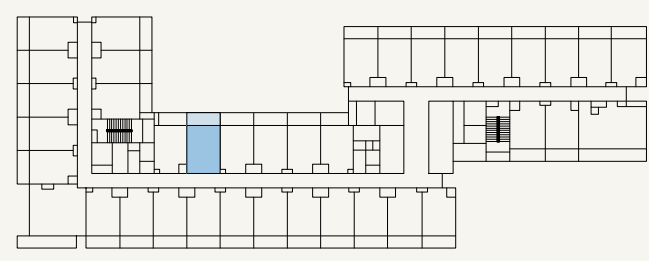

SCALE: N.T.S



FLOOR NO:
3RD & 11TH FLOOR

UNIT TYPE:
STUDIO (TYPE-01J)

APARTMENT AREA:
273.41 SQ.FT. (25.4 SQ.M)

BALCONY AREA:
65.23 SQ.FT. (6.06 SQ.M)




DISCLAIMER:
THE COLORED MARKETING FLOOR PLANS PROVIDED BY THE DEVELOPER ARE FOR ILLUSTRATIVE PURPOSES ONLY. ACTUAL DIMENSIONS, LAYOUT, AND FINISHES MAY VARY FROM THOSE DEPICTED IN THE PLANS. FURNITURE, FIXTURES, AND EQUIPMENT SHOWN IN THE PLANS ARE FOR DECORATIVE PURPOSES ONLY AND ARE NOT INCLUDED IN THE PURCHASE OR LEASE OF THE PROPERTY. THE DEVELOPER RESERVES THE RIGHT TO MAKE MODIFICATIONS, REVISIONS, AND CHANGES TO THE FLOOR PLANS, SPECIFICATIONS, AND FEATURES WITHOUT PRIOR NOTICE.

TOTAL APARTMENT AREA:
338.64 SQ.FT. (31.46 SQ.M)


PROJECT NAME / BUILDING:
JADAF / PROJECT 09

UNIT NO:
334 & 1134

DP
APPROVED :
MC
REVIEWED :
NC
DRAWN :
SHEET SIZE A3

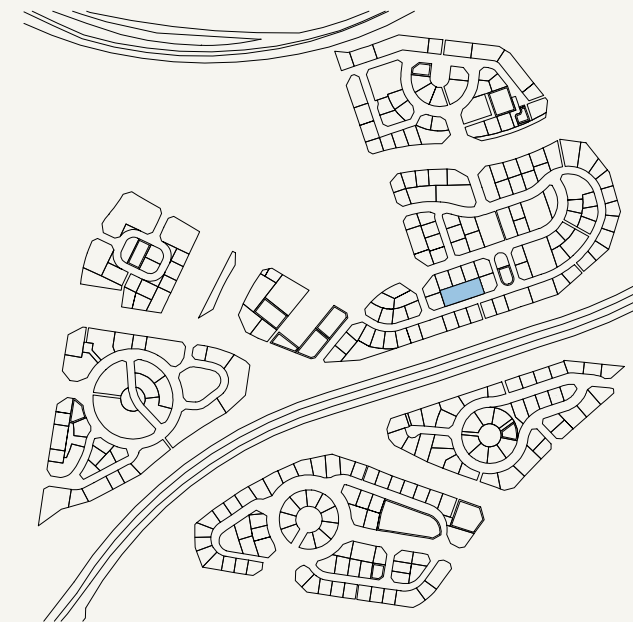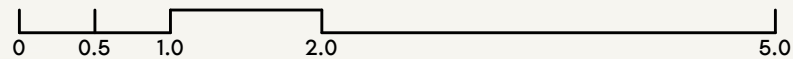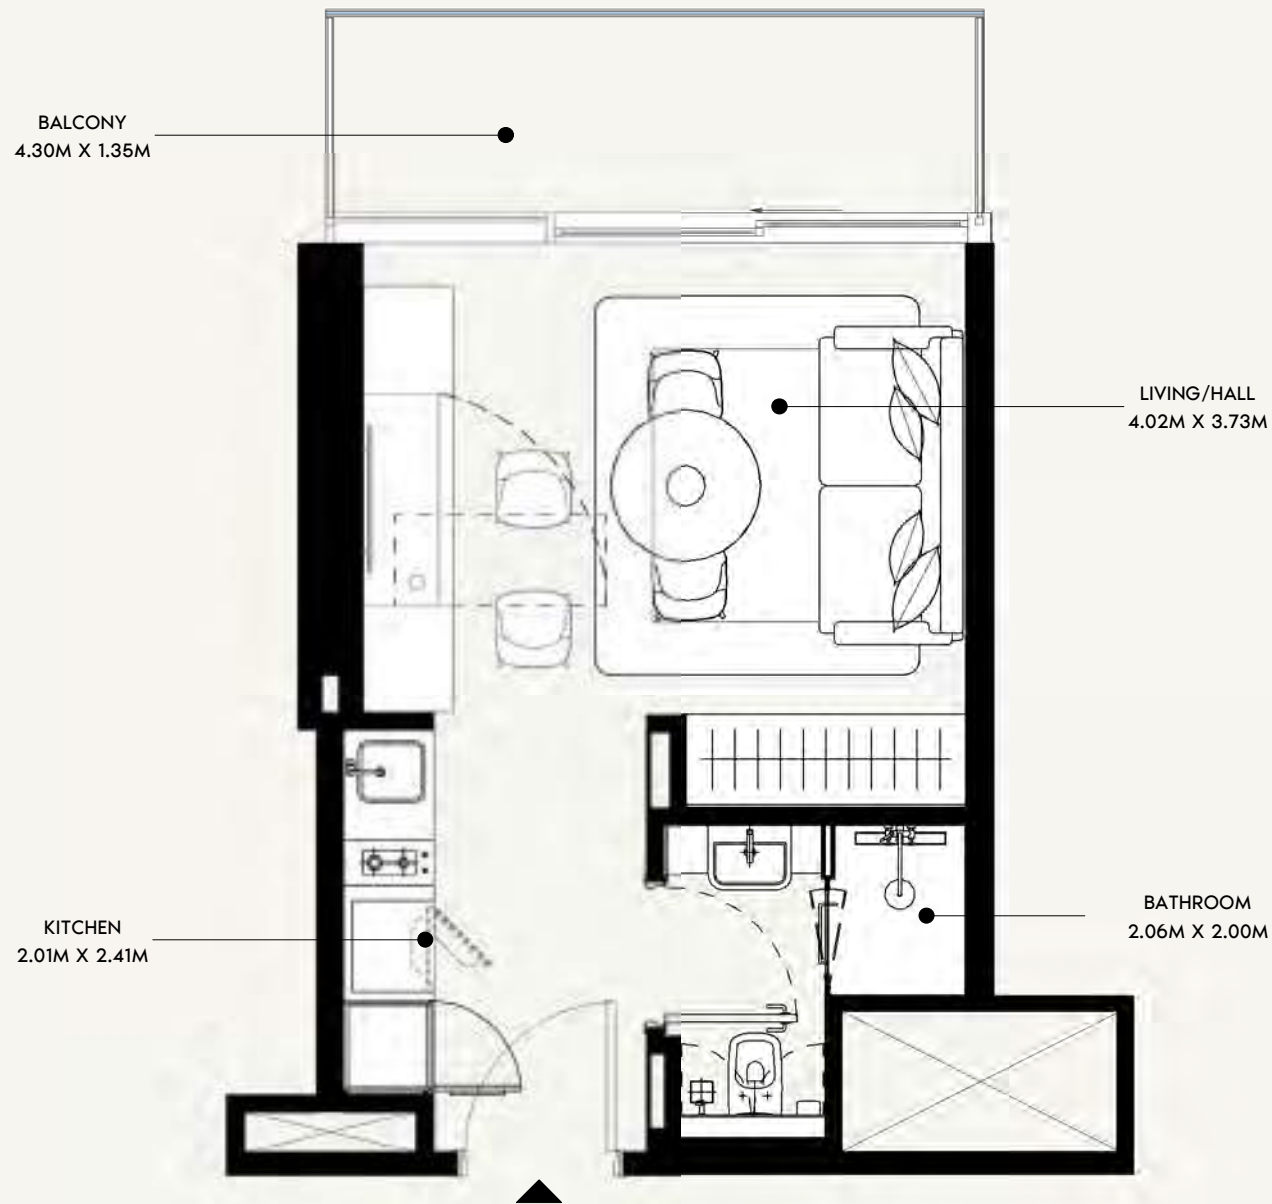

SCALE: N.T.S

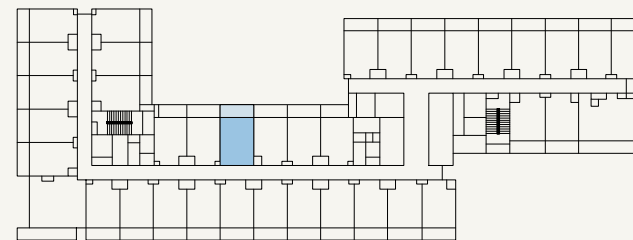

SCALE: N.T.S



FLOOR NO:

3RD & 11TH FLOOR

UNIT TYPE:

STUDIO (TYPE-01J)

APARTMENT AREA:

273.41 SQ.FT. (25.4 SQ.M)

BALCONY AREA:

65.23 SQ.FT. (6.06 SQ.M)

DISCLAIMER:

THE COLORED MARKETING FLOOR PLANS PROVIDED BY THE DEVELOPER ARE FOR ILLUSTRATIVE PURPOSES ONLY. ACTUAL DIMENSIONS, LAYOUT, AND FINISHES MAY VARY FROM THOSE DEPICTED IN THE PLANS. FURNITURE, FIXTURES, AND EQUIPMENT SHOWN IN THE PLANS ARE FOR DECORATIVE PURPOSES ONLY AND ARE NOT INCLUDED IN THE PURCHASE OR LEASE OF THE PROPERTY. THE DEVELOPER RESERVES THE RIGHT TO MAKE MODIFICATIONS, REVISIONS, AND CHANGES TO THE FLOOR PLANS, SPECIFICATIONS, AND FEATURES WITHOUT PRIOR NOTICE.

TOTAL APARTMENT AREA:

338.64 SQ.FT. (31.46 SQ.M)




PROJECT NAME / BUILDING:

JADAF / PROJECT 09


UNIT NO:

335 & 1135

DP
APPROVED :
MC
REVIEWED :
NC
DRAWN :
SHEET SIZE A3

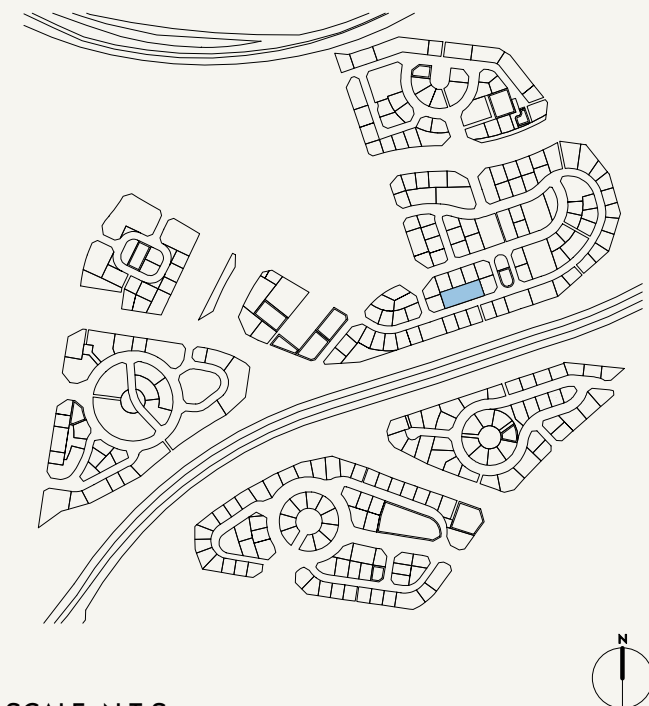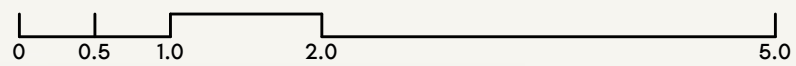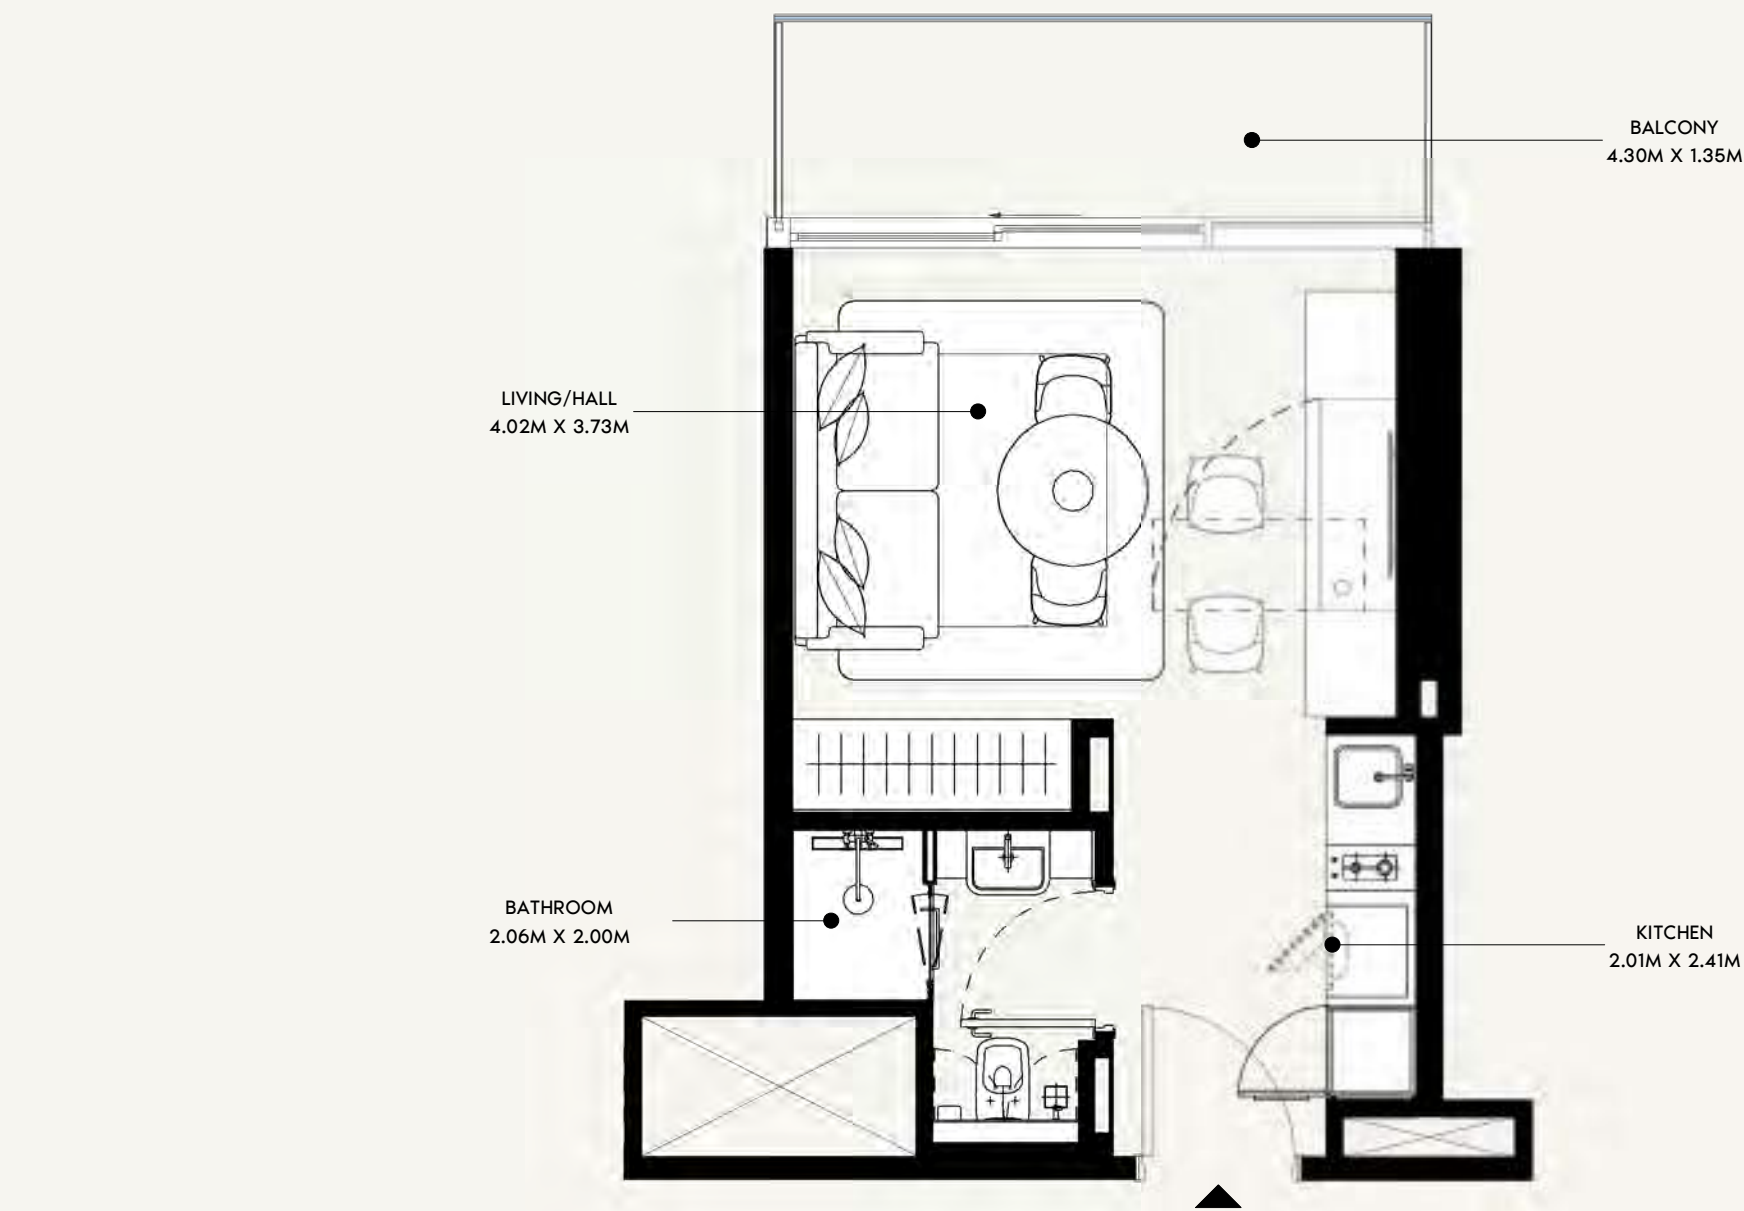

SCALE: N.T.S

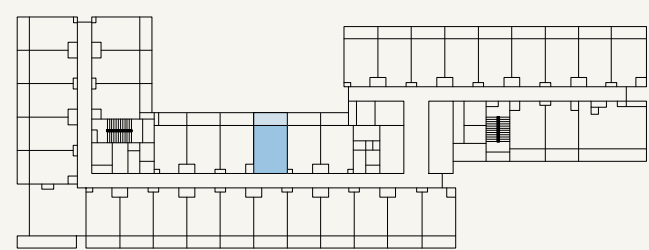

SCALE: N.T.S



FLOOR NO:
3RD & 11TH FLOOR

UNIT TYPE:
STUDIO (TYPE-01J)

APARTMENT AREA:
273.51 SQ.FT. (25.41 SQ.M)

BALCONY AREA:
65.23 SQ.FT. (6.06 SQ.M)




DISCLAIMER:
THE COLORED MARKETING FLOOR PLANS PROVIDED BY THE DEVELOPER ARE FOR ILLUSTRATIVE PURPOSES ONLY. ACTUAL DIMENSIONS, LAYOUT, AND FINISHES MAY VARY FROM THOSE DEPICTED IN THE PLANS. FURNITURE, FIXTURES, AND EQUIPMENT SHOWN IN THE PLANS ARE FOR DECORATIVE PURPOSES ONLY AND ARE NOT INCLUDED IN THE PURCHASE OR LEASE OF THE PROPERTY. THE DEVELOPER RESERVES THE RIGHT TO MAKE MODIFICATIONS, REVISIONS, AND CHANGES TO THE FLOOR PLANS, SPECIFICATIONS, AND FEATURES WITHOUT PRIOR NOTICE.

TOTAL APARTMENT AREA:
338.74 SQ.FT. (31.47 SQ.M)


PROJECT NAME / BUILDING:
JADAF / PROJECT 09

UNIT NO:
336 & 1136

DP
APPROVED :
MC
REVIEWED :
NC
DRAWN :
SHEET SIZE A3

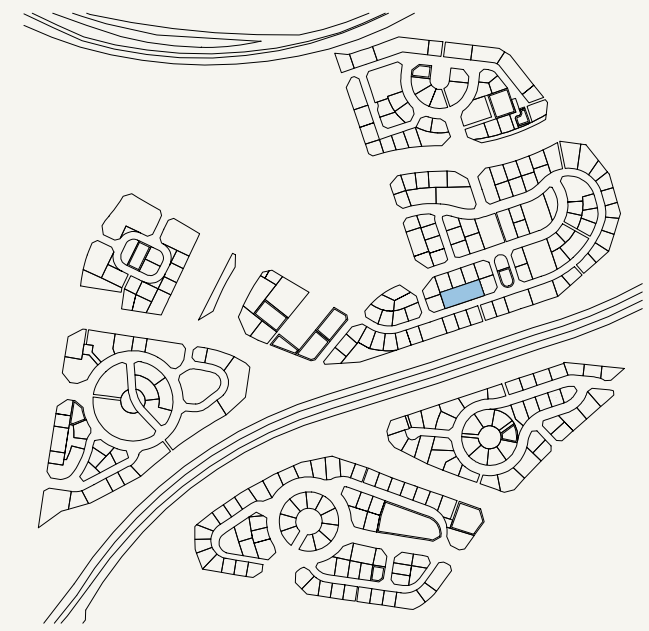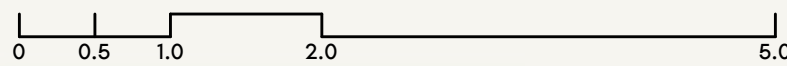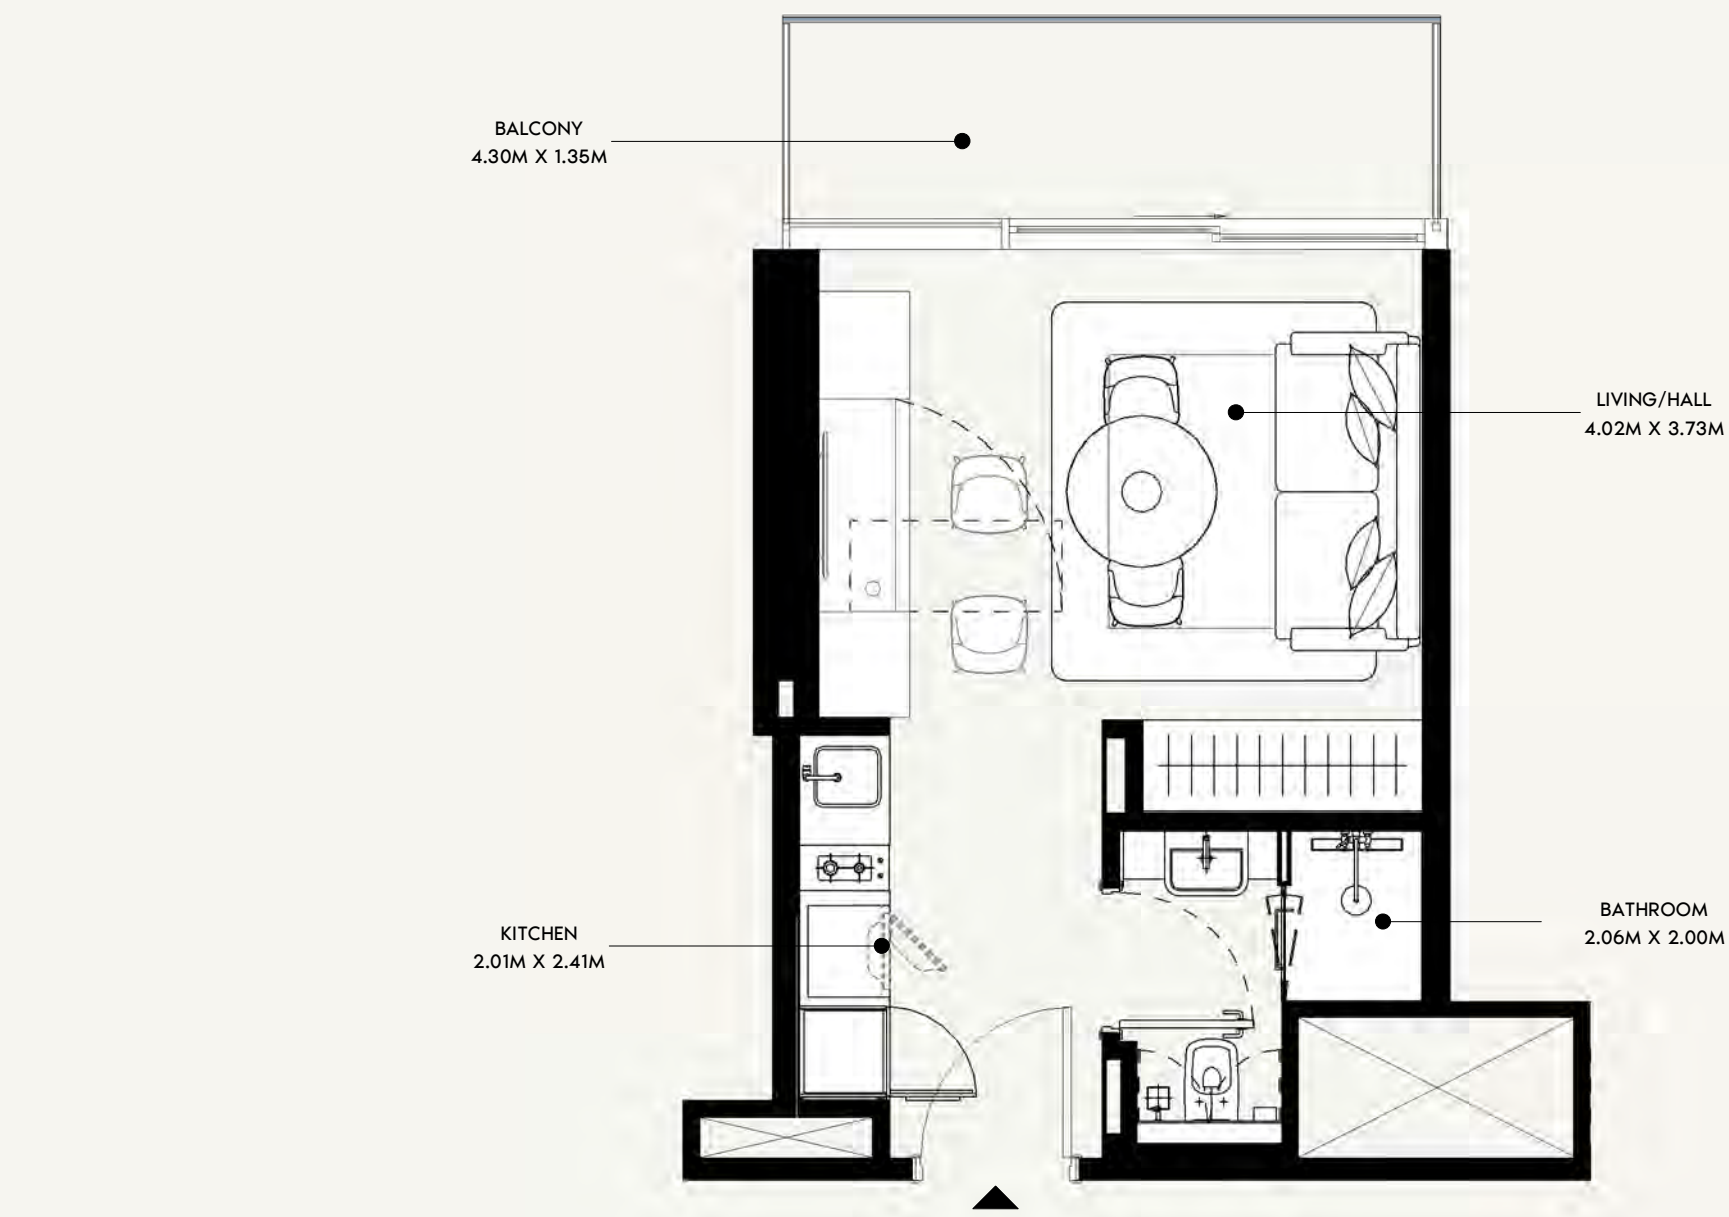

SCALE: N.T.S

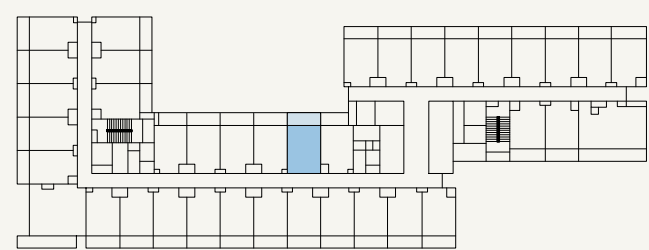

SCALE: N.T.S



FLOOR NO:
3RD & 11TH FLOOR

UNIT TYPE:
STUDIO (TYPE-01J)

APARTMENT AREA:
273.08 SQ.FT. (25.37 SQ.M)

BALCONY AREA:
65.23 SQ.FT. (6.06 SQ.M)





DISCLAIMER:
THE COLORED MARKETING FLOOR PLANS PROVIDED BY THE DEVELOPER ARE FOR ILLUSTRATIVE PURPOSES ONLY. ACTUAL DIMENSIONS, LAYOUT, AND FINISHES MAY VARY FROM THOSE DEPICTED IN THE PLANS. FURNITURE, FIXTURES, AND EQUIPMENT SHOWN IN THE PLANS ARE FOR DECORATIVE PURPOSES ONLY AND ARE NOT INCLUDED IN THE PURCHASE OR LEASE OF THE PROPERTY. THE DEVELOPER RESERVES THE RIGHT TO MAKE MODIFICATIONS, REVISIONS, AND CHANGES TO THE FLOOR PLANS, SPECIFICATIONS, AND FEATURES WITHOUT PRIOR NOTICE.

TOTAL APARTMENT AREA:
338.31 SQ.FT. (31.43 SQ.M)

PROJECT NAME / BUILDING:
JADAF / PROJECT 09

UNIT NO:
337 & 1137

DP
APPROVED :
MC
REVIEWED :
NC
DRAWN :
SHEET SIZE A3

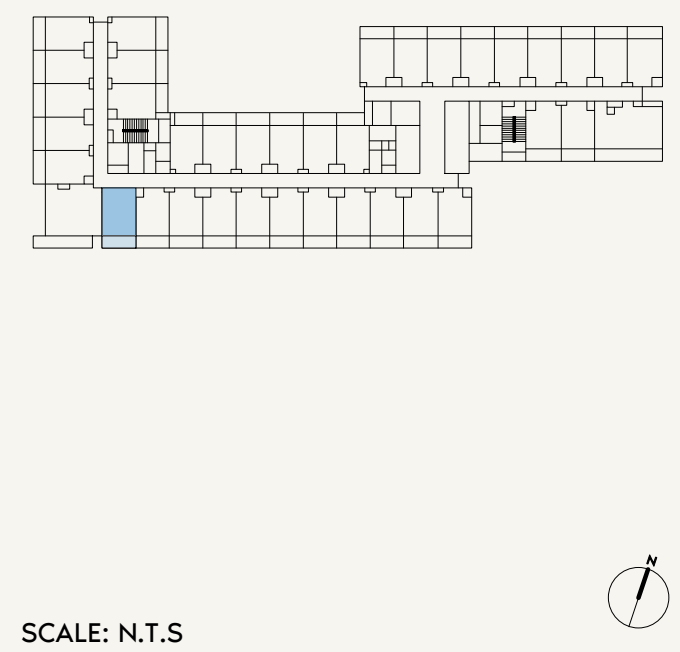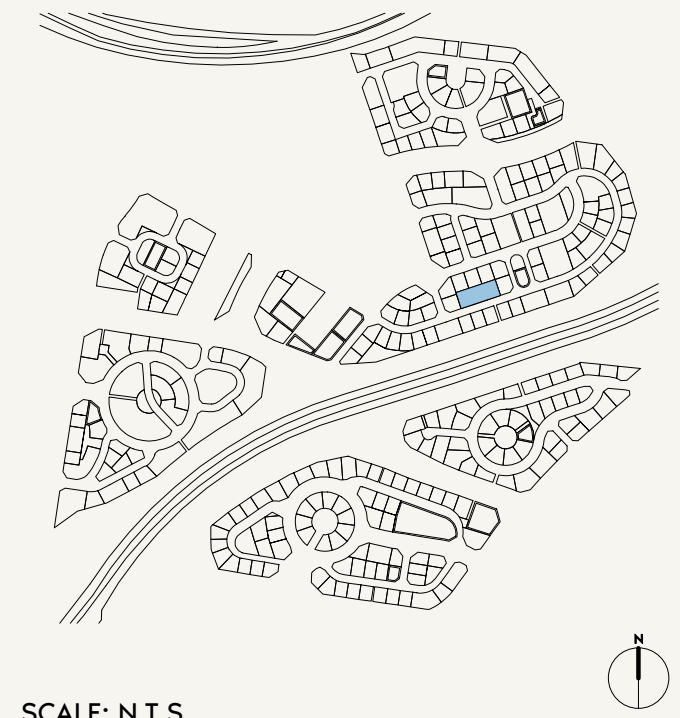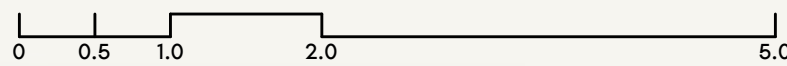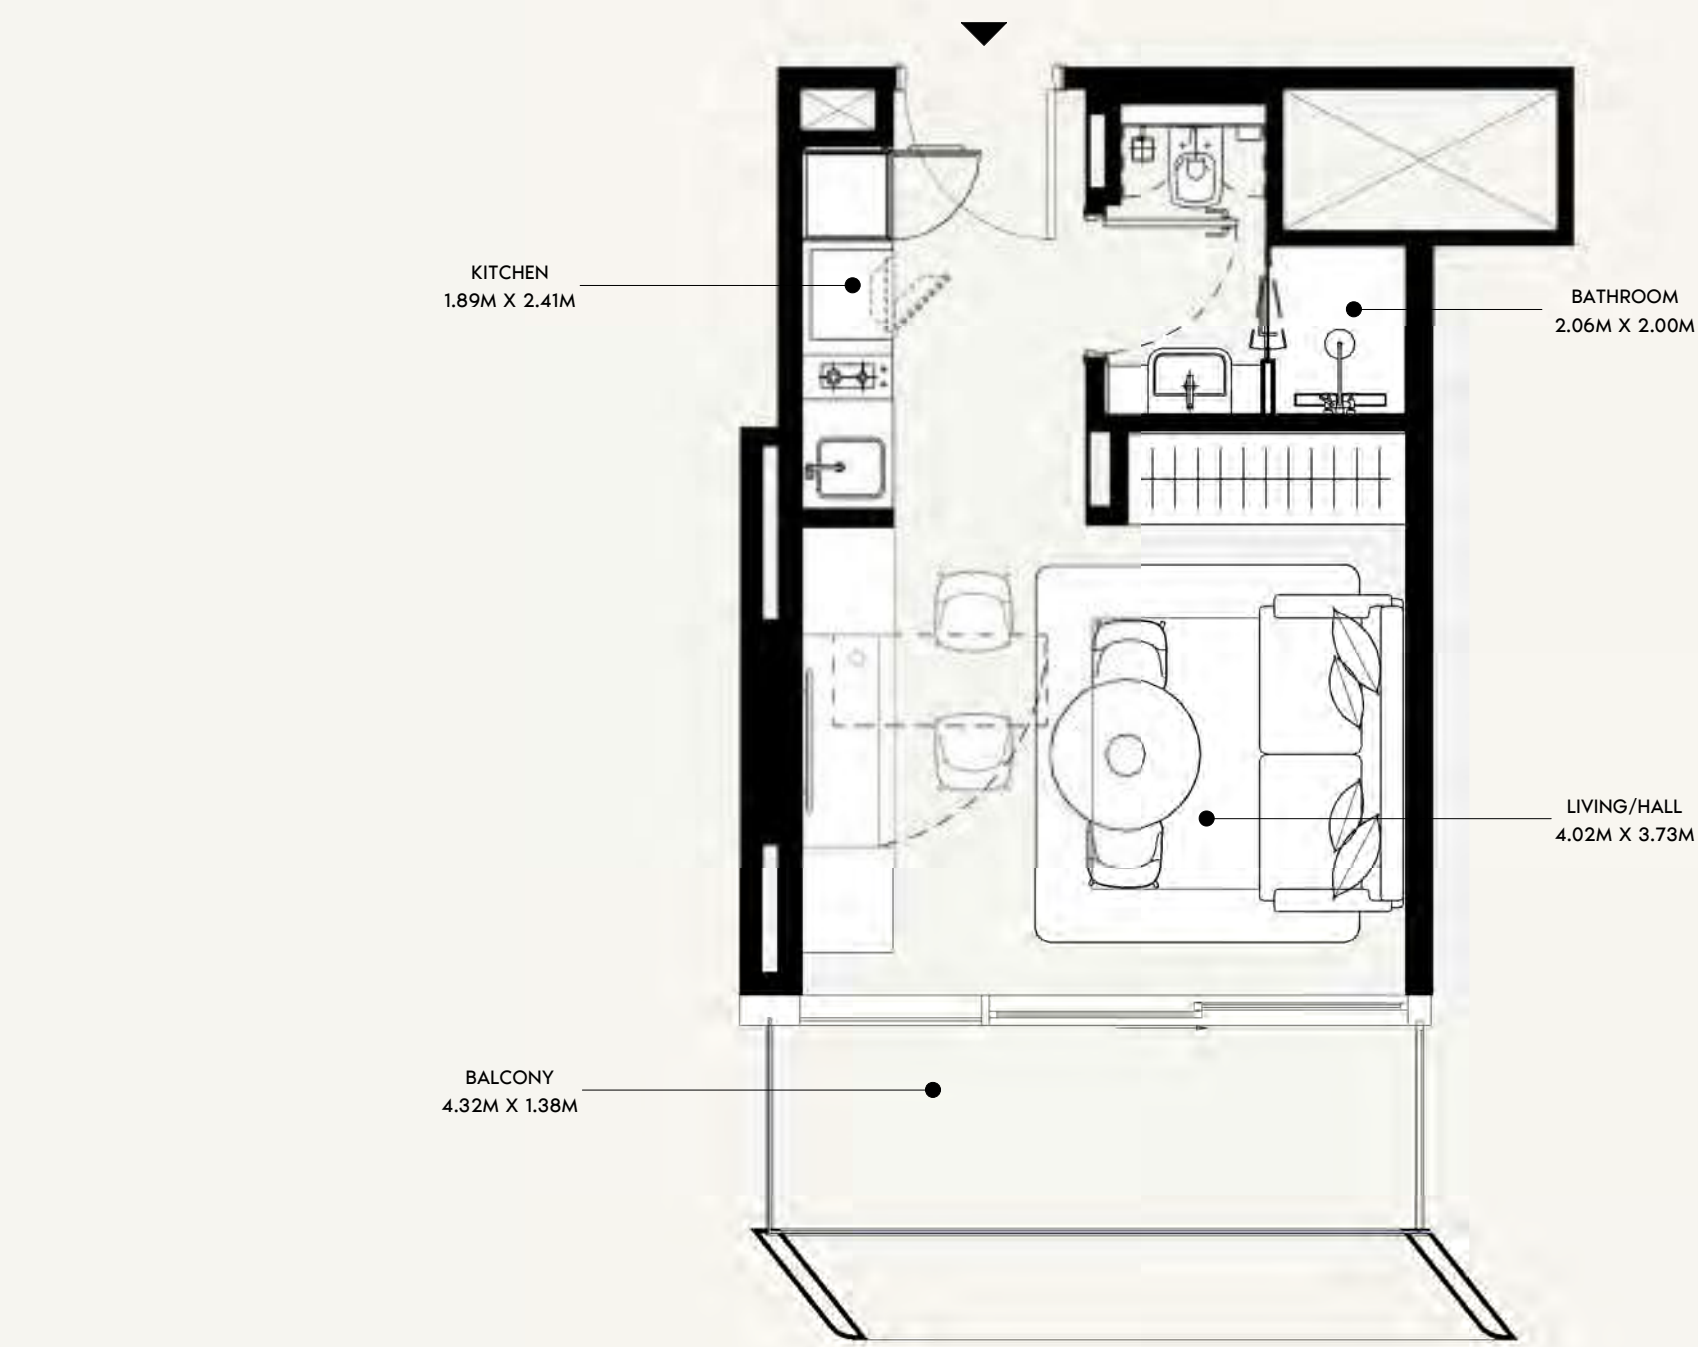

FLOOR NO:
3RD & 11TH FLOOR

UNIT TYPE:
STUDIO (TYPE-01L)

APARTMENT AREA:
269.75 SQ.FT. (25.06 SQ.M)

BALCONY AREA:
66.63 SQ.FT. (6.19 SQ.M)




DISCLAIMER:
THE COLORED MARKETING FLOOR PLANS PROVIDED BY THE DEVELOPER ARE FOR ILLUSTRATIVE PURPOSES ONLY. ACTUAL DIMENSIONS, LAYOUT, AND FINISHES MAY VARY FROM THOSE DEPICTED IN THE PLANS. FURNITURE, FIXTURES, AND EQUIPMENT SHOWN IN THE PLANS ARE FOR DECORATIVE PURPOSES ONLY AND ARE NOT INCLUDED IN THE PURCHASE OR LEASE OF THE PROPERTY. THE DEVELOPER RESERVES THE RIGHT TO MAKE MODIFICATIONS, REVISIONS, AND CHANGES TO THE FLOOR PLANS, SPECIFICATIONS, AND FEATURES WITHOUT PRIOR NOTICE.

TOTAL APARTMENT AREA:
336.38 SQ.FT. (31.25 SQ.M)


PROJECT NAME / BUILDING:
JADAF / PROJECT 09

UNIT NO:
323 & 1123

DP
APPROVED :
MC
REVIEWED :
NC
DRAWN :
SHEET SIZE A3

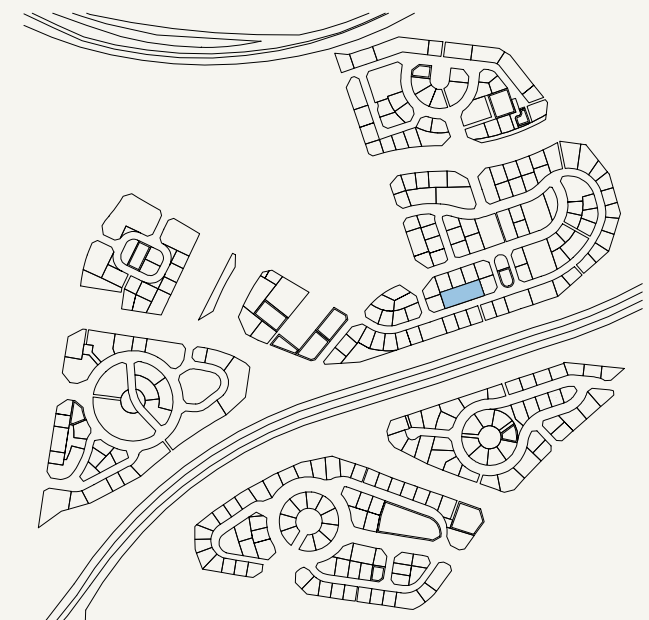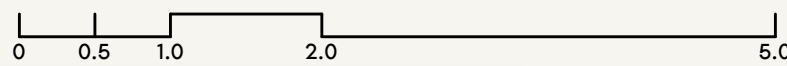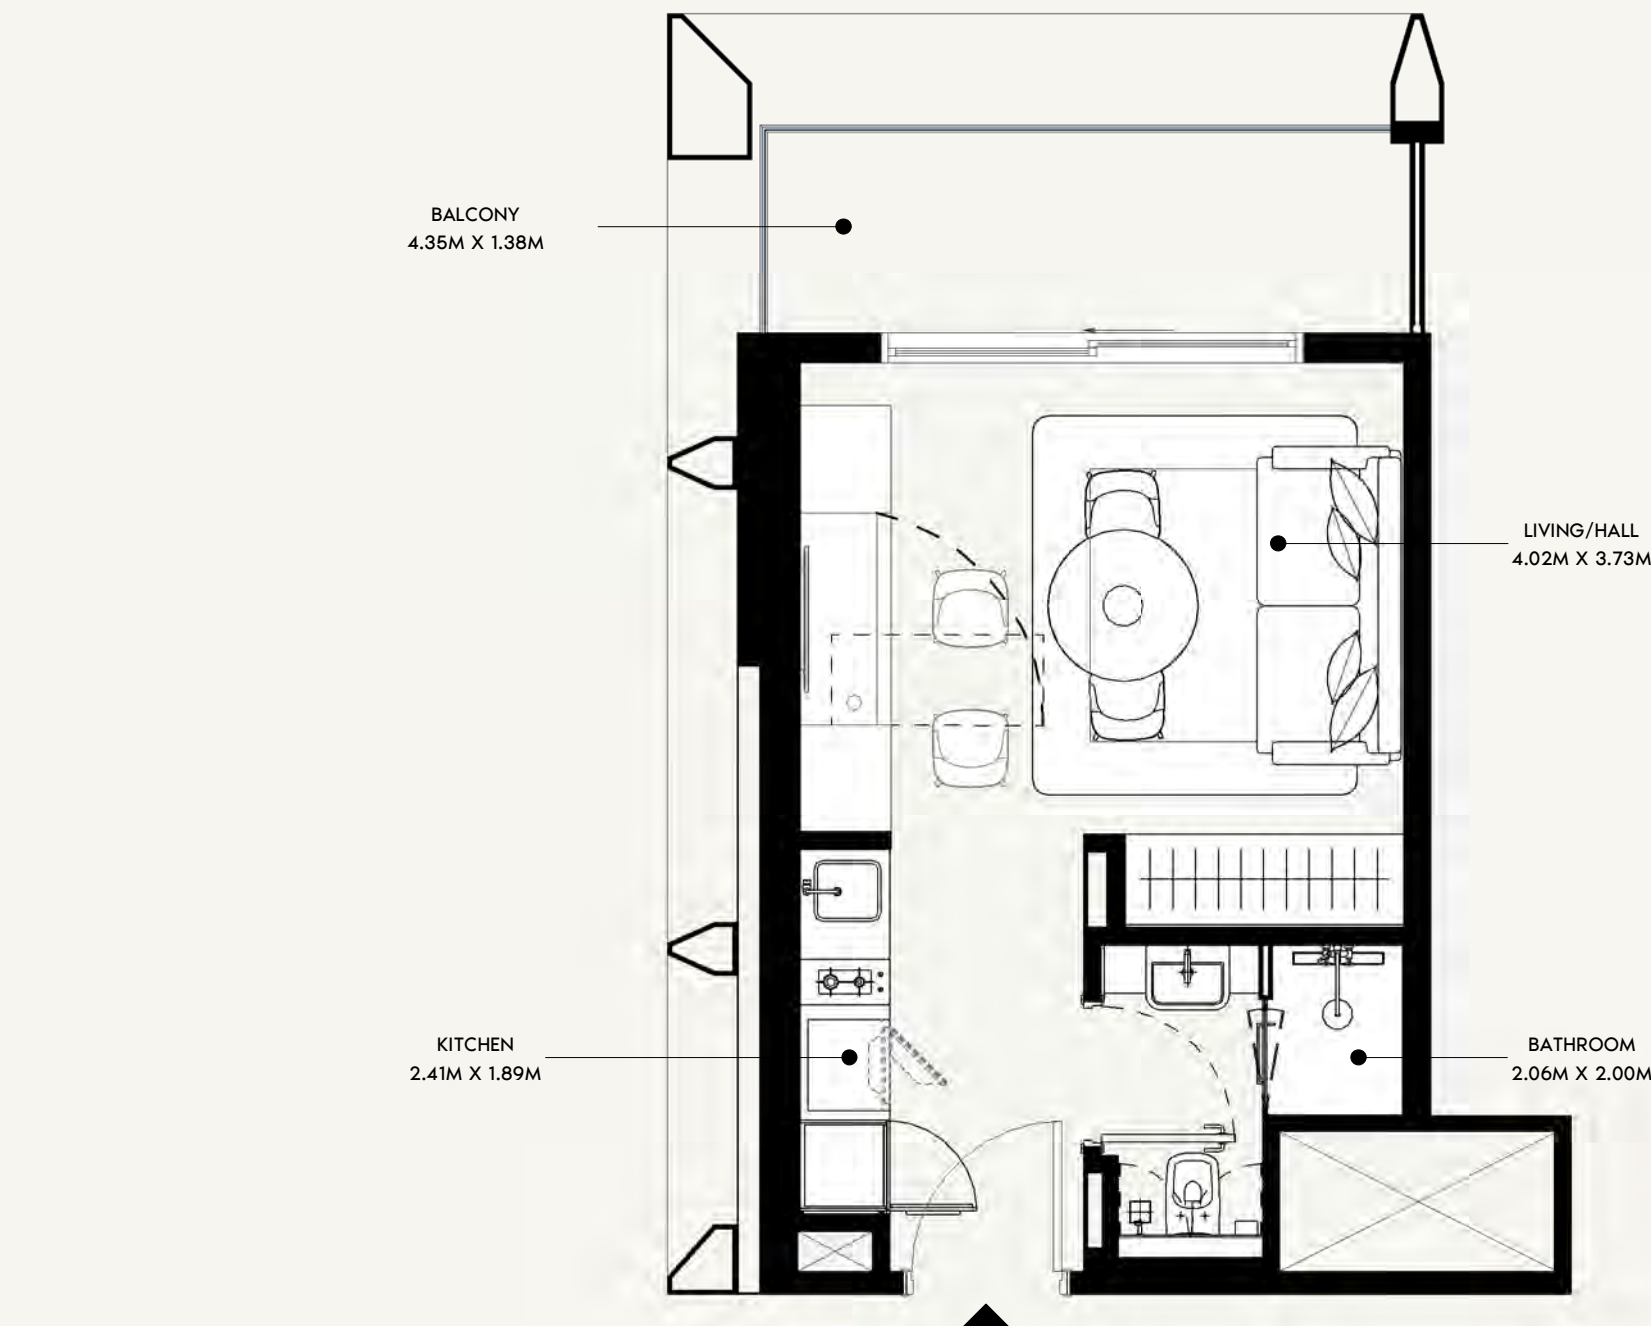

SCALE: N.T.S

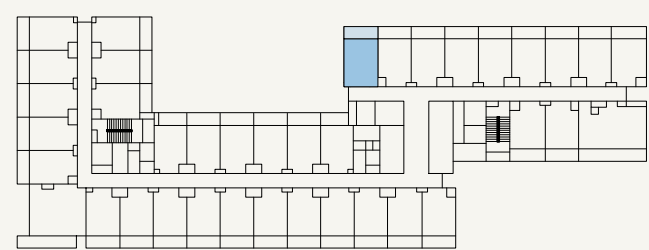

SCALE: N.T.S



FLOOR NO:
3RD & 11TH FLOOR

UNIT TYPE:
STUDIO (TYPE-02A)

APARTMENT AREA:
268.88 SQ.FT. (24.98 SQ.M)

BALCONY AREA:
67.92 SQ.FT. (6.31 SQ.M)




DISCLAIMER:
THE COLORED MARKETING FLOOR PLANS PROVIDED BY THE DEVELOPER ARE FOR ILLUSTRATIVE PURPOSES ONLY. ACTUAL DIMENSIONS, LAYOUT, AND FINISHES MAY VARY FROM THOSE DEPICTED IN THE PLANS. FURNITURE, FIXTURES, AND EQUIPMENT SHOWN IN THE PLANS ARE FOR DECORATIVE PURPOSES ONLY AND ARE NOT INCLUDED IN THE PURCHASE OR LEASE OF THE PROPERTY. THE DEVELOPER RESERVES THE RIGHT TO MAKE MODIFICATIONS, REVISIONS, AND CHANGES TO THE FLOOR PLANS, SPECIFICATIONS, AND FEATURES WITHOUT PRIOR NOTICE.

TOTAL APARTMENT AREA:
336.81 SQ.FT. (31.29 SQ.M)

PROJECT NAME / BUILDING:
JADAF / PROJECT 09

UNIT NO:
301 & 1101

DP
APPROVED :
MC
REVIEWED :
NC
DRAWN :
SHEET SIZE A3

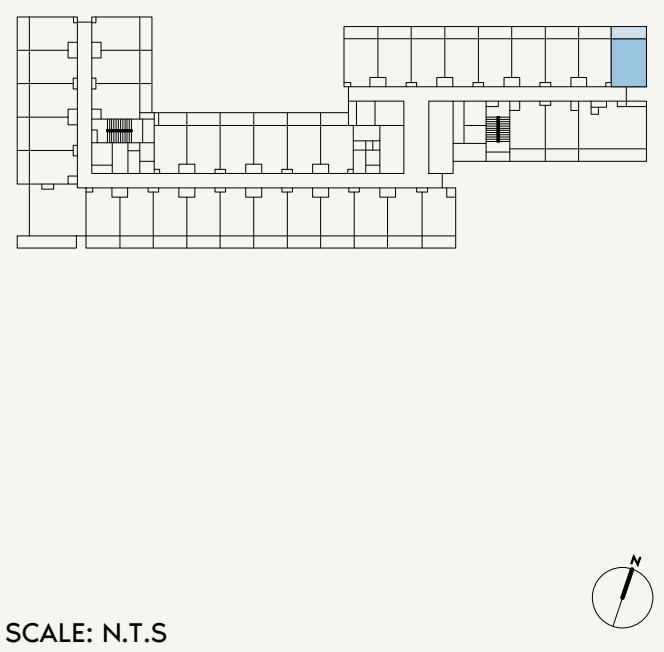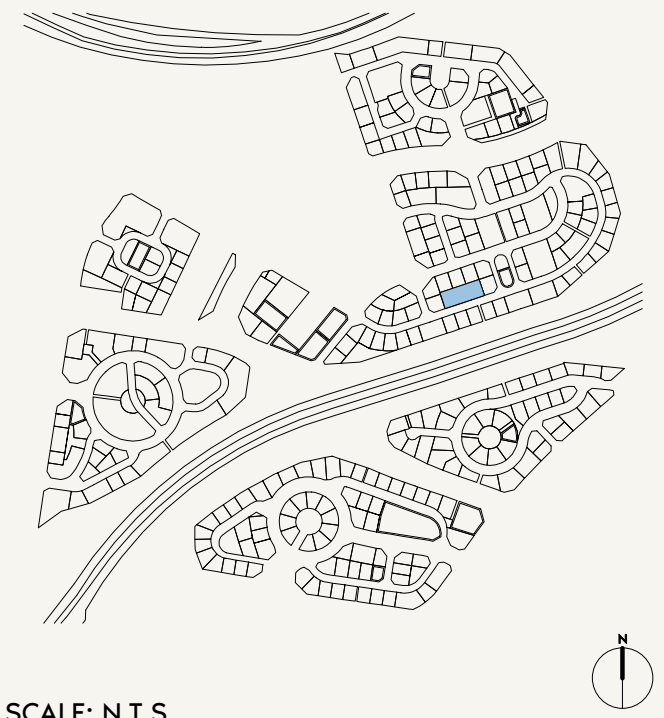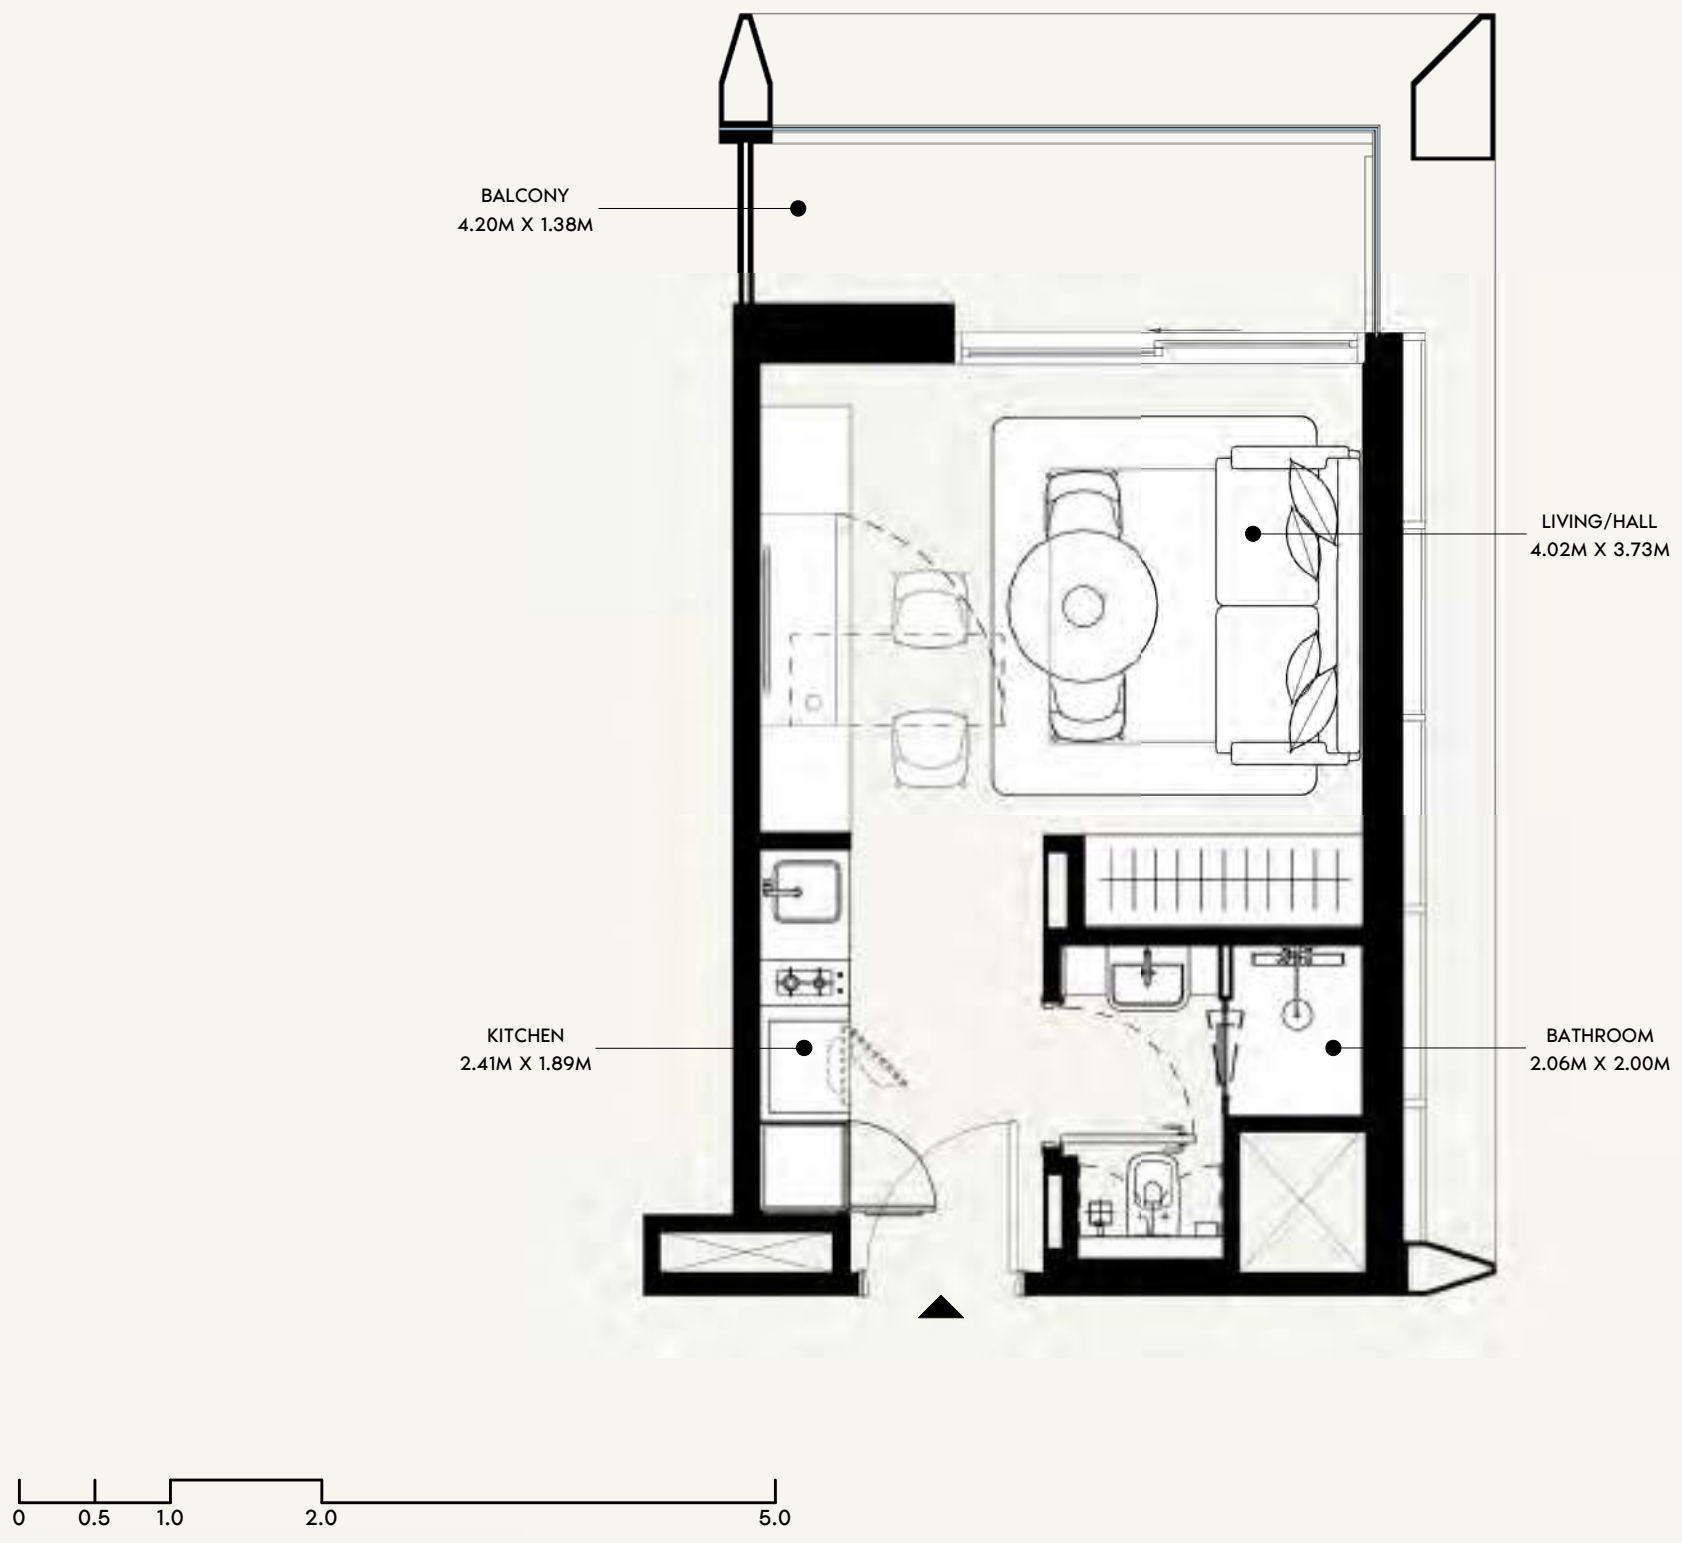

FLOOR NO:
3RD & 11TH FLOOR

UNIT TYPE:
STUDIO (TYPE-02B)

APARTMENT AREA:
268.35 SQ.FT. (24.93 SQ.M)

BALCONY AREA:
64.15 SQ.FT. (5.96 SQ.M)


DISCLAIMER:
THE COLORED MARKETING FLOOR PLANS PROVIDED BY THE DEVELOPER ARE FOR ILLUSTRATIVE PURPOSES ONLY. ACTUAL DIMENSIONS, LAYOUT, AND FINISHES MAY VARY FROM THOSE DEPICTED IN THE PLANS. FURNITURE, FIXTURES, AND EQUIPMENT SHOWN IN THE PLANS ARE FOR DECORATIVE PURPOSES ONLY AND ARE NOT INCLUDED IN THE PURCHASE OR LEASE OF THE PROPERTY. THE DEVELOPER RESERVES THE RIGHT TO MAKE MODIFICATIONS, REVISIONS, AND CHANGES TO THE FLOOR PLANS, SPECIFICATIONS, AND FEATURES WITHOUT PRIOR NOTICE.

TOTAL APARTMENT AREA:
332.50 SQ.FT. (30.89 SQ.M)

PROJECT NAME / BUILDING:
JADAF / PROJECT 09

UNIT NO:
309 & 1109

DP
APPROVED :
MC
REVIEWED :
NC
DRAWN :
SHEET SIZE A3

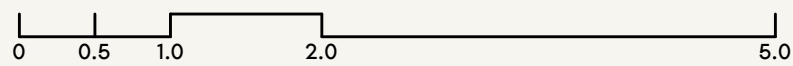


KITCHEN
1.89M X 2.41M


BATHROOM
2.06M X 2.00M

LIVING/HALL
4.02M X 3.73M

BALCONY
4.27M X 1.38M

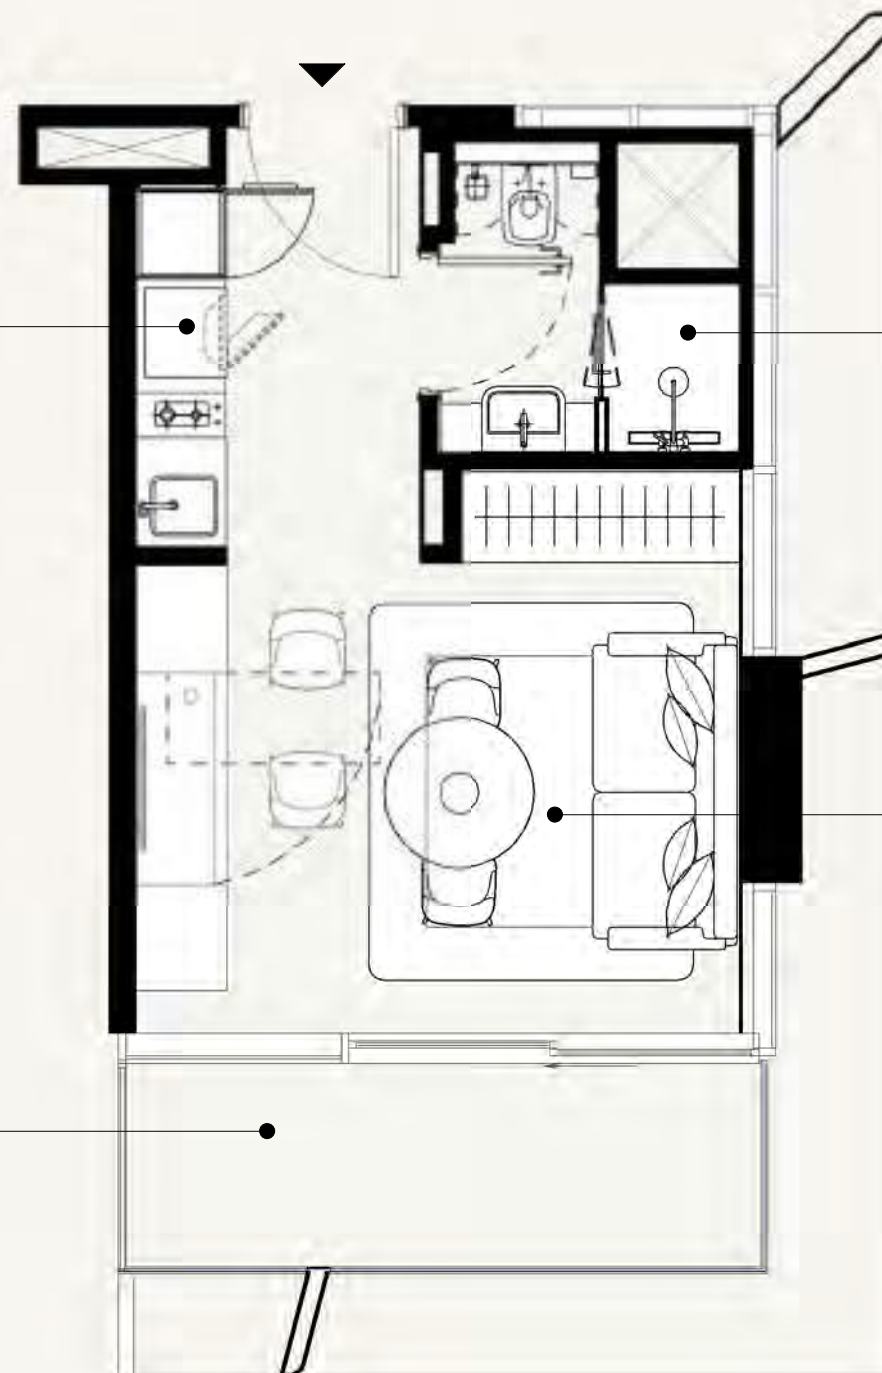

SCALE: N.T.S

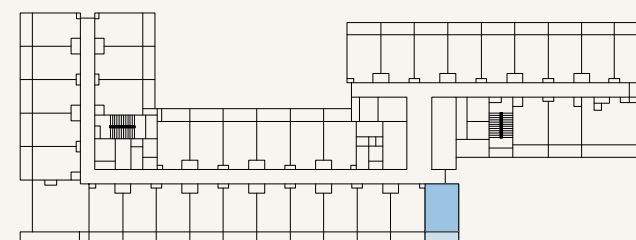

SCALE: N.T.S



FLOOR NO:

3RD & 11TH FLOOR

UNIT TYPE:

STUDIO (TYPE-02C)

APARTMENT AREA:

272.33 SQ.FT. (25.3 SQ.M)

BALCONY AREA:

65.88 SQ.FT. (6.12 SQ.M)

DISCLAIMER:

THE COLORED MARKETING FLOOR PLANS PROVIDED BY THE DEVELOPER ARE FOR ILLUSTRATIVE PURPOSES ONLY. ACTUAL DIMENSIONS, LAYOUT, AND FINISHES MAY VARY FROM THOSE DEPICTED IN THE PLANS. FURNITURE, FIXTURES, AND EQUIPMENT SHOWN IN THE PLANS ARE FOR DECORATIVE PURPOSES ONLY AND ARE NOT INCLUDED IN THE PURCHASE OR LEASE OF THE PROPERTY. THE DEVELOPER RESERVES THE RIGHT TO MAKE MODIFICATIONS, REVISIONS, AND CHANGES TO THE FLOOR PLANS, SPECIFICATIONS, AND FEATURES WITHOUT PRIOR NOTICE.

TOTAL APARTMENT AREA:

338.20 SQ.FT. (31.42 SQ.M)




PROJECT NAME / BUILDING:

JADAF / PROJECT 09


UNIT NO:

313 & 1113

DP
APPROVED :
MC
NC
DRAWN :
SHEET SIZE A3

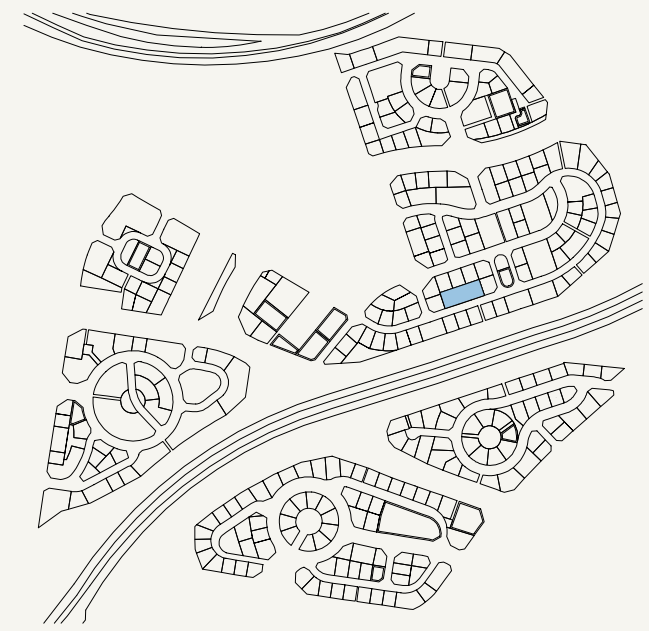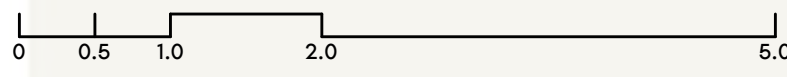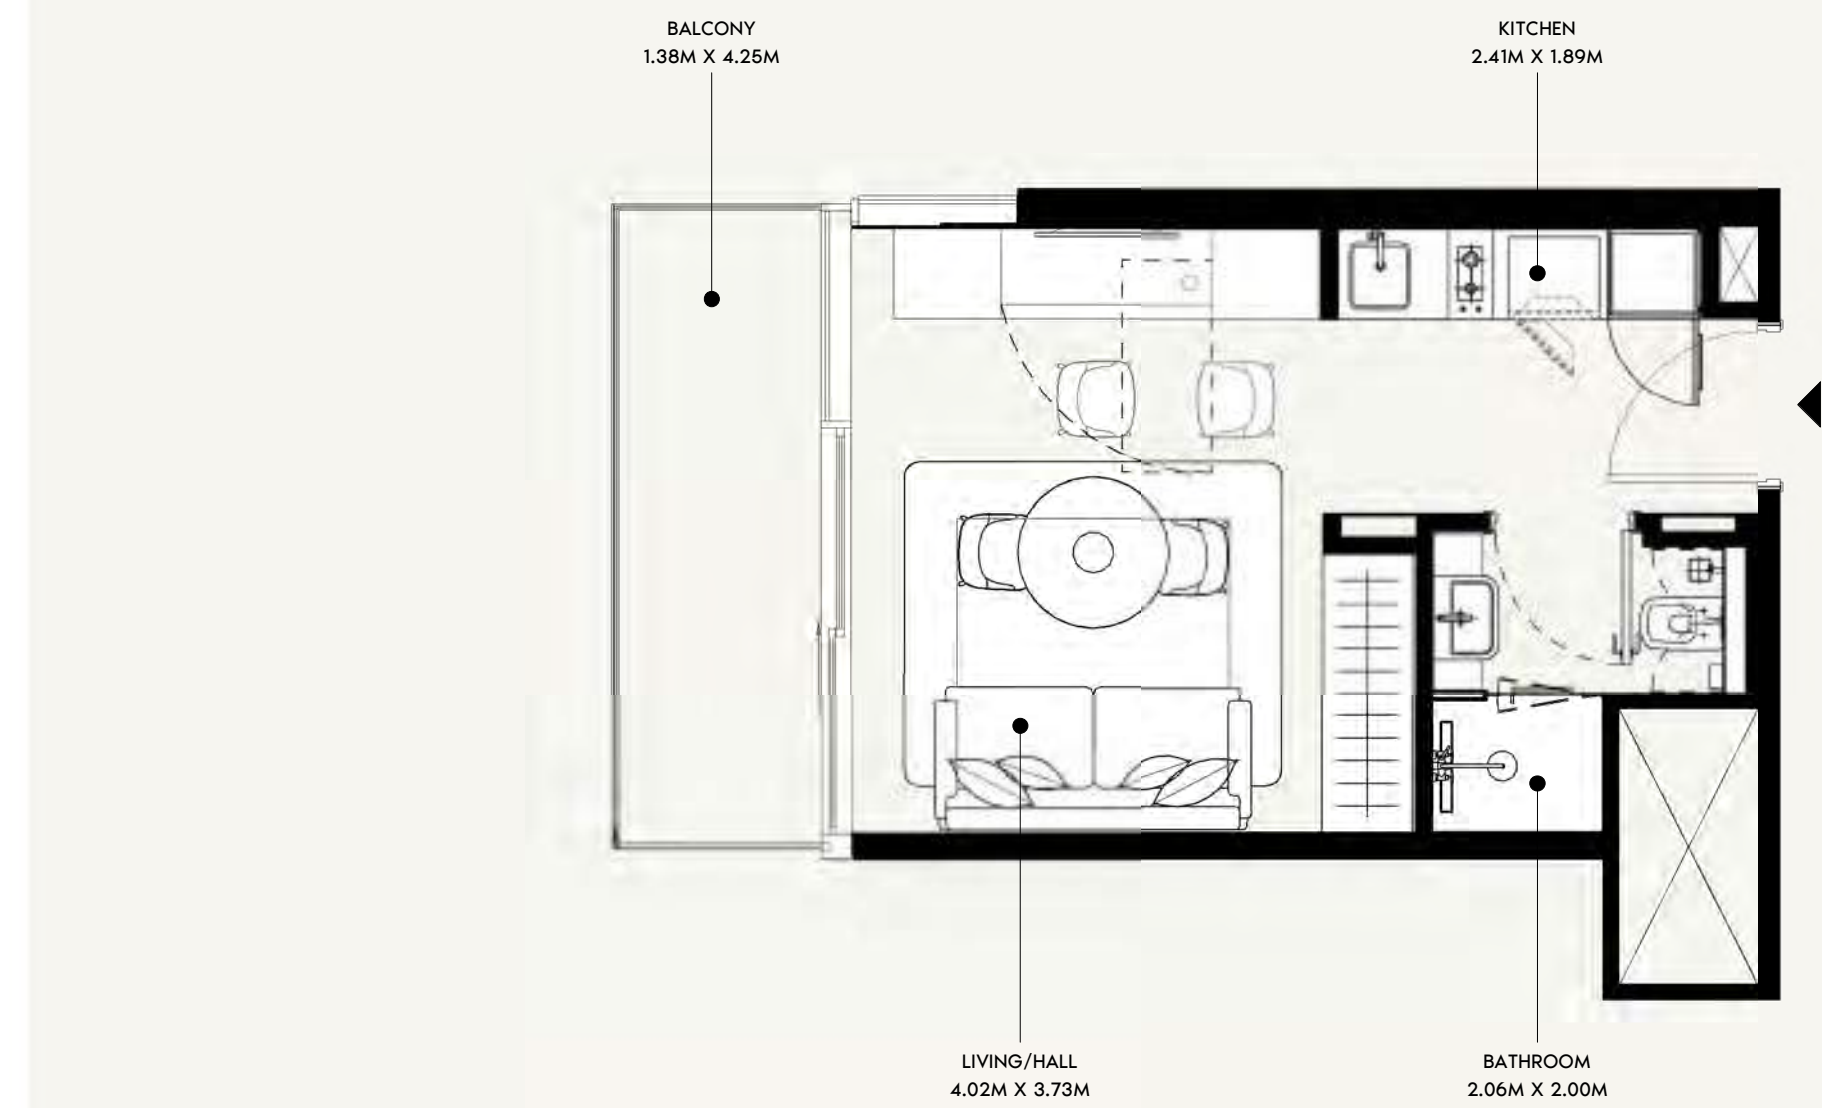

SCALE: N.T.S

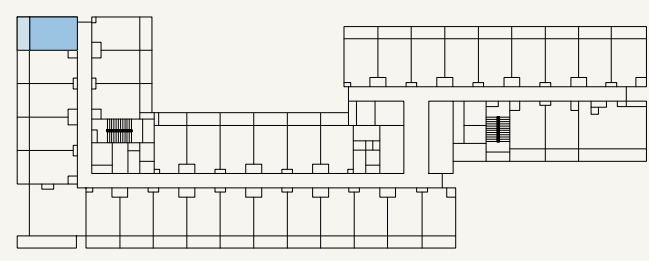

SCALE: N.T.S



FLOOR NO:
3RD & 11TH FLOOR

UNIT TYPE:
STUDIO (TYPE-02D)

APARTMENT AREA:
269.96 SQ.FT. (25.08 SQ.M)

BALCONY AREA:
65.45 SQ.FT. (6.08 SQ.M)



DISCLAIMER:
THE COLORED MARKETING FLOOR PLANS PROVIDED BY THE DEVELOPER ARE FOR ILLUSTRATIVE PURPOSES ONLY. ACTUAL DIMENSIONS, LAYOUT, AND FINISHES MAY VARY FROM THOSE DEPICTED IN THE PLANS. FURNITURE, FIXTURES, AND EQUIPMENT SHOWN IN THE PLANS ARE FOR DECORATIVE PURPOSES ONLY AND ARE NOT INCLUDED IN THE PURCHASE OR LEASE OF THE PROPERTY. THE DEVELOPER RESERVES THE RIGHT TO MAKE MODIFICATIONS, REVISIONS, AND CHANGES TO THE FLOOR PLANS, SPECIFICATIONS, AND FEATURES WITHOUT PRIOR NOTICE.

TOTAL APARTMENT AREA:
335.41 SQ.FT. (31.16 SQ.M)



PROJECT NAME / BUILDING:
JADAF / PROJECT 09

UNIT NO:
329 & 1129

DP
APPROVED :
MC
REVIEWED :
NC
DRAWN :
SHEET SIZE A3

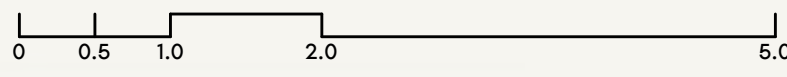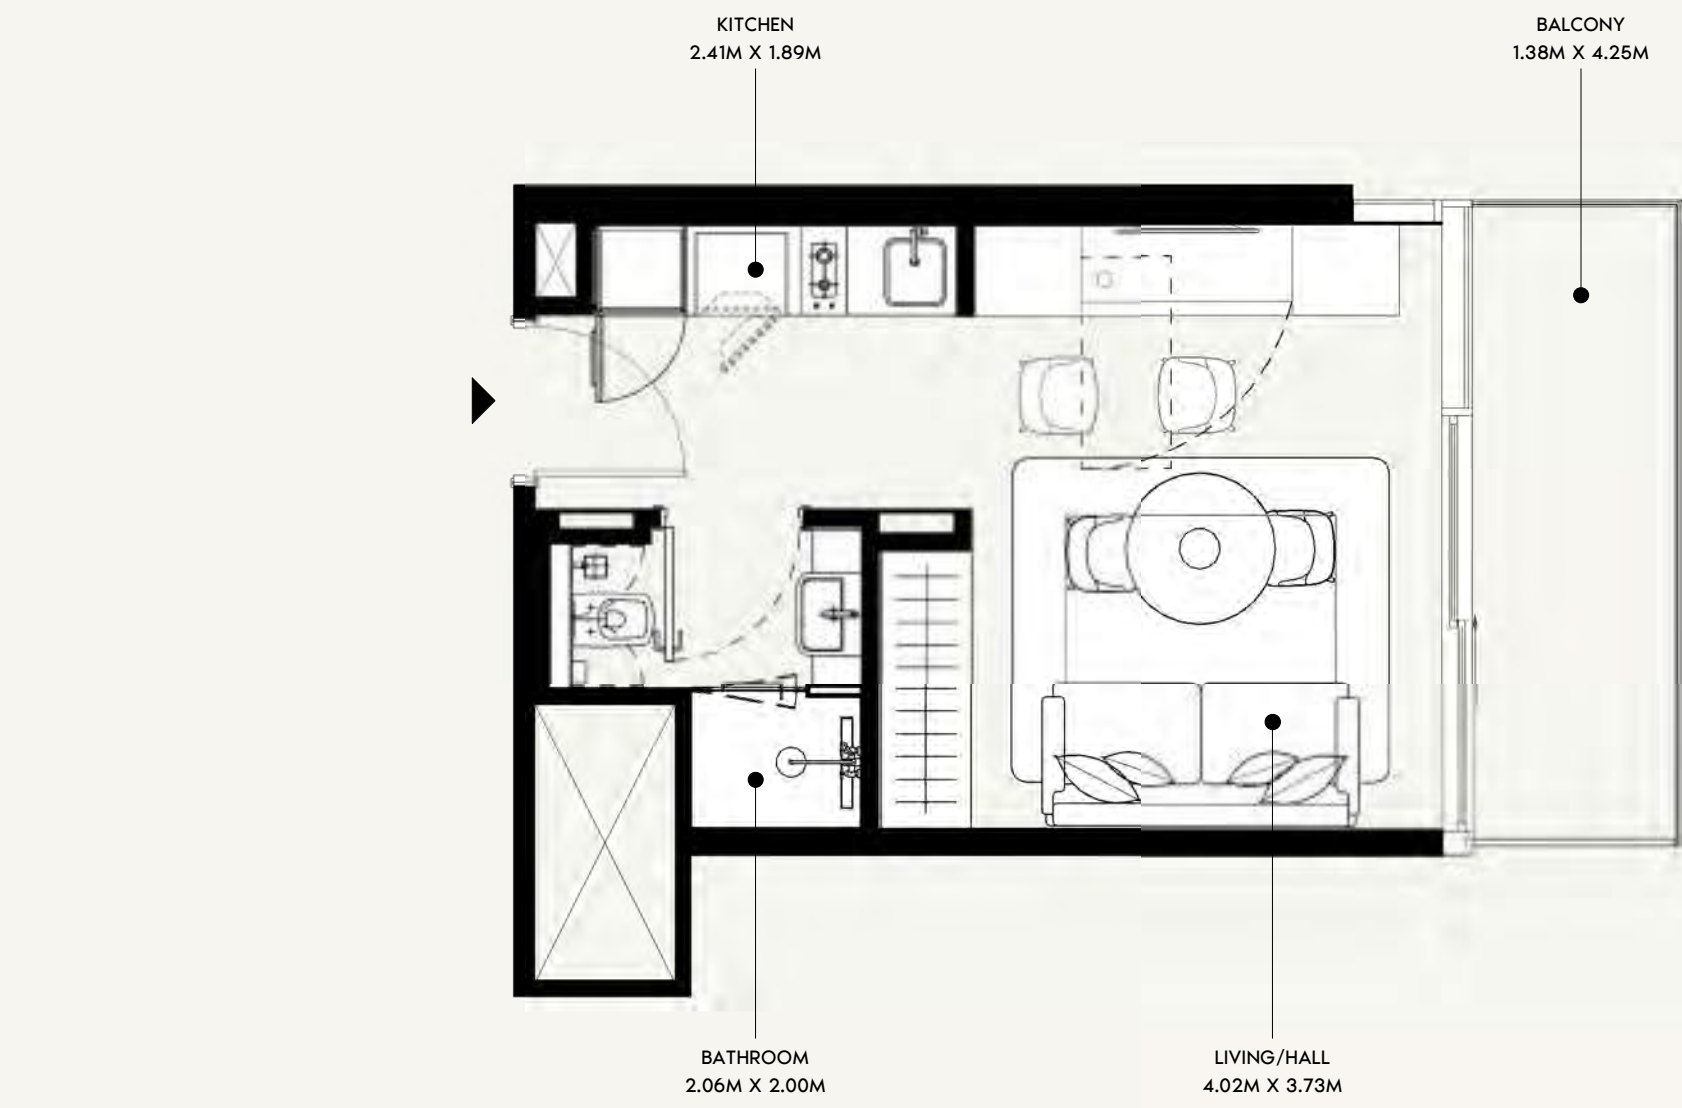

SCALE: N.T.S

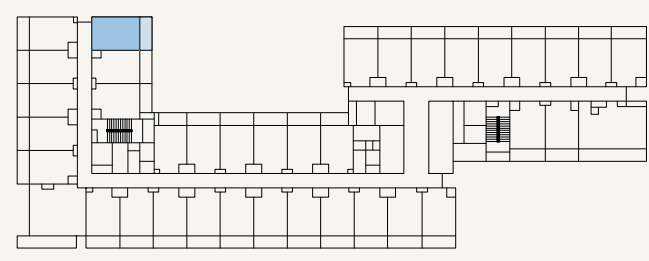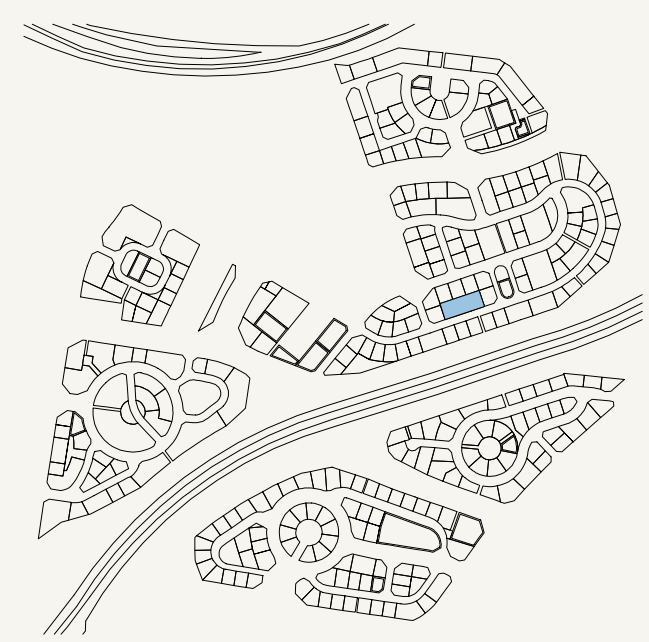

SCALE: N.T.S



FLOOR NO:
3RD & 11TH FLOOR

UNIT TYPE:
STUDIO (TYPE-02E)

APARTMENT AREA:
269.64 SQ.FT. (25.05 SQ.M)


BALCONY AREA:
65.55 SQ.FT. (6.09 SQ.M)

DISCLAIMER:
THE COLORED MARKETING FLOOR PLANS PROVIDED BY THE DEVELOPER ARE FOR ILLUSTRATIVE PURPOSES ONLY. ACTUAL DIMENSIONS, LAYOUT, AND FINISHES MAY VARY FROM THOSE DEPICTED IN THE PLANS. FURNITURE, FIXTURES, AND EQUIPMENT SHOWN IN THE PLANS ARE FOR DECORATIVE PURPOSES ONLY AND ARE NOT INCLUDED IN THE PURCHASE OR LEASE OF THE PROPERTY. THE DEVELOPER RESERVES THE RIGHT TO MAKE MODIFICATIONS, REVISIONS, AND CHANGES TO THE FLOOR PLANS, SPECIFICATIONS, AND FEATURES WITHOUT PRIOR NOTICE.


TOTAL APARTMENT AREA:
335.19 SQ.FT. (31.14 SQ.M)

PROJECT NAME / BUILDING:
JADAF / PROJECT 09

UNIT NO:
330 & 1130

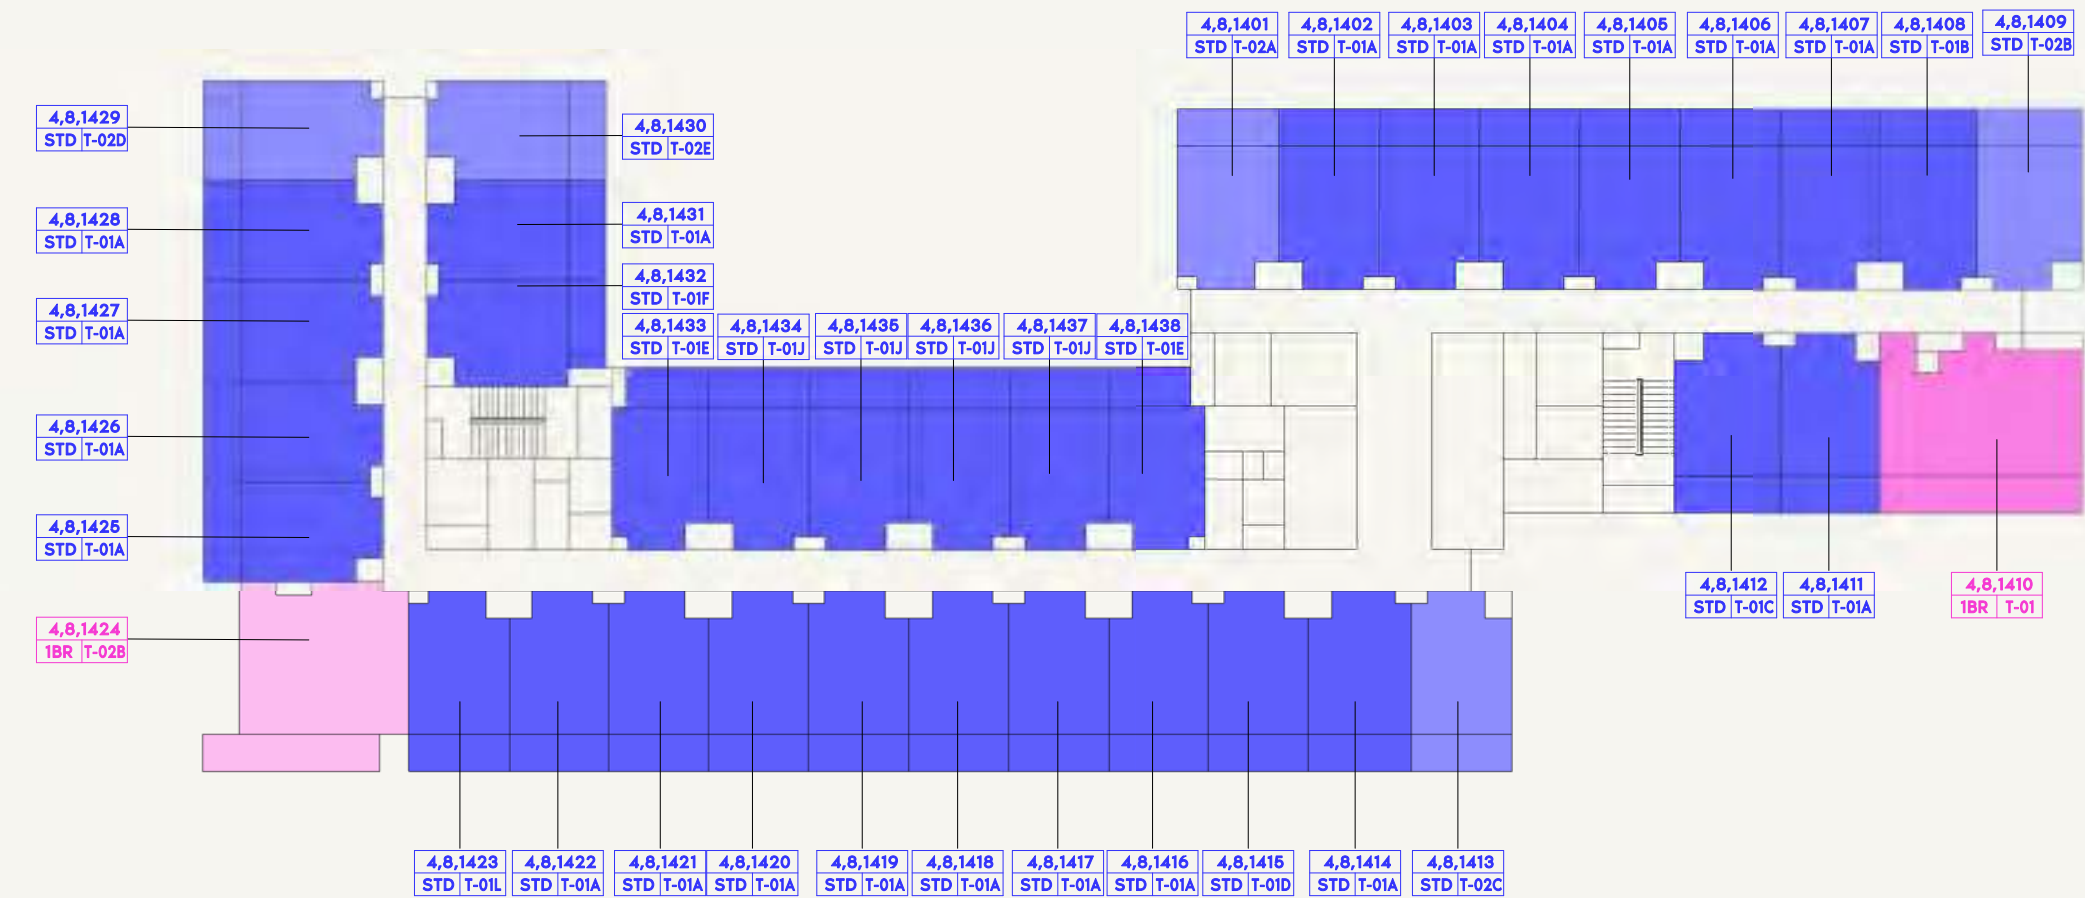

- STUDIO
- 1 BEDROOM
- PENTHOUSE

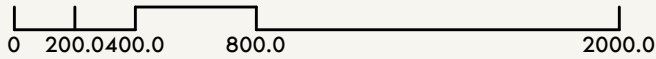

SCALE: N.T.S






FLOOR NO:
4TH&8TH&14TH FLOOR
PLAN

UNIT TYPE:
APARTMENTS

DISCLAIMER:
THE COLORED MARKETING FLOOR PLANS PROVIDED BY THE DEVELOPER ARE FOR ILLUSTRATIVE PURPOSES ONLY. ACTUAL DIMENSIONS, LAYOUT, AND FINISHES MAY VARY FROM THOSE DEPICTED IN THE PLANS. FURNITURE, FIXTURES, AND EQUIPMENT SHOWN IN THE PLANS ARE FOR DECORATIVE PURPOSES ONLY AND ARE NOT INCLUDED IN THE PURCHASE OR LEASE OF THE PROPERTY. THE DEVELOPER RESERVES THE RIGHT TO MAKE MODIFICATIONS, REVISIONS, AND CHANGES TO THE FLOOR PLANS, SPECIFICATIONS, AND FEATURES WITHOUT PRIOR NOTICE.




PROJECT NAME / BUILDING:
JADAF / PROJECT 09

DP
APPROVED :
MC
NC
DRAWN :
SHEET SIZE A3

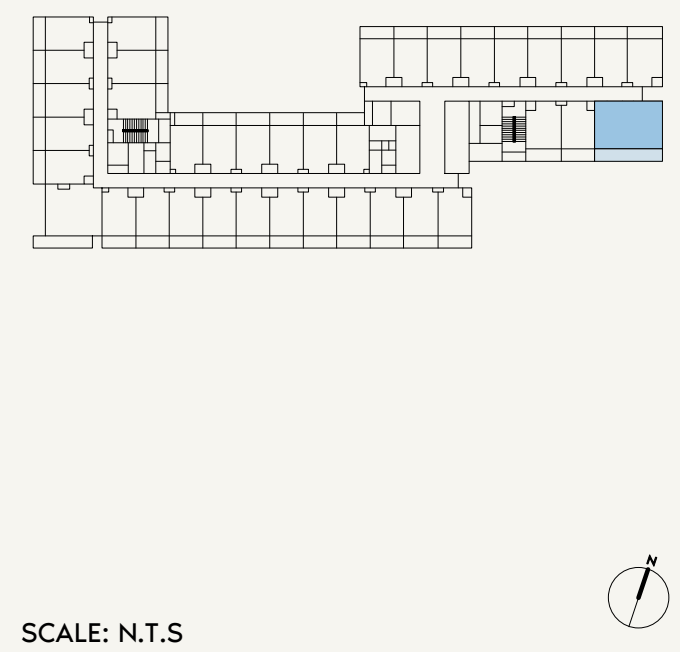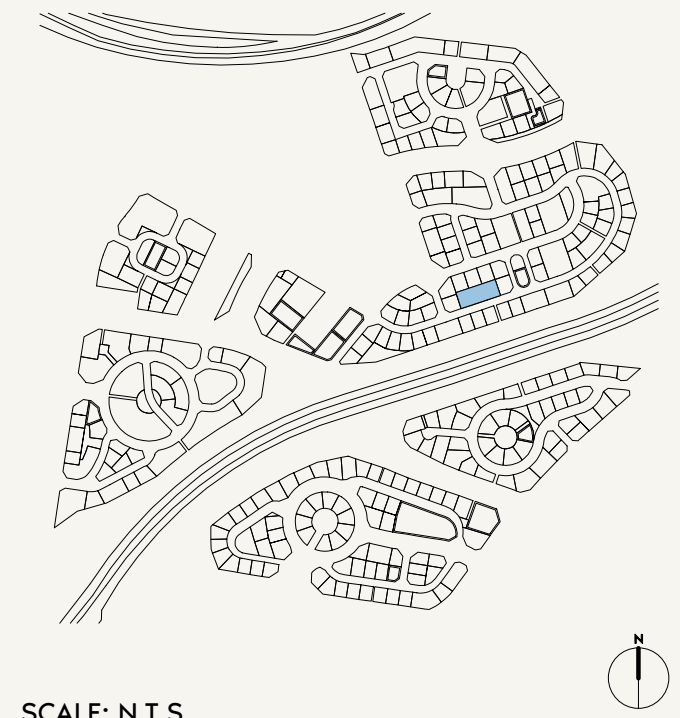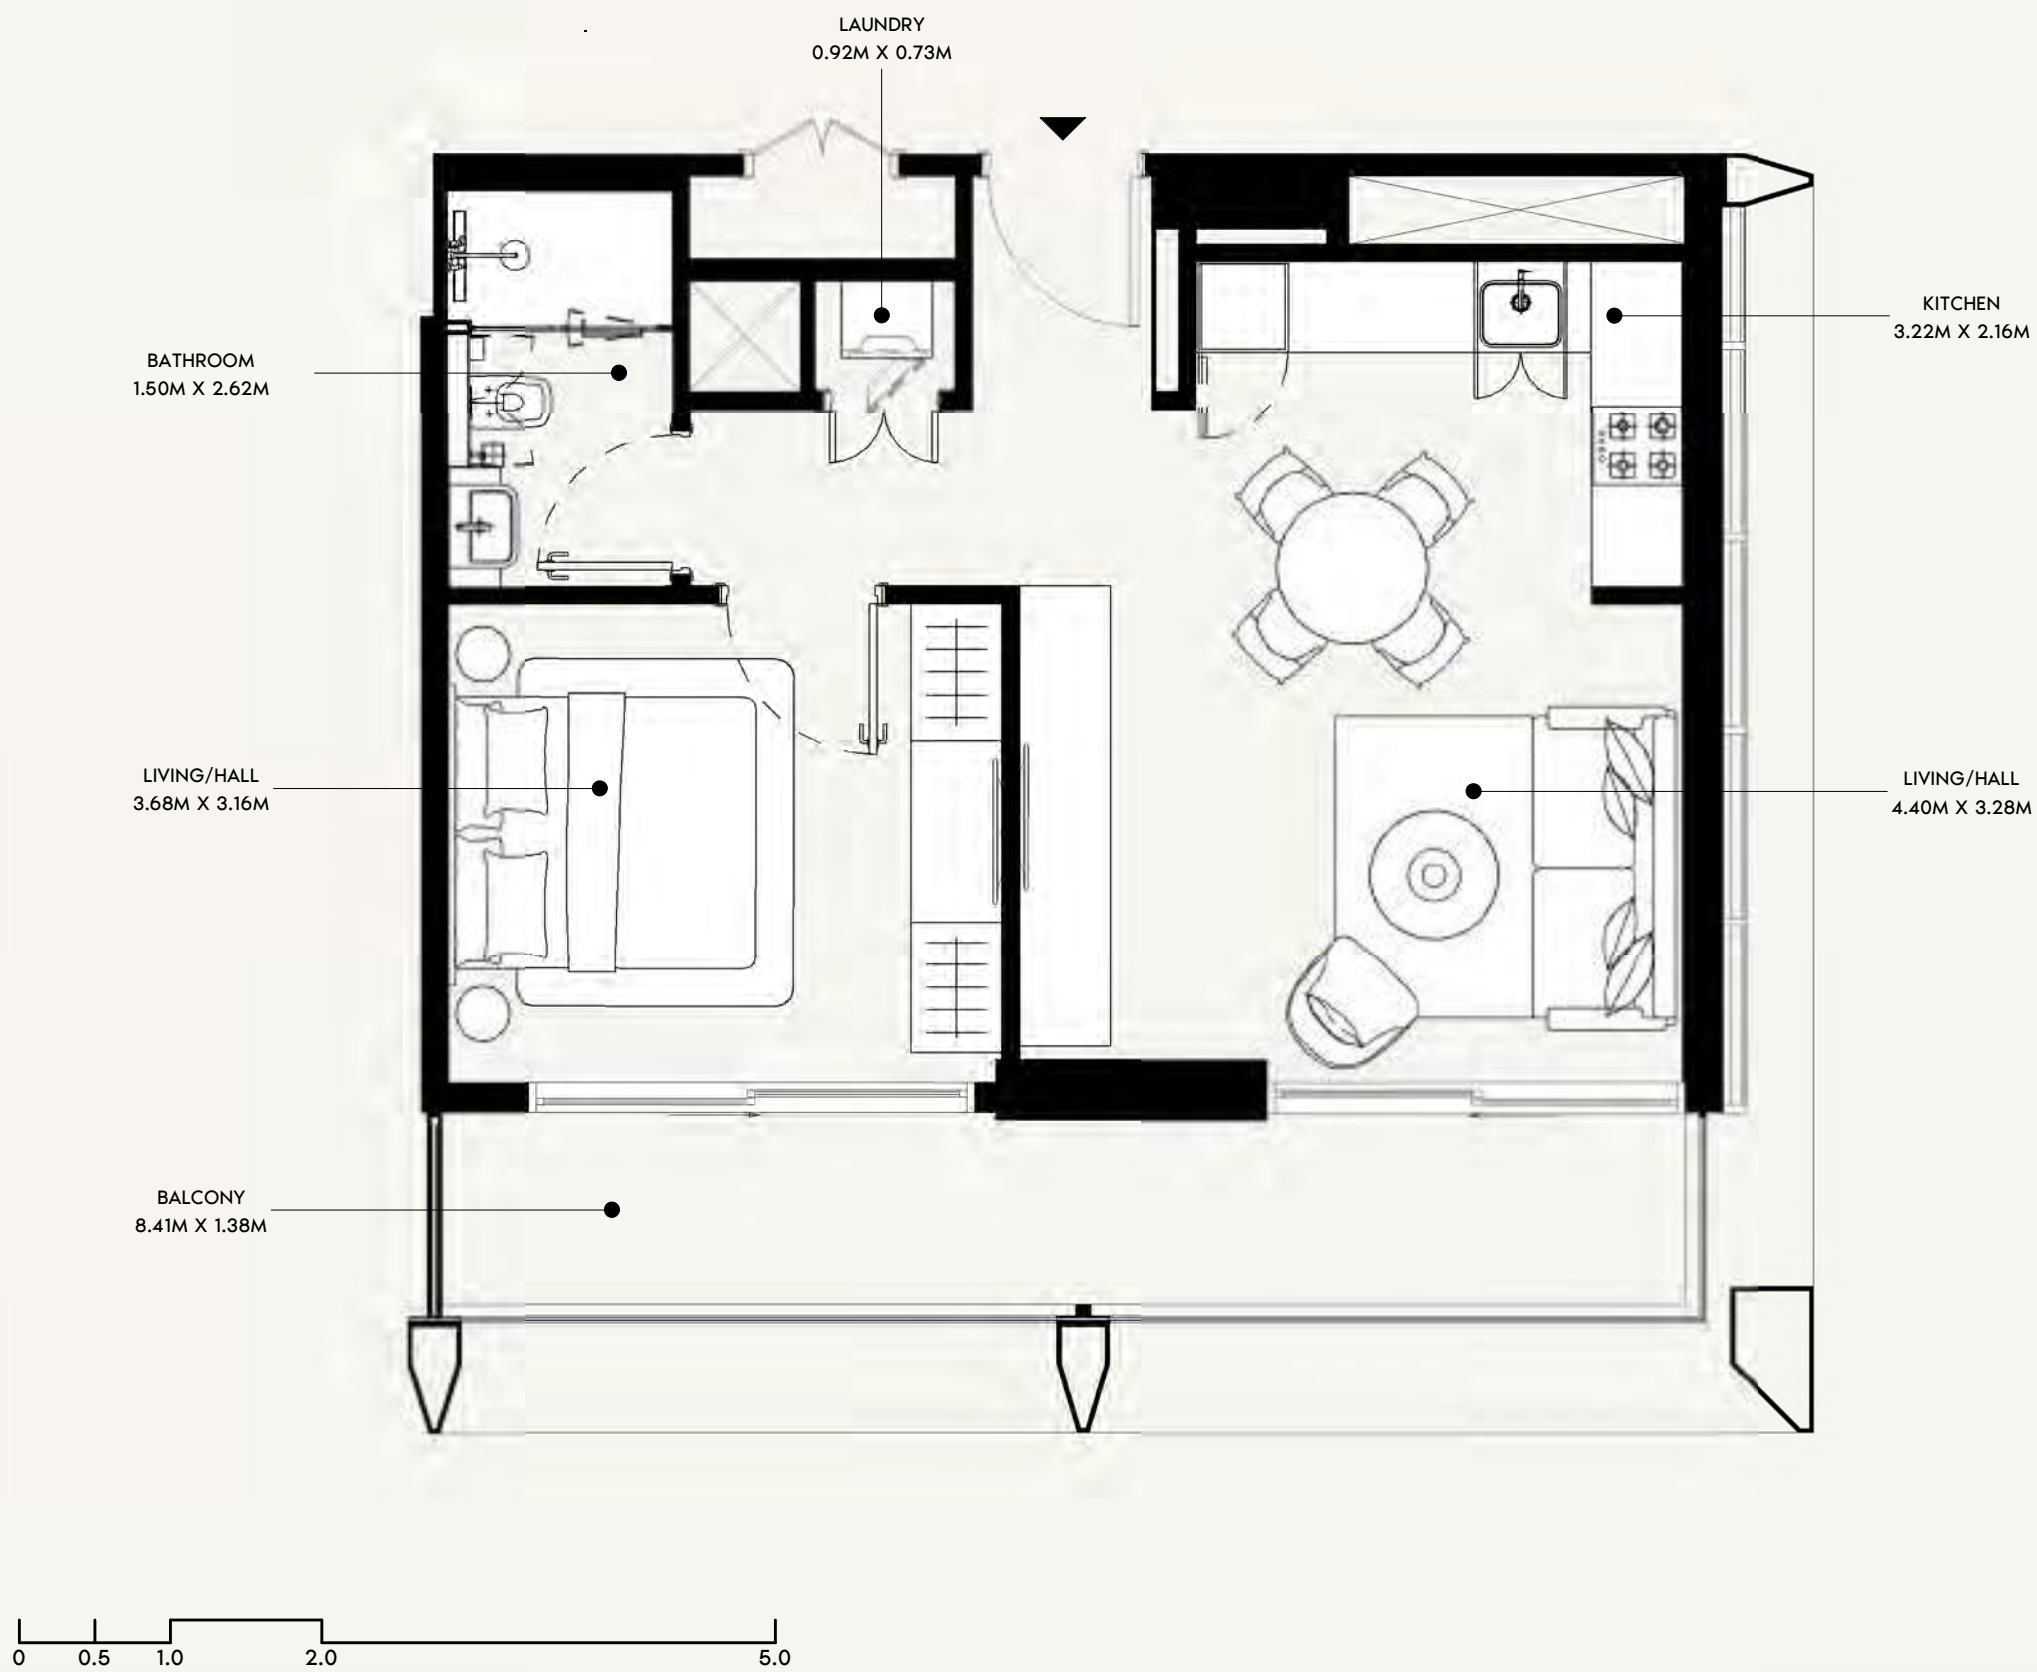




	FLOOR NO: 4TH, 8TH & 14TH FLOOR	APARTMENT AREA: 518.82 SQ.FT. (48.2 SQ.M)	DISCLAIMER: <small>THE COLORED MARKETING FLOOR PLANS PROVIDED BY THE DEVELOPER ARE FOR ILLUSTRATIVE PURPOSES ONLY. ACTUAL DIMENSIONS, LAYOUT, AND FINISHES MAY VARY FROM THOSE DEPICTED IN THE PLANS. FURNITURE, FIXTURES, AND EQUIPMENT SHOWN IN THE PLANS ARE FOR DECORATIVE PURPOSES ONLY AND ARE NOT INCLUDED IN THE PURCHASE OR LEASE OF THE PROPERTY. THE DEVELOPER RESERVES THE RIGHT TO MAKE MODIFICATIONS, REVISIONS, AND CHANGES TO THE FLOOR PLANS, SPECIFICATIONS, AND FEATURES WITHOUT PRIOR NOTICE.</small>	PROJECT NAME / BUILDING: JADAF / PROJECT 09
	UNIT TYPE: 1 BEDROOM (TYPE-01)	BALCONY AREA: 132.83 SQ.FT. (12.34 SQ.M)	TOTAL APARTMENT AREA: 651.65 SQ.FT. (60.54 SQ.M)	UNIT NO: 410 , 810 & 1410

DP
APPROVED :
MC
REVIEWED :
NC
DRAWN :
SHEET SIZE A3

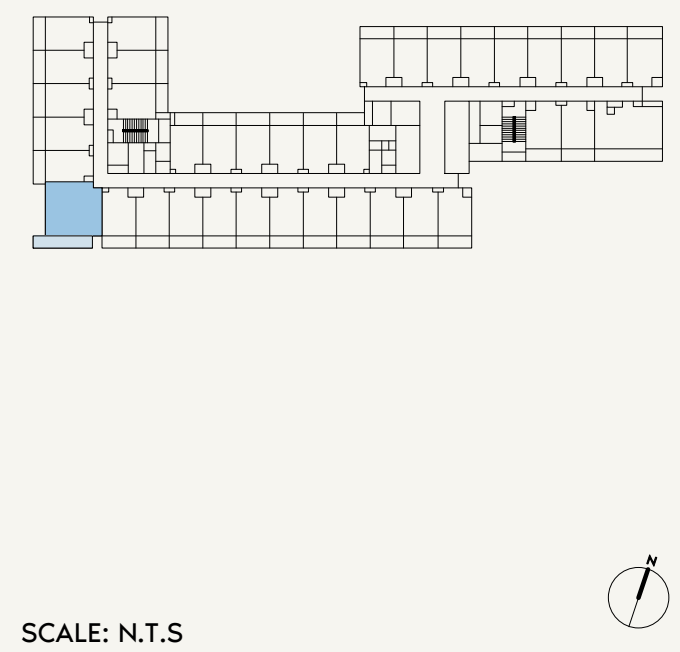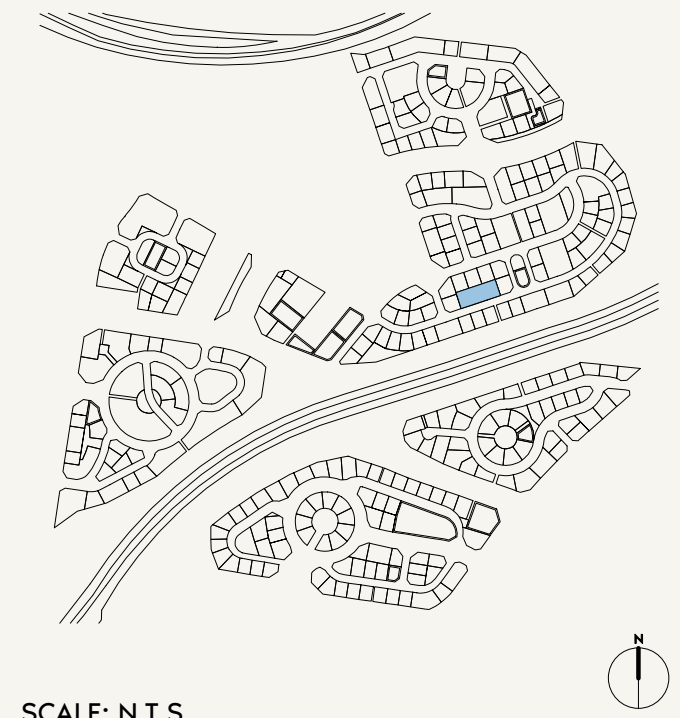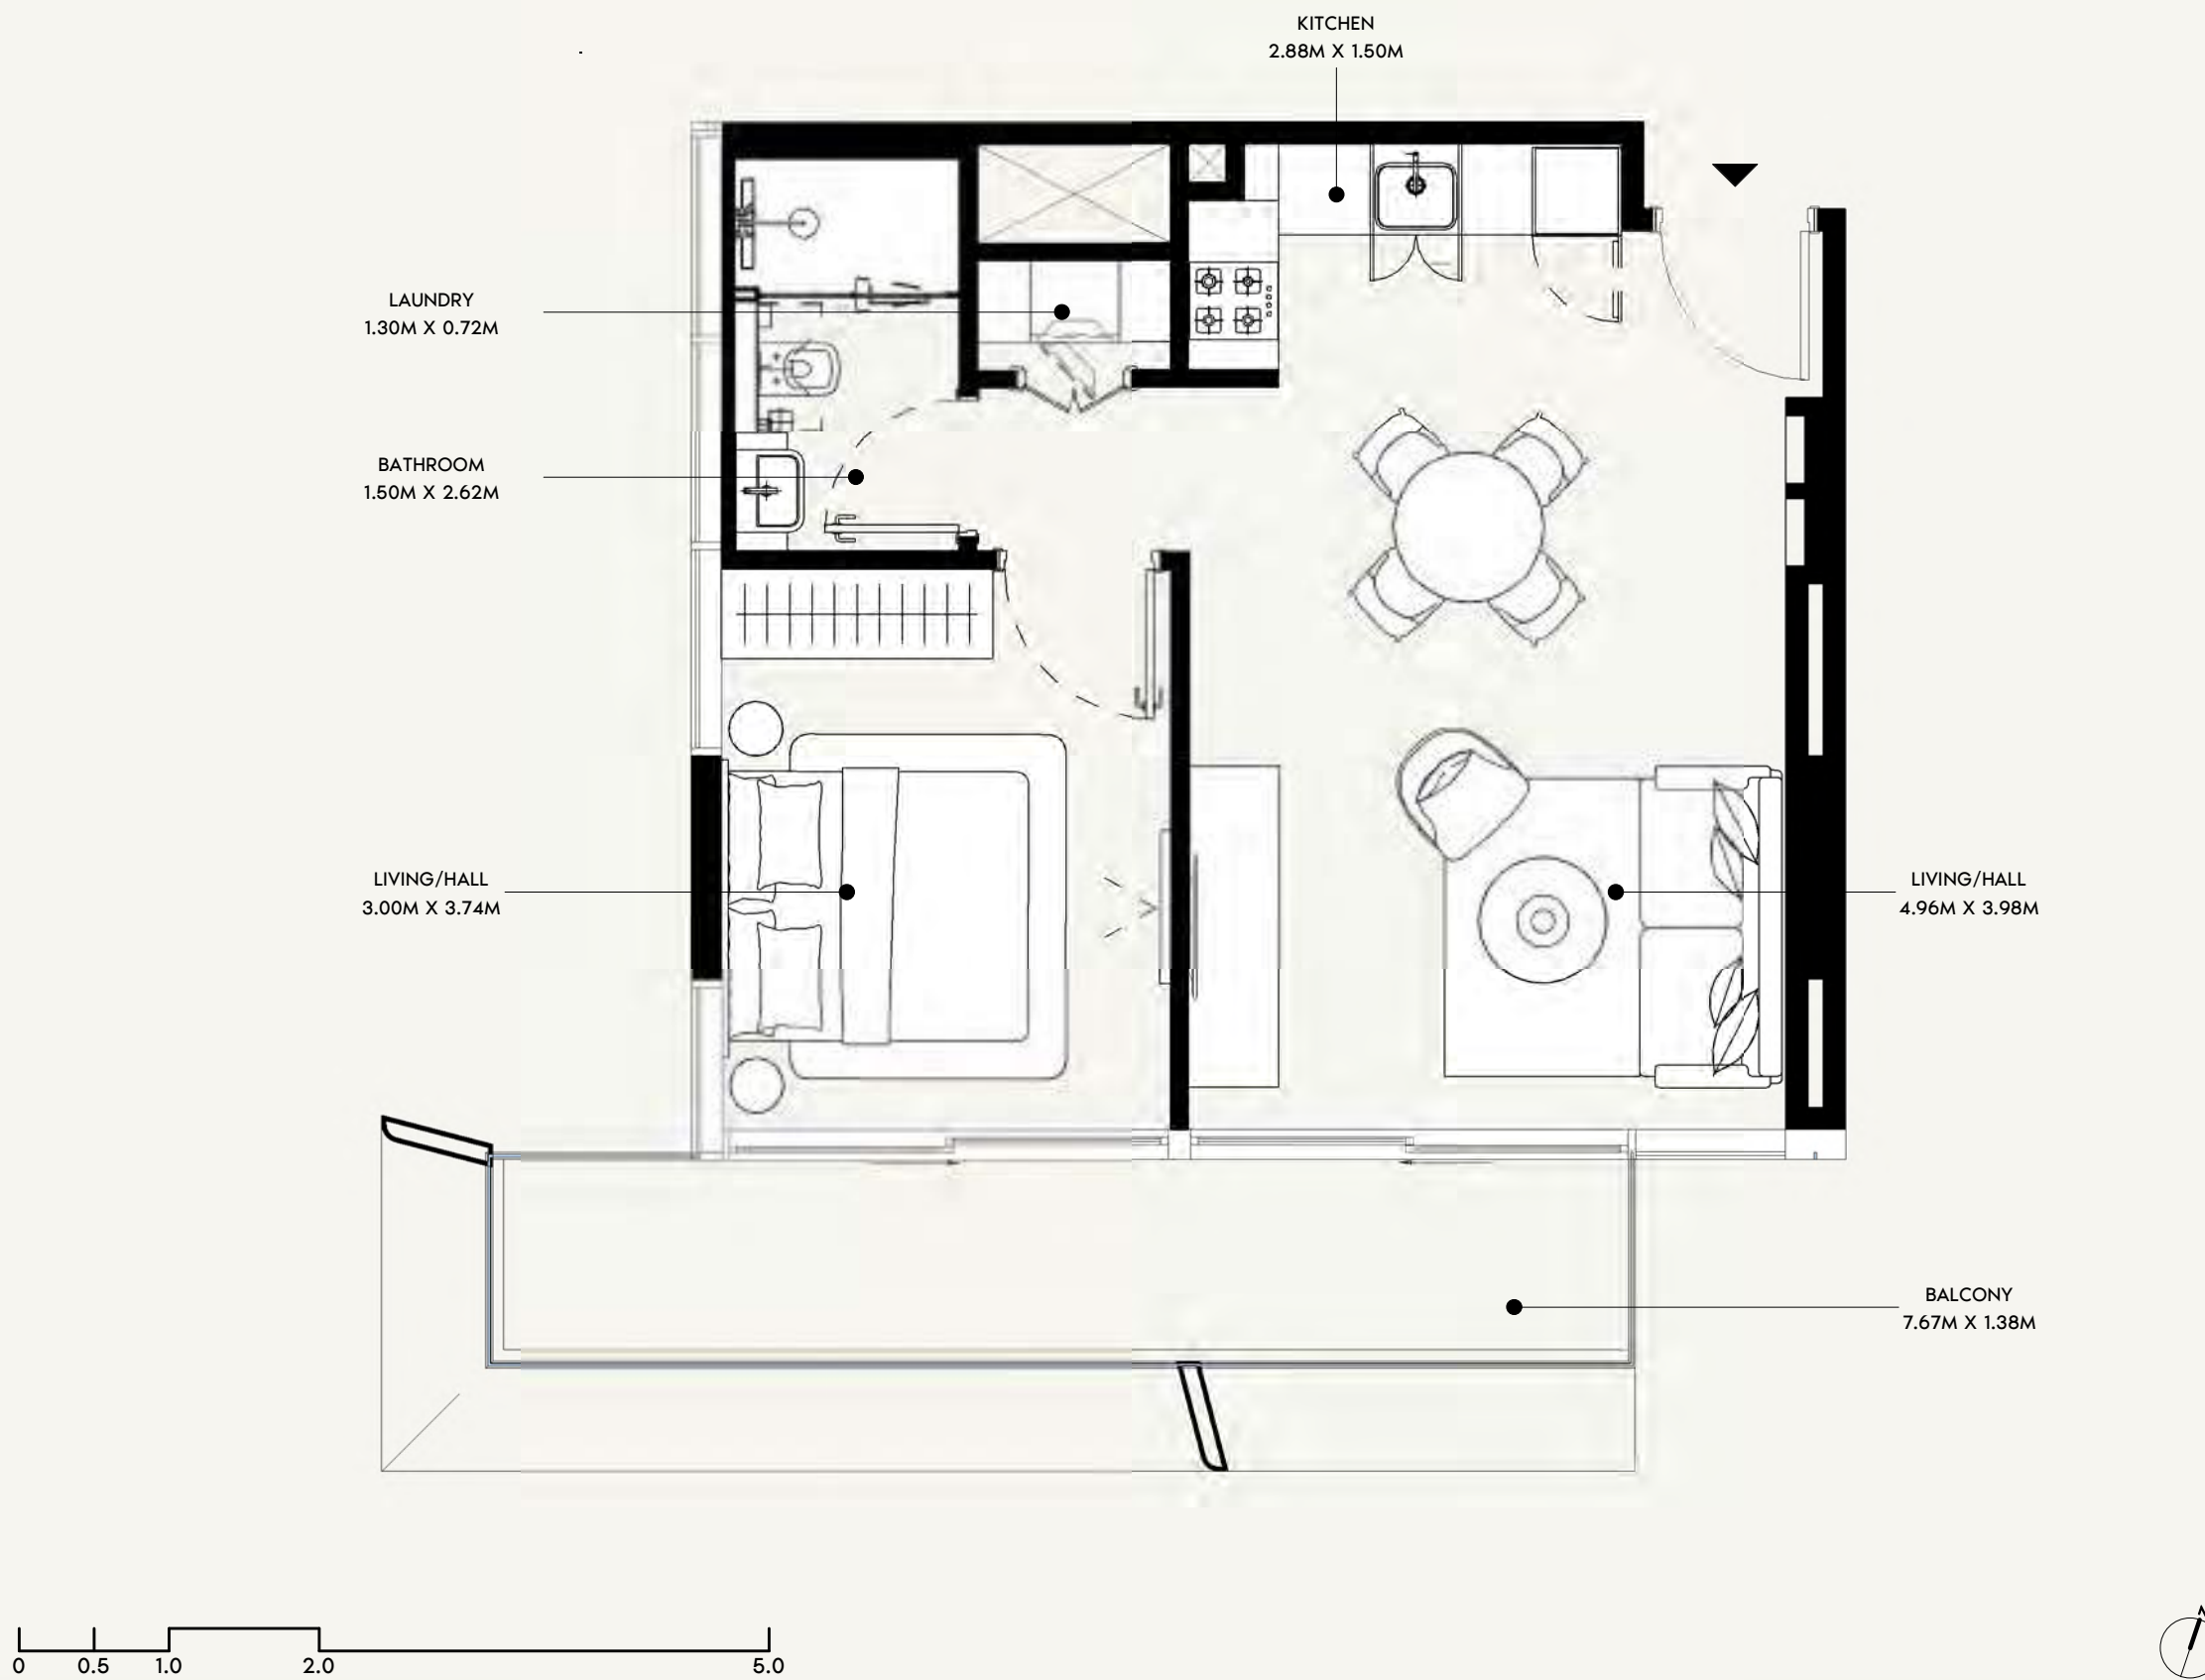


FLOOR NO: 4TH, 8TH & 14TH FLOOR	APARTMENT AREA: 525.93 SQ.FT. (48.86 SQ.M)	DISCLAIMER: THE COLORED MARKETING FLOOR PLANS PROVIDED BY THE DEVELOPER ARE FOR ILLUSTRATIVE PURPOSES ONLY. ACTUAL DIMENSIONS, LAYOUT, AND FINISHES MAY VARY FROM THOSE DEPICTED IN THE PLANS. FURNITURE, FIXTURES, AND EQUIPMENT SHOWN IN THE PLANS ARE FOR DECORATIVE PURPOSES ONLY AND ARE NOT INCLUDED IN THE PURCHASE OR LEASE OF THE PROPERTY. THE DEVELOPER RESERVES THE RIGHT TO MAKE MODIFICATIONS, REVISIONS, AND CHANGES TO THE FLOOR PLANS, SPECIFICATIONS, AND FEATURES WITHOUT PRIOR NOTICE.	PROJECT NAME / BUILDING: JADAF / PROJECT 09
	UNIT TYPE: 1 BEDROOM (TYPE-02B)	BALCONY AREA: 118.73 SQ.FT. (11.03 SQ.M)	UNIT NO: 424 , 824 & 1424
TOTAL APARTMENT AREA: 644.66 SQ.FT. (59.89 SQ.M)			

DP
APPROVED :
MC
NC
DRAWN :
SHEET SIZE A3

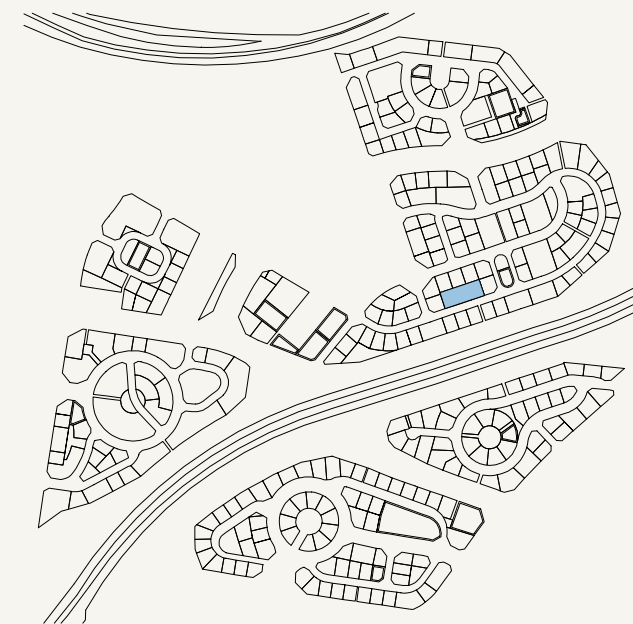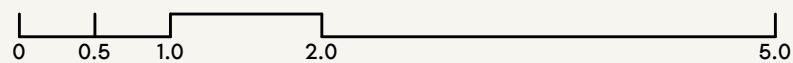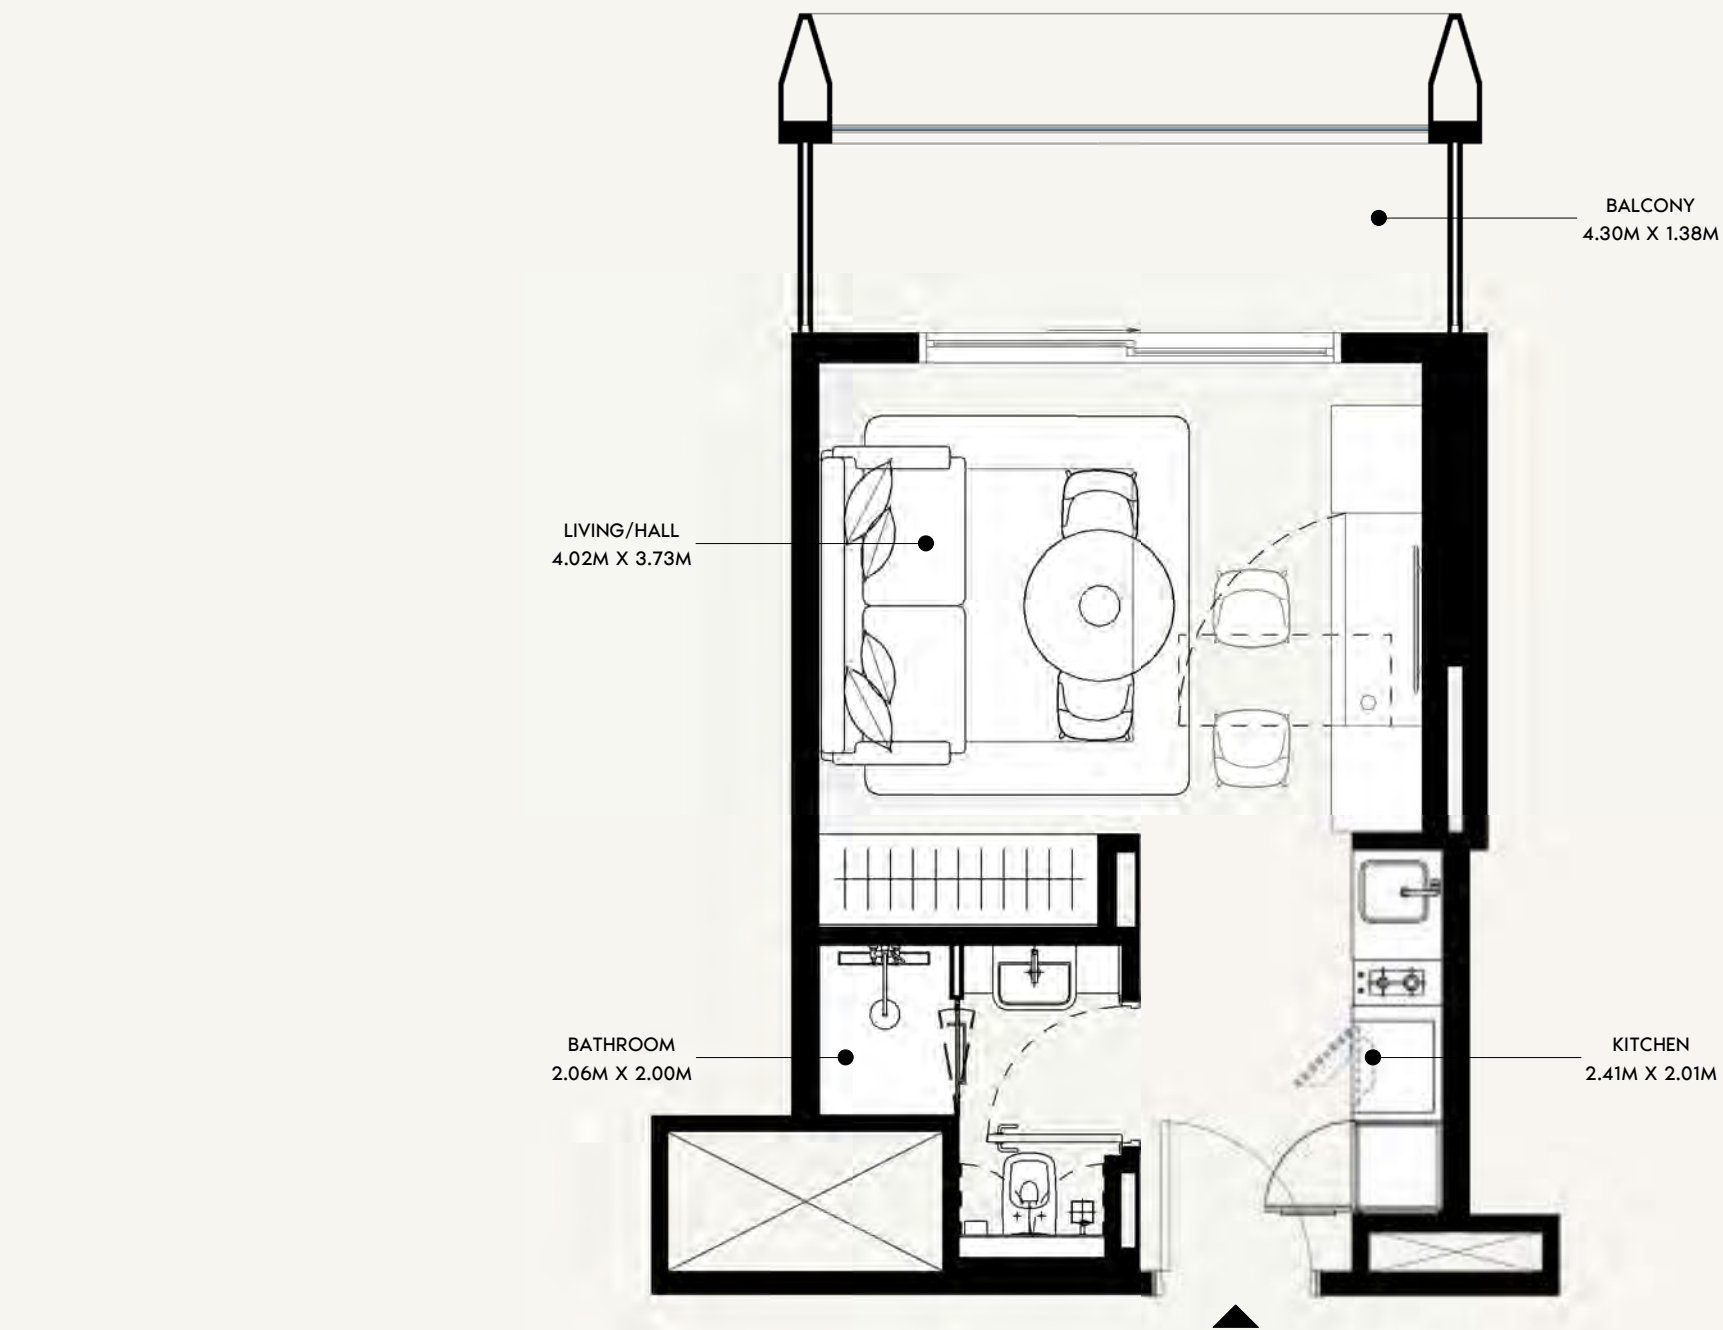

SCALE: N.T.S

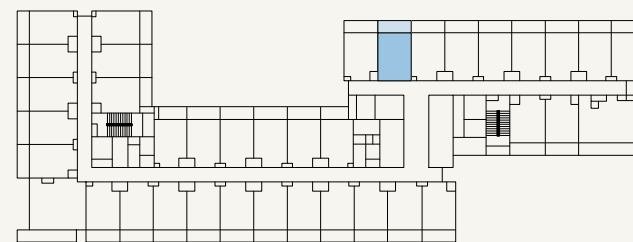

SCALE: N.T.S

AZIZI

FLOOR NO:

4TH, 8TH & 14TH FLOOR

UNIT TYPE:

STUDIO (TYPE-01A)

APARTMENT AREA:

272.44 SQ.FT. (25.31 SQ.M)

BALCONY AREA:

67.60 SQ.FT. (6.28 SQ.M)

DISCLAIMER:

THE COLORED MARKETING FLOOR PLANS PROVIDED BY THE DEVELOPER ARE FOR ILLUSTRATIVE PURPOSES ONLY. ACTUAL DIMENSIONS, LAYOUT, AND FINISHES MAY VARY FROM THOSE DEPICTED IN THE PLANS. FURNITURE, FIXTURES, AND EQUIPMENT SHOWN IN THE PLANS ARE FOR DECORATIVE PURPOSES ONLY AND ARE NOT INCLUDED IN THE PURCHASE OR LEASE OF THE PROPERTY. THE DEVELOPER RESERVES THE RIGHT TO MAKE MODIFICATIONS, REVISIONS, AND CHANGES TO THE FLOOR PLANS, SPECIFICATIONS, AND FEATURES WITHOUT PRIOR NOTICE.

TOTAL APARTMENT AREA:

340.03 SQ.FT. (31.59 SQ.M)




PROJECT NAME / BUILDING:

JADAF / PROJECT 09


UNIT NO:

402 , 802 & 1402

DP
APPROVED :
MC
NC
DRAWN :
SHEET SIZE A3

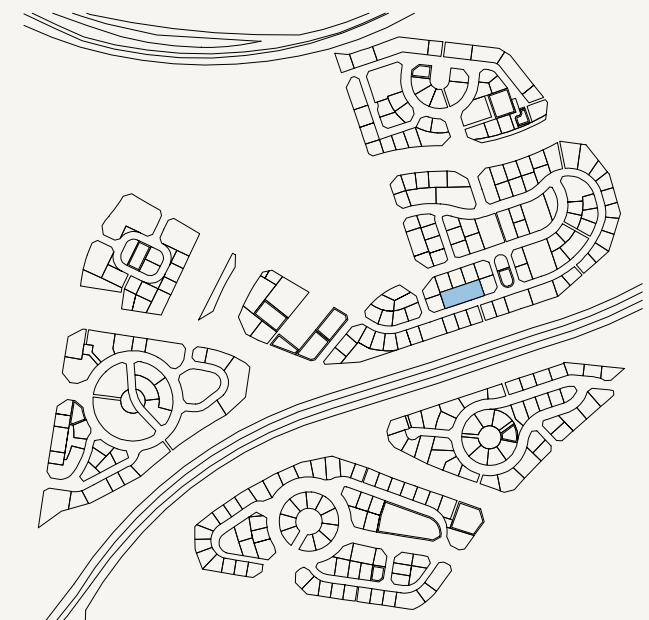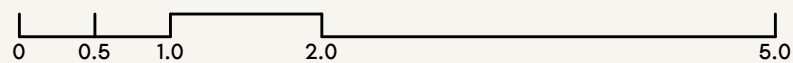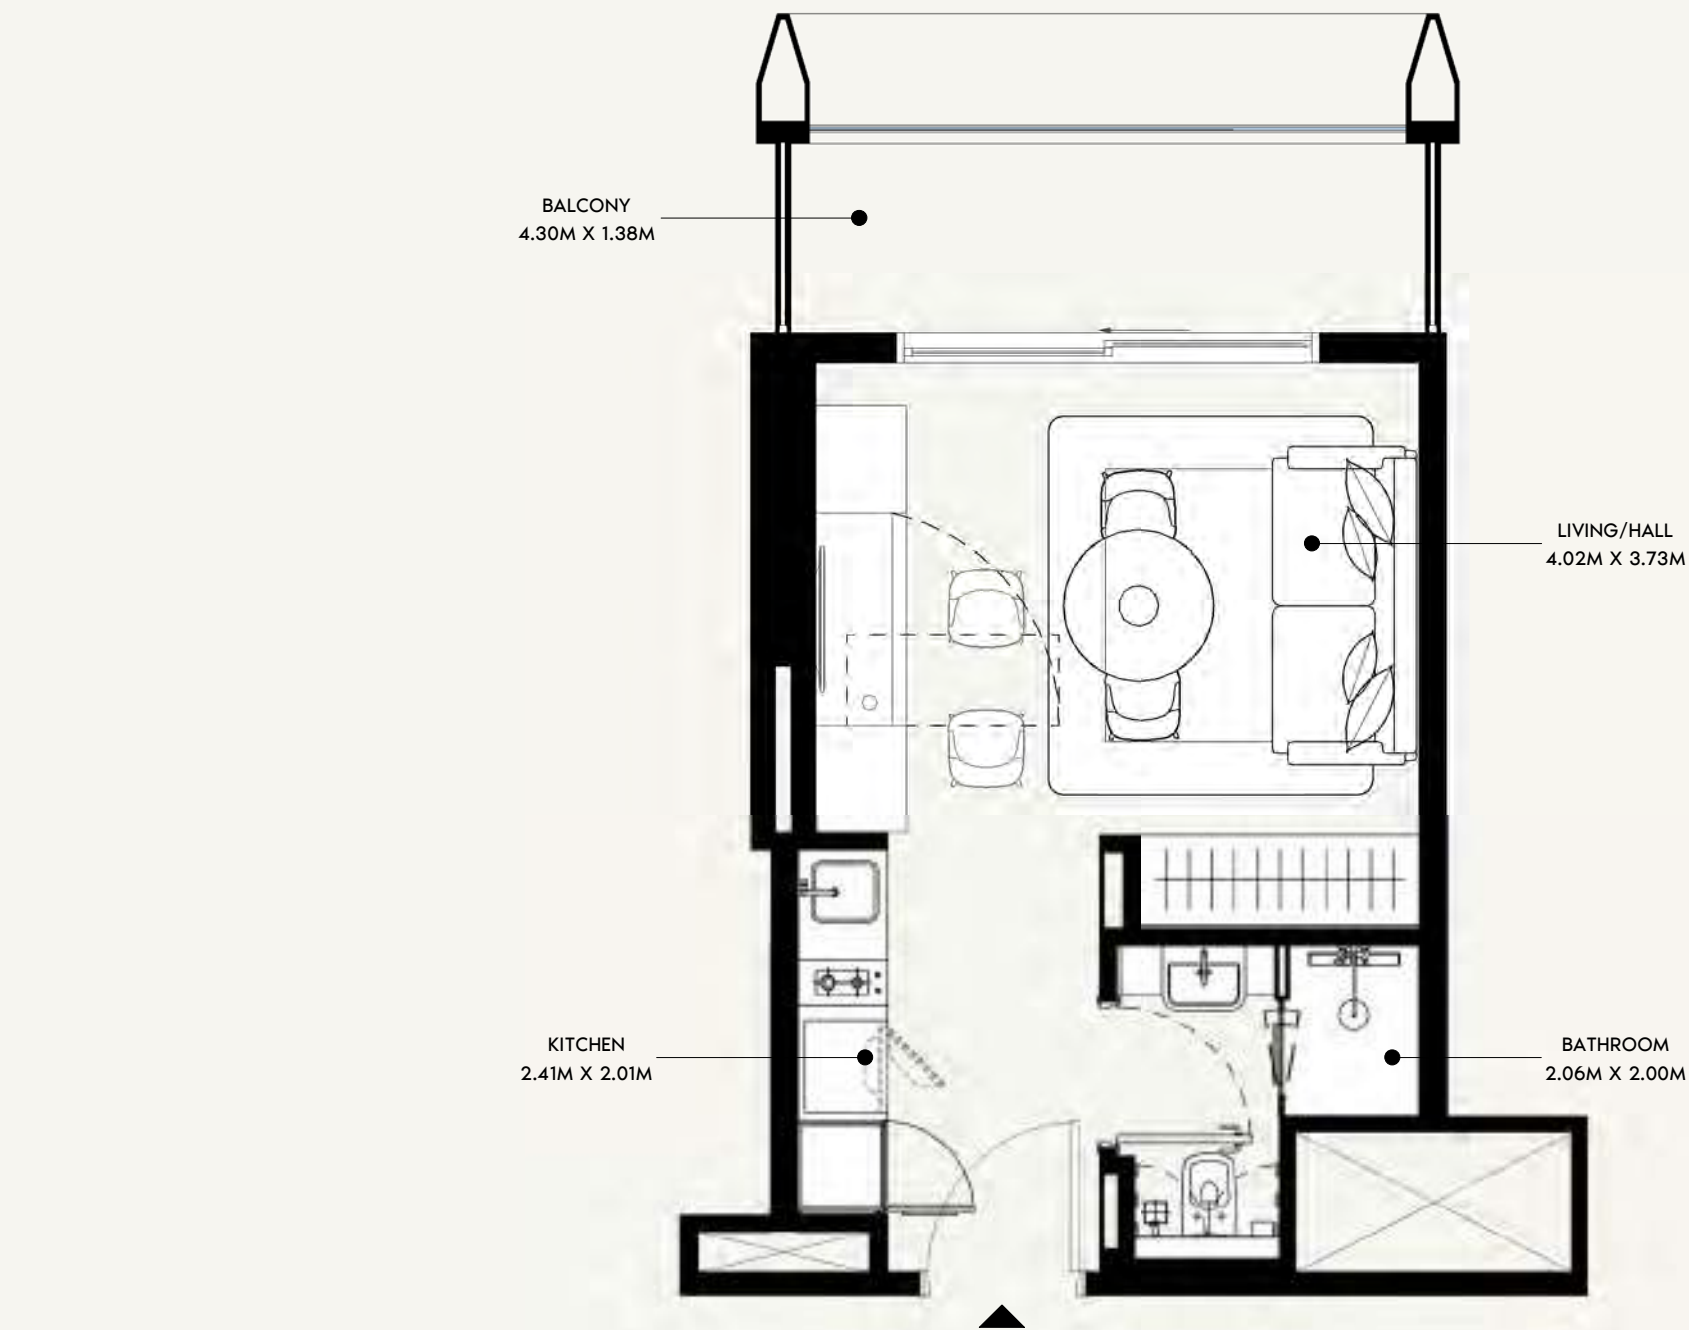

SCALE: N.T.S

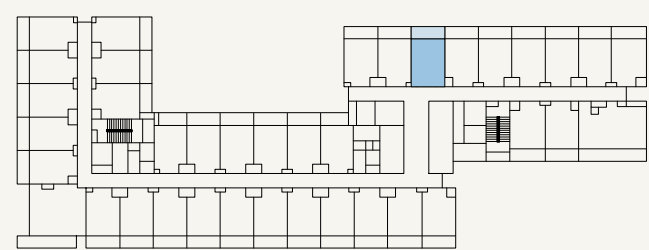

SCALE: N.T.S



FLOOR NO:
4TH, 8TH & 14TH FLOOR

UNIT TYPE:
STUDIO (TYPE-01A)

APARTMENT AREA:
272.44 SQ.FT. (25.31 SQ.M)

BALCONY AREA:
67.60 SQ.FT. (6.28 SQ.M)




DISCLAIMER:
THE COLORED MARKETING FLOOR PLANS PROVIDED BY THE DEVELOPER ARE FOR ILLUSTRATIVE PURPOSES ONLY. ACTUAL DIMENSIONS, LAYOUT, AND FINISHES MAY VARY FROM THOSE DEPICTED IN THE PLANS. FURNITURE, FIXTURES, AND EQUIPMENT SHOWN IN THE PLANS ARE FOR DECORATIVE PURPOSES ONLY AND ARE NOT INCLUDED IN THE PURCHASE OR LEASE OF THE PROPERTY. THE DEVELOPER RESERVES THE RIGHT TO MAKE MODIFICATIONS, REVISIONS, AND CHANGES TO THE FLOOR PLANS, SPECIFICATIONS, AND FEATURES WITHOUT PRIOR NOTICE.

TOTAL APARTMENT AREA:
340.03 SQ.FT. (31.59 SQ.M)


PROJECT NAME / BUILDING:
JADAF / PROJECT 09

UNIT NO:
403 , 803 & 1403

DP
APPROVED :
MC
NC
DRAWN :
SHEET SIZE A3

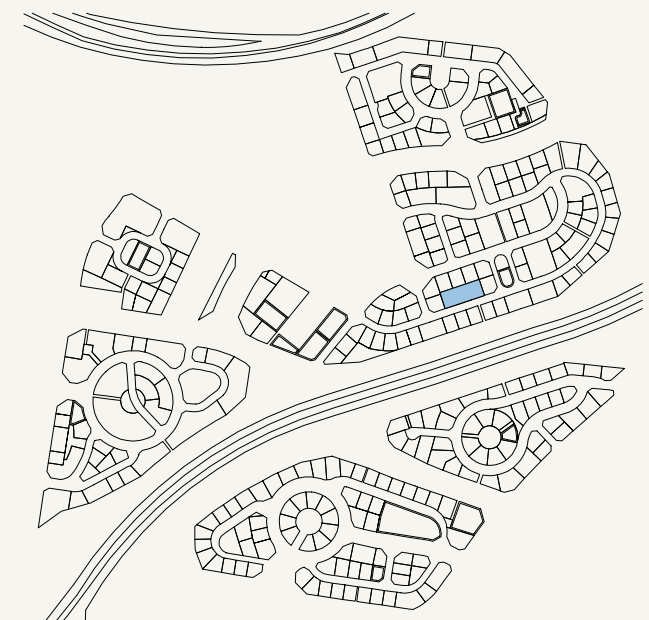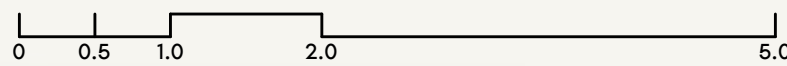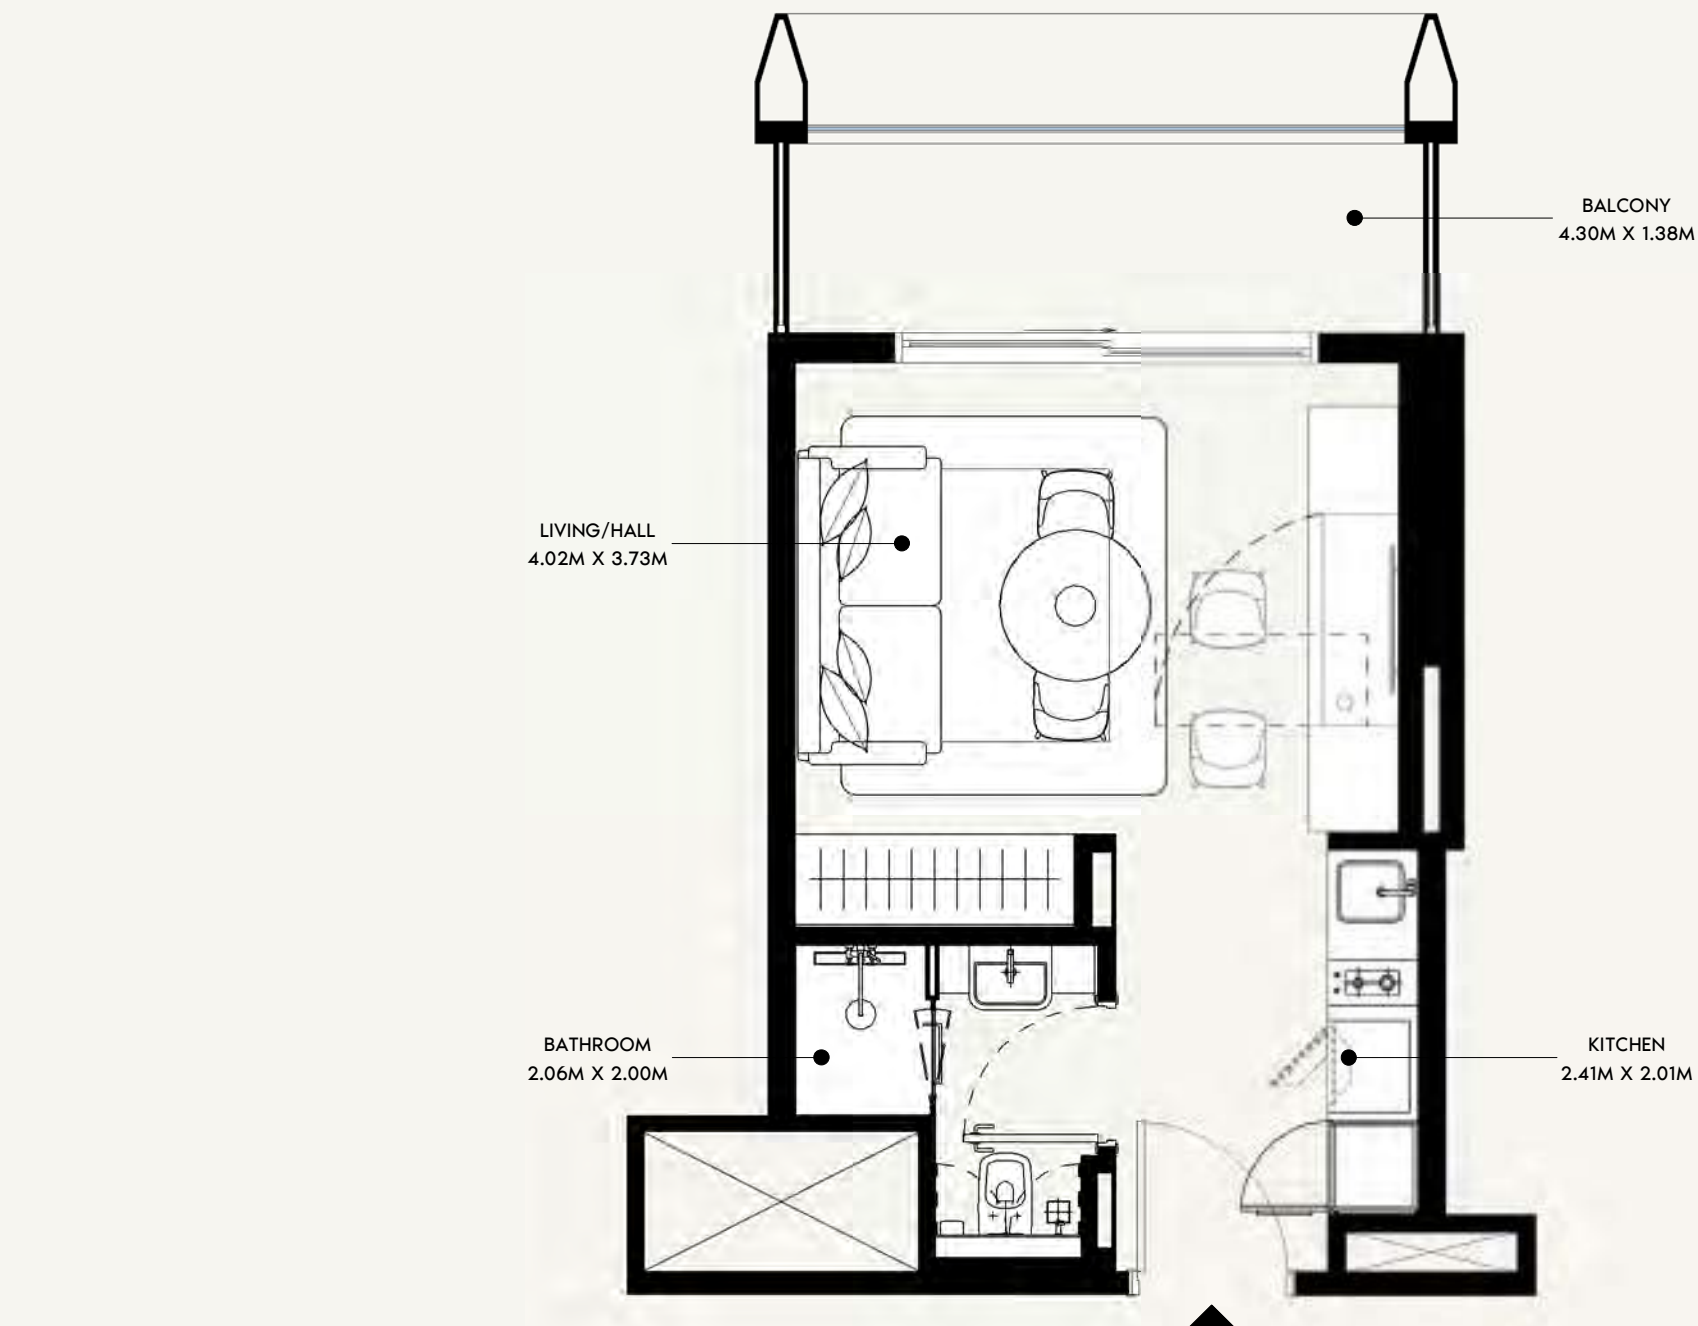

SCALE: N.T.S

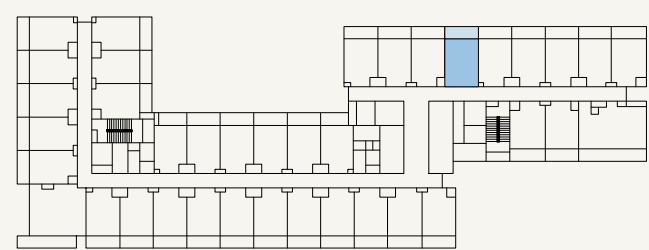

SCALE: N.T.S



FLOOR NO:
4TH, 8TH & 14TH FLOOR

UNIT TYPE:
STUDIO (TYPE-01A)

APARTMENT AREA:
272.44 SQ.FT. (25.31 SQ.M)

BALCONY AREA:
67.60 SQ.FT. (6.28 SQ.M)




DISCLAIMER:
THE COLORED MARKETING FLOOR PLANS PROVIDED BY THE DEVELOPER ARE FOR ILLUSTRATIVE PURPOSES ONLY. ACTUAL DIMENSIONS, LAYOUT, AND FINISHES MAY VARY FROM THOSE DEPICTED IN THE PLANS. FURNITURE, FIXTURES, AND EQUIPMENT SHOWN IN THE PLANS ARE FOR DECORATIVE PURPOSES ONLY AND ARE NOT INCLUDED IN THE PURCHASE OR LEASE OF THE PROPERTY. THE DEVELOPER RESERVES THE RIGHT TO MAKE MODIFICATIONS, REVISIONS, AND CHANGES TO THE FLOOR PLANS, SPECIFICATIONS, AND FEATURES WITHOUT PRIOR NOTICE.

TOTAL APARTMENT AREA:
340.03 SQ.FT. (31.59 SQ.M)


PROJECT NAME / BUILDING:
JADAF / PROJECT 09

UNIT NO:
404 , 804 & 1404

DP
APPROVED :
MC
NC
DRAWN :
SHEET SIZE A3

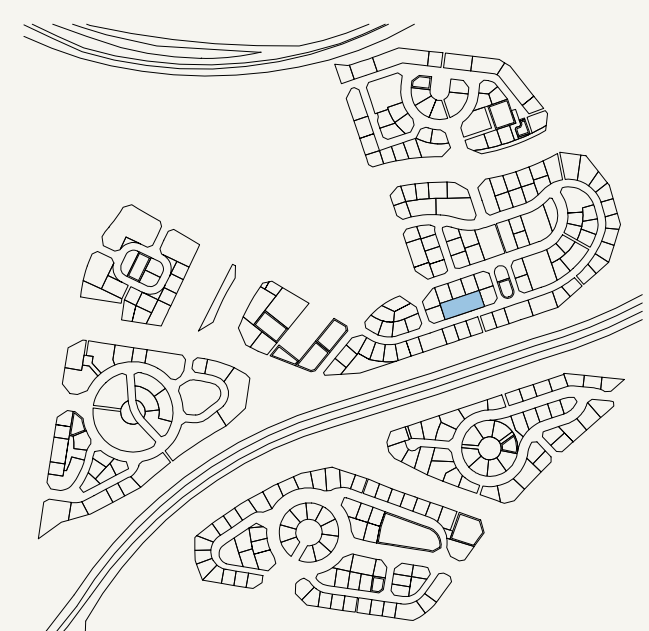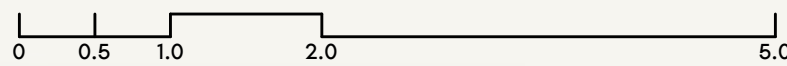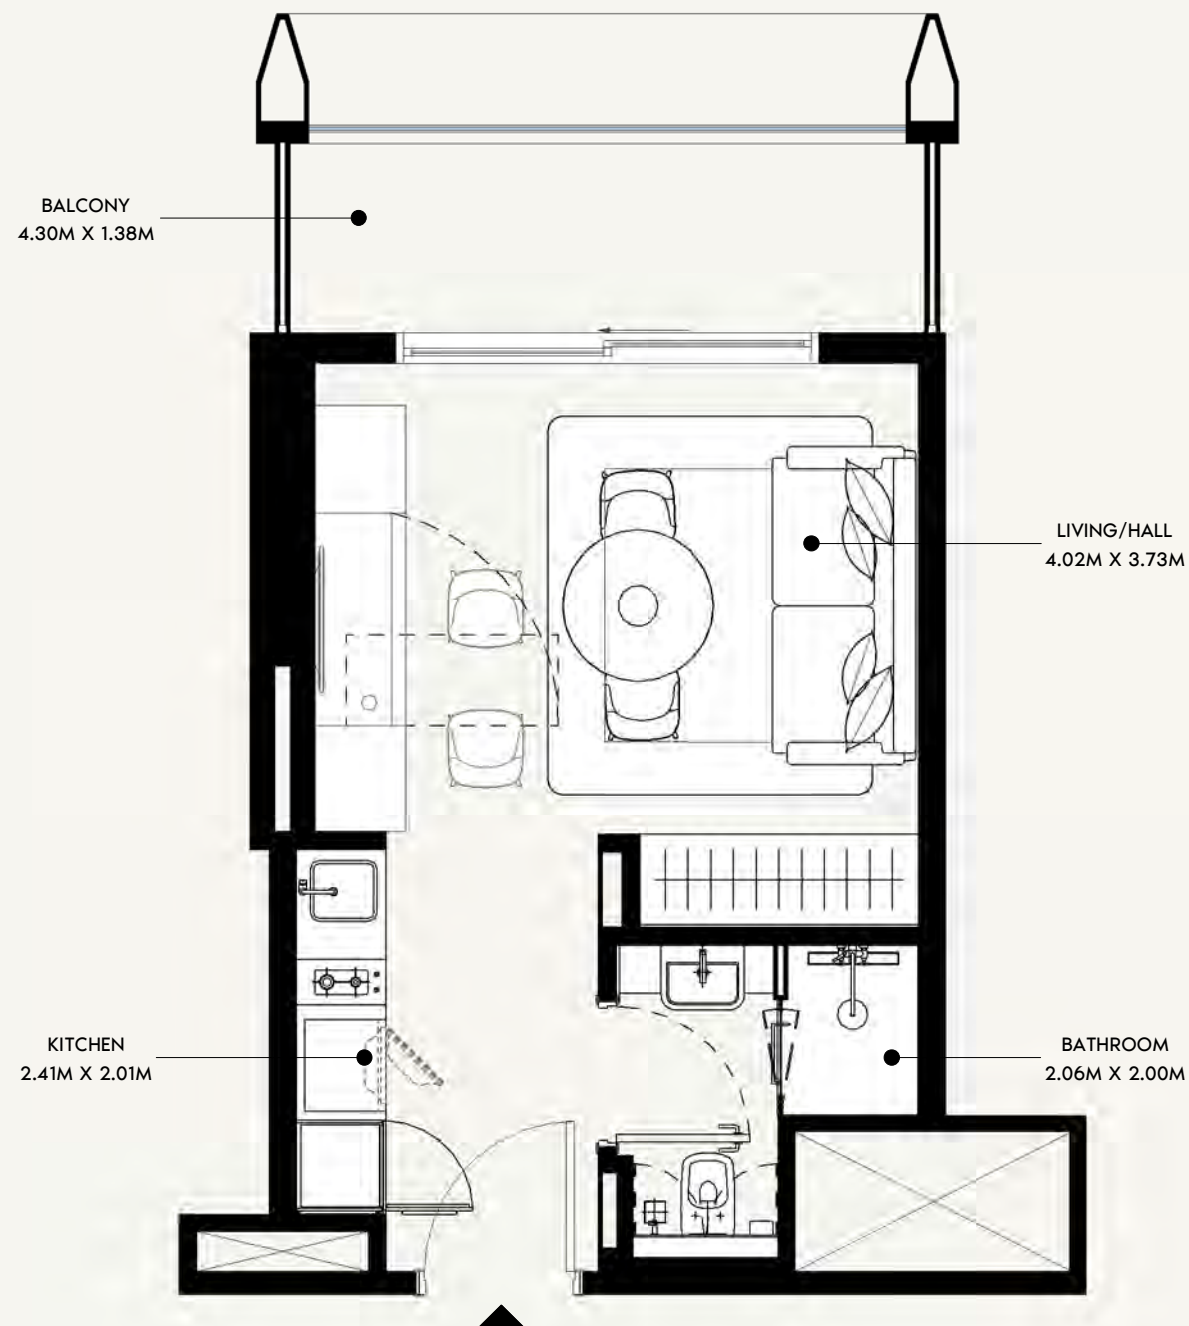

SCALE: N.T.S

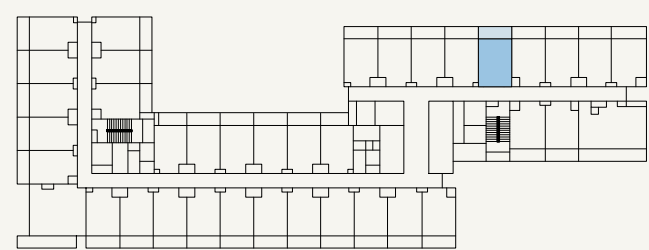

SCALE: N.T.S



FLOOR NO:
4TH, 8TH & 14TH FLOOR

UNIT TYPE:
STUDIO (TYPE-01A)

APARTMENT AREA:
272.44 SQ.FT. (25.31 SQ.M)

BALCONY AREA:
67.60 SQ.FT. (6.28 SQ.M)




DISCLAIMER:
THE COLORED MARKETING FLOOR PLANS PROVIDED BY THE DEVELOPER ARE FOR ILLUSTRATIVE PURPOSES ONLY. ACTUAL DIMENSIONS, LAYOUT, AND FINISHES MAY VARY FROM THOSE DEPICTED IN THE PLANS. FURNITURE, FIXTURES, AND EQUIPMENT SHOWN IN THE PLANS ARE FOR DECORATIVE PURPOSES ONLY AND ARE NOT INCLUDED IN THE PURCHASE OR LEASE OF THE PROPERTY. THE DEVELOPER RESERVES THE RIGHT TO MAKE MODIFICATIONS, REVISIONS, AND CHANGES TO THE FLOOR PLANS, SPECIFICATIONS, AND FEATURES WITHOUT PRIOR NOTICE.

TOTAL APARTMENT AREA:
340.03 SQ.FT. (31.59 SQ.M)


PROJECT NAME / BUILDING:
JADAF / PROJECT 09

UNIT NO:
405 , 805 & 1405

DP
APPROVED :
MC
NC
DRAWN :
SHEET SIZE A3

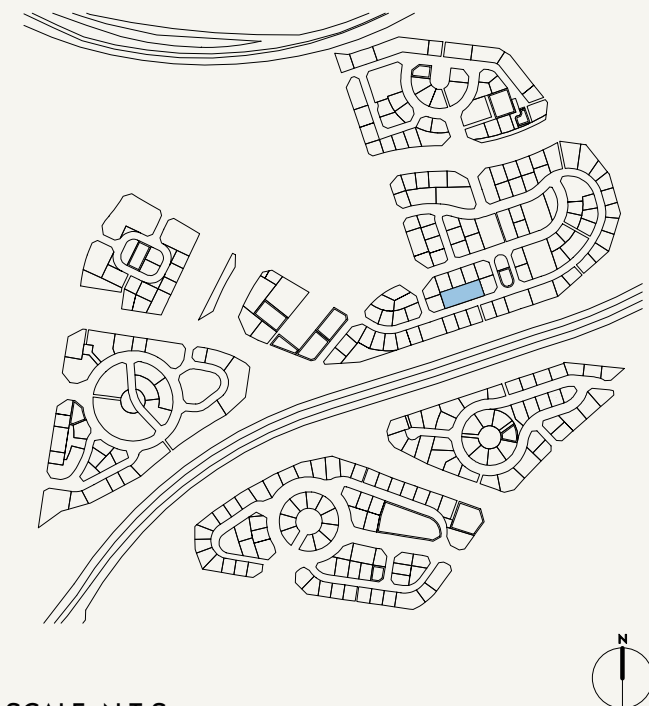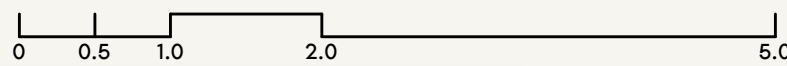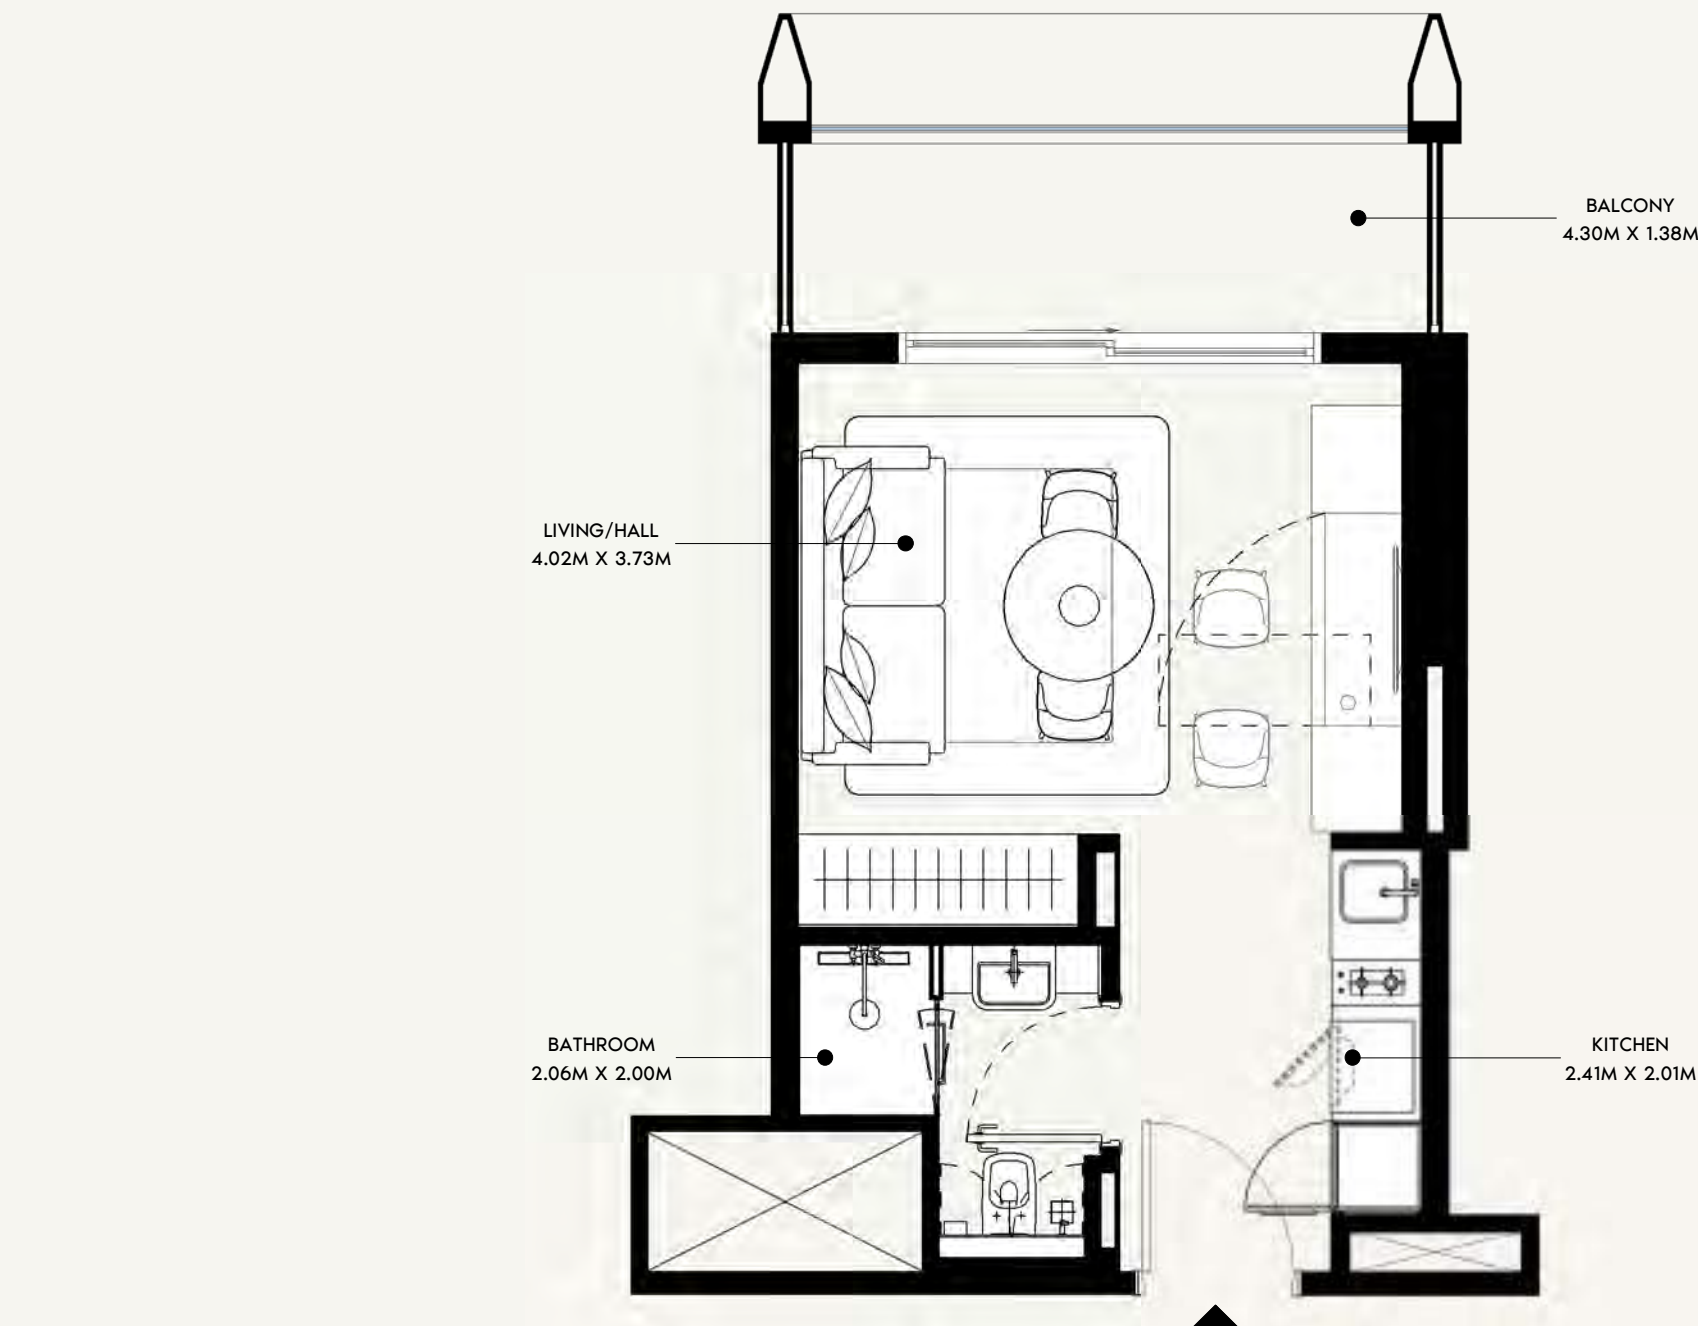

SCALE: N.T.S

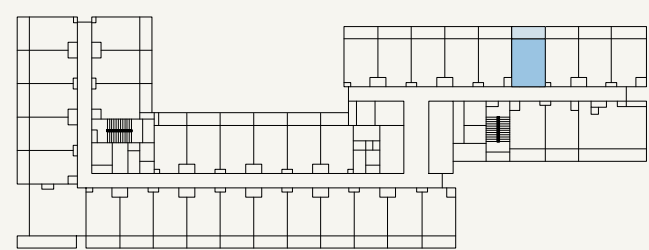

SCALE: N.T.S



FLOOR NO:
4TH, 8TH & 14TH FLOOR

UNIT TYPE:
STUDIO (TYPE-01A)

APARTMENT AREA:
272.44 SQ.FT. (25.31 SQ.M)

BALCONY AREA:
67.60 SQ.FT. (6.28 SQ.M)




DISCLAIMER:
THE COLORED MARKETING FLOOR PLANS PROVIDED BY THE DEVELOPER ARE FOR ILLUSTRATIVE PURPOSES ONLY. ACTUAL DIMENSIONS, LAYOUT, AND FINISHES MAY VARY FROM THOSE DEPICTED IN THE PLANS. FURNITURE, FIXTURES, AND EQUIPMENT SHOWN IN THE PLANS ARE FOR DECORATIVE PURPOSES ONLY AND ARE NOT INCLUDED IN THE PURCHASE OR LEASE OF THE PROPERTY. THE DEVELOPER RESERVES THE RIGHT TO MAKE MODIFICATIONS, REVISIONS, AND CHANGES TO THE FLOOR PLANS, SPECIFICATIONS, AND FEATURES WITHOUT PRIOR NOTICE.

TOTAL APARTMENT AREA:
340.03 SQ.FT. (31.59 SQ.M)


PROJECT NAME / BUILDING:
JADAF / PROJECT 09

UNIT NO:
406 , 806 & 1406

DP
APPROVED :
MC
NC
DRAWN :
SHEET SIZE A3

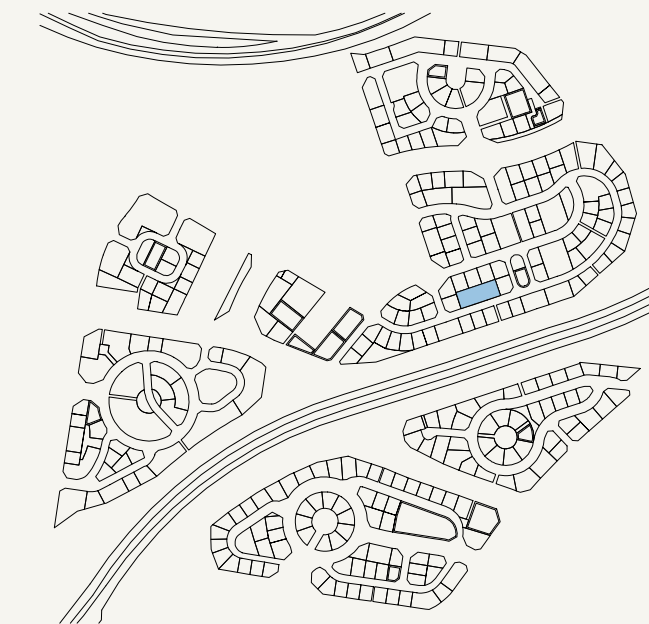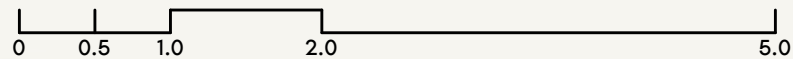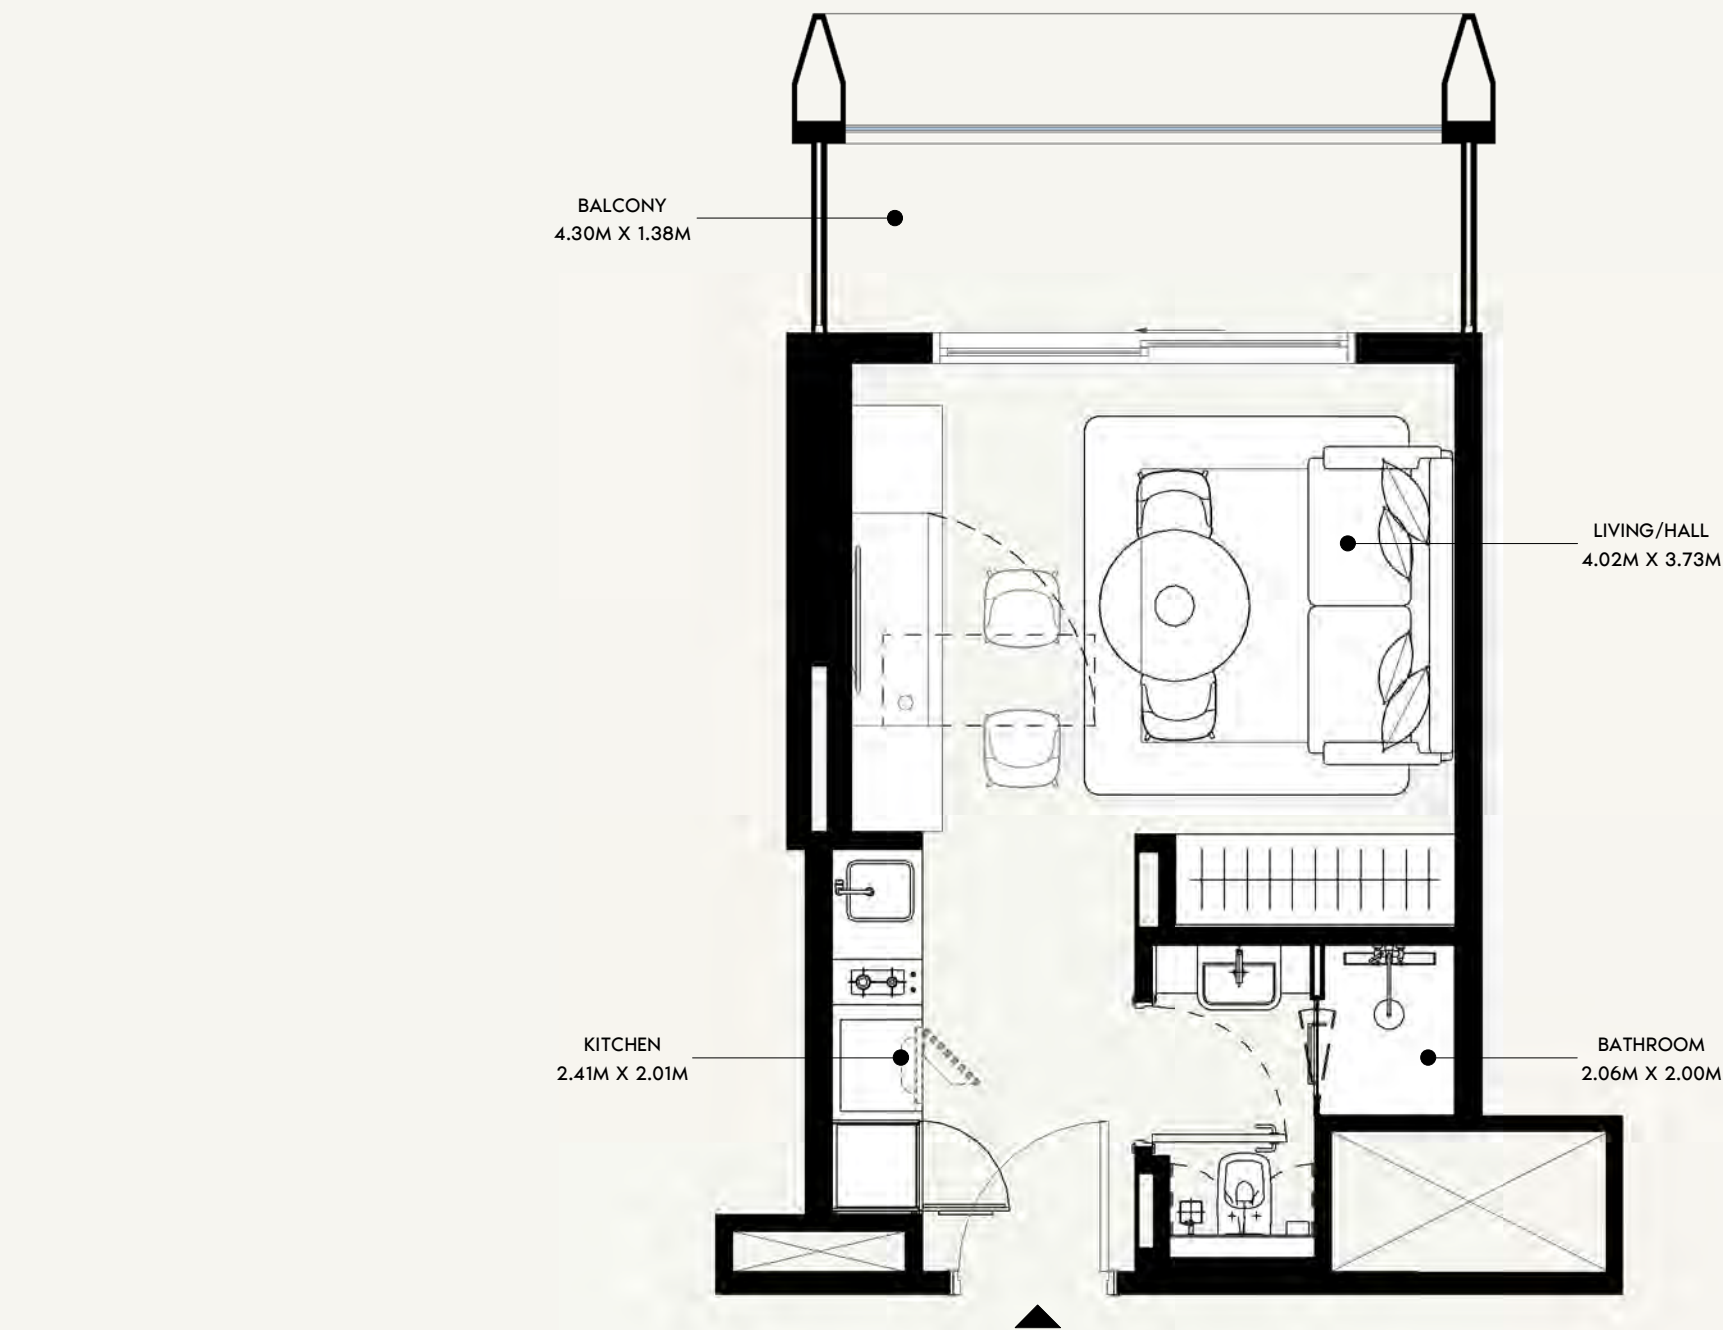

SCALE: N.T.S

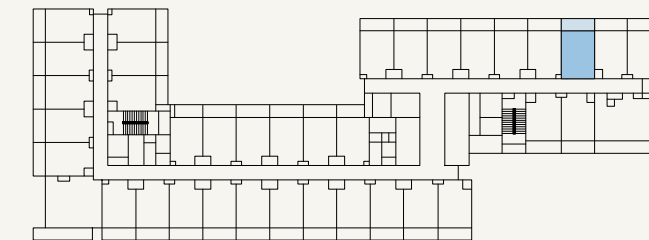

SCALE: N.T.S

AZIZI

FLOOR NO:

4TH, 8TH & 14TH FLOOR

UNIT TYPE:

STUDIO (TYPE-01A)

APARTMENT AREA:

272.44 SQ.FT. (25.31 SQ.M)

BALCONY AREA:

67.60 SQ.FT. (6.28 SQ.M)

DISCLAIMER:

THE COLORED MARKETING FLOOR PLANS PROVIDED BY THE DEVELOPER ARE FOR ILLUSTRATIVE PURPOSES ONLY. ACTUAL DIMENSIONS, LAYOUT, AND FINISHES MAY VARY FROM THOSE DEPICTED IN THE PLANS. FURNITURE, FIXTURES, AND EQUIPMENT SHOWN IN THE PLANS ARE FOR DECORATIVE PURPOSES ONLY AND ARE NOT INCLUDED IN THE PURCHASE OR LEASE OF THE PROPERTY. THE DEVELOPER RESERVES THE RIGHT TO MAKE MODIFICATIONS, REVISIONS, AND CHANGES TO THE FLOOR PLANS, SPECIFICATIONS, AND FEATURES WITHOUT PRIOR NOTICE.

TOTAL APARTMENT AREA:

340.03 SQ.FT. (31.59 SQ.M)


PROJECT NAME / BUILDING:

JADAF / PROJECT 09


UNIT NO:

407 , 807 & 1407

DP
APPROVED : MC
NC
DRAWN :
SHEET SIZE A3

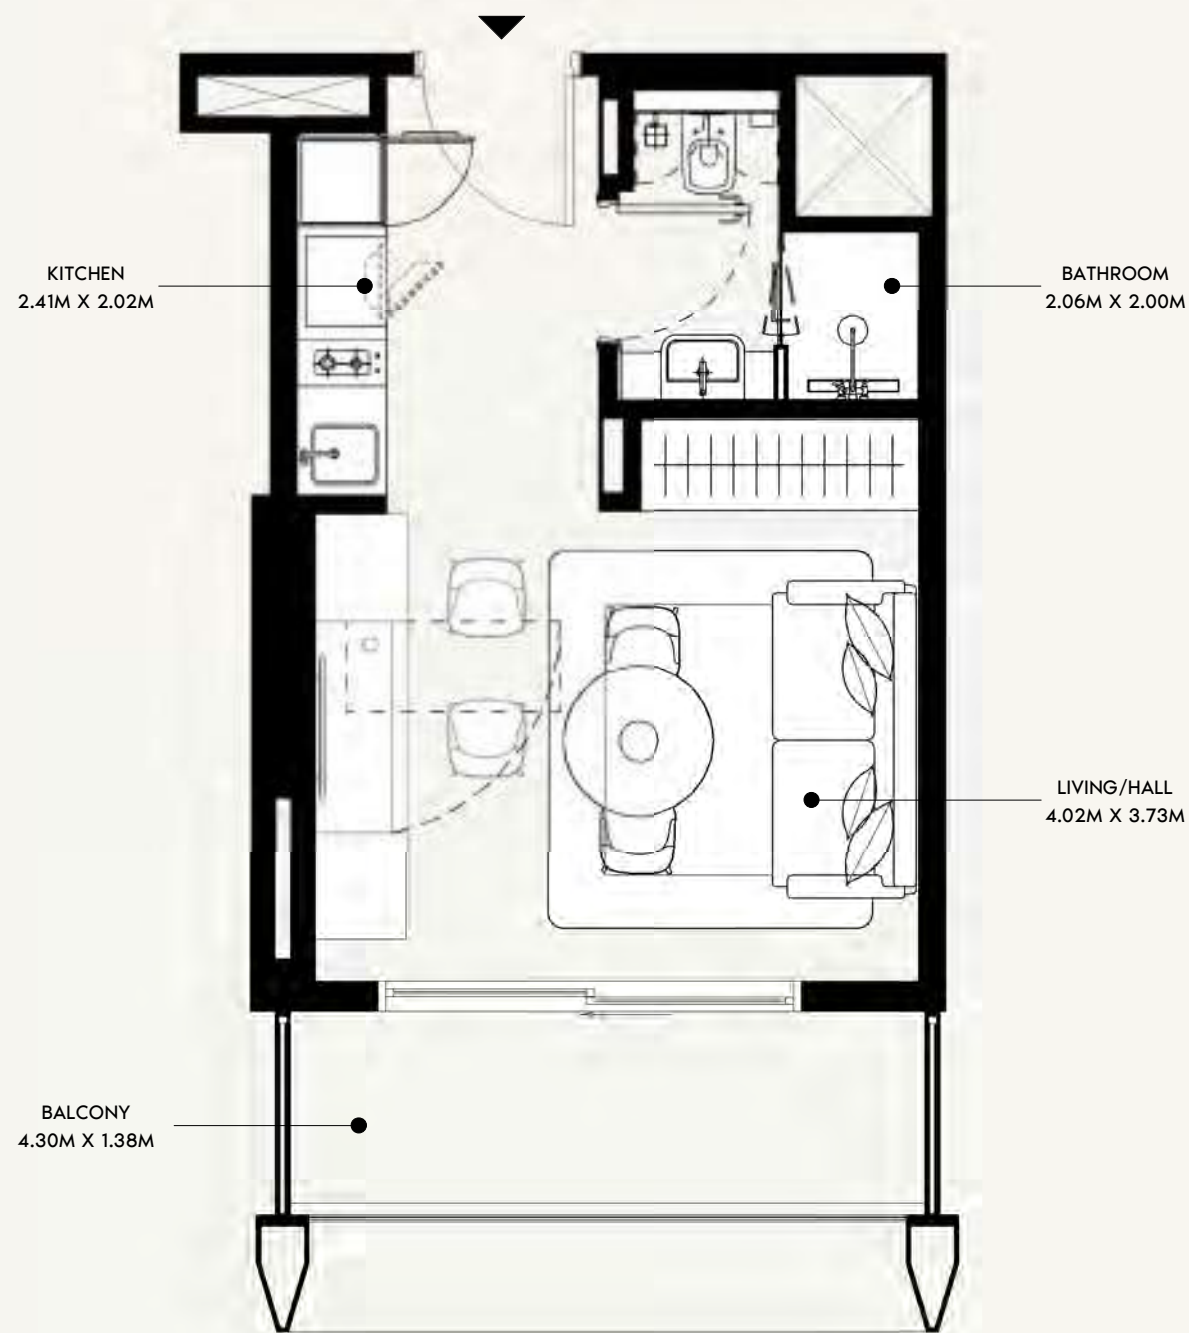

SCALE: N.T.S

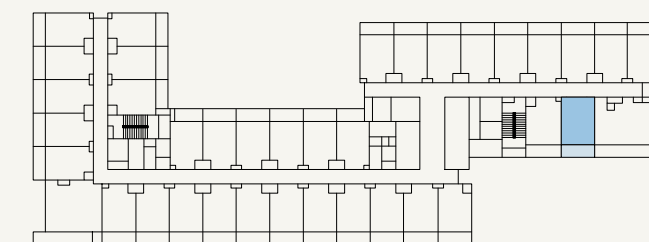

SCALE: N.T.S



FLOOR NO:

4TH, 8TH & 14TH FLOOR

UNIT TYPE:

STUDIO (TYPE-01A)

APARTMENT AREA:

272.87 SQ.FT. (25.35 SQ.M)

BALCONY AREA:

67.60 SQ.FT. (6.28 SQ.M)

DISCLAIMER:

THE COLORED MARKETING FLOOR PLANS PROVIDED BY THE DEVELOPER ARE FOR ILLUSTRATIVE PURPOSES ONLY. ACTUAL DIMENSIONS, LAYOUT, AND FINISHES MAY VARY FROM THOSE DEPICTED IN THE PLANS. FURNITURE, FIXTURES, AND EQUIPMENT SHOWN IN THE PLANS ARE FOR DECORATIVE PURPOSES ONLY AND ARE NOT INCLUDED IN THE PURCHASE OR LEASE OF THE PROPERTY. THE DEVELOPER RESERVES THE RIGHT TO MAKE MODIFICATIONS, REVISIONS, AND CHANGES TO THE FLOOR PLANS, SPECIFICATIONS, AND FEATURES WITHOUT PRIOR NOTICE.

TOTAL APARTMENT AREA:

340.47 SQ.FT. (31.63 SQ.M)



PROJECT NAME / BUILDING:

JADAF / PROJECT 09



UNIT NO:

411 , 811 & 1411

DP
APPROVED :
MC
NC
DRAWN :
SHEET SIZE A3

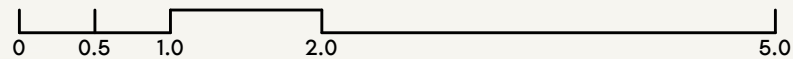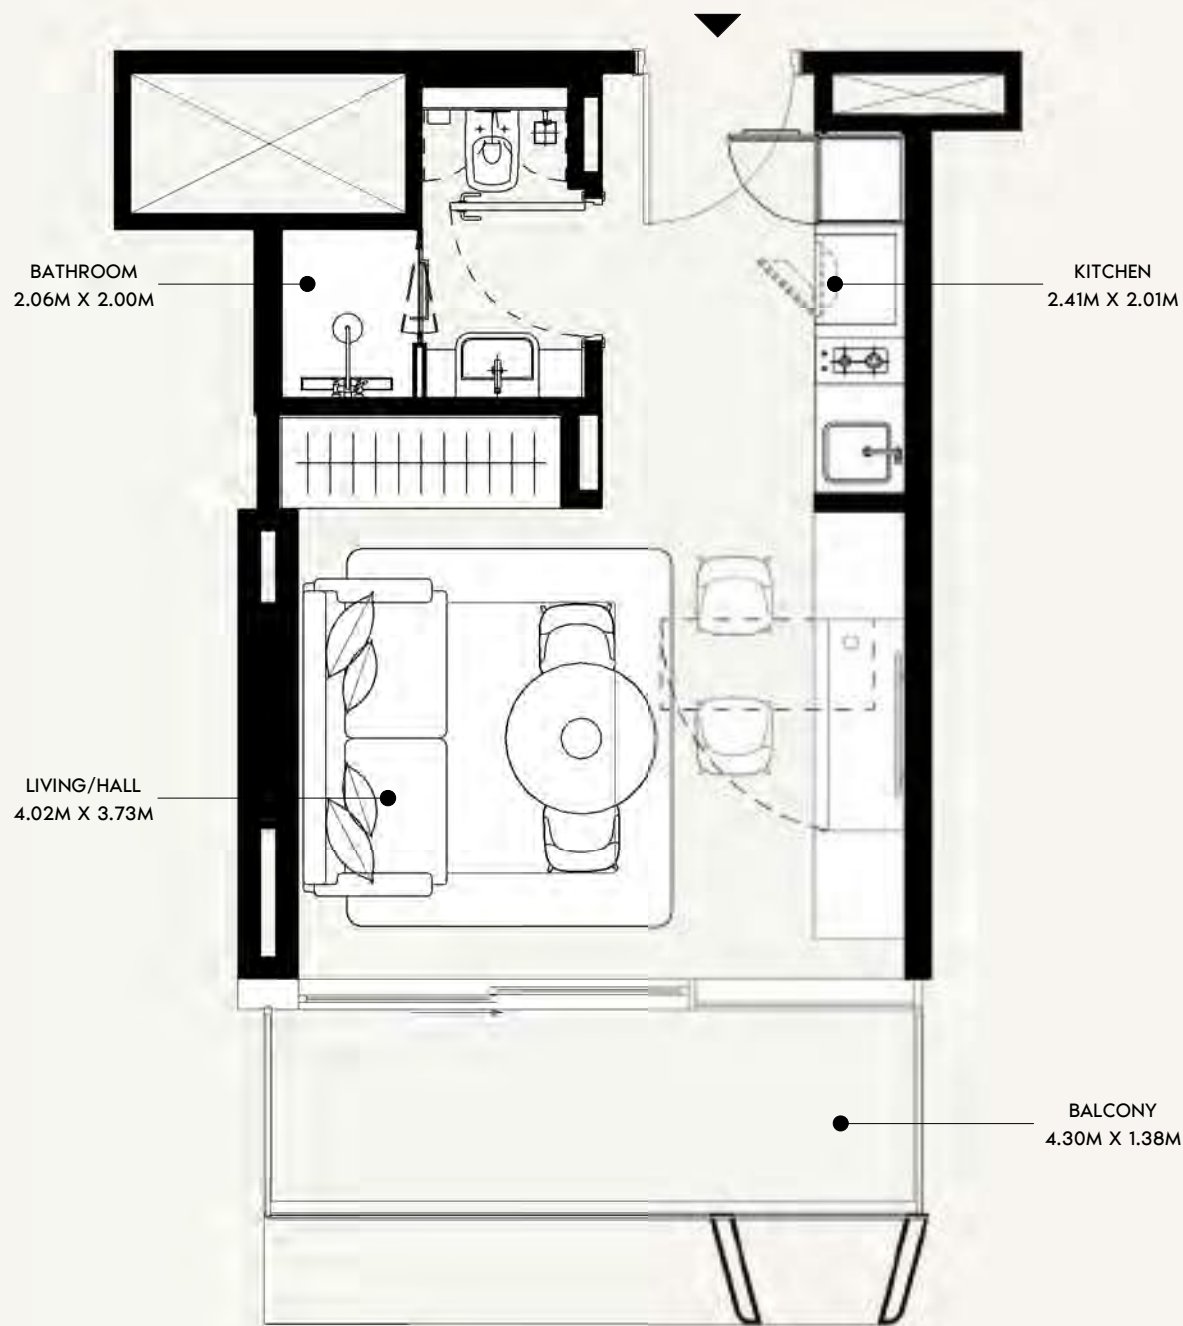

SCALE: N.T.S

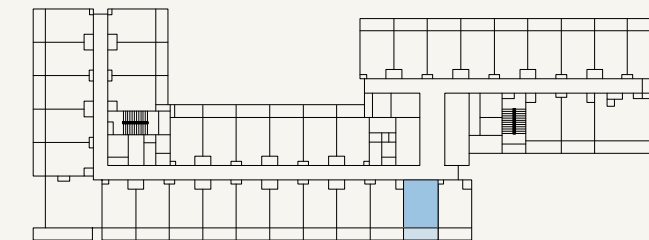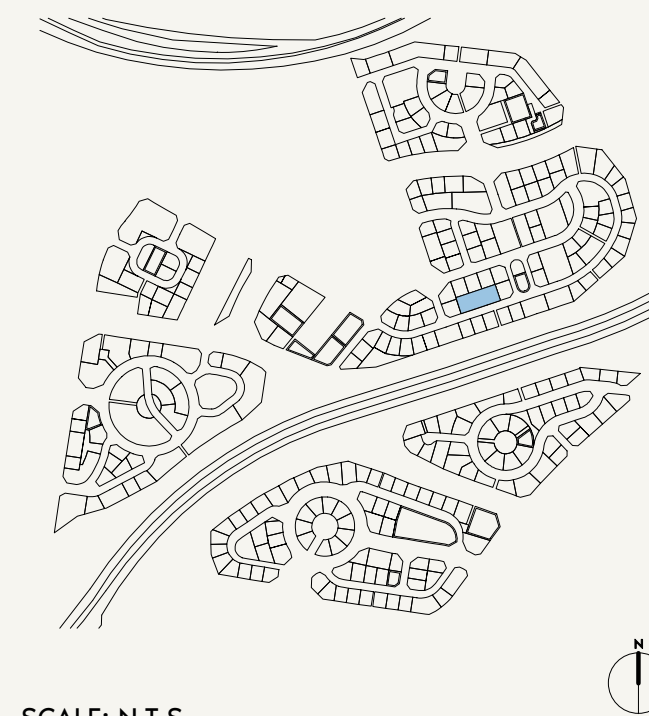

SCALE: N.T.S



FLOOR NO:

4TH, 8TH & 14TH FLOOR

UNIT TYPE:

STUDIO (TYPE-01A)

APARTMENT AREA:

273.41 SQ.FT. (25.4 SQ.M)

BALCONY AREA:

66.63 SQ.FT. (6.19 SQ.M)

DISCLAIMER:

THE COLORED MARKETING FLOOR PLANS PROVIDED BY THE DEVELOPER ARE FOR ILLUSTRATIVE PURPOSES ONLY. ACTUAL DIMENSIONS, LAYOUT, AND FINISHES MAY VARY FROM THOSE DEPICTED IN THE PLANS. FURNITURE, FIXTURES, AND EQUIPMENT SHOWN IN THE PLANS ARE FOR DECORATIVE PURPOSES ONLY AND ARE NOT INCLUDED IN THE PURCHASE OR LEASE OF THE PROPERTY. THE DEVELOPER RESERVES THE RIGHT TO MAKE MODIFICATIONS, REVISIONS, AND CHANGES TO THE FLOOR PLANS, SPECIFICATIONS, AND FEATURES WITHOUT PRIOR NOTICE.

TOTAL APARTMENT AREA:

340.03 SQ.FT. (31.59 SQ.M)



PROJECT NAME / BUILDING:

JADAF / PROJECT 09


UNIT NO:

414 , 814 & 1414

DP
APPROVED :
MC
NC
DRAWN :
SHEET SIZE A3

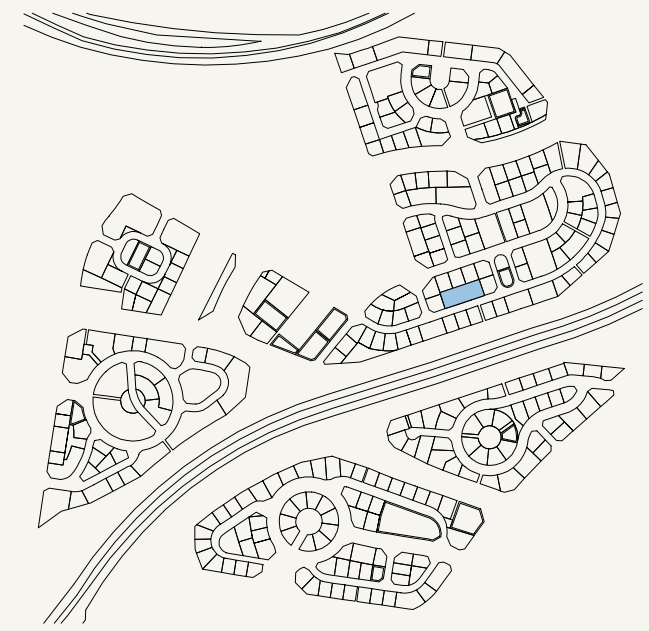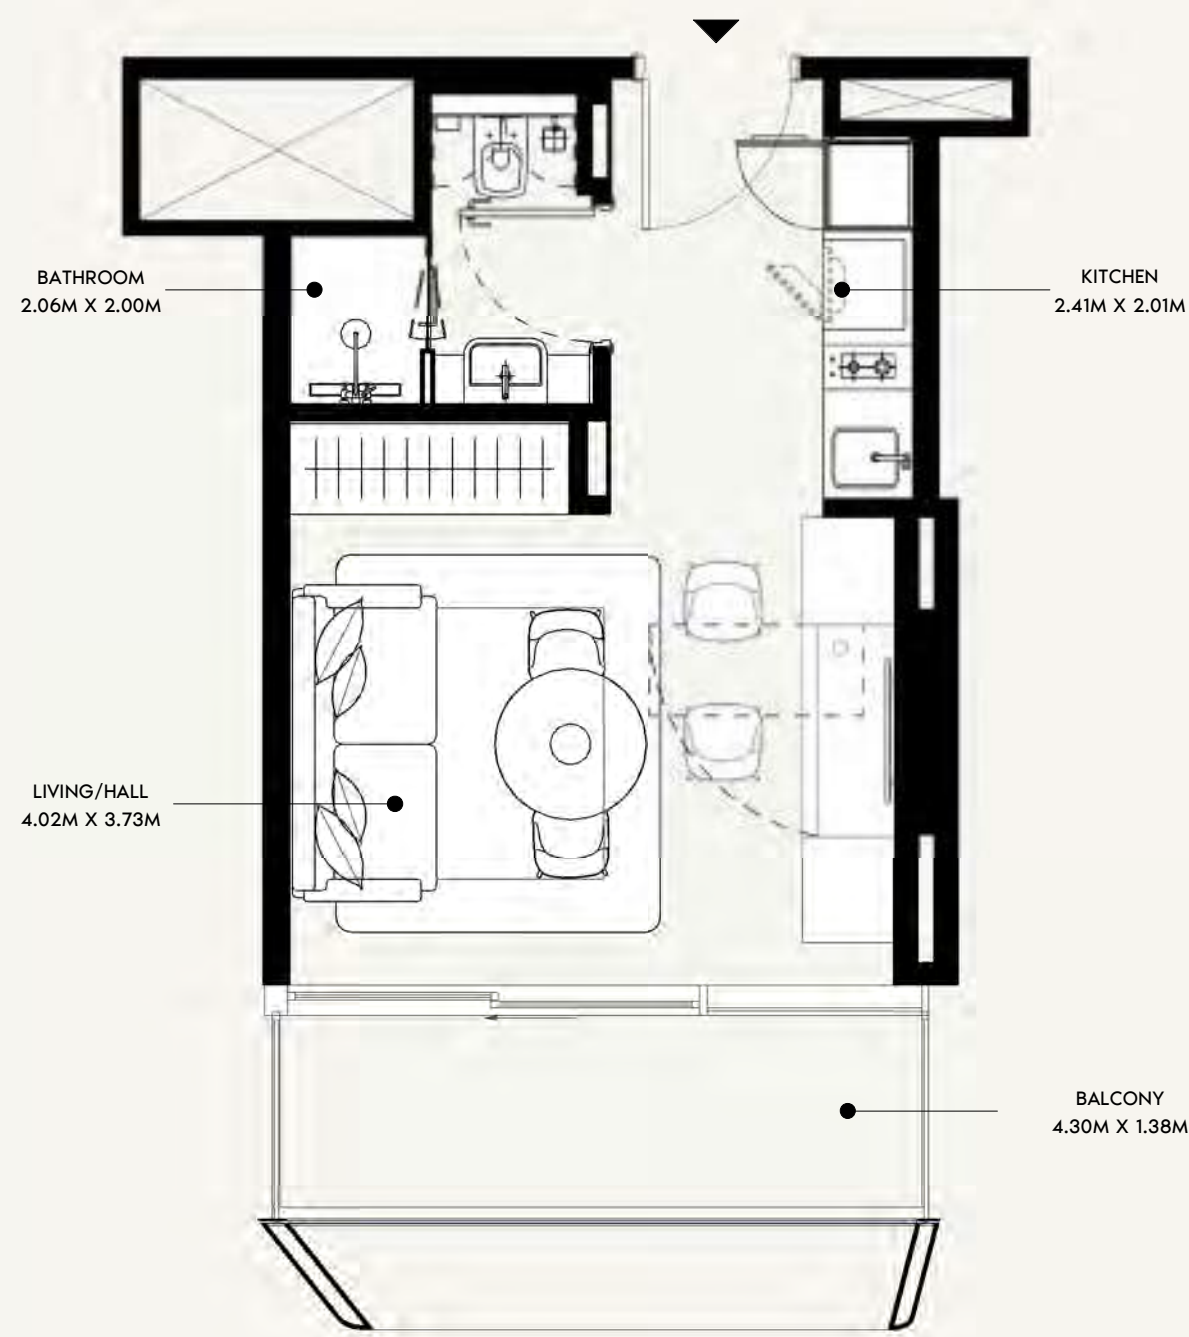

SCALE: N.T.S

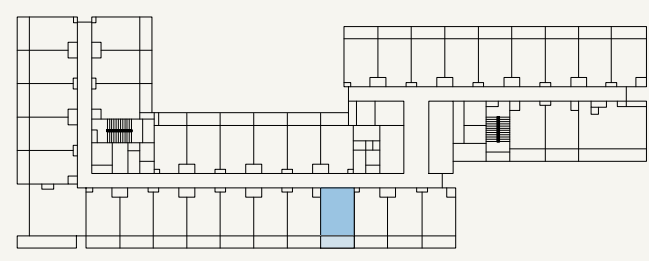

SCALE: N.T.S



FLOOR NO:
4TH, 8TH & 14TH FLOOR

UNIT TYPE:
STUDIO (TYPE-01A)

APARTMENT AREA:
273.41 SQ.FT. (25.4 SQ.M)

BALCONY AREA:
66.63 SQ.FT. (6.19 SQ.M)




DISCLAIMER:
THE COLORED MARKETING FLOOR PLANS PROVIDED BY THE DEVELOPER ARE FOR ILLUSTRATIVE PURPOSES ONLY. ACTUAL DIMENSIONS, LAYOUT, AND FINISHES MAY VARY FROM THOSE DEPICTED IN THE PLANS. FURNITURE, FIXTURES, AND EQUIPMENT SHOWN IN THE PLANS ARE FOR DECORATIVE PURPOSES ONLY AND ARE NOT INCLUDED IN THE PURCHASE OR LEASE OF THE PROPERTY. THE DEVELOPER RESERVES THE RIGHT TO MAKE MODIFICATIONS, REVISIONS, AND CHANGES TO THE FLOOR PLANS, SPECIFICATIONS, AND FEATURES WITHOUT PRIOR NOTICE.

TOTAL APARTMENT AREA:
340.03 SQ.FT. (31.59 SQ.M)


PROJECT NAME / BUILDING:
JADAF / PROJECT 09

UNIT NO:
416 , 816 & 1416

DP
APPROVED :
MC
NC
DRAWN :
SHEET SIZE A3

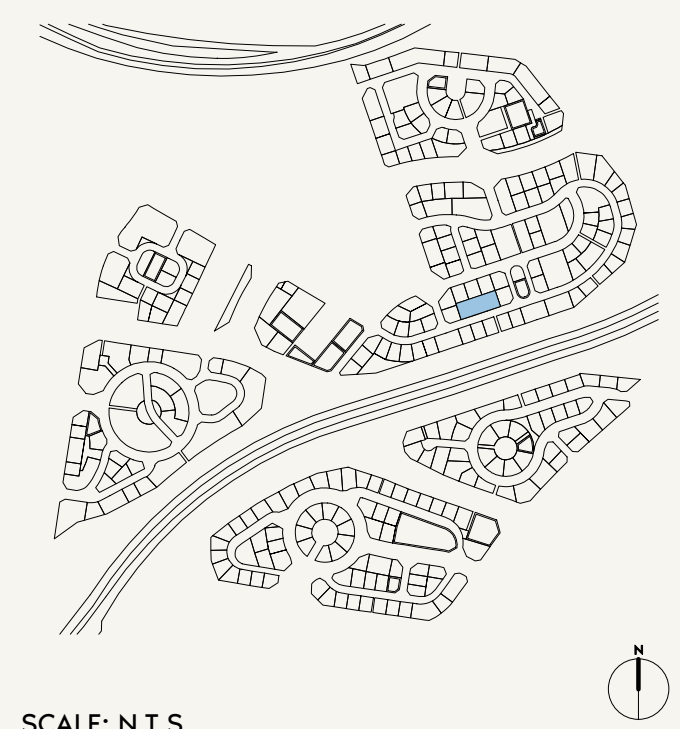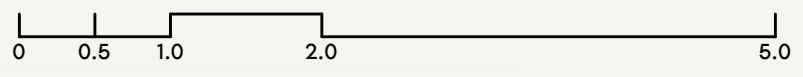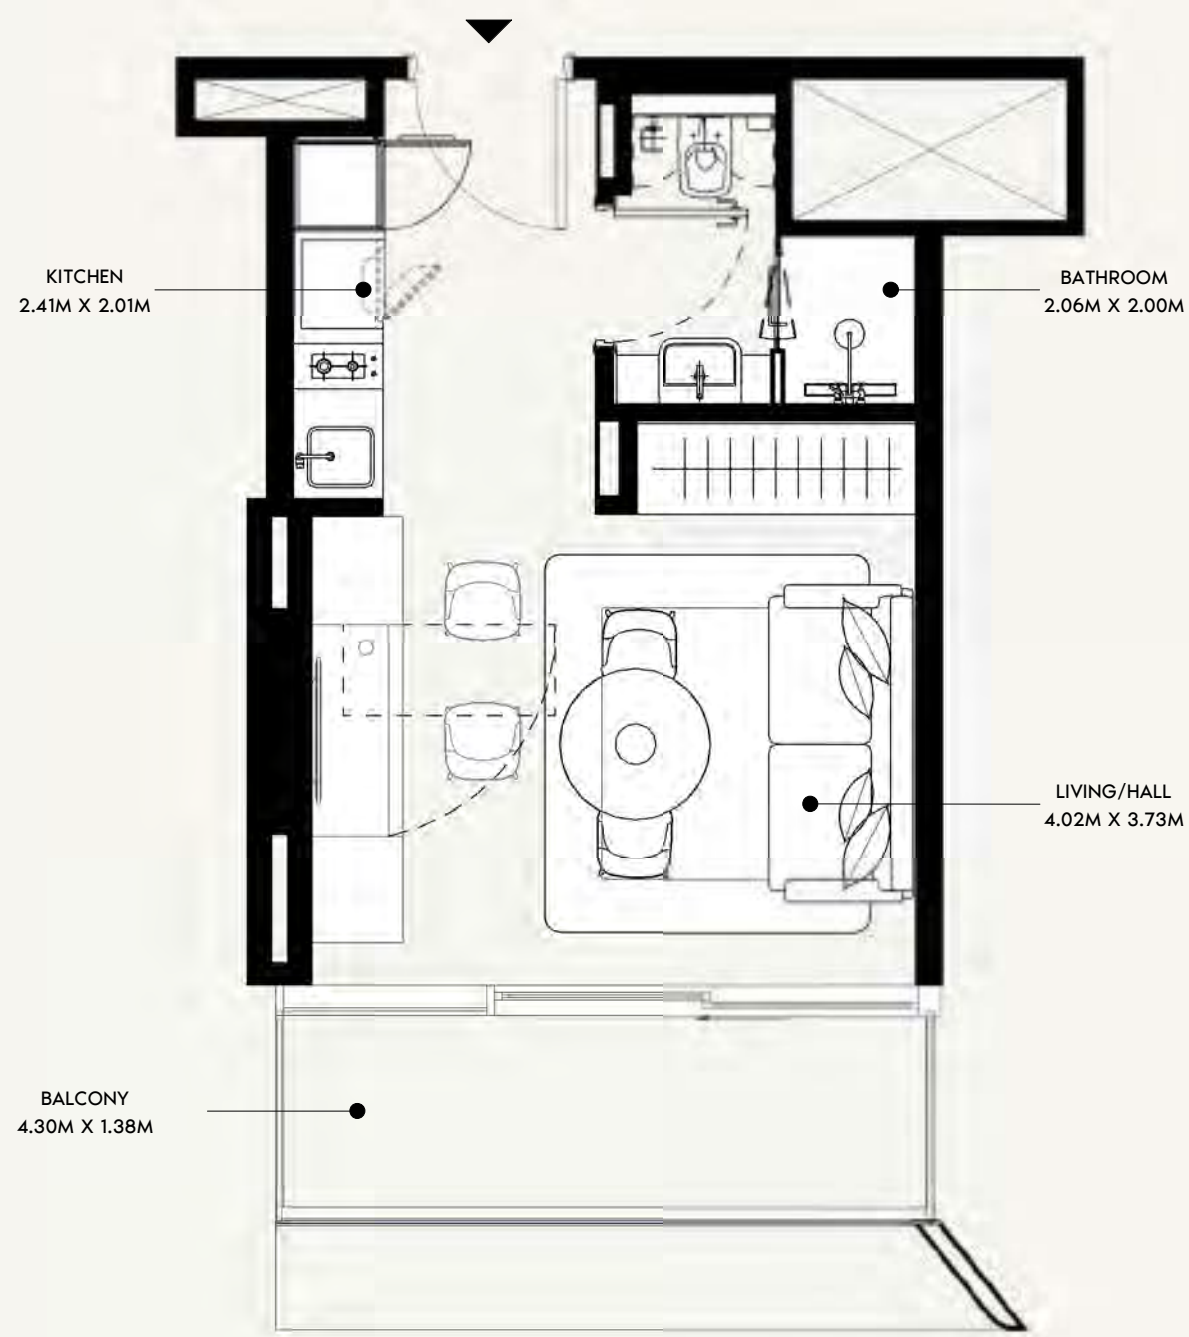

SCALE: N.T.S

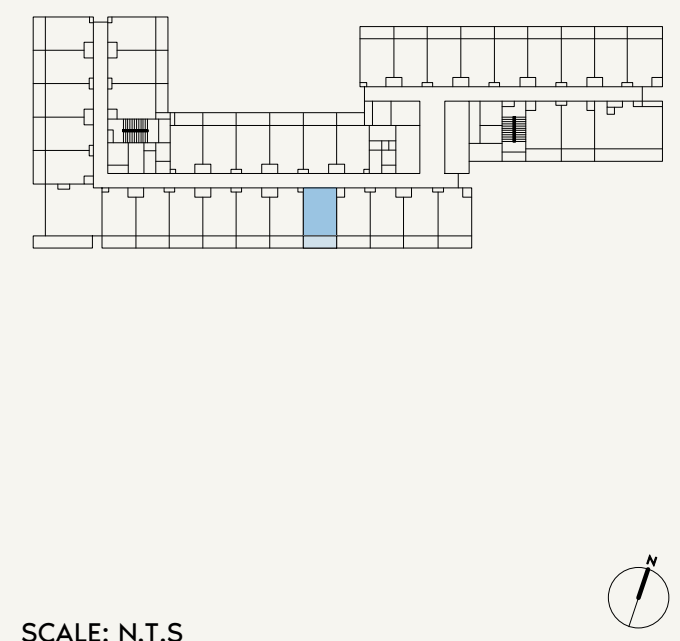

SCALE: N.T.S



FLOOR NO:
4TH, 8TH & 14TH FLOOR

UNIT TYPE:
STUDIO (TYPE-01A)

APARTMENT AREA:
273.30 SQ.FT. (25.39 SQ.M)

BALCONY AREA:
66.63 SQ.FT. (6.19 SQ.M)



DISCLAIMER:
THE COLORED MARKETING FLOOR PLANS PROVIDED BY THE DEVELOPER ARE FOR ILLUSTRATIVE PURPOSES ONLY. ACTUAL DIMENSIONS, LAYOUT, AND FINISHES MAY VARY FROM THOSE DEPICTED IN THE PLANS. FURNITURE, FIXTURES, AND EQUIPMENT SHOWN IN THE PLANS ARE FOR DECORATIVE PURPOSES ONLY AND ARE NOT INCLUDED IN THE PURCHASE OR LEASE OF THE PROPERTY. THE DEVELOPER RESERVES THE RIGHT TO MAKE MODIFICATIONS, REVISIONS, AND CHANGES TO THE FLOOR PLANS, SPECIFICATIONS, AND FEATURES WITHOUT PRIOR NOTICE.

TOTAL APARTMENT AREA:
339.93 SQ.FT. (31.58 SQ.M)


PROJECT NAME / BUILDING:
JADAF / PROJECT 09

UNIT NO:
417 , 817 & 1417

DP
APPROVED :
MC
REVIEWED :
NC
DRAWN :
SHEET SIZE A3

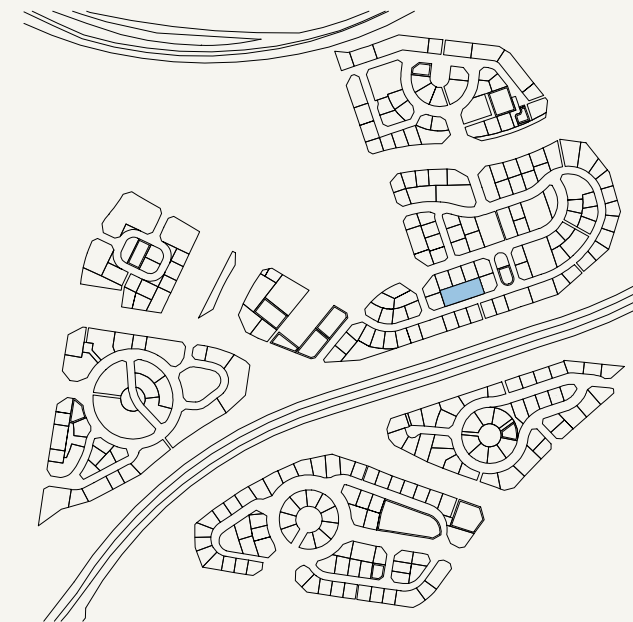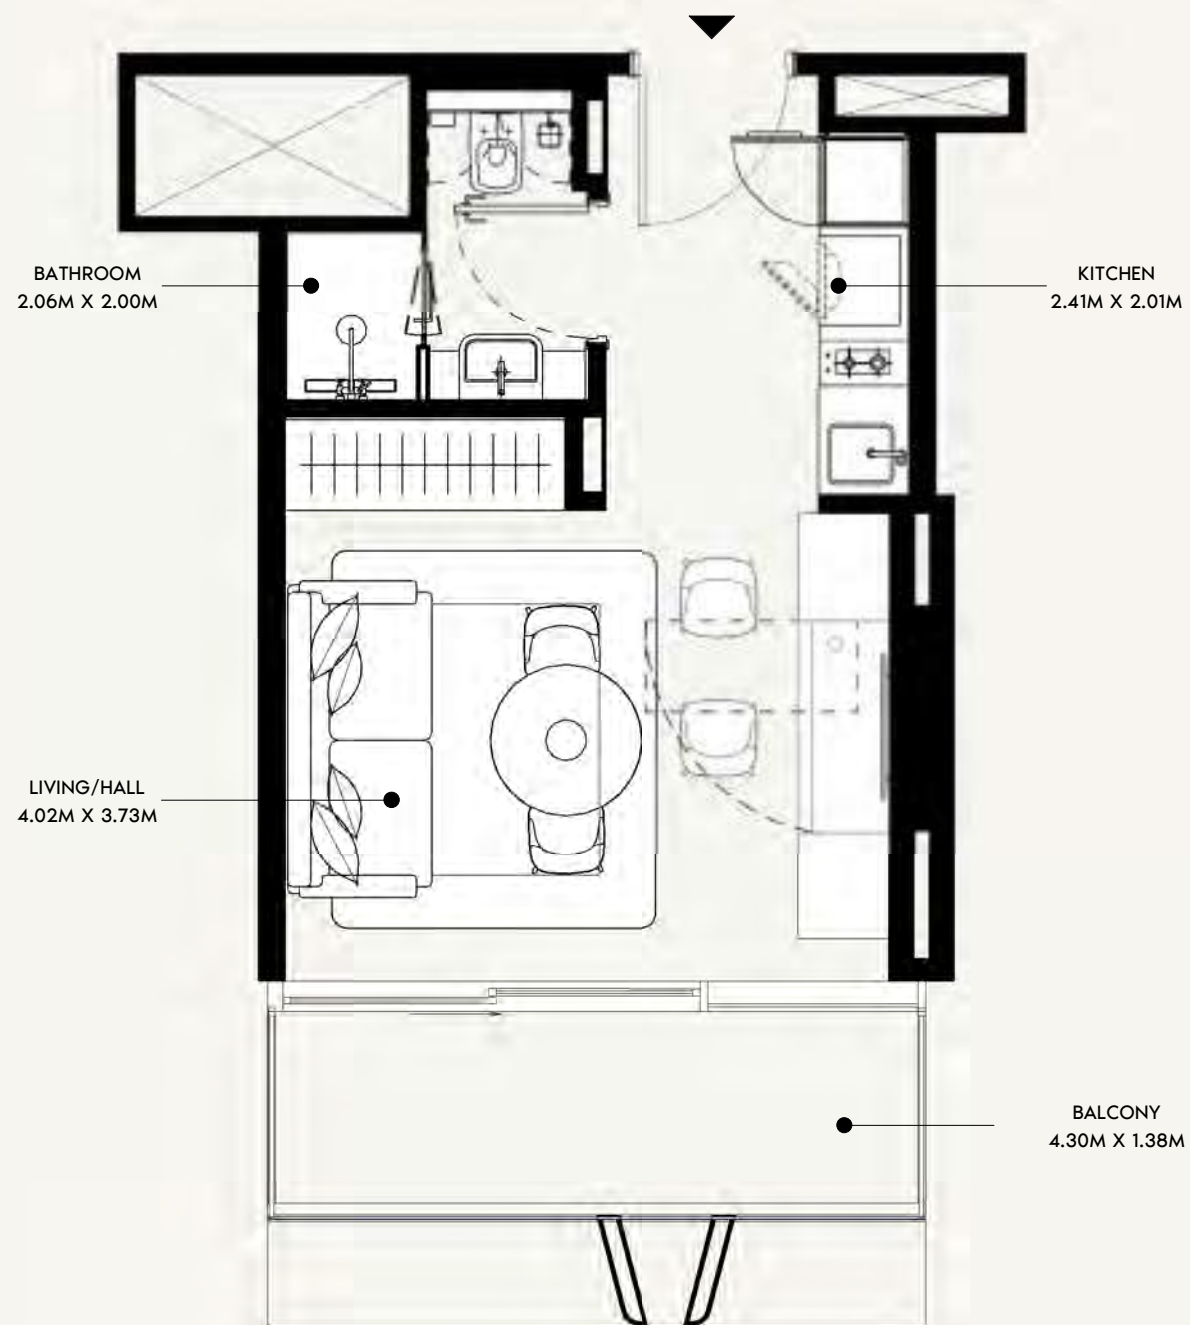

SCALE: N.T.S

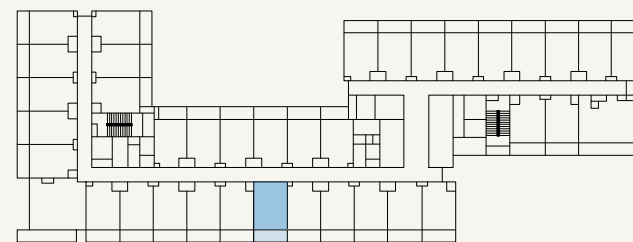

SCALE: N.T.S

AZIZI

FLOOR NO:
4TH, 8TH & 14TH FLOOR

UNIT TYPE:
STUDIO (TYPE-01A)

APARTMENT AREA:
273.30 SQ.FT. (25.39 SQ.M)

BALCONY AREA:
66.63 SQ.FT. (6.19 SQ.M)




DISCLAIMER:
THE COLORED MARKETING FLOOR PLANS PROVIDED BY THE DEVELOPER ARE FOR ILLUSTRATIVE PURPOSES ONLY. ACTUAL DIMENSIONS, LAYOUT, AND FINISHES MAY VARY FROM THOSE DEPICTED IN THE PLANS. FURNITURE, FIXTURES, AND EQUIPMENT SHOWN IN THE PLANS ARE FOR DECORATIVE PURPOSES ONLY AND ARE NOT INCLUDED IN THE PURCHASE OR LEASE OF THE PROPERTY. THE DEVELOPER RESERVES THE RIGHT TO MAKE MODIFICATIONS, REVISIONS, AND CHANGES TO THE FLOOR PLANS, SPECIFICATIONS, AND FEATURES WITHOUT PRIOR NOTICE.

TOTAL APARTMENT AREA:
339.93 SQ.FT. (31.58 SQ.M)


PROJECT NAME / BUILDING:
JADAF / PROJECT 09

UNIT NO:
418 , 818 & 1418

DP
APPROVED :
MC
NC
DRAWN :
SHEET SIZE A3

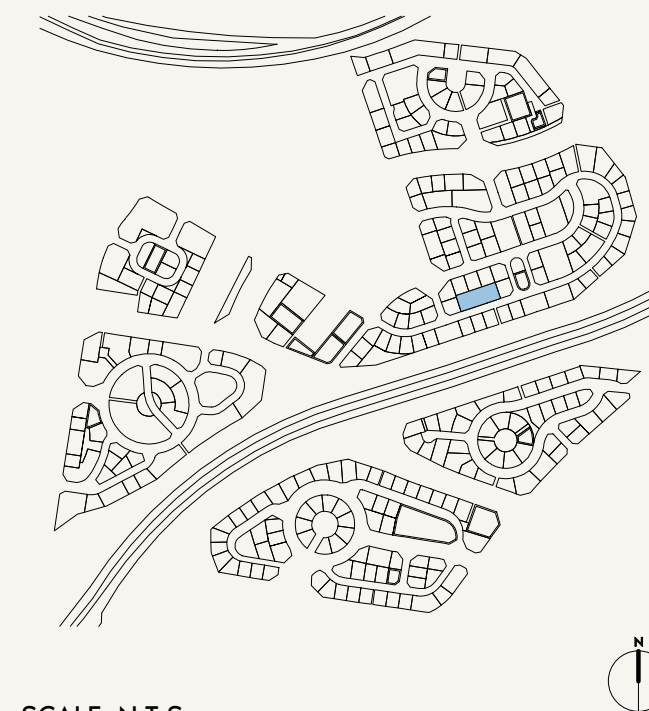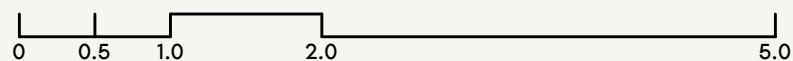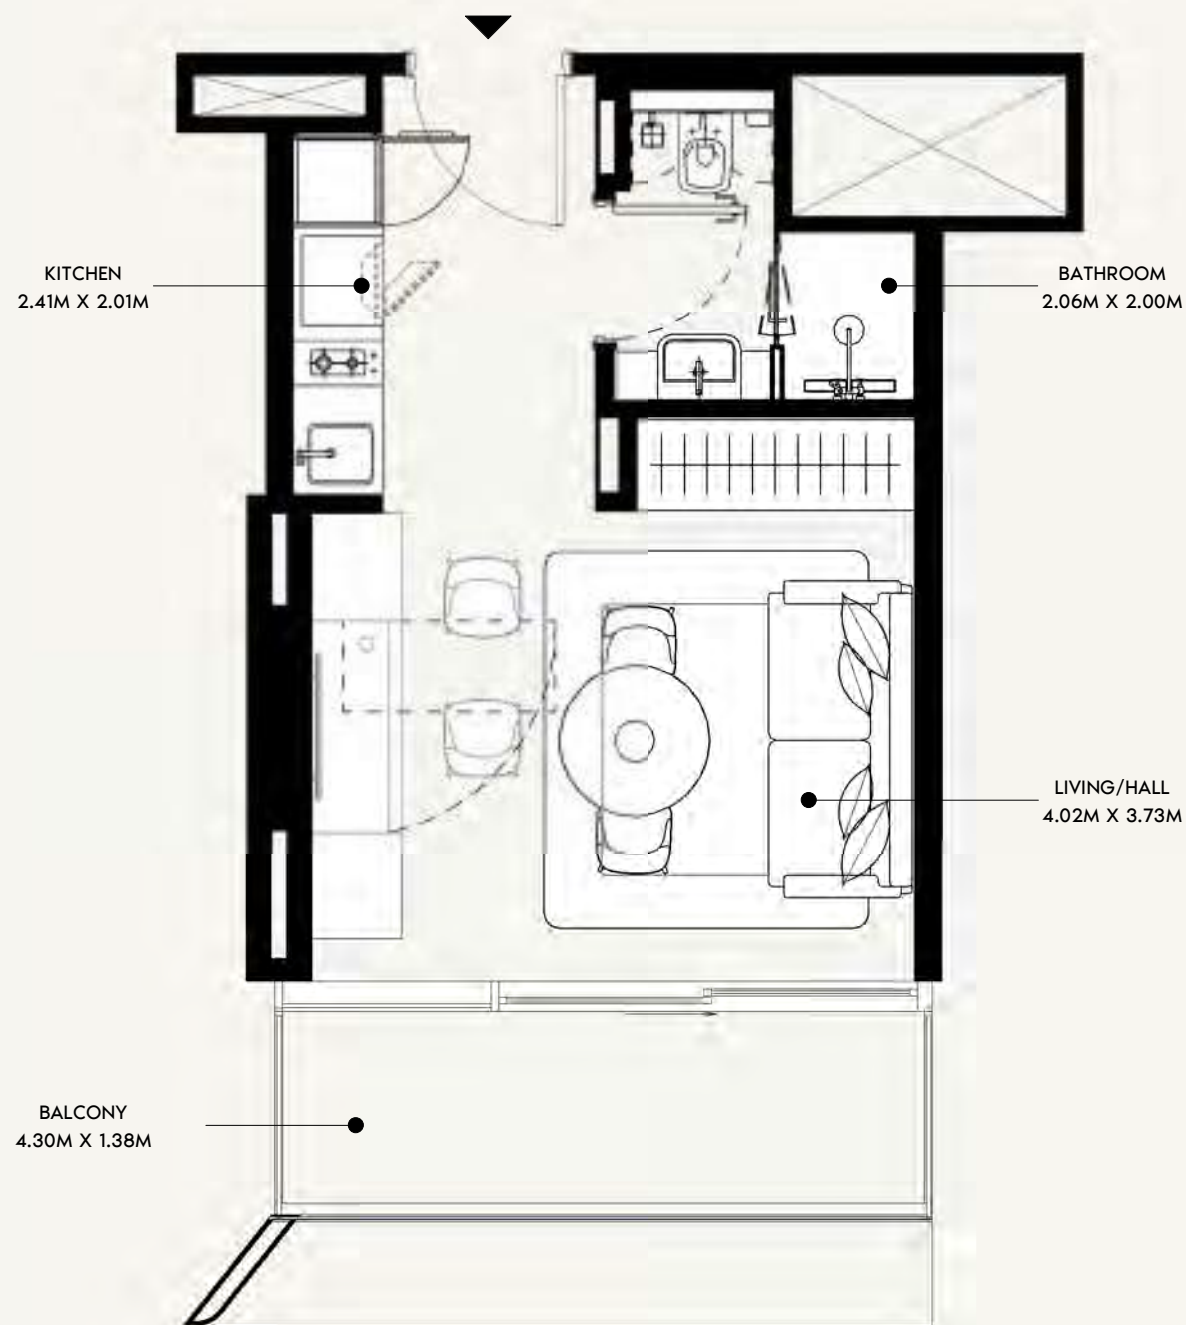

SCALE: N.T.S

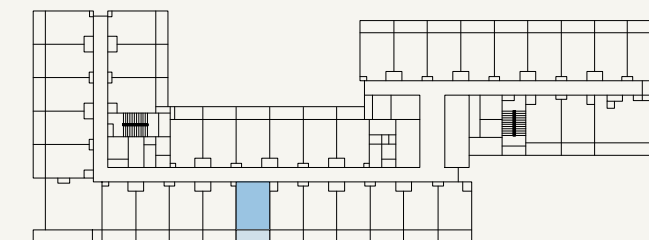

SCALE: N.T.S

AZIZI

FLOOR NO:

4TH, 8TH & 14TH FLOOR

UNIT TYPE:

STUDIO (TYPE-01A)

APARTMENT AREA:

273.30 SQ.FT. (25.39 SQ.M)

BALCONY AREA:

66.63 SQ.FT. (6.19 SQ.M)

DISCLAIMER:

THE COLORED MARKETING FLOOR PLANS PROVIDED BY THE DEVELOPER ARE FOR ILLUSTRATIVE PURPOSES ONLY. ACTUAL DIMENSIONS, LAYOUT, AND FINISHES MAY VARY FROM THOSE DEPICTED IN THE PLANS. FURNITURE, FIXTURES, AND EQUIPMENT SHOWN IN THE PLANS ARE FOR DECORATIVE PURPOSES ONLY AND ARE NOT INCLUDED IN THE PURCHASE OR LEASE OF THE PROPERTY. THE DEVELOPER RESERVES THE RIGHT TO MAKE MODIFICATIONS, REVISIONS, AND CHANGES TO THE FLOOR PLANS, SPECIFICATIONS, AND FEATURES WITHOUT PRIOR NOTICE.

TOTAL APARTMENT AREA:

339.93 SQ.FT. (31.58 SQ.M)




PROJECT NAME / BUILDING:

JADAF / PROJECT 09


UNIT NO:

419 , 819 & 1419

DP
APPROVED :
MC
NC
DRAWN :
SHEET SIZE A3

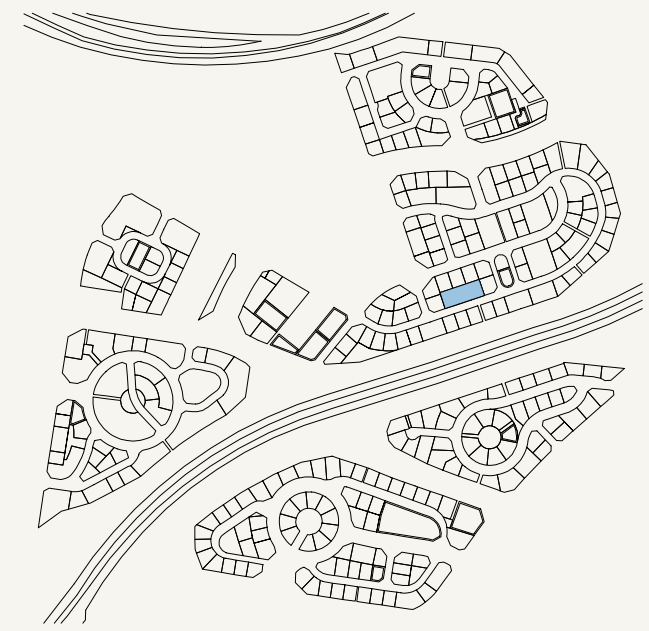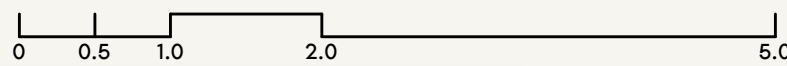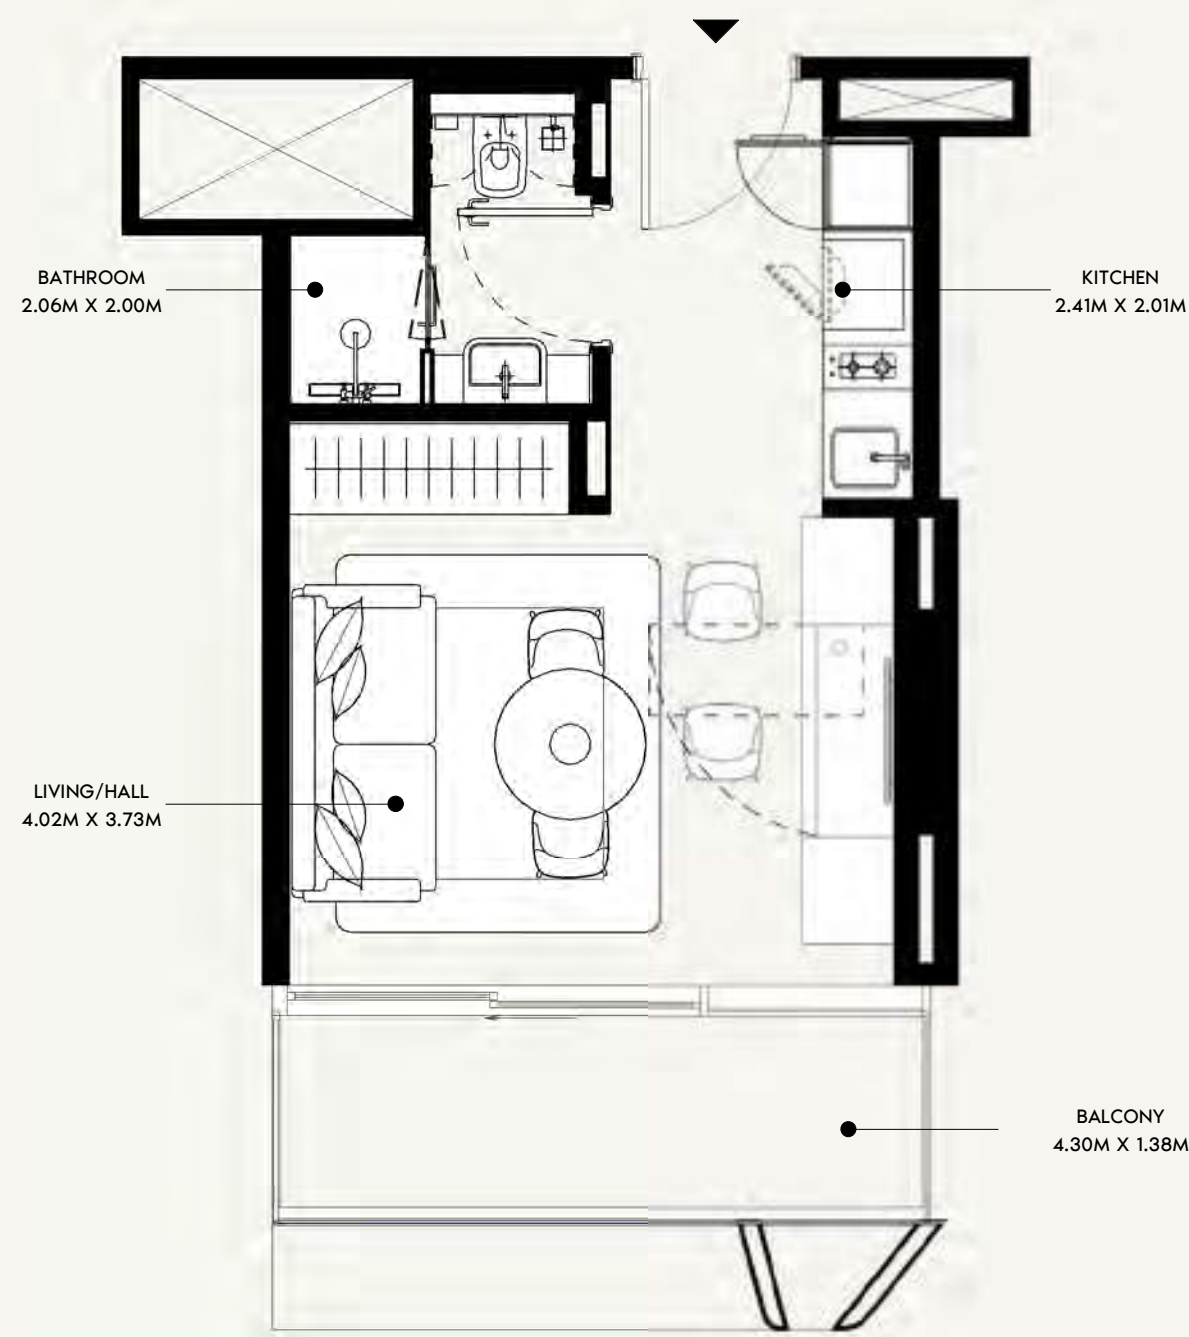

SCALE: N.T.S

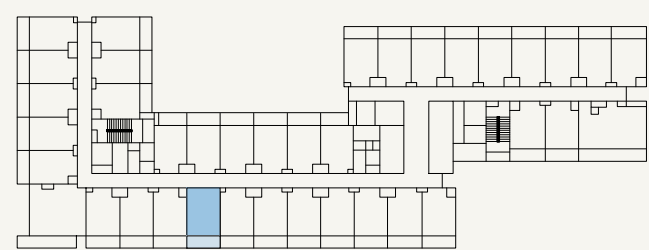

SCALE: N.T.S



FLOOR NO:
4TH, 8TH & 14TH FLOOR

UNIT TYPE:
STUDIO (TYPE-01A)

APARTMENT AREA:
273.41 SQ.FT. (25.4 SQ.M)

BALCONY AREA:
66.63 SQ.FT. (6.19 SQ.M)




DISCLAIMER:
THE COLORED MARKETING FLOOR PLANS PROVIDED BY THE DEVELOPER ARE FOR ILLUSTRATIVE PURPOSES ONLY. ACTUAL DIMENSIONS, LAYOUT, AND FINISHES MAY VARY FROM THOSE DEPICTED IN THE PLANS. FURNITURE, FIXTURES, AND EQUIPMENT SHOWN IN THE PLANS ARE FOR DECORATIVE PURPOSES ONLY AND ARE NOT INCLUDED IN THE PURCHASE OR LEASE OF THE PROPERTY. THE DEVELOPER RESERVES THE RIGHT TO MAKE MODIFICATIONS, REVISIONS, AND CHANGES TO THE FLOOR PLANS, SPECIFICATIONS, AND FEATURES WITHOUT PRIOR NOTICE.

TOTAL APARTMENT AREA:
340.03 SQ.FT. (31.59 SQ.M)


PROJECT NAME / BUILDING:
JADAF / PROJECT 09

UNIT NO:
420 , 820 & 1420

DP
APPROVED :
MC
REVIEWED :
NC
DRAWN :
SHEET SIZE A3

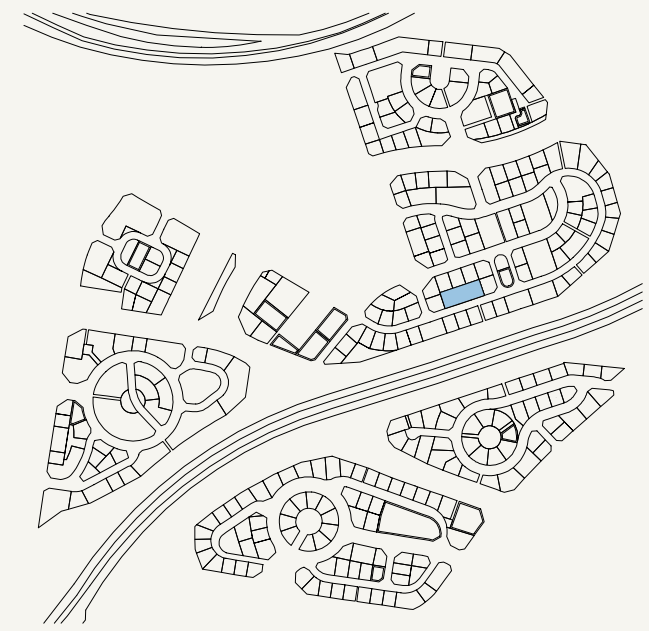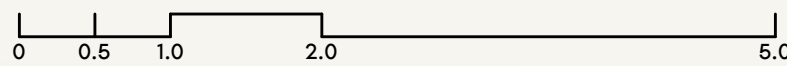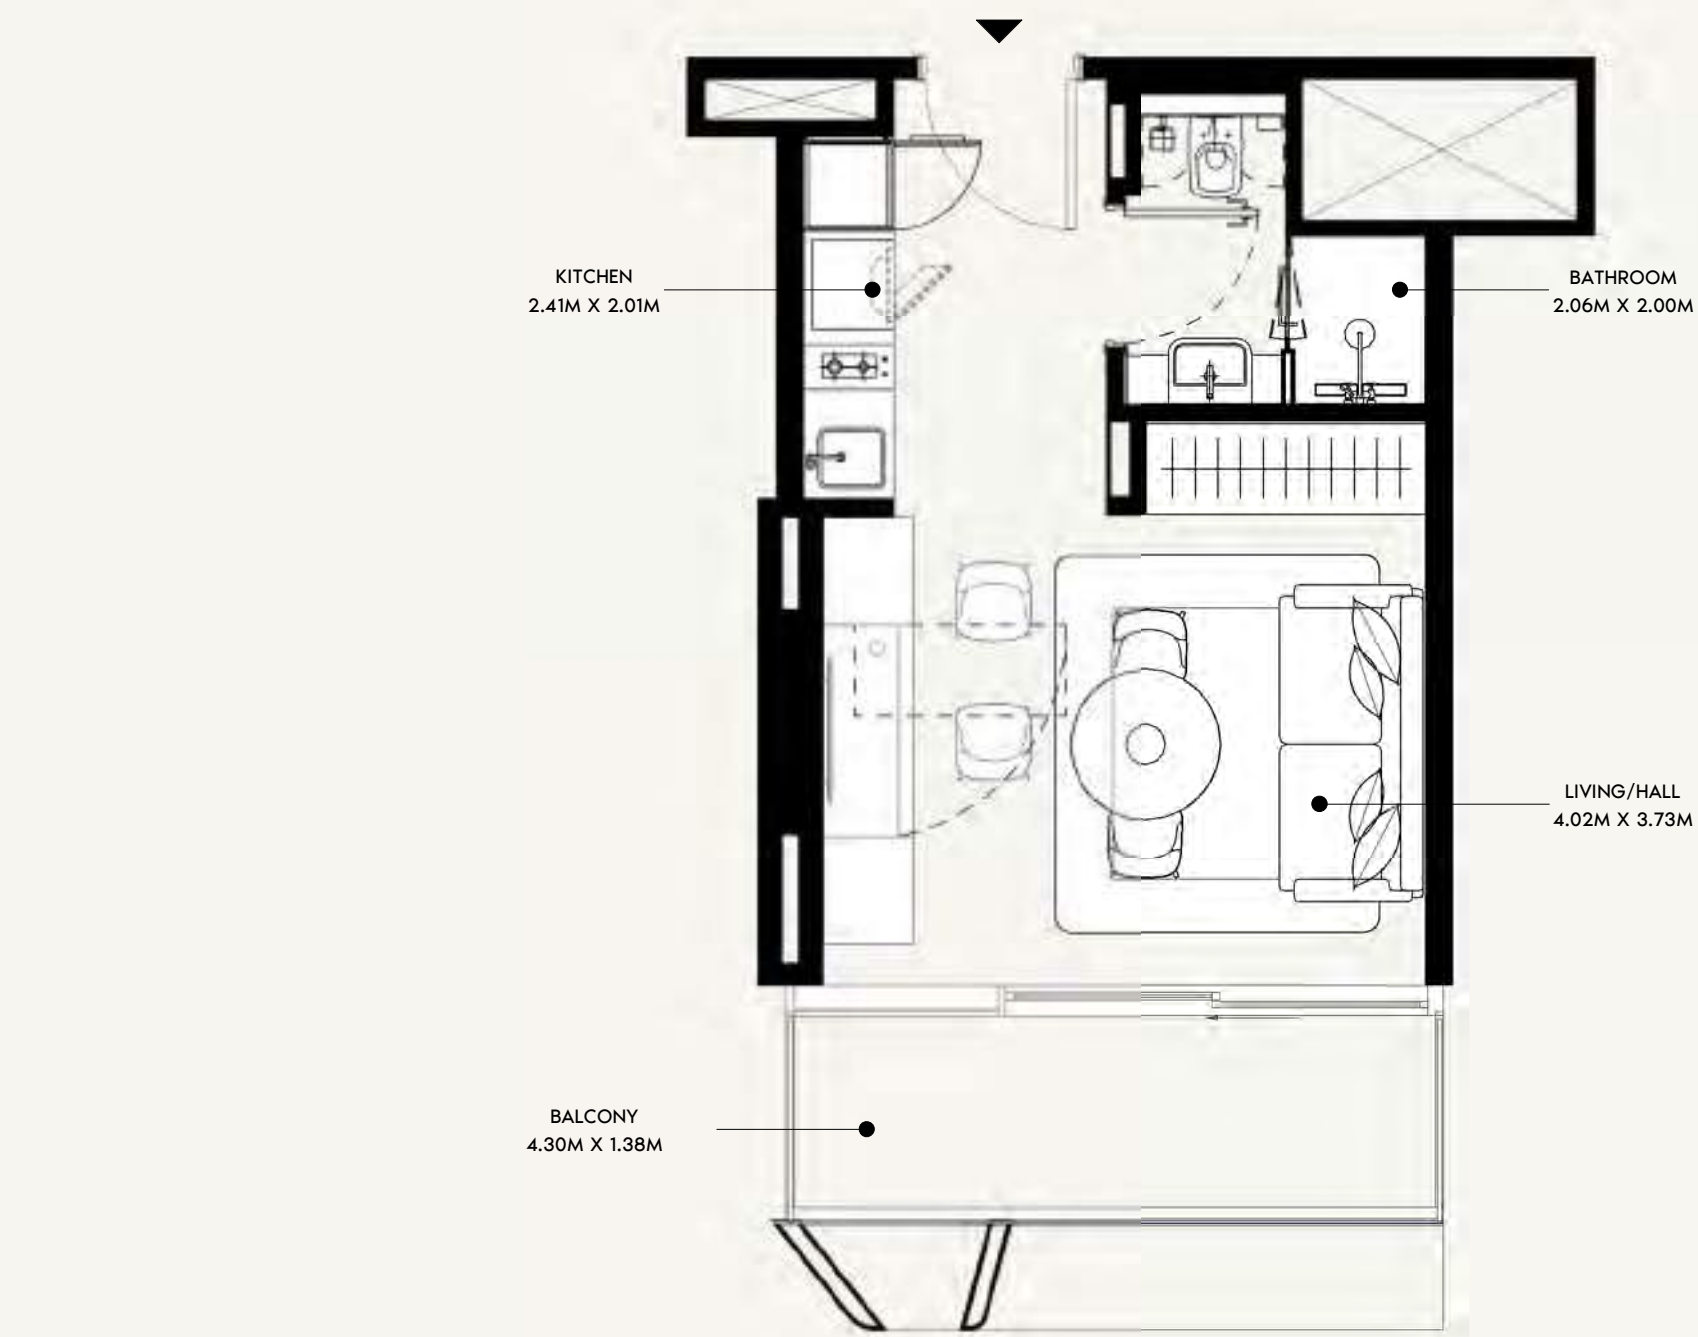

SCALE: N.T.S

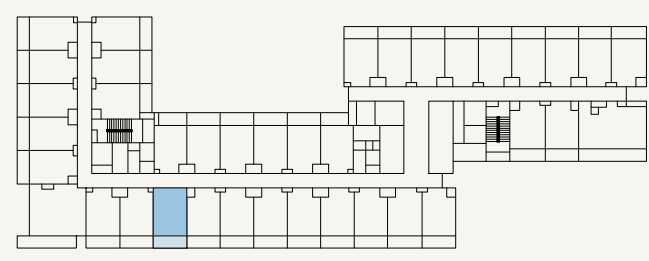

SCALE: N.T.S



FLOOR NO:
4TH, 8TH & 14TH FLOOR

UNIT TYPE:
STUDIO (TYPE-01A)

APARTMENT AREA:
273.30 SQ.FT. (25.39 SQ.M)

BALCONY AREA:
66.63 SQ.FT. (6.19 SQ.M)




DISCLAIMER:
THE COLORED MARKETING FLOOR PLANS PROVIDED BY THE DEVELOPER ARE FOR ILLUSTRATIVE PURPOSES ONLY. ACTUAL DIMENSIONS, LAYOUT, AND FINISHES MAY VARY FROM THOSE DEPICTED IN THE PLANS. FURNITURE, FIXTURES, AND EQUIPMENT SHOWN IN THE PLANS ARE FOR DECORATIVE PURPOSES ONLY AND ARE NOT INCLUDED IN THE PURCHASE OR LEASE OF THE PROPERTY. THE DEVELOPER RESERVES THE RIGHT TO MAKE MODIFICATIONS, REVISIONS, AND CHANGES TO THE FLOOR PLANS, SPECIFICATIONS, AND FEATURES WITHOUT PRIOR NOTICE.

TOTAL APARTMENT AREA:
339.93 SQ.FT. (31.58 SQ.M)


PROJECT NAME / BUILDING:
JADAF / PROJECT 09

UNIT NO:
421 , 821 & 1421

DP
APPROVED :
MC
REVIEWED :
NC
DRAWN :
SHEET SIZE A3

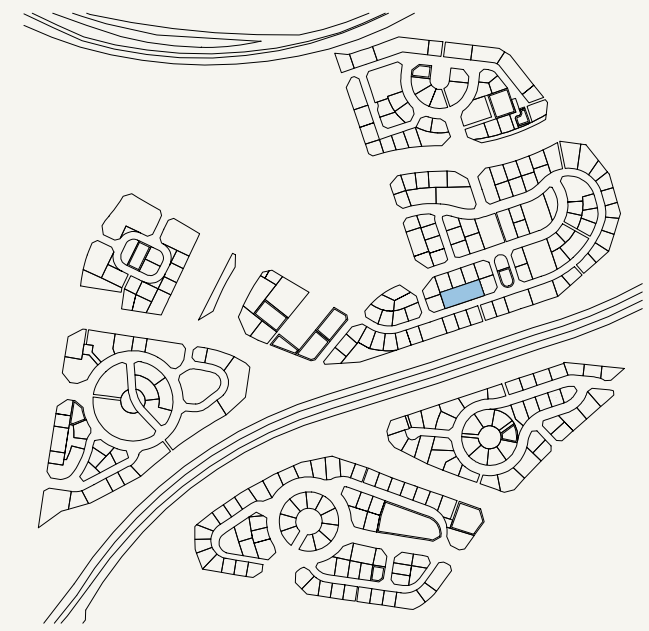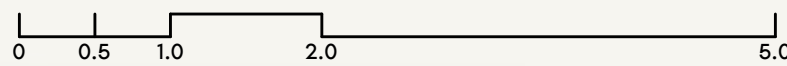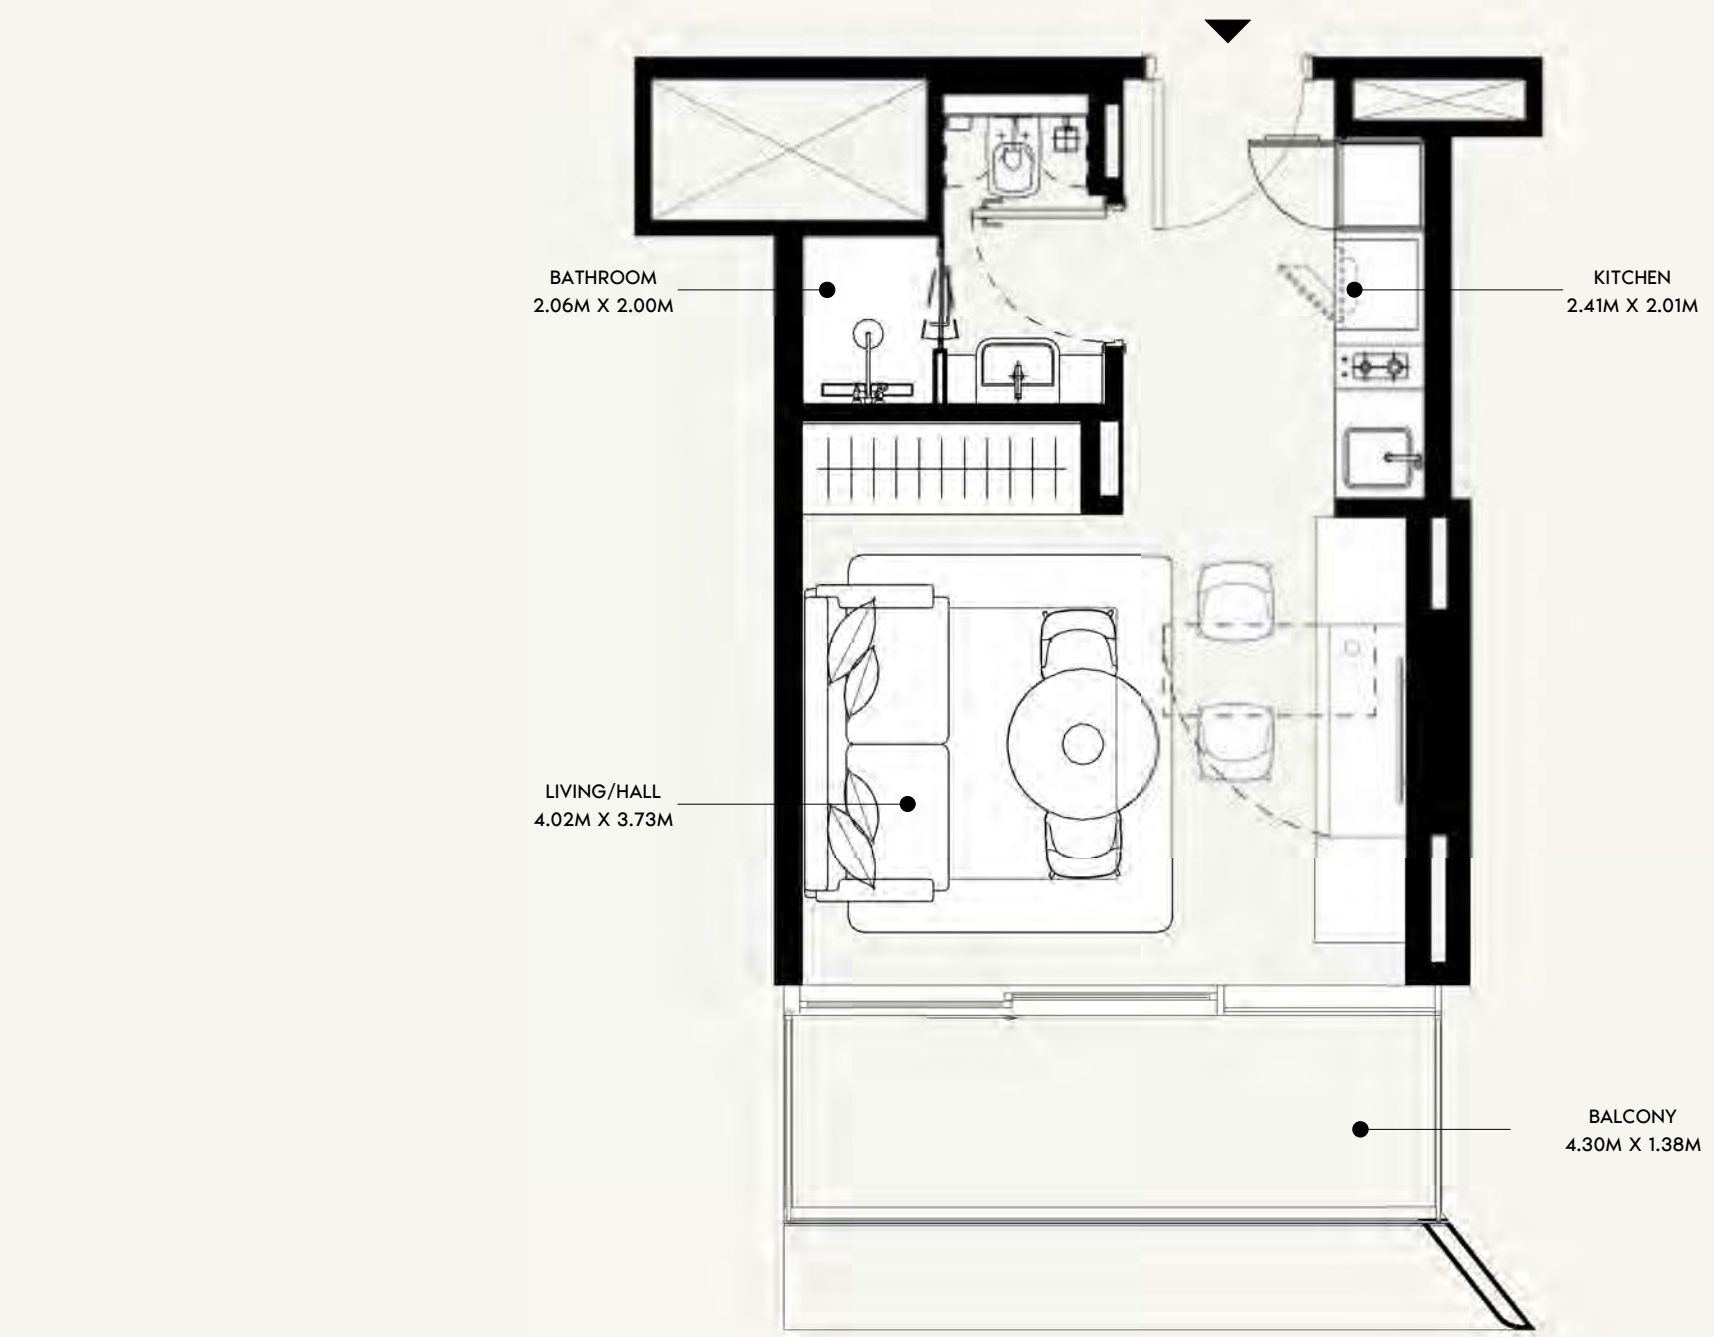

SCALE: N.T.S

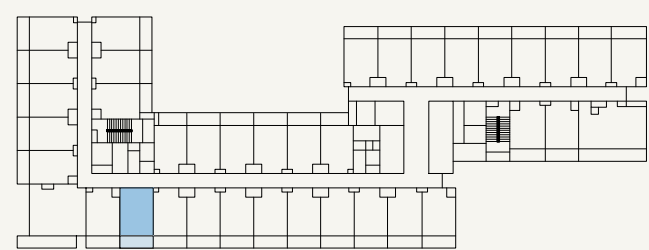

SCALE: N.T.S



FLOOR NO:
4TH, 8TH & 14TH FLOOR

UNIT TYPE:
STUDIO (TYPE-01A)

APARTMENT AREA:
273.30 SQ.FT. (25.39 SQ.M)

BALCONY AREA:
66.63 SQ.FT. (6.19 SQ.M)





DISCLAIMER:
THE COLORED MARKETING FLOOR PLANS PROVIDED BY THE DEVELOPER ARE FOR ILLUSTRATIVE PURPOSES ONLY. ACTUAL DIMENSIONS, LAYOUT, AND FINISHES MAY VARY FROM THOSE DEPICTED IN THE PLANS. FURNITURE, FIXTURES, AND EQUIPMENT SHOWN IN THE PLANS ARE FOR DECORATIVE PURPOSES ONLY AND ARE NOT INCLUDED IN THE PURCHASE OR LEASE OF THE PROPERTY. THE DEVELOPER RESERVES THE RIGHT TO MAKE MODIFICATIONS, REVISIONS, AND CHANGES TO THE FLOOR PLANS, SPECIFICATIONS, AND FEATURES WITHOUT PRIOR NOTICE.

TOTAL APARTMENT AREA:
339.93 SQ.FT. (31.58 SQ.M)

PROJECT NAME / BUILDING:
JADAF / PROJECT 09

UNIT NO:
422 , 822 & 1422

DP
APPROVED :
MC
NC
DRAWN :
SHEET SIZE A3

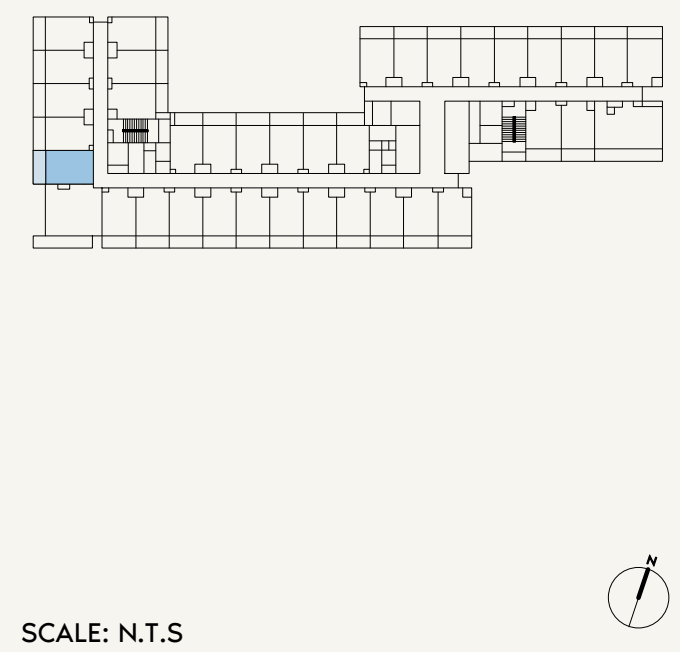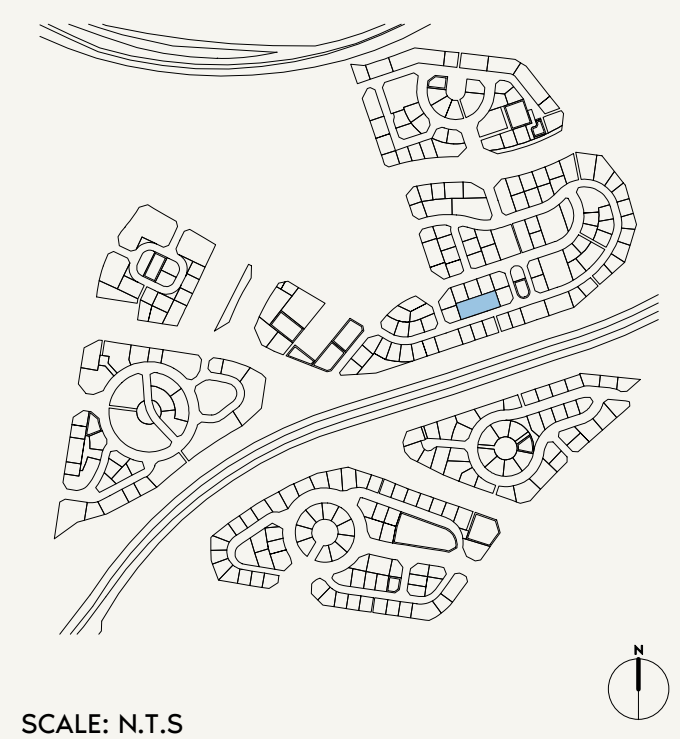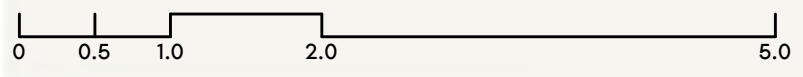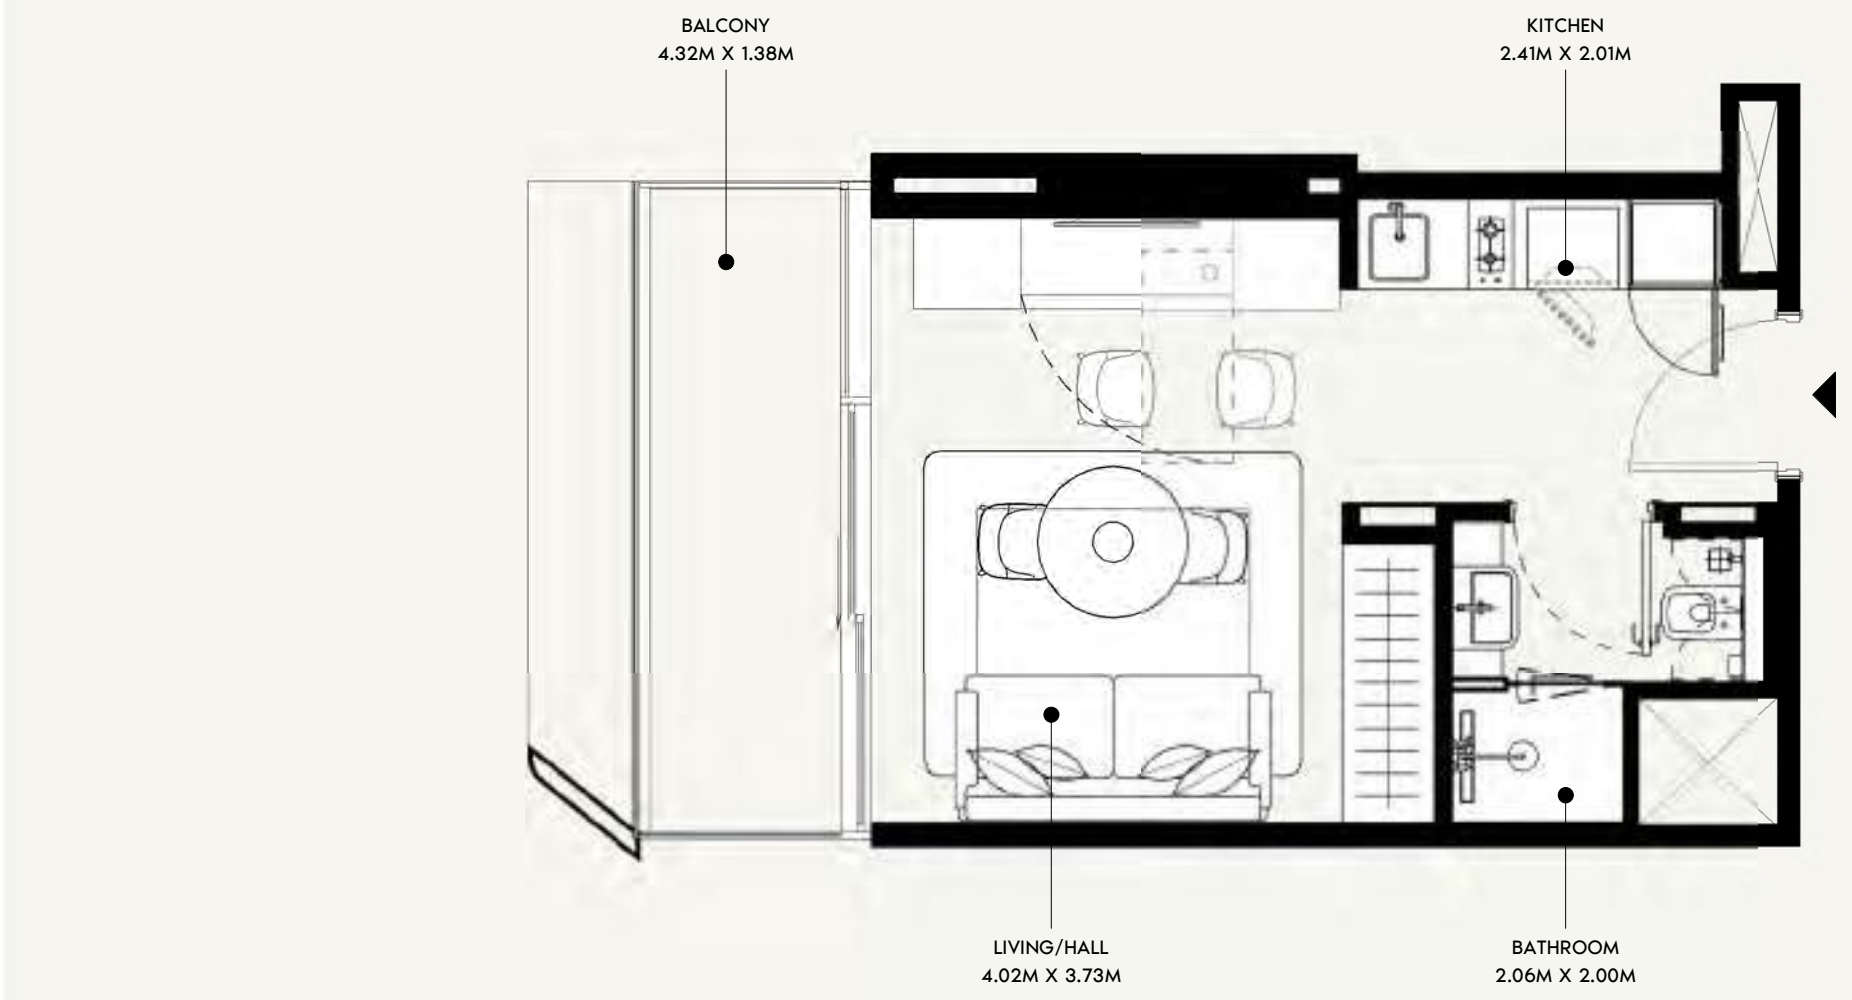

FLOOR NO:
4TH, 8TH & 14TH FLOOR

UNIT TYPE:
STUDIO (TYPE-01A)

APARTMENT AREA:
273.19 SQ.FT. (25.38 SQ.M)

BALCONY AREA:
66.63 SQ.FT. (6.19 SQ.M)




DISCLAIMER:
THE COLORED MARKETING FLOOR PLANS PROVIDED BY THE DEVELOPER ARE FOR ILLUSTRATIVE PURPOSES ONLY. ACTUAL DIMENSIONS, LAYOUT, AND FINISHES MAY VARY FROM THOSE DEPICTED IN THE PLANS. FURNITURE, FIXTURES, AND EQUIPMENT SHOWN IN THE PLANS ARE FOR DECORATIVE PURPOSES ONLY AND ARE NOT INCLUDED IN THE PURCHASE OR LEASE OF THE PROPERTY. THE DEVELOPER RESERVES THE RIGHT TO MAKE MODIFICATIONS, REVISIONS, AND CHANGES TO THE FLOOR PLANS, SPECIFICATIONS, AND FEATURES WITHOUT PRIOR NOTICE.

TOTAL APARTMENT AREA:
339.82 SQ.FT. (31.57 SQ.M)


PROJECT NAME / BUILDING:
JADAF / PROJECT 09

UNIT NO:
425 , 825 & 1425

DP
APPROVED :
MC
NC
DRAWN :
SHEET SIZE A3

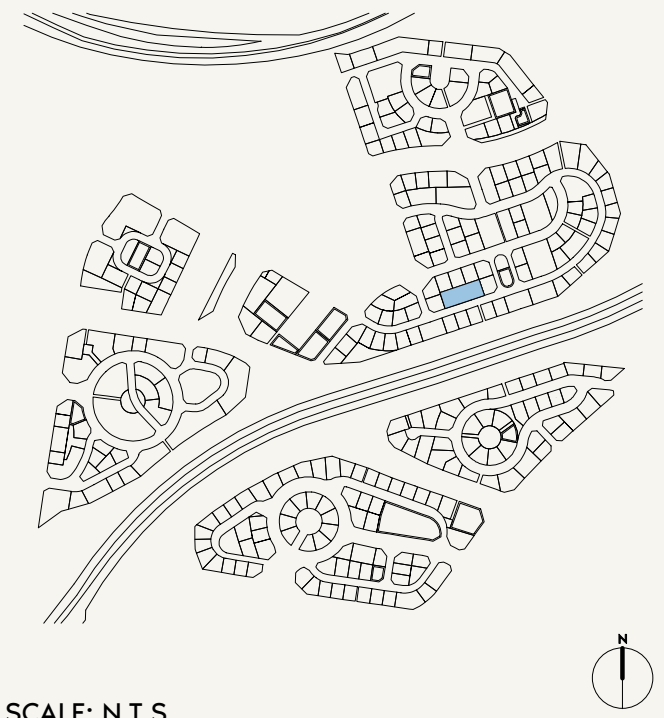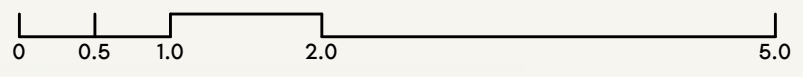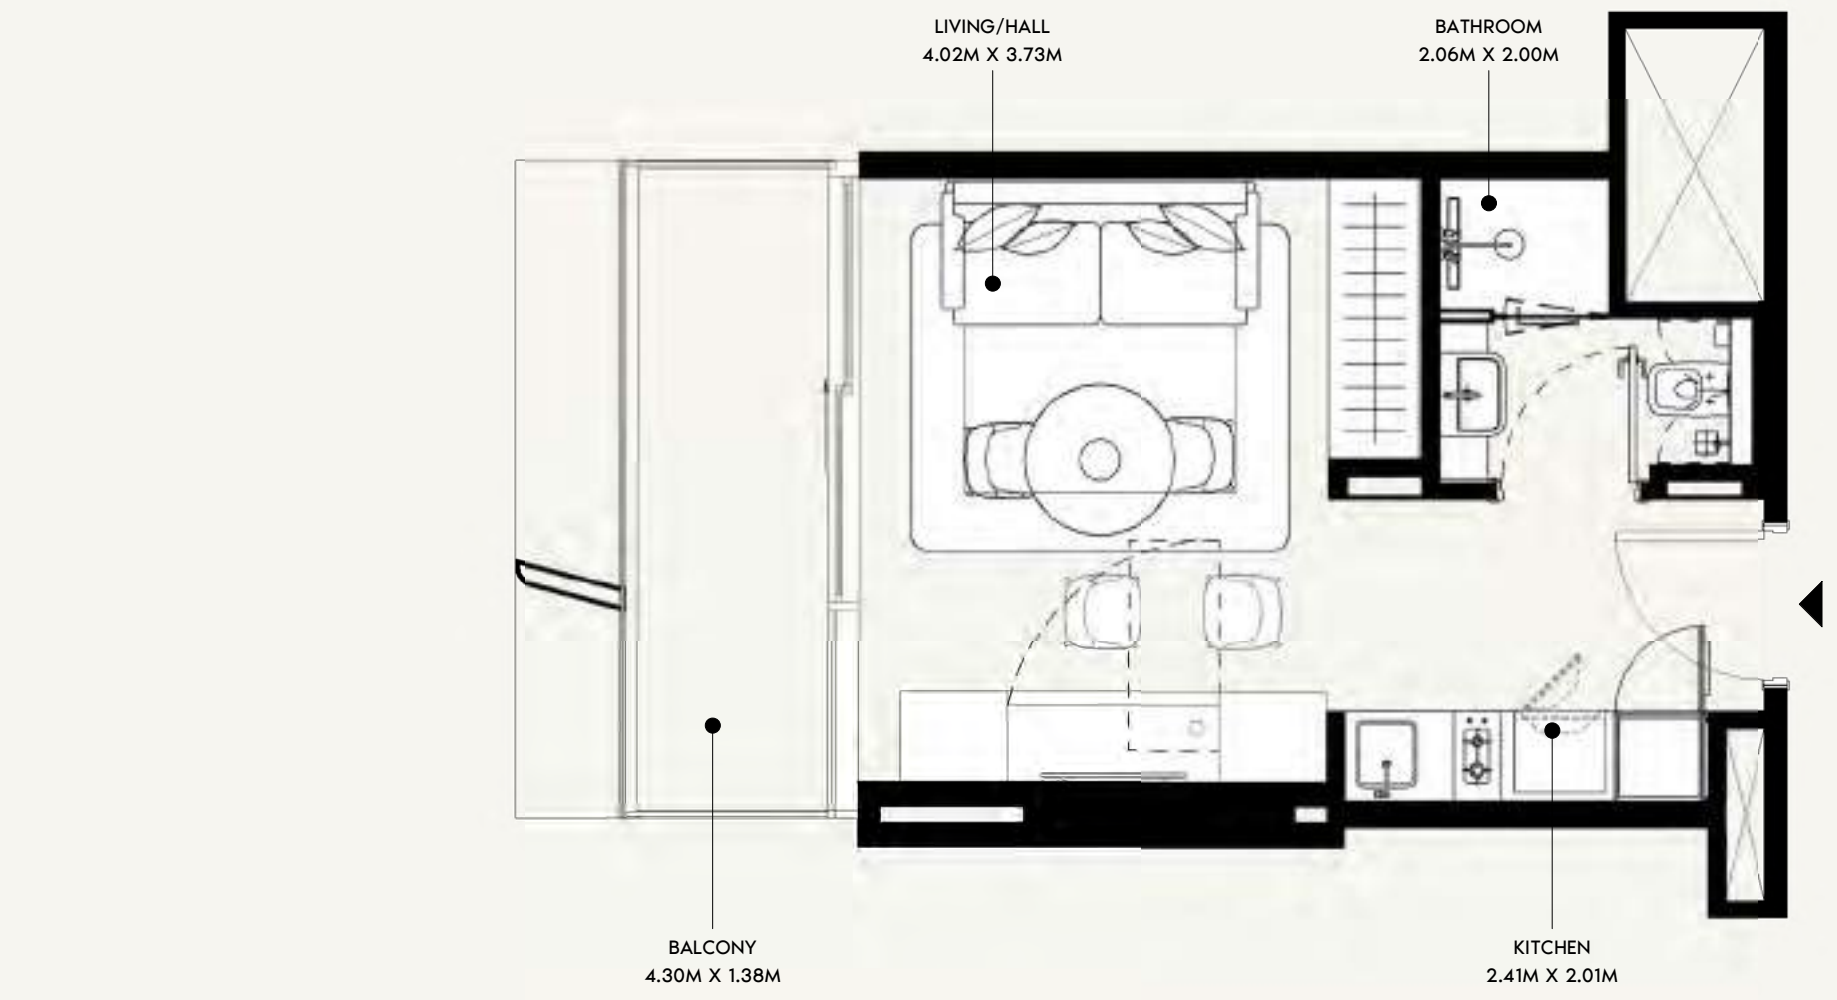

SCALE: N.T.S

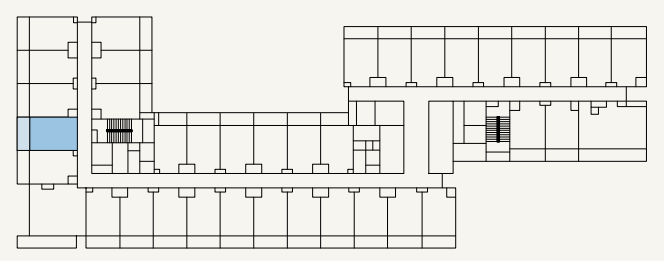

SCALE: N.T.S



FLOOR NO:
4TH, 8TH & 14TH FLOOR

UNIT TYPE:
STUDIO (TYPE-01A)

APARTMENT AREA:
273.30 SQ.FT. (25.39 SQ.M)

BALCONY AREA:
66.63 SQ.FT. (6.19 SQ.M)



DISCLAIMER:
THE COLORED MARKETING FLOOR PLANS PROVIDED BY THE DEVELOPER ARE FOR ILLUSTRATIVE PURPOSES ONLY. ACTUAL DIMENSIONS, LAYOUT, AND FINISHES MAY VARY FROM THOSE DEPICTED IN THE PLANS. FURNITURE, FIXTURES, AND EQUIPMENT SHOWN IN THE PLANS ARE FOR DECORATIVE PURPOSES ONLY AND ARE NOT INCLUDED IN THE PURCHASE OR LEASE OF THE PROPERTY. THE DEVELOPER RESERVES THE RIGHT TO MAKE MODIFICATIONS, REVISIONS, AND CHANGES TO THE FLOOR PLANS, SPECIFICATIONS, AND FEATURES WITHOUT PRIOR NOTICE.

TOTAL APARTMENT AREA:
339.93 SQ.FT. (31.58 SQ.M)


PROJECT NAME / BUILDING:
JADAF / PROJECT 09

UNIT NO:
426 , 826 & 1426

DP
APPROVED :
MC
NC
DRAWN :
SHEET SIZE A3

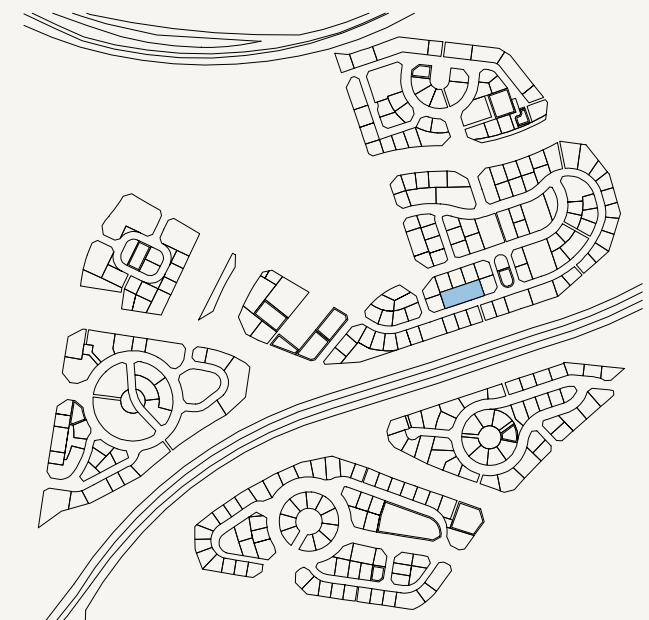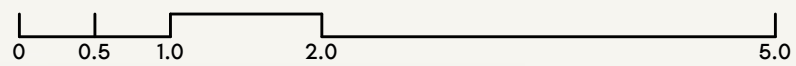

SCALE: N.T.S

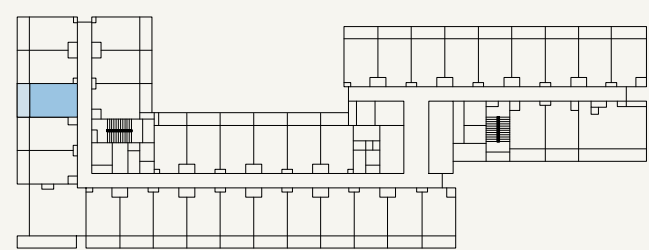

SCALE: N.T.S



FLOOR NO:
4TH, 8TH & 14TH FLOOR

UNIT TYPE:
STUDIO (TYPE-01A)

APARTMENT AREA:
273.30 SQ.FT. (25.39 SQ.M)

BALCONY AREA:
66.63 SQ.FT. (6.19 SQ.M)



DISCLAIMER:
THE COLORED MARKETING FLOOR PLANS PROVIDED BY THE DEVELOPER ARE FOR ILLUSTRATIVE PURPOSES ONLY. ACTUAL DIMENSIONS, LAYOUT, AND FINISHES MAY VARY FROM THOSE DEPICTED IN THE PLANS. FURNITURE, FIXTURES, AND EQUIPMENT SHOWN IN THE PLANS ARE FOR DECORATIVE PURPOSES ONLY AND ARE NOT INCLUDED IN THE PURCHASE OR LEASE OF THE PROPERTY. THE DEVELOPER RESERVES THE RIGHT TO MAKE MODIFICATIONS, REVISIONS, AND CHANGES TO THE FLOOR PLANS, SPECIFICATIONS, AND FEATURES WITHOUT PRIOR NOTICE.

TOTAL APARTMENT AREA:
339.93 SQ.FT. (31.58 SQ.M)


PROJECT NAME / BUILDING:
JADAF / PROJECT 09

UNIT NO:
427 , 827 & 1427

DP
APPROVED :
MC
NC
DRAWN :
SHEET SIZE A3

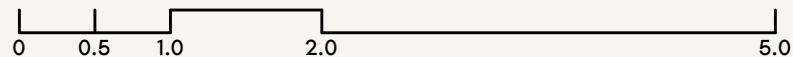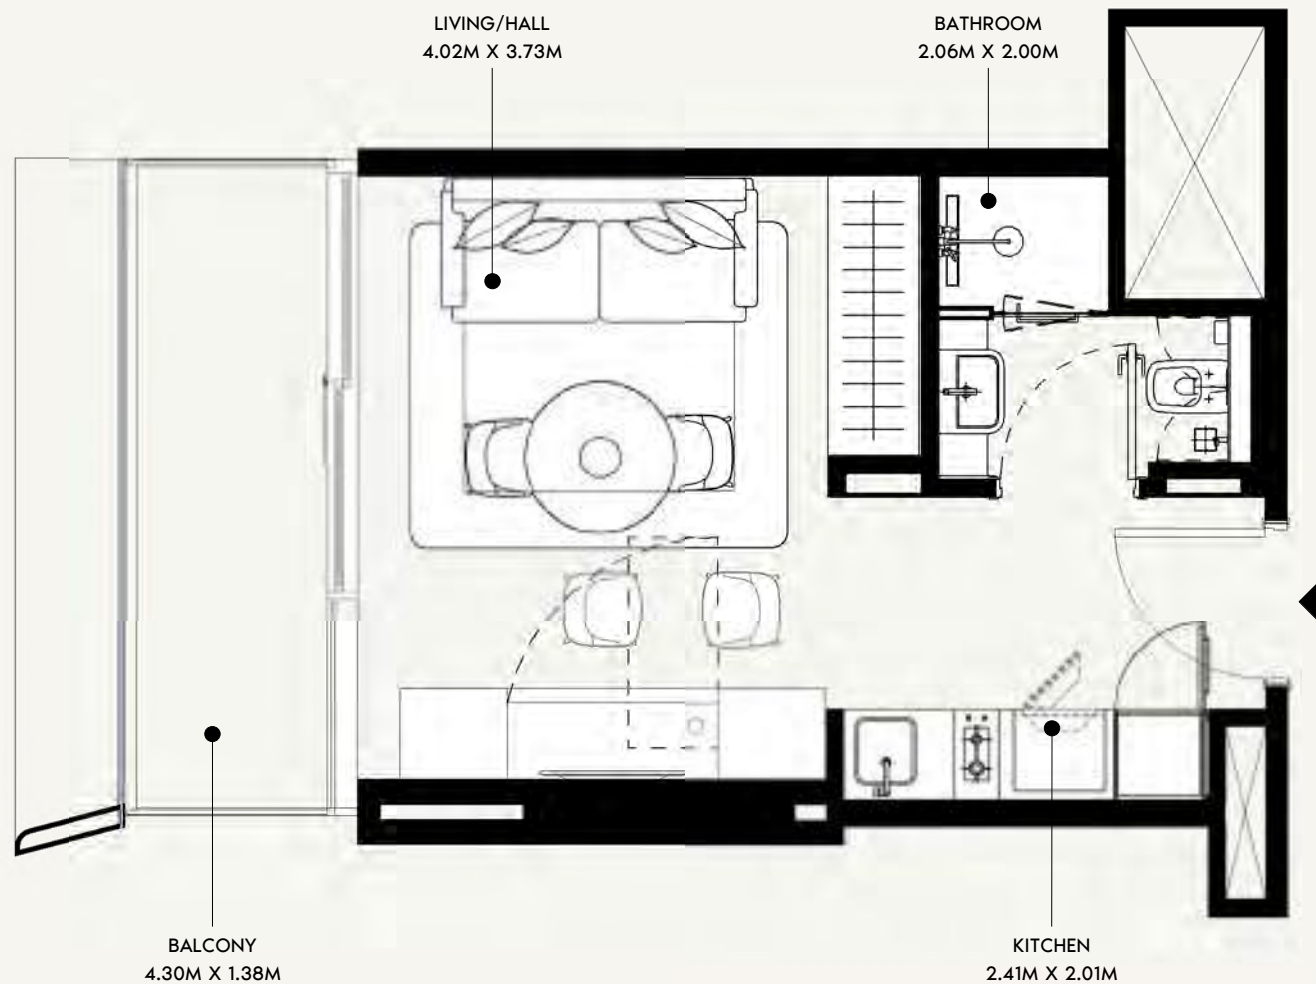

SCALE: N.T.S

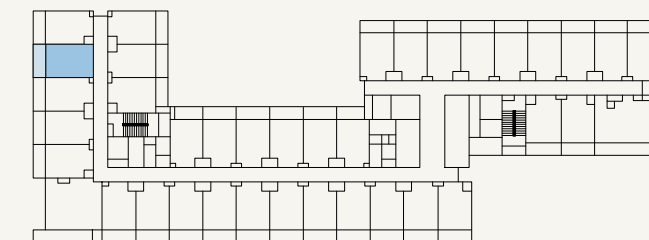

SCALE: N.T.S



FLOOR NO:

4TH, 8TH & 14TH FLOOR

UNIT TYPE:

STUDIO (TYPE-01A)

APARTMENT AREA:

273.30 SQ.FT. (25.39 SQ.M)

BALCONY AREA:

66.63 SQ.FT. (6.19 SQ.M)

DISCLAIMER:

THE COLORED MARKETING FLOOR PLANS PROVIDED BY THE DEVELOPER ARE FOR ILLUSTRATIVE PURPOSES ONLY. ACTUAL DIMENSIONS, LAYOUT, AND FINISHES MAY VARY FROM THOSE DEPICTED IN THE PLANS. FURNITURE, FIXTURES, AND EQUIPMENT SHOWN IN THE PLANS ARE FOR DECORATIVE PURPOSES ONLY AND ARE NOT INCLUDED IN THE PURCHASE OR LEASE OF THE PROPERTY. THE DEVELOPER RESERVES THE RIGHT TO MAKE MODIFICATIONS, REVISIONS, AND CHANGES TO THE FLOOR PLANS, SPECIFICATIONS, AND FEATURES WITHOUT PRIOR NOTICE.

TOTAL APARTMENT AREA:

339.93 SQ.FT. (31.58 SQ.M)




PROJECT NAME / BUILDING:

JADAF / PROJECT 09

UNIT NO:

428 , 828 & 1428

DP
APPROVED :
MC
REVIEWED :
NC
DRAWN :
SHEET SIZE A3

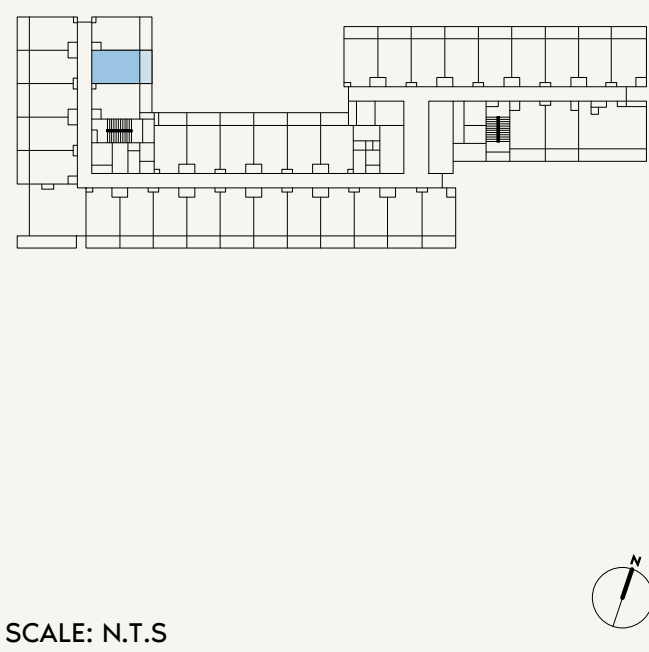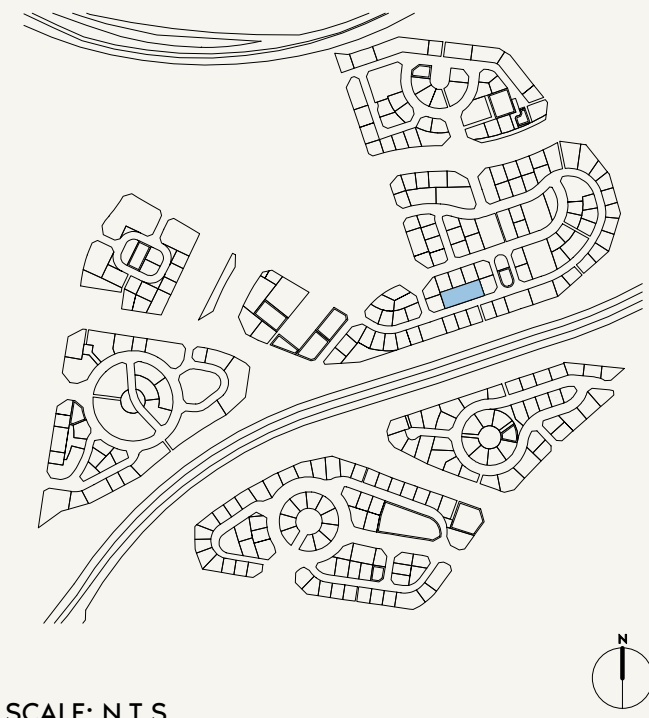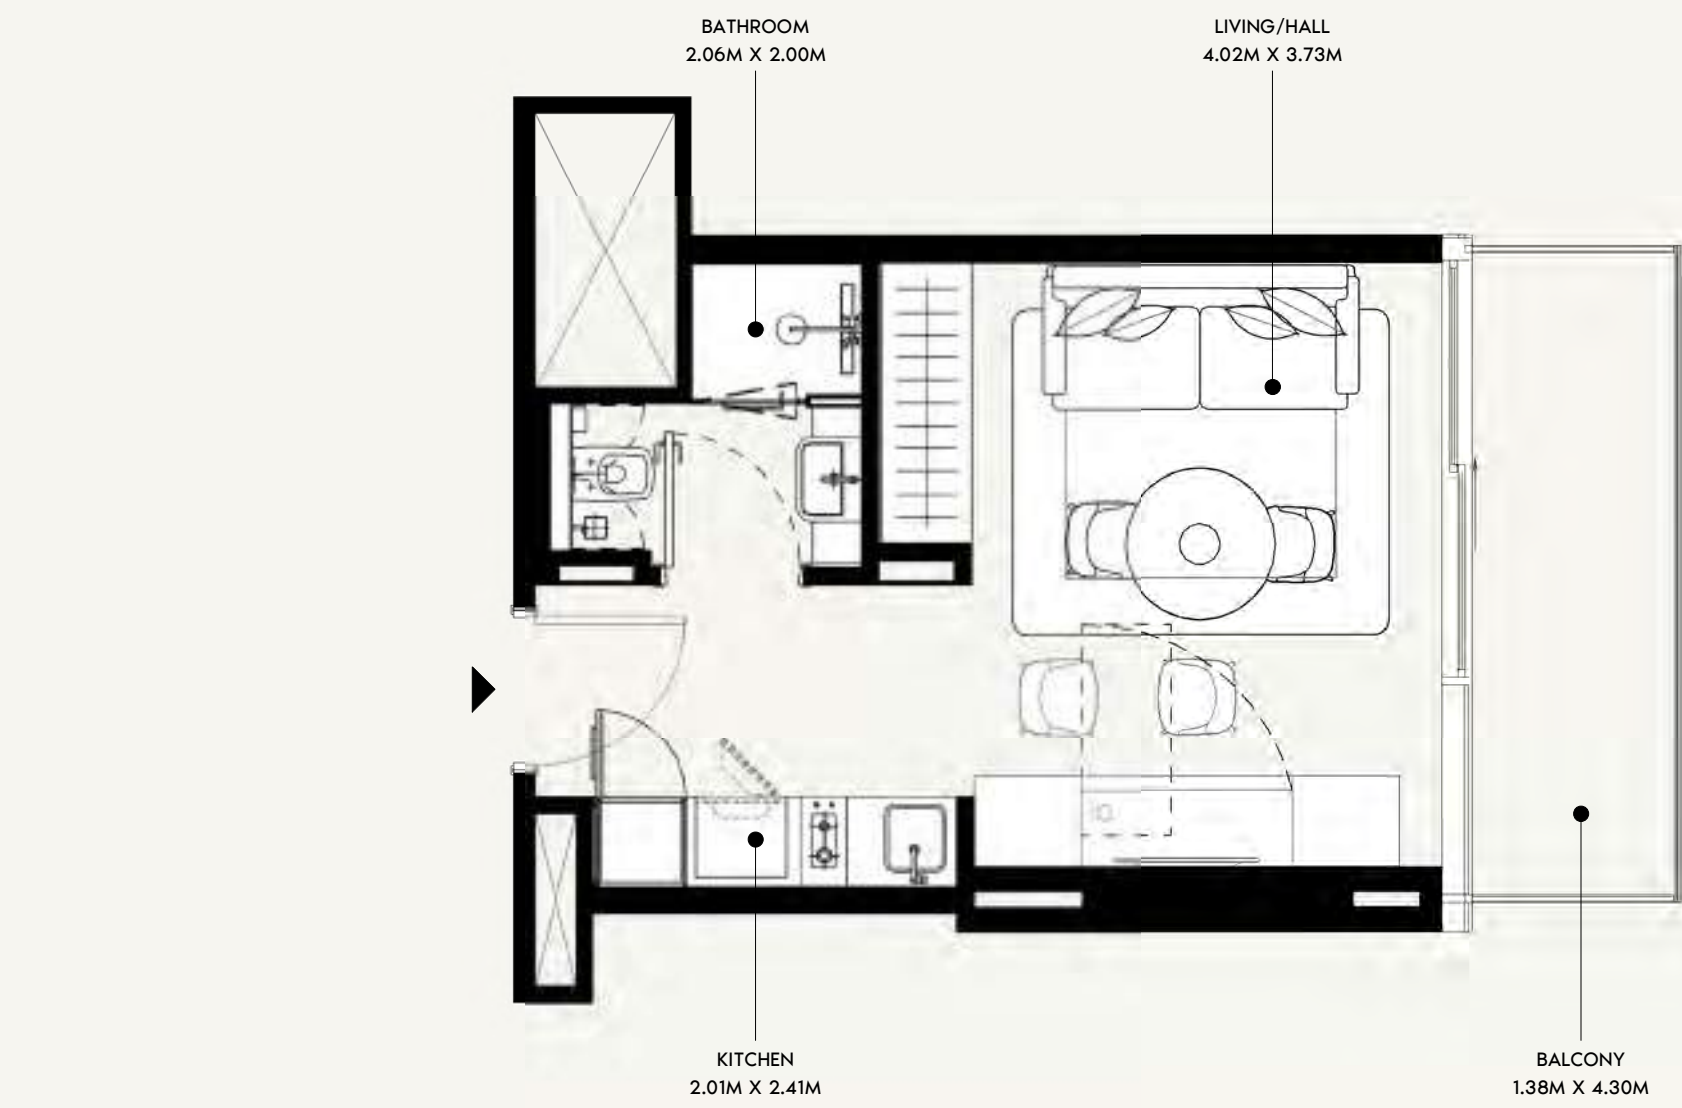

FLOOR NO:
4TH, 8TH & 14TH FLOOR

UNIT TYPE:
STUDIO (TYPE-01A)

APARTMENT AREA:
273.41 SQ.FT. (25.4 SQ.M)

BALCONY AREA:
66.63 SQ.FT. (6.19 SQ.M)




DISCLAIMER:
THE COLORED MARKETING FLOOR PLANS PROVIDED BY THE DEVELOPER ARE FOR ILLUSTRATIVE PURPOSES ONLY. ACTUAL DIMENSIONS, LAYOUT, AND FINISHES MAY VARY FROM THOSE DEPICTED IN THE PLANS. FURNITURE, FIXTURES, AND EQUIPMENT SHOWN IN THE PLANS ARE FOR DECORATIVE PURPOSES ONLY AND ARE NOT INCLUDED IN THE PURCHASE OR LEASE OF THE PROPERTY. THE DEVELOPER RESERVES THE RIGHT TO MAKE MODIFICATIONS, REVISIONS, AND CHANGES TO THE FLOOR PLANS, SPECIFICATIONS, AND FEATURES WITHOUT PRIOR NOTICE.

TOTAL APARTMENT AREA:
340.03 SQ.FT. (31.59 SQ.M)


PROJECT NAME / BUILDING:
JADAF / PROJECT 09

UNIT NO:
431 , 831 & 1431

DP
APPROVED :
MC
NC
DRAWN :
SHEET SIZE A3

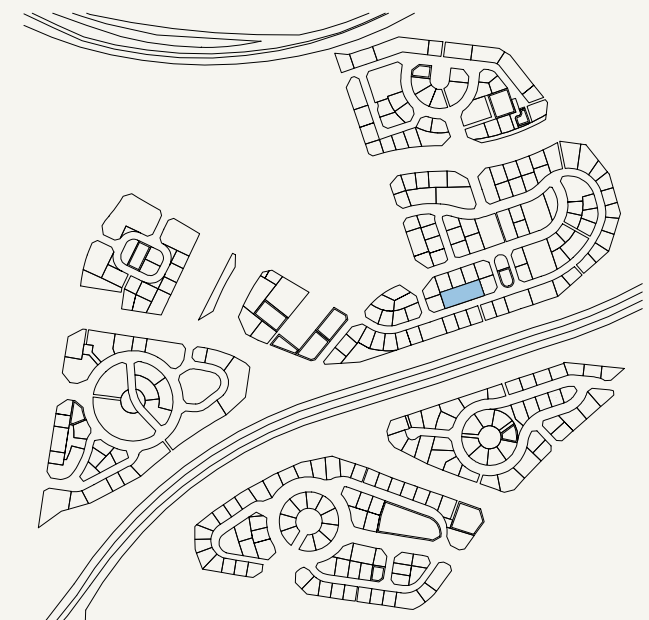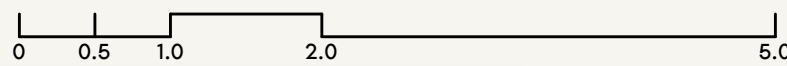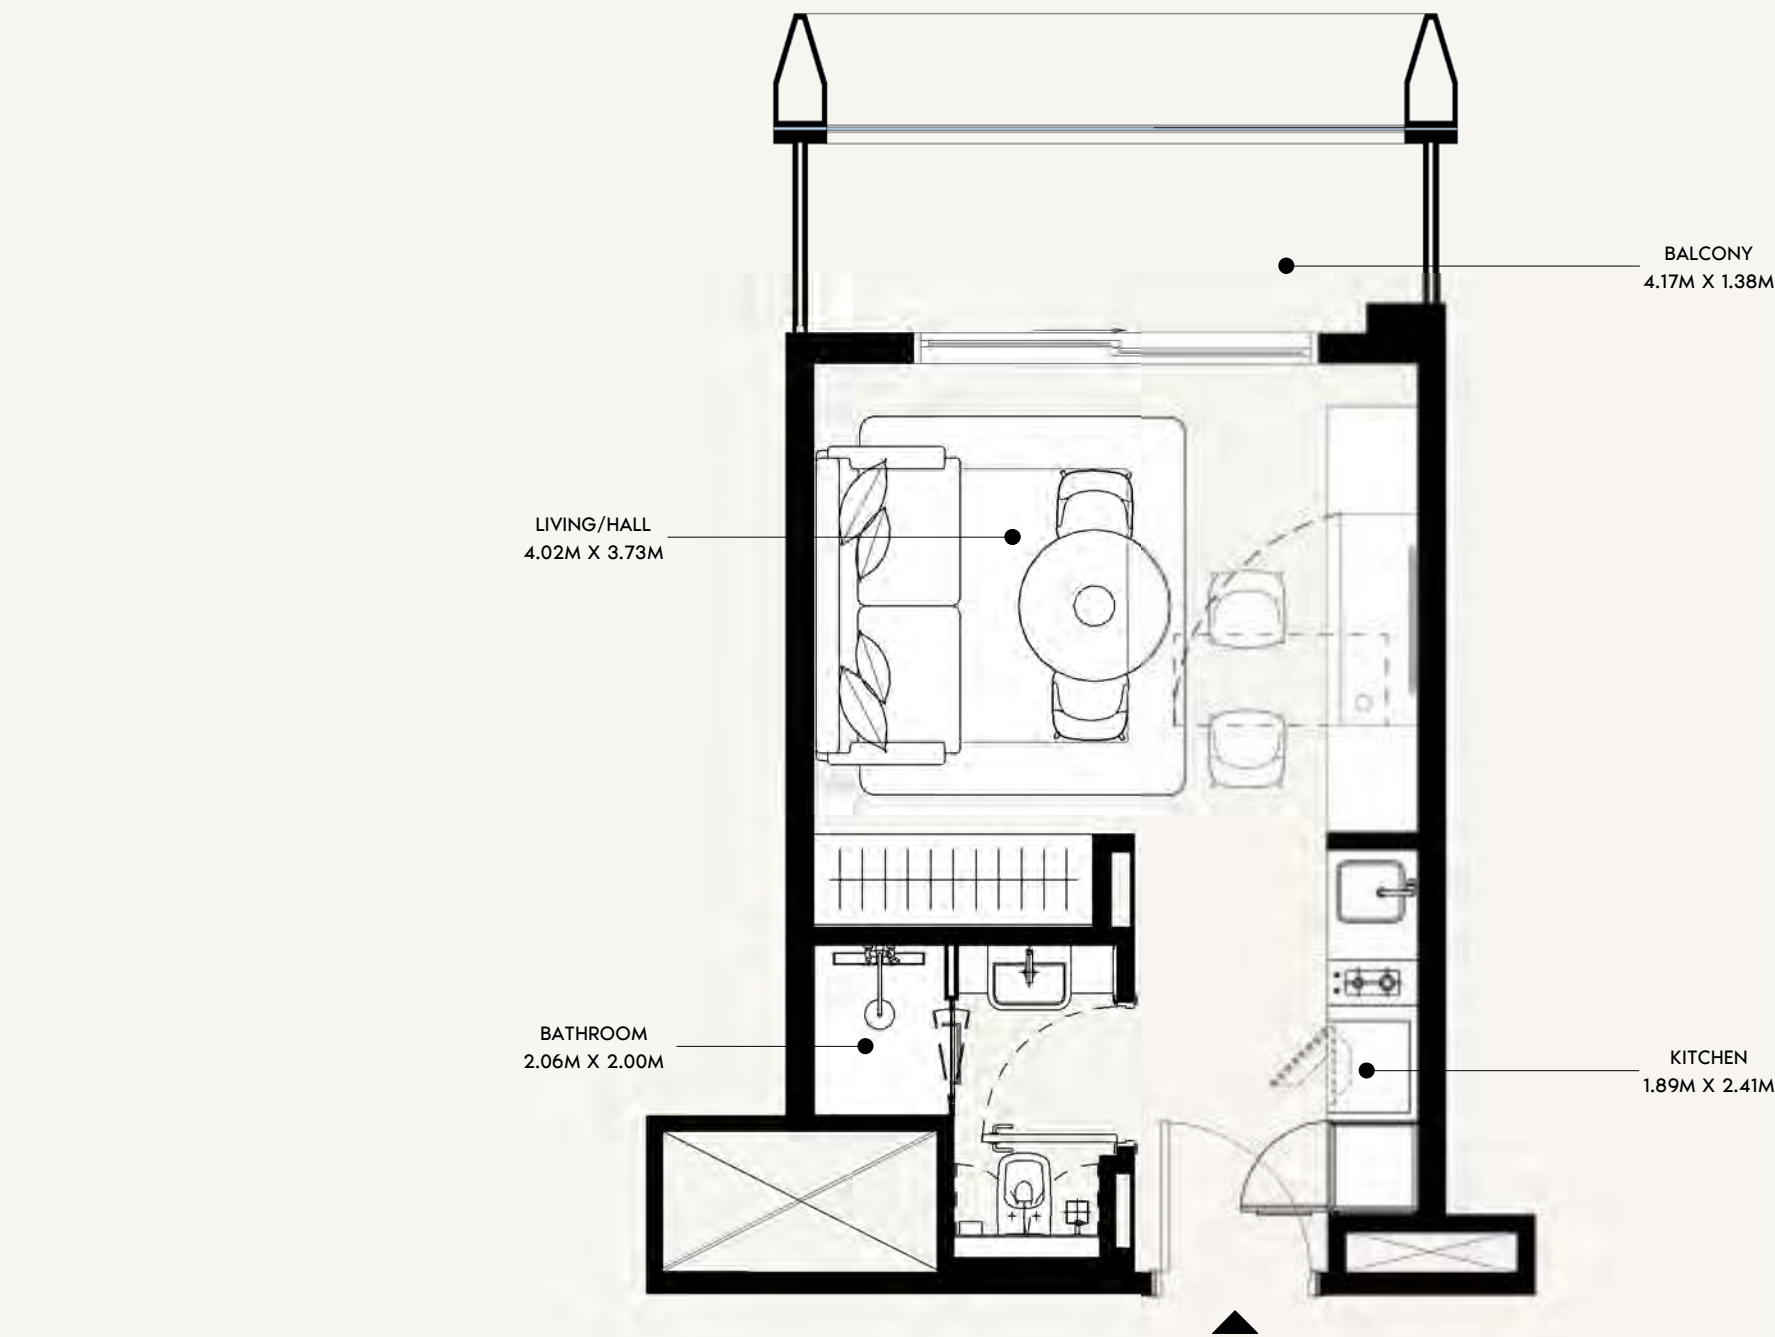

SCALE: N.T.S

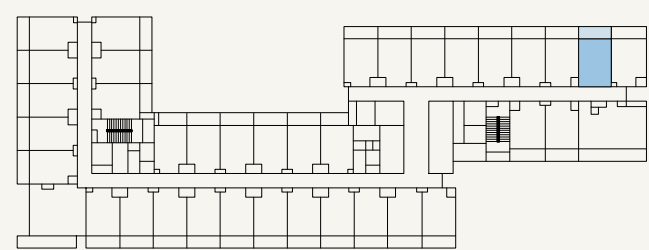

SCALE: N.T.S



FLOOR NO:
4TH, 8TH & 14TH FLOOR

UNIT TYPE:
STUDIO (TYPE-01B)

APARTMENT AREA:
264.15 SQ.FT. (24.54 SQ.M)

BALCONY AREA:
65.66 SQ.FT. (6.1 SQ.M)



DISCLAIMER:
THE COLORED MARKETING FLOOR PLANS PROVIDED BY THE DEVELOPER ARE FOR ILLUSTRATIVE PURPOSES ONLY. ACTUAL DIMENSIONS, LAYOUT, AND FINISHES MAY VARY FROM THOSE DEPICTED IN THE PLANS. FURNITURE, FIXTURES, AND EQUIPMENT SHOWN IN THE PLANS ARE FOR DECORATIVE PURPOSES ONLY AND ARE NOT INCLUDED IN THE PURCHASE OR LEASE OF THE PROPERTY. THE DEVELOPER RESERVES THE RIGHT TO MAKE MODIFICATIONS, REVISIONS, AND CHANGES TO THE FLOOR PLANS, SPECIFICATIONS, AND FEATURES WITHOUT PRIOR NOTICE.

TOTAL APARTMENT AREA:
329.81 SQ.FT. (30.64 SQ.M)


PROJECT NAME / BUILDING:
JADAF / PROJECT 09

UNIT NO:
408 , 808 & 1408

DP
APPROVED :
MC
REVIEWED :
NC
DRAWN :
SHEET SIZE A3

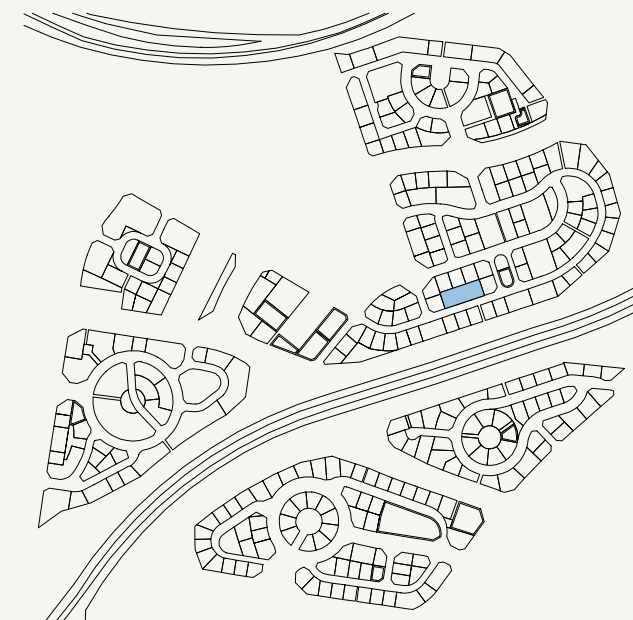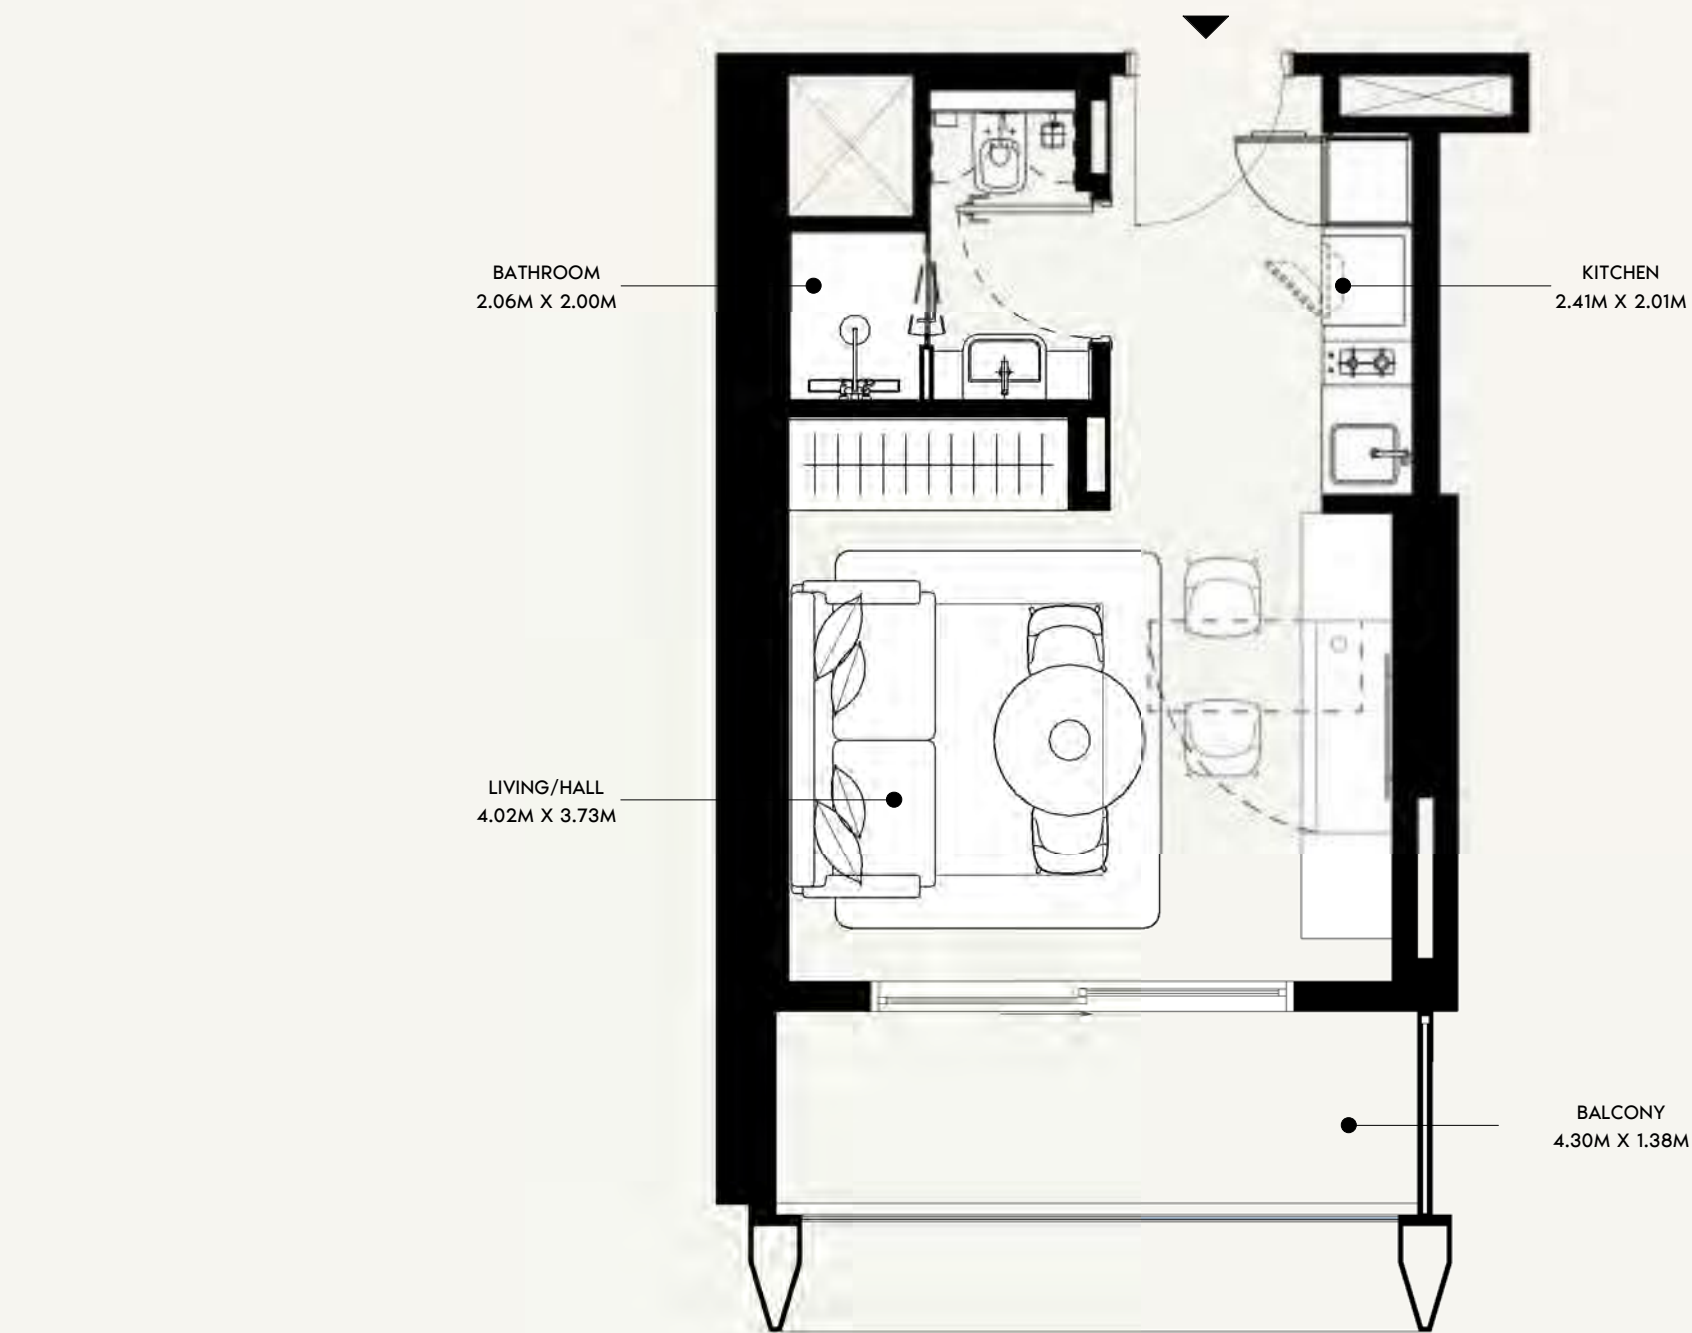

SCALE: N.T.S

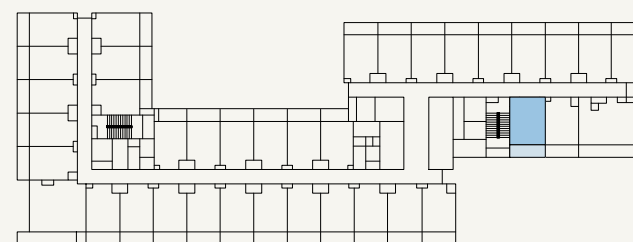

SCALE: N.T.S



FLOOR NO:
4TH, 8TH & 14TH FLOOR

UNIT TYPE:
STUDIO (TYPE-01C)

APARTMENT AREA:
282.56 SQ.FT. (26.25 SQ.M)

BALCONY AREA:
70.61 SQ.FT. (6.56 SQ.M)





DISCLAIMER:
THE COLORED MARKETING FLOOR PLANS PROVIDED BY THE DEVELOPER ARE FOR ILLUSTRATIVE PURPOSES ONLY. ACTUAL DIMENSIONS, LAYOUT, AND FINISHES MAY VARY FROM THOSE DEPICTED IN THE PLANS. FURNITURE, FIXTURES, AND EQUIPMENT SHOWN IN THE PLANS ARE FOR DECORATIVE PURPOSES ONLY AND ARE NOT INCLUDED IN THE PURCHASE OR LEASE OF THE PROPERTY. THE DEVELOPER RESERVES THE RIGHT TO MAKE MODIFICATIONS, REVISIONS, AND CHANGES TO THE FLOOR PLANS, SPECIFICATIONS, AND FEATURES WITHOUT PRIOR NOTICE.

TOTAL APARTMENT AREA:
353.17 SQ.FT. (32.81 SQ.M)

PROJECT NAME / BUILDING:
JADAF / PROJECT 09

UNIT NO:
412 , 812 & 1412

DP
APPROVED :
MC
NC
DRAWN :
SHEET SIZE A3

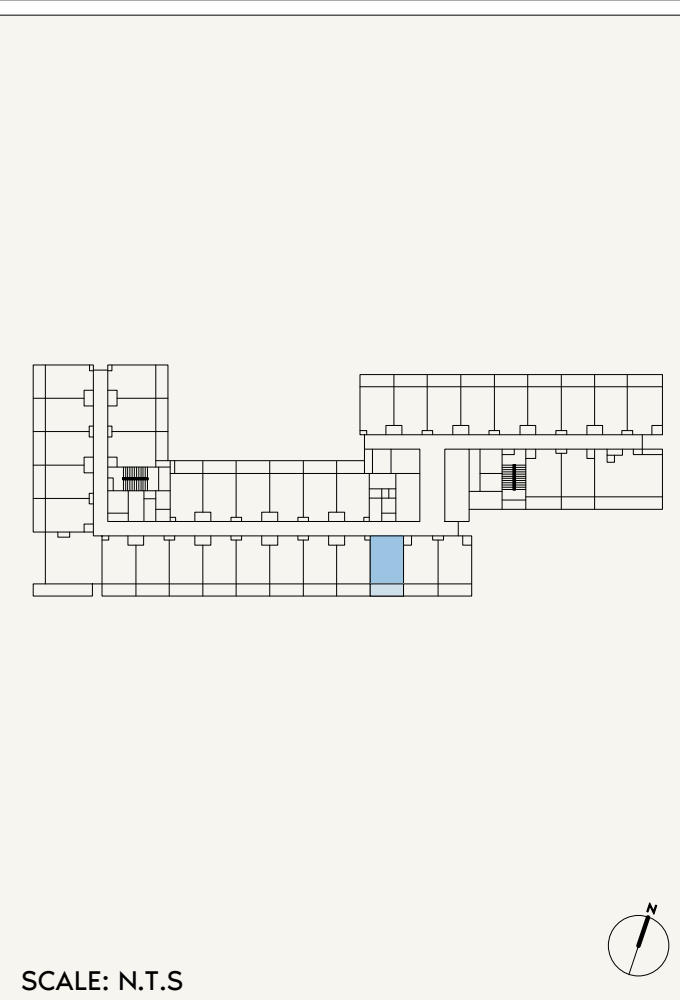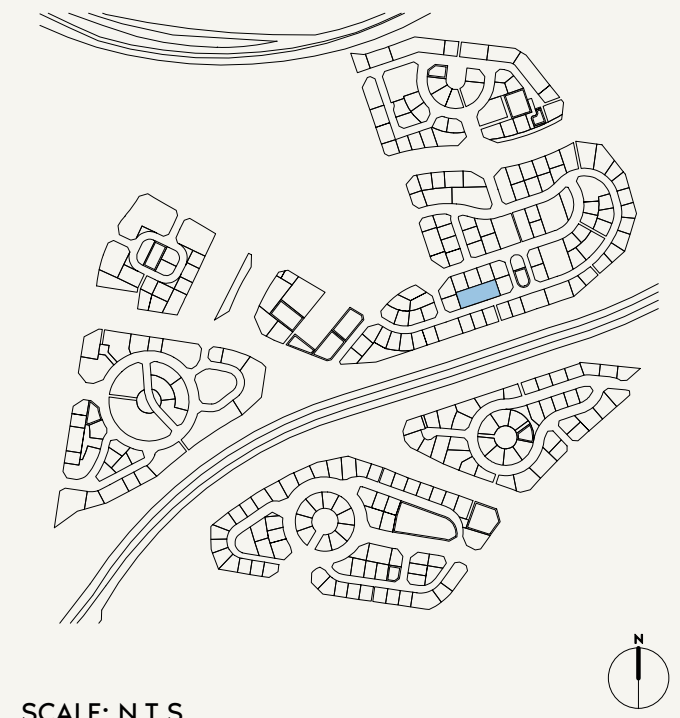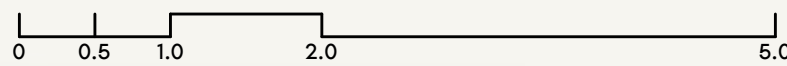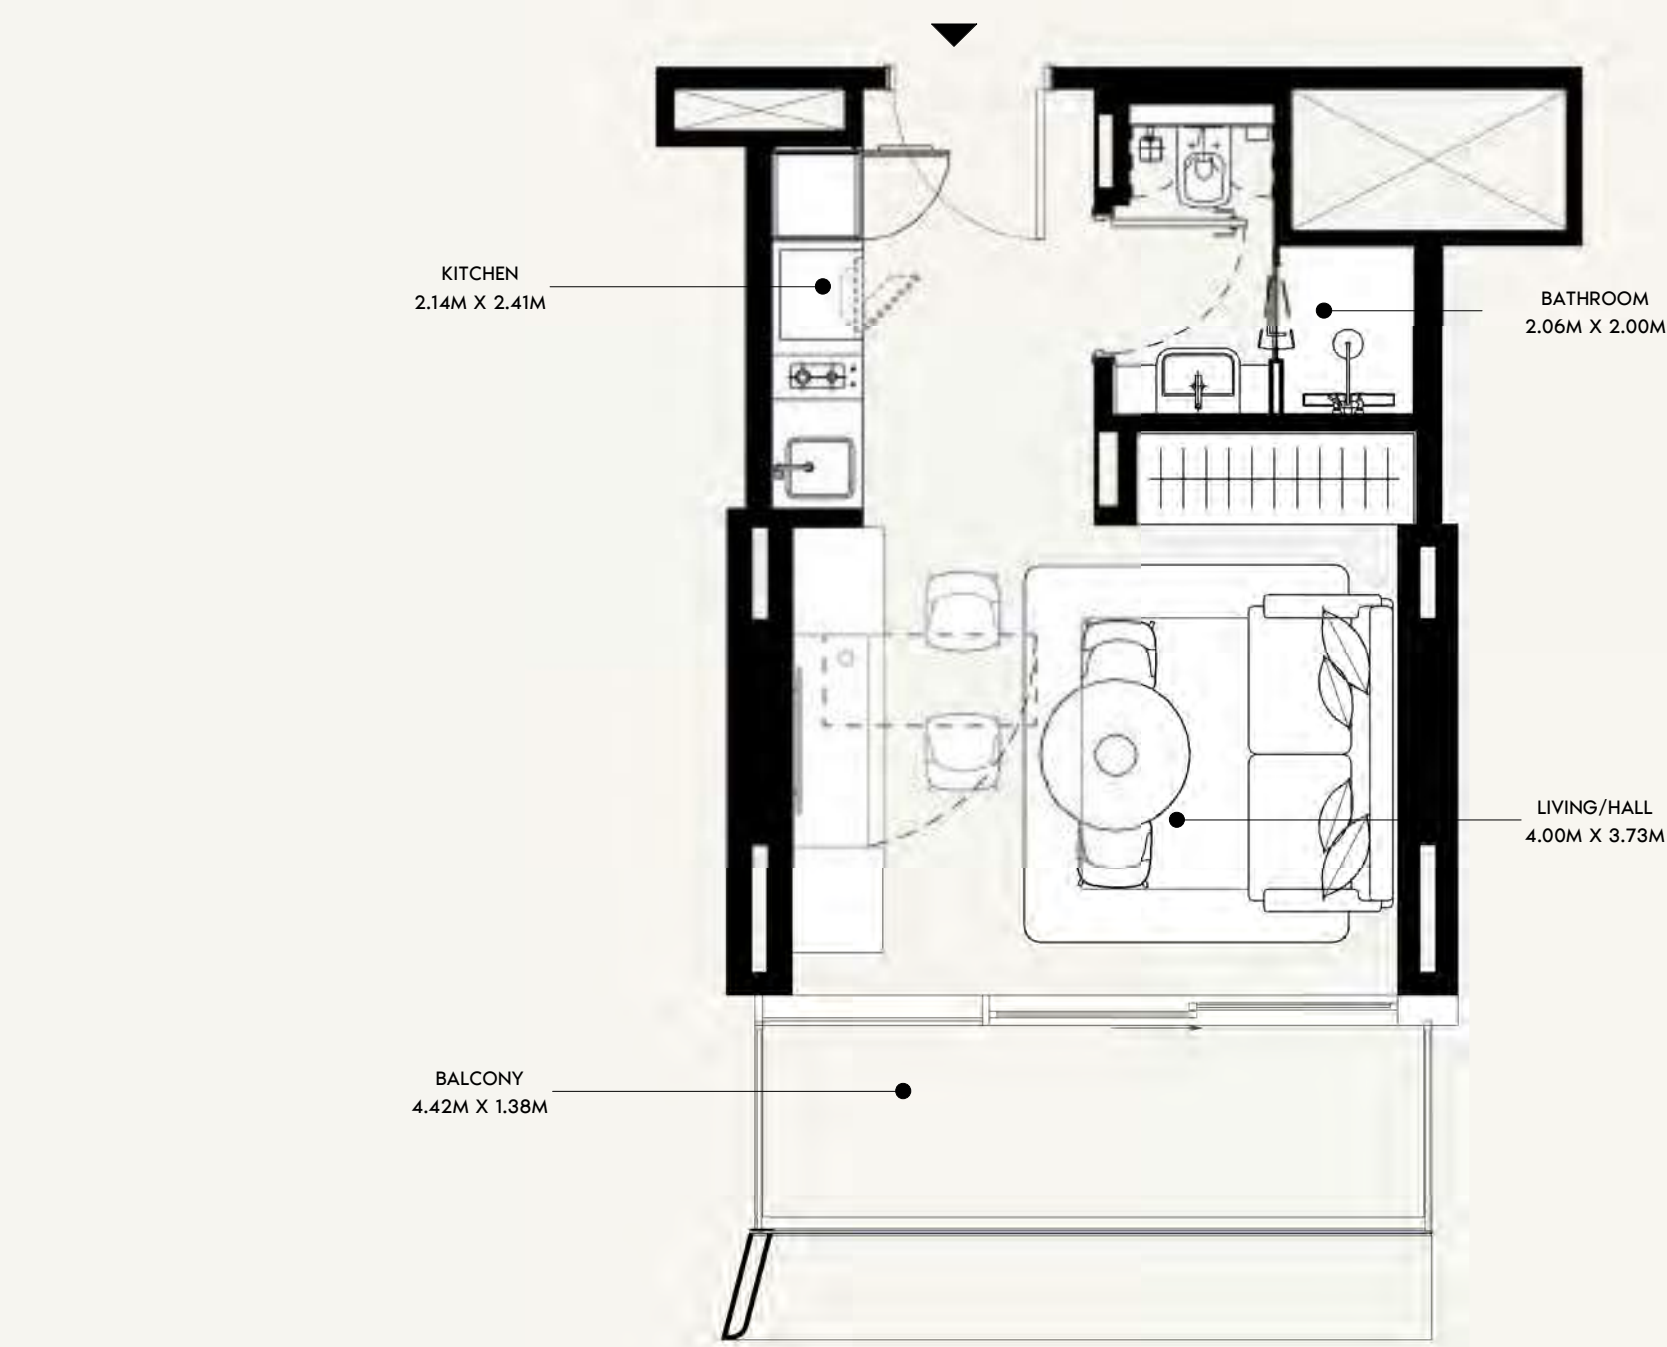

FLOOR NO:
4TH, 8TH & 14TH FLOOR

UNIT TYPE:
STUDIO (TYPE-01D)

APARTMENT AREA:
281.69 SQ.FT. (26.17 SQ.M)

BALCONY AREA:
68.57 SQ.FT. (6.37 SQ.M)



DISCLAIMER:
THE COLORED MARKETING FLOOR PLANS PROVIDED BY THE DEVELOPER ARE FOR ILLUSTRATIVE PURPOSES ONLY. ACTUAL DIMENSIONS, LAYOUT, AND FINISHES MAY VARY FROM THOSE DEPICTED IN THE PLANS. FURNITURE, FIXTURES, AND EQUIPMENT SHOWN IN THE PLANS ARE FOR DECORATIVE PURPOSES ONLY AND ARE NOT INCLUDED IN THE PURCHASE OR LEASE OF THE PROPERTY. THE DEVELOPER RESERVES THE RIGHT TO MAKE MODIFICATIONS, REVISIONS, AND CHANGES TO THE FLOOR PLANS, SPECIFICATIONS, AND FEATURES WITHOUT PRIOR NOTICE.

TOTAL APARTMENT AREA:
350.26 SQ.FT. (32.54 SQ.M)


PROJECT NAME / BUILDING:
JADAF / PROJECT 09

UNIT NO:
415 , 815 & 1415

DP
APPROVED :
MC
REVIEWED :
NC
DRAWN :
SHEET SIZE A3

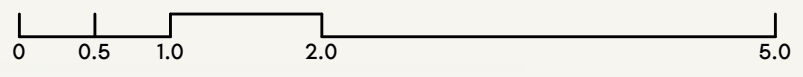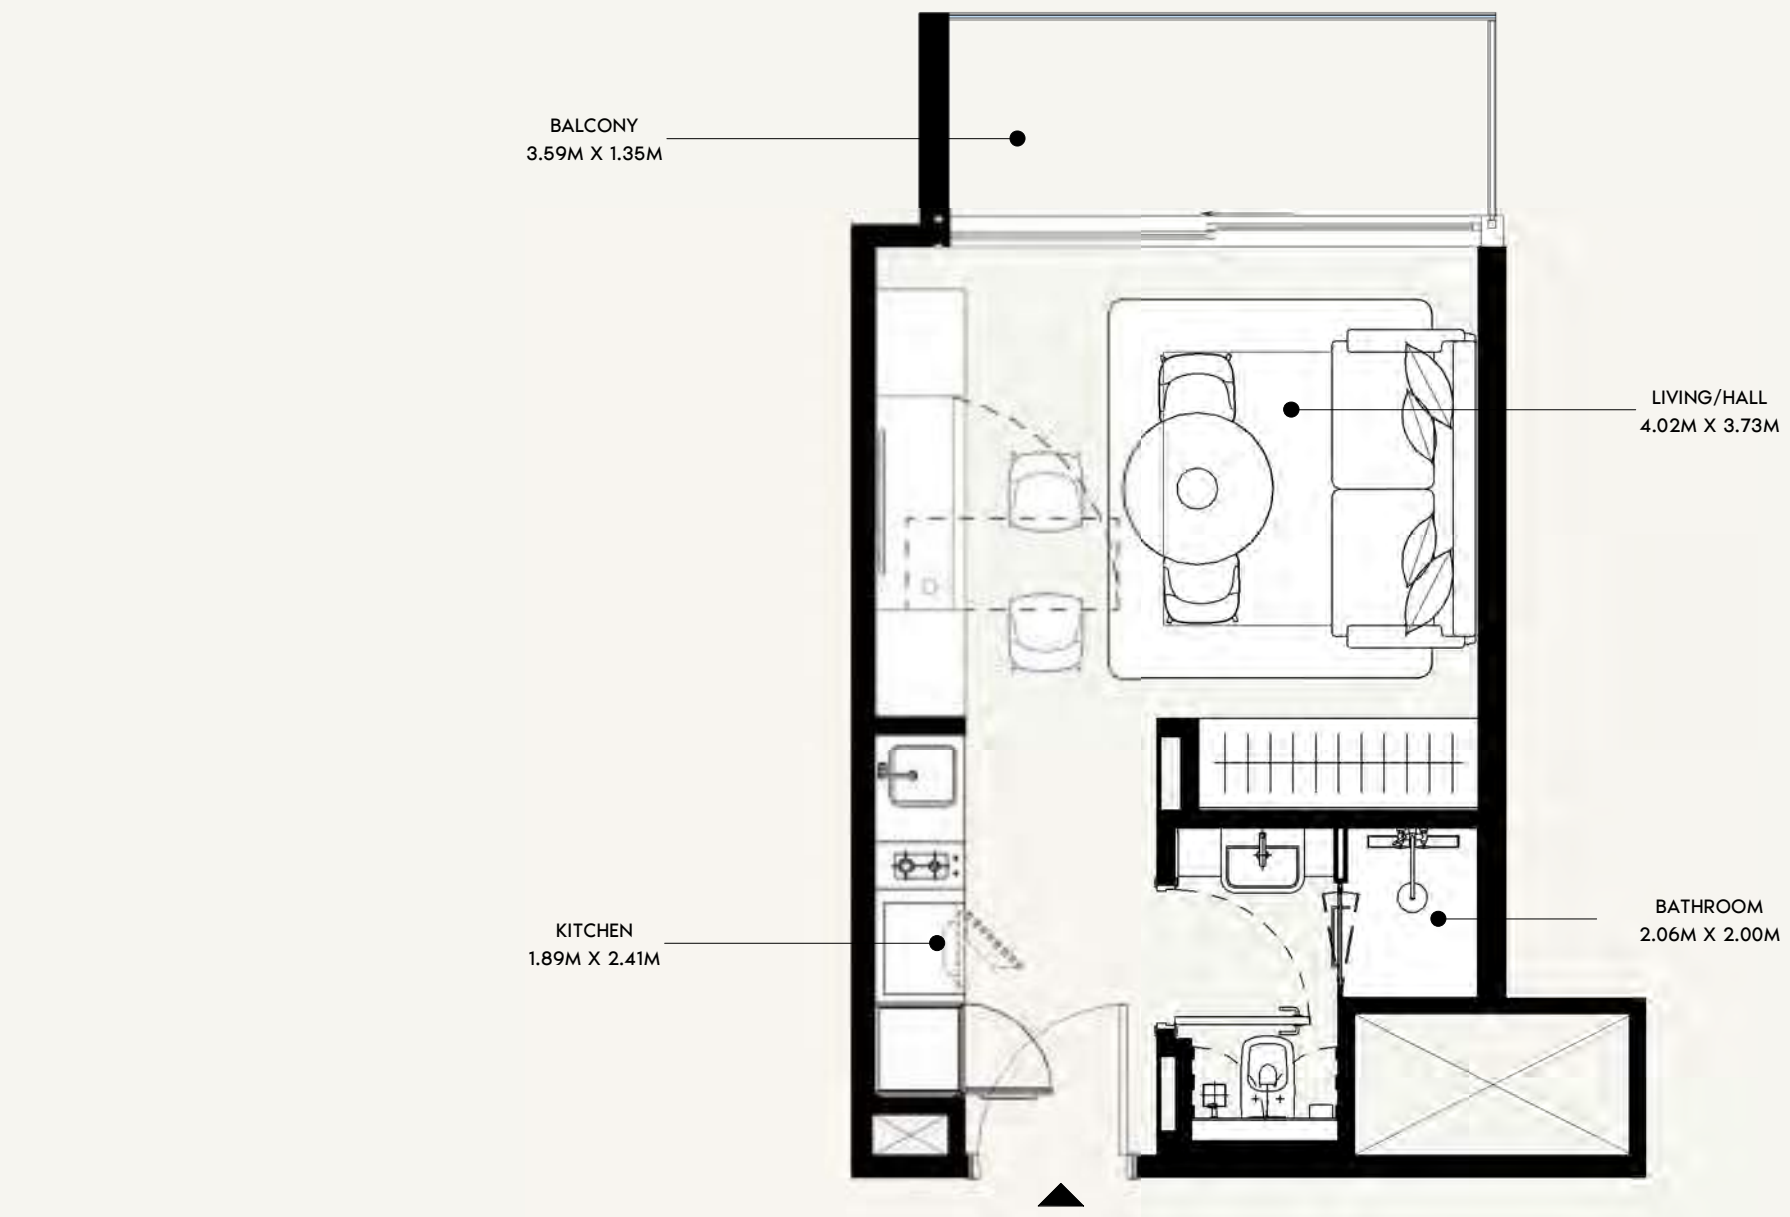

SCALE: N.T.S

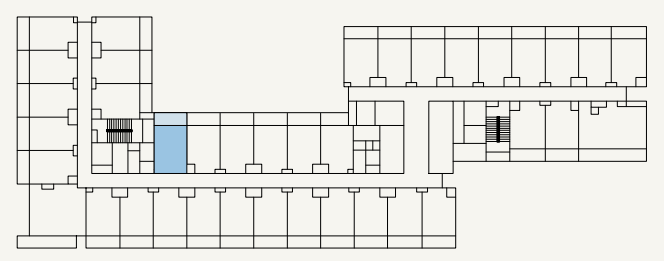

SCALE: N.T.S



FLOOR NO:
4TH, 8TH & 14TH FLOOR

UNIT TYPE:
STUDIO (TYPE-01E)

APARTMENT AREA:
268.45 SQ.FT. (24.94 SQ.M)

BALCONY AREA:
56.83 SQ.FT. (5.28 SQ.M)





DISCLAIMER:
THE COLORED MARKETING FLOOR PLANS PROVIDED BY THE DEVELOPER ARE FOR ILLUSTRATIVE PURPOSES ONLY. ACTUAL DIMENSIONS, LAYOUT, AND FINISHES MAY VARY FROM THOSE DEPICTED IN THE PLANS. FURNITURE, FIXTURES, AND EQUIPMENT SHOWN IN THE PLANS ARE FOR DECORATIVE PURPOSES ONLY AND ARE NOT INCLUDED IN THE PURCHASE OR LEASE OF THE PROPERTY. THE DEVELOPER RESERVES THE RIGHT TO MAKE MODIFICATIONS, REVISIONS, AND CHANGES TO THE FLOOR PLANS, SPECIFICATIONS, AND FEATURES WITHOUT PRIOR NOTICE.

TOTAL APARTMENT AREA:
325.29 SQ.FT. (30.22 SQ.M)

PROJECT NAME / BUILDING:
JADAF / PROJECT 09

UNIT NO:
433 , 833 & 1433

DP
APPROVED :
MC
NC
DRAWN :
SHEET SIZE A3

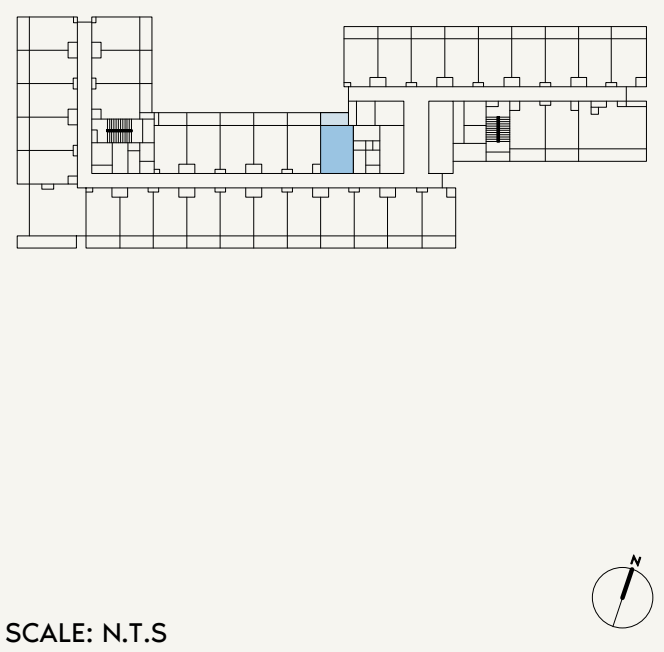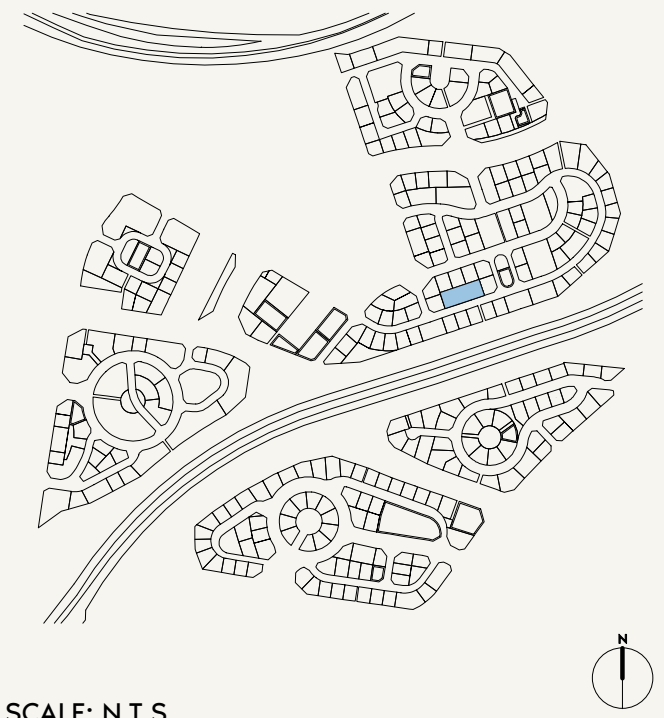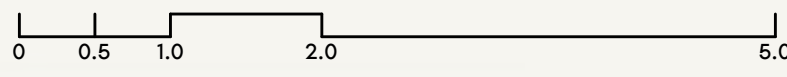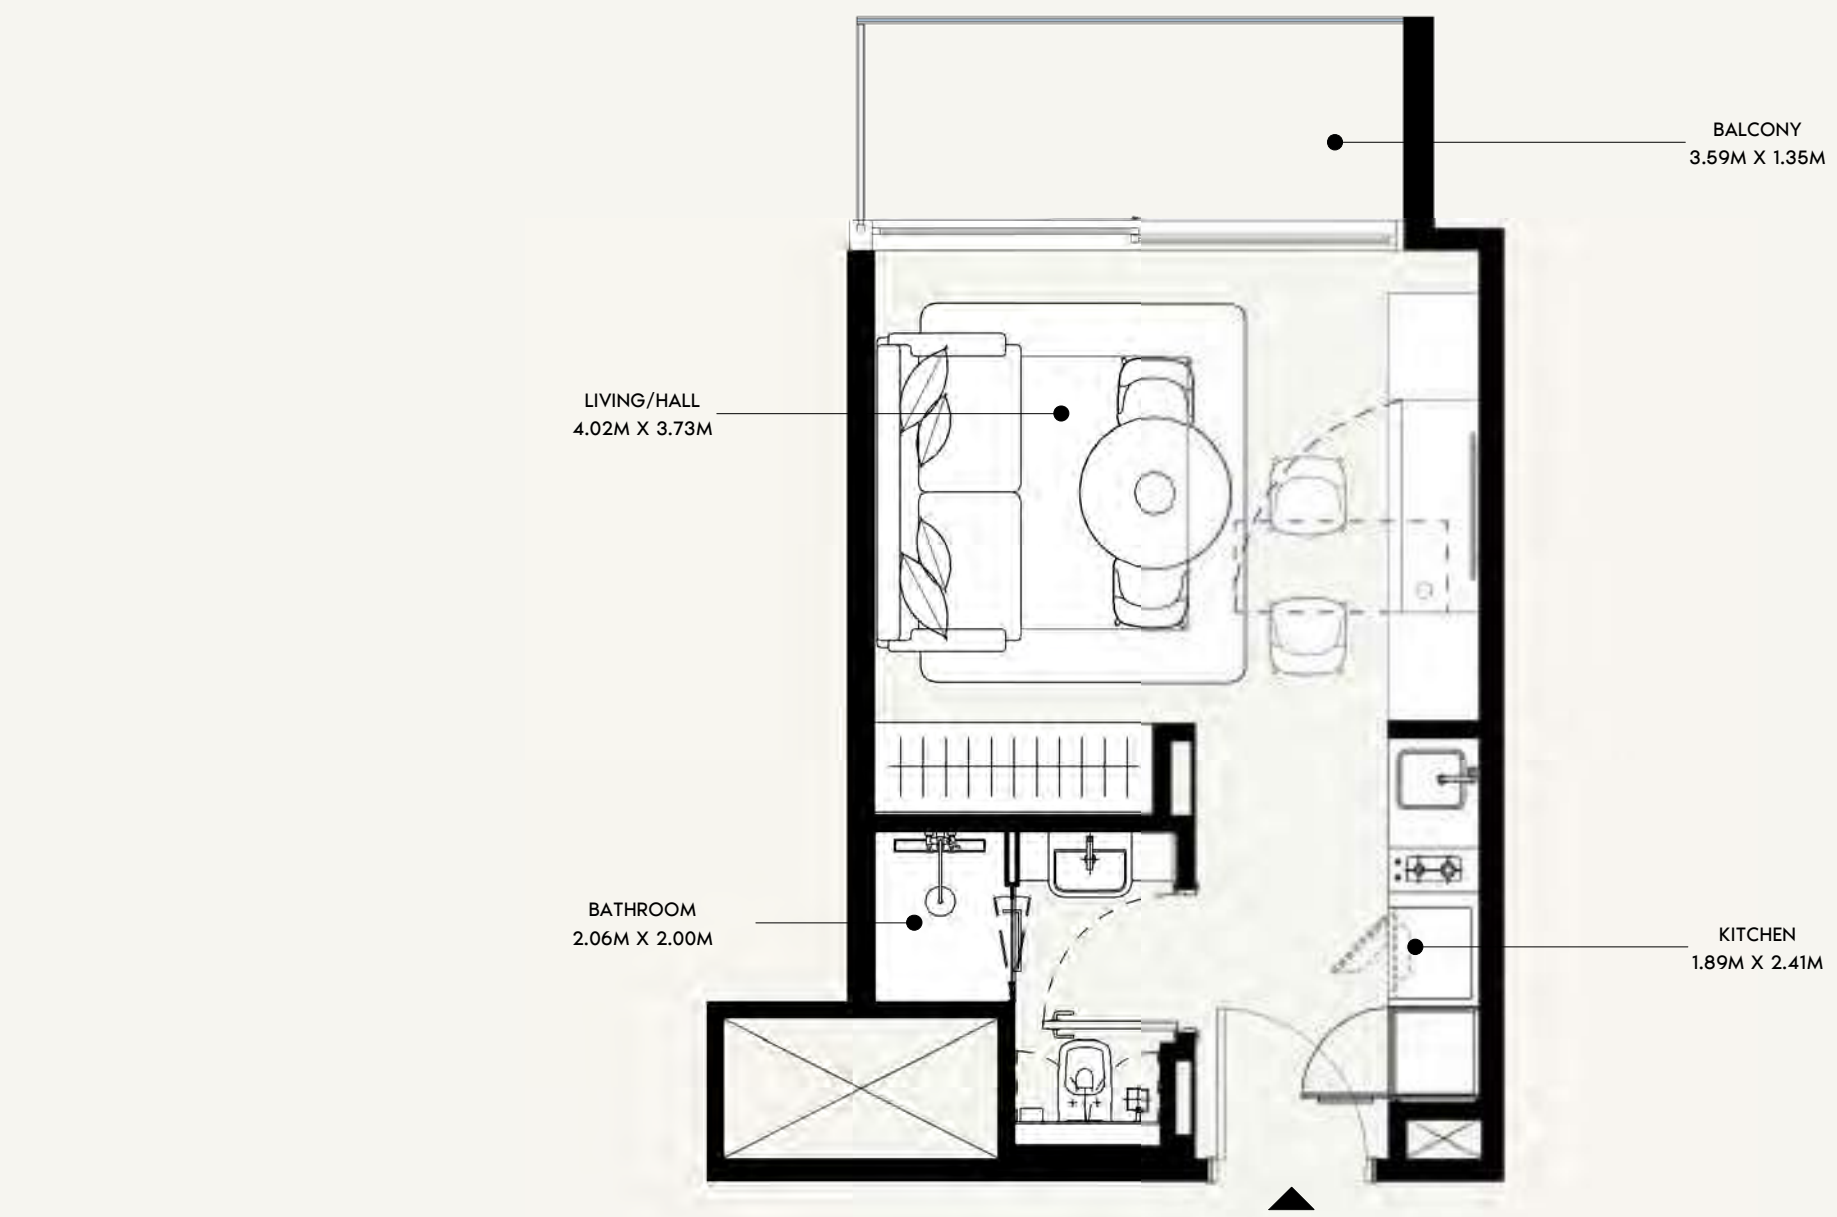

FLOOR NO:
4TH, 8TH & 14TH FLOOR

UNIT TYPE:
STUDIO (TYPE-01E)

APARTMENT AREA:
268.02 SQ.FT. (24.9 SQ.M)

BALCONY AREA:
56.83 SQ.FT. (5.28 SQ.M)




DISCLAIMER:
THE COLORED MARKETING FLOOR PLANS PROVIDED BY THE DEVELOPER ARE FOR ILLUSTRATIVE PURPOSES ONLY. ACTUAL DIMENSIONS, LAYOUT, AND FINISHES MAY VARY FROM THOSE DEPICTED IN THE PLANS. FURNITURE, FIXTURES, AND EQUIPMENT SHOWN IN THE PLANS ARE FOR DECORATIVE PURPOSES ONLY AND ARE NOT INCLUDED IN THE PURCHASE OR LEASE OF THE PROPERTY. THE DEVELOPER RESERVES THE RIGHT TO MAKE MODIFICATIONS, REVISIONS, AND CHANGES TO THE FLOOR PLANS, SPECIFICATIONS, AND FEATURES WITHOUT PRIOR NOTICE.

TOTAL APARTMENT AREA:
324.86 SQ.FT. (30.18 SQ.M)


PROJECT NAME / BUILDING:
JADAF / PROJECT 09

UNIT NO:
438 , 838 & 1438

DP
APPROVED :
MC
REVIEWED :
NC
DRAWN :
SHEET SIZE A3

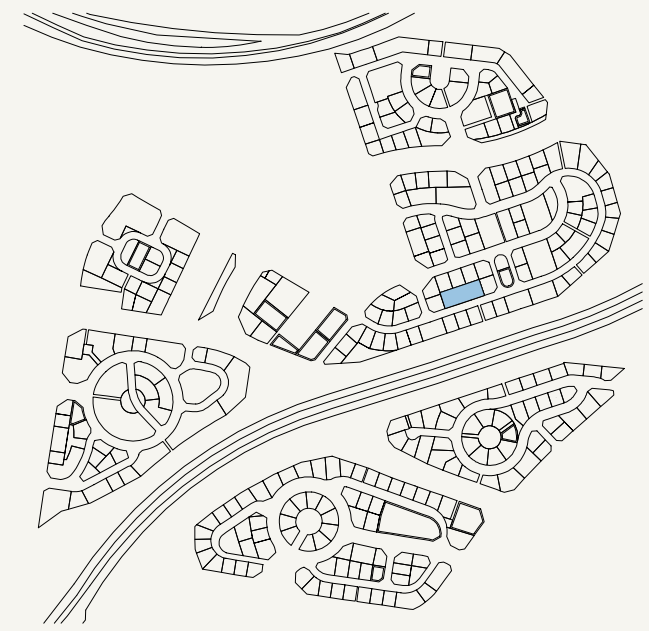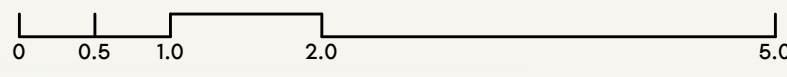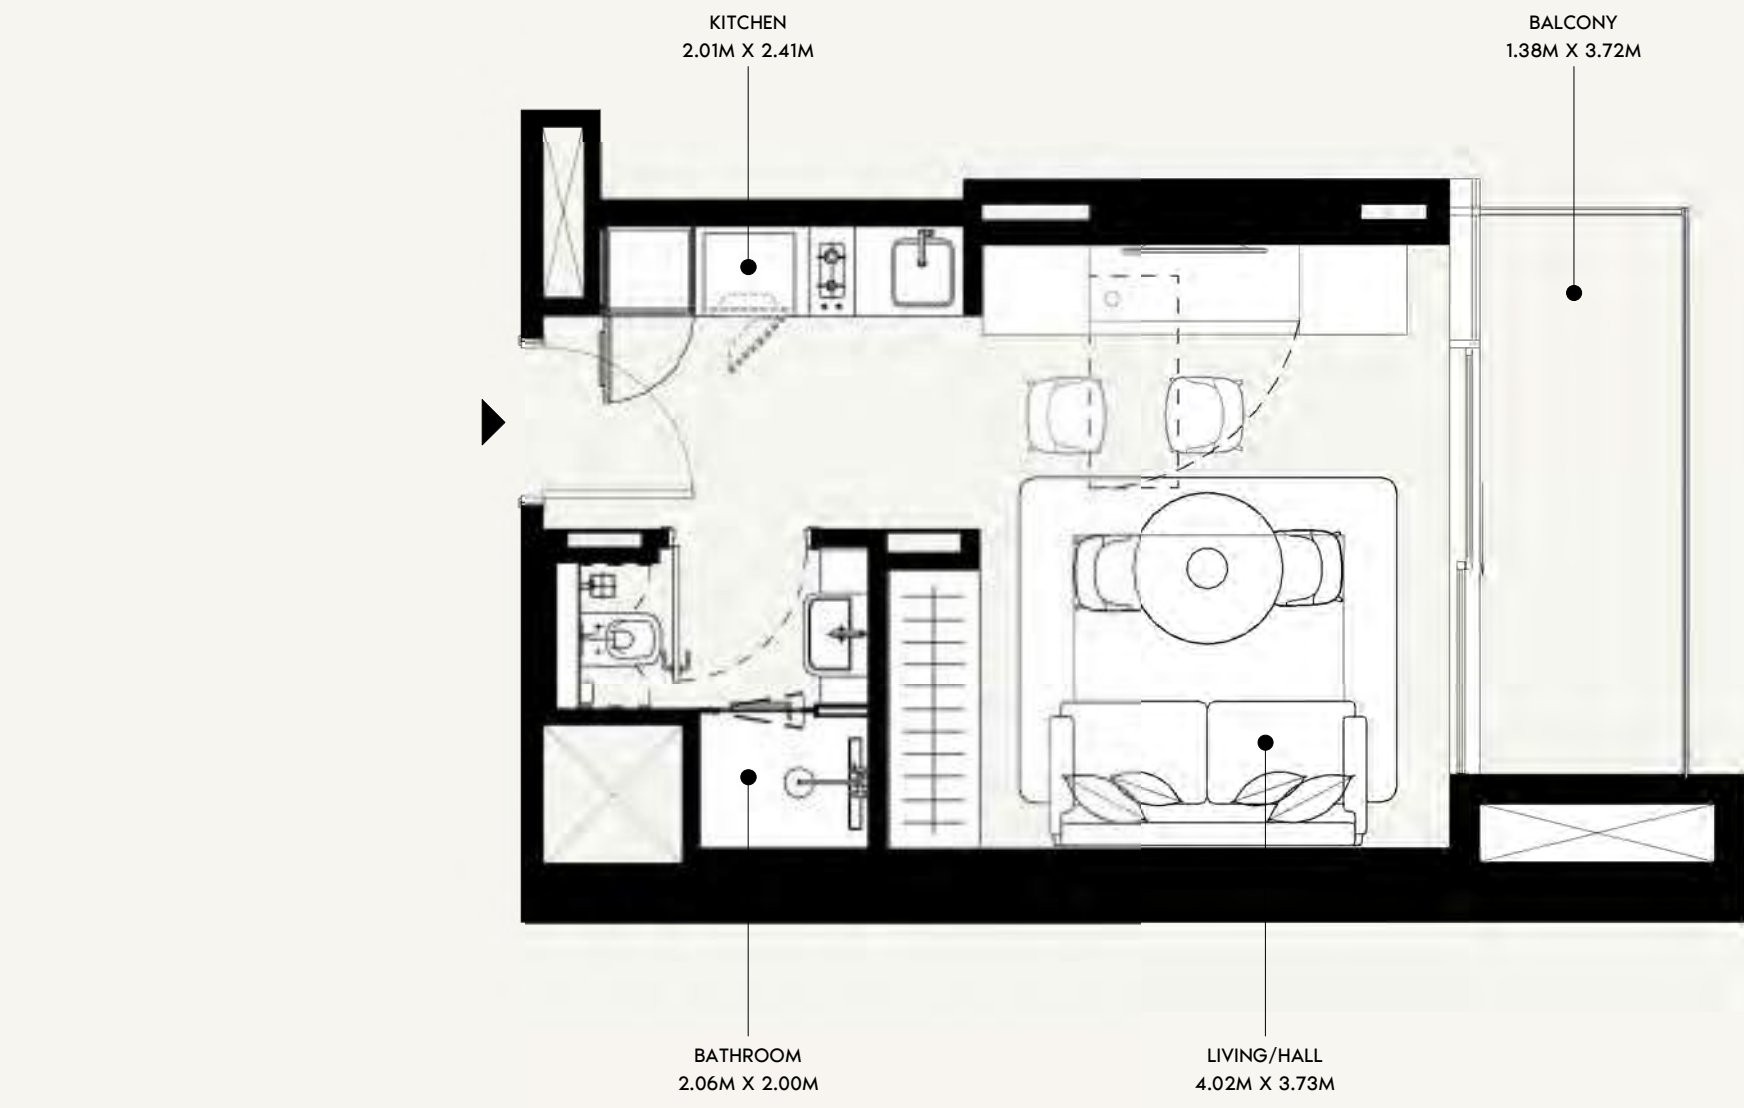

SCALE: N.T.S

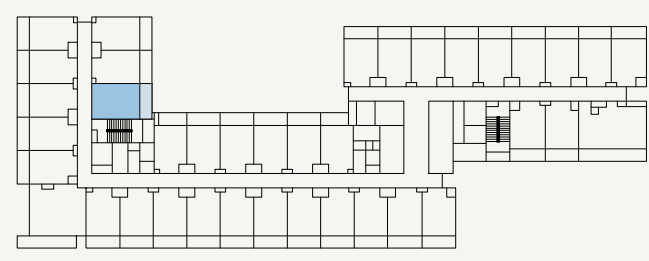

SCALE: N.T.S



FLOOR NO:
4TH, 8TH & 14TH FLOOR

UNIT TYPE:
STUDIO (TYPE-01F)

APARTMENT AREA:
283.95 SQ.FT. (26.38 SQ.M)

BALCONY AREA:
59.52 SQ.FT. (5.53 SQ.M)




DISCLAIMER:
THE COLORED MARKETING FLOOR PLANS PROVIDED BY THE DEVELOPER ARE FOR ILLUSTRATIVE PURPOSES ONLY. ACTUAL DIMENSIONS, LAYOUT, AND FINISHES MAY VARY FROM THOSE DEPICTED IN THE PLANS. FURNITURE, FIXTURES, AND EQUIPMENT SHOWN IN THE PLANS ARE FOR DECORATIVE PURPOSES ONLY AND ARE NOT INCLUDED IN THE PURCHASE OR LEASE OF THE PROPERTY. THE DEVELOPER RESERVES THE RIGHT TO MAKE MODIFICATIONS, REVISIONS, AND CHANGES TO THE FLOOR PLANS, SPECIFICATIONS, AND FEATURES WITHOUT PRIOR NOTICE.

TOTAL APARTMENT AREA:
343.48 SQ.FT. (31.91 SQ.M)


PROJECT NAME / BUILDING:
JADAF / PROJECT 09

UNIT NO:
432 , 832 & 1432

DP
APPROVED :
MC
REVIEWED :
NC
DRAWN :
SHEET SIZE A3

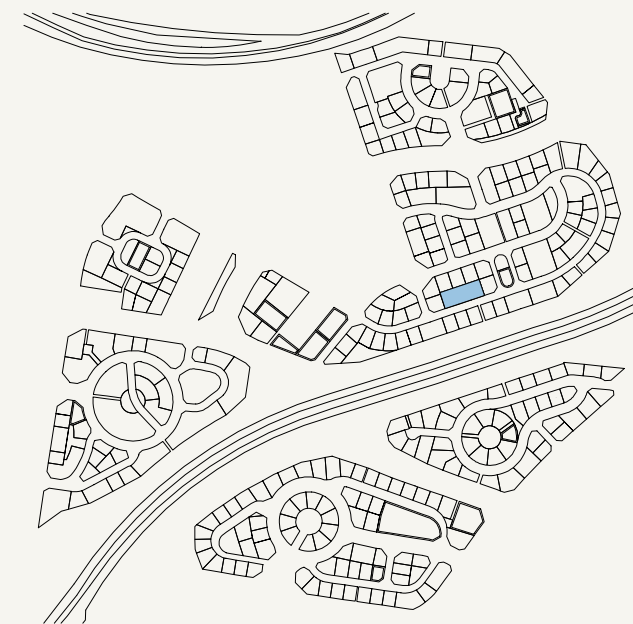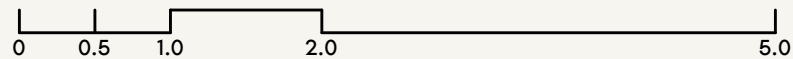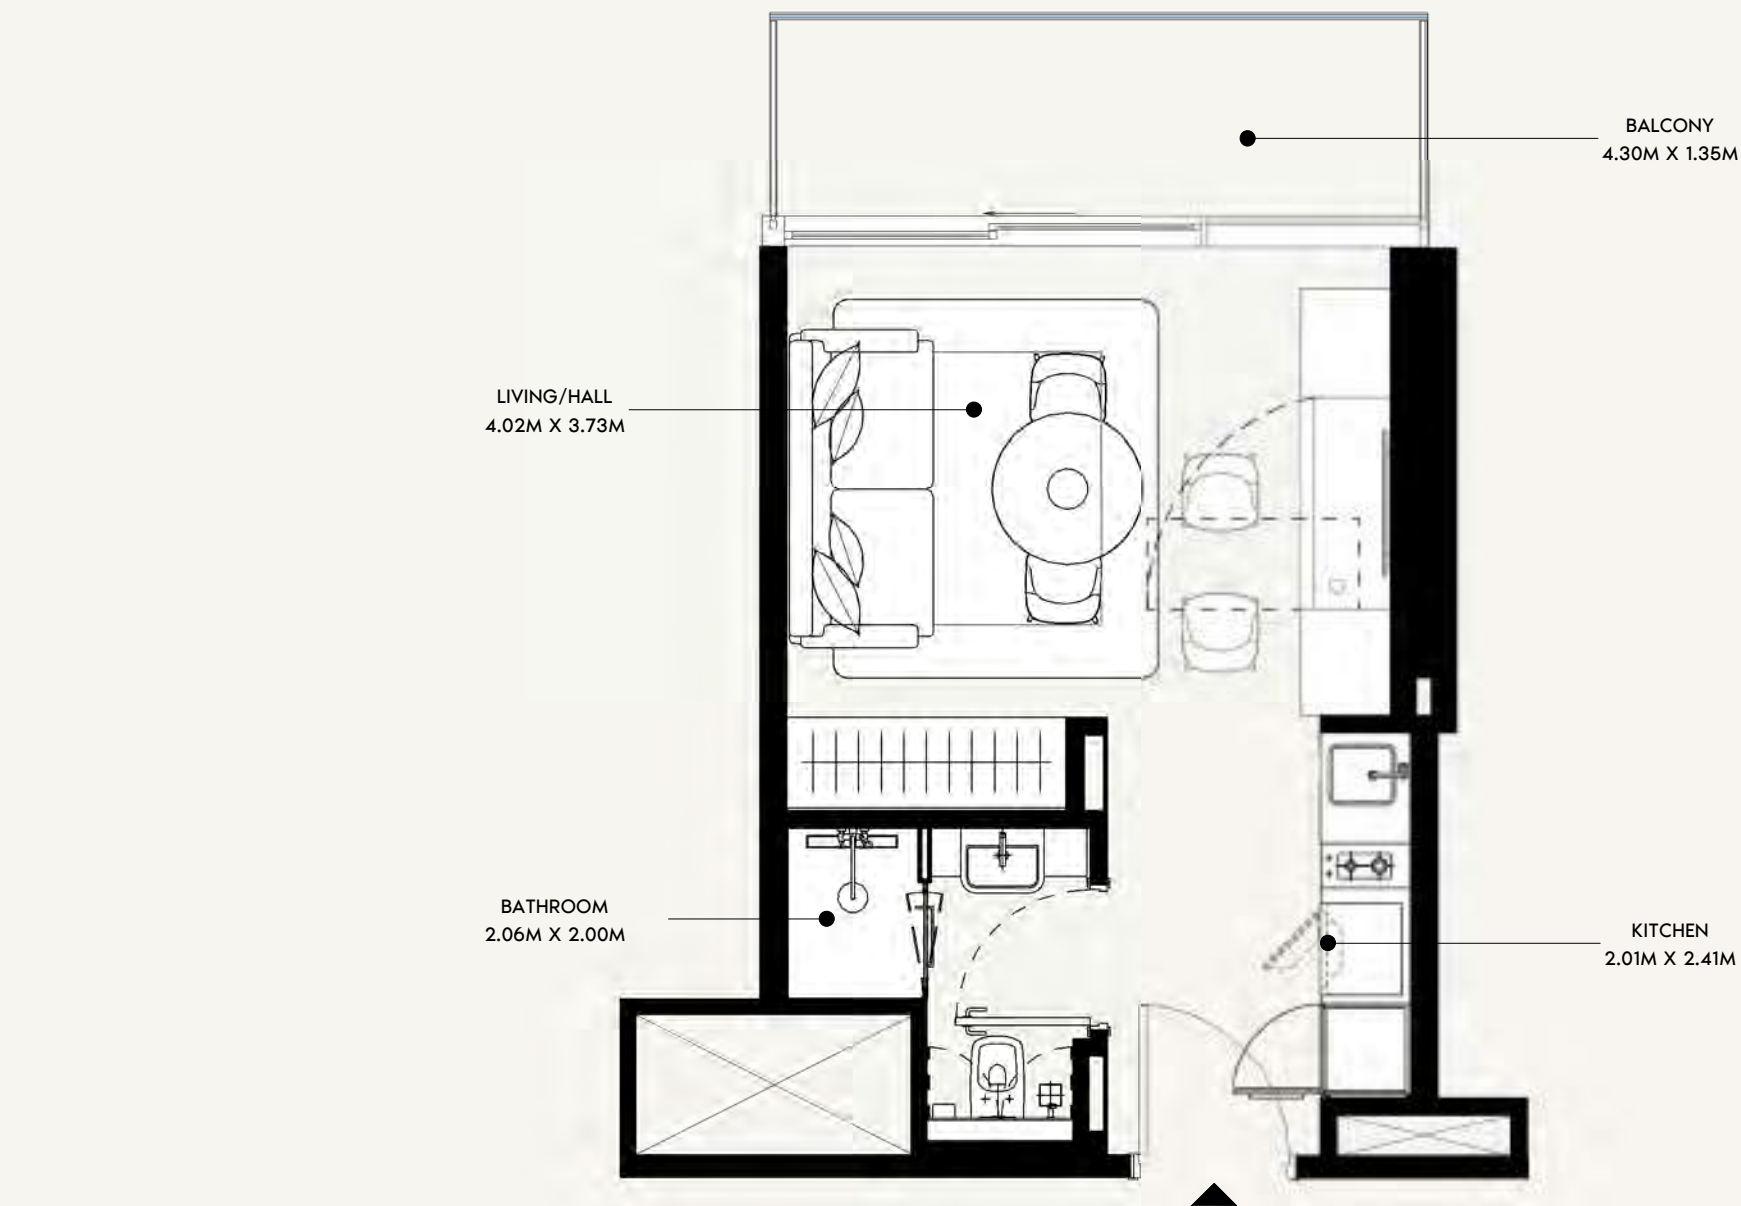

SCALE: N.T.S

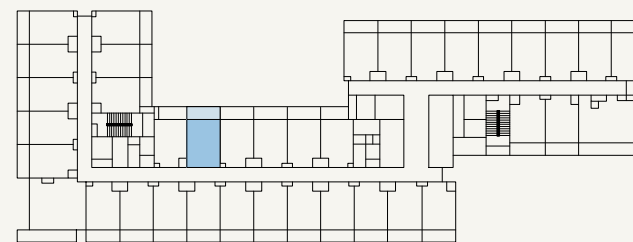

SCALE: N.T.S

AZIZI

FLOOR NO:

4TH, 8TH & 14TH FLOOR

UNIT TYPE:

STUDIO (TYPE-01J)

APARTMENT AREA:

273.41 SQ.FT. (25.4 SQ.M)

BALCONY AREA:

65.23 SQ.FT. (6.06 SQ.M)

DISCLAIMER:

THE COLORED MARKETING FLOOR PLANS PROVIDED BY THE DEVELOPER ARE FOR ILLUSTRATIVE PURPOSES ONLY. ACTUAL DIMENSIONS, LAYOUT, AND FINISHES MAY VARY FROM THOSE DEPICTED IN THE PLANS. FURNITURE, FIXTURES, AND EQUIPMENT SHOWN IN THE PLANS ARE FOR DECORATIVE PURPOSES ONLY AND ARE NOT INCLUDED IN THE PURCHASE OR LEASE OF THE PROPERTY. THE DEVELOPER RESERVES THE RIGHT TO MAKE MODIFICATIONS, REVISIONS, AND CHANGES TO THE FLOOR PLANS, SPECIFICATIONS, AND FEATURES WITHOUT PRIOR NOTICE.

TOTAL APARTMENT AREA:

338.64 SQ.FT. (31.46 SQ.M)




PROJECT NAME / BUILDING:

JADAF / PROJECT 09


UNIT NO:

434 , 834 & 1434

DP
APPROVED :
MC
REVIEWED :
NC
DRAWN :
SHEET SIZE A3

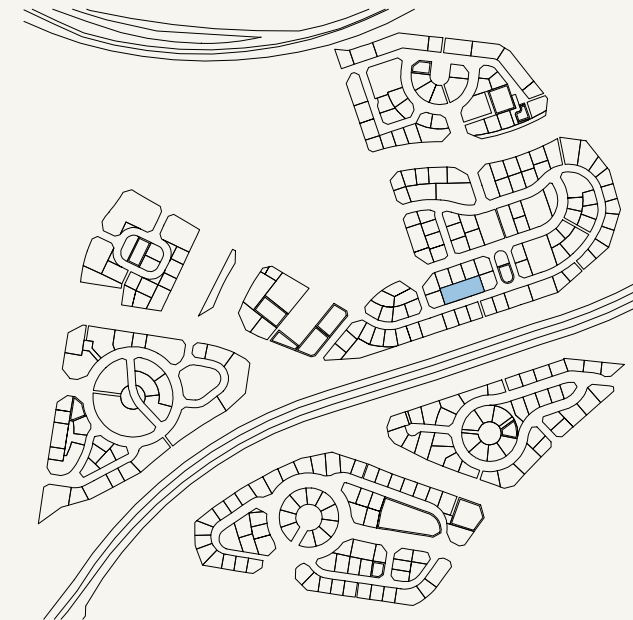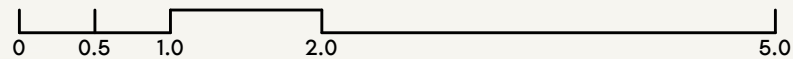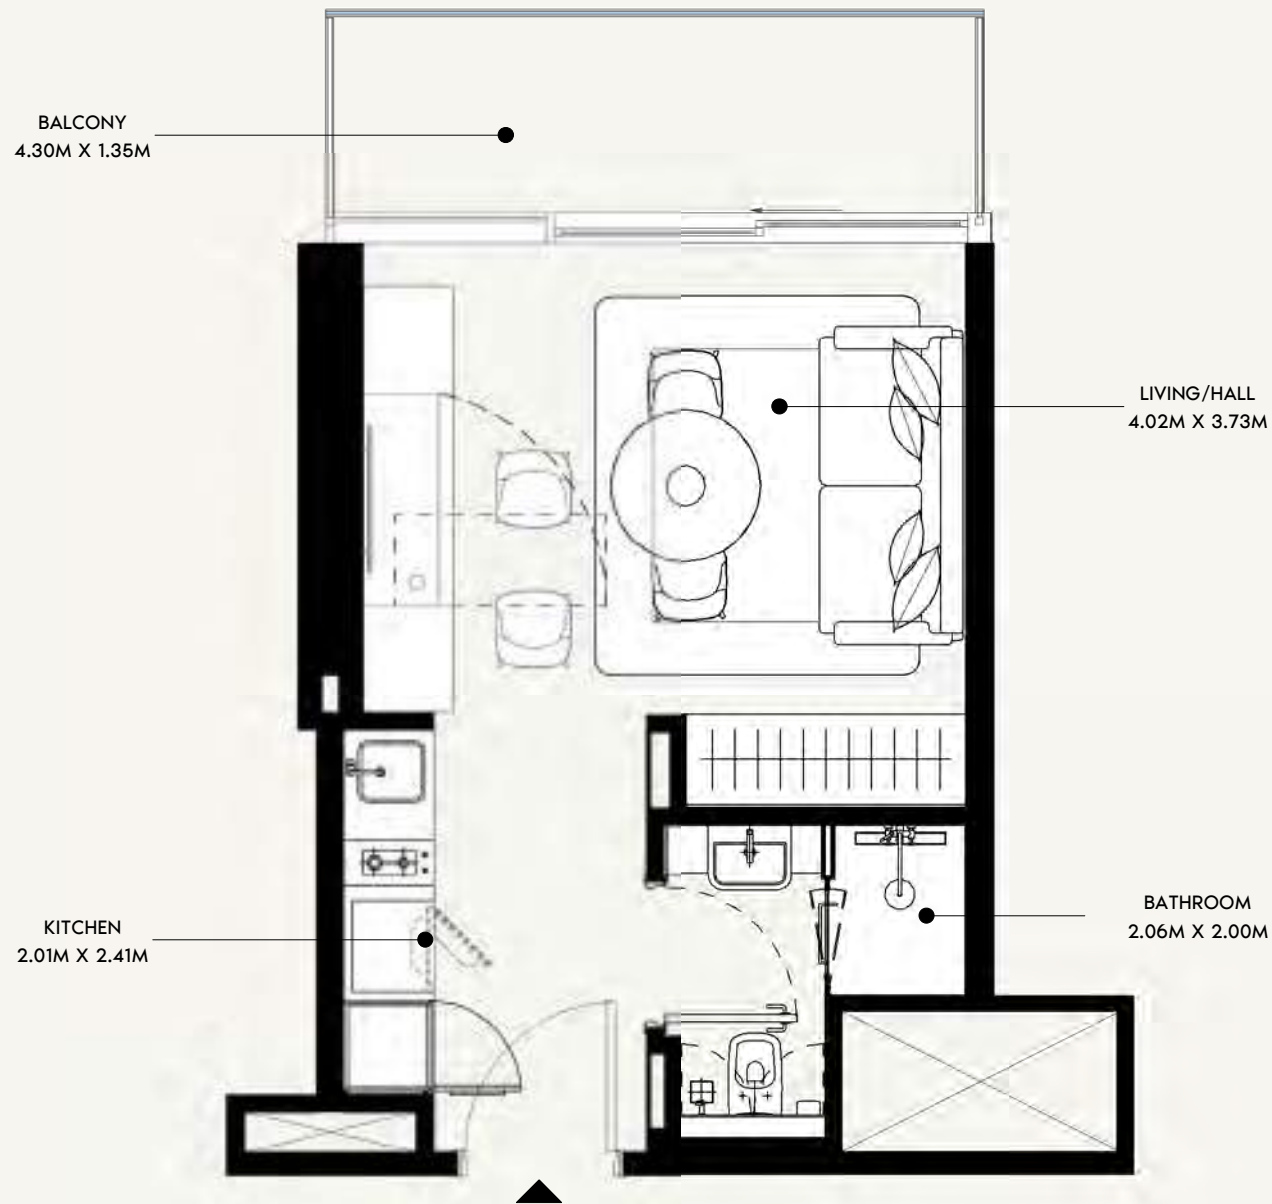

SCALE: N.T.S

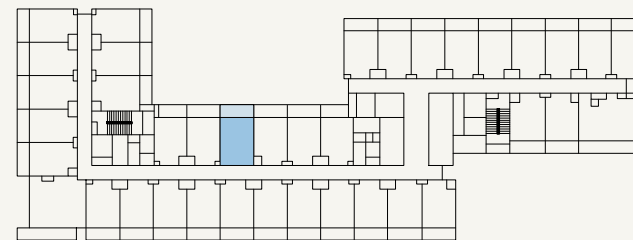

SCALE: N.T.S

AZIZI

FLOOR NO:

4TH, 8TH & 14TH FLOOR

UNIT TYPE:

STUDIO (TYPE-01J)

APARTMENT AREA:

273.41 SQ.FT. (25.4 SQ.M)

BALCONY AREA:

65.23 SQ.FT. (6.06 SQ.M)

DISCLAIMER:

THE COLORED MARKETING FLOOR PLANS PROVIDED BY THE DEVELOPER ARE FOR ILLUSTRATIVE PURPOSES ONLY. ACTUAL DIMENSIONS, LAYOUT, AND FINISHES MAY VARY FROM THOSE DEPICTED IN THE PLANS. FURNITURE, FIXTURES, AND EQUIPMENT SHOWN IN THE PLANS ARE FOR DECORATIVE PURPOSES ONLY AND ARE NOT INCLUDED IN THE PURCHASE OR LEASE OF THE PROPERTY. THE DEVELOPER RESERVES THE RIGHT TO MAKE MODIFICATIONS, REVISIONS, AND CHANGES TO THE FLOOR PLANS, SPECIFICATIONS, AND FEATURES WITHOUT PRIOR NOTICE.

TOTAL APARTMENT AREA:

338.64 SQ.FT. (31.46 SQ.M)




PROJECT NAME / BUILDING:

JADAF / PROJECT 09


UNIT NO:

435 , 835 & 1435

DP
APPROVED :
MC
NC
DRAWN :
SHEET SIZE A3

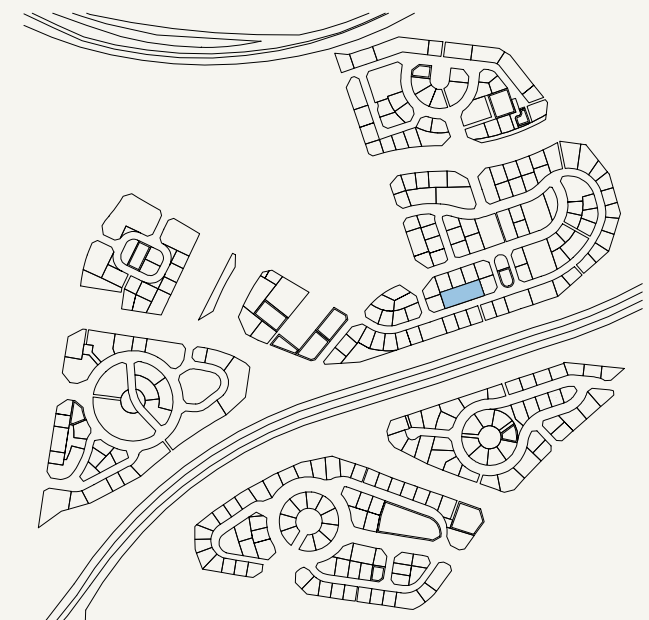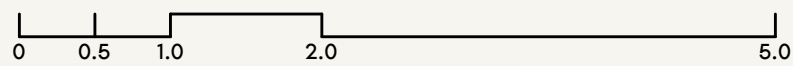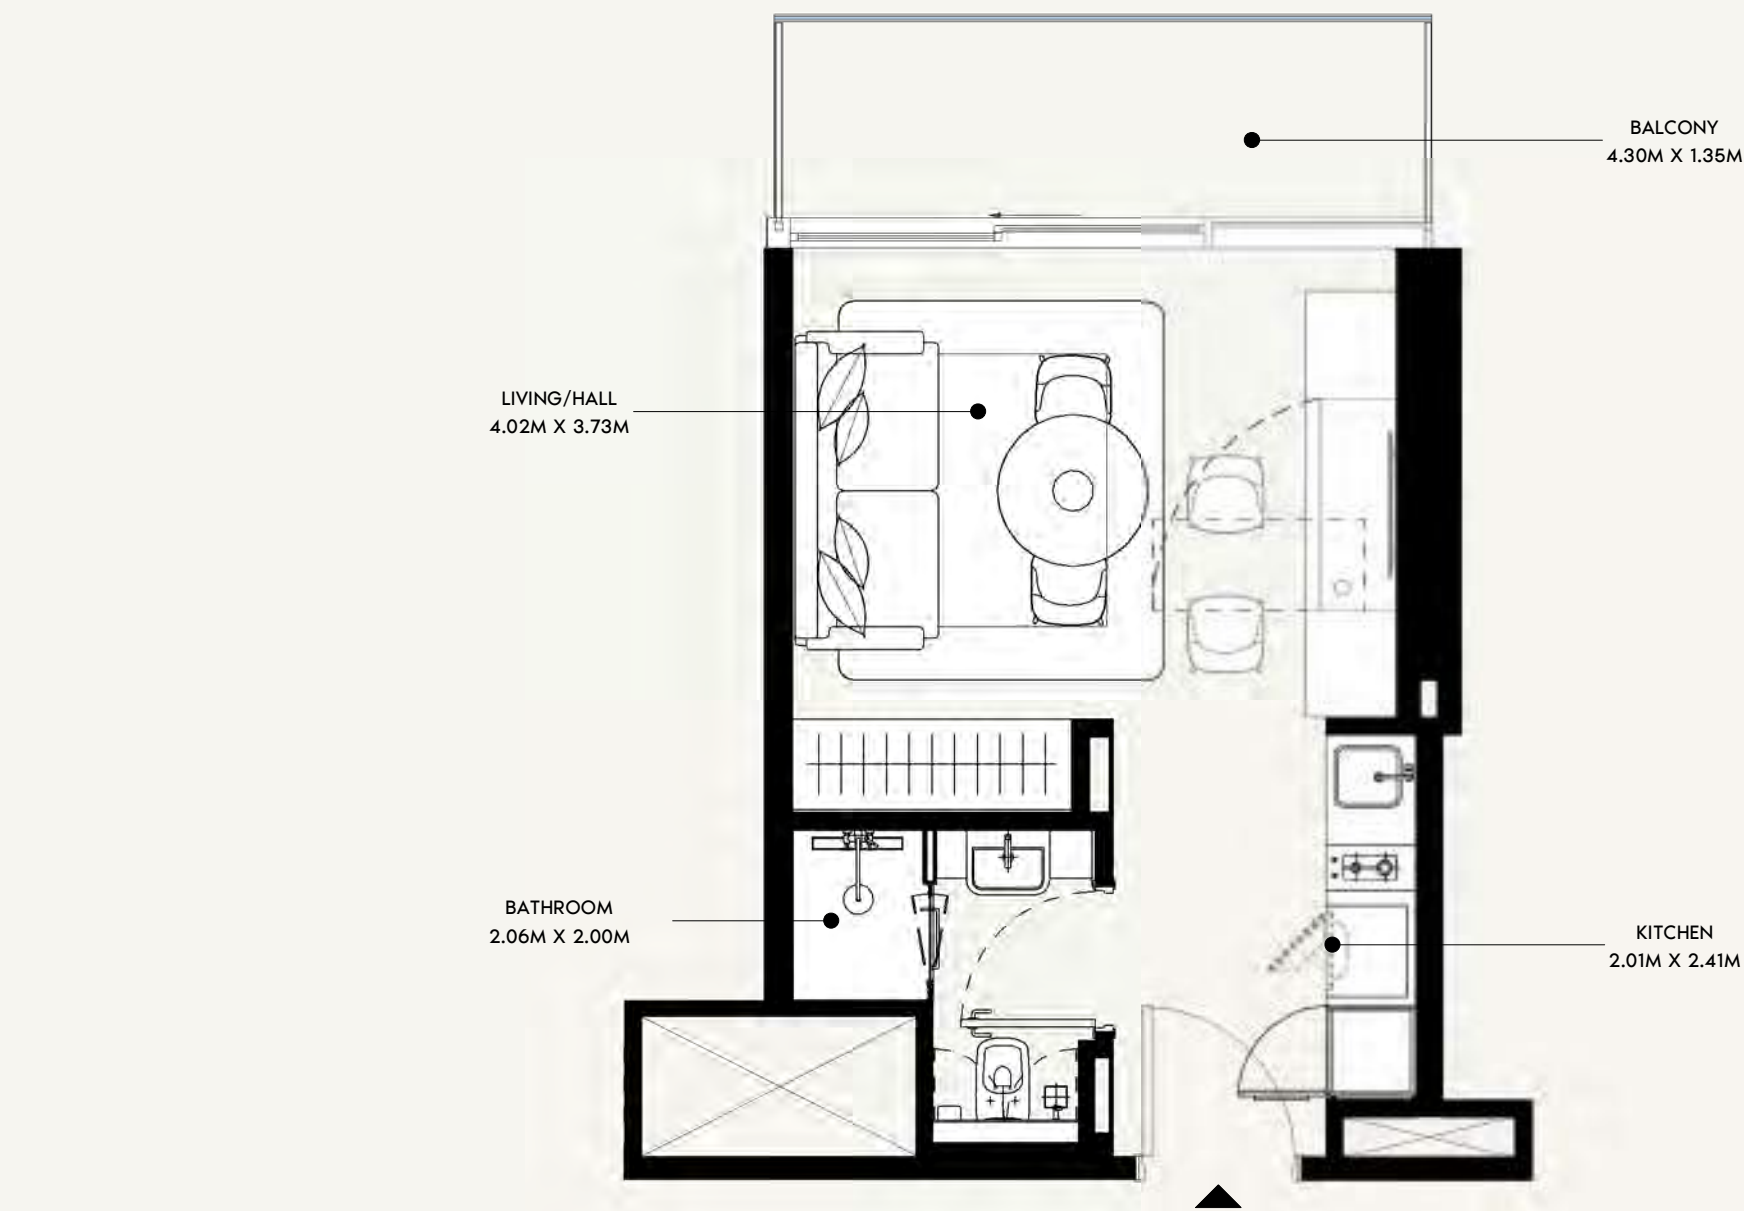

SCALE: N.T.S

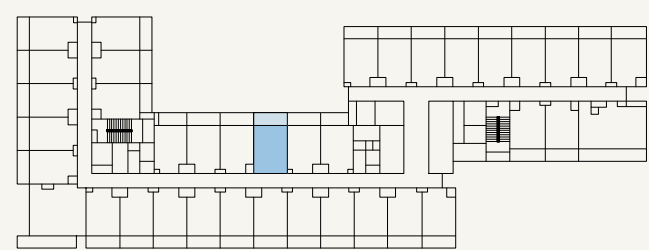

SCALE: N.T.S



FLOOR NO:
4TH, 8TH & 14TH FLOOR

UNIT TYPE:
STUDIO (TYPE-01J)

APARTMENT AREA:
273.51 SQ.FT. (25.41 SQ.M)

BALCONY AREA:
65.23 SQ.FT. (6.06 SQ.M)



DISCLAIMER:
THE COLORED MARKETING FLOOR PLANS PROVIDED BY THE DEVELOPER ARE FOR ILLUSTRATIVE PURPOSES ONLY. ACTUAL DIMENSIONS, LAYOUT, AND FINISHES MAY VARY FROM THOSE DEPICTED IN THE PLANS. FURNITURE, FIXTURES, AND EQUIPMENT SHOWN IN THE PLANS ARE FOR DECORATIVE PURPOSES ONLY AND ARE NOT INCLUDED IN THE PURCHASE OR LEASE OF THE PROPERTY. THE DEVELOPER RESERVES THE RIGHT TO MAKE MODIFICATIONS, REVISIONS, AND CHANGES TO THE FLOOR PLANS, SPECIFICATIONS, AND FEATURES WITHOUT PRIOR NOTICE.

TOTAL APARTMENT AREA:
338.74 SQ.FT. (31.47 SQ.M)


PROJECT NAME / BUILDING:
JADAF / PROJECT 09

UNIT NO:
436 , 836 & 1436

DP
APPROVED :
MC
REVIEWED :
NC
DRAWN :
SHEET SIZE A3

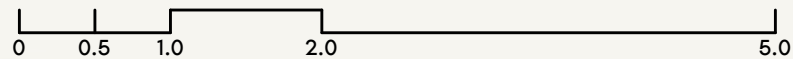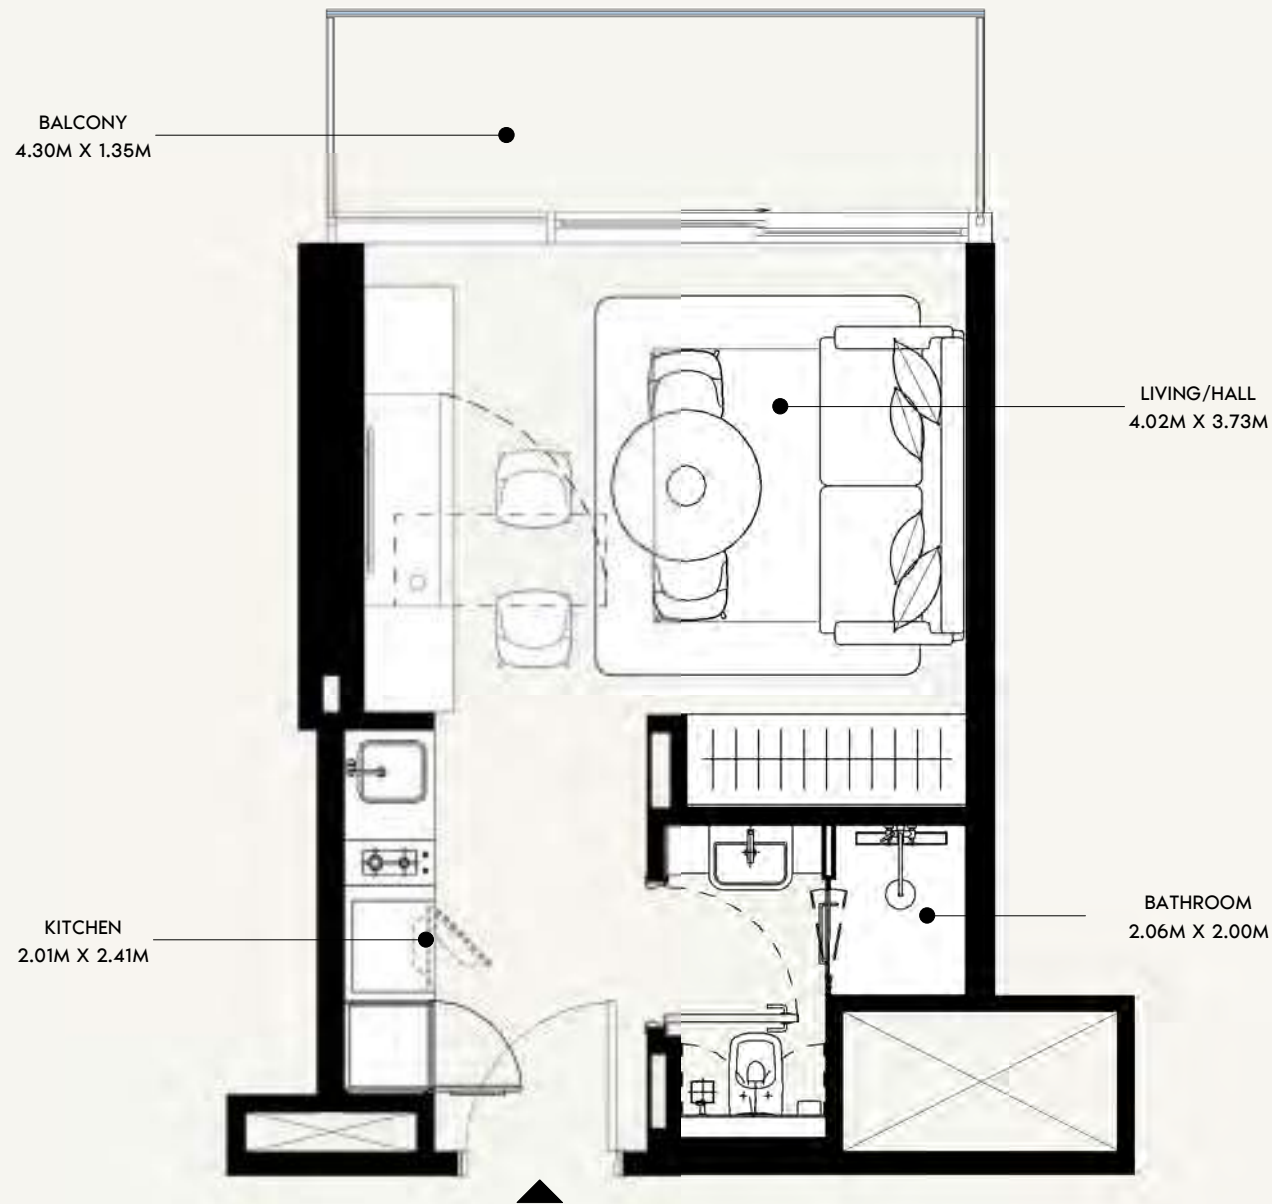

SCALE: N.T.S

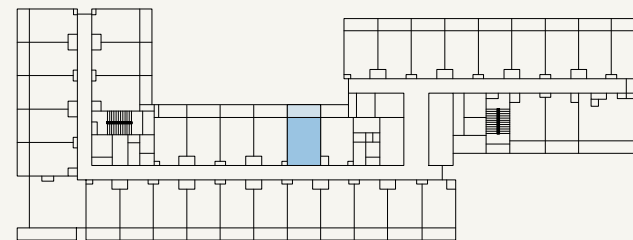

SCALE: N.T.S

AZIZI

FLOOR NO:

4TH, 8TH & 14TH FLOOR

UNIT TYPE:

STUDIO (TYPE-01J)

APARTMENT AREA:

273.08 SQ.FT. (25.37 SQ.M)

BALCONY AREA:

65.23 SQ.FT. (6.06 SQ.M)

DISCLAIMER:

THE COLORED MARKETING FLOOR PLANS PROVIDED BY THE DEVELOPER ARE FOR ILLUSTRATIVE PURPOSES ONLY. ACTUAL DIMENSIONS, LAYOUT, AND FINISHES MAY VARY FROM THOSE DEPICTED IN THE PLANS. FURNITURE, FIXTURES, AND EQUIPMENT SHOWN IN THE PLANS ARE FOR DECORATIVE PURPOSES ONLY AND ARE NOT INCLUDED IN THE PURCHASE OR LEASE OF THE PROPERTY. THE DEVELOPER RESERVES THE RIGHT TO MAKE MODIFICATIONS, REVISIONS, AND CHANGES TO THE FLOOR PLANS, SPECIFICATIONS, AND FEATURES WITHOUT PRIOR NOTICE.

TOTAL APARTMENT AREA:

338.31 SQ.FT. (31.43 SQ.M)




PROJECT NAME / BUILDING:

JADAF / PROJECT 09


UNIT NO:

437 , 837 & 1437

DP
APPROVED :
MC
REVIEWED :
NC
DRAWN :
SHEET SIZE A3

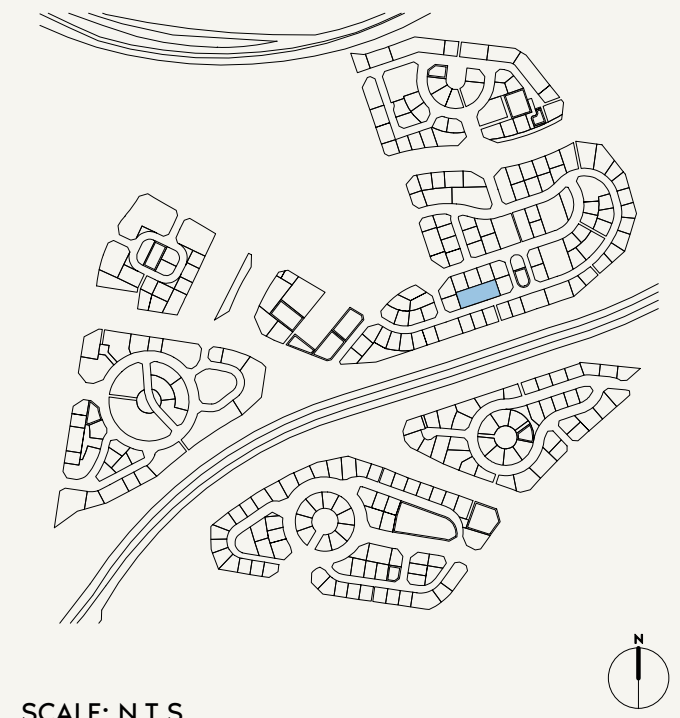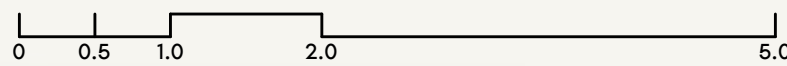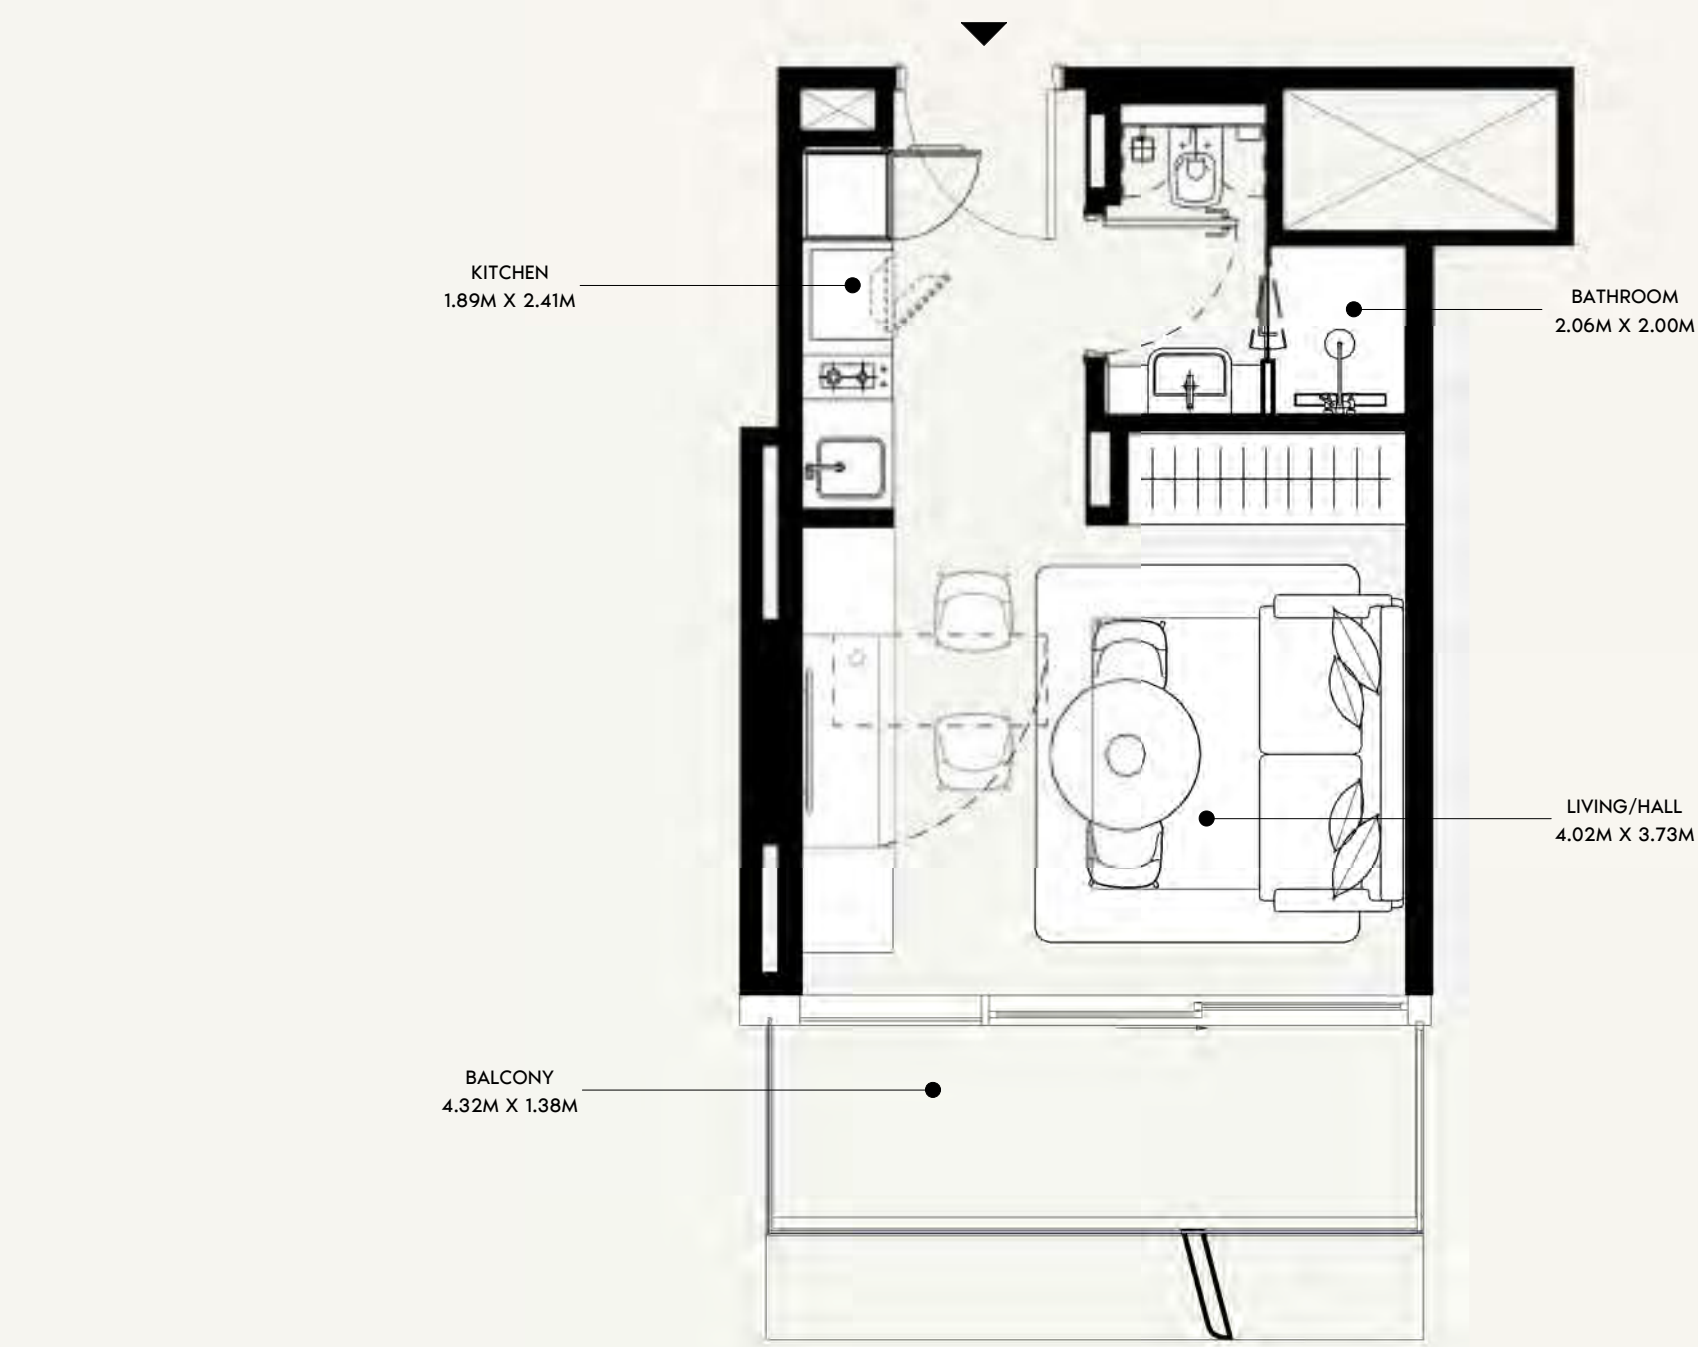

SCALE: N.T.S

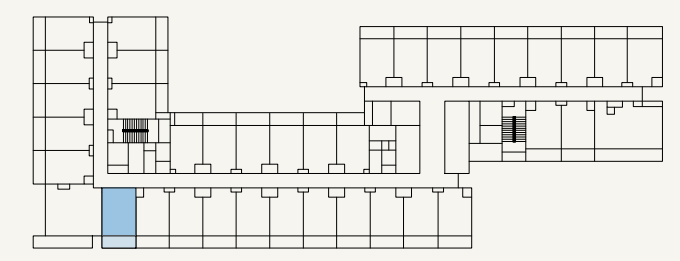

SCALE: N.T.S



FLOOR NO:
4TH, 8TH & 14TH FLOOR

UNIT TYPE:
STUDIO (TYPE-01L)

APARTMENT AREA:
269.75 SQ.FT. (25.06 SQ.M)

BALCONY AREA:
66.63 SQ.FT. (6.19 SQ.M)



DISCLAIMER:
THE COLORED MARKETING FLOOR PLANS PROVIDED BY THE DEVELOPER ARE FOR ILLUSTRATIVE PURPOSES ONLY. ACTUAL DIMENSIONS, LAYOUT, AND FINISHES MAY VARY FROM THOSE DEPICTED IN THE PLANS. FURNITURE, FIXTURES, AND EQUIPMENT SHOWN IN THE PLANS ARE FOR DECORATIVE PURPOSES ONLY AND ARE NOT INCLUDED IN THE PURCHASE OR LEASE OF THE PROPERTY. THE DEVELOPER RESERVES THE RIGHT TO MAKE MODIFICATIONS, REVISIONS, AND CHANGES TO THE FLOOR PLANS, SPECIFICATIONS, AND FEATURES WITHOUT PRIOR NOTICE.

TOTAL APARTMENT AREA:
336.38 SQ.FT. (31.25 SQ.M)


PROJECT NAME / BUILDING:
JADAF / PROJECT 09

UNIT NO:
423 , 823 & 1423

DP
APPROVED :
MC
NC
DRAWN :
SHEET SIZE A3

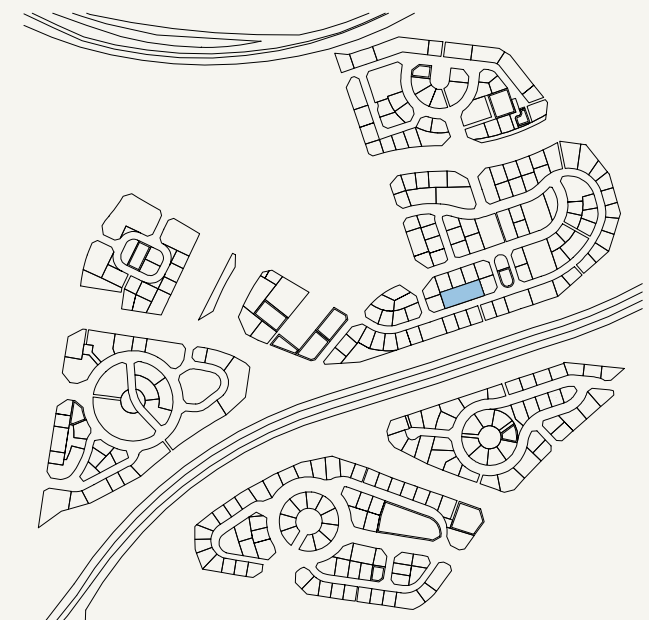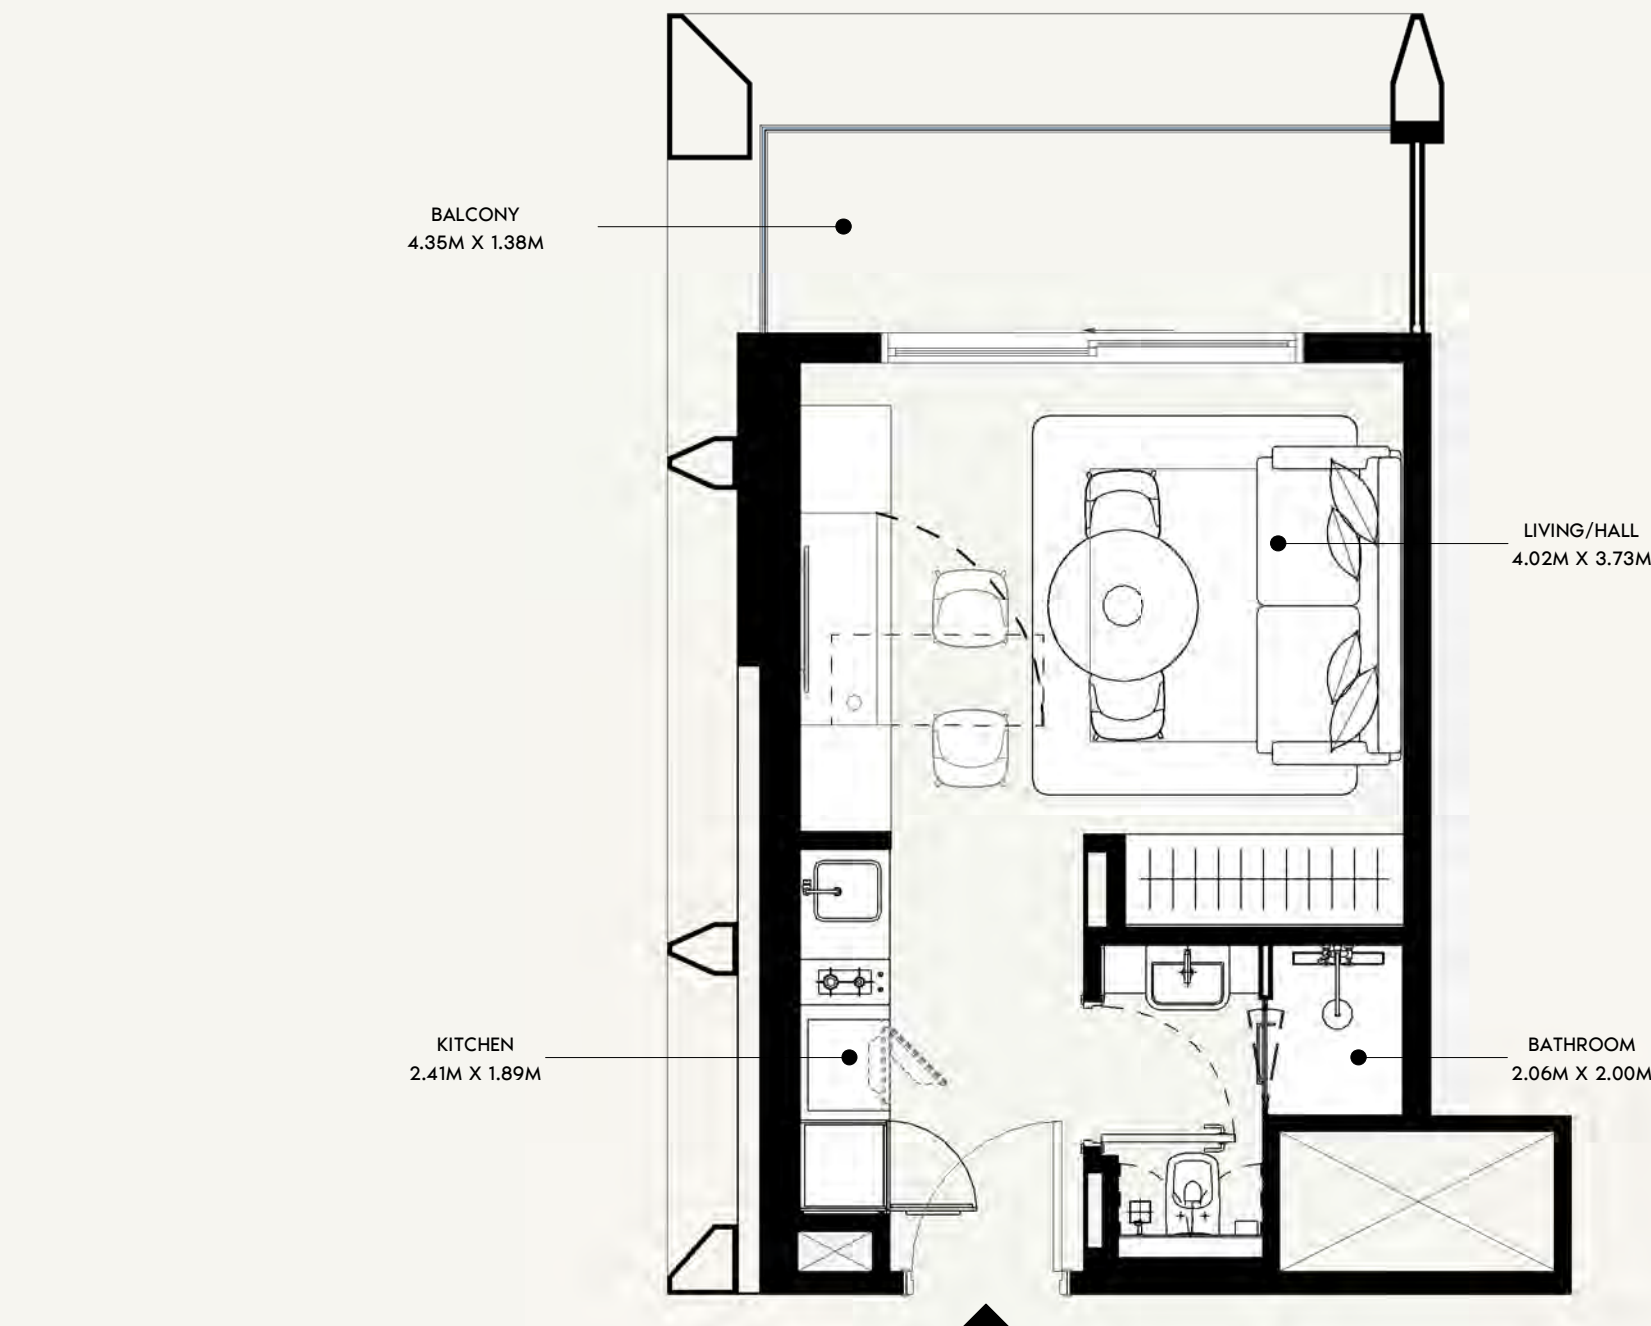

SCALE: N.T.S

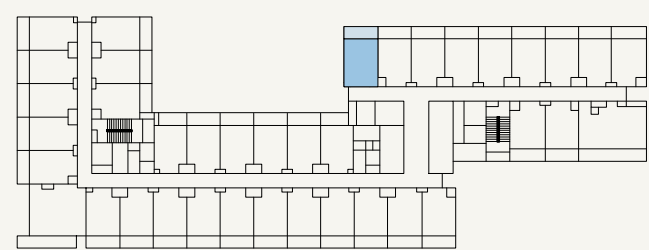

SCALE: N.T.S



FLOOR NO:
4TH, 8TH & 14TH FLOOR

UNIT TYPE:
STUDIO (TYPE-02A)

APARTMENT AREA:
268.88 SQ.FT. (24.98 SQ.M)

BALCONY AREA:
67.92 SQ.FT. (6.31 SQ.M)




DISCLAIMER:
THE COLORED MARKETING FLOOR PLANS PROVIDED BY THE DEVELOPER ARE FOR ILLUSTRATIVE PURPOSES ONLY. ACTUAL DIMENSIONS, LAYOUT, AND FINISHES MAY VARY FROM THOSE DEPICTED IN THE PLANS. FURNITURE, FIXTURES, AND EQUIPMENT SHOWN IN THE PLANS ARE FOR DECORATIVE PURPOSES ONLY AND ARE NOT INCLUDED IN THE PURCHASE OR LEASE OF THE PROPERTY. THE DEVELOPER RESERVES THE RIGHT TO MAKE MODIFICATIONS, REVISIONS, AND CHANGES TO THE FLOOR PLANS, SPECIFICATIONS, AND FEATURES WITHOUT PRIOR NOTICE.

TOTAL APARTMENT AREA:
336.81 SQ.FT. (31.29 SQ.M)

PROJECT NAME / BUILDING:
JADAF / PROJECT 09

UNIT NO:
401 , 801 & 1401

DP
MC
NC
SHEET SIZE A3

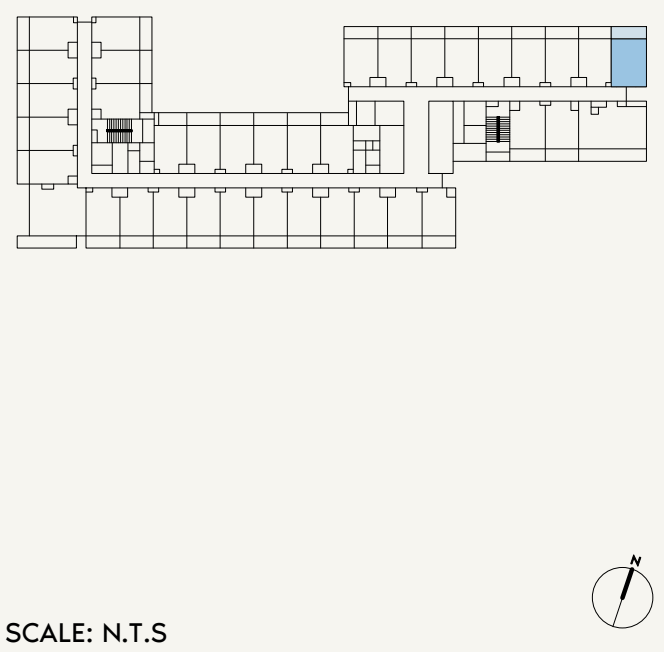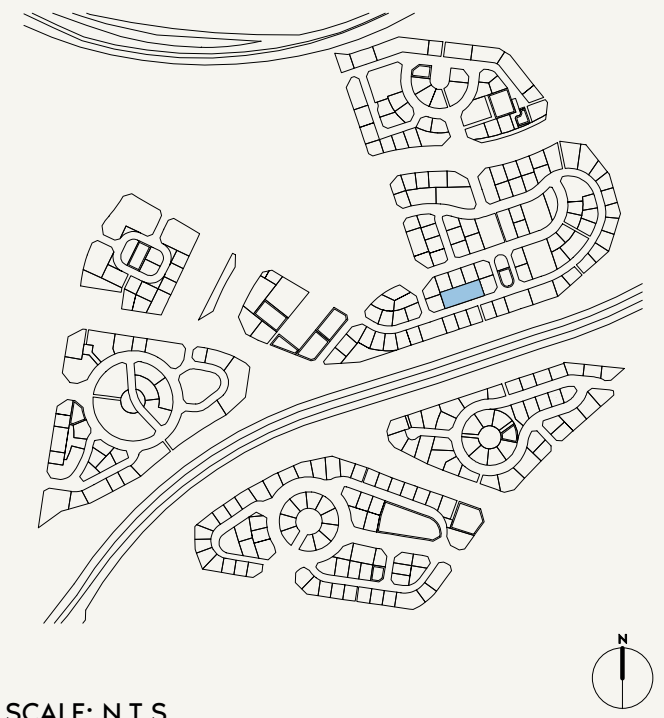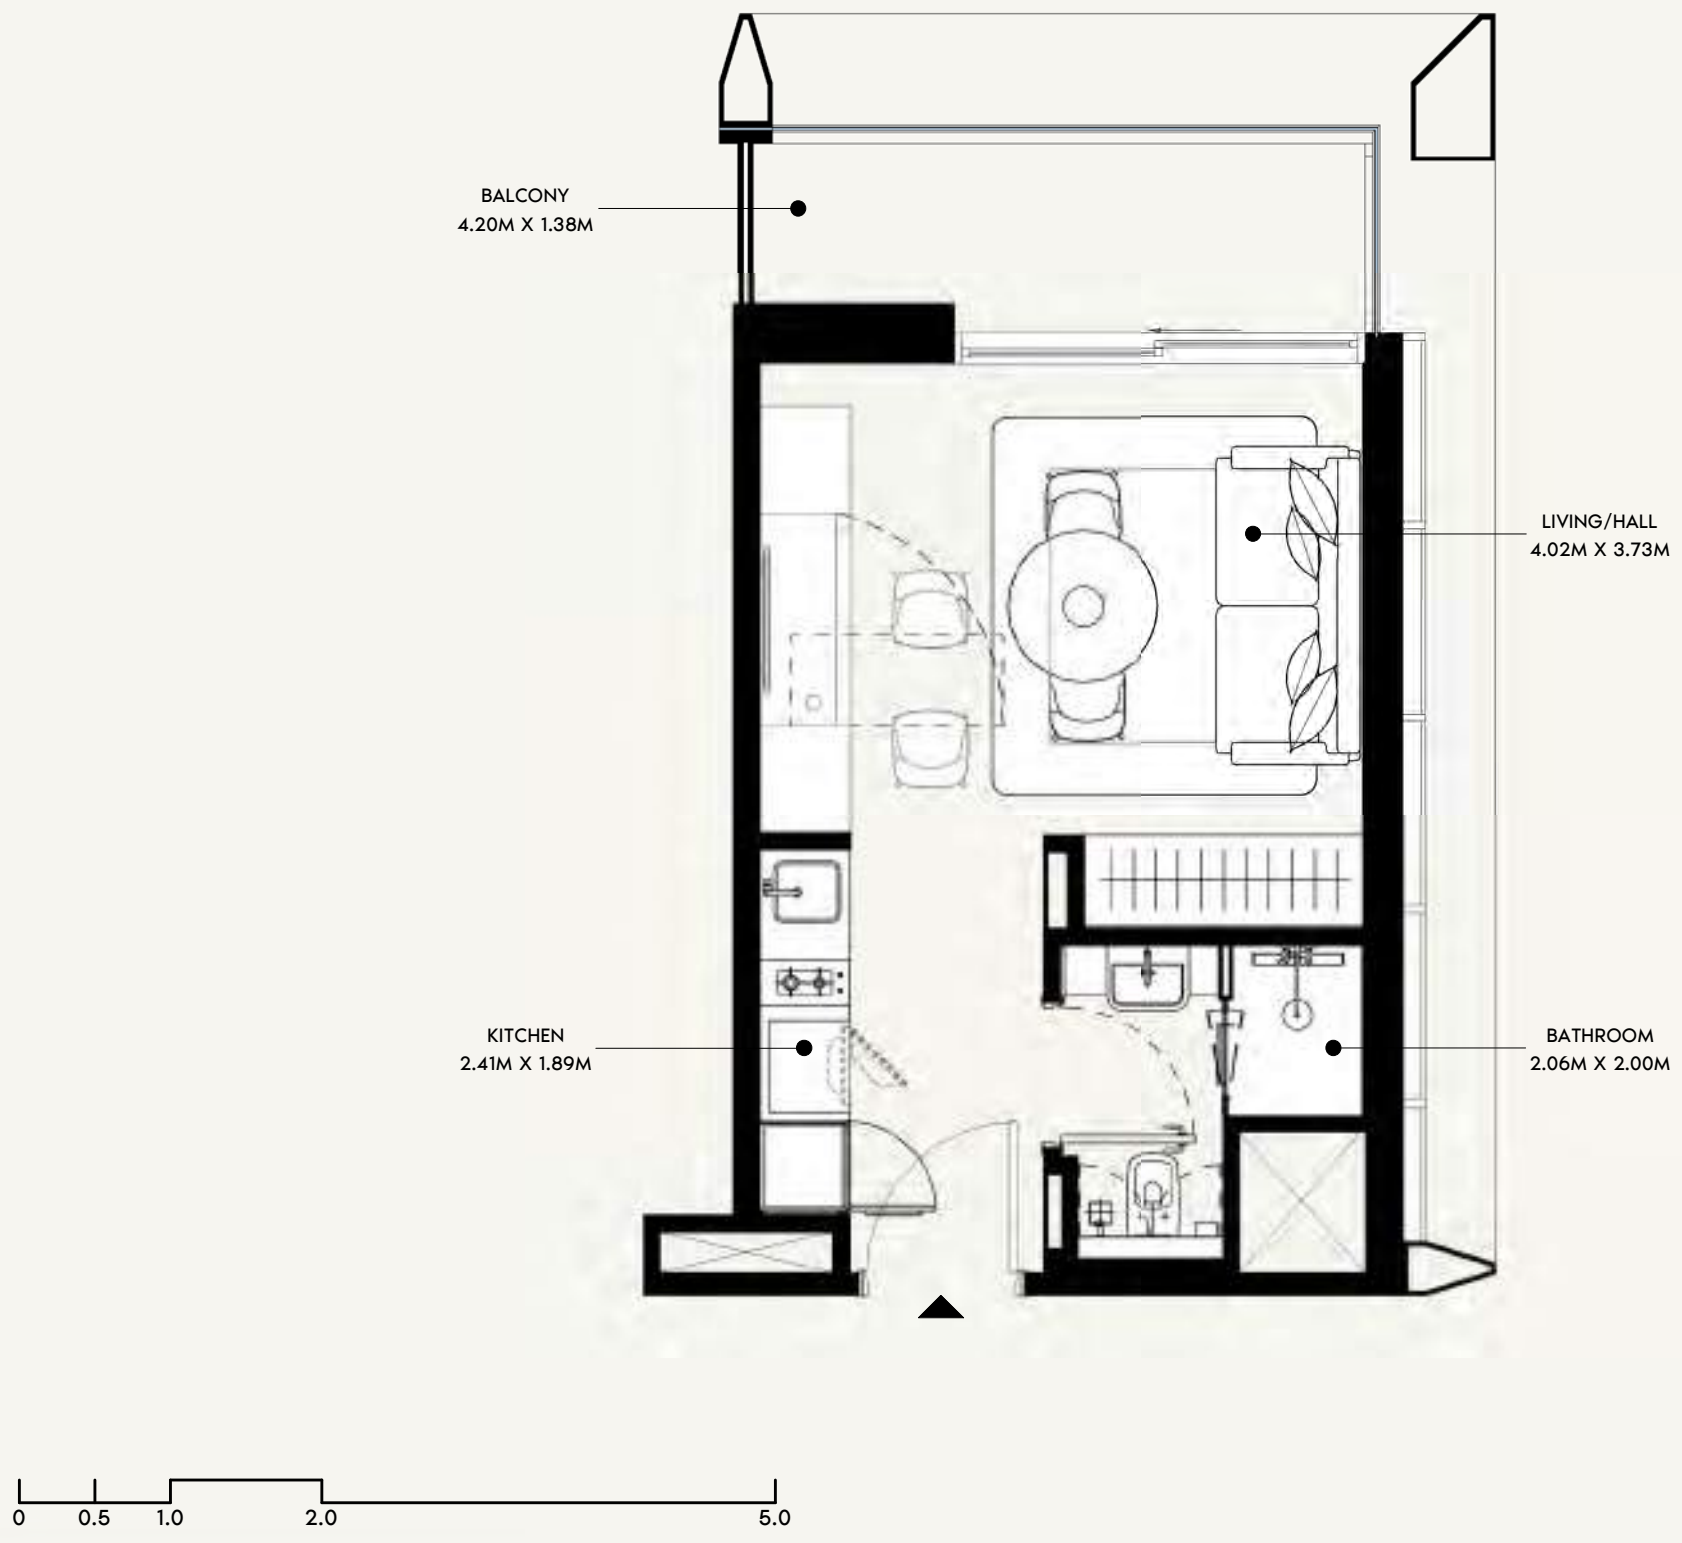

FLOOR NO:
4TH, 8TH & 14TH FLOOR

UNIT TYPE:
STUDIO (TYPE-02B)

APARTMENT AREA:
268.35 SQ.FT. (24.93 SQ.M)

BALCONY AREA:
64.15 SQ.FT. (5.96 SQ.M)



DISCLAIMER:
THE COLORED MARKETING FLOOR PLANS PROVIDED BY THE DEVELOPER ARE FOR ILLUSTRATIVE PURPOSES ONLY. ACTUAL DIMENSIONS, LAYOUT, AND FINISHES MAY VARY FROM THOSE DEPICTED IN THE PLANS. FURNITURE, FIXTURES, AND EQUIPMENT SHOWN IN THE PLANS ARE FOR DECORATIVE PURPOSES ONLY AND ARE NOT INCLUDED IN THE PURCHASE OR LEASE OF THE PROPERTY. THE DEVELOPER RESERVES THE RIGHT TO MAKE MODIFICATIONS, REVISIONS, AND CHANGES TO THE FLOOR PLANS, SPECIFICATIONS, AND FEATURES WITHOUT PRIOR NOTICE.

TOTAL APARTMENT AREA:
332.50 SQ.FT. (30.89 SQ.M)


PROJECT NAME / BUILDING:
JADAF / PROJECT 09

UNIT NO:
409 , 809 & 1409

DP
APPROVED :
MC
REVIEWED :
NC
DRAWN :
SHEET SIZE A3

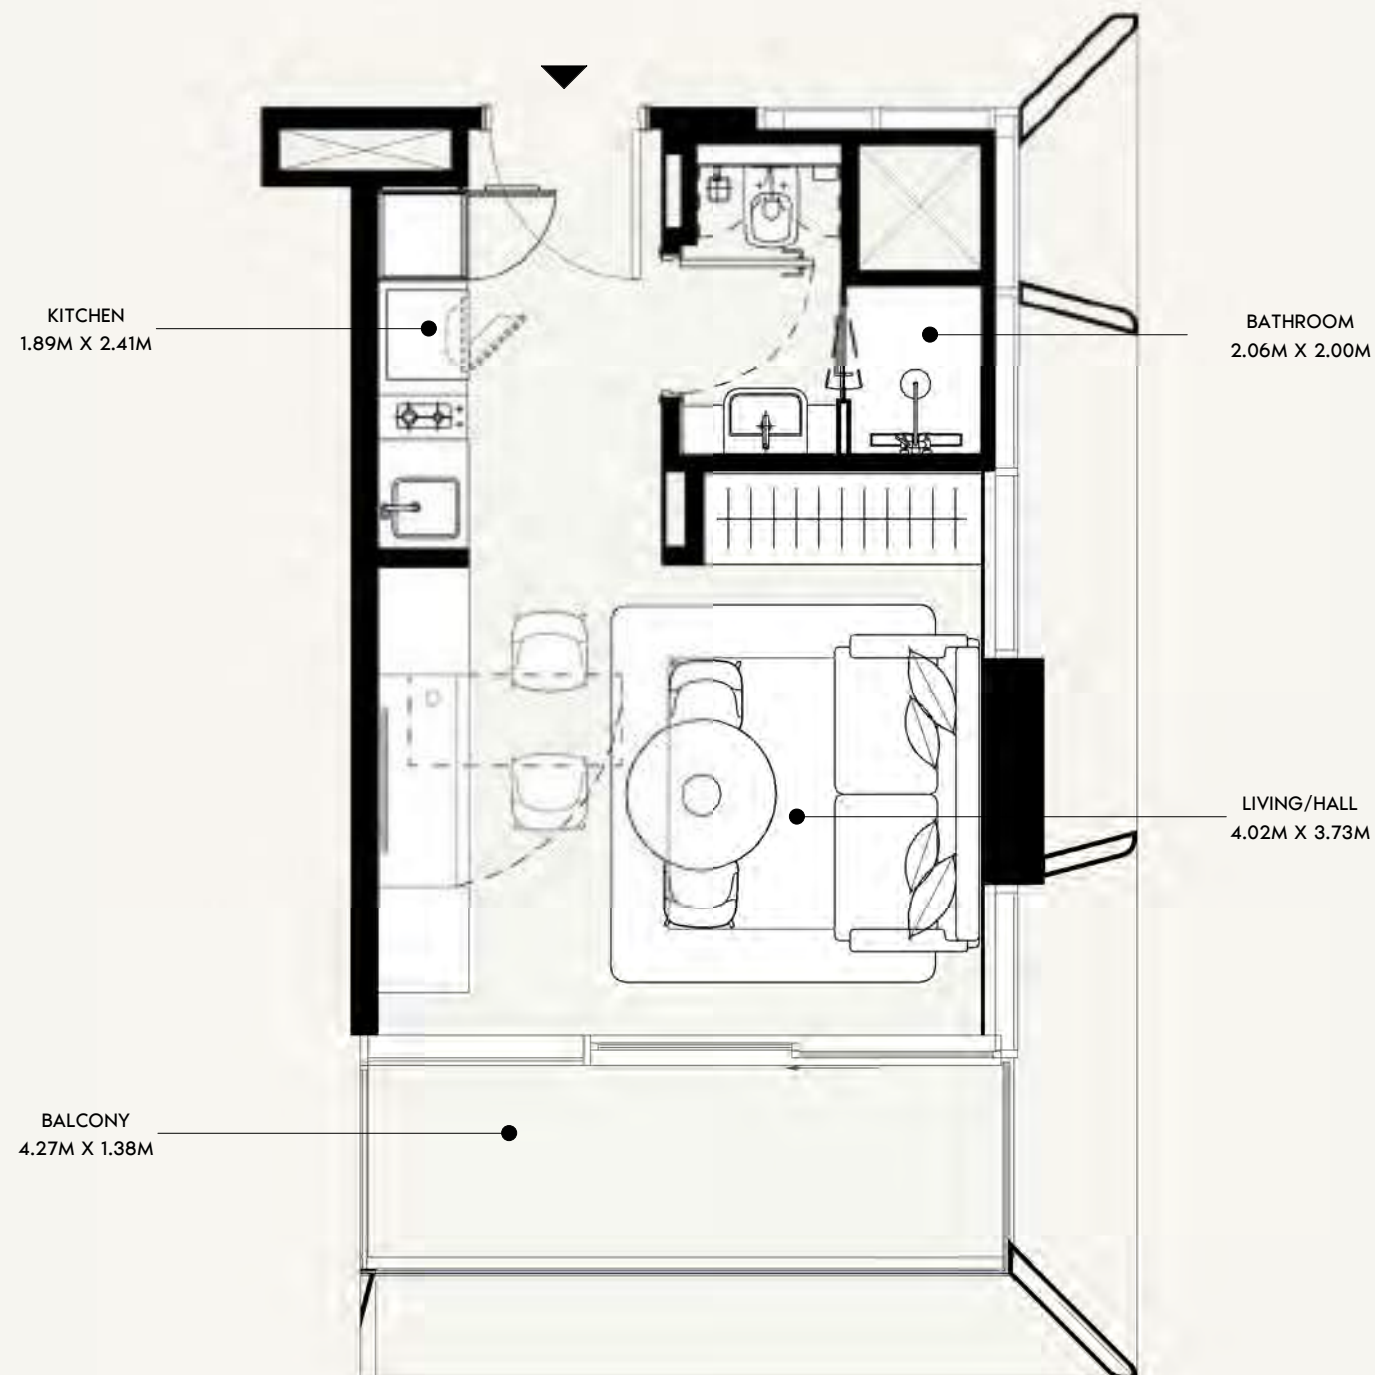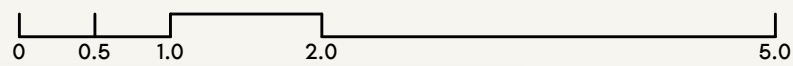

SCALE: N.T.S

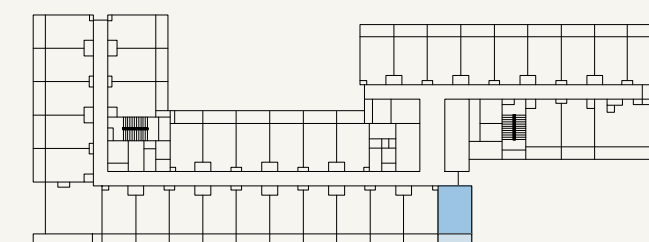

SCALE: N.T.S



FLOOR NO:
4TH, 8TH & 14TH FLOOR

UNIT TYPE:
STUDIO (TYPE-02C)

APARTMENT AREA:
272.33 SQ.FT. (25.3 SQ.M)

BALCONY AREA:
65.88 SQ.FT. (6.12 SQ.M)





DISCLAIMER:
THE COLORED MARKETING FLOOR PLANS PROVIDED BY THE DEVELOPER ARE FOR ILLUSTRATIVE PURPOSES ONLY. ACTUAL DIMENSIONS, LAYOUT, AND FINISHES MAY VARY FROM THOSE DEPICTED IN THE PLANS. FURNITURE, FIXTURES, AND EQUIPMENT SHOWN IN THE PLANS ARE FOR DECORATIVE PURPOSES ONLY AND ARE NOT INCLUDED IN THE PURCHASE OR LEASE OF THE PROPERTY. THE DEVELOPER RESERVES THE RIGHT TO MAKE MODIFICATIONS, REVISIONS, AND CHANGES TO THE FLOOR PLANS, SPECIFICATIONS, AND FEATURES WITHOUT PRIOR NOTICE.

TOTAL APARTMENT AREA:
338.20 SQ.FT. (31.42 SQ.M)

PROJECT NAME / BUILDING:
JADAF / PROJECT 09

UNIT NO:
413 , 813 & 1413

DP
APPROVED :
MC
NC
DRAWN :
SHEET SIZE A3

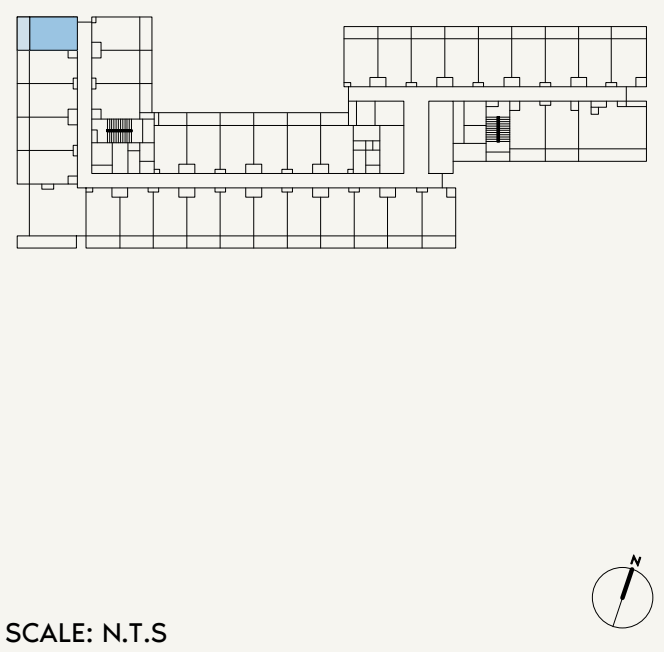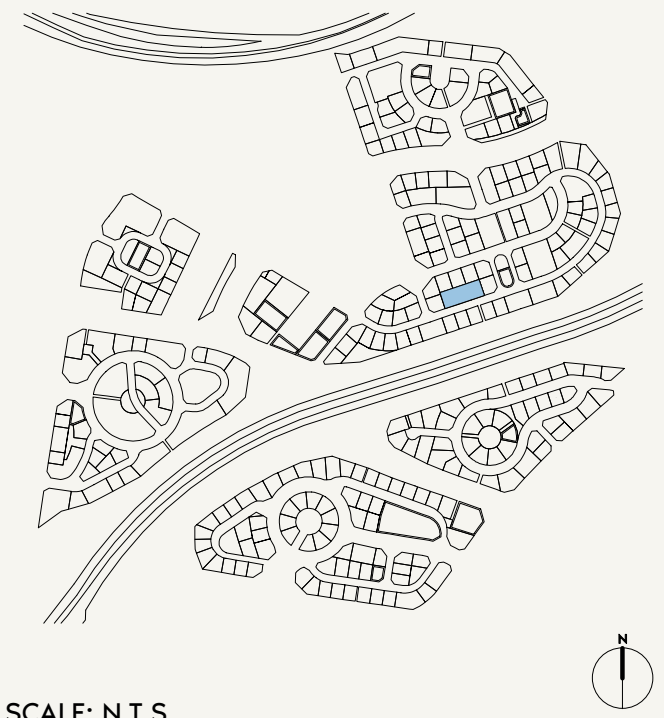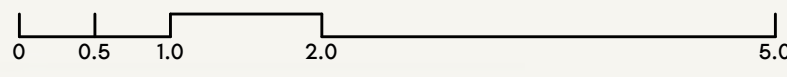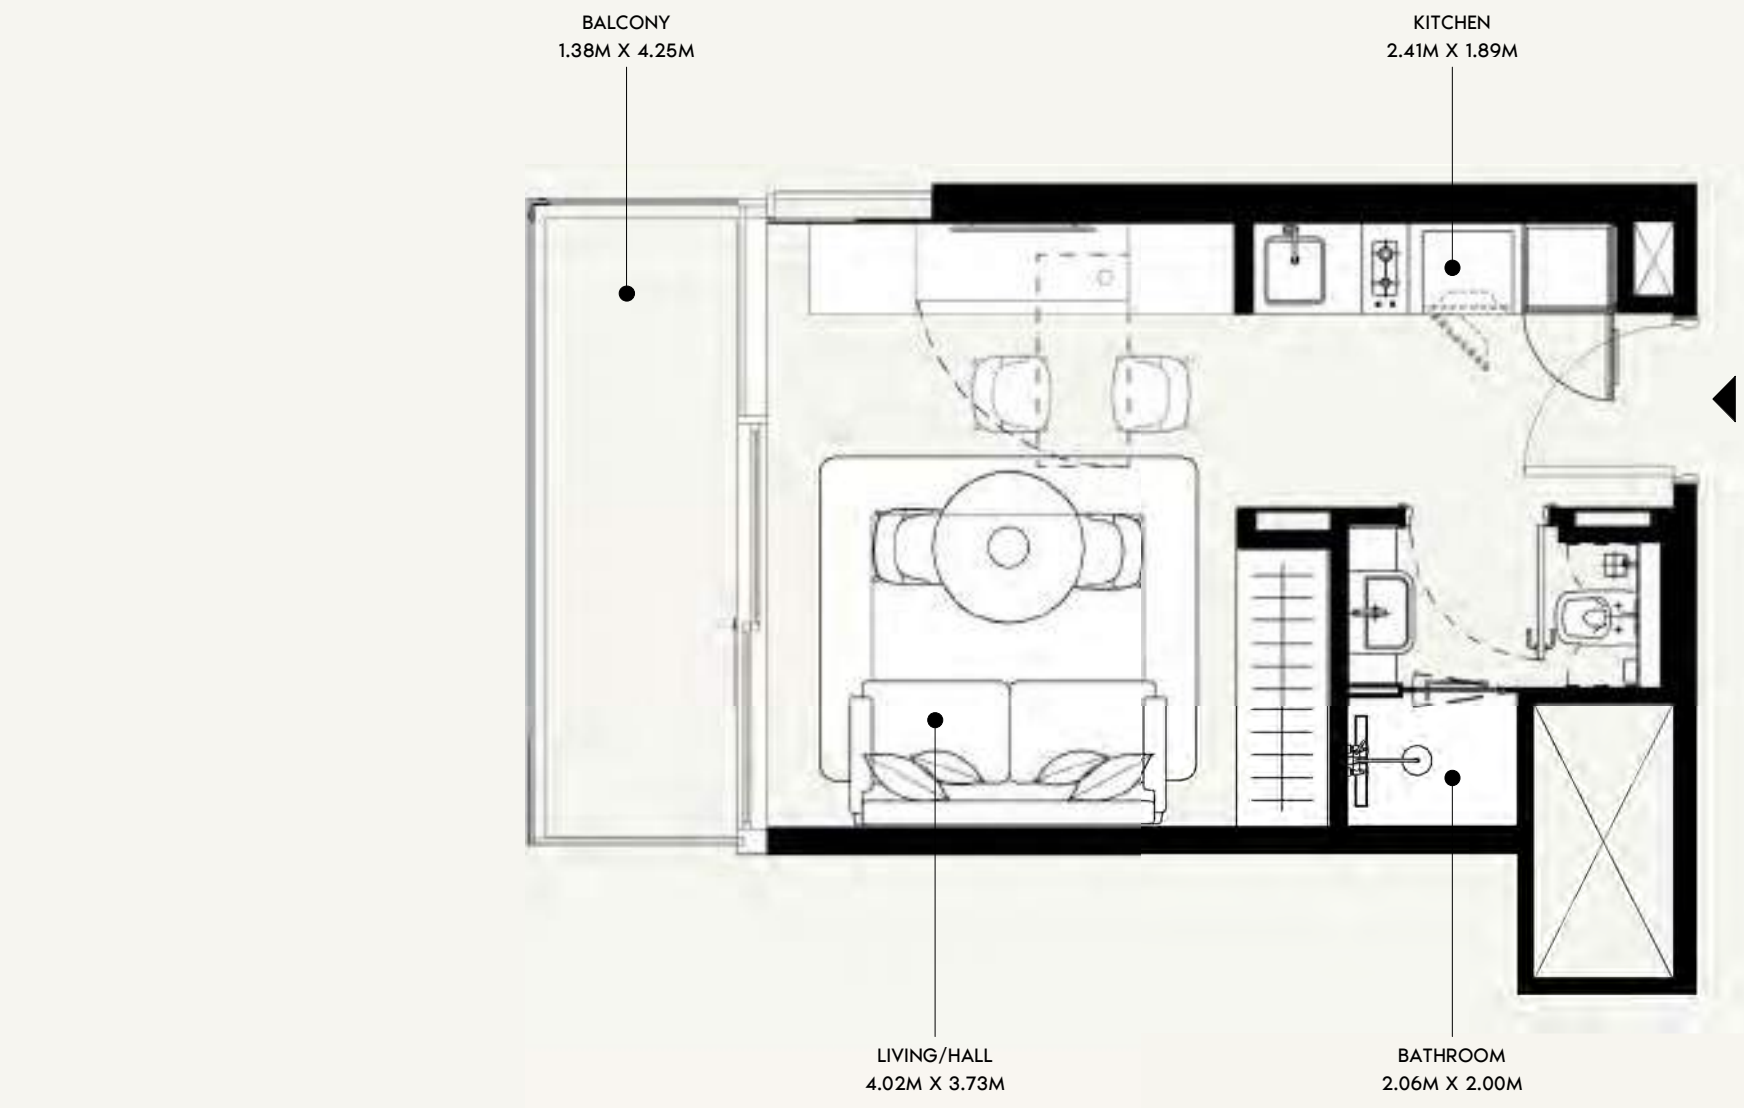

FLOOR NO:
4TH, 8TH & 14TH FLOOR

UNIT TYPE:
STUDIO (TYPE-02D)

APARTMENT AREA:
269.96 SQ.FT. (25.08 SQ.M)

BALCONY AREA:
65.45 SQ.FT. (6.08 SQ.M)



DISCLAIMER:
THE COLORED MARKETING FLOOR PLANS PROVIDED BY THE DEVELOPER ARE FOR ILLUSTRATIVE PURPOSES ONLY. ACTUAL DIMENSIONS, LAYOUT, AND FINISHES MAY VARY FROM THOSE DEPICTED IN THE PLANS. FURNITURE, FIXTURES, AND EQUIPMENT SHOWN IN THE PLANS ARE FOR DECORATIVE PURPOSES ONLY AND ARE NOT INCLUDED IN THE PURCHASE OR LEASE OF THE PROPERTY. THE DEVELOPER RESERVES THE RIGHT TO MAKE MODIFICATIONS, REVISIONS, AND CHANGES TO THE FLOOR PLANS, SPECIFICATIONS, AND FEATURES WITHOUT PRIOR NOTICE.

TOTAL APARTMENT AREA:
335.41 SQ.FT. (31.16 SQ.M)


PROJECT NAME / BUILDING:
JADAF / PROJECT 09

UNIT NO:
429 , 829 & 1429

DP
APPROVED :
MC
NC
DRAWN :
SHEET SIZE A3

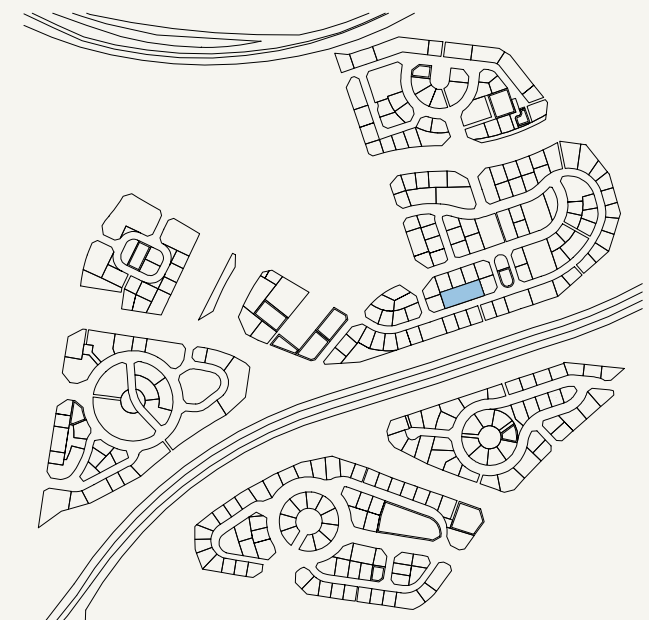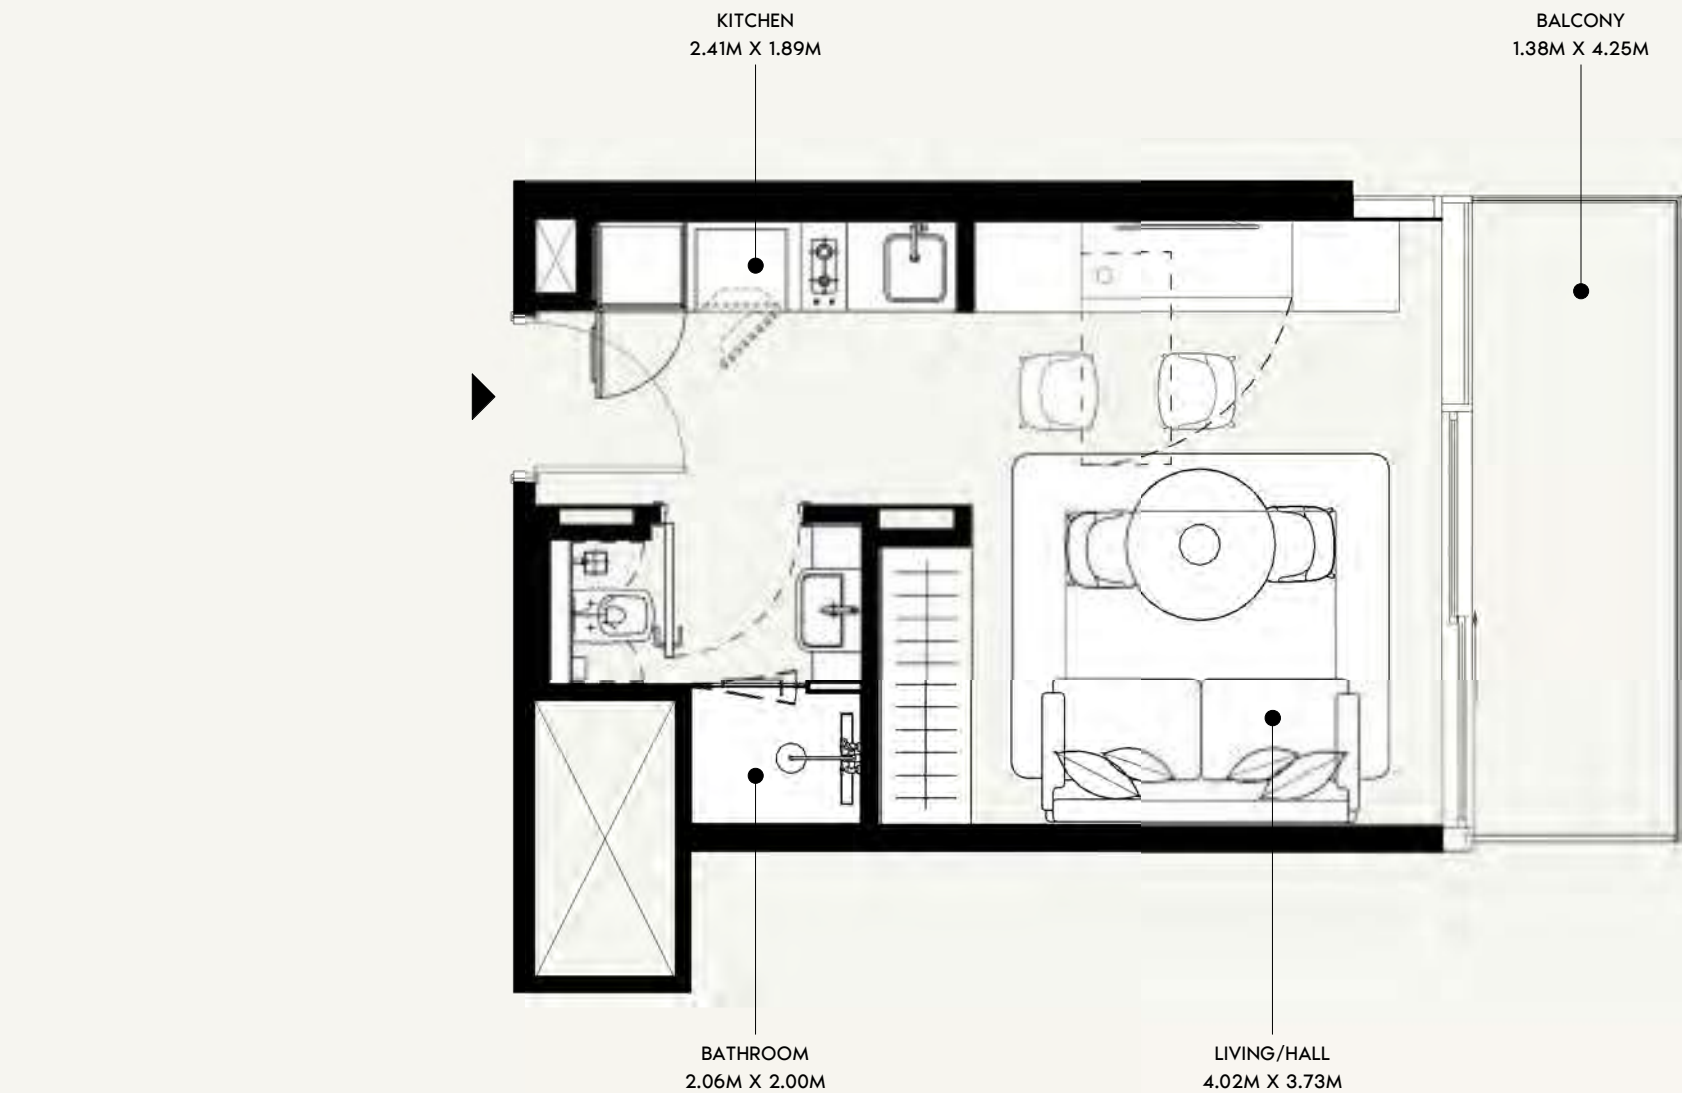

SCALE: N.T.S

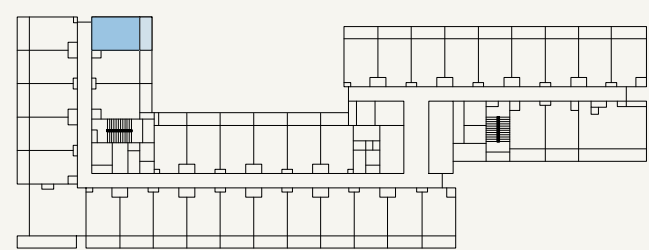

SCALE: N.T.S



FLOOR NO:
4TH, 8TH & 14TH FLOOR

UNIT TYPE:
STUDIO (TYPE-02E)

APARTMENT AREA:
269.64 SQ.FT. (25.05 SQ.M)

BALCONY AREA:
65.55 SQ.FT. (6.09 SQ.M)


DISCLAIMER:
THE COLORED MARKETING FLOOR PLANS PROVIDED BY THE DEVELOPER ARE FOR ILLUSTRATIVE PURPOSES ONLY. ACTUAL DIMENSIONS, LAYOUT, AND FINISHES MAY VARY FROM THOSE DEPICTED IN THE PLANS. FURNITURE, FIXTURES, AND EQUIPMENT SHOWN IN THE PLANS ARE FOR DECORATIVE PURPOSES ONLY AND ARE NOT INCLUDED IN THE PURCHASE OR LEASE OF THE PROPERTY. THE DEVELOPER RESERVES THE RIGHT TO MAKE MODIFICATIONS, REVISIONS, AND CHANGES TO THE FLOOR PLANS, SPECIFICATIONS, AND FEATURES WITHOUT PRIOR NOTICE.

TOTAL APARTMENT AREA:
335.19 SQ.FT. (31.14 SQ.M)



PROJECT NAME / BUILDING:
JADAF / PROJECT 09

UNIT NO:
430 , 830 & 1430

SHEET SIZE A3
DRAWN : NC
REVIEWED : MC
APPROVED : DP

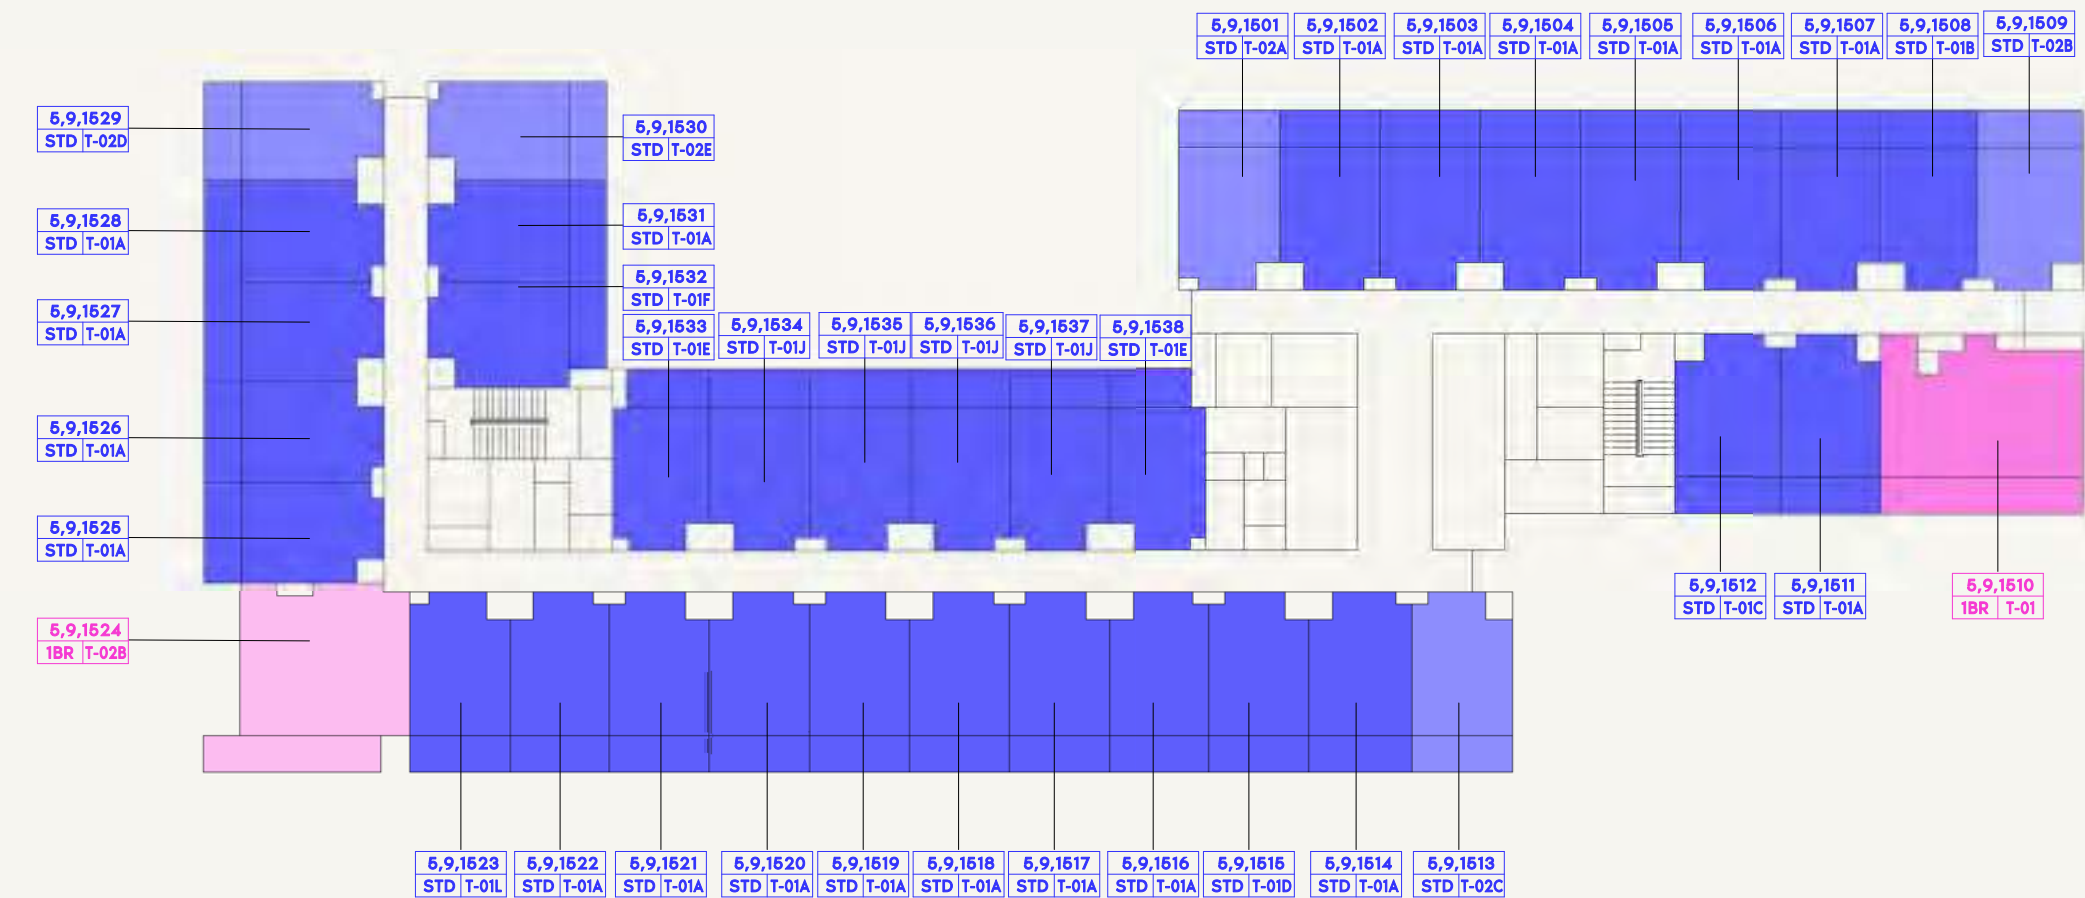

- STUDIO
- 1 BEDROOM
- PENTHOUSE

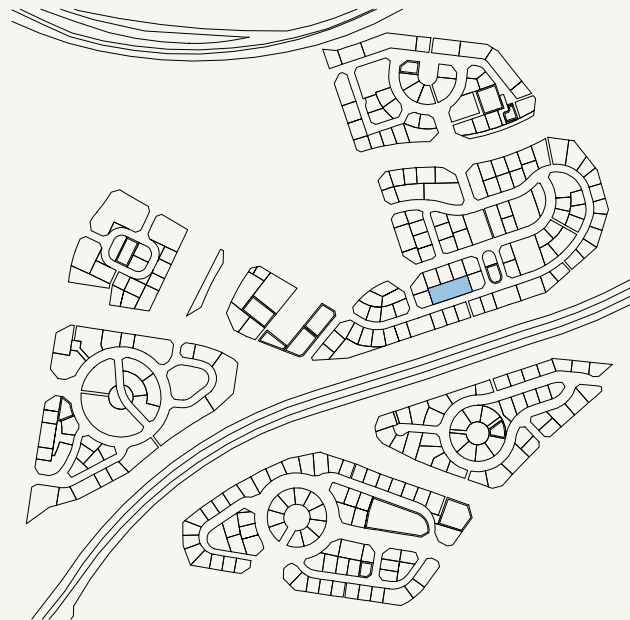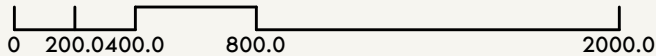

SCALE: N.T.S

ALL UNITS ON THE 15TH FLOOR ARE ON HOLD





FLOOR NO:
5TH&9TH&15TH FLOOR
PLAN

UNIT TYPE:
APARTMENTS

DISCLAIMER:
THE COLORED MARKETING FLOOR PLANS PROVIDED BY THE DEVELOPER ARE FOR ILLUSTRATIVE PURPOSES ONLY. ACTUAL DIMENSIONS, LAYOUT, AND FINISHES MAY VARY FROM THOSE DEPICTED IN THE PLANS. FURNITURE, FIXTURES, AND EQUIPMENT SHOWN IN THE PLANS ARE FOR DECORATIVE PURPOSES ONLY AND ARE NOT INCLUDED IN THE PURCHASE OR LEASE OF THE PROPERTY. THE DEVELOPER RESERVES THE RIGHT TO MAKE MODIFICATIONS, REVISIONS, AND CHANGES TO THE FLOOR PLANS, SPECIFICATIONS, AND FEATURES WITHOUT PRIOR NOTICE.


PROJECT NAME / BUILDING:
JADAF / PROJECT 09

DP
APPROVED : MC
NC
DRAWN :
SHEET SIZE A3

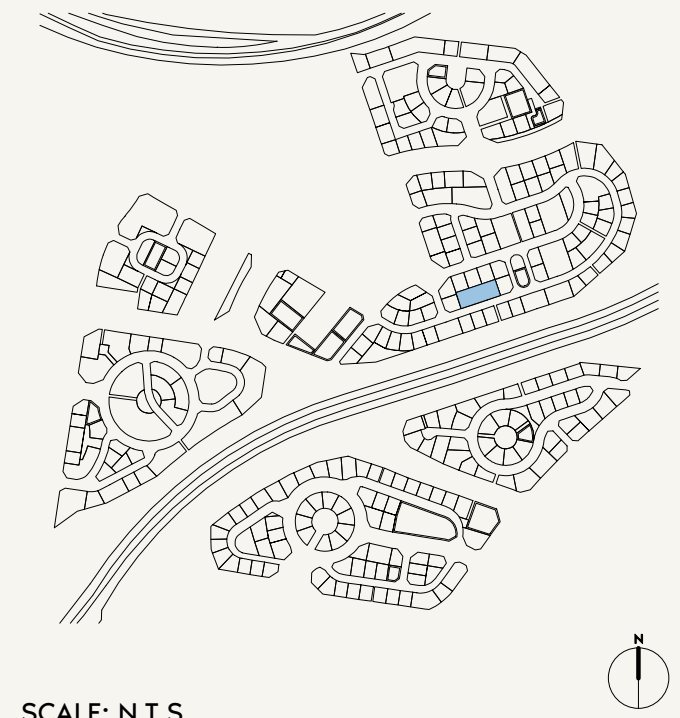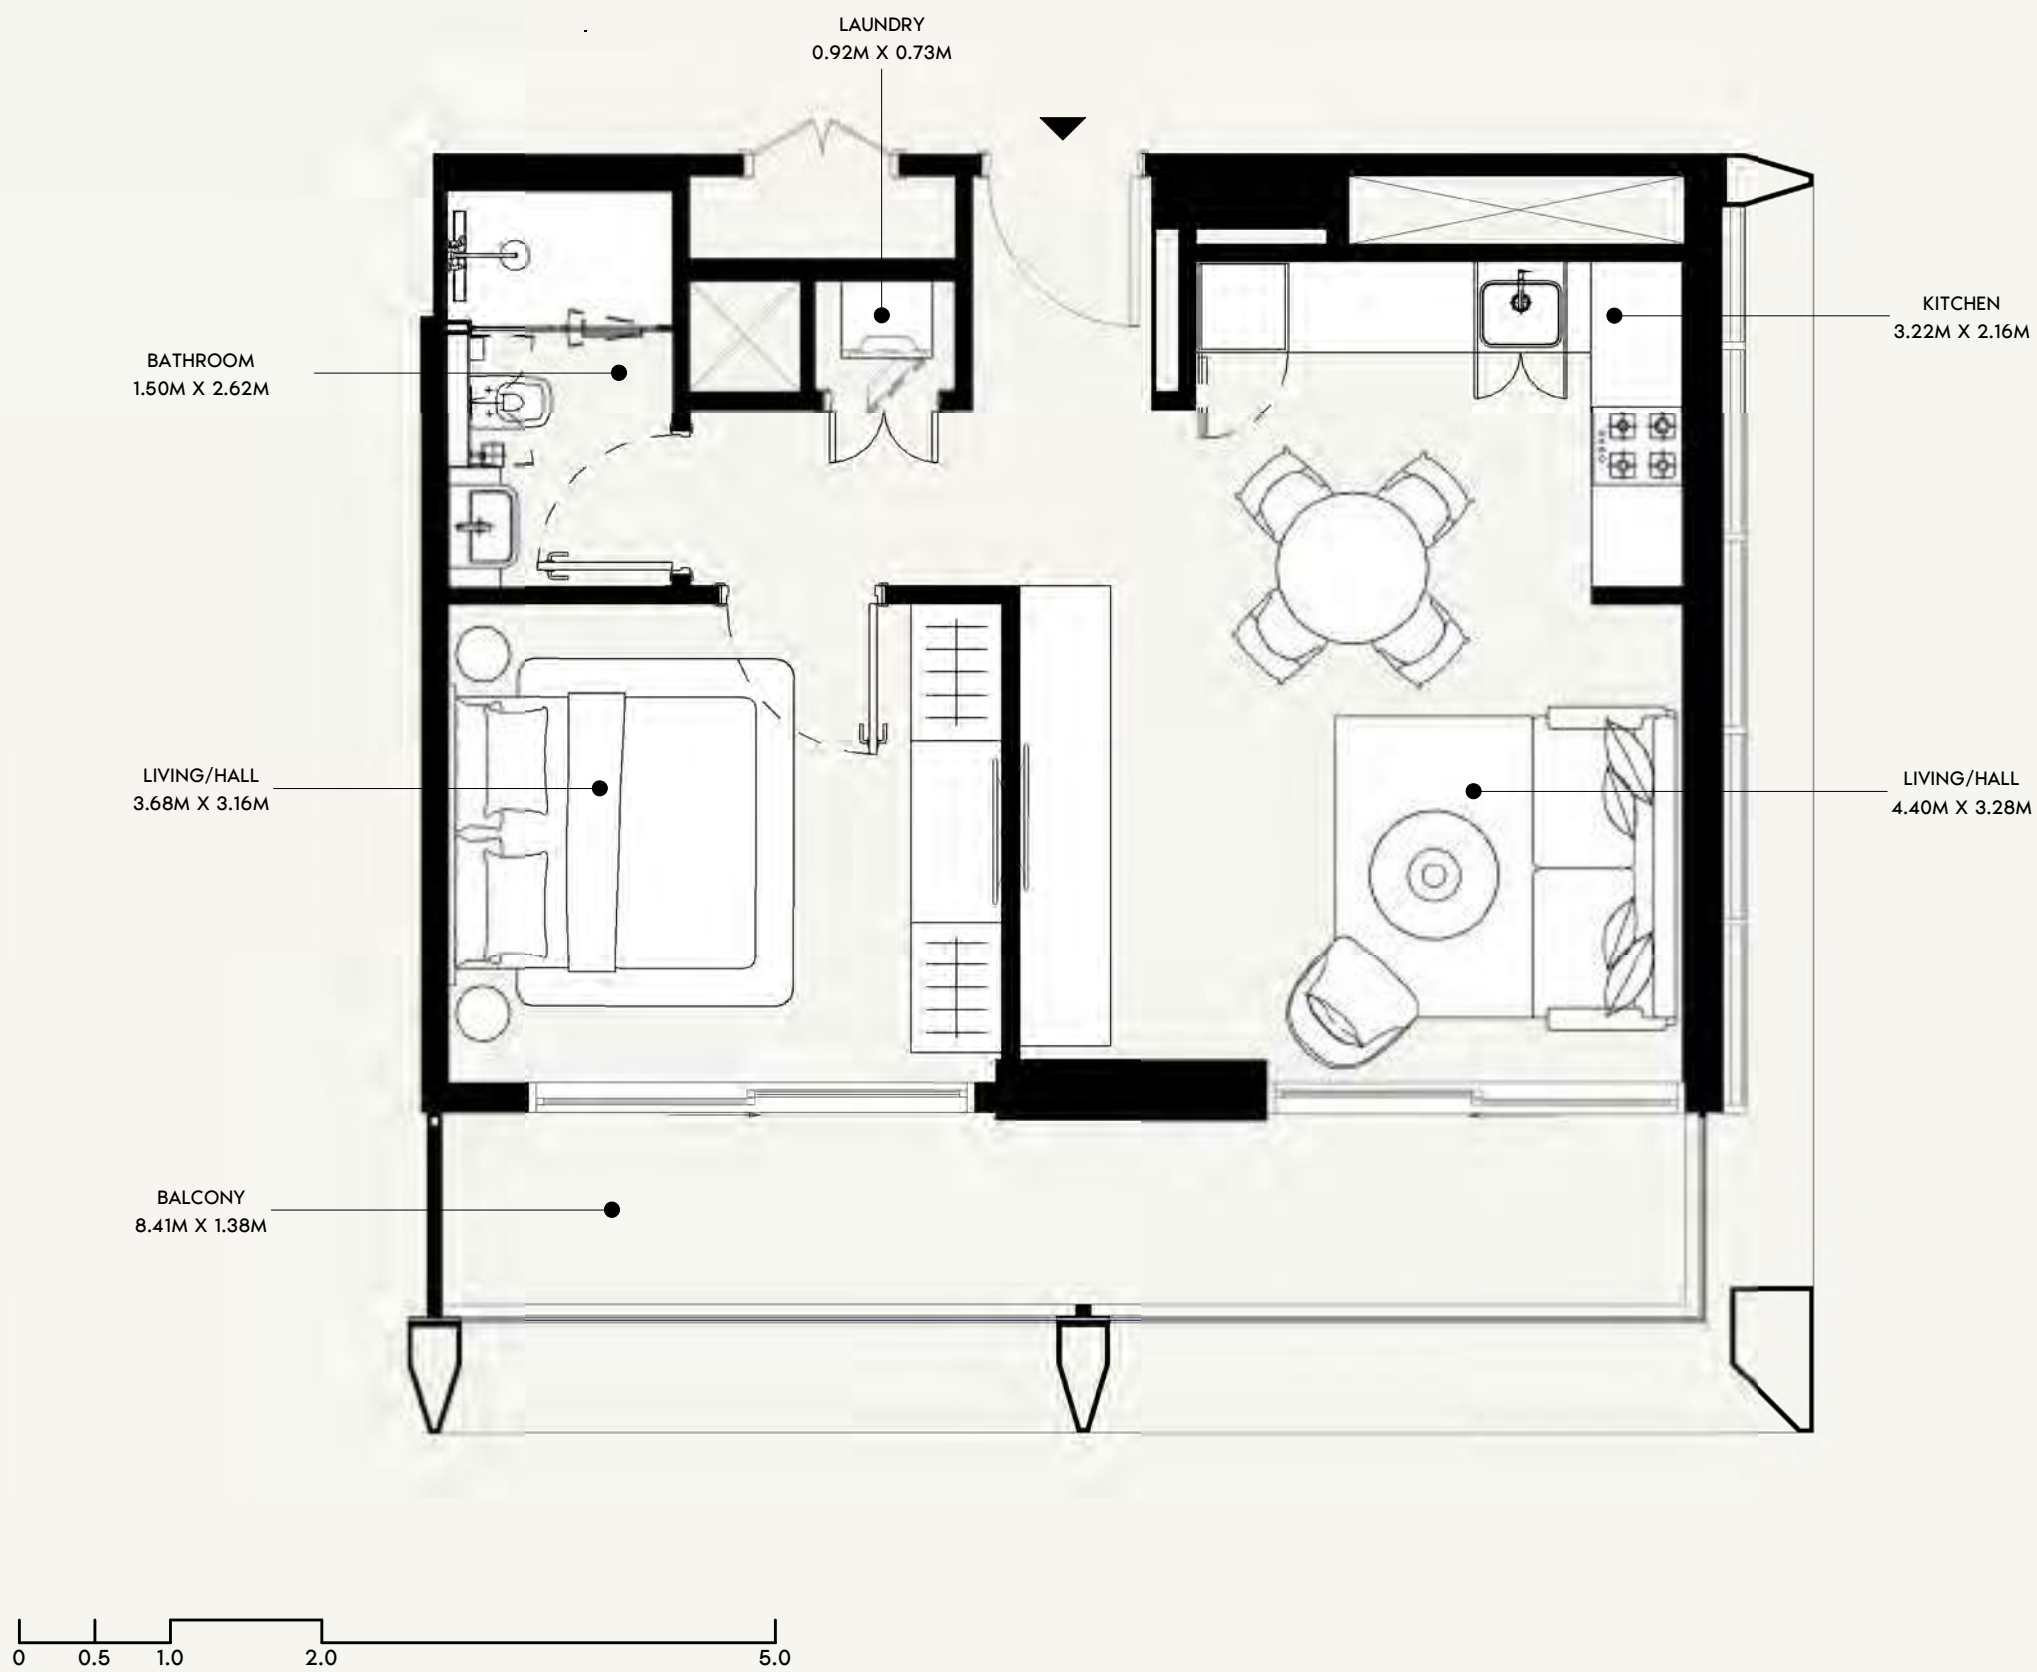

SCALE: N.T.S

ALL UNITS ON THE 15TH FLOOR ARE ON HOLD

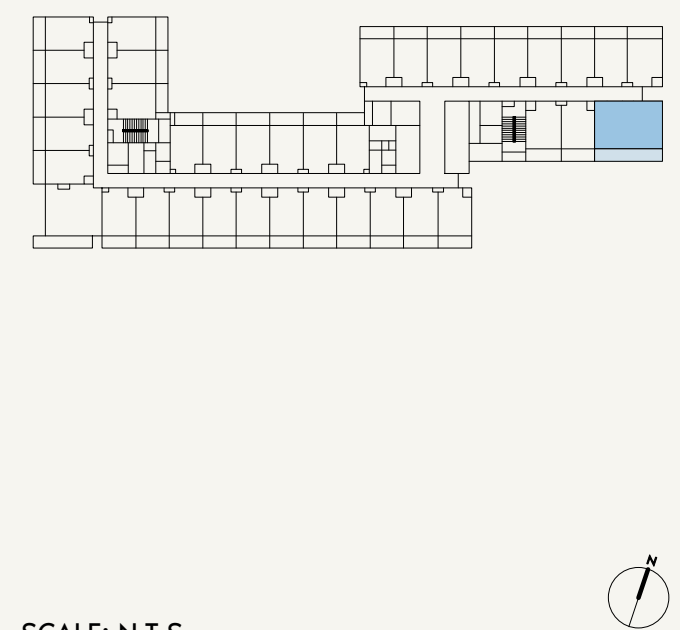

SCALE: N.T.S



FLOOR NO:
5TH, 9TH & 15TH FLOOR

UNIT TYPE:
1 BEDROOM (TYPE-01)

APARTMENT AREA:
518.82 SQ.FT. (48.2 SQ.M)

BALCONY AREA:
132.83 SQ.FT. (12.34 SQ.M)



DISCLAIMER:
THE COLORED MARKETING FLOOR PLANS PROVIDED BY THE DEVELOPER ARE FOR ILLUSTRATIVE PURPOSES ONLY. ACTUAL DIMENSIONS, LAYOUT, AND FINISHES MAY VARY FROM THOSE DEPICTED IN THE PLANS. FURNITURE, FIXTURES, AND EQUIPMENT SHOWN IN THE PLANS ARE FOR DECORATIVE PURPOSES ONLY AND ARE NOT INCLUDED IN THE PURCHASE OR LEASE OF THE PROPERTY. THE DEVELOPER RESERVES THE RIGHT TO MAKE MODIFICATIONS, REVISIONS, AND CHANGES TO THE FLOOR PLANS, SPECIFICATIONS, AND FEATURES WITHOUT PRIOR NOTICE.

TOTAL APARTMENT AREA:
651.65 SQ.FT. (60.54 SQ.M)

PROJECT NAME / BUILDING:
JADAF / PROJECT 09


UNIT NO:
510 , 910 & 1510

DP
APPROVED :
MC
DRAWN :
NC
SHEET SIZE A3

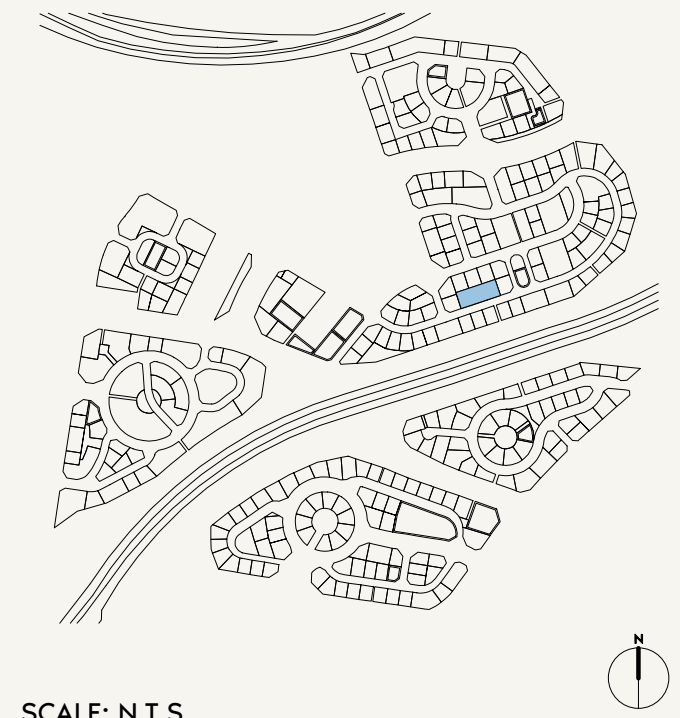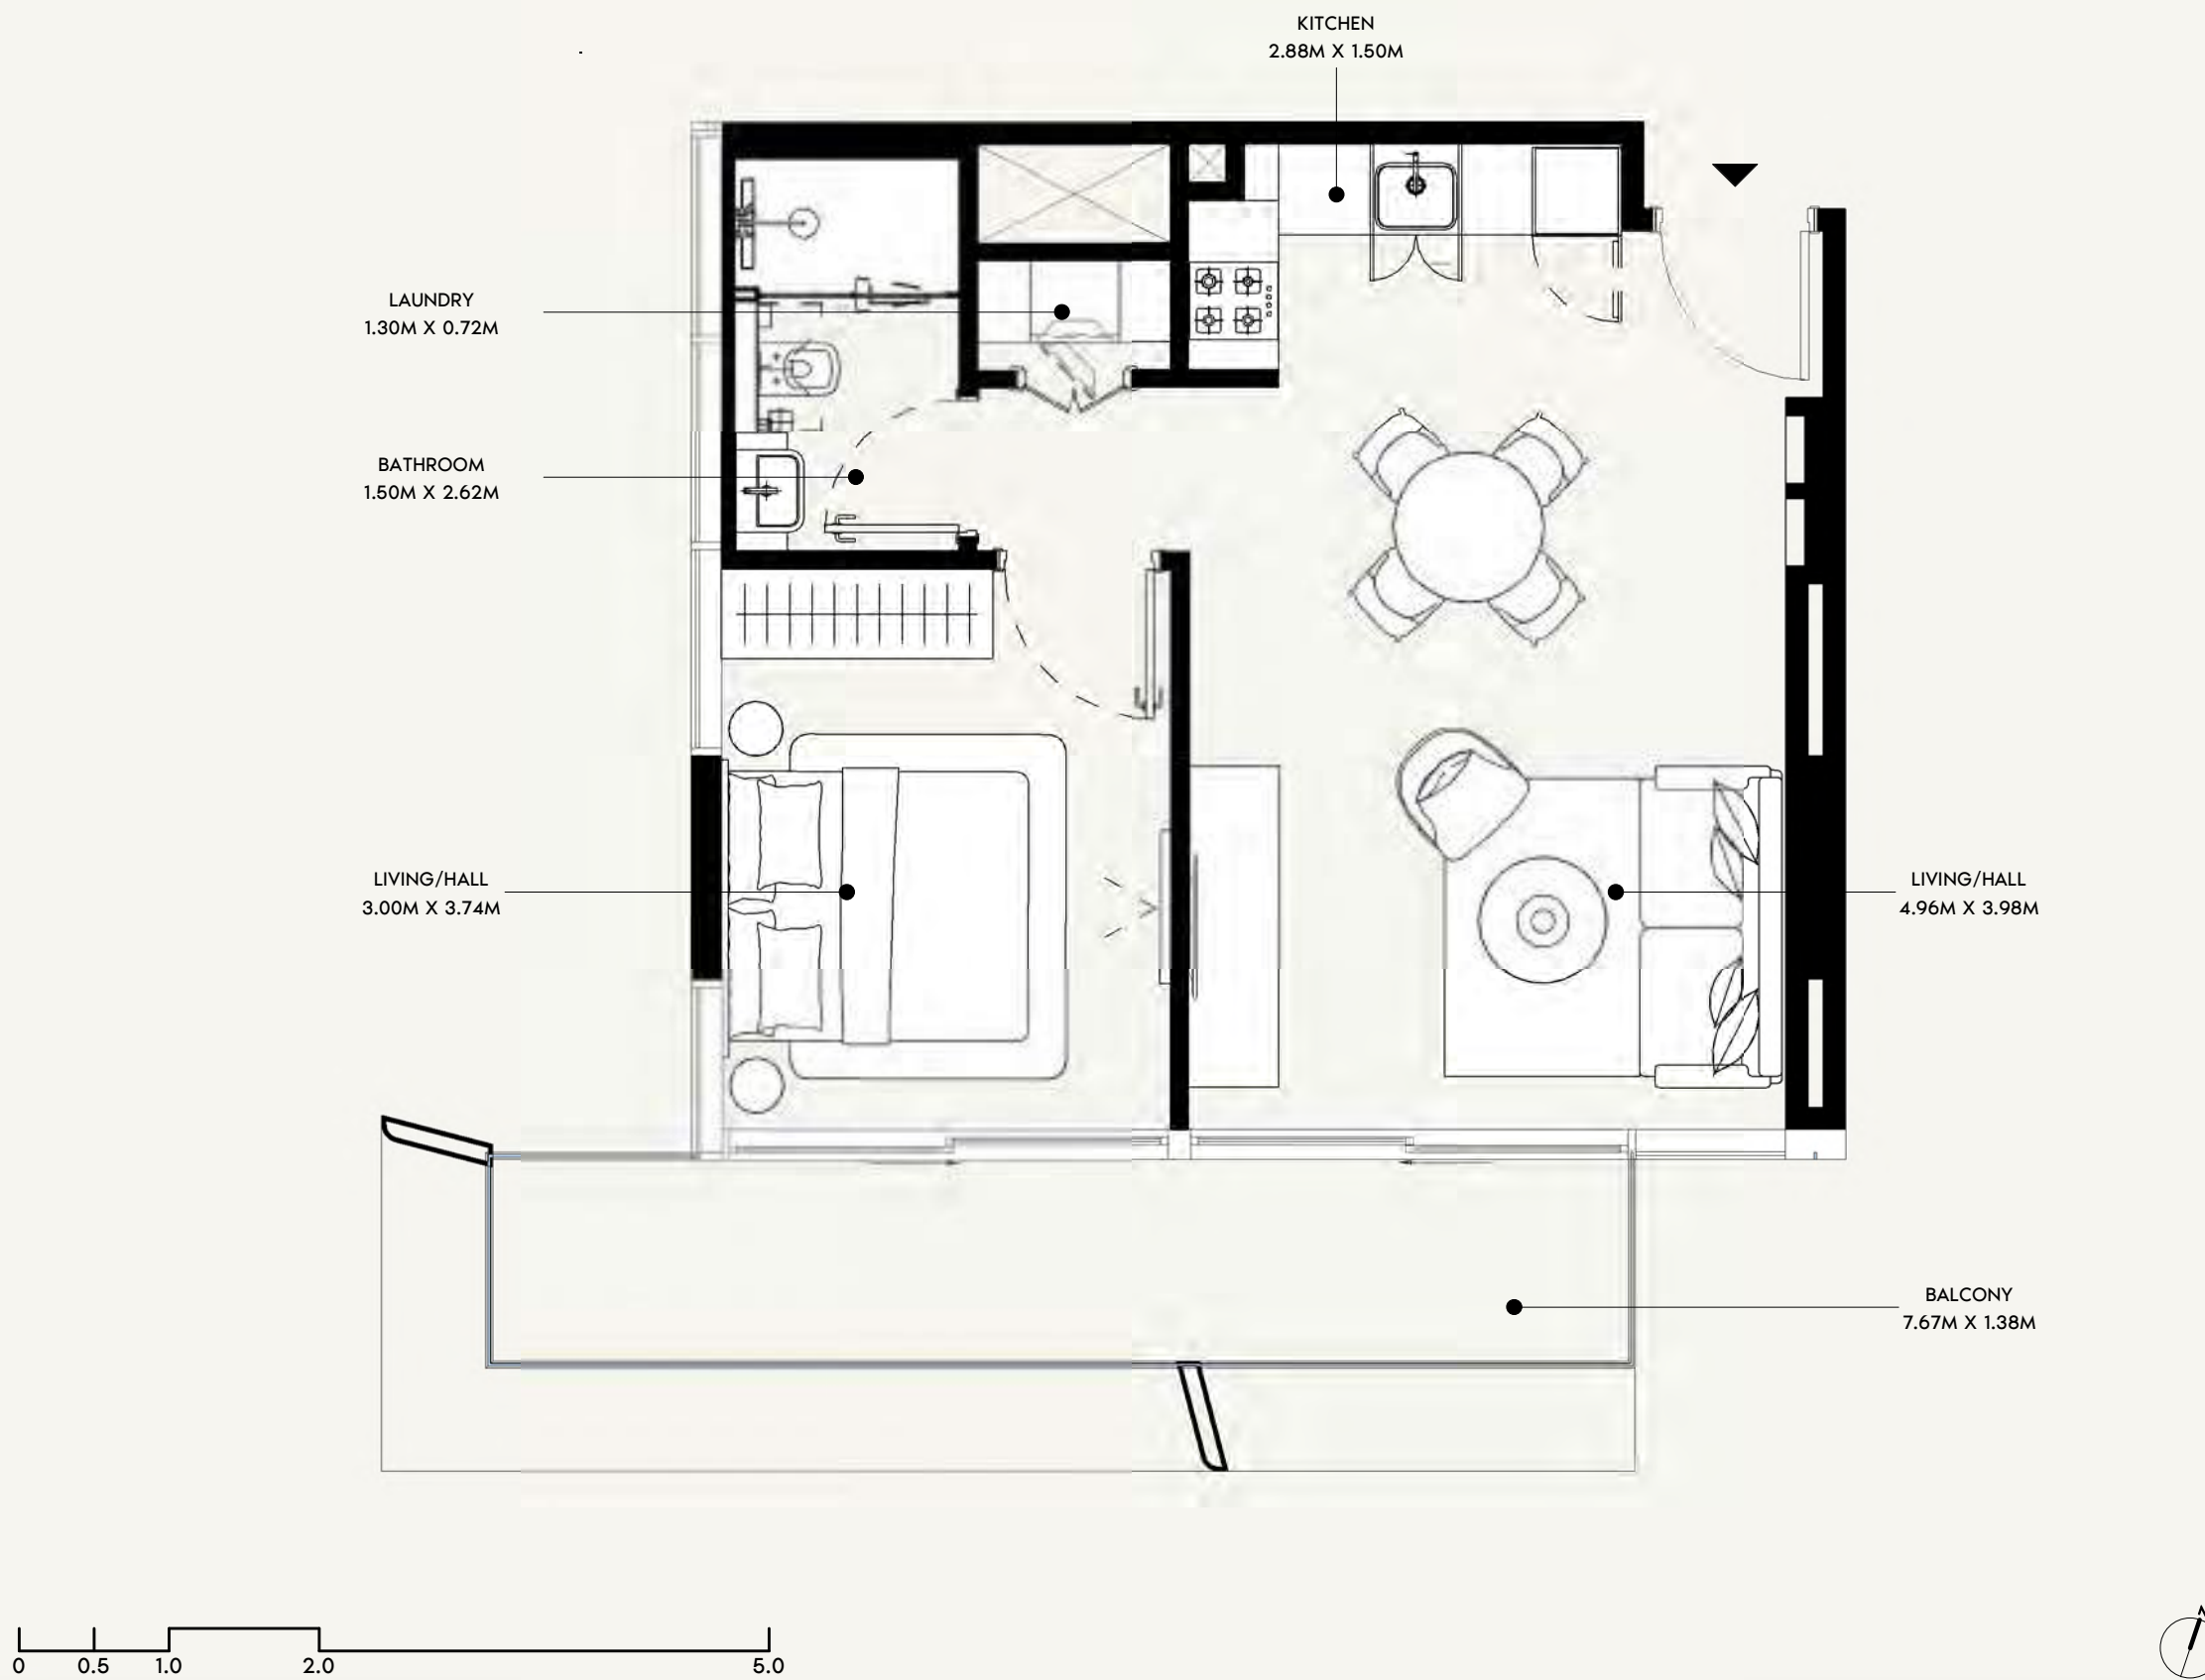

SCALE: N.T.S

ALL UNITS ON THE 15TH FLOOR ARE ON HOLD

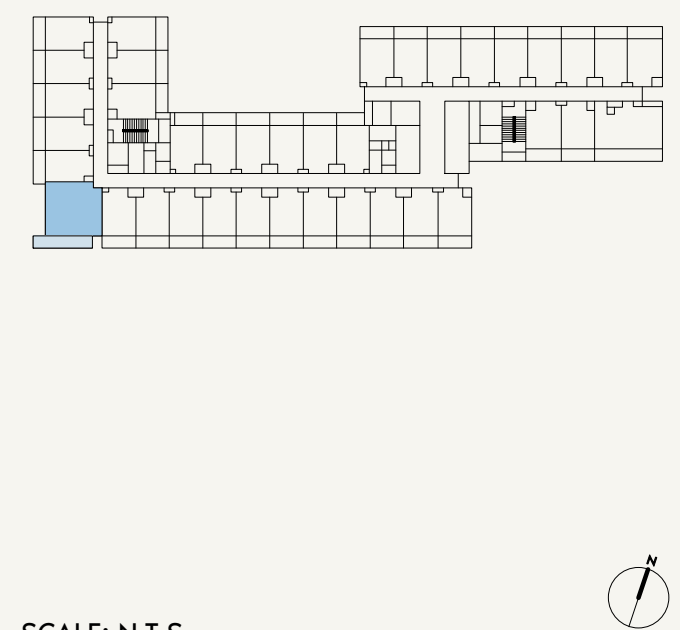

SCALE: N.T.S



FLOOR NO:
5TH, 9TH & 15TH FLOOR

UNIT TYPE:
1 BEDROOM (TYPE-02B)

APARTMENT AREA:
525.93 SQ.FT. (48.86 SQ.M)

BALCONY AREA:
118.73 SQ.FT. (11.03 SQ.M)



DISCLAIMER:
THE COLORED MARKETING FLOOR PLANS PROVIDED BY THE DEVELOPER ARE FOR ILLUSTRATIVE PURPOSES ONLY. ACTUAL DIMENSIONS, LAYOUT, AND FINISHES MAY VARY FROM THOSE DEPICTED IN THE PLANS. FURNITURE, FIXTURES, AND EQUIPMENT SHOWN IN THE PLANS ARE FOR DECORATIVE PURPOSES ONLY AND ARE NOT INCLUDED IN THE PURCHASE OR LEASE OF THE PROPERTY. THE DEVELOPER RESERVES THE RIGHT TO MAKE MODIFICATIONS, REVISIONS, AND CHANGES TO THE FLOOR PLANS, SPECIFICATIONS, AND FEATURES WITHOUT PRIOR NOTICE.

TOTAL APARTMENT AREA:
644.66 SQ.FT. (59.89 SQ.M)

PROJECT NAME / BUILDING:
JADAF / PROJECT 09


UNIT NO:
524 , 924 & 1524

DP
APPROVED :
MC
REVIEWED :
NC
DRAWN :
SHEET SIZE A3

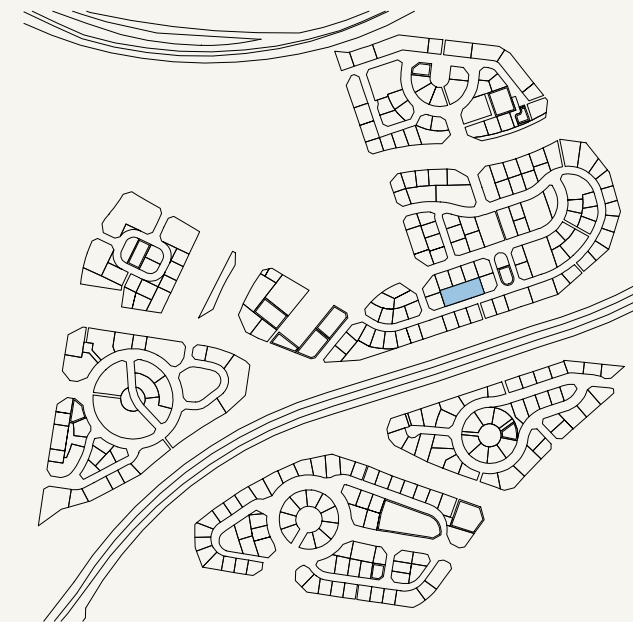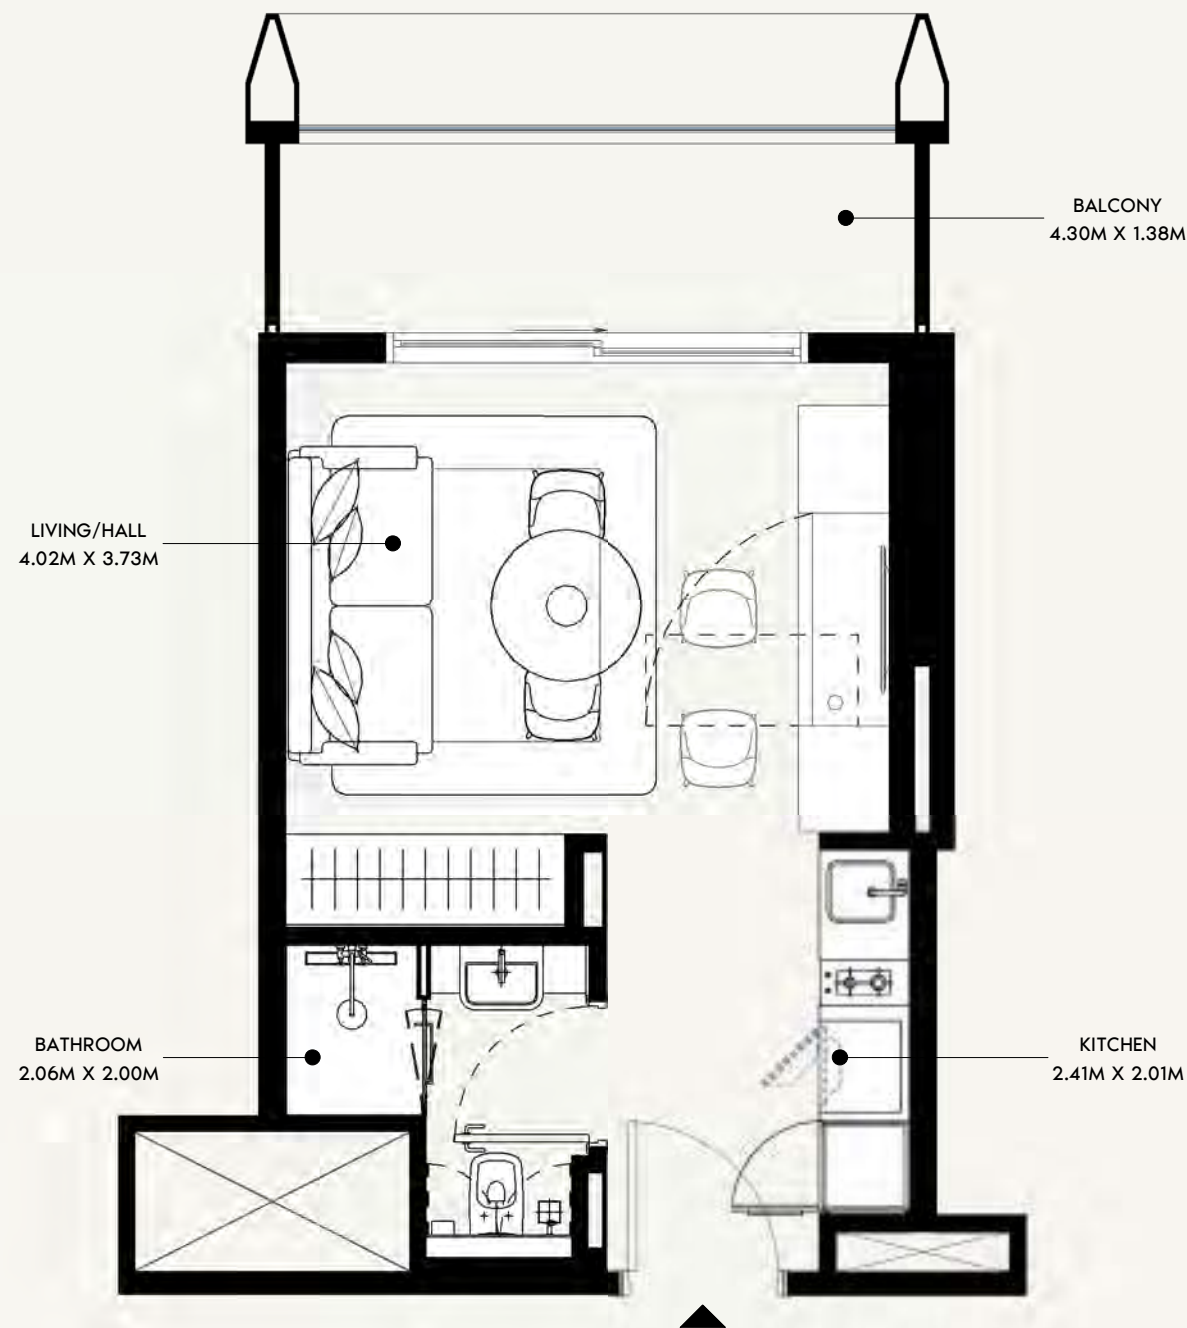

SCALE: N.T.S

ALL UNITS ON THE 15TH FLOOR ARE ON HOLD

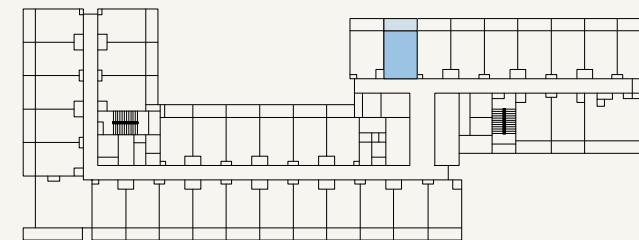

SCALE: N.T.S

AZIZI

FLOOR NO:
5TH, 9TH & 15TH FLOOR

UNIT TYPE:
STUDIO (TYPE-01A)

APARTMENT AREA:
272.44 SQ.FT. (25.31 SQ.M)

BALCONY AREA:
67.60 SQ.FT. (6.28 SQ.M)



DISCLAIMER:
THE COLORED MARKETING FLOOR PLANS PROVIDED BY THE DEVELOPER ARE FOR ILLUSTRATIVE PURPOSES ONLY. ACTUAL DIMENSIONS, LAYOUT, AND FINISHES MAY VARY FROM THOSE DEPICTED IN THE PLANS. FURNITURE, FIXTURES, AND EQUIPMENT SHOWN IN THE PLANS ARE FOR DECORATIVE PURPOSES ONLY AND ARE NOT INCLUDED IN THE PURCHASE OR LEASE OF THE PROPERTY. THE DEVELOPER RESERVES THE RIGHT TO MAKE MODIFICATIONS, REVISIONS, AND CHANGES TO THE FLOOR PLANS, SPECIFICATIONS, AND FEATURES WITHOUT PRIOR NOTICE.

TOTAL APARTMENT AREA:
340.03 SQ.FT. (31.59 SQ.M)

PROJECT NAME / BUILDING:
JADAF / PROJECT 09


UNIT NO:
502 , 902 & 1502

DP
APPROVED :
MC
NC
DRAWN :
SHEET SIZE A3

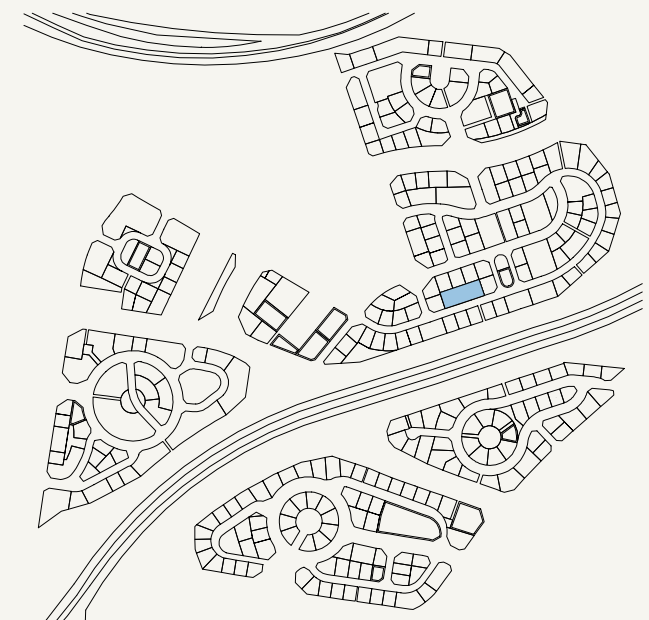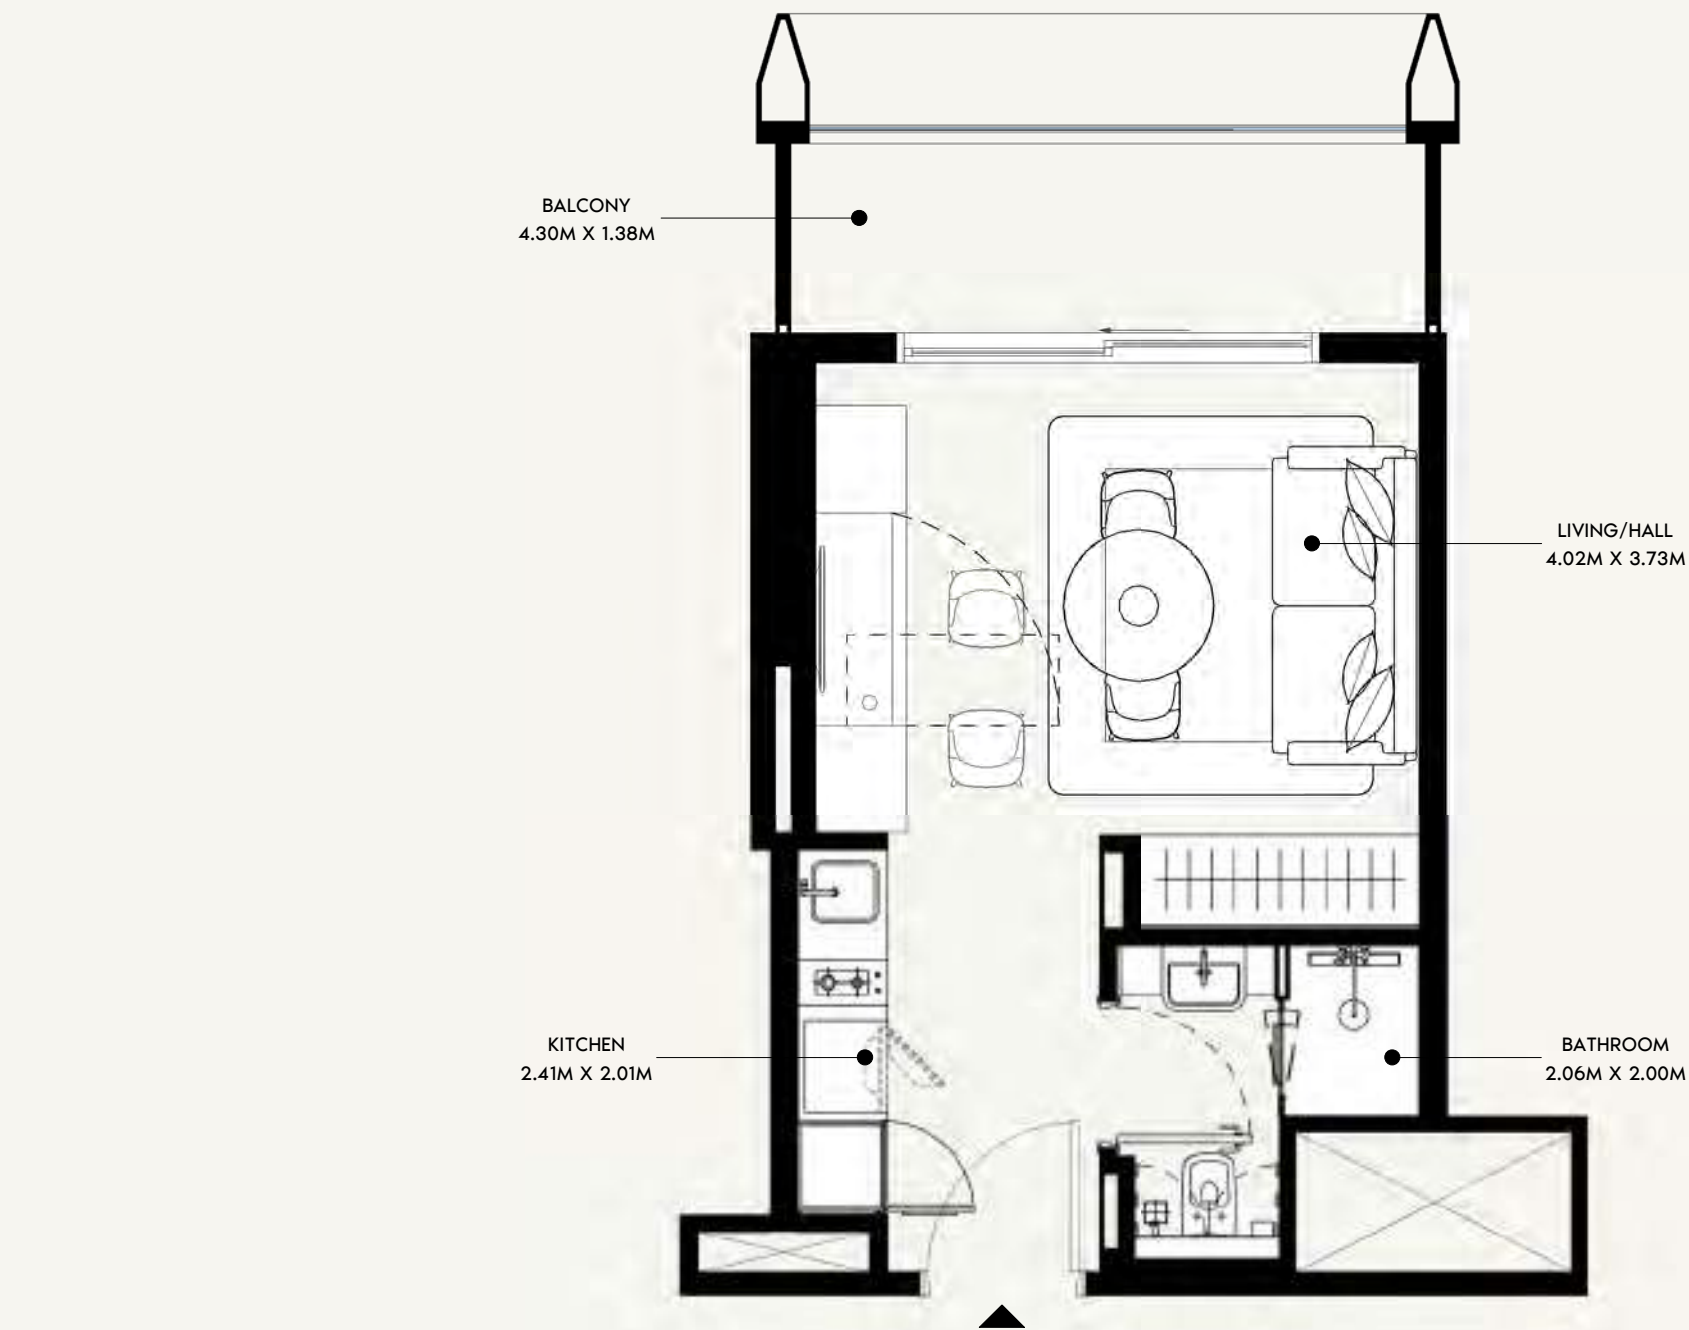

SCALE: N.T.S

ALL UNITS ON THE 15TH FLOOR ARE ON HOLD

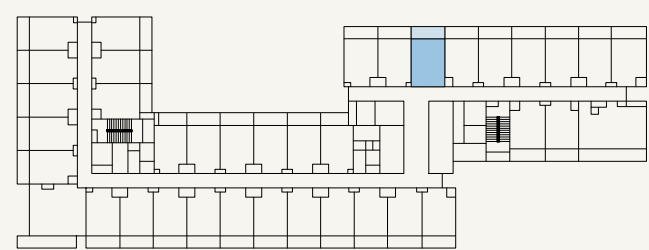

SCALE: N.T.S



FLOOR NO:
5TH, 9TH & 15TH FLOOR

UNIT TYPE:
STUDIO (TYPE-01A)

APARTMENT AREA:
272.44 SQ.FT. (25.31 SQ.M)

BALCONY AREA:
67.60 SQ.FT. (6.28 SQ.M)




DISCLAIMER:
THE COLORED MARKETING FLOOR PLANS PROVIDED BY THE DEVELOPER ARE FOR ILLUSTRATIVE PURPOSES ONLY. ACTUAL DIMENSIONS, LAYOUT, AND FINISHES MAY VARY FROM THOSE DEPICTED IN THE PLANS. FURNITURE, FIXTURES, AND EQUIPMENT SHOWN IN THE PLANS ARE FOR DECORATIVE PURPOSES ONLY AND ARE NOT INCLUDED IN THE PURCHASE OR LEASE OF THE PROPERTY. THE DEVELOPER RESERVES THE RIGHT TO MAKE MODIFICATIONS, REVISIONS, AND CHANGES TO THE FLOOR PLANS, SPECIFICATIONS, AND FEATURES WITHOUT PRIOR NOTICE.

TOTAL APARTMENT AREA:
340.03 SQ.FT. (31.59 SQ.M)

PROJECT NAME / BUILDING:
JADAF / PROJECT 09


UNIT NO:
503 , 903 & 1503

DP
APPROVED :
MC
REVIEWED :
NC
DRAWN :
SHEET SIZE A3

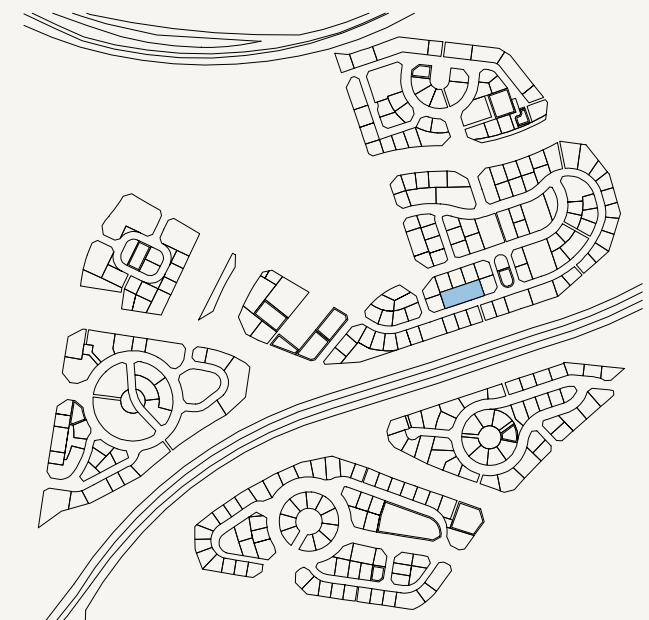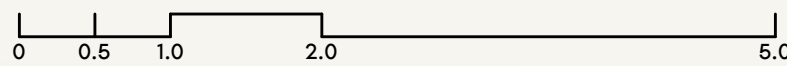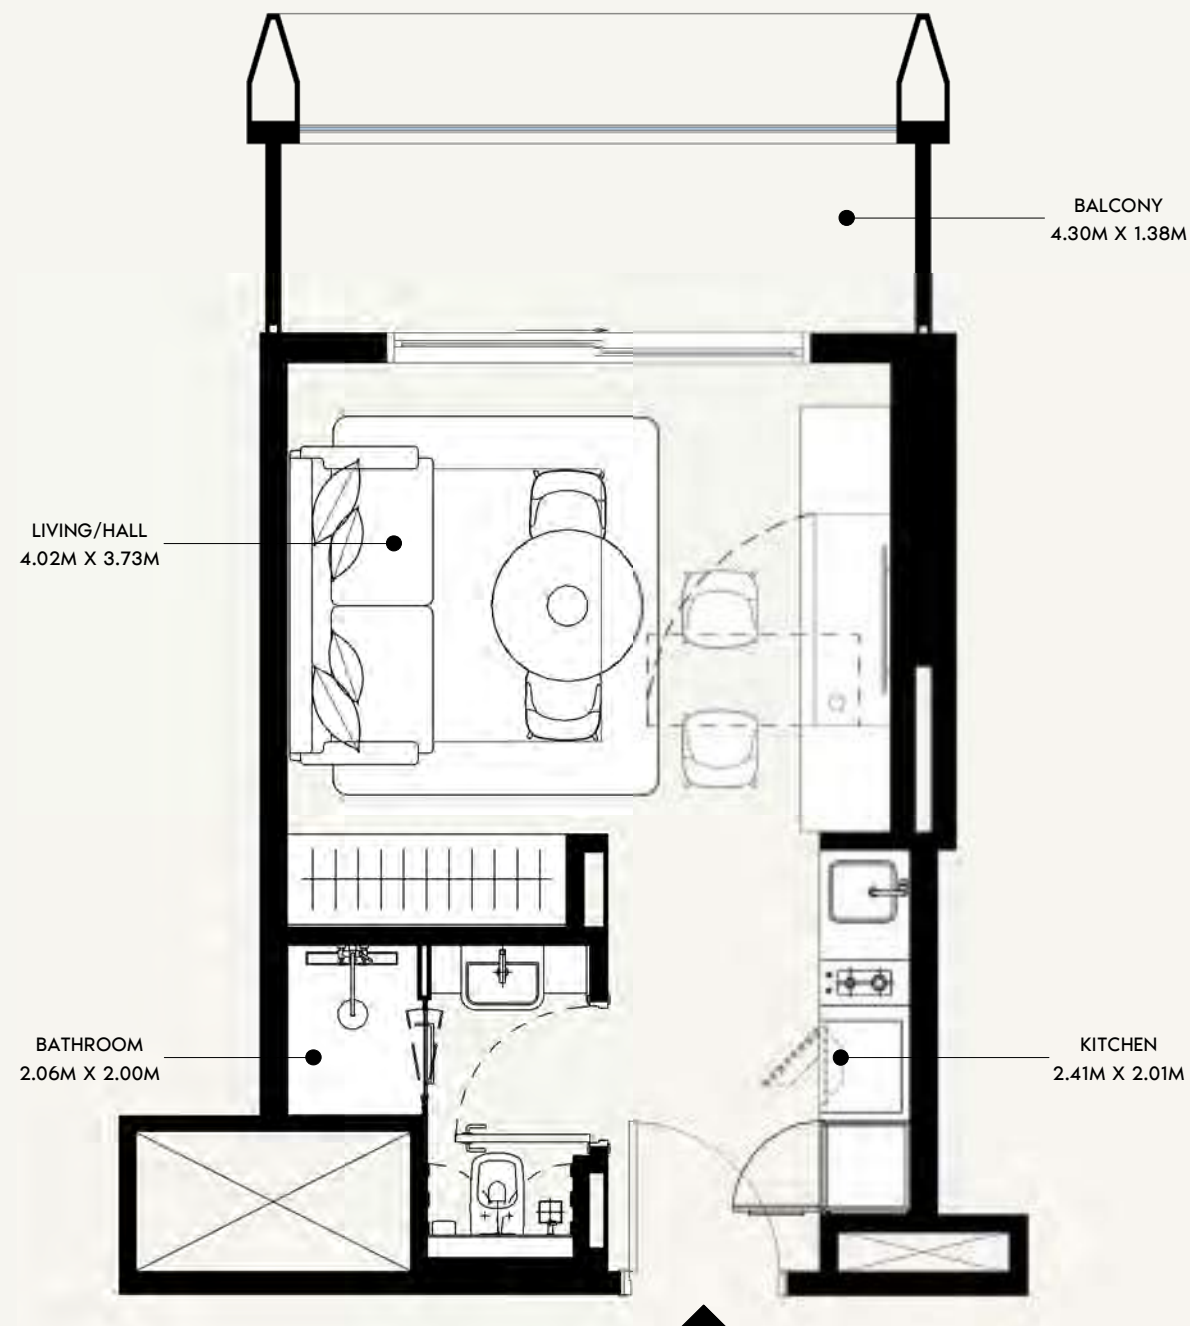

SCALE: N.T.S

ALL UNITS ON THE 15TH FLOOR ARE ON HOLD

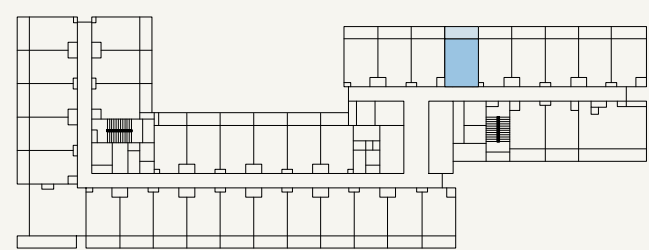

SCALE: N.T.S



FLOOR NO:
5TH, 9TH & 15TH FLOOR

UNIT TYPE:
STUDIO (TYPE-01A)

APARTMENT AREA:
272.44 SQ.FT. (25.31 SQ.M)

BALCONY AREA:
67.60 SQ.FT. (6.28 SQ.M)




DISCLAIMER:
THE COLORED MARKETING FLOOR PLANS PROVIDED BY THE DEVELOPER ARE FOR ILLUSTRATIVE PURPOSES ONLY. ACTUAL DIMENSIONS, LAYOUT, AND FINISHES MAY VARY FROM THOSE DEPICTED IN THE PLANS. FURNITURE, FIXTURES, AND EQUIPMENT SHOWN IN THE PLANS ARE FOR DECORATIVE PURPOSES ONLY AND ARE NOT INCLUDED IN THE PURCHASE OR LEASE OF THE PROPERTY. THE DEVELOPER RESERVES THE RIGHT TO MAKE MODIFICATIONS, REVISIONS, AND CHANGES TO THE FLOOR PLANS, SPECIFICATIONS, AND FEATURES WITHOUT PRIOR NOTICE.

TOTAL APARTMENT AREA:
340.03 SQ.FT. (31.59 SQ.M)

PROJECT NAME / BUILDING:
JADAF / PROJECT 09


UNIT NO:
504 , 904 & 1504

DP
APPROVED :
MC
NC
DRAWN :
SHEET SIZE A3

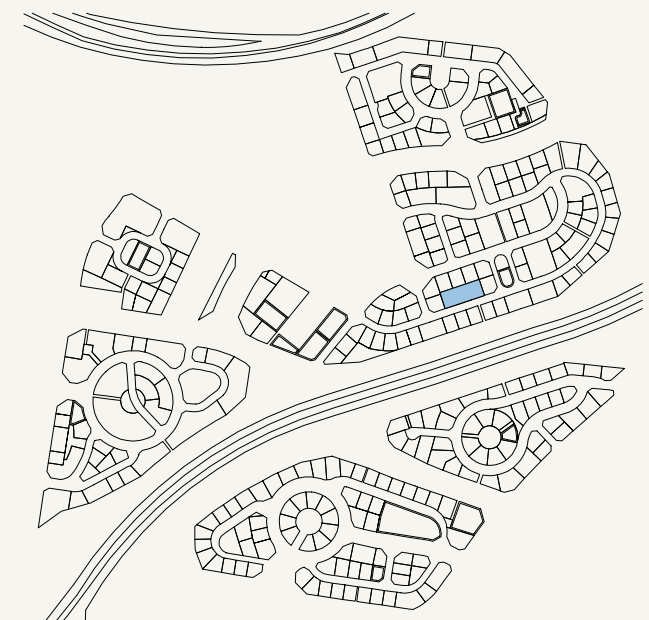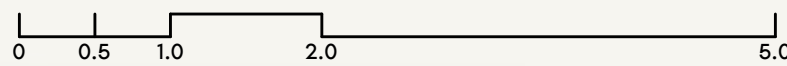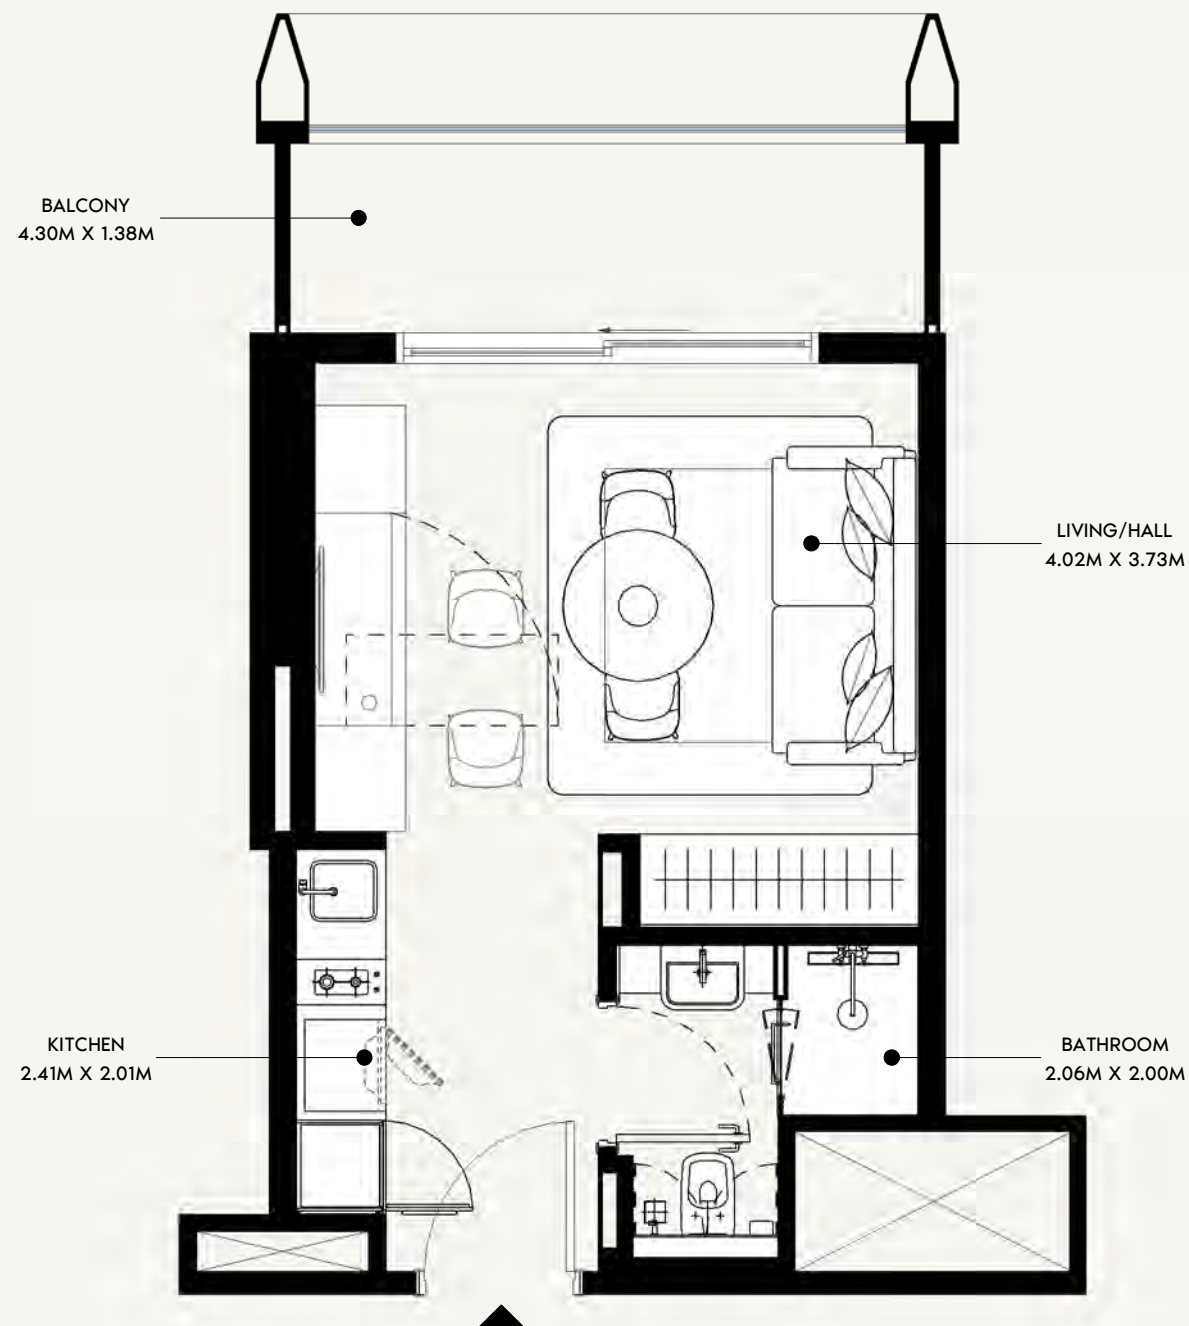

SCALE: N.T.S

ALL UNITS ON THE 15TH FLOOR ARE ON HOLD

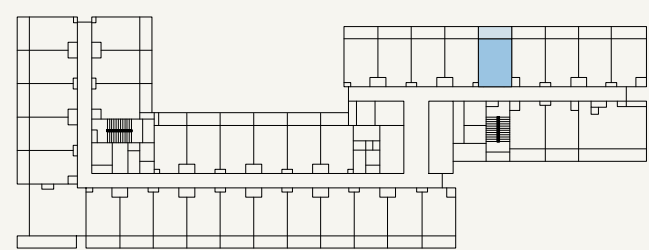

SCALE: N.T.S



FLOOR NO:
5TH, 9TH & 15TH FLOOR

UNIT TYPE:
STUDIO (TYPE-01A)

APARTMENT AREA:
272.44 SQ.FT. (25.31 SQ.M)

BALCONY AREA:
67.60 SQ.FT. (6.28 SQ.M)



DISCLAIMER:
THE COLORED MARKETING FLOOR PLANS PROVIDED BY THE DEVELOPER ARE FOR ILLUSTRATIVE PURPOSES ONLY. ACTUAL DIMENSIONS, LAYOUT, AND FINISHES MAY VARY FROM THOSE DEPICTED IN THE PLANS. FURNITURE, FIXTURES, AND EQUIPMENT SHOWN IN THE PLANS ARE FOR DECORATIVE PURPOSES ONLY AND ARE NOT INCLUDED IN THE PURCHASE OR LEASE OF THE PROPERTY. THE DEVELOPER RESERVES THE RIGHT TO MAKE MODIFICATIONS, REVISIONS, AND CHANGES TO THE FLOOR PLANS, SPECIFICATIONS, AND FEATURES WITHOUT PRIOR NOTICE.

TOTAL APARTMENT AREA:
340.03 SQ.FT. (31.59 SQ.M)

PROJECT NAME / BUILDING:
JADAF / PROJECT 09


UNIT NO:
505 , 905 & 1505

DP
APPROVED :
MC
NC
DRAWN :
SHEET SIZE A3

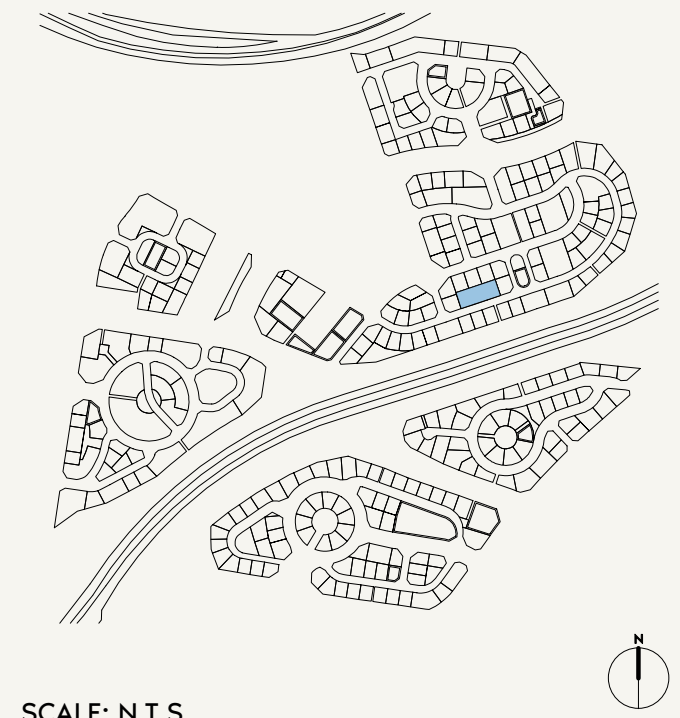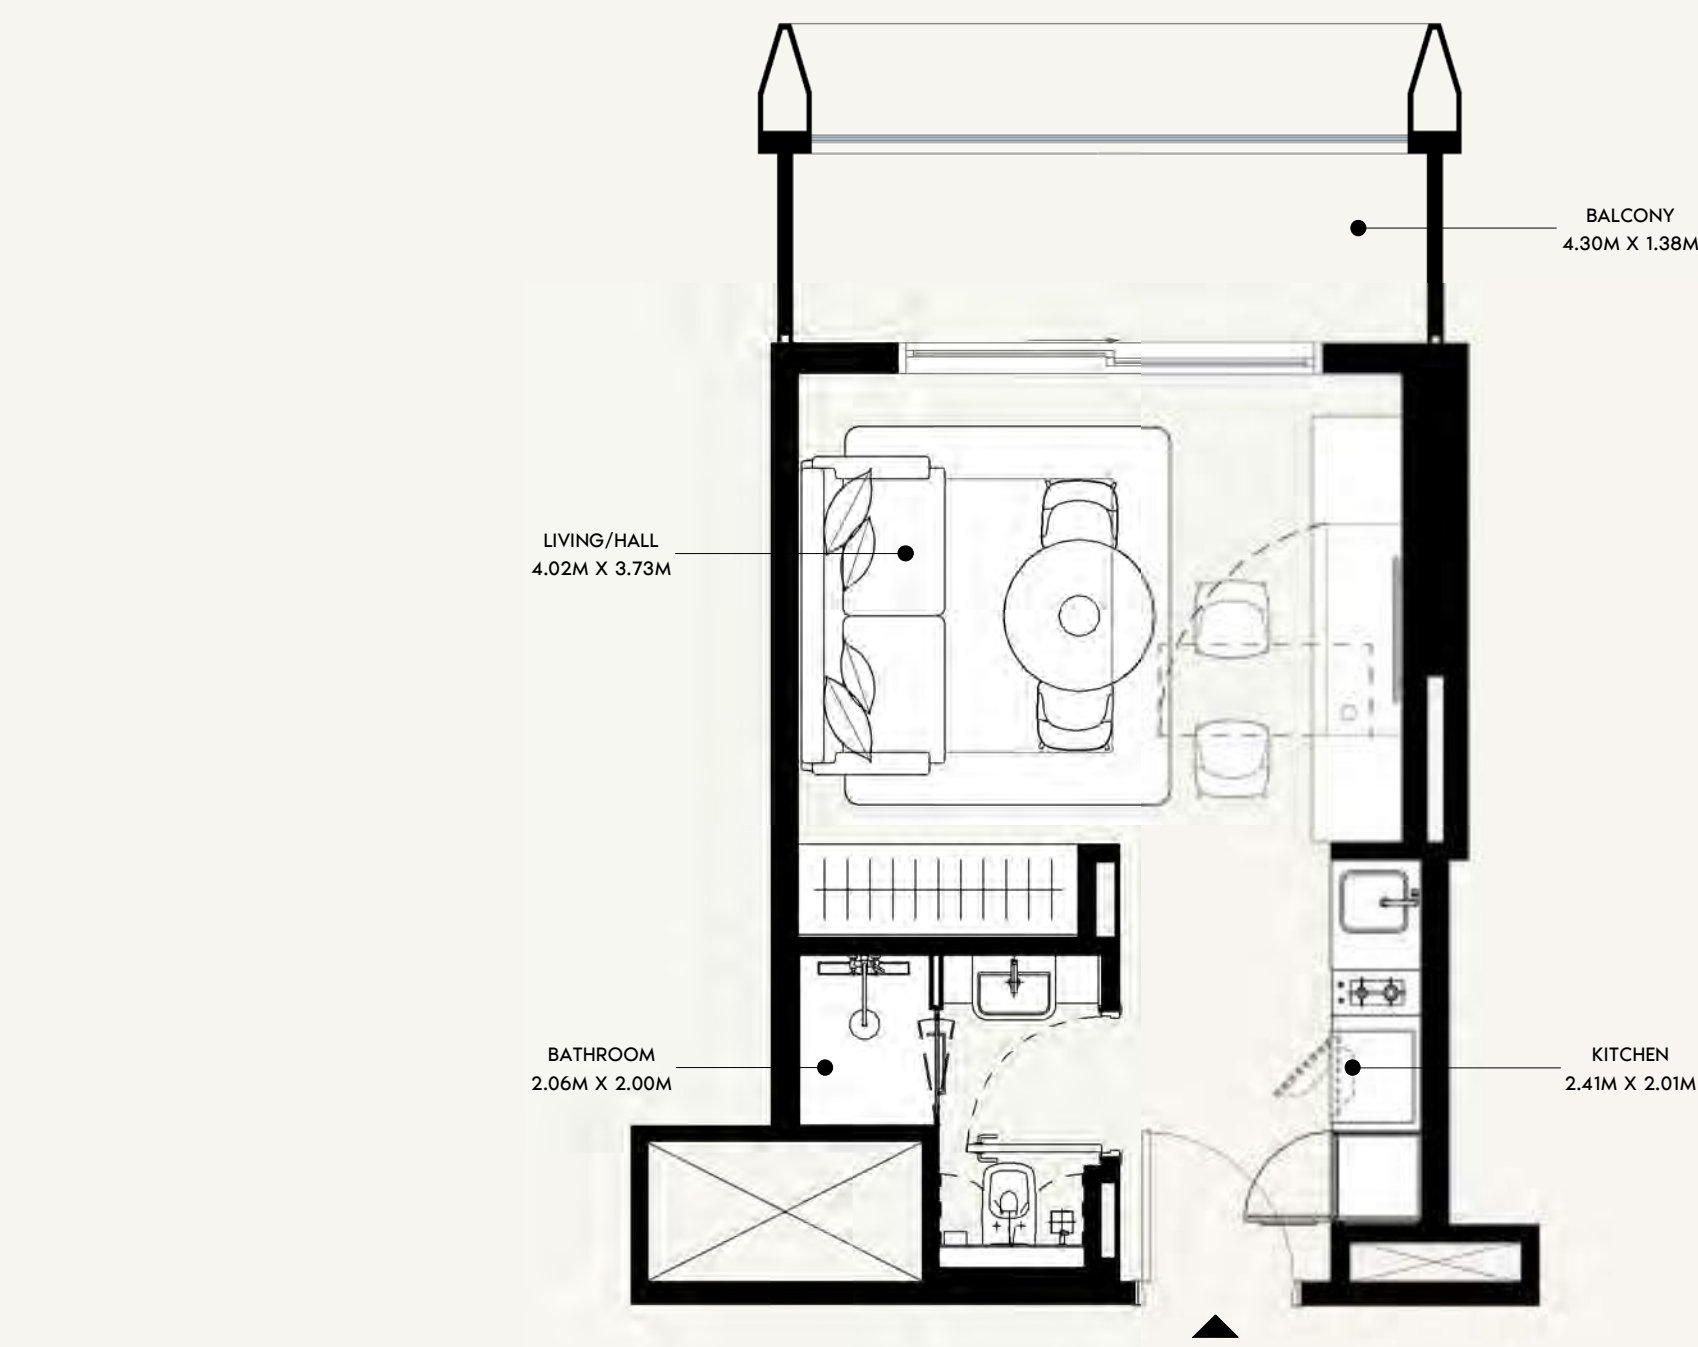

SCALE: N.T.S

ALL UNITS ON THE 15TH FLOOR ARE ON HOLD

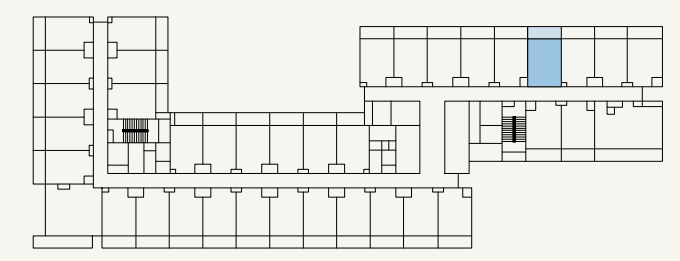

SCALE: N.T.S



FLOOR NO:
5TH, 9TH & 15TH FLOOR

UNIT TYPE:
STUDIO (TYPE-01A)

APARTMENT AREA:
272.44 SQ.FT. (25.31 SQ.M)

BALCONY AREA:
67.60 SQ.FT. (6.28 SQ.M)




DISCLAIMER:
THE COLORED MARKETING FLOOR PLANS PROVIDED BY THE DEVELOPER ARE FOR ILLUSTRATIVE PURPOSES ONLY. ACTUAL DIMENSIONS, LAYOUT, AND FINISHES MAY VARY FROM THOSE DEPICTED IN THE PLANS. FURNITURE, FIXTURES, AND EQUIPMENT SHOWN IN THE PLANS ARE FOR DECORATIVE PURPOSES ONLY AND ARE NOT INCLUDED IN THE PURCHASE OR LEASE OF THE PROPERTY. THE DEVELOPER RESERVES THE RIGHT TO MAKE MODIFICATIONS, REVISIONS, AND CHANGES TO THE FLOOR PLANS, SPECIFICATIONS, AND FEATURES WITHOUT PRIOR NOTICE.

TOTAL APARTMENT AREA:
340.03 SQ.FT. (31.59 SQ.M)

PROJECT NAME / BUILDING:
JADAF / PROJECT 09


UNIT NO:
506 , 906 & 1506

DP
APPROVED :
MC
NC
DRAWN :
SHEET SIZE A3

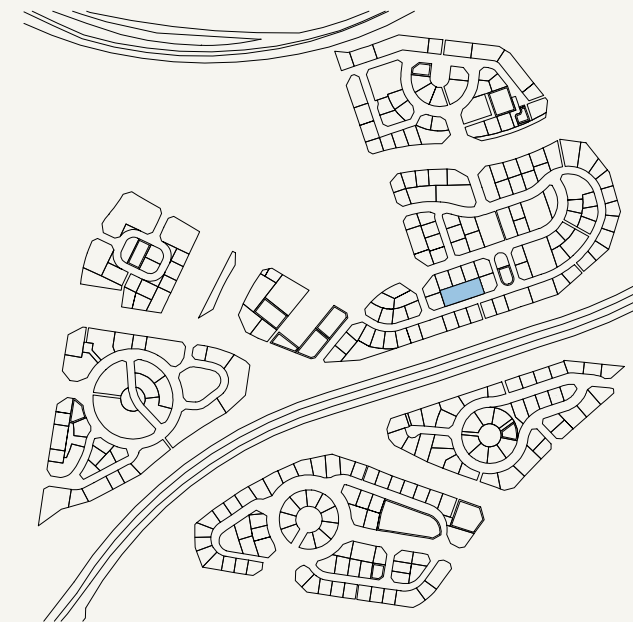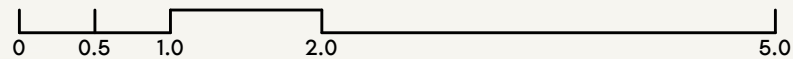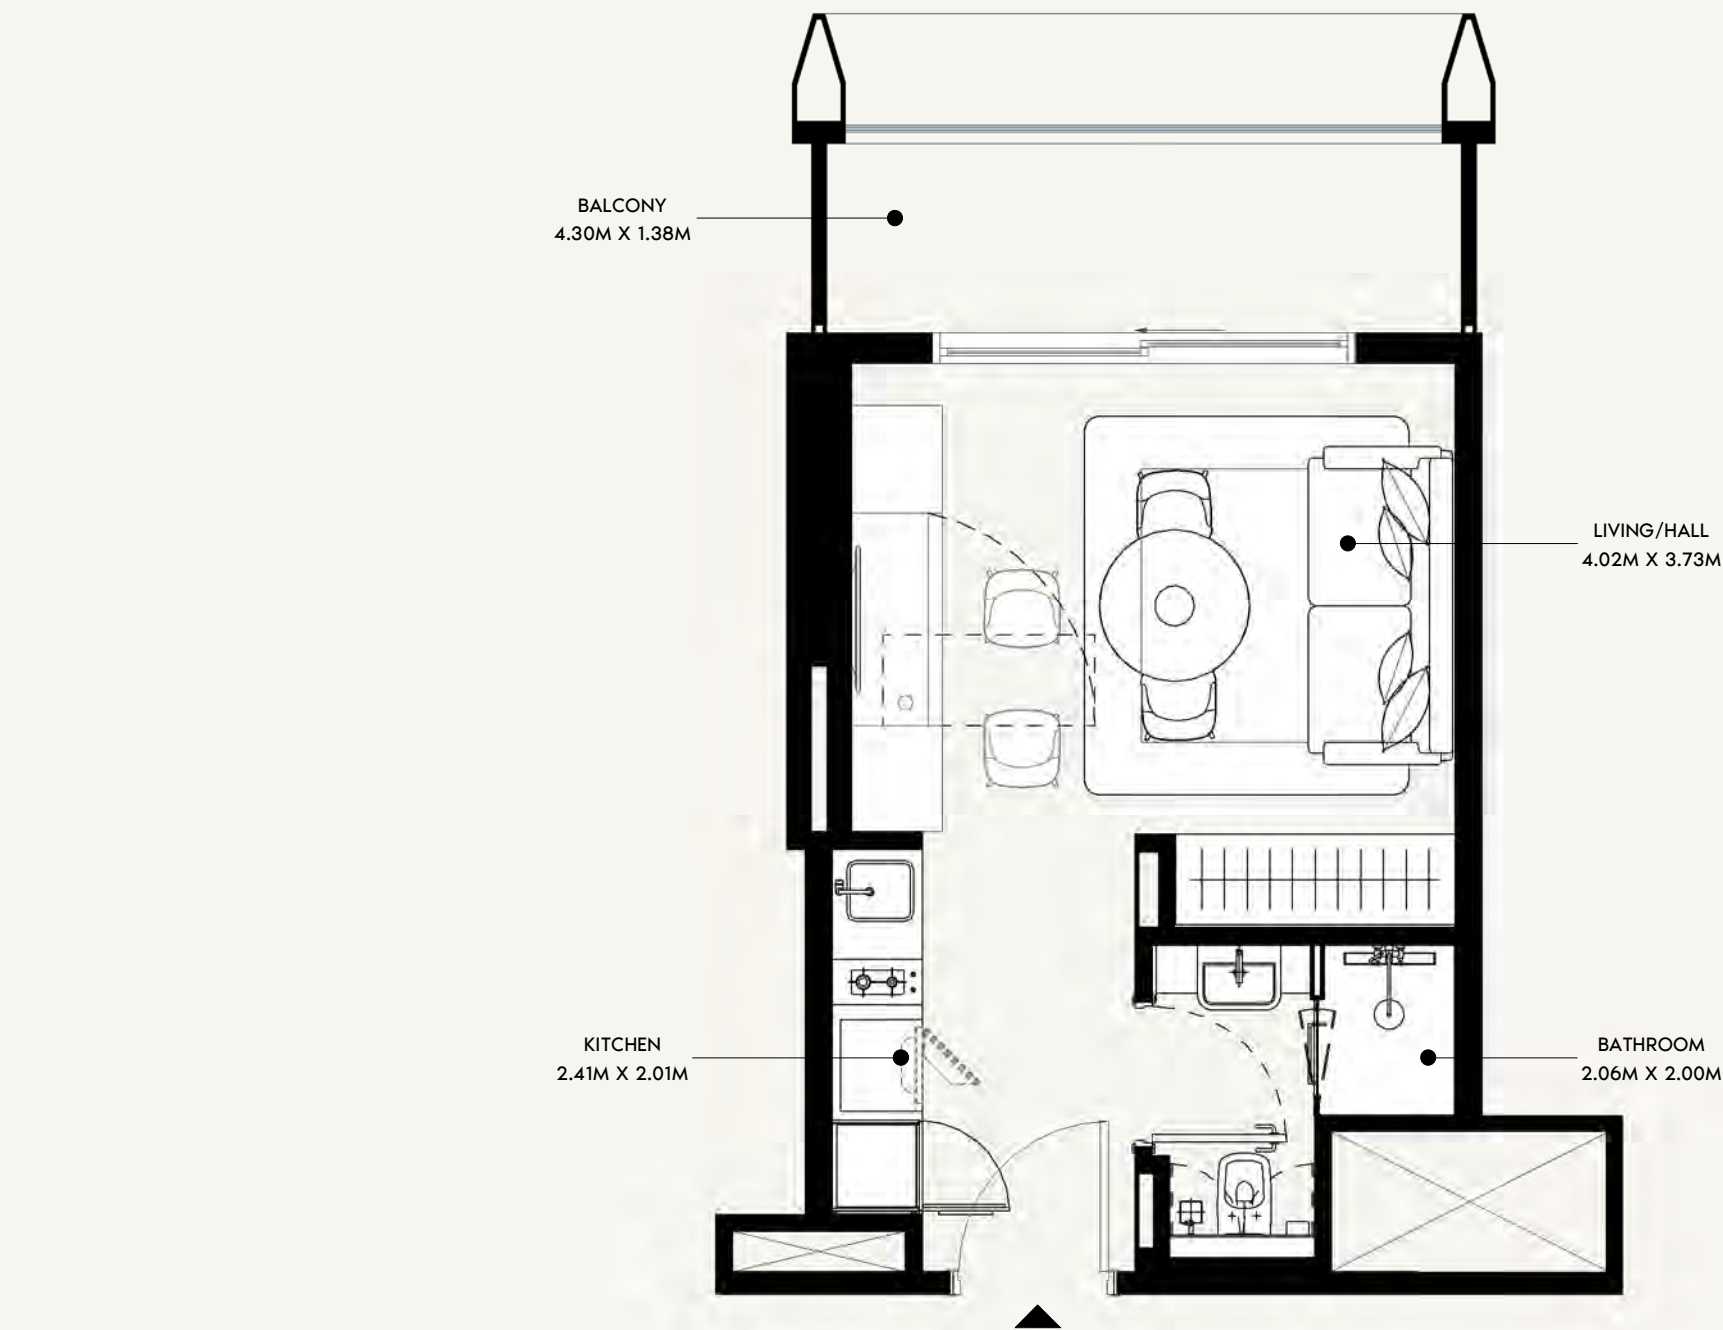

SCALE: N.T.S

ALL UNITS ON THE 15TH FLOOR ARE ON HOLD

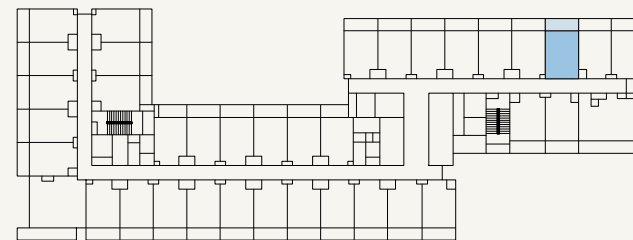

SCALE: N.T.S



FLOOR NO:

5TH, 9TH & 15TH FLOOR

UNIT TYPE:

STUDIO (TYPE-01A)

APARTMENT AREA:

272.44 SQ.FT. (25.31 SQ.M)

BALCONY AREA:

67.60 SQ.FT. (6.28 SQ.M)

DISCLAIMER:

THE COLORED MARKETING FLOOR PLANS PROVIDED BY THE DEVELOPER ARE FOR ILLUSTRATIVE PURPOSES ONLY. ACTUAL DIMENSIONS, LAYOUT, AND FINISHES MAY VARY FROM THOSE DEPICTED IN THE PLANS. FURNITURE, FIXTURES, AND EQUIPMENT SHOWN IN THE PLANS ARE FOR DECORATIVE PURPOSES ONLY AND ARE NOT INCLUDED IN THE PURCHASE OR LEASE OF THE PROPERTY. THE DEVELOPER RESERVES THE RIGHT TO MAKE MODIFICATIONS, REVISIONS, AND CHANGES TO THE FLOOR PLANS, SPECIFICATIONS, AND FEATURES WITHOUT PRIOR NOTICE.

TOTAL APARTMENT AREA:

340.03 SQ.FT. (31.59 SQ.M)



PROJECT NAME / BUILDING:

JADAF / PROJECT 09

UNIT NO:


507 , 907 & 1507

DP
APPROVED :
MC
REVIEWED :
NC
DRAWN :
SHEET SIZE A3

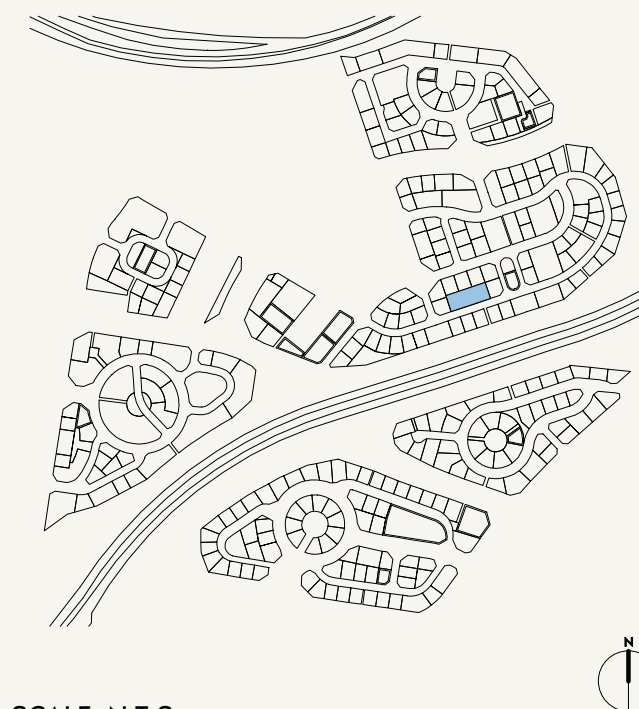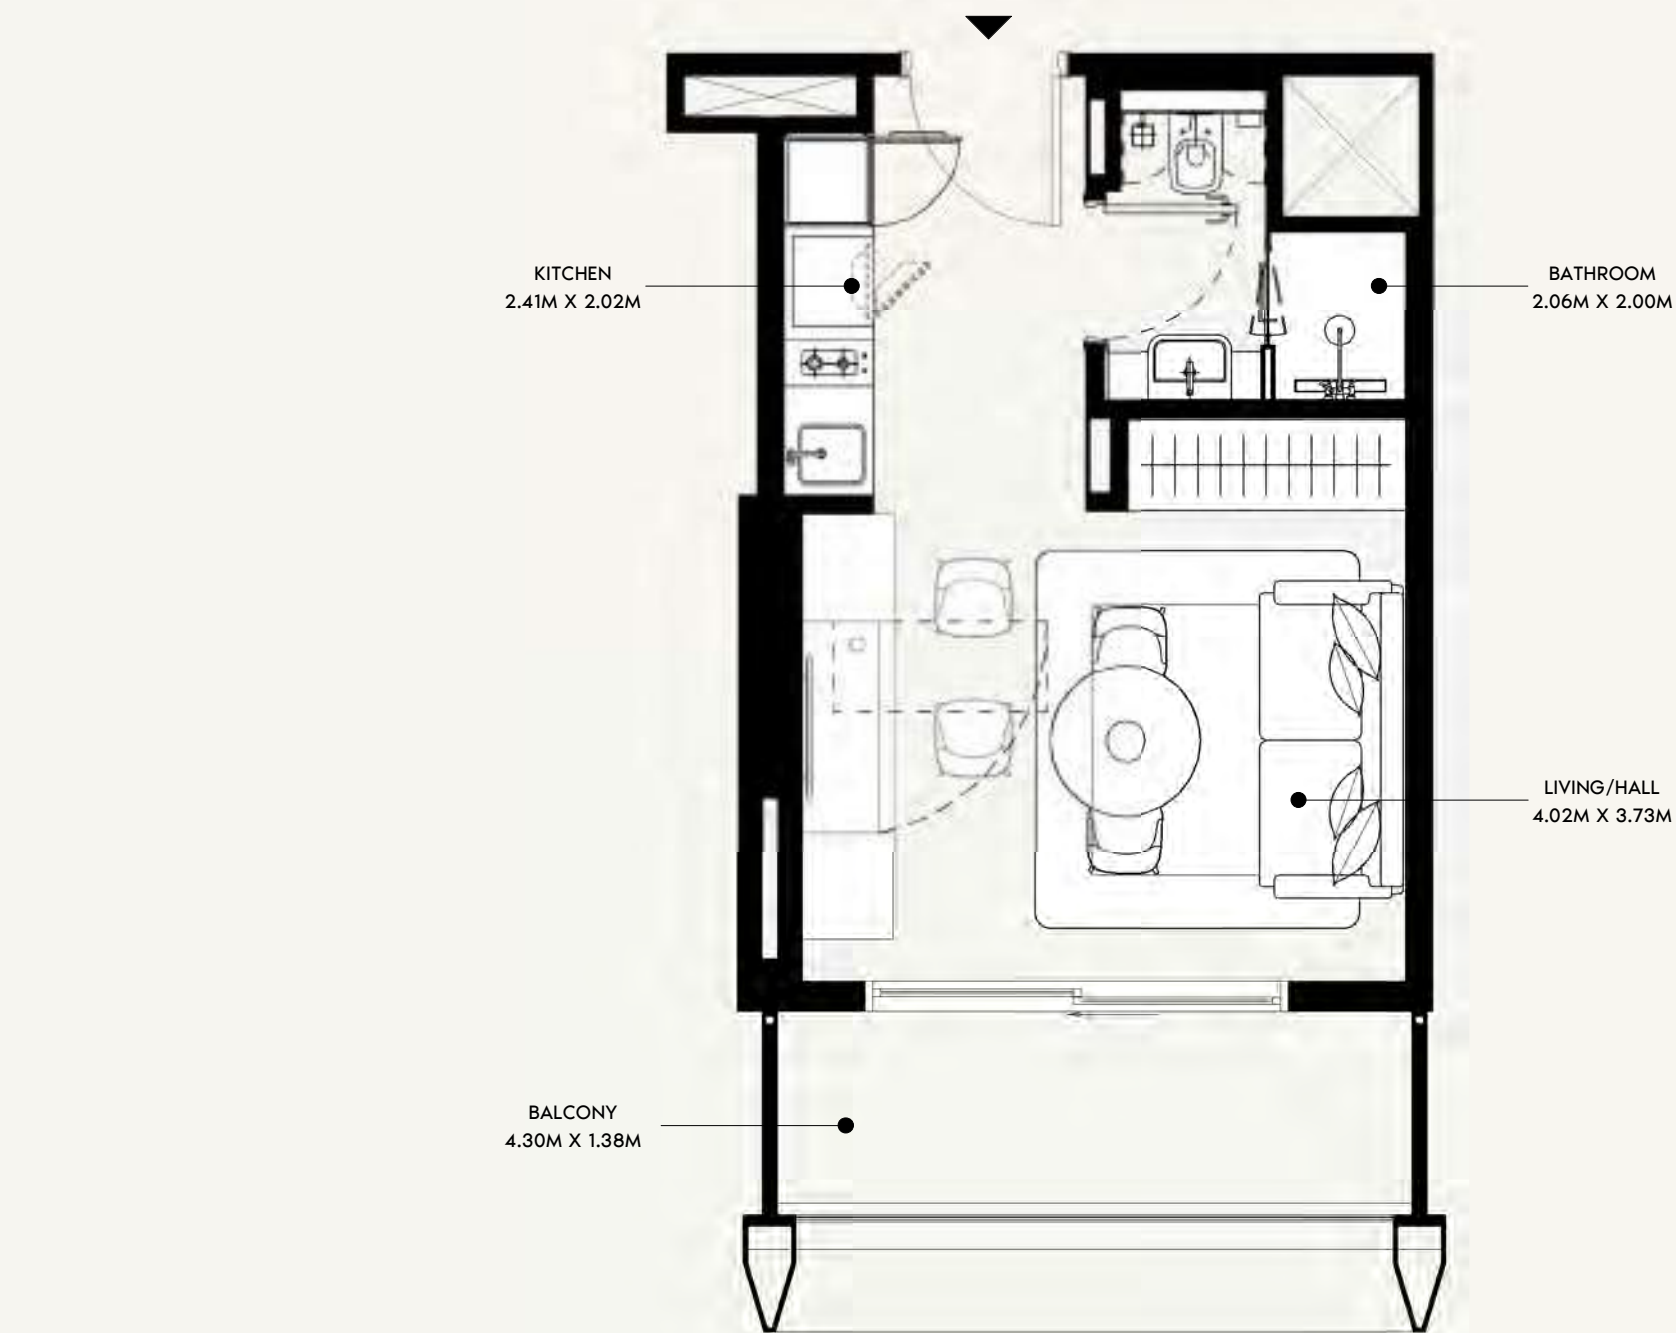

SCALE: N.T.S

ALL UNITS ON THE 15TH FLOOR ARE ON HOLD

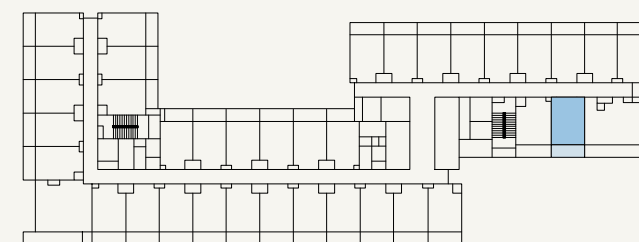

SCALE: N.T.S

AZIZI

FLOOR NO:
5TH, 9TH & 15TH FLOOR

UNIT TYPE:
STUDIO (TYPE-01A)

APARTMENT AREA:
272.87 SQ.FT. (25.35 SQ.M)

BALCONY AREA:
67.60 SQ.FT. (6.28 SQ.M)



DISCLAIMER:
THE COLORED MARKETING FLOOR PLANS PROVIDED BY THE DEVELOPER ARE FOR ILLUSTRATIVE PURPOSES ONLY. ACTUAL DIMENSIONS, LAYOUT, AND FINISHES MAY VARY FROM THOSE DEPICTED IN THE PLANS. FURNITURE, FIXTURES, AND EQUIPMENT SHOWN IN THE PLANS ARE FOR DECORATIVE PURPOSES ONLY AND ARE NOT INCLUDED IN THE PURCHASE OR LEASE OF THE PROPERTY. THE DEVELOPER RESERVES THE RIGHT TO MAKE MODIFICATIONS, REVISIONS, AND CHANGES TO THE FLOOR PLANS, SPECIFICATIONS, AND FEATURES WITHOUT PRIOR NOTICE.

TOTAL APARTMENT AREA:
340.47 SQ.FT. (31.63 SQ.M)

PROJECT NAME / BUILDING:
JADAF / PROJECT 09


UNIT NO:
511 , 911 & 1511

DP
APPROVED :
MC
REVIEWED :
NC
DRAWN :
SHEET SIZE A3

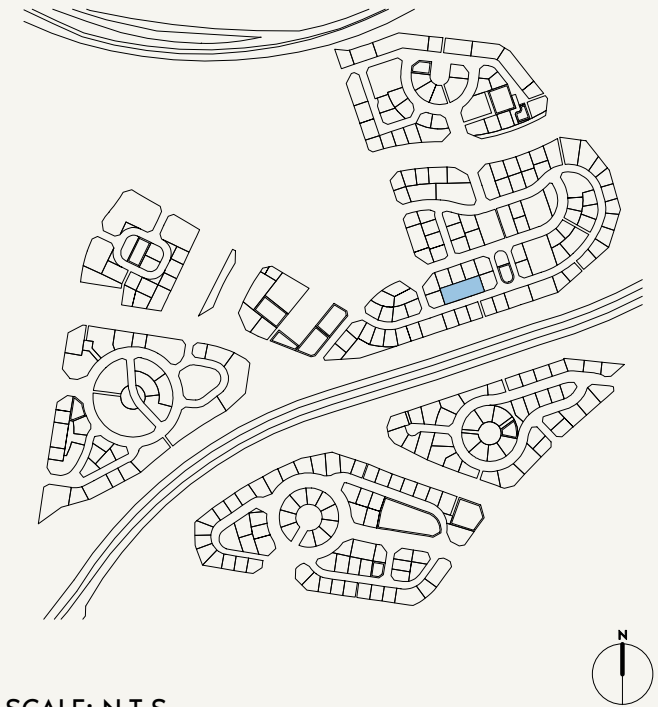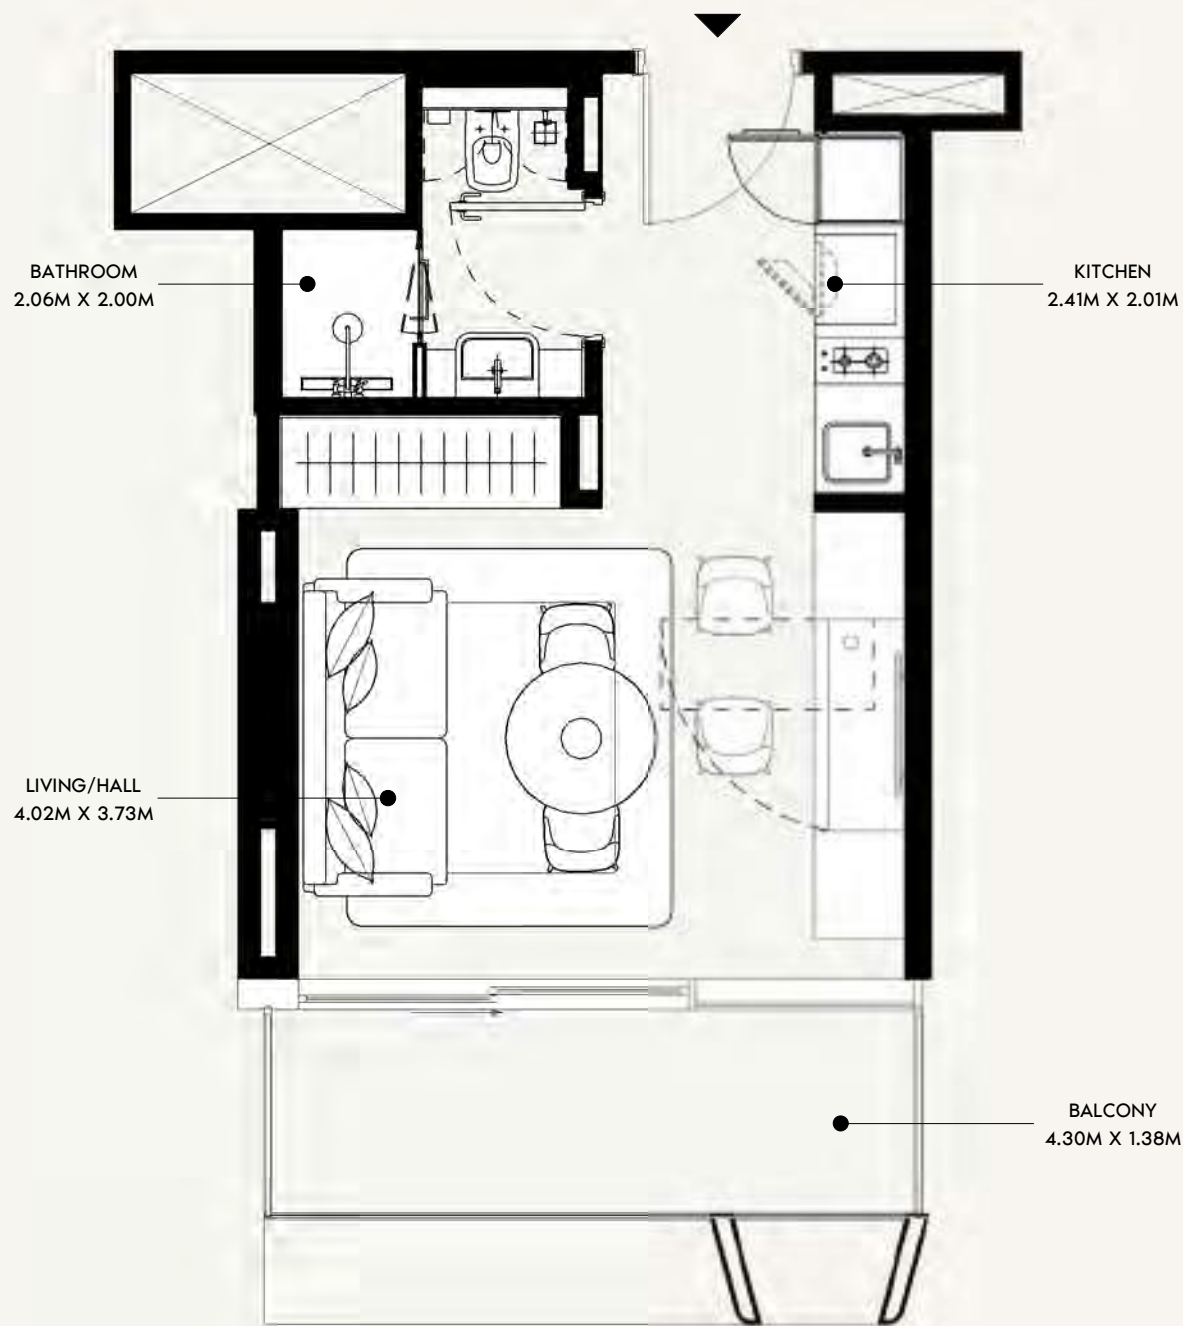

SCALE: N.T.S

ALL UNITS ON THE 15TH FLOOR ARE ON HOLD

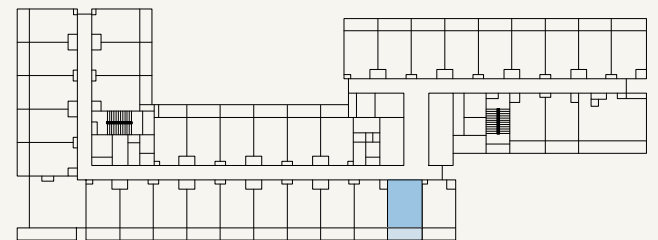

SCALE: N.T.S



FLOOR NO:
5TH, 9TH & 15TH FLOOR

UNIT TYPE:
STUDIO (TYPE-01A)

APARTMENT AREA:
273.41 SQ.FT. (25.4 SQ.M)

BALCONY AREA:
66.63 SQ.FT. (6.19 SQ.M)



DISCLAIMER:
THE COLORED MARKETING FLOOR PLANS PROVIDED BY THE DEVELOPER ARE FOR ILLUSTRATIVE PURPOSES ONLY. ACTUAL DIMENSIONS, LAYOUT, AND FINISHES MAY VARY FROM THOSE DEPICTED IN THE PLANS. FURNITURE, FIXTURES, AND EQUIPMENT SHOWN IN THE PLANS ARE FOR DECORATIVE PURPOSES ONLY AND ARE NOT INCLUDED IN THE PURCHASE OR LEASE OF THE PROPERTY. THE DEVELOPER RESERVES THE RIGHT TO MAKE MODIFICATIONS, REVISIONS, AND CHANGES TO THE FLOOR PLANS, SPECIFICATIONS, AND FEATURES WITHOUT PRIOR NOTICE.

TOTAL APARTMENT AREA:
340.03 SQ.FT. (31.59 SQ.M)


PROJECT NAME / BUILDING:
JADAF / PROJECT 09

UNIT NO:
514 , 914 & 1514

DP
APPROVED :
MC
REVIEWED :
NC
DRAWN :
SHEET SIZE A3

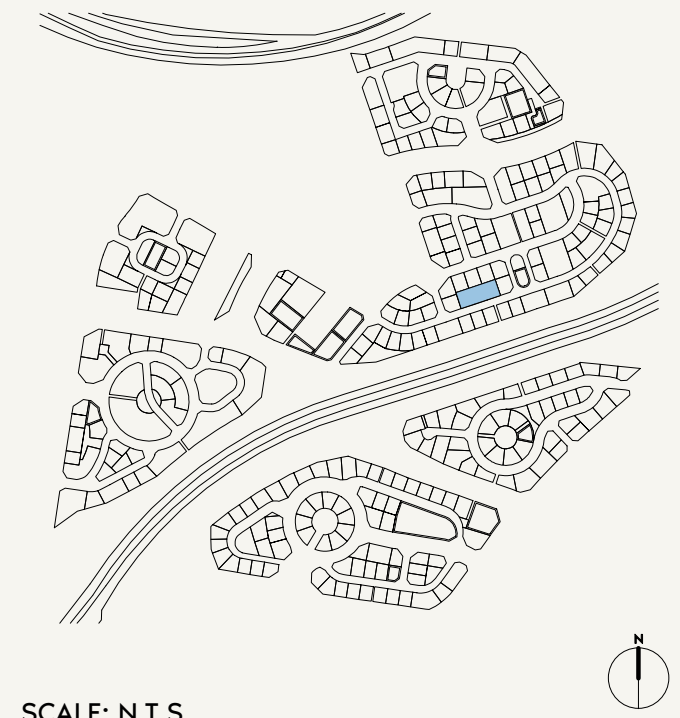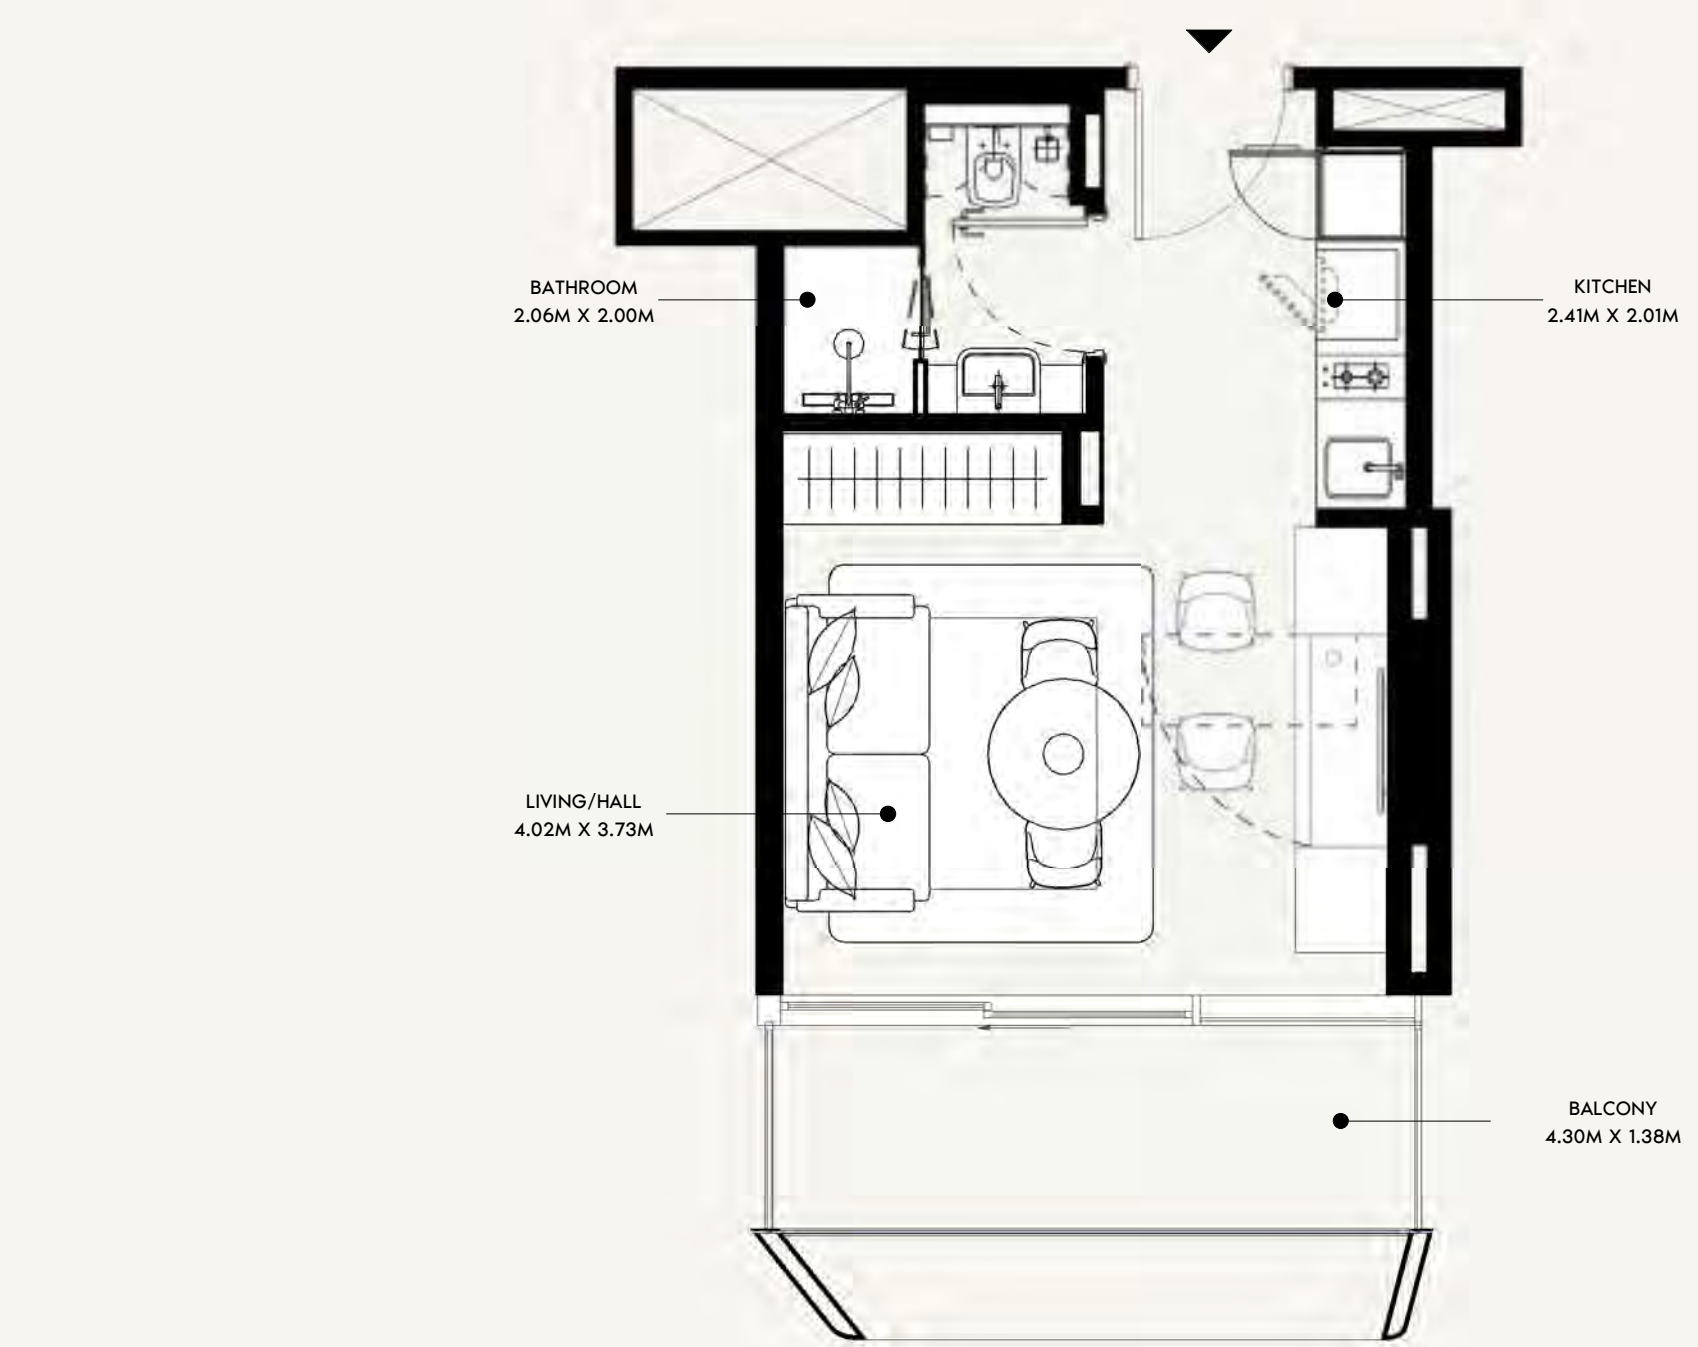

ALL UNITS ON THE 15TH FLOOR ARE ON HOLD

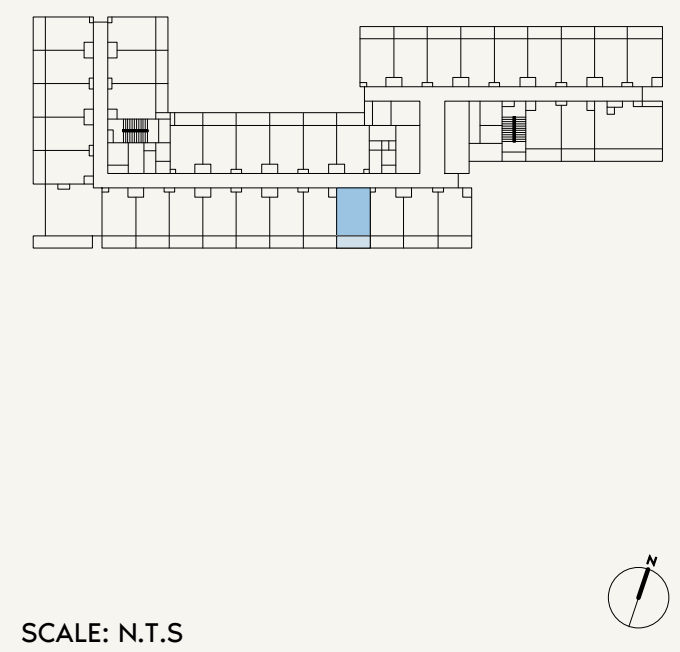

FLOOR NO:
5TH, 9TH & 15TH FLOOR

UNIT TYPE:
STUDIO (TYPE-01A)

APARTMENT AREA:
273.41 SQ.FT. (25.4 SQ.M)

BALCONY AREA:
66.63 SQ.FT. (6.19 SQ.M)



DISCLAIMER:
THE COLORED MARKETING FLOOR PLANS PROVIDED BY THE DEVELOPER ARE FOR ILLUSTRATIVE PURPOSES ONLY. ACTUAL DIMENSIONS, LAYOUT, AND FINISHES MAY VARY FROM THOSE DEPICTED IN THE PLANS. FURNITURE, FIXTURES, AND EQUIPMENT SHOWN IN THE PLANS ARE FOR DECORATIVE PURPOSES ONLY AND ARE NOT INCLUDED IN THE PURCHASE OR LEASE OF THE PROPERTY. THE DEVELOPER RESERVES THE RIGHT TO MAKE MODIFICATIONS, REVISIONS, AND CHANGES TO THE FLOOR PLANS, SPECIFICATIONS, AND FEATURES WITHOUT PRIOR NOTICE.

TOTAL APARTMENT AREA:
340.03 SQ.FT. (31.59 SQ.M)

PROJECT NAME / BUILDING:
JADAF / PROJECT 09


UNIT NO:
516 , 916 & 1516

DP
APPROVED :
MC
REVIEWED :
NC
DRAWN :
SHEET SIZE A3

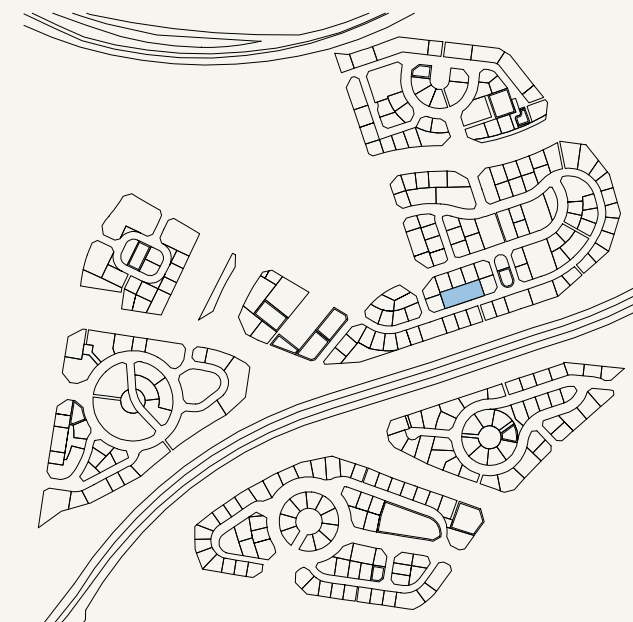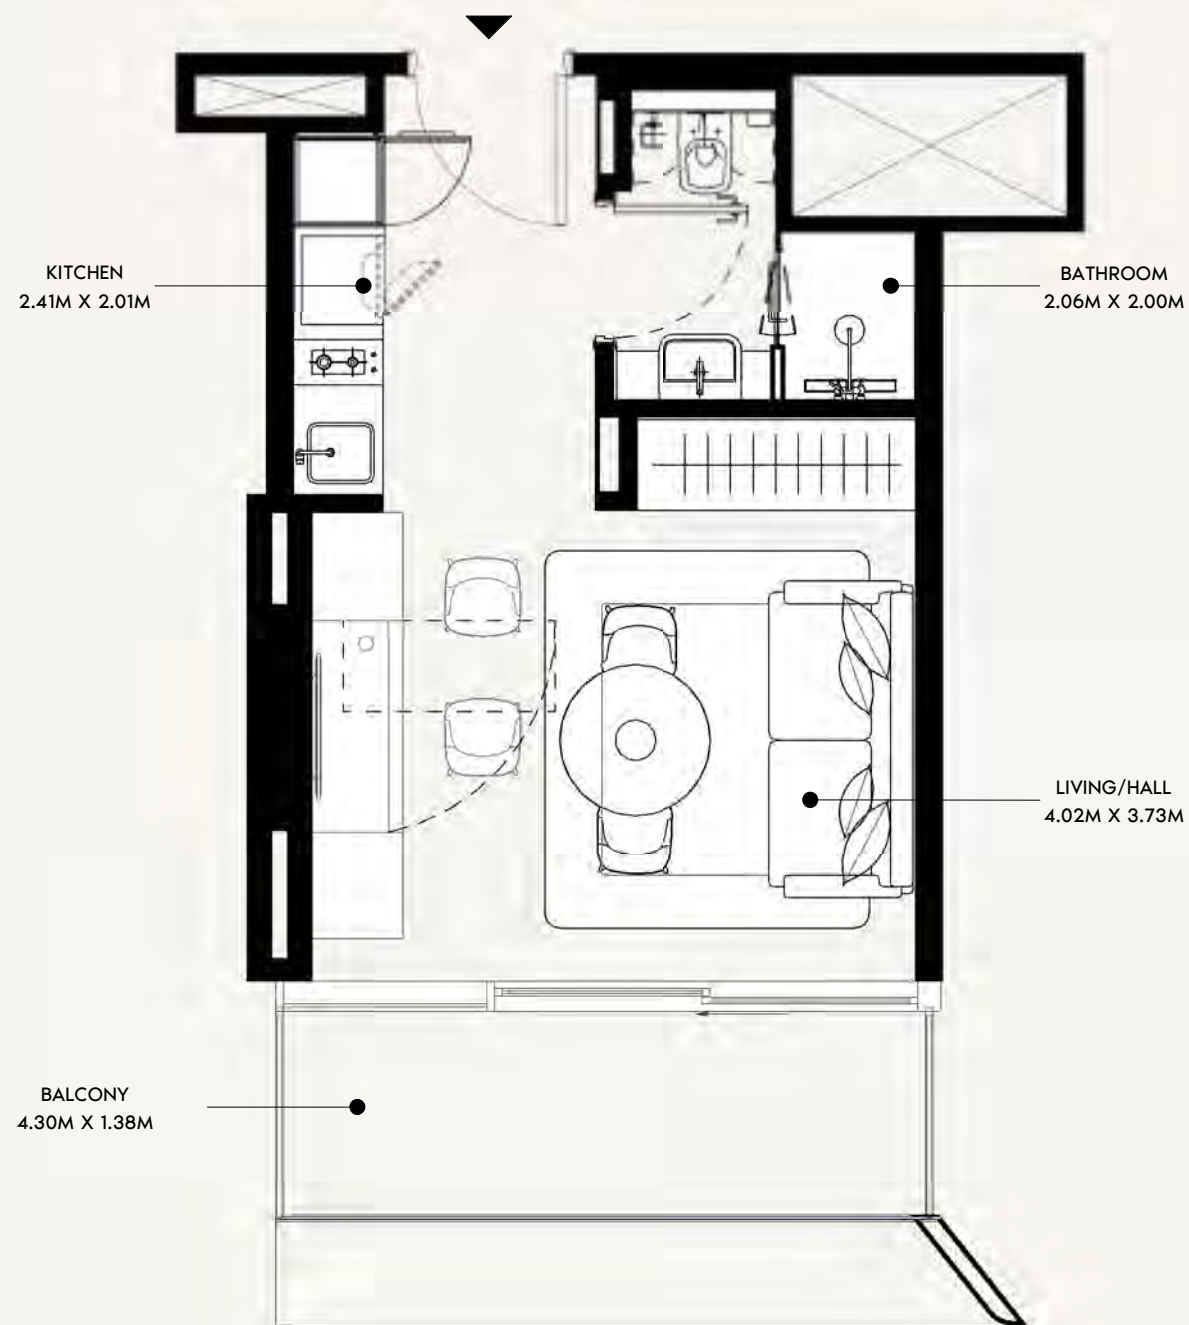

SCALE: N.T.S

ALL UNITS ON THE 15TH FLOOR ARE ON HOLD

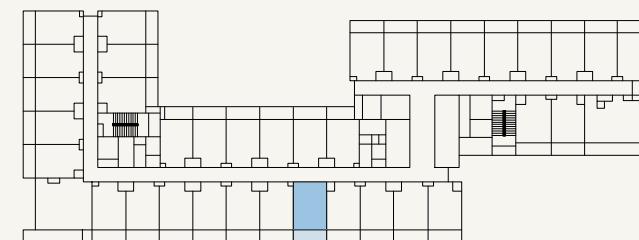

SCALE: N.T.S

AZIZI

FLOOR NO:
5TH, 9TH & 15TH FLOOR

UNIT TYPE:
STUDIO (TYPE-01A)

APARTMENT AREA:
273.30 SQ.FT. (25.39 SQ.M)

BALCONY AREA:
66.63 SQ.FT. (6.19 SQ.M)



DISCLAIMER:
THE COLORED MARKETING FLOOR PLANS PROVIDED BY THE DEVELOPER ARE FOR ILLUSTRATIVE PURPOSES ONLY. ACTUAL DIMENSIONS, LAYOUT, AND FINISHES MAY VARY FROM THOSE DEPICTED IN THE PLANS. FURNITURE, FIXTURES, AND EQUIPMENT SHOWN IN THE PLANS ARE FOR DECORATIVE PURPOSES ONLY AND ARE NOT INCLUDED IN THE PURCHASE OR LEASE OF THE PROPERTY. THE DEVELOPER RESERVES THE RIGHT TO MAKE MODIFICATIONS, REVISIONS, AND CHANGES TO THE FLOOR PLANS, SPECIFICATIONS, AND FEATURES WITHOUT PRIOR NOTICE.

TOTAL APARTMENT AREA:
339.93 SQ.FT. (31.58 SQ.M)

PROJECT NAME / BUILDING:
JADAF / PROJECT 09


UNIT NO:
517 , 917 & 1517

DP
APPROVED :
MC
REVIEWED :
NC
DRAWN :
SHEET SIZE A3

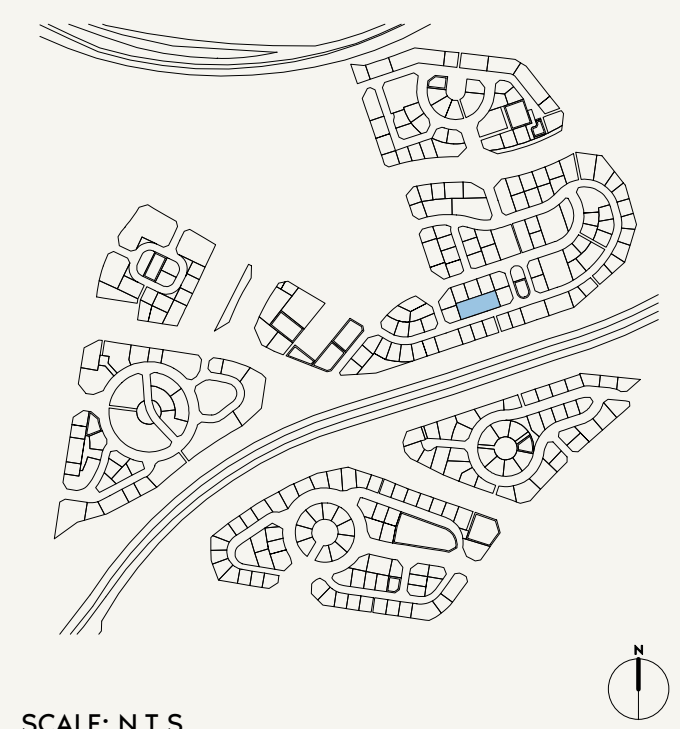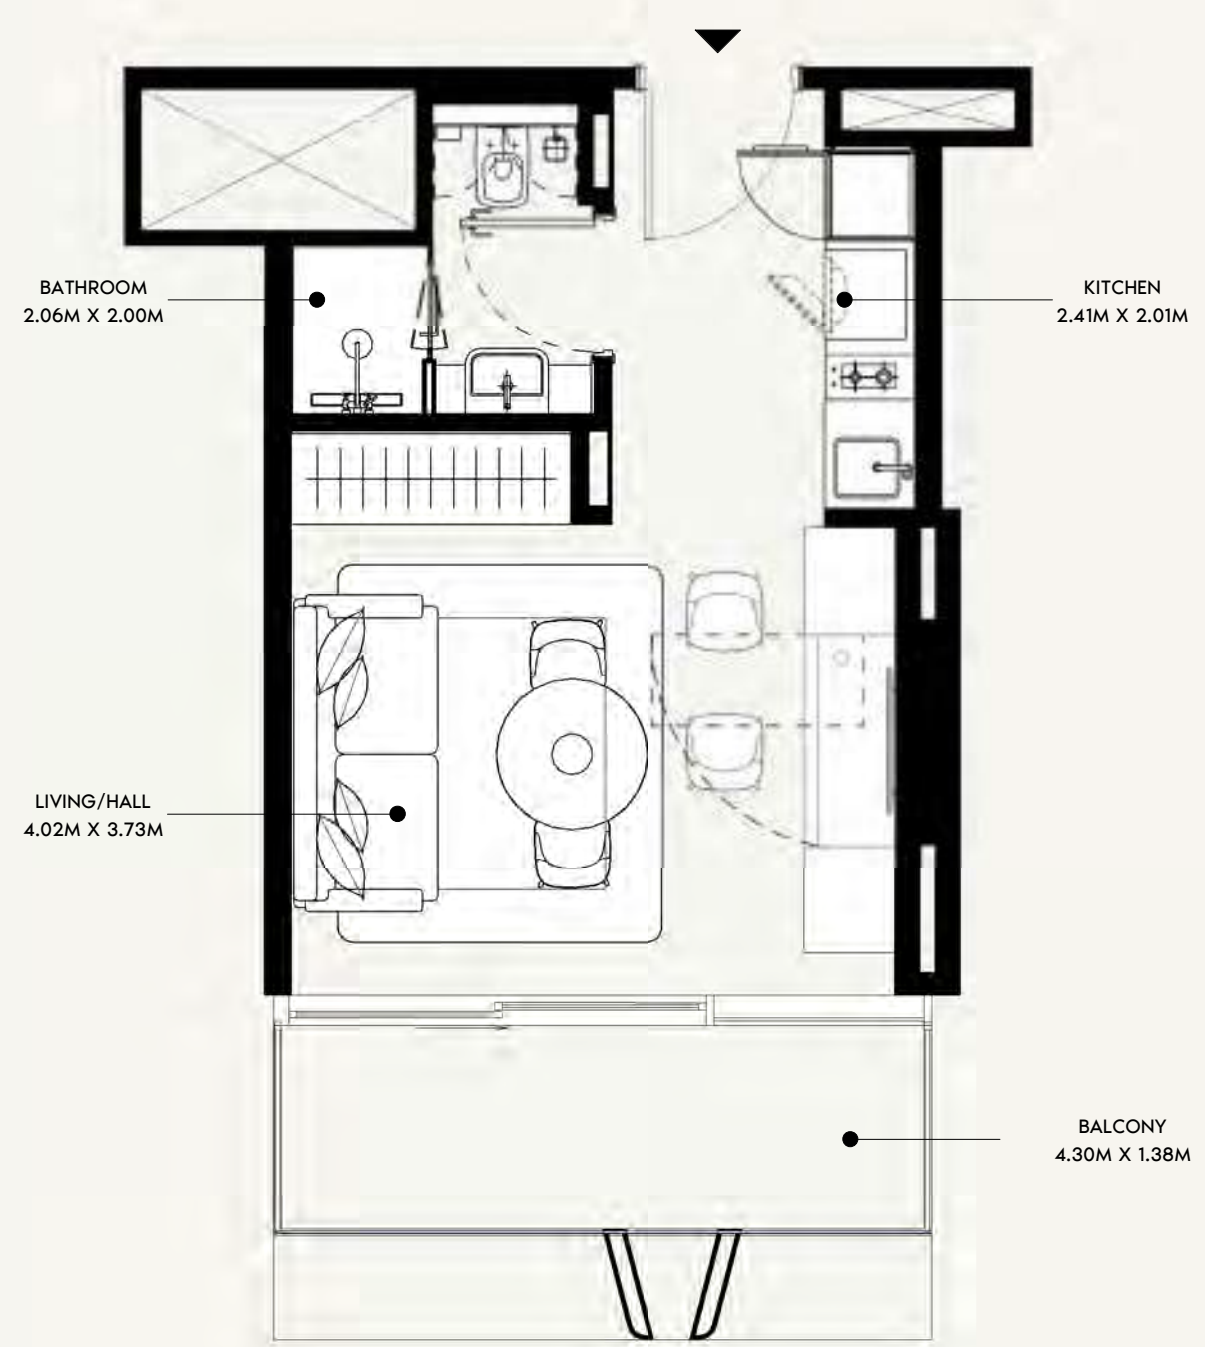

SCALE: N.T.S

ALL UNITS ON THE 15TH FLOOR ARE ON HOLD

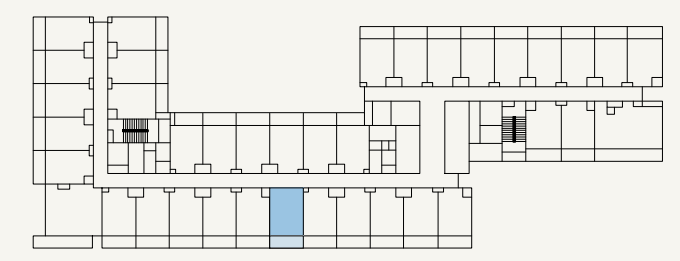

SCALE: N.T.S



FLOOR NO:
5TH, 9TH & 15TH FLOOR

UNIT TYPE:
STUDIO (TYPE-01A)

APARTMENT AREA:
273.30 SQ.FT. (25.39 SQ.M)

BALCONY AREA:
66.63 SQ.FT. (6.19 SQ.M)




DISCLAIMER:
THE COLORED MARKETING FLOOR PLANS PROVIDED BY THE DEVELOPER ARE FOR ILLUSTRATIVE PURPOSES ONLY. ACTUAL DIMENSIONS, LAYOUT, AND FINISHES MAY VARY FROM THOSE DEPICTED IN THE PLANS. FURNITURE, FIXTURES, AND EQUIPMENT SHOWN IN THE PLANS ARE FOR DECORATIVE PURPOSES ONLY AND ARE NOT INCLUDED IN THE PURCHASE OR LEASE OF THE PROPERTY. THE DEVELOPER RESERVES THE RIGHT TO MAKE MODIFICATIONS, REVISIONS, AND CHANGES TO THE FLOOR PLANS, SPECIFICATIONS, AND FEATURES WITHOUT PRIOR NOTICE.

TOTAL APARTMENT AREA:
339.93 SQ.FT. (31.58 SQ.M)

PROJECT NAME / BUILDING:
JADAF / PROJECT 09


UNIT NO:
518 , 918 & 1518

DP
APPROVED :
MC
REVIEWED :
NC
DRAWN :
SHEET SIZE A3

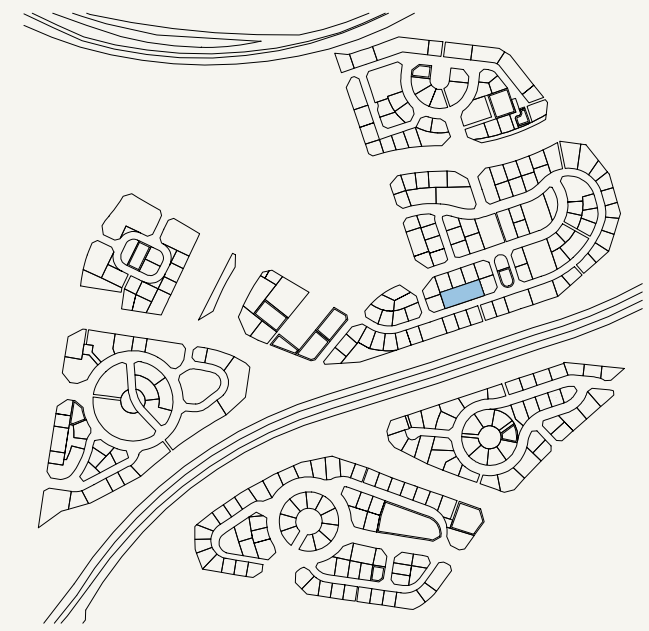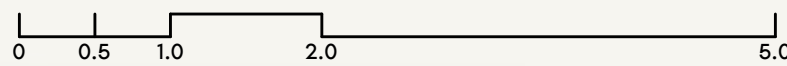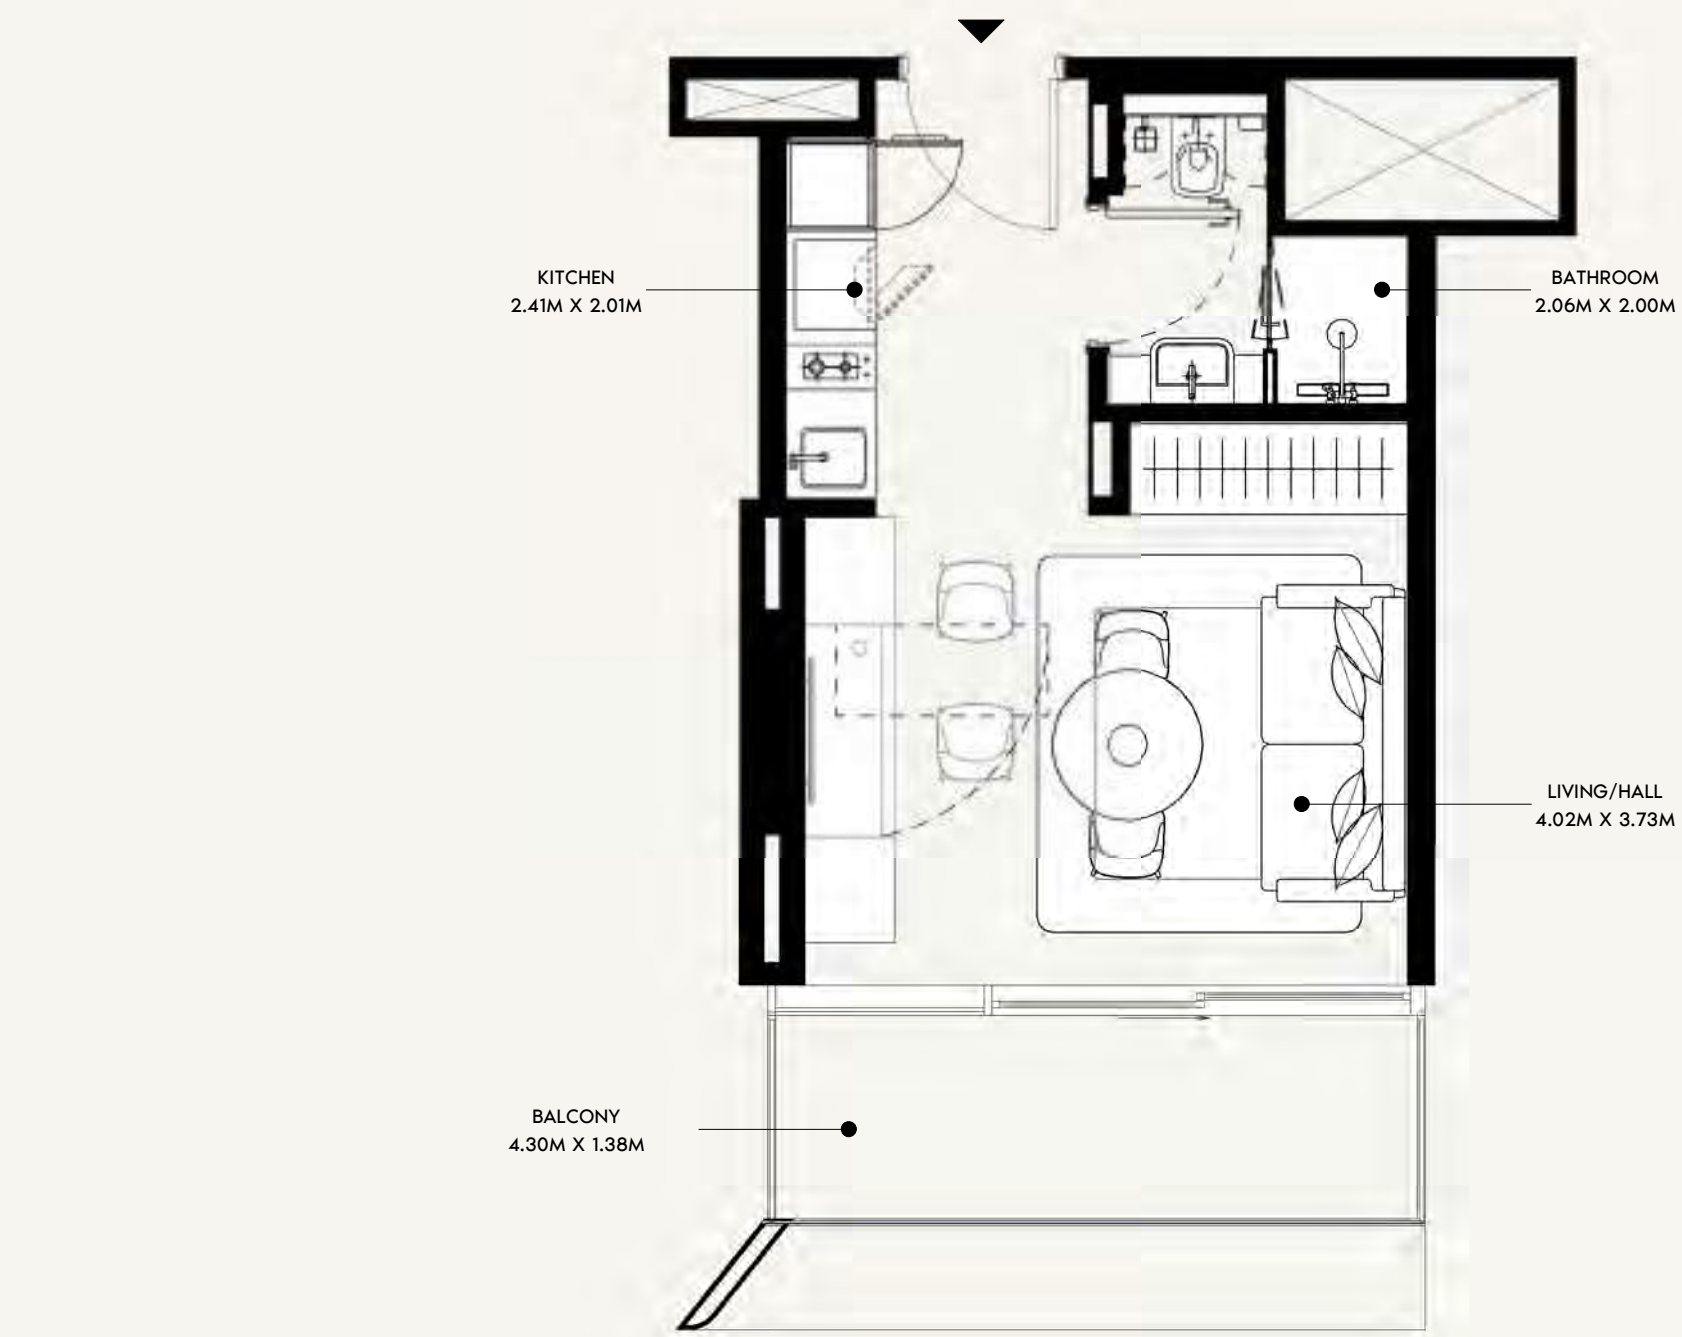

SCALE: N.T.S

ALL UNITS ON THE 15TH FLOOR ARE ON HOLD

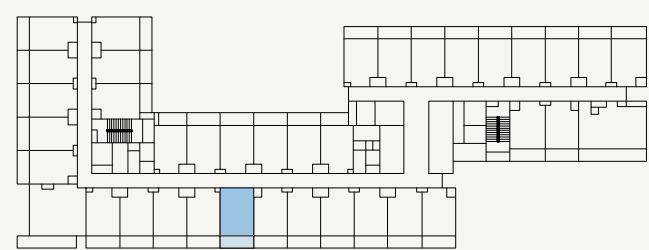

SCALE: N.T.S



FLOOR NO:
5TH, 9TH & 15TH FLOOR

UNIT TYPE:
STUDIO (TYPE-01A)

APARTMENT AREA:
273.30 SQ.FT. (25.39 SQ.M)

BALCONY AREA:
66.63 SQ.FT. (6.19 SQ.M)



DISCLAIMER:
THE COLORED MARKETING FLOOR PLANS PROVIDED BY THE DEVELOPER ARE FOR ILLUSTRATIVE PURPOSES ONLY. ACTUAL DIMENSIONS, LAYOUT, AND FINISHES MAY VARY FROM THOSE DEPICTED IN THE PLANS. FURNITURE, FIXTURES, AND EQUIPMENT SHOWN IN THE PLANS ARE FOR DECORATIVE PURPOSES ONLY AND ARE NOT INCLUDED IN THE PURCHASE OR LEASE OF THE PROPERTY. THE DEVELOPER RESERVES THE RIGHT TO MAKE MODIFICATIONS, REVISIONS, AND CHANGES TO THE FLOOR PLANS, SPECIFICATIONS, AND FEATURES WITHOUT PRIOR NOTICE.

TOTAL APARTMENT AREA:
339.93 SQ.FT. (31.58 SQ.M)

PROJECT NAME / BUILDING:
JADAF / PROJECT 09


UNIT NO:
519 , 919 & 1519

DP
APPROVED :
MC
NC
DRAWN :
SHEET SIZE A3

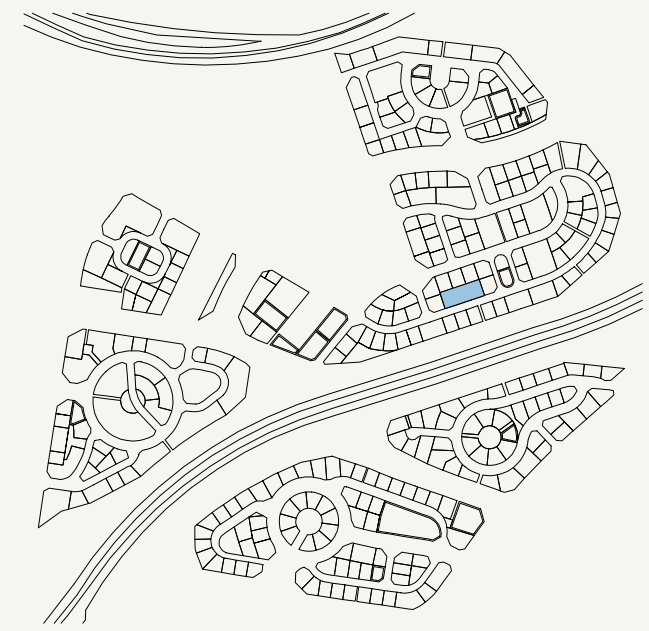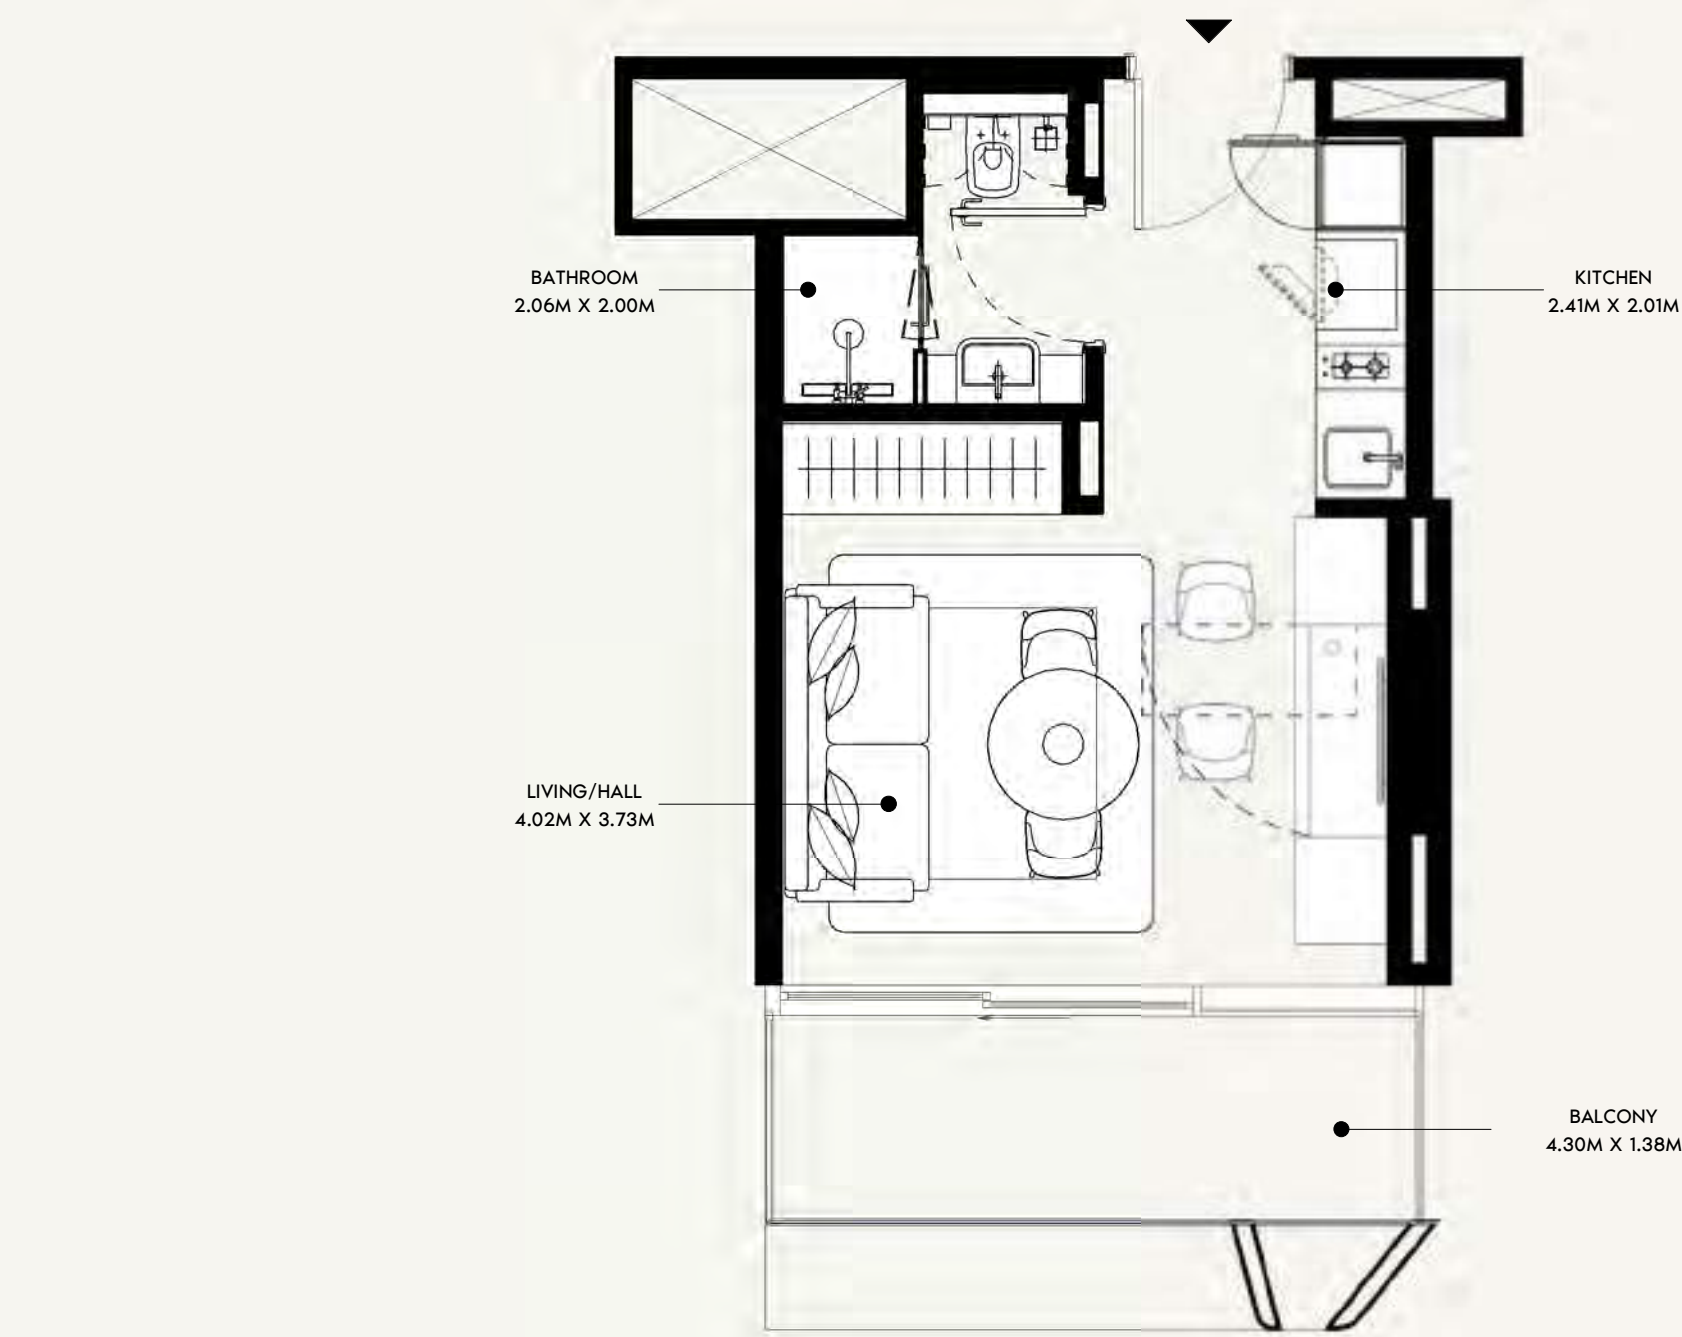

SCALE: N.T.S

ALL UNITS ON THE 15TH FLOOR ARE ON HOLD

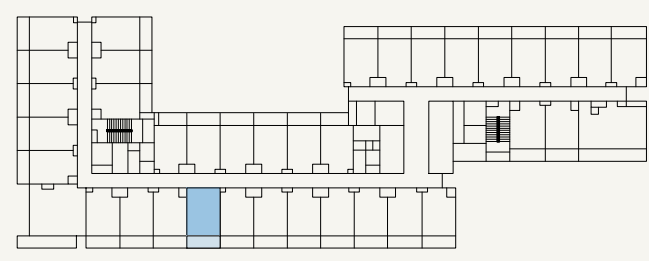

SCALE: N.T.S



FLOOR NO:
5TH, 9TH & 15TH FLOOR

UNIT TYPE:
STUDIO (TYPE-01A)

APARTMENT AREA:
273.41 SQ.FT. (25.4 SQ.M)

BALCONY AREA:
66.63 SQ.FT. (6.19 SQ.M)



DISCLAIMER:
THE COLORED MARKETING FLOOR PLANS PROVIDED BY THE DEVELOPER ARE FOR ILLUSTRATIVE PURPOSES ONLY. ACTUAL DIMENSIONS, LAYOUT, AND FINISHES MAY VARY FROM THOSE DEPICTED IN THE PLANS. FURNITURE, FIXTURES, AND EQUIPMENT SHOWN IN THE PLANS ARE FOR DECORATIVE PURPOSES ONLY AND ARE NOT INCLUDED IN THE PURCHASE OR LEASE OF THE PROPERTY. THE DEVELOPER RESERVES THE RIGHT TO MAKE MODIFICATIONS, REVISIONS, AND CHANGES TO THE FLOOR PLANS, SPECIFICATIONS, AND FEATURES WITHOUT PRIOR NOTICE.

TOTAL APARTMENT AREA:
340.03 SQ.FT. (31.59 SQ.M)

PROJECT NAME / BUILDING:
JADAF / PROJECT 09


UNIT NO:
520 , 920 & 1520

DP
APPROVED :
MC
NC
DRAWN :
SHEET SIZE A3

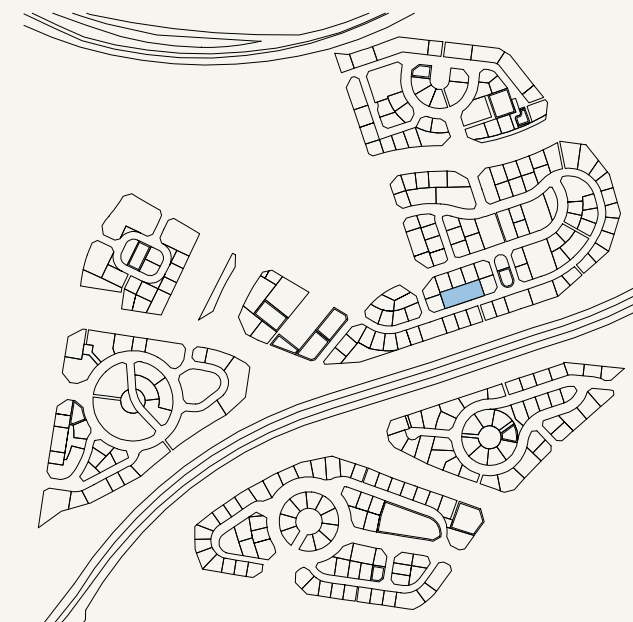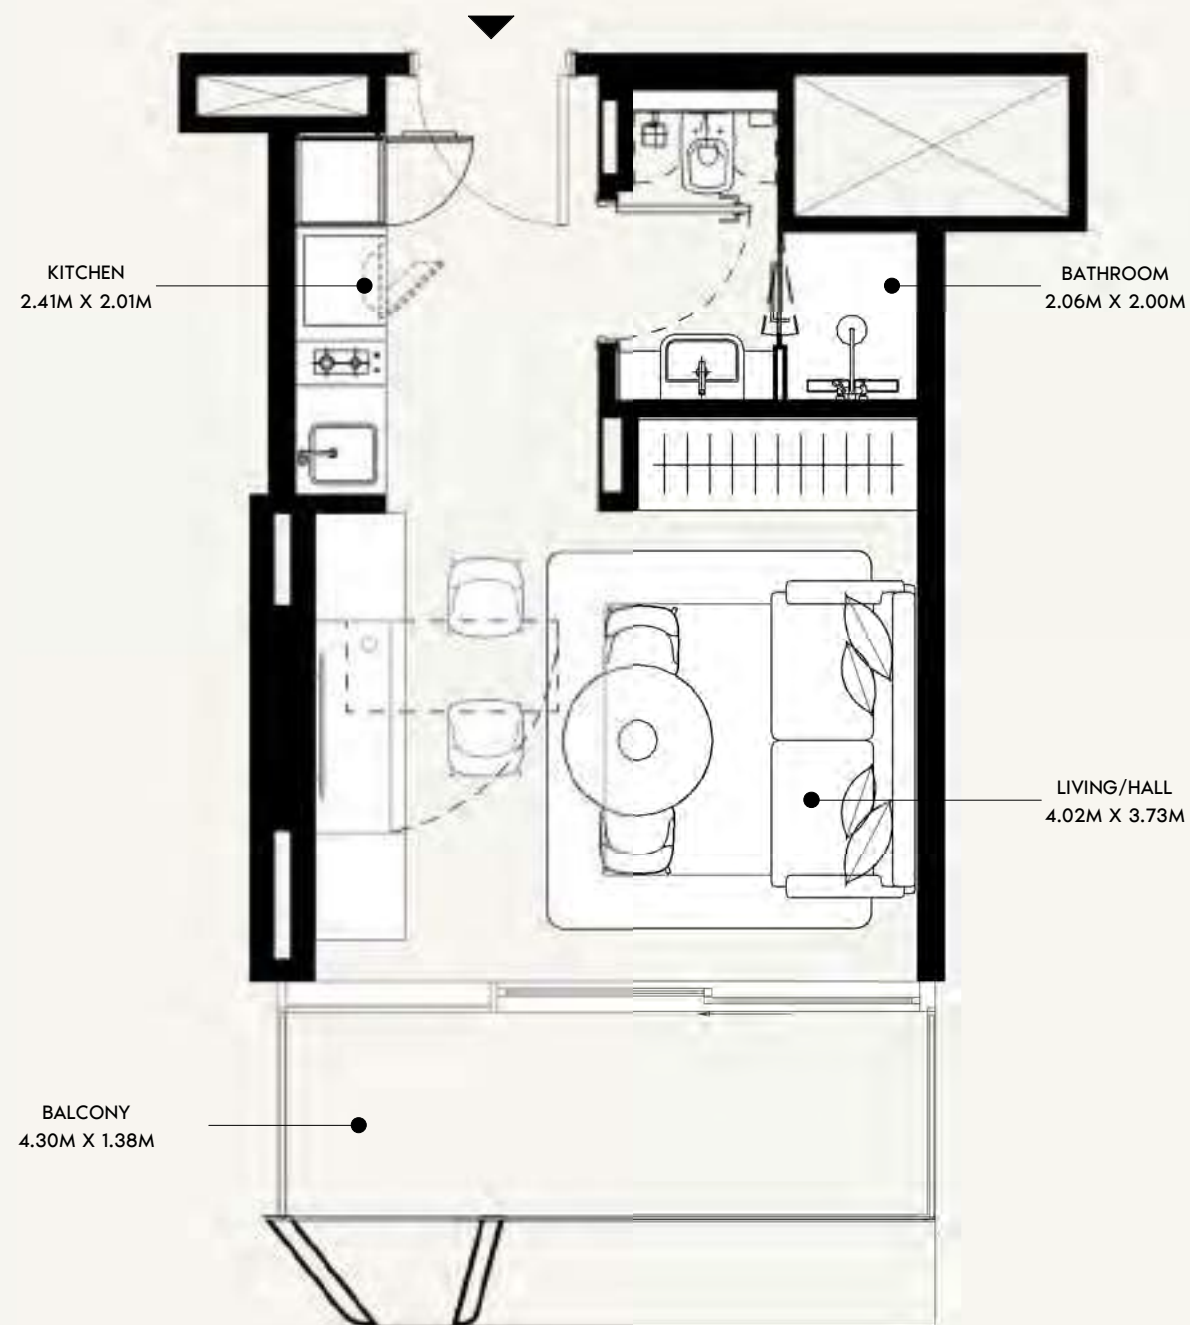

SCALE: N.T.S

ALL UNITS ON THE 15TH FLOOR ARE ON HOLD

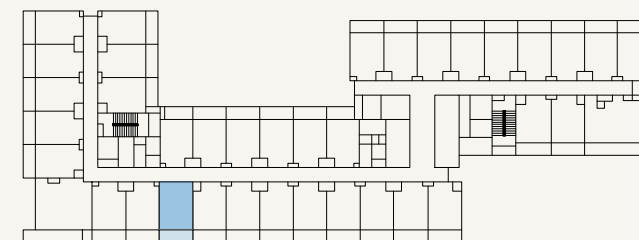

SCALE: N.T.S

AZIZI

FLOOR NO:
5TH, 9TH & 15TH FLOOR

UNIT TYPE:
STUDIO (TYPE-01A)

APARTMENT AREA:
273.30 SQ.FT. (25.39 SQ.M)

BALCONY AREA:
66.63 SQ.FT. (6.19 SQ.M)


DISCLAIMER:
THE COLORED MARKETING FLOOR PLANS PROVIDED BY THE DEVELOPER ARE FOR ILLUSTRATIVE PURPOSES ONLY. ACTUAL DIMENSIONS, LAYOUT, AND FINISHES MAY VARY FROM THOSE DEPICTED IN THE PLANS. FURNITURE, FIXTURES, AND EQUIPMENT SHOWN IN THE PLANS ARE FOR DECORATIVE PURPOSES ONLY AND ARE NOT INCLUDED IN THE PURCHASE OR LEASE OF THE PROPERTY. THE DEVELOPER RESERVES THE RIGHT TO MAKE MODIFICATIONS, REVISIONS, AND CHANGES TO THE FLOOR PLANS, SPECIFICATIONS, AND FEATURES WITHOUT PRIOR NOTICE.

TOTAL APARTMENT AREA:
339.93 SQ.FT. (31.58 SQ.M)


PROJECT NAME / BUILDING:
JADAF / PROJECT 09

UNIT NO:
521 , 921 & 1521

DP
APPROVED :
MC
REVIEWED :
NC
DRAWN :
SHEET SIZE A3

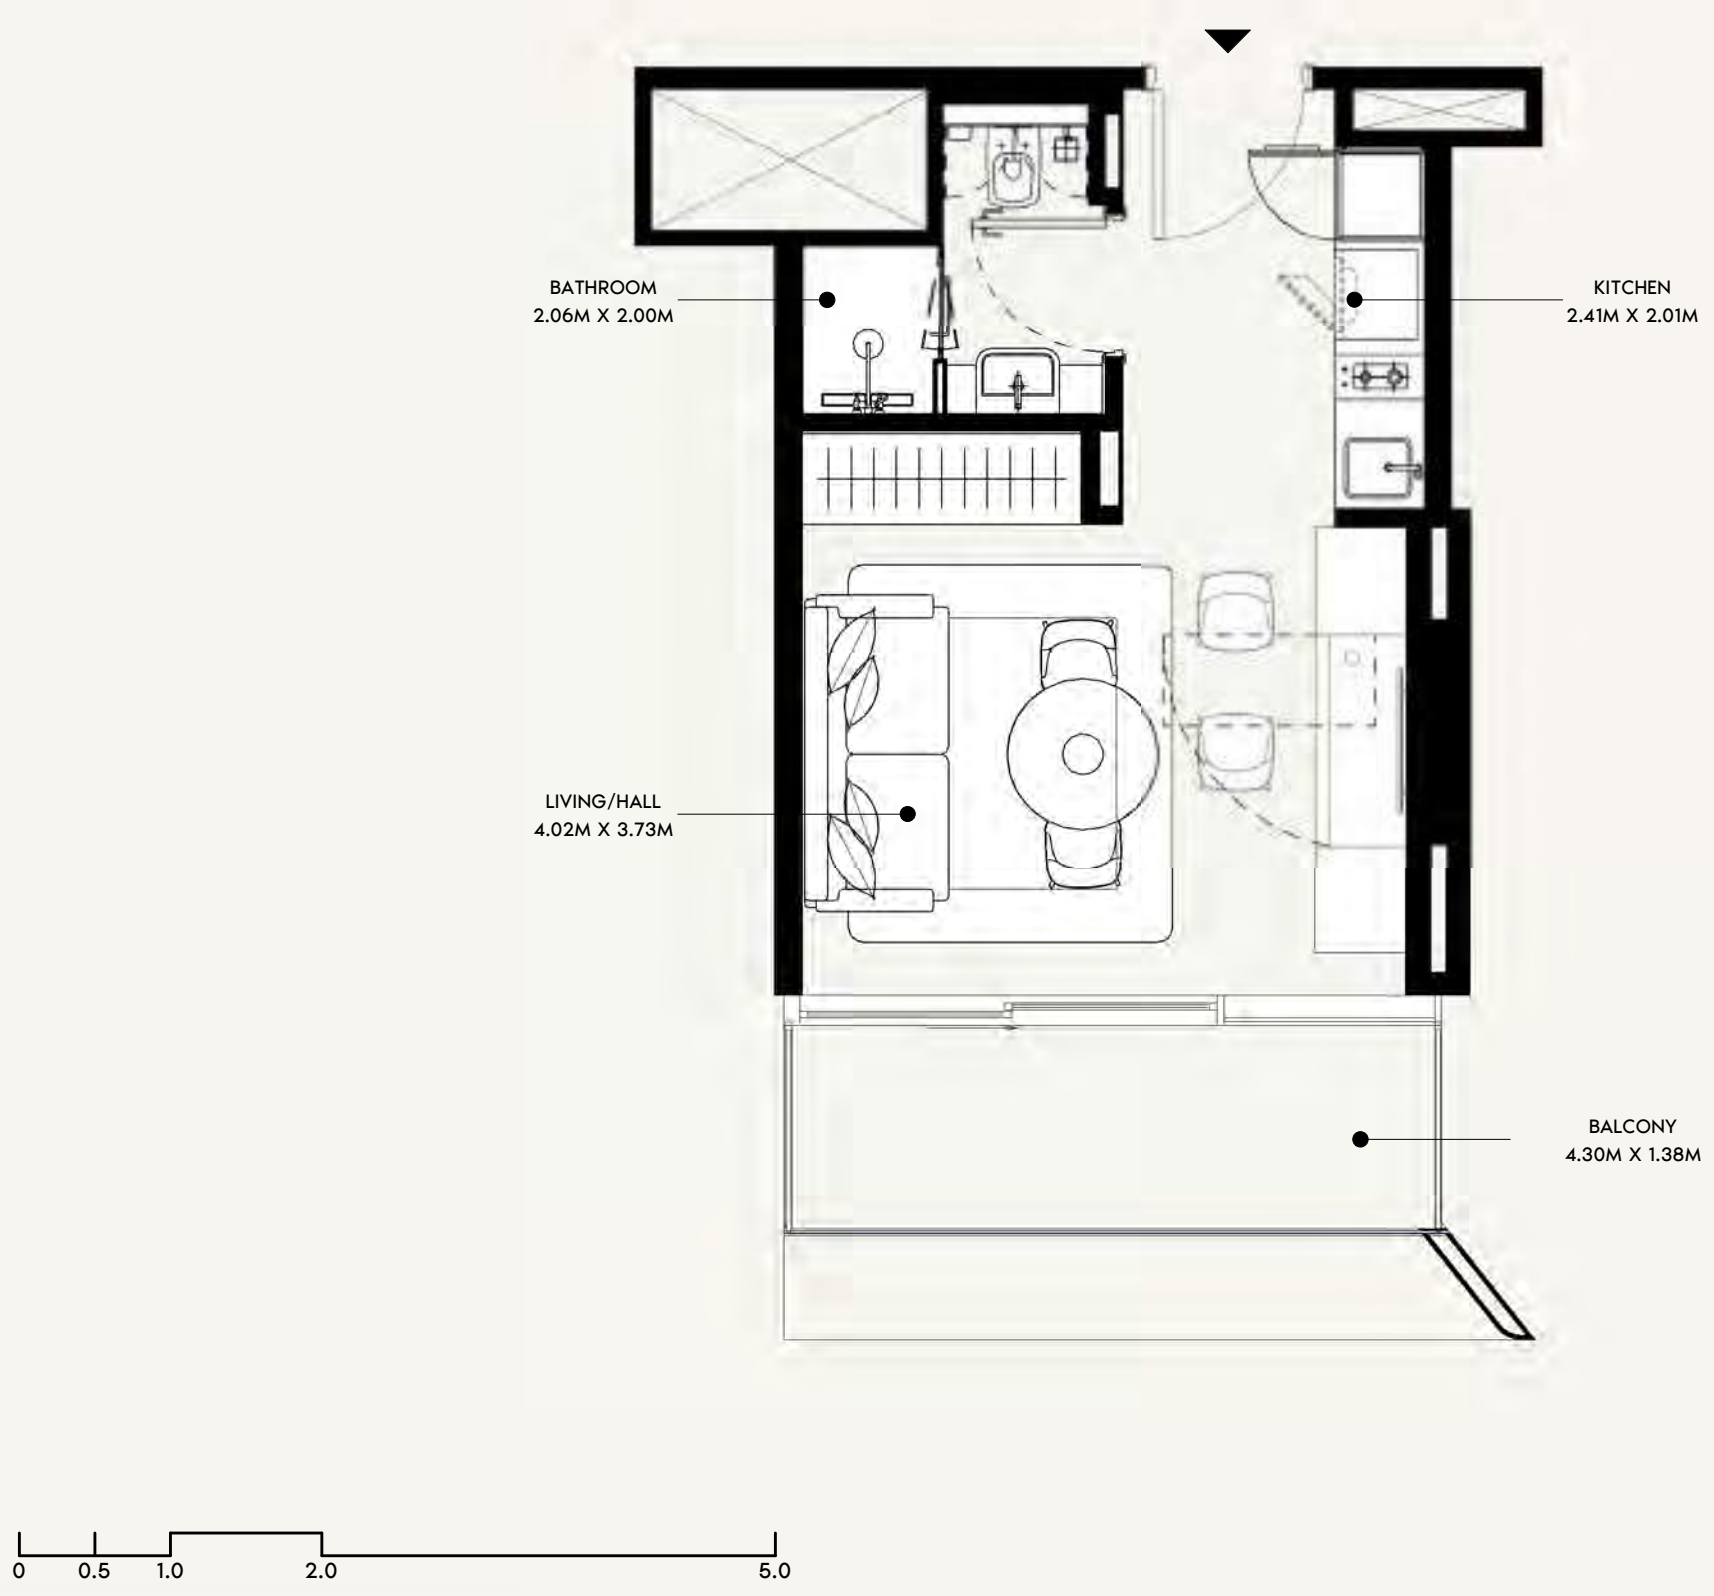

ALL UNITS ON THE 15TH FLOOR ARE ON HOLD

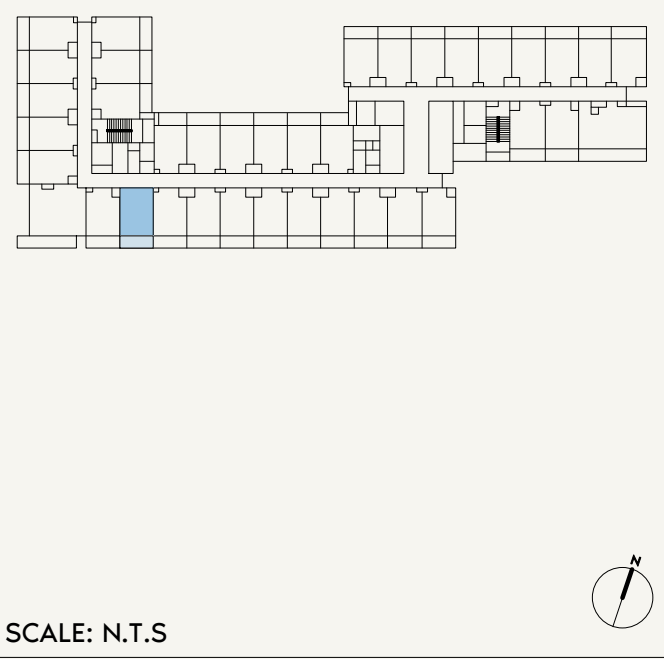

FLOOR NO:
5TH, 9TH & 15TH FLOOR

UNIT TYPE:
STUDIO (TYPE-01A)

APARTMENT AREA:
273.30 SQ.FT. (25.39 SQ.M)

BALCONY AREA:
66.63 SQ.FT. (6.19 SQ.M)



DISCLAIMER:
THE COLORED MARKETING FLOOR PLANS PROVIDED BY THE DEVELOPER ARE FOR ILLUSTRATIVE PURPOSES ONLY. ACTUAL DIMENSIONS, LAYOUT, AND FINISHES MAY VARY FROM THOSE DEPICTED IN THE PLANS. FURNITURE, FIXTURES, AND EQUIPMENT SHOWN IN THE PLANS ARE FOR DECORATIVE PURPOSES ONLY AND ARE NOT INCLUDED IN THE PURCHASE OR LEASE OF THE PROPERTY. THE DEVELOPER RESERVES THE RIGHT TO MAKE MODIFICATIONS, REVISIONS, AND CHANGES TO THE FLOOR PLANS, SPECIFICATIONS, AND FEATURES WITHOUT PRIOR NOTICE.

TOTAL APARTMENT AREA:
339.93 SQ.FT. (31.58 SQ.M)

PROJECT NAME / BUILDING:
JADAF / PROJECT 09


UNIT NO:
522 , 922 & 1522

DP
MC
NC
AZIZI
SHEET SIZE A3

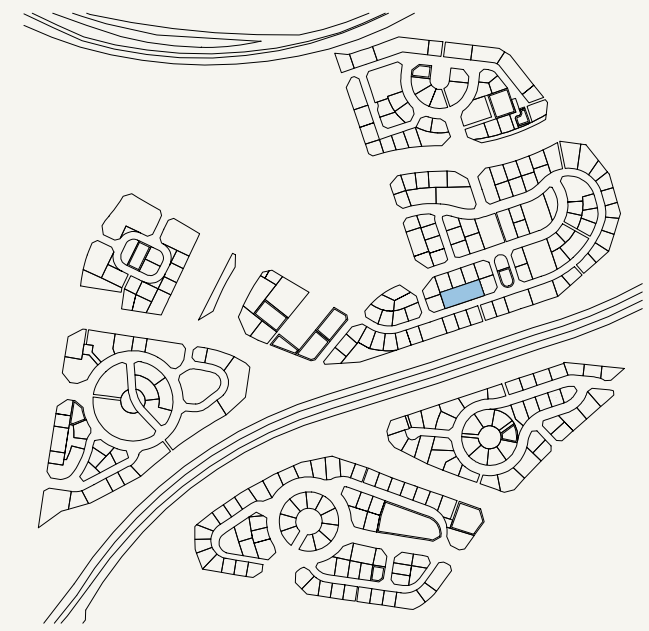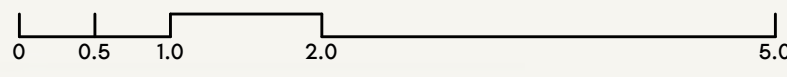

SCALE: N.T.S

ALL UNITS ON THE 15TH FLOOR ARE ON HOLD

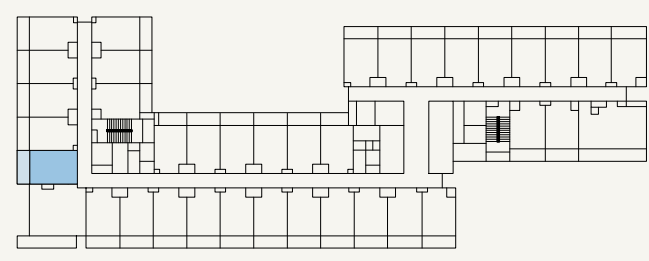

SCALE: N.T.S



FLOOR NO:
5TH, 9TH & 15TH FLOOR

UNIT TYPE:
STUDIO (TYPE-01A)

APARTMENT AREA:
273.19 SQ.FT. (25.38 SQ.M)

BALCONY AREA:
66.63 SQ.FT. (6.19 SQ.M)



DISCLAIMER:
THE COLORED MARKETING FLOOR PLANS PROVIDED BY THE DEVELOPER ARE FOR ILLUSTRATIVE PURPOSES ONLY. ACTUAL DIMENSIONS, LAYOUT, AND FINISHES MAY VARY FROM THOSE DEPICTED IN THE PLANS. FURNITURE, FIXTURES, AND EQUIPMENT SHOWN IN THE PLANS ARE FOR DECORATIVE PURPOSES ONLY AND ARE NOT INCLUDED IN THE PURCHASE OR LEASE OF THE PROPERTY. THE DEVELOPER RESERVES THE RIGHT TO MAKE MODIFICATIONS, REVISIONS, AND CHANGES TO THE FLOOR PLANS, SPECIFICATIONS, AND FEATURES WITHOUT PRIOR NOTICE.

TOTAL APARTMENT AREA:
339.82 SQ.FT. (31.57 SQ.M)

PROJECT NAME / BUILDING:
JADAF / PROJECT 09


UNIT NO:
525 , 925 & 1525

DP
APPROVED :
MC
NC
DRAWN :
SHEET SIZE A3

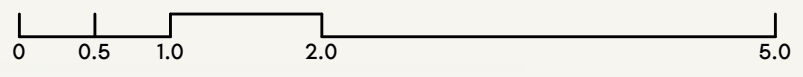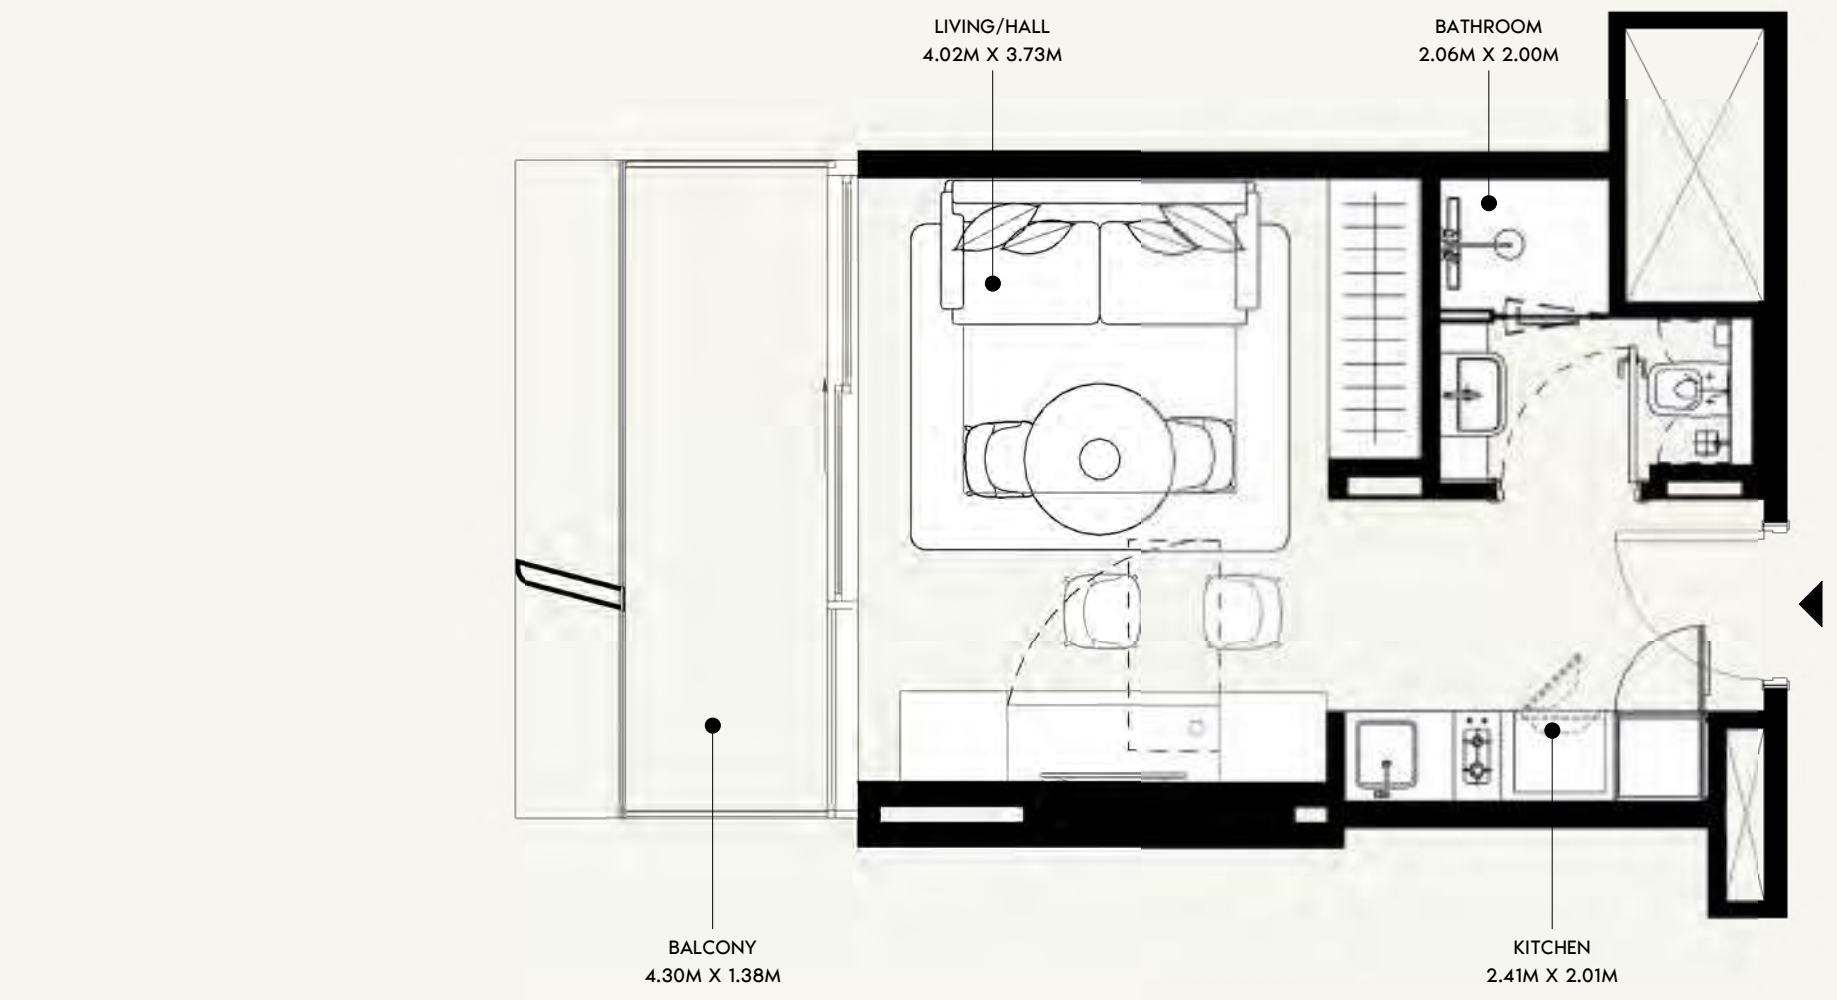

SCALE: N.T.S

ALL UNITS ON THE 15TH FLOOR ARE ON HOLD

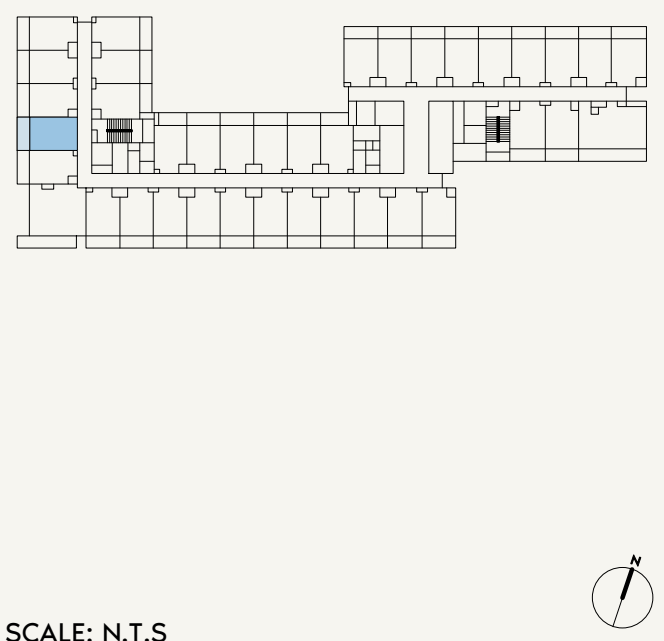

SCALE: N.T.S



FLOOR NO:
5TH, 9TH & 15TH FLOOR

UNIT TYPE:
STUDIO (TYPE-01A)

APARTMENT AREA:
273.30 SQ.FT. (25.39 SQ.M)

BALCONY AREA:
66.63 SQ.FT. (6.19 SQ.M)




DISCLAIMER:
THE COLORED MARKETING FLOOR PLANS PROVIDED BY THE DEVELOPER ARE FOR ILLUSTRATIVE PURPOSES ONLY. ACTUAL DIMENSIONS, LAYOUT, AND FINISHES MAY VARY FROM THOSE DEPICTED IN THE PLANS. FURNITURE, FIXTURES, AND EQUIPMENT SHOWN IN THE PLANS ARE FOR DECORATIVE PURPOSES ONLY AND ARE NOT INCLUDED IN THE PURCHASE OR LEASE OF THE PROPERTY. THE DEVELOPER RESERVES THE RIGHT TO MAKE MODIFICATIONS, REVISIONS, AND CHANGES TO THE FLOOR PLANS, SPECIFICATIONS, AND FEATURES WITHOUT PRIOR NOTICE.

TOTAL APARTMENT AREA:
339.93 SQ.FT. (31.58 SQ.M)

PROJECT NAME / BUILDING:
JADAF / PROJECT 09


UNIT NO:
526 , 926 & 1526

DP
APPROVED :
MC
NC
DRAWN :
SHEET SIZE A3

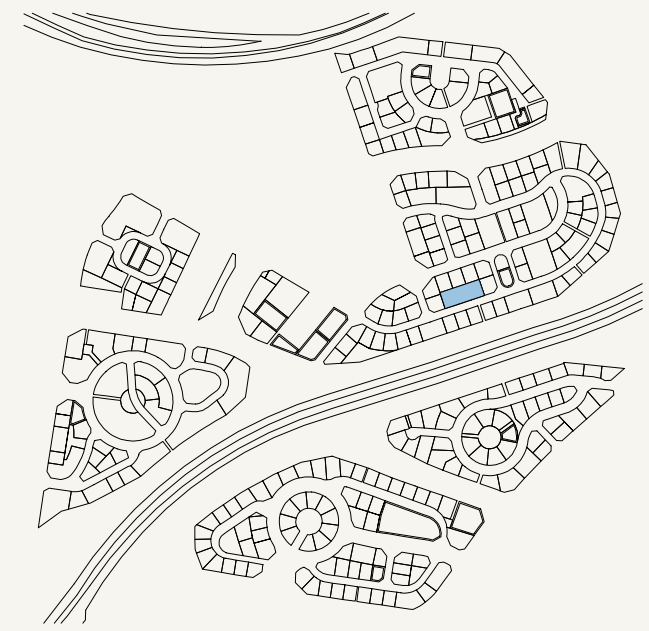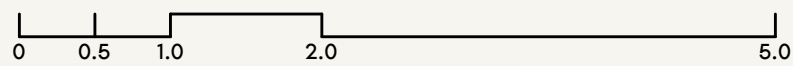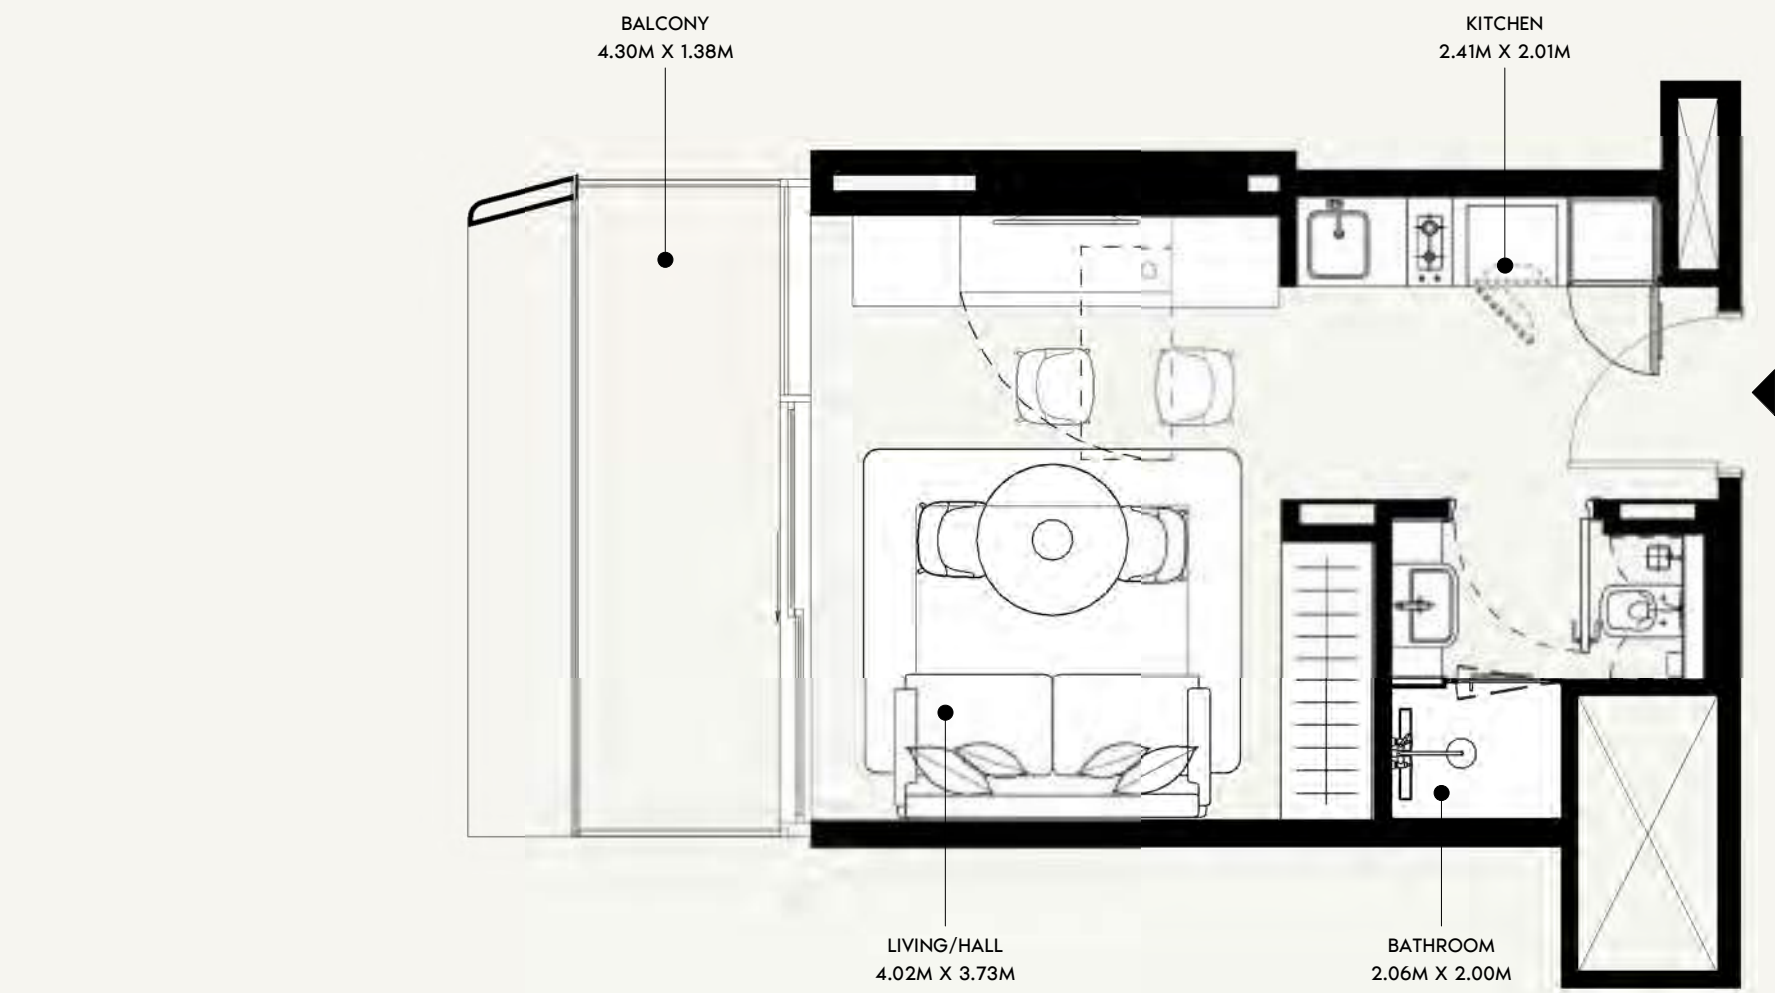

SCALE: N.T.S

ALL UNITS ON THE 15TH FLOOR ARE ON HOLD

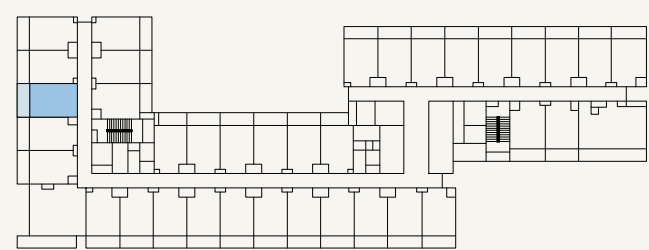

SCALE: N.T.S



FLOOR NO:
5TH, 9TH & 15TH FLOOR

UNIT TYPE:
STUDIO (TYPE-01A)

APARTMENT AREA:
273.30 SQ.FT. (25.39 SQ.M)

BALCONY AREA:
66.63 SQ.FT. (6.19 SQ.M)




DISCLAIMER:
THE COLORED MARKETING FLOOR PLANS PROVIDED BY THE DEVELOPER ARE FOR ILLUSTRATIVE PURPOSES ONLY. ACTUAL DIMENSIONS, LAYOUT, AND FINISHES MAY VARY FROM THOSE DEPICTED IN THE PLANS. FURNITURE, FIXTURES, AND EQUIPMENT SHOWN IN THE PLANS ARE FOR DECORATIVE PURPOSES ONLY AND ARE NOT INCLUDED IN THE PURCHASE OR LEASE OF THE PROPERTY. THE DEVELOPER RESERVES THE RIGHT TO MAKE MODIFICATIONS, REVISIONS, AND CHANGES TO THE FLOOR PLANS, SPECIFICATIONS, AND FEATURES WITHOUT PRIOR NOTICE.

TOTAL APARTMENT AREA:
339.93 SQ.FT. (31.58 SQ.M)


PROJECT NAME / BUILDING:
JADAF / PROJECT 09

UNIT NO:
527 , 927 & 1527

DP
APPROVED :
MC
REVIEWED :
NC
DRAWN :
SHEET SIZE A3

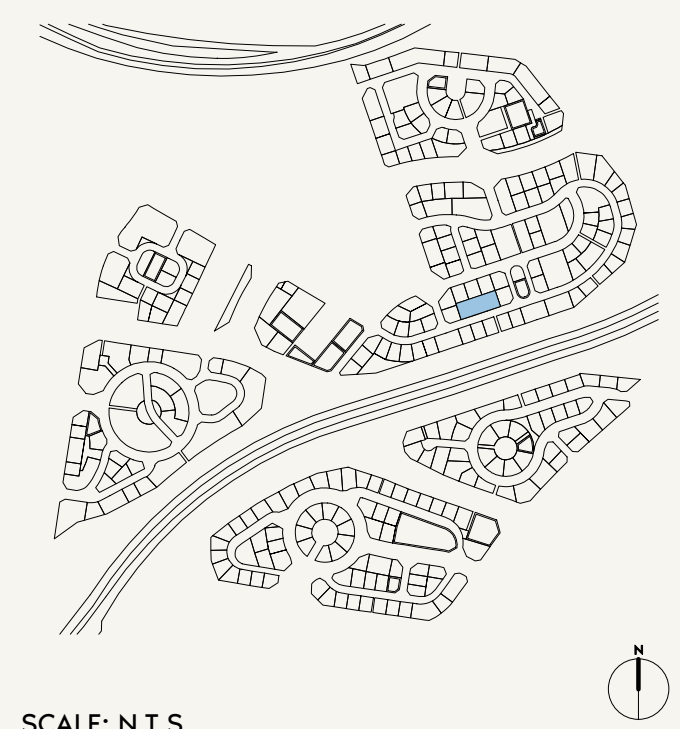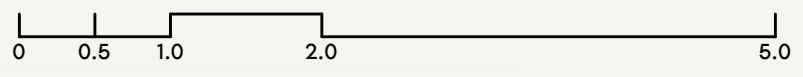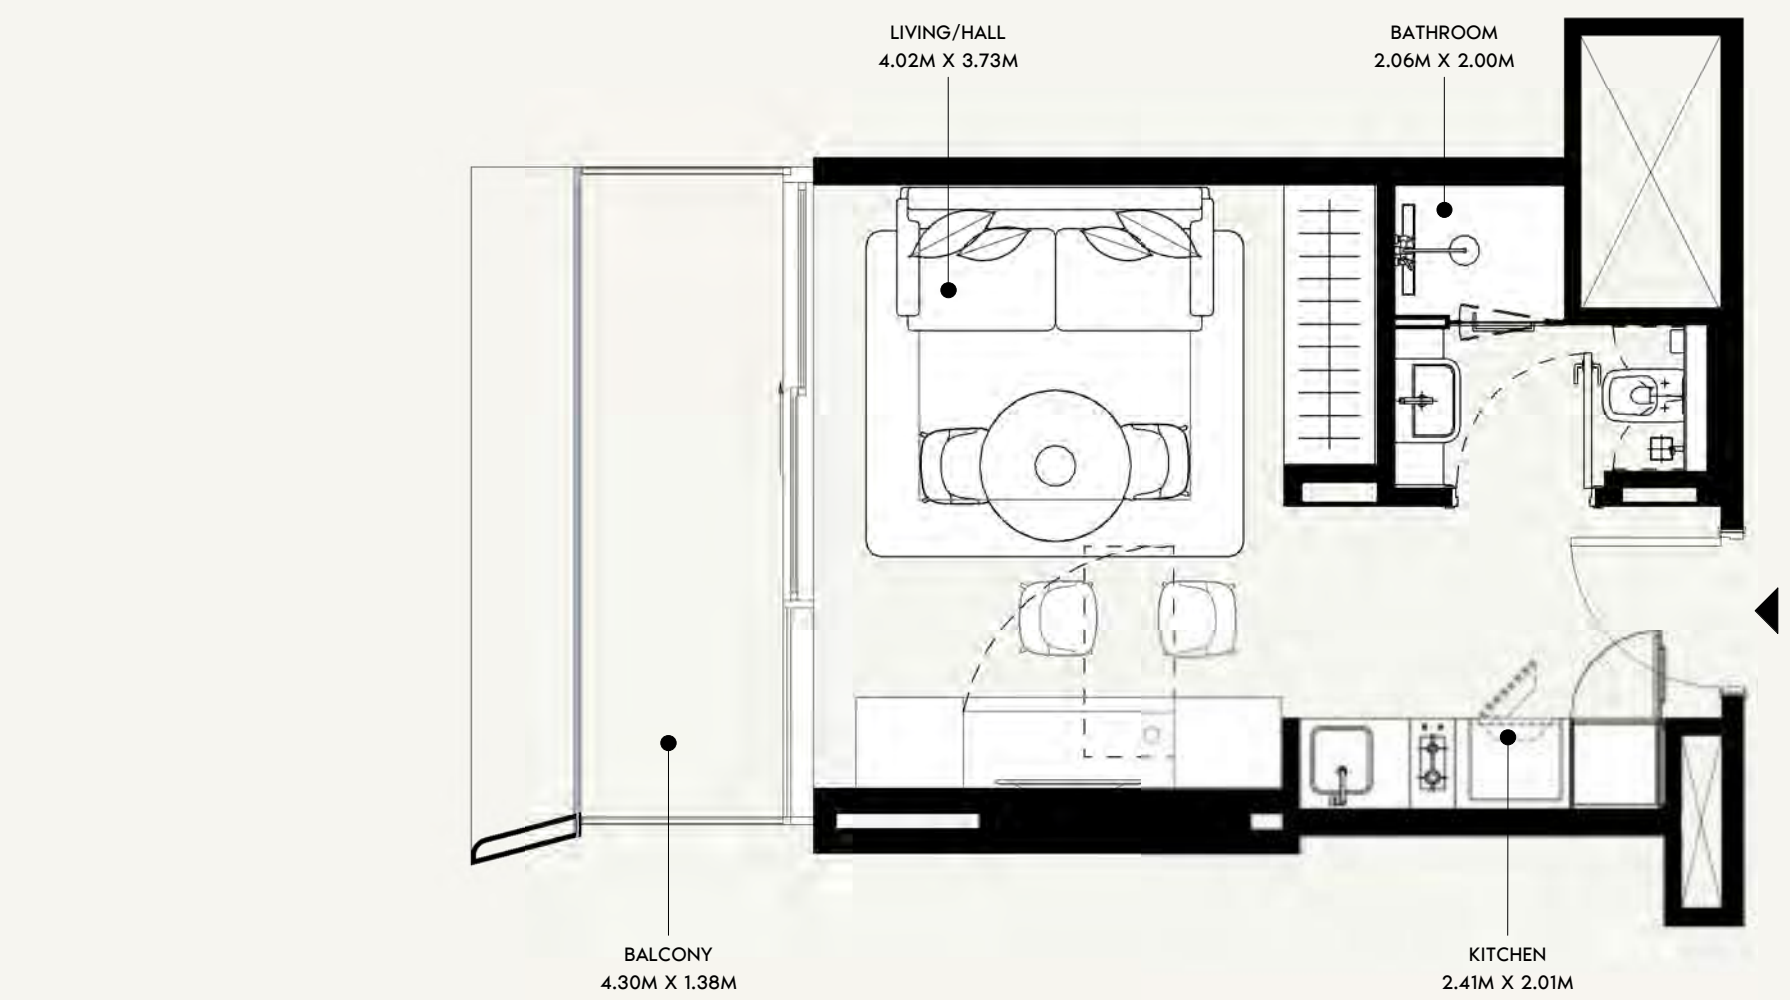

ALL UNITS ON THE 15TH FLOOR ARE ON HOLD

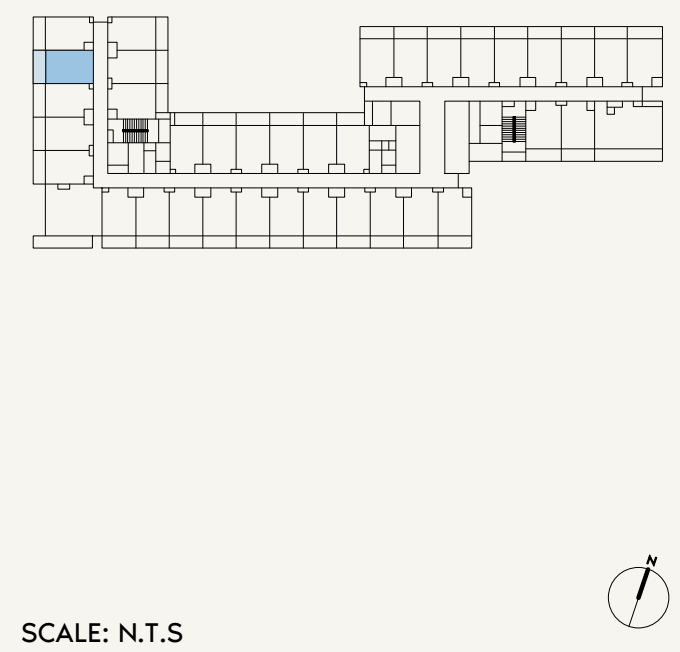

FLOOR NO:
5TH, 9TH & 15TH FLOOR

UNIT TYPE:
STUDIO (TYPE-01A)

APARTMENT AREA:
273.30 SQ.FT. (25.39 SQ.M)

BALCONY AREA:
66.63 SQ.FT. (6.19 SQ.M)




DISCLAIMER:
THE COLORED MARKETING FLOOR PLANS PROVIDED BY THE DEVELOPER ARE FOR ILLUSTRATIVE PURPOSES ONLY. ACTUAL DIMENSIONS, LAYOUT, AND FINISHES MAY VARY FROM THOSE DEPICTED IN THE PLANS. FURNITURE, FIXTURES, AND EQUIPMENT SHOWN IN THE PLANS ARE FOR DECORATIVE PURPOSES ONLY AND ARE NOT INCLUDED IN THE PURCHASE OR LEASE OF THE PROPERTY. THE DEVELOPER RESERVES THE RIGHT TO MAKE MODIFICATIONS, REVISIONS, AND CHANGES TO THE FLOOR PLANS, SPECIFICATIONS, AND FEATURES WITHOUT PRIOR NOTICE.

TOTAL APARTMENT AREA:
339.93 SQ.FT. (31.58 SQ.M)


PROJECT NAME / BUILDING:
JADAF / PROJECT 09

UNIT NO:
528 , 928 & 1528

DP
APPROVED :
MC
REVIEWED :
NC
DRAWN :
SHEET SIZE A3

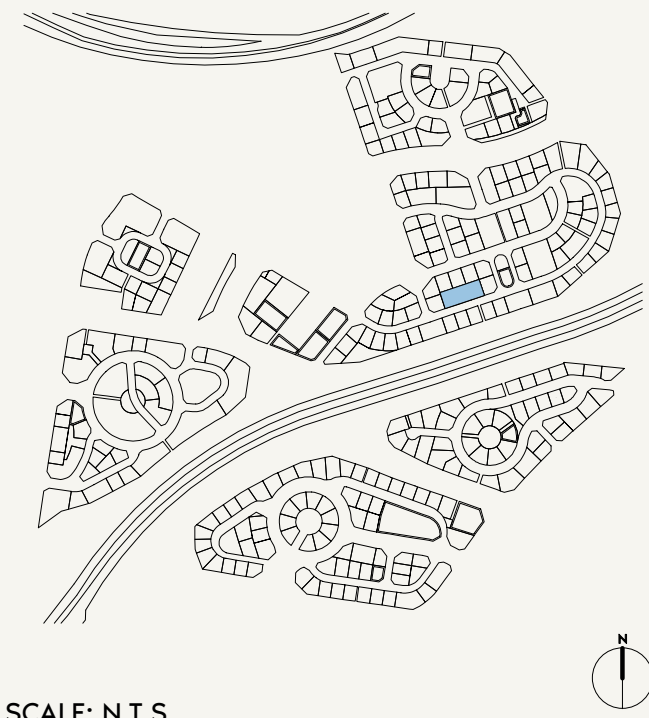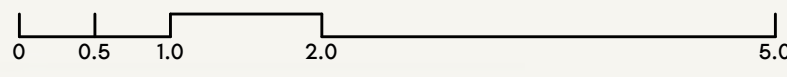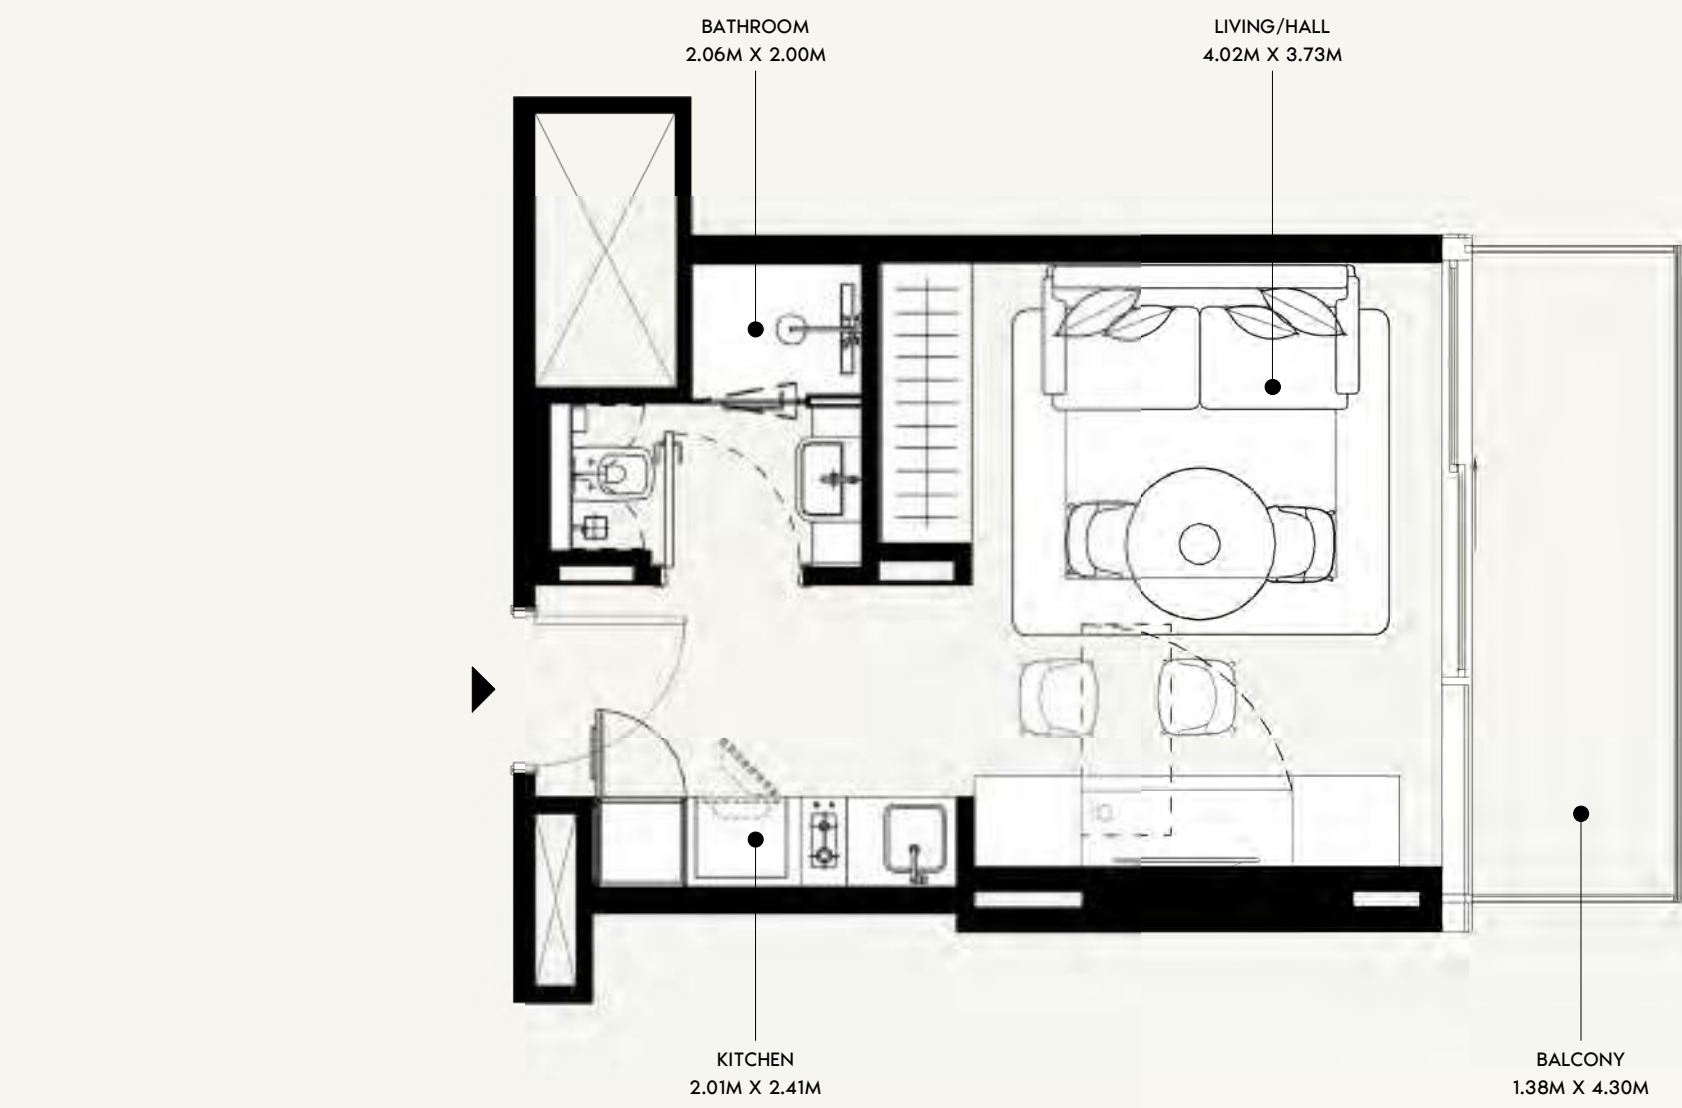

ALL UNITS ON THE 15TH FLOOR ARE ON HOLD

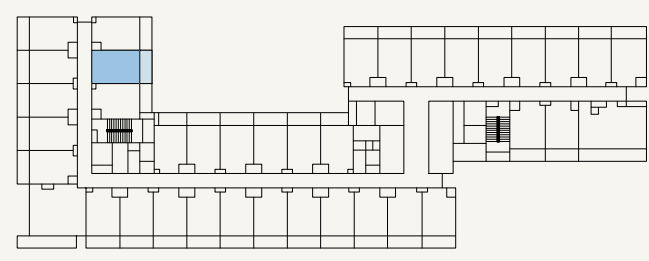

FLOOR NO:
5TH, 9TH & 15TH FLOOR

UNIT TYPE:
STUDIO (TYPE-01A)

APARTMENT AREA:
273.41 SQ.FT. (25.4 SQ.M)

BALCONY AREA:
66.63 SQ.FT. (6.19 SQ.M)



DISCLAIMER:
THE COLORED MARKETING FLOOR PLANS PROVIDED BY THE DEVELOPER ARE FOR ILLUSTRATIVE PURPOSES ONLY. ACTUAL DIMENSIONS, LAYOUT, AND FINISHES MAY VARY FROM THOSE DEPICTED IN THE PLANS. FURNITURE, FIXTURES, AND EQUIPMENT SHOWN IN THE PLANS ARE FOR DECORATIVE PURPOSES ONLY AND ARE NOT INCLUDED IN THE PURCHASE OR LEASE OF THE PROPERTY. THE DEVELOPER RESERVES THE RIGHT TO MAKE MODIFICATIONS, REVISIONS, AND CHANGES TO THE FLOOR PLANS, SPECIFICATIONS, AND FEATURES WITHOUT PRIOR NOTICE.

TOTAL APARTMENT AREA:
340.03 SQ.FT. (31.59 SQ.M)

PROJECT NAME / BUILDING:
JADAF / PROJECT 09


UNIT NO:
531 , 931 & 1531

DP
APPROVED :
MC
NC
DRAWN :
SHEET SIZE A3

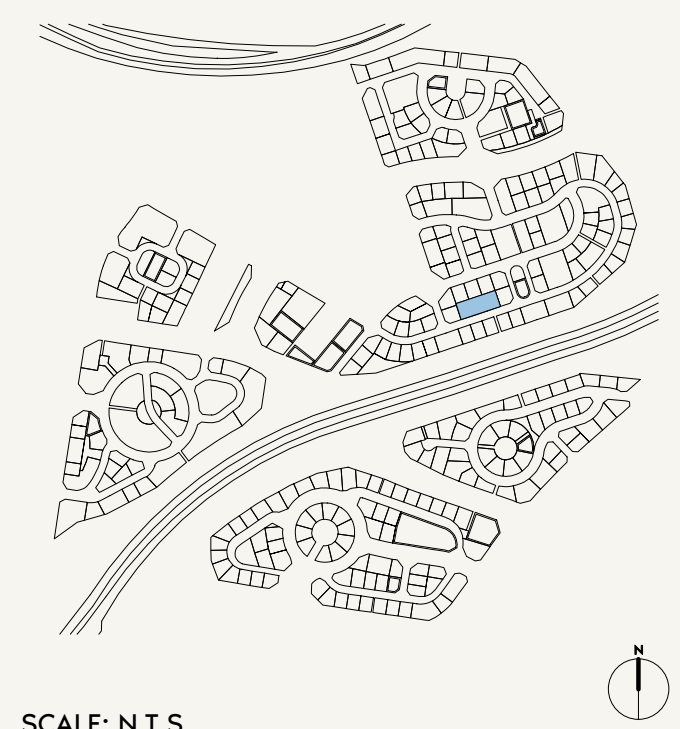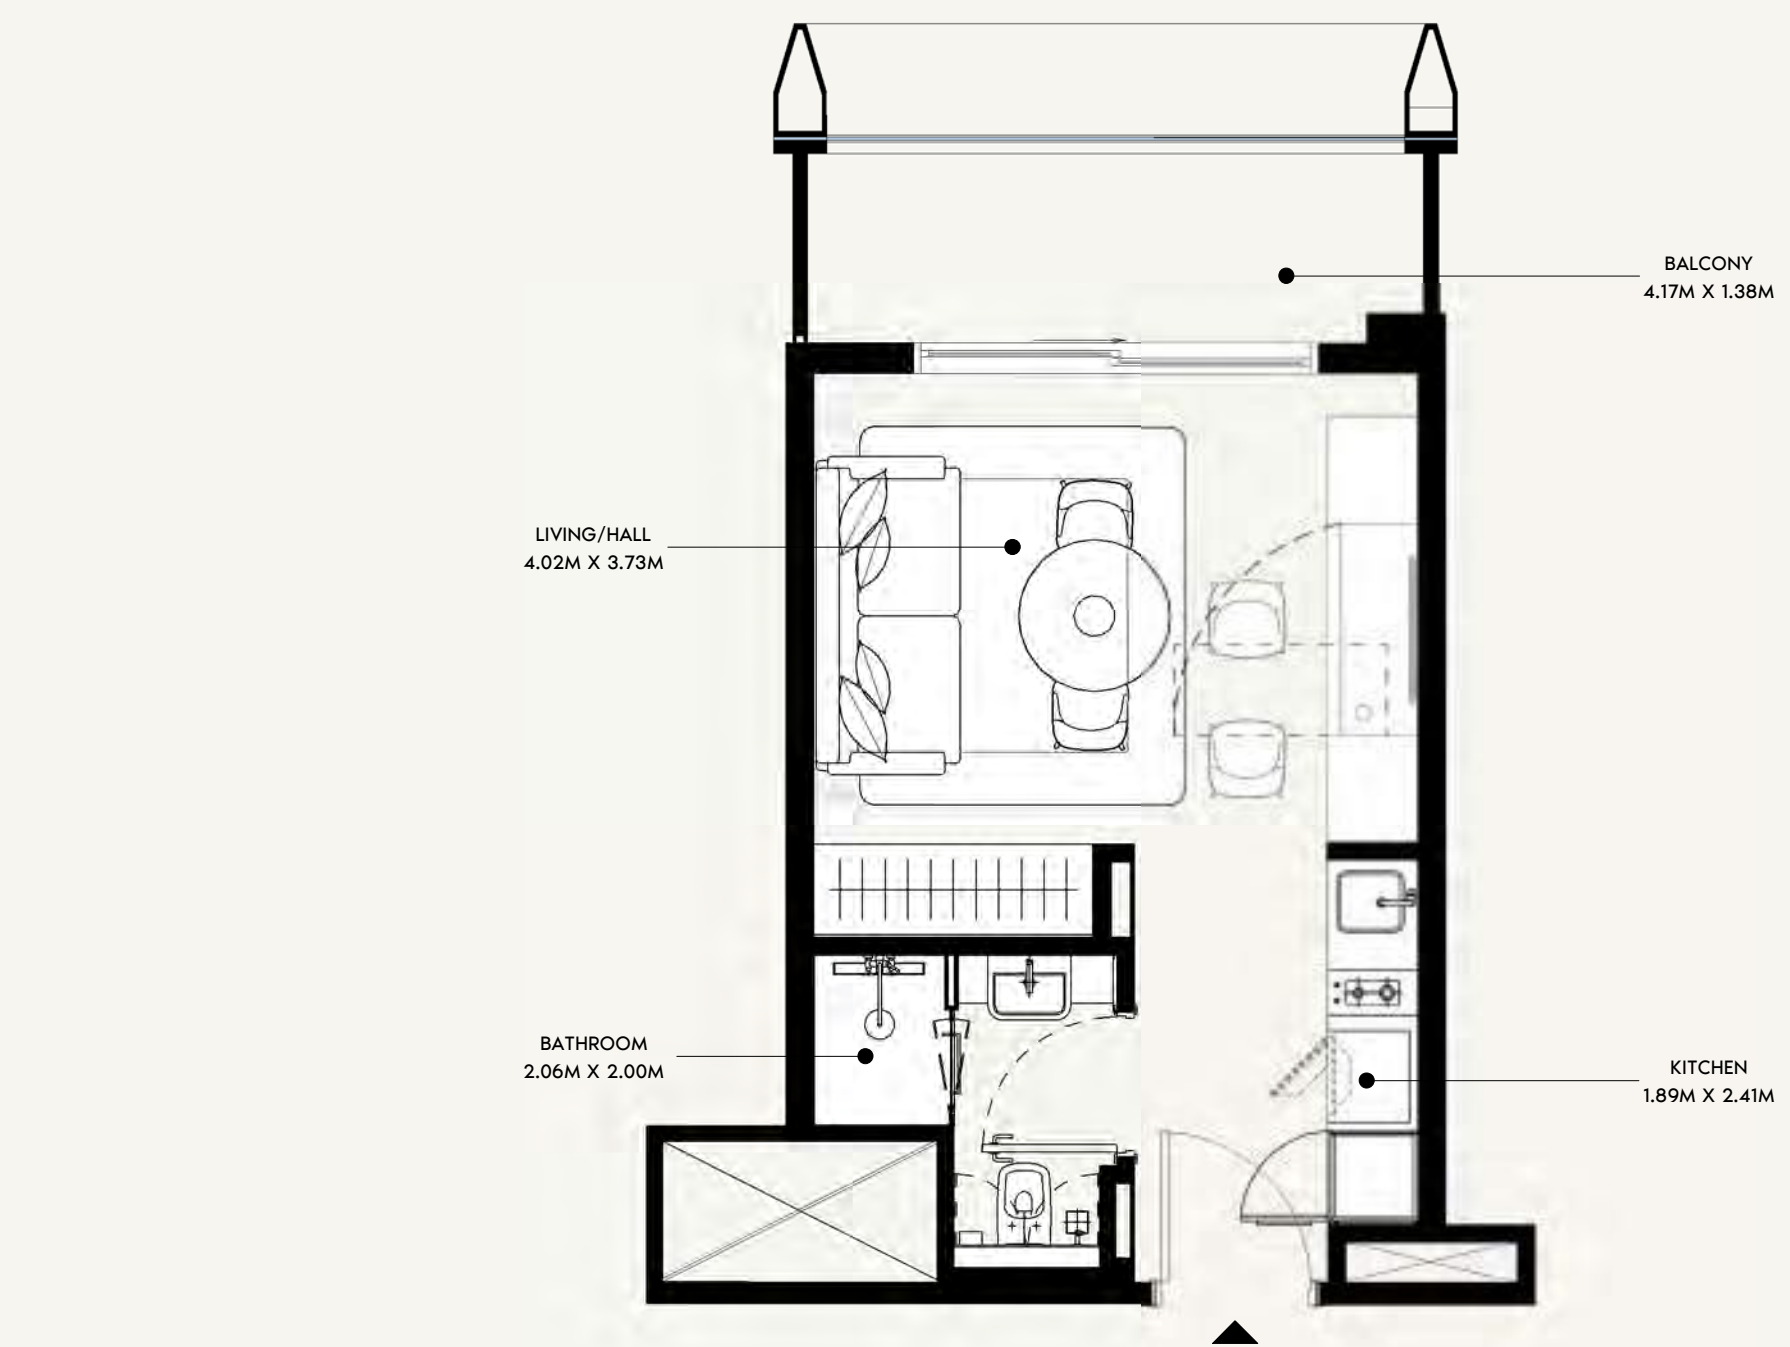

SCALE: N.T.S

ALL UNITS ON THE 15TH FLOOR ARE ON HOLD

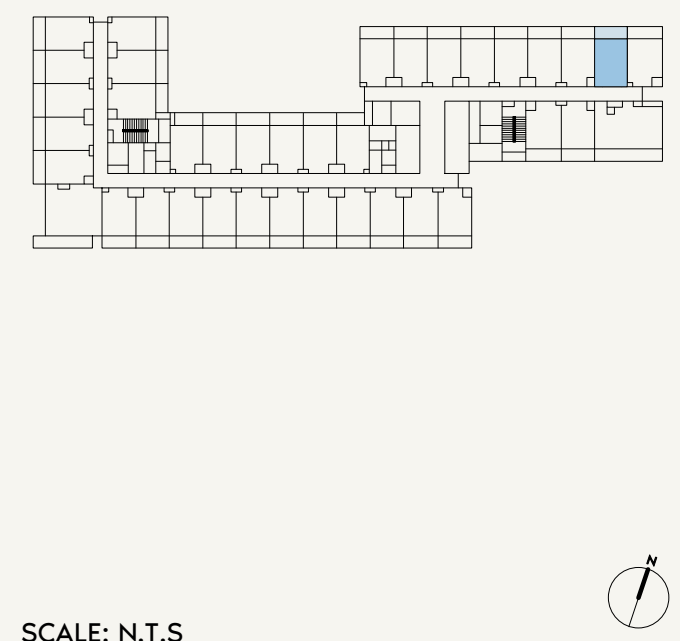

SCALE: N.T.S



FLOOR NO:
5TH, 9TH & 15TH FLOOR

UNIT TYPE:
STUDIO (TYPE-01B)

APARTMENT AREA:
264.15 SQ.FT. (24.54 SQ.M)

BALCONY AREA:
65.66 SQ.FT. (6.1 SQ.M)



DISCLAIMER:
THE COLORED MARKETING FLOOR PLANS PROVIDED BY THE DEVELOPER ARE FOR ILLUSTRATIVE PURPOSES ONLY. ACTUAL DIMENSIONS, LAYOUT, AND FINISHES MAY VARY FROM THOSE DEPICTED IN THE PLANS. FURNITURE, FIXTURES, AND EQUIPMENT SHOWN IN THE PLANS ARE FOR DECORATIVE PURPOSES ONLY AND ARE NOT INCLUDED IN THE PURCHASE OR LEASE OF THE PROPERTY. THE DEVELOPER RESERVES THE RIGHT TO MAKE MODIFICATIONS, REVISIONS, AND CHANGES TO THE FLOOR PLANS, SPECIFICATIONS, AND FEATURES WITHOUT PRIOR NOTICE.

TOTAL APARTMENT AREA:
329.81 SQ.FT. (30.64 SQ.M)

PROJECT NAME / BUILDING:
JADAF / PROJECT 09


UNIT NO:
508 , 908 & 1508

DP
APPROVED :
MC
REVIEWED :
NC
DRAWN :
SHEET SIZE A3

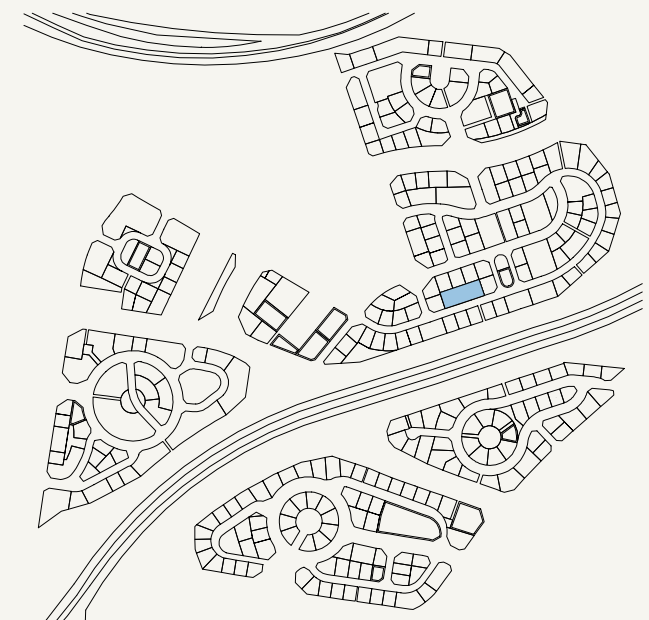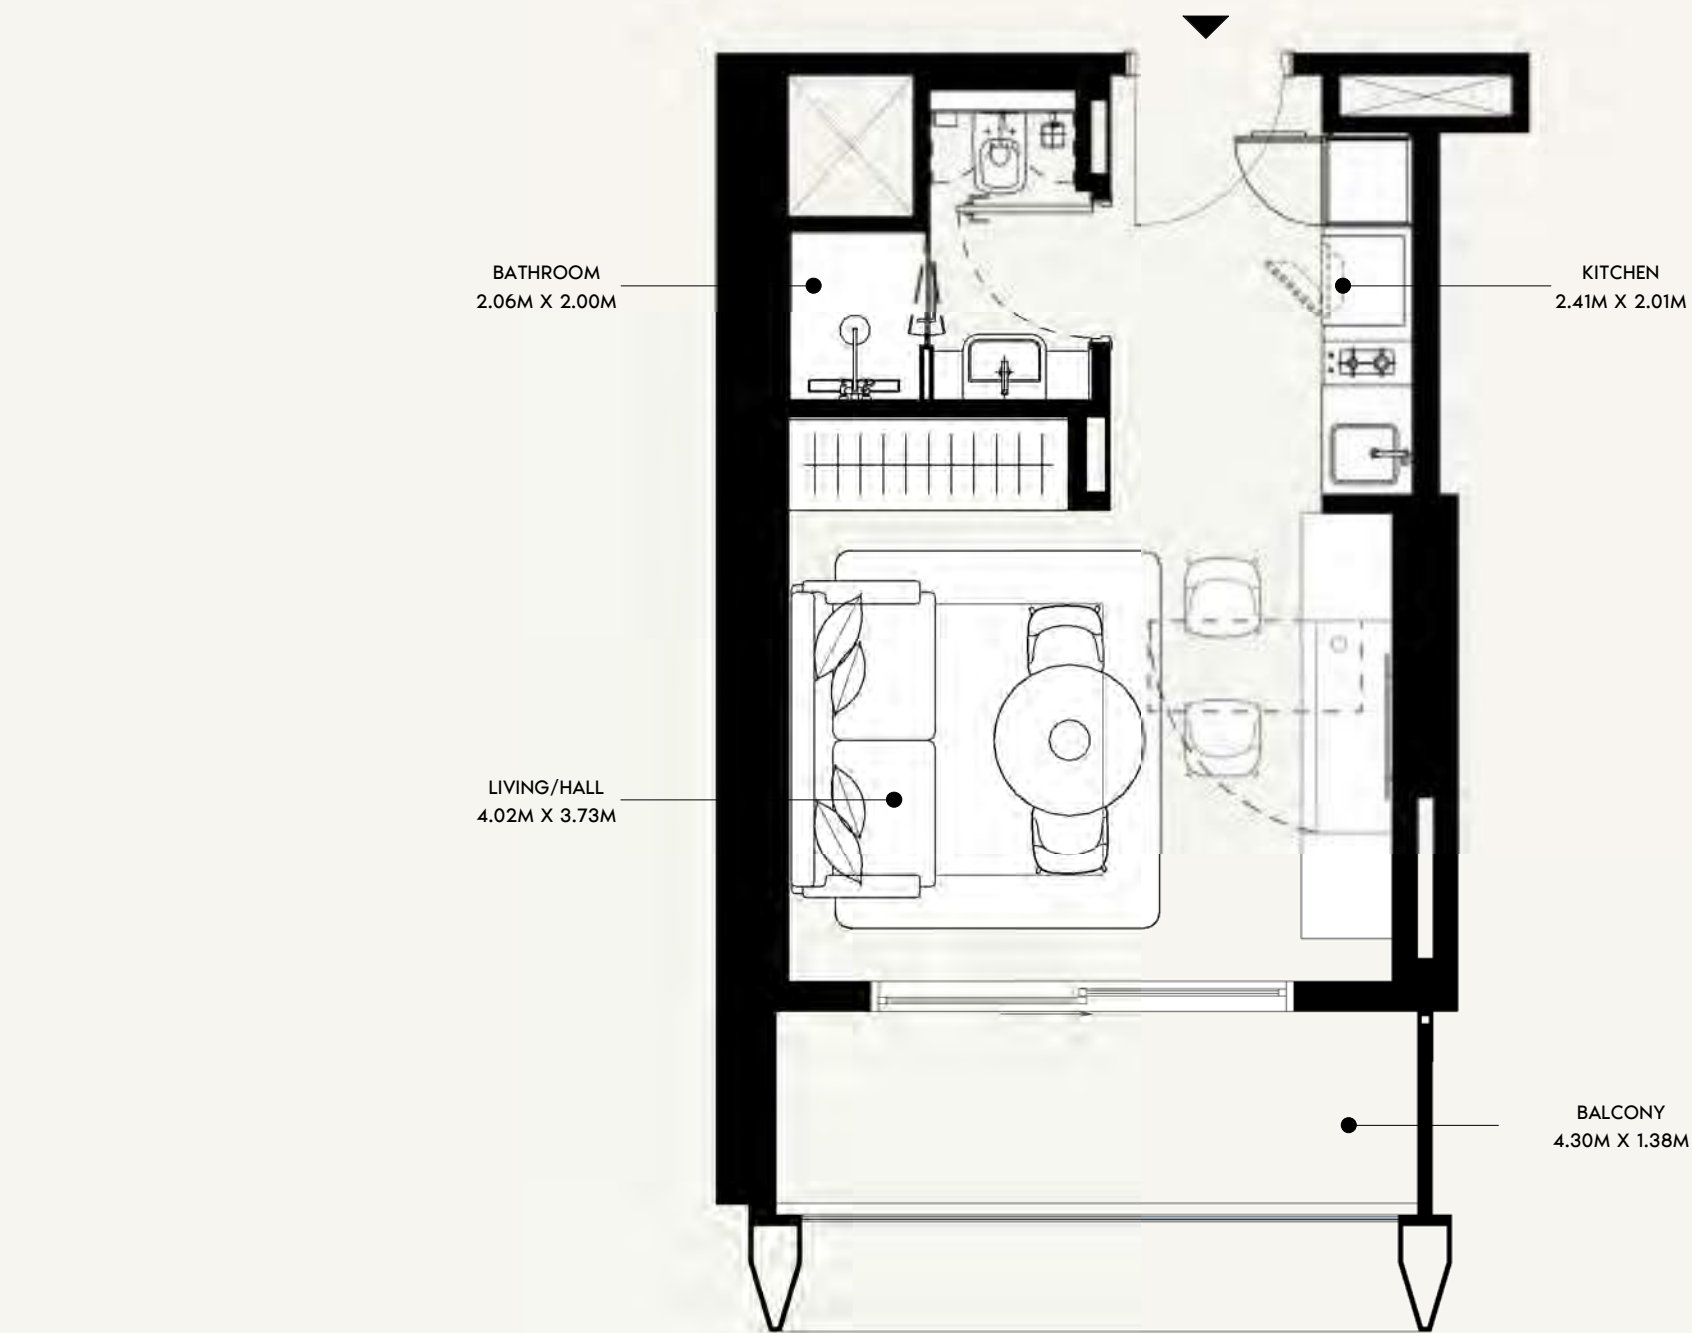

SCALE: N.T.S

ALL UNITS ON THE 15TH FLOOR ARE ON HOLD

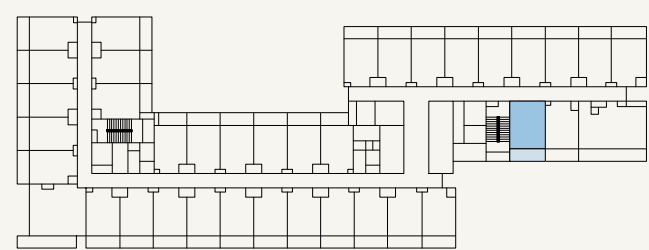

SCALE: N.T.S



FLOOR NO:
5TH, 9TH & 15TH FLOOR

UNIT TYPE:
STUDIO (TYPE-01C)

APARTMENT AREA:
282.56 SQ.FT. (26.25 SQ.M)

BALCONY AREA:
70.61 SQ.FT. (6.56 SQ.M)




DISCLAIMER:
THE COLORED MARKETING FLOOR PLANS PROVIDED BY THE DEVELOPER ARE FOR ILLUSTRATIVE PURPOSES ONLY. ACTUAL DIMENSIONS, LAYOUT, AND FINISHES MAY VARY FROM THOSE DEPICTED IN THE PLANS. FURNITURE, FIXTURES, AND EQUIPMENT SHOWN IN THE PLANS ARE FOR DECORATIVE PURPOSES ONLY AND ARE NOT INCLUDED IN THE PURCHASE OR LEASE OF THE PROPERTY. THE DEVELOPER RESERVES THE RIGHT TO MAKE MODIFICATIONS, REVISIONS, AND CHANGES TO THE FLOOR PLANS, SPECIFICATIONS, AND FEATURES WITHOUT PRIOR NOTICE.

TOTAL APARTMENT AREA:
353.17 SQ.FT. (32.81 SQ.M)


PROJECT NAME / BUILDING:
JADAF / PROJECT 09

UNIT NO:
512 , 912 & 1512

DP
APPROVED :
MC
NC
DRAWN :
SHEET SIZE A3

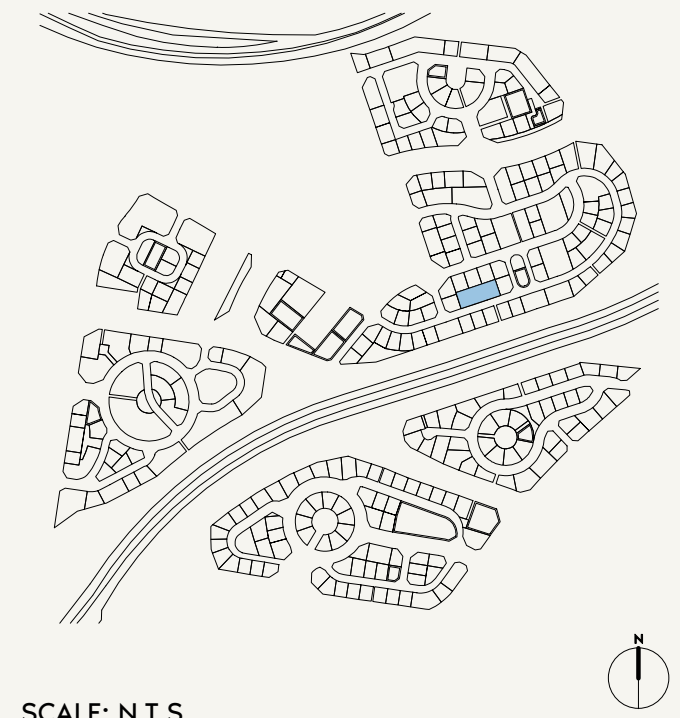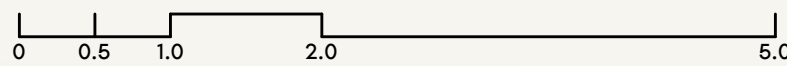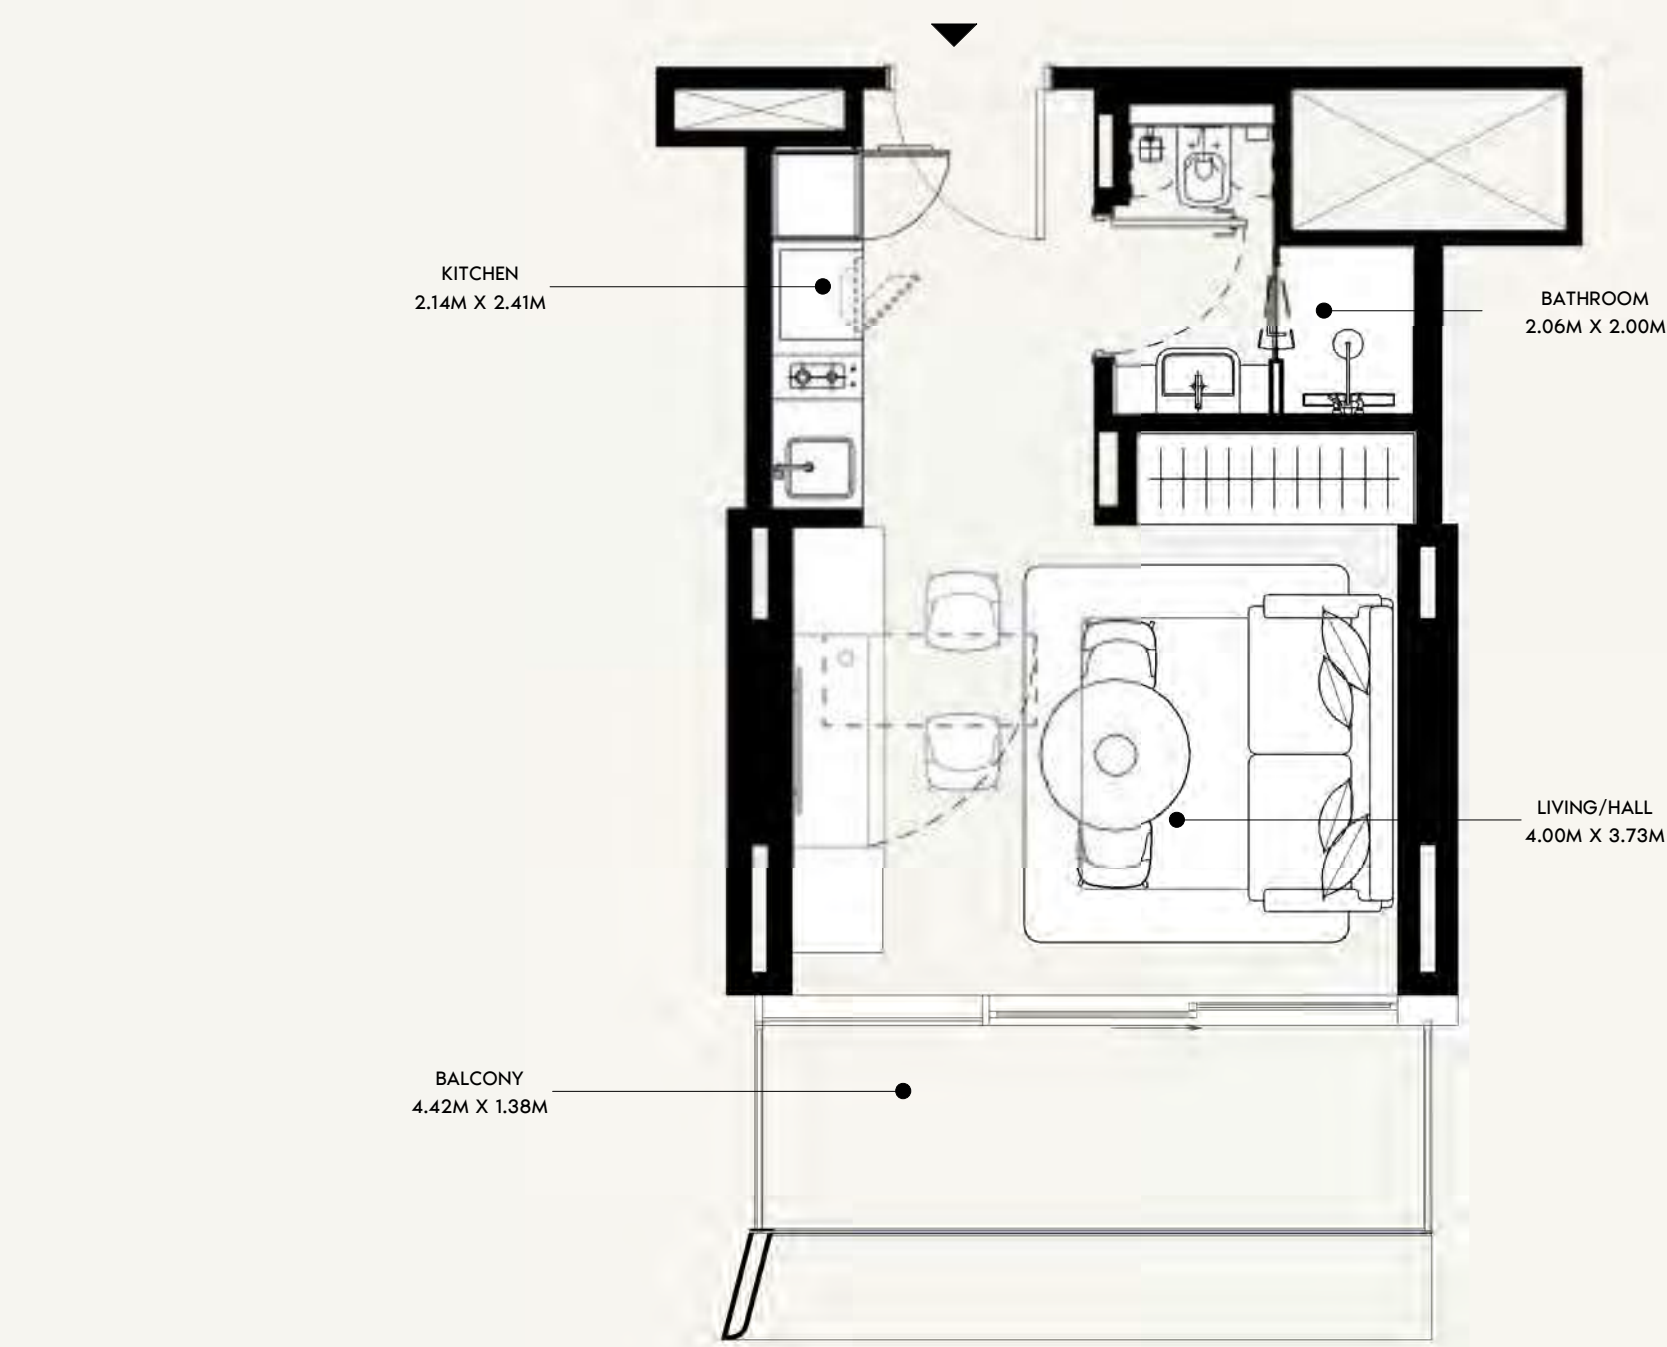

ALL UNITS ON THE 15TH FLOOR ARE ON HOLD

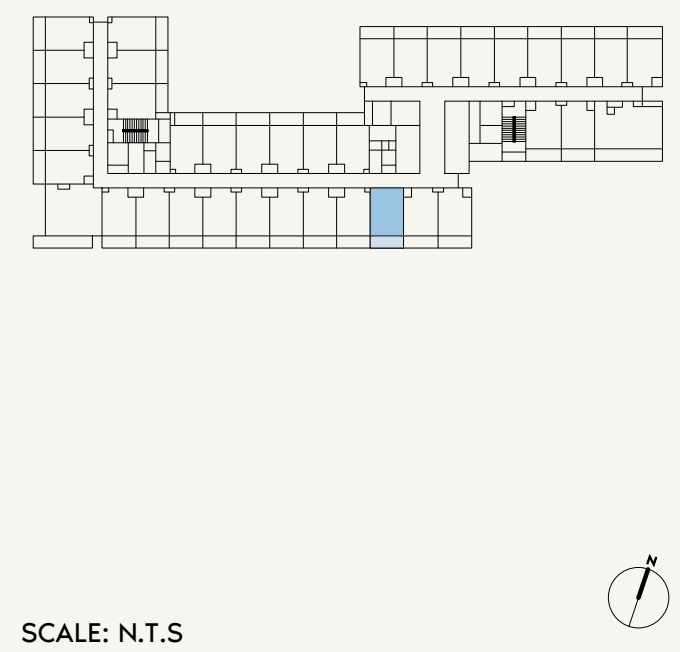

FLOOR NO:
5TH, 9TH & 15TH FLOOR

UNIT TYPE:
STUDIO (TYPE-01D)

APARTMENT AREA:
281.69 SQ.FT. (26.17 SQ.M)

BALCONY AREA:
68.57 SQ.FT. (6.37 SQ.M)




DISCLAIMER:
THE COLORED MARKETING FLOOR PLANS PROVIDED BY THE DEVELOPER ARE FOR ILLUSTRATIVE PURPOSES ONLY. ACTUAL DIMENSIONS, LAYOUT, AND FINISHES MAY VARY FROM THOSE DEPICTED IN THE PLANS. FURNITURE, FIXTURES, AND EQUIPMENT SHOWN IN THE PLANS ARE FOR DECORATIVE PURPOSES ONLY AND ARE NOT INCLUDED IN THE PURCHASE OR LEASE OF THE PROPERTY. THE DEVELOPER RESERVES THE RIGHT TO MAKE MODIFICATIONS, REVISIONS, AND CHANGES TO THE FLOOR PLANS, SPECIFICATIONS, AND FEATURES WITHOUT PRIOR NOTICE.

TOTAL APARTMENT AREA:
350.26 SQ.FT. (32.54 SQ.M)


PROJECT NAME / BUILDING:
JADAF / PROJECT 09

UNIT NO:
515 , 915 & 1515

DP
APPROVED :
MC
REVIEWED :
NC
DRAWN :
SHEET SIZE A3

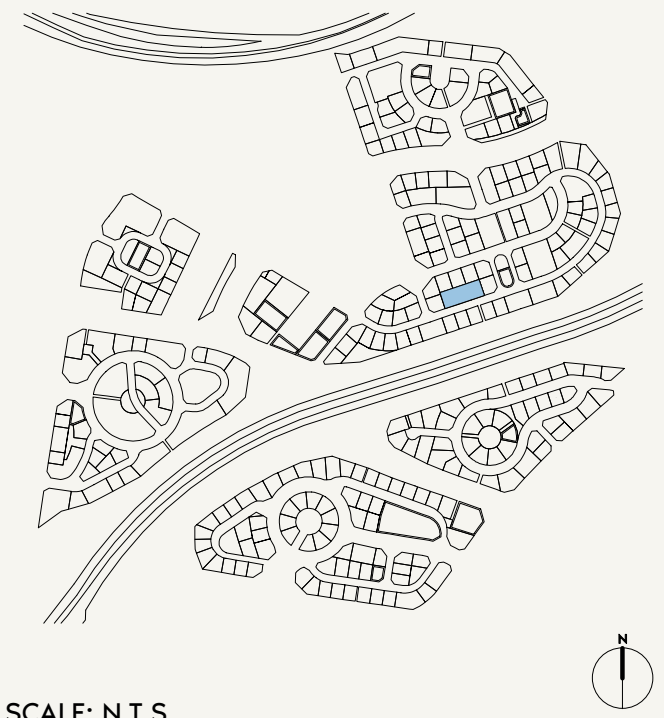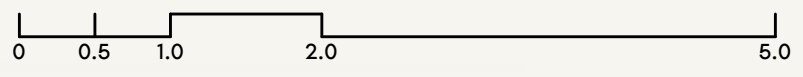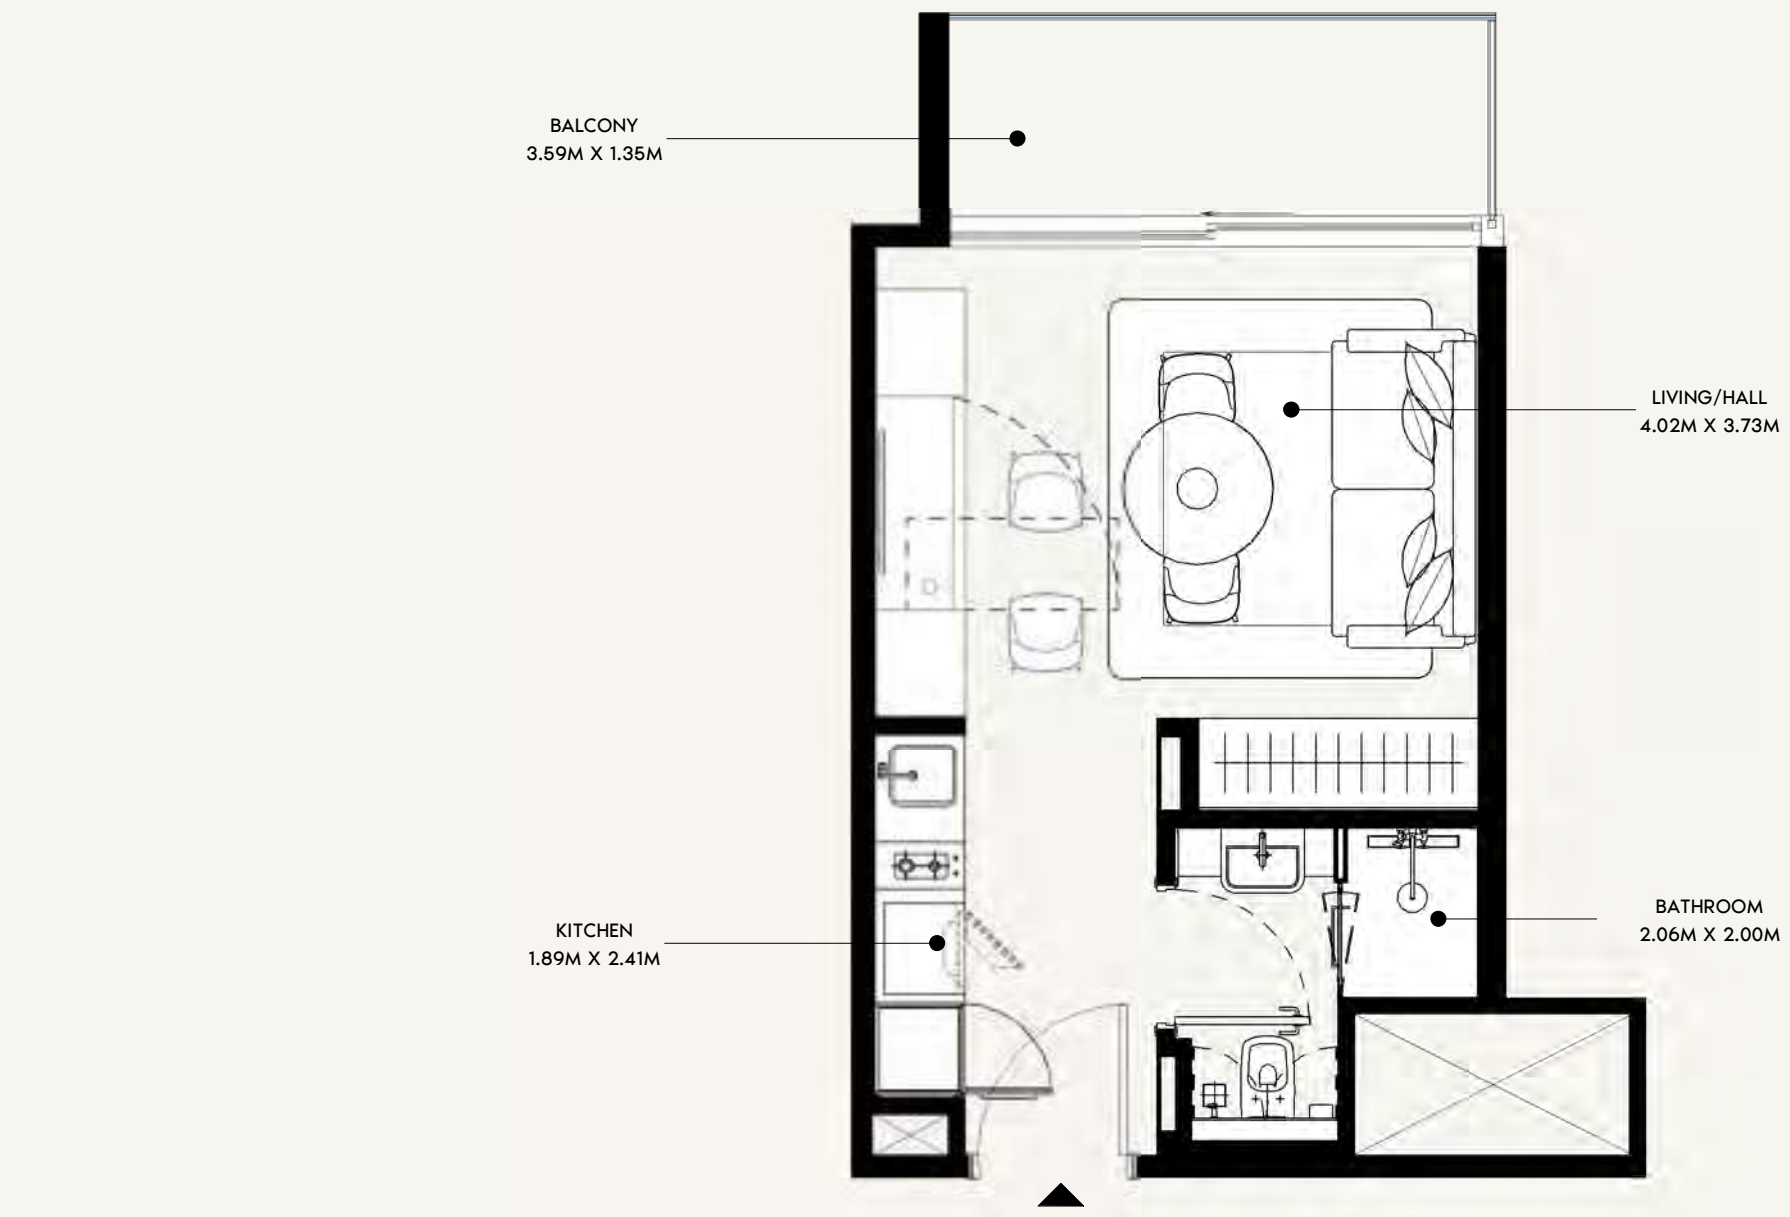

ALL UNITS ON THE 15TH FLOOR ARE ON HOLD

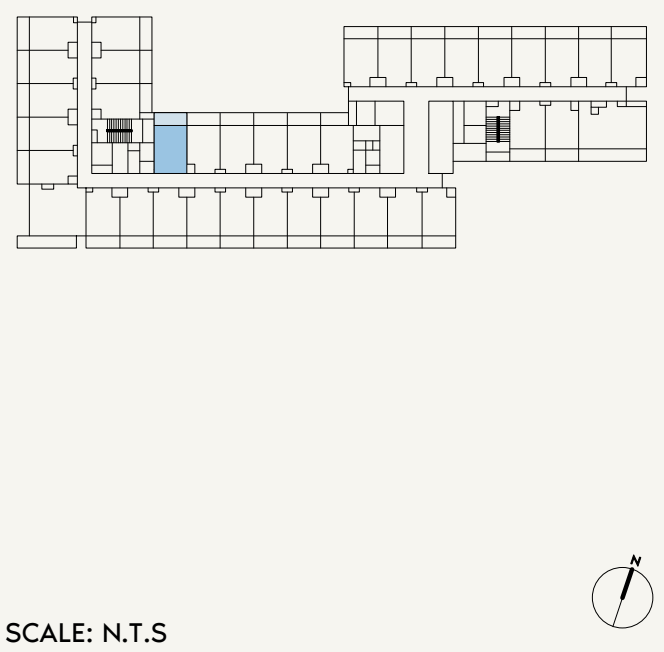

FLOOR NO:
5TH, 9TH & 15TH FLOOR

UNIT TYPE:
STUDIO (TYPE-01E)

APARTMENT AREA:
268.45 SQ.FT. (24.94 SQ.M)

BALCONY AREA:
56.83 SQ.FT. (5.28 SQ.M)



DISCLAIMER:
THE COLORED MARKETING FLOOR PLANS PROVIDED BY THE DEVELOPER ARE FOR ILLUSTRATIVE PURPOSES ONLY. ACTUAL DIMENSIONS, LAYOUT, AND FINISHES MAY VARY FROM THOSE DEPICTED IN THE PLANS. FURNITURE, FIXTURES, AND EQUIPMENT SHOWN IN THE PLANS ARE FOR DECORATIVE PURPOSES ONLY AND ARE NOT INCLUDED IN THE PURCHASE OR LEASE OF THE PROPERTY. THE DEVELOPER RESERVES THE RIGHT TO MAKE MODIFICATIONS, REVISIONS, AND CHANGES TO THE FLOOR PLANS, SPECIFICATIONS, AND FEATURES WITHOUT PRIOR NOTICE.

TOTAL APARTMENT AREA:
325.29 SQ.FT. (30.22 SQ.M)

PROJECT NAME / BUILDING:
JADAF / PROJECT 09


UNIT NO:
533 , 933 & 1533

DP
APPROVED : MC
NC
DRAWN :
SHEET SIZE A3

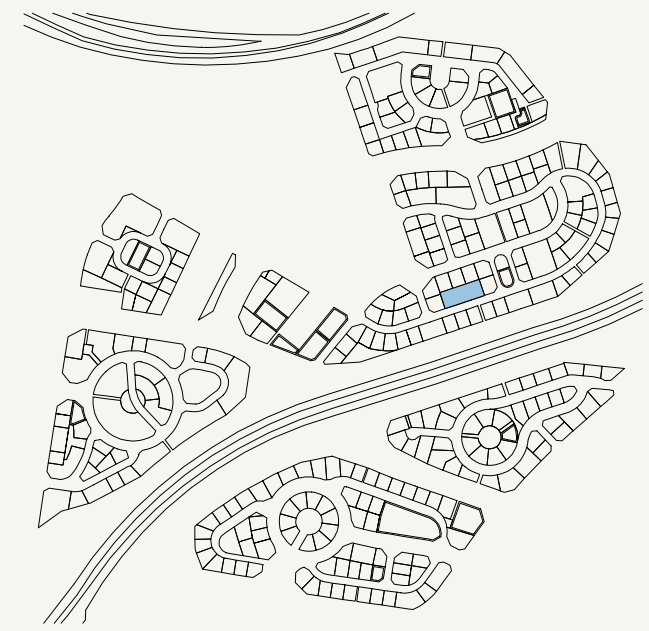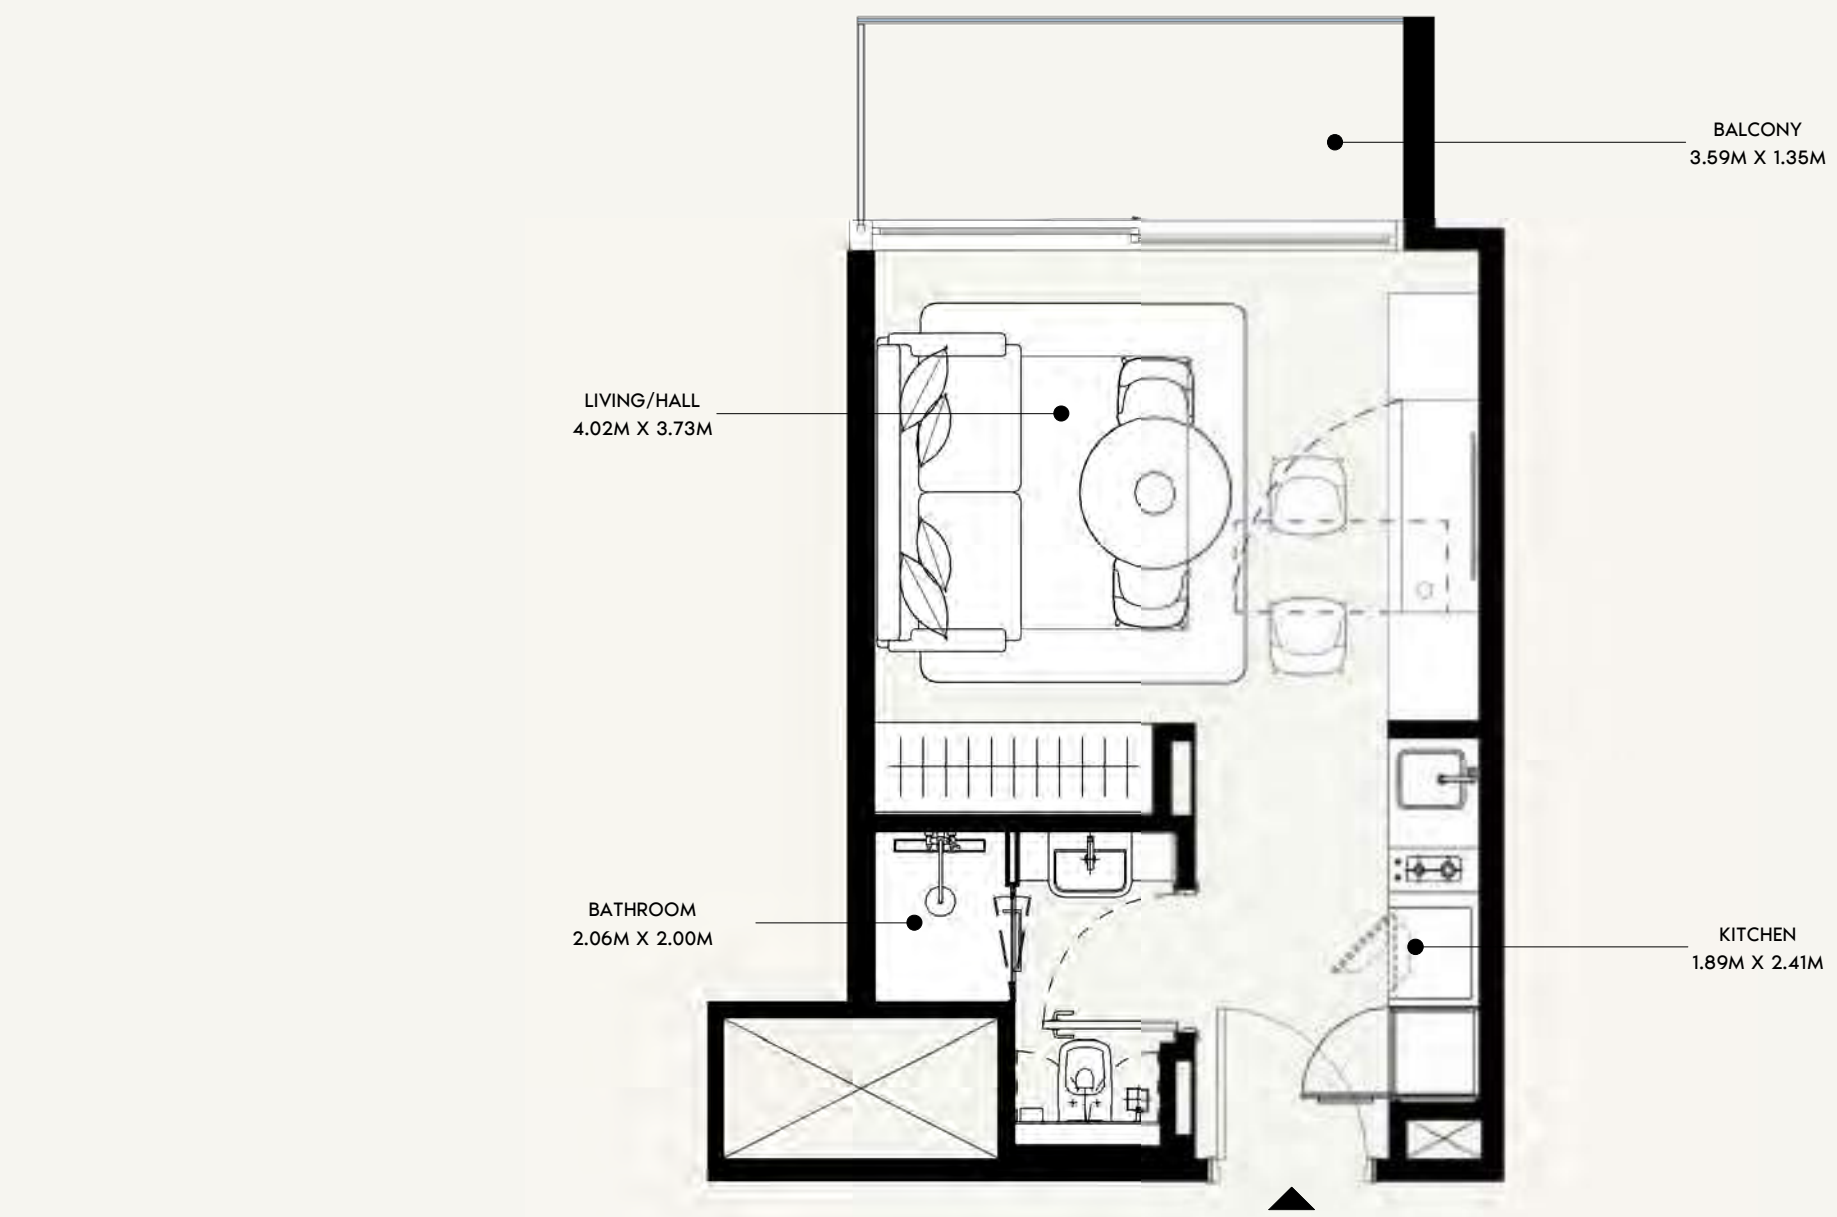

SCALE: N.T.S

ALL UNITS ON THE 15TH FLOOR ARE ON HOLD

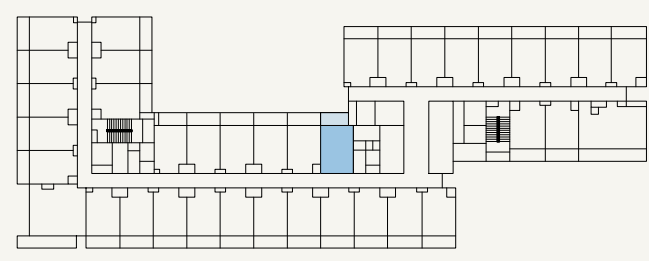

SCALE: N.T.S



FLOOR NO:
5TH, 9TH & 15TH FLOOR

UNIT TYPE:
STUDIO (TYPE-01E)

APARTMENT AREA:
268.02 SQ.FT. (24.9 SQ.M)

BALCONY AREA:
56.83 SQ.FT. (5.28 SQ.M)


DISCLAIMER:
THE COLORED MARKETING FLOOR PLANS PROVIDED BY THE DEVELOPER ARE FOR ILLUSTRATIVE PURPOSES ONLY. ACTUAL DIMENSIONS, LAYOUT, AND FINISHES MAY VARY FROM THOSE DEPICTED IN THE PLANS. FURNITURE, FIXTURES, AND EQUIPMENT SHOWN IN THE PLANS ARE FOR DECORATIVE PURPOSES ONLY AND ARE NOT INCLUDED IN THE PURCHASE OR LEASE OF THE PROPERTY. THE DEVELOPER RESERVES THE RIGHT TO MAKE MODIFICATIONS, REVISIONS, AND CHANGES TO THE FLOOR PLANS, SPECIFICATIONS, AND FEATURES WITHOUT PRIOR NOTICE.

TOTAL APARTMENT AREA:
324.86 SQ.FT. (30.18 SQ.M)

PROJECT NAME / BUILDING:
JADAF / PROJECT 09


UNIT NO:
538 , 938 & 1538

DP
APPROVED :
MC
REVIEWED :
NC
DRAWN :
SHEET SIZE A3

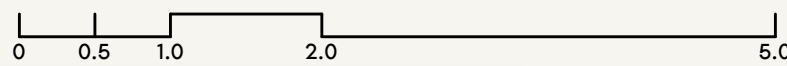

SCALE: N.T.S

ALL UNITS ON THE 15TH FLOOR ARE ON HOLD

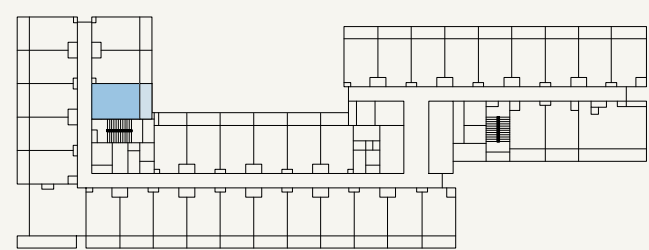

SCALE: N.T.S



FLOOR NO:
5TH, 9TH & 15TH FLOOR

UNIT TYPE:
STUDIO (TYPE-01F)

APARTMENT AREA:
283.95 SQ.FT. (26.38 SQ.M)

BALCONY AREA:
59.52 SQ.FT. (5.53 SQ.M)



DISCLAIMER:
THE COLORED MARKETING FLOOR PLANS PROVIDED BY THE DEVELOPER ARE FOR ILLUSTRATIVE PURPOSES ONLY. ACTUAL DIMENSIONS, LAYOUT, AND FINISHES MAY VARY FROM THOSE DEPICTED IN THE PLANS. FURNITURE, FIXTURES, AND EQUIPMENT SHOWN IN THE PLANS ARE FOR DECORATIVE PURPOSES ONLY AND ARE NOT INCLUDED IN THE PURCHASE OR LEASE OF THE PROPERTY. THE DEVELOPER RESERVES THE RIGHT TO MAKE MODIFICATIONS, REVISIONS, AND CHANGES TO THE FLOOR PLANS, SPECIFICATIONS, AND FEATURES WITHOUT PRIOR NOTICE.

TOTAL APARTMENT AREA:
343.48 SQ.FT. (31.91 SQ.M)

PROJECT NAME / BUILDING:
JADAF / PROJECT 09


UNIT NO:
532 , 932 & 1532

DP
APPROVED :
MC
REVIEWED :
NC
DRAWN :
SHEET SIZE A3

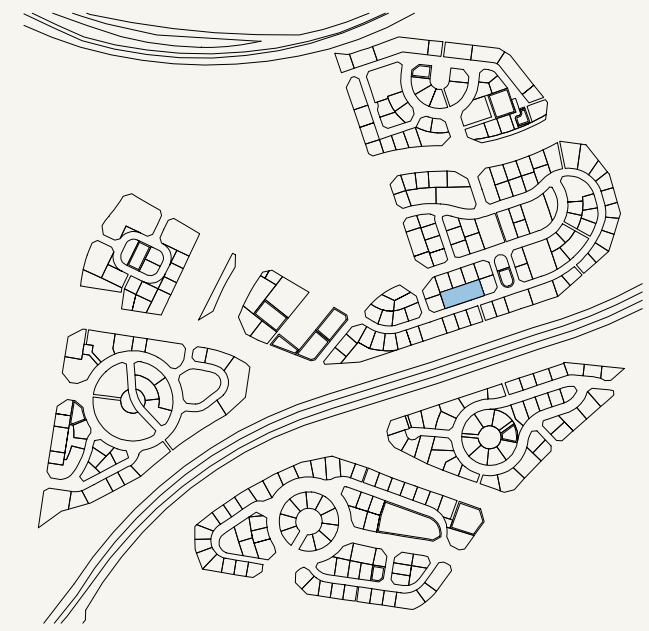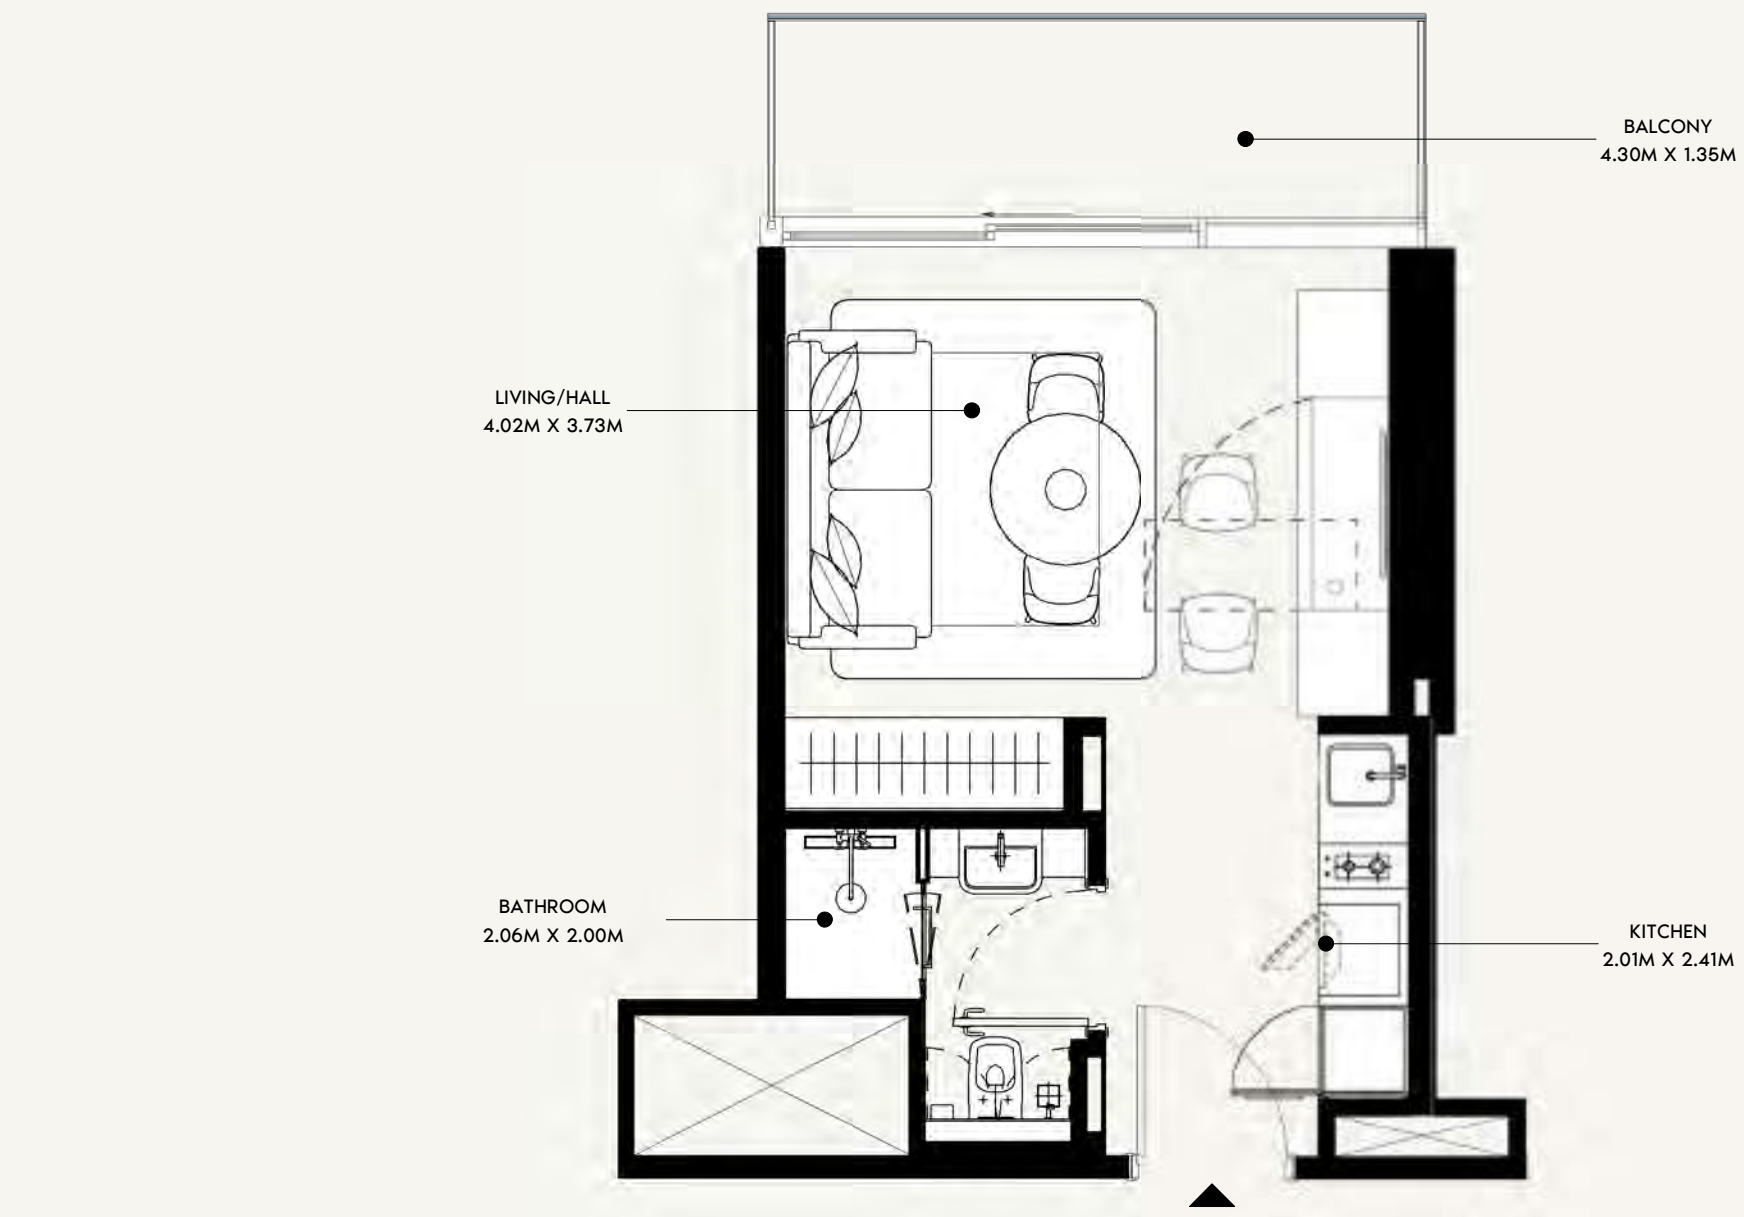

SCALE: N.T.S

ALL UNITS ON THE 15TH FLOOR ARE ON HOLD

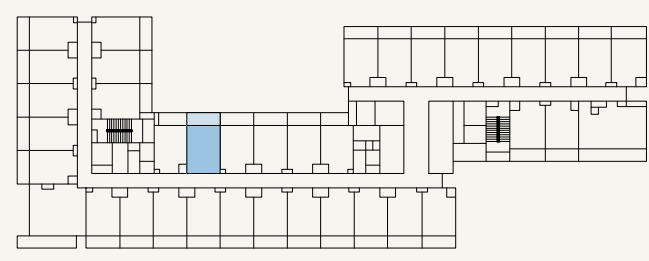

SCALE: N.T.S



FLOOR NO:
5TH, 9TH & 15TH FLOOR

UNIT TYPE:
STUDIO (TYPE-01J)

APARTMENT AREA:
273.41 SQ.FT. (25.4 SQ.M)

BALCONY AREA:
65.23 SQ.FT. (6.06 SQ.M)



DISCLAIMER:
THE COLORED MARKETING FLOOR PLANS PROVIDED BY THE DEVELOPER ARE FOR ILLUSTRATIVE PURPOSES ONLY. ACTUAL DIMENSIONS, LAYOUT, AND FINISHES MAY VARY FROM THOSE DEPICTED IN THE PLANS. FURNITURE, FIXTURES, AND EQUIPMENT SHOWN IN THE PLANS ARE FOR DECORATIVE PURPOSES ONLY AND ARE NOT INCLUDED IN THE PURCHASE OR LEASE OF THE PROPERTY. THE DEVELOPER RESERVES THE RIGHT TO MAKE MODIFICATIONS, REVISIONS, AND CHANGES TO THE FLOOR PLANS, SPECIFICATIONS, AND FEATURES WITHOUT PRIOR NOTICE.

TOTAL APARTMENT AREA:
338.64 SQ.FT. (31.46 SQ.M)

PROJECT NAME / BUILDING:
JADAF / PROJECT 09


UNIT NO:
534 , 934 & 1534

DP
APPROVED :
MC
REVIEWED :
NC
DRAWN :
SHEET SIZE A3

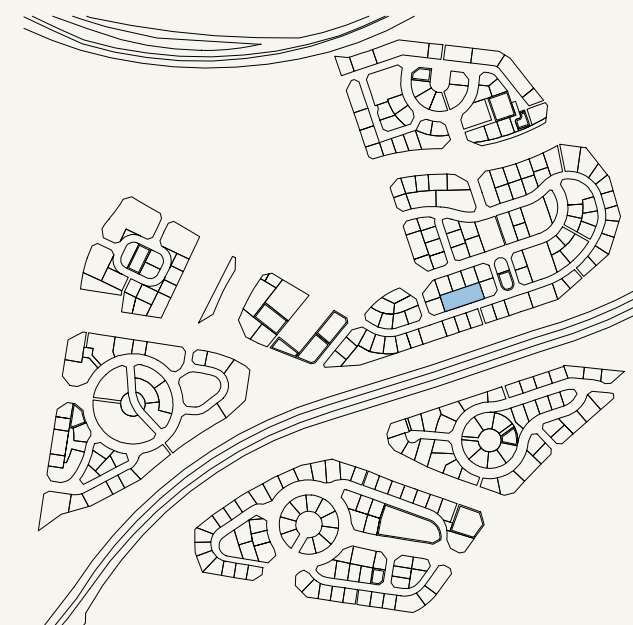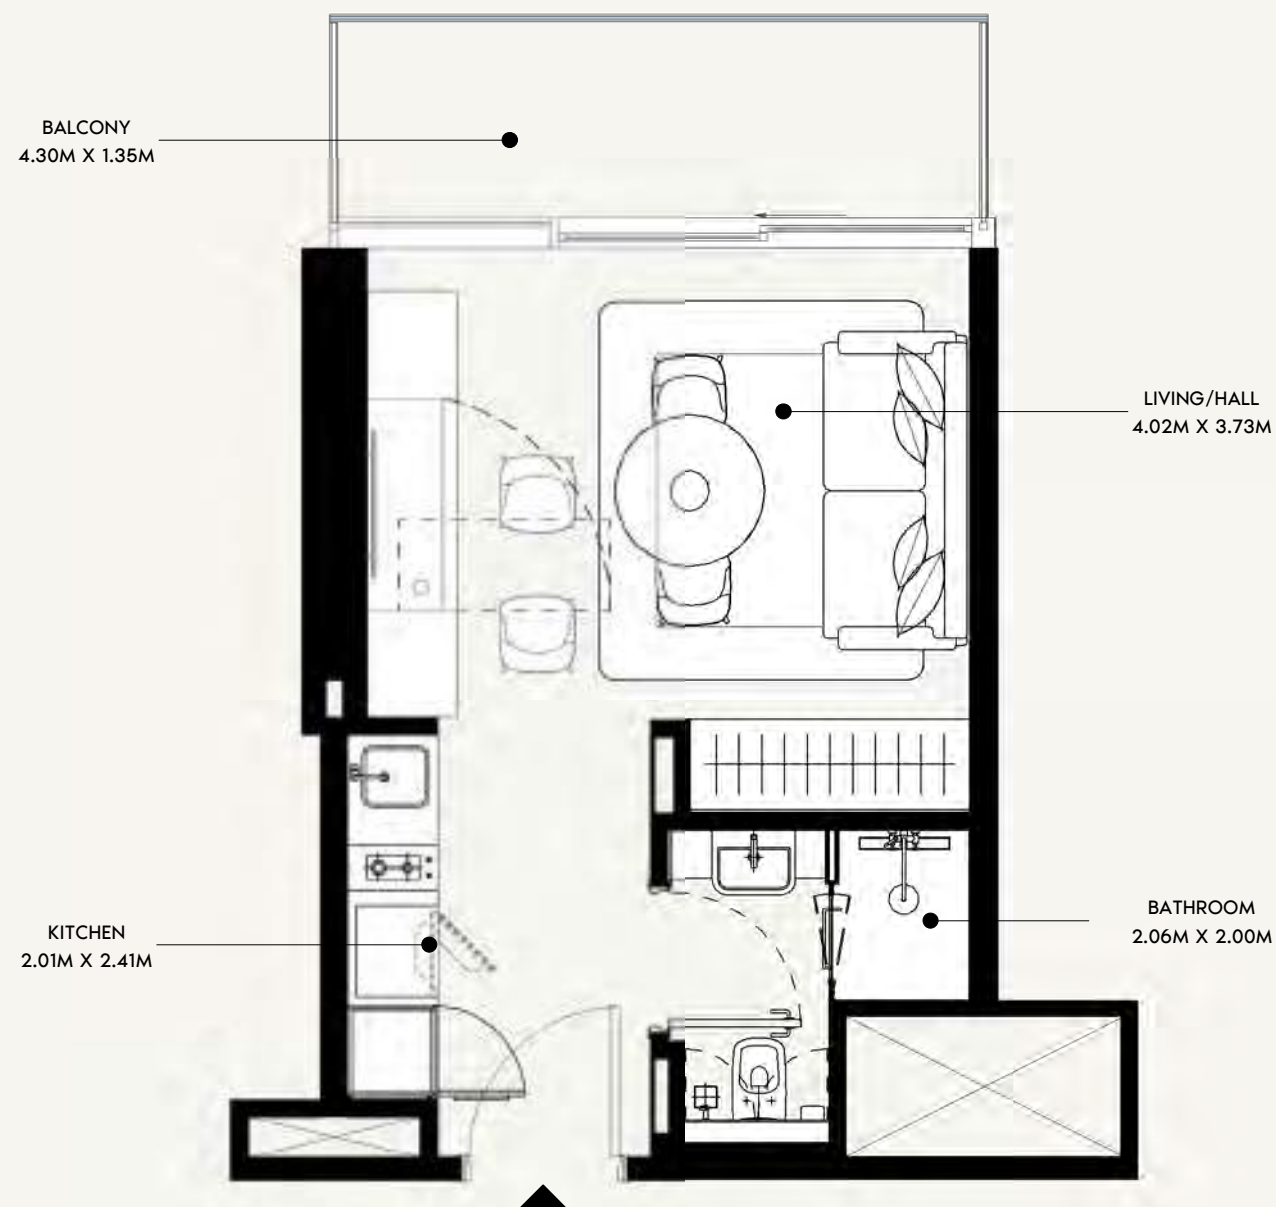

SCALE: N.T.S

ALL UNITS ON THE 15TH FLOOR ARE ON HOLD

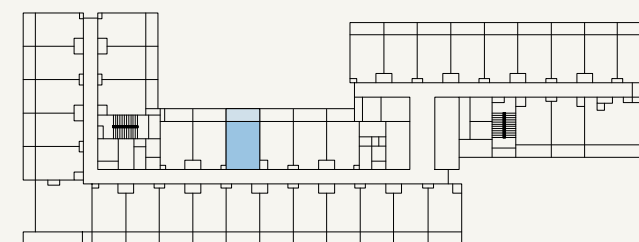

SCALE: N.T.S



FLOOR NO:
5TH, 9TH & 15TH FLOOR

UNIT TYPE:
STUDIO (TYPE-01J)

APARTMENT AREA:
273.41 SQ.FT. (25.4 SQ.M)

BALCONY AREA:
65.23 SQ.FT. (6.06 SQ.M)




DISCLAIMER:
THE COLORED MARKETING FLOOR PLANS PROVIDED BY THE DEVELOPER ARE FOR ILLUSTRATIVE PURPOSES ONLY. ACTUAL DIMENSIONS, LAYOUT, AND FINISHES MAY VARY FROM THOSE DEPICTED IN THE PLANS. FURNITURE, FIXTURES, AND EQUIPMENT SHOWN IN THE PLANS ARE FOR DECORATIVE PURPOSES ONLY AND ARE NOT INCLUDED IN THE PURCHASE OR LEASE OF THE PROPERTY. THE DEVELOPER RESERVES THE RIGHT TO MAKE MODIFICATIONS, REVISIONS, AND CHANGES TO THE FLOOR PLANS, SPECIFICATIONS, AND FEATURES WITHOUT PRIOR NOTICE.

TOTAL APARTMENT AREA:
338.64 SQ.FT. (31.46 SQ.M)

PROJECT NAME / BUILDING:
JADAF / PROJECT 09


UNIT NO:
535 , 935 & 1535

DP
APPROVED :
MC
REVIEWED :
NC
DRAWN :
SHEET SIZE A3

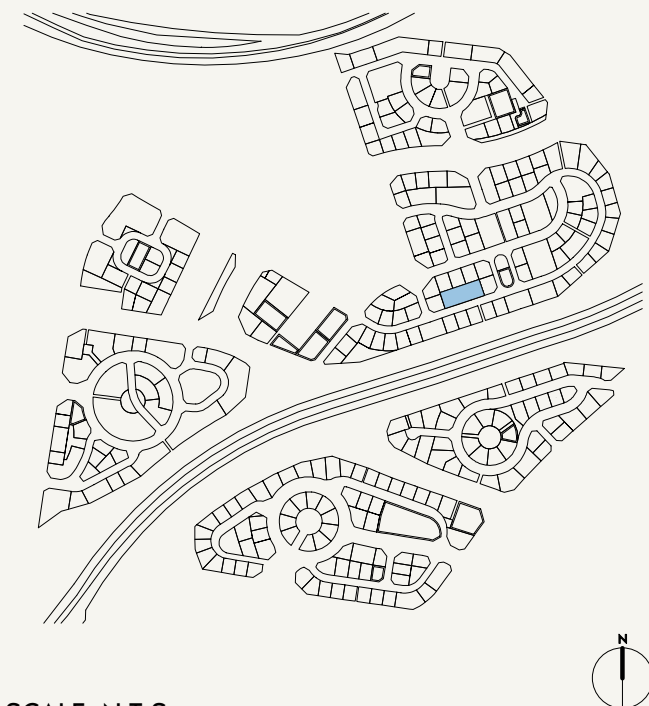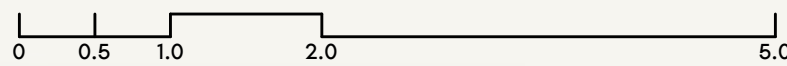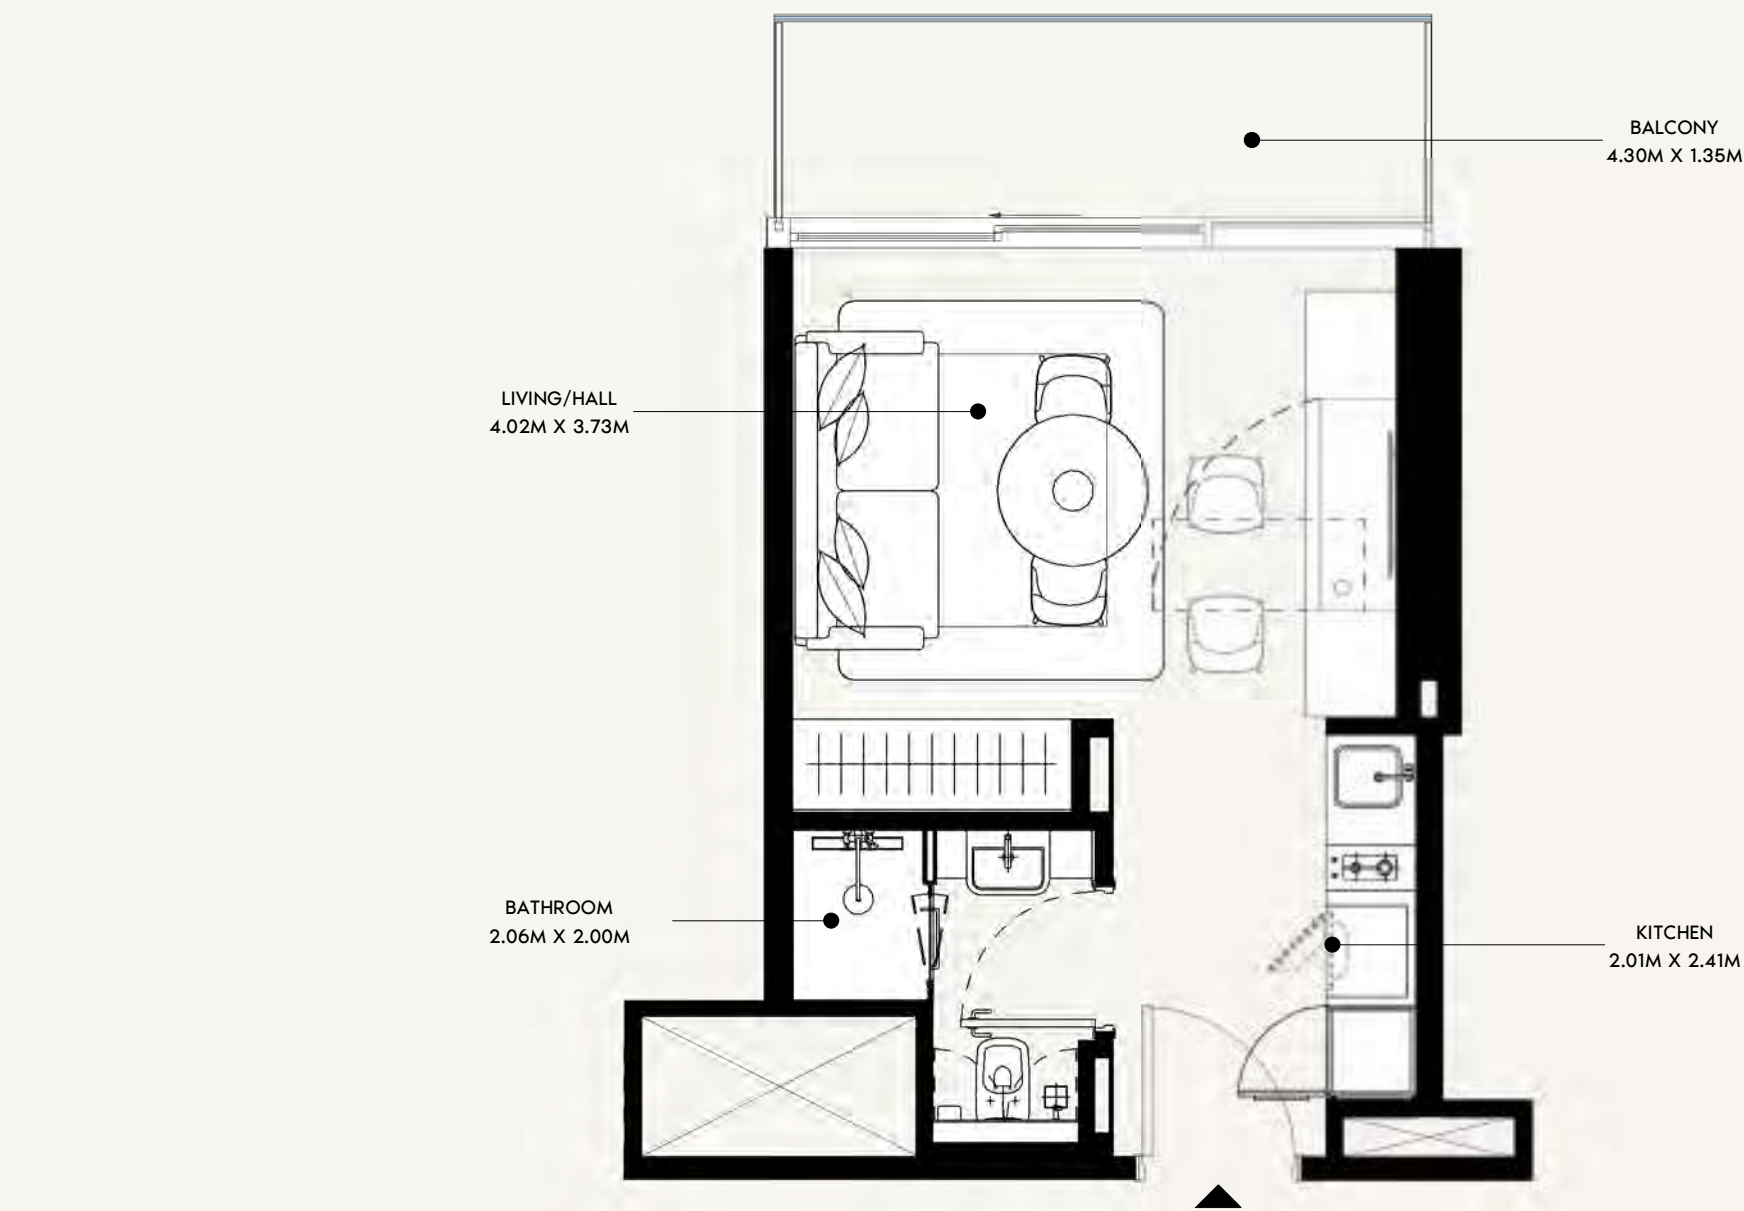

SCALE: N.T.S

ALL UNITS ON THE 15TH FLOOR ARE ON HOLD

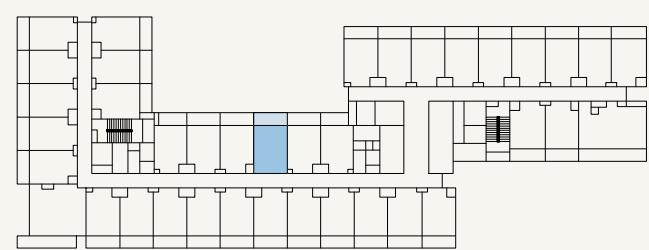

SCALE: N.T.S



FLOOR NO:
5TH, 9TH & 15TH FLOOR

UNIT TYPE:
STUDIO (TYPE-01J)

APARTMENT AREA:
273.51 SQ.FT. (25.41 SQ.M)

BALCONY AREA:
65.23 SQ.FT. (6.06 SQ.M)




DISCLAIMER:
THE COLORED MARKETING FLOOR PLANS PROVIDED BY THE DEVELOPER ARE FOR ILLUSTRATIVE PURPOSES ONLY. ACTUAL DIMENSIONS, LAYOUT, AND FINISHES MAY VARY FROM THOSE DEPICTED IN THE PLANS. FURNITURE, FIXTURES, AND EQUIPMENT SHOWN IN THE PLANS ARE FOR DECORATIVE PURPOSES ONLY AND ARE NOT INCLUDED IN THE PURCHASE OR LEASE OF THE PROPERTY. THE DEVELOPER RESERVES THE RIGHT TO MAKE MODIFICATIONS, REVISIONS, AND CHANGES TO THE FLOOR PLANS, SPECIFICATIONS, AND FEATURES WITHOUT PRIOR NOTICE.

TOTAL APARTMENT AREA:
338.74 SQ.FT. (31.47 SQ.M)

PROJECT NAME / BUILDING:
JADAF / PROJECT 09


UNIT NO:
536 , 936 & 1536

DP
APPROVED :
MC
REVIEWED :
NC
DRAWN :
SHEET SIZE A3

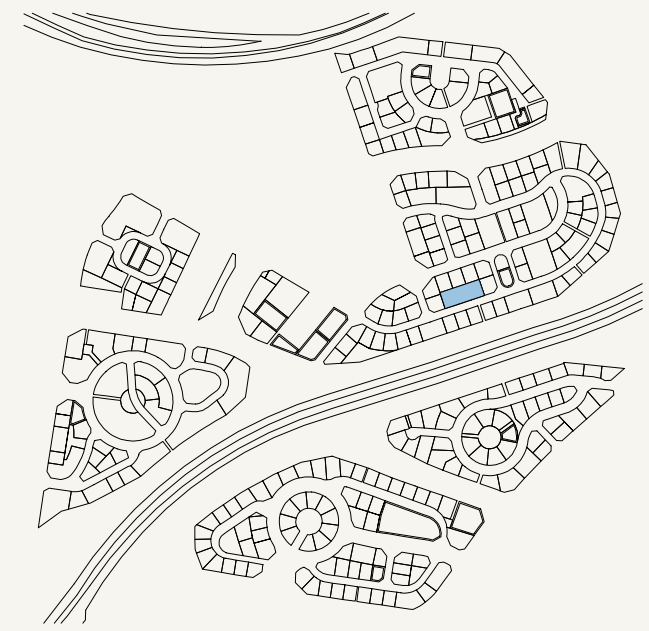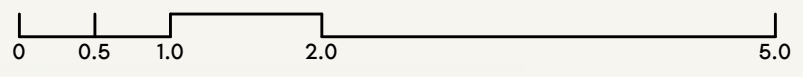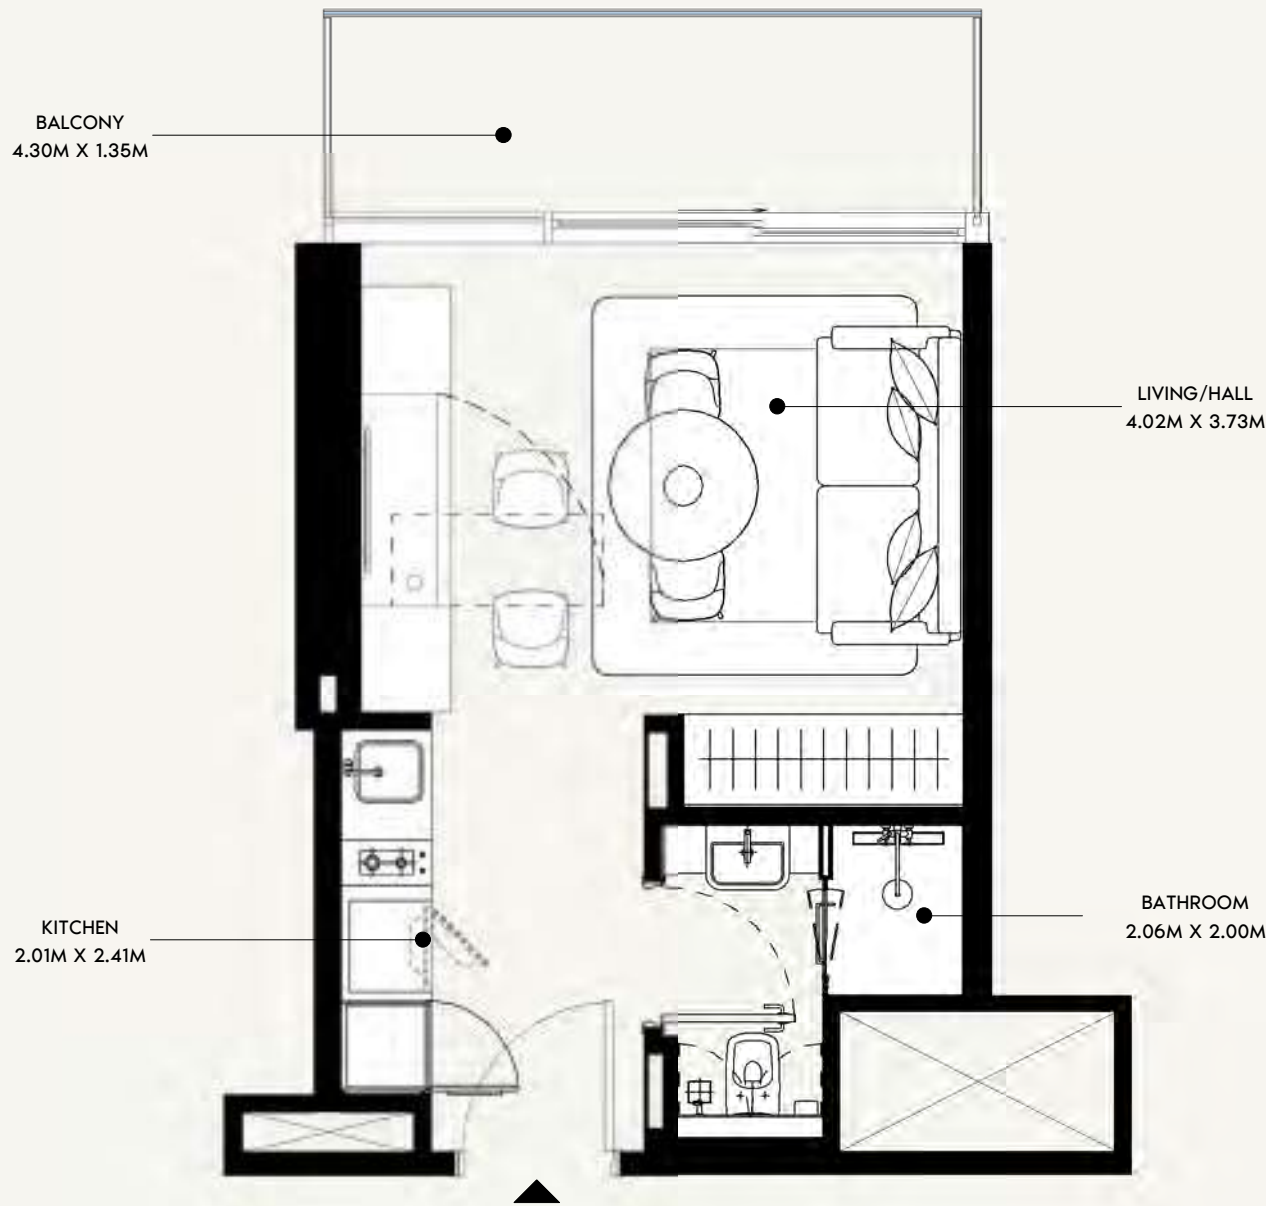

SCALE: N.T.S

ALL UNITS ON THE 15TH FLOOR ARE ON HOLD

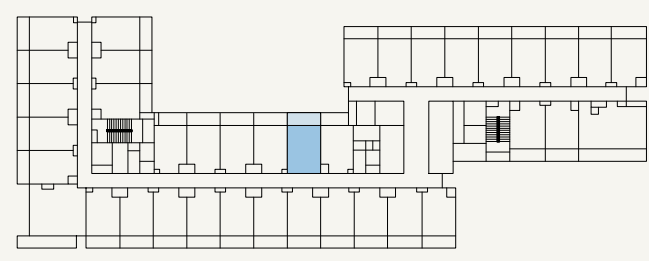

SCALE: N.T.S



FLOOR NO:
5TH, 9TH & 15TH FLOOR

UNIT TYPE:
STUDIO (TYPE-01J)

APARTMENT AREA:
273.08 SQ.FT. (25.37 SQ.M)

BALCONY AREA:
65.23 SQ.FT. (6.06 SQ.M)



DISCLAIMER:
THE COLORED MARKETING FLOOR PLANS PROVIDED BY THE DEVELOPER ARE FOR ILLUSTRATIVE PURPOSES ONLY. ACTUAL DIMENSIONS, LAYOUT, AND FINISHES MAY VARY FROM THOSE DEPICTED IN THE PLANS. FURNITURE, FIXTURES, AND EQUIPMENT SHOWN IN THE PLANS ARE FOR DECORATIVE PURPOSES ONLY AND ARE NOT INCLUDED IN THE PURCHASE OR LEASE OF THE PROPERTY. THE DEVELOPER RESERVES THE RIGHT TO MAKE MODIFICATIONS, REVISIONS, AND CHANGES TO THE FLOOR PLANS, SPECIFICATIONS, AND FEATURES WITHOUT PRIOR NOTICE.

TOTAL APARTMENT AREA:
338.31 SQ.FT. (31.43 SQ.M)


PROJECT NAME / BUILDING:
JADAF / PROJECT 09

UNIT NO:
537 , 937 & 1537

DP
APPROVED :
MC
REVIEWED :
NC
DRAWN :
SHEET SIZE A3

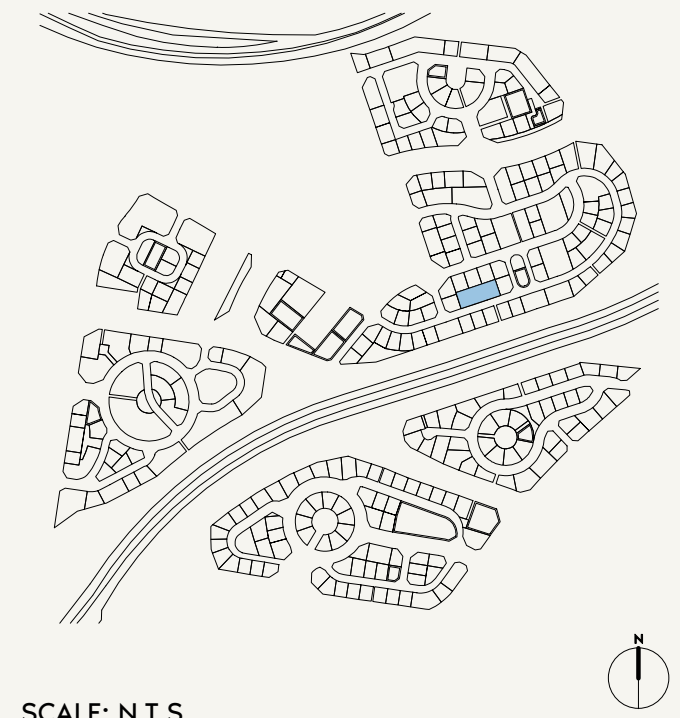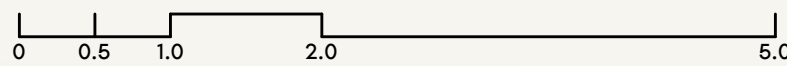

ALL UNITS ON THE 15TH FLOOR ARE ON HOLD

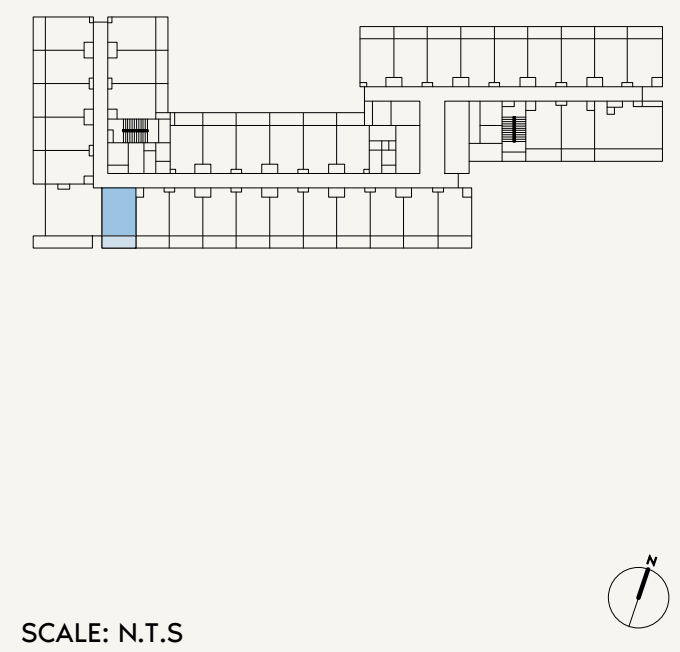

FLOOR NO:
5TH, 9TH & 15TH FLOOR

UNIT TYPE:
STUDIO (TYPE-01L)

APARTMENT AREA:
269.75 SQ.FT. (25.06 SQ.M)

BALCONY AREA:
66.63 SQ.FT. (6.19 SQ.M)



DISCLAIMER:
THE COLORED MARKETING FLOOR PLANS PROVIDED BY THE DEVELOPER ARE FOR ILLUSTRATIVE PURPOSES ONLY. ACTUAL DIMENSIONS, LAYOUT, AND FINISHES MAY VARY FROM THOSE DEPICTED IN THE PLANS. FURNITURE, FIXTURES, AND EQUIPMENT SHOWN IN THE PLANS ARE FOR DECORATIVE PURPOSES ONLY AND ARE NOT INCLUDED IN THE PURCHASE OR LEASE OF THE PROPERTY. THE DEVELOPER RESERVES THE RIGHT TO MAKE MODIFICATIONS, REVISIONS, AND CHANGES TO THE FLOOR PLANS, SPECIFICATIONS, AND FEATURES WITHOUT PRIOR NOTICE.

TOTAL APARTMENT AREA:
336.38 SQ.FT. (31.25 SQ.M)

PROJECT NAME / BUILDING:
JADAF / PROJECT 09


UNIT NO:
523 , 923 & 1523

DP
APPROVED :
MC
REVIEWED :
NC
DRAWN :
SHEET SIZE A3

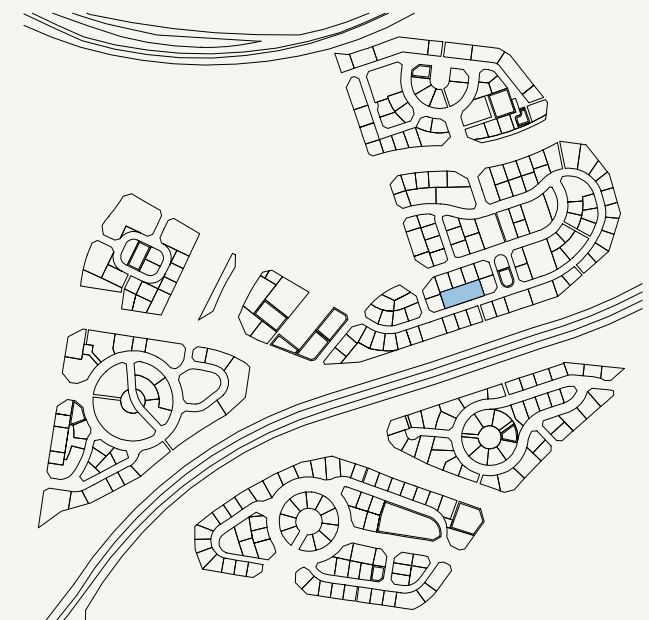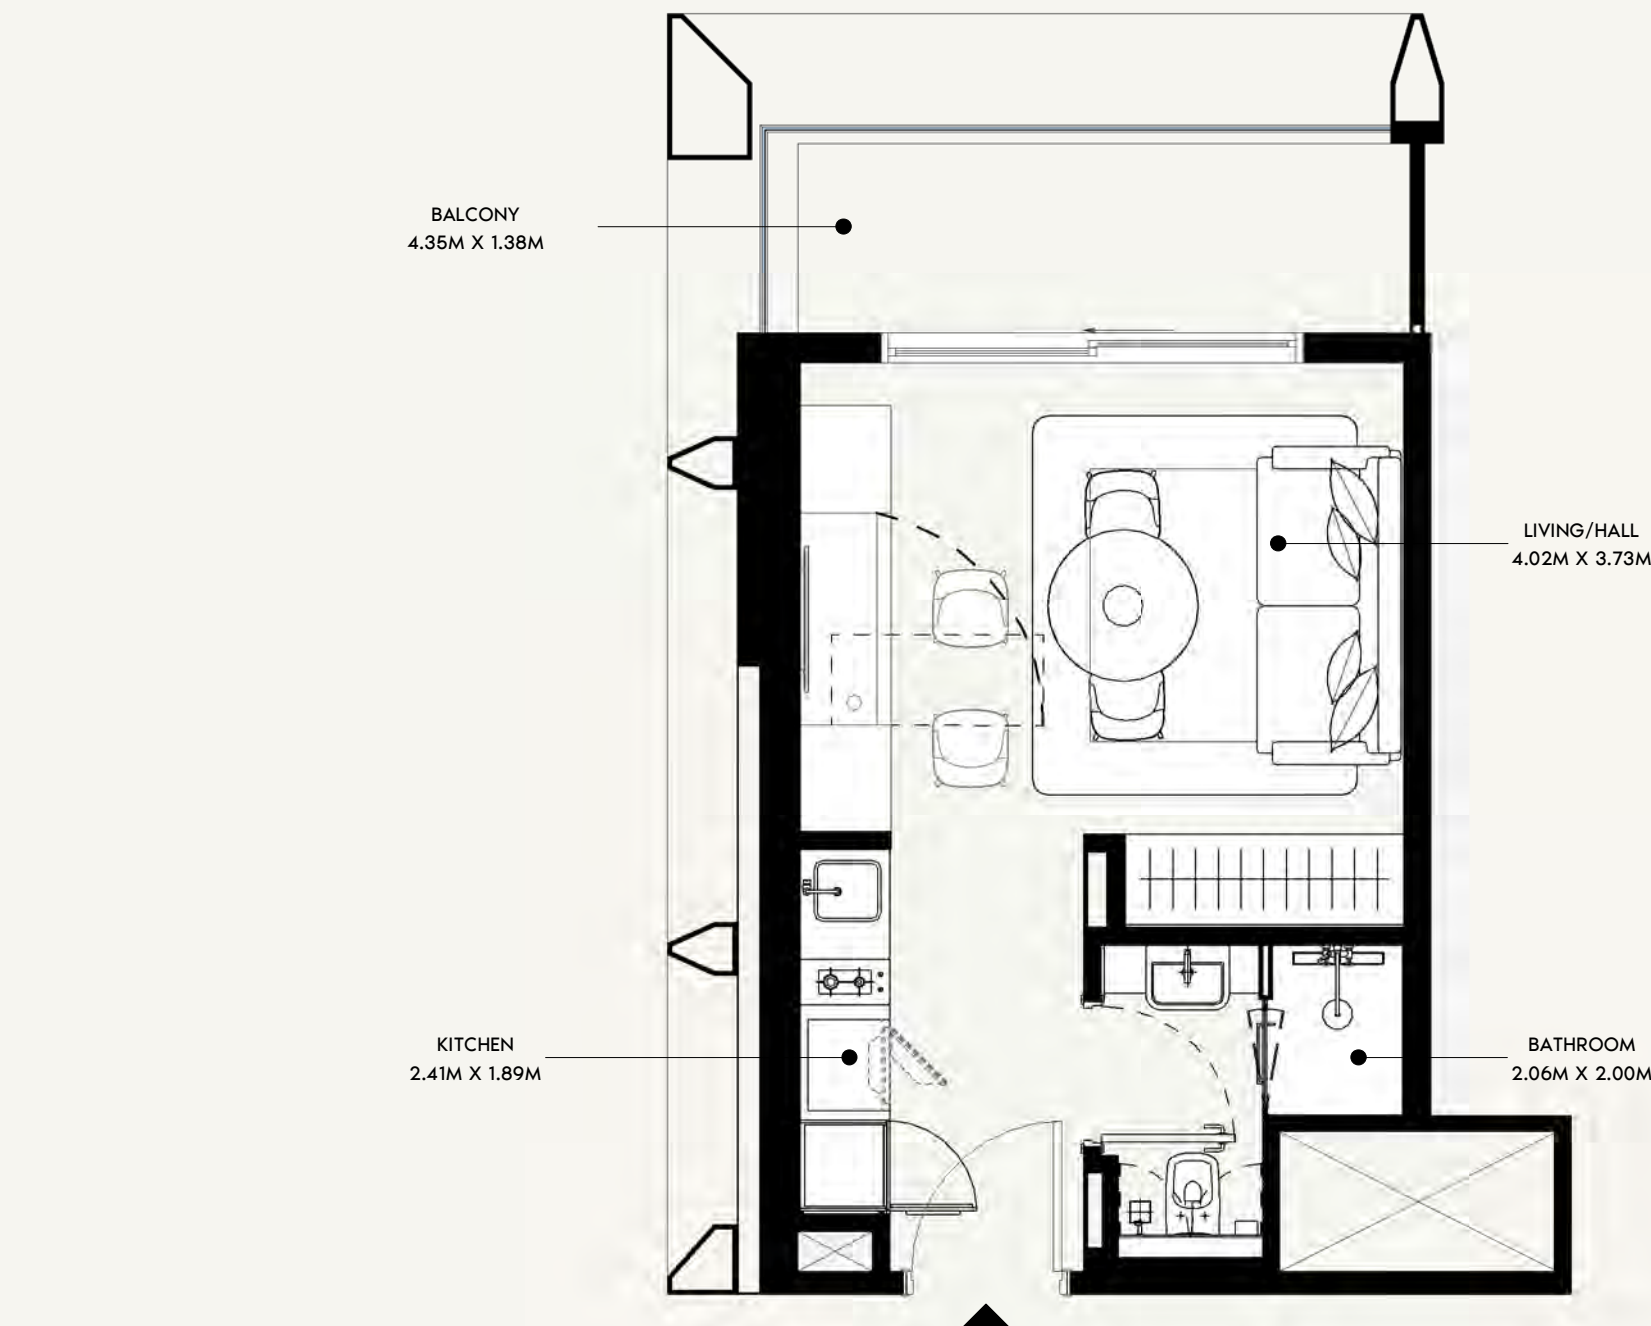

SCALE: N.T.S

ALL UNITS ON THE 15TH FLOOR ARE ON HOLD

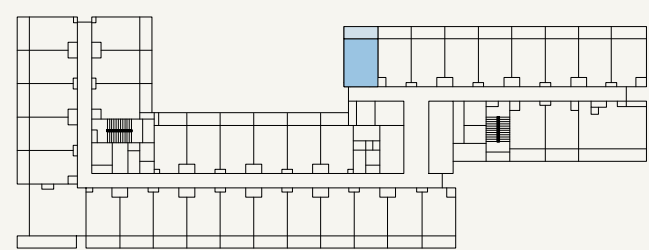

SCALE: N.T.S



FLOOR NO:
5TH, 9TH & 15TH FLOOR

UNIT TYPE:
STUDIO (TYPE-02A)

APARTMENT AREA:
268.88 SQ.FT. (24.98 SQ.M)

BALCONY AREA:
67.92 SQ.FT. (6.31 SQ.M)



DISCLAIMER:
THE COLORED MARKETING FLOOR PLANS PROVIDED BY THE DEVELOPER ARE FOR ILLUSTRATIVE PURPOSES ONLY. ACTUAL DIMENSIONS, LAYOUT, AND FINISHES MAY VARY FROM THOSE DEPICTED IN THE PLANS. FURNITURE, FIXTURES, AND EQUIPMENT SHOWN IN THE PLANS ARE FOR DECORATIVE PURPOSES ONLY AND ARE NOT INCLUDED IN THE PURCHASE OR LEASE OF THE PROPERTY. THE DEVELOPER RESERVES THE RIGHT TO MAKE MODIFICATIONS, REVISIONS, AND CHANGES TO THE FLOOR PLANS, SPECIFICATIONS, AND FEATURES WITHOUT PRIOR NOTICE.

TOTAL APARTMENT AREA:
336.81 SQ.FT. (31.29 SQ.M)

PROJECT NAME / BUILDING:
JADAF / PROJECT 09


UNIT NO:
501 , 901 & 1501

DP
APPROVED : MC
NC
DRAWN :
SHEET SIZE A3

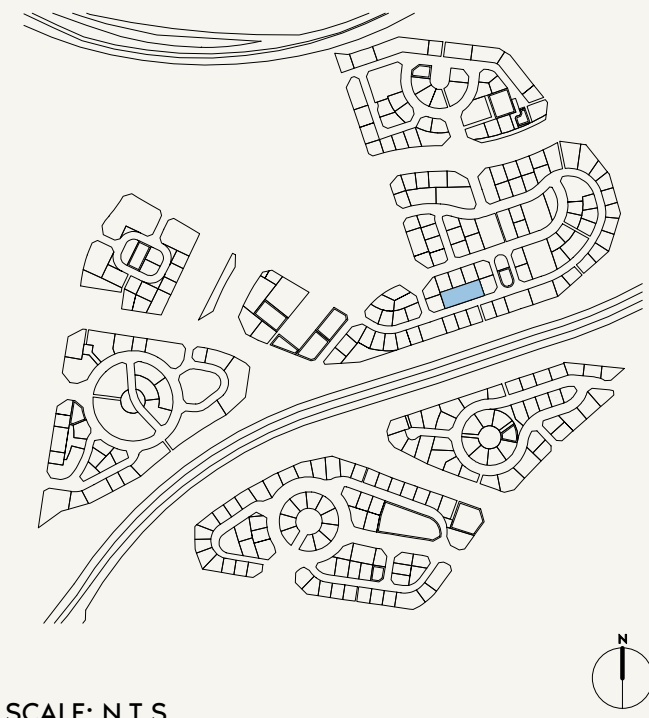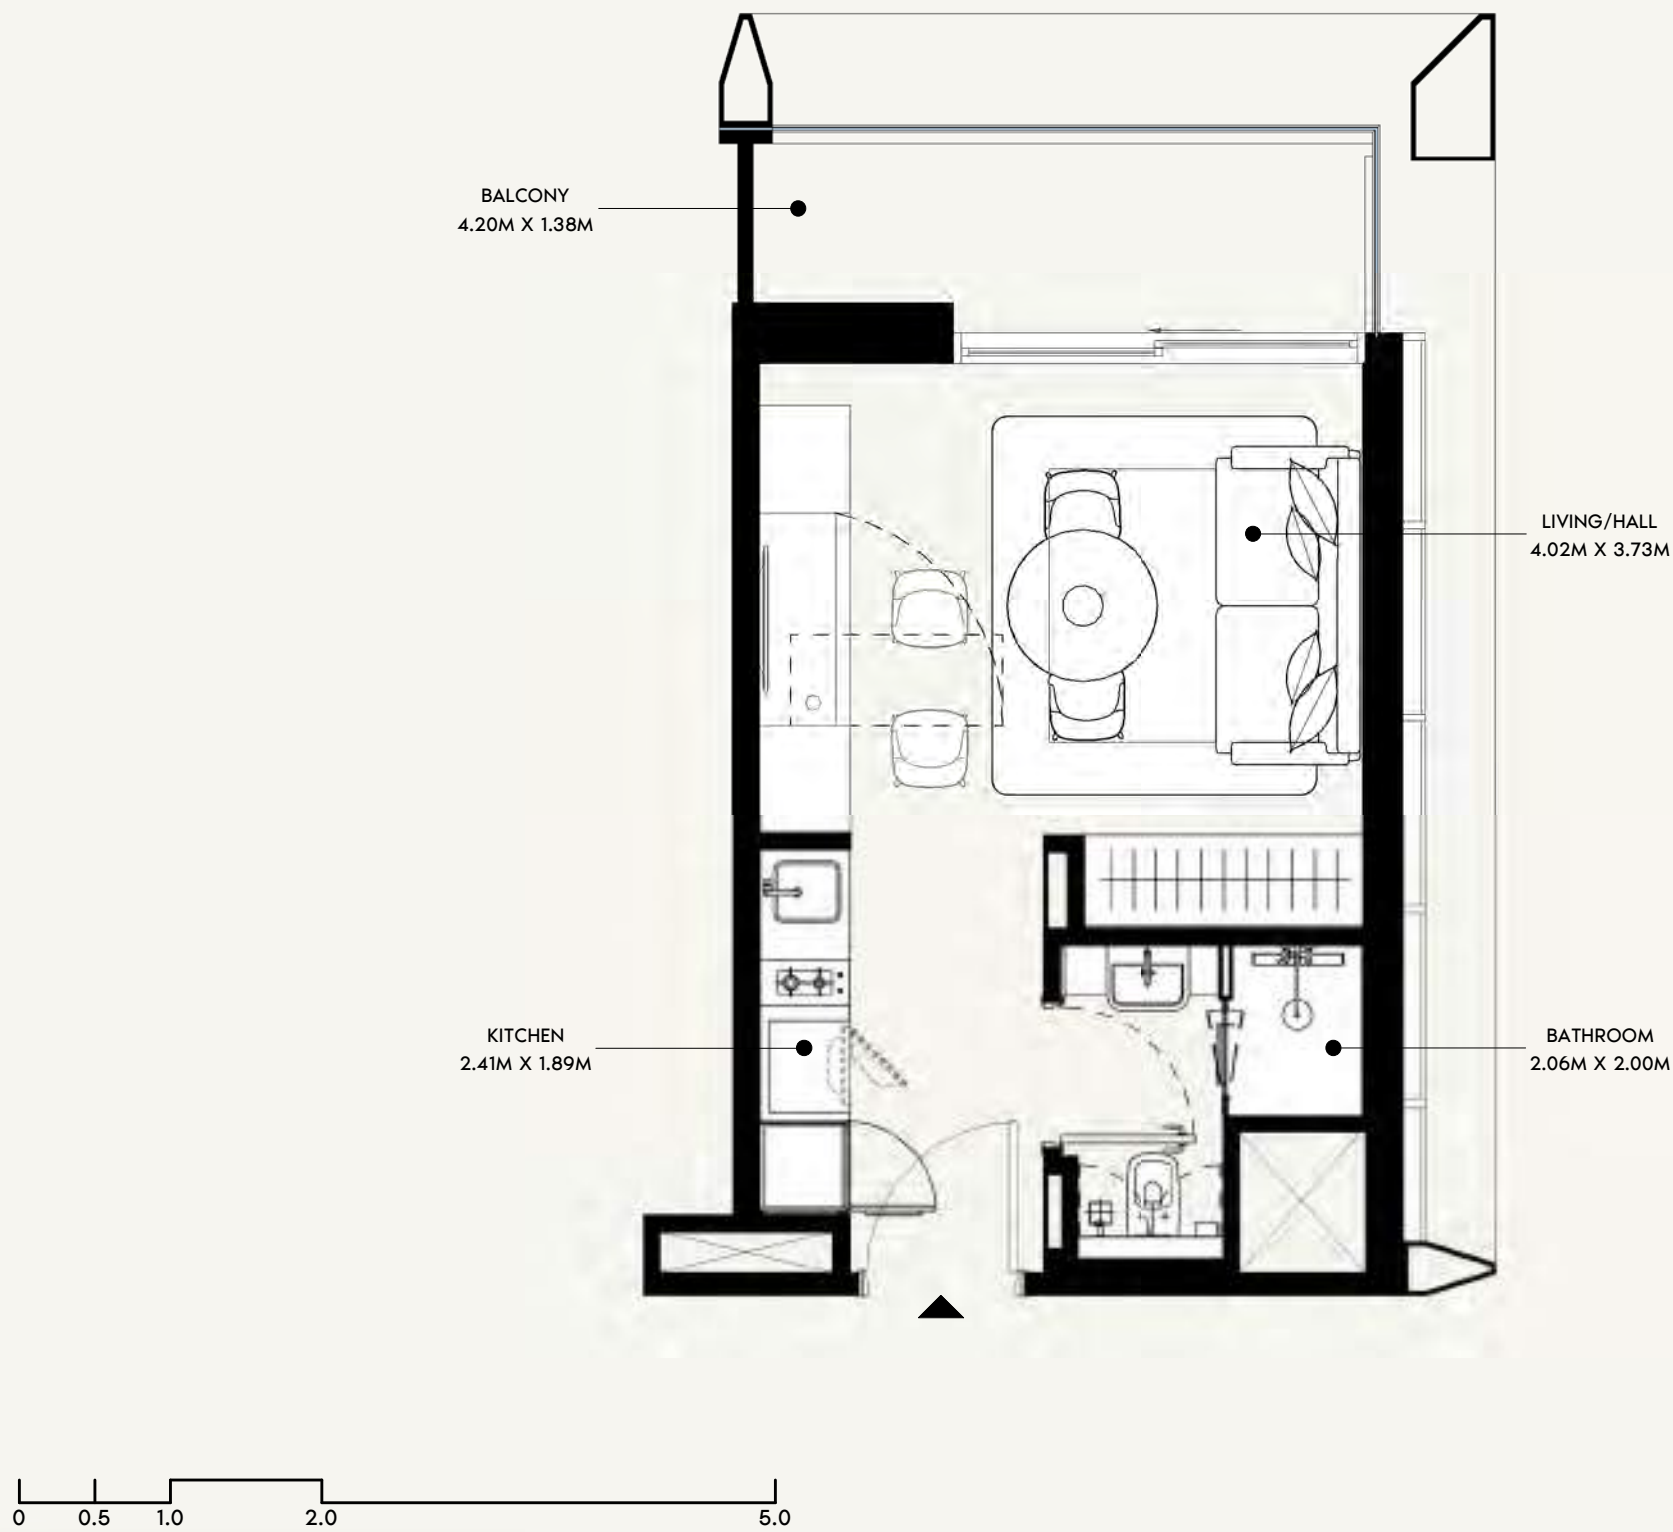

SCALE: N.T.S

ALL UNITS ON THE 15TH FLOOR ARE ON HOLD

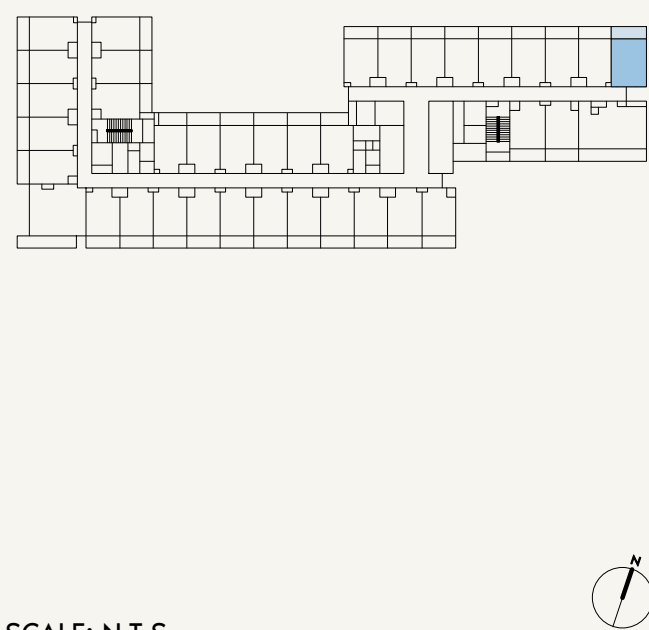

SCALE: N.T.S



FLOOR NO:
5TH, 9TH & 15TH FLOOR

UNIT TYPE:
STUDIO (TYPE-02B)

APARTMENT AREA:
268.35 SQ.FT. (24.93 SQ.M)

BALCONY AREA:
64.15 SQ.FT. (5.96 SQ.M)



DISCLAIMER:
THE COLORED MARKETING FLOOR PLANS PROVIDED BY THE DEVELOPER ARE FOR ILLUSTRATIVE PURPOSES ONLY. ACTUAL DIMENSIONS, LAYOUT, AND FINISHES MAY VARY FROM THOSE DEPICTED IN THE PLANS. FURNITURE, FIXTURES, AND EQUIPMENT SHOWN IN THE PLANS ARE FOR DECORATIVE PURPOSES ONLY AND ARE NOT INCLUDED IN THE PURCHASE OR LEASE OF THE PROPERTY. THE DEVELOPER RESERVES THE RIGHT TO MAKE MODIFICATIONS, REVISIONS, AND CHANGES TO THE FLOOR PLANS, SPECIFICATIONS, AND FEATURES WITHOUT PRIOR NOTICE.

TOTAL APARTMENT AREA:
332.50 SQ.FT. (30.89 SQ.M)

PROJECT NAME / BUILDING:
JADAF / PROJECT 09


UNIT NO:
509 , 909 & 1509

DP
APPROVED :
MC
NC
DRAWN :
SHEET SIZE A3

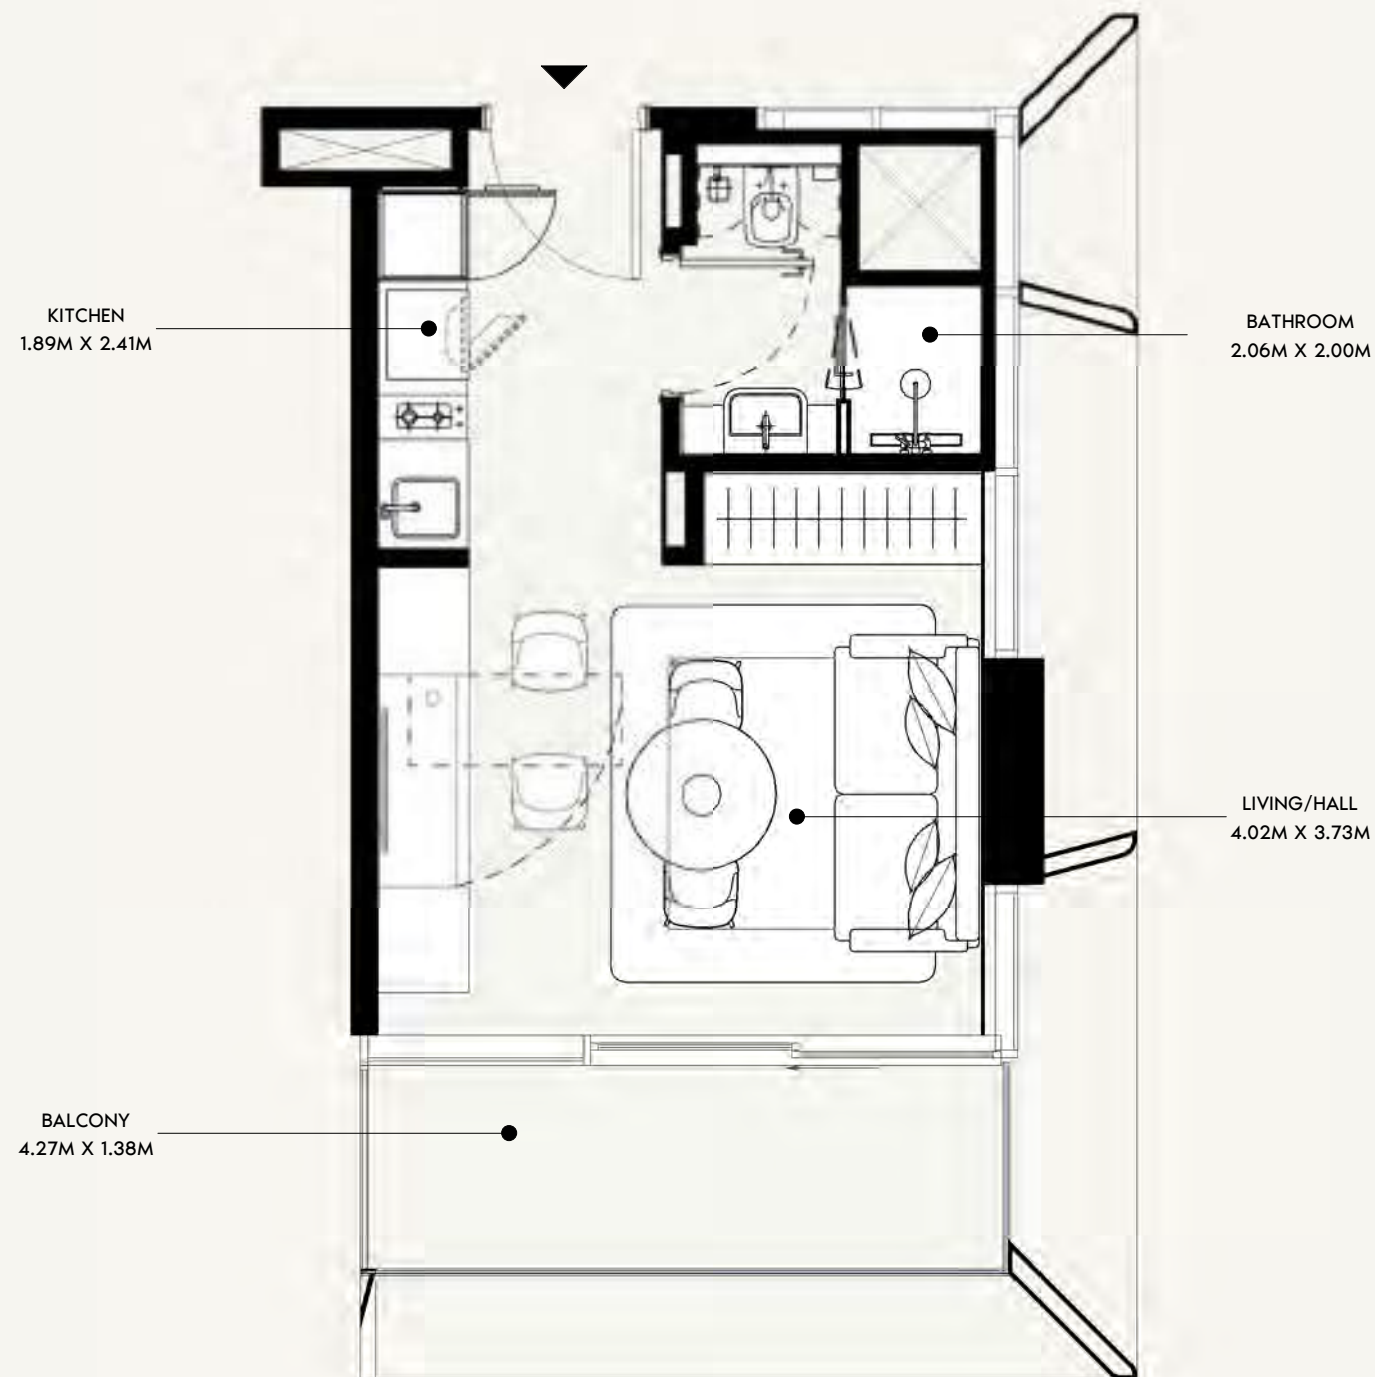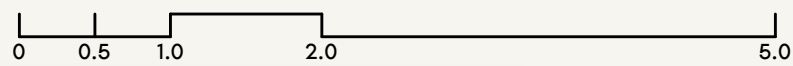

SCALE: N.T.S

ALL UNITS ON THE 15TH
FLOOR ARE ON HOLD

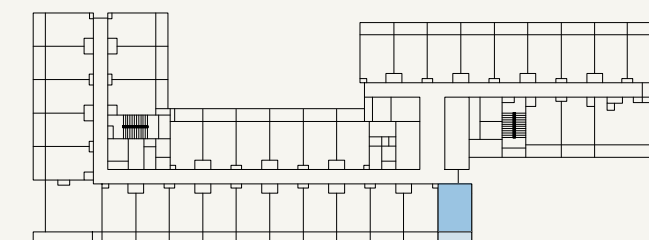

SCALE: N.T.S



FLOOR NO:
5TH, 9TH & 15TH FLOOR

UNIT TYPE:
STUDIO (TYPE-02C)

APARTMENT AREA:
272.33 SQ.FT. (25.3 SQ.M)

BALCONY AREA:
65.88 SQ.FT. (6.12 SQ.M)



DISCLAIMER:
THE COLORED MARKETING FLOOR PLANS PROVIDED BY THE DEVELOPER ARE FOR ILLUSTRATIVE PURPOSES ONLY. ACTUAL DIMENSIONS, LAYOUT, AND FINISHES MAY VARY FROM THOSE DEPICTED IN THE PLANS. FURNITURE, FIXTURES, AND EQUIPMENT SHOWN IN THE PLANS ARE FOR DECORATIVE PURPOSES ONLY AND ARE NOT INCLUDED IN THE PURCHASE OR LEASE OF THE PROPERTY. THE DEVELOPER RESERVES THE RIGHT TO MAKE MODIFICATIONS, REVISIONS, AND CHANGES TO THE FLOOR PLANS, SPECIFICATIONS, AND FEATURES WITHOUT PRIOR NOTICE.

TOTAL APARTMENT AREA:
338.20 SQ.FT. (31.42 SQ.M)


PROJECT NAME / BUILDING:
JADAF / PROJECT 09

UNIT NO:
513 , 913 & 1513

DP
APPROVED : MC
NC
DRAWN :
SHEET SIZE A3

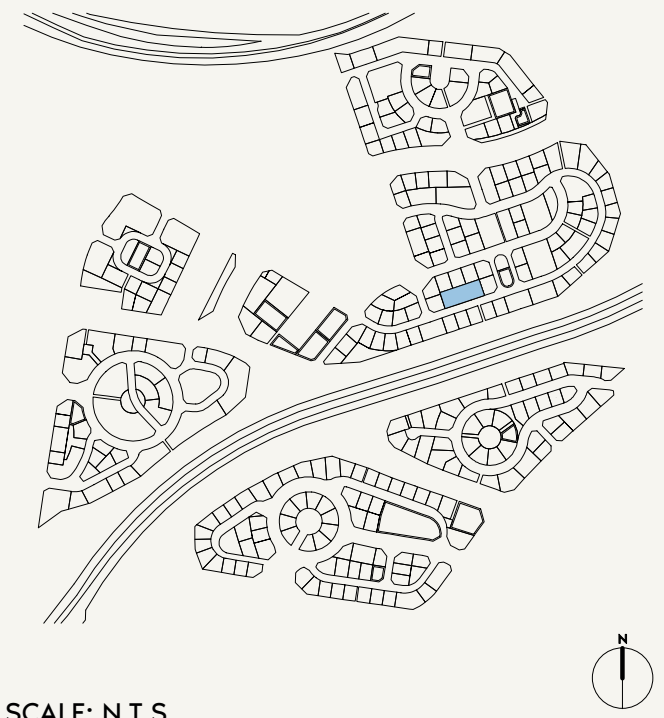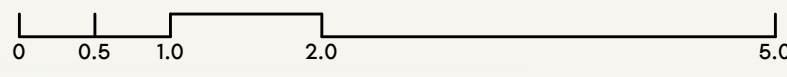

ALL UNITS ON THE 15TH FLOOR ARE ON HOLD

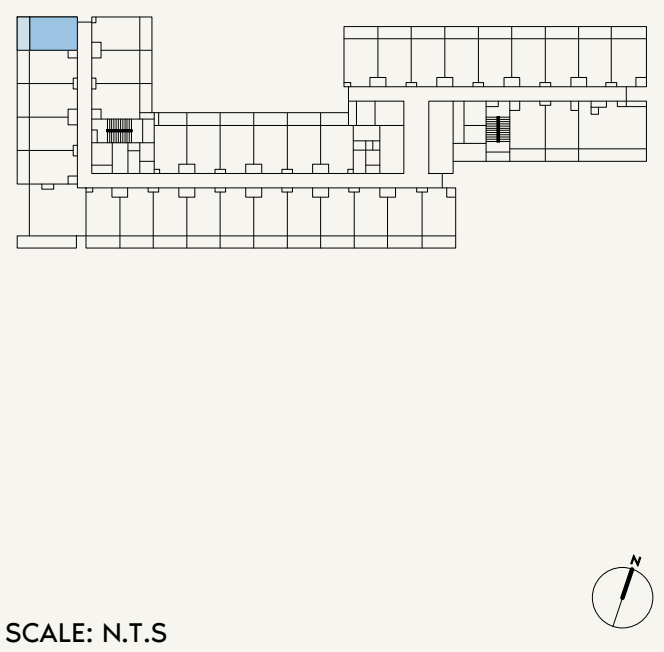

FLOOR NO:
5TH, 9TH & 15TH FLOOR

UNIT TYPE:
STUDIO (TYPE-02D)

APARTMENT AREA:
269.96 SQ.FT. (25.08 SQ.M)

BALCONY AREA:
65.45 SQ.FT. (6.08 SQ.M)


DISCLAIMER:
THE COLORED MARKETING FLOOR PLANS PROVIDED BY THE DEVELOPER ARE FOR ILLUSTRATIVE PURPOSES ONLY. ACTUAL DIMENSIONS, LAYOUT, AND FINISHES MAY VARY FROM THOSE DEPICTED IN THE PLANS. FURNITURE, FIXTURES, AND EQUIPMENT SHOWN IN THE PLANS ARE FOR DECORATIVE PURPOSES ONLY AND ARE NOT INCLUDED IN THE PURCHASE OR LEASE OF THE PROPERTY. THE DEVELOPER RESERVES THE RIGHT TO MAKE MODIFICATIONS, REVISIONS, AND CHANGES TO THE FLOOR PLANS, SPECIFICATIONS, AND FEATURES WITHOUT PRIOR NOTICE.

TOTAL APARTMENT AREA:
335.41 SQ.FT. (31.16 SQ.M)

PROJECT NAME / BUILDING:
JADAF / PROJECT 09


UNIT NO:
529 , 929 & 1529

DP
APPROVED :
MC
REVIEWED :
NC
DRAWN :
SHEET SIZE A3

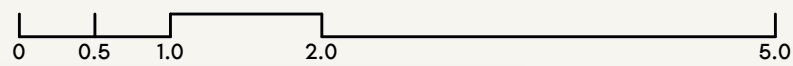

SCALE: N.T.S

ALL UNITS ON THE 15TH FLOOR ARE ON HOLD

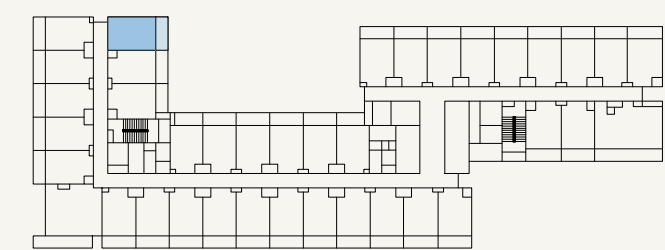

SCALE: N.T.S



FLOOR NO:
5TH, 9TH & 15TH FLOOR

UNIT TYPE:
STUDIO (TYPE-02E)

APARTMENT AREA:
269.64 SQ.FT. (25.05 SQ.M)

BALCONY AREA:
65.55 SQ.FT. (6.09 SQ.M)


DISCLAIMER:
THE COLORED MARKETING FLOOR PLANS PROVIDED BY THE DEVELOPER ARE FOR ILLUSTRATIVE PURPOSES ONLY. ACTUAL DIMENSIONS, LAYOUT, AND FINISHES MAY VARY FROM THOSE DEPICTED IN THE PLANS. FURNITURE, FIXTURES, AND EQUIPMENT SHOWN IN THE PLANS ARE FOR DECORATIVE PURPOSES ONLY AND ARE NOT INCLUDED IN THE PURCHASE OR LEASE OF THE PROPERTY. THE DEVELOPER RESERVES THE RIGHT TO MAKE MODIFICATIONS, REVISIONS, AND CHANGES TO THE FLOOR PLANS, SPECIFICATIONS, AND FEATURES WITHOUT PRIOR NOTICE.

TOTAL APARTMENT AREA:
335.19 SQ.FT. (31.14 SQ.M)



PROJECT NAME / BUILDING:
JADAF / PROJECT 09

UNIT NO:
530 , 930 & 1530

SHEET SIZE A3
DRAWN : NC
REVIEWED : MC
APPROVED : DP

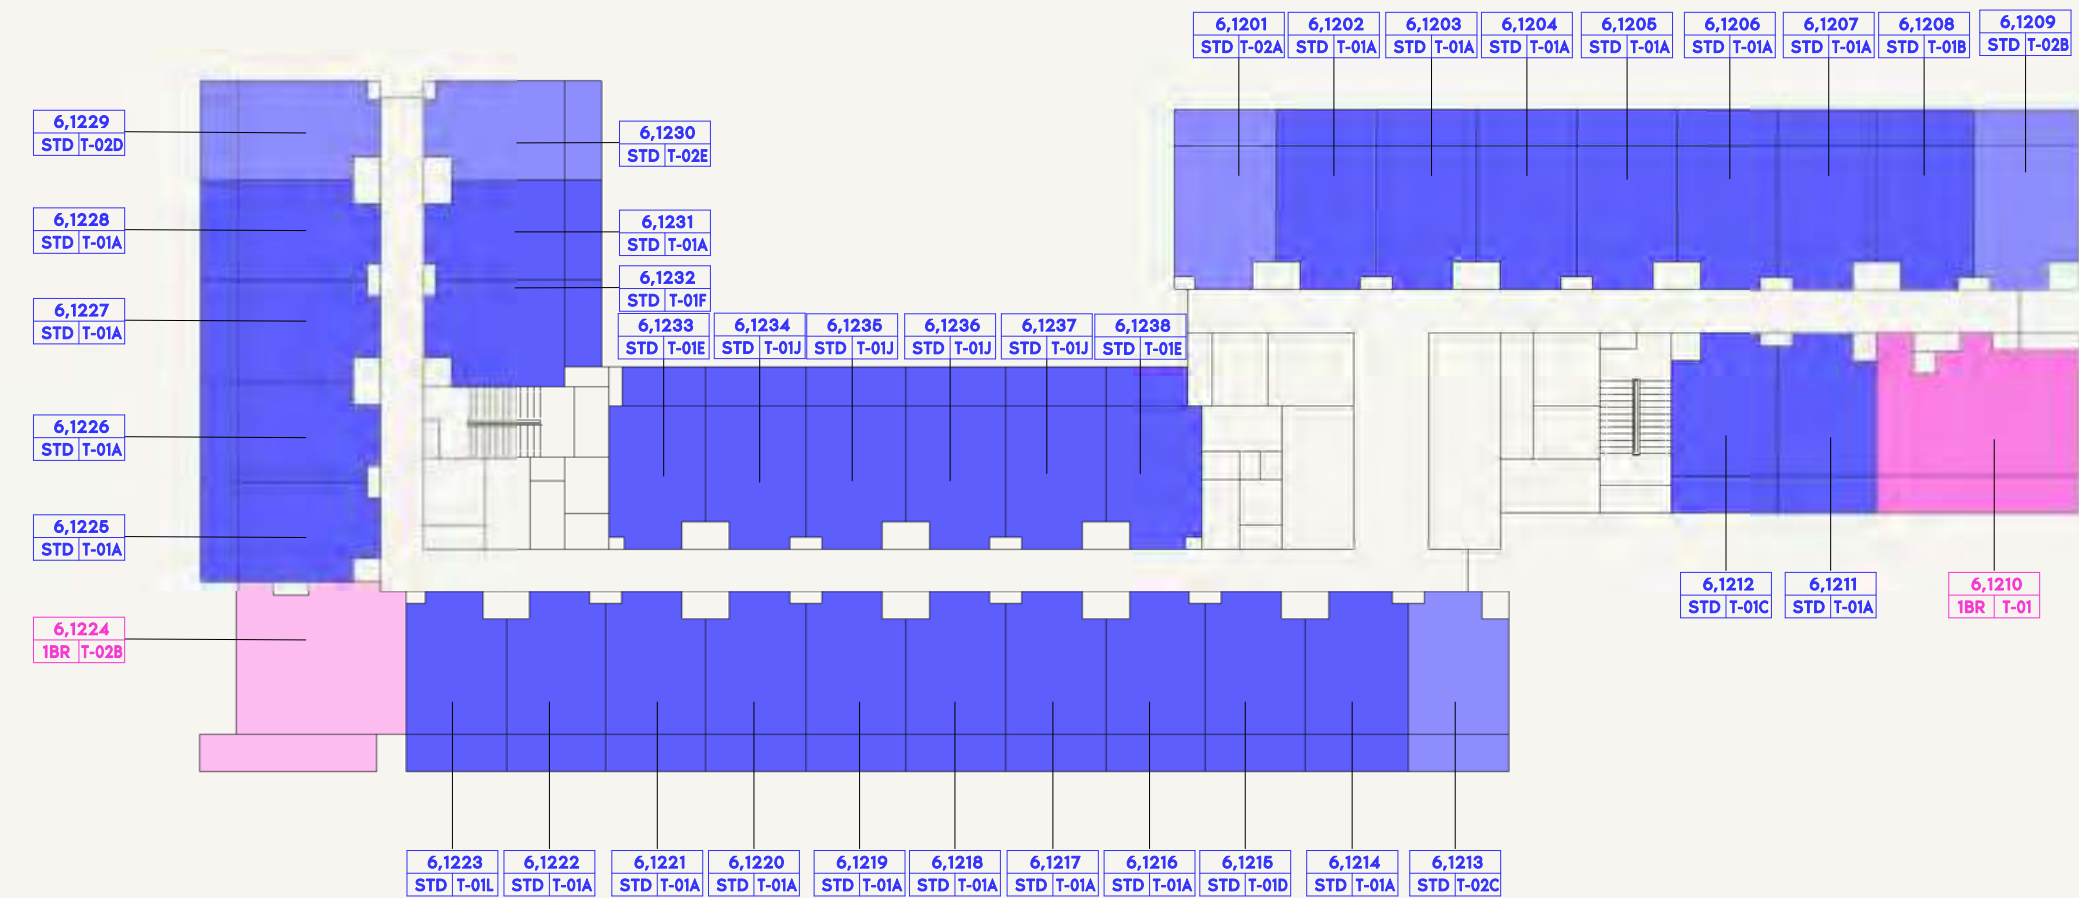

- STUDIO
- 1 BEDROOM
- PENTHOUSE

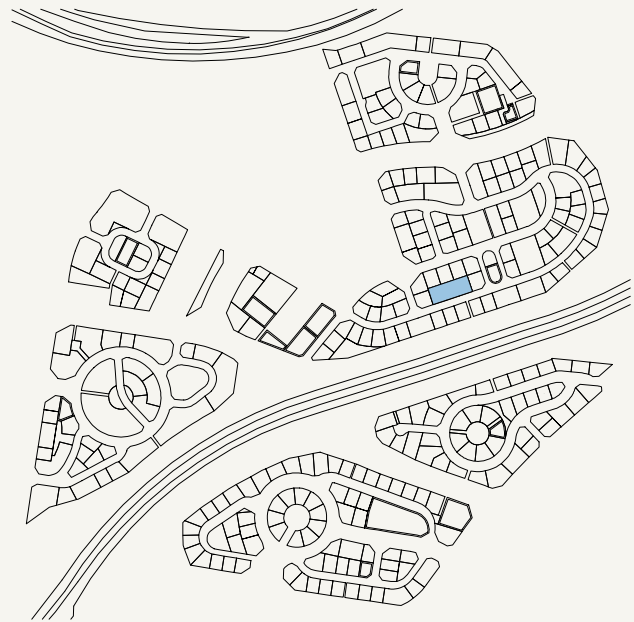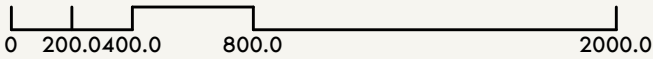

SCALE: N.T.S





FLOOR NO:
6TH&12TH FLOOR PLAN

UNIT TYPE:
APARTMENTS

DISCLAIMER:
THE COLORED MARKETING FLOOR PLANS PROVIDED BY THE DEVELOPER ARE FOR ILLUSTRATIVE PURPOSES ONLY. ACTUAL DIMENSIONS, LAYOUT, AND FINISHES MAY VARY FROM THOSE DEPICTED IN THE PLANS. FURNITURE, FIXTURES, AND EQUIPMENT SHOWN IN THE PLANS ARE FOR DECORATIVE PURPOSES ONLY AND ARE NOT INCLUDED IN THE PURCHASE OR LEASE OF THE PROPERTY. THE DEVELOPER RESERVES THE RIGHT TO MAKE MODIFICATIONS, REVISIONS, AND CHANGES TO THE FLOOR PLANS, SPECIFICATIONS, AND FEATURES WITHOUT PRIOR NOTICE.

PROJECT NAME / BUILDING:
JADAF / PROJECT 09

DP
APPROVED :
MC
NC
DRAWN :
SHEET SIZE A3

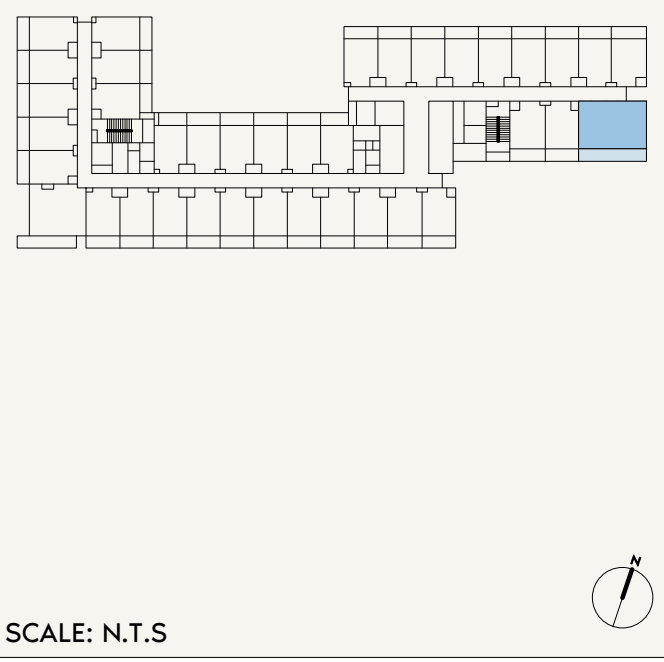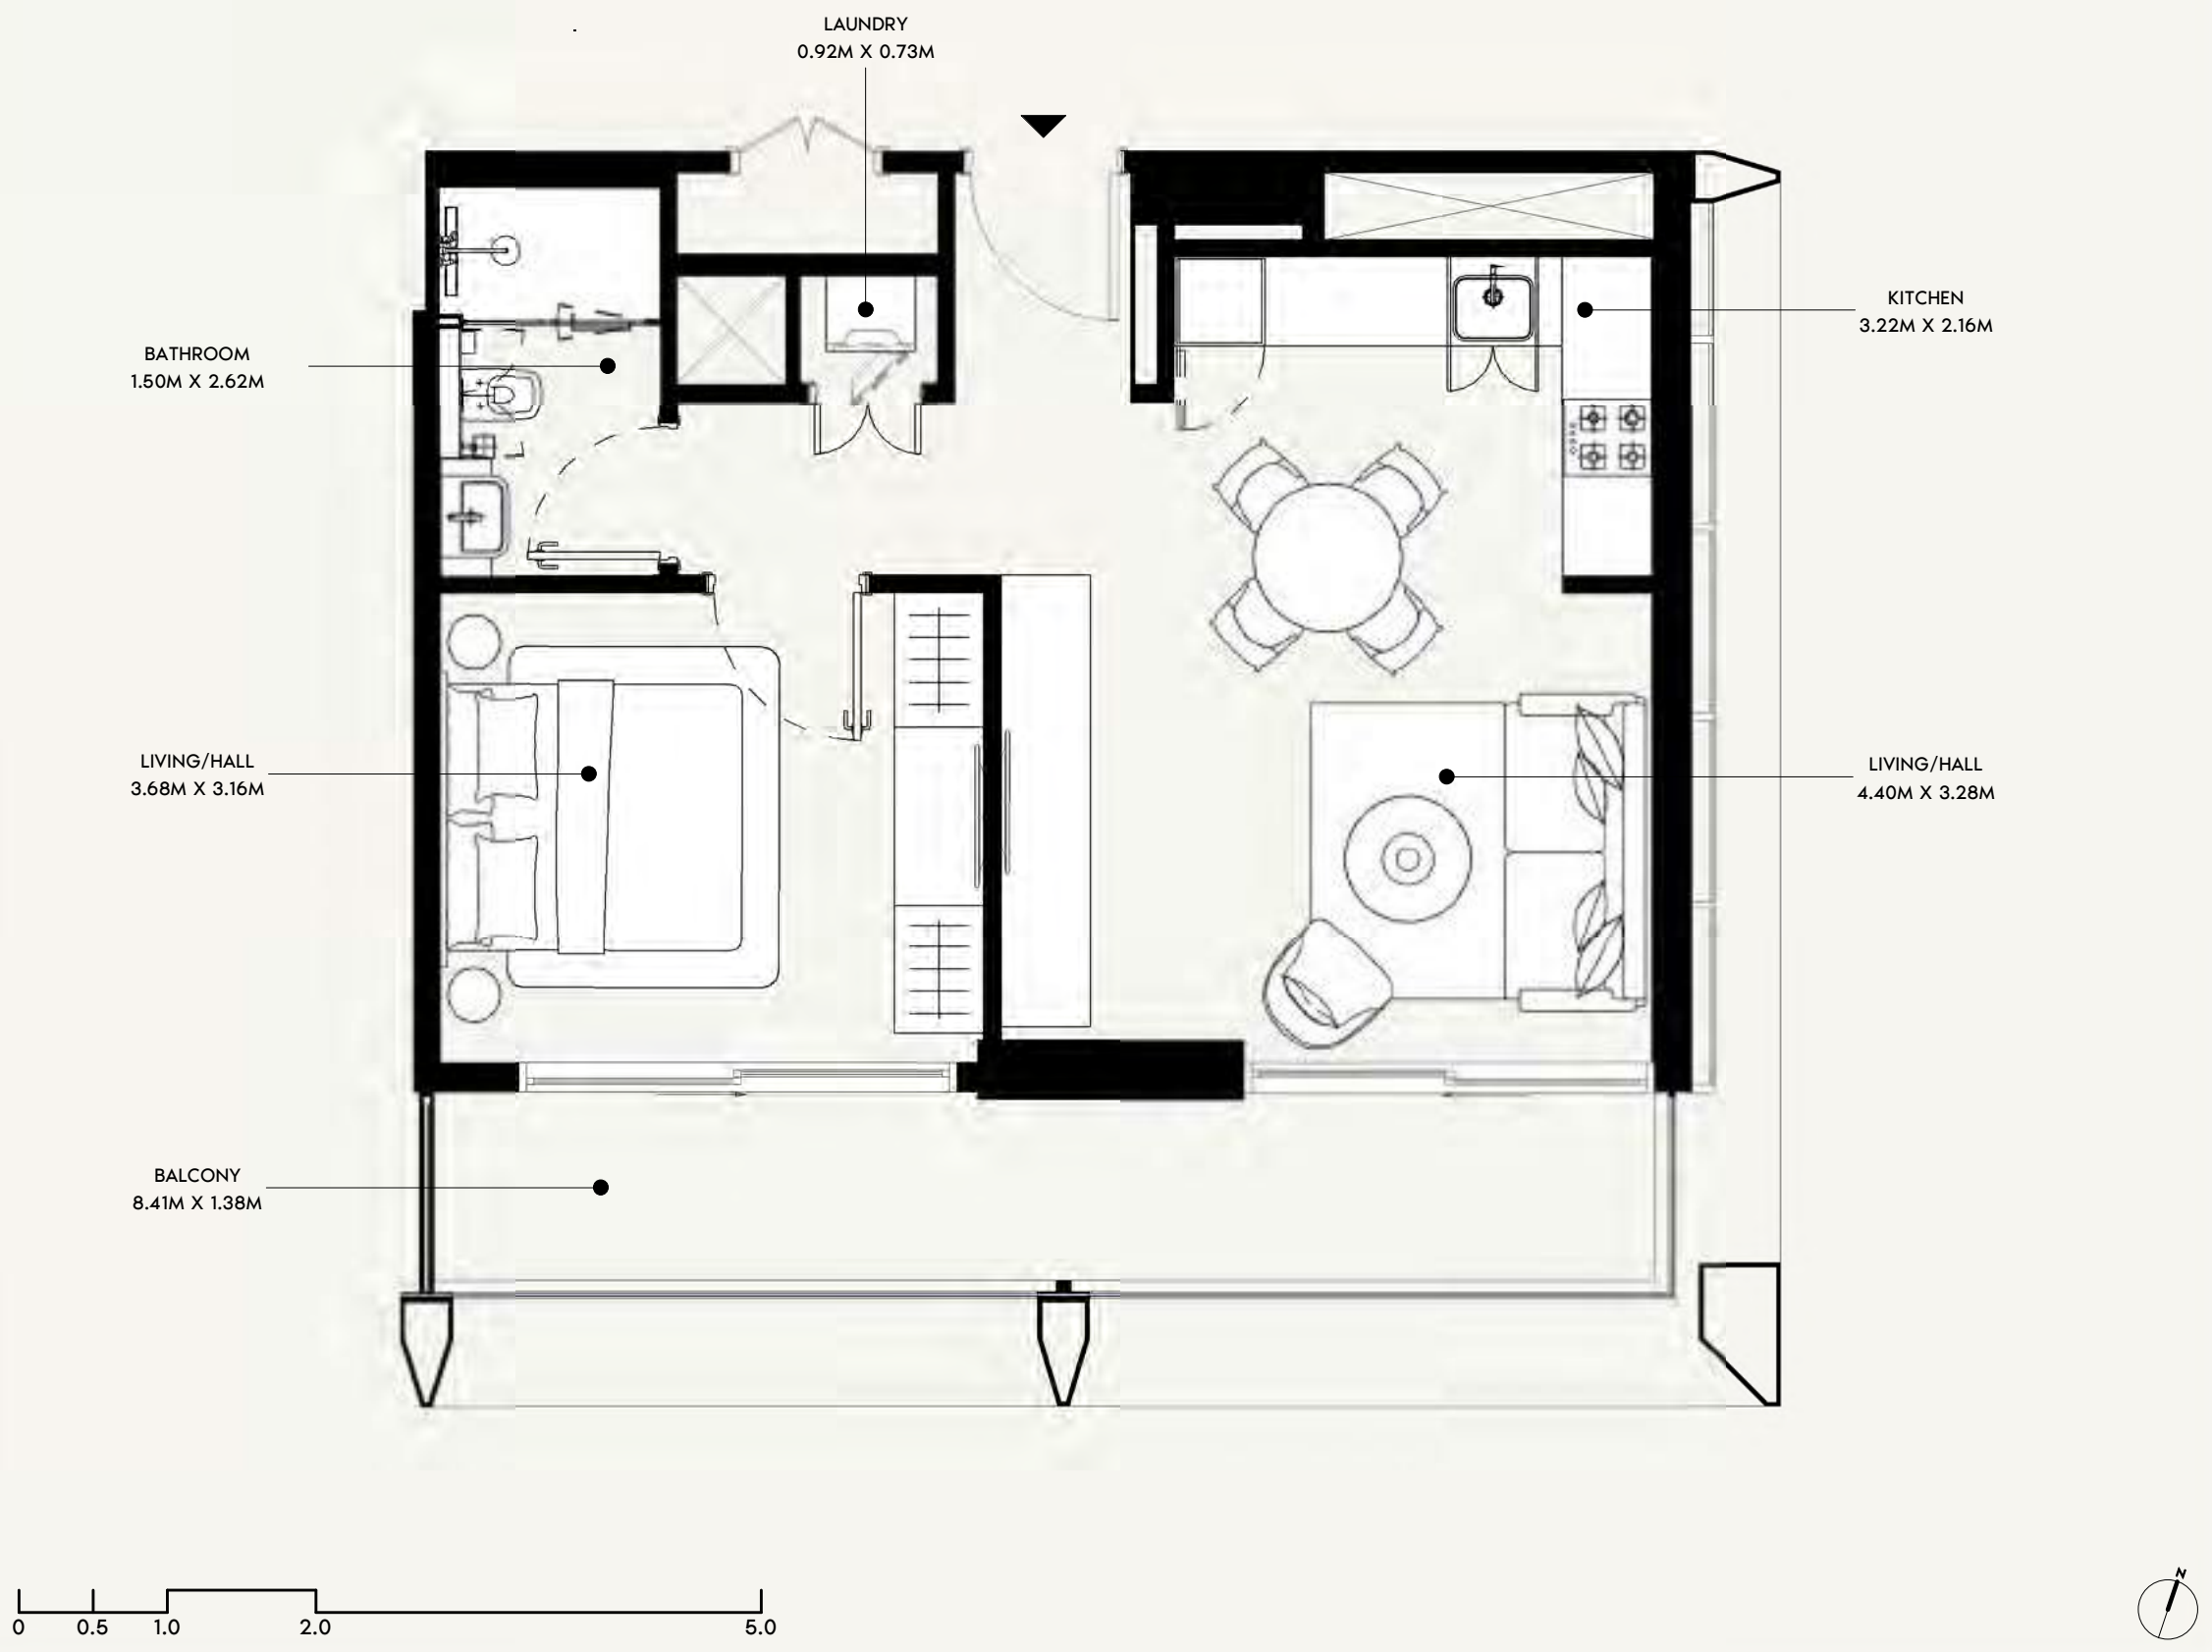

FLOOR NO:
6TH & 12TH FLOOR

UNIT TYPE:
1 BEDROOM (TYPE-01)

APARTMENT AREA:
518.82 SQ.FT. (48.2 SQ.M)

BALCONY AREA:
132.83 SQ.FT. (12.34 SQ.M)




DISCLAIMER:
THE COLORED MARKETING FLOOR PLANS PROVIDED BY THE DEVELOPER ARE FOR ILLUSTRATIVE PURPOSES ONLY. ACTUAL DIMENSIONS, LAYOUT, AND FINISHES MAY VARY FROM THOSE DEPICTED IN THE PLANS. FURNITURE, FIXTURES, AND EQUIPMENT SHOWN IN THE PLANS ARE FOR DECORATIVE PURPOSES ONLY AND ARE NOT INCLUDED IN THE PURCHASE OR LEASE OF THE PROPERTY. THE DEVELOPER RESERVES THE RIGHT TO MAKE MODIFICATIONS, REVISIONS, AND CHANGES TO THE FLOOR PLANS, SPECIFICATIONS, AND FEATURES WITHOUT PRIOR NOTICE.

TOTAL APARTMENT AREA:
651.65 SQ.FT. (60.54 SQ.M)


PROJECT NAME / BUILDING:
JADAF / PROJECT 09

UNIT NO:
610 & 1210

DP
APPROVED :
MC
REVIEWED :
NC
DRAWN :
SHEET SIZE A3

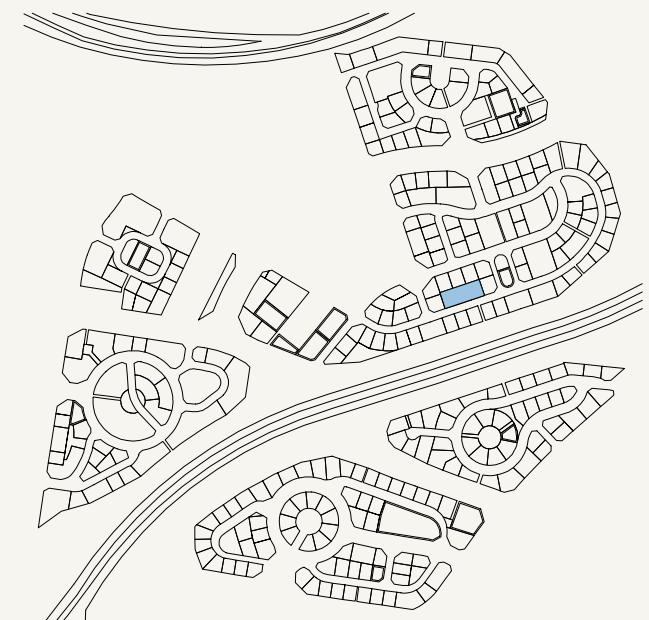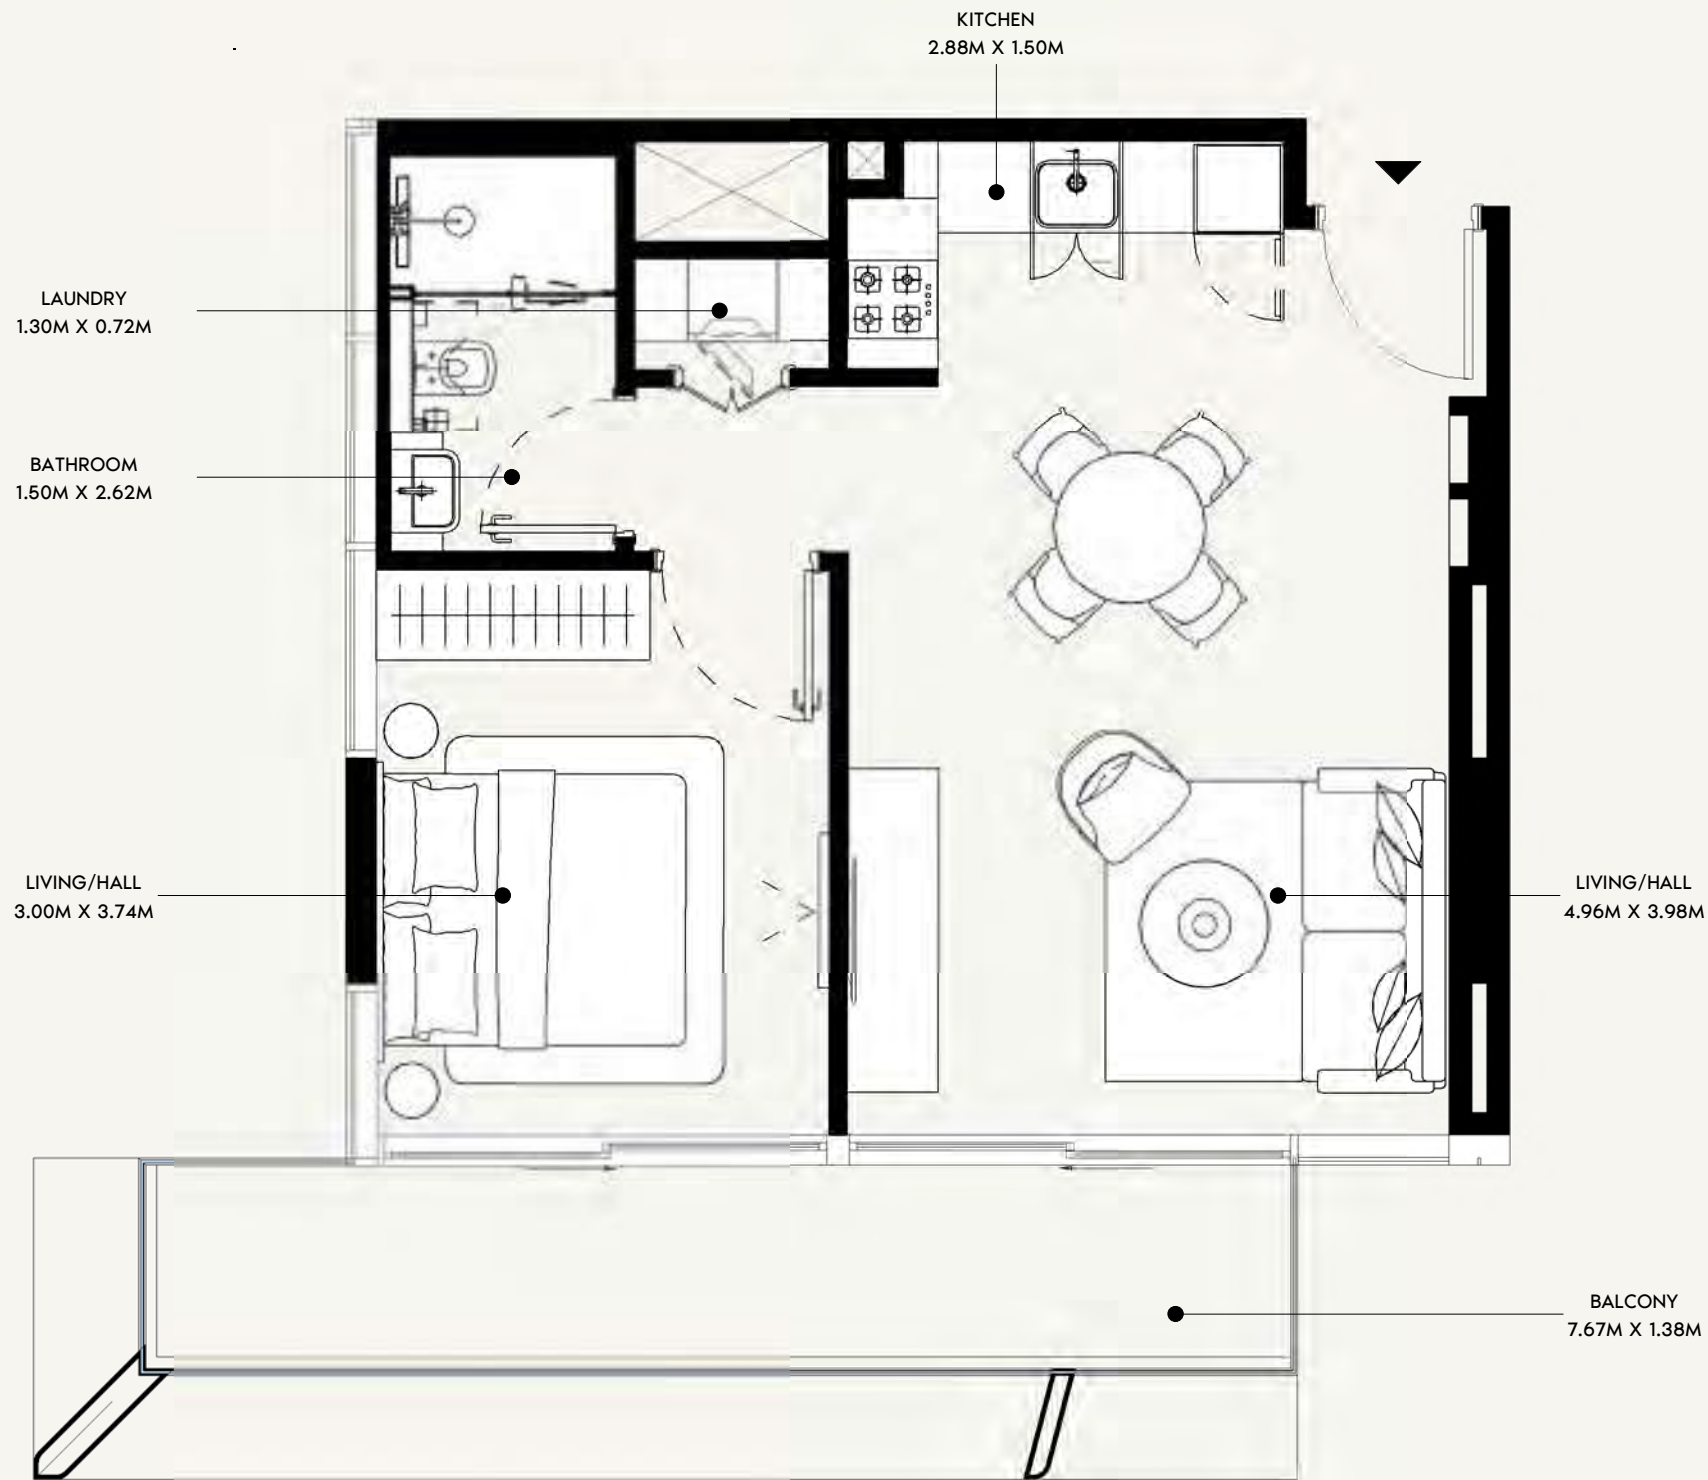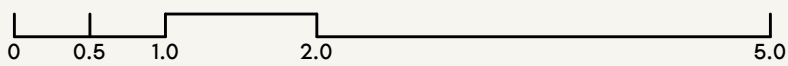

SCALE: N.T.S

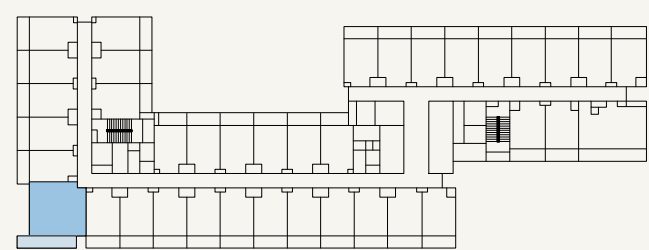

SCALE: N.T.S



FLOOR NO:
6TH & 12TH FLOOR

UNIT TYPE:
1 BEDROOM (TYPE-02B)

APARTMENT AREA:
525.93 SQ.FT. (48.86 SQ.M)

BALCONY AREA:
118.73 SQ.FT. (11.03 SQ.M)




DISCLAIMER:
THE COLORED MARKETING FLOOR PLANS PROVIDED BY THE DEVELOPER ARE FOR ILLUSTRATIVE PURPOSES ONLY. ACTUAL DIMENSIONS, LAYOUT, AND FINISHES MAY VARY FROM THOSE DEPICTED IN THE PLANS. FURNITURE, FIXTURES, AND EQUIPMENT SHOWN IN THE PLANS ARE FOR DECORATIVE PURPOSES ONLY AND ARE NOT INCLUDED IN THE PURCHASE OR LEASE OF THE PROPERTY. THE DEVELOPER RESERVES THE RIGHT TO MAKE MODIFICATIONS, REVISIONS, AND CHANGES TO THE FLOOR PLANS, SPECIFICATIONS, AND FEATURES WITHOUT PRIOR NOTICE.

TOTAL APARTMENT AREA:
644.66 SQ.FT. (59.89 SQ.M)


PROJECT NAME / BUILDING:
JADAF / PROJECT 09

UNIT NO:
624 & 1224

DP
APPROVED :
MC
NC
DRAWN :
SHEET SIZE A3

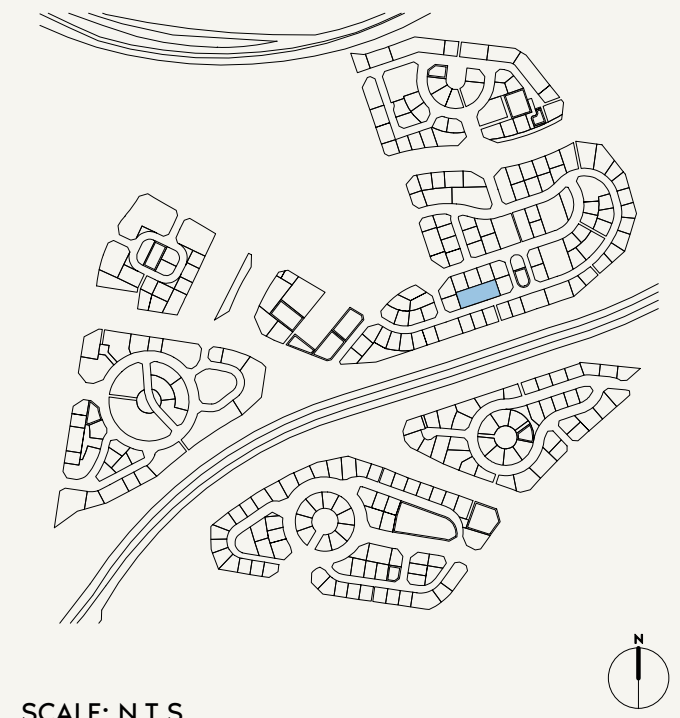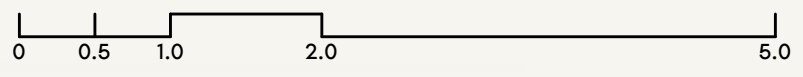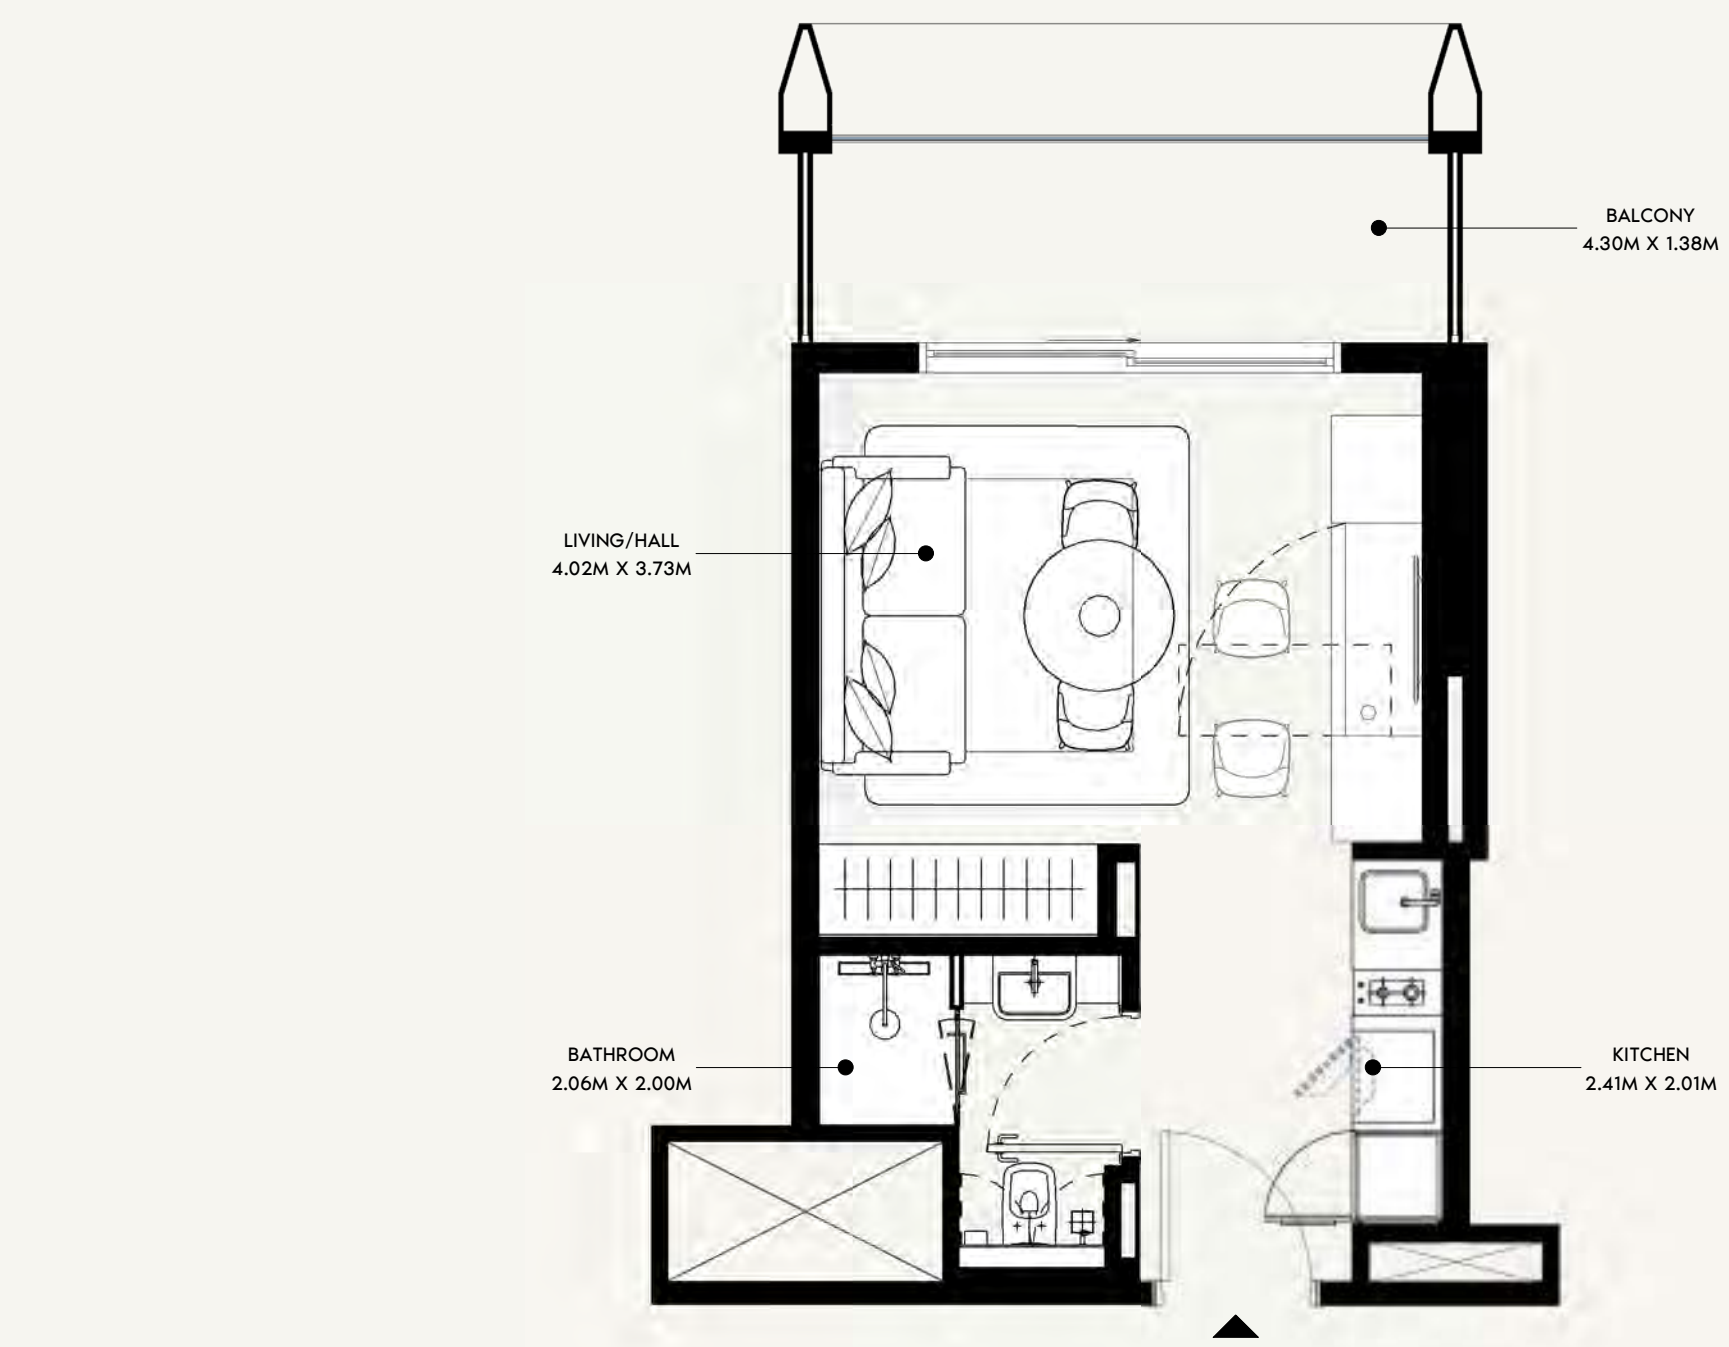

SCALE: N.T.S

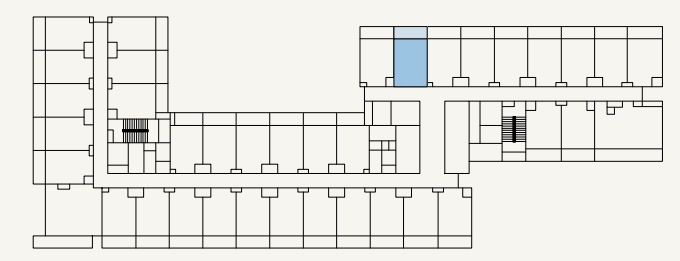

SCALE: N.T.S



FLOOR NO:
6TH & 12TH FLOOR

UNIT TYPE:
STUDIO (TYPE-01A)

APARTMENT AREA:
272.44 SQ.FT. (25.31 SQ.M)

BALCONY AREA:
67.60 SQ.FT. (6.28 SQ.M)




DISCLAIMER:
THE COLORED MARKETING FLOOR PLANS PROVIDED BY THE DEVELOPER ARE FOR ILLUSTRATIVE PURPOSES ONLY. ACTUAL DIMENSIONS, LAYOUT, AND FINISHES MAY VARY FROM THOSE DEPICTED IN THE PLANS. FURNITURE, FIXTURES, AND EQUIPMENT SHOWN IN THE PLANS ARE FOR DECORATIVE PURPOSES ONLY AND ARE NOT INCLUDED IN THE PURCHASE OR LEASE OF THE PROPERTY. THE DEVELOPER RESERVES THE RIGHT TO MAKE MODIFICATIONS, REVISIONS, AND CHANGES TO THE FLOOR PLANS, SPECIFICATIONS, AND FEATURES WITHOUT PRIOR NOTICE.

TOTAL APARTMENT AREA:
340.03 SQ.FT. (31.59 SQ.M)


PROJECT NAME / BUILDING:
JADAF / PROJECT 09

UNIT NO:
602 & 1202

DP
APPROVED :
MC
REVIEWED :
NC
DRAWN :
SHEET SIZE A3

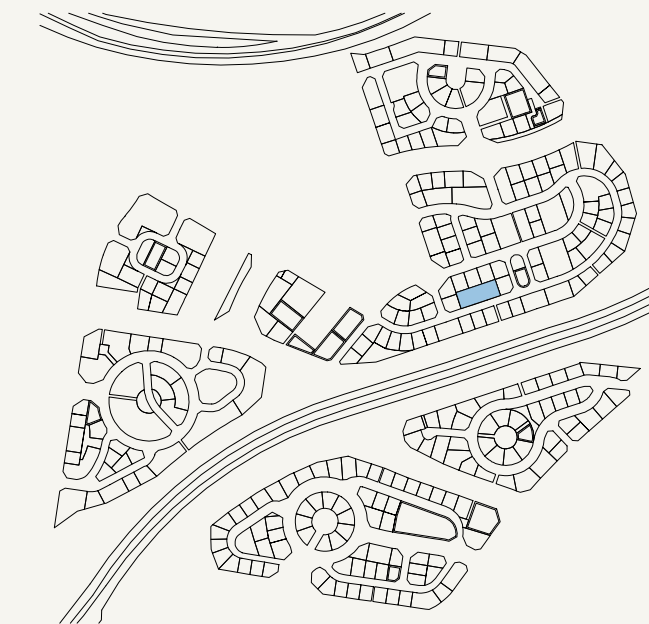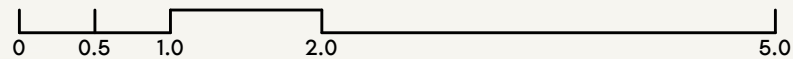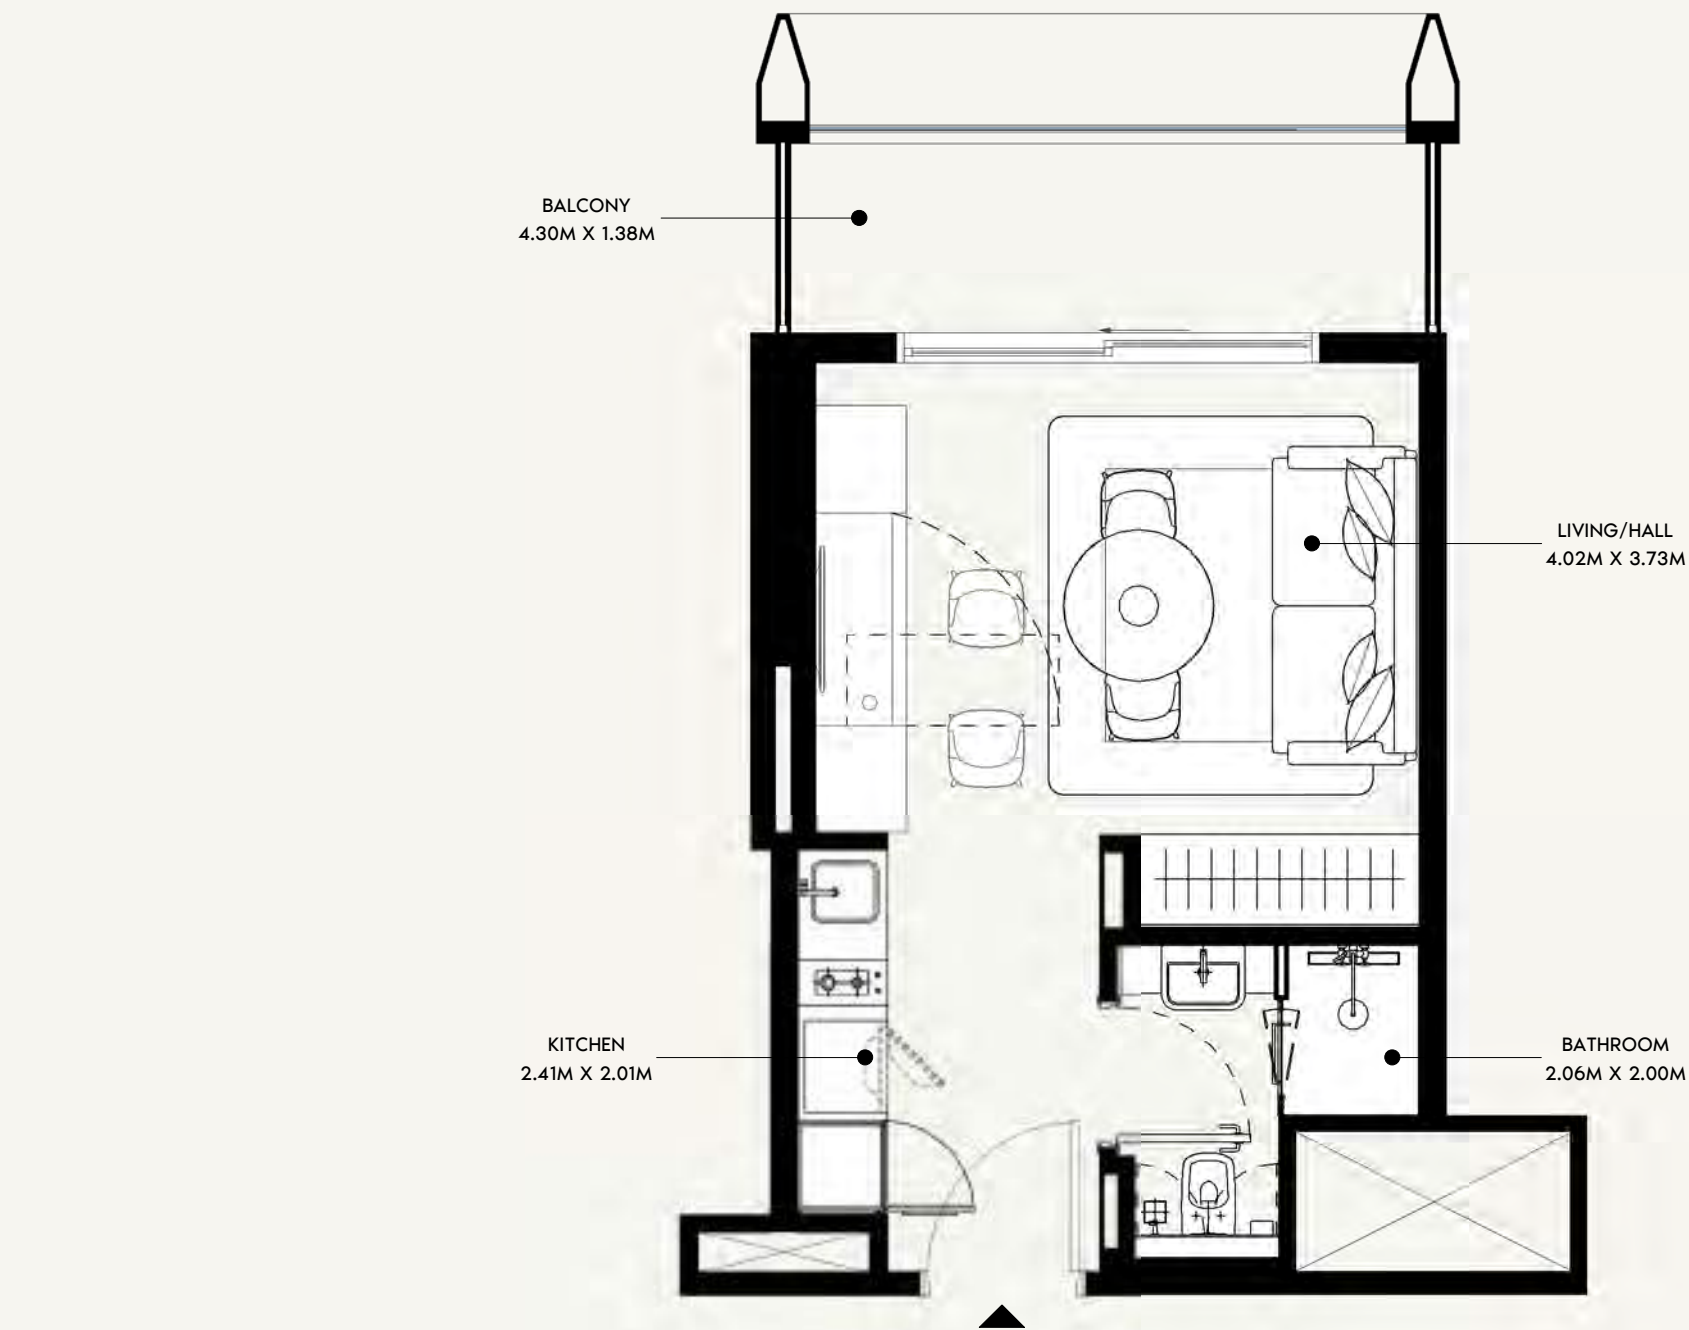

SCALE: N.T.S

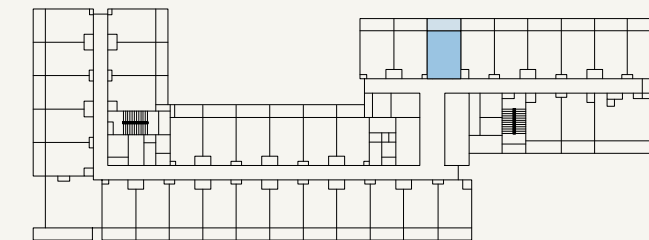

SCALE: N.T.S

AZIZI

FLOOR NO:

6TH & 12TH FLOOR

UNIT TYPE:

STUDIO (TYPE-01A)

APARTMENT AREA:

272.44 SQ.FT. (25.31 SQ.M)

BALCONY AREA:

67.60 SQ.FT. (6.28 SQ.M)

DISCLAIMER:

THE COLORED MARKETING FLOOR PLANS PROVIDED BY THE DEVELOPER ARE FOR ILLUSTRATIVE PURPOSES ONLY. ACTUAL DIMENSIONS, LAYOUT, AND FINISHES MAY VARY FROM THOSE DEPICTED IN THE PLANS. FURNITURE, FIXTURES, AND EQUIPMENT SHOWN IN THE PLANS ARE FOR DECORATIVE PURPOSES ONLY AND ARE NOT INCLUDED IN THE PURCHASE OR LEASE OF THE PROPERTY. THE DEVELOPER RESERVES THE RIGHT TO MAKE MODIFICATIONS, REVISIONS, AND CHANGES TO THE FLOOR PLANS, SPECIFICATIONS, AND FEATURES WITHOUT PRIOR NOTICE.

TOTAL APARTMENT AREA:

340.03 SQ.FT. (31.59 SQ.M)




PROJECT NAME / BUILDING:

JADAF / PROJECT 09


UNIT NO:

603 & 1203

DP
APPROVED :
MC
NC
DRAWN :
SHEET SIZE A3

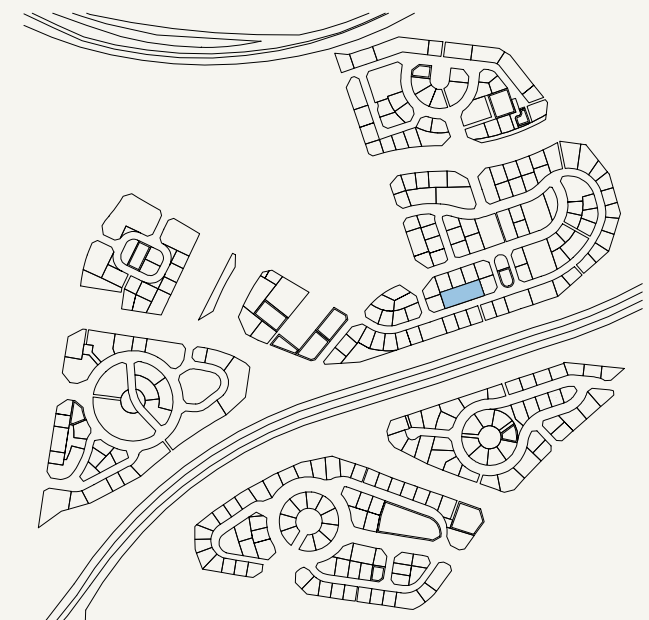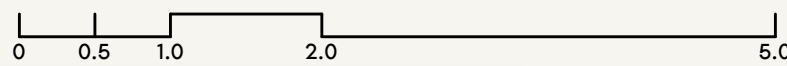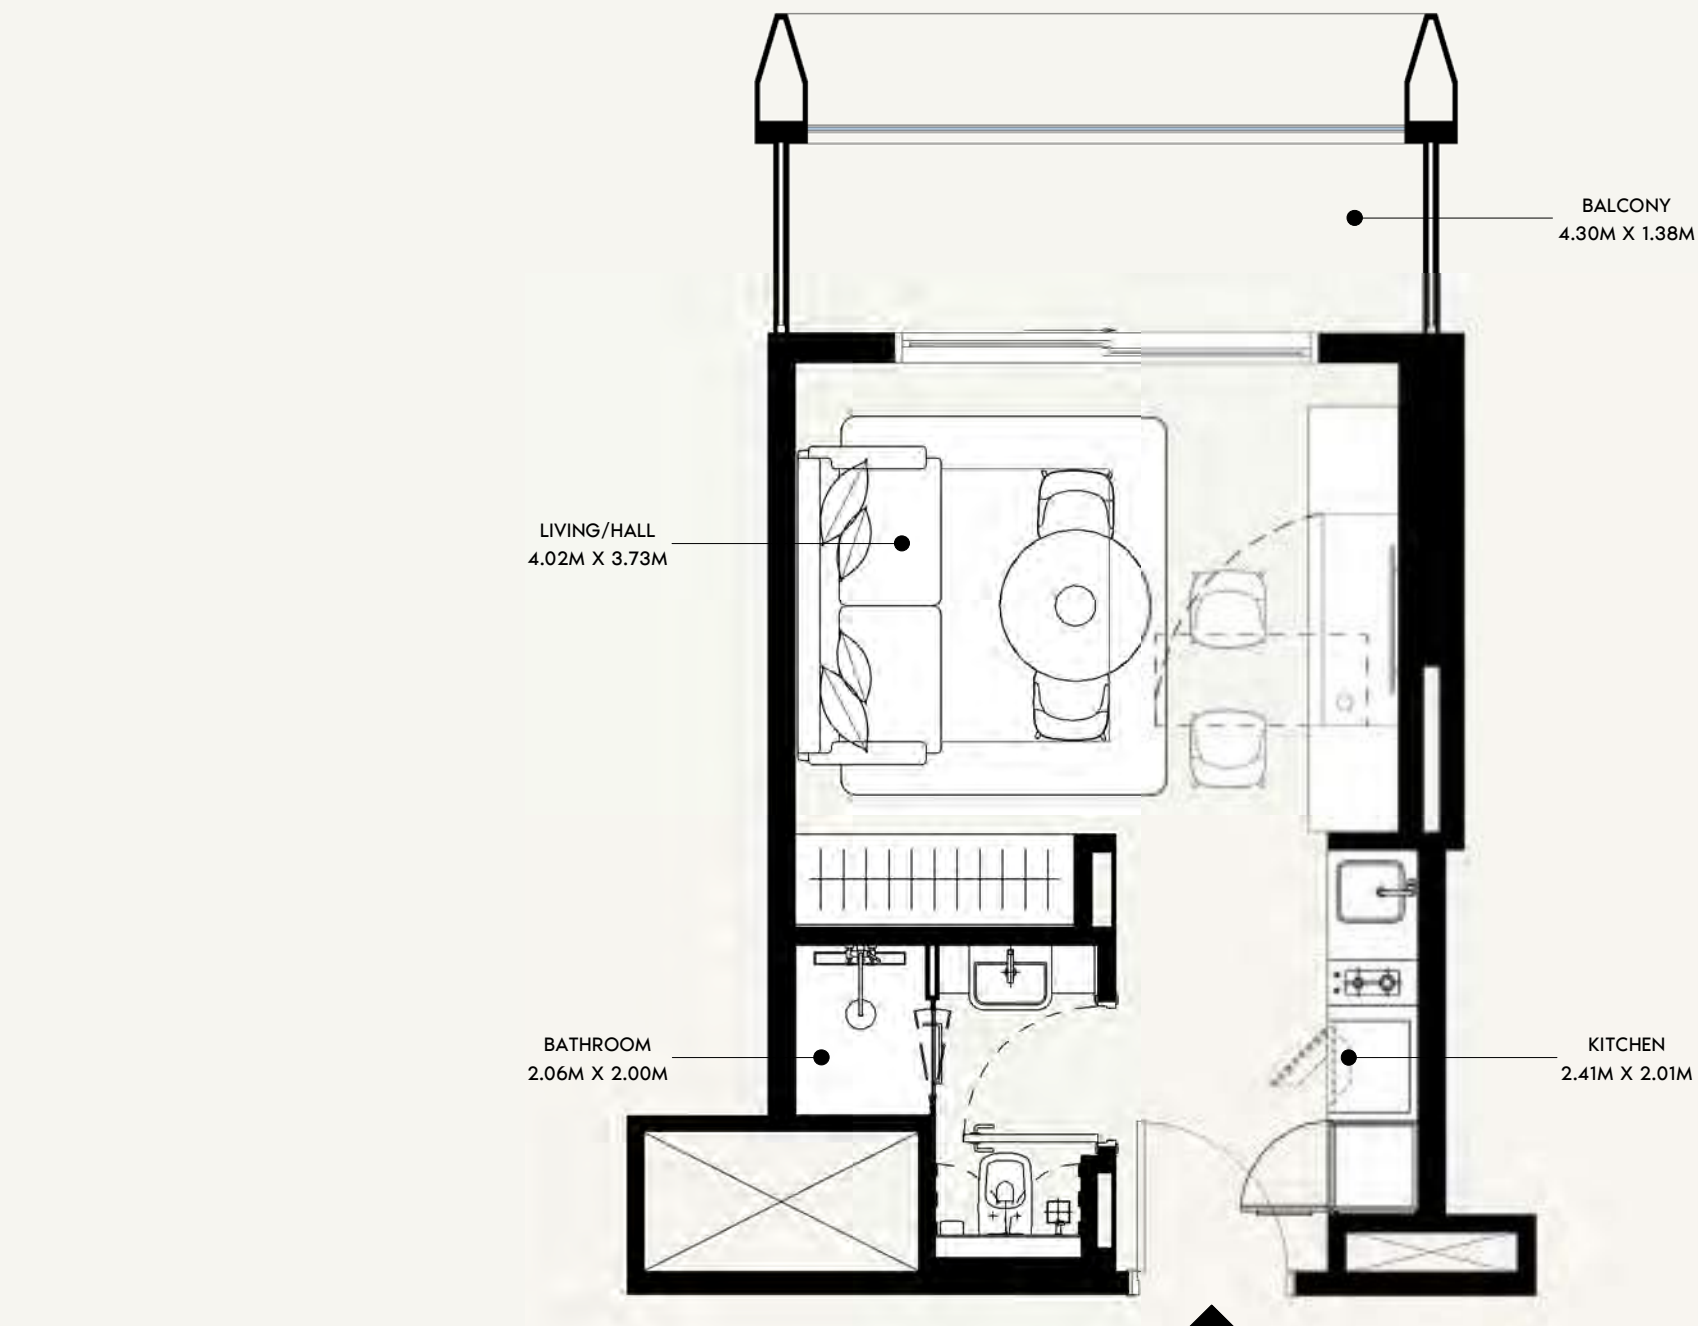

SCALE: N.T.S

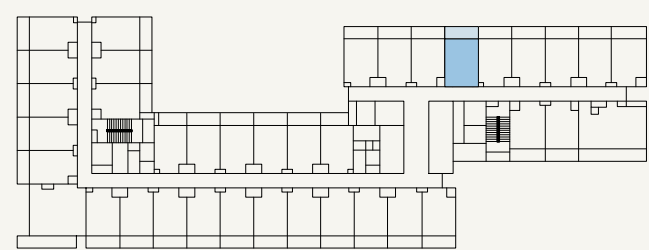

SCALE: N.T.S



FLOOR NO:
6TH & 12TH FLOOR

UNIT TYPE:
STUDIO (TYPE-01A)

APARTMENT AREA:
272.44 SQ.FT. (25.31 SQ.M)

BALCONY AREA:
67.60 SQ.FT. (6.28 SQ.M)




DISCLAIMER:
THE COLORED MARKETING FLOOR PLANS PROVIDED BY THE DEVELOPER ARE FOR ILLUSTRATIVE PURPOSES ONLY. ACTUAL DIMENSIONS, LAYOUT, AND FINISHES MAY VARY FROM THOSE DEPICTED IN THE PLANS. FURNITURE, FIXTURES, AND EQUIPMENT SHOWN IN THE PLANS ARE FOR DECORATIVE PURPOSES ONLY AND ARE NOT INCLUDED IN THE PURCHASE OR LEASE OF THE PROPERTY. THE DEVELOPER RESERVES THE RIGHT TO MAKE MODIFICATIONS, REVISIONS, AND CHANGES TO THE FLOOR PLANS, SPECIFICATIONS, AND FEATURES WITHOUT PRIOR NOTICE.

TOTAL APARTMENT AREA:
340.03 SQ.FT. (31.59 SQ.M)


PROJECT NAME / BUILDING:
JADAF / PROJECT 09

UNIT NO:
604 & 1204

DP
APPROVED :
MC
REVIEWED :
NC
DRAWN :
SHEET SIZE A3

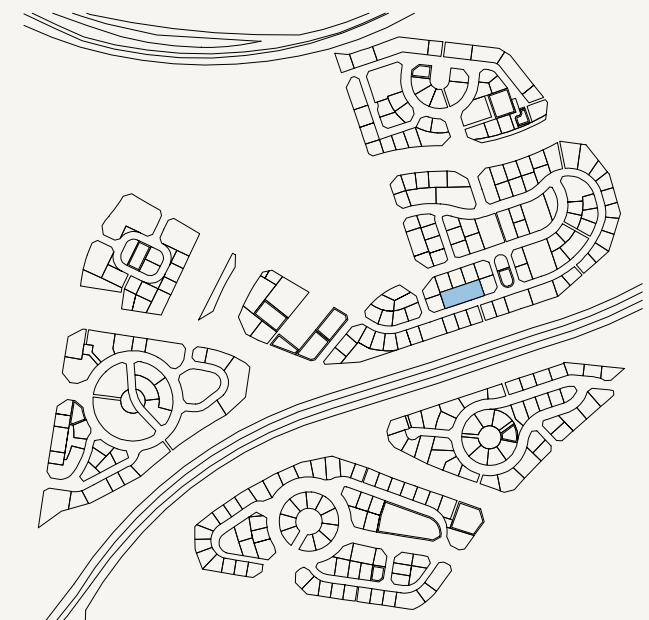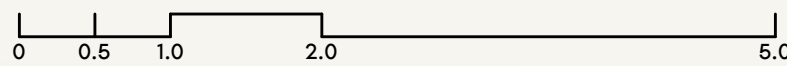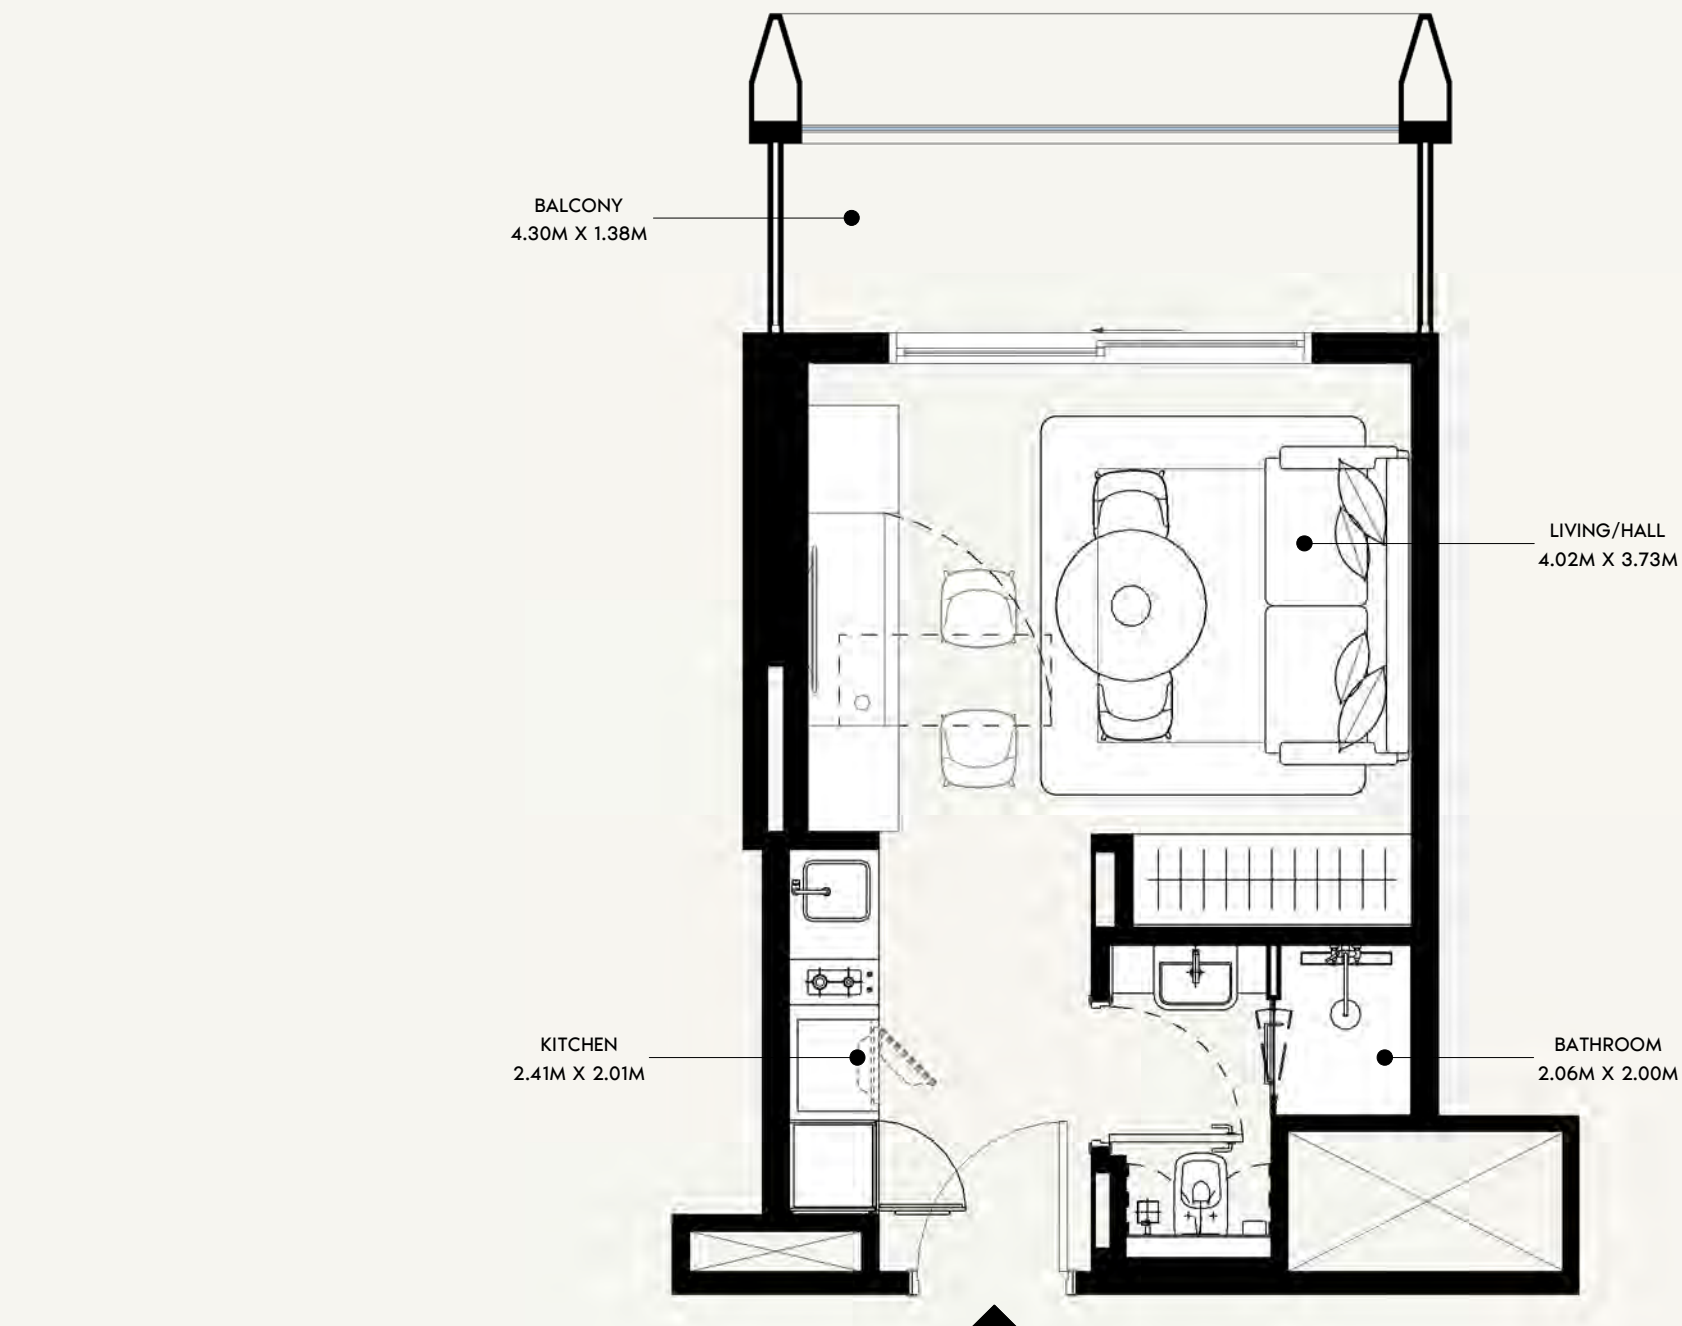

SCALE: N.T.S

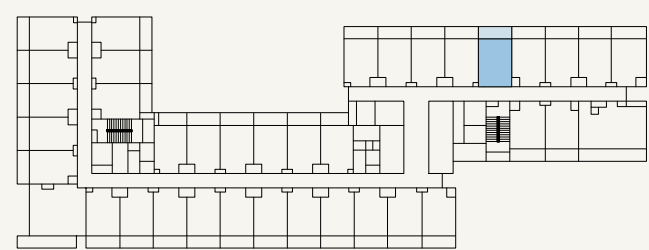

SCALE: N.T.S



FLOOR NO:
6TH & 12TH FLOOR

UNIT TYPE:
STUDIO (TYPE-01A)

APARTMENT AREA:
272.44 SQ.FT. (25.31 SQ.M)

BALCONY AREA:
67.60 SQ.FT. (6.28 SQ.M)




DISCLAIMER:
THE COLORED MARKETING FLOOR PLANS PROVIDED BY THE DEVELOPER ARE FOR ILLUSTRATIVE PURPOSES ONLY. ACTUAL DIMENSIONS, LAYOUT, AND FINISHES MAY VARY FROM THOSE DEPICTED IN THE PLANS. FURNITURE, FIXTURES, AND EQUIPMENT SHOWN IN THE PLANS ARE FOR DECORATIVE PURPOSES ONLY AND ARE NOT INCLUDED IN THE PURCHASE OR LEASE OF THE PROPERTY. THE DEVELOPER RESERVES THE RIGHT TO MAKE MODIFICATIONS, REVISIONS, AND CHANGES TO THE FLOOR PLANS, SPECIFICATIONS, AND FEATURES WITHOUT PRIOR NOTICE.

TOTAL APARTMENT AREA:
340.03 SQ.FT. (31.59 SQ.M)


PROJECT NAME / BUILDING:
JADAF / PROJECT 09

UNIT NO:
605 & 1205

DP
APPROVED :
MC
REVIEWED :
NC
DRAWN :
SHEET SIZE A3

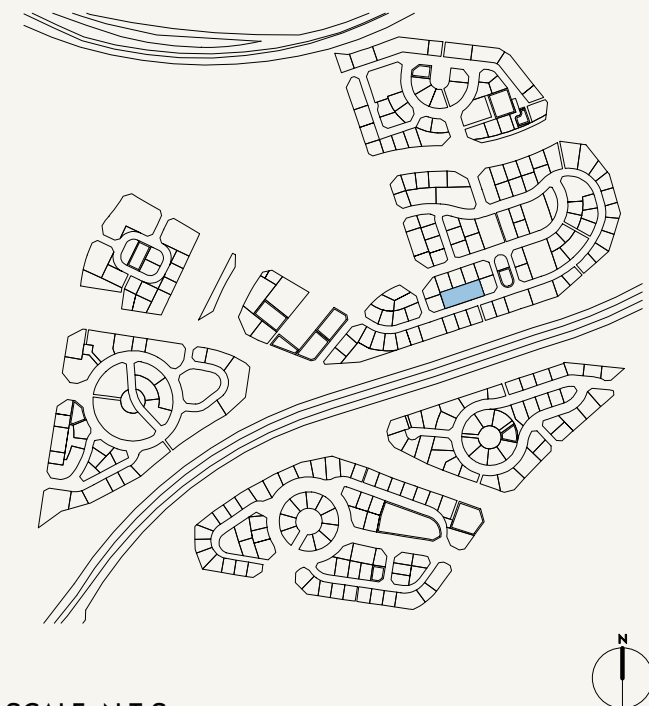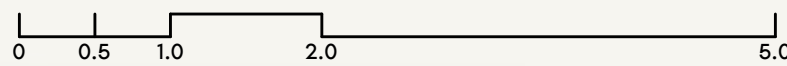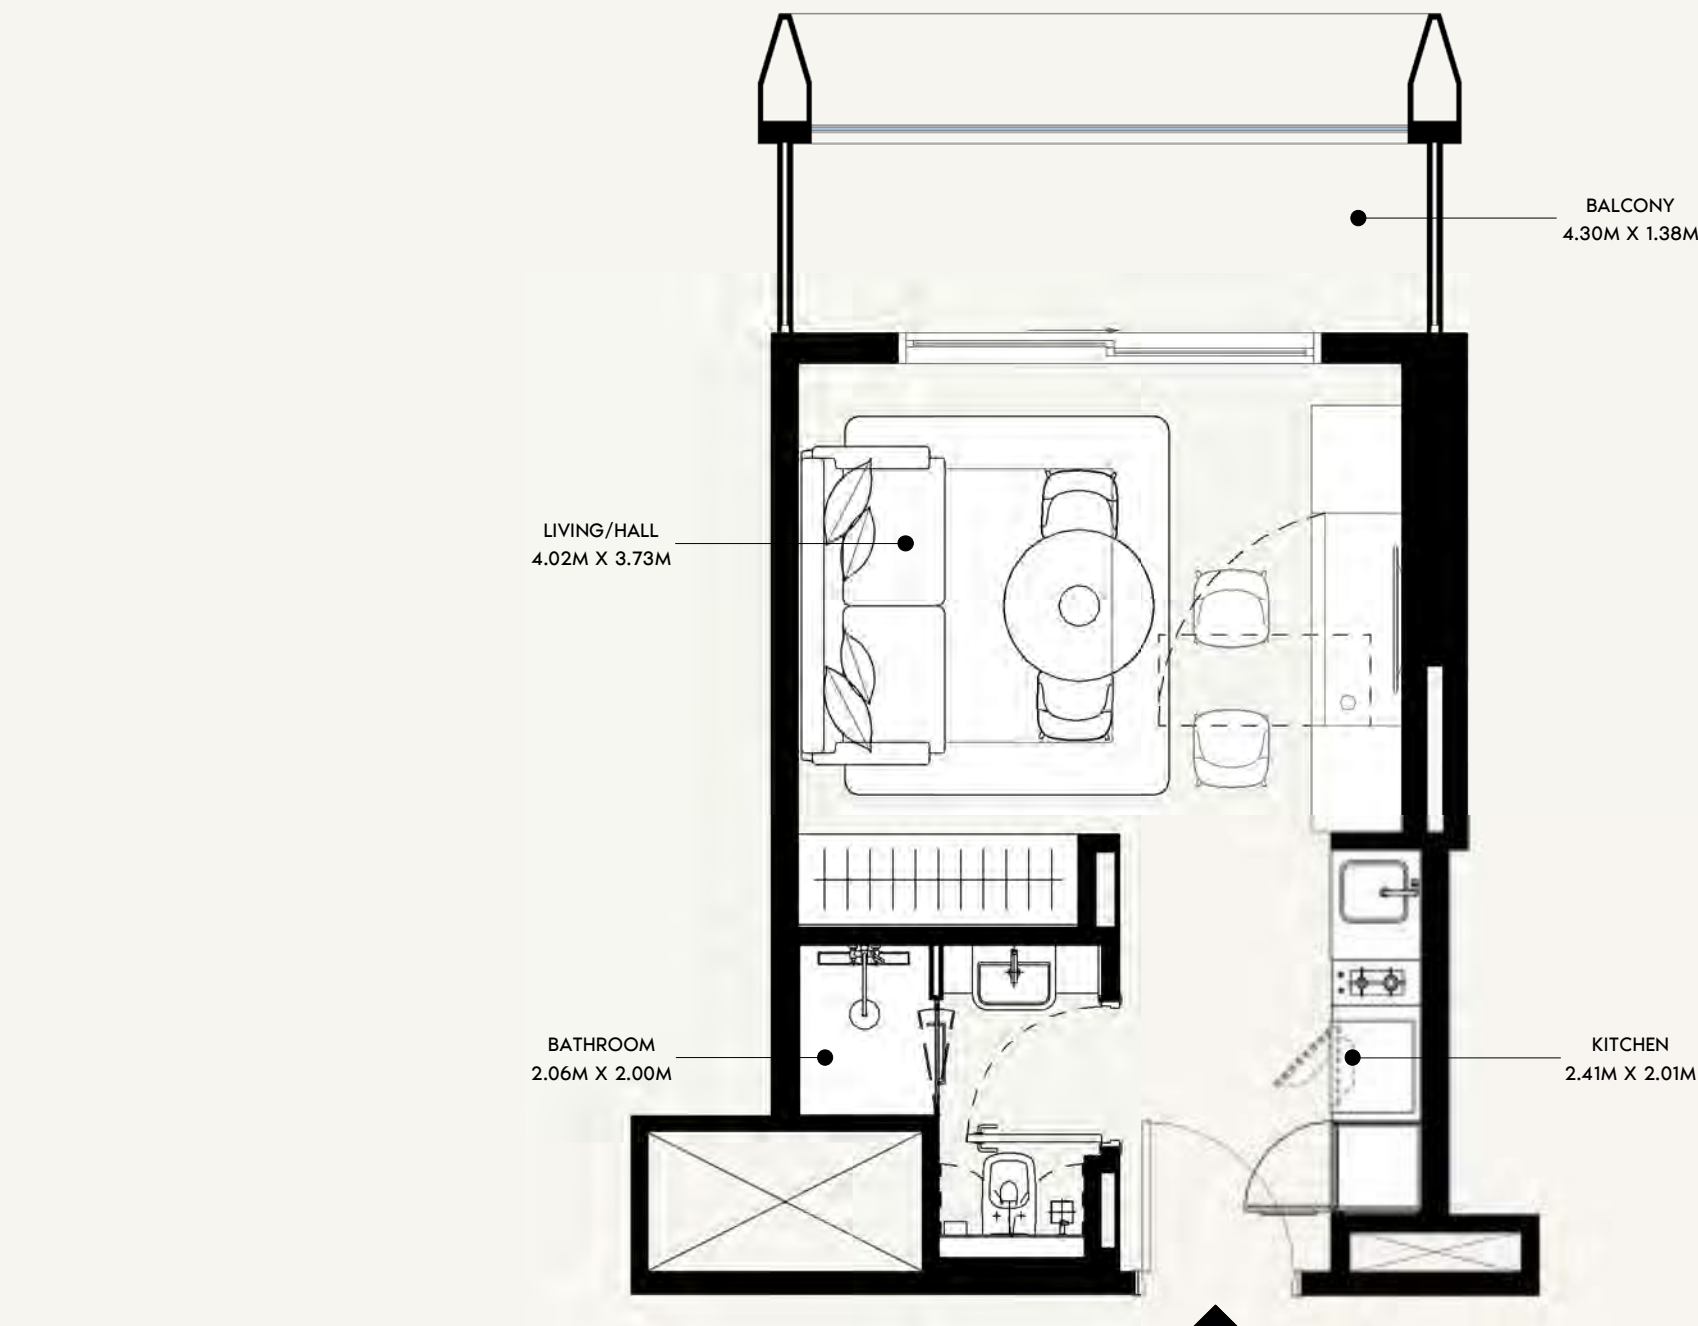

SCALE: N.T.S

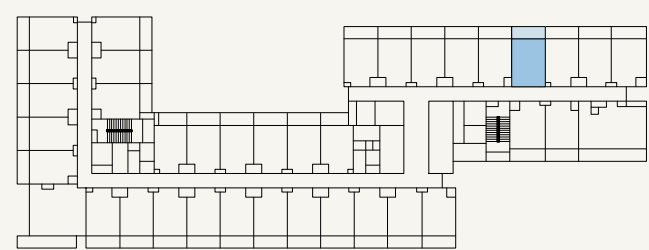

SCALE: N.T.S



FLOOR NO:
6TH & 12TH FLOOR

UNIT TYPE:
STUDIO (TYPE-01A)

APARTMENT AREA:
272.44 SQ.FT. (25.31 SQ.M)

BALCONY AREA:
67.60 SQ.FT. (6.28 SQ.M)



DISCLAIMER:
THE COLORED MARKETING FLOOR PLANS PROVIDED BY THE DEVELOPER ARE FOR ILLUSTRATIVE PURPOSES ONLY. ACTUAL DIMENSIONS, LAYOUT, AND FINISHES MAY VARY FROM THOSE DEPICTED IN THE PLANS. FURNITURE, FIXTURES, AND EQUIPMENT SHOWN IN THE PLANS ARE FOR DECORATIVE PURPOSES ONLY AND ARE NOT INCLUDED IN THE PURCHASE OR LEASE OF THE PROPERTY. THE DEVELOPER RESERVES THE RIGHT TO MAKE MODIFICATIONS, REVISIONS, AND CHANGES TO THE FLOOR PLANS, SPECIFICATIONS, AND FEATURES WITHOUT PRIOR NOTICE.

TOTAL APARTMENT AREA:
340.03 SQ.FT. (31.59 SQ.M)


PROJECT NAME / BUILDING:
JADAF / PROJECT 09

UNIT NO:
606 & 1206

DP
APPROVED :
MC
NC
DRAWN :
SHEET SIZE A3

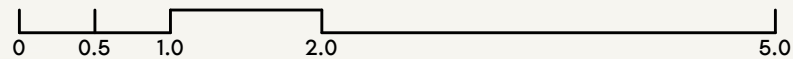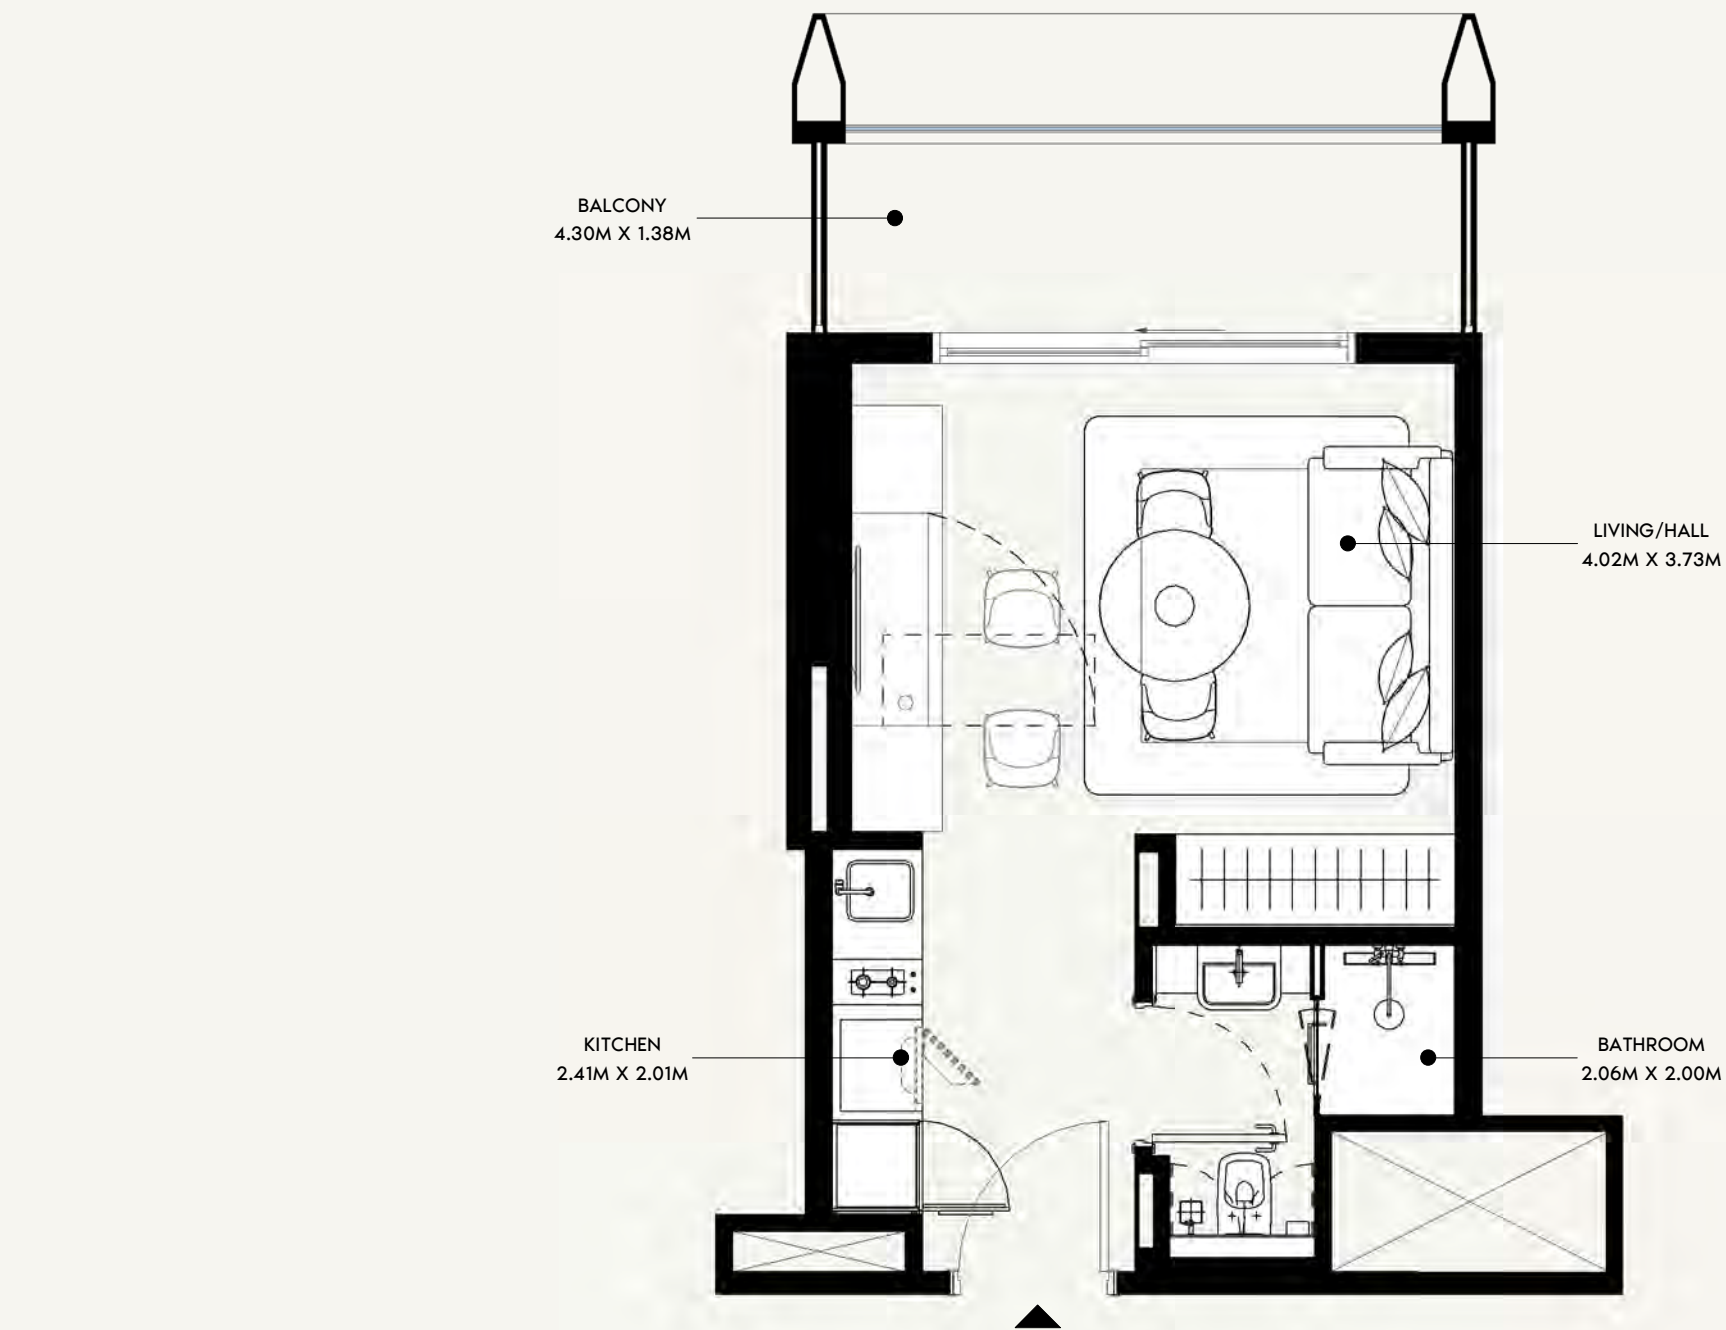

SCALE: N.T.S

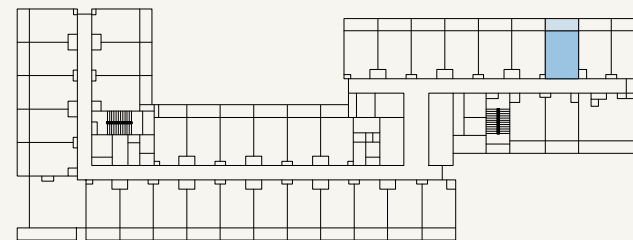

SCALE: N.T.S

AZIZI

FLOOR NO:

6TH & 12TH FLOOR

UNIT TYPE:

STUDIO (TYPE-01A)

APARTMENT AREA:

272.44 SQ.FT. (25.31 SQ.M)

BALCONY AREA:

67.60 SQ.FT. (6.28 SQ.M)

DISCLAIMER:

THE COLORED MARKETING FLOOR PLANS PROVIDED BY THE DEVELOPER ARE FOR ILLUSTRATIVE PURPOSES ONLY. ACTUAL DIMENSIONS, LAYOUT, AND FINISHES MAY VARY FROM THOSE DEPICTED IN THE PLANS. FURNITURE, FIXTURES, AND EQUIPMENT SHOWN IN THE PLANS ARE FOR DECORATIVE PURPOSES ONLY AND ARE NOT INCLUDED IN THE PURCHASE OR LEASE OF THE PROPERTY. THE DEVELOPER RESERVES THE RIGHT TO MAKE MODIFICATIONS, REVISIONS, AND CHANGES TO THE FLOOR PLANS, SPECIFICATIONS, AND FEATURES WITHOUT PRIOR NOTICE.

TOTAL APARTMENT AREA:

340.03 SQ.FT. (31.59 SQ.M)


PROJECT NAME / BUILDING:

JADAF / PROJECT 09


UNIT NO:

607 & 1207

DP
APPROVED :
MC
REVIEWED :
NC
DRAWN :
SHEET SIZE A3

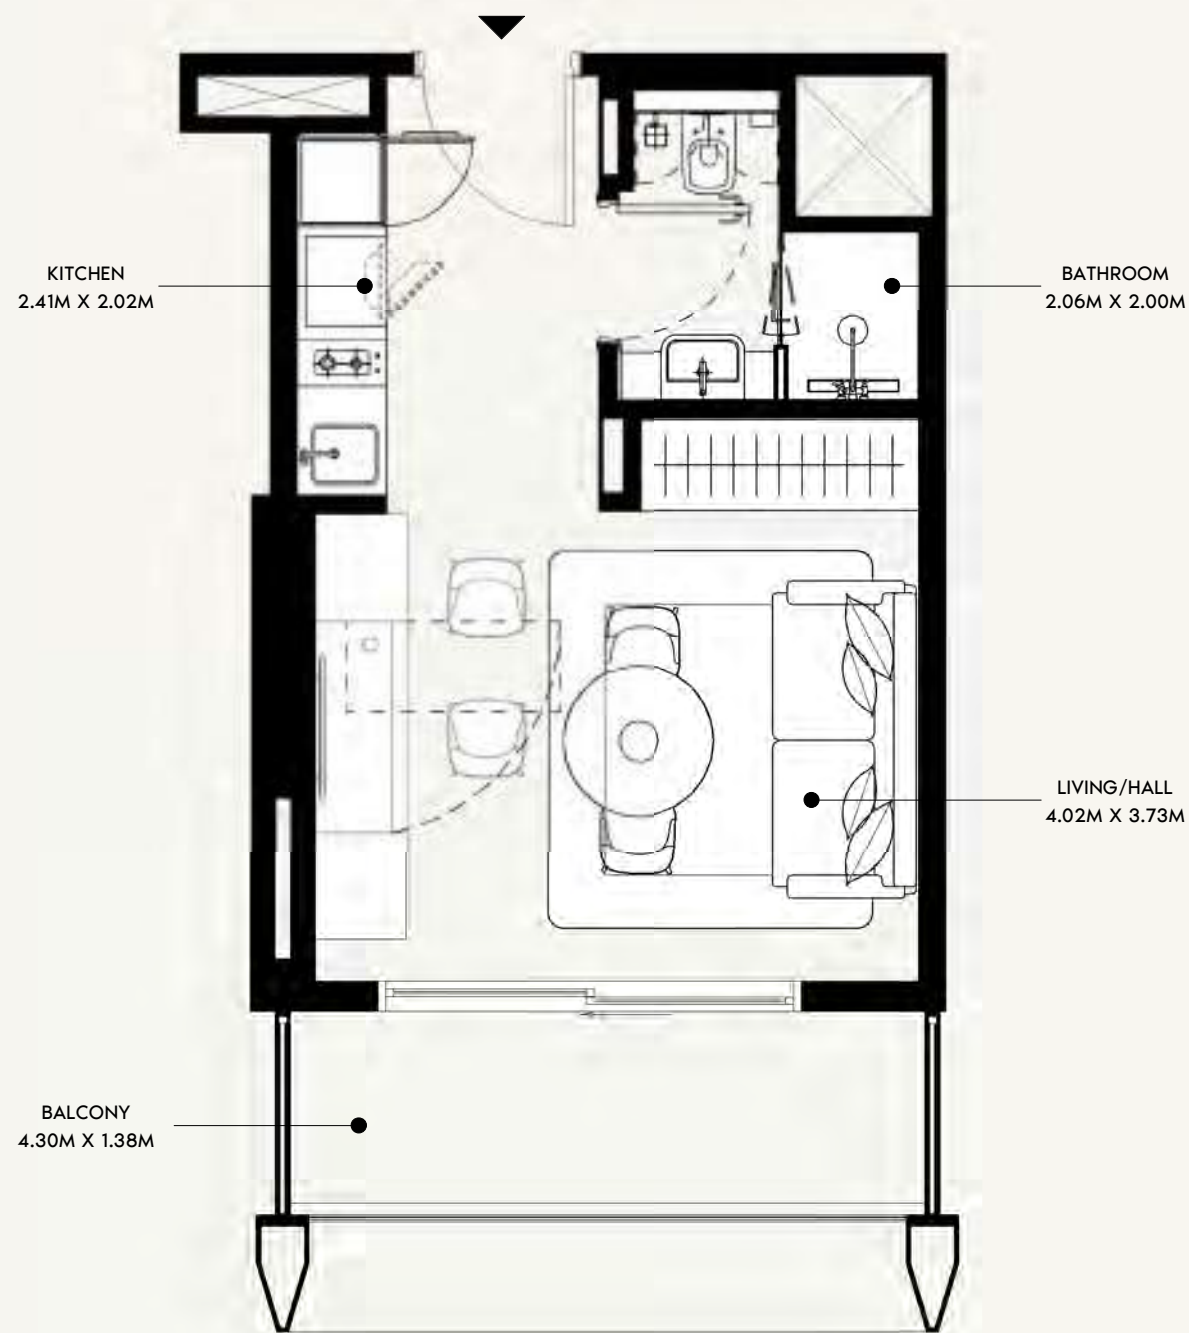

SCALE: N.T.S

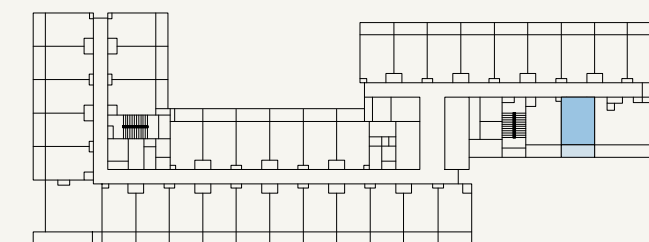

SCALE: N.T.S



FLOOR NO:
6TH & 12TH FLOOR

UNIT TYPE:
STUDIO (TYPE-01A)

APARTMENT AREA:
272.87 SQ.FT. (25.35 SQ.M)

BALCONY AREA:
67.60 SQ.FT. (6.28 SQ.M)



DISCLAIMER:
THE COLORED MARKETING FLOOR PLANS PROVIDED BY THE DEVELOPER ARE FOR ILLUSTRATIVE PURPOSES ONLY. ACTUAL DIMENSIONS, LAYOUT, AND FINISHES MAY VARY FROM THOSE DEPICTED IN THE PLANS. FURNITURE, FIXTURES, AND EQUIPMENT SHOWN IN THE PLANS ARE FOR DECORATIVE PURPOSES ONLY AND ARE NOT INCLUDED IN THE PURCHASE OR LEASE OF THE PROPERTY. THE DEVELOPER RESERVES THE RIGHT TO MAKE MODIFICATIONS, REVISIONS, AND CHANGES TO THE FLOOR PLANS, SPECIFICATIONS, AND FEATURES WITHOUT PRIOR NOTICE.

TOTAL APARTMENT AREA:
340.47 SQ.FT. (31.63 SQ.M)


PROJECT NAME / BUILDING:
JADAF / PROJECT 09

UNIT NO:
611 & 1211

DP
APPROVED :
MC
REVIEWED :
NC
DRAWN :
SHEET SIZE A3

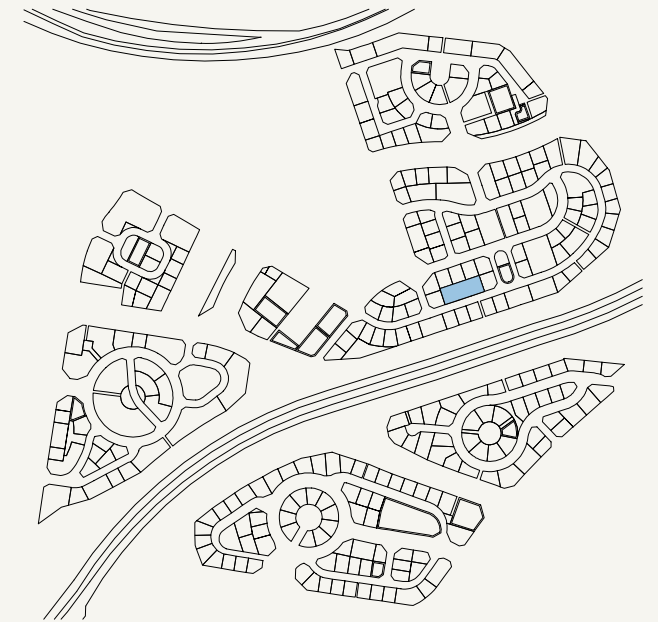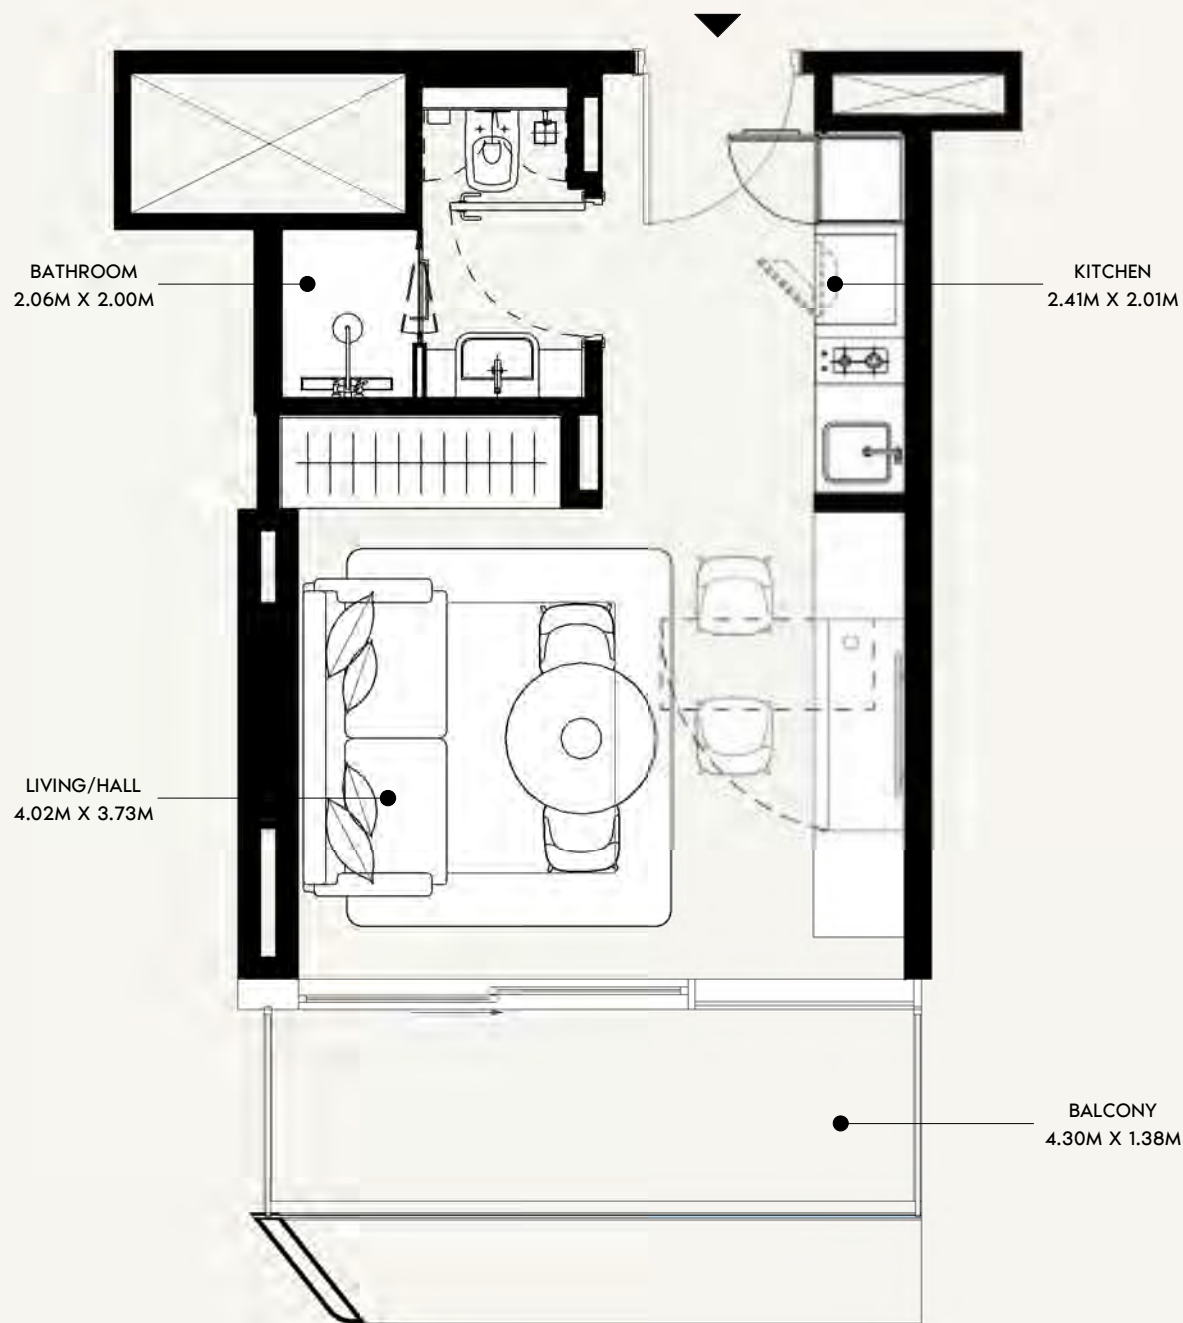

SCALE: N.T.S

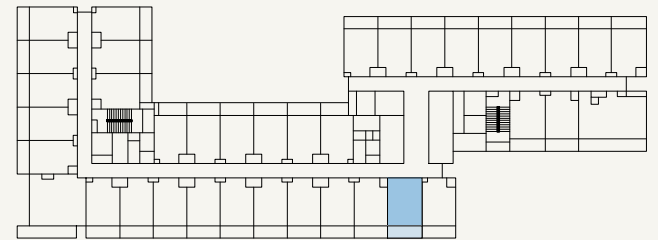

SCALE: N.T.S



FLOOR NO:
6TH & 12TH FLOOR

UNIT TYPE:
STUDIO (TYPE-01A)

APARTMENT AREA:
273.41 SQ.FT. (25.4 SQ.M)

BALCONY AREA:
66.63 SQ.FT. (6.19 SQ.M)




DISCLAIMER:
THE COLORED MARKETING FLOOR PLANS PROVIDED BY THE DEVELOPER ARE FOR ILLUSTRATIVE PURPOSES ONLY. ACTUAL DIMENSIONS, LAYOUT, AND FINISHES MAY VARY FROM THOSE DEPICTED IN THE PLANS. FURNITURE, FIXTURES, AND EQUIPMENT SHOWN IN THE PLANS ARE FOR DECORATIVE PURPOSES ONLY AND ARE NOT INCLUDED IN THE PURCHASE OR LEASE OF THE PROPERTY. THE DEVELOPER RESERVES THE RIGHT TO MAKE MODIFICATIONS, REVISIONS, AND CHANGES TO THE FLOOR PLANS, SPECIFICATIONS, AND FEATURES WITHOUT PRIOR NOTICE.

TOTAL APARTMENT AREA:
340.03 SQ.FT. (31.59 SQ.M)


PROJECT NAME / BUILDING:
JADAF / PROJECT 09

UNIT NO:
614 & 1214

DP
APPROVED :
MC
REVIEWED :
NC
DRAWN :
SHEET SIZE A3

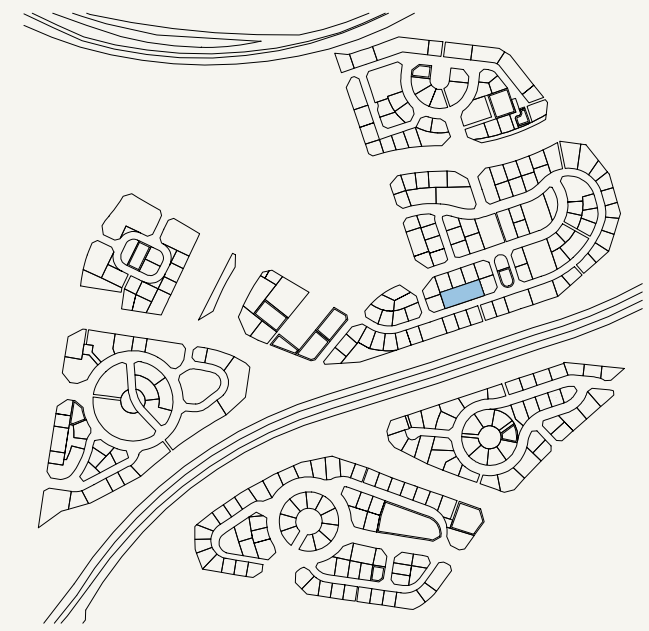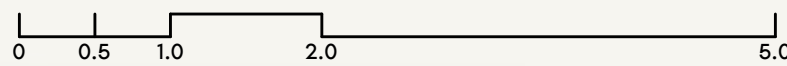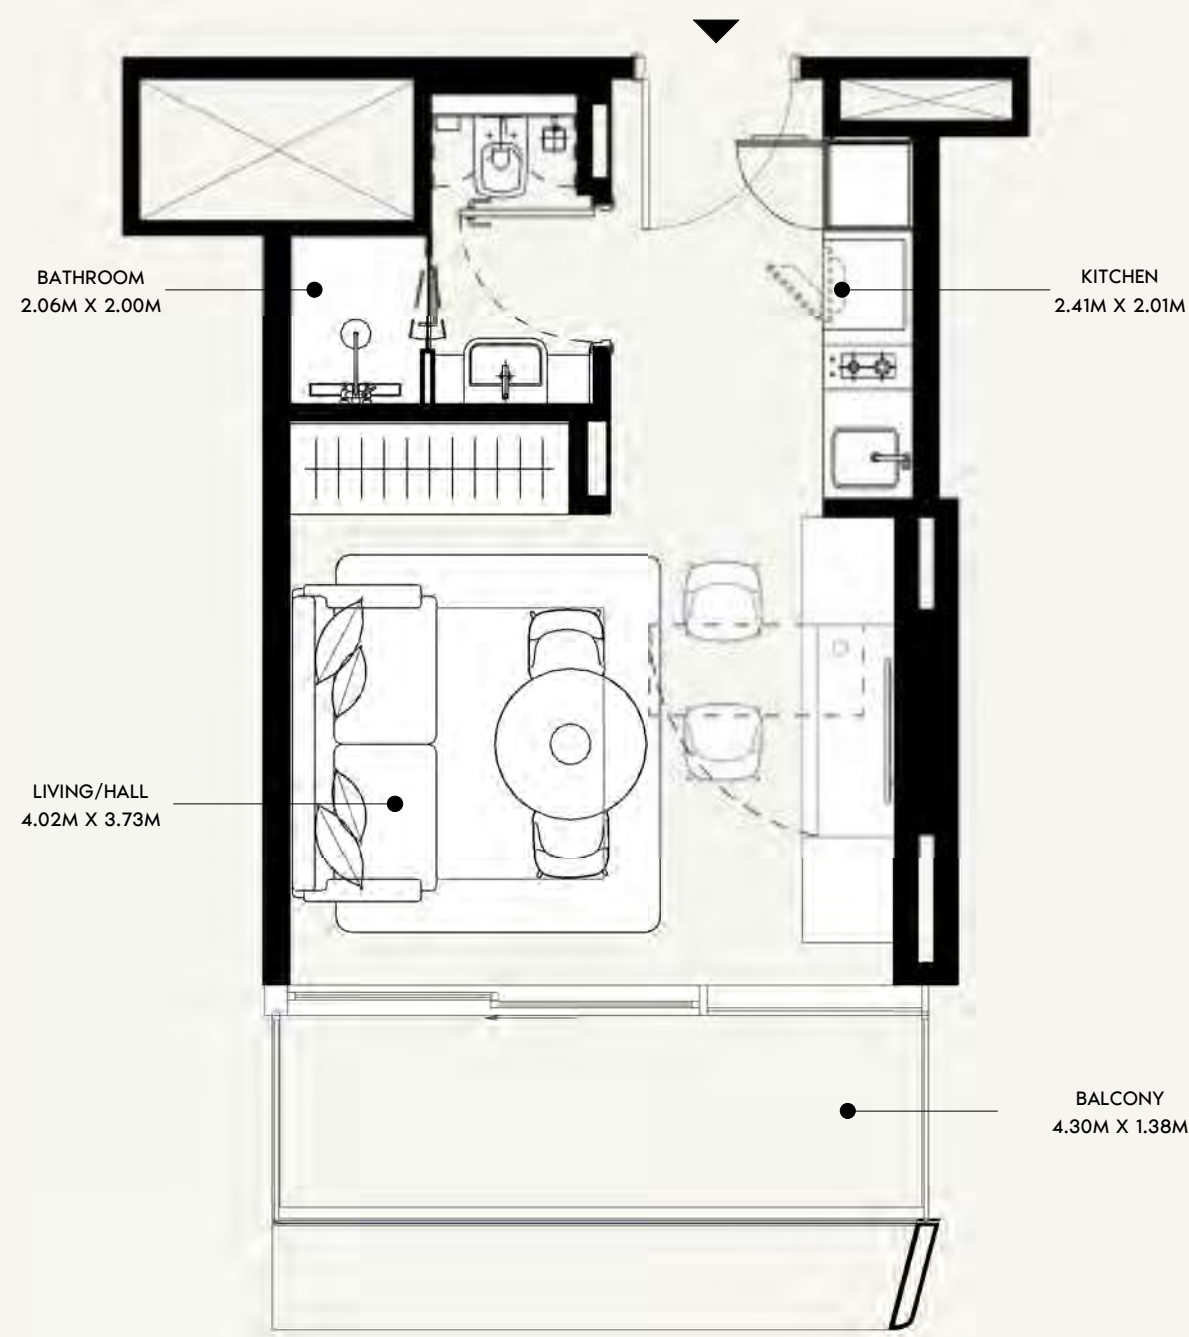

SCALE: N.T.S

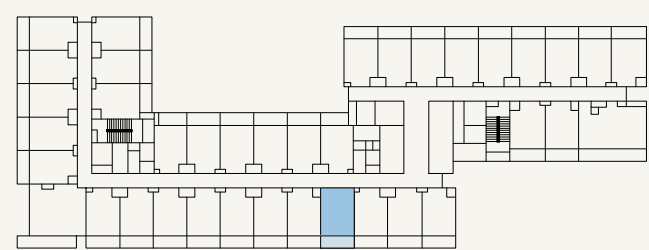

SCALE: N.T.S



FLOOR NO:
6TH & 12TH FLOOR

UNIT TYPE:
STUDIO (TYPE-01A)

APARTMENT AREA:
273.41 SQ.FT. (25.4 SQ.M)

BALCONY AREA:
66.63 SQ.FT. (6.19 SQ.M)




DISCLAIMER:
THE COLORED MARKETING FLOOR PLANS PROVIDED BY THE DEVELOPER ARE FOR ILLUSTRATIVE PURPOSES ONLY. ACTUAL DIMENSIONS, LAYOUT, AND FINISHES MAY VARY FROM THOSE DEPICTED IN THE PLANS. FURNITURE, FIXTURES, AND EQUIPMENT SHOWN IN THE PLANS ARE FOR DECORATIVE PURPOSES ONLY AND ARE NOT INCLUDED IN THE PURCHASE OR LEASE OF THE PROPERTY. THE DEVELOPER RESERVES THE RIGHT TO MAKE MODIFICATIONS, REVISIONS, AND CHANGES TO THE FLOOR PLANS, SPECIFICATIONS, AND FEATURES WITHOUT PRIOR NOTICE.

TOTAL APARTMENT AREA:
340.03 SQ.FT. (31.59 SQ.M)


PROJECT NAME / BUILDING:
JADAF / PROJECT 09

UNIT NO:
616 & 1216

DP
APPROVED :
MC
REVIEWED :
NC
DRAWN :
SHEET SIZE A3

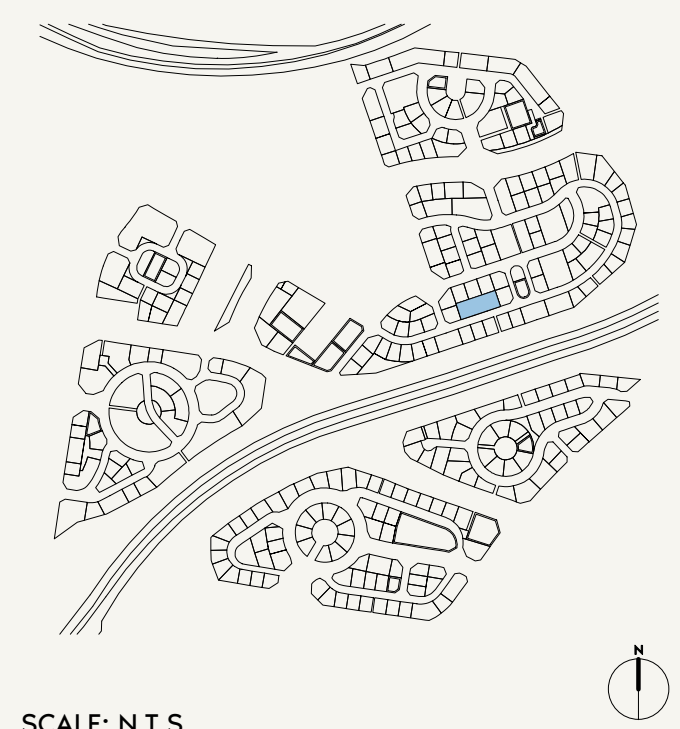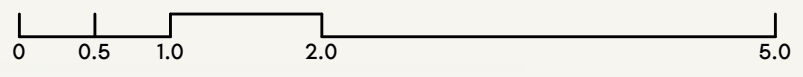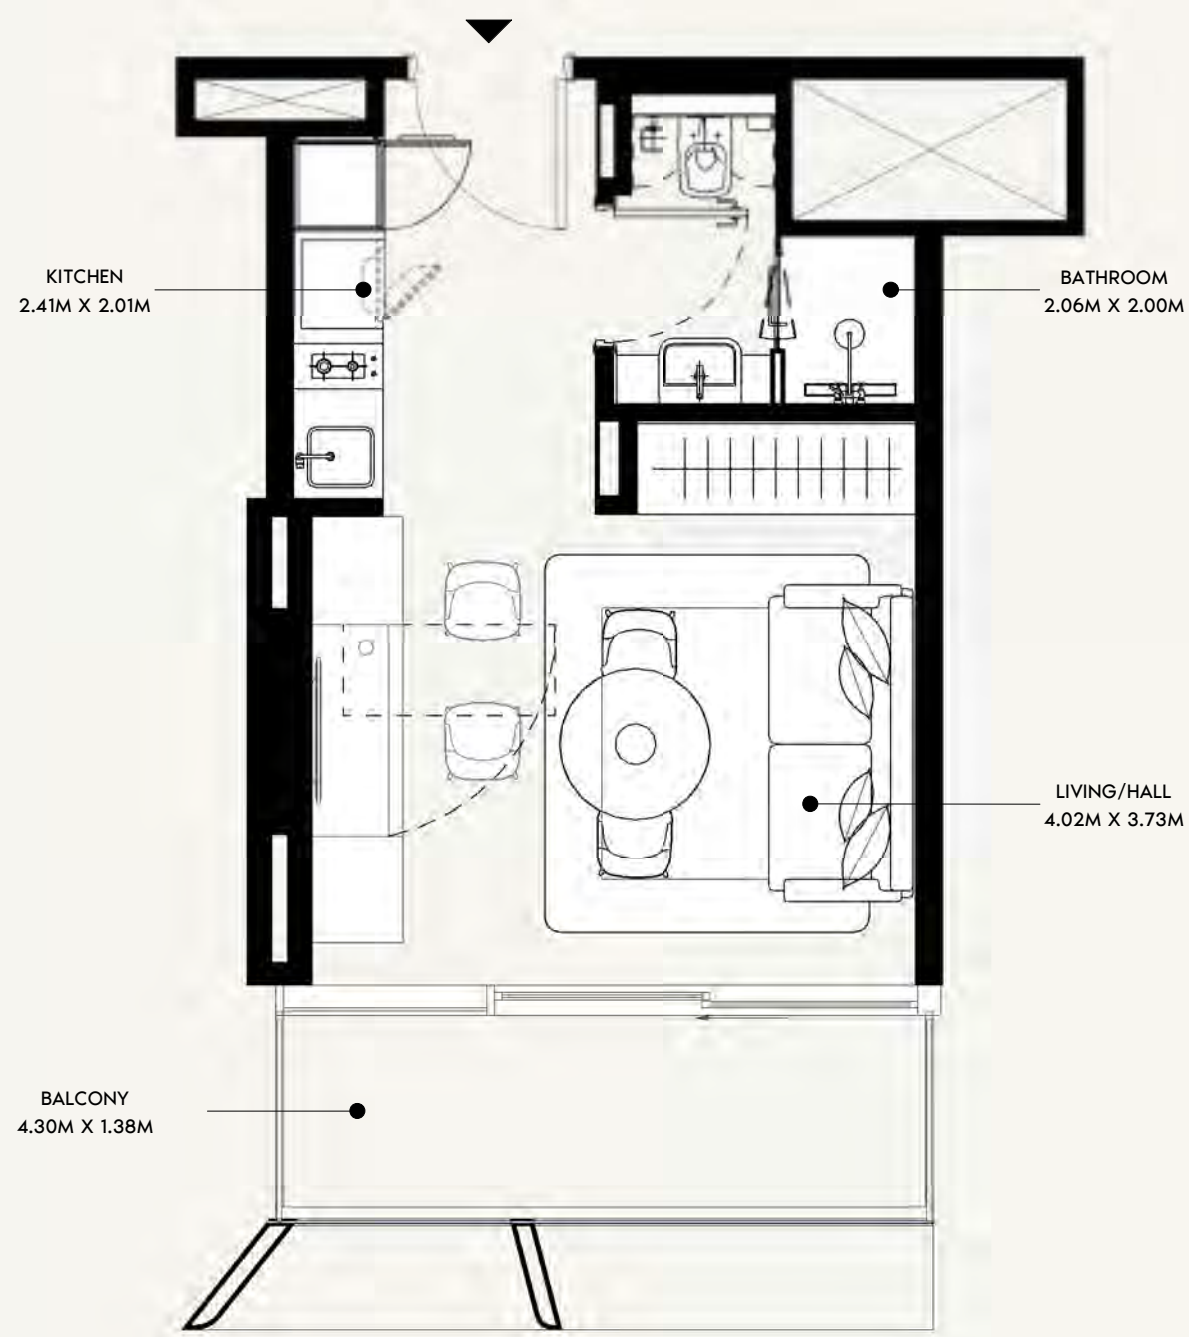

SCALE: N.T.S

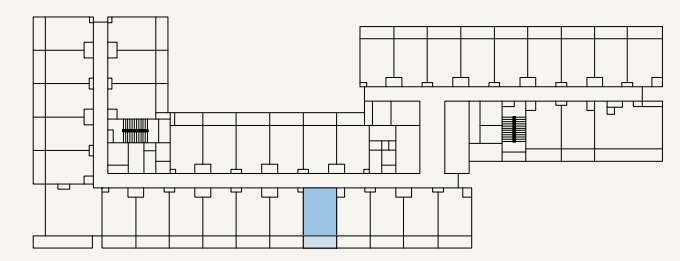

SCALE: N.T.S



FLOOR NO:
6TH & 12TH FLOOR

UNIT TYPE:
STUDIO (TYPE-01A)

APARTMENT AREA:
273.30 SQ.FT. (25.39 SQ.M)

BALCONY AREA:
66.63 SQ.FT. (6.19 SQ.M)



DISCLAIMER:
THE COLORED MARKETING FLOOR PLANS PROVIDED BY THE DEVELOPER ARE FOR ILLUSTRATIVE PURPOSES ONLY. ACTUAL DIMENSIONS, LAYOUT, AND FINISHES MAY VARY FROM THOSE DEPICTED IN THE PLANS. FURNITURE, FIXTURES, AND EQUIPMENT SHOWN IN THE PLANS ARE FOR DECORATIVE PURPOSES ONLY AND ARE NOT INCLUDED IN THE PURCHASE OR LEASE OF THE PROPERTY. THE DEVELOPER RESERVES THE RIGHT TO MAKE MODIFICATIONS, REVISIONS, AND CHANGES TO THE FLOOR PLANS, SPECIFICATIONS, AND FEATURES WITHOUT PRIOR NOTICE.

TOTAL APARTMENT AREA:
339.93 SQ.FT. (31.58 SQ.M)


PROJECT NAME / BUILDING:
JADAF / PROJECT 09

UNIT NO:
617 & 1217

DP
APPROVED :
MC
REVIEWED :
NC
DRAWN :
SHEET SIZE A3

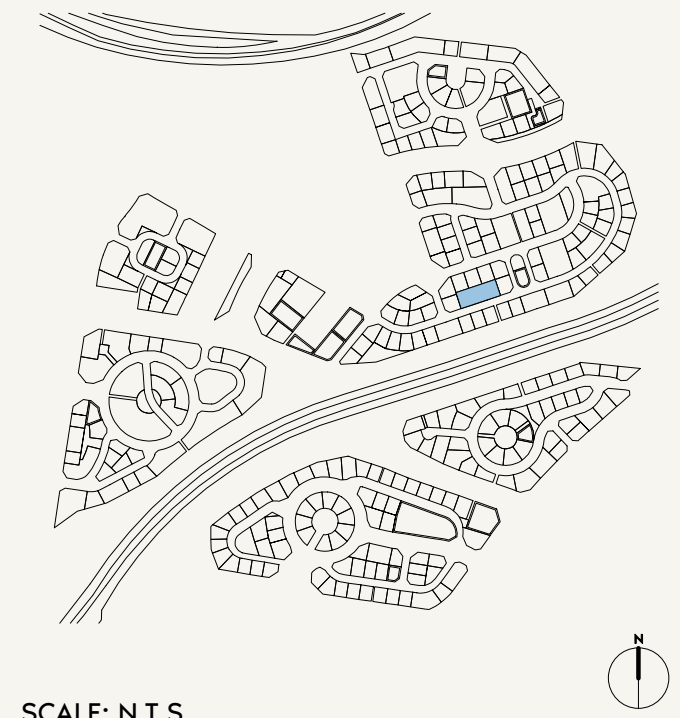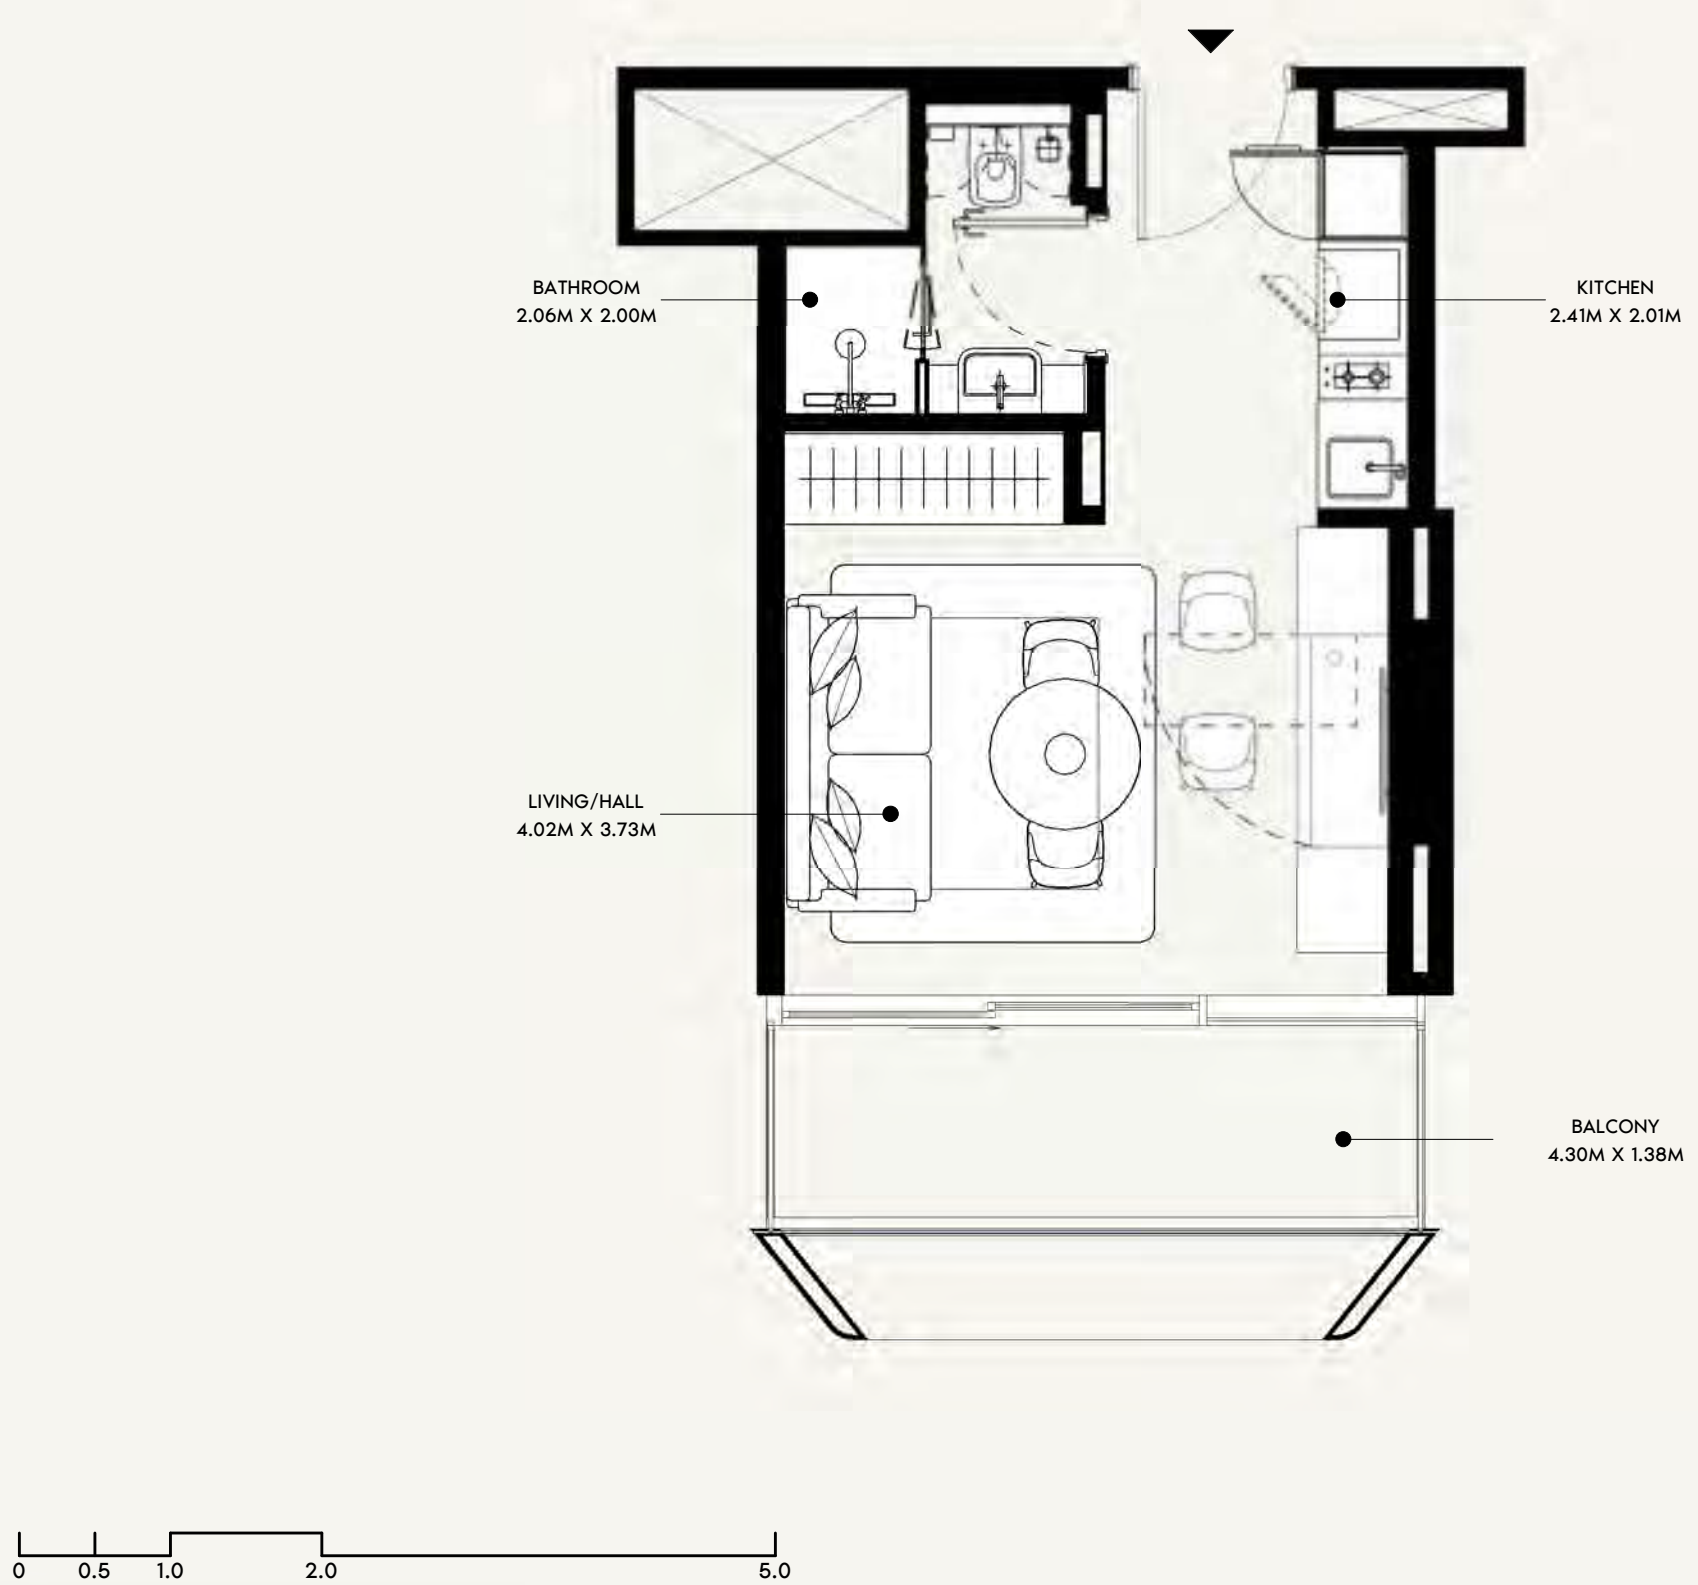

SCALE: N.T.S



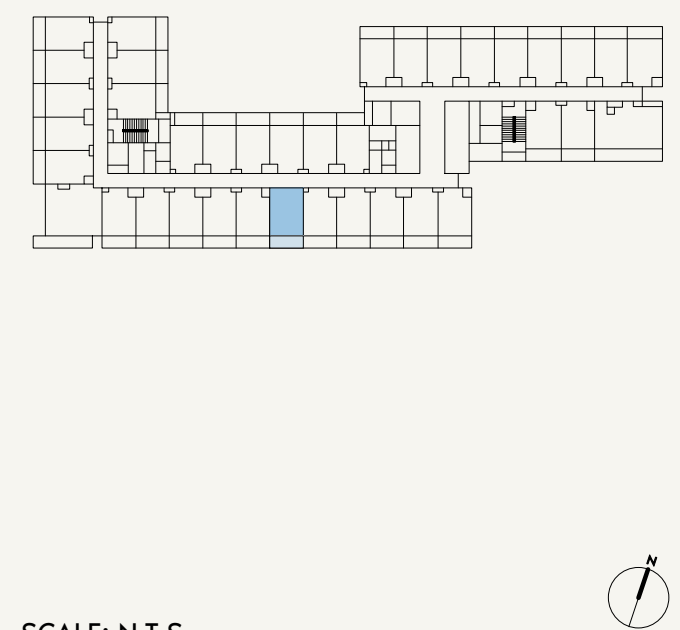


SCALE: N.T.S




FLOOR NO: 6TH & 12TH FLOOR	APARTMENT AREA: 273.30 SQ.FT. (25.39 SQ.M)	DISCLAIMER: THE COLORED MARKETING FLOOR PLANS PROVIDED BY THE DEVELOPER ARE FOR ILLUSTRATIVE PURPOSES ONLY. ACTUAL DIMENSIONS, LAYOUT, AND FINISHES MAY VARY FROM THOSE DEPICTED IN THE PLANS. FURNITURE, FIXTURES, AND EQUIPMENT SHOWN IN THE PLANS ARE FOR DECORATIVE PURPOSES ONLY AND ARE NOT INCLUDED IN THE PURCHASE OR LEASE OF THE PROPERTY. THE DEVELOPER RESERVES THE RIGHT TO MAKE MODIFICATIONS, REVISIONS, AND CHANGES TO THE FLOOR PLANS, SPECIFICATIONS, AND FEATURES WITHOUT PRIOR NOTICE.	PROJECT NAME / BUILDING: JADAF / PROJECT 09
UNIT TYPE: STUDIO (TYPE-01A)	BALCONY AREA: 66.63 SQ.FT. (6.19 SQ.M)	TOTAL APARTMENT AREA: 339.93 SQ.FT. (31.58 SQ.M)	UNIT NO: 618 & 1218

DP
APPROVED :
MC
REVIEWED :
NC
DRAWN :
SHEET SIZE A3

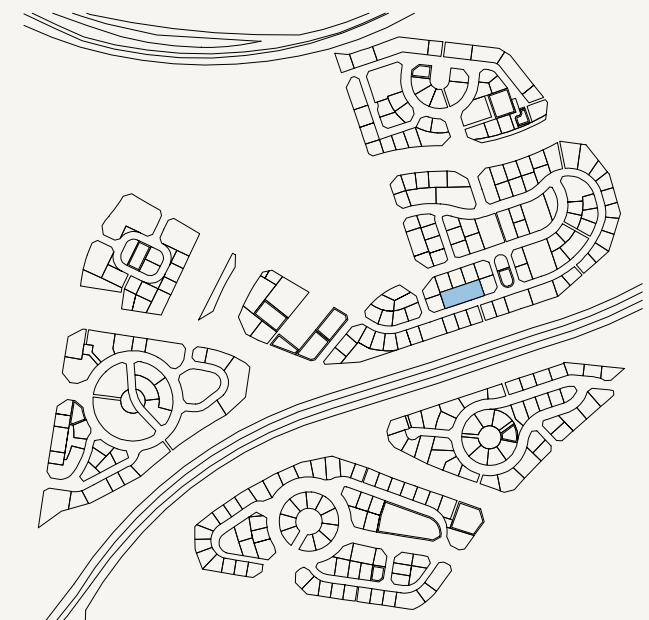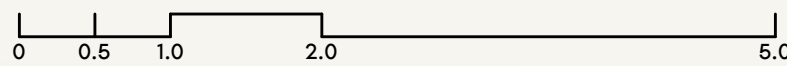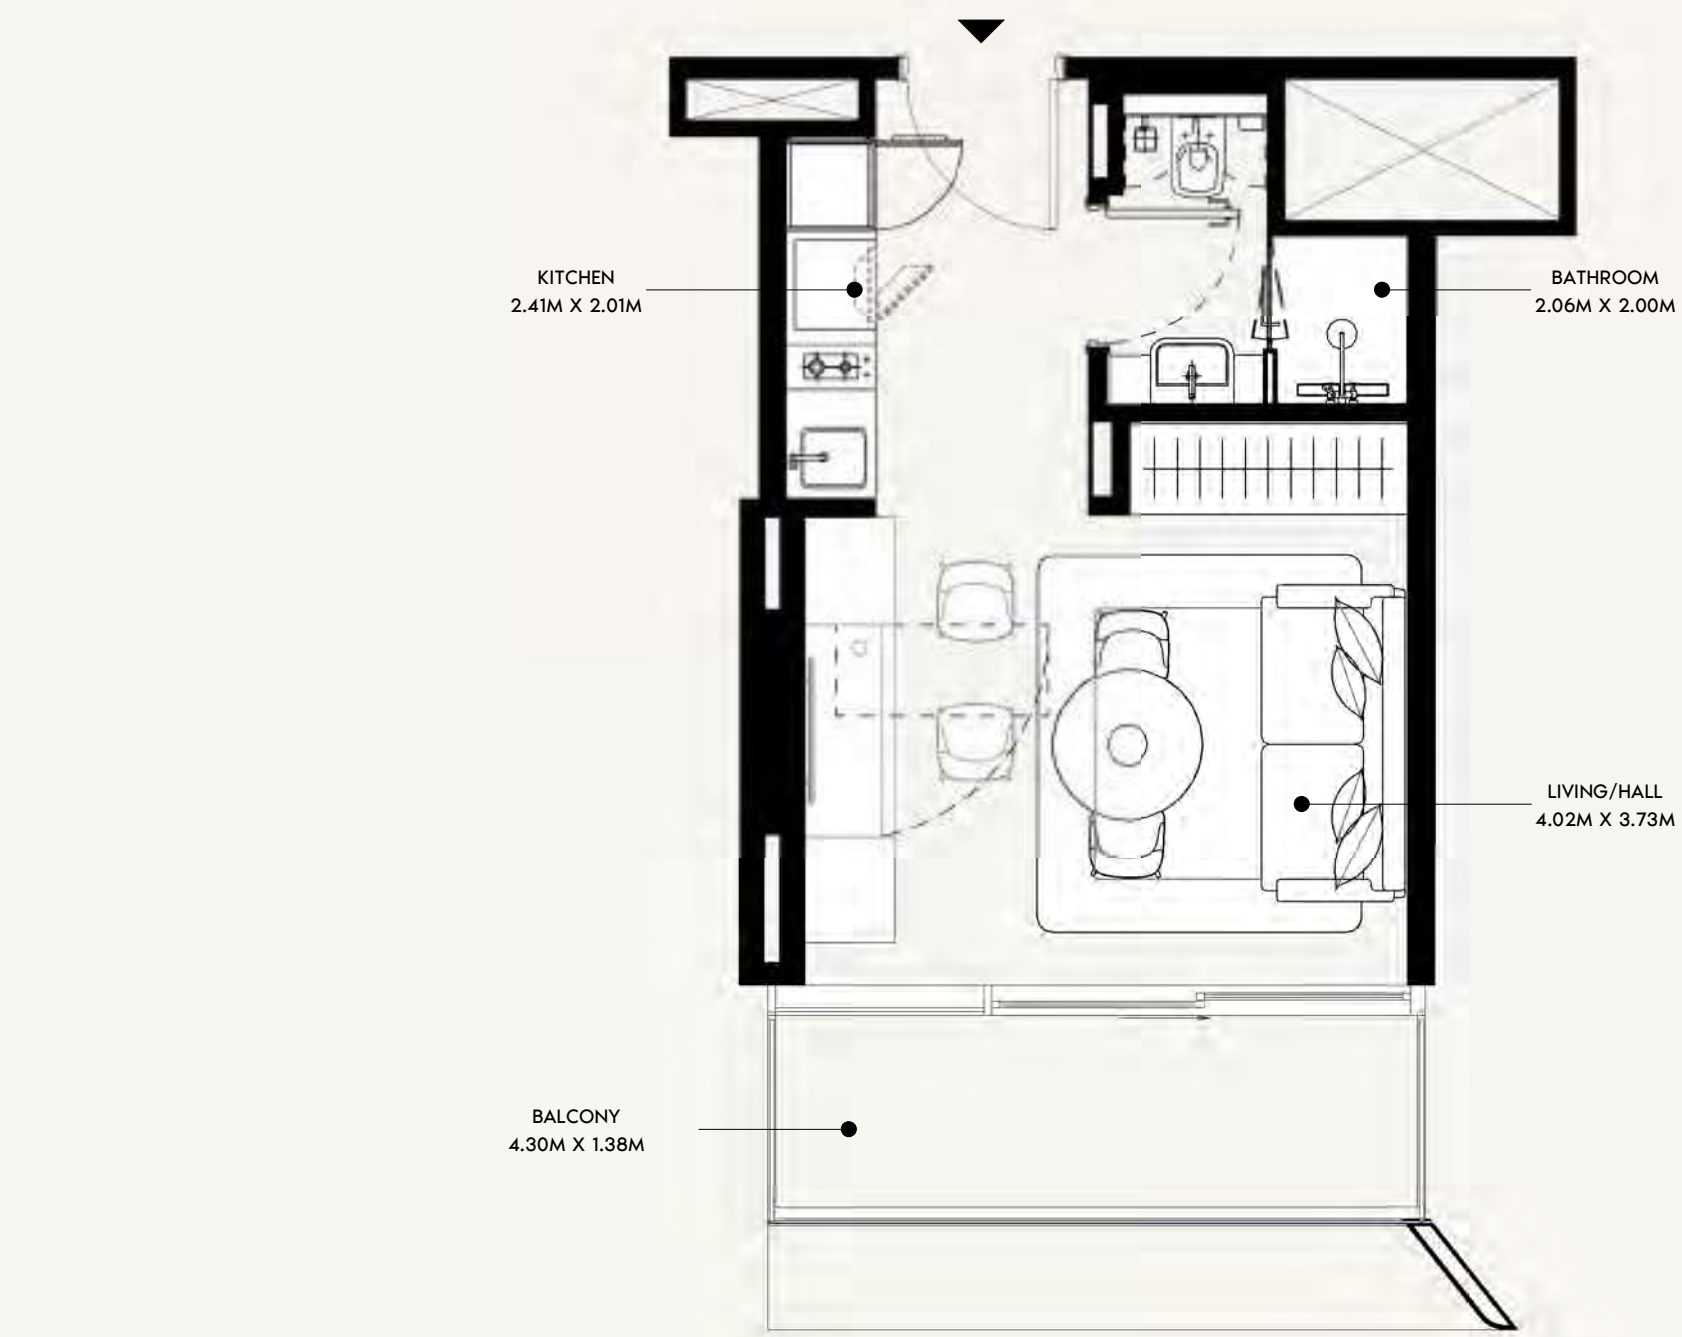

SCALE: N.T.S

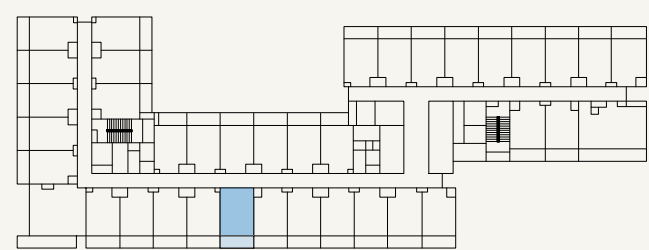

SCALE: N.T.S



FLOOR NO:
6TH & 12TH FLOOR

UNIT TYPE:
STUDIO (TYPE-01A)

APARTMENT AREA:
273.30 SQ.FT. (25.39 SQ.M)

BALCONY AREA:
66.63 SQ.FT. (6.19 SQ.M)




DISCLAIMER:
THE COLORED MARKETING FLOOR PLANS PROVIDED BY THE DEVELOPER ARE FOR ILLUSTRATIVE PURPOSES ONLY. ACTUAL DIMENSIONS, LAYOUT, AND FINISHES MAY VARY FROM THOSE DEPICTED IN THE PLANS. FURNITURE, FIXTURES, AND EQUIPMENT SHOWN IN THE PLANS ARE FOR DECORATIVE PURPOSES ONLY AND ARE NOT INCLUDED IN THE PURCHASE OR LEASE OF THE PROPERTY. THE DEVELOPER RESERVES THE RIGHT TO MAKE MODIFICATIONS, REVISIONS, AND CHANGES TO THE FLOOR PLANS, SPECIFICATIONS, AND FEATURES WITHOUT PRIOR NOTICE.

TOTAL APARTMENT AREA:
339.93 SQ.FT. (31.58 SQ.M)


PROJECT NAME / BUILDING:
JADAF / PROJECT 09

UNIT NO:
619 & 1219

DP
APPROVED :
MC
REVIEWED :
NC
DRAWN :
SHEET SIZE A3

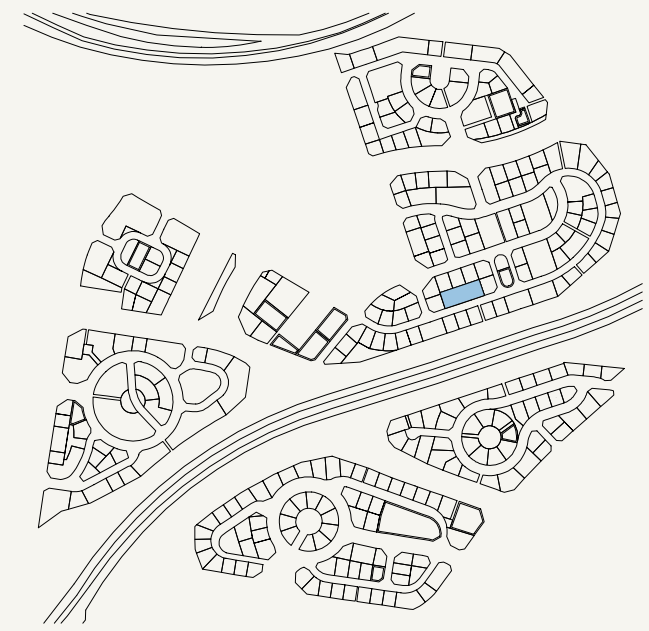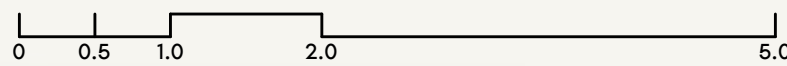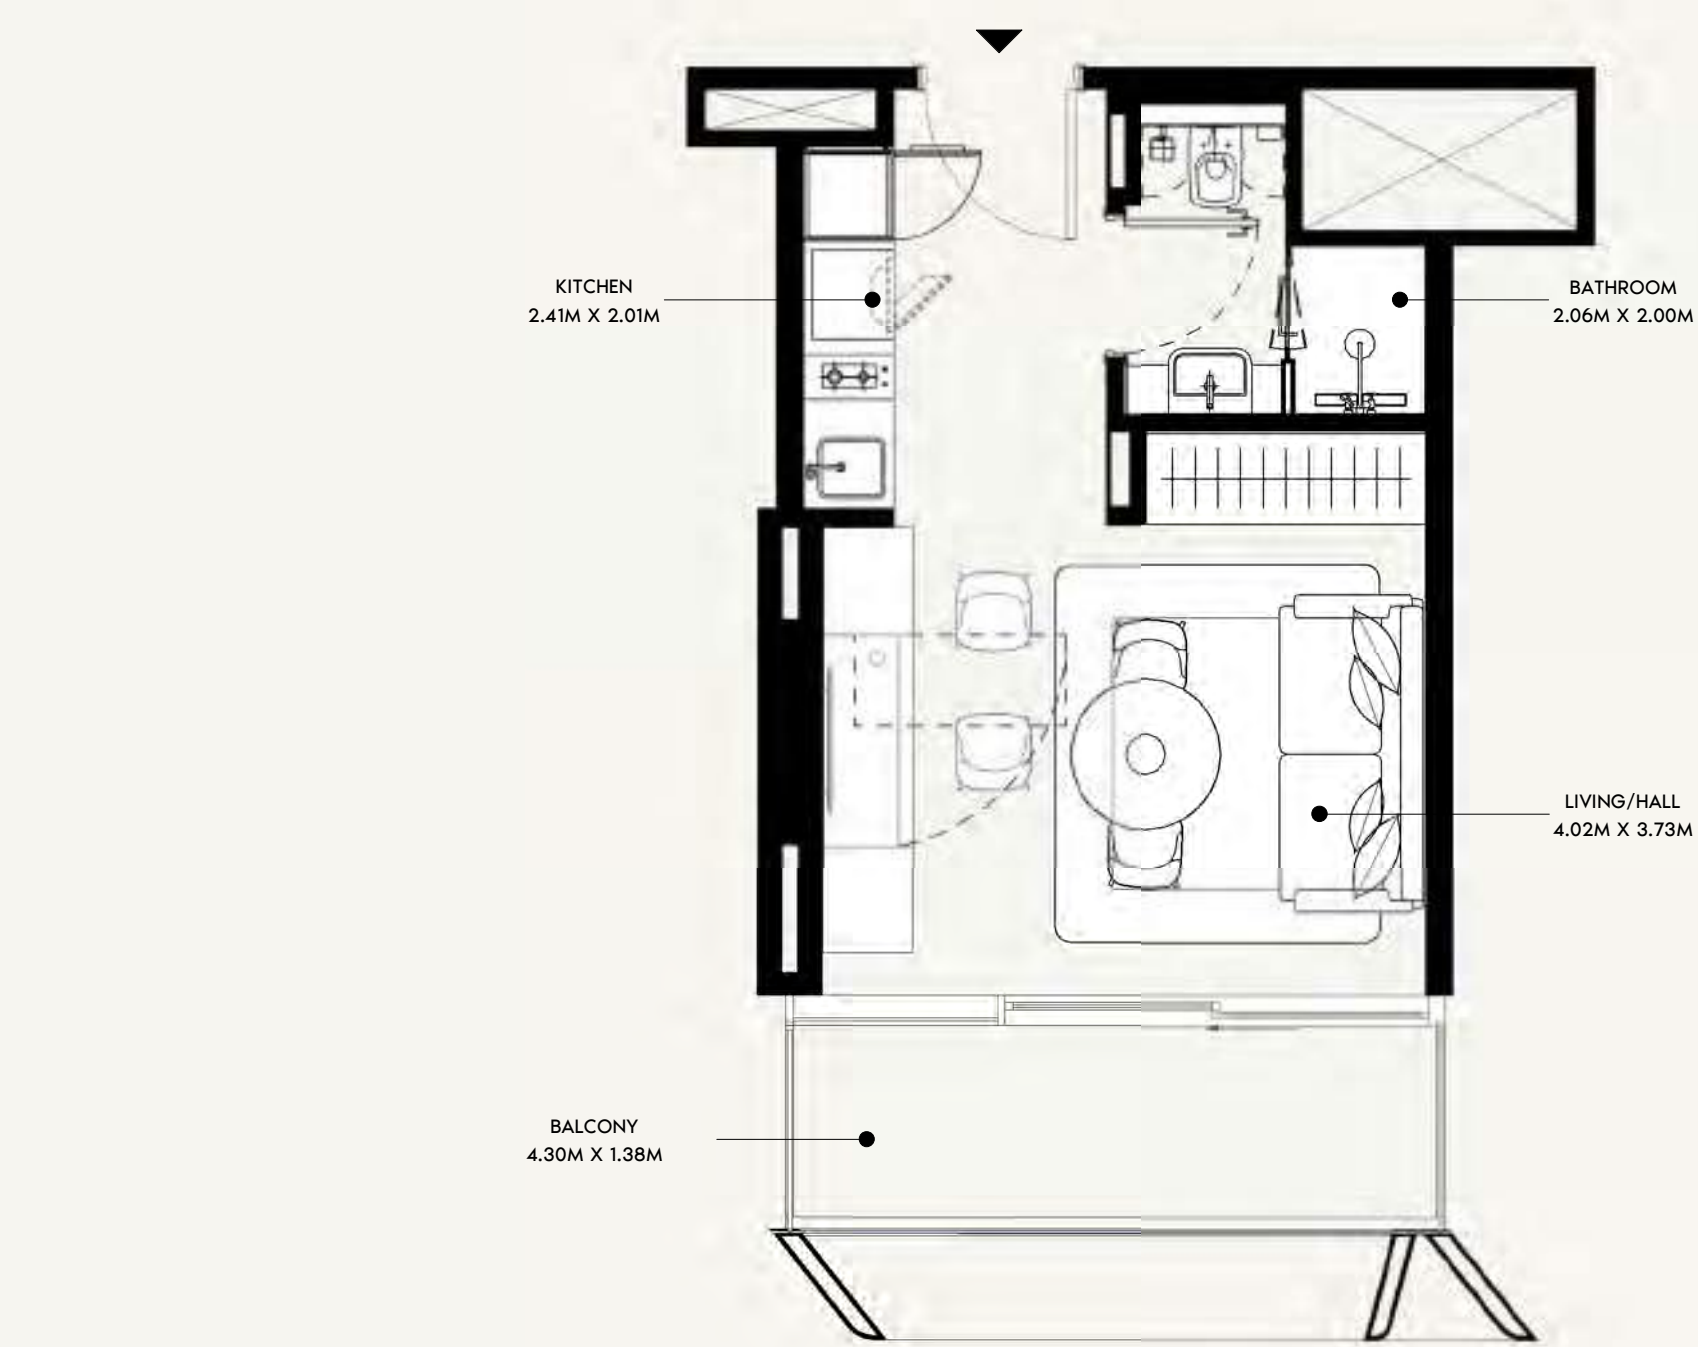

SCALE: N.T.S

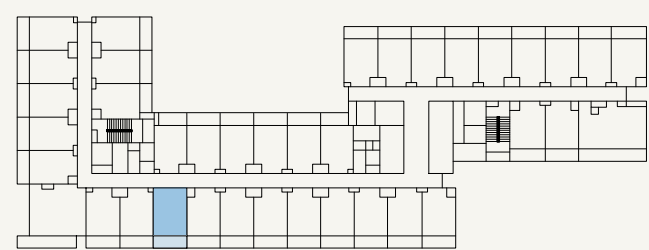

SCALE: N.T.S



FLOOR NO:
6TH & 12TH FLOOR

UNIT TYPE:
STUDIO (TYPE-01A)

APARTMENT AREA:
273.30 SQ.FT. (25.39 SQ.M)

BALCONY AREA:
66.63 SQ.FT. (6.19 SQ.M)




DISCLAIMER:
THE COLORED MARKETING FLOOR PLANS PROVIDED BY THE DEVELOPER ARE FOR ILLUSTRATIVE PURPOSES ONLY. ACTUAL DIMENSIONS, LAYOUT, AND FINISHES MAY VARY FROM THOSE DEPICTED IN THE PLANS. FURNITURE, FIXTURES, AND EQUIPMENT SHOWN IN THE PLANS ARE FOR DECORATIVE PURPOSES ONLY AND ARE NOT INCLUDED IN THE PURCHASE OR LEASE OF THE PROPERTY. THE DEVELOPER RESERVES THE RIGHT TO MAKE MODIFICATIONS, REVISIONS, AND CHANGES TO THE FLOOR PLANS, SPECIFICATIONS, AND FEATURES WITHOUT PRIOR NOTICE.

TOTAL APARTMENT AREA:
339.93 SQ.FT. (31.58 SQ.M)


PROJECT NAME / BUILDING:
JADAF / PROJECT 09

UNIT NO:
621 & 1221

DP
APPROVED :
MC
REVIEWED :
NC
DRAWN :
SHEET SIZE A3

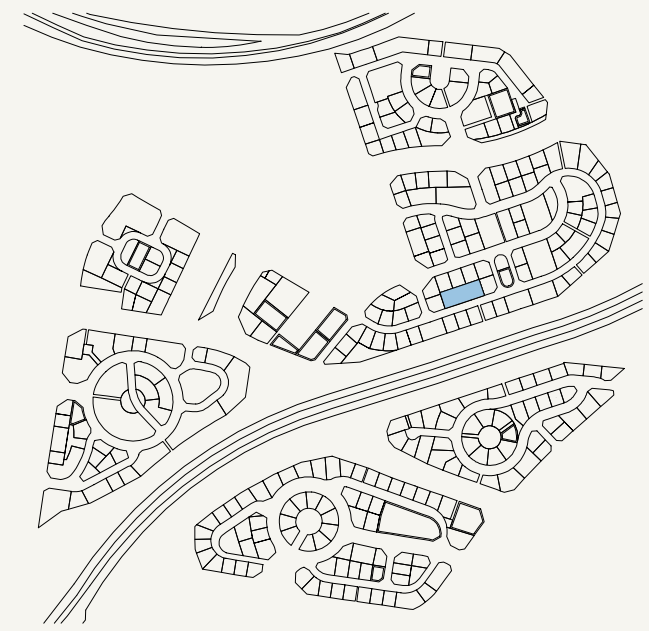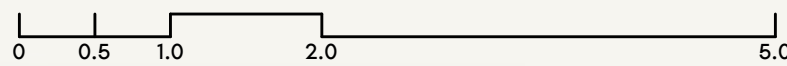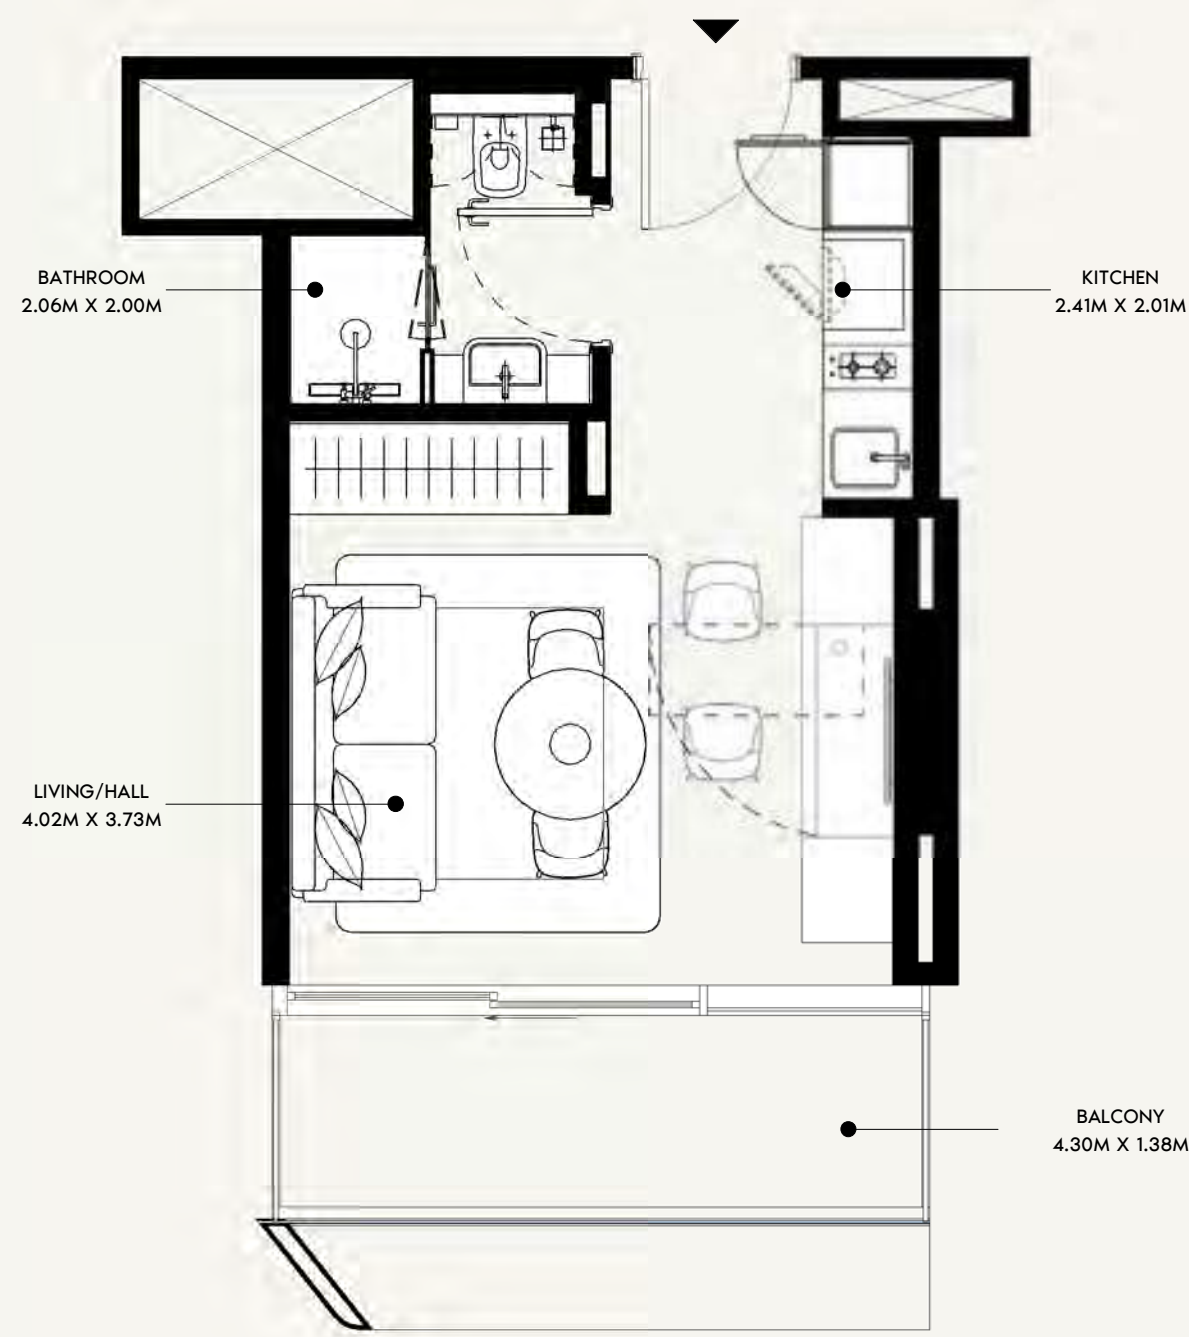

SCALE: N.T.S

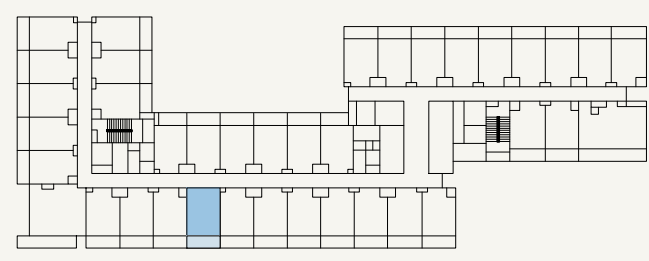

SCALE: N.T.S



FLOOR NO:
6TH & 12TH FLOOR

UNIT TYPE:
STUDIO (TYPE-01A)

APARTMENT AREA:
273.41 SQ.FT. (25.4 SQ.M)

BALCONY AREA:
66.63 SQ.FT. (6.19 SQ.M)




DISCLAIMER:
THE COLORED MARKETING FLOOR PLANS PROVIDED BY THE DEVELOPER ARE FOR ILLUSTRATIVE PURPOSES ONLY. ACTUAL DIMENSIONS, LAYOUT, AND FINISHES MAY VARY FROM THOSE DEPICTED IN THE PLANS. FURNITURE, FIXTURES, AND EQUIPMENT SHOWN IN THE PLANS ARE FOR DECORATIVE PURPOSES ONLY AND ARE NOT INCLUDED IN THE PURCHASE OR LEASE OF THE PROPERTY. THE DEVELOPER RESERVES THE RIGHT TO MAKE MODIFICATIONS, REVISIONS, AND CHANGES TO THE FLOOR PLANS, SPECIFICATIONS, AND FEATURES WITHOUT PRIOR NOTICE.

TOTAL APARTMENT AREA:
340.03 SQ.FT. (31.59 SQ.M)


PROJECT NAME / BUILDING:
JADAF / PROJECT 09

UNIT NO:
620 & 1220

DP
APPROVED :
MC
REVIEWED :
NC
DRAWN :
SHEET SIZE A3

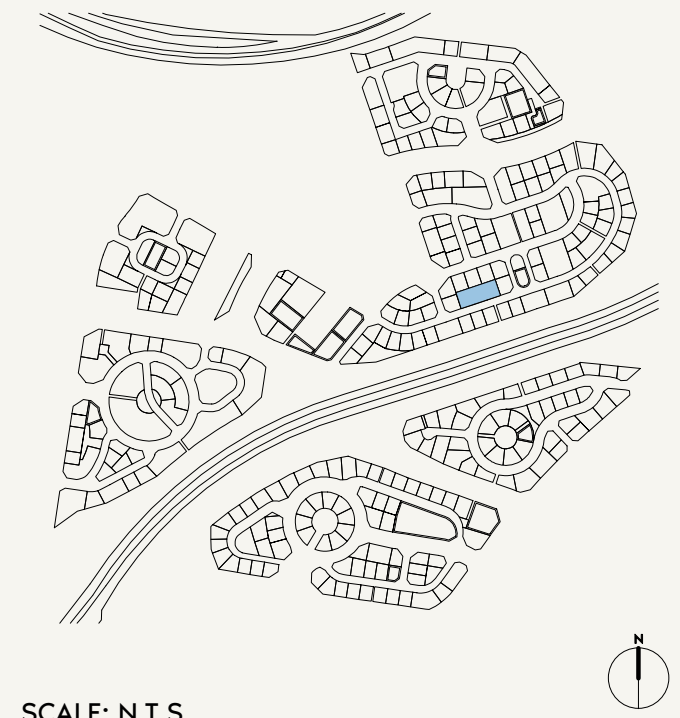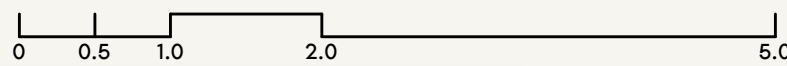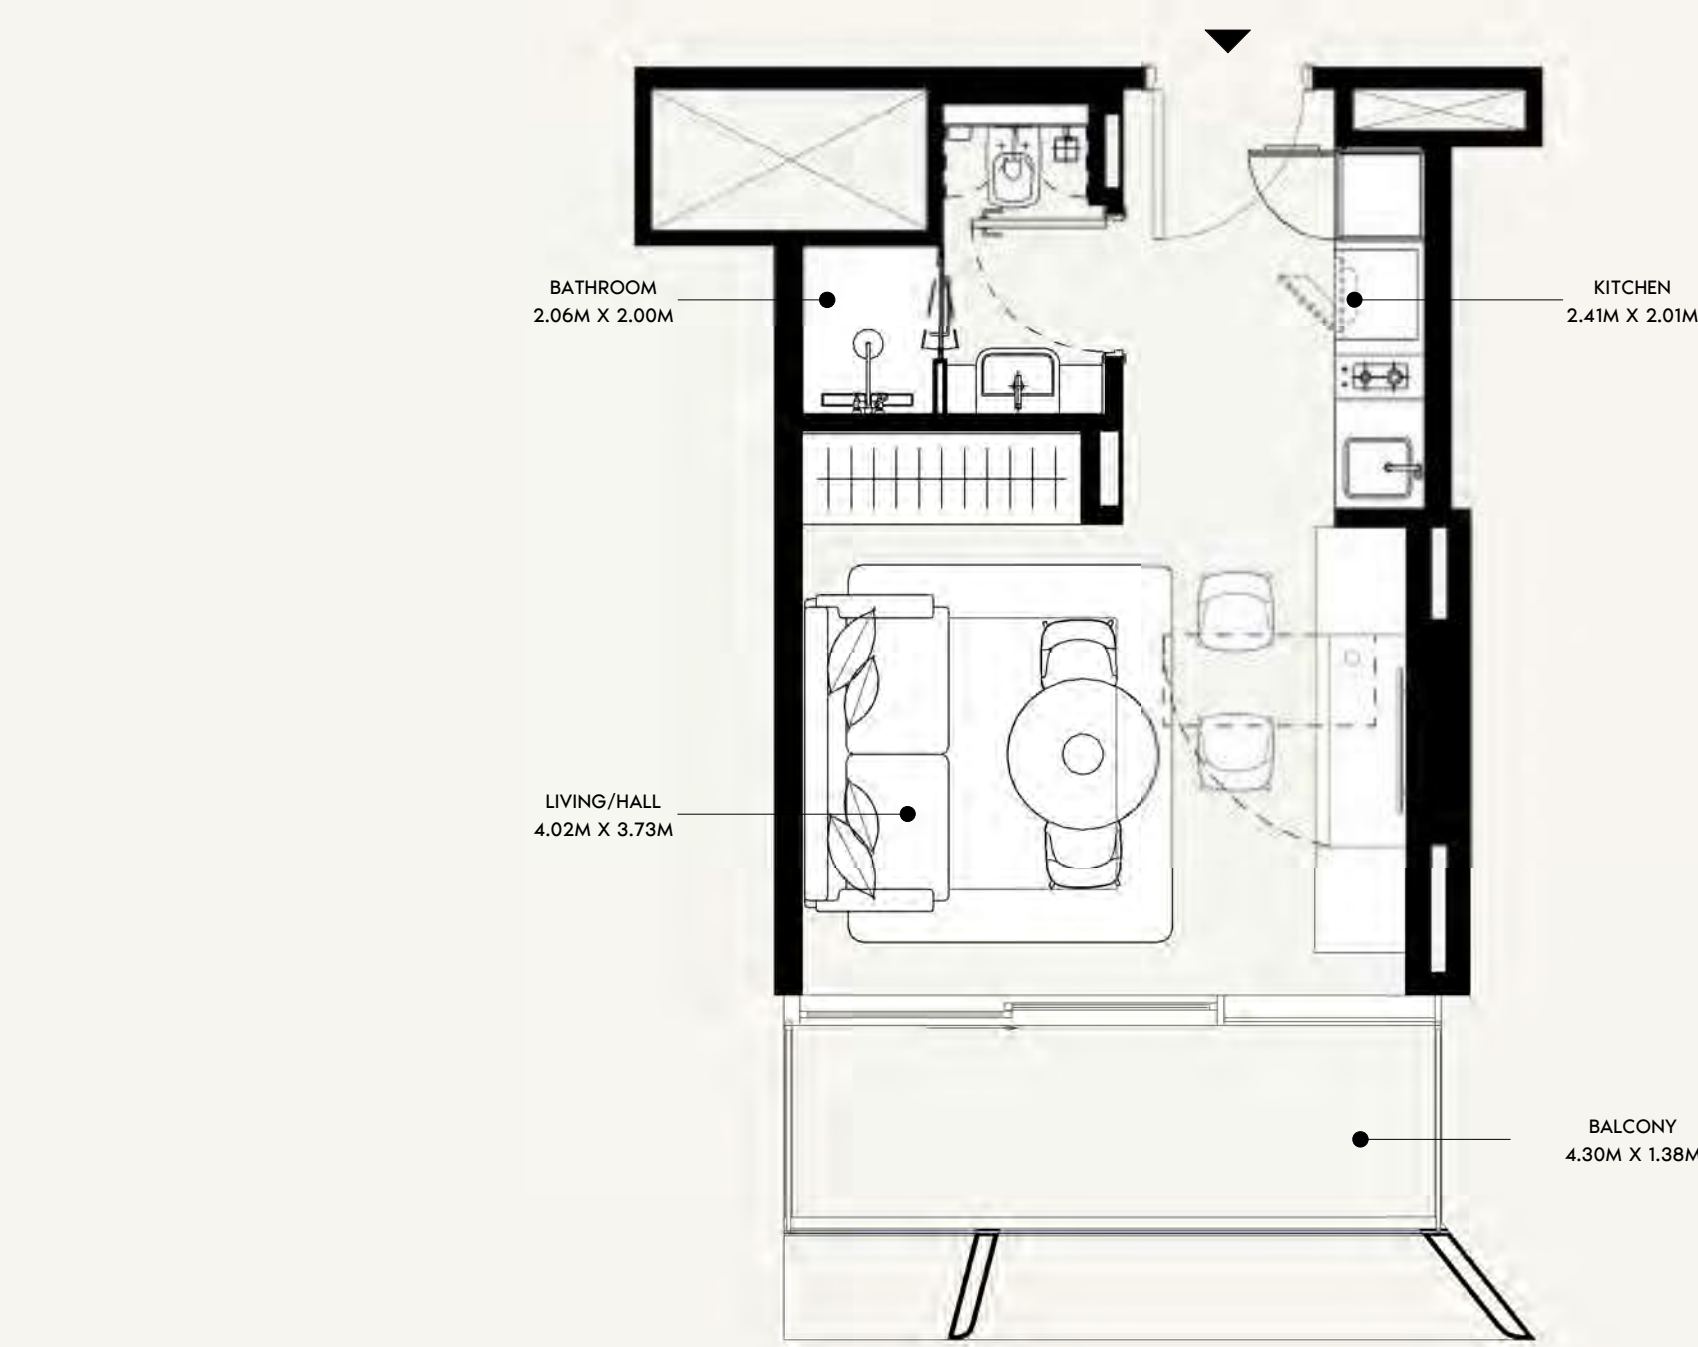

SCALE: N.T.S

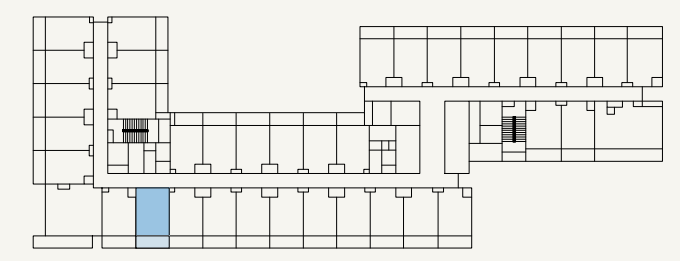

SCALE: N.T.S



FLOOR NO:
6TH & 12TH FLOOR

UNIT TYPE:
STUDIO (TYPE-01A)

APARTMENT AREA:
273.30 SQ.FT. (25.39 SQ.M)

BALCONY AREA:
66.63 SQ.FT. (6.19 SQ.M)


DISCLAIMER:
THE COLORED MARKETING FLOOR PLANS PROVIDED BY THE DEVELOPER ARE FOR ILLUSTRATIVE PURPOSES ONLY. ACTUAL DIMENSIONS, LAYOUT, AND FINISHES MAY VARY FROM THOSE DEPICTED IN THE PLANS. FURNITURE, FIXTURES, AND EQUIPMENT SHOWN IN THE PLANS ARE FOR DECORATIVE PURPOSES ONLY AND ARE NOT INCLUDED IN THE PURCHASE OR LEASE OF THE PROPERTY. THE DEVELOPER RESERVES THE RIGHT TO MAKE MODIFICATIONS, REVISIONS, AND CHANGES TO THE FLOOR PLANS, SPECIFICATIONS, AND FEATURES WITHOUT PRIOR NOTICE.

TOTAL APARTMENT AREA:
339.93 SQ.FT. (31.58 SQ.M)


PROJECT NAME / BUILDING:
JADAF / PROJECT 09

UNIT NO:
622 & 1222

DP
APPROVED :
MC
NC
DRAWN :
SHEET SIZE A3

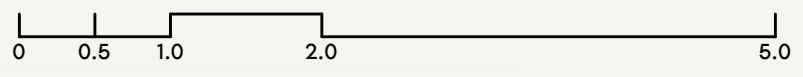

SCALE: N.T.S

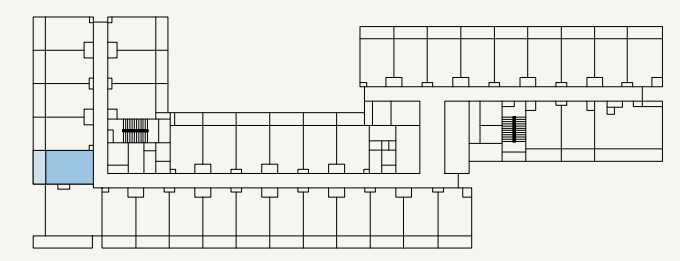

SCALE: N.T.S



FLOOR NO:
6TH & 12TH FLOOR

UNIT TYPE:
STUDIO (TYPE-01A)

APARTMENT AREA:
273.19 SQ.FT. (25.38 SQ.M)

BALCONY AREA:
66.63 SQ.FT. (6.19 SQ.M)




DISCLAIMER:
THE COLORED MARKETING FLOOR PLANS PROVIDED BY THE DEVELOPER ARE FOR ILLUSTRATIVE PURPOSES ONLY. ACTUAL DIMENSIONS, LAYOUT, AND FINISHES MAY VARY FROM THOSE DEPICTED IN THE PLANS. FURNITURE, FIXTURES, AND EQUIPMENT SHOWN IN THE PLANS ARE FOR DECORATIVE PURPOSES ONLY AND ARE NOT INCLUDED IN THE PURCHASE OR LEASE OF THE PROPERTY. THE DEVELOPER RESERVES THE RIGHT TO MAKE MODIFICATIONS, REVISIONS, AND CHANGES TO THE FLOOR PLANS, SPECIFICATIONS, AND FEATURES WITHOUT PRIOR NOTICE.

TOTAL APARTMENT AREA:
339.82 SQ.FT. (31.57 SQ.M)


PROJECT NAME / BUILDING:
JADAF / PROJECT 09

UNIT NO:
625 & 1225

DP
APPROVED :
MC
NC
DRAWN :
SHEET SIZE A3

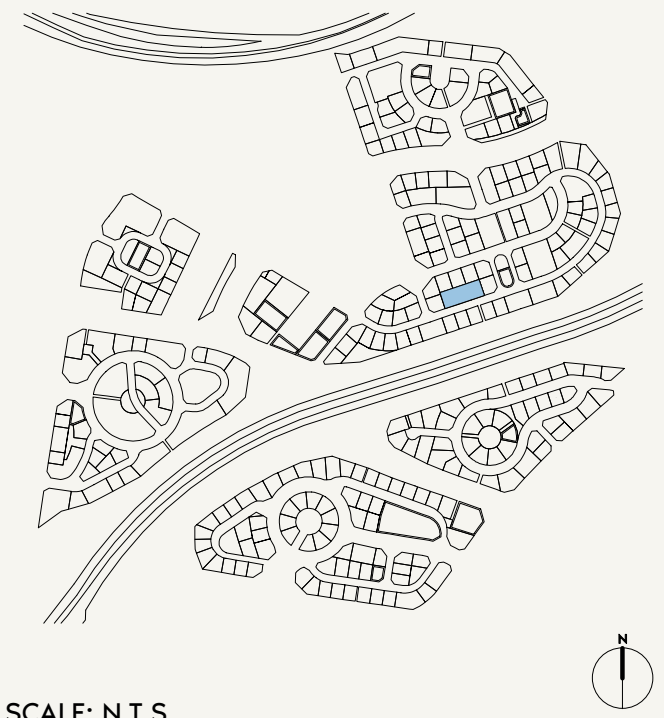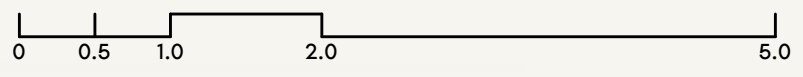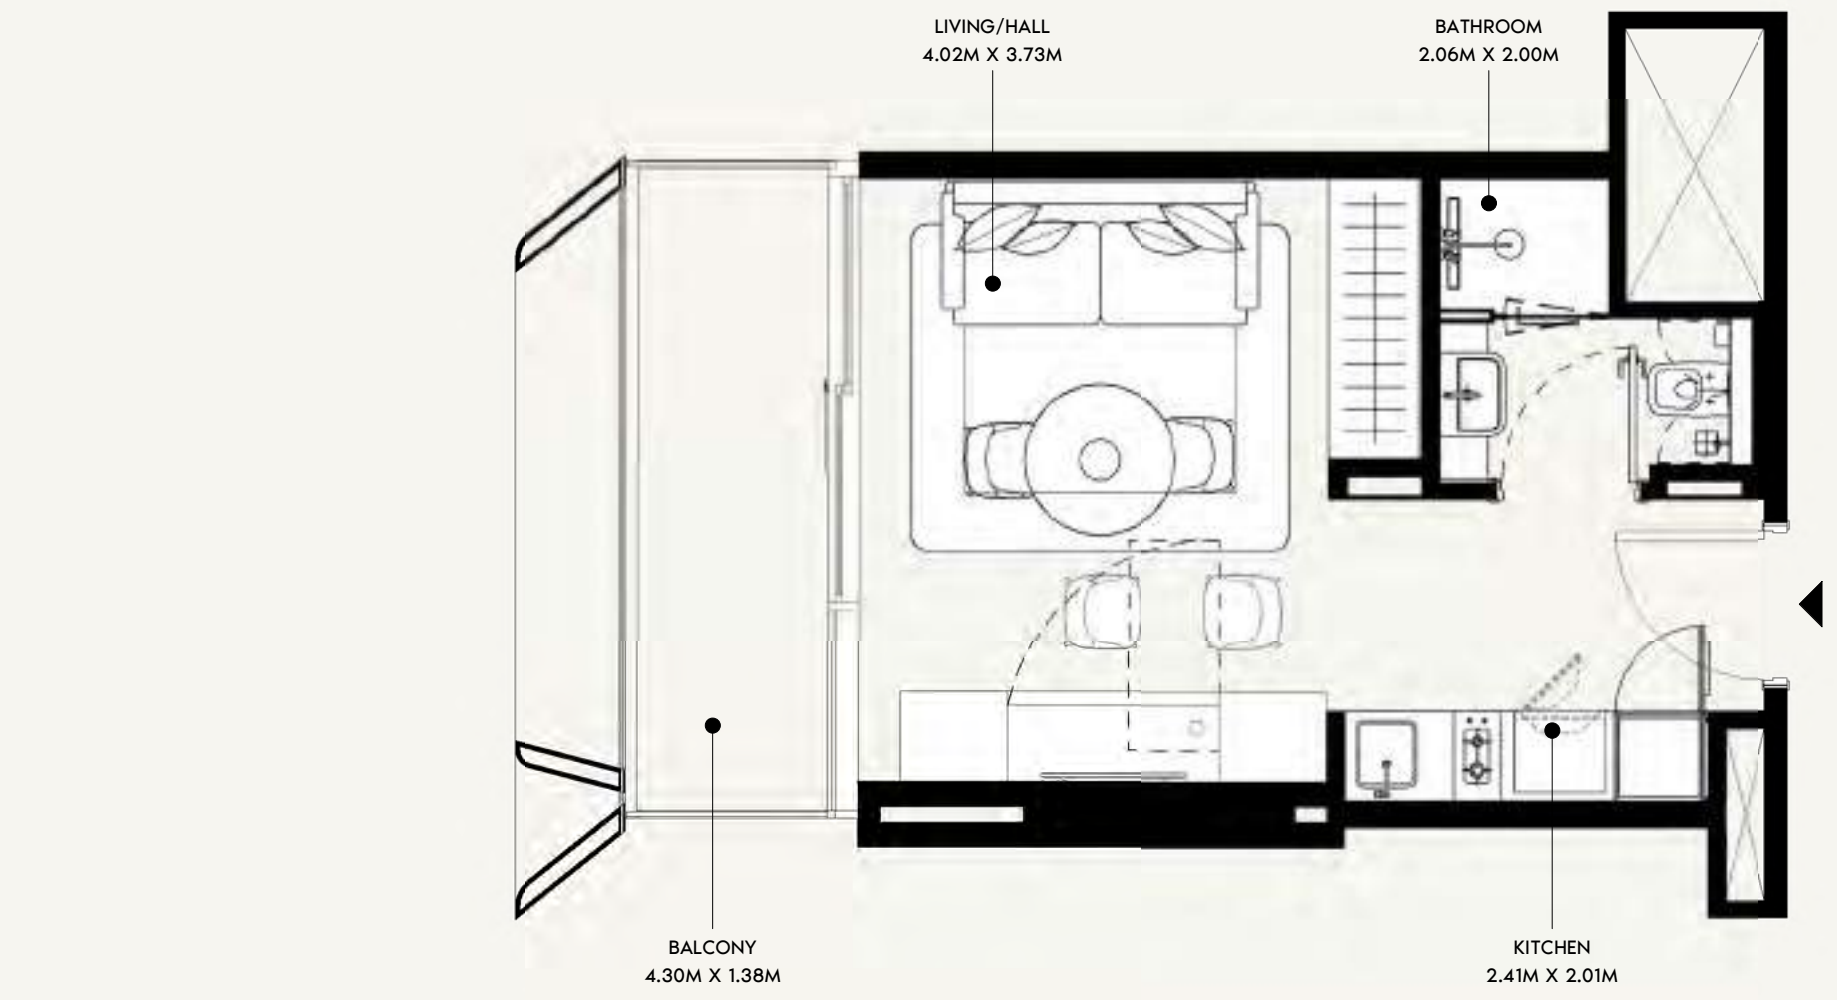

SCALE: N.T.S

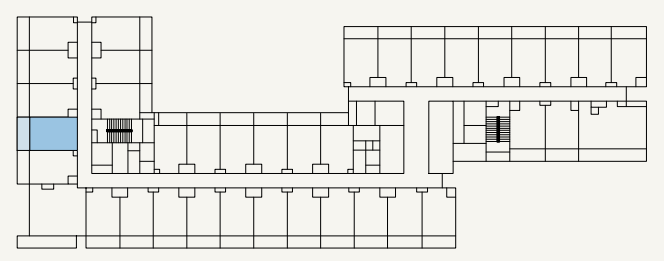

SCALE: N.T.S



FLOOR NO:
6TH & 12TH FLOOR

UNIT TYPE:
STUDIO (TYPE-01A)

APARTMENT AREA:
273.30 SQ.FT. (25.39 SQ.M)

BALCONY AREA:
66.63 SQ.FT. (6.19 SQ.M)




DISCLAIMER:
THE COLORED MARKETING FLOOR PLANS PROVIDED BY THE DEVELOPER ARE FOR ILLUSTRATIVE PURPOSES ONLY. ACTUAL DIMENSIONS, LAYOUT, AND FINISHES MAY VARY FROM THOSE DEPICTED IN THE PLANS. FURNITURE, FIXTURES, AND EQUIPMENT SHOWN IN THE PLANS ARE FOR DECORATIVE PURPOSES ONLY AND ARE NOT INCLUDED IN THE PURCHASE OR LEASE OF THE PROPERTY. THE DEVELOPER RESERVES THE RIGHT TO MAKE MODIFICATIONS, REVISIONS, AND CHANGES TO THE FLOOR PLANS, SPECIFICATIONS, AND FEATURES WITHOUT PRIOR NOTICE.

TOTAL APARTMENT AREA:
339.93 SQ.FT. (31.58 SQ.M)


PROJECT NAME / BUILDING:
JADAF / PROJECT 09

UNIT NO:
626 & 1226

DP
APPROVED :
MC
NC
DRAWN :
SHEET SIZE A3

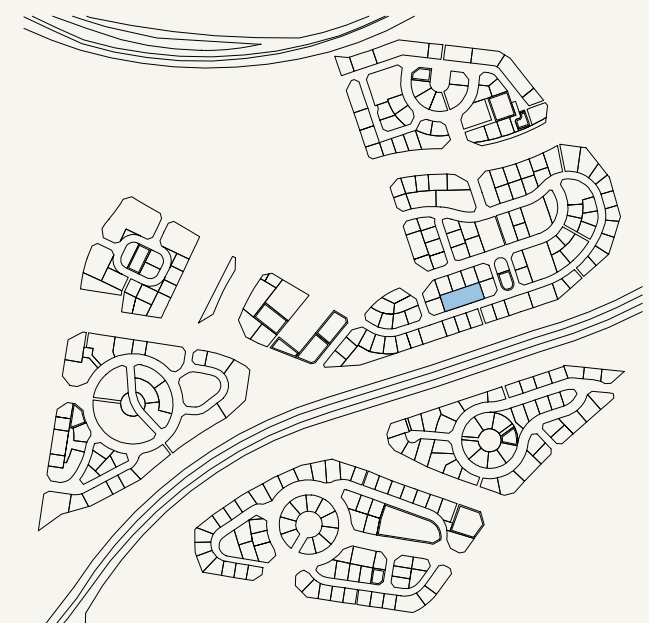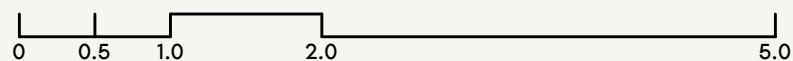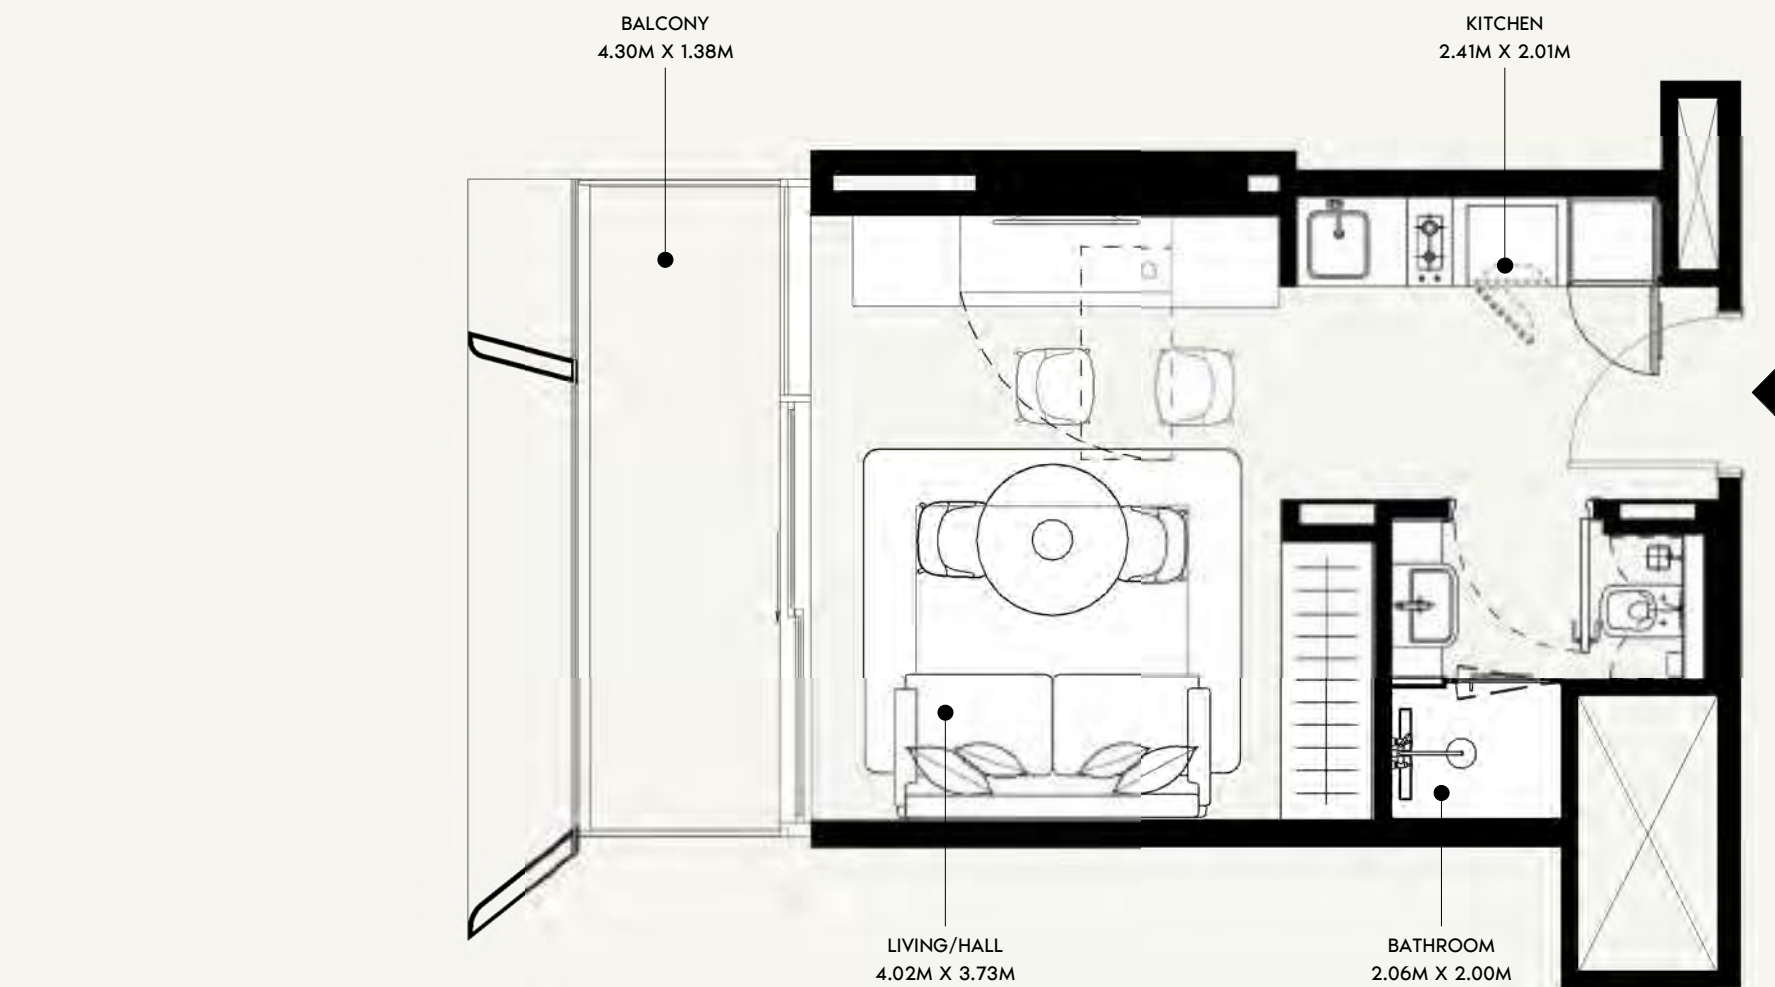

SCALE: N.T.S

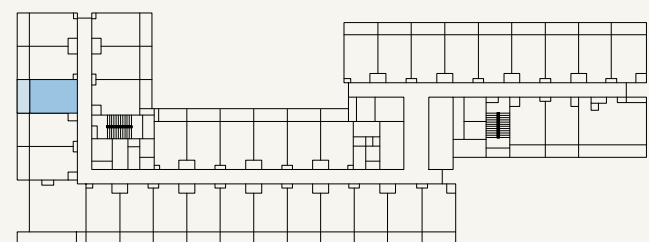

SCALE: N.T.S



FLOOR NO:
6TH & 12TH FLOOR

UNIT TYPE:
STUDIO (TYPE-01A)

APARTMENT AREA:
273.30 SQ.FT. (25.39 SQ.M)

BALCONY AREA:
66.63 SQ.FT. (6.19 SQ.M)




DISCLAIMER:
THE COLORED MARKETING FLOOR PLANS PROVIDED BY THE DEVELOPER ARE FOR ILLUSTRATIVE PURPOSES ONLY. ACTUAL DIMENSIONS, LAYOUT, AND FINISHES MAY VARY FROM THOSE DEPICTED IN THE PLANS. FURNITURE, FIXTURES, AND EQUIPMENT SHOWN IN THE PLANS ARE FOR DECORATIVE PURPOSES ONLY AND ARE NOT INCLUDED IN THE PURCHASE OR LEASE OF THE PROPERTY. THE DEVELOPER RESERVES THE RIGHT TO MAKE MODIFICATIONS, REVISIONS, AND CHANGES TO THE FLOOR PLANS, SPECIFICATIONS, AND FEATURES WITHOUT PRIOR NOTICE.

TOTAL APARTMENT AREA:
339.93 SQ.FT. (31.58 SQ.M)


PROJECT NAME / BUILDING:
JADAF / PROJECT 09

UNIT NO:
627 & 1227

DP
APPROVED :
MC
REVIEWED :
NC
DRAWN :
SHEET SIZE A3

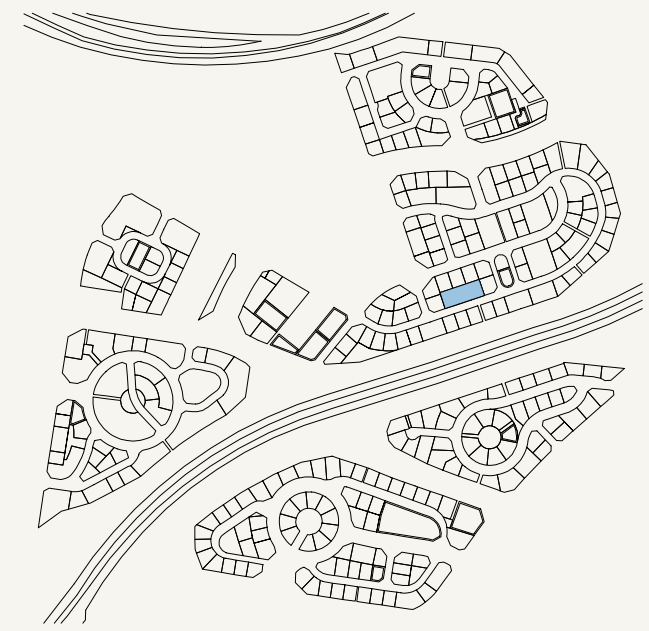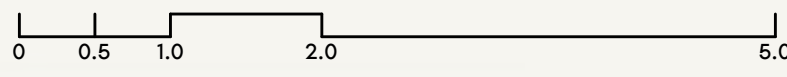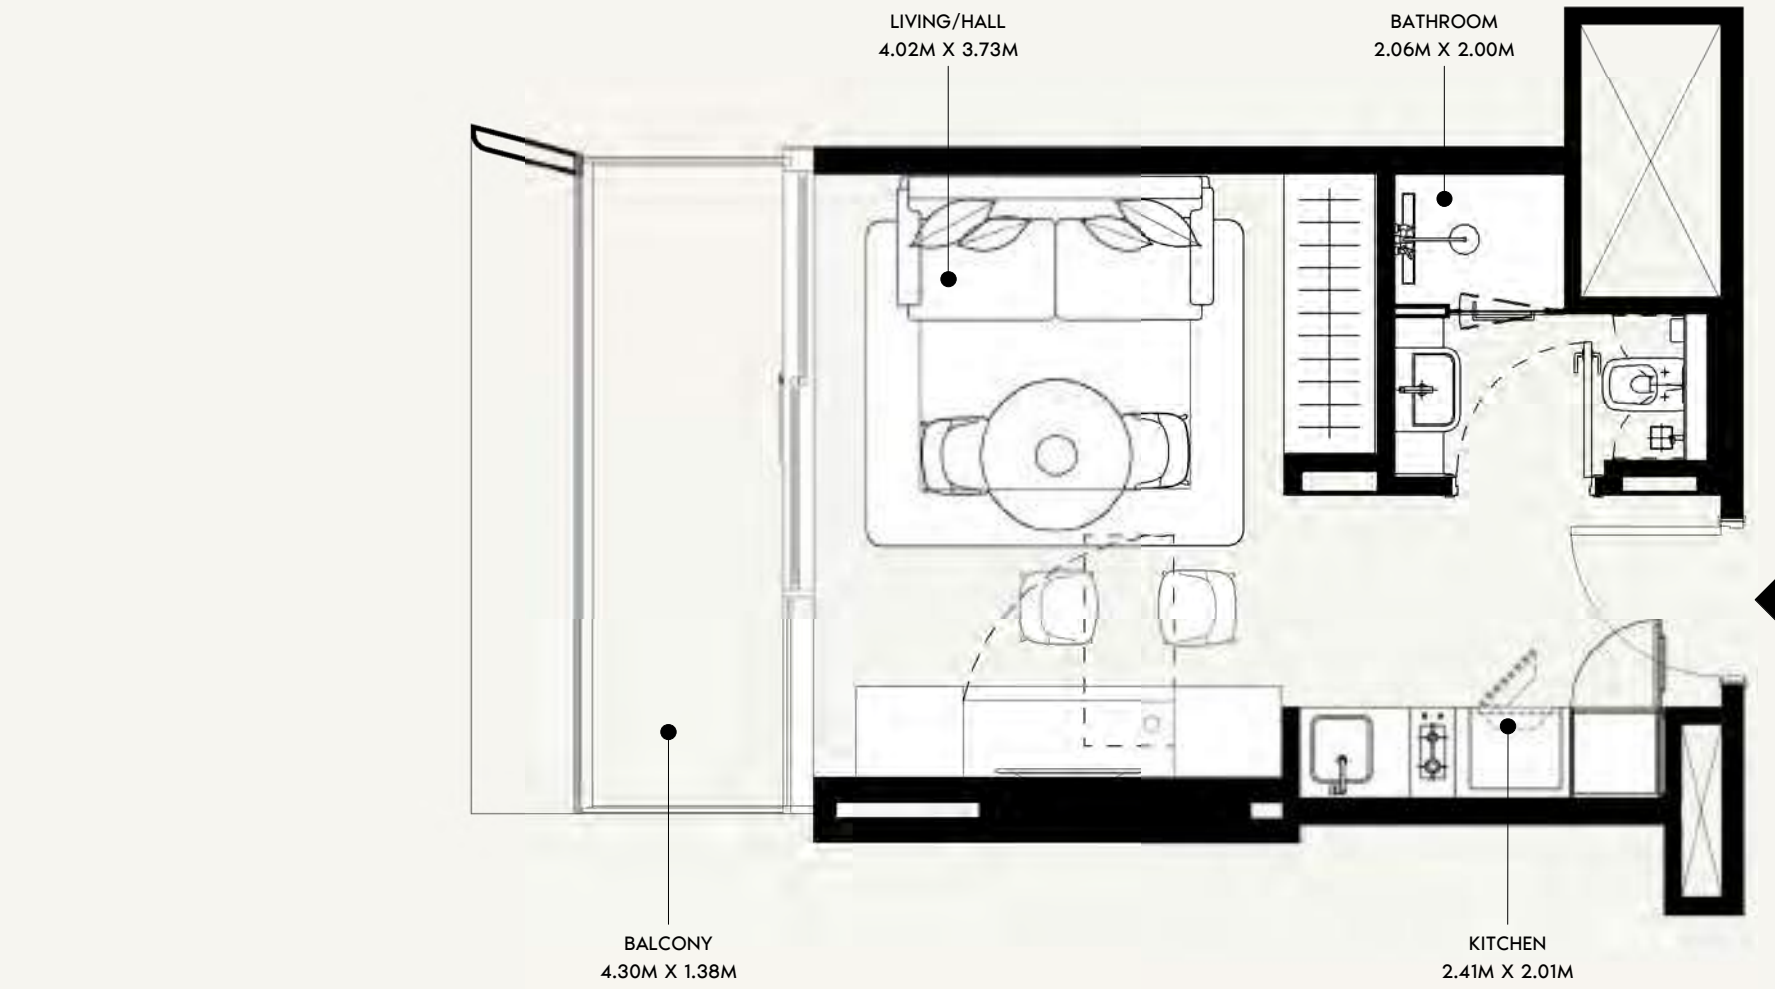

SCALE: N.T.S

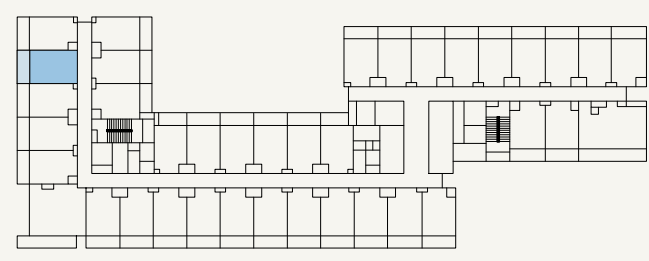

SCALE: N.T.S



FLOOR NO:
6TH & 12TH FLOOR

UNIT TYPE:
STUDIO (TYPE-01A)

APARTMENT AREA:
273.30 SQ.FT. (25.39 SQ.M)

BALCONY AREA:
66.63 SQ.FT. (6.19 SQ.M)



DISCLAIMER:
THE COLORED MARKETING FLOOR PLANS PROVIDED BY THE DEVELOPER ARE FOR ILLUSTRATIVE PURPOSES ONLY. ACTUAL DIMENSIONS, LAYOUT, AND FINISHES MAY VARY FROM THOSE DEPICTED IN THE PLANS. FURNITURE, FIXTURES, AND EQUIPMENT SHOWN IN THE PLANS ARE FOR DECORATIVE PURPOSES ONLY AND ARE NOT INCLUDED IN THE PURCHASE OR LEASE OF THE PROPERTY. THE DEVELOPER RESERVES THE RIGHT TO MAKE MODIFICATIONS, REVISIONS, AND CHANGES TO THE FLOOR PLANS, SPECIFICATIONS, AND FEATURES WITHOUT PRIOR NOTICE.

TOTAL APARTMENT AREA:
339.93 SQ.FT. (31.58 SQ.M)


PROJECT NAME / BUILDING:
JADAF / PROJECT 09

UNIT NO:
628 & 1228

DP
APPROVED :
MC
REVIEWED :
NC
DRAWN :
SHEET SIZE A3

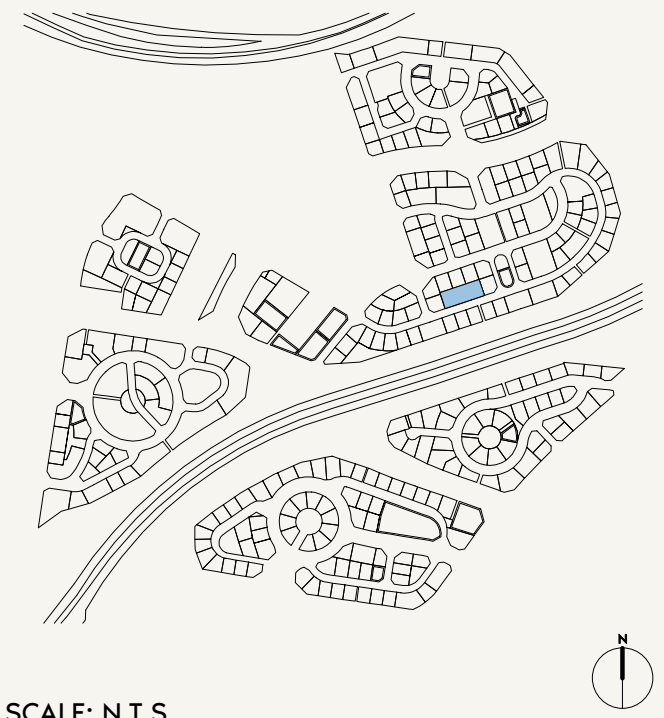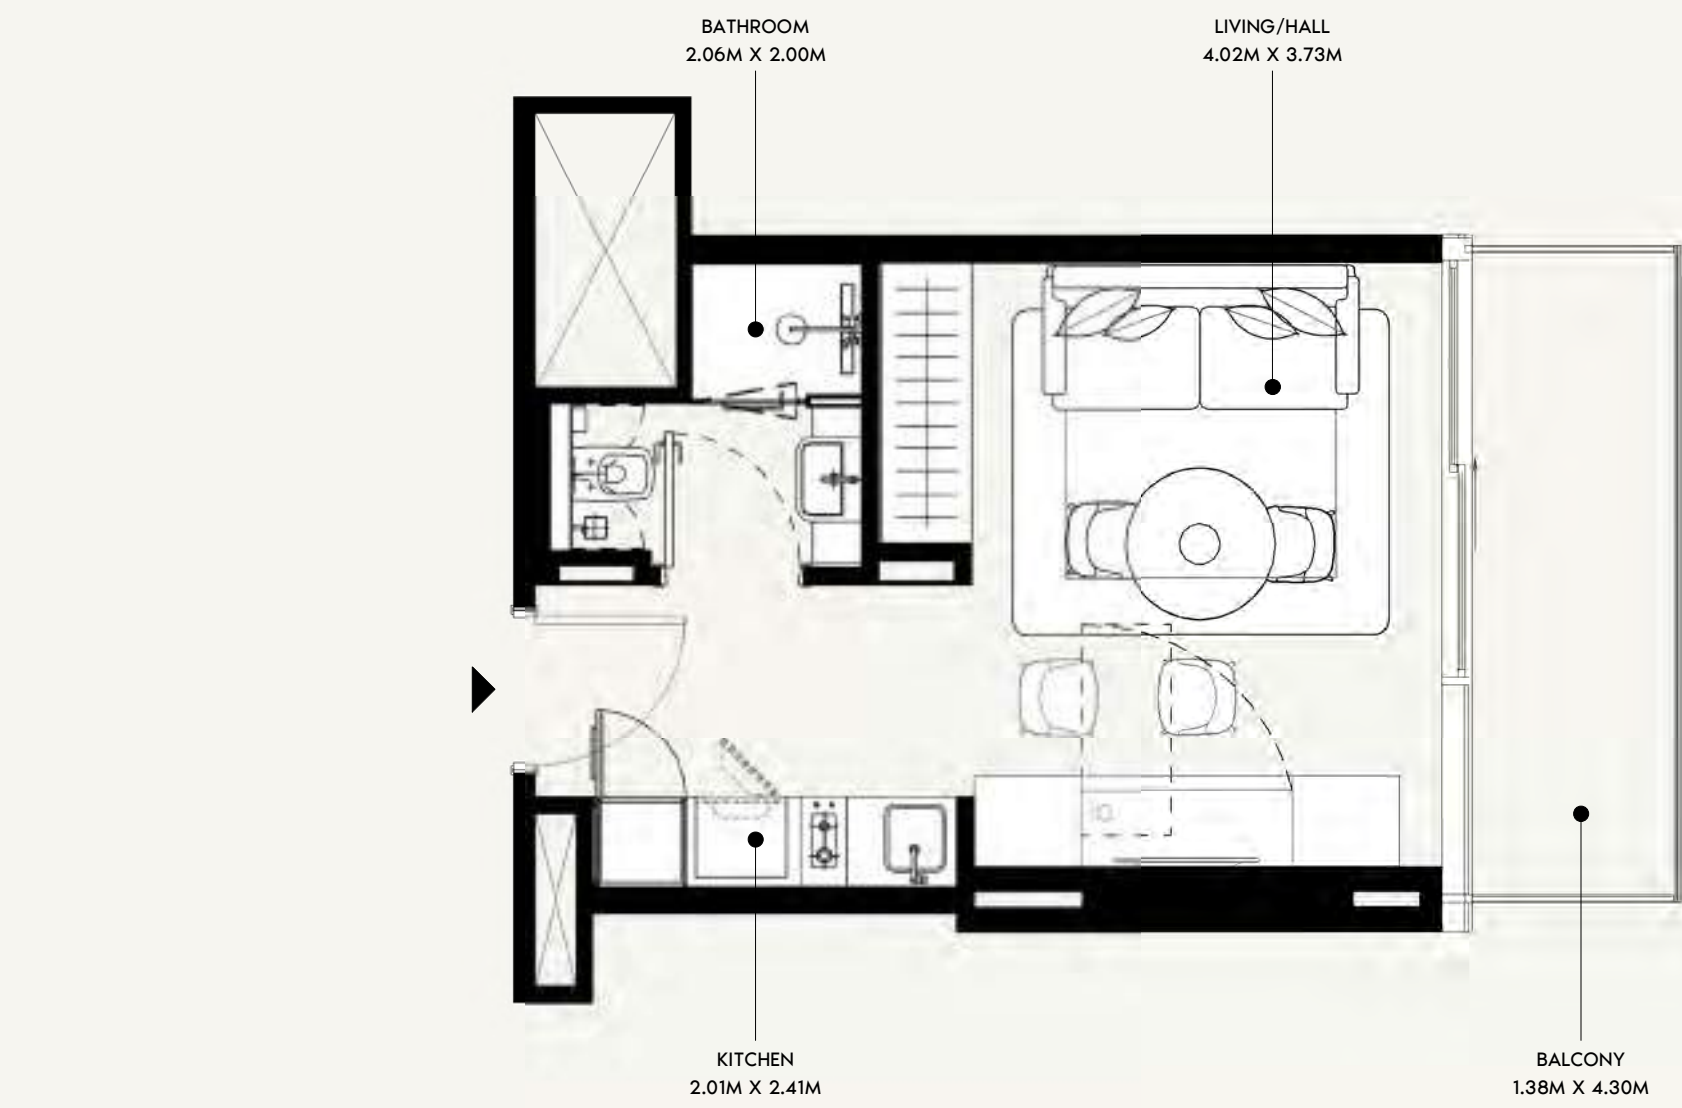

SCALE: N.T.S

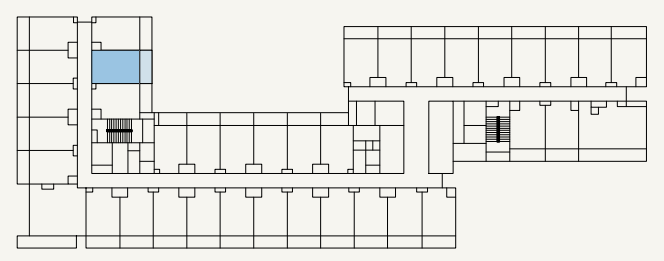

SCALE: N.T.S



FLOOR NO:
6TH & 12TH FLOOR

UNIT TYPE:
STUDIO (TYPE-01A)

APARTMENT AREA:
273.41 SQ.FT. (25.4 SQ.M)

BALCONY AREA:
66.63 SQ.FT. (6.19 SQ.M)




DISCLAIMER:
THE COLORED MARKETING FLOOR PLANS PROVIDED BY THE DEVELOPER ARE FOR ILLUSTRATIVE PURPOSES ONLY. ACTUAL DIMENSIONS, LAYOUT, AND FINISHES MAY VARY FROM THOSE DEPICTED IN THE PLANS. FURNITURE, FIXTURES, AND EQUIPMENT SHOWN IN THE PLANS ARE FOR DECORATIVE PURPOSES ONLY AND ARE NOT INCLUDED IN THE PURCHASE OR LEASE OF THE PROPERTY. THE DEVELOPER RESERVES THE RIGHT TO MAKE MODIFICATIONS, REVISIONS, AND CHANGES TO THE FLOOR PLANS, SPECIFICATIONS, AND FEATURES WITHOUT PRIOR NOTICE.

TOTAL APARTMENT AREA:
340.03 SQ.FT. (31.59 SQ.M)


PROJECT NAME / BUILDING:
JADAF / PROJECT 09

UNIT NO:
631 & 1231

DP
APPROVED :
MC
NC
DRAWN :
SHEET SIZE A3

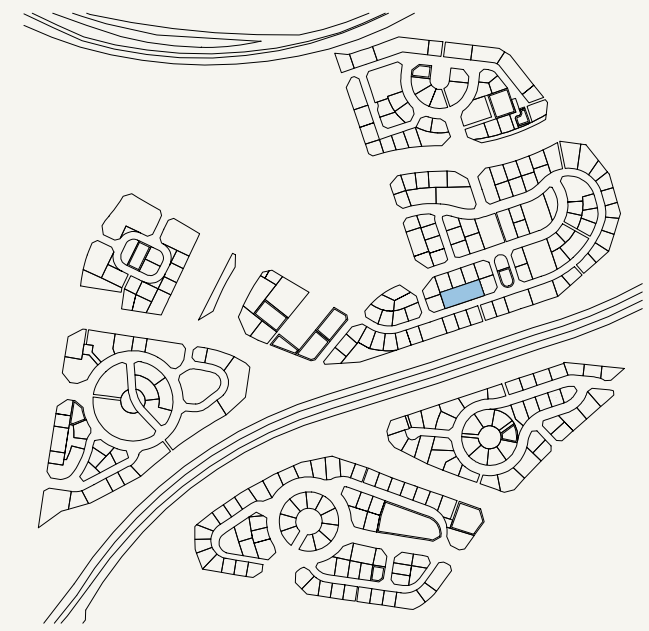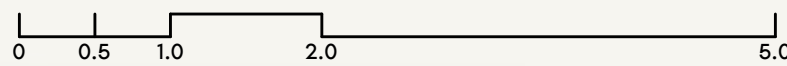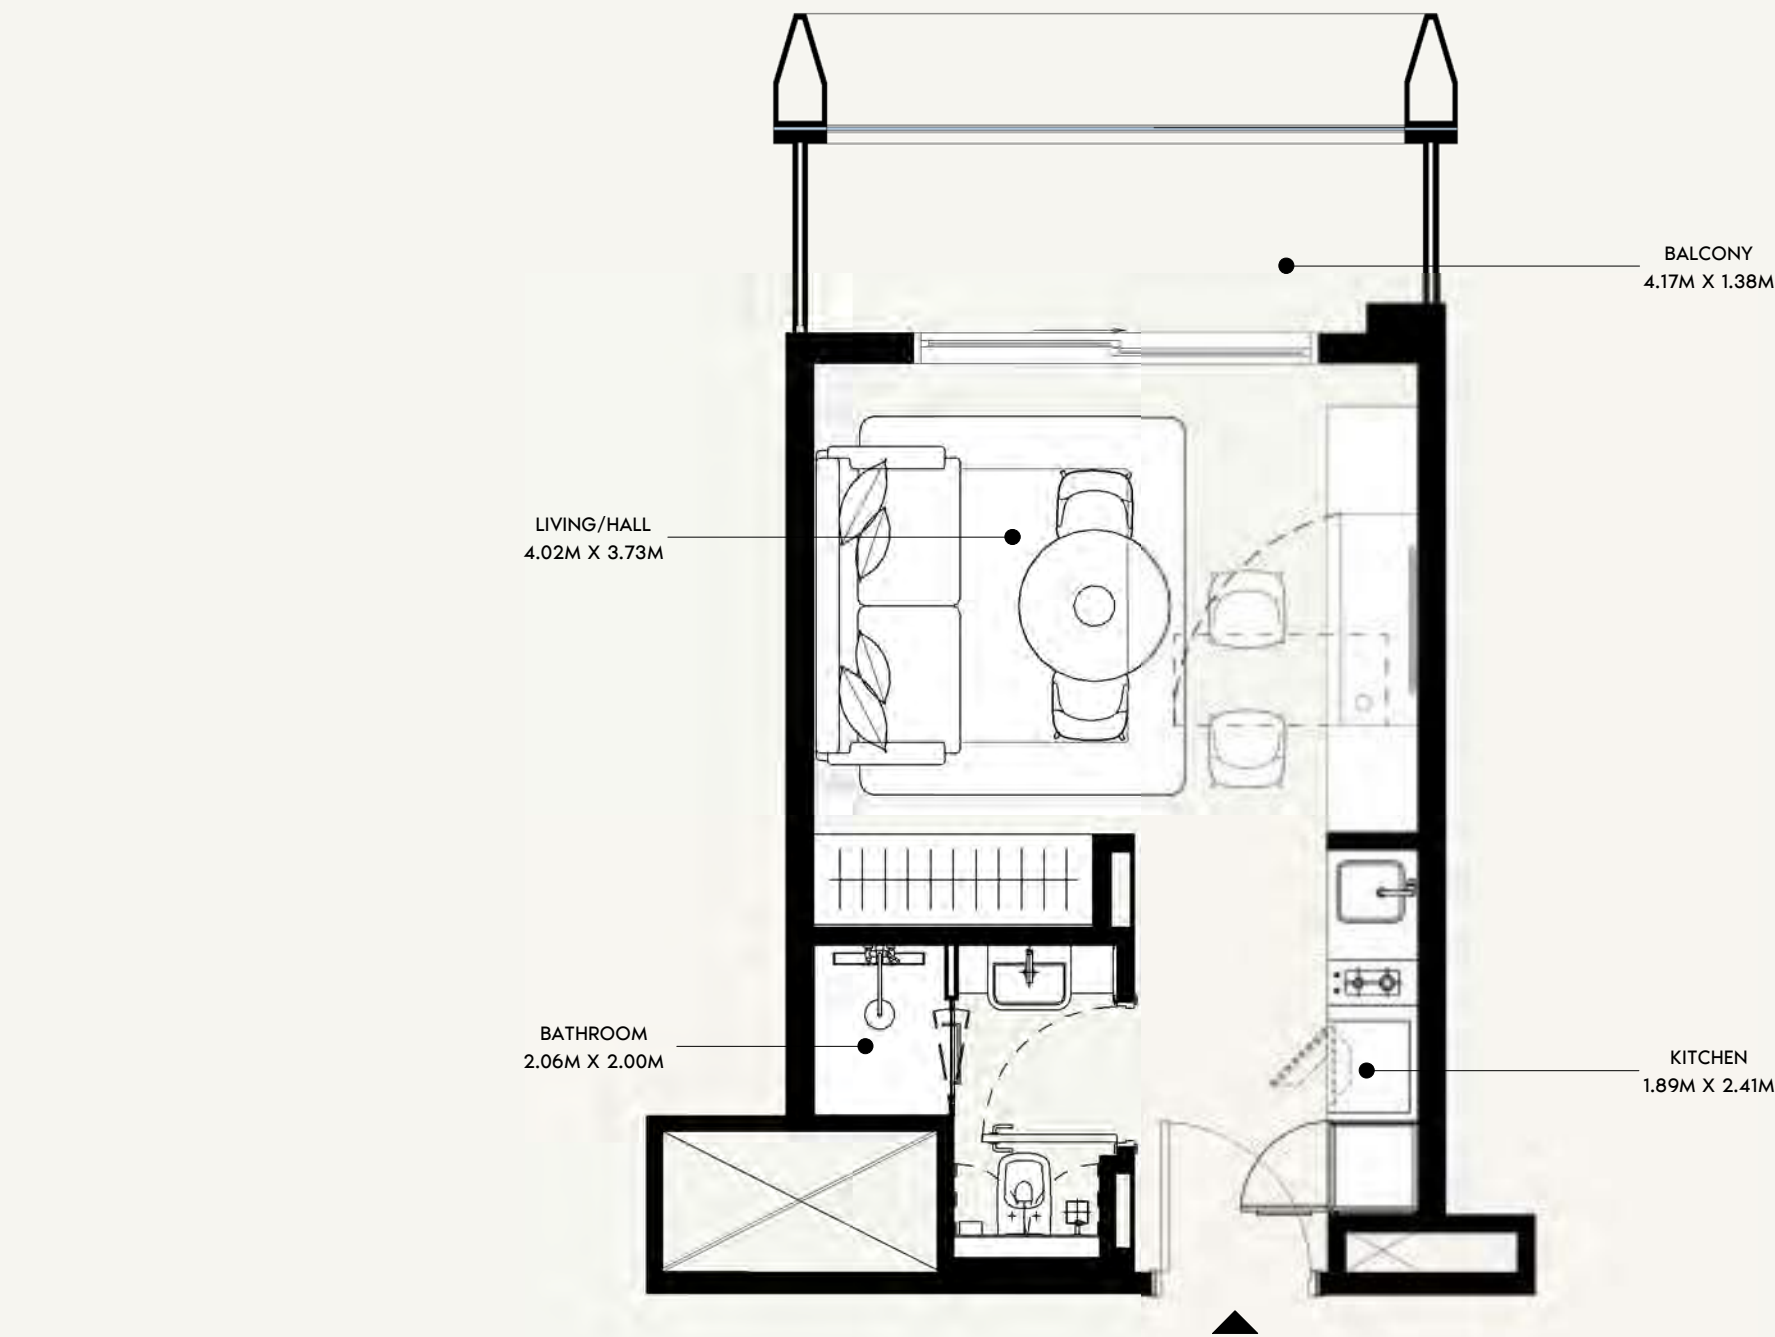

SCALE: N.T.S

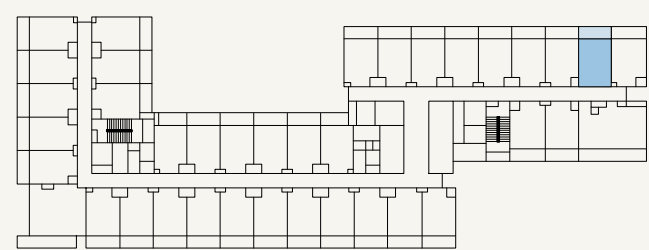

SCALE: N.T.S



FLOOR NO:
6TH & 12TH FLOOR

UNIT TYPE:
STUDIO (TYPE-01B)

APARTMENT AREA:
264.15 SQ.FT. (24.54 SQ.M)

BALCONY AREA:
65.66 SQ.FT. (6.1 SQ.M)




DISCLAIMER:
THE COLORED MARKETING FLOOR PLANS PROVIDED BY THE DEVELOPER ARE FOR ILLUSTRATIVE PURPOSES ONLY. ACTUAL DIMENSIONS, LAYOUT, AND FINISHES MAY VARY FROM THOSE DEPICTED IN THE PLANS. FURNITURE, FIXTURES, AND EQUIPMENT SHOWN IN THE PLANS ARE FOR DECORATIVE PURPOSES ONLY AND ARE NOT INCLUDED IN THE PURCHASE OR LEASE OF THE PROPERTY. THE DEVELOPER RESERVES THE RIGHT TO MAKE MODIFICATIONS, REVISIONS, AND CHANGES TO THE FLOOR PLANS, SPECIFICATIONS, AND FEATURES WITHOUT PRIOR NOTICE.

TOTAL APARTMENT AREA:
329.81 SQ.FT. (30.64 SQ.M)


PROJECT NAME / BUILDING:
JADAF / PROJECT 09

UNIT NO:
608 & 1208

DP
APPROVED :
MC
REVIEWED :
NC
DRAWN :
SHEET SIZE A3

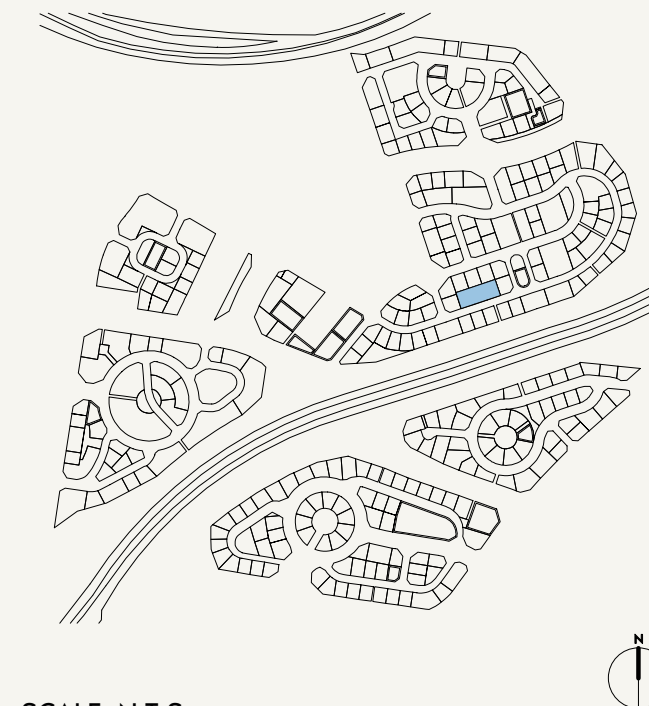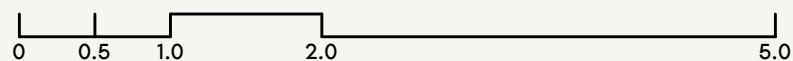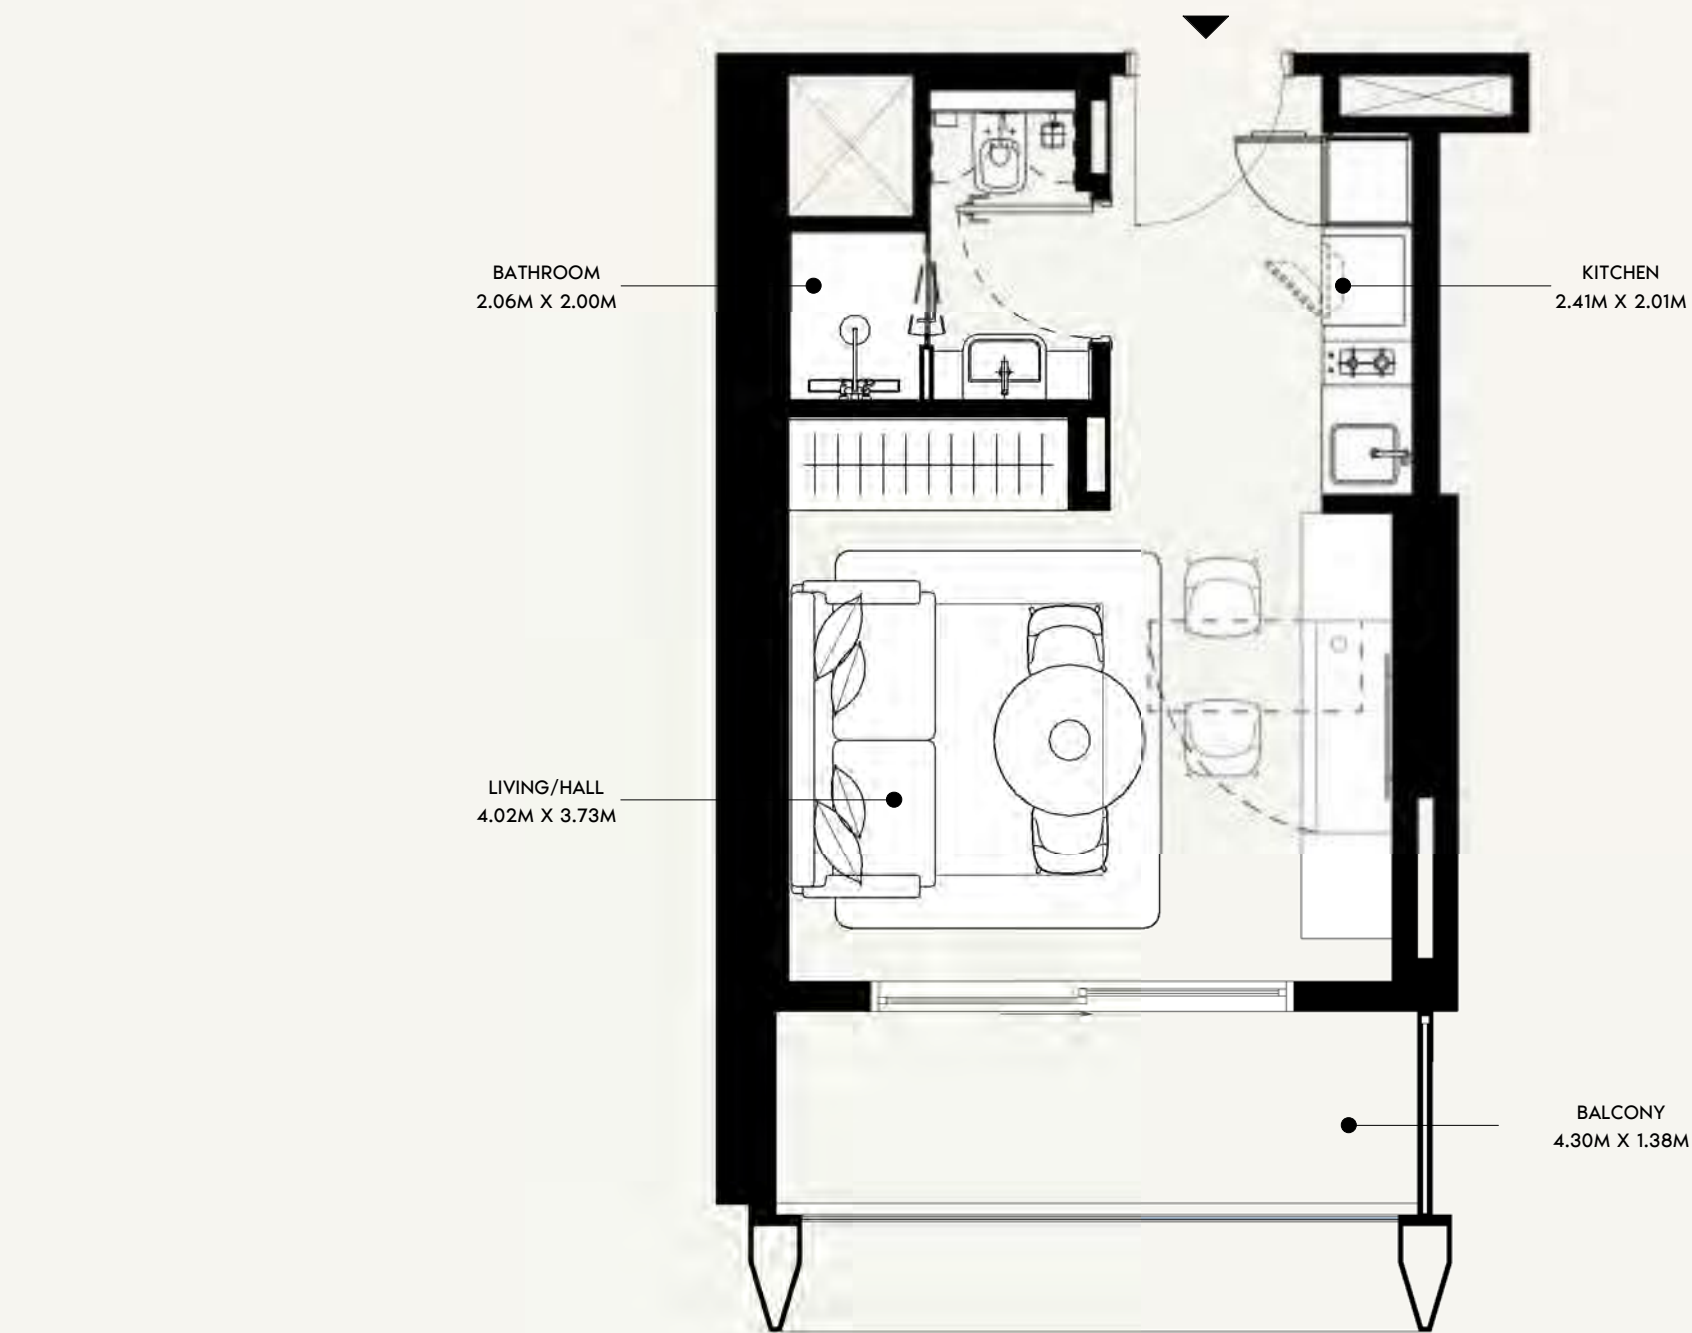

SCALE: N.T.S

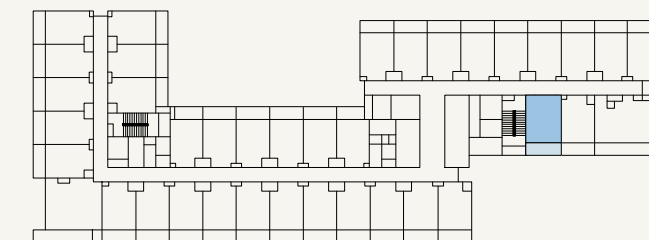

SCALE: N.T.S



FLOOR NO:
6TH & 12TH FLOOR

UNIT TYPE:
STUDIO (TYPE-01C)

APARTMENT AREA:
282.56 SQ.FT. (26.25 SQ.M)

BALCONY AREA:
70.61 SQ.FT. (6.56 SQ.M)





DISCLAIMER:
THE COLORED MARKETING FLOOR PLANS PROVIDED BY THE DEVELOPER ARE FOR ILLUSTRATIVE PURPOSES ONLY. ACTUAL DIMENSIONS, LAYOUT, AND FINISHES MAY VARY FROM THOSE DEPICTED IN THE PLANS. FURNITURE, FIXTURES, AND EQUIPMENT SHOWN IN THE PLANS ARE FOR DECORATIVE PURPOSES ONLY AND ARE NOT INCLUDED IN THE PURCHASE OR LEASE OF THE PROPERTY. THE DEVELOPER RESERVES THE RIGHT TO MAKE MODIFICATIONS, REVISIONS, AND CHANGES TO THE FLOOR PLANS, SPECIFICATIONS, AND FEATURES WITHOUT PRIOR NOTICE.

TOTAL APARTMENT AREA:
353.17 SQ.FT. (32.81 SQ.M)

PROJECT NAME / BUILDING:
JADAF / PROJECT 09

UNIT NO:
612 & 1212

DP
APPROVED :
MC
REVIEWED :
NC
DRAWN :
SHEET SIZE A3

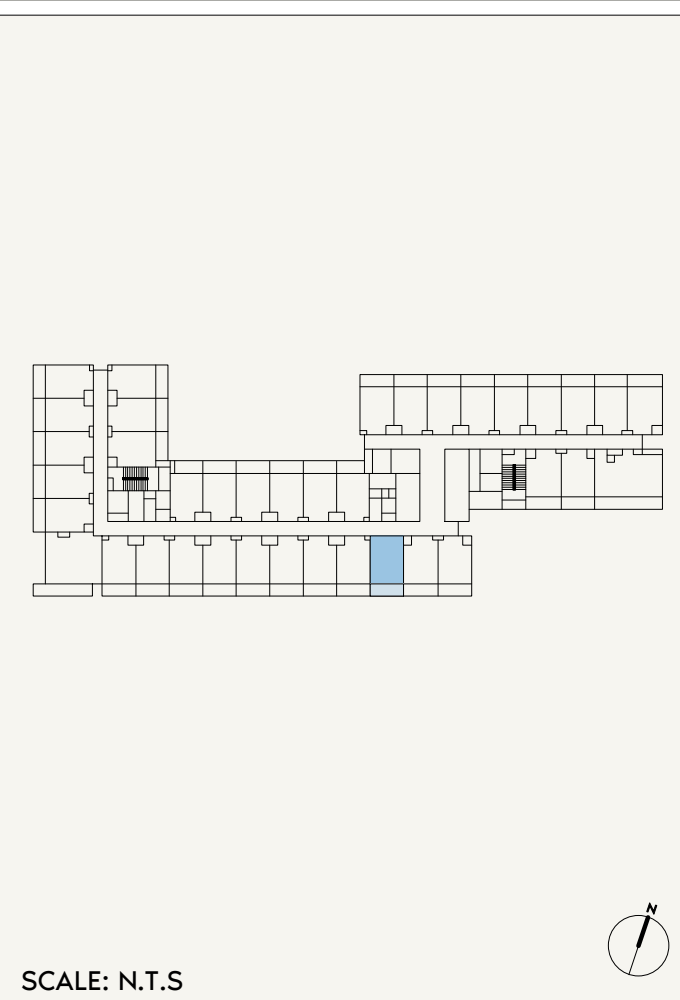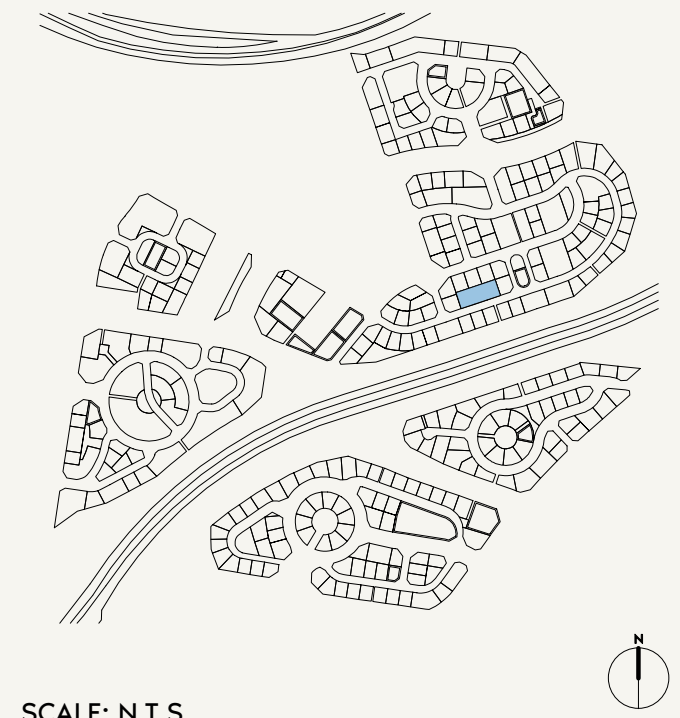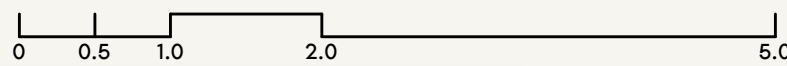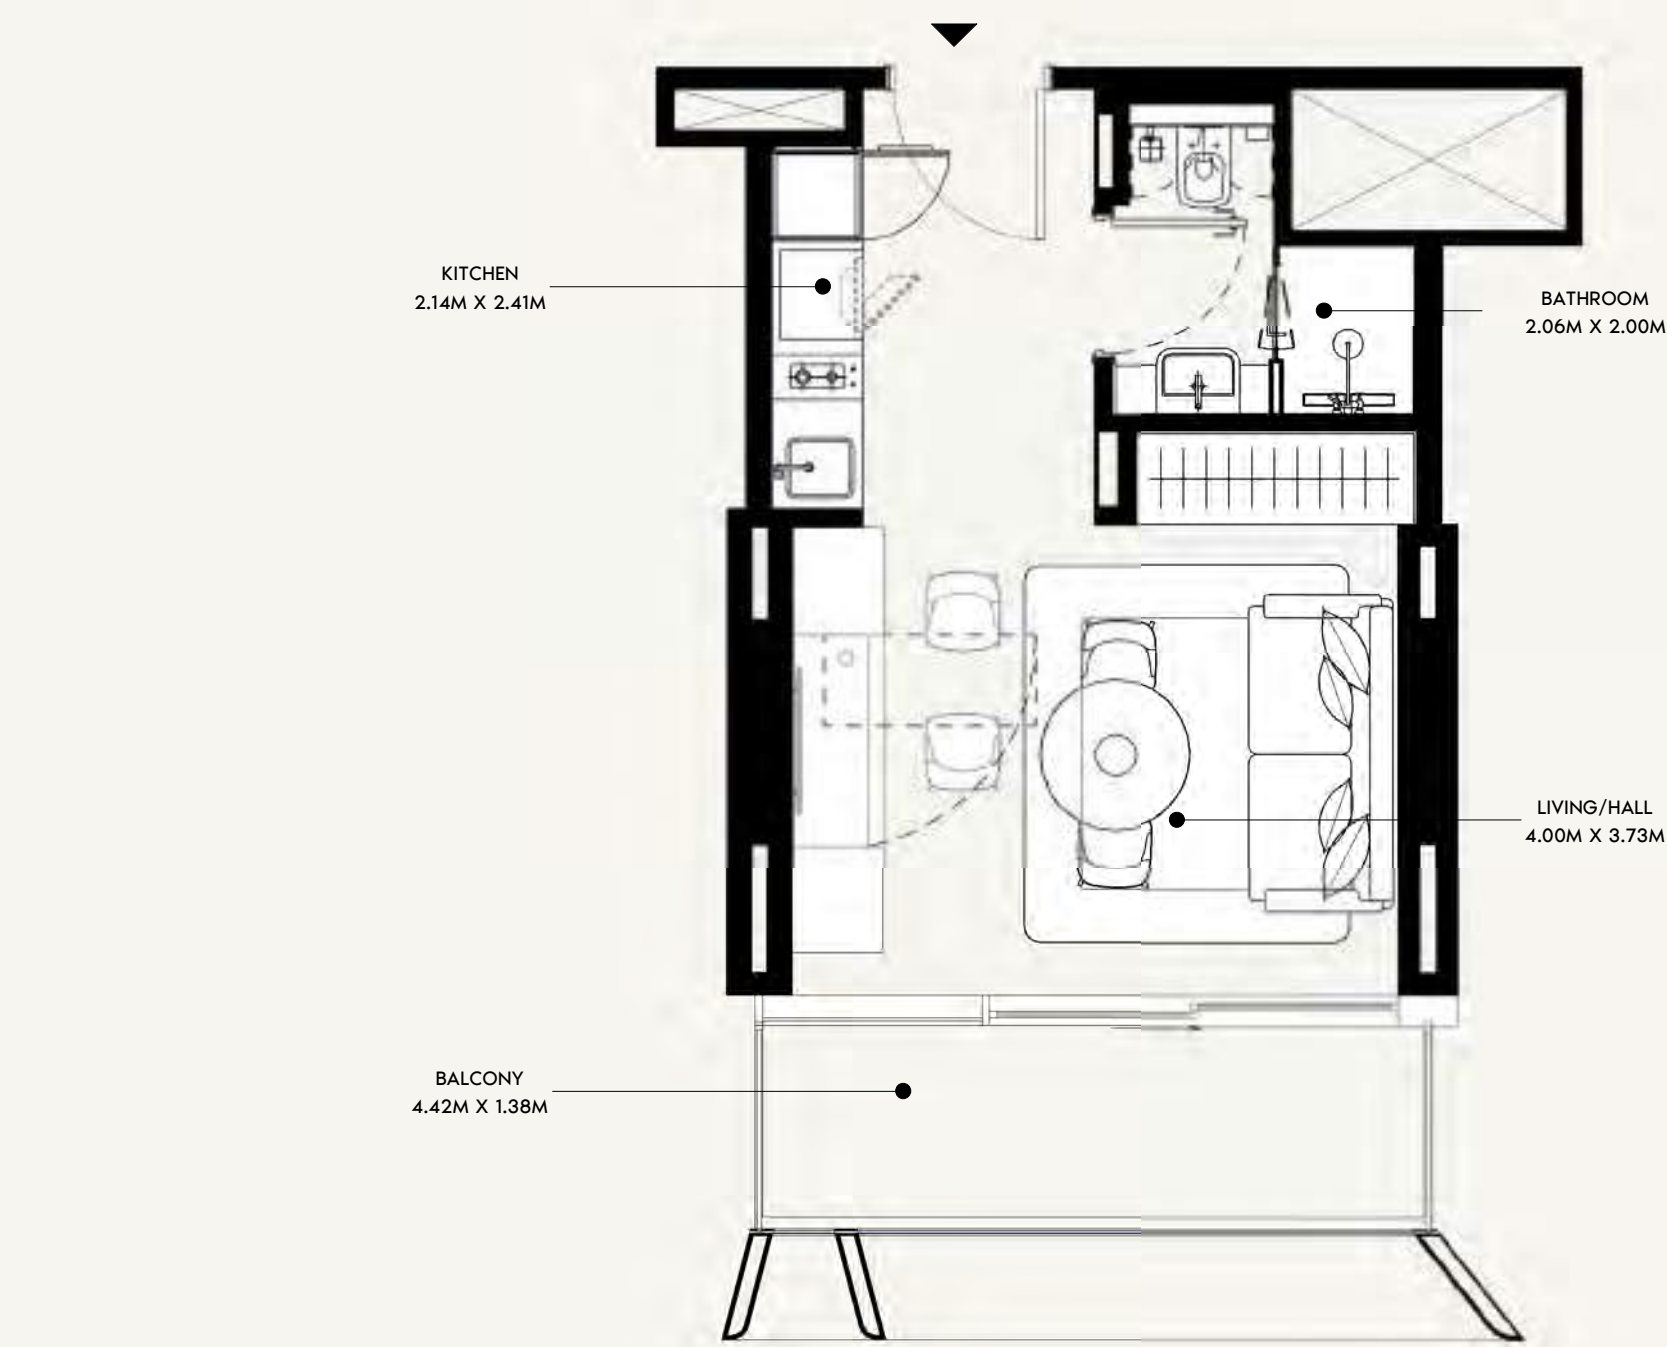

FLOOR NO:
6TH & 12TH FLOOR

UNIT TYPE:
STUDIO (TYPE-01D)

APARTMENT AREA:
281.69 SQ.FT. (26.17 SQ.M)

BALCONY AREA:
68.57 SQ.FT. (6.37 SQ.M)





DISCLAIMER:
THE COLORED MARKETING FLOOR PLANS PROVIDED BY THE DEVELOPER ARE FOR ILLUSTRATIVE PURPOSES ONLY. ACTUAL DIMENSIONS, LAYOUT, AND FINISHES MAY VARY FROM THOSE DEPICTED IN THE PLANS. FURNITURE, FIXTURES, AND EQUIPMENT SHOWN IN THE PLANS ARE FOR DECORATIVE PURPOSES ONLY AND ARE NOT INCLUDED IN THE PURCHASE OR LEASE OF THE PROPERTY. THE DEVELOPER RESERVES THE RIGHT TO MAKE MODIFICATIONS, REVISIONS, AND CHANGES TO THE FLOOR PLANS, SPECIFICATIONS, AND FEATURES WITHOUT PRIOR NOTICE.

TOTAL APARTMENT AREA:
350.26 SQ.FT. (32.54 SQ.M)

PROJECT NAME / BUILDING:
JADAF / PROJECT 09

UNIT NO:
615 & 1215

DP
APPROVED :
MC
REVIEWED :
NC
DRAWN :
SHEET SIZE A3

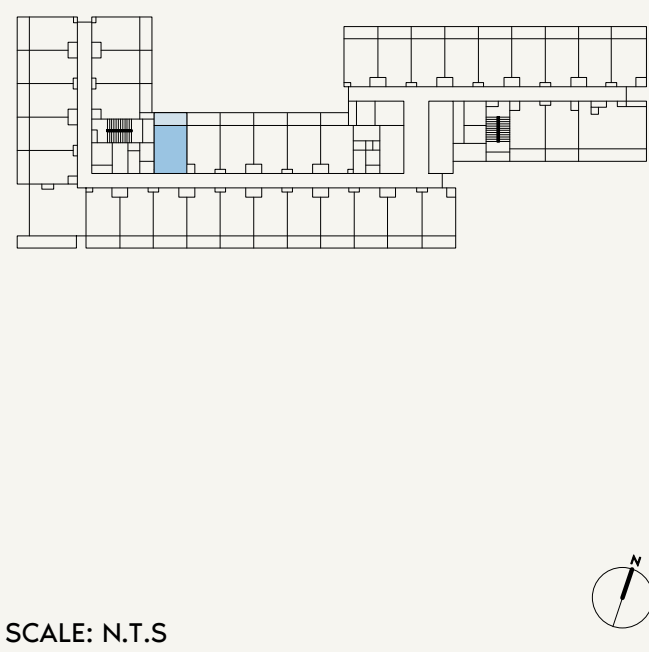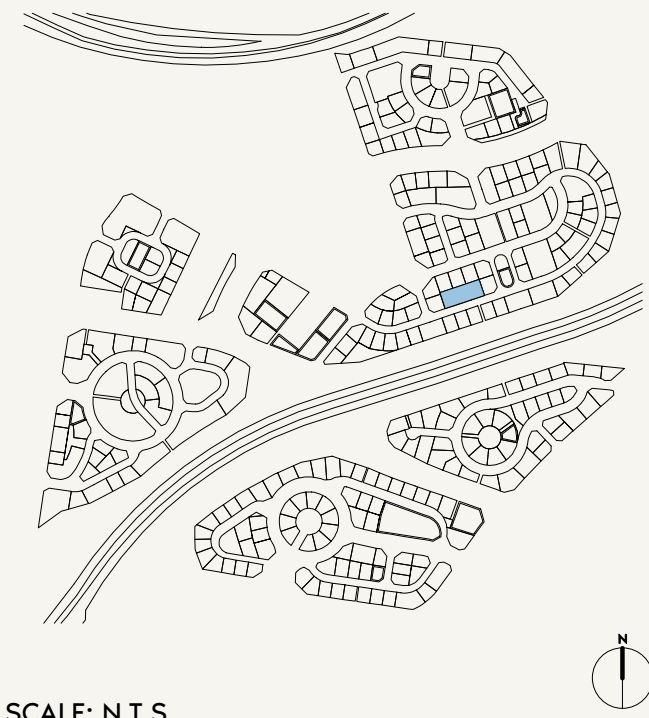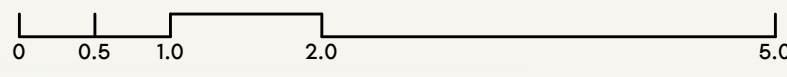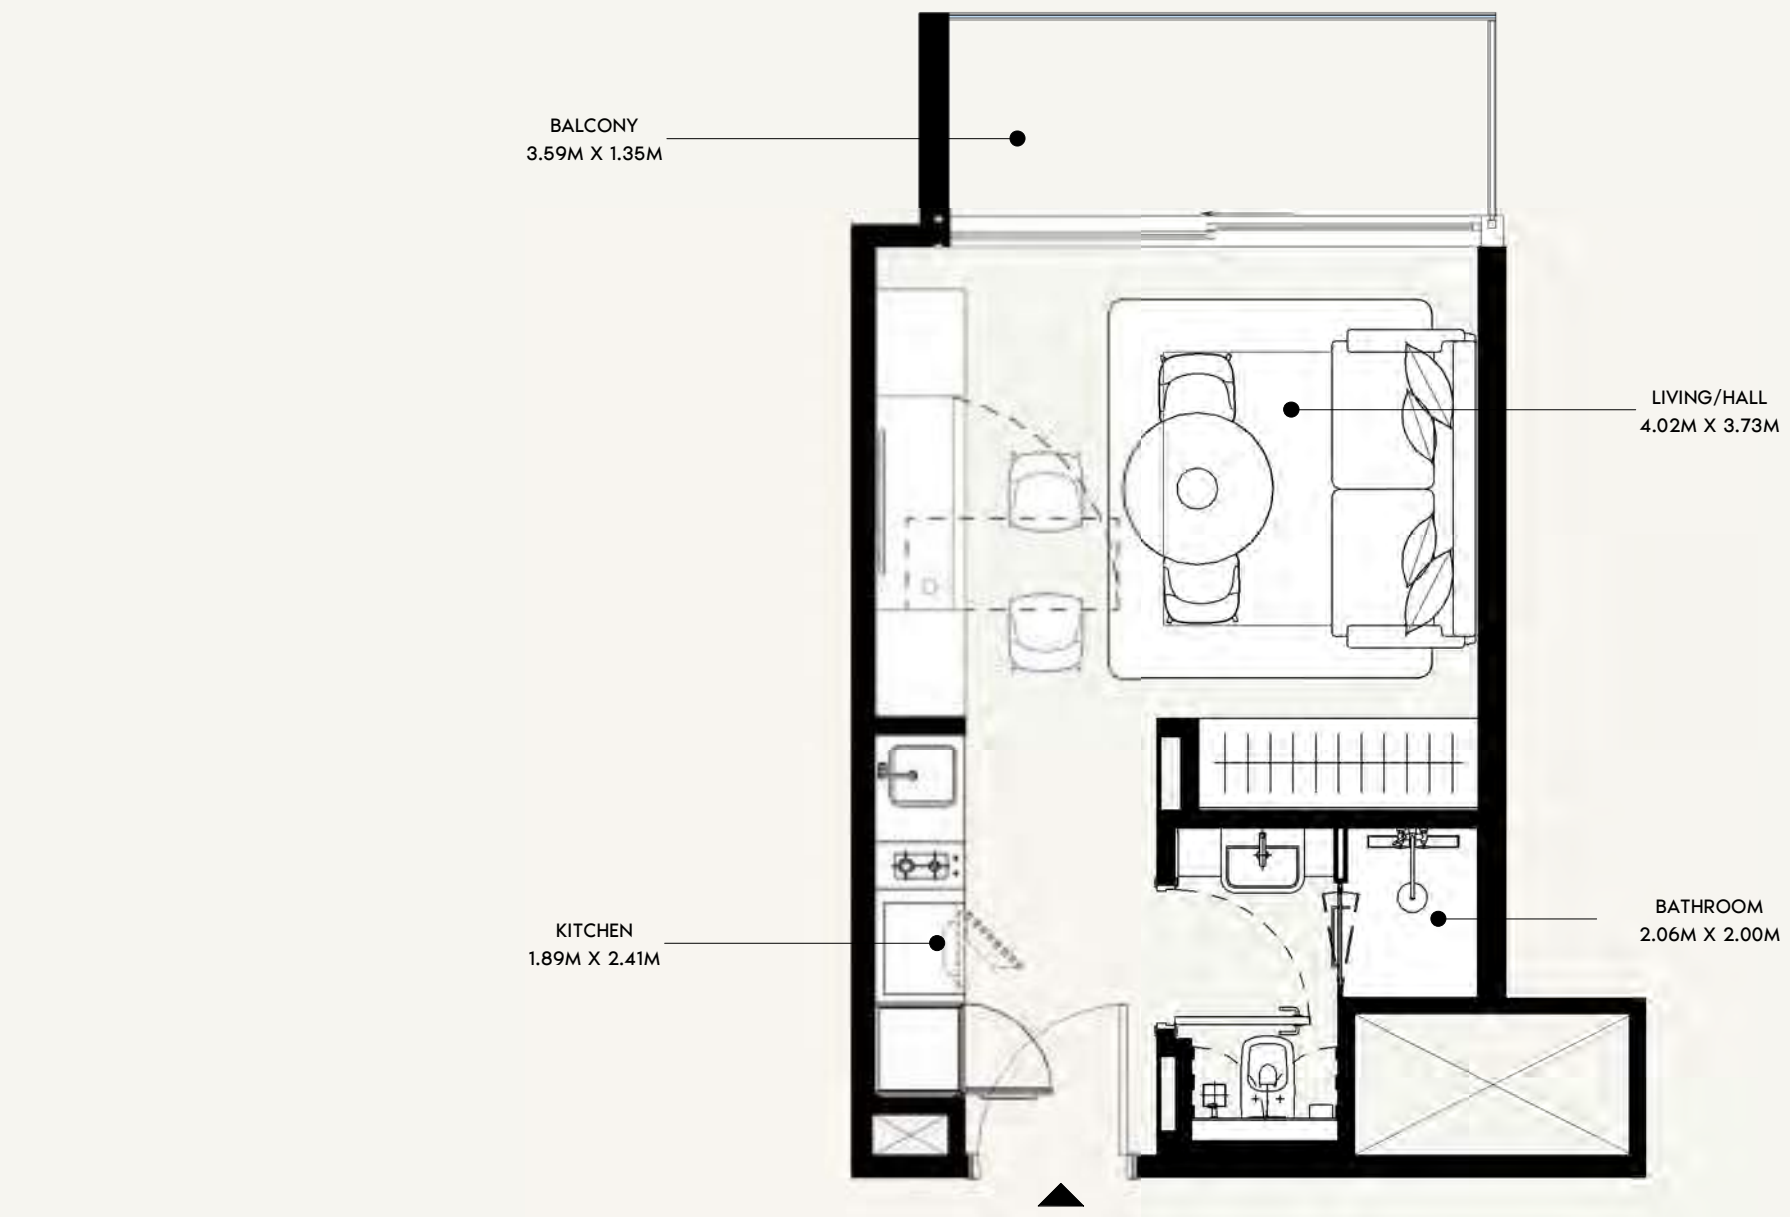

FLOOR NO:
6TH & 12TH FLOOR

UNIT TYPE:
STUDIO (TYPE-01E)

APARTMENT AREA:
268.45 SQ.FT. (24.94 SQ.M)

BALCONY AREA:
56.83 SQ.FT. (5.28 SQ.M)





DISCLAIMER:
THE COLORED MARKETING FLOOR PLANS PROVIDED BY THE DEVELOPER ARE FOR ILLUSTRATIVE PURPOSES ONLY. ACTUAL DIMENSIONS, LAYOUT, AND FINISHES MAY VARY FROM THOSE DEPICTED IN THE PLANS. FURNITURE, FIXTURES, AND EQUIPMENT SHOWN IN THE PLANS ARE FOR DECORATIVE PURPOSES ONLY AND ARE NOT INCLUDED IN THE PURCHASE OR LEASE OF THE PROPERTY. THE DEVELOPER RESERVES THE RIGHT TO MAKE MODIFICATIONS, REVISIONS, AND CHANGES TO THE FLOOR PLANS, SPECIFICATIONS, AND FEATURES WITHOUT PRIOR NOTICE.

TOTAL APARTMENT AREA:
325.29 SQ.FT. (30.22 SQ.M)

PROJECT NAME / BUILDING:
JADAF / PROJECT 09

UNIT NO:
633 & 1233

DP
APPROVED :
MC
REVIEWED :
NC
DRAWN :
SHEET SIZE A3

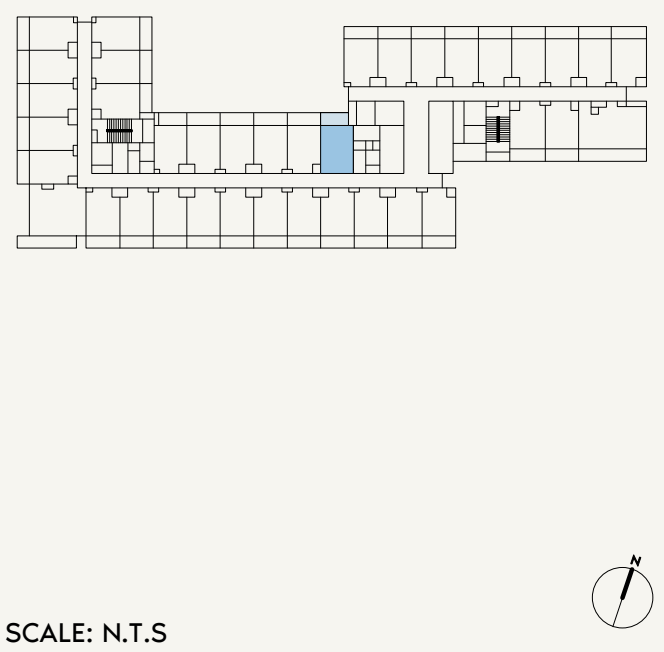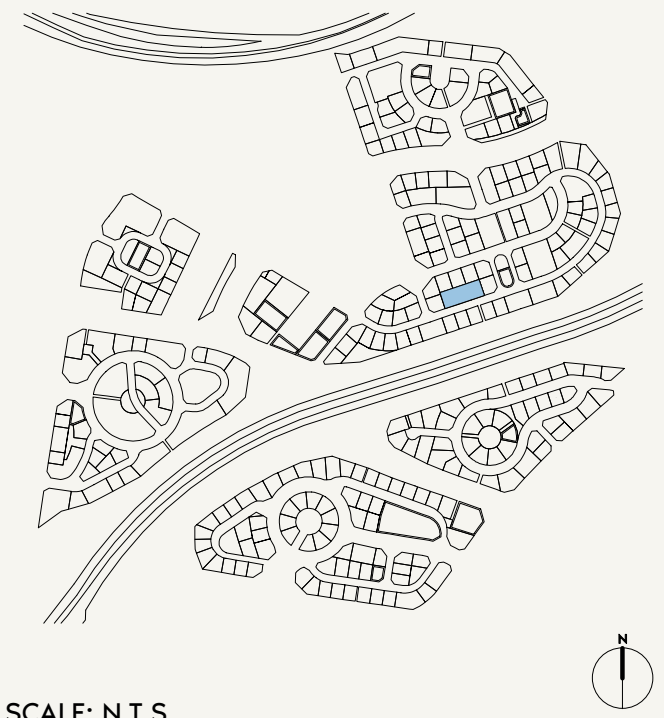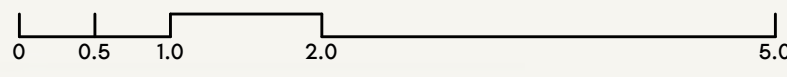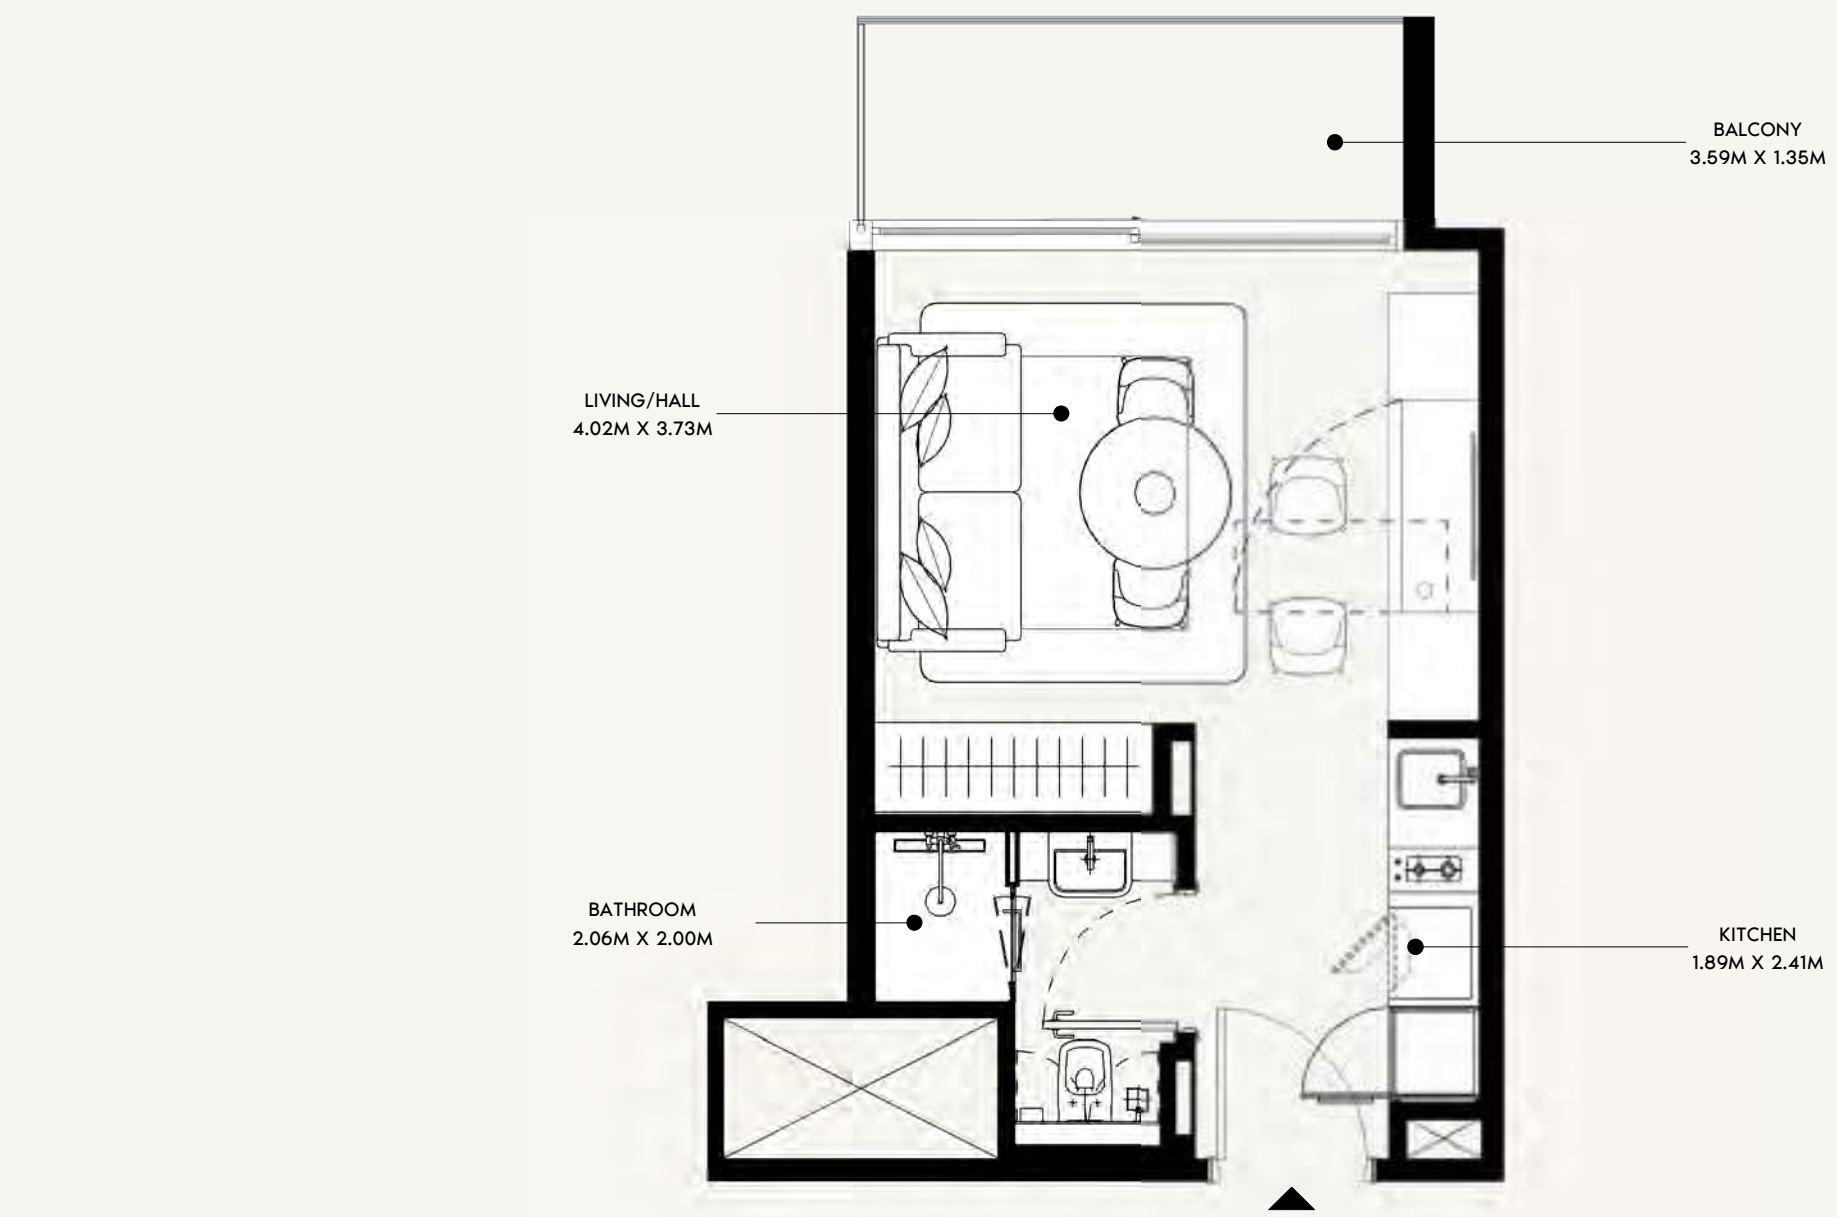

FLOOR NO:
6TH & 12TH FLOOR

UNIT TYPE:
STUDIO (TYPE-01E)

APARTMENT AREA:
268.02 SQ.FT. (24.9 SQ.M)

BALCONY AREA:
56.83 SQ.FT. (5.28 SQ.M)




DISCLAIMER:
THE COLORED MARKETING FLOOR PLANS PROVIDED BY THE DEVELOPER ARE FOR ILLUSTRATIVE PURPOSES ONLY. ACTUAL DIMENSIONS, LAYOUT, AND FINISHES MAY VARY FROM THOSE DEPICTED IN THE PLANS. FURNITURE, FIXTURES, AND EQUIPMENT SHOWN IN THE PLANS ARE FOR DECORATIVE PURPOSES ONLY AND ARE NOT INCLUDED IN THE PURCHASE OR LEASE OF THE PROPERTY. THE DEVELOPER RESERVES THE RIGHT TO MAKE MODIFICATIONS, REVISIONS, AND CHANGES TO THE FLOOR PLANS, SPECIFICATIONS, AND FEATURES WITHOUT PRIOR NOTICE.

TOTAL APARTMENT AREA:
324.86 SQ.FT. (30.18 SQ.M)

PROJECT NAME / BUILDING:
JADAF / PROJECT 09

UNIT NO:
638 & 1238

DP
APPROVED :
MC
REVIEWED :
NC
DRAWN :
SHEET SIZE A3

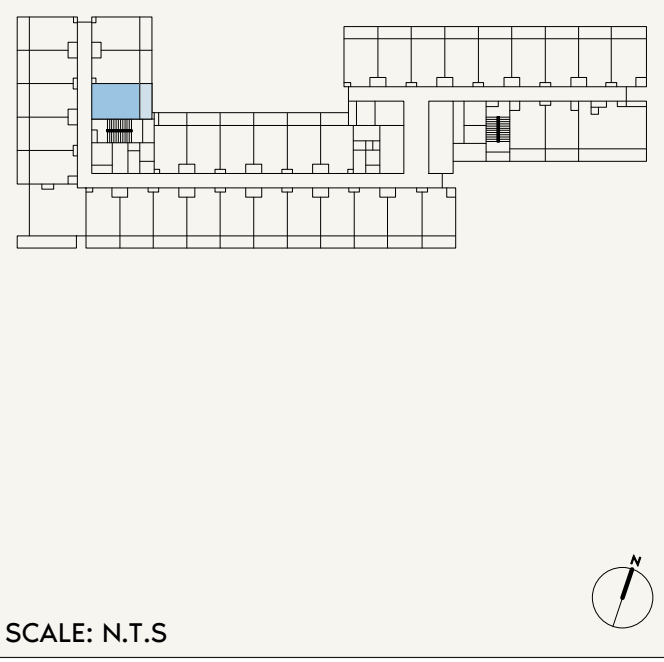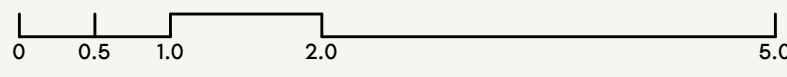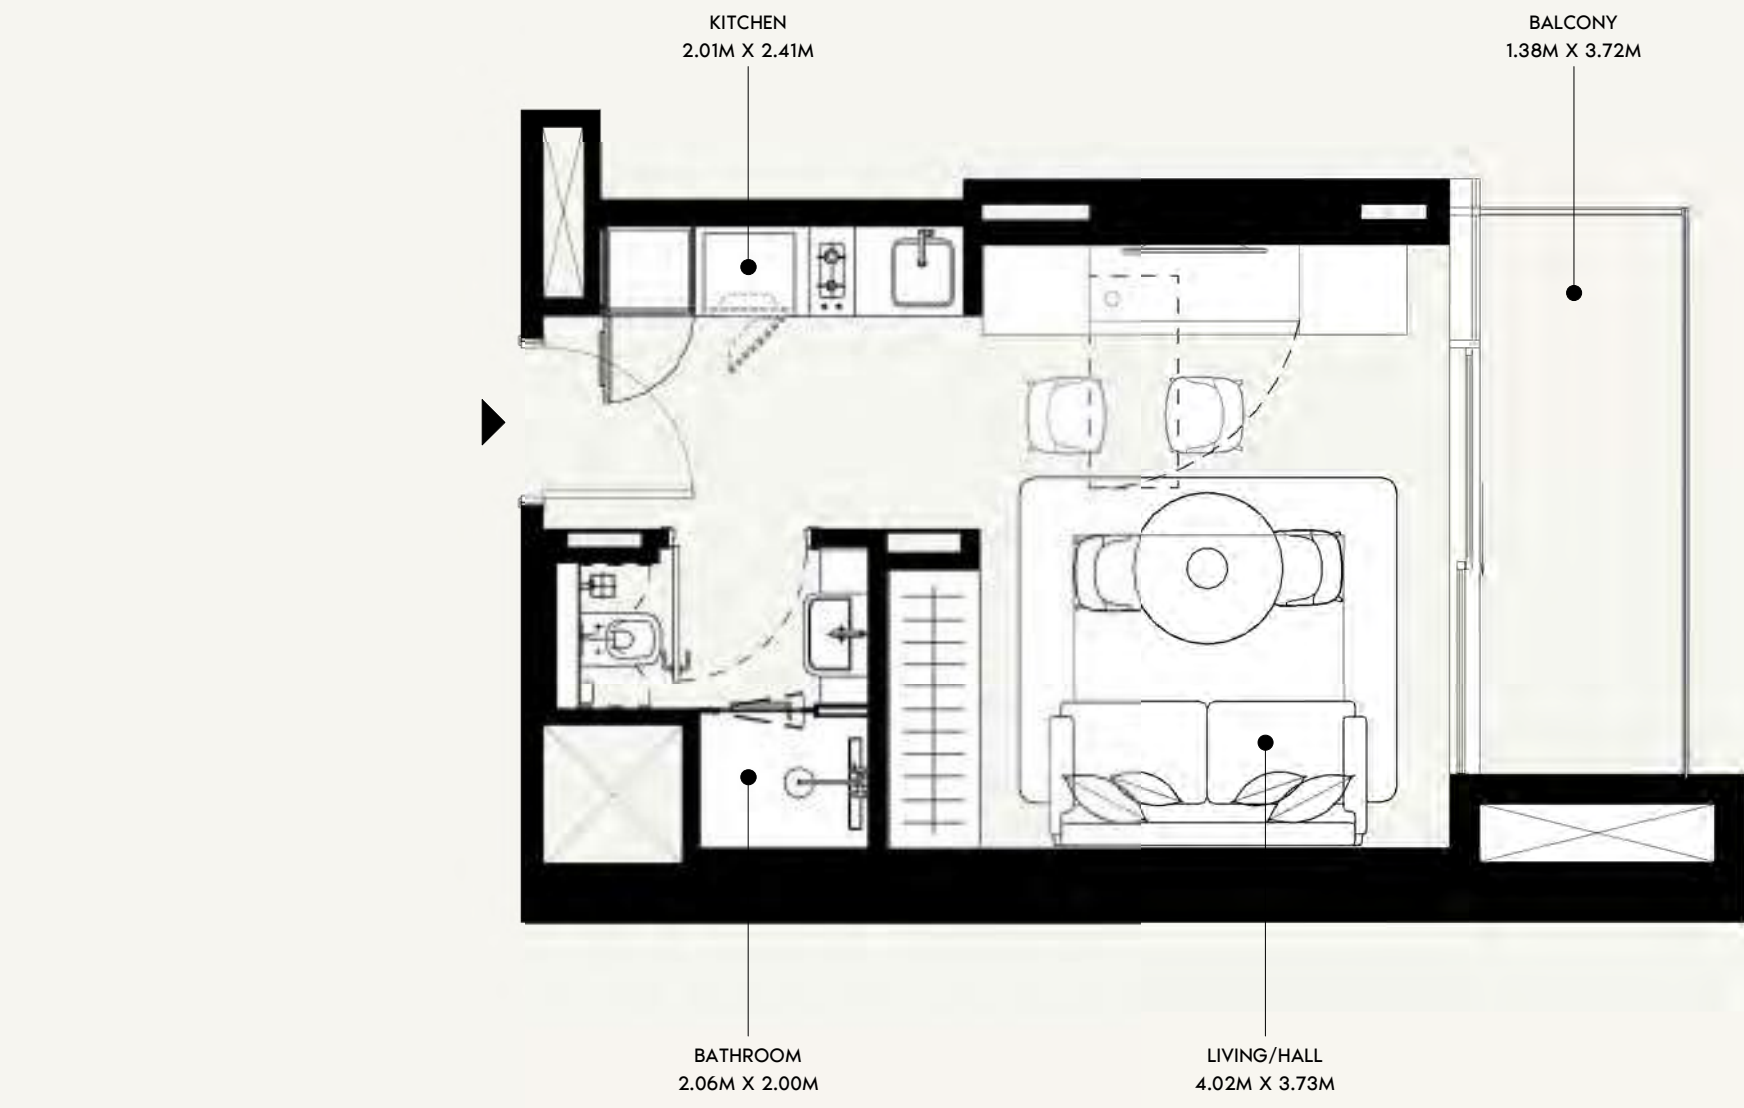

FLOOR NO:
6TH & 12TH FLOOR

UNIT TYPE:
STUDIO (TYPE-01F)

APARTMENT AREA:
283.95 SQ.FT. (26.38 SQ.M)

BALCONY AREA:
59.52 SQ.FT. (5.53 SQ.M)




DISCLAIMER:
THE COLORED MARKETING FLOOR PLANS PROVIDED BY THE DEVELOPER ARE FOR ILLUSTRATIVE PURPOSES ONLY. ACTUAL DIMENSIONS, LAYOUT, AND FINISHES MAY VARY FROM THOSE DEPICTED IN THE PLANS. FURNITURE, FIXTURES, AND EQUIPMENT SHOWN IN THE PLANS ARE FOR DECORATIVE PURPOSES ONLY AND ARE NOT INCLUDED IN THE PURCHASE OR LEASE OF THE PROPERTY. THE DEVELOPER RESERVES THE RIGHT TO MAKE MODIFICATIONS, REVISIONS, AND CHANGES TO THE FLOOR PLANS, SPECIFICATIONS, AND FEATURES WITHOUT PRIOR NOTICE.

TOTAL APARTMENT AREA:
343.48 SQ.FT. (31.91 SQ.M)


PROJECT NAME / BUILDING:
JADAF / PROJECT 09

UNIT NO:
632 & 1232

DP
APPROVED :
MC
REVIEWED :
NC
DRAWN :
SHEET SIZE A3

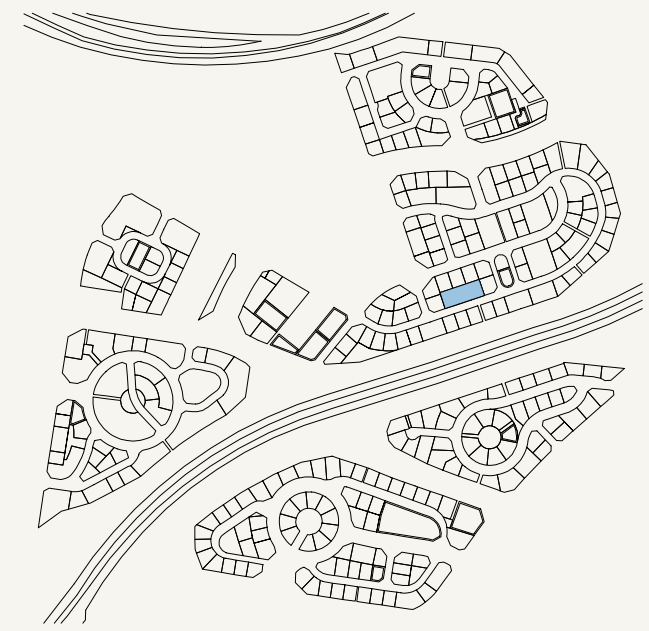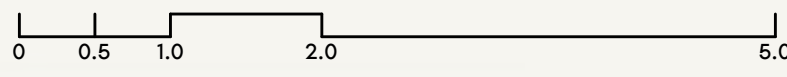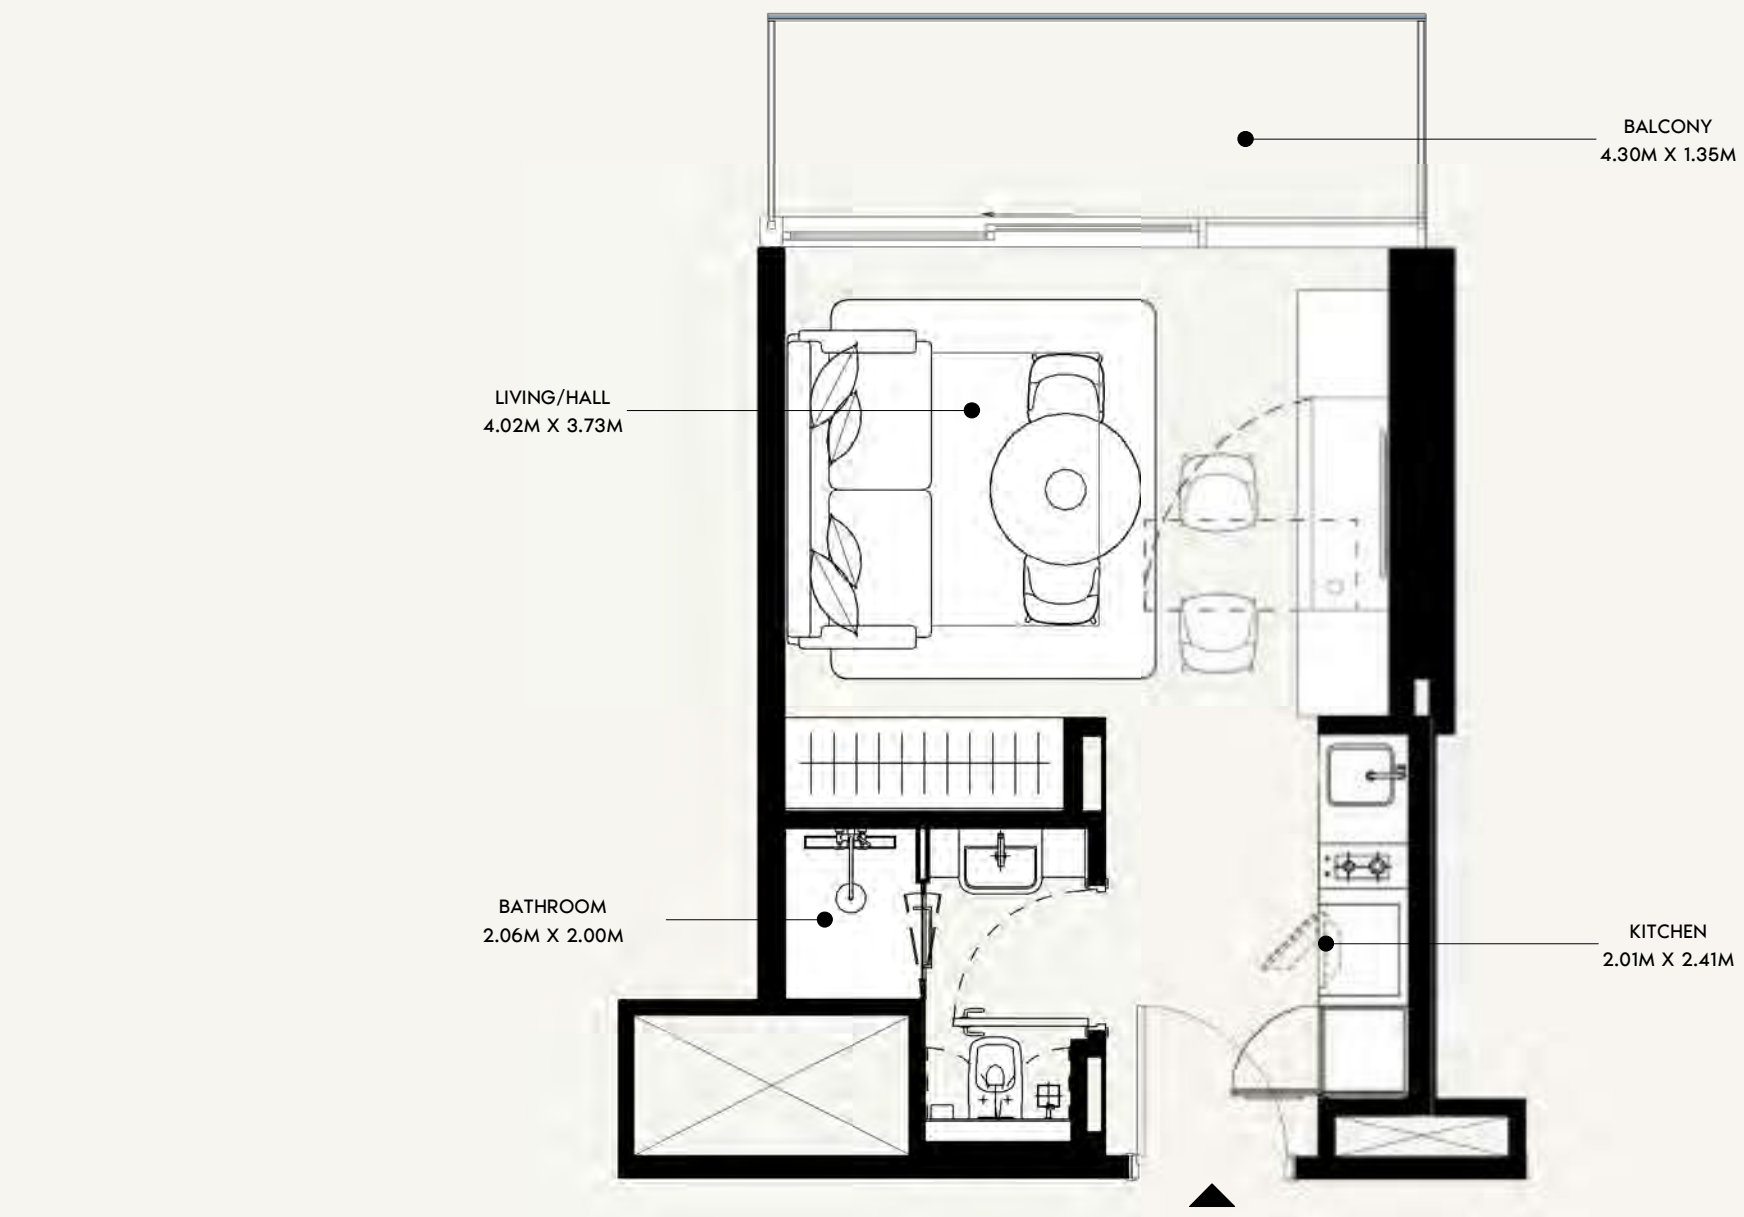

SCALE: N.T.S

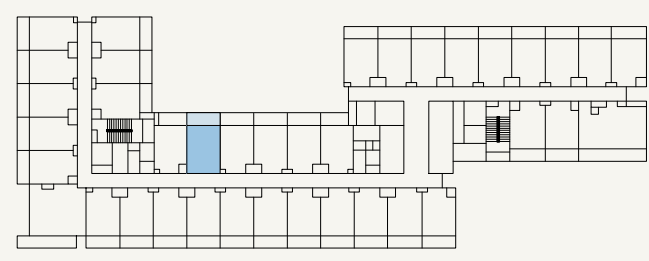

SCALE: N.T.S



FLOOR NO:
6TH & 12TH FLOOR

UNIT TYPE:
STUDIO (TYPE-01J)

APARTMENT AREA:
273.41 SQ.FT. (25.4 SQ.M)

BALCONY AREA:
65.23 SQ.FT. (6.06 SQ.M)



DISCLAIMER:
THE COLORED MARKETING FLOOR PLANS PROVIDED BY THE DEVELOPER ARE FOR ILLUSTRATIVE PURPOSES ONLY. ACTUAL DIMENSIONS, LAYOUT, AND FINISHES MAY VARY FROM THOSE DEPICTED IN THE PLANS. FURNITURE, FIXTURES, AND EQUIPMENT SHOWN IN THE PLANS ARE FOR DECORATIVE PURPOSES ONLY AND ARE NOT INCLUDED IN THE PURCHASE OR LEASE OF THE PROPERTY. THE DEVELOPER RESERVES THE RIGHT TO MAKE MODIFICATIONS, REVISIONS, AND CHANGES TO THE FLOOR PLANS, SPECIFICATIONS, AND FEATURES WITHOUT PRIOR NOTICE.

TOTAL APARTMENT AREA:
338.64 SQ.FT. (31.46 SQ.M)


PROJECT NAME / BUILDING:
JADAF / PROJECT 09

UNIT NO:
634 & 1234

DP
APPROVED :
MC
REVIEWED :
NC
DRAWN :
SHEET SIZE A3

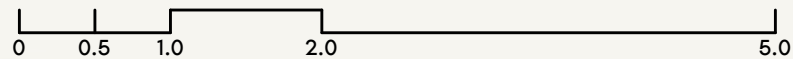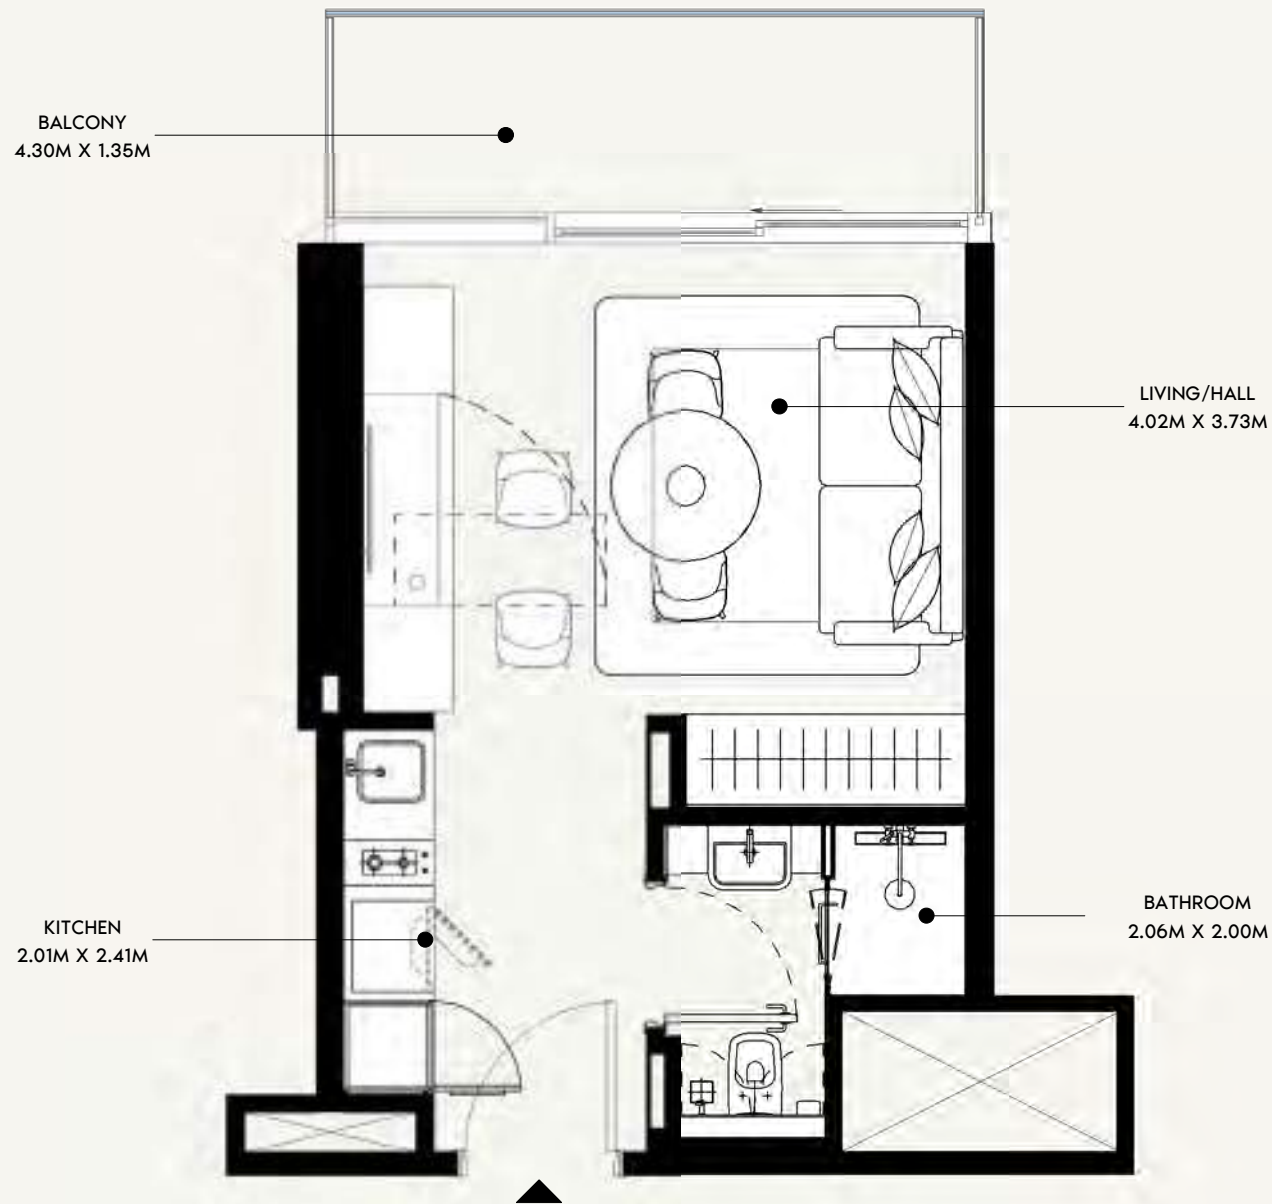

SCALE: N.T.S

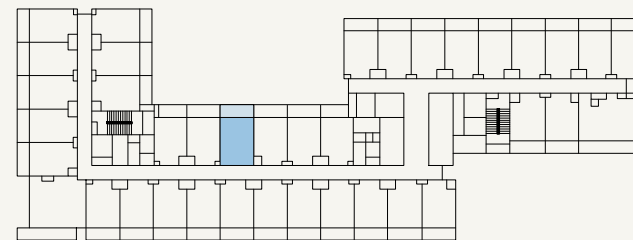

SCALE: N.T.S



FLOOR NO:

6TH & 12TH FLOOR

UNIT TYPE:

STUDIO (TYPE-01J)

APARTMENT AREA:

273.41 SQ.FT. (25.4 SQ.M)

BALCONY AREA:

65.23 SQ.FT. (6.06 SQ.M)

DISCLAIMER:

THE COLORED MARKETING FLOOR PLANS PROVIDED BY THE DEVELOPER ARE FOR ILLUSTRATIVE PURPOSES ONLY. ACTUAL DIMENSIONS, LAYOUT, AND FINISHES MAY VARY FROM THOSE DEPICTED IN THE PLANS. FURNITURE, FIXTURES, AND EQUIPMENT SHOWN IN THE PLANS ARE FOR DECORATIVE PURPOSES ONLY AND ARE NOT INCLUDED IN THE PURCHASE OR LEASE OF THE PROPERTY. THE DEVELOPER RESERVES THE RIGHT TO MAKE MODIFICATIONS, REVISIONS, AND CHANGES TO THE FLOOR PLANS, SPECIFICATIONS, AND FEATURES WITHOUT PRIOR NOTICE.

TOTAL APARTMENT AREA:

338.64 SQ.FT. (31.46 SQ.M)



PROJECT NAME / BUILDING:

JADAF / PROJECT 09


UNIT NO:

635 & 1235

DP
APPROVED :
MC
REVIEWED :
NC
DRAWN :
SHEET SIZE A3

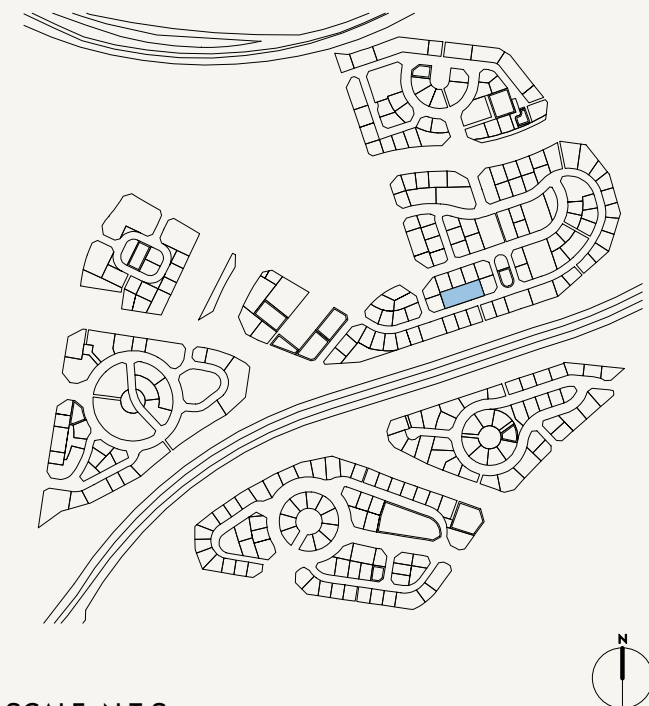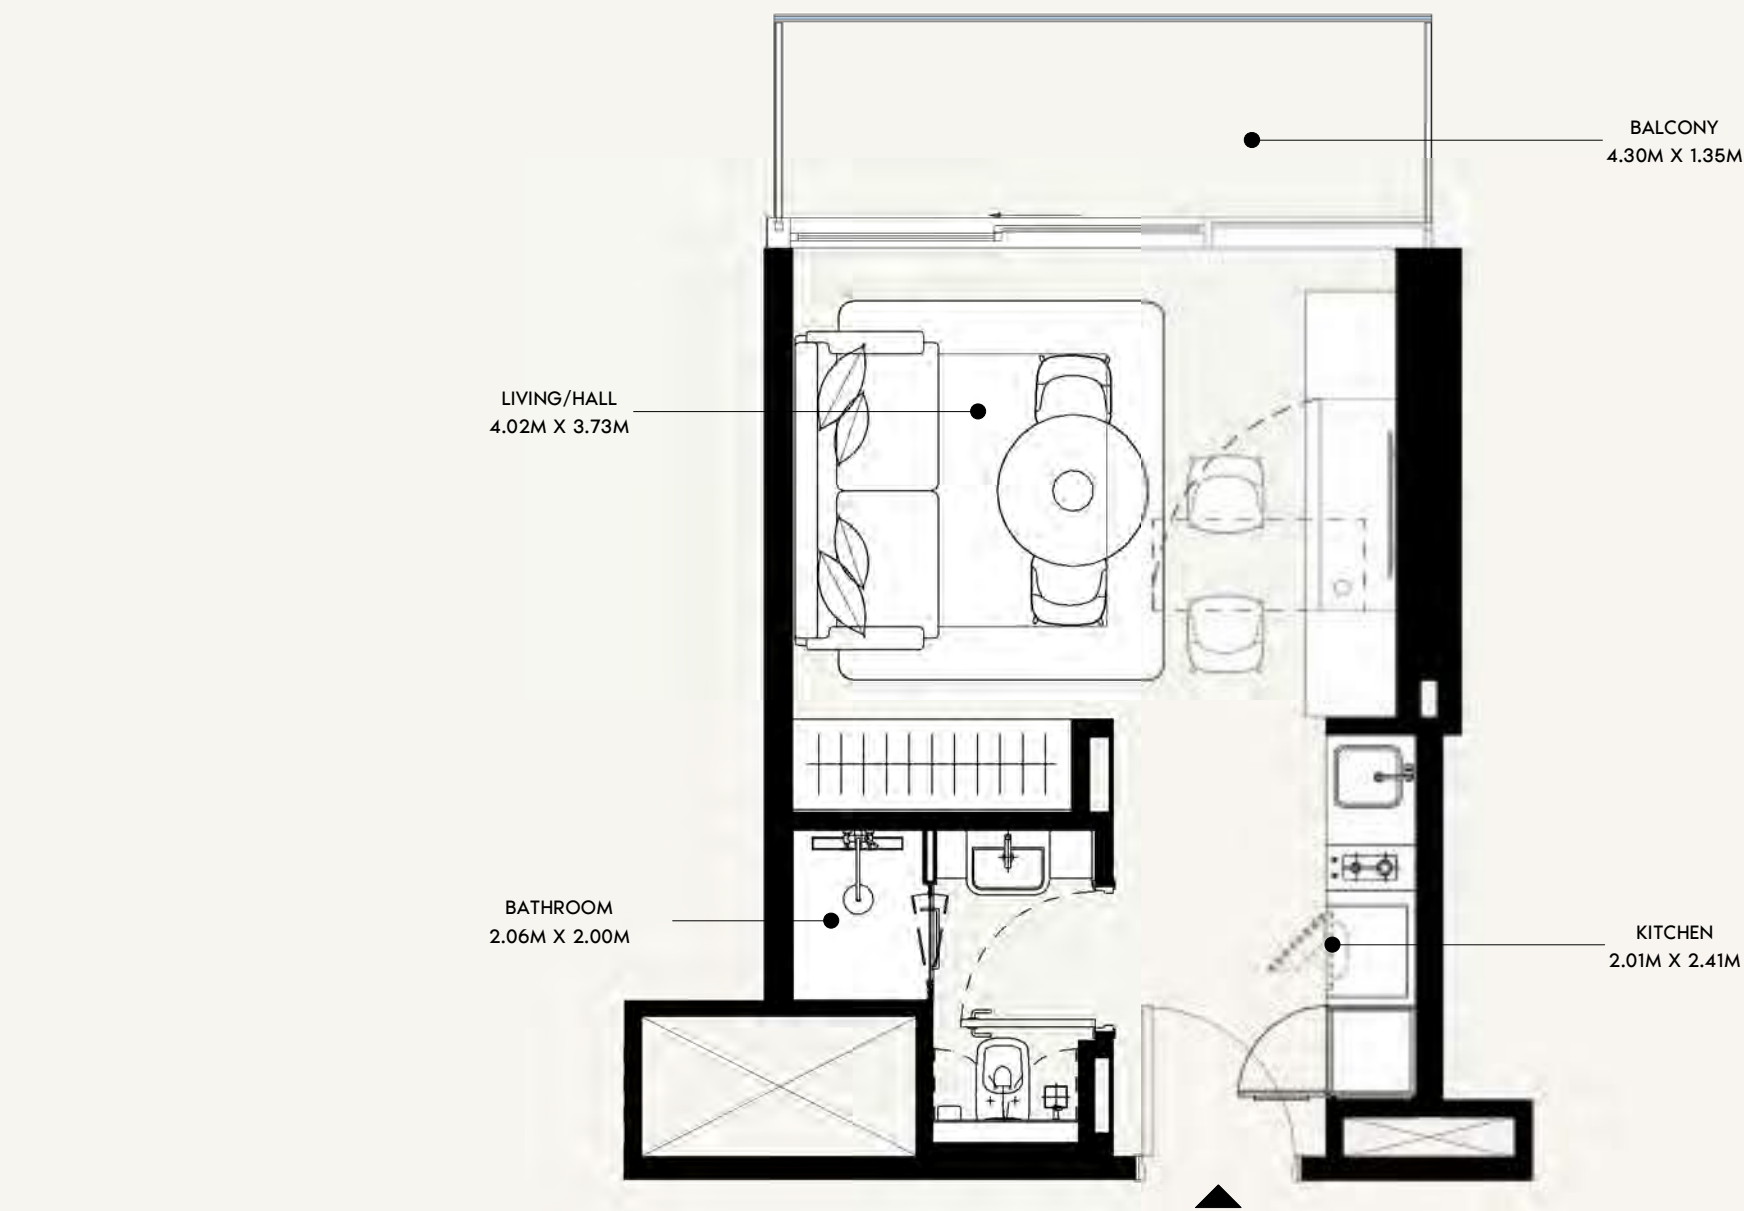

SCALE: N.T.S

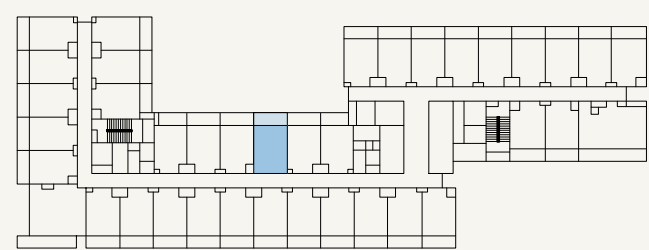

SCALE: N.T.S



FLOOR NO:
6TH & 12TH FLOOR

UNIT TYPE:
STUDIO (TYPE-01J)

APARTMENT AREA:
273.51 SQ.FT. (25.41 SQ.M)

BALCONY AREA:
65.23 SQ.FT. (6.06 SQ.M)




DISCLAIMER:
THE COLORED MARKETING FLOOR PLANS PROVIDED BY THE DEVELOPER ARE FOR ILLUSTRATIVE PURPOSES ONLY. ACTUAL DIMENSIONS, LAYOUT, AND FINISHES MAY VARY FROM THOSE DEPICTED IN THE PLANS. FURNITURE, FIXTURES, AND EQUIPMENT SHOWN IN THE PLANS ARE FOR DECORATIVE PURPOSES ONLY AND ARE NOT INCLUDED IN THE PURCHASE OR LEASE OF THE PROPERTY. THE DEVELOPER RESERVES THE RIGHT TO MAKE MODIFICATIONS, REVISIONS, AND CHANGES TO THE FLOOR PLANS, SPECIFICATIONS, AND FEATURES WITHOUT PRIOR NOTICE.

TOTAL APARTMENT AREA:
338.74 SQ.FT. (31.47 SQ.M)


PROJECT NAME / BUILDING:
JADAF / PROJECT 09

UNIT NO:
636 & 1236

DP
APPROVED :
MC
REVIEWED :
NC
DRAWN :
SHEET SIZE A3

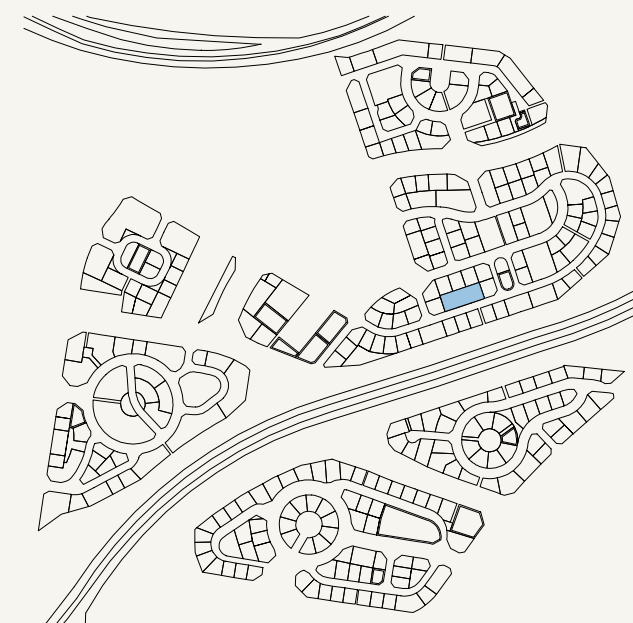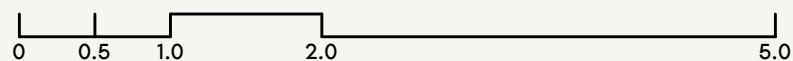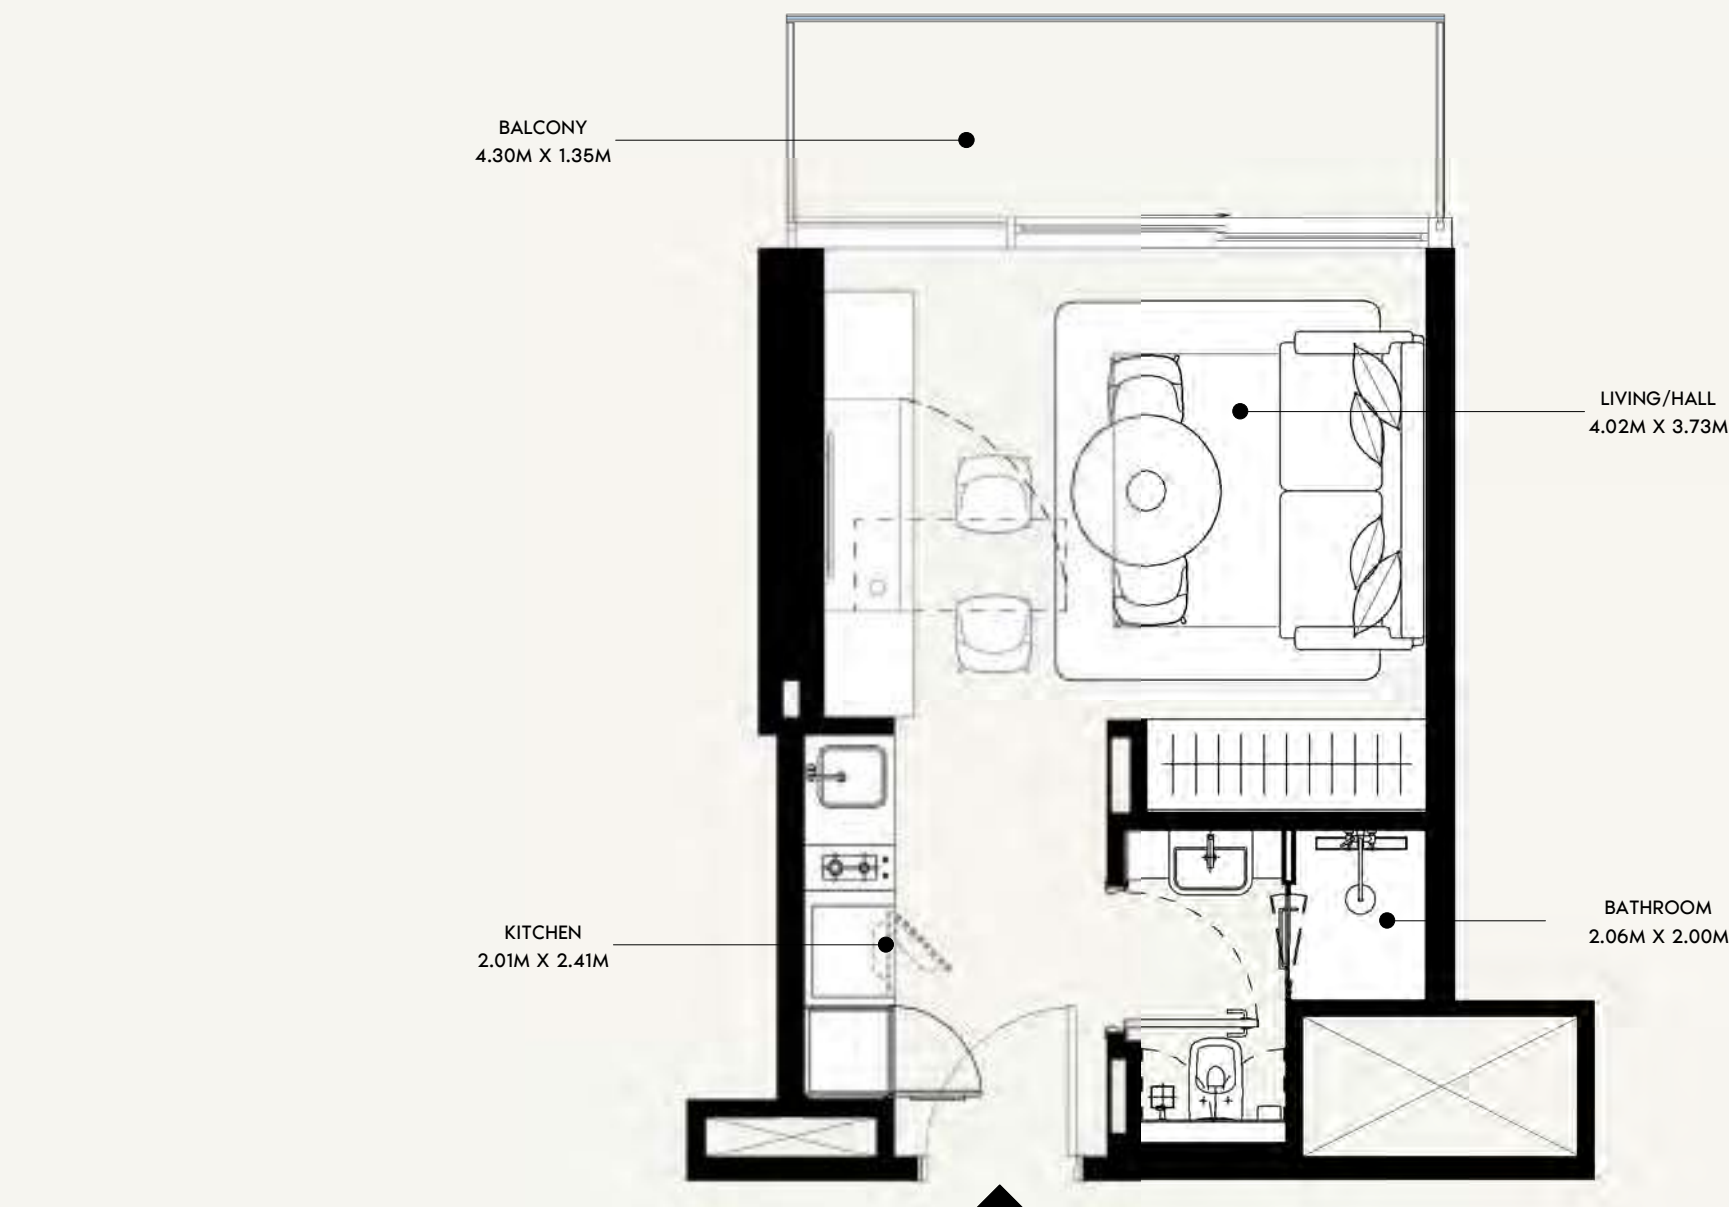

SCALE: N.T.S

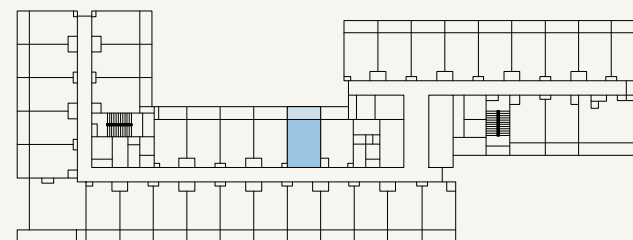

SCALE: N.T.S



FLOOR NO:
6TH & 12TH FLOOR

UNIT TYPE:
STUDIO (TYPE-01J)

APARTMENT AREA:
273.08 SQ.FT. (25.37 SQ.M)

BALCONY AREA:
65.23 SQ.FT. (6.06 SQ.M)




DISCLAIMER:
THE COLORED MARKETING FLOOR PLANS PROVIDED BY THE DEVELOPER ARE FOR ILLUSTRATIVE PURPOSES ONLY. ACTUAL DIMENSIONS, LAYOUT, AND FINISHES MAY VARY FROM THOSE DEPICTED IN THE PLANS. FURNITURE, FIXTURES, AND EQUIPMENT SHOWN IN THE PLANS ARE FOR DECORATIVE PURPOSES ONLY AND ARE NOT INCLUDED IN THE PURCHASE OR LEASE OF THE PROPERTY. THE DEVELOPER RESERVES THE RIGHT TO MAKE MODIFICATIONS, REVISIONS, AND CHANGES TO THE FLOOR PLANS, SPECIFICATIONS, AND FEATURES WITHOUT PRIOR NOTICE.

TOTAL APARTMENT AREA:
338.31 SQ.FT. (31.43 SQ.M)

PROJECT NAME / BUILDING:
JADAF / PROJECT 09

UNIT NO:
637 & 1237

DP
APPROVED :
MC
REVIEWED :
NC
DRAWN :
SHEET SIZE A3

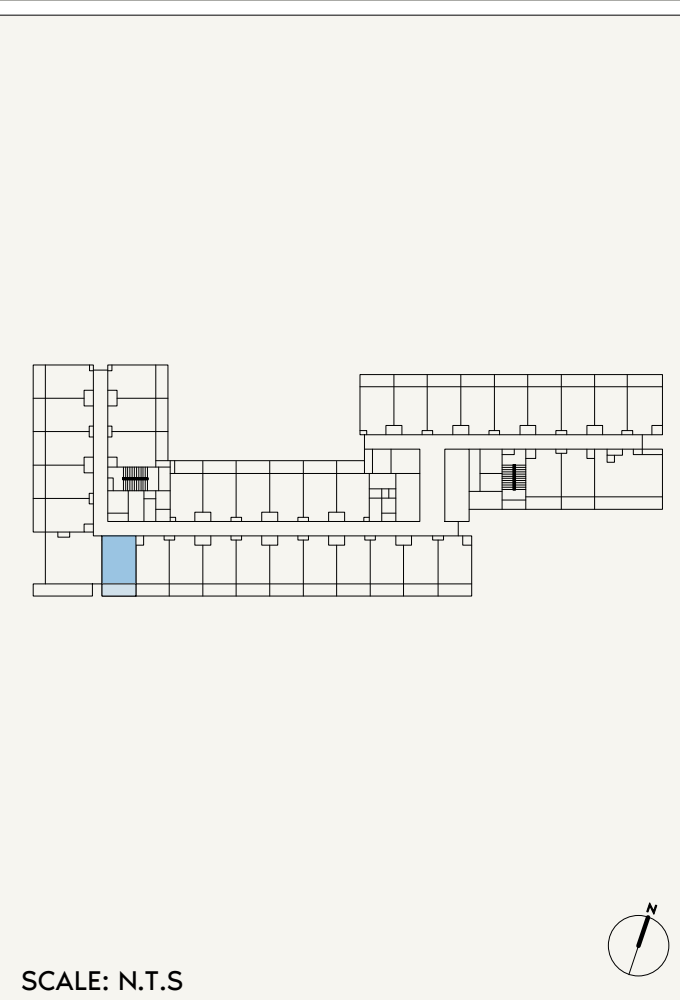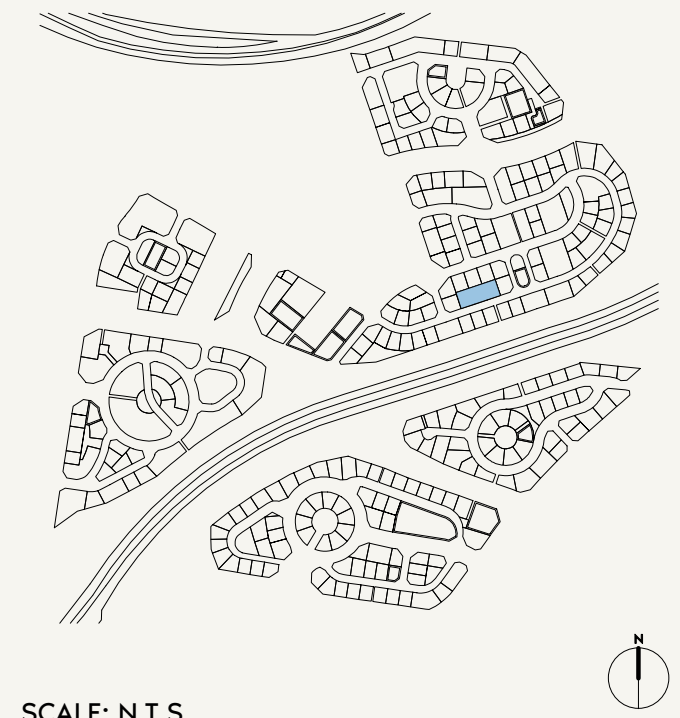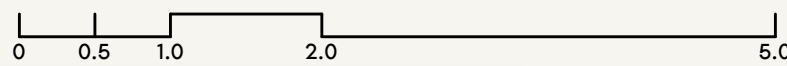

FLOOR NO:
6TH & 12TH FLOOR

UNIT TYPE:
STUDIO (TYPE-01L)

APARTMENT AREA:
269.75 SQ.FT. (25.06 SQ.M)

BALCONY AREA:
66.63 SQ.FT. (6.19 SQ.M)



DISCLAIMER:
THE COLORED MARKETING FLOOR PLANS PROVIDED BY THE DEVELOPER ARE FOR ILLUSTRATIVE PURPOSES ONLY. ACTUAL DIMENSIONS, LAYOUT, AND FINISHES MAY VARY FROM THOSE DEPICTED IN THE PLANS. FURNITURE, FIXTURES, AND EQUIPMENT SHOWN IN THE PLANS ARE FOR DECORATIVE PURPOSES ONLY AND ARE NOT INCLUDED IN THE PURCHASE OR LEASE OF THE PROPERTY. THE DEVELOPER RESERVES THE RIGHT TO MAKE MODIFICATIONS, REVISIONS, AND CHANGES TO THE FLOOR PLANS, SPECIFICATIONS, AND FEATURES WITHOUT PRIOR NOTICE.

TOTAL APARTMENT AREA:
336.38 SQ.FT. (31.25 SQ.M)


PROJECT NAME / BUILDING:
JADAF / PROJECT 09

UNIT NO:
623 & 1223

DP
APPROVED :
MC
REVIEWED :
NC
DRAWN :
SHEET SIZE A3

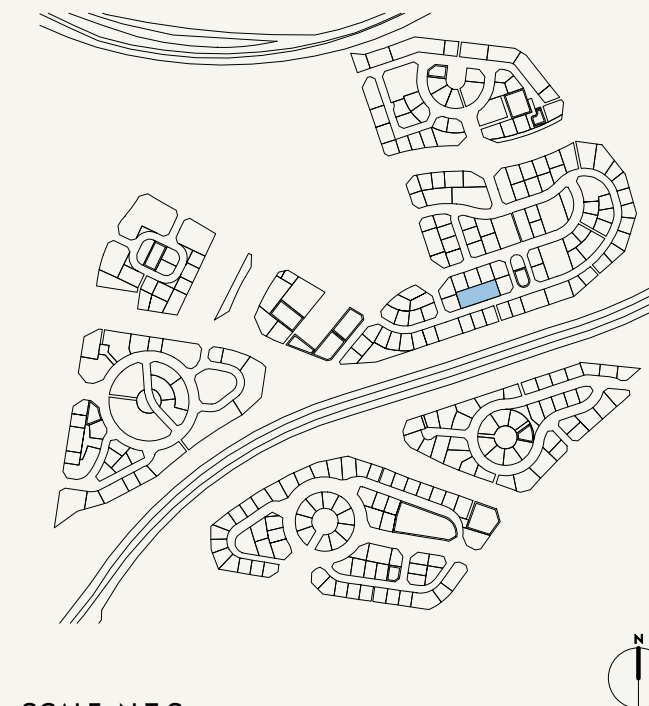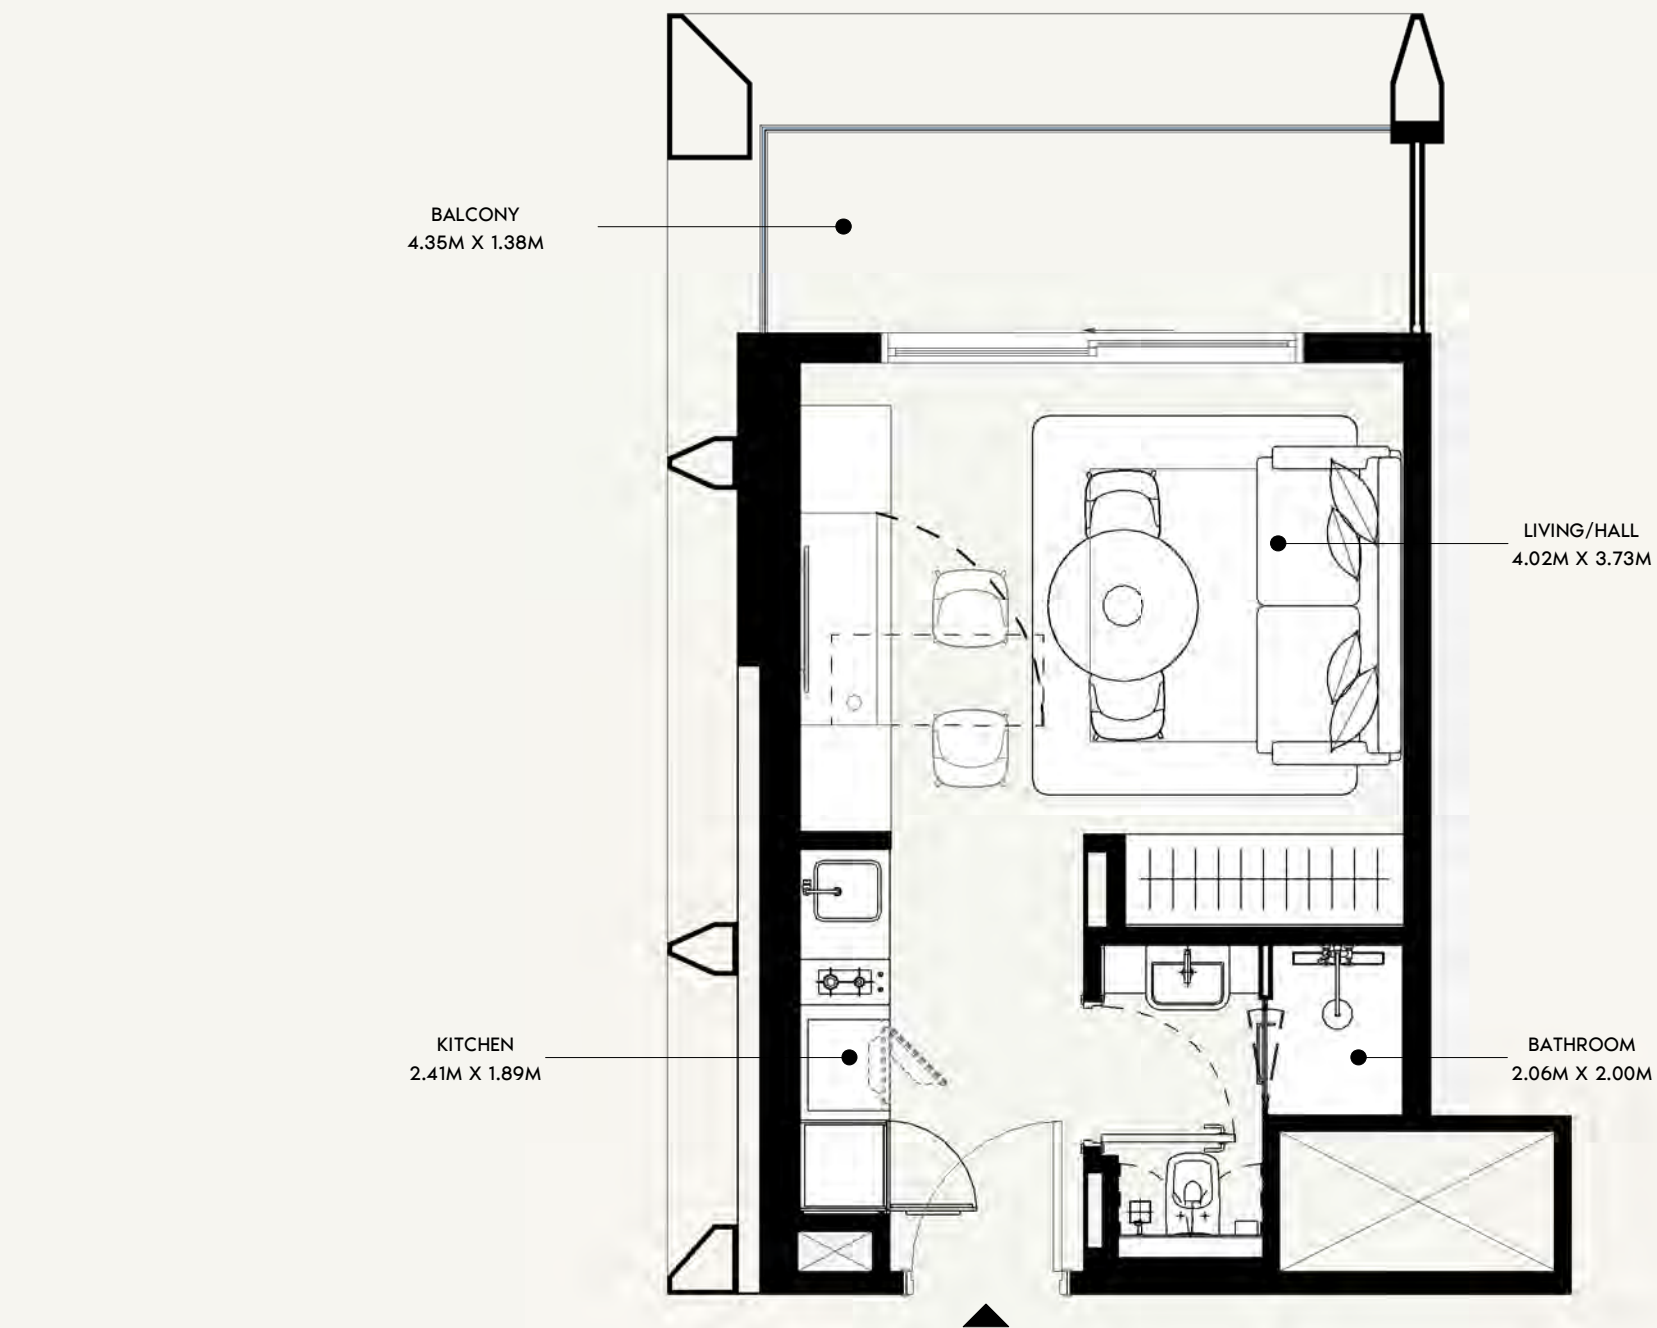

SCALE: N.T.S

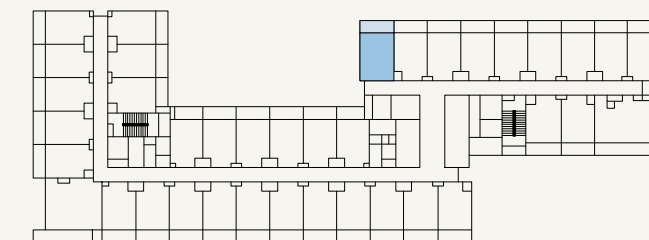

SCALE: N.T.S



FLOOR NO:
6TH & 12TH FLOOR

UNIT TYPE:
STUDIO (TYPE-02A)

APARTMENT AREA:
268.88 SQ.FT. (24.98 SQ.M)

BALCONY AREA:
67.92 SQ.FT. (6.31 SQ.M)




DISCLAIMER:
THE COLORED MARKETING FLOOR PLANS PROVIDED BY THE DEVELOPER ARE FOR ILLUSTRATIVE PURPOSES ONLY. ACTUAL DIMENSIONS, LAYOUT, AND FINISHES MAY VARY FROM THOSE DEPICTED IN THE PLANS. FURNITURE, FIXTURES, AND EQUIPMENT SHOWN IN THE PLANS ARE FOR DECORATIVE PURPOSES ONLY AND ARE NOT INCLUDED IN THE PURCHASE OR LEASE OF THE PROPERTY. THE DEVELOPER RESERVES THE RIGHT TO MAKE MODIFICATIONS, REVISIONS, AND CHANGES TO THE FLOOR PLANS, SPECIFICATIONS, AND FEATURES WITHOUT PRIOR NOTICE.

TOTAL APARTMENT AREA:
336.81 SQ.FT. (31.29 SQ.M)

PROJECT NAME / BUILDING:
JADAF / PROJECT 09

UNIT NO:
601 & 1201

DP
APPROVED :
MC
REVIEWED :
NC
DRAWN :
SHEET SIZE A3

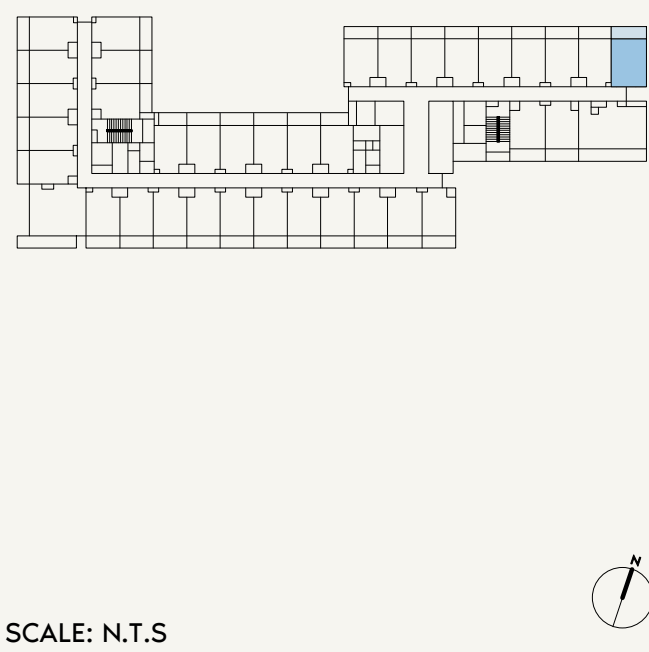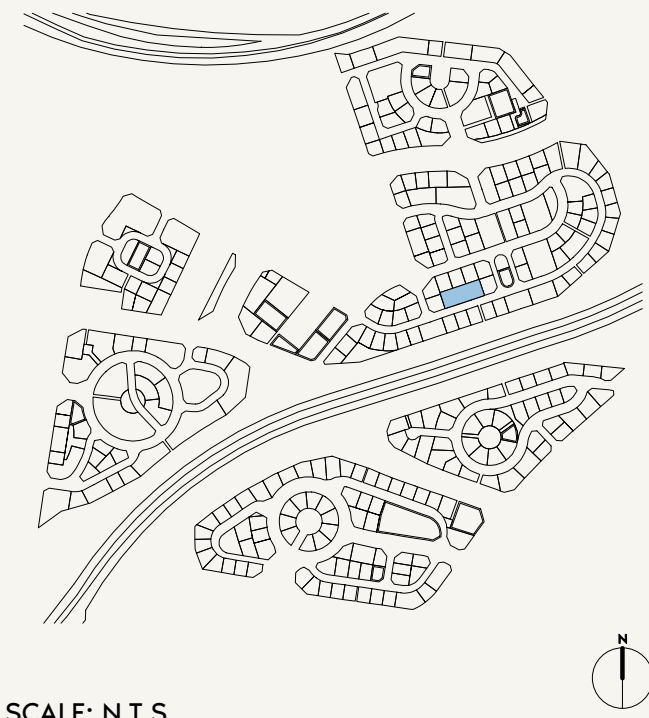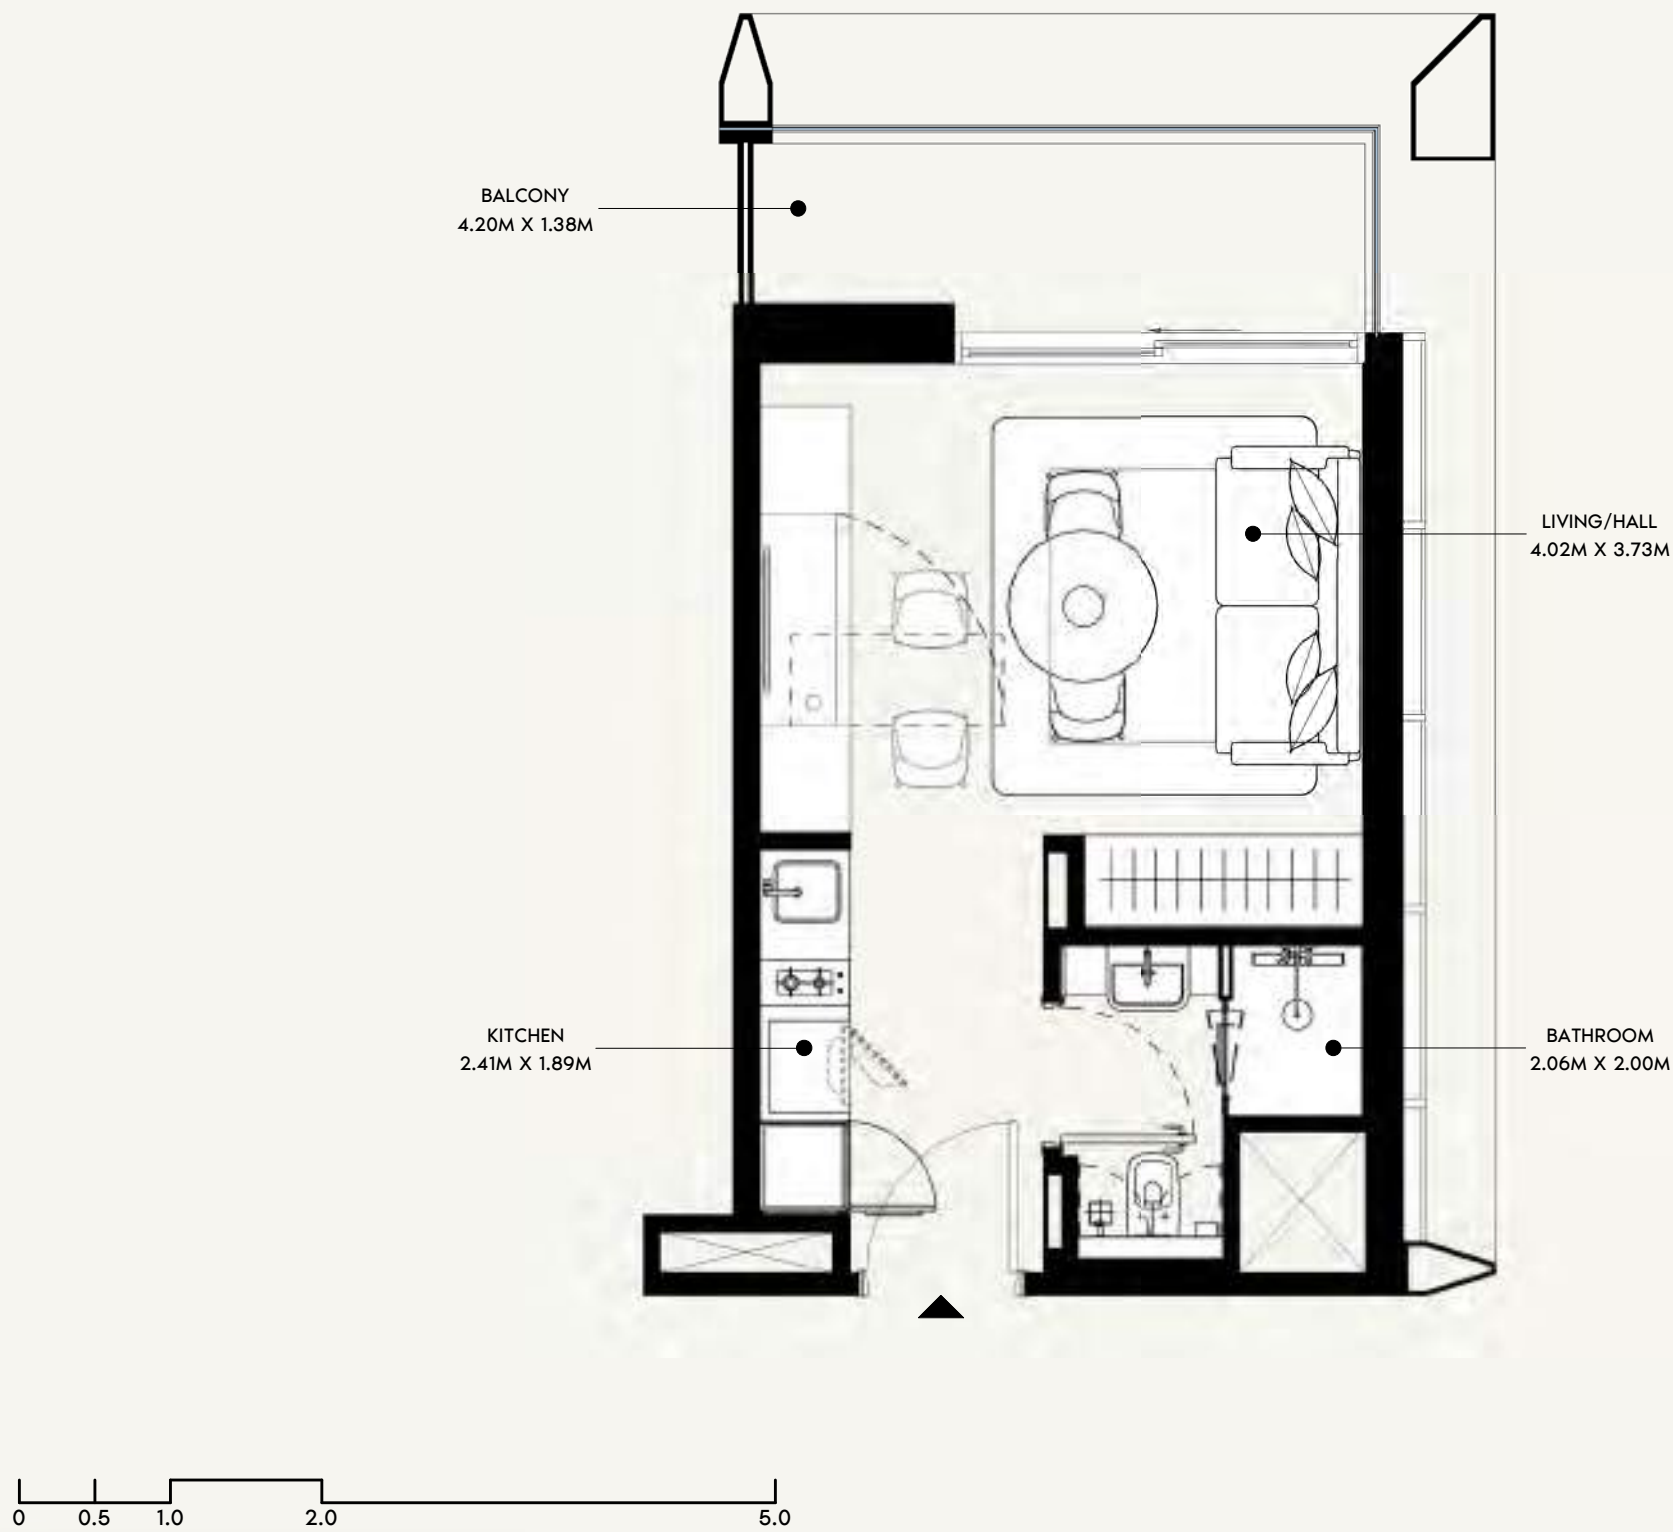

FLOOR NO:
6TH & 12TH FLOOR

UNIT TYPE:
STUDIO (TYPE-02B)

APARTMENT AREA:
268.35 SQ.FT. (24.93 SQ.M)

BALCONY AREA:
64.15 SQ.FT. (5.96 SQ.M)


DISCLAIMER:
THE COLORED MARKETING FLOOR PLANS PROVIDED BY THE DEVELOPER ARE FOR ILLUSTRATIVE PURPOSES ONLY. ACTUAL DIMENSIONS, LAYOUT, AND FINISHES MAY VARY FROM THOSE DEPICTED IN THE PLANS. FURNITURE, FIXTURES, AND EQUIPMENT SHOWN IN THE PLANS ARE FOR DECORATIVE PURPOSES ONLY AND ARE NOT INCLUDED IN THE PURCHASE OR LEASE OF THE PROPERTY. THE DEVELOPER RESERVES THE RIGHT TO MAKE MODIFICATIONS, REVISIONS, AND CHANGES TO THE FLOOR PLANS, SPECIFICATIONS, AND FEATURES WITHOUT PRIOR NOTICE.

TOTAL APARTMENT AREA:
332.50 SQ.FT. (30.89 SQ.M)

PROJECT NAME / BUILDING:
JADAF / PROJECT 09

UNIT NO:
609 & 1209

DP
APPROVED :
MC
REVIEWED :
NC
DRAWN :
SHEET SIZE A3


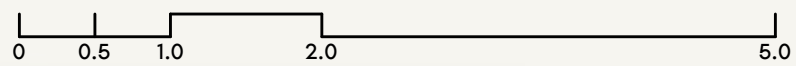


KITCHEN
1.89M X 2.41M


BATHROOM
2.06M X 2.00M

LIVING/HALL
4.02M X 3.73M

BALCONY
4.27M X 1.38M

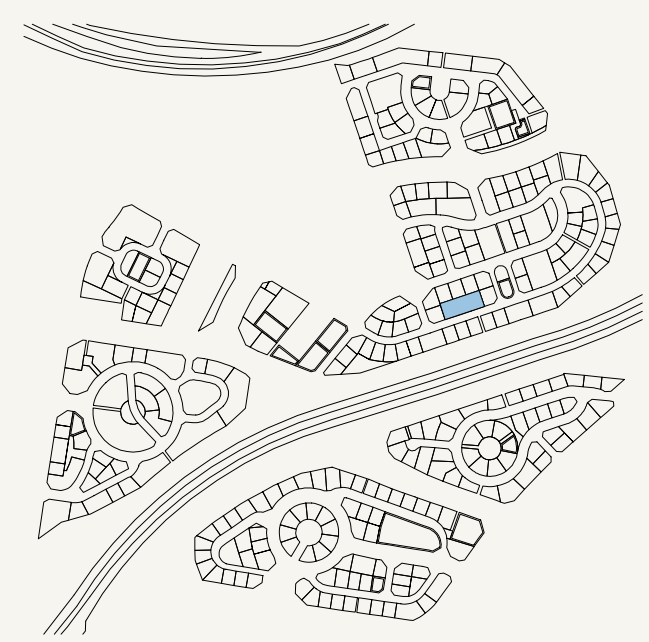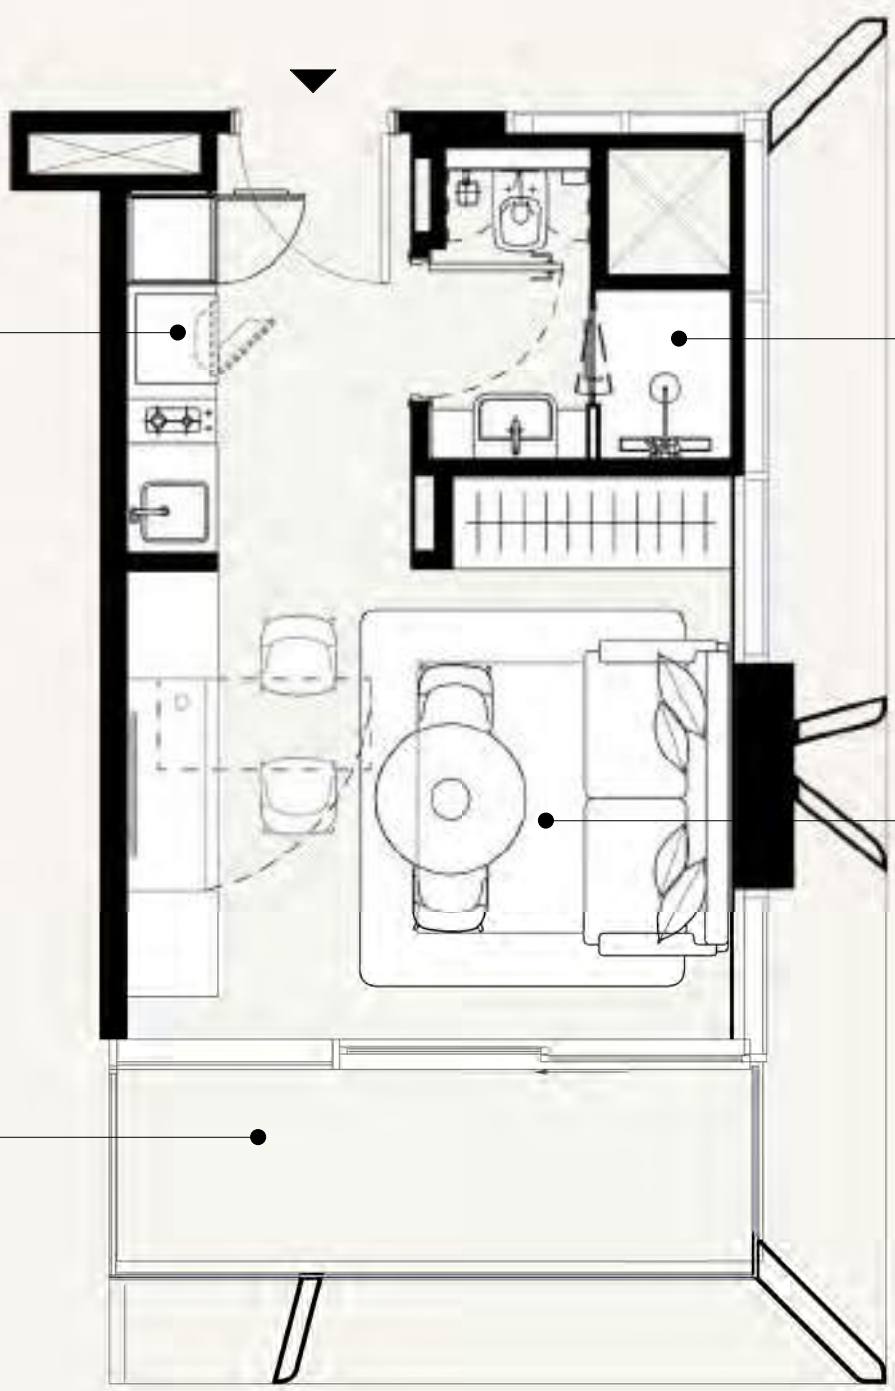

SCALE: N.T.S

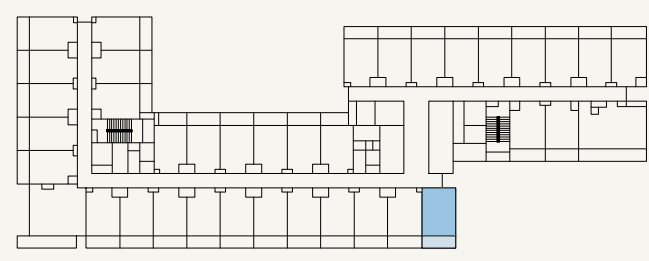

SCALE: N.T.S



FLOOR NO:
6TH & 12TH FLOOR

UNIT TYPE:
STUDIO (TYPE-02C)

APARTMENT AREA:
272.33 SQ.FT. (25.3 SQ.M)

BALCONY AREA:
65.88 SQ.FT. (6.12 SQ.M)




DISCLAIMER:
THE COLORED MARKETING FLOOR PLANS PROVIDED BY THE DEVELOPER ARE FOR ILLUSTRATIVE PURPOSES ONLY. ACTUAL DIMENSIONS, LAYOUT, AND FINISHES MAY VARY FROM THOSE DEPICTED IN THE PLANS. FURNITURE, FIXTURES, AND EQUIPMENT SHOWN IN THE PLANS ARE FOR DECORATIVE PURPOSES ONLY AND ARE NOT INCLUDED IN THE PURCHASE OR LEASE OF THE PROPERTY. THE DEVELOPER RESERVES THE RIGHT TO MAKE MODIFICATIONS, REVISIONS, AND CHANGES TO THE FLOOR PLANS, SPECIFICATIONS, AND FEATURES WITHOUT PRIOR NOTICE.

TOTAL APARTMENT AREA:
338.20 SQ.FT. (31.42 SQ.M)

PROJECT NAME / BUILDING:
JADAF / PROJECT 09

UNIT NO:
613 & 1213

DP
APPROVED : MC
NC
DRAWN :
SHEET SIZE A3

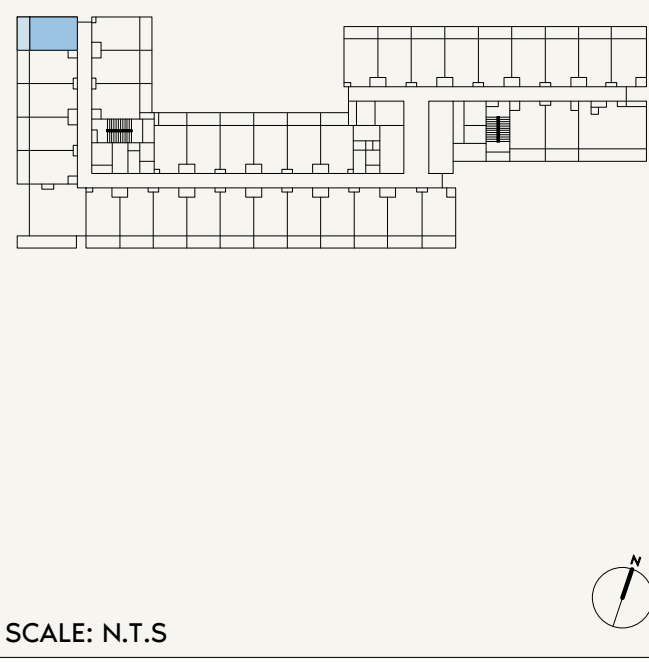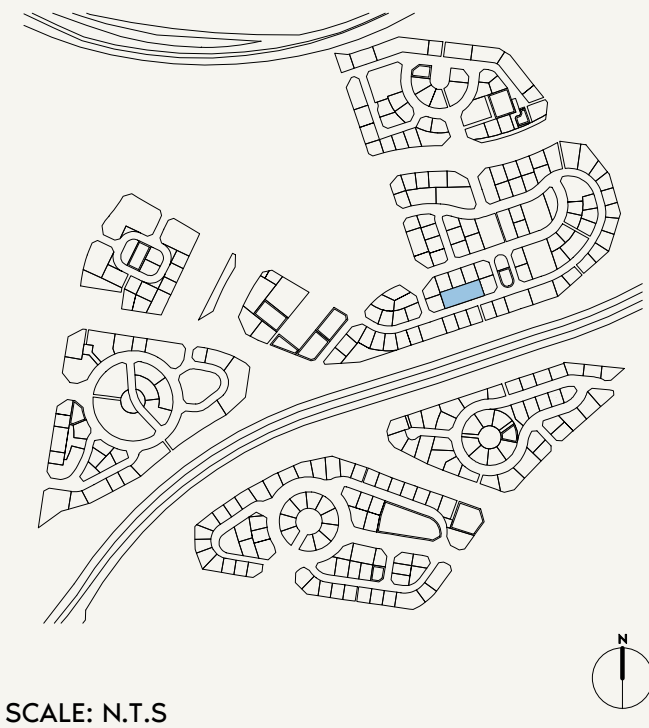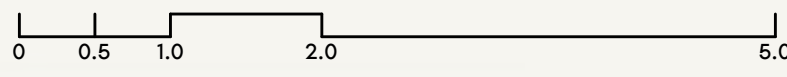

FLOOR NO:
6TH & 12TH FLOOR

UNIT TYPE:
STUDIO (TYPE-02D)

APARTMENT AREA:
269.96 SQ.FT. (25.08 SQ.M)

BALCONY AREA:
65.45 SQ.FT. (6.08 SQ.M)




DISCLAIMER:
THE COLORED MARKETING FLOOR PLANS PROVIDED BY THE DEVELOPER ARE FOR ILLUSTRATIVE PURPOSES ONLY. ACTUAL DIMENSIONS, LAYOUT, AND FINISHES MAY VARY FROM THOSE DEPICTED IN THE PLANS. FURNITURE, FIXTURES, AND EQUIPMENT SHOWN IN THE PLANS ARE FOR DECORATIVE PURPOSES ONLY AND ARE NOT INCLUDED IN THE PURCHASE OR LEASE OF THE PROPERTY. THE DEVELOPER RESERVES THE RIGHT TO MAKE MODIFICATIONS, REVISIONS, AND CHANGES TO THE FLOOR PLANS, SPECIFICATIONS, AND FEATURES WITHOUT PRIOR NOTICE.

TOTAL APARTMENT AREA:
335.41 SQ.FT. (31.16 SQ.M)


PROJECT NAME / BUILDING:
JADAF / PROJECT 09

UNIT NO:
629 & 1229

DP
APPROVED :
MC
REVIEWED :
NC
DRAWN :
SHEET SIZE A3

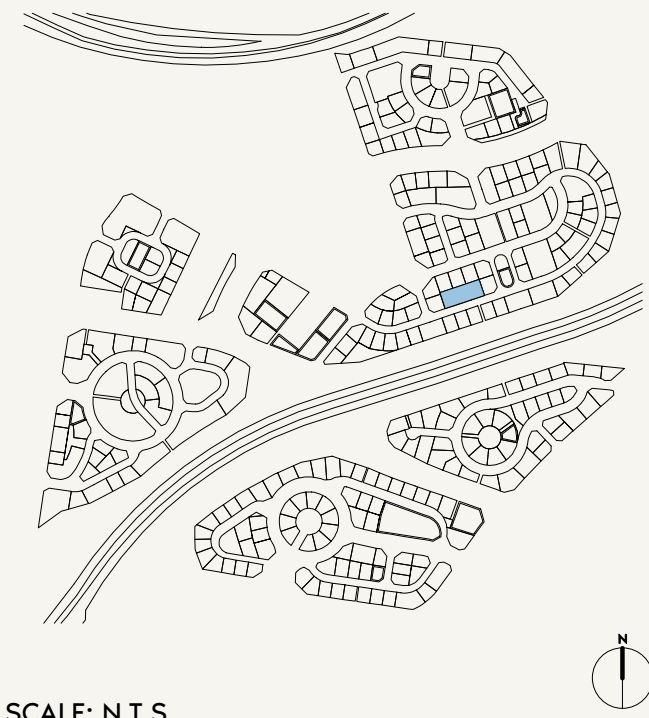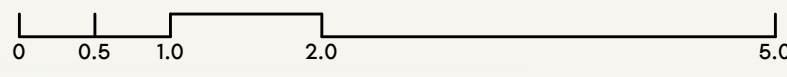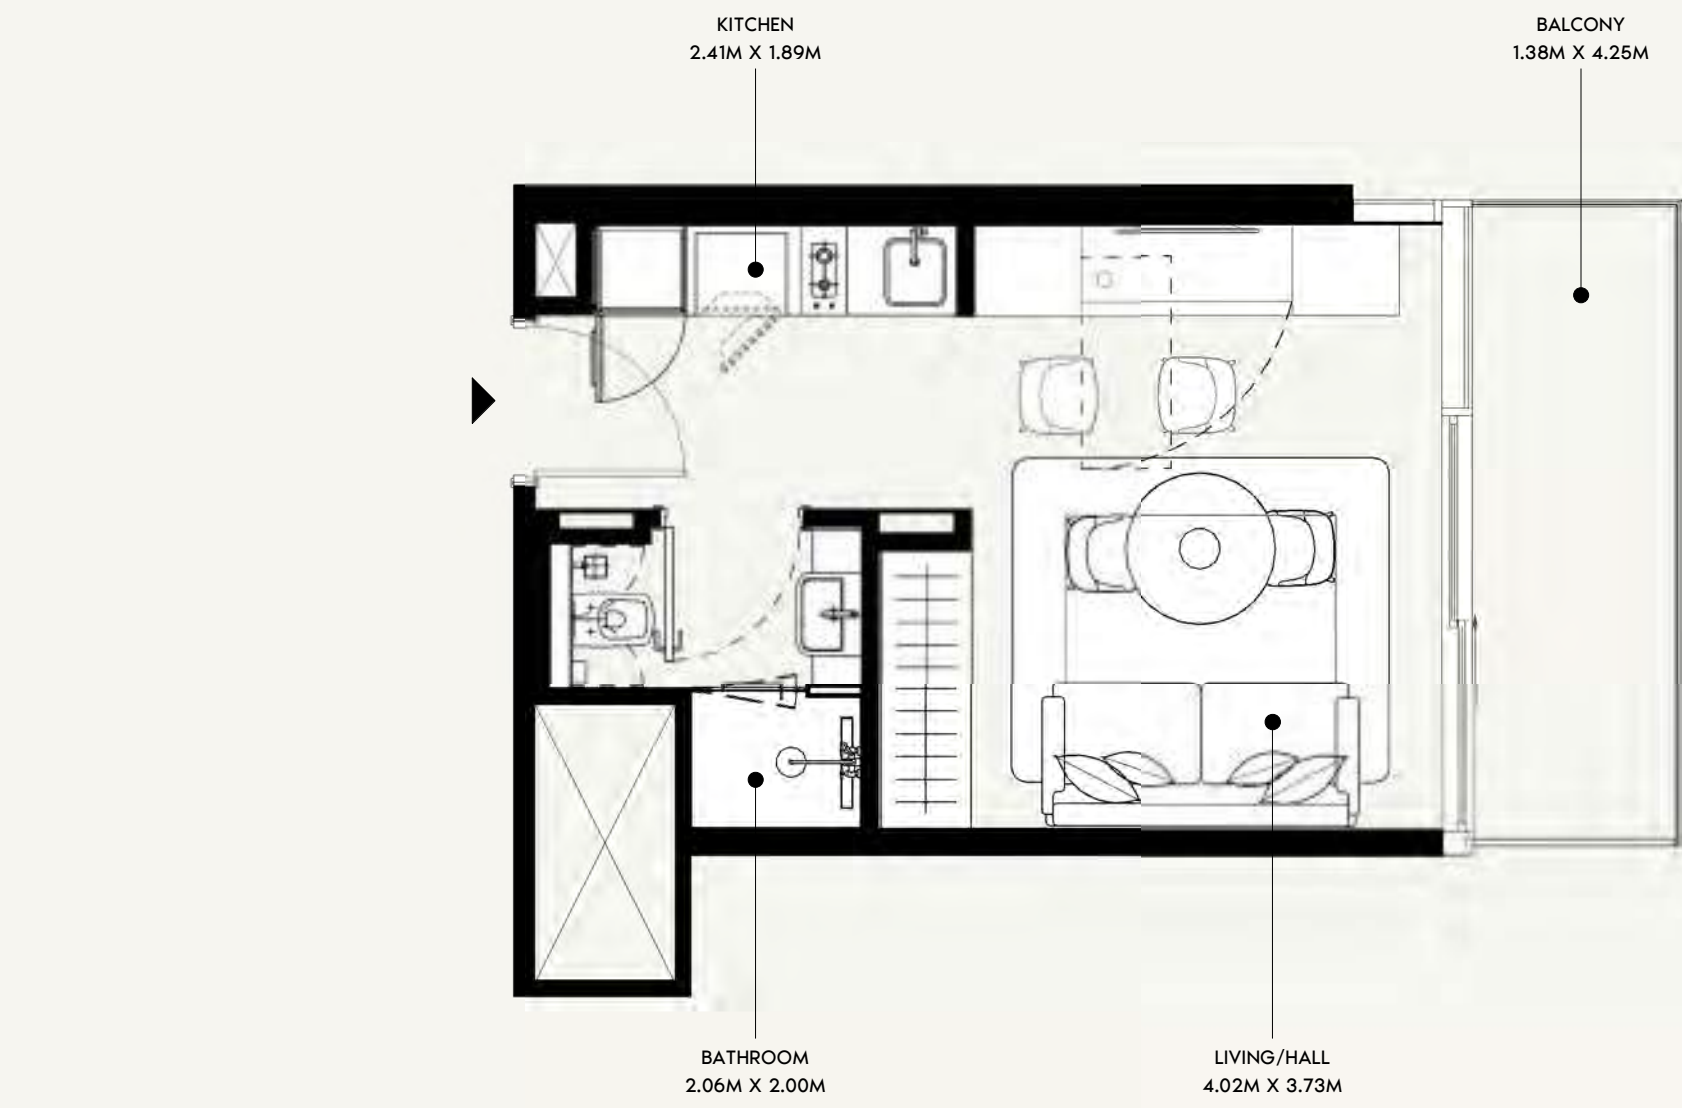

SCALE: N.T.S

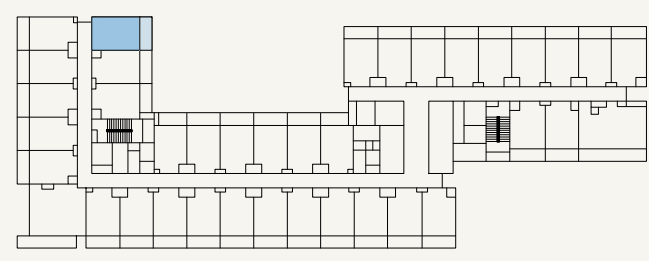

SCALE: N.T.S



FLOOR NO:
6TH & 12TH FLOOR

UNIT TYPE:
STUDIO (TYPE-02E)

APARTMENT AREA:
269.64 SQ.FT. (25.05 SQ.M)

BALCONY AREA:
65.55 SQ.FT. (6.09 SQ.M)


DISCLAIMER:
THE COLORED MARKETING FLOOR PLANS PROVIDED BY THE DEVELOPER ARE FOR ILLUSTRATIVE PURPOSES ONLY. ACTUAL DIMENSIONS, LAYOUT, AND FINISHES MAY VARY FROM THOSE DEPICTED IN THE PLANS. FURNITURE, FIXTURES, AND EQUIPMENT SHOWN IN THE PLANS ARE FOR DECORATIVE PURPOSES ONLY AND ARE NOT INCLUDED IN THE PURCHASE OR LEASE OF THE PROPERTY. THE DEVELOPER RESERVES THE RIGHT TO MAKE MODIFICATIONS, REVISIONS, AND CHANGES TO THE FLOOR PLANS, SPECIFICATIONS, AND FEATURES WITHOUT PRIOR NOTICE.

TOTAL APARTMENT AREA:
335.19 SQ.FT. (31.14 SQ.M)



PROJECT NAME / BUILDING:
JADAF / PROJECT 09

UNIT NO:
630 & 1230

SHEET SIZE A3
DRAWN : NC
REVIEWED : MC
APPROVED : DP

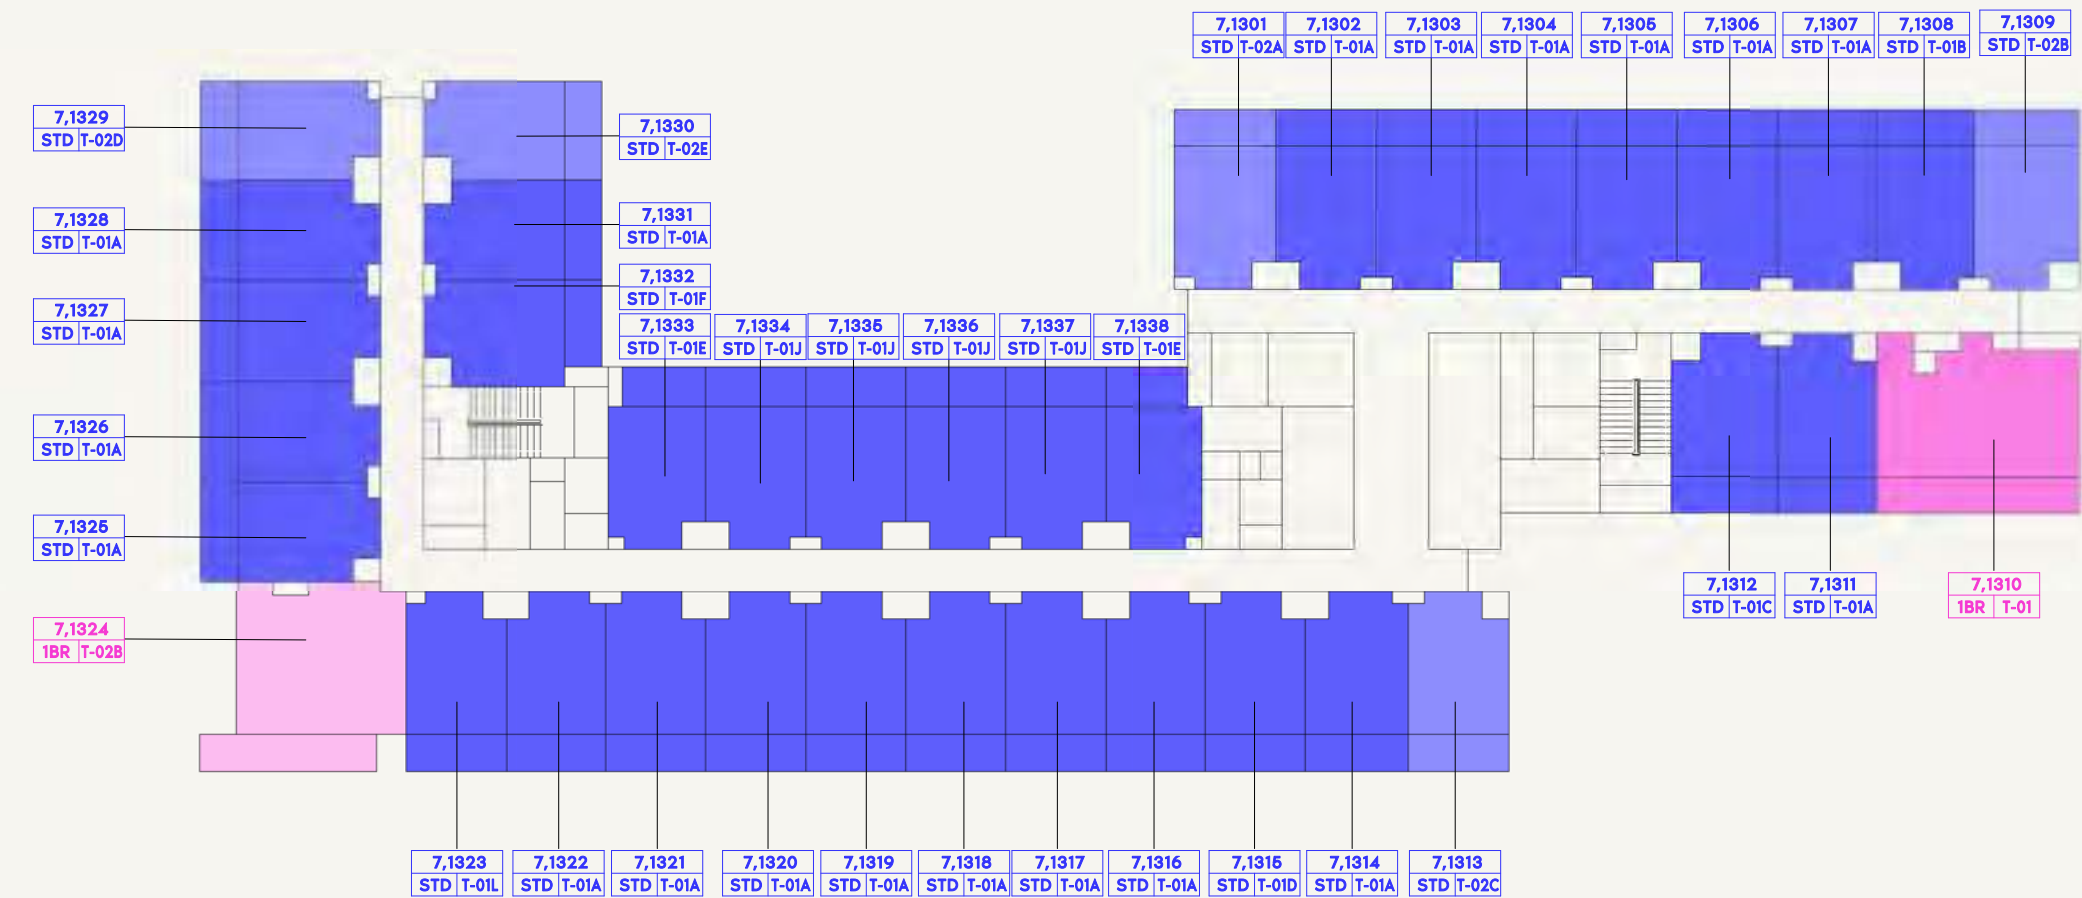

- STUDIO
- 1 BEDROOM
- PENTHOUSE

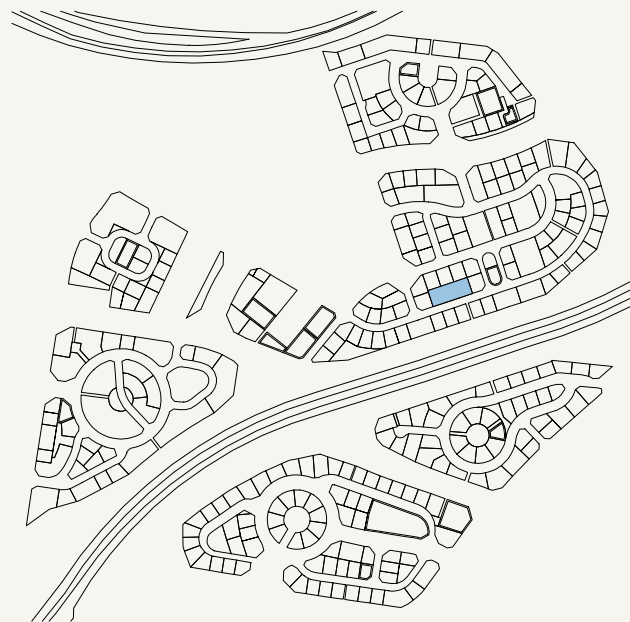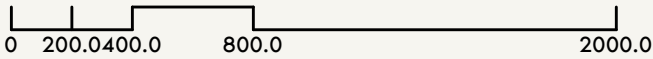

SCALE: N.T.S






FLOOR NO:
7TH&13TH FLOOR PLAN

UNIT TYPE:
APARTMENTS

DISCLAIMER:
THE COLORED MARKETING FLOOR PLANS PROVIDED BY THE DEVELOPER ARE FOR ILLUSTRATIVE PURPOSES ONLY. ACTUAL DIMENSIONS, LAYOUT, AND FINISHES MAY VARY FROM THOSE DEPICTED IN THE PLANS. FURNITURE, FIXTURES, AND EQUIPMENT SHOWN IN THE PLANS ARE FOR DECORATIVE PURPOSES ONLY AND ARE NOT INCLUDED IN THE PURCHASE OR LEASE OF THE PROPERTY. THE DEVELOPER RESERVES THE RIGHT TO MAKE MODIFICATIONS, REVISIONS, AND CHANGES TO THE FLOOR PLANS, SPECIFICATIONS, AND FEATURES WITHOUT PRIOR NOTICE.

PROJECT NAME / BUILDING:
JADAF / PROJECT 09

DP
APPROVED : MC
NC
DRAWN :
SHEET SIZE A3

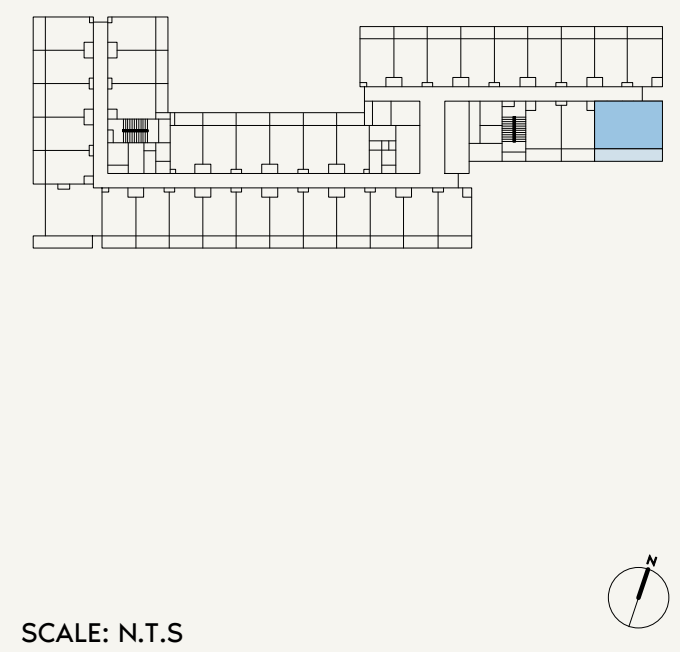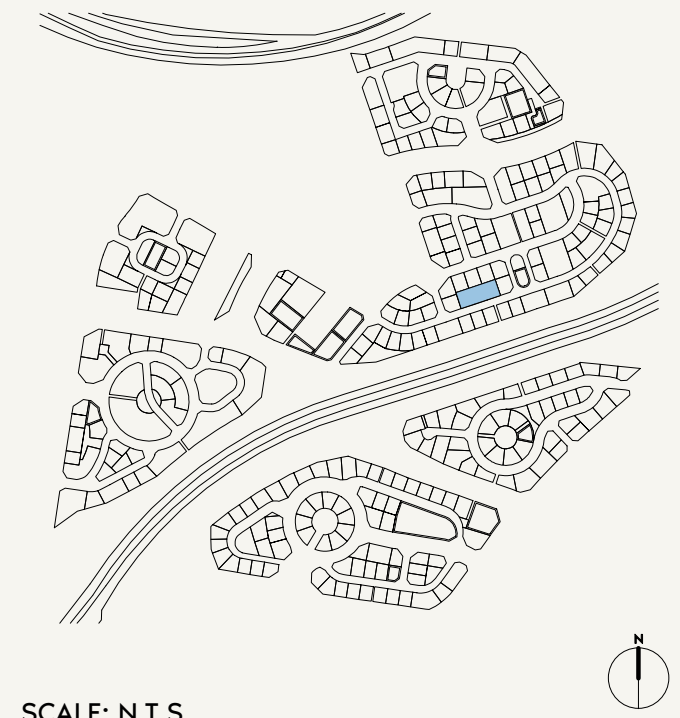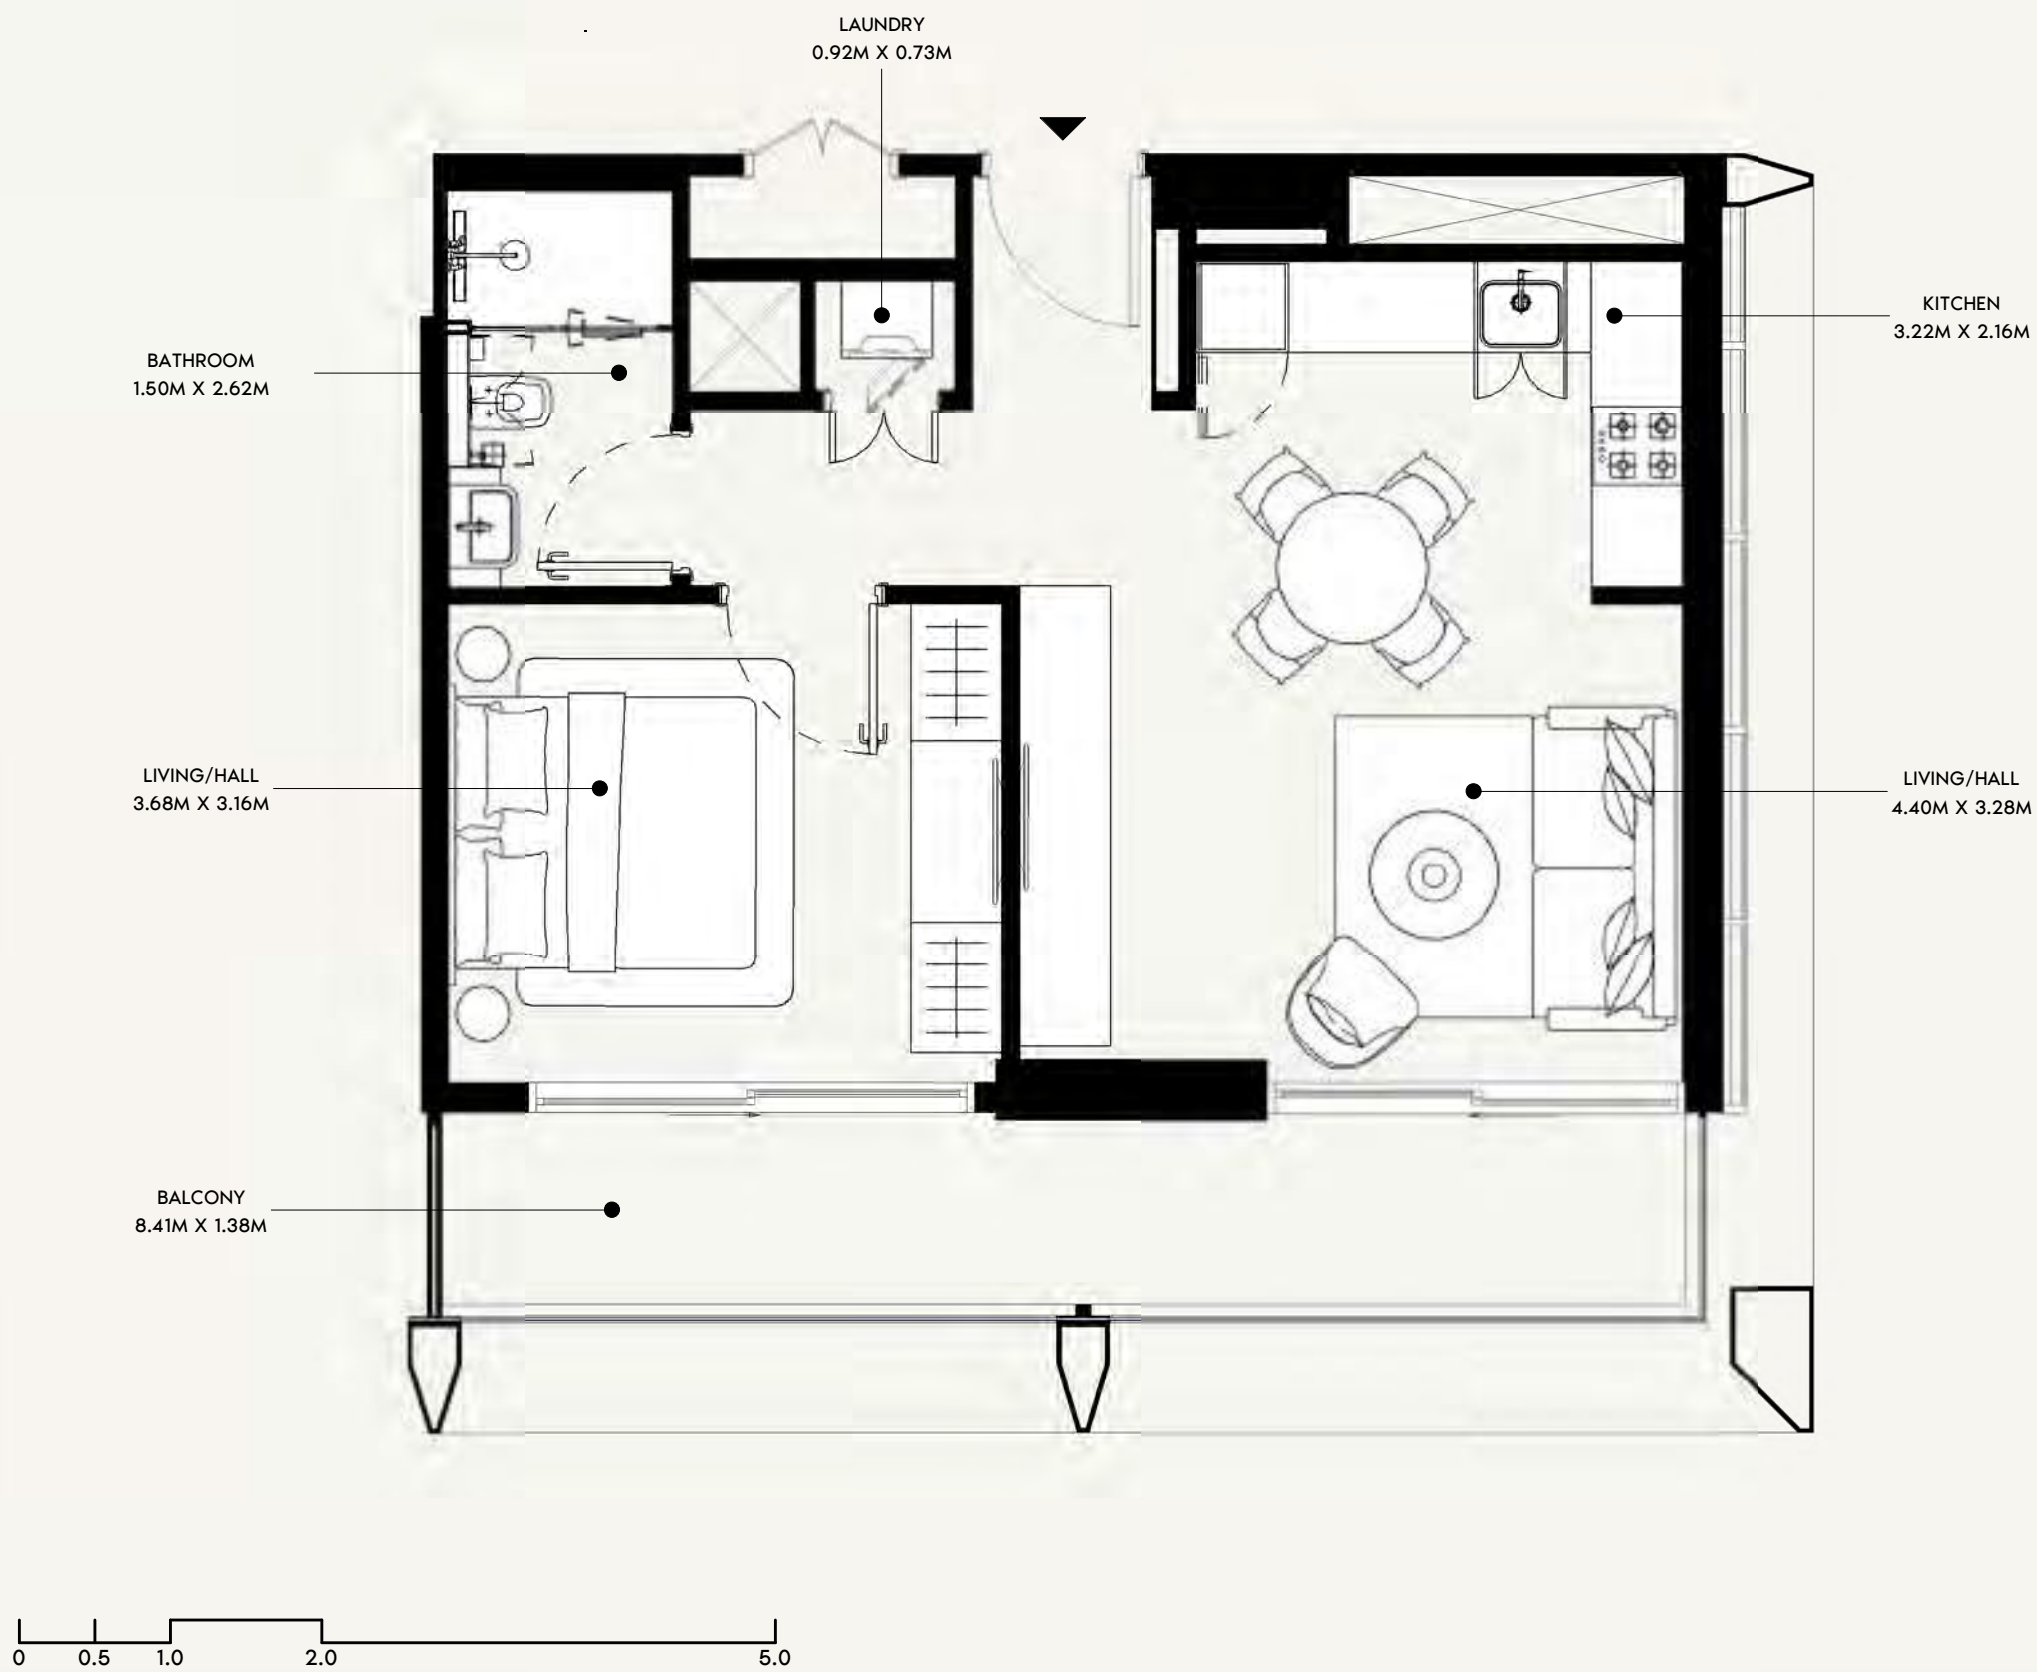

FLOOR NO:
7TH & 13TH FLOOR

UNIT TYPE:
1 BEDROOM (TYPE-01)

APARTMENT AREA:
518.82 SQ.FT. (48.2 SQ.M)

BALCONY AREA:
132.83 SQ.FT. (12.34 SQ.M)




DISCLAIMER:
THE COLORED MARKETING FLOOR PLANS PROVIDED BY THE DEVELOPER ARE FOR ILLUSTRATIVE PURPOSES ONLY. ACTUAL DIMENSIONS, LAYOUT, AND FINISHES MAY VARY FROM THOSE DEPICTED IN THE PLANS. FURNITURE, FIXTURES, AND EQUIPMENT SHOWN IN THE PLANS ARE FOR DECORATIVE PURPOSES ONLY AND ARE NOT INCLUDED IN THE PURCHASE OR LEASE OF THE PROPERTY. THE DEVELOPER RESERVES THE RIGHT TO MAKE MODIFICATIONS, REVISIONS, AND CHANGES TO THE FLOOR PLANS, SPECIFICATIONS, AND FEATURES WITHOUT PRIOR NOTICE.

TOTAL APARTMENT AREA:
651.65 SQ.FT. (60.54 SQ.M)

PROJECT NAME / BUILDING:
JADAF / PROJECT 09




UNIT NO:
710 & 1310

DP
APPROVED :
MC
REVIEWED :
NC
DRAWN :
SHEET SIZE A3

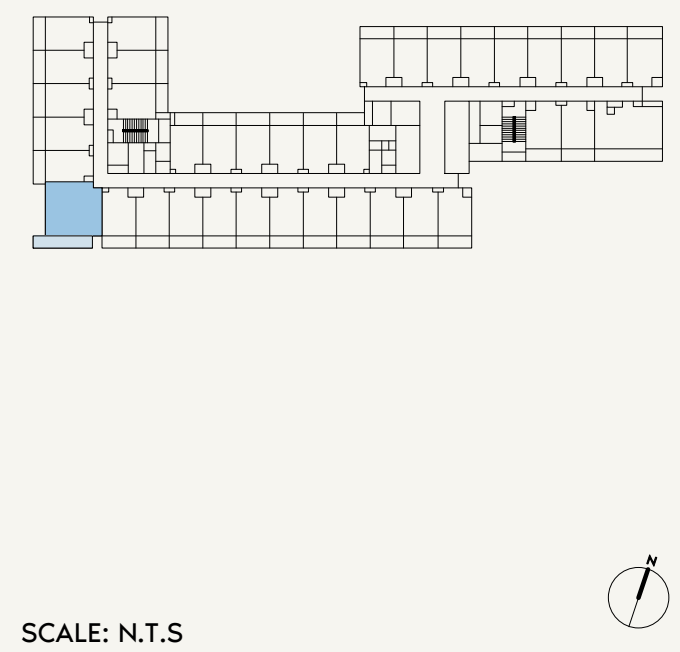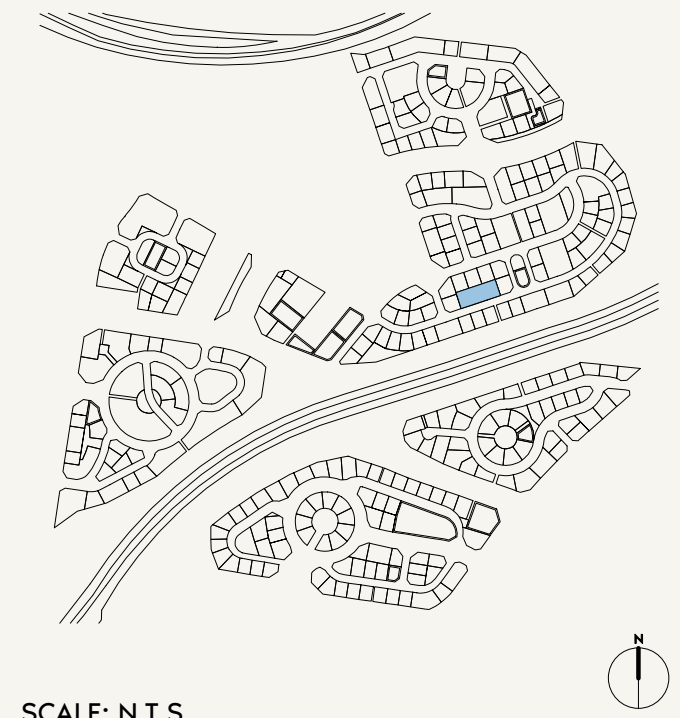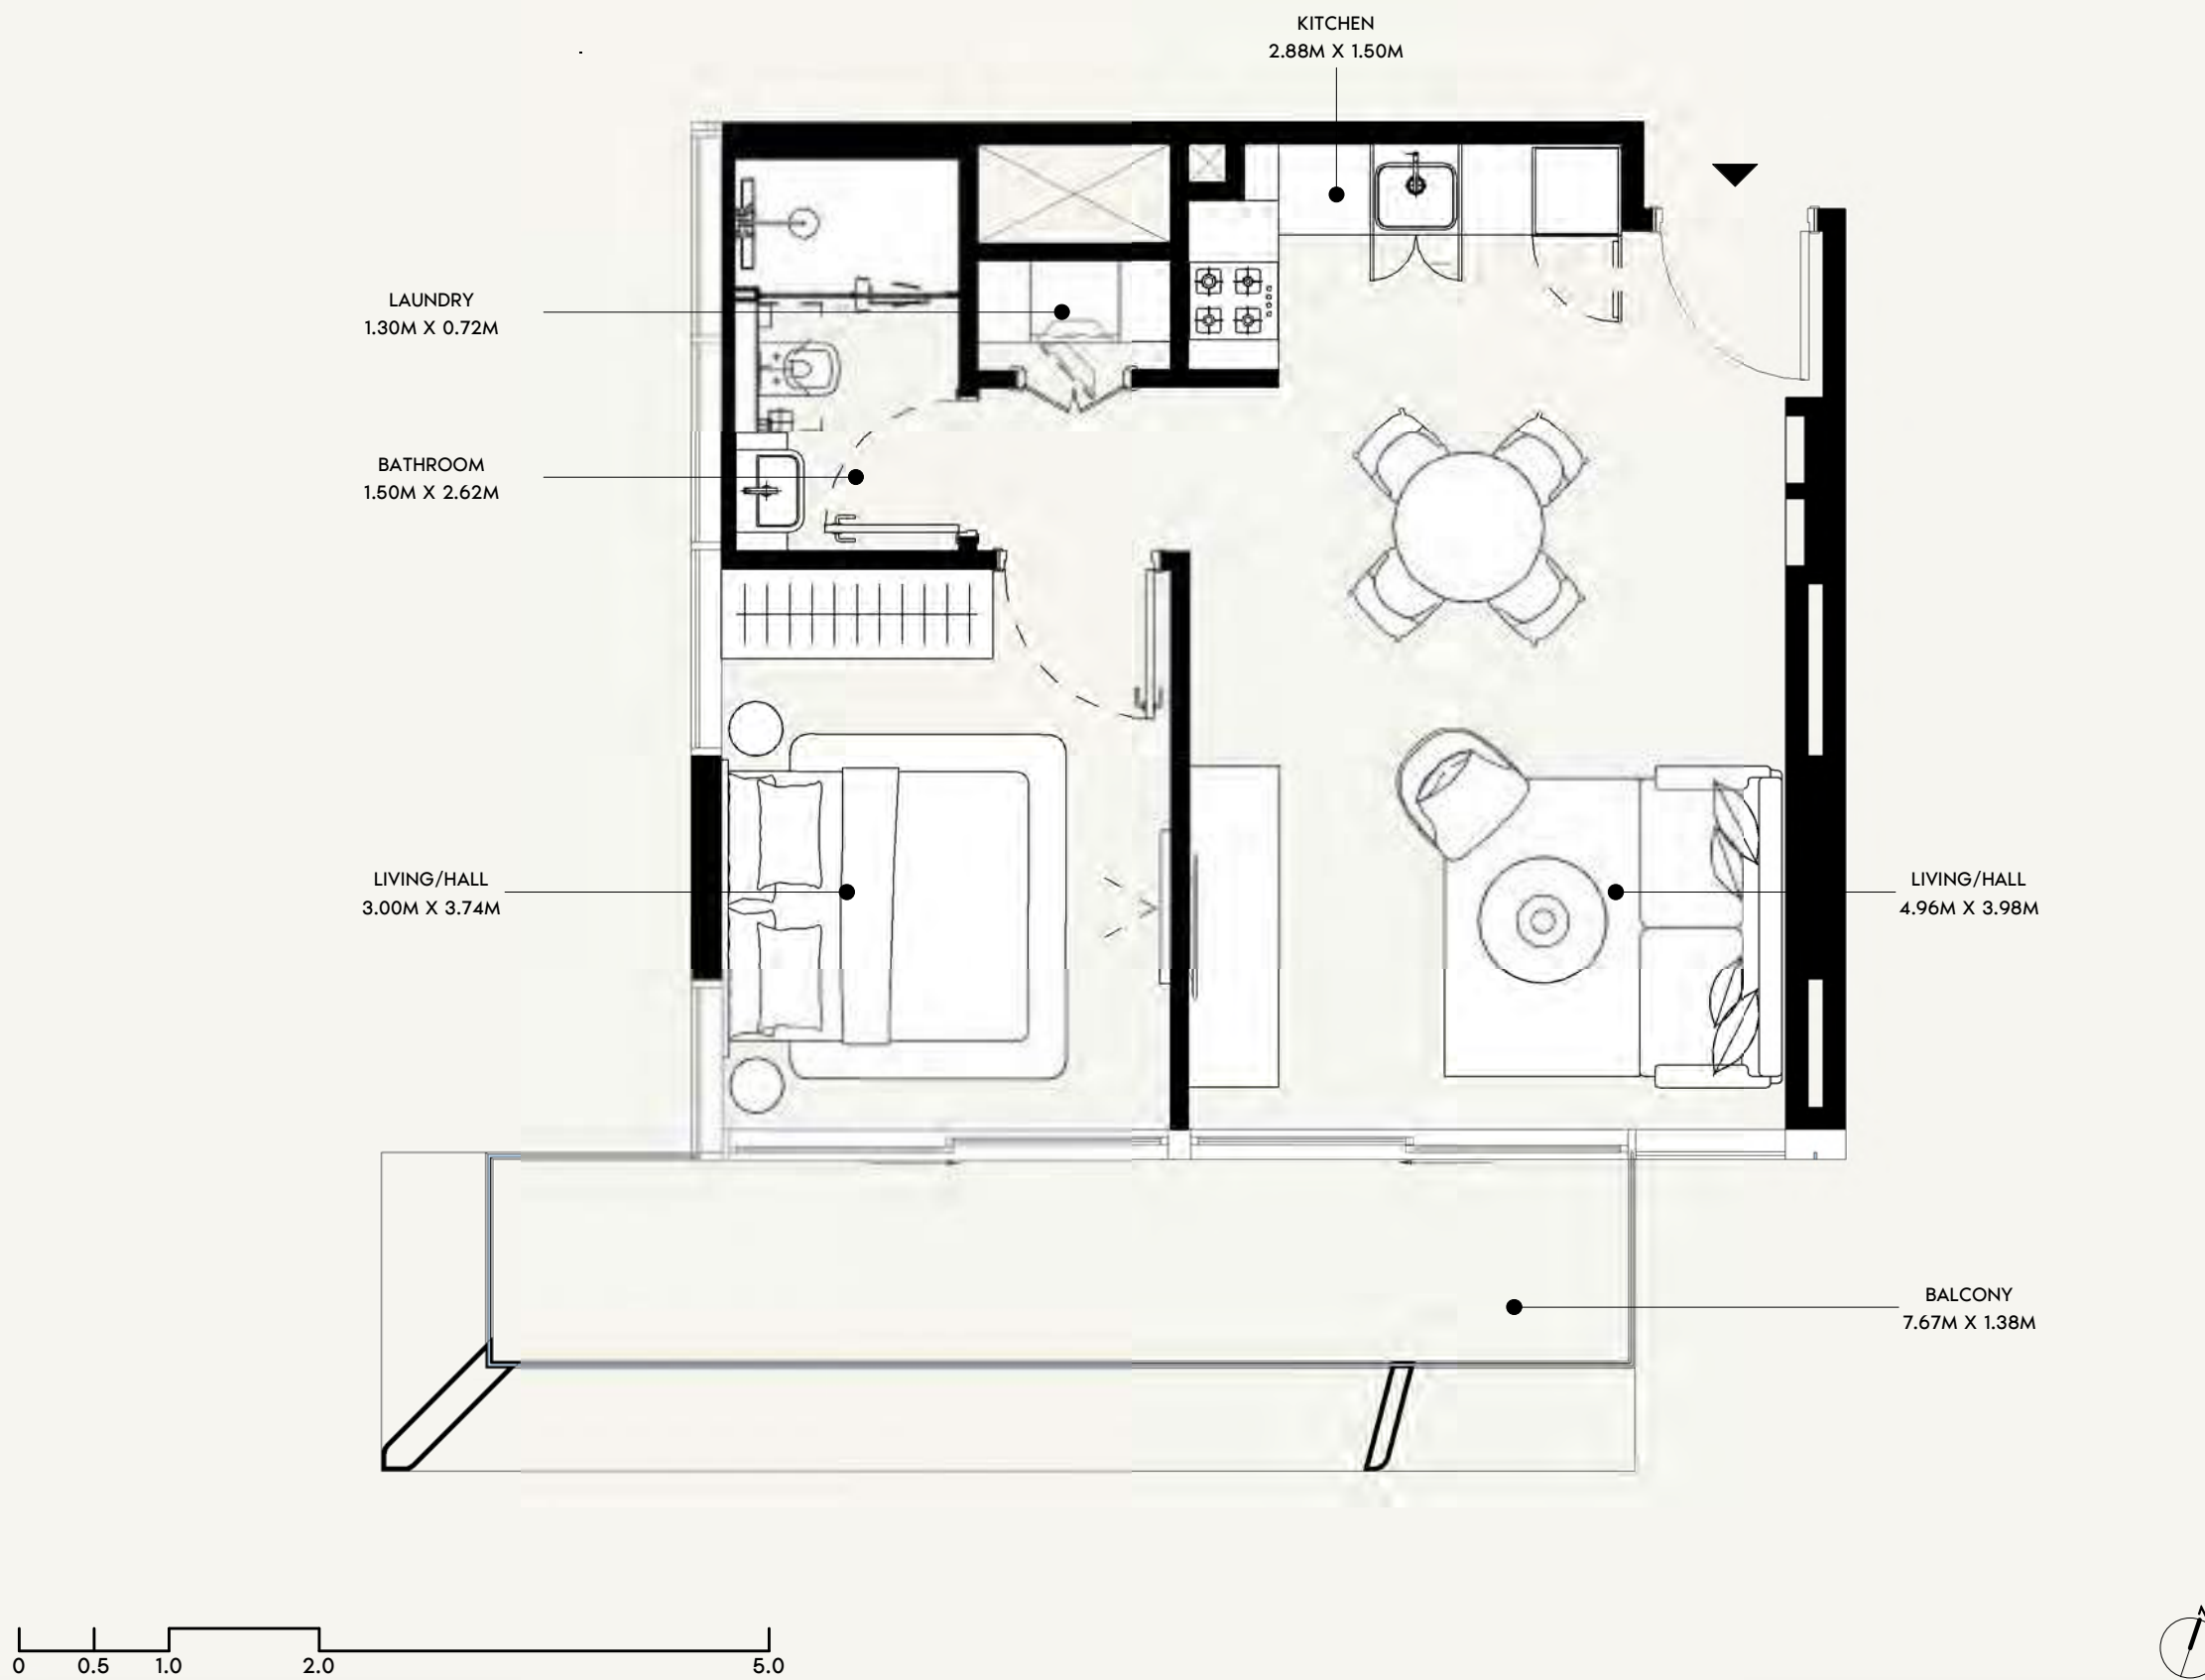


FLOOR NO: 7TH & 13TH FLOOR	APARTMENT AREA: 525.93 SQ.FT. (48.86 SQ.M)	DISCLAIMER: <small>THE COLORED MARKETING FLOOR PLANS PROVIDED BY THE DEVELOPER ARE FOR ILLUSTRATIVE PURPOSES ONLY. ACTUAL DIMENSIONS, LAYOUT, AND FINISHES MAY VARY FROM THOSE DEPICTED IN THE PLANS. FURNITURE, FIXTURES, AND EQUIPMENT SHOWN IN THE PLANS ARE FOR DECORATIVE PURPOSES ONLY AND ARE NOT INCLUDED IN THE PURCHASE OR LEASE OF THE PROPERTY. THE DEVELOPER RESERVES THE RIGHT TO MAKE MODIFICATIONS, REVISIONS, AND CHANGES TO THE FLOOR PLANS, SPECIFICATIONS, AND FEATURES WITHOUT PRIOR NOTICE.</small>	PROJECT NAME / BUILDING: JADAF / PROJECT 09
	UNIT TYPE: 1 BEDROOM (TYPE-02B)	BALCONY AREA: 118.73 SQ.FT. (11.03 SQ.M)	UNIT NO: 724 & 1324
TOTAL APARTMENT AREA: 644.66 SQ.FT. (59.89 SQ.M)			

DP
APPROVED :
MC
NC
DRAWN :
SHEET SIZE A3

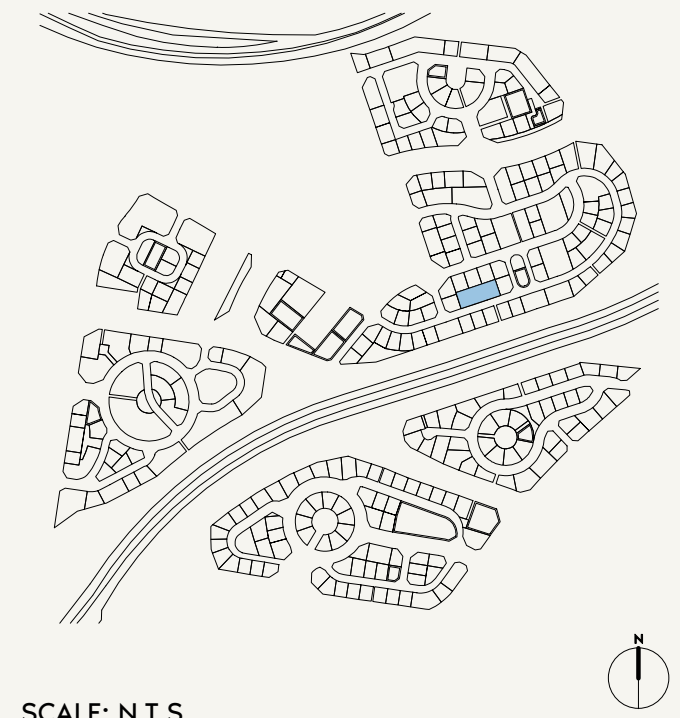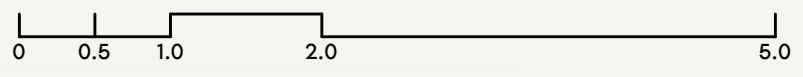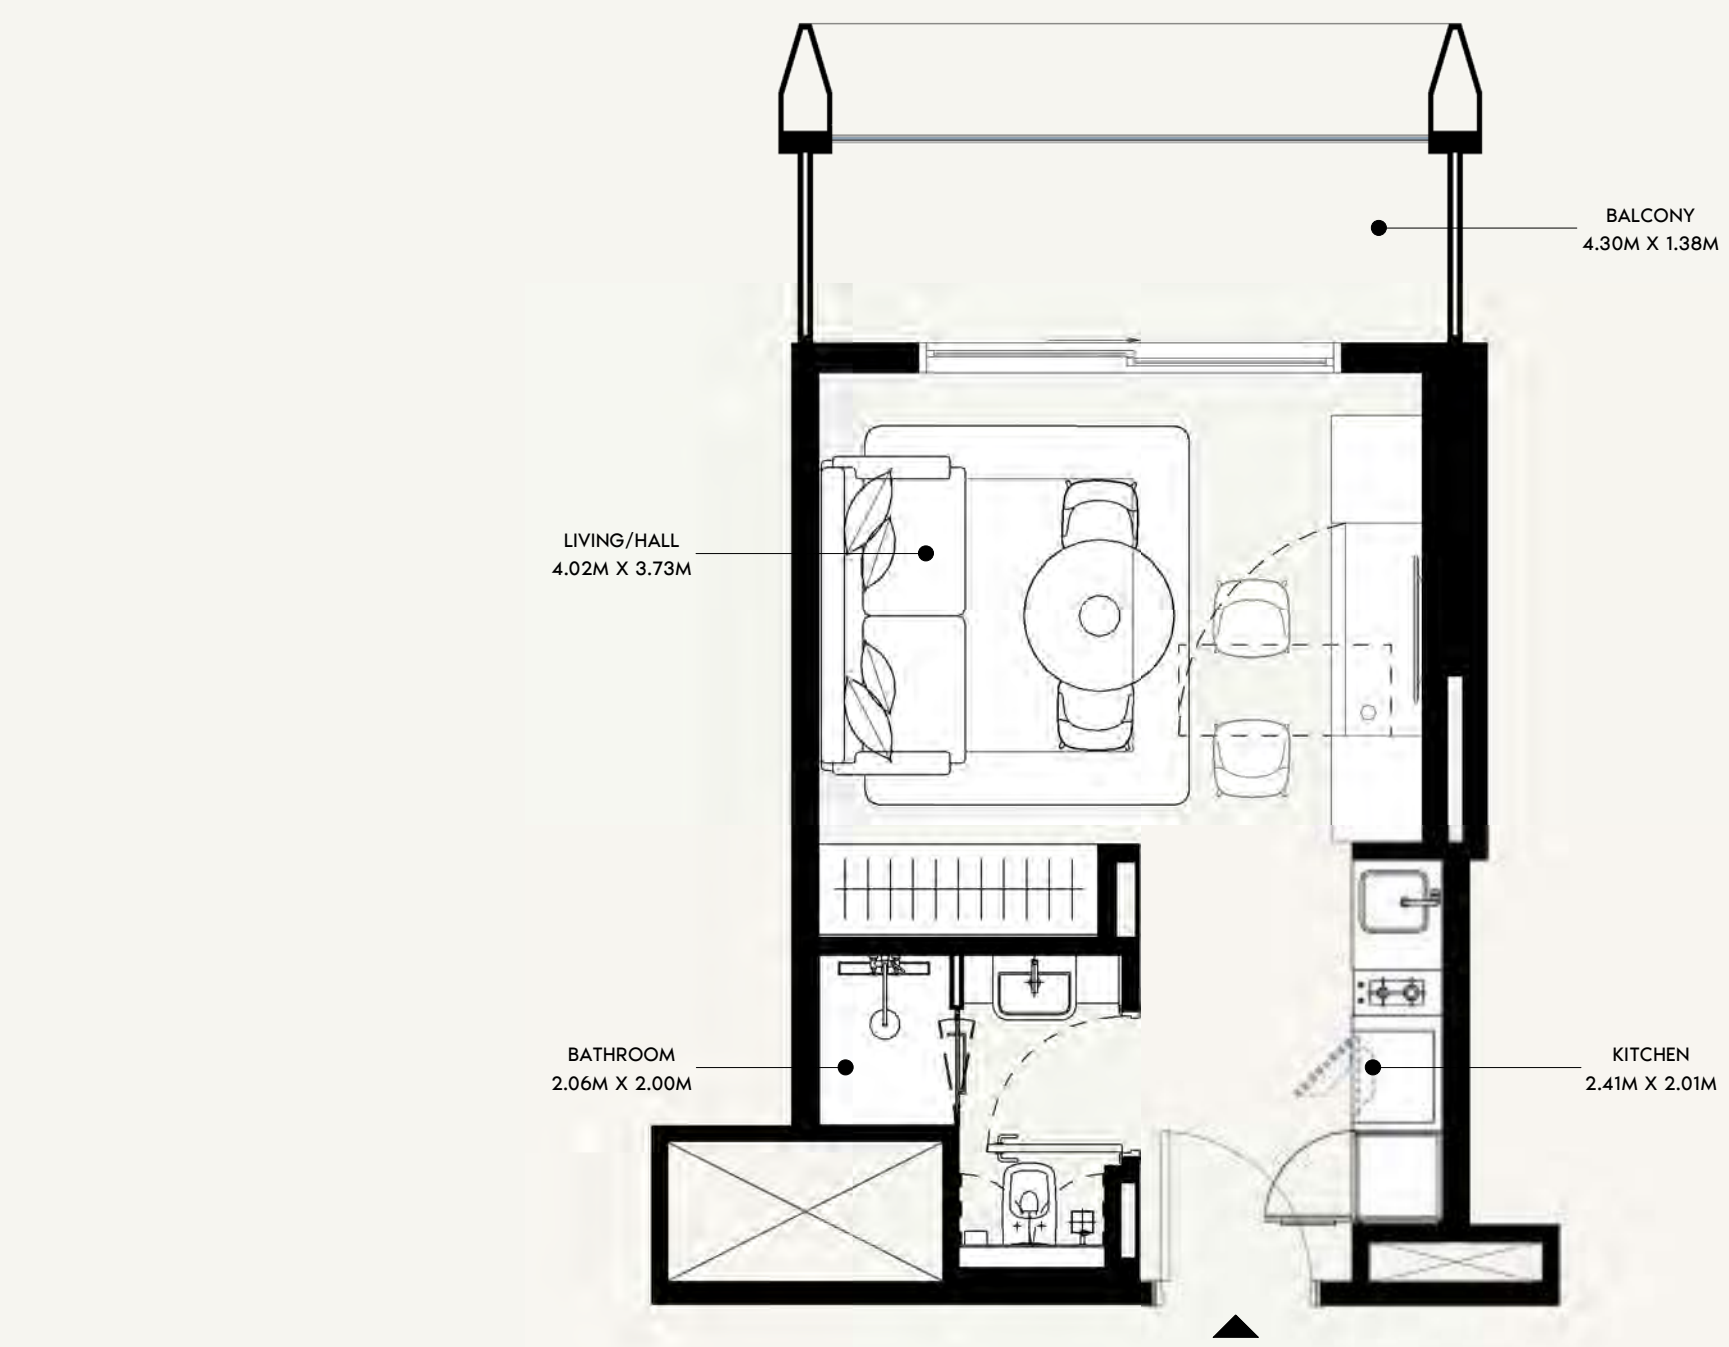

SCALE: N.T.S



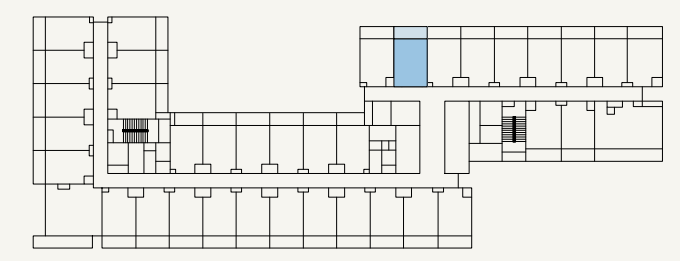


SCALE: N.T.S




FLOOR NO: 7TH & 13TH FLOOR	APARTMENT AREA: 272.44 SQ.FT. (25.31 SQ.M)	DISCLAIMER: <small>THE COLORED MARKETING FLOOR PLANS PROVIDED BY THE DEVELOPER ARE FOR ILLUSTRATIVE PURPOSES ONLY. ACTUAL DIMENSIONS, LAYOUT, AND FINISHES MAY VARY FROM THOSE DEPICTED IN THE PLANS. FURNITURE, FIXTURES, AND EQUIPMENT SHOWN IN THE PLANS ARE FOR DECORATIVE PURPOSES ONLY AND ARE NOT INCLUDED IN THE PURCHASE OR LEASE OF THE PROPERTY. THE DEVELOPER RESERVES THE RIGHT TO MAKE MODIFICATIONS, REVISIONS, AND CHANGES TO THE FLOOR PLANS, SPECIFICATIONS, AND FEATURES WITHOUT PRIOR NOTICE.</small>	PROJECT NAME / BUILDING: JADAF / PROJECT 09
UNIT TYPE: STUDIO (TYPE-01A)	BALCONY AREA: 67.60 SQ.FT. (6.28 SQ.M)	TOTAL APARTMENT AREA: 340.03 SQ.FT. (31.59 SQ.M)	UNIT NO: 702 & 1302

DP
APPROVED :
MC
NC
DRAWN :
SHEET SIZE A3

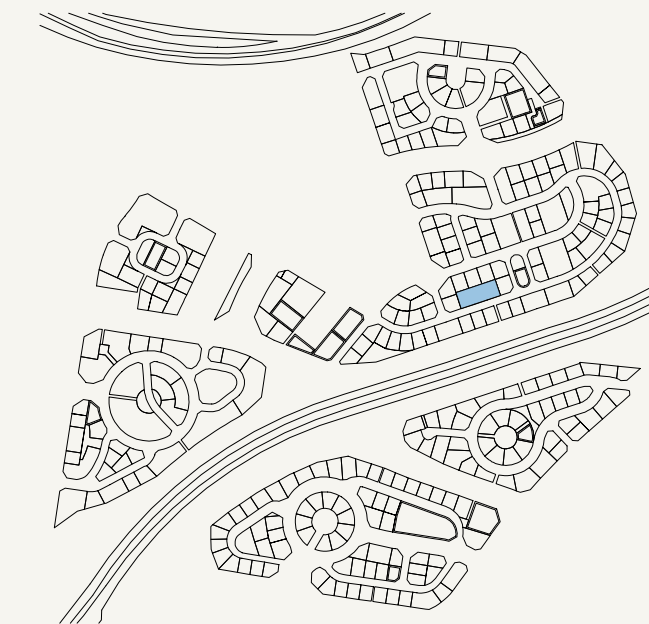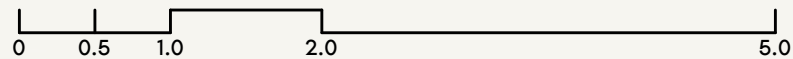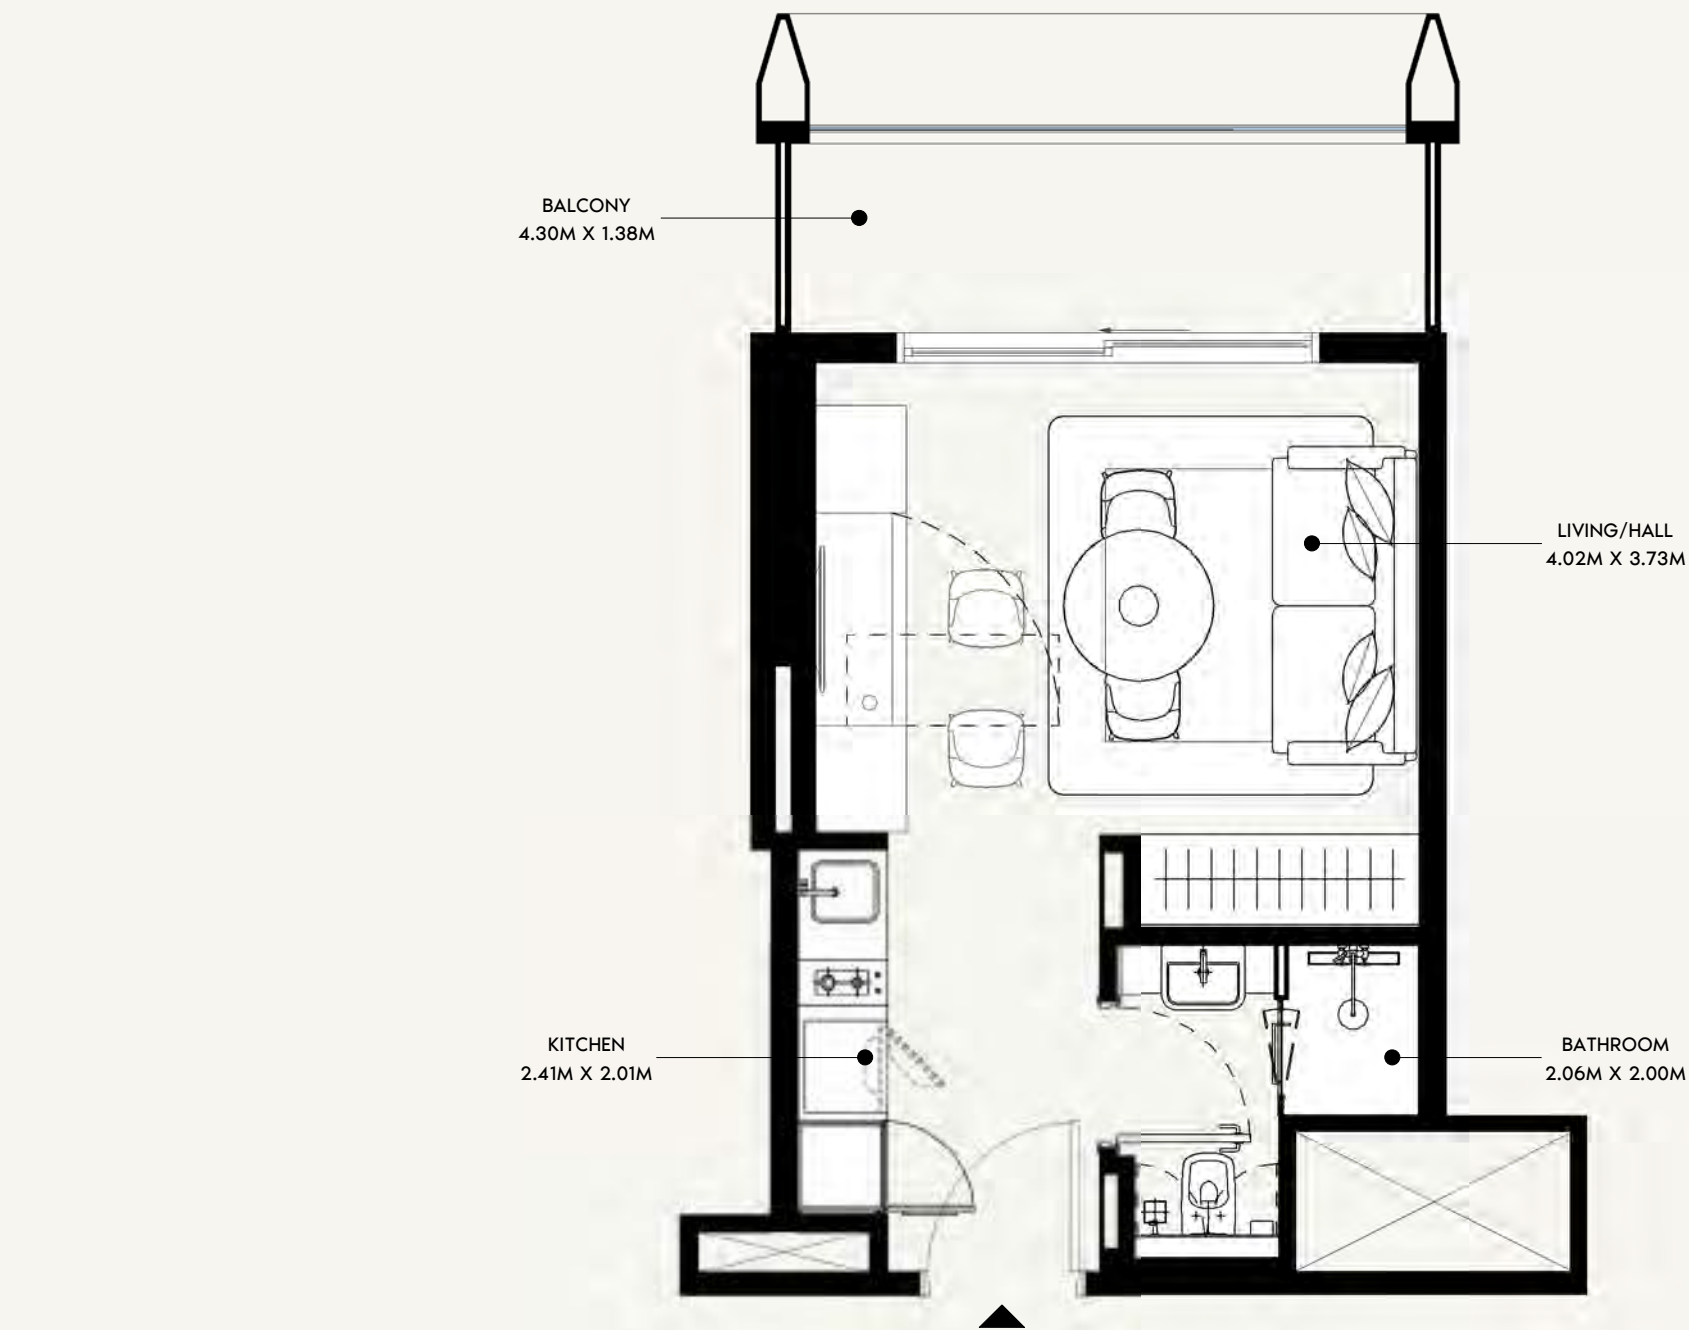

SCALE: N.T.S

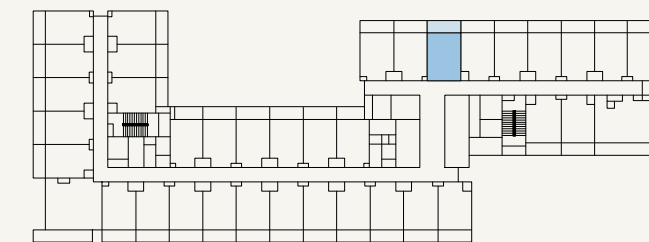

SCALE: N.T.S

AZIZI

FLOOR NO:

7TH & 13TH FLOOR

UNIT TYPE:

STUDIO (TYPE-01A)

APARTMENT AREA:

272.44 SQ.FT. (25.31 SQ.M)

BALCONY AREA:

67.60 SQ.FT. (6.28 SQ.M)

DISCLAIMER:

THE COLORED MARKETING FLOOR PLANS PROVIDED BY THE DEVELOPER ARE FOR ILLUSTRATIVE PURPOSES ONLY. ACTUAL DIMENSIONS, LAYOUT, AND FINISHES MAY VARY FROM THOSE DEPICTED IN THE PLANS. FURNITURE, FIXTURES, AND EQUIPMENT SHOWN IN THE PLANS ARE FOR DECORATIVE PURPOSES ONLY AND ARE NOT INCLUDED IN THE PURCHASE OR LEASE OF THE PROPERTY. THE DEVELOPER RESERVES THE RIGHT TO MAKE MODIFICATIONS, REVISIONS, AND CHANGES TO THE FLOOR PLANS, SPECIFICATIONS, AND FEATURES WITHOUT PRIOR NOTICE.

TOTAL APARTMENT AREA:

340.03 SQ.FT. (31.59 SQ.M)




PROJECT NAME / BUILDING:

JADAF / PROJECT 09


UNIT NO:

703 & 1303

DP
APPROVED :
MC
NC
DRAWN :
SHEET SIZE A3

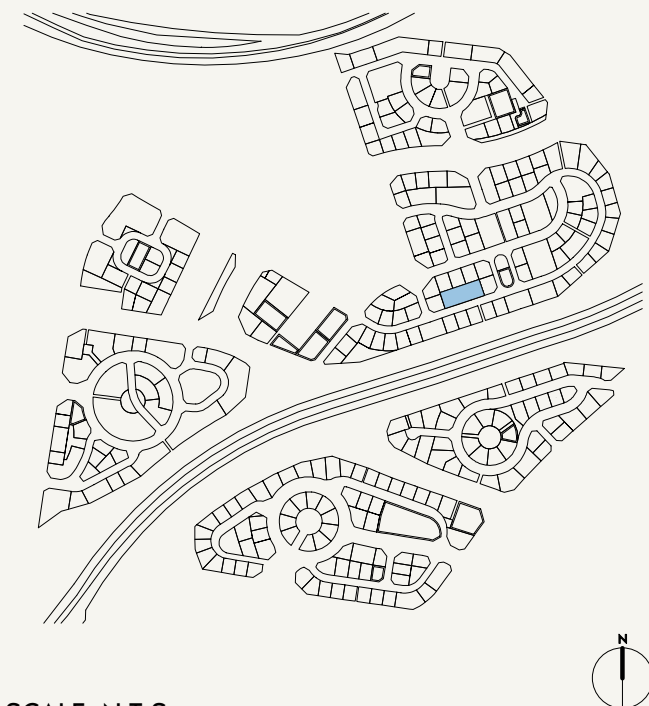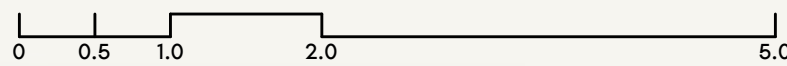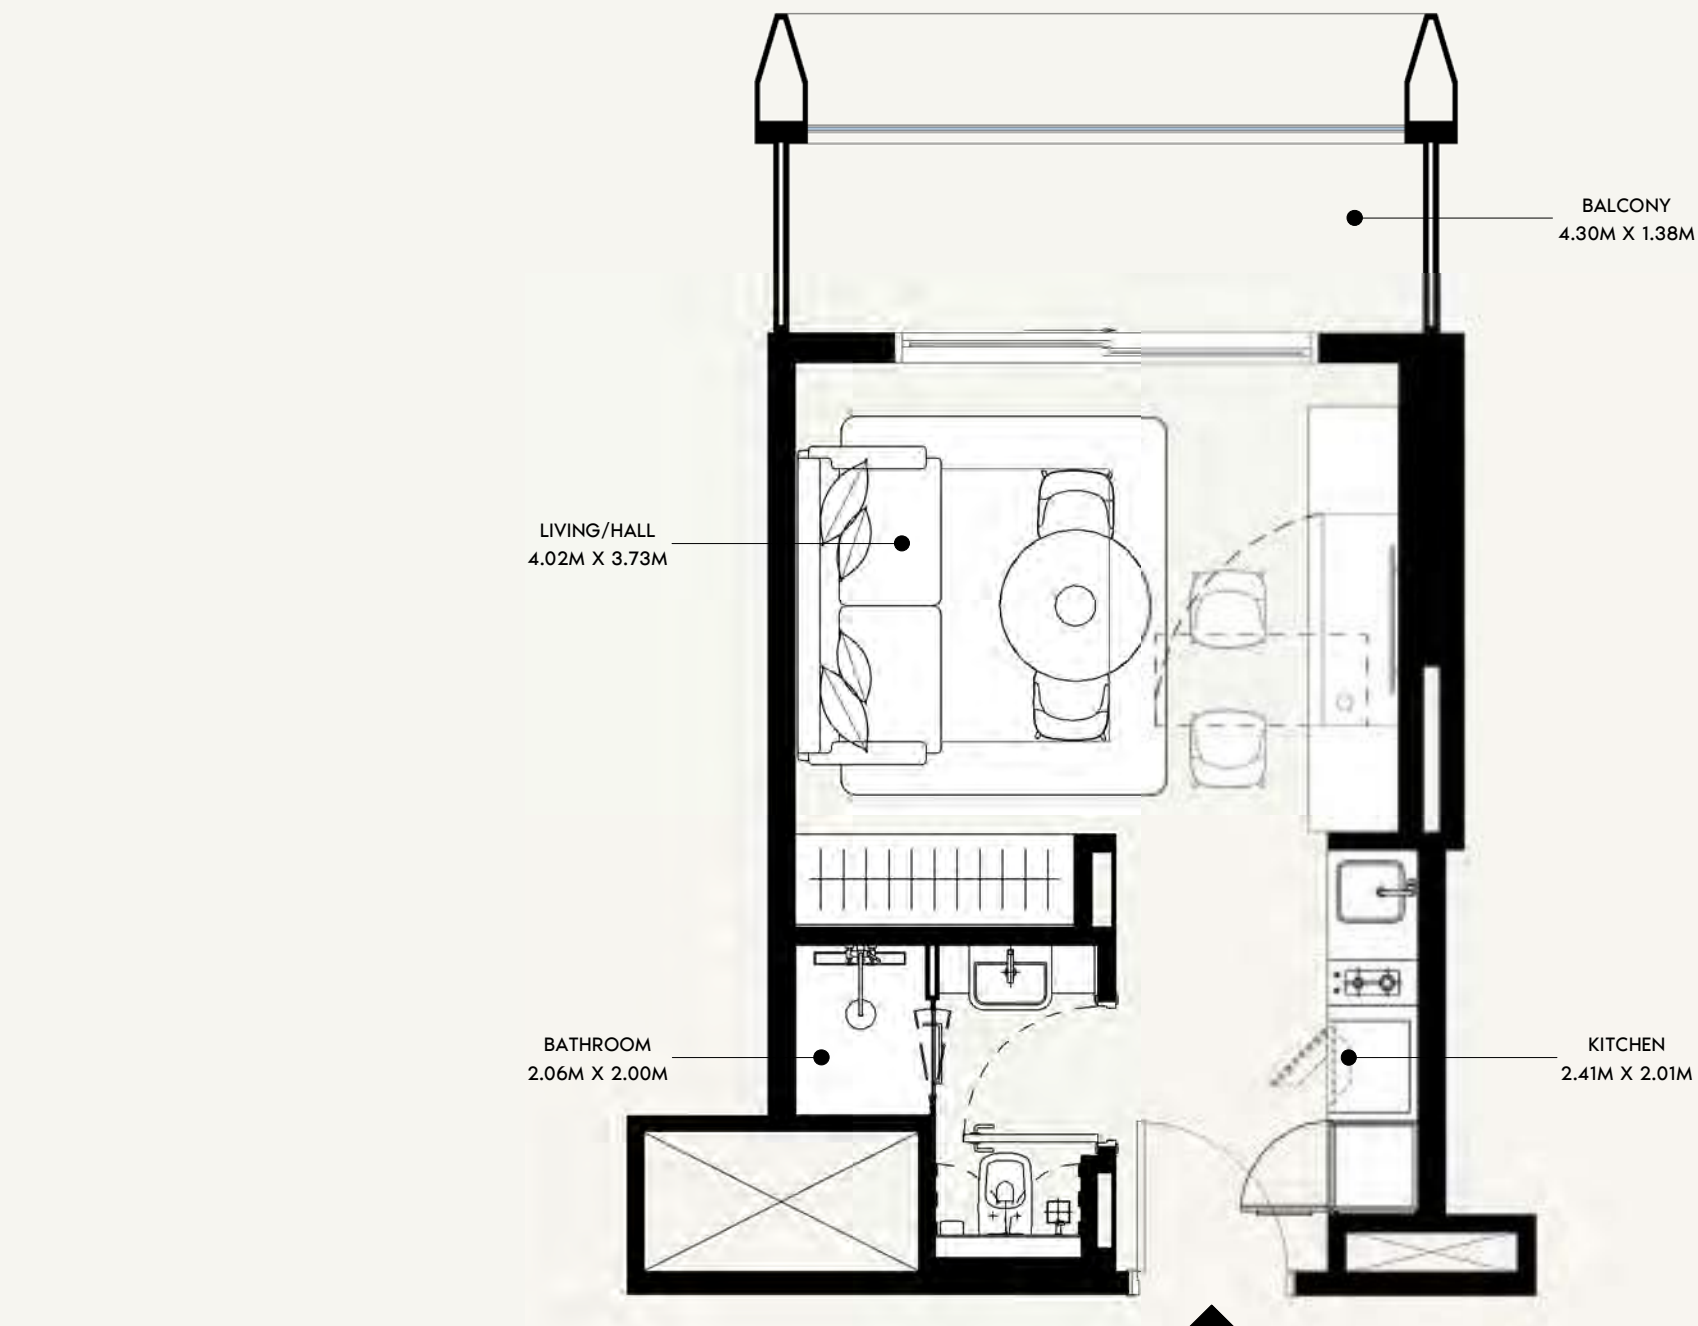

SCALE: N.T.S

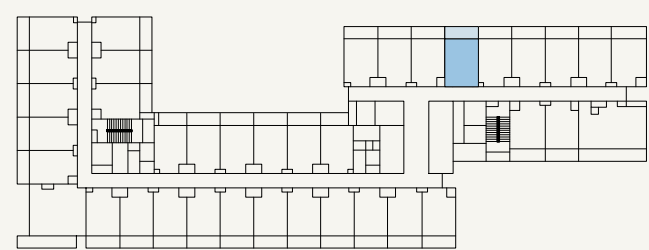

SCALE: N.T.S



FLOOR NO:
7TH & 13TH FLOOR

UNIT TYPE:
STUDIO (TYPE-01A)

APARTMENT AREA:
272.44 SQ.FT. (25.31 SQ.M)

BALCONY AREA:
67.60 SQ.FT. (6.28 SQ.M)




DISCLAIMER:
THE COLORED MARKETING FLOOR PLANS PROVIDED BY THE DEVELOPER ARE FOR ILLUSTRATIVE PURPOSES ONLY. ACTUAL DIMENSIONS, LAYOUT, AND FINISHES MAY VARY FROM THOSE DEPICTED IN THE PLANS. FURNITURE, FIXTURES, AND EQUIPMENT SHOWN IN THE PLANS ARE FOR DECORATIVE PURPOSES ONLY AND ARE NOT INCLUDED IN THE PURCHASE OR LEASE OF THE PROPERTY. THE DEVELOPER RESERVES THE RIGHT TO MAKE MODIFICATIONS, REVISIONS, AND CHANGES TO THE FLOOR PLANS, SPECIFICATIONS, AND FEATURES WITHOUT PRIOR NOTICE.

TOTAL APARTMENT AREA:
340.03 SQ.FT. (31.59 SQ.M)


PROJECT NAME / BUILDING:
JADAF / PROJECT 09

UNIT NO:
704 & 1304

DP
APPROVED :
MC
NC
DRAWN :
SHEET SIZE A3

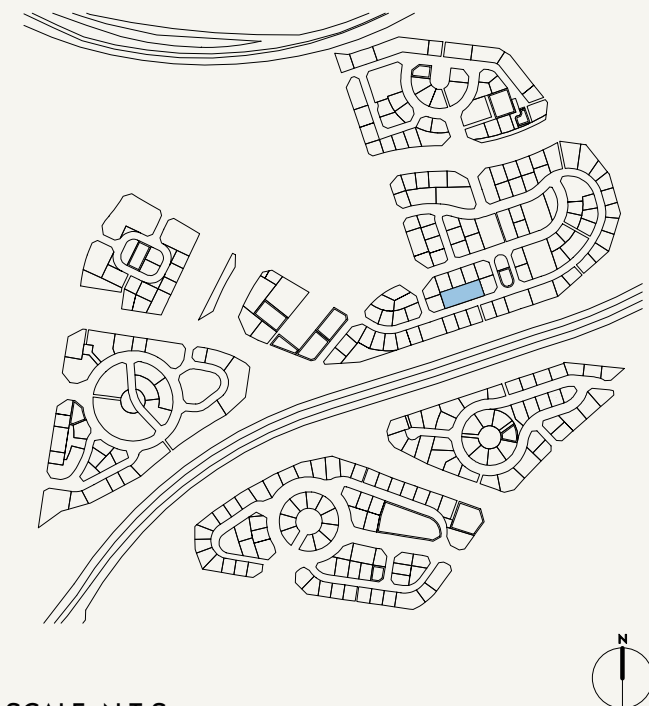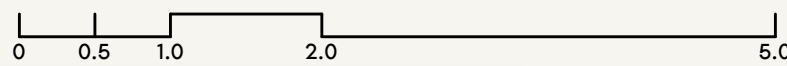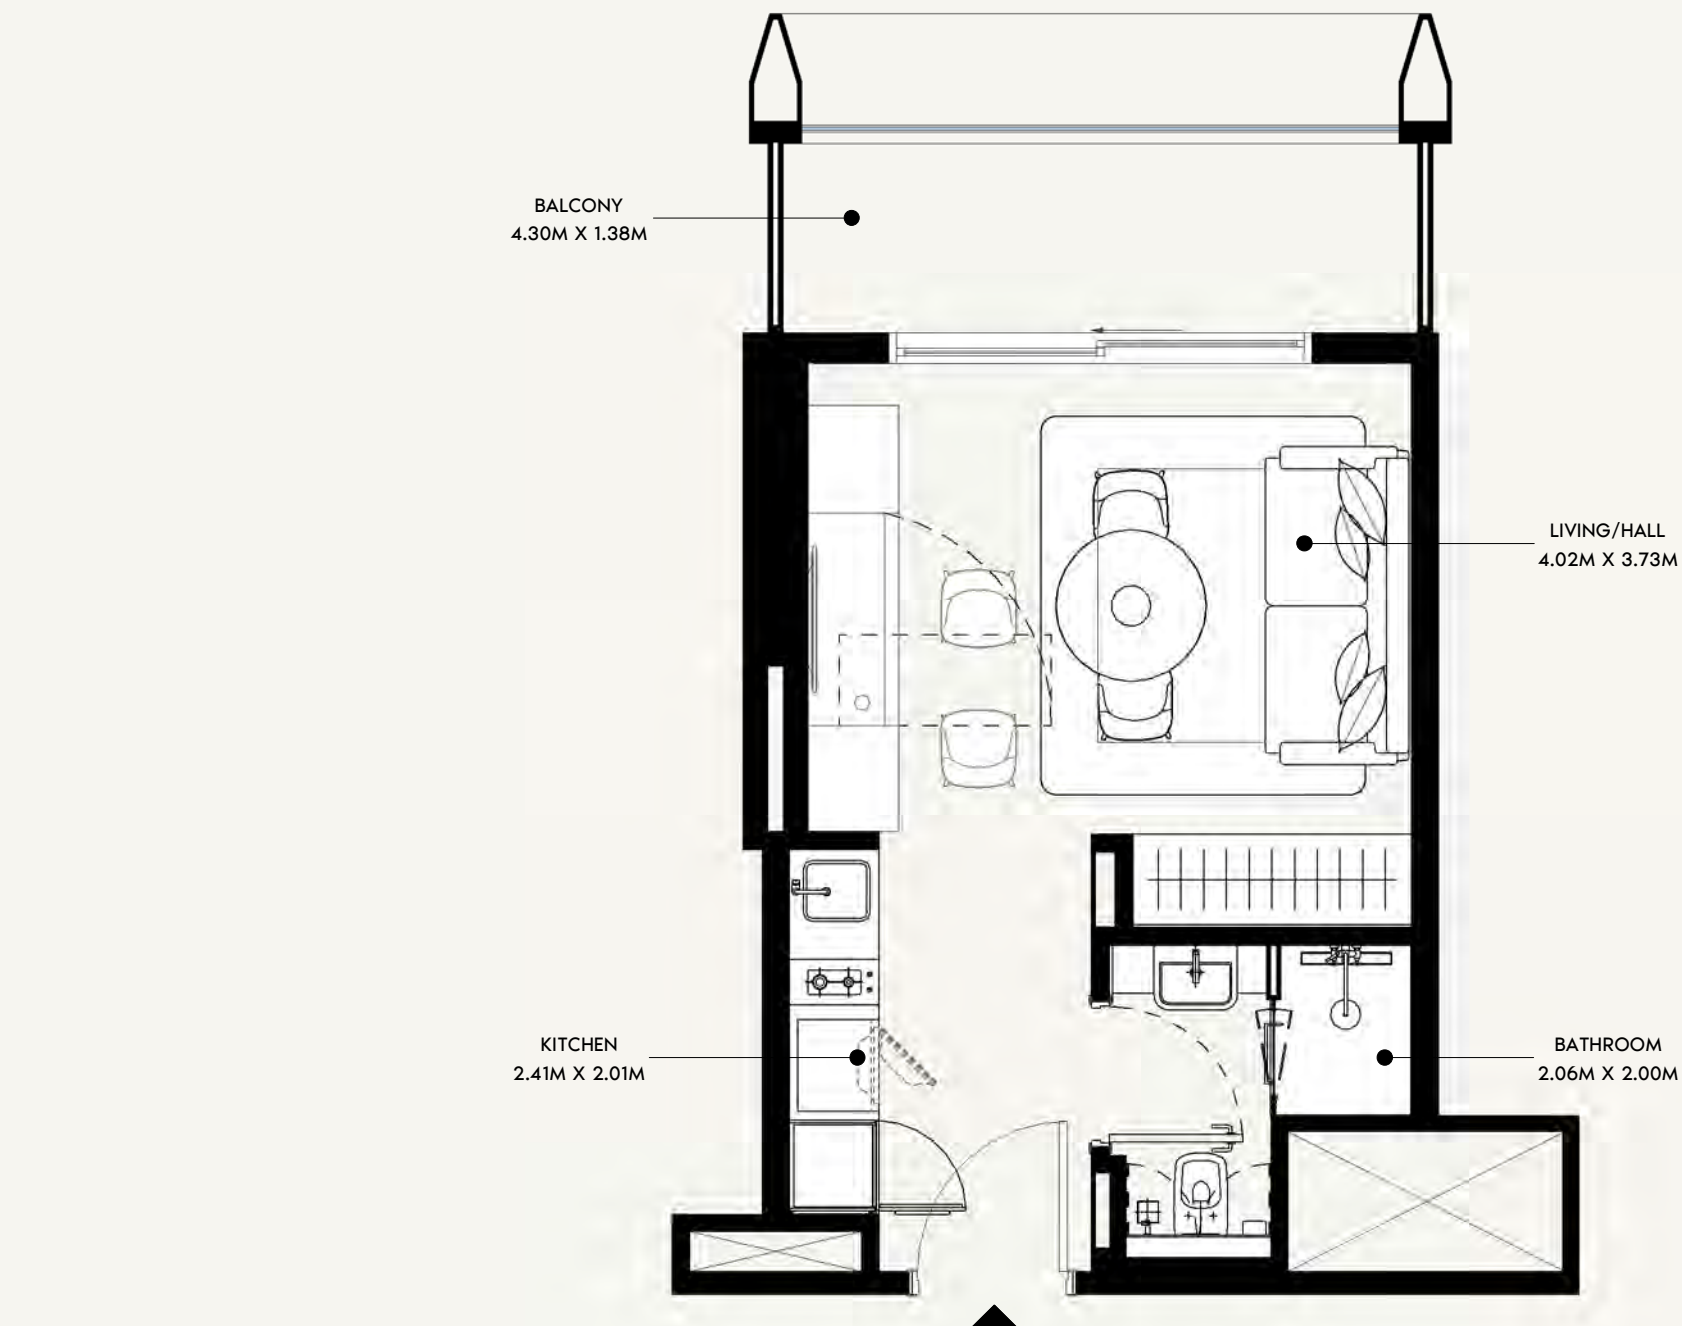

SCALE: N.T.S

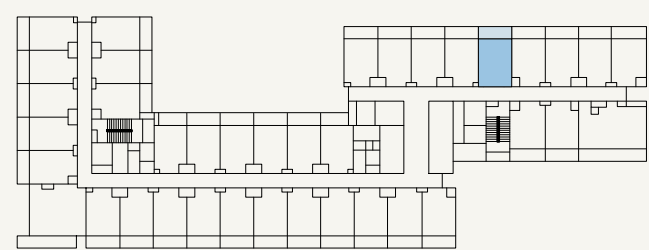

SCALE: N.T.S



FLOOR NO:
7TH & 13TH FLOOR

UNIT TYPE:
STUDIO (TYPE-01A)

APARTMENT AREA:
272.44 SQ.FT. (25.31 SQ.M)

BALCONY AREA:
67.60 SQ.FT. (6.28 SQ.M)




DISCLAIMER:
THE COLORED MARKETING FLOOR PLANS PROVIDED BY THE DEVELOPER ARE FOR ILLUSTRATIVE PURPOSES ONLY. ACTUAL DIMENSIONS, LAYOUT, AND FINISHES MAY VARY FROM THOSE DEPICTED IN THE PLANS. FURNITURE, FIXTURES, AND EQUIPMENT SHOWN IN THE PLANS ARE FOR DECORATIVE PURPOSES ONLY AND ARE NOT INCLUDED IN THE PURCHASE OR LEASE OF THE PROPERTY. THE DEVELOPER RESERVES THE RIGHT TO MAKE MODIFICATIONS, REVISIONS, AND CHANGES TO THE FLOOR PLANS, SPECIFICATIONS, AND FEATURES WITHOUT PRIOR NOTICE.

TOTAL APARTMENT AREA:
340.03 SQ.FT. (31.59 SQ.M)


PROJECT NAME / BUILDING:
JADAF / PROJECT 09

UNIT NO:
705 & 1305

DP
APPROVED :
MC
NC
DRAWN :
SHEET SIZE A3

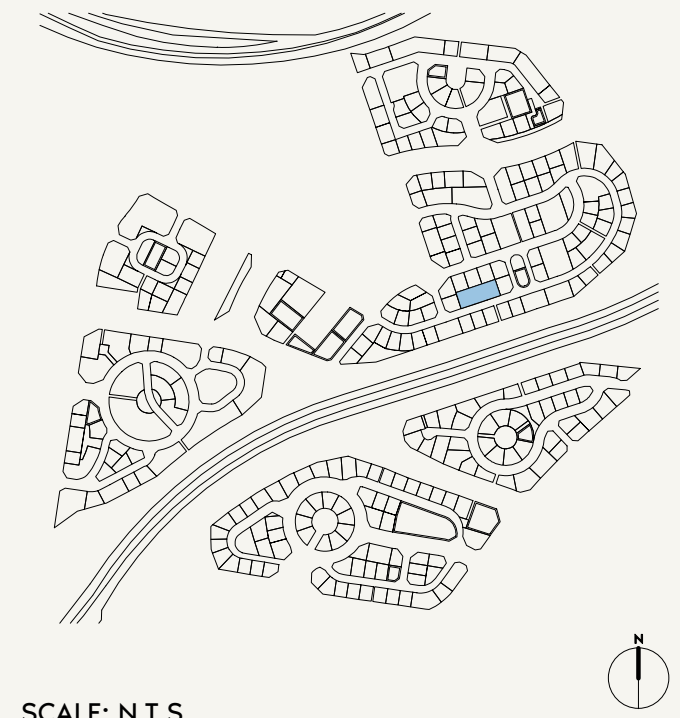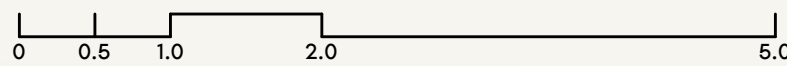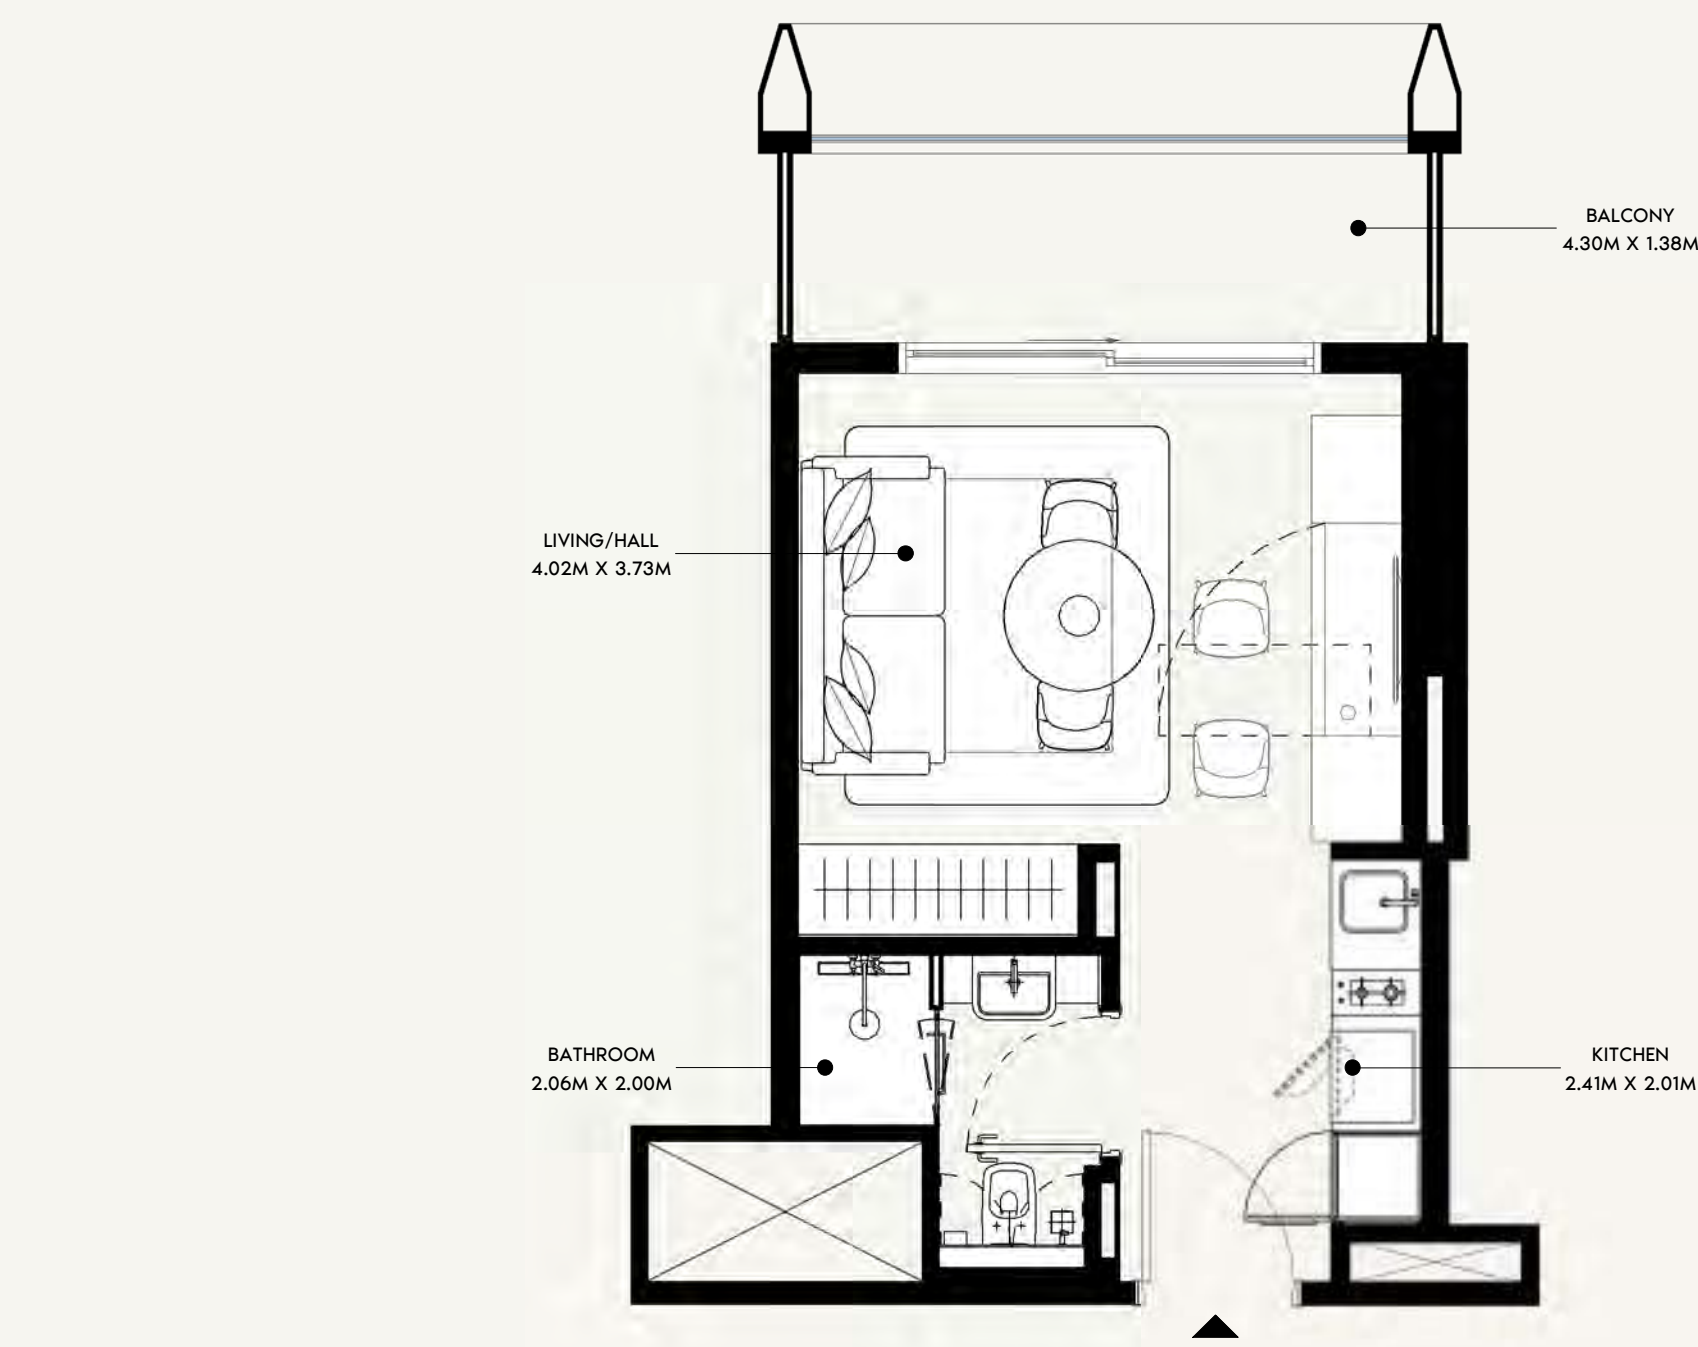

SCALE: N.T.S


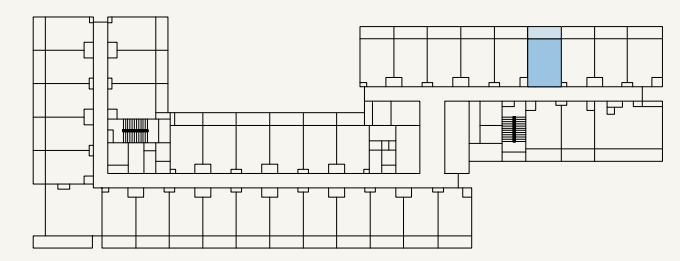


SCALE: N.T.S




FLOOR NO: 7TH & 13TH FLOOR	APARTMENT AREA: 272.44 SQ.FT. (25.31 SQ.M)	DISCLAIMER: <small>THE COLORED MARKETING FLOOR PLANS PROVIDED BY THE DEVELOPER ARE FOR ILLUSTRATIVE PURPOSES ONLY. ACTUAL DIMENSIONS, LAYOUT, AND FINISHES MAY VARY FROM THOSE DEPICTED IN THE PLANS. FURNITURE, FIXTURES, AND EQUIPMENT SHOWN IN THE PLANS ARE FOR DECORATIVE PURPOSES ONLY AND ARE NOT INCLUDED IN THE PURCHASE OR LEASE OF THE PROPERTY. THE DEVELOPER RESERVES THE RIGHT TO MAKE MODIFICATIONS, REVISIONS, AND CHANGES TO THE FLOOR PLANS, SPECIFICATIONS, AND FEATURES WITHOUT PRIOR NOTICE.</small>	PROJECT NAME / BUILDING: JADAF / PROJECT 09
UNIT TYPE: STUDIO (TYPE-01A)	BALCONY AREA: 67.60 SQ.FT. (6.28 SQ.M)	TOTAL APARTMENT AREA: 340.03 SQ.FT. (31.59 SQ.M)	UNIT NO: 706 & 1306

DP
APPROVED :
MC
NC
DRAWN :
SHEET SIZE A3

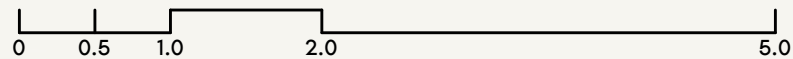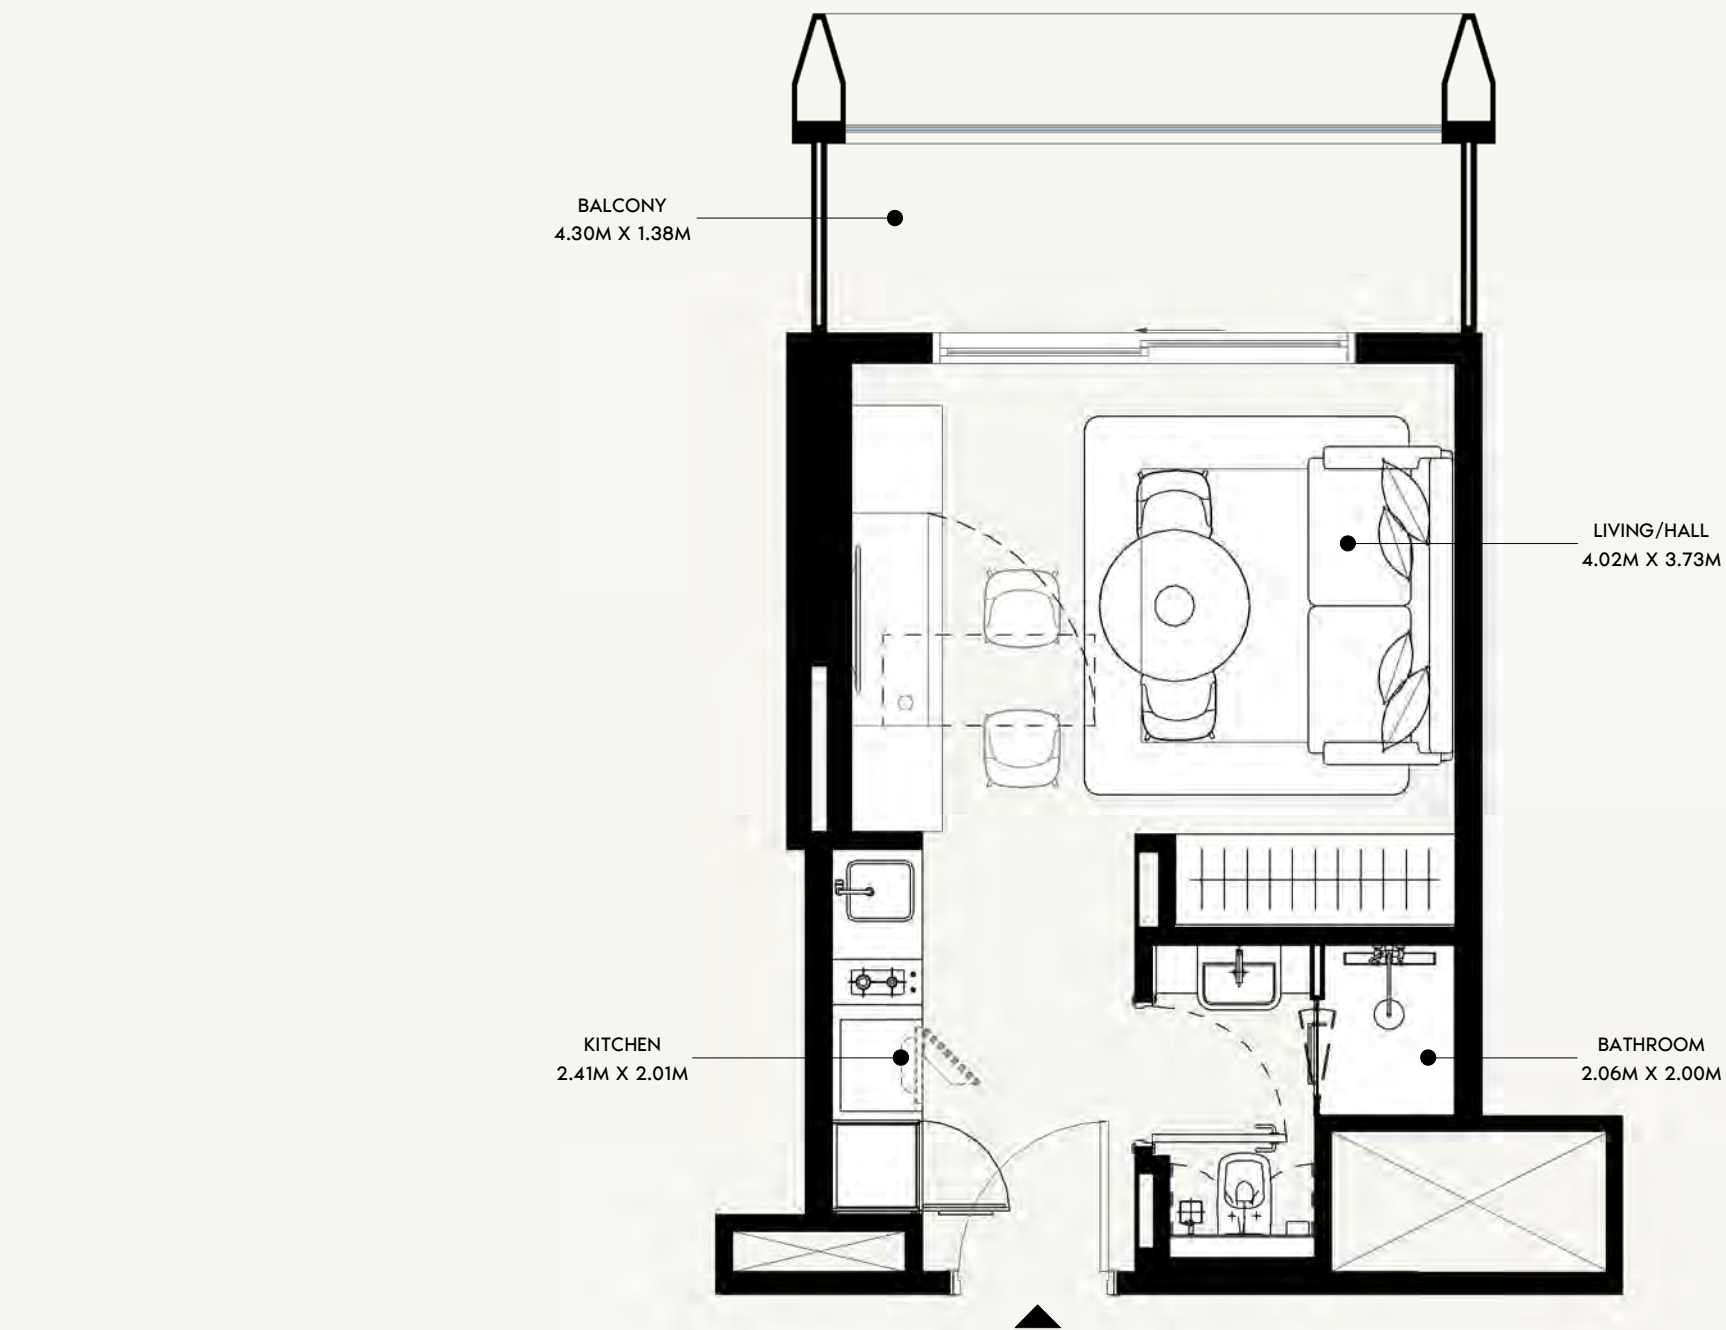

SCALE: N.T.S

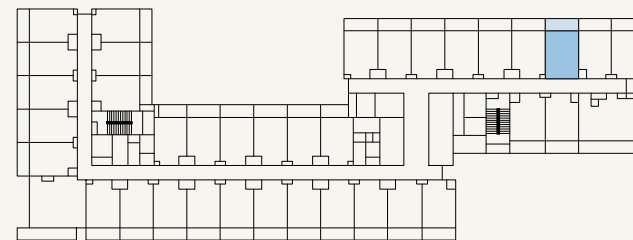

SCALE: N.T.S

AZIZI

FLOOR NO:

7TH & 13TH FLOOR

UNIT TYPE:

STUDIO (TYPE-01A)

APARTMENT AREA:

272.44 SQ.FT. (25.31 SQ.M)

BALCONY AREA:

67.60 SQ.FT. (6.28 SQ.M)

DISCLAIMER:

THE COLORED MARKETING FLOOR PLANS PROVIDED BY THE DEVELOPER ARE FOR ILLUSTRATIVE PURPOSES ONLY. ACTUAL DIMENSIONS, LAYOUT, AND FINISHES MAY VARY FROM THOSE DEPICTED IN THE PLANS. FURNITURE, FIXTURES, AND EQUIPMENT SHOWN IN THE PLANS ARE FOR DECORATIVE PURPOSES ONLY AND ARE NOT INCLUDED IN THE PURCHASE OR LEASE OF THE PROPERTY. THE DEVELOPER RESERVES THE RIGHT TO MAKE MODIFICATIONS, REVISIONS, AND CHANGES TO THE FLOOR PLANS, SPECIFICATIONS, AND FEATURES WITHOUT PRIOR NOTICE.

TOTAL APARTMENT AREA:

340.03 SQ.FT. (31.59 SQ.M)



PROJECT NAME / BUILDING:

JADAF / PROJECT 09


UNIT NO:

707 & 1307

DP
APPROVED :
MC
NC
DRAWN :
SHEET SIZE A3

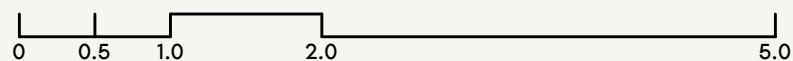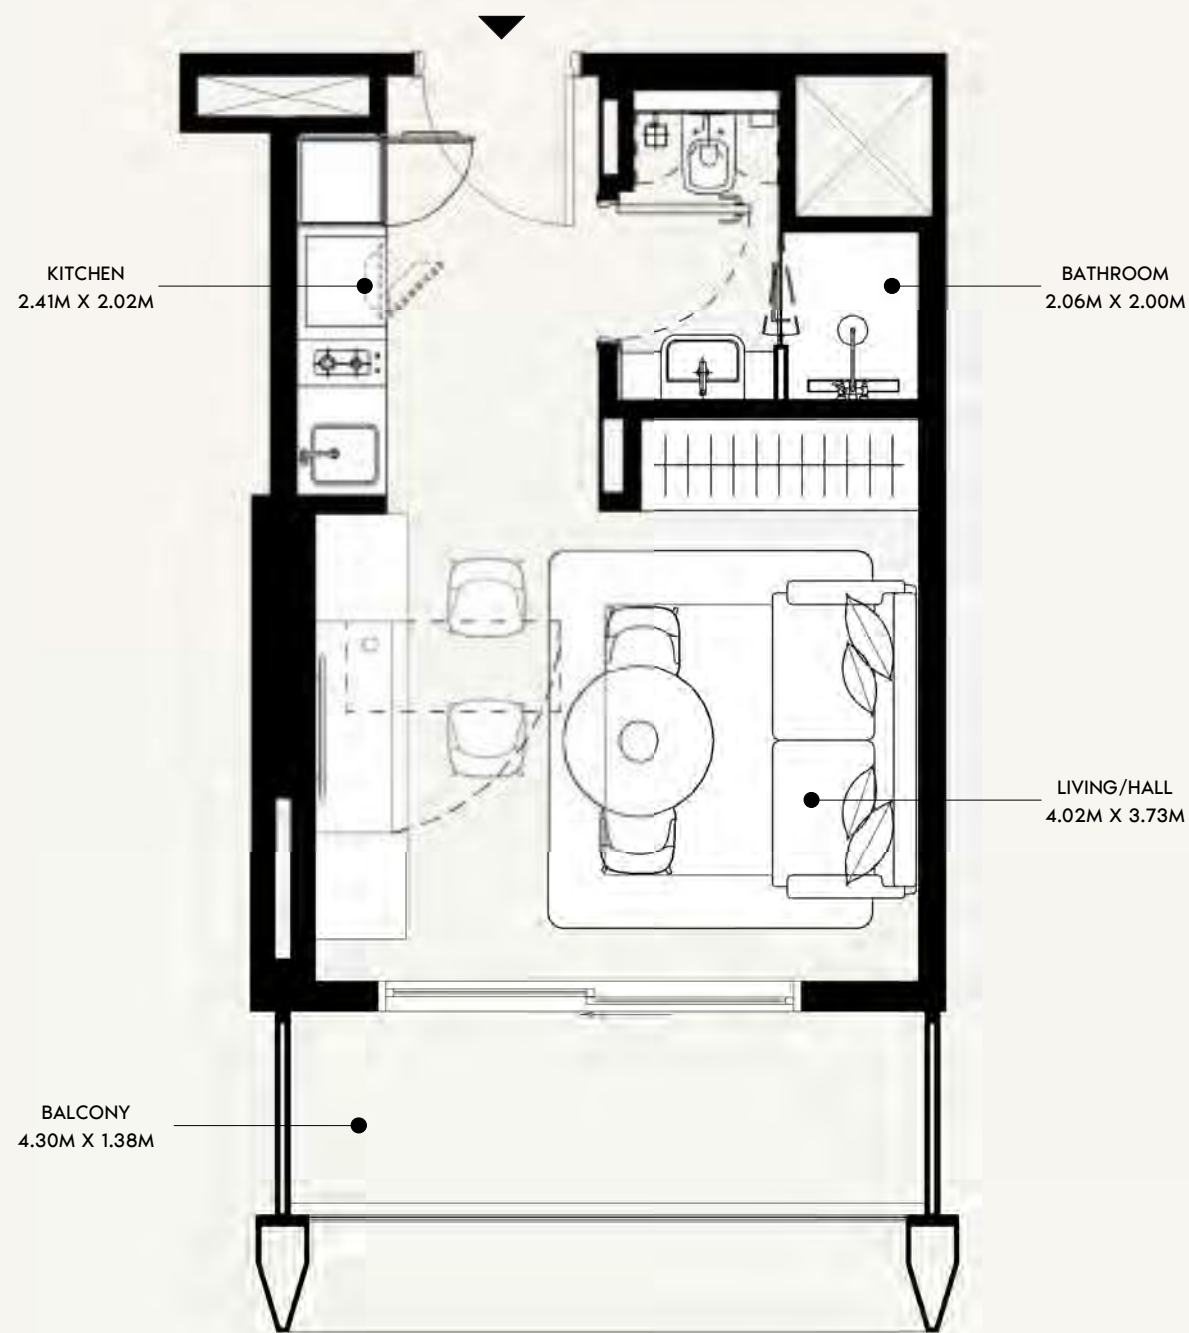

SCALE: N.T.S

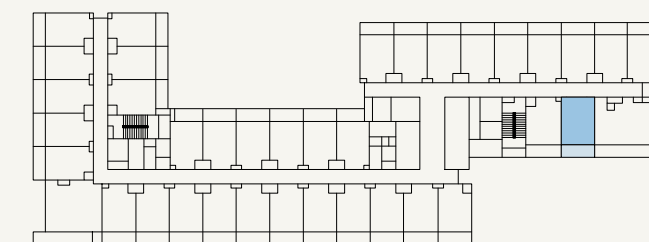

SCALE: N.T.S



FLOOR NO:
7TH & 13TH FLOOR

UNIT TYPE:
STUDIO (TYPE-01A)

APARTMENT AREA:
272.87 SQ.FT. (25.35 SQ.M)

BALCONY AREA:
67.60 SQ.FT. (6.28 SQ.M)




DISCLAIMER:
THE COLORED MARKETING FLOOR PLANS PROVIDED BY THE DEVELOPER ARE FOR ILLUSTRATIVE PURPOSES ONLY. ACTUAL DIMENSIONS, LAYOUT, AND FINISHES MAY VARY FROM THOSE DEPICTED IN THE PLANS. FURNITURE, FIXTURES, AND EQUIPMENT SHOWN IN THE PLANS ARE FOR DECORATIVE PURPOSES ONLY AND ARE NOT INCLUDED IN THE PURCHASE OR LEASE OF THE PROPERTY. THE DEVELOPER RESERVES THE RIGHT TO MAKE MODIFICATIONS, REVISIONS, AND CHANGES TO THE FLOOR PLANS, SPECIFICATIONS, AND FEATURES WITHOUT PRIOR NOTICE.

TOTAL APARTMENT AREA:
340.47 SQ.FT. (31.63 SQ.M)


PROJECT NAME / BUILDING:
JADAF / PROJECT 09

UNIT NO:
711 & 1311

DP
APPROVED :
MC
REVIEWED :
NC
DRAWN :
SHEET SIZE A3

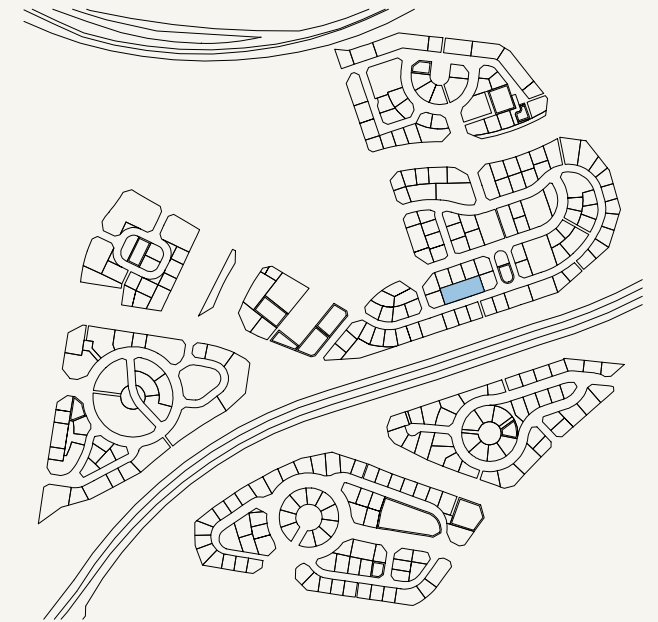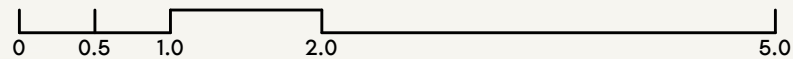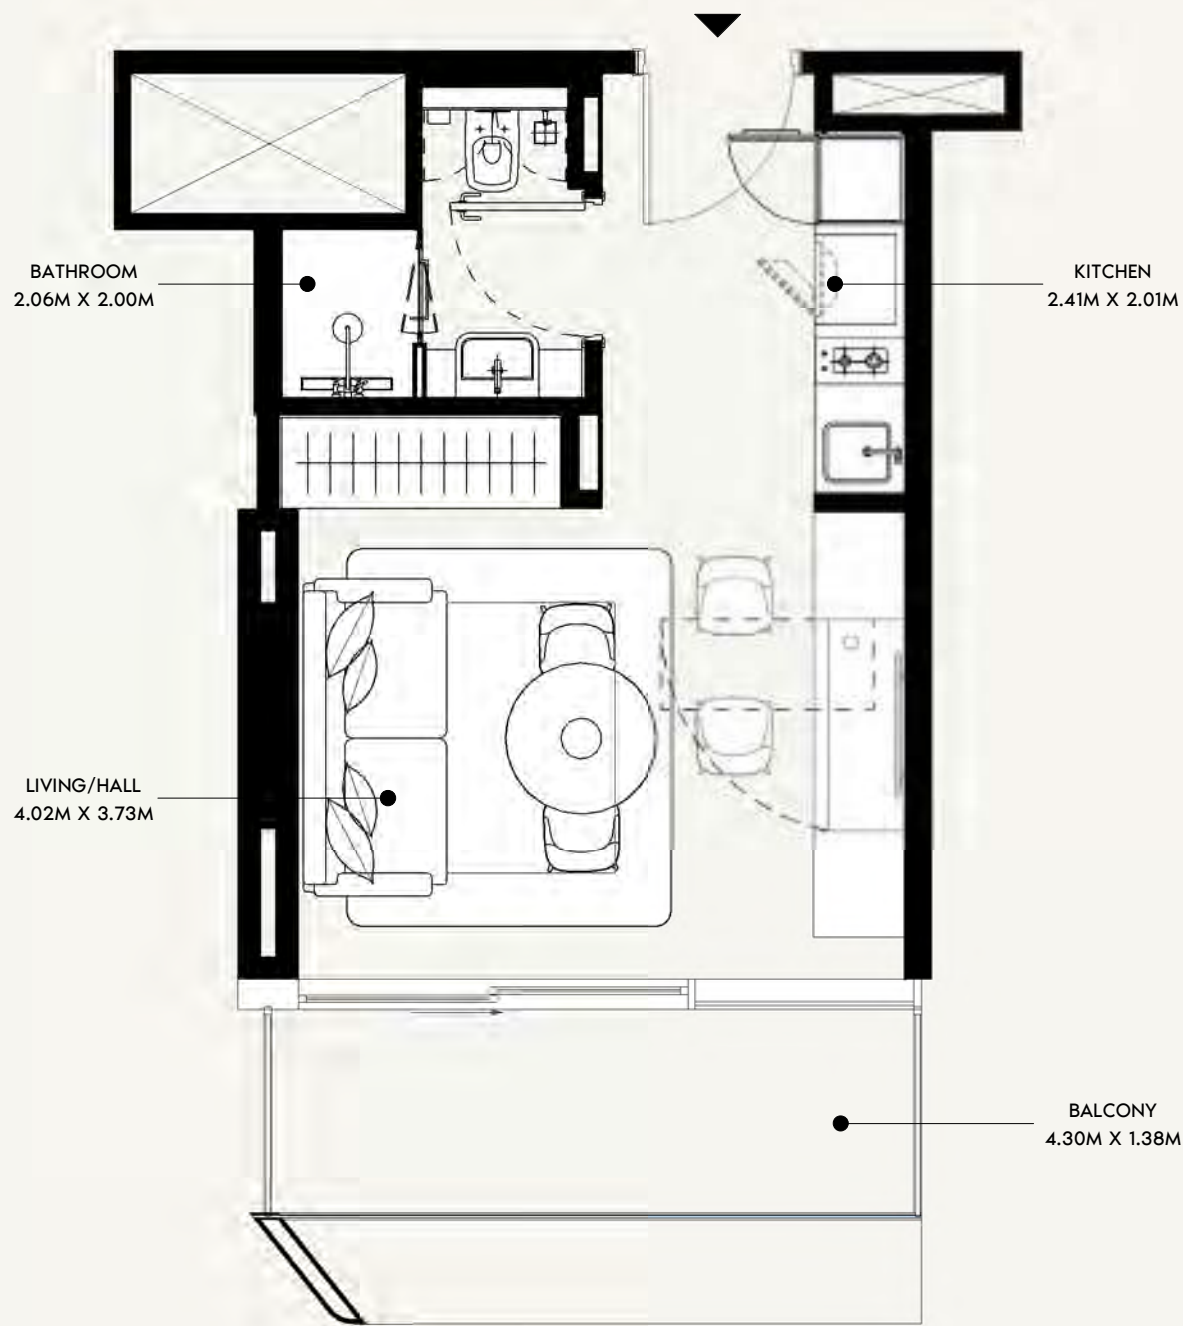

SCALE: N.T.S

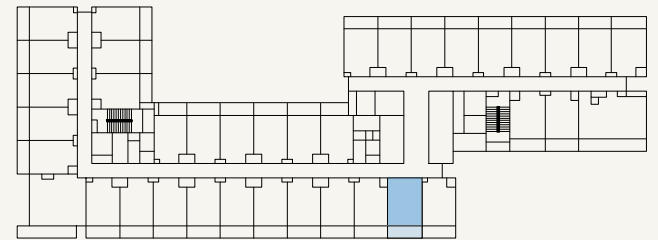

SCALE: N.T.S



FLOOR NO:
7TH & 13TH FLOOR

UNIT TYPE:
STUDIO (TYPE-01A)

APARTMENT AREA:
273.41 SQ.FT. (25.4 SQ.M)

BALCONY AREA:
66.63 SQ.FT. (6.19 SQ.M)




DISCLAIMER:
THE COLORED MARKETING FLOOR PLANS PROVIDED BY THE DEVELOPER ARE FOR ILLUSTRATIVE PURPOSES ONLY. ACTUAL DIMENSIONS, LAYOUT, AND FINISHES MAY VARY FROM THOSE DEPICTED IN THE PLANS. FURNITURE, FIXTURES, AND EQUIPMENT SHOWN IN THE PLANS ARE FOR DECORATIVE PURPOSES ONLY AND ARE NOT INCLUDED IN THE PURCHASE OR LEASE OF THE PROPERTY. THE DEVELOPER RESERVES THE RIGHT TO MAKE MODIFICATIONS, REVISIONS, AND CHANGES TO THE FLOOR PLANS, SPECIFICATIONS, AND FEATURES WITHOUT PRIOR NOTICE.

TOTAL APARTMENT AREA:
340.03 SQ.FT. (31.59 SQ.M)


PROJECT NAME / BUILDING:
JADAF / PROJECT 09

UNIT NO:
714 & 1314

DP
APPROVED :
MC
REVIEWED :
NC
DRAWN :
SHEET SIZE A3

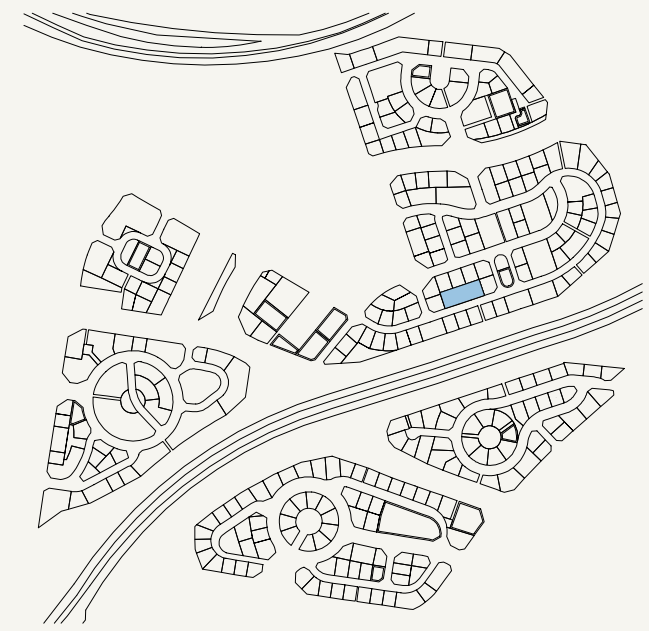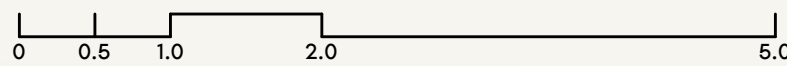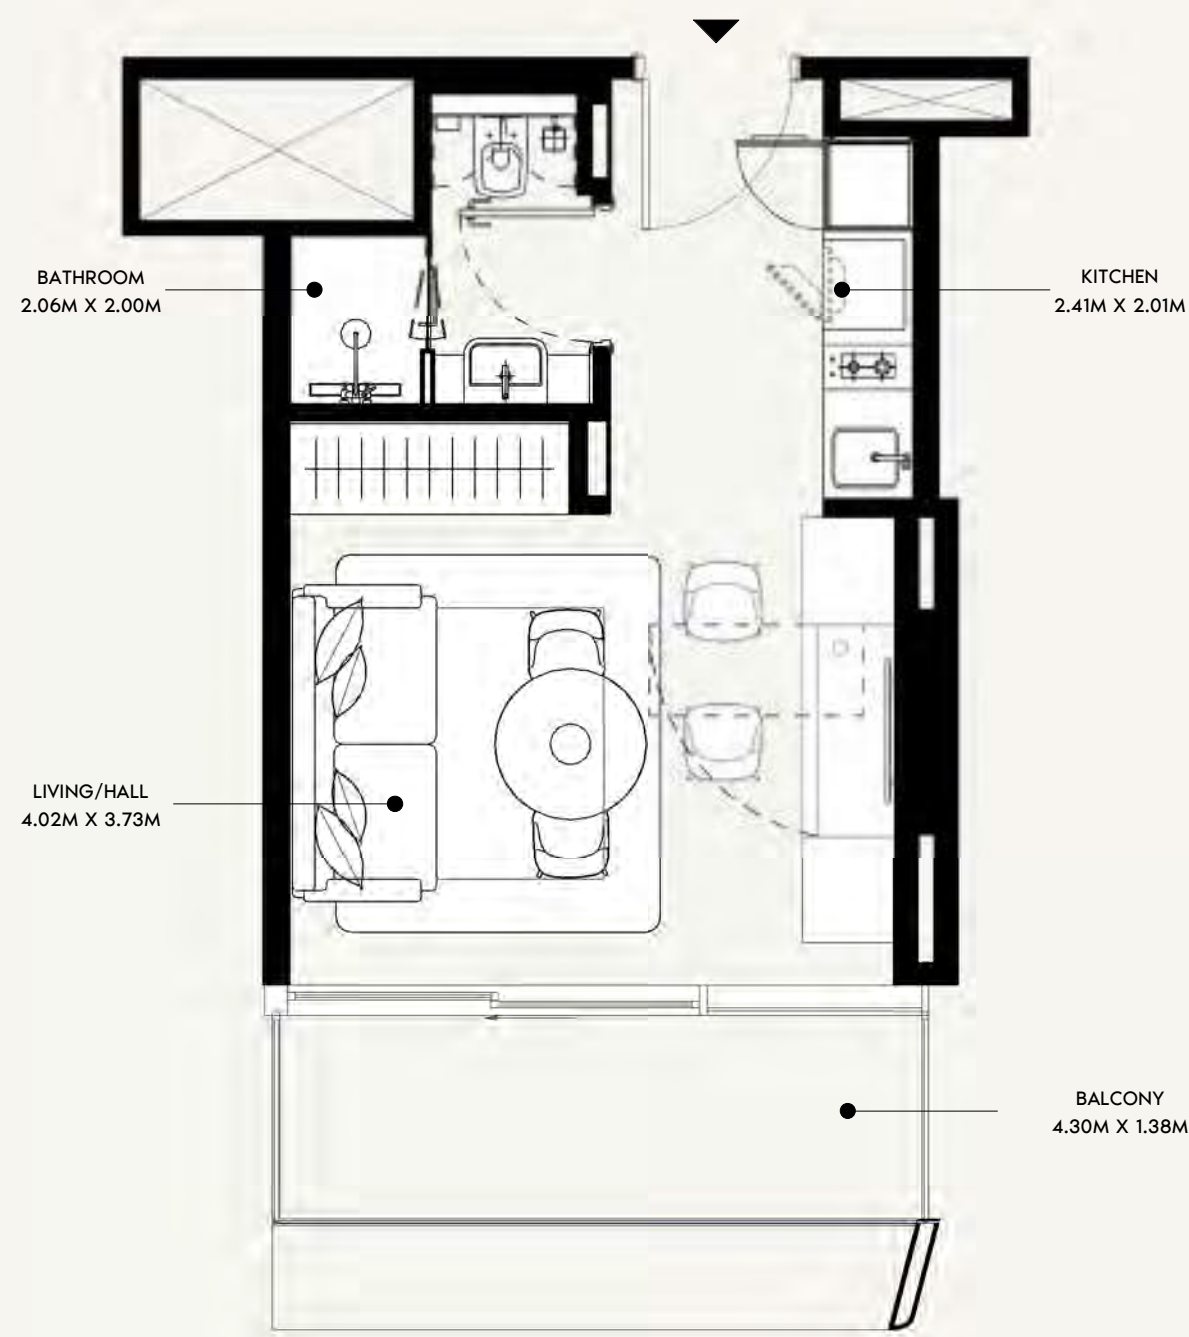

SCALE: N.T.S

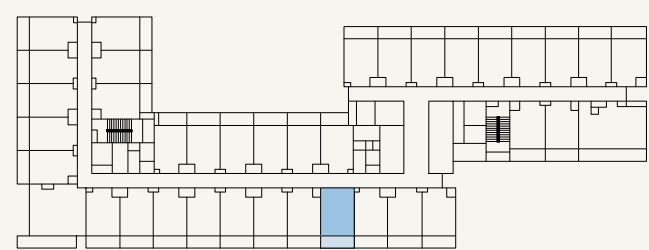

SCALE: N.T.S



FLOOR NO:
7TH & 13TH FLOOR

UNIT TYPE:
STUDIO (TYPE-01A)

APARTMENT AREA:
273.41 SQ.FT. (25.4 SQ.M)

BALCONY AREA:
66.63 SQ.FT. (6.19 SQ.M)




DISCLAIMER:
THE COLORED MARKETING FLOOR PLANS PROVIDED BY THE DEVELOPER ARE FOR ILLUSTRATIVE PURPOSES ONLY. ACTUAL DIMENSIONS, LAYOUT, AND FINISHES MAY VARY FROM THOSE DEPICTED IN THE PLANS. FURNITURE, FIXTURES, AND EQUIPMENT SHOWN IN THE PLANS ARE FOR DECORATIVE PURPOSES ONLY AND ARE NOT INCLUDED IN THE PURCHASE OR LEASE OF THE PROPERTY. THE DEVELOPER RESERVES THE RIGHT TO MAKE MODIFICATIONS, REVISIONS, AND CHANGES TO THE FLOOR PLANS, SPECIFICATIONS, AND FEATURES WITHOUT PRIOR NOTICE.

TOTAL APARTMENT AREA:
340.03 SQ.FT. (31.59 SQ.M)


PROJECT NAME / BUILDING:
JADAF / PROJECT 09

UNIT NO:
716 & 1316

DP
APPROVED :
MC
REVIEWED :
NC
DRAWN :
SHEET SIZE A3

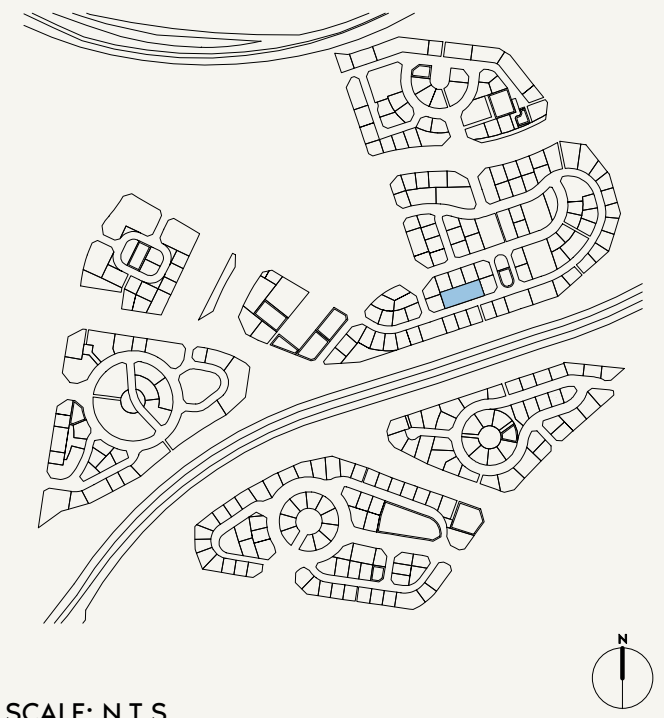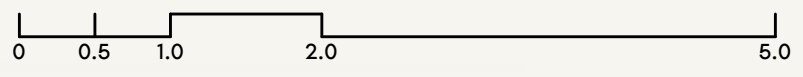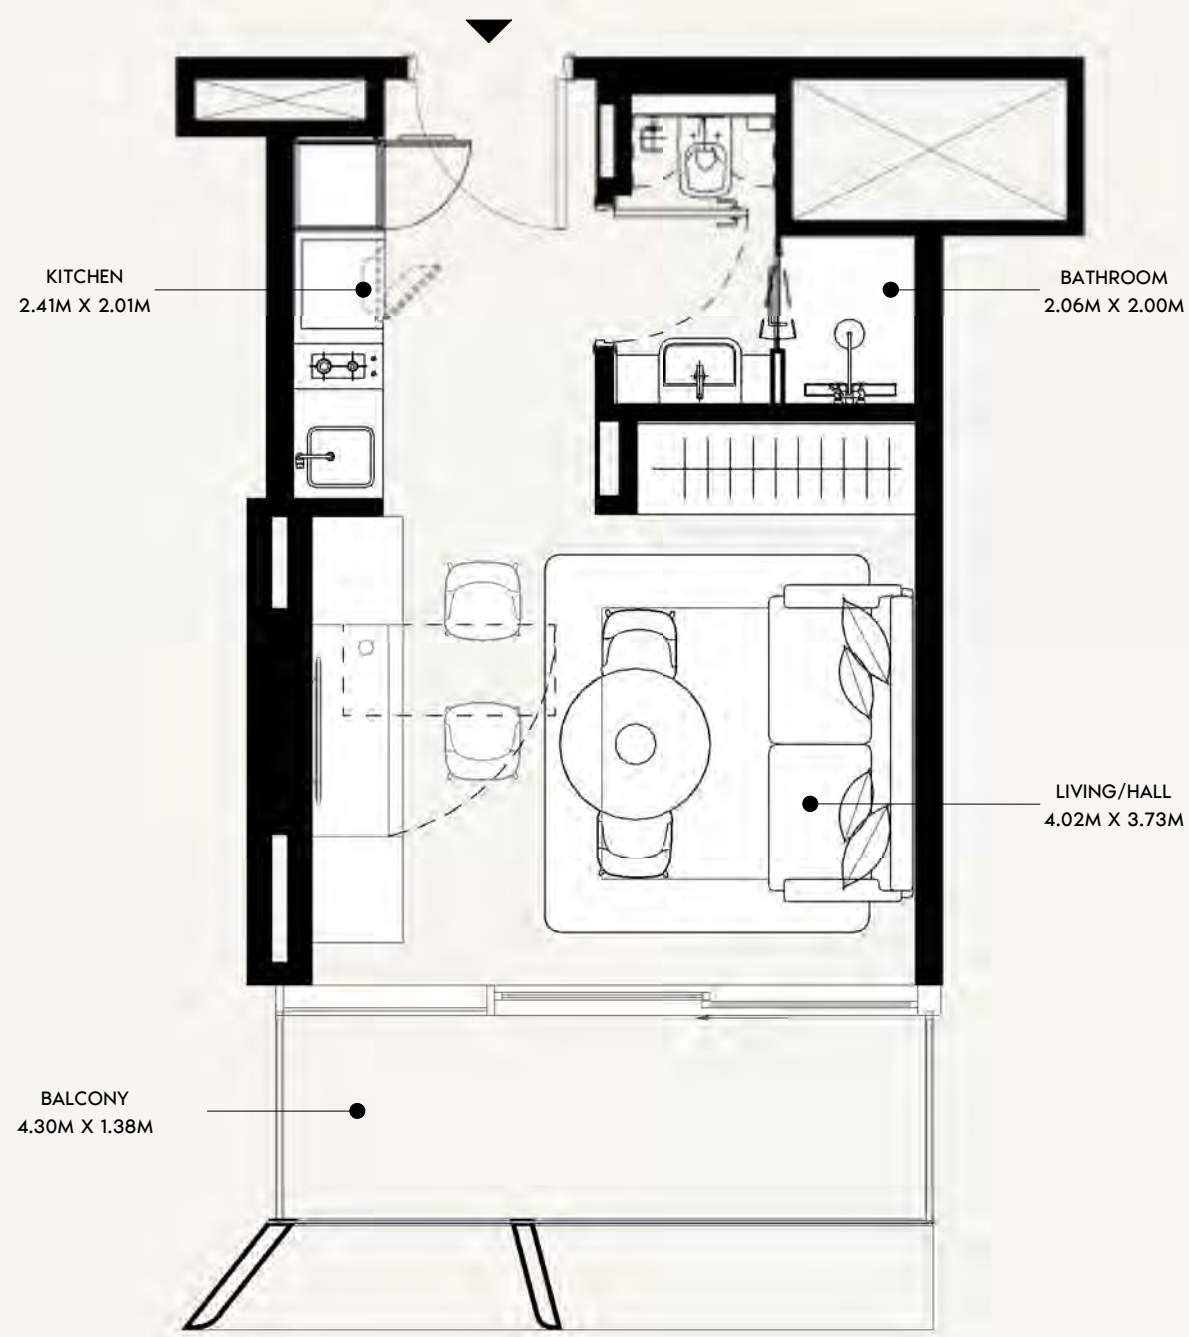

SCALE: N.T.S

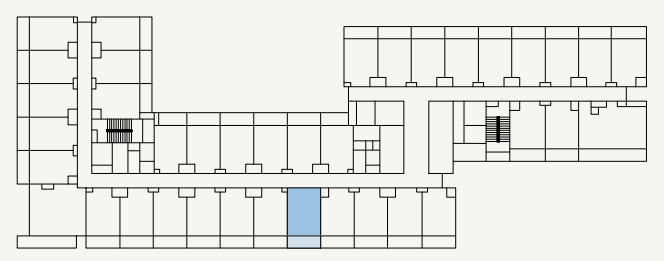

SCALE: N.T.S



FLOOR NO:
7TH & 13TH FLOOR

UNIT TYPE:
STUDIO (TYPE-01A)

APARTMENT AREA:
273.30 SQ.FT. (25.39 SQ.M)

BALCONY AREA:
66.63 SQ.FT. (6.19 SQ.M)



DISCLAIMER:
THE COLORED MARKETING FLOOR PLANS PROVIDED BY THE DEVELOPER ARE FOR ILLUSTRATIVE PURPOSES ONLY. ACTUAL DIMENSIONS, LAYOUT, AND FINISHES MAY VARY FROM THOSE DEPICTED IN THE PLANS. FURNITURE, FIXTURES, AND EQUIPMENT SHOWN IN THE PLANS ARE FOR DECORATIVE PURPOSES ONLY AND ARE NOT INCLUDED IN THE PURCHASE OR LEASE OF THE PROPERTY. THE DEVELOPER RESERVES THE RIGHT TO MAKE MODIFICATIONS, REVISIONS, AND CHANGES TO THE FLOOR PLANS, SPECIFICATIONS, AND FEATURES WITHOUT PRIOR NOTICE.

TOTAL APARTMENT AREA:
339.93 SQ.FT. (31.58 SQ.M)


PROJECT NAME / BUILDING:
JADAF / PROJECT 09

UNIT NO:
717 & 1317

DP
APPROVED :
MC
NC
DRAWN :
SHEET SIZE A3

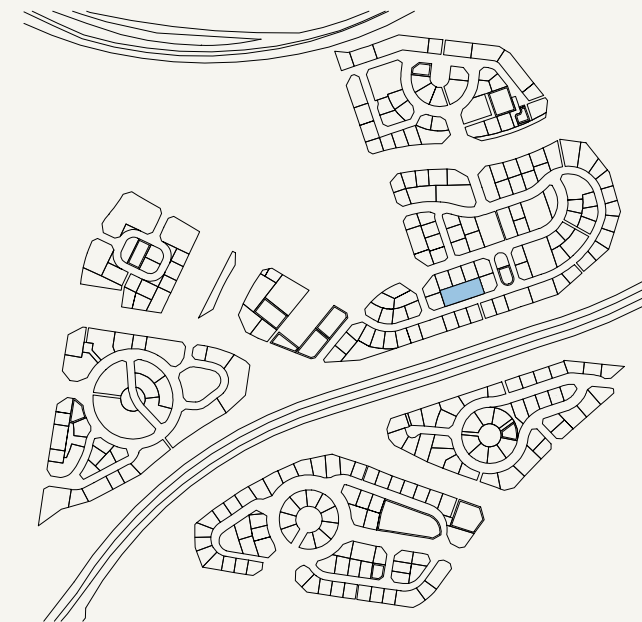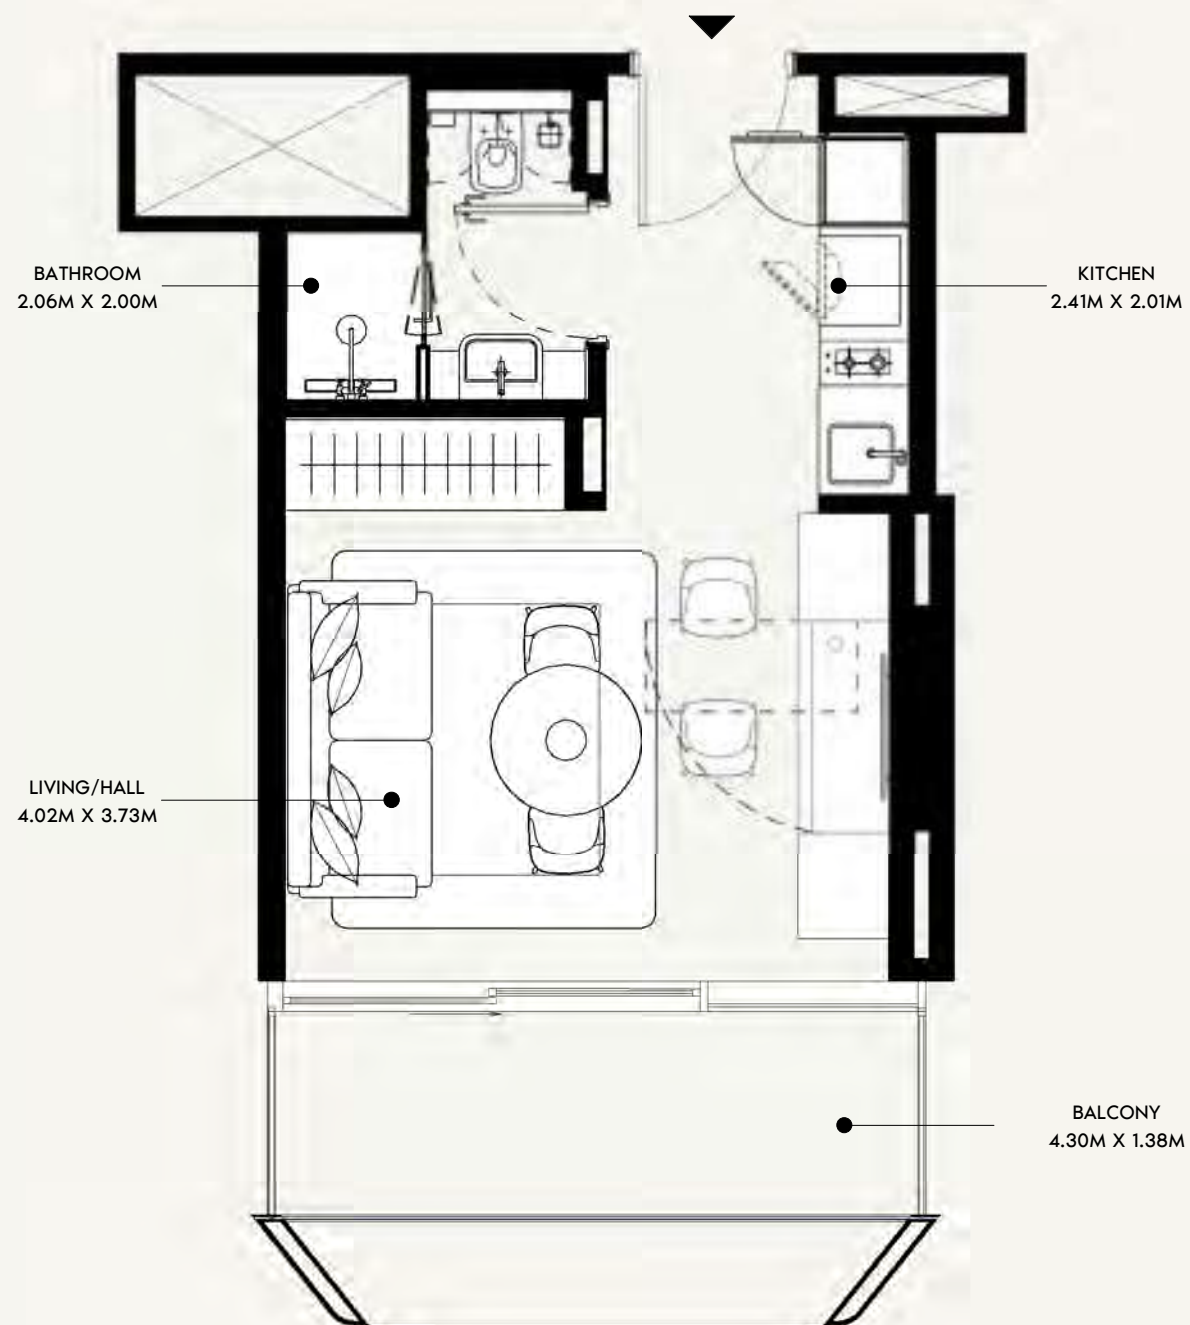

SCALE: N.T.S

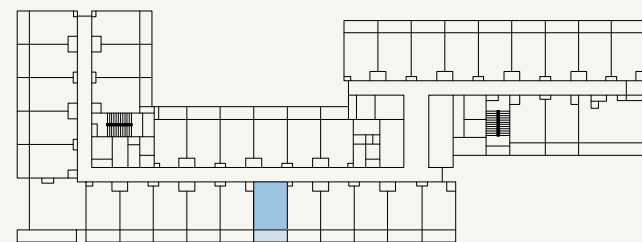

SCALE: N.T.S



FLOOR NO:
7TH & 13TH FLOOR

UNIT TYPE:
STUDIO (TYPE-01A)

APARTMENT AREA:
273.30 SQ.FT. (25.39 SQ.M)

BALCONY AREA:
66.63 SQ.FT. (6.19 SQ.M)



DISCLAIMER:
THE COLORED MARKETING FLOOR PLANS PROVIDED BY THE DEVELOPER ARE FOR ILLUSTRATIVE PURPOSES ONLY. ACTUAL DIMENSIONS, LAYOUT, AND FINISHES MAY VARY FROM THOSE DEPICTED IN THE PLANS. FURNITURE, FIXTURES, AND EQUIPMENT SHOWN IN THE PLANS ARE FOR DECORATIVE PURPOSES ONLY AND ARE NOT INCLUDED IN THE PURCHASE OR LEASE OF THE PROPERTY. THE DEVELOPER RESERVES THE RIGHT TO MAKE MODIFICATIONS, REVISIONS, AND CHANGES TO THE FLOOR PLANS, SPECIFICATIONS, AND FEATURES WITHOUT PRIOR NOTICE.

TOTAL APARTMENT AREA:
339.93 SQ.FT. (31.58 SQ.M)


PROJECT NAME / BUILDING:
JADAF / PROJECT 09

UNIT NO:
718 & 1318

DP
APPROVED :
MC
NC
DRAWN :
SHEET SIZE A3

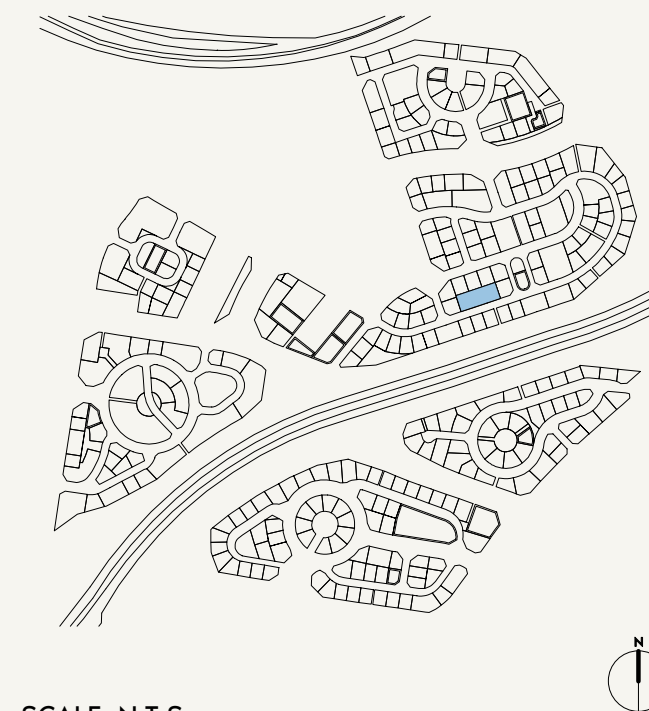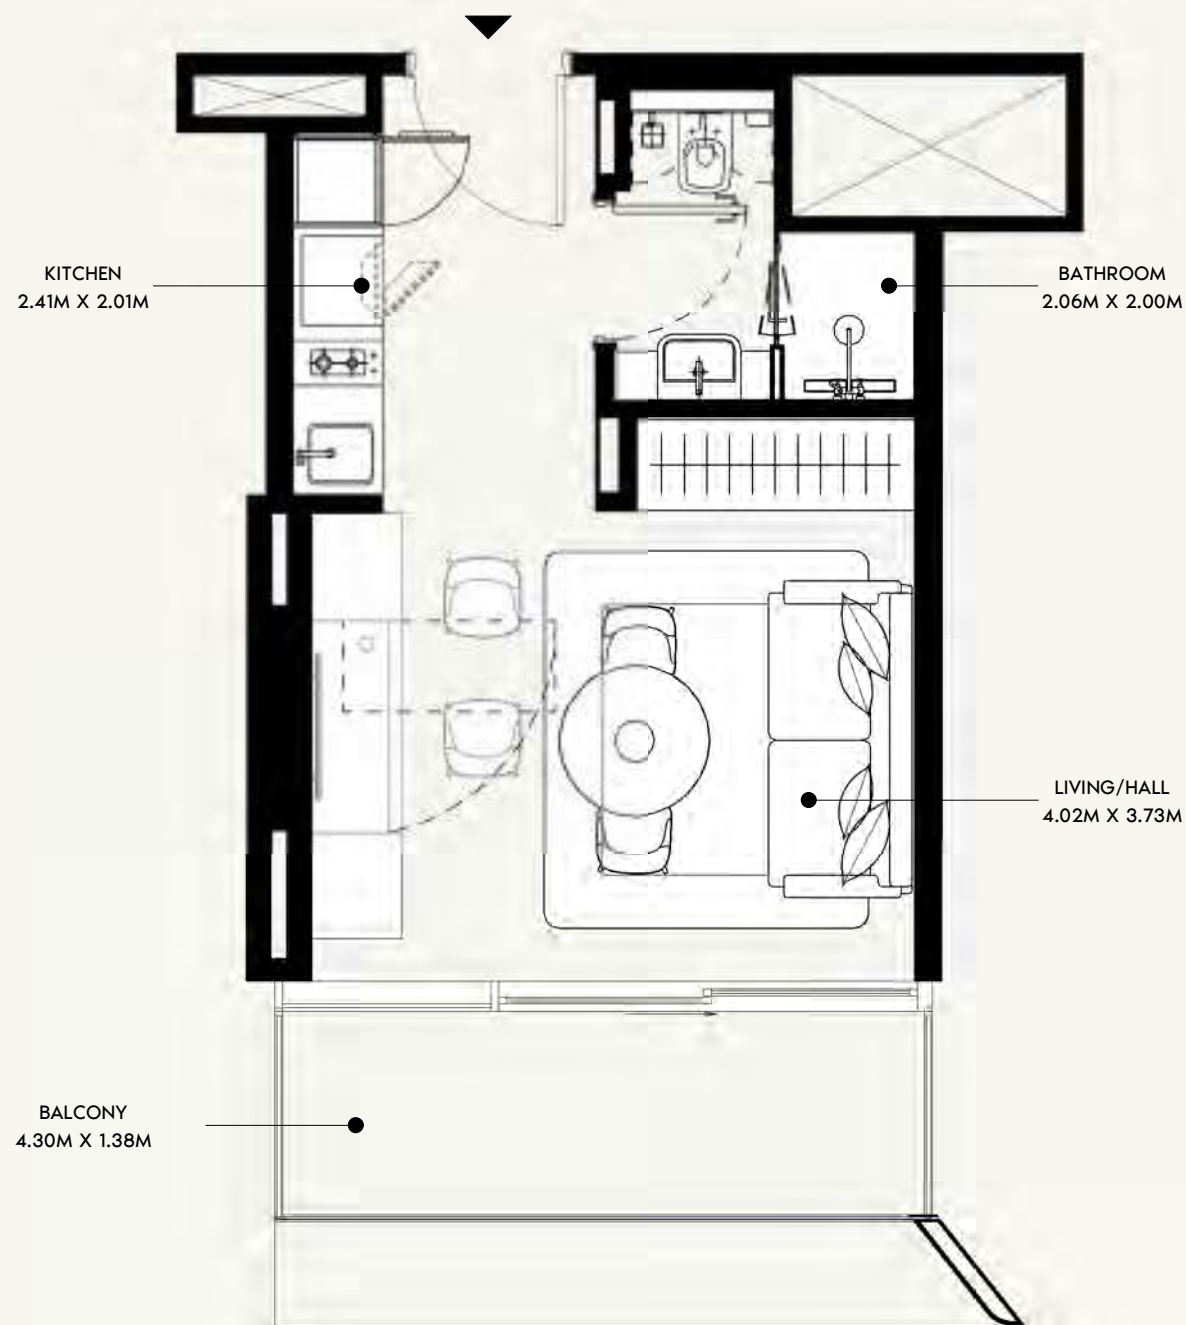

SCALE: N.T.S

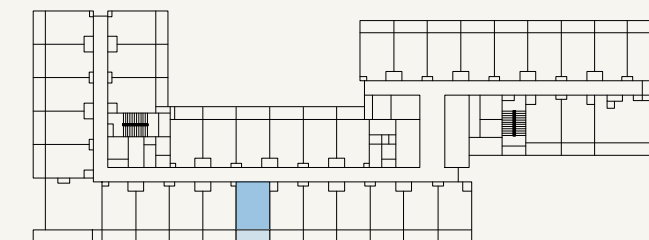

SCALE: N.T.S



FLOOR NO:

7TH & 13TH FLOOR

UNIT TYPE:

STUDIO (TYPE-01A)

APARTMENT AREA:

273.30 SQ.FT. (25.39 SQ.M)

BALCONY AREA:

66.63 SQ.FT. (6.19 SQ.M)

DISCLAIMER:

THE COLORED MARKETING FLOOR PLANS PROVIDED BY THE DEVELOPER ARE FOR ILLUSTRATIVE PURPOSES ONLY. ACTUAL DIMENSIONS, LAYOUT, AND FINISHES MAY VARY FROM THOSE DEPICTED IN THE PLANS. FURNITURE, FIXTURES, AND EQUIPMENT SHOWN IN THE PLANS ARE FOR DECORATIVE PURPOSES ONLY AND ARE NOT INCLUDED IN THE PURCHASE OR LEASE OF THE PROPERTY. THE DEVELOPER RESERVES THE RIGHT TO MAKE MODIFICATIONS, REVISIONS, AND CHANGES TO THE FLOOR PLANS, SPECIFICATIONS, AND FEATURES WITHOUT PRIOR NOTICE.

TOTAL APARTMENT AREA:

339.93 SQ.FT. (31.58 SQ.M)




PROJECT NAME / BUILDING:

JADAF / PROJECT 09

UNIT NO:




719 & 1319

DP
APPROVED :
MC
NC
DRAWN :
SHEET SIZE A3

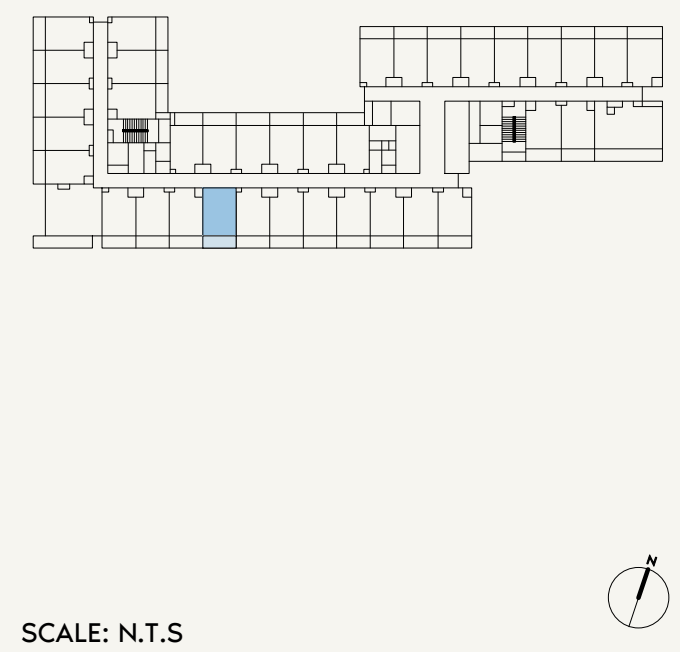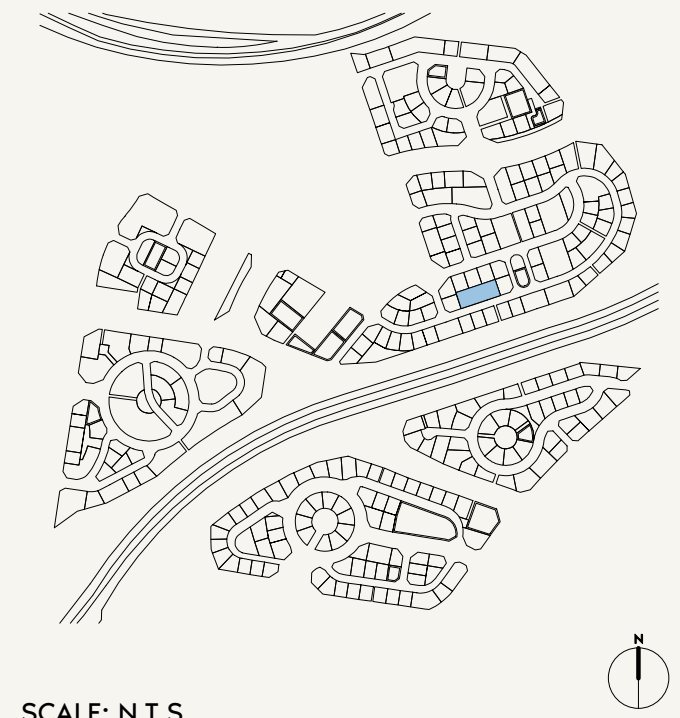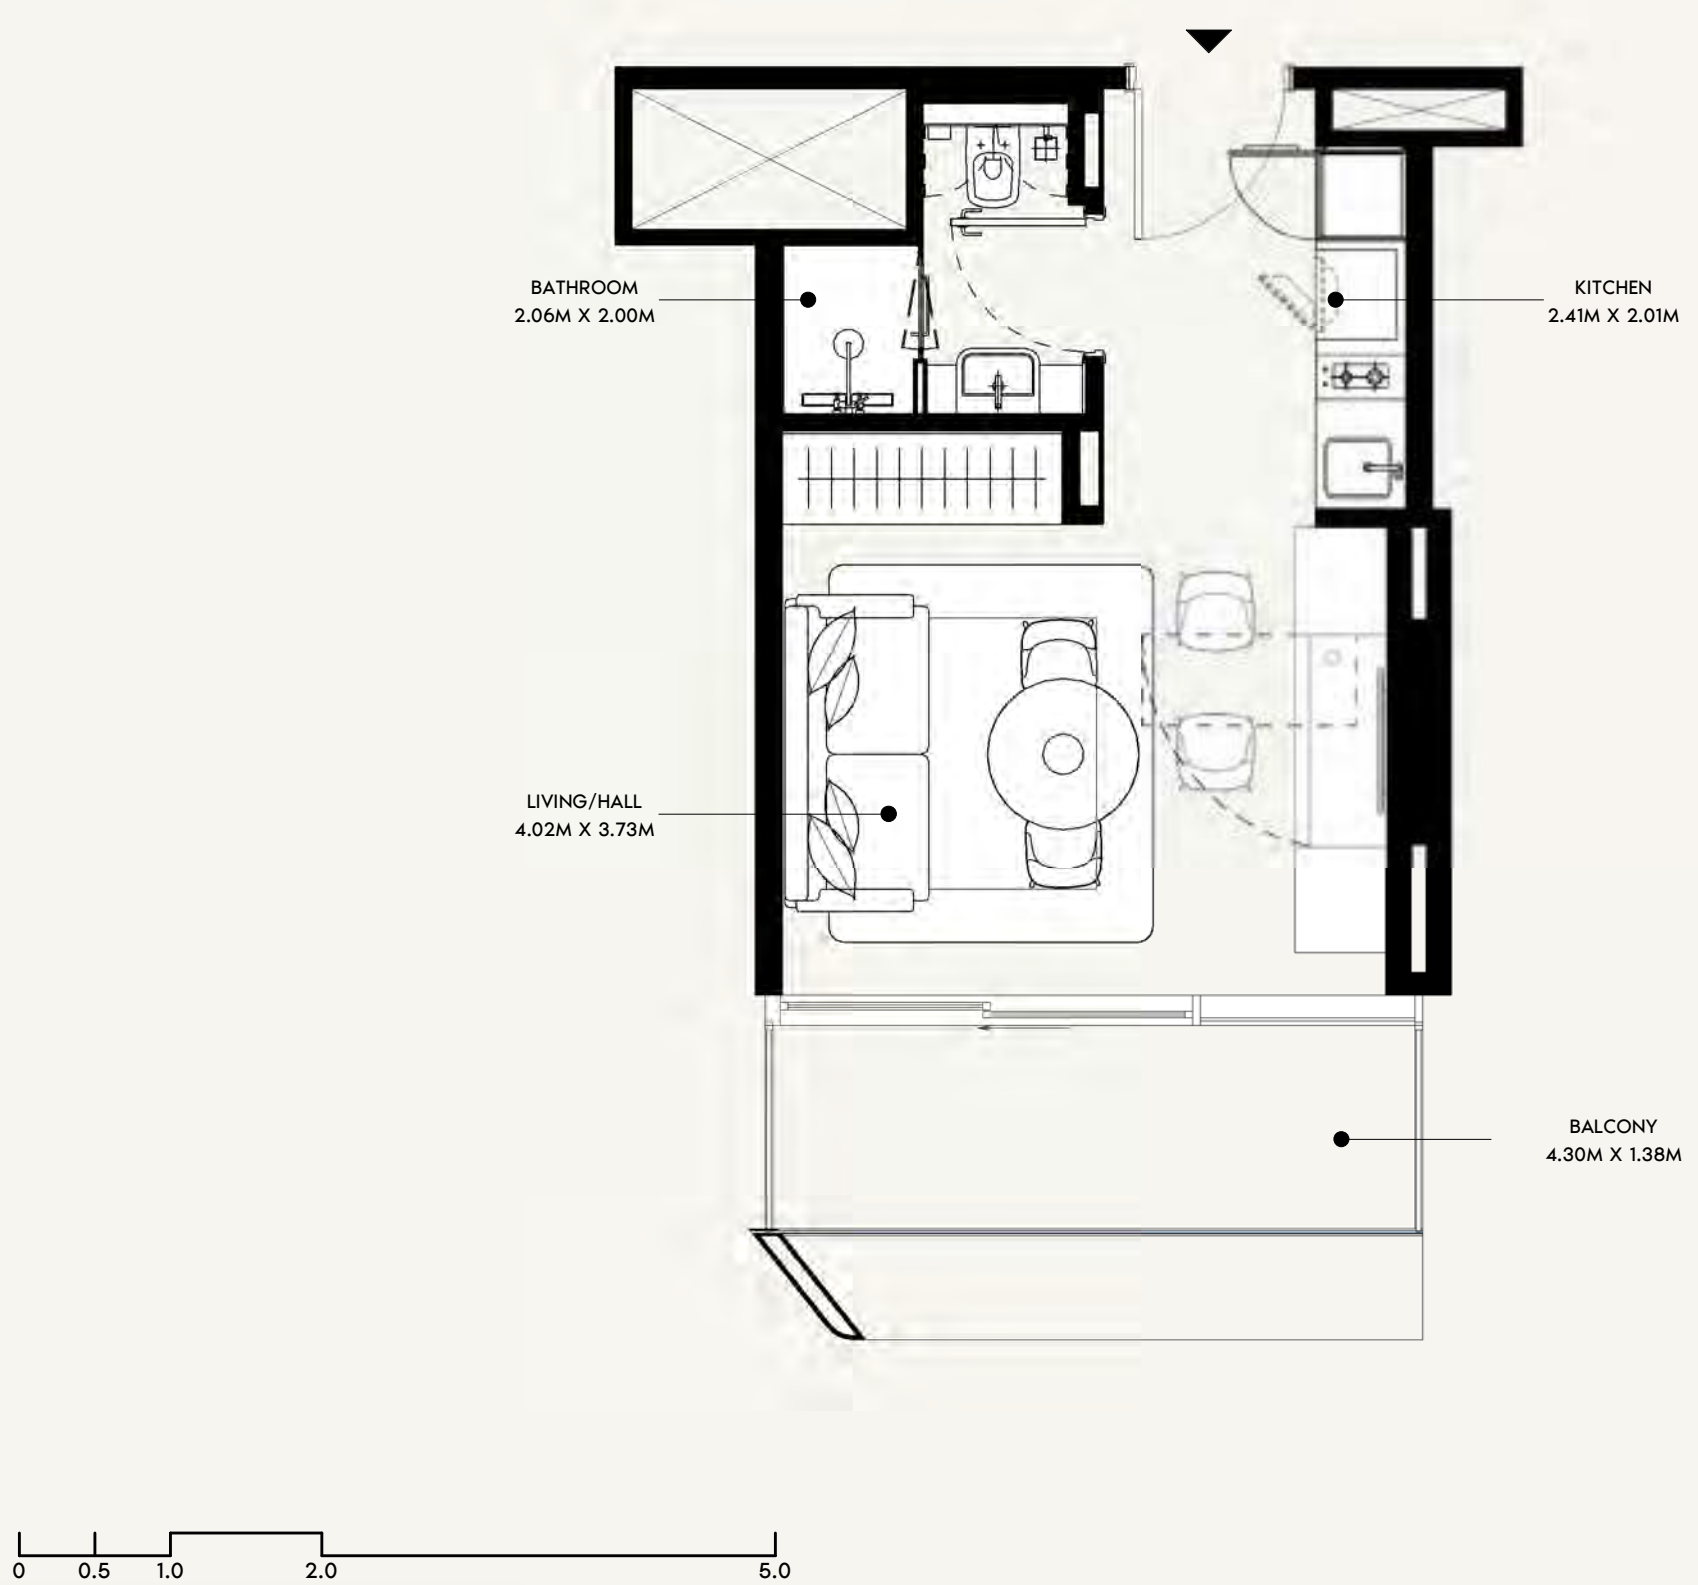


FLOOR NO: 7TH & 13TH FLOOR	APARTMENT AREA: 273.41 SQ.FT. (25.4 SQ.M)	DISCLAIMER: THE COLORED MARKETING FLOOR PLANS PROVIDED BY THE DEVELOPER ARE FOR ILLUSTRATIVE PURPOSES ONLY. ACTUAL DIMENSIONS, LAYOUT, AND FINISHES MAY VARY FROM THOSE DEPICTED IN THE PLANS. FURNITURE, FIXTURES, AND EQUIPMENT SHOWN IN THE PLANS ARE FOR DECORATIVE PURPOSES ONLY AND ARE NOT INCLUDED IN THE PURCHASE OR LEASE OF THE PROPERTY. THE DEVELOPER RESERVES THE RIGHT TO MAKE MODIFICATIONS, REVISIONS, AND CHANGES TO THE FLOOR PLANS, SPECIFICATIONS, AND FEATURES WITHOUT PRIOR NOTICE.	PROJECT NAME / BUILDING: JADAF / PROJECT 09	
	BALCONY AREA: 66.63 SQ.FT. (6.19 SQ.M)		TOTAL APARTMENT AREA: 340.03 SQ.FT. (31.59 SQ.M)	UNIT NO: 720 & 1320

DP
APPROVED :
MC
REVIEWED :
NC
DRAWN :
SHEET SIZE A3

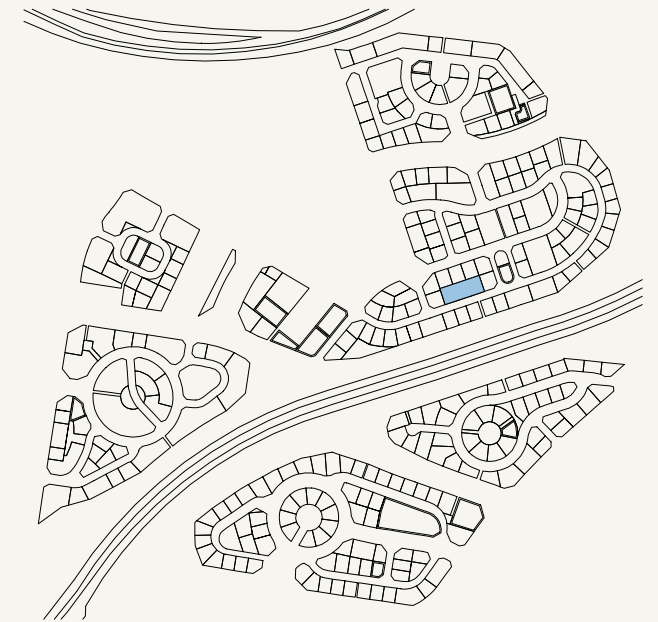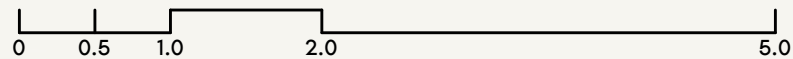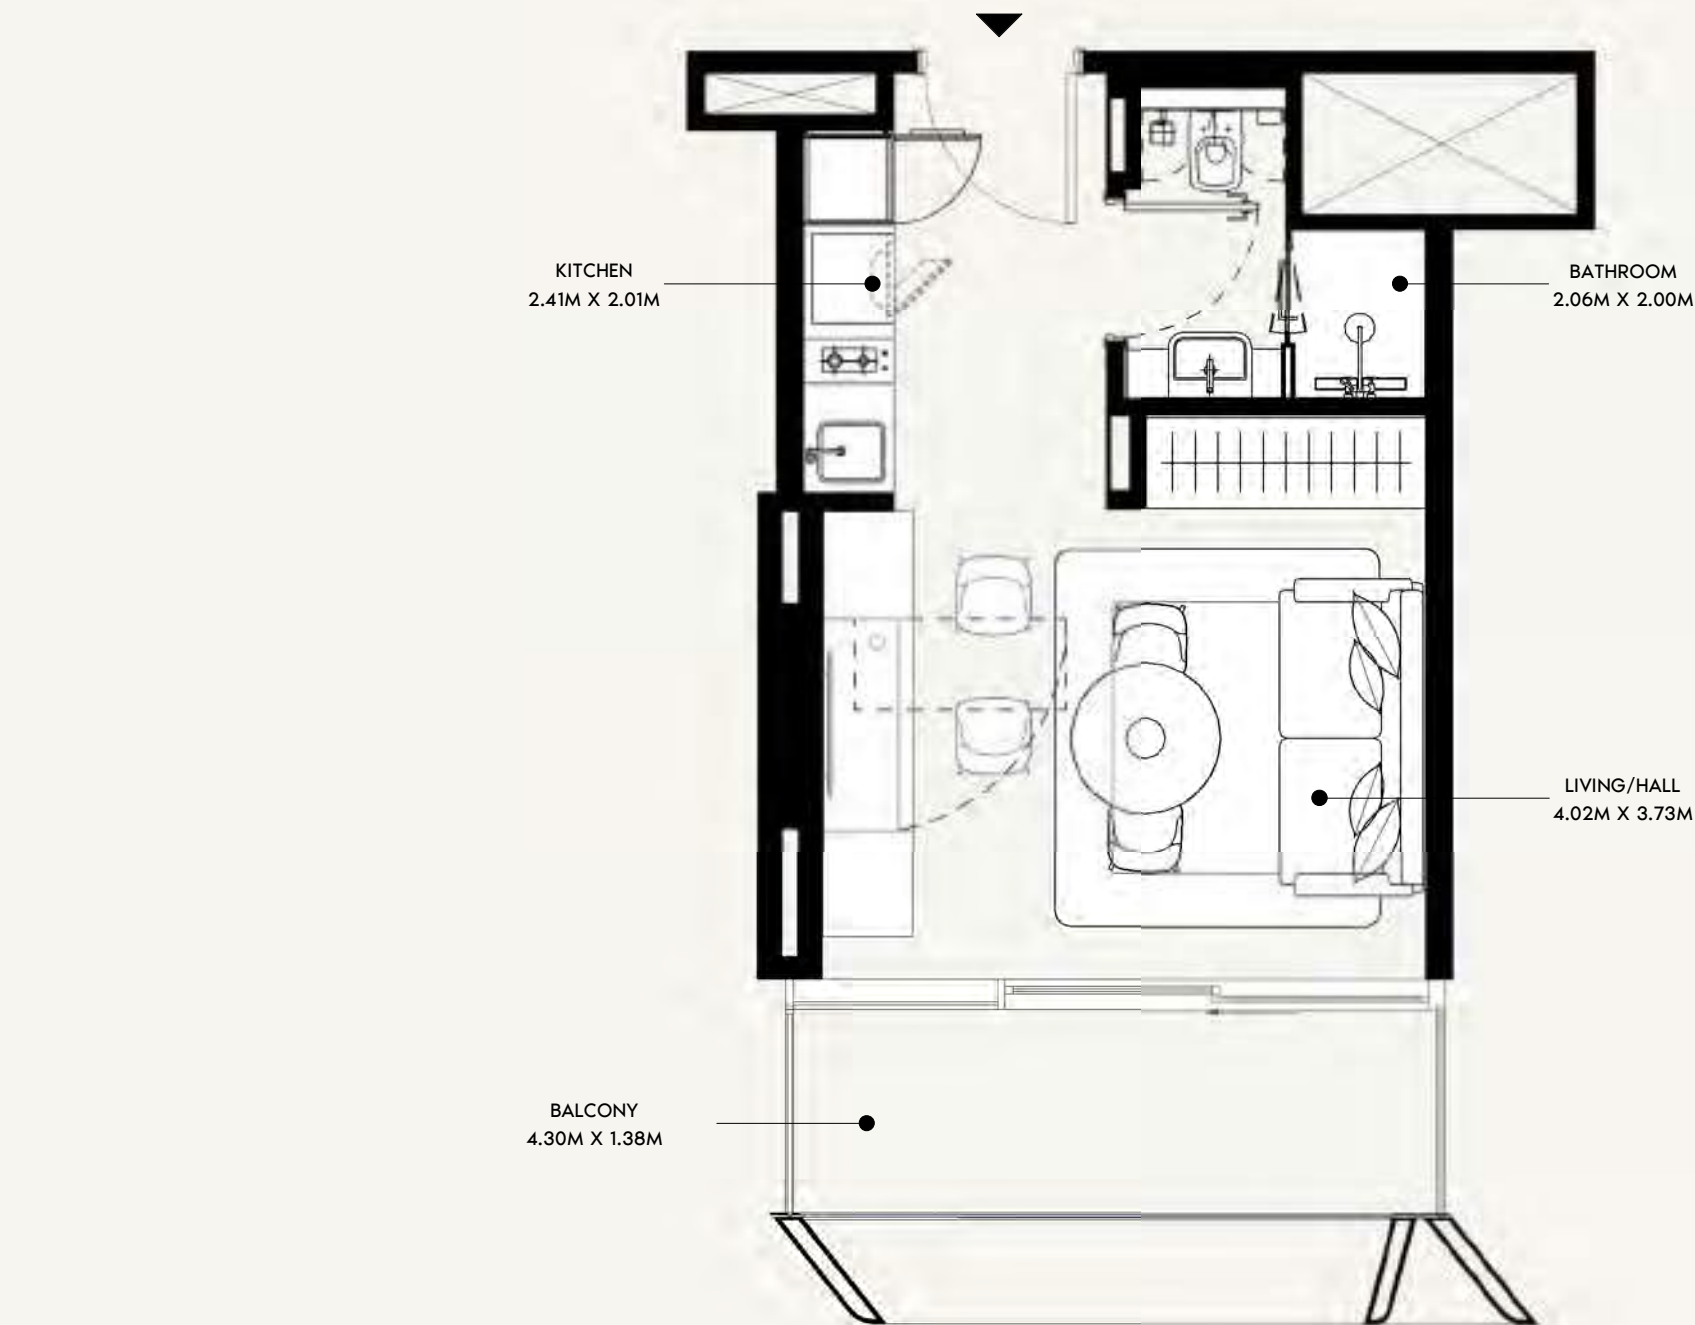

SCALE: N.T.S

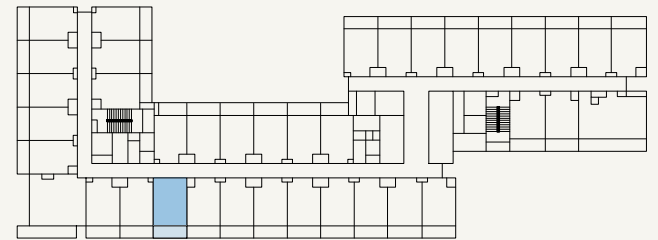

SCALE: N.T.S



FLOOR NO:
7TH & 13TH FLOOR

UNIT TYPE:
STUDIO (TYPE-01A)

APARTMENT AREA:
273.30 SQ.FT. (25.39 SQ.M)

BALCONY AREA:
66.63 SQ.FT. (6.19 SQ.M)




DISCLAIMER:
THE COLORED MARKETING FLOOR PLANS PROVIDED BY THE DEVELOPER ARE FOR ILLUSTRATIVE PURPOSES ONLY. ACTUAL DIMENSIONS, LAYOUT, AND FINISHES MAY VARY FROM THOSE DEPICTED IN THE PLANS. FURNITURE, FIXTURES, AND EQUIPMENT SHOWN IN THE PLANS ARE FOR DECORATIVE PURPOSES ONLY AND ARE NOT INCLUDED IN THE PURCHASE OR LEASE OF THE PROPERTY. THE DEVELOPER RESERVES THE RIGHT TO MAKE MODIFICATIONS, REVISIONS, AND CHANGES TO THE FLOOR PLANS, SPECIFICATIONS, AND FEATURES WITHOUT PRIOR NOTICE.

TOTAL APARTMENT AREA:
339.93 SQ.FT. (31.58 SQ.M)


PROJECT NAME / BUILDING:
JADAF / PROJECT 09

UNIT NO:
721 & 1321

DP
APPROVED :
MC
REVIEWED :
NC
DRAWN :
SHEET SIZE A3

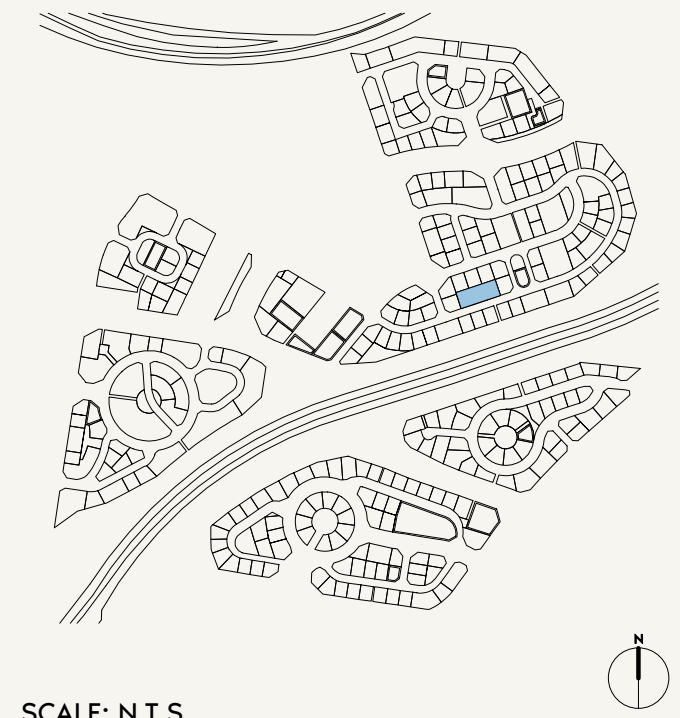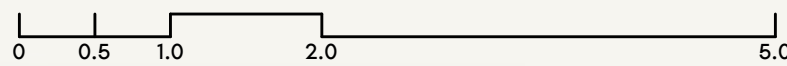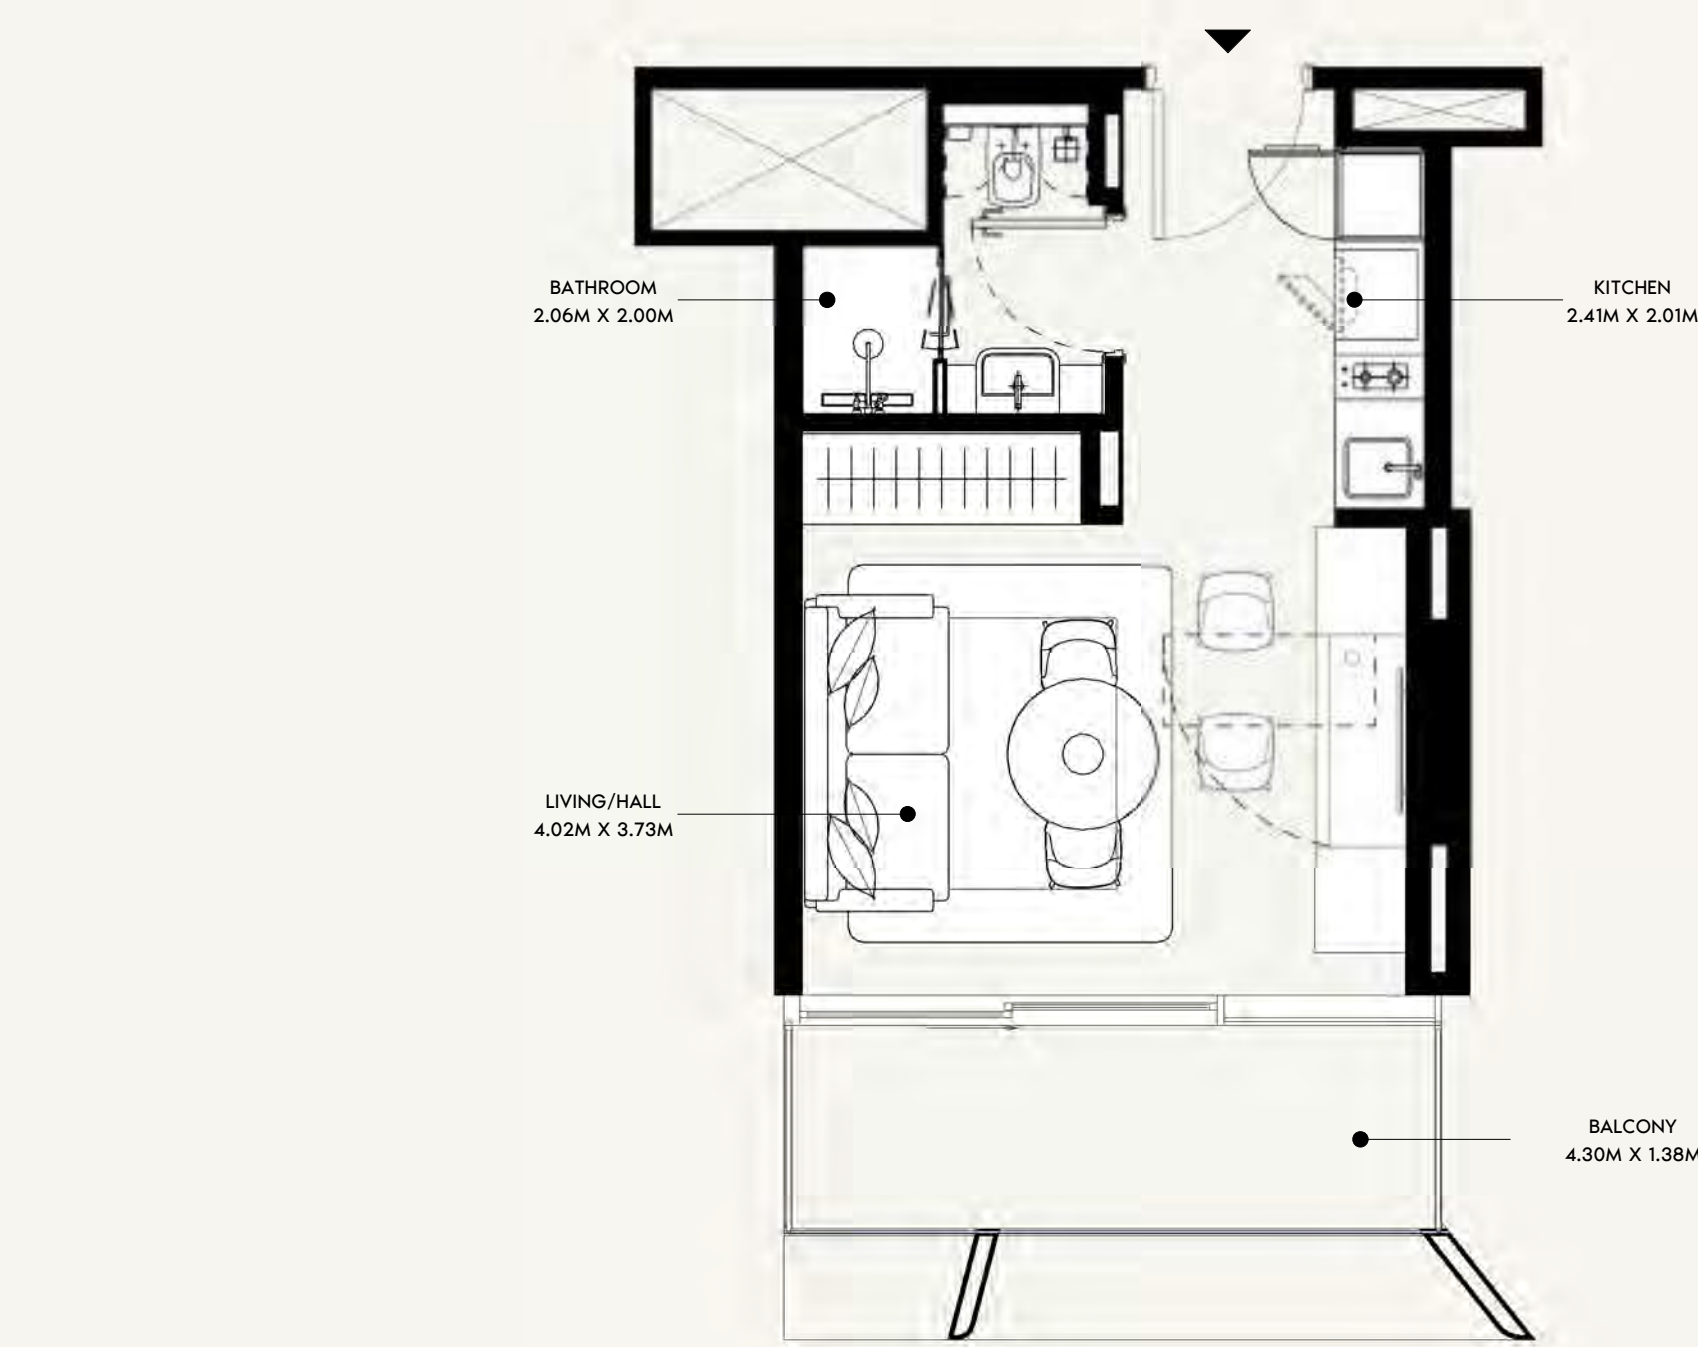

SCALE: N.T.S

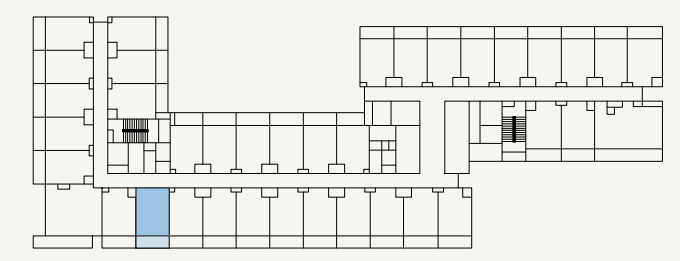

SCALE: N.T.S



FLOOR NO:
7TH & 13TH FLOOR

UNIT TYPE:
STUDIO (TYPE-01A)

APARTMENT AREA:
273.30 SQ.FT. (25.39 SQ.M)

BALCONY AREA:
66.63 SQ.FT. (6.19 SQ.M)




DISCLAIMER:
THE COLORED MARKETING FLOOR PLANS PROVIDED BY THE DEVELOPER ARE FOR ILLUSTRATIVE PURPOSES ONLY. ACTUAL DIMENSIONS, LAYOUT, AND FINISHES MAY VARY FROM THOSE DEPICTED IN THE PLANS. FURNITURE, FIXTURES, AND EQUIPMENT SHOWN IN THE PLANS ARE FOR DECORATIVE PURPOSES ONLY AND ARE NOT INCLUDED IN THE PURCHASE OR LEASE OF THE PROPERTY. THE DEVELOPER RESERVES THE RIGHT TO MAKE MODIFICATIONS, REVISIONS, AND CHANGES TO THE FLOOR PLANS, SPECIFICATIONS, AND FEATURES WITHOUT PRIOR NOTICE.

TOTAL APARTMENT AREA:
339.93 SQ.FT. (31.58 SQ.M)

PROJECT NAME / BUILDING:
JADAF / PROJECT 09





UNIT NO:
722 & 1322

DP
MC
NC
SHEET SIZE A3

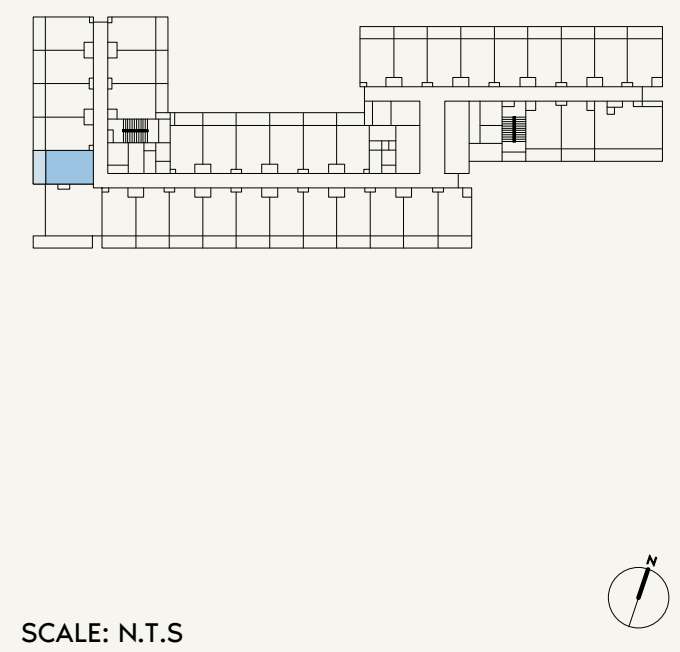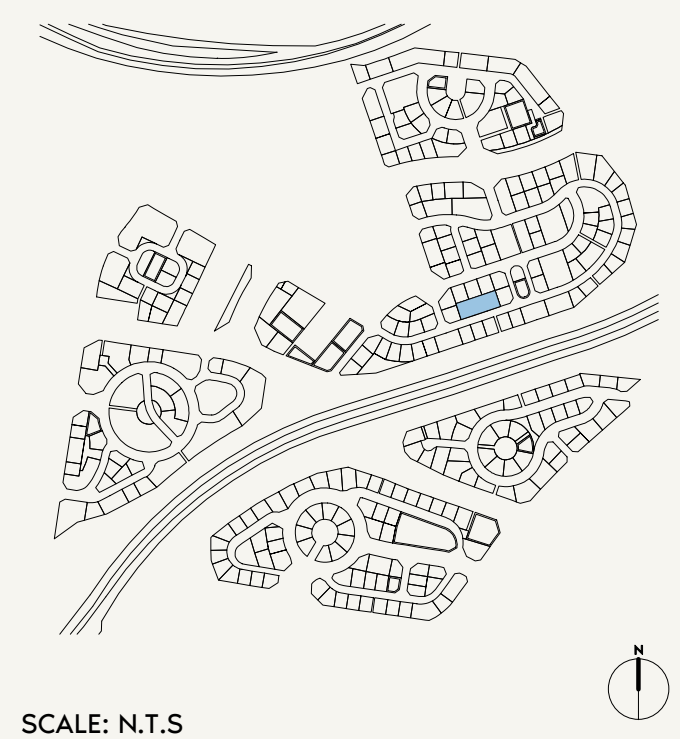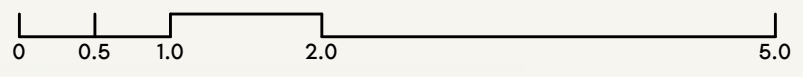

FLOOR NO: 7TH & 13TH FLOOR	APARTMENT AREA: 273.19 SQ.FT. (25.38 SQ.M)	DISCLAIMER: THE COLORED MARKETING FLOOR PLANS PROVIDED BY THE DEVELOPER ARE FOR ILLUSTRATIVE PURPOSES ONLY. ACTUAL DIMENSIONS, LAYOUT, AND FINISHES MAY VARY FROM THOSE DEPICTED IN THE PLANS. FURNITURE, FIXTURES, AND EQUIPMENT SHOWN IN THE PLANS ARE FOR DECORATIVE PURPOSES ONLY AND ARE NOT INCLUDED IN THE PURCHASE OR LEASE OF THE PROPERTY. THE DEVELOPER RESERVES THE RIGHT TO MAKE MODIFICATIONS, REVISIONS, AND CHANGES TO THE FLOOR PLANS, SPECIFICATIONS, AND FEATURES WITHOUT PRIOR NOTICE.	PROJECT NAME / BUILDING: JADAF / PROJECT 09
	BALCONY AREA: 66.63 SQ.FT. (6.19 SQ.M)	TOTAL APARTMENT AREA: 339.82 SQ.FT. (31.57 SQ.M)	UNIT NO: 725 & 1325

DP
APPROVED :
MC
NC
DRAWN :
SHEET SIZE A3

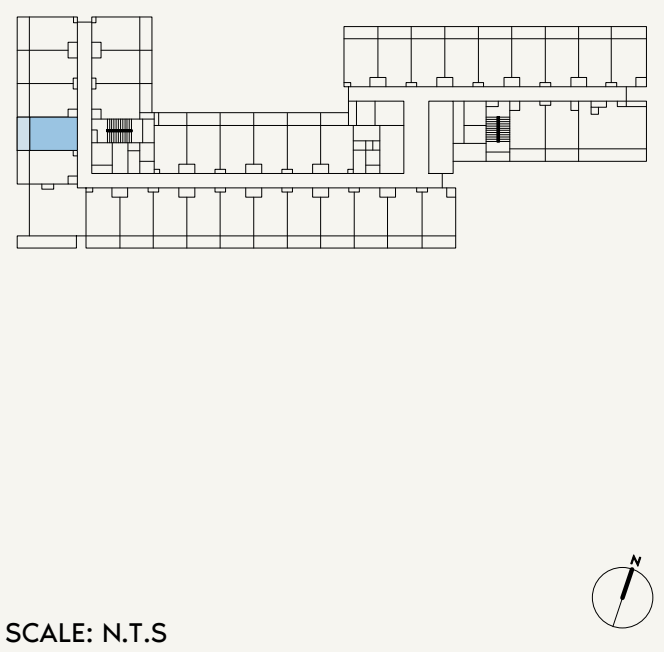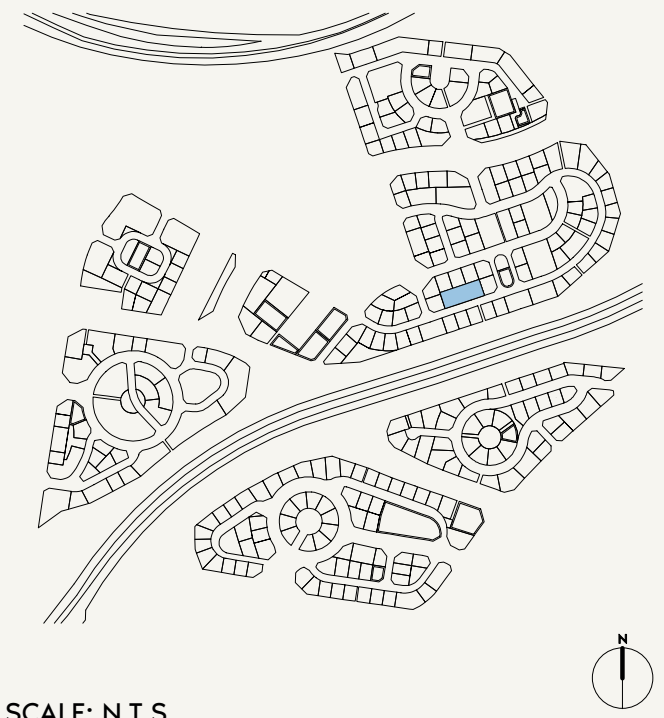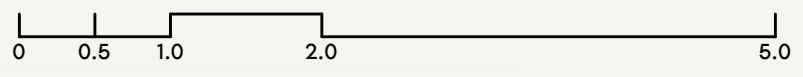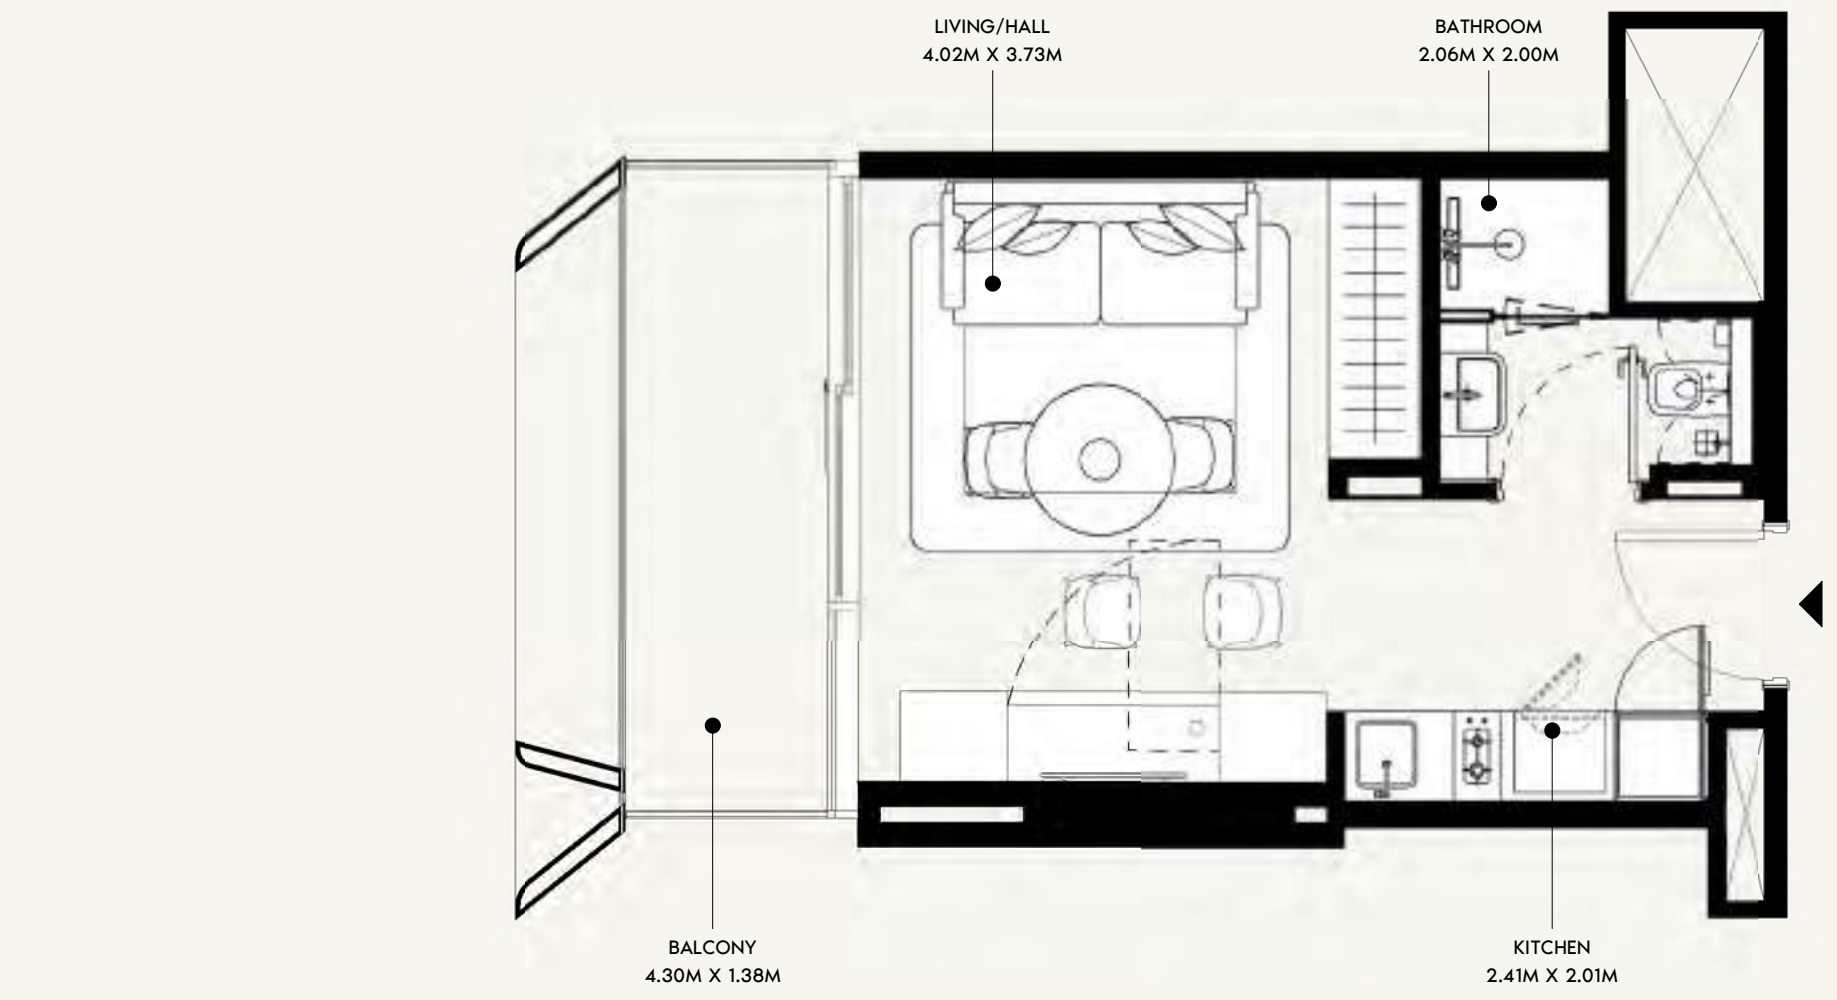

FLOOR NO:
7TH & 13TH FLOOR

UNIT TYPE:
STUDIO (TYPE-01A)

APARTMENT AREA:
273.30 SQ.FT. (25.39 SQ.M)

BALCONY AREA:
66.63 SQ.FT. (6.19 SQ.M)




DISCLAIMER:
THE COLORED MARKETING FLOOR PLANS PROVIDED BY THE DEVELOPER ARE FOR ILLUSTRATIVE PURPOSES ONLY. ACTUAL DIMENSIONS, LAYOUT, AND FINISHES MAY VARY FROM THOSE DEPICTED IN THE PLANS. FURNITURE, FIXTURES, AND EQUIPMENT SHOWN IN THE PLANS ARE FOR DECORATIVE PURPOSES ONLY AND ARE NOT INCLUDED IN THE PURCHASE OR LEASE OF THE PROPERTY. THE DEVELOPER RESERVES THE RIGHT TO MAKE MODIFICATIONS, REVISIONS, AND CHANGES TO THE FLOOR PLANS, SPECIFICATIONS, AND FEATURES WITHOUT PRIOR NOTICE.

TOTAL APARTMENT AREA:
339.93 SQ.FT. (31.58 SQ.M)


PROJECT NAME / BUILDING:
JADAF / PROJECT 09

UNIT NO:
726 & 1326

DP
MC
NC
SHEET SIZE A3

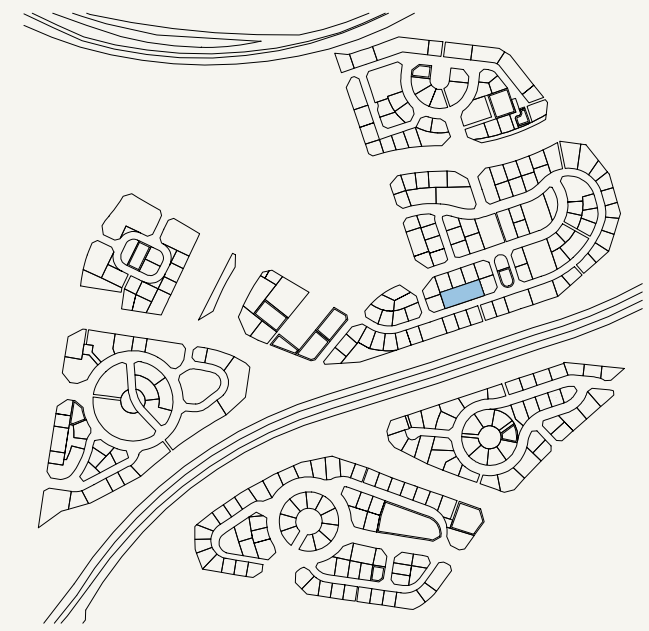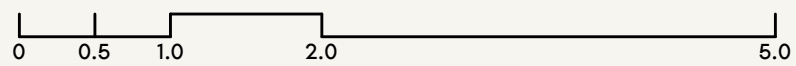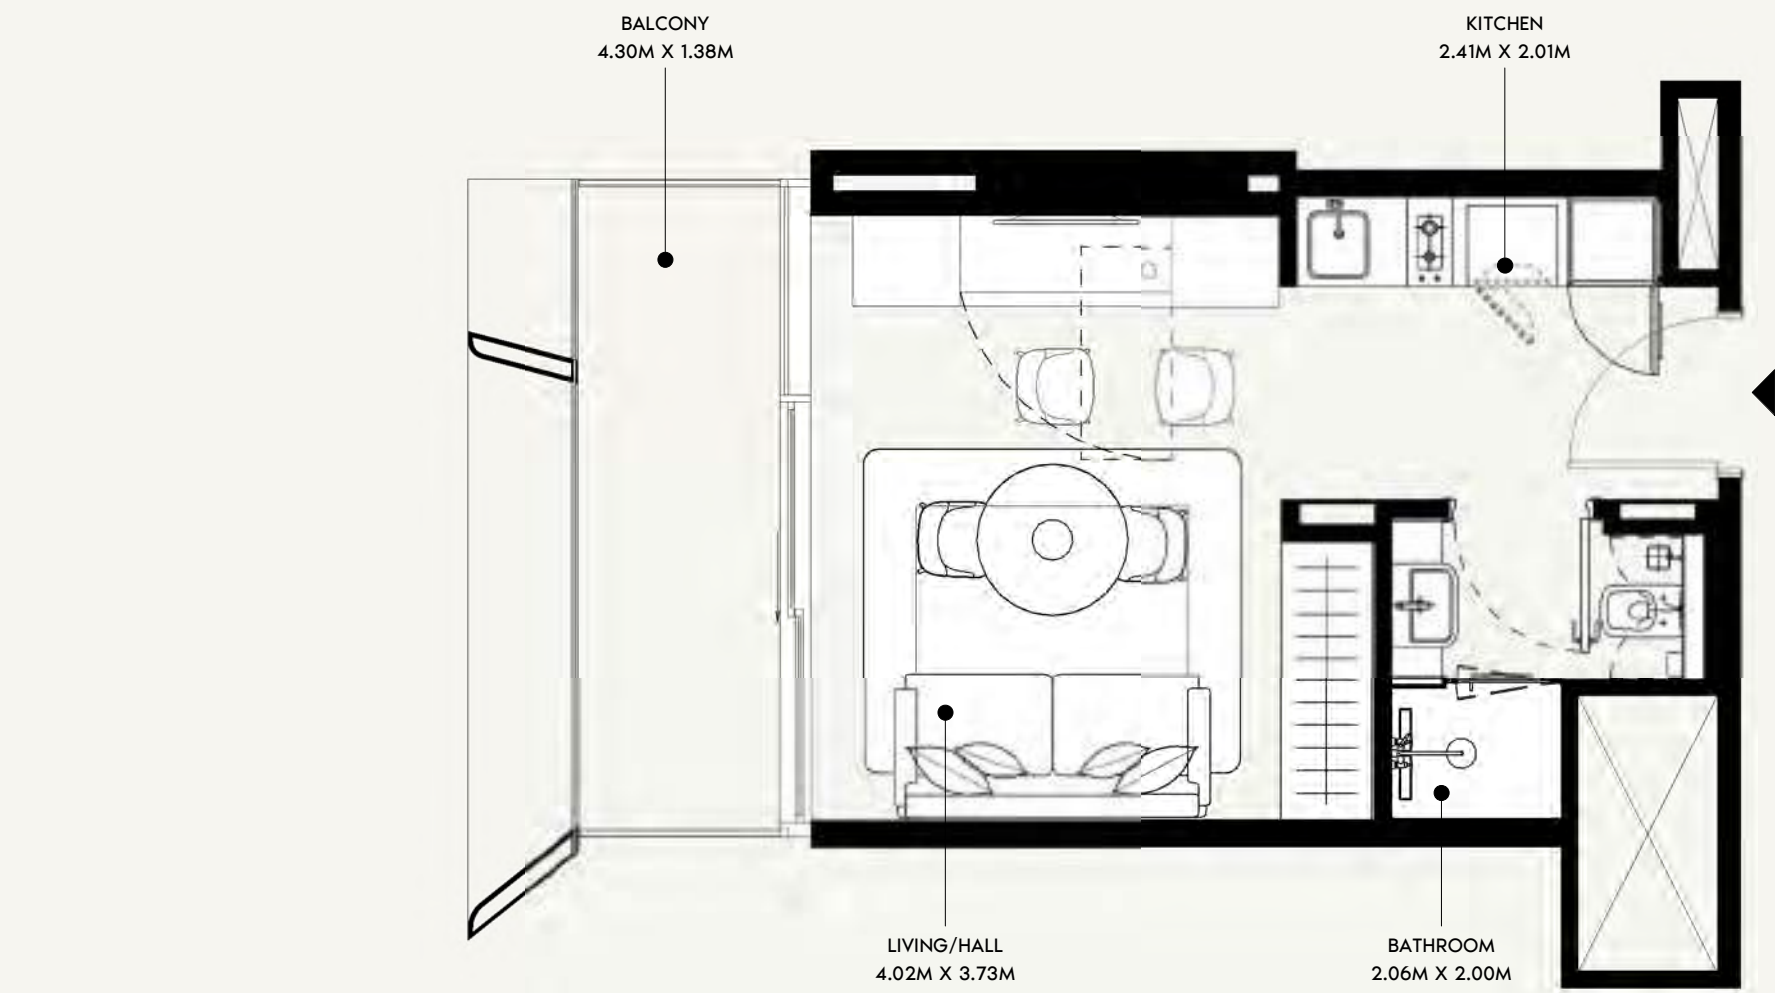

SCALE: N.T.S

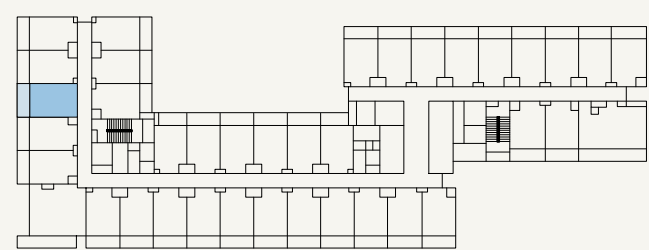

SCALE: N.T.S



FLOOR NO:
7TH & 13TH FLOOR

UNIT TYPE:
STUDIO (TYPE-01A)

APARTMENT AREA:
273.30 SQ.FT. (25.39 SQ.M)

BALCONY AREA:
66.63 SQ.FT. (6.19 SQ.M)




DISCLAIMER:
THE COLORED MARKETING FLOOR PLANS PROVIDED BY THE DEVELOPER ARE FOR ILLUSTRATIVE PURPOSES ONLY. ACTUAL DIMENSIONS, LAYOUT, AND FINISHES MAY VARY FROM THOSE DEPICTED IN THE PLANS. FURNITURE, FIXTURES, AND EQUIPMENT SHOWN IN THE PLANS ARE FOR DECORATIVE PURPOSES ONLY AND ARE NOT INCLUDED IN THE PURCHASE OR LEASE OF THE PROPERTY. THE DEVELOPER RESERVES THE RIGHT TO MAKE MODIFICATIONS, REVISIONS, AND CHANGES TO THE FLOOR PLANS, SPECIFICATIONS, AND FEATURES WITHOUT PRIOR NOTICE.

TOTAL APARTMENT AREA:
339.93 SQ.FT. (31.58 SQ.M)


PROJECT NAME / BUILDING:
JADAF / PROJECT 09

UNIT NO:
727 & 1327

DP
APPROVED :
MC
NC
DRAWN :
SHEET SIZE A3

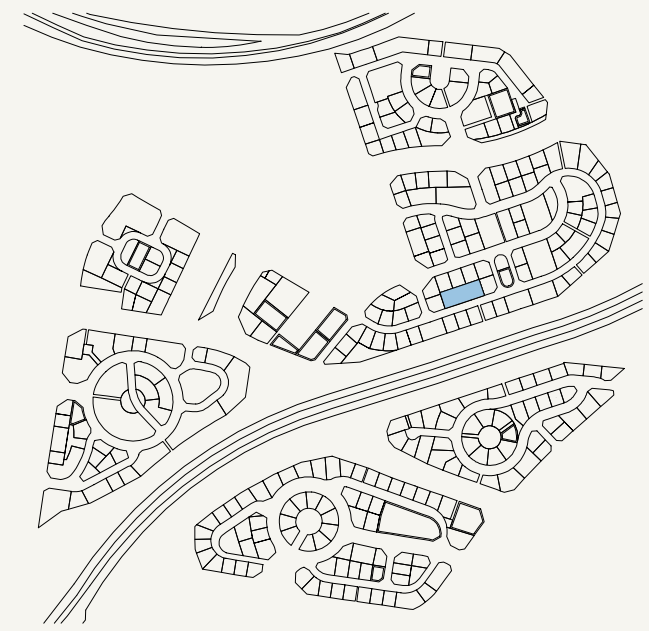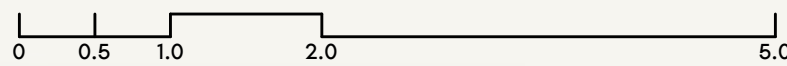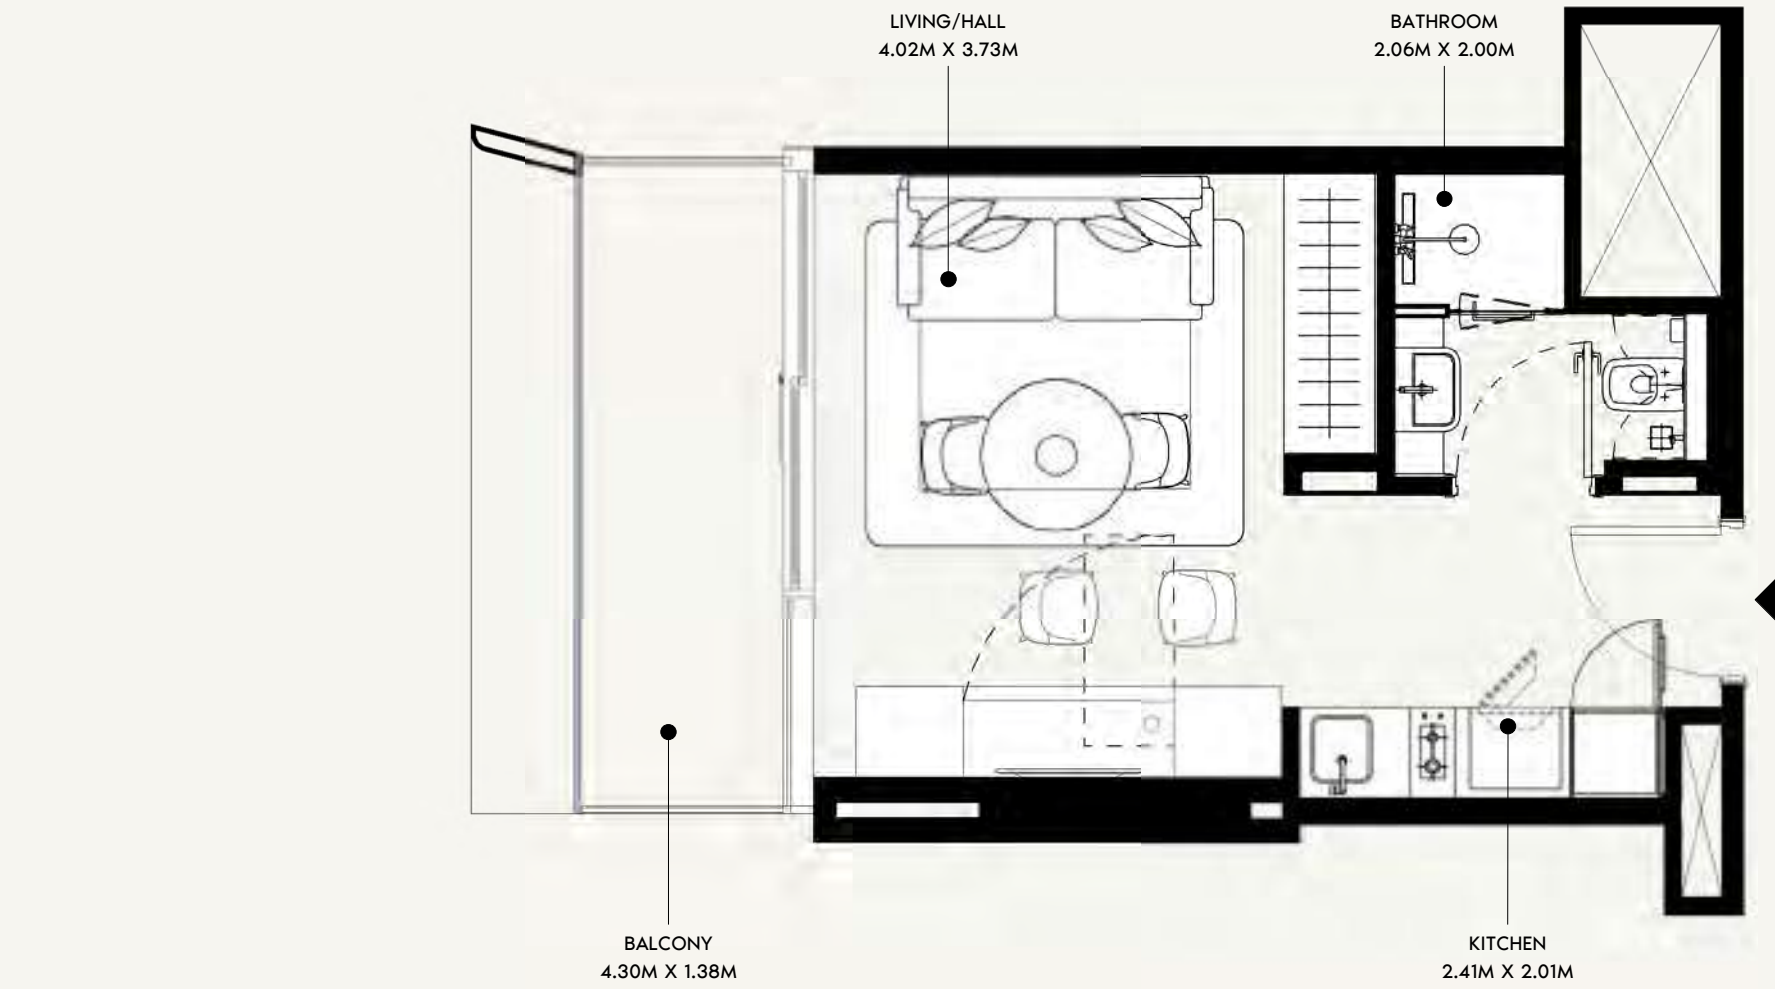

SCALE: N.T.S

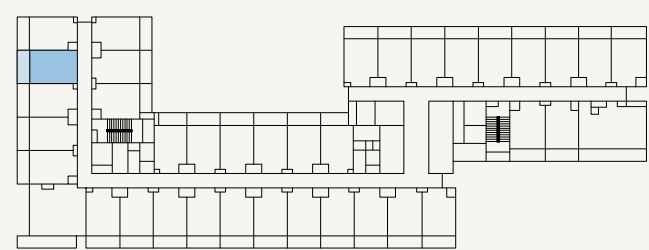

SCALE: N.T.S



FLOOR NO:
7TH & 13TH FLOOR

UNIT TYPE:
STUDIO (TYPE-01A)

APARTMENT AREA:
273.30 SQ.FT. (25.39 SQ.M)

BALCONY AREA:
66.63 SQ.FT. (6.19 SQ.M)



DISCLAIMER:
THE COLORED MARKETING FLOOR PLANS PROVIDED BY THE DEVELOPER ARE FOR ILLUSTRATIVE PURPOSES ONLY. ACTUAL DIMENSIONS, LAYOUT, AND FINISHES MAY VARY FROM THOSE DEPICTED IN THE PLANS. FURNITURE, FIXTURES, AND EQUIPMENT SHOWN IN THE PLANS ARE FOR DECORATIVE PURPOSES ONLY AND ARE NOT INCLUDED IN THE PURCHASE OR LEASE OF THE PROPERTY. THE DEVELOPER RESERVES THE RIGHT TO MAKE MODIFICATIONS, REVISIONS, AND CHANGES TO THE FLOOR PLANS, SPECIFICATIONS, AND FEATURES WITHOUT PRIOR NOTICE.

TOTAL APARTMENT AREA:
339.93 SQ.FT. (31.58 SQ.M)


PROJECT NAME / BUILDING:
JADAF / PROJECT 09

UNIT NO:
728 & 1328

DP
APPROVED :
MC
NC
DRAWN :
SHEET SIZE A3

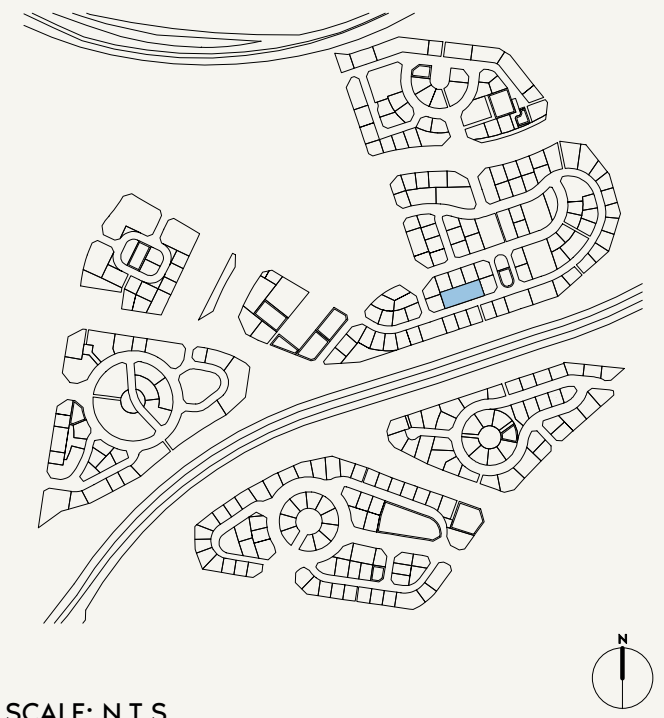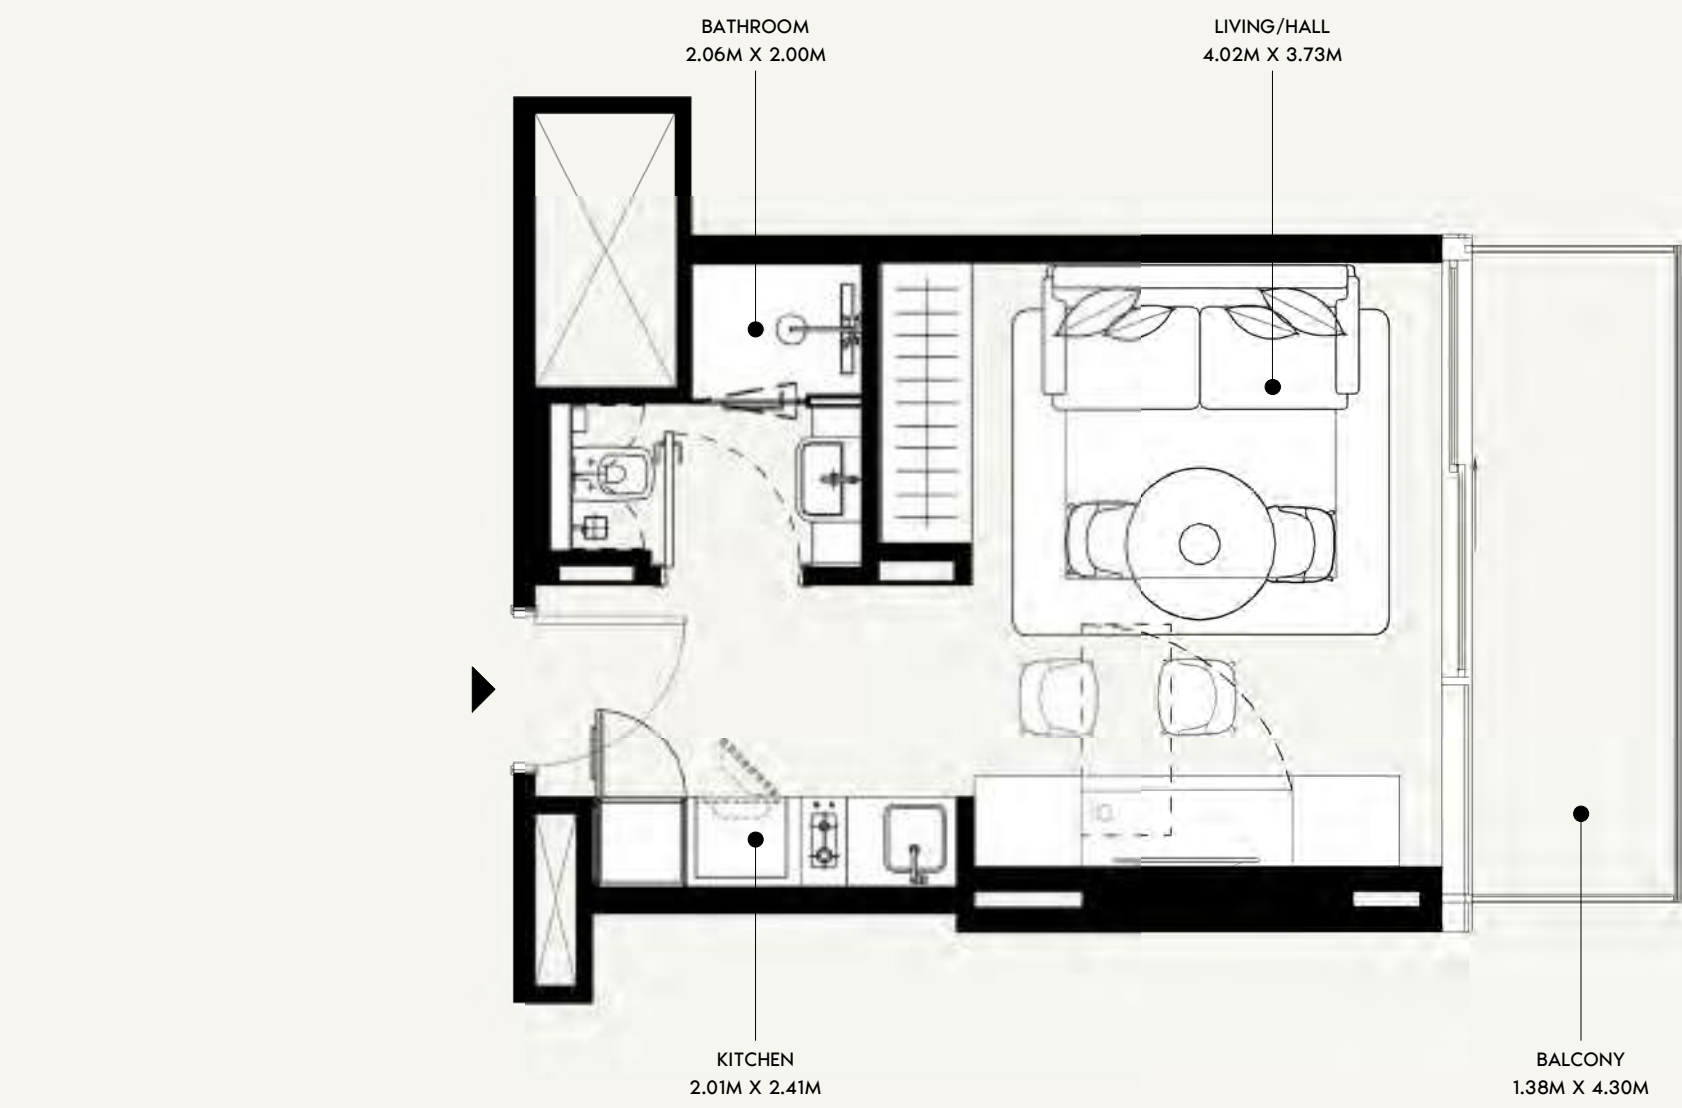

SCALE: N.T.S

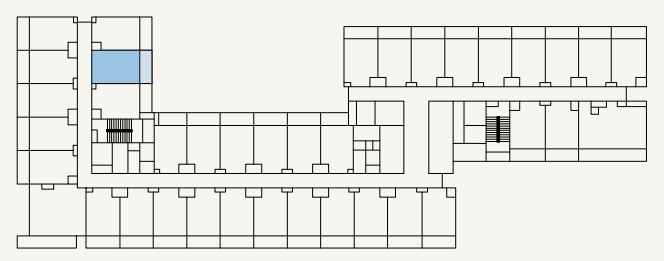

SCALE: N.T.S



FLOOR NO:
7TH & 13TH FLOOR

UNIT TYPE:
STUDIO (TYPE-01A)

APARTMENT AREA:
273.41 SQ.FT. (25.4 SQ.M)

BALCONY AREA:
66.63 SQ.FT. (6.19 SQ.M)




DISCLAIMER:
THE COLORED MARKETING FLOOR PLANS PROVIDED BY THE DEVELOPER ARE FOR ILLUSTRATIVE PURPOSES ONLY. ACTUAL DIMENSIONS, LAYOUT, AND FINISHES MAY VARY FROM THOSE DEPICTED IN THE PLANS. FURNITURE, FIXTURES, AND EQUIPMENT SHOWN IN THE PLANS ARE FOR DECORATIVE PURPOSES ONLY AND ARE NOT INCLUDED IN THE PURCHASE OR LEASE OF THE PROPERTY. THE DEVELOPER RESERVES THE RIGHT TO MAKE MODIFICATIONS, REVISIONS, AND CHANGES TO THE FLOOR PLANS, SPECIFICATIONS, AND FEATURES WITHOUT PRIOR NOTICE.

TOTAL APARTMENT AREA:
340.03 SQ.FT. (31.59 SQ.M)


PROJECT NAME / BUILDING:
JADAF / PROJECT 09

UNIT NO:
731 & 1331

DP
APPROVED :
MC
NC
DRAWN :
SHEET SIZE A3

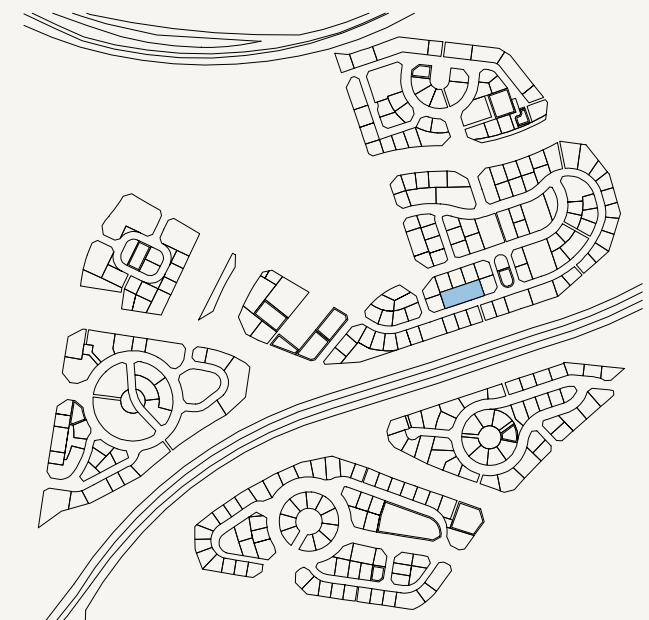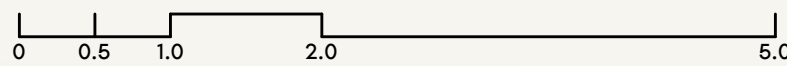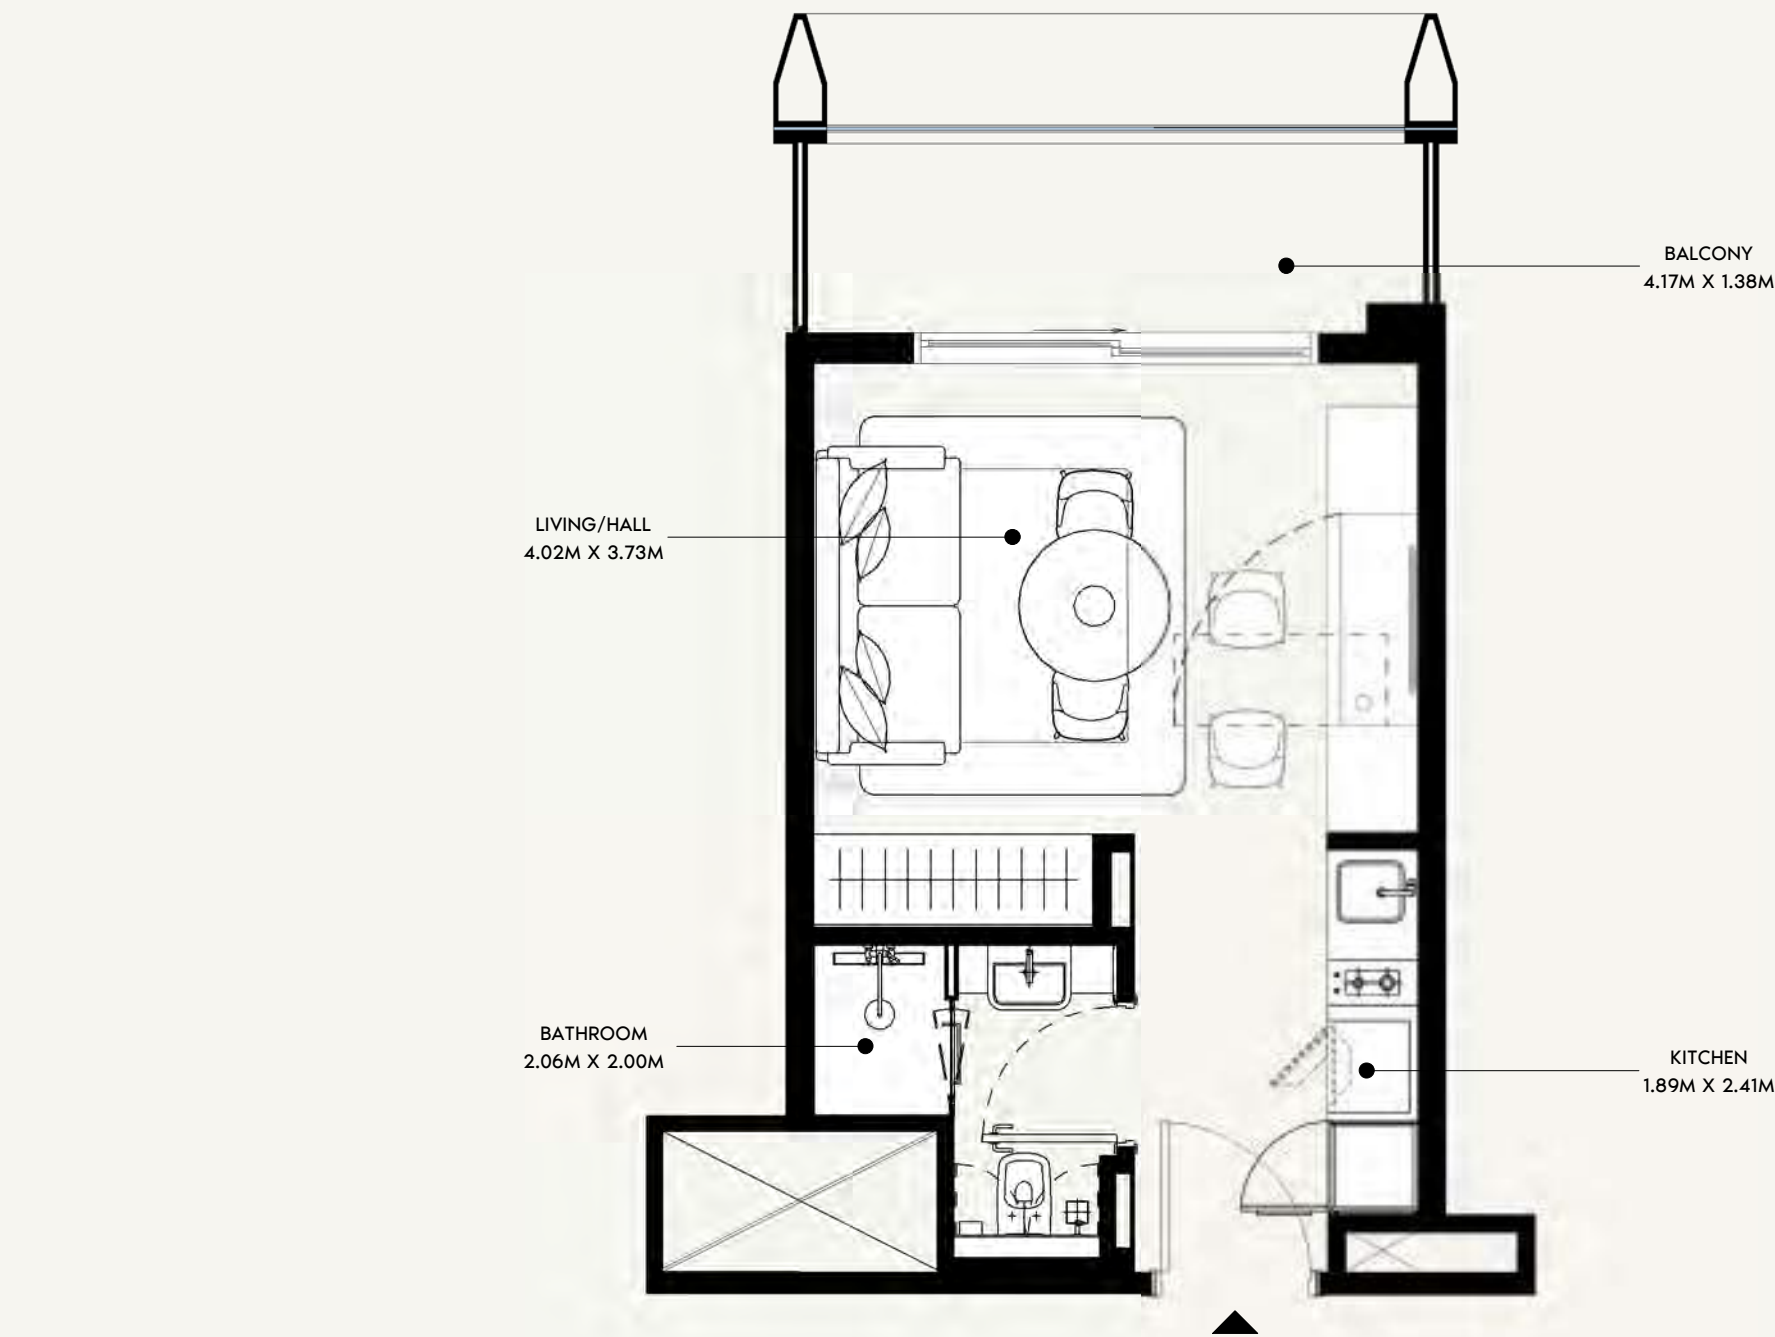

SCALE: N.T.S

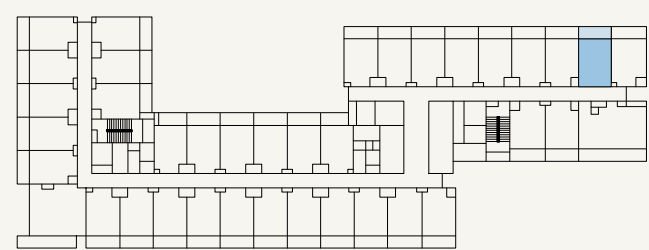

SCALE: N.T.S



FLOOR NO:
7TH & 13TH FLOOR

UNIT TYPE:
STUDIO (TYPE-01B)

APARTMENT AREA:
264.15 SQ.FT. (24.54 SQ.M)

BALCONY AREA:
65.66 SQ.FT. (6.1 SQ.M)


DISCLAIMER:
THE COLORED MARKETING FLOOR PLANS PROVIDED BY THE DEVELOPER ARE FOR ILLUSTRATIVE PURPOSES ONLY. ACTUAL DIMENSIONS, LAYOUT, AND FINISHES MAY VARY FROM THOSE DEPICTED IN THE PLANS. FURNITURE, FIXTURES, AND EQUIPMENT SHOWN IN THE PLANS ARE FOR DECORATIVE PURPOSES ONLY AND ARE NOT INCLUDED IN THE PURCHASE OR LEASE OF THE PROPERTY. THE DEVELOPER RESERVES THE RIGHT TO MAKE MODIFICATIONS, REVISIONS, AND CHANGES TO THE FLOOR PLANS, SPECIFICATIONS, AND FEATURES WITHOUT PRIOR NOTICE.

TOTAL APARTMENT AREA:
329.81 SQ.FT. (30.64 SQ.M)


PROJECT NAME / BUILDING:
JADAF / PROJECT 09

UNIT NO:
708 & 1308

DP
APPROVED :
MC
REVIEWED :
NC
DRAWN :
SHEET SIZE A3

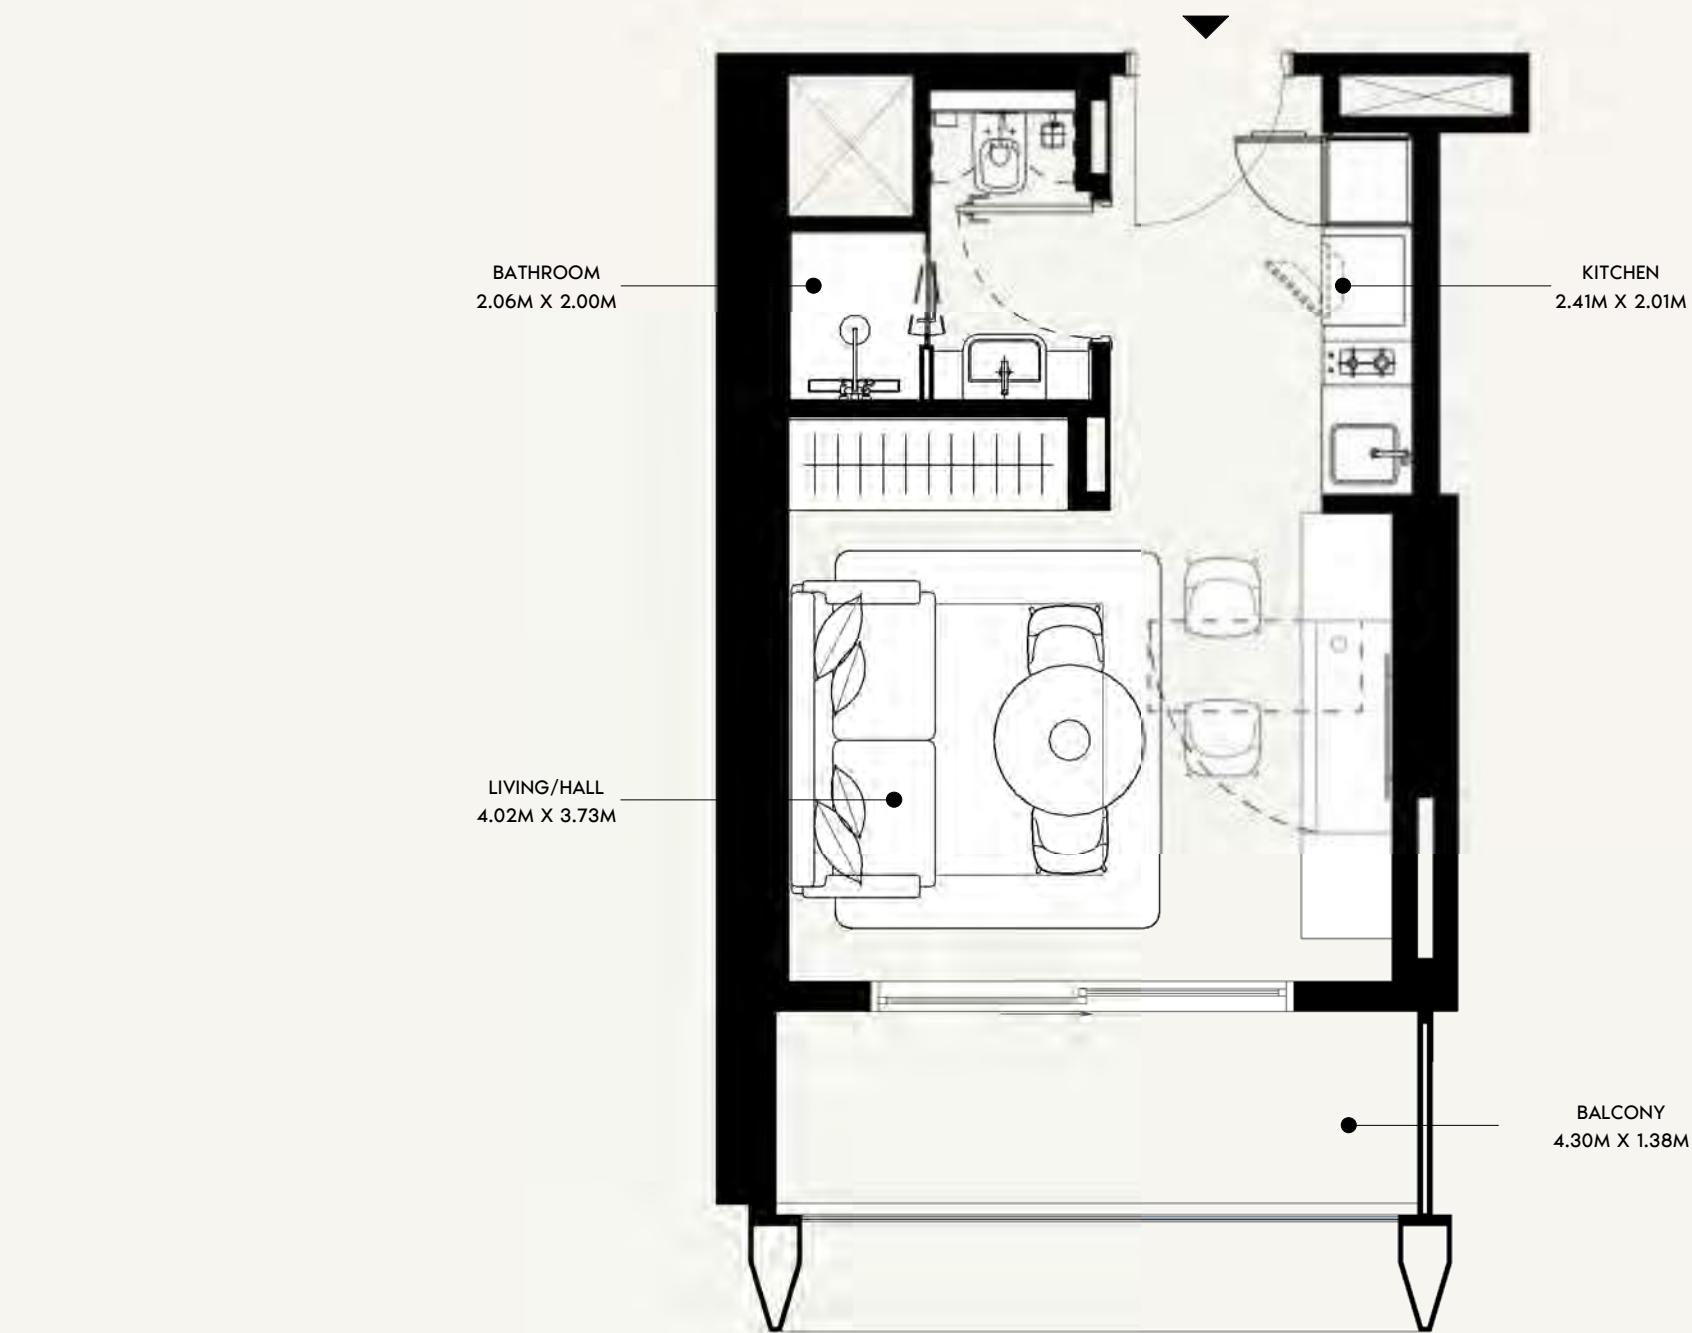

SCALE: N.T.S

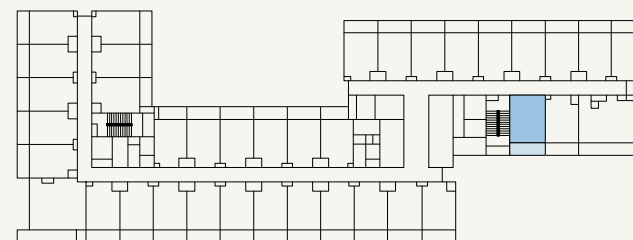

SCALE: N.T.S



FLOOR NO:
7TH & 13TH FLOOR

UNIT TYPE:
STUDIO (TYPE-01C)

APARTMENT AREA:
282.56 SQ.FT. (26.25 SQ.M)

BALCONY AREA:
70.61 SQ.FT. (6.56 SQ.M)




DISCLAIMER:
THE COLORED MARKETING FLOOR PLANS PROVIDED BY THE DEVELOPER ARE FOR ILLUSTRATIVE PURPOSES ONLY. ACTUAL DIMENSIONS, LAYOUT, AND FINISHES MAY VARY FROM THOSE DEPICTED IN THE PLANS. FURNITURE, FIXTURES, AND EQUIPMENT SHOWN IN THE PLANS ARE FOR DECORATIVE PURPOSES ONLY AND ARE NOT INCLUDED IN THE PURCHASE OR LEASE OF THE PROPERTY. THE DEVELOPER RESERVES THE RIGHT TO MAKE MODIFICATIONS, REVISIONS, AND CHANGES TO THE FLOOR PLANS, SPECIFICATIONS, AND FEATURES WITHOUT PRIOR NOTICE.

TOTAL APARTMENT AREA:
353.17 SQ.FT. (32.81 SQ.M)


PROJECT NAME / BUILDING:
JADAF / PROJECT 09

UNIT NO:
712 & 1312

DP
APPROVED :
MC
REVIEWED :
NC
DRAWN :
SHEET SIZE A3

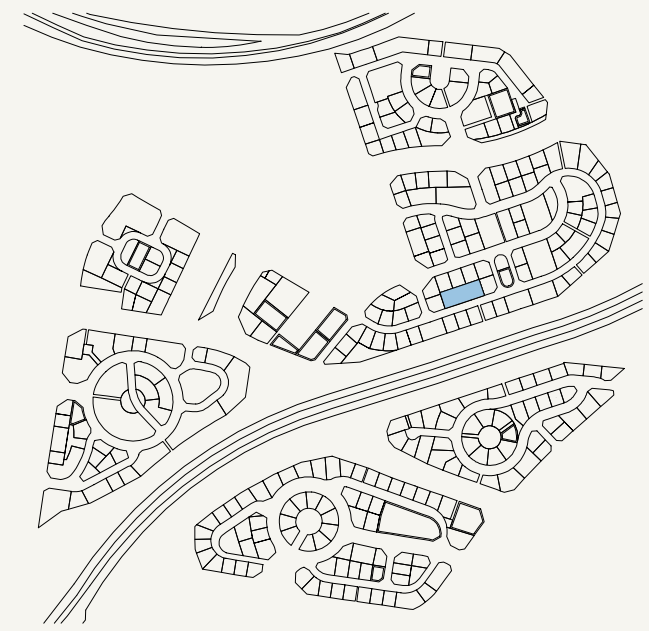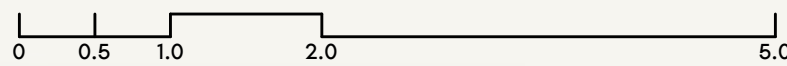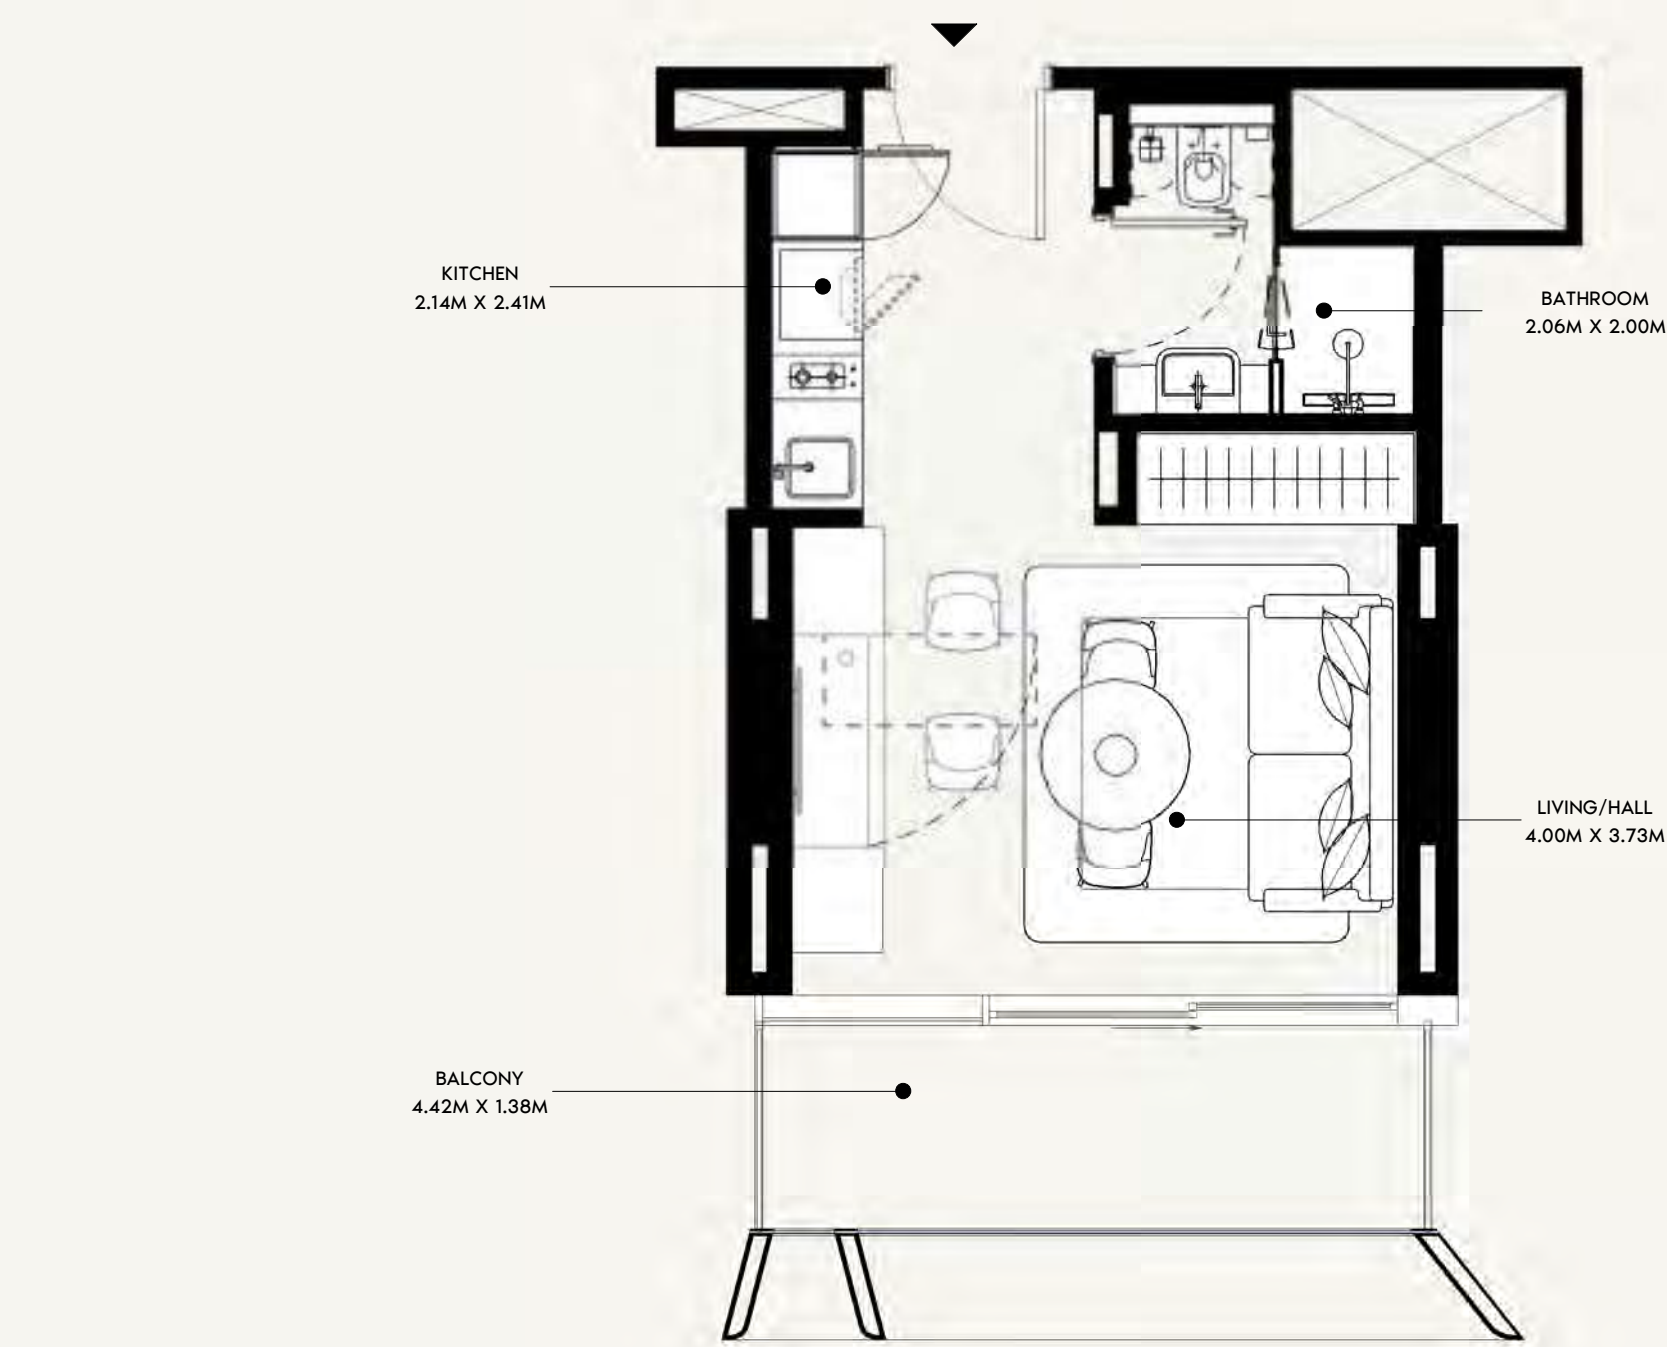

SCALE: N.T.S

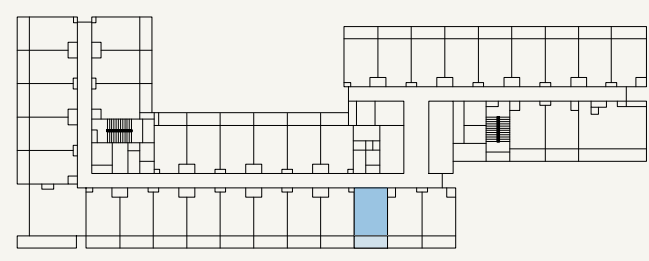

SCALE: N.T.S



FLOOR NO:
7TH & 13TH FLOOR

UNIT TYPE:
STUDIO (TYPE-01D)

APARTMENT AREA:
281.69 SQ.FT. (26.17 SQ.M)

BALCONY AREA:
68.57 SQ.FT. (6.37 SQ.M)





DISCLAIMER:
THE COLORED MARKETING FLOOR PLANS PROVIDED BY THE DEVELOPER ARE FOR ILLUSTRATIVE PURPOSES ONLY. ACTUAL DIMENSIONS, LAYOUT, AND FINISHES MAY VARY FROM THOSE DEPICTED IN THE PLANS. FURNITURE, FIXTURES, AND EQUIPMENT SHOWN IN THE PLANS ARE FOR DECORATIVE PURPOSES ONLY AND ARE NOT INCLUDED IN THE PURCHASE OR LEASE OF THE PROPERTY. THE DEVELOPER RESERVES THE RIGHT TO MAKE MODIFICATIONS, REVISIONS, AND CHANGES TO THE FLOOR PLANS, SPECIFICATIONS, AND FEATURES WITHOUT PRIOR NOTICE.

TOTAL APARTMENT AREA:
350.26 SQ.FT. (32.54 SQ.M)

PROJECT NAME / BUILDING:
JADAF / PROJECT 09

UNIT NO:
715 & 1315

DP
APPROVED :
MC
REVIEWED :
NC
DRAWN :
SHEET SIZE A3

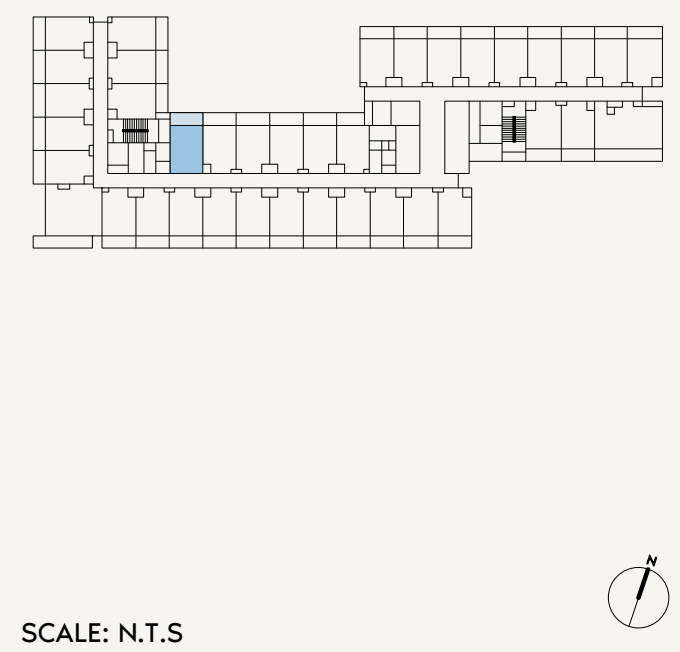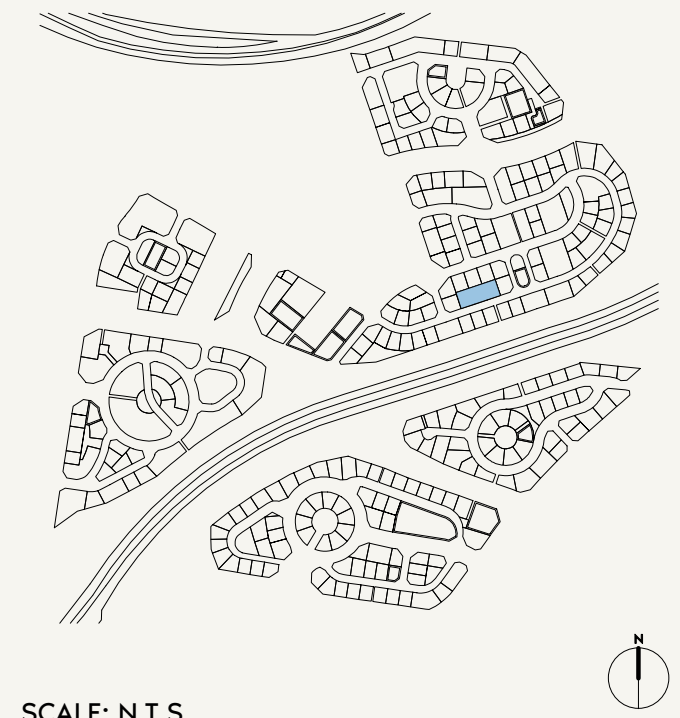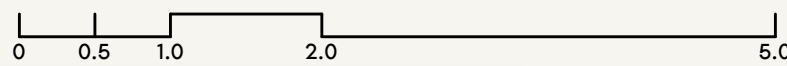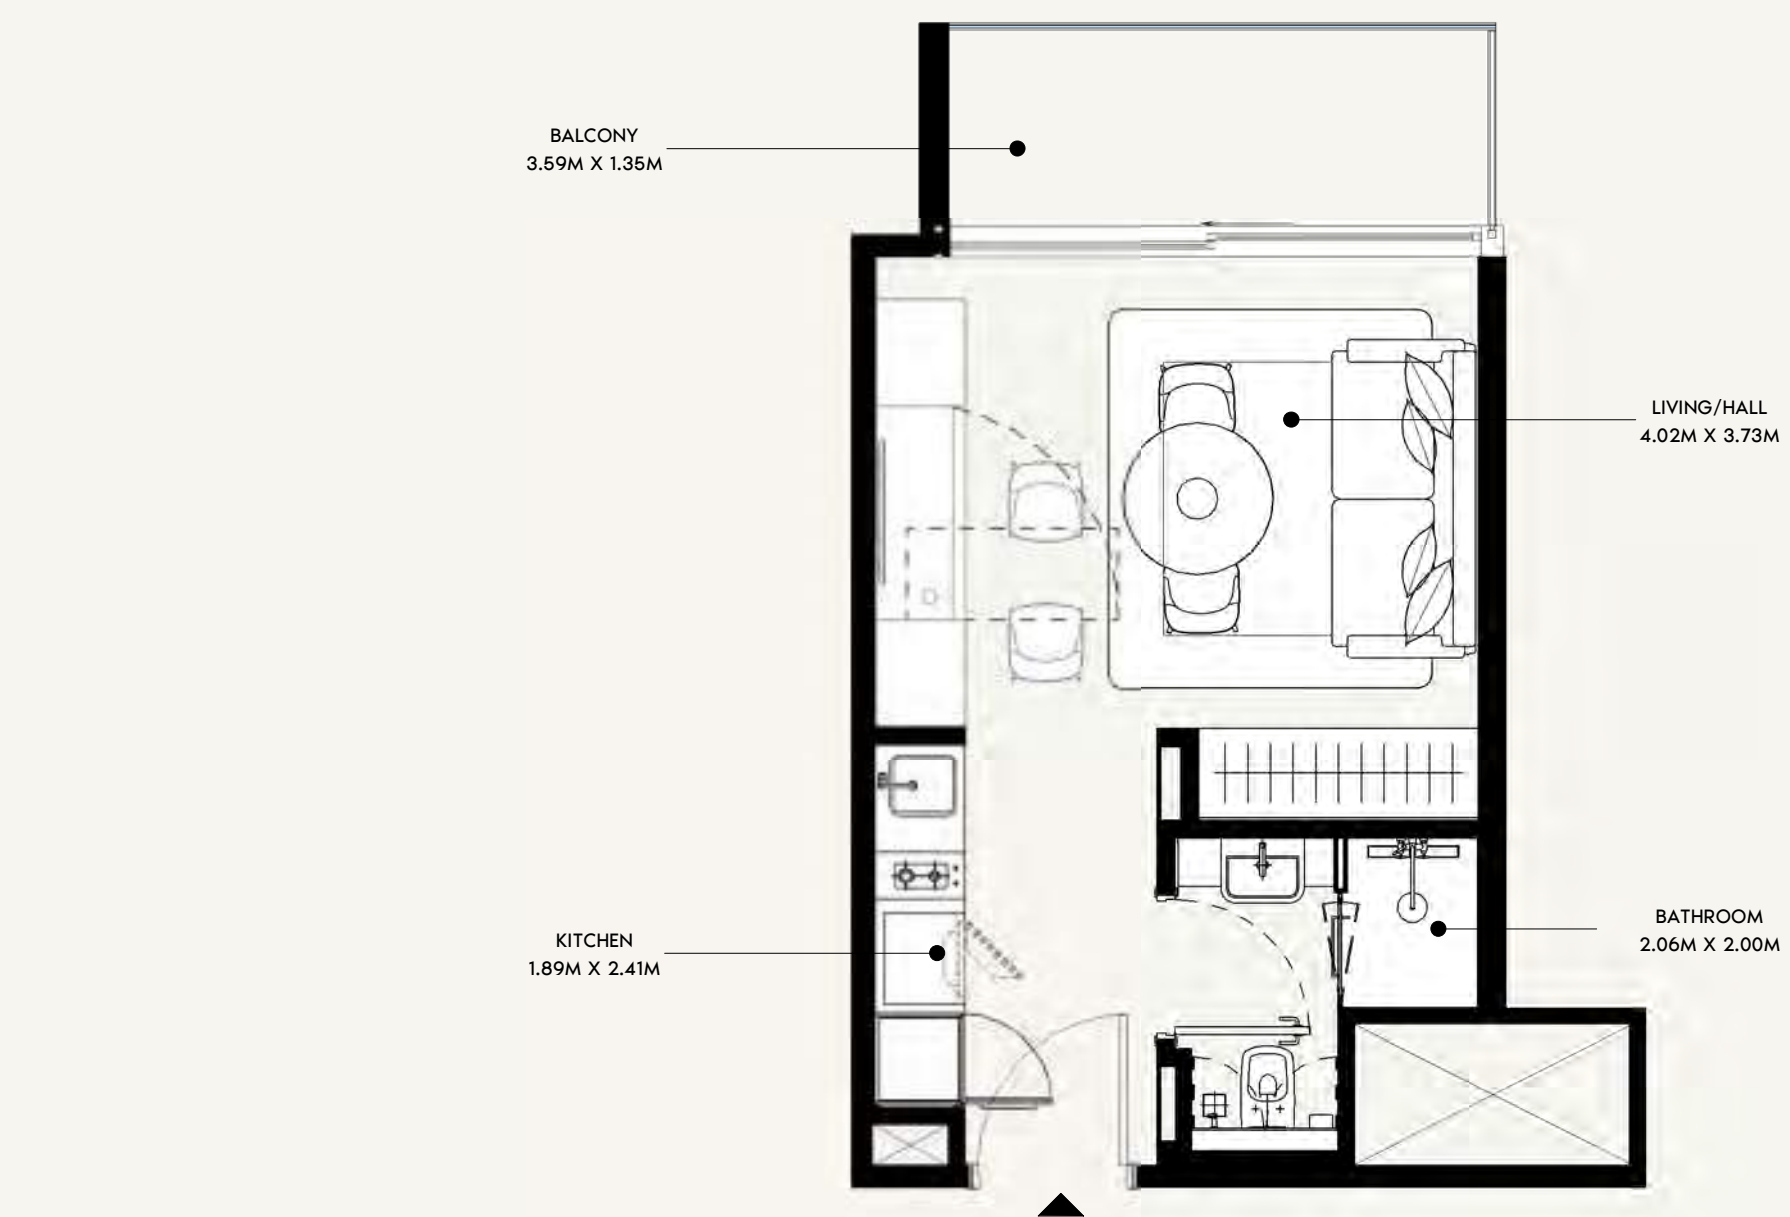

FLOOR NO:
7TH & 13TH FLOOR

UNIT TYPE:
STUDIO (TYPE-01E)

APARTMENT AREA:
268.45 SQ.FT. (24.94 SQ.M)

BALCONY AREA:
56.83 SQ.FT. (5.28 SQ.M)





DISCLAIMER:
THE COLORED MARKETING FLOOR PLANS PROVIDED BY THE DEVELOPER ARE FOR ILLUSTRATIVE PURPOSES ONLY. ACTUAL DIMENSIONS, LAYOUT, AND FINISHES MAY VARY FROM THOSE DEPICTED IN THE PLANS. FURNITURE, FIXTURES, AND EQUIPMENT SHOWN IN THE PLANS ARE FOR DECORATIVE PURPOSES ONLY AND ARE NOT INCLUDED IN THE PURCHASE OR LEASE OF THE PROPERTY. THE DEVELOPER RESERVES THE RIGHT TO MAKE MODIFICATIONS, REVISIONS, AND CHANGES TO THE FLOOR PLANS, SPECIFICATIONS, AND FEATURES WITHOUT PRIOR NOTICE.

TOTAL APARTMENT AREA:
325.29 SQ.FT. (30.22 SQ.M)

PROJECT NAME / BUILDING:
JADAF / PROJECT 09

UNIT NO:
733 & 1333

DP
APPROVED :
MC
NC
DRAWN :
SHEET SIZE A3

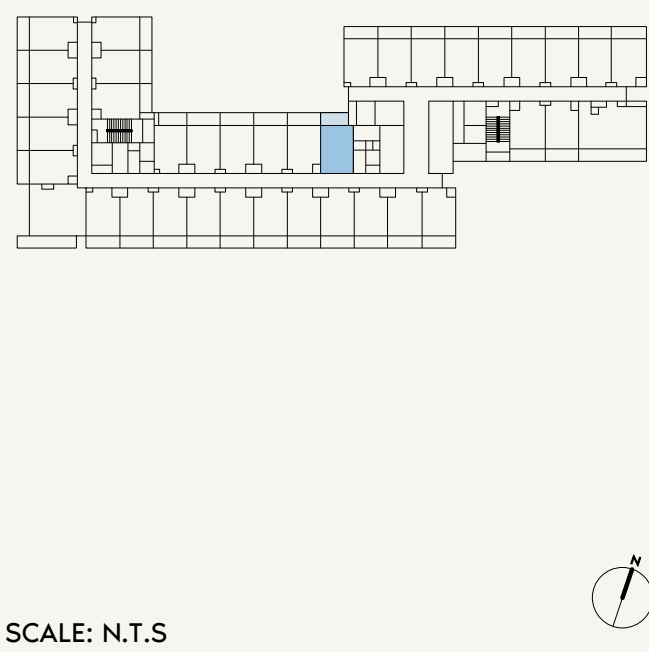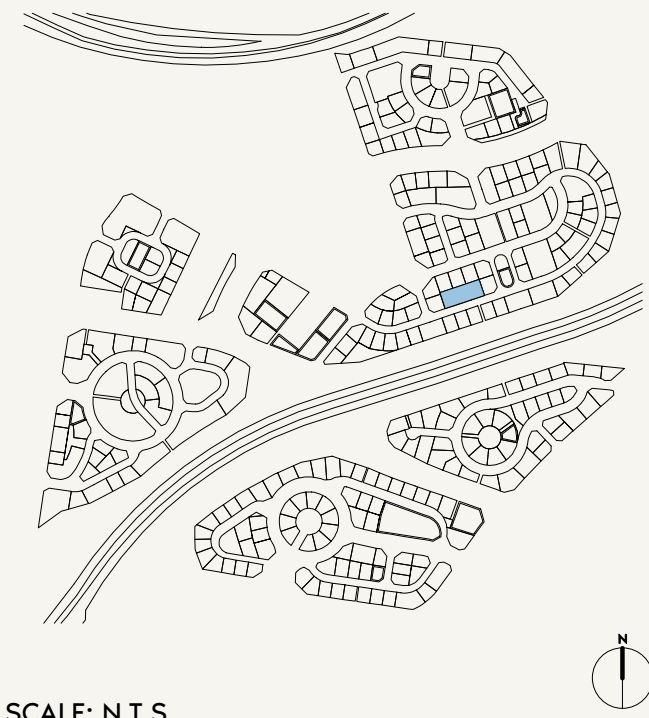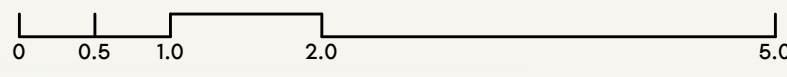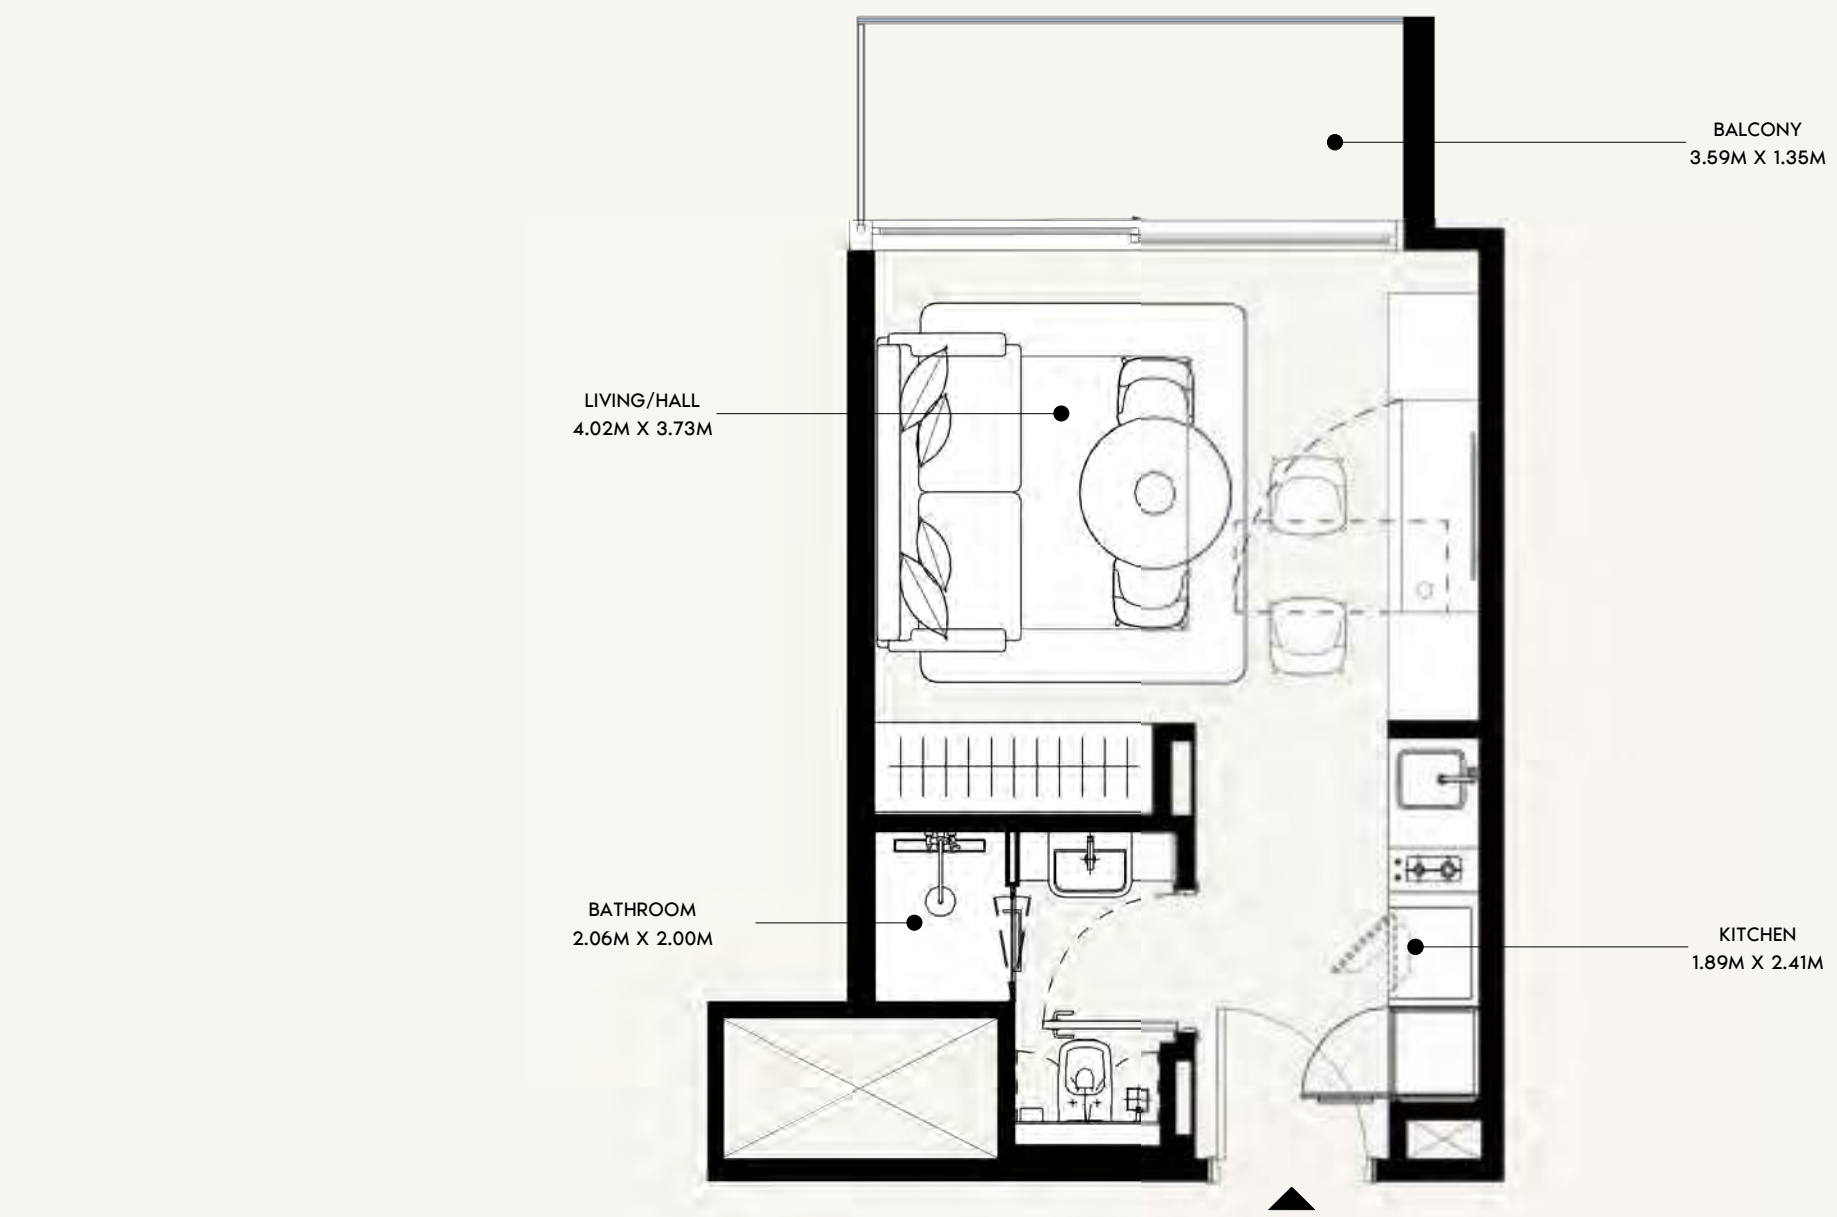

FLOOR NO:
7TH & 13TH FLOOR

UNIT TYPE:
STUDIO (TYPE-01E)

APARTMENT AREA:
268.02 SQ.FT. (24.9 SQ.M)

BALCONY AREA:
56.83 SQ.FT. (5.28 SQ.M)




DISCLAIMER:
THE COLORED MARKETING FLOOR PLANS PROVIDED BY THE DEVELOPER ARE FOR ILLUSTRATIVE PURPOSES ONLY. ACTUAL DIMENSIONS, LAYOUT, AND FINISHES MAY VARY FROM THOSE DEPICTED IN THE PLANS. FURNITURE, FIXTURES, AND EQUIPMENT SHOWN IN THE PLANS ARE FOR DECORATIVE PURPOSES ONLY AND ARE NOT INCLUDED IN THE PURCHASE OR LEASE OF THE PROPERTY. THE DEVELOPER RESERVES THE RIGHT TO MAKE MODIFICATIONS, REVISIONS, AND CHANGES TO THE FLOOR PLANS, SPECIFICATIONS, AND FEATURES WITHOUT PRIOR NOTICE.

TOTAL APARTMENT AREA:
324.86 SQ.FT. (30.18 SQ.M)


PROJECT NAME / BUILDING:
JADAF / PROJECT 09

UNIT NO:
738 & 1338

DP
APPROVED :
MC
REVIEWED :
NC
DRAWN :
SHEET SIZE A3

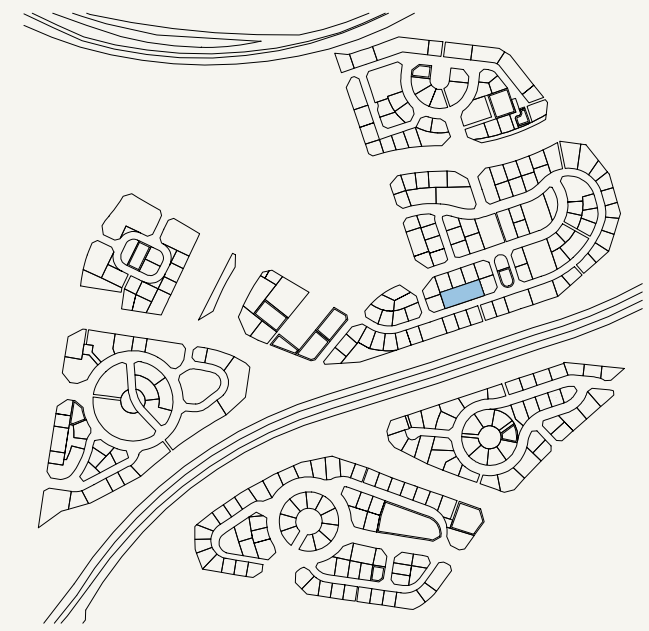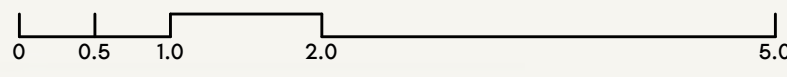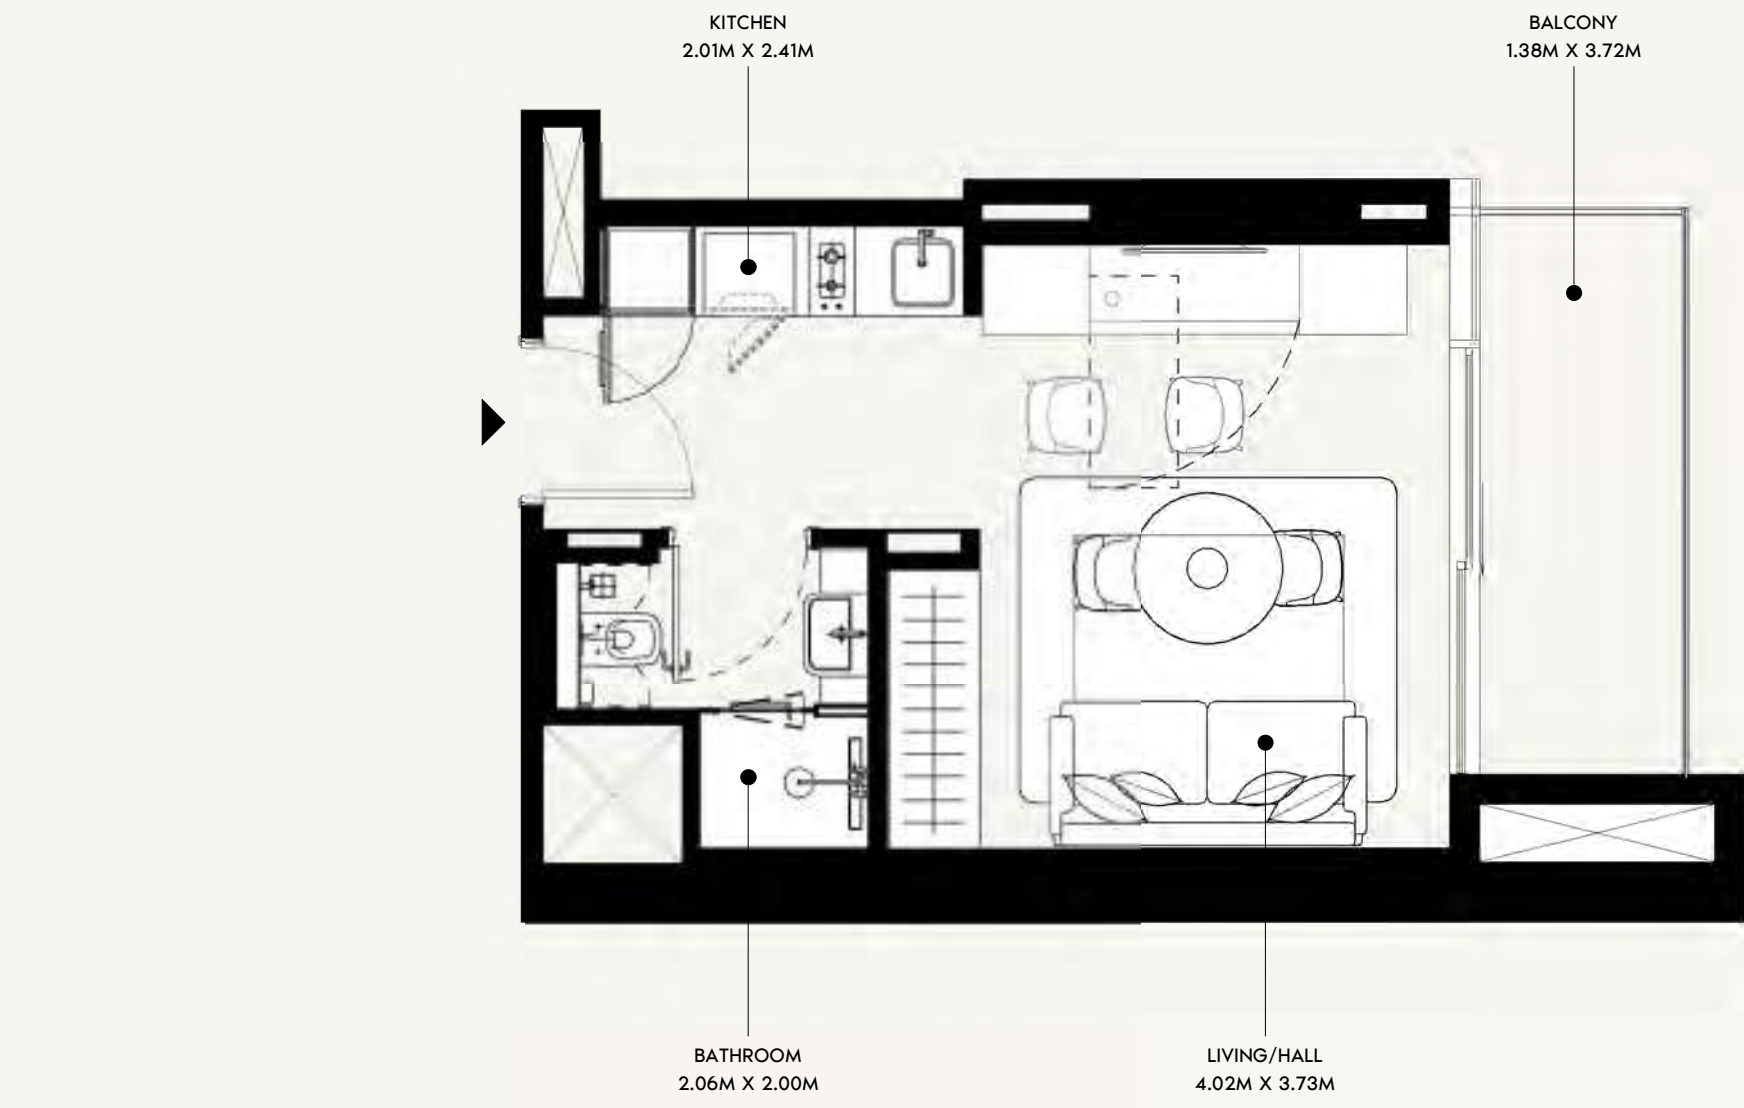

SCALE: N.T.S

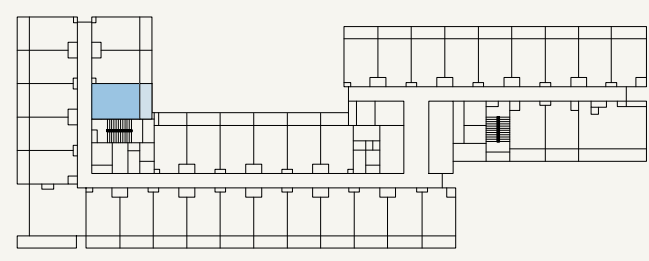

SCALE: N.T.S



FLOOR NO:
7TH & 13TH FLOOR

UNIT TYPE:
STUDIO (TYPE-01F)

APARTMENT AREA:
283.95 SQ.FT. (26.38 SQ.M)

BALCONY AREA:
59.52 SQ.FT. (5.53 SQ.M)




DISCLAIMER:
THE COLORED MARKETING FLOOR PLANS PROVIDED BY THE DEVELOPER ARE FOR ILLUSTRATIVE PURPOSES ONLY. ACTUAL DIMENSIONS, LAYOUT, AND FINISHES MAY VARY FROM THOSE DEPICTED IN THE PLANS. FURNITURE, FIXTURES, AND EQUIPMENT SHOWN IN THE PLANS ARE FOR DECORATIVE PURPOSES ONLY AND ARE NOT INCLUDED IN THE PURCHASE OR LEASE OF THE PROPERTY. THE DEVELOPER RESERVES THE RIGHT TO MAKE MODIFICATIONS, REVISIONS, AND CHANGES TO THE FLOOR PLANS, SPECIFICATIONS, AND FEATURES WITHOUT PRIOR NOTICE.

TOTAL APARTMENT AREA:
343.48 SQ.FT. (31.91 SQ.M)


PROJECT NAME / BUILDING:
JADAF / PROJECT 09

UNIT NO:
732 & 1332

DP
APPROVED :
MC
REVIEWED :
NC
DRAWN :
SHEET SIZE A3

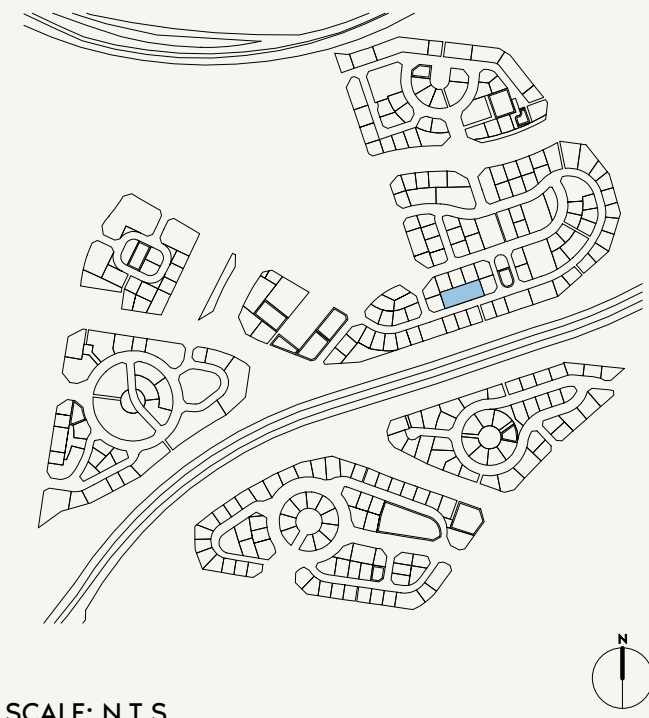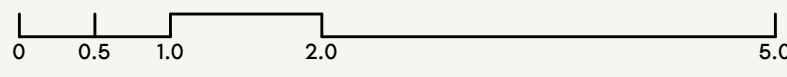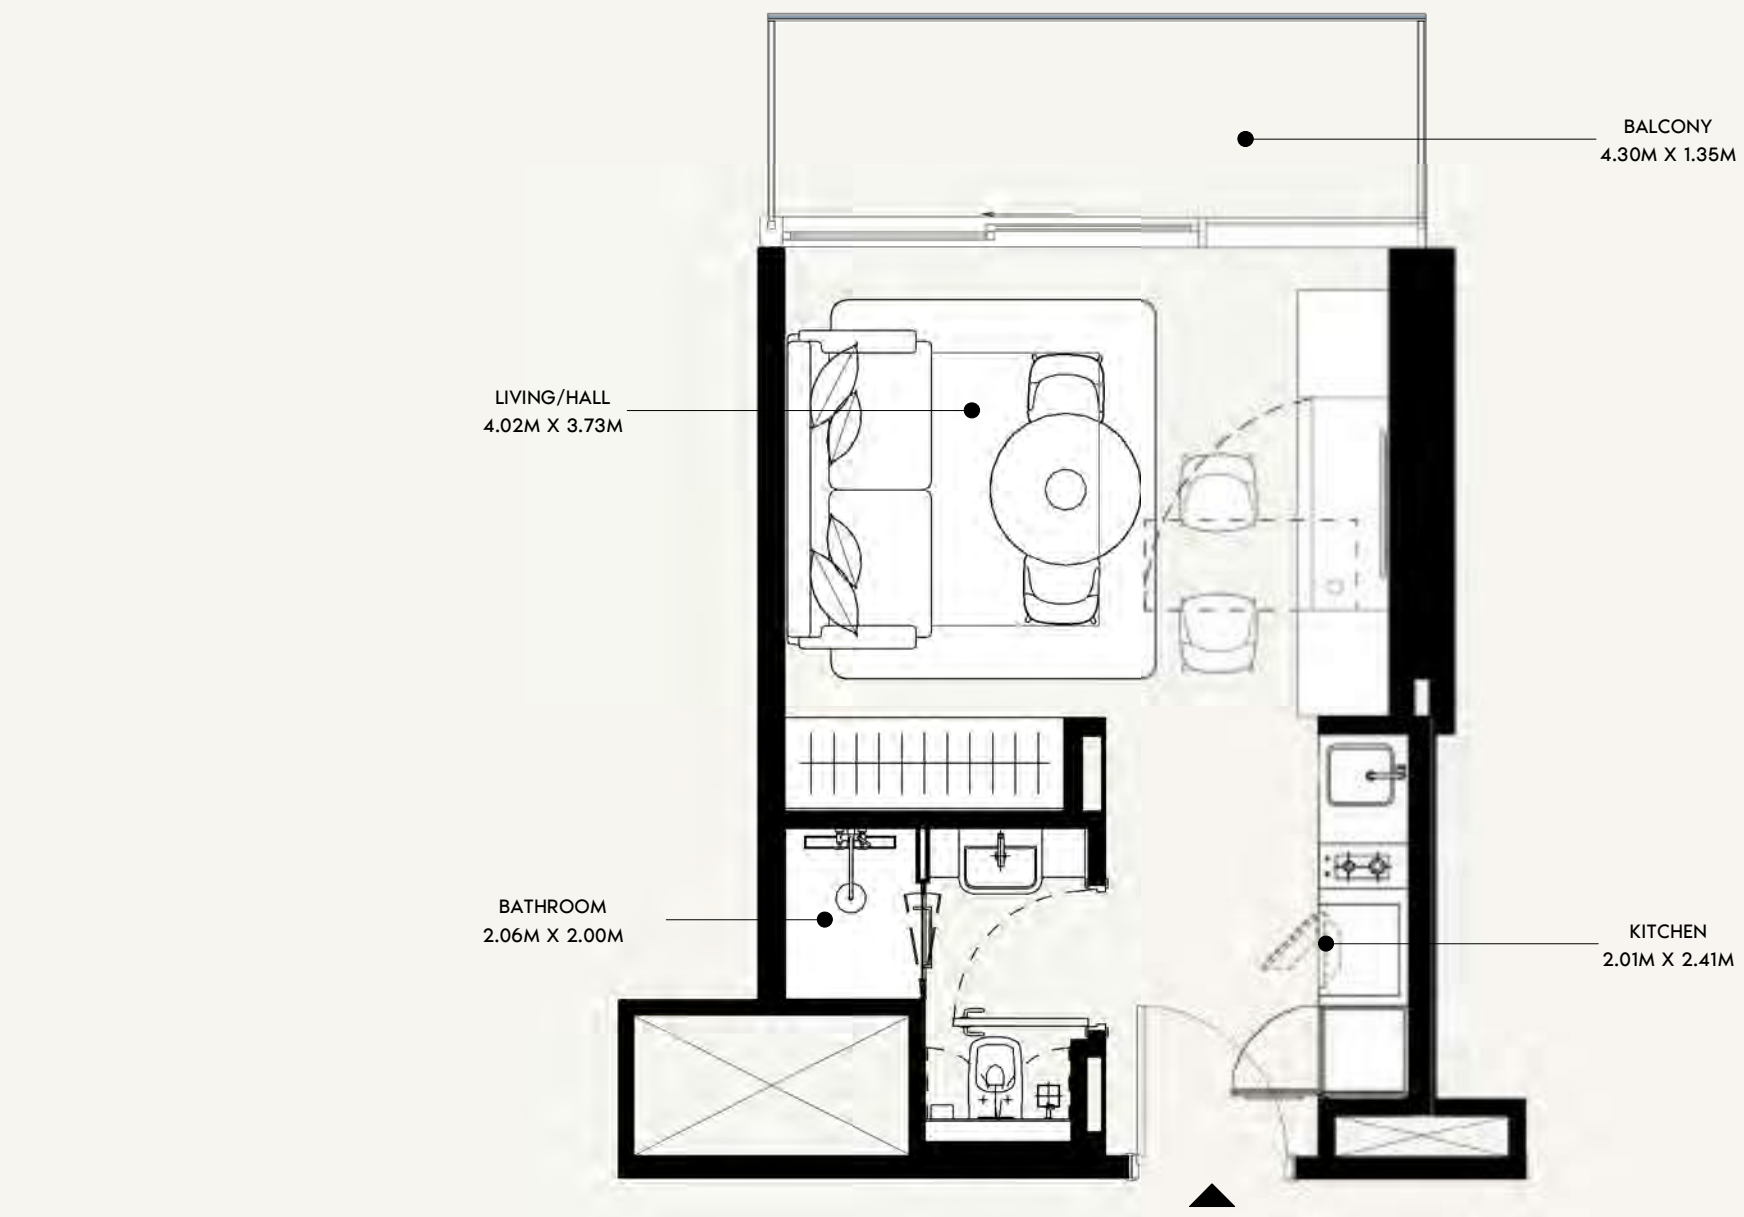

SCALE: N.T.S

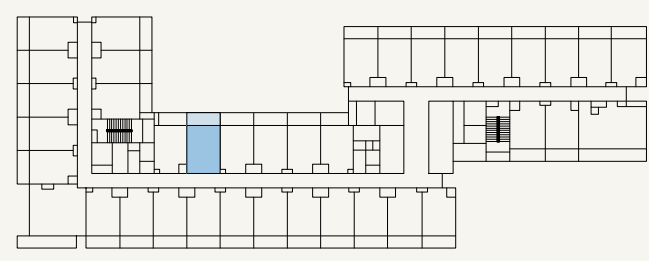

SCALE: N.T.S



FLOOR NO:
7TH & 13TH FLOOR

UNIT TYPE:
STUDIO (TYPE-01J)

APARTMENT AREA:
273.41 SQ.FT. (25.4 SQ.M)

BALCONY AREA:
65.23 SQ.FT. (6.06 SQ.M)




DISCLAIMER:
THE COLORED MARKETING FLOOR PLANS PROVIDED BY THE DEVELOPER ARE FOR ILLUSTRATIVE PURPOSES ONLY. ACTUAL DIMENSIONS, LAYOUT, AND FINISHES MAY VARY FROM THOSE DEPICTED IN THE PLANS. FURNITURE, FIXTURES, AND EQUIPMENT SHOWN IN THE PLANS ARE FOR DECORATIVE PURPOSES ONLY AND ARE NOT INCLUDED IN THE PURCHASE OR LEASE OF THE PROPERTY. THE DEVELOPER RESERVES THE RIGHT TO MAKE MODIFICATIONS, REVISIONS, AND CHANGES TO THE FLOOR PLANS, SPECIFICATIONS, AND FEATURES WITHOUT PRIOR NOTICE.

TOTAL APARTMENT AREA:
338.64 SQ.FT. (31.46 SQ.M)


PROJECT NAME / BUILDING:
JADAF / PROJECT 09

UNIT NO:
734 & 1334

DP
APPROVED :
MC
REVIEWED :
NC
DRAWN :
SHEET SIZE A3

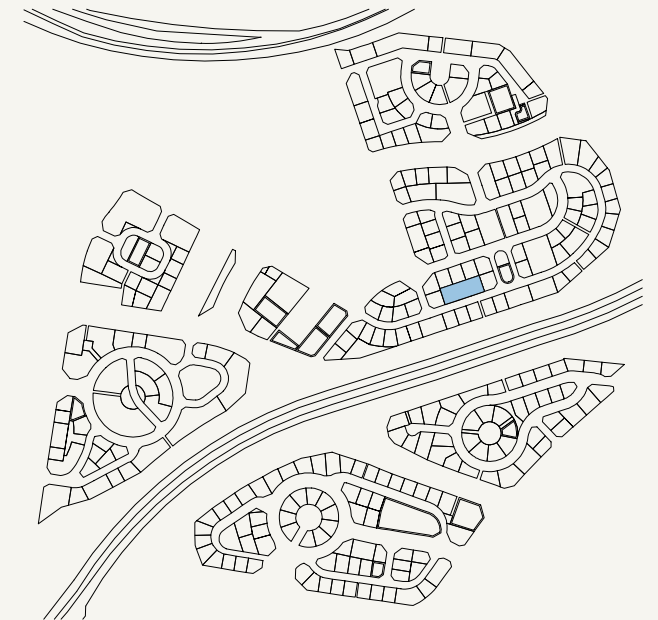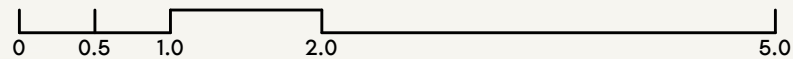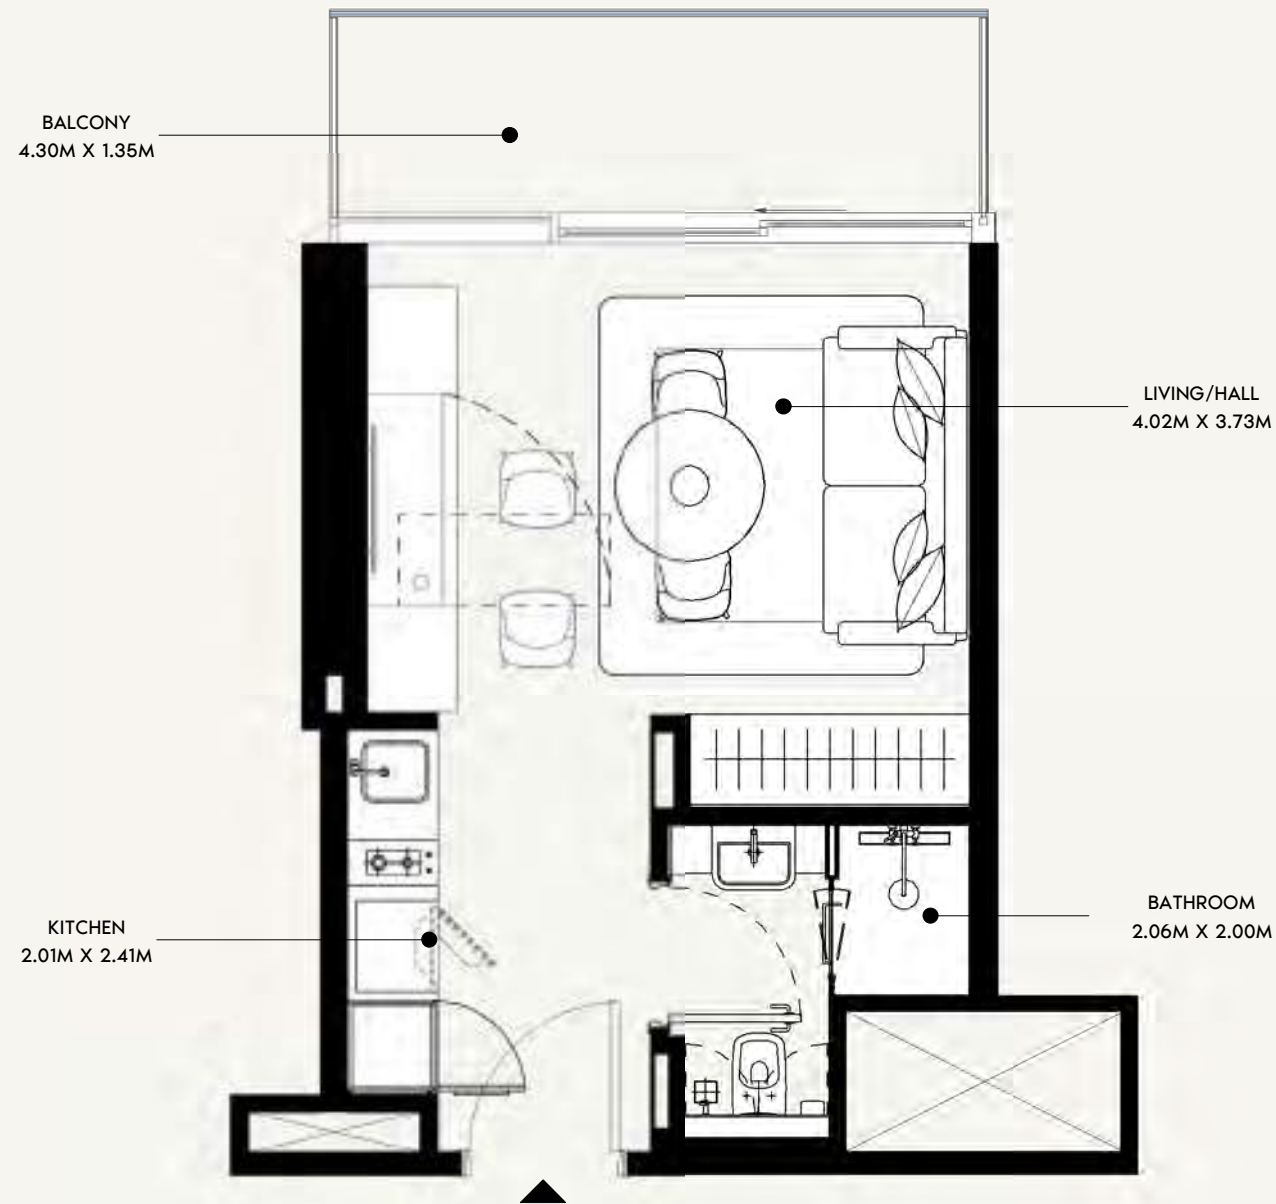

SCALE: N.T.S

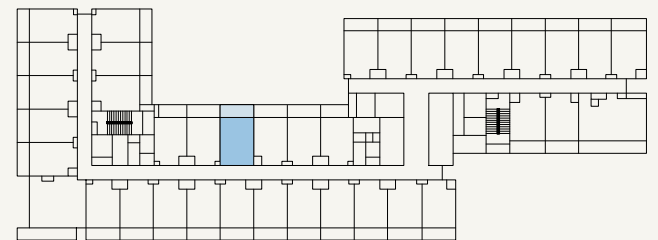

SCALE: N.T.S



FLOOR NO:

7TH & 13TH FLOOR

UNIT TYPE:

STUDIO (TYPE-01J)

APARTMENT AREA:

273.41 SQ.FT. (25.4 SQ.M)

BALCONY AREA:

65.23 SQ.FT. (6.06 SQ.M)

DISCLAIMER:

THE COLORED MARKETING FLOOR PLANS PROVIDED BY THE DEVELOPER ARE FOR ILLUSTRATIVE PURPOSES ONLY. ACTUAL DIMENSIONS, LAYOUT, AND FINISHES MAY VARY FROM THOSE DEPICTED IN THE PLANS. FURNITURE, FIXTURES, AND EQUIPMENT SHOWN IN THE PLANS ARE FOR DECORATIVE PURPOSES ONLY AND ARE NOT INCLUDED IN THE PURCHASE OR LEASE OF THE PROPERTY. THE DEVELOPER RESERVES THE RIGHT TO MAKE MODIFICATIONS, REVISIONS, AND CHANGES TO THE FLOOR PLANS, SPECIFICATIONS, AND FEATURES WITHOUT PRIOR NOTICE.

TOTAL APARTMENT AREA:

338.64 SQ.FT. (31.46 SQ.M)




PROJECT NAME / BUILDING:

JADAF / PROJECT 09


UNIT NO:

735 & 1335

DP
APPROVED :
MC
NC
DRAWN :
SHEET SIZE A3

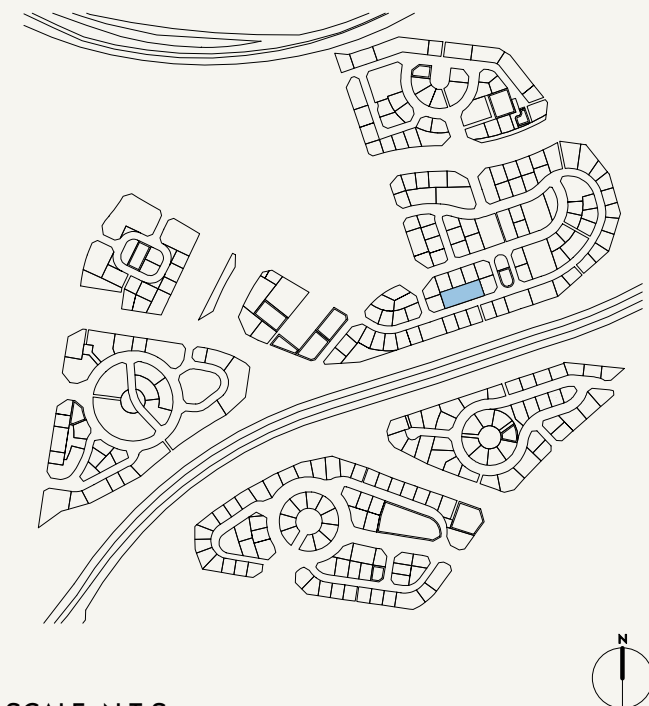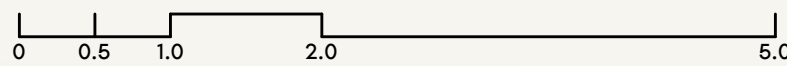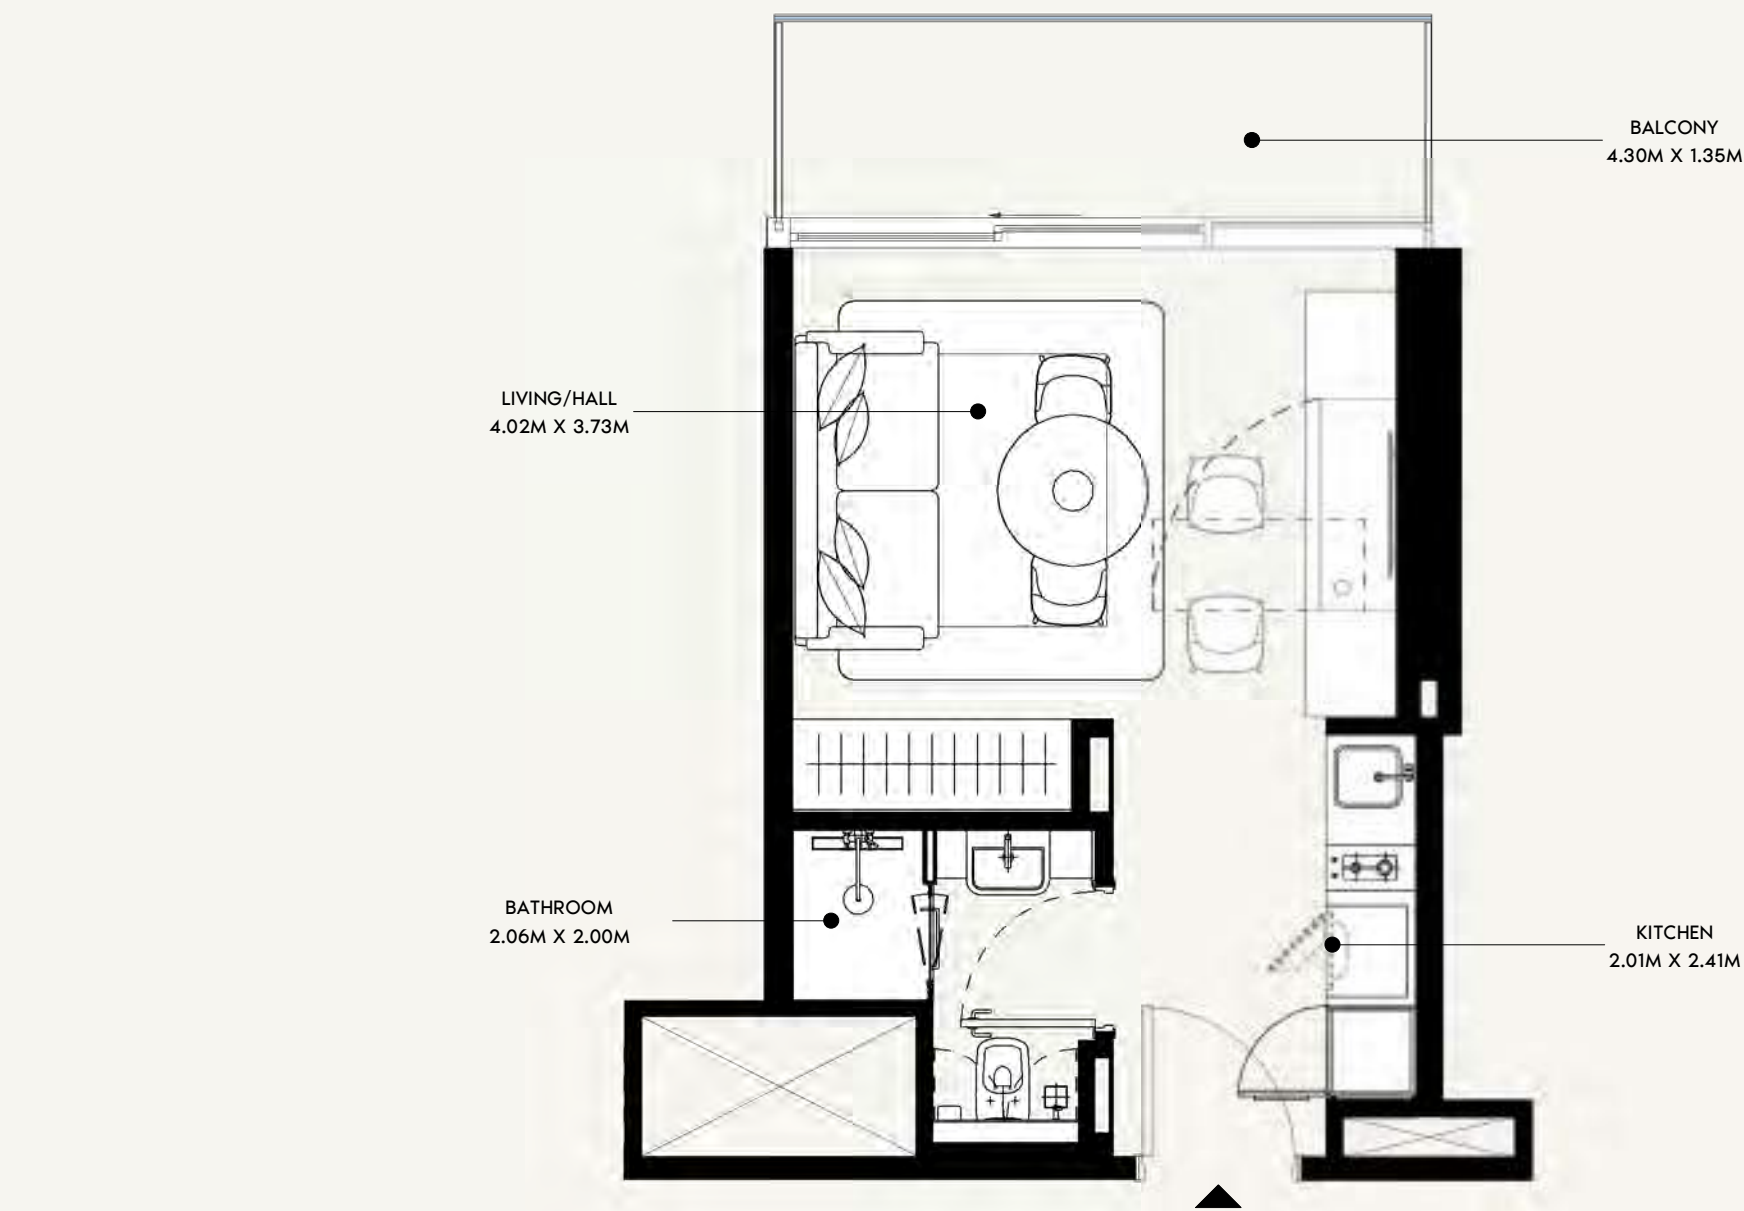

SCALE: N.T.S

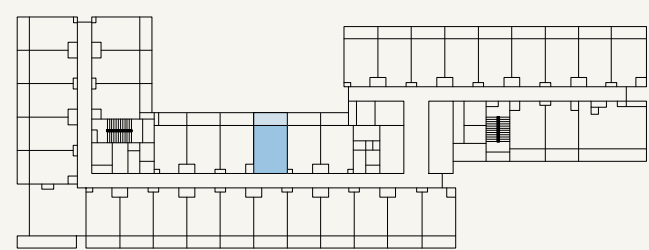

SCALE: N.T.S



FLOOR NO:
7TH & 13TH FLOOR

UNIT TYPE:
STUDIO (TYPE-01J)

APARTMENT AREA:
273.51 SQ.FT. (25.41 SQ.M)

BALCONY AREA:
65.23 SQ.FT. (6.06 SQ.M)



DISCLAIMER:
THE COLORED MARKETING FLOOR PLANS PROVIDED BY THE DEVELOPER ARE FOR ILLUSTRATIVE PURPOSES ONLY. ACTUAL DIMENSIONS, LAYOUT, AND FINISHES MAY VARY FROM THOSE DEPICTED IN THE PLANS. FURNITURE, FIXTURES, AND EQUIPMENT SHOWN IN THE PLANS ARE FOR DECORATIVE PURPOSES ONLY AND ARE NOT INCLUDED IN THE PURCHASE OR LEASE OF THE PROPERTY. THE DEVELOPER RESERVES THE RIGHT TO MAKE MODIFICATIONS, REVISIONS, AND CHANGES TO THE FLOOR PLANS, SPECIFICATIONS, AND FEATURES WITHOUT PRIOR NOTICE.

TOTAL APARTMENT AREA:
338.74 SQ.FT. (31.47 SQ.M)


PROJECT NAME / BUILDING:
JADAF / PROJECT 09

UNIT NO:
736 & 1336

DP
APPROVED :
MC
REVIEWED :
NC
DRAWN :
SHEET SIZE A3

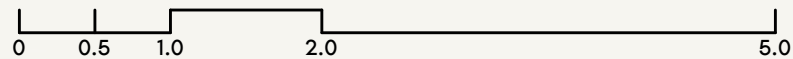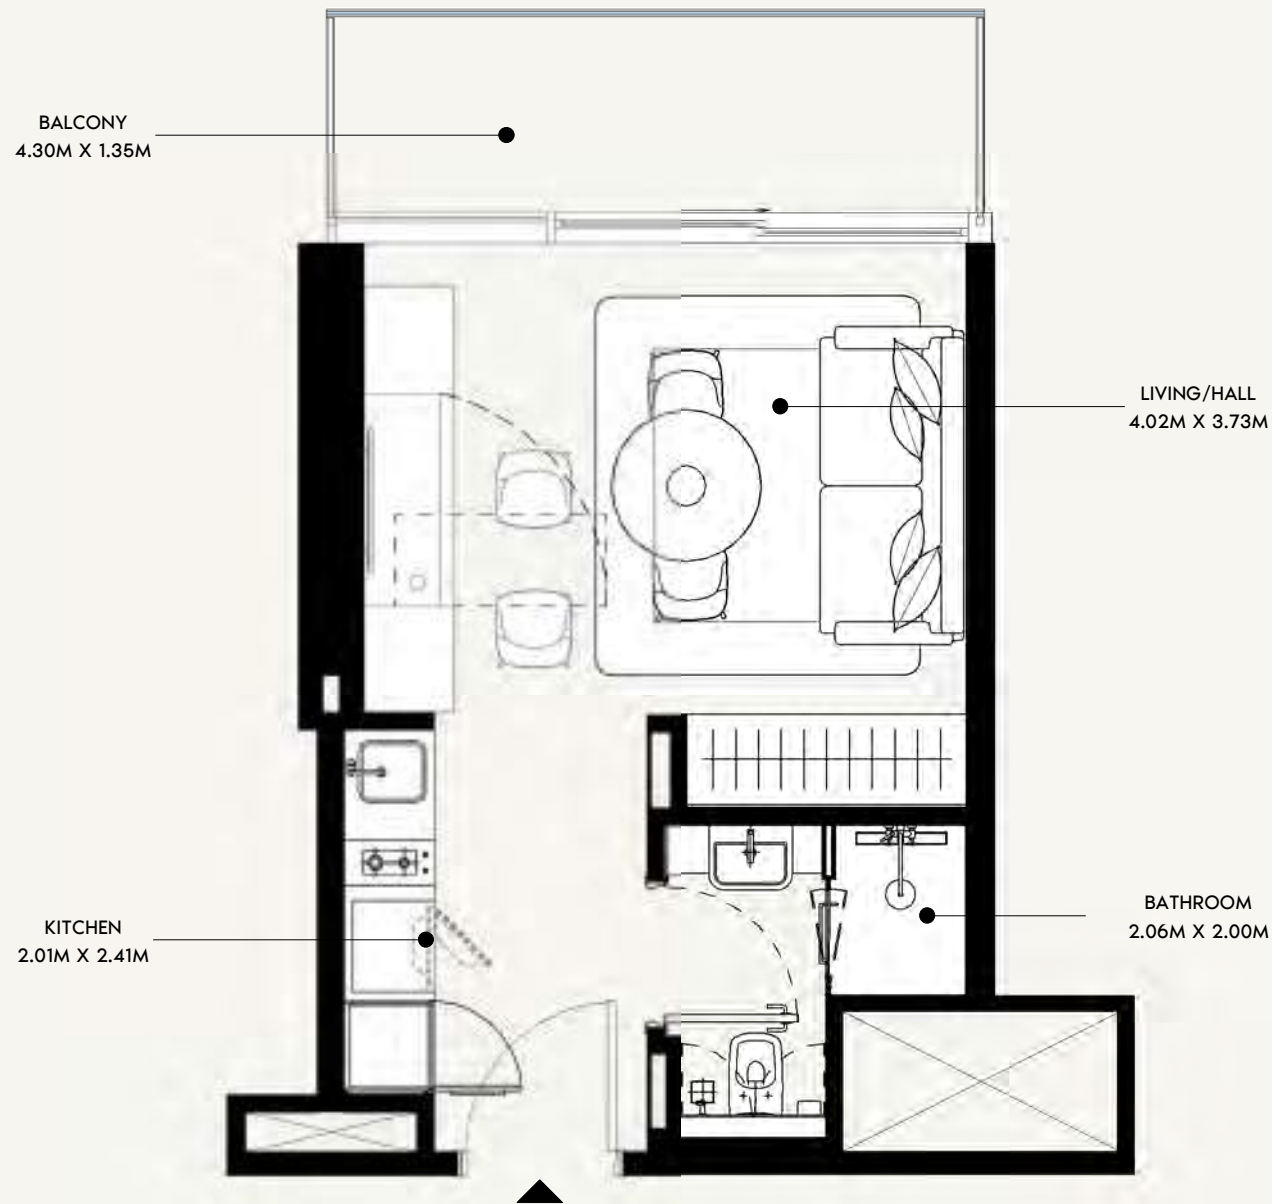

SCALE: N.T.S

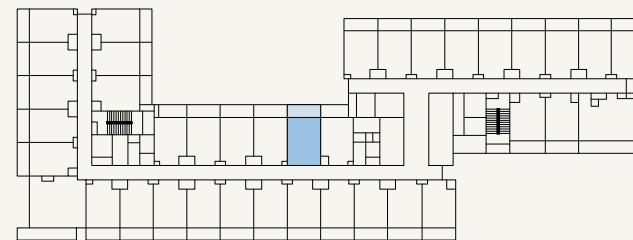

SCALE: N.T.S

AZIZI

FLOOR NO:
7TH & 13TH FLOOR

UNIT TYPE:
STUDIO (TYPE-01J)

APARTMENT AREA:
273.08 SQ.FT. (25.37 SQ.M)

BALCONY AREA:
65.23 SQ.FT. (6.06 SQ.M)




DISCLAIMER:
THE COLORED MARKETING FLOOR PLANS PROVIDED BY THE DEVELOPER ARE FOR ILLUSTRATIVE PURPOSES ONLY. ACTUAL DIMENSIONS, LAYOUT, AND FINISHES MAY VARY FROM THOSE DEPICTED IN THE PLANS. FURNITURE, FIXTURES, AND EQUIPMENT SHOWN IN THE PLANS ARE FOR DECORATIVE PURPOSES ONLY AND ARE NOT INCLUDED IN THE PURCHASE OR LEASE OF THE PROPERTY. THE DEVELOPER RESERVES THE RIGHT TO MAKE MODIFICATIONS, REVISIONS, AND CHANGES TO THE FLOOR PLANS, SPECIFICATIONS, AND FEATURES WITHOUT PRIOR NOTICE.

TOTAL APARTMENT AREA:
338.31 SQ.FT. (31.43 SQ.M)

PROJECT NAME / BUILDING:
JADAF / PROJECT 09

UNIT NO:
737 & 1337

DP
APPROVED :
MC
REVIEWED :
NC
DRAWN :
SHEET SIZE A3

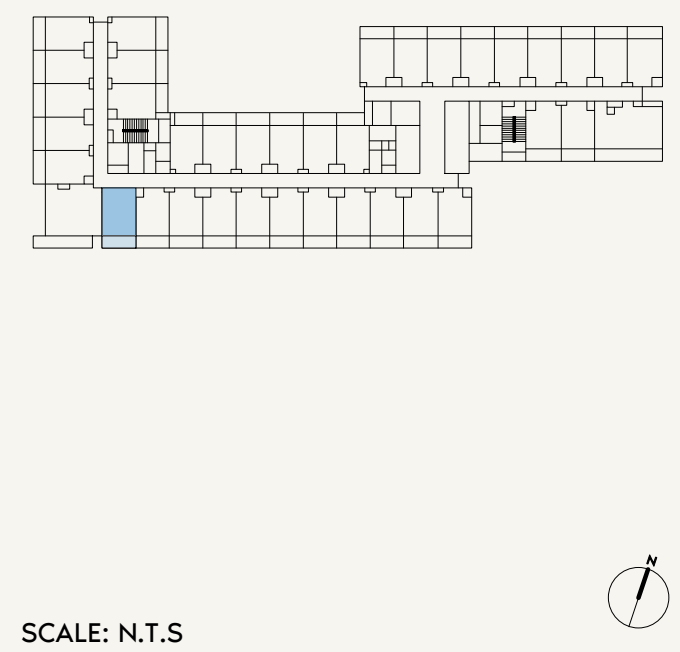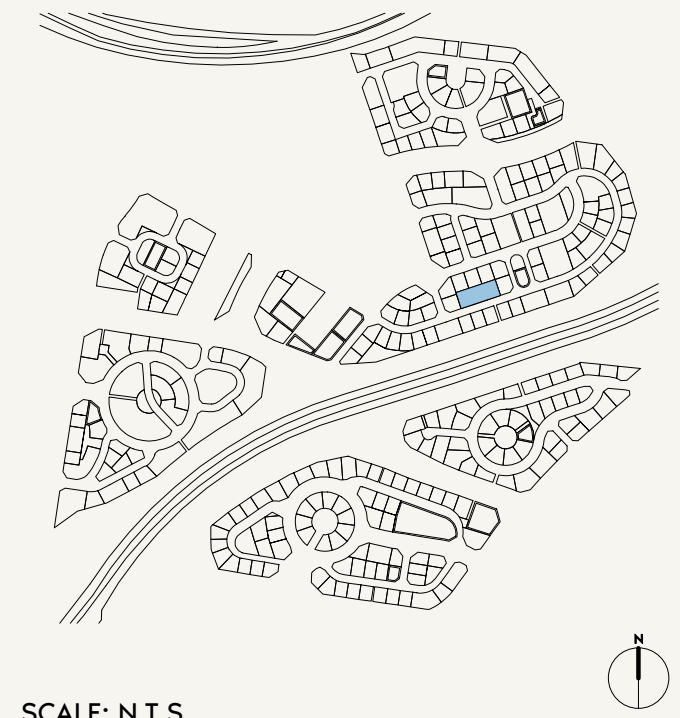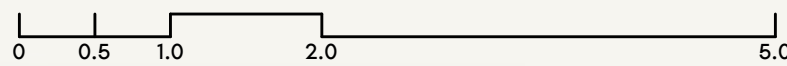

FLOOR NO:
7TH & 13TH FLOOR

UNIT TYPE:
STUDIO (TYPE-01L)

APARTMENT AREA:
269.75 SQ.FT. (25.06 SQ.M)

BALCONY AREA:
66.63 SQ.FT. (6.19 SQ.M)




DISCLAIMER:
THE COLORED MARKETING FLOOR PLANS PROVIDED BY THE DEVELOPER ARE FOR ILLUSTRATIVE PURPOSES ONLY. ACTUAL DIMENSIONS, LAYOUT, AND FINISHES MAY VARY FROM THOSE DEPICTED IN THE PLANS. FURNITURE, FIXTURES, AND EQUIPMENT SHOWN IN THE PLANS ARE FOR DECORATIVE PURPOSES ONLY AND ARE NOT INCLUDED IN THE PURCHASE OR LEASE OF THE PROPERTY. THE DEVELOPER RESERVES THE RIGHT TO MAKE MODIFICATIONS, REVISIONS, AND CHANGES TO THE FLOOR PLANS, SPECIFICATIONS, AND FEATURES WITHOUT PRIOR NOTICE.

TOTAL APARTMENT AREA:
336.38 SQ.FT. (31.25 SQ.M)


PROJECT NAME / BUILDING:
JADAF / PROJECT 09

UNIT NO:
723 & 1323

DP
APPROVED :
MC
REVIEWED :
NC
DRAWN :
SHEET SIZE A3

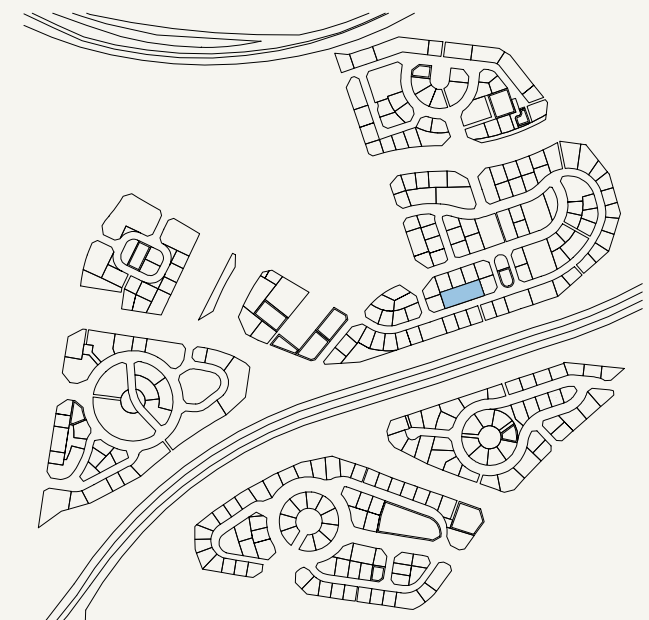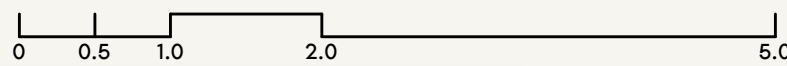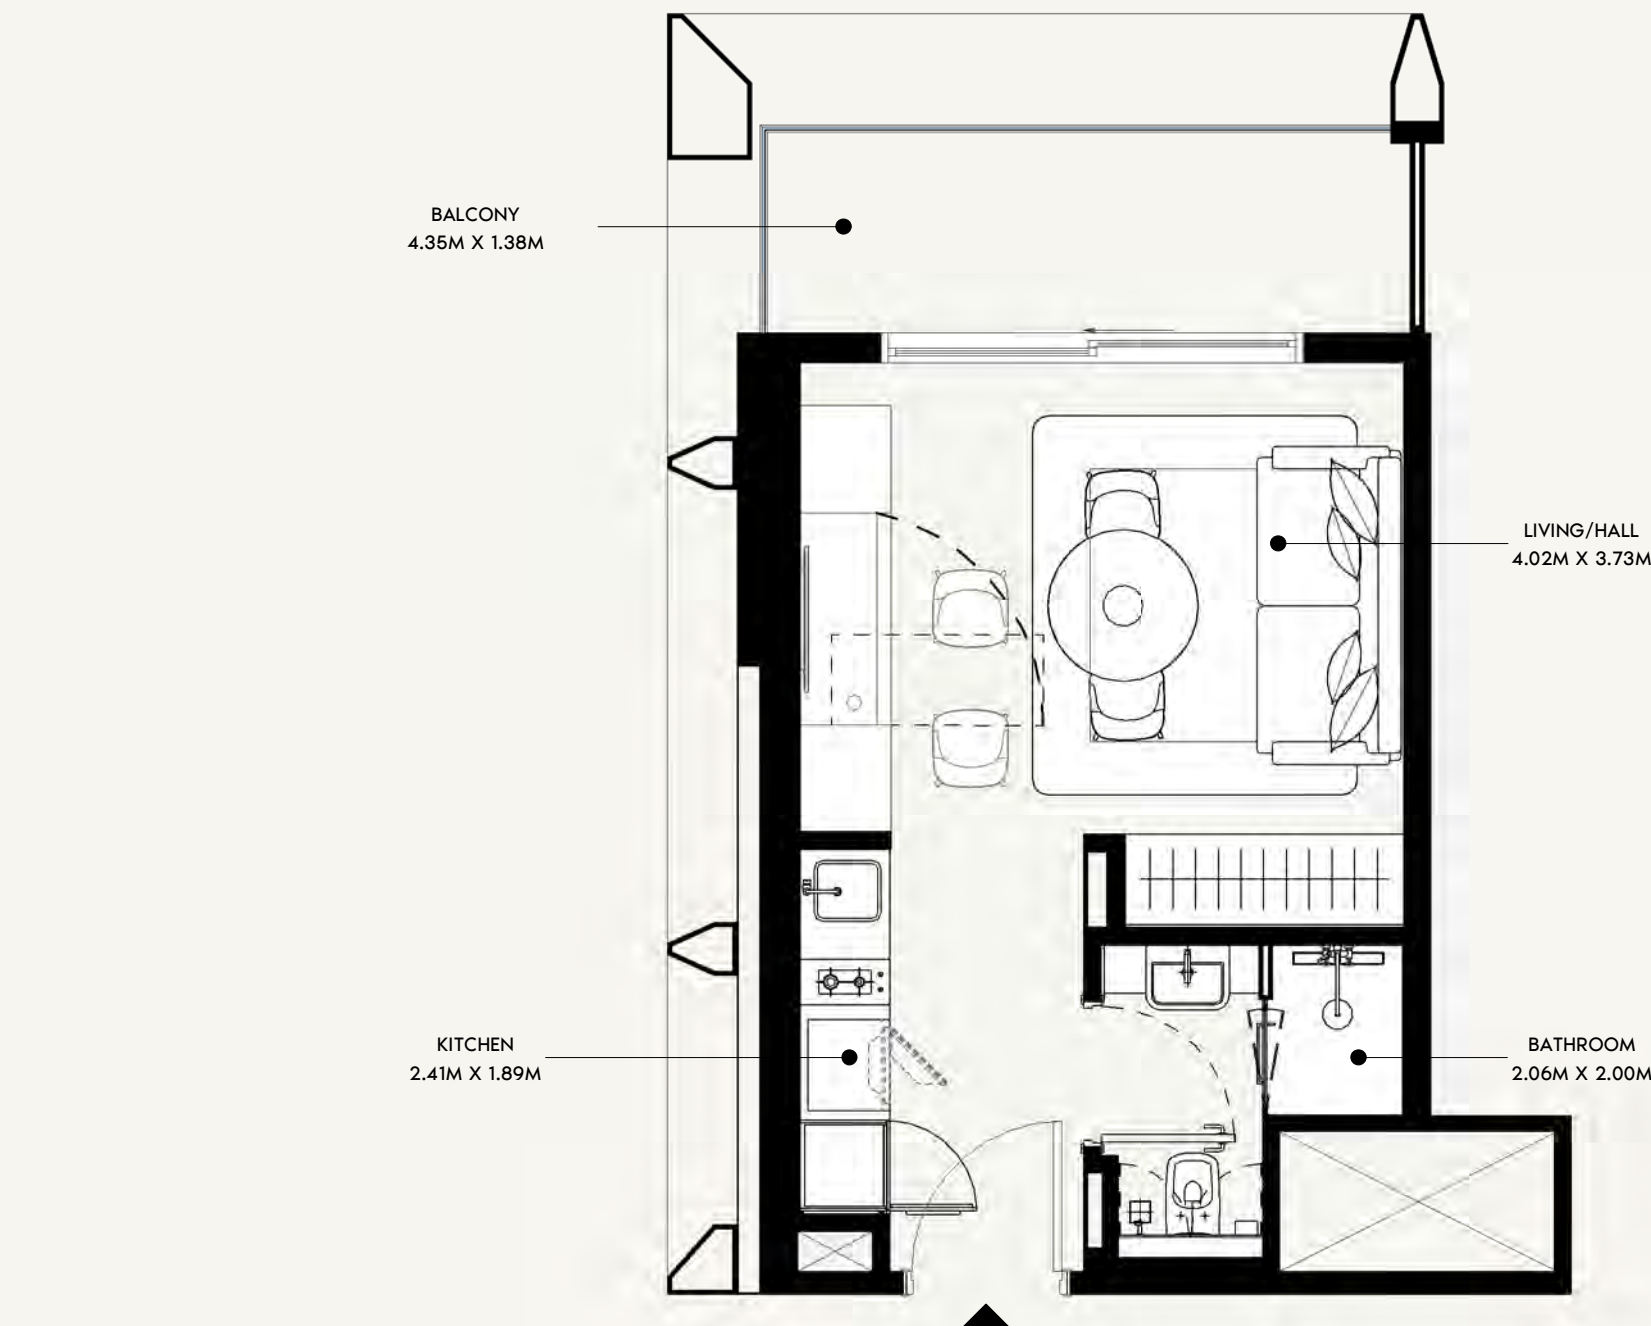

SCALE: N.T.S

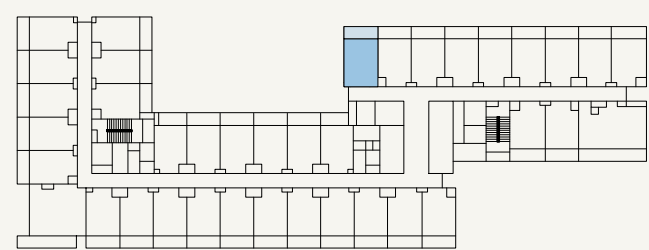

SCALE: N.T.S



FLOOR NO:
7TH & 13TH FLOOR

UNIT TYPE:
STUDIO (TYPE-02A)

APARTMENT AREA:
268.88 SQ.FT. (24.98 SQ.M)

BALCONY AREA:
67.92 SQ.FT. (6.31 SQ.M)



DISCLAIMER:
THE COLORED MARKETING FLOOR PLANS PROVIDED BY THE DEVELOPER ARE FOR ILLUSTRATIVE PURPOSES ONLY. ACTUAL DIMENSIONS, LAYOUT, AND FINISHES MAY VARY FROM THOSE DEPICTED IN THE PLANS. FURNITURE, FIXTURES, AND EQUIPMENT SHOWN IN THE PLANS ARE FOR DECORATIVE PURPOSES ONLY AND ARE NOT INCLUDED IN THE PURCHASE OR LEASE OF THE PROPERTY. THE DEVELOPER RESERVES THE RIGHT TO MAKE MODIFICATIONS, REVISIONS, AND CHANGES TO THE FLOOR PLANS, SPECIFICATIONS, AND FEATURES WITHOUT PRIOR NOTICE.

TOTAL APARTMENT AREA:
336.81 SQ.FT. (31.29 SQ.M)


PROJECT NAME / BUILDING:
JADAF / PROJECT 09

UNIT NO:
701 & 1301

DP
APPROVED :
MC
REVIEWED :
NC
DRAWN :
SHEET SIZE A3

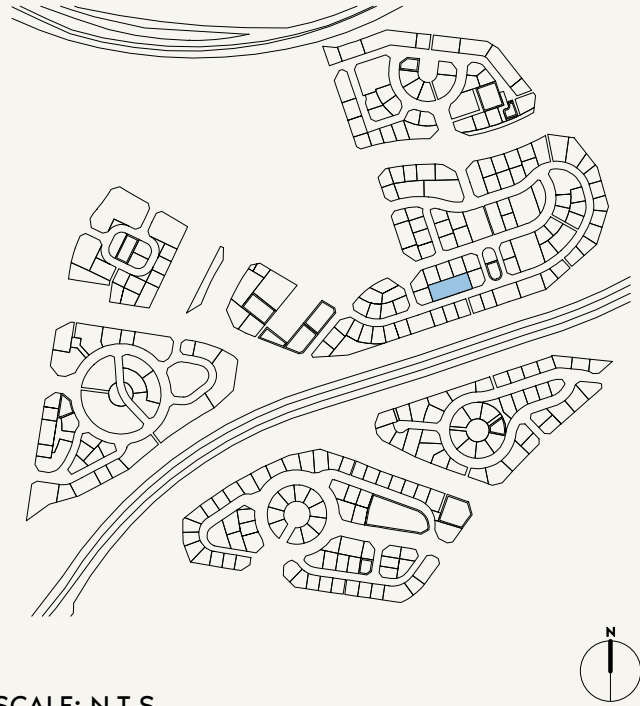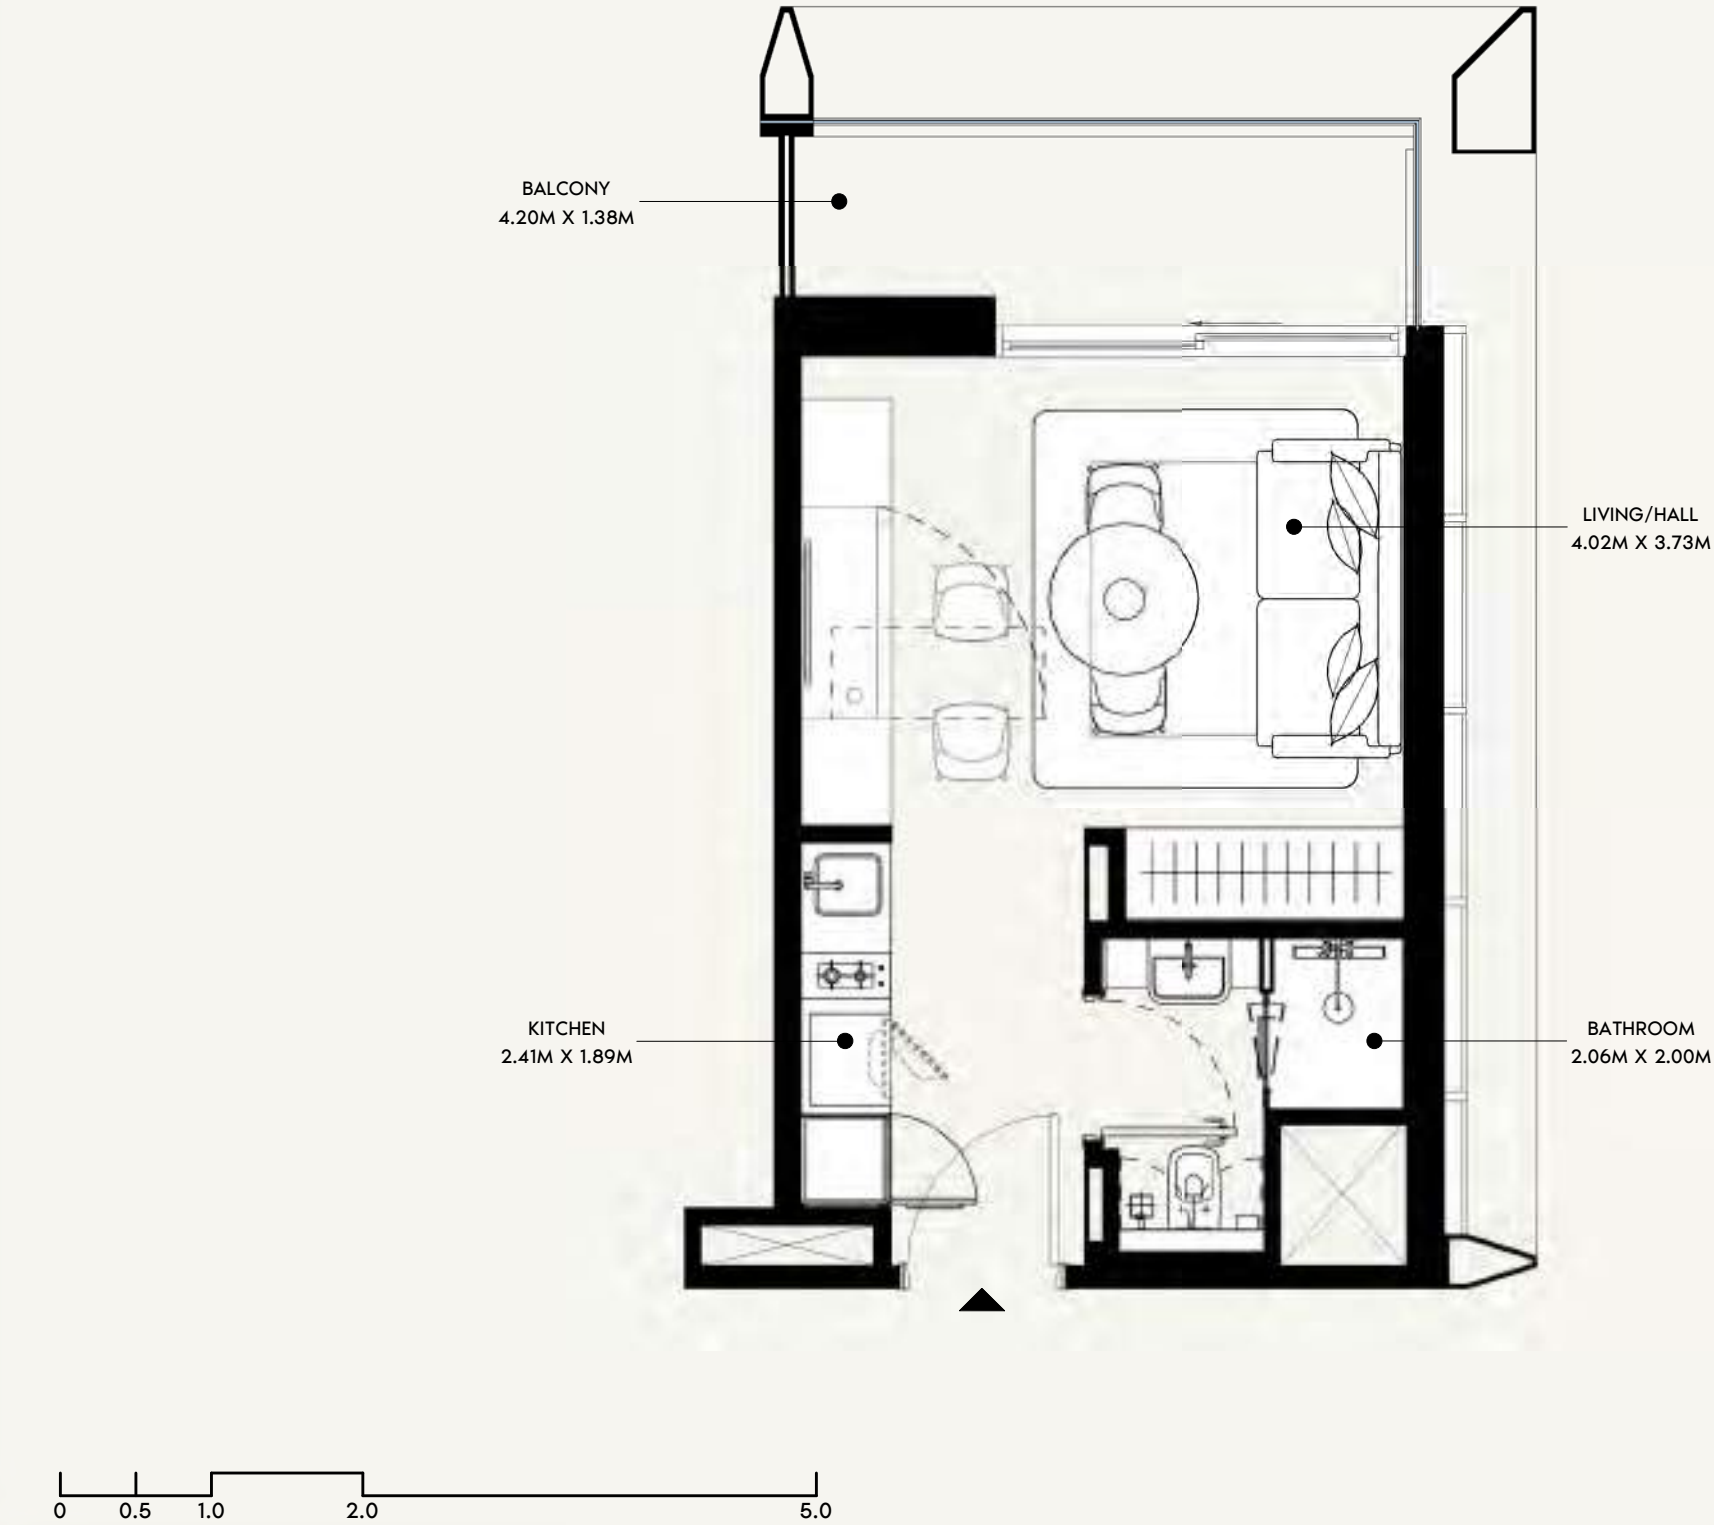

SCALE: N.T.S

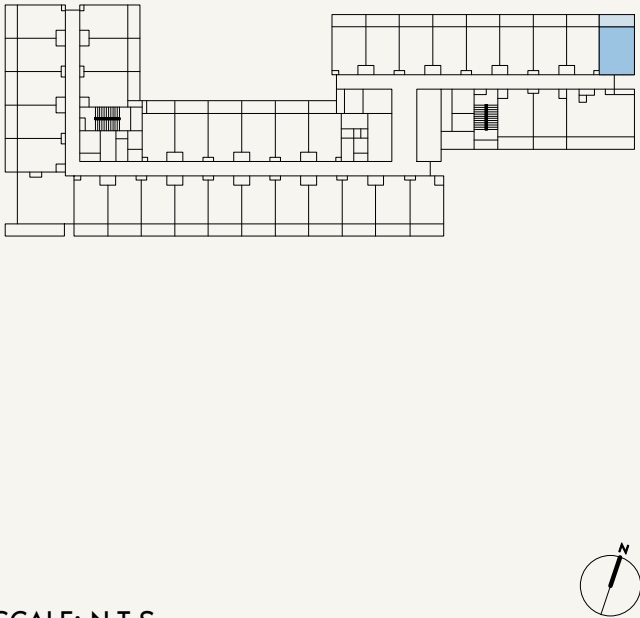

SCALE: N.T.S



FLOOR NO:
7TH & 13TH FLOOR

UNIT TYPE:
STUDIO (TYPE-02B)

APARTMENT AREA:
268.35 SQ.FT. (24.93 SQ.M)

BALCONY AREA:
64.15 SQ.FT. (5.96 SQ.M)



DISCLAIMER:
THE COLORED MARKETING FLOOR PLANS PROVIDED BY THE DEVELOPER ARE FOR ILLUSTRATIVE PURPOSES ONLY. ACTUAL DIMENSIONS, LAYOUT, AND FINISHES MAY VARY FROM THOSE DEPICTED IN THE PLANS. FURNITURE, FIXTURES, AND EQUIPMENT SHOWN IN THE PLANS ARE FOR DECORATIVE PURPOSES ONLY AND ARE NOT INCLUDED IN THE PURCHASE OR LEASE OF THE PROPERTY. THE DEVELOPER RESERVES THE RIGHT TO MAKE MODIFICATIONS, REVISIONS, AND CHANGES TO THE FLOOR PLANS, SPECIFICATIONS, AND FEATURES WITHOUT PRIOR NOTICE.

TOTAL APARTMENT AREA:
332.50 SQ.FT. (30.89 SQ.M)


PROJECT NAME / BUILDING:
JADAF / PROJECT 09

UNIT NO:
709 & 1309

DP
APPROVED : MC
NC
DRAWN :
SHEET SIZE A3

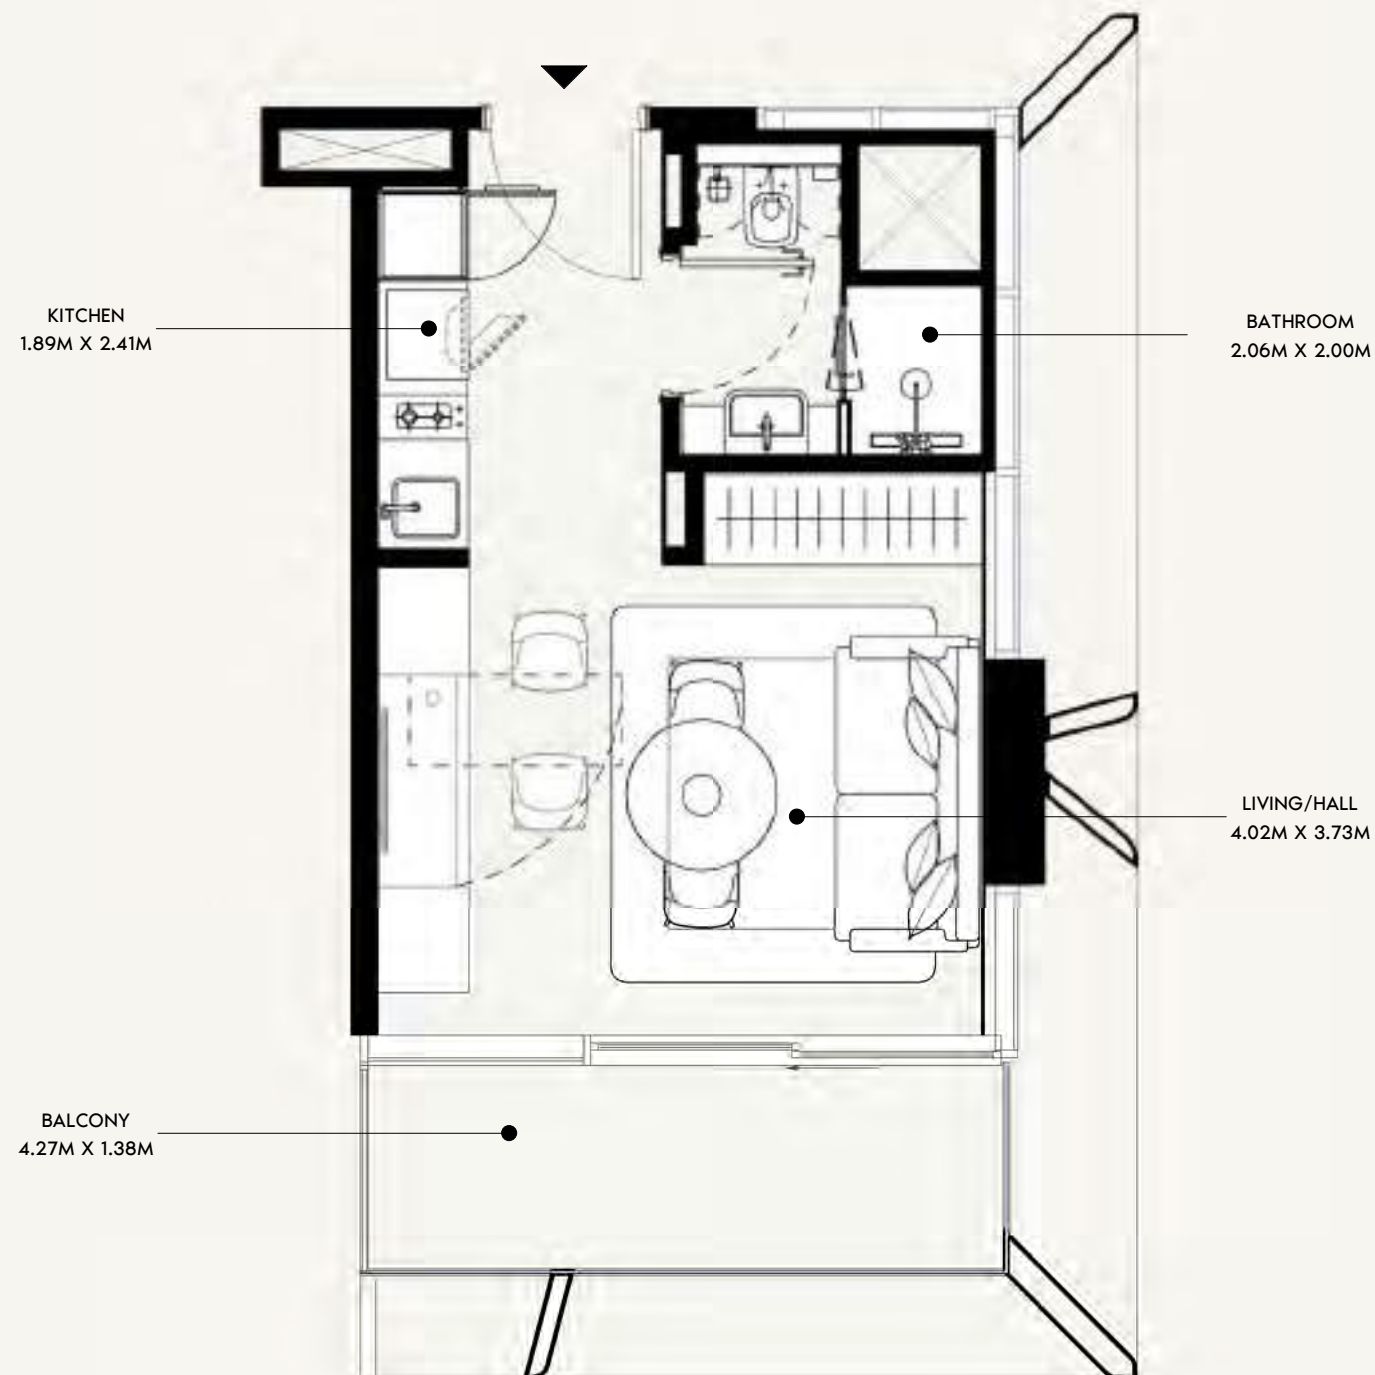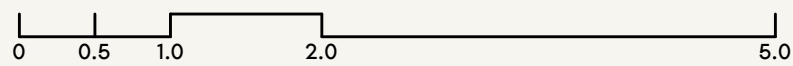

SCALE: N.T.S

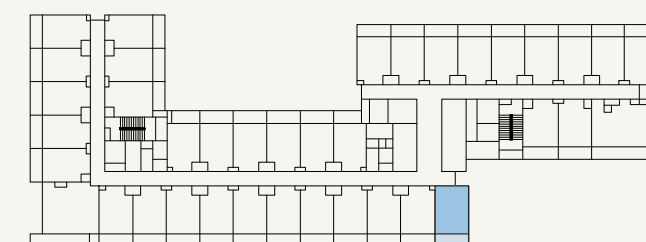

SCALE: N.T.S



FLOOR NO:

7TH & 13TH FLOOR

UNIT TYPE:

STUDIO (TYPE-02C)

APARTMENT AREA:

272.33 SQ.FT. (25.3 SQ.M)

BALCONY AREA:

65.88 SQ.FT. (6.12 SQ.M)

DISCLAIMER:

THE COLORED MARKETING FLOOR PLANS PROVIDED BY THE DEVELOPER ARE FOR ILLUSTRATIVE PURPOSES ONLY. ACTUAL DIMENSIONS, LAYOUT, AND FINISHES MAY VARY FROM THOSE DEPICTED IN THE PLANS. FURNITURE, FIXTURES, AND EQUIPMENT SHOWN IN THE PLANS ARE FOR DECORATIVE PURPOSES ONLY AND ARE NOT INCLUDED IN THE PURCHASE OR LEASE OF THE PROPERTY. THE DEVELOPER RESERVES THE RIGHT TO MAKE MODIFICATIONS, REVISIONS, AND CHANGES TO THE FLOOR PLANS, SPECIFICATIONS, AND FEATURES WITHOUT PRIOR NOTICE.

TOTAL APARTMENT AREA:

338.20 SQ.FT. (31.42 SQ.M)



PROJECT NAME / BUILDING:

JADAF / PROJECT 09

UNIT NO:

713 & 1313

DP
APPROVED :
MC
NC
DRAWN :
SHEET SIZE A3

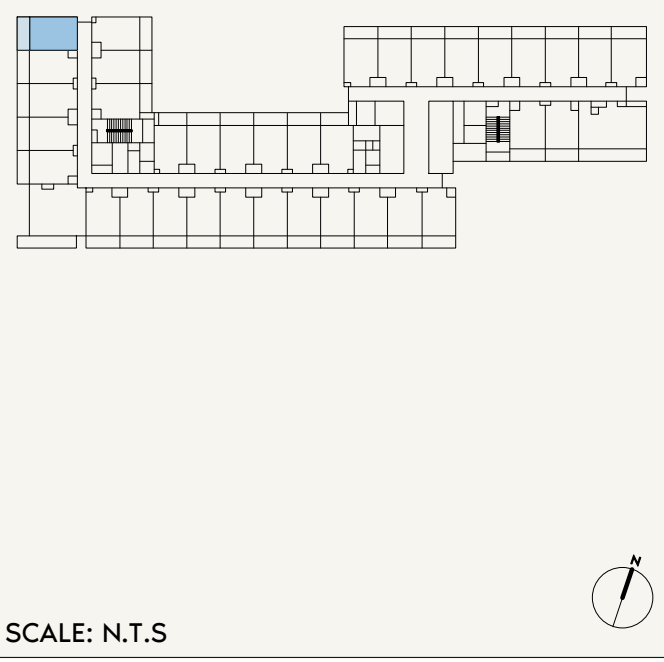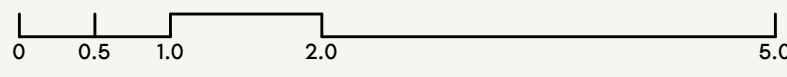

FLOOR NO:
7TH & 13TH FLOOR

UNIT TYPE:
STUDIO (TYPE-02D)

APARTMENT AREA:
269.96 SQ.FT. (25.08 SQ.M)

BALCONY AREA:
65.45 SQ.FT. (6.08 SQ.M)



DISCLAIMER:
THE COLORED MARKETING FLOOR PLANS PROVIDED BY THE DEVELOPER ARE FOR ILLUSTRATIVE PURPOSES ONLY. ACTUAL DIMENSIONS, LAYOUT, AND FINISHES MAY VARY FROM THOSE DEPICTED IN THE PLANS. FURNITURE, FIXTURES, AND EQUIPMENT SHOWN IN THE PLANS ARE FOR DECORATIVE PURPOSES ONLY AND ARE NOT INCLUDED IN THE PURCHASE OR LEASE OF THE PROPERTY. THE DEVELOPER RESERVES THE RIGHT TO MAKE MODIFICATIONS, REVISIONS, AND CHANGES TO THE FLOOR PLANS, SPECIFICATIONS, AND FEATURES WITHOUT PRIOR NOTICE.

TOTAL APARTMENT AREA:
335.41 SQ.FT. (31.16 SQ.M)


PROJECT NAME / BUILDING:
JADAF / PROJECT 09

UNIT NO:
729 & 1329

DP
APPROVED :
MC
REVIEWED :
NC
DRAWN :
SHEET SIZE A3

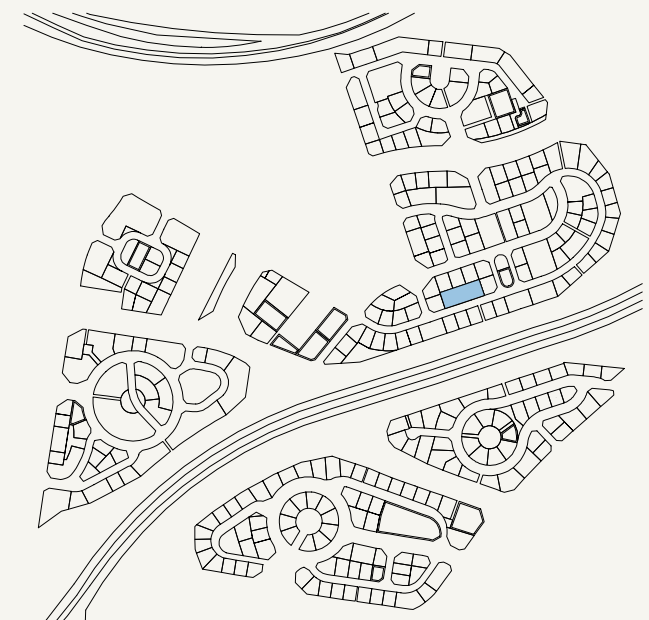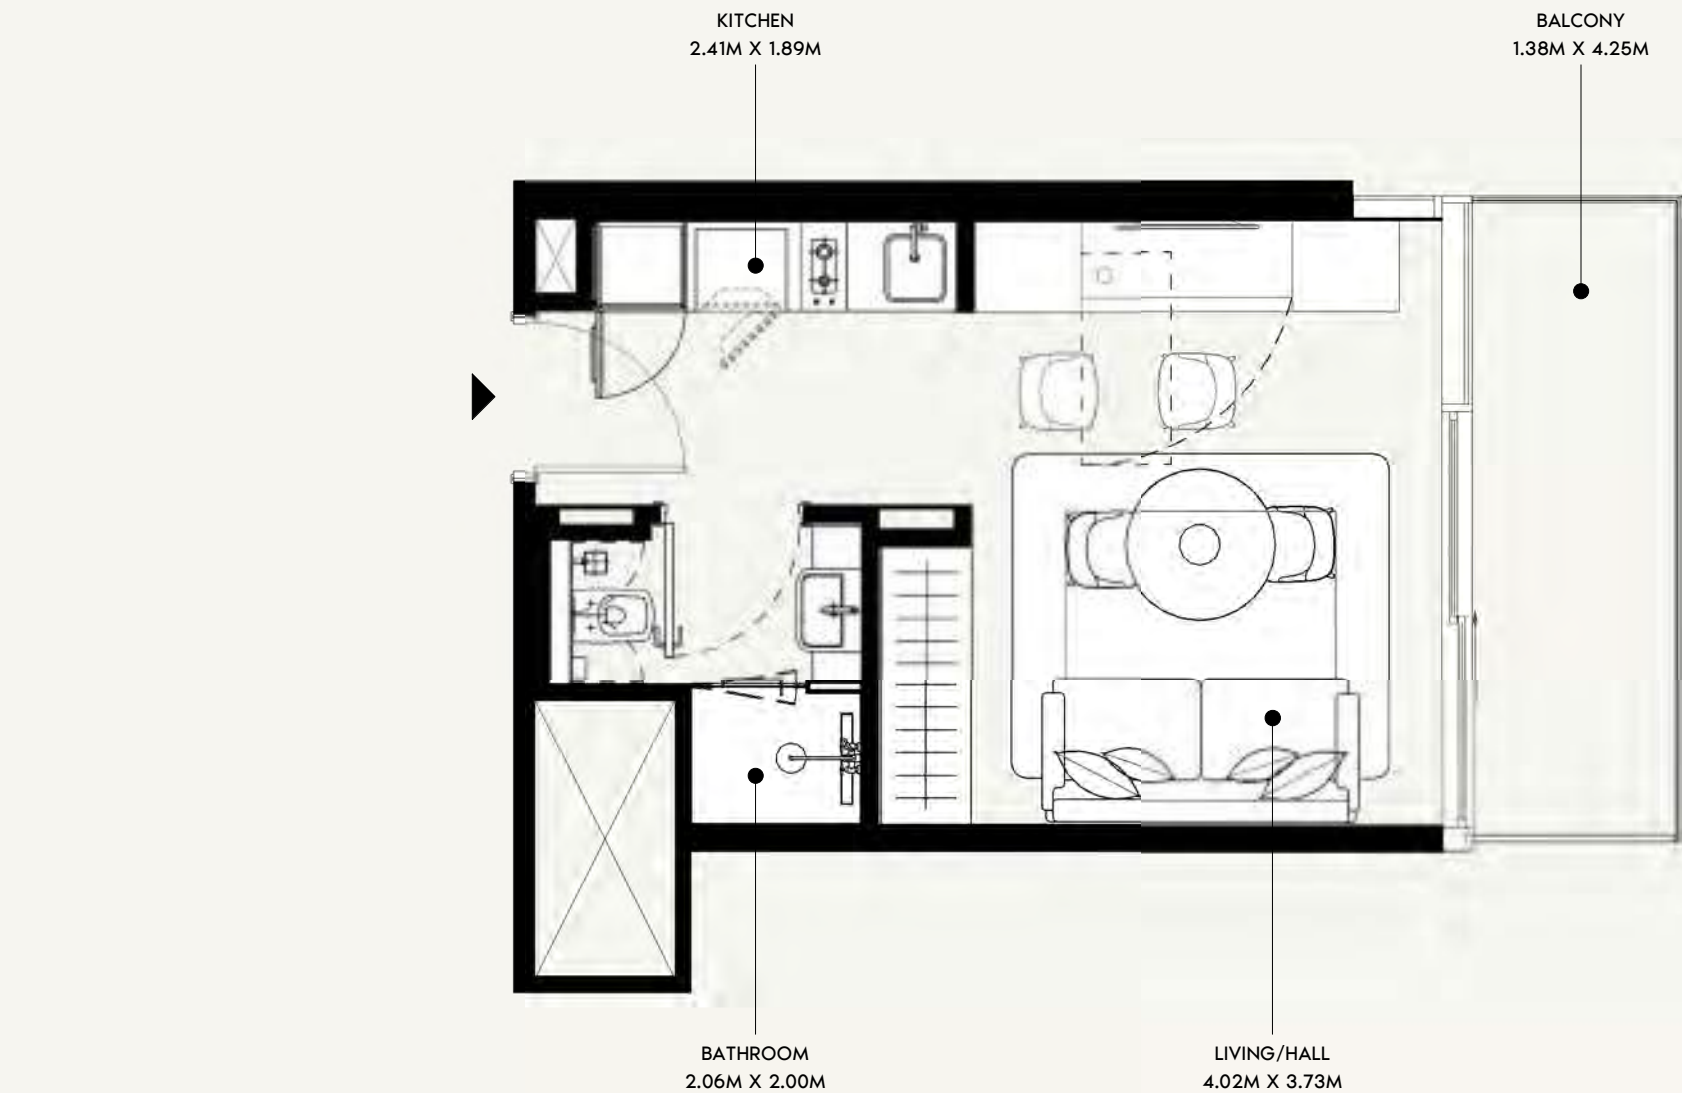

SCALE: N.T.S

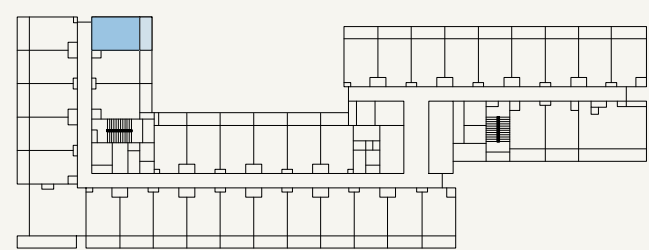

SCALE: N.T.S



FLOOR NO:
7TH & 13TH FLOOR

UNIT TYPE:
STUDIO (TYPE-02E)

APARTMENT AREA:
269.64 SQ.FT. (25.05 SQ.M)

BALCONY AREA:
65.55 SQ.FT. (6.09 SQ.M)


DISCLAIMER:
THE COLORED MARKETING FLOOR PLANS PROVIDED BY THE DEVELOPER ARE FOR ILLUSTRATIVE PURPOSES ONLY. ACTUAL DIMENSIONS, LAYOUT, AND FINISHES MAY VARY FROM THOSE DEPICTED IN THE PLANS. FURNITURE, FIXTURES, AND EQUIPMENT SHOWN IN THE PLANS ARE FOR DECORATIVE PURPOSES ONLY AND ARE NOT INCLUDED IN THE PURCHASE OR LEASE OF THE PROPERTY. THE DEVELOPER RESERVES THE RIGHT TO MAKE MODIFICATIONS, REVISIONS, AND CHANGES TO THE FLOOR PLANS, SPECIFICATIONS, AND FEATURES WITHOUT PRIOR NOTICE.

TOTAL APARTMENT AREA:
335.19 SQ.FT. (31.14 SQ.M)

PROJECT NAME / BUILDING:
JADAF / PROJECT 09

UNIT NO:
730 & 1330

SHEET SIZE A3
DRAWN : NC
REVIEWED : MC
APPROVED : DP

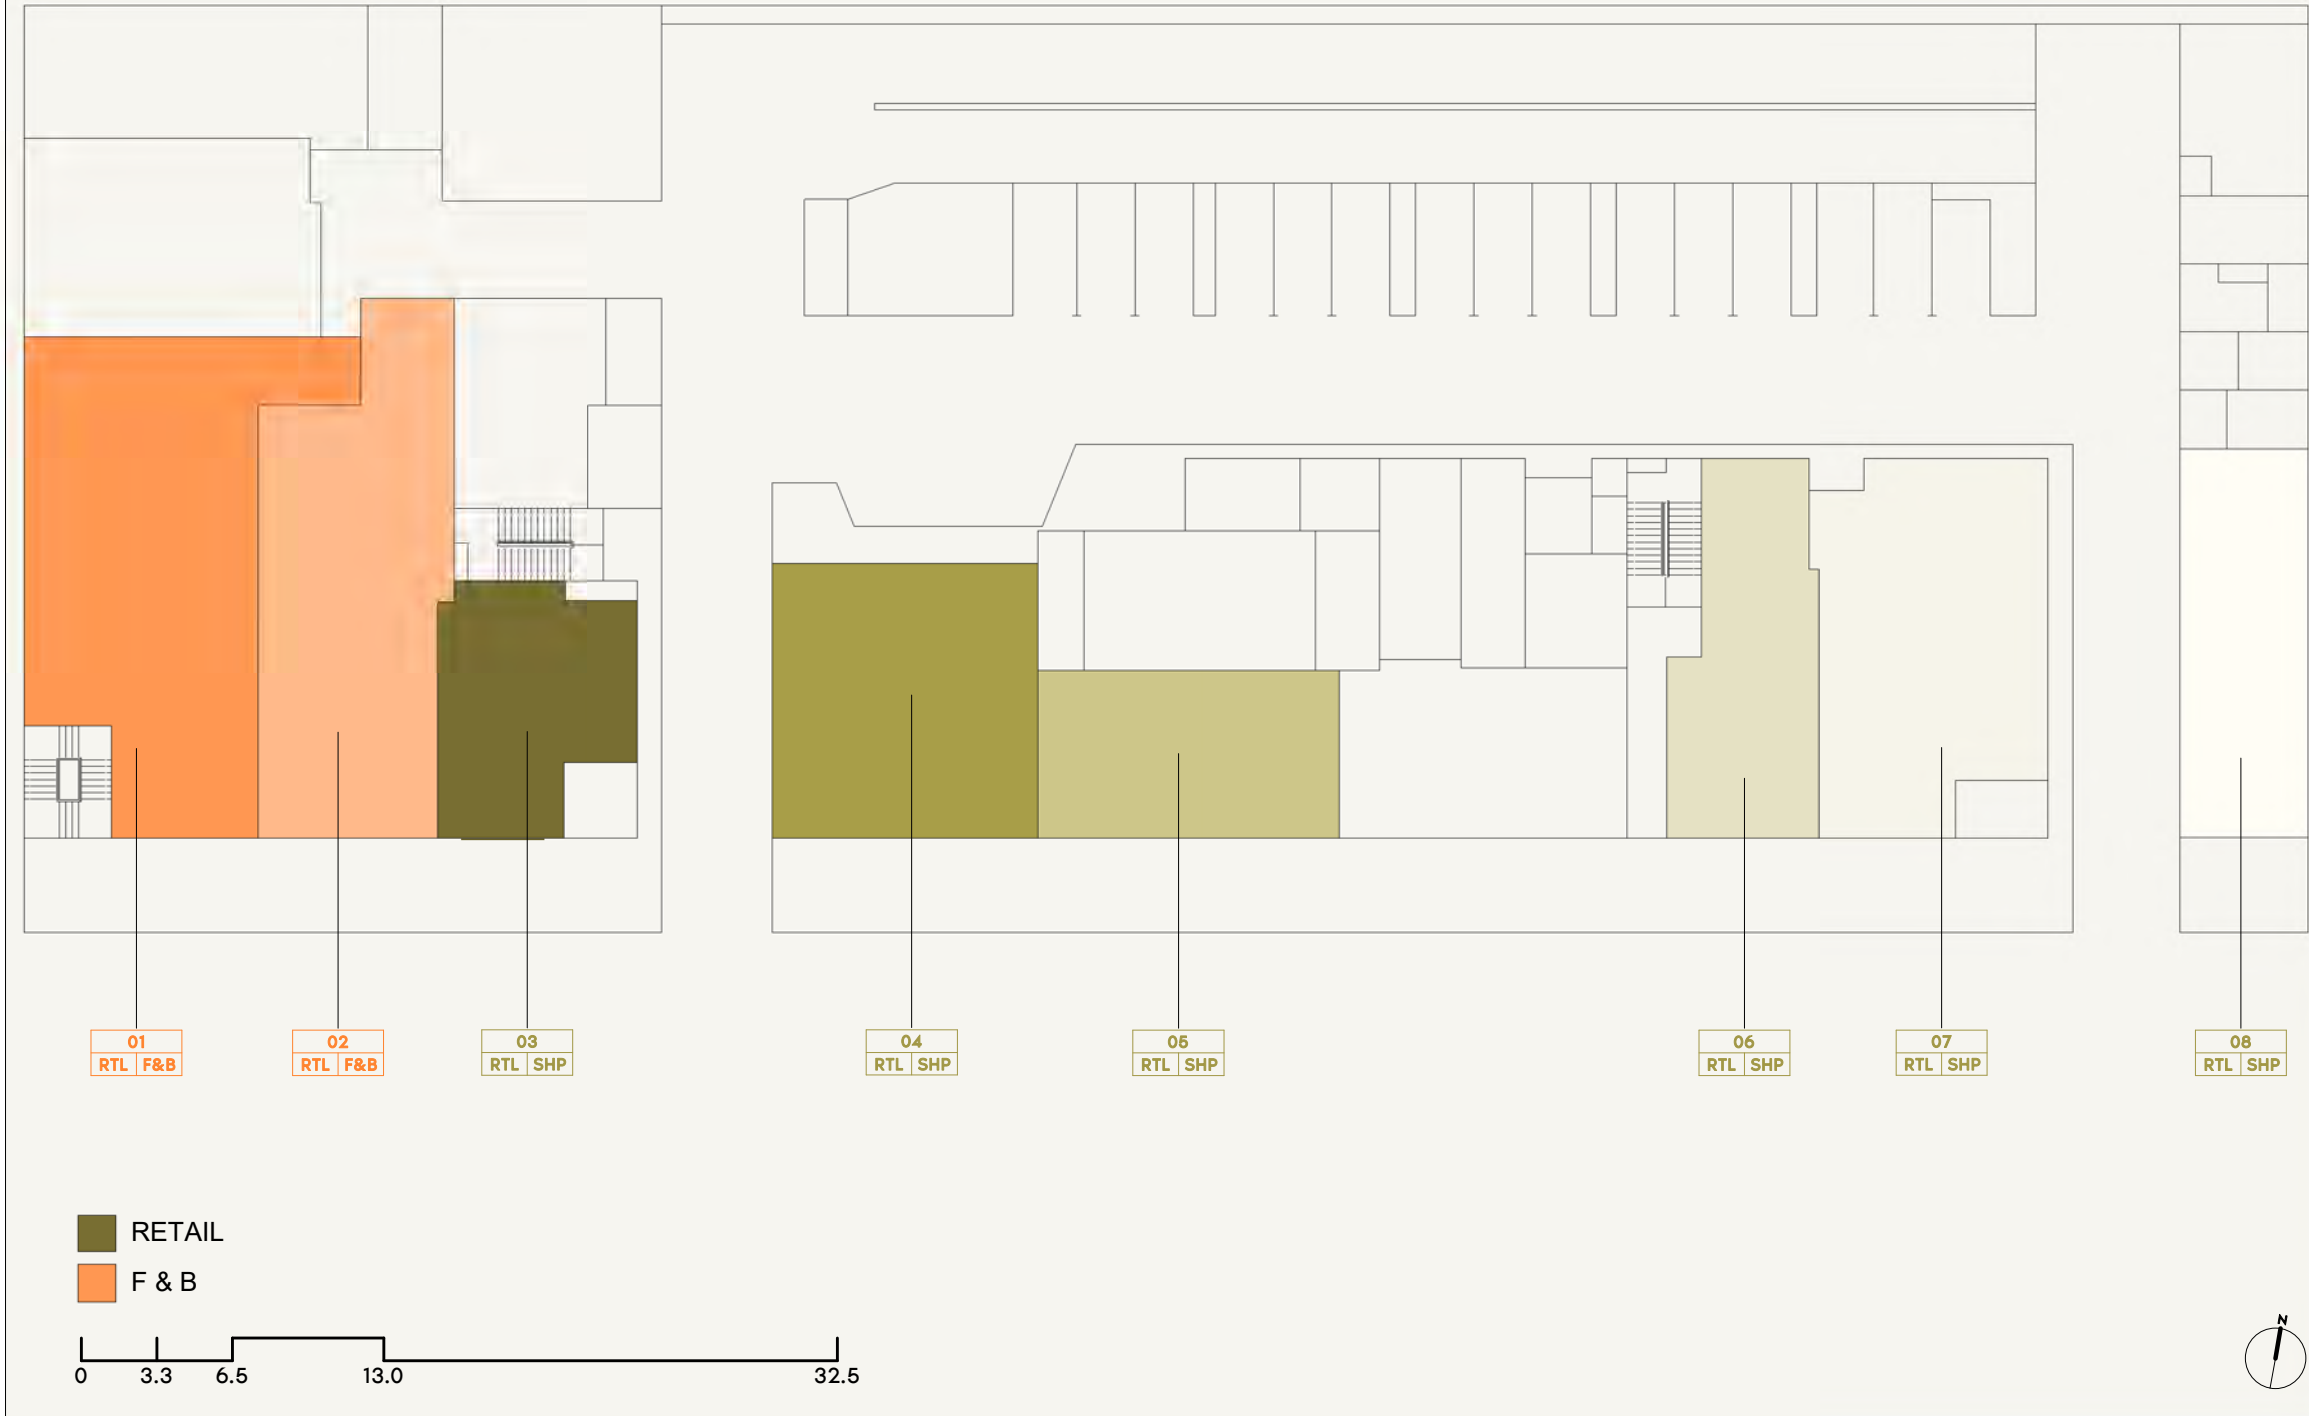

SCALE: N.T.S





FLOOR NO:
GROUND FLOOR PLAN

UNIT TYPE:
RETAILS


DISCLAIMER:
THE COLORED MARKETING FLOOR PLANS PROVIDED BY THE DEVELOPER ARE FOR ILLUSTRATIVE PURPOSES ONLY. ACTUAL DIMENSIONS, LAYOUT, AND FINISHES MAY VARY FROM THOSE DEPICTED IN THE PLANS. FURNITURE, FIXTURES, AND EQUIPMENT SHOWN IN THE PLANS ARE FOR DECORATIVE PURPOSES ONLY AND ARE NOT INCLUDED IN THE PURCHASE OR LEASE OF THE PROPERTY. THE DEVELOPER RESERVES THE RIGHT TO MAKE MODIFICATIONS, REVISIONS, AND CHANGES TO THE FLOOR PLANS, SPECIFICATIONS, AND FEATURES WITHOUT PRIOR NOTICE.

PROJECT NAME / BUILDING:
JADAF / PROJECT 09

MS
APPROVED :
MS
REVIEWED :
HY
DRAWN :
SHEET SIZE A3

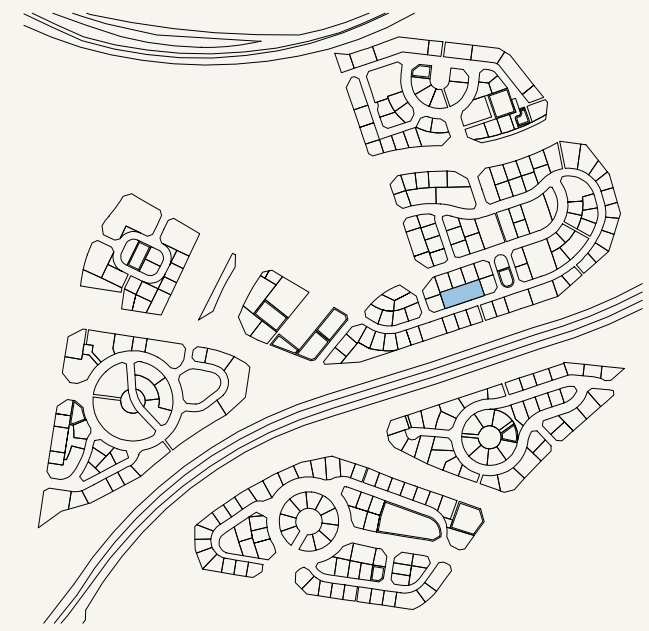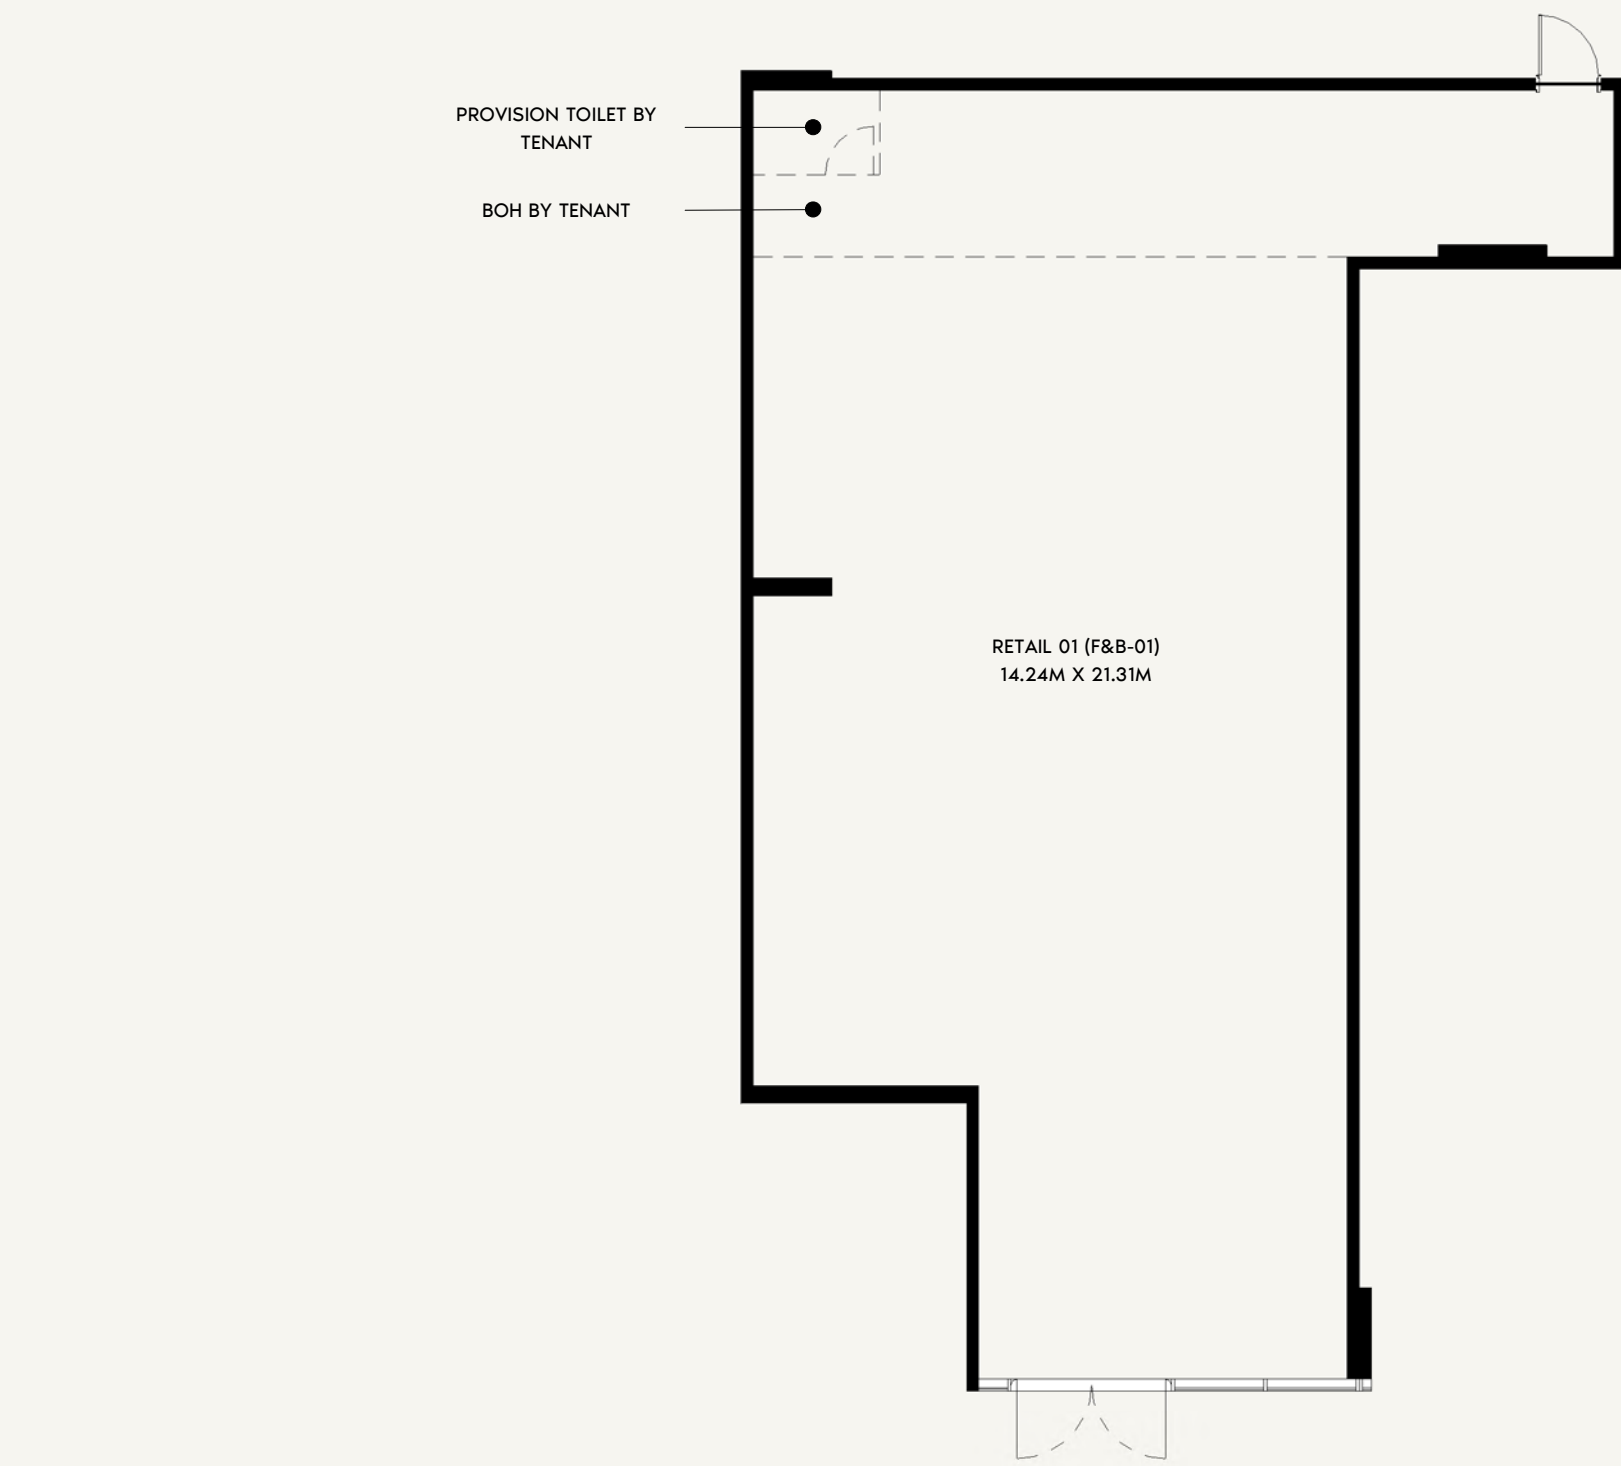

SCALE: N.T.S

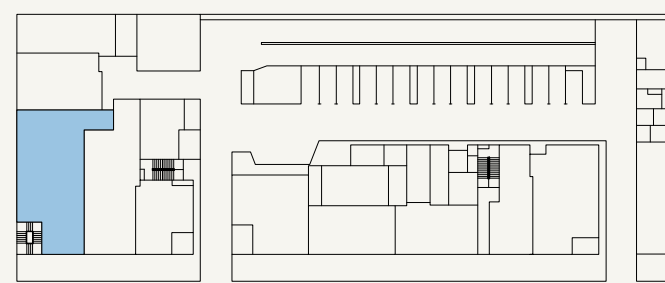

SCALE: N.T.S



FLOOR NO:
GROUND FLOOR

UNIT TYPE:
RTL-01

INDOOR UNIT AREA:
2,276.37 SQ.FT. (211.48 SQ.M)

OUTDOOR UNIT AREA:
N/A


DISCLAIMER:
THE COLORED MARKETING FLOOR PLANS PROVIDED BY THE DEVELOPER ARE FOR ILLUSTRATIVE PURPOSES ONLY. ACTUAL DIMENSIONS, LAYOUT, AND FINISHES MAY VARY FROM THOSE DEPICTED IN THE PLANS. FURNITURE, FIXTURES, AND EQUIPMENT SHOWN IN THE PLANS ARE FOR DECORATIVE PURPOSES ONLY AND ARE NOT INCLUDED IN THE PURCHASE OR LEASE OF THE PROPERTY. THE DEVELOPER RESERVES THE RIGHT TO MAKE MODIFICATIONS, REVISIONS, AND CHANGES TO THE FLOOR PLANS, SPECIFICATIONS, AND FEATURES WITHOUT PRIOR NOTICE.

TOTAL UNIT AREA:
2,276.37 SQ.FT. (211.48 SQ.M)


PROJECT NAME / BUILDING:
JADAF / PROJECT 09

UNIT NO:
101

MS
APPROVED :
MS
REVIEWED :
HY
DRAWN :
SHEET SIZE A3

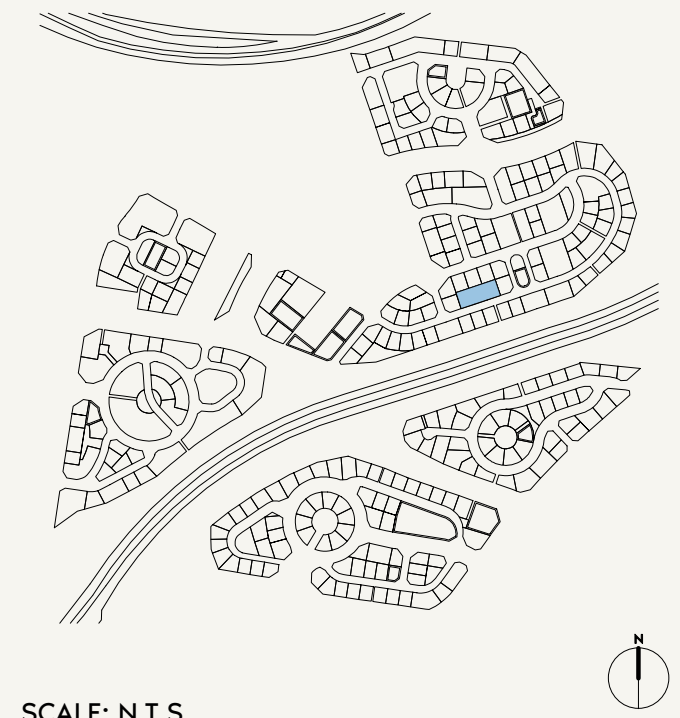

SCALE: N.T.S

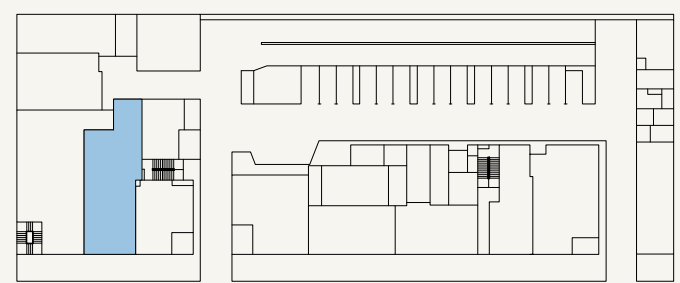

SCALE: N.T.S



FLOOR NO:
GROUND FLOOR

UNIT TYPE:
RTL-02

INDOOR UNIT AREA:
1,812.12 SQ.FT. (168.35 SQ.M)

OUTDOOR UNIT AREA:
N/A

DISCLAIMER:
THE COLORED MARKETING FLOOR PLANS PROVIDED BY THE DEVELOPER ARE FOR ILLUSTRATIVE PURPOSES ONLY. ACTUAL DIMENSIONS, LAYOUT, AND FINISHES MAY VARY FROM THOSE DEPICTED IN THE PLANS. FURNITURE, FIXTURES, AND EQUIPMENT SHOWN IN THE PLANS ARE FOR DECORATIVE PURPOSES ONLY AND ARE NOT INCLUDED IN THE PURCHASE OR LEASE OF THE PROPERTY. THE DEVELOPER RESERVES THE RIGHT TO MAKE MODIFICATIONS, REVISIONS, AND CHANGES TO THE FLOOR PLANS, SPECIFICATIONS, AND FEATURES WITHOUT PRIOR NOTICE.

TOTAL UNIT AREA:
1,812.12 SQ.FT. (168.35 SQ.M)

PROJECT NAME / BUILDING:
JADAF / PROJECT 09

UNIT NO:
102

MS
APPROVED :
MS
REVIEWED :
HY
DRAWN :
SHEET SIZE A3



FLOOR NO:
GROUND FLOOR

UNIT TYPE:
RTL-03

INDOOR UNIT AREA:
993.95 SQ.FT. (92.34 SQ.M)



OUTDOOR UNIT AREA:
N/A

DISCLAIMER:
THE COLORED MARKETING FLOOR PLANS PROVIDED BY THE DEVELOPER ARE FOR ILLUSTRATIVE PURPOSES ONLY. ACTUAL DIMENSIONS, LAYOUT, AND FINISHES MAY VARY FROM THOSE DEPICTED IN THE PLANS. FURNITURE, FIXTURES, AND EQUIPMENT SHOWN IN THE PLANS ARE FOR DECORATIVE PURPOSES ONLY AND ARE NOT INCLUDED IN THE PURCHASE OR LEASE OF THE PROPERTY. THE DEVELOPER RESERVES THE RIGHT TO MAKE MODIFICATIONS, REVISIONS, AND CHANGES TO THE FLOOR PLANS, SPECIFICATIONS, AND FEATURES WITHOUT PRIOR NOTICE.


TOTAL UNIT AREA:
993.95 SQ.FT. (92.34 SQ.M)

PROJECT NAME / BUILDING:
JADAF / PROJECT 09


UNIT NO:
103

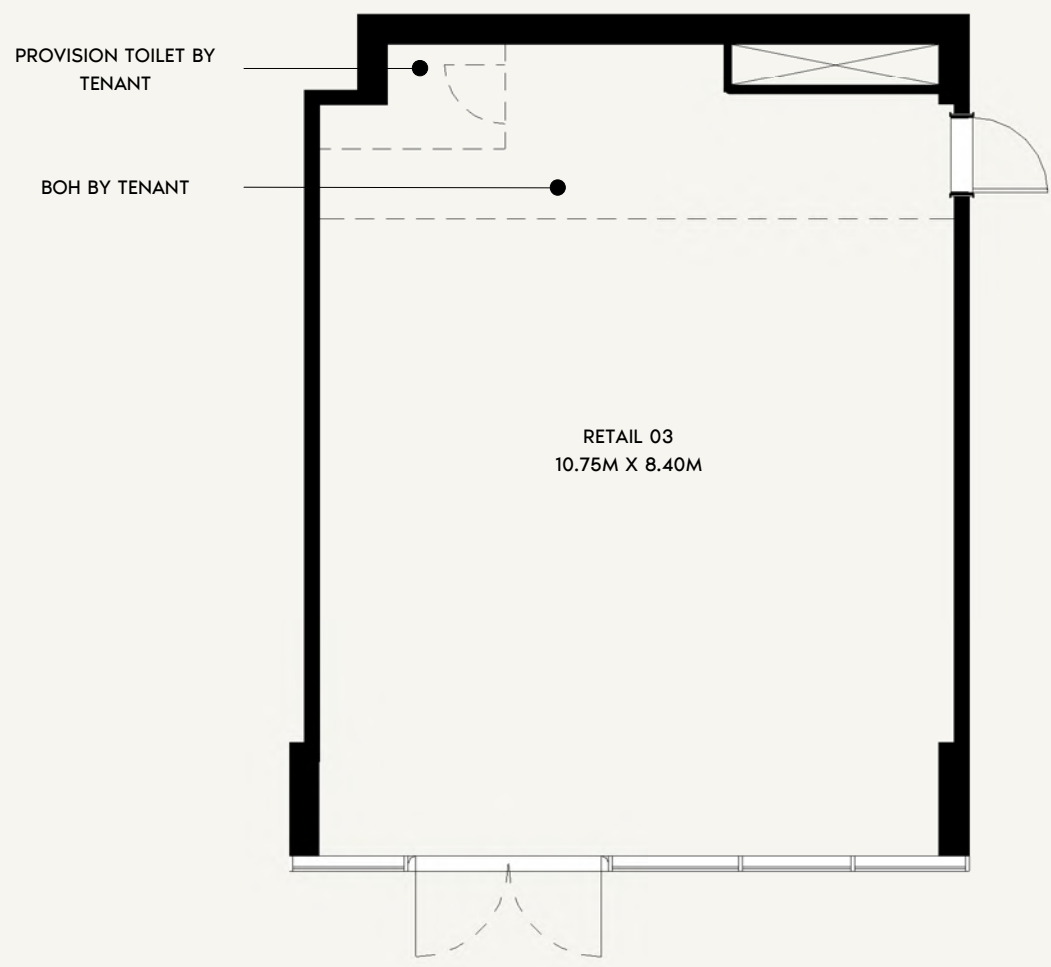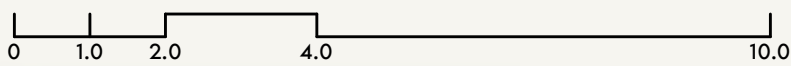

SCALE: N.T.S

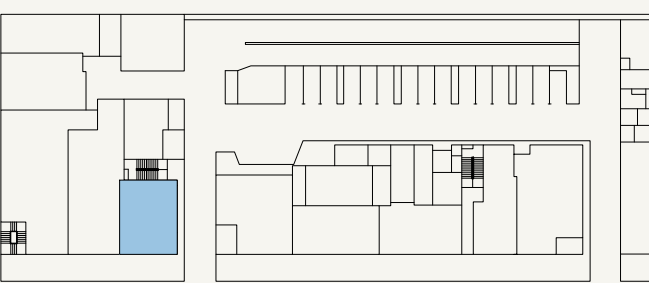

SCALE: N.T.S

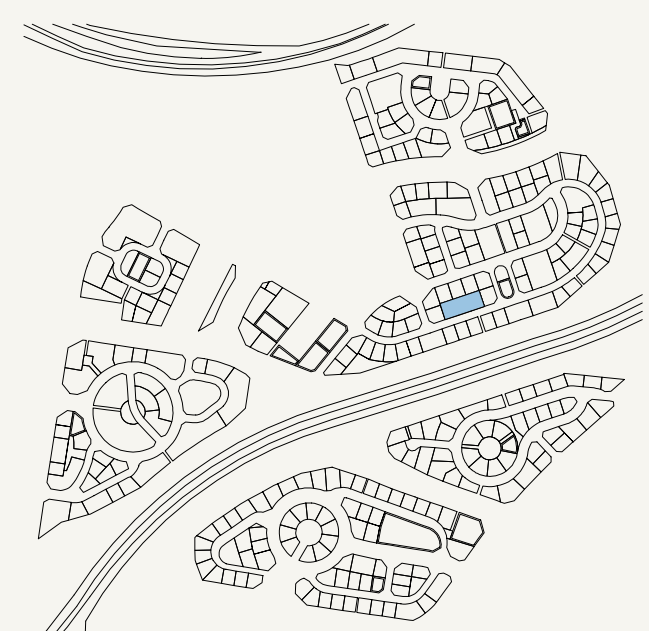

SHEET SIZE A3
DRAWN :
HY
REVIEWED :
MS
APPROVED :
MS



FLOOR NO:
GROUND FLOOR

UNIT TYPE:
RTL-04

INDOOR UNIT AREA:
1,312.78 SQ.FT. (121.96 SQ.M)


OUTDOOR UNIT AREA:
N/A

DISCLAIMER:
THE COLORED MARKETING FLOOR PLANS PROVIDED BY THE DEVELOPER ARE FOR ILLUSTRATIVE PURPOSES ONLY. ACTUAL DIMENSIONS, LAYOUT, AND FINISHES MAY VARY FROM THOSE DEPICTED IN THE PLANS. FURNITURE, FIXTURES, AND EQUIPMENT SHOWN IN THE PLANS ARE FOR DECORATIVE PURPOSES ONLY AND ARE NOT INCLUDED IN THE PURCHASE OR LEASE OF THE PROPERTY. THE DEVELOPER RESERVES THE RIGHT TO MAKE MODIFICATIONS, REVISIONS, AND CHANGES TO THE FLOOR PLANS, SPECIFICATIONS, AND FEATURES WITHOUT PRIOR NOTICE.

TOTAL UNIT AREA:
1,312.78 SQ.FT. (121.96 SQ.M)

PROJECT NAME / BUILDING:
JADAF / PROJECT 09

UNIT NO:
104

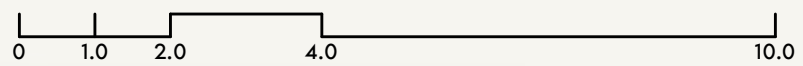



PROVISION TOILET BY
TENANT


BOH BY TENANT

RETAIL 04
11.60M X 11.65M


SCALE: N.T.S

SCALE: N.T.S

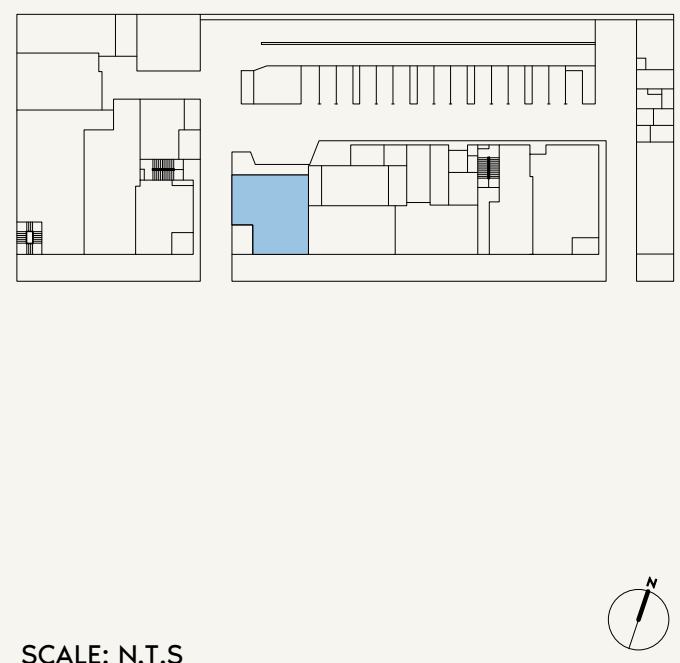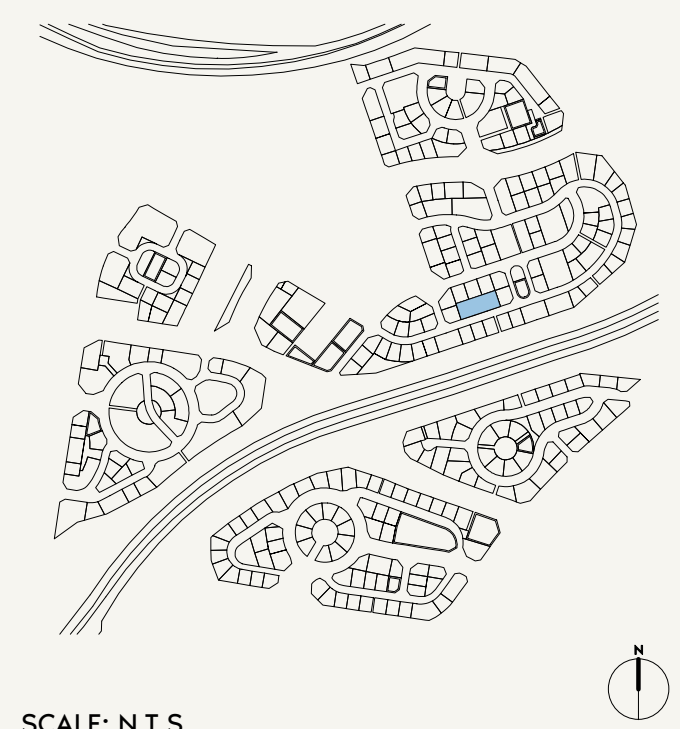

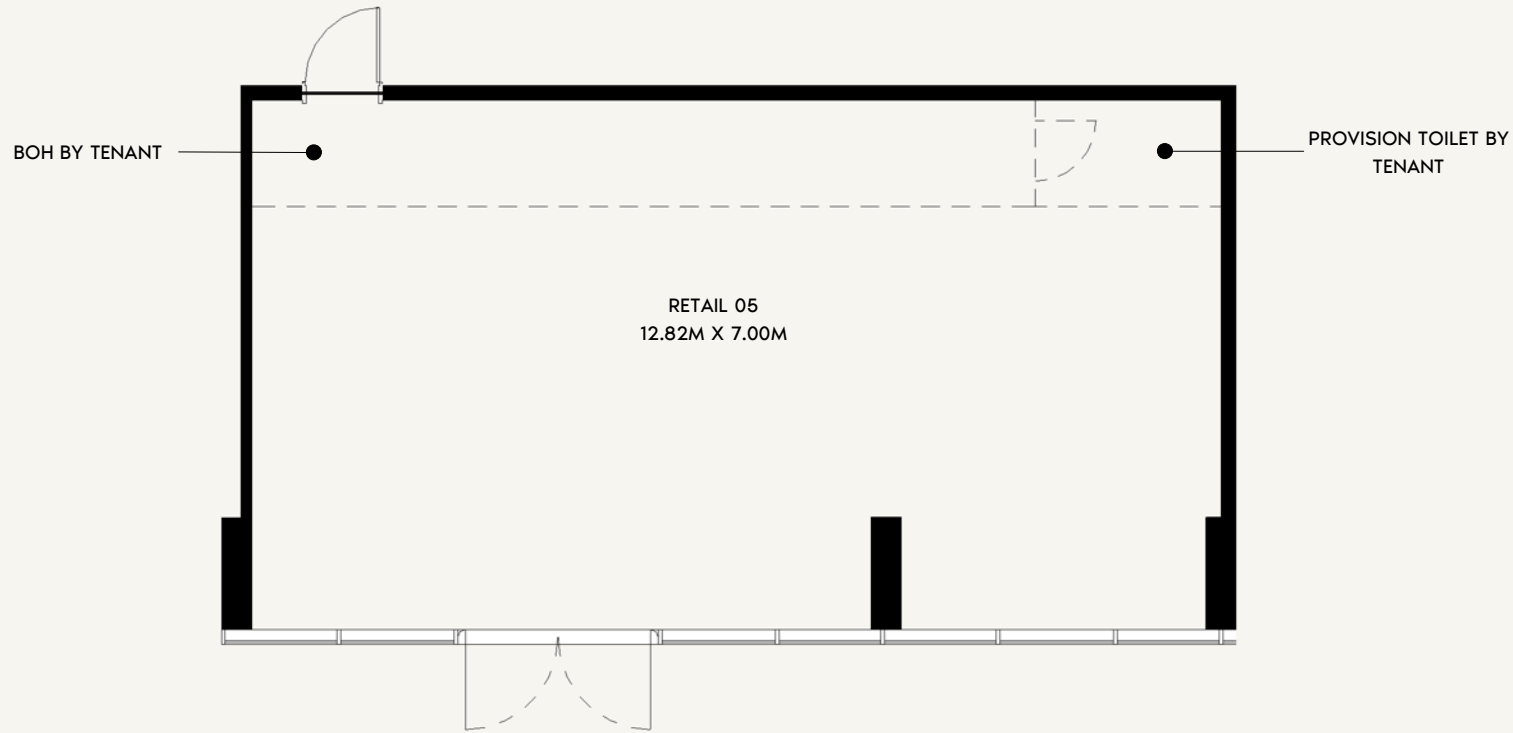

SCALE: N.T.S

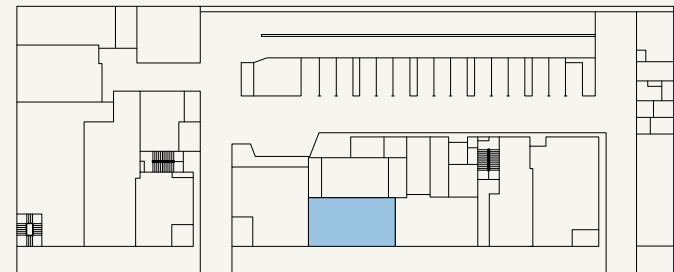

SCALE: N.T.S



FLOOR NO:

GROUND FLOOR

UNIT TYPE:

RTL-05

INDOOR UNIT AREA:

1,015.91 SQ.FT. (94.38 SQ.M)

OUTDOOR UNIT AREA:

N/A

DISCLAIMER:

THE COLORED MARKETING FLOOR PLANS PROVIDED BY THE DEVELOPER ARE FOR ILLUSTRATIVE PURPOSES ONLY. ACTUAL DIMENSIONS, LAYOUT, AND FINISHES MAY VARY FROM THOSE DEPICTED IN THE PLANS. FURNITURE, FIXTURES, AND EQUIPMENT SHOWN IN THE PLANS ARE FOR DECORATIVE PURPOSES ONLY AND ARE NOT INCLUDED IN THE PURCHASE OR LEASE OF THE PROPERTY. THE DEVELOPER RESERVES THE RIGHT TO MAKE MODIFICATIONS, REVISIONS, AND CHANGES TO THE FLOOR PLANS, SPECIFICATIONS, AND FEATURES WITHOUT PRIOR NOTICE.

TOTAL UNIT AREA:

1,015.91 SQ.FT. (94.38 SQ.M)




PROJECT NAME / BUILDING:

JADAF / PROJECT 09

UNIT NO:

105

SHEET SIZE A3
DRAWN :
HY
REVIEWED :
MS
APPROVED :
MS

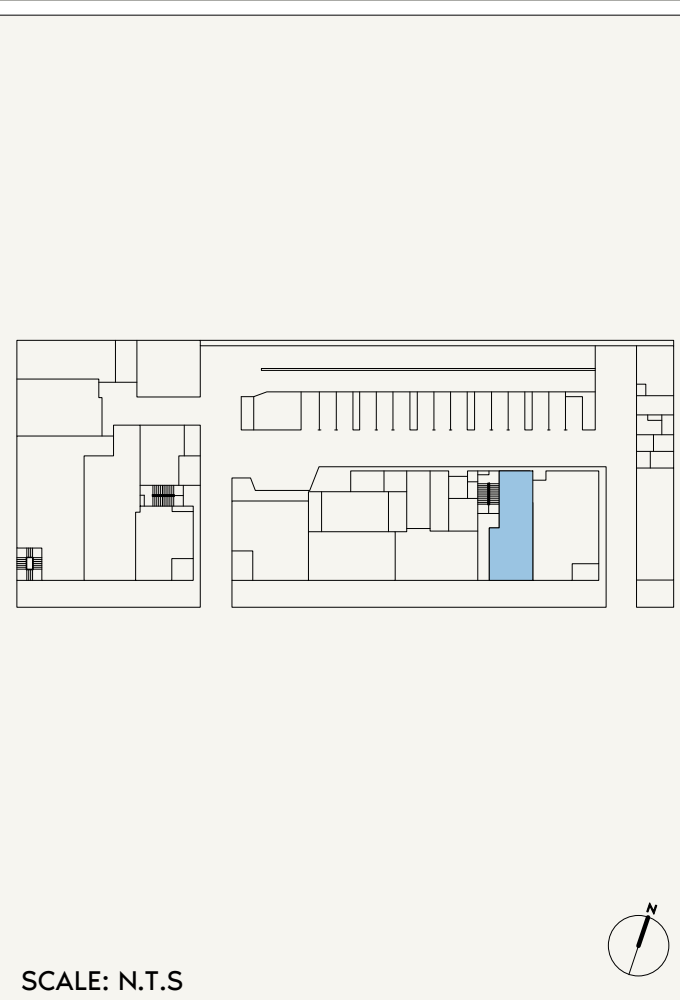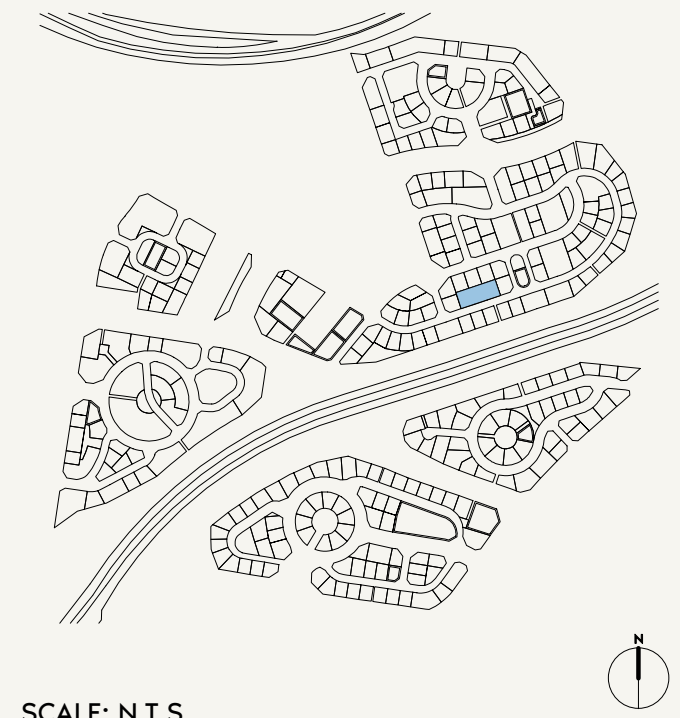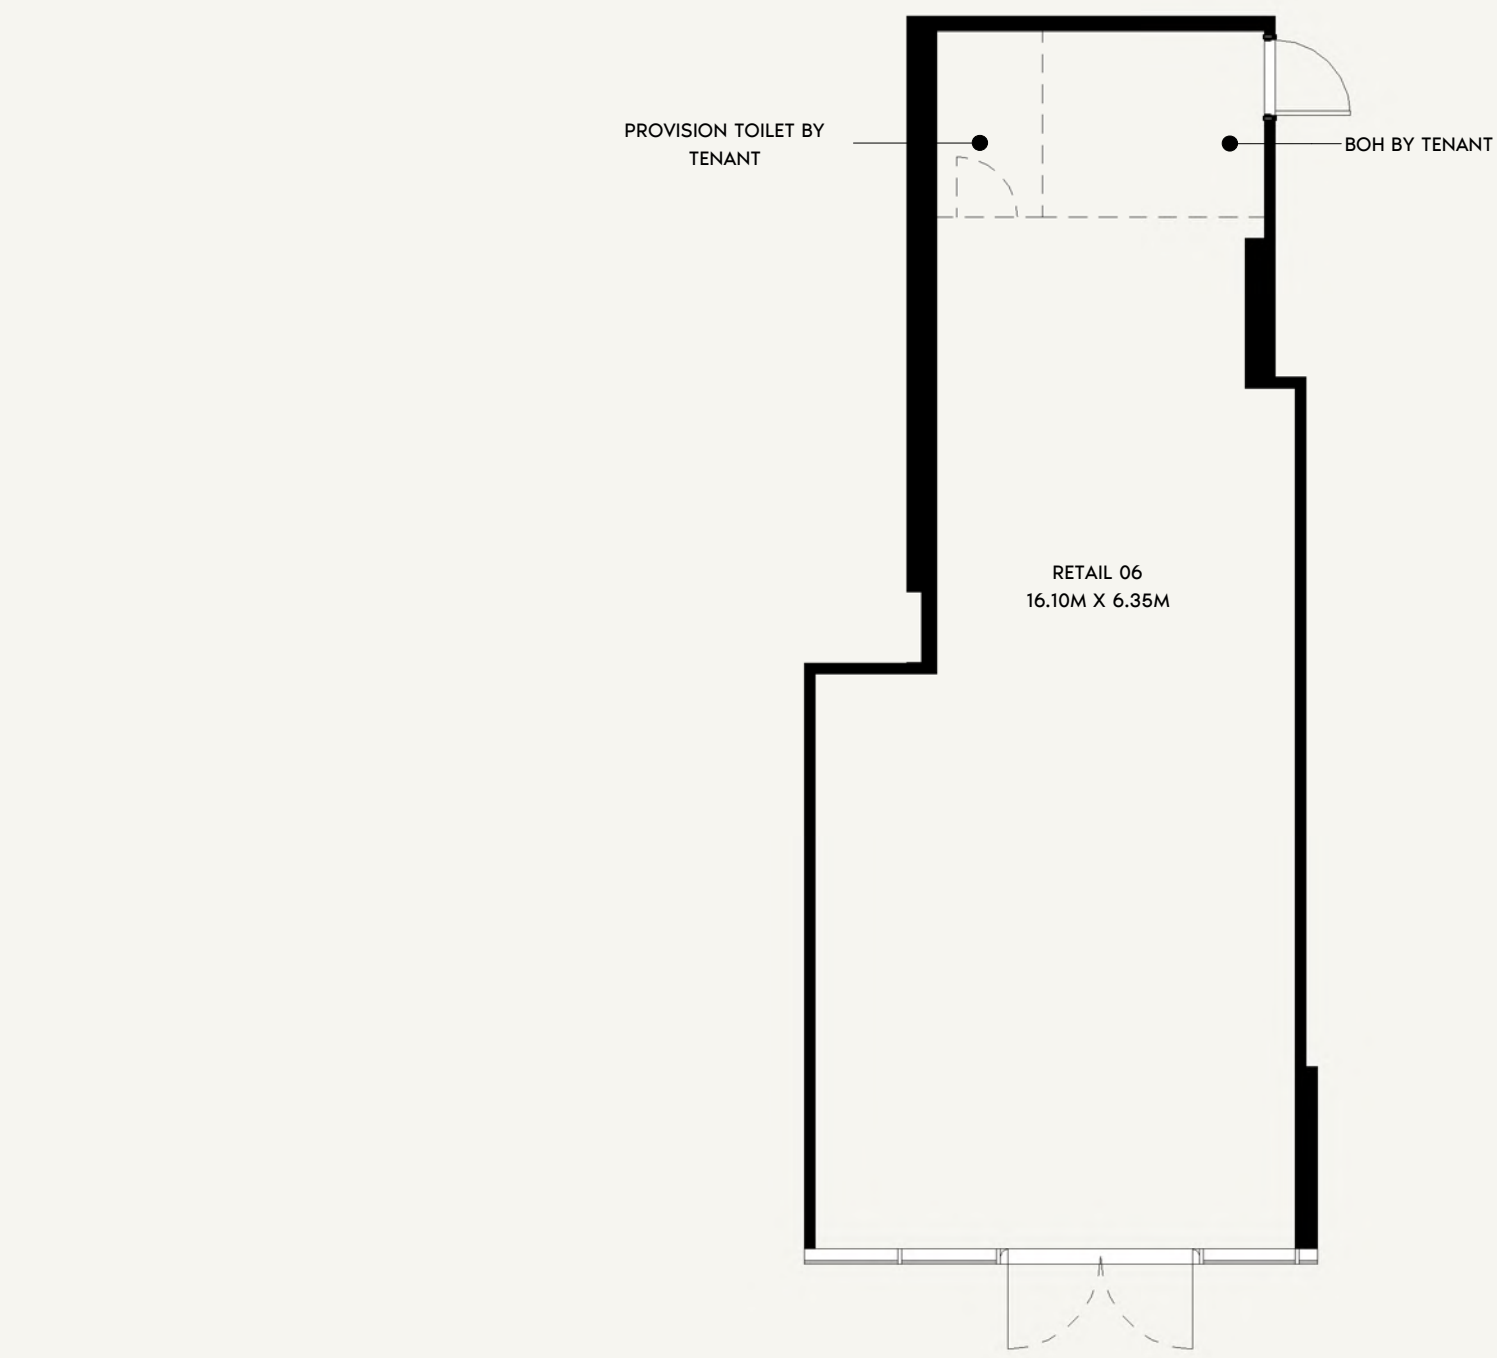

FLOOR NO:
GROUND FLOOR

UNIT TYPE:
RTL-06

INDOOR UNIT AREA:
987.27 SQ.FT. (91.72 SQ.M)

OUTDOOR UNIT AREA:
N/A





DISCLAIMER:
THE COLORED MARKETING FLOOR PLANS PROVIDED BY THE DEVELOPER ARE FOR ILLUSTRATIVE PURPOSES ONLY. ACTUAL DIMENSIONS, LAYOUT, AND FINISHES MAY VARY FROM THOSE DEPICTED IN THE PLANS. FURNITURE, FIXTURES, AND EQUIPMENT SHOWN IN THE PLANS ARE FOR DECORATIVE PURPOSES ONLY AND ARE NOT INCLUDED IN THE PURCHASE OR LEASE OF THE PROPERTY. THE DEVELOPER RESERVES THE RIGHT TO MAKE MODIFICATIONS, REVISIONS, AND CHANGES TO THE FLOOR PLANS, SPECIFICATIONS, AND FEATURES WITHOUT PRIOR NOTICE.

TOTAL UNIT AREA:
987.27 SQ.FT. (91.72 SQ.M)

PROJECT NAME / BUILDING:
JADAF / PROJECT 09

UNIT NO:
106

MS
APPROVED :
MS
REVIEWED :
HY
DRAWN :
SHEET SIZE A3

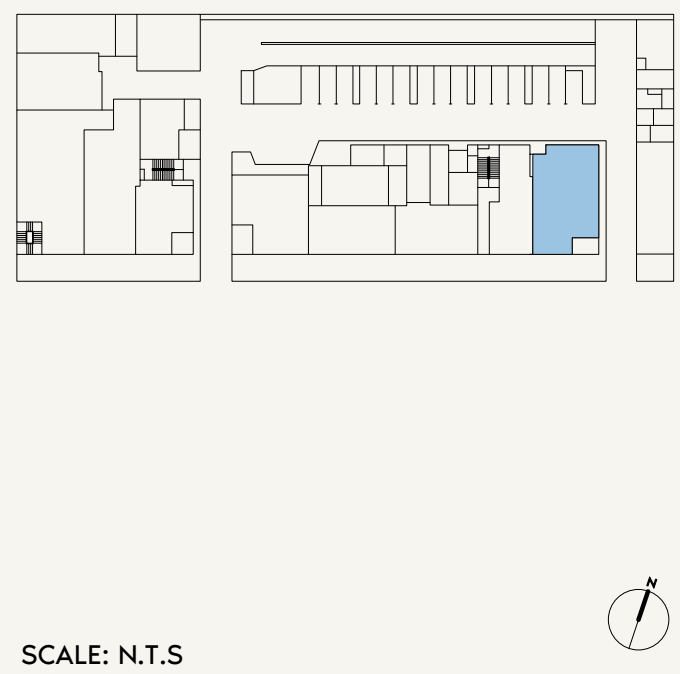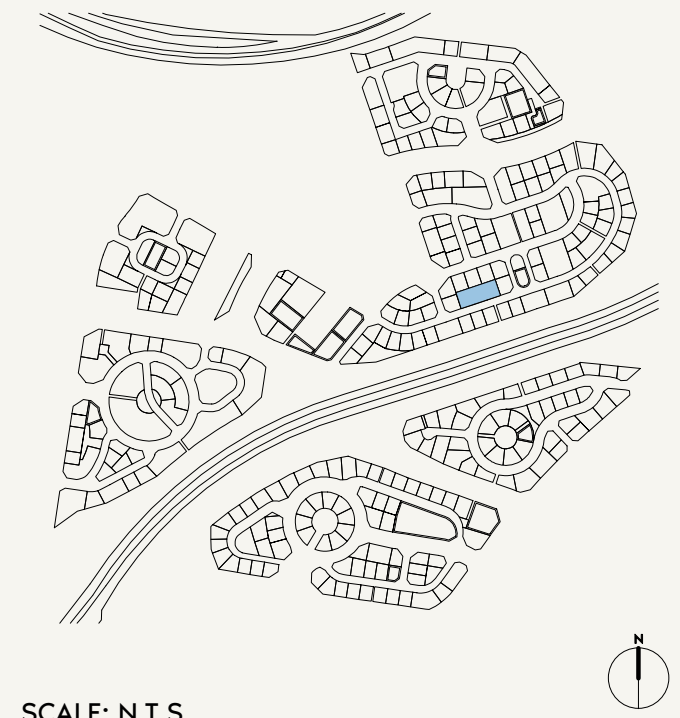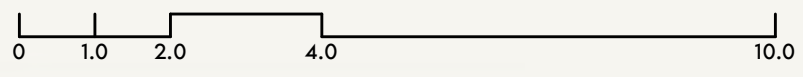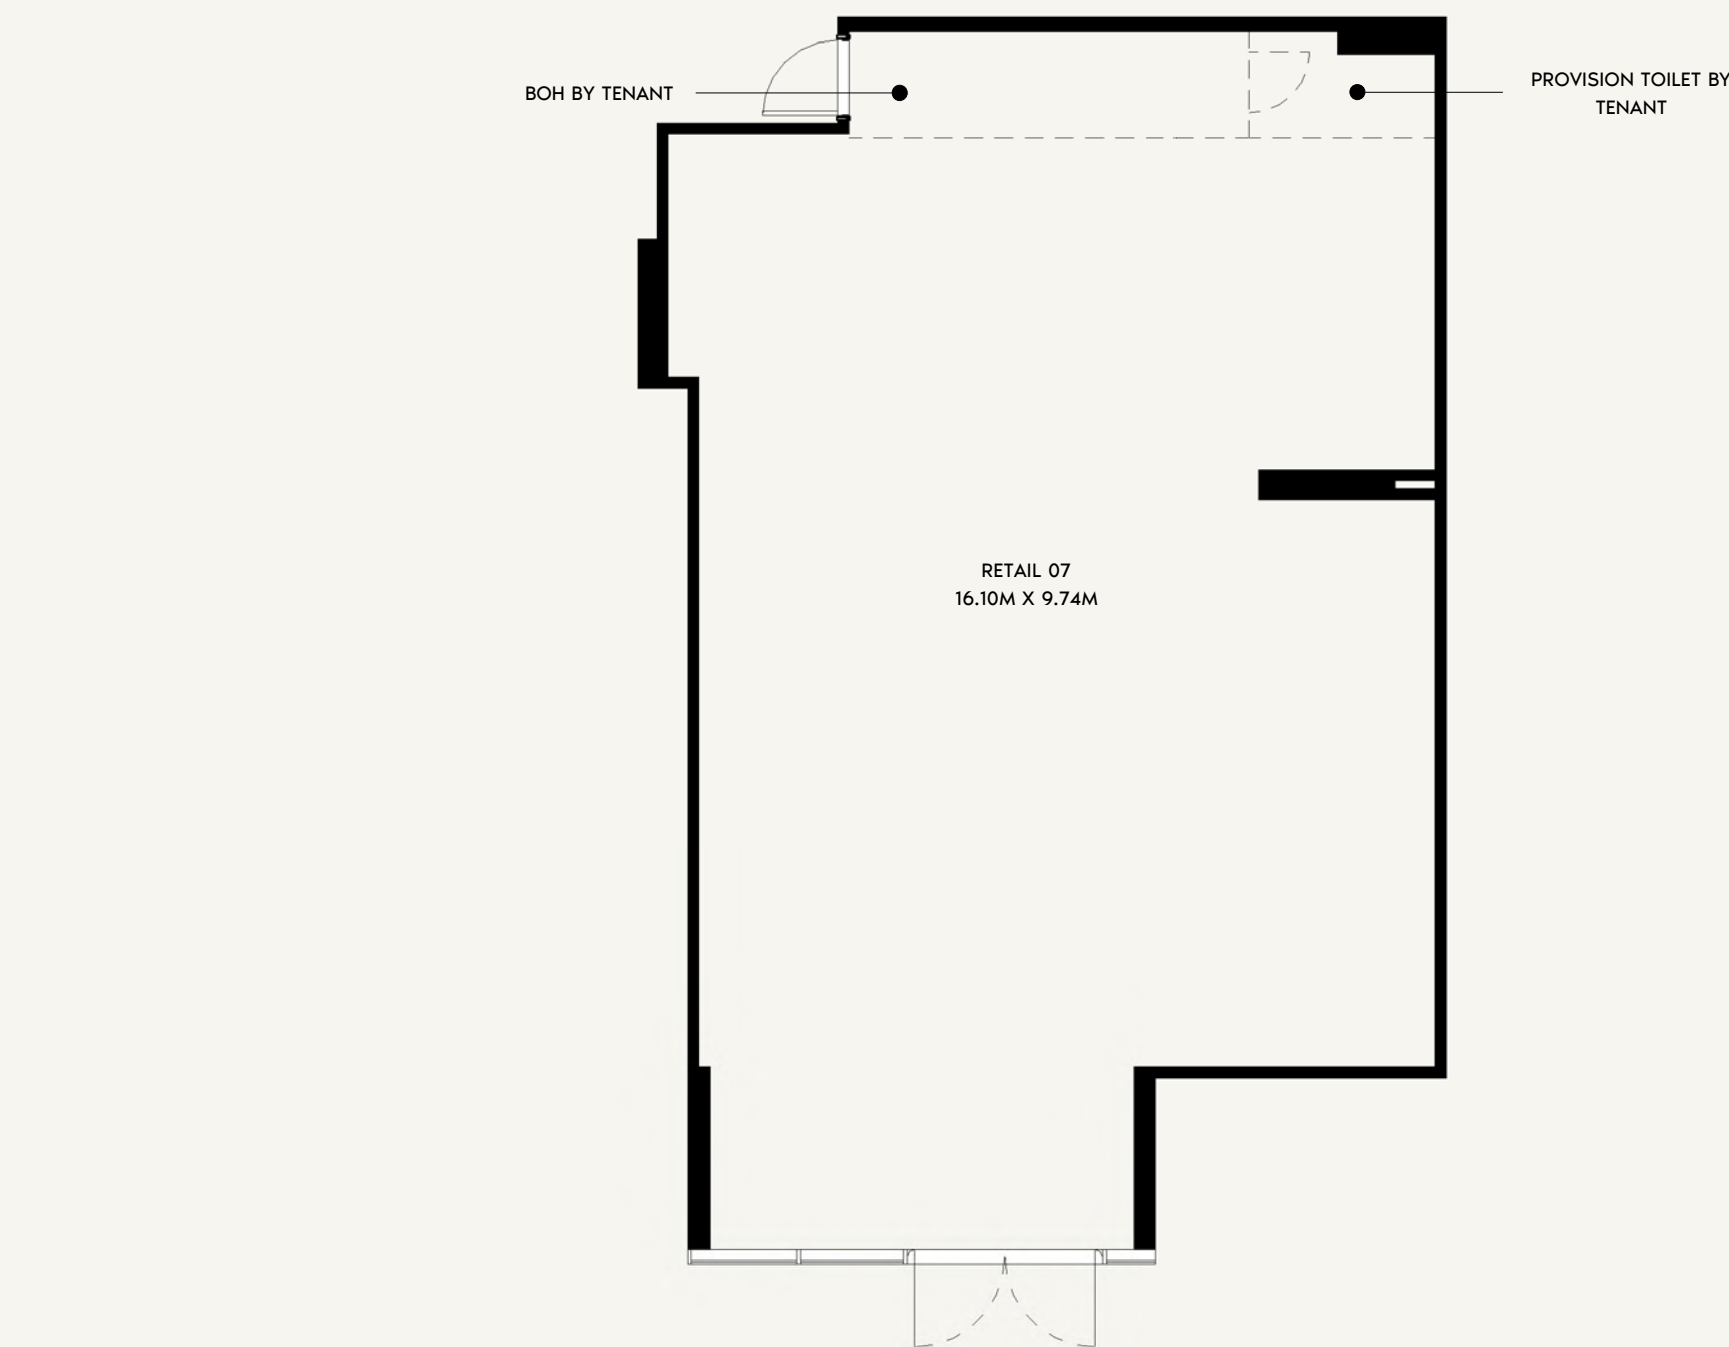

FLOOR NO:
GROUND FLOOR

UNIT TYPE:
RTL-07

INDOOR UNIT AREA:
1,620.63 SQ.FT. (150.56 SQ.M)

OUTDOOR UNIT AREA:
N/A




DISCLAIMER:
THE COLORED MARKETING FLOOR PLANS PROVIDED BY THE DEVELOPER ARE FOR ILLUSTRATIVE PURPOSES ONLY. ACTUAL DIMENSIONS, LAYOUT, AND FINISHES MAY VARY FROM THOSE DEPICTED IN THE PLANS. FURNITURE, FIXTURES, AND EQUIPMENT SHOWN IN THE PLANS ARE FOR DECORATIVE PURPOSES ONLY AND ARE NOT INCLUDED IN THE PURCHASE OR LEASE OF THE PROPERTY. THE DEVELOPER RESERVES THE RIGHT TO MAKE MODIFICATIONS, REVISIONS, AND CHANGES TO THE FLOOR PLANS, SPECIFICATIONS, AND FEATURES WITHOUT PRIOR NOTICE.

TOTAL UNIT AREA:
1,620.63 SQ.FT. (150.56 SQ.M)


PROJECT NAME / BUILDING:
JADAF / PROJECT 09

UNIT NO:
107


MS
APPROVED :
MS
REVIEWED :
HY
DRAWN :
SHEET SIZE A3

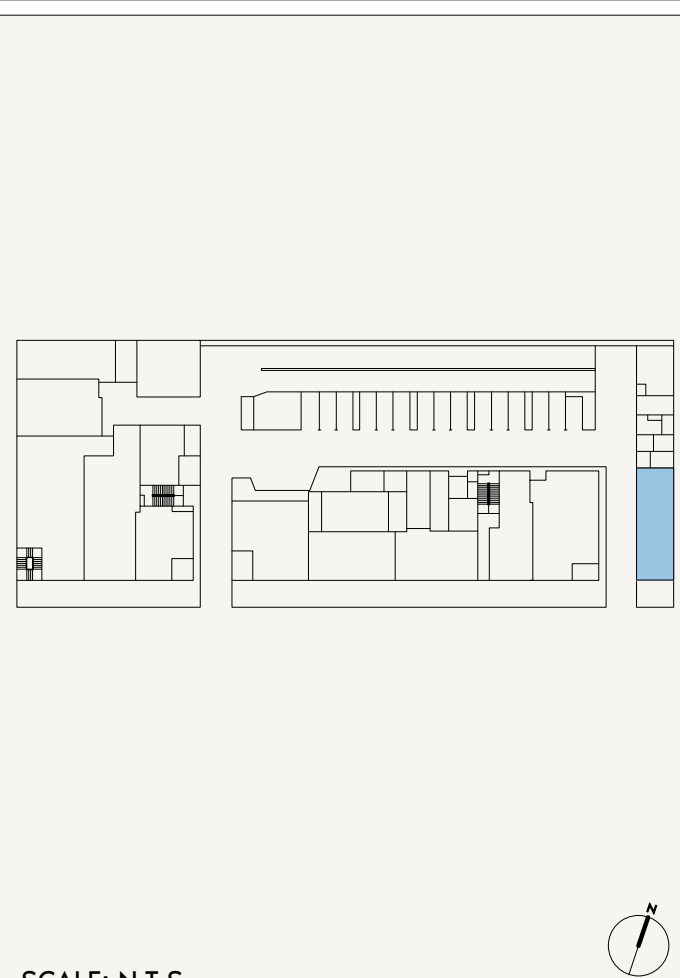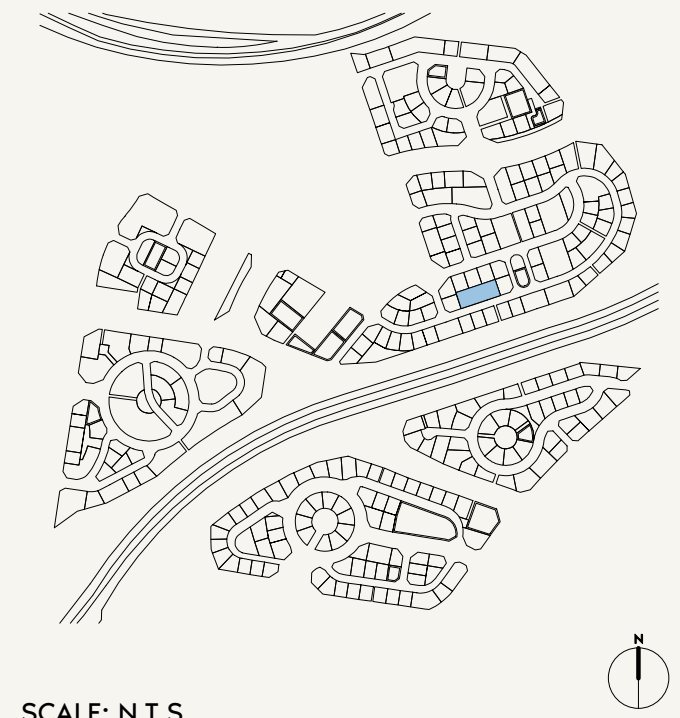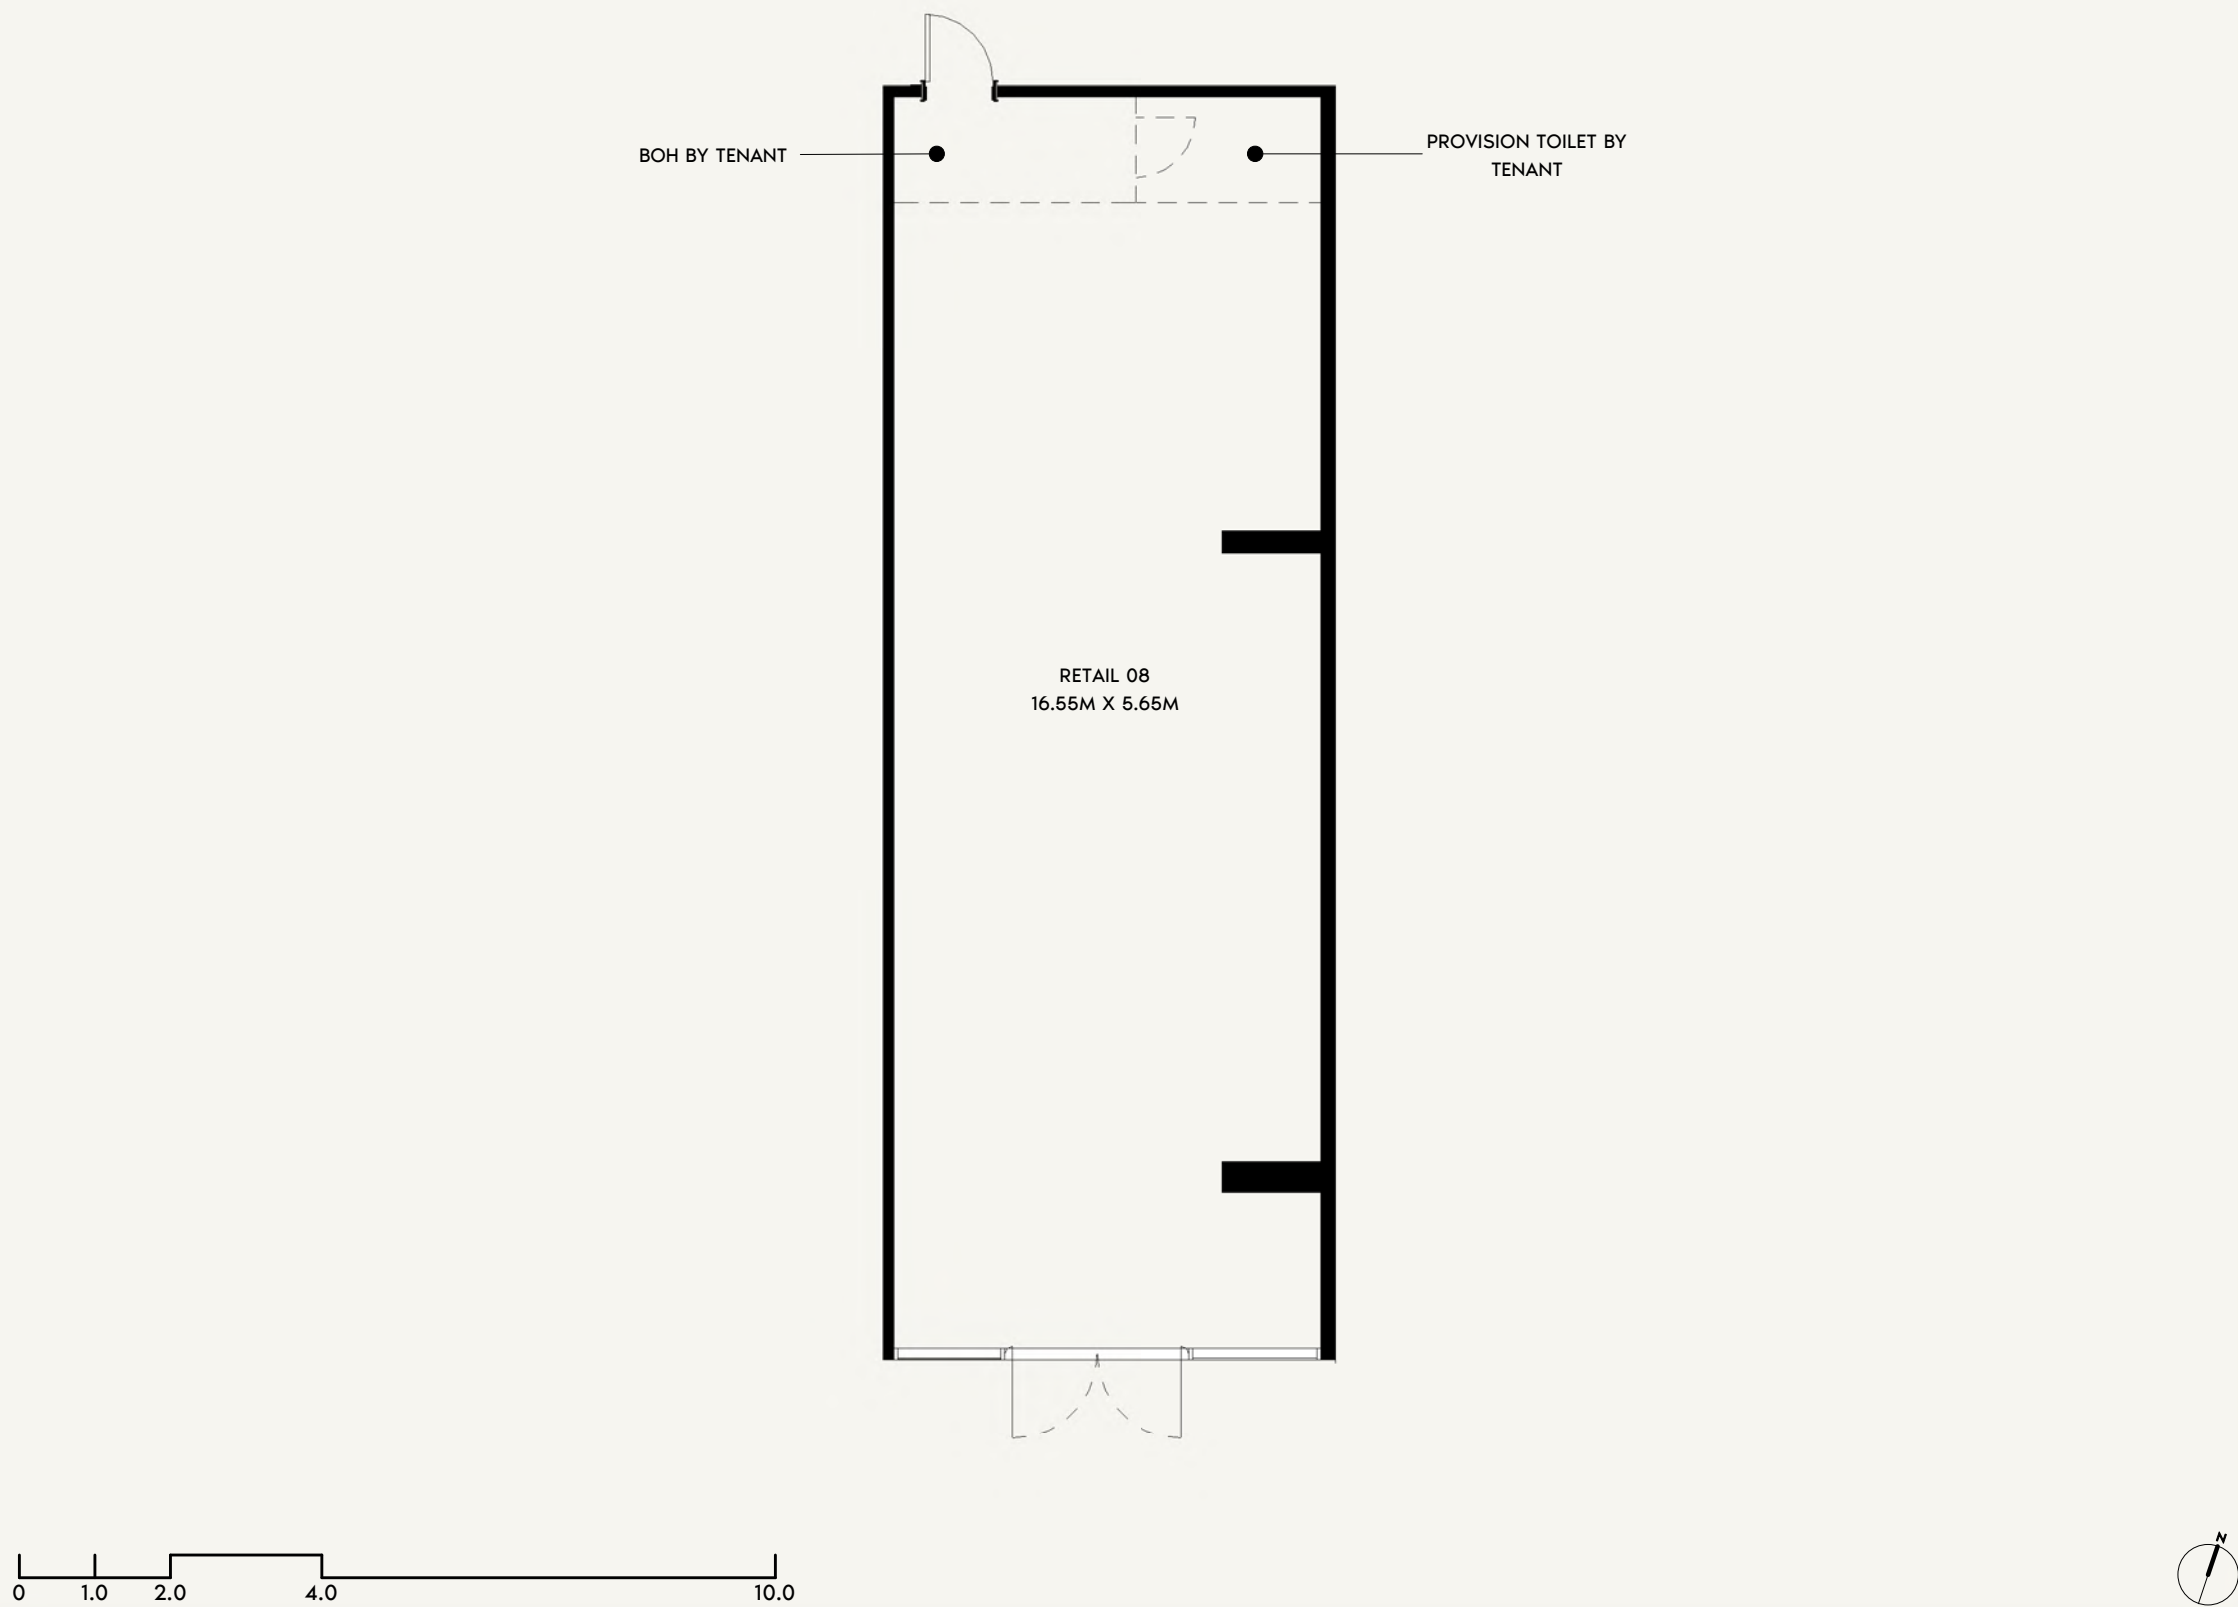

FLOOR NO: GROUND FLOOR	INDOOR UNIT AREA: 1,050.89 SQ.FT. (97.63 SQ.M)		DISCLAIMER: <small>THE COLORED MARKETING FLOOR PLANS PROVIDED BY THE DEVELOPER ARE FOR ILLUSTRATIVE PURPOSES ONLY. ACTUAL DIMENSIONS, LAYOUT, AND FINISHES MAY VARY FROM THOSE DEPICTED IN THE PLANS. FURNITURE, FIXTURES, AND EQUIPMENT SHOWN IN THE PLANS ARE FOR DECORATIVE PURPOSES ONLY AND ARE NOT INCLUDED IN THE PURCHASE OR LEASE OF THE PROPERTY. THE DEVELOPER RESERVES THE RIGHT TO MAKE MODIFICATIONS, REVISIONS, AND CHANGES TO THE FLOOR PLANS, SPECIFICATIONS, AND FEATURES WITHOUT PRIOR NOTICE.</small>	PROJECT NAME / BUILDING: JADAF / PROJECT 09
	UNIT TYPE: RTL-08	OUTDOOR UNIT AREA: N/A	TOTAL UNIT AREA: 1,050.89 SQ.FT. (97.63 SQ.M)	UNIT NO: 108

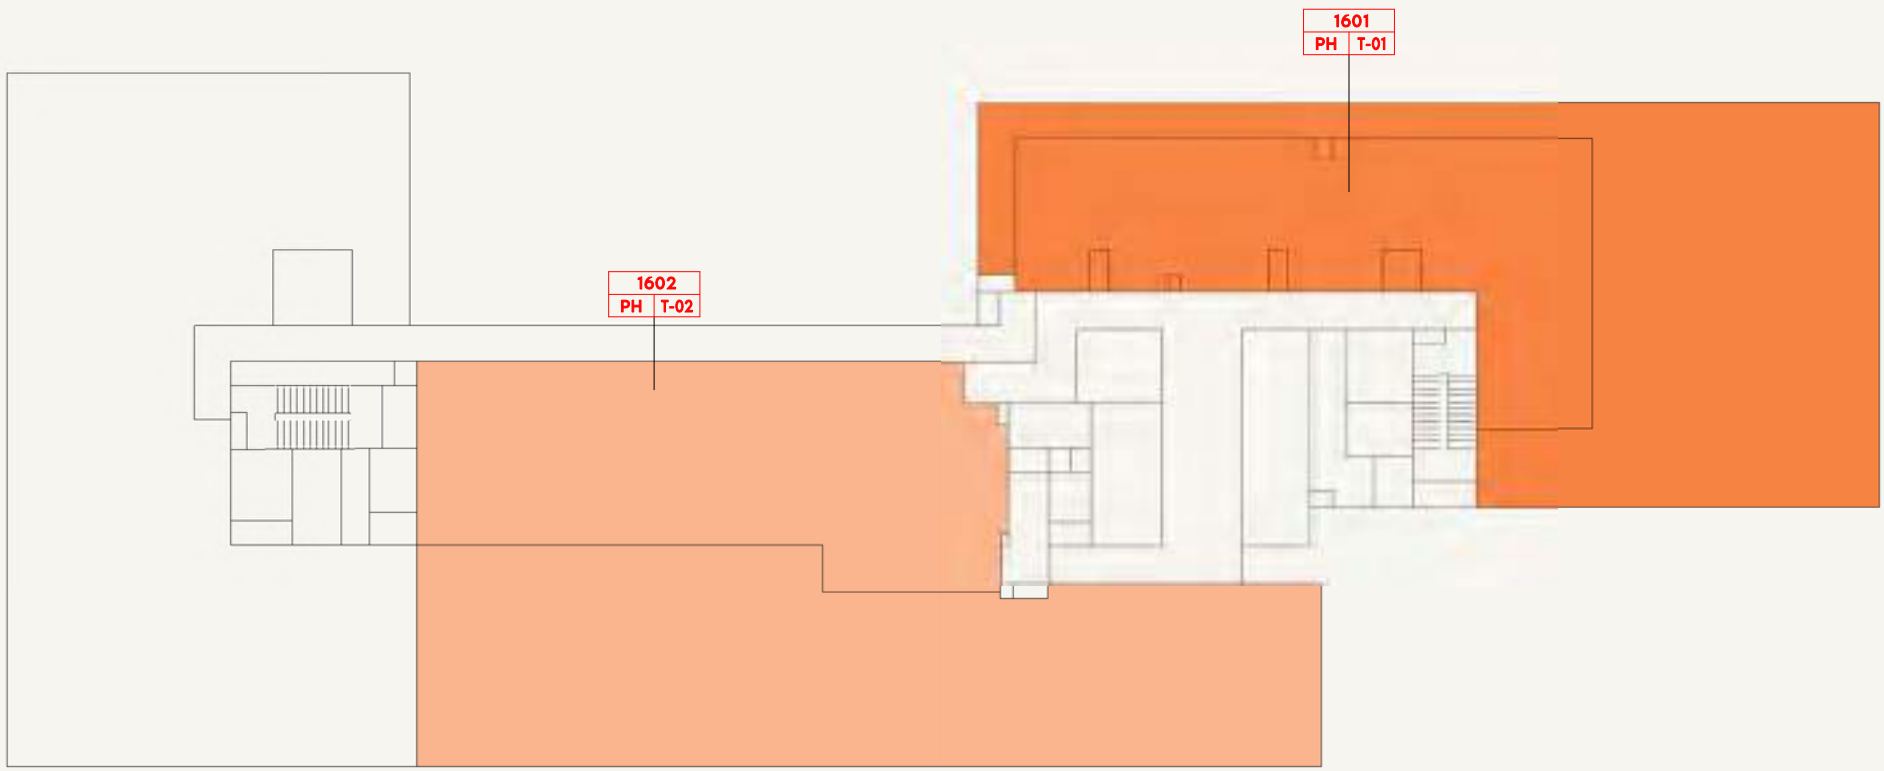

- STUDIO
- 1 BEDROOM
- PENTHOUSE

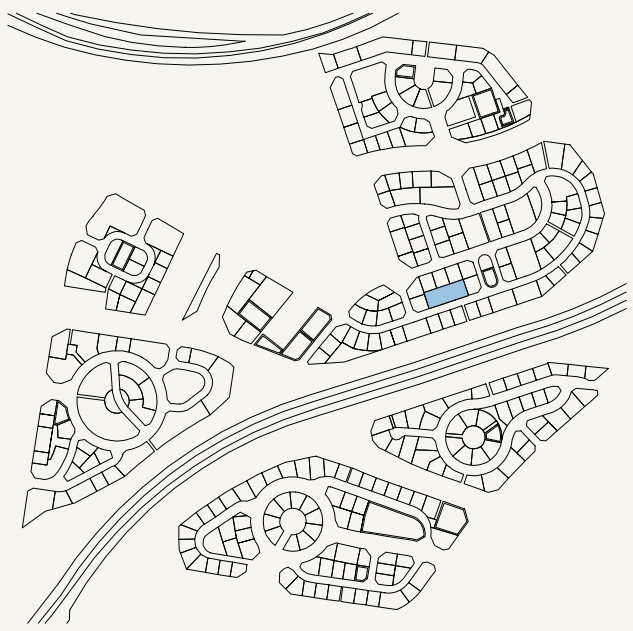

SCALE: N.T.S

ON HOLD





FLOOR NO:
ROOF FLOOR PLAN

UNIT TYPE:
APARTMENTS

DISCLAIMER:
THE COLORED MARKETING FLOOR PLANS PROVIDED BY THE DEVELOPER ARE FOR ILLUSTRATIVE PURPOSES ONLY. ACTUAL DIMENSIONS, LAYOUT, AND FINISHES MAY VARY FROM THOSE DEPICTED IN THE PLANS. FURNITURE, FIXTURES, AND EQUIPMENT SHOWN IN THE PLANS ARE FOR DECORATIVE PURPOSES ONLY AND ARE NOT INCLUDED IN THE PURCHASE OR LEASE OF THE PROPERTY. THE DEVELOPER RESERVES THE RIGHT TO MAKE MODIFICATIONS, REVISIONS, AND CHANGES TO THE FLOOR PLANS, SPECIFICATIONS, AND FEATURES WITHOUT PRIOR NOTICE.

PROJECT NAME / BUILDING:
JADAF / PROJECT 09

DP
APPROVED : MC
REVIEWED : NC
DRAWN : NC
SHEET SIZE A3

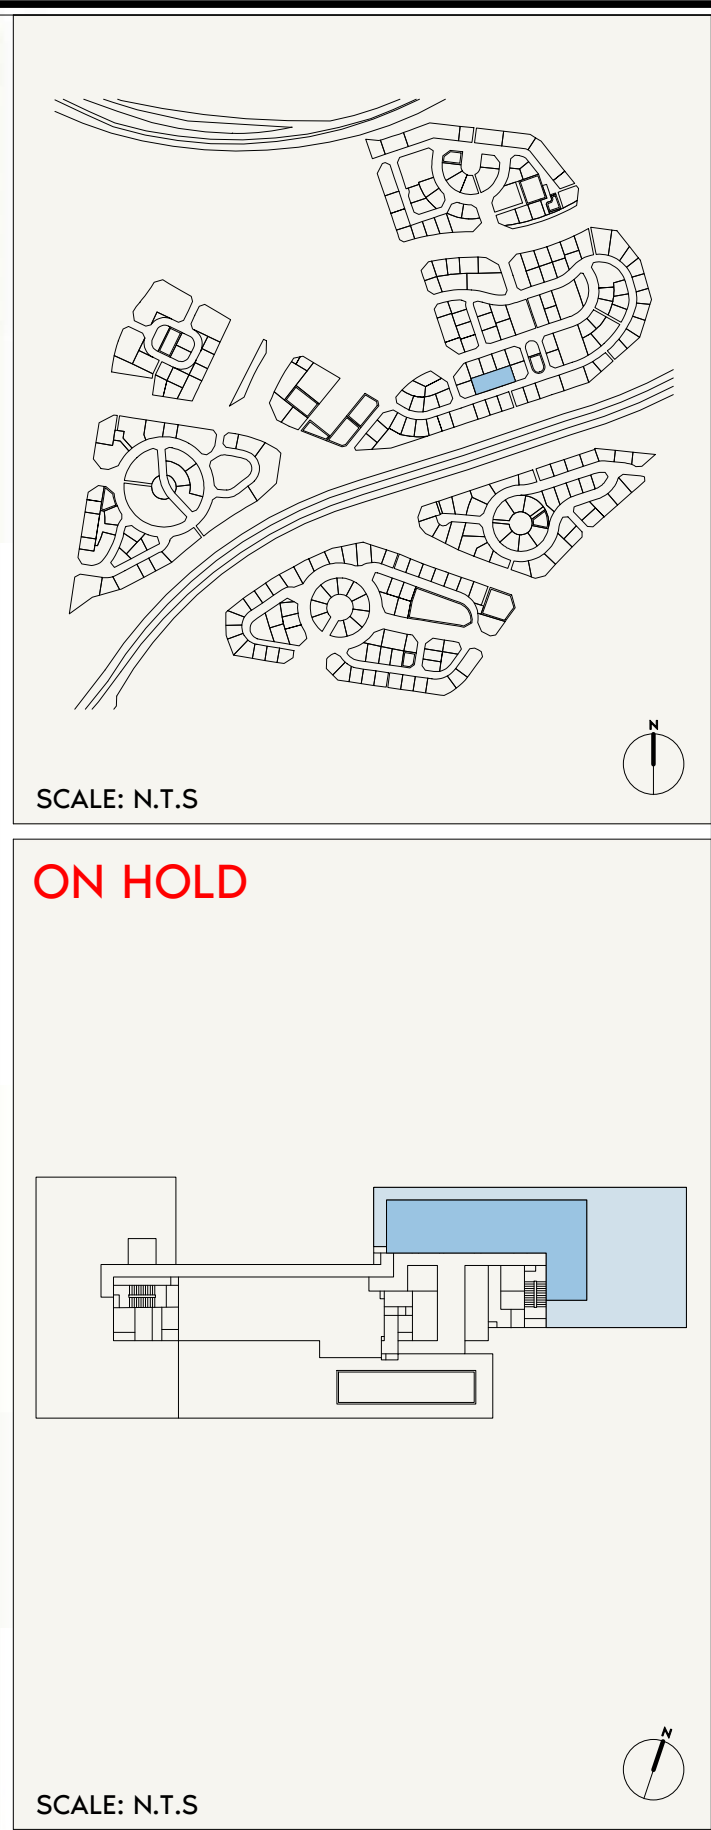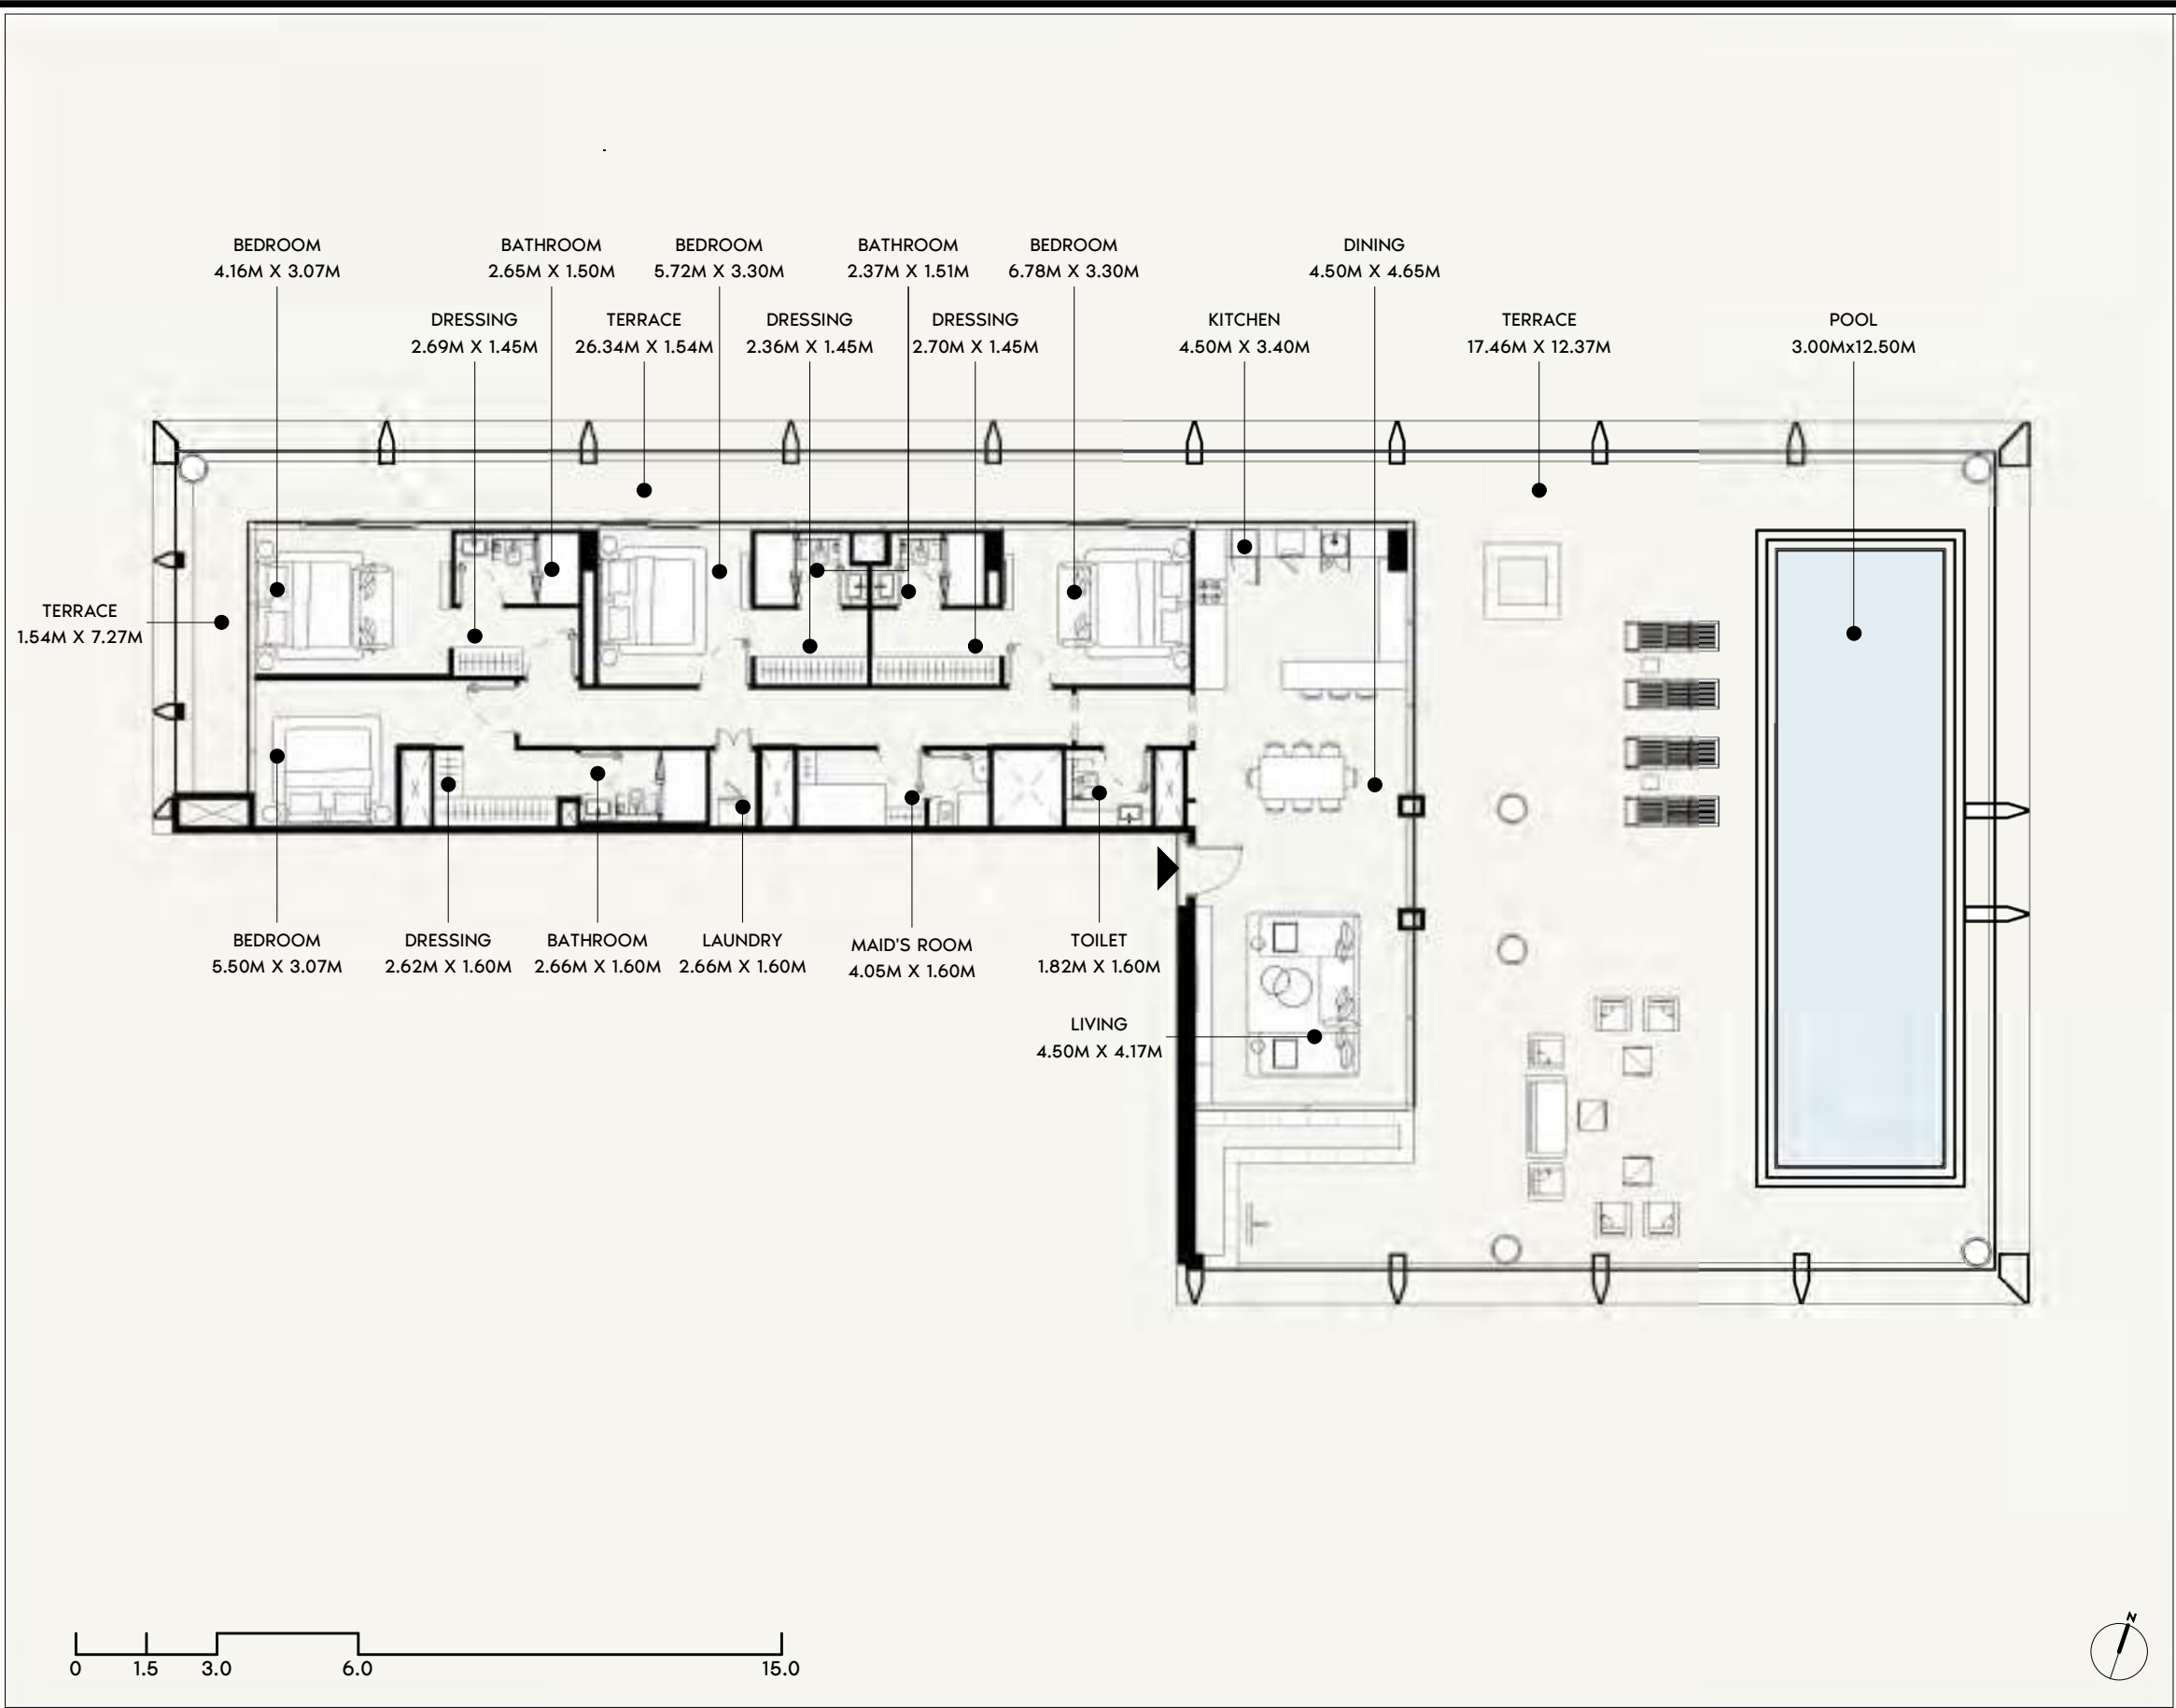

FLOOR NO:

ROOF FLOOR

UNIT TYPE:

PENTHOUSE (TYPE-01)

APARTMENT AREA:

1,962.17 SQ.FT. (182.29 SQ.M)

BALCONY AREA:

3,030.50 SQ.FT.(281.54 SQ.M)

DISCLAIMER:

THE COLORED MARKETING FLOOR PLANS PROVIDED BY THE DEVELOPER ARE FOR ILLUSTRATIVE PURPOSES ONLY. ACTUAL DIMENSIONS, LAYOUT, AND FINISHES MAY VARY FROM THOSE DEPICTED IN THE PLANS. FURNITURE, FIXTURES, AND EQUIPMENT SHOWN IN THE PLANS ARE FOR DECORATIVE PURPOSES ONLY AND ARE NOT INCLUDED IN THE PURCHASE OR LEASE OF THE PROPERTY. THE DEVELOPER RESERVES THE RIGHT TO MAKE MODIFICATIONS, REVISIONS, AND CHANGES TO THE FLOOR PLANS, SPECIFICATIONS, AND FEATURES WITHOUT PRIOR NOTICE.

TOTAL APARTMENT AREA:

4,992.67 SQ.FT. (463.83 SQ.M)



PROJECT NAME / BUILDING:

JADAF / PROJECT 09


UNIT NO:

1601

DP
APPROVED :
MC
REVIEWED :
NC
DRAWN :
SHEET SIZE A3

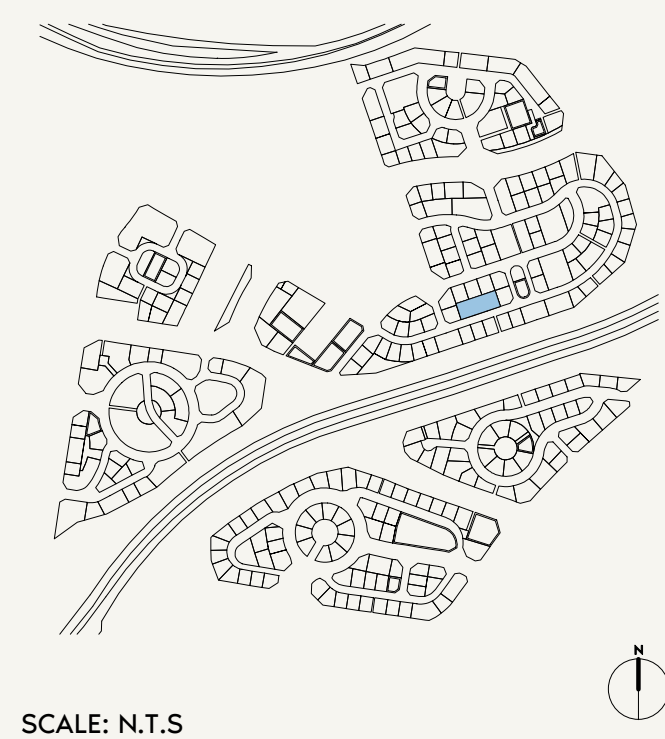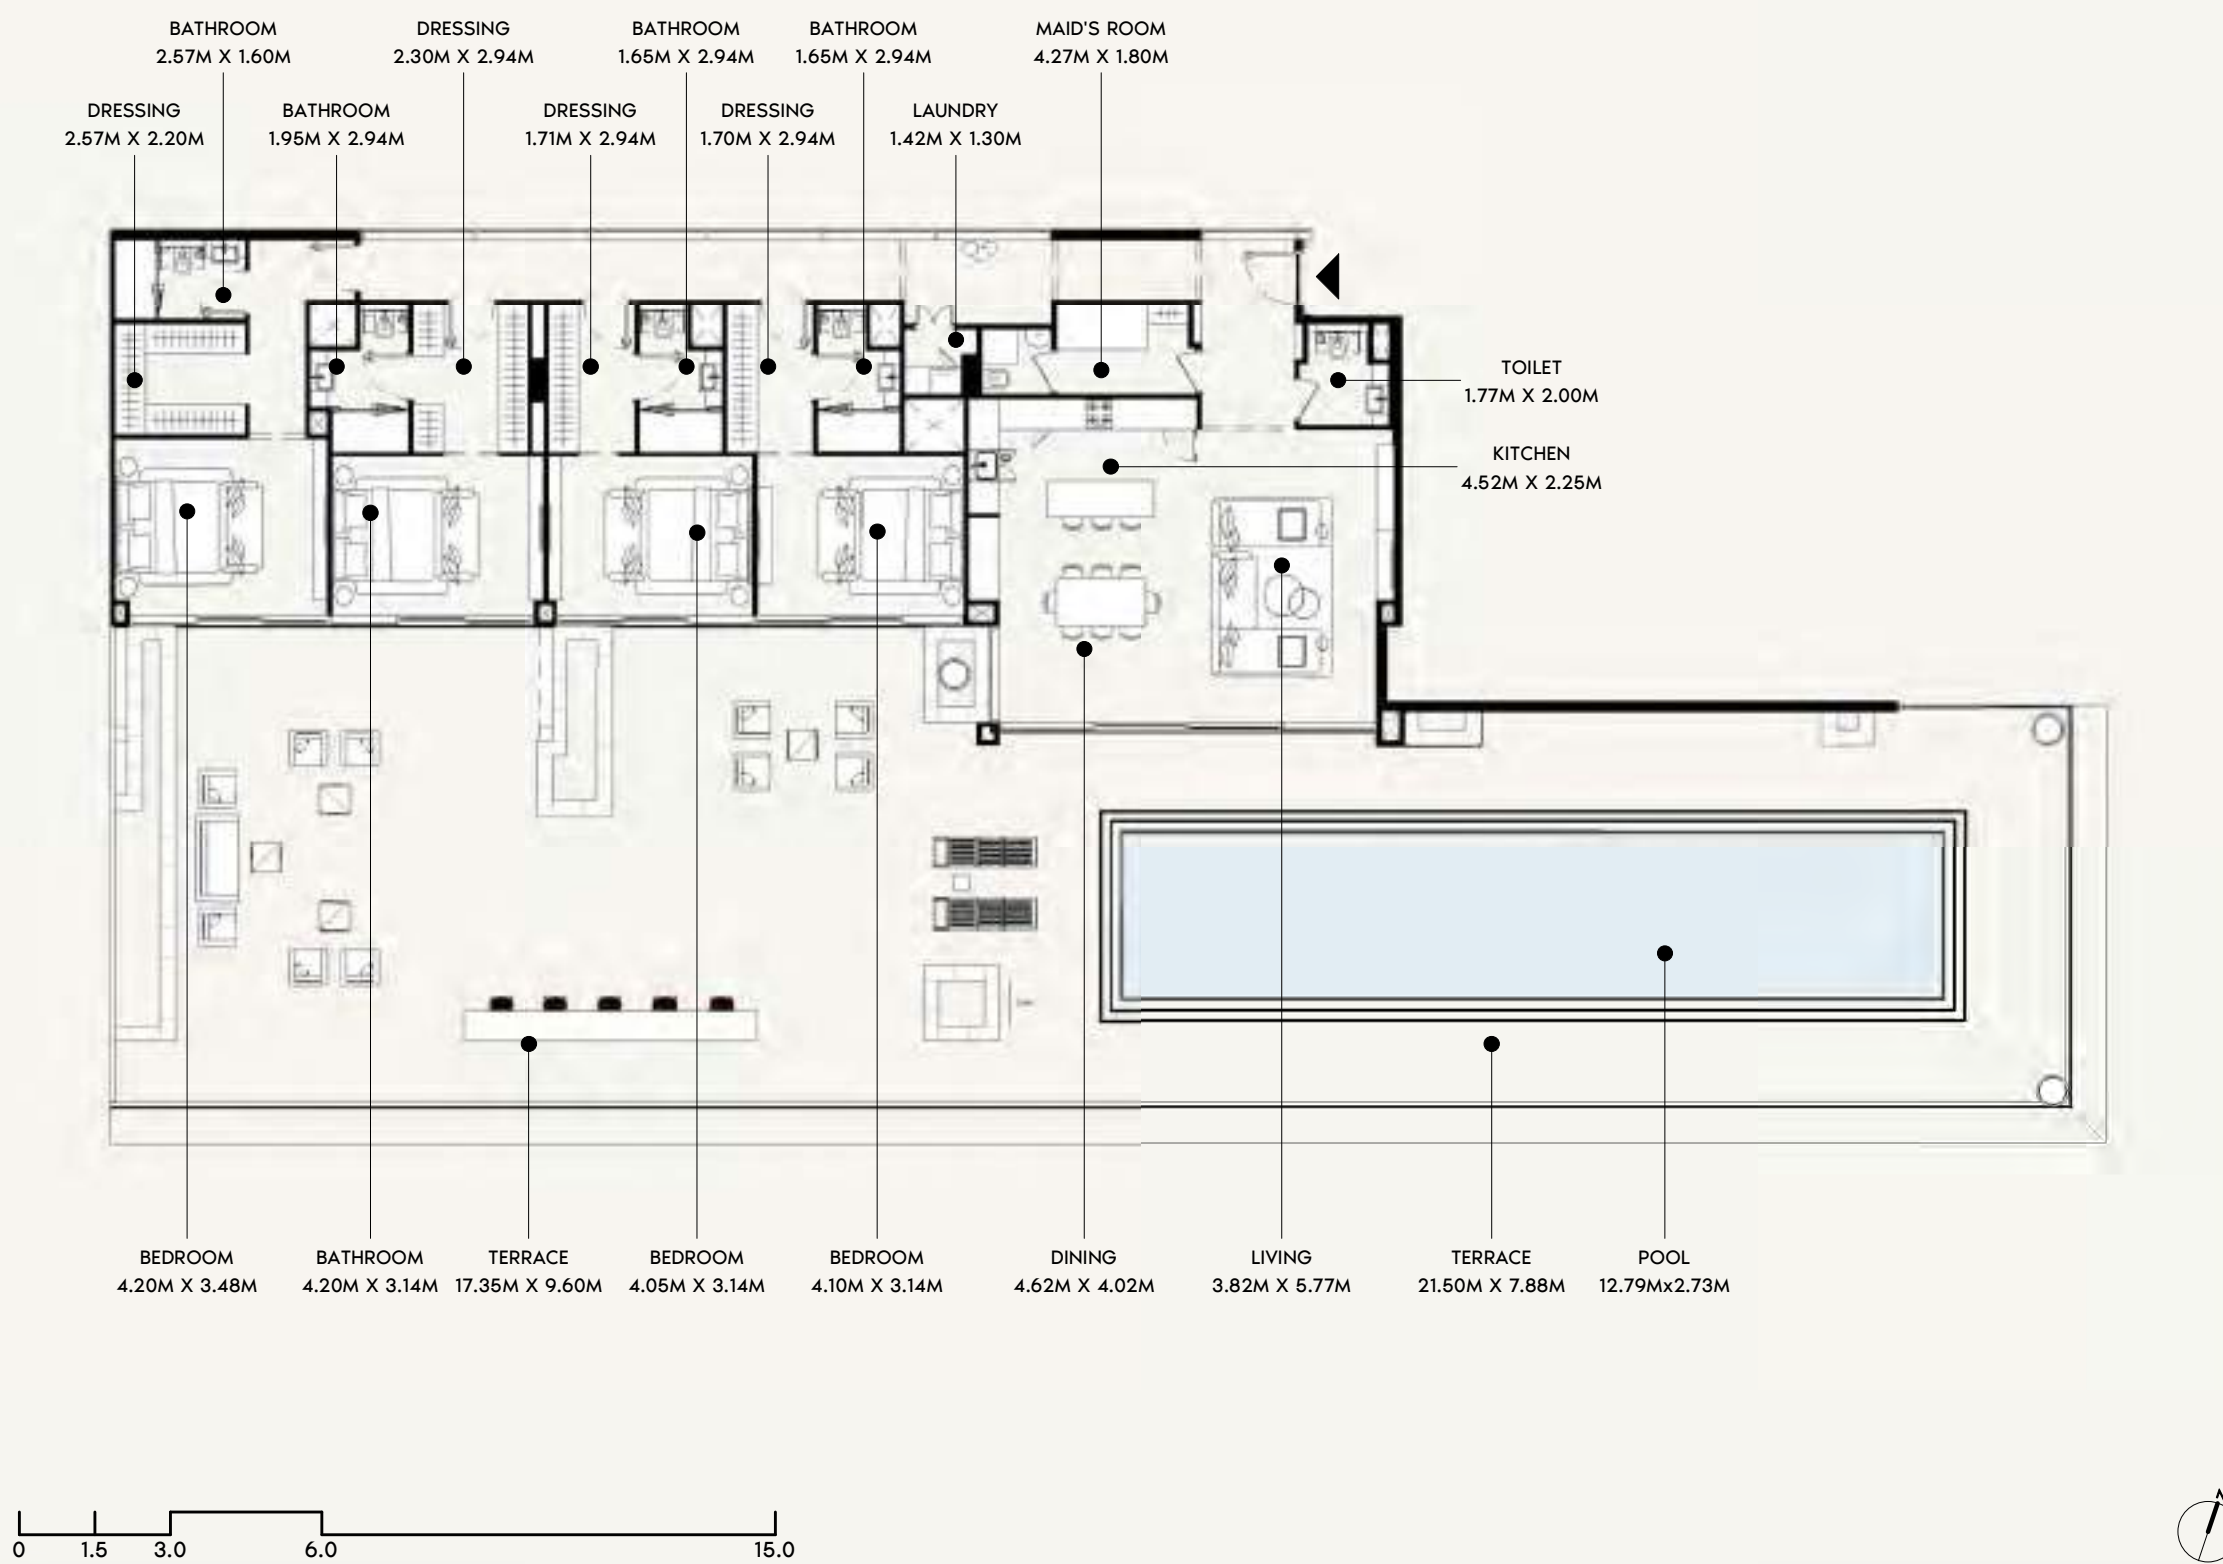

ON HOLD

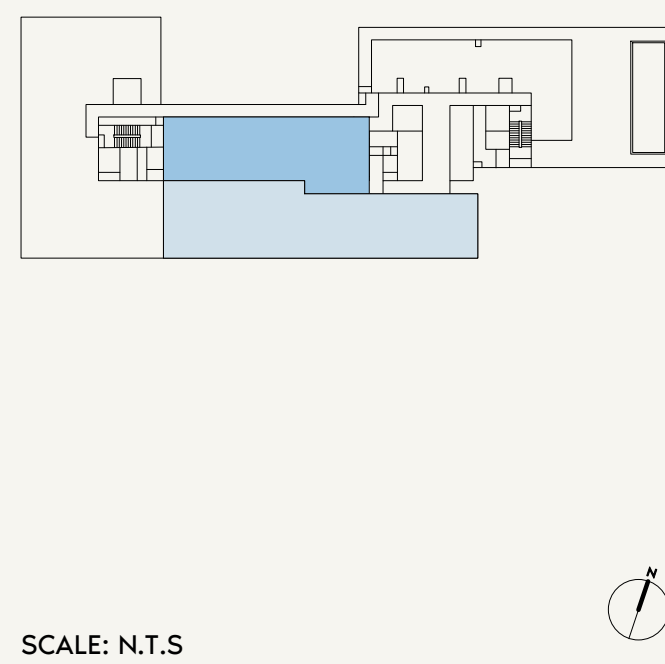

FLOOR NO:
ROOF FLOOR

UNIT TYPE:
PENTHOUSE (TYPE-02)

APARTMENT AREA:
2,227.61 SQ.FT.(206.95 SQ.M)

BALCONY AREA:
3,611.43 SQ.FT. (335.51 SQ.M)

DISCLAIMER:
THE COLORED MARKETING FLOOR PLANS PROVIDED BY THE DEVELOPER ARE FOR ILLUSTRATIVE PURPOSES ONLY. ACTUAL DIMENSIONS, LAYOUT, AND FINISHES MAY VARY FROM THOSE DEPICTED IN THE PLANS. FURNITURE, FIXTURES, AND EQUIPMENT SHOWN IN THE PLANS ARE FOR DECORATIVE PURPOSES ONLY AND ARE NOT INCLUDED IN THE PURCHASE OR LEASE OF THE PROPERTY. THE DEVELOPER RESERVES THE RIGHT TO MAKE MODIFICATIONS, REVISIONS, AND CHANGES TO THE FLOOR PLANS, SPECIFICATIONS, AND FEATURES WITHOUT PRIOR NOTICE.

TOTAL APARTMENT AREA:
5,839.04 SQ.FT. (542.46 SQ.M)

PROJECT NAME / BUILDING:
JADAF / PROJECT 09

UNIT NO:
1602