




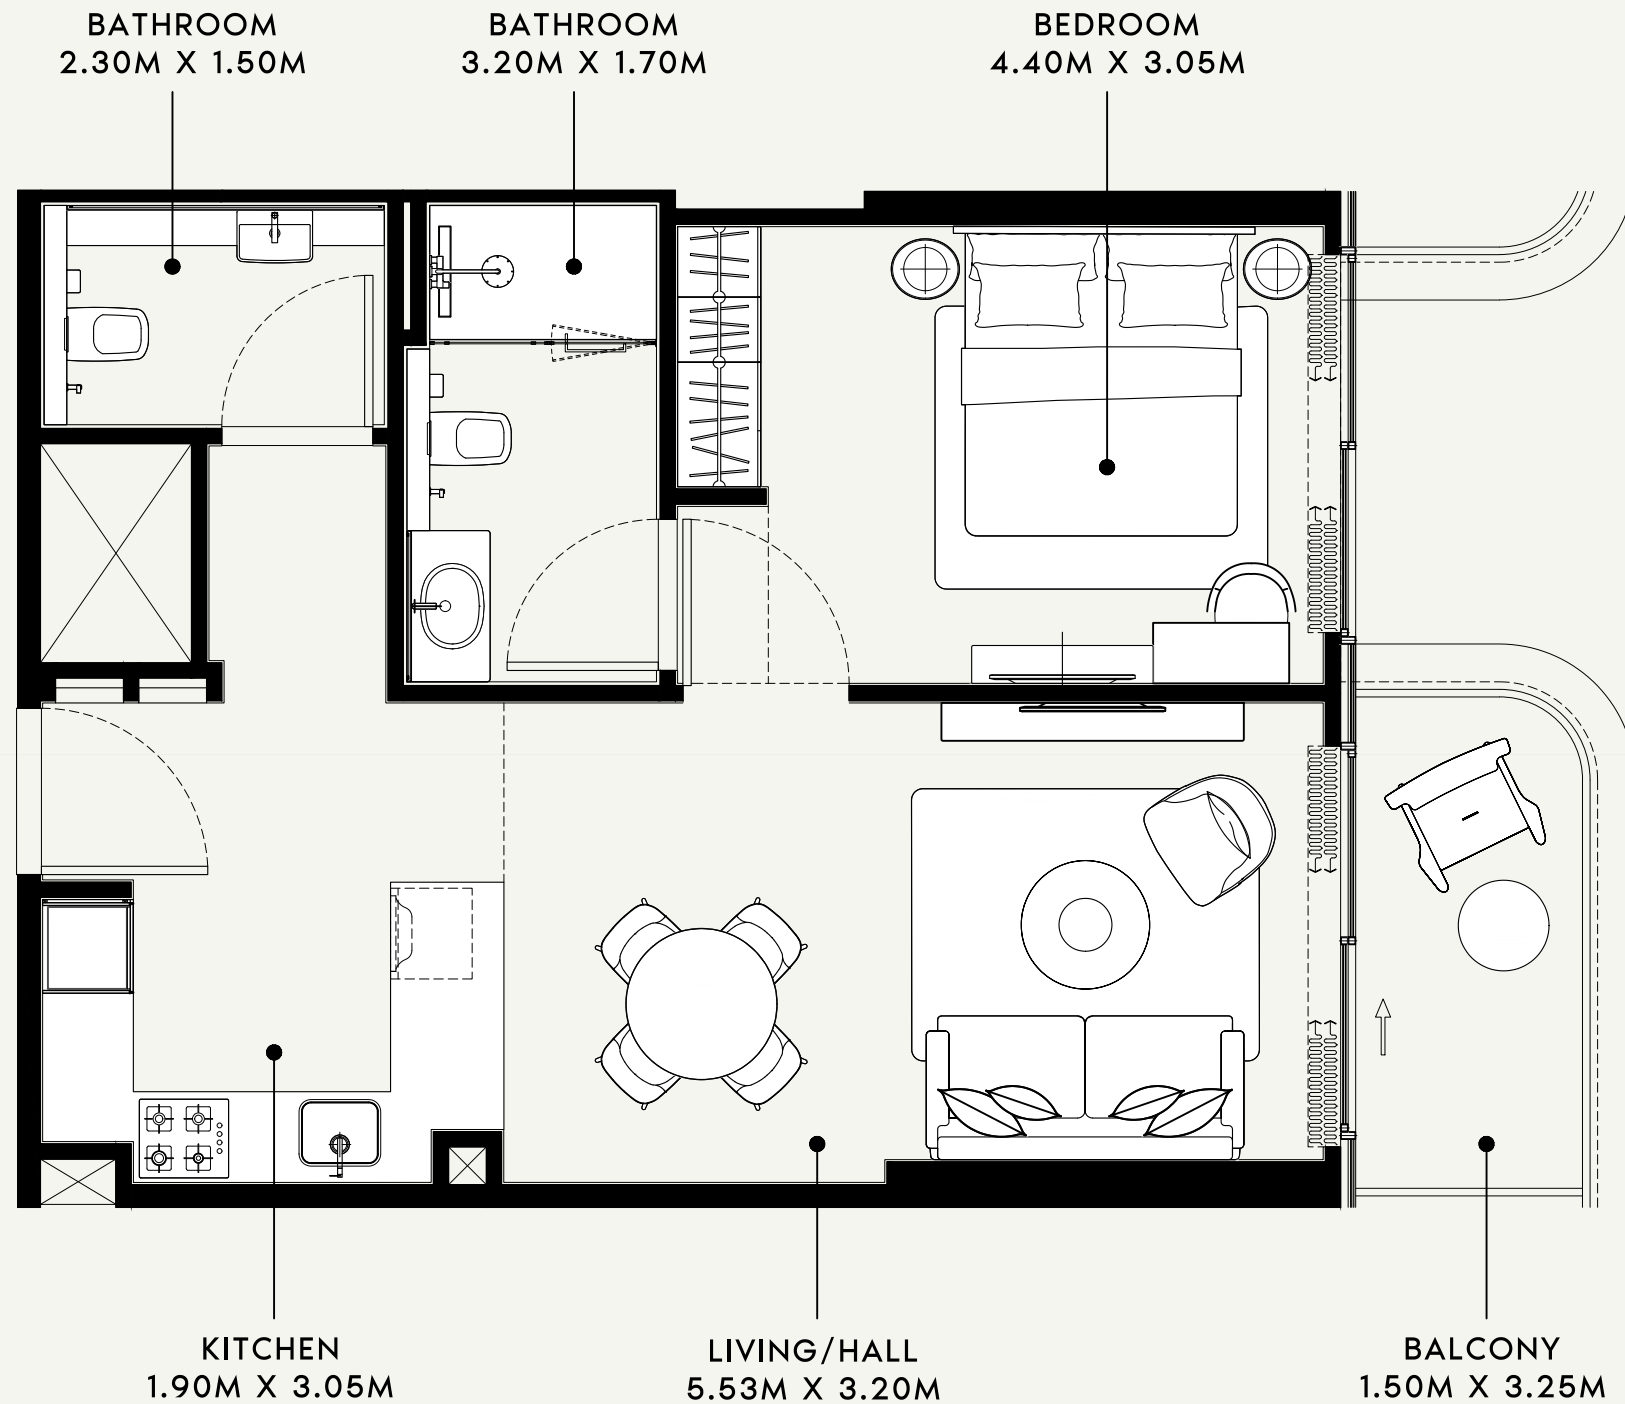

SCALE : 1:50

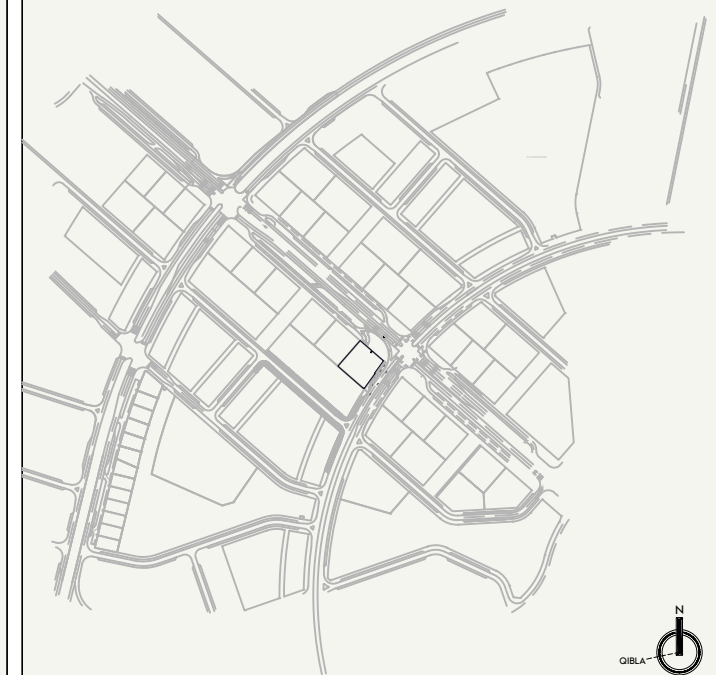

SCALE : N.T.S

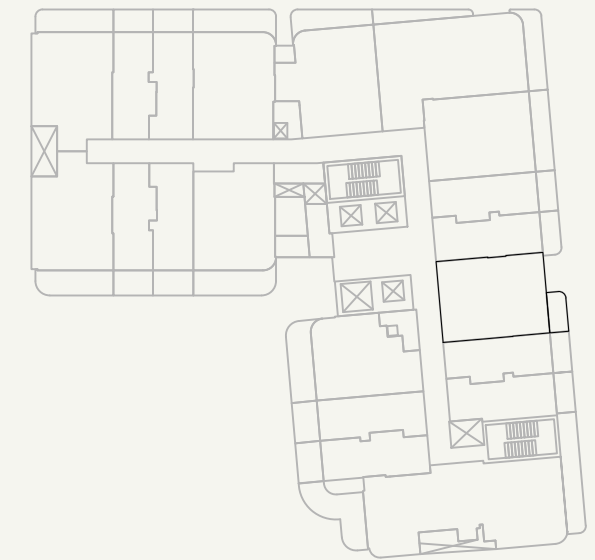

SCALE : N.T.S

AZIZI

FLOOR NO:

1st to 13th FLOOR

APARTMENT AREA:

601.60 SQ.FT. (55.89 SQ.M.)

DISCLAIMER:

THE COLORED MARKETING FLOOR PLANS PROVIDED BY THE DEVELOPER ARE FOR ILLUSTRATIVE PURPOSES ONLY. ACTUAL DIMENSIONS, LAYOUT, AND FINISHES MAY VARY FROM THOSE DEPICTED IN THE PLANS. FURNITURE, FIXTURES, AND EQUIPMENT SHOWN IN THE PLANS ARE FOR DECORATIVE PURPOSES ONLY AND ARE NOT INCLUDED IN THE PURCHASE OR LEASE OF THE PROPERTY. THE DEVELOPER RESERVES THE RIGHT TO MAKE MODIFICATIONS, REVISIONS, AND CHANGES TO THE FLOOR PLANS, SPECIFICATIONS, AND FEATURES WITHOUT PRIOR NOTICE.

PROJECT NAME / BUILDING:

AZIZI RUBY

UNIT TYPE:

1 BEDROOM (TYPE 1)

BALCONY AREA:

60.82 SQ.FT. (5.65 SQ.M.)

TOTAL APARTMENT AREA:

662.42 SQ.FT. (61.54 SQ.M.)

APARTMENT NO:

101 to 1301

SHEET SIZE : A3
DRAWN : RD
REVIEWED : JL
APPROVED : HR

SCALE : 1:50



FLOOR NO:
1st to 13th FLOOR

UNIT TYPE:
STUDIO (TYPE 1)

APARTMENT AREA:
291.70 SQ.FT. (27.10 SQ.M.)



BALCONY AREA:
55.76 SQ.FT. (5.18 SQ.M.)


DISCLAIMER:
THE COLORED MARKETING FLOOR PLANS PROVIDED BY THE DEVELOPER ARE FOR ILLUSTRATIVE PURPOSES ONLY. ACTUAL DIMENSIONS, LAYOUT, AND FINISHES MAY VARY FROM THOSE DEPICTED IN THE PLANS. FURNITURE, FIXTURES, AND EQUIPMENT SHOWN IN THE PLANS ARE FOR DECORATIVE PURPOSES ONLY AND ARE NOT INCLUDED IN THE PURCHASE OR LEASE OF THE PROPERTY. THE DEVELOPER RESERVES THE RIGHT TO MAKE MODIFICATIONS, REVISIONS, AND CHANGES TO THE FLOOR PLANS, SPECIFICATIONS, AND FEATURES WITHOUT PRIOR NOTICE.

TOTAL APARTMENT AREA:
347.46 SQ.FT. (32.28 SQ.M.)

PROJECT NAME / BUILDING:
AZIZI RUBY

APARTMENT NO:
102 to 1302

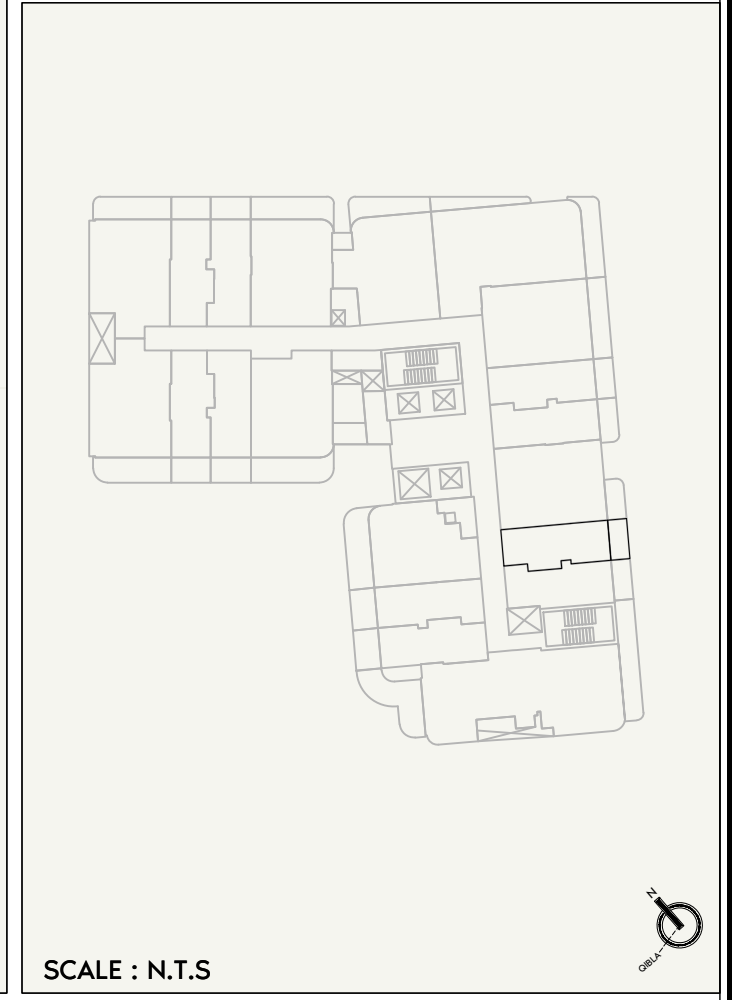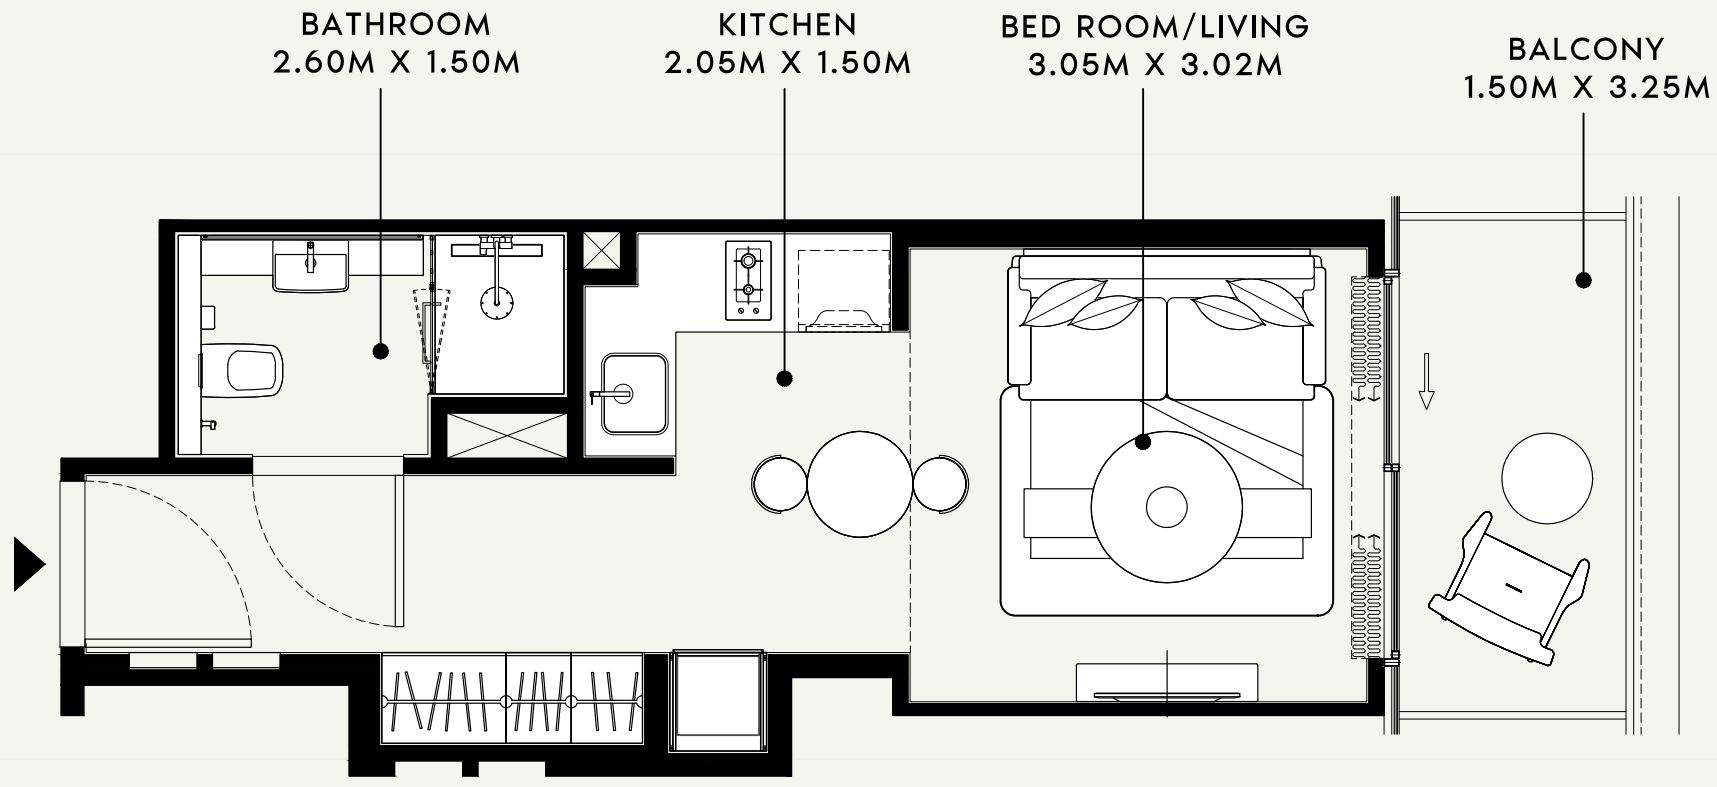

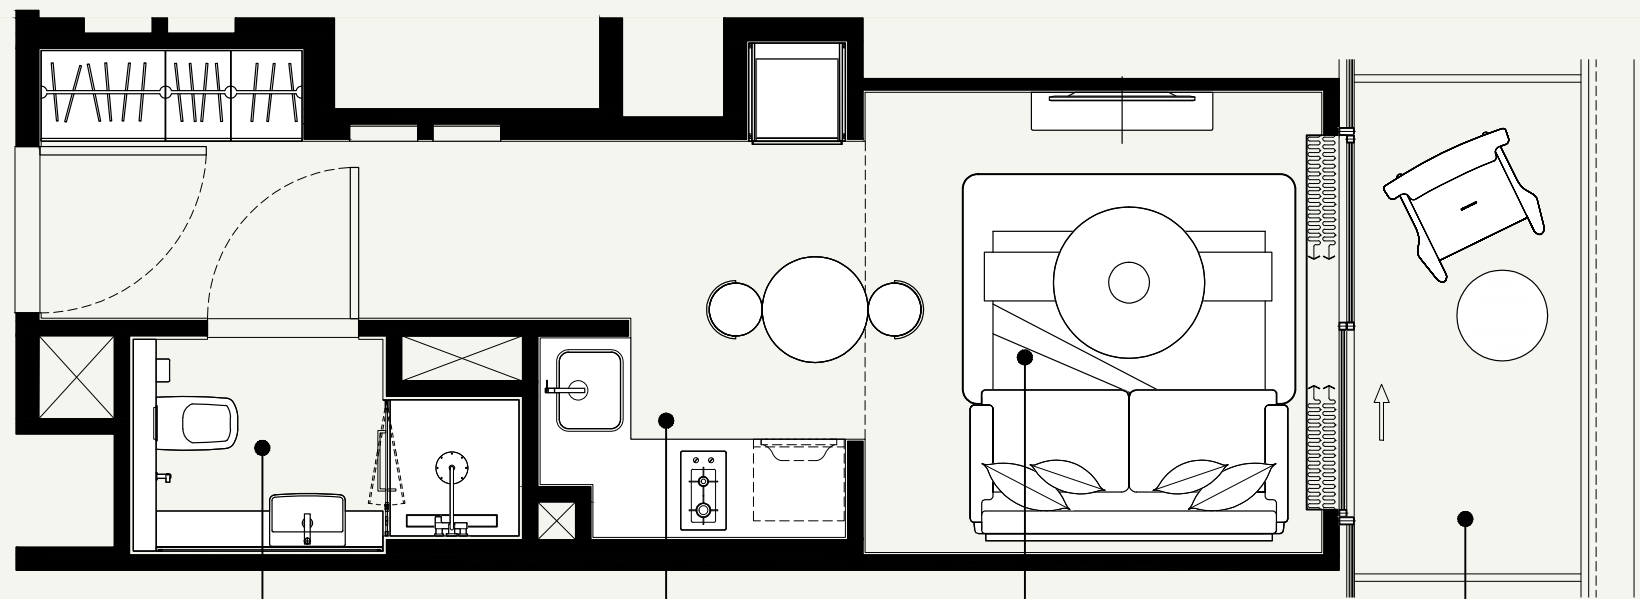


BATHROOM
2.60M X 1.45M

KITCHEN
2.05M X 1.35M


BED ROOM/LIVING
3.05M X 3.07M

BALCONY
1.50M X 3.25M

SCALE : 1:50

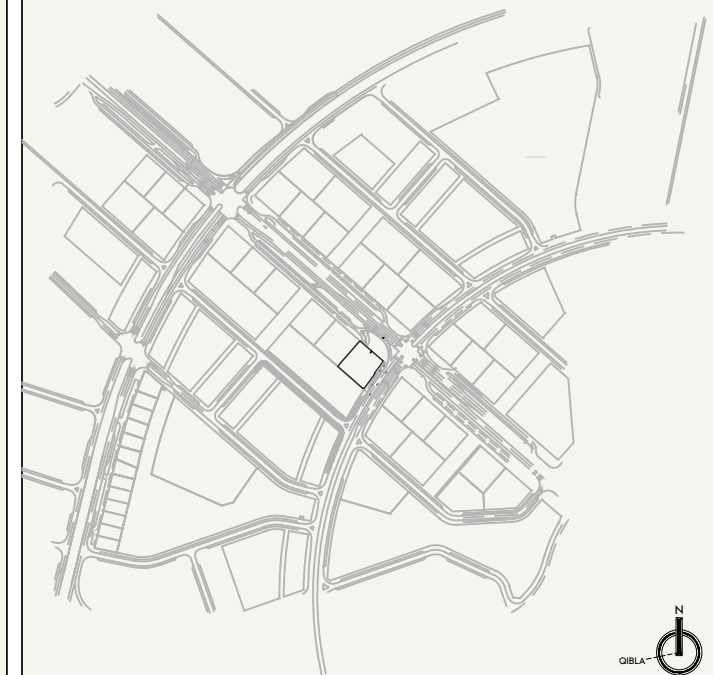

SCALE : N.T.S

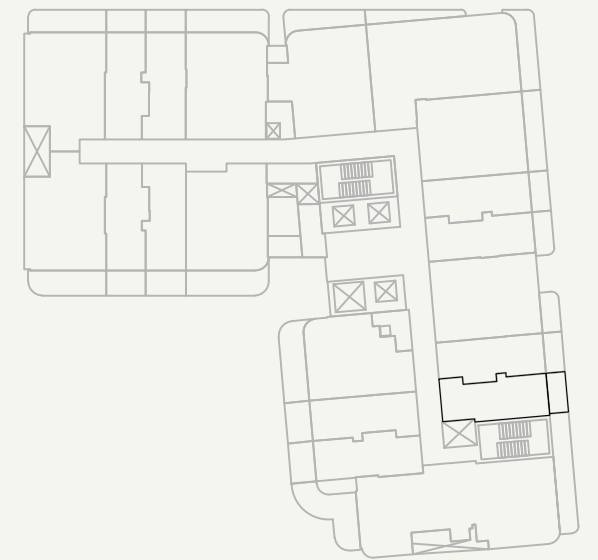

SCALE : N.T.S

AZIZI

FLOOR NO:

1st to 13th FLOOR

UNIT TYPE:

STUDIO (TYPE 2)

APARTMENT AREA:

300.21 SQ.FT. (27.89 SQ.M.)

BALCONY AREA:

55.76 SQ.FT. (5.18 SQ.M.)

DISCLAIMER:

THE COLORED MARKETING FLOOR PLANS PROVIDED BY THE DEVELOPER ARE FOR ILLUSTRATIVE PURPOSES ONLY. ACTUAL DIMENSIONS, LAYOUT, AND FINISHES MAY VARY FROM THOSE DEPICTED IN THE PLANS. FURNITURE, FIXTURES, AND EQUIPMENT SHOWN IN THE PLANS ARE FOR DECORATIVE PURPOSES ONLY AND ARE NOT INCLUDED IN THE PURCHASE OR LEASE OF THE PROPERTY. THE DEVELOPER RESERVES THE RIGHT TO MAKE MODIFICATIONS, REVISIONS, AND CHANGES TO THE FLOOR PLANS, SPECIFICATIONS, AND FEATURES WITHOUT PRIOR NOTICE.

TOTAL APARTMENT AREA:

355.97 SQ.FT. (33.07 SQ.M.)


PROJECT NAME / BUILDING:

AZIZI RUBY


APARTMENT NO:

103 to 1303


SHEET SIZE : A3 DRAWN : RD REVIEWED : JL APPROVED : HR

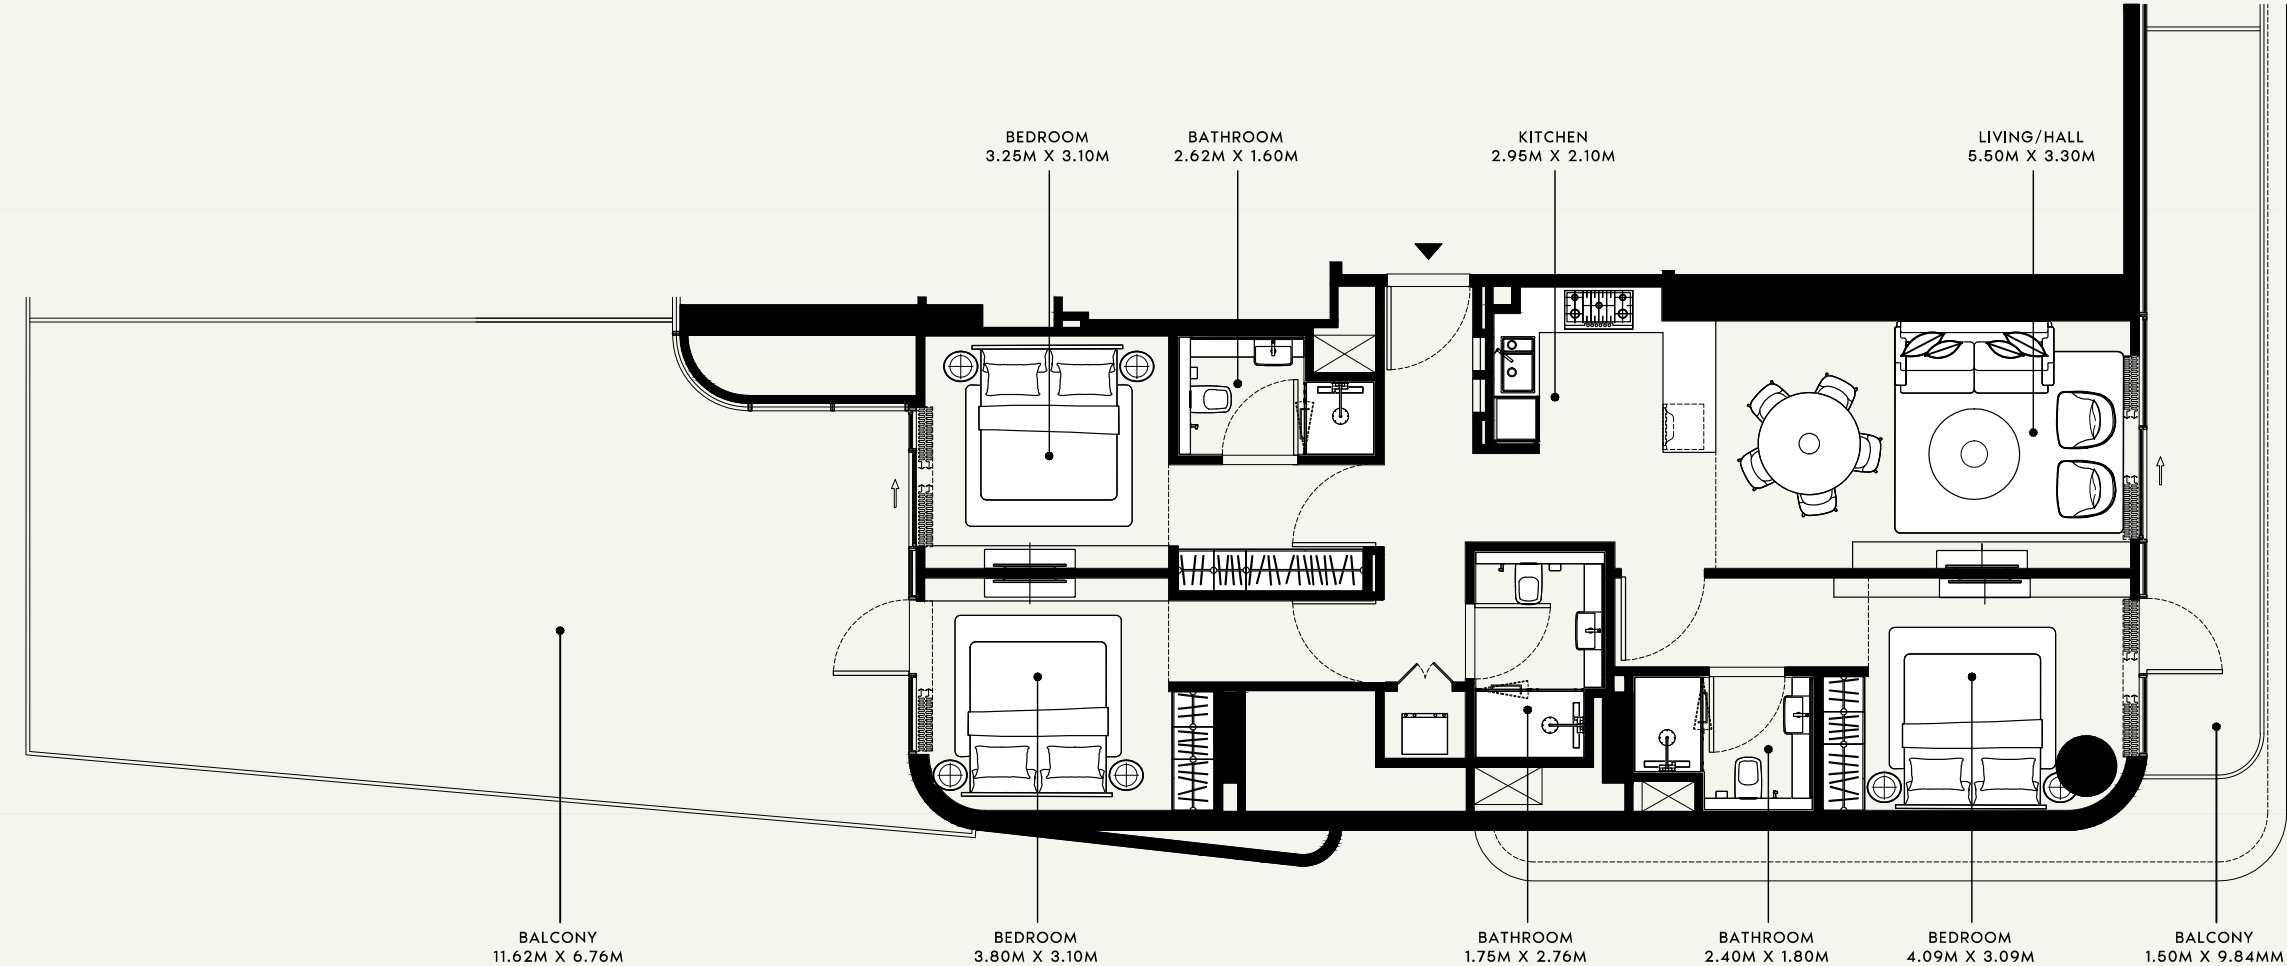

SCALE : 1:100

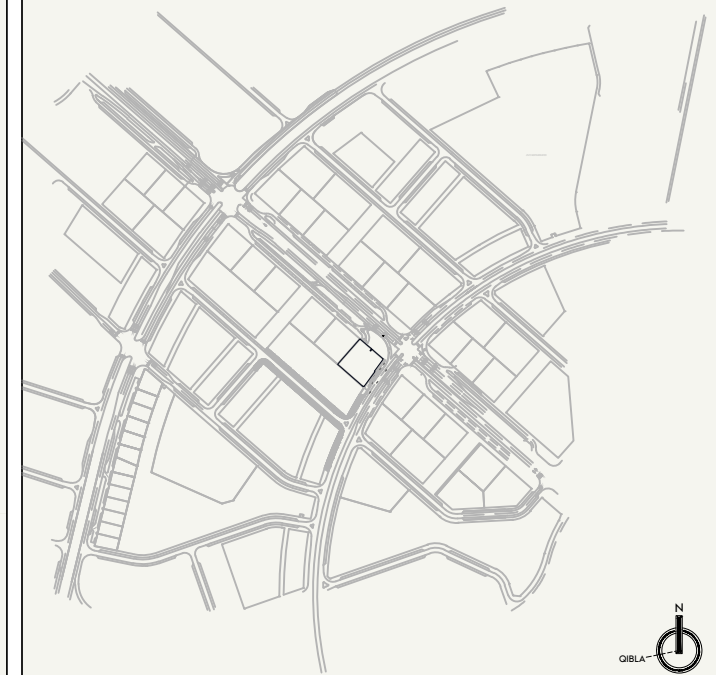

SCALE : N.T.S

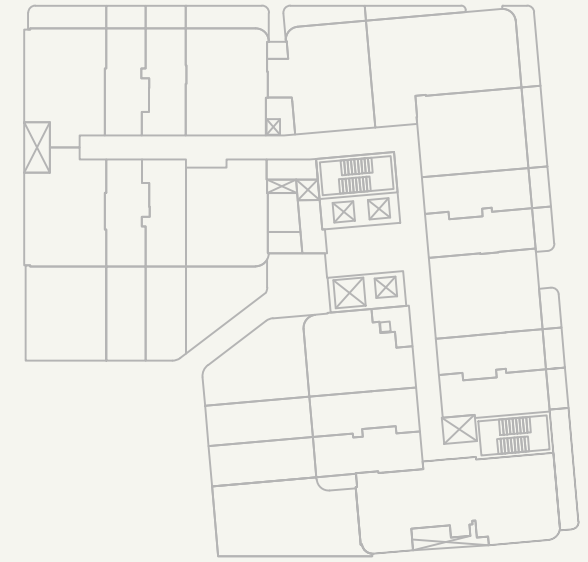

SCALE : N.T.S



FLOOR NO:

1st FLOOR

APARTMENT AREA:

1121.82 SQ.FT. (104.22 SQ.M.)

DISCLAIMER:

THE COLORED MARKETING FLOOR PLANS PROVIDED BY THE DEVELOPER ARE FOR ILLUSTRATIVE PURPOSES ONLY. ACTUAL DIMENSIONS, LAYOUT, AND FINISHES MAY VARY FROM THOSE DEPICTED IN THE PLANS. FURNITURE, FIXTURES, AND EQUIPMENT SHOWN IN THE PLANS ARE FOR DECORATIVE PURPOSES ONLY AND ARE NOT INCLUDED IN THE PURCHASE OR LEASE OF THE PROPERTY. THE DEVELOPER RESERVES THE RIGHT TO MAKE MODIFICATIONS, REVISIONS, AND CHANGES TO THE FLOOR PLANS, SPECIFICATIONS, AND FEATURES WITHOUT PRIOR NOTICE.

PROJECT NAME / BUILDING:

AZIZI RUBY

UNIT TYPE:

3 BEDROOM (TYPE 1A)

BALCONY AREA:


909.88 SQ.FT. (84.53 SQ.M.)

TOTAL APARTMENT AREA:

2031.71 SQ.FT. (188.75 SQ.M.)

APARTMENT NO:


104

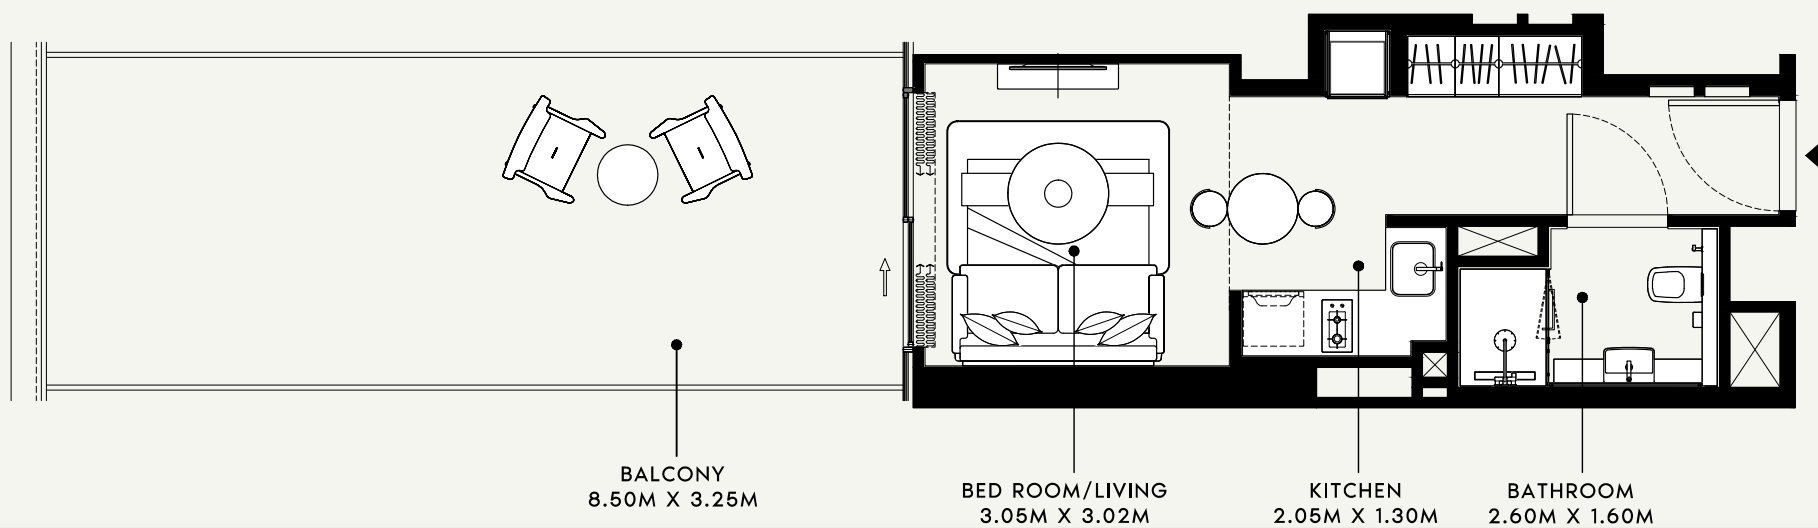

SCALE : 1:75



SCALE : N.T.S

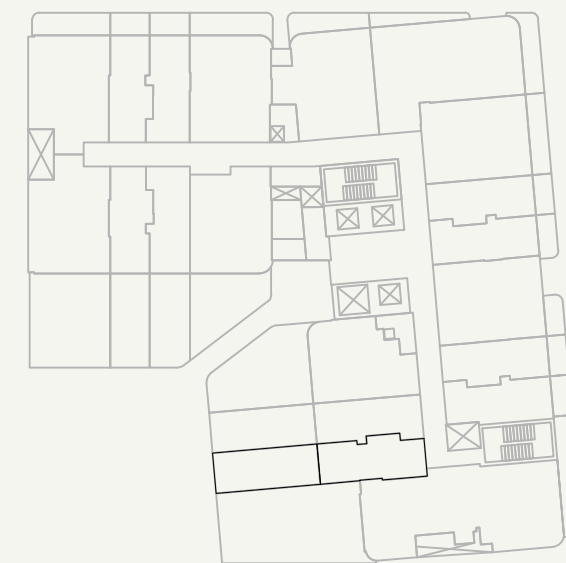

SCALE : N.T.S



FLOOR NO:
1st FLOOR

UNIT TYPE:
STUDIO (TYPE 1D)

APARTMENT AREA:
295.69 SQ.FT. (27.47 SQ.M.)

BALCONY AREA:
304.41 SQ.FT. (28.28 SQ.M.)

DISCLAIMER:
THE COLORED MARKETING FLOOR PLANS PROVIDED BY THE DEVELOPER ARE FOR ILLUSTRATIVE PURPOSES ONLY. ACTUAL DIMENSIONS, LAYOUT, AND FINISHES MAY VARY FROM THOSE DEPICTED IN THE PLANS. FURNITURE, FIXTURES, AND EQUIPMENT SHOWN IN THE PLANS ARE FOR DECORATIVE PURPOSES ONLY AND ARE NOT INCLUDED IN THE PURCHASE OR LEASE OF THE PROPERTY. THE DEVELOPER RESERVES THE RIGHT TO MAKE MODIFICATIONS, REVISIONS, AND CHANGES TO THE FLOOR PLANS, SPECIFICATIONS, AND FEATURES WITHOUT PRIOR NOTICE.


TOTAL APARTMENT AREA:
600.09 SQ.FT. (55.75 SQ.M.)

PROJECT NAME / BUILDING:

AZIZI RUBY

APARTMENT NO:


105

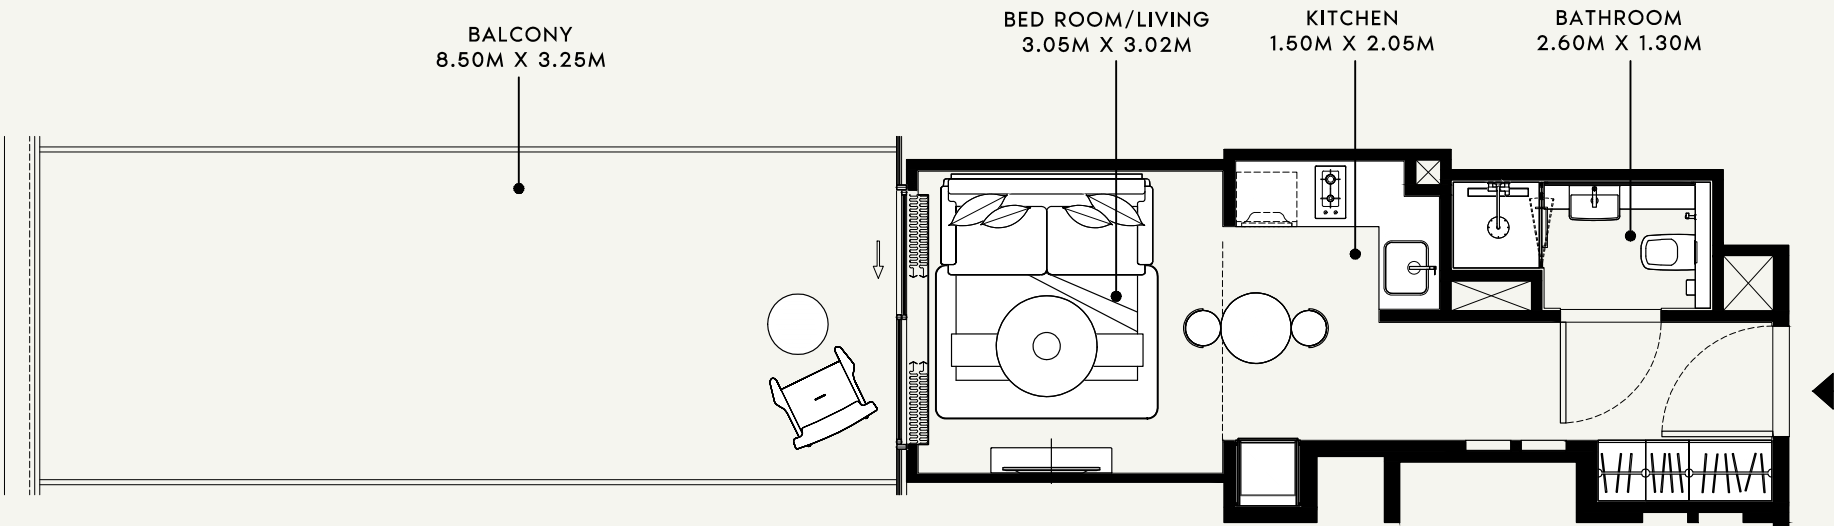

SCALE : 1:75



SCALE : N.T.S

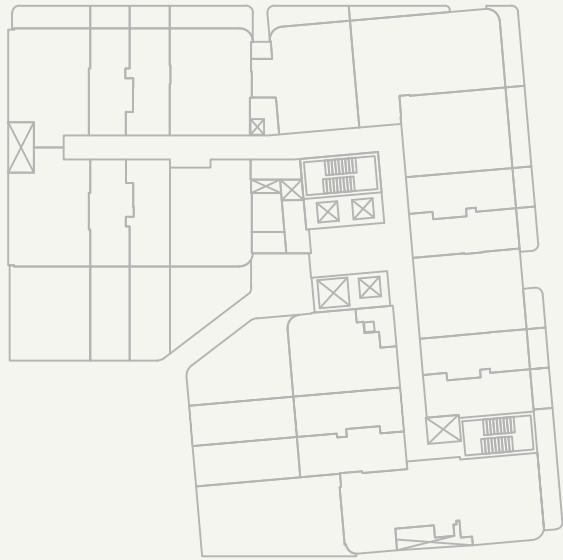

SCALE : N.T.S



FLOOR NO:

1st FLOOR

APARTMENT AREA:

293.53 SQ.FT. (27.27 SQ.M.)

DISCLAIMER:

THE COLORED MARKETING FLOOR PLANS PROVIDED BY THE DEVELOPER ARE FOR ILLUSTRATIVE PURPOSES ONLY. ACTUAL DIMENSIONS, LAYOUT, AND FINISHES MAY VARY FROM THOSE DEPICTED IN THE PLANS. FURNITURE, FIXTURES, AND EQUIPMENT SHOWN IN THE PLANS ARE FOR DECORATIVE PURPOSES ONLY AND ARE NOT INCLUDED IN THE PURCHASE OR LEASE OF THE PROPERTY. THE DEVELOPER RESERVES THE RIGHT TO MAKE MODIFICATIONS, REVISIONS, AND CHANGES TO THE FLOOR PLANS, SPECIFICATIONS, AND FEATURES WITHOUT PRIOR NOTICE.

PROJECT NAME / BUILDING:

AZIZI RUBY

UNIT TYPE:

STUDIO (TYPE 2D)

BALCONY AREA:

304.41 SQ.FT. (28.28 SQ.M.)

TOTAL APARTMENT AREA:

597.94 SQ.FT. (55.55 SQ.M.)

APARTMENT NO:

106

SHEET SIZE : A3 DRAWN : RD REVIEWED : JL APPROVED : HR

SCALE : 1:50



FLOOR NO:

1st FLOOR

UNIT TYPE:

1 BEDROOM (TYPE 2A)

APARTMENT AREA:

545.20 SQ.FT. (50.65 SQ.M.)

BALCONY AREA:

497.51 SQ.FT. (46.22 SQ.M.)

DISCLAIMER:

THE COLORED MARKETING FLOOR PLANS PROVIDED BY THE DEVELOPER ARE FOR ILLUSTRATIVE PURPOSES ONLY. ACTUAL DIMENSIONS, LAYOUT, AND FINISHES MAY VARY FROM THOSE DEPICTED IN THE PLANS. FURNITURE, FIXTURES, AND EQUIPMENT SHOWN IN THE PLANS ARE FOR DECORATIVE PURPOSES ONLY AND ARE NOT INCLUDED IN THE PURCHASE OR LEASE OF THE PROPERTY. THE DEVELOPER RESERVES THE RIGHT TO MAKE MODIFICATIONS, REVISIONS, AND CHANGES TO THE FLOOR PLANS, SPECIFICATIONS, AND FEATURES WITHOUT PRIOR NOTICE.

TOTAL APARTMENT AREA:


1042.71 SQ.FT. (96.87 SQ.M.)

PROJECT NAME / BUILDING:


AZIZI RUBY

APARTMENT NO:


107

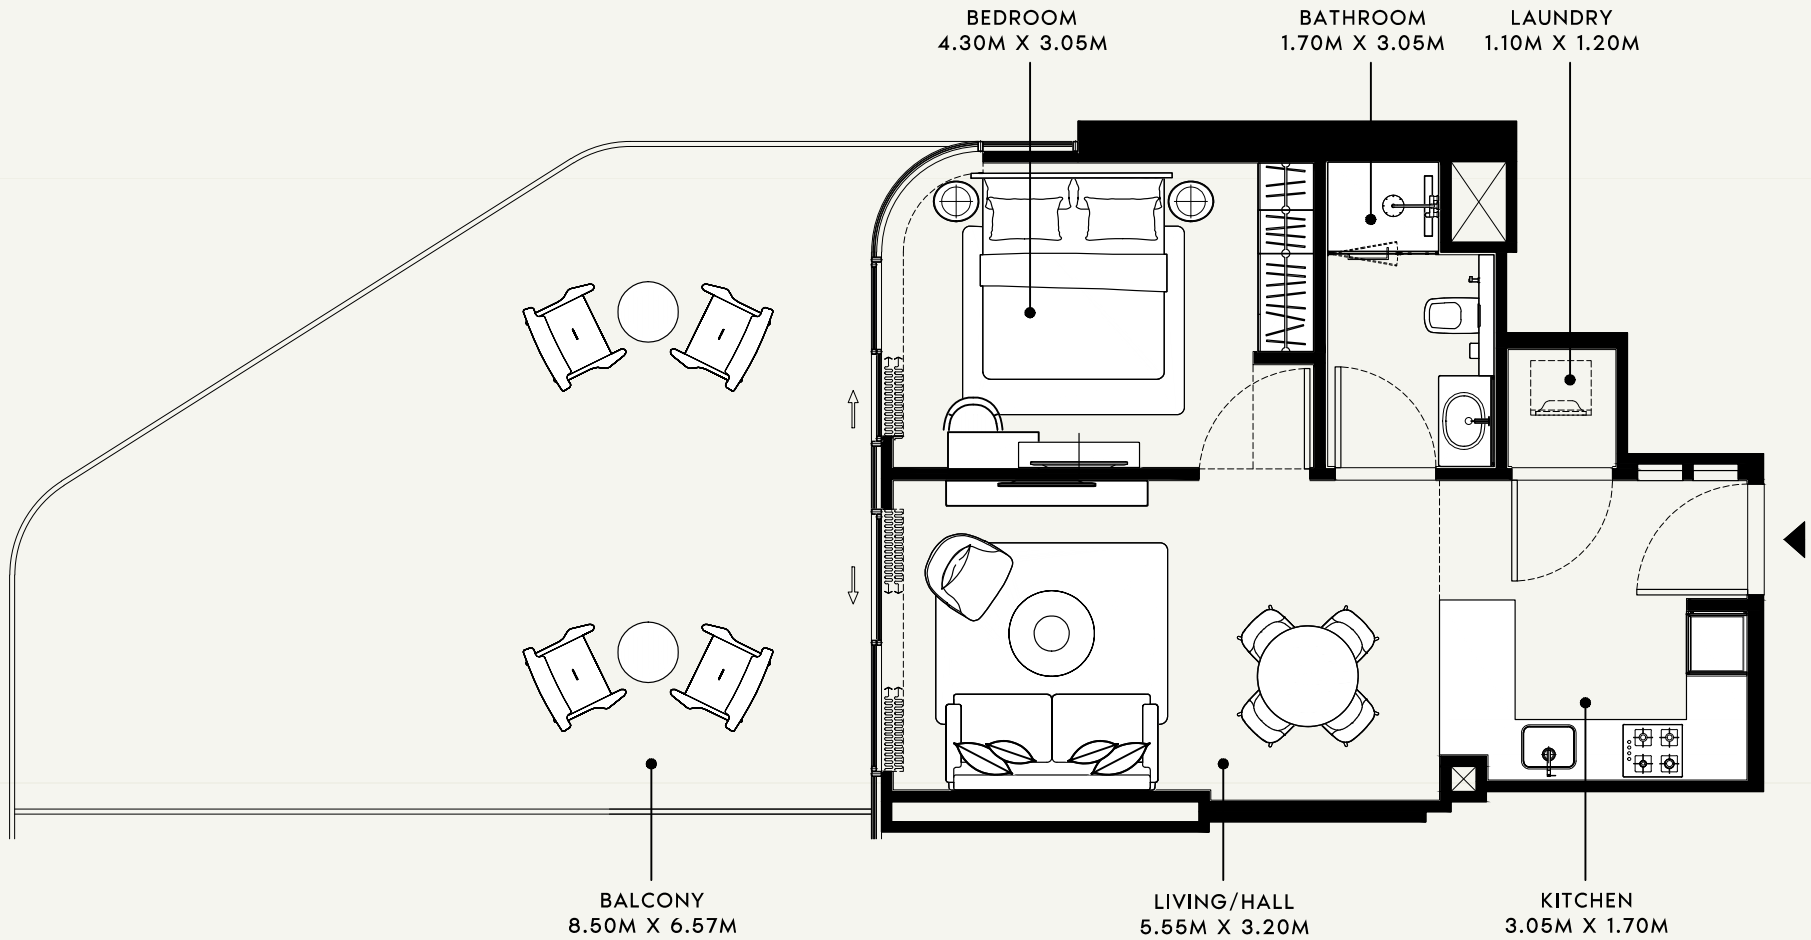

SCALE : N.T.S

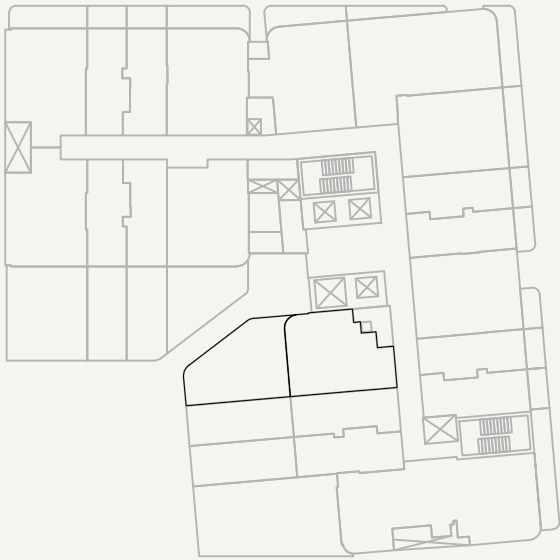

SCALE : N.T.S

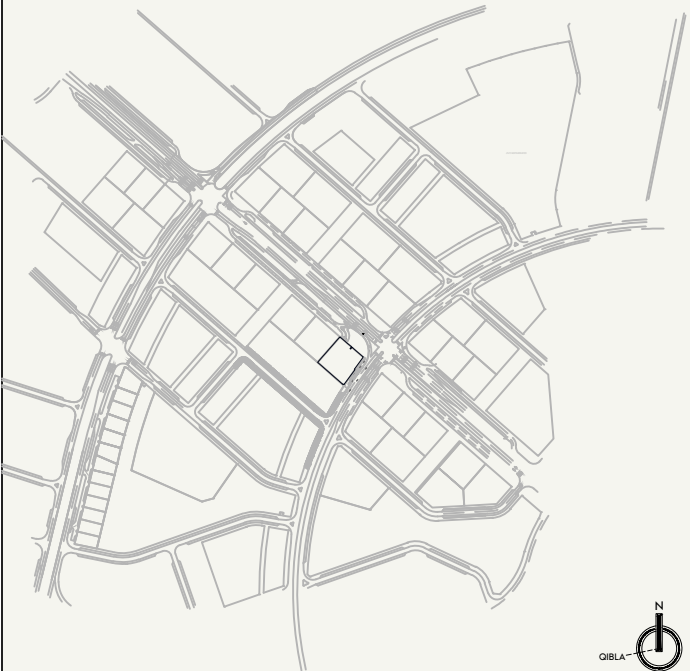

SCALE : N.T.S

SHEET SIZE : A3 DRAWN : RD REVIEWED : JL APPROVED : HR

SCALE : 1:75

BATHROOM
3.00M X 1.80M

LAUNDRY
1.60M X 1.50M

BEDROOM
3.30M X 4.45M

BALCONY
6.72M X 7.04M

KITCHEN
1.52M X 3.05M

LIVING/HALL
3.07M X 5.55M



FLOOR NO:

1st FLOOR

UNIT TYPE:

1 BEDROOM (TYPE 6A)

APARTMENT AREA:

596.86 SQ.FT. (55.45 SQ.M.)

BALCONY AREA:

332.39 SQ.FT. (30.88 SQ.M.)

DISCLAIMER:

THE COLORED MARKETING FLOOR PLANS PROVIDED BY THE DEVELOPER ARE FOR ILLUSTRATIVE PURPOSES ONLY. ACTUAL DIMENSIONS, LAYOUT, AND FINISHES MAY VARY FROM THOSE DEPICTED IN THE PLANS. FURNITURE, FIXTURES, AND EQUIPMENT SHOWN IN THE PLANS ARE FOR DECORATIVE PURPOSES ONLY AND ARE NOT INCLUDED IN THE PURCHASE OR LEASE OF THE PROPERTY. THE DEVELOPER RESERVES THE RIGHT TO MAKE MODIFICATIONS, REVISIONS, AND CHANGES TO THE FLOOR PLANS, SPECIFICATIONS, AND FEATURES WITHOUT PRIOR NOTICE.

TOTAL APARTMENT AREA:

929.26 SQ.FT. (86.33 SQ.M.)

PROJECT NAME / BUILDING:


AZIZI RUBY

APARTMENT NO:

108





SCALE : N.T.S

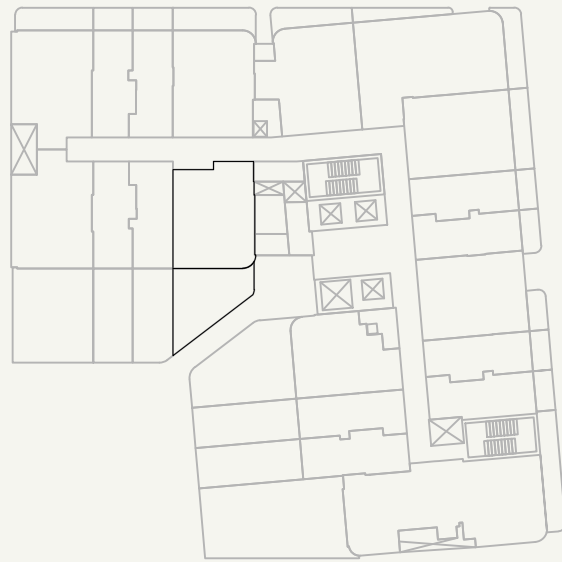


SCALE : N.T.S

SHEET SIZE : A3 DRAWN : RD REVIEWED : JL APPROVED : HR

SCALE : 1:75

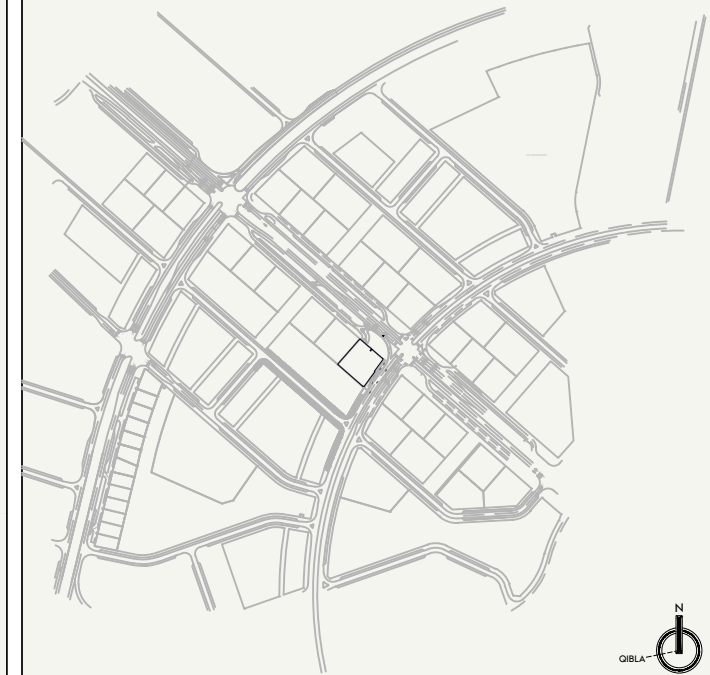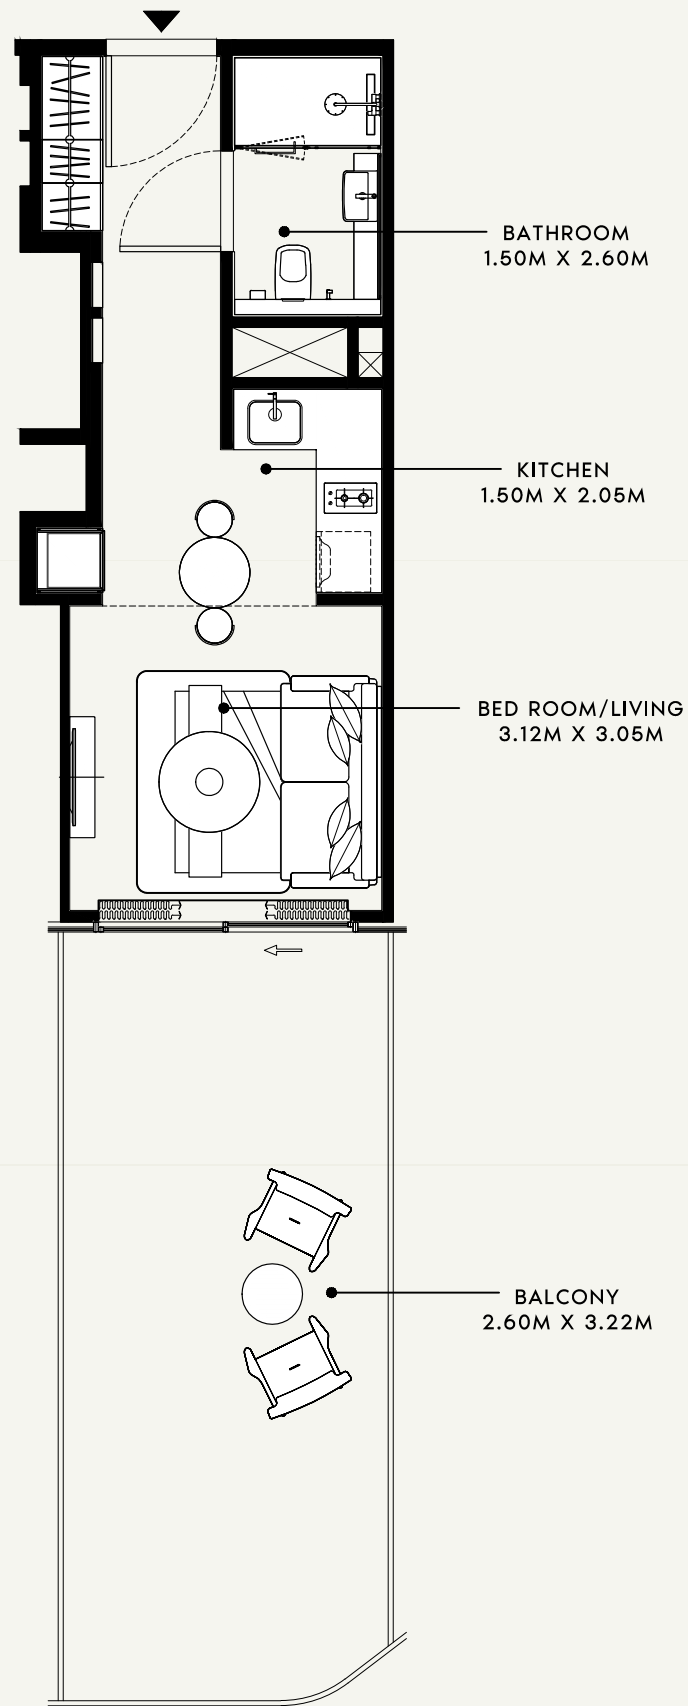

SCALE : N.T.S

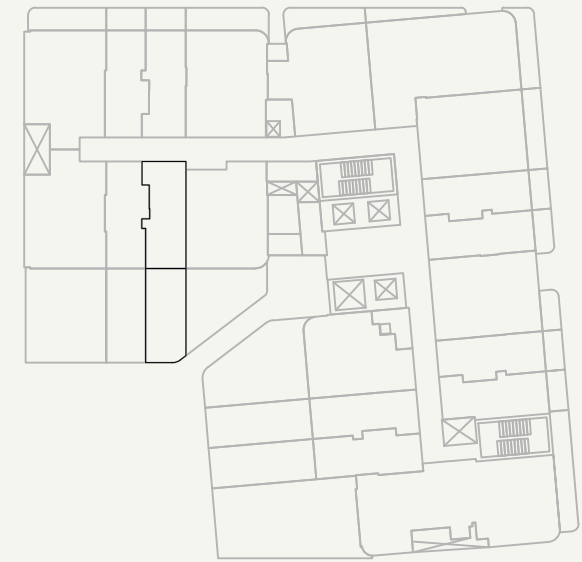

SCALE : N.T.S



FLOOR NO:
1st FLOOR

UNIT TYPE:
STUDIO (TYPE 4A)

APARTMENT AREA:
299.35 SQ.FT. (27.81 SQ.M.)

BALCONY AREA:
270.82 SQ.FT. (25.16 SQ.M.)

DISCLAIMER:
THE COLORED MARKETING FLOOR PLANS PROVIDED BY THE DEVELOPER ARE FOR ILLUSTRATIVE PURPOSES ONLY. ACTUAL DIMENSIONS, LAYOUT, AND FINISHES MAY VARY FROM THOSE DEPICTED IN THE PLANS. FURNITURE, FIXTURES, AND EQUIPMENT SHOWN IN THE PLANS ARE FOR DECORATIVE PURPOSES ONLY AND ARE NOT INCLUDED IN THE PURCHASE OR LEASE OF THE PROPERTY. THE DEVELOPER RESERVES THE RIGHT TO MAKE MODIFICATIONS, REVISIONS, AND CHANGES TO THE FLOOR PLANS, SPECIFICATIONS, AND FEATURES WITHOUT PRIOR NOTICE.


TOTAL APARTMENT AREA:
570.17 SQ.FT. (52.97 SQ.M.)

PROJECT NAME / BUILDING:
AZIZI RUBY


APARTMENT NO:
109

SHEET SIZE : A3 DRAWN : RD REVIEWED : JL APPROVED : HR

SCALE : 1:75

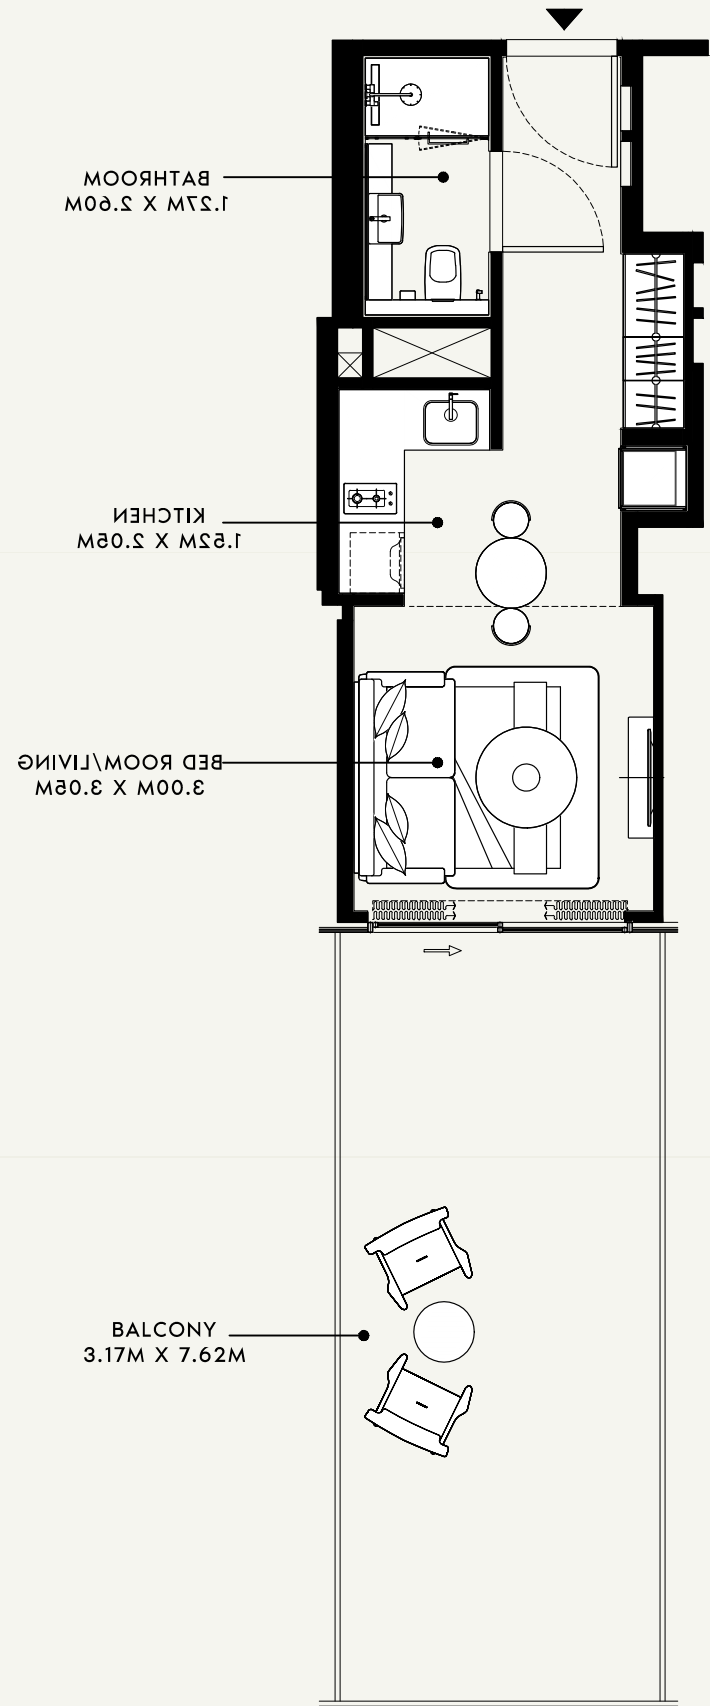

SCALE : N.T.S

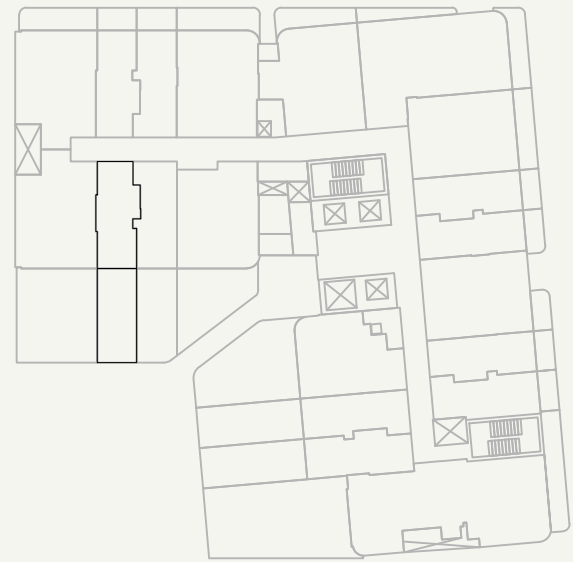

SCALE : N.T.S



FLOOR NO:

1st FLOOR

UNIT TYPE:

STUDIO (TYPE 3A)

APARTMENT AREA:

296.76 SQ.FT. (27.57 SQ.M.)

BALCONY AREA:

267.05 SQ.FT. (24.81 SQ.M.)

DISCLAIMER:

THE COLORED MARKETING FLOOR PLANS PROVIDED BY THE DEVELOPER ARE FOR ILLUSTRATIVE PURPOSES ONLY. ACTUAL DIMENSIONS, LAYOUT, AND FINISHES MAY VARY FROM THOSE DEPICTED IN THE PLANS. FURNITURE, FIXTURES, AND EQUIPMENT SHOWN IN THE PLANS ARE FOR DECORATIVE PURPOSES ONLY AND ARE NOT INCLUDED IN THE PURCHASE OR LEASE OF THE PROPERTY. THE DEVELOPER RESERVES THE RIGHT TO MAKE MODIFICATIONS, REVISIONS, AND CHANGES TO THE FLOOR PLANS, SPECIFICATIONS, AND FEATURES WITHOUT PRIOR NOTICE.

TOTAL APARTMENT AREA:

563.82 SQ.FT. (52.38 SQ.M.)

PROJECT NAME / BUILDING:



AZIZI RUBY

APARTMENT NO:

110

SHEET SIZE : A3
DRAWN : RD
REVIEWED : JL
APPROVED : HR

SCALE : 1:75

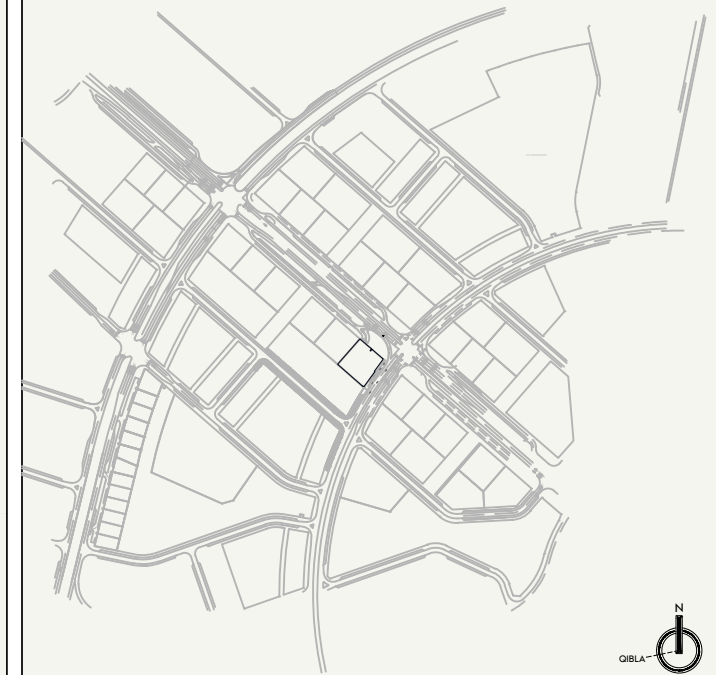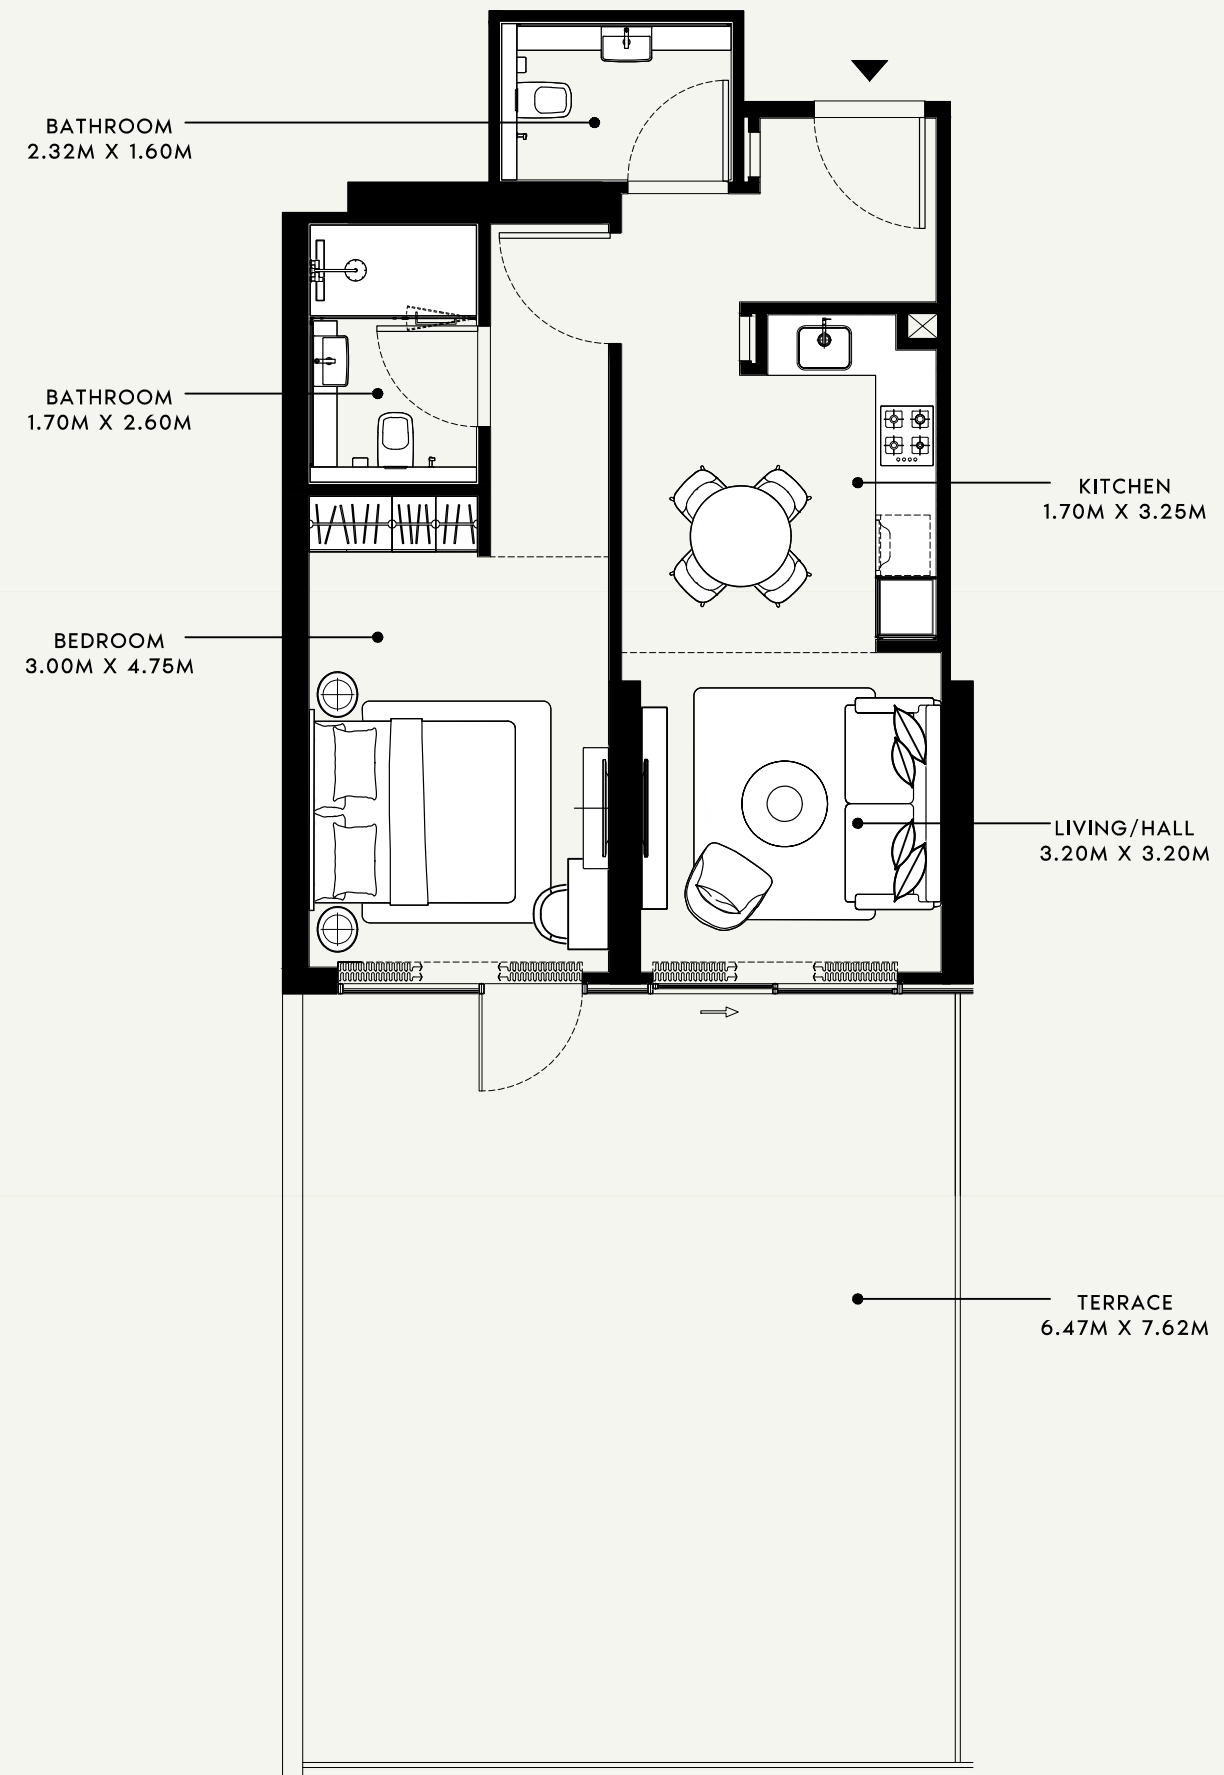

FLOOR NO:

1st FLOOR

UNIT TYPE:

1 BEDROOM (TYPE 5B)

APARTMENT AREA:

617.21 SQ.FT. (57.34 SQ.M.)

BALCONY AREA:

527.22 SQ.FT. (48.98 SQ.M.)

DISCLAIMER:

THE COLORED MARKETING FLOOR PLANS PROVIDED BY THE DEVELOPER ARE FOR ILLUSTRATIVE PURPOSES ONLY. ACTUAL DIMENSIONS, LAYOUT, AND FINISHES MAY VARY FROM THOSE DEPICTED IN THE PLANS. FURNITURE, FIXTURES, AND EQUIPMENT SHOWN IN THE PLANS ARE FOR DECORATIVE PURPOSES ONLY AND ARE NOT INCLUDED IN THE PURCHASE OR LEASE OF THE PROPERTY. THE DEVELOPER RESERVES THE RIGHT TO MAKE MODIFICATIONS, REVISIONS, AND CHANGES TO THE FLOOR PLANS, SPECIFICATIONS, AND FEATURES WITHOUT PRIOR NOTICE.

TOTAL APARTMENT AREA:

1144.43 SQ.FT. (106.32 SQ.M.)


PROJECT NAME / BUILDING:

AZIZI RUBY

APARTMENT NO:

111

SHEET SIZE : A3
DRAWN : RD
REVIEWED : JL
APPROVED : HR

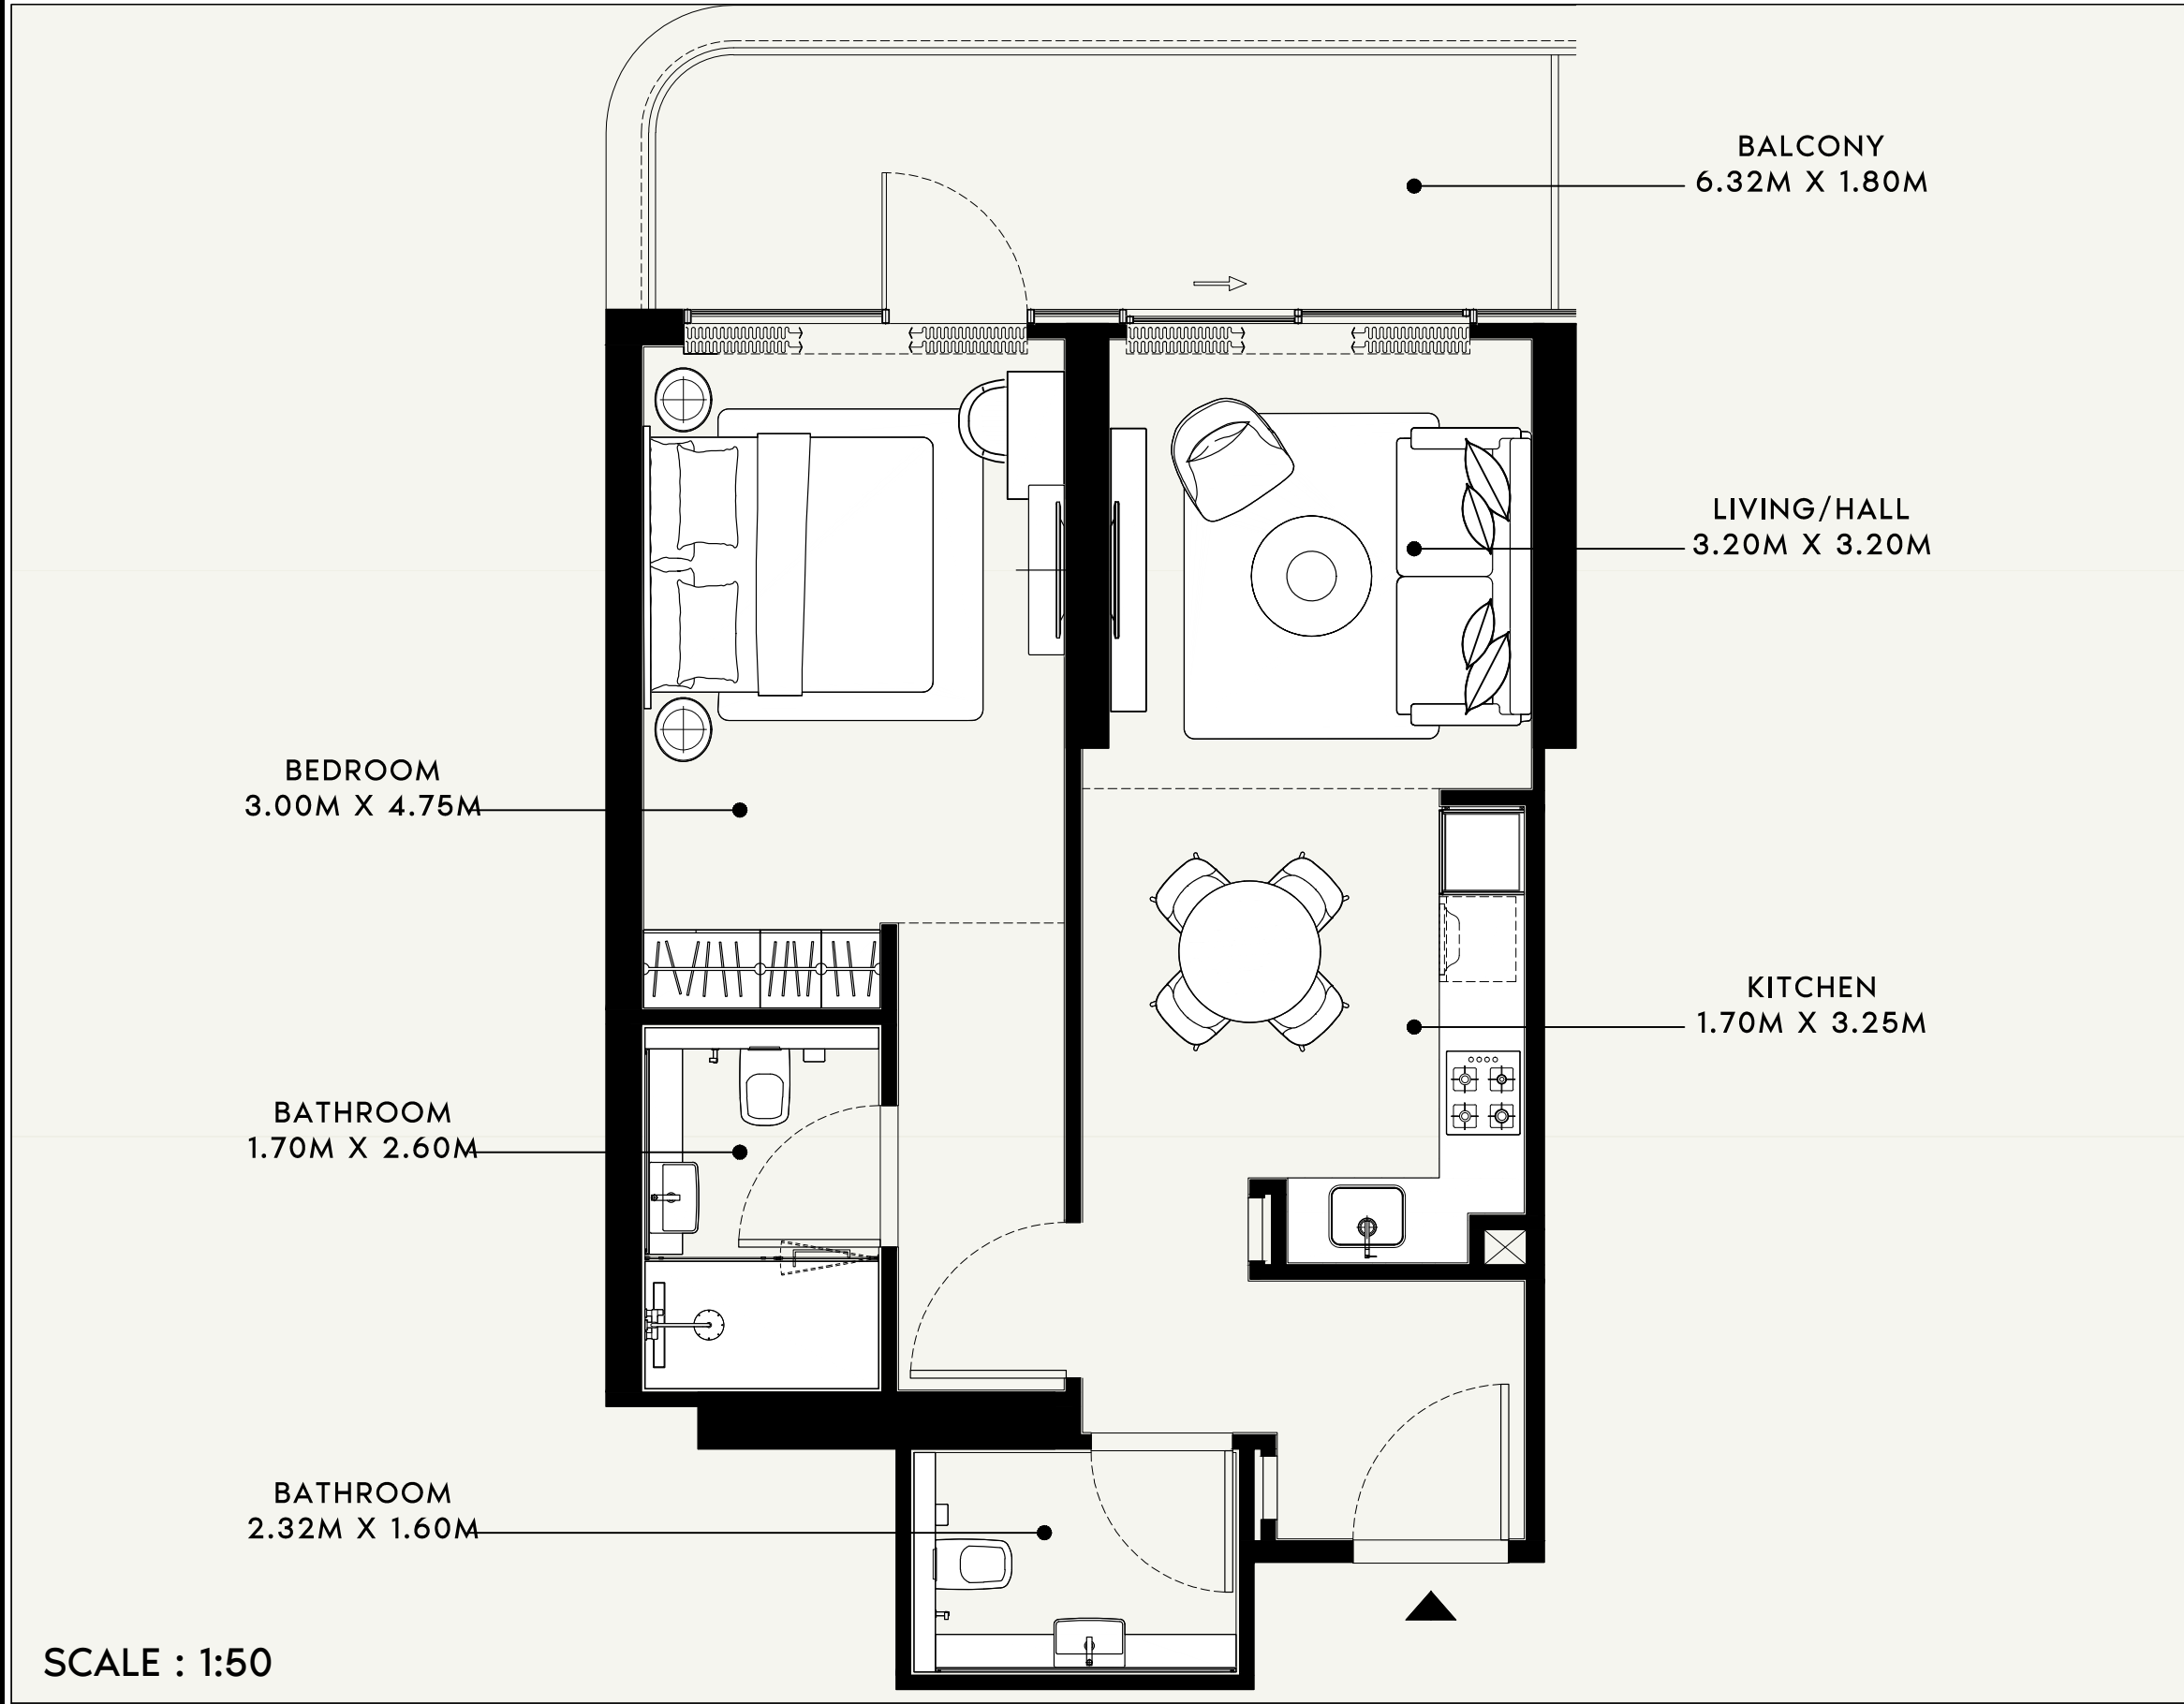

	FLOOR NO: 1st to 13th FLOOR	APARTMENT AREA: 615.92 SQ.FT. (57.22 SQ.M.)	DISCLAIMER: THE COLORED MARKETING FLOOR PLANS PROVIDED BY THE DEVELOPER ARE FOR ILLUSTRATIVE PURPOSES ONLY. ACTUAL DIMENSIONS, LAYOUT, AND FINISHES MAY VARY FROM THOSE DEPICTED IN THE PLANS. FURNITURE, FIXTURES, AND EQUIPMENT SHOWN IN THE PLANS ARE FOR DECORATIVE PURPOSES ONLY AND ARE NOT INCLUDED IN THE PURCHASE OR LEASE OF THE PROPERTY. THE DEVELOPER RESERVES THE RIGHT TO MAKE MODIFICATIONS, REVISIONS, AND CHANGES TO THE FLOOR PLANS, SPECIFICATIONS, AND FEATURES WITHOUT PRIOR NOTICE.	PROJECT NAME / BUILDING: AZIZI RUBY
	UNIT TYPE: 1 BEDROOM (TYPE 5A)	BALCONY AREA: 126.58 SQ.FT. (11.76 SQ.M.)	TOTAL APARTMENT AREA: 742.50 SQ.FT. (68.98 SQ.M.)	APARTMENT NO: 112 to 1312

BALCONY
1.80M X 3.25M

BED ROOM/LIVING
3.00M X 3.05M

KITCHEN
1.50M X 2.05M

BATHROOM
1.50 M X 2.60M

SCALE : 1:50

SCALE : N.T.S

SCALE : N.T.S



FLOOR NO:
1st to 13th FLOOR

UNIT TYPE:
STUDIO (TYPE 1B)

APARTMENT AREA:
291.17 SQ.FT. (27.05 SQ.M.)

BALCONY AREA:
64.80 SQ.FT. (6.02 SQ.M.)

DISCLAIMER:
THE COLORED MARKETING FLOOR PLANS PROVIDED BY THE DEVELOPER ARE FOR ILLUSTRATIVE PURPOSES ONLY. ACTUAL DIMENSIONS, LAYOUT, AND FINISHES MAY VARY FROM THOSE DEPICTED IN THE PLANS. FURNITURE, FIXTURES, AND EQUIPMENT SHOWN IN THE PLANS ARE FOR DECORATIVE PURPOSES ONLY AND ARE NOT INCLUDED IN THE PURCHASE OR LEASE OF THE PROPERTY. THE DEVELOPER RESERVES THE RIGHT TO MAKE MODIFICATIONS, REVISIONS, AND CHANGES TO THE FLOOR PLANS, SPECIFICATIONS, AND FEATURES WITHOUT PRIOR NOTICE.


TOTAL APARTMENT AREA:
355.97 SQ.FT. (33.07 SQ.M.)

PROJECT NAME / BUILDING:
AZIZI RUBY

APARTMENT NO:
113 to 1313

SHEET SIZE : A3 DRAWN : RD REVIEWED : JL APPROVED : HR


SHEET SIZE : A3 DRAWN : RD REVIEWED : JL APPROVED : HR

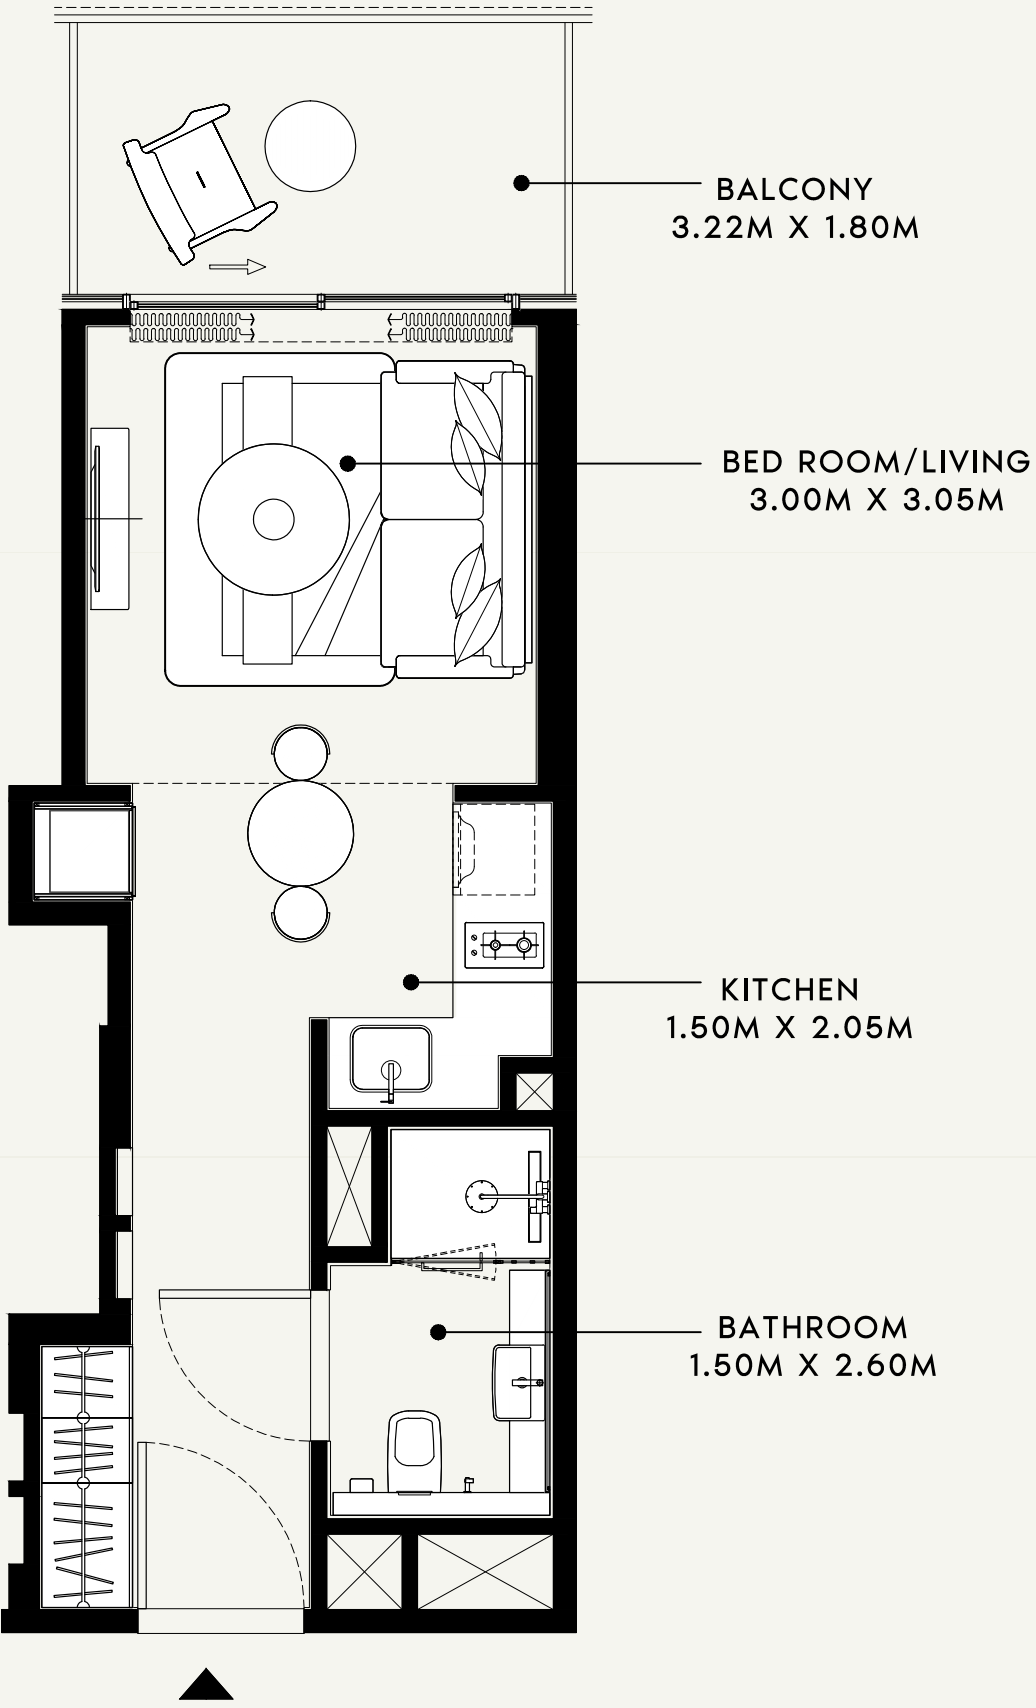

SCALE : 1:50



SCALE : N.T.S

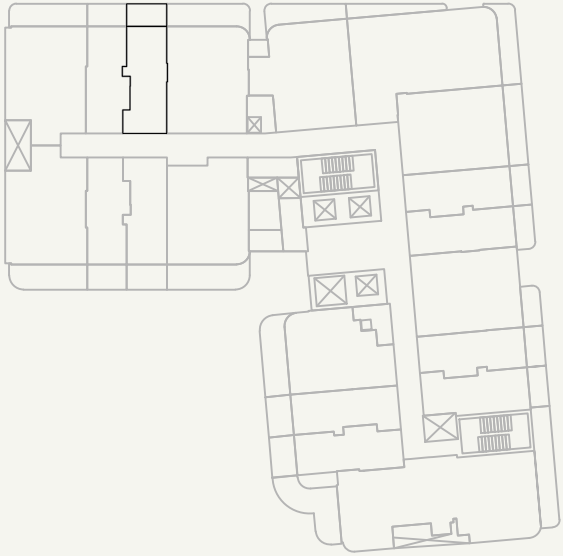

SCALE : N.T.S



FLOOR NO:
1st to 13th FLOOR

UNIT TYPE:
STUDIO (TYPE 2B)

APARTMENT AREA:
293.32 SQ.FT. (27.25 SQ.M.)

BALCONY AREA:
65.77 SQ.FT. (6.11 SQ.M.)

DISCLAIMER:
THE COLORED MARKETING FLOOR PLANS PROVIDED BY THE DEVELOPER ARE FOR ILLUSTRATIVE PURPOSES ONLY. ACTUAL DIMENSIONS, LAYOUT, AND FINISHES MAY VARY FROM THOSE DEPICTED IN THE PLANS. FURNITURE, FIXTURES, AND EQUIPMENT SHOWN IN THE PLANS ARE FOR DECORATIVE PURPOSES ONLY AND ARE NOT INCLUDED IN THE PURCHASE OR LEASE OF THE PROPERTY. THE DEVELOPER RESERVES THE RIGHT TO MAKE MODIFICATIONS, REVISIONS, AND CHANGES TO THE FLOOR PLANS, SPECIFICATIONS, AND FEATURES WITHOUT PRIOR NOTICE.

TOTAL APARTMENT AREA:
359.09 SQ.FT. (33.36 SQ.M.)

PROJECT NAME / BUILDING:
AZIZI RUBY

APARTMENT NO:
114 to 1314

SHEET SIZE : A3 DRAWN : RD REVIEWED : JL APPROVED : HR

SCALE : 1:50

BEDROOM
3.00M X 4.30M

BATHROOM
3.10M X 1.70M

BATHROOM
1.50M X 2.30M


BALCONY
6.72M X 1.80M

LIVING/HALL
3.30M X 5.55M

KITCHEN
1.90M X 3.05M



SCALE : N.T.S


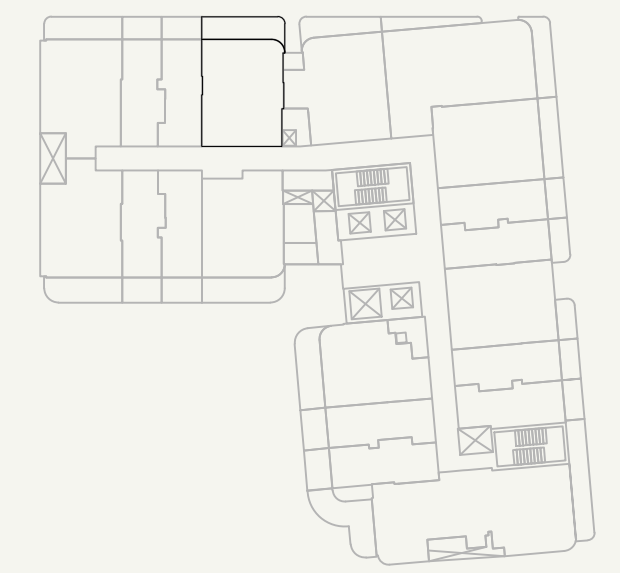


SCALE : N.T.S





	FLOOR NO: 1st to 8th FLOOR	APARTMENT AREA: 601.38 SQ.FT. (55.87 SQ.M.)	DISCLAIMER: THE COLORED MARKETING FLOOR PLANS PROVIDED BY THE DEVELOPER ARE FOR ILLUSTRATIVE PURPOSES ONLY. ACTUAL DIMENSIONS, LAYOUT, AND FINISHES MAY VARY FROM THOSE DEPICTED IN THE PLANS. FURNITURE, FIXTURES, AND EQUIPMENT SHOWN IN THE PLANS ARE FOR DECORATIVE PURPOSES ONLY AND ARE NOT INCLUDED IN THE PURCHASE OR LEASE OF THE PROPERTY. THE DEVELOPER RESERVES THE RIGHT TO MAKE MODIFICATIONS, REVISIONS, AND CHANGES TO THE FLOOR PLANS, SPECIFICATIONS, AND FEATURES WITHOUT PRIOR NOTICE.	PROJECT NAME / BUILDING: AZIZI RUBY
	UNIT TYPE: 1 BEDROOM (TYPE 4)	BALCONY AREA: 137.78 SQ.FT. (12.80 SQ.M.)		APARTMENT NO: 115 to 815

SHEET SIZE : A3 DRAWN : RD REVIEWED : JL APPROVED : HR

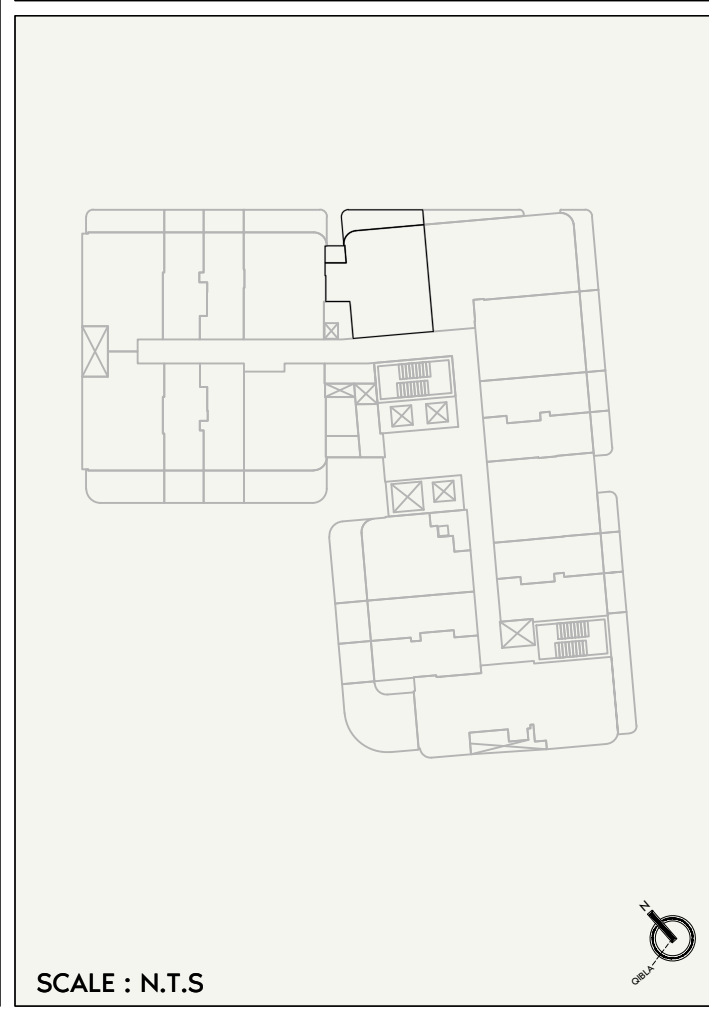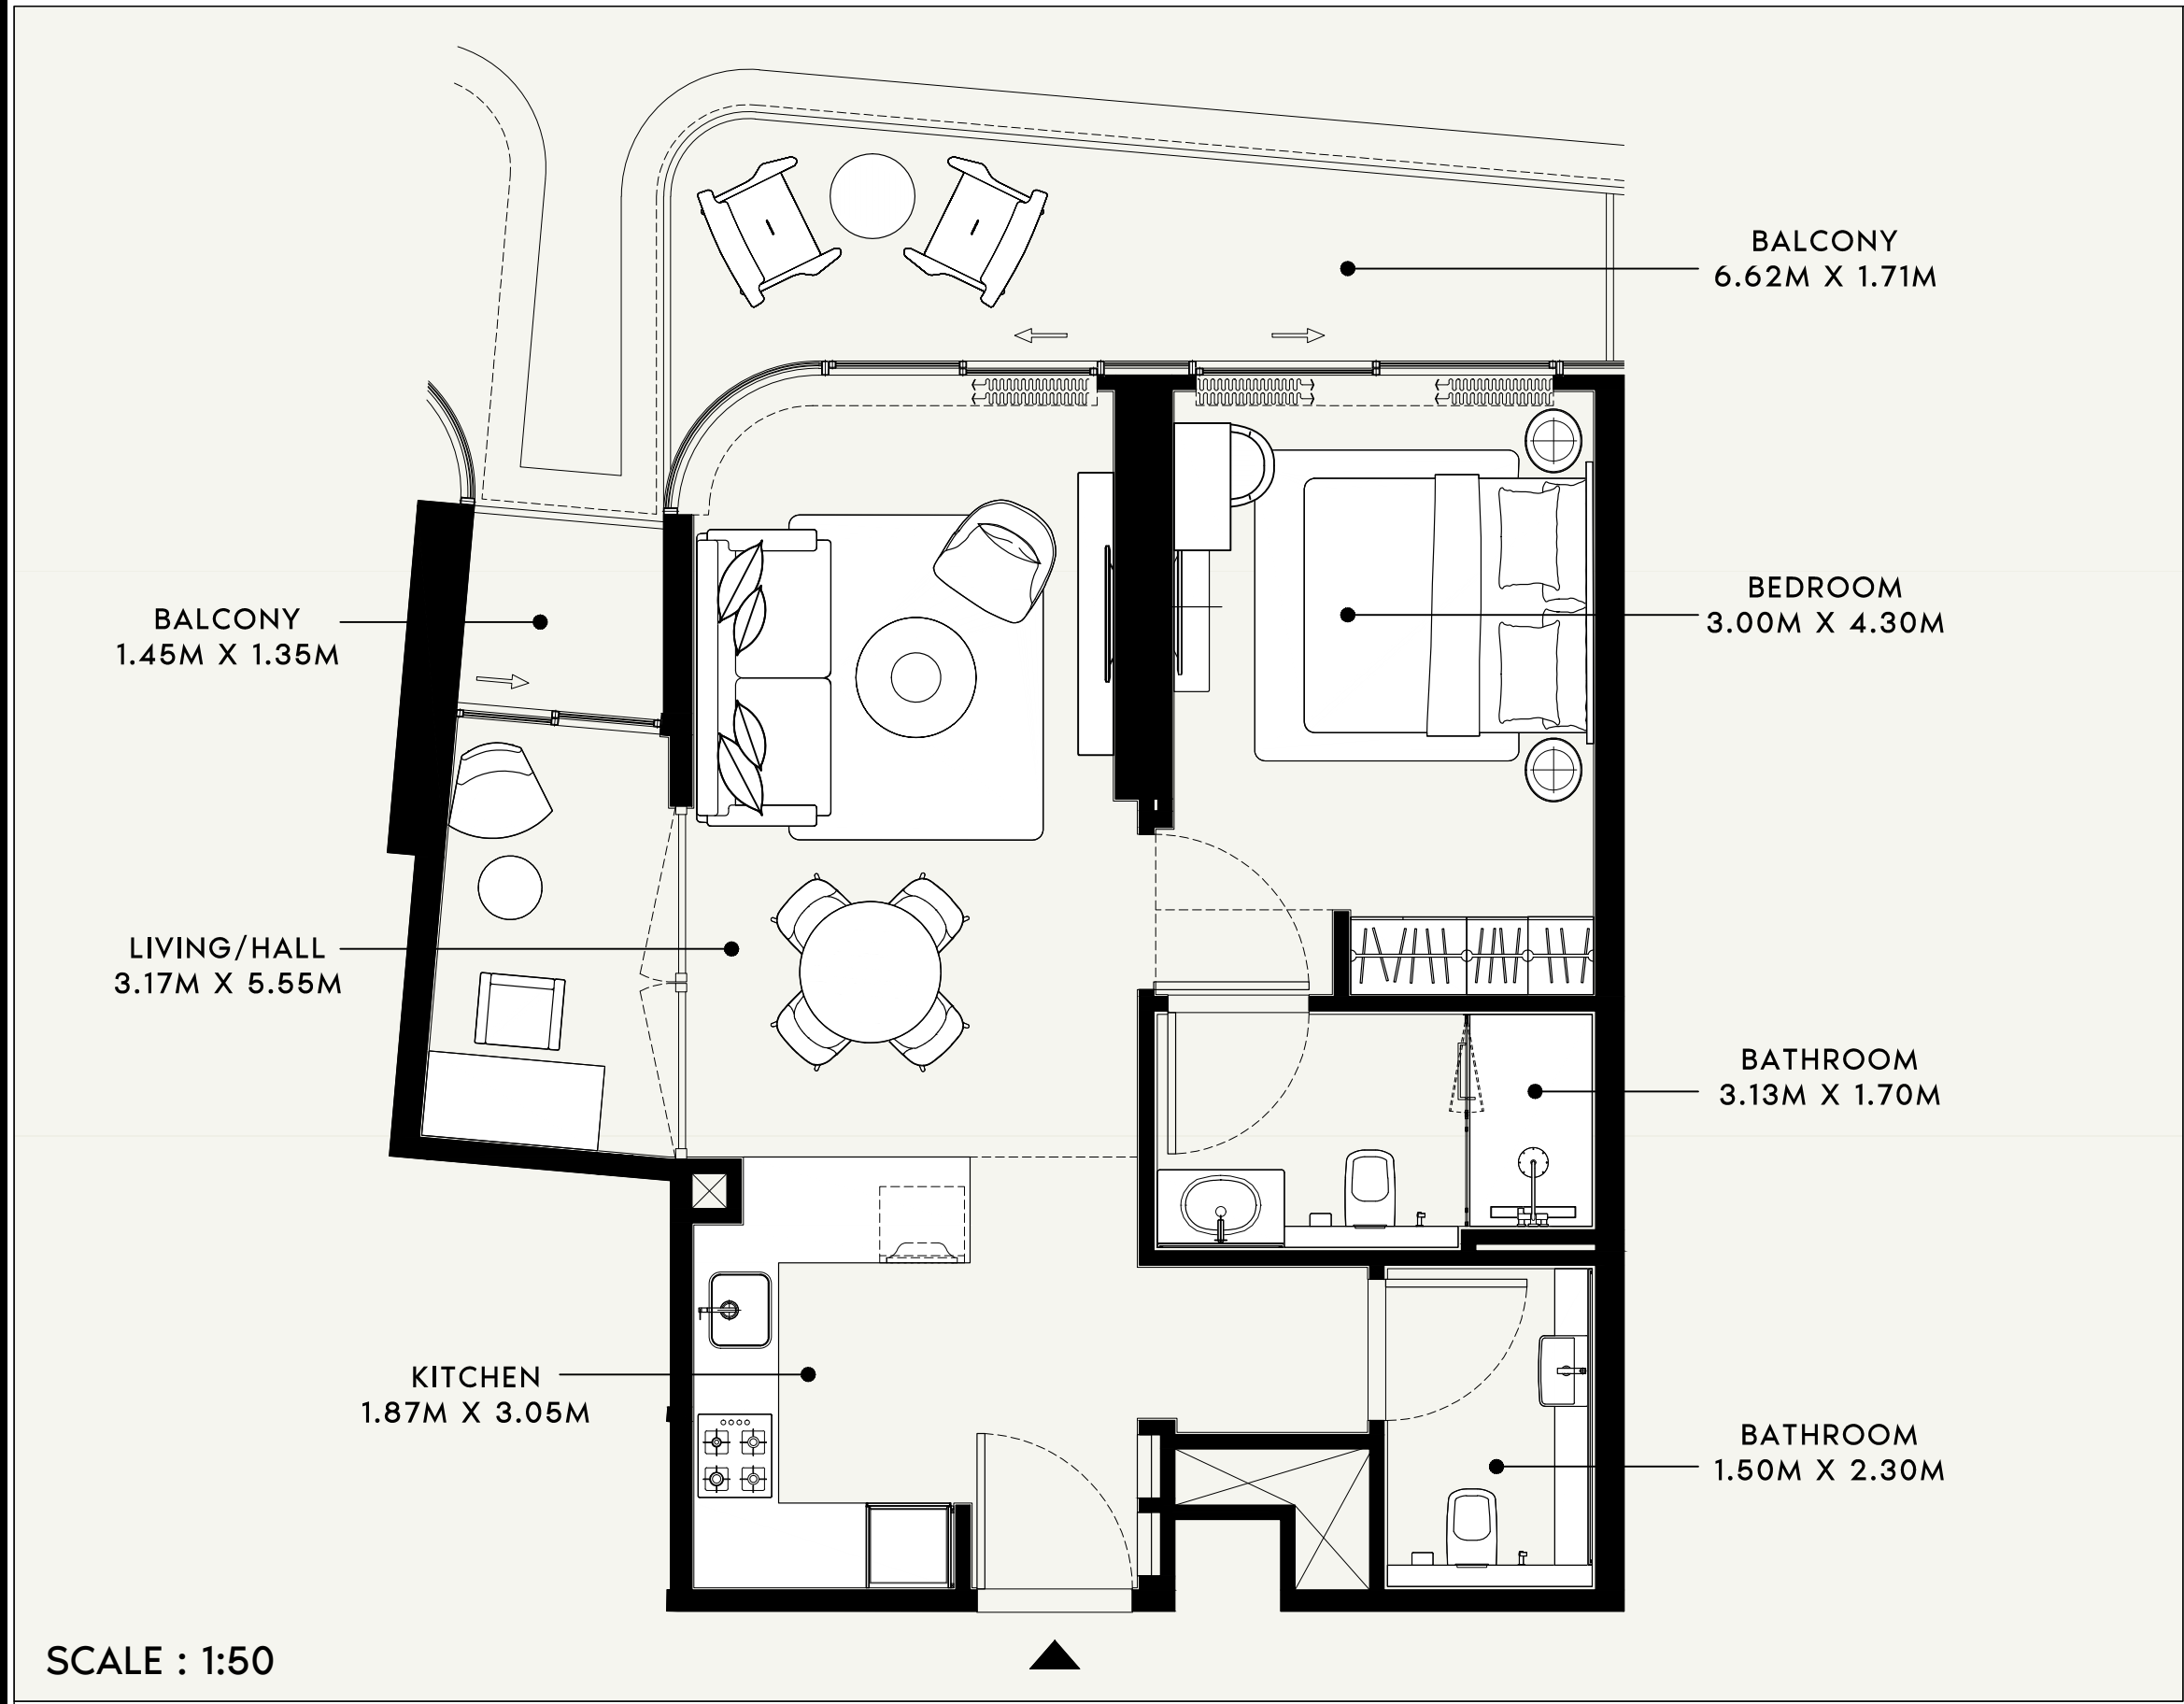

	FLOOR NO: 1st to 8th FLOOR	APARTMENT AREA: 660.26 SQ.FT. (61.34 SQ.M.)	DISCLAIMER: THE COLORED MARKETING FLOOR PLANS PROVIDED BY THE DEVELOPER ARE FOR ILLUSTRATIVE PURPOSES ONLY. ACTUAL DIMENSIONS, LAYOUT, AND FINISHES MAY VARY FROM THOSE DEPICTED IN THE PLANS. FURNITURE, FIXTURES, AND EQUIPMENT SHOWN IN THE PLANS ARE FOR DECORATIVE PURPOSES ONLY AND ARE NOT INCLUDED IN THE PURCHASE OR LEASE OF THE PROPERTY. THE DEVELOPER RESERVES THE RIGHT TO MAKE MODIFICATIONS, REVISIONS, AND CHANGES TO THE FLOOR PLANS, SPECIFICATIONS, AND FEATURES WITHOUT PRIOR NOTICE.	PROJECT NAME / BUILDING: AZIZI RUBY
	UNIT TYPE: 1 BEDROOM (TYPE 3)	BALCONY AREA: 138.75 SQ.FT. (12.89 SQ.M.)		APARTMENT NO: 116 to 816

SHEET SIZE : A3
DRAWN : RD
REVIEWED : JL
APPROVED : HR

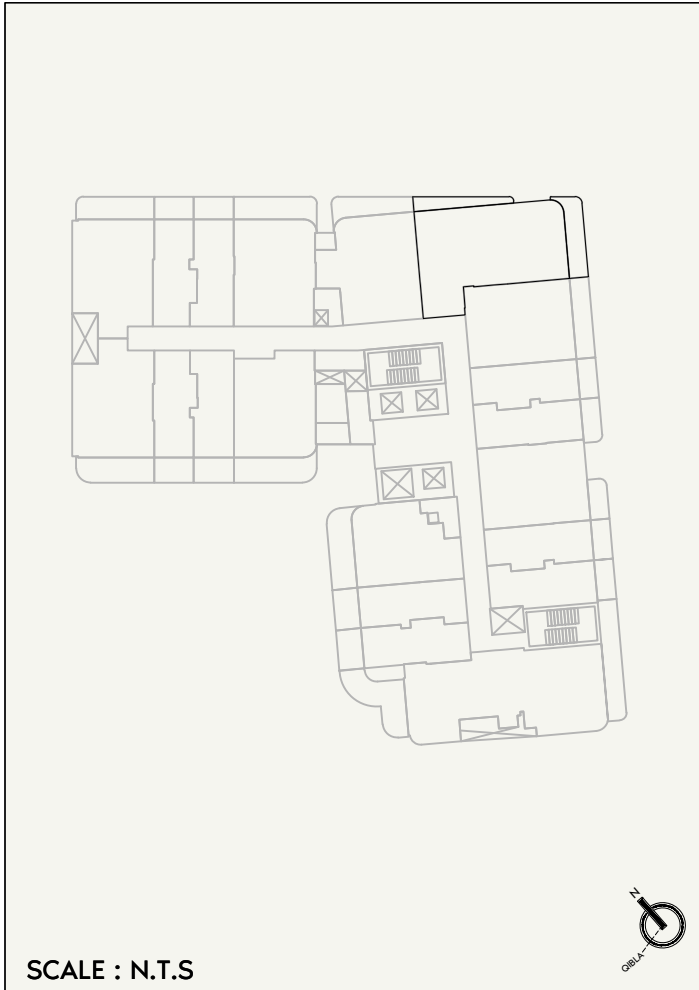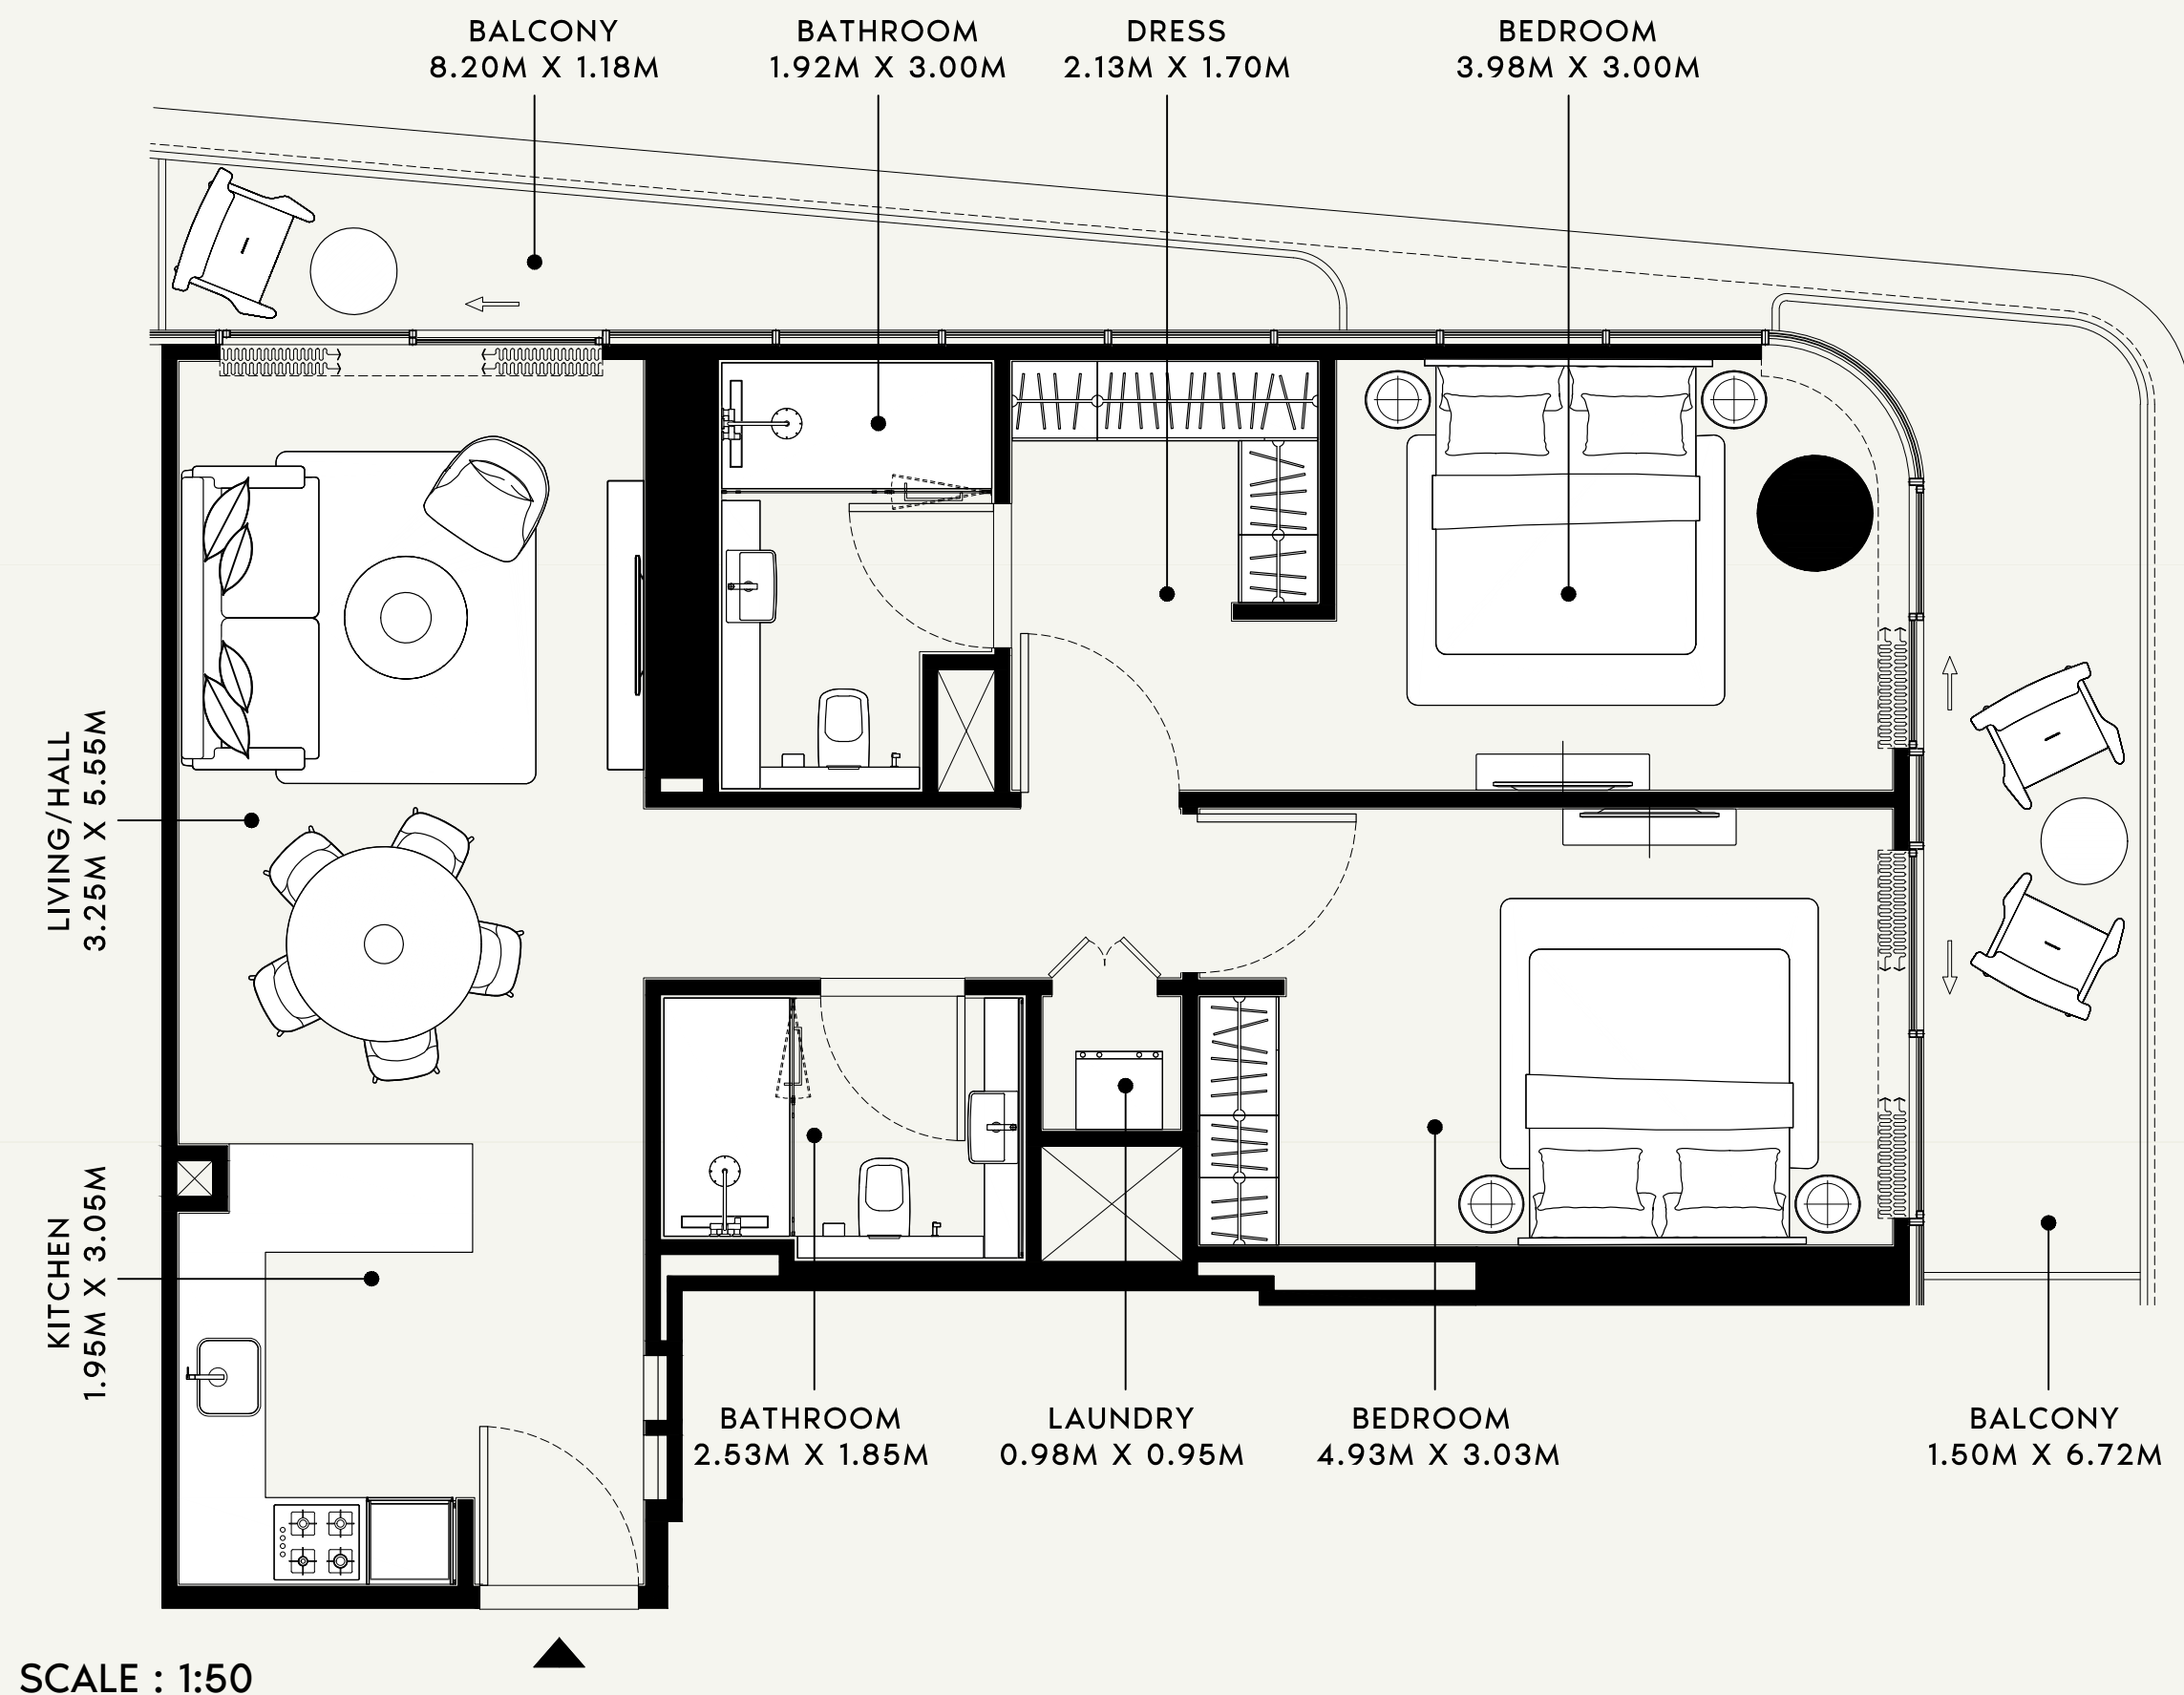

FLOOR NO:
1st to 8th FLOOR

UNIT TYPE:
2 BEDROOM (TYPE 1)

APARTMENT AREA:
915.16 SQ.FT. (85.02 SQ.M.)

BALCONY AREA:
193.97 SQ.FT. (18.02 SQ.M.)


DISCLAIMER:
THE COLORED MARKETING FLOOR PLANS PROVIDED BY THE DEVELOPER ARE FOR ILLUSTRATIVE PURPOSES ONLY. ACTUAL DIMENSIONS, LAYOUT, AND FINISHES MAY VARY FROM THOSE DEPICTED IN THE PLANS. FURNITURE, FIXTURES, AND EQUIPMENT SHOWN IN THE PLANS ARE FOR DECORATIVE PURPOSES ONLY AND ARE NOT INCLUDED IN THE PURCHASE OR LEASE OF THE PROPERTY. THE DEVELOPER RESERVES THE RIGHT TO MAKE MODIFICATIONS, REVISIONS, AND CHANGES TO THE FLOOR PLANS, SPECIFICATIONS, AND FEATURES WITHOUT PRIOR NOTICE.

TOTAL APARTMENT AREA:
1109.12 SQ.FT. (103.04 SQ.M.)


PROJECT NAME / BUILDING:
AZIZI RUBY

APARTMENT NO:
117 to 817


SHEET SIZE : A3 DRAWN : RD REVIEWED : JL APPROVED : HR

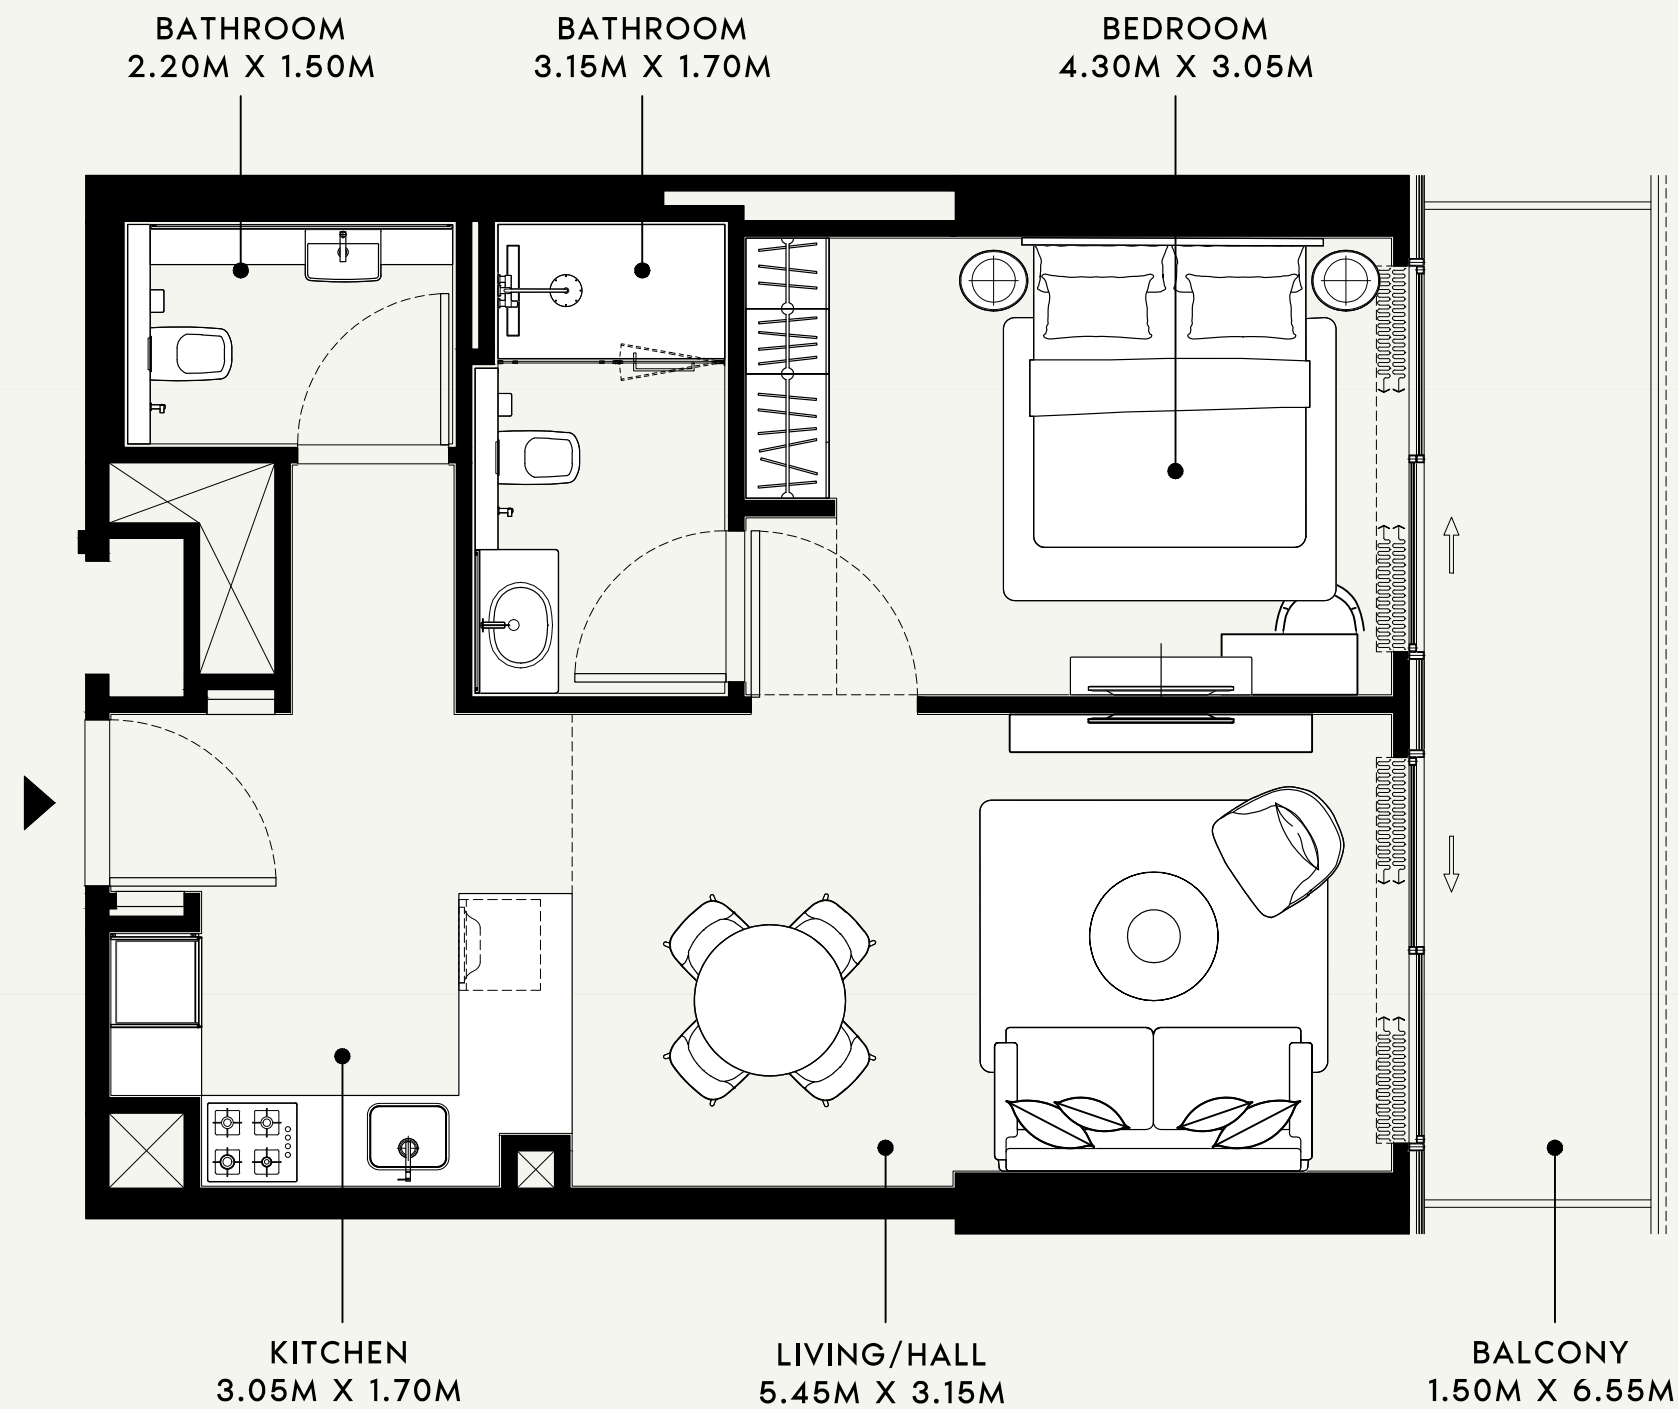

SCALE : 1:50

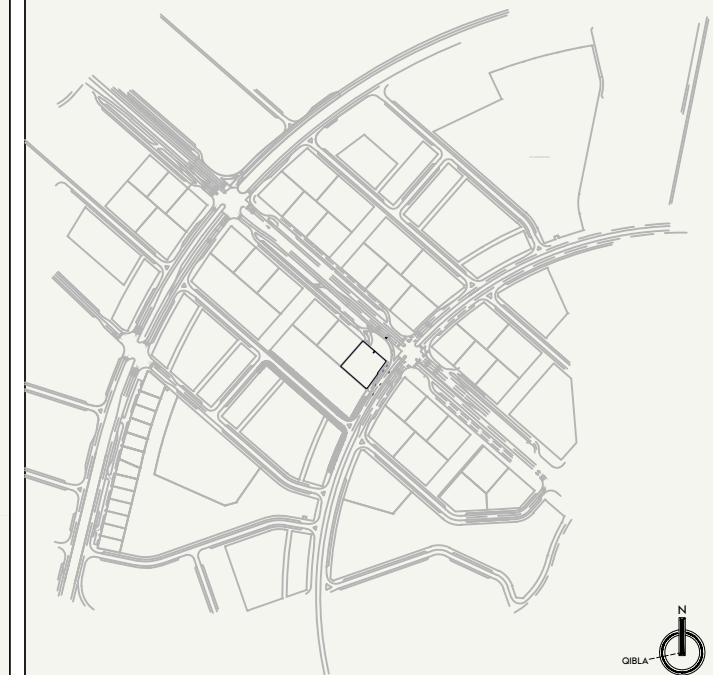

SCALE : N.T.S

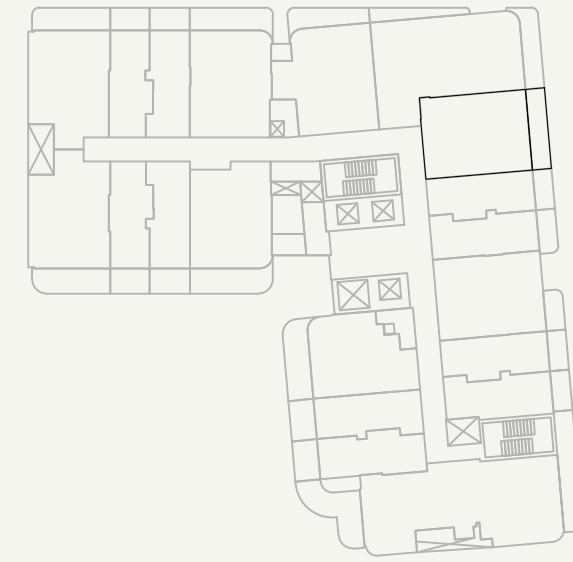

SCALE : N.T.S



FLOOR NO:
1st to 13th FLOOR

UNIT TYPE:
1 BEDROOM (TYPE 1A)

APARTMENT AREA:
593.31 SQ.FT. (55.12 SQ.M.)

BALCONY AREA:
111.52 SQ.FT. (10.36 SQ.M.)

DISCLAIMER:
THE COLORED MARKETING FLOOR PLANS PROVIDED BY THE DEVELOPER ARE FOR ILLUSTRATIVE PURPOSES ONLY. ACTUAL DIMENSIONS, LAYOUT, AND FINISHES MAY VARY FROM THOSE DEPICTED IN THE PLANS. FURNITURE, FIXTURES, AND EQUIPMENT SHOWN IN THE PLANS ARE FOR DECORATIVE PURPOSES ONLY AND ARE NOT INCLUDED IN THE PURCHASE OR LEASE OF THE PROPERTY. THE DEVELOPER RESERVES THE RIGHT TO MAKE MODIFICATIONS, REVISIONS, AND CHANGES TO THE FLOOR PLANS, SPECIFICATIONS, AND FEATURES WITHOUT PRIOR NOTICE.

TOTAL APARTMENT AREA:
704.83 SQ.FT. (65.48 SQ.M.)

PROJECT NAME / BUILDING:
AZIZI RUBY

APARTMENT NO:
118 to 1318

SHEET SIZE : A3
DRAWN : RD
REVIEWED : JL
APPROVED : HR

SCALE : 1:50



FLOOR NO:
1st to 13th FLOOR

UNIT TYPE:
STUDIO (TYPE 1C)

APARTMENT AREA:
293.75 SQ.FT. (27.29 SQ.M.)



BALCONY AREA:
55.76 SQ.FT. (5.18 SQ.M.)


DISCLAIMER:
THE COLORED MARKETING FLOOR PLANS PROVIDED BY THE DEVELOPER ARE FOR ILLUSTRATIVE PURPOSES ONLY. ACTUAL DIMENSIONS, LAYOUT, AND FINISHES MAY VARY FROM THOSE DEPICTED IN THE PLANS. FURNITURE, FIXTURES, AND EQUIPMENT SHOWN IN THE PLANS ARE FOR DECORATIVE PURPOSES ONLY AND ARE NOT INCLUDED IN THE PURCHASE OR LEASE OF THE PROPERTY. THE DEVELOPER RESERVES THE RIGHT TO MAKE MODIFICATIONS, REVISIONS, AND CHANGES TO THE FLOOR PLANS, SPECIFICATIONS, AND FEATURES WITHOUT PRIOR NOTICE.

TOTAL APARTMENT AREA:
349.51 SQ.FT. (32.47 SQ.M.)

PROJECT NAME / BUILDING:
AZIZI RUBY

APARTMENT NO:
119 to 1319

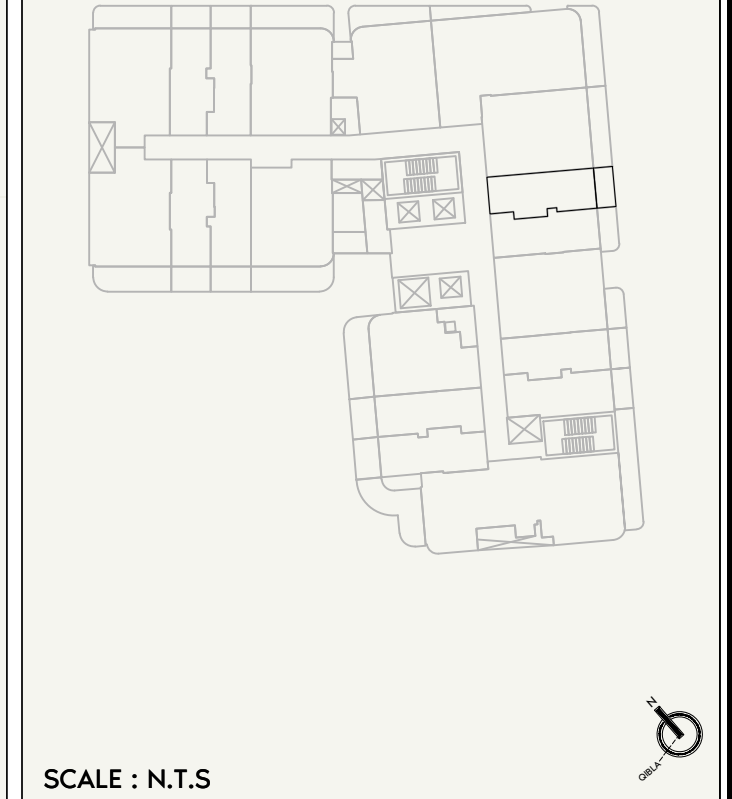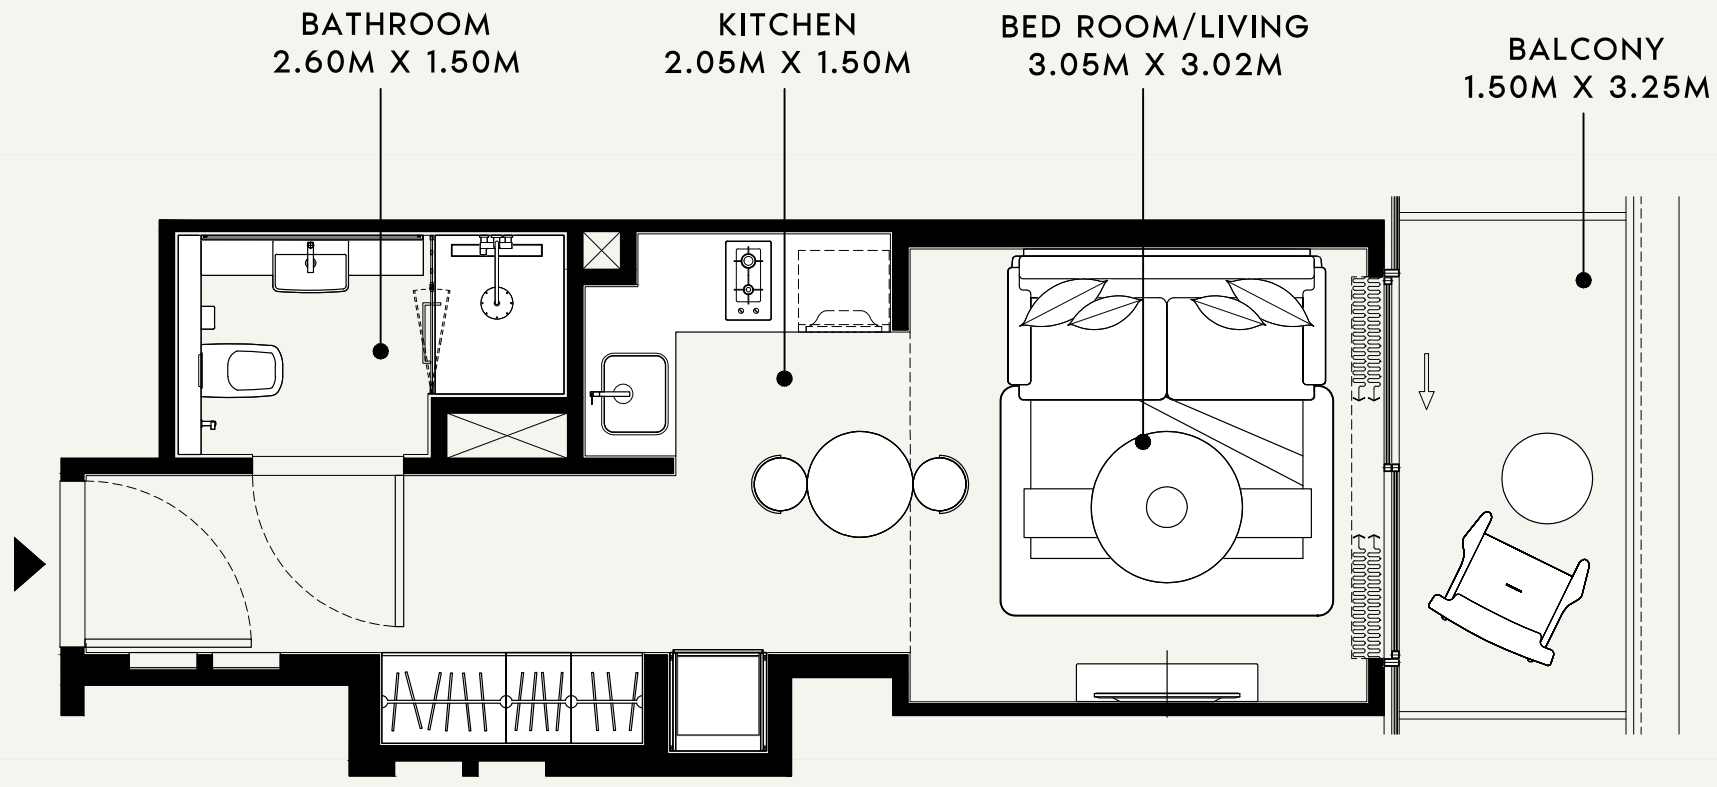

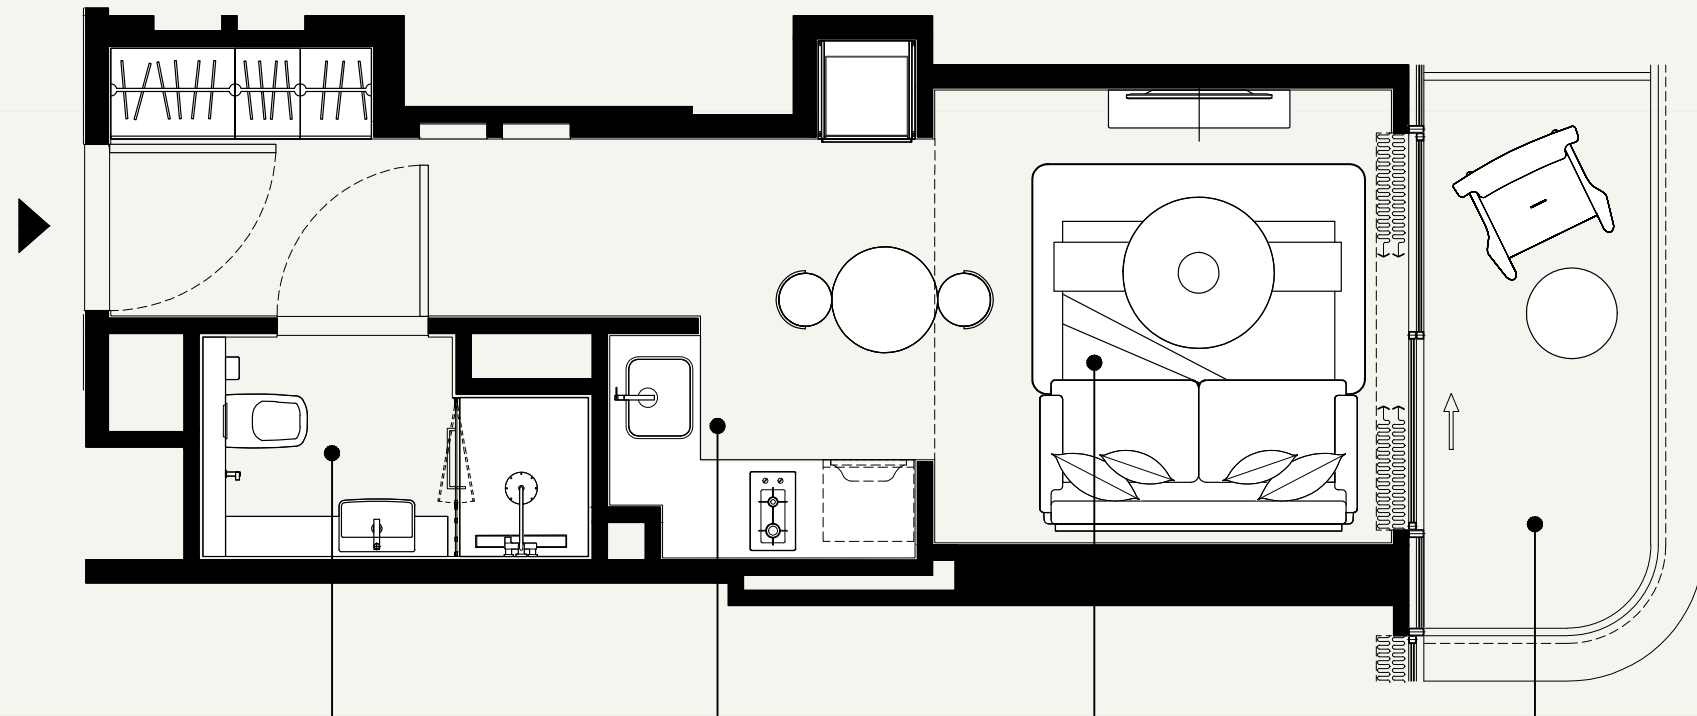


BATHROOM
2.60M X 1.50M

KITCHEN
2.05M X 1.50M


BED ROOM/LIVING
3.05M X 3.02M

BALCONY
1.50M X 3.62M

SCALE : 1:50

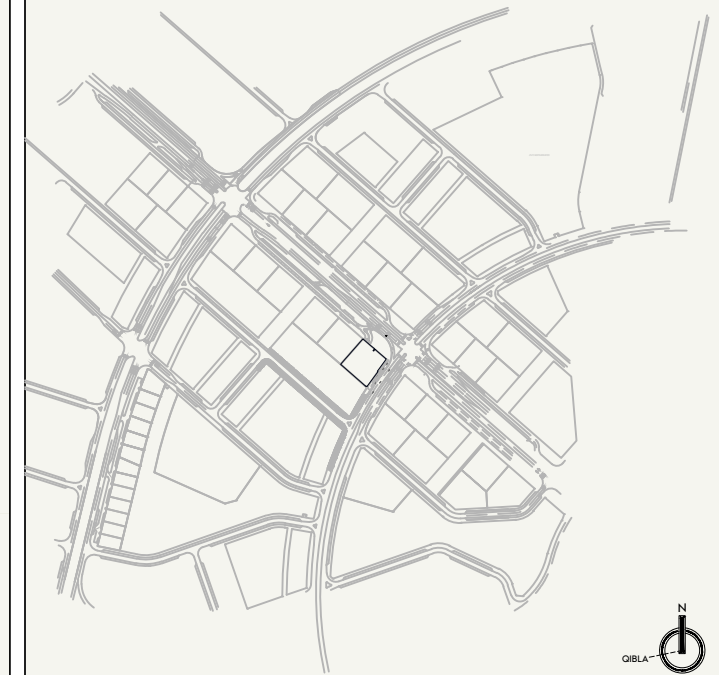

SCALE : N.T.S

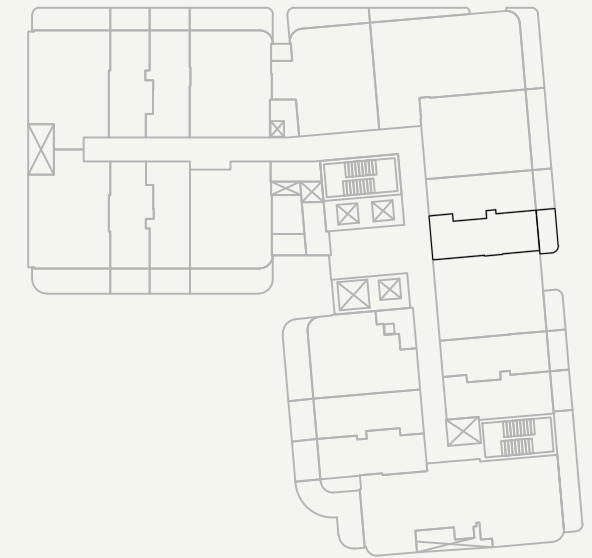

SCALE : N.T.S



FLOOR NO:

1st to 13th FLOOR

UNIT TYPE:

STUDIO (TYPE 2C)

APARTMENT AREA:

293.32 SQ.FT. (27.25 SQ.M.)

BALCONY AREA:

61.25 SQ.FT. (5.69 SQ.M.)

DISCLAIMER:

THE COLORED MARKETING FLOOR PLANS PROVIDED BY THE DEVELOPER ARE FOR ILLUSTRATIVE PURPOSES ONLY. ACTUAL DIMENSIONS, LAYOUT, AND FINISHES MAY VARY FROM THOSE DEPICTED IN THE PLANS. FURNITURE, FIXTURES, AND EQUIPMENT SHOWN IN THE PLANS ARE FOR DECORATIVE PURPOSES ONLY AND ARE NOT INCLUDED IN THE PURCHASE OR LEASE OF THE PROPERTY. THE DEVELOPER RESERVES THE RIGHT TO MAKE MODIFICATIONS, REVISIONS, AND CHANGES TO THE FLOOR PLANS, SPECIFICATIONS, AND FEATURES WITHOUT PRIOR NOTICE.

TOTAL APARTMENT AREA:

354.57 SQ.FT. (32.94 SQ.M.)

PROJECT NAME / BUILDING:

AZIZI RUBY

APARTMENT NO:

120 to 1320

SHEET SIZE : A3 DRAWN : RD REVIEWED : JL APPROVED : HR

SCALE : 1:100



FLOOR NO:

2nd to 8th FLOOR

UNIT TYPE:

3 BEDROOM (TYPE 1)

APARTMENT AREA:

1121.93 SQ.FT. (104.23 SQ.M.)

BALCONY AREA:

342.19 SQ.FT. (31.79 SQ.M.)

DISCLAIMER:

THE COLORED MARKETING FLOOR PLANS PROVIDED BY THE DEVELOPER ARE FOR ILLUSTRATIVE PURPOSES ONLY. ACTUAL DIMENSIONS, LAYOUT, AND FINISHES MAY VARY FROM THOSE DEPICTED IN THE PLANS. FURNITURE, FIXTURES, AND EQUIPMENT SHOWN IN THE PLANS ARE FOR DECORATIVE PURPOSES ONLY AND ARE NOT INCLUDED IN THE PURCHASE OR LEASE OF THE PROPERTY. THE DEVELOPER RESERVES THE RIGHT TO MAKE MODIFICATIONS, REVISIONS, AND CHANGES TO THE FLOOR PLANS, SPECIFICATIONS, AND FEATURES WITHOUT PRIOR NOTICE.

TOTAL APARTMENT AREA:


1464.12 SQ.FT. (136.02 SQ.M.)

PROJECT NAME / BUILDING:


AZIZI RUBY

APARTMENT NO:

204 to 804

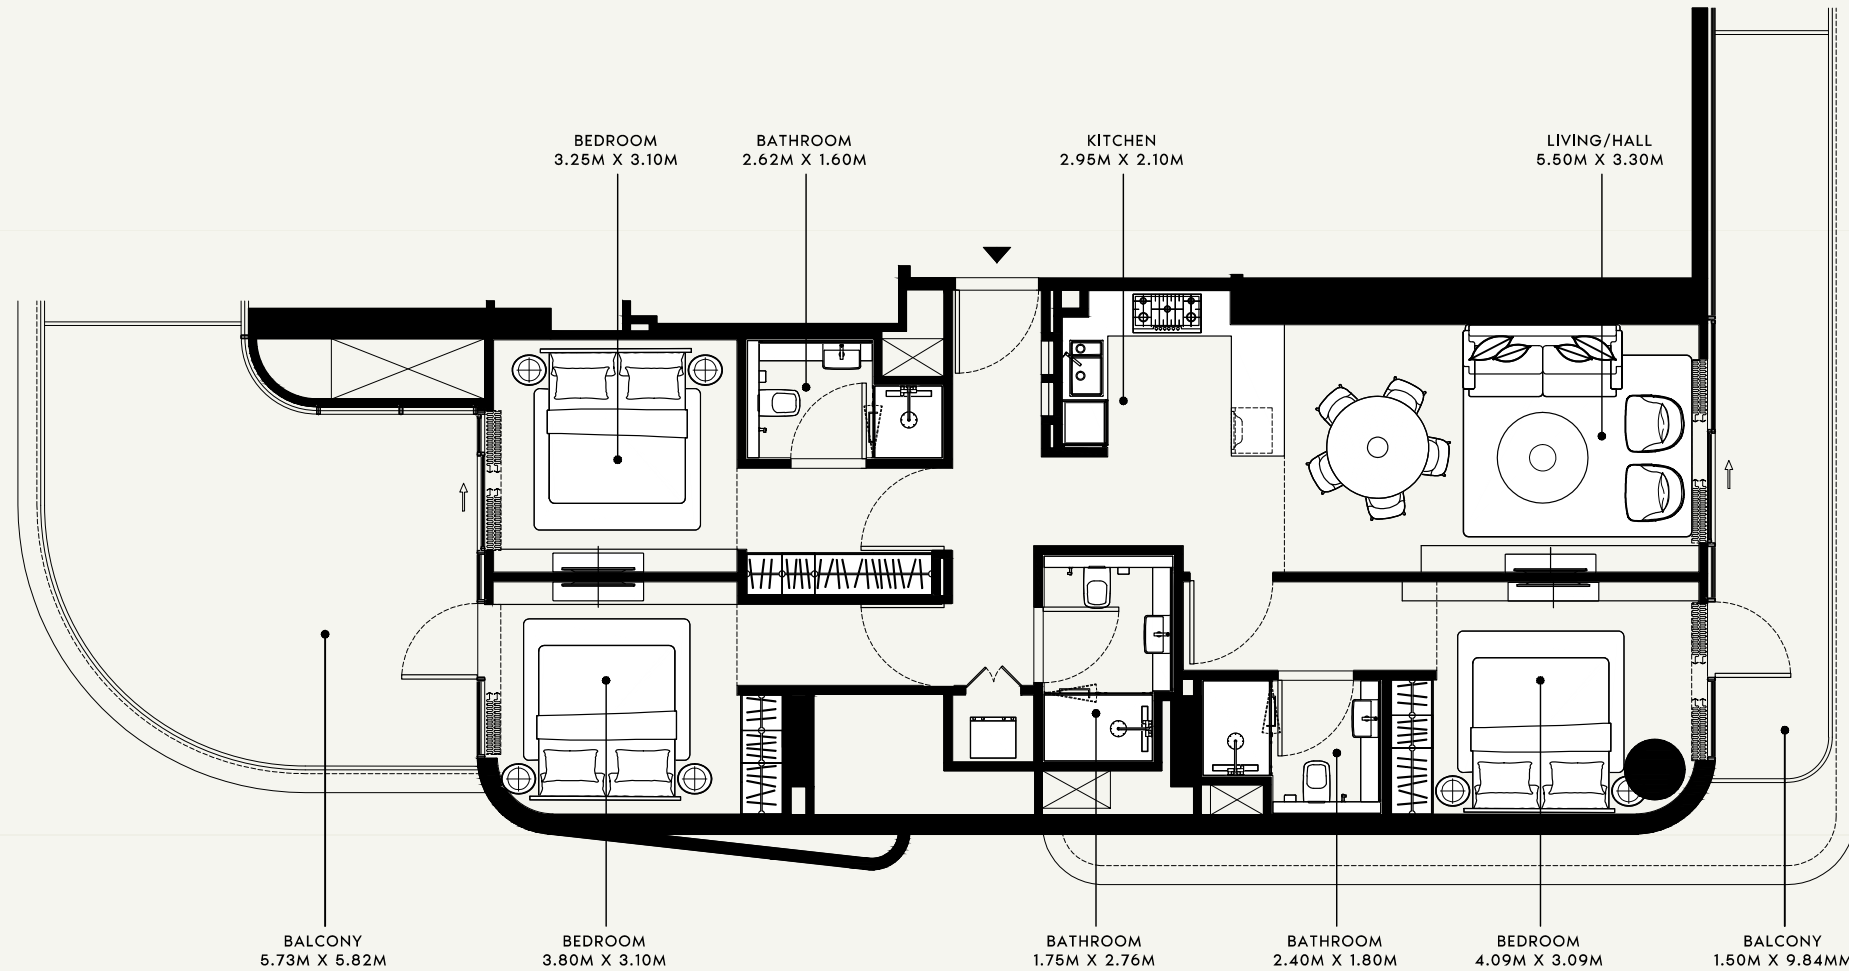


SCALE : N.T.S

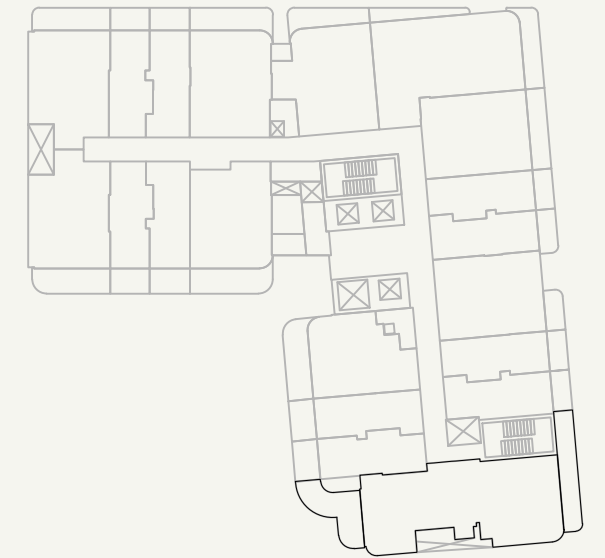

SCALE : N.T.S

SHEET SIZE : A3 DRAWN : RD REVIEWED : JL APPROVED : HR

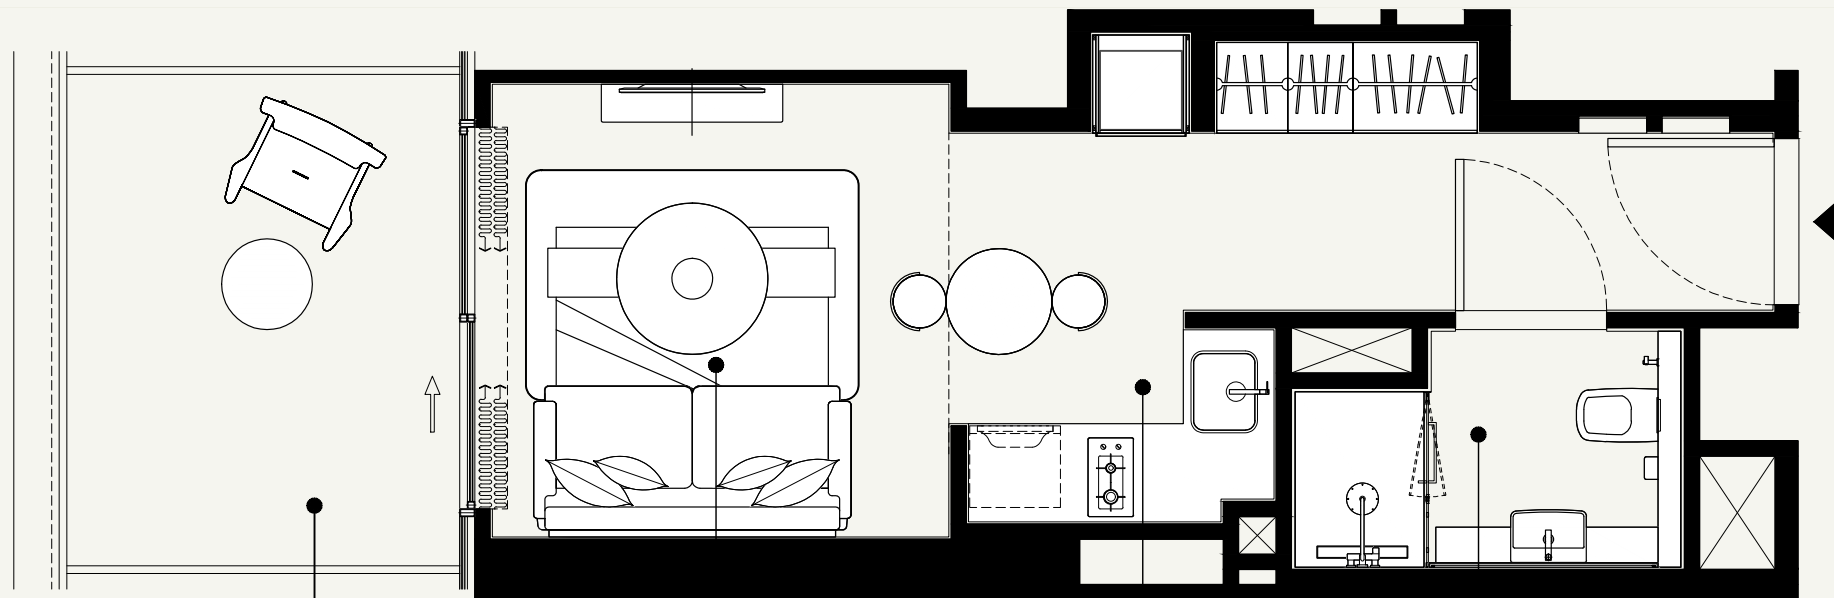


BALCONY
2.60M X 3.25M

BED ROOM/LIVING
3.05M X 3.02M


KITCHEN
2.05M X 1.30M

BATHROOM
2.60M X 1.60M

SCALE : 1:50

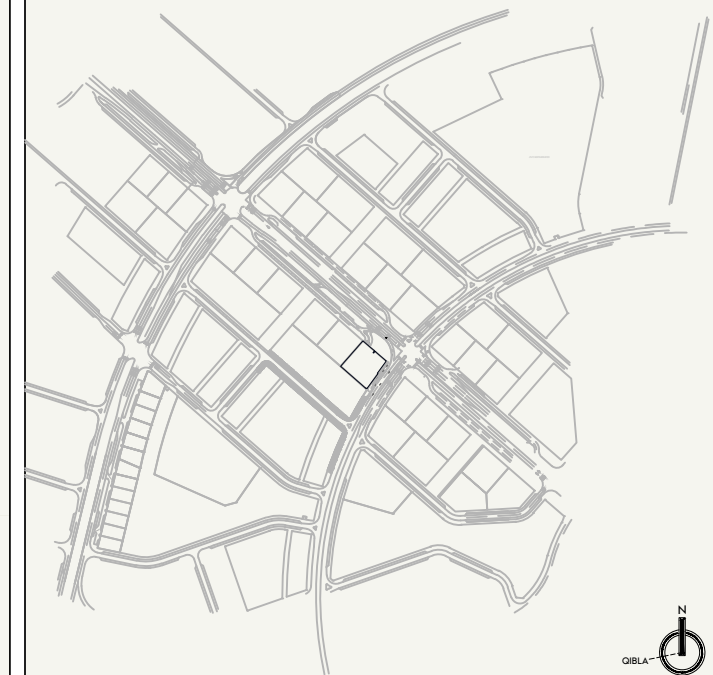

SCALE : N.T.S

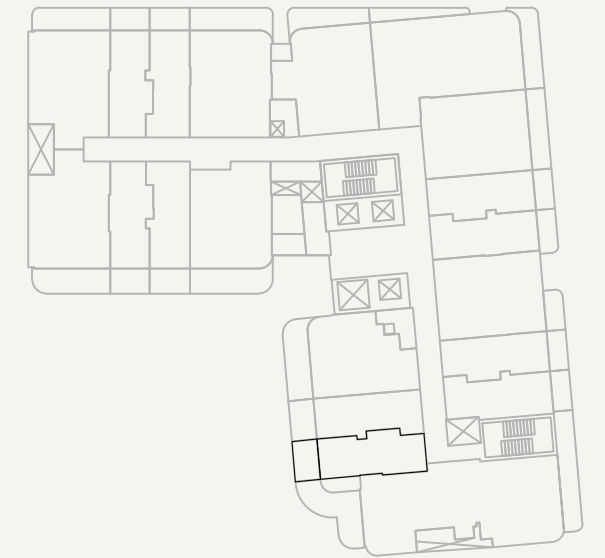

SCALE : N.T.S



FLOOR NO:
2nd to 13th FLOOR

UNIT TYPE:
STUDIO (TYPE 1A)

APARTMENT AREA:
295.69 SQ.FT. (27.47 SQ.M.)

BALCONY AREA:
73.52 SQ.FT. (6.83 SQ.M.)

DISCLAIMER:
THE COLORED MARKETING FLOOR PLANS PROVIDED BY THE DEVELOPER ARE FOR ILLUSTRATIVE PURPOSES ONLY. ACTUAL DIMENSIONS, LAYOUT, AND FINISHES MAY VARY FROM THOSE DEPICTED IN THE PLANS. FURNITURE, FIXTURES, AND EQUIPMENT SHOWN IN THE PLANS ARE FOR DECORATIVE PURPOSES ONLY AND ARE NOT INCLUDED IN THE PURCHASE OR LEASE OF THE PROPERTY. THE DEVELOPER RESERVES THE RIGHT TO MAKE MODIFICATIONS, REVISIONS, AND CHANGES TO THE FLOOR PLANS, SPECIFICATIONS, AND FEATURES WITHOUT PRIOR NOTICE.

TOTAL APARTMENT AREA:
369.21 SQ.FT. (34.30 SQ.M.)

PROJECT NAME / BUILDING:

AZIZI RUBY

APARTMENT NO:
205 to 1305

SHEET SIZE : A3 DRAWN : RD REVIEWED : JL APPROVED : HR

SCALE : 1:50



FLOOR NO:
2nd to 13th FLOOR

UNIT TYPE:
STUDIO (TYPE 2A)

APARTMENT AREA:
293.53 SQ.FT. (27.27 SQ.M.)

BALCONY AREA:
73.52 SQ.FT. (6.83 SQ.M.)

DISCLAIMER:
THE COLORED MARKETING FLOOR PLANS PROVIDED BY THE DEVELOPER ARE FOR ILLUSTRATIVE PURPOSES ONLY. ACTUAL DIMENSIONS, LAYOUT, AND FINISHES MAY VARY FROM THOSE DEPICTED IN THE PLANS. FURNITURE, FIXTURES, AND EQUIPMENT SHOWN IN THE PLANS ARE FOR DECORATIVE PURPOSES ONLY AND ARE NOT INCLUDED IN THE PURCHASE OR LEASE OF THE PROPERTY. THE DEVELOPER RESERVES THE RIGHT TO MAKE MODIFICATIONS, REVISIONS, AND CHANGES TO THE FLOOR PLANS, SPECIFICATIONS, AND FEATURES WITHOUT PRIOR NOTICE.

TOTAL APARTMENT AREA:
367.05 SQ.FT. 34.10 SQ.M.)

PROJECT NAME / BUILDING:
AZIZI RUBY


APARTMENT NO:
206 to 1306

BALCONY
1.50M X 3.25M


BED ROOM/LIVING
3.05M X 3.02M

KITCHEN
1.50M X 2.05M


BATHROOM
2.60M X 1.30M

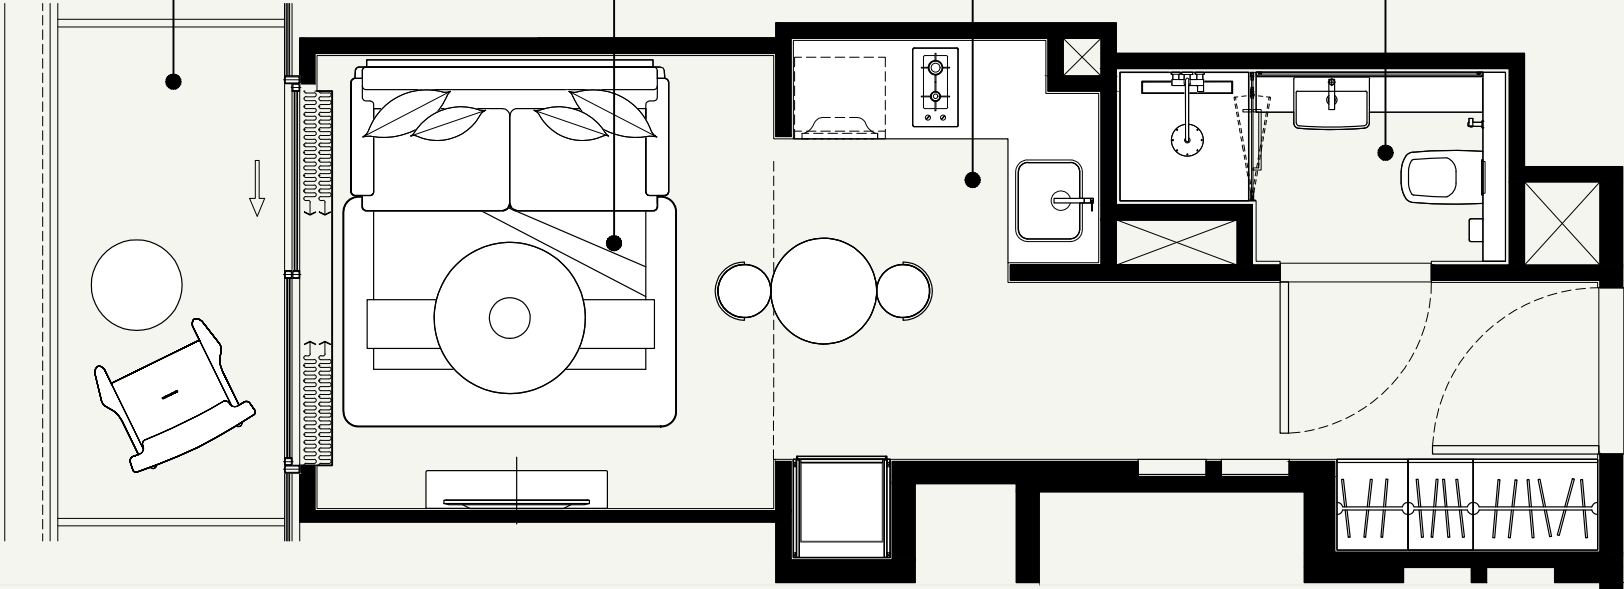


SCALE : N.T.S

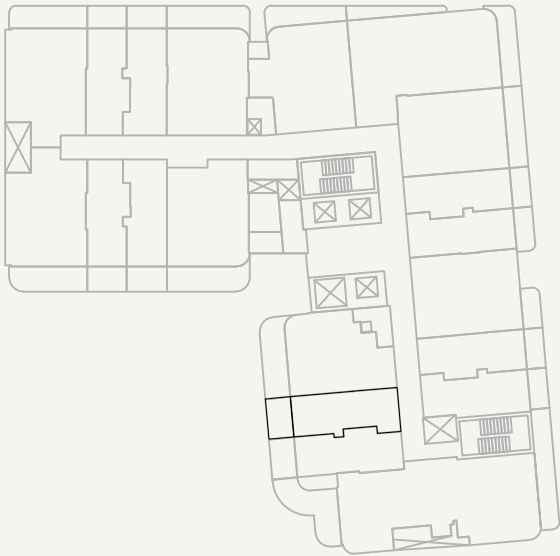


SCALE : N.T.S

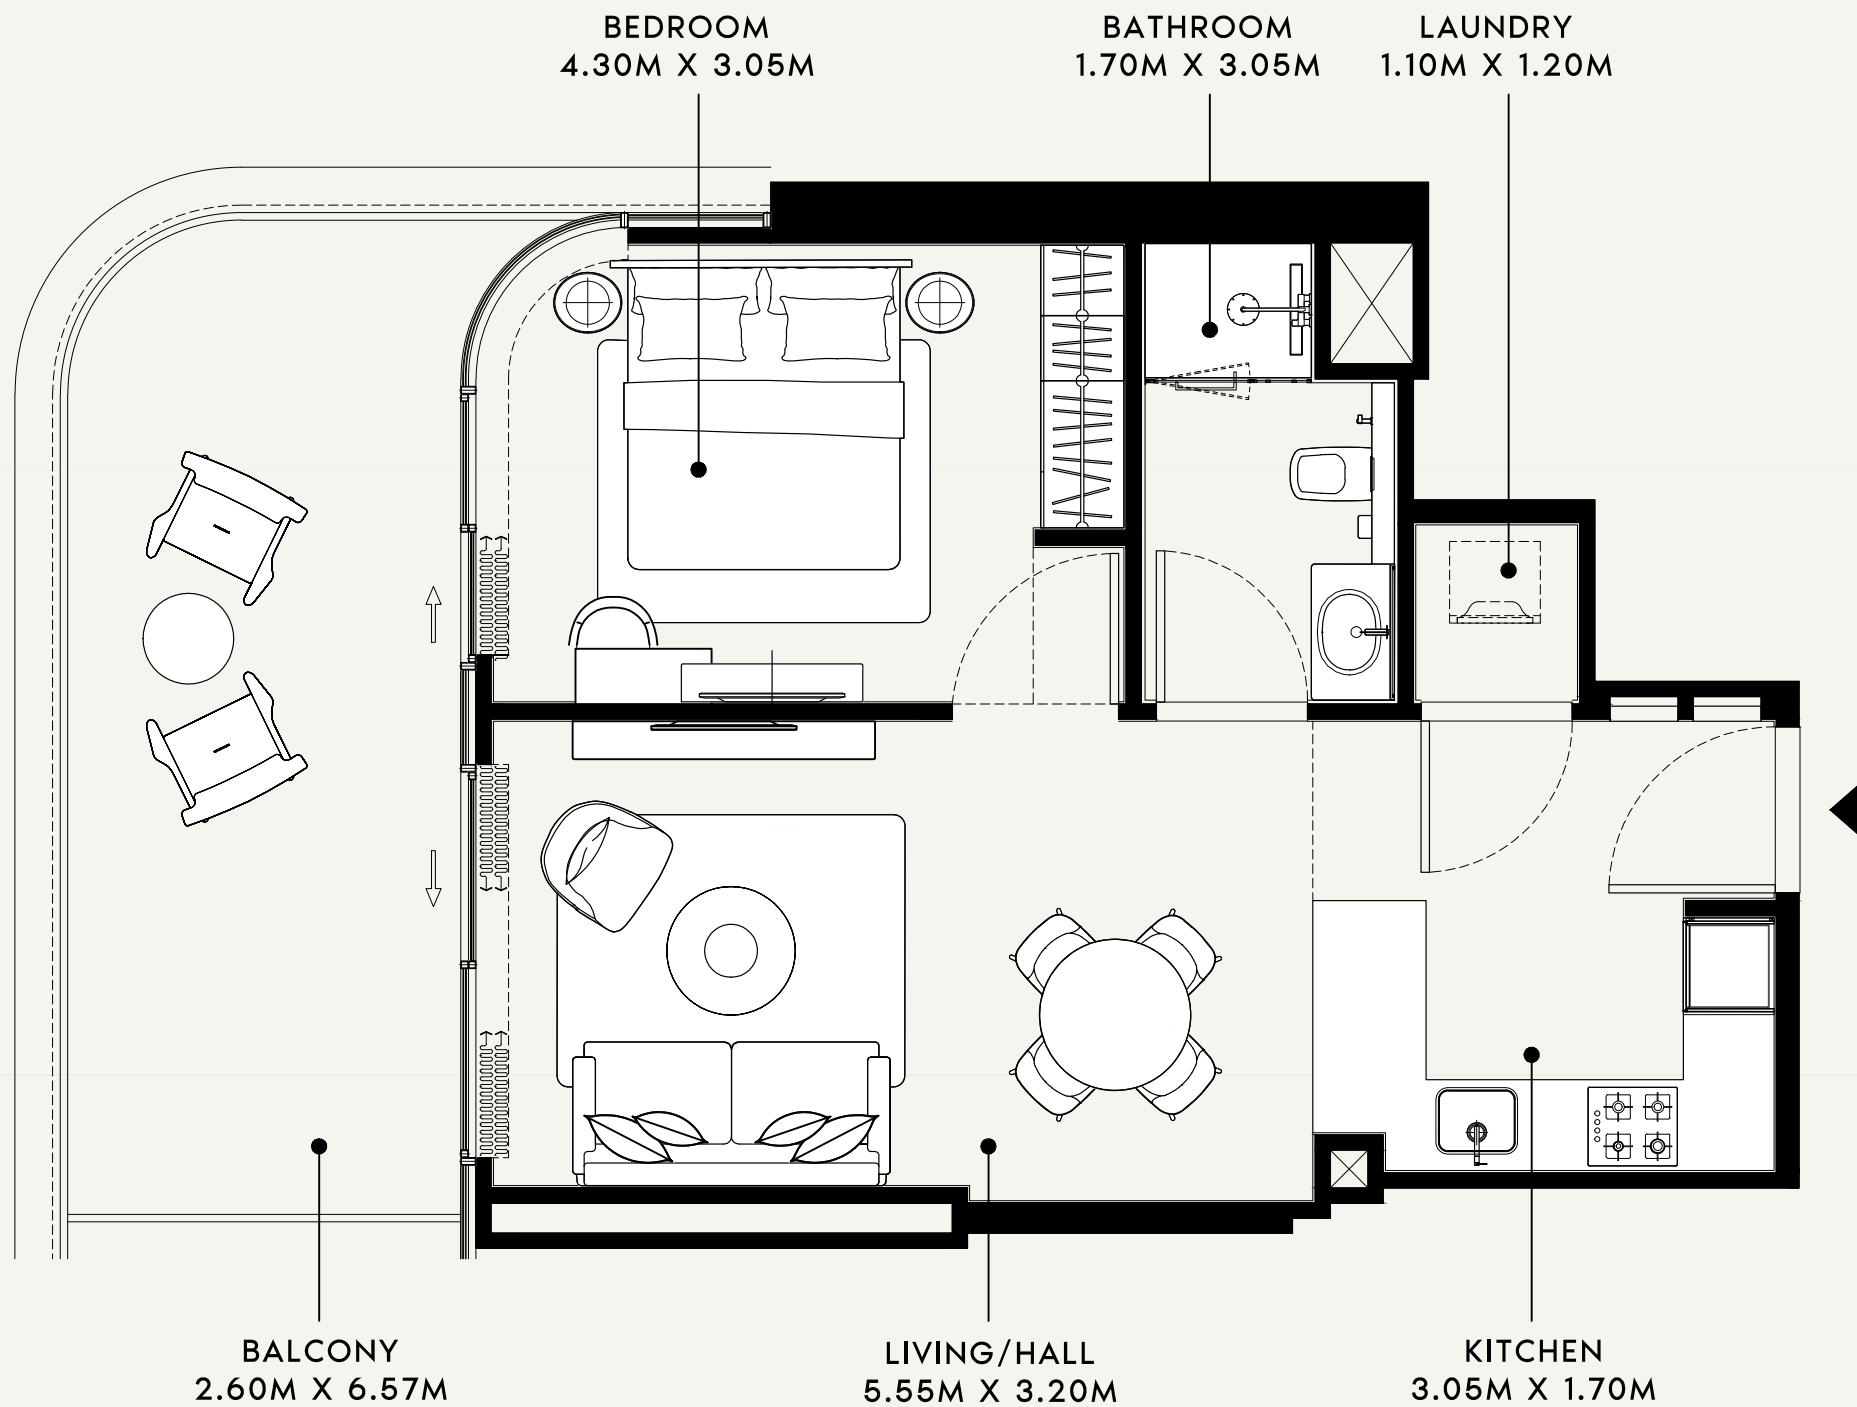

SCALE : 1:50

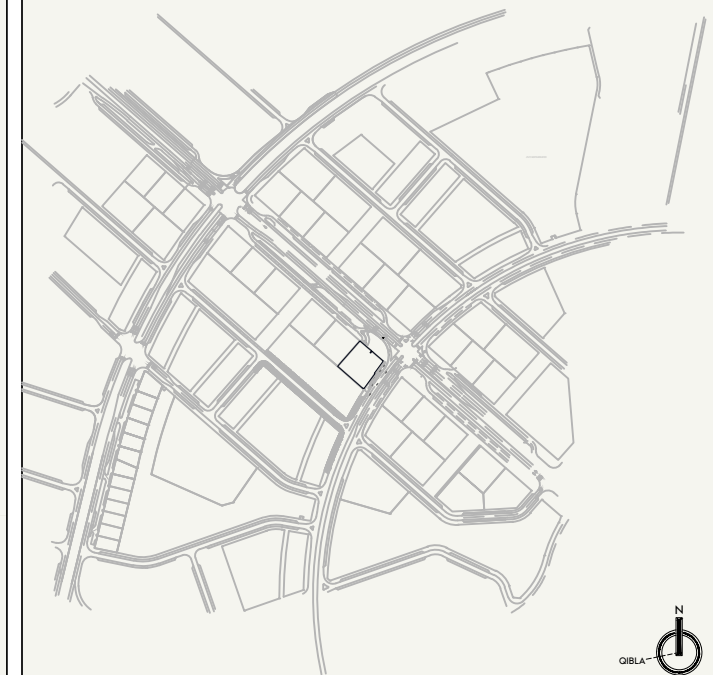

SCALE : N.T.S

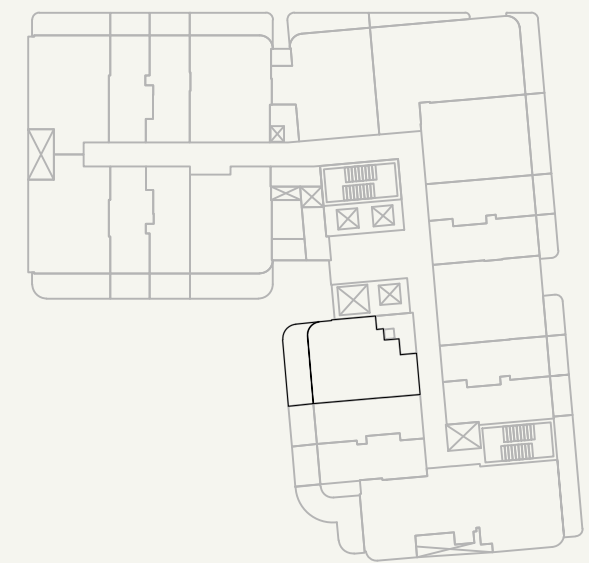

SCALE : N.T.S

AZIZI

FLOOR NO:
2nd to 8th FLOOR

UNIT TYPE:
1 BEDROOM (TYPE 2)

APARTMENT AREA:
545.20 SQ.FT. (50.65 SQ.M.)

BALCONY AREA:
146.82 SQ.FT. (13.64 SQ.M.)

DISCLAIMER:
THE COLORED MARKETING FLOOR PLANS PROVIDED BY THE DEVELOPER ARE FOR ILLUSTRATIVE PURPOSES ONLY. ACTUAL DIMENSIONS, LAYOUT, AND FINISHES MAY VARY FROM THOSE DEPICTED IN THE PLANS. FURNITURE, FIXTURES, AND EQUIPMENT SHOWN IN THE PLANS ARE FOR DECORATIVE PURPOSES ONLY AND ARE NOT INCLUDED IN THE PURCHASE OR LEASE OF THE PROPERTY. THE DEVELOPER RESERVES THE RIGHT TO MAKE MODIFICATIONS, REVISIONS, AND CHANGES TO THE FLOOR PLANS, SPECIFICATIONS, AND FEATURES WITHOUT PRIOR NOTICE.

TOTAL APARTMENT AREA:
692.02 SQ.FT. (64.29 SQ.M.)


PROJECT NAME / BUILDING:

AZIZI RUBY


APARTMENT NO:
207 to 807

SHEET SIZE : A3 DRAWN : RD REVIEWED : JL APPROVED : HR

SCALE : 1:75

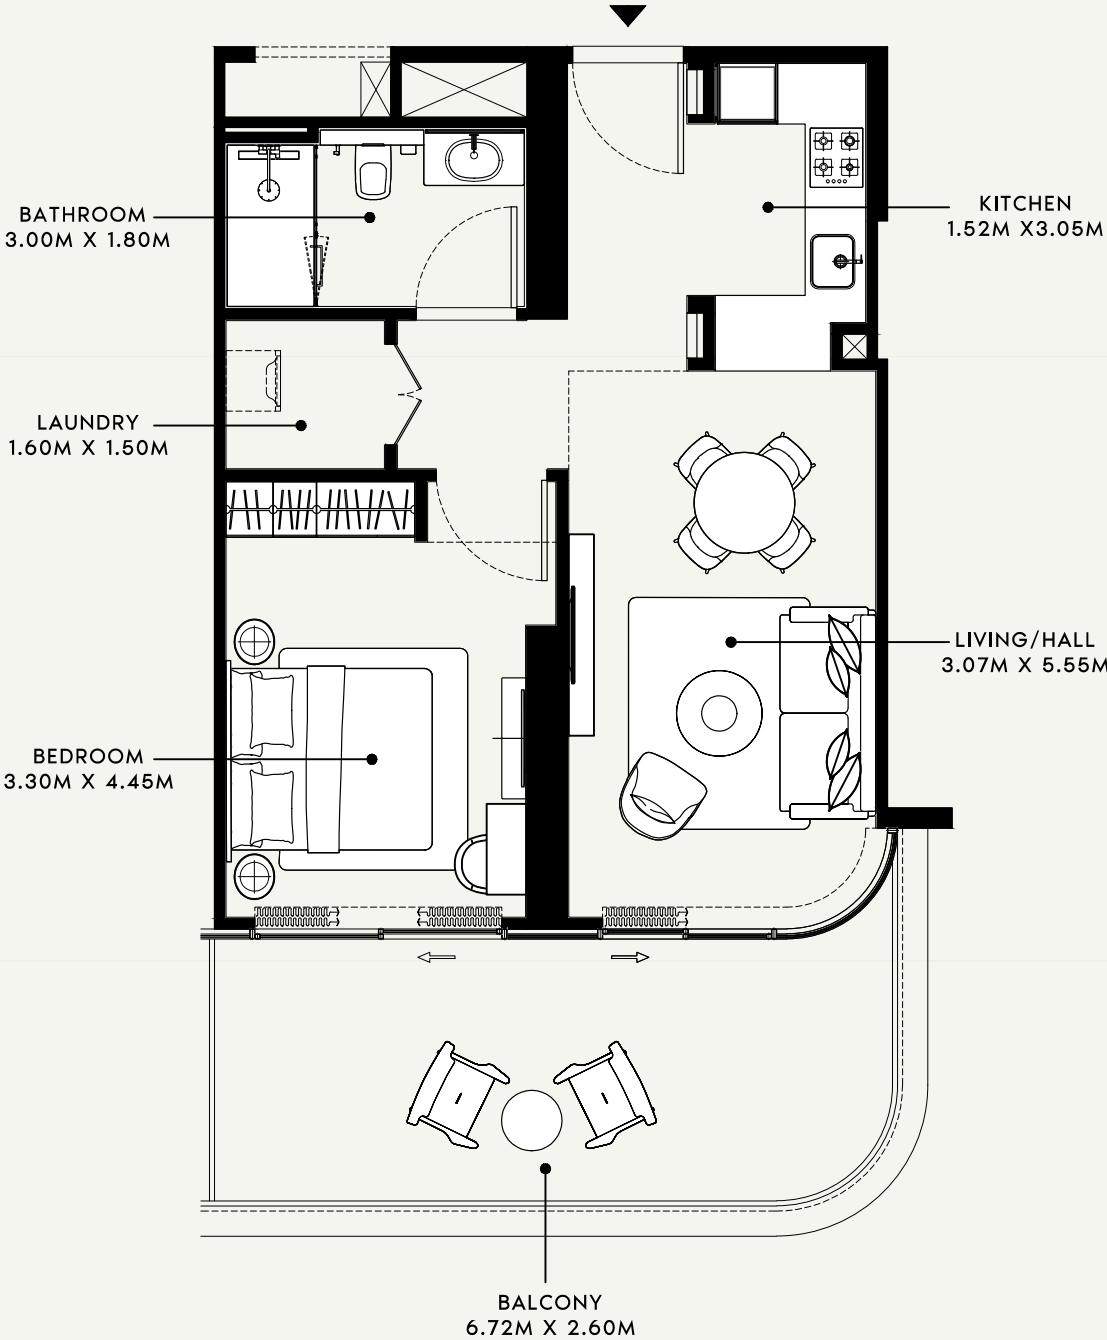

SCALE : N.T.S

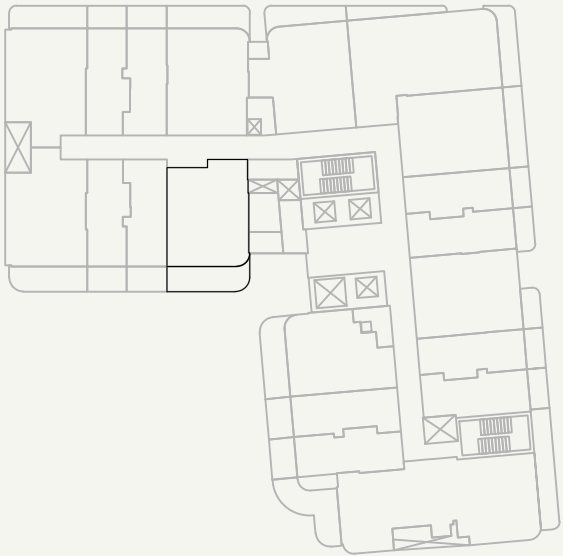

SCALE : N.T.S



FLOOR NO:
2nd to 13th FLOOR

UNIT TYPE:
1 BEDROOM (TYPE 6)

APARTMENT AREA:
596.86 SQ.FT. (55.45 SQ.M.)

BALCONY AREA:
149.51 SQ.FT. (13.89 SQ.M.)

DISCLAIMER:
THE COLORED MARKETING FLOOR PLANS PROVIDED BY THE DEVELOPER ARE FOR ILLUSTRATIVE PURPOSES ONLY. ACTUAL DIMENSIONS, LAYOUT, AND FINISHES MAY VARY FROM THOSE DEPICTED IN THE PLANS. FURNITURE, FIXTURES, AND EQUIPMENT SHOWN IN THE PLANS ARE FOR DECORATIVE PURPOSES ONLY AND ARE NOT INCLUDED IN THE PURCHASE OR LEASE OF THE PROPERTY. THE DEVELOPER RESERVES THE RIGHT TO MAKE MODIFICATIONS, REVISIONS, AND CHANGES TO THE FLOOR PLANS, SPECIFICATIONS, AND FEATURES WITHOUT PRIOR NOTICE.

TOTAL APARTMENT AREA:
746.38 SQ.FT. (69.34 SQ.M.)

PROJECT NAME / BUILDING:



AZIZI RUBY

APARTMENT NO:

208 to 1308

SHEET SIZE : A3 DRAWN : RD REVIEWED : JL APPROVED : HR

SCALE : 1:50

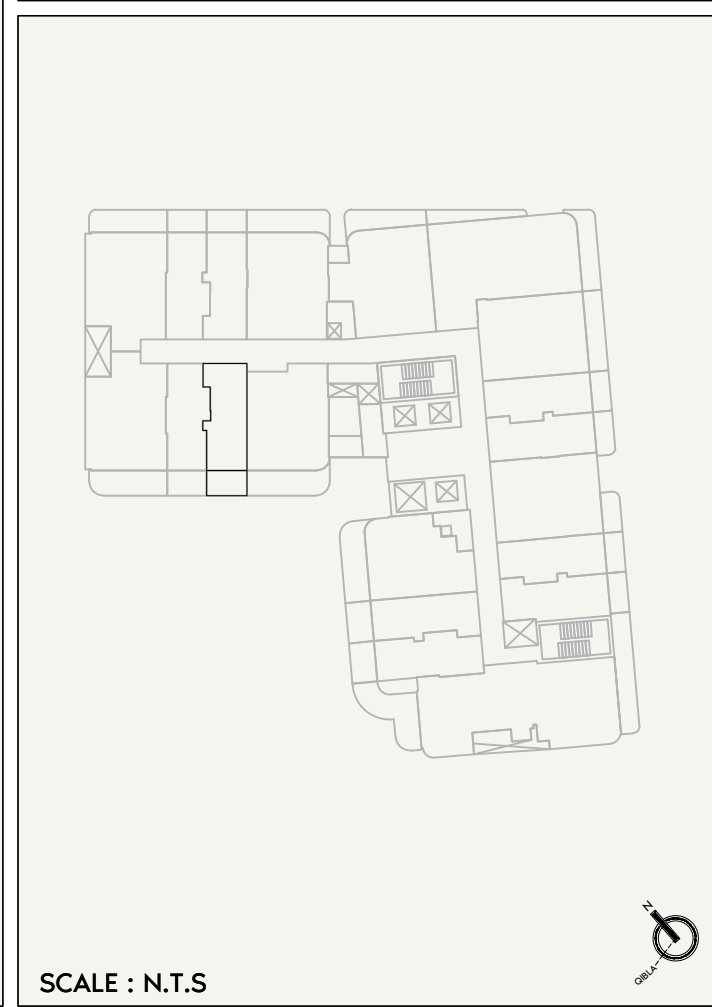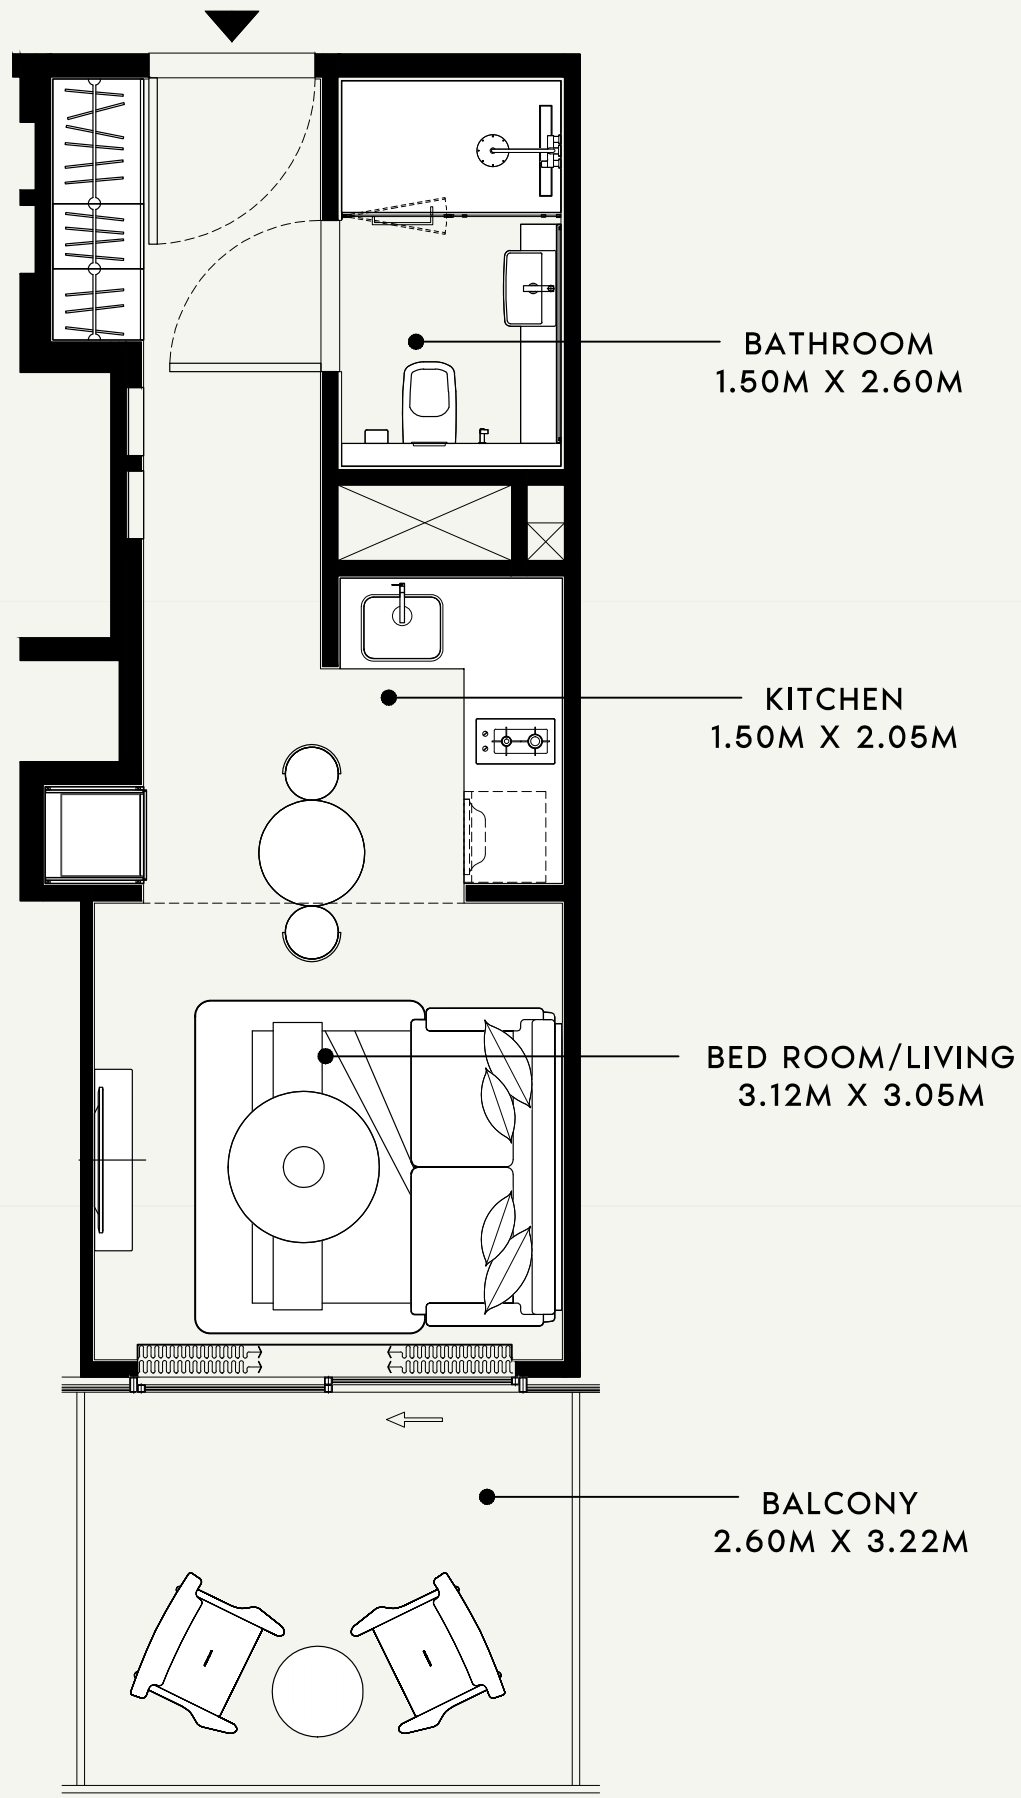

FLOOR NO:
2nd to 13th FLOOR

UNIT TYPE:
STUDIO (TYPE 4)

APARTMENT AREA:
299.35 SQ.FT. (27.81 SQ.M.)

BALCONY AREA:
73.52 SQ.FT. (6.83 SQ.M.)

DISCLAIMER:
THE COLORED MARKETING FLOOR PLANS PROVIDED BY THE DEVELOPER ARE FOR ILLUSTRATIVE PURPOSES ONLY. ACTUAL DIMENSIONS, LAYOUT, AND FINISHES MAY VARY FROM THOSE DEPICTED IN THE PLANS. FURNITURE, FIXTURES, AND EQUIPMENT SHOWN IN THE PLANS ARE FOR DECORATIVE PURPOSES ONLY AND ARE NOT INCLUDED IN THE PURCHASE OR LEASE OF THE PROPERTY. THE DEVELOPER RESERVES THE RIGHT TO MAKE MODIFICATIONS, REVISIONS, AND CHANGES TO THE FLOOR PLANS, SPECIFICATIONS, AND FEATURES WITHOUT PRIOR NOTICE.



TOTAL APARTMENT AREA:
372.86 SQ.FT. (34.64 SQ.M.)

PROJECT NAME / BUILDING:
AZIZI RUBY

APARTMENT NO:
209 to 1309

SHEET SIZE : A3 DRAWN : RD REVIEWED : JL APPROVED : HR

SCALE : 1:50

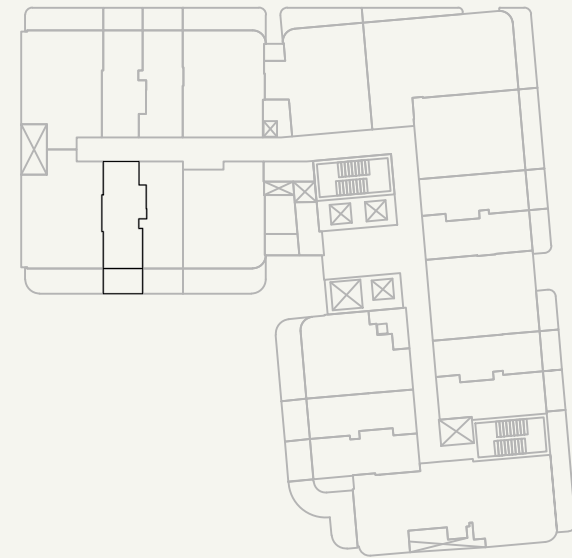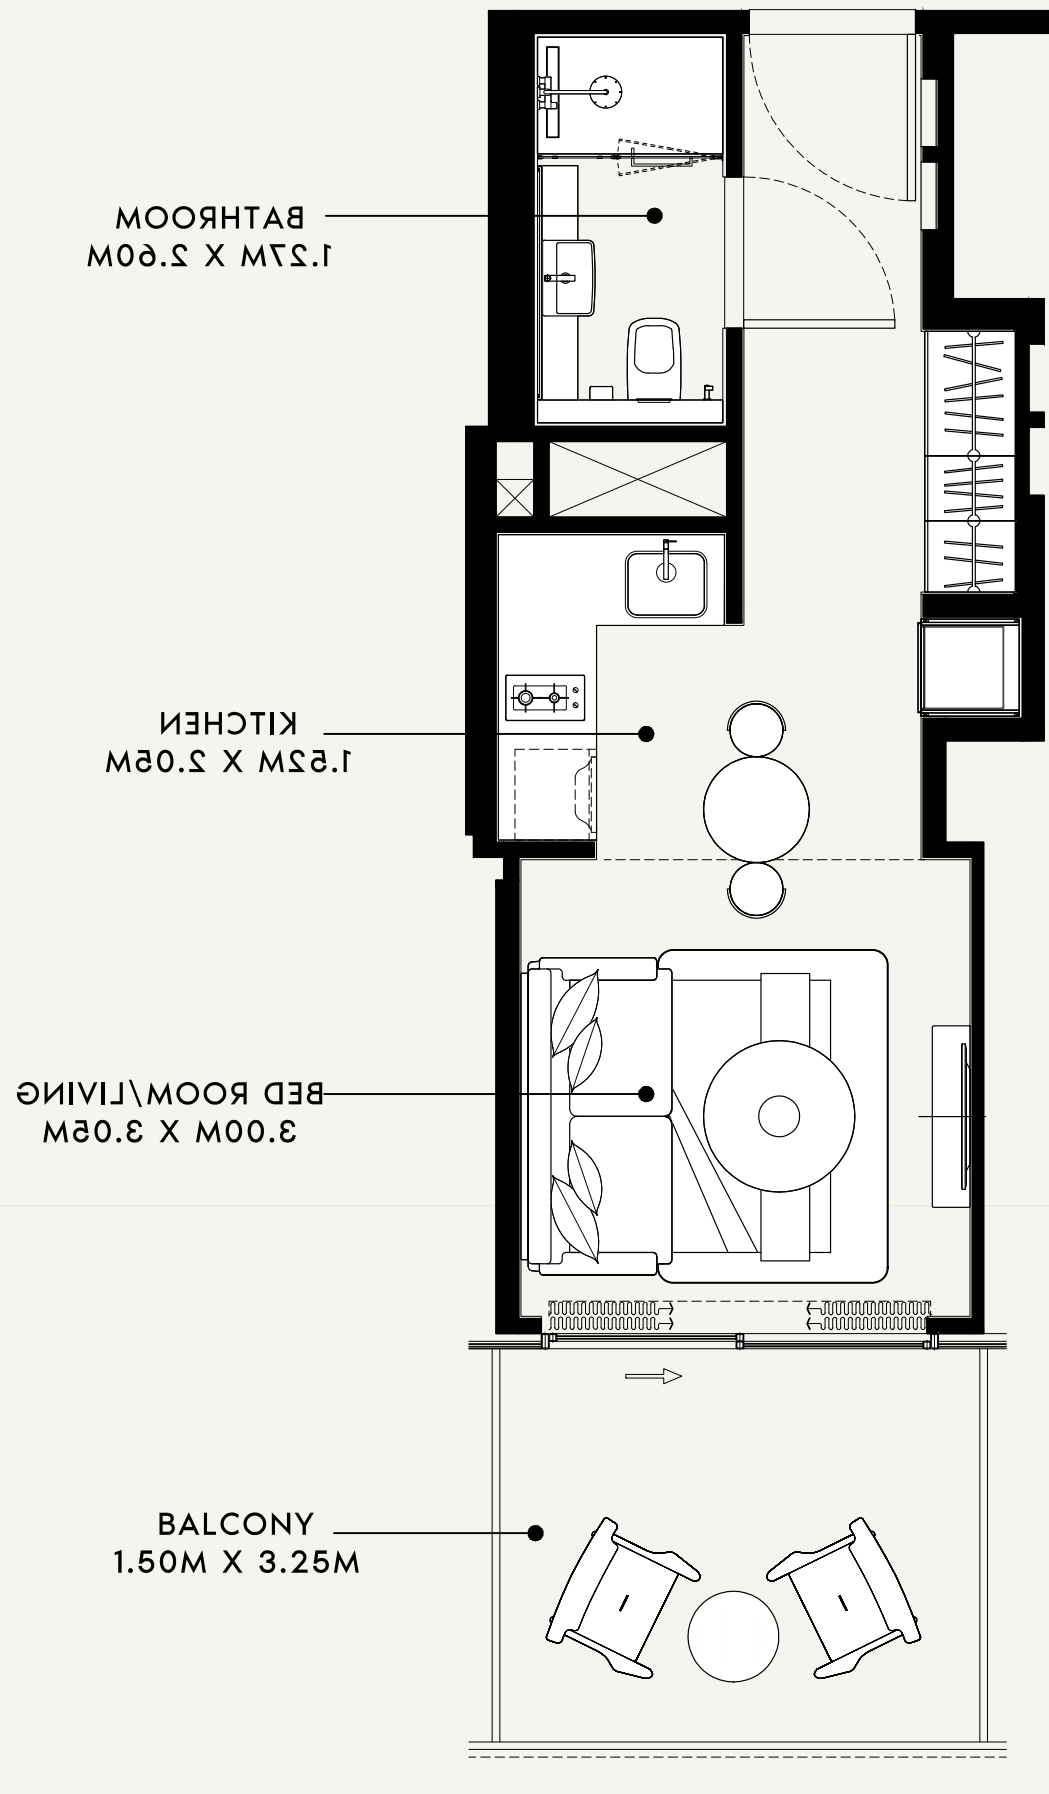

FLOOR NO:
2nd to 13th FLOOR

UNIT TYPE:
STUDIO (TYPE 3)

APARTMENT AREA:
296.76 SQ.FT. (27.57 SQ.M.)

BALCONY AREA:
71.80 SQ.FT. (6.67 SQ.M.)

DISCLAIMER:
THE COLORED MARKETING FLOOR PLANS PROVIDED BY THE DEVELOPER ARE FOR ILLUSTRATIVE PURPOSES ONLY. ACTUAL DIMENSIONS, LAYOUT, AND FINISHES MAY VARY FROM THOSE DEPICTED IN THE PLANS. FURNITURE, FIXTURES, AND EQUIPMENT SHOWN IN THE PLANS ARE FOR DECORATIVE PURPOSES ONLY AND ARE NOT INCLUDED IN THE PURCHASE OR LEASE OF THE PROPERTY. THE DEVELOPER RESERVES THE RIGHT TO MAKE MODIFICATIONS, REVISIONS, AND CHANGES TO THE FLOOR PLANS, SPECIFICATIONS, AND FEATURES WITHOUT PRIOR NOTICE.



TOTAL APARTMENT AREA:
368.56 SQ.FT. (34.24 SQ.M.)

PROJECT NAME / BUILDING:

AZIZI RUBY


APARTMENT NO:
210 to 1310

SHEET SIZE : A3
DRAWN : RD
REVIEWED : JL
APPROVED : HR

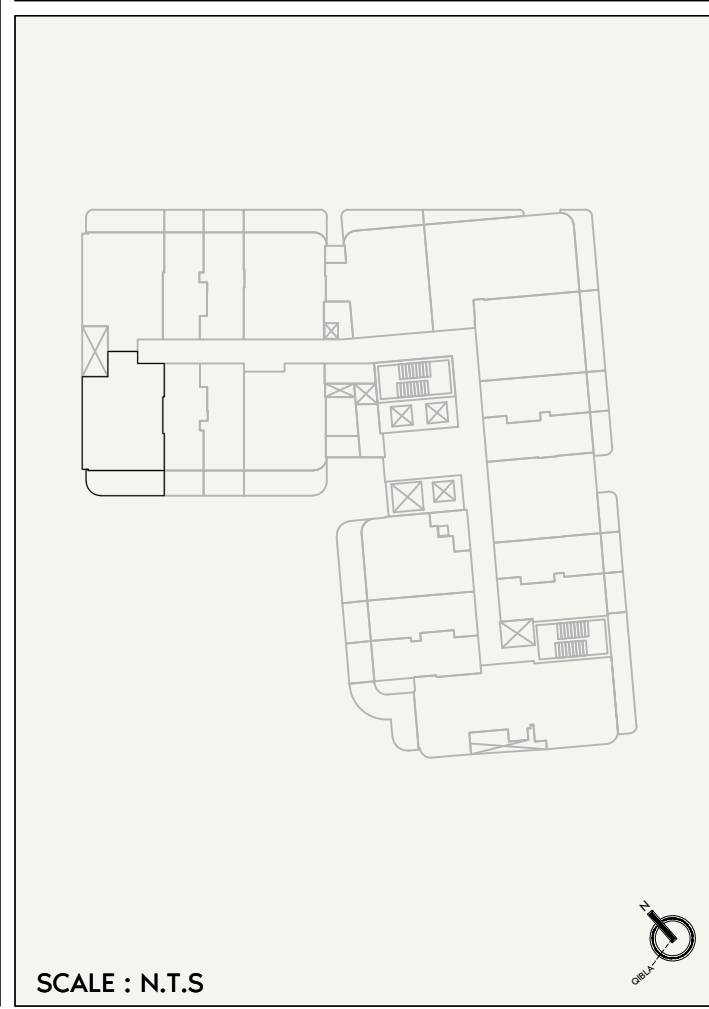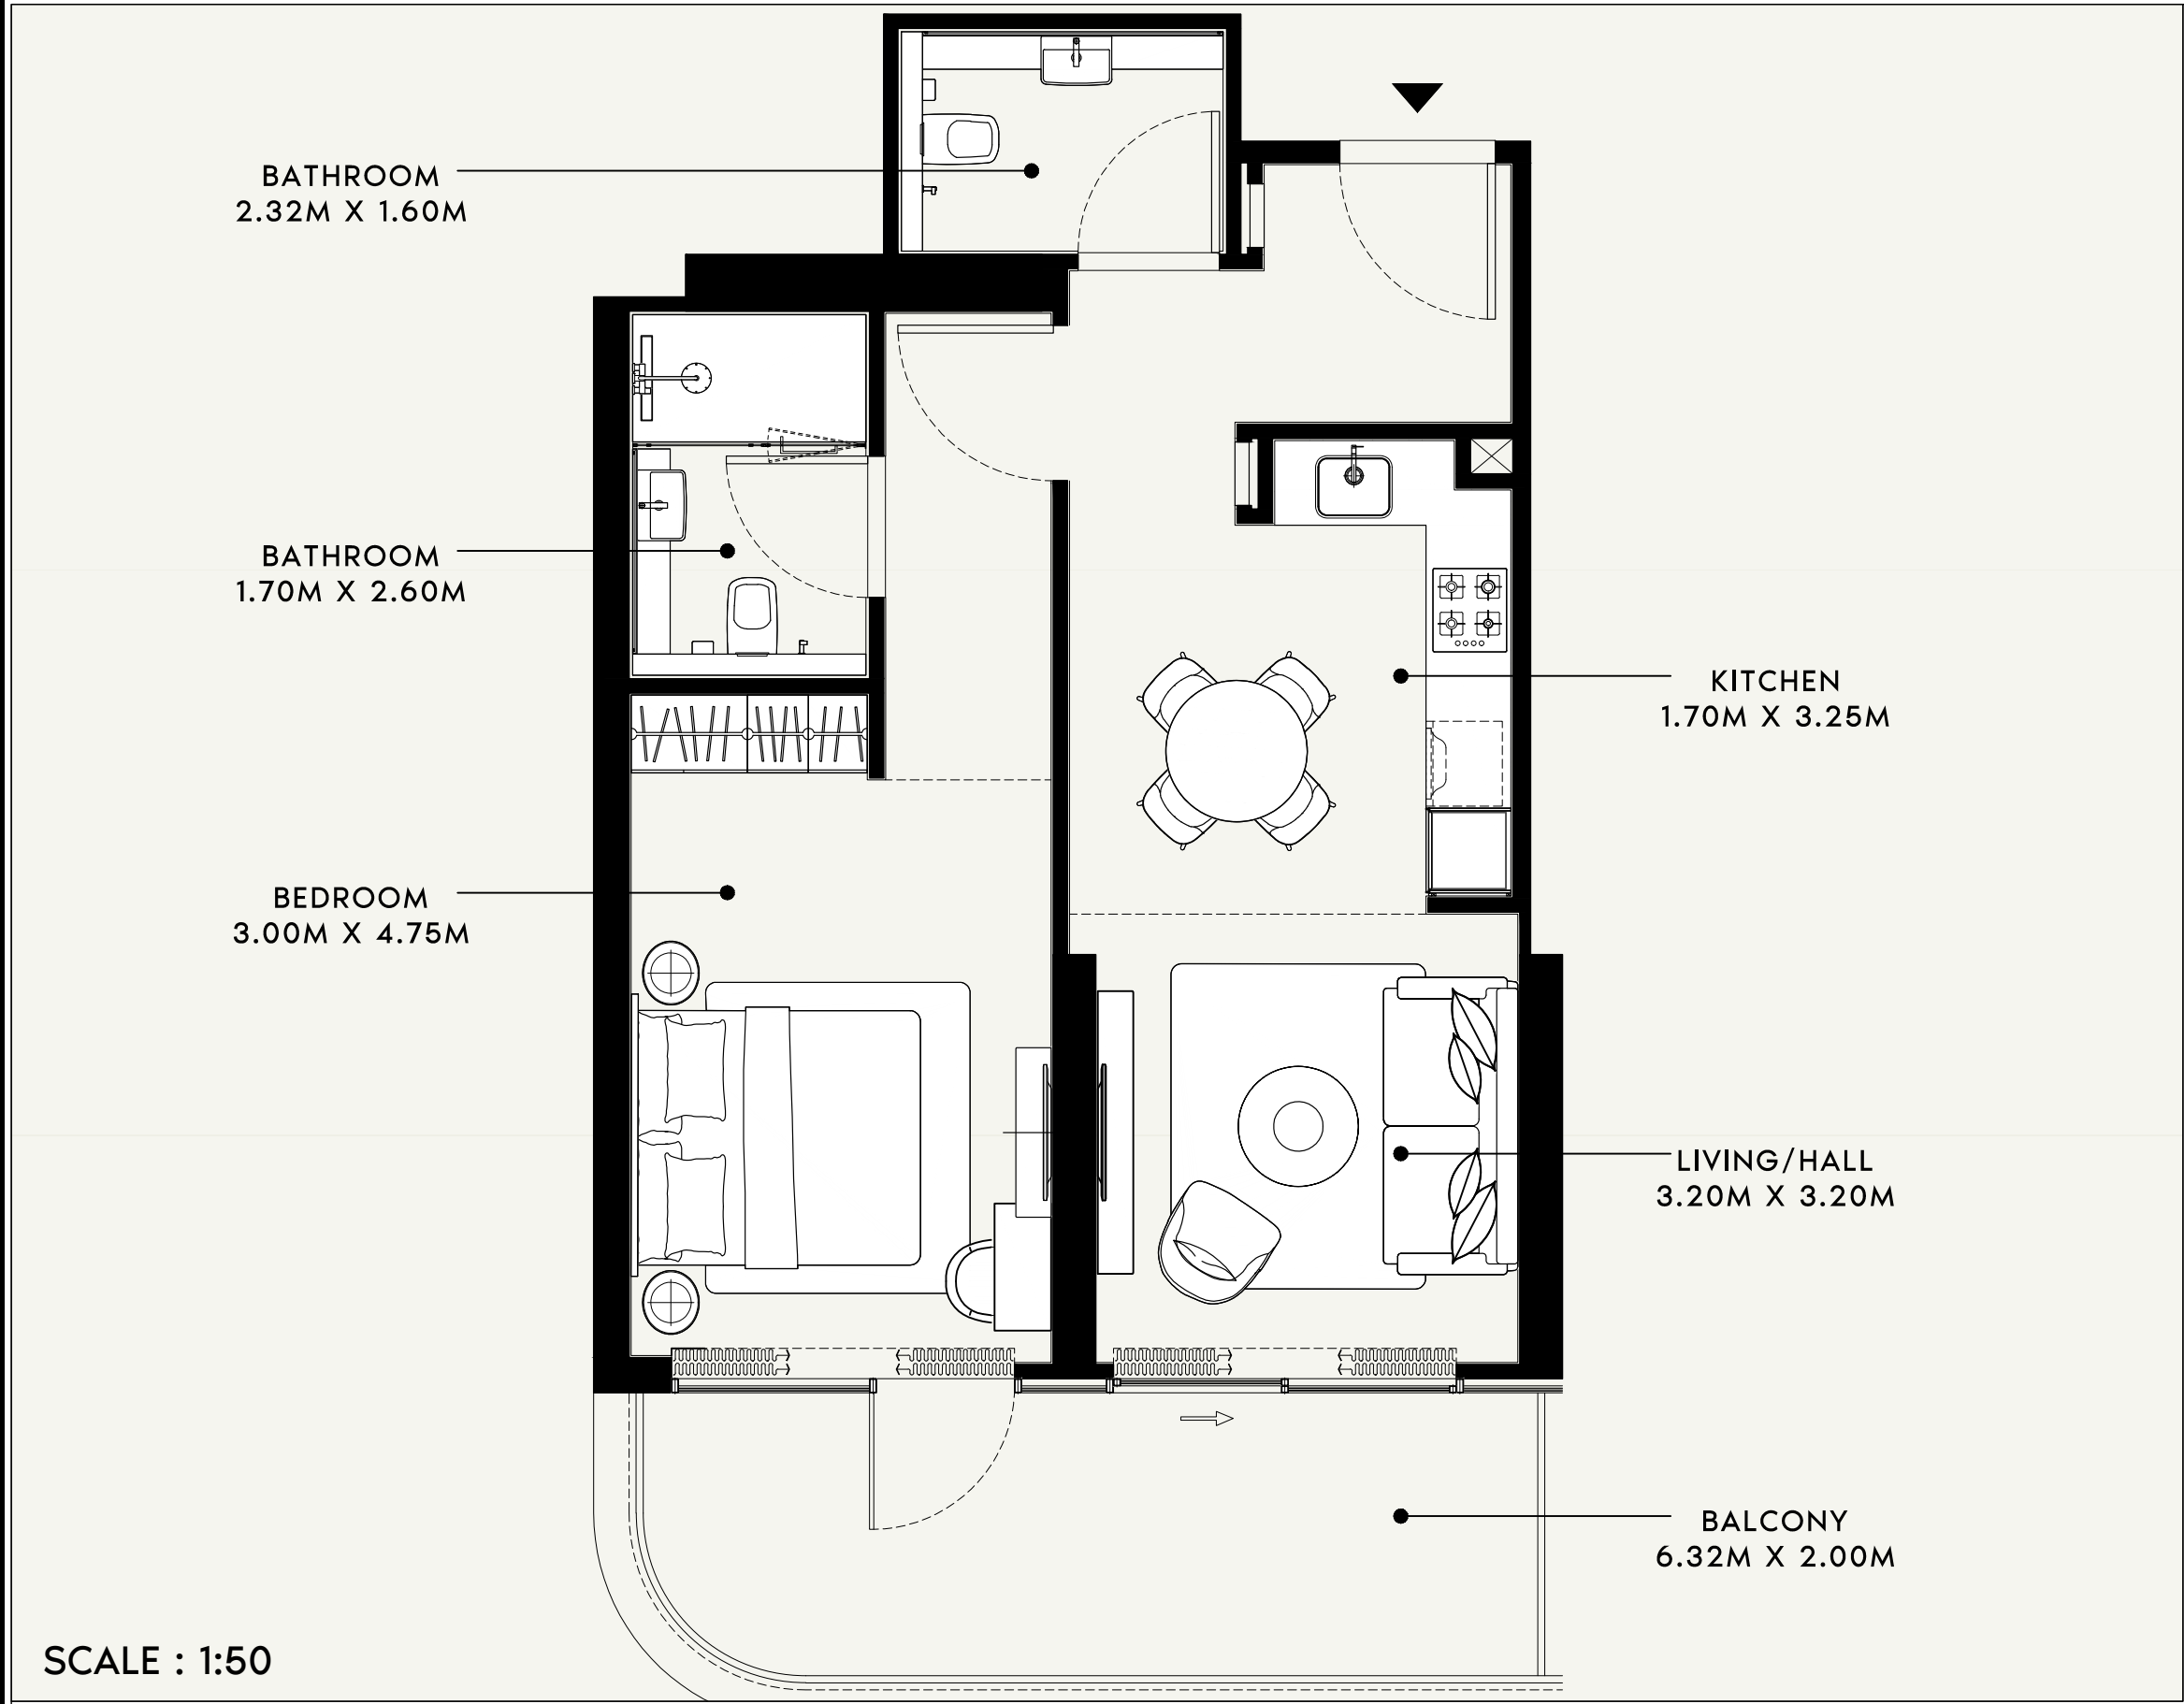


	FLOOR NO: 2nd to 13th FLOOR	APARTMENT AREA: 617.21 SQ.FT. (57.34 SQ.M.)	DISCLAIMER: THE COLORED MARKETING FLOOR PLANS PROVIDED BY THE DEVELOPER ARE FOR ILLUSTRATIVE PURPOSES ONLY. ACTUAL DIMENSIONS, LAYOUT, AND FINISHES MAY VARY FROM THOSE DEPICTED IN THE PLANS. FURNITURE, FIXTURES, AND EQUIPMENT SHOWN IN THE PLANS ARE FOR DECORATIVE PURPOSES ONLY AND ARE NOT INCLUDED IN THE PURCHASE OR LEASE OF THE PROPERTY. THE DEVELOPER RESERVES THE RIGHT TO MAKE MODIFICATIONS, REVISIONS, AND CHANGES TO THE FLOOR PLANS, SPECIFICATIONS, AND FEATURES WITHOUT PRIOR NOTICE.	PROJECT NAME / BUILDING: AZIZI RUBY
	UNIT TYPE: 1 BEDROOM (TYPE 5)	BALCONY AREA: 138.10 SQ.FT. (12.83 SQ.M.)	TOTAL APARTMENT AREA: 755.31 SQ.FT. (70.17 SQ.M.)	APARTMENT NO: 211 to 1311


SHEET SIZE : A3 DRAWN : RD REVIEWED : JL APPROVED : HR

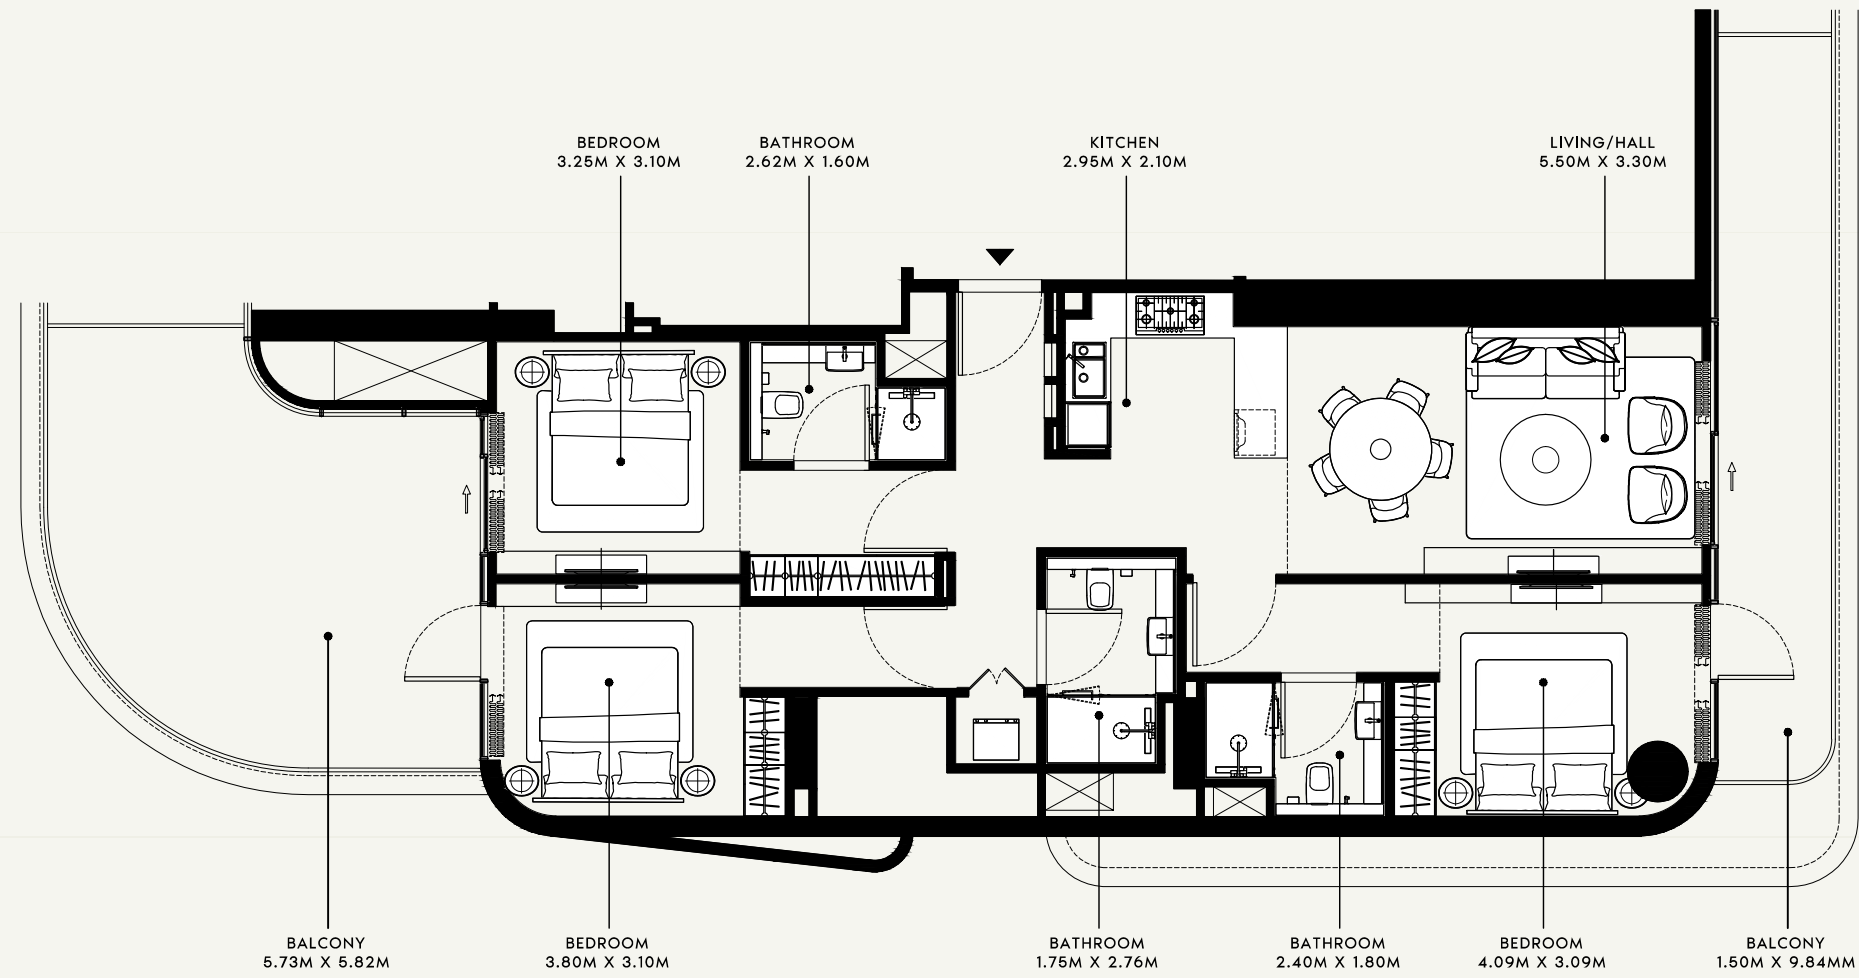

SCALE : 1:100

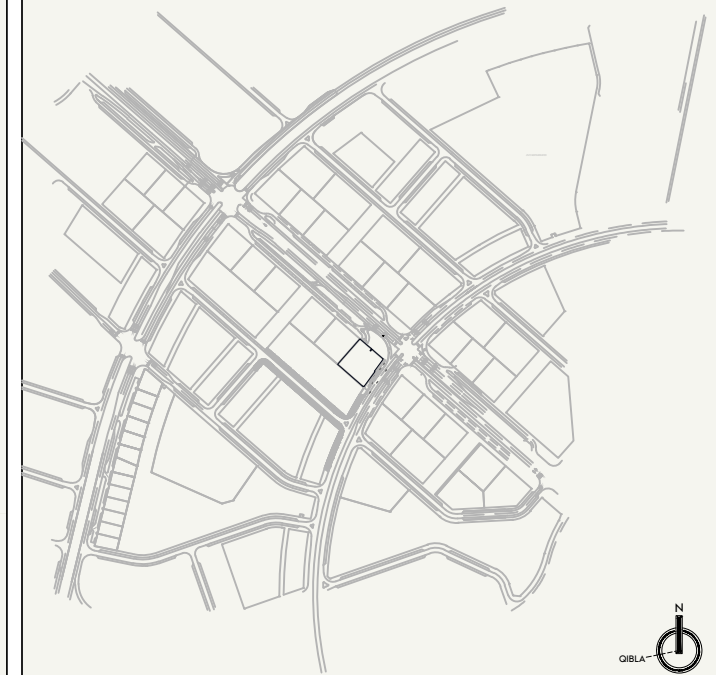

SCALE : N.T.S

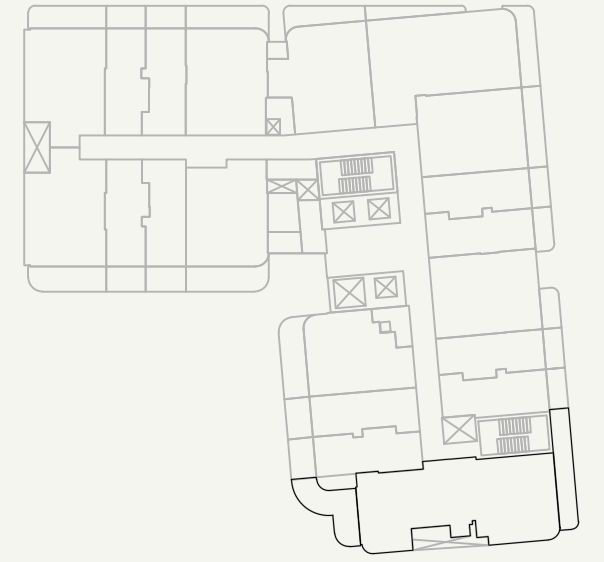

SCALE : N.T.S



FLOOR NO:
9th to 11th FLOOR

UNIT TYPE:
3 BEDROOM (TYPE 1)

APARTMENT AREA:
1121.82 SQ.FT. (104.22 SQ.M.)

BALCONY AREA:
342.19 SQ.FT. (31.79 SQ.M.)


DISCLAIMER:
THE COLORED MARKETING FLOOR PLANS PROVIDED BY THE DEVELOPER ARE FOR ILLUSTRATIVE PURPOSES ONLY. ACTUAL DIMENSIONS, LAYOUT, AND FINISHES MAY VARY FROM THOSE DEPICTED IN THE PLANS. FURNITURE, FIXTURES, AND EQUIPMENT SHOWN IN THE PLANS ARE FOR DECORATIVE PURPOSES ONLY AND ARE NOT INCLUDED IN THE PURCHASE OR LEASE OF THE PROPERTY. THE DEVELOPER RESERVES THE RIGHT TO MAKE MODIFICATIONS, REVISIONS, AND CHANGES TO THE FLOOR PLANS, SPECIFICATIONS, AND FEATURES WITHOUT PRIOR NOTICE.

TOTAL APARTMENT AREA:
1464.01 SQ.FT. (136.01 SQ.M.)


PROJECT NAME / BUILDING:

AZIZI RUBY


APARTMENT NO:
904 to 1104

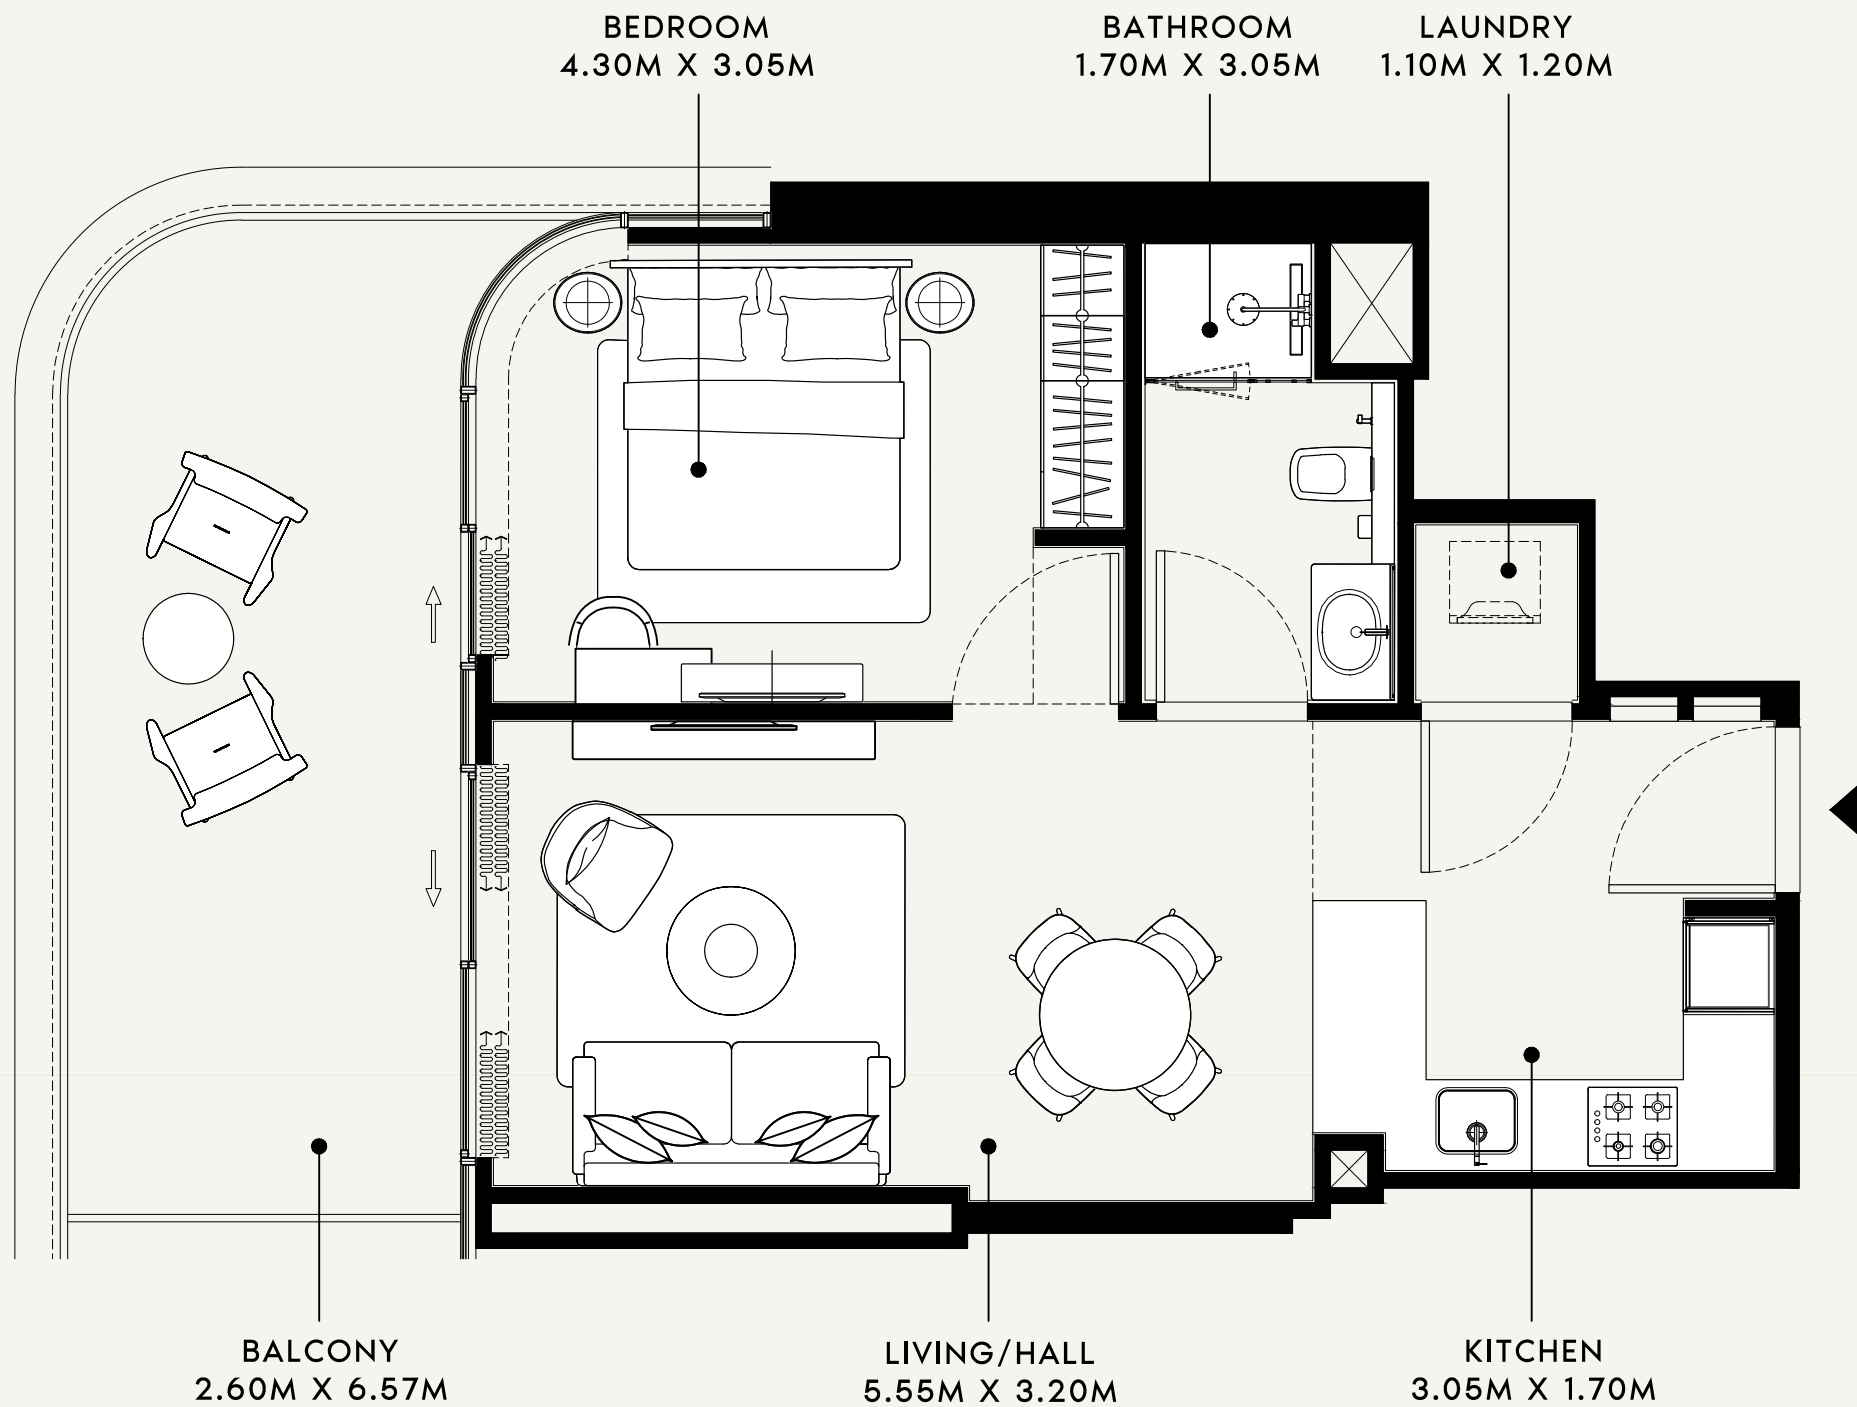

SCALE : 1:50

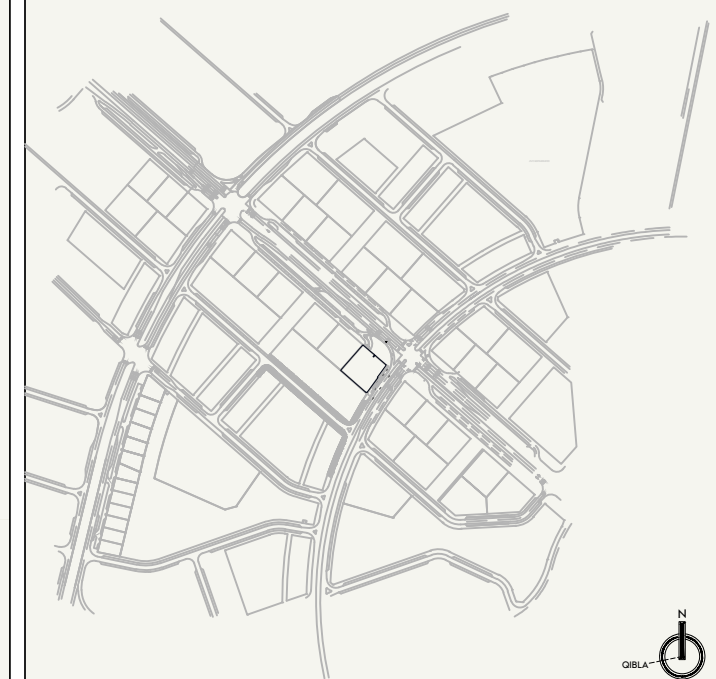

SCALE : N.T.S

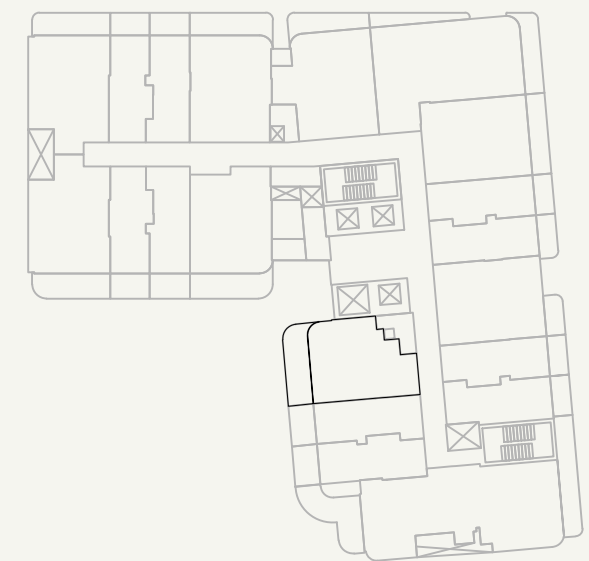

SCALE : N.T.S



FLOOR NO:

9th to 11th FLOOR

UNIT TYPE:

1 BEDROOM (TYPE 2)

APARTMENT AREA:

545.09 SQ.FT. (50.64 SQ.M.)

BALCONY AREA:

146.82 SQ.FT. (13.64 SQ.M.)

DISCLAIMER:

THE COLORED MARKETING FLOOR PLANS PROVIDED BY THE DEVELOPER ARE FOR ILLUSTRATIVE PURPOSES ONLY. ACTUAL DIMENSIONS, LAYOUT, AND FINISHES MAY VARY FROM THOSE DEPICTED IN THE PLANS. FURNITURE, FIXTURES, AND EQUIPMENT SHOWN IN THE PLANS ARE FOR DECORATIVE PURPOSES ONLY AND ARE NOT INCLUDED IN THE PURCHASE OR LEASE OF THE PROPERTY. THE DEVELOPER RESERVES THE RIGHT TO MAKE MODIFICATIONS, REVISIONS, AND CHANGES TO THE FLOOR PLANS, SPECIFICATIONS, AND FEATURES WITHOUT PRIOR NOTICE.

TOTAL APARTMENT AREA:

691.91 SQ.FT. (64.28 SQ.M.)



PROJECT NAME / BUILDING:

AZIZI RUBY

APARTMENT NO:

907 to 1107

SHEET SIZE : A3
DRAWN : RD
REVIEWED : JL
APPROVED : HR

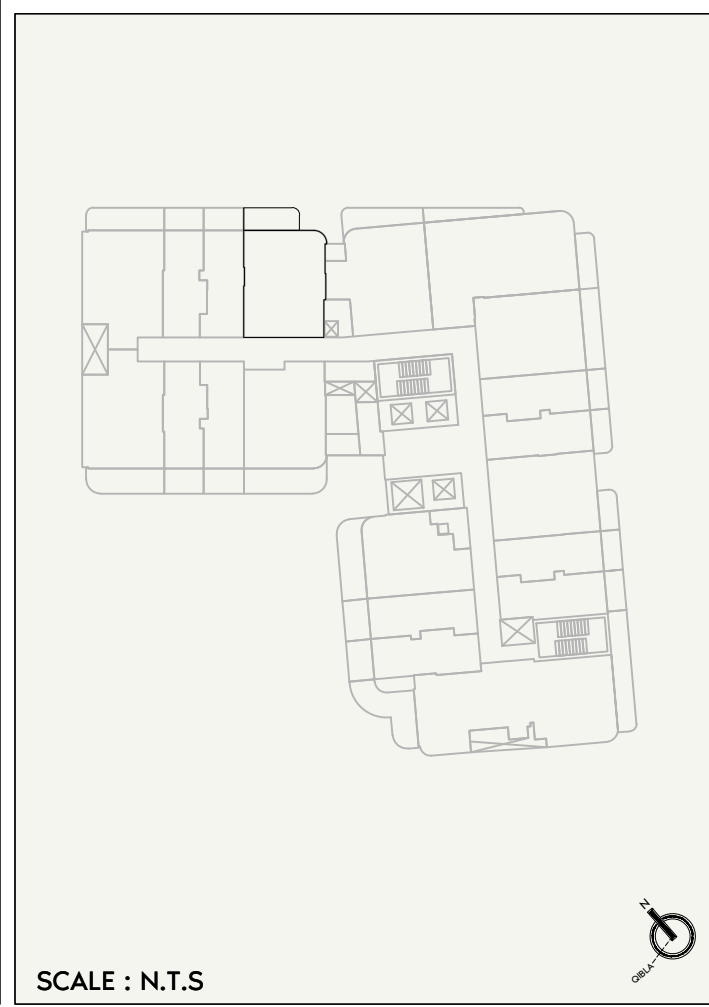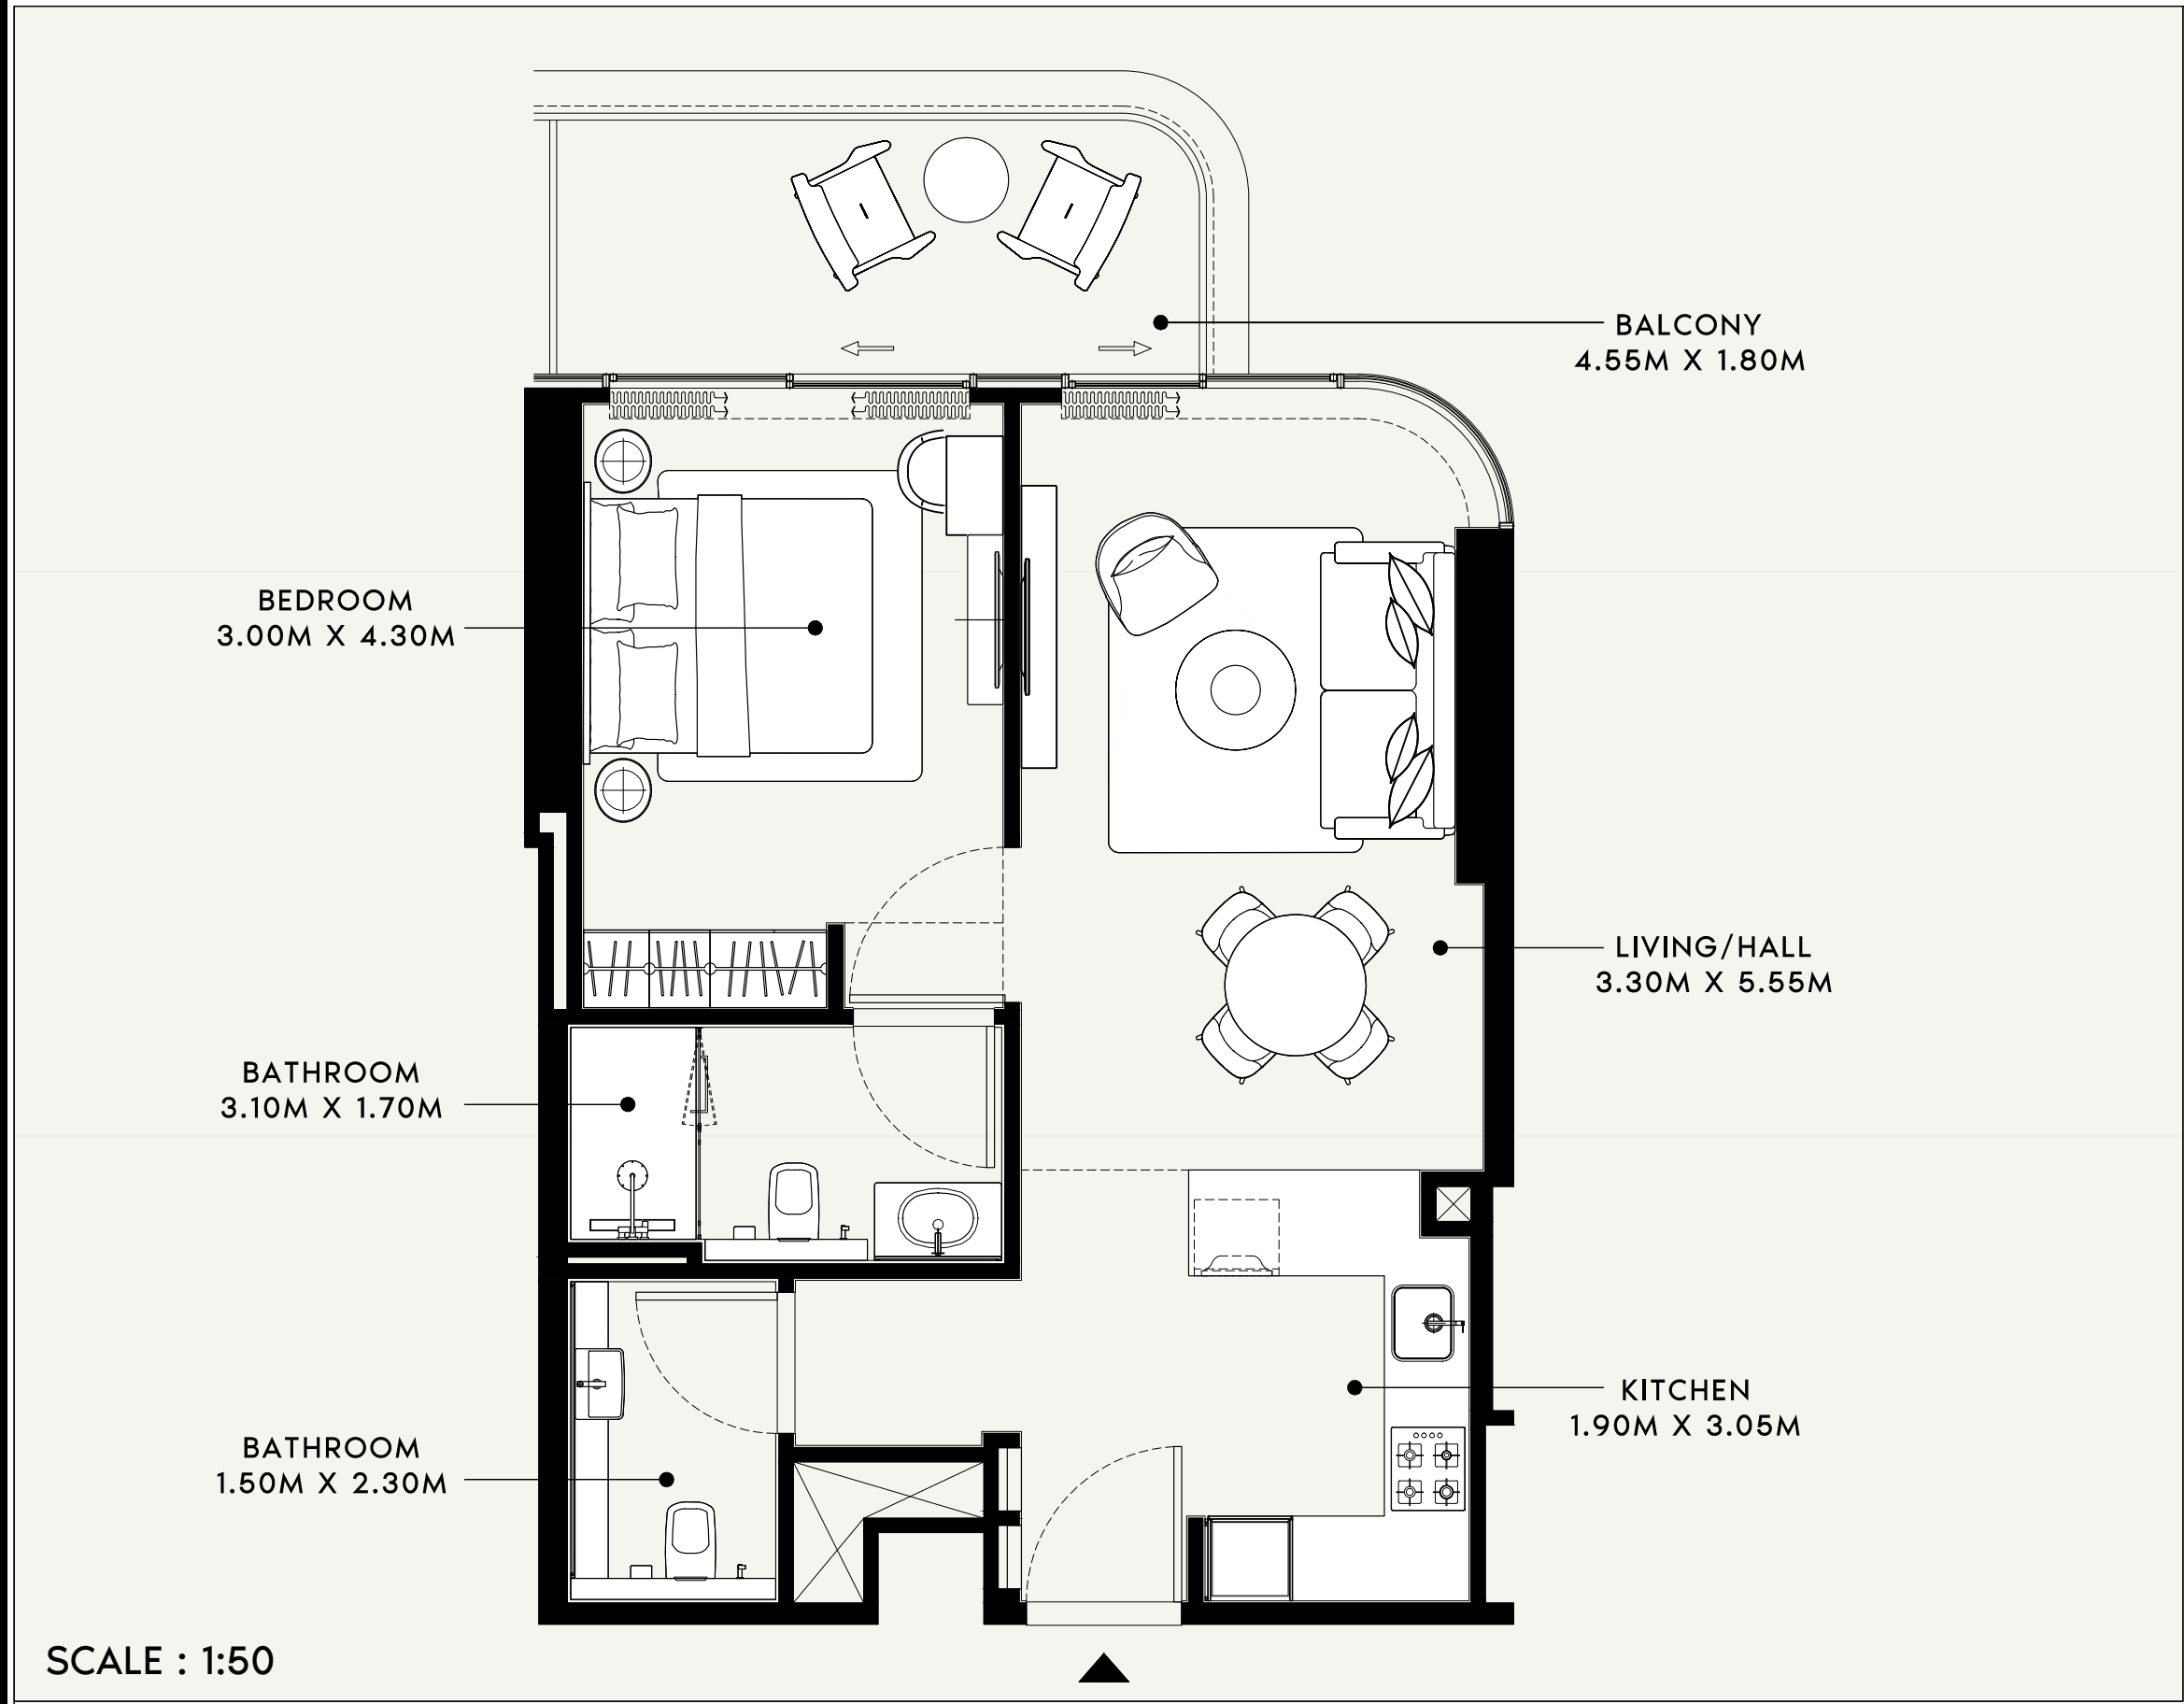

	FLOOR NO: 9th to 11th FLOOR	APARTMENT AREA: 601.38 SQ.FT. (55.87 SQ.M.)	DISCLAIMER: THE COLORED MARKETING FLOOR PLANS PROVIDED BY THE DEVELOPER ARE FOR ILLUSTRATIVE PURPOSES ONLY. ACTUAL DIMENSIONS, LAYOUT, AND FINISHES MAY VARY FROM THOSE DEPICTED IN THE PLANS. FURNITURE, FIXTURES, AND EQUIPMENT SHOWN IN THE PLANS ARE FOR DECORATIVE PURPOSES ONLY AND ARE NOT INCLUDED IN THE PURCHASE OR LEASE OF THE PROPERTY. THE DEVELOPER RESERVES THE RIGHT TO MAKE MODIFICATIONS, REVISIONS, AND CHANGES TO THE FLOOR PLANS, SPECIFICATIONS, AND FEATURES WITHOUT PRIOR NOTICE.	PROJECT NAME / BUILDING: AZIZI RUBY
	UNIT TYPE: 1 BEDROOM (TYPE 4A)	BALCONY AREA: 91.60 SQ.FT. (8.51 SQ.M.)		APARTMENT NO: 915 to 1115

SHEET SIZE : A3 DRAWN : RD REVIEWED : JL APPROVED : HR

BALCONY
1.45M X 1.35M

LIVING/HALL
3.17M X 5.55M

KITCHEN
1.87M X 3.05M

BALCONY
6.62M X 1.71M

BEDROOM
3.00M X 4.30M

BATHROOM
3.13M X 1.70M

BATHROOM
1.50M X 2.30M

SCALE : 1:50

SCALE : N.T.S

SCALE : N.T.S

AZIZI

FLOOR NO:

9th to 11th FLOOR

UNIT TYPE:

1 BEDROOM (TYPE 3)

APARTMENT AREA:

686.42 SQ.FT. (63.77 SQ.M.)

BALCONY AREA:

138.75 SQ.FT. (12.89 SQ.M.)

DISCLAIMER:

THE COLORED MARKETING FLOOR PLANS PROVIDED BY THE DEVELOPER ARE FOR ILLUSTRATIVE PURPOSES ONLY. ACTUAL DIMENSIONS, LAYOUT, AND FINISHES MAY VARY FROM THOSE DEPICTED IN THE PLANS. FURNITURE, FIXTURES, AND EQUIPMENT SHOWN IN THE PLANS ARE FOR DECORATIVE PURPOSES ONLY AND ARE NOT INCLUDED IN THE PURCHASE OR LEASE OF THE PROPERTY. THE DEVELOPER RESERVES THE RIGHT TO MAKE MODIFICATIONS, REVISIONS, AND CHANGES TO THE FLOOR PLANS, SPECIFICATIONS, AND FEATURES WITHOUT PRIOR NOTICE.

TOTAL APARTMENT AREA:

825.17 SQ.FT. (76.66 SQ.M.)


PROJECT NAME / BUILDING:

AZIZI RUBY

APARTMENT NO:

916 to 1116


SHEET SIZE : A3
DRAWN : RD
REVIEWED : JL
APPROVED : HR

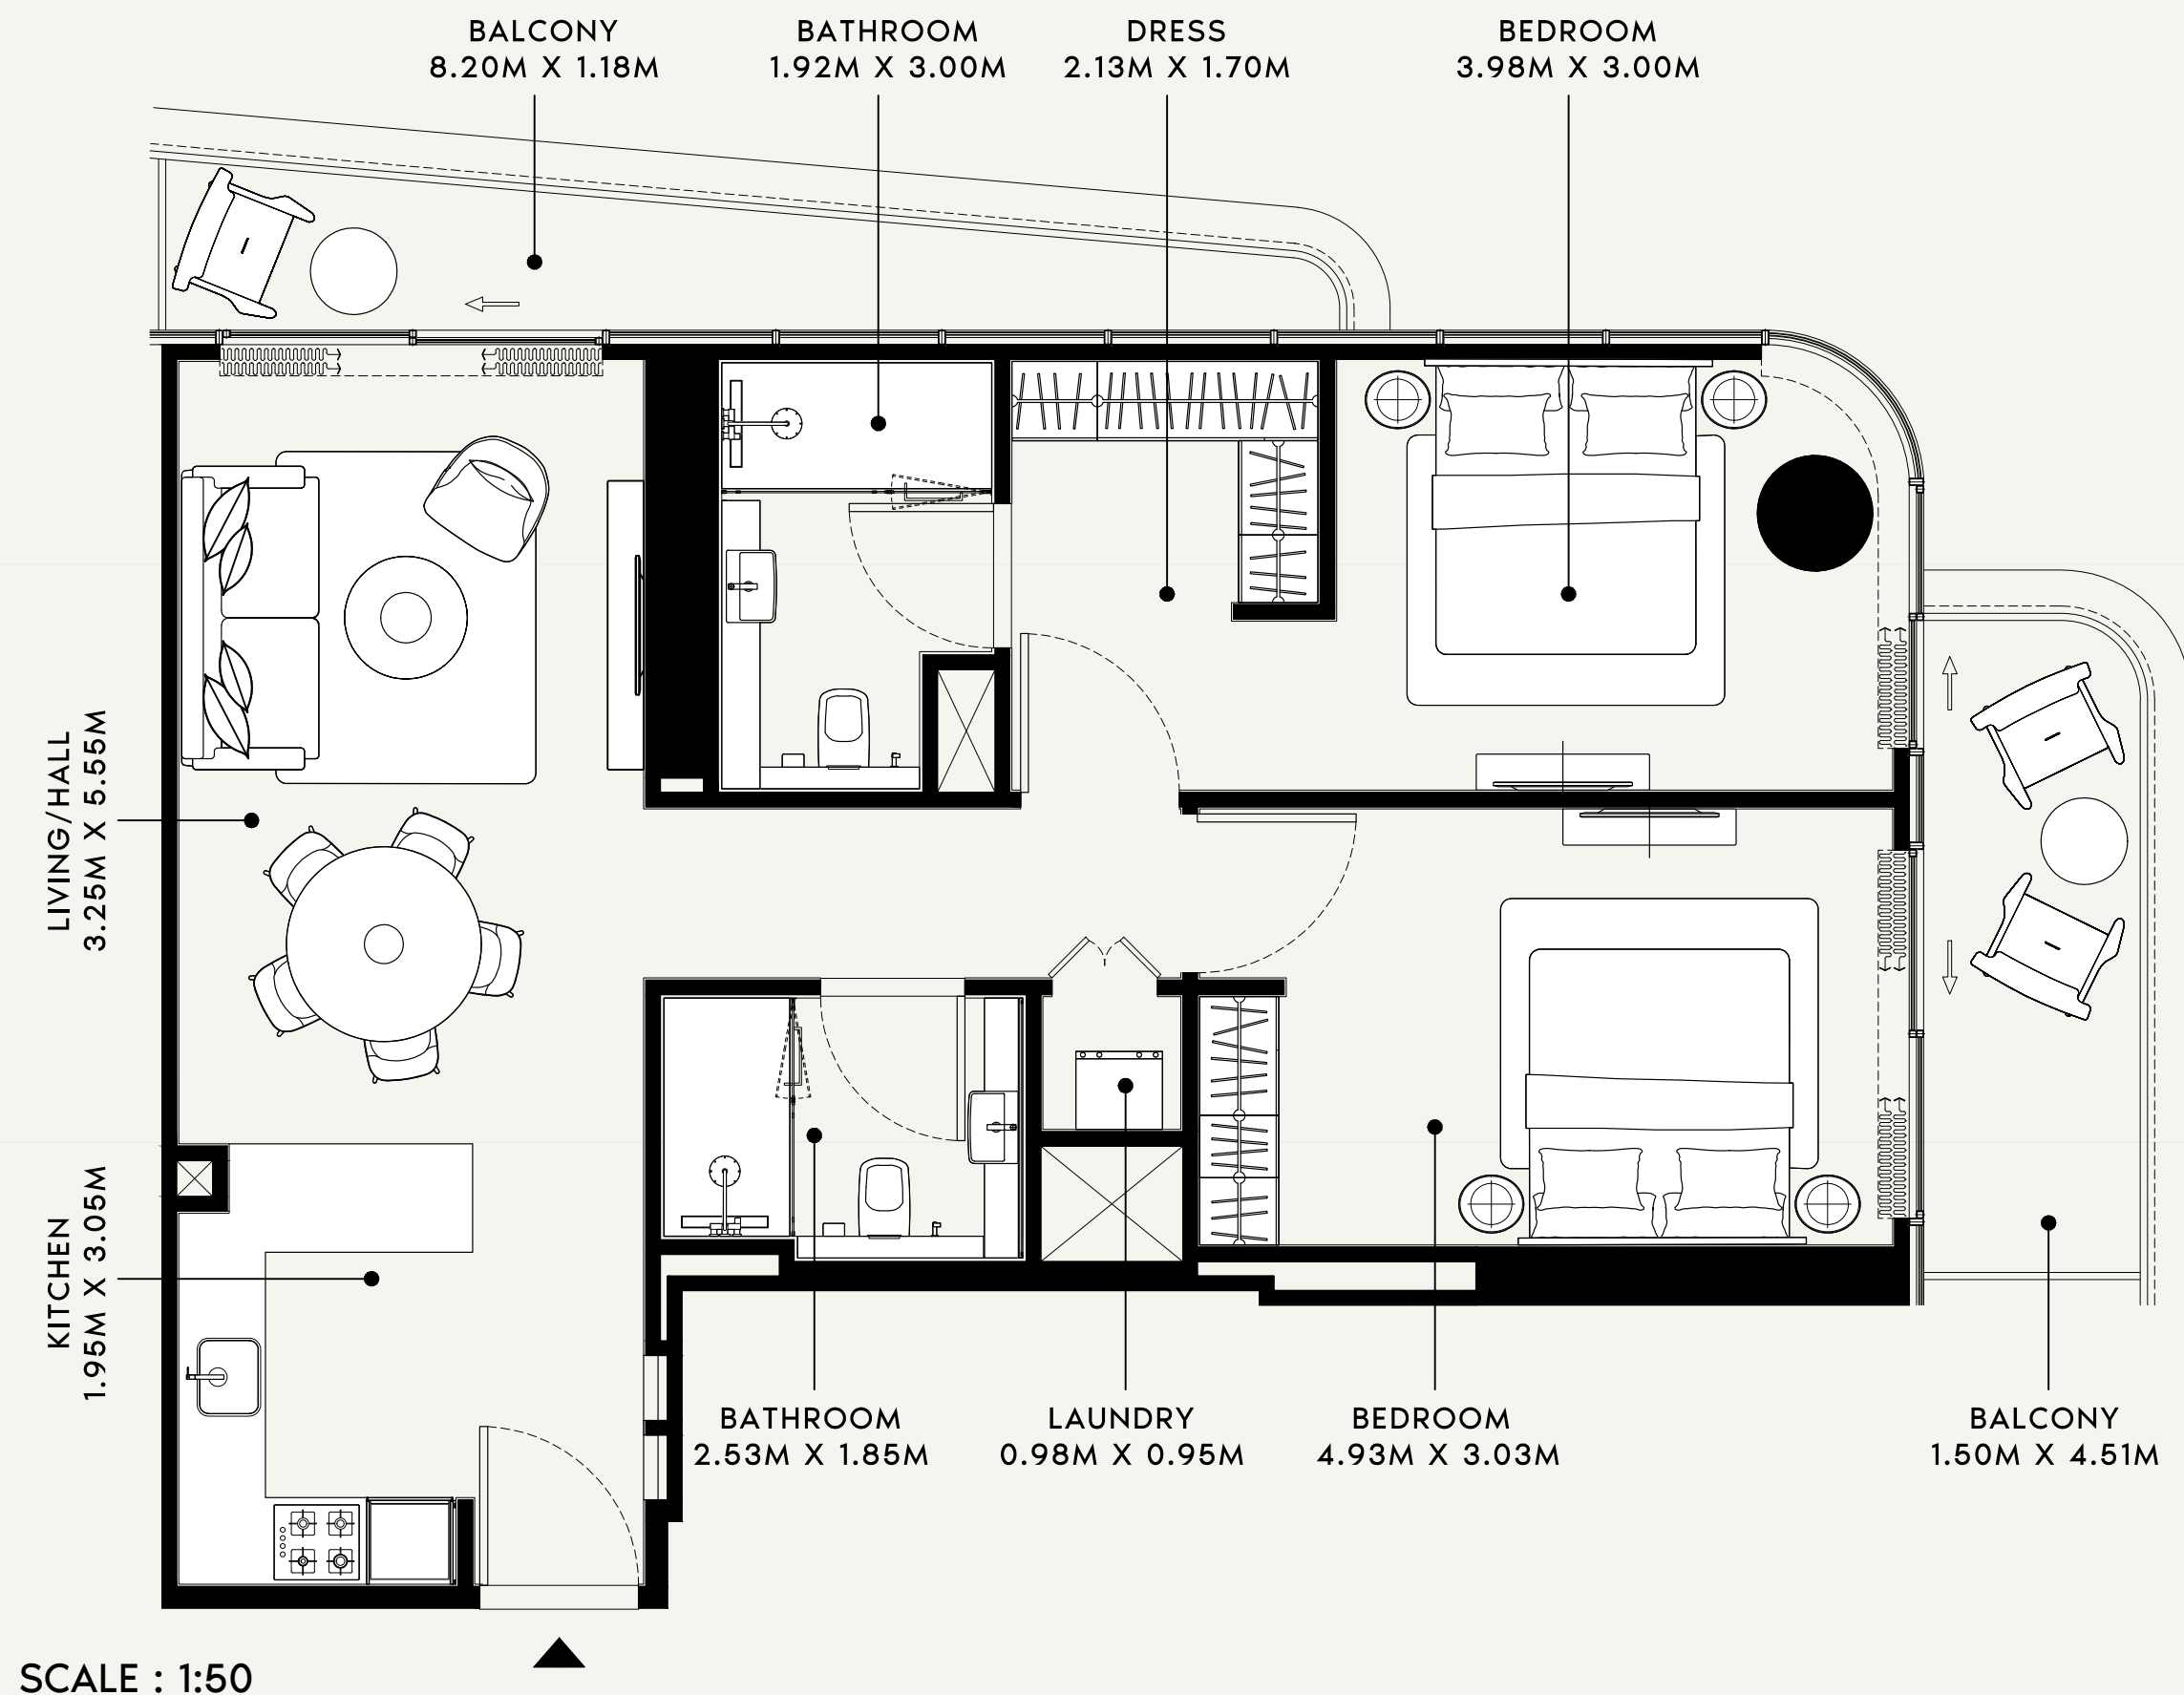

SCALE : 1:50



SCALE : N.T.S

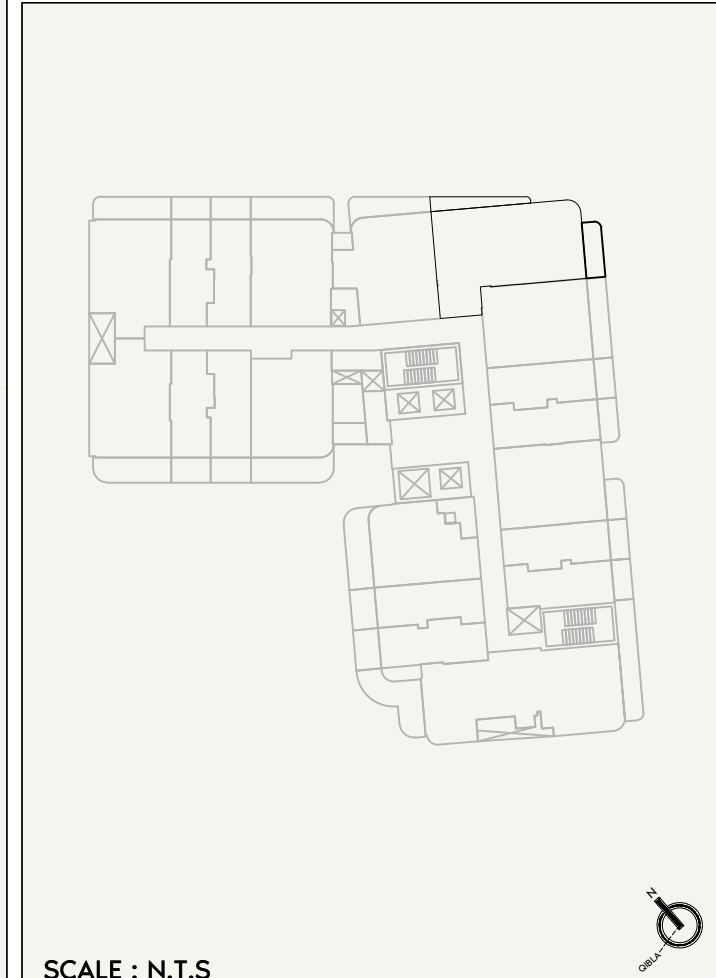

SCALE : N.T.S



FLOOR NO: 9th to 11th FLOOR	APARTMENT AREA: 915.16 SQ.FT. (85.02 SQ.M.)	DISCLAIMER: THE COLORED MARKETING FLOOR PLANS PROVIDED BY THE DEVELOPER ARE FOR ILLUSTRATIVE PURPOSES ONLY. ACTUAL DIMENSIONS, LAYOUT, AND FINISHES MAY VARY FROM THOSE DEPICTED IN THE PLANS. FURNITURE, FIXTURES, AND EQUIPMENT SHOWN IN THE PLANS ARE FOR DECORATIVE PURPOSES ONLY AND ARE NOT INCLUDED IN THE PURCHASE OR LEASE OF THE PROPERTY. THE DEVELOPER RESERVES THE RIGHT TO MAKE MODIFICATIONS, REVISIONS, AND CHANGES TO THE FLOOR PLANS, SPECIFICATIONS, AND FEATURES WITHOUT PRIOR NOTICE.	PROJECT NAME / BUILDING: AZIZI RUBY
	BALCONY AREA: 154.03 SQ.FT. (14.31 SQ.M.)		APARTMENT NO: 917 to 1117
UNIT TYPE: 2 BEDROOM (TYPE 1A)	TOTAL APARTMENT AREA: 1069.19 SQ.FT. (99.33 SQ.M.)		

SHEET SIZE : A3 DRAWN : RD REVIEWED : JL APPROVED : HR

SCALE : 1:100



FLOOR NO:
12th to 13th FLOOR

UNIT TYPE:
3 BEDROOM (TYPE 1)

APARTMENT AREA:
1121.93 SQ.FT. (104.23 SQ.M.)

BALCONY AREA:
342.19 SQ.FT. (31.79 SQ.M.)



DISCLAIMER:
THE COLORED MARKETING FLOOR PLANS PROVIDED BY THE DEVELOPER ARE FOR ILLUSTRATIVE PURPOSES ONLY. ACTUAL DIMENSIONS, LAYOUT, AND FINISHES MAY VARY FROM THOSE DEPICTED IN THE PLANS. FURNITURE, FIXTURES, AND EQUIPMENT SHOWN IN THE PLANS ARE FOR DECORATIVE PURPOSES ONLY AND ARE NOT INCLUDED IN THE PURCHASE OR LEASE OF THE PROPERTY. THE DEVELOPER RESERVES THE RIGHT TO MAKE MODIFICATIONS, REVISIONS, AND CHANGES TO THE FLOOR PLANS, SPECIFICATIONS, AND FEATURES WITHOUT PRIOR NOTICE.

TOTAL APARTMENT AREA:
1464.12 SQ.FT. (136.02 SQ.M.)


PROJECT NAME / BUILDING:

AZIZI RUBY

APARTMENT NO:
1204 to 1304

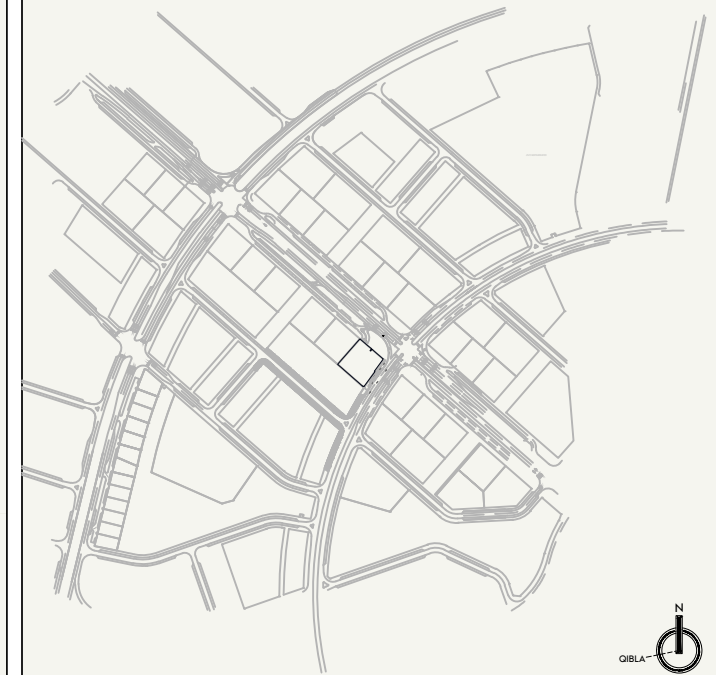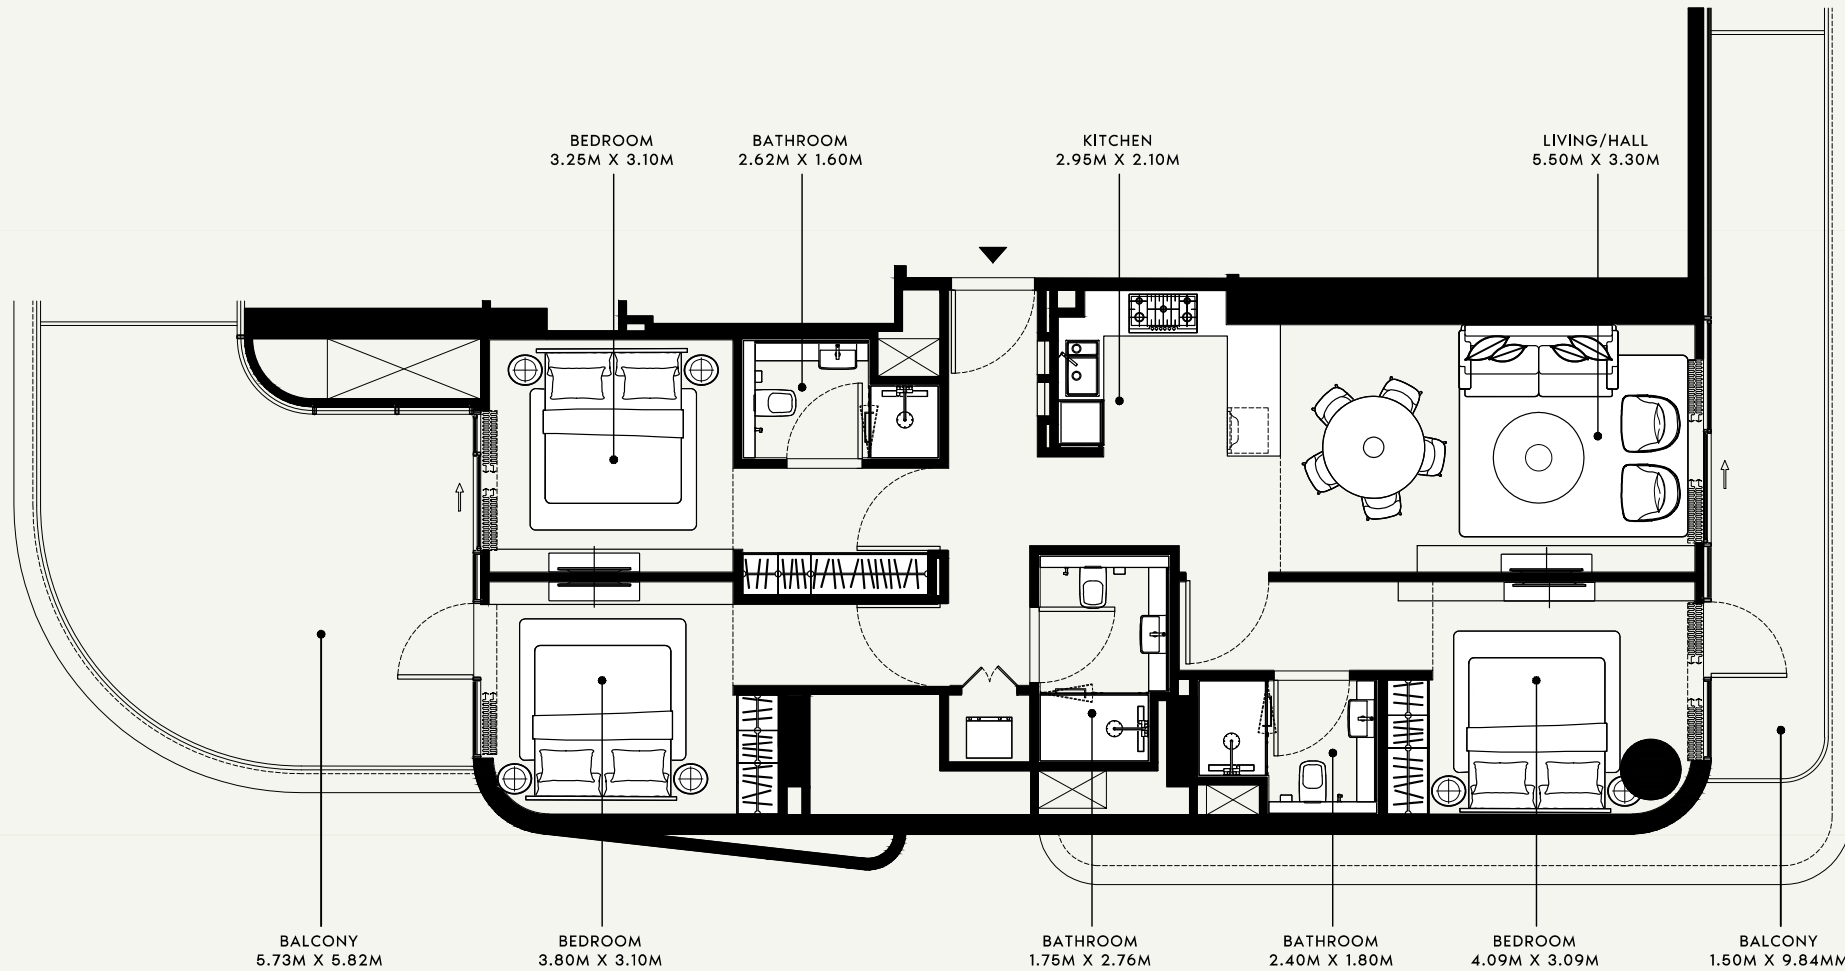

SCALE : N.T.S

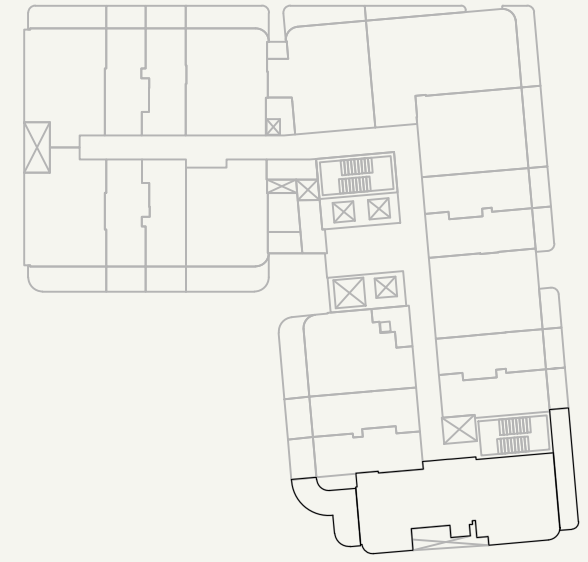

SCALE : N.T.S

SHEET SIZE : A3
DRAWN : RD
REVIEWED : JL
APPROVED : HR

SCALE : 1:50



FLOOR NO:
12th to 13th FLOOR

UNIT TYPE:
1 BEDROOM (TYPE 2)

APARTMENT AREA:
545.20 SQ.FT. (50.65 SQ.M.)



BALCONY AREA:
146.82 SQ.FT. (13.64 SQ.M.)

DISCLAIMER:
THE COLORED MARKETING FLOOR PLANS PROVIDED BY THE DEVELOPER ARE FOR ILLUSTRATIVE PURPOSES ONLY. ACTUAL DIMENSIONS, LAYOUT, AND FINISHES MAY VARY FROM THOSE DEPICTED IN THE PLANS. FURNITURE, FIXTURES, AND EQUIPMENT SHOWN IN THE PLANS ARE FOR DECORATIVE PURPOSES ONLY AND ARE NOT INCLUDED IN THE PURCHASE OR LEASE OF THE PROPERTY. THE DEVELOPER RESERVES THE RIGHT TO MAKE MODIFICATIONS, REVISIONS, AND CHANGES TO THE FLOOR PLANS, SPECIFICATIONS, AND FEATURES WITHOUT PRIOR NOTICE.


TOTAL APARTMENT AREA:
692.02 SQ.FT. (64.29 SQ.M.)

PROJECT NAME / BUILDING:
AZIZI RUBY

APARTMENT NO:
1207 to 1307

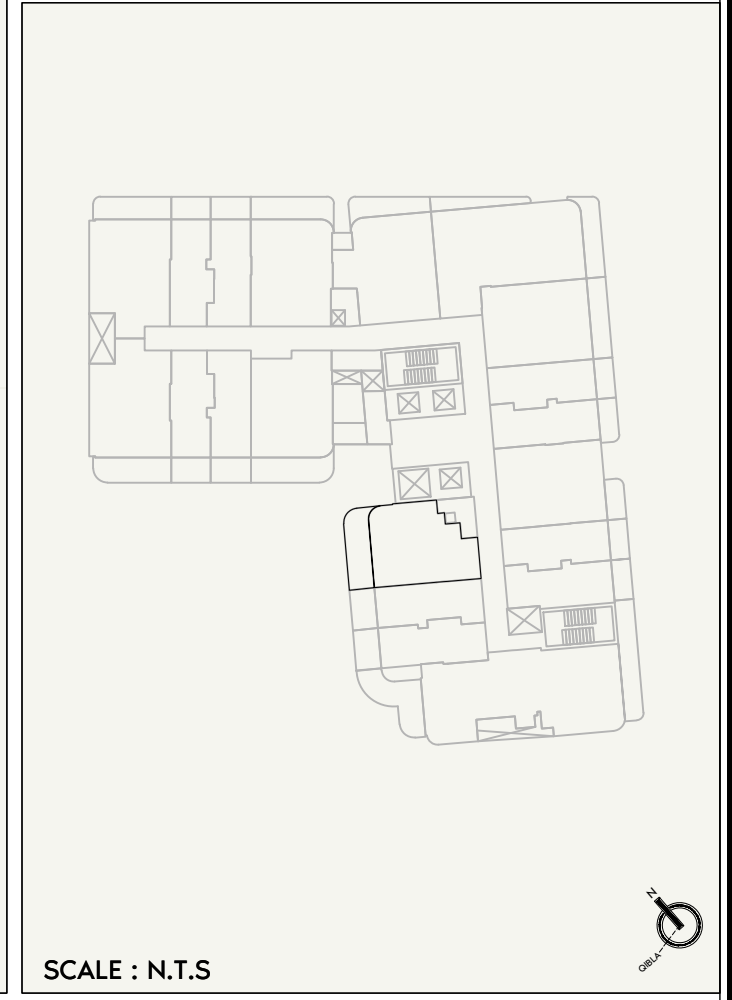
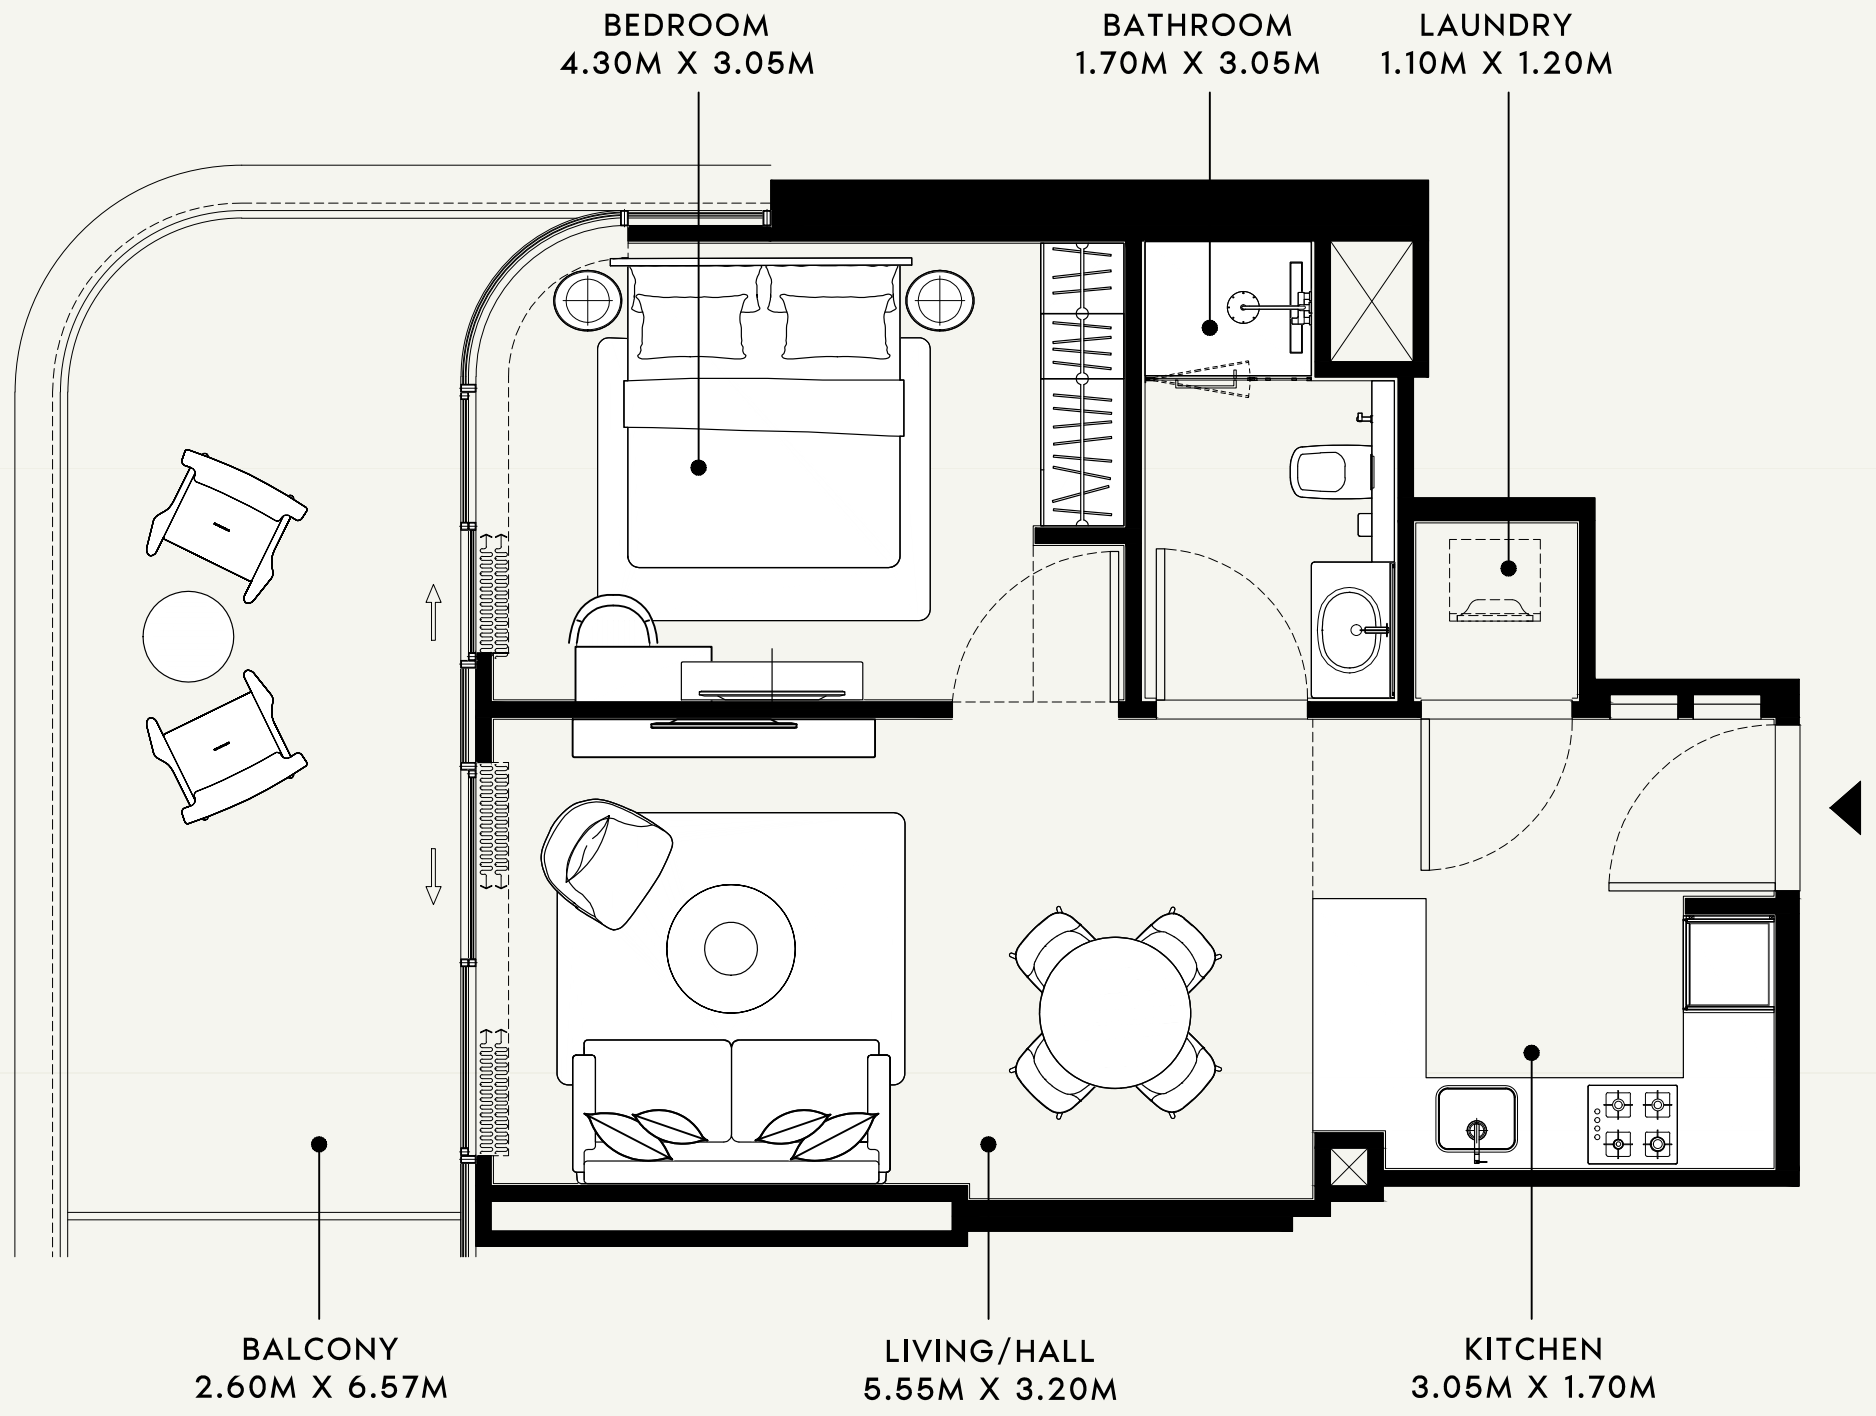


SHEET SIZE : A3 DRAWN : RD REVIEWED : JL APPROVED : HR

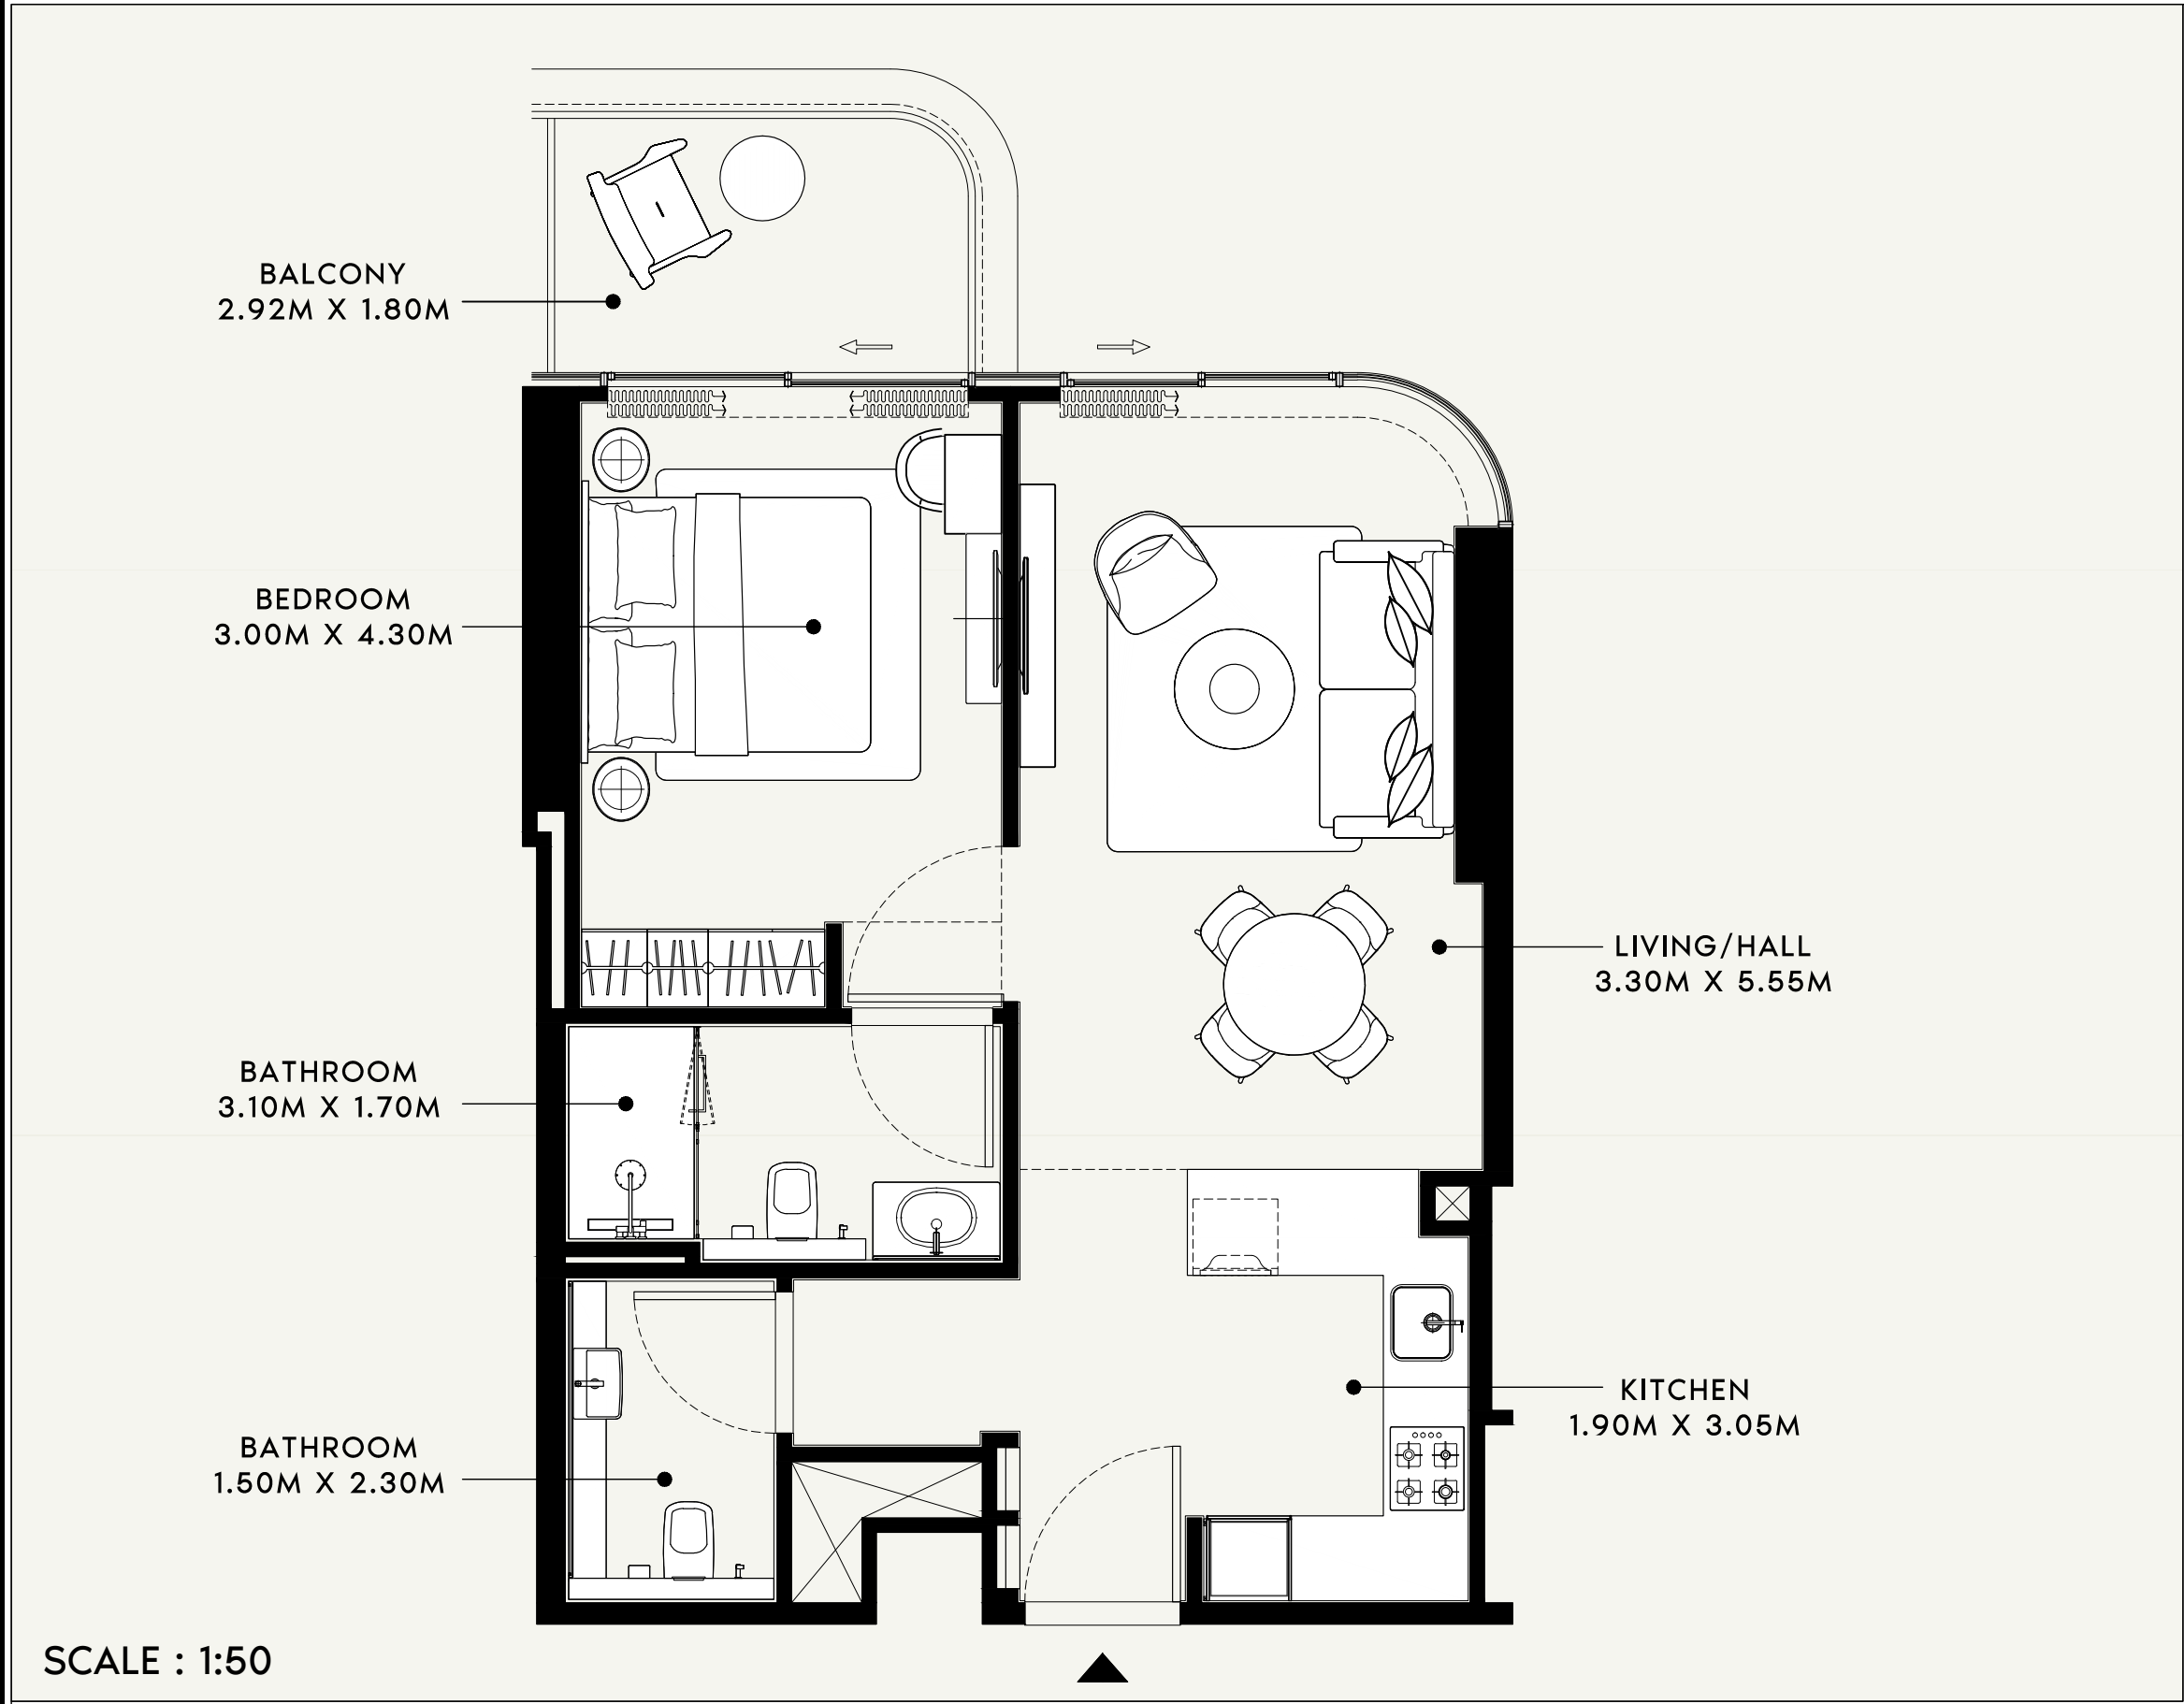



	FLOOR NO: 12th to 13th FLOOR	APARTMENT AREA: 601.38 SQ.FT. (55.87 SQ.M.)	DISCLAIMER: THE COLORED MARKETING FLOOR PLANS PROVIDED BY THE DEVELOPER ARE FOR ILLUSTRATIVE PURPOSES ONLY. ACTUAL DIMENSIONS, LAYOUT, AND FINISHES MAY VARY FROM THOSE DEPICTED IN THE PLANS. FURNITURE, FIXTURES, AND EQUIPMENT SHOWN IN THE PLANS ARE FOR DECORATIVE PURPOSES ONLY AND ARE NOT INCLUDED IN THE PURCHASE OR LEASE OF THE PROPERTY. THE DEVELOPER RESERVES THE RIGHT TO MAKE MODIFICATIONS, REVISIONS, AND CHANGES TO THE FLOOR PLANS, SPECIFICATIONS, AND FEATURES WITHOUT PRIOR NOTICE.	PROJECT NAME / BUILDING: AZIZI RUBY
	UNIT TYPE: 1 BEDROOM (TYPE 4B)	BALCONY AREA: 59.09 SQ.FT. (5.49 SQ.M.)		APARTMENT NO: 1215 to 1315

SHEET SIZE : A3 DRAWN : RD REVIEWED : JL APPROVED : HR

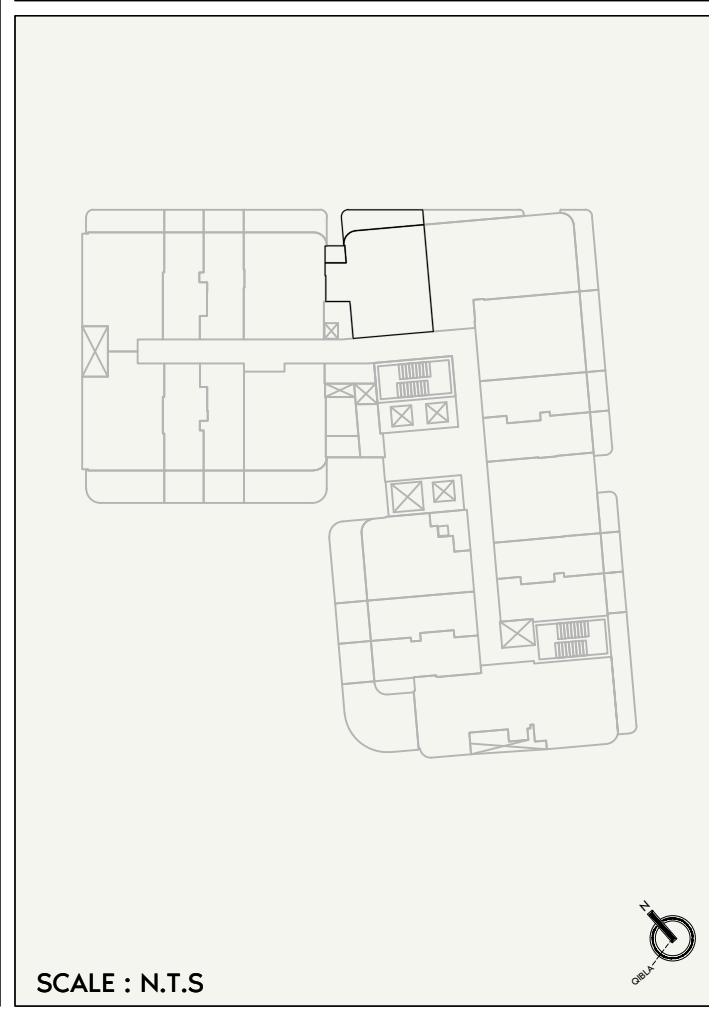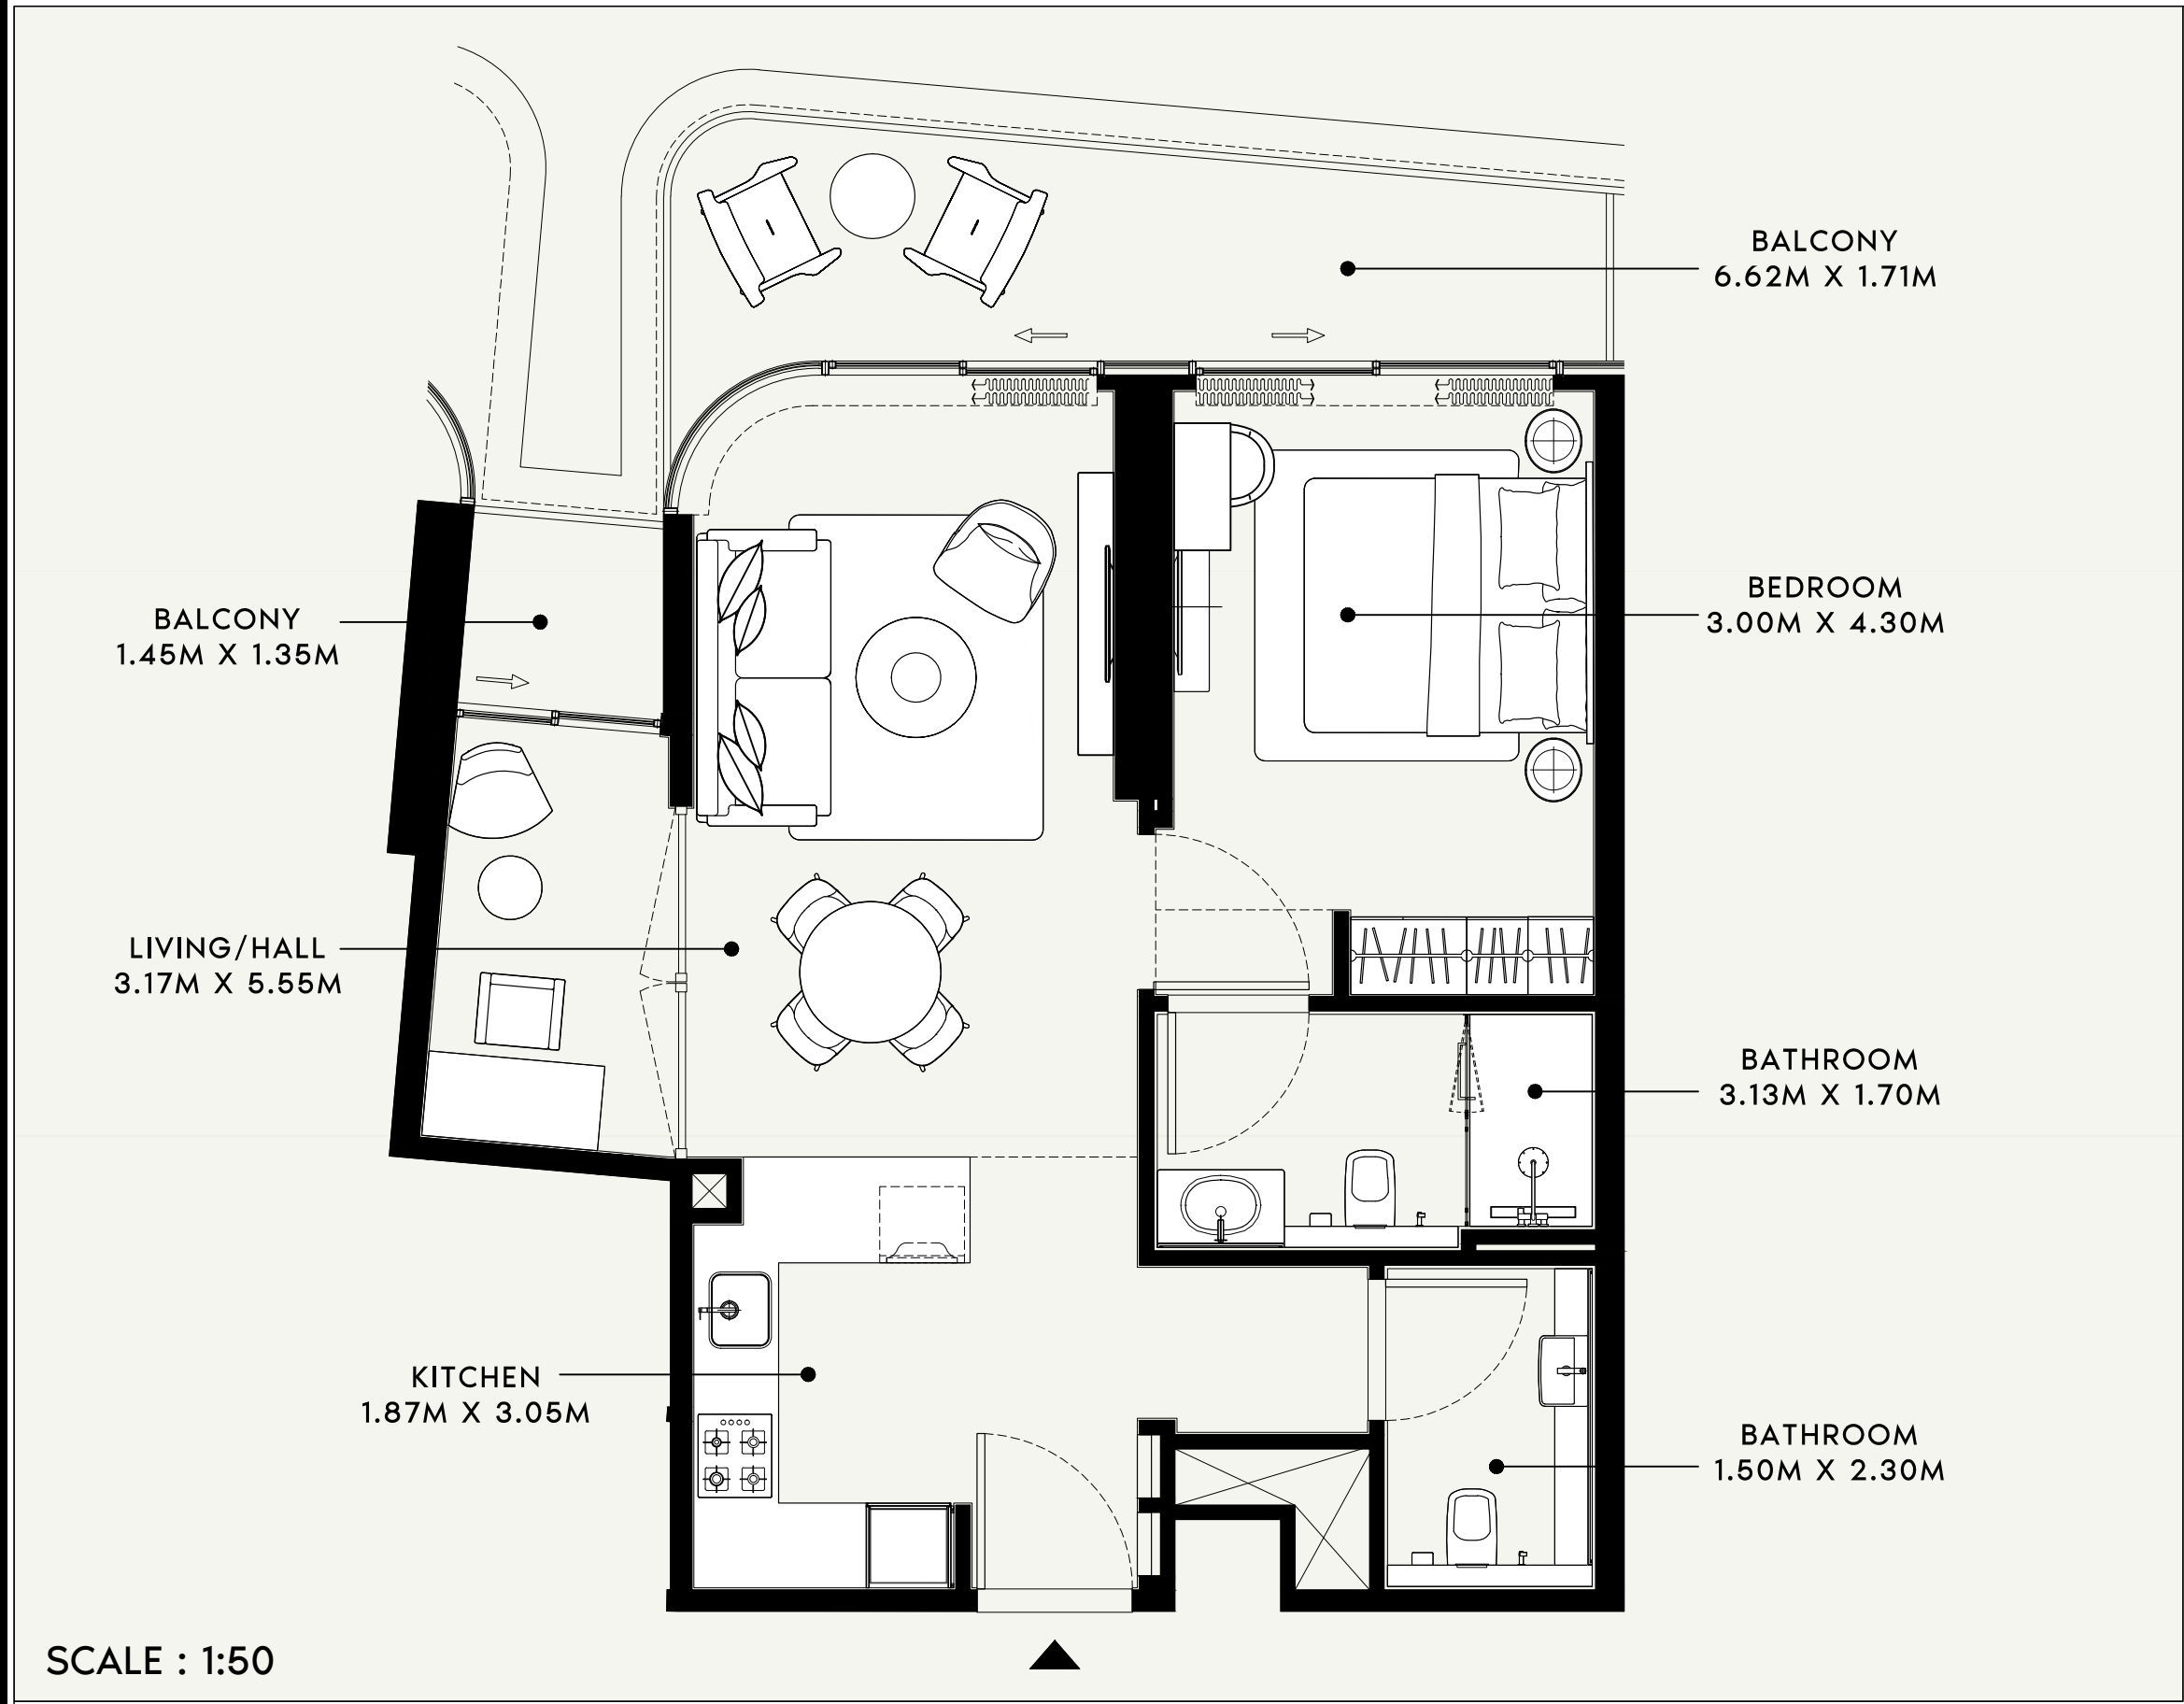

	FLOOR NO: 12th to 13th FLOOR	APARTMENT AREA: 660.37 SQ.FT. (61.35 SQ.M.)	DISCLAIMER: THE COLORED MARKETING FLOOR PLANS PROVIDED BY THE DEVELOPER ARE FOR ILLUSTRATIVE PURPOSES ONLY. ACTUAL DIMENSIONS, LAYOUT, AND FINISHES MAY VARY FROM THOSE DEPICTED IN THE PLANS. FURNITURE, FIXTURES, AND EQUIPMENT SHOWN IN THE PLANS ARE FOR DECORATIVE PURPOSES ONLY AND ARE NOT INCLUDED IN THE PURCHASE OR LEASE OF THE PROPERTY. THE DEVELOPER RESERVES THE RIGHT TO MAKE MODIFICATIONS, REVISIONS, AND CHANGES TO THE FLOOR PLANS, SPECIFICATIONS, AND FEATURES WITHOUT PRIOR NOTICE.	PROJECT NAME / BUILDING: AZIZI RUBY
	UNIT TYPE: 1 BEDROOM (TYPE 3)	BALCONY AREA: 138.75 SQ.FT. (12.89 SQ.M.)	TOTAL APARTMENT AREA: 799.12 SQ.FT. (74.24 SQ.M.)	APARTMENT NO: 1216 to 1316

SHEET SIZE : A3
DRAWN : RD
REVIEWED : JL
APPROVED : HR

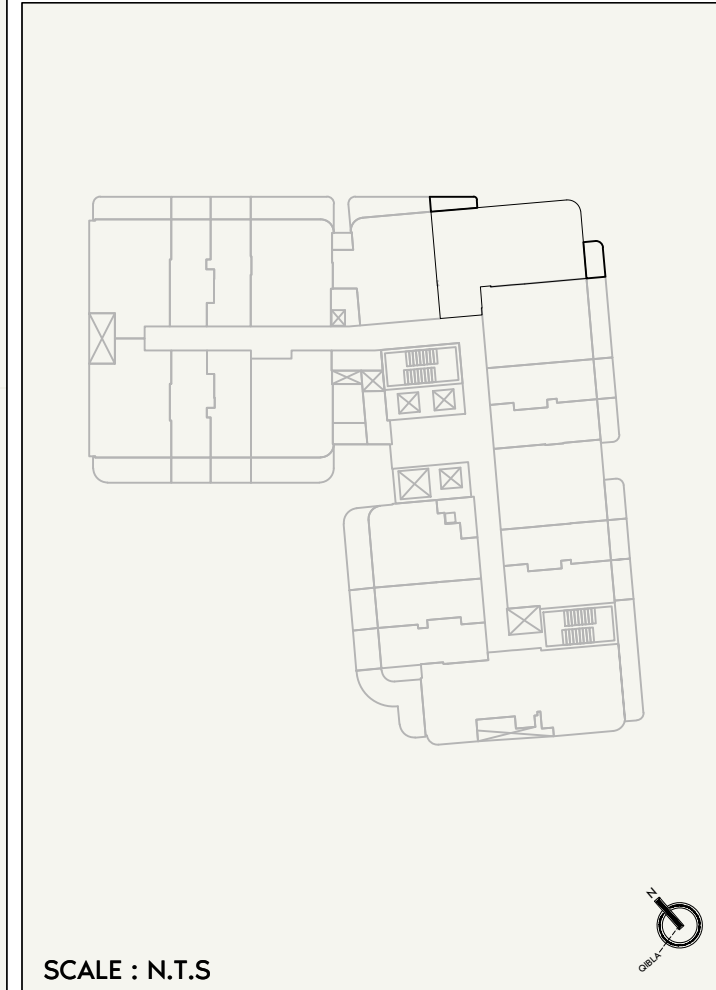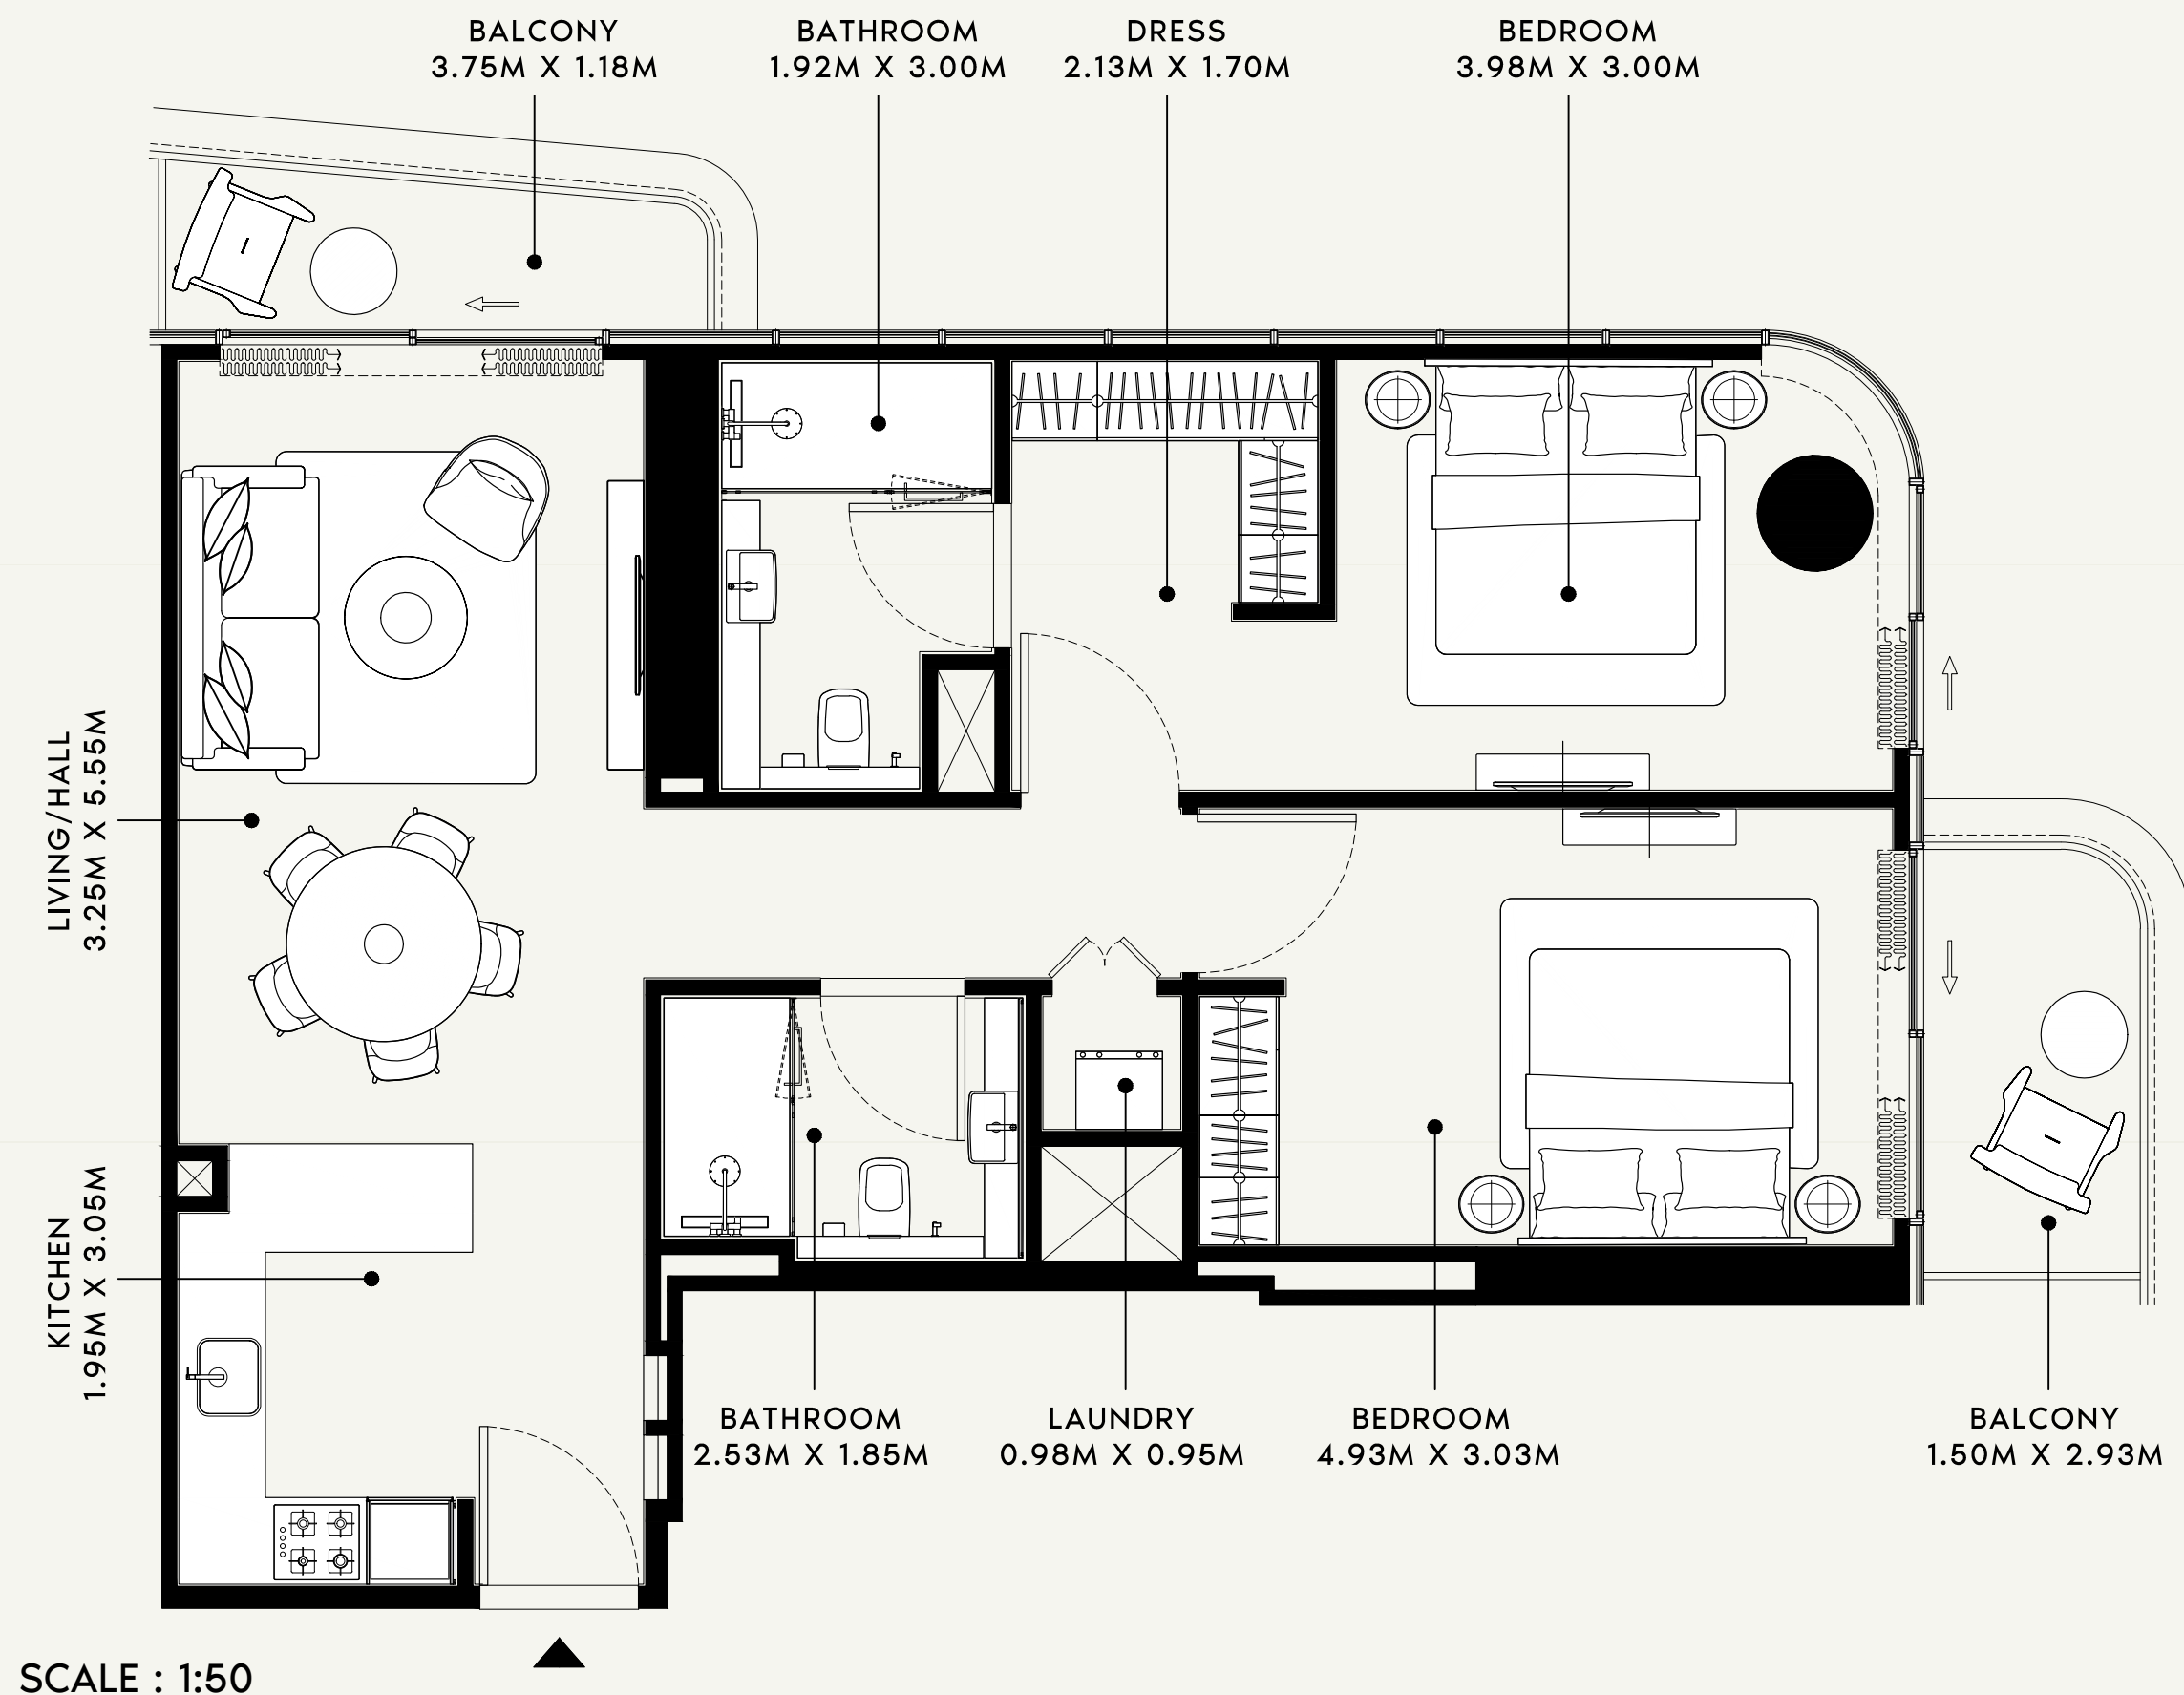

	FLOOR NO: 12th to 13th FLOOR	APARTMENT AREA: 915.16 SQ.FT. (85.02 SQ.M.)	DISCLAIMER: THE COLORED MARKETING FLOOR PLANS PROVIDED BY THE DEVELOPER ARE FOR ILLUSTRATIVE PURPOSES ONLY. ACTUAL DIMENSIONS, LAYOUT, AND FINISHES MAY VARY FROM THOSE DEPICTED IN THE PLANS. FURNITURE, FIXTURES, AND EQUIPMENT SHOWN IN THE PLANS ARE FOR DECORATIVE PURPOSES ONLY AND ARE NOT INCLUDED IN THE PURCHASE OR LEASE OF THE PROPERTY. THE DEVELOPER RESERVES THE RIGHT TO MAKE MODIFICATIONS, REVISIONS, AND CHANGES TO THE FLOOR PLANS, SPECIFICATIONS, AND FEATURES WITHOUT PRIOR NOTICE.	PROJECT NAME / BUILDING: AZIZI RUBY
	UNIT TYPE: 2 BEDROOM (TYPE 1B)	BALCONY AREA: 93.97 SQ.FT. (8.73 SQ.M.)	TOTAL APARTMENT AREA: 1009.13 SQ.FT. (93.75 SQ.M.)	APARTMENT NO: 1217 to 1317