

Floor *Plans*

CYBÈLE


by Wadan

CYBÈLE

by Wadan

FIRST FLOOR

WADAN
DEVELOPMENTS

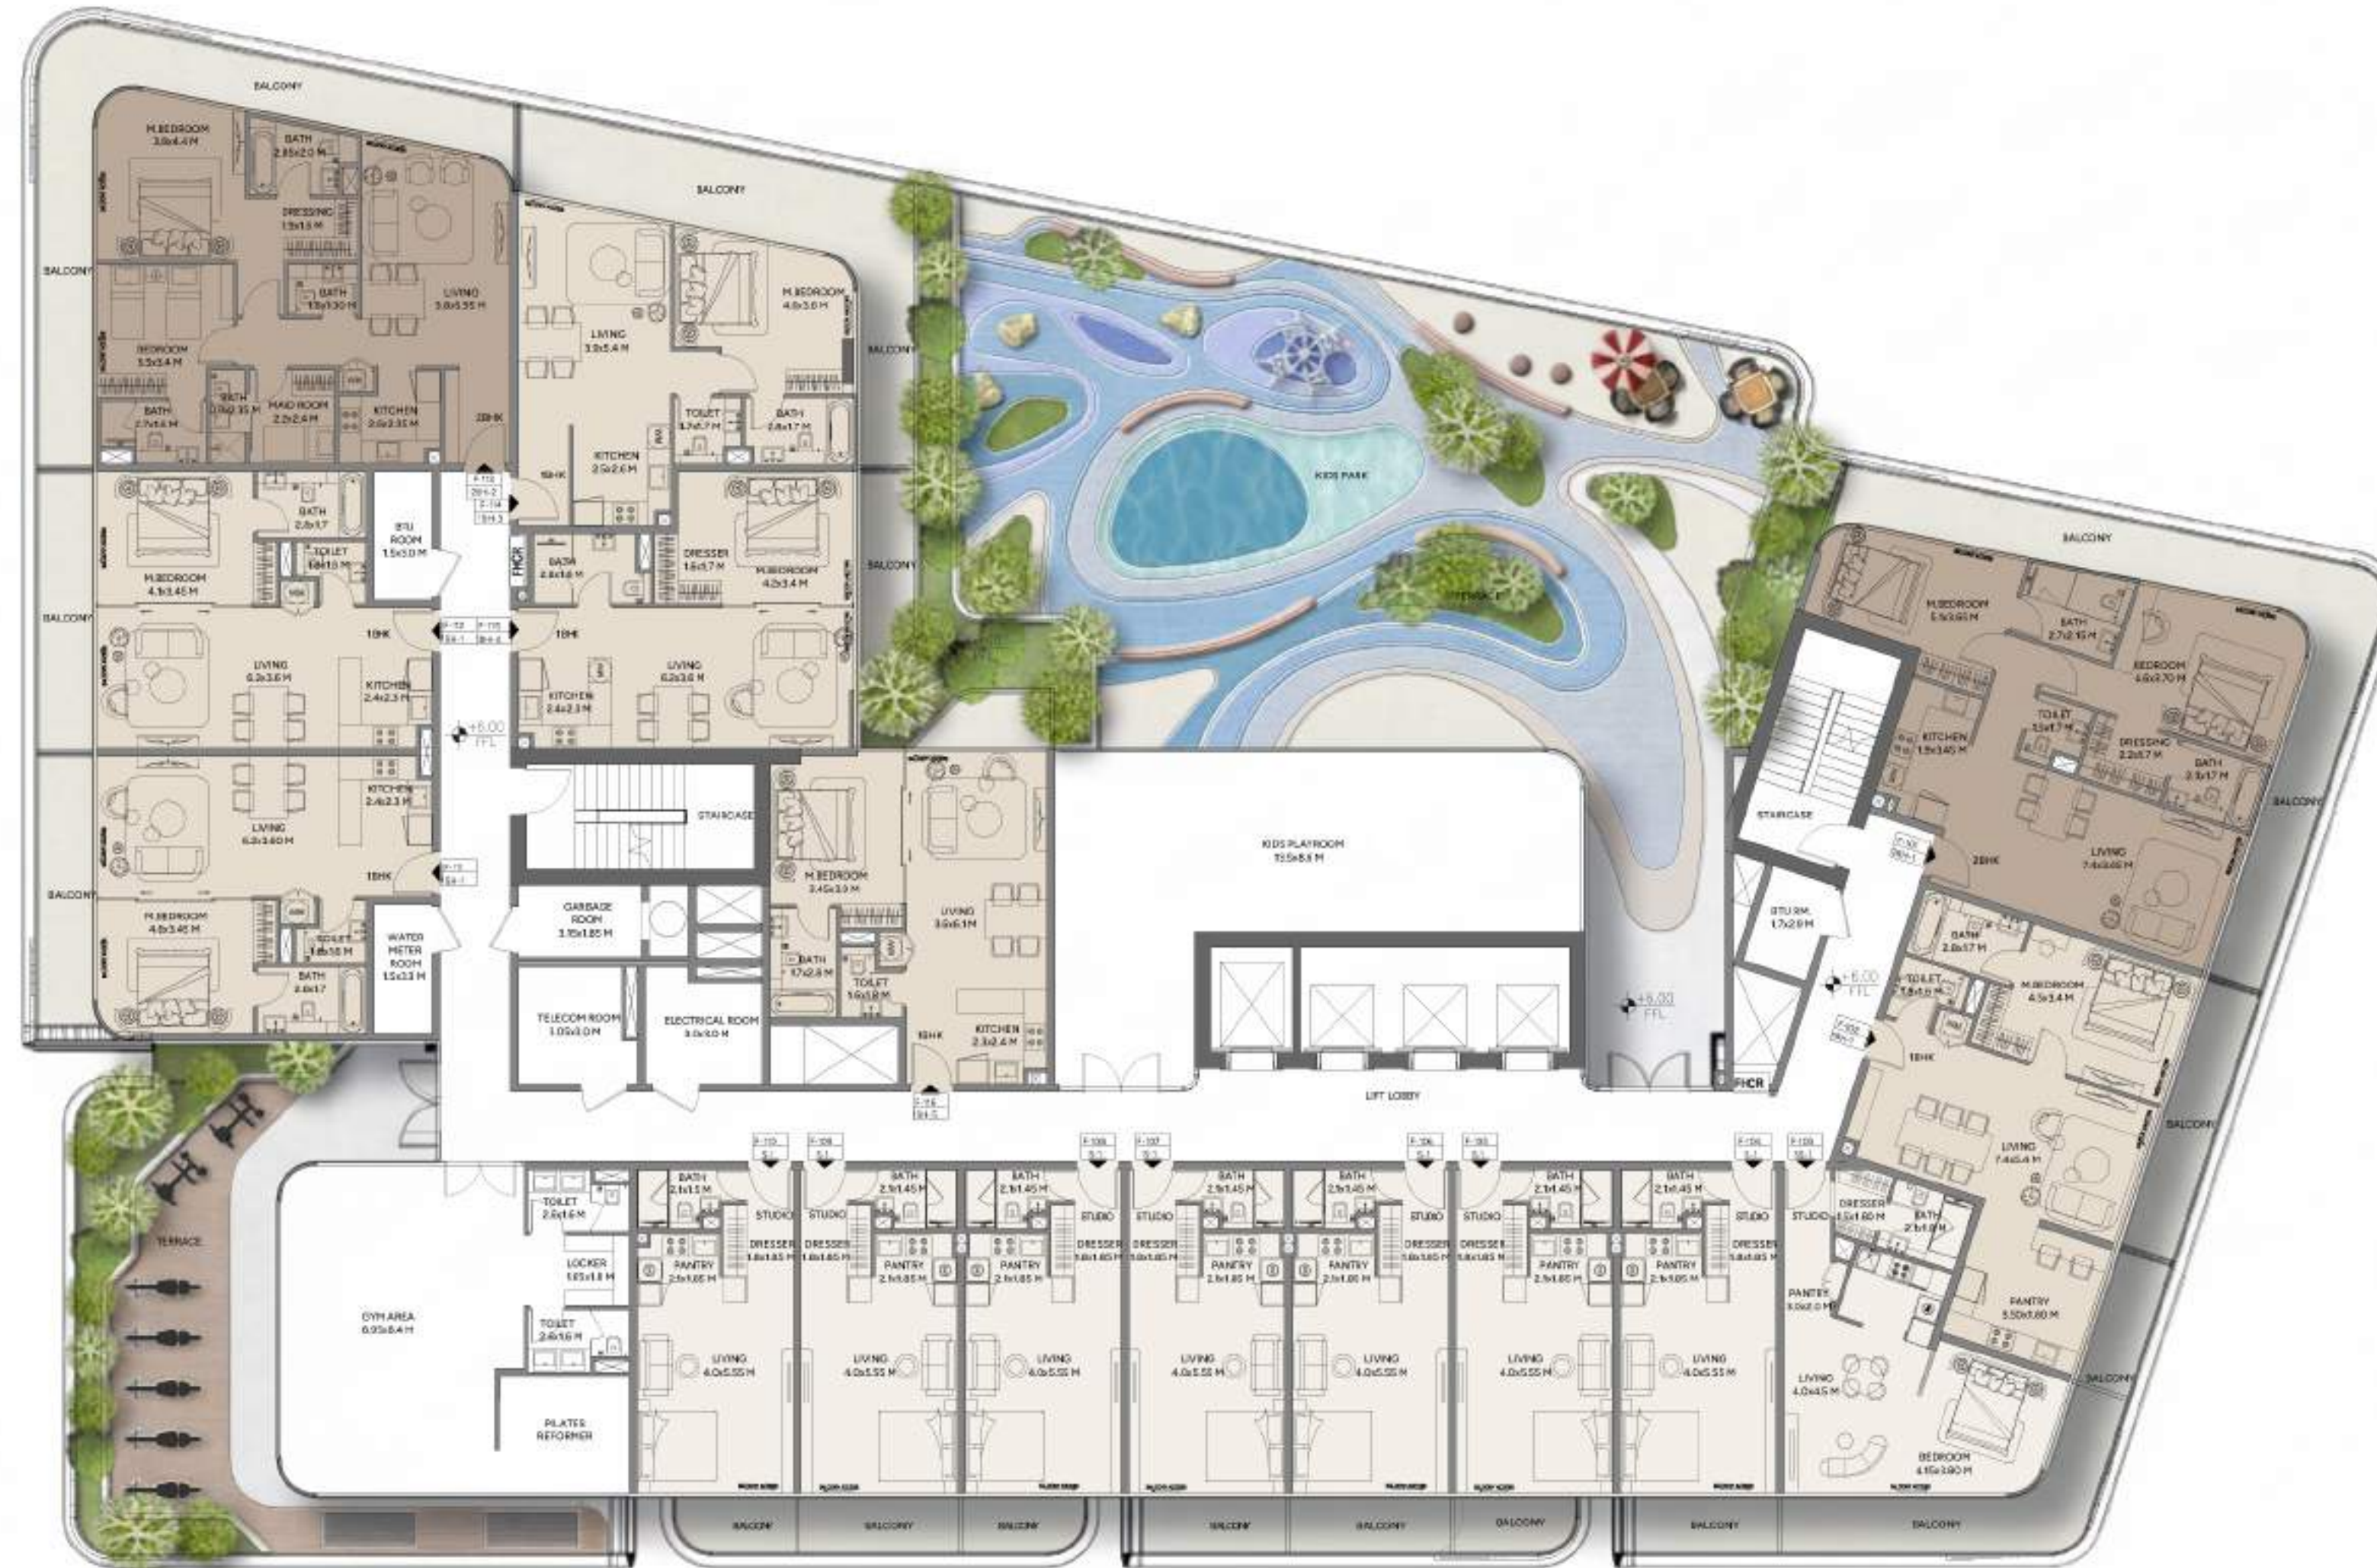

- STUDIO
- 1 BEDROOM
- 2 BEDROOMS



DISCLAIMER

ALL PLANS AND VISUALS ARE CONCEPTUAL AND FOR ILLUSTRATION ONLY. UNIT LAYOUTS, DIMENSIONS, AND ORIENTATIONS ARE INDICATIVE, NOT TO SCALE, AND MAY CHANGE WITHOUT NOTICE. FURNISHINGS SHOWN ARE REPRESENTATIONAL. FINAL SIZES AND AREAS ARE SUBJECT TO OFFICIAL SURVEY. THE DEVELOPER RESERVES THE RIGHT TO MAKE CHANGES AS REQUIRED.




CYBÈLE

by Wadan

TWO, FOUR, SIX, EIGHT AND TEN FLOOR

WADAN
DEVELOPMENTS

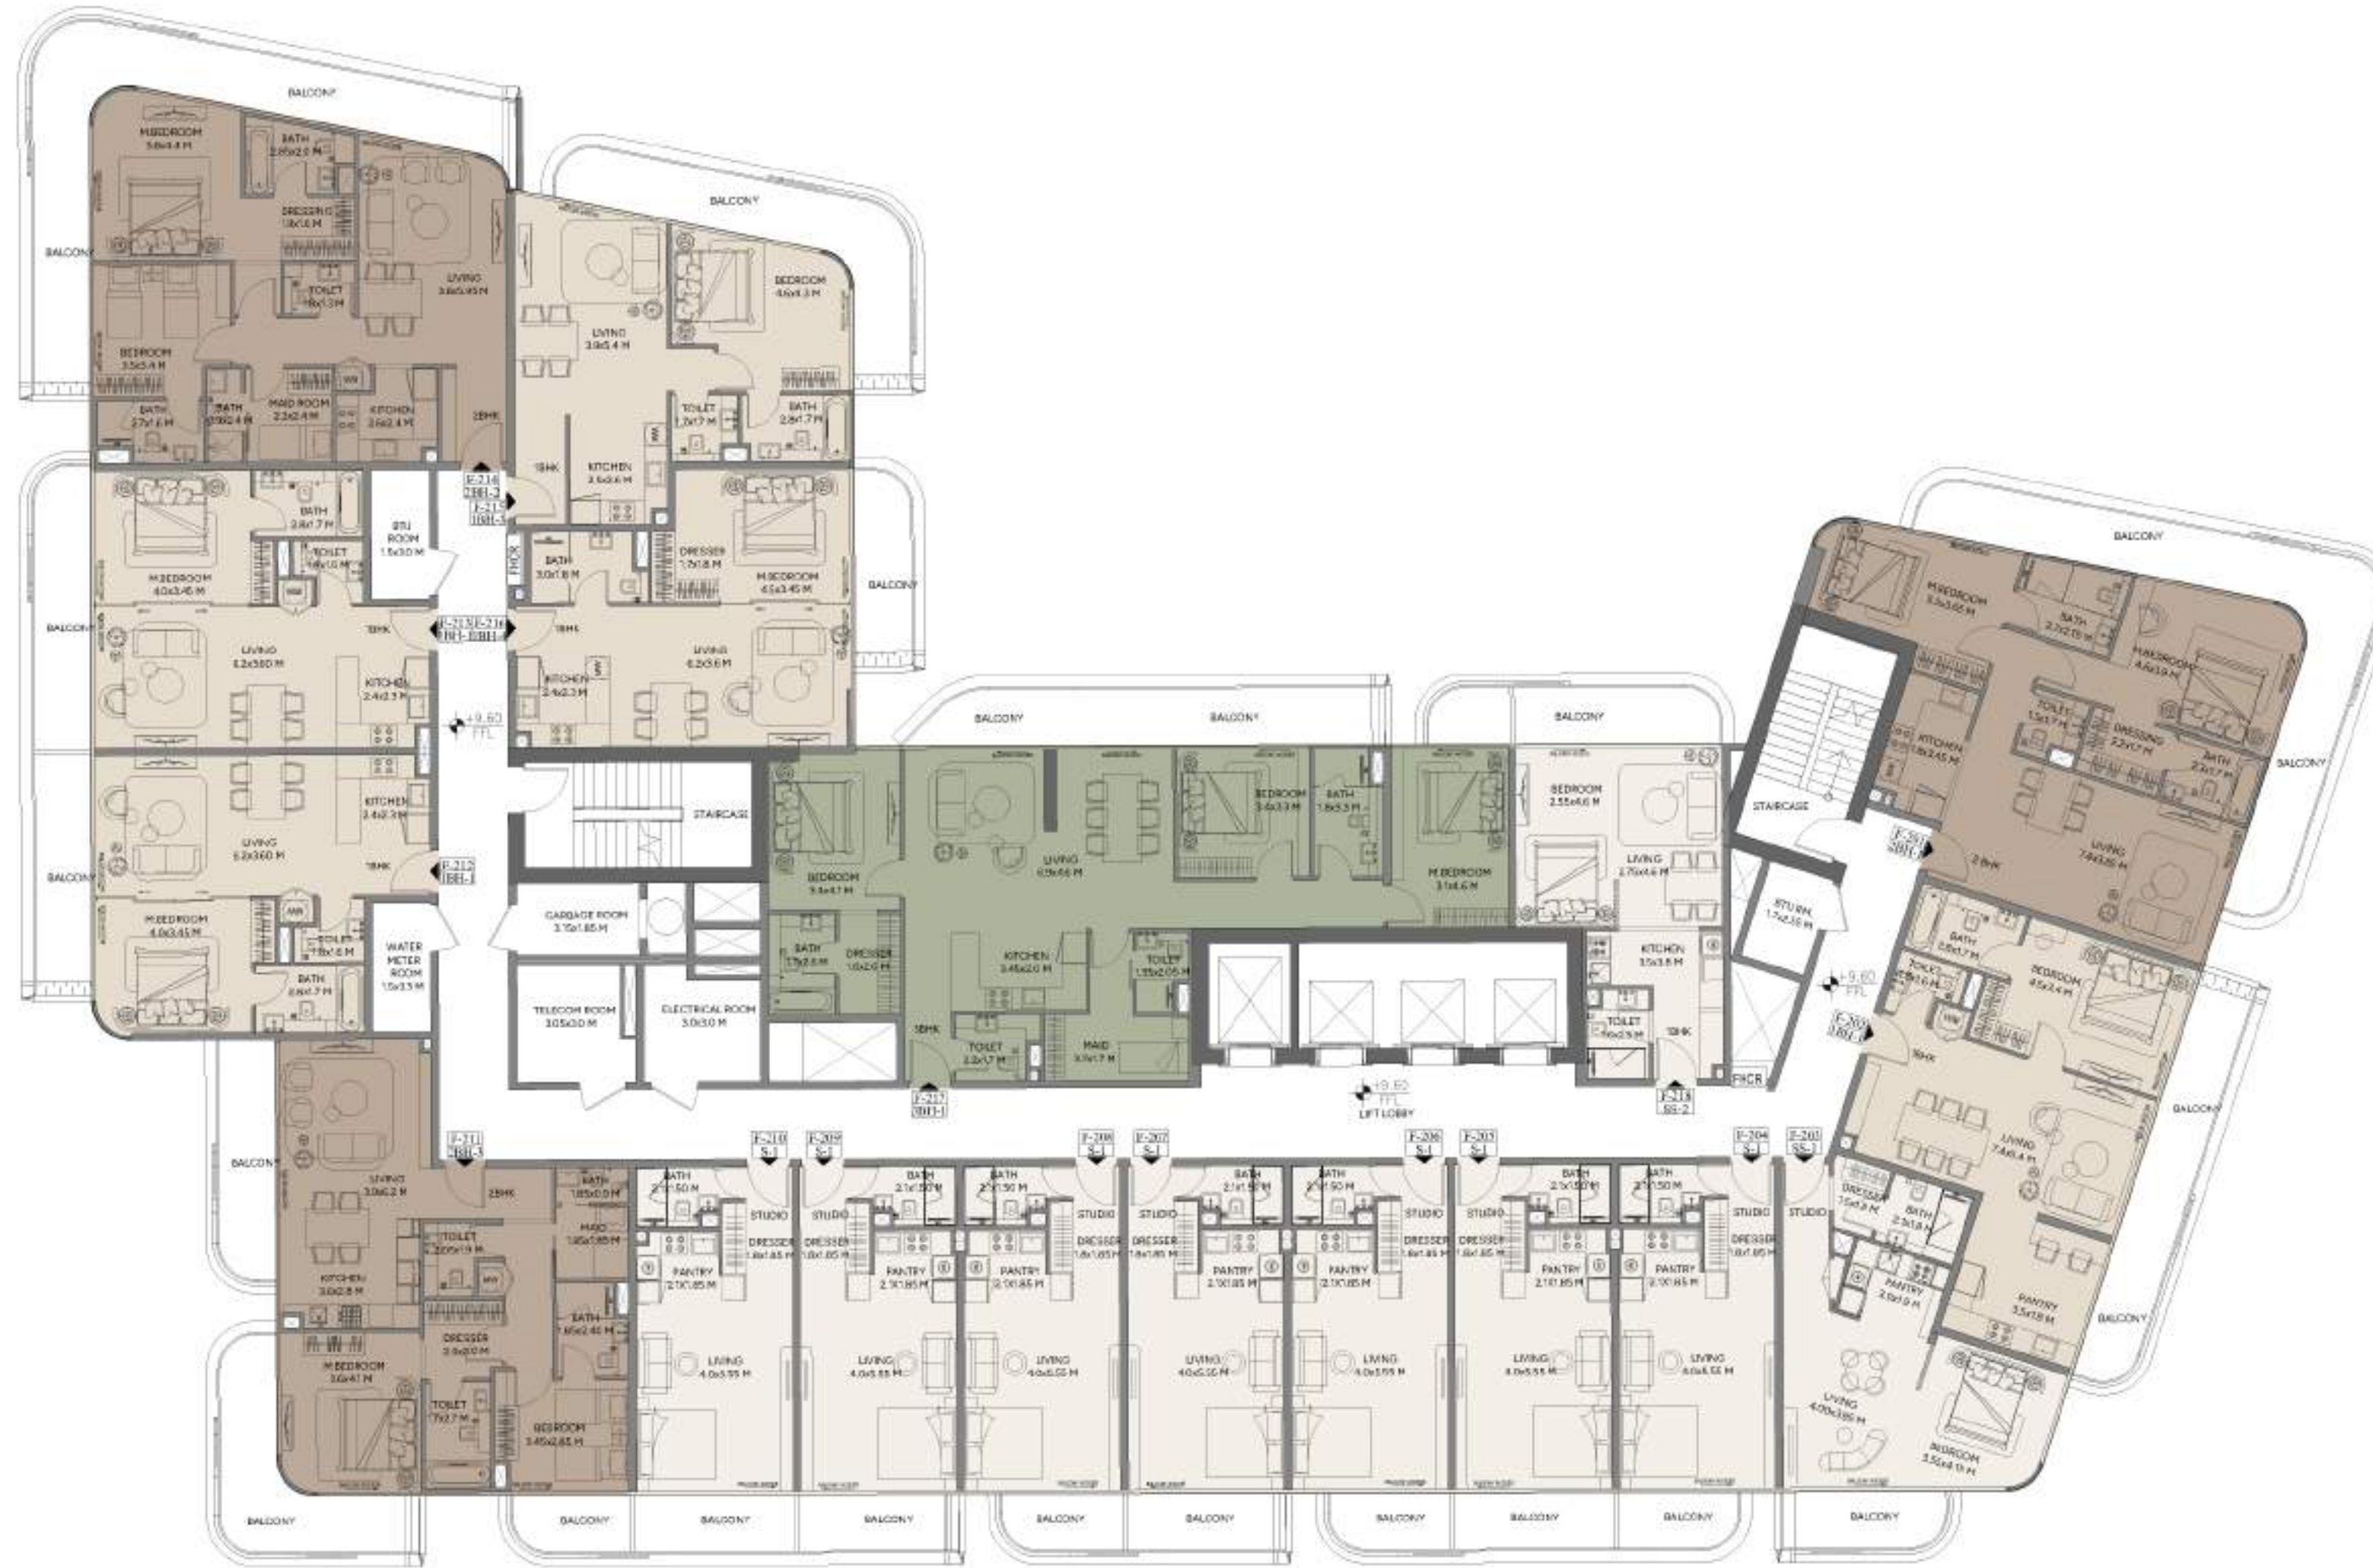

- STUDIO
- 1 BEDROOM
- 2 BEDROOMS
- 3 BEDROOMS

DISCLAIMER

ALL PLANS AND VISUALS ARE CONCEPTUAL AND FOR ILLUSTRATION ONLY. UNIT LAYOUTS, DIMENSIONS, AND ORIENTATIONS ARE INDICATIVE, NOT TO SCALE, AND MAY CHANGE WITHOUT NOTICE. FURNISHINGS SHOWN ARE REPRESENTATIONAL. FINAL SIZES AND AREAS ARE SUBJECT TO OFFICIAL SURVEY. THE DEVELOPER RESERVES THE RIGHT TO MAKE CHANGES AS REQUIRED.




CYBÈLE

by Wadan

THREE, FIVE, SEVEN, NINE, ELEVEN AND THIRTEEN FLOOR

WADAN
DEVELOPMENTS

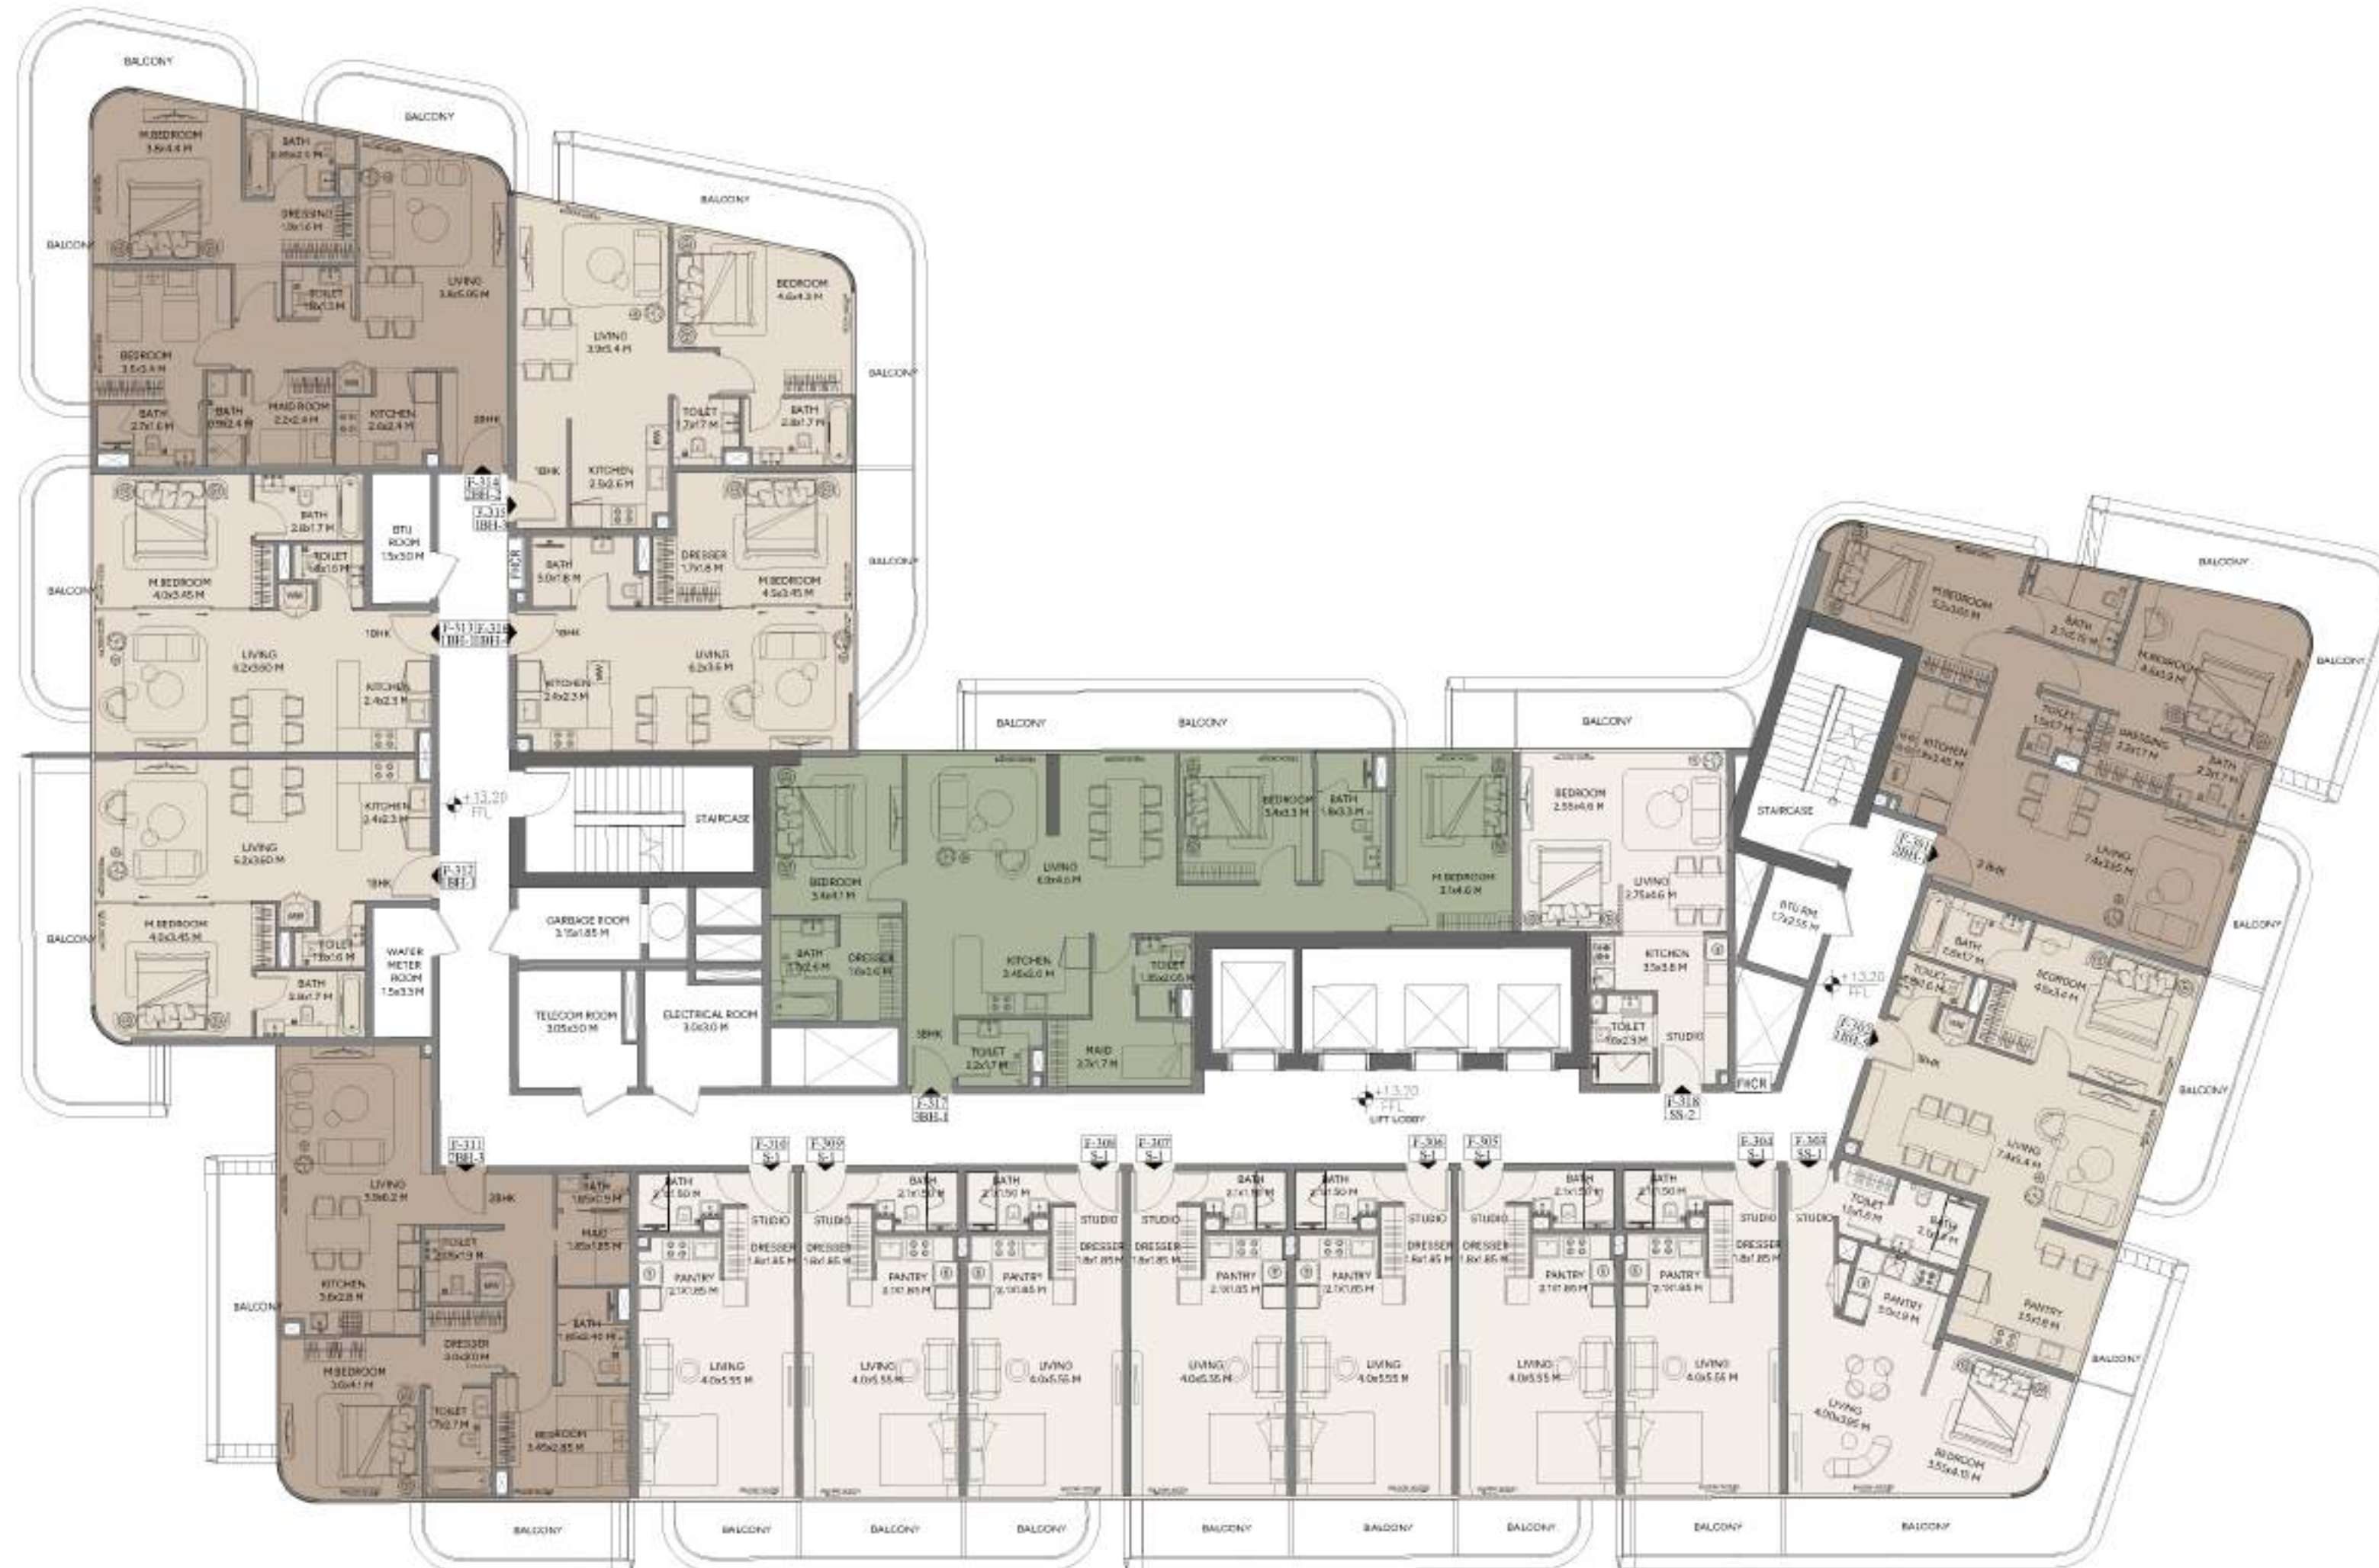

- STUDIO
- 1 BEDROOM
- 2 BEDROOMS
- 3 BEDROOMS

DISCLAIMER

ALL PLANS AND VISUALS ARE CONCEPTUAL AND FOR ILLUSTRATION ONLY. UNIT LAYOUTS, DIMENSIONS, AND ORIENTATIONS ARE INDICATIVE, NOT TO SCALE, AND MAY CHANGE WITHOUT NOTICE. FURNISHINGS SHOWN ARE REPRESENTATIONAL. FINAL SIZES AND AREAS ARE SUBJECT TO OFFICIAL SURVEY. THE DEVELOPER RESERVES THE RIGHT TO MAKE CHANGES AS REQUIRED.



ROOF LEVEL



DISCLAIMER

ALL PLANS AND VISUALS ARE CONCEPTUAL AND FOR ILLUSTRATION ONLY. UNIT LAYOUTS, DIMENSIONS, AND ORIENTATIONS ARE INDICATIVE, NOT TO SCALE, AND MAY CHANGE WITHOUT NOTICE. FURNISHINGS SHOWN ARE REPRESENTATIONAL. FINAL SIZES AND AREAS ARE SUBJECT TO OFFICIAL SURVEY. THE DEVELOPER RESERVES THE RIGHT TO MAKE CHANGES AS REQUIRED.



studio A

AVERAGE SIZE: 440 sq.ft




smart studio A

AVERAGE SIZE: 600 sq.ft



smart studio B

AVERAGE SIZE: 600 sq.ft

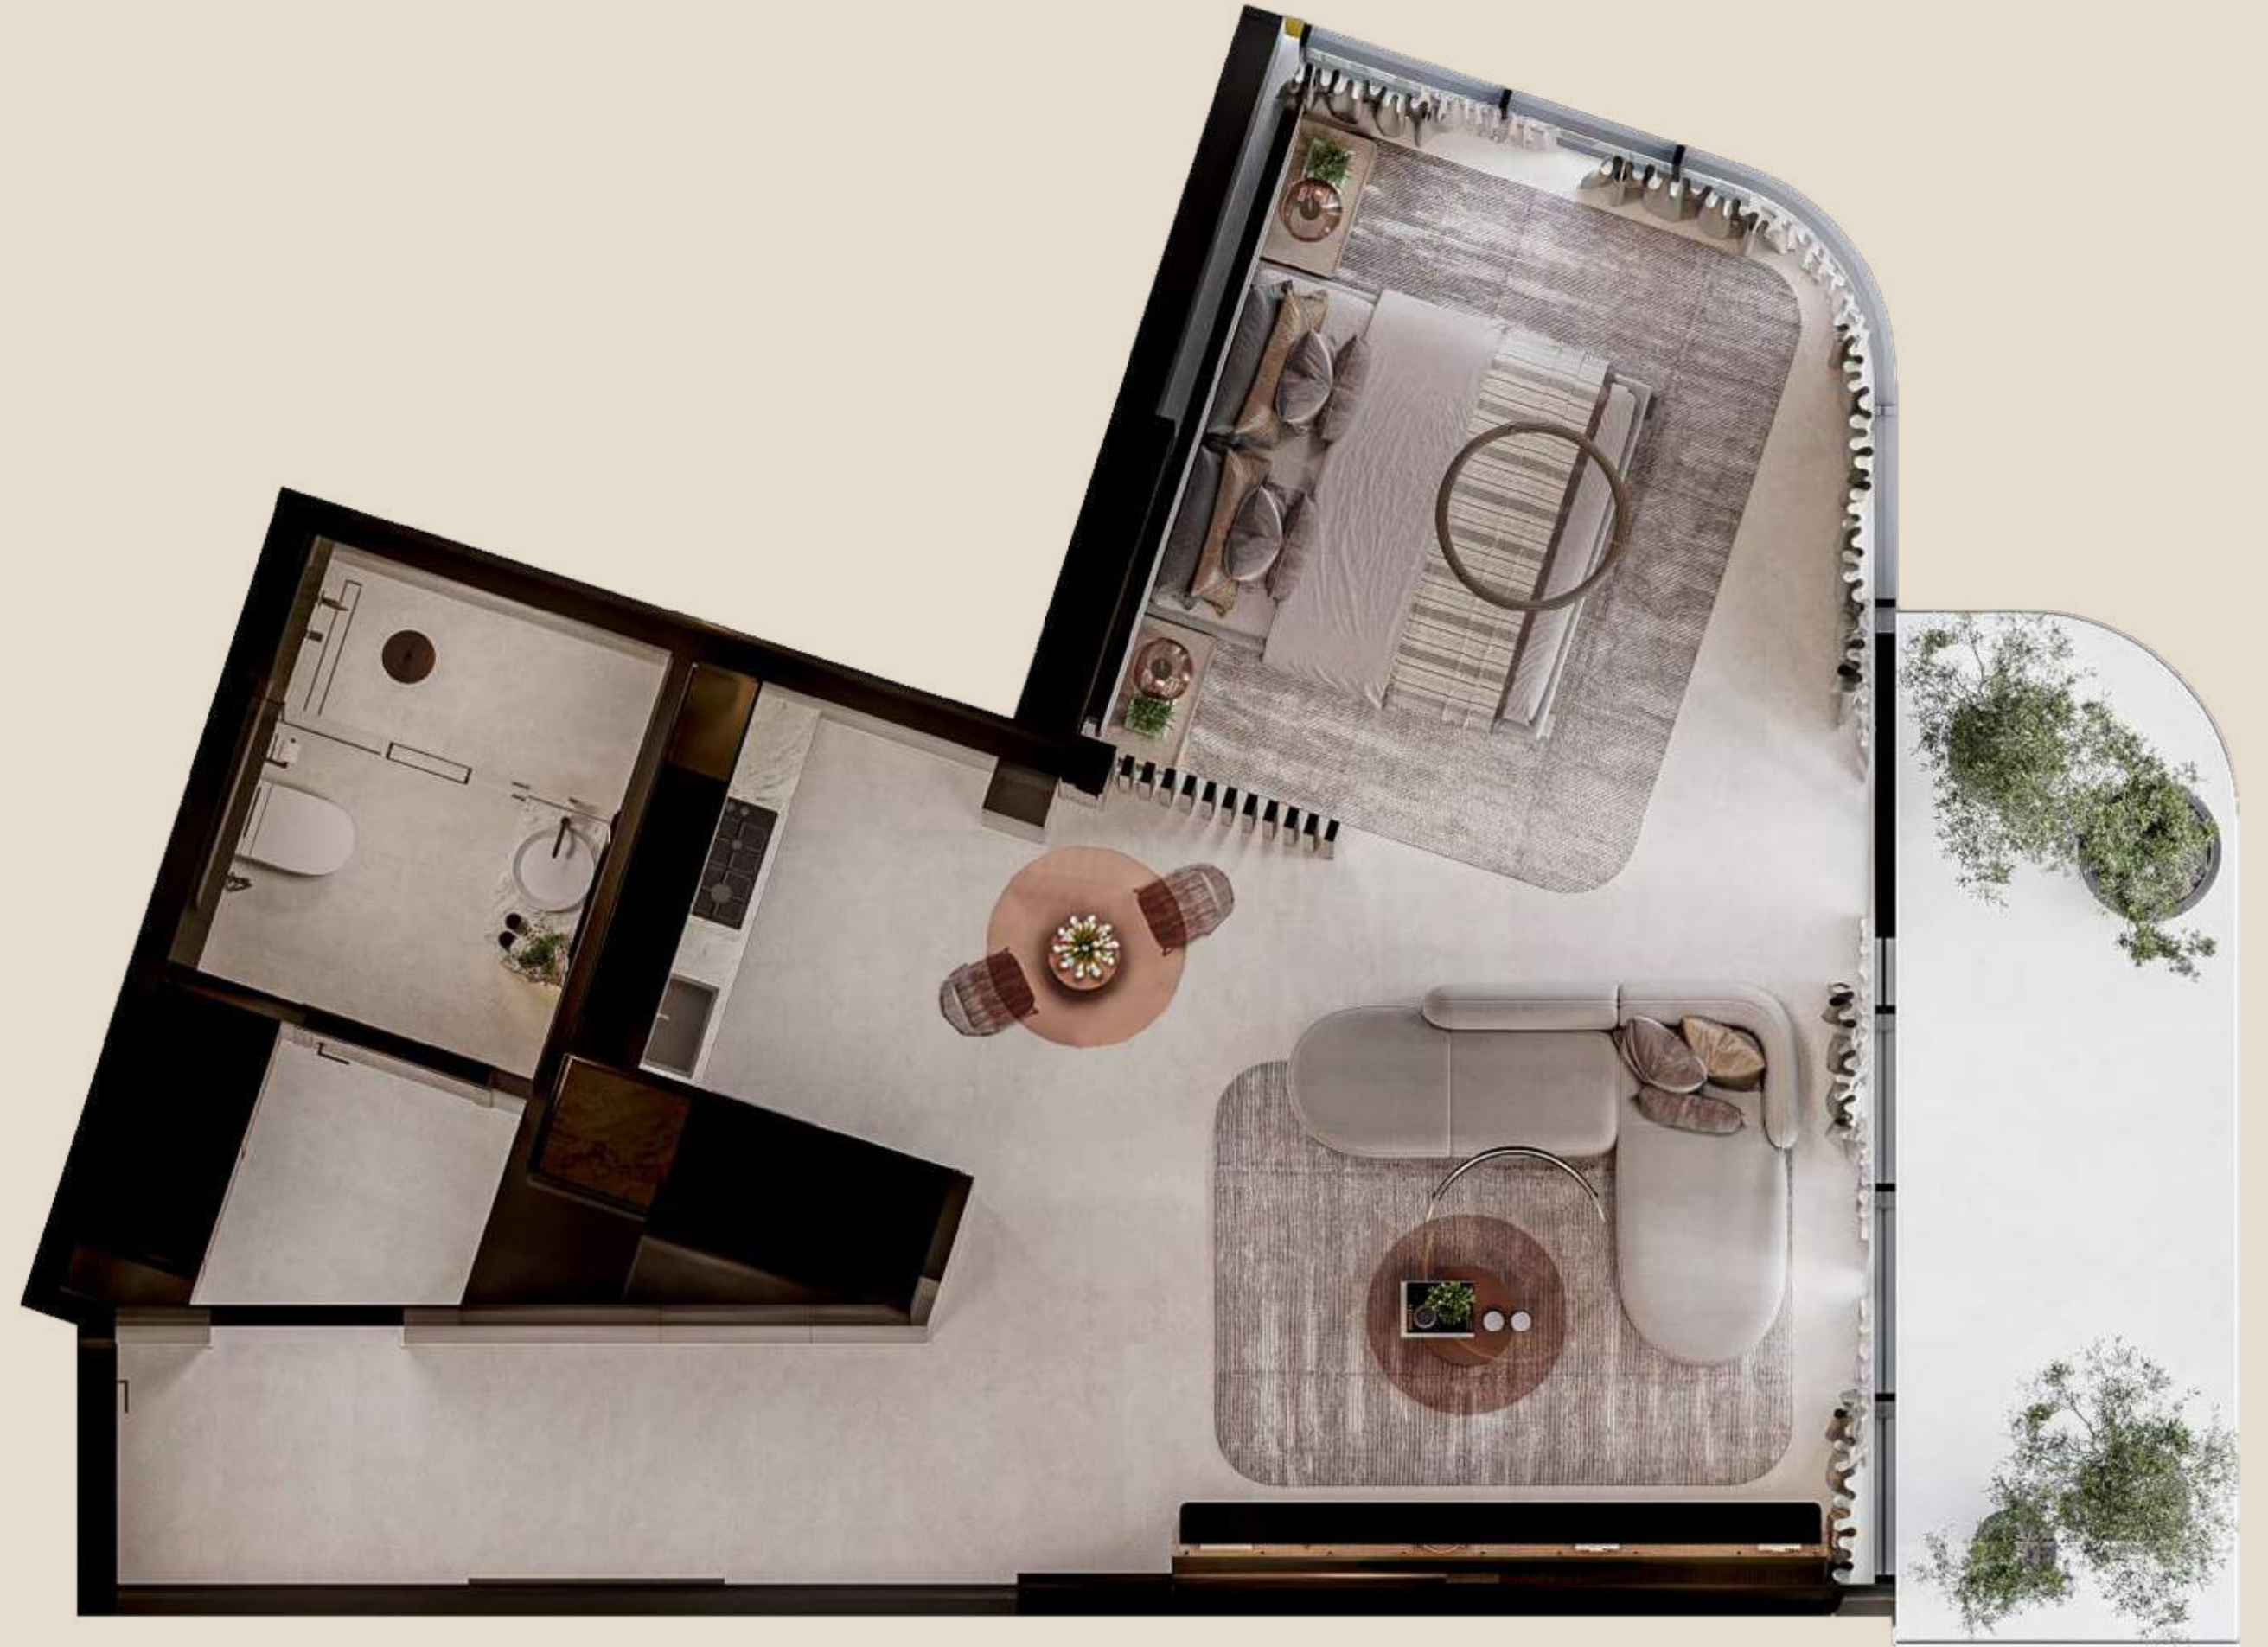

1br type A

AVERAGE SIZE: 850 sq.ft



1br type B

AVERAGE SIZE: 850 sq.ft



smart 1br type A

AVERAGE SIZE: 700 sq.ft



2br type A

AVERAGE SIZE: 1300 sq.ft



2br type B

AVERAGE SIZE: 1300 sq.ft



3br

AVERAGE SIZE: 1670 sq.ft

