


Floor Plan

Ground Floor

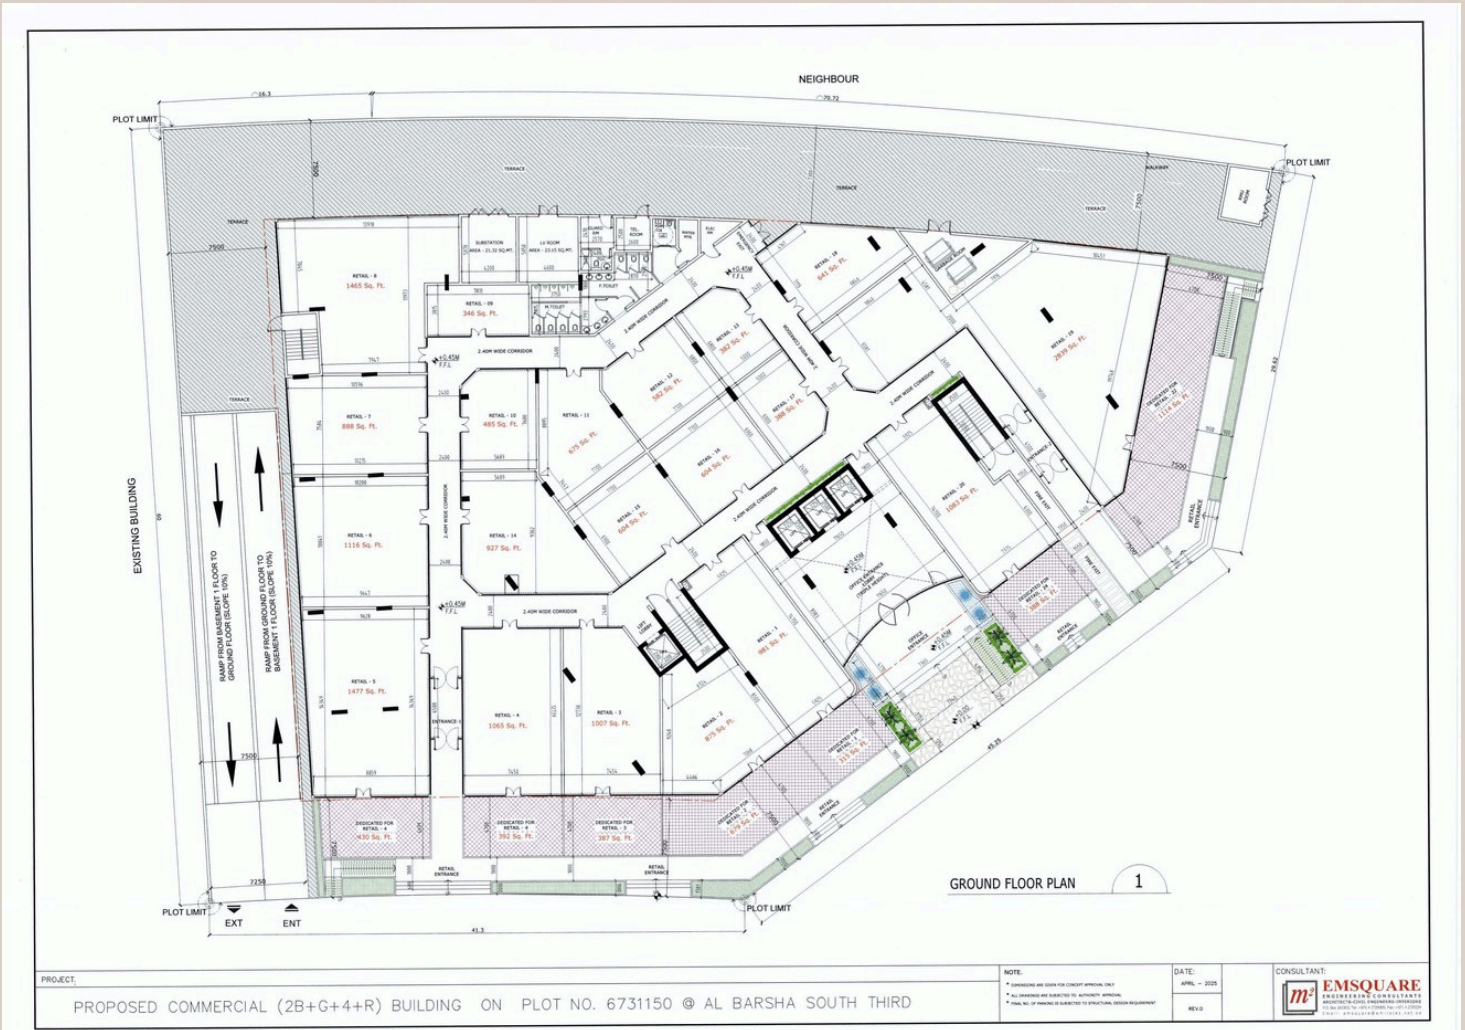


Floor Plan

1st Floor




Floor Plan

2nd Floor

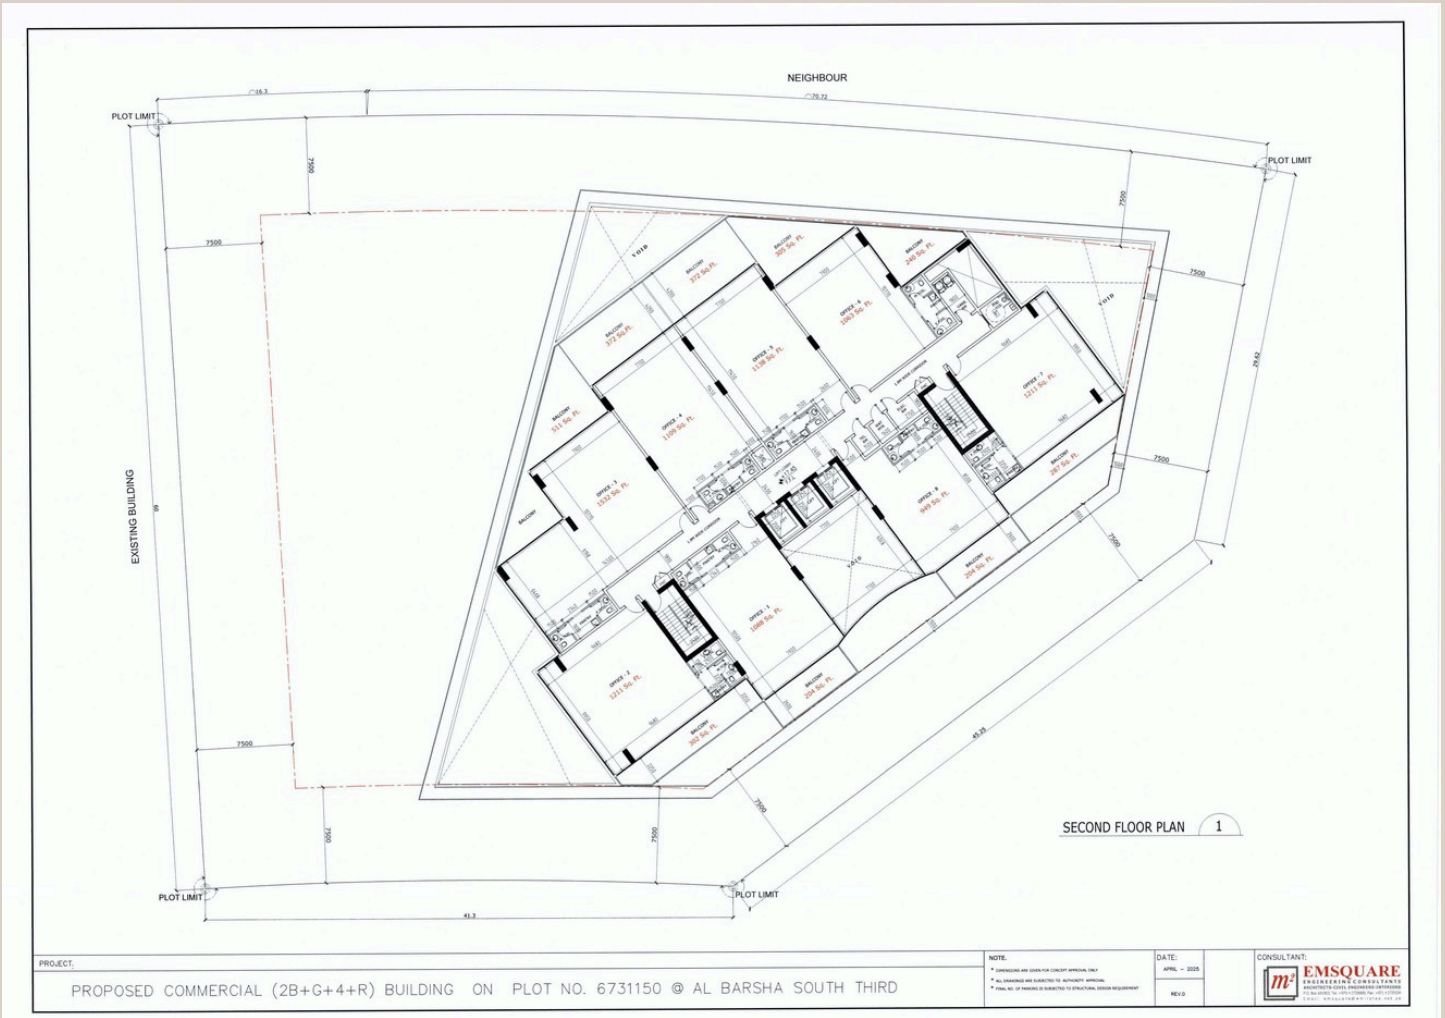

Floor Plan

3rd Floor

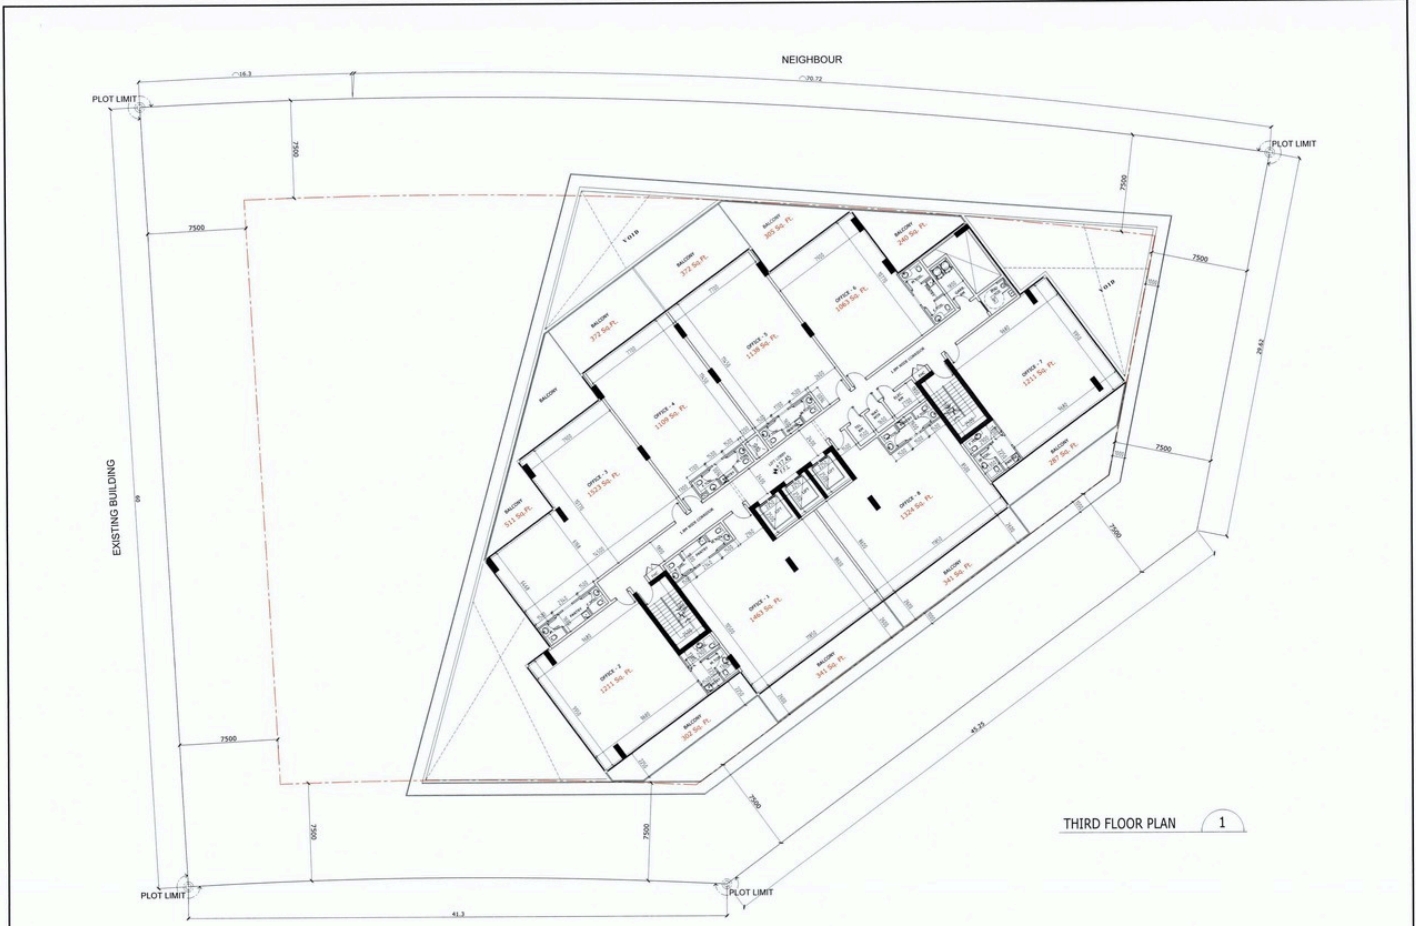

<p>PROJECT:</p> <p>PROPOSED COMMERCIAL (2B+G+4+R) BUILDING ON PLOT NO. 6731150 @ AL BARSHA SOUTH THIRD</p>	<p>NOTE:</p> <ul style="list-style-type: none"> • REFERENCED ARE LEGAL FOR CURRENT REGULATORY PLAN • ALL DIMENSIONS ARE SUBJECT TO APPROVED APPROVAL • FINAL NO. OF PANELS IS SUBJECT TO STRUCTURAL DESIGN REQUIREMENT 	<p>DATE:</p> <p>JANIL - 2020</p>	<p>CONSULTANT:</p> <p>EMSQUARE ENGINEERING CONSULTANTS</p>
		<p>REV:0</p>	

Floor Plan

4th Floor

