





PARKGREEN
RESIDENCES
BY ALISHAAN

Floor Layout

1st Floor

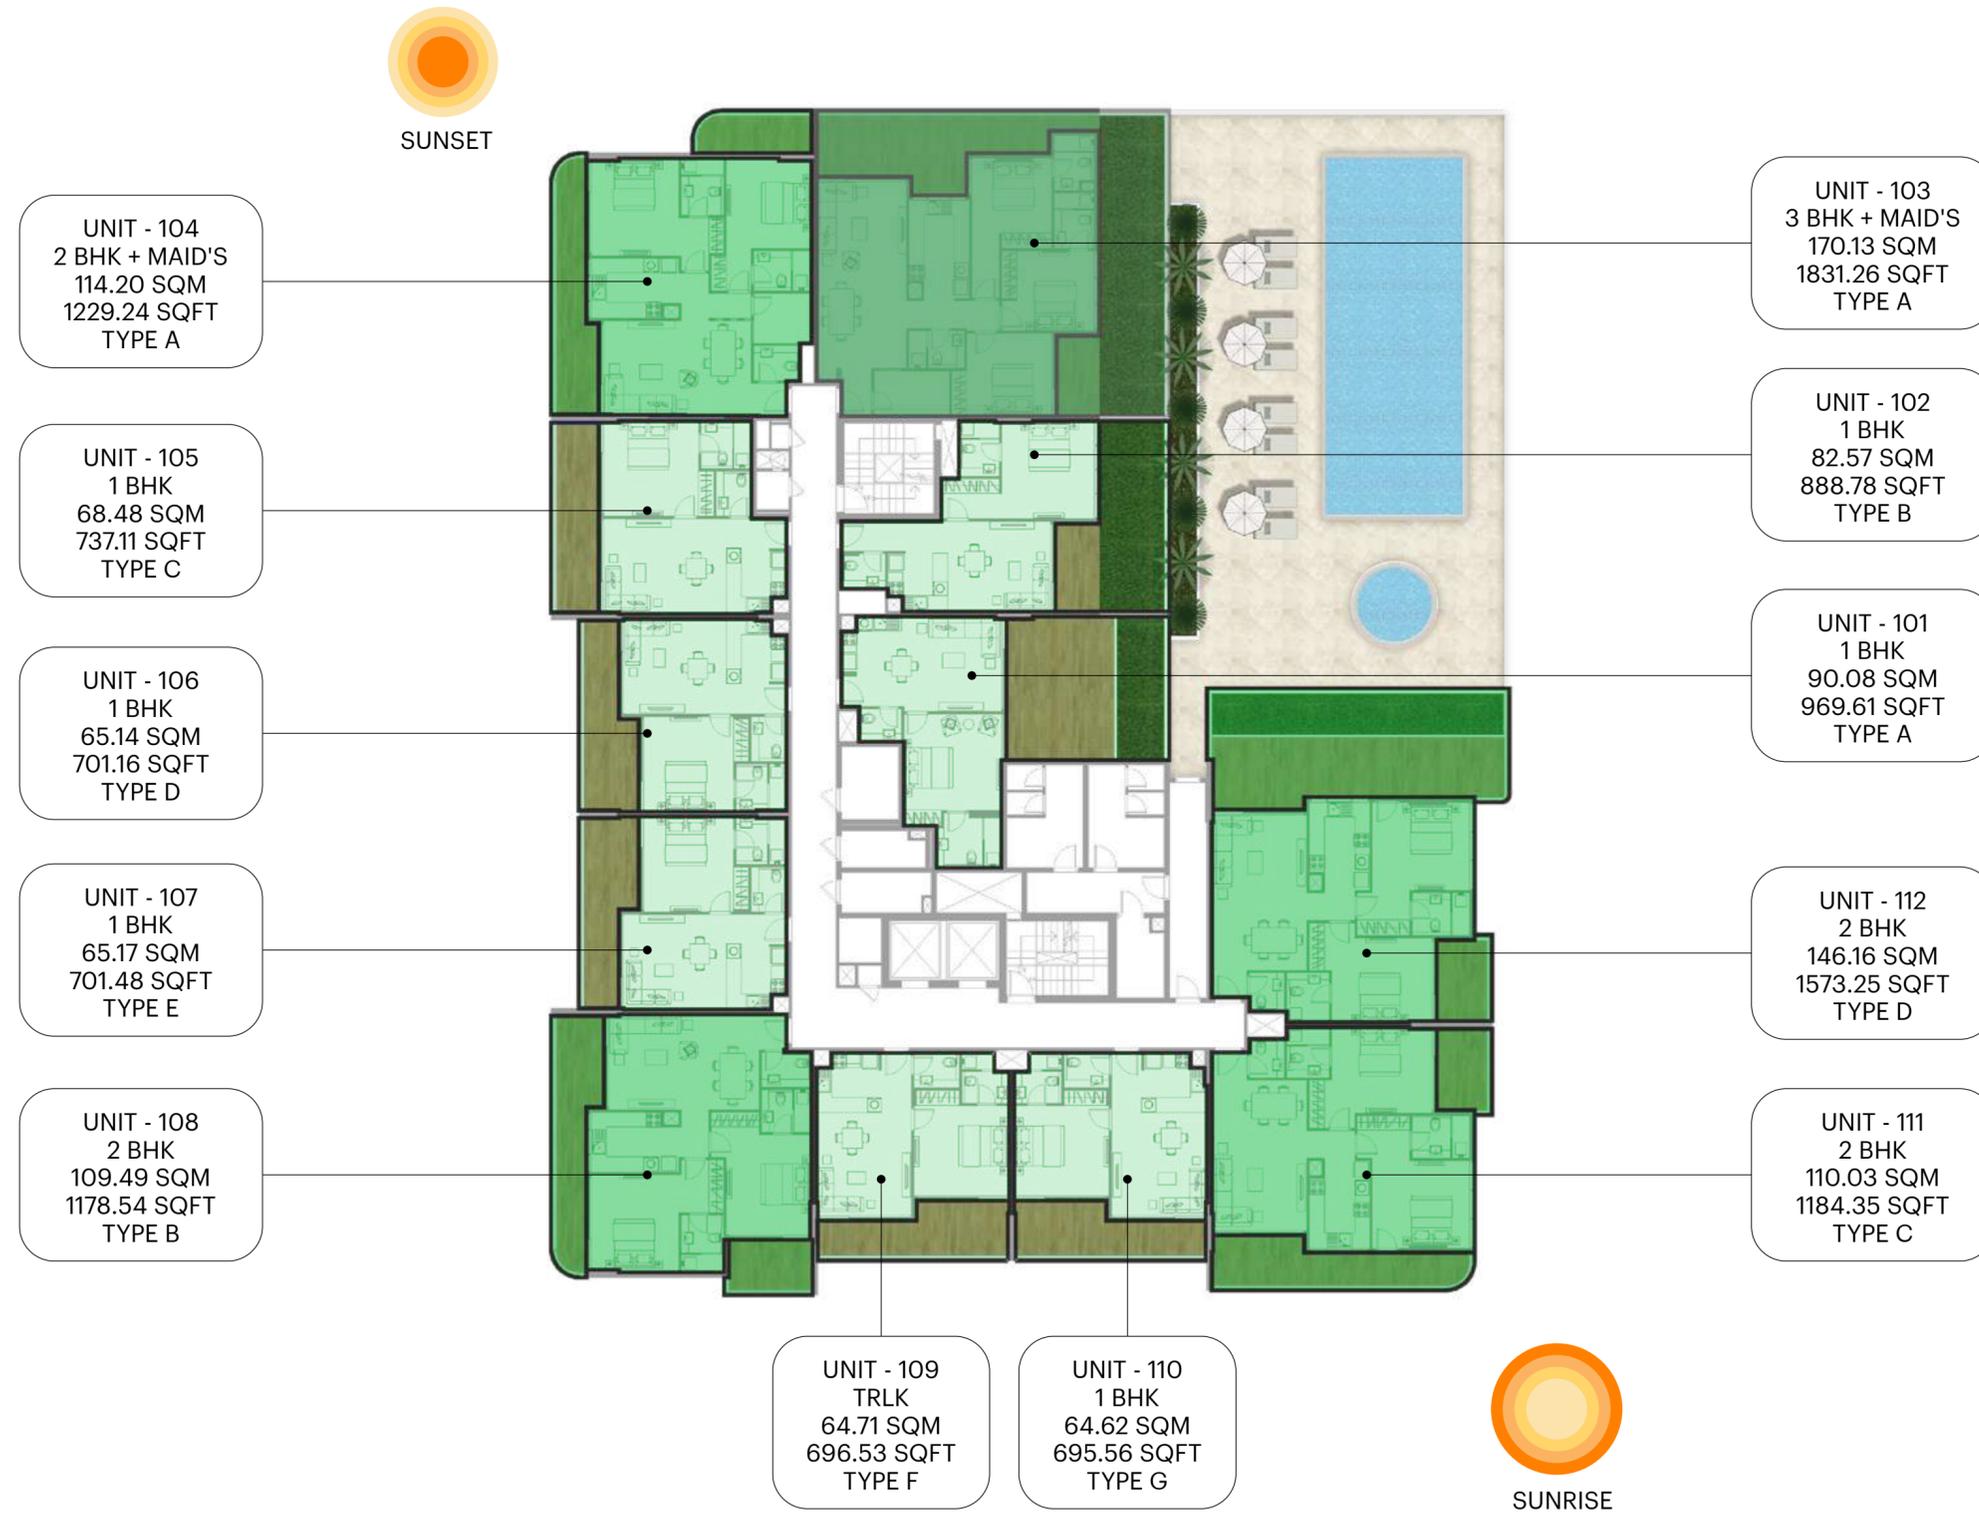

Floor Layout 2nd to 9th Floor

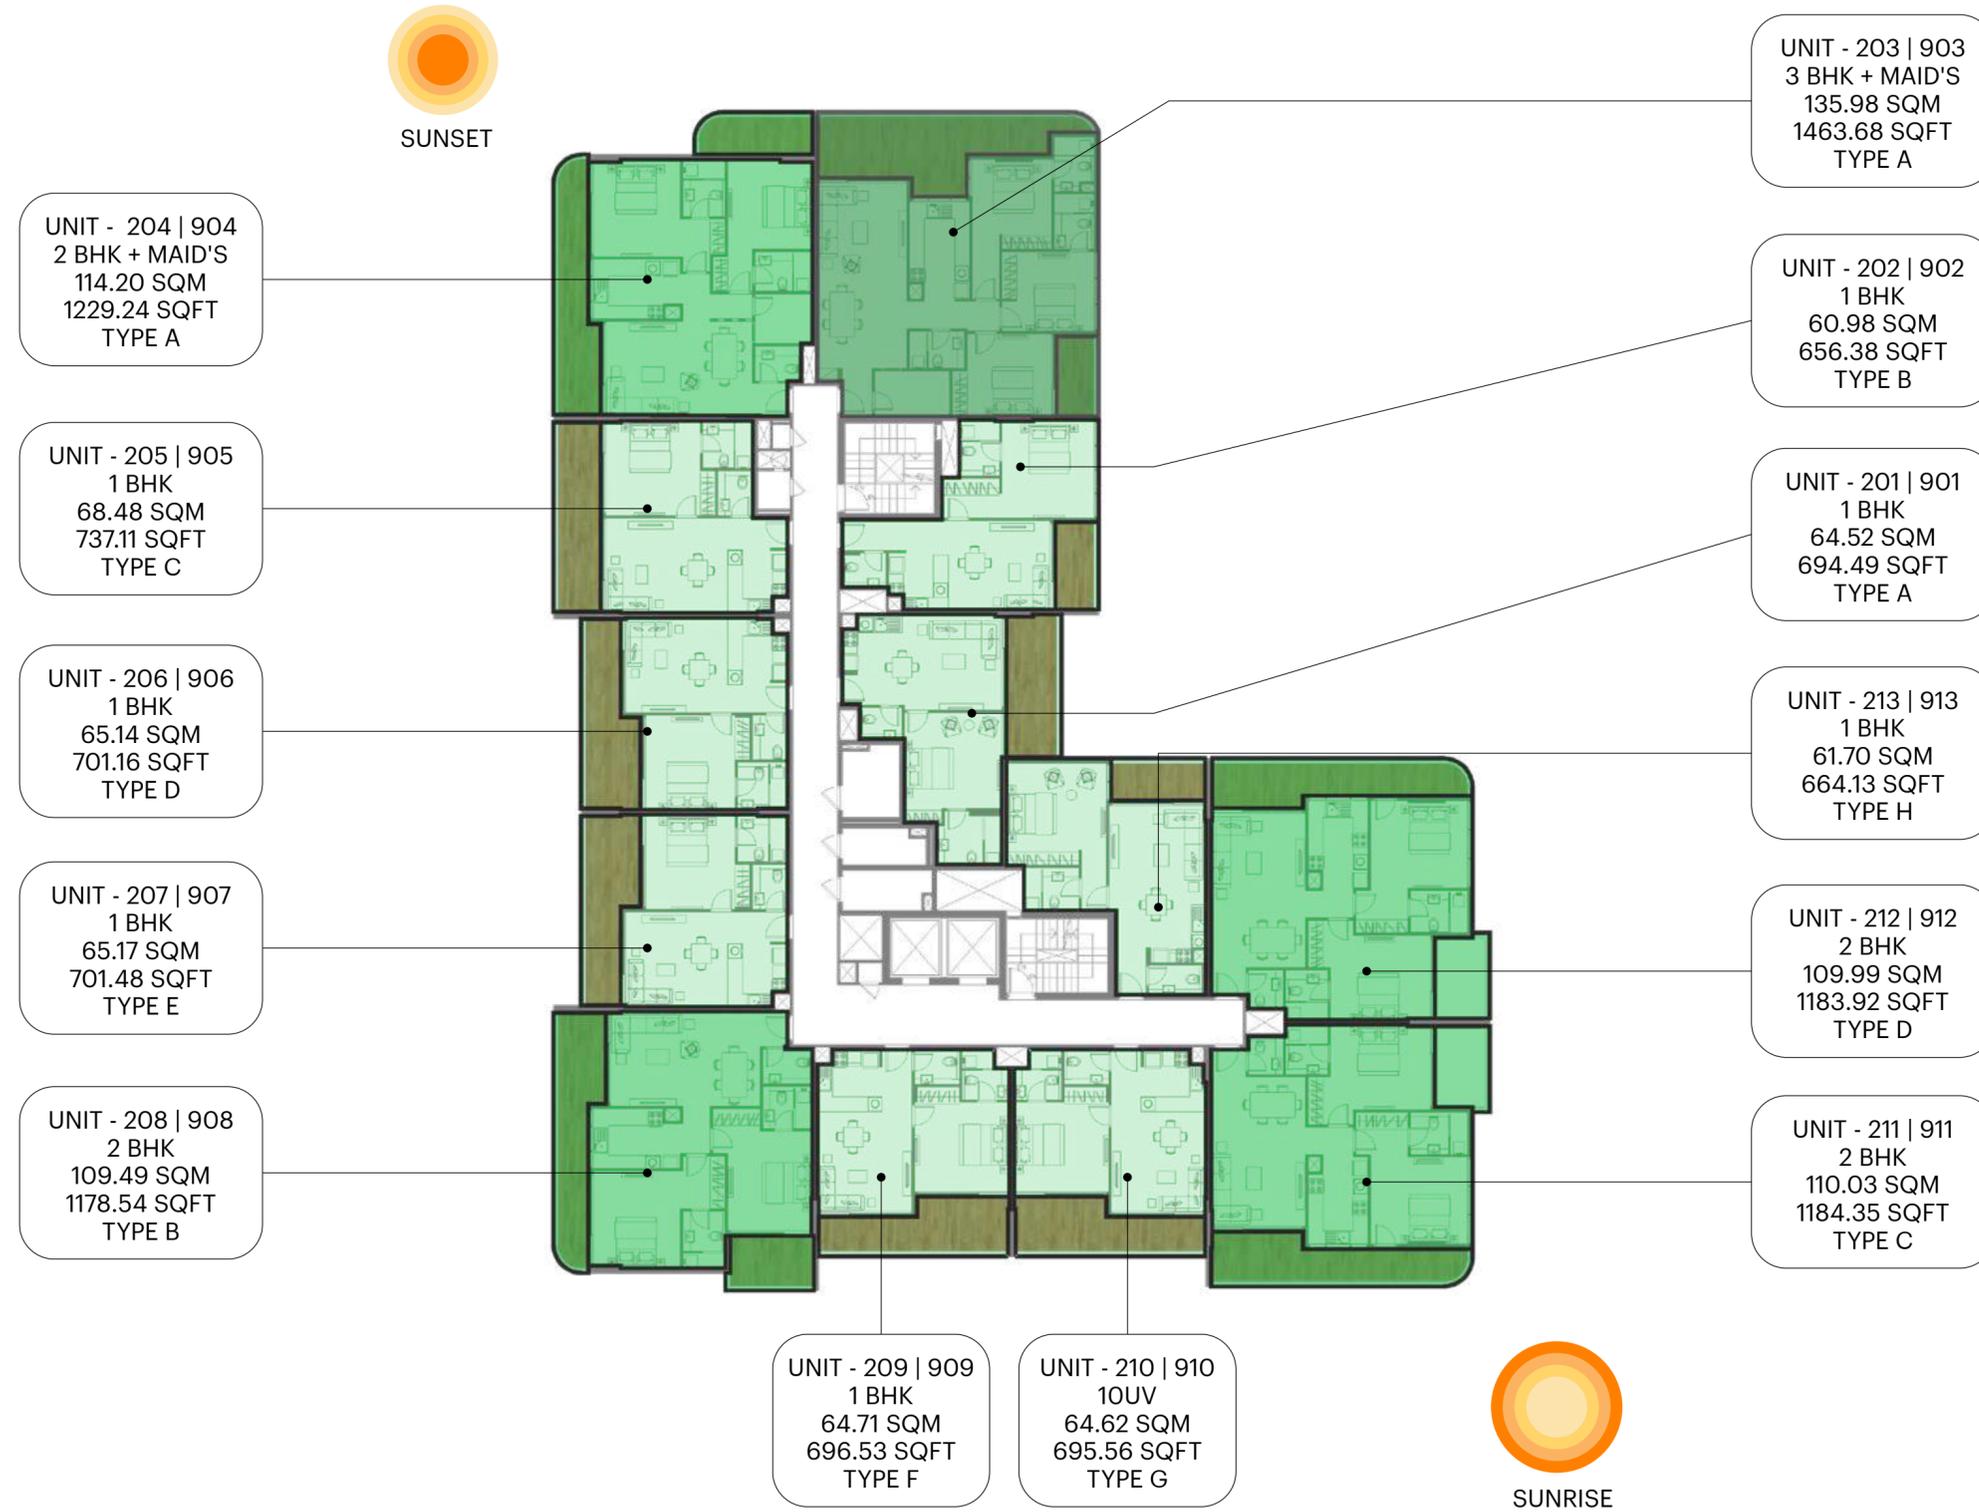


1 Bedroom Residence (Type A)



Legend

- 1. Entrance
- 2. Living & Dining
- 3. Kitchen
- 4. Master Bedroom
- 5. Master Bath
- 6. Guest Wash
- 7. Terrace

| Unit | Floor Level | Suite Area | | Balc / Terrace | | Total Area | |
|------|-------------|------------|---------|----------------|---------|------------|---------|
| | | Sq. M. | Sq. Ft. | Sq. M. | Sq. Ft. | Sq. M. | Sq. Ft. |
| 101 | 1st Floor | 51.60 | 555.42 | 38.48 | 414.19 | 90.08 | 969.61 |

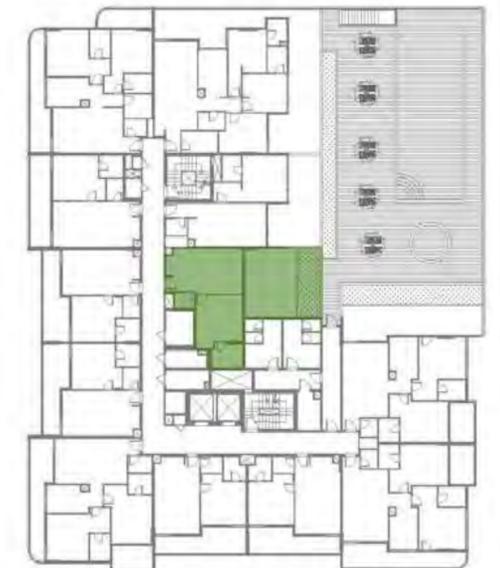

Disclaimer: All dimensions are in metric and measured to wall finishes. Materials, dimensions, and drawings are approximate and subject to change at the developer's discretion. Actual areas may vary, and drawings are not to scale. Images are for illustrative purposes only and may not represent actual sizes, features, or furnishings. The developer reserves the right to revise or alter without any liability.

1 Bedroom Residence (Type A)



Legend

- 1. Entrance
- 2. Living & Dining
- 3. Kitchen
- 4. Master Bedroom
- 5. Master Bath
- 6. Guest Wash
- 7. Balcony



| Unit | Floor Level | Suite Area | | Balc / Terrace | | Total Area | |
|------|-------------|------------|---------|----------------|---------|------------|---------|
| | | Sq. M. | Sq. Ft. | Sq. M. | Sq. Ft. | Sq. M. | Sq. Ft. |
| 201 | 2nd Floor | 51.6 | 555.42 | 12.92 | 139.07 | 64.52 | 694.49 |
| 301 | 3rd Floor | 51.6 | 555.42 | 12.92 | 139.07 | 64.52 | 694.49 |
| 401 | 4th Floor | 51.6 | 555.42 | 12.92 | 139.07 | 64.52 | 694.49 |
| 501 | 5th Floor | 51.6 | 555.42 | 12.92 | 139.07 | 64.52 | 694.49 |
| 601 | 6th Floor | 51.6 | 555.42 | 12.92 | 139.07 | 64.52 | 694.49 |
| 701 | 7th Floor | 51.6 | 555.42 | 12.92 | 139.07 | 64.52 | 694.49 |
| 801 | 8th Floor | 51.6 | 555.42 | 12.92 | 139.07 | 64.52 | 694.49 |
| 901 | 9th Floor | 51.6 | 555.42 | 12.92 | 139.07 | 64.52 | 694.49 |

Disclaimer: All dimensions are in metric and measured to wall finishes. Materials, dimensions, and drawings are approximate and subject to change at the developer's discretion. Actual areas may vary, and drawings are not to scale. Images are for illustrative purposes only and may not represent actual sizes, features, or furnishings. The developer reserves the right to revise or alter without any liability.

1 Bedroom Residence (Type B)




Legend

- 1. Entrance
- 2. Living & Dining
- 3. Kitchen
- 4. Master Bedroom
- 5. Master Bath
- 6. Guest Wash
- 7. Terrace



| Unit | Floor Level | Suite Area | | Balc / Terrace | | Total Area | |
|------|-------------|------------|---------|----------------|---------|------------|---------|
| | | Sq. M. | Sq. Ft. | Sq. M. | Sq. Ft. | Sq. M. | Sq. Ft. |
| 102 | 1st Floor | 54.63 | 588.03 | 27.94 | 300.74 | 82.57 | 888.78 |

Disclaimer: All dimensions are in metric and measured to wall finishes. Materials, dimensions, and drawings are approximate and subject to change at the developer's discretion. Actual areas may vary, and drawings are not to scale. Images are for illustrative purposes only and may not represent actual sizes, features, or furnishings. The developer reserves the right to revise or alter without any liability.

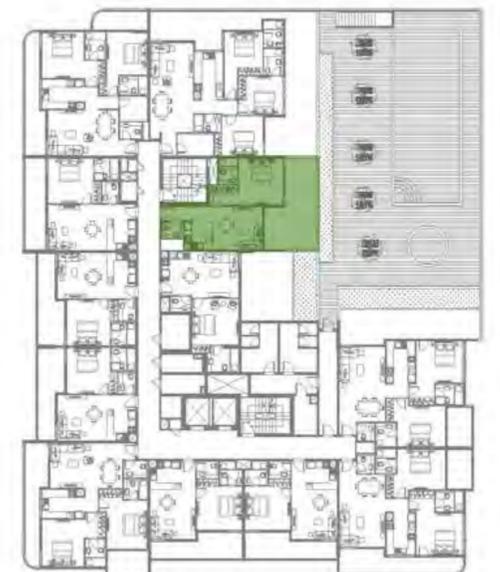

1 Bedroom Residence (Type B)



Legend

- 1. Entrance
- 2. Living & Dining
- 3. Kitchen
- 4. Master Bedroom
- 5. Master Bath
- 6. Guest Wash
- 7. Balcony



| Unit | Floor Level | Suite Area | | Balc / Terrace | | Total Area | |
|------|-------------|------------|---------|----------------|---------|------------|---------|
| | | Sq. M. | Sq. Ft. | Sq. M. | Sq. Ft. | Sq. M. | Sq. Ft. |
| 202 | 2nd Floor | 54.63 | 588.03 | 6.35 | 68.35 | 60.98 | 656.38 |
| 302 | 3rd Floor | 54.63 | 588.03 | 6.35 | 68.35 | 60.98 | 656.38 |
| 402 | 4th Floor | 54.63 | 588.03 | 6.35 | 68.35 | 60.98 | 656.38 |
| 502 | 5th Floor | 54.63 | 588.03 | 6.35 | 68.35 | 60.98 | 656.38 |
| 602 | 6th Floor | 54.63 | 588.03 | 6.35 | 68.35 | 60.98 | 656.38 |
| 702 | 7th Floor | 54.63 | 588.03 | 6.35 | 68.35 | 60.98 | 656.38 |
| 802 | 8th Floor | 54.63 | 588.03 | 6.35 | 68.35 | 60.98 | 656.38 |
| 902 | 9th Floor | 54.63 | 588.03 | 6.35 | 68.35 | 60.98 | 656.38 |

Disclaimer: All dimensions are in metric and measured to wall finishes. Materials, dimensions, and drawings are approximate and subject to change at the developer's discretion. Actual areas may vary, and drawings are not to scale. Images are for illustrative purposes only and may not represent actual sizes, features, or furnishings. The developer reserves the right to revise or alter without any liability.

1 Bedroom Residence (Type C)



Legend

- 1. Entrance
- 2. Living & Dining
- 3. Kitchen
- 4. Master Bedroom
- 5. Master Bath
- 6. Guest Wash
- 7. Balcony



| Unit | Floor Level | Suite Area | | Balc / Terrace | | Total Area | |
|------|-------------|------------|---------|----------------|---------|------------|---------|
| | | Sq. M. | Sq. Ft. | Sq. M. | Sq. Ft. | Sq. M. | Sq. Ft. |
| 105 | 1st Floor | 53.68 | 577.81 | 14.8 | 159.31 | 68.48 | 737.11 |
| 205 | 2nd Floor | 53.68 | 577.81 | 14.8 | 159.31 | 68.48 | 737.11 |
| 305 | 3rd Floor | 53.68 | 577.81 | 14.8 | 159.31 | 68.48 | 737.11 |
| 405 | 4th Floor | 53.68 | 577.81 | 14.8 | 159.31 | 68.48 | 737.11 |
| 505 | 5th Floor | 53.68 | 577.81 | 14.8 | 159.31 | 68.48 | 737.11 |
| 605 | 6th Floor | 53.68 | 577.81 | 14.8 | 159.31 | 68.48 | 737.11 |
| 705 | 7th Floor | 53.68 | 577.81 | 14.8 | 159.31 | 68.48 | 737.11 |
| 805 | 8th Floor | 53.68 | 577.81 | 14.8 | 159.31 | 68.48 | 737.11 |
| 905 | 9th Floor | 53.68 | 577.81 | 14.8 | 159.31 | 68.48 | 737.11 |

Disclaimer: All dimensions are in metric and measured to wall finishes. Materials, dimensions, and drawings are approximate and subject to change at the developer's discretion. Actual areas may vary, and drawings are not to scale. Images are for illustrative purposes only and may not represent actual sizes, features, or furnishings. The developer reserves the right to revise or alter without any liability.

1 Bedroom Residence (Type D)



Legend

- 1. Entrance
- 2. Living & Dining
- 3. Kitchen
- 4. Master Bedroom
- 5. Master Bath
- 6. Guest Wash
- 7. Balcony

| Unit | Floor Level | Suite Area | | Balc / Terrace | | Total Area | |
|------|-------------|------------|---------|----------------|---------|------------|---------|
| | | Sq. M. | Sq. Ft. | Sq. M. | Sq. Ft. | Sq. M. | Sq. Ft. |
| 106 | 1st Floor | 49.59 | 533.78 | 15.55 | 167.38 | 65.14 | 701.16 |
| 206 | 2nd Floor | 49.59 | 533.78 | 15.55 | 167.38 | 65.14 | 701.16 |
| 306 | 3rd Floor | 49.59 | 533.78 | 15.55 | 167.38 | 65.14 | 701.16 |
| 406 | 4th Floor | 49.59 | 533.78 | 15.55 | 167.38 | 65.14 | 701.16 |
| 506 | 5th Floor | 49.59 | 533.78 | 15.55 | 167.38 | 65.14 | 701.16 |
| 606 | 6th Floor | 49.59 | 533.78 | 15.55 | 167.38 | 65.14 | 701.16 |
| 706 | 7th Floor | 49.59 | 533.78 | 15.55 | 167.38 | 65.14 | 701.16 |
| 806 | 8th Floor | 49.59 | 533.78 | 15.55 | 167.38 | 65.14 | 701.16 |
| 906 | 9th Floor | 49.59 | 533.78 | 15.55 | 167.38 | 65.14 | 701.16 |

Disclaimer: All dimensions are in metric and measured to wall finishes. Materials, dimensions, and drawings are approximate and subject to change at the developer's discretion. Actual areas may vary, and drawings are not to scale. Images are for illustrative purposes only and may not represent actual sizes, features, or furnishings. The developer reserves the right to revise or alter without any liability.



1 Bedroom Residence (Type E)



Legend

- 1. Entrance
- 2. Living & Dining
- 3. Kitchen
- 4. Master Bedroom
- 5. Master Bath
- 6. Guest Wash
- 7. Balcony

| Unit | Floor Level | Suite Area | | Balc / Terrace | | Total Area | |
|------|-------------|------------|---------|----------------|---------|------------|---------|
| | | Sq. M. | Sq. Ft. | Sq. M. | Sq. Ft. | Sq. M. | Sq. Ft. |
| 107 | 1st Floor | 49.62 | 534.10 | 15.55 | 167.38 | 65.17 | 701.48 |
| 207 | 2nd Floor | 49.62 | 534.10 | 15.55 | 167.38 | 65.17 | 701.48 |
| 307 | 3rd Floor | 49.62 | 534.10 | 15.55 | 167.38 | 65.17 | 701.48 |
| 407 | 4th Floor | 49.62 | 534.10 | 15.55 | 167.38 | 65.17 | 701.48 |
| 507 | 5th Floor | 49.62 | 534.10 | 15.55 | 167.38 | 65.17 | 701.48 |
| 607 | 6th Floor | 49.62 | 534.10 | 15.55 | 167.38 | 65.17 | 701.48 |
| 707 | 7th Floor | 49.62 | 534.10 | 15.55 | 167.38 | 65.17 | 701.48 |
| 807 | 8th Floor | 49.62 | 534.10 | 15.55 | 167.38 | 65.17 | 701.48 |
| 907 | 9th Floor | 49.62 | 534.10 | 15.55 | 167.38 | 65.17 | 701.48 |

Disclaimer: All dimensions are in metric and measured to wall finishes. Materials, dimensions, and drawings are approximate and subject to change at the developer's discretion. Actual areas may vary, and drawings are not to scale. Images are for illustrative purposes only and may not represent actual sizes, features, or furnishings. The developer reserves the right to revise or alter without any liability.



1 Bedroom Residence (Type F)



Legend

- 1. Entrance
- 2. Living & Dining
- 3. Kitchen
- 4. Master Bedroom
- 5. Master Bath
- 6. Guest Wash
- 7. Balcony



| Unit | Floor Level | Suite Area | | Balc / Terrace | | Total Area | |
|------|-------------|------------|---------|----------------|---------|------------|---------|
| | | Sq. M. | Sq. Ft. | Sq. M. | Sq. Ft. | Sq. M. | Sq. Ft. |
| 109 | 1st Floor | 49.62 | 529.58 | 15.51 | 166.95 | 64.71 | 696.53 |
| 209 | 2nd Floor | 49.62 | 529.58 | 15.51 | 166.95 | 64.71 | 696.53 |
| 309 | 3rd Floor | 49.62 | 529.58 | 15.51 | 166.95 | 64.71 | 696.53 |
| 409 | 4th Floor | 49.62 | 529.58 | 15.51 | 166.95 | 64.71 | 696.53 |
| 509 | 5th Floor | 49.62 | 529.58 | 15.51 | 166.95 | 64.71 | 696.53 |
| 609 | 6th Floor | 49.62 | 529.58 | 15.51 | 166.95 | 64.71 | 696.53 |
| 709 | 7th Floor | 49.62 | 529.58 | 15.51 | 166.95 | 64.71 | 696.53 |
| 809 | 8th Floor | 49.62 | 529.58 | 15.51 | 166.95 | 64.71 | 696.53 |
| 909 | 9th Floor | 49.62 | 529.58 | 15.51 | 166.95 | 64.71 | 696.53 |

Disclaimer: All dimensions are in metric and measured to wall finishes. Materials, dimensions, and drawings are approximate and subject to change at the developer's discretion. Actual areas may vary, and drawings are not to scale. Images are for illustrative purposes only and may not represent actual sizes, features, or furnishings. The developer reserves the right to revise or alter without any liability.

1 Bedroom Residence (Type G)



Legend

- 1. Entrance
- 2. Living & Dining
- 3. Kitchen
- 4. Master Bedroom
- 5. Master Bath
- 6. Guest Wash
- 7. Balcony



| Unit | Floor Level | Suite Area | | Balc / Terrace | | Total Area | |
|------|-------------|------------|---------|----------------|---------|------------|---------|
| | | Sq. M. | Sq. Ft. | Sq. M. | Sq. Ft. | Sq. M. | Sq. Ft. |
| 110 | 1st Floor | 49.07 | 528.18 | 15.55 | 167.38 | 64.62 | 695.56 |
| 210 | 2nd Floor | 49.07 | 528.18 | 15.55 | 167.38 | 64.62 | 695.56 |
| 310 | 3rd Floor | 49.07 | 528.18 | 15.55 | 167.38 | 64.62 | 695.56 |
| 410 | 4th Floor | 49.07 | 528.18 | 15.55 | 167.38 | 64.62 | 695.56 |
| 510 | 5th Floor | 49.07 | 528.18 | 15.55 | 167.38 | 64.62 | 695.56 |
| 610 | 6th Floor | 49.07 | 528.18 | 15.55 | 167.38 | 64.62 | 695.56 |
| 710 | 7th Floor | 49.07 | 528.18 | 15.55 | 167.38 | 64.62 | 695.56 |
| 810 | 8th Floor | 49.07 | 528.18 | 15.55 | 167.38 | 64.62 | 695.56 |
| 910 | 9th Floor | 49.07 | 528.18 | 15.55 | 167.38 | 64.62 | 695.56 |

Disclaimer: All dimensions are in metric and measured to wall finishes. Materials, dimensions, and drawings are approximate and subject to change at the developer's discretion. Actual areas may vary, and drawings are not to scale. Images are for illustrative purposes only and may not represent actual sizes, features, or furnishings. The developer reserves the right to revise or alter without any liability.

1 Bedroom Residence (Type H)



Legend

- 1. Entrance
- 2. Living & Dining
- 3. Kitchen
- 4. Master Bedroom
- 5. Master Bath
- 6. Guest Wash
- 7. Balcony



| Unit | Floor Level | Suite Area | | Balc / Terrace | | Total Area | |
|------|-------------|------------|---------|----------------|---------|------------|---------|
| | | Sq. M. | Sq. Ft. | Sq. M. | Sq. Ft. | Sq. M. | Sq. Ft. |
| 213 | 2nd Floor | 55.12 | 593.31 | 6.58 | 70.83 | 61.7 | 664.13 |
| 313 | 3rd Floor | 55.12 | 593.31 | 6.58 | 70.83 | 61.7 | 664.13 |
| 413 | 4th Floor | 55.12 | 593.31 | 6.58 | 70.83 | 61.7 | 664.13 |
| 513 | 5th Floor | 55.12 | 593.31 | 6.58 | 70.83 | 61.7 | 664.13 |
| 613 | 6th Floor | 55.12 | 593.31 | 6.58 | 70.83 | 61.7 | 664.13 |
| 713 | 7th Floor | 55.12 | 593.31 | 6.58 | 70.83 | 61.7 | 664.13 |
| 813 | 8th Floor | 55.12 | 593.31 | 6.58 | 70.83 | 61.7 | 664.13 |
| 913 | 9th Floor | 55.12 | 593.31 | 6.58 | 70.83 | 61.7 | 664.13 |

Disclaimer: All dimensions are in metric and measured to wall finishes. Materials, dimensions, and drawings are approximate and subject to change at the developer's discretion. Actual areas may vary, and drawings are not to scale. Images are for illustrative purposes only and may not represent actual sizes, features, or furnishings. The developer reserves the right to revise or alter without any liability.

2 Bedroom Residence (Type A)



Legend

- 1. Entrance
- 2. Living & Dining
- 3. Kitchen
- 4. Master Bedroom
- 5. Master Bath
- 6. Bedroom 1
- 7. Bath 1
- 8. Maid's Room
- 9. Guest Wash
- 10. Balcony 1
- 11. Balcony 2



| Unit | Floor Level | Suite Area | | Balc / Terrace | | Total Area | |
|------|-------------|------------|---------|----------------|---------|------------|---------|
| | | Sq. M. | Sq. Ft. | Sq. M. | Sq. Ft. | Sq. M. | Sq. Ft. |
| 104 | 1st Floor | 90.27 | 971.66 | 23.93 | 257.58 | 114.2 | 1229.24 |
| 204 | 2nd Floor | 90.27 | 971.66 | 23.93 | 257.58 | 114.2 | 1229.24 |
| 304 | 3rd Floor | 90.27 | 971.66 | 23.93 | 257.58 | 114.2 | 1229.24 |
| 404 | 4th Floor | 90.27 | 971.66 | 23.93 | 257.58 | 114.2 | 1229.24 |
| 504 | 5th Floor | 90.27 | 971.66 | 23.93 | 257.58 | 114.2 | 1229.24 |
| 604 | 6th Floor | 90.27 | 971.66 | 23.93 | 257.58 | 114.2 | 1229.24 |
| 704 | 7th Floor | 90.27 | 971.66 | 23.93 | 257.58 | 114.2 | 1229.24 |
| 804 | 8th Floor | 90.27 | 971.66 | 23.93 | 257.58 | 114.2 | 1229.24 |
| 904 | 9th Floor | 90.27 | 971.66 | 23.93 | 257.58 | 114.2 | 1229.24 |

Disclaimer: All dimensions are in metric and measured to wall finishes. Materials, dimensions, and drawings are approximate and subject to change at the developer's discretion. Actual areas may vary, and drawings are not to scale. Images are for illustrative purposes only and may not represent actual sizes, features, or furnishings. The developer reserves the right to revise or alter without any liability.

2 Bedroom Residence (Type B)



Legend

- 1. Entrance
- 2. Living & Dining
- 3. Kitchen
- 4. Master Bedroom
- 5. Master Bath
- 6. Bedroom 1
- 7. Bathroom 1
- 8. Guest Wash
- 9. Balcony 1
- 10. Balcony 2



| Unit | Floor Level | Suite Area | | Balc / Terrace | | Total Area | |
|------|-------------|------------|---------|----------------|---------|------------|---------|
| | | Sq. M. | Sq. Ft. | Sq. M. | Sq. Ft. | Sq. M. | Sq. Ft. |
| 108 | 1st Floor | 84.99 | 914.82 | 24.5 | 263.72 | 109.49 | 1178.54 |
| 208 | 2nd Floor | 84.99 | 914.82 | 24.5 | 263.72 | 109.49 | 1178.54 |
| 308 | 3rd Floor | 84.99 | 914.82 | 24.5 | 263.72 | 109.49 | 1178.54 |
| 408 | 4th Floor | 84.99 | 914.82 | 24.5 | 263.72 | 109.49 | 1178.54 |
| 508 | 5th Floor | 84.99 | 914.82 | 24.5 | 263.72 | 109.49 | 1178.54 |
| 608 | 6th Floor | 84.99 | 914.82 | 24.5 | 263.72 | 109.49 | 1178.54 |
| 708 | 7th Floor | 84.99 | 914.82 | 24.5 | 263.72 | 109.49 | 1178.54 |
| 808 | 8th Floor | 84.99 | 914.82 | 24.5 | 263.72 | 109.49 | 1178.54 |
| 908 | 9th Floor | 84.99 | 914.82 | 24.5 | 263.72 | 109.49 | 1178.54 |

Disclaimer: All dimensions are in metric and measured to wall finishes. Materials, dimensions, and drawings are approximate and subject to change at the developer's discretion. Actual areas may vary, and drawings are not to scale. Images are for illustrative purposes only and may not represent actual sizes, features, or furnishings. The developer reserves the right to revise or alter without any liability.

2 Bedroom Residence (Type C)



Legend

- 1. Entrance
- 2. Living & Dining
- 3. Kitchen
- 4. Master Bedroom
- 5. Master Bath
- 6. Bedroom 1
- 7. Bathroom 1
- 8. Guest Wash
- 9. Balcony 1
- 10. Balcony 2



| Unit | Floor Level | Suite Area | | Balc / Terrace | | Total Area | |
|------|-------------|------------|---------|----------------|---------|------------|---------|
| | | Sq. M. | Sq. Ft. | Sq. M. | Sq. Ft. | Sq. M. | Sq. Ft. |
| 111 | 1st Floor | 84.51 | 909.66 | 25.52 | 274.69 | 110.03 | 1184.35 |
| 211 | 2nd Floor | 84.51 | 909.66 | 25.52 | 274.69 | 110.03 | 1184.35 |
| 311 | 3rd Floor | 84.51 | 909.66 | 25.52 | 274.69 | 110.03 | 1184.35 |
| 411 | 4th Floor | 84.51 | 909.66 | 25.52 | 274.69 | 110.03 | 1184.35 |
| 511 | 5th Floor | 84.51 | 909.66 | 25.52 | 274.69 | 110.03 | 1184.35 |
| 611 | 6th Floor | 84.51 | 909.66 | 25.52 | 274.69 | 110.03 | 1184.35 |
| 711 | 7th Floor | 84.51 | 909.66 | 25.52 | 274.69 | 110.03 | 1184.35 |
| 811 | 8th Floor | 84.51 | 909.66 | 25.52 | 274.69 | 110.03 | 1184.35 |
| 911 | 9th Floor | 84.51 | 909.66 | 25.52 | 274.69 | 110.03 | 1184.35 |

Disclaimer: All dimensions are in metric and measured to wall finishes. Materials, dimensions, and drawings are approximate and subject to change at the developer's discretion. Actual areas may vary, and drawings are not to scale. Images are for illustrative purposes only and may not represent actual sizes, features, or furnishings. The developer reserves the right to revise or alter without any liability.

2 Bedroom Residence (Type D)

Legend

- 1. Entrance
- 2. Living & Dining
- 3. Kitchen
- 4. Master Bedroom
- 5. Master Bath
- 6. Bedroom 1
- 7. Bathroom 1
- 8. Guest Wash
- 9. Balcony
- 10. Terrace



| Unit | Floor Level | Suite Area | | Balc / Terrace | | Total Area | |
|------|-------------|------------|---------|----------------|---------|------------|---------|
| | | Sq. M. | Sq. Ft. | Sq. M. | Sq. Ft. | Sq. M. | Sq. Ft. |
| 112 | 1st Floor | 85.25 | 917.62 | 60.91 | 655.63 | 146.16 | 1573.25 |



Disclaimer: All dimensions are in metric and measured to wall finishes. Materials, dimensions, and drawings are approximate and subject to change at the developer's discretion. Actual areas may vary, and drawings are not to scale. Images are for illustrative purposes only and may not represent actual sizes, features, or furnishings. The developer reserves the right to revise or alter without any liability.

2 Bedroom Residence (Type D)

Legend

- 1. Entrance
- 2. Living & Dining
- 3. Kitchen
- 4. Master Bedroom
- 5. Master Bath
- 6. Bedroom 1
- 7. Bathroom 1
- 8. Guest Wash
- 9. Balcony 1
- 10. Balcony 2



Disclaimer: All dimensions are in metric and measured to wall finishes. Materials, dimensions, and drawings are approximate and subject to change at the developer's discretion. Actual areas may vary, and drawings are not to scale. Images are for illustrative purposes only and may not represent actual sizes, features, or furnishings. The developer reserves the right to revise or alter without any liability.

| Unit | Floor Level | Suite Area | | Balc / Terrace | | Total Area | |
|------|-------------|------------|---------|----------------|---------|------------|---------|
| | | Sq. M. | Sq. Ft. | Sq. M. | Sq. Ft. | Sq. M. | Sq. Ft. |
| 212 | 2nd Floor | 85.25 | 917.62 | 24.74 | 266.30 | 109.99 | 1183.92 |
| 312 | 3rd Floor | 85.25 | 917.62 | 24.74 | 266.30 | 109.99 | 1183.92 |
| 412 | 4th Floor | 85.25 | 917.62 | 24.74 | 266.30 | 109.99 | 1183.92 |
| 512 | 5th Floor | 85.25 | 917.62 | 24.74 | 266.30 | 109.99 | 1183.92 |
| 612 | 6th Floor | 85.25 | 917.62 | 24.74 | 266.30 | 109.99 | 1183.92 |
| 712 | 7th Floor | 85.25 | 917.62 | 24.74 | 266.30 | 109.99 | 1183.92 |
| 812 | 8th Floor | 85.25 | 917.62 | 24.74 | 266.30 | 109.99 | 1183.92 |
| 912 | 9th Floor | 85.25 | 917.62 | 24.74 | 266.30 | 109.99 | 1183.92 |

3 Bedroom Residence (Type A)




Legend

- 1. Entrance
- 2. Living & Dining
- 3. Kitchen
- 4. Master Bedroom
- 5. Master Bath
- 6. Bedroom 1
- 7. Bath 1
- 8. Bedroom 2
- 9. Common Bath (Guest Wash)
- 10. Maid's Room
- 11. Terrace 1
- 12. Terrace 2



| Unit | Floor Level | Suite Area | | Balc / Terrace | | Total Area | |
|------|-------------|------------|---------|----------------|---------|------------|---------|
| | | Sq. M. | Sq. Ft. | Sq. M. | Sq. Ft. | Sq. M. | Sq. Ft. |
| 103 | 1st Floor | 105.61 | 1136.78 | 64.52 | 694.49 | 170.13 | 1831.26 |

Disclaimer: All dimensions are in metric and measured to wall finishes. Materials, dimensions, and drawings are approximate and subject to change at the developer's discretion. Actual areas may vary, and drawings are not to scale. Images are for illustrative purposes only and may not represent actual sizes, features, or furnishings. The developer reserves the right to revise or alter without any liability.

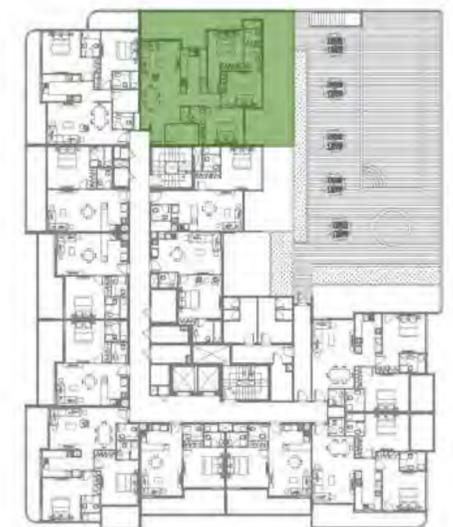

3 Bedroom Residence (Type A)

Legend

- 1. Entrance
- 2. Living & Dining
- 3. Kitchen
- 4. Master Bedroom
- 5. Master Bath
- 6. Bedroom 1
- 7. Bath 1
- 8. Bedroom 2
- 9. Common Bath (Guest Wash)
- 10. Maid's Room
- 11. Balcony 1
- 12. Balcony 2



Disclaimer: All dimensions are in metric and measured to wall finishes. Materials, dimensions, and drawings are approximate and subject to change at the developer's discretion. Actual areas may vary, and drawings are not to scale. Images are for illustrative purposes only and may not represent actual sizes, features, or furnishings. The developer reserves the right to revise or alter without any liability.

| Unit | Floor Level | Suite Area | | Balc / Terrace | | Total Area | |
|------|-------------|------------|---------|----------------|---------|------------|---------|
| | | Sq. M. | Sq. Ft. | Sq. M. | Sq. Ft. | Sq. M. | Sq. Ft. |
| 203 | 2nd Floor | 105.61 | 1136.78 | 30.37 | 326.90 | 135.98 | 1463.68 |
| 303 | 3rd Floor | 105.61 | 1136.78 | 30.37 | 326.90 | 135.98 | 1463.68 |
| 403 | 4th Floor | 105.61 | 1136.78 | 30.37 | 326.90 | 135.98 | 1463.68 |
| 503 | 5th Floor | 105.61 | 1136.78 | 30.37 | 326.90 | 135.98 | 1463.68 |
| 603 | 6th Floor | 105.61 | 1136.78 | 30.37 | 326.90 | 135.98 | 1463.68 |
| 703 | 7th Floor | 105.61 | 1136.78 | 30.37 | 326.90 | 135.98 | 1463.68 |
| 803 | 8th Floor | 105.61 | 1136.78 | 30.37 | 326.90 | 135.98 | 1463.68 |
| 903 | 9th Floor | 105.61 | 1136.78 | 30.37 | 326.90 | 135.98 | 1463.68 |