

THE COMMUNITY OF GREENS, BREEZE, AND HAPPY PEOPLE.

ريبورتاج العقارية Reportage Properties

ABOUT REPORTAGE

Reportage Properties is one of the largest private developers in the United Arab Emirates, with projects in UAE, Egypt, Turkey, Morocco, KSA, Uganda, and upcoming international projects.

We are focused and consistent in our objective to provide innovative, modern, and affordable housing solutions that not only offer our investors an outstanding value but also provide the home buyers a safe place to live in.

Our mission is to be amongst the most trusted real estate companies in the UAE by developing and providing homes that are equally elegant and affordable and provide you with a sense of belonging. We look forward to the upcoming years, and aspire to expand our real estate business globally.

WE BUILD HOMES WITH UNPARALLELED ELEGANCE AND COMFORT.

ريبورتاج العقارية

تمثـل شـركة ريبورتـاج العقاريـة واحـدةً مـن أكبـر مطـوري العقـارات الخاصـة فـي دولـة الإمـارات العربيـة المتحـدة بمشـروعات قائمـة فـي أبوظبـي ودبـي و مصر و تركيا و المغرب و السعودية و أوغندا، و مشاريع دولية أخرى ضمن الخطة.

وتركـز الشـركة فـي هدفهـا المتمثـل فـي تقديـم حلـول إسـكان مبتكـرة وحديثـة وبأسـعار فـي المتنـاول، وهـي حلـول مـن شـأنها أن توفـر قيمـة متميـزة.

تمثـل مهمـة ريبورتـاج العقاريـة فـي أن تكـون أولى شـركات لعقـارات الأكثـر ثقـة فـي دولـة الإمـارات العربيـة المتحـدة، وذلـك مـن خــلال تطويــر و توفيــر منـازل تجمـع بيــن الأناقـة و العمليـة و متاحــة للجميــع، و تمنـح سـاكنيها الشــعور بالانتمـاء. نتطلــع بثقــة إلى لأعــوام القادمــة ونطمــح إلى توســيع نطــاق أعمالنـا العقاريــة عـلـى مســتوى العالــم.

> منـازل تحظــی بمـزایا و راحــة لا تضــاهی



09 minutes driving to Abu Dhabi Golf Club

09 minutes driving to Al Forsan International Sports Club

11 minutes driving to Al Raha Area

12 minutes driving to Masder City

15 minutes driving to Abu Dhabi International Airport

15 minutes driving to Sheikh Zayed Grand Mosque

15 minutes driving to Zayed Sports City

18 minutes driving to YAS Island

الحيــاة فــي متنــاول يديــك LIFE AT YOUR FINGERTIPS



ريبورتاج فيلدج أبوظبي

تحفة من الحداثة ولمسة إيطالية معاصرة على أراضي واحة مدينة خليفة الحضرية المزدهرة. تمتد قرية ريبورتاج على مساحة 52,626.94 مترًا مربعًا، وتوفر نمط حياة العاصمة الفاخر بأكمله، حيث ينتظر 312 تاون هاوس سكانه للاستمتاع بتجربة معيشية لا مثيل لها. المشروع محاط بالحدائق و المدارس و المساجد و المحلات التجارية.

REPORTAGE VILLAGE ABU DHABI


A masterpiece of modernity and a contemporary Italian touch on the lands of the thriving urban oasis of Khalifa City. Spanning over an area of 52,626.94 sq.m, Reportage Village offers the whole luxury lifestyle of the beautiful capital, where 312 townhouses wait for their residents to enjoy a living experience like no other. The project is surrounded by parks, schools, mosques, and community retails.



THE LUXURY
YOU DESERVE




الرفاهية التي تستحقها

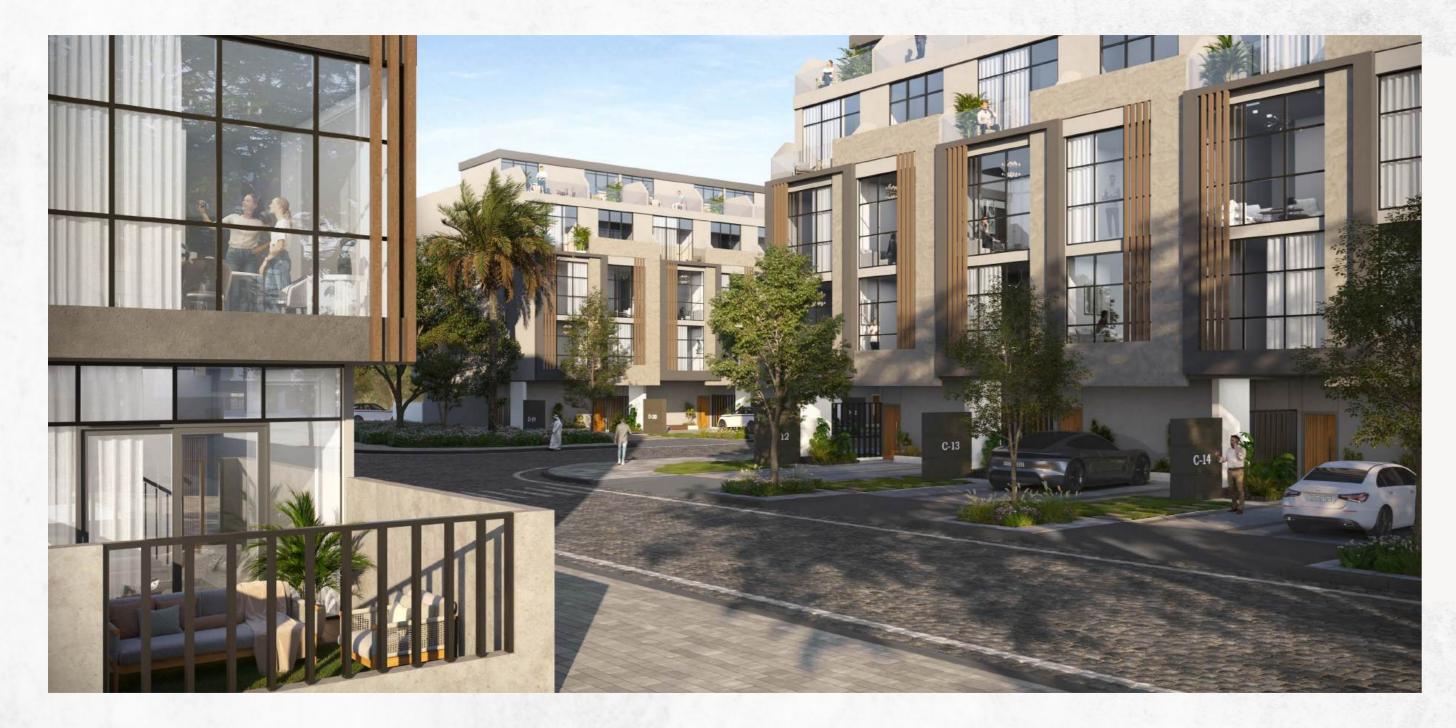



Designed for your exceptional story with something for everyone

مصمم لقصتك الاستثنائية تمنح شيئاً لكل فرد من العائلة

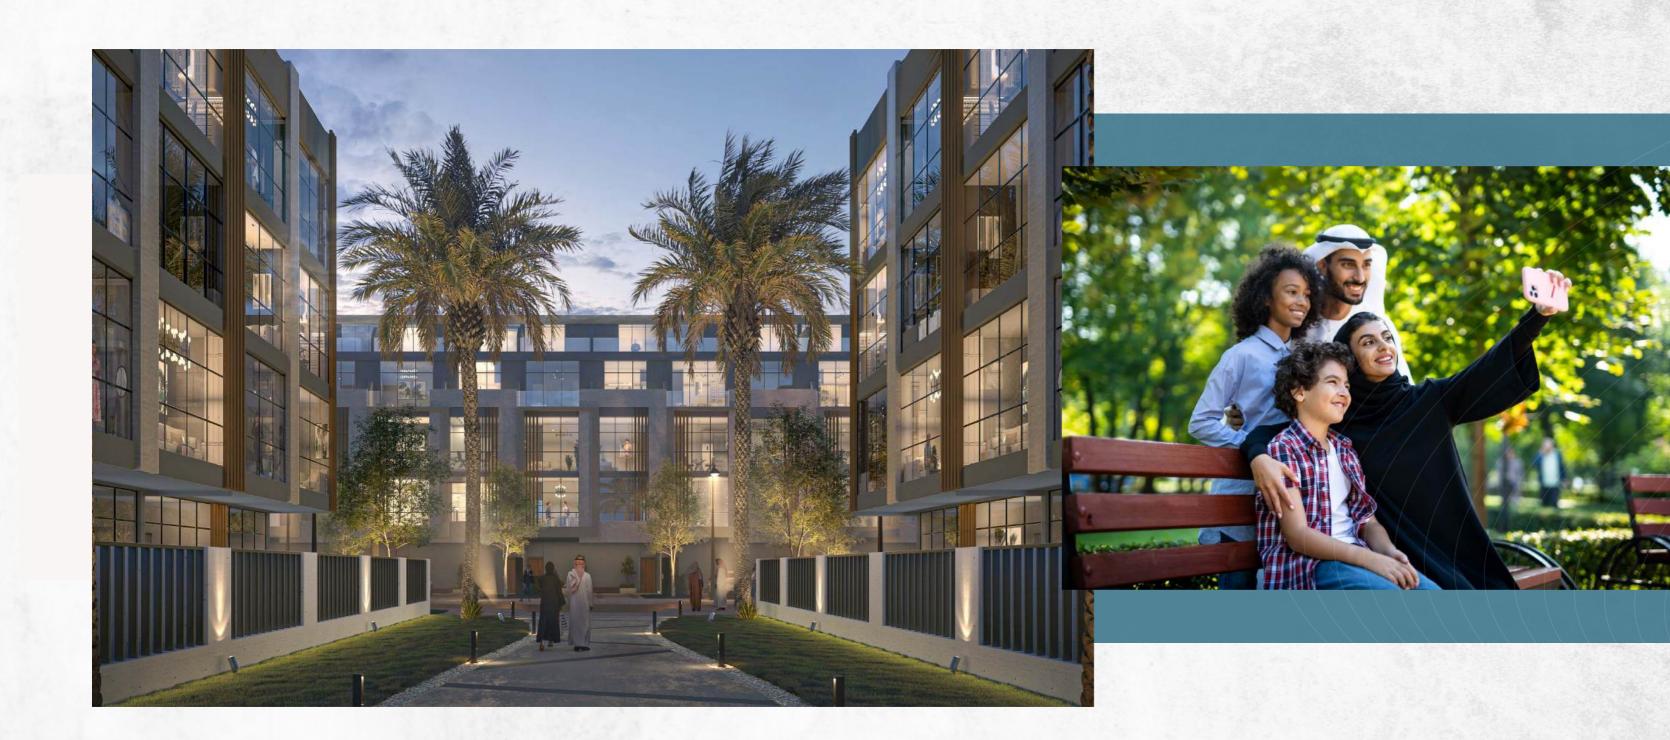

انفتح على الحياة و تنفس رفاهية العيش وسط المساحات الخضراء

OPEN UP TO LIFE AND
BREATHE THE LUXURY
OF LIVING AMONG THE
LUSH GREENS

اختبر الانتعاش وسط حرارة الصيف أو متعة قضاء وقت عائلي حول المسبح عائلي والمرج لاينتهي



ESCAPE THE HEAT OR RELISH
IN THE JOY OF A POOLSIDE
GATHERING

where laughter and good times are always in abundance





حيث تصنع الذكريات و تنمو بالمشاركة

WHERE MEMORIES ARE MADE, SHARED, AND KEPT مساحات واسعة بلمسة من الخصوصية

SPACIOUSNESS WITH A TOUCH OF PRIVACY





انتمي لواحة من الضوء و الجمال حيث تضفي كل غرفة شعوراً من الحيوية و الطاقة الإيجابية

STEP INTO A WELL-LIT
OASIS WHERE EVERY
ROOM EXUDES A SENSE
OF BRIGHTNESS AND
SERENITY

- Private Parking slots for عواقف سيارات خاصة each unit عدال وحدة
- Large Swimming Pool عدام سباحة كبير - Kids' Swimming Pool عدام سباحة للأطفال - Gymnasium عنطقة للعب رياضية - Kids Play Area كالوطفال -

- Shaded Seating Areas

- BBQ Stations


- Landscape Areas


- مناطق جلوس مظللة

-مساحات خضراء

- مناطق للشواء

وسائل راحة بمستوى عالمي WORLD-CLASS AMENITIES

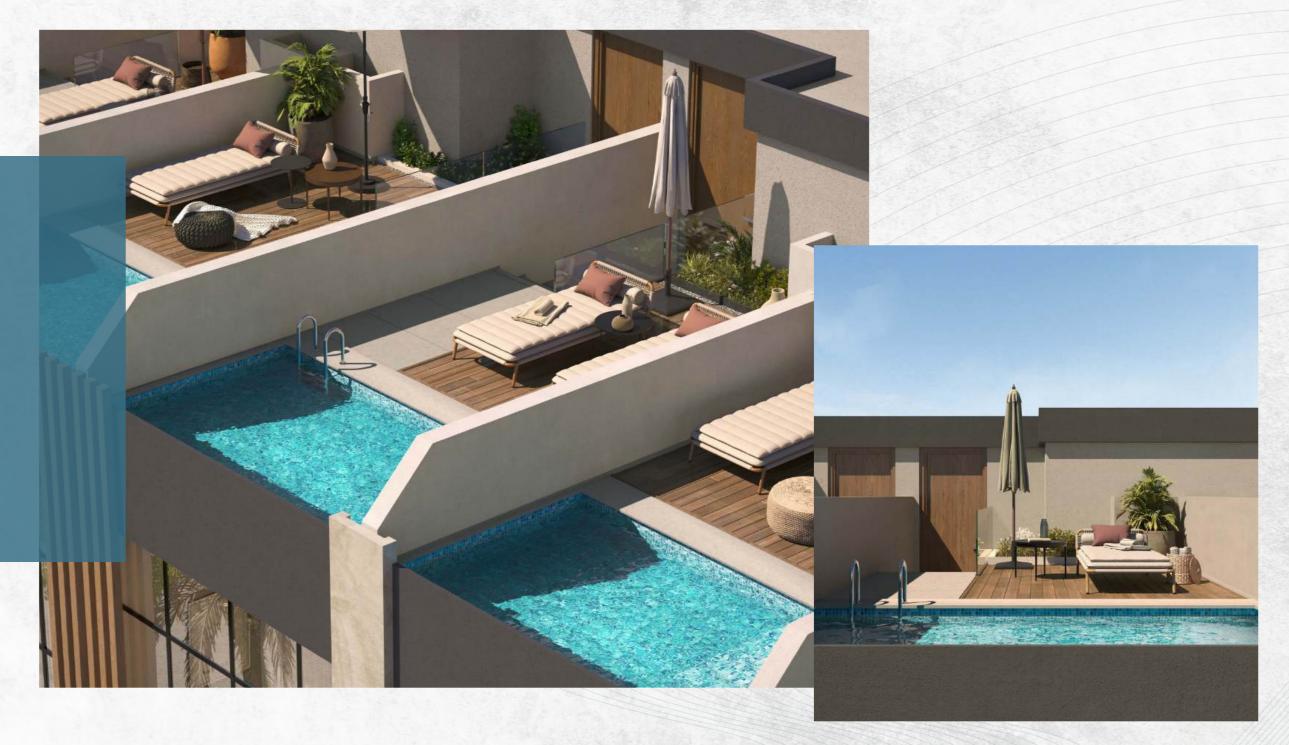

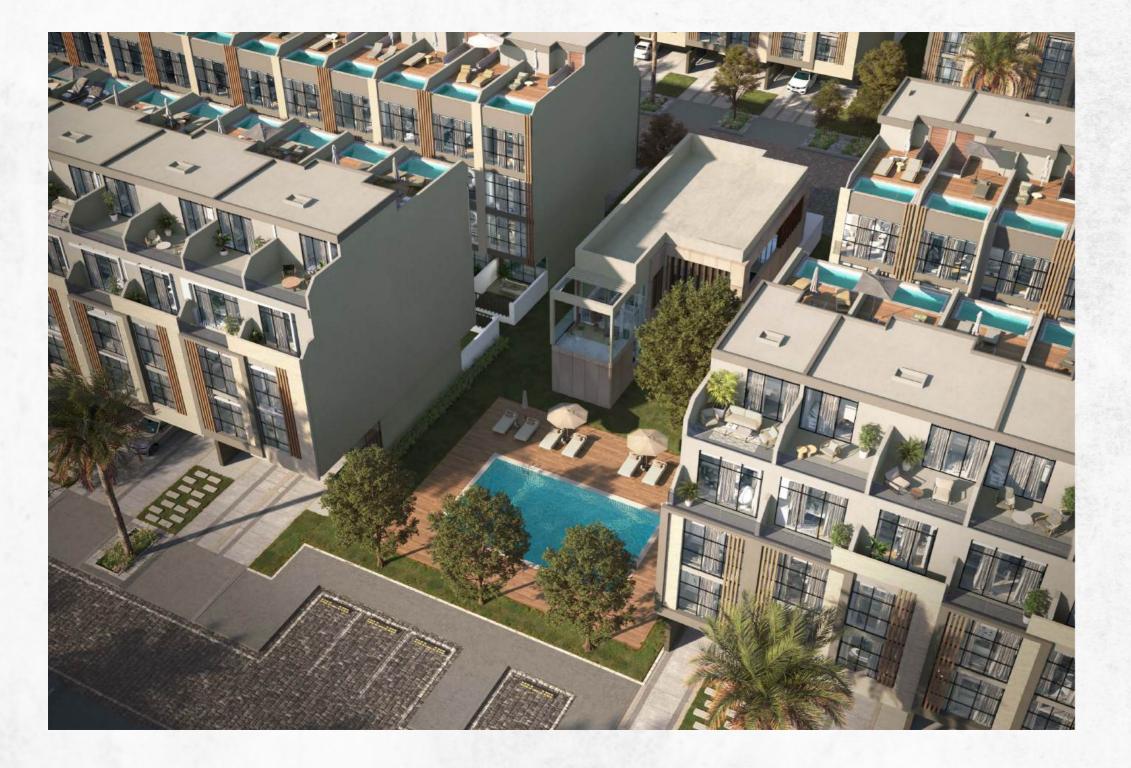

-Private Balconies / Terraces as per unit plan

- Kitchen cabinets and countertops

- Fully tiled bathrooms, en-suites and guest toilets wherever applicable

- Shower in each bathroom

- Central air conditioning

- Vanity units & Mirrors

- Maid Room in some townhouses

- All bedrooms with private bathroom

- Private Swimming Pool in each unit

- Internal elevator (optional)

-شرفات / تراسات وفقاً لمخطط الوحدة

-خزائن مطبخ و کونترتوب

-حمامات مكسوة بالكامل و حمامات خاصة و حمامات للضيوف حيثما كان متاحاً

-حوض استحمام بكل حمام

-تكييف هواء مركزي

-وحدات تخزین و مرایا

-غرفة خادمة بكل تاون هاوس

-حمام خاص بكل الغرف

-حمام سباحة خاص بكل وحدة

-مصعد داخلي (اختياري)

تاون هاوس ثلاث غرف (أرضي + 3)

Three Bedroom Townhouses (G+3)

TOTAL UNITS **312** إجمالي عدد الوحدات: 312 مميـــزات الـوحــدة UNIT FEATURES


مزيــج الوحــدات
UNIT MIX
يحتوي ريبورتاج فيلدج على نوع واحد فقط من الوحدات
Reportage Village Contains One Unit Type


TYPES


All drawings and dimensions are approximate. Drawings are not to scale and are subject to change without notice. The develope reserves the right to make revisions. The units are measured at typical floors in the building and columns may vary in size depending on the floor level. The furnishing and accessories shown are for representation only. The availability, length and width of the balcony varies depending on which floor and which orientation the unit is located within the building. There will be slight differences in the internal areas between the same unit types depending on the shaft sizes that go through the units.

GROUND FLOOR FIRST FLOOR SECOND FLOOR THIRD FLOOR ROOF FLOOR



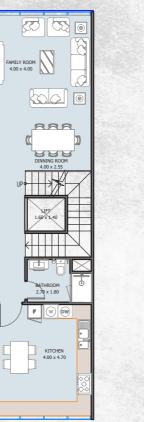

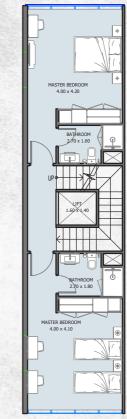

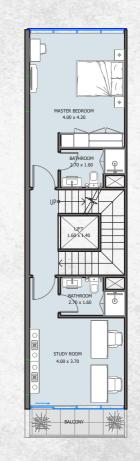



3B | Townhouse

	Internal Area	2837.15 to 2907.33 sq.ft
	Outdoor Area	1237.53 to 2319.08 sq.ft
	Total Area	4074.67 to 5226.41 sq.ft







ريبورتاچ العقارية Reportage Properties

Abu Dhabi-UAE | Head Office

Tamouh Tower 28th Floor, Al Reem Island P.O. Box: 111949 Tollfree: +971 800 77 55 2 info@reportageuae.com

Dubai-UAE

Anantara Business Tower 3rd Floor, Business Bay P.O. Box: 27446 Tollfree: +971 800 77 55 2 info@reportageuae.com

Cairo-Egypt Building 217

North Teseen St. New Cairo T: +20 12 0008 1190 info@reportageeg.com

Istanbul-Türkiye Maslak Mh. Sümer Sk. No:4, İç Kapı No:3, Bodrum Kat, Maslak Office Building (MOB) Sariyer T: +90 530 774 9595 info@reportage.com.tr

Riyadh-KSA

Building No. 3230 Al Aflaj St., Al Suwaidi P.O. Box 12791 T: +966 11 215 1110 info@reportageuae.com

Moscow-Russia

Yefremova Street 10s1, k4/4 bld sadovye kvartaly P.O. Box 119048 info@reportagerussia.com

Kampala, Uganda Plot 4, Philip Road

Near German Embassy Kololo, Kampala, Uganda +256 756 111 434 | +256 763 331 572 info@reportageug.com

Lahore - Pakistan

Plaza No. 185, Broadway Commercial phase 8, DHA Lahore +923309991111 Info@reportageempire.com

Kigali, Rwanda

KG 334 ST 10, Nyarutarama, Kigali, Rwanda +250738532168 | +250794100607 info@reportagerw.com

For more information, visit reportageuae.com or call 800 77 55 2 | +971 50 244 1078



The information contained in this brochure is confidential and is for the exclusive use of the recipient. This brochure may not be reproduced, distributed, delivered, or furnished to any person without the prior written approval of Reportage Properties. No representation or warranty (expressed or implied) is made or can be given with respect to the accuracy or completeness of the information herein, or that any future offer of units or apartments in the project will conform to the terms described herein. Nothing in this leaflet should be constructed as financial, legal, tax or regulatory advice. All accessories such as electronics, furniture, white goods, decorative elements and so forth included in this brochure are not part of the standard unit and used for illustration purposes only. All plans, layouts, pictures, renderings, information and details included in this brochure are indicative only and may change at any time up to the final 'as built' status in accordance with final designs of the project and regulatory approvals and planning permissions.

