

TRÉPPAN LIVING®
BRANDED RESIDENCES

TRÉPPAN

TOWER

LIVE THE FUTURE, *Today*

BY
FAKHRUDDIN
PROPERTIES


TYPICAL (3RD-11TH/13TH-15TH/17TH-25TH) FLOOR

MARINA VIEW / VILLA VIEW

AMENITIES VIEW



AMENITIES VIEW

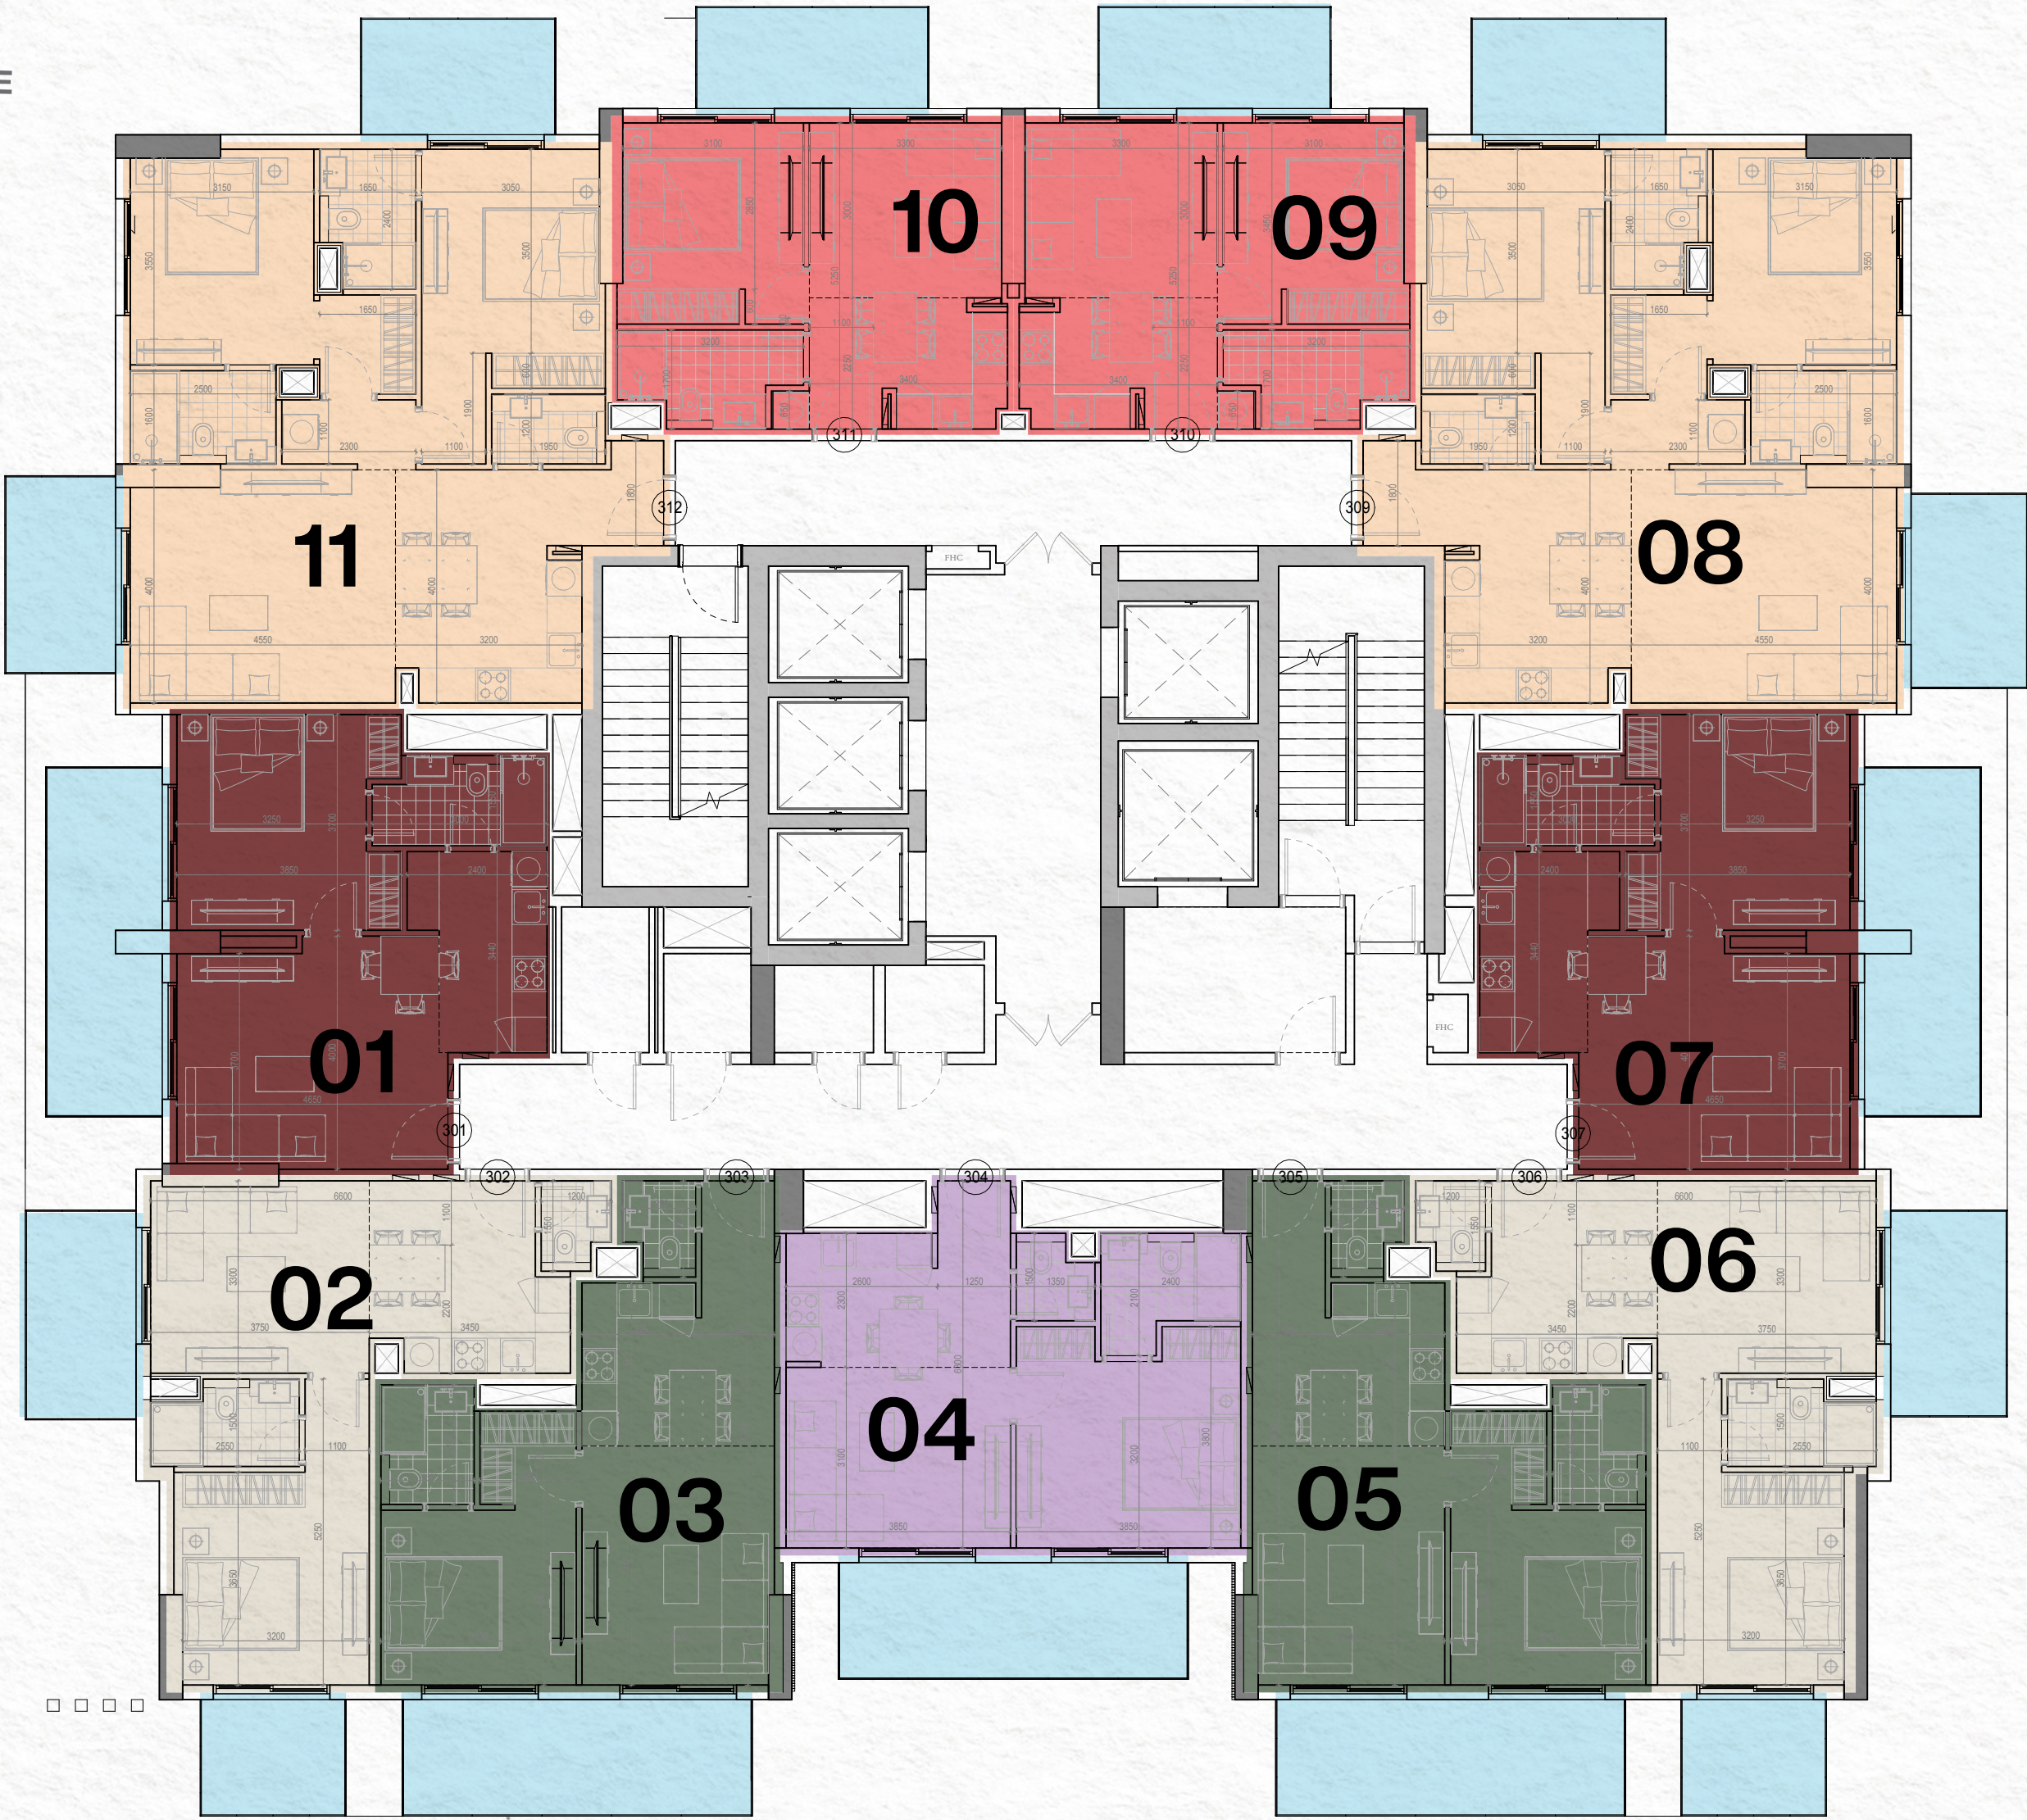

- 1 BEDROOM - TYPE 1
- 1 BEDROOM - TYPE 2
- 1 BEDROOM - TYPE 3
- 1 BEDROOM - TYPE 4
- 1 BEDROOM - TYPE 5
- 2 BEDROOM - TYPE 1

← AUH

SHJ →


SHEIKH MOHAMMED BIN ZAYED ROAD

DUBAI PRODUCTION CITY VIEW

Disclaimer: All floor plans, apartment views, layouts, and details are for illustrative purposes only and are subject to change without prior notice. Final plans may vary and are subject to approval by relevant authorities.



1
BEDROOM
TYPE 1
480.88 sq.ft

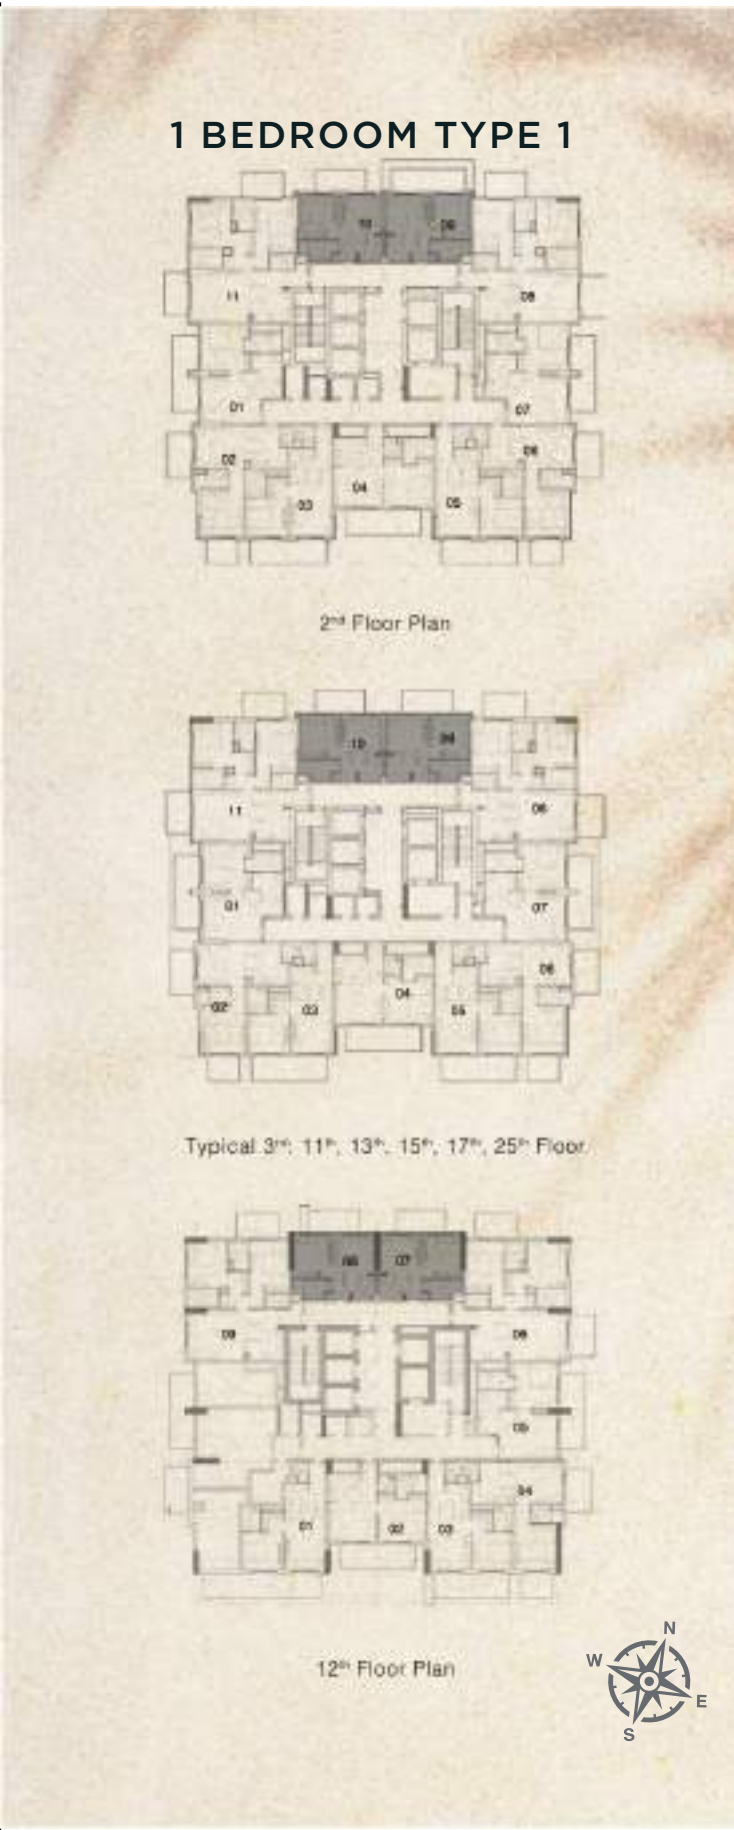

Disclaimer: All design, features, amenities, materials, dimensions, and layout drawings are approximate and subject to change without prior notice. The actual area of the Unit may vary from the stated area; drawings are not to scale. The developer reserves the right to make revisions to comply with any Applicable Law or the requirements of any Relevant Authority. For exact sizes please refer to the Unit Purchase Agreement.



1


BEDROOM
TYPE 2

643.95 sq.ft

1 BEDROOM TYPE 2



1st Floor Plan

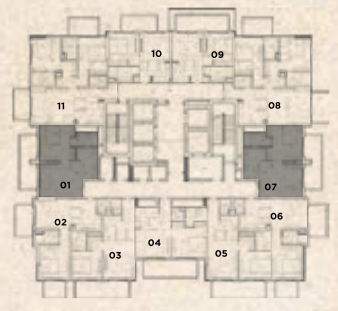

2nd Floor Plan



Typical 3rd, 11th, 13th, 15th, 17th, 25th Floor



12th Floor Plan



1 BEDROOM TYPE 2



Disclaimer: All design, features, amenities, materials, dimensions, and layout drawings are approximate and subject to change without prior notice. The actual area of the Unit may vary from the stated area; drawings are not to scale. The developer reserves the right to make revisions to comply with any Applicable Law or the requirements of any Relevant Authority. For exact sizes please refer to the Unit Purchase Agreement.



1
BEDROOM
TYPE 3
632.32 sq.ft

1 BEDROOM TYPE 3



1st Floor Plan



2nd Floor Plan



Typical 3rd, 11th, 13th, 15th, 17th, 25th Floor



12th Floor Plan



1 BEDROOM TYPE 3



Disclaimer: All design, features, amenities, materials, dimensions, and layout drawings are approximate and subject to change without prior notice. The actual area of the Unit may vary from the stated area; drawings are not to scale. The developer reserves the right to make revisions to comply with any Applicable Law or the requirements of any Relevant Authority. For exact sizes please refer to the Unit Purchase Agreement.



1 BEDROOM TYPE 4



1st Floor Plan



2nd Floor Plan



Typical 3rd, 11th, 13th, 15th, 17th, 25th Floor




12th Floor Plan



1 BEDROOM TYPE 4



Disclaimer: All design, features, amenities, materials, dimensions, and layout drawings are approximate and subject to change without prior notice. The actual area of the Unit may vary from the stated area; drawings are not to scale. The developer reserves the right to make revisions to comply with any Applicable Law or the requirements of any Relevant Authority. For exact sizes please refer to the Unit Purchase Agreement.

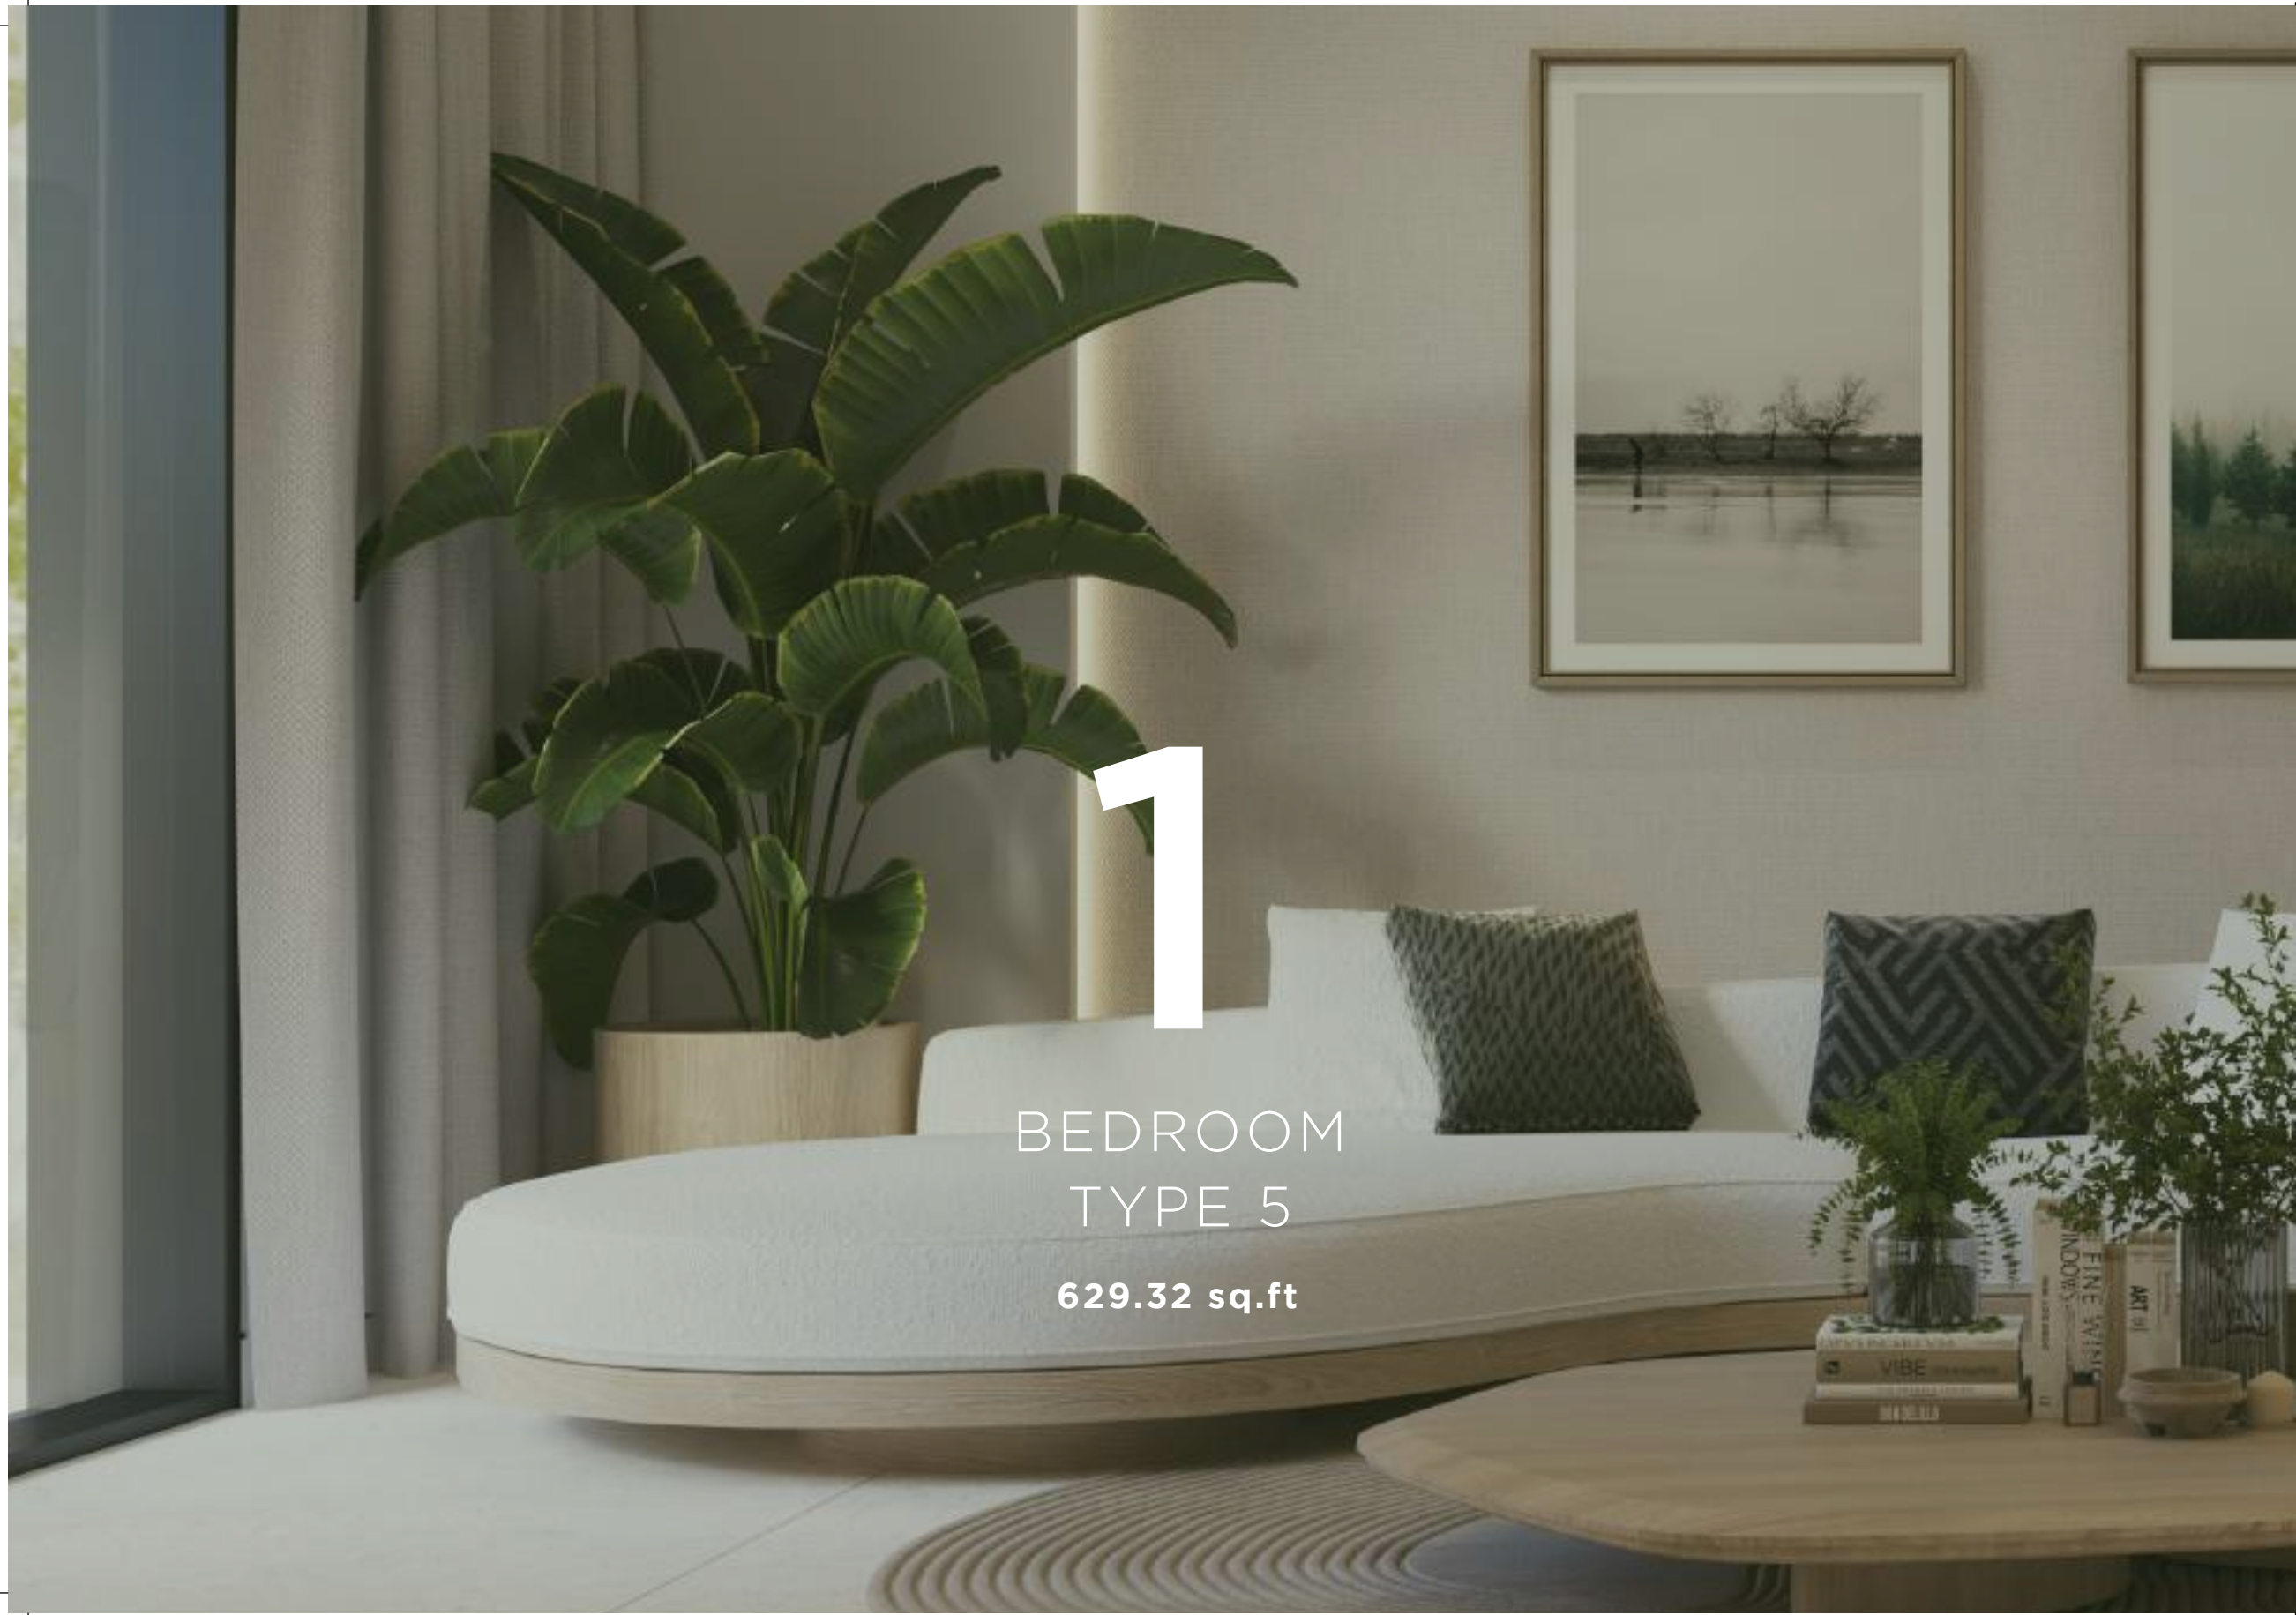

1
BEDROOM
TYPE 5
629.32 sq.ft

1 BEDROOM TYPE 5



1st Floor Plan



2nd Floor Plan



Typical 3rd, 11th, 13th, 15th, 17th, 25th Floor



12th Floor Plan



1 BEDROOM TYPE 5



Disclaimer: All design, features, amenities, materials, dimensions, and layout drawings are approximate and subject to change without prior notice. The actual area of the Unit may vary from the stated area; drawings are not to scale. The developer reserves the right to make revisions to comply with any Applicable Law or the requirements of any Relevant Authority. For exact sizes please refer to the Unit Purchase Agreement.



2
BEDROOM
TYPE 1
1029.23 sq.ft

2 BEDROOM TYPE 1



2 BEDROOM TYPE 1



Disclaimer: All design, features, amenities, materials, dimensions, and layout drawings are approximate and subject to change without prior notice. The actual area of the Unit may vary from the stated area; drawings are not to scale. The developer reserves the right to make revisions to comply with any Applicable Law or the requirements of any Relevant Authority. For exact sizes please refer to the Unit Purchase Agreement.