



**DREAMLIFE**

BY NOVA POWER



DUBAI ISLANDS

NOVA POWER REAL ESTATE L.L.C



# 1 BEDROOM

# 1 BEDROOM-A1

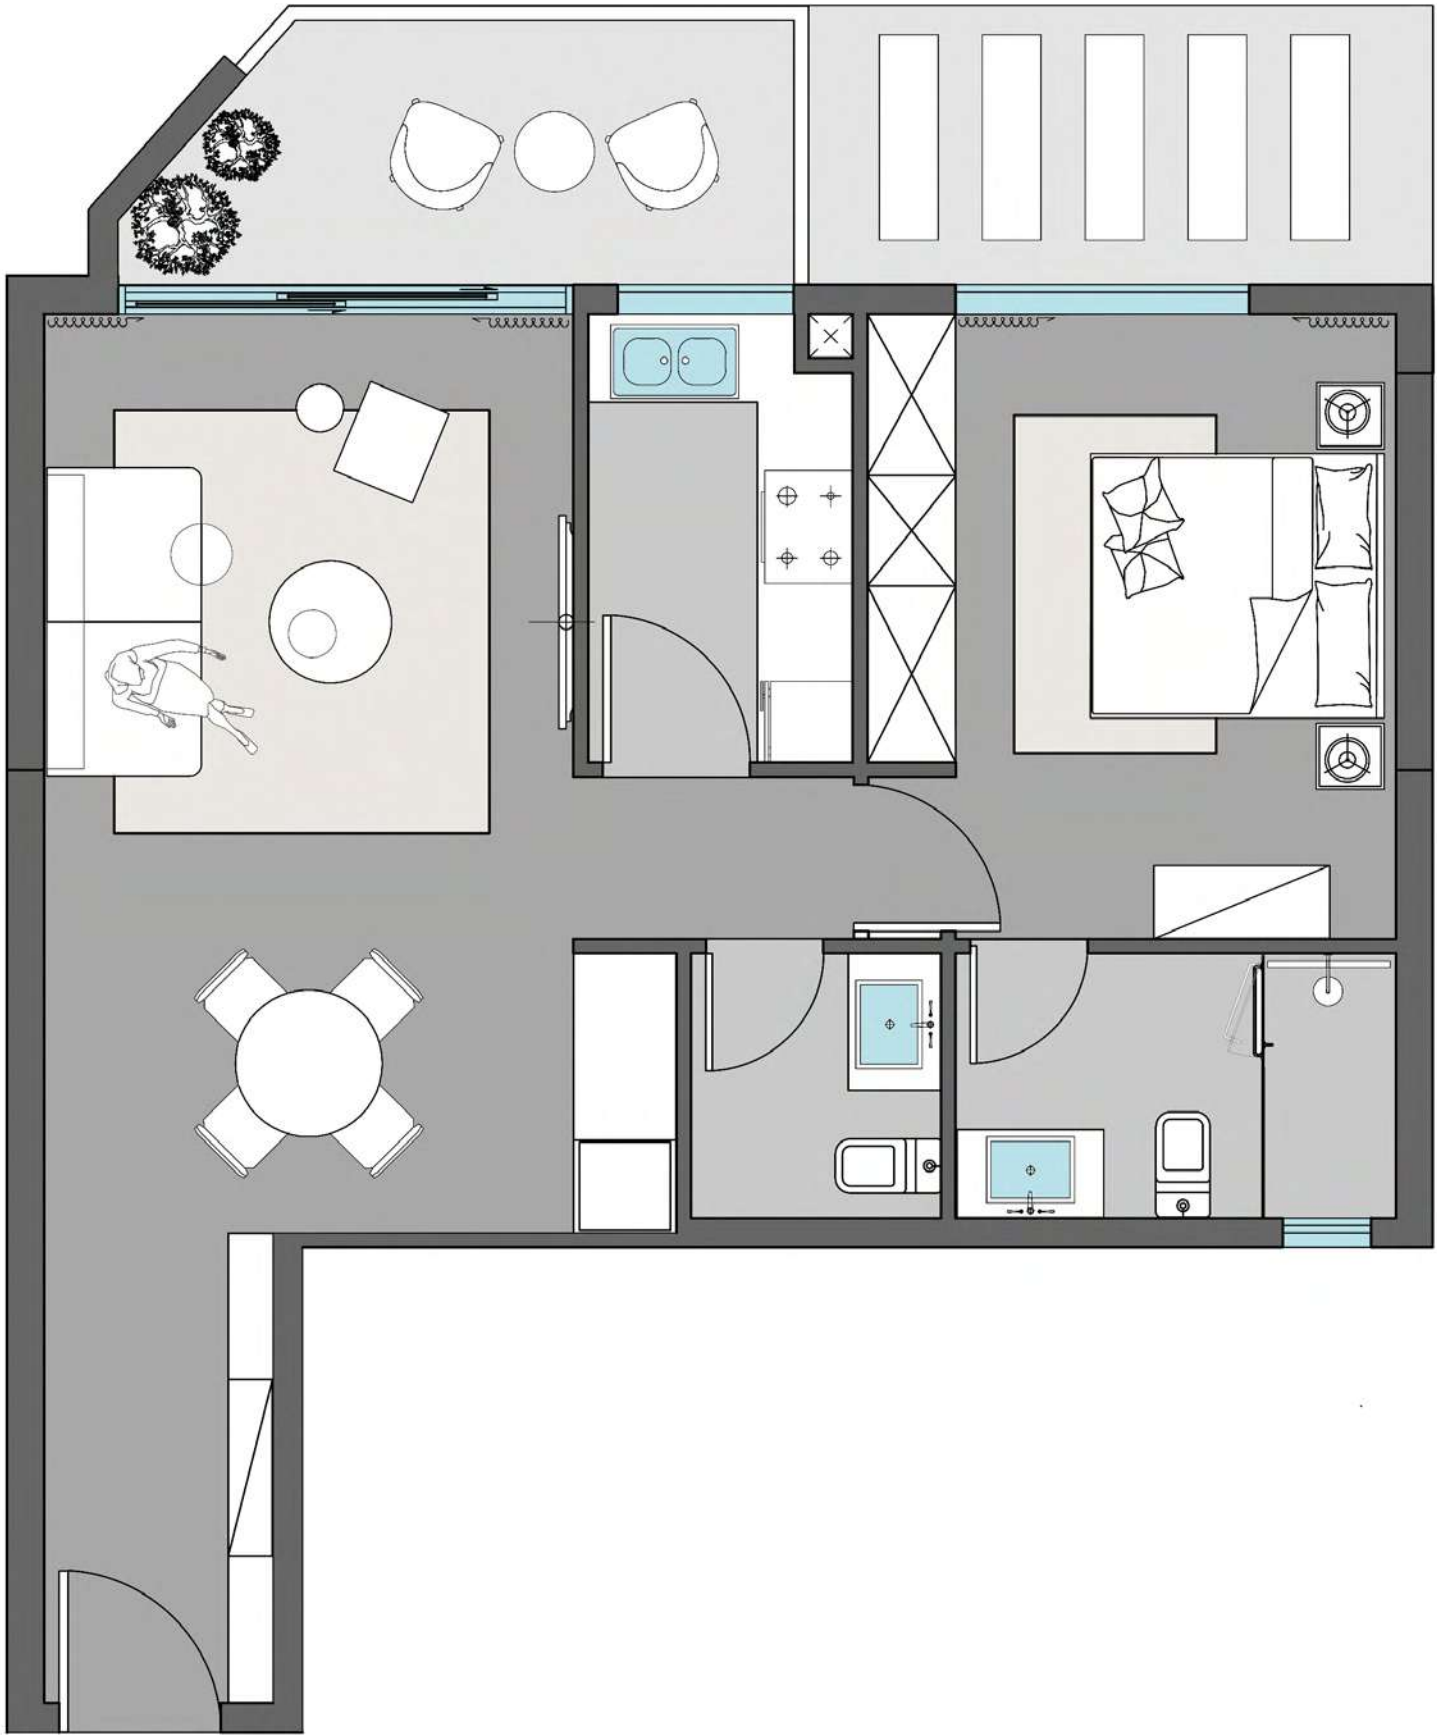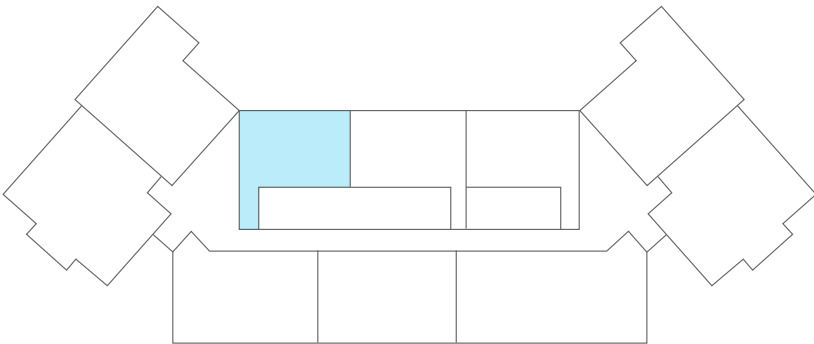


FLOOR	UNIT NUMBER	Suite Area NIA		Balcony Area		Total Area NSA	
		SQM	SQFT	SQM	SQFT	SQM	SQFT
2	208	70.27	756.38	6.89	74.16	77.16	830.54
3   5   7	308   508   708	69.65	749.71	7.93	85.36	77.58	835.06
4   6   8	408   608   808	69.58	748.95	7.08	76.21	76.66	825.16
9	908	69.50	748.09	7.92	85.25	77.42	833.34

DISCLAIMER: ALL MEASUREMENTS, DIMENSIONS, COORDINATES, AND DRAWINGS PROVIDED AS THE FLOOR PLANS IN THE LITERATURE ARE APPROXIMATE AND PROVIDED ONLY FOR THE PURPOSE OF MARKETING, ILLUSTRATION, INFORMATION, AND GENERAL GUIDANCE, AS THESE DRAWINGS ARE NOT TO SCALE. ALL THE ROOMS, SIZES, LOCATIONS, ORIENTATIONS, DIMENSIONS, FIXTURES, FITTINGS, FINISHES, AND SPECIFICATIONS (INCLUDING MATERIALS, PLACEMENT, SIZE OF ROOMS, WINDOWS, DOORS, BALCONIES, AND BUILT-IN WARDROBES) PROVIDED IN THE FLOOR PLANS MAY VARY AS THE SAME HAVE BEEN TAKEN FROM CONCEPT DESIGNS PRIOR THE ACTUAL DEVELOPMENT/CONSTRUCTION. THEREFORE, THEIR ACCURACY IN RELATION TO THE COMPLETED CONSTRUCTION CANNOT BE CONFIRMED. WE MAKE NO GUARANTEE, WARRANTY, OR REPRESENTATION REGARDING THE ACCURACY AND COMPLETENESS OF THE FLOOR PLAN INFORMATION, AS CHANGES MAY OCCUR DURING THE DEVELOPMENT PROCESS WITHOUT NOTICE. ALWAYS REFER TO THE LATEST IFC DESIGN AVAILABLE IN THE SALES OFFICE FOR THE MOST ACCURATE REPRESENTATION OF ALL CONSTRUCTION DETAILS.

# 1 BEDROOM-A2

DREAM LIFE


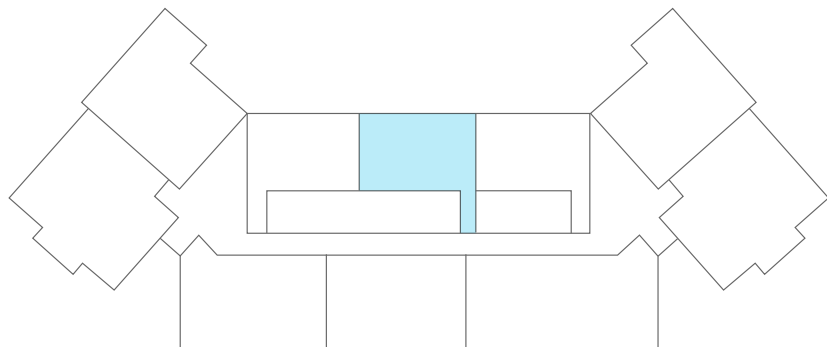


FLOOR	UNIT NUMBER	Suite Area NIA		Balcony Area		Total Area NSA	
		SQM	SQFT	SQM	SQFT	SQM	SQFT
3   5   7	309   509   709	69.37	746.69	9.83	105.81	77.20	830.97
4   6   8	409   609   809	69.37	746.69	7.8	83.96	77.17	830.65
9	909	69.04	743.14	9.83	105.81	78.87	848.95

DISCLAIMER: ALL MEASUREMENTS, DIMENSIONS, COORDINATES, AND DRAWINGS PROVIDED AS THE FLOOR PLANS IN THE LITERATURE ARE APPROXIMATE AND PROVIDED ONLY FOR THE PURPOSE OF MARKETING, ILLUSTRATION, INFORMATION, AND GENERAL GUIDANCE, AS THESE DRAWINGS ARE NOT TO SCALE. ALL THE ROOMS, SIZES, LOCATIONS, ORIENTATIONS, DIMENSIONS, FIXTURES, FITTINGS, FINISHES, AND SPECIFICATIONS (INCLUDING MATERIALS, PLACEMENT, SIZE OF ROOMS, WINDOWS, DOORS, BALCONIES, AND BUILT-IN WARDROBES) PROVIDED IN THE FLOOR PLANS MAY VARY AS THE SAME HAVE BEEN TAKEN FROM CONCEPT DESIGNS PRIOR THE ACTUAL DEVELOPMENT/CONSTRUCTION. THEREFORE, THEIR ACCURACY IN RELATION TO THE COMPLETED CONSTRUCTION CANNOT BE CONFIRMED. WE MAKE NO GUARANTEE, WARRANTY, OR REPRESENTATION REGARDING THE ACCURACY AND COMPLETENESS OF THE FLOOR PLAN INFORMATION, AS CHANGES MAY OCCUR DURING THE DEVELOPMENT PROCESS WITHOUT NOTICE. ALWAYS REFER TO THE LATEST IFC DESIGN AVAILABLE IN THE SALES OFFICE FOR THE MOST ACCURATE REPRESENTATION OF ALL CONSTRUCTION DETAILS.





# 1 BEDROOM-A3

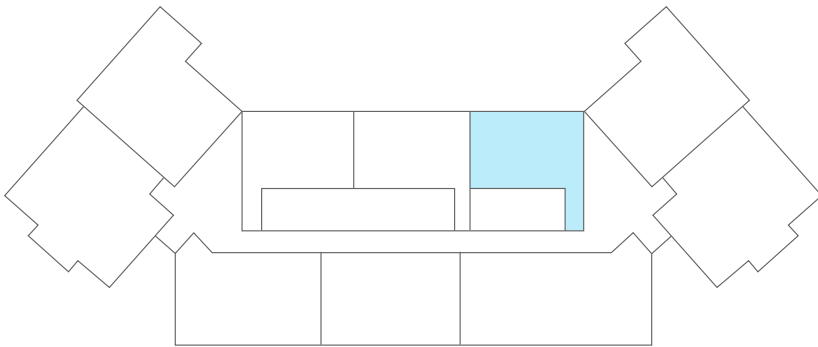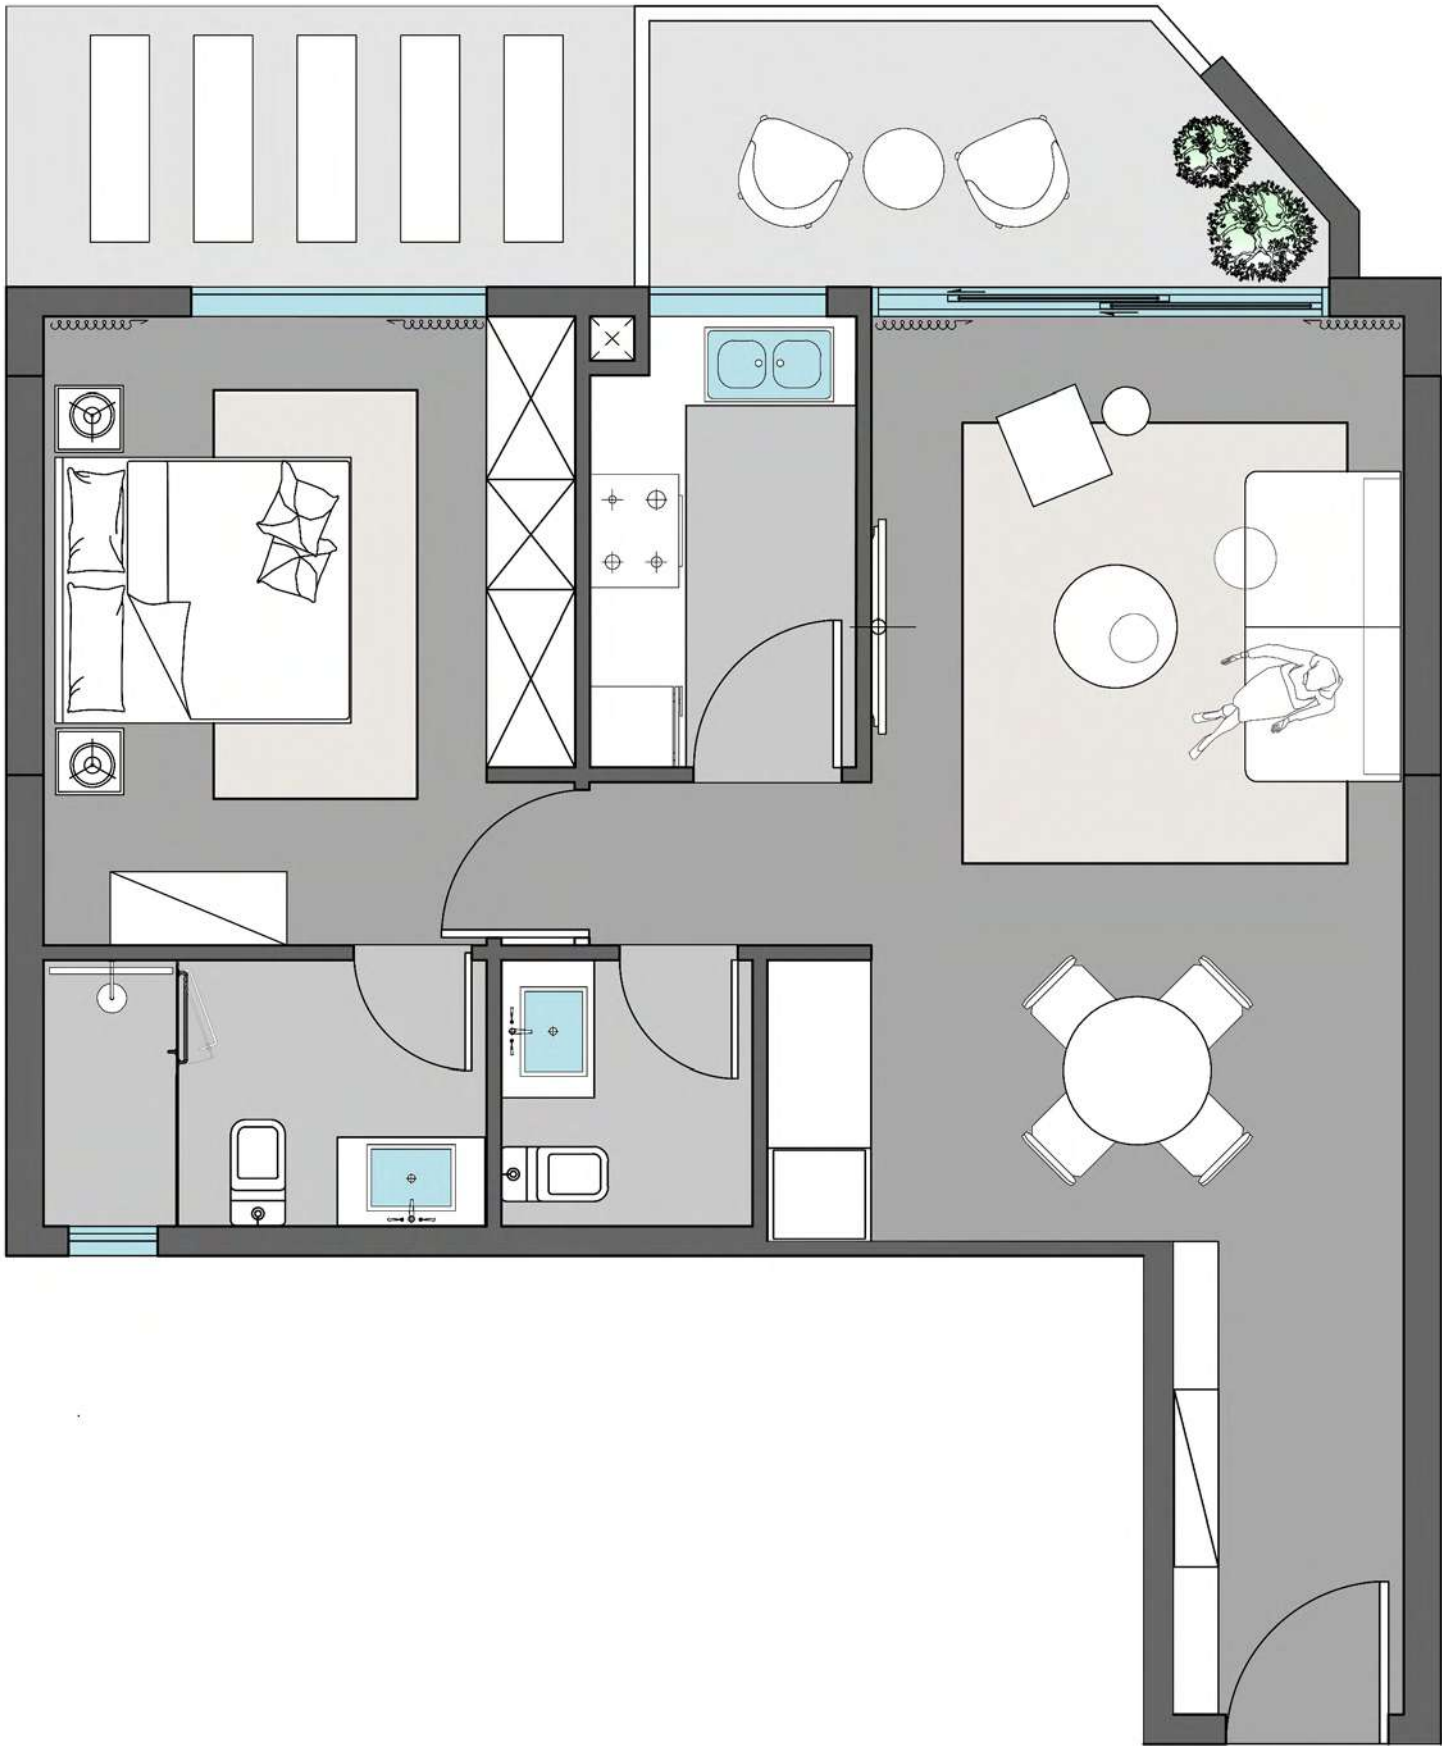

FLOOR	UNIT NUMBER	Suite Area NIA		Balcony Area		Total Area NSA	
		SQM	SQFT	SQM	SQFT	SQM	SQFT
2	210	69.78	751.11	6.8	73.19	76.58	824.30
3   5   7	310   510   710	68.69	739.37	7.87	84.71	75.56	813.32
4   6   8	410   610   810	68.83	740.88	7.24	77.93	76.07	818.81
9	910	69.16	744.43	7.88	84.82	77.04	829.25

DISCLAIMER: ALL MEASUREMENTS, DIMENSIONS, COORDINATES, AND DRAWINGS PROVIDED AS THE FLOOR PLANS IN THE LITERATURE ARE APPROXIMATE AND PROVIDED ONLY FOR THE PURPOSE OF MARKETING, ILLUSTRATION, INFORMATION, AND GENERAL GUIDANCE, AS THESE DRAWINGS ARE NOT TO SCALE. ALL THE ROOMS, SIZES, LOCATIONS, ORIENTATIONS, DIMENSIONS, FIXTURES, FITTINGS, FINISHES, AND SPECIFICATIONS (INCLUDING MATERIALS, PLACEMENT, SIZE OF ROOMS, WINDOWS, DOORS, BALCONIES, AND BUILT-IN WARDROBES) PROVIDED IN THE FLOOR PLANS MAY VARY AS THE SAME HAVE BEEN TAKEN FROM CONCEPT DESIGNS PRIOR THE ACTUAL DEVELOPMENT/CONSTRUCTION. THEREFORE, THEIR ACCURACY IN RELATION TO THE COMPLETED CONSTRUCTION CANNOT BE CONFIRMED. WE MAKE NO GUARANTEE, WARRANTY, OR REPRESENTATION REGARDING THE ACCURACY AND COMPLETENESS OF THE FLOOR PLAN INFORMATION, AS CHANGES MAY OCCUR DURING THE DEVELOPMENT PROCESS WITHOUT NOTICE. ALWAYS REFER TO THE LATEST IFC DESIGN AVAILABLE IN THE SALES OFFICE FOR THE MOST ACCURATE REPRESENTATION OF ALL CONSTRUCTION DETAILS.

1 BEDROOM-B

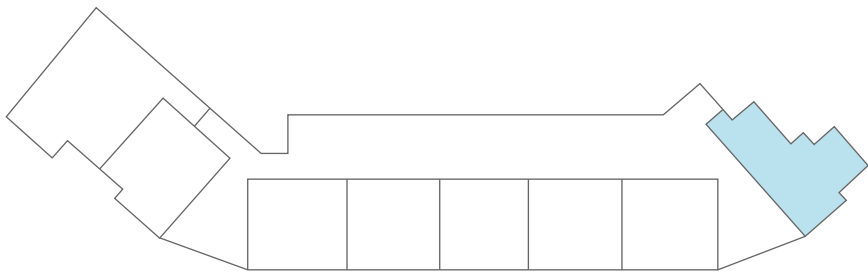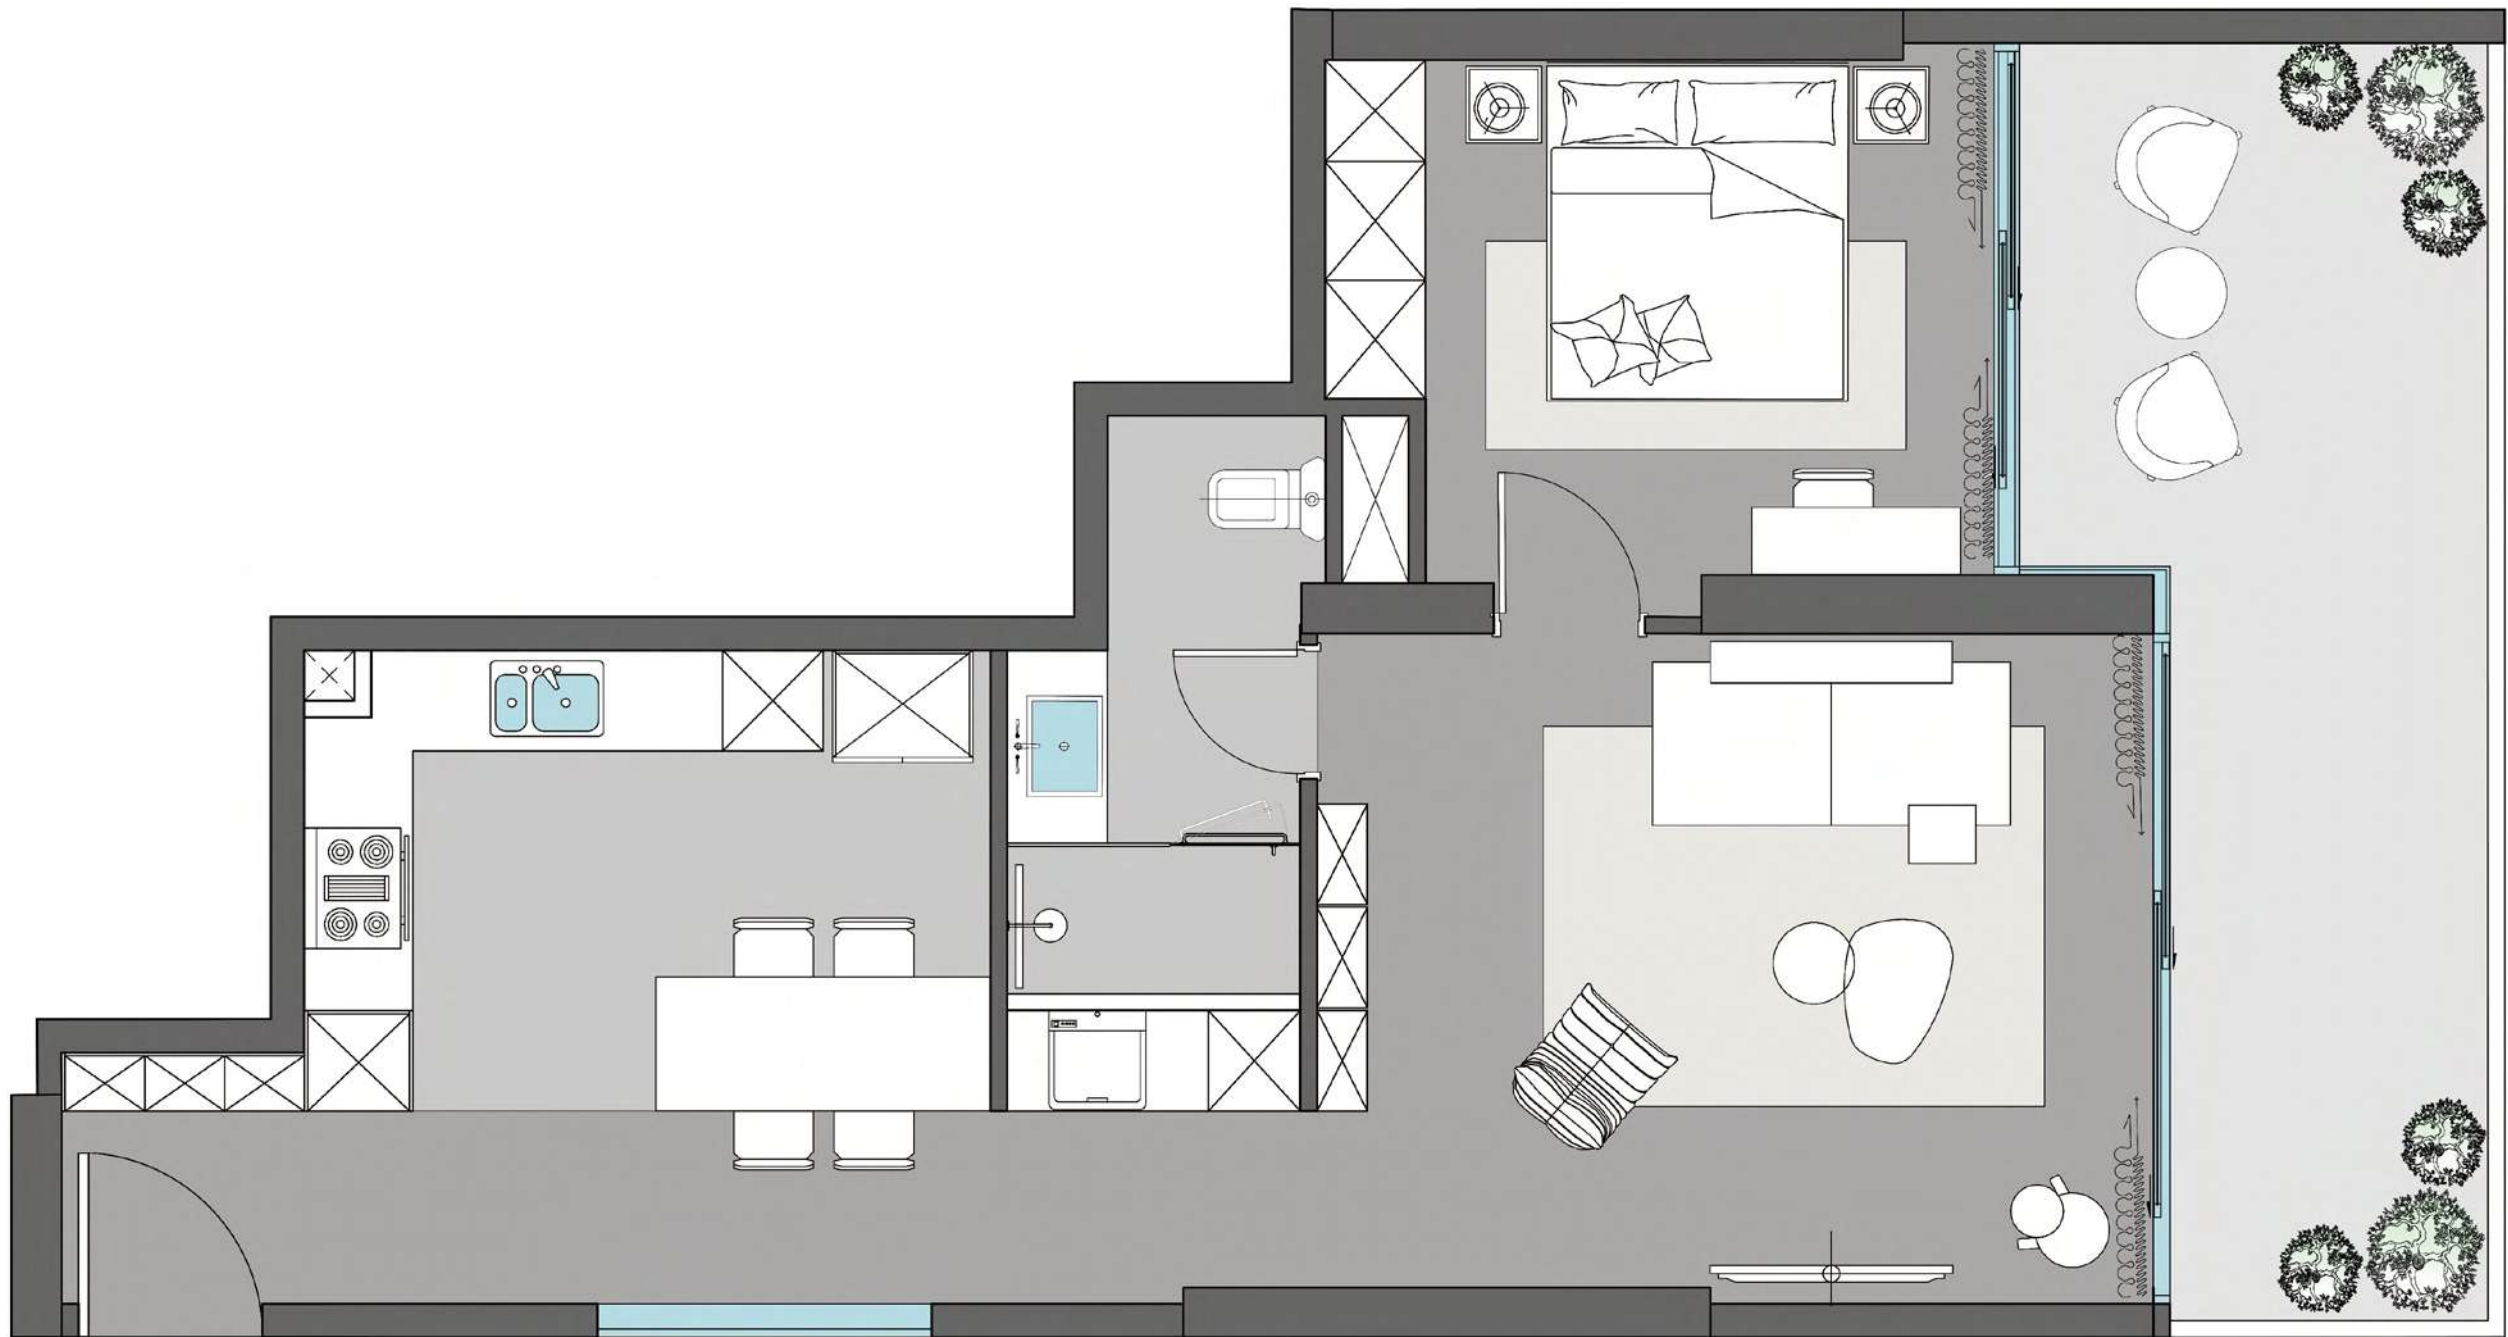

FLOOR	UNIT NUMBER	Suite Area NIA		Balcony Area		Total Area NSA	
		SQM	SQFT	SQM	SQFT	SQM	SQFT
2P	P01	68.77	740.23	17.94	193.10	86.71	933.34

DISCLAIMER: ALL MEASUREMENTS, DIMENSIONS, COORDINATES, AND DRAWINGS PROVIDED AS THE FLOOR PLANS IN THE LITERATURE ARE APPROXIMATE AND PROVIDED ONLY FOR THE PURPOSE OF MARKETING, ILLUSTRATION, INFORMATION, AND GENERAL GUIDANCE, AS THESE DRAWINGS ARE NOT TO SCALE. ALL THE ROOMS, SIZES, LOCATIONS, ORIENTATIONS, DIMENSIONS, FIXTURES, FITTINGS, FINISHES, AND SPECIFICATIONS (INCLUDING MATERIALS, PLACEMENT, SIZE OF ROOMS, WINDOWS, DOORS, BALCONIES, AND BUILT-IN WARDROBES) PROVIDED IN THE FLOOR PLANS MAY VARY AS THE SAME HAVE BEEN TAKEN FROM CONCEPT DESIGNS PRIOR THE ACTUAL DEVELOPMENT/CONSTRUCTION. THEREFORE, THEIR ACCURACY IN RELATION TO THE COMPLETED CONSTRUCTION CANNOT BE CONFIRMED. WE MAKE NO GUARANTEE, WARRANTY, OR REPRESENTATION REGARDING THE ACCURACY AND COMPLETENESS OF THE FLOOR PLAN INFORMATION, AS CHANGES MAY OCCUR DURING THE DEVELOPMENT PROCESS WITHOUT NOTICE. ALWAYS REFER TO THE LATEST IFC DESIGN AVAILABLE IN THE SALES OFFICE FOR THE MOST ACCURATE REPRESENTATION OF ALL CONSTRUCTION DETAILS.

1 BEDROOM-C1



DISCLAIMER: ALL MEASUREMENTS, DIMENSIONS, COORDINATES, AND DRAWINGS PROVIDED AS THE FLOOR PLANS IN THE LITERATURE ARE APPROXIMATE AND PROVIDED ONLY FOR THE PURPOSE OF MARKETING, ILLUSTRATION, INFORMATION, AND GENERAL GUIDANCE, AS THESE DRAWINGS ARE NOT TO SCALE. ALL THE ROOMS, SIZES, LOCATIONS, ORIENTATIONS, DIMENSIONS, FIXTURES, FITTINGS, FINISHES, AND SPECIFICATIONS (INCLUDING MATERIALS, PLACEMENT, SIZE OF ROOMS, WINDOWS, DOORS, BALCONIES, AND BUILT-IN WARDROBES) PROVIDED IN THE FLOOR PLANS MAY VARY AS THE SAME HAVE BEEN TAKEN FROM CONCEPT DESIGNS PRIOR THE ACTUAL DEVELOPMENT/CONSTRUCTION. THEREFORE, THEIR ACCURACY IN RELATION TO THE COMPLETED CONSTRUCTION CANNOT BE CONFIRMED. WE MAKE NO GUARANTEE, WARRANTY, OR REPRESENTATION REGARDING THE ACCURACY AND COMPLETENESS OF THE FLOOR PLAN INFORMATION, AS CHANGES MAY OCCUR DURING THE DEVELOPMENT PROCESS WITHOUT NOTICE. ALWAYS REFER TO THE LATEST IFC DESIGN AVAILABLE IN THE SALES OFFICE FOR THE MOST ACCURATE REPRESENTATION OF ALL CONSTRUCTION DETAILS.



# 1 BEDROOM-C2




FLOOR	UNIT NUMBER	Suite Area NIA		Balcony Area		Total Area NSA	
		SQM	SQFT	SQM	SQFT	SQM	SQFT
2P	P03	58.71	631.95	14.3	153.92	73.01	785.87

DISCLAIMER: ALL MEASUREMENTS, DIMENSIONS, COORDINATES, AND DRAWINGS PROVIDED AS THE FLOOR PLANS IN THE LITERATURE ARE APPROXIMATE AND PROVIDED ONLY FOR THE PURPOSE OF MARKETING, ILLUSTRATION, INFORMATION, AND GENERAL GUIDANCE, AS THESE DRAWINGS ARE NOT TO SCALE. ALL THE ROOMS, SIZES, LOCATIONS, ORIENTATIONS, DIMENSIONS, FIXTURES, FITTINGS, FINISHES, AND SPECIFICATIONS (INCLUDING MATERIALS, PLACEMENT, SIZE OF ROOMS, WINDOWS, DOORS, BALCONIES, AND BUILT-IN WARDROBES) PROVIDED IN THE FLOOR PLANS MAY VARY AS THE SAME HAVE BEEN TAKEN FROM CONCEPT DESIGNS PRIOR THE ACTUAL DEVELOPMENT/CONSTRUCTION. THEREFORE, THEIR ACCURACY IN RELATION TO THE COMPLETED CONSTRUCTION CANNOT BE CONFIRMED. WE MAKE NO GUARANTEE, WARRANTY, OR REPRESENTATION REGARDING THE ACCURACY AND COMPLETENESS OF THE FLOOR PLAN INFORMATION, AS CHANGES MAY OCCUR DURING THE DEVELOPMENT PROCESS WITHOUT NOTICE. ALWAYS REFER TO THE LATEST IFC DESIGN AVAILABLE IN THE SALES OFFICE FOR THE MOST ACCURATE REPRESENTATION OF ALL CONSTRUCTION DETAILS.



1 BEDROOM-C3

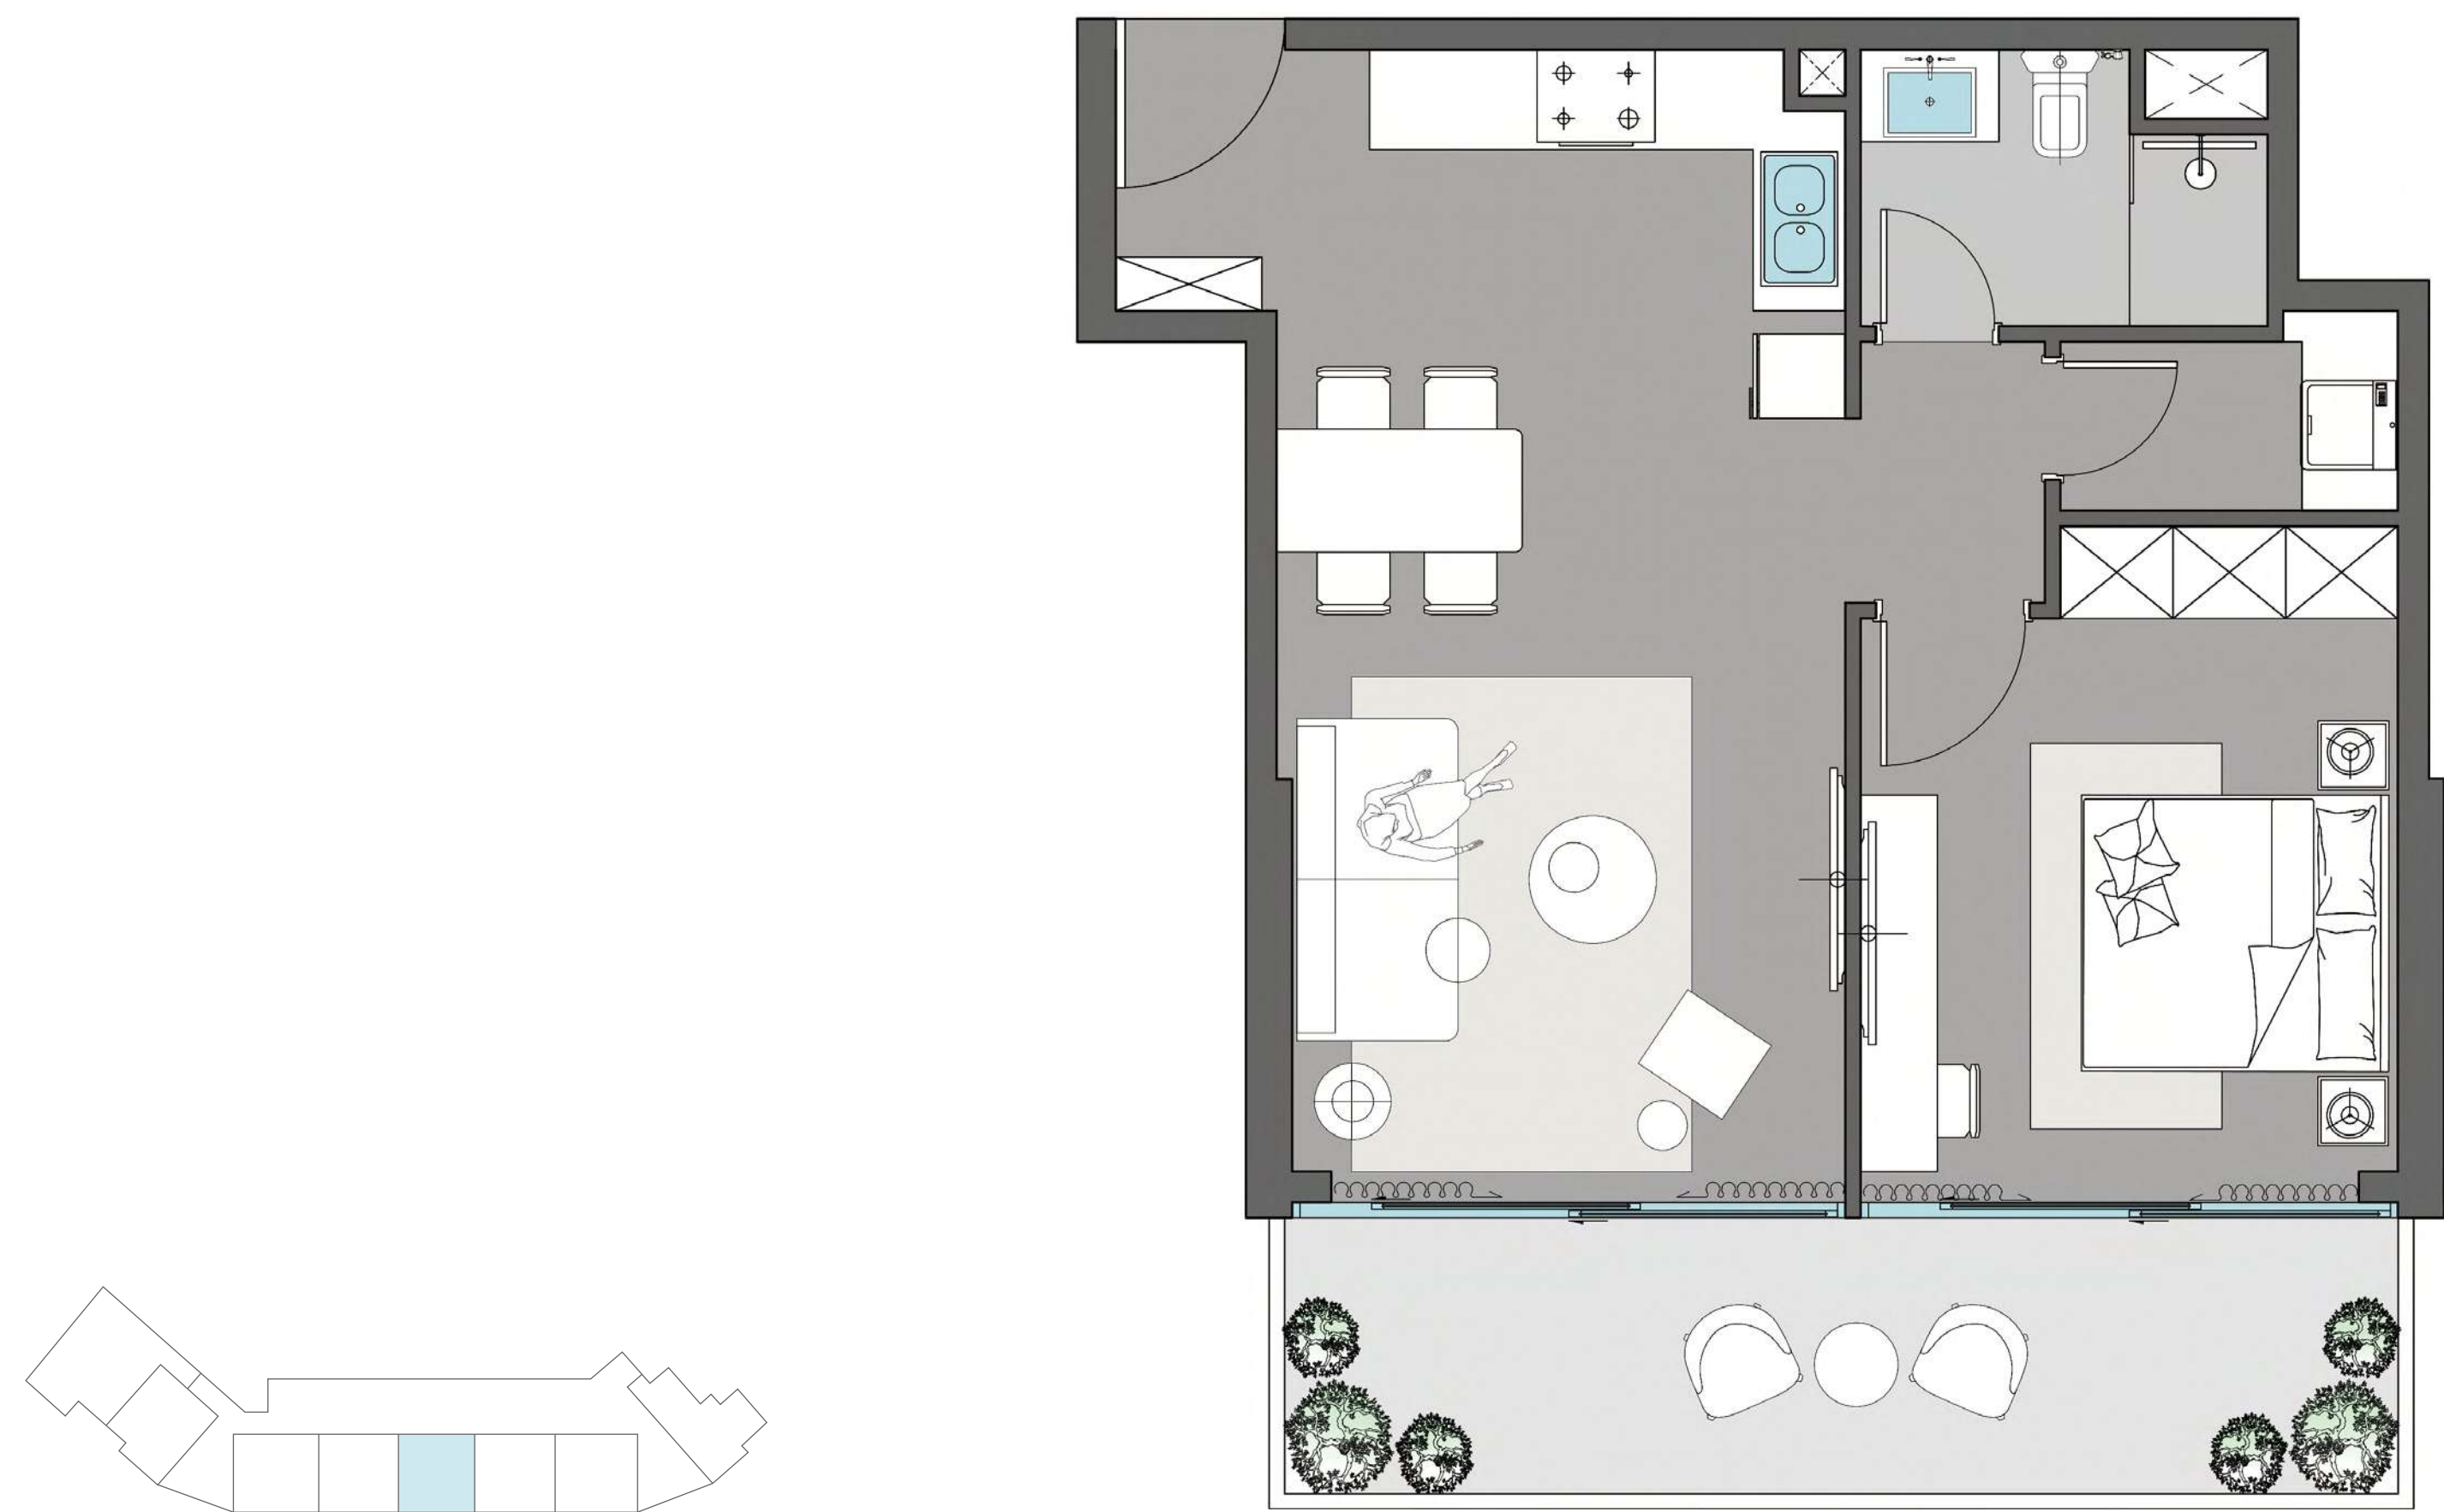

FLOOR	UNIT NUMBER	Suite Area NIA		Balcony Area		Total Area NSA	
		SQM	SQFT	SQM	SQFT	SQM	SQFT
2P	P04	59.04	635.50	13.91	149.73	72.95	785.23

DISCLAIMER: ALL MEASUREMENTS, DIMENSIONS, COORDINATES, AND DRAWINGS PROVIDED AS THE FLOOR PLANS IN THE LITERATURE ARE APPROXIMATE AND PROVIDED ONLY FOR THE PURPOSE OF MARKETING, ILLUSTRATION, INFORMATION, AND GENERAL GUIDANCE, AS THESE DRAWINGS ARE NOT TO SCALE. ALL THE ROOMS, SIZES, LOCATIONS, ORIENTATIONS, DIMENSIONS, FIXTURES, FITTINGS, FINISHES, AND SPECIFICATIONS (INCLUDING MATERIALS, PLACEMENT, SIZE OF ROOMS, WINDOWS, DOORS, BALCONIES, AND BUILT-IN WARDROBES) PROVIDED IN THE FLOOR PLANS MAY VARY AS THE SAME HAVE BEEN TAKEN FROM CONCEPT DESIGNS PRIOR THE ACTUAL DEVELOPMENT/CONSTRUCTION. THEREFORE, THEIR ACCURACY IN RELATION TO THE COMPLETED CONSTRUCTION CANNOT BE CONFIRMED. WE MAKE NO GUARANTEE, WARRANTY, OR REPRESENTATION REGARDING THE ACCURACY AND COMPLETENESS OF THE FLOOR PLAN INFORMATION, AS CHANGES MAY OCCUR DURING THE DEVELOPMENT PROCESS WITHOUT NOTICE. ALWAYS REFER TO THE LATEST IFC DESIGN AVAILABLE IN THE SALES OFFICE FOR THE MOST ACCURATE REPRESENTATION OF ALL CONSTRUCTION DETAILS.



1 BEDROOM-C4





FLOOR	UNIT NUMBER	Suite Area NIA		Balcony Area		Total Area NSA	
		SQM	SQFT	SQM	SQFT	SQM	SQFT
2P	P05	58.11	625.49	6.55	70.50	64.66	695.99

DISCLAIMER: ALL MEASUREMENTS, DIMENSIONS, COORDINATES, AND DRAWINGS PROVIDED AS THE FLOOR PLANS IN THE LITERATURE ARE APPROXIMATE AND PROVIDED ONLY FOR THE PURPOSE OF MARKETING, ILLUSTRATION, INFORMATION, AND GENERAL GUIDANCE, AS THESE DRAWINGS ARE NOT TO SCALE. ALL THE ROOMS, SIZES, LOCATIONS, ORIENTATIONS, DIMENSIONS, FIXTURES, FITTINGS, FINISHES, AND SPECIFICATIONS (INCLUDING MATERIALS, PLACEMENT, SIZE OF ROOMS, WINDOWS, DOORS, BALCONIES, AND BUILT-IN WARDROBES) PROVIDED IN THE FLOOR PLANS MAY VARY AS THE SAME HAVE BEEN TAKEN FROM CONCEPT DESIGNS PRIOR THE ACTUAL DEVELOPMENT/CONSTRUCTION. THEREFORE, THEIR ACCURACY IN RELATION TO THE COMPLETED CONSTRUCTION CANNOT BE CONFIRMED. WE MAKE NO GUARANTEE, WARRANTY, OR REPRESENTATION REGARDING THE ACCURACY AND COMPLETENESS OF THE FLOOR PLAN INFORMATION, AS CHANGES MAY OCCUR DURING THE DEVELOPMENT PROCESS WITHOUT NOTICE. ALWAYS REFER TO THE LATEST IFC DESIGN AVAILABLE IN THE SALES OFFICE FOR THE MOST ACCURATE REPRESENTATION OF ALL CONSTRUCTION DETAILS.



1 BEDROOM-C5

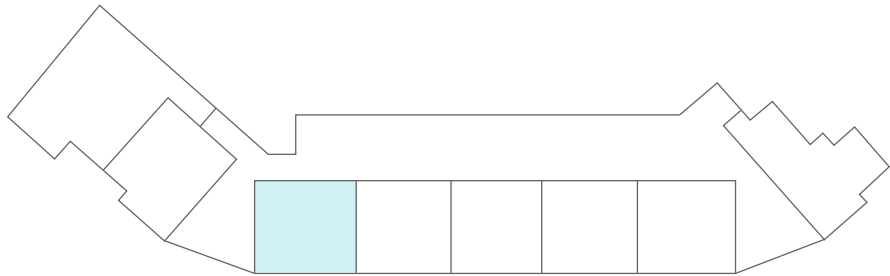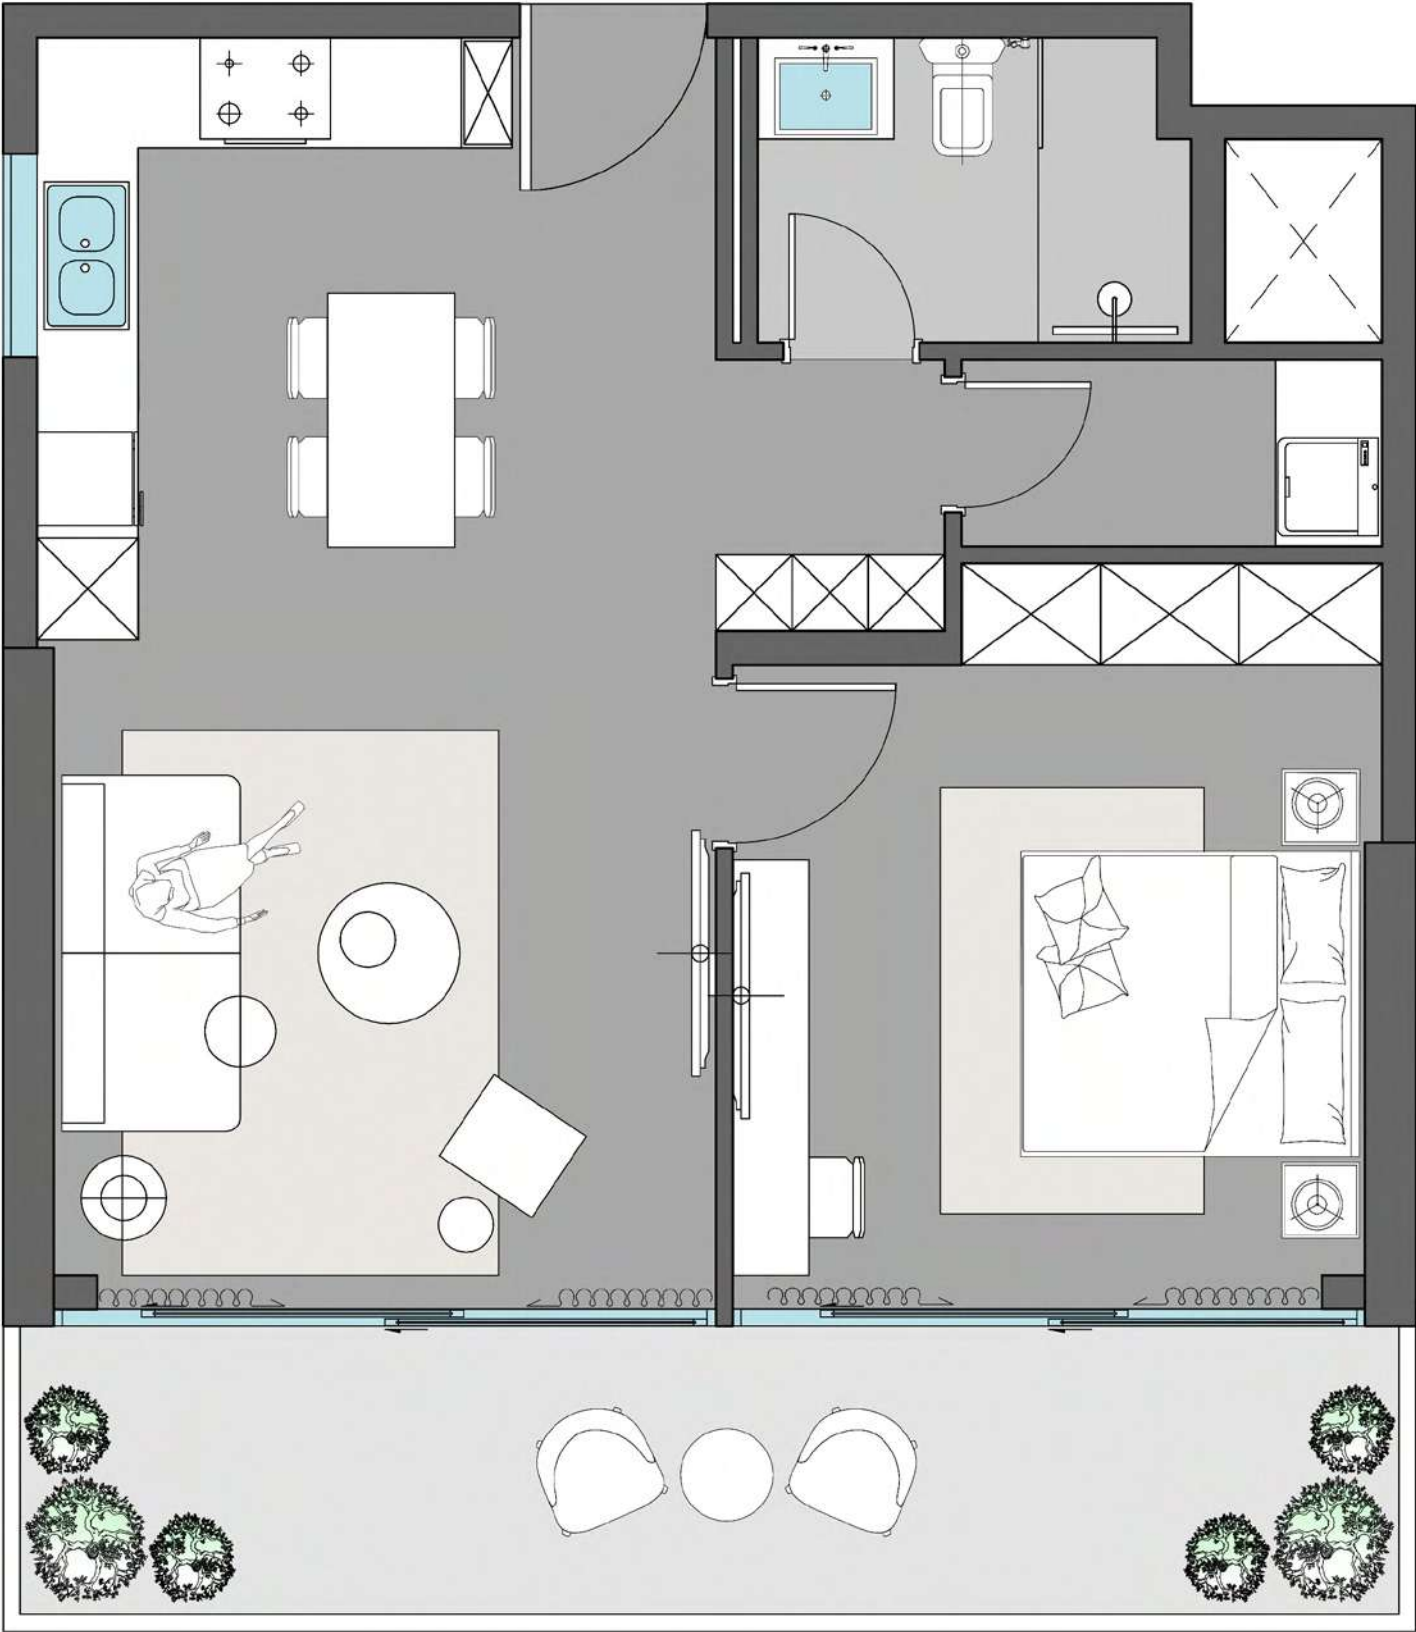


FLOOR	UNIT NUMBER	Suite Area NIA		Balcony Area		TotalArea NSA	
		SQM	SQFT	SQM	SQFT	SQM	SQFT
2P	P06	62. 01	667. 47	15. 43	166. 09	77. 44	833. 56

DISCLAIMER: ALL MEASUREMENTS, DIMENSIONS, COORDINATES, AND DRAWINGS PROVIDED AS THE FLOOR PLANS IN THE LITERATURE ARE APPROXIMATE AND PROVIDED ONLY FOR THE PURPOSE OF MARKETING, ILLUSTRATION, INFORMATION, AND GENERAL GUIDANCE, AS THESE DRAWINGS ARE NOT TO SCALE. ALL THE ROOMS, SIZES, LOCATIONS, ORIENTATIONS, DIMENSIONS, FIXTURES, FITTINGS, FINISHES, AND SPECIFICATIONS (INCLUDING MATERIALS, PLACEMENT, SIZE OF ROOMS, WINDOWS, DOORS, BALCONIES, AND BUILT-IN WARDROBES) PROVIDED IN THE FLOOR PLANS MAY VARY AS THE SAME HAVE BEEN TAKEN FROM CONCEPT DESIGNS PRIOR THE ACTUAL DEVELOPMENT/CONSTRUCTION. THEREFORE, THEIR ACCURACY IN RELATION TO THE COMPLETED CONSTRUCTION CANNOT BE CONFIRMED. WE MAKE NO GUARANTEE, WARRANTY, OR REPRESENTATION REGARDING THE ACCURACY AND COMPLETENESS OF THE FLOOR PLAN INFORMATION, AS CHANGES MAY OCCUR DURING THE DEVELOPMENT PROCESS WITHOUT NOTICE. ALWAYS REFER TO THE LATEST IFC DESIGN AVAILABLE IN THE SALES OFFICE FOR THE MOST ACCURATE REPRESENTATION OF ALL CONSTRUCTION DETAILS.



1 BEDROOM-D

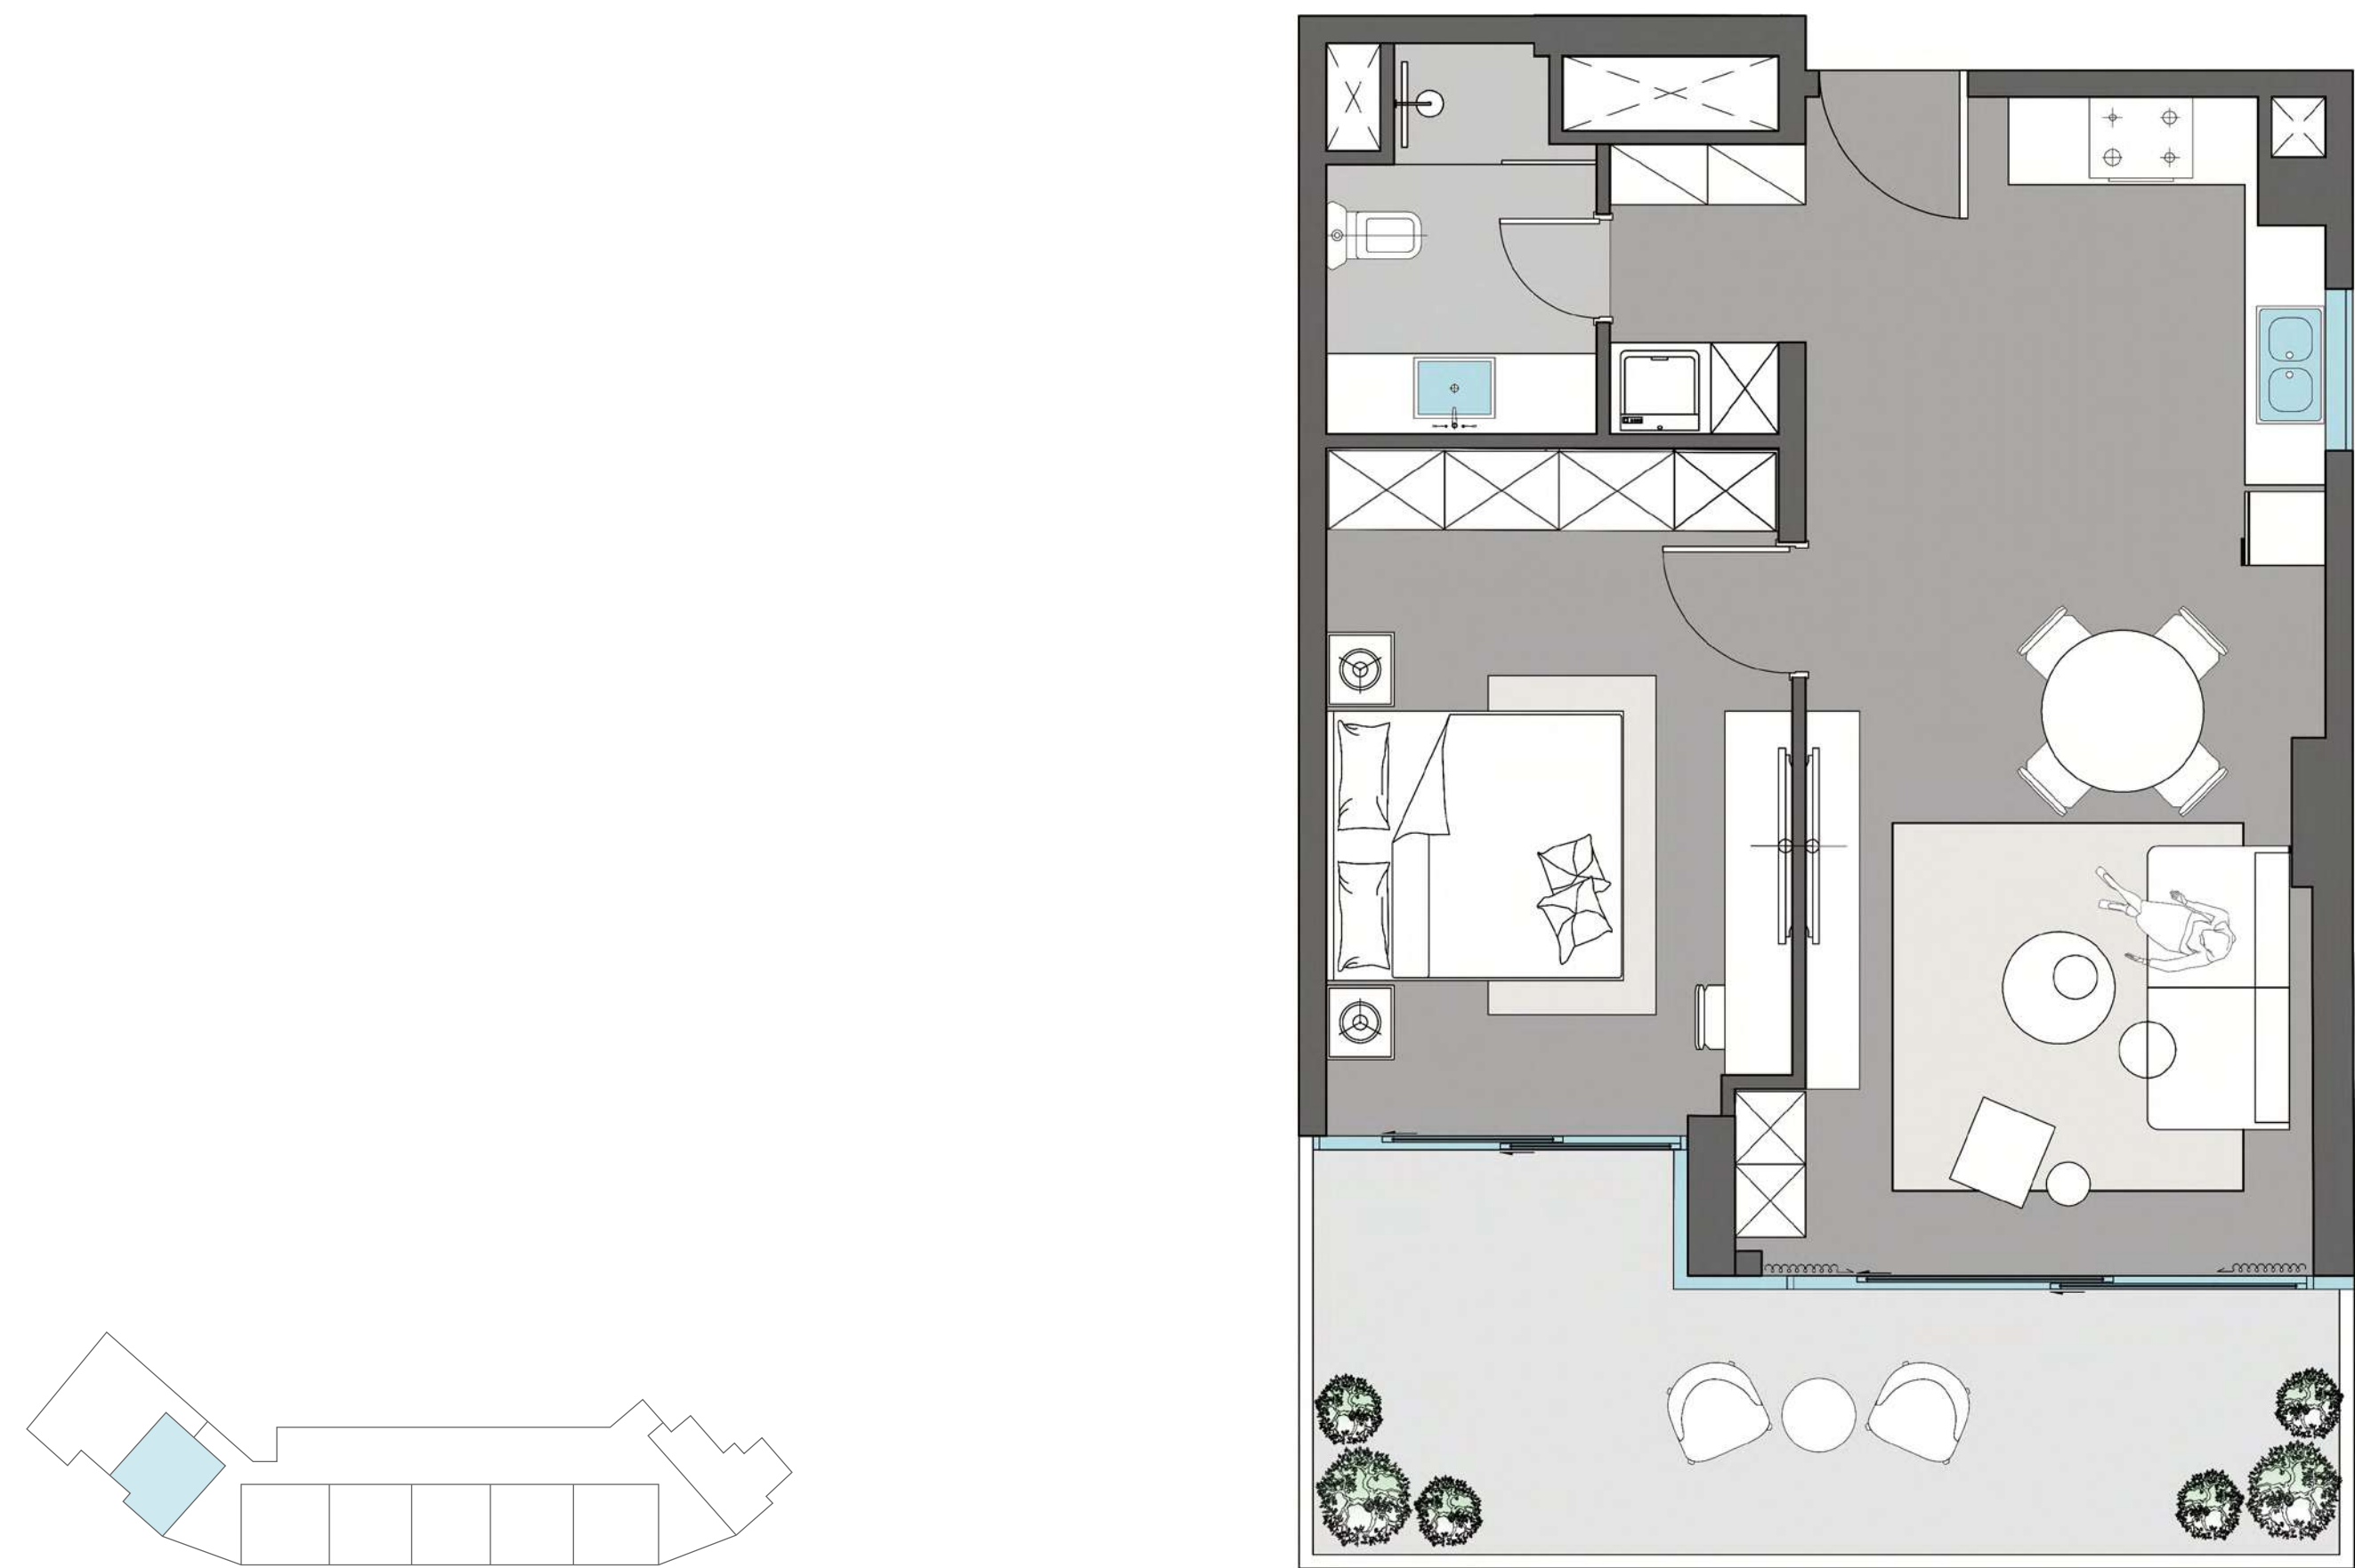

FLOOR	UNIT NUMBER	Suite Area NIA		Balcony Area		Total Area NSA	
		SQM	SQFT	SQM	SQFT	SQM	SQFT
2P	P07	65.66	706.76	18.18	195.69	83.84	902.45

DISCLAIMER: ALL MEASUREMENTS, DIMENSIONS, COORDINATES, AND DRAWINGS PROVIDED AS THE FLOOR PLANS IN THE LITERATURE ARE APPROXIMATE AND PROVIDED ONLY FOR THE PURPOSE OF MARKETING, ILLUSTRATION, INFORMATION, AND GENERAL GUIDANCE, AS THESE DRAWINGS ARE NOT TO SCALE. ALL THE ROOMS, SIZES, LOCATIONS, ORIENTATIONS, DIMENSIONS, FIXTURES, FITTINGS, FINISHES, AND SPECIFICATIONS (INCLUDING MATERIALS, PLACEMENT, SIZE OF ROOMS, WINDOWS, DOORS, BALCONIES, AND BUILT-IN WARDROBES) PROVIDED IN THE FLOOR PLANS MAY VARY AS THE SAME HAVE BEEN TAKEN FROM CONCEPT DESIGNS PRIOR THE ACTUAL DEVELOPMENT/CONSTRUCTION. THEREFORE, THEIR ACCURACY IN RELATION TO THE COMPLETED CONSTRUCTION CANNOT BE CONFIRMED. WE MAKE NO GUARANTEE, WARRANTY, OR REPRESENTATION REGARDING THE ACCURACY AND COMPLETENESS OF THE FLOOR PLAN INFORMATION, AS CHANGES MAY OCCUR DURING THE DEVELOPMENT PROCESS WITHOUT NOTICE. ALWAYS REFER TO THE LATEST IFC DESIGN AVAILABLE IN THE SALES OFFICE FOR THE MOST ACCURATE REPRESENTATION OF ALL CONSTRUCTION DETAILS.




# 2 BEDROOM



2 BEDROOM-A1

DREAM LIFE

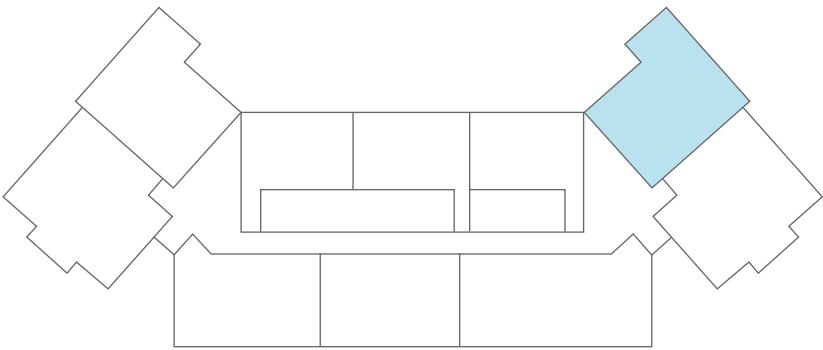


FLOOR	UNIT NUMBER	Suite Area NIA		Balcony Area		Garden Area		Total Area NSA	
		SQM	SQFT	SQM	SQFT	SQM	SQFT	SQM	SQFT
1	101	100.29	1079.51	10.45	112.48	15.19	163.50	125.93	1355.50
2   4   6   8	201   401   601   801	100.30	1079.62	5.90	63.51			106.20	1143.13
3   5   7   9	301   501   701   901	100.31	1079.73	6.36	68.46			106.67	1148.19

DISCLAIMER: ALL MEASUREMENTS, DIMENSIONS, COORDINATES, AND DRAWINGS PROVIDED AS THE FLOOR PLANS IN THE LITERATURE ARE APPROXIMATE AND PROVIDED ONLY FOR THE PURPOSE OF MARKETING, ILLUSTRATION, INFORMATION, AND GENERAL GUIDANCE, AS THESE DRAWINGS ARE NOT TO SCALE. ALL THE ROOMS, SIZES, LOCATIONS, ORIENTATIONS, DIMENSIONS, FIXTURES, FITTINGS, FINISHES, AND SPECIFICATIONS (INCLUDING MATERIALS, PLACEMENT, SIZE OF ROOMS, WINDOWS, DOORS, BALCONIES, AND BUILT-IN WARDROBES) PROVIDED IN THE FLOOR PLANS MAY VARY AS THE SAME HAVE BEEN TAKEN FROM CONCEPT DESIGNS PRIOR THE ACTUAL DEVELOPMENT/CONSTRUCTION. THEREFORE, THEIR ACCURACY IN RELATION TO THE COMPLETED CONSTRUCTION CANNOT BE CONFIRMED. WE MAKE NO GUARANTEE, WARRANTY, OR REPRESENTATION REGARDING THE ACCURACY AND COMPLETENESS OF THE FLOOR PLAN INFORMATION, AS CHANGES MAY OCCUR DURING THE DEVELOPMENT PROCESS WITHOUT NOTICE. ALWAYS REFER TO THE LATEST IFC DESIGN AVAILABLE IN THE SALES OFFICE FOR THE MOST ACCURATE REPRESENTATION OF ALL CONSTRUCTION DETAILS.



2 BEDROOM-A2

DREAM LIFE

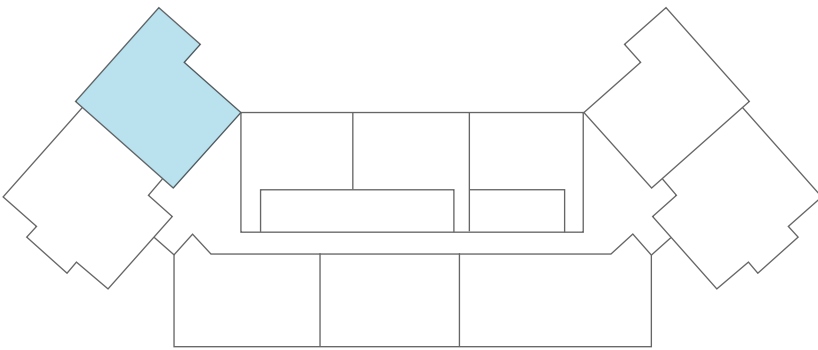



FLOOR	UNIT NUMBER	Suite Area NIA		Balcony Area		Garden Area		Total Area NSA	
		SQM	SQFT	SQM	SQFT	SQM	SQFT	SQM	SQFT
1	107	100.30	1079.62	10.41	112.05	70.35	757.24	181.06	1948.91
2	207	100.30	1079.62	5.76	62.00			106.06	1141.62
4   6   8	407   607   807	99.90	1075.31	5.78	62.22			105.68	1137.53
3   5   7	307   507   707	100.30	1079.62	6.51	70.07			106.81	1149.69
9	907	100.44	1081.13	6.51	70.07			106.95	1151.20

DISCLAIMER: ALL MEASUREMENTS, DIMENSIONS, COORDINATES, AND DRAWINGS PROVIDED AS THE FLOOR PLANS IN THE LITERATURE ARE APPROXIMATE AND PROVIDED ONLY FOR THE PURPOSE OF MARKETING, ILLUSTRATION, INFORMATION, AND GENERAL GUIDANCE, AS THESE DRAWINGS ARE NOT TO SCALE. ALL THE ROOMS, SIZES, LOCATIONS, ORIENTATIONS, DIMENSIONS, FIXTURES, FITTINGS, FINISHES, AND SPECIFICATIONS (INCLUDING MATERIALS, PLACEMENT, SIZE OF ROOMS, WINDOWS, DOORS, BALCONIES, AND BUILT-IN WARDROBES) PROVIDED IN THE FLOOR PLANS MAY VARY AS THE SAME HAVE BEEN TAKEN FROM CONCEPT DESIGNS PRIOR THE ACTUAL DEVELOPMENT/CONSTRUCTION. THEREFORE, THEIR ACCURACY IN RELATION TO THE COMPLETED CONSTRUCTION CANNOT BE CONFIRMED. WE MAKE NO GUARANTEE, WARRANTY, OR REPRESENTATION REGARDING THE ACCURACY AND COMPLETENESS OF THE FLOOR PLAN INFORMATION, AS CHANGES MAY OCCUR DURING THE DEVELOPMENT PROCESS WITHOUT NOTICE. ALWAYS REFER TO THE LATEST IFC DESIGN AVAILABLE IN THE SALES OFFICE FOR THE MOST ACCURATE REPRESENTATION OF ALL CONSTRUCTION DETAILS.



2 BEDROOM-B

DREAM LIFE

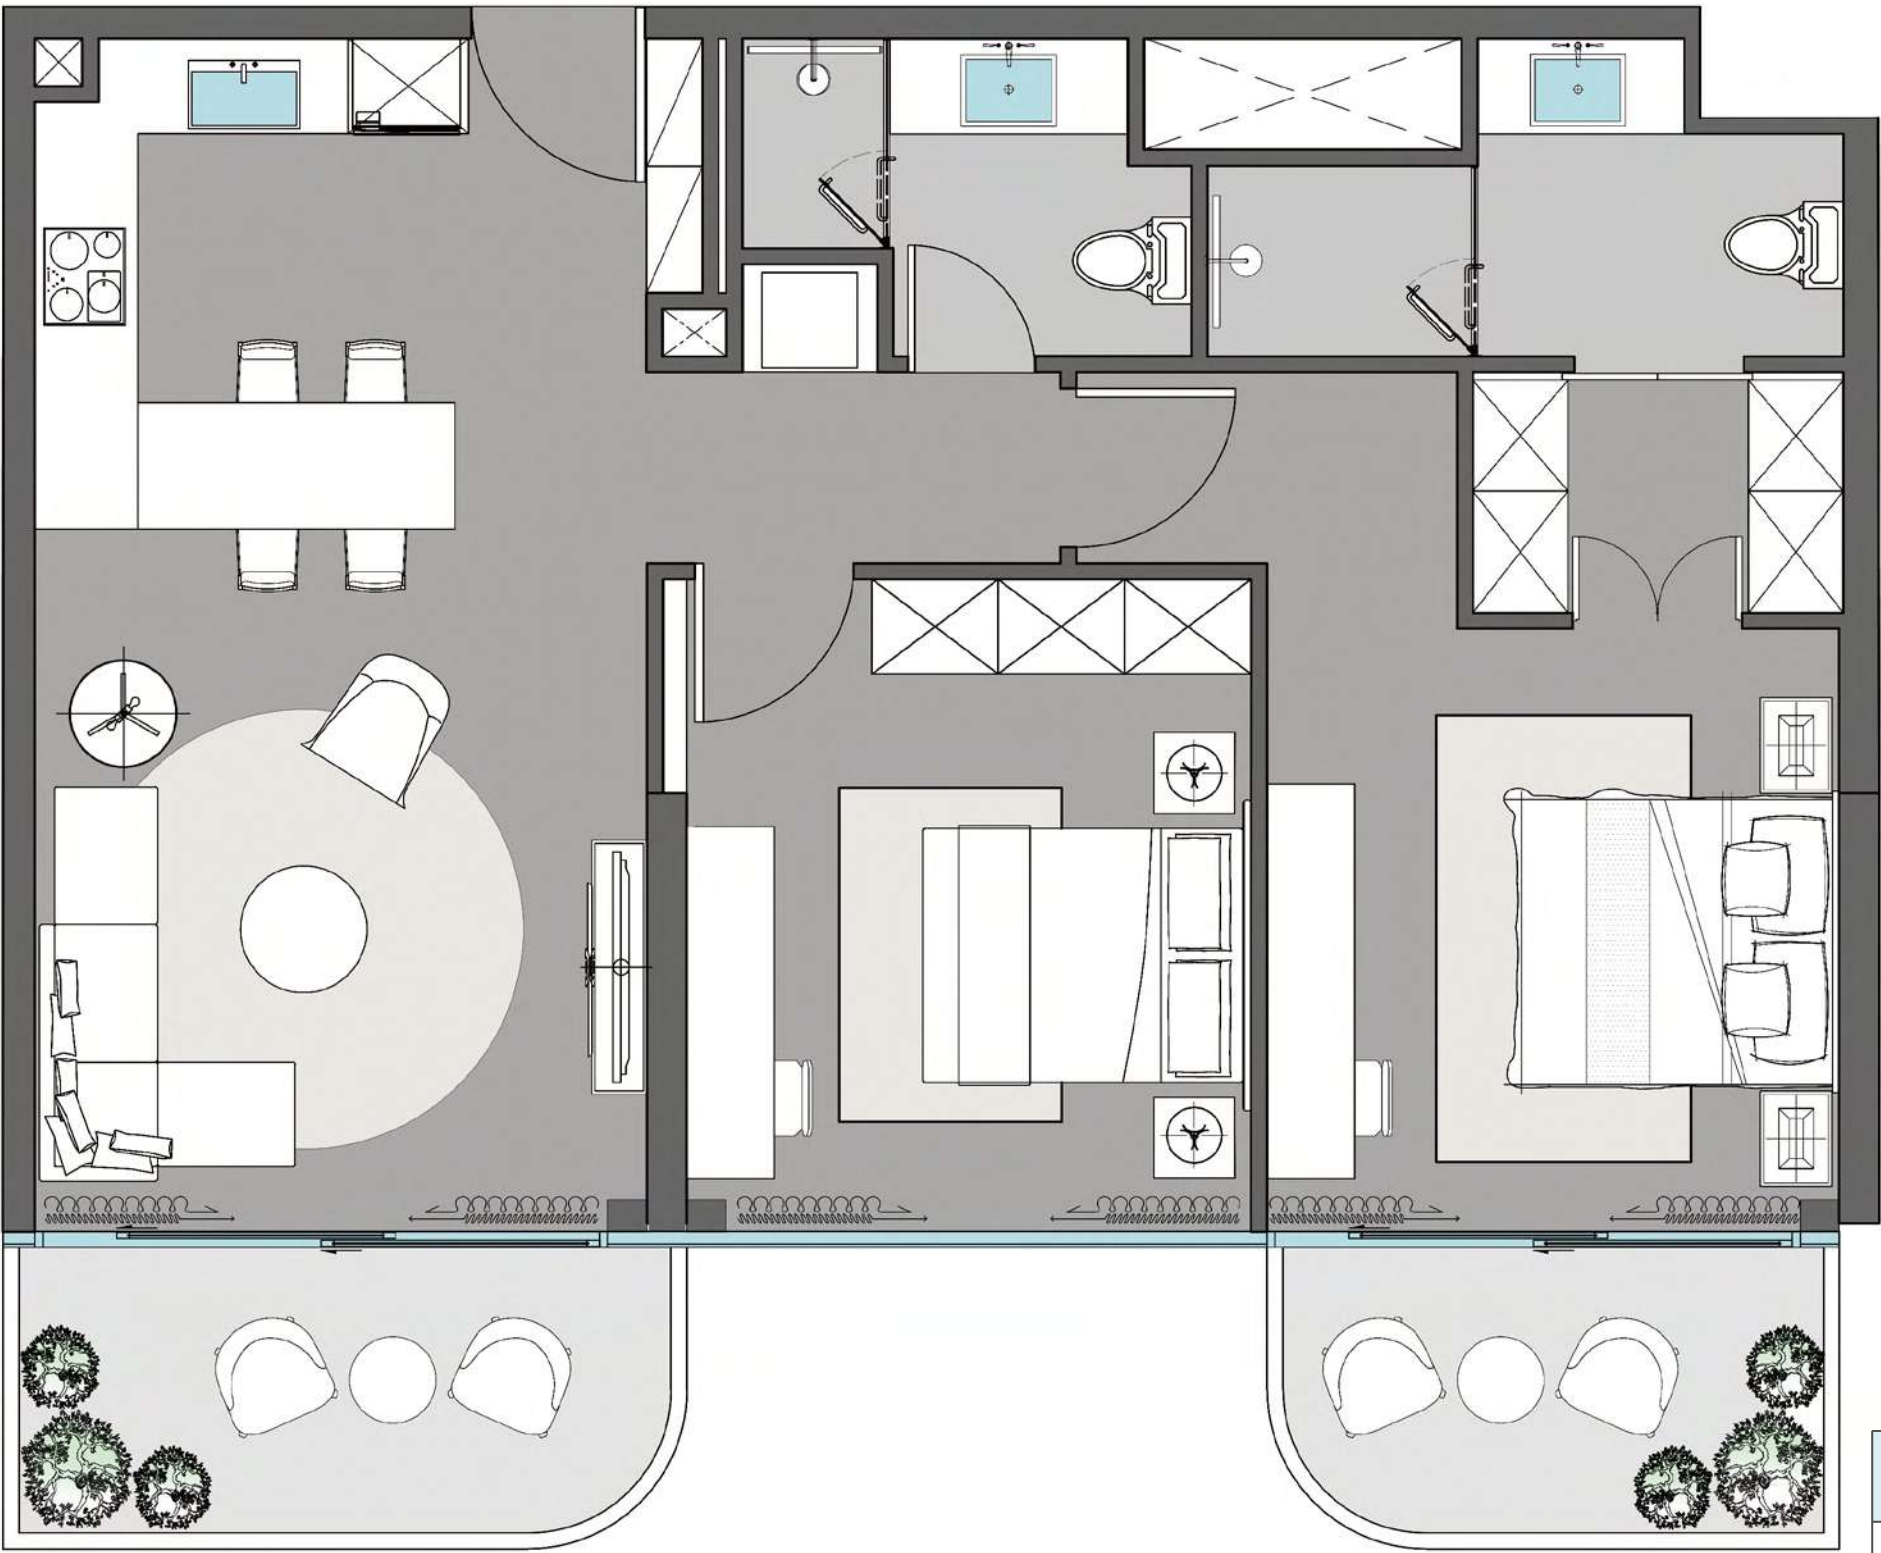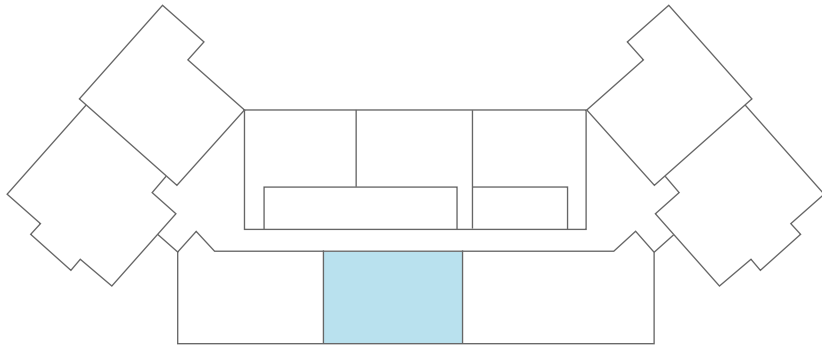


FLOOR	UNIT NUMBER	Suite Area NIA		Balcony Area		Total Area NSA	
		SQM	SQFT	SQM	SQFT	SQM	SQFT
1	104	88.01	947.33	14.21	152.96	102.22	1100.29
2	204	88.02	947.44	6.76	72.76	94.78	1020.20
4   6   8	404   604   804	87.97	946.90	6.74	72.55	94.71	1019.45
3   5   7	304   504   704	88.02	947.44	14.04	151.13	102.06	1098.56
9	904	87.97	946.90	14.04	151.13	102.01	1098.03

DISCLAIMER: ALL MEASUREMENTS, DIMENSIONS, COORDINATES, AND DRAWINGS PROVIDED AS THE FLOOR PLANS IN THE LITERATURE ARE APPROXIMATE AND PROVIDED ONLY FOR THE PURPOSE OF MARKETING, ILLUSTRATION, INFORMATION, AND GENERAL GUIDANCE, AS THESE DRAWINGS ARE NOT TO SCALE. ALL THE ROOMS, SIZES, LOCATIONS, ORIENTATIONS, DIMENSIONS, FIXTURES, FITTINGS, FINISHES, AND SPECIFICATIONS (INCLUDING MATERIALS, PLACEMENT, SIZE OF ROOMS, WINDOWS, DOORS, BALCONIES, AND BUILT-IN WARDROBES) PROVIDED IN THE FLOOR PLANS MAY VARY AS THE SAME HAVE BEEN TAKEN FROM CONCEPT DESIGNS PRIOR THE ACTUAL DEVELOPMENT/CONSTRUCTION. THEREFORE, THEIR ACCURACY IN RELATION TO THE COMPLETED CONSTRUCTION CANNOT BE CONFIRMED. WE MAKE NO GUARANTEE, WARRANTY, OR REPRESENTATION REGARDING THE ACCURACY AND COMPLETENESS OF THE FLOOR PLAN INFORMATION, AS CHANGES MAY OCCUR DURING THE DEVELOPMENT PROCESS WITHOUT NOTICE. ALWAYS REFER TO THE LATEST IFC DESIGN AVAILABLE IN THE SALES OFFICE FOR THE MOST ACCURATE REPRESENTATION OF ALL CONSTRUCTION DETAILS.



2 BEDROOM-C

DREAM LIFE

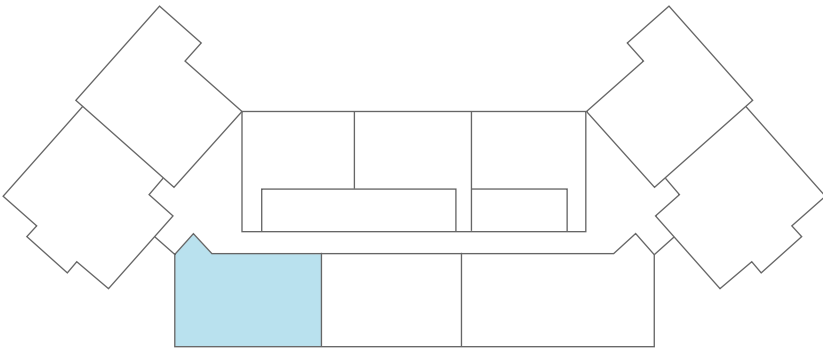

FLOOR	UNIT NUMBER	Suite Area NIA		Balcony Area		Total Area NSA	
		SQM	SQFT	SQM	SQFT	SQM	SQFT
1	105	94.36	1015.68	7.38	79.44	101.74	1095.12
2	205	94.31	1015.14	14.07	151.45	108.38	1166.59
4   6   8	405   605   805	94.36	1015.68	14.04	151.13	108.40	1166.81
3   5   7	305   505   705	94.31	1015.14	7.38	79.44	101.69	1094.58
9	905	94.36	1015.68	7.38	79.44	101.74	1095.12

DISCLAIMER: ALL MEASUREMENTS, DIMENSIONS, COORDINATES, AND DRAWINGS PROVIDED AS THE FLOOR PLANS IN THE LITERATURE ARE APPROXIMATE AND PROVIDED ONLY FOR THE PURPOSE OF MARKETING, ILLUSTRATION, INFORMATION, AND GENERAL GUIDANCE, AS THESE DRAWINGS ARE NOT TO SCALE. ALL THE ROOMS, SIZES, LOCATIONS, ORIENTATIONS, DIMENSIONS, FIXTURES, FITTINGS, FINISHES, AND SPECIFICATIONS (INCLUDING MATERIALS, PLACEMENT, SIZE OF ROOMS, WINDOWS, DOORS, BALCONIES, AND BUILT-IN WARDROBES) PROVIDED IN THE FLOOR PLANS MAY VARY AS THE SAME HAVE BEEN TAKEN FROM CONCEPT DESIGNS PRIOR THE ACTUAL DEVELOPMENT/CONSTRUCTION. THEREFORE, THEIR ACCURACY IN RELATION TO THE COMPLETED CONSTRUCTION CANNOT BE CONFIRMED. WE MAKE NO GUARANTEE, WARRANTY, OR REPRESENTATION REGARDING THE ACCURACY AND COMPLETENESS OF THE FLOOR PLAN INFORMATION, AS CHANGES MAY OCCUR DURING THE DEVELOPMENT PROCESS WITHOUT NOTICE. ALWAYS REFER TO THE LATEST IFC DESIGN AVAILABLE IN THE SALES OFFICE FOR THE MOST ACCURATE REPRESENTATION OF ALL CONSTRUCTION DETAILS.



2 BEDROOM-D





FLOOR	UNIT NUMBER	Suite Area NIA		Balcony Area		Total Area NSA	
		SQM	SQFT	SQM	SQFT	SQM	SQFT
2P	P08	104.32	1122.89	11.14	119.91	115.46	1242.80

DISCLAIMER: ALL MEASUREMENTS, DIMENSIONS, COORDINATES, AND DRAWINGS PROVIDED AS THE FLOOR PLANS IN THE LITERATURE ARE APPROXIMATE AND PROVIDED ONLY FOR THE PURPOSE OF MARKETING, ILLUSTRATION, INFORMATION, AND GENERAL GUIDANCE, AS THESE DRAWINGS ARE NOT TO SCALE. ALL THE ROOMS, SIZES, LOCATIONS, ORIENTATIONS, DIMENSIONS, FIXTURES, FITTINGS, FINISHES, AND SPECIFICATIONS (INCLUDING MATERIALS, PLACEMENT, SIZE OF ROOMS, WINDOWS, DOORS, BALCONIES, AND BUILT-IN WARDROBES) PROVIDED IN THE FLOOR PLANS MAY VARY AS THE SAME HAVE BEEN TAKEN FROM CONCEPT DESIGNS PRIOR THE ACTUAL DEVELOPMENT/CONSTRUCTION. THEREFORE, THEIR ACCURACY IN RELATION TO THE COMPLETED CONSTRUCTION CANNOT BE CONFIRMED. WE MAKE NO GUARANTEE, WARRANTY, OR REPRESENTATION REGARDING THE ACCURACY AND COMPLETENESS OF THE FLOOR PLAN INFORMATION, AS CHANGES MAY OCCUR DURING THE DEVELOPMENT PROCESS WITHOUT NOTICE. ALWAYS REFER TO THE LATEST IFC DESIGN AVAILABLE IN THE SALES OFFICE FOR THE MOST ACCURATE REPRESENTATION OF ALL CONSTRUCTION DETAILS.



2 BEDROOM-E

DREAM LIFE

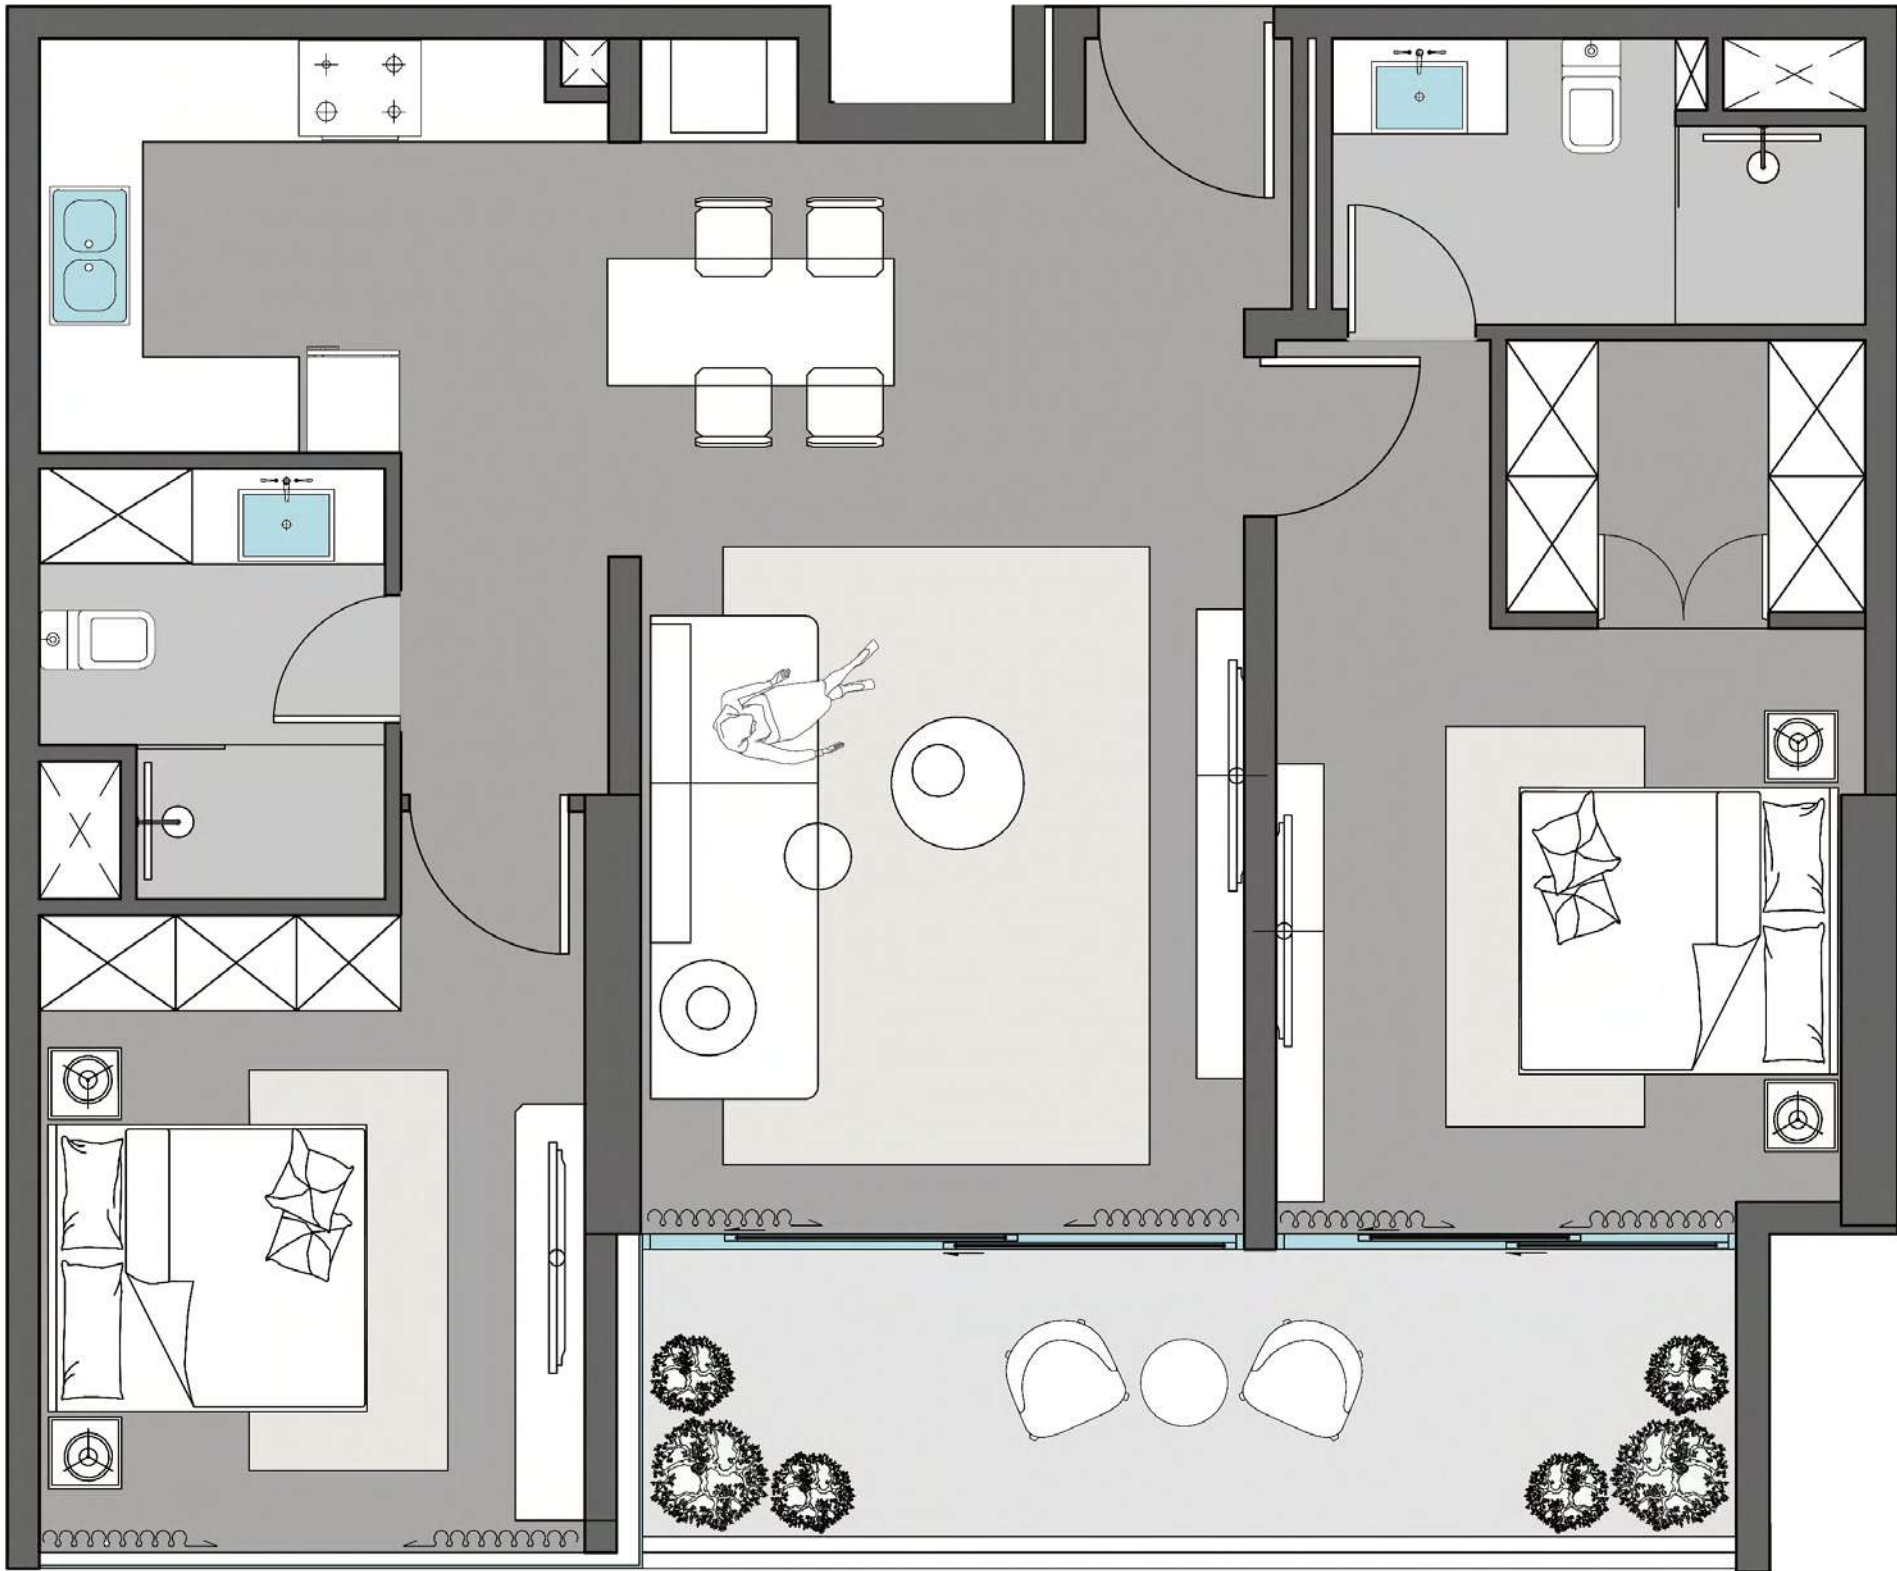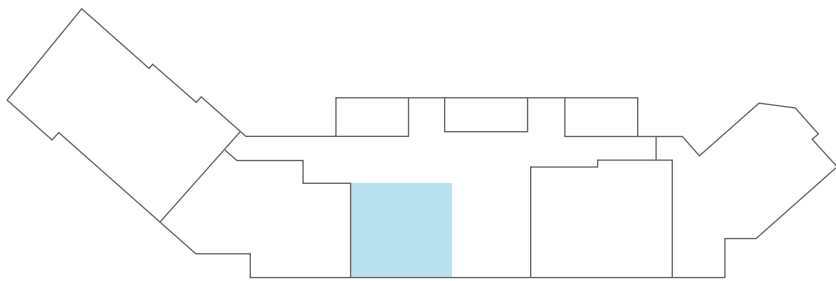

FLOOR	UNIT NUMBER	Suite Area NIA		Balcony Area		Total Area NSA	
		SQM	SQFT	SQM	SQFT	SQM	SQFT
1P	G05	97.05	1044.64	12.71	136.81	109.76	1181.45

DISCLAIMER: ALL MEASUREMENTS, DIMENSIONS, COORDINATES, AND DRAWINGS PROVIDED AS THE FLOOR PLANS IN THE LITERATURE ARE APPROXIMATE AND PROVIDED ONLY FOR THE PURPOSE OF MARKETING, ILLUSTRATION, INFORMATION, AND GENERAL GUIDANCE, AS THESE DRAWINGS ARE NOT TO SCALE. ALL THE ROOMS, SIZES, LOCATIONS, ORIENTATIONS, DIMENSIONS, FIXTURES, FITTINGS, FINISHES, AND SPECIFICATIONS (INCLUDING MATERIALS, PLACEMENT, SIZE OF ROOMS, WINDOWS, DOORS, BALCONIES, AND BUILT-IN WARDROBES) PROVIDED IN THE FLOOR PLANS MAY VARY AS THE SAME HAVE BEEN TAKEN FROM CONCEPT DESIGNS PRIOR THE ACTUAL DEVELOPMENT/CONSTRUCTION. THEREFORE, THEIR ACCURACY IN RELATION TO THE COMPLETED CONSTRUCTION CANNOT BE CONFIRMED. WE MAKE NO GUARANTEE, WARRANTY, OR REPRESENTATION REGARDING THE ACCURACY AND COMPLETENESS OF THE FLOOR PLAN INFORMATION, AS CHANGES MAY OCCUR DURING THE DEVELOPMENT PROCESS WITHOUT NOTICE. ALWAYS REFER TO THE LATEST IFC DESIGN AVAILABLE IN THE SALES OFFICE FOR THE MOST ACCURATE REPRESENTATION OF ALL CONSTRUCTION DETAILS.





# 3 BEDROOM



# 3 BEDROOM-A1

DREAM LIFE

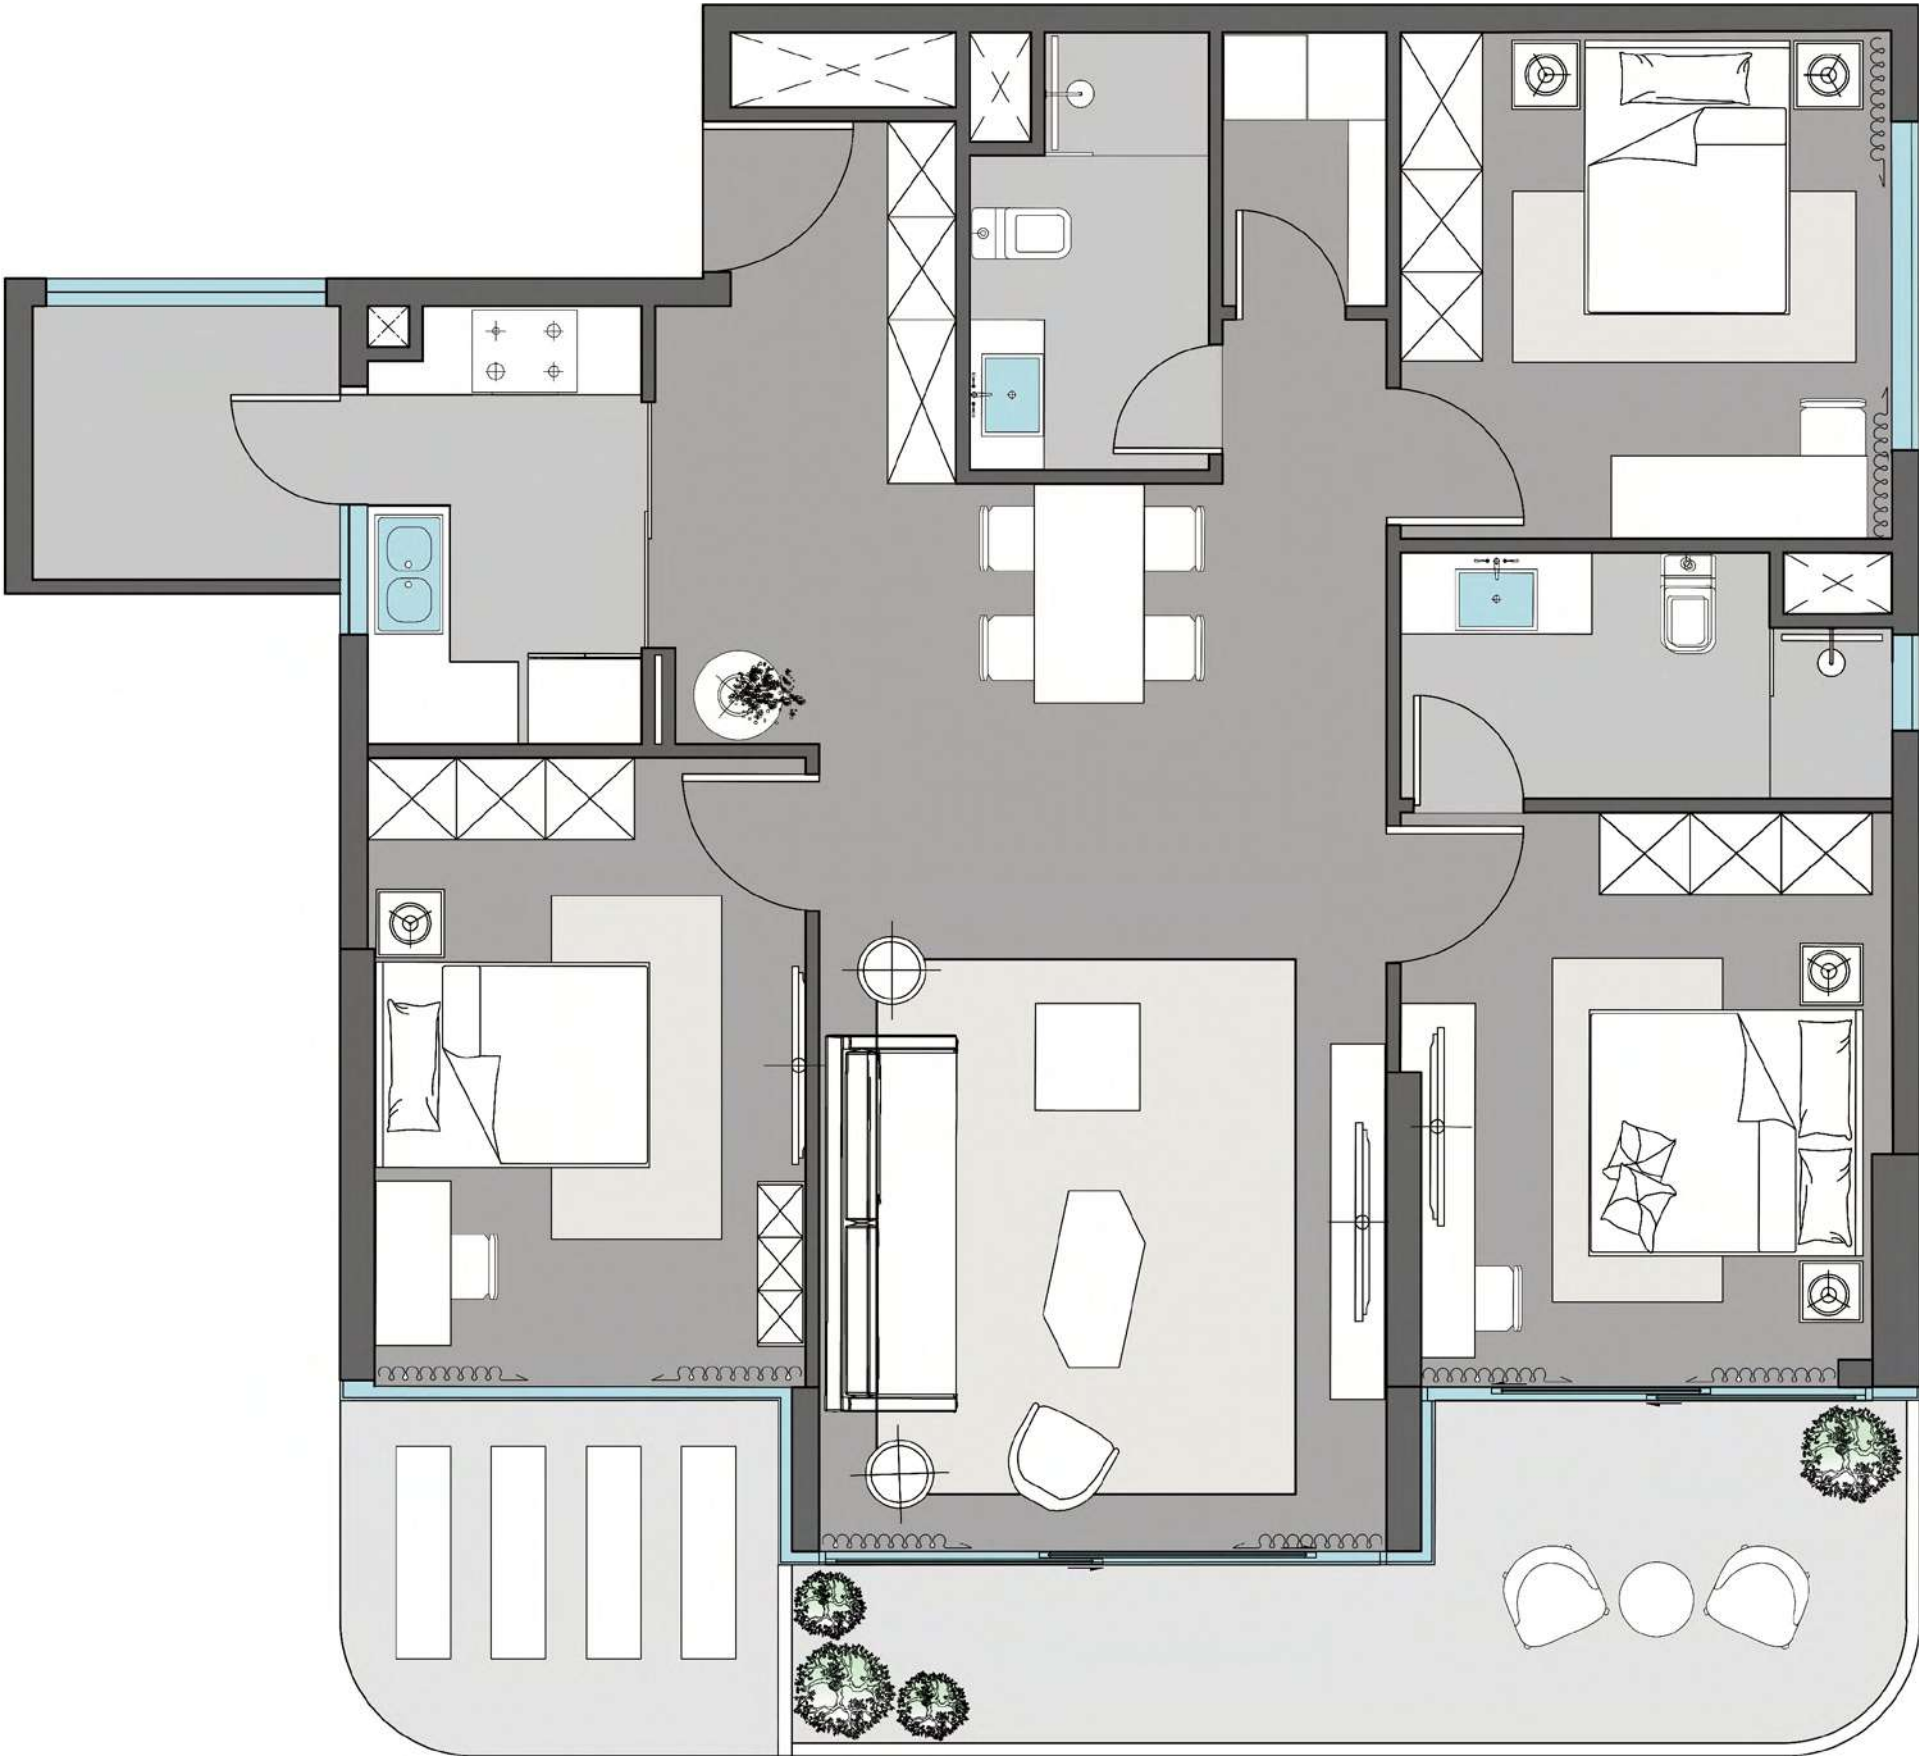
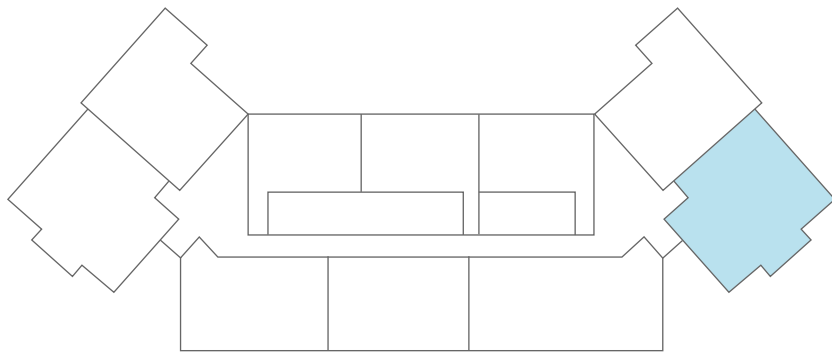


FLOOR	UNIT NUMBER	Suite Area NIA		Balcony Area		Garden Area		Total Area NSA	
		SQM	SQFT	SQM	SQFT	SQM	SQFT	SQM	SQFT
1	102	115.70	1245.38	16.22	174.59	10.03	107.96	141.95	1527.94
2	202	115.69	1245.28	19.83	213.45			135.52	1458.73
4   6   8	402   602   802	115.70	1245.38	19.84	213.56			135.54	1458.94
3   5   7	302   502   702	115.65	1244.85	7.91	85.14			123.56	1329.99
9	902	115.66	1244.95	6.59	70.93			122.25	1315.89

DISCLAIMER: ALL MEASUREMENTS, DIMENSIONS, COORDINATES, AND DRAWINGS PROVIDED AS THE FLOOR PLANS IN THE LITERATURE ARE APPROXIMATE AND PROVIDED ONLY FOR THE PURPOSE OF MARKETING, ILLUSTRATION, INFORMATION, AND GENERAL GUIDANCE, AS THESE DRAWINGS ARE NOT TO SCALE. ALL THE ROOMS, SIZES, LOCATIONS, ORIENTATIONS, DIMENSIONS, FIXTURES, FITTINGS, FINISHES, AND SPECIFICATIONS (INCLUDING MATERIALS, PLACEMENT, SIZE OF ROOMS, WINDOWS, DOORS, BALCONIES, AND BUILT-IN WARDROBES) PROVIDED IN THE FLOOR PLANS MAY VARY AS THE SAME HAVE BEEN TAKEN FROM CONCEPT DESIGNS PRIOR THE ACTUAL DEVELOPMENT/CONSTRUCTION. THEREFORE, THEIR ACCURACY IN RELATION TO THE COMPLETED CONSTRUCTION CANNOT BE CONFIRMED. WE MAKE NO GUARANTEE, WARRANTY, OR REPRESENTATION REGARDING THE ACCURACY AND COMPLETENESS OF THE FLOOR PLAN INFORMATION, AS CHANGES MAY OCCUR DURING THE DEVELOPMENT PROCESS WITHOUT NOTICE. ALWAYS REFER TO THE LATEST IFC DESIGN AVAILABLE IN THE SALES OFFICE FOR THE MOST ACCURATE REPRESENTATION OF ALL CONSTRUCTION DETAILS.



3 BEDROOM-A2

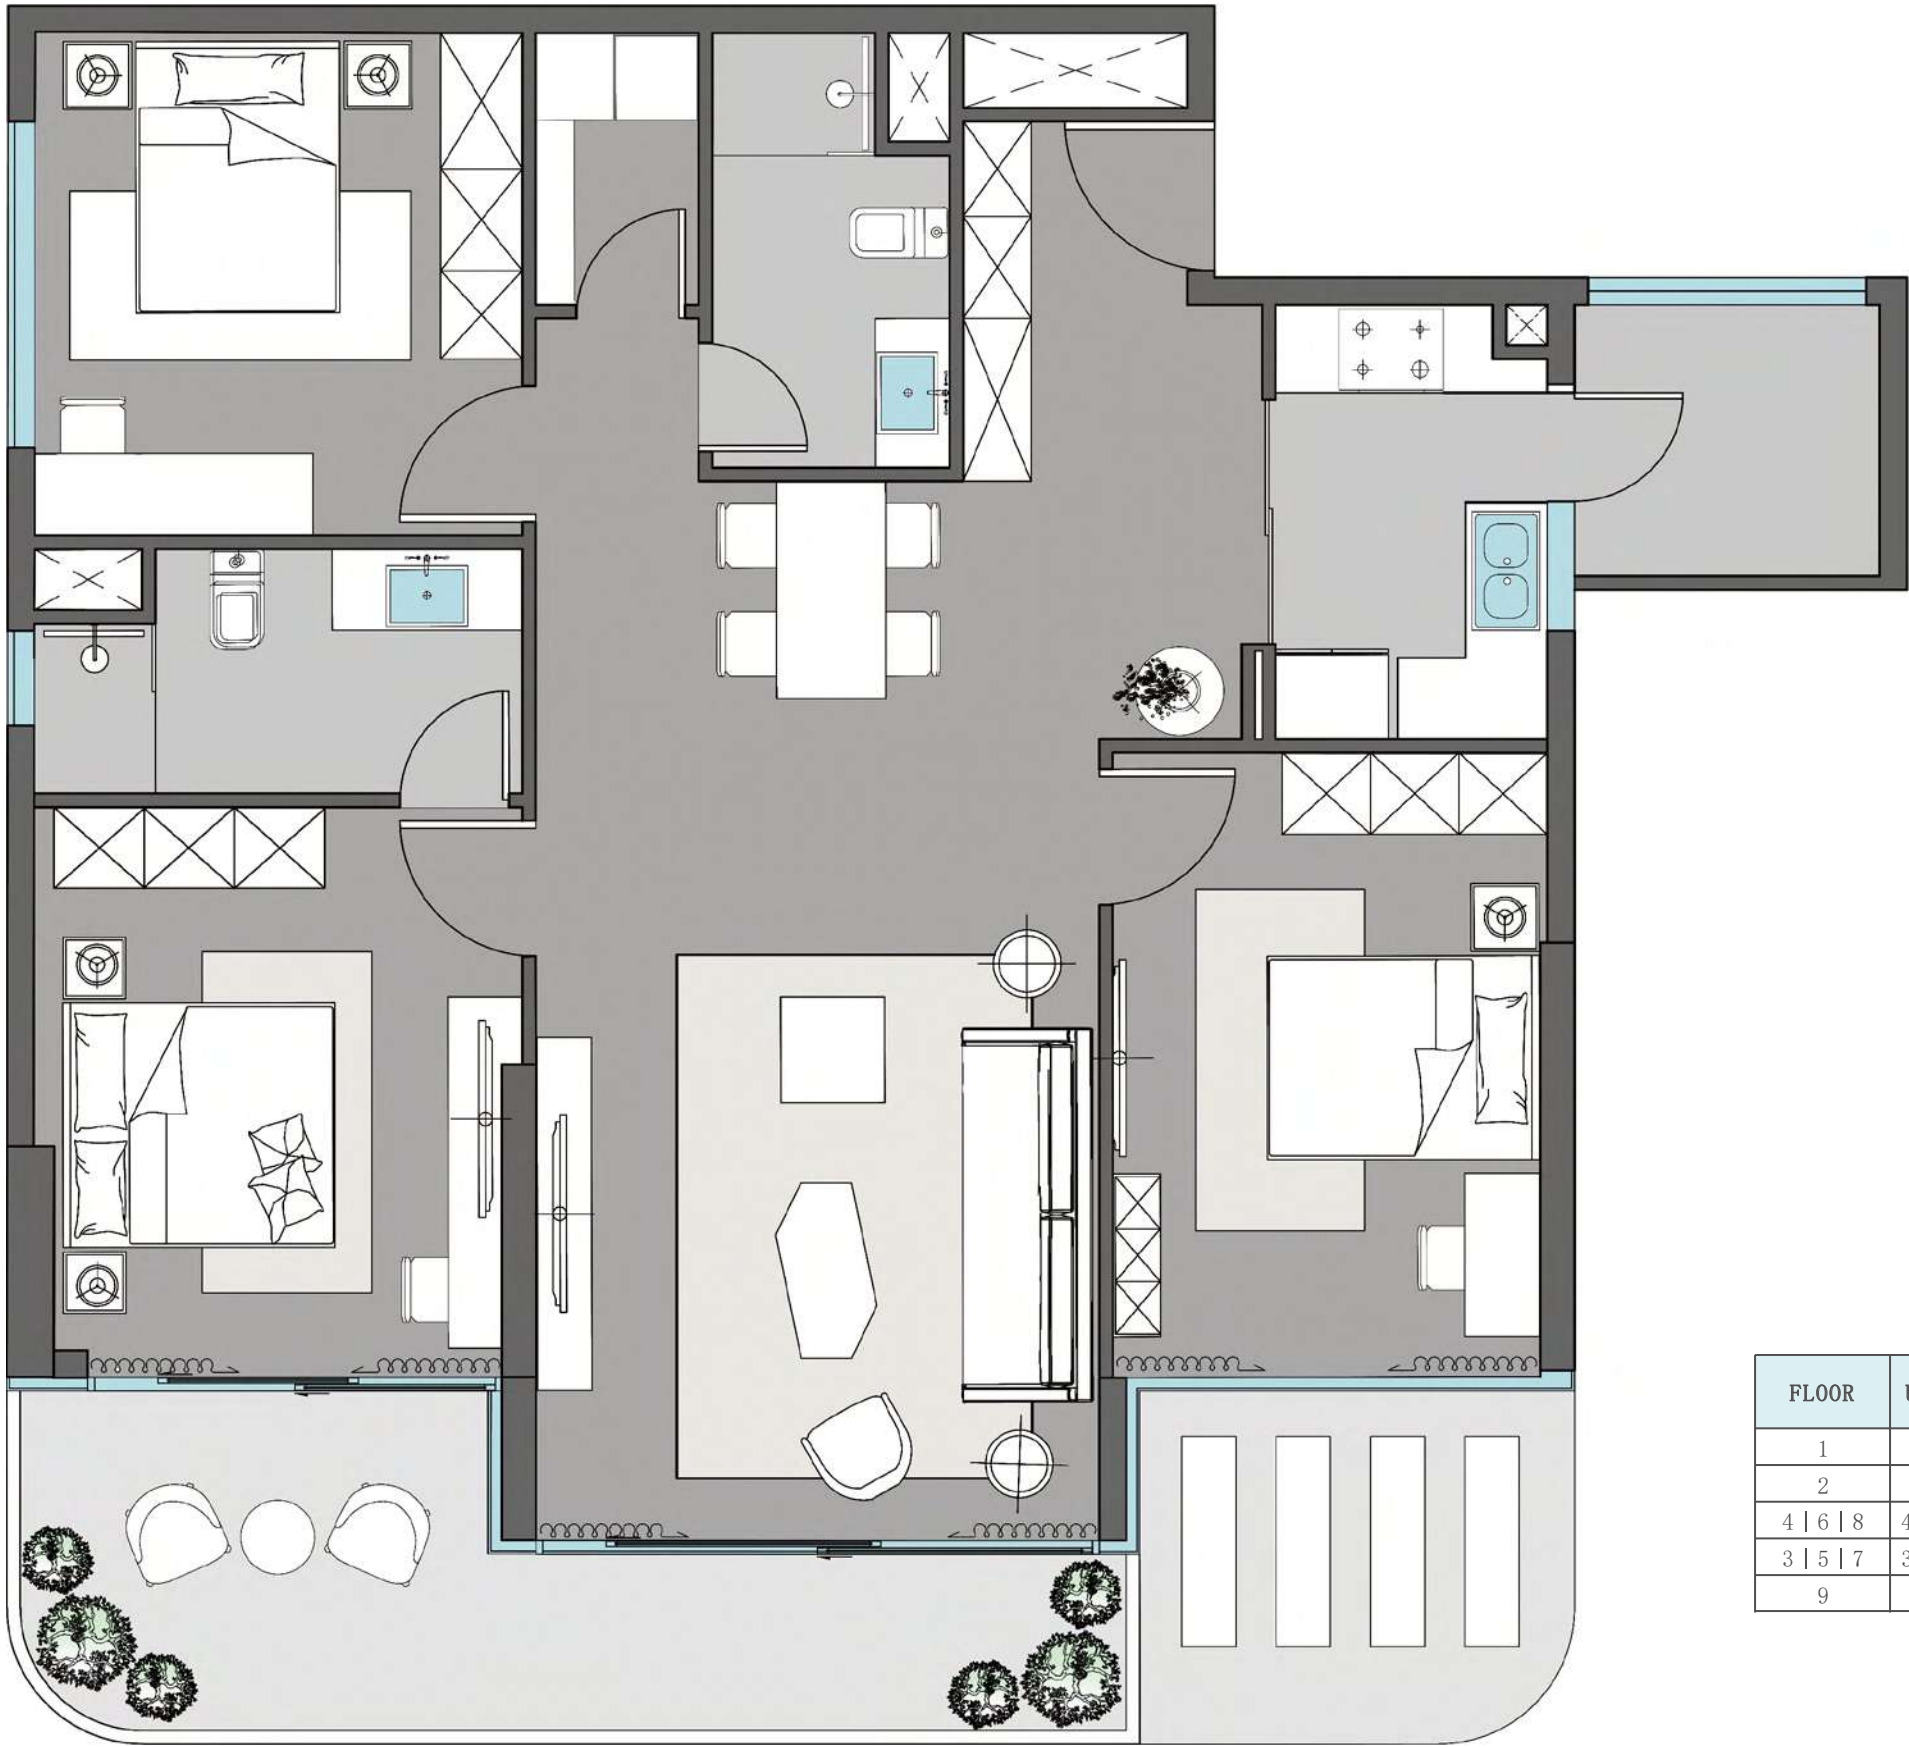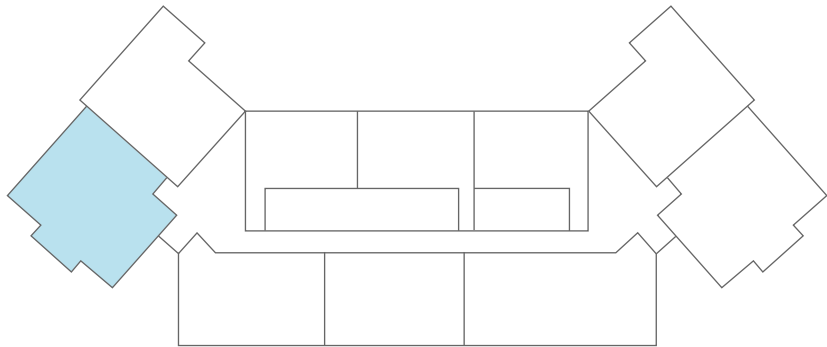

FLOOR	UNIT NUMBER	Suite Area NIA		Balcony Area		Garden Area		Total Area NSA	
		SQM	SQFT	SQM	SQFT	SQM	SQFT	SQM	SQFT
1	106	115.52	1243.45	13.20	142.08	73.25	788.46	201.97	2173.99
2	206	115.33	1241.40	19.08	205.38			134.41	1446.78
4   6   8	406   606   806	115.35	1241.62	19.75	212.59			135.10	1454.20
3   5   7	306   506   706	115.33	1241.40	8.16	87.83			123.49	1329.24
9	906	116.26	1251.41	6.14	66.09			122.40	1317.50

DISCLAIMER: ALL MEASUREMENTS, DIMENSIONS, COORDINATES, AND DRAWINGS PROVIDED AS THE FLOOR PLANS IN THE LITERATURE ARE APPROXIMATE AND PROVIDED ONLY FOR THE PURPOSE OF MARKETING, ILLUSTRATION, INFORMATION, AND GENERAL GUIDANCE, AS THESE DRAWINGS ARE NOT TO SCALE. ALL THE ROOMS, SIZES, LOCATIONS, ORIENTATIONS, DIMENSIONS, FIXTURES, FITTINGS, FINISHES, AND SPECIFICATIONS (INCLUDING MATERIALS, PLACEMENT, SIZE OF ROOMS, WINDOWS, DOORS, BALCONIES, AND BUILT-IN WARDROBES) PROVIDED IN THE FLOOR PLANS MAY VARY AS THE SAME HAVE BEEN TAKEN FROM CONCEPT DESIGNS PRIOR THE ACTUAL DEVELOPMENT/CONSTRUCTION. THEREFORE, THEIR ACCURACY IN RELATION TO THE COMPLETED CONSTRUCTION CANNOT BE CONFIRMED. WE MAKE NO GUARANTEE, WARRANTY, OR REPRESENTATION REGARDING THE ACCURACY AND COMPLETENESS OF THE FLOOR PLAN INFORMATION, AS CHANGES MAY OCCUR DURING THE DEVELOPMENT PROCESS WITHOUT NOTICE. ALWAYS REFER TO THE LATEST IFC DESIGN AVAILABLE IN THE SALES OFFICE FOR THE MOST ACCURATE REPRESENTATION OF ALL CONSTRUCTION DETAILS.



# 3 BEDROOM-B



FLOOR	UNIT NUMBER	Suite Area NIA		Balcony Area		Total Area NSA	
		SQM	SQFT	SQM	SQFT	SQM	SQFT
1	103	120.19	1293.71	14.21	152.96	134.40	1446.67
2	203	120.08	1292.53	14.98	161.24	135.06	1453.77
4   6   8	403   603   803	120.12	1292.96	15.00	161.46	135.12	1454.42
3   5   7	303   503   703	120.17	1293.50	13.77	148.22	133.94	1441.72
9	903	120.12	1292.96	13.77	148.22	133.89	1441.18

DISCLAIMER: ALL MEASUREMENTS, DIMENSIONS, COORDINATES, AND DRAWINGS PROVIDED AS THE FLOOR PLANS IN THE LITERATURE ARE APPROXIMATE AND PROVIDED ONLY FOR THE PURPOSE OF MARKETING, ILLUSTRATION, INFORMATION, AND GENERAL GUIDANCE, AS THESE DRAWINGS ARE NOT TO SCALE. ALL THE ROOMS, SIZES, LOCATIONS, ORIENTATIONS, DIMENSIONS, FIXTURES, FITTINGS, FINISHES, AND SPECIFICATIONS (INCLUDING MATERIALS, PLACEMENT, SIZE OF ROOMS, WINDOWS, DOORS, BALCONIES, AND BUILT-IN WARDROBES) PROVIDED IN THE FLOOR PLANS MAY VARY AS THE SAME HAVE BEEN TAKEN FROM CONCEPT DESIGNS PRIOR THE ACTUAL DEVELOPMENT/CONSTRUCTION. THEREFORE, THEIR ACCURACY IN RELATION TO THE COMPLETED CONSTRUCTION CANNOT BE CONFIRMED. WE MAKE NO GUARANTEE, WARRANTY, OR REPRESENTATION REGARDING THE ACCURACY AND COMPLETENESS OF THE FLOOR PLAN INFORMATION, AS CHANGES MAY OCCUR DURING THE DEVELOPMENT PROCESS WITHOUT NOTICE. ALWAYS REFER TO THE LATEST IFC DESIGN AVAILABLE IN THE SALES OFFICE FOR THE MOST ACCURATE REPRESENTATION OF ALL CONSTRUCTION DETAILS.



# DUPLUX







FLOOR	UNIT NUMBER	Suite Area NIA		Balcony Area		Garden Area		Total Area NSA	
		SQM	SQFT	SQM	SQFT	SQM	SQFT	SQM	SQFT
G+1P	G01	247.80	2667.30	17.89	192.57	61.94	666.72	327.63	3526.58

DISCLAIMER: ALL MEASUREMENTS, DIMENSIONS, COORDINATES, AND DRAWINGS PROVIDED AS THE FLOOR PLANS IN THE LITERATURE ARE APPROXIMATE AND PROVIDED ONLY FOR THE PURPOSE OF MARKETING, ILLUSTRATION, INFORMATION, AND GENERAL GUIDANCE, AS THESE DRAWINGS ARE NOT TO SCALE. ALL THE ROOMS, SIZES, LOCATIONS, ORIENTATIONS, DIMENSIONS, FIXTURES, FITTINGS, FINISHES, AND SPECIFICATIONS (INCLUDING MATERIALS, PLACEMENT, SIZE OF ROOMS, WINDOWS, DOORS, BALCONIES, AND BUILT-IN WARDROBES) PROVIDED IN THE FLOOR PLANS MAY VARY AS THE SAME HAVE BEEN TAKEN FROM CONCEPT DESIGNS PRIOR THE ACTUAL DEVELOPMENT/CONSTRUCTION. THEREFORE, THEIR ACCURACY IN RELATION TO THE COMPLETED CONSTRUCTION CANNOT BE CONFIRMED. WE MAKE NO GUARANTEE, WARRANTY, OR REPRESENTATION REGARDING THE ACCURACY AND COMPLETENESS OF THE FLOOR PLAN INFORMATION, AS CHANGES MAY OCCUR DURING THE DEVELOPMENT PROCESS WITHOUT NOTICE. ALWAYS REFER TO THE LATEST IFC DESIGN AVAILABLE IN THE SALES OFFICE FOR THE MOST ACCURATE REPRESENTATION OF ALL CONSTRUCTION DETAILS.




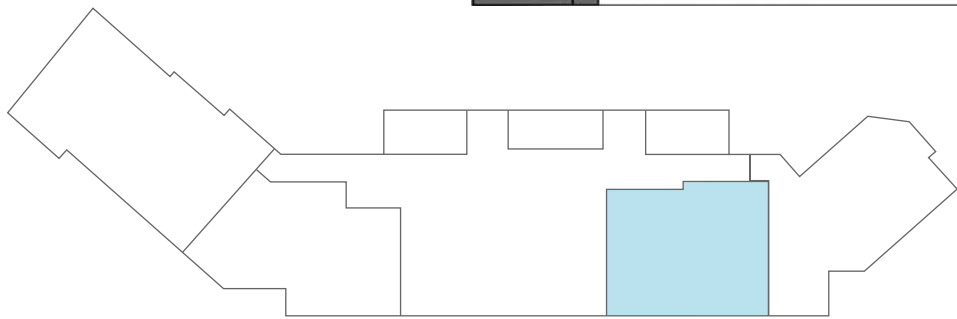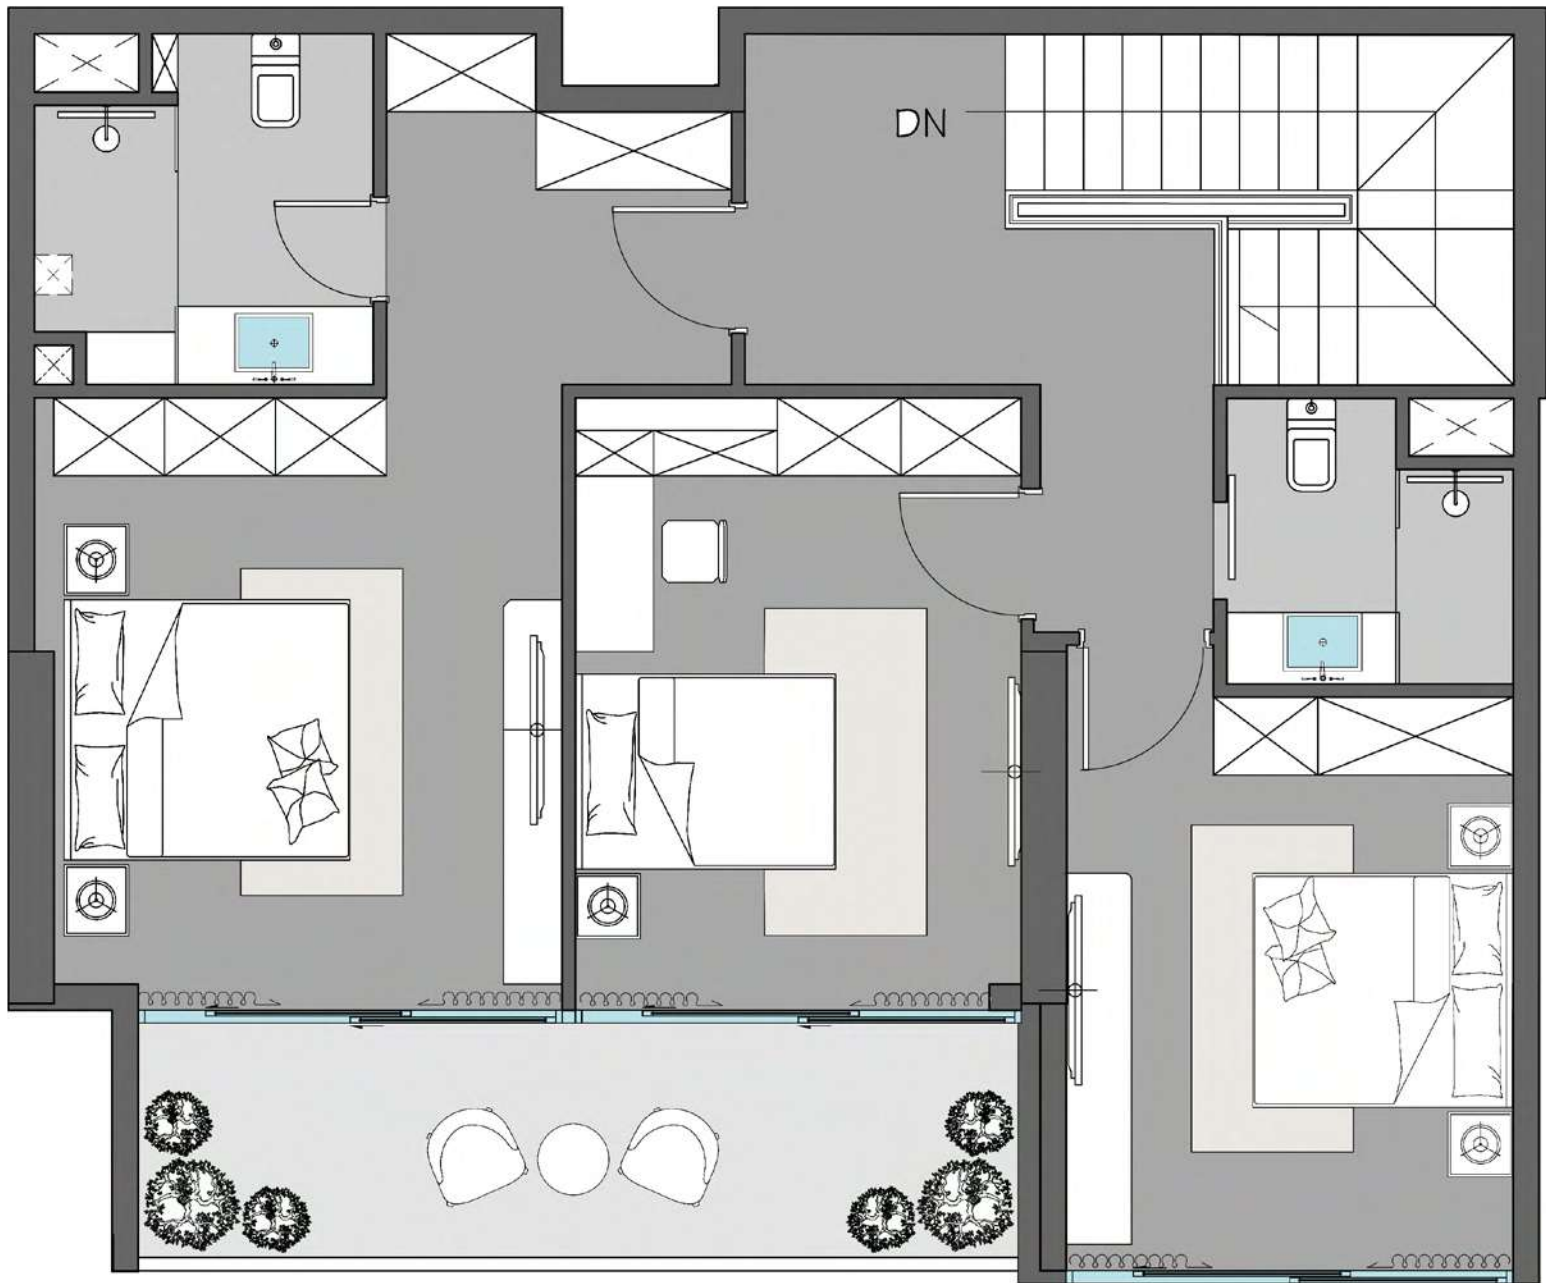

FLOOR	UNIT NUMBER	Suite Area NIA		Balcony Area		Garden Area		Total Area NSA	
		SQM	SQFT	SQM	SQFT	SQM	SQFT	SQM	SQFT
G+1P	G02	198.57	2137.39	12.67	136.38	20.02	215.49	231.26	2489.26



DISCLAIMER: ALL MEASUREMENTS, DIMENSIONS, COORDINATES, AND DRAWINGS PROVIDED AS THE FLOOR PLANS IN THE LITERATURE ARE APPROXIMATE AND PROVIDED ONLY FOR THE PURPOSE OF MARKETING, ILLUSTRATION, INFORMATION, AND GENERAL GUIDANCE, AS THESE DRAWINGS ARE NOT TO SCALE. ALL THE ROOMS, SIZES, LOCATIONS, ORIENTATIONS, DIMENSIONS, FIXTURES, FITTINGS, FINISHES, AND SPECIFICATIONS (INCLUDING MATERIALS, PLACEMENT, SIZE OF ROOMS, WINDOWS, DOORS, BALCONIES, AND BUILT-IN WARDROBES) PROVIDED IN THE FLOOR PLANS MAY VARY AS THE SAME HAVE BEEN TAKEN FROM CONCEPT DESIGNS PRIOR THE ACTUAL DEVELOPMENT/CONSTRUCTION. THEREFORE, THEIR ACCURACY IN RELATION TO THE COMPLETED CONSTRUCTION CANNOT BE CONFIRMED. WE MAKE NO GUARANTEE, WARRANTY, OR REPRESENTATION REGARDING THE ACCURACY AND COMPLETENESS OF THE FLOOR PLAN INFORMATION, AS CHANGES MAY OCCUR DURING THE DEVELOPMENT PROCESS WITHOUT NOTICE. ALWAYS REFER TO THE LATEST IFC DESIGN AVAILABLE IN THE SALES OFFICE FOR THE MOST ACCURATE REPRESENTATION OF ALL CONSTRUCTION DETAILS.



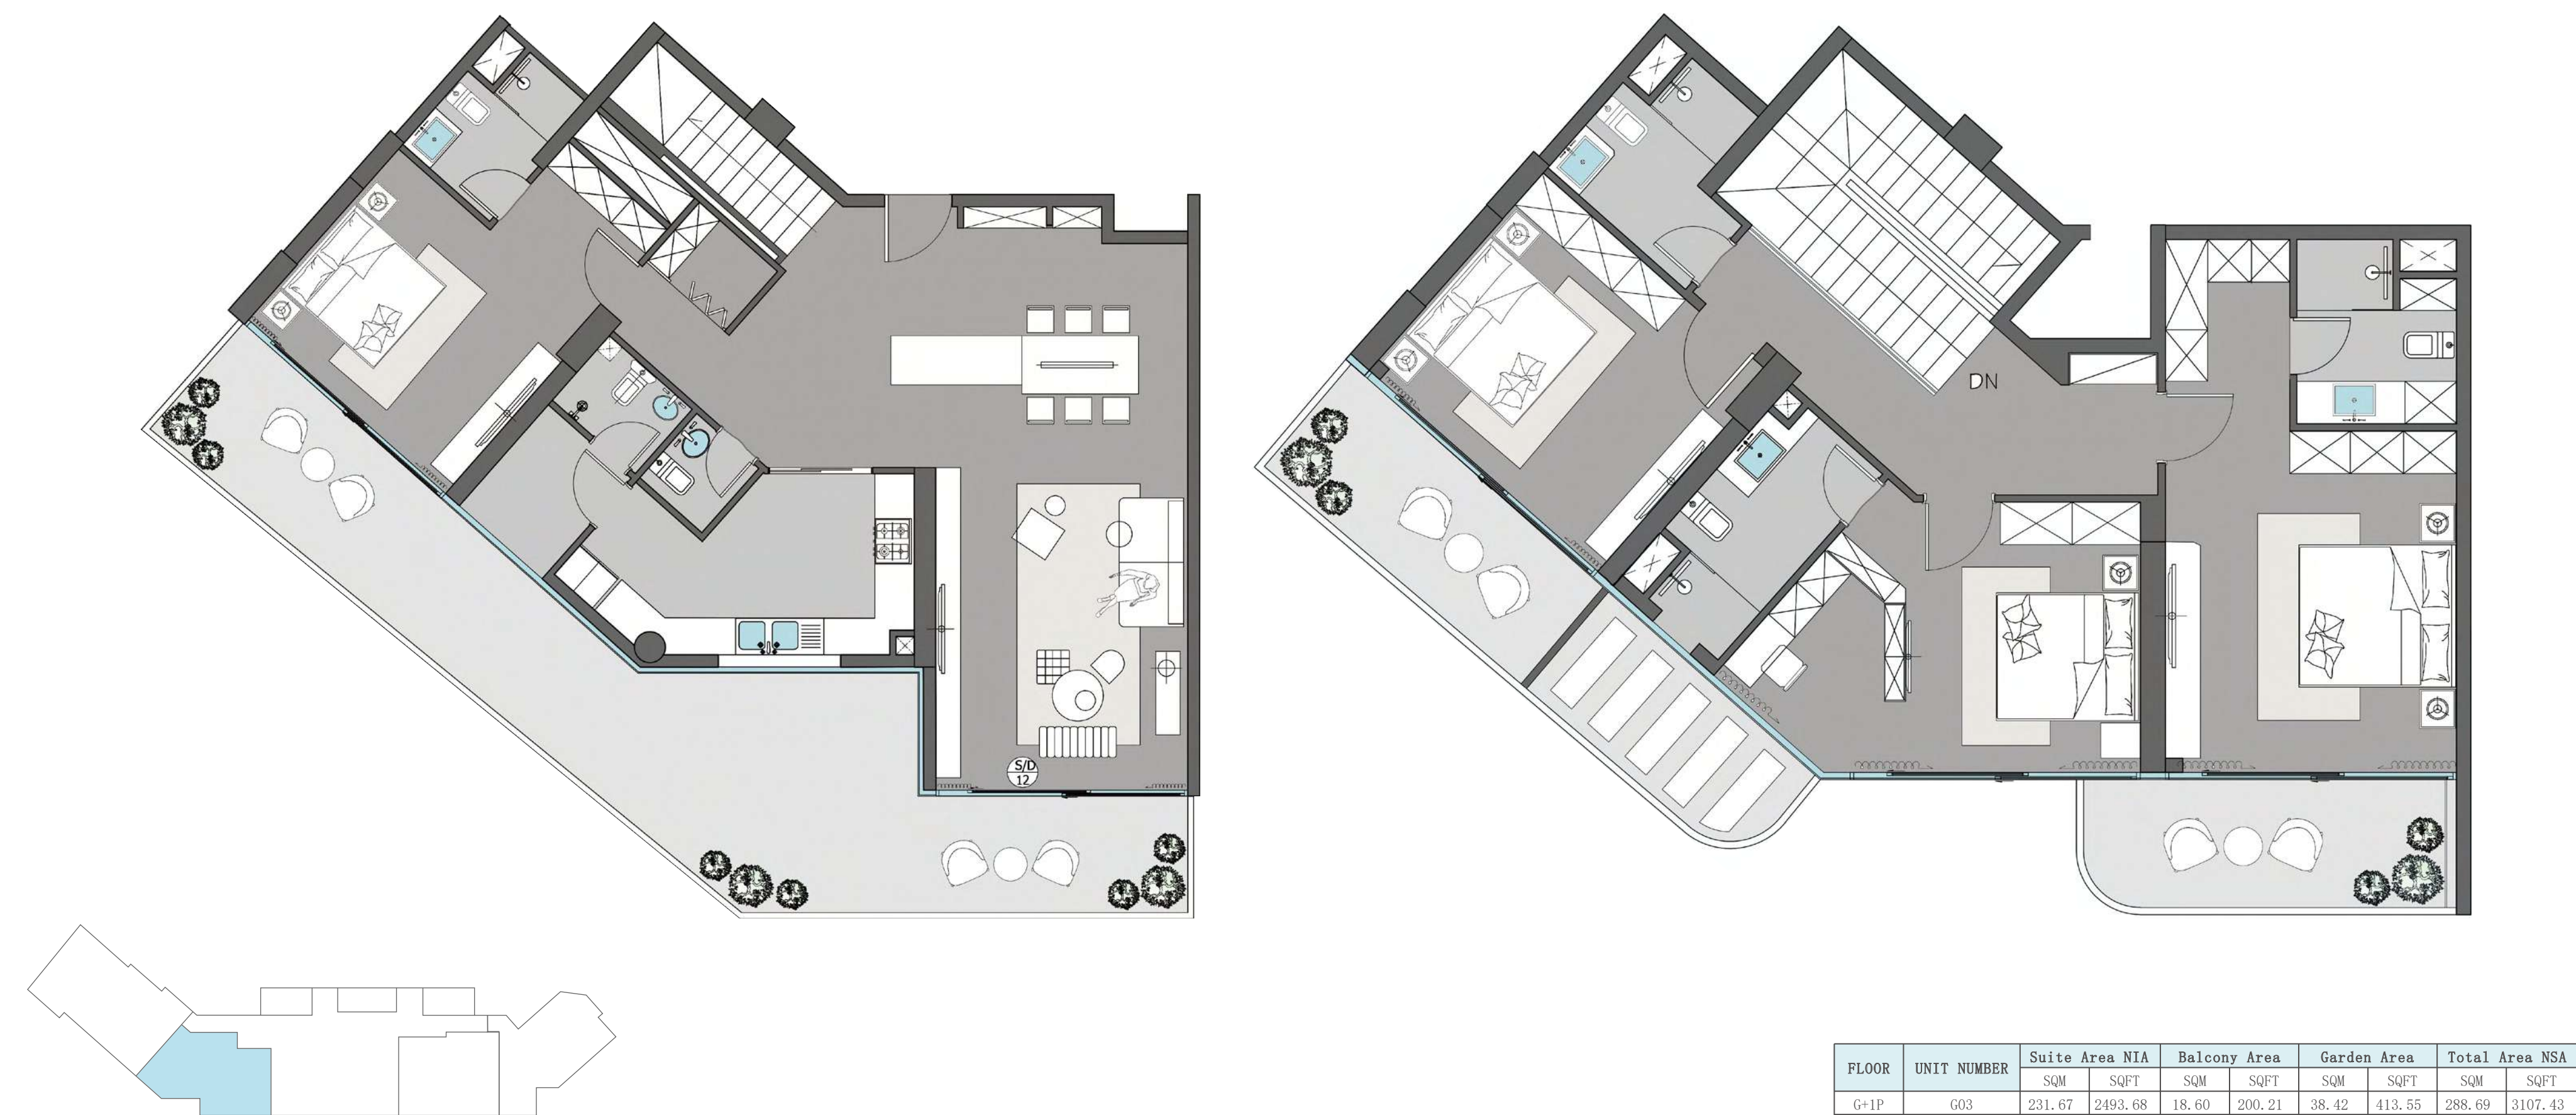

DISCLAIMER: ALL MEASUREMENTS, DIMENSIONS, COORDINATES, AND DRAWINGS PROVIDED AS THE FLOOR PLANS IN THE LITERATURE ARE APPROXIMATE AND PROVIDED ONLY FOR THE PURPOSE OF MARKETING, ILLUSTRATION, INFORMATION, AND GENERAL GUIDANCE, AS THESE DRAWINGS ARE NOT TO SCALE. ALL THE ROOMS, SIZES, LOCATIONS, ORIENTATIONS, DIMENSIONS, FIXTURES, FITTINGS, FINISHES, AND SPECIFICATIONS (INCLUDING MATERIALS, PLACEMENT, SIZE OF ROOMS, WINDOWS, DOORS, BALCONIES, AND BUILT-IN WARDROBES) PROVIDED IN THE FLOOR PLANS MAY VARY AS THE SAME HAVE BEEN TAKEN FROM CONCEPT DESIGNS PRIOR THE ACTUAL DEVELOPMENT/CONSTRUCTION. THEREFORE, THEIR ACCURACY IN RELATION TO THE COMPLETED CONSTRUCTION CANNOT BE CONFIRMED. WE MAKE NO GUARANTEE, WARRANTY, OR REPRESENTATION REGARDING THE ACCURACY AND COMPLETENESS OF THE FLOOR PLAN INFORMATION, AS CHANGES MAY OCCUR DURING THE DEVELOPMENT PROCESS WITHOUT NOTICE. ALWAYS REFER TO THE LATEST IFC DESIGN AVAILABLE IN THE SALES OFFICE FOR THE MOST ACCURATE REPRESENTATION OF ALL CONSTRUCTION DETAILS.



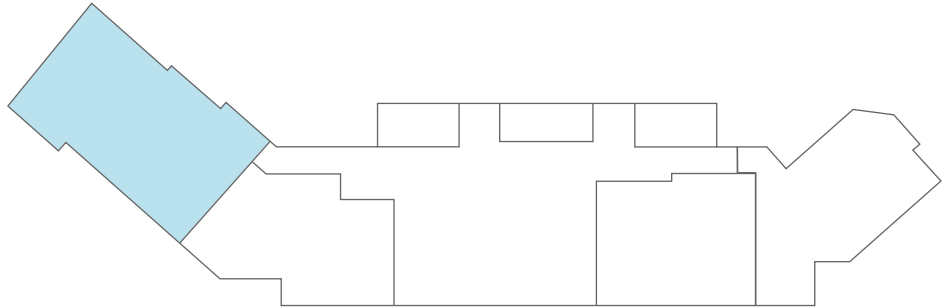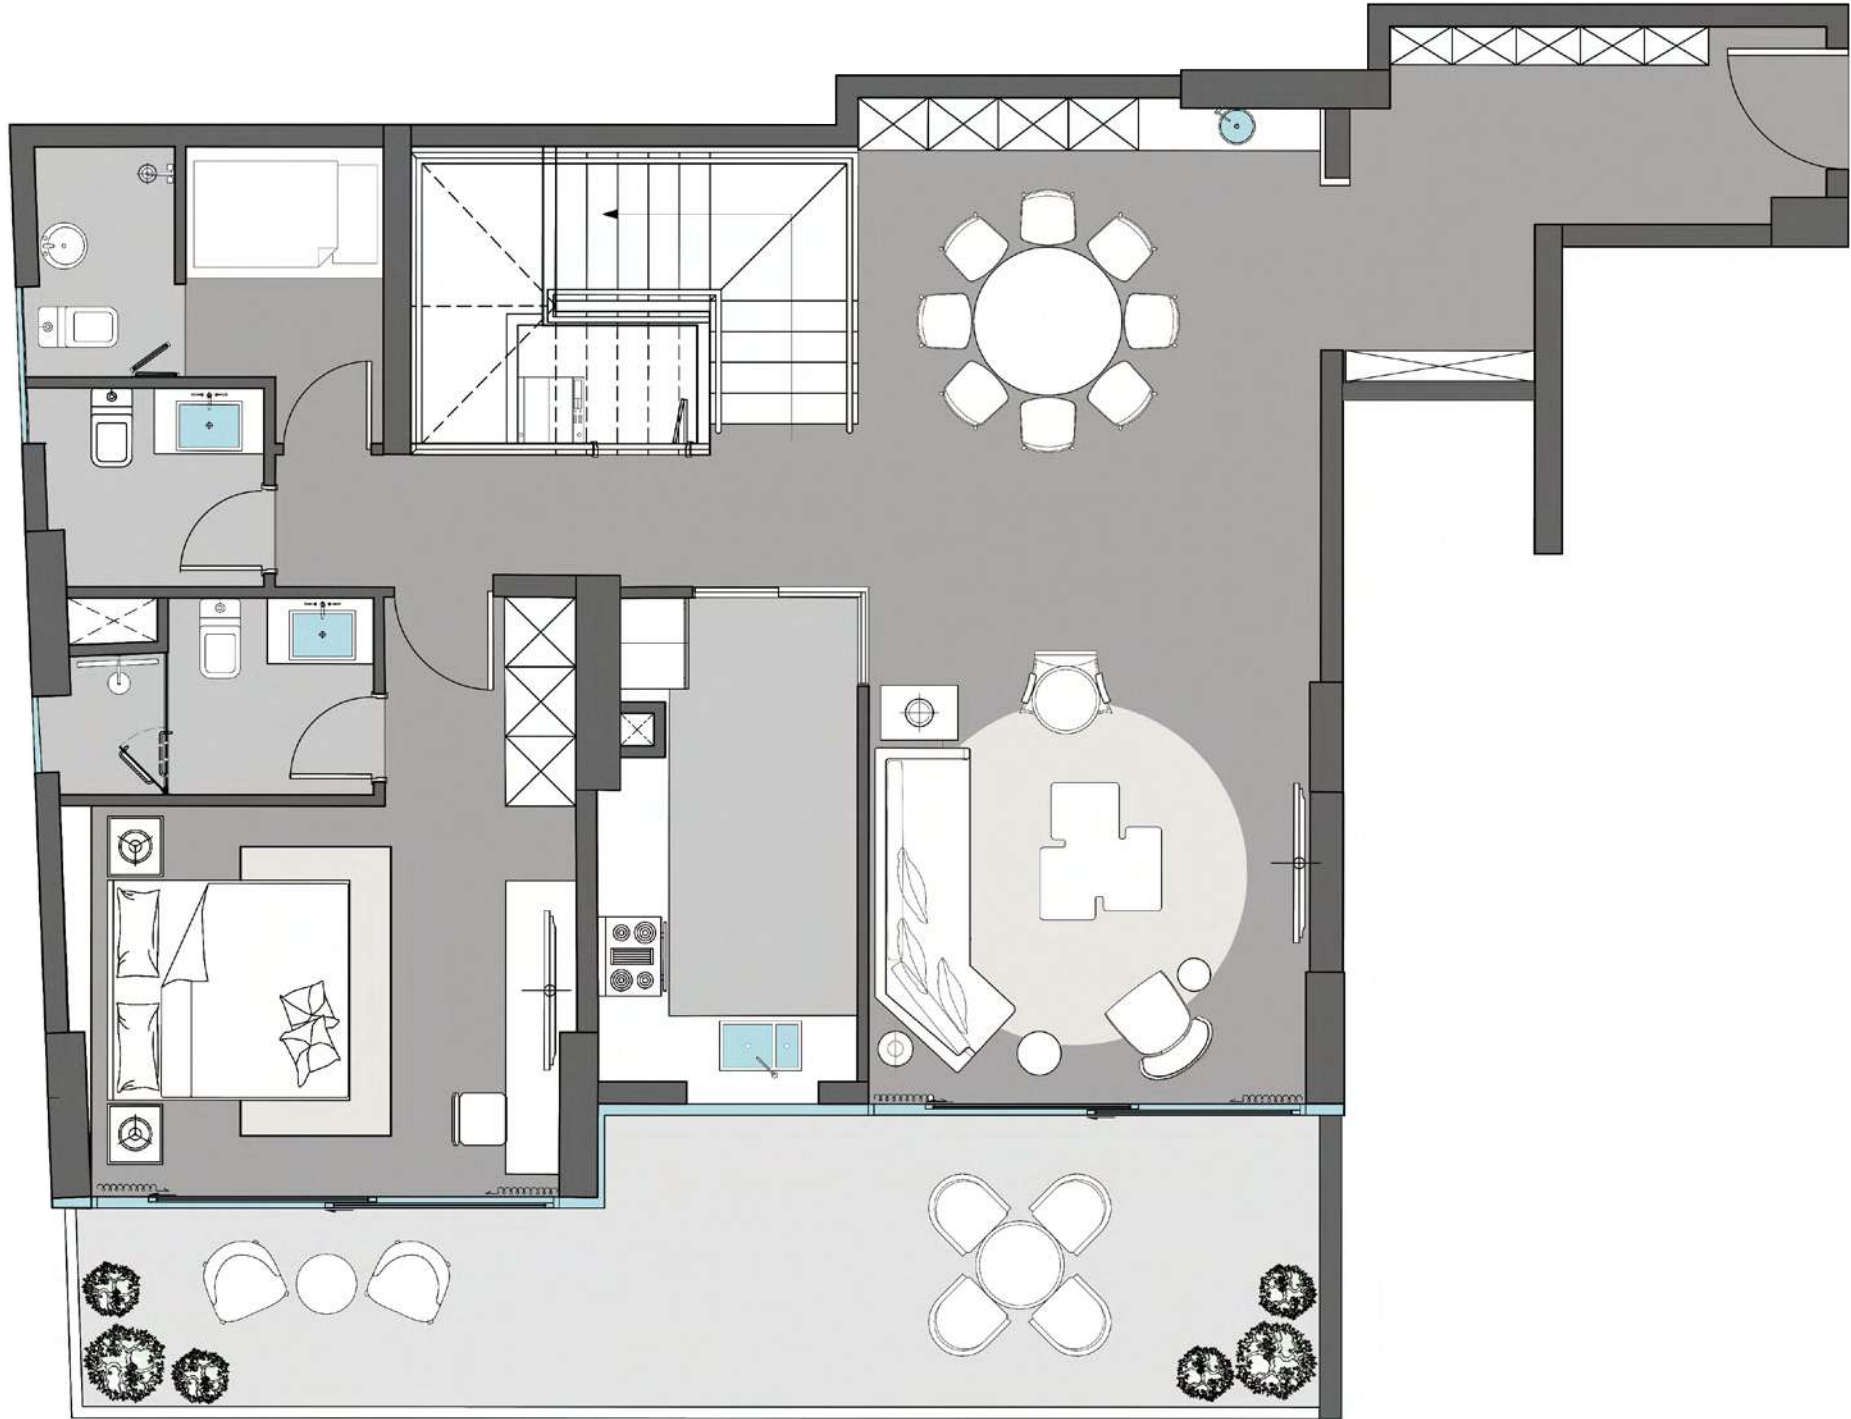

FLOOR	UNIT NUMBER	Suite Area NIA		Balcony Area		Garden Area		Total Area NSA	
		SQM	SQFT	SQM	SQFT	SQM	SQFT	SQM	SQFT
G+1P	G04	228.58	2460.41	6.06	65.23	24.70	265.87	259.34	2791.51

DISCLAIMER: ALL MEASUREMENTS, DIMENSIONS, COORDINATES, AND DRAWINGS PROVIDED AS THE FLOOR PLANS IN THE LITERATURE ARE APPROXIMATE AND PROVIDED ONLY FOR THE PURPOSE OF MARKETING, ILLUSTRATION, INFORMATION, AND GENERAL GUIDANCE, AS THESE DRAWINGS ARE NOT TO SCALE. ALL THE ROOMS, SIZES, LOCATIONS, ORIENTATIONS, DIMENSIONS, FIXTURES, FITTINGS, FINISHES, AND SPECIFICATIONS (INCLUDING MATERIALS, PLACEMENT, SIZE OF ROOMS, WINDOWS, DOORS, BALCONIES, AND BUILT-IN WARDROBES) PROVIDED IN THE FLOOR PLANS MAY VARY AS THE SAME HAVE BEEN TAKEN FROM CONCEPT DESIGNS PRIOR THE ACTUAL DEVELOPMENT/CONSTRUCTION. THEREFORE, THEIR ACCURACY IN RELATION TO THE COMPLETED CONSTRUCTION CANNOT BE CONFIRMED. WE MAKE NO GUARANTEE, WARRANTY, OR REPRESENTATION REGARDING THE ACCURACY AND COMPLETENESS OF THE FLOOR PLAN INFORMATION, AS CHANGES MAY OCCUR DURING THE DEVELOPMENT PROCESS WITHOUT NOTICE. ALWAYS REFER TO THE LATEST IFC DESIGN AVAILABLE IN THE SALES OFFICE FOR THE MOST ACCURATE REPRESENTATION OF ALL CONSTRUCTION DETAILS.





**DREAM LIFE**  
BY NOVA POWER